
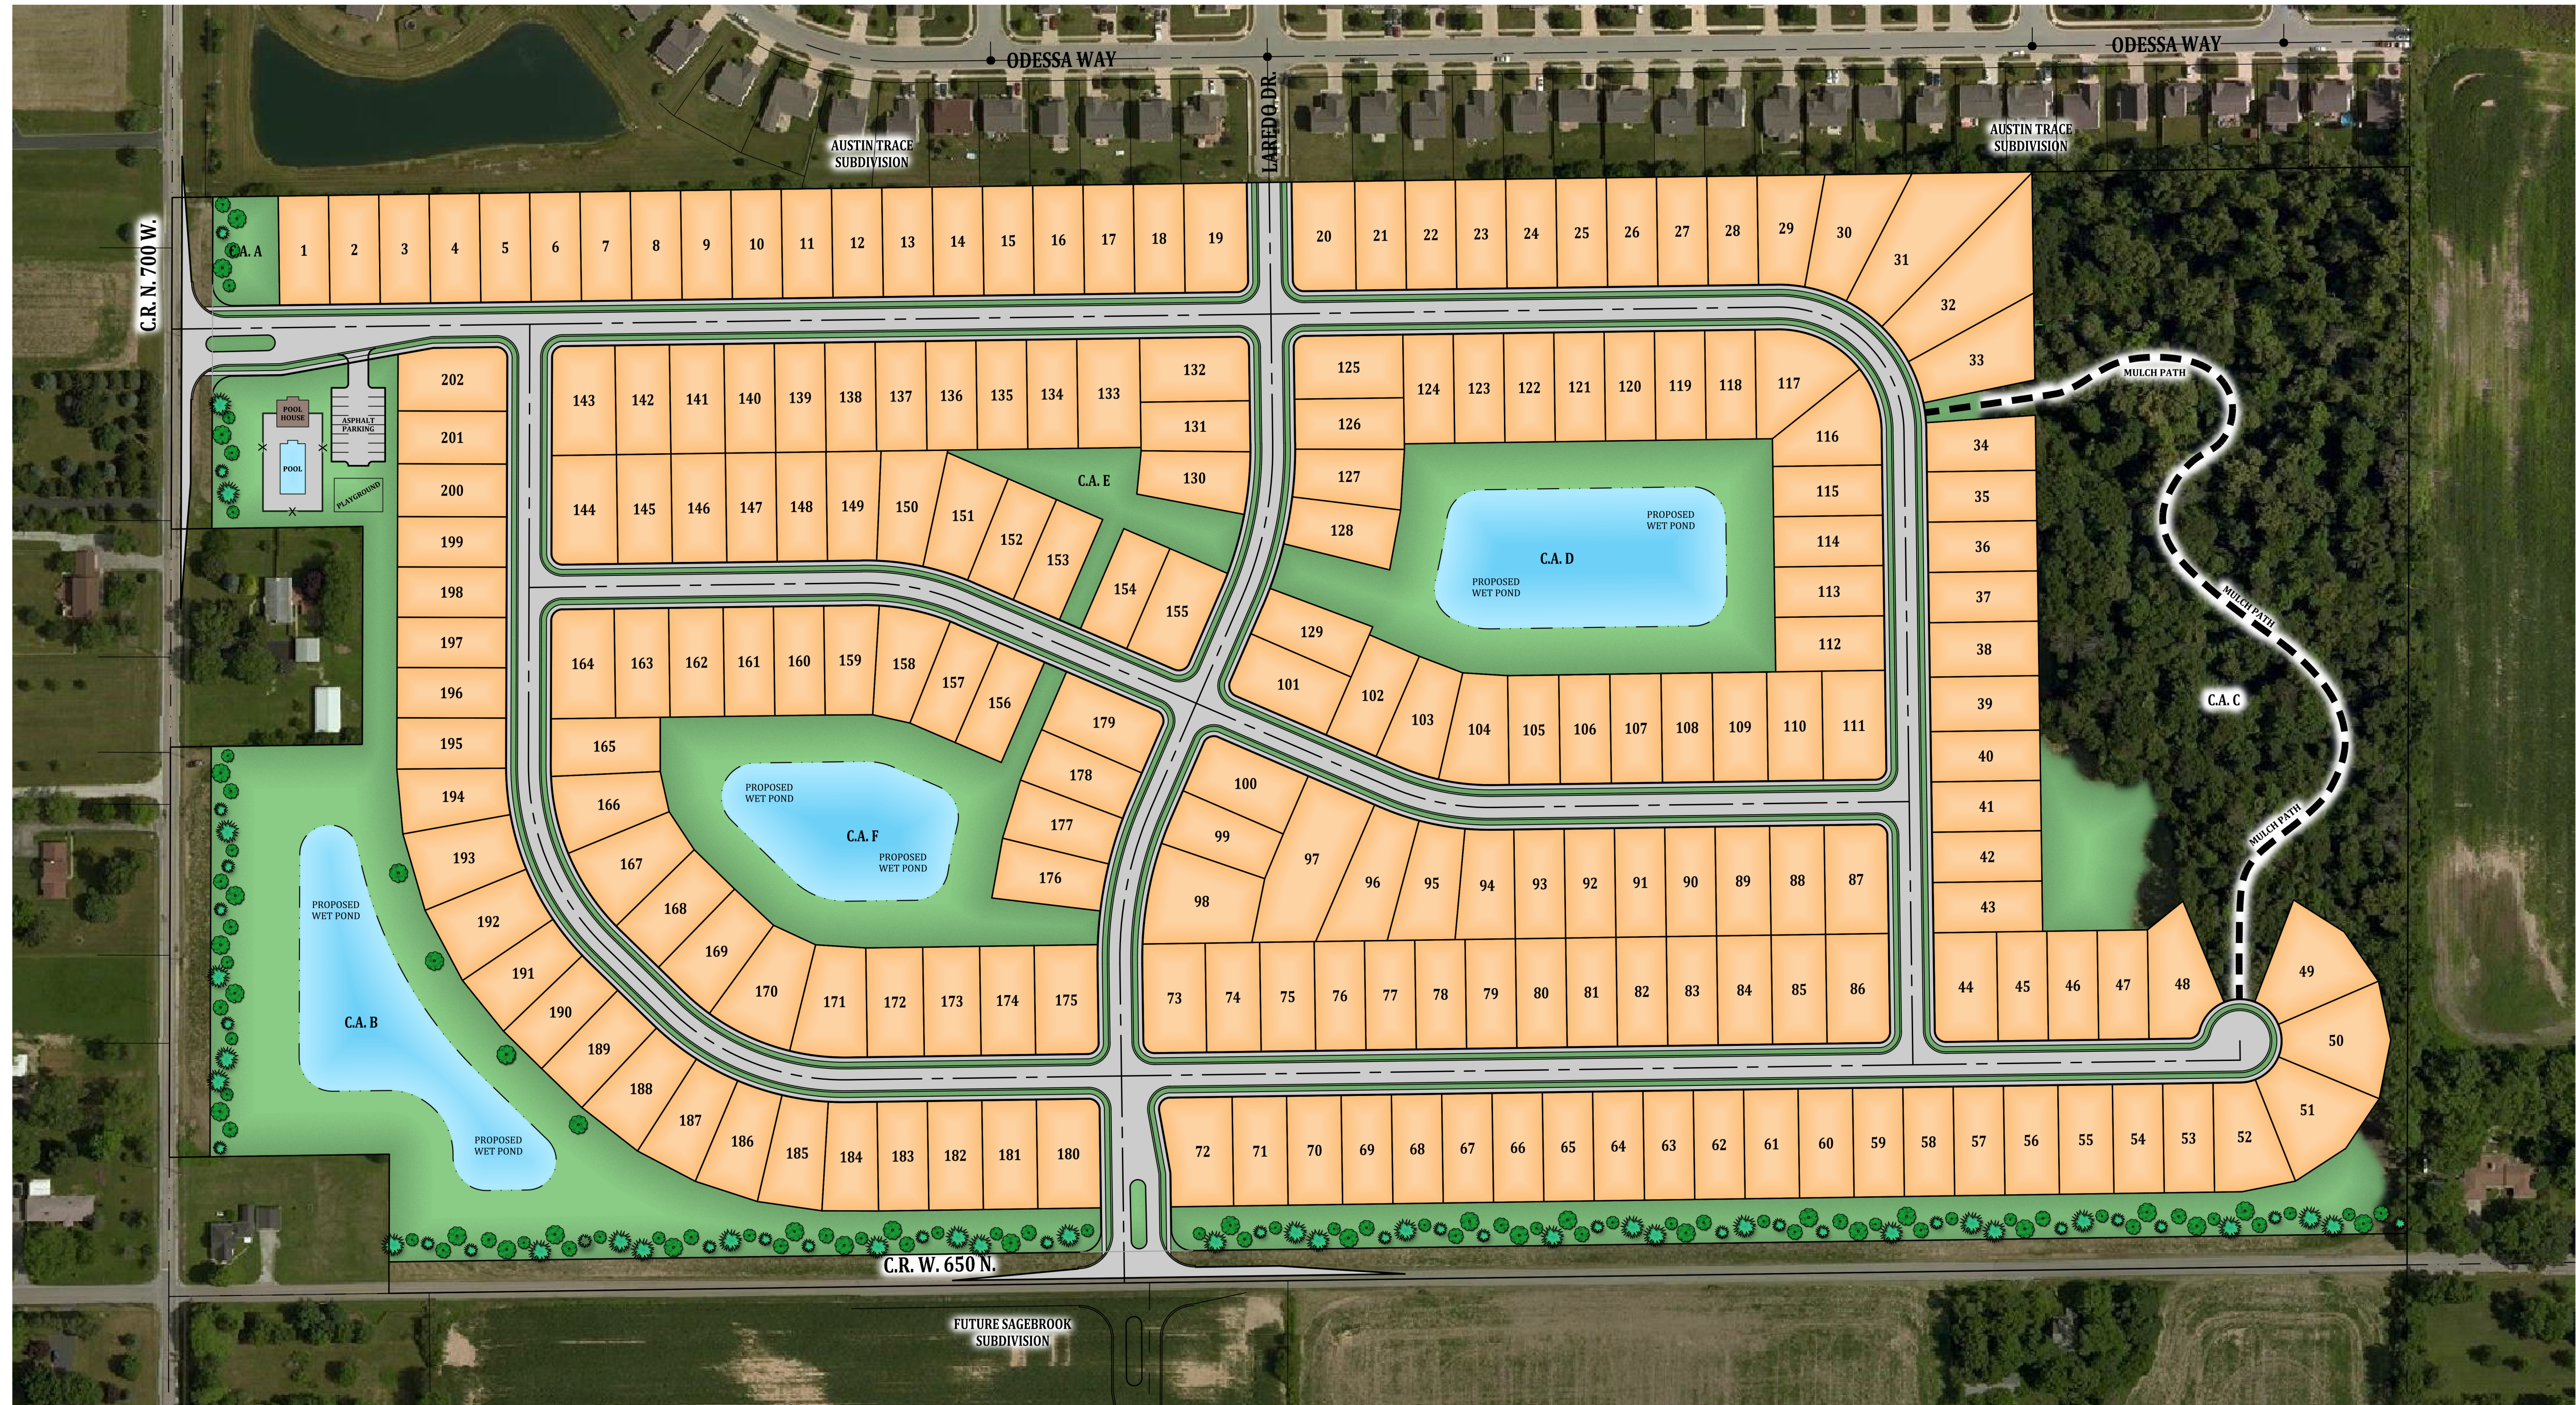


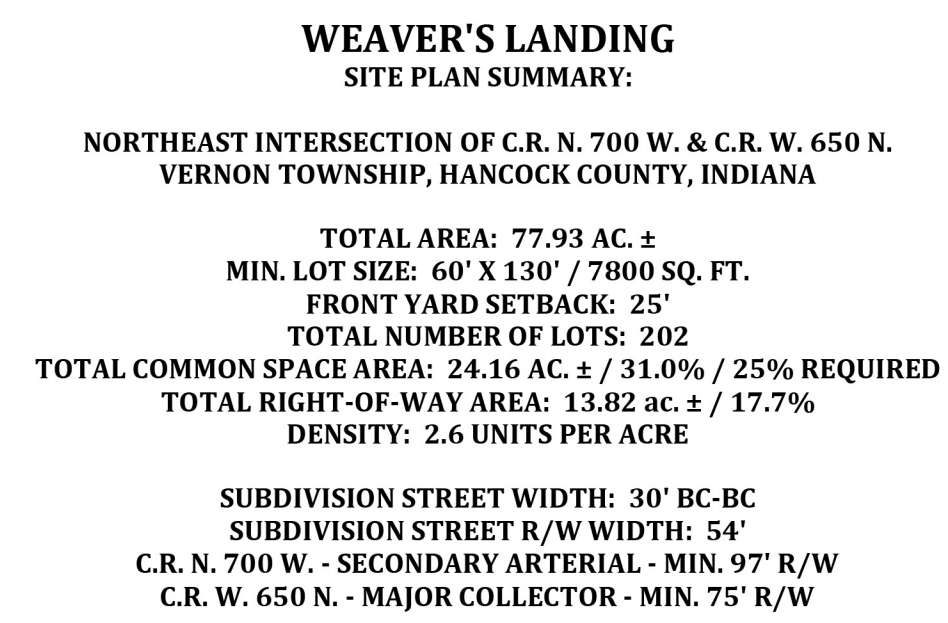

 853 COLUMBIA ROAD, SUITE #101 PLAINFIELD, IN 46168 707-3800 BUS: (317) 375-7676 FAX: (317) 375-7677 E-MAIL: Barin@BanningEngineering.com WEB: www.BanningEngineering.com		WEAVER'S LANDING CONCEPTUAL SITE PLAN "E" C.R. N. 700 W. & C.R. W. 650 N. VERNON TWP., HANCOCK CO., INDIANA		Designer: KJC Drawn: RJC Checked: Scale: 1" = 100' Date: 4-3-2018	Sym. Revisions REVISED LAYOUT - ADDED POOL HOUSE & POOL	Date: 6-12-2018
Project No: 18003 Sheet No: 1 of 1						