




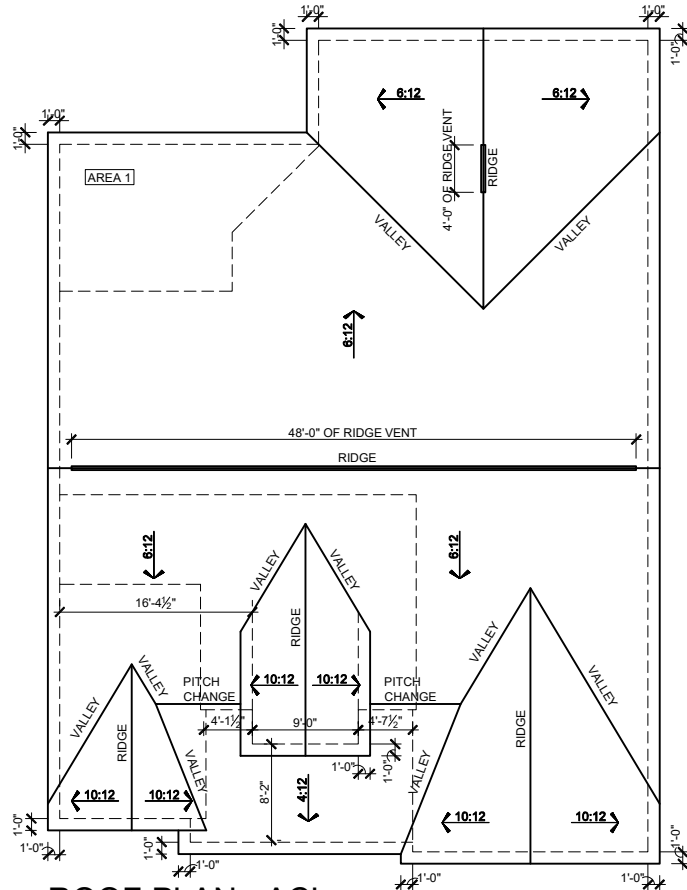


ROOF PLAN - ACL
SCALE: 1/16"=1'-0" (11"x17" SHEET SIZE)
SCALE: 1/8"=1'-0" (24"x36" SHEET SIZE)

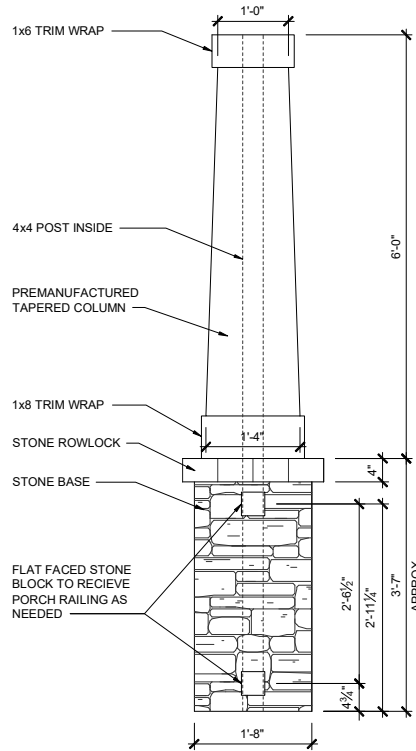


3 CRAFTSMAN COLUMN
DETAIL - OPT 10FT PLATE
SCALE: 3/8"=1'-0" (11"x17" SHEET SIZE)
SCALE: 3/4"=1'-0" (24"x36" SHEET SIZE)

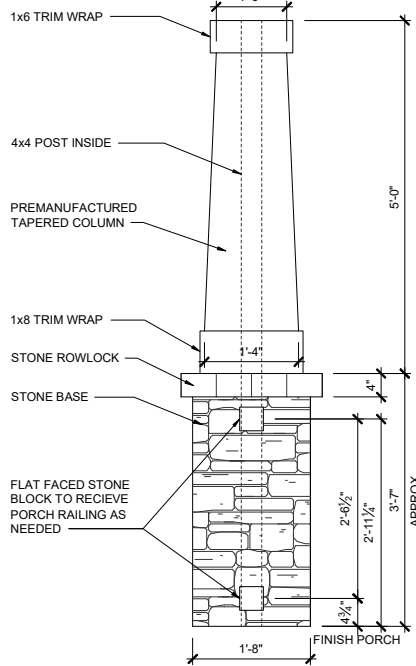


2 CRAFTSMAN COLUMN
DETAIL - 9FT PLATE
SCALE: 3/8"=1'-0" (11"x17" SHEET SIZE)
SCALE: 3/4"=1'-0" (24"x36" SHEET SIZE)

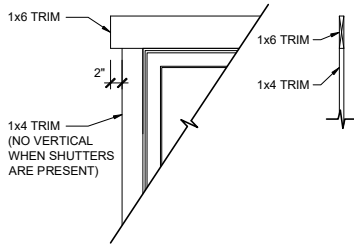

1 CRAFTSMAN WINDOW
TRIM DETAIL
SCALE: 3/8"=1'-0" (11"x17" SHEET SIZE)
SCALE: 3/4"=1'-0" (24"x36" SHEET SIZE)

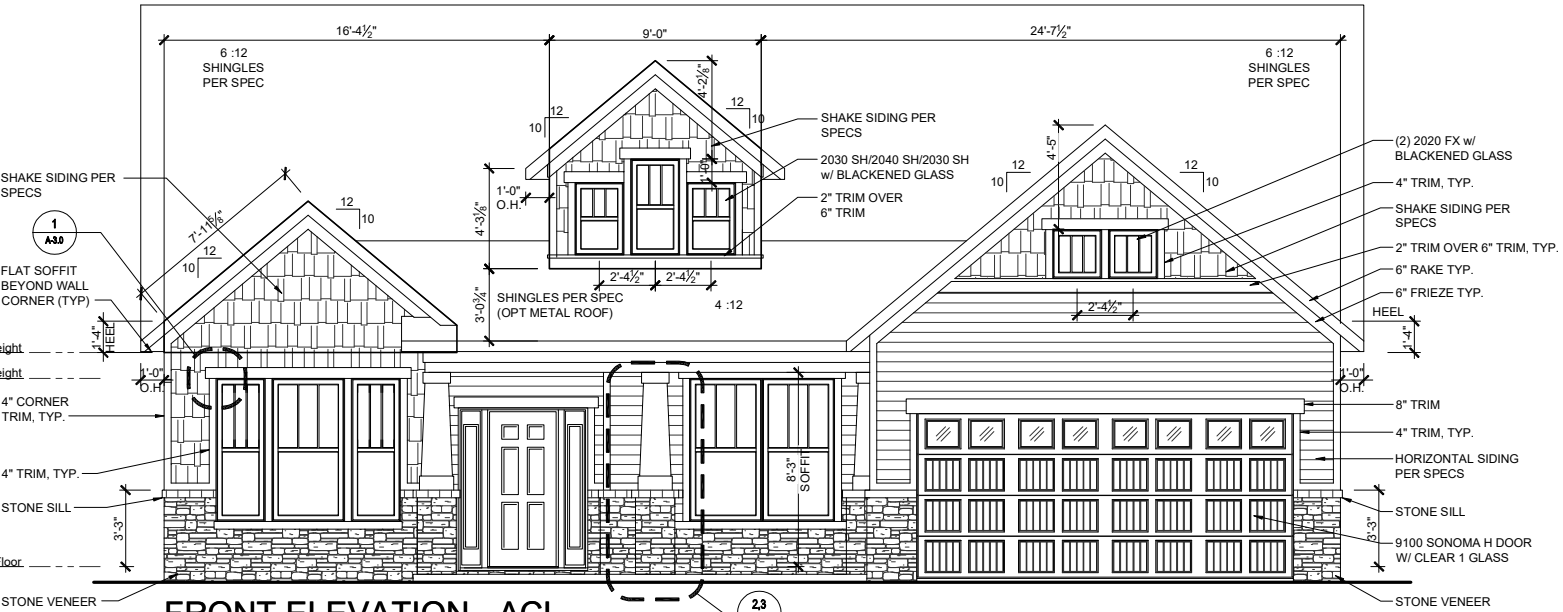

FRONT ELEVATION - ACL
SCALE: 1/8"=1'-0" (11"x17" SHEET SIZE)
SCALE: 1/4"=1'-0" (24"x36" SHEET SIZE)

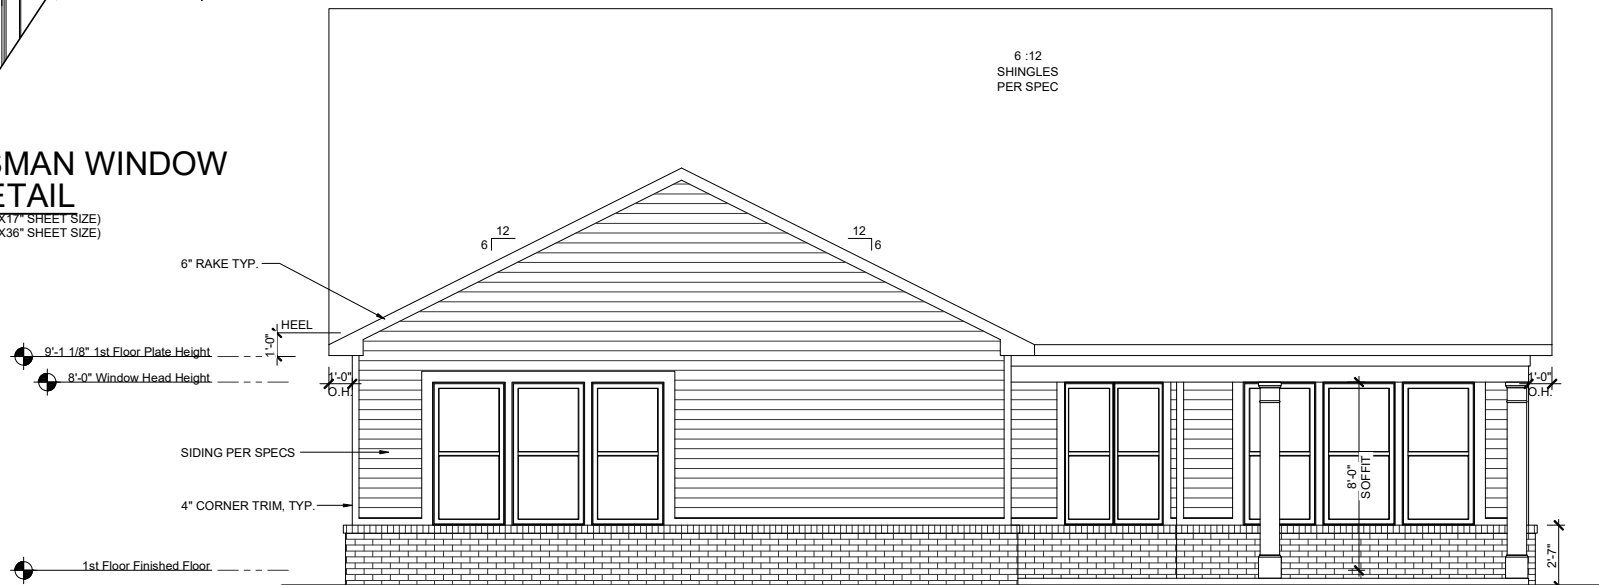

REAR ELEVATION - ACL
SCALE: 1/8"=1'-0" (11"x17" SHEET SIZE)
SCALE: 1/4"=1'-0" (24"x36" SHEET SIZE)

REV.	DATE
v1.6	08-01-18
v1.7	08-26-20
v1.8	03-16-21
v1.9	06-15-21
v1.10	05-16-22



These plans are the property of Beazer Homes and may not be reproduced, changed or copied without the expressed written consent of Beazer Homes, nor are they to be assigned to a third party without obtaining said written consent.

© 2015 Beazer Homes USA, Inc.
Unpublished work



IND V230 v1.10
Elevation Plans
Front Elevation ACL

drawn by: GMD
checked by: BZH
date: ---
sheet number:
A-3.0

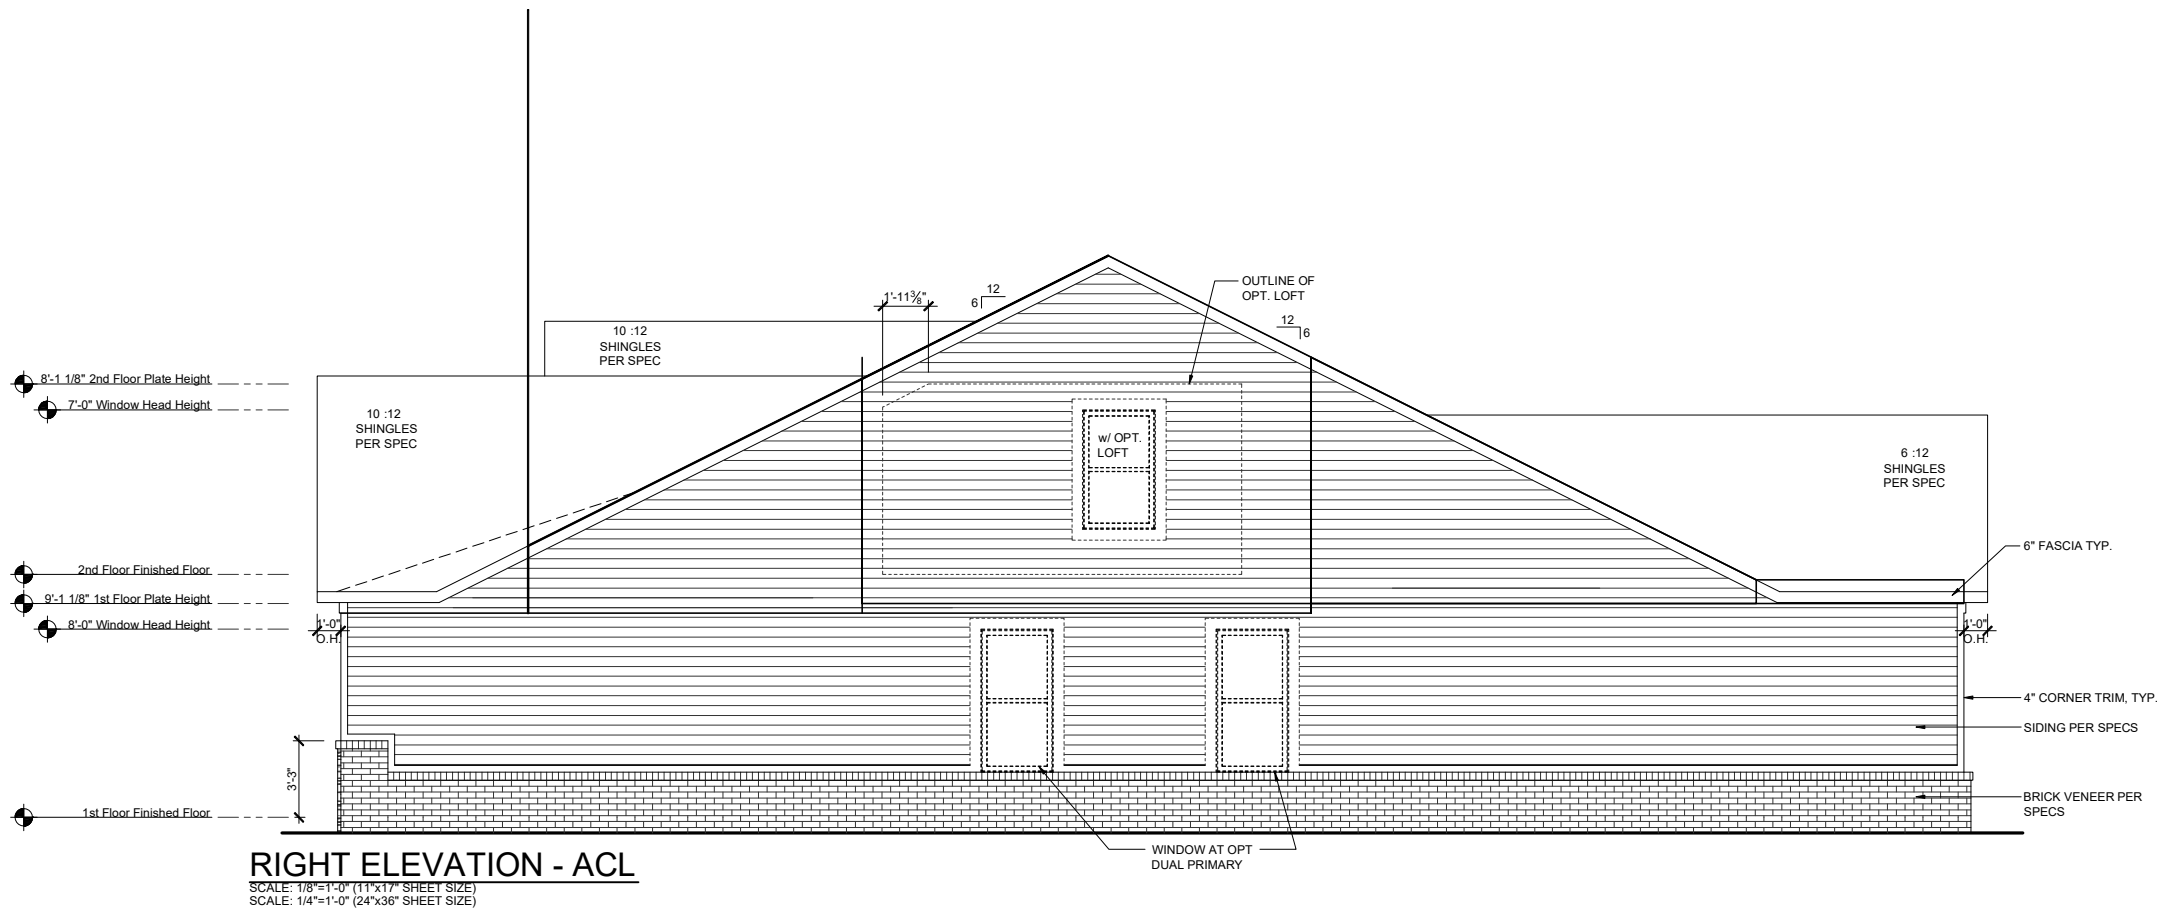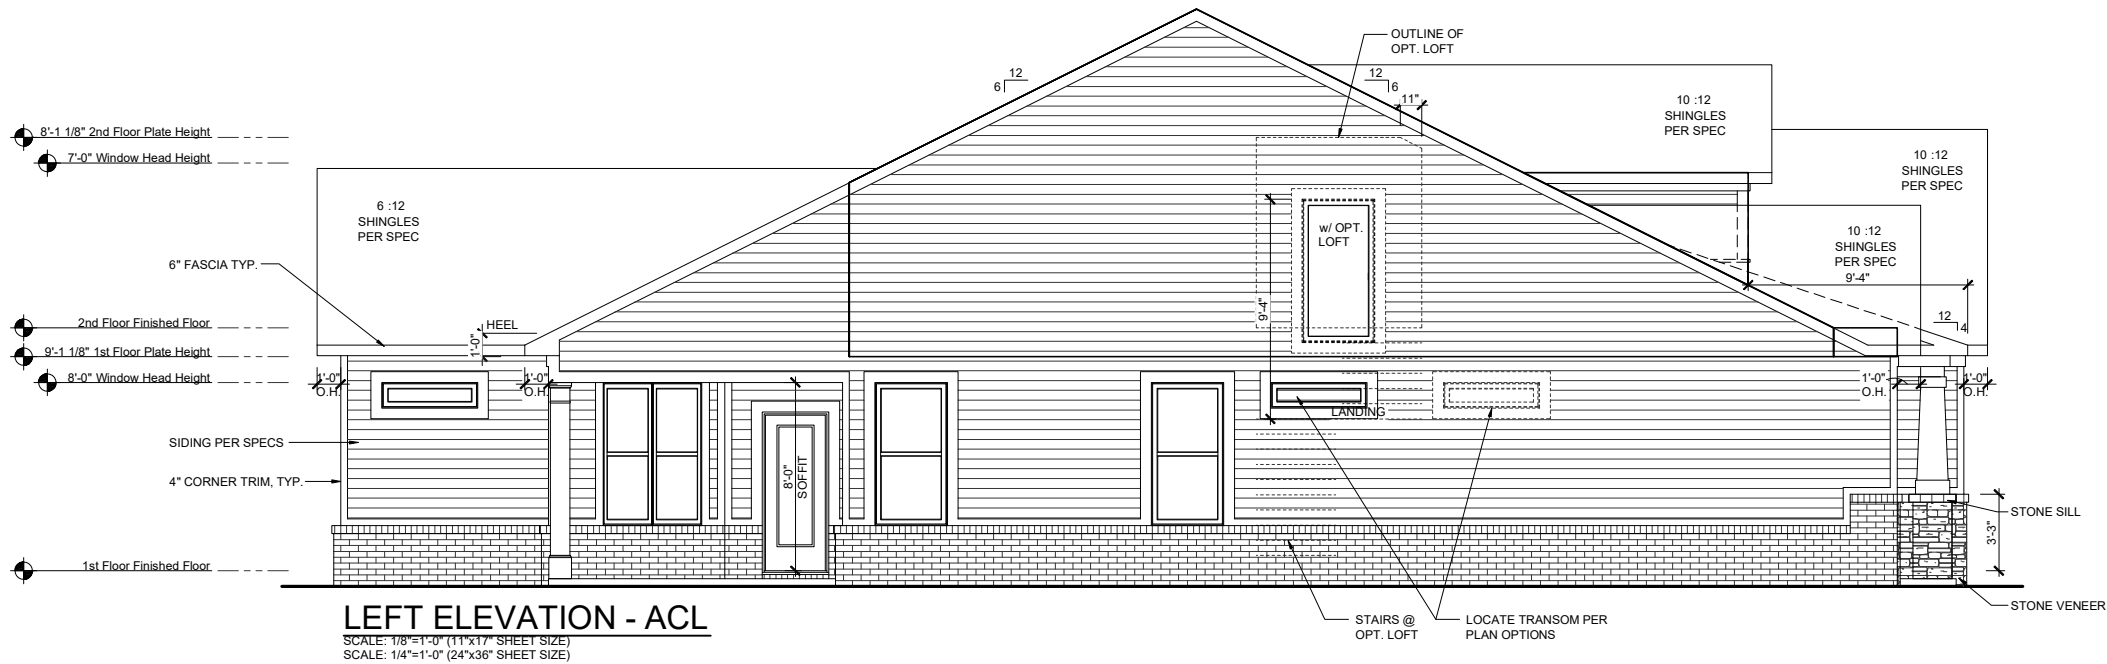

REV.	DATE
v1.6	08-01-18
v1.7	08-26-20
v1.8	03-16-21
v1.9	06-15-21
v1.10	05-16-22


These plans are the property of Beazer Homes and may not be reproduced, changed or copied without the expressed written consent of Beazer Homes, nor are they to be assigned to a third party without obtaining said written consent.

© 2015 Beazer Homes USA, Inc.
Unpublished work




IND V230 v1.10
Elevation Plans
Side Elevations ACL


drawn by: GMD
checked by: BZH
date: ---
sheet number:
A-3.1

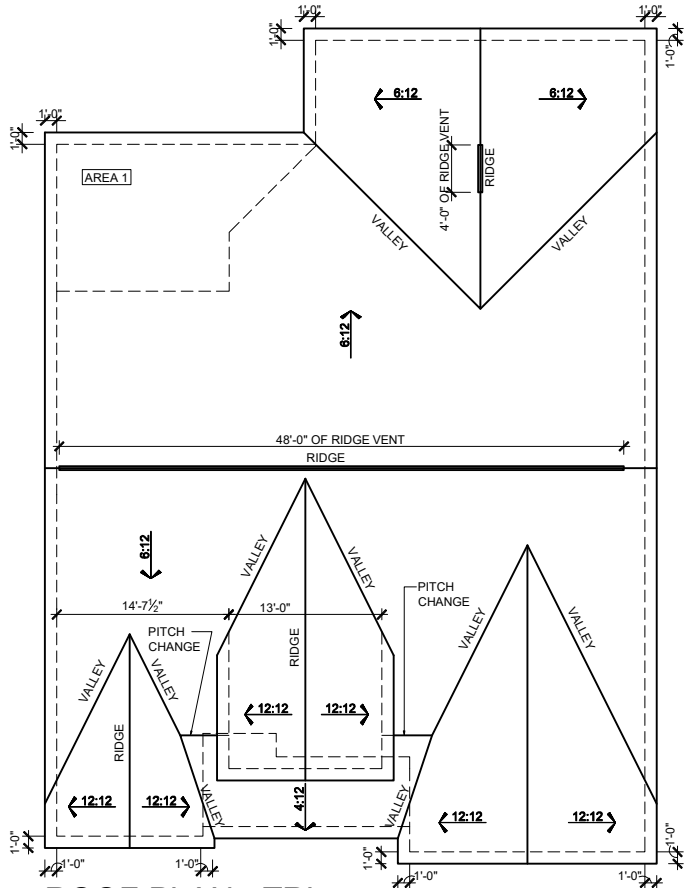

ROOF PLAN - TRL
SCALE: 1/16"=1'-0" (11"x17" SHEET SIZE)
SCALE: 1/8"=1'-0" (24"x36" SHEET SIZE)

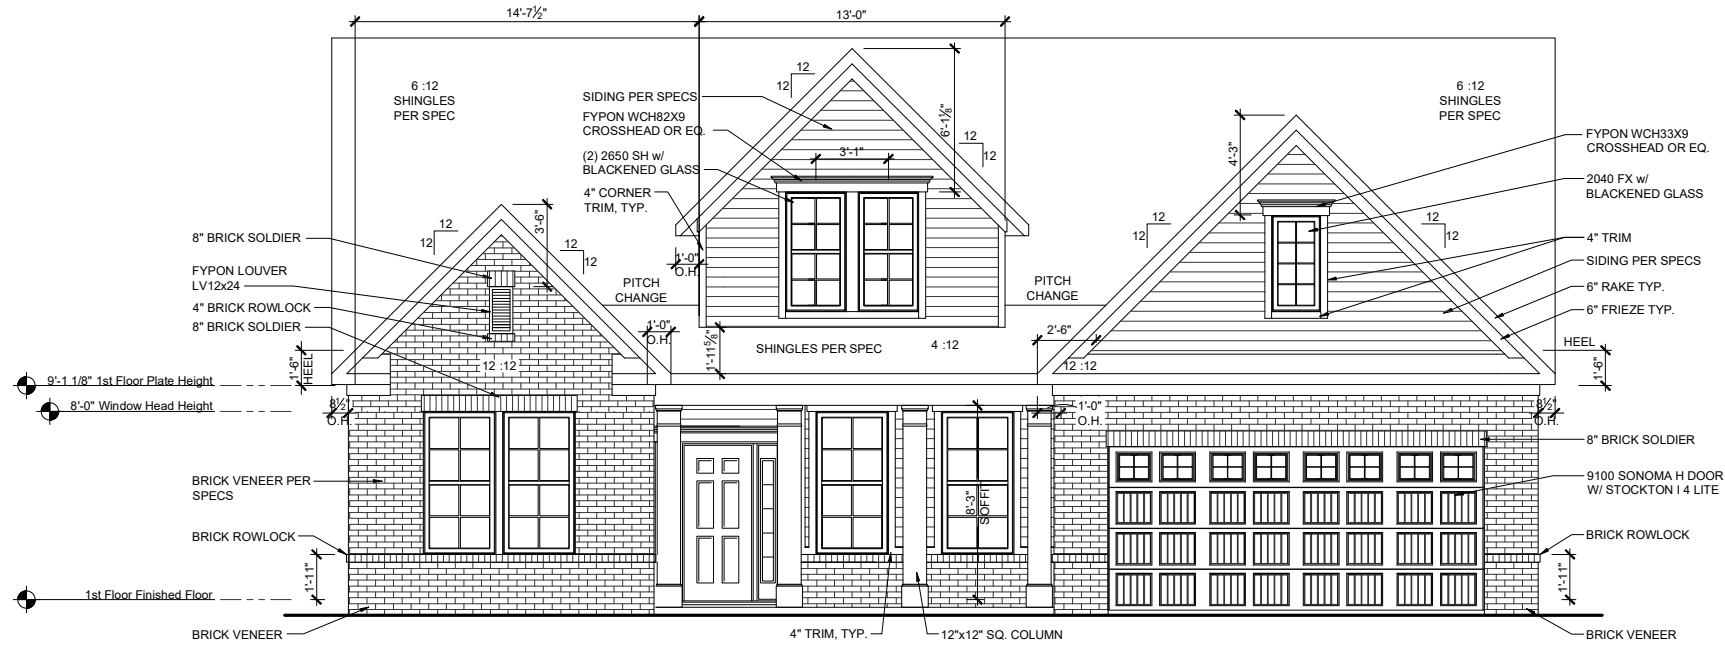

FRONT ELEVATION - TRL 50%
SCALE: 1/8"=1'-0" (11"x17" SHEET SIZE)
SCALE: 1/4"=1'-0" (24"x36" SHEET SIZE)

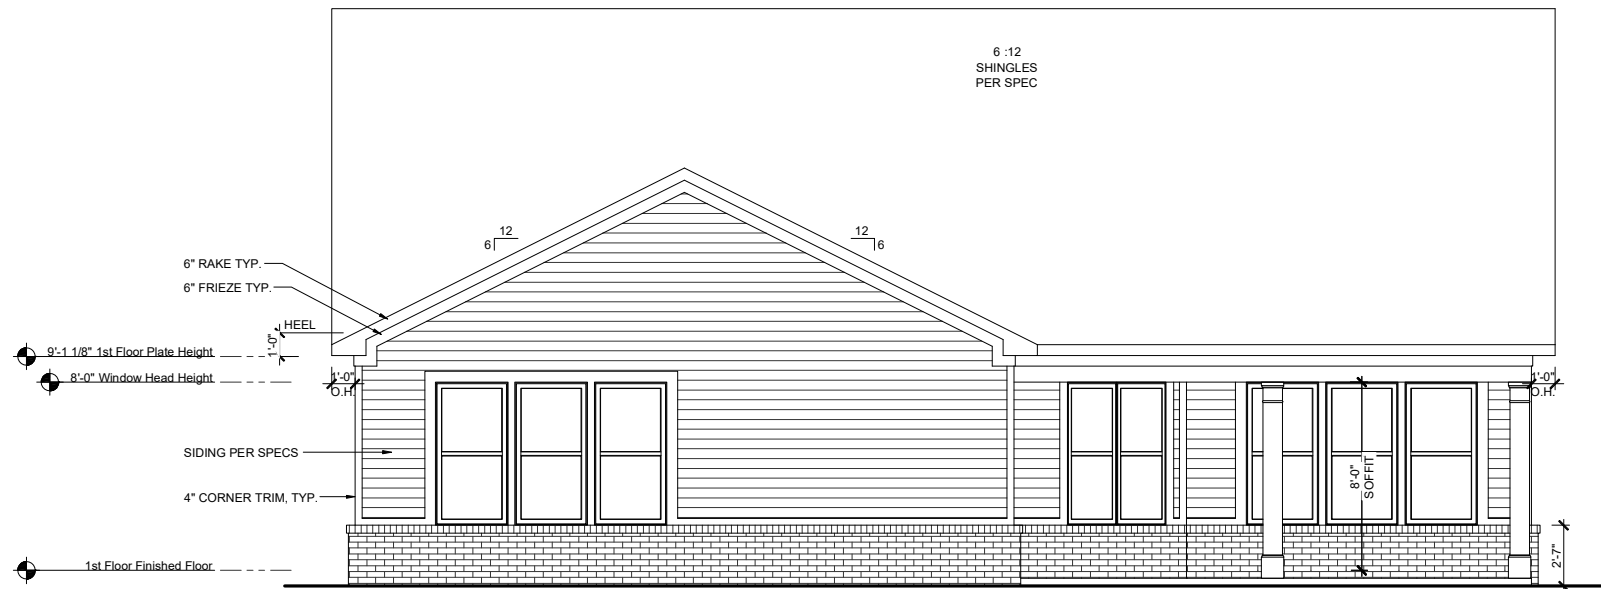

REAR ELEVATION - TRL
SCALE: 1/8"=1'-0" (11"x17" SHEET SIZE)
SCALE: 1/4"=1'-0" (24"x36" SHEET SIZE)

REV.	DATE
v1.6	08-01-18
v1.7	08-26-20
v1.8	03-16-21
v1.9	06-15-21
v1.10	05-16-22

These plans are the property of Beazer Homes and may not be reproduced, changed or copied without the expressed written consent of Beazer Homes, nor are they to be assigned to a third party without obtaining said written consent.



© 2015 Beazer Homes USA, Inc.
Unpublished work



IND V230 v1.10
Elevation Plans
Front Elevation TRL

drawn by: GMD
checked by: BZH
date: ---

sheet number:
A-3.2

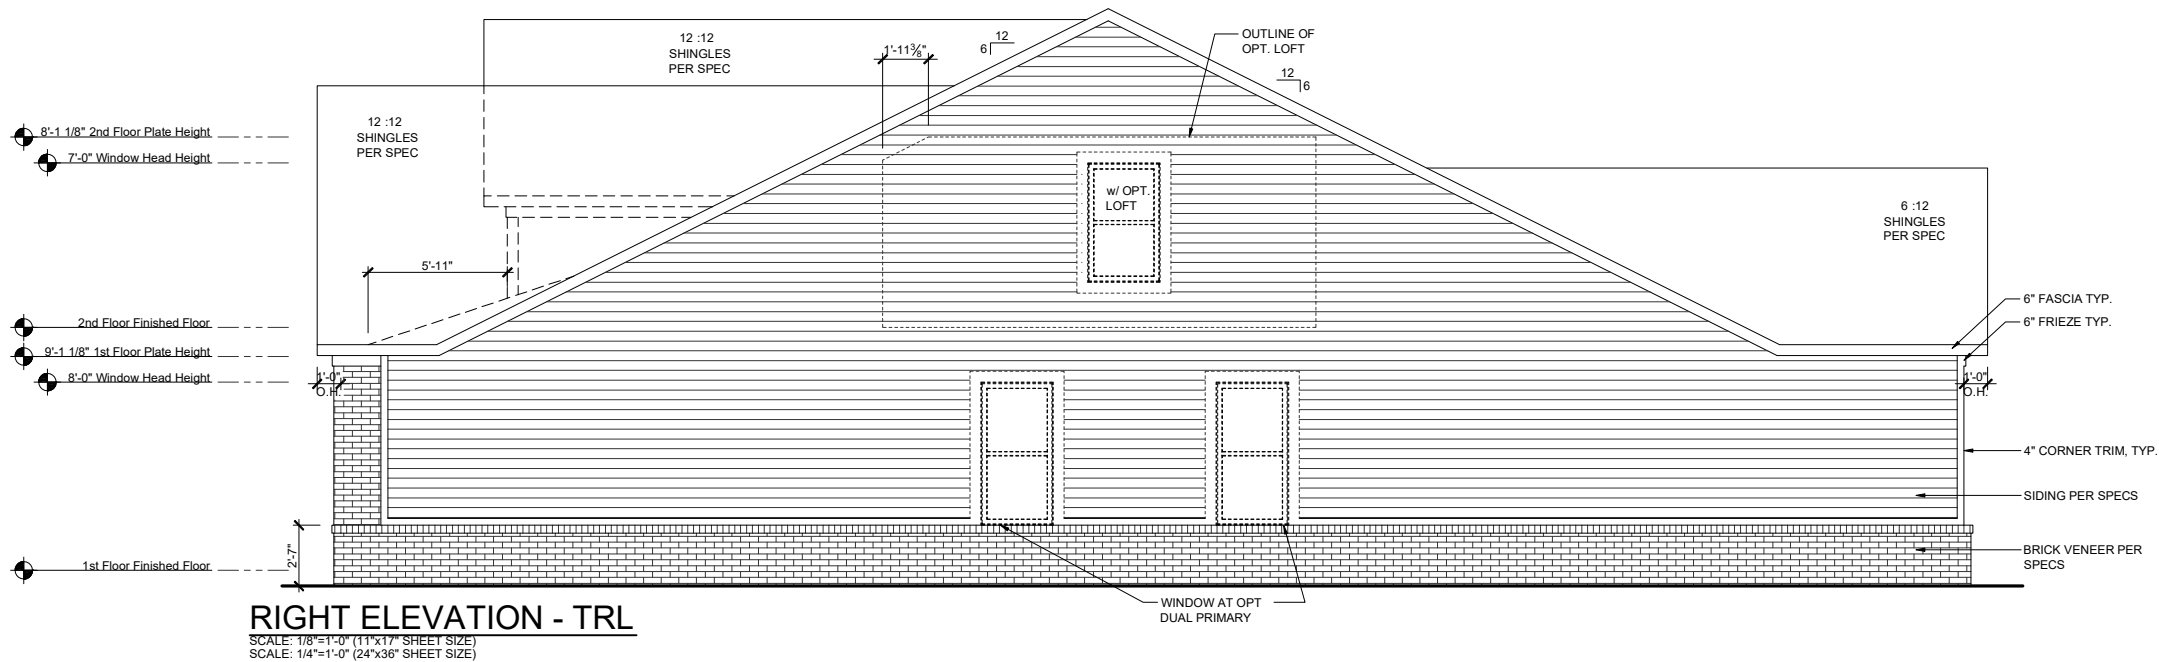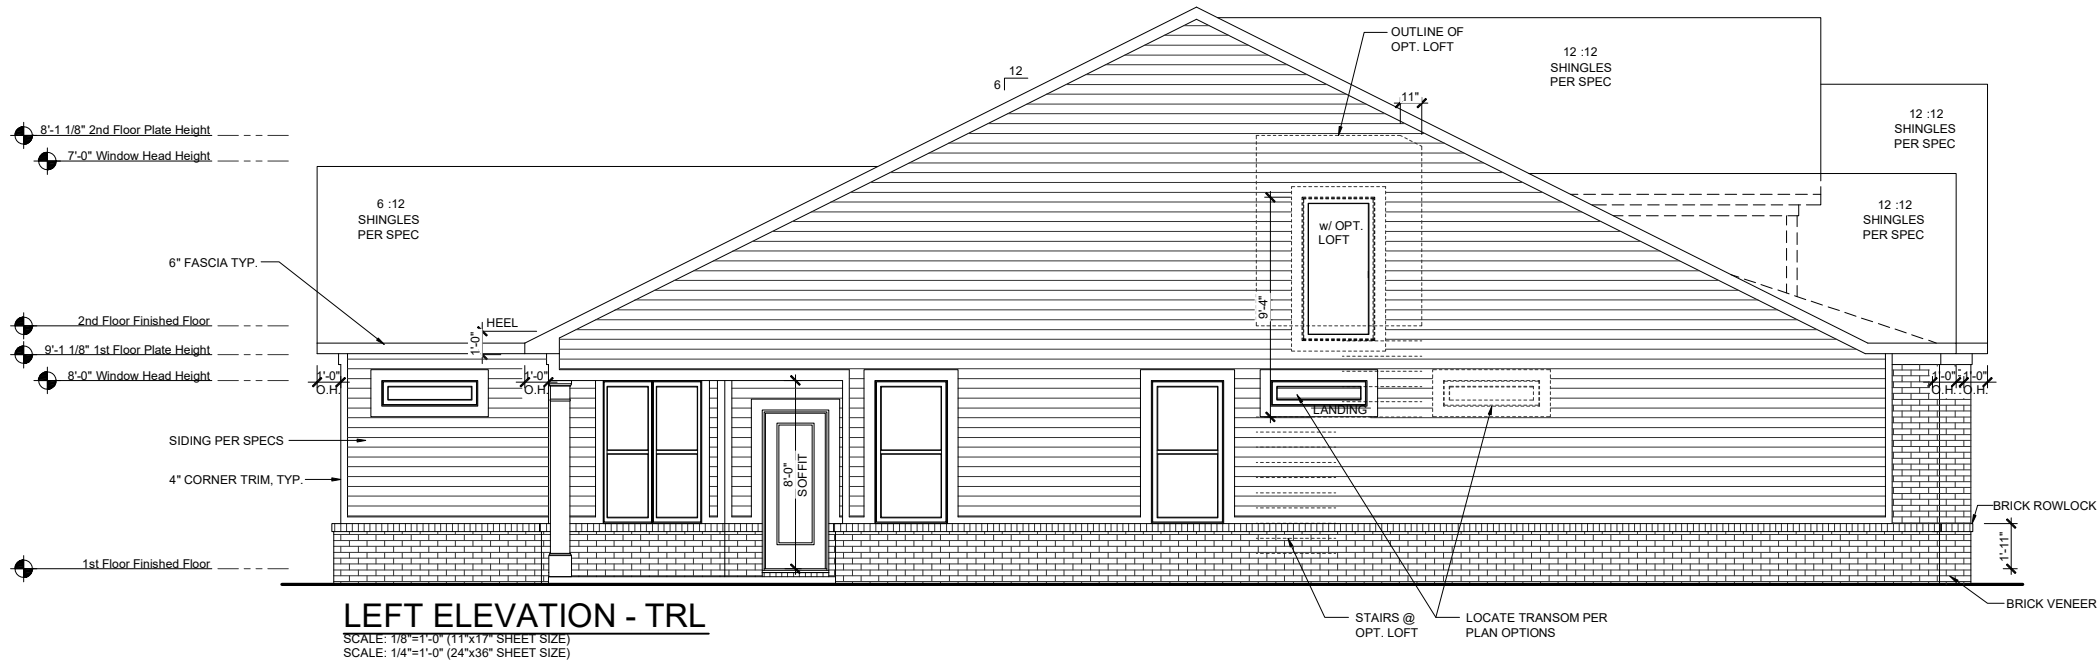

REV.	DATE
v1.6	08-01-18
v1.7	08-26-20
v1.8	03-16-21
v1.9	06-15-21
v1.10	05-16-22


These plans are the property of Beazer Homes and may not be reproduced, changed or copied without the expressed written consent of Beazer Homes, nor are they to be assigned to a third party without obtaining said written consent.

© 2015 Beazer Homes USA, Inc.
Unpublished work




IND V230 v1.10
Elevation Plans
Side Elevations TRL


drawn by: GMD
checked by: BZH
date: ---
sheet number:
A-3.3

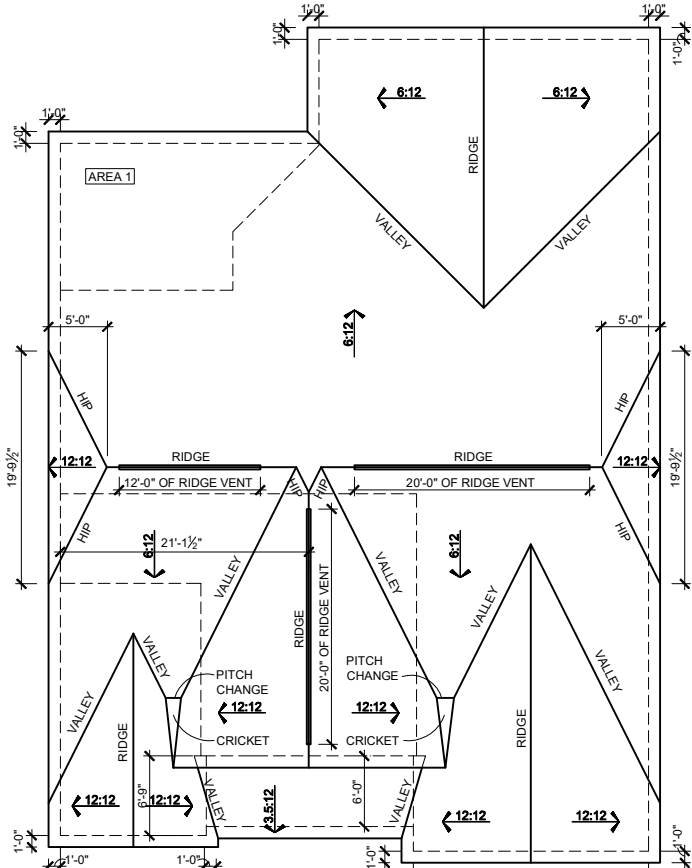

ROOF PLAN - FCL
SCALE: 1/16"=1'-0" (11"x17" SHEET SIZE)
SCALE: 1/8"=1'-0" (24"x36" SHEET SIZE)

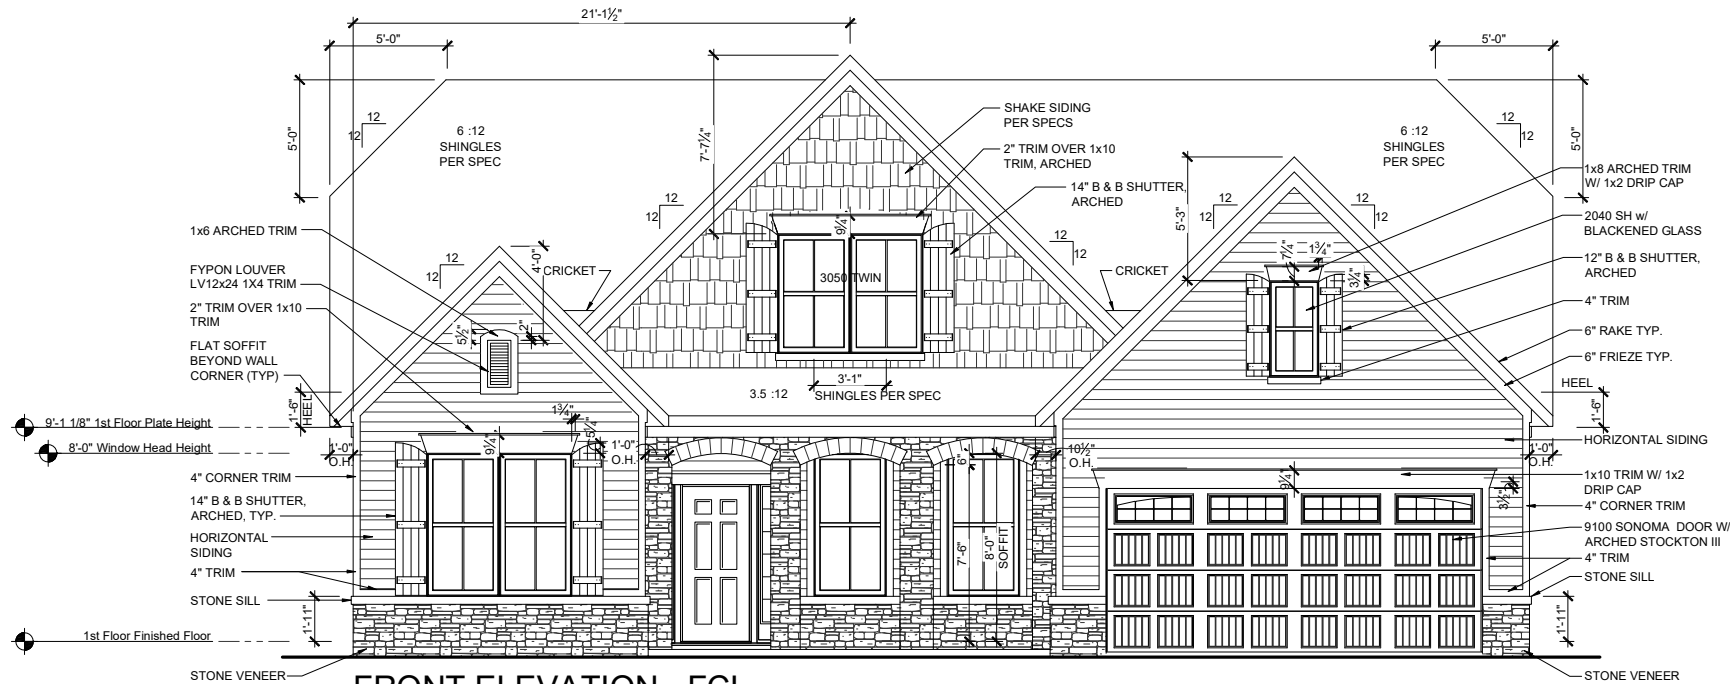

FRONT ELEVATION - FCL
SCALE: 1/8"=1'-0" (11"x17" SHEET SIZE)
SCALE: 1/4"=1'-0" (24"x36" SHEET SIZE)

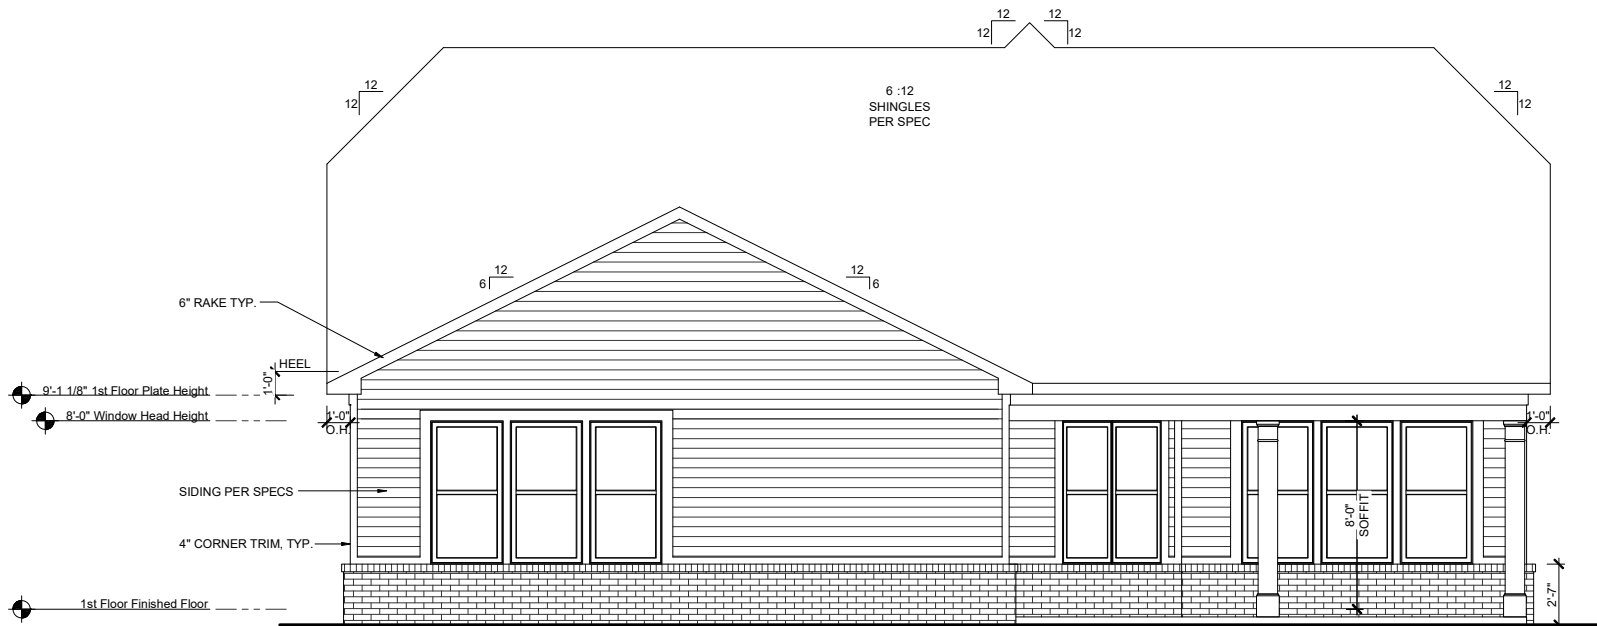

REAR ELEVATION - FCL
SCALE: 1/8"=1'-0" (11"x17" SHEET SIZE)
SCALE: 1/4"=1'-0" (24"x36" SHEET SIZE)

REV.	DATE
v1.6	08-01-18
v1.7	08-26-20
v1.8	03-16-21
v1.9	06-15-21
v1.10	05-16-22

These plans are the property of Beazer Homes and may not be reproduced, changed or copied without the expressed written consent of Beazer Homes, nor are they to be assigned to a third party without obtaining said written consent.



© 2015 Beazer Homes USA, Inc.
Unpublished work



IND V230 v1.10
Elevation Plans
Front Elevation FCL

drawn by: GMD
checked by: BZH
date: ---

sheet number:
A-3.4

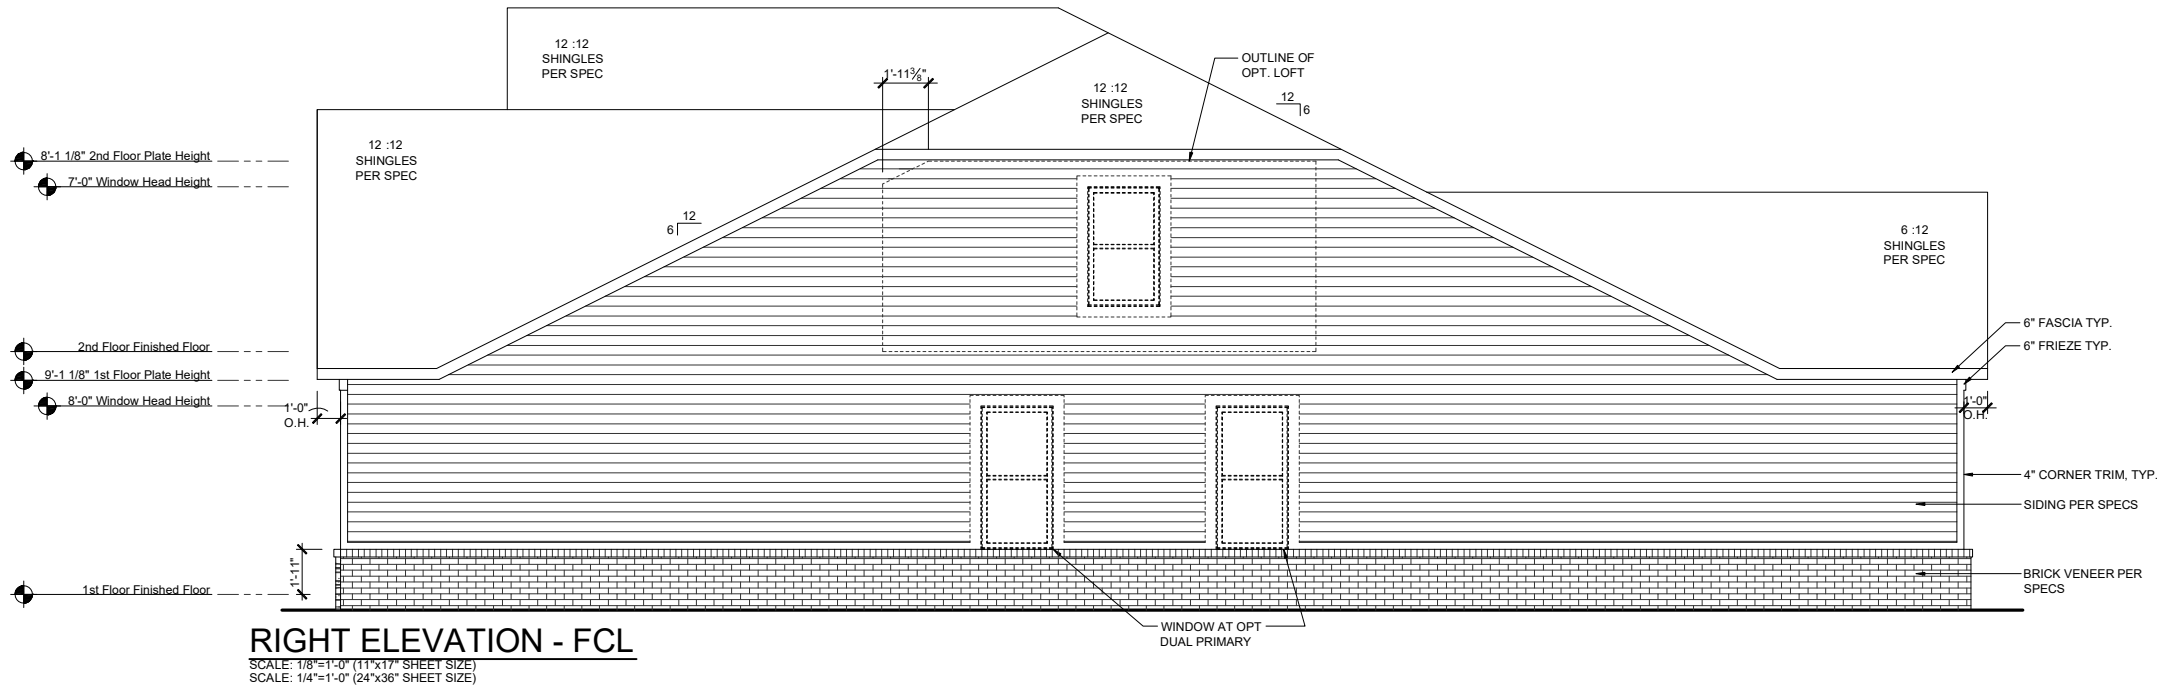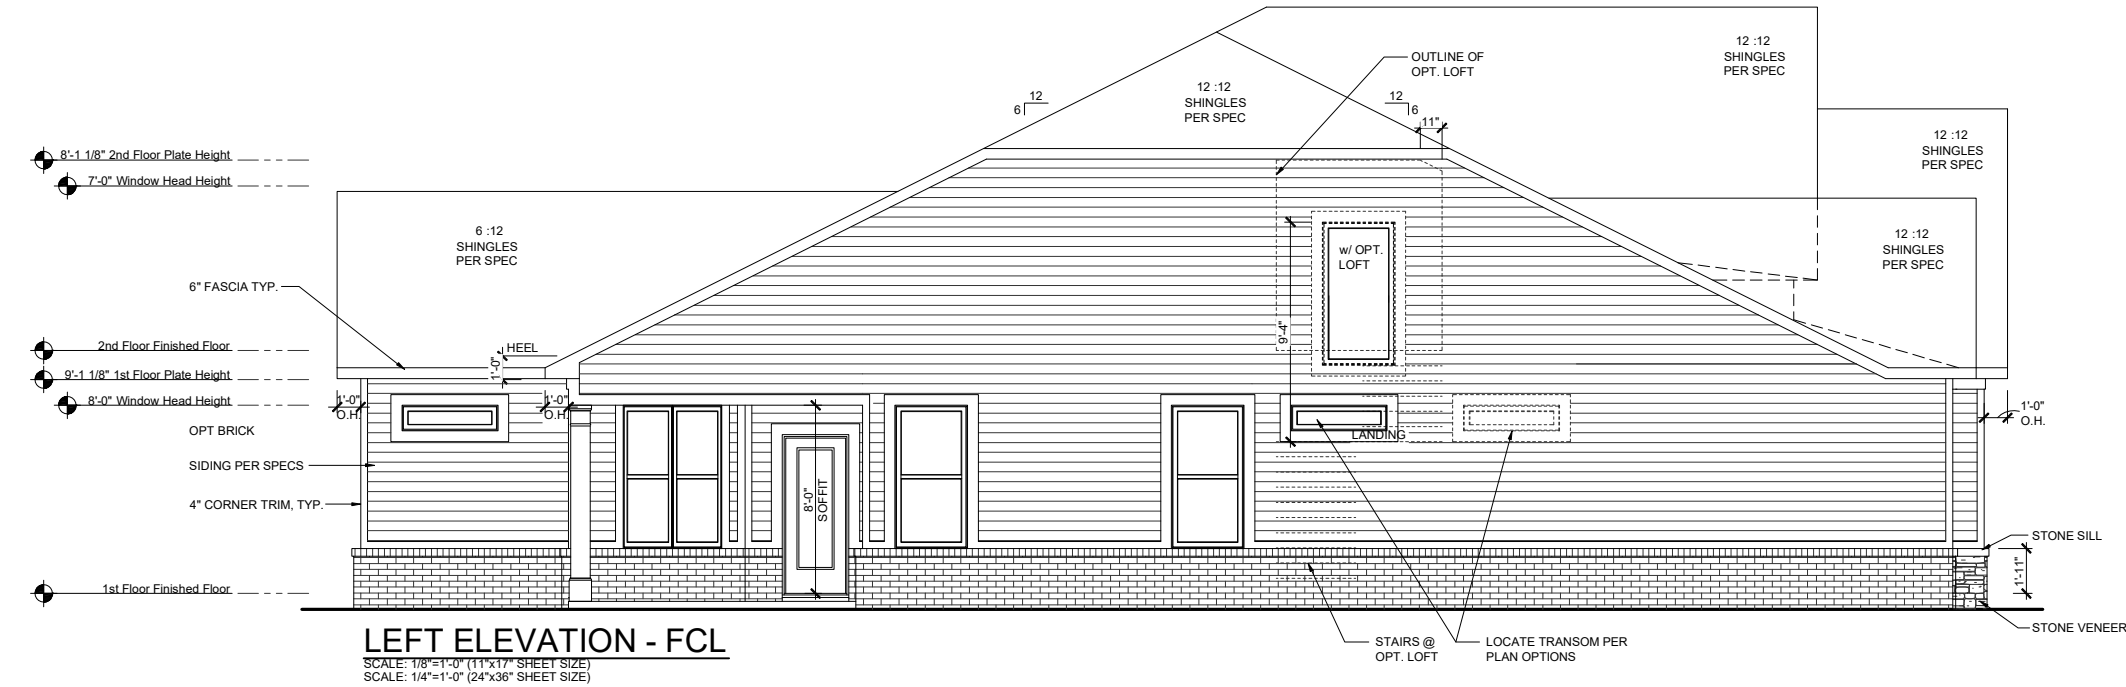

REV.	DATE
v1.6	08-01-18
v1.7	08-26-20
v1.8	03-16-21
v1.9	06-15-21
v1.10	05-16-22

These plans are the property of Beazer Homes and may not be reproduced, changed or copied without the expressed written consent of Beazer Homes, nor are they to be assigned to a third party without obtaining said written consent.



© 2015 Beazer Homes USA, Inc.
Unpublished work



IND V230 v1.10
Elevation Plans
Side Elevations FCL

drawn by: GMD
checked by: BZH
date: ---

sheet number:
A-3.5

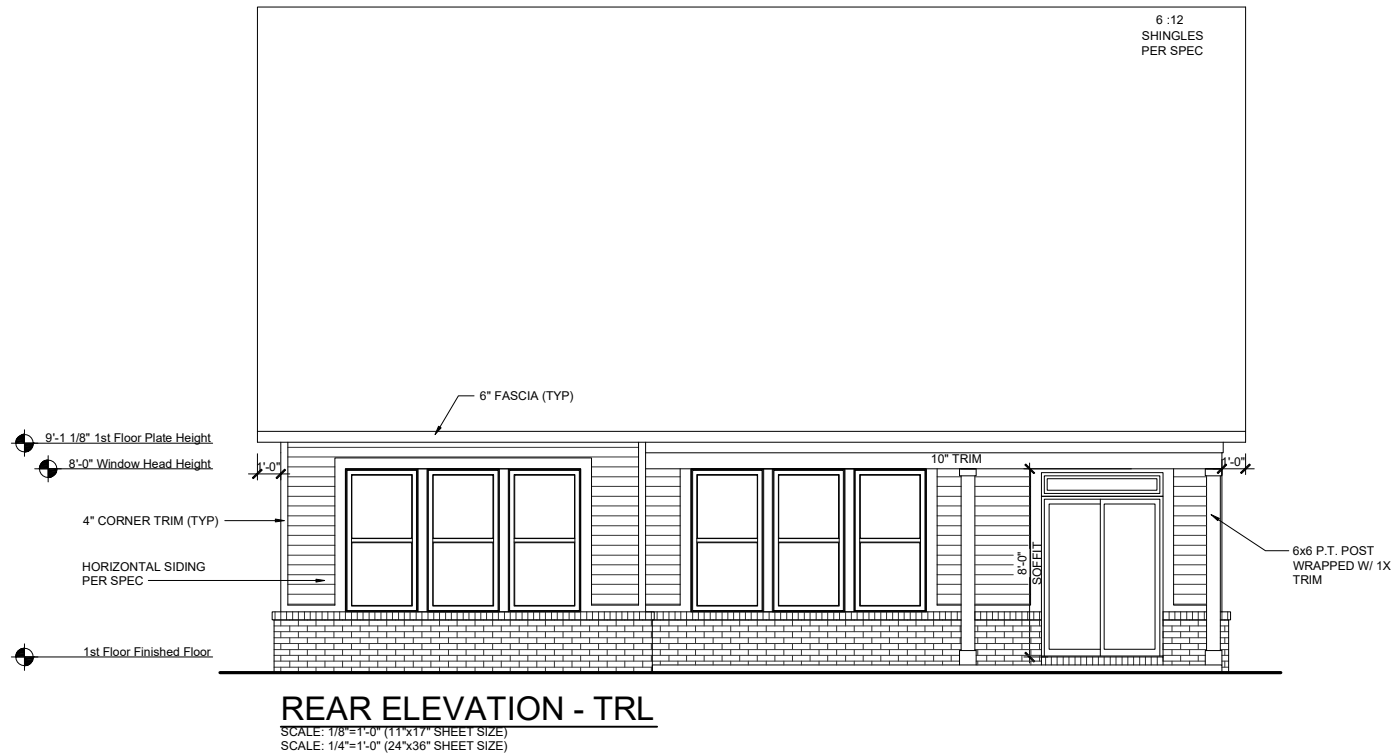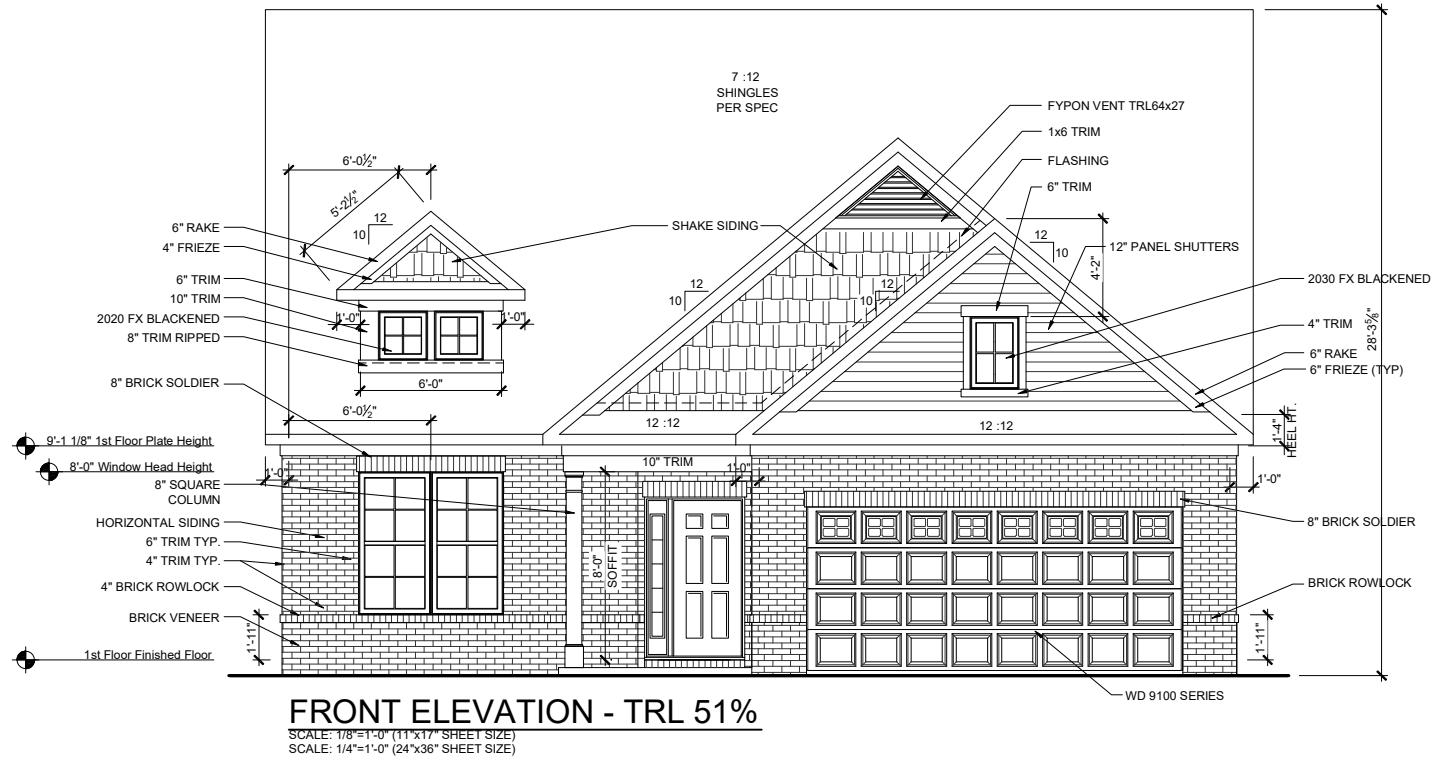

REV.	DATE
v1.1	02-03-22

These plans are the property of Beazer Homes and may not be reproduced, changed or copied without the expressed written consent of Beazer Homes, nor are they to be assigned to a third party without obtaining said written consent.

© 2018 Beazer Homes USA, Inc.
Unpublished work

© 2018 Beazer Homes USA, Inc.
Unpublished work




IND V1841.1
Elevation Plans
Front Elevation TRA

drawn by: GMD
checked by: MW
date: 03-30-21
sheet number:
A-3.0




These plans are the property of Beazer Homes and may not be reproduced, changed or copied without the expressed written consent of Beazer Homes, nor are they to be assigned to a third party without obtaining said written consent.

© 2018 Beazer Homes USA, Inc.
Unpublished work

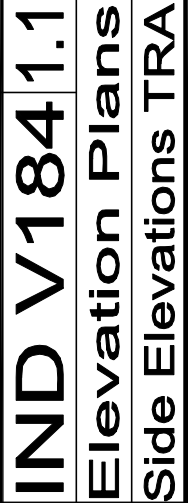

drawn by:	GMD
checked by:	MW
date:	03-30-21
sheet number:	A-3.1

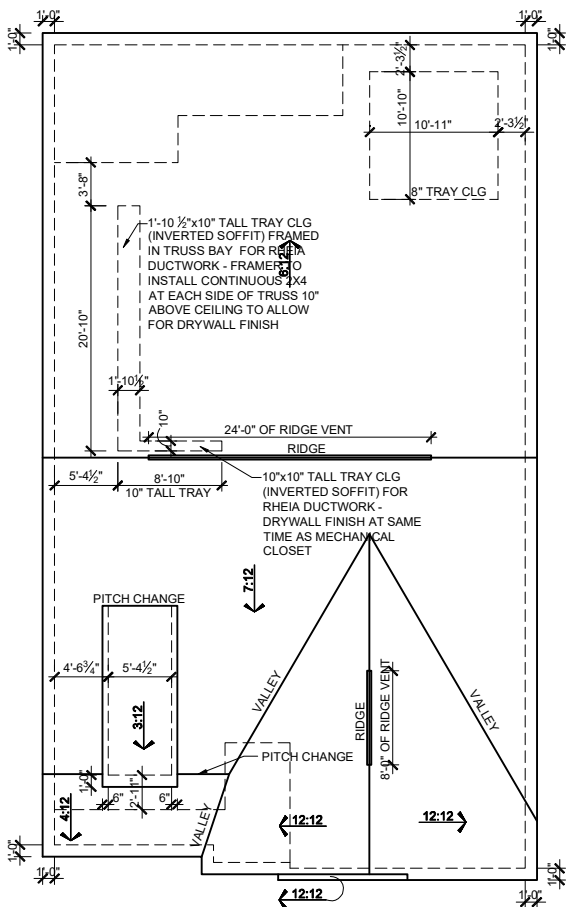

ROOF PLAN - FHL
SCALE: 1/16"=1'-0" (11"x17" SHEET SIZE)
SCALE: 1/8"=1'-0" (24"x36" SHEET SIZE)

MAIN ROOF

ATTIC VENTILATION CALCULATIONS

TOTAL SQ FT OF ROOF AREA= 2479 S.F.
RIDGE VENT NET FREE AREA= 18 SQ IN. PER LINEAL FOOT
SOFFIT VENT NET FREE AREA= 9 SQ IN. PER LINEAL FOOT

2479 S.F. * 1/300 (CODE REQUIREMENT) * 144(CONVERTS TO SQ IN) / 2 (HIGH AND LOW)= 595 SQ IN.

/ NFA OF RIDGE VENT= RIDGE VENTS NEEDED: 33.05 LF

/ NFA OF SOFFIT VENT= SOFFIT VENT NEEDED: 66.11 LF

ACTUAL RIDGE VENTS PROVIDED: 32 LF
ACTUAL LOW VENTS PROVIDED: 66 LF

ALL TRUSS HEELS OVER HEATED SPACE TO ALLOW FOR INSULATION PER CODE UNLESS NOTED OTHERWISE. TRUSS HEELS OVER UNHEATED SPACE SHALL BE STANDARD HEIGHT.

PORCH ROOF


ATTIC VENTILATION CALCULATIONS

TOTAL SQ FT OF ROOF AREA= 281 S.F.
SOFFIT VENT NET FREE AREA= 9 SQ IN. PER LINEAL FOOT

281 S.F. * 1/150 (CODE REQUIREMENT) * 144(CONVERTS TO SQ IN) (LOW)= 270 SQ IN.


NFA OF SOFFIT VENT= SOFFIT VENT NEEDED: 29.9 LF

ACTUAL LOW VENTS PROVIDED: 30 LF

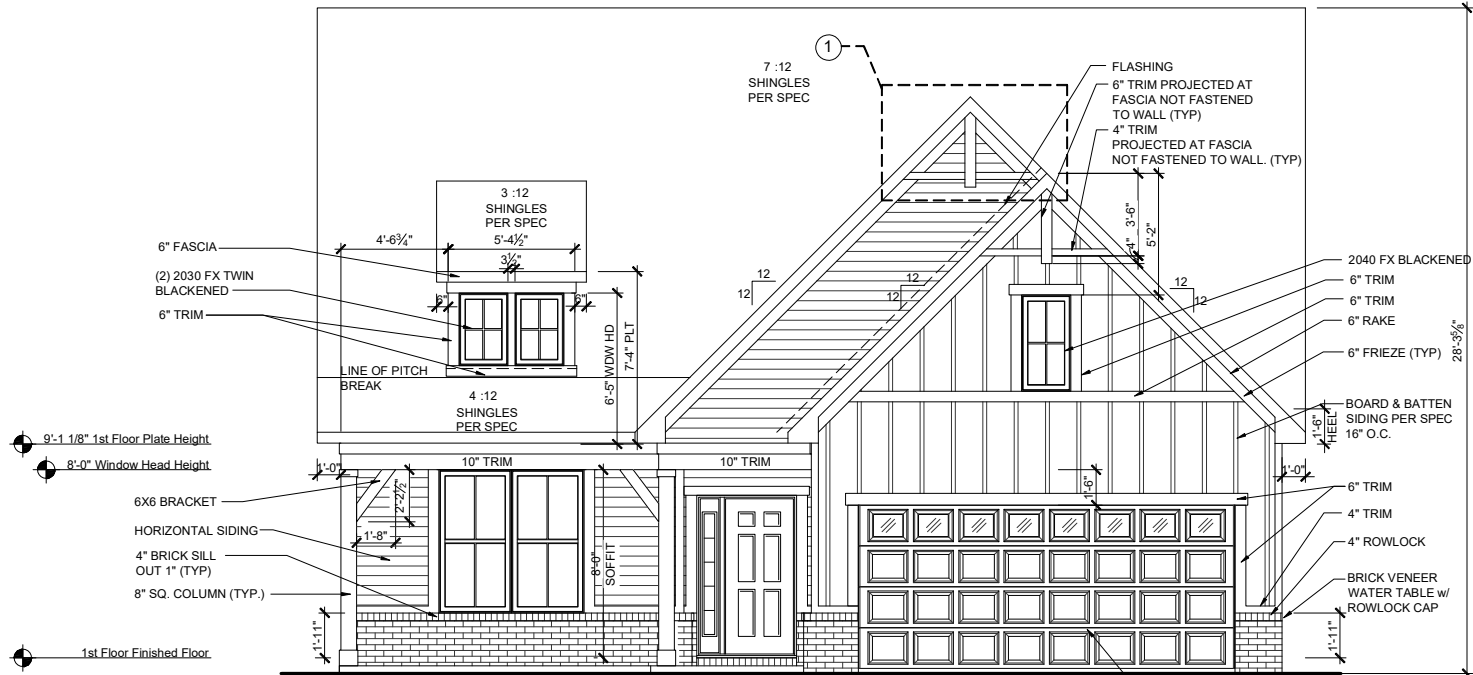


FRONT ELEVATION - FHL

SCALE: 1/8"=1'-0" (11"x17" SHEET SIZE)
SCALE: 1/4"=1'-0" (24"x36" SHEET SIZE)

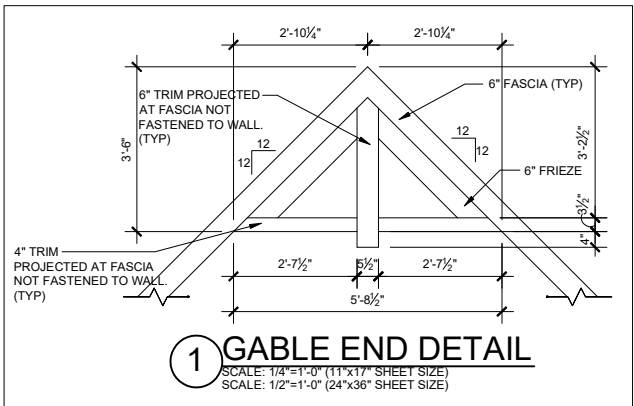

1 GABLE END DETAIL

SCALE: 1/4"=1'-0" (11"x17" SHEET SIZE)
SCALE: 1/2"=1'-0" (24"x36" SHEET SIZE)

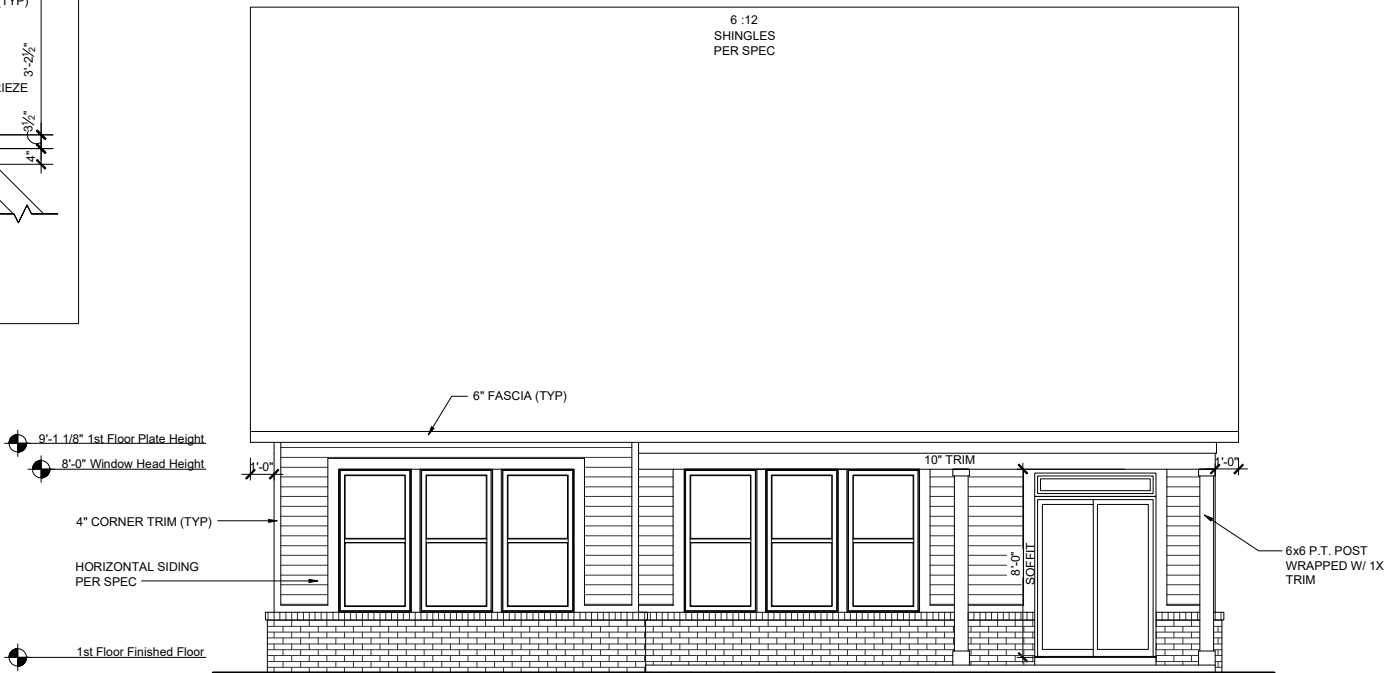

REAR ELEVATION - FHL

SCALE: 1/8"=1'-0" (11"x17" SHEET SIZE)
SCALE: 1/4"=1'-0" (24"x36" SHEET SIZE)

REV.	DATE
v1.1	02-03-22

These plans are the property of Beazer Homes and may not be reproduced, changed or copied without the expressed written consent of Beazer Homes, nor are they to be assigned to a third party without obtaining said written consent.


© 2018 Beazer Homes USA, Inc.
Unpublished work



IND V1841.1
Elevation Plans
Front Elevation FHA

drawn by: GMD
checked by: MW
date: 03-30-21
sheet number:

A-3.2

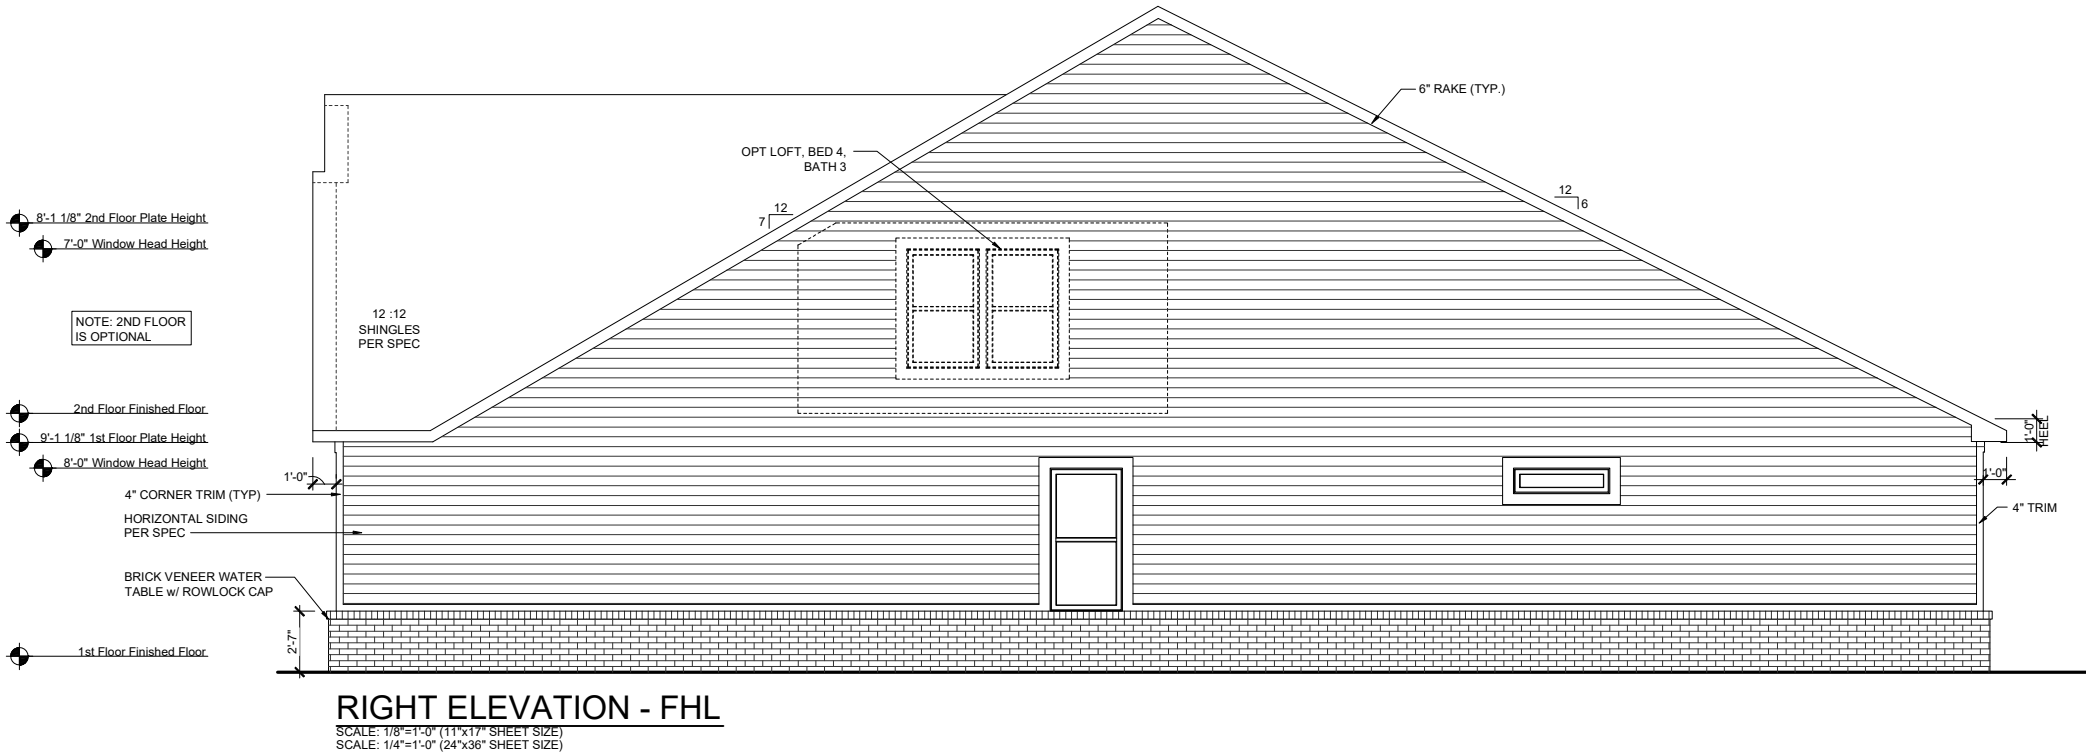

REV.	DATE
v1.1	02-03-22


These plans are the property of Beazer Homes and may not be reproduced, changed or copied without the expressed written consent of Beazer Homes, nor are they to be assigned to a third party without obtaining said written consent.

© 2018 Beazer Homes USA, Inc.
Unpublished work




IND V1841.1
Elevation Plans
Side Elevations FHA

drawn by: GMD
checked by: MW
date: 03-30-21
sheet number:
A-3.3

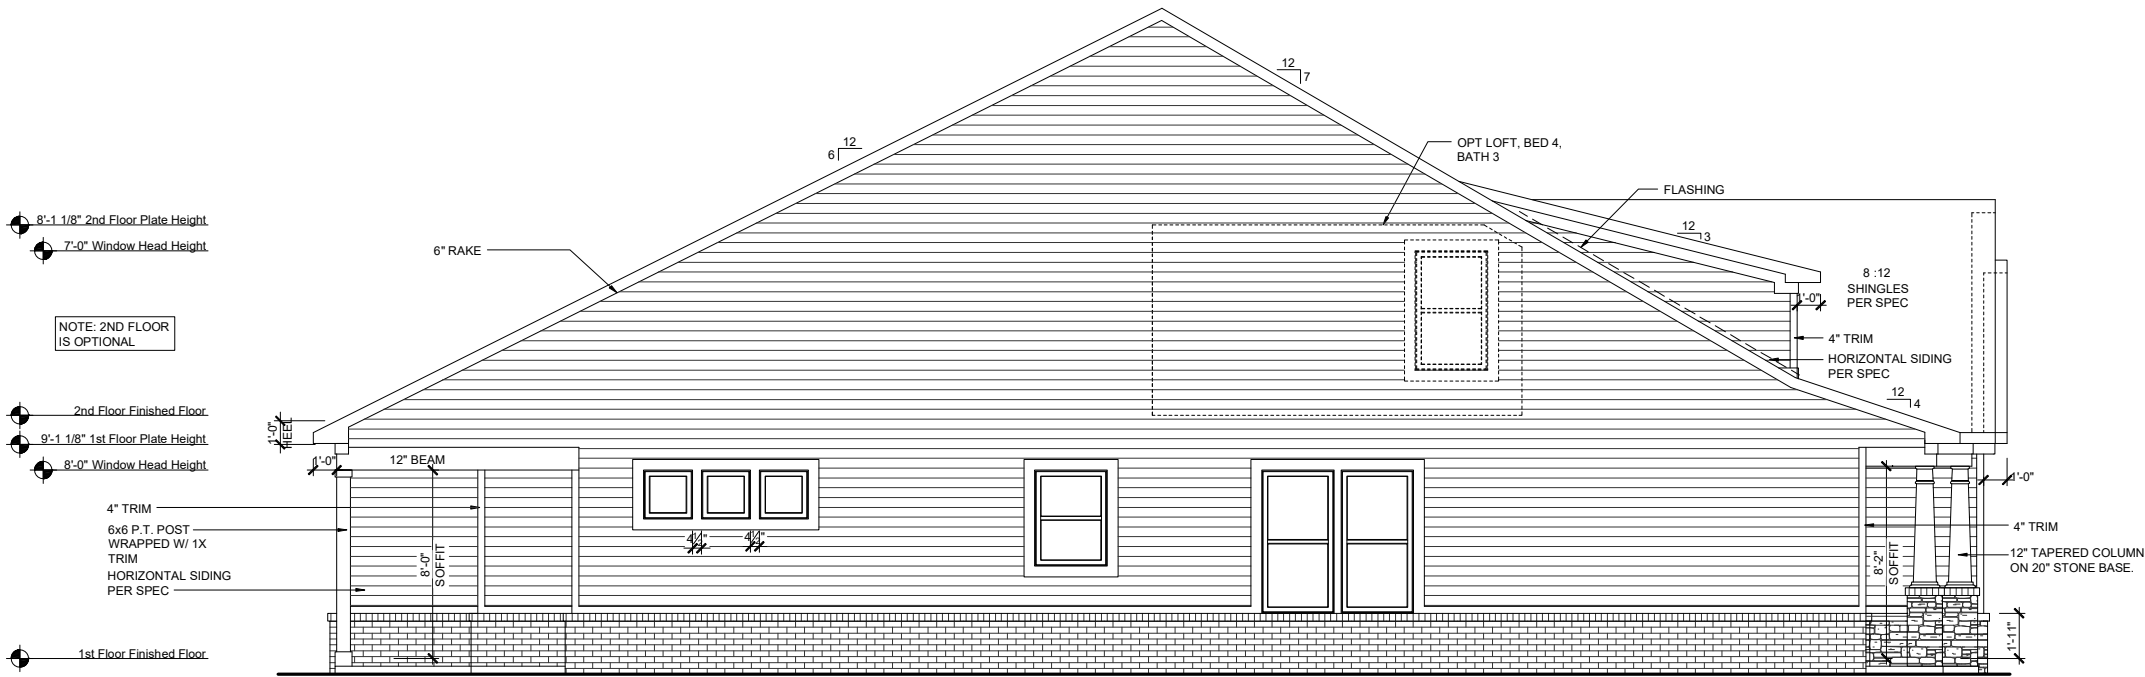

LEFT ELEVATION - ACL

SCALE: 1/8"=1'-0" (11"x17" SHEET SIZE)
SCALE: 1/4"=1'-0" (24"x36" SHEET SIZE)

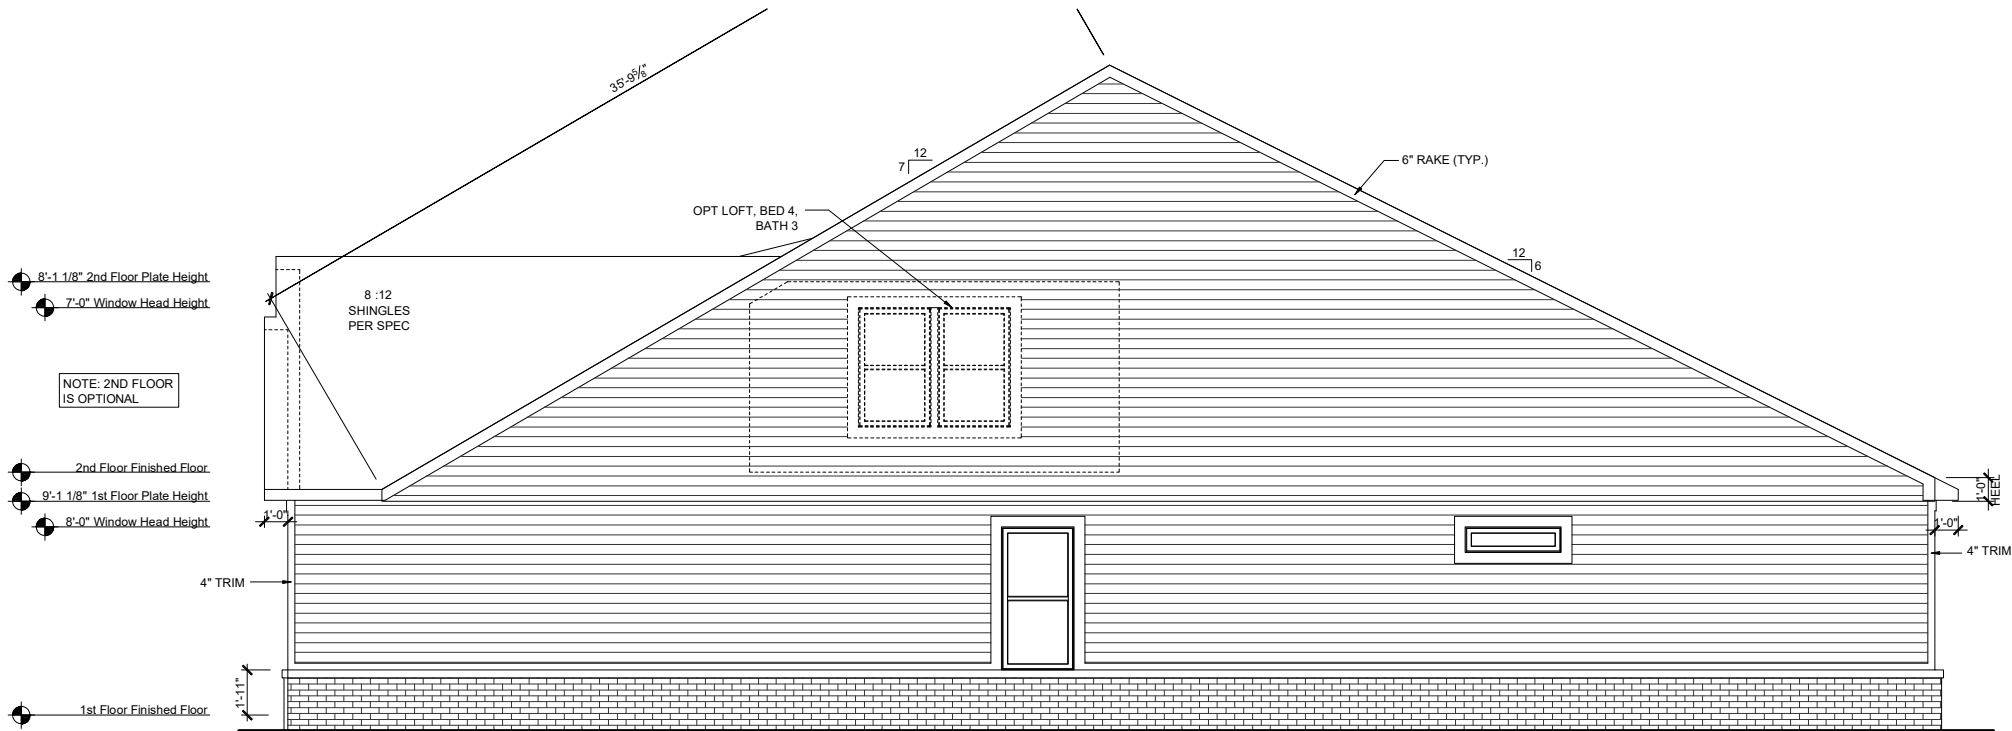

RIGHT ELEVATION -ACL

SCALE: 1/8"=1'-0" (11"x17" SHEET SIZE)
SCALE: 1/4"=1'-0" (24"x36" SHEET SIZE)

REV.	DATE
v1.1	02-03-22


These plans are the property of Beazer Homes and may not be reproduced, changed or copied without the expressed written consent of Beazer Homes, nor are they to be assigned to a third party without obtaining said written consent.

© 2018 Beazer Homes USA, Inc.
Unpublished work




IND V1841.1
Elevation Plans
Side Elevations ACA

drawn by: GMD
checked by: MW
date: 03-30-21
sheet number:
A-3.5

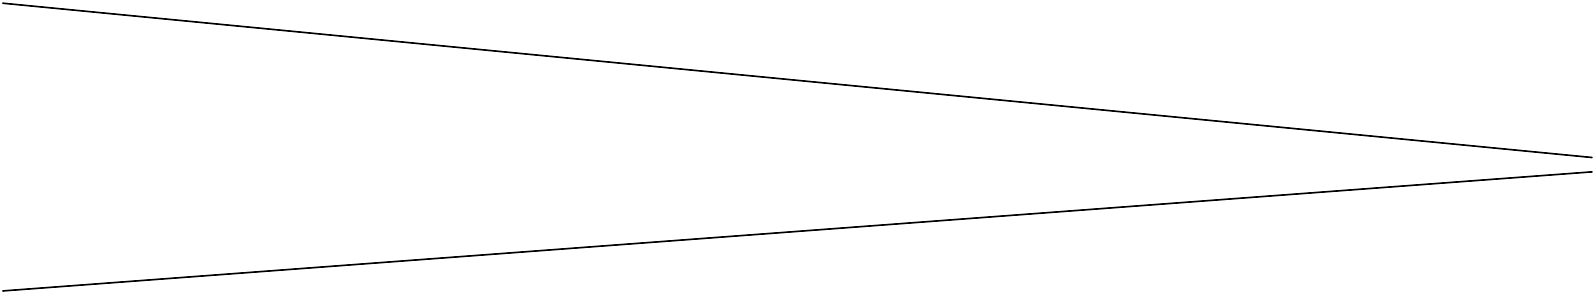


IND V184		1.1	
Elevation Plans			
Side Elevations ACA			
drawn by: GMD			
checked by: MW			
date: 03-30-21			
sheet number: A-3.6			
These plans are the property of Beazer Homes and may not be reproduced, changed or copied without the expressed written consent of Beazer Homes, nor are they to be assigned to a third party without obtaining said written consent. © 2018 Beazer Homes USA, Inc. Unpublished work			
REV.		DATE	
v1.1		02-03-22	

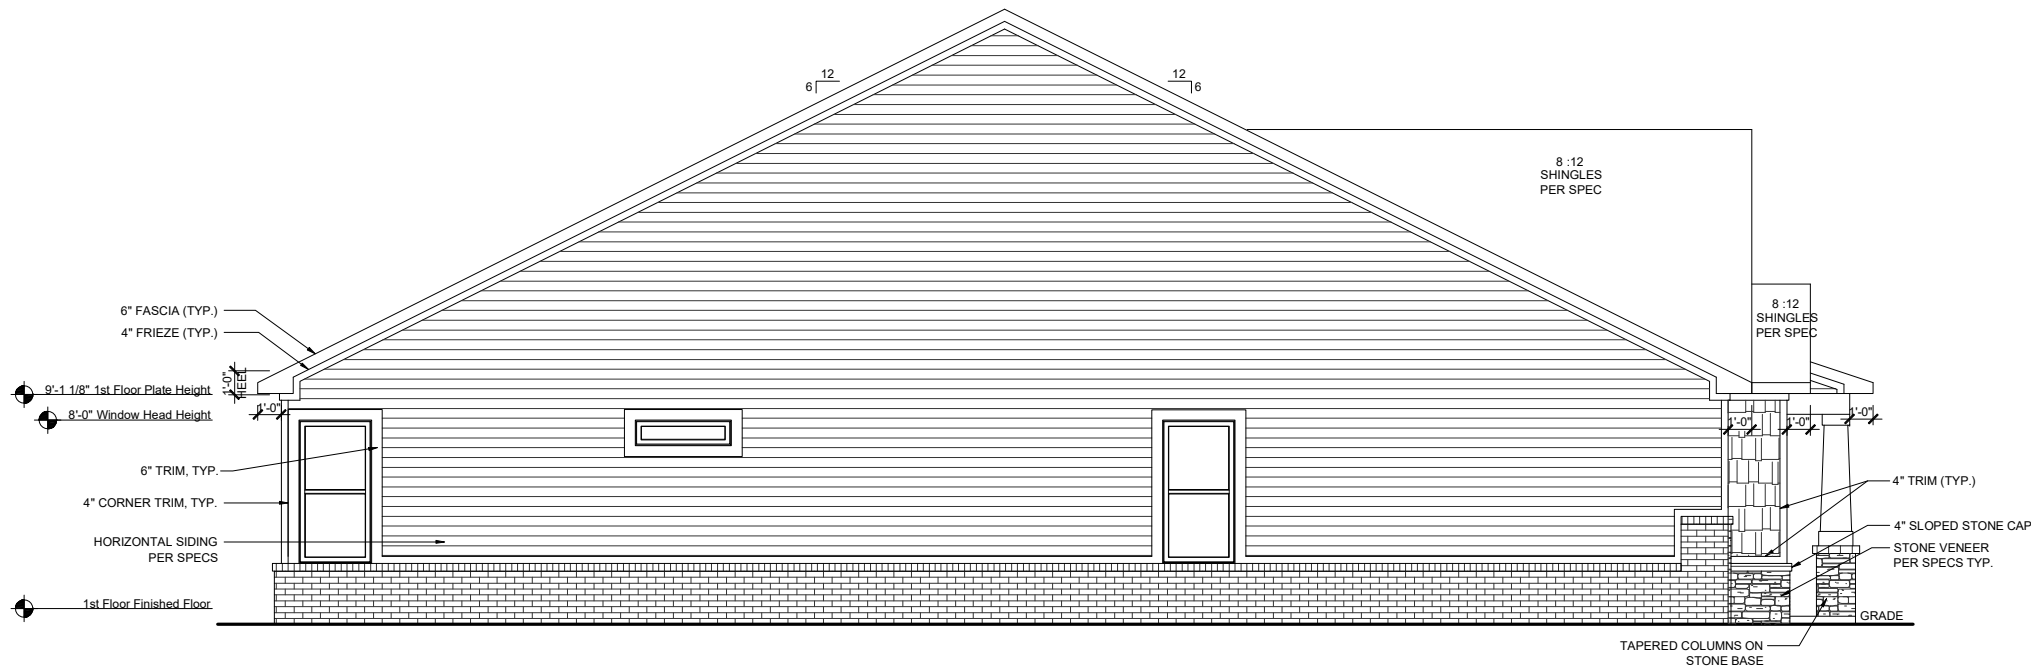

LEFT ELEVATION-ACL

SCALE: 1/8"=1'-0" (11"x17" SHEET SIZE)
SCALE: 1/4"=1'-0" (24"x36" SHEET SIZE)

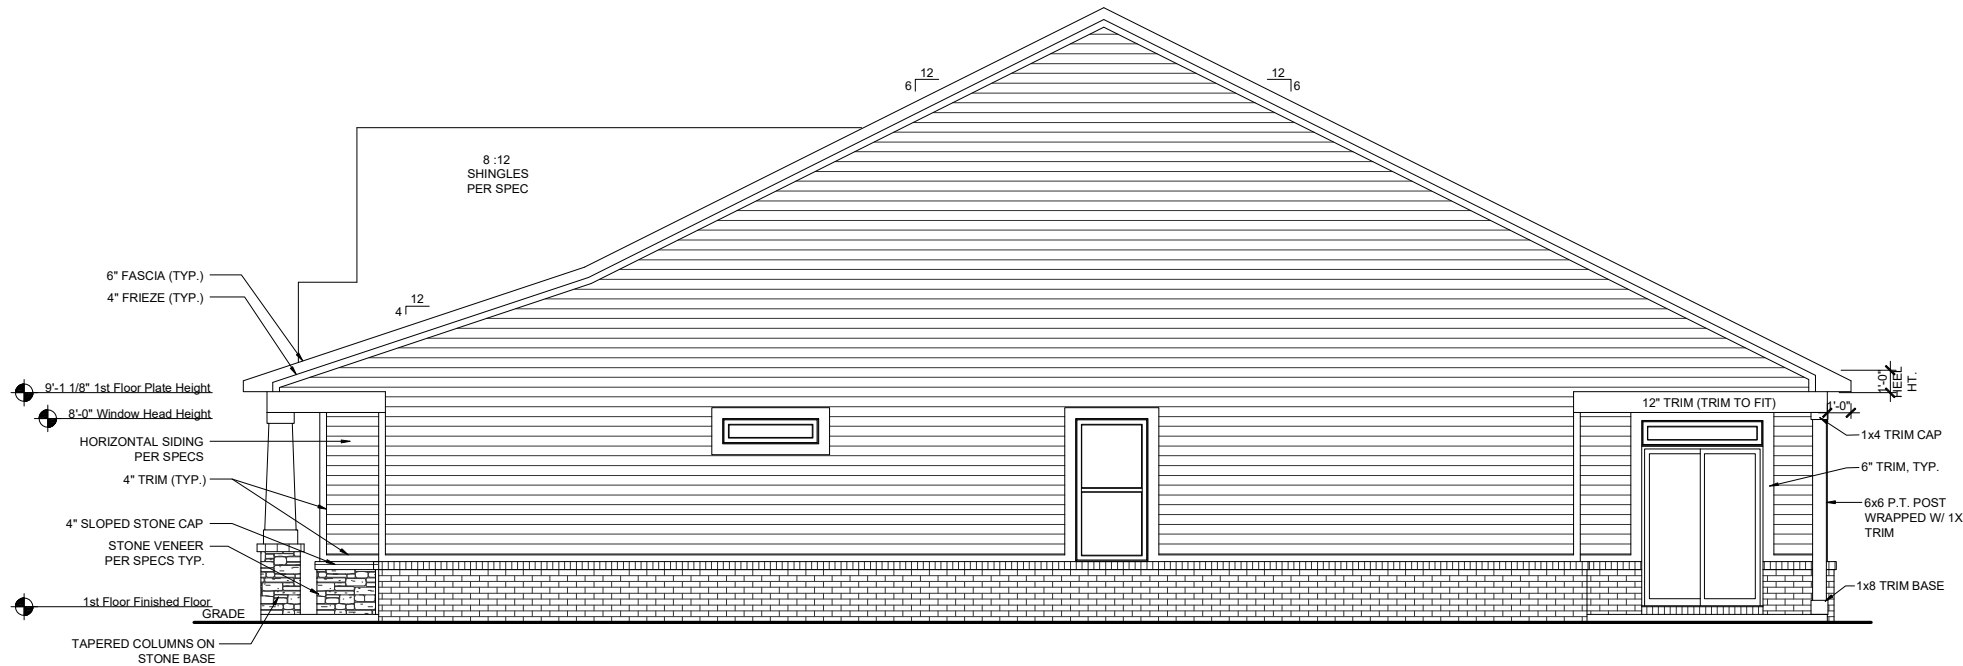

RIGHT ELEVATION-ACL

SCALE: 1/8"=1'-0" (11"x17" SHEET SIZE)
SCALE: 1/4"=1'-0" (24"x36" SHEET SIZE)

REV.	DATE
v1.1	04-30-20
v1.2	03-16-21
v1.3	06-15-21
v1.4	04-08-22


These plans are the property of Beazer Homes and may not be reproduced, changed or copied without the expressed written consent of Beazer Homes, nor are they to be assigned to a third party without obtaining said written consent.

© 2022 Beazer Homes USA, Inc.
Unpublished work





1441.4
Elevation Plans
Side Elevations ACL


drawn by: ---
checked by: ---
date: ---
sheet number:
A-3.1

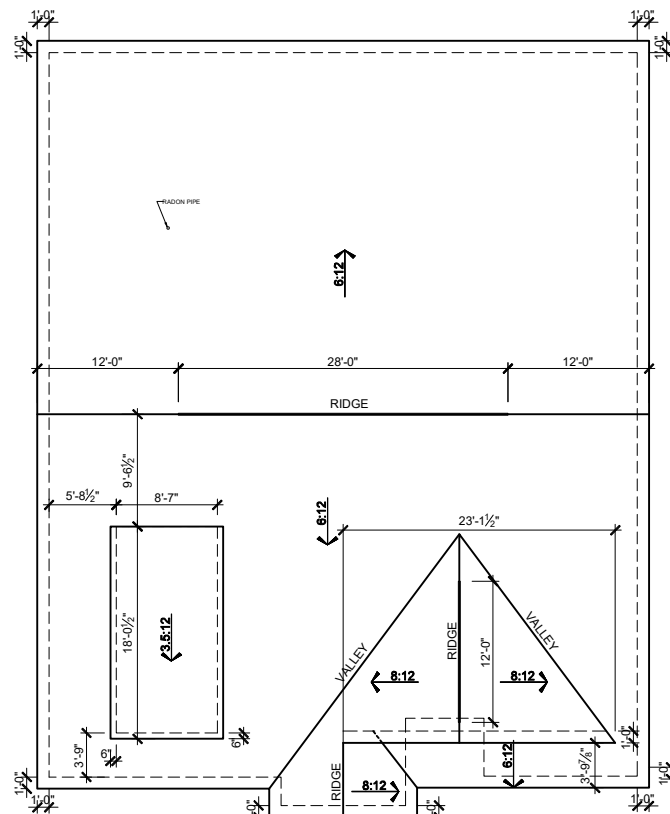

ROOF PLAN - TRL
SCALE: 1/16"=1'-0" (11"x17" SHEET SIZE)
SCALE: 1/8"=1'-0" (24"x36" SHEET SIZE)

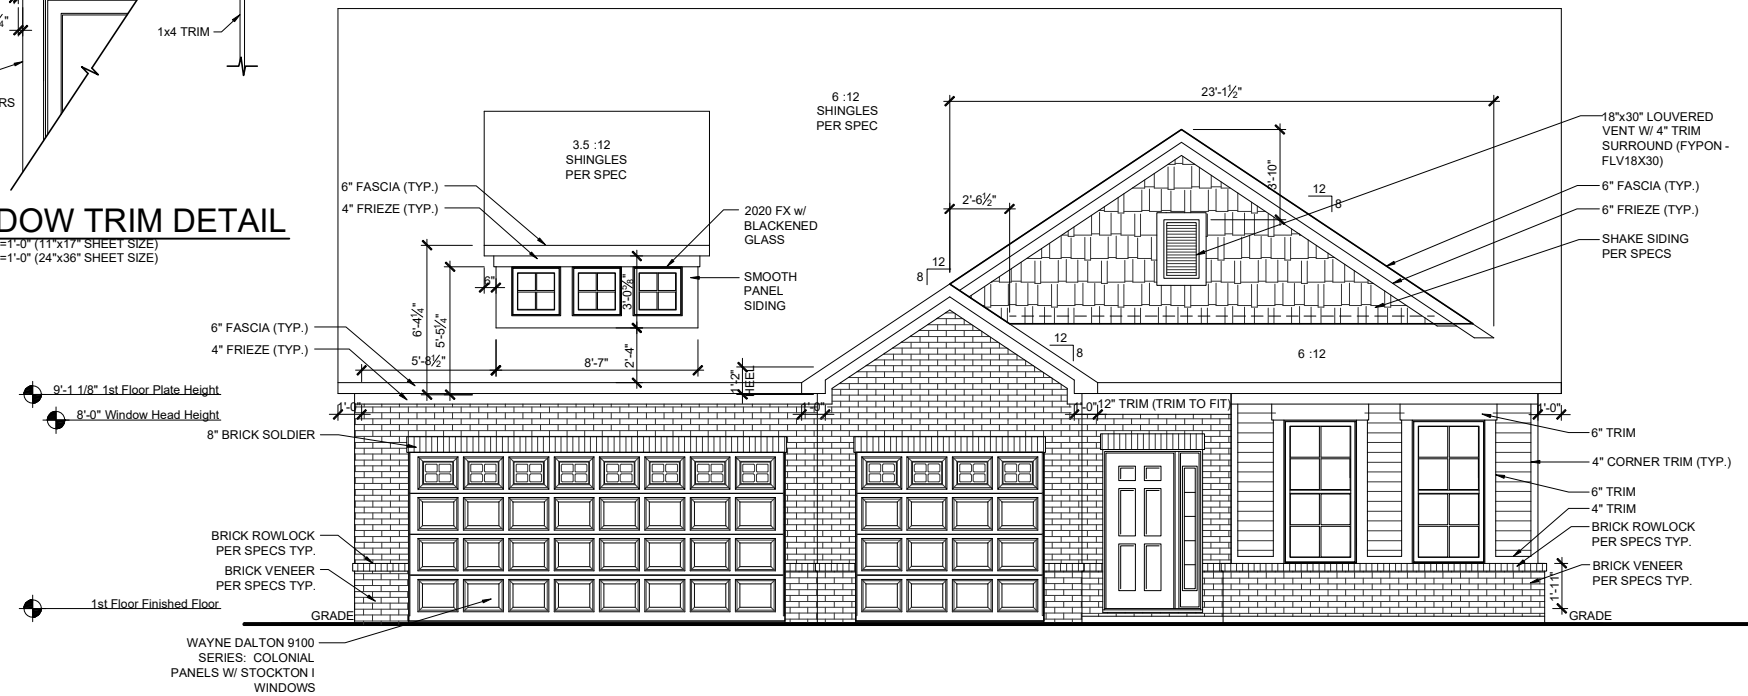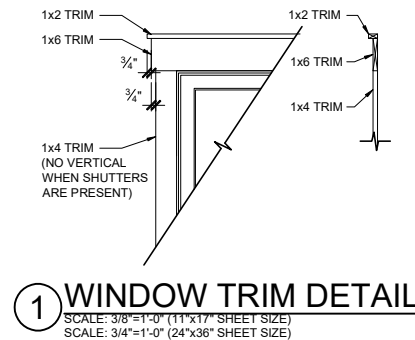

FRONT ELEVATION-TRL 54%

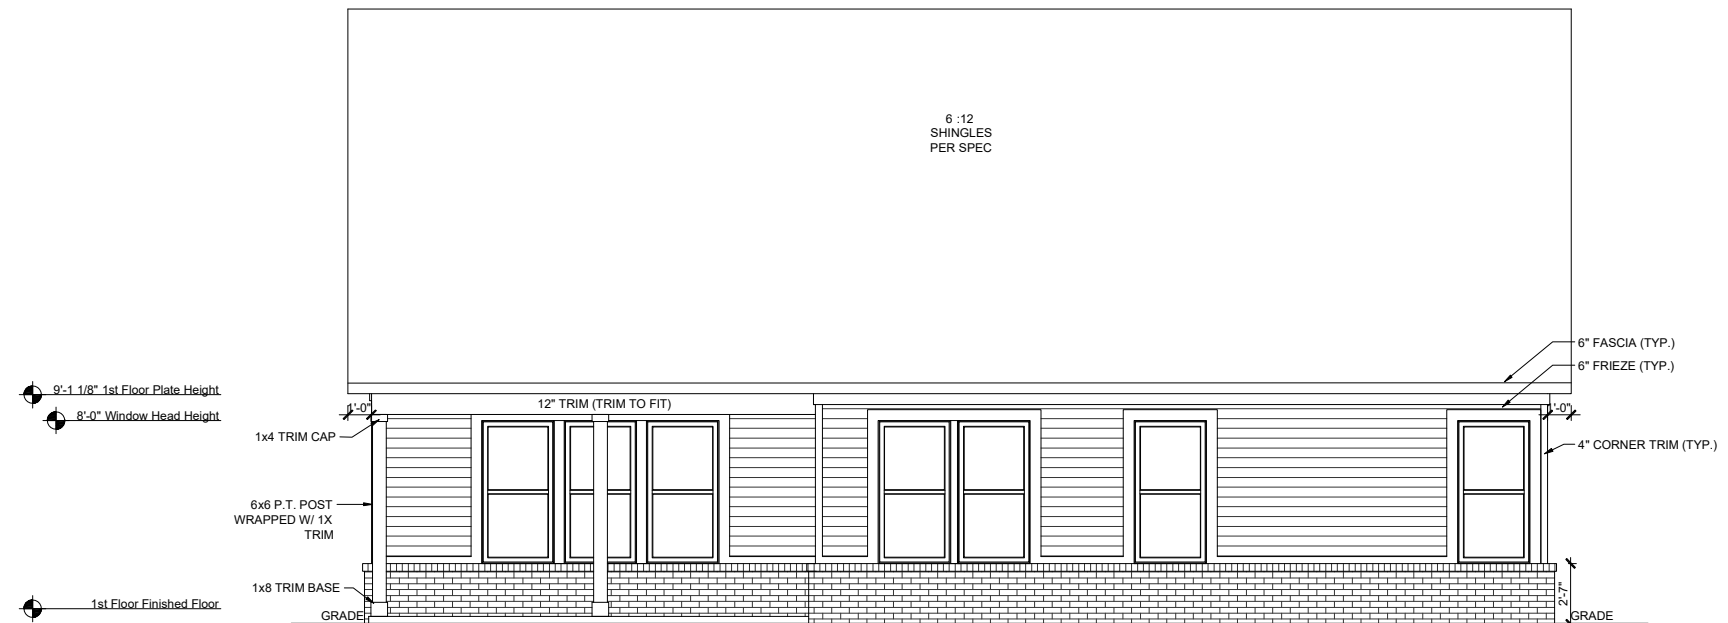

REAR ELEVATION-TRL
SCALE: 1/8"=1'-0" (11"x17" SHEET SIZE)
SCALE: 1/4"=1'-0" (24"x36" SHEET SIZE)

REV.	DATE
v1.1	04-30-20
v1.2	03-16-21
v1.3	06-15-21
v1.4	04-08-22


These plans are the property of Beazer Homes and may not be reproduced, changed or copied without the expressed written consent of Beazer Homes, nor are they to be assigned to a third party without obtaining said written consent.

© 2022 Beazer Homes USA, Inc.
Unpublished work




✓1441.4
Elevation Plans
Front Elevation TRL

Drawn by: ---
 Checked by: ---
 Date: ---
 sheet number:
A-3.2

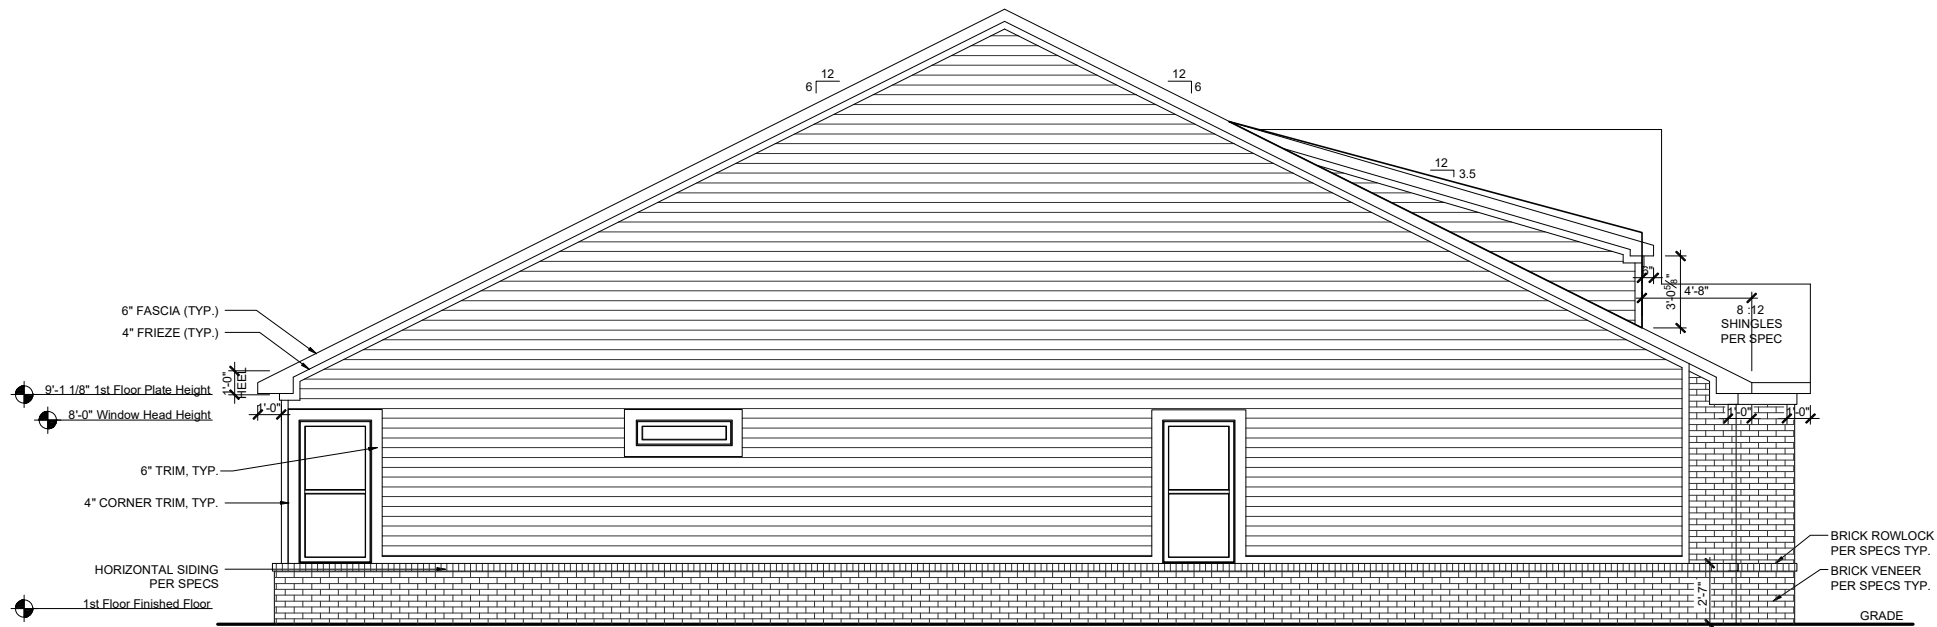

LEFT ELEVATION-TRL

SCALE: 1/8"=1'-0" (11"x17" SHEET SIZE)
SCALE: 1/4"=1'-0" (24"x36" SHEET SIZE)

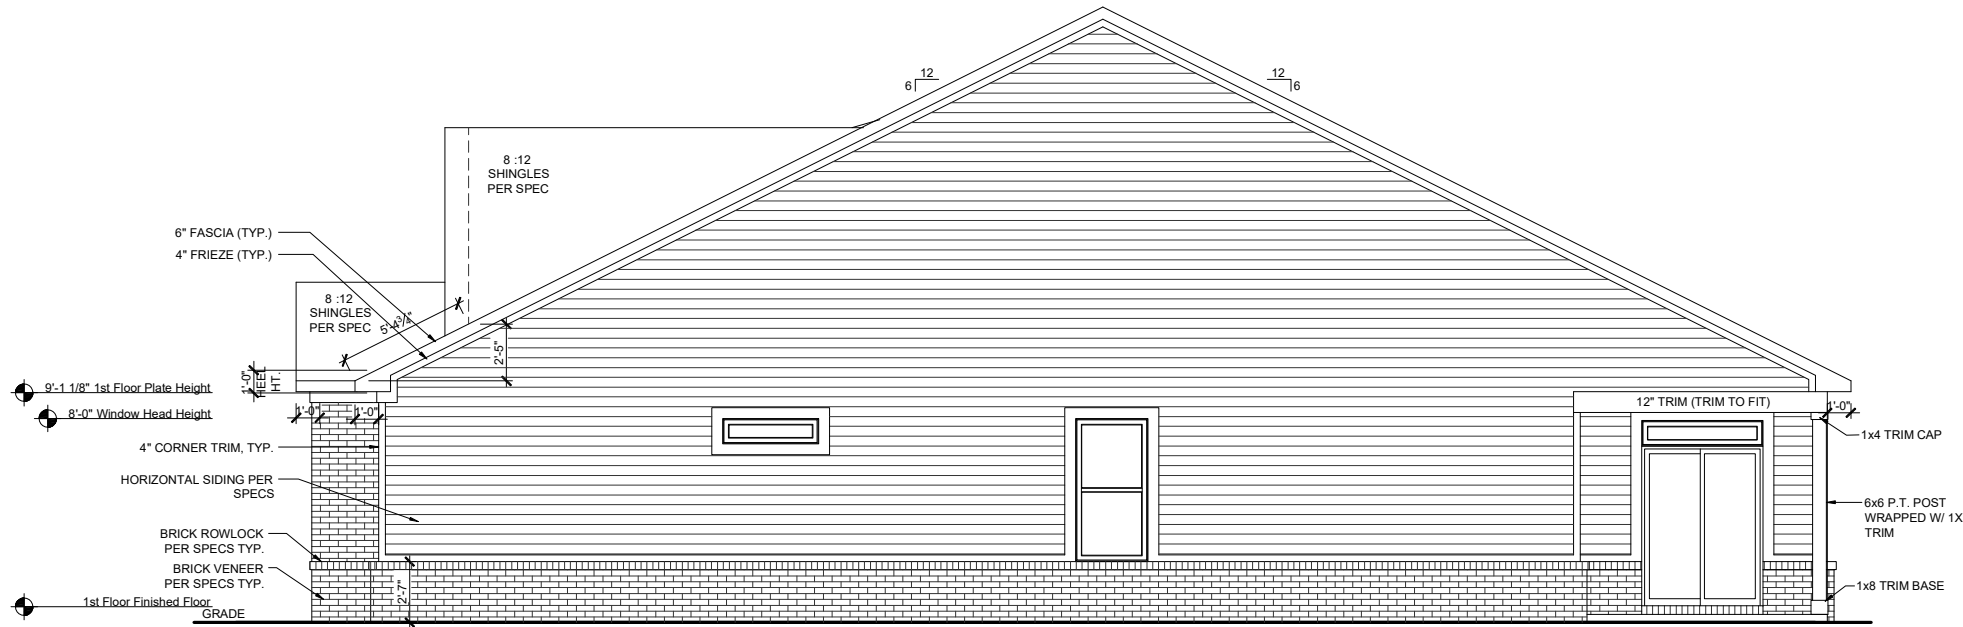

RIGHT ELEVATION-TRL

SCALE: 1/8"=1'-0" (11"x17" SHEET SIZE)
SCALE: 1/4"=1'-0" (24"x36" SHEET SIZE)

REV.	DATE
v1.1	04-30-20
v1.2	03-16-21
v1.3	06-15-21
v1.4	04-08-22


These plans are the property of Beazer Homes and may not be reproduced, changed or copied without the expressed written consent of Beazer Homes, nor are they to be assigned to a third party without obtaining said written consent.

© 2022 Beazer Homes USA, Inc.
Unpublished work




1441.4
Elevation Plans
Side Elevations TRL

drawn by: ---
checked by: ---
date: ---
sheet number:
A-3.3

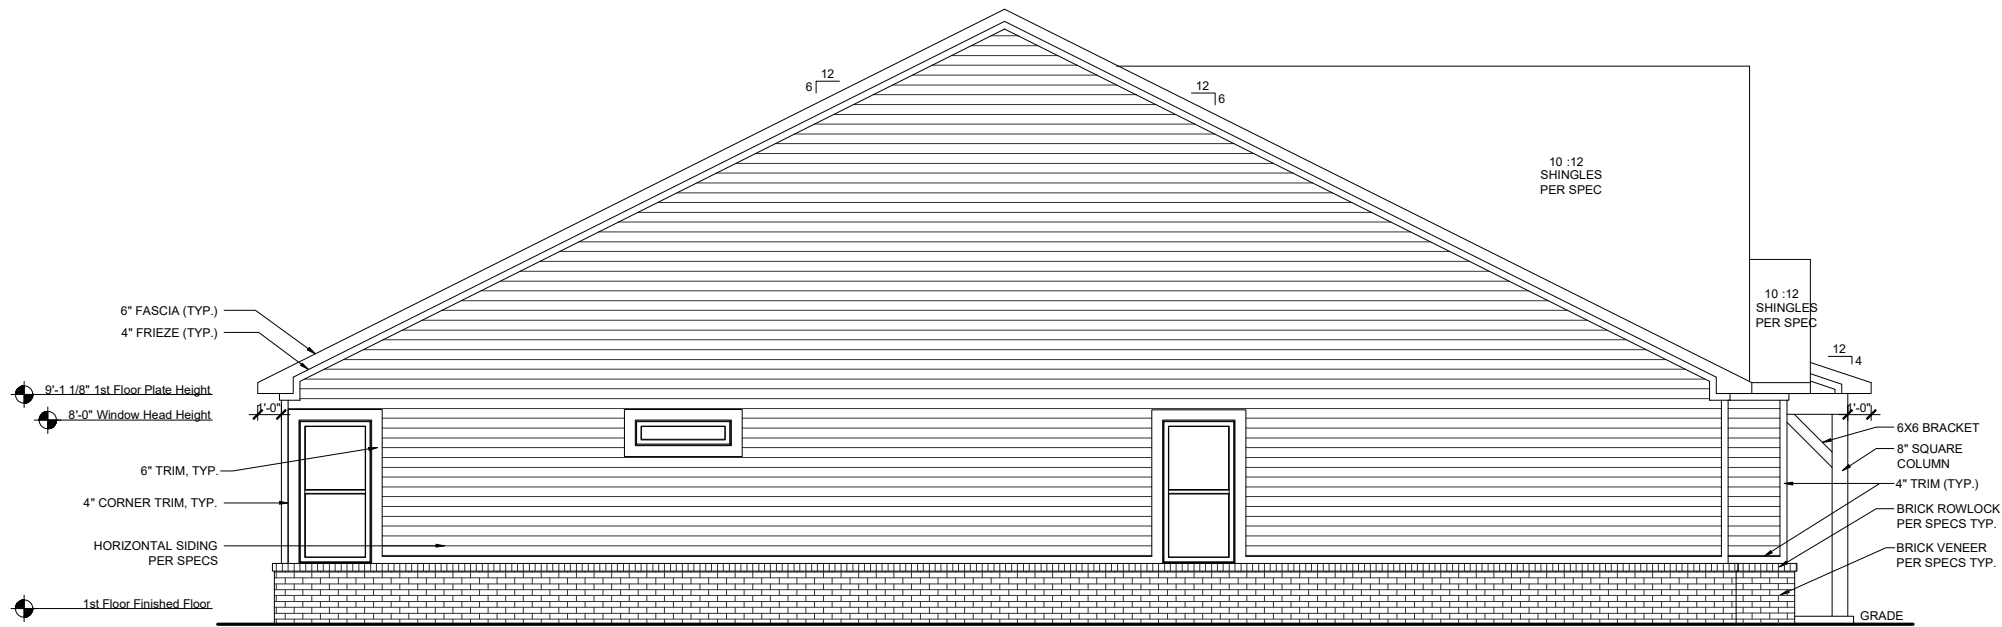

LEFT ELEVATION-FHL
SCALE: 1/8"=1'-0" (11"x17" SHEET SIZE)
SCALE: 1/4"=1'-0" (24"x36" SHEET SIZE)

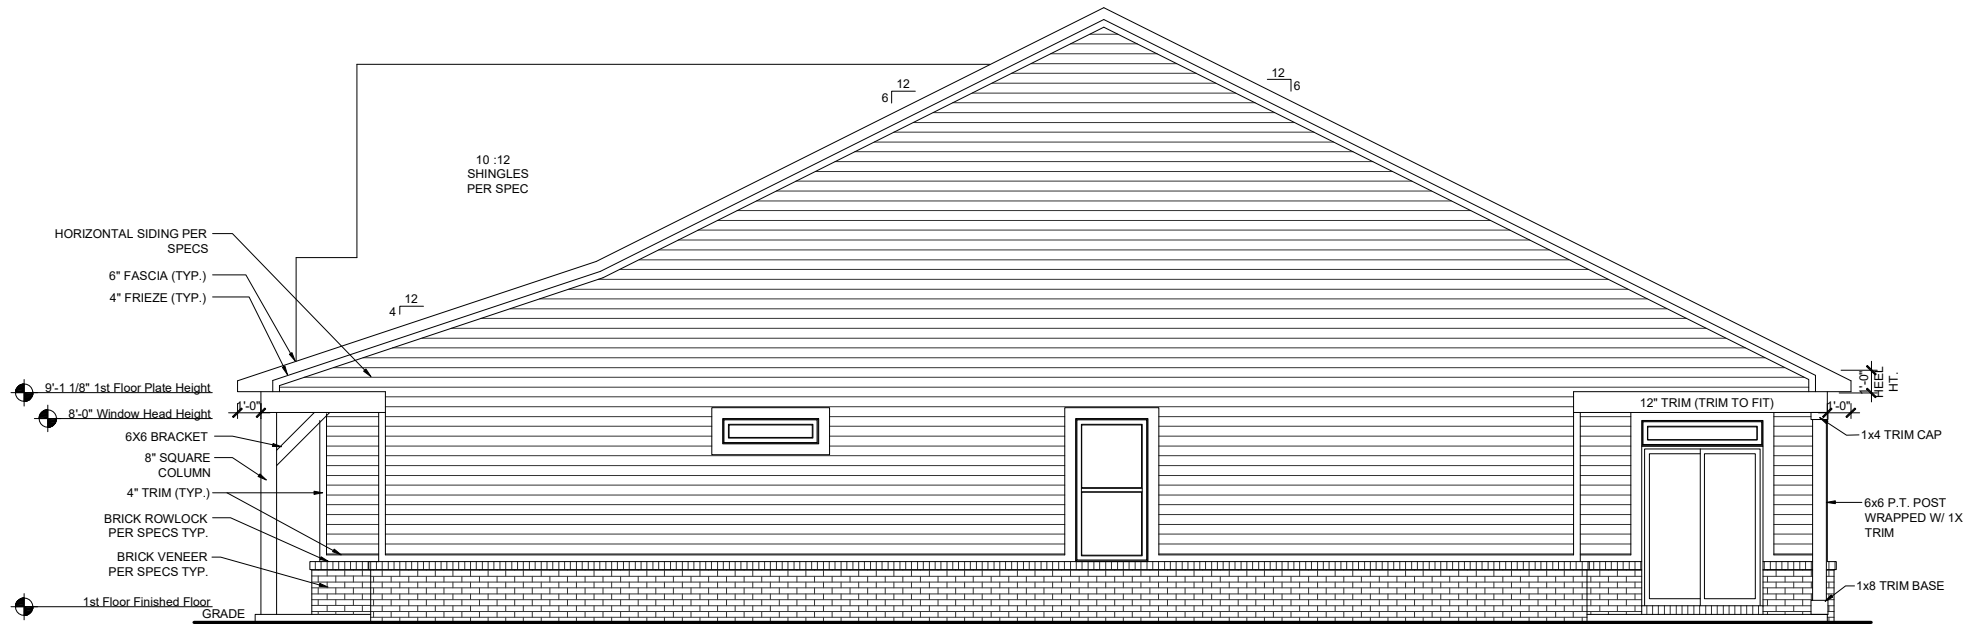

RIGHT ELEVATION-FHL
SCALE: 1/8"=1'-0" (11"x17" SHEET SIZE)
SCALE: 1/4"=1'-0" (24"x36" SHEET SIZE)

REV.	DATE
v1.1	04-30-20
v1.2	03-16-21
v1.3	06-15-21
v1.4	04-08-22





These plans are the property of Beazer Homes and may not be reproduced, changed or copied without the expressed written consent of Beazer Homes, nor are they to be assigned to a third party without obtaining said written consent.

© 2022 Beazer Homes USA, Inc.
Unpublished work



✓ 1441.4
Elevation Plans
Side Elevations FHL

drawn by: ---
checked by: ---
date: ---
sheet number:
A-3.5

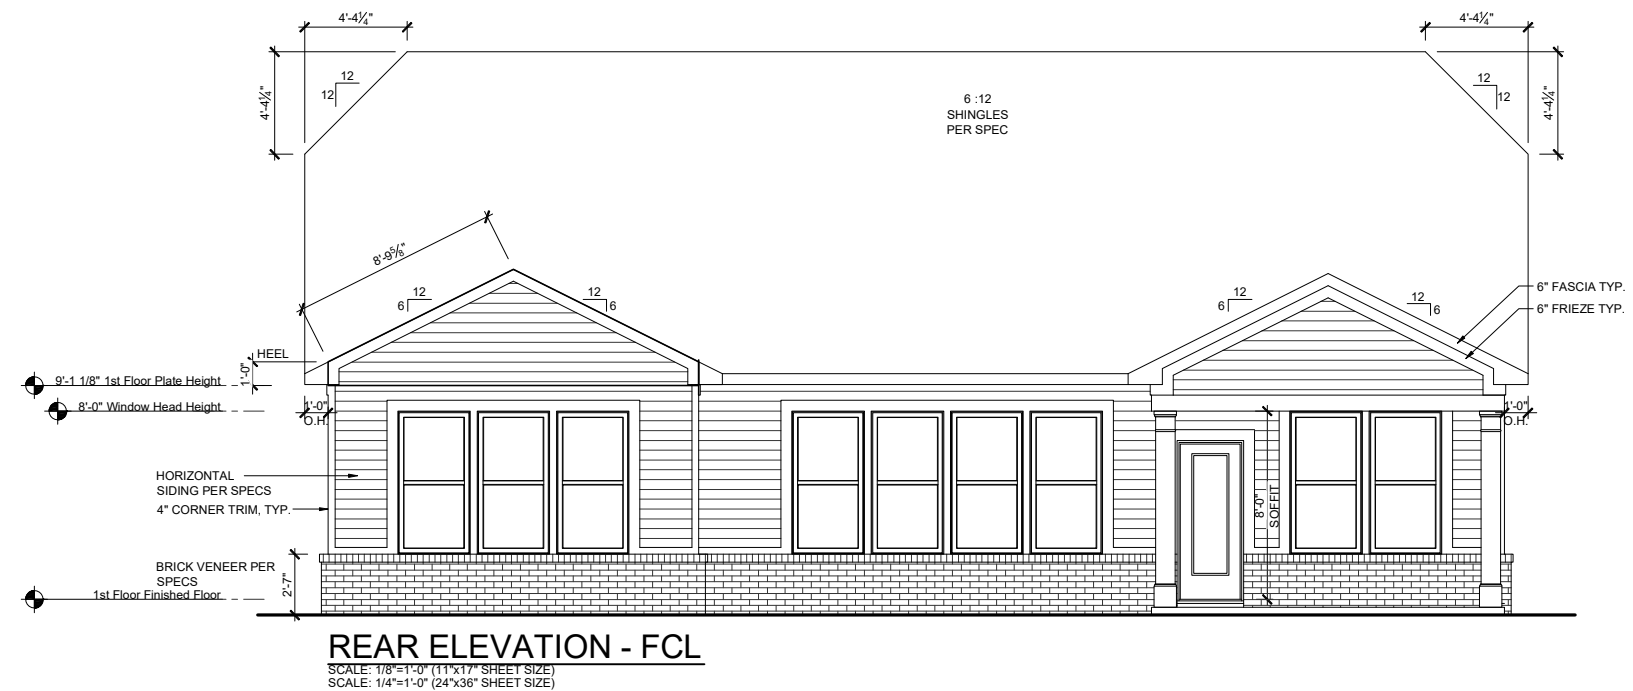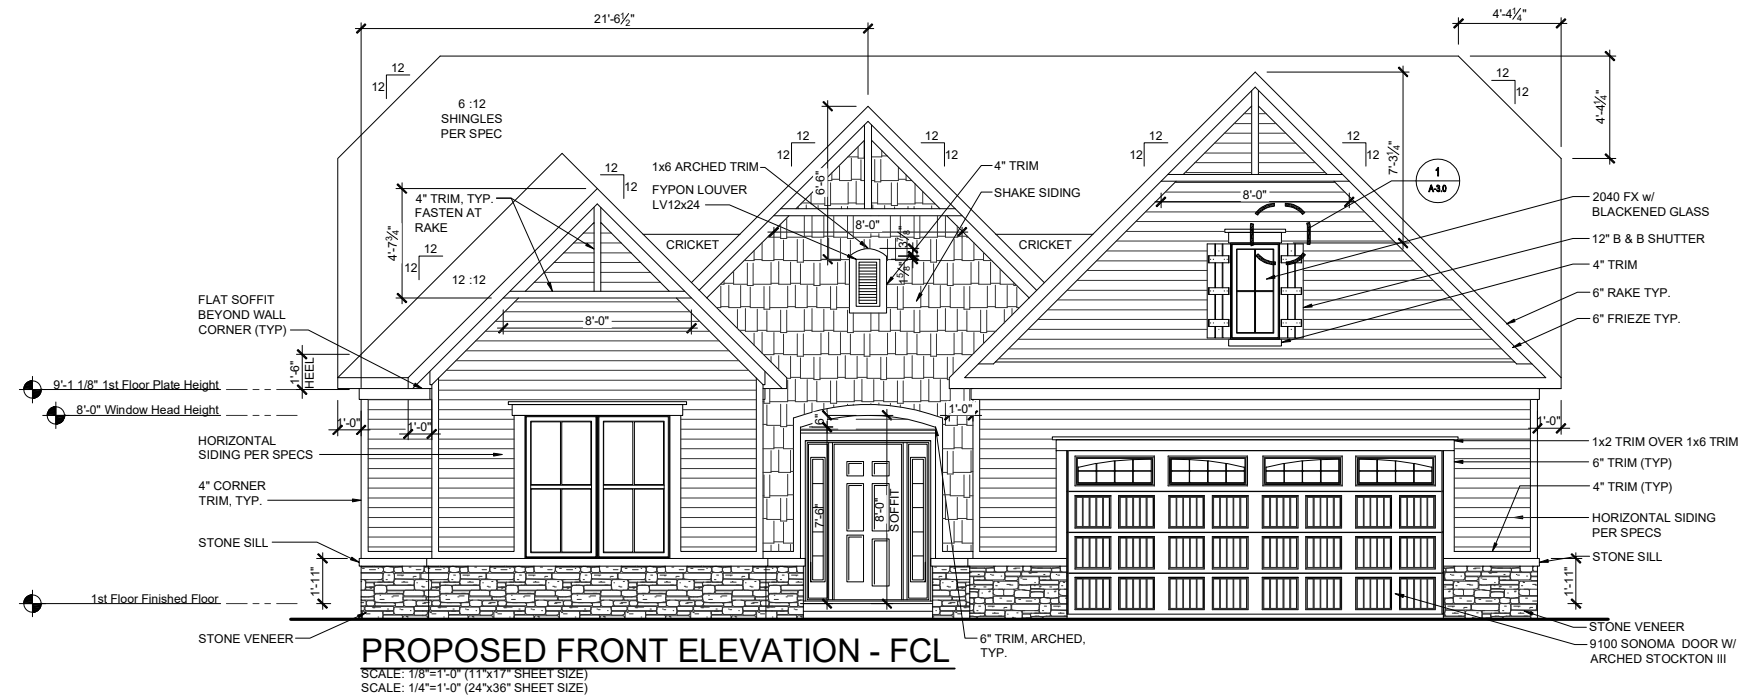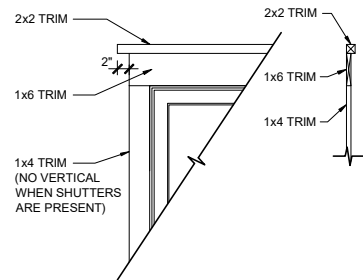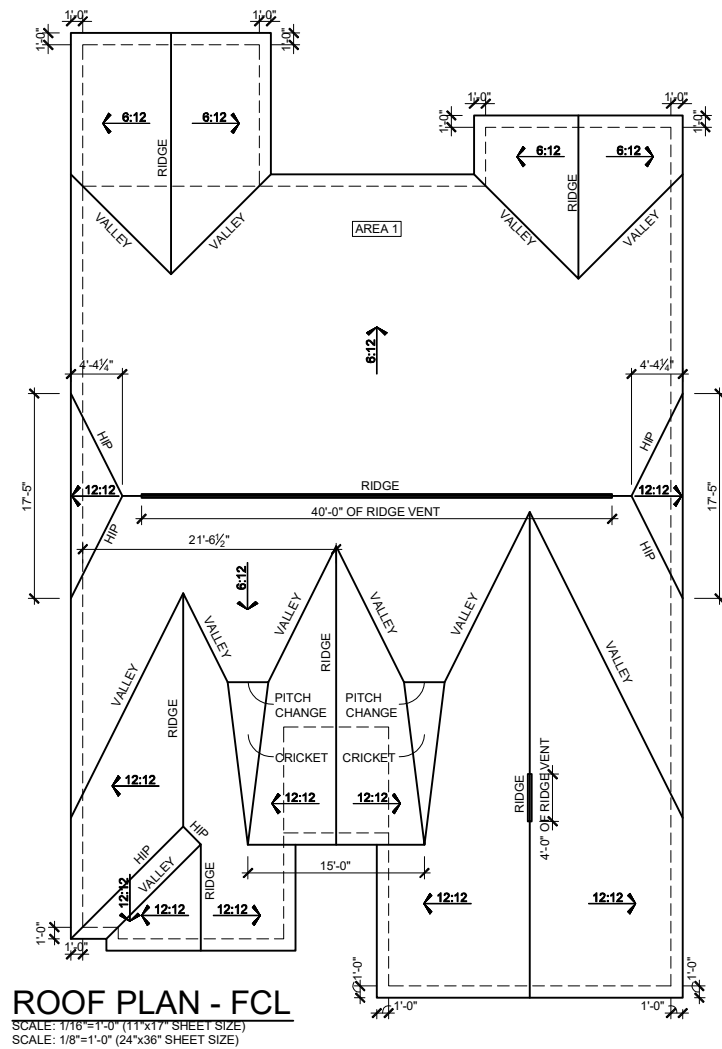

REV.	DATE
v1.6	02-15-19
v1.7	08-26-20
v1.8	03-16-21
v1.9	06-15-21
v1.10	10-16-22

not be reproduced, changed or copied without the expressed written consent of Beazer Homes, nor are these plans are the property of Beazer Homes and may they to be assigned to a third party without obtaining said written consent.

© 2013 Beazell Holmes USA, LLC.
Unpublished work




IND V232
Elevation Plans
Front Elevation FCL

drawn by: GMD
 checked by: BZH
 date: ---
 sheet number:
A-3.0



SCALE: 1/8"=1'-0" (11"x17" SHEET SIZE)
SCALE: 1/4"=1'-0" (24"x36" SHEET SIZE)

 

SCALE: 1/8"=1'-0" (11"x17" SHEET SIZE)
SCALE: 1/4"=1'-0" (24"x36" SHEET SIZE)

These plans are the property of Beazer Homes and may not be reproduced, changed or copied without the expressed written consent of Beazer Homes, nor are they to be assigned to a third party without obtaining said written consent.

Unpublished work







IND V232 v1.10

checked by: BZH

sheet number:

A-3.1

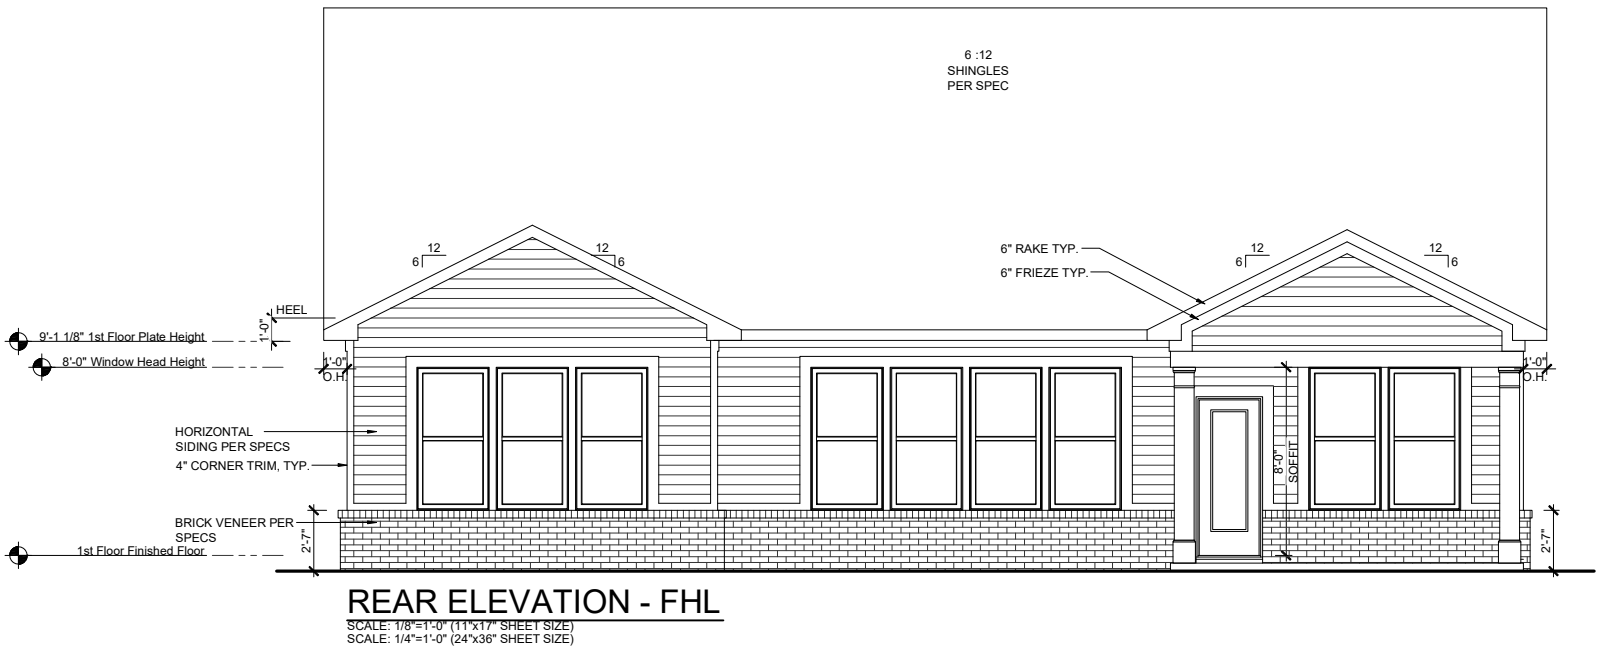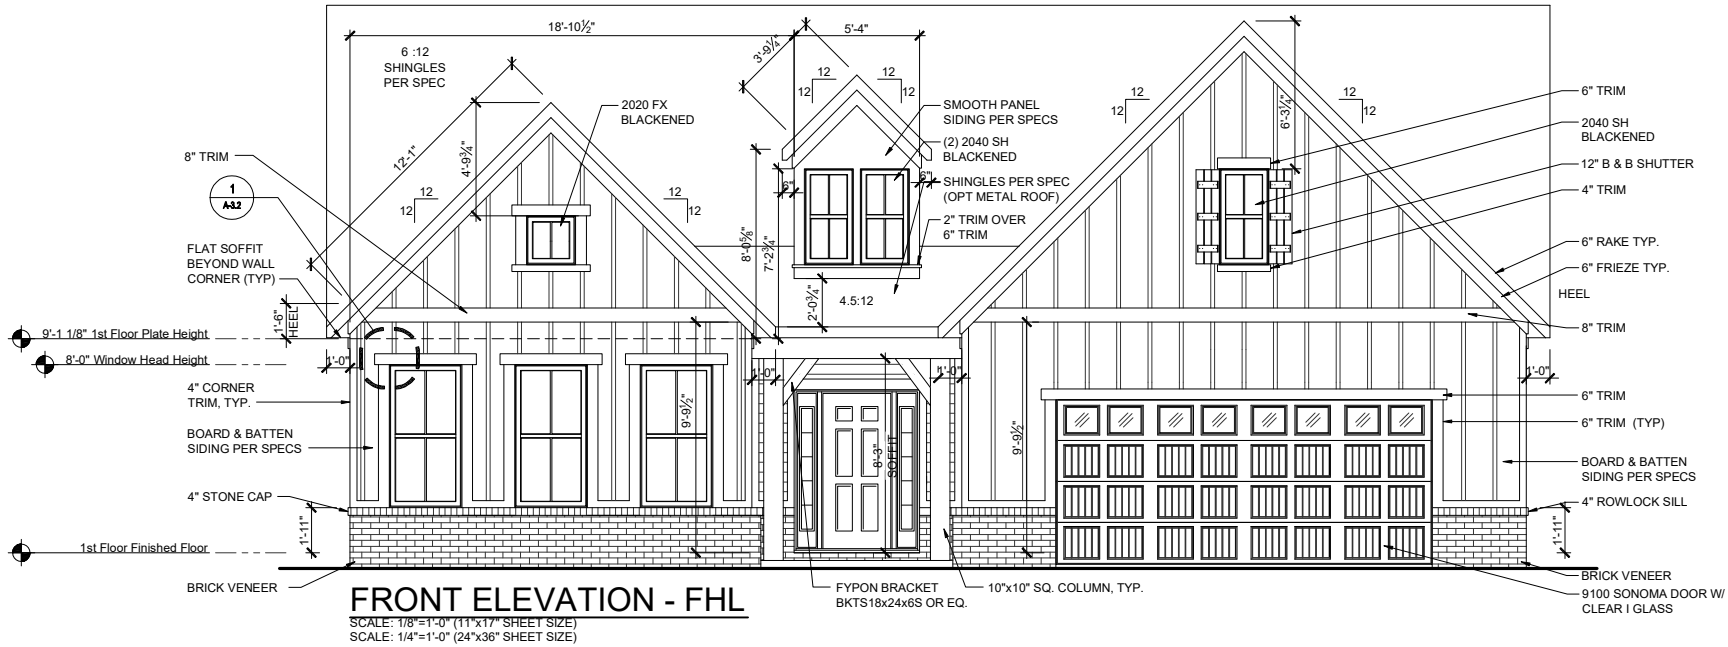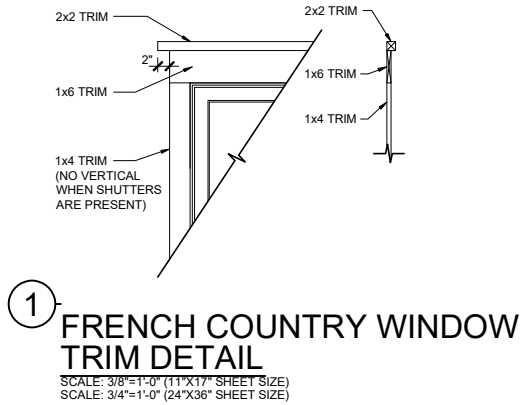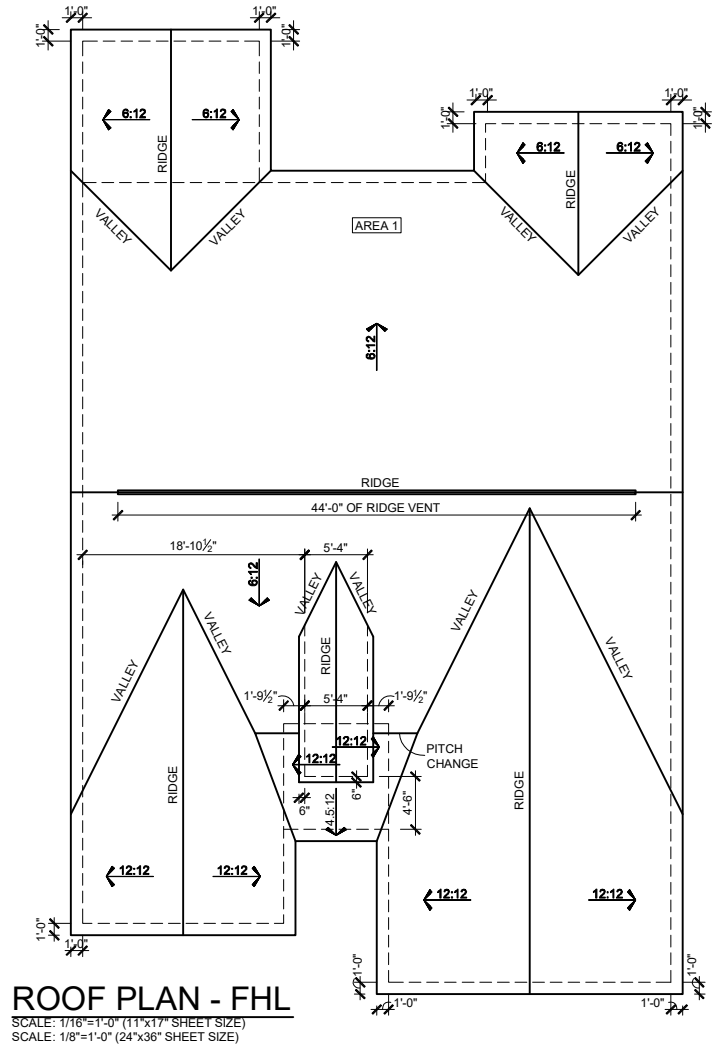

These plans are the property of Beazer Homes and may not be reproduced, changed or copied without the expressed written consent of Beazer Homes, nor are they to be assigned to a third party without obtaining said written consent.



© 2015 Beazer Homes USA, Inc.
Unpublished work



IND V232 v1.10
Elevation Plans
Front Elevation FHL

drawn by: GMD
checked by: BZH
date: ---

sheet number:
A-3.2

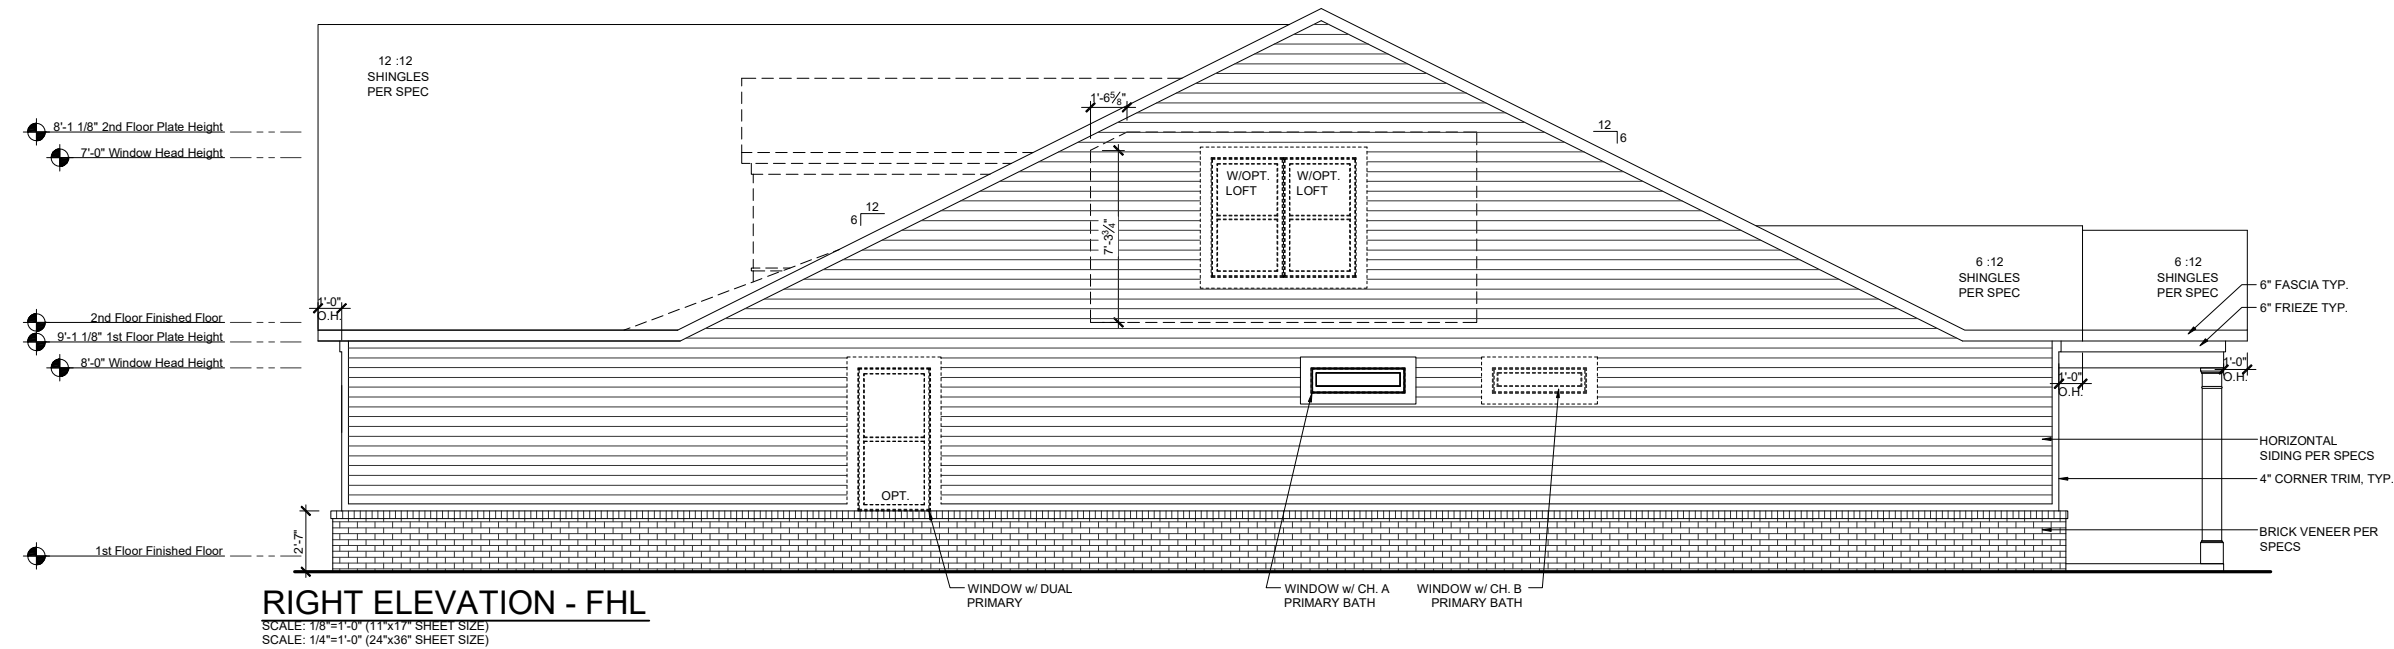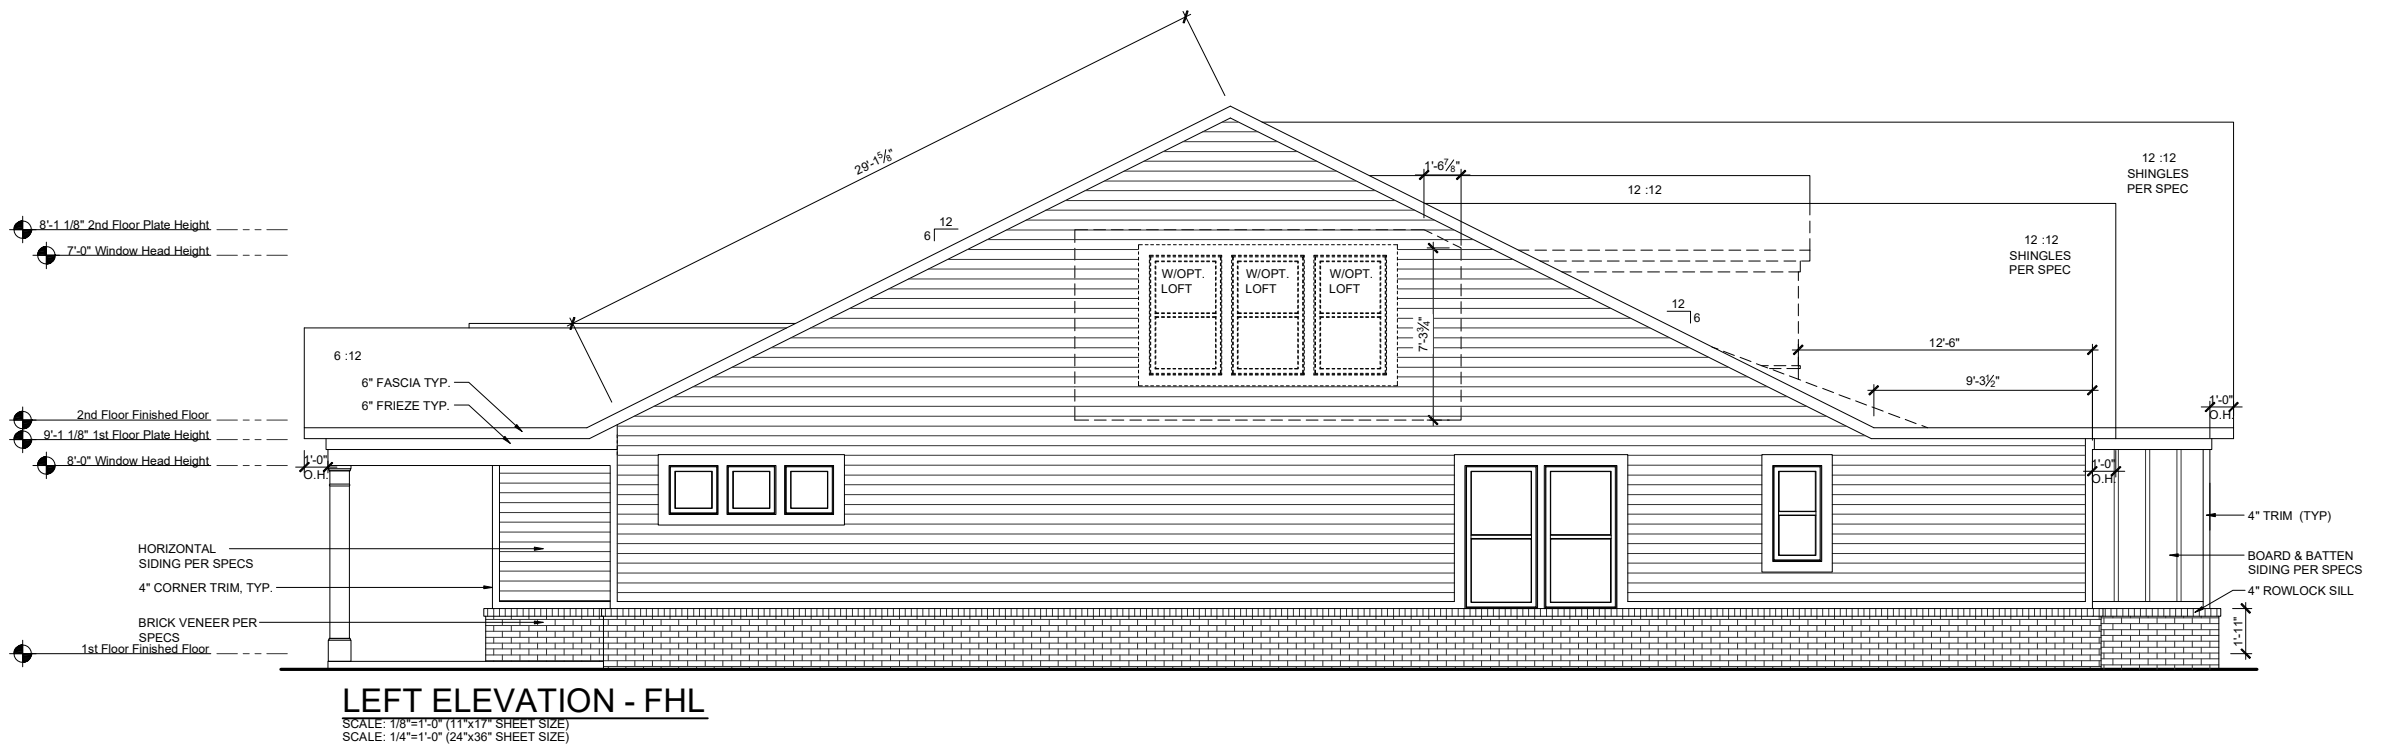

REV.	DATE
v1.6	02-15-19
v1.7	08-26-20
v1.8	03-16-21
v1.9	06-15-21
v1.10	10-16-22

These plans are the property of Beazer Homes and may not be reproduced, changed or copied without the expressed written consent of Beazer Homes, nor are they to be assigned to a third party without obtaining said written consent.

© 2015 Beazer Homes USA, Inc.
Unpublished work



BEAZER HOMES

IND V232 v1.10

Elevation Plans

Side Elevations FHL

drawn by: GMD
checked by: BZH
date: ---
sheet number: A-3.3

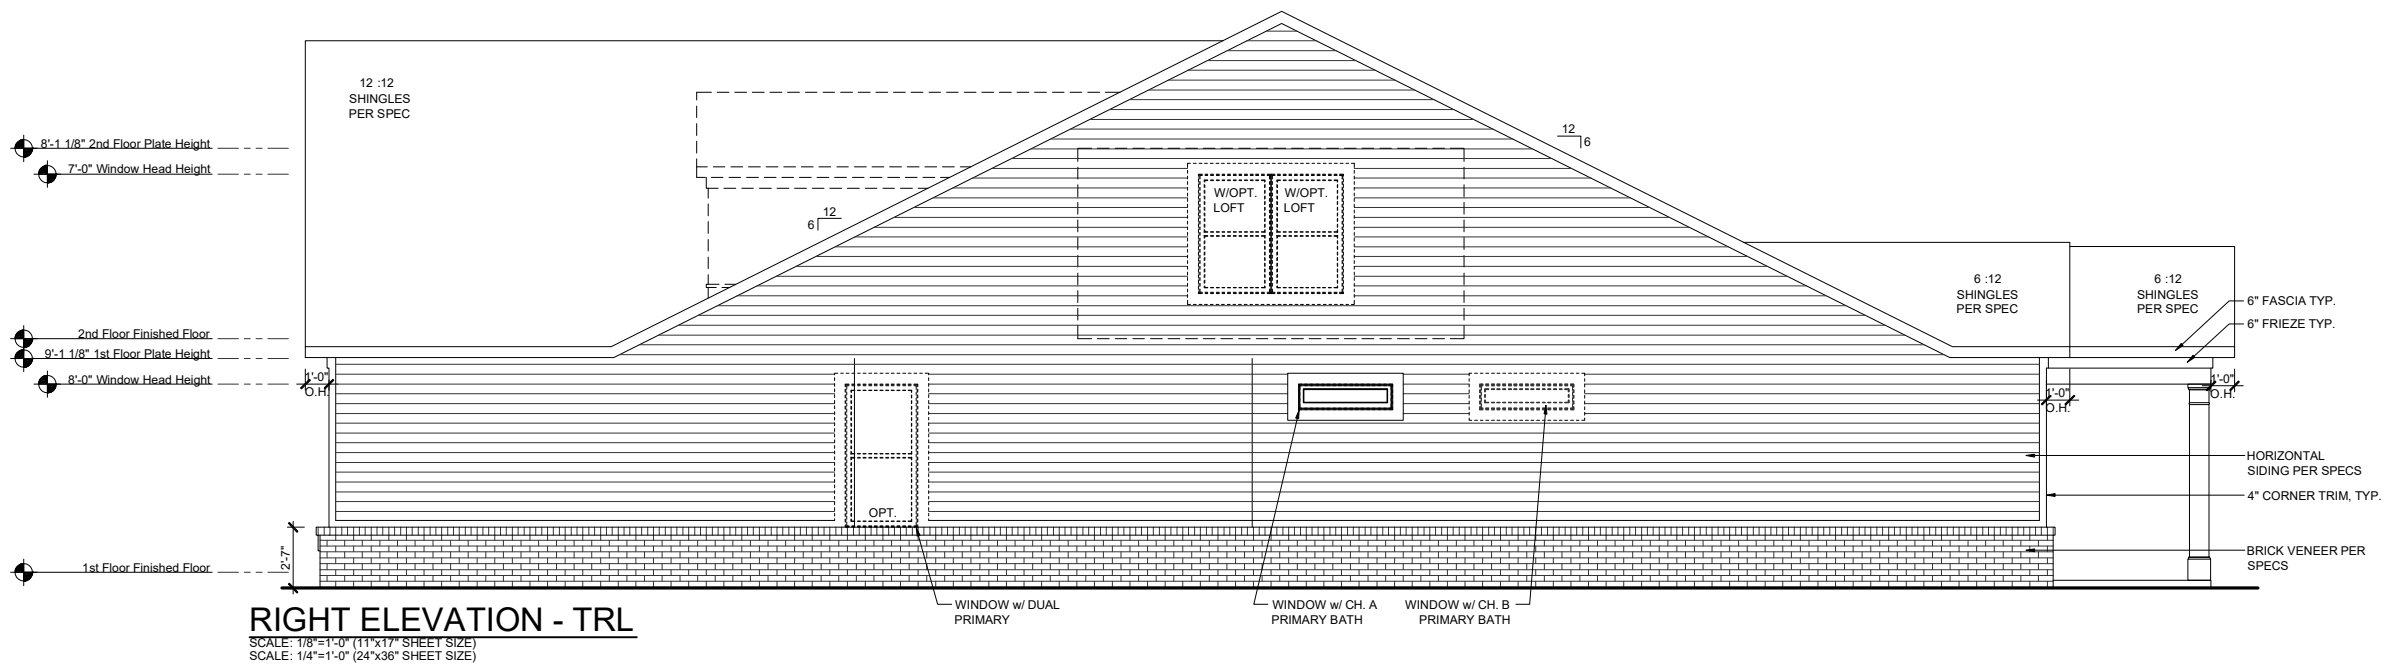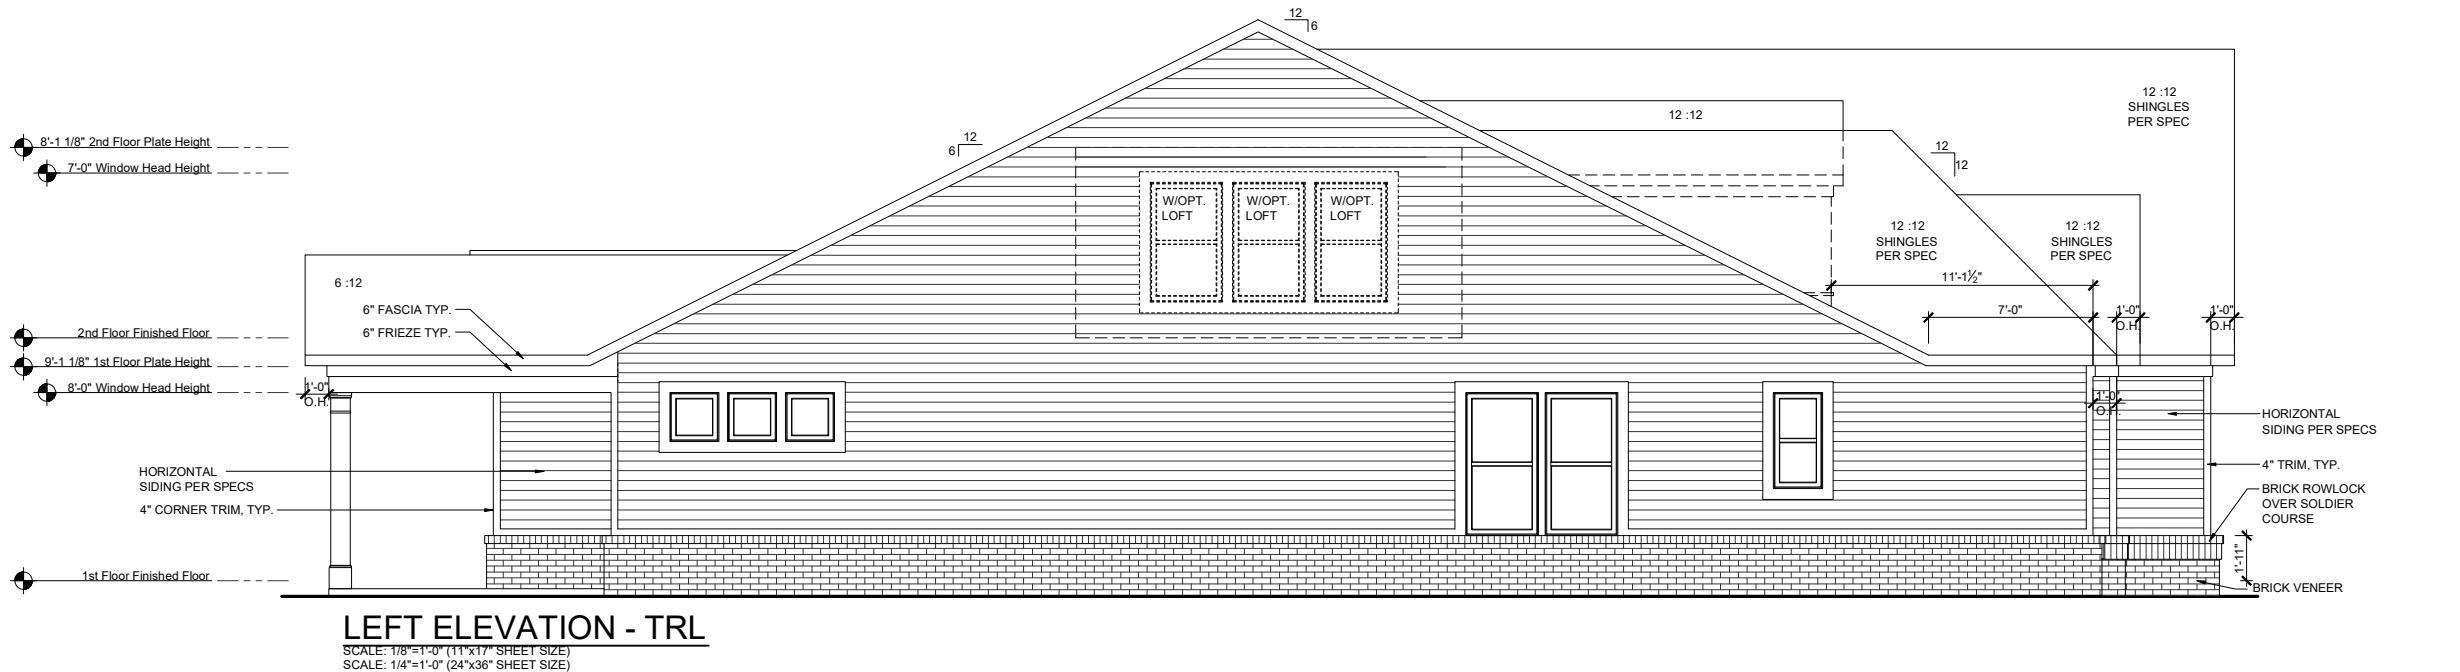

REV.	DATE
v1.6	02-15-19
v1.7	08-26-20
v1.8	03-16-21
v1.9	06-15-21
v1.10	10-16-22

These plans are the property of Beazer Homes and may not be reproduced, changed or copied without the expressed written consent of Beazer Homes, nor are they to be assigned to a third party without obtaining said written consent.

© 2015 Beazer Homes USA, Inc.
Unpublished work



IND V232 v1.10
Elevation Plans
Side Elevations TRL

drawn by: GMD
checked by: BZH
date: ---

sheet number:
A-3.5