



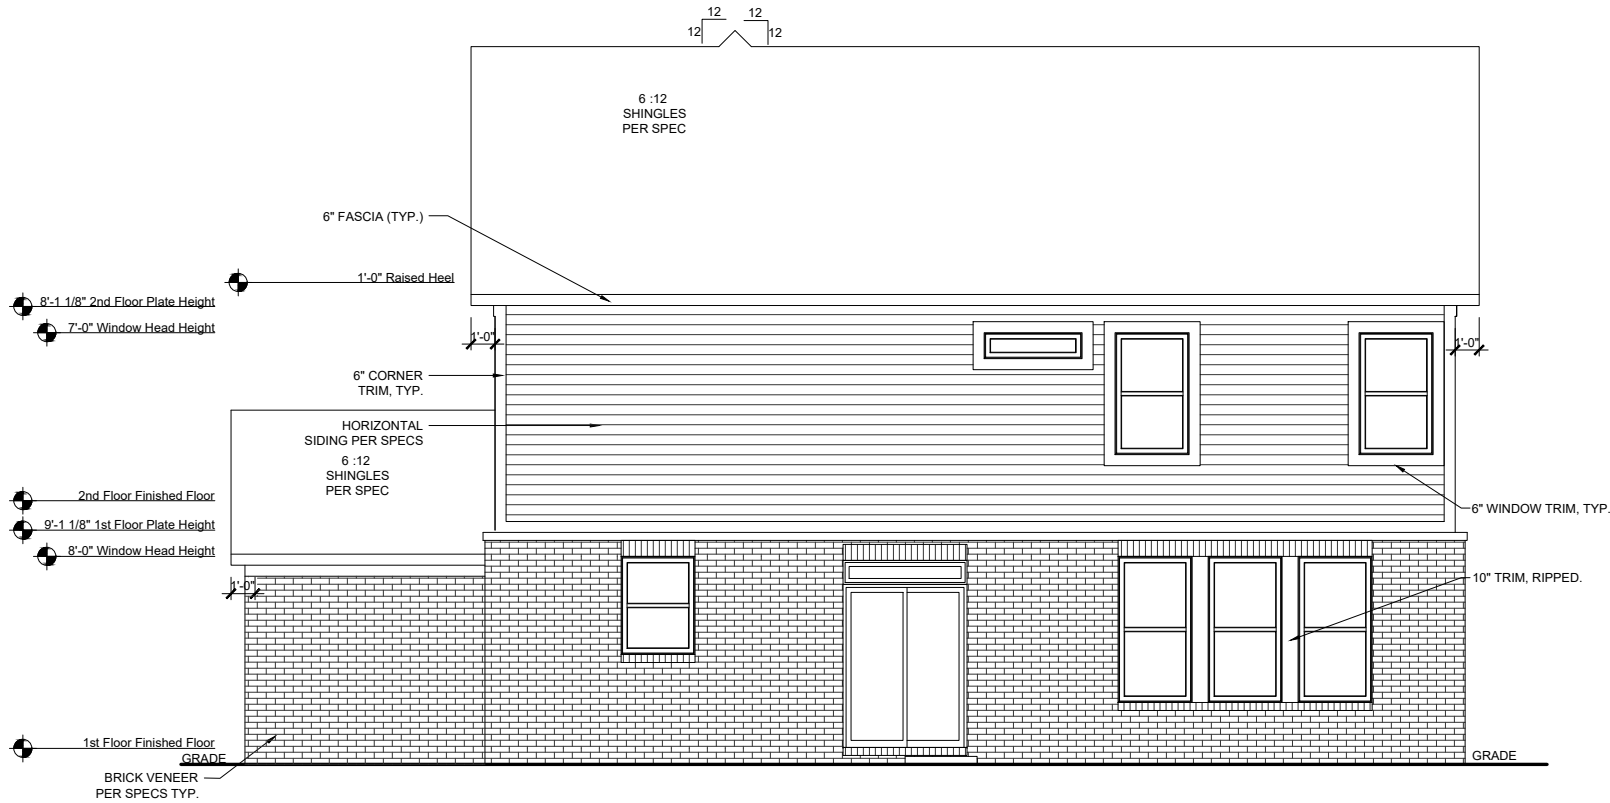

REAR ELEVATION
OPT. FULL BRICK WRAP

SCALE: 1/8"=1'-0" (11"x17" SHEET SIZE)
SCALE: 1/4"=1'-0" (24"x36" SHEET SIZE)

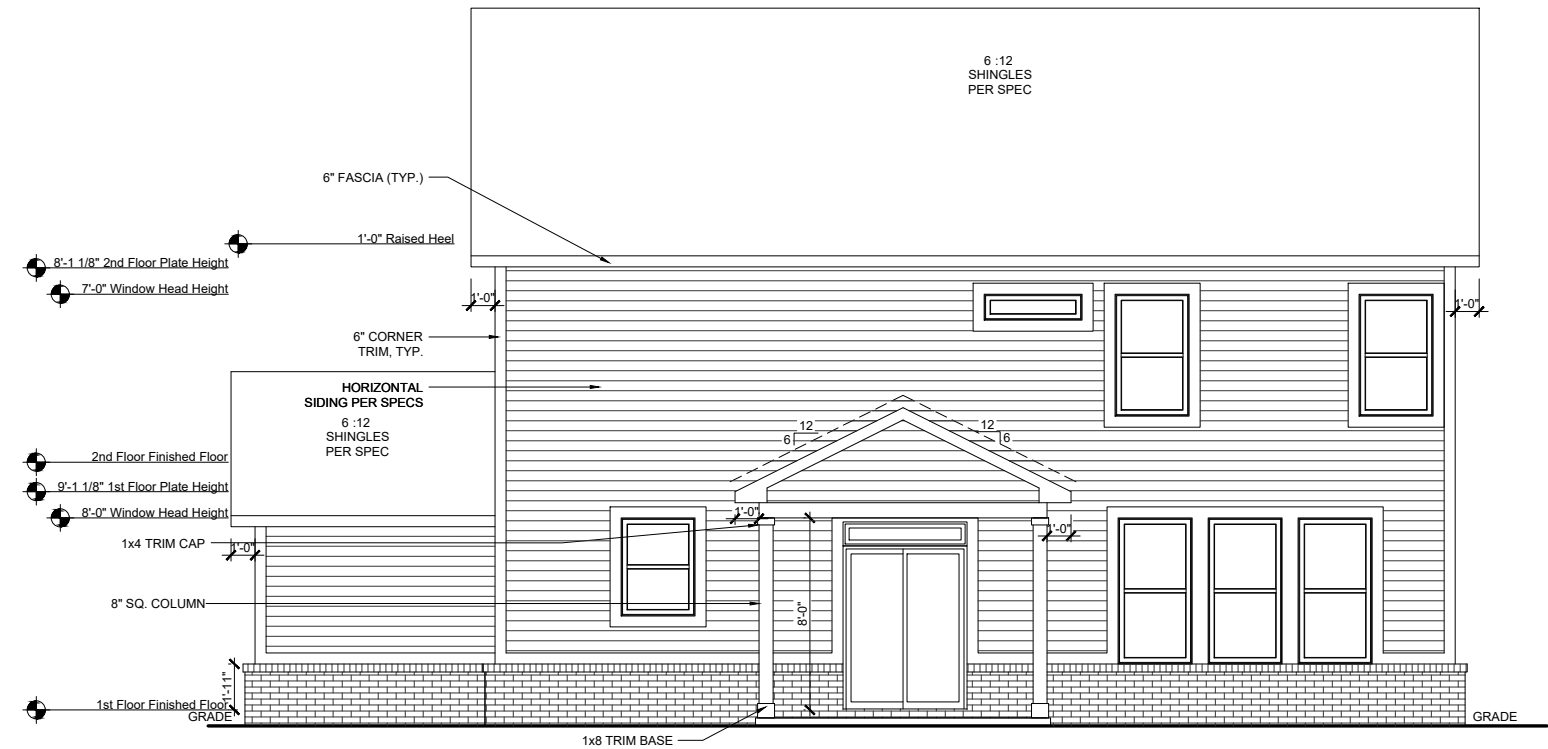

REAR ELEVATION
OPT. COVERED PORCH

SCALE: 1/8"=1'-0" (11"x17" SHEET SIZE)
SCALE: 1/4"=1'-0" (24"x36" SHEET SIZE)

These plans are the property of Beazer Homes and may not be reproduced, changed or copied without the expressed written consent of Beazer Homes, nor are they to be assigned to a third party without obtaining said written consent.

© 2011 Beazer Homes USA, Inc.
Unpublished work



IND V127 V1.5
Elevation Plans
Side Elevations CON

drawn by: Pinnacle
checked by: MW
date: 07-01-19
sheet number:
A-3.8