


Square Footages			
Area	Elev ACL	Elev TRL	Elev FCL
First Floor	2217 SF	2236 SF	2236 SF
Total Living	2217 SF	2236 SF	2236 SF
Garage	637 SF	637 SF	637 SF
Front Porch	153 SF	118 SF	118 SF
Rear Porch	211 SF	211 SF	211 SF
Total Under Roof	3218 SF	3202 SF	3202 SF

Square Footage Options	
Area	Square Footage
Opt. Dual Primary	+158 SF
Opt. Loft	+552 SF

Choice #'s	
Choice Kitchen A	CH5E0101
Choice Kitchen B	CH5H0101
Choice Primary Bath A	CH7F0201
Choice Primary Bath B	CH7H0201
Choice Study	CH9M0301
Choice Bedroom 3	CH530301

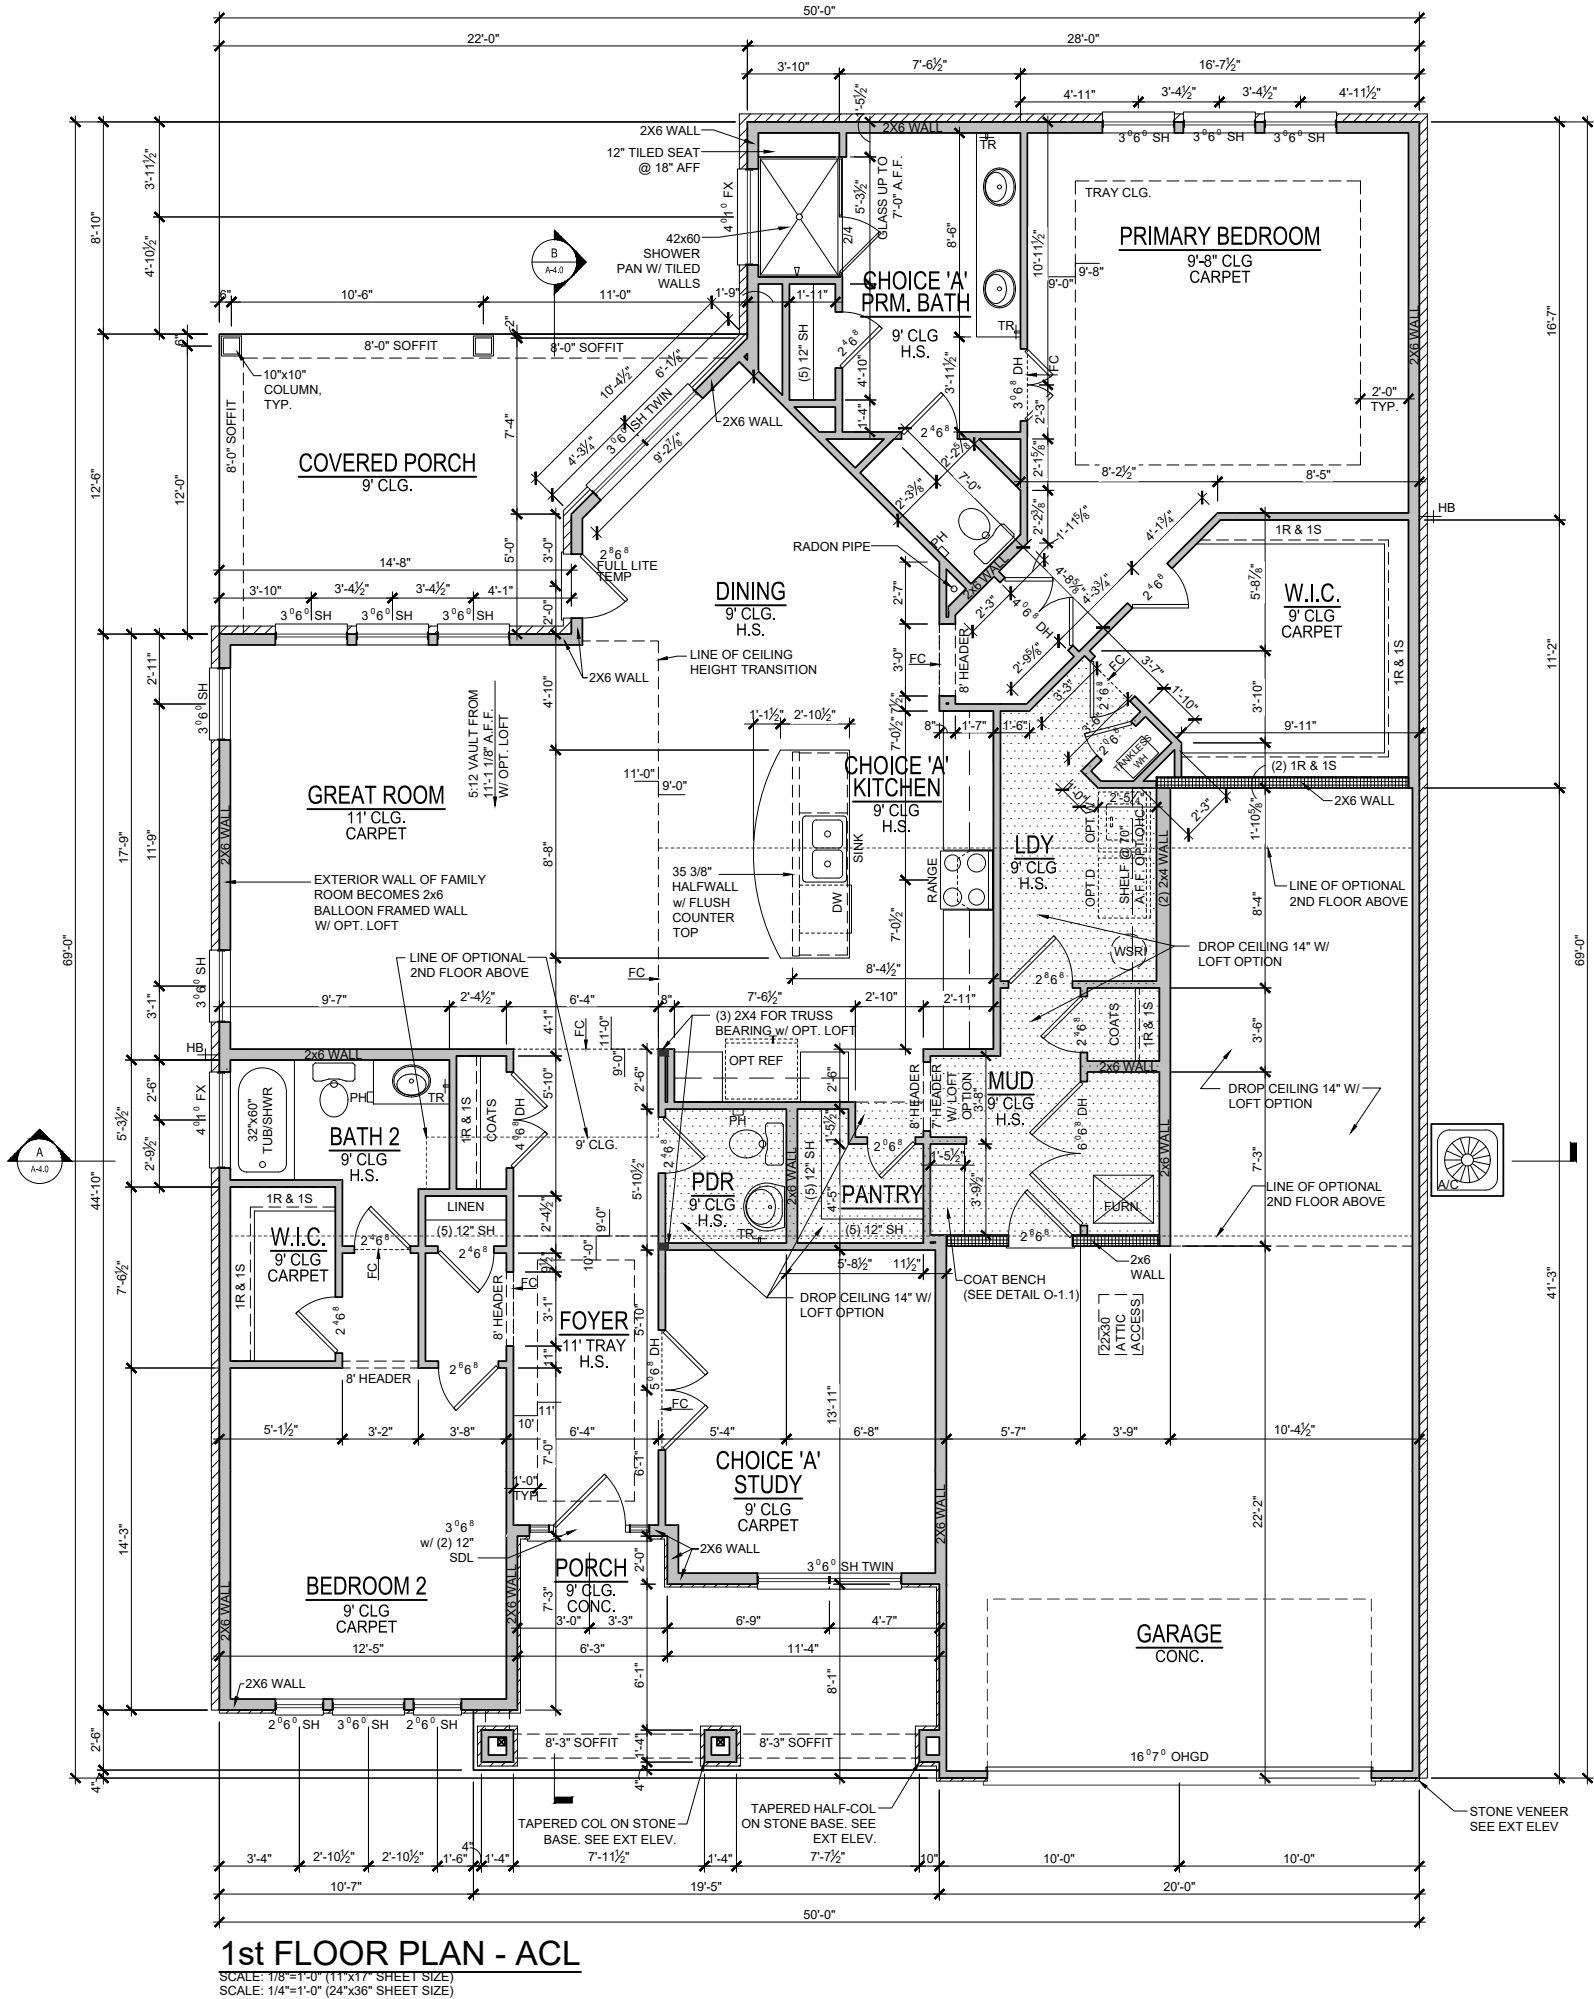

REV.	DATE
v1.6	08-01-18
v1.7	08-26-20
v1.8	03-16-21
v1.9	06-15-21
v1.10	05-16-22

These plans are the property of Beazer Homes and may not be reproduced, changed or copied without the expressed written consent of Beazer Homes, nor are they to be assigned to a third party without obtaining said written consent.

© 2015 Beazer Homes USA, Inc.
Unpublished work



IND V230 v1.10
Floor Plans
First Floor Plan


drawn by: GMD
checked by: BZH
date: ---

sheet number:
A-1.0

Square Footages			
Area	Elev ACL	Elev TRL	Elev FCL
First Floor	2217 SF	2236 SF	2236 SF
Total Living	2217 SF	2236 SF	2236 SF
Garage	637 SF	637 SF	637 SF
Front Porch	153 SF	118 SF	118 SF
Rear Porch	211 SF	211 SF	211 SF
Total Under Roof	3218 SF	3202 SF	3202 SF


Square Footage Options	
Area	Square Footage
Opt. Dual Primary	+158 SF
Opt. Loft	+552 SF

Choice #'s	
Choice Kitchen A	CH5E0101
Choice Kitchen B	CH5H0101
Choice Primary Bath A	CH7F0201
Choice Primary Bath B	CH7H0201
Choice Study	CH9M0301
Choice Bedroom 3	CH530301

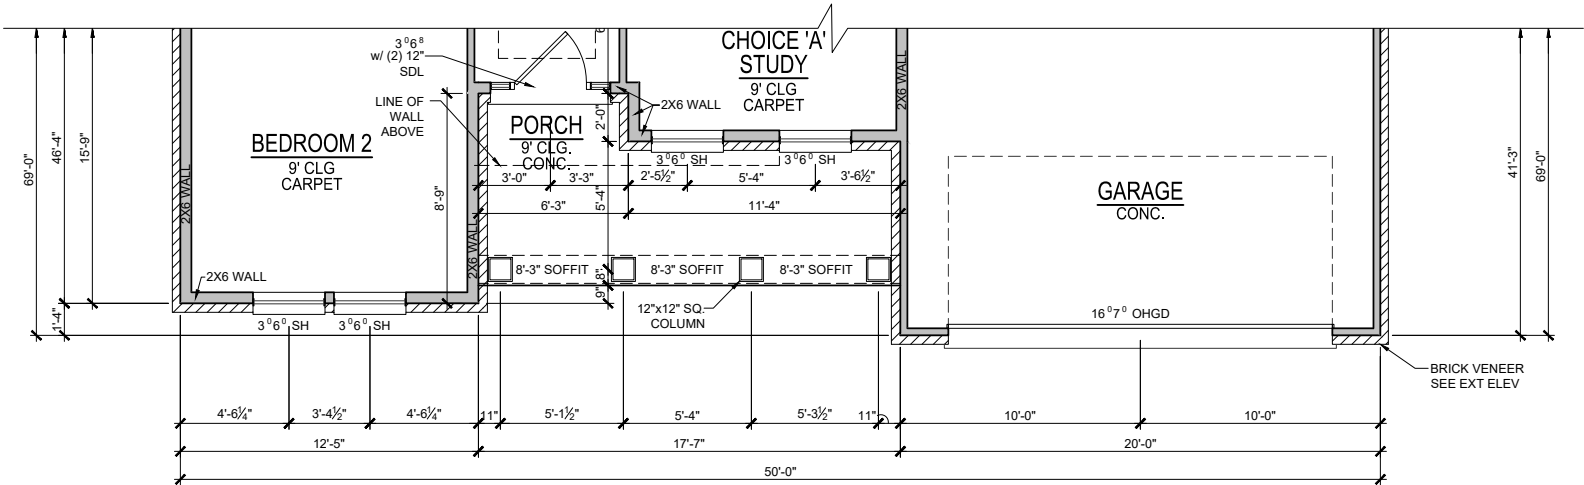

1st FLOOR PLAN - TRL

SCALE: 1/8"=1'-0" (11"x17" SHEET SIZE)
SCALE: 1/4"=1'-0" (24"x36" SHEET SIZE)

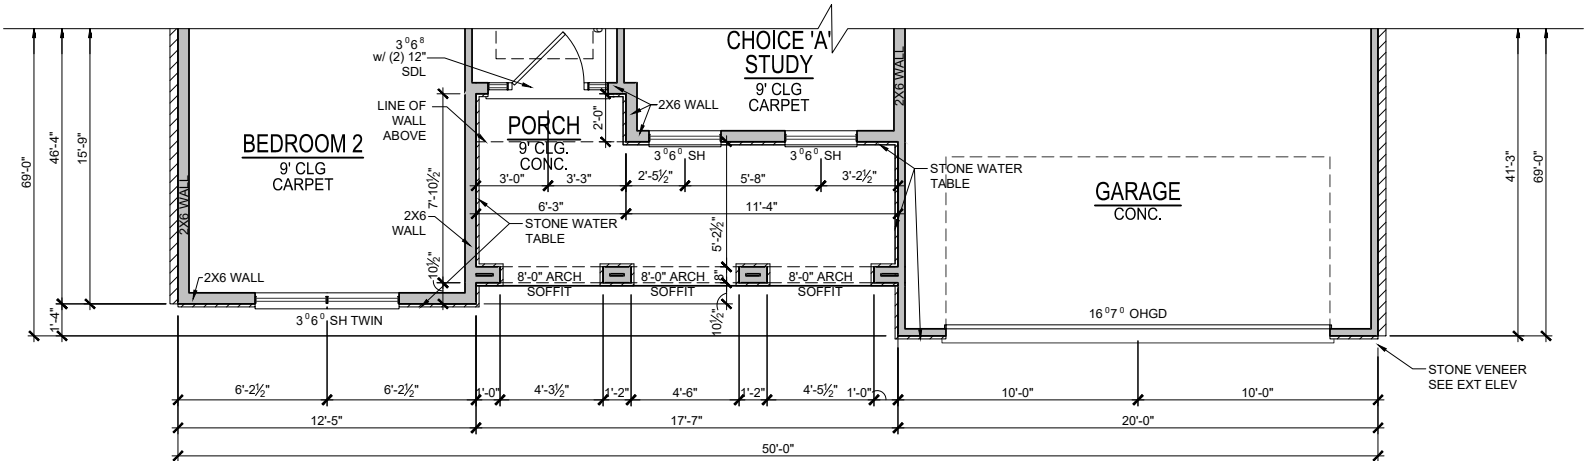

1st FLOOR PLAN - FCL

SCALE: 1/8"=1'-0" (11"x17" SHEET SIZE)
SCALE: 1/4"=1'-0" (24"x36" SHEET SIZE)

REV.	DATE
v1.6	08-01-18
v1.7	08-26-20
v1.8	03-16-21
v1.9	06-15-21
v1.10	05-16-22







These plans are the property of Beazer Homes and may not be reproduced, changed or copied without the expressed written consent of Beazer Homes, nor are they to be assigned to a third party without obtaining said written consent.

© 2015 Beazer Homes USA, Inc.
Unpublished work



IND V230 v1.10
Floor Plans
First Floor Partial

drawn by: GMD
checked by: BZH
date: ---
sheet number:
A-1.1

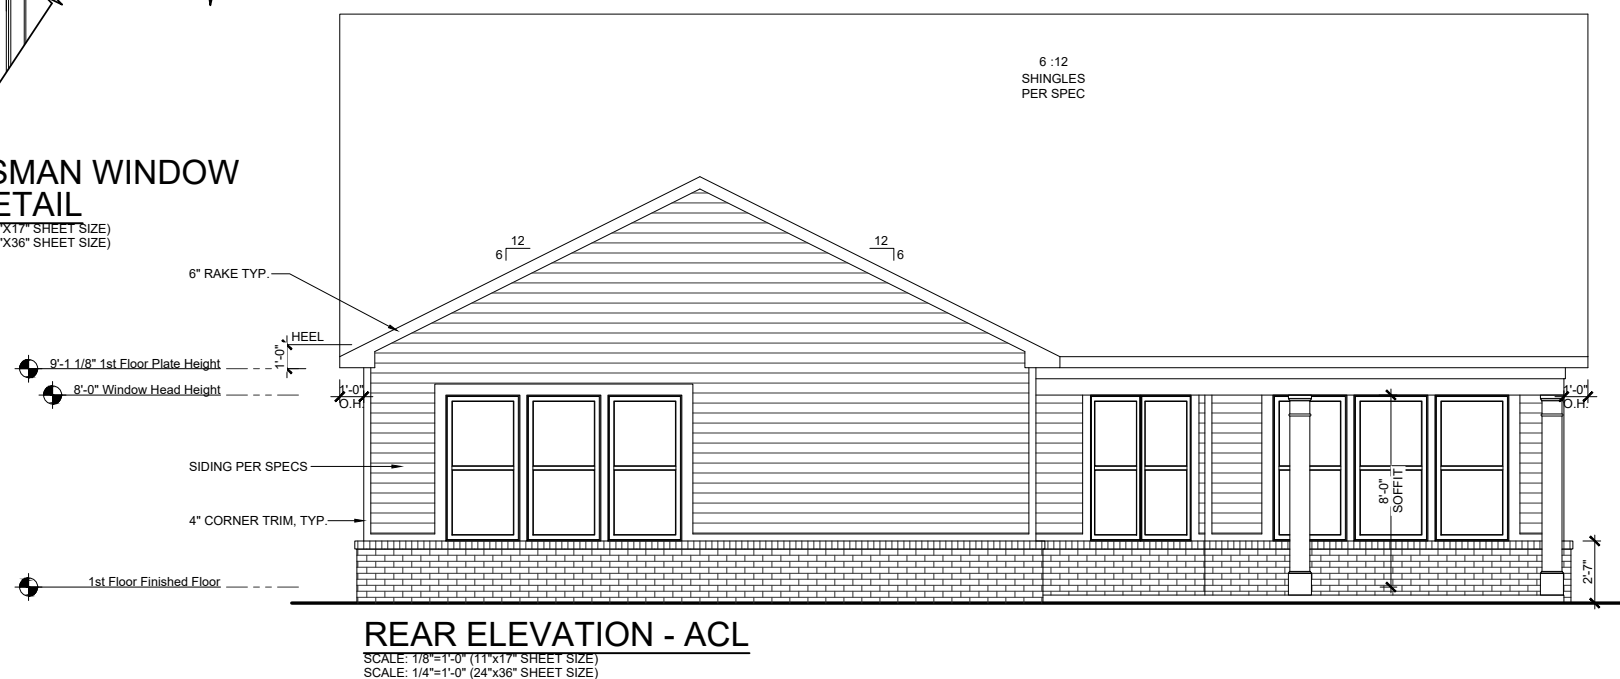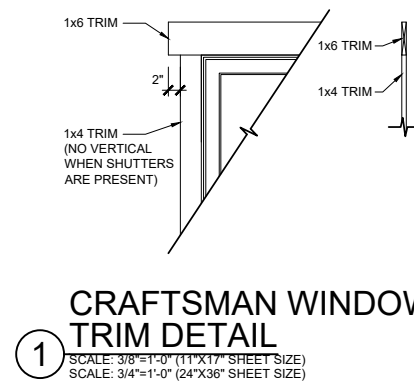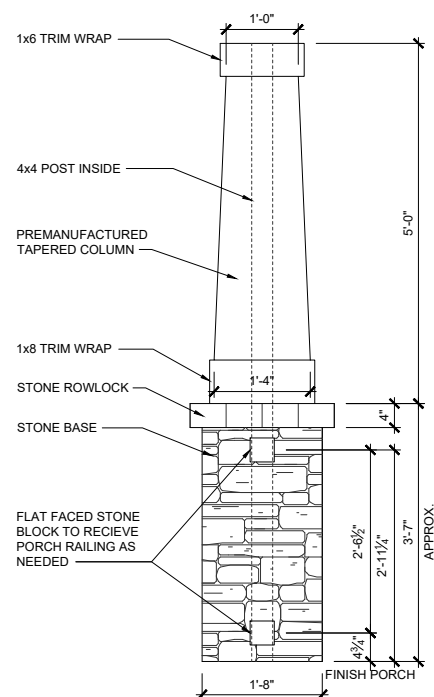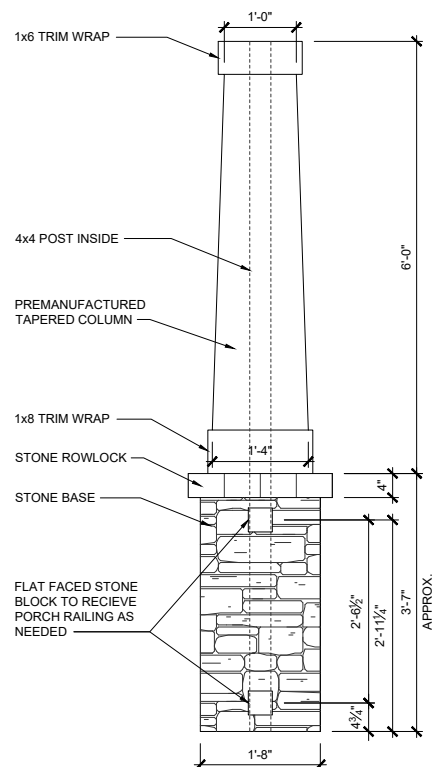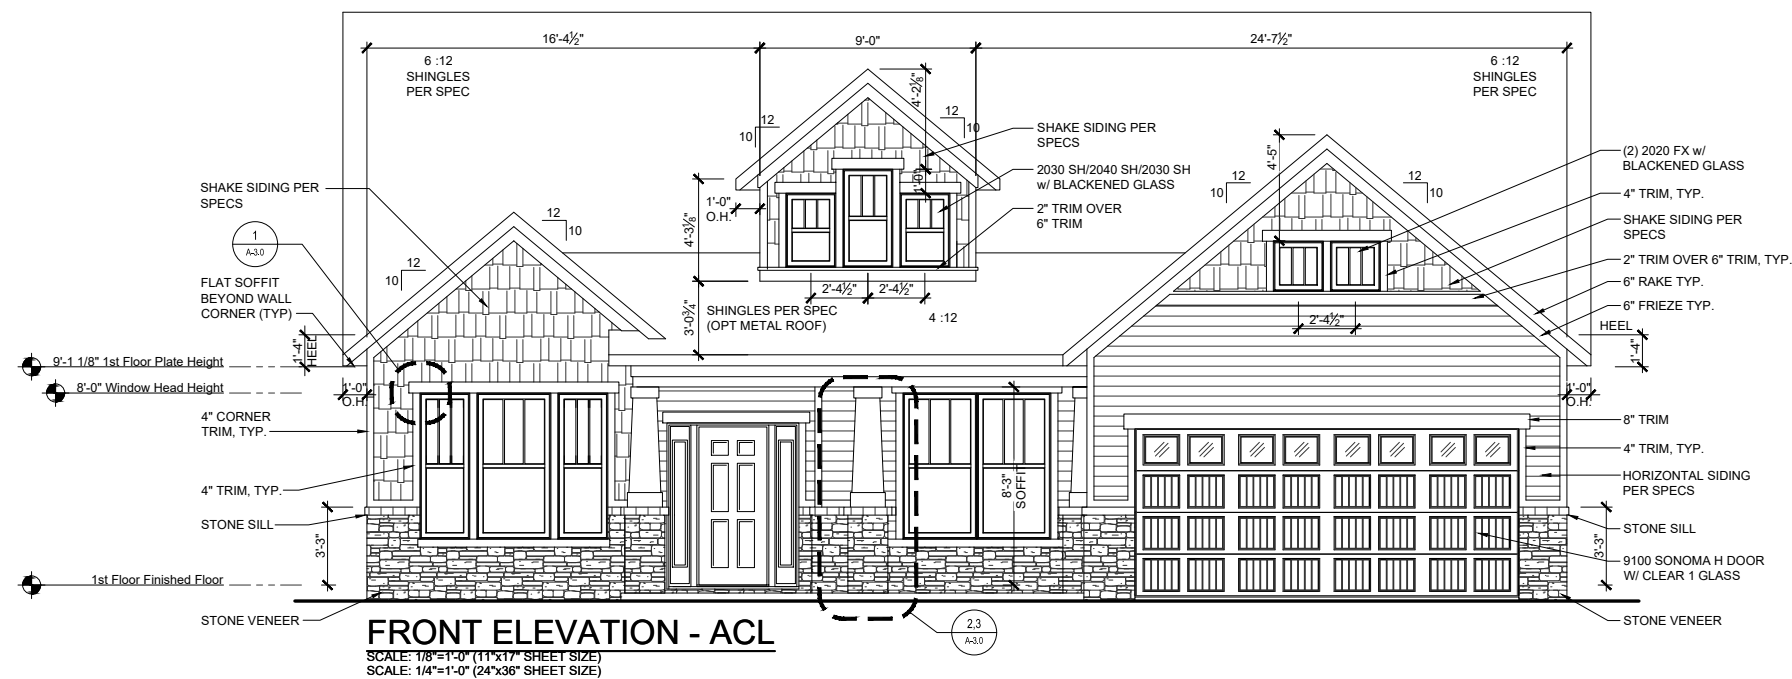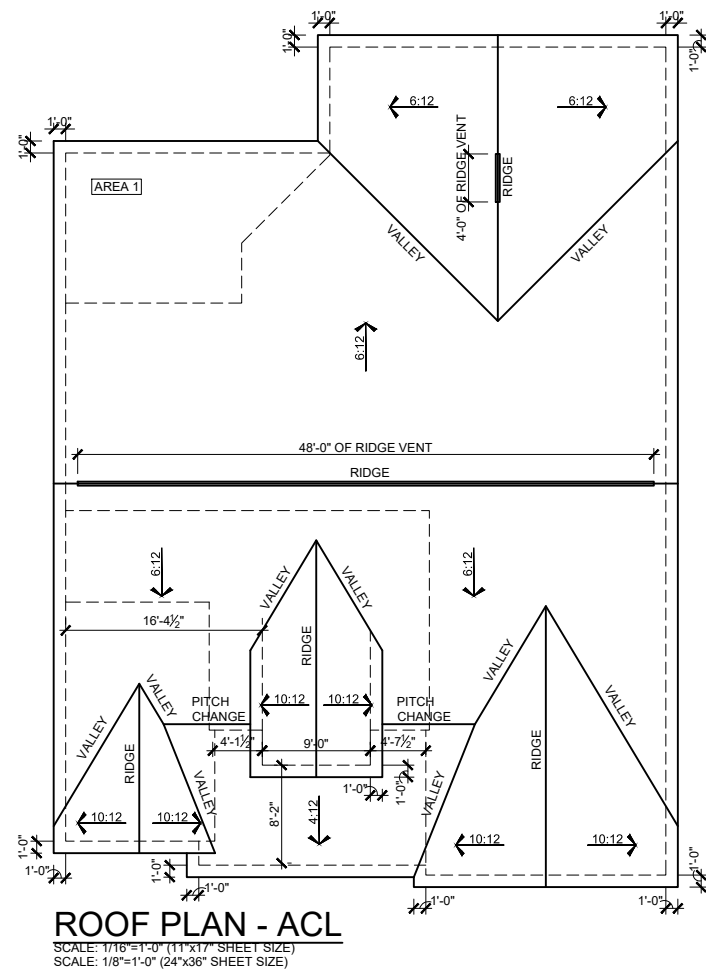

REV.	DATE
v1.6	08-01-18
v1.7	08-26-20
v1.8	03-16-21
v1.9	06-15-21
v1.10	05-16-22



These plans are the property of Beazer Homes and may not be reproduced, changed or copied without the expressed written consent of Beazer Homes, nor are they to be assigned to a third party without obtaining said written consent.

© 2015 Beazer Homes USA, Inc.
Unpublished work



IND V230 v1.10
Elevation Plans
Front Elevation ACF

drawn by:	GMD
checked by:	BZH
date:	---
sheet number:	A-3.0

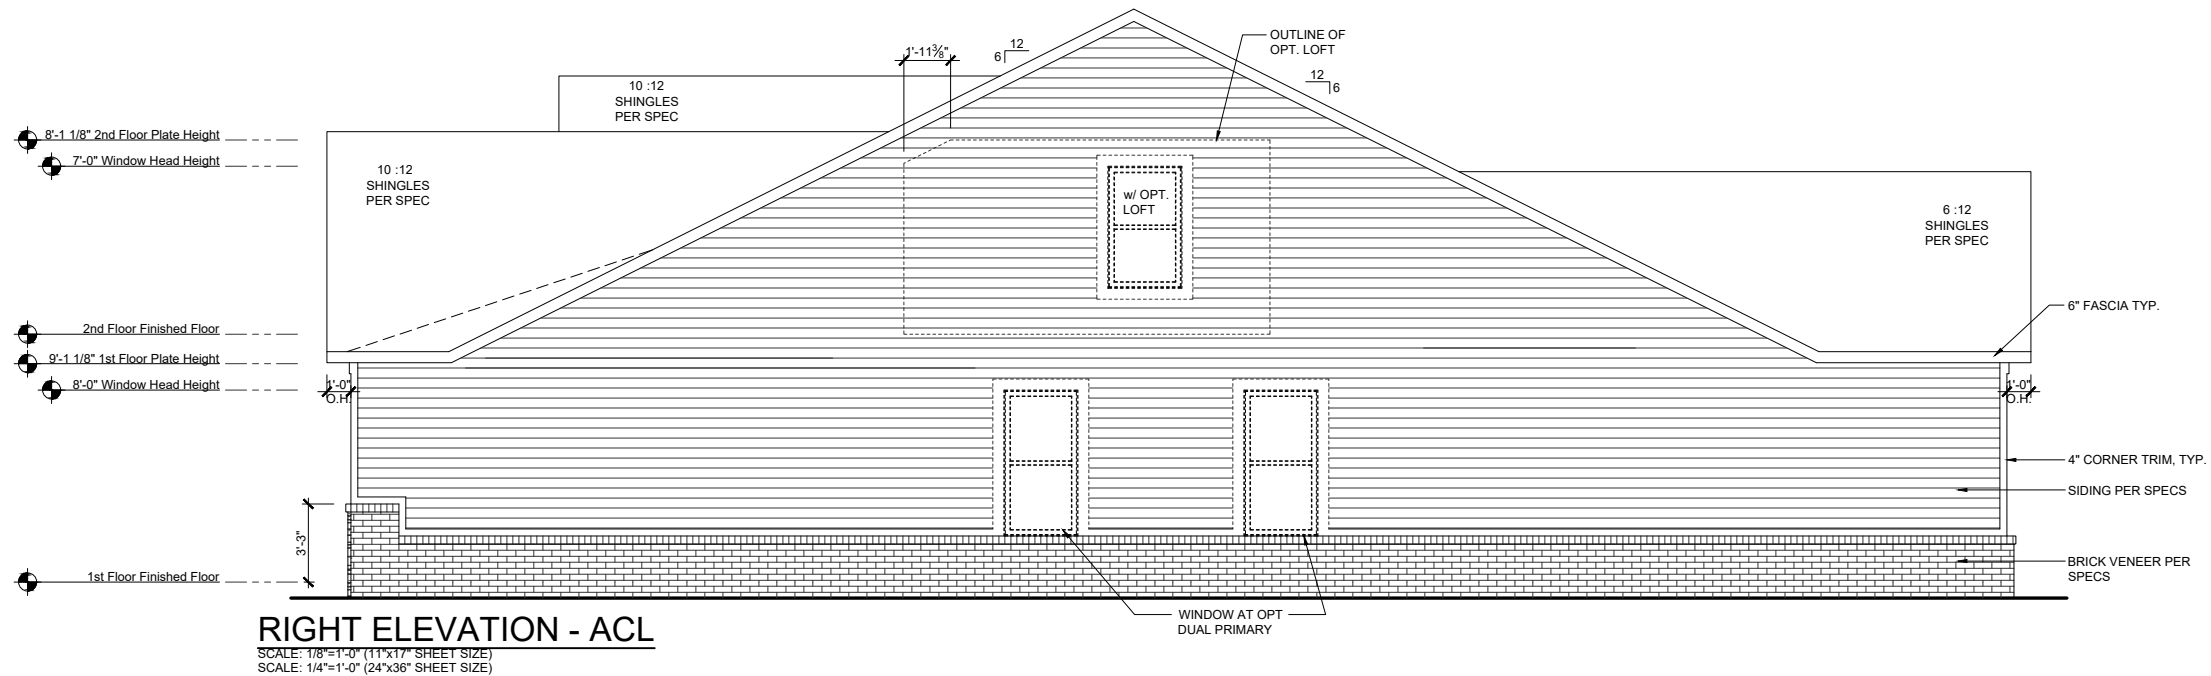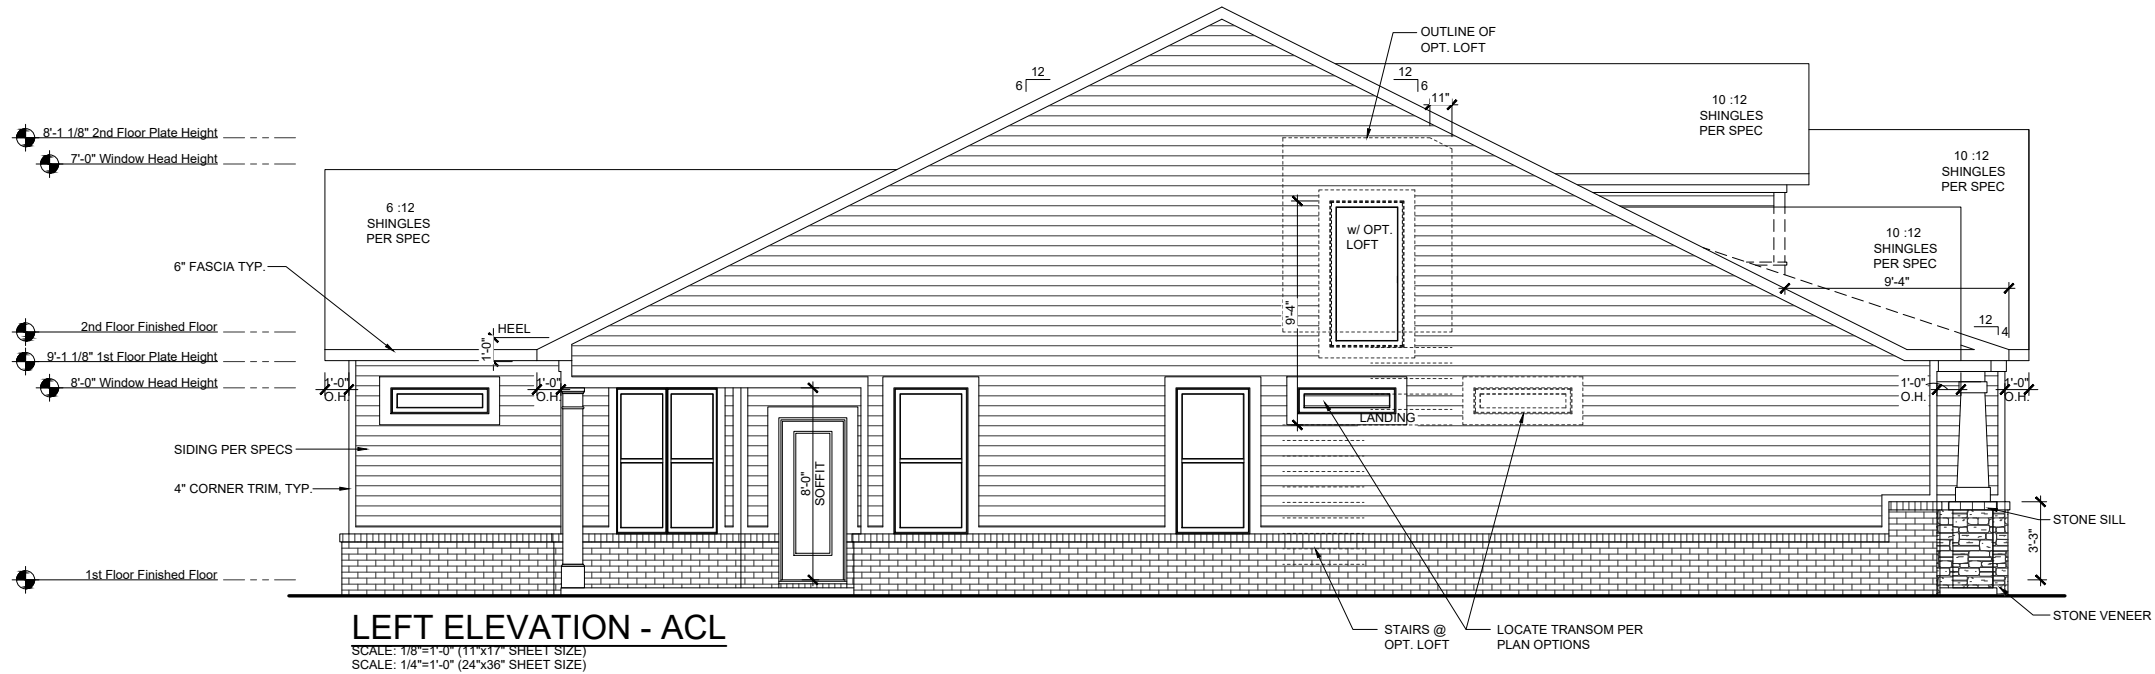

REV.	DATE
v1.6	08-01-18
v1.7	08-26-20
v1.8	03-16-21
v1.9	06-15-21
v1.10	05-16-22




These plans are the property of Beazer Homes and may not be reproduced, changed or copied without the expressed written consent of Beazer Homes, nor are they to be assigned to a third party without obtaining said written consent.

© 2015 Beazer Homes USA, Inc.
Unpublished work



IND V230 v1.10
Elevation Plans
Side Elevations ACL

drawn by: GMD
checked by: BZH
date: ---
sheet number:
A-3.1

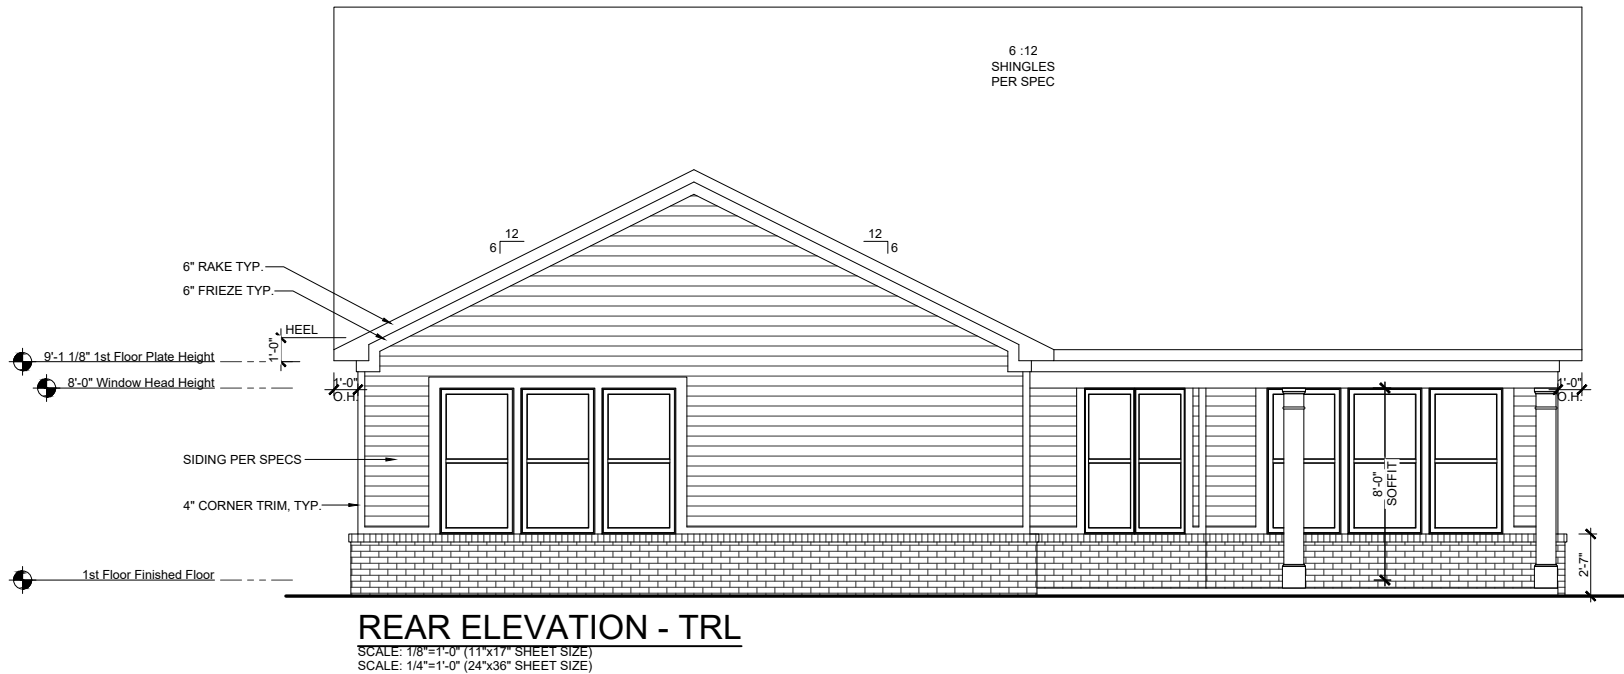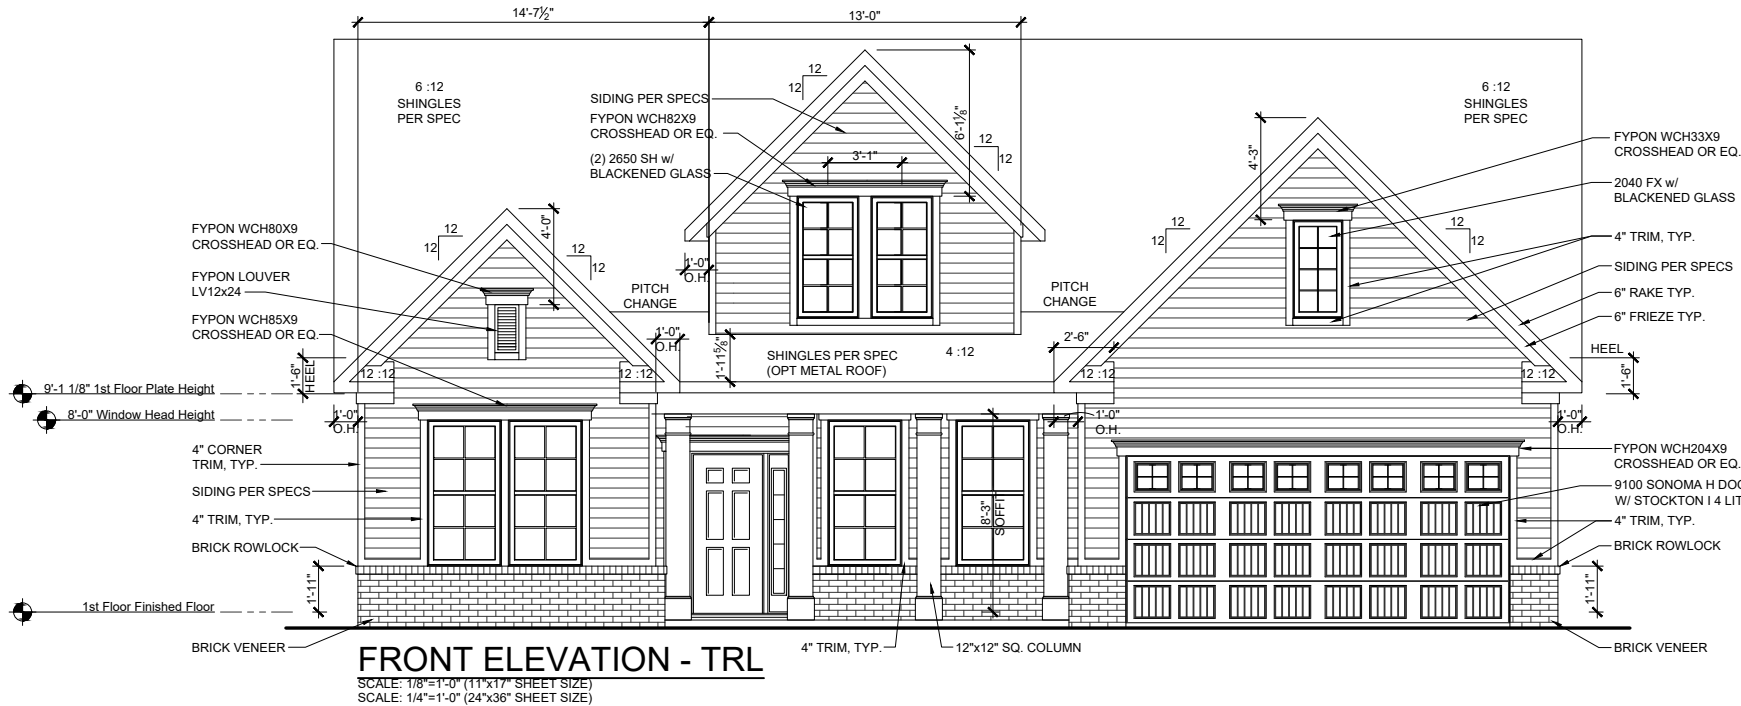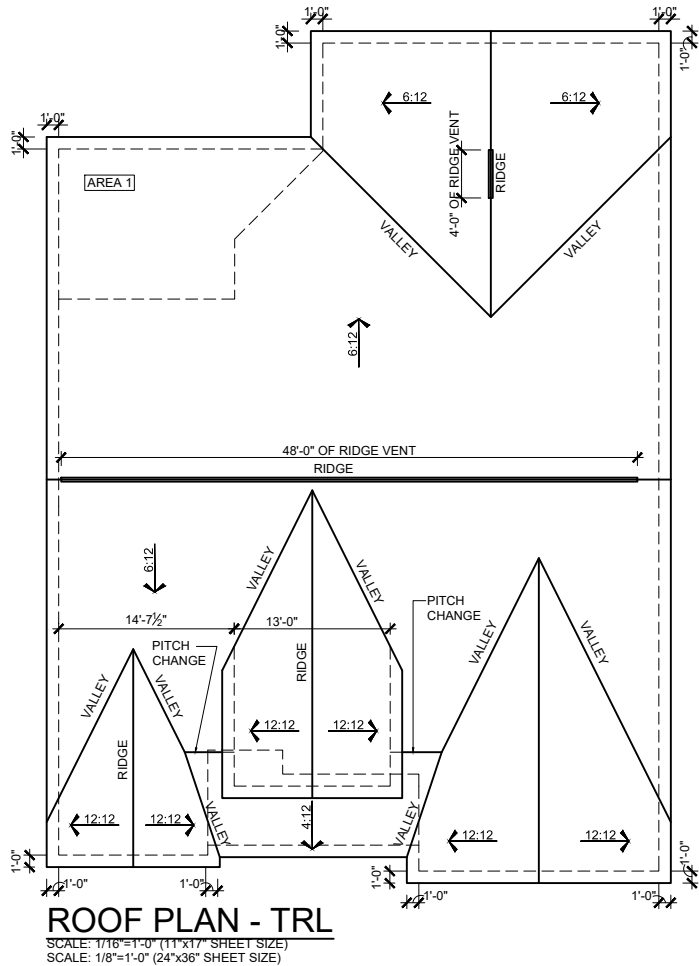

REV.	DATE
v1.6	08-01-18
v1.7	08-26-20
v1.8	03-16-21
v1.9	06-15-21
v1.10	05-16-22



These plans are the property of Beazer Homes and may not be reproduced, changed or copied without the expressed written consent of Beazer Homes, nor are they to be assigned to a third party without obtaining said written consent.

© 2015 Beazer Homes USA, Inc.
Unpublished work



IND V230 v1.10
Elevation Plans
Front Elevation TRL

drawn by: GMD
checked by: BZH
date: ---
sheet number:
A-3.2

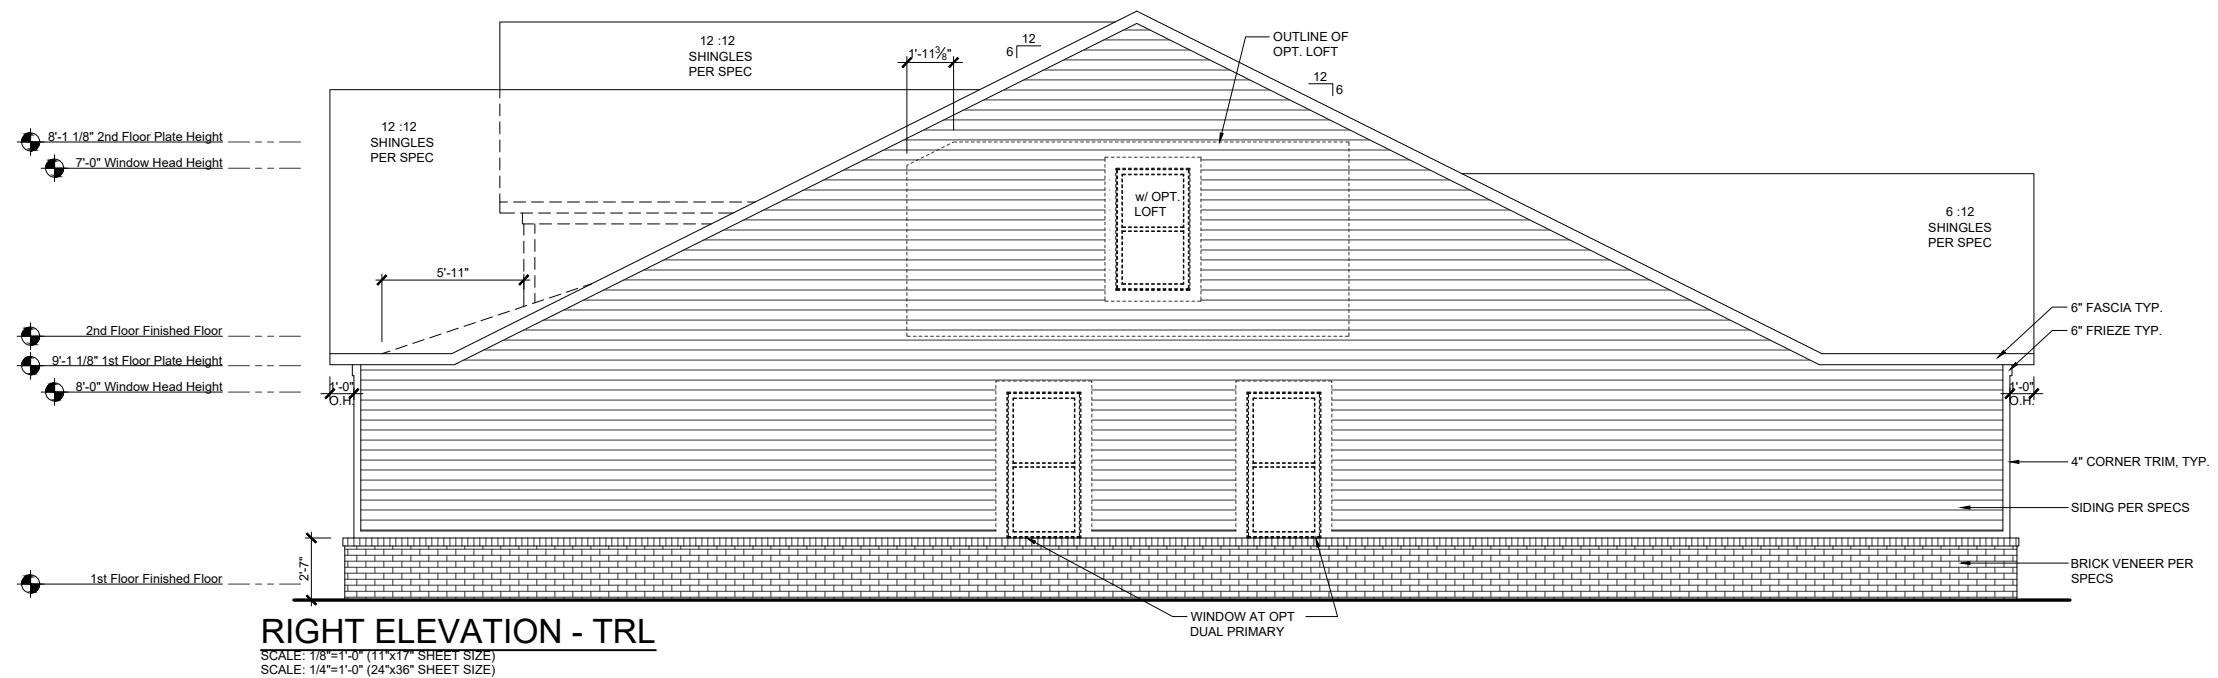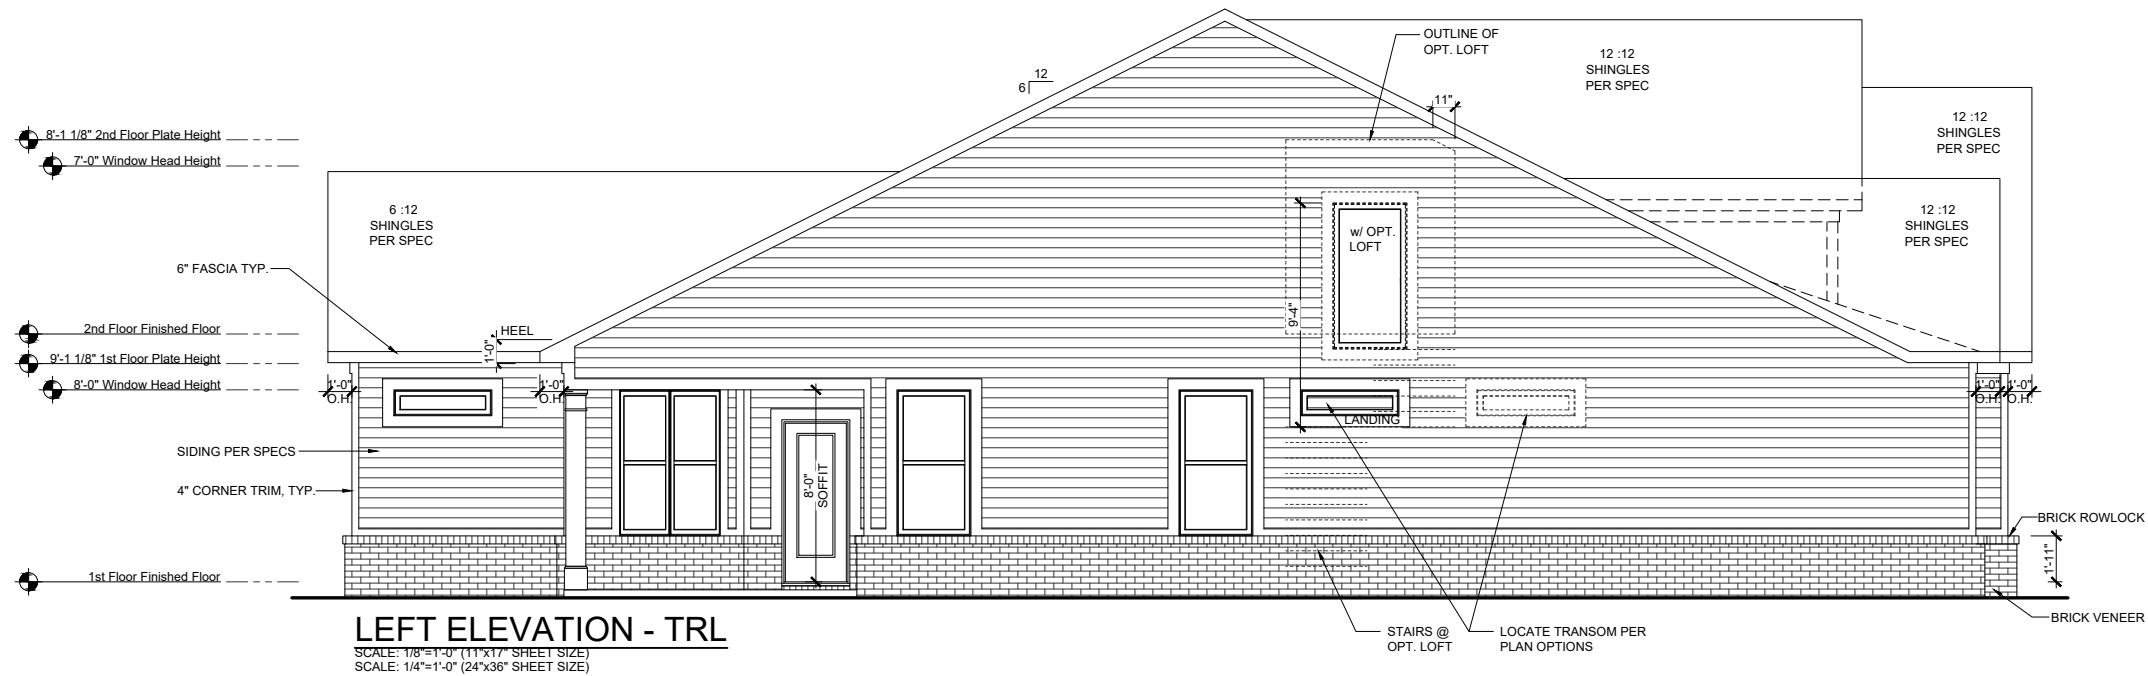

REV.	DATE
v1.6	08-01-18
v1.7	08-26-20
v1.8	03-16-21
v1.9	06-15-21
v1.10	05-16-22

These plans are the property of Beazer Homes and may not be reproduced, changed or copied without the expressed written consent of Beazer Homes, nor are they to be assigned to a third party without obtaining said written consent.

© 2015 Beazer Homes USA, Inc.
Unpublished work



IND V230

Elevation Plans

Side Elevations TRL

v1.10

drawn by: GMD
checked by: BZH
date: ---
sheet number:
A-3.3

These plans are the property of Beazer Homes and may not be reproduced, changed or copied without the expressed written consent of Beazer Homes, nor are they to be assigned to a third party without obtaining said written consent.

© 2015 Beazer Homes USA, Inc.
Unpublished work



IND V230^{v1.10}

Elevation Plans

Side Elevations FCL

drawn by:	GMD
checked by:	BZH
date:	---
sheet number:	A-3.5

