


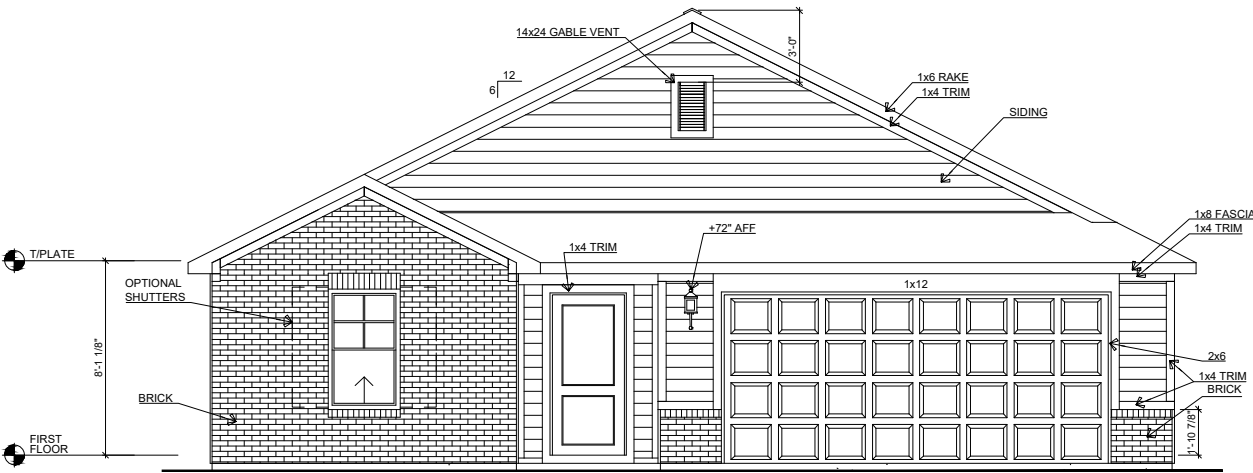


FRONT ELEVATION A - SLAB - BRICKFRONT - A

SCALE: 1/8"=1'-0"



FRONT ELEVATION A - SLAB - BRICKFRONT - B

SCALE: 1/8"=1'-0"

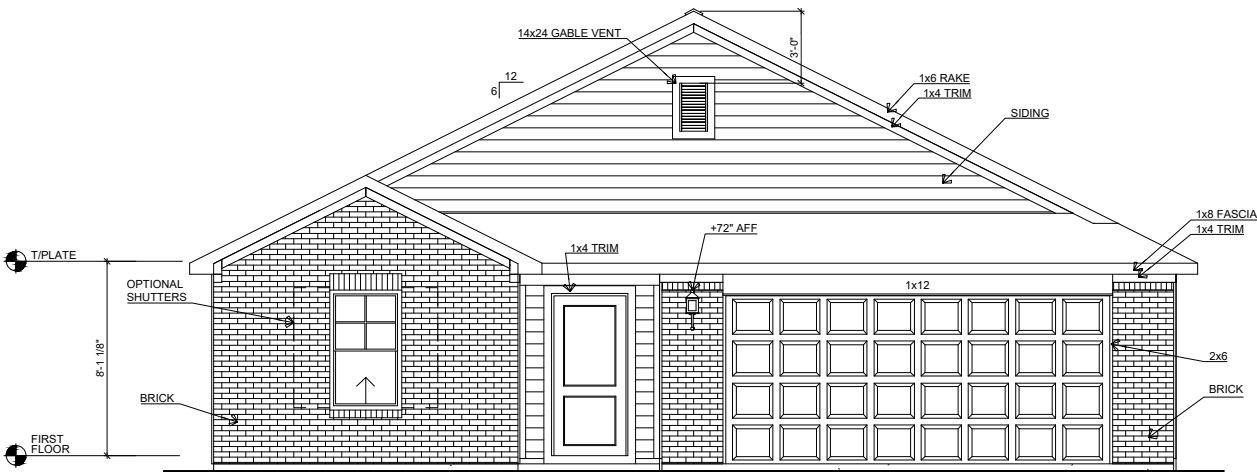

FRONT ELEVATION A - SLAB - BRICKFRONT - C

SCALE: 1/8"=1'-0"




ARBOR
HOMES

9225 HARRISON PARK COURT
INDIANAPOLIS, IN 46216
phone (317) 842-1875
fax (317) 842-6288


SHEET NO. 3.1A.1	CUSTOMER: ---	PLAN NAME: Chestnut	REMARKS	
	ADDRESS: ---	LOT NUMBER: ---	DATE 2/21/2024	
	CITY: ---	DRAFTER: ---	VER. NO. 2.0	
	STATE and ZIP: ---, ---	PRINT DATE: 2/21/2024		

COMMUNITY NAME: ---
SHEET DESCRIPTION:
**ELEVATION A - 8FT - SLAB -
BRICKFRONTS A, B & C**

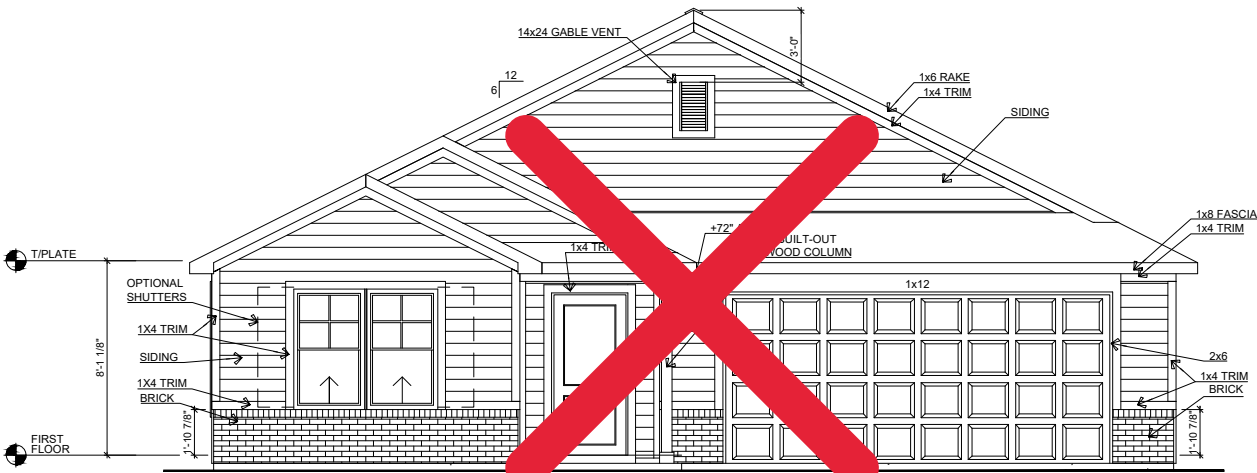


FRONT ELEVATION B - SLAB - BRICKFRONT - A

SCALE: 1/8"=1'-0"

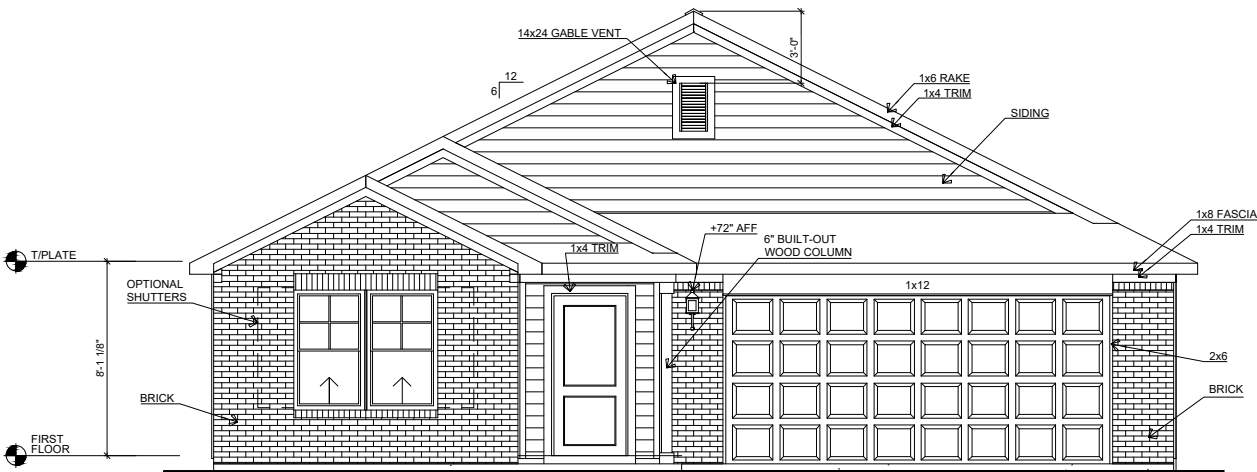

FRONT ELEVATION B - SLAB - BRICKFRONT - C

SCALE: 1/8"=1'-0"

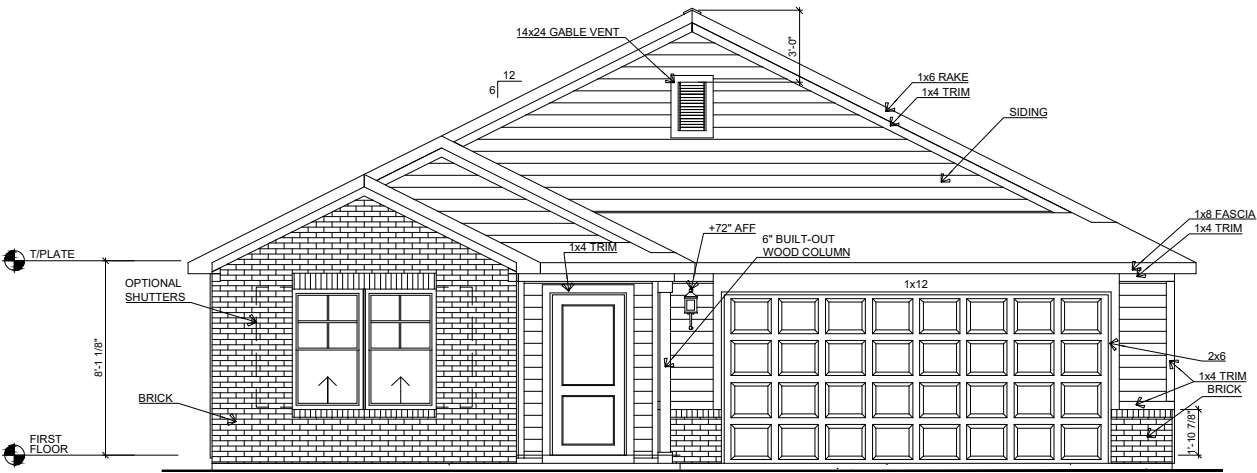

FRONT ELEVATION B - SLAB - BRICKFRONT - B

SCALE: 1/8"=1'-0"




9225 HARRISON PARK COURT
INDIANAPOLIS, IN 46216
phone (317) 842-1875
fax (317) 842-6288

REV. NO.	DATE	REMARKS
2.0	2/21/2024	

COMMUNITY NAME: ---
SHEET DESCRIPTION: ELEVATION B - 8FT - SLAB - BRICKFRONTS A, B & C

CUSTOMER: ---	PLAN NAME: Chestnut
ADDRESS: ---	LOT NUMBER: ---
CITY: ---	DRAFTER: ---
STATE and ZIP: ---, ---	PRINT DATE: 2/21/2024

SHEET NO. 3.1B.1

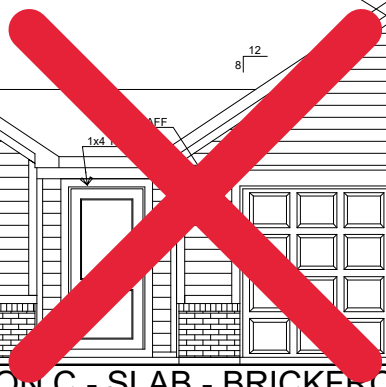

SCALE: 1/8"=1'-0"



SCALE: 1/8"=1'-0"



SCALE: 1/8"=1'-0"



VER. NO.	DATE	REMARKS
2.0	2/21/2024	


COMMUNITY NAME: --

SHEET DESCRIPTION:
ELEVATION C - 8FT - SLAB
- BRICKFRONTS A, B & C

CUSTOMER: ---	PLAN NAME: Chestnut
ADDRESS: ---	LOT NUMBER: ---
CITY: ---	DRAFTER: ---
STATE and ZIP: ---	PRINT DATE: 2/21/2024


SHEET NO.

3.1C.1

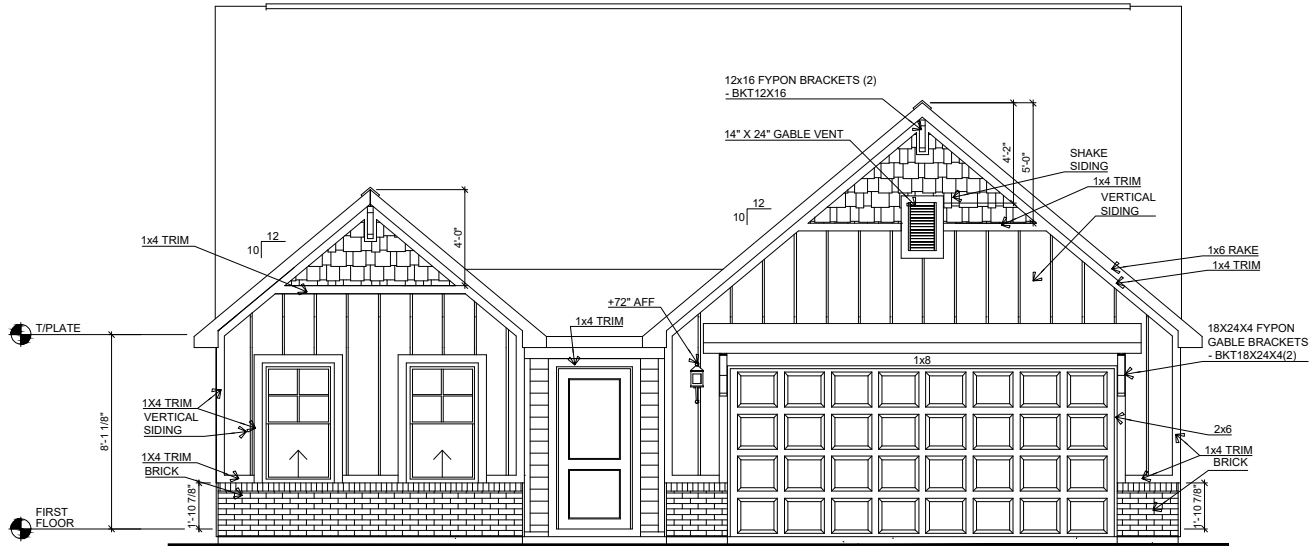


FRONT ELEVATION D - BRICKFRONT A - SLAB

SCALE: 1/8"=1'-0"

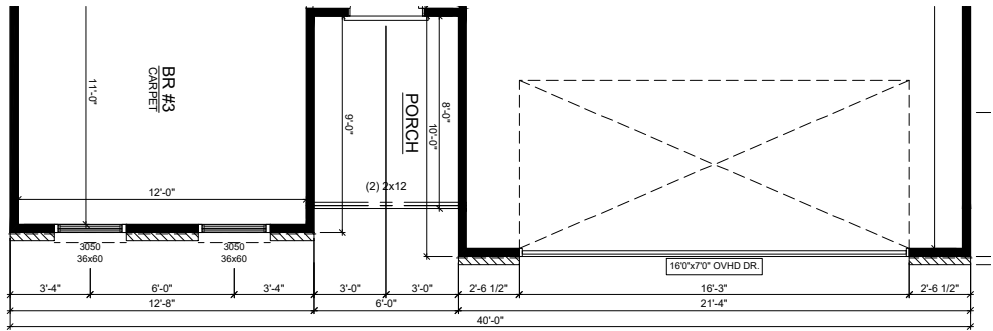


FIRST FLOOR

SCALE: 1/8" = 1'-0"

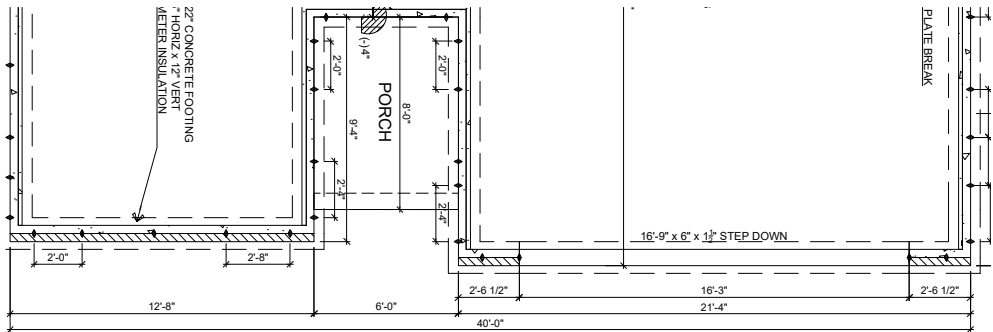


FOUNDATION

SCALE: 1/8" = 1'-0"

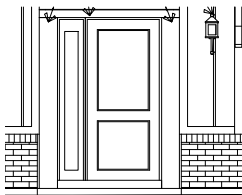


SIDE LITE

SCALE: 1/8" = 1'-0"

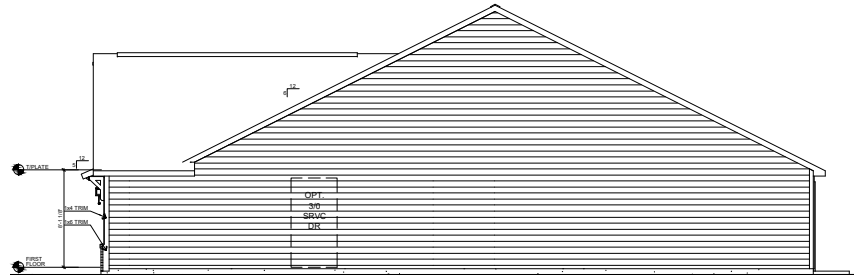


RIGHT ELEVATION - SLAB

SCALE: 1/16" = 1'-0"

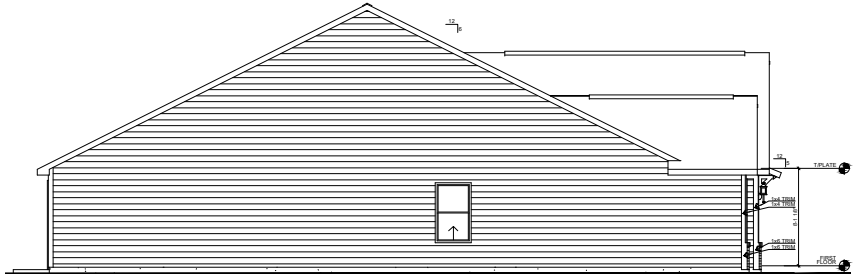


LEFT ELEVATION - SLAB

SCALE: 1/16" = 1'-0"

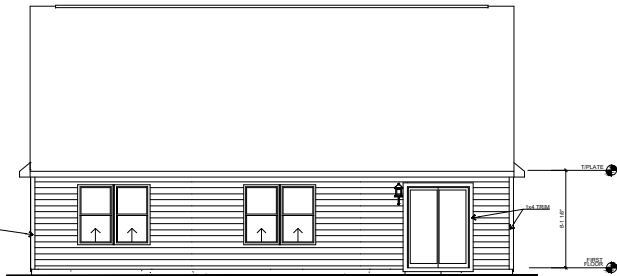

REAR ELEVATION - SLAB

SCALE: 1/16" = 1'-0"

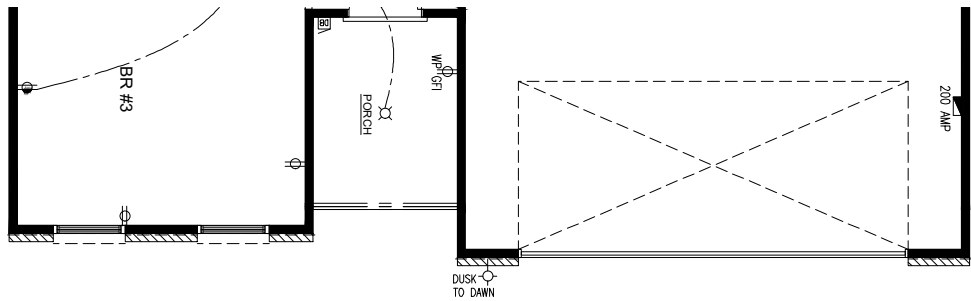

FIRST FLOOR ELECTRICAL

SCALE: 1/8" = 1'-0"



9225 HARRISON PARK COURT
INDIANAPOLIS, IN 46216
phone (317) 842-1875
fax (317) 842-6288

REV. NO.	DATE	REMARKS
2.0	2/21/2024	

COMMUNITY NAME: ---	ELEVATION D - BRICKFRONT A-8FT - SLAB
---------------------	---

CUSTOMER: ---	PLAN NAME: Chestnut
ADDRESS: ---	LOT NUMBER: ---
CITY: ---	DRAFTER: ---
STATE and ZIP: ---, ---	PRINT DATE: 2/21/2024

SHEET NO.	3.1D
-----------	------



SCALE: 1/8"=1'-0"



SCALE: 1/8"=1'-0"



SCALE: 1/8" = 1'-0"



SCALE: 1/8" = 1'-0"



SCALE: 1/16" = 1'-0"



SCALE: 1/16" = 1'-0"



SCALE: 1/16" = 1'-0"



SCALE: 1/8" = 1'-0"



SCALE: 1/8" = 1'-0"




VER. NO.	DATE	REMARKS
2.0	2/21/2024	

COMMUNITY NAME: --


SHEET DESCRIPTION:
ELEVATION E -
BRICKFRONT A - 8FT -
SI AR

CUSTOMER: ---	PLAN NAME: Chestnut
ADDRESS: ---	LOT NUMBER: ---
CITY: ---	DRAFTER: ---
STATE and ZIP: ---, ---	PRINT DATE: 2/21/2024

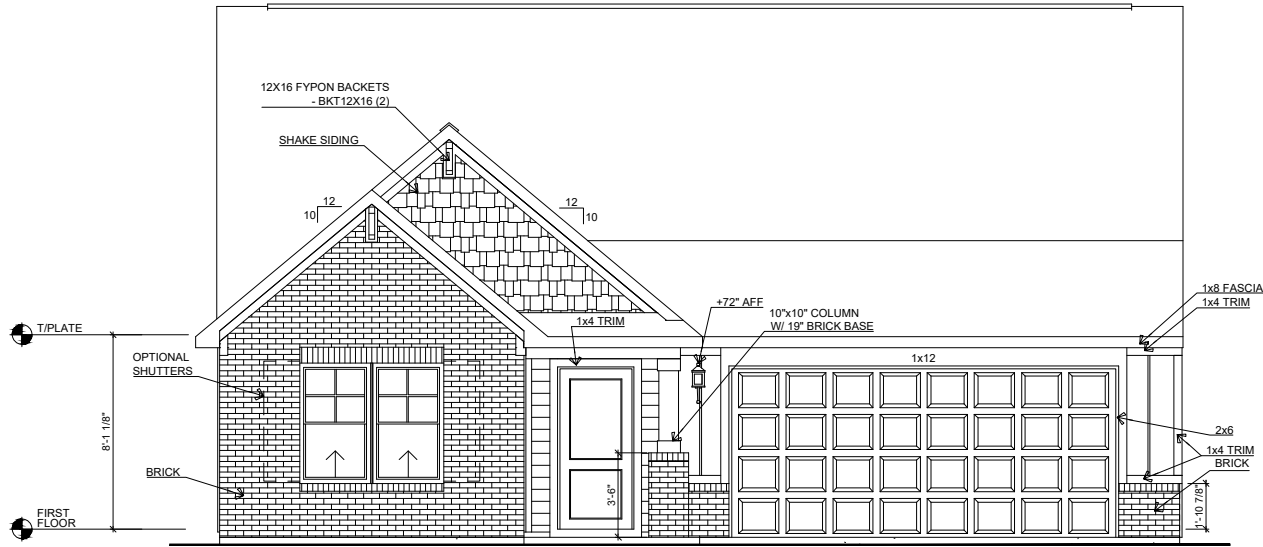

FRONT ELEVATION E - SLAB - BRICKFRONT - B

SCALE: 1/8"=1'-0"

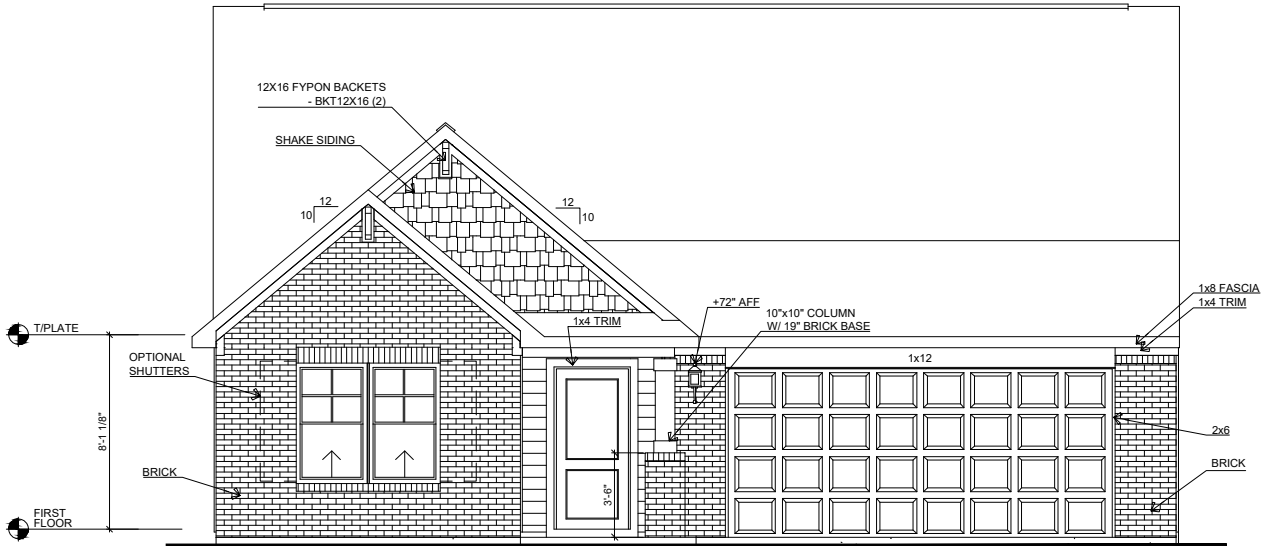


FRONT ELEVATION E - SLAB - BRICKFRONT - C

SCALE: 1/8"=1'-0"


SHEET NO. 3.1E.1		CUSTOMER: --		PLAN NAME: Chestnut		COMMUNITY NAME: ---		VER. NO. 2.0		DATE 2/21/2024		REMARKS	
		ADDRESS: --		LOT NUMBER: ---		SHEET DESCRIPTION: ELEVATION E - 8FT SLAB - BRICKFRONTS B & C							
		CITY: --		DRAFTER: ---									
		STATE and ZIP: --, ---		PRINT DATE: 2/21/2024									

**ARBOR**
H O M E S
9225 HARRISON PARK COURT
INDIANAPOLIS, IN 46216
phone (317) 842-1875
fax (317) 842-6288

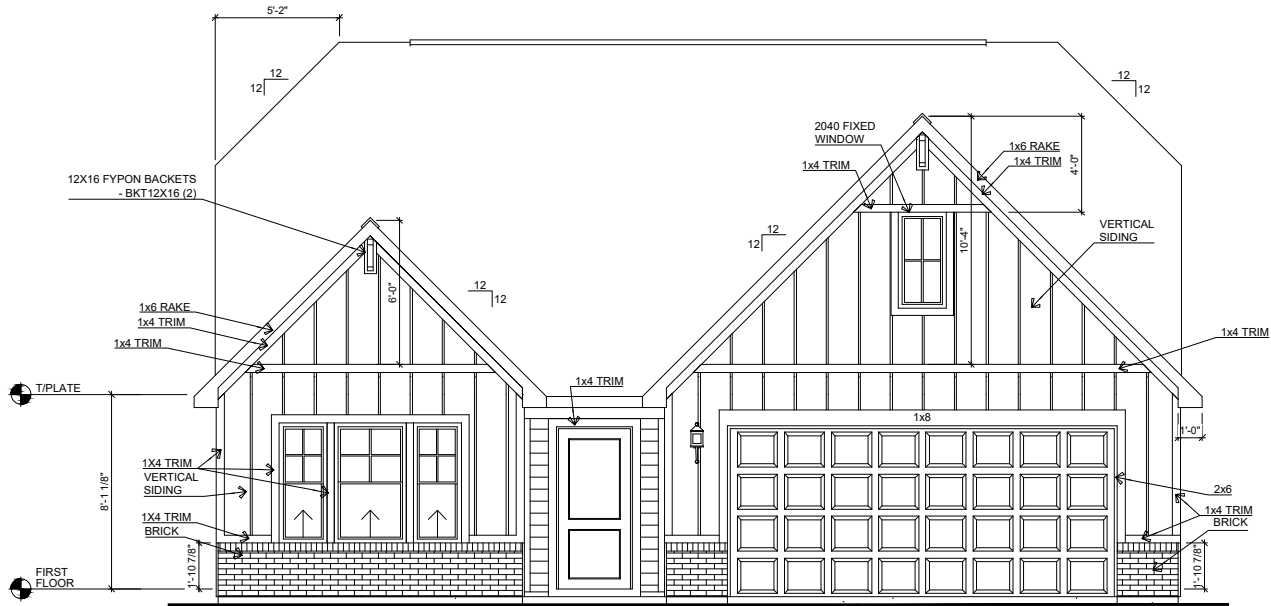


FRONT ELEVATION F - BRICKFRONT A - SLAB

SCALE: 1/8"=1'-0"

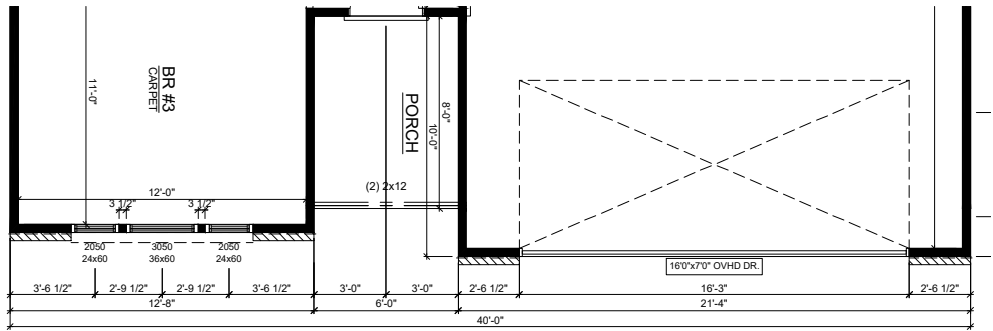


FIRST FLOOR

SCALE: 1/8" = 1'-0"

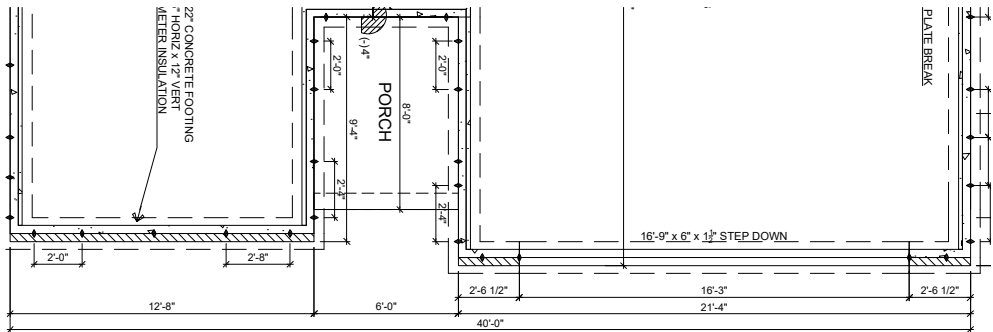


FOUNDATION

SCALE: 1/8" = 1'-0"

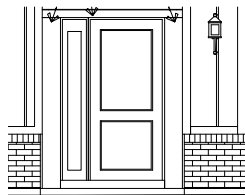


SIDE LITE

SCALE: 1/8" = 1'-0"

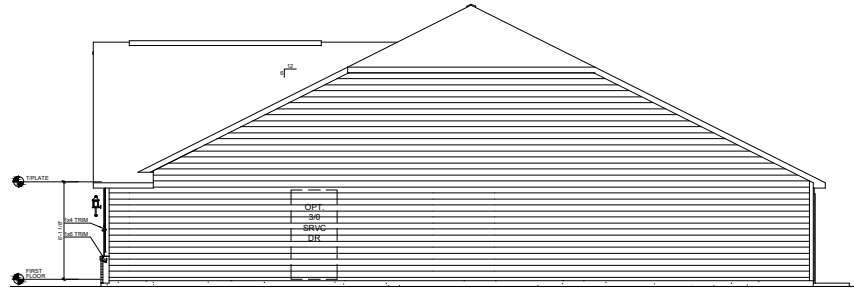


RIGHT ELEVATION - SLAB

SCALE: 1/16" = 1'-0"

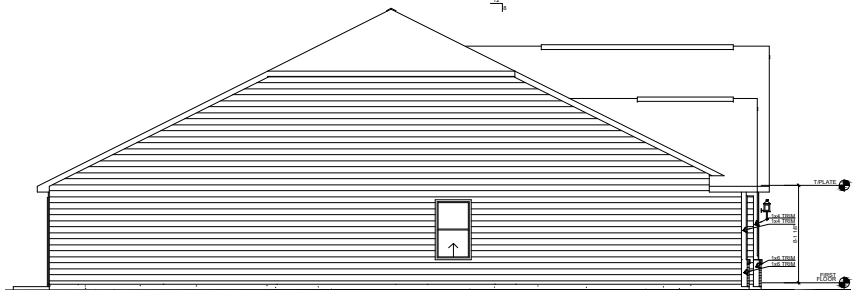


LEFT ELEVATION - SLAB

SCALE: 1/16" = 1'-0"

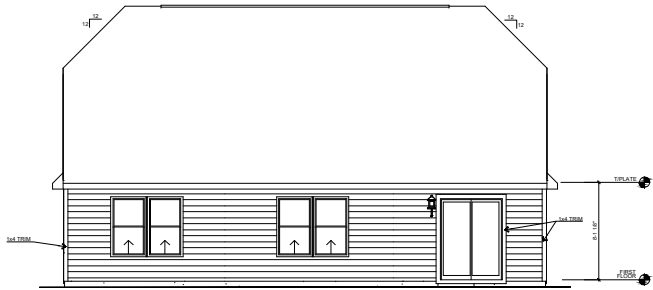


REAR ELEVATION - SLAB

SCALE: 1/16" = 1'-0"

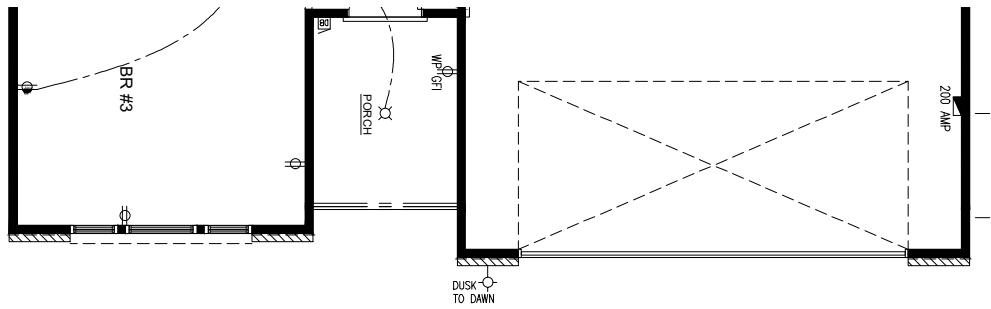

FIRST FLOOR ELECTRICAL

SCALE: 1/8" = 1'-0"

 

9225 HARRISON PARK COURT
INDIANAPOLIS, IN 46216
phone (317) 842-1875
fax (317) 842-6268

REV. NO.	DATE	REMARKS
2.0	2/21/2024	

COMMUNITY NAME: ---	ELEVATION F - BRICKFRONT A - 8FT - SLAB
---------------------	---

CUSTOMER: ---	PLAN NAME: Chestnut
ADDRESS: ---	LOT NUMBER: ---
CITY: ---	DRAFTER: ---
STATE and ZIP: ---, ---	PRINT DATE: 2/21/2024

SHEET NO.	3.1F
-----------	------



SCALE: 1/8"=1'-0"



SCALE: 1/8"=1'-0"

VER. NO.	DATE	REMARKS
2.0	2/21/2024	

COMMUNITY NAME: ---
SHEET DESCRIPTION: ELEVATION F - 8FT - SLAB - BRICKFRONTS B & C

CUSTOMER: ---	PLAN NAME: Chestnut
ADDRESS: ---	LOT NUMBER: ---
CITY: ---	DRAFTER: ---
STATE and ZIP: ---, ---	PRINT DATE: 2/21/2024




FRONT ELEVATION A - BRICKFRONT - A

SCALE: 1/8"=1'-0"



FRONT ELEVATION A - BRICKFRONT - B

SCALE: 1/8"=1'-0"

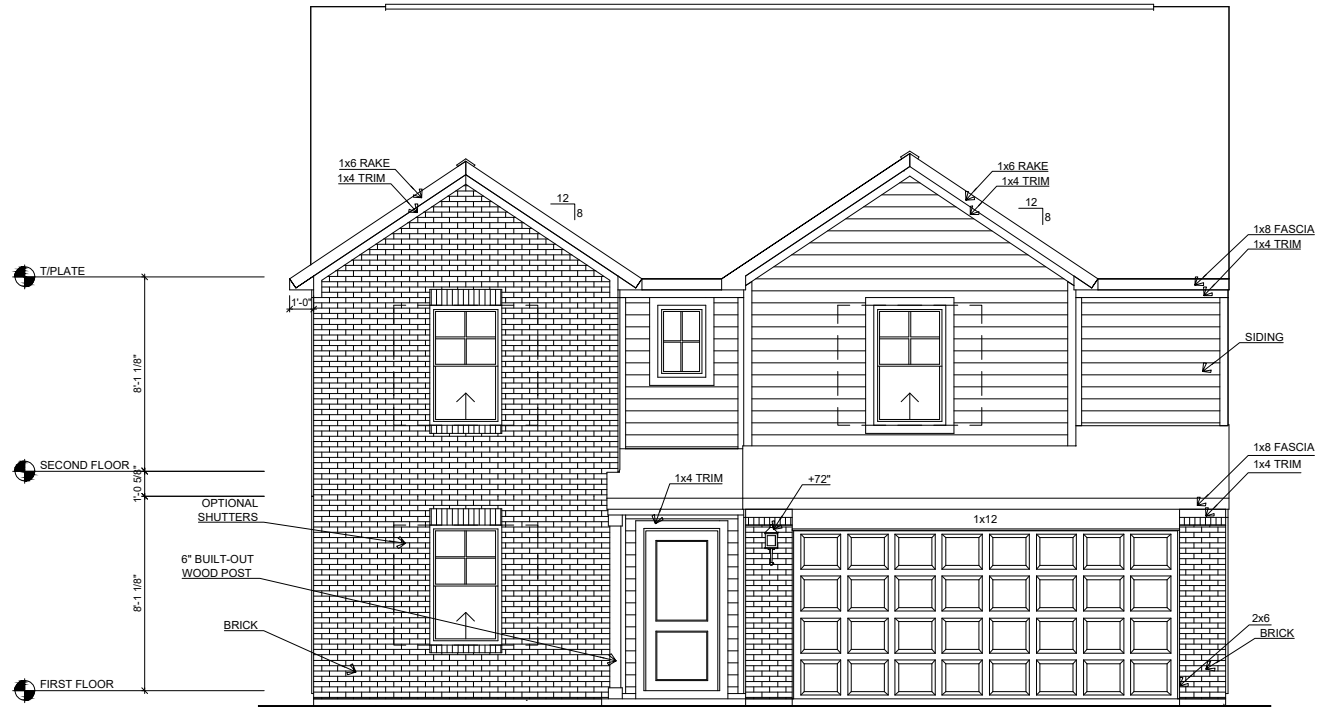

FRONT ELEVATION A - BRICKFRONT - C

SCALE: 1/8"=1'-0"




9225 HARRISON PARK COURT
INDIANAPOLIS, IN 46216
phone (317) 842-1875
fax (317) 842-6288

REV. NO.	DATE	REMARKS
R2.0	3/15/2024	

COMMUNITY NAME: ---
SHEET DESCRIPTION: ELEVATION A - BRICKFRONTS A B & C - 8FT - SLAB


CUSTOMER: ---	PLAN NAME: COOPER
ADDRESS: ---	LOT NUMBER: ---
CITY: ---	DRAFTER: ---
STATE and ZIP: ---, ---	PRINT DATE: 3/15/2024

SHEET NO. 3.1A.1

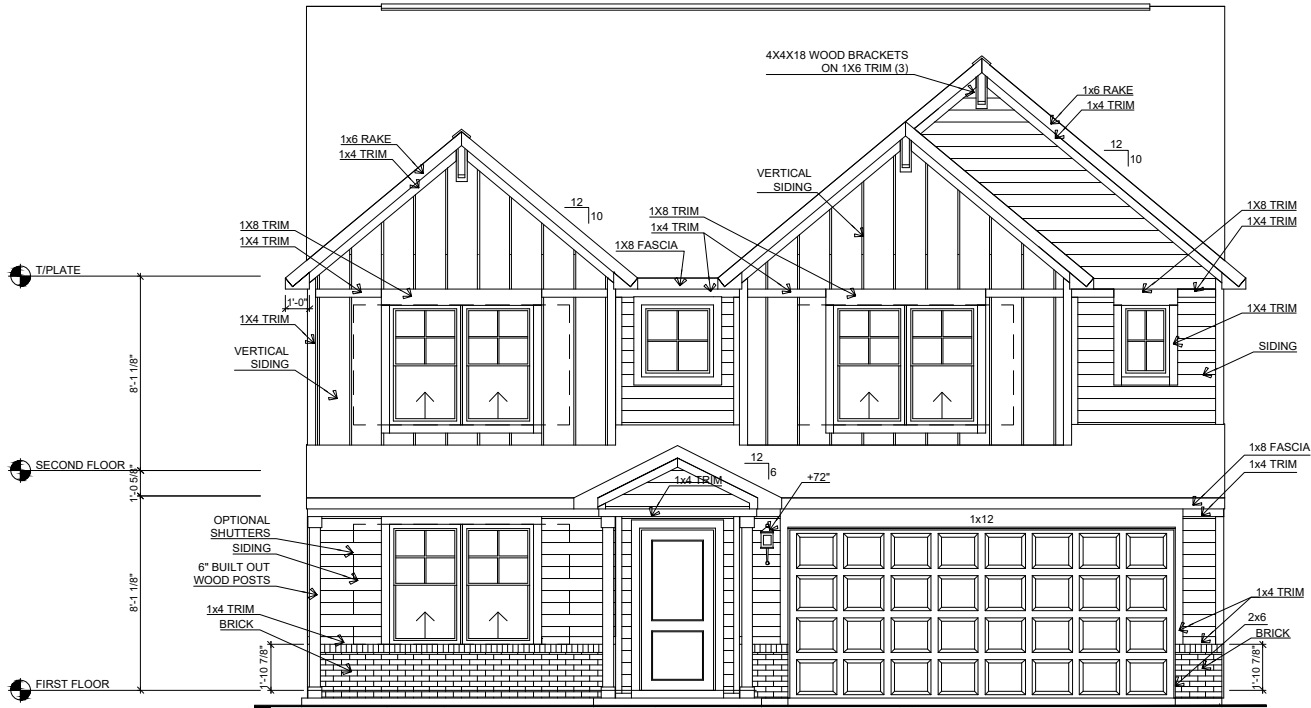


FRONT ELEVATION C - BRICK A

SCALE: 1/8"=1'-0"

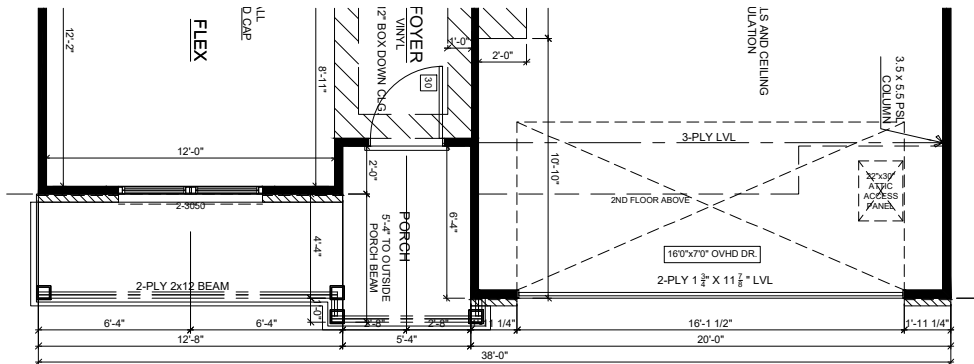

FIRST FLOOR

SCALE: 1/8" = 1'-0"

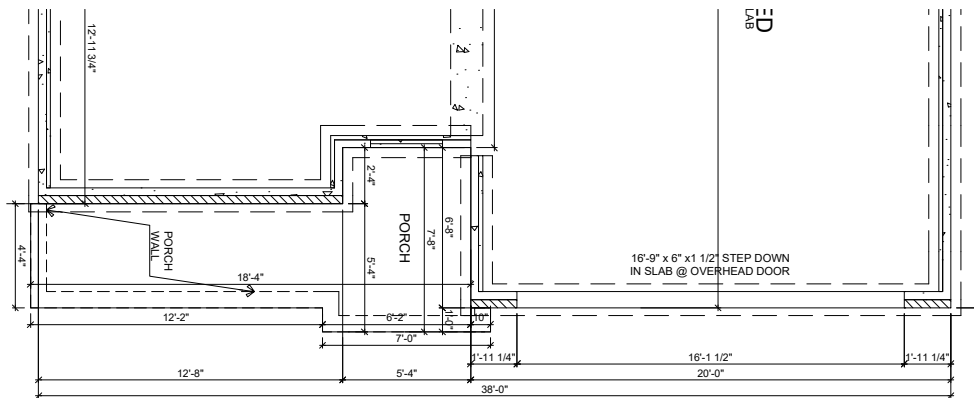


FOUNDATION

SCALE: 1/8" = 1'-0"




REAR ELEVATION

SCALE: 1/16" = 1'-0"

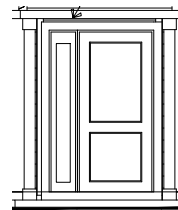


SIDE LITE

SCALE: 1/8" = 1'-0"

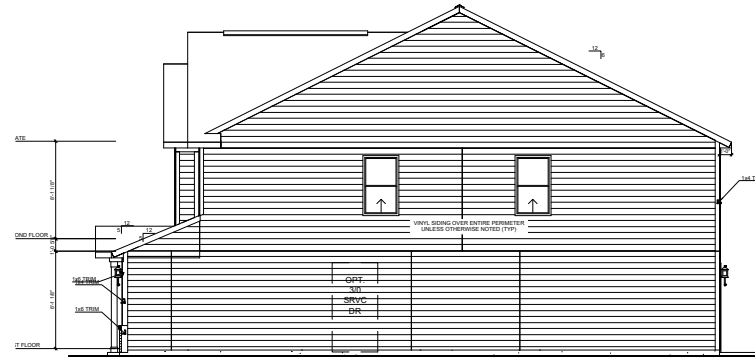


RIGHT ELEVATION

SCALE: 1/16" = 1'-0"

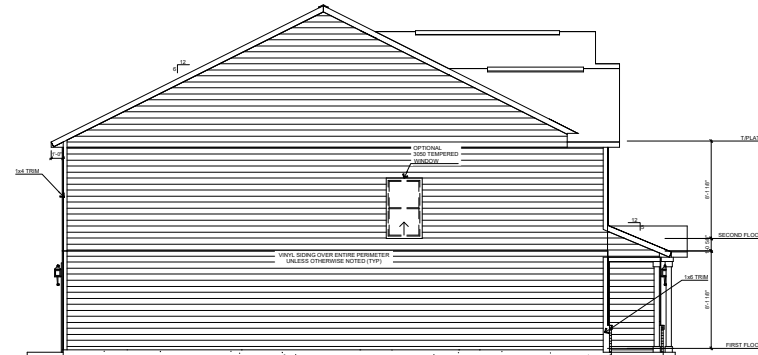


LEFT ELEVATION

SCALE: 1/16" = 1'-0"

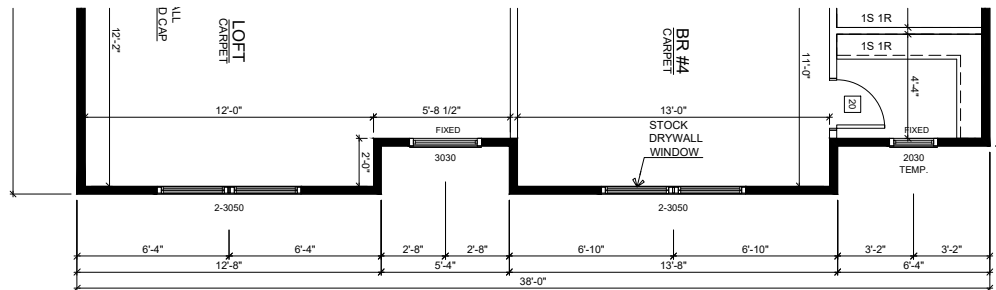

SECOND FLOOR


SCALE: 1/8" = 1'-0"

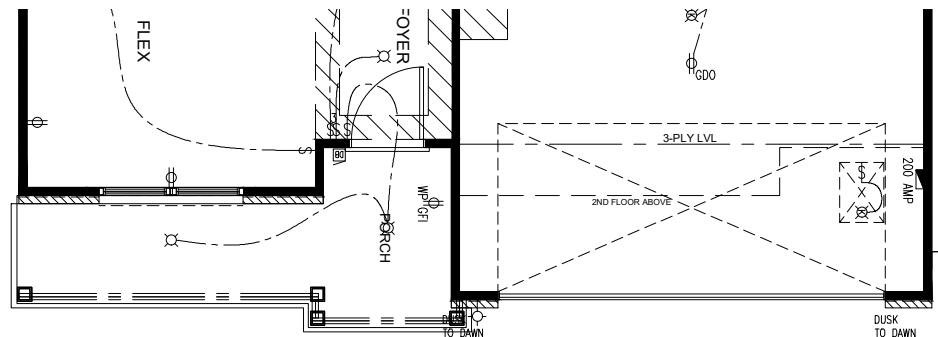

FIRST FLOOR ELECTRICAL


SCALE: 1/8" = 1'-0"

		9225 HARRISON PARK COURT INDIANAPOLIS, IN 46216 phone (317) 842-1875 fax (317) 842-6288	
VER. NO.	R2.0	DATE	3/15/2024
REMARKS			
COMMUNITY NAME	---		
SHEET DESCRIPTION	ELEVATION C - BRICK A - 8FT - SLAB		
PLAN NAME	COOPER	LOT NUMBER	---
DRAFTER	---	PRINT DATE	3/15/2024
CUSTOMER	---	ADDRESS	---
CITY	---	STATE and ZIP	---
SHEET NO.	3.1C		

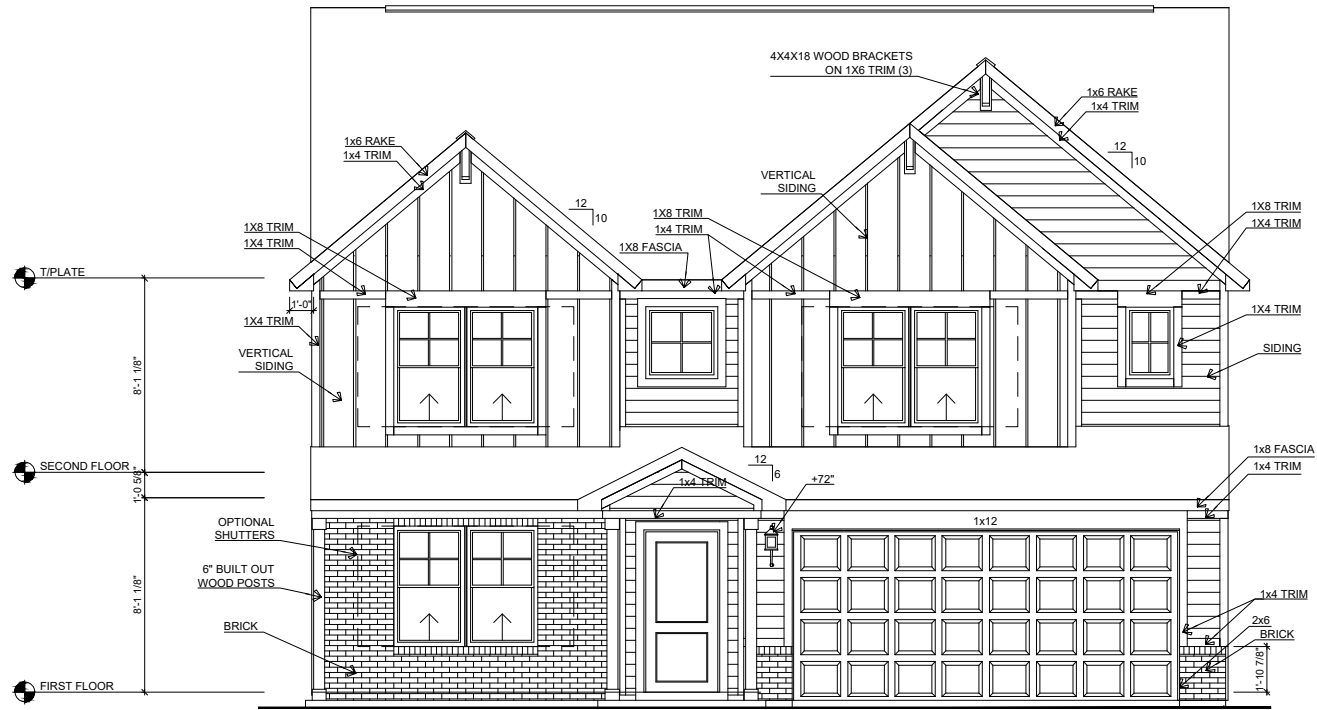


FRONT ELEVATION C - BRICKFRONT - B

SCALE: 1/8"=1'-0"

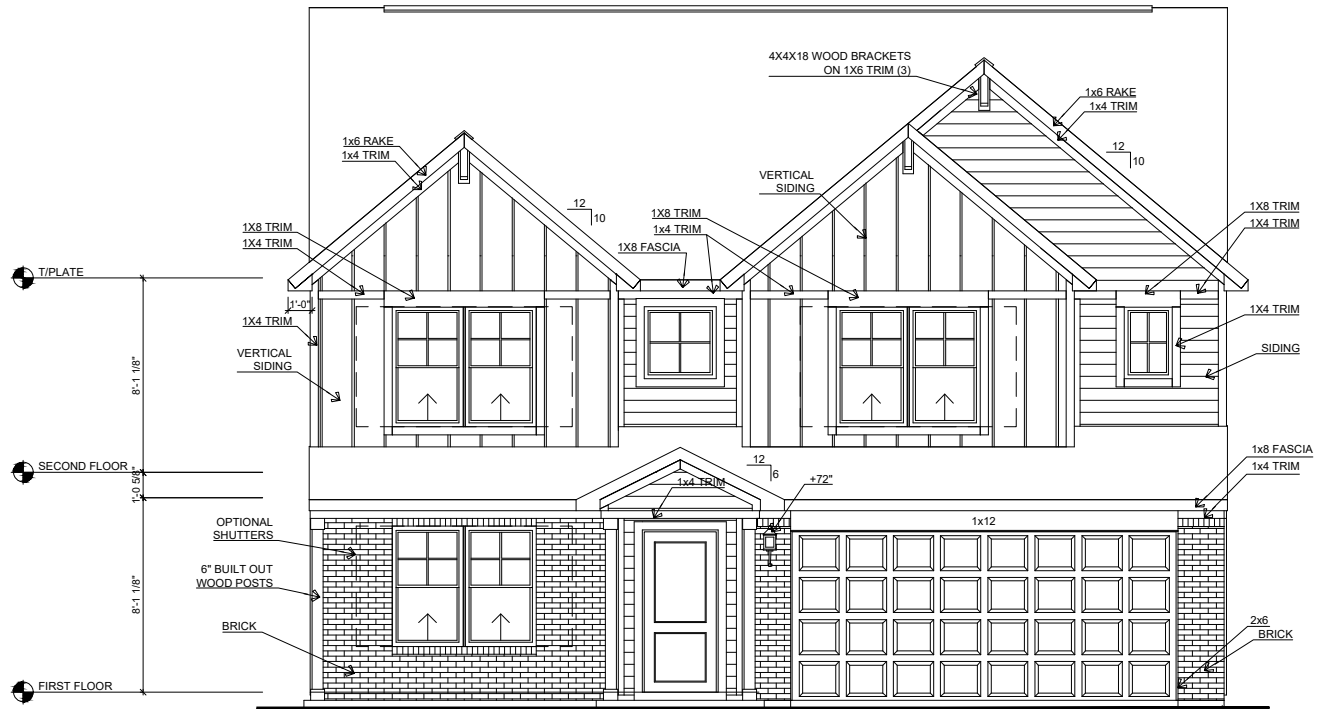

FRONT ELEVATION C - BRICKFRONT - C

SCALE: 1/8"=1'-0"

 


9225 HARRISON PARK COURT
INDIANAPOLIS, IN 46216
phone (317) 842-1875
fax (317) 842-6288

VER. NO.	DATE	REMARKS
R2.0	3/15/2024	

COMMUNITY NAME: ---
SHEET DESCRIPTION: ELEVATION C - BRICKFRONTS B & C - 8FT - SLAB


CUSTOMER: ---	PLAN NAME: COOPER
ADDRESS: ---	LOT NUMBER: ---
CITY: ---	DRAFTER: ---
STATE and ZIP: ---, ---	PRINT DATE: 3/15/2024

SHEET NO. 3.1C.1

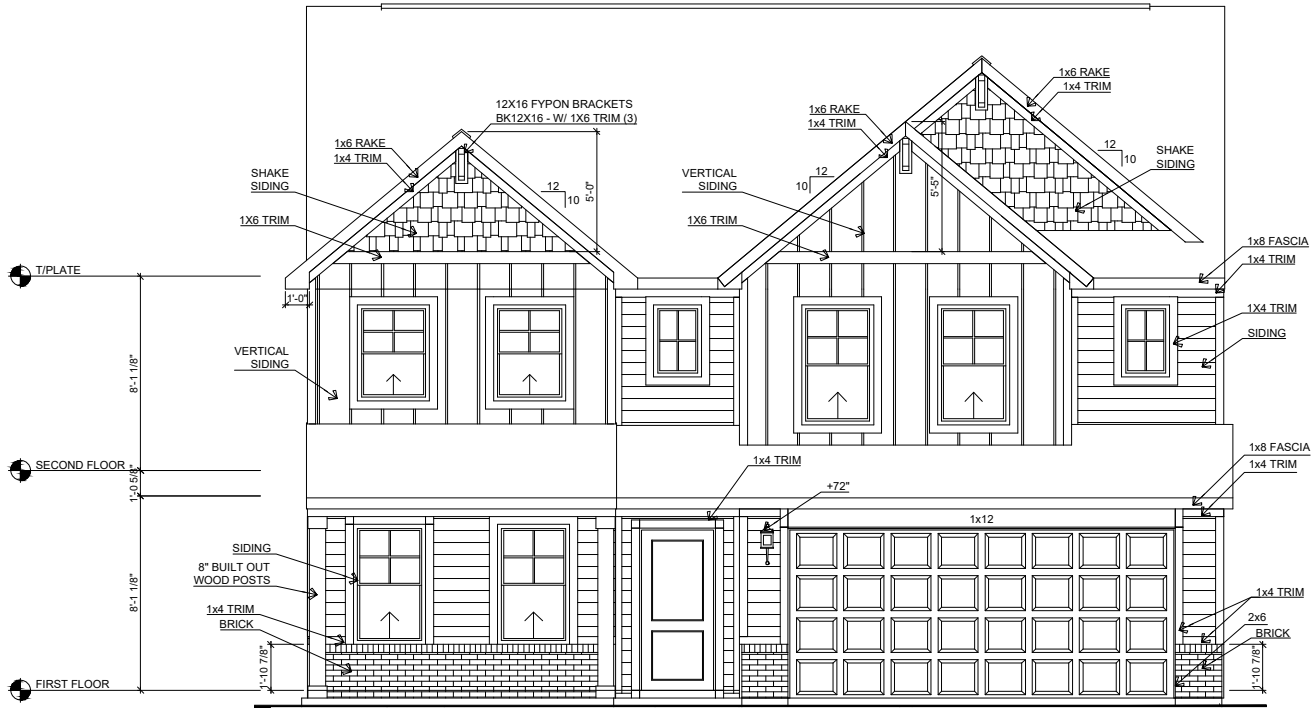


FRONT ELEVATION D - BRICKFRONT A

SCALE: 1/8"=1'-0"

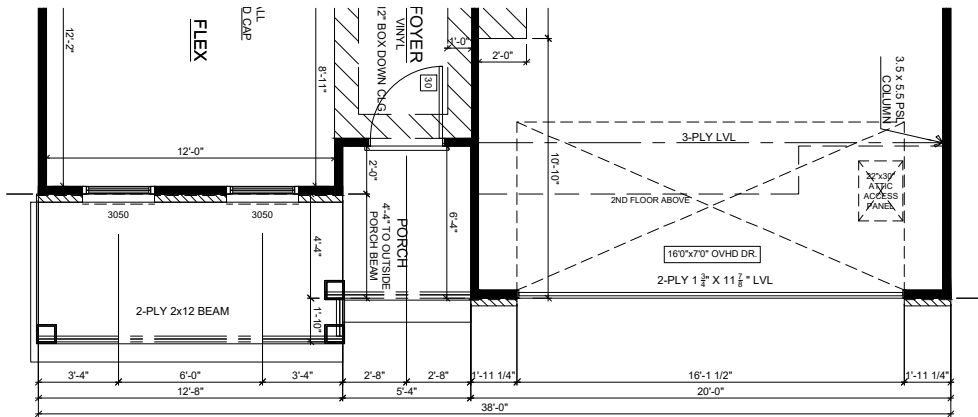

FIRST FLOOR

SCALE: 1/8" = 1'-0"

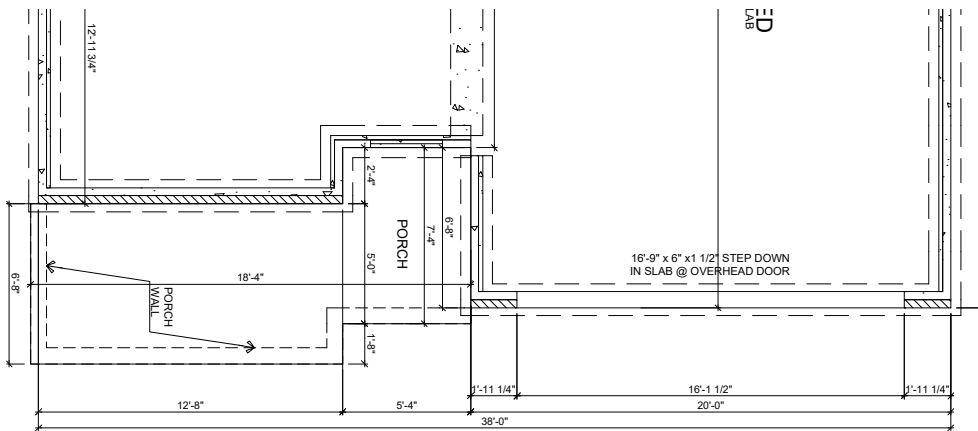


FOUNDATION

SCALE: 1/8" = 1'-0"



REAR ELEVATION

SCALE: 1/16" = 1'-0"

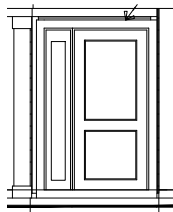


SIDE LITE

SCALE: 1/8" = 1'-0"




RIGHT ELEVATION

SCALE: 1/16" = 1'-0"

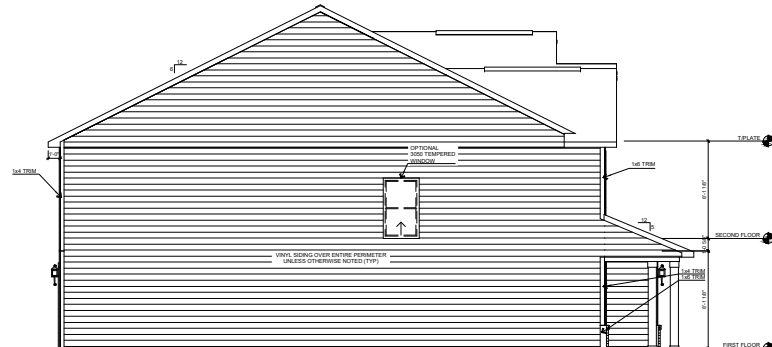


LEFT ELEVATION

SCALE: 1/16" = 1'-0"

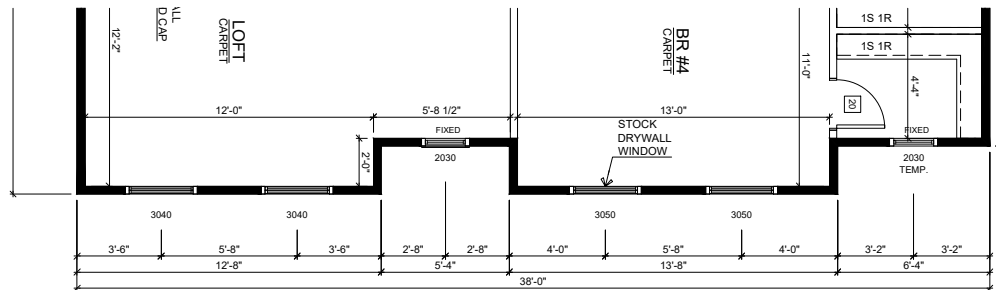

SECOND FLOOR



SCALE: 1/8" = 1'-0"

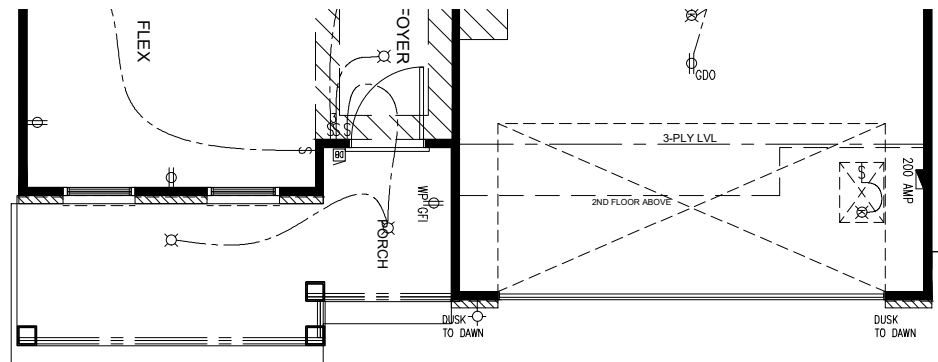

FIRST FLOOR ELECTRICAL

SCALE: 1/8" = 1'-0"

		9225 HARRISON PARK COURT INDIANAPOLIS, IN 46216 phone (317) 842-1875 fax (317) 842-6288	
VER. NO.	R2.0	DATE	3/15/2024
REMARKS			
COMMUNITY NAME	---		
SHEET DESCRIPTION	ELEVATION D - BRICKFRONT A - 8FT - SLAB		
PLAN NAME	COOPER	LOT NUMBER	---
DRAFTER	---	PRINT DATE	3/15/2024
CUSTOMER	---	ADDRESS	---
CITY	---	STATE and ZIP	---
SHEET NO.	3.1D		

  


SHEET NO.
3.1D.1




FRONT ELEVATION E - BRICKFRONT A

SCALE: 1/8"=1'-0"

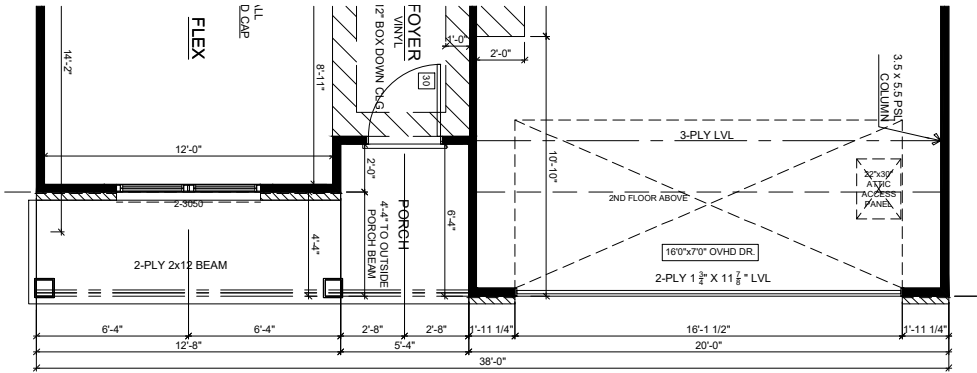

FIRST FLOOR

SCALE: 1/8" = 1'-0"

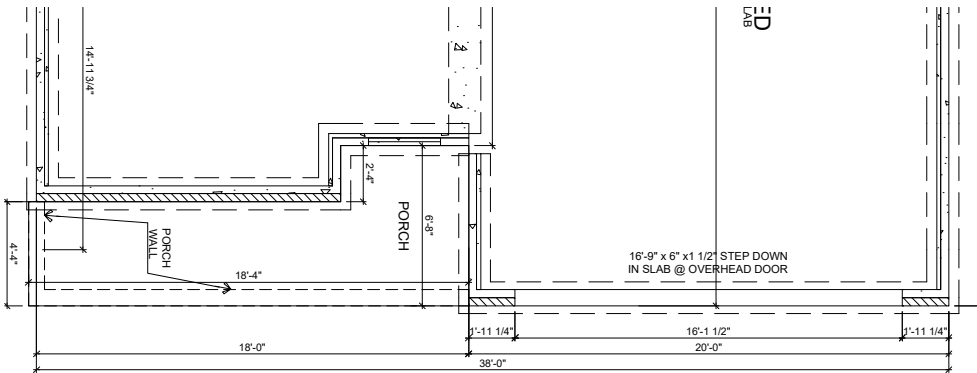


FOUNDATION

SCALE: 1/8" = 1'-0"




REAR ELEVATION

SCALE: 1/16" = 1'-0"

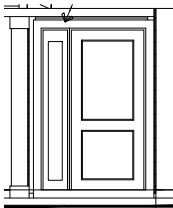


SIDE LITE

SCALE: 1/8" = 1'-0"

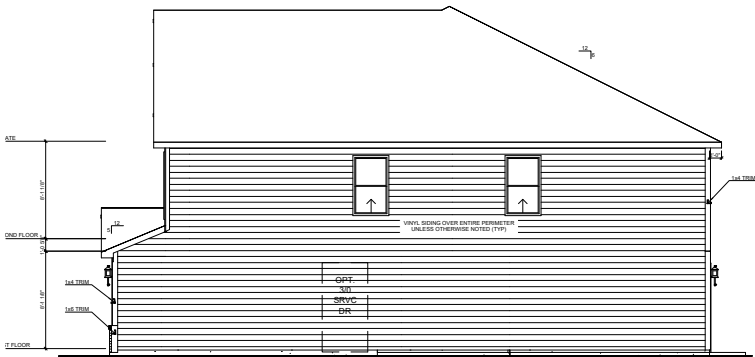


RIGHT ELEVATION

SCALE: 1/16" = 1'-0"

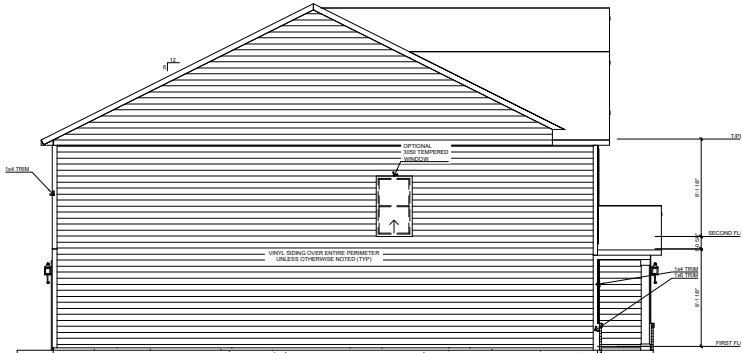


LEFT ELEVATION

SCALE: 1/16" = 1'-0"

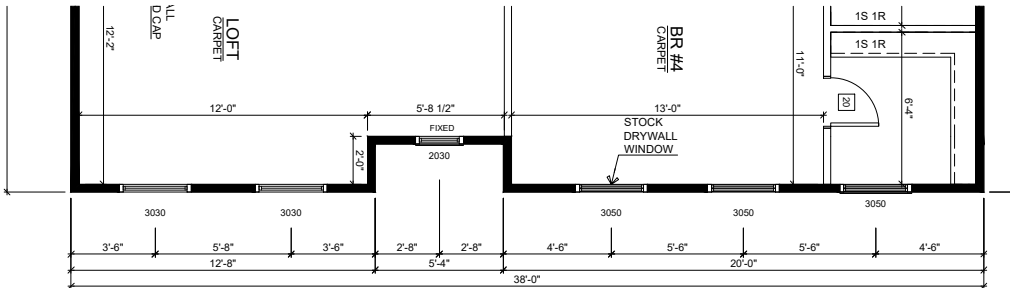

SECOND FLOOR


SCALE: 1/8" = 1'-0"

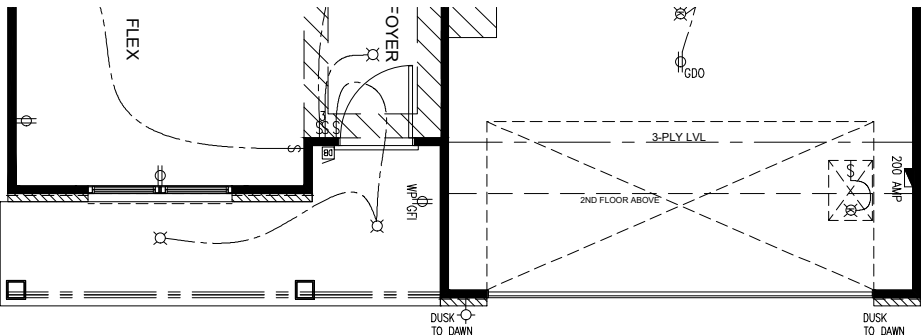

FIRST FLOOR ELECTRICAL


SCALE: 1/8" = 1'-0"

SHEET NO.		3.1E		CUSTOMER: ---		PLAN NAME: COOPER		COMMUNITY NAME: ---		SHEET DESCRIPTION: ELEVATION E - BRICKFRONT A - 8FT - SLAB		VER. NO. R2.0		DATE 3/15/2024		REMARKS	
				ADDRESS: ---		LOT NUMBER: ---											
				CITY: ---		DRAFTER: ---											
				STATE and ZIP: ---, ---		PRINT DATE: 3/15/2024											

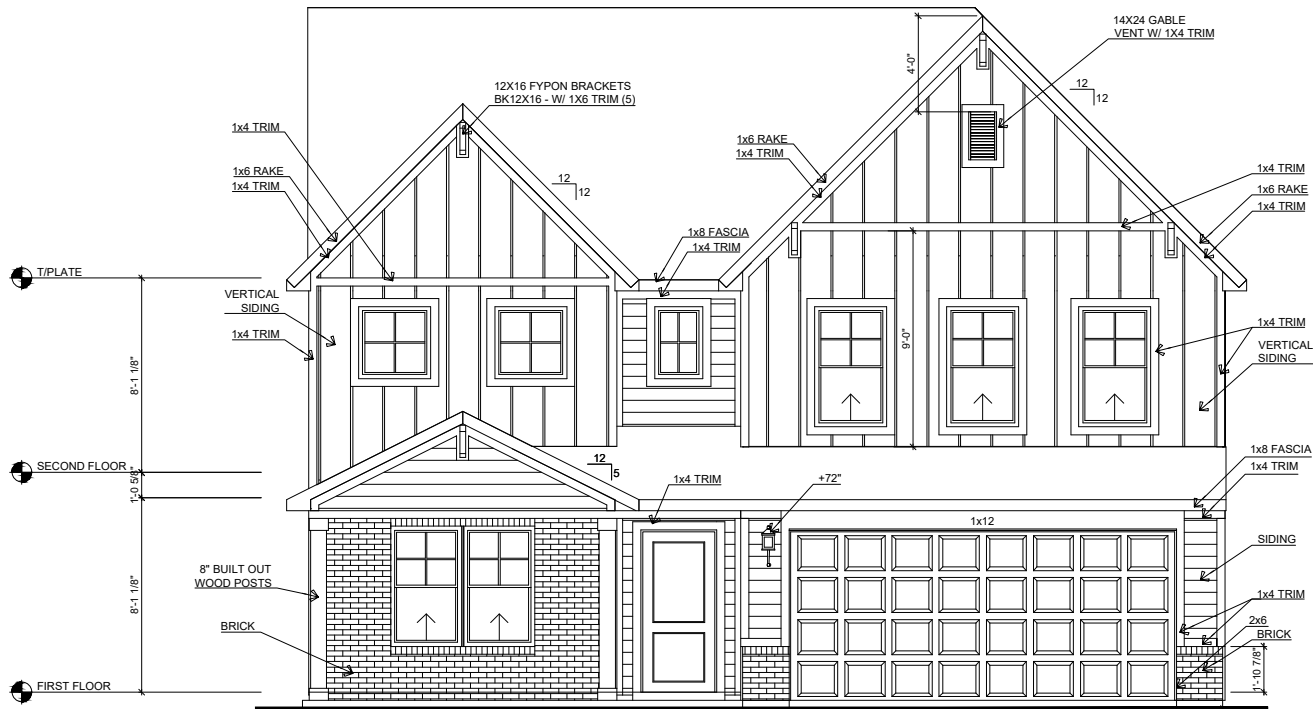

FRONT ELEVATION E - BRICKFRONT - B

SCALE: 1/8"=1'-0"

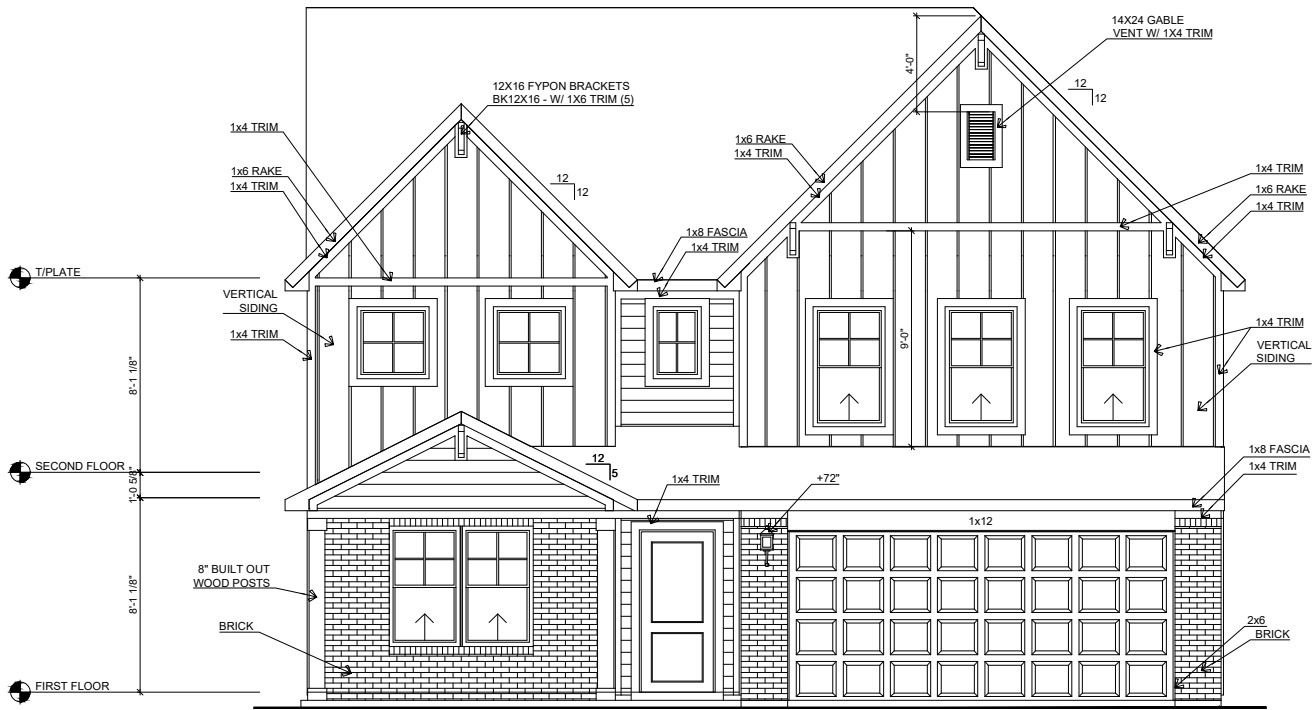

FRONT ELEVATION E - BRICKFRONT - C

SCALE: 1/8"=1'-0"



9225 HARRISON PARK COURT
INDIANAPOLIS, IN 46216
phone (317) 842-1875
fax (317) 842-6288

VER. NO.	DATE	REMARKS
R2.0	3/15/2024	

COMMUNITY NAME: ---
SHEET DESCRIPTION: ELEVATION E - BRICKFRONTS B & C - 8FT - SLAB

CUSTOMER: ---	PLAN NAME: COOPER
ADDRESS: ---	LOT NUMBER: ---
CITY: ---	DRAFTER: ---
STATE and ZIP: ---, ---	PRINT DATE: 3/15/2024


SHEET NO.

3.1E.1




FRONT ELEVATION A - SLAB - BRICKFRONT B

SCALE: 1/8"=1'-0"

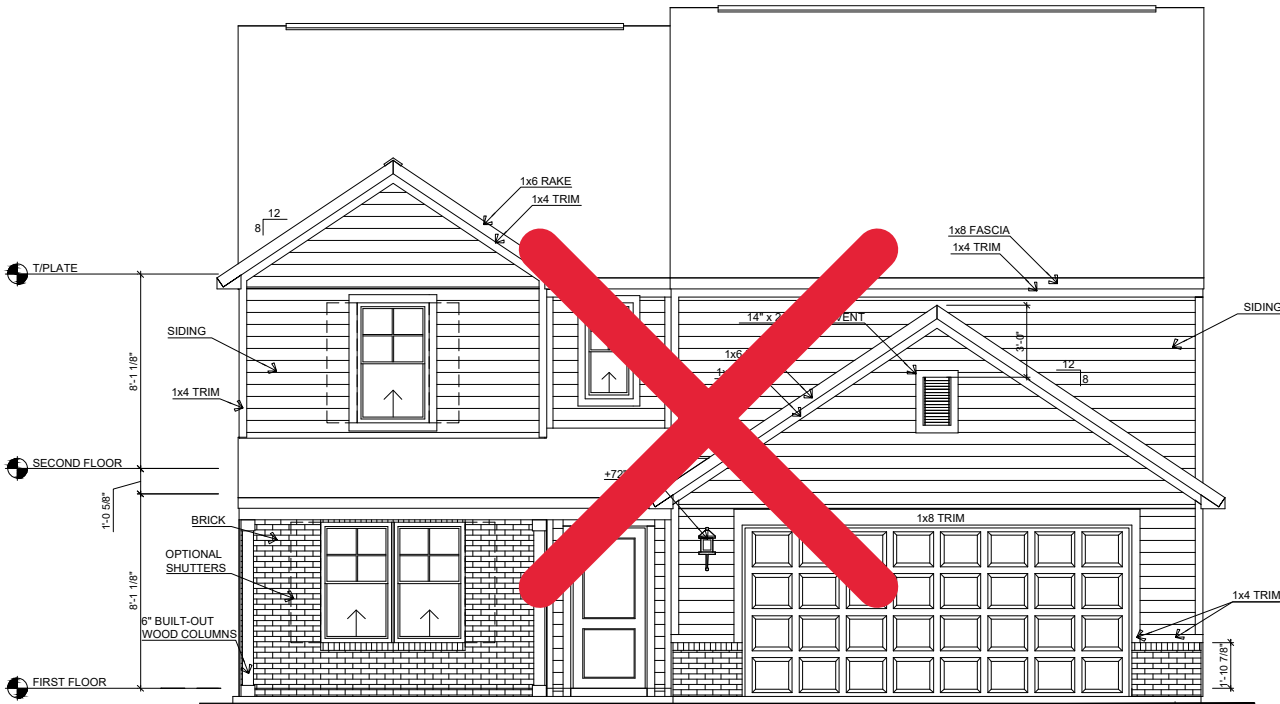


FRONT ELEVATION B - SLAB - BRICKFRONT B

SCALE: 1/8"=1'-0"

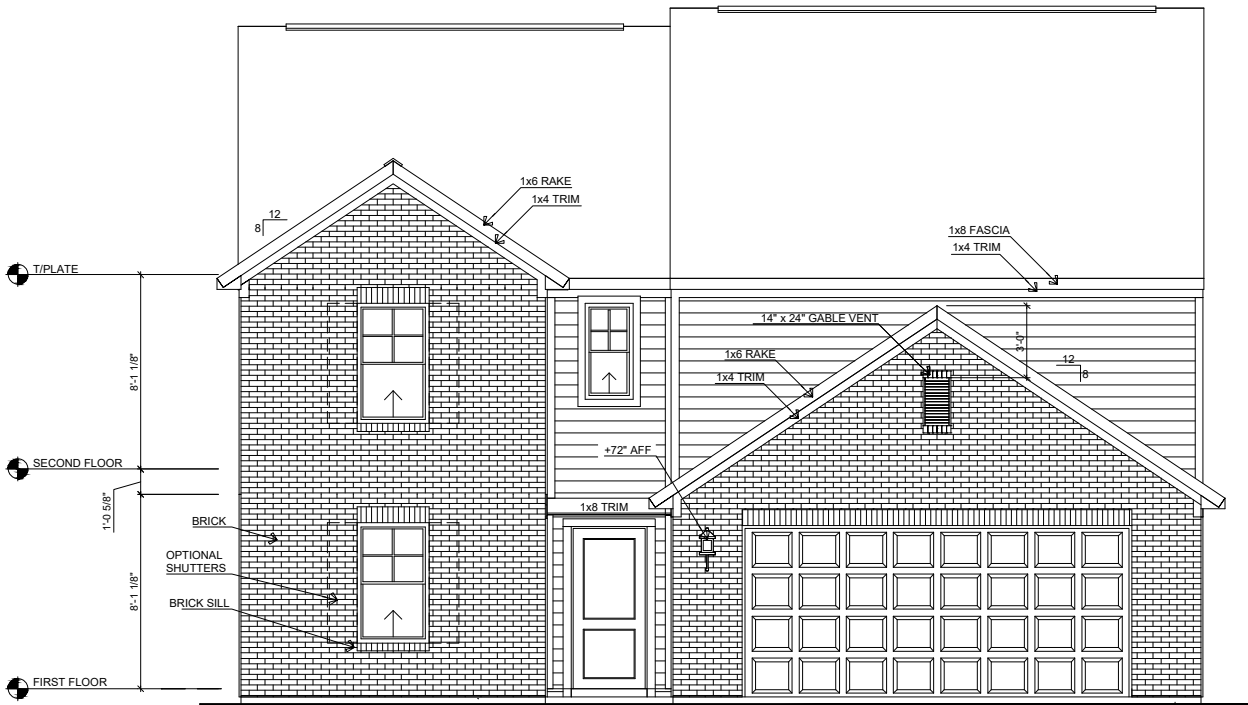

FRONT ELEVATION A - SLAB - BRICKFRONT C

SCALE: 1/8"=1'-0"

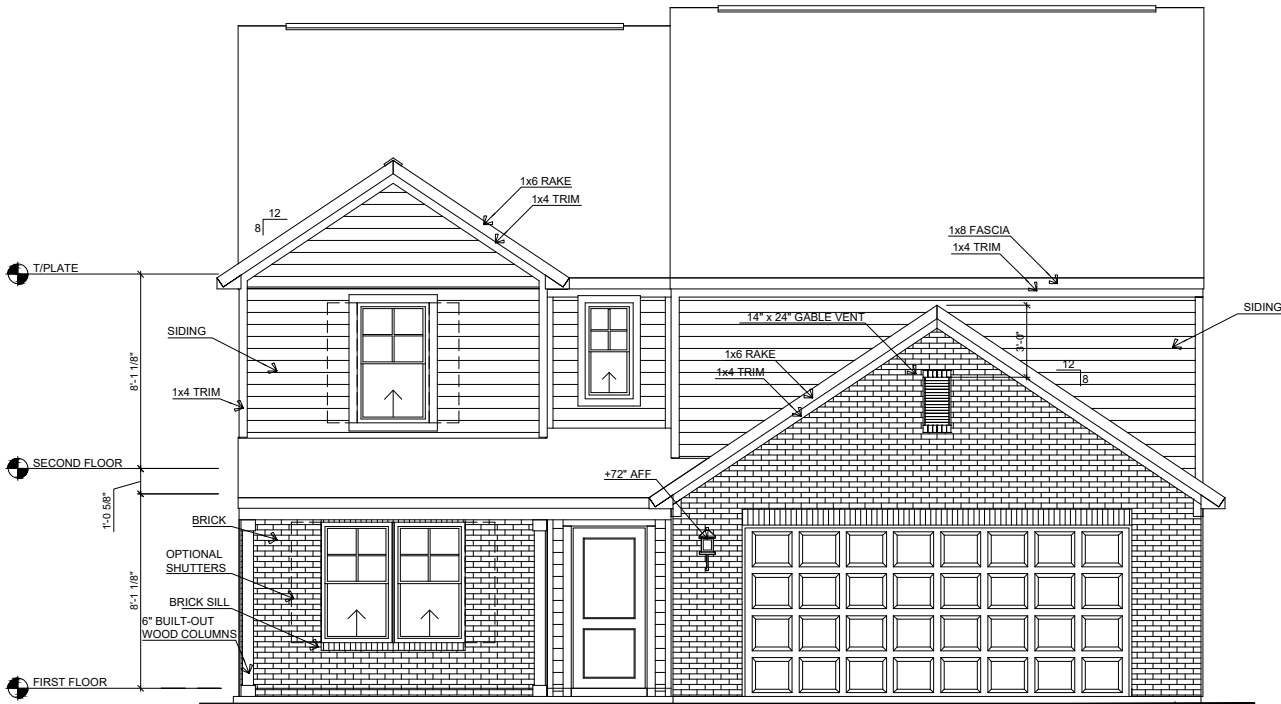

FRONT ELEVATION B - SLAB - BRICKFRONT C

SCALE: 1/8"=1'-0"




9225 HARRISON PARK COURT
INDIANAPOLIS, IN 46216
phone (317) 842-1875
fax (317) 842-5288

VER. NO.	DATE	REMARKS
R1.0	3/20/2024	

COMMUNITY NAME: ---
SHEET DESCRIPTION: ELEVATIONS A & B - 8FT - SLAB - BRICKFRONT B & C

CUSTOMER: ---	PLAN NAME Norway
ADDRESS: ---	LOT NUMBER: ---
CITY: ---	DRAFTER: Test
STATE and ZIP: ---, ---	PRINT DATE: 3/20/2024


SHEET NO.
3.1AB

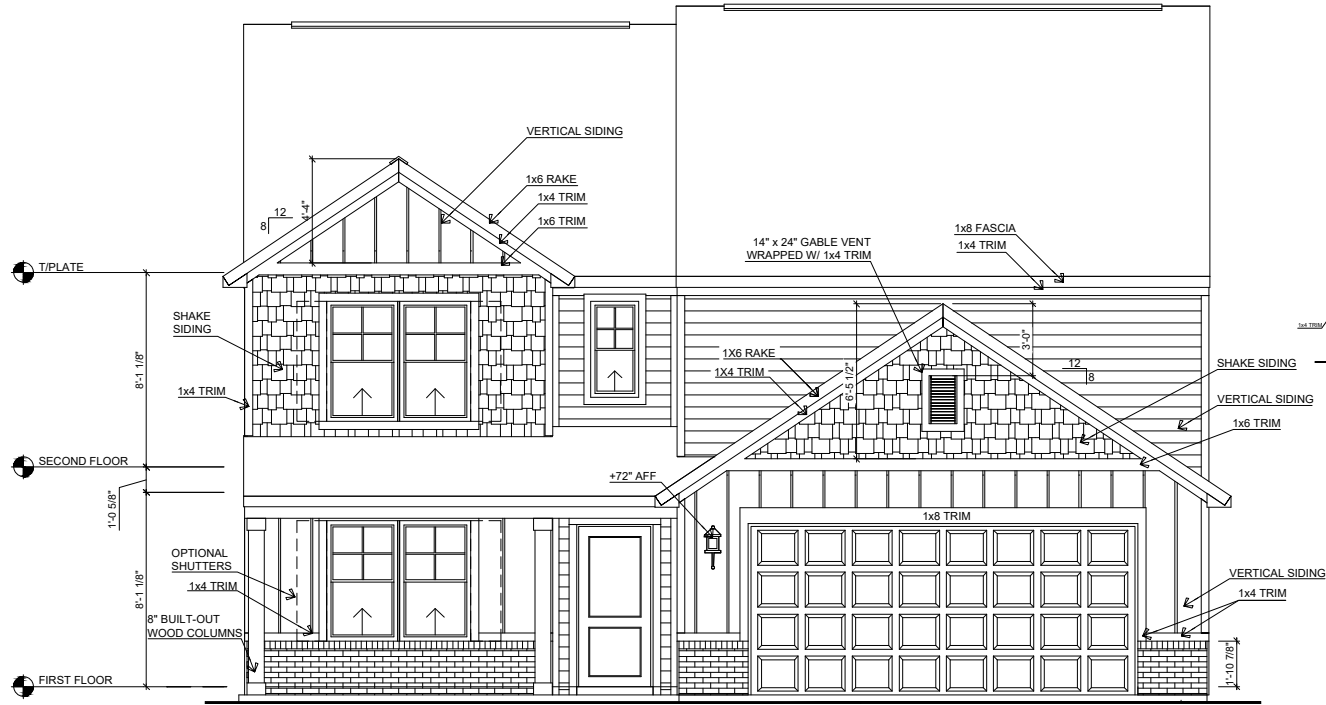


✓ FRONT ELEVATION C - SLAB - BRICK A

SCALE: 1/8"=1'-0"

FIRST FLOOR
SCALE: 1/8" = 1'-0"

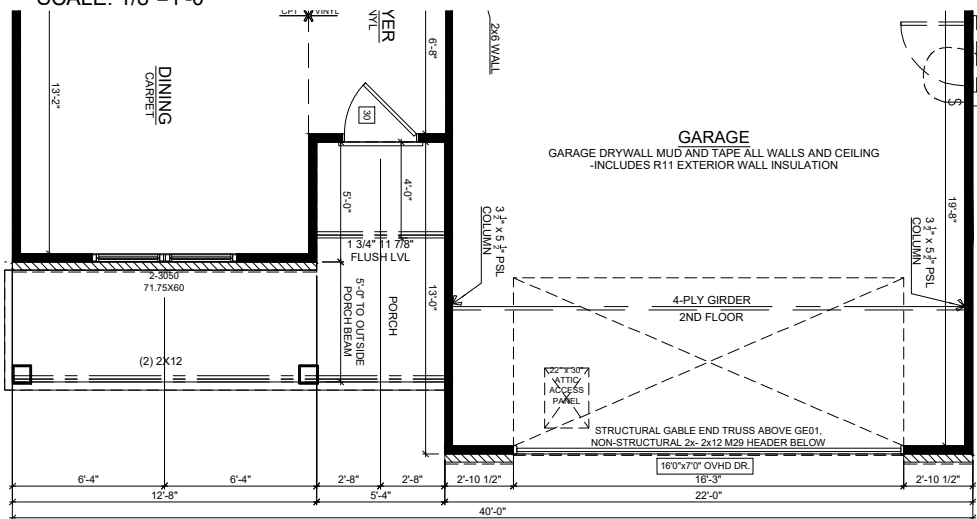


FOUNDATION
SCALE: 1/8" = 1'-0"

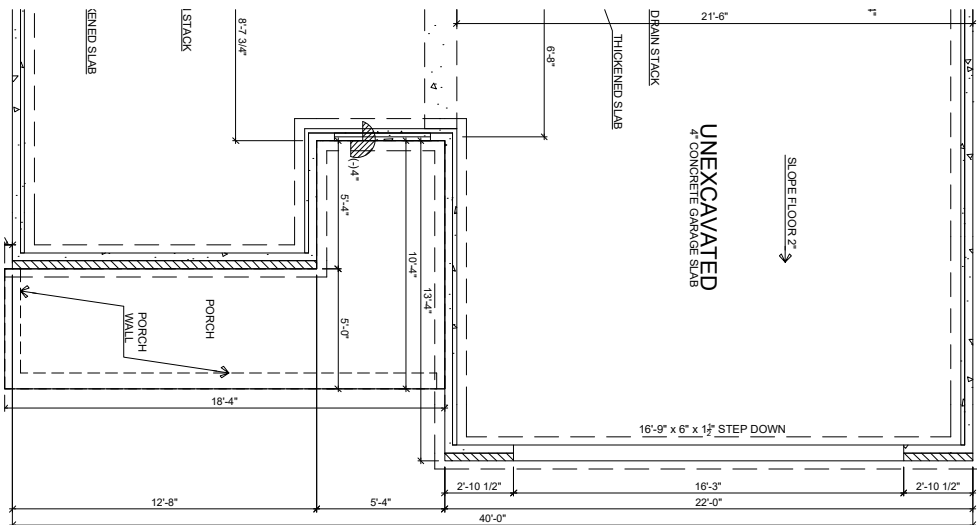


REAR ELEVATION - SLAB
SCALE: 1/16" = 1'-0"




RIGHT ELEVATION - SLAB
SCALE: 1/16" = 1'-0"

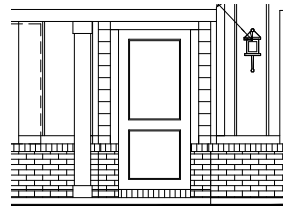


BRICK RETURN
SCALE: 1/8" = 1'-0"

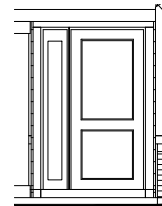


SIDE LITE
SCALE: 1/8" = 1'-0"

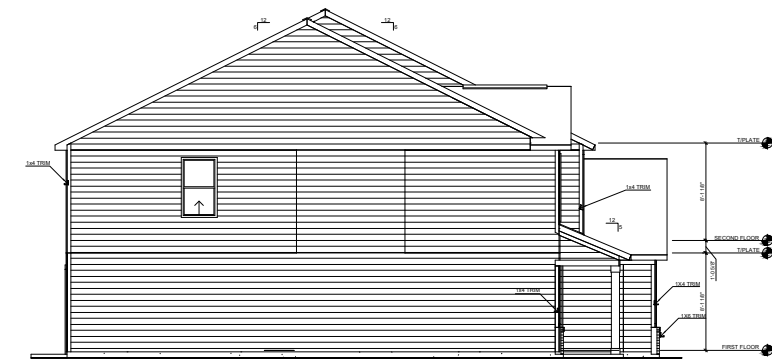


LEFT ELEVATION - SLAB
SCALE: 1/16" = 1'-0"

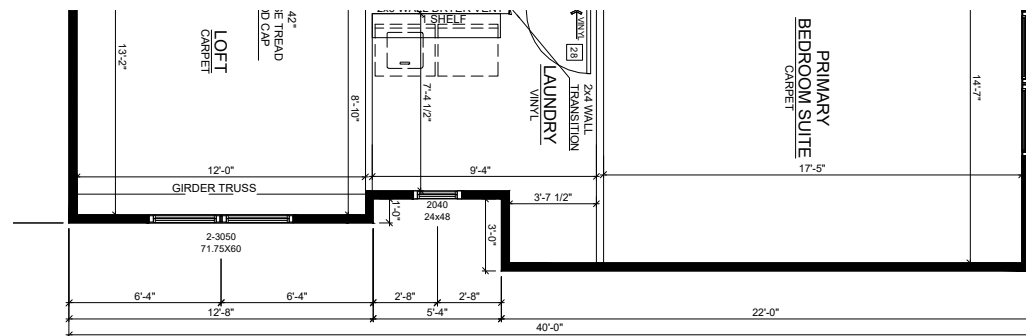


SECOND FLOOR
SCALE: 1/8" = 1'-0"

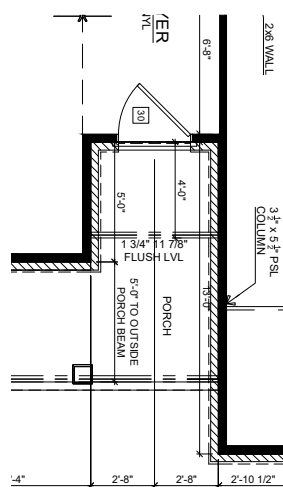

FIRST FLOOR BRICK RETURN
SCALE: 1/8" = 1'-0"

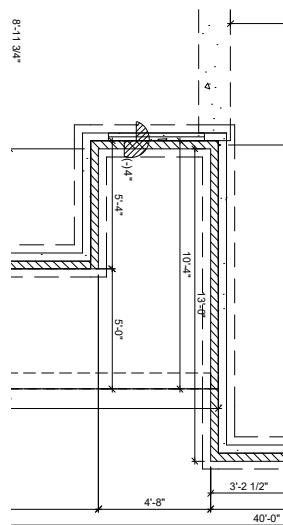

FOUNDATION BRICK RETURN
SCALE: 1/8" = 1'-0"

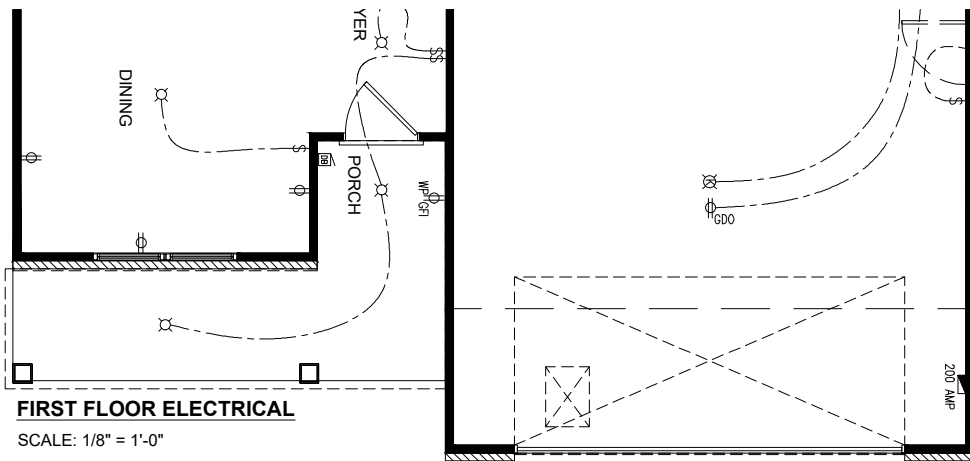


FIRST FLOOR ELECTRICAL
SCALE: 1/8" = 1'-0"

REV. NO.	DATE	REMARKS
R1.0	3/20/2024	

COMMUNITY NAME: ---
SHEET DESCRIPTION: ELEVATION C - 8FT - SLAB - BRICKFRONT A

CUSTOMER: ---	PLAN NAME: Norway
ADDRESS: ---	LOT NUMBER: ---
CITY: ---	DRAFTER: Test
STATE and ZIP: ---, ---	PRINT DATE: 3/20/2024

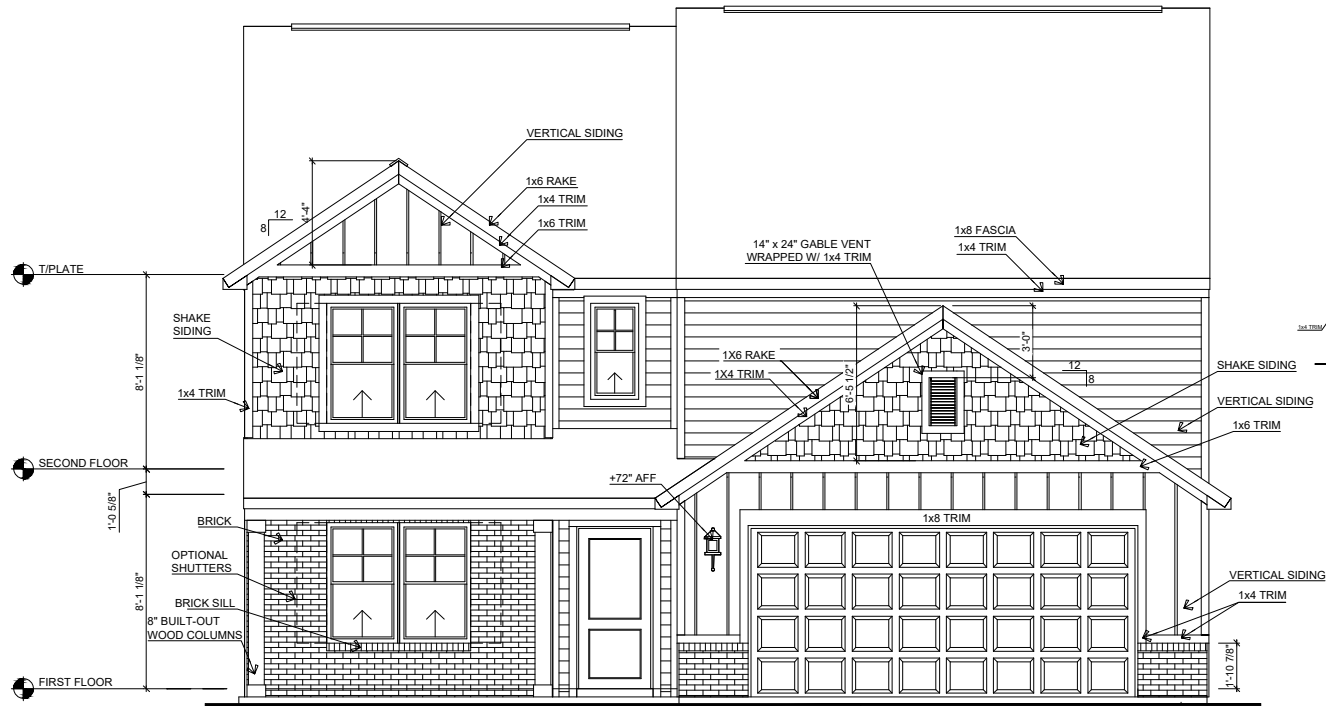


FRONT ELEVATION C - SLAB - BRICK B

SCALE: 1/8"=1'-0"



FIRST FLOOR

SCALE: 1/8" = 1'-0"

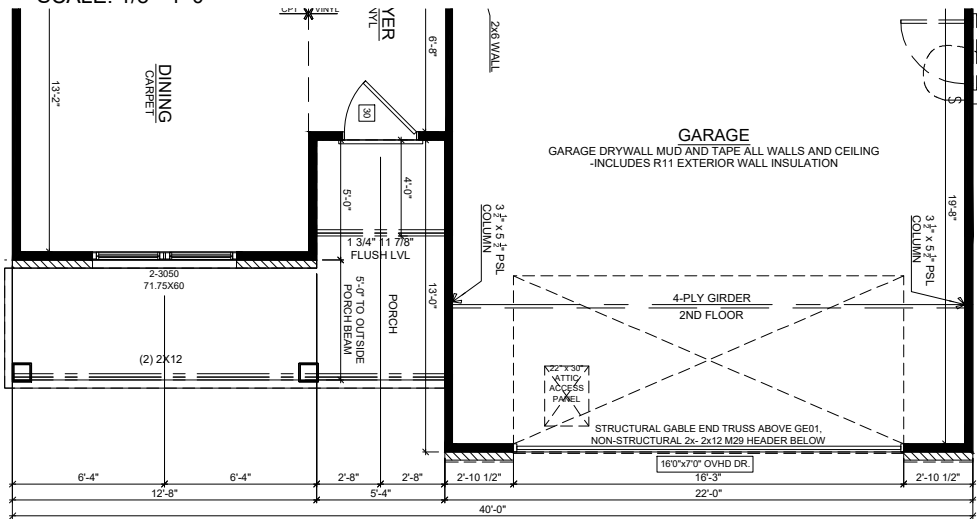

FOUNDATION

SCALE: 1/8" = 1'-0"

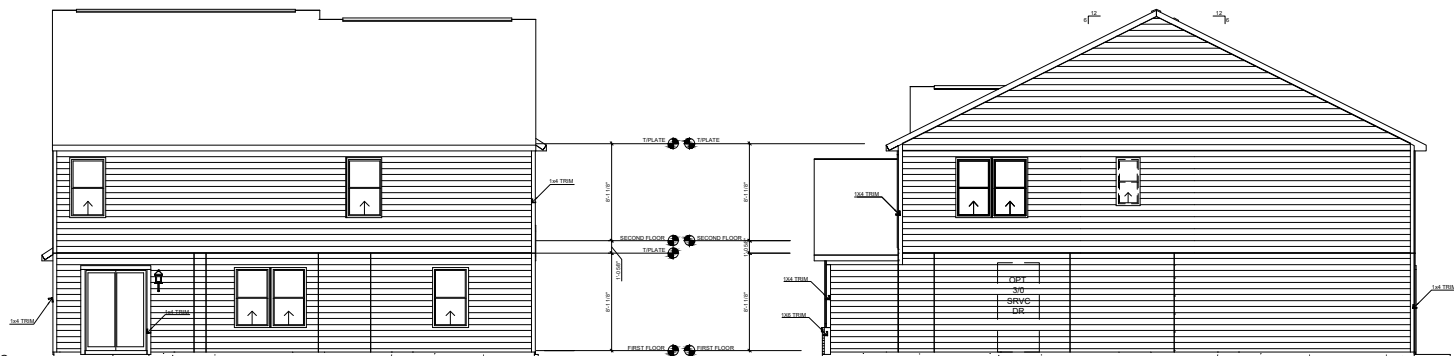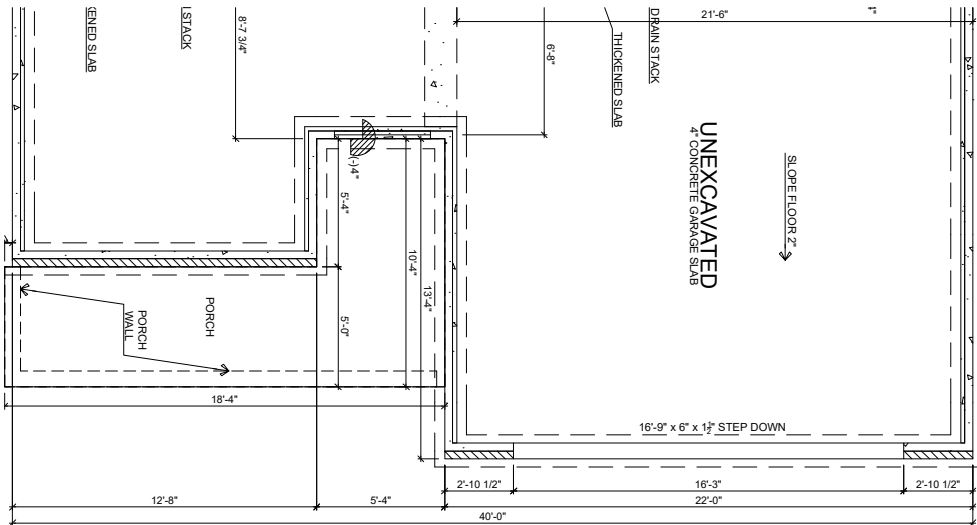


REAR ELEVATION - SLAB

SCALE: 1/16" = 1'-0"


RIGHT ELEVATION - SLAB

SCALE: 1/16" = 1'-0"

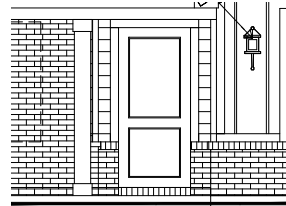


BRICK RETURN

SCALE: 1/8" = 1'-0"

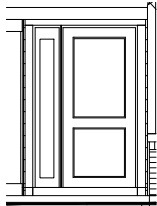


SIDE LITE

SCALE: 1/8" = 1'-0"

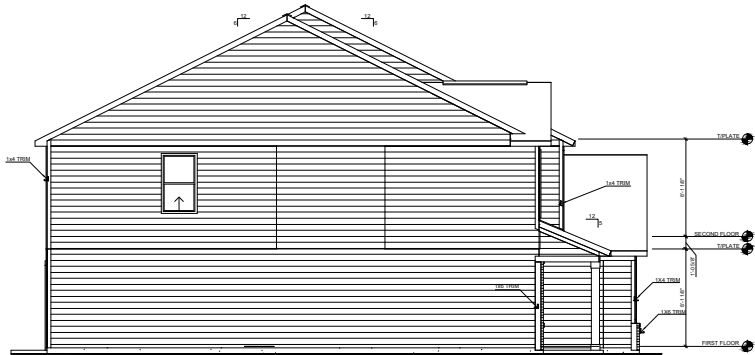


LEFT ELEVATION - SLAB

SCALE: 1/16" = 1'-0"

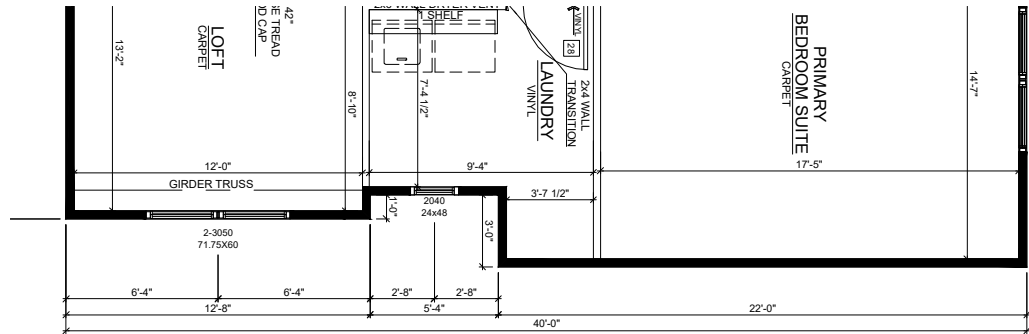

SECOND FLOOR

SCALE: 1/8" = 1'-0"

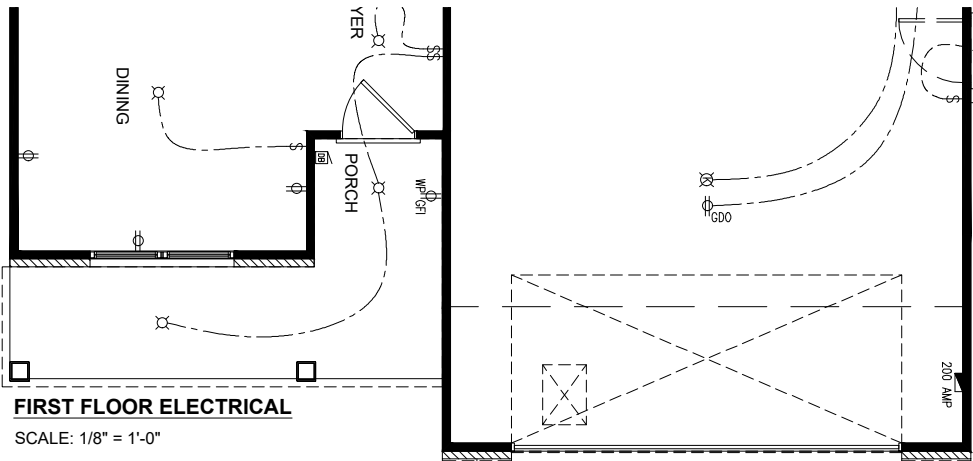


FIRST FLOOR ELECTRICAL

SCALE: 1/8" = 1'-0"

FIRST FLOOR BRICK RETURN

SCALE: 1/8" = 1'-0"

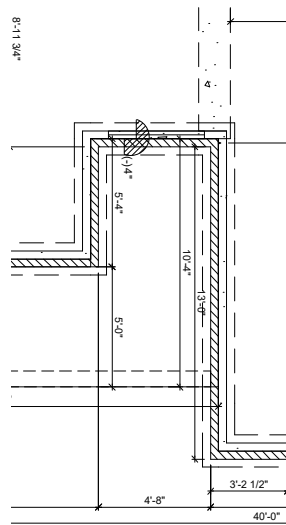

FOUNDATION BRICK RETURN

SCALE: 1/8" = 1'-0"



9225 HARRISON PARK COURT
INDIANAPOLIS, IN 46216
phone (317) 842-1875
fax (317) 842-6288


REV. NO.	DATE	REMARKS
R1.0	3/20/2024	

COMMUNITY NAME: ---
SHEET DESCRIPTION: ELEVATION C - 8FT - SLAB - BRICKFRONT B

CUSTOMER: ---	PLAN NAME: Norway
ADDRESS: ---	LOT NUMBER: ---
CITY: ---	DRAFTER: Test
STATE and ZIP: ---, ---	PRINT DATE: 3/20/2024

SHEET NO.


3.1C.B

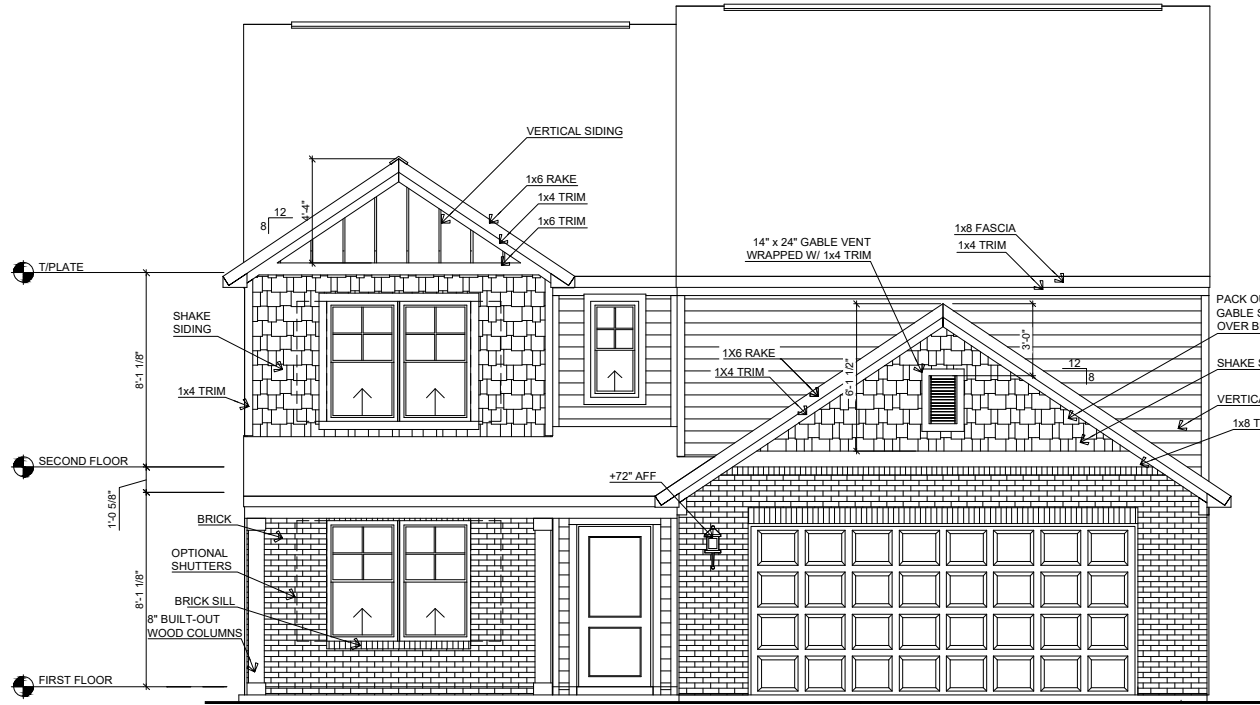



FRONT ELEVATION C - SLAB - BRICK C

SCALE: 1/8"=1'-0"

FIRST FLOOR
SCALE: 1/8" = 1'-0"

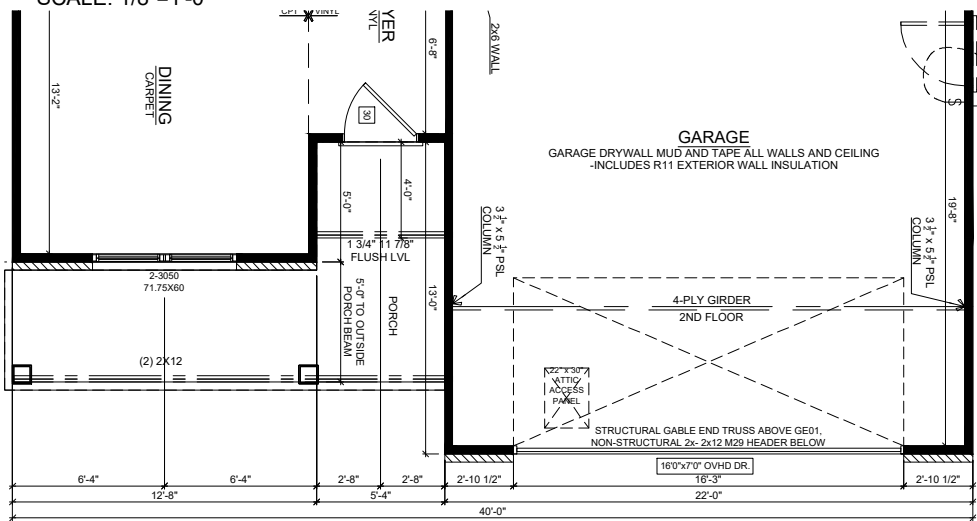

FOUNDATION
SCALE: 1/8" = 1'-0"

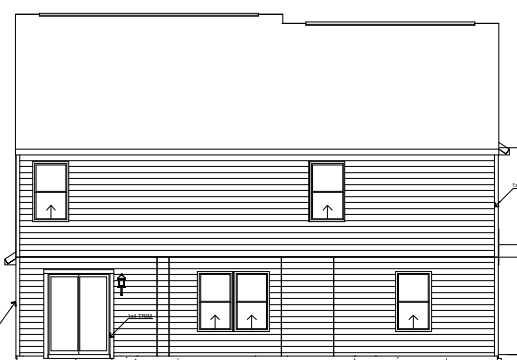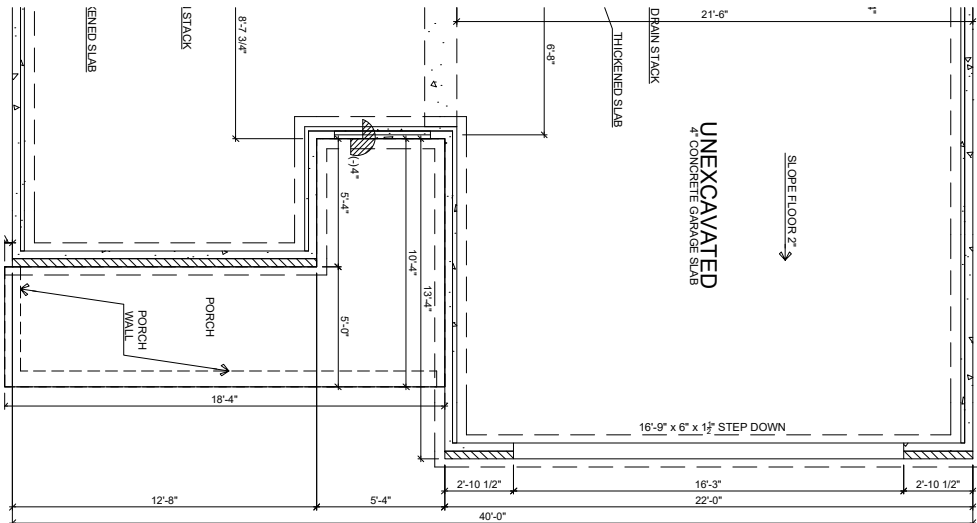


REAR ELEVATION - SLAB

SCALE: 1/16" = 1'-0"




RIGHT ELEVATION - SLAB

SCALE: 1/16" = 1'-0"

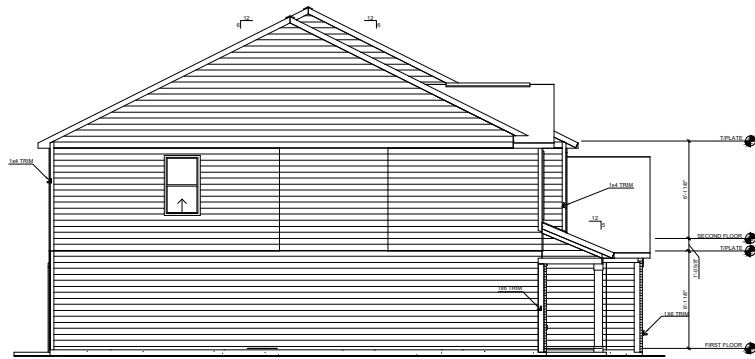


LEFT ELEVATION - SLAB

SCALE: 1/16" = 1'-0"

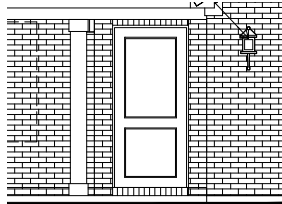


BRICK RETURN

SCALE: 1/8" = 1'-0"

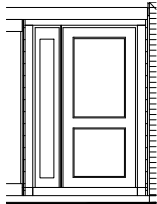


SIDE LITE

SCALE: 1/8" = 1'-0"

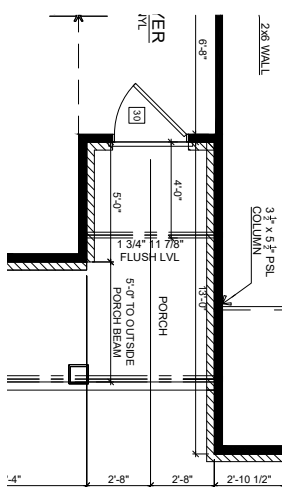


FIRST FLOOR BRICK RETURN

SCALE: 1/8" = 1'-0"

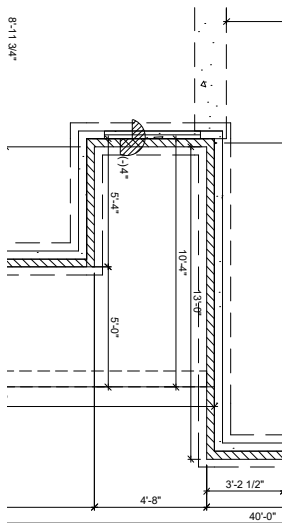


FOUNDATION BRICK RETURN

SCALE: 1/8" = 1'-0"

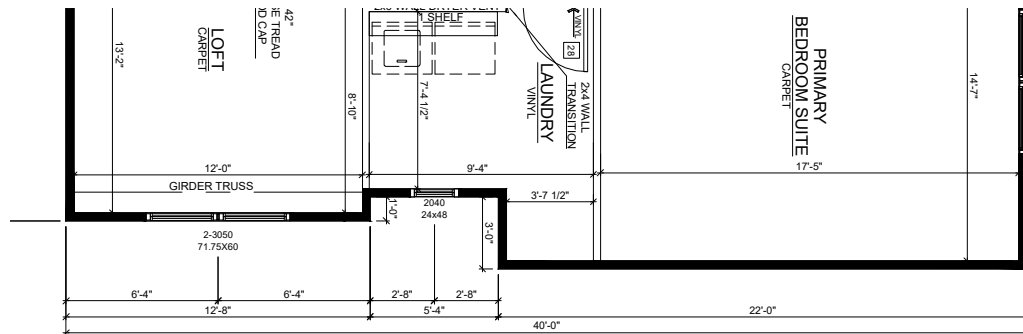

SECOND FLOOR

SCALE: 1/8" = 1'-0"

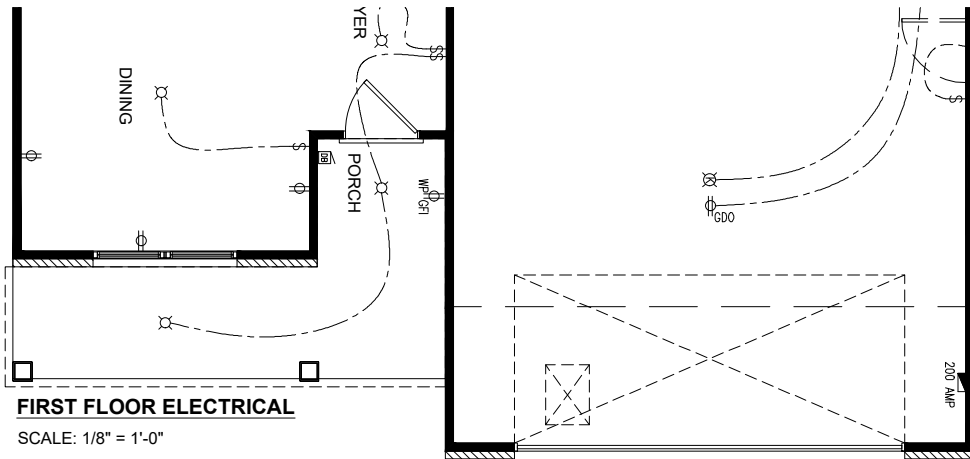


FIRST FLOOR ELECTRICAL

SCALE: 1/8" = 1'-0"

REV. NO.	DATE	REMARKS
R1.0	3/20/2024	

COMMUNITY NAME: ---
SHEET DESCRIPTION: ELEVATION C - 8FT - SLAB - BRICKFRONT C

CUSTOMER: ---	PLAN NAME: Norway
ADDRESS: ---	LOT NUMBER: ---
CITY: ---	DRAFTER: Test
STATE and ZIP: ---, ---	PRINT DATE: 3/20/2024

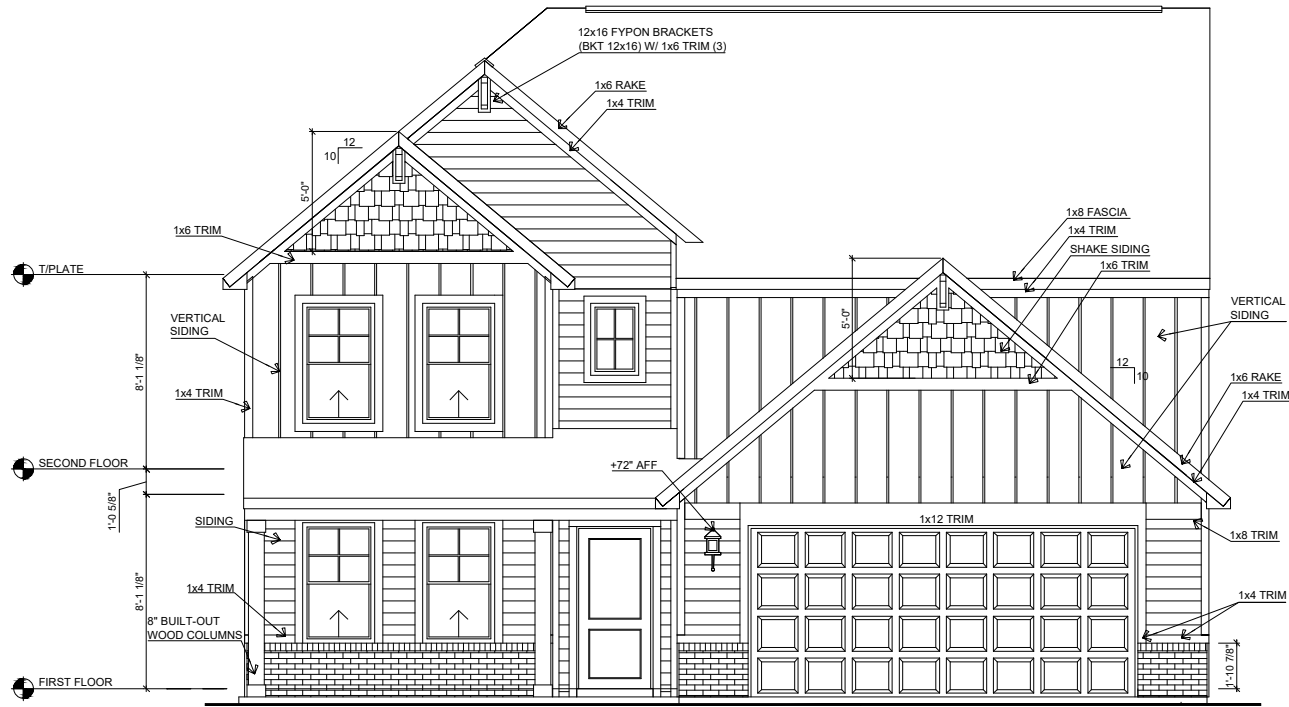


FRONT ELEVATION D - SLAB - BRICK A

SCALE: 1/8"=1'-0"


FIRST FLOOR

SCALE: 1/8" = 1'-0"

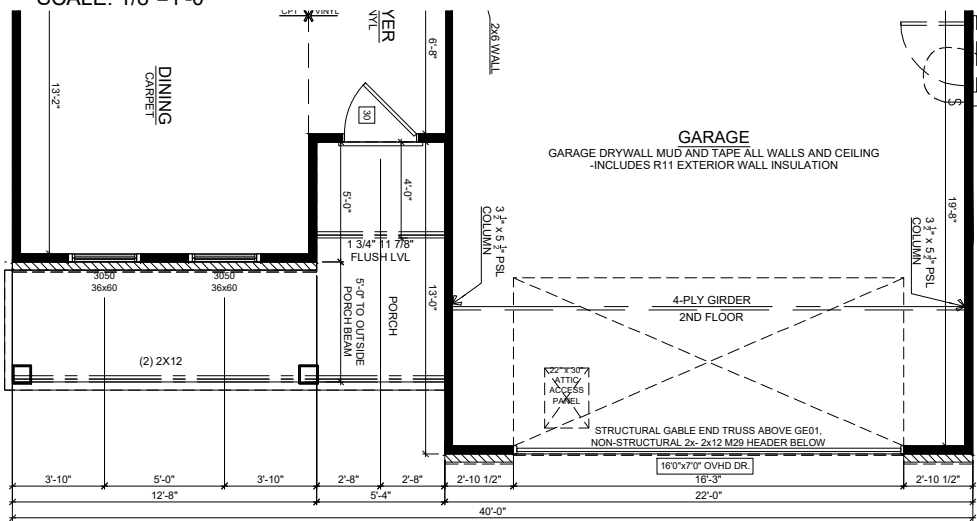


FOUNDATION

SCALE: 1/8" = 1'-0"

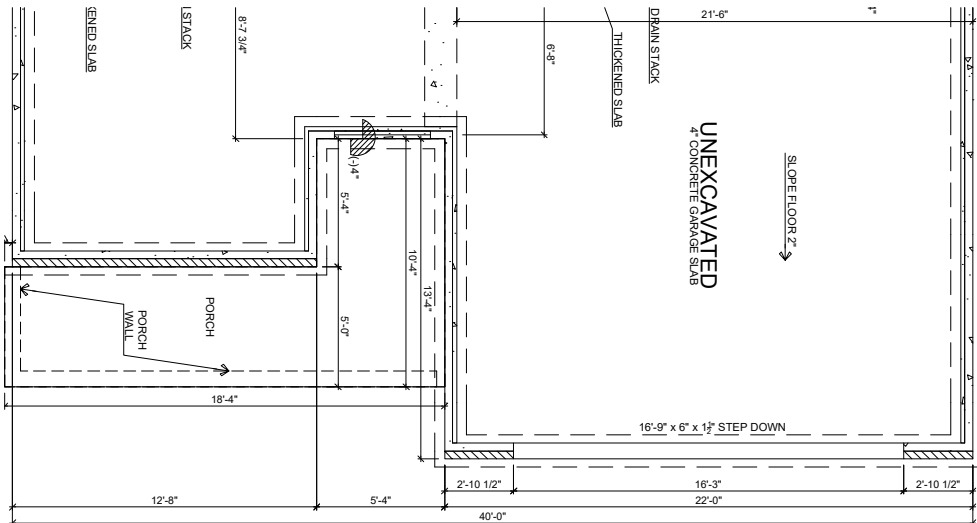


REAR ELEVATION - SLAB

SCALE: 1/16" = 1'-0"

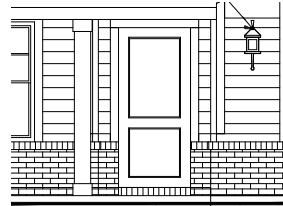


BRICK RETURN

SCALE: 1/8" = 1'-0"

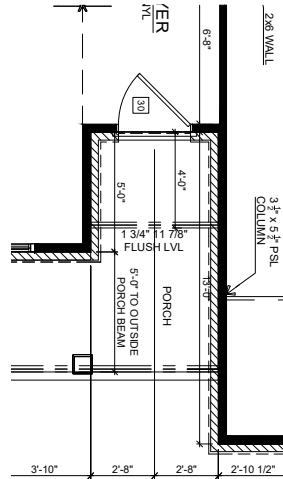


FIRST FLOOR BRICK RETURN

SCALE: 1/8" = 1'-0"

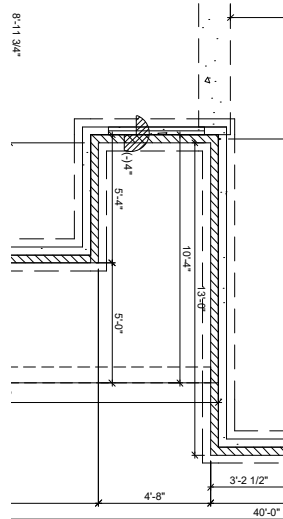

FOUNDATION BRICK RETURN

SCALE: 1/8" = 1'-0"

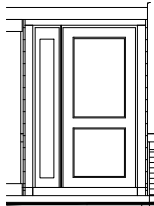


SIDE LITE

SCALE: 1/8" = 1'-0"




RIGHT ELEVATION - SLAB

SCALE: 1/16" = 1'-0"

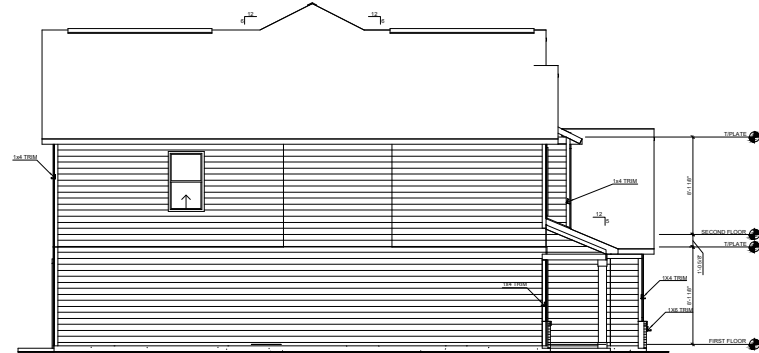


LEFT ELEVATION - SLAB

SCALE: 1/16" = 1'-0"

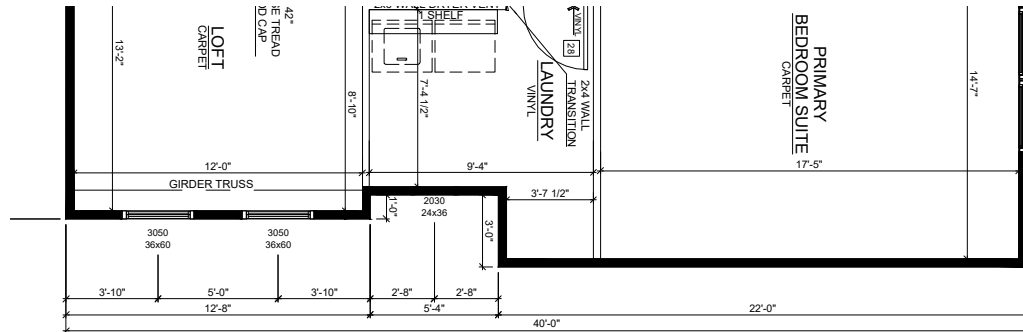

SECOND FLOOR

SCALE: 1/8" = 1'-0"

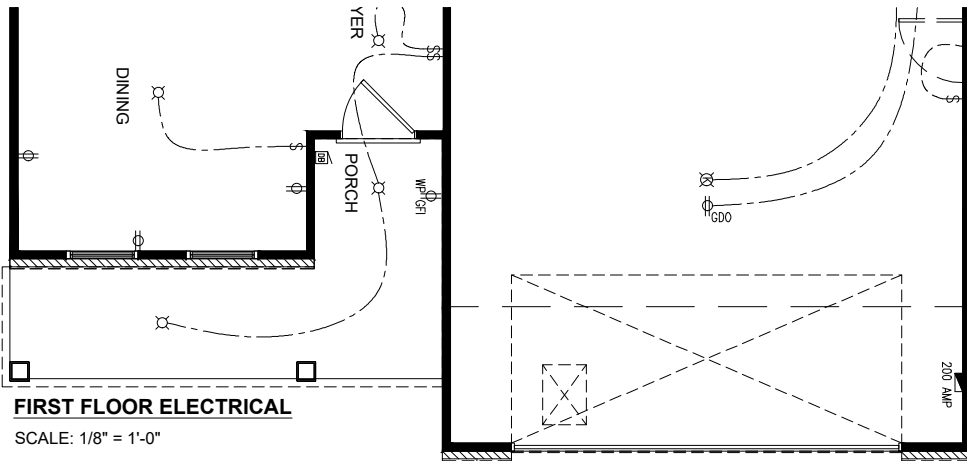


FIRST FLOOR ELECTRICAL

SCALE: 1/8" = 1'-0"

VER. NO.	DATE	REMARKS
R1.0	3/20/2024	


COMMUNITY NAME	---
SHEET DESCRIPTION	ELEVATION D - 8FT - SLAB - BRICKFRONT A

CUSTOMER	---	PLAN NAME	Norway
ADDRESS	---	LOT NUMBER	---
CITY	---	DRAFTER	Test
STATE and ZIP	---	PRINT DATE	3/20/2024

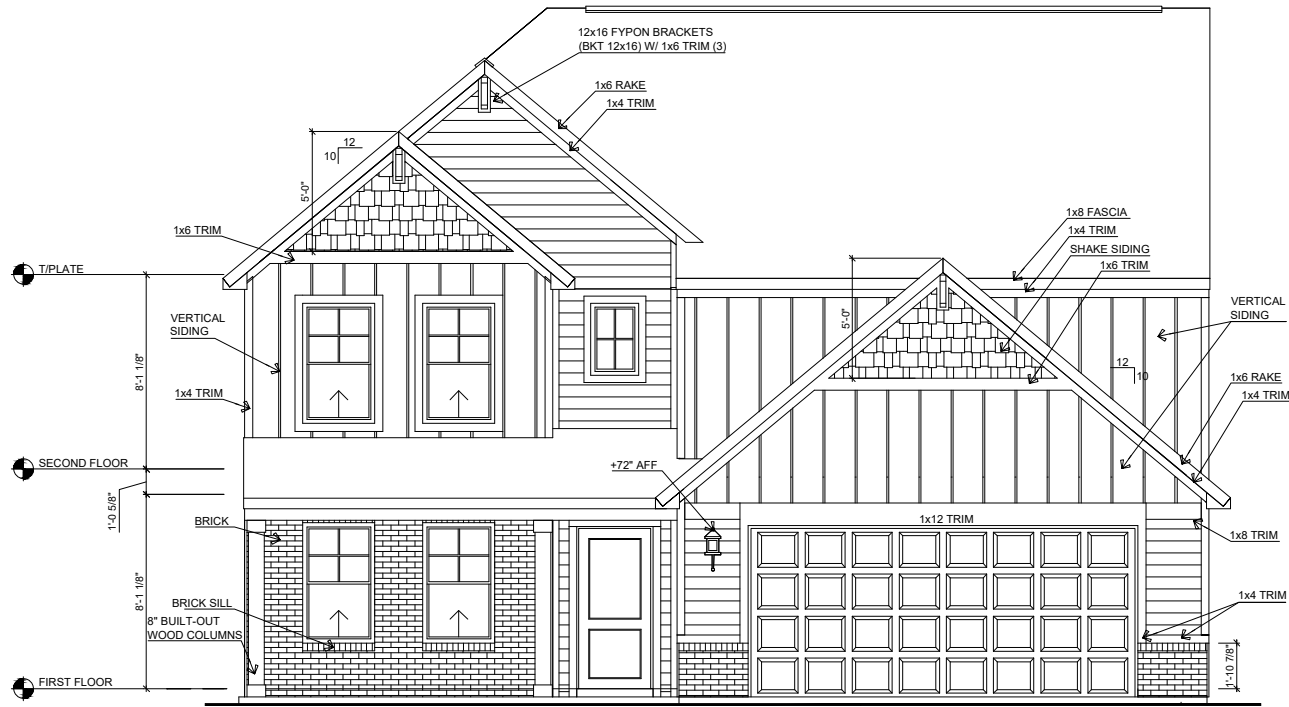


FRONT ELEVATION D - SLAB - BRICK B

SCALE: 1/8"=1'-0"

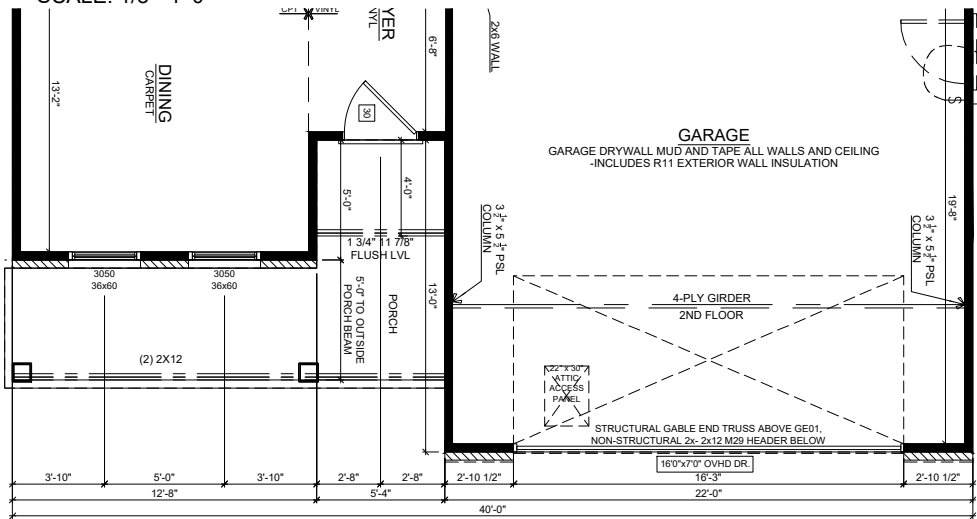

FIRST FLOOR
SCALE: 1/8" = 1'-0"

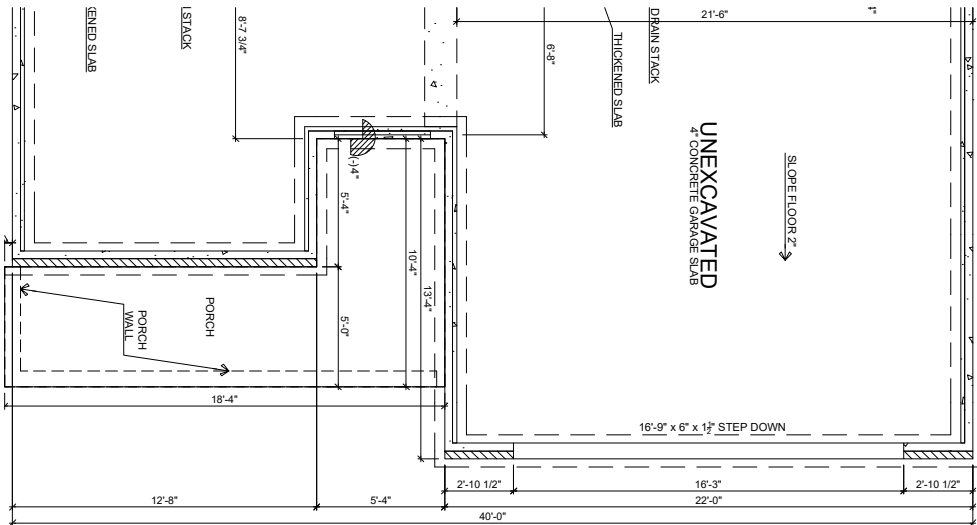

FOUNDATION
SCALE: 1/8" = 1'-0"




REAR ELEVATION - SLAB

SCALE: 1/16" = 1'-0"




RIGHT ELEVATION - SLAB

SCALE: 1/16" = 1'-0"

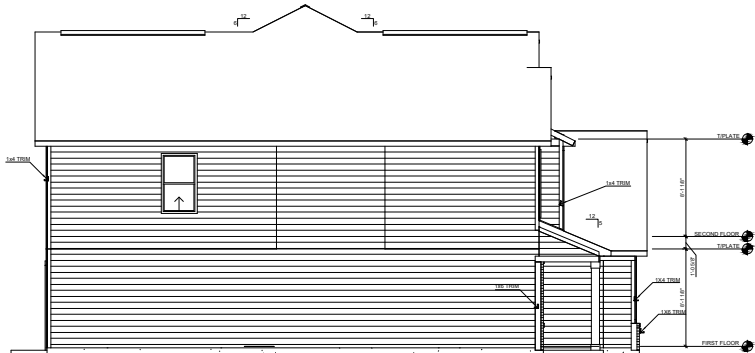


LEFT ELEVATION - SLAB

SCALE: 1/16" = 1'-0"

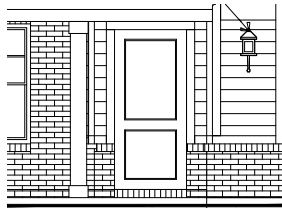


BRICK RETURN

SCALE: 1/8" = 1'-0"

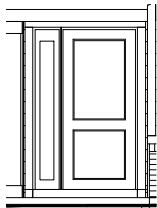


SIDE LITE

SCALE: 1/8" = 1'-0"

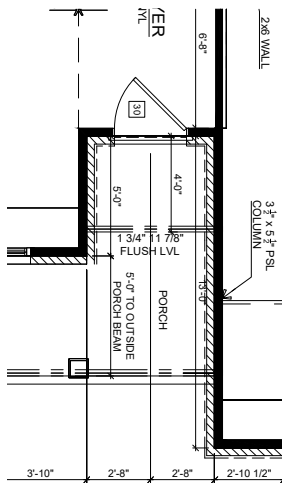


FIRST FLOOR BRICK RETURN

SCALE: 1/8" = 1'-0"

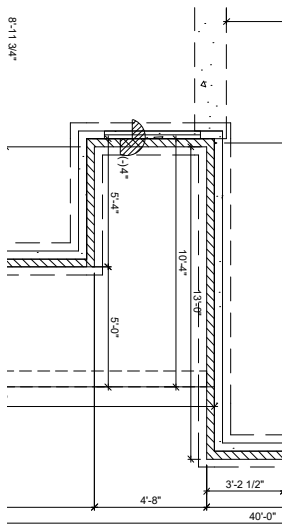


FOUNDATION BRICK RETURN

SCALE: 1/8" = 1'-0"

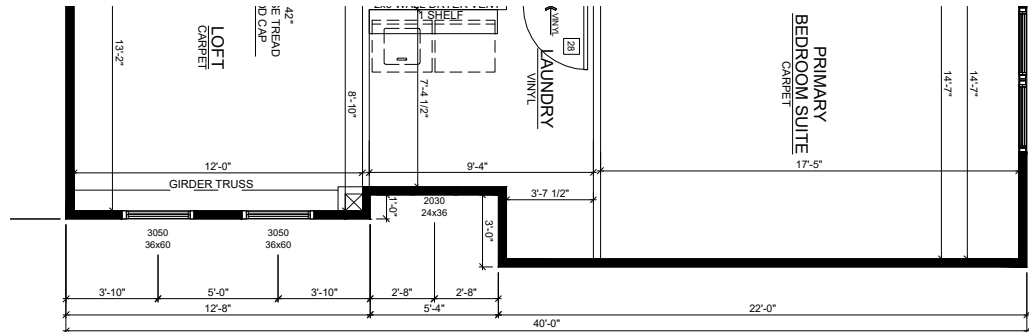

SECOND FLOOR
SCALE: 1/8" = 1'-0"

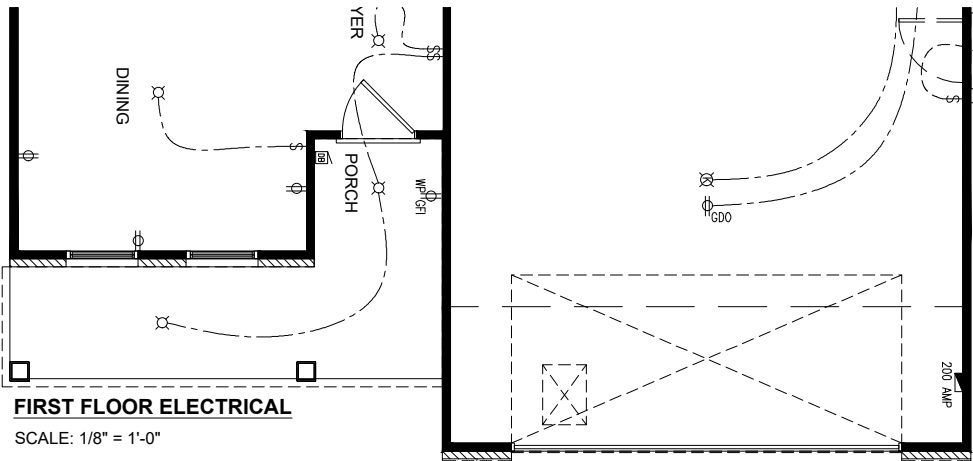

FIRST FLOOR ELECTRICAL

SCALE: 1/8" = 1'-0"


VER. NO.	DATE	REMARKS
R1.0	3/20/2024	

COMMUNITY NAME	---
SHEET DESCRIPTION	ELEVATION D - 8FT - SLAB - BRICKFRONT B

CUSTOMER	---	PLAN NAME	Norway
ADDRESS	---	LOT NUMBER	---
CITY	---	DRAFTER	Test
STATE and ZIP	---	PRINT DATE	3/20/2024




FOUNDATION
SCALE: 1/8" = 1'-0"

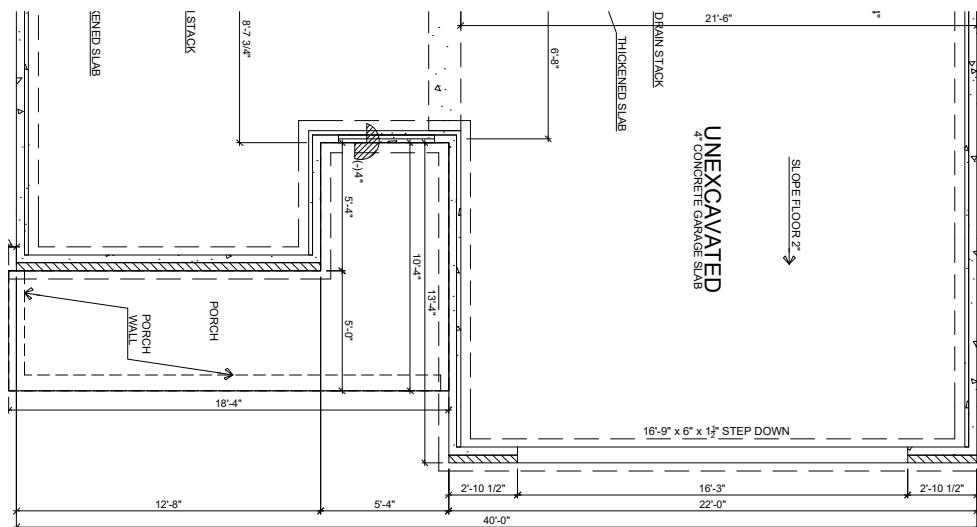


REAR ELEVATION - SLAB

SCALE: 1/16" = 1'-0"

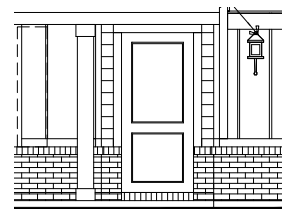


BRICK RETURN

SCALE: 1/8" = 1'-0"

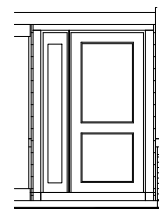


SIDE LITE

SCALE: 1/8" = 1'-0"

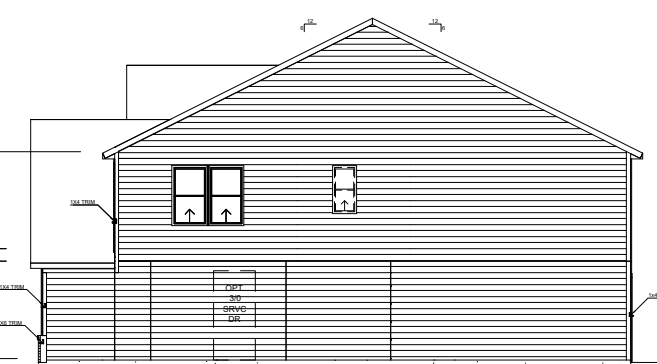


RIGHT ELEVATION - SLAB

SCALE: 1/16" = 1'-0"

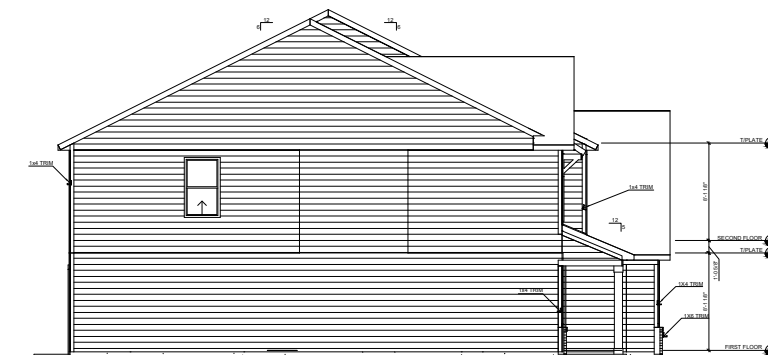


LEFT ELEVATION - SLAB

SCALE: 1/16" = 1'-0"

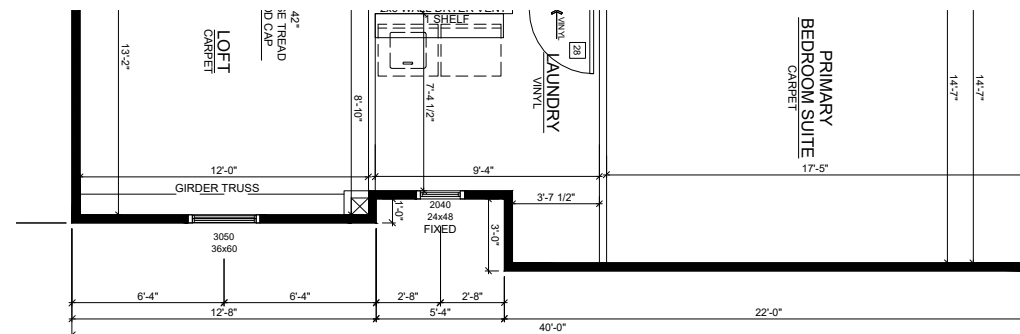


SECOND FLOOR

SCALE: 1/8" = 1'-0"

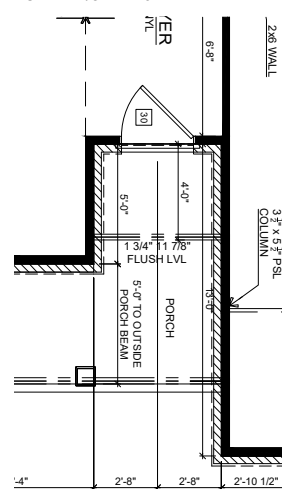


FIRST FLOOR BRICK RETURN

SCALE: 1/8" = 1'-0"

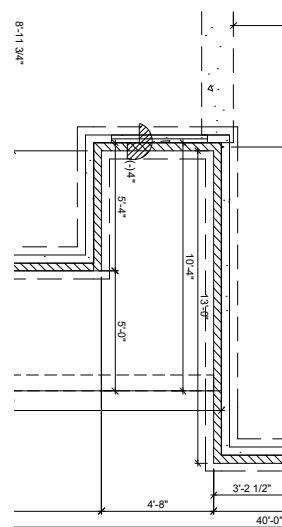


FOUNDATION BRICK RETURN

SCALE: 1/8" = 1'-0"

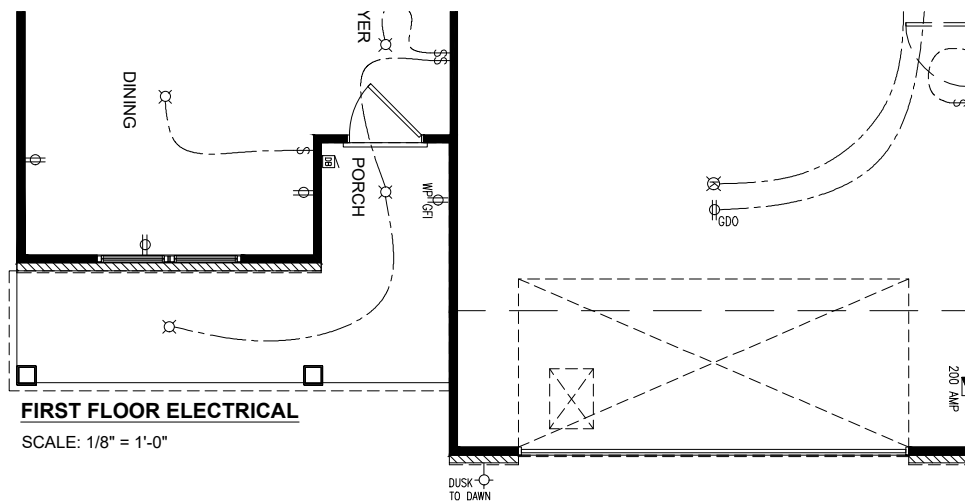


FIRST FLOOR ELECTRICAL

SCALE: 1/8" = 1'-0"

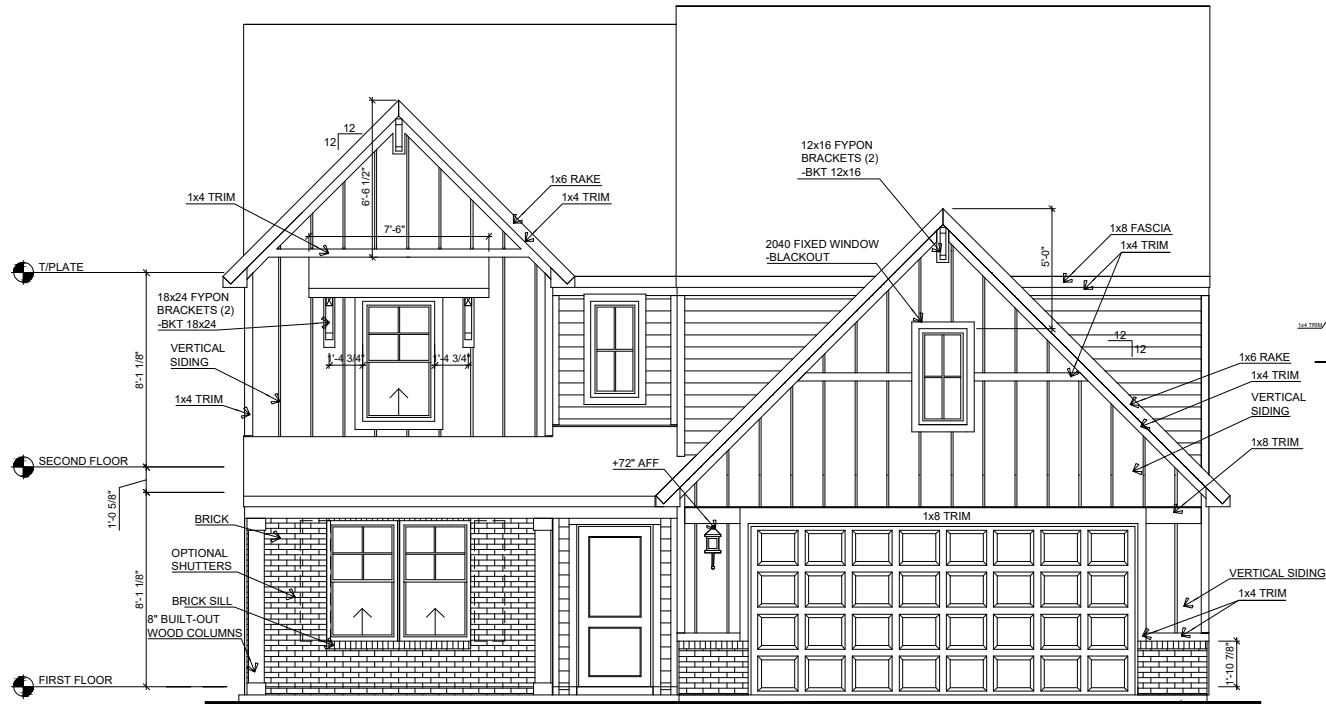


FRONT ELEVATION E - SLAB - BRICK B

SCALE: 1/8"=1'-0"

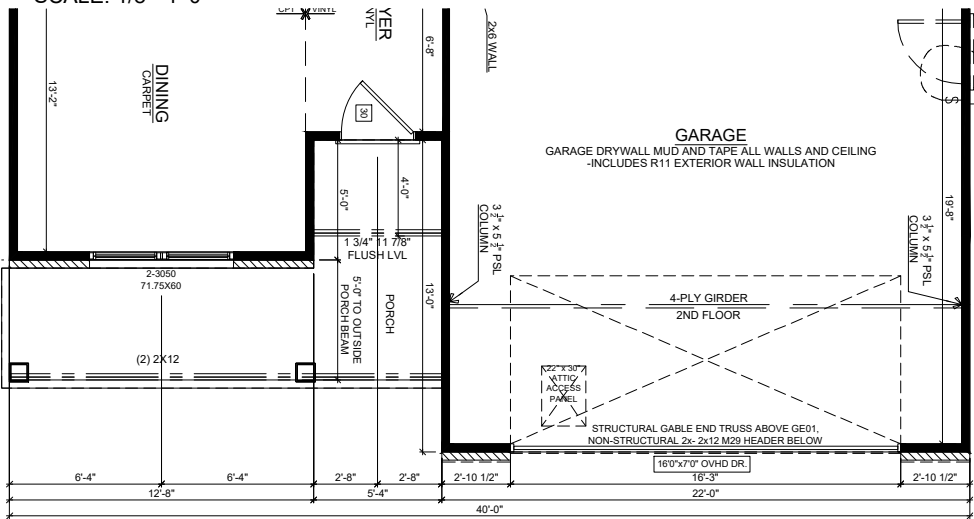

FIRST FLOOR
SCALE: 1/8" = 1'-0"

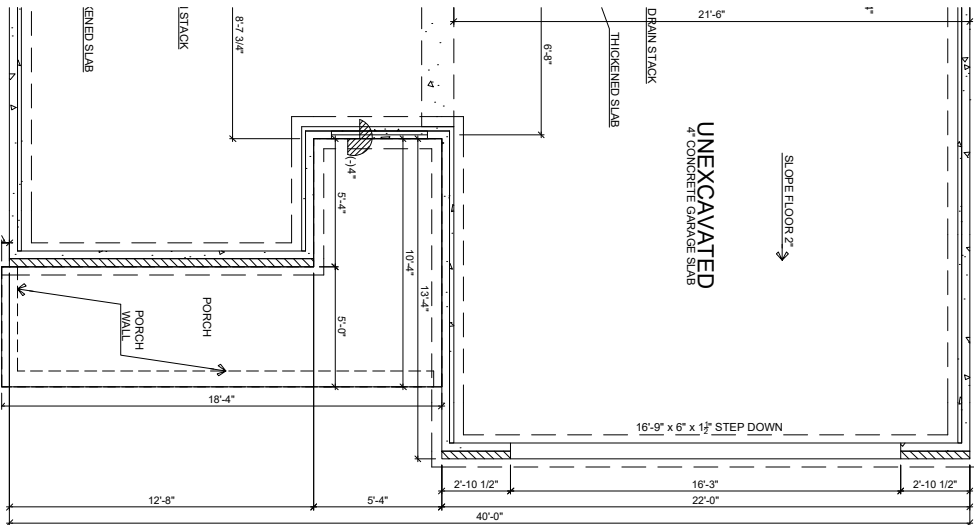

FOUNDATION
SCALE: 1/8" = 1'-0"




REAR ELEVATION - SLAB

SCALE: 1/16" = 1'-0"




RIGHT ELEVATION - SLAB

SCALE: 1/16" = 1'-0"

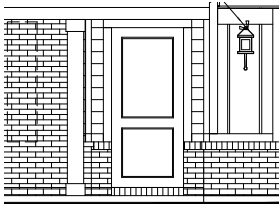


BRICK RETURN

SCALE: 1/8" = 1'-0"

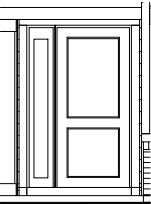


SIDE LITE

SCALE: 1/8" = 1'-0"

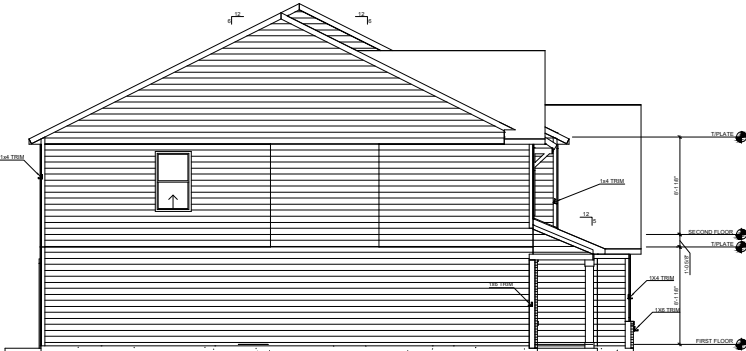


LEFT ELEVATION - SLAB

SCALE: 1/16" = 1'-0"

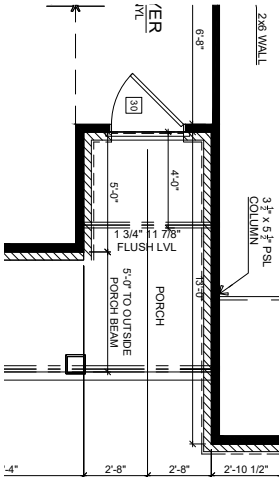


FIRST FLOOR BRICK RETURN

SCALE: 1/8" = 1'-0"

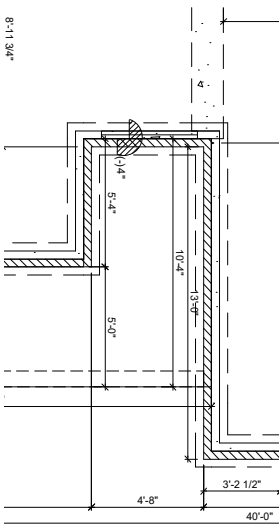


FOUNDATION BRICK RETURN

SCALE: 1/8" = 1'-0"

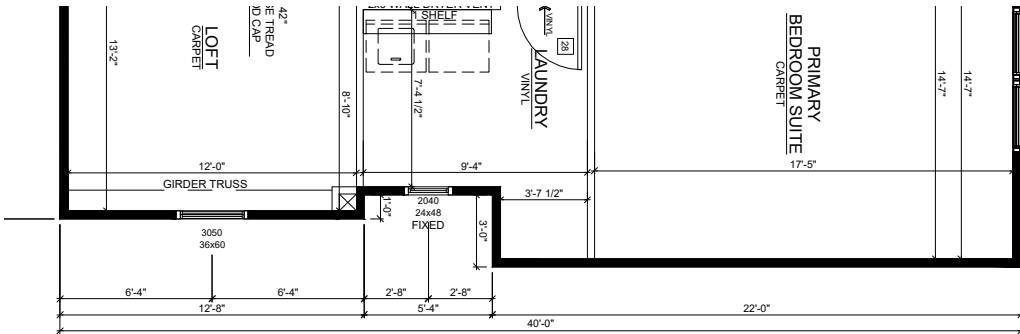

SECOND FLOOR

SCALE: 1/8" = 1'-0"

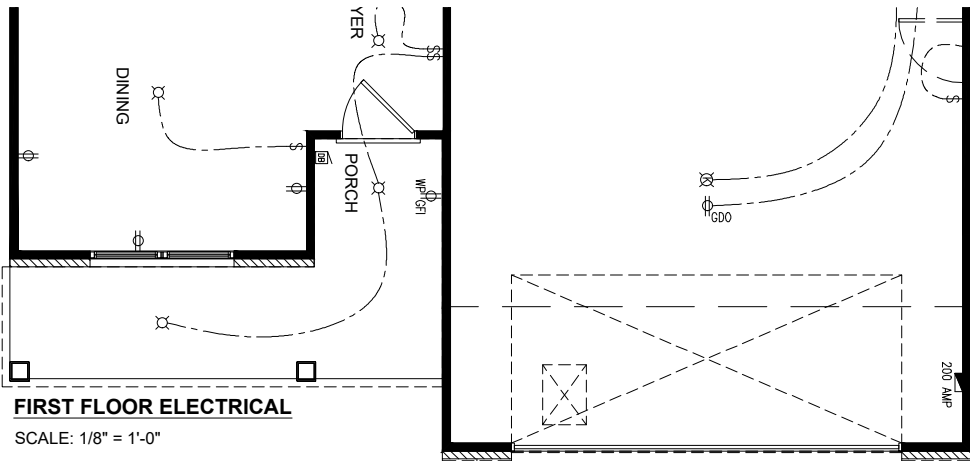

FIRST FLOOR ELECTRICAL

SCALE: 1/8" = 1'-0"

ARBOR
HOMES


9225 HARRISON PARK COURT
INDIANAPOLIS, IN 46216
phone (317) 842-1875
fax (317) 842-6288

REV. NO.	DATE	REMARKS
R1.0	3/20/2024	

COMMUNITY NAME: ---
SHEET DESCRIPTION: ELEVATION E - 8FT - SLAB - BRICKFRONT B

CUSTOMER: ---	PLAN NAME: Norway
ADDRESS: ---	LOT NUMBER: ---
CITY: ---	DRAFTER: Test
STATE and ZIP: ---, ---	PRINT DATE: 3/20/2024


SHEET NO.
3.1E.B

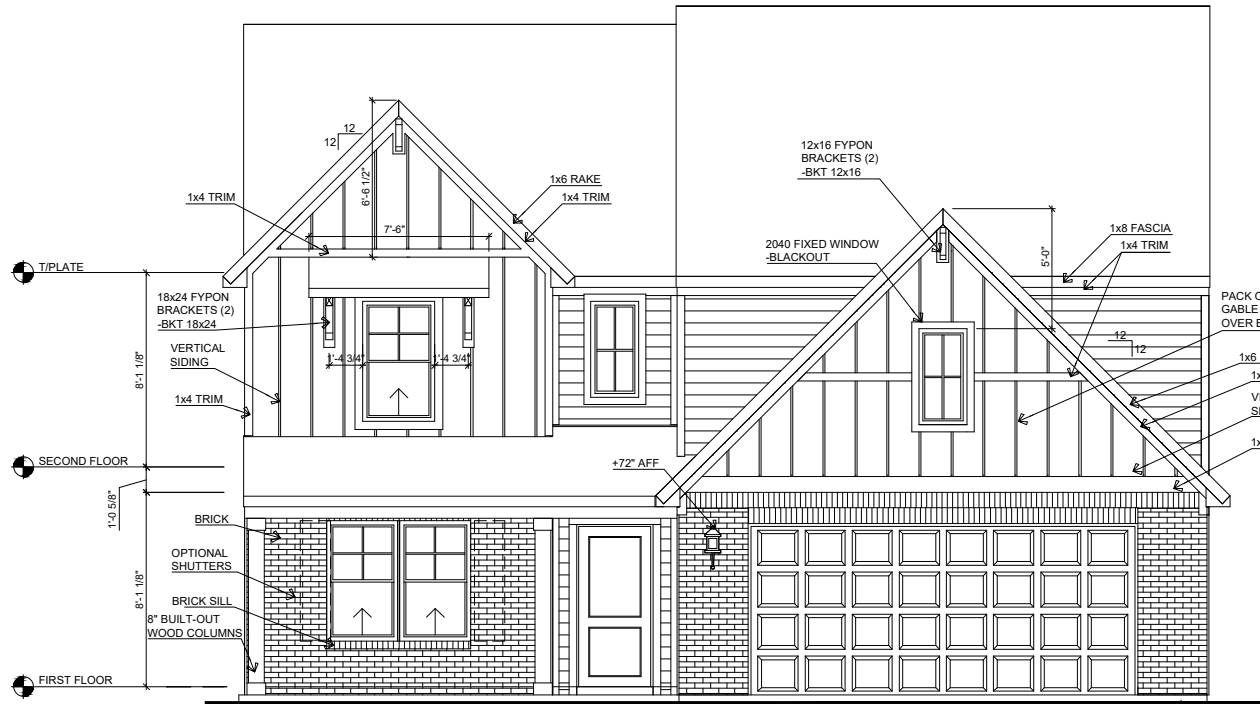



FRONT ELEVATION E - SLAB - BRICK C

SCALE: 1/8"=1'-0"

FIRST FLOOR
SCALE: 1/8" = 1'-0"

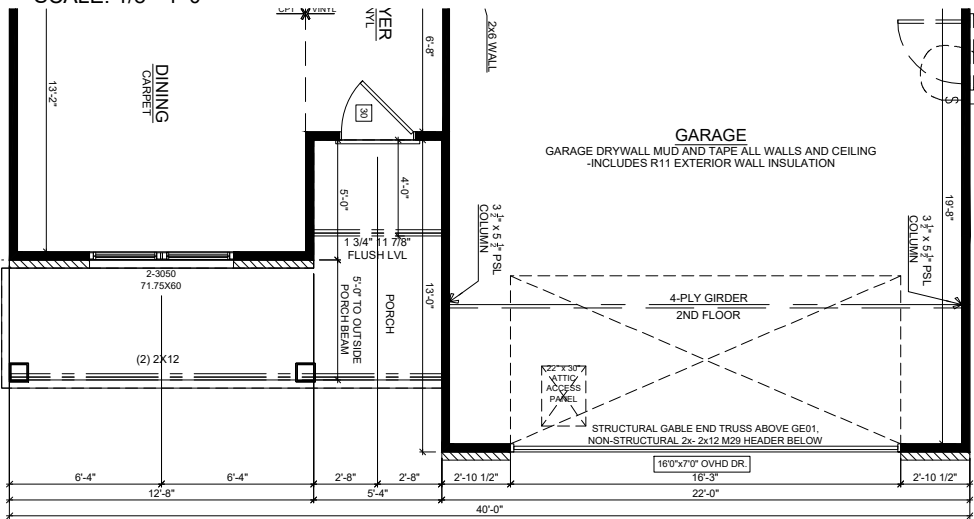


FOUNDATION
SCALE: 1/8" = 1'-0"

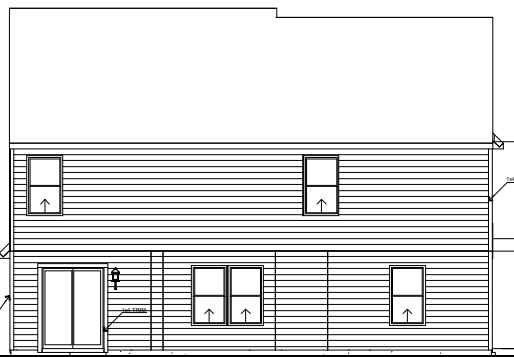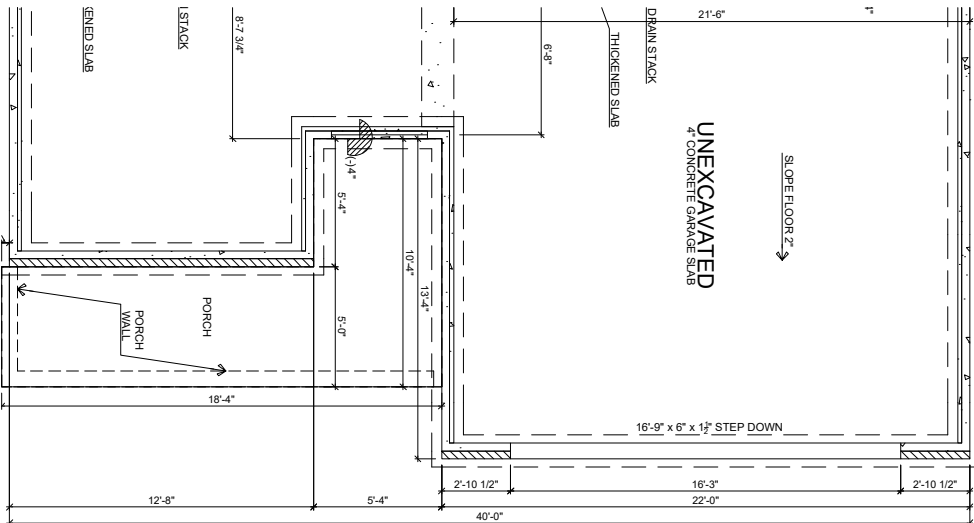


REAR ELEVATION - SLAB

SCALE: 1/16" = 1'-0"

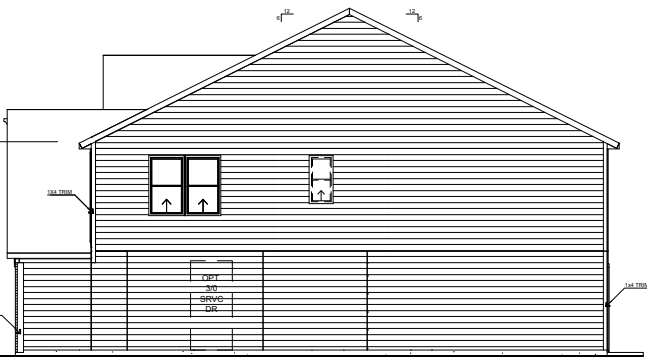


RIGHT ELEVATION - SLAB

SCALE: 1/16" = 1'-0"

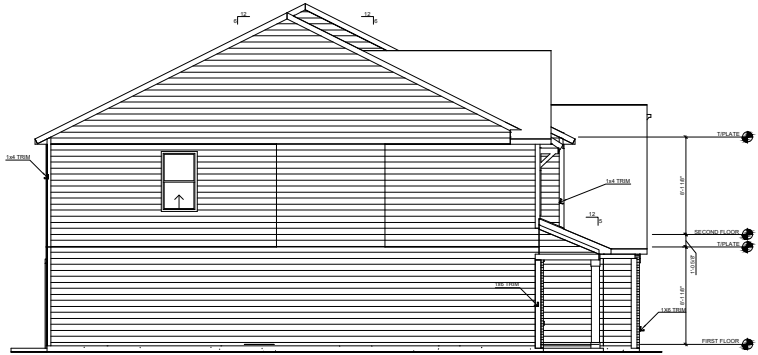


LEFT ELEVATION - SLAB

SCALE: 1/16" = 1'-0"

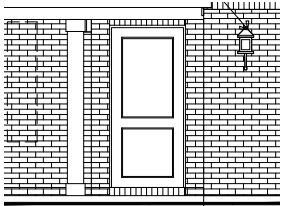


BRICK RETURN

SCALE: 1/8" = 1'-0"

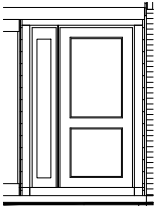


SIDE LITE

SCALE: 1/8" = 1'-0"

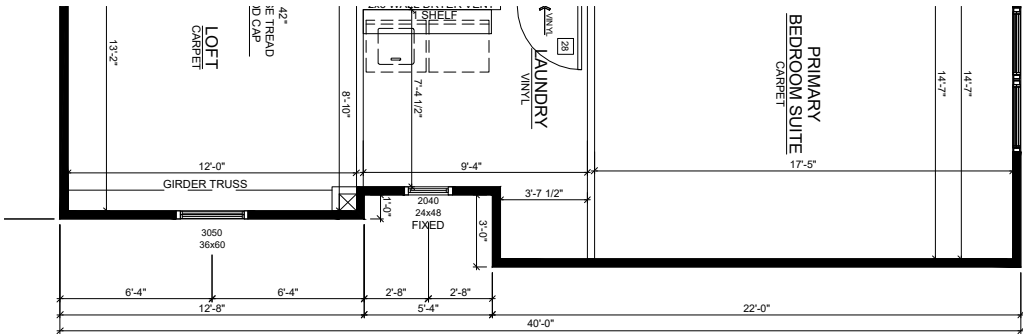

SECOND FLOOR

SCALE: 1/8" = 1'-0"

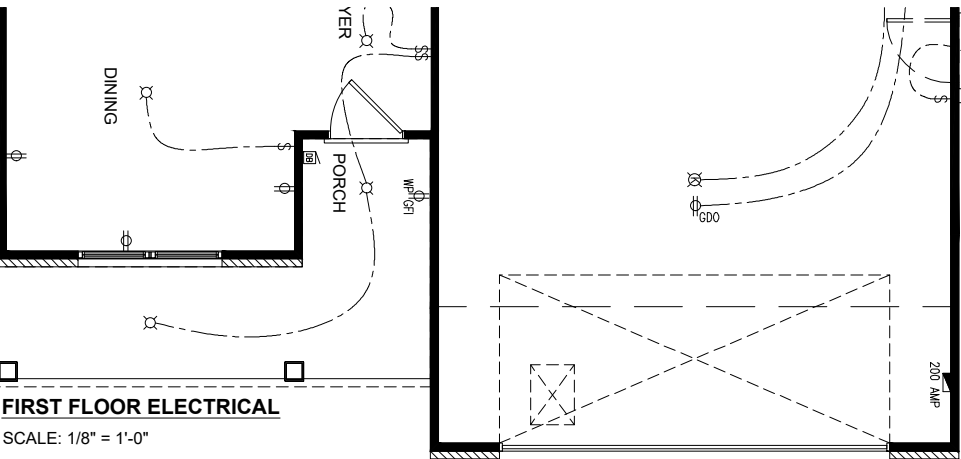


FIRST FLOOR ELECTRICAL

SCALE: 1/8" = 1'-0"

FIRST FLOOR BRICK RETURN

SCALE: 1/8" = 1'-0"

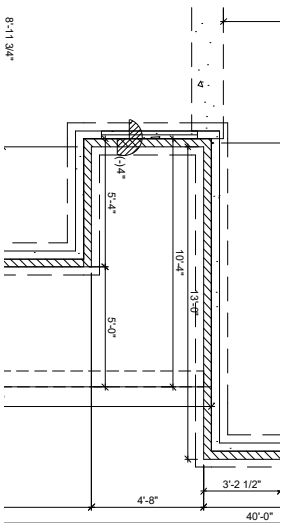

FOUNDATION BRICK RETURN

SCALE: 1/8" = 1'-0"

VER. NO.	DATE	REMARKS
R1.0	3/20/2024	

COMMUNITY NAME	---
SHEET DESCRIPTION	ELEVATION E - 8FT - SLAB - BRICKFRONT C

CUSTOMER	---	PLAN NAME	Norway
ADDRESS	---	LOT NUMBER	---
CITY	---	DRAFTER	Test
STATE and ZIP	---	PRINT DATE	3/20/2024




FRONT ELEVATION A - SLAB - BRICKFRONT A

SCALE: 1/8"=1'-0"



FRONT ELEVATION A - SLAB - BRICKFRONT B

SCALE: 1/8"=1'-0"

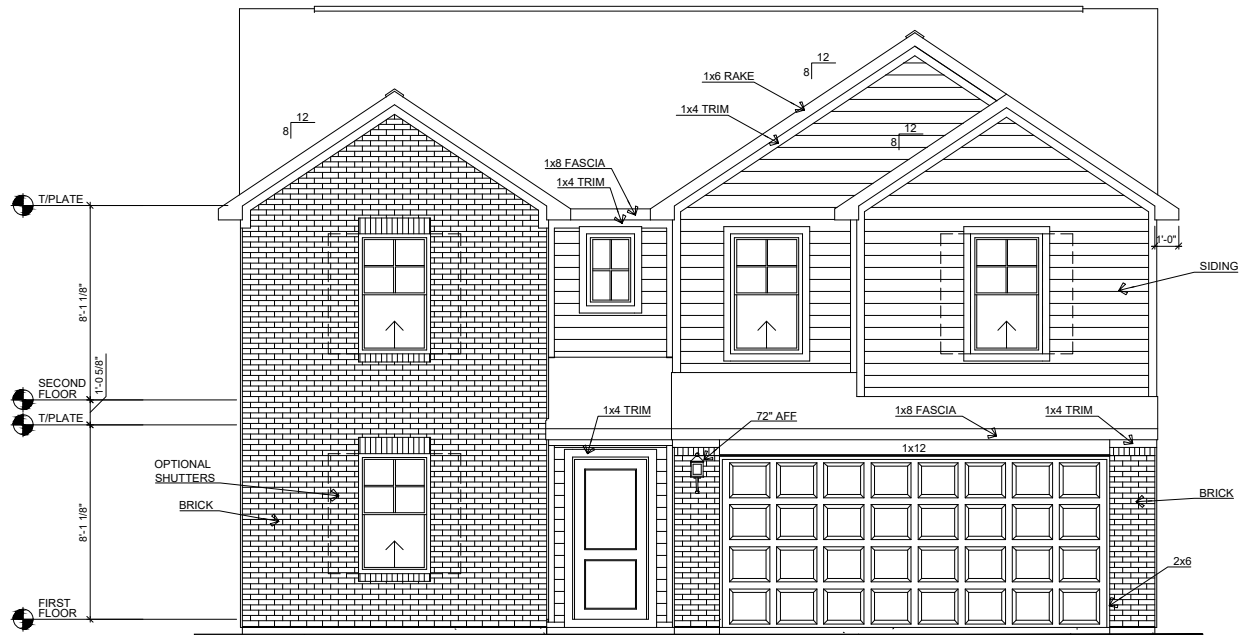

FRONT ELEVATION A - SLAB - BRICKFRONT C

SCALE: 1/8"=1'-0"




9225 HARRISON PARK COURT
INDIANAPOLIS, IN 46216
phone (317) 842-1875
fax (317) 842-5288

REV. NO.	DATE	REMARKS
---	---	---
---	---	---
---	---	---
---	---	---

COMMUNITY NAME: ---
SHEET DESCRIPTION: ELEVATION A - 8FT - SLAB - BRICKFRONTS A & B & C


CUSTOMER: ---	PLAN NAME: Spruce
ADDRESS: ---	LOT NUMBER: ---
CITY: ---	DRAFTER: ---
STATE and ZIP: ---, ---	PRINT DATE: 04/14/2023

SHEET NO. 3.1A.1

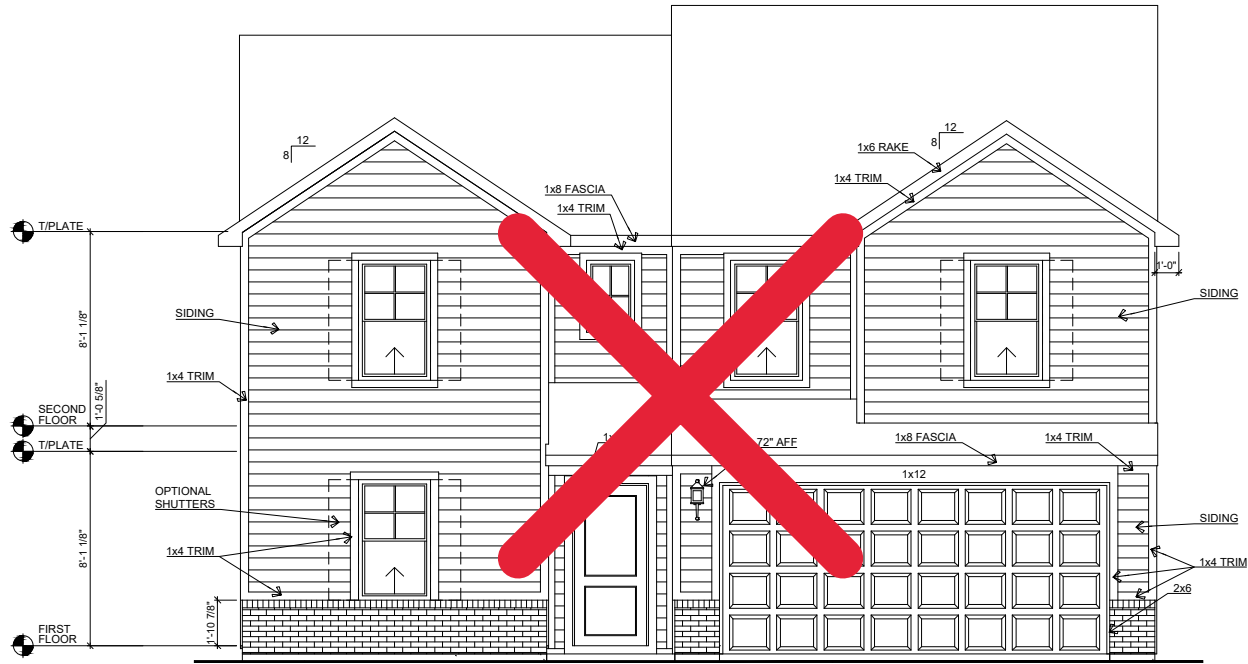


FRONT ELEVATION B - SLAB - BRICKFRONT A

SCALE: 1/8"=1'-0"

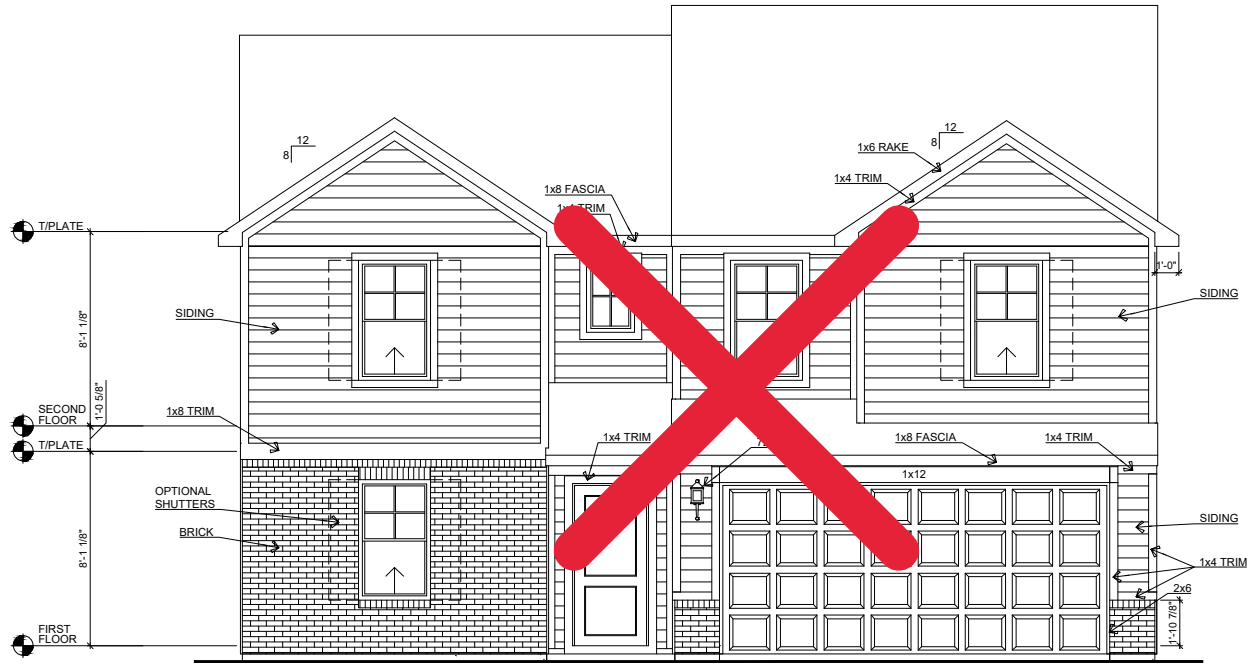

FRONT ELEVATION B - SLAB - BRICKFRONT B

SCALE: 1/8"=1'-0"

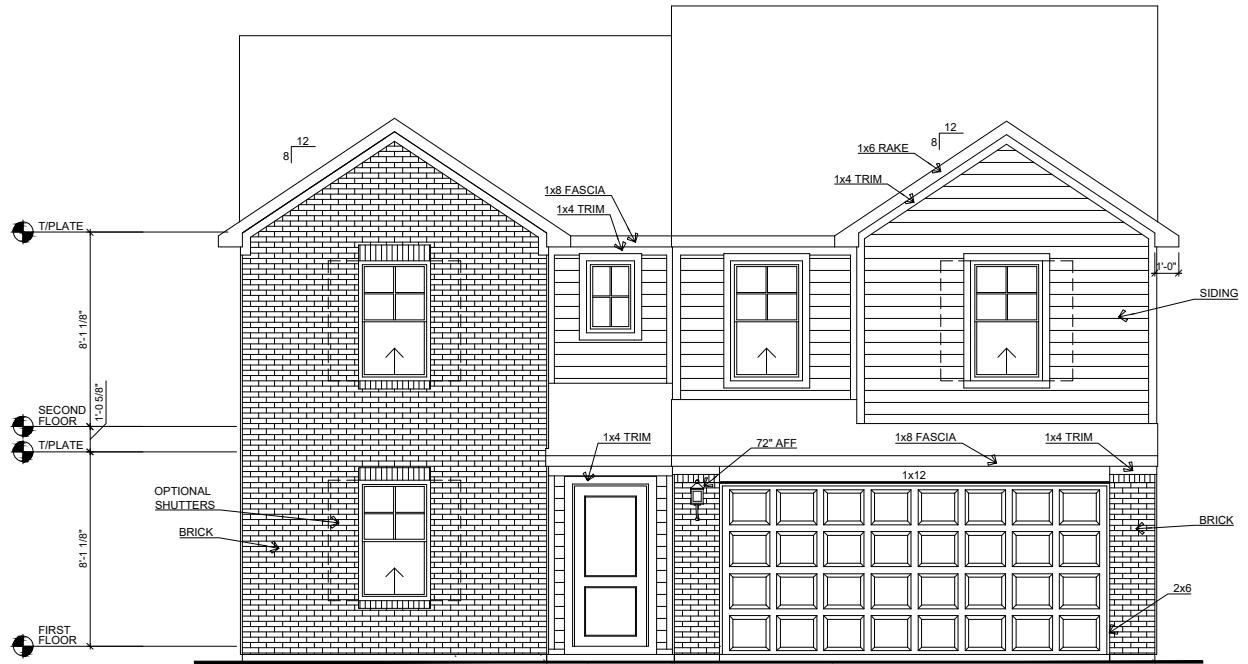

FRONT ELEVATION B - SLAB - BRICKFRONT C

SCALE: 1/8"=1'-0"



9225 HARRISON PARK COURT
INDIANAPOLIS, IN 46216
phone (317) 842-1875
fax (317) 842-6288

SHEET NO. 3.1B.1	CUSTOMER: ---	PLAN NAME: Spruce	REMARKS
	ADDRESS: ---	LOT NUMBER: ---	
	CITY: ---	DRAFTER: ---	
	STATE and ZIP: ---, ---	PRINT DATE: 04/14/2023	

COMMUNITY NAME: ---
SHEET DESCRIPTION:
**ELEVATION B - 8FT - SLAB
- BRICKFRONTS A & B & C**




FRONT ELEVATION C - BRICKFRONT A - SLAB

SCALE: 1/8"=1'-0"




REAR ELEVATION - SLAB

SCALE: 1/16" = 1'-0"

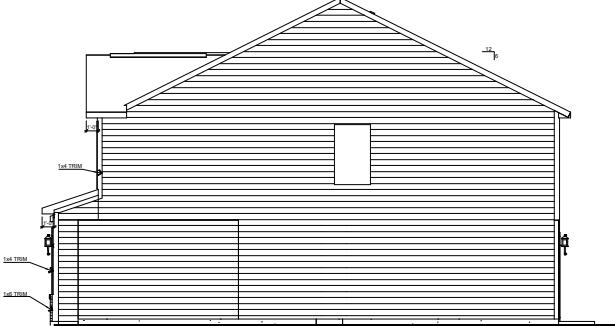


RIGHT ELEVATION - SLAB

SCALE: 1/16" = 1'-0"

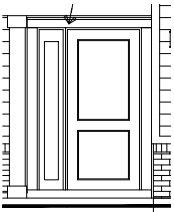


SIDE LITE

SCALE: 1/8" = 1'-0"

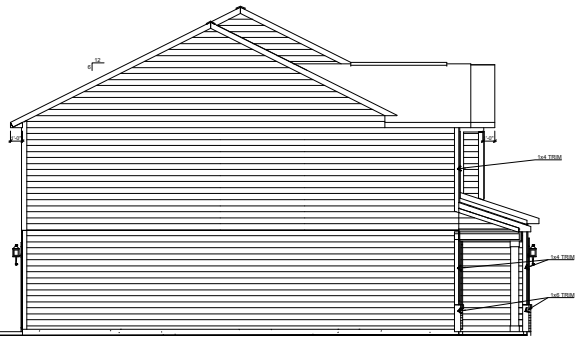


LEFT ELEVATION - SLAB

SCALE: 1/16" = 1'-0"

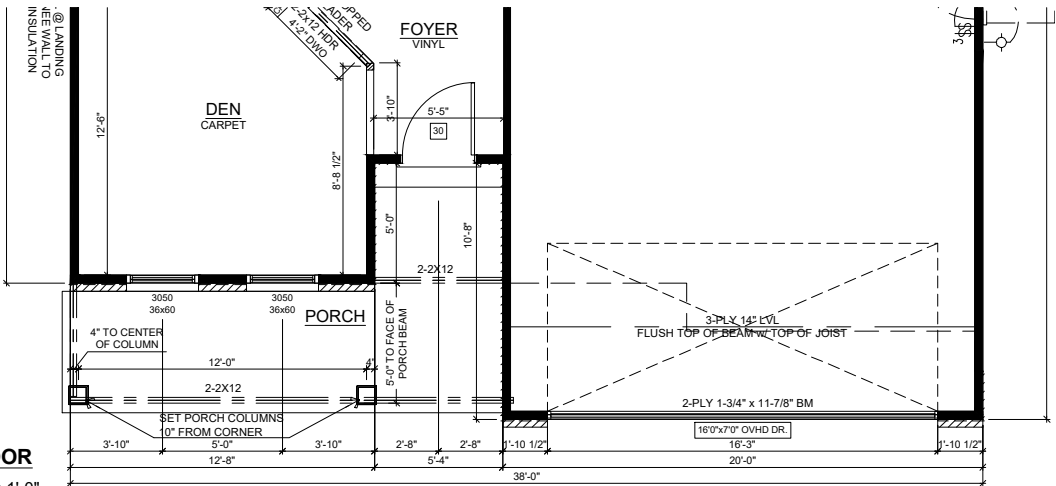


FIRST FLOOR

SCALE: 1/8" = 1'-0"

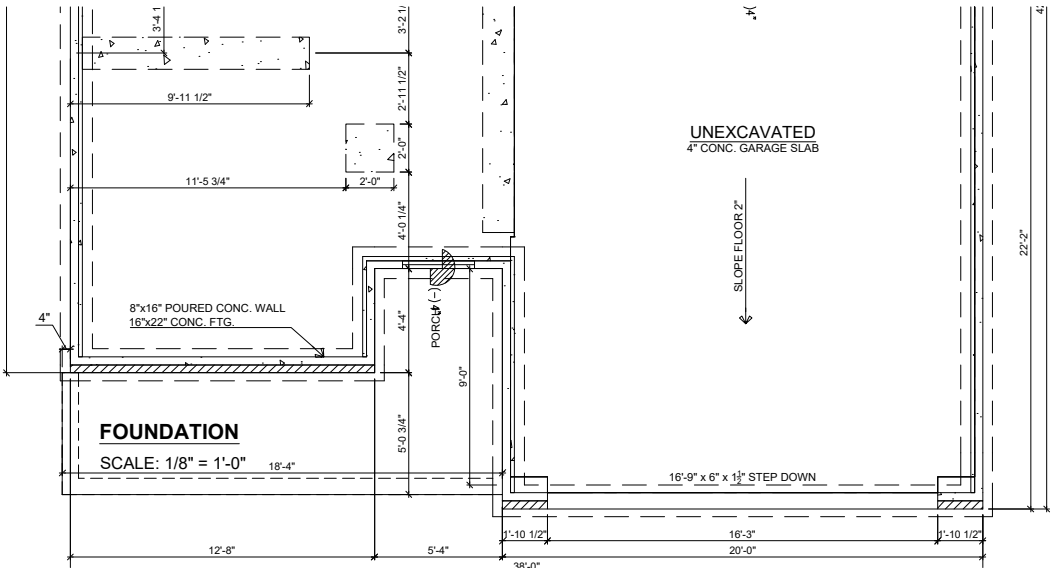


FOUNDATION

SCALE: 1/8" = 1'-0"

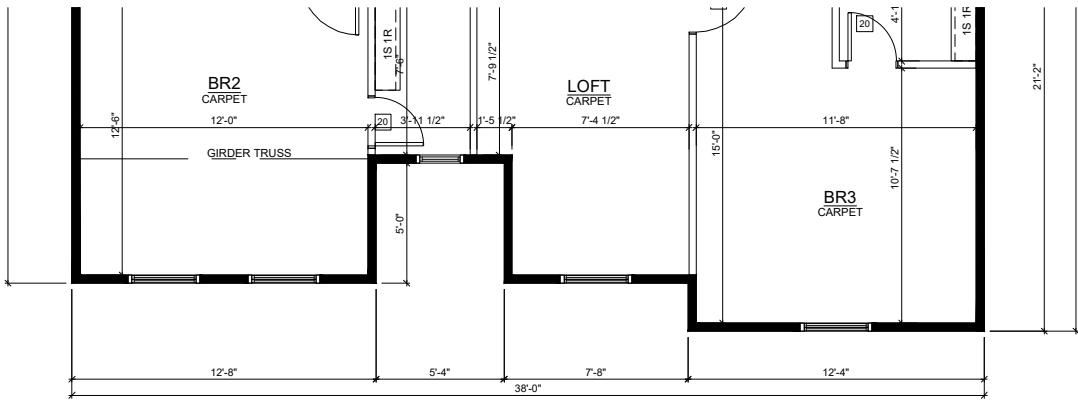

SECOND FLOOR

SCALE: 1/8" = 1'-0"

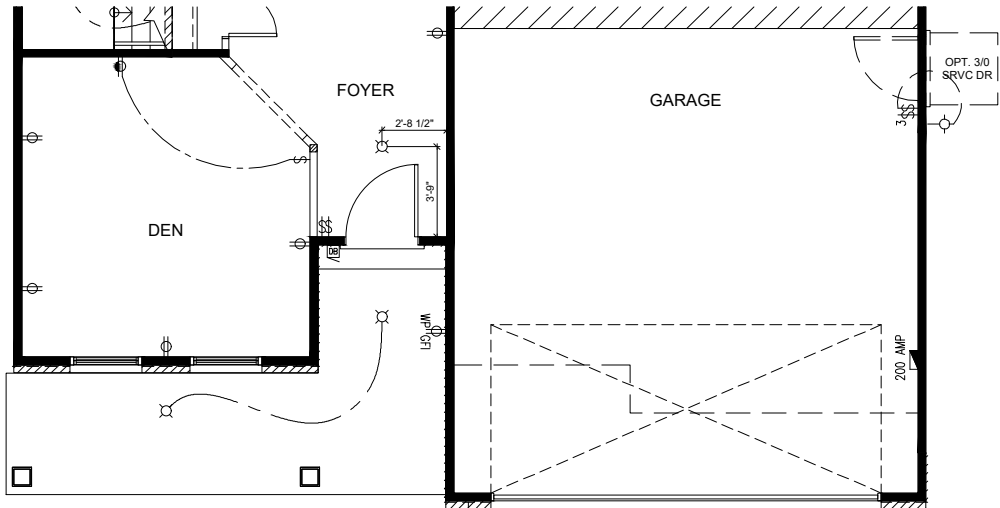

FIRST FLOOR ELECTRICAL

SCALE: 1/8" = 1'-0"


9225 HARRISON PARK COURT
INDIANAPOLIS, IN 46216
phone (317) 842-1875
fax (317) 842-6288

VER. NO.	DATE	REMARKS
---	---	---


COMMUNITY NAME: ---	ELEVATION C - BRICKFRONT A - 8FT - SLAB
SHEET DESCRIPTION:	

CUSTOMER: ---	PLAN NAME: Spruce
ADDRESS: ---	LOT NUMBER: ---
CITY: ---	DRAFTER: ---
STATE and ZIP: ---, ---	PRINT DATE: 04/14/2023

SHEET NO.	3.1C
-----------	------

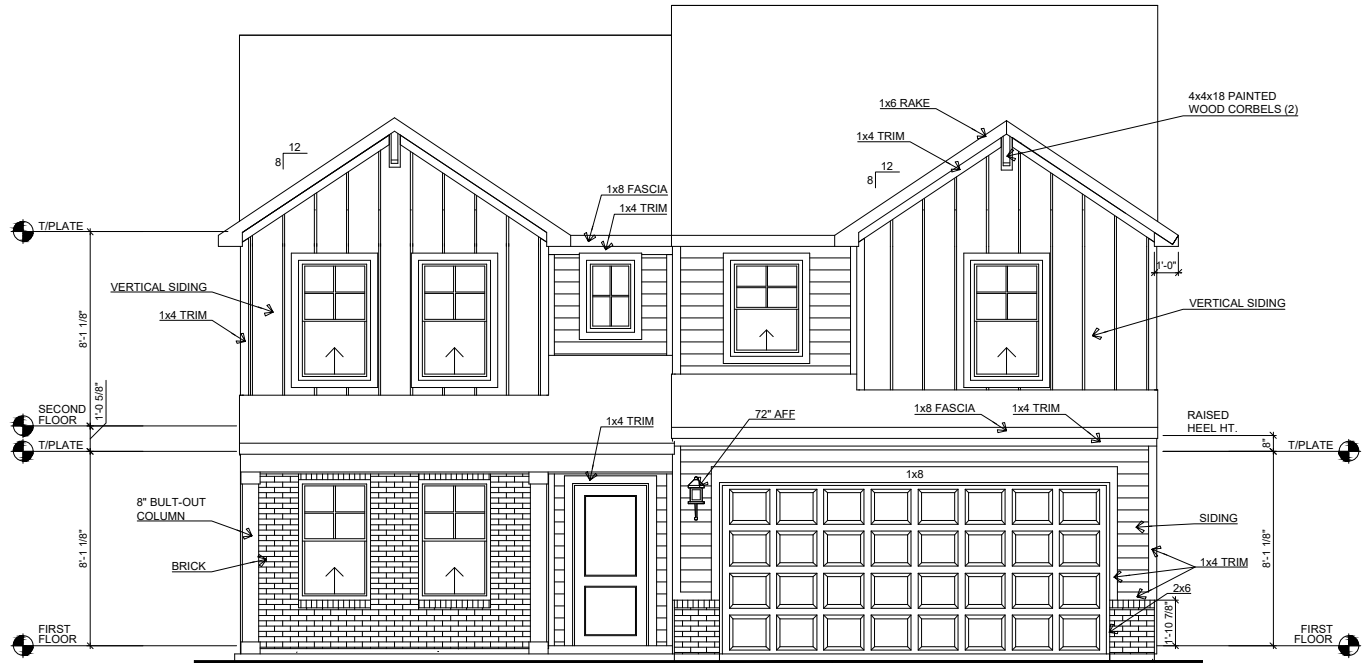


✓ FRONT ELEVATION C - SLAB - BRICKFRONT B
SCALE: 1/8"=1'-0"

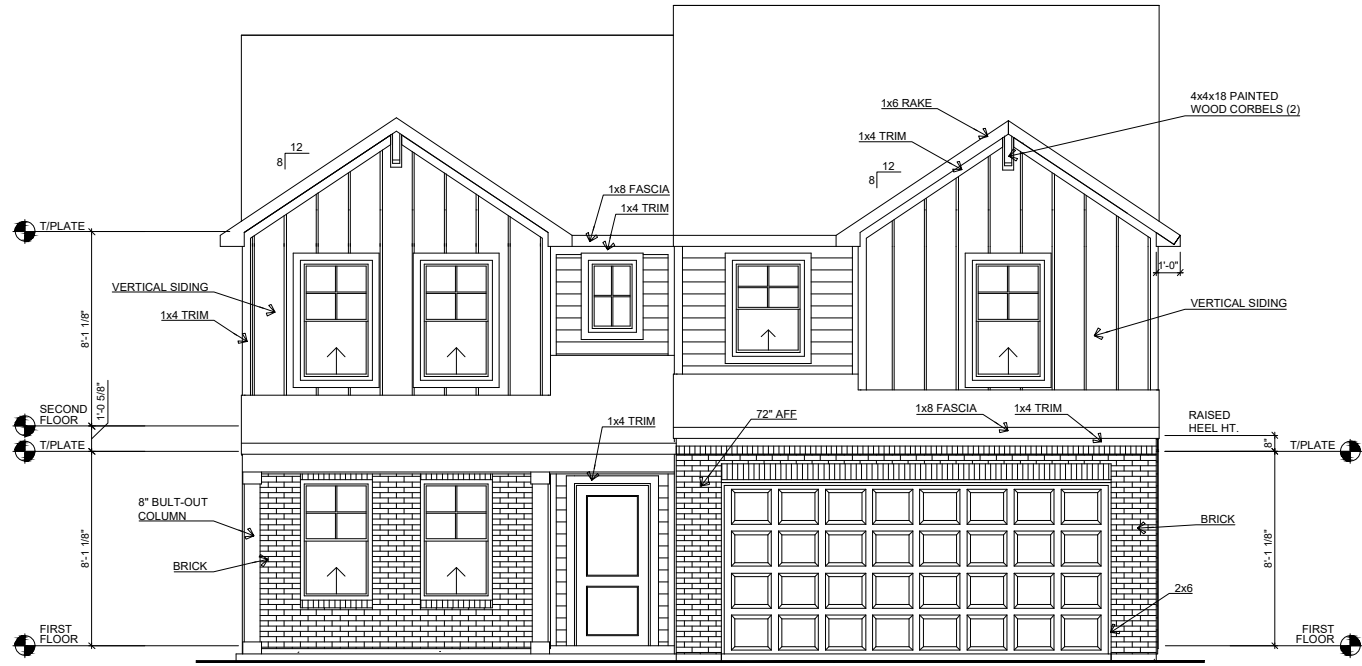

✓ FRONT ELEVATION C - SLAB - BRICKFRONT C
SCALE: 1/8"=1'-0"

SHEET NO. 3.1C.1		CUSTOMER: ---	PLAN NAME: Spruce	COMMUNITY NAME: ---		SHEET DESCRIPTION: ELEVATION C - 8FT - SLAB - BRICKFRONTS B & C		ARBOR HOMES 9225 HARRISON PARK COURT INDIANAPOLIS, IN 46216 phone (317) 842-1875 fax (317) 842-6288	
ADDRESS: ---		LOT NUMBER: ---		DATE: ---		REMARKS			
CITY: ---		DRAFTER: ---		VER. NO. ---					
STATE and ZIP: ---, ---		PRINT DATE: 04/14/2023							

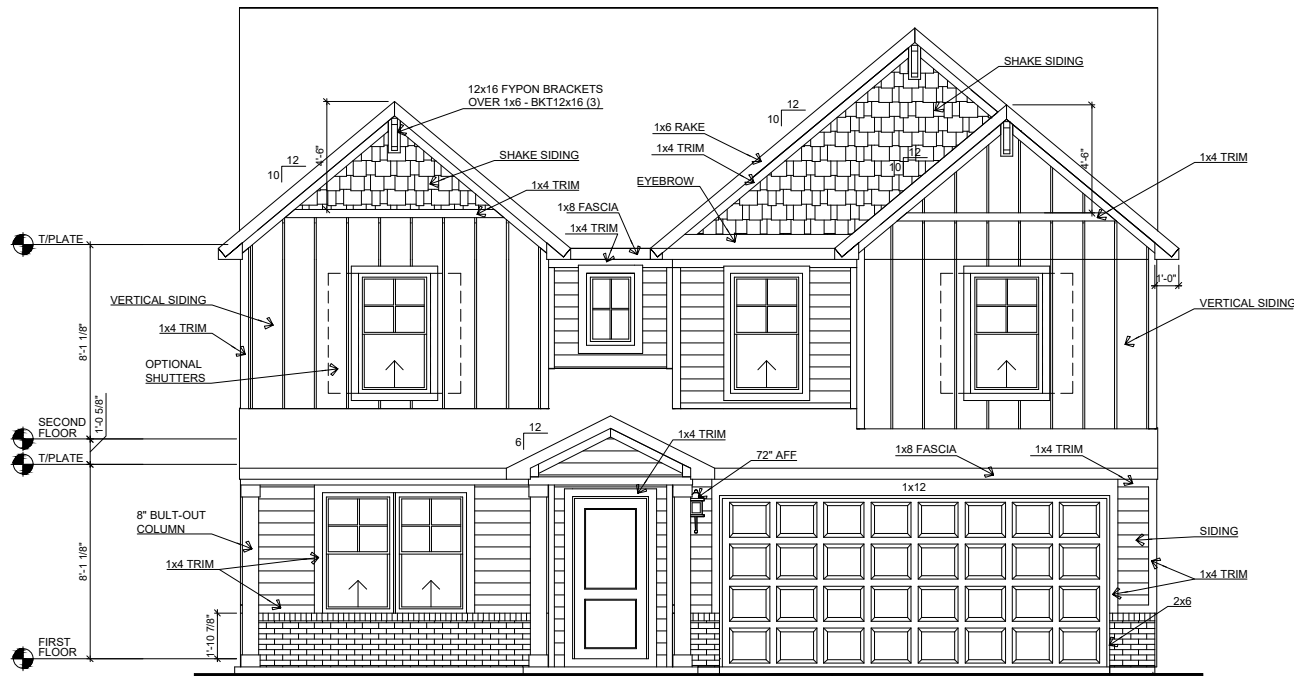

FRONT ELEVATION D - BRICKFRONT A - SLAB

SCALE: 1/8"=1'-0"




REAR ELEVATION - SLAB

SCALE: 1/16" = 1'-0"




RIGHT ELEVATION - SLAB

SCALE: 1/16" = 1'-0"

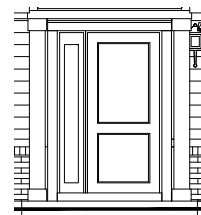


SIDE LITE

SCALE: 1/8" = 1'-0"

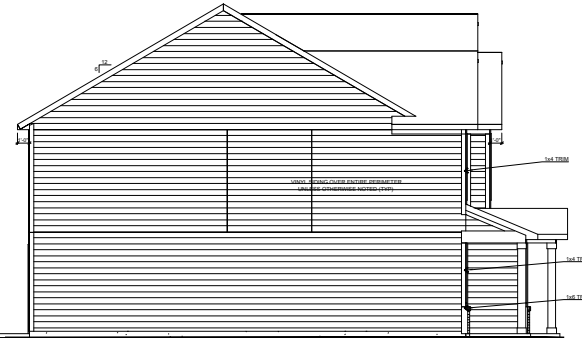


LEFT ELEVATION - SLAB

SCALE: 1/16" = 1'-0"

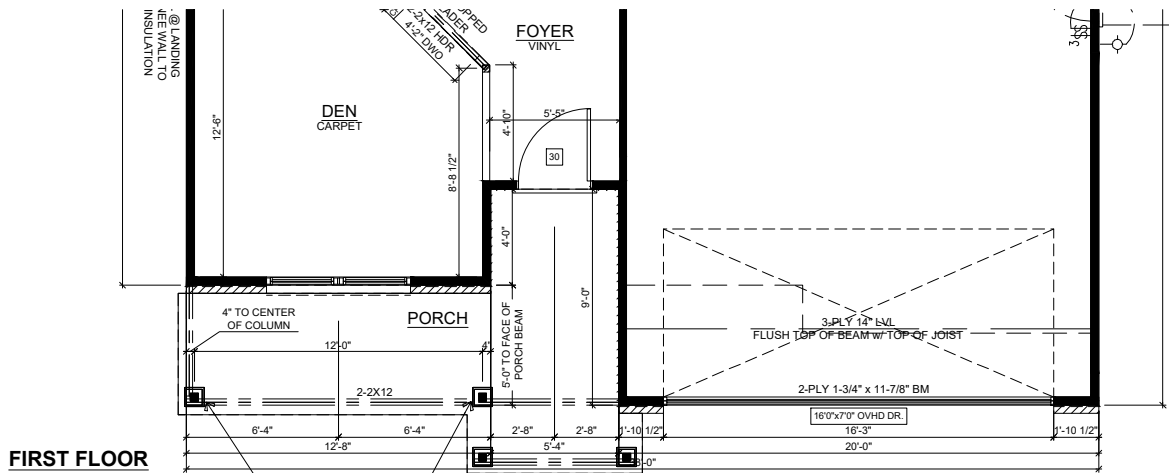


FIRST FLOOR

SCALE: 1/8" = 1'-0"

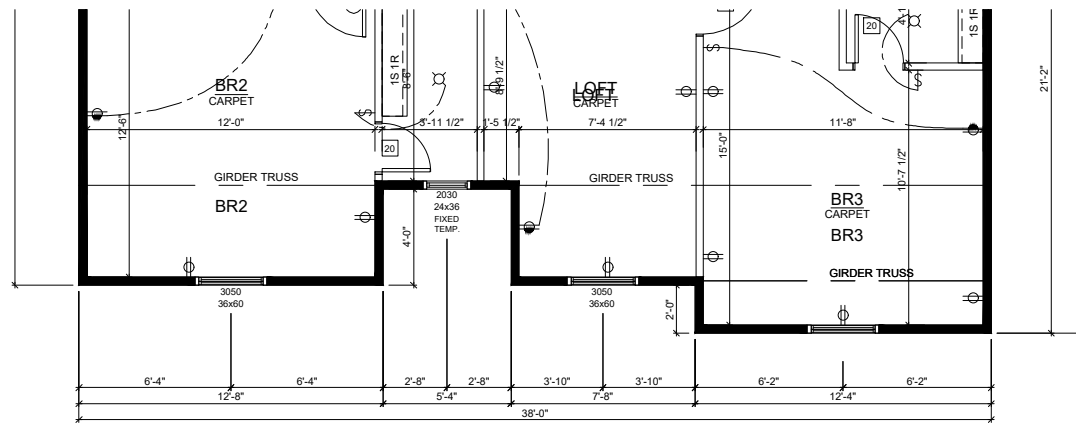


SECOND FLOOR

SCALE: 1/8" = 1'-0"

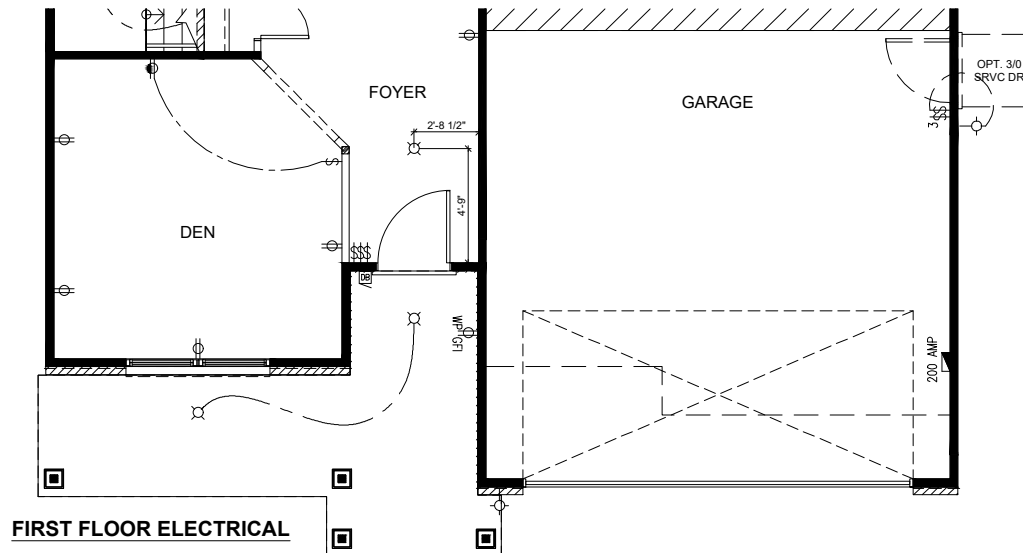

FIRST FLOOR ELECTRICAL

SCALE: 1/8" = 1'-0"

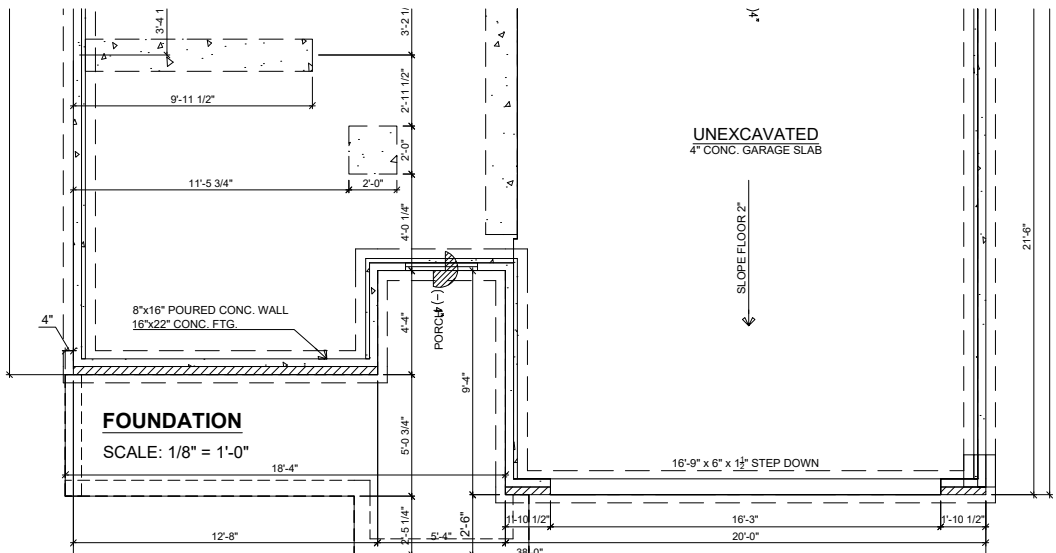


FOUNDATION

SCALE: 1/8" = 1'-0"


VER. NO.	DATE	REMARKS
---	---	---
---	---	---
---	---	---

COMMUNITY NAME: ---
SHEET DESCRIPTION: ELEVATION D - BRICKFRONT A - 8FT - SLAB


CUSTOMER: ---	PLAN NAME: Spruce
ADDRESS: ---	LOT NUMBER: ---
CITY: ---	DRAFTER: ---
STATE and ZIP: ---, ---	PRINT DATE: 04/14/2023

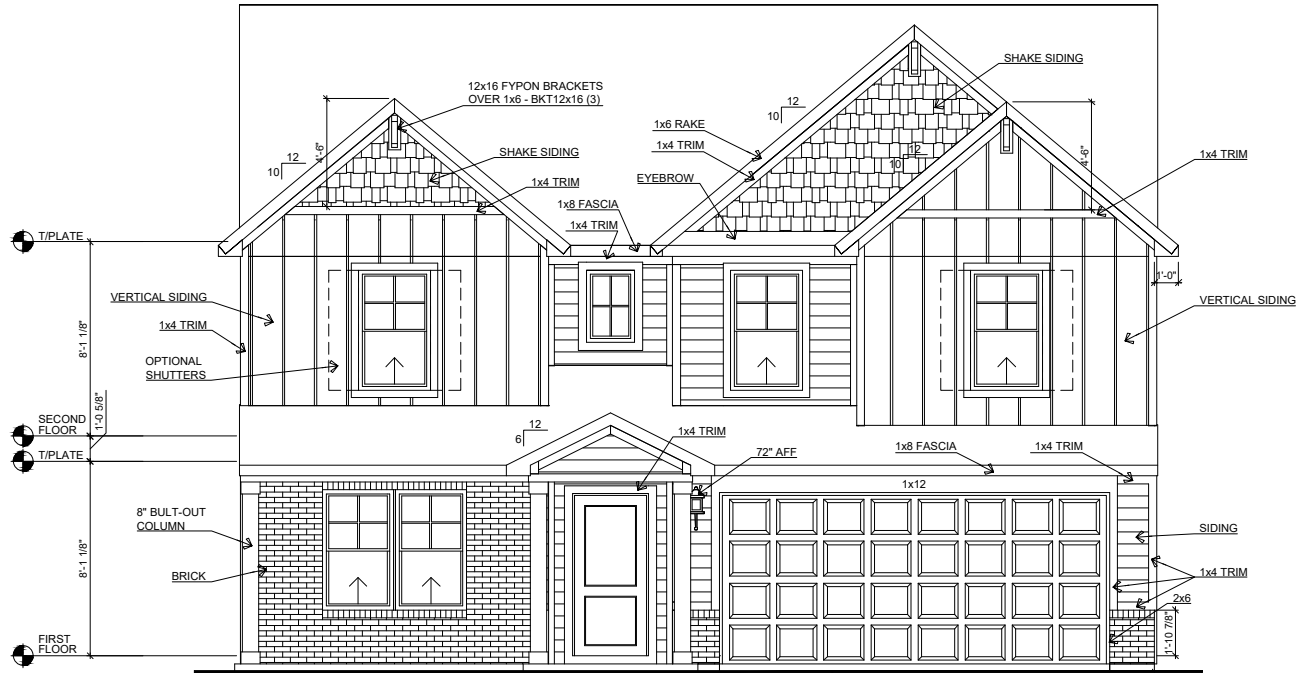

✓ FRONT ELEVATION D - SLAB - BRICKFRONT B
SCALE: 1/8"=1'-0"

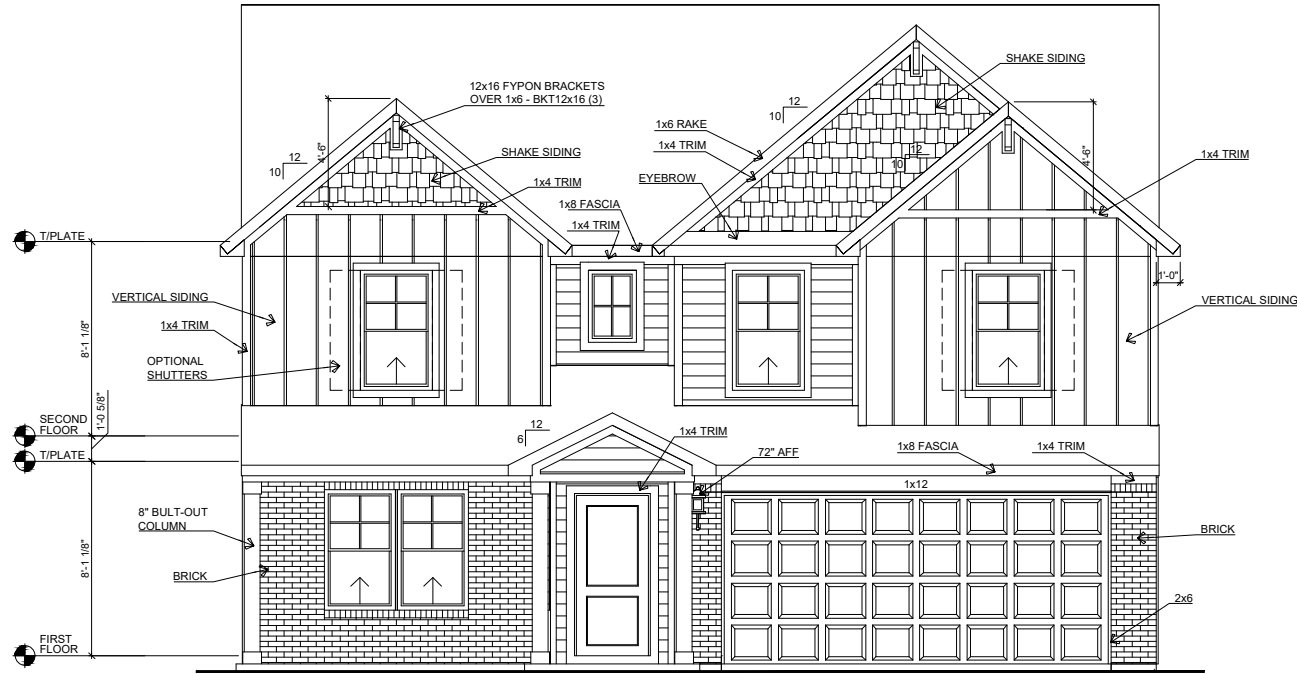

✓ FRONT ELEVATION D - SLAB - BRICKFRONT C
SCALE: 1/8"=1'-0"

 


9225 HARRISON PARK COURT
INDIANAPOLIS, IN 46216
phone (317) 842-1875
fax (317) 842-6288

VER. NO.	DATE	REMARKS
---	---	---
---	---	---
---	---	---
---	---	---

COMMUNITY NAME: ---
SHEET DESCRIPTION: ELEVATION D - 8FT - SLAB - BRICKFRONTS B & C

CUSTOMER: ---	PLAN NAME: Spruce
ADDRESS: ---	LOT NUMBER: ---
CITY: ---	DRAFTER: ---
STATE and ZIP: ---, ---	PRINT DATE: 04/14/2023


SHEET NO. 3.1D.1

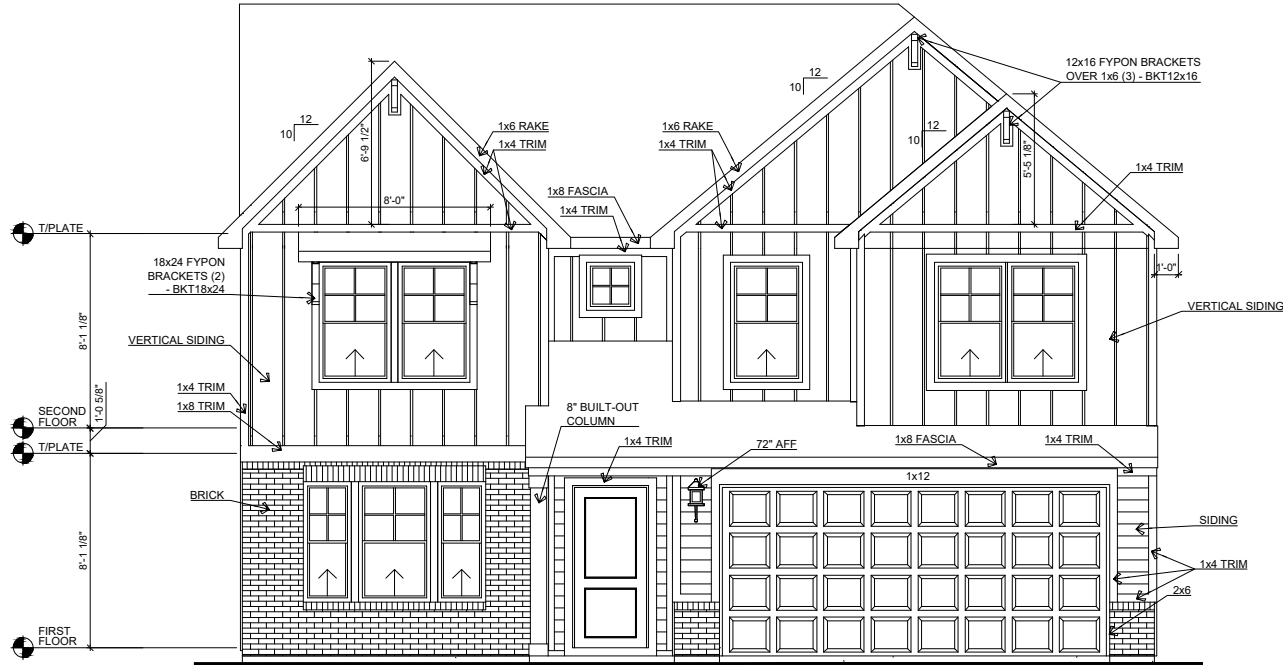

✓ FRONT ELEVATION E - SLAB - BRICKFRONT B
SCALE: 1/8"=1'-0"



✓ FRONT ELEVATION E - SLAB - BRICKFRONT C
SCALE: 1/8"=1'-0"

 

9225 HARRISON PARK COURT
INDIANAPOLIS, IN 46216
phone (317) 842-1875
fax (317) 842-6288

VER. NO.	DATE	REMARKS
---	---	---

COMMUNITY NAME: ---
SHEET DESCRIPTION: ELEVATION E - 8FT - SLAB - BRICKFRONTS B & C

CUSTOMER: ---	PLAN NAME: Spruce
ADDRESS: ---	LOT NUMBER: ---
CITY: ---	DRAFTER: ---
STATE and ZIP: ---, ---	PRINT DATE: 04/14/2023

SHEET NO.

3.1E.1