



Silverthorne

HOMES

Haven Ponds


McCordsville ARC

April 22, 2024




The Eisenhower

The Eisenhower

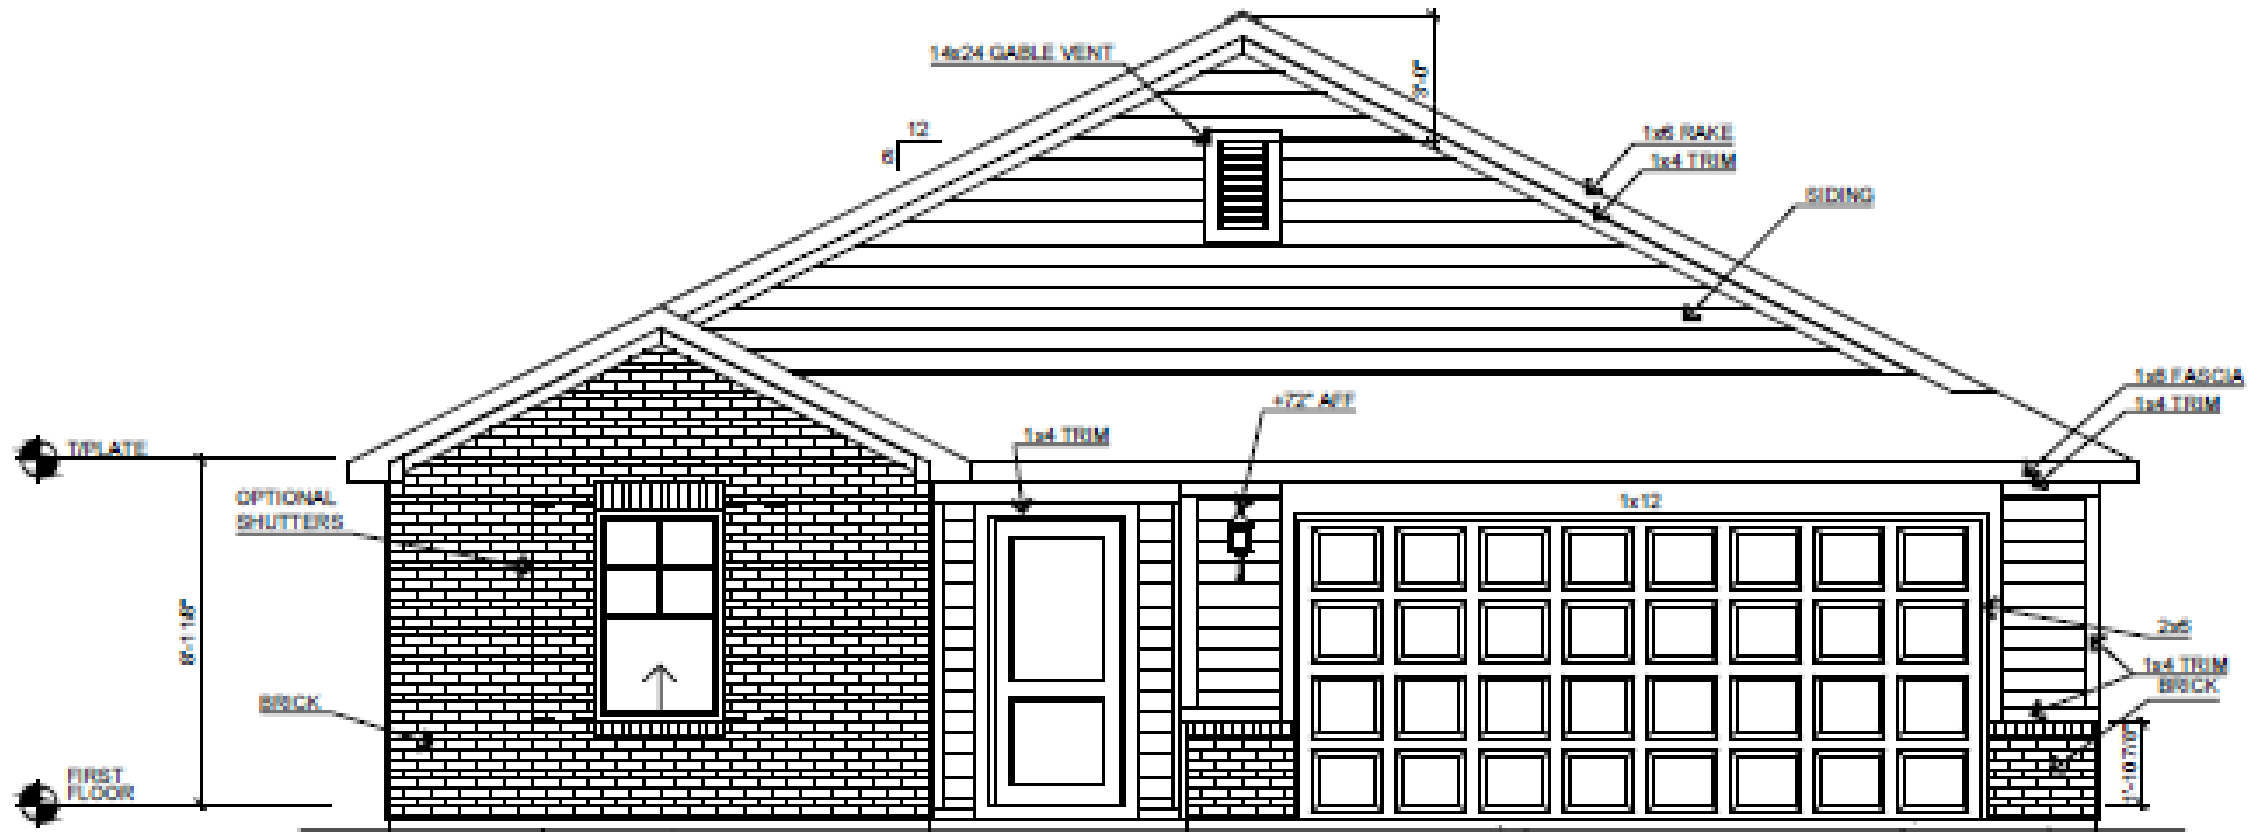

FRONT ELEVATION A - SLAB - BRICK FRONT - B


SCALE: 1/8"=1'-0"

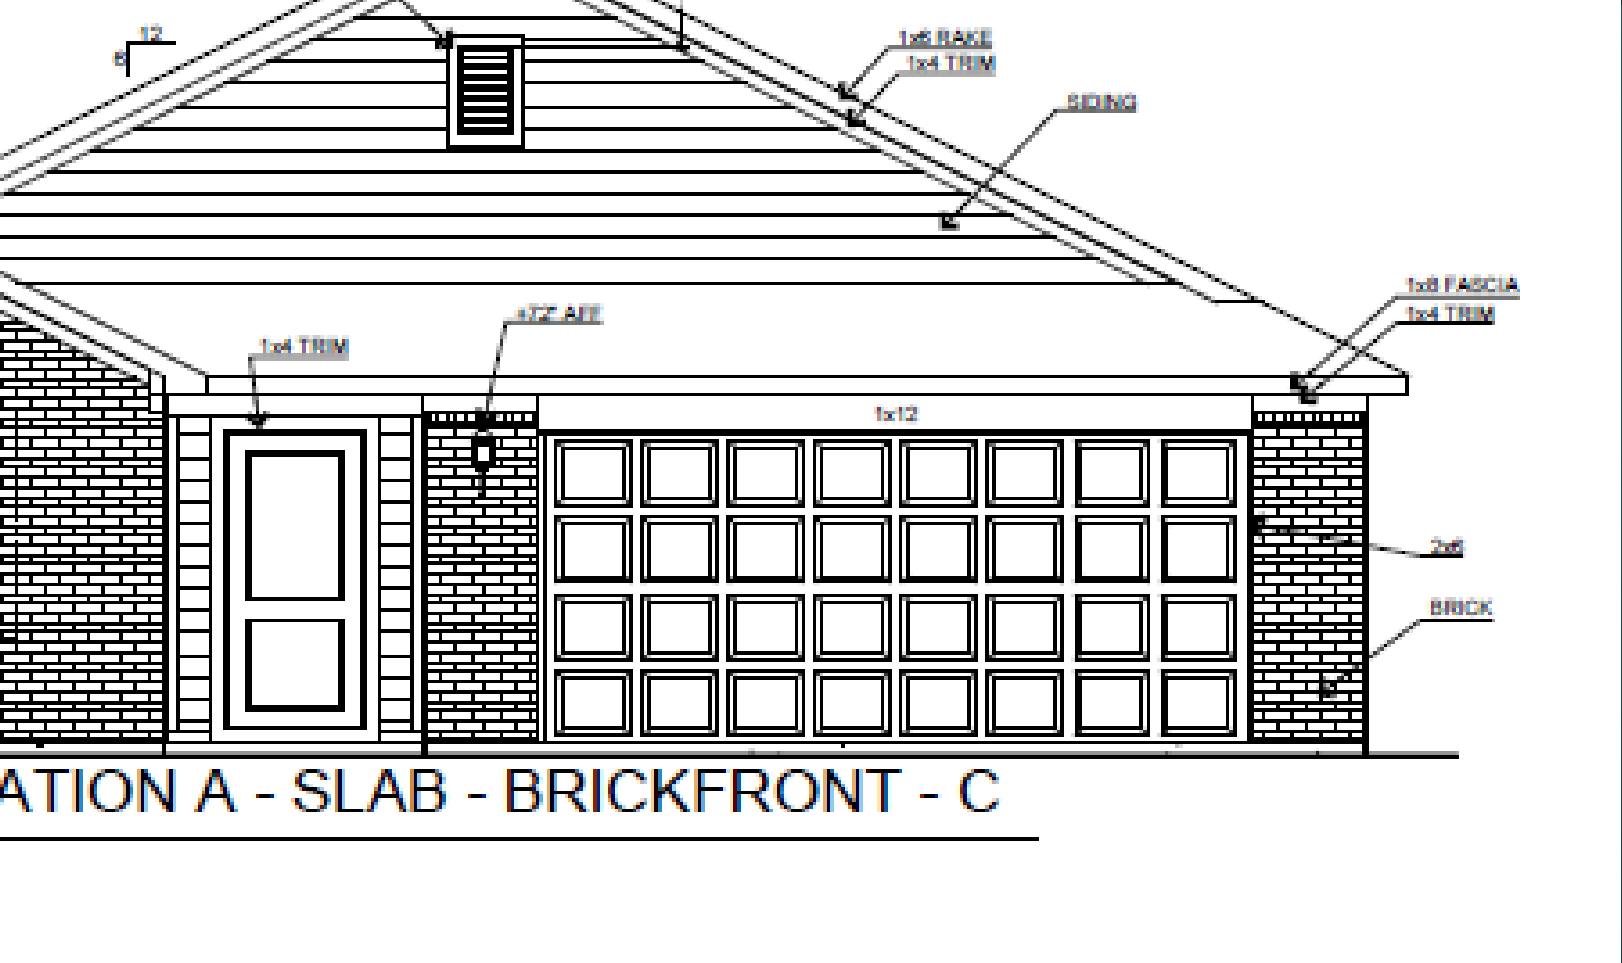

SCALE: 1/8"=1'-0"

SCALE: 1/8"=1'-0"


The Eisenhower

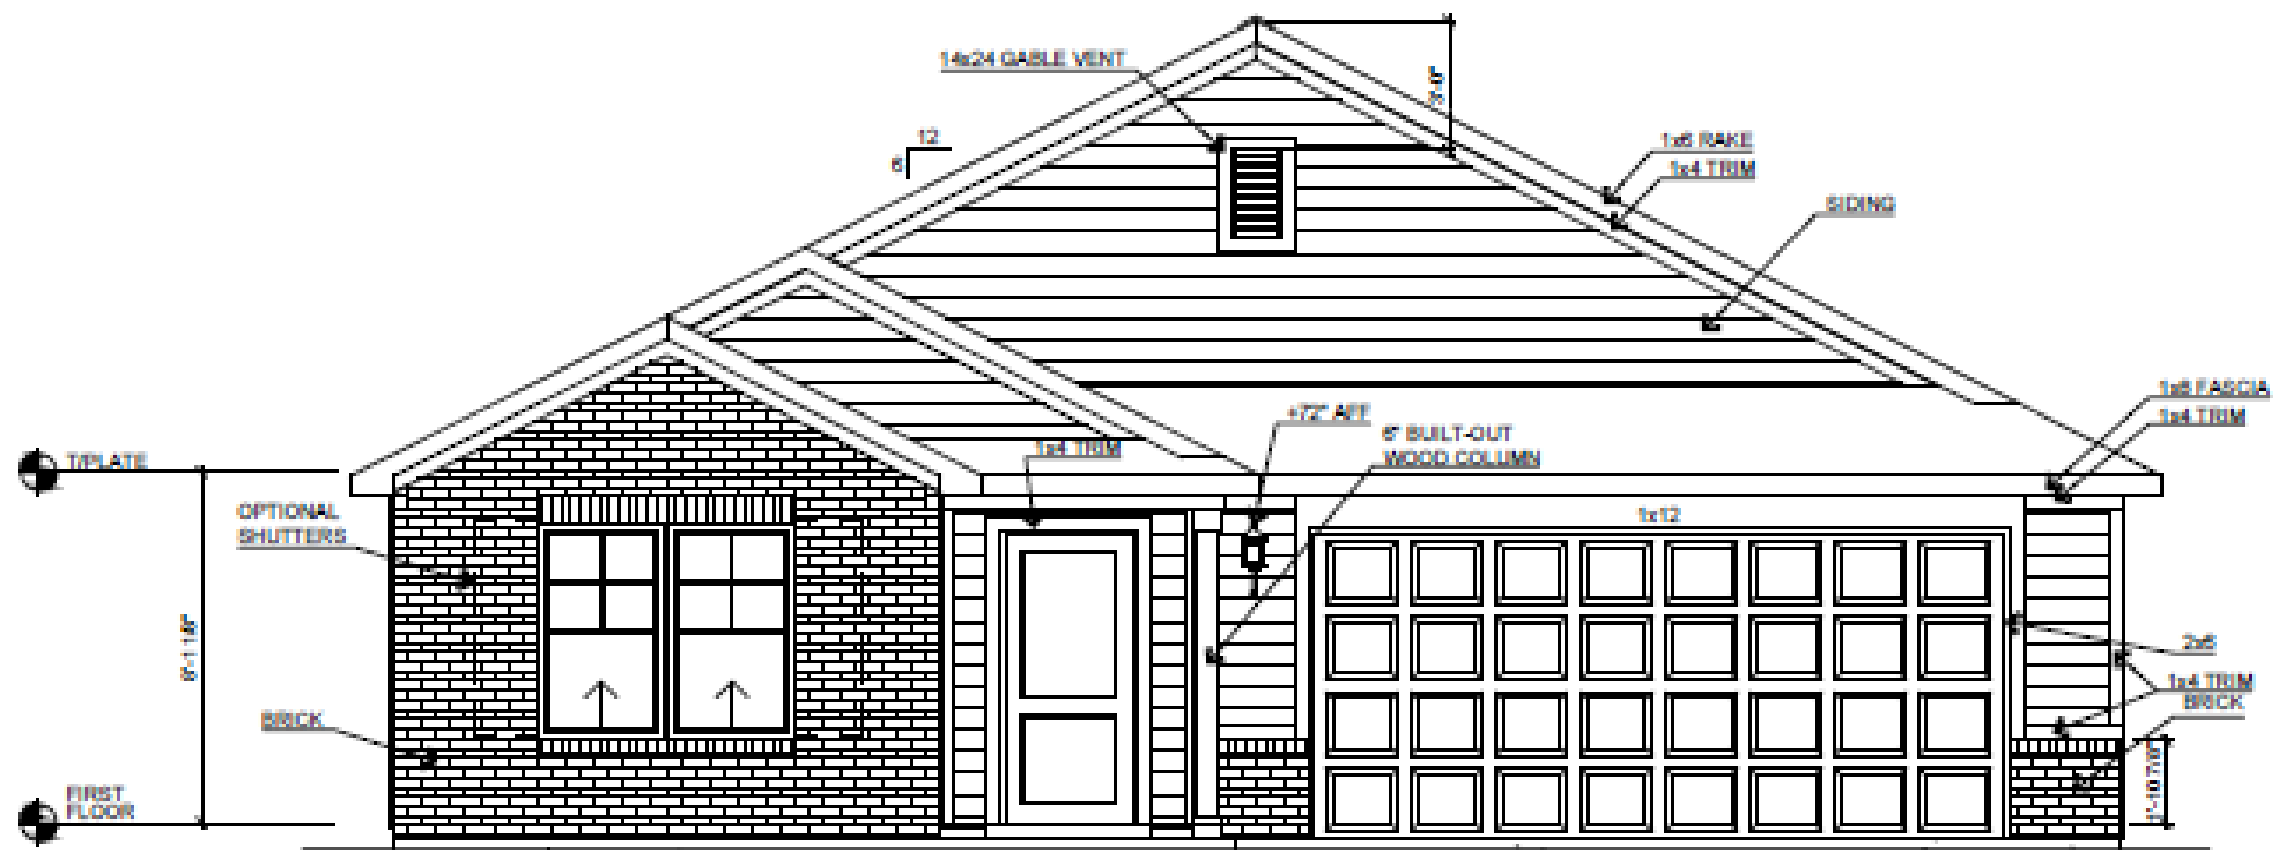

FRONT ELEVATION B - SLAB - BRICK FRONT - B

SCALE: 1/8"=1'-0"

The Eisenhower

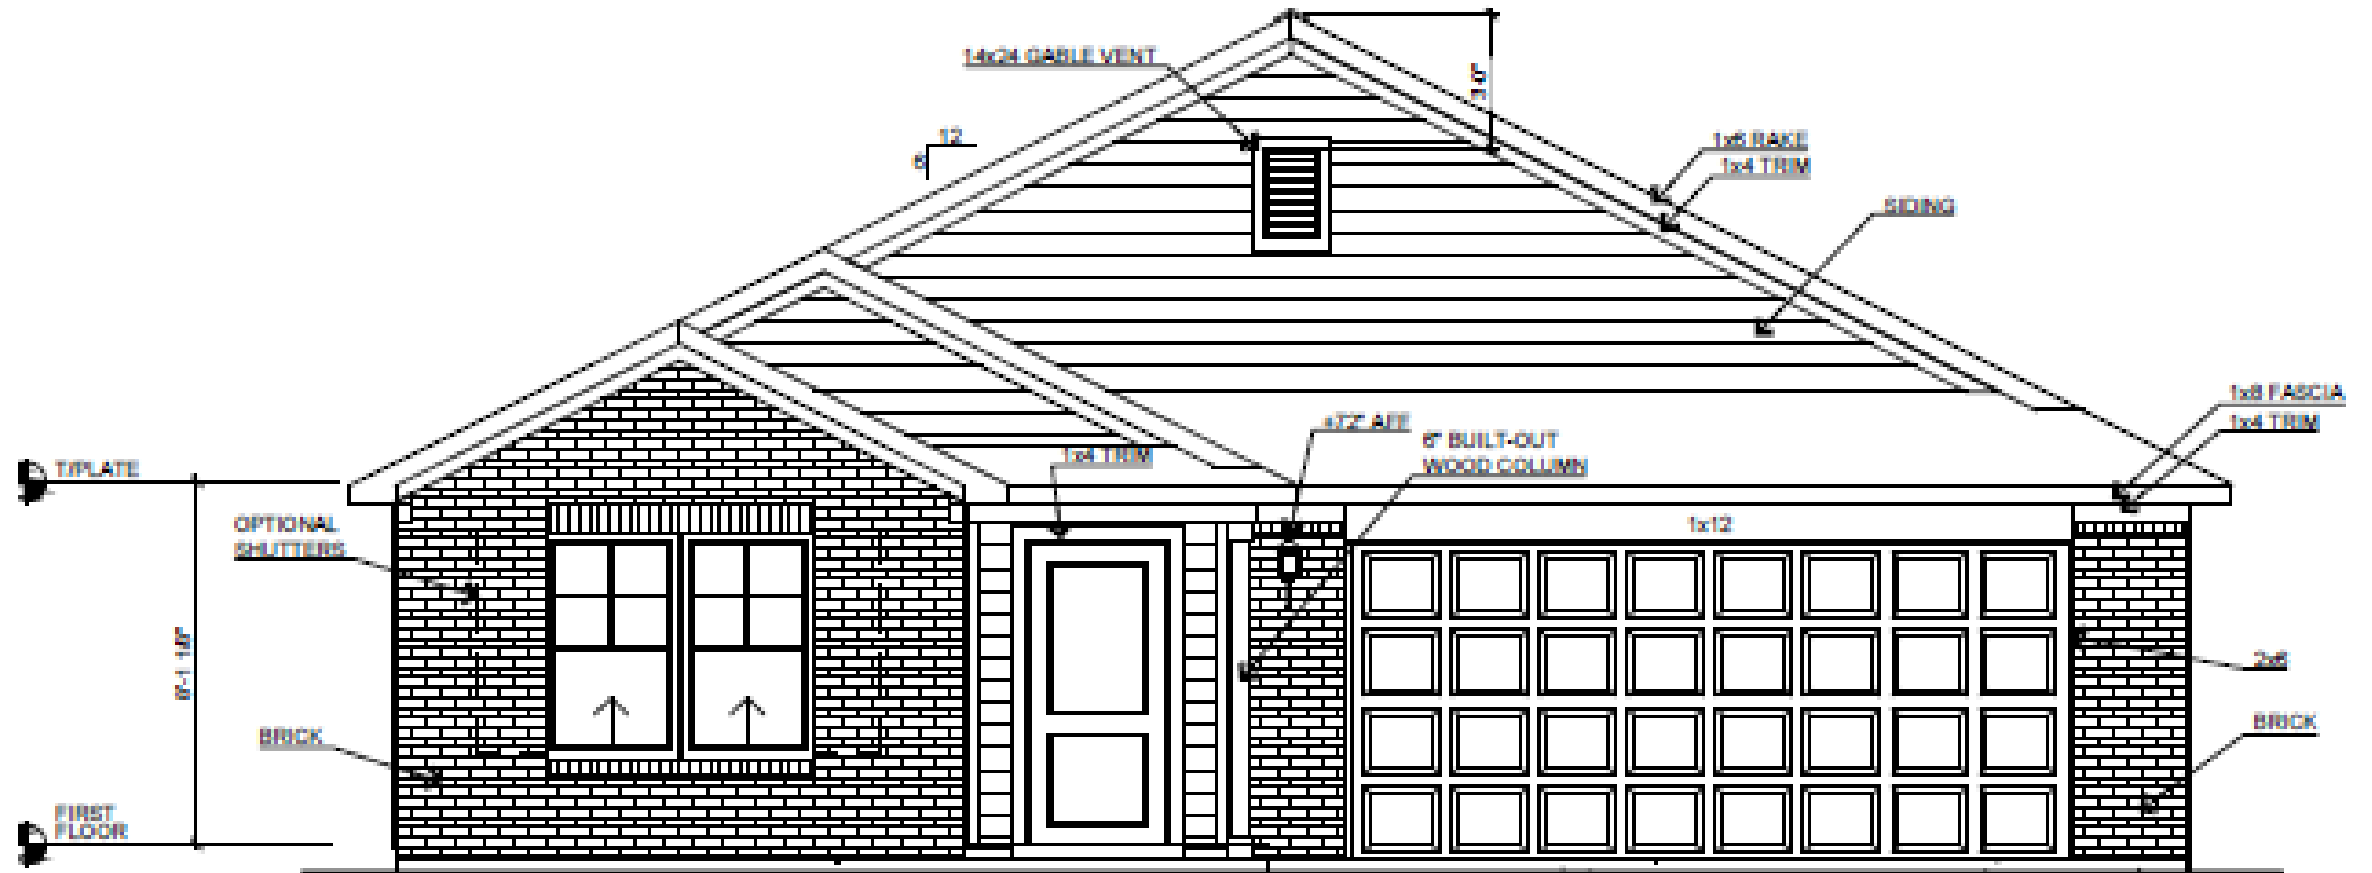


FRONT ELEVATION B - SLAB - BRICK FRONT - C



SCALE: 1/8"=1'-0"


The Eisenhower

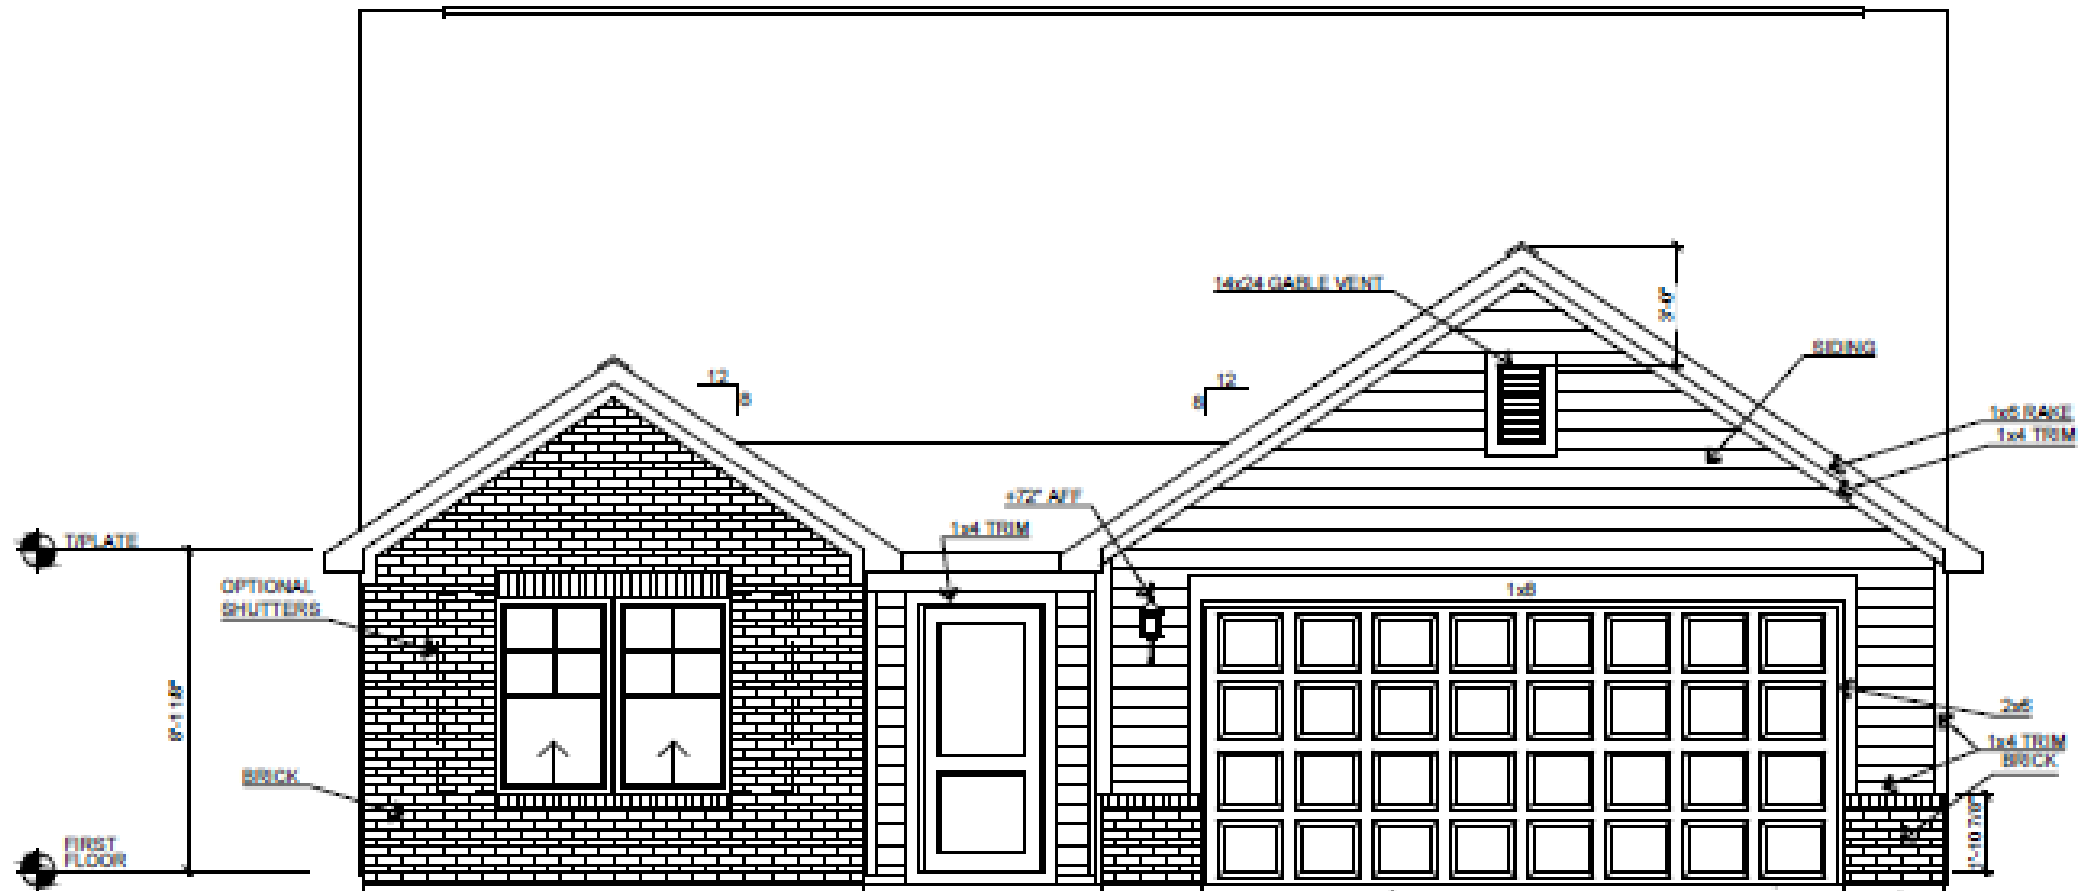

FRONT ELEVATION C - SLAB - BRICKFRONT - B

SCALE: 1/8"=1'-0"

The Eisenhower

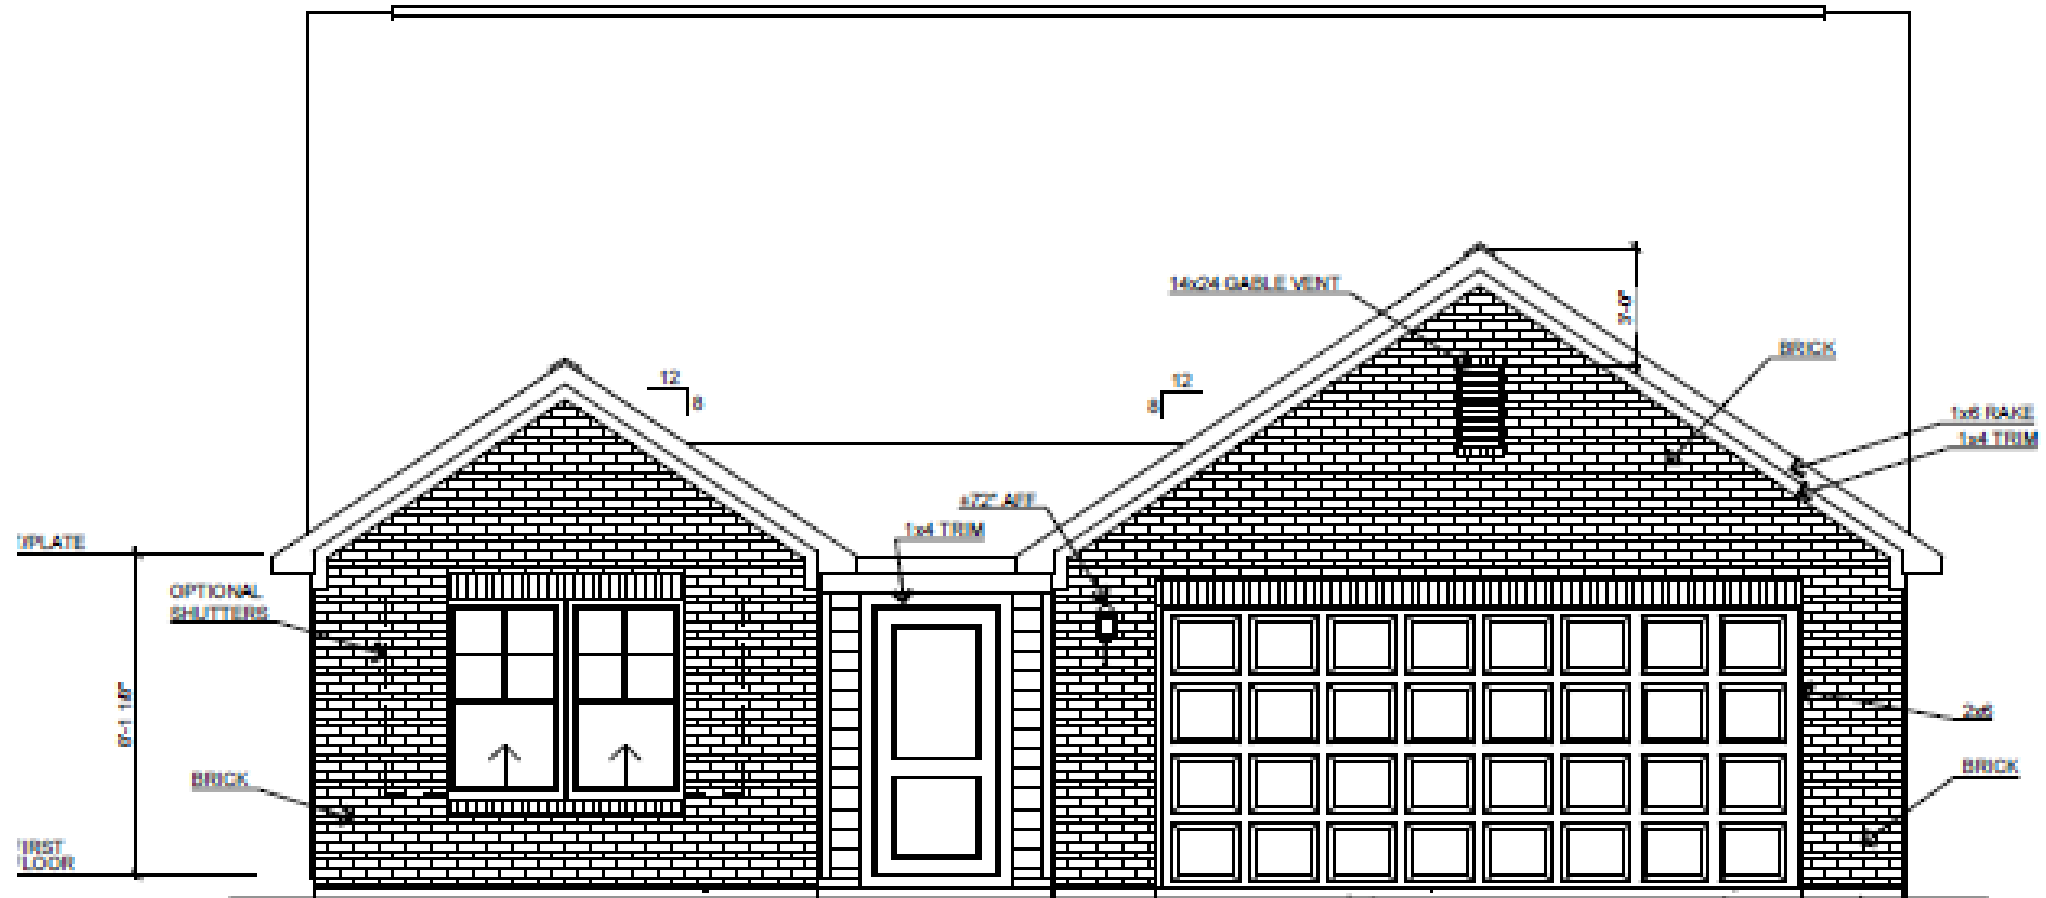


FRONT ELEVATION C - SLAB - BRICK FRONT - C

SCALE: 1/8"=1'-0"

Eisenhower

Elevation D Brick A



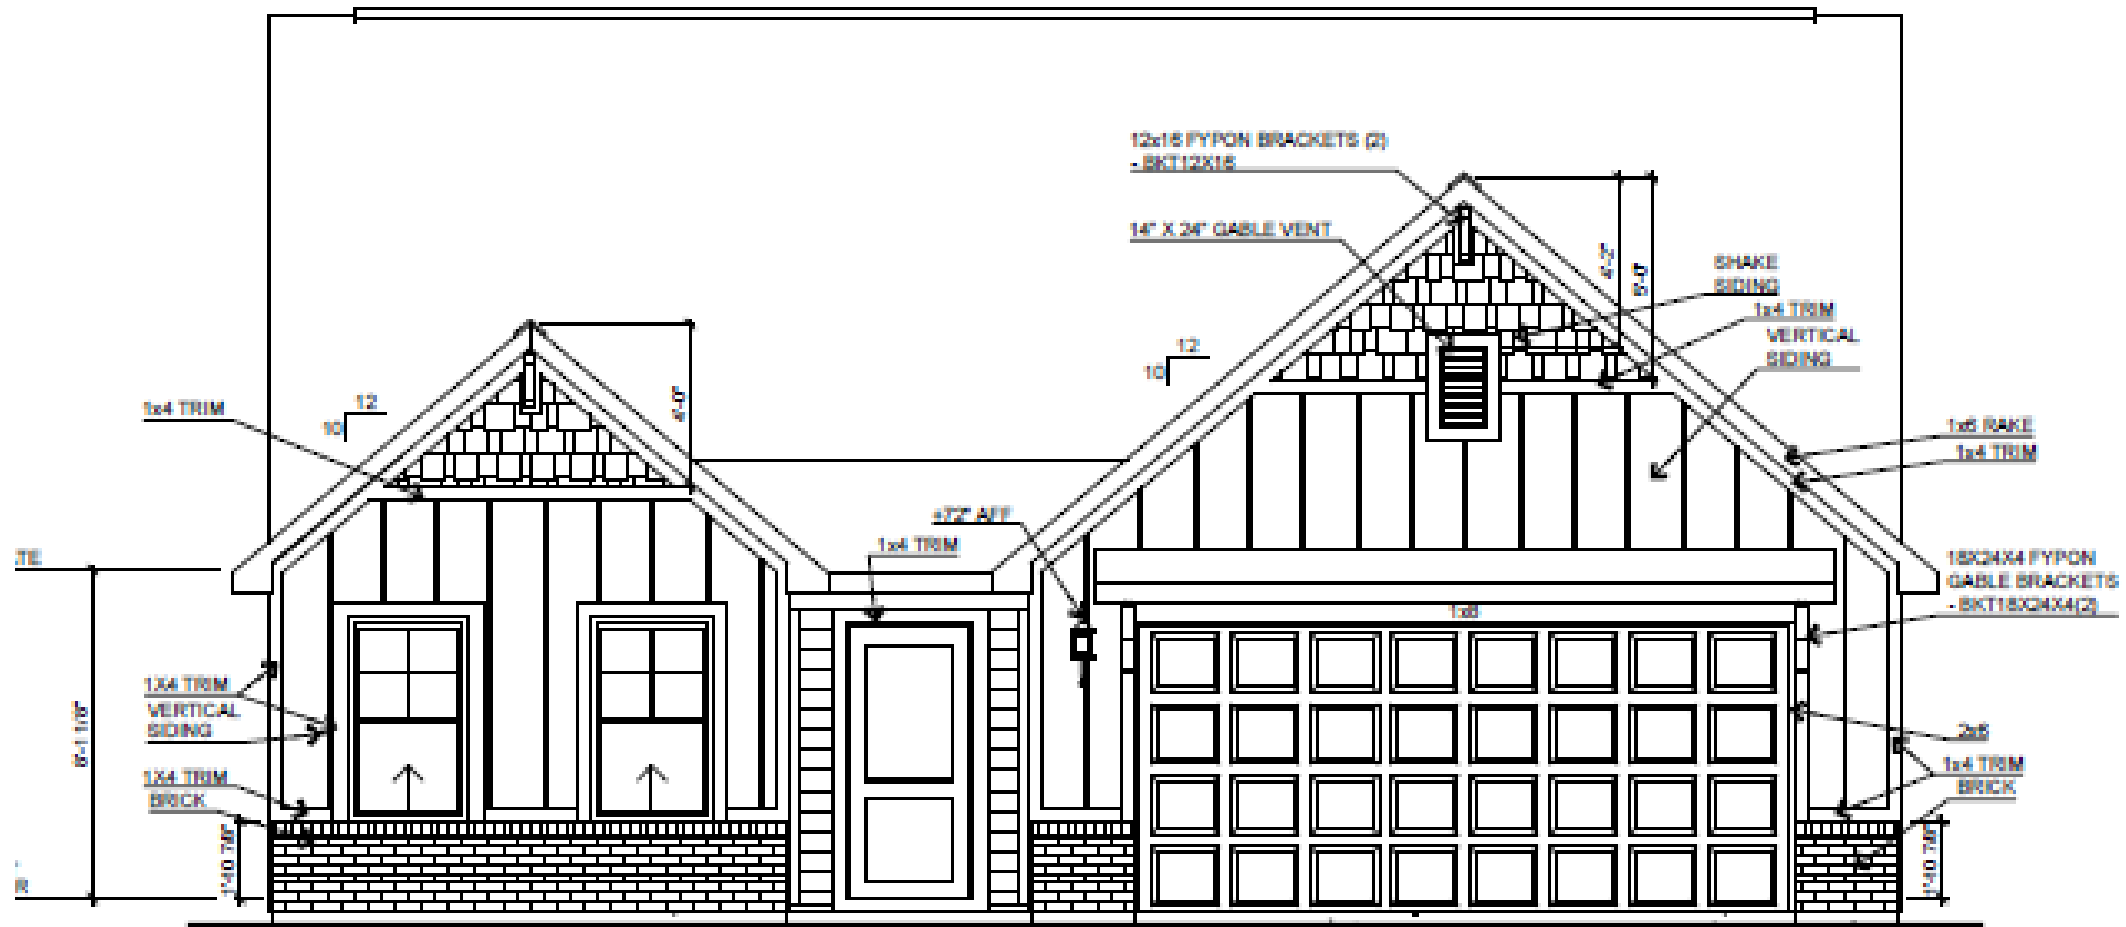

FRONT ELEVATION D - BRICKFRONT A - SLAB

SCALE: 1/8"=1'-0"



The Eisenhower




Eisenhower

Elevation E Brick A



The Eisenhower

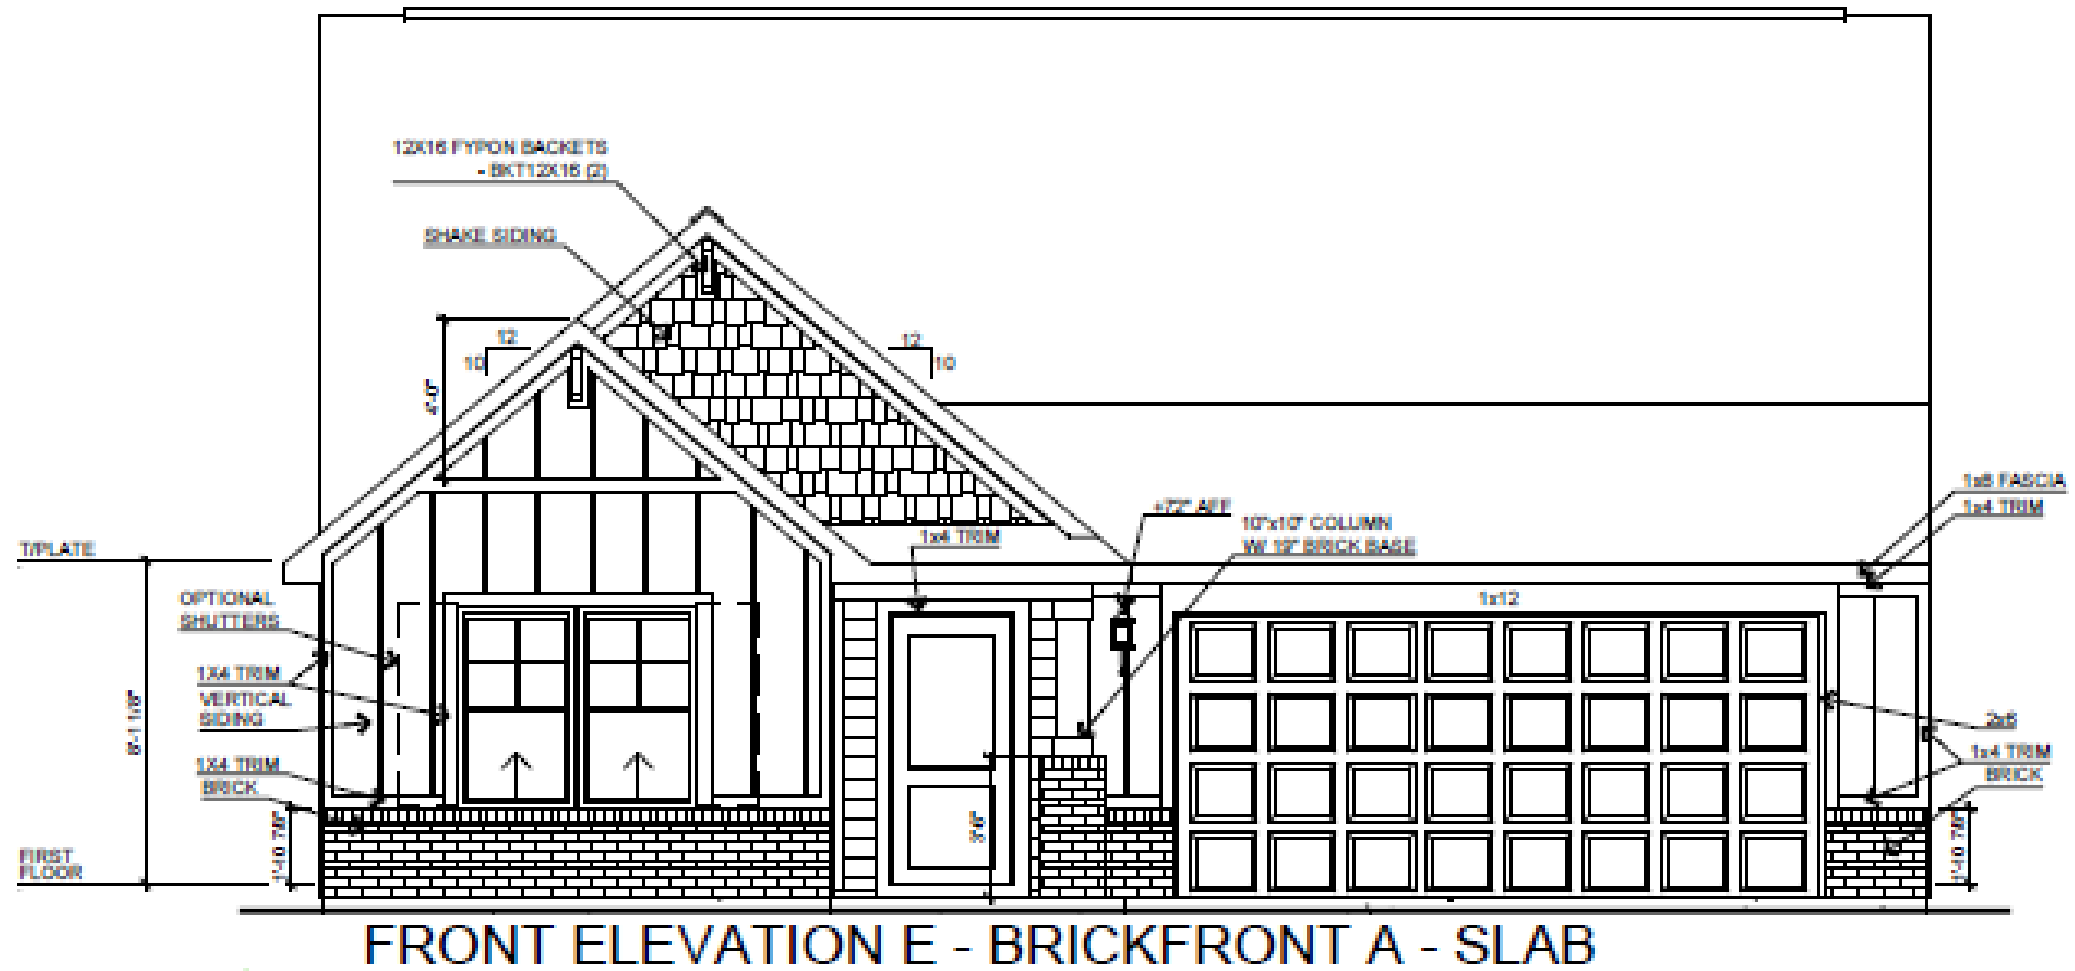


SCALE: 1/8"=1'-0"

The Eisenhower



The Eisenhower

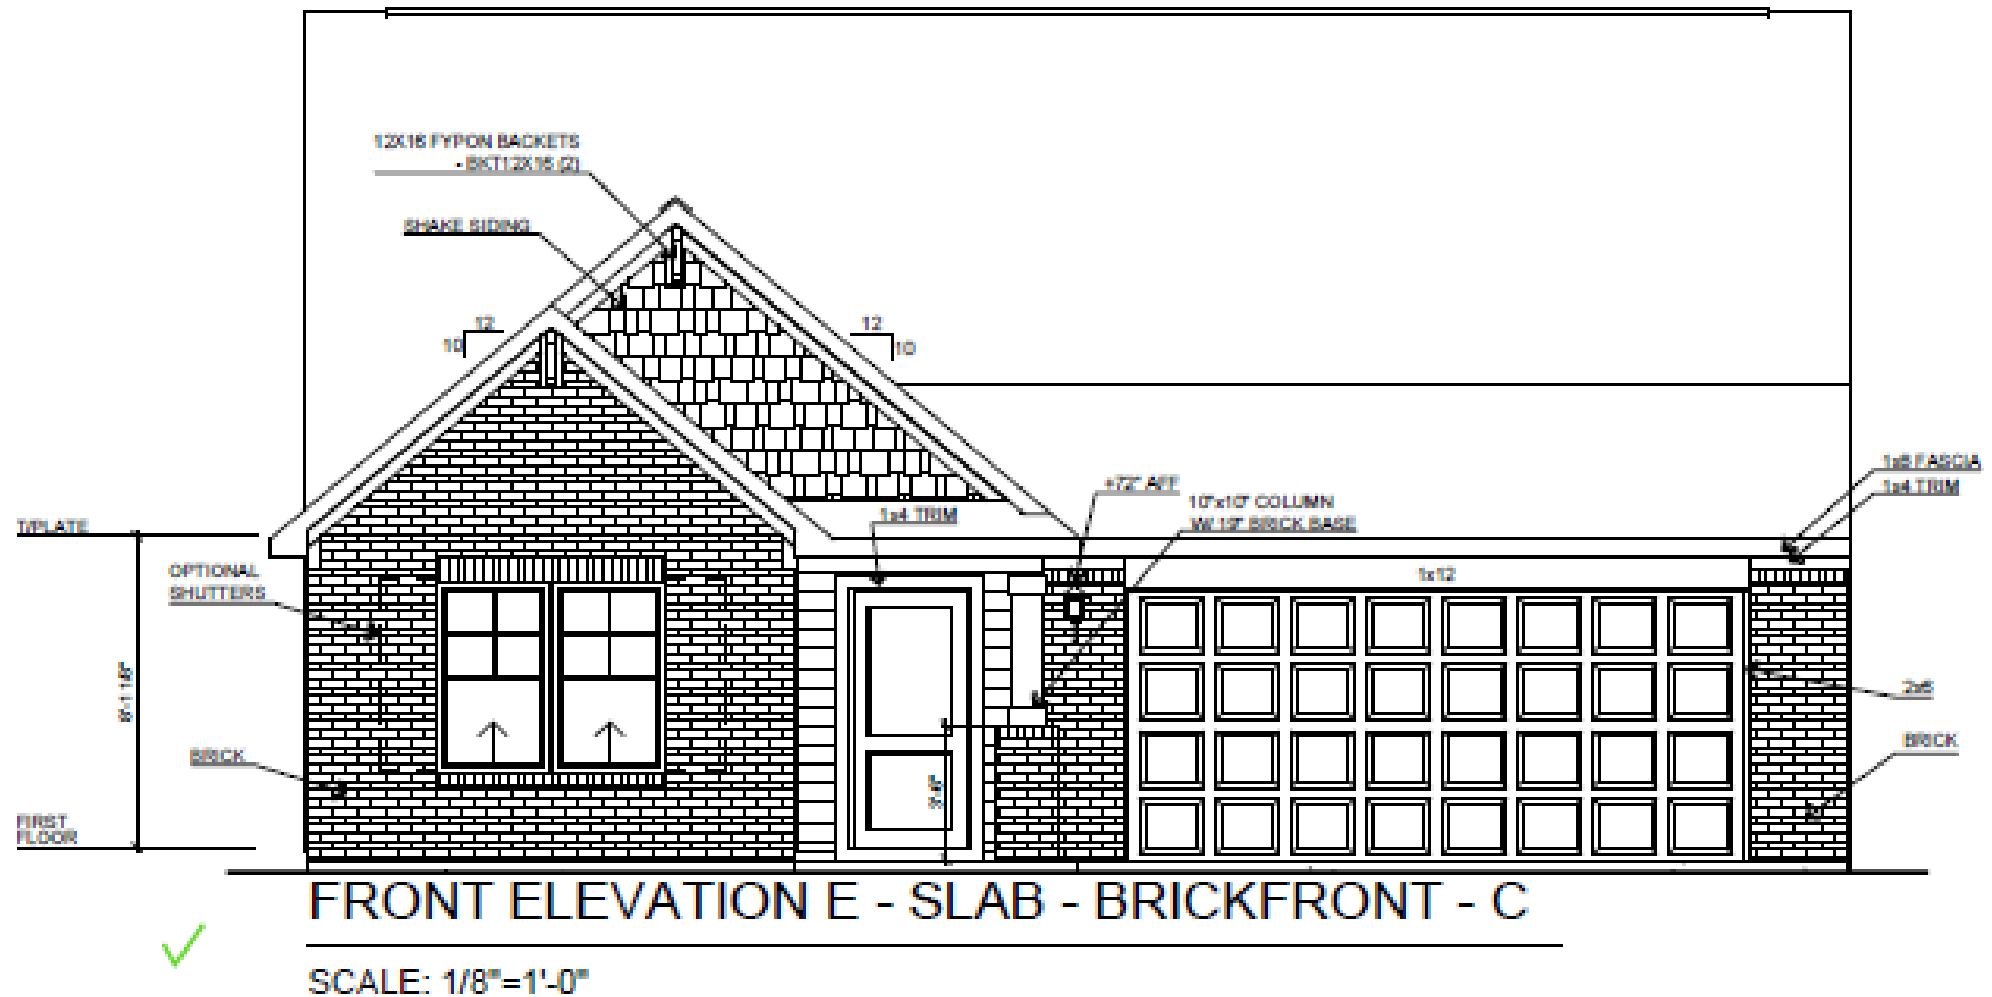


Eisenhower

Elevation F Brick A




The Eisenhower

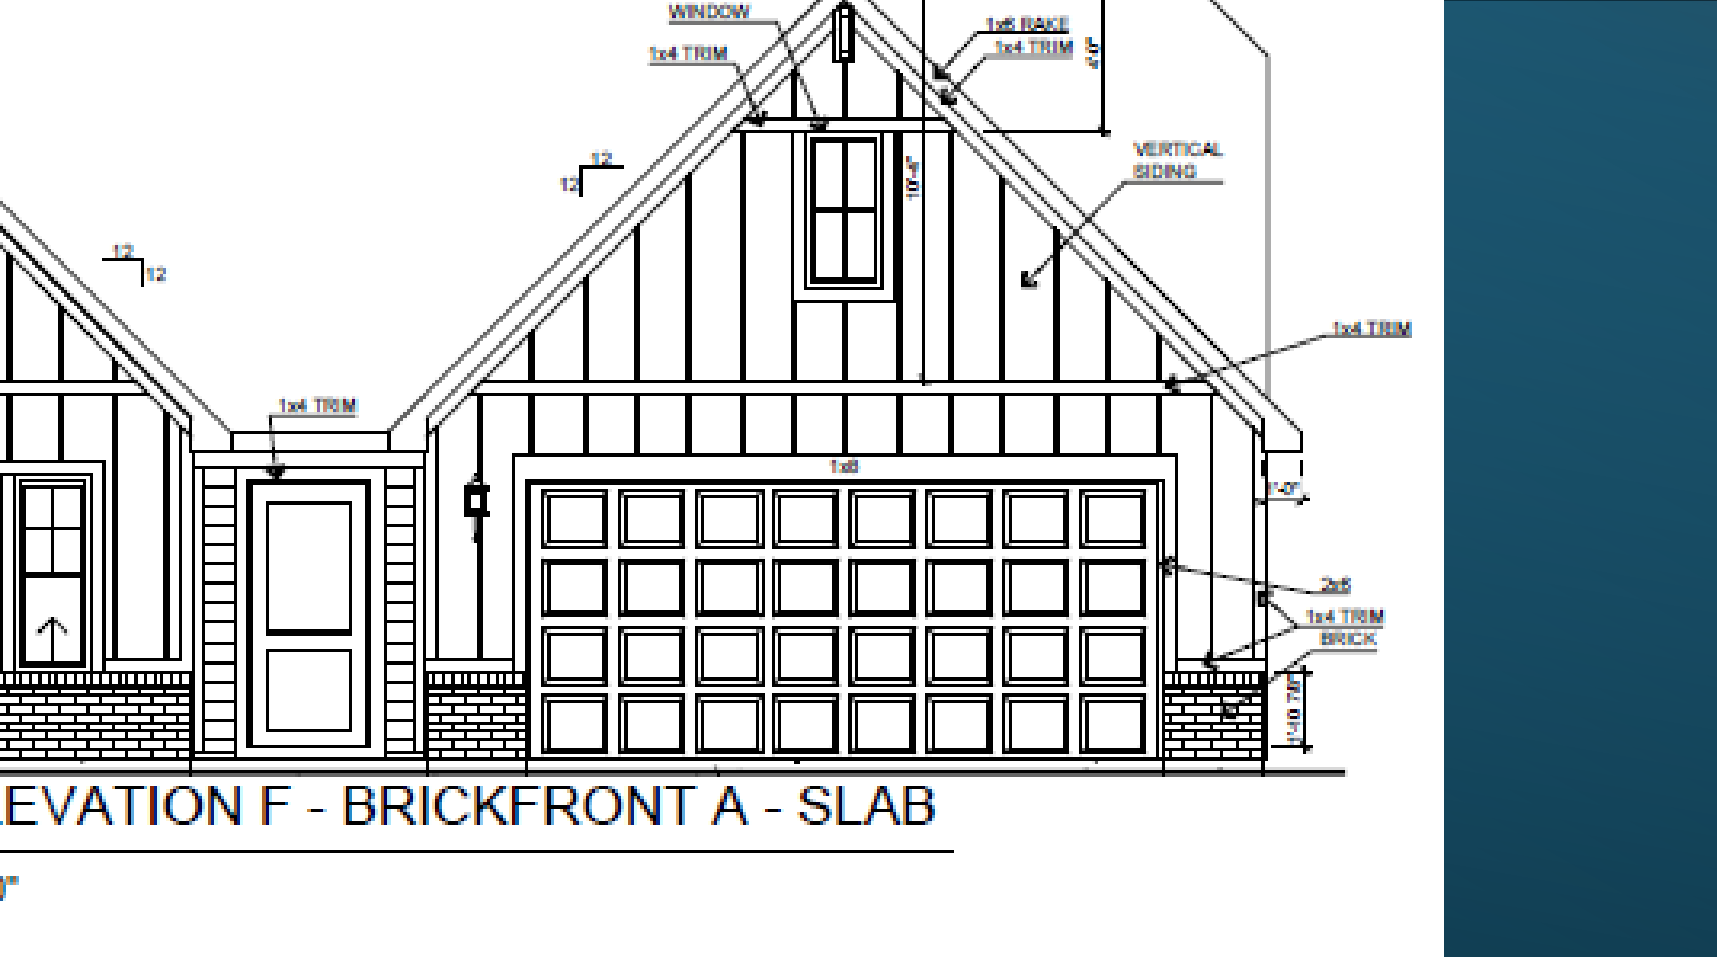

SCALE: 1/8"=1'-0"


SCALE: 1/8"=1'-0"

The Eisenhower

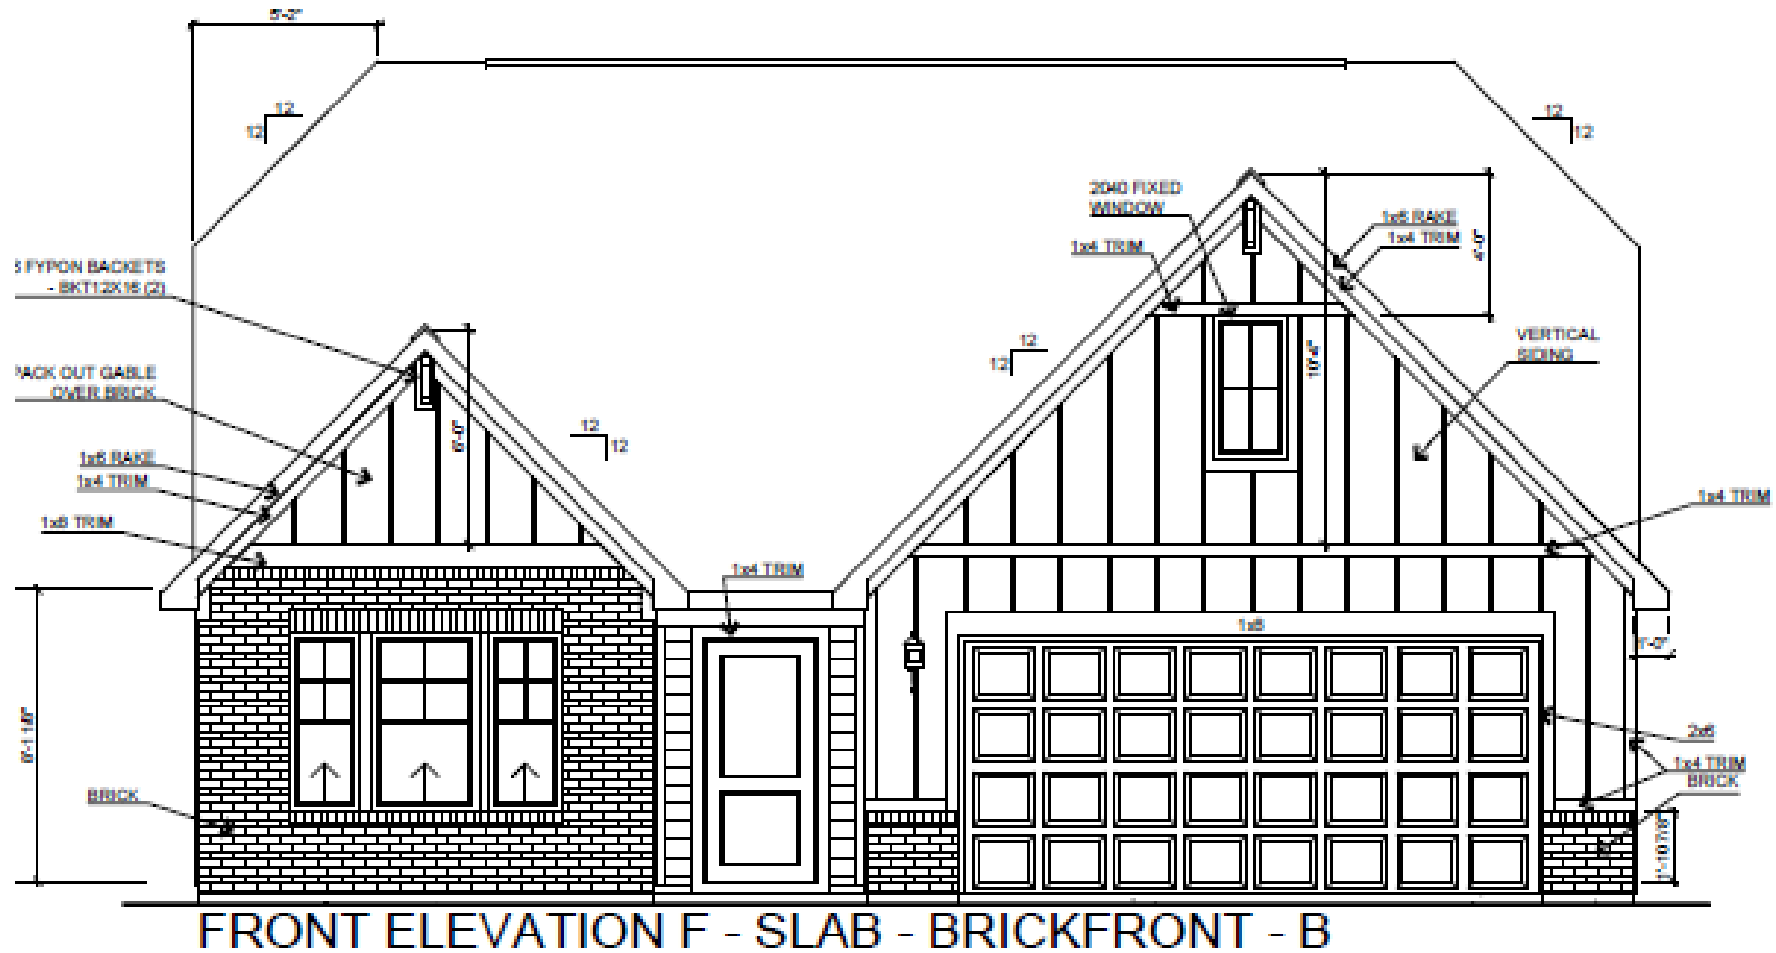

SCALE: 1/8"=1'-0"

The Eisenhower

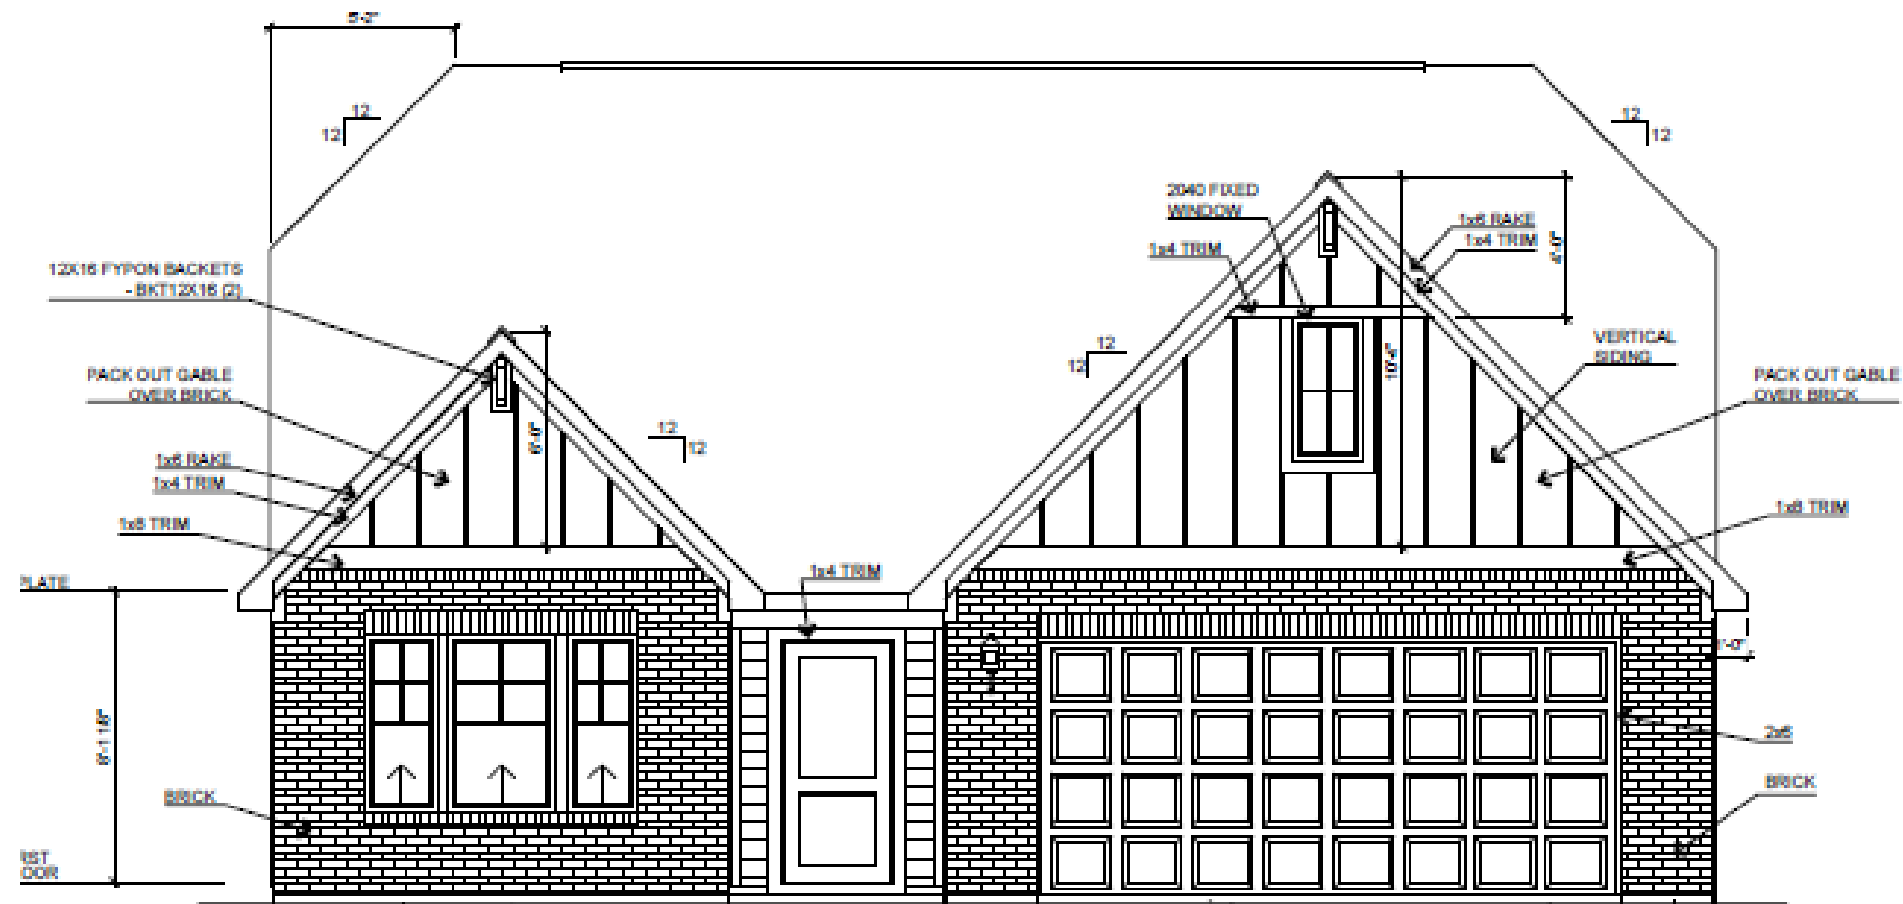

FRONT ELEVATION F - SLAB - BRICKFRONT - C

SCALE: 1/8"=1'-0"



The Harrison

The Harrison



FRONT ELEVATION A - BRICK FRONT - C


SCALE: 1/8"=1'-0"

Harrison

Elevation C Brick A




The Harrison

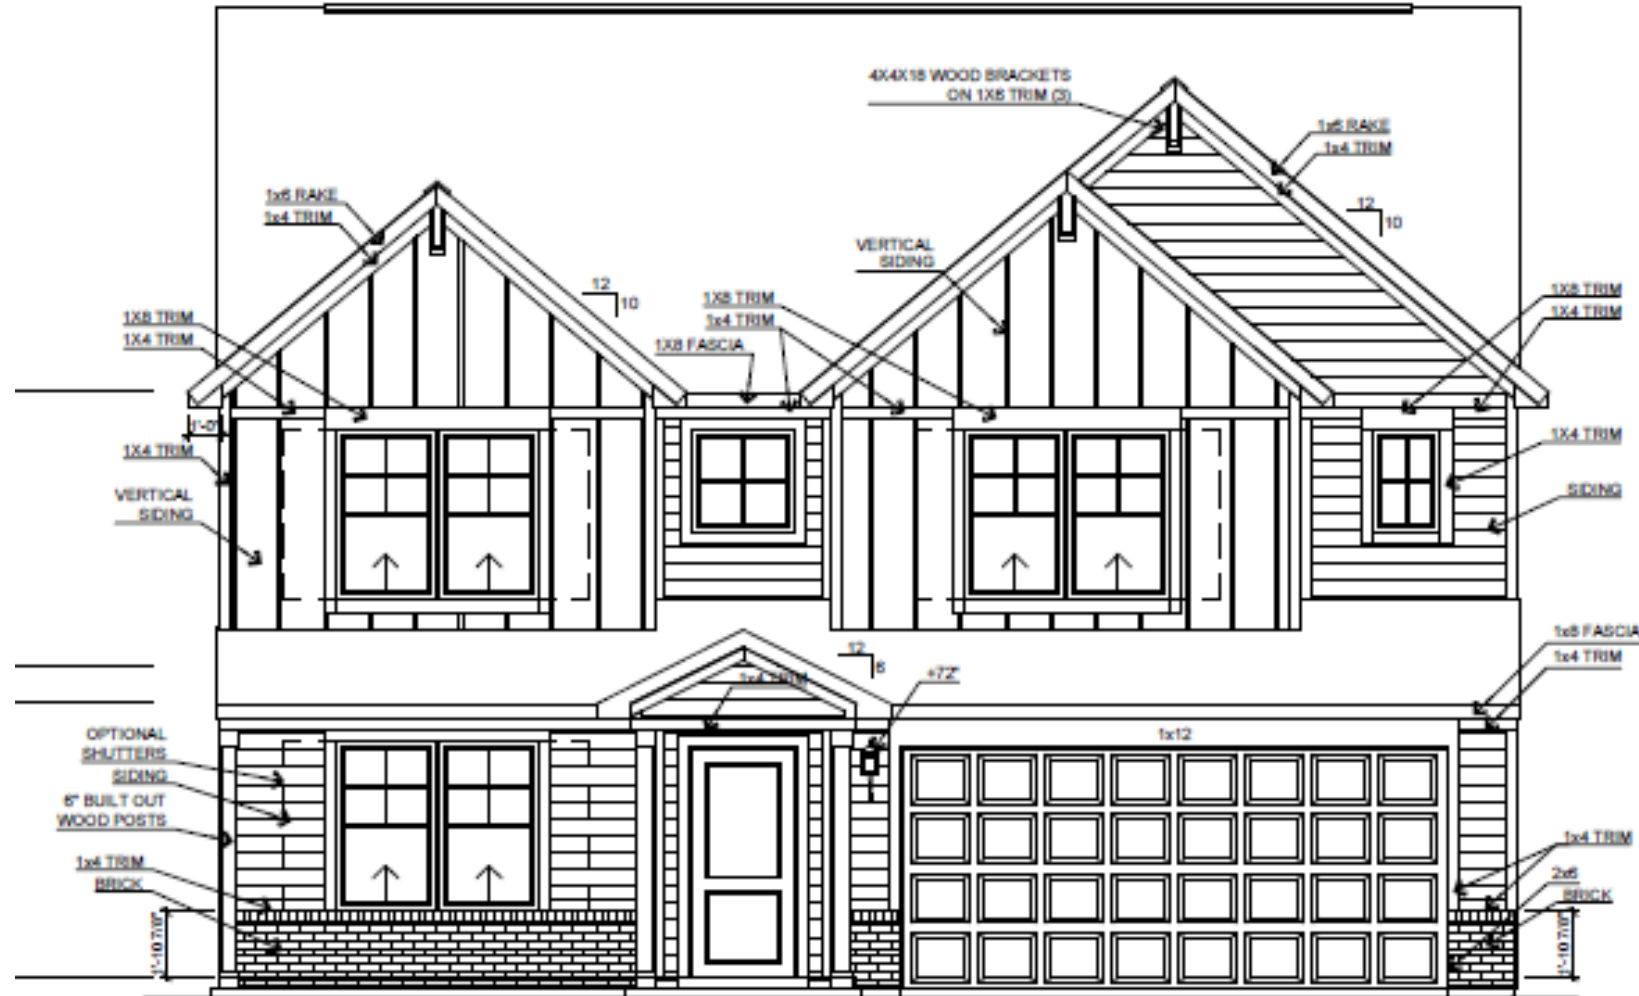

FRONT ELEVATION C - BRICK A

SCALE: 1/8"=1'-0"


The Harrison

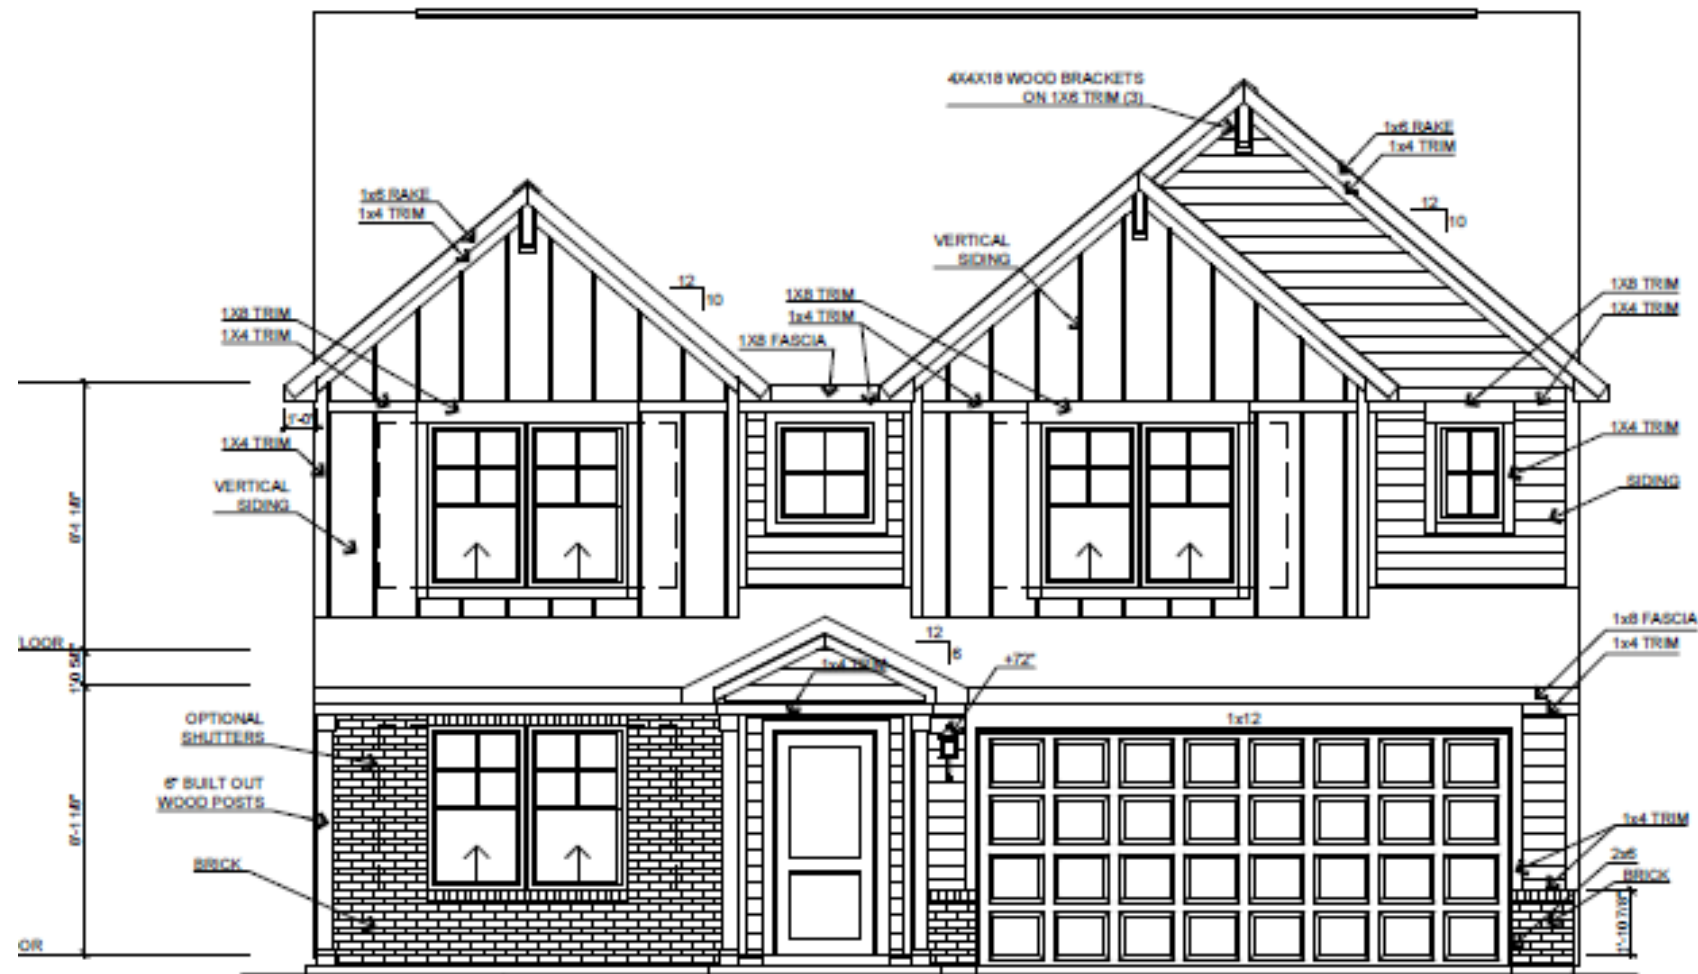

FRONT ELEVATION C - BRICKFRONT - B

SCALE: 1/8"=1'-0"

The Harrison

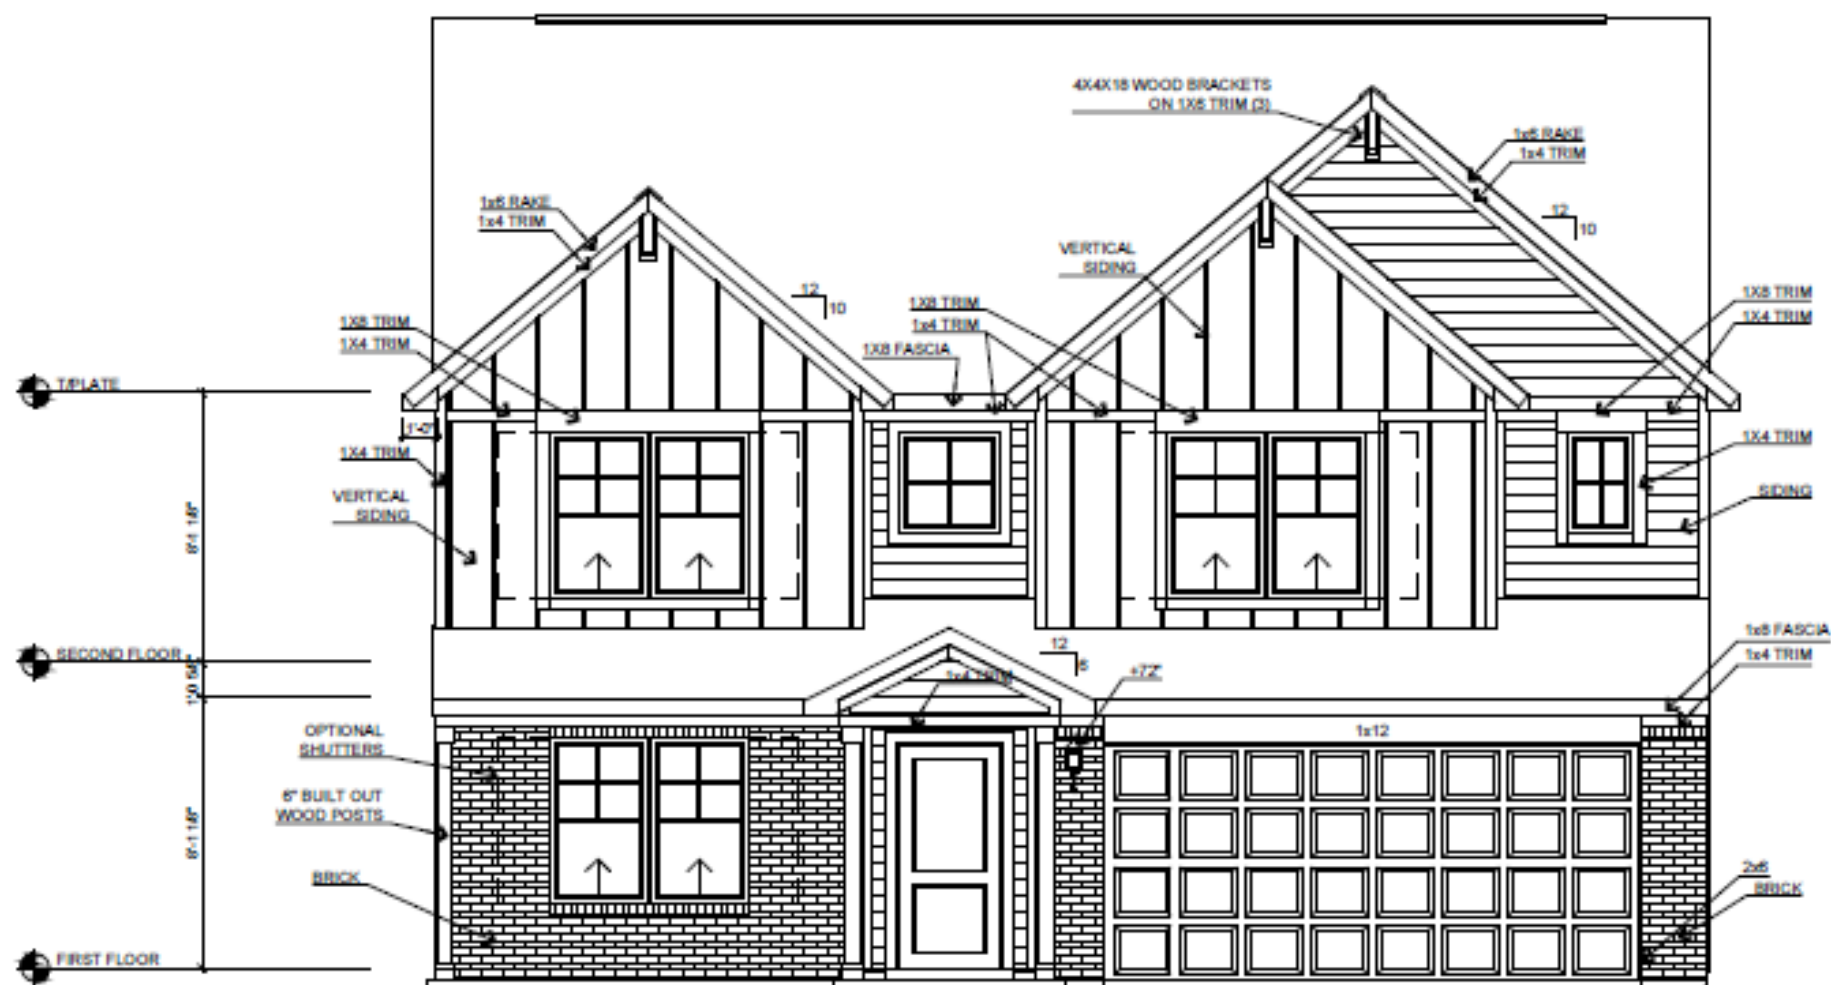

FRONT ELEVATION C - BRICKFRONT - C


SCALE: 1/8"=1'-0"

Harrison

Elevation D Brick A



The Harrison

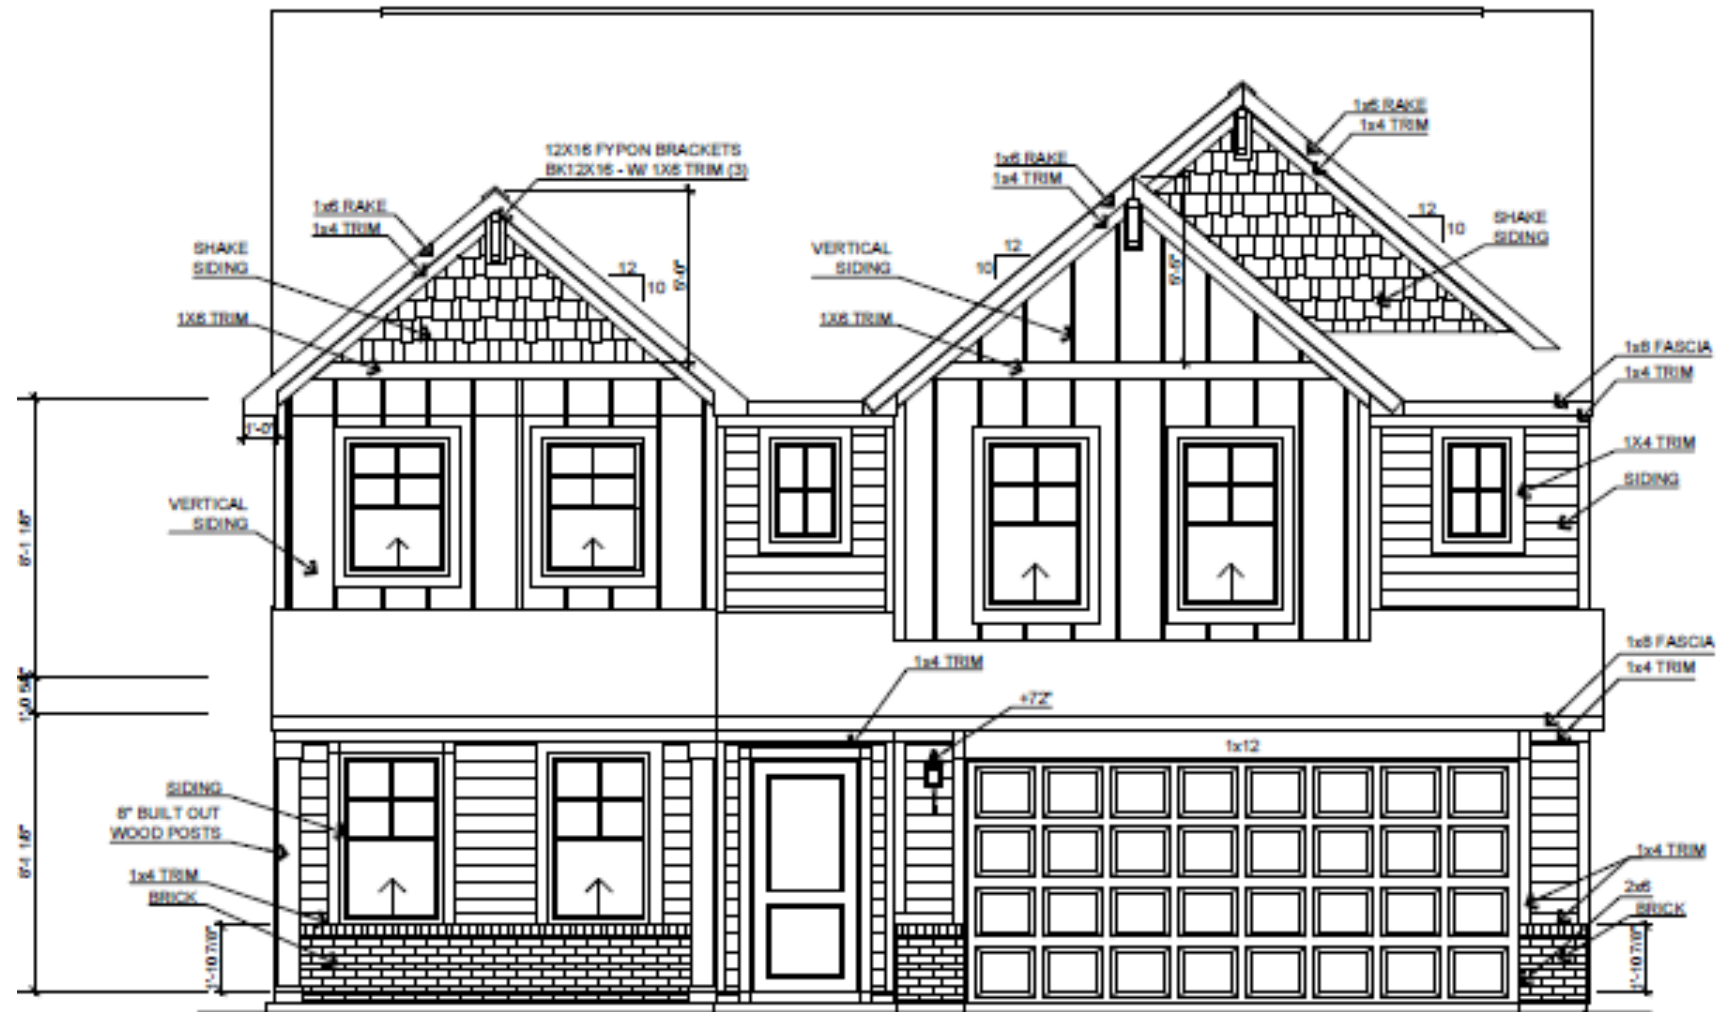

FRONT ELEVATION D - BRICK FRONT A

SCALE: 1/8"=1'-0"

[illegible]




SCALE: 1/8"=1'-0"

Harrison

Elevation E Brick A




The Harrison

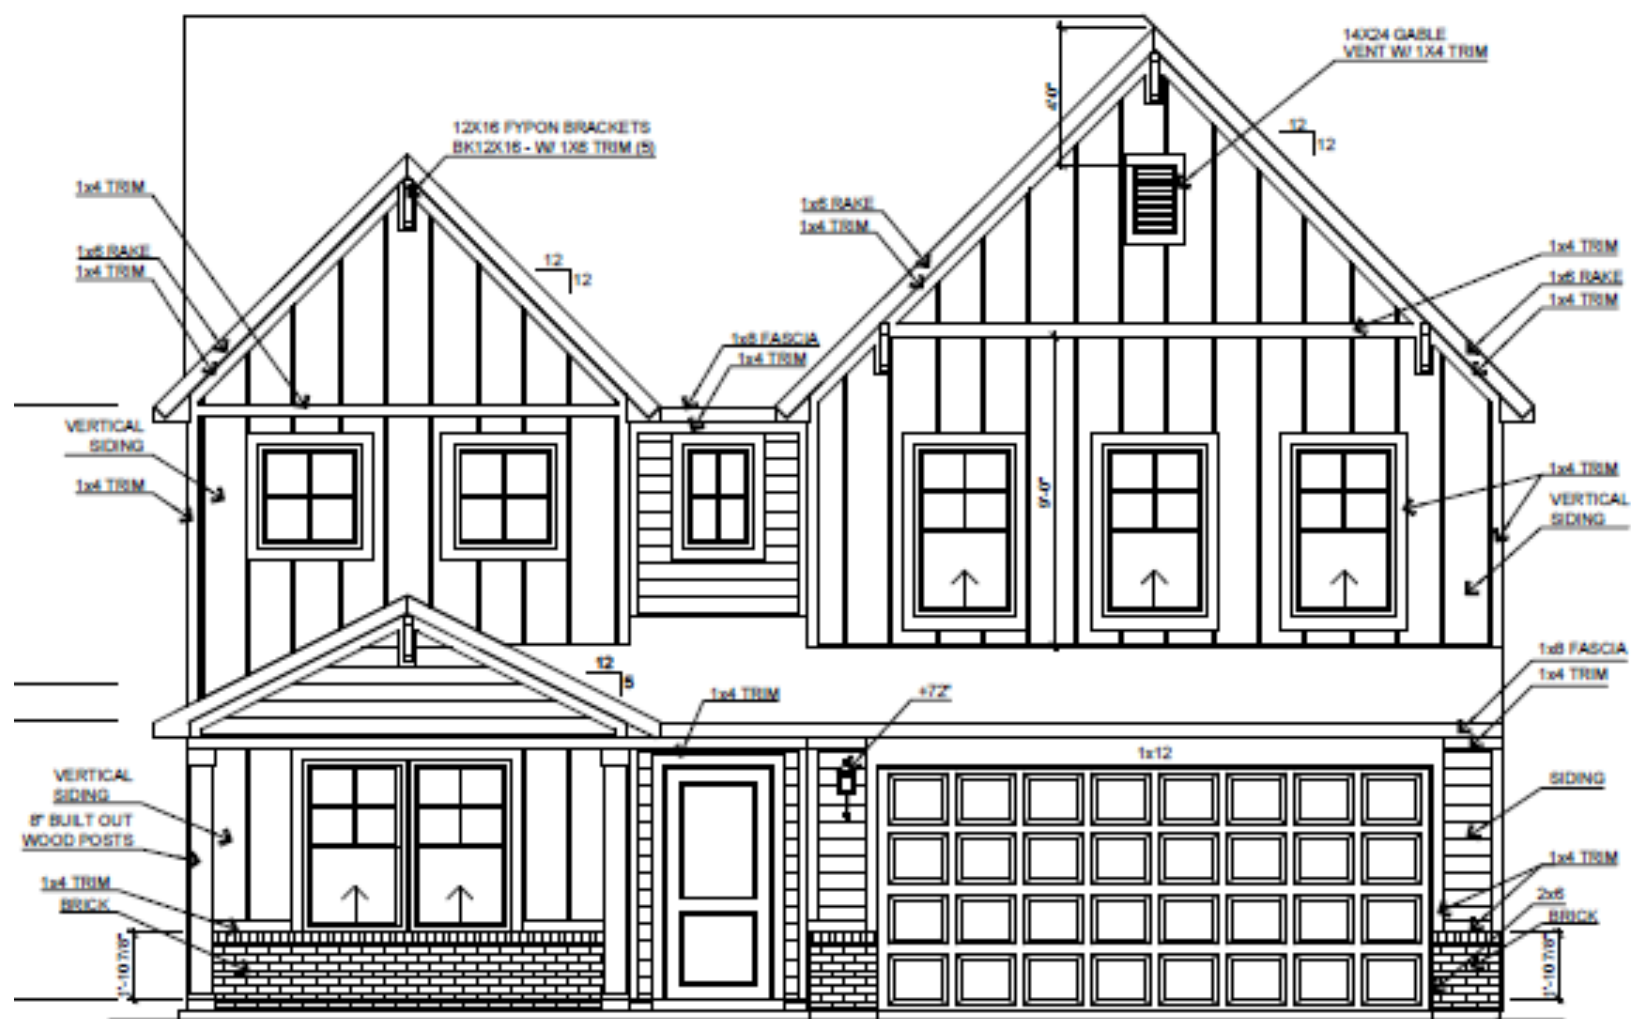

FRONT ELEVATION E - BRICKFRONT A

SCALE: 1/8"=1'-0"


The Harrison

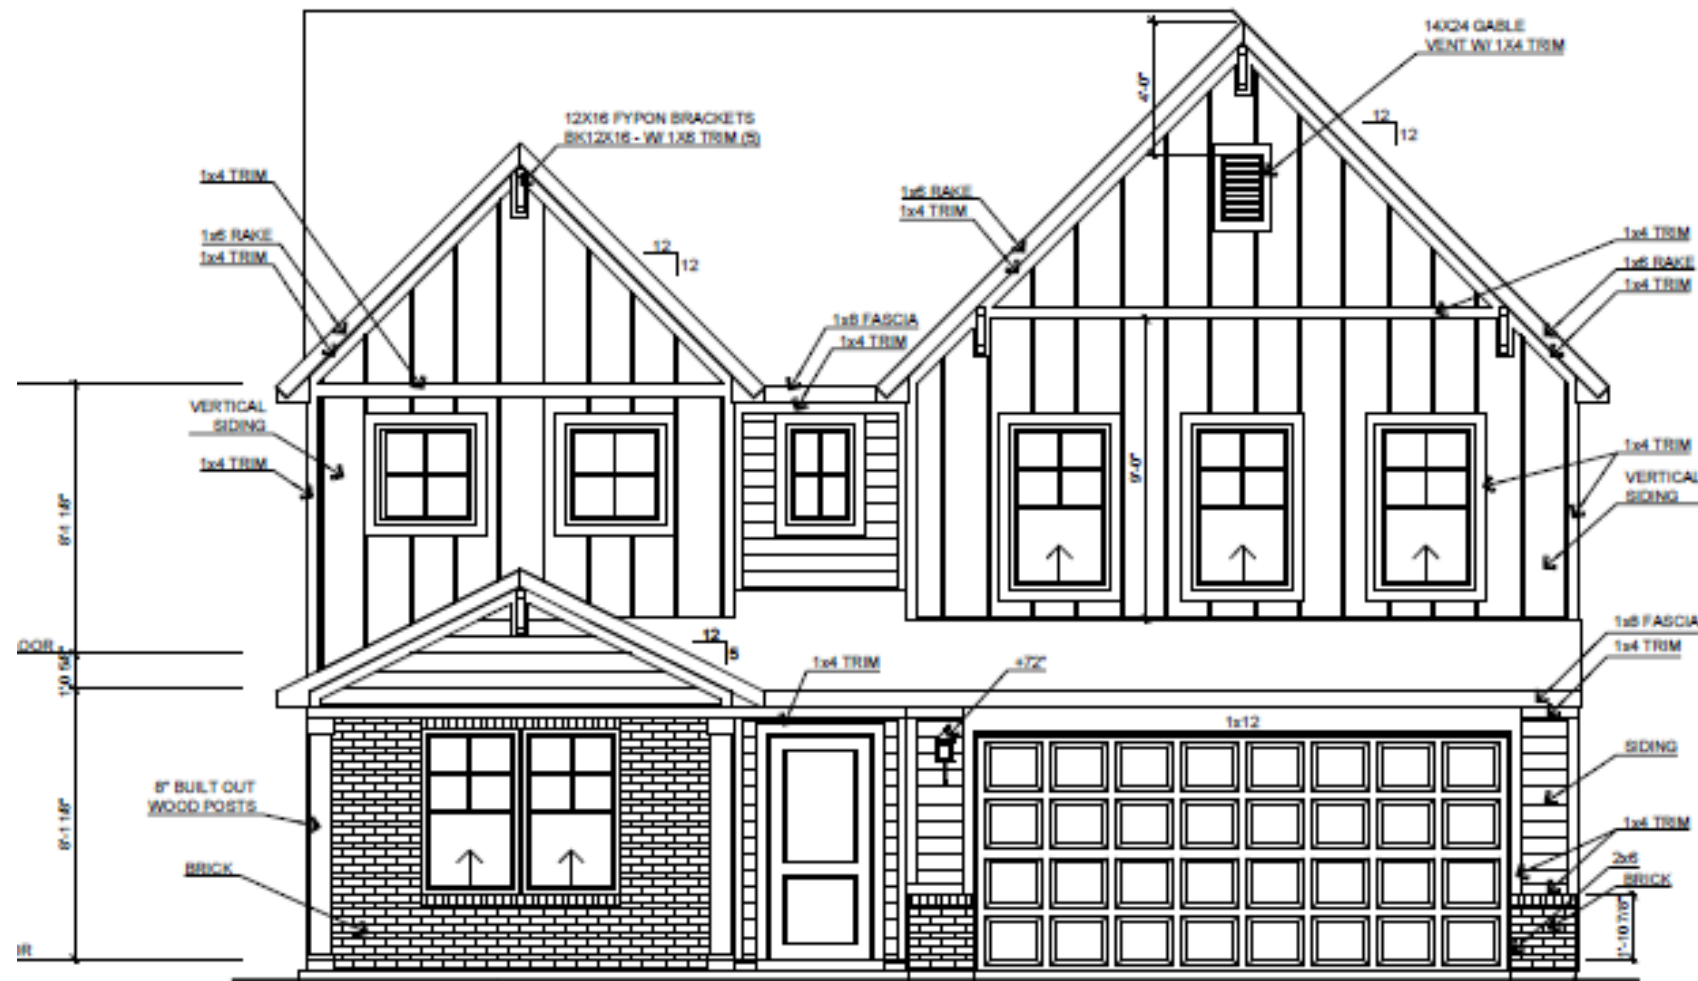

✓ FRONT ELEVATION E - BRICKFRONT - B


SCALE: 1/8"=1'-0"

The Harrison

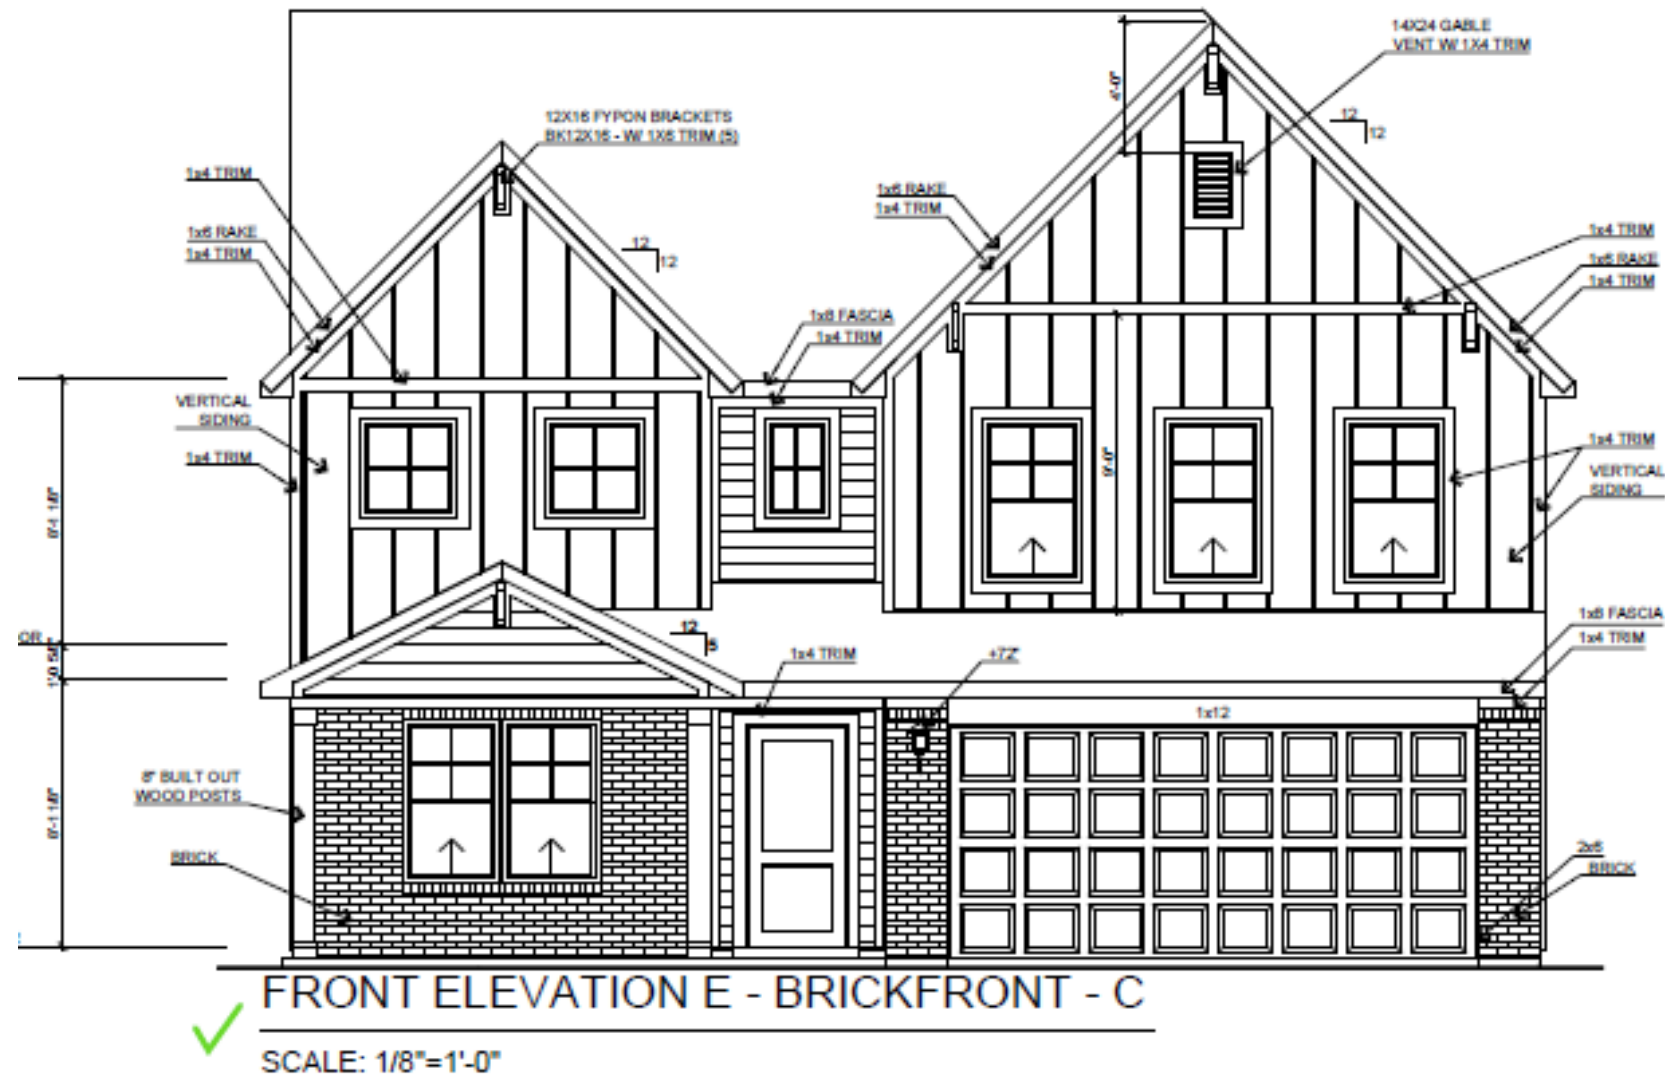




The Lincoln

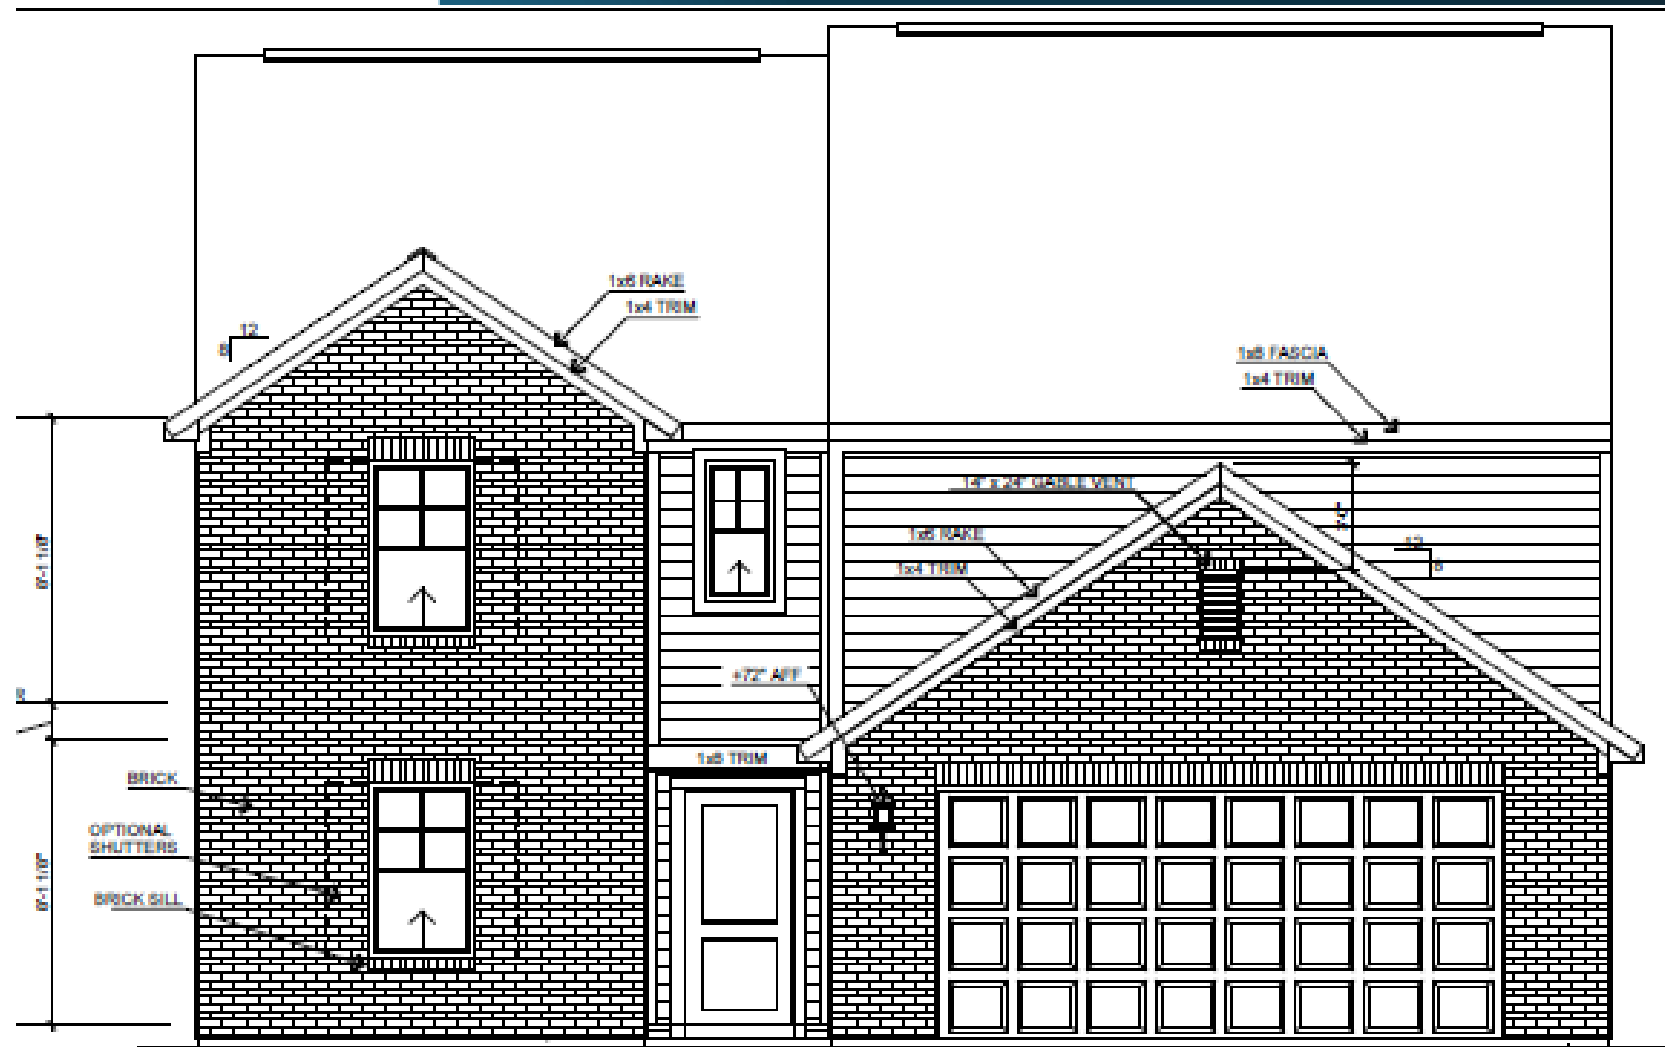

FRONT ELEVATION A - SLAB - BRICKFRONT C

SCALE: 1/8"=1'-0"

The Lincoln

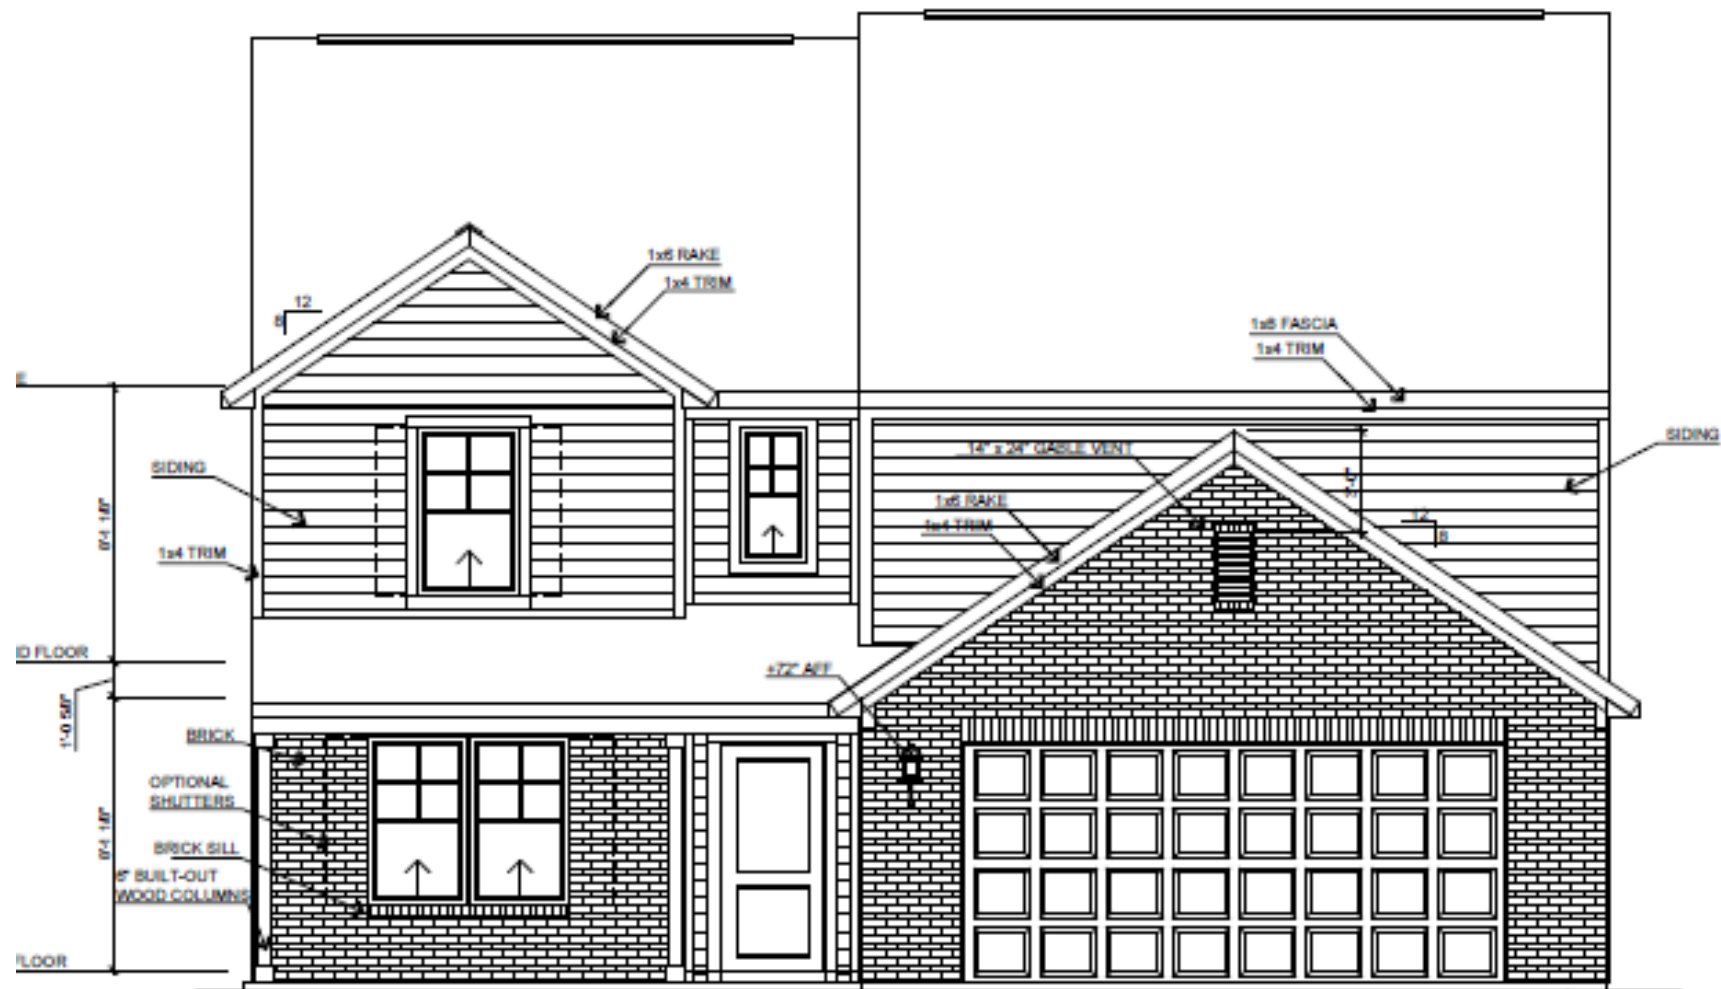

FRONT ELEVATION B - SLAB - BRICKFRONT C


SCALE: 1/8"=1'-0"

The Lincoln

Lincoln

Elevation C Brick A




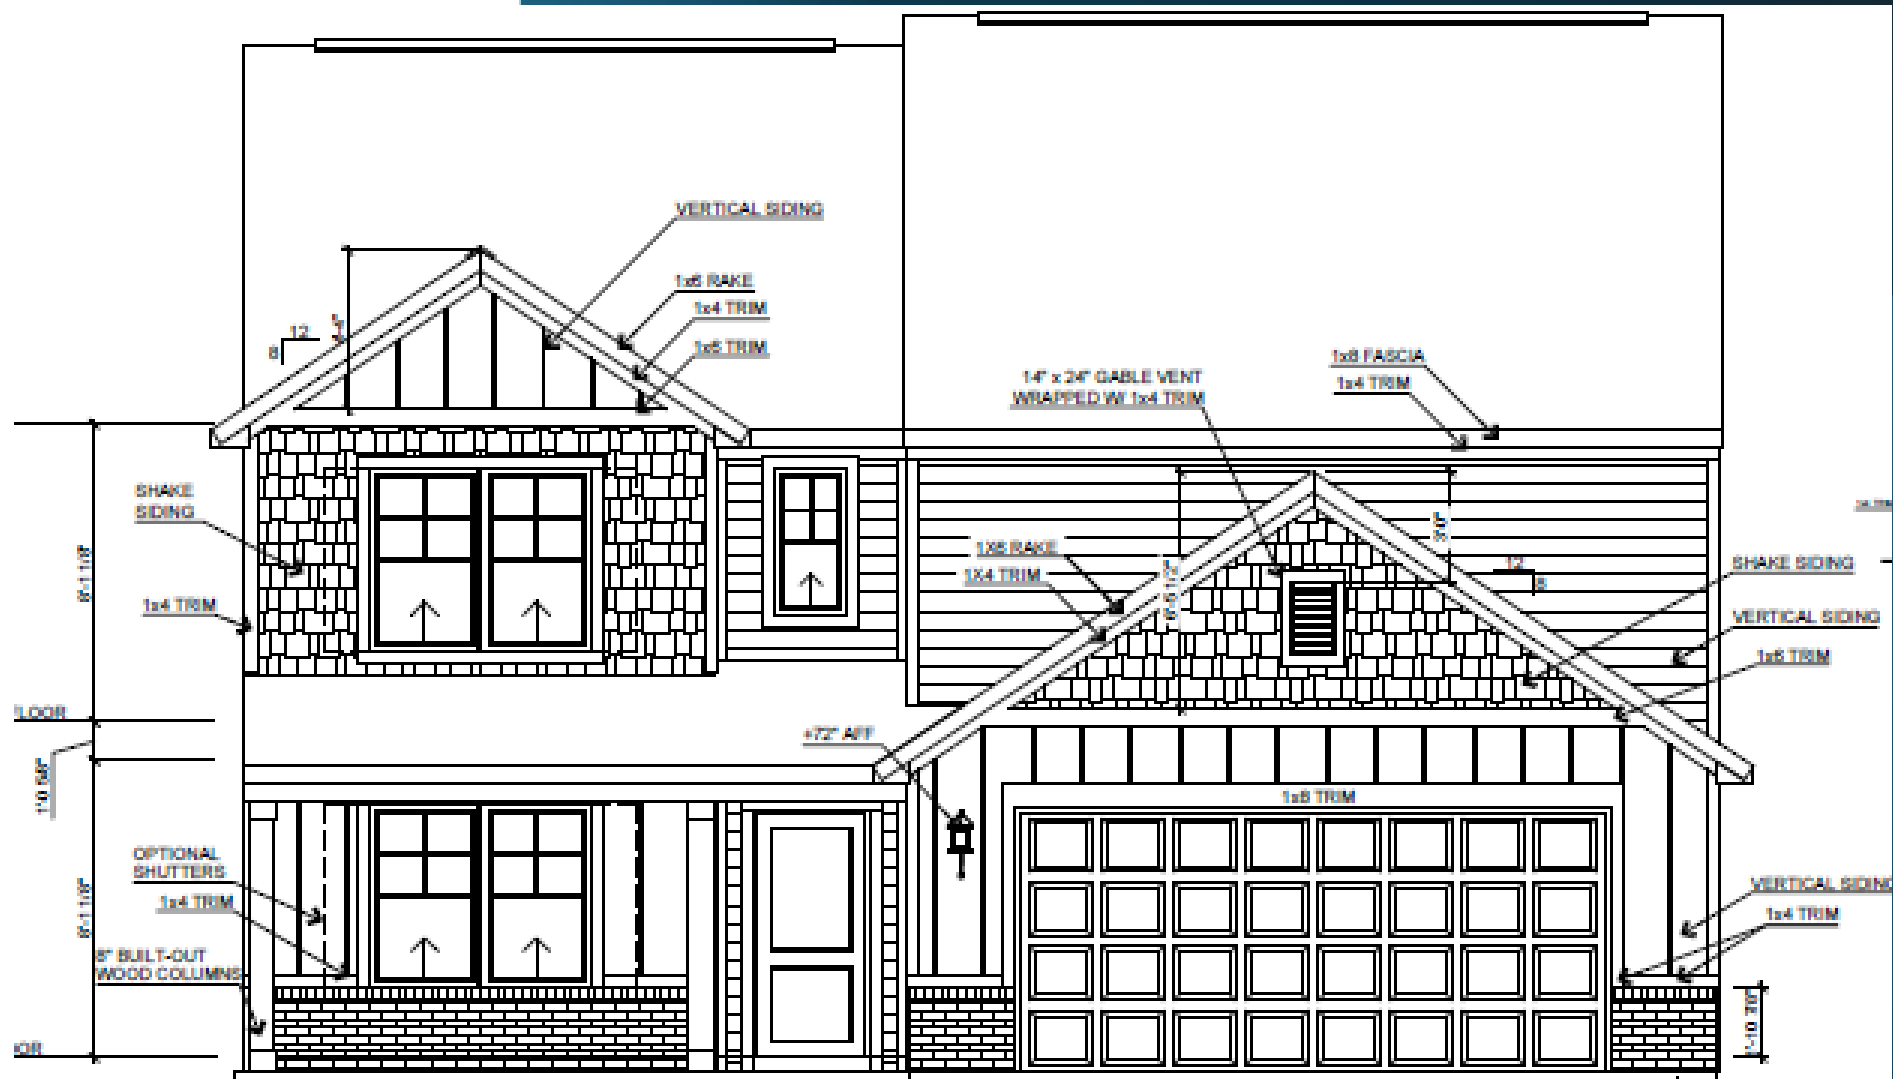

FRONT ELEVATION C - SLAB - BRICK A

The Lincoln


SCALE: 1/8"=1'-0"

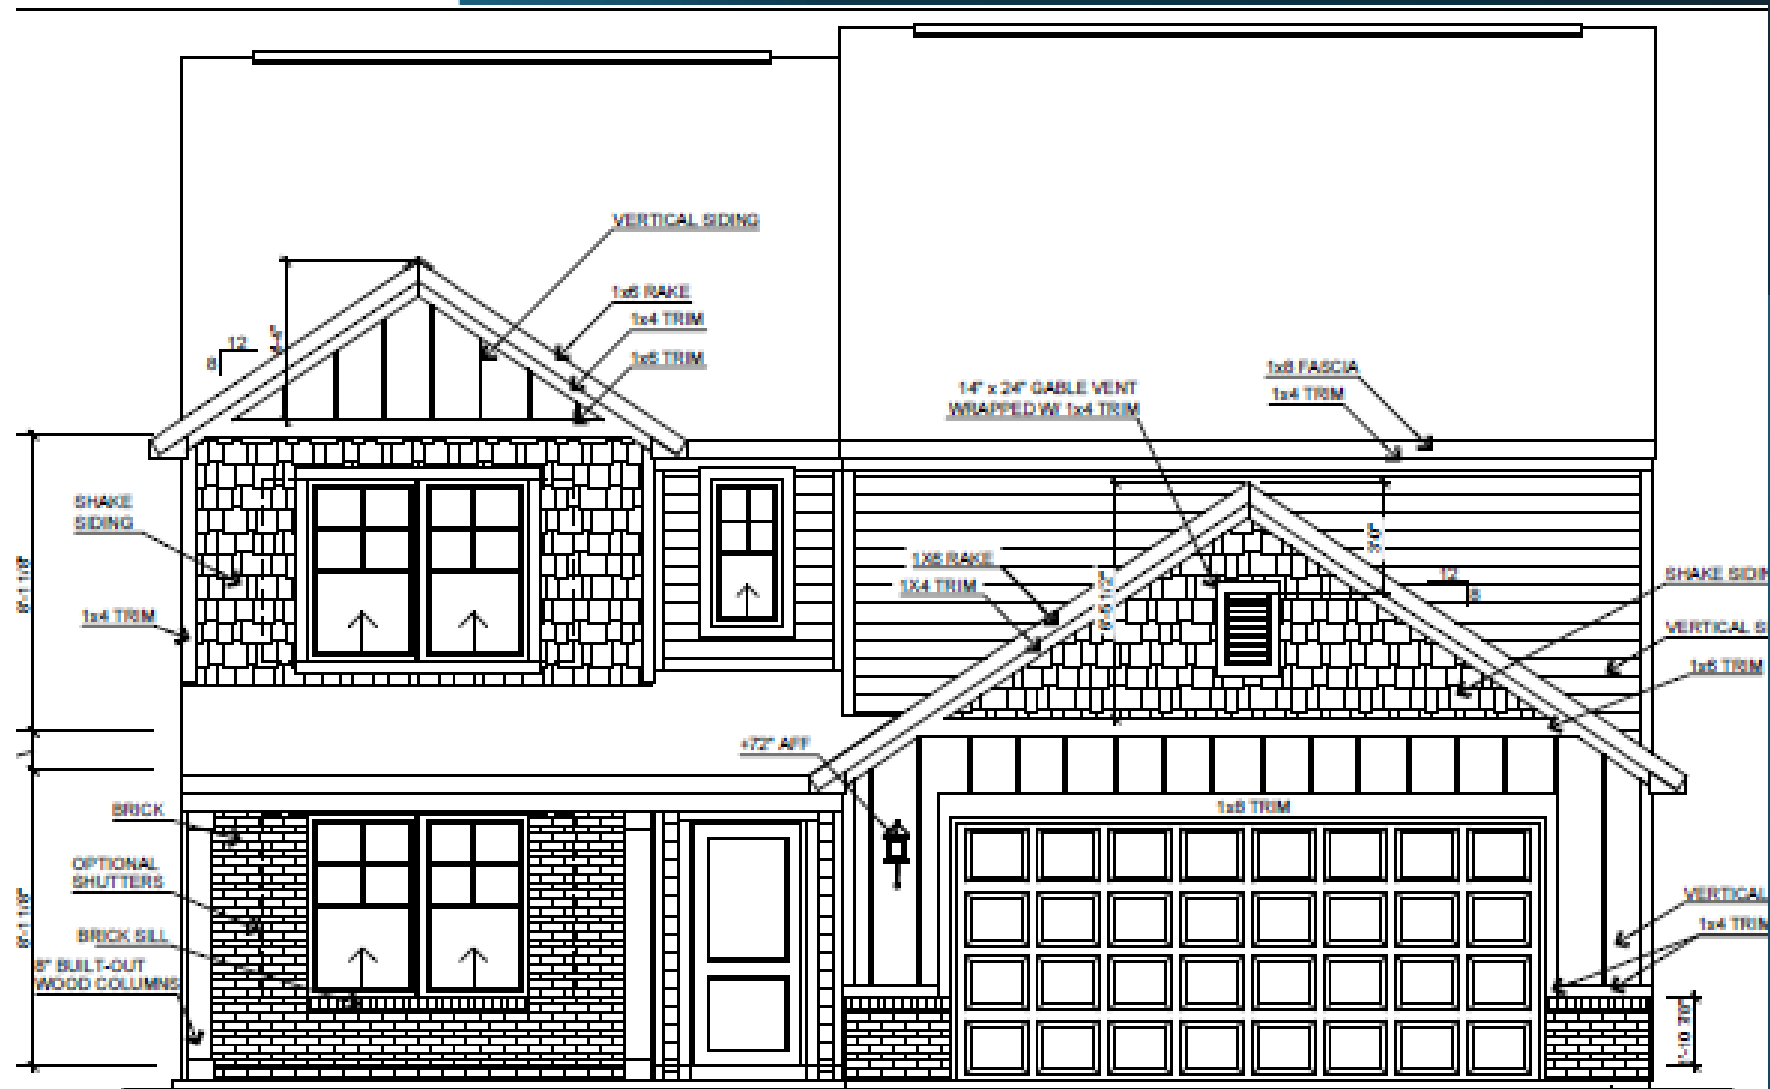

FRONT ELEVATION C - SLAB - BRICK B

The Lincoln

SCALE: 1/8"=1'-0"

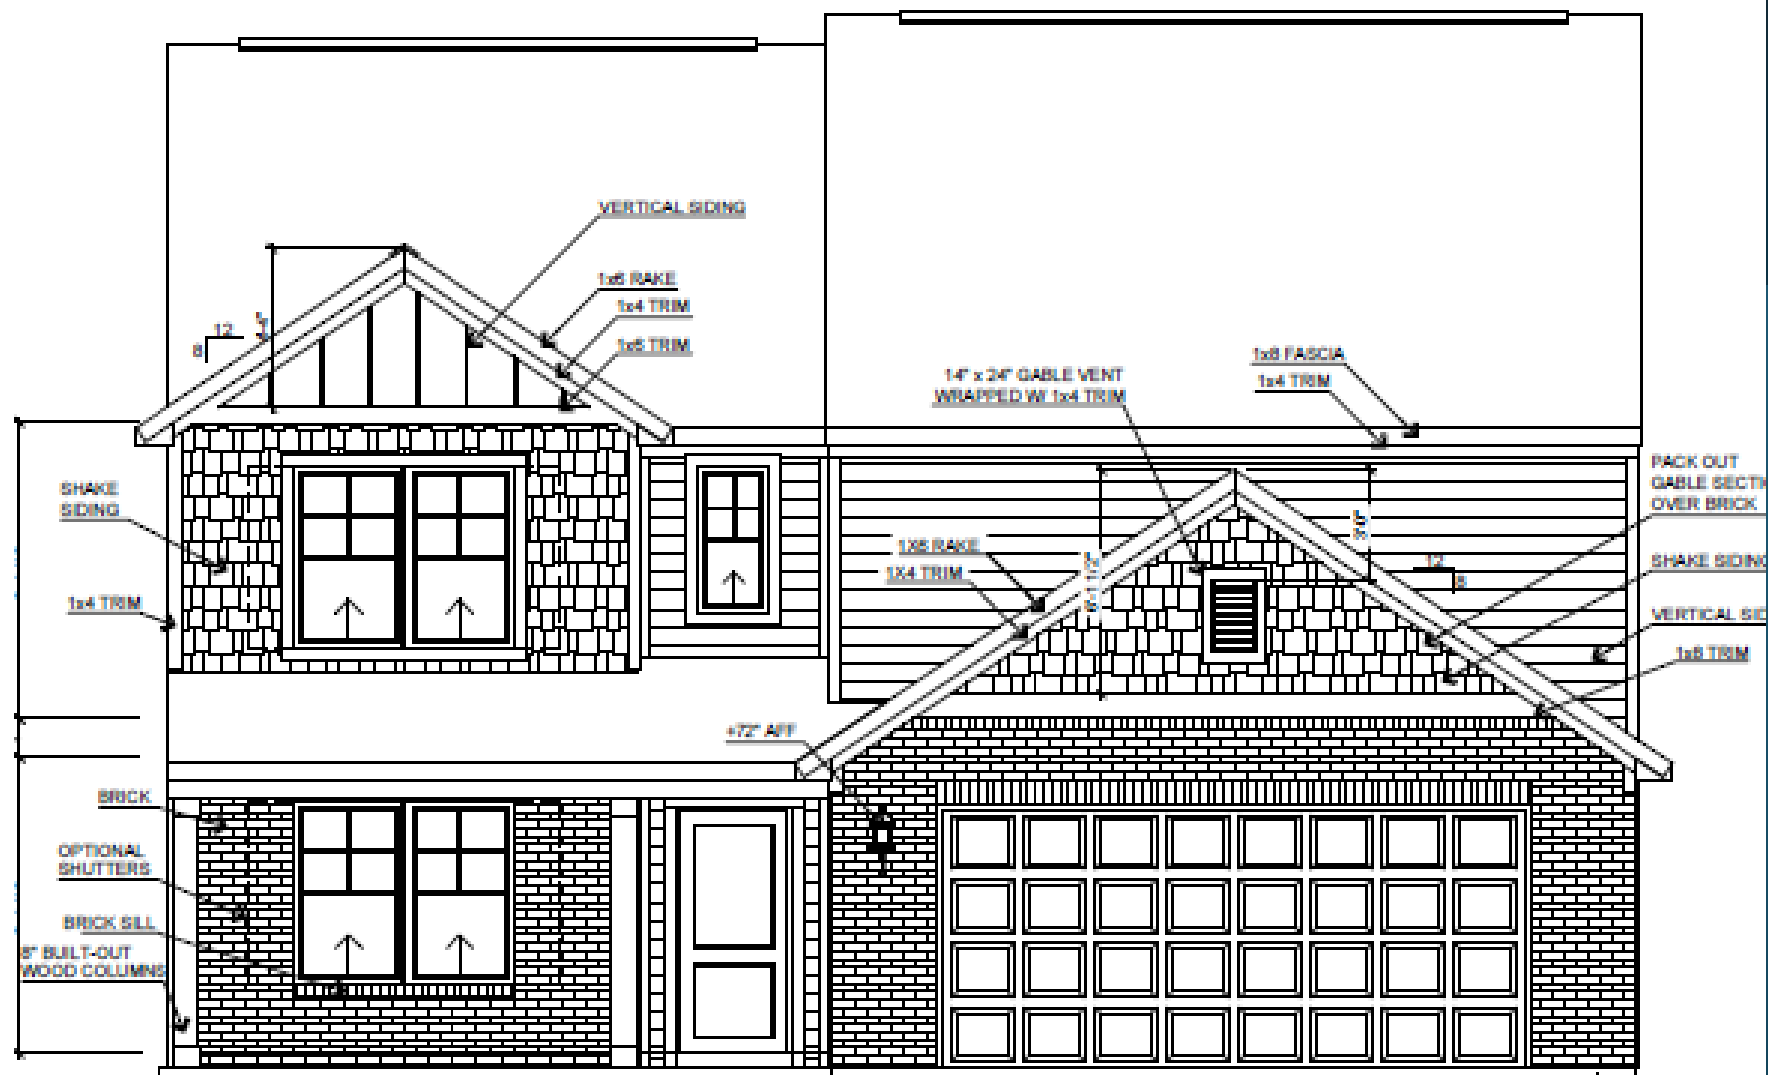

FRONT ELEVATION C - SLAB - BRICK C


The Lincoln

SCALE: 1/8"=1'-0"

Lincoln


Elevation D Brick A



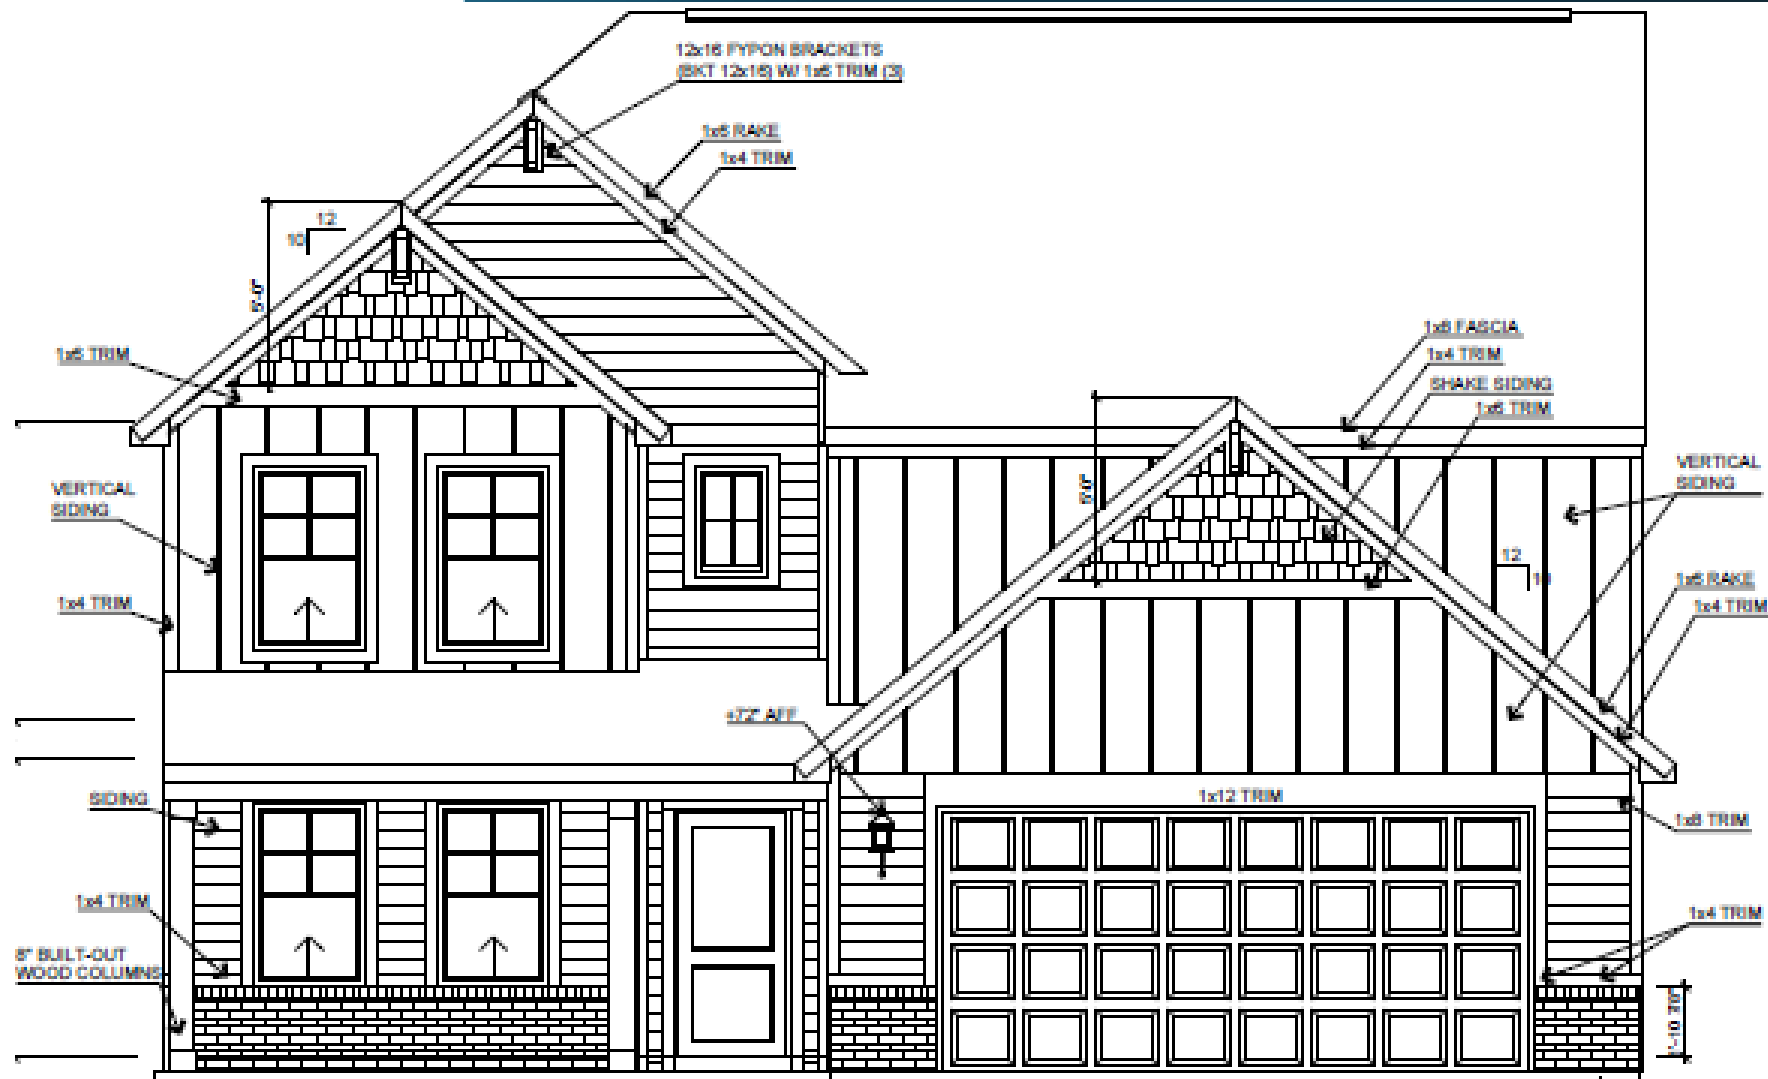

✓ FRONT ELEVATION D - SLAB - BRICK A The Lincoln


SCALE: 1/8"=1'-0"

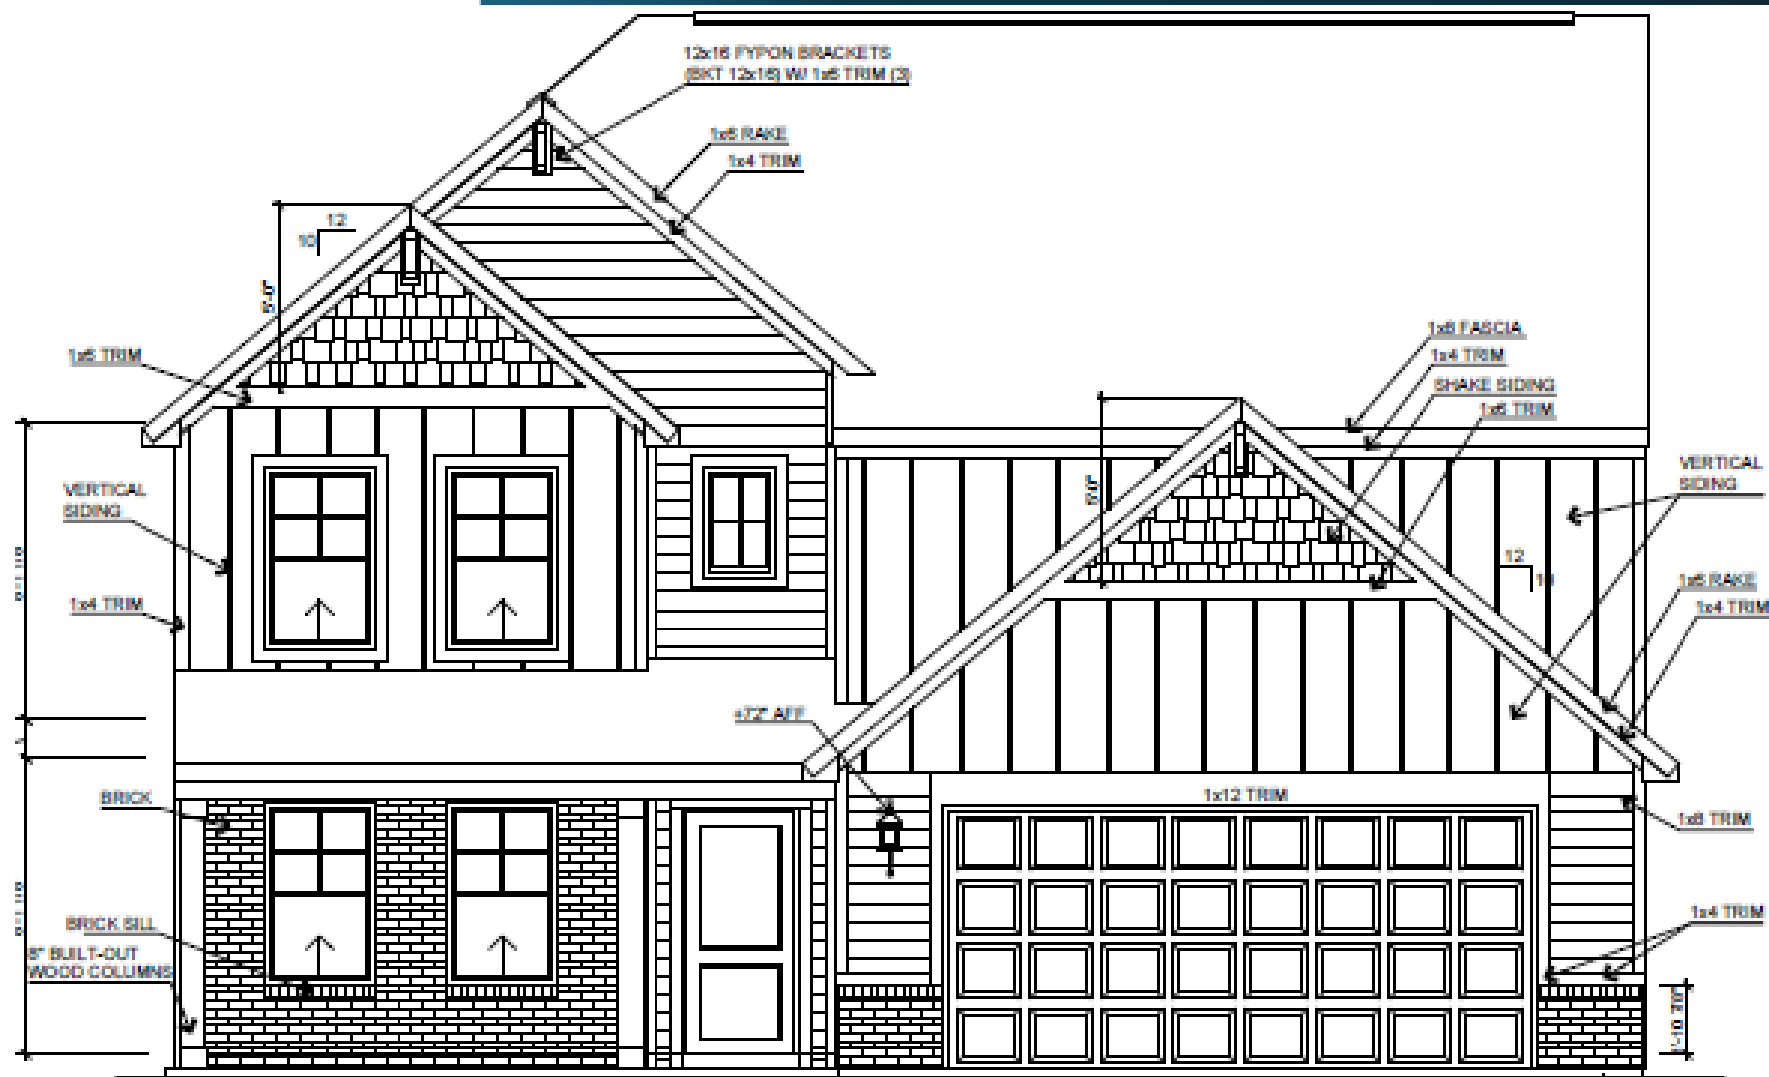

FRONT ELEVATION D - SLAB - BRICK B

The Lincoln

SCALE: 1/8"=1'-0"

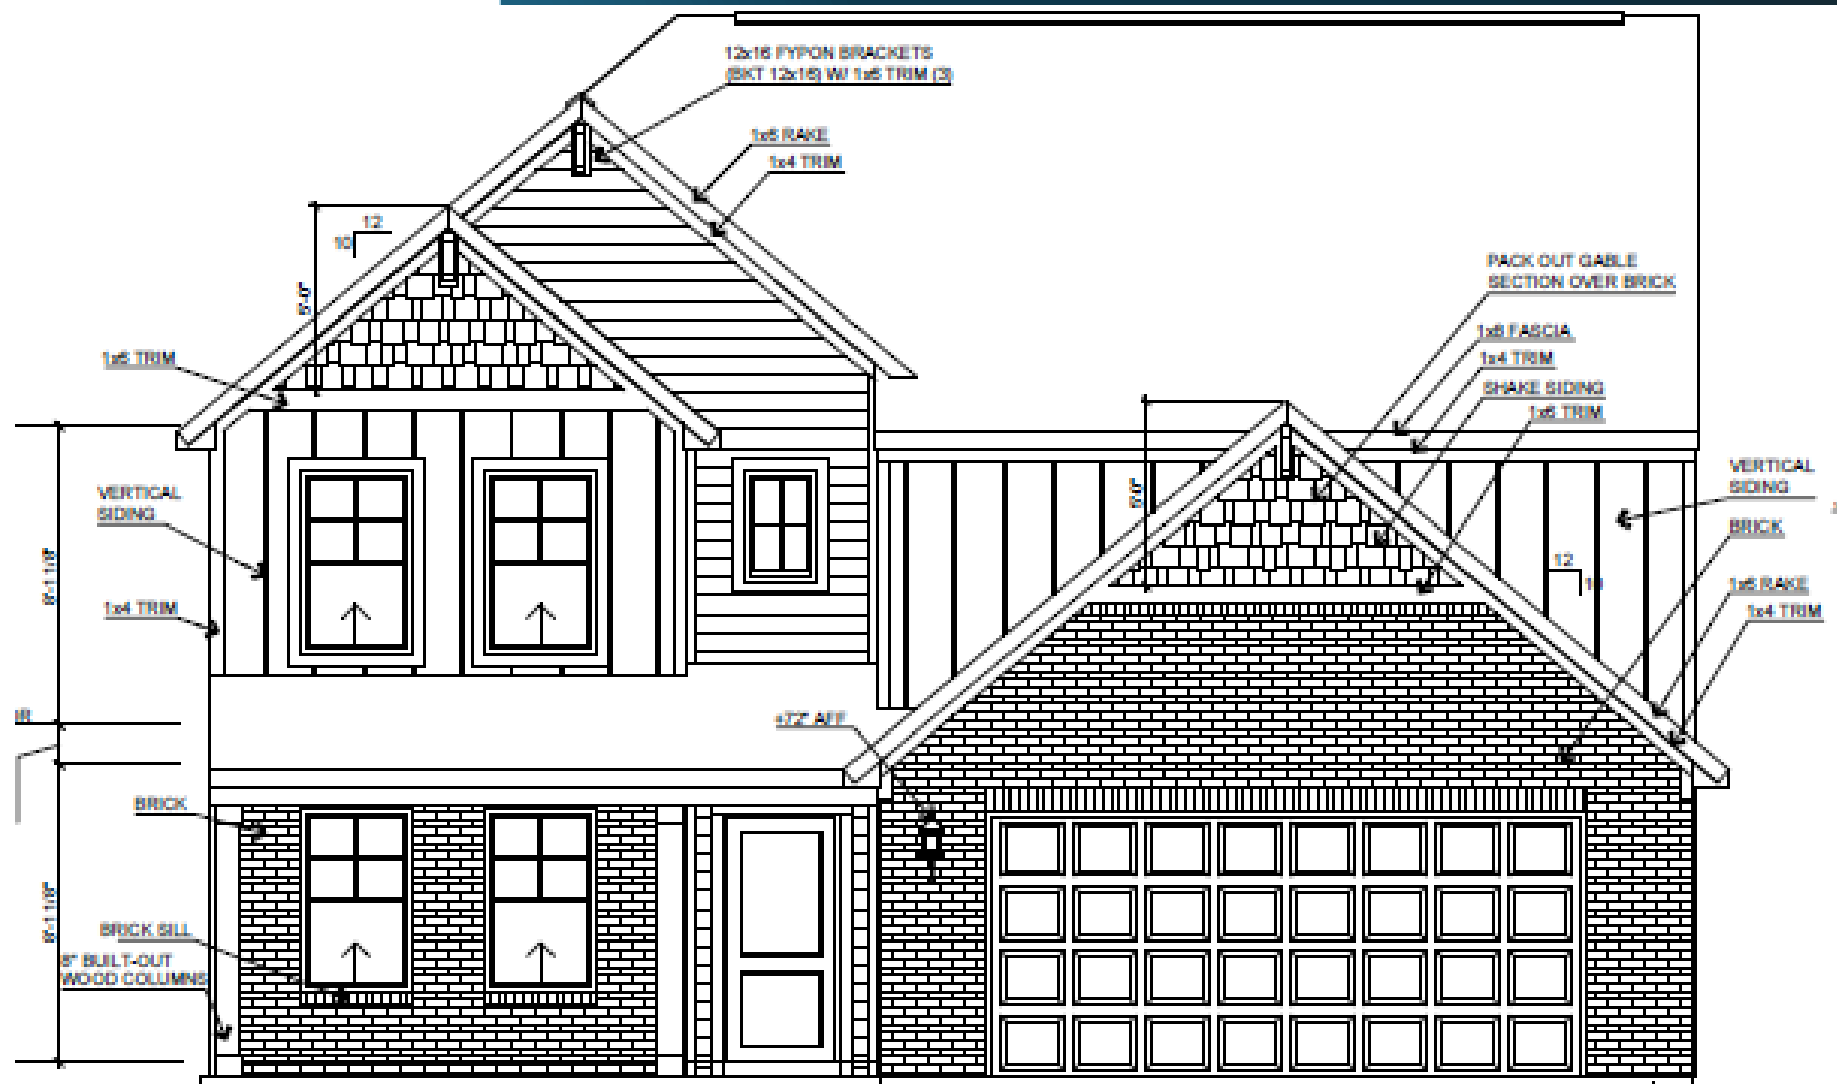

FRONT ELEVATION D - SLAB - BRICK C


The Lincoln

SCALE: 1/8"=1'-0"

Lincoln

Elevation E Brick A




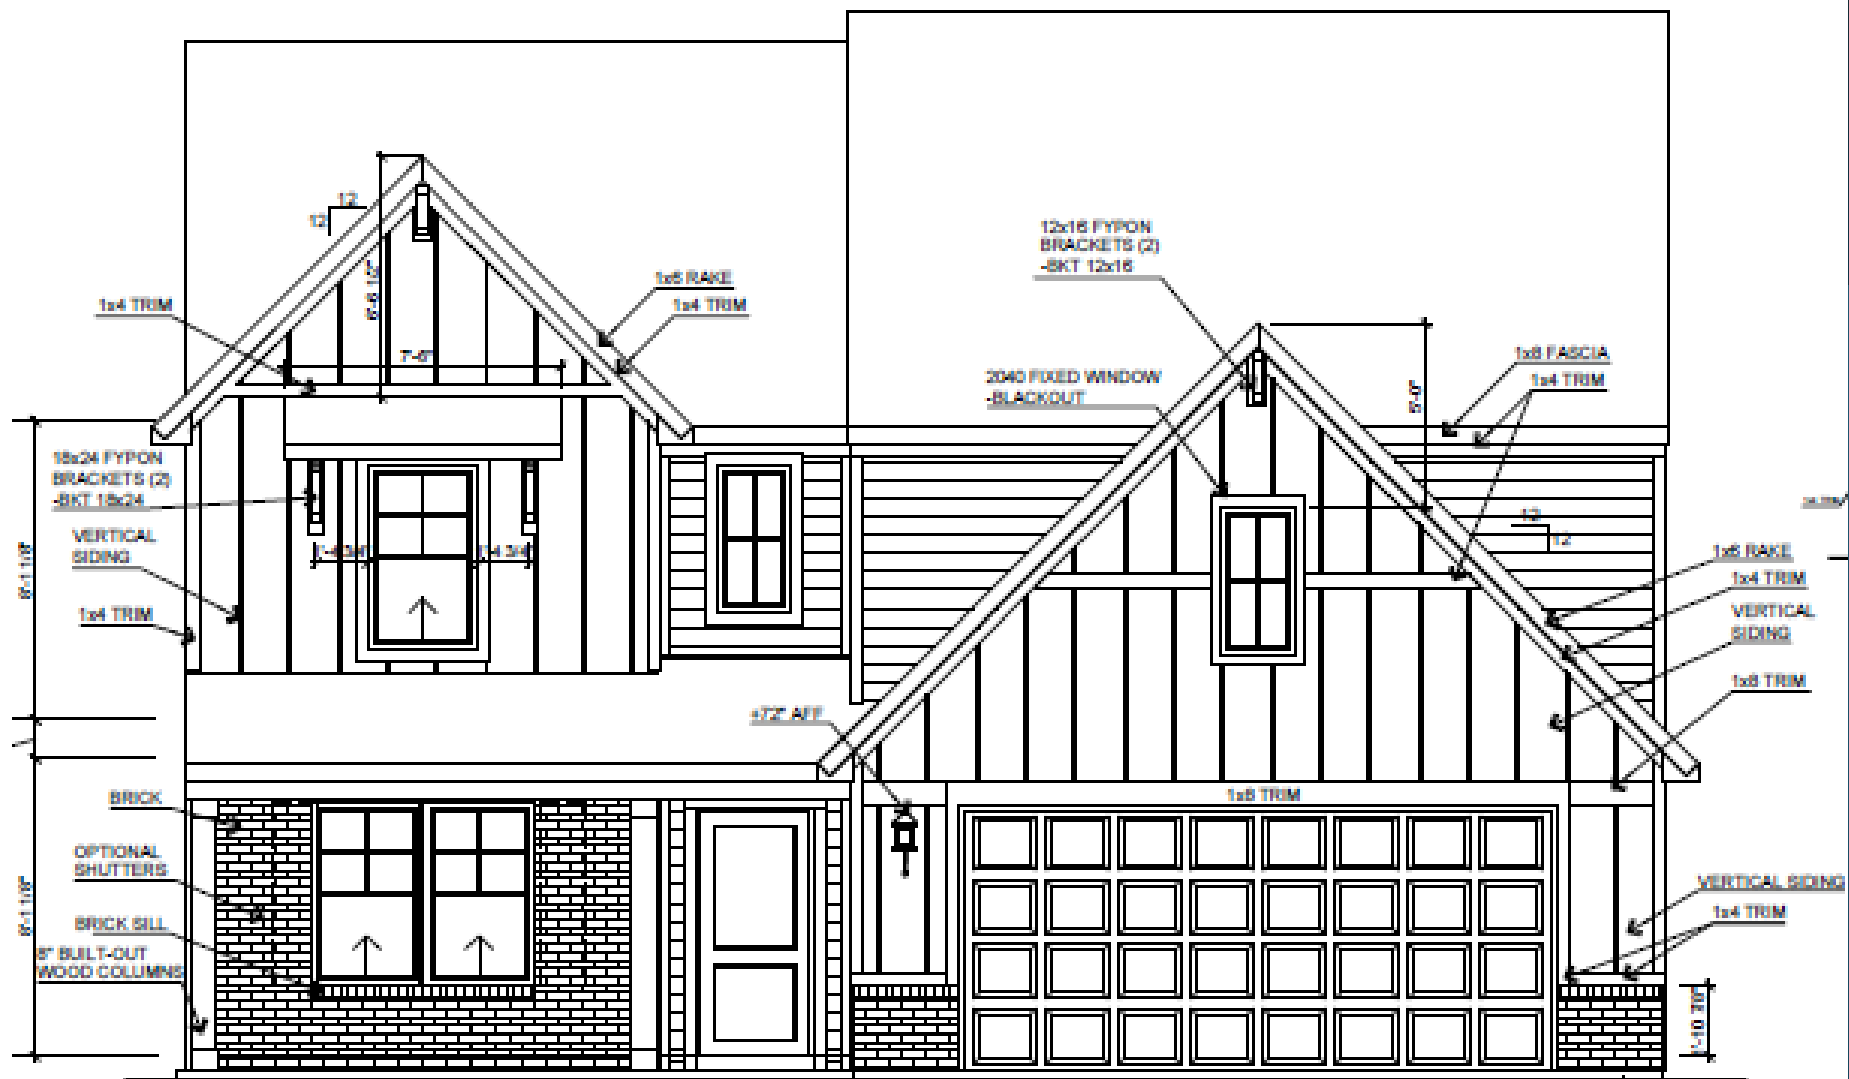

FRONT ELEVATION E - SLAB - BRICK B

The Lincoln

SCALE: 1/8"=1'-0"

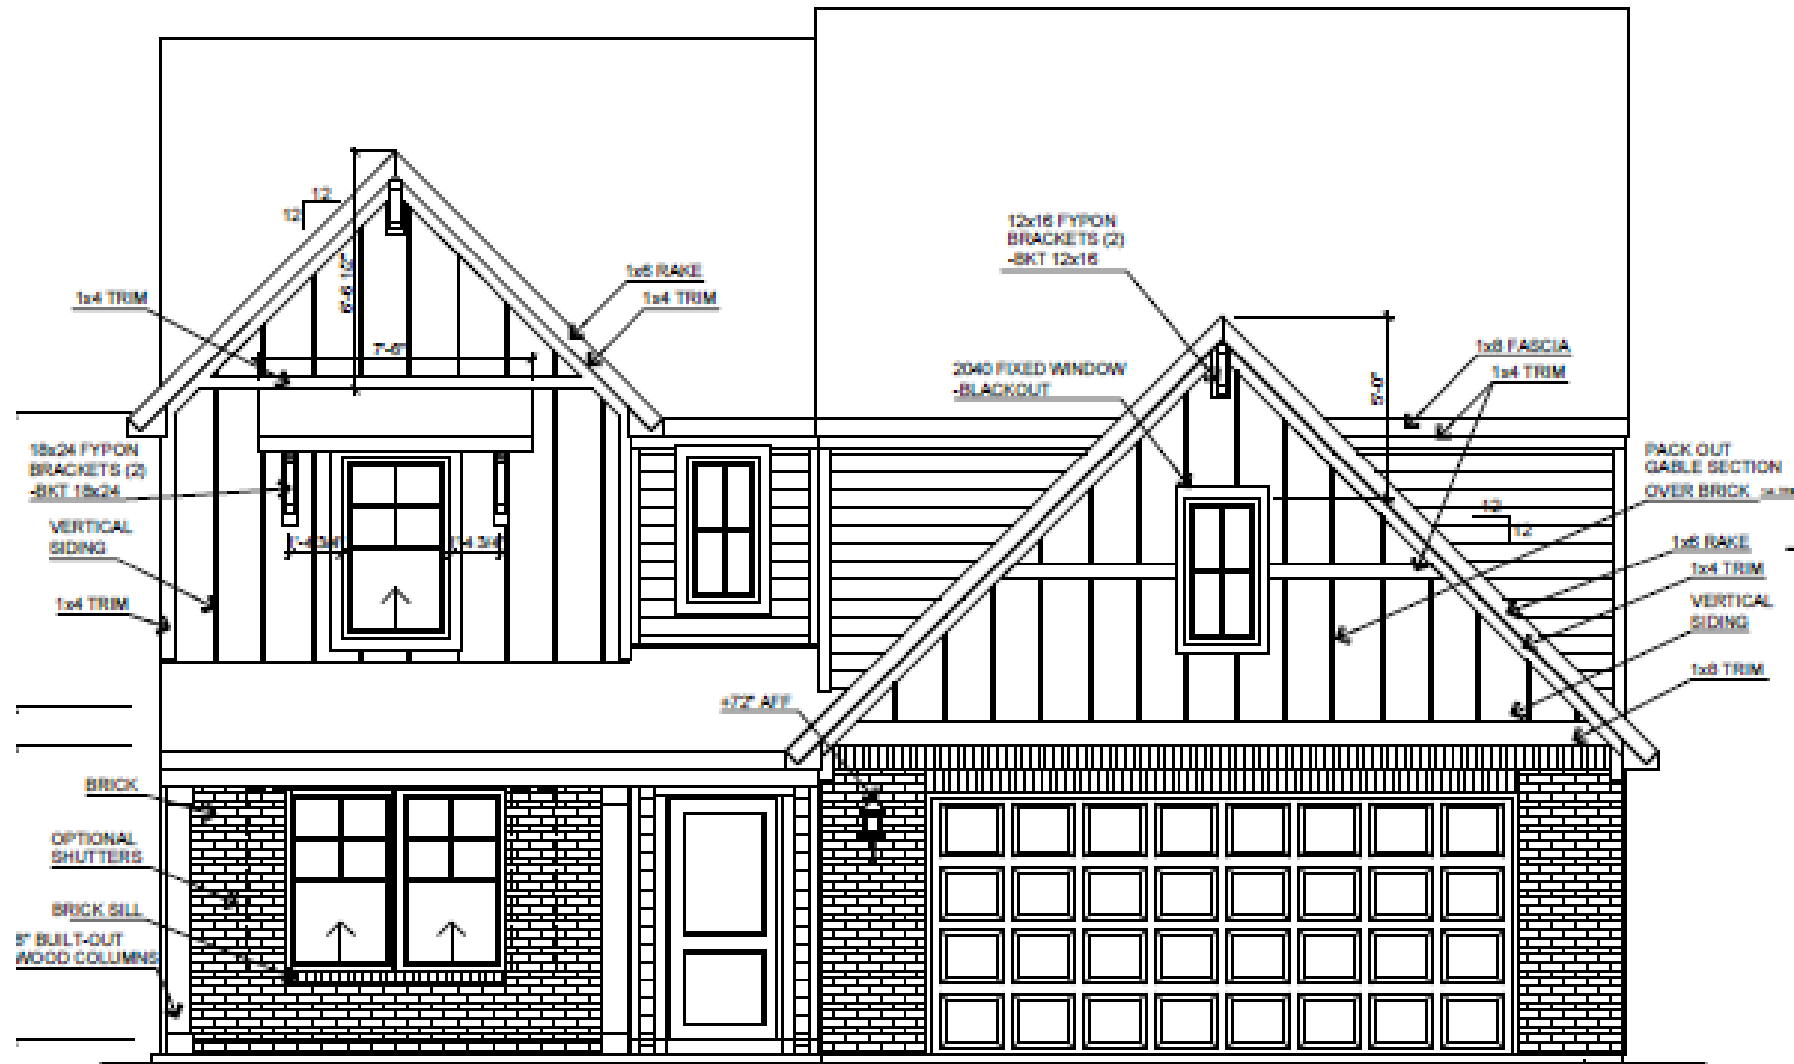

FRONT ELEVATION E - SLAB - BRICK C

The Lincoln


SCALE: 1/8"=1'-0"





The Truman


The Truman

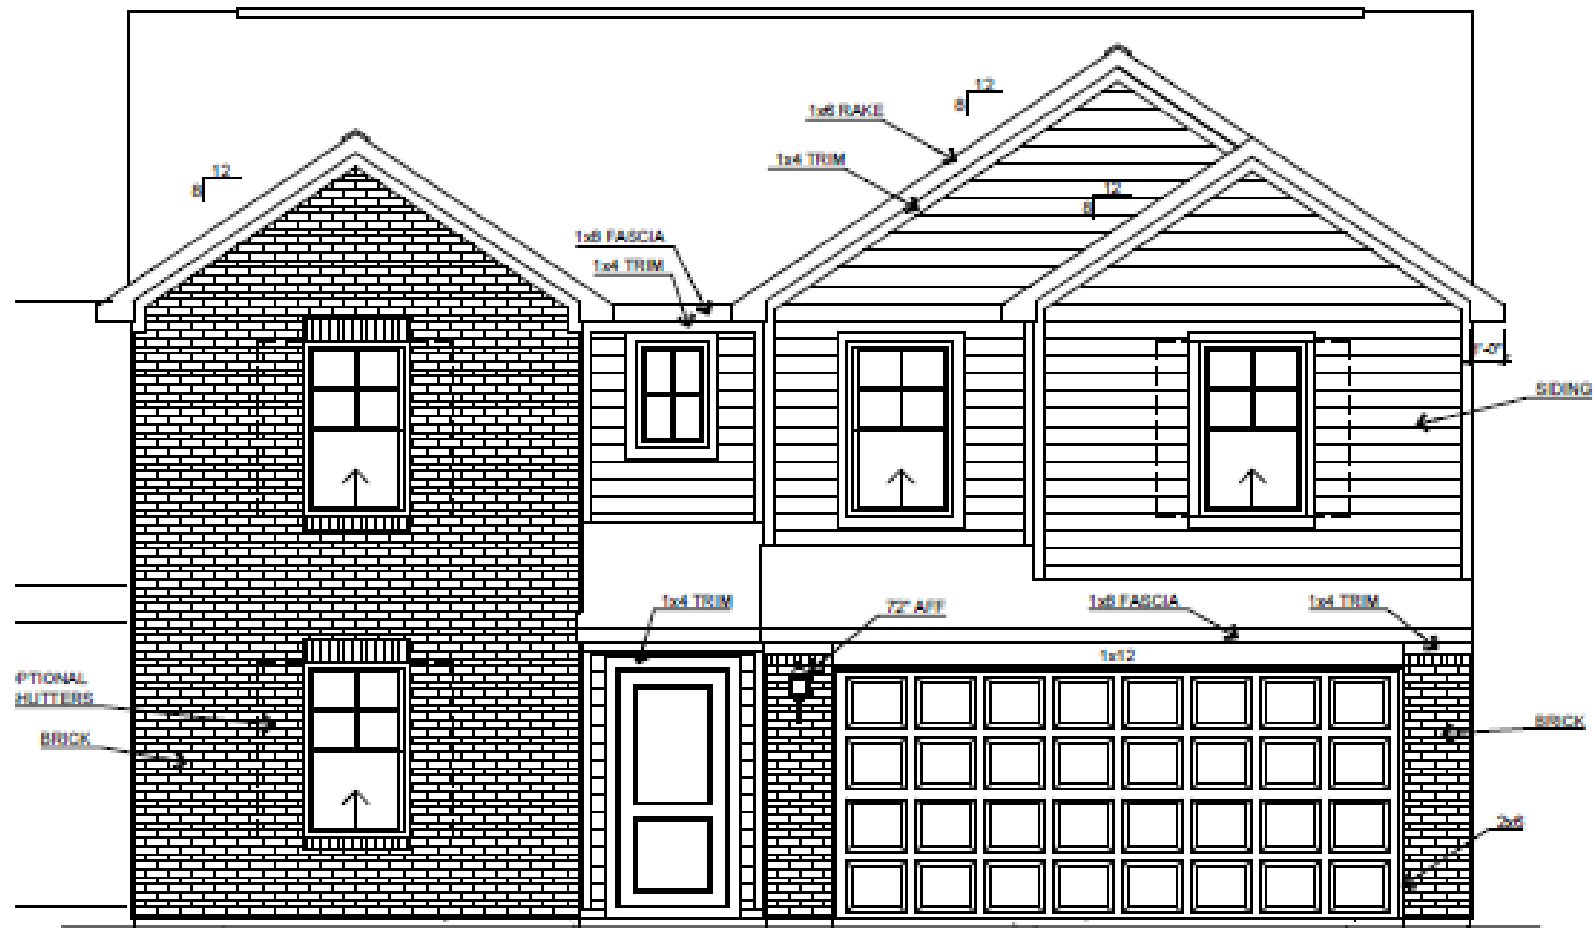

✓ FRONT ELEVATION A - SLAB - BRICKFRONT C

SCALE: 1/8"=1'-0"

The Truman

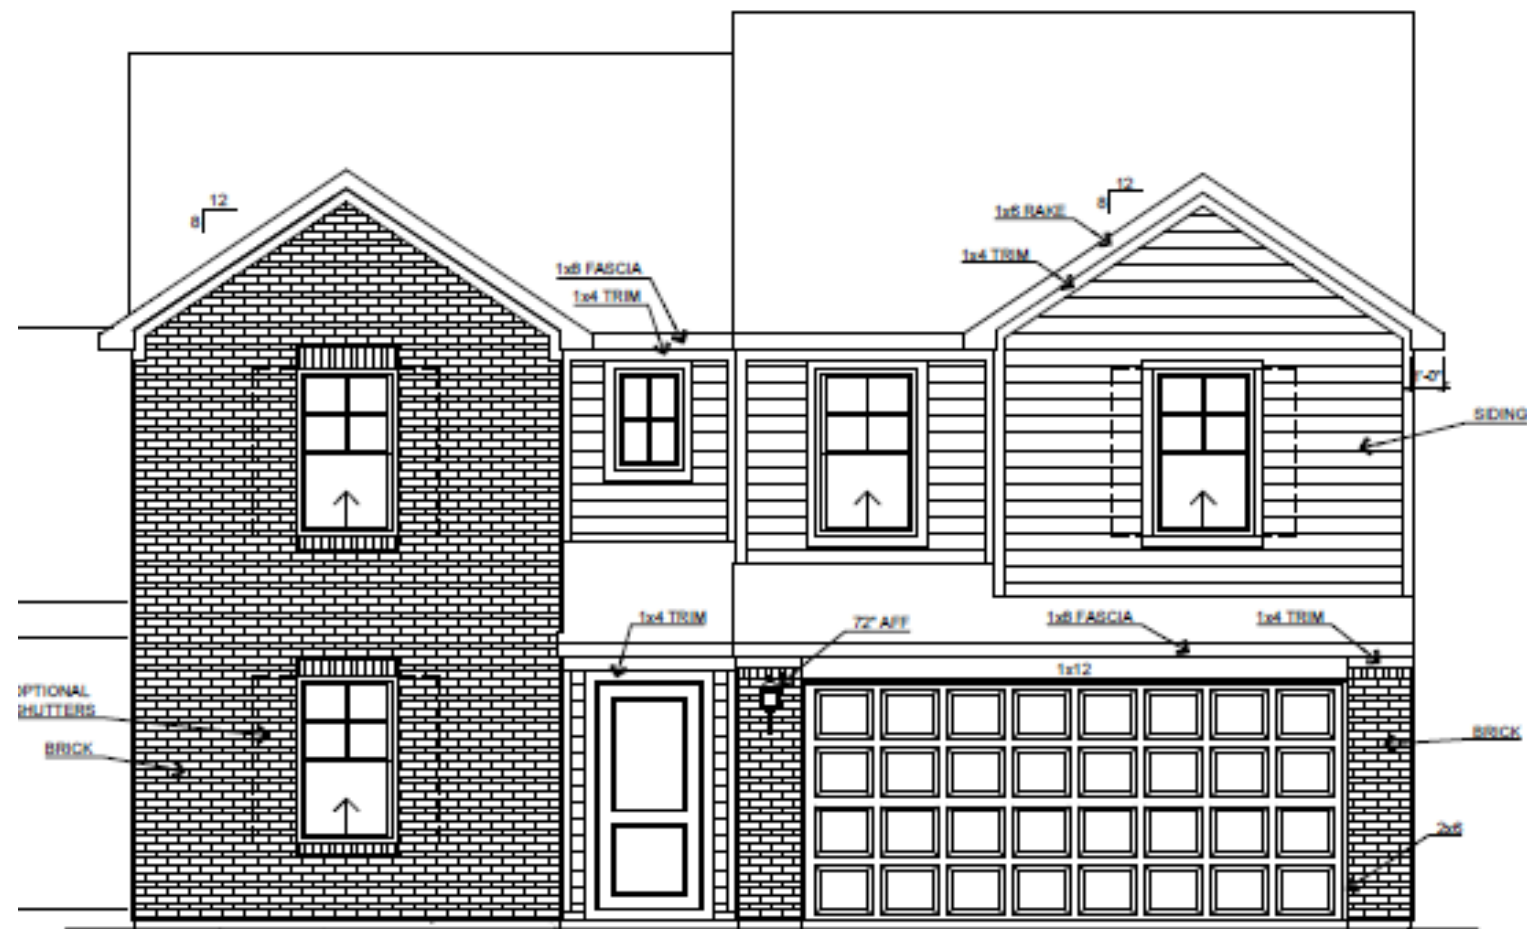

FRONT ELEVATION B - SLAB - BRICKFRONT C


SCALE: 1/8"=1'-0"

Truman

Elevation C Brick A




The Truman

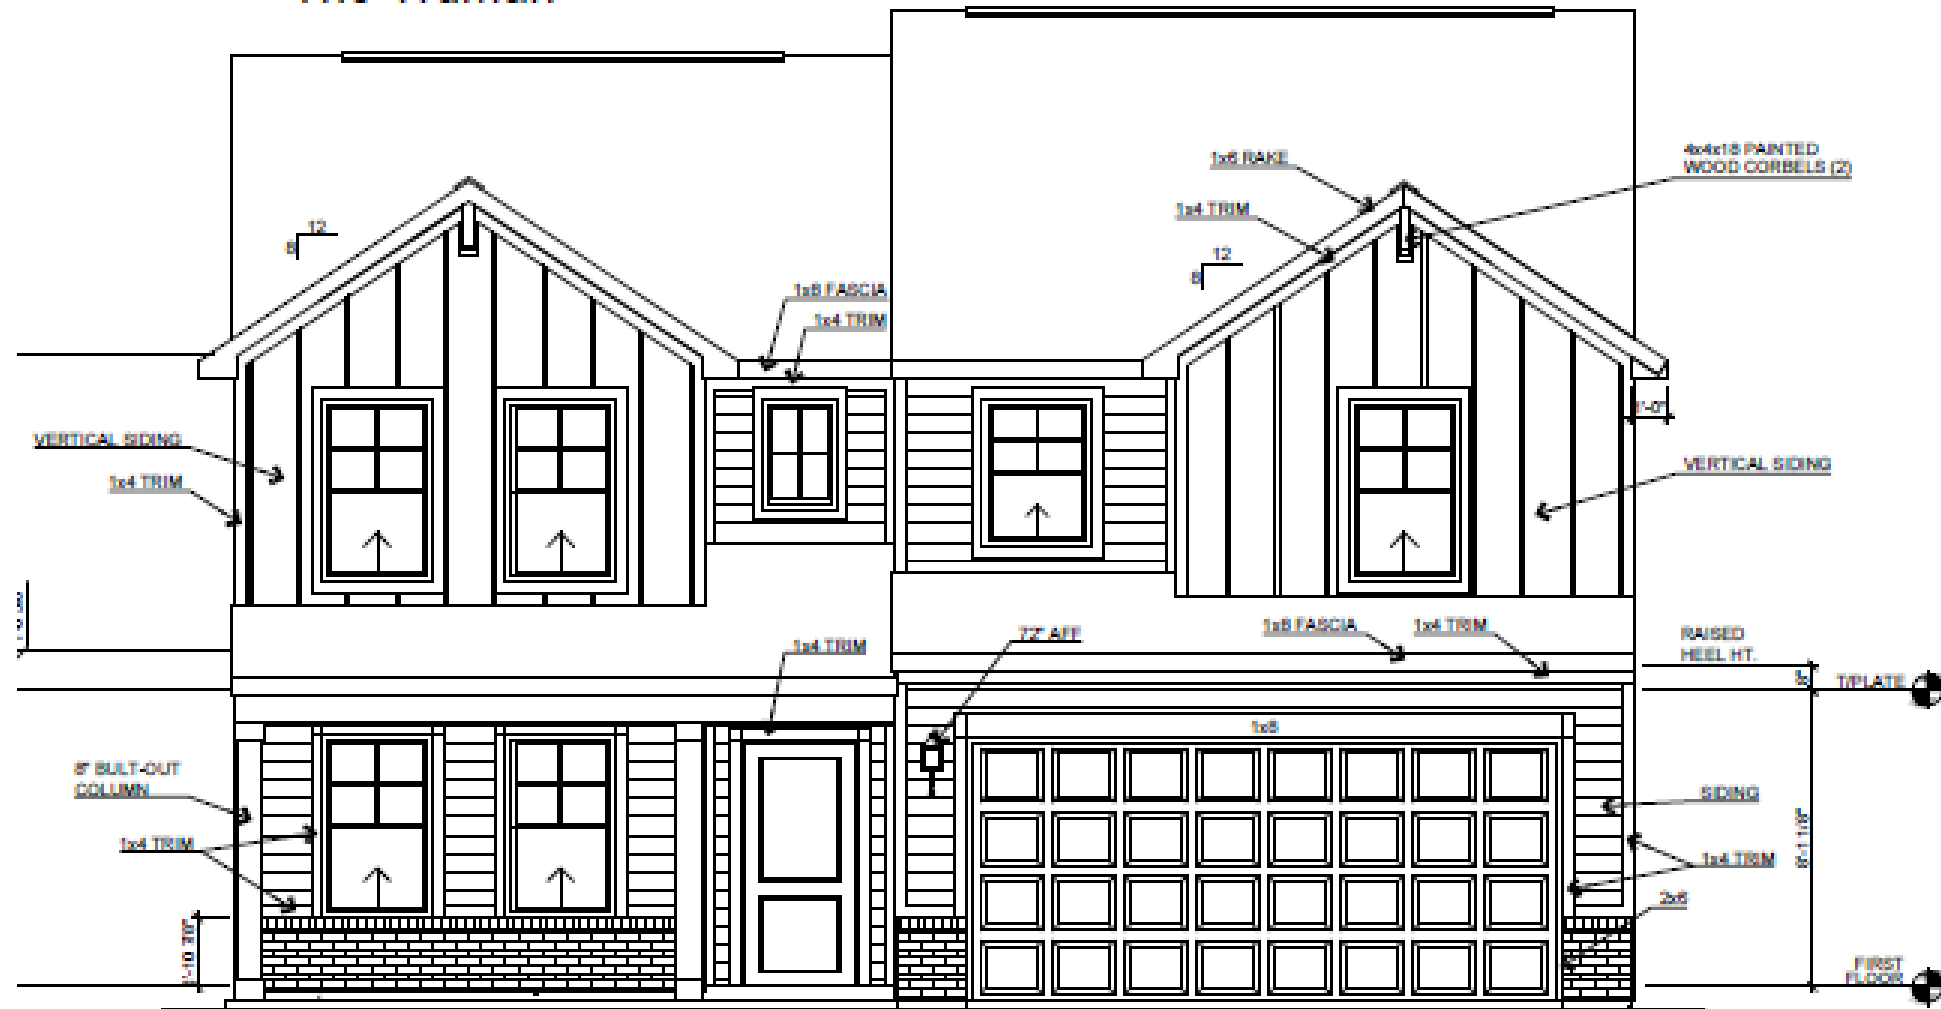

✓ FRONT ELEVATION C - BRICKFRONT A - SLAB

SCALE: 1/8"=1'-0"


The Truman

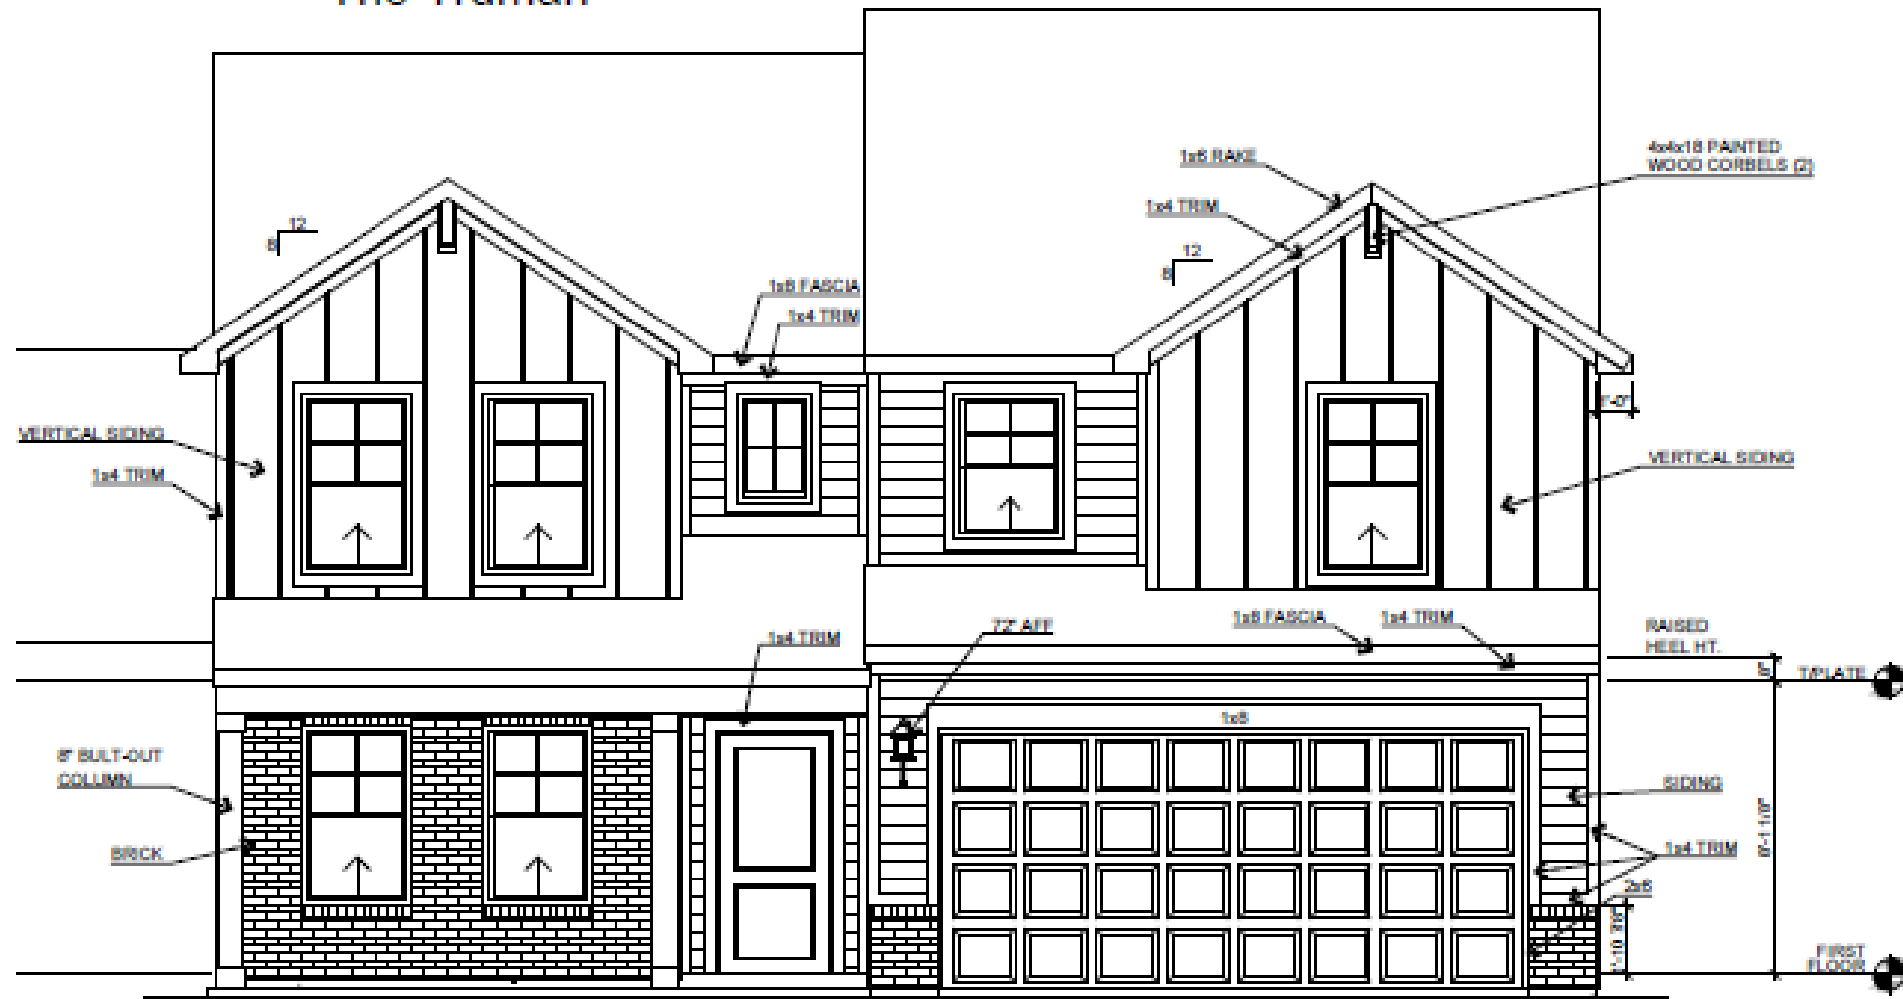

FRONT ELEVATION C - SLAB - BRICK FRONT B

SCALE: 1/8"=1'-0"

The Truman

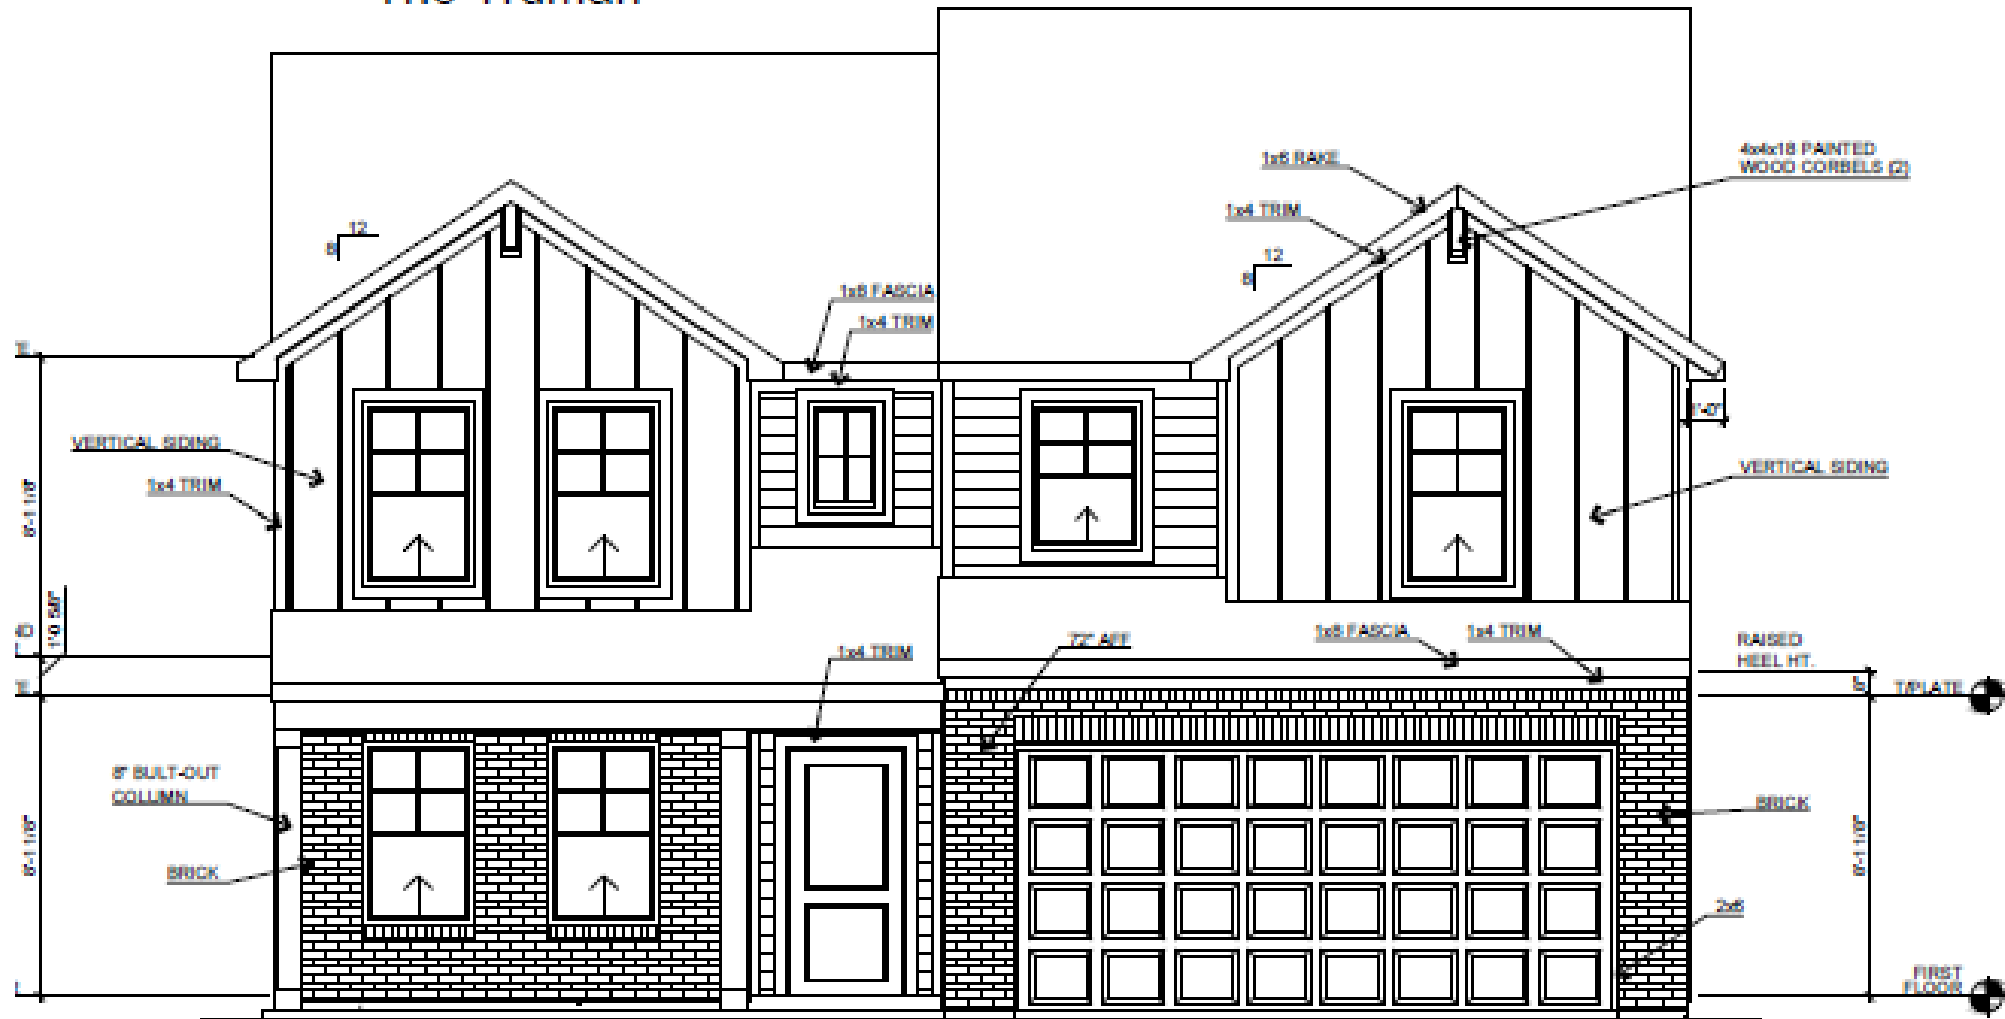

✓ FRONT ELEVATION C - SLAB - BRICKFRONT C


SCALE: 1/8"=1'-0"

Truman

Elevation D Brick A




The Truman

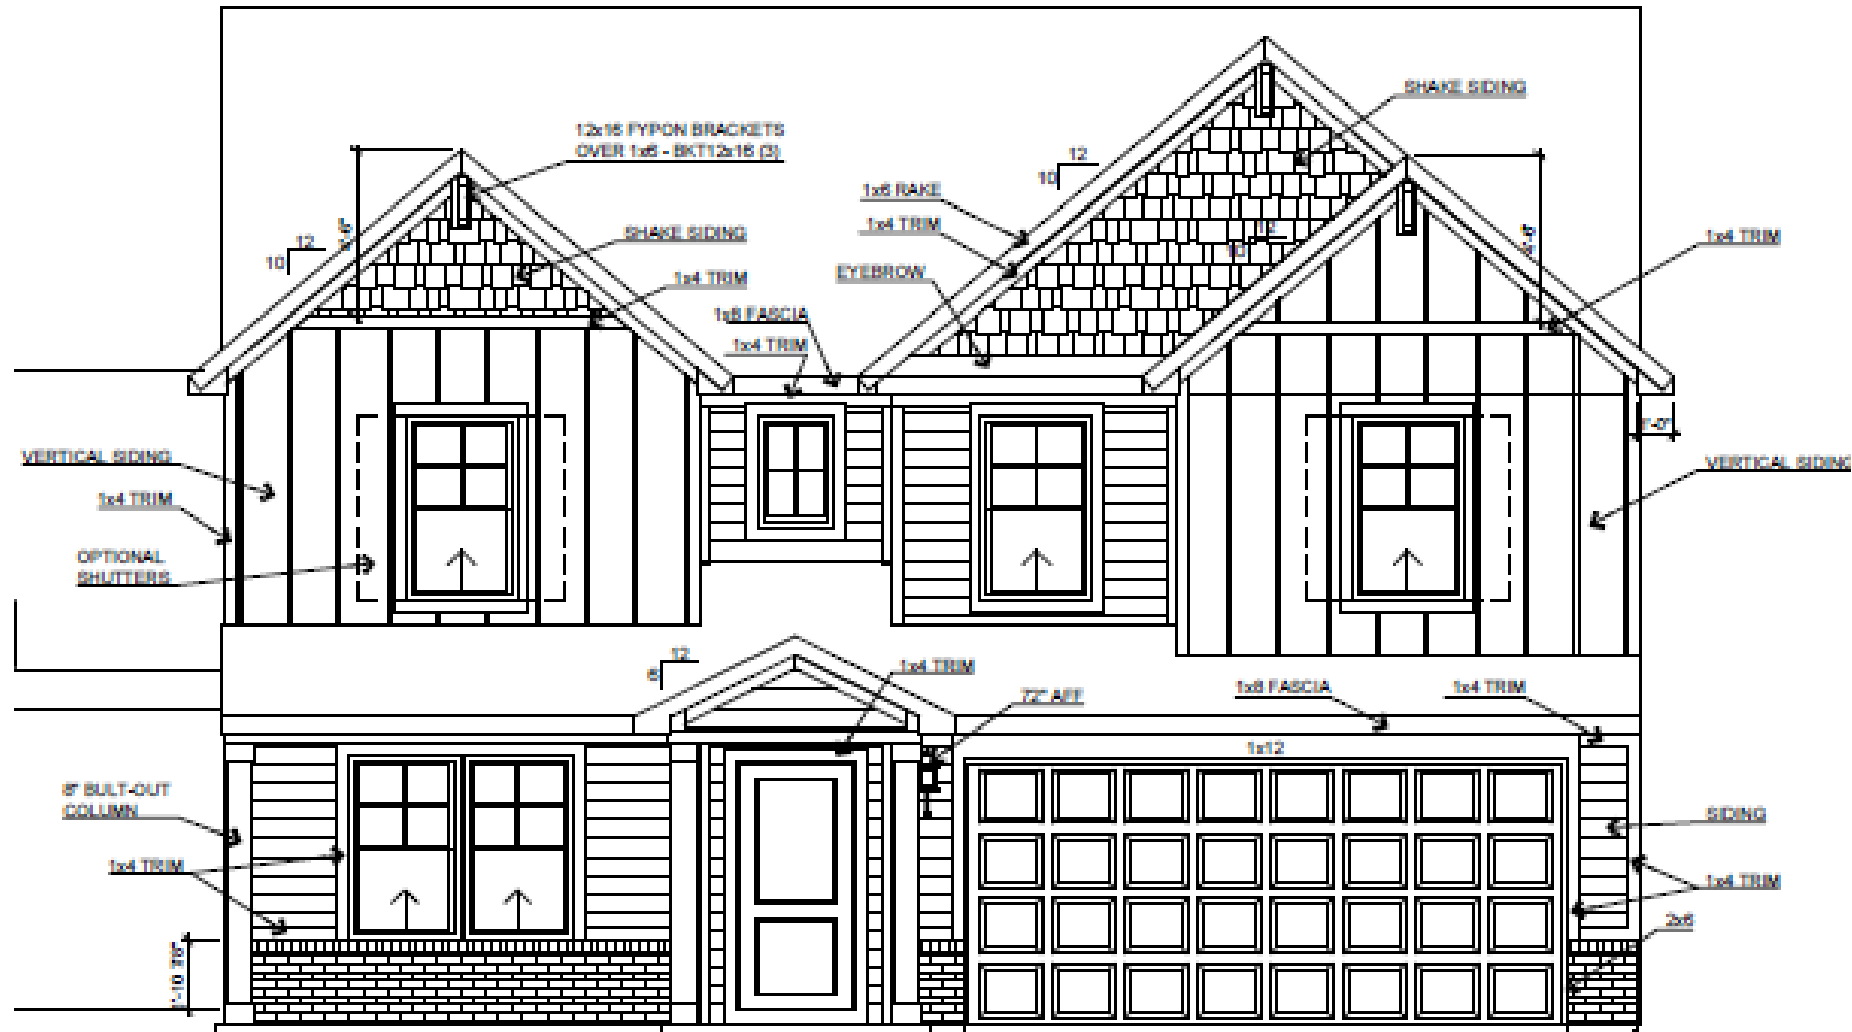

FRONT ELEVATION D - BRICKFRONT A - SLAB


SCALE: 1/8"=1'-0"

The Truman

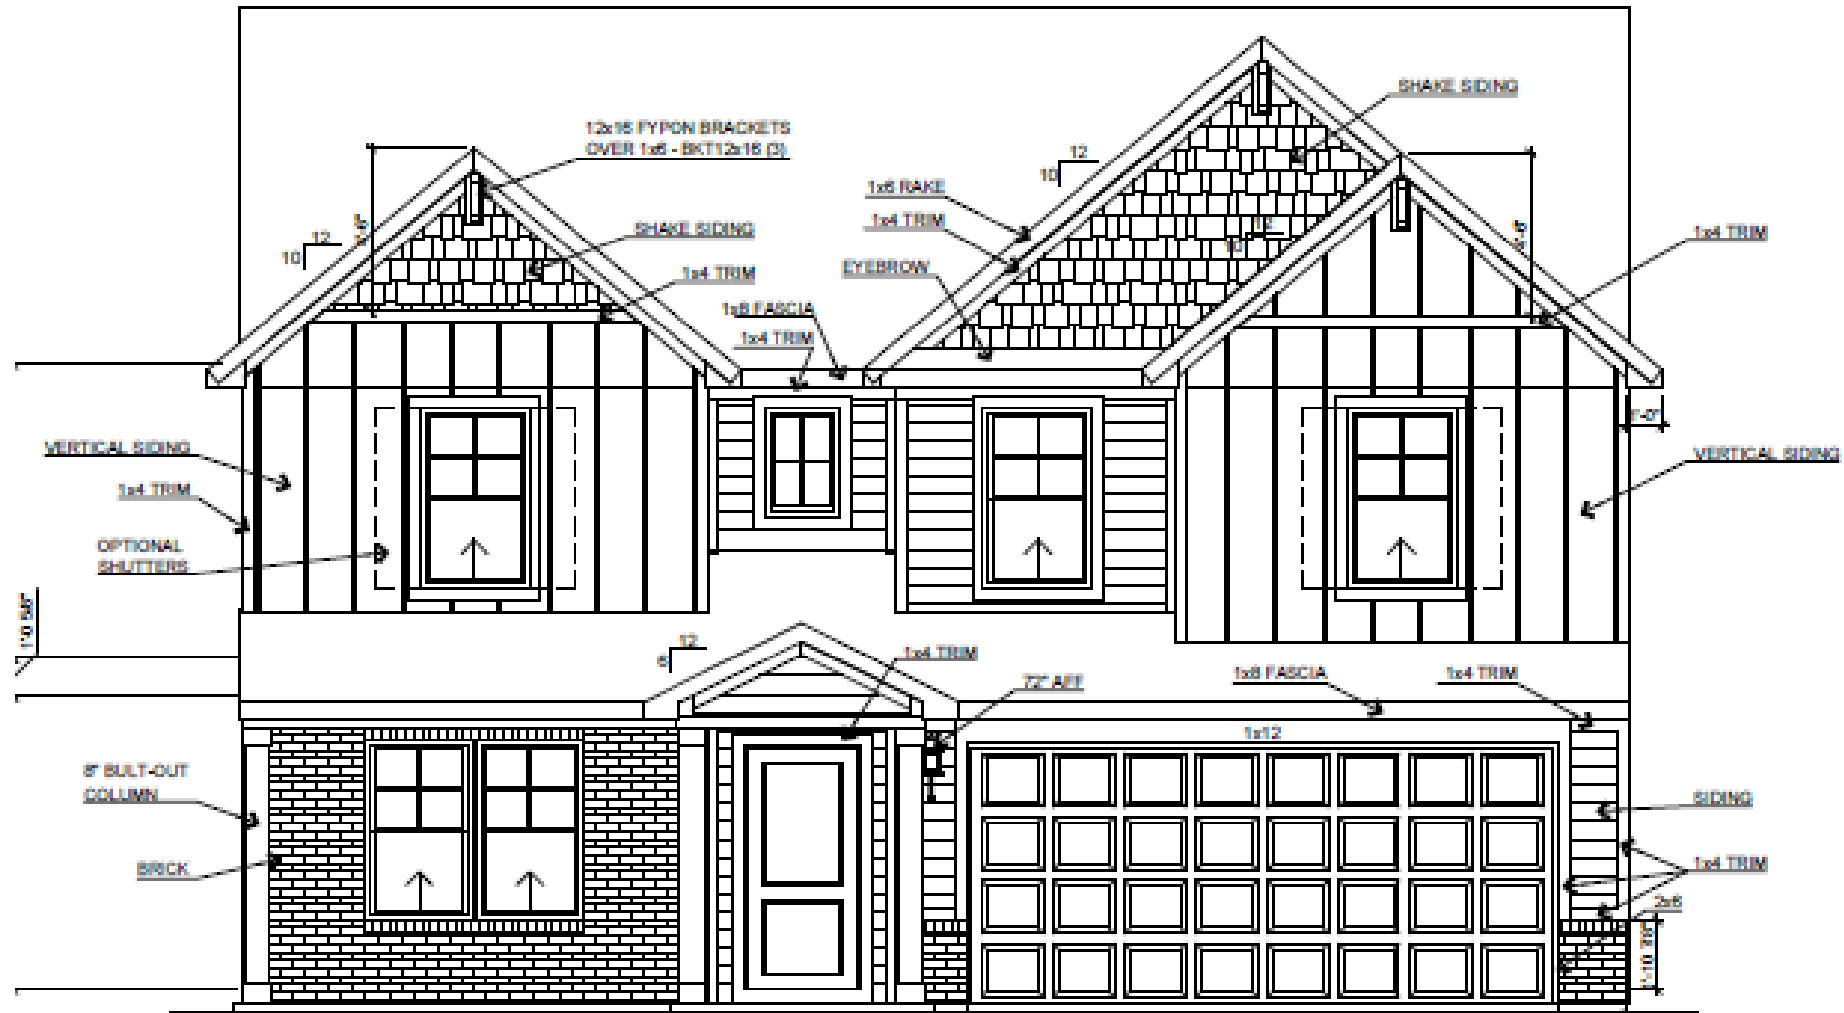

✓ FRONT ELEVATION D - SLAB - BRICKFRONT B

SCALE: 1/8"=1'-0"

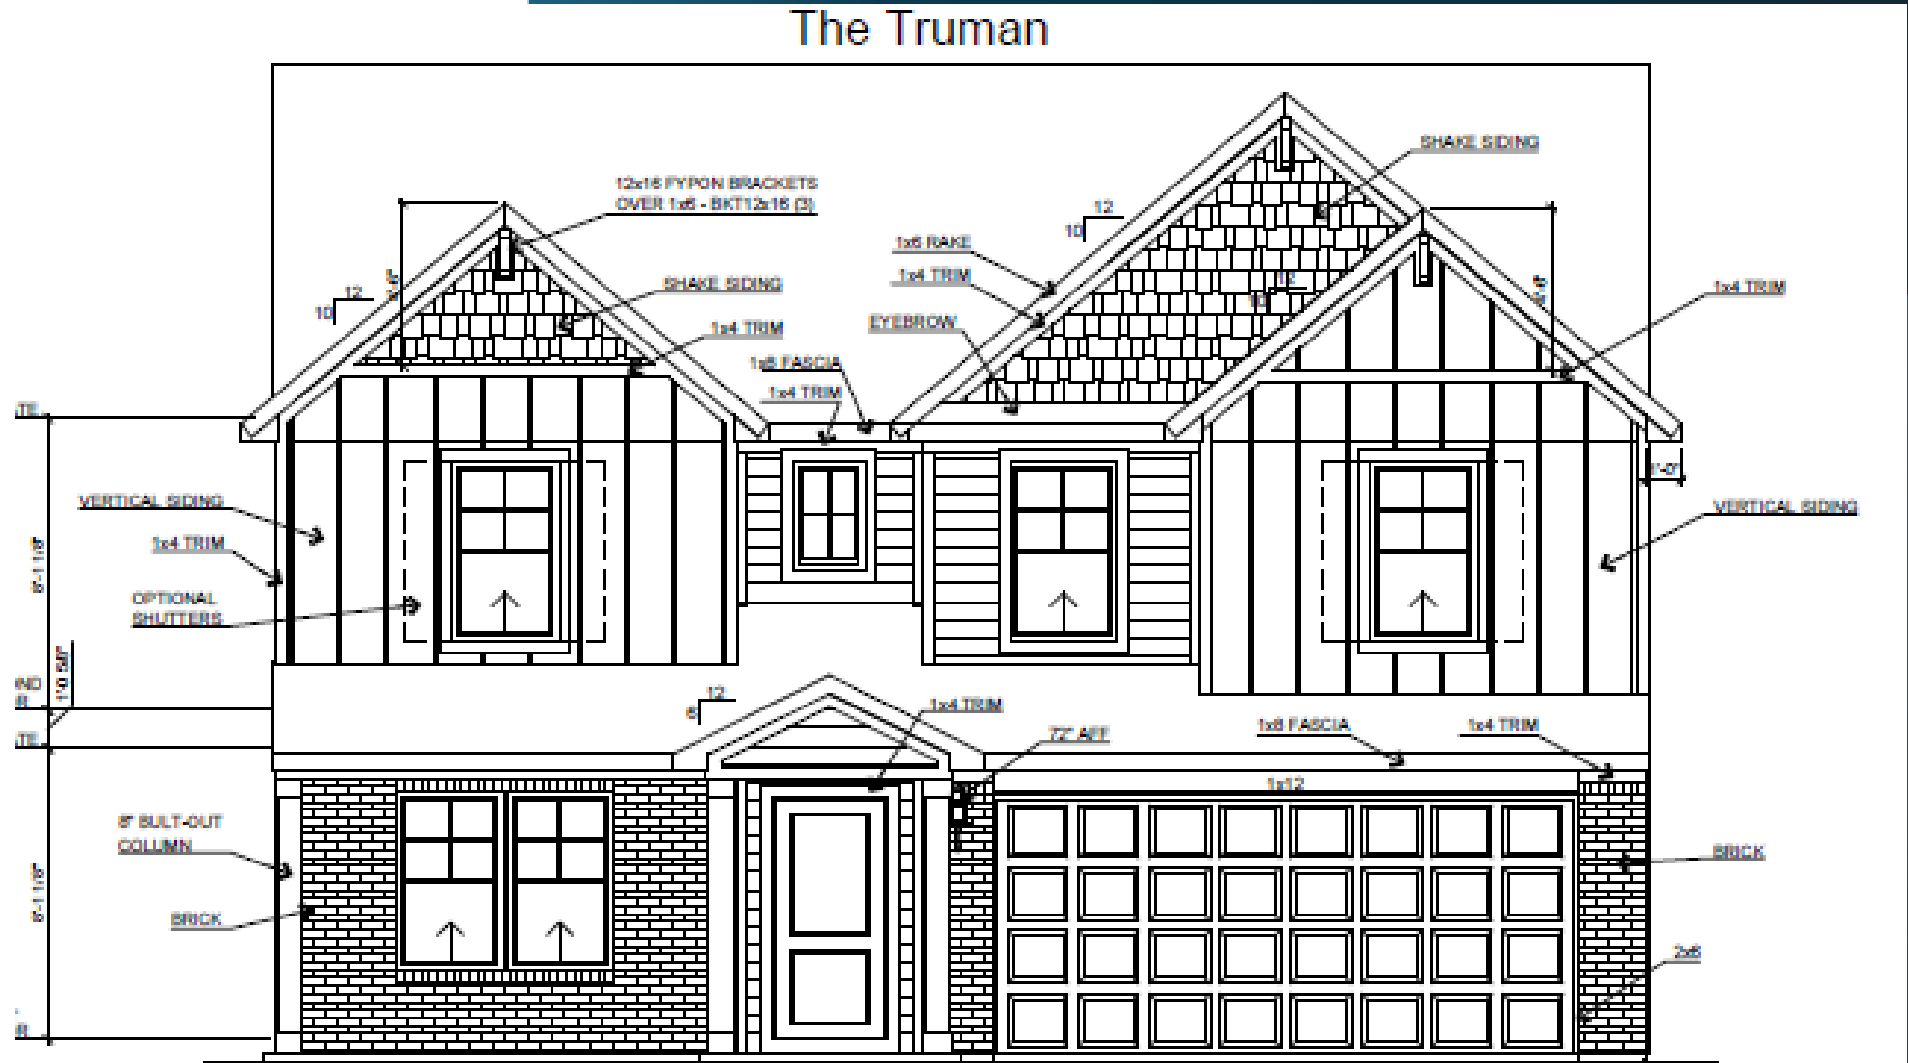


SCALE: 1/8"=1'-0"

Truman

Elevation E Brick A




The Truman

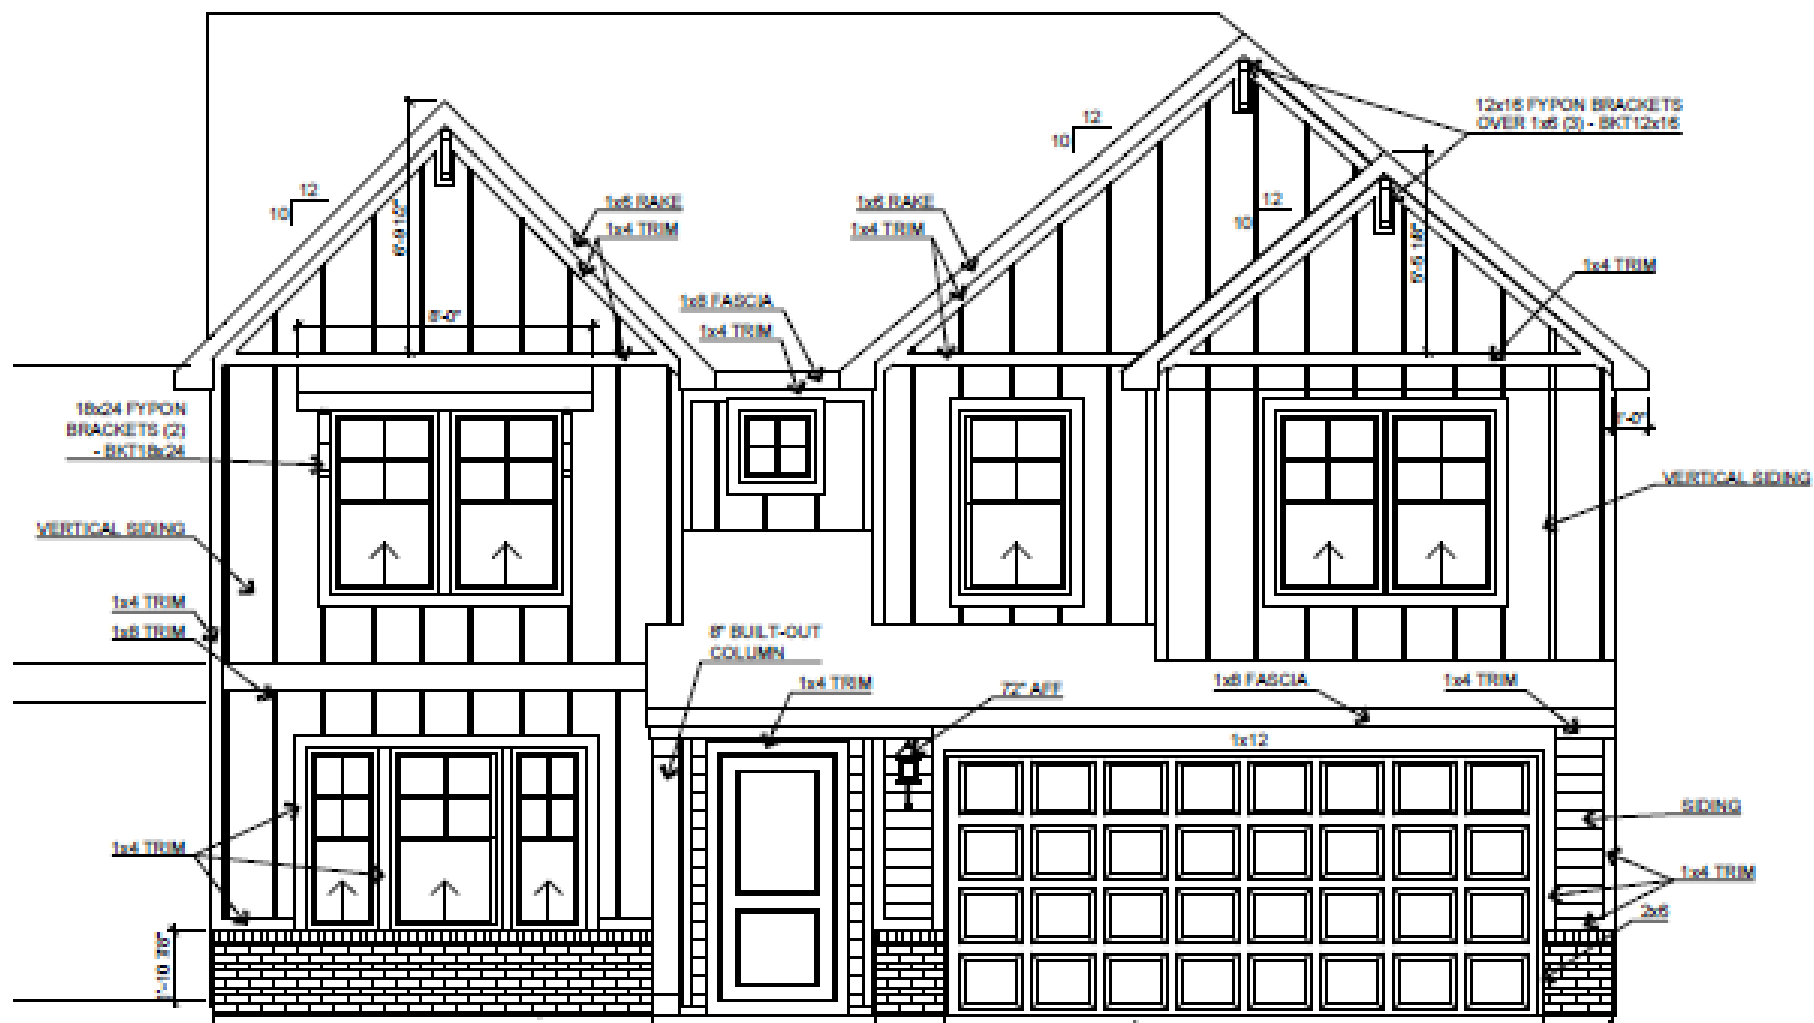

FRONT ELEVATION E - BRICKFRONT A - SLAB

SCALE: 1/8"=1'-0"


The Truman

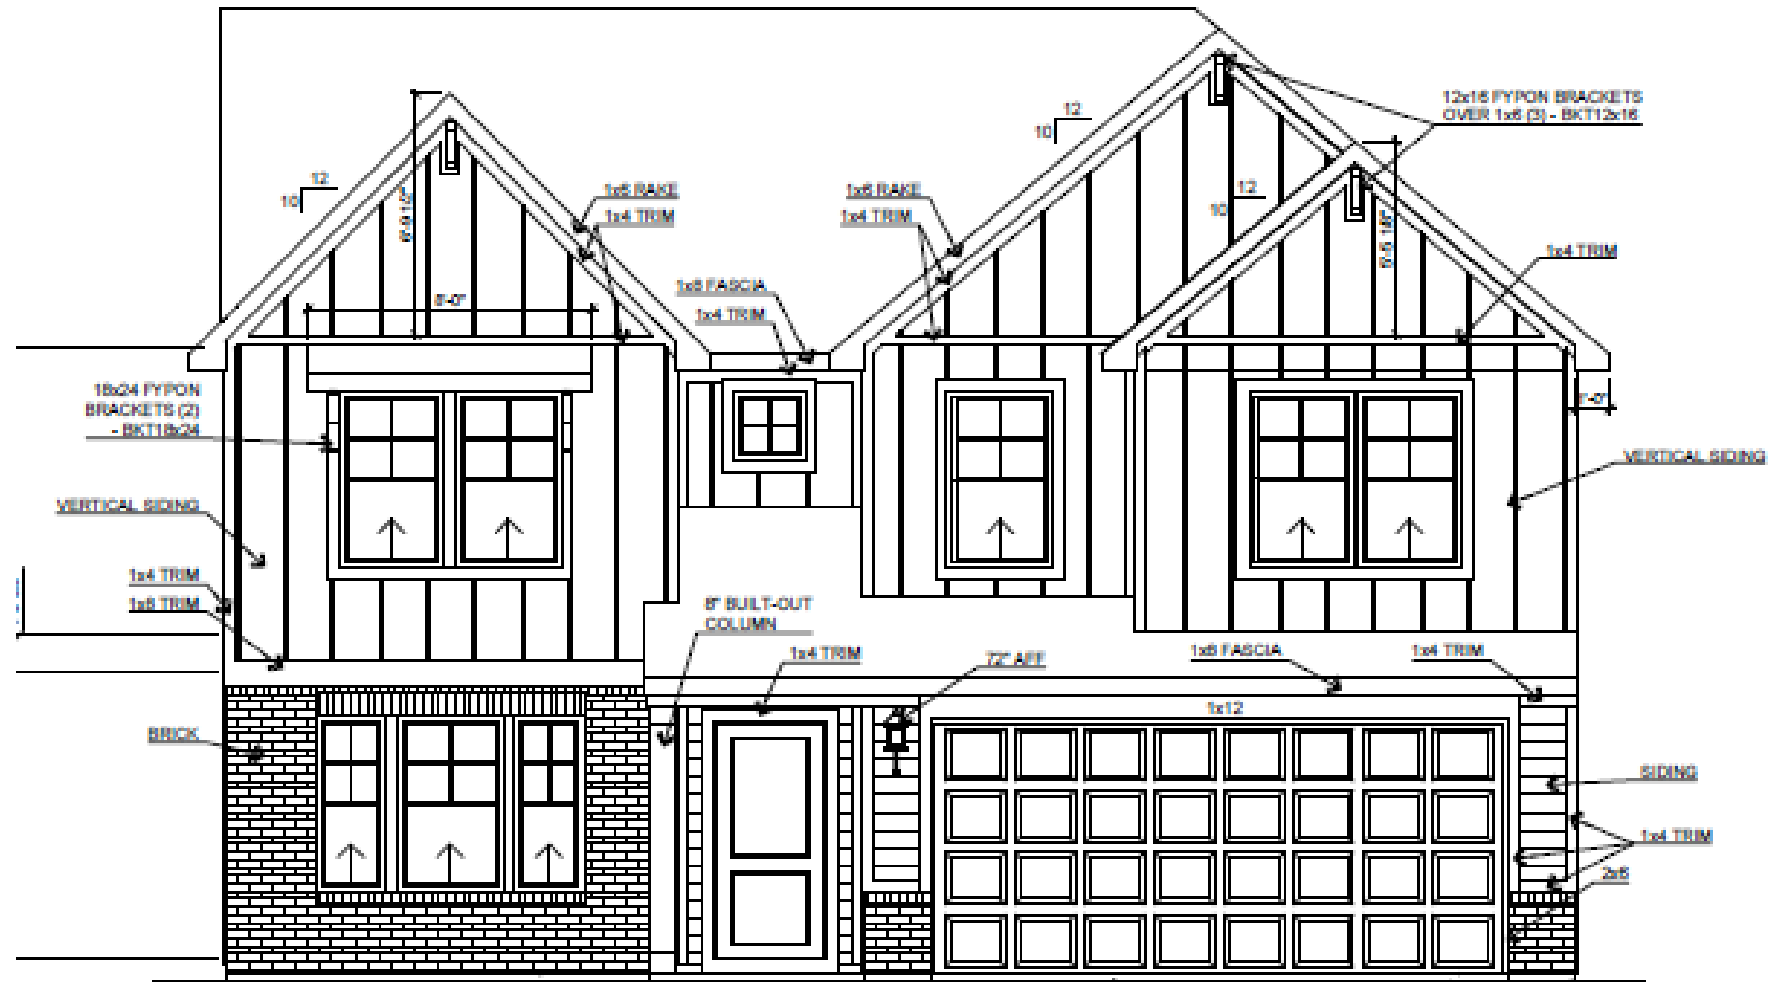

✓ FRONT ELEVATION E - SLAB - BRICKFRONT B

SCALE: 1/8"=1'-0"

The Truman

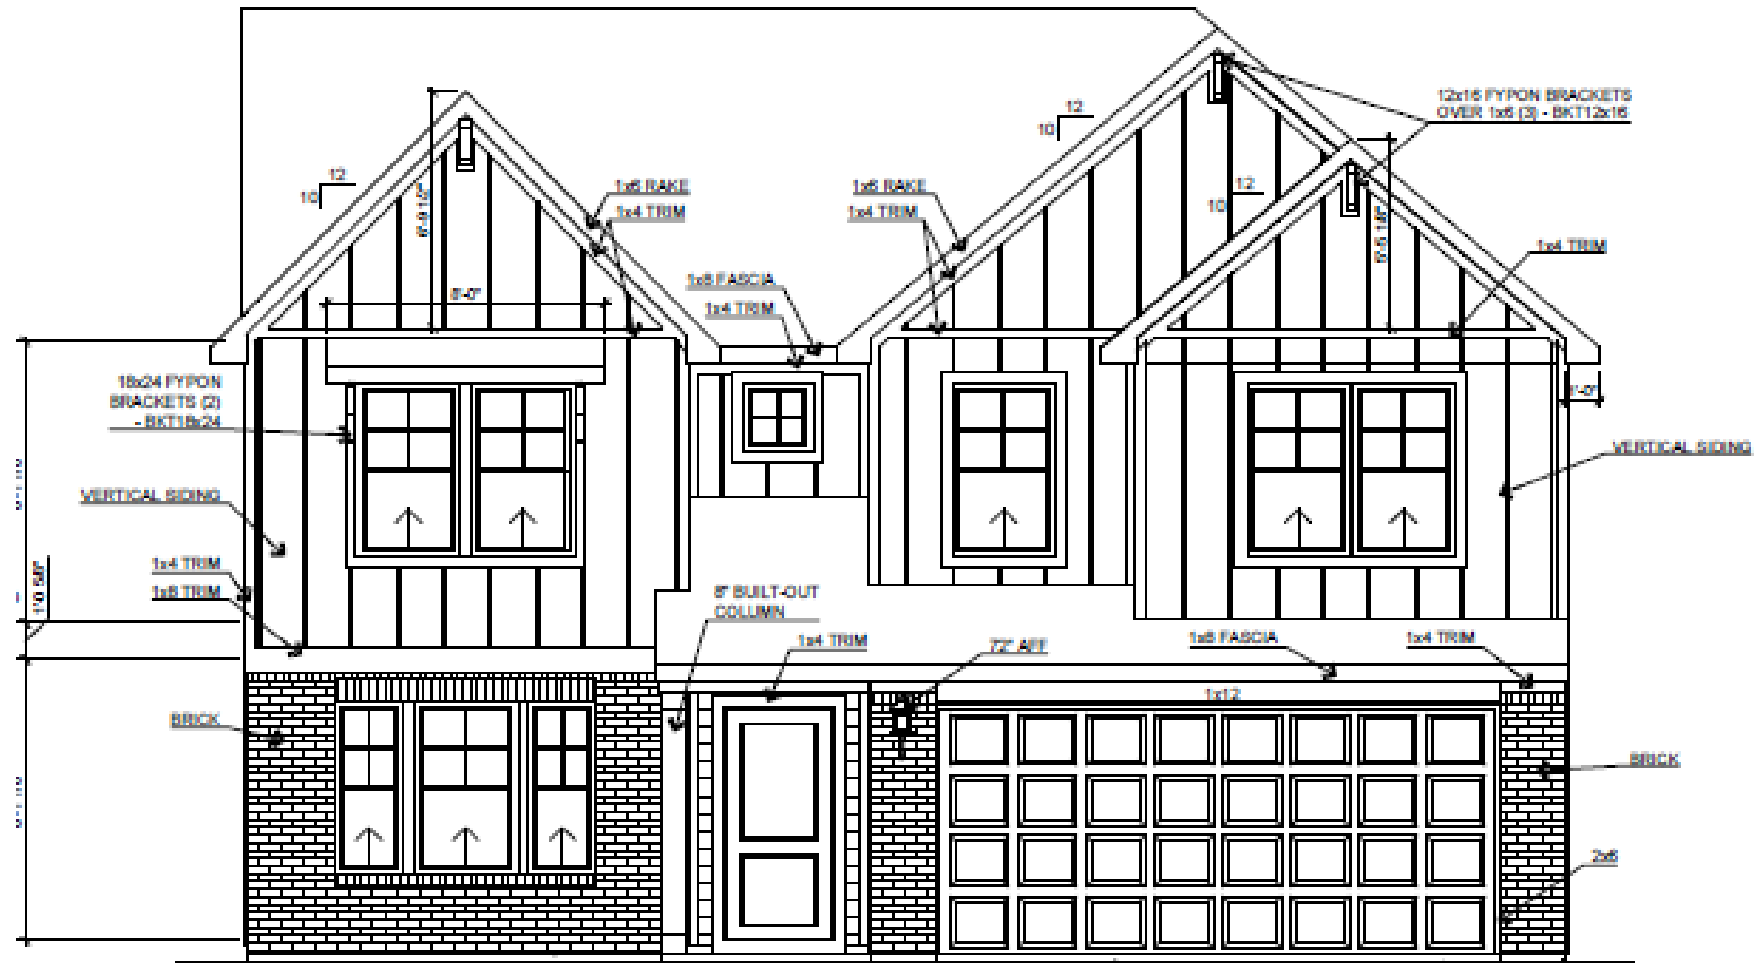

FRONT ELEVATION E - SLAB - BRICKFRONT C

SCALE: 1/8"=1'-0"