

ROOM / FINISH SCHEDULE							
ROOM #	ROOM	WALLS	FLOORING	BASE	CEILING	CEILING HEIGHT	NOTES
101	OFFICE LOBBY	PAINT	CARPET/VCT	WOOD CASING	SUSPENDED CEILING	8'-0" A.F.F.	NO PAD UNDER CARPET
102	WOMEN RESTROOM	PAINT	VCT	VINYL	SUSPENDED CEILING	8'-0" A.F.F.	1
103	MEN RESTROOM	PAINT	VCT	VINYL	SUSPENDED CEILING	8'-0" A.F.F.	-
	NOT USED						

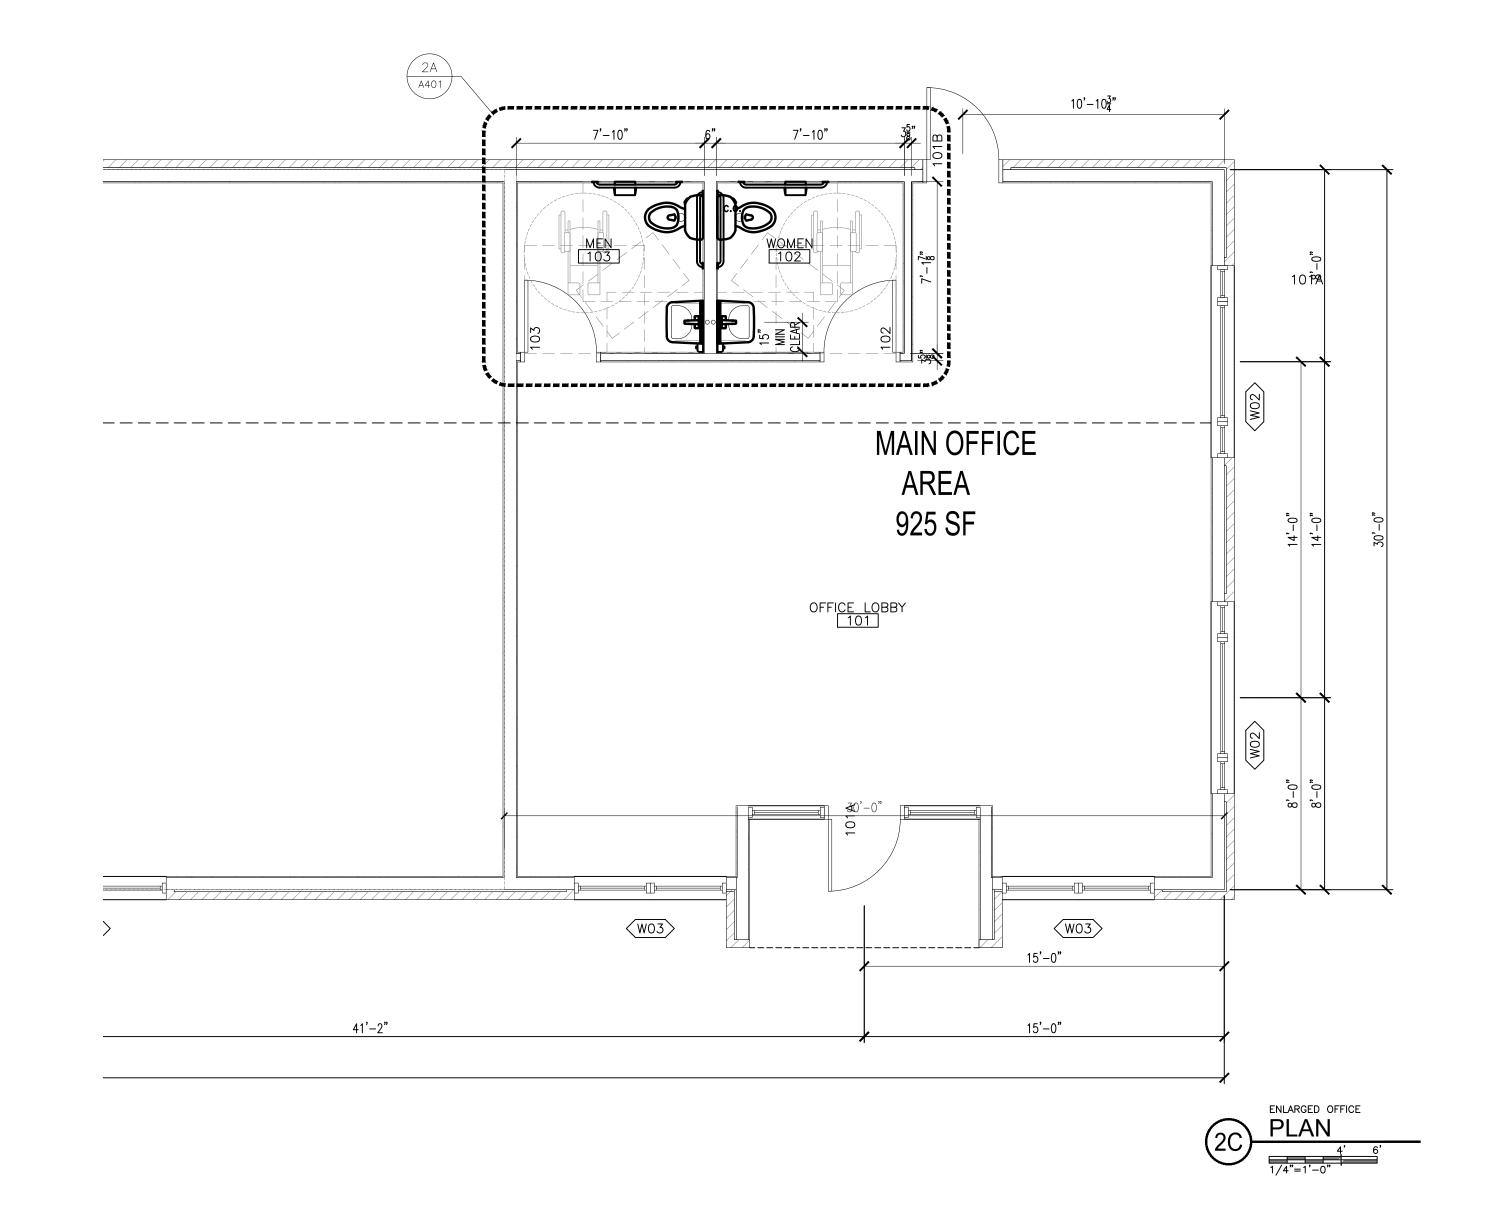

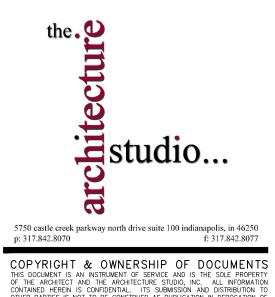

5750 castle creek parkway north drive suite 100 indianapolis, in 462 p: 317.842.8070 f: 317.842.80 f: 317.842.8070 f: 317.842.80 f: 317.842.8070 f: 317.842.80

DATE: 12.27.2022
PROJECT NO.: 22018
CAD REFERENCE NO. ACA 2022
PLOT REFERENCE NO. SEE LOWER LEFT
DRAWING SCALE SEE DRAWING


REVISIONS


MARK DATE DESCRIPTION

08.21.23 CDT REVISED ARCHITECTURAL

11.03.23 CDT REVIEW SET



 

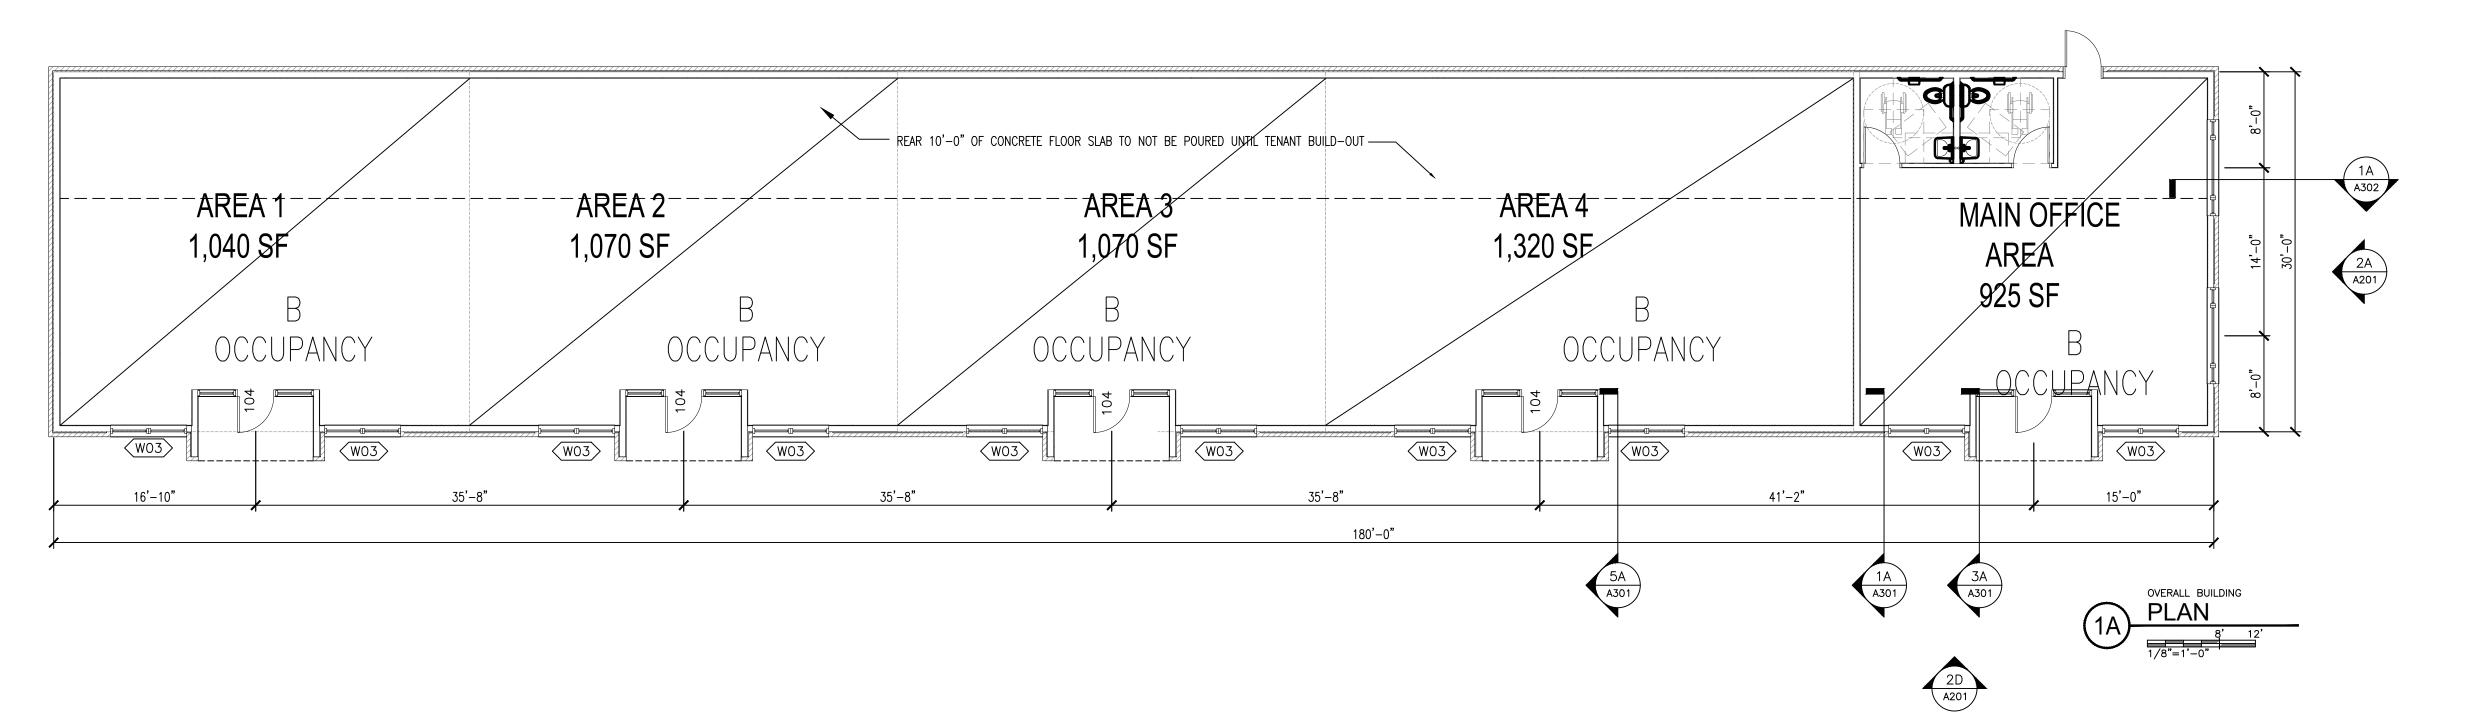



B STORAMERIC

STORAGE PROJECT McCORDSVILLE, IN

SHEET TITLE OFFICE FLOOR PLAN

A101

1

3

2

1



GENERAL NOTES:

GO1 SEE WALL SECTIONS FOR ADDITIONAL INFORMATION

SPECIFIC NOTES:

CANVAS AWNING ON TUBULAR STEEL FRAME WALL SCONCE

WINDOWS - SEE SHEET A601 FOR MORE INFORMATION.

DOORS — SEE SHEET A601 FOR MORE INFORMATION.

the grant this aris 100 to the same to the

5750 castle creek parkway north drive suite 100 indianapolis, in 46250 p: 317.842.8070 f: 317.842.8077 COPYRIGHT & OWNERSHIP OF DOCUMENTS
THIS DOCUMENT IS AN INSTRUMENT OF SERVICE AND IS THE SOLE PROPERTY
OF THE ARCHITECT AND THE ARCHITECTURE STUDIO, INC. ALL INFORMATION
CONTAINED HEREIN IS CONFIDENTIAL. ITS SUBMISSION AND DISTRIBUTION TO
OTHER PARTIES IS NOT TO BE CONSTITUED AS PUBLICATION IN DEROGATION OF
COMMON LAW COPYRIGHT, INTELLECTUAL PROPERTY RIGHTS OR OTHER
RESERVED RIGHTS. ALL INFORMATION CONTAINED HEREIN CONSTITUTES THE
ORIGINAL AND UNPUBLISHED WORK OF THE ARCHITECT, CARL DAVID TOTH,
AND THE ARCHITECTURE STUDIO, INC. NO PART OR WHOLE OF THIS DESIGN,
THESE DRAWINGS OR THE RESULTING BUILDINGS OR BUILDINGS, OR PORTIONS OF
THE RESULTING BUILDING OR BUILDINGS MAY BE DUPLICATED, COPIED,
EXHIBITED, PHOTOGRAPHED, PUBLISHED, MODIFIED OR OTHERWISE DISTRIBUTED
IN ANY WAY WITHOUT THE SPECIFIC AND PRIOR WRITTEN CONSENT OF THE
ARCHITECT, CARL DAVID TOTH, AND THE ARCHITECTURE STUDIO, INC. ©COPYRIGHT 2022 CARL DAVID TOTH, AIA, INDIANAPOLIS

DATE: 12.27.2022 PROJECT NO.: 22018 CAD REFERENCE NO. ACA 2022 PLOT REFERENCE NO. SEE LOWER LEFT SEE DRAWING DRAWING SCALE

 MARK
 DATE
 DESCRIPTION

 08.21.23
 CDT
 REVISED ARCHITECTURAL
 11.03.23 CDT REVIEW SET



STORAMERIC

 \Box

ARCHITECTURAL

ELEVATIONS

6

4A ELEVATION

4' 6'

1/4"=1'-0"

OFFICE END
ELEVATION

4' 6'
1/4"=1'-0"