




FILE: S:\JERBA-ARCHITECTURE STUDIO\22018 - STORAMERICA MCCORDSVILLE\STORAMERICA SHEETS\22018-A201_ARCHITECTURAL ELEVATIONS.DWG
TIME: 24/12/2026

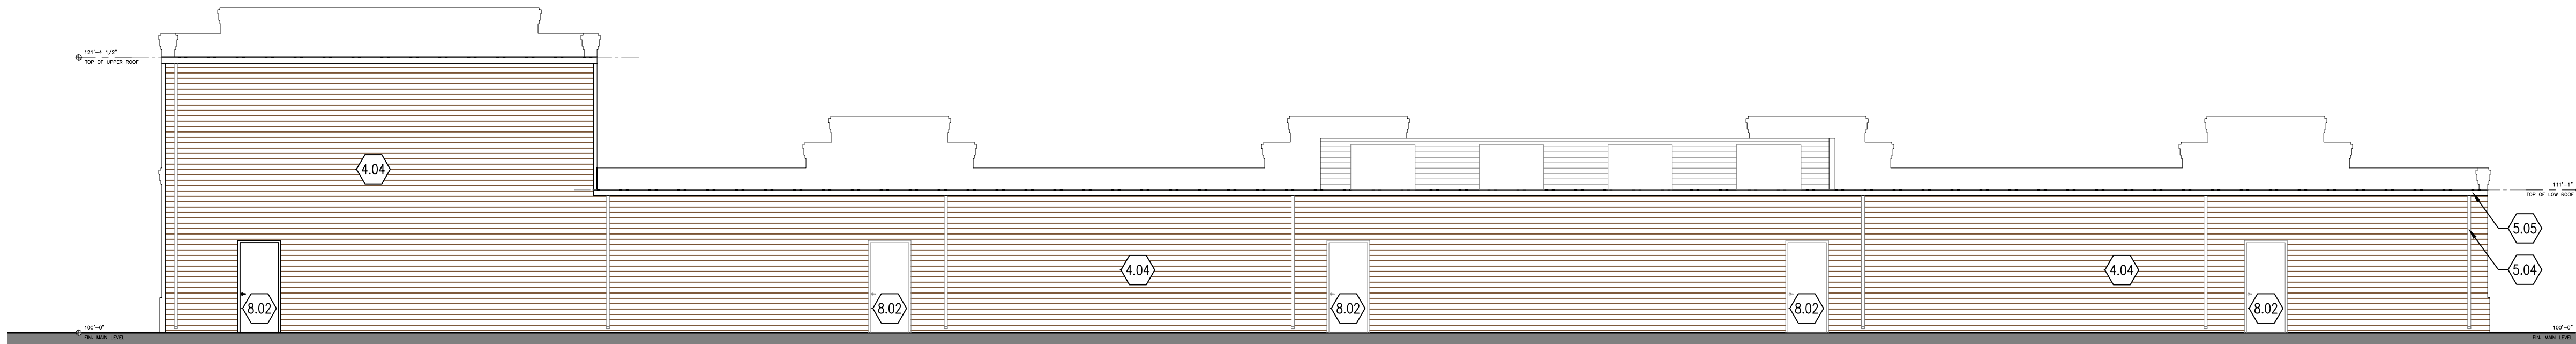


2D
OVERALL REAR
ELEVATION
1/8"=1'-0"

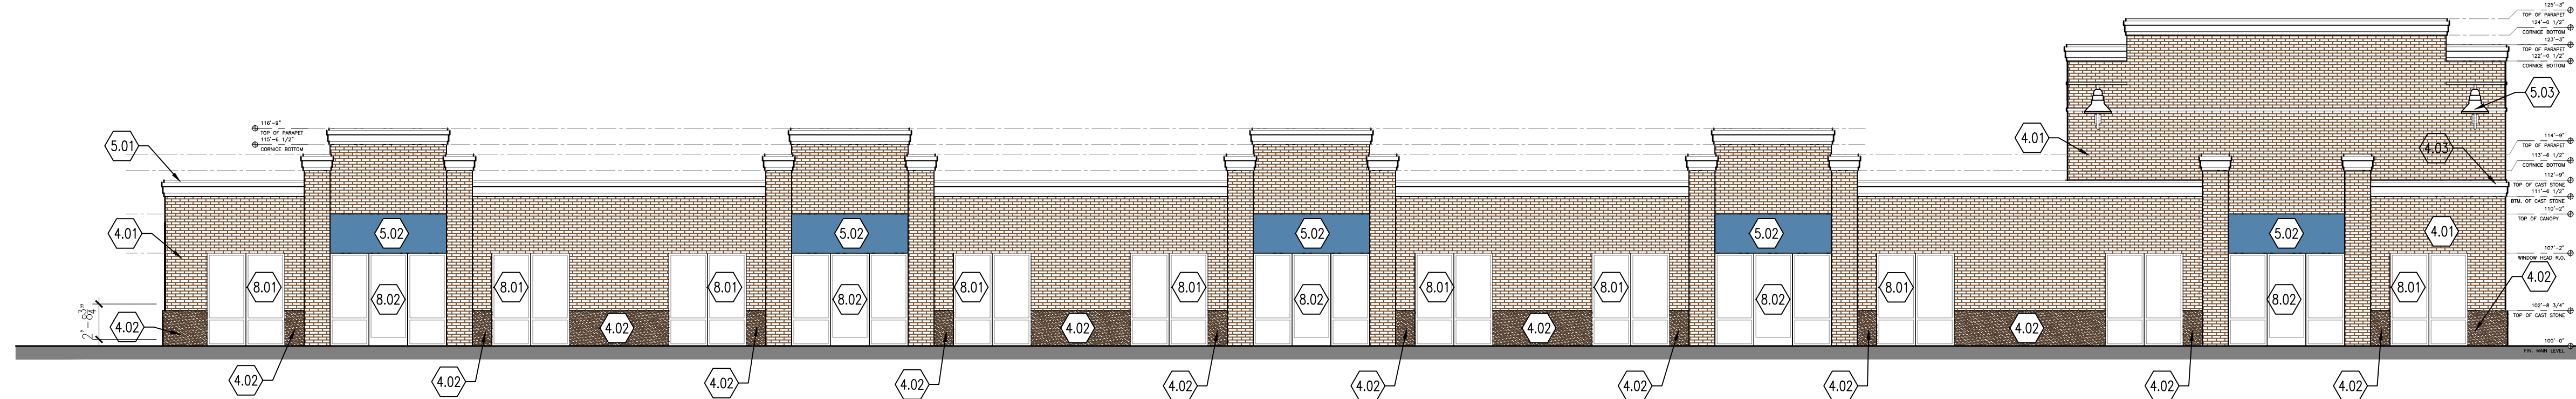

2C
OVERALL FRONT
ELEVATION
1/8"=1'-0"

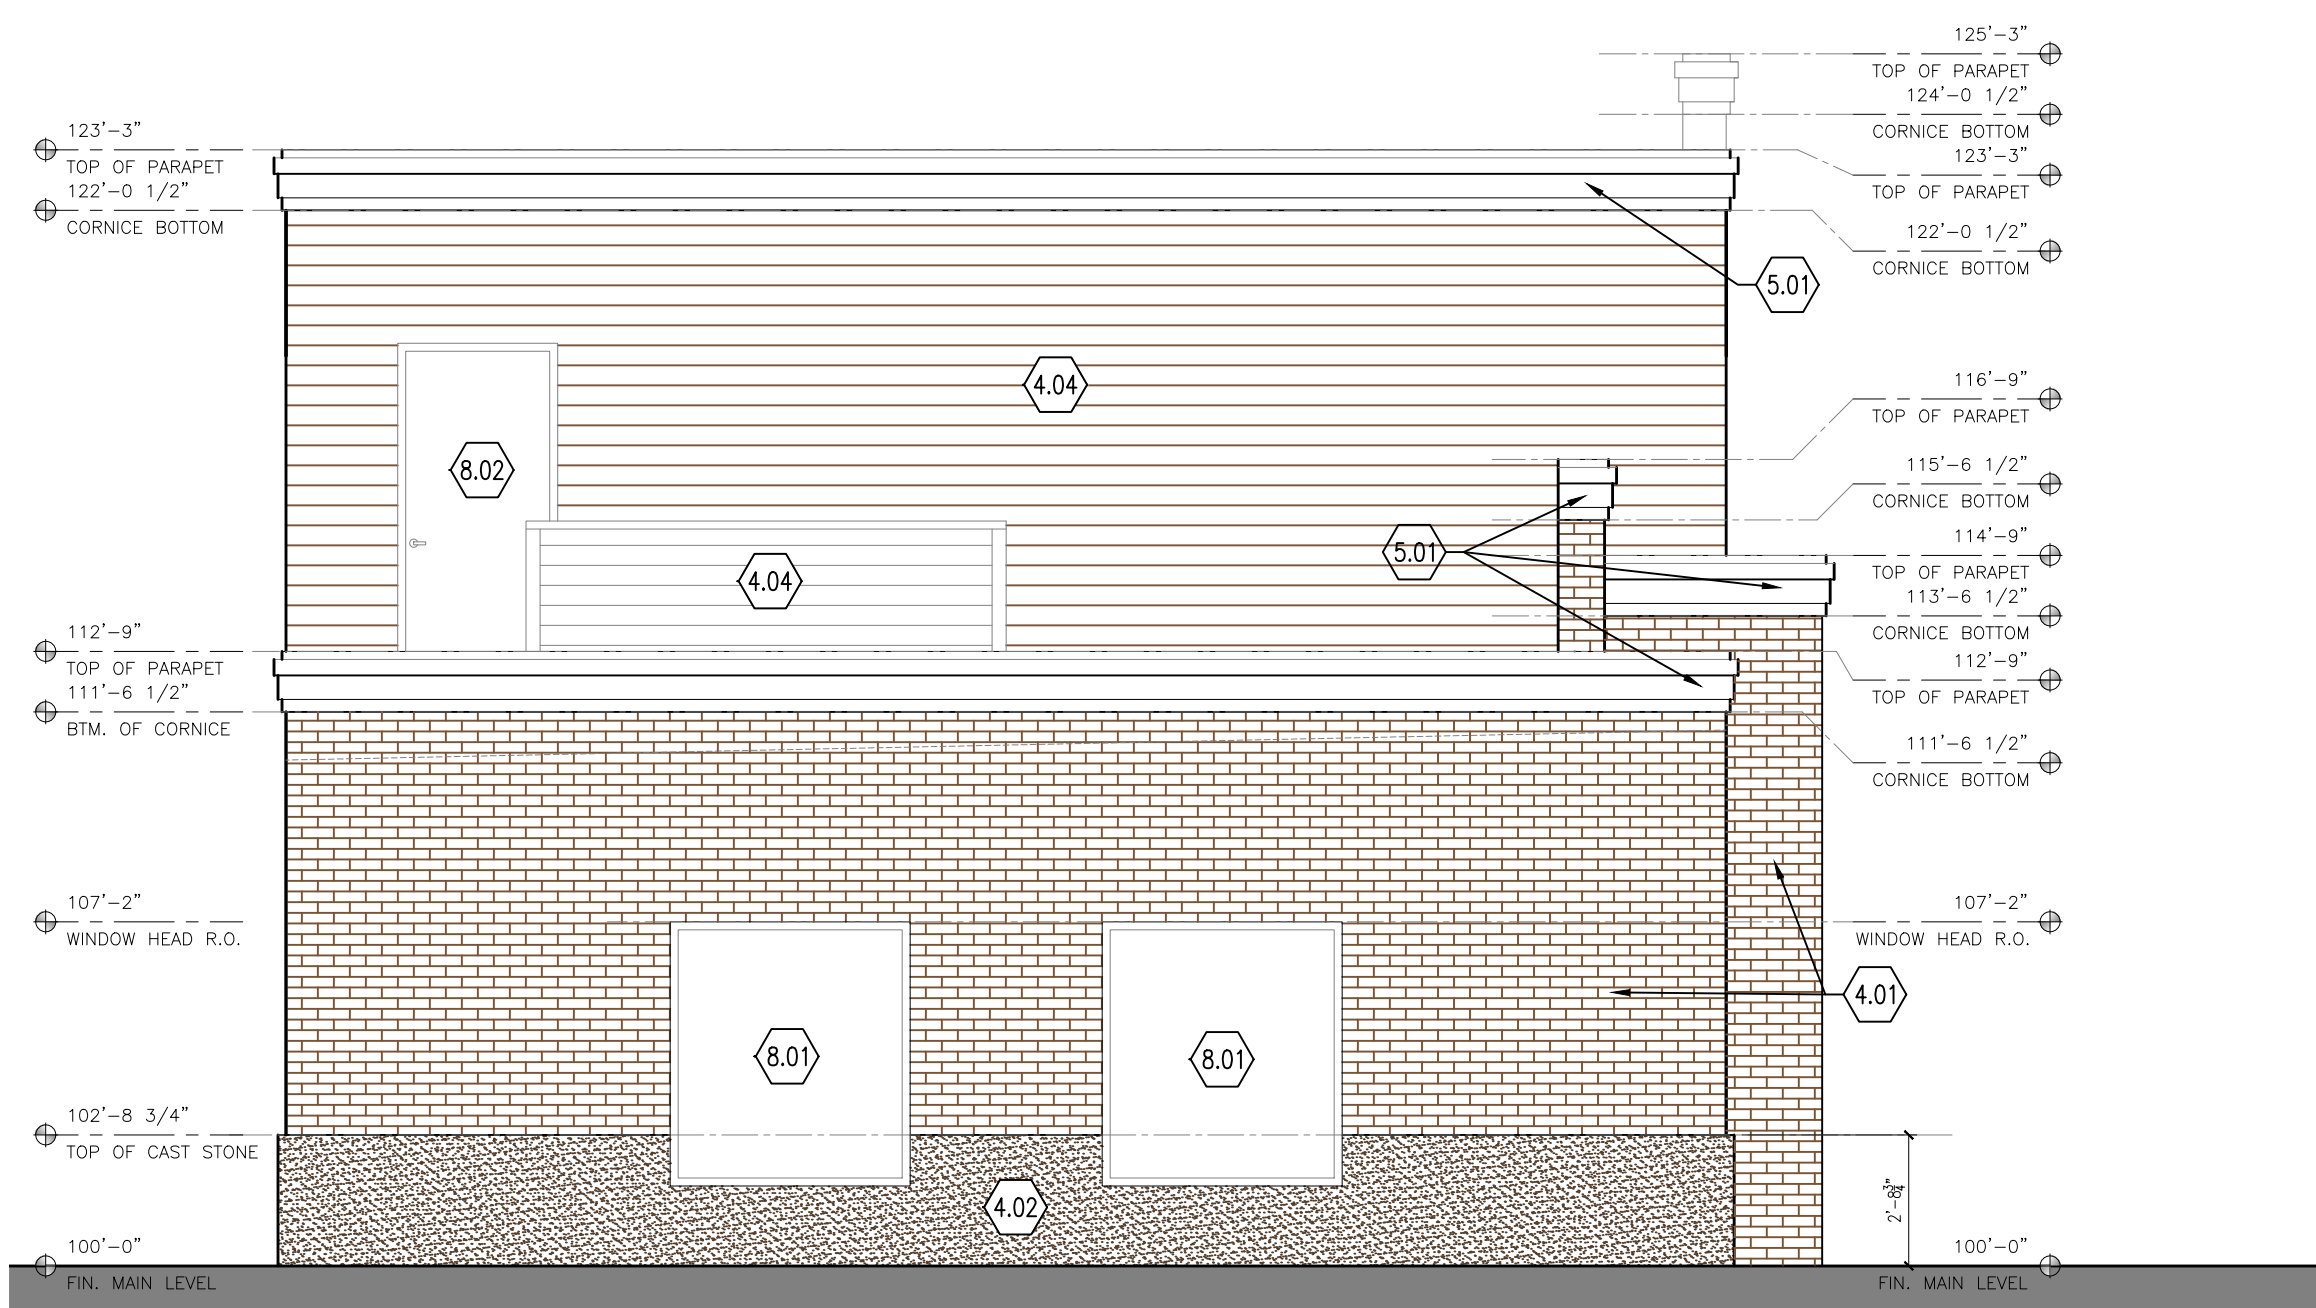

4A
END
ELEVATION
1/4"=1'-0"

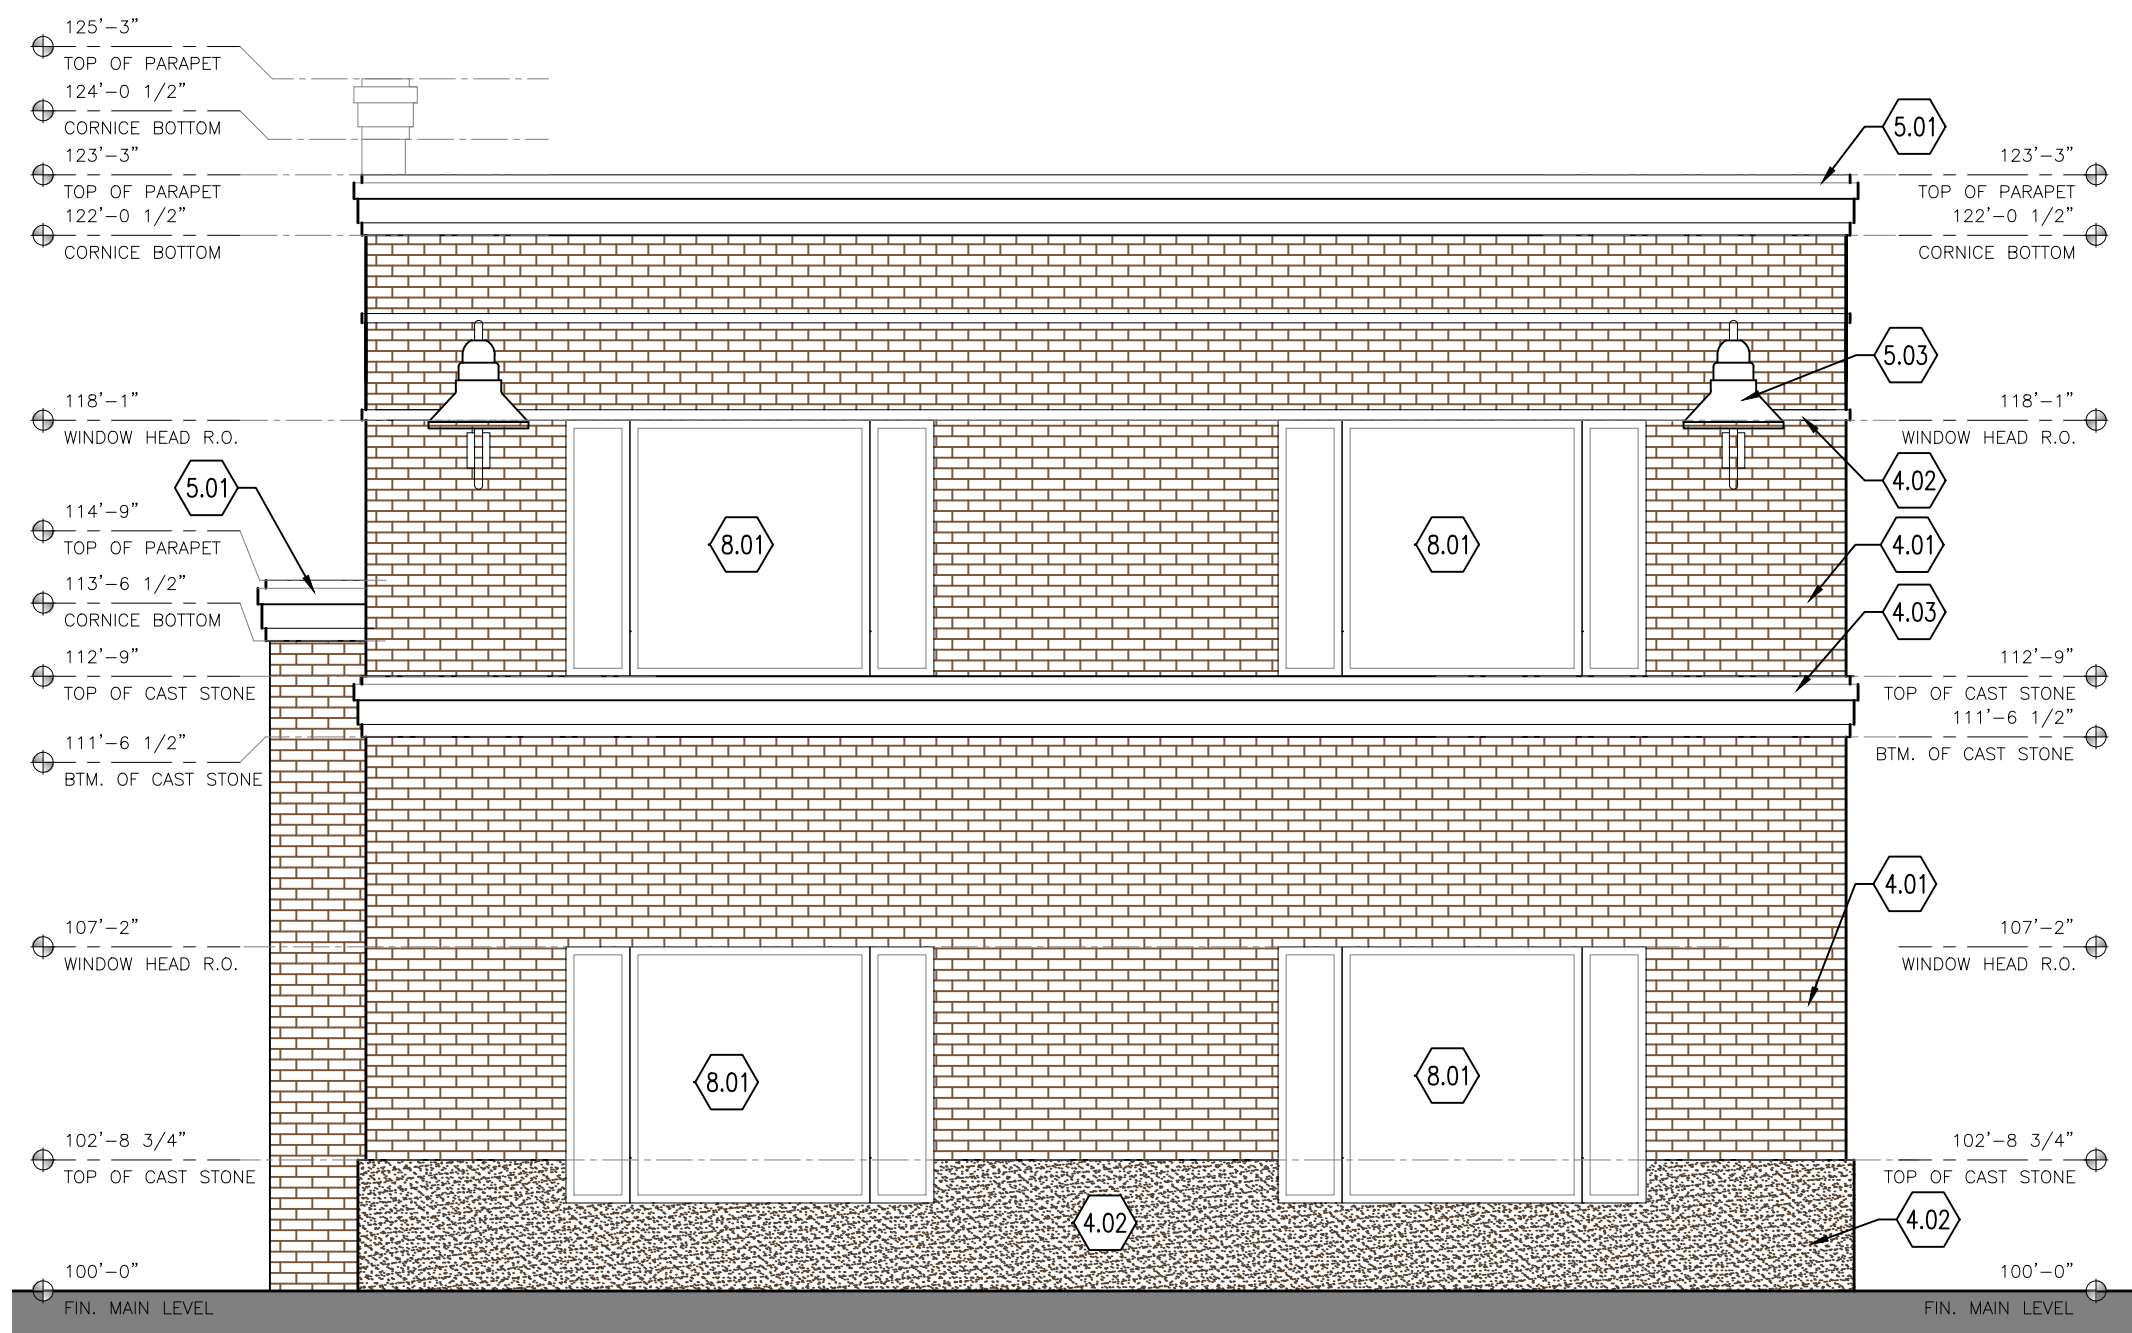

2A
OFFICE END
ELEVATION
1/4"=1'-0"

GENERAL NOTES:

GO1 SEE WALL SECTIONS FOR ADDITIONAL INFORMATION

SPECIFIC NOTES:

- 4.01 BRICK VENEER - BRICKCRAFT "KLINKERS"
- 4.02 CAST STONE - CONTINENTAL CAST STONE - "MAHOGONY, 6423"
- 4.03 CAST STONE - PROFILE TO MATCH CORNICE - CONTINENTAL CAST STONE - "MAHOGONY, 6423"
- 4.04 SIDING - FIBER CEMENT - LAP - PRIMED AND PAINTED, SHERWIN WILLIAMS "LLAMA WOOL, SW9089"
- 5.01 METAL CORNICE
- 5.02 CANVAS AWNING ON TUBULAR STEEL FRAME, COLOR TO MATCH SHERWIN WILLIAMS "BLUE AZURE, SW9684"
- 5.03 WALL SCONCE
- 5.04 METAL DOWNSPOUT
- 5.05 METAL GUTTER
- 8.01 WINDOWS - SEE SHEET A601 FOR MORE INFORMATION.
- 8.02 DOORS - SEE SHEET A601 FOR MORE INFORMATION.



5750 castle creek parkway north drive suite 100 Indianapolis, in 46250
p: 317.842.8070 e: 317.842.8077

COPYRIGHT & OWNERSHIP OF DOCUMENTS
THIS DOCUMENT IS AN INSTRUMENT OF SERVICE AND IS THE SOLE PROPERTY OF THE ARCHITECT AND THE ARCHITECTURE STUDIO, INC. ALL INFORMATION CONTAINED HEREIN IS CONFIDENTIAL. ITS SUBMISSION AND DISTRIBUTION TO OTHER PARTIES IS LIMITED TO BE CONSIDERED AS PROSECUTION IN DESIGNATION OF COMPANY LAW EMPLOYMENT. INTELLECTUAL PROPERTY RIGHTS OF OTHERS RESERVED RIGHTS. ALL INFORMATION CONTAINED HEREIN CONSTITUTES THE ORIGINAL AND UNREPRODUCED WORK OF THE ARCHITECT, CARL DAVID TOTH, AND THE ARCHITECTURE STUDIO, INC. NO PART OR WHOLE OF THIS DESIGN, THESE DRAWINGS OR THE RESULTING BUILDING MAY BE REPRODUCED, COPIED, UNLIMITED, PHOTOGRAPHED, PUBLISHED, REPRODUCED OR OTHERWISE DISTRIBUTED IN ANY MANNER WITHOUT THE SPECIFIC AND PRIOR WRITTEN CONSENT OF THE ARCHITECT, CARL DAVID TOTH, AND THE ARCHITECTURE STUDIO, INC.

©COPYRIGHT 2022 CARL DAVID TOTH, AIA, INDIANAPOLIS

SIGNATURE

SEAL

DATE: 12.27.2022
PROJECT NO.: 22018
CAD REFERENCE NO. ACA 2022
PLOT REFERENCE NO. SEE LOWER LEFT
DRAWING SCALE. SEE DRAWING

REVISIONS			
MARK	DATE	BY	DESCRIPTION
	08.21.23	CDT	REVISED ARCHITECTURAL
	11.03.23	CDT	REVIEW SET
	05.29.24	CDT	PLAN REVISIONS



PROJECT TITLE

STORAMERICA
STORAGE PROJECT
MCCORDSVILLE, IN

SHEET TITLE
ARCHITECTURAL
ELEVATIONS

SHEET NUMBER

A201



GENERAL NOTES:

G01SEE WALL SECTIONS FOR ADDITIONAL INFORMATION

SPECIFIC NOTES:

4.01BRICK VENEER – BRICKCRAFT "KLINKERS"

4.02CAST STONE – CONTINENTAL CAST STONE – "MAHOGONY, 6423"

4.03CAST STONE – PROFILE TO MATCH CORNICE – CONTINENTAL CAST STONE – "MAHOGONY, 6423"

4.04SIDING – FIBER CEMENT – LAP – PRIMED AND PAINTED, SHERWIN WILLIAMS "LLAMA WOOL, SW9089"

5.01METAL CORNICE

5.02CANVAS AWNING ON TUBULAR STEEL FRAME, COLOR TO MATCH SHERWIN WILLIAMS "BLUE AZURE, SW9684"

5.03WALL SCONCE

5.04METAL DOWNSPOUT

5.05METAL GUTTER

8.01WINDOWS – SEE SHEET A601 FOR MORE INFORMATION.

8.02DOORS – SEE SHEET A601 FOR MORE INFORMATION.

the. architecture studio...

5750 castle creek parkway north drive suite 100 indianapolis, in 46250
p: 317.842.8070f: 317.842.8077

COPYRIGHT & OWNERSHIP OF DOCUMENTS

THIS DOCUMENT IS AN INSTRUMENT OF SERVICE AND IS THE SOLE PROPERTY OF THE ARCHITECT AND THE ARCHITECTURE STUDIO, INC.. ALL INFORMATION CONTAINED HEREIN IS CONFIDENTIAL. ITS DISSEMINATION AND DISTRIBUTION TO OTHER PARTIES IS NOT TO BE CONSIDERED AN INDICATION OR DESIGNATION OF COMPANY, LAW, COPYRIGHT, INTELLECTUAL PROPERTY RIGHTS OR OTHER RESERVED RIGHTS. ALL INFORMATION CONTAINED HEREIN CONSTITUTES THE ORIGINAL AND UNREVISED WORK OF THE ARCHITECT, CARL DAVID TOTH, AND THE ARCHITECTURE STUDIO, INC.. NO PART OR WHOLE OF THIS DESIGN, THESE DRAWINGS OR THE RESULTING BUILDING OR BUILDINGS MAY BE DUPLICATED, COPIED, REPRODUCED, PHOTOGRAPHED, PUBLISHED, REPRODUCED OR OTHERWISE DISTRIBUTED IN ANY MANNER WITHOUT THE SPECIFIC AND PRIOR WRITTEN CONSENT OF THE ARCHITECT, CARL DAVID TOTH, AND THE ARCHITECTURE STUDIO, INC..

©COPYRIGHT 2022 CARL DAVID TOTH, AIA, INDIANAPOLIS

SIGNATURE

SEAL

PROJECT TITLE

STORAMERICA
STORAGE PROJECT
McCORDSVILLE, IN

SHEET TITLE
ARCHITECTURAL
ELEVATIONS

SHEET NUMBER

A202

FILE: S:\JIBEDA-ARCHITECTURE STUDIO\22018 - STORAMERICA MCCORDSVILLE\STORAMERICA SHEETS\22018-A301- ARCHITECTURAL WALL SECTIONS.DWG
TIME: 24/12/21145

6


5

4

3

2

1

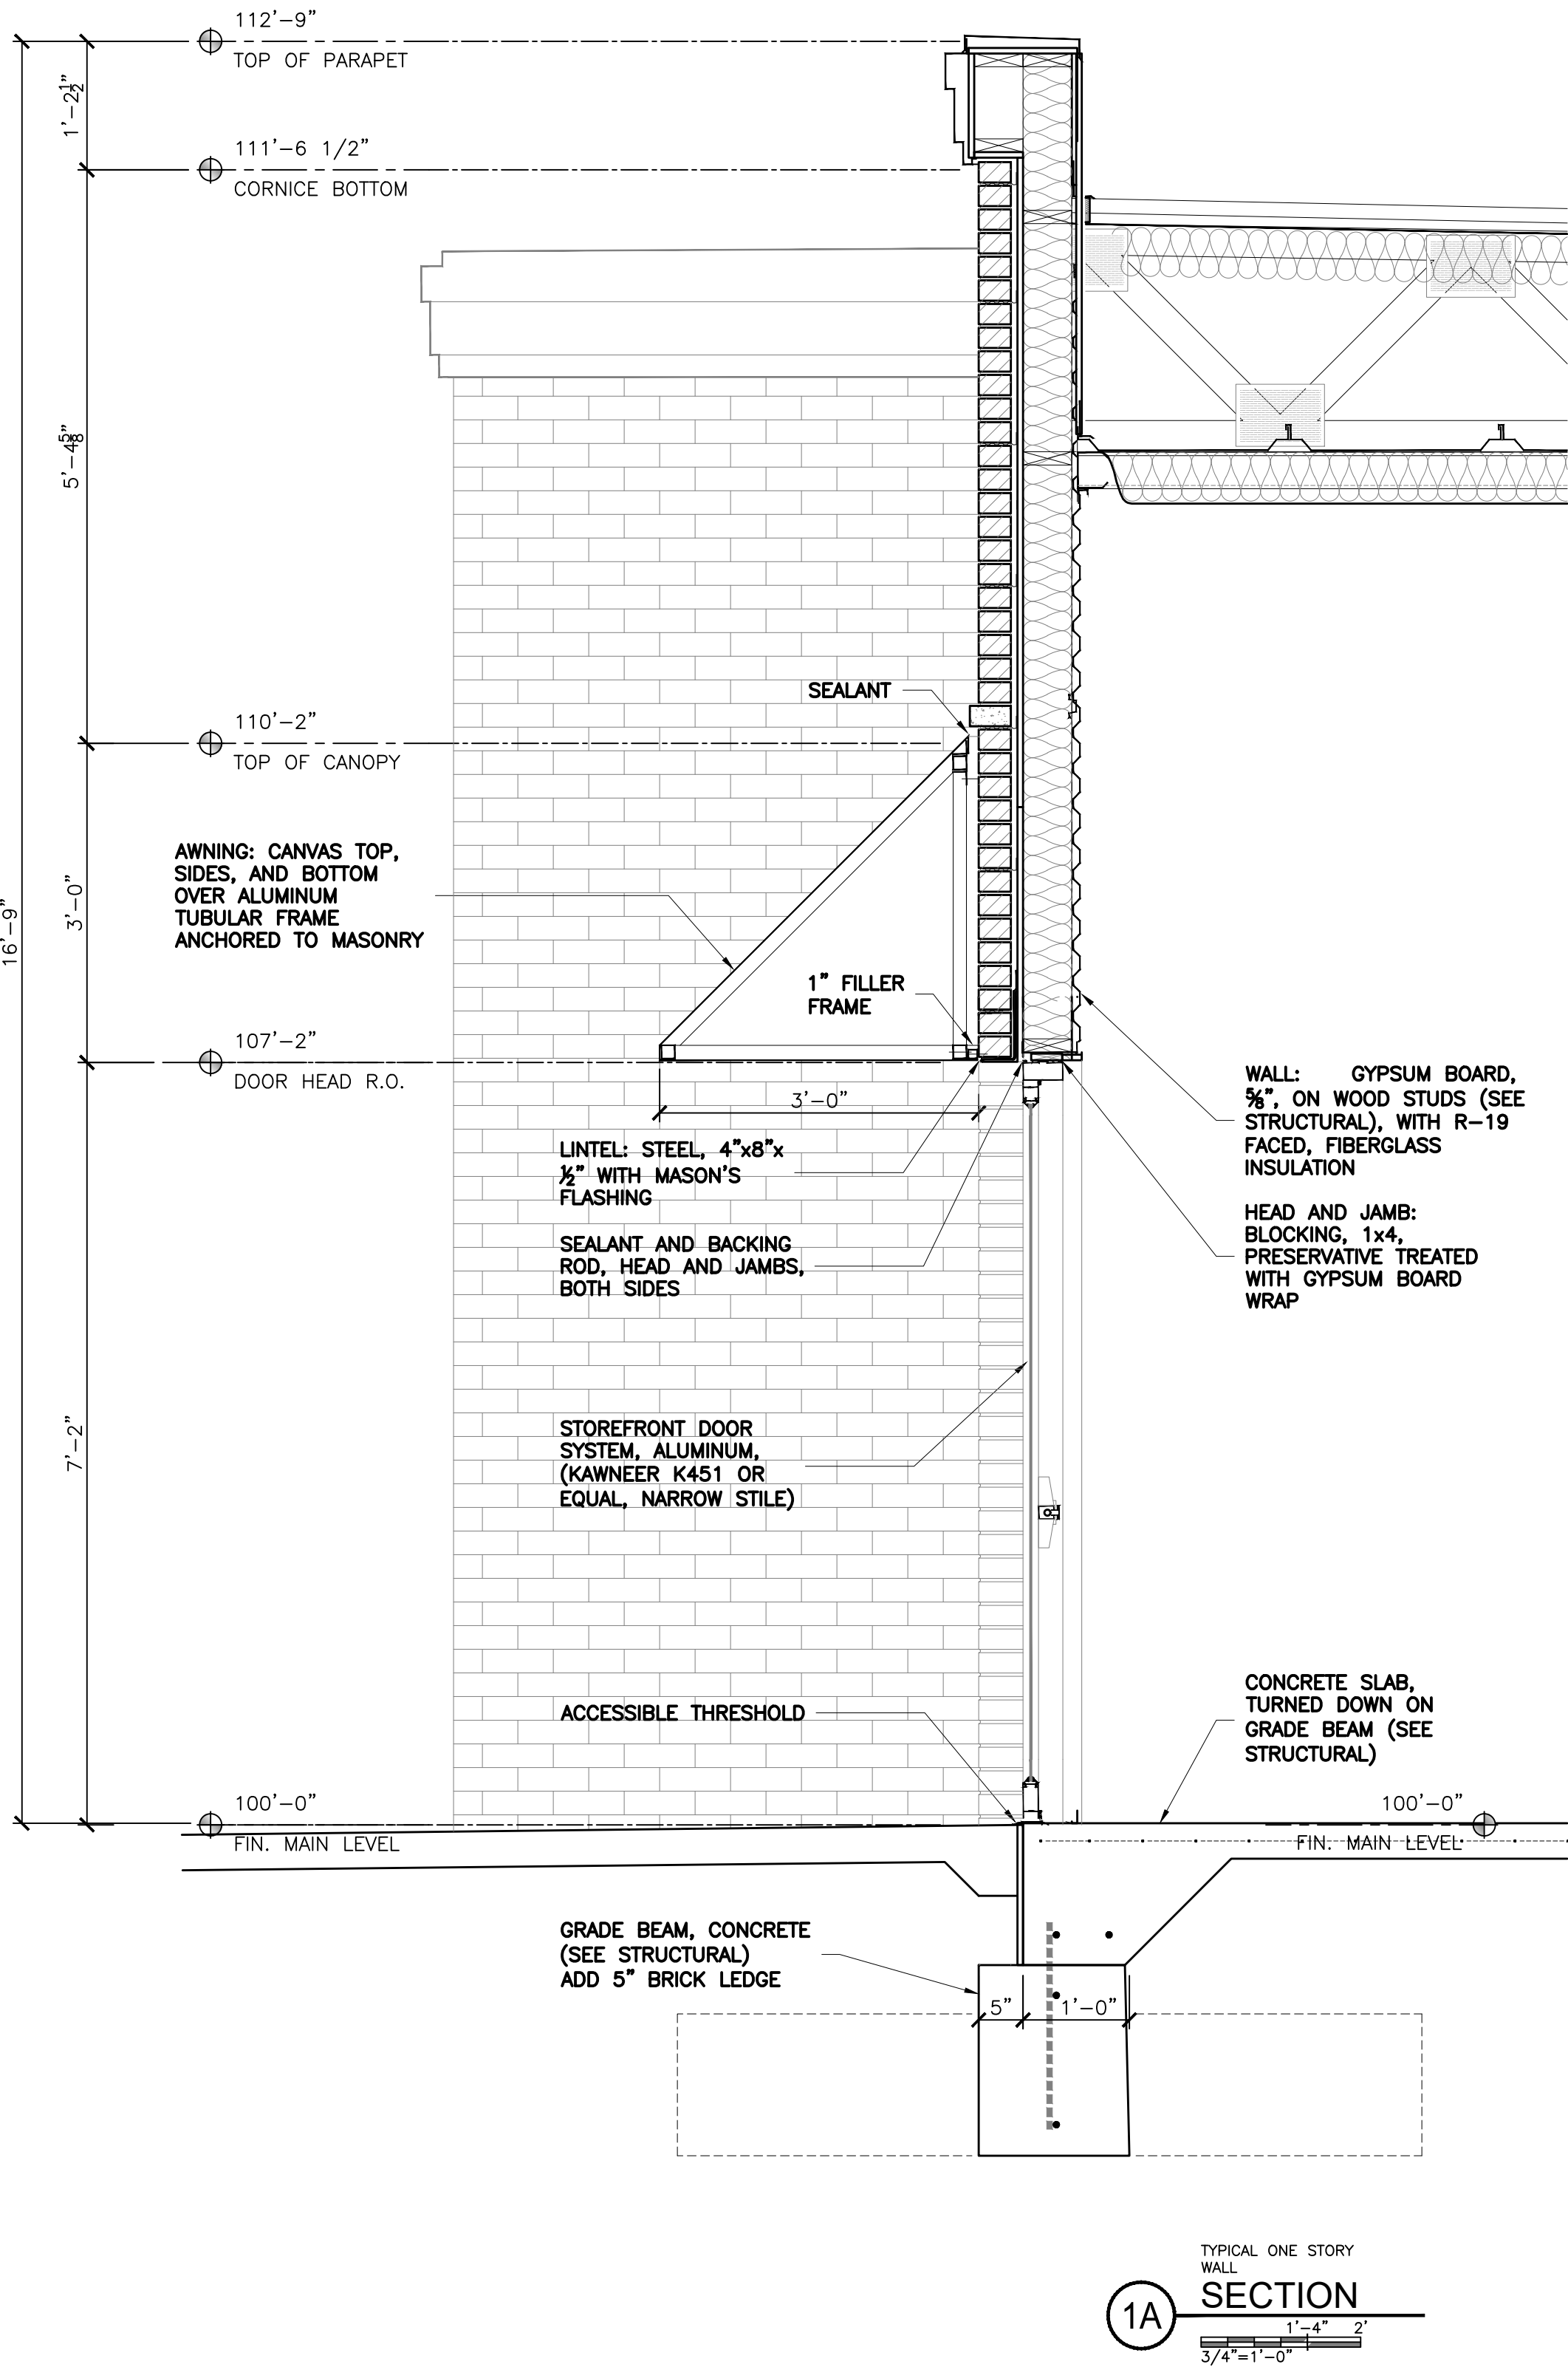

PROJECT TITLE

STORAMERICA
STORAGE PROJECT
MCCORDSVILLE, IN

SHEET TITLE
ARCHITECTURAL WALL SECTIONS




SHEET NUMBER
A301

COPYRIGHT & OWNERSHIP OF DOCUMENTS
THIS DOCUMENT IS AN INSTRUMENT OF SERVICE AND IS THE SOLE PROPERTY OF THE ARCHITECT AND THE ARCHITECTURE STUDIO, INC. ALL INFORMATION CONTAINED HEREIN IS CONFIDENTIAL. ITS SUBMISSION AND DISTRIBUTION TO OTHER PARTIES IS NOT TO BE CONSIDERED AS PUBLICATION OR DESIGNATION OF COMPANY, LAW, COPYRIGHT, INTELLECTUAL PROPERTY RIGHTS OR OTHER RESERVED RIGHTS. ALL INFORMATION CONTAINED HEREIN CONSTITUTES THE ORIGINAL AND UNREVISED WORK OF THE ARCHITECT, CARL DAVID TOTH, AND THE ARCHITECTURE STUDIO, INC. NO PART OR WHOLE OF THIS DESIGN, THESE DRAWINGS OR THE RESULTING BUILDING OR BUILDINGS MAY BE DUPLICATED, COPIED, REPRODUCED, PHOTOGRAPHED, PUBLISHED, REPRODUCED OR OTHERWISE DISTRIBUTED IN ANY MANNER WITHOUT THE SPECIFIC AND PRIOR WRITTEN CONSENT OF THE ARCHITECT, CARL DAVID TOTH, AND THE ARCHITECTURE STUDIO, INC.

©COPYRIGHT 2022 CARL DAVID TOTH, AIA, INDIANAPOLIS

SIGNATURE

SEAL

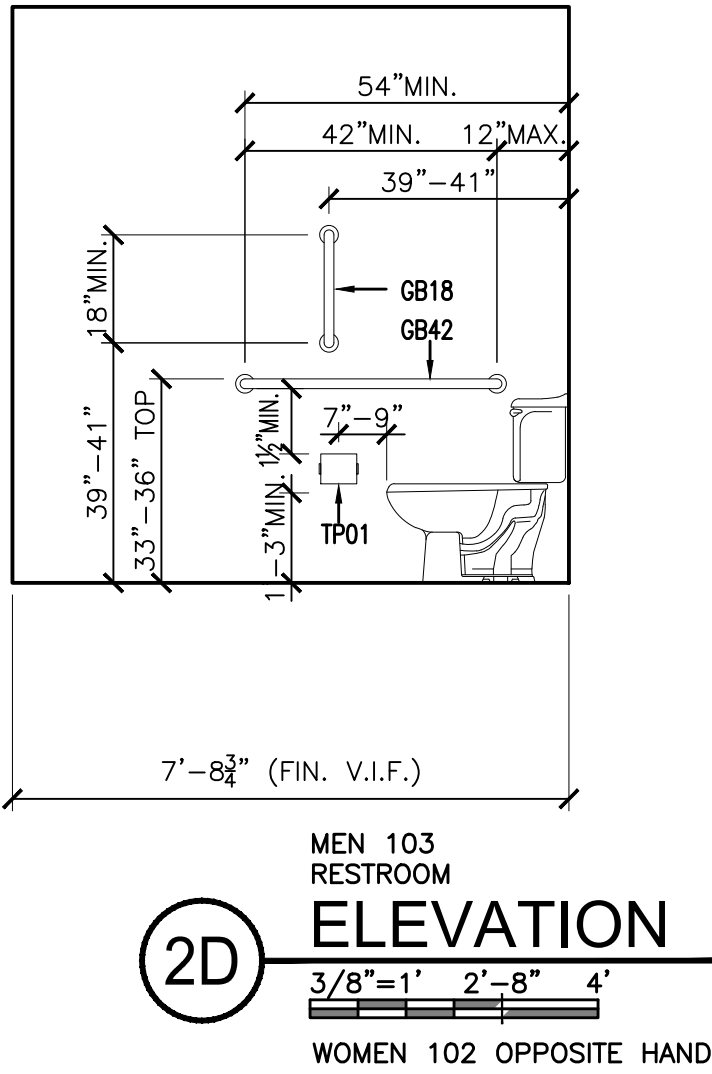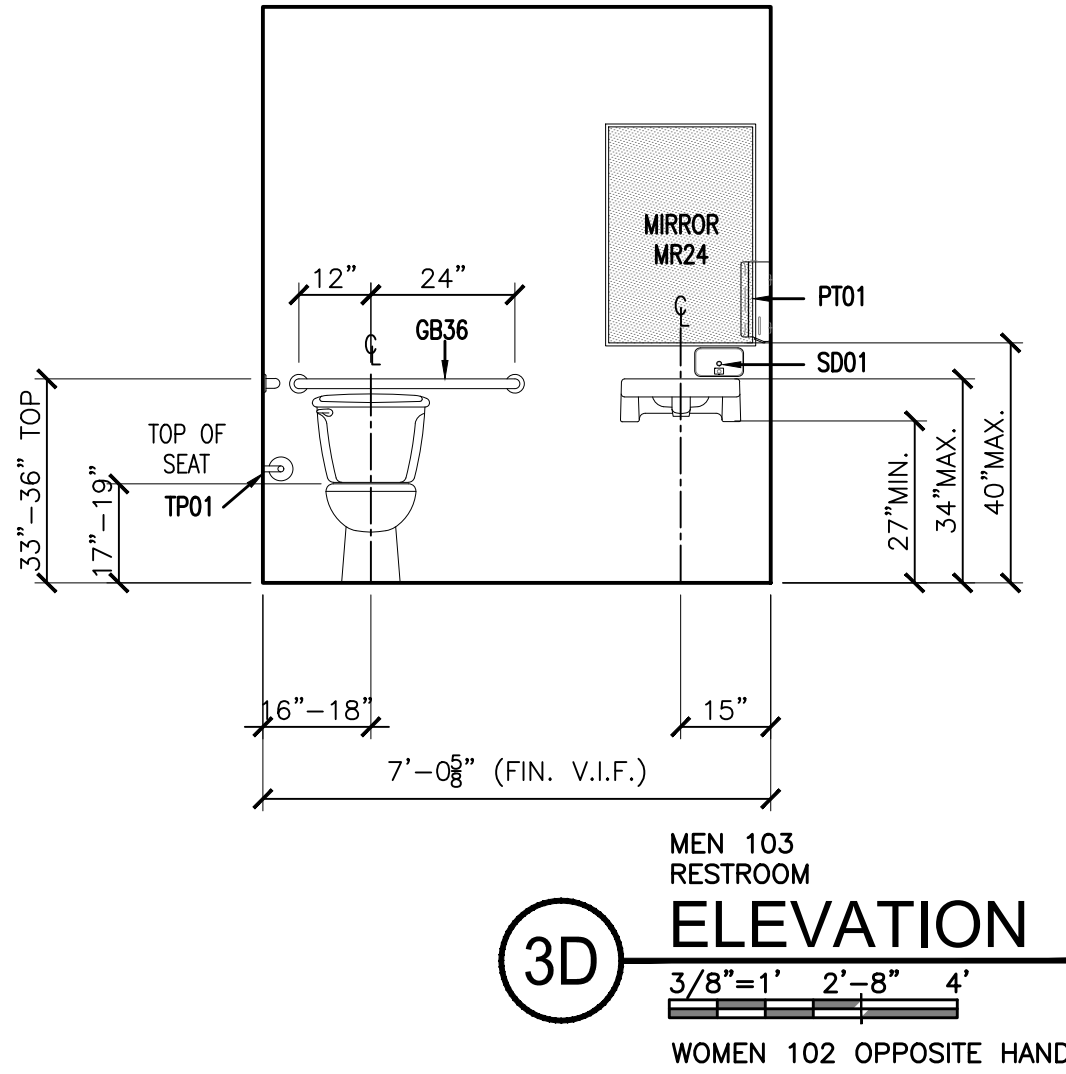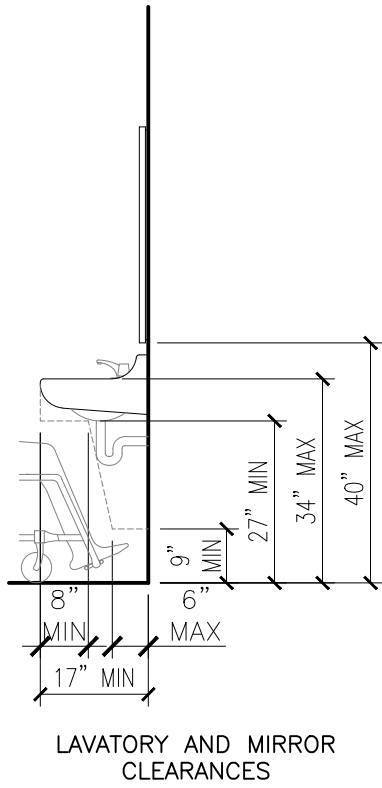

ACCESSORY SCHEDULE			
MARK	DESCRIPTION	REMARKS	
GB18	GRAB BAR, 1/4"-2" Ø O.D., 18"L		NONE
GB36	GRAB BAR, 1/4"-2" Ø O.D., 36"L		
GB42	GRAB BAR, 1/4"-2" Ø O.D., 42"L		
MR24	MIRROR, WIDTH 24"x36"H		
TP01	TOILET PAPER DISPENSER		
SD01	SOAP DISPENSER		
PT01	PAPER TOWEL DISPENSER		

the.
architecture
studio...

5750 castle creek parkway north drive suite 100 indianapolis, in 46250
p: 317.842.8070 e: 317.842.8077

COPYRIGHT & OWNERSHIP OF DOCUMENTS
THIS DOCUMENT IS AN INSTRUMENT OF SERVICE AND IS THE SOLE PROPERTY OF THE ARCHITECT AND THE ARCHITECTURE STUDIO, INC. ALL INFORMATION CONTAINED HEREIN IS CONFIDENTIAL. ITS SUBMISSION AND DISTRIBUTION TO OTHER PARTIES IS NOT TO BE CONSIDERED AN IMPLICATION OR DESIGNATION OF COMPANY, LAW, COPYRIGHT, INTELLECTUAL PROPERTY RIGHTS OR OTHER RESERVED RIGHTS. ALL INFORMATION CONTAINED HEREIN CONSTITUTES THE ORIGINAL AND UNREVISED WORK OF THE ARCHITECT, CARL DAVID TOTH, AND THE ARCHITECTURE STUDIO, INC. NO PART OR WHOLE OF THIS DESIGN, THESE DRAWINGS OR THE RESULTING BUILDING OR BUILDINGS, OR COPIES OF THE RESULTING BUILDING OR BUILDINGS MAY BE DUPLICATED, COPIED, REPRODUCED, PHOTOGRAPHED, PUBLISHED, REPRODUCED OR OTHERWISE DISTRIBUTED IN ANY MANNER WITHOUT THE SPECIFIC AND PRIOR WRITTEN CONSENT OF THE ARCHITECT, CARL DAVID TOTH, AND THE ARCHITECTURE STUDIO, INC.

©COPYRIGHT 2022 CARL DAVID TOTH, AIA, INDIANAPOLIS

SIGNATURE

SEAL

DATE: 12.27.2022
PROJECT NO.: 22018
CAD REFERENCE NO. ACA 2022
PLOT REFERENCE NO. SEE LOWER LEFT
DRAWING SCALE. SEE DRAWING


REVISIONS

MARK	DATE	DESCRIPTION
08.21.23	COT	REVISED ARCHITECTURAL
11.03.23	COT	REVIEW SET
05.29.24	COT	PLAN REVISIONS



PROJECT TITLE

STORAMERICA
STORAGE PROJECT
MCCORDSVILLE, IN

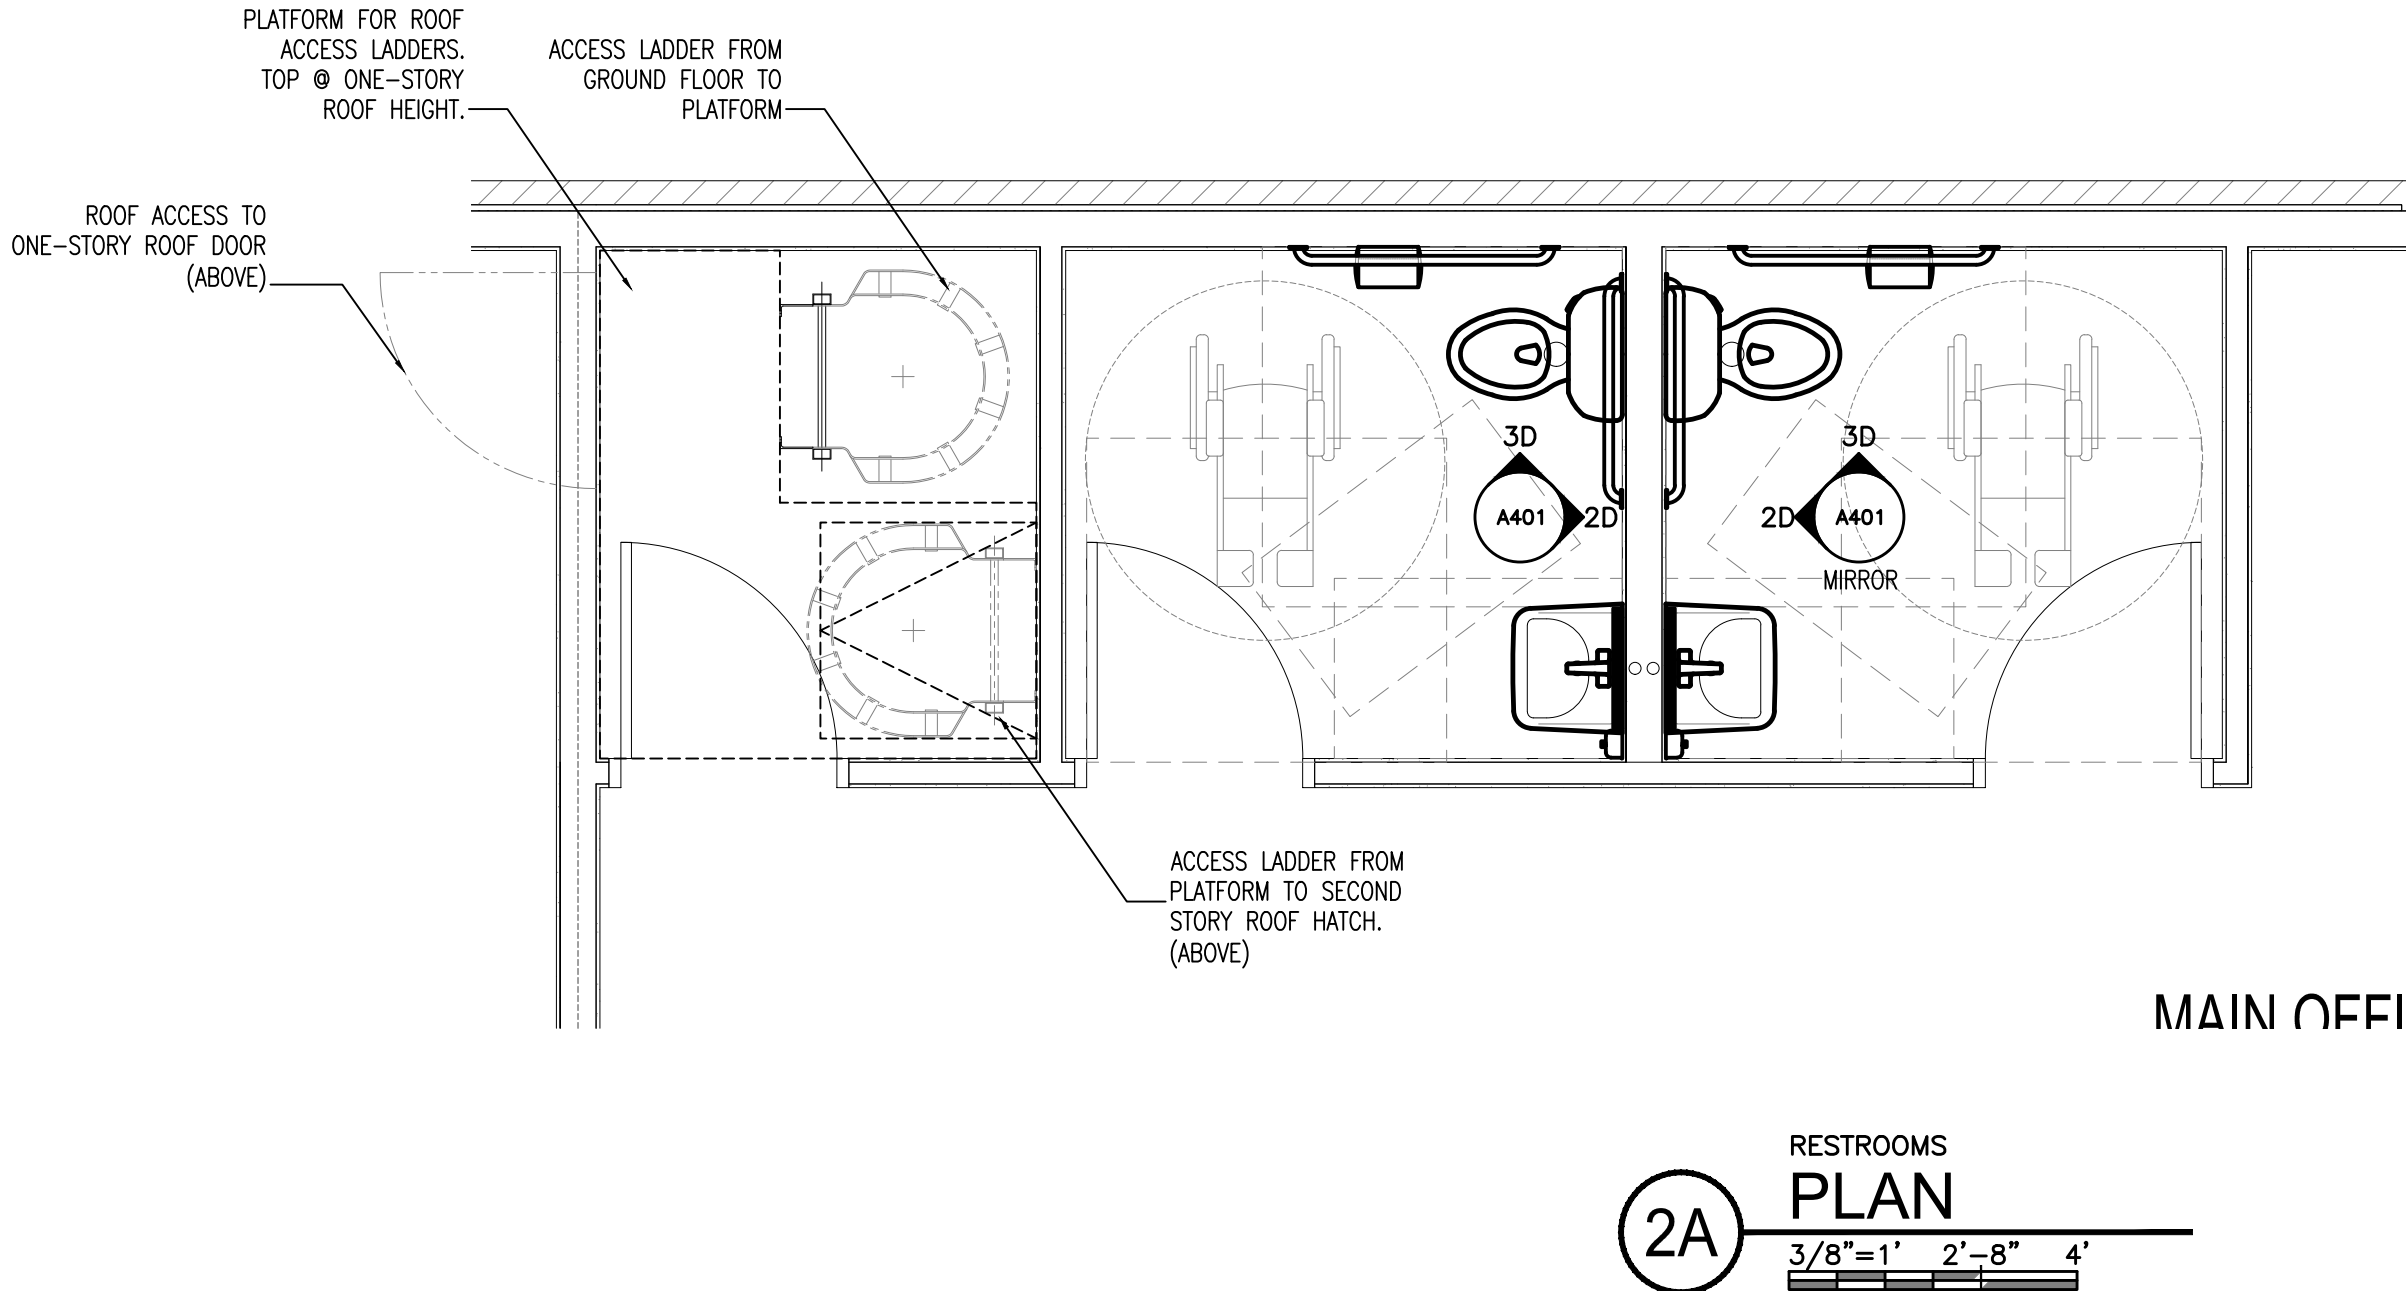

SHEET TITLE
ENLARGED RESTROOM
PLAN AND DETAILS

SHEET NUMBER
A401