



FRONT ELEVATION
Scale: 1'-0"=3/16"

ELEVATION A

REV. NO.	DATE	REMARKS

COMMUNITY NAME:	
SHEET DESCRIPTION:	

PLAN NAME: Van Buren	LOT NUMBER: ----	PRINT DATE: ----
CUSTOMER: ADDRESS: ----	CITY: ----	STATE and ZIP: ----, ----

SHEET NO.



FRONT ELEVATION
Scale: 1'-0"=3/16"

ELEVATION A2

SHEET NO.

CUSTOMER:

ADDRESS: ---

CITY: ---

PLAN NAME: Van Buren

LOT NUMBER:

STATE and ZIP: ---

PRINT DATE: 7/30/20


COMMUNITY NAME:

SHEET DESCRIPTION:

REV. NO.	DATE	REMARKS

Silverthorne
HOMES

9225 HARRISON PARK COURT
INDIANAPOLIS, IN 46216
phone (317) 886-2180
fax (317) 886-2191

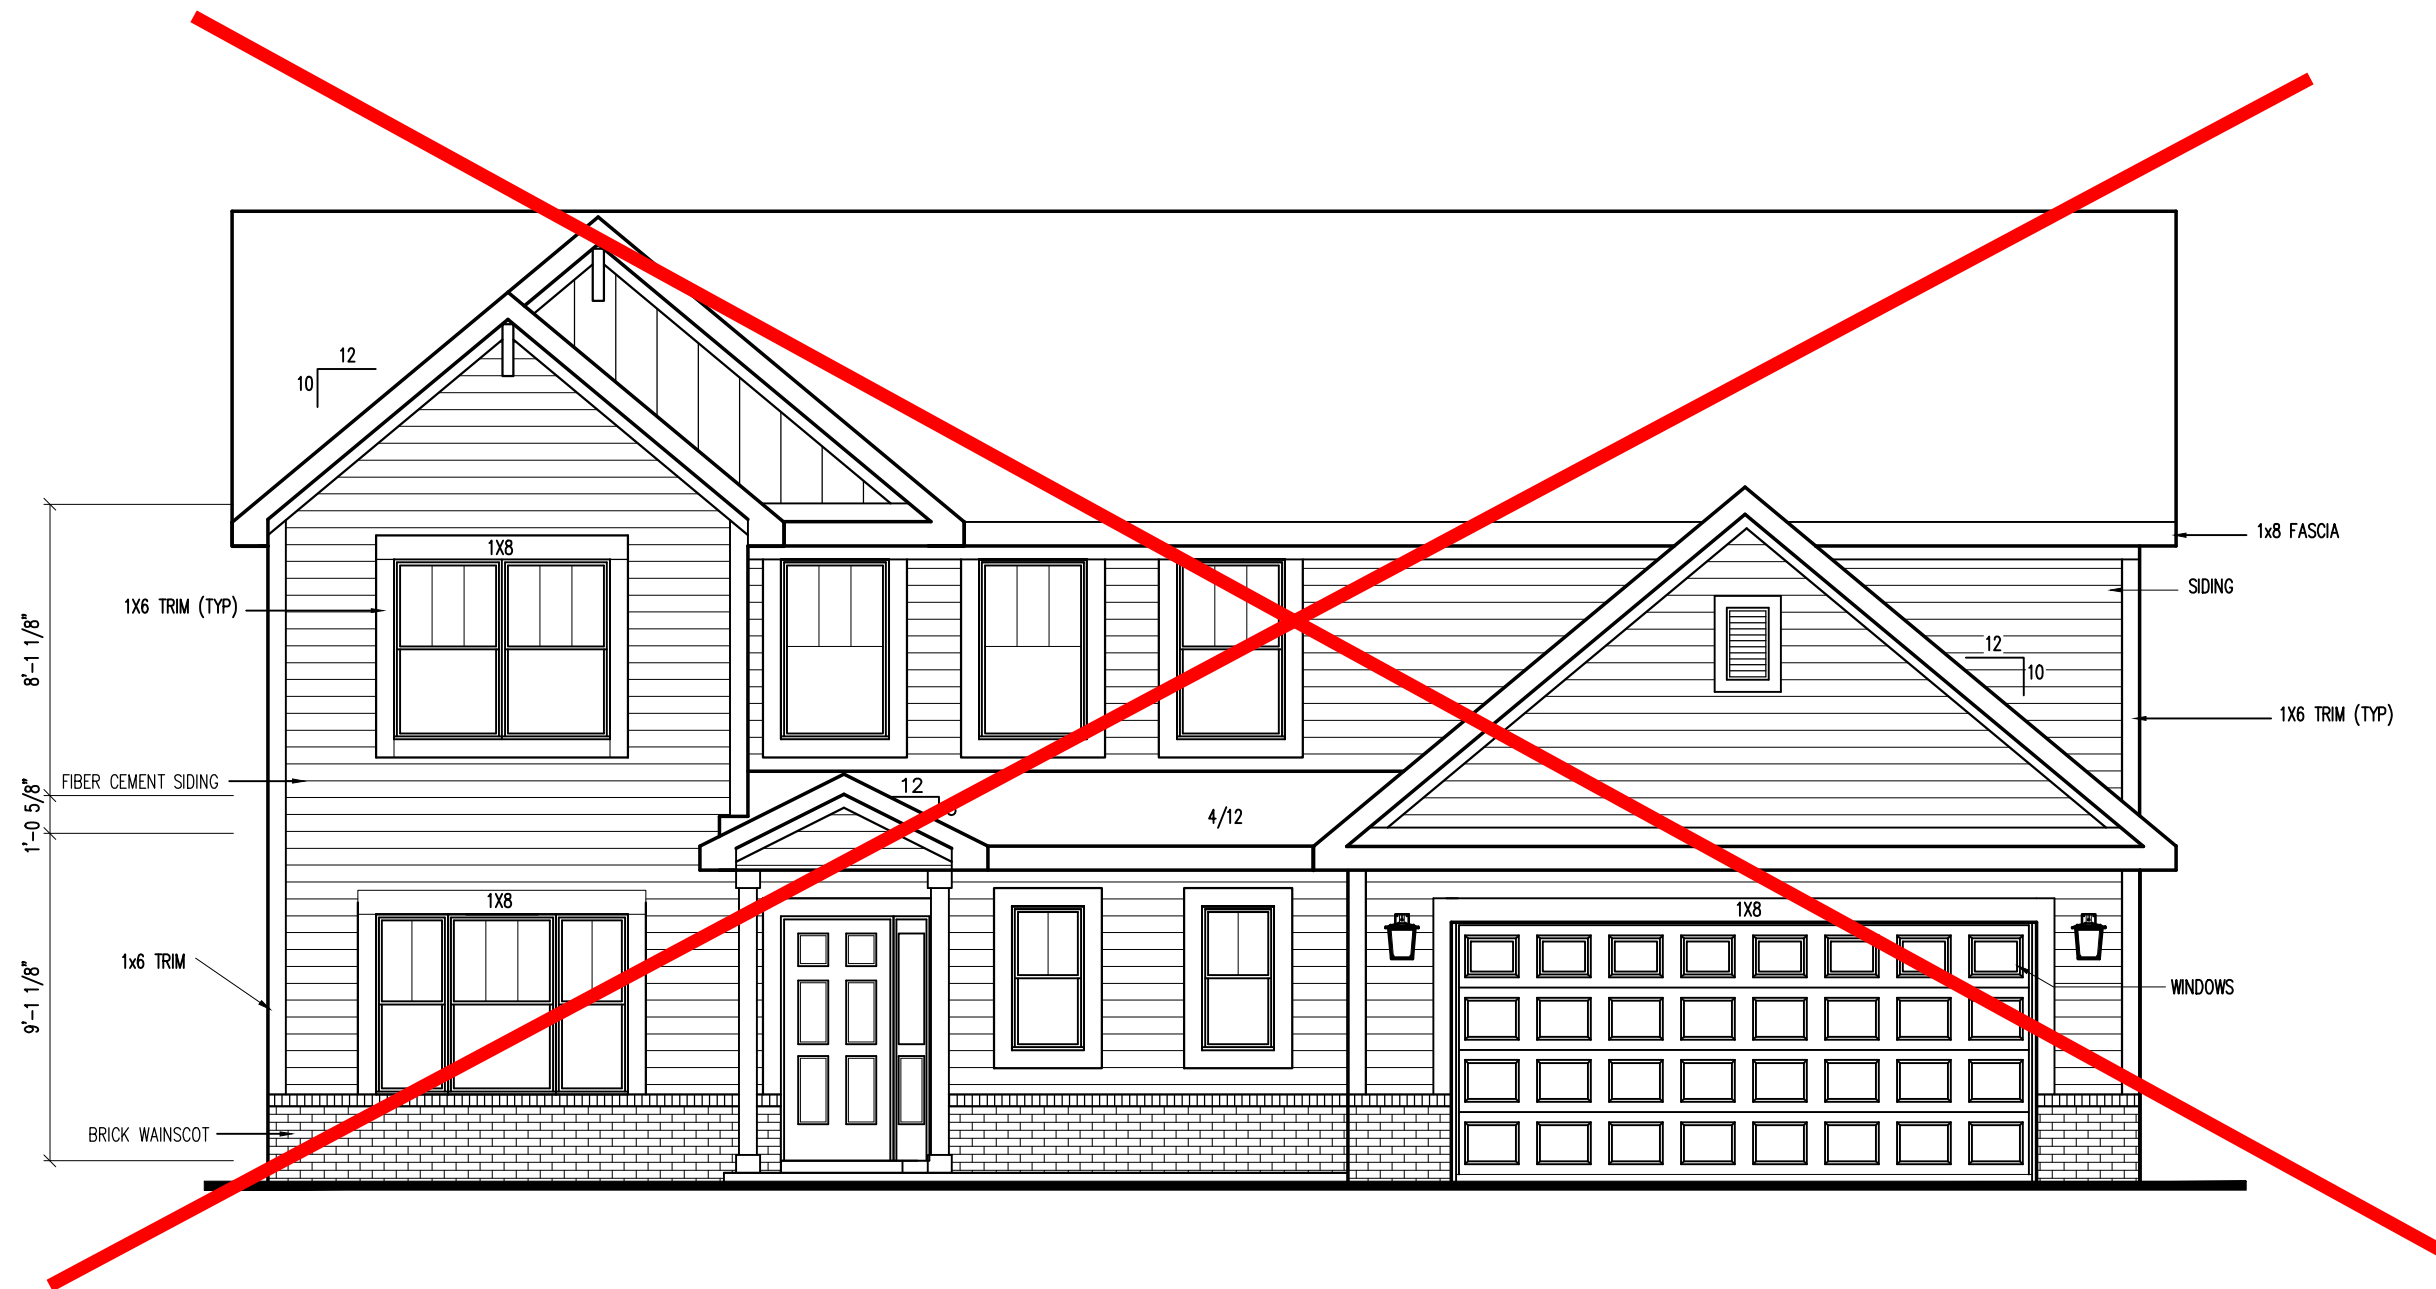

FRONT ELEVATION

Scale: 1'-0"=3/16"

ELEVATION B



FRONT ELEVATION
Scale: 1'-0"=3/16"

ELEVATION B2

SHEET NO.

CUSTOMER:

ADDRESS: ---

CITY: ---

PLAN NAME: Van Buren

LOT NUMBER:

STATE and ZIP: ---

PRINT DATE: 7/30/20


COMMUNITY NAME:

SHEET DESCRIPTION:

REV. NO.	DATE	REMARKS

Silverthorne
HOMES

9225 HARRISON PARK COURT
INDIANAPOLIS, IN 46216
phone (317) 886-2180
fax (317) 886-2191

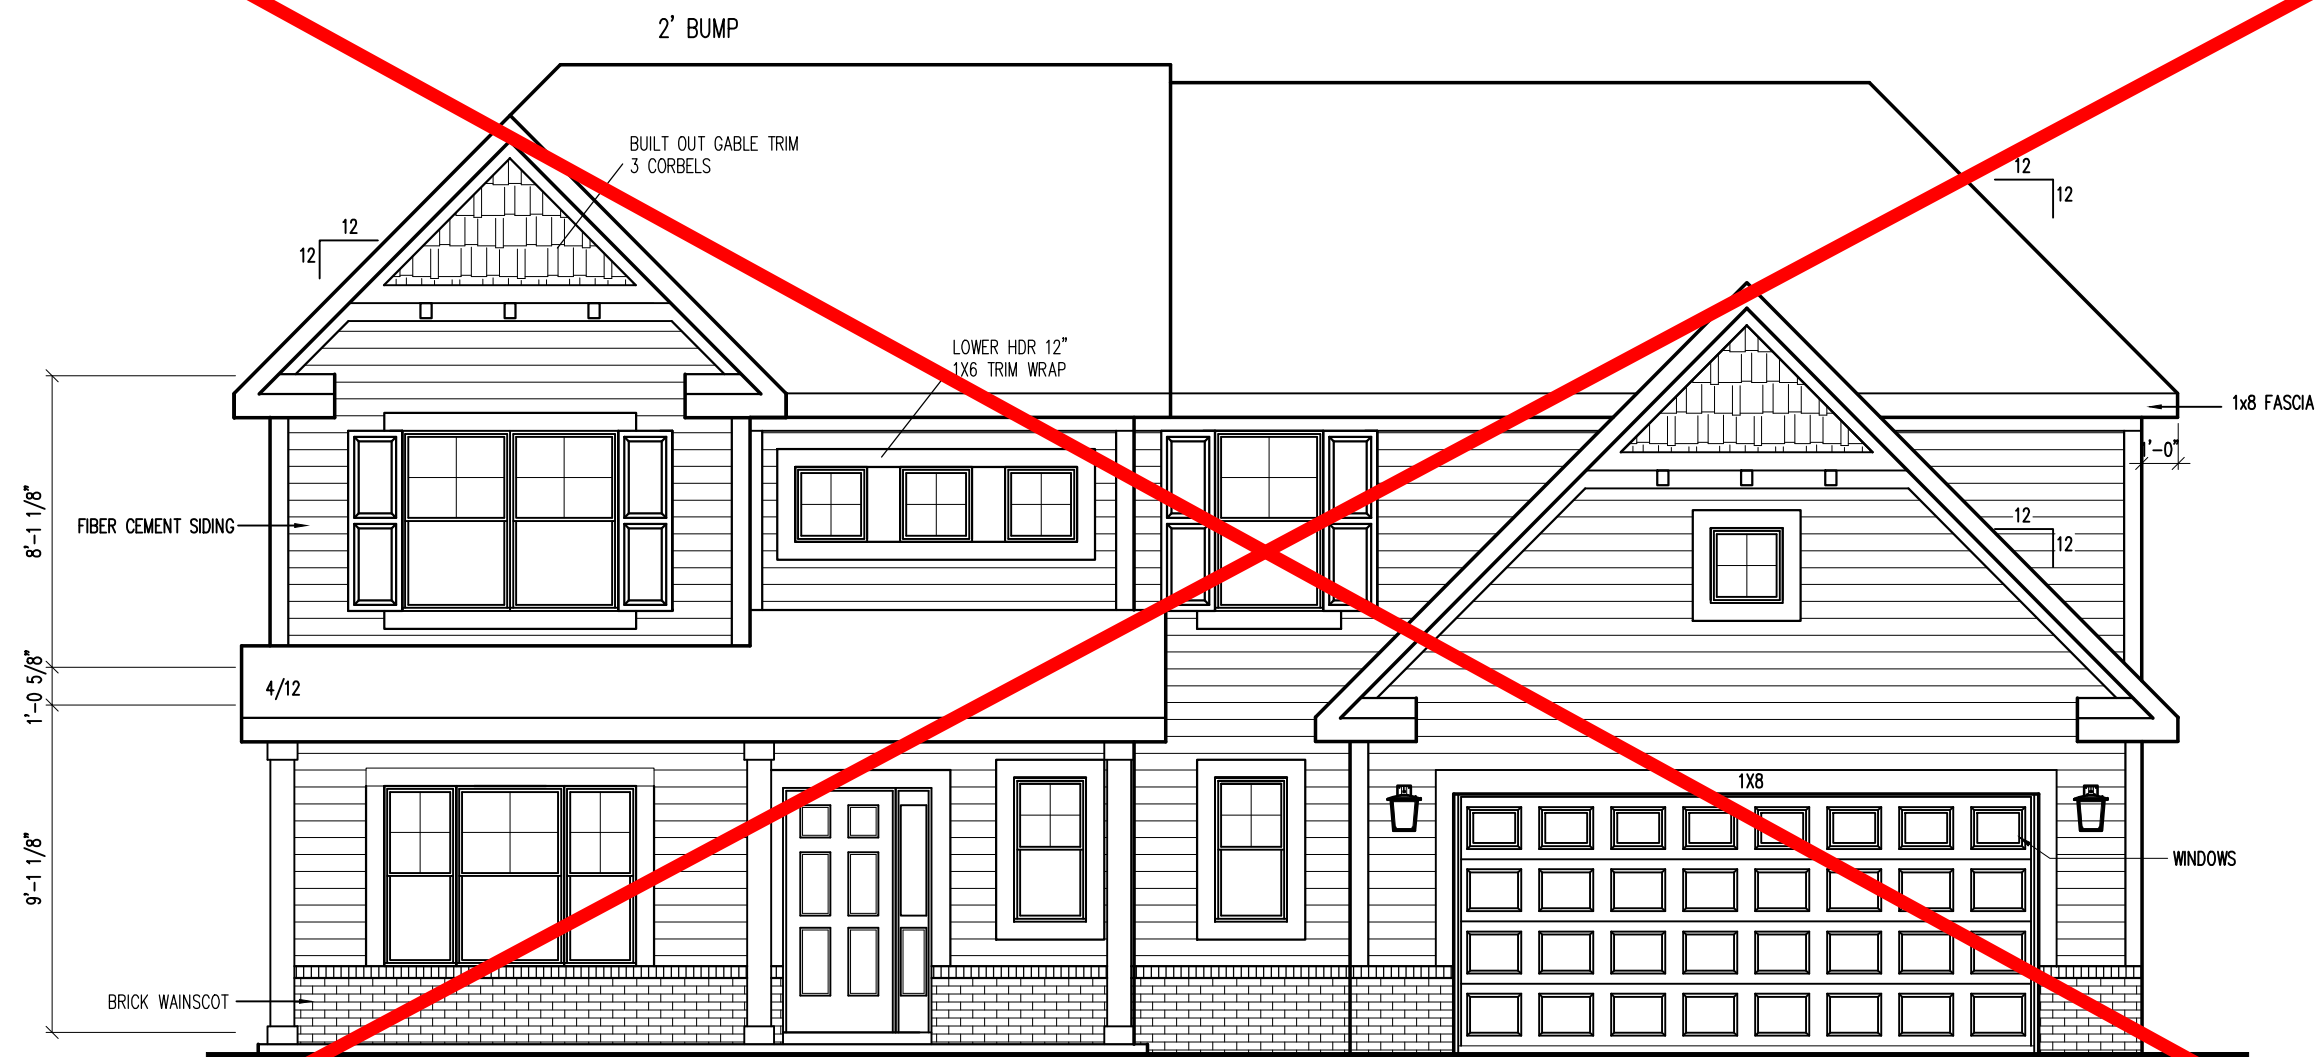

FRONT ELEVATION

Scale: 1'-0"=3/16"

ELEVATION C

[illegible]

COMMUNITY NAME:	
SHEET DESCRIPTION:	

CUSTOMER:	PLAN NAME: Van Buren		
ADDRESS: ---	LOT NUMBER:		
CITY: ---	STATE and ZIP: ---	PRINT DATE:	

SHEET NO.



FRONT ELEVATION
Scale: 1'-0"=3/16"


ELEVATION C2

REV. NO.	DATE	REMARKS

COMMUNITY NAME:	
SHEET DESCRIPTION:	

CUSTOMER:	PLAN NAME: Van Buren
ADDRESS: ---	LOT NUMBER:
CITY: ---	STATE and ZIP: ---, ---
	PRINT DATE: 7/30/20

SHEET NO.

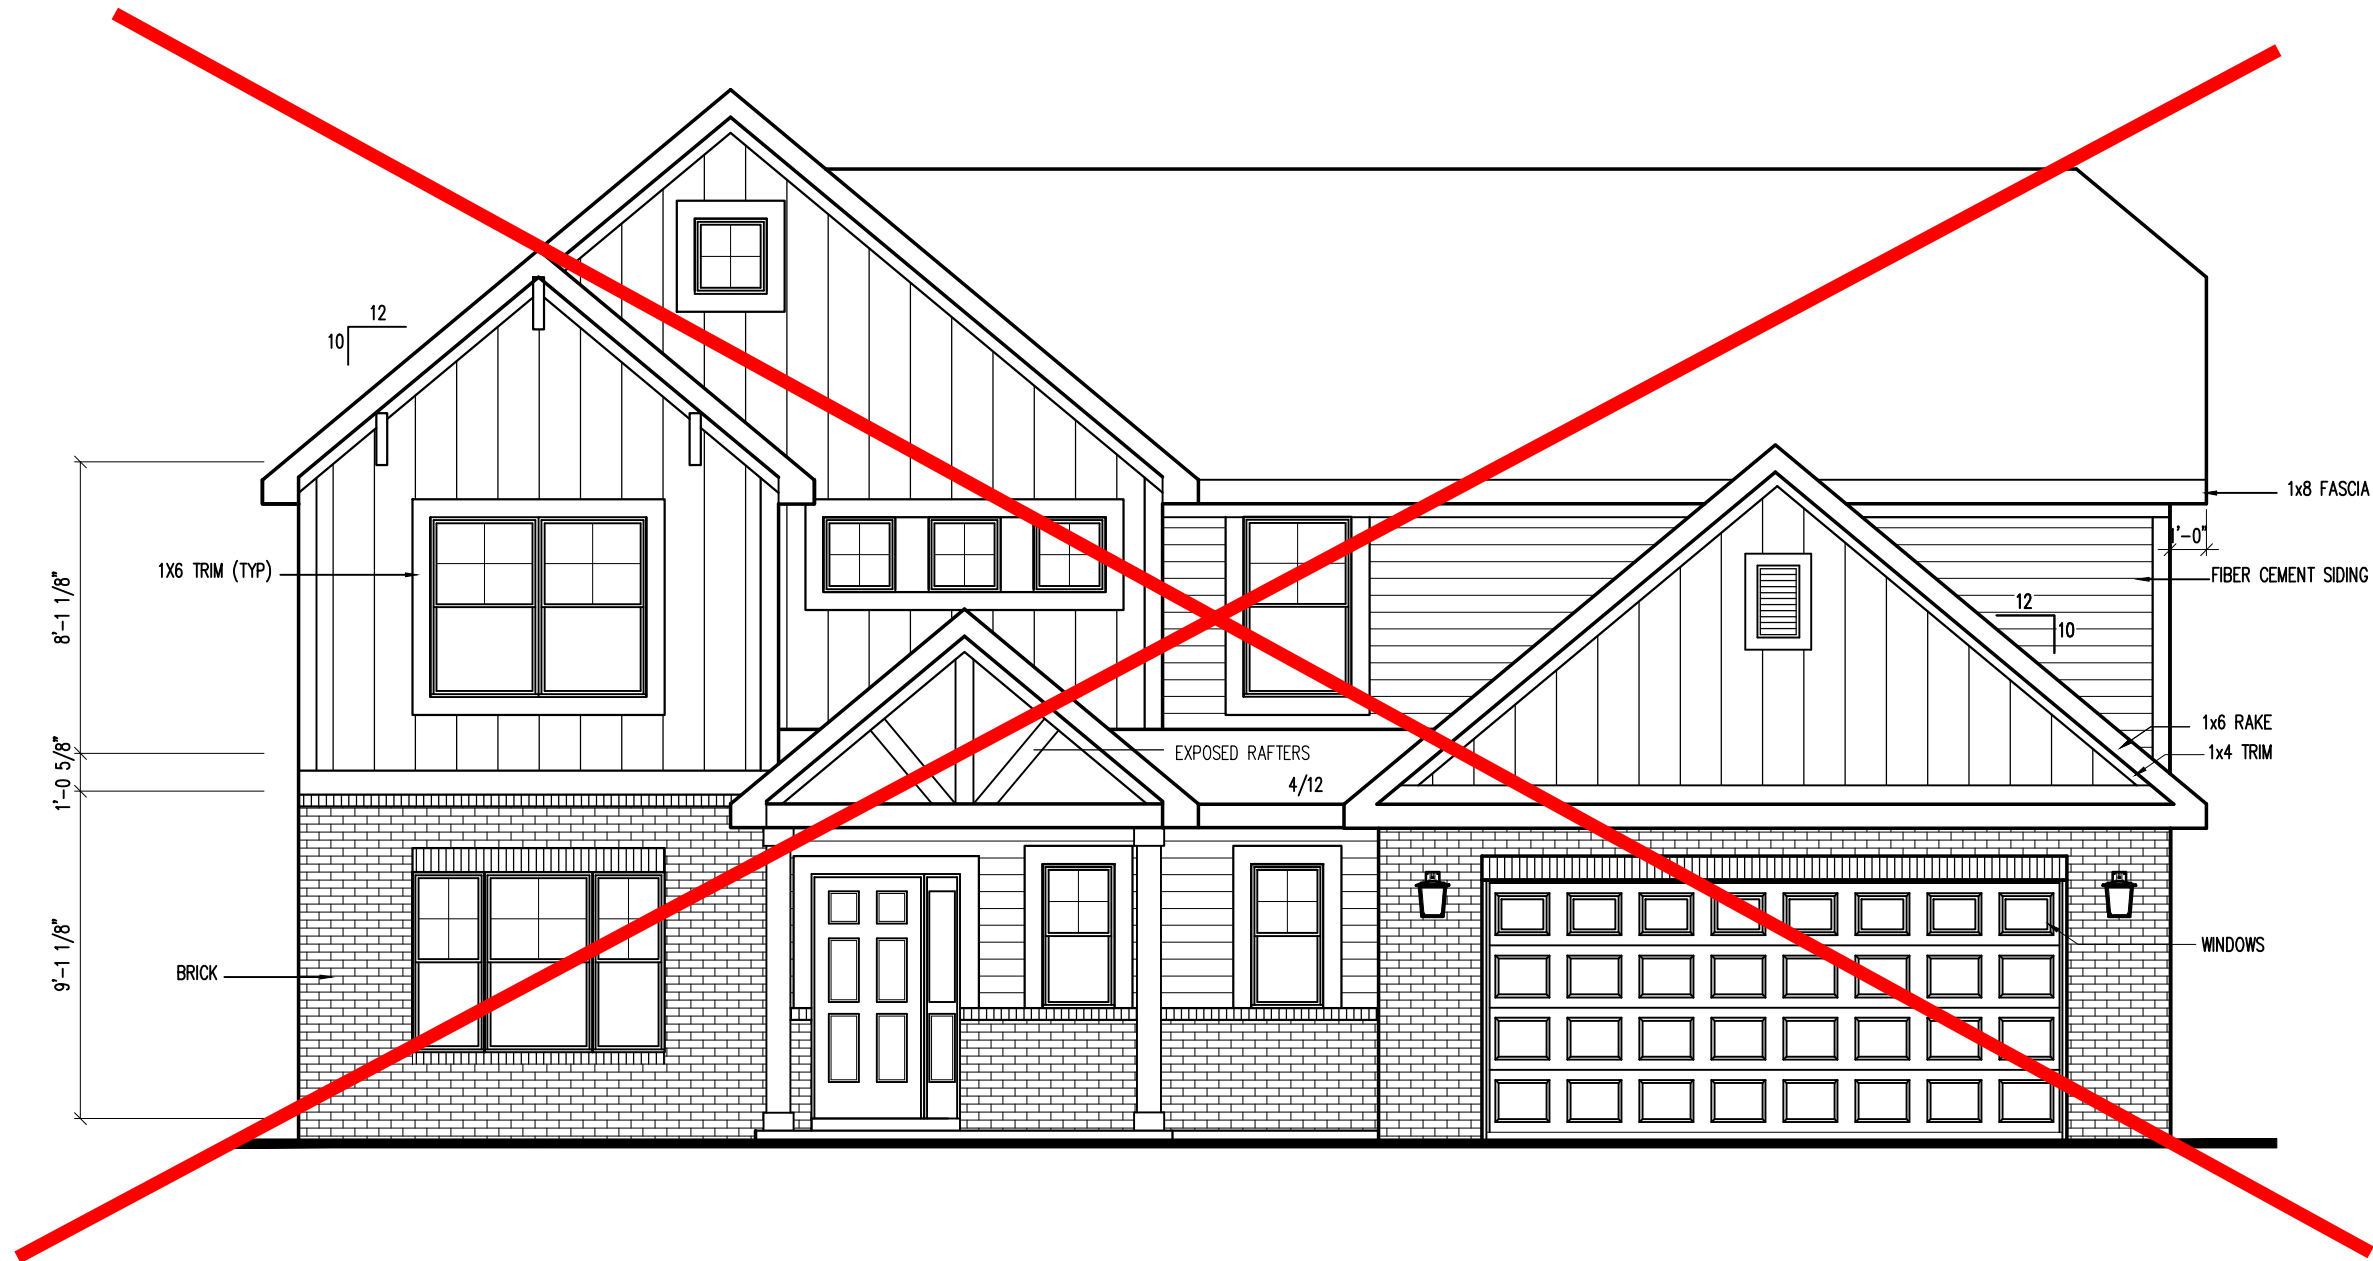

FRONT ELEVATION
Scale: 1'-0"=3/16"

ELEVATION D

REV. NO.	DATE	REMARKS

COMMUNITY NAME:	
SHEET DESCRIPTION:	

CUSTOMER:	PLAN NAME: Van Buren
ADDRESS: ---	LOT NUMBER:
CITY: ---	STATE and ZIP: ---, ---
	PRINT DATE:

SHEET NO.



FRONT ELEVATION
Scale: 1'-0"=3/16"

63% Brick Front(474 sq.ft.)
ELEVATION D2

Silverthorne

HOMES

9225 HARRISON PARK COURT

INDIANAPOLIS, IN 46216

phone (317) 886-2180

fax (317) 886-2191

REV. NO.	DATE	REMARKS

COMMUNITY NAME:		SHEET DESCRIPTION:	


PLAN NAME: Van Buren		LOT NUMBER:		PRINT DATE: 8/17/20	

CUSTOMER:		STATE and ZIP: ---, ---	

ADDRESS: ---	

CITY: ---	

SHEET NO.	

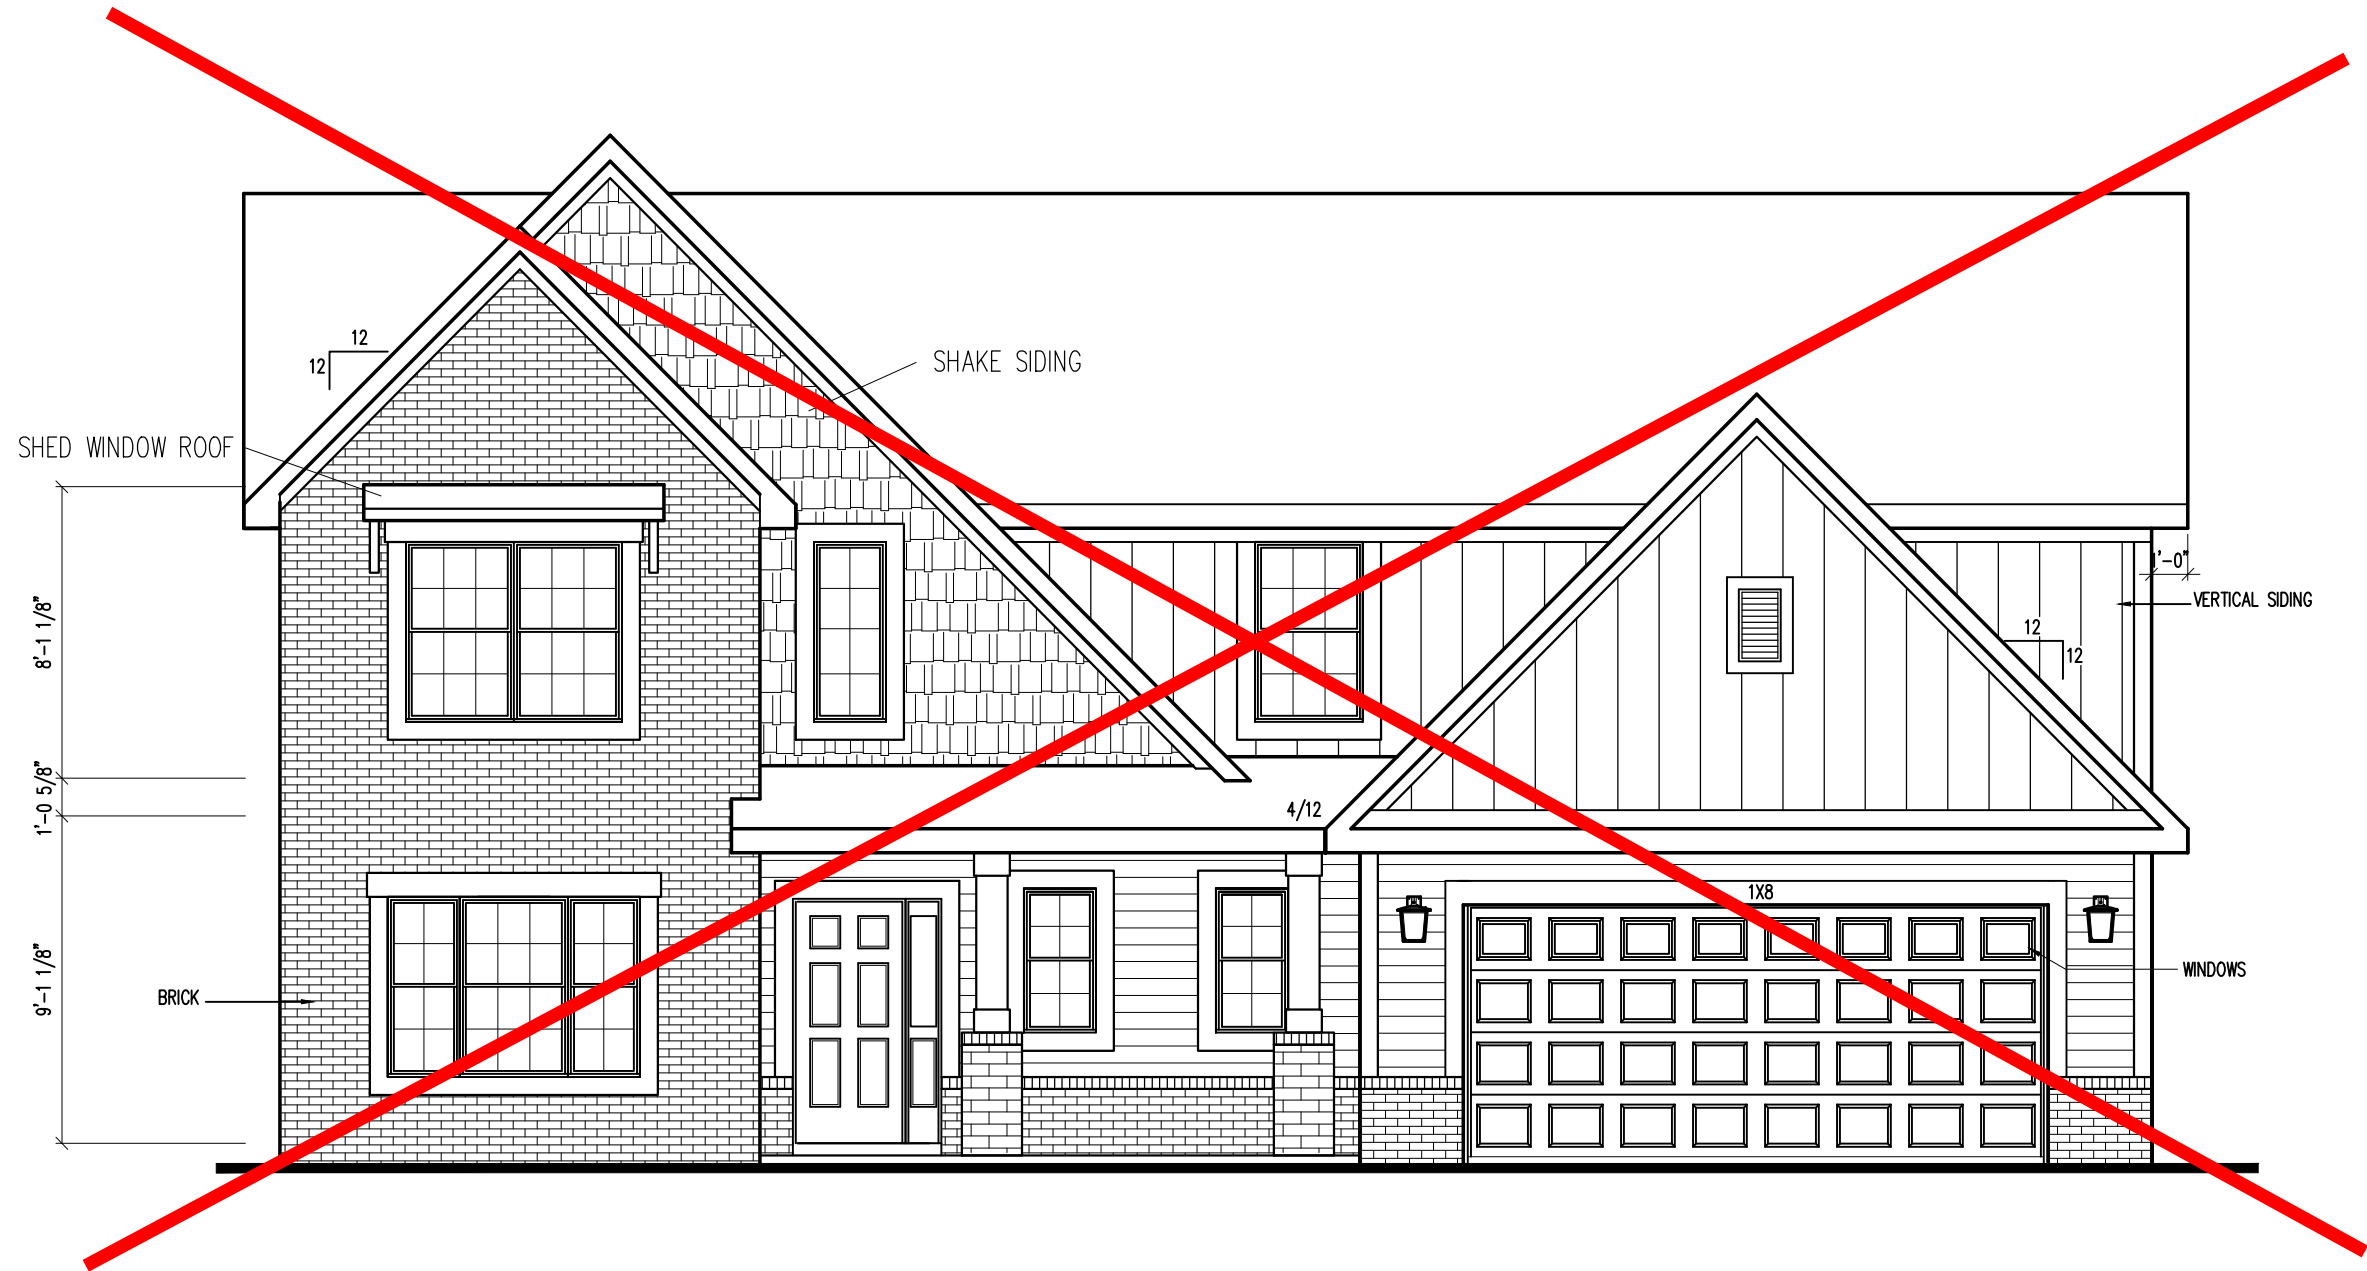

FRONT ELEVATION
Scale: 1'-0"=3/16"

ELEVATION E

REV. NO.	DATE	REMARKS

COMMUNITY NAME:	
SHEET DESCRIPTION:	

CUSTOMER:	PLAN NAME: Van Buren
ADDRESS: ---	LOT NUMBER:
CITY: ---	STATE and ZIP: ---, ---
	PRINT DATE:

SHEET NO.



FRONT ELEVATION
Scale: 1'-0"=3/16"

58% Brick Front(429 sq.ft.)
ELEVATION E2

REV. NO.	DATE	REMARKS

COMMUNITY NAME:	
SHEET DESCRIPTION:	

PLAN NAME: Van Buren	LOT NUMBER:	PRINT DATE: 8/17/20
CUSTOMER:	ADDRESS: ---	STATE and ZIP: ---
CITY: ---		

SHEET NO.



FRONT ELEVATION
Scale: 1'-0"=3/16"

ELEVATION F

REV. NO.	DATE	REMARKS

COMMUNITY NAME:	
SHEET DESCRIPTION:	

CUSTOMER:	PLAN NAME: Van Buren
ADDRESS: ---	LOT NUMBER:
CITY: ---	STATE and ZIP: ---, ---
	PRINT DATE:

SHEET NO.



FRONT ELEVATION

SCALE: 3/16"=1'-0"

TAYLOR A

Silverthorne

HOMES

9225 HARRISON PARK COURT
INDIANAPOLIS, IN 46216

phone: (317) 806-2190
fax: (317) 806-2191

REV. NO.	DATE	REMARKS

COMMUNITY NAME: Stone Grove

SHEET DESCRIPTION:
ELEVATIONS - FRONT

CUSTOMER: ---	PLAN NAME: Taylor A
ADDRESS: --	LOT NUMBER: ---
CITY: --	STATE and ZIP: ---, ---
	PRINT DATE: 7/31/2020

SHEET NO.

3A



FRONT ELEVATION

SCALE: 3/16"=1'-0"

TAYLOR B

REV. NO.	DATE	REMARKS

COMMUNITY NAME: Stone Grove	ELEVATIONS - FRONT
SHEET DESCRIPTION:	

PLAN NAME: Taylor B	LOT NUMBER: ---	PRINT DATE: 7/30/2020
CUSTOMER: ---	STATE and ZIP: ---, ---	
ADDRESS: ---		
CITY: ---		



FRONT ELEVATION

SCALE: 3/16"=1'-0"


TAYLOR C

REV. NO.	DATE	REMARKS

COMMUNITY NAME: Stone Grove
SHEET DESCRIPTION:
ELEVATIONS - FRONT

PLAN NAME: Taylor C	LOT NUMBER: ---	PRINT DATE: 7/30/2020
CUSTOMER: ---	STATE and ZIP: ---, ---	
ADDRESS: ---		
CITY: ---		

SHEET NO.
3A

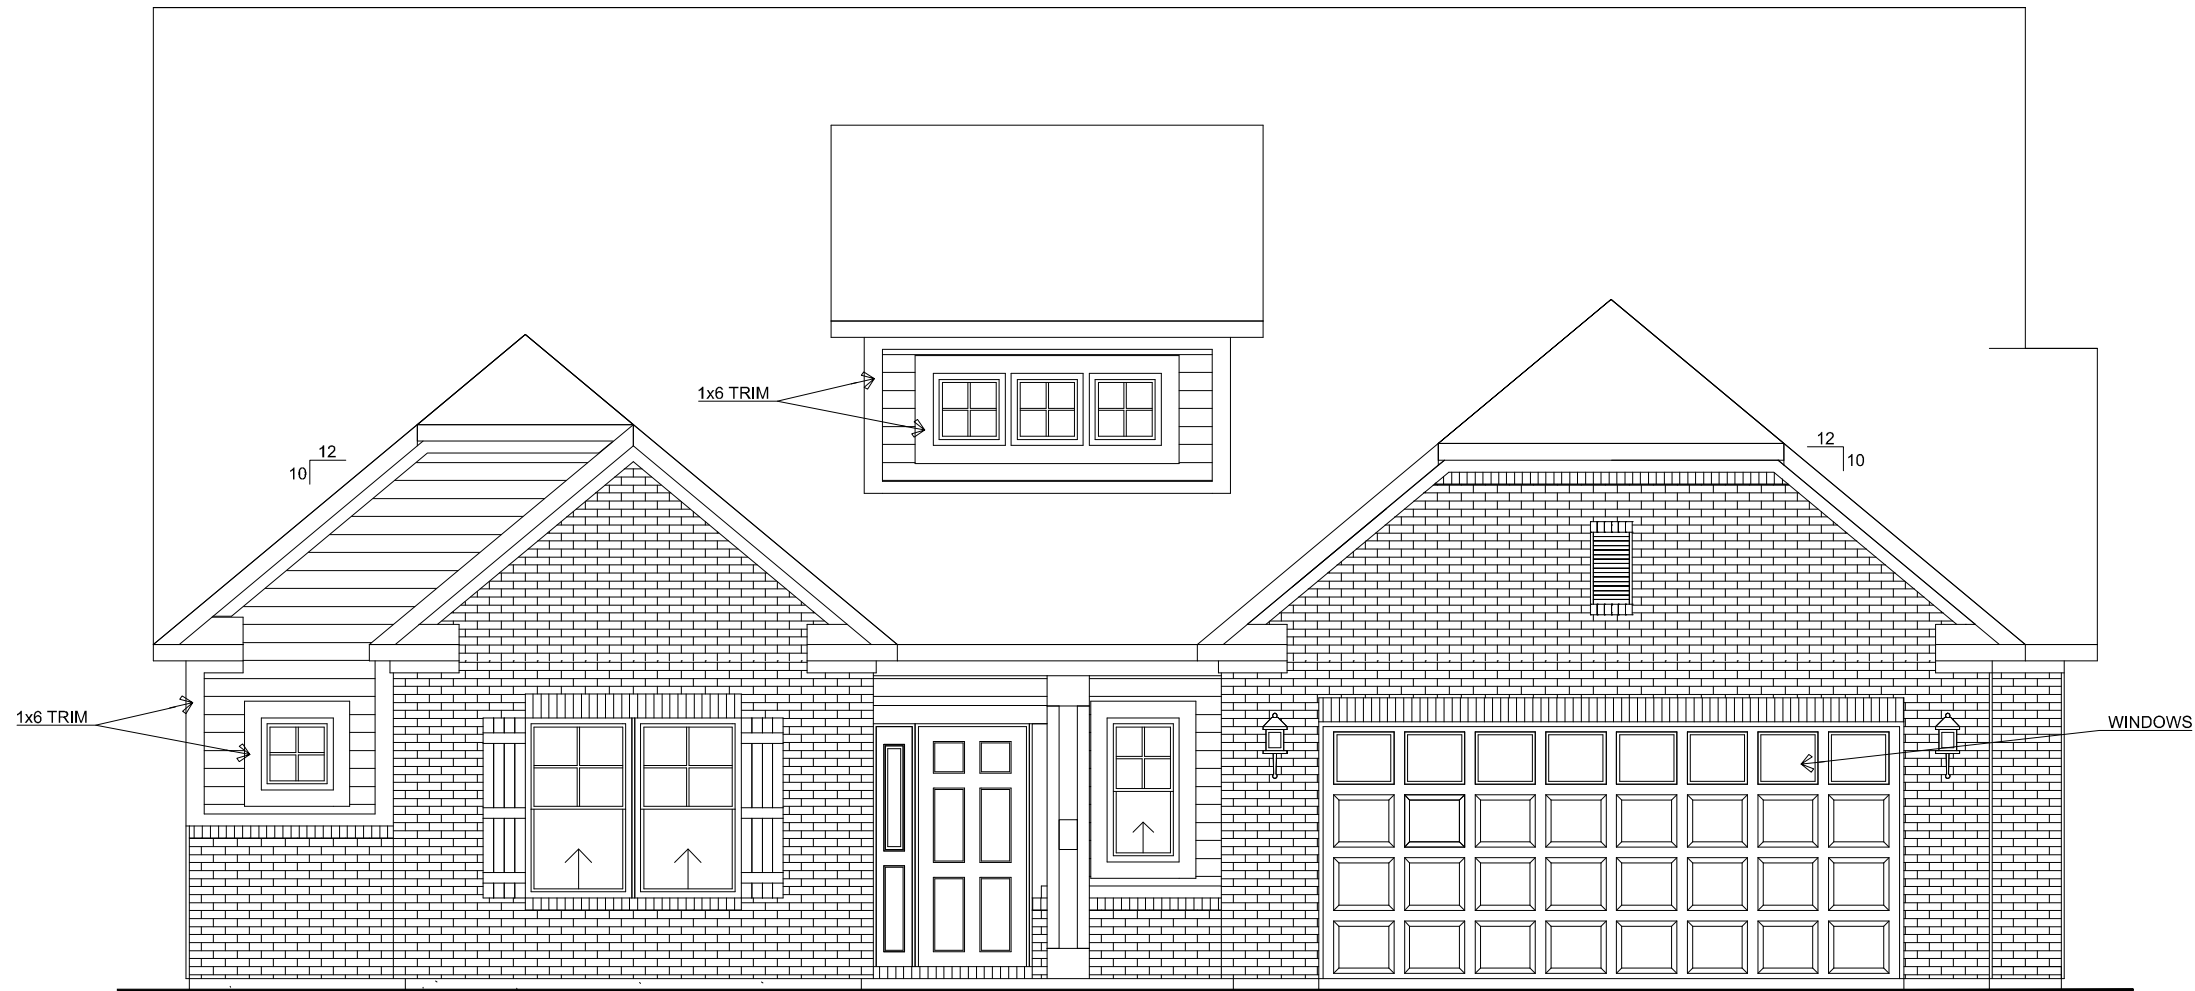

FRONT ELEVATION

SCALE: 3/16"=1'-0"

TAYLOR D

Silverthorne

HOMES

9225 HARRISON PARK COURT
INDIANAPOLIS, IN 46216

phone: (317) 806-2190
fax: (317) 806-2191

REV. NO.	DATE	REMARKS

COMMUNITY NAME: Stone Grove

SHEET DESCRIPTION:

ELEVATIONS - FRONT

PLAN NAME: Taylor D

CUSTOMER: ---

LOT NUMBER: ---

ADDRESS: --

STATE and ZIP: ---, ---

CITY: --

PRINT DATE: 7/30/2020

SHEET NO.

3A



FRONT ELEVATION

SCALE: 3/16"=1'-0"

TAYLOR E

REV. NO.	DATE	REMARKS

COMMUNITY NAME: Stone Grove	ELEVATIONS - FRONT
SHEET DESCRIPTION:	

CUSTOMER: ---	PLAN NAME: Taylor E
ADDRESS: --	LOT NUMBER: ---
CITY: --	STATE and ZIP: ---, ---
	PRINT DATE: 7/31/2020

SHEET NO.
3A



FRONT ELEVATION

SCALE: 3/16"=1'-0"


TAYLOR F

REV. NO.	DATE	REMARKS

COMMUNITY NAME: Stone Grove	ELEVATIONS - FRONT
SHEET DESCRIPTION:	


PLAN NAME: Taylor F	LOT NUMBER: ---	PRINT DATE: 7/31/2020
CUSTOMER: ---	STATE and ZIP: ---, ---	
ADDRESS: ---		
CITY: ---		

SHEET NO.	3A
-----------	----

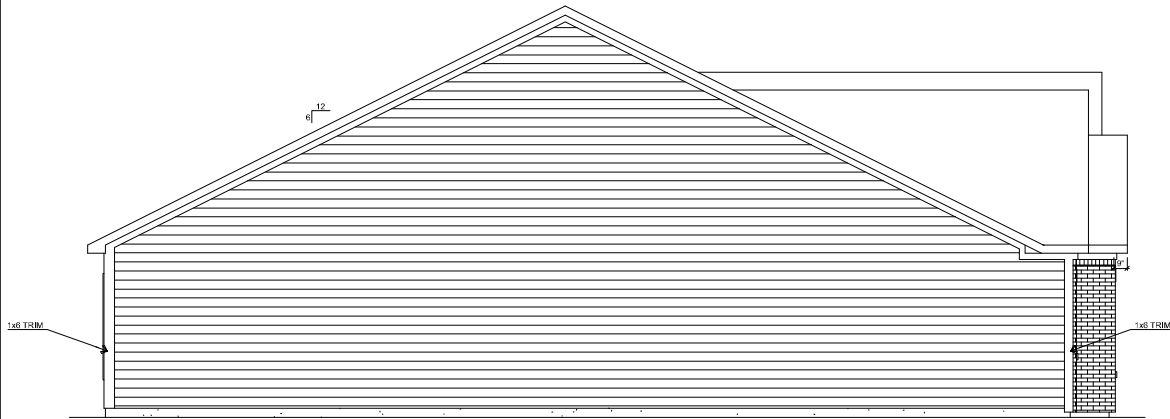


LEFT ELEVATION

SCALE: 3/32"=1'-0"

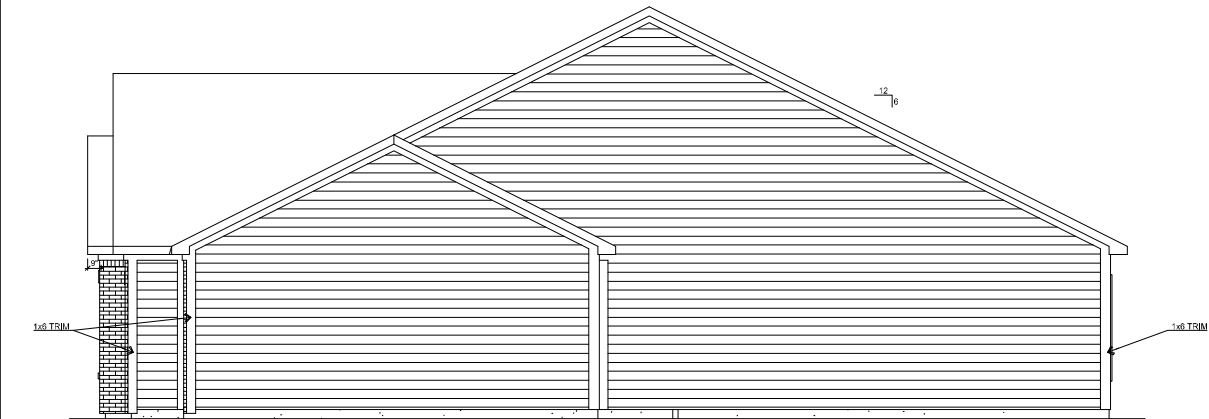

RIGHT ELEVATION

SCALE: 3/32"=1'-0"

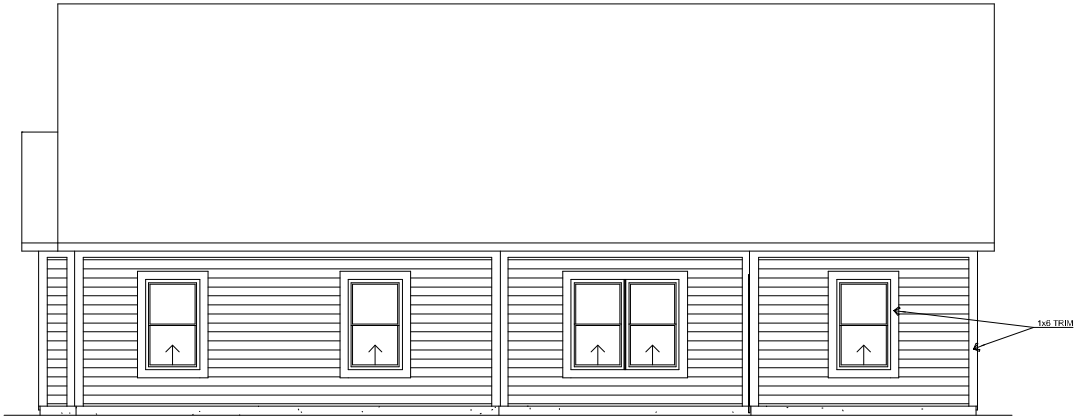

REAR ELEVATION

SCALE: 3/32"=1'-0"

TAYLOR A

Silverthorne

HOMES

9225 HARRISON PARK COURT
INDIANAPOLIS, IN 46216

phone (317) 806-2190
fax (317) 806-2191

REV. NO.	DATE	REMARKS


COMMUNITY NAME: Stone Grove
SHEET DESCRIPTION: ELEVATIONS - SIDES AND REAR

CUSTOMER: ---	PLAN NAME: Taylor A
ADDRESS: ---	LOT NUMBER: ---
CITY: ---	STATE and ZIP: ---, ---
	PRINT DATE: 7/31/2020

SHEET NO. 3B

FIRST FLOOR

SCALE: 3/16"=1'-0"

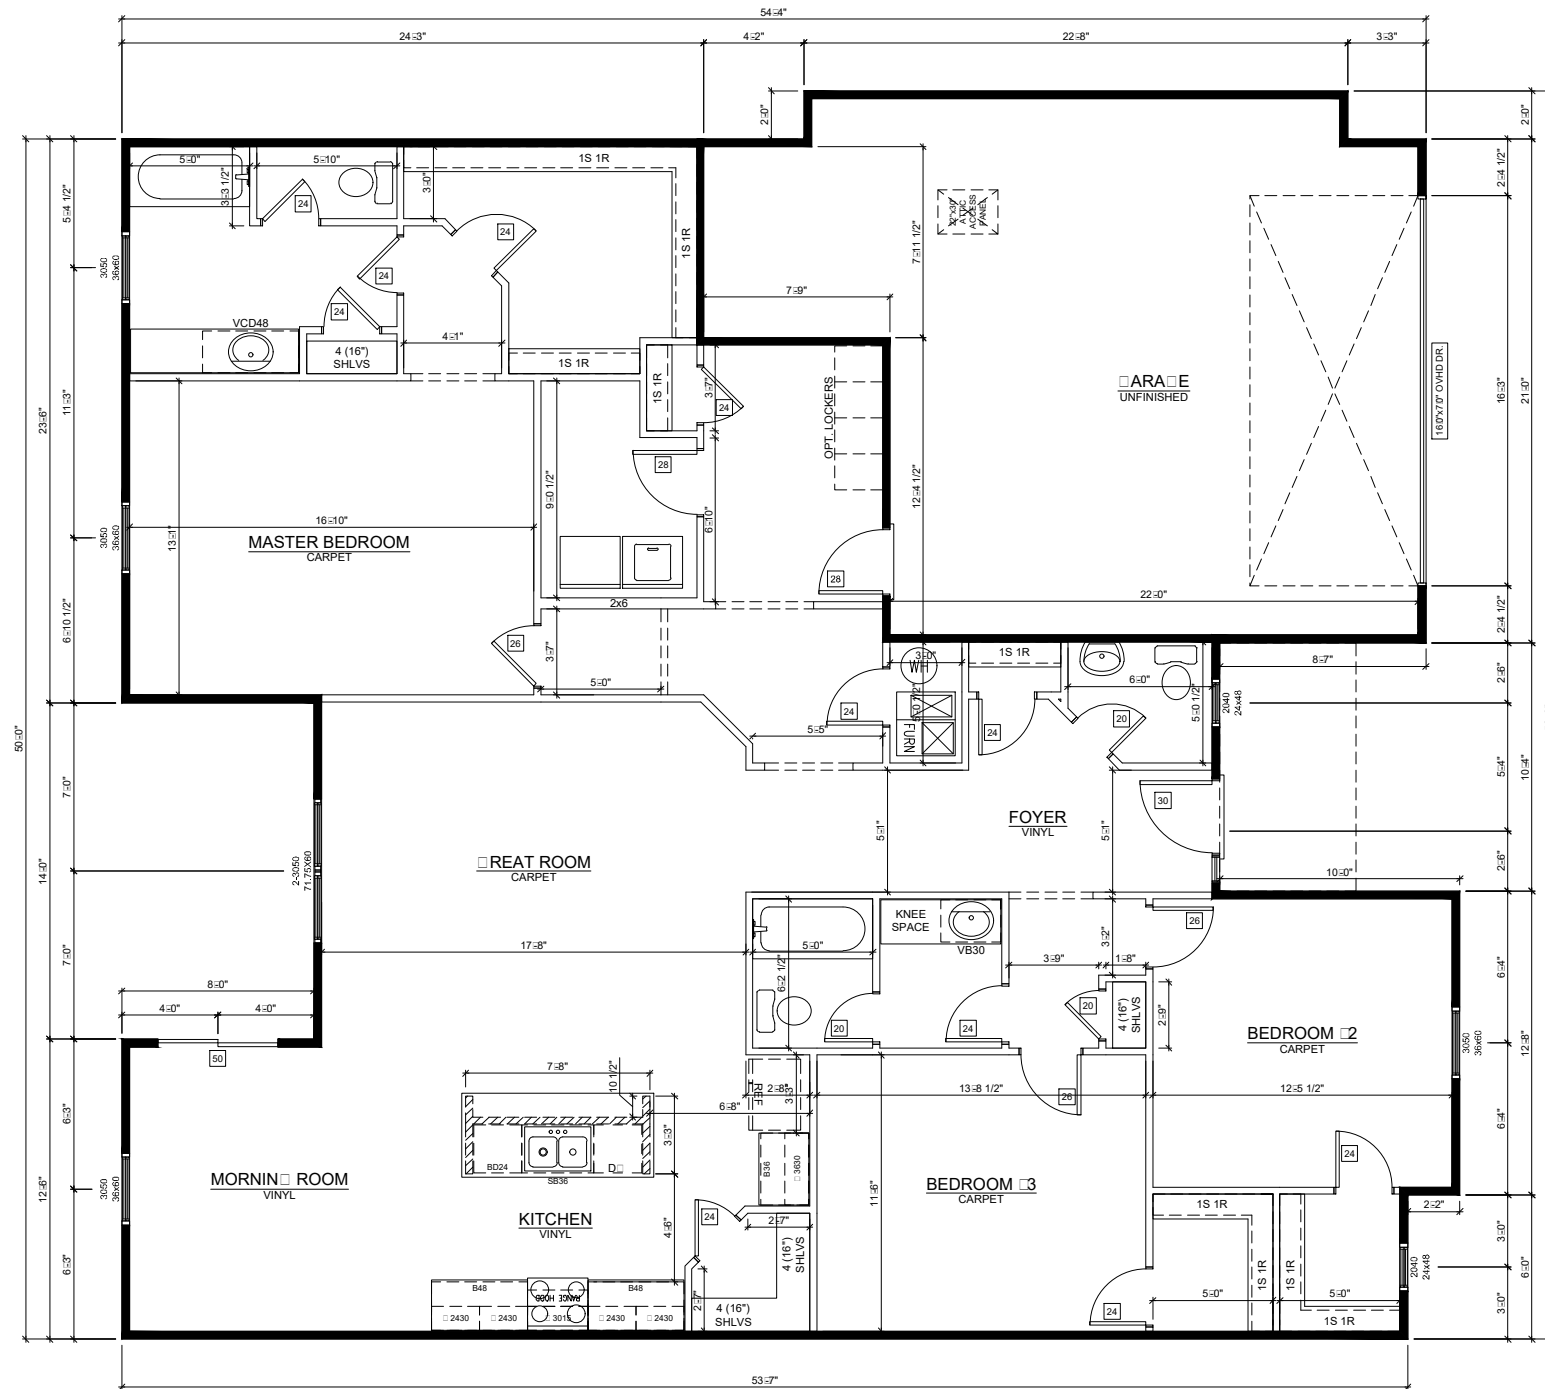

TAYLOR A

SQUARE FOOTAGE	
Na ₂ e	Area (Ne ₂)
1ST FLOOR S.F.	2000 SF
	2000 SF


SHEET NO. <div style="font-size: 2em; font-weight: bold;">1</div>	CUSTOMER: ---	PLAN NAME: Taylor A	<div style="font-size: 1.5em; font-weight: bold;">FIRST FLOOR PLAN</div>
	ADDRESS: ---	LOT NUMBER: ---	
	CITY: ---	PRINT DATE: 7/31/2020	
	STATE and ZIP: ---, ---		

	REV. NO.	DATE	REMARKS

phone (317) 986-2190
fax (317) 986-2191

9225 HARRISON PARK COURT
INDIANAPOLIS, IN 46216

Classic Colonial Steel Door w/ No Glass

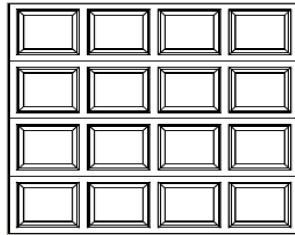

Colonial

Classic Colonial Steel Door w/ Clear I Windows




Clear I

Classic Colonial Steel Door w/ Stockton I Windows



Stockton I

Classic Sonoma Steel Door w/ No Glass

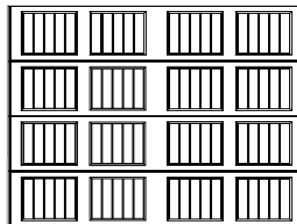

Sonoma

Classic Sonoma Steel Door w/ Clear I Glass




Clear I

Classic Sonoma Steel Door w/ Stockton I Glass



Stockton I

Carriage Lexington Steel Door w/ No Windows

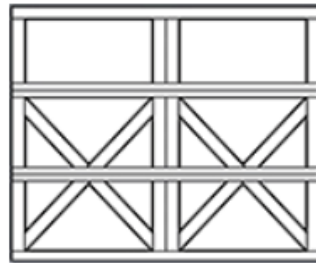

Lexington

Carriage Lexington Steel Door w/ Stockton III Windows




Stockton III*

Carriage Lexington Steel Door w/ Stockbridge Windows



Stockbridge*

Carriage Charleston Steel Door w/ No Glass

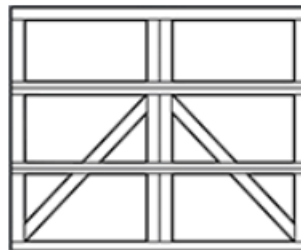

Charleston

Carriage Charleston Steel Door w/ Stockton III Windows



Stockton III*

Carriage Charleston Steel Door w/ Stockbridge Windows



Stockbridge*