


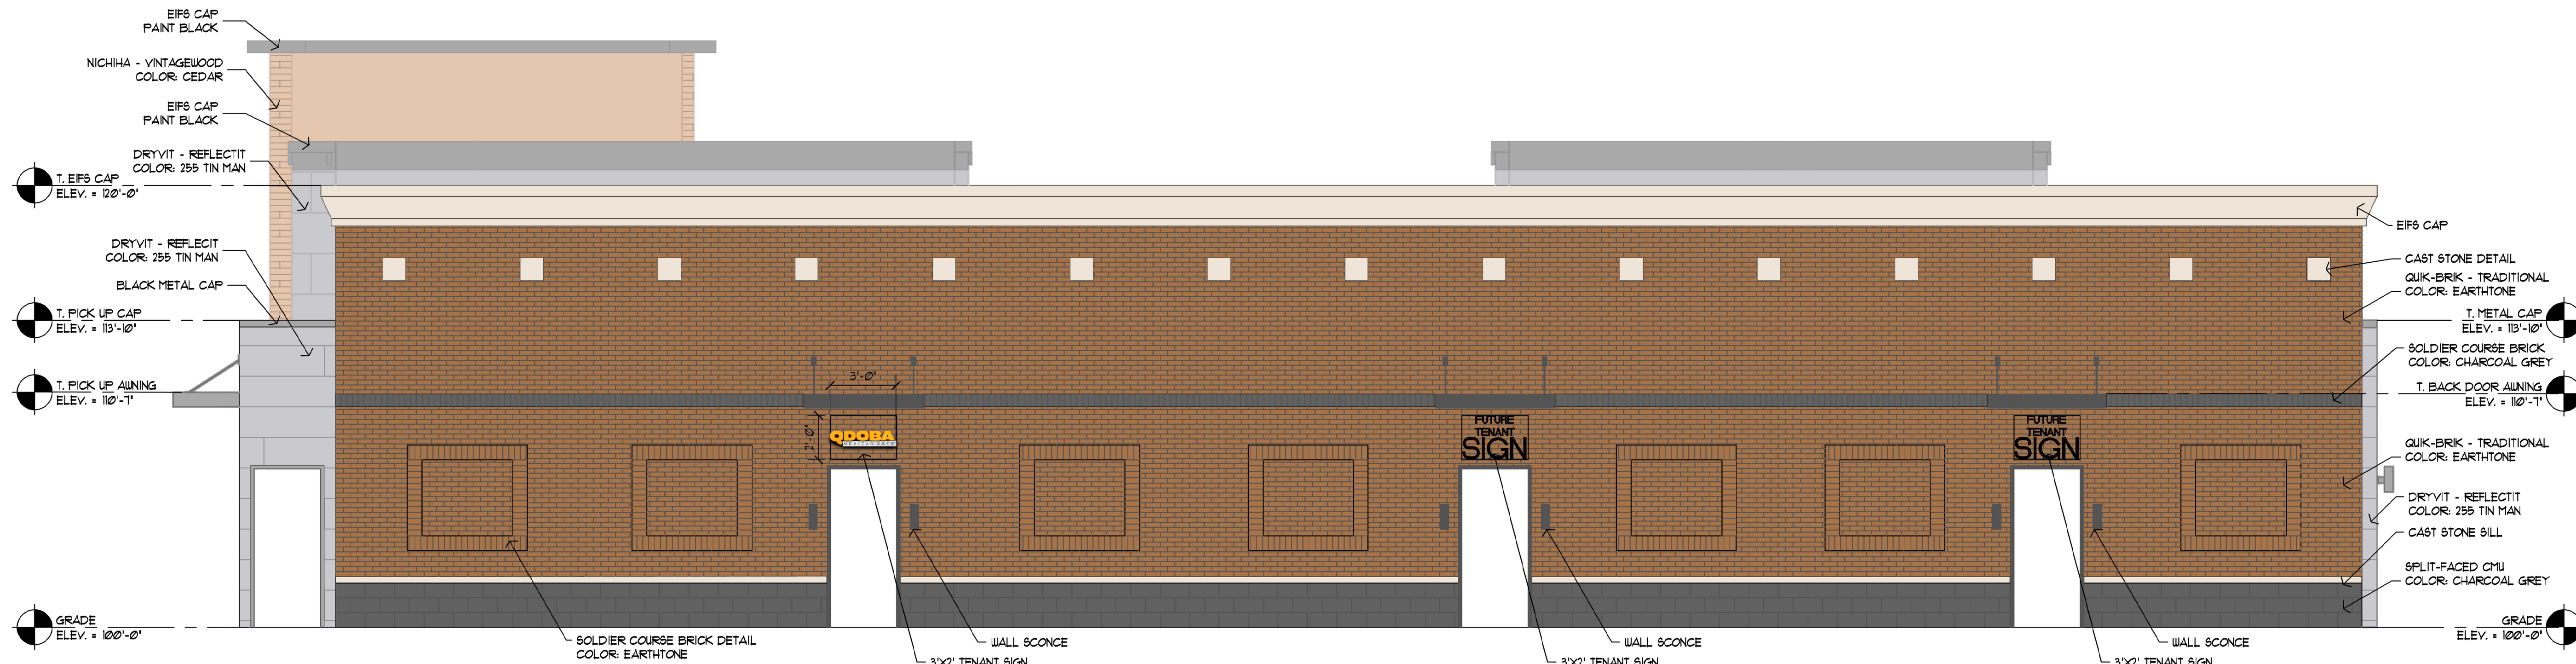

① WEST ELEVATION
SCALE: 1/4" = 1'-0"



② EAST ELEVATION
SCALE: 1/4" = 1'-0"

peterSONARCHITECTURE

298 South 10th Street Suite 500
Noblesville, IN 46060
p 317.770.9714
f 317.770.9718
peterSONarchitecture.com

NEW CONSTRUCTION

QDOBA

1419 W. 600 N.
MCCORDSVILLE, INDIANA

JRF CONSTRUCTION, INC.

CITY REVIEW

SEPTEMBER 20, 2023

REVISIONS:

REVISION	DATE
1	REVISION
2	REVISION
3	REVISION
4	REVISION
5	REVISION

PLOT DATE: 2023-09-18

DRAWN BY: C. BLONDERBECK

CHECKED BY: D. PETERSON

PROJECT NUMBER: 23-0142

ELEVATIONS

A201

THESE DRAWINGS ARE GIVEN IN CONFIDENCE
AND SHALL BE USED ONLY IN PURSUANCE TO THE
AGREEMENT WITH
PETERSON ARCHITECTURE, P.C.
NO OTHER USE OR REPRODUCTION MAY BE MADE
WITHOUT THE PRIOR WRITTEN CONSENT OF
PETERSON ARCHITECTURE, P.C.
ALL OTHER COPYRIGHT AND COMMON LAW
RIGHTS ARE HEREBY SPECIFICALLY RESERVED.

Reverse Channel (Halo Lit) Sign Exhibit

