


PROPOSED  
WEST ELEVATION  
SCALE: 1/8" = 1'-0"

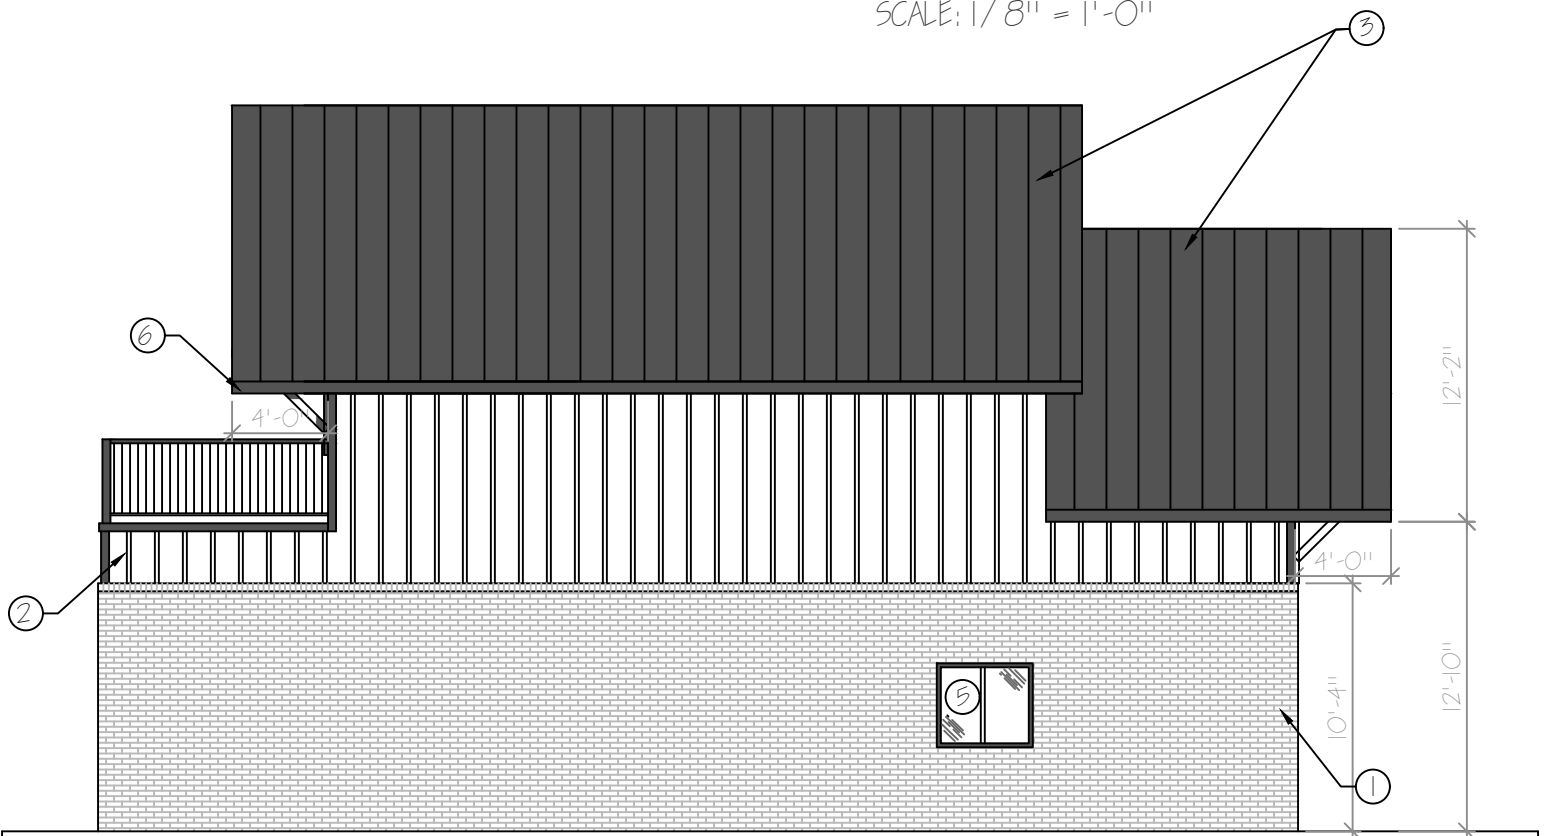

PROPOSED  
EAST ELEVATION  
SCALE: 1/8" = 1'-0"

MATERIAL LIST

1. GRAY BRICK VENEER WITH BRICK ROW LOCK CAP. SPECIFIC BRICK COLOR AS SELECTED BY OWNER
2. WHITE METAL SIDING WITH SIMULATED BATTEN BOARD STYLE.
3. BLACK ARCHITECTURAL STANDING SEAM METAL ROOF,
4. BLACK METAL TRIM
5. BLACK ANODIZED ALUM STOREFRONT AND WINDOWS.
6. BLACK SHEET METAL GUTTERS & DOWNSPOUTS.
7. BLACK ALUM & GLASS OVERHEAD DOOR.
8. BLACK PAINTED INSULATED GALVANIZED STEEL DOOR.
9. BLACK ALUM RAILING 42" HIGH PER CODE.
10. EXISTING CABOOSE TO BE REPAINTED TO MATCH CURRENT PAINT COLORS.

REVISION		
REV	BY	DATE

Copyright 2022  
Date SEPTEMBER 1, 2022  
Checked by DK  
Drawn by MG  
Project Number 2218


COFFEE AT THE CROSSING  
BUILDING EXPANSION

7745 N 600 W  
McCORDSVILLE, INDIANA


Cornerstone  
Design

A-4

8481 E. 550 N.  
OTTERBEIN, INDIANA 47970  
PHONE (765) 366-7010  
cornerstonedesign@hughes.net

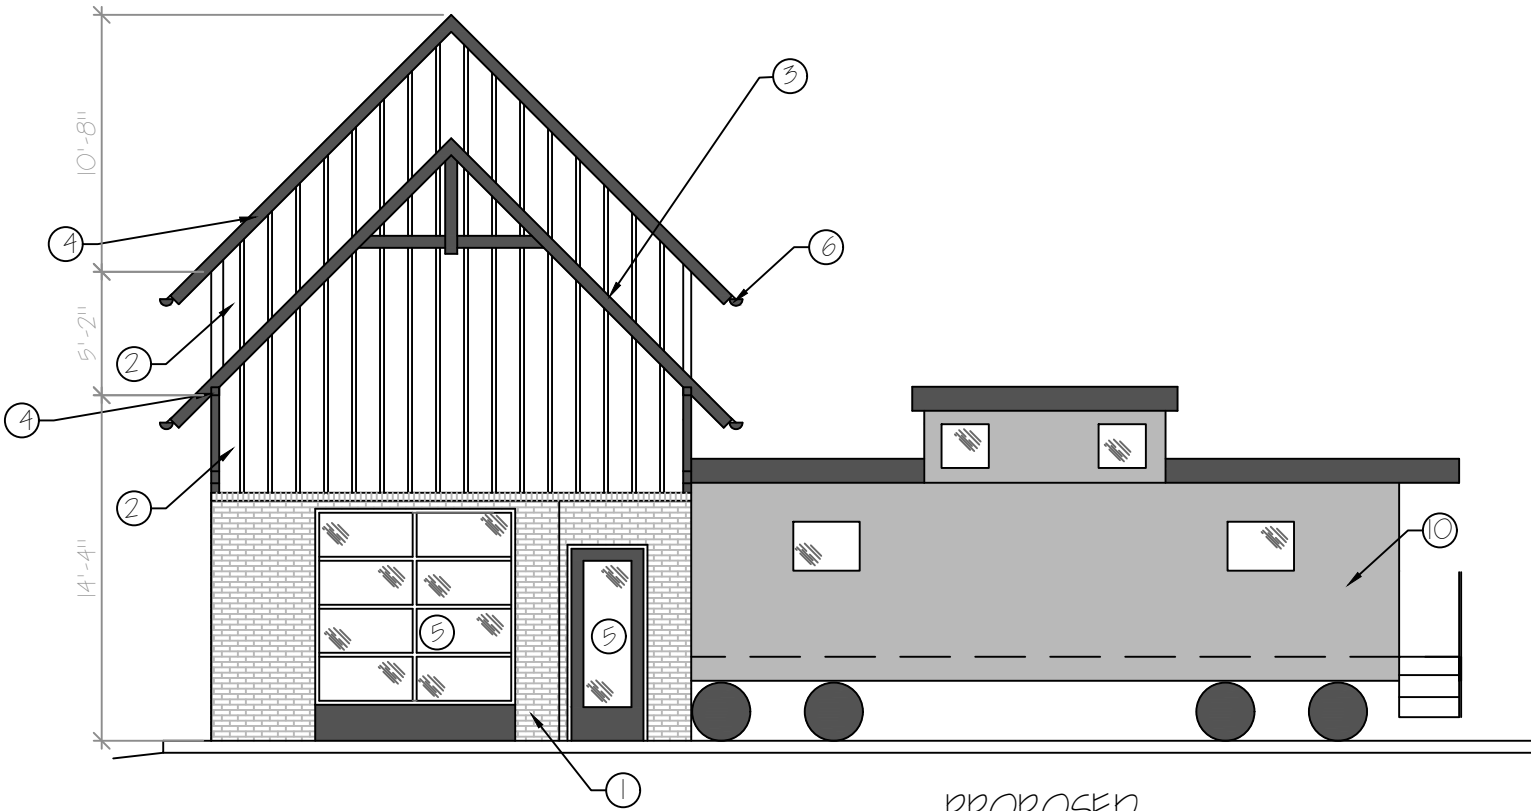

PROPOSED  
NORTH ELEVATION  
SCALE: 1/8" = 1'-0"

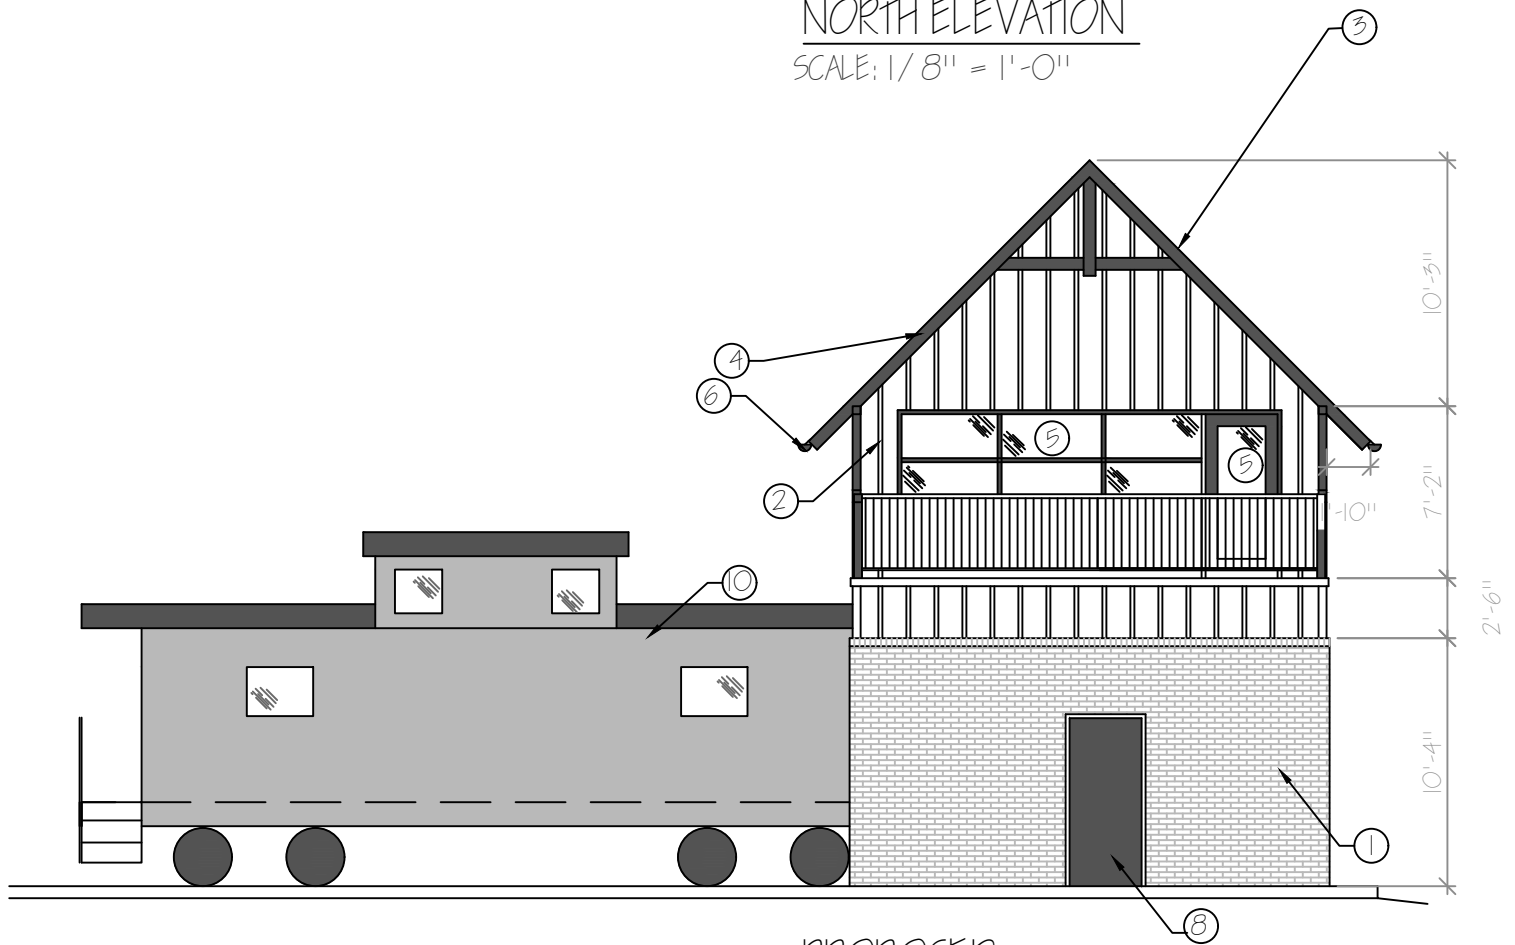

PROPOSED  
SOUTH ELEVATION  
SCALE: 1/8" = 1'-0"

MATERIAL LIST

1. GRAY BRICK VENEER WITH BRICK ROW LOCK CAP. SPECIFIC BRICK COLOR AS SELECTED BY OWNER
2. WHITE METAL SIDING WITH SIMULATED BATTEN BOARD STYLE.
3. BLACK ARCHITECTURAL STANDING SEAM METAL ROOF,
4. BLACK METAL TRIM
5. BLACK ANODIZED ALUM STOREFRONT AND WINDOWS.
6. BLACK SHEET METAL GUTTERS & DOWNSPOUTS.
7. BLACK ALUM & GLASS OVERHEAD DOOR.
8. BLACK PAINTED INSULATED GALVANIZED STEEL DOOR.
9. BLACK ALUM RAILING 42" HIGH PER CODE.
10. EXISTING CABOOSE TO BE REPAINTED TO MATCH CURRENT PAINT COLORS.

REVISION		
REV BY	DATE	DESC

Copyright 2022  
Date SEPTEMBER 1, 2022  
Checked by DK  
Drawn by MG  
Project Number 2218


COFFEE AT THE CROSSING  
BUILDING EXPANSION

7745 N 600 W  
McCORDSVILLE, INDIANA

Cornerstone  
Design

A-3

8481 E. 550 N.  
OTTERBEIN, INDIANA 47970  
PHONE (765) 366-7010  
cornerstonedesign@hughes.net

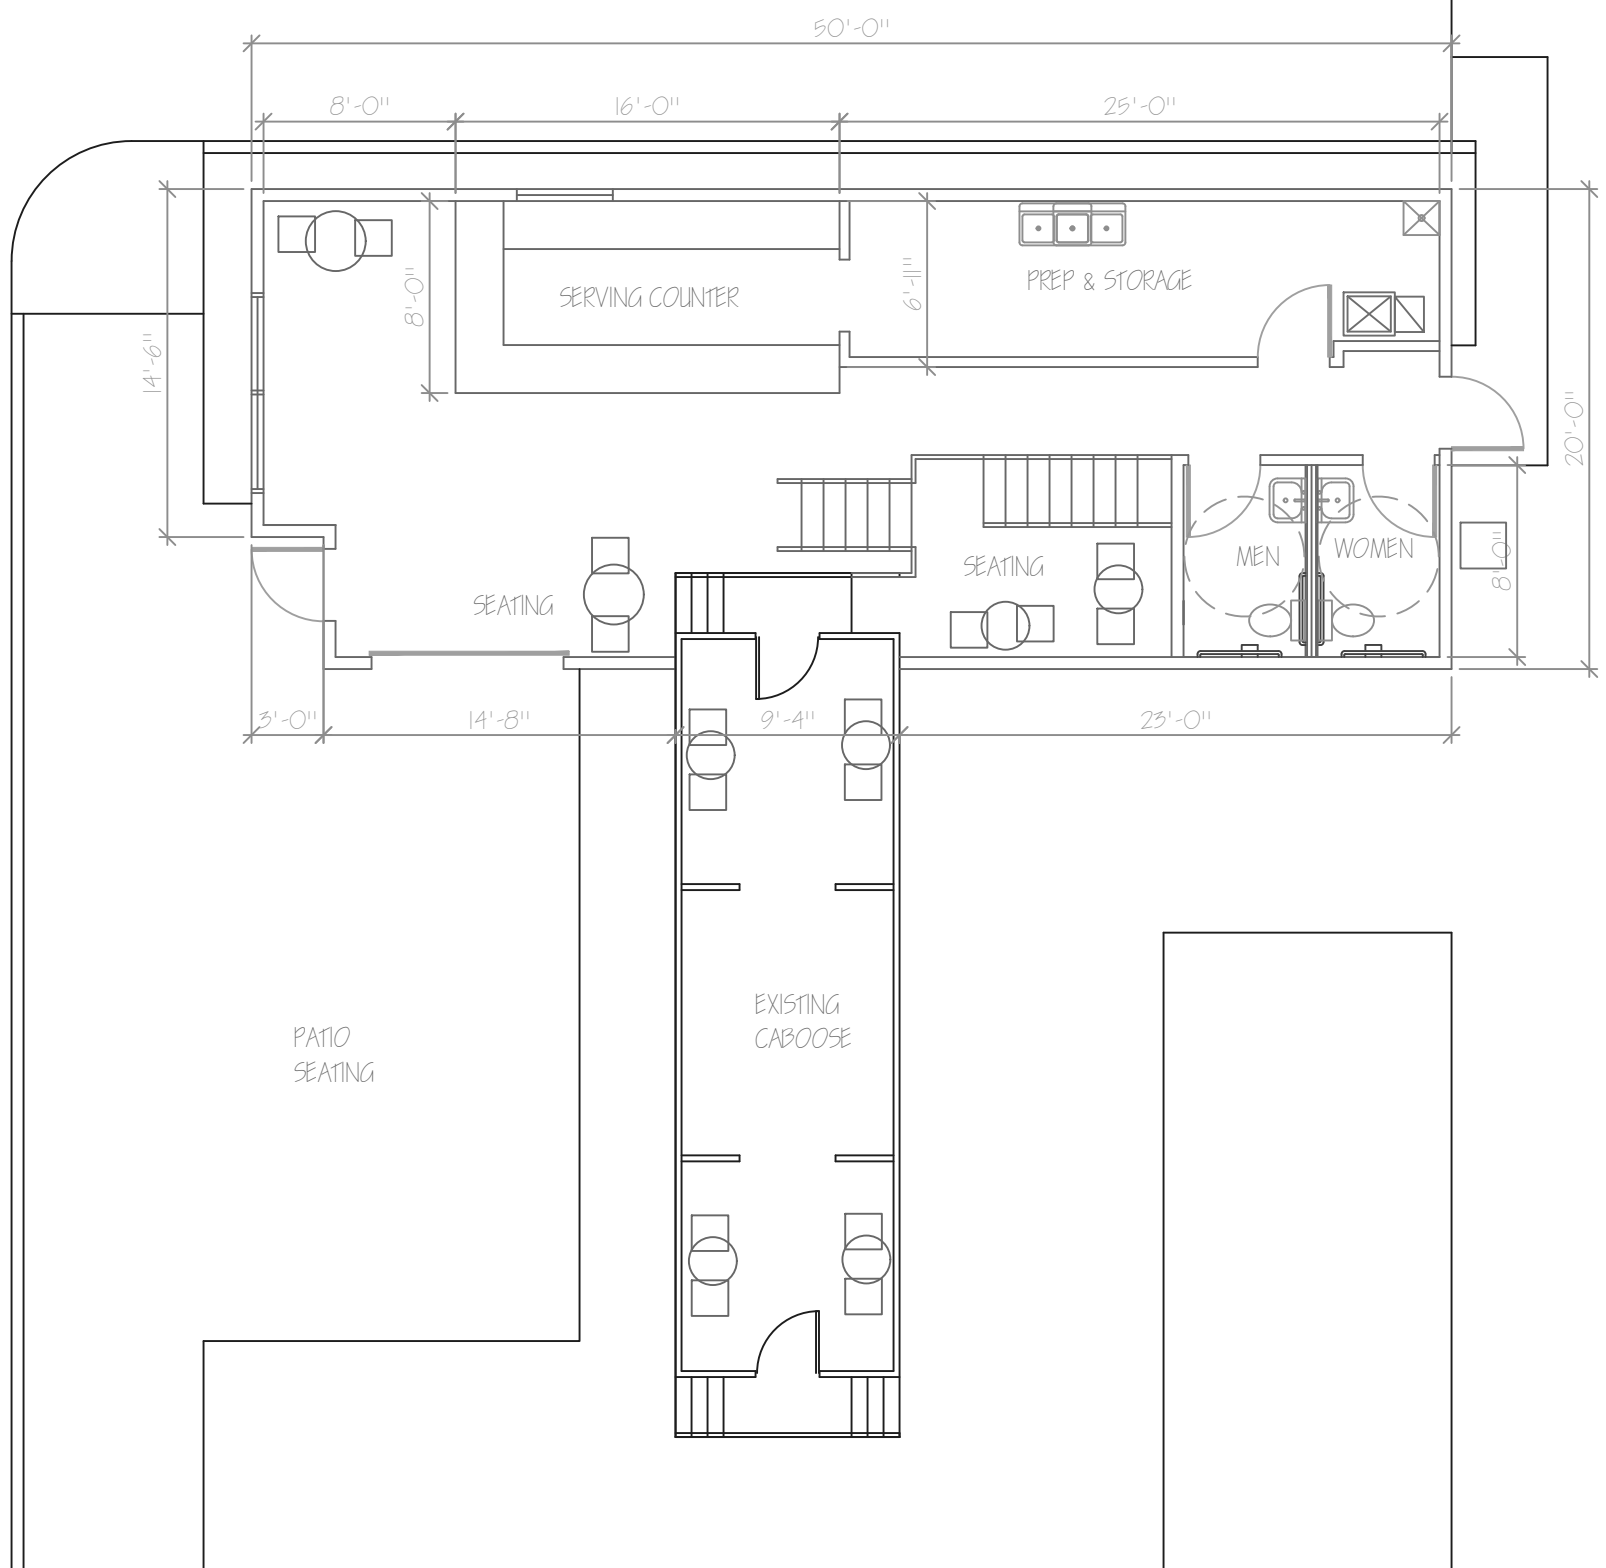

PROPOSED  
FIRST FLOOR PLAN  
 SCALE: 1/8" = 1'-0"





REVISION		
REV BY	DATE	DESC

Copyright 2022  
 Date SEPTEMBER 1, 2022  
 Checked by DK  
 Drawn by MG  
 Project Number 2218

COFFEE AT THE CROSSING  
 BUILDING EXPANSION  
 7745 N 600 W  
 McCORDSVILLE, INDIANA

Cornerstone  
 Design A-1  
 8481 E. 550 N.  
 OTTERBEIN, INDIANA 47970  
 PHONE (765) 366-7010  
 cornerstonedesign@hughes.net

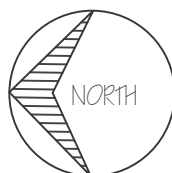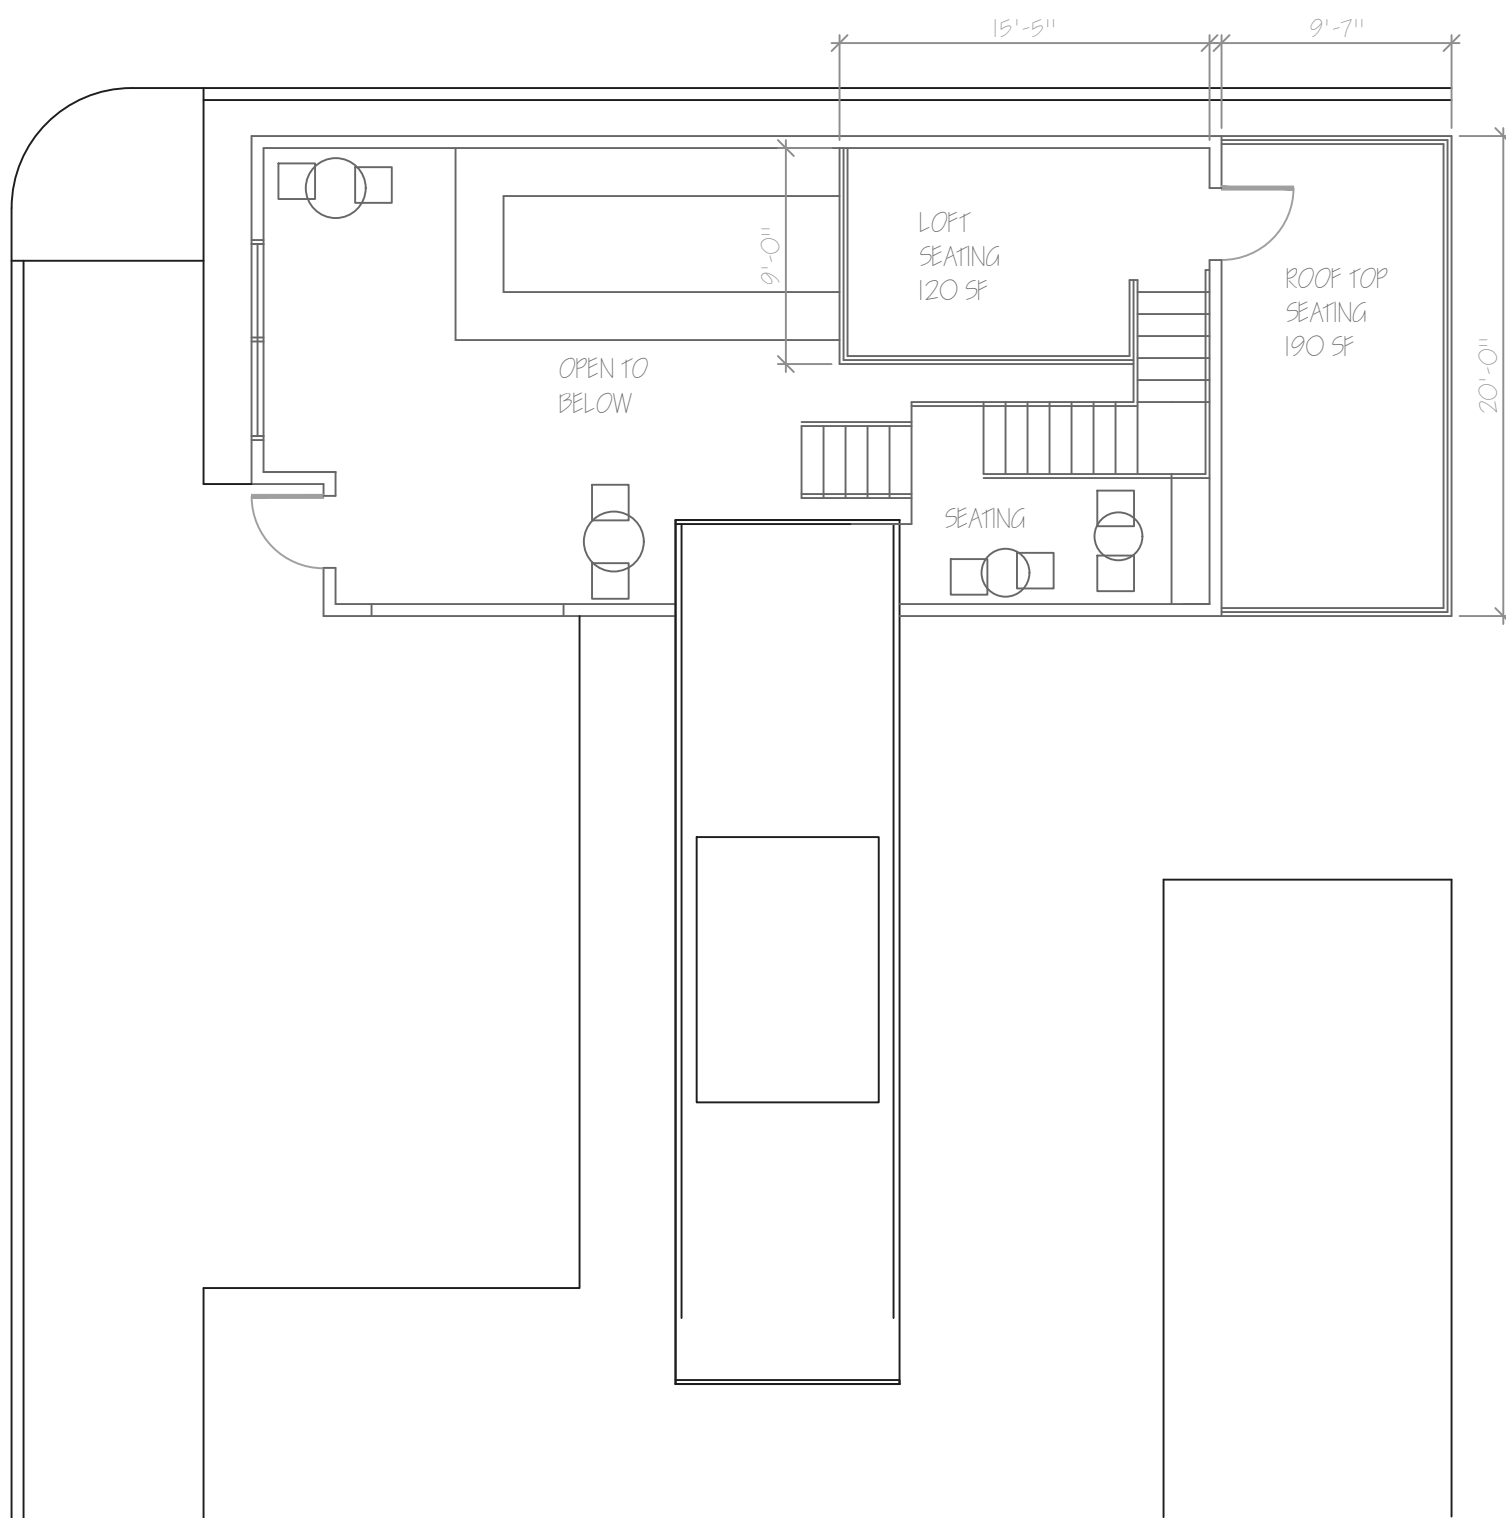

PROPOSED  
SECOND FLOOR PLAN  
 SCALE: 1/8" = 1'-0"



REVISION		
REV BY	DATE	DESC

Copyright 2022  
 Date SEPTEMBER 1, 2022  
 Checked by DK  
 Drawn by MG  
 Project Number 2218

COFFEE AT THE CROSSING  
 BUILDING EXPANSION  
 7745 N 600 W  
 McCORDSVILLE, INDIANA

Cornerstone  
 Design A-2  
 8481 E. 550 N.  
 OTTERBEIN, INDIANA 47970  
 PHONE (765) 366-7010  
 cornerstonedesign@hughes.net