




FRONT ELEVATION
SCALE 1/8" = 1'-0"

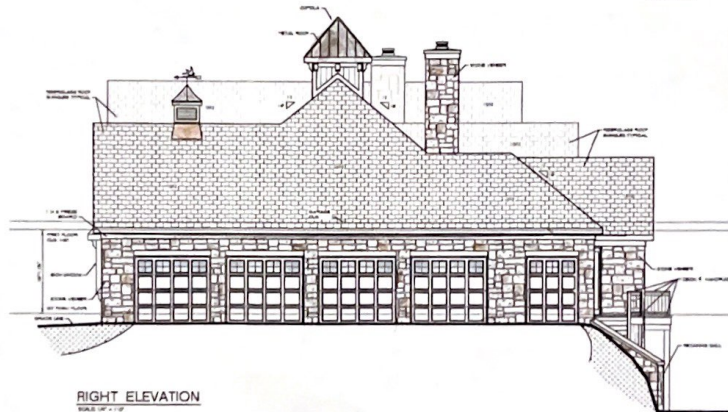


RIGHT ELEVATION
SCALE 1/8" = 1'-0"

REVISIONS	DATE DESCRIPTION	SARK ARCHITECTS 1000 S. 10th Street Tulsa, Oklahoma 74106 505.463.1111		A New Residence for JIM & KELLY RATLIFF LOT #32, Cardinal Woods McCordsville, Indiana 46055	Dan Elliott, Inc. Architectural Blueprint & Render Creating Detailed Drawings for the Building Industry Since 1978 Dan Elliott 4782 CLARK ST. INDIANAPOLIS, IN 46202 Office: (317) 688-8128 Fax: (317) 688-8500	Project No. 2023-0001 Sheet No. 001-0001	Sheet No. A-1.0
------------------	--------------------------------	--	--	---	---	---	-----------------------------------



RIGHT ELEVATION
SCALE: 1/4" = 1'-0"

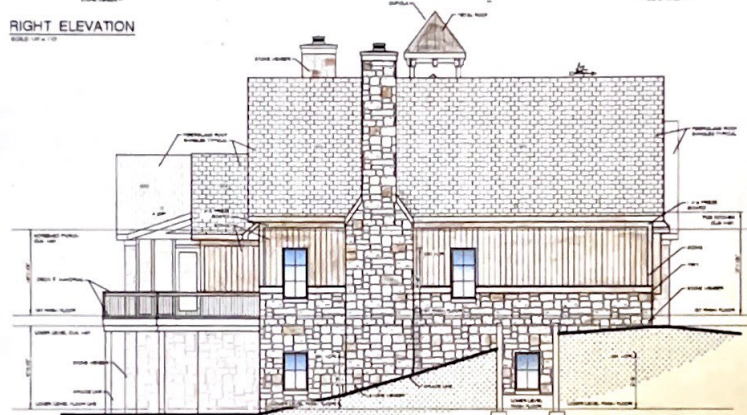

LEFT ELEVATION
SCALE: 1/4" = 1'-0"

REVISIONS



A New Residence for:
JIM & KELLY RATLIFF
LOT #32, Cardinal Woods
McCordsville, Indiana 46055



Project No: 2023-0022
Date: 06-20-2023
Sheet Title:
**REAR & LEFT
ELEVATION**

Sheet No.:
A-2.0