


Square Footages			
Area	Elev TRL	Elev ACL	Elev FHL
First Floor	2051 SF	2051 SF	2051 SF
Total Living	2051 SF	2051 SF	2051 SF
Garage	649 SF	649 SF	649 SF
Rear Porch	189 SF	189 SF	189 SF
Covered Porch	68 SF	110 SF	108 SF
Total Under Roof	2957 SF	2999 SF	2997 SF

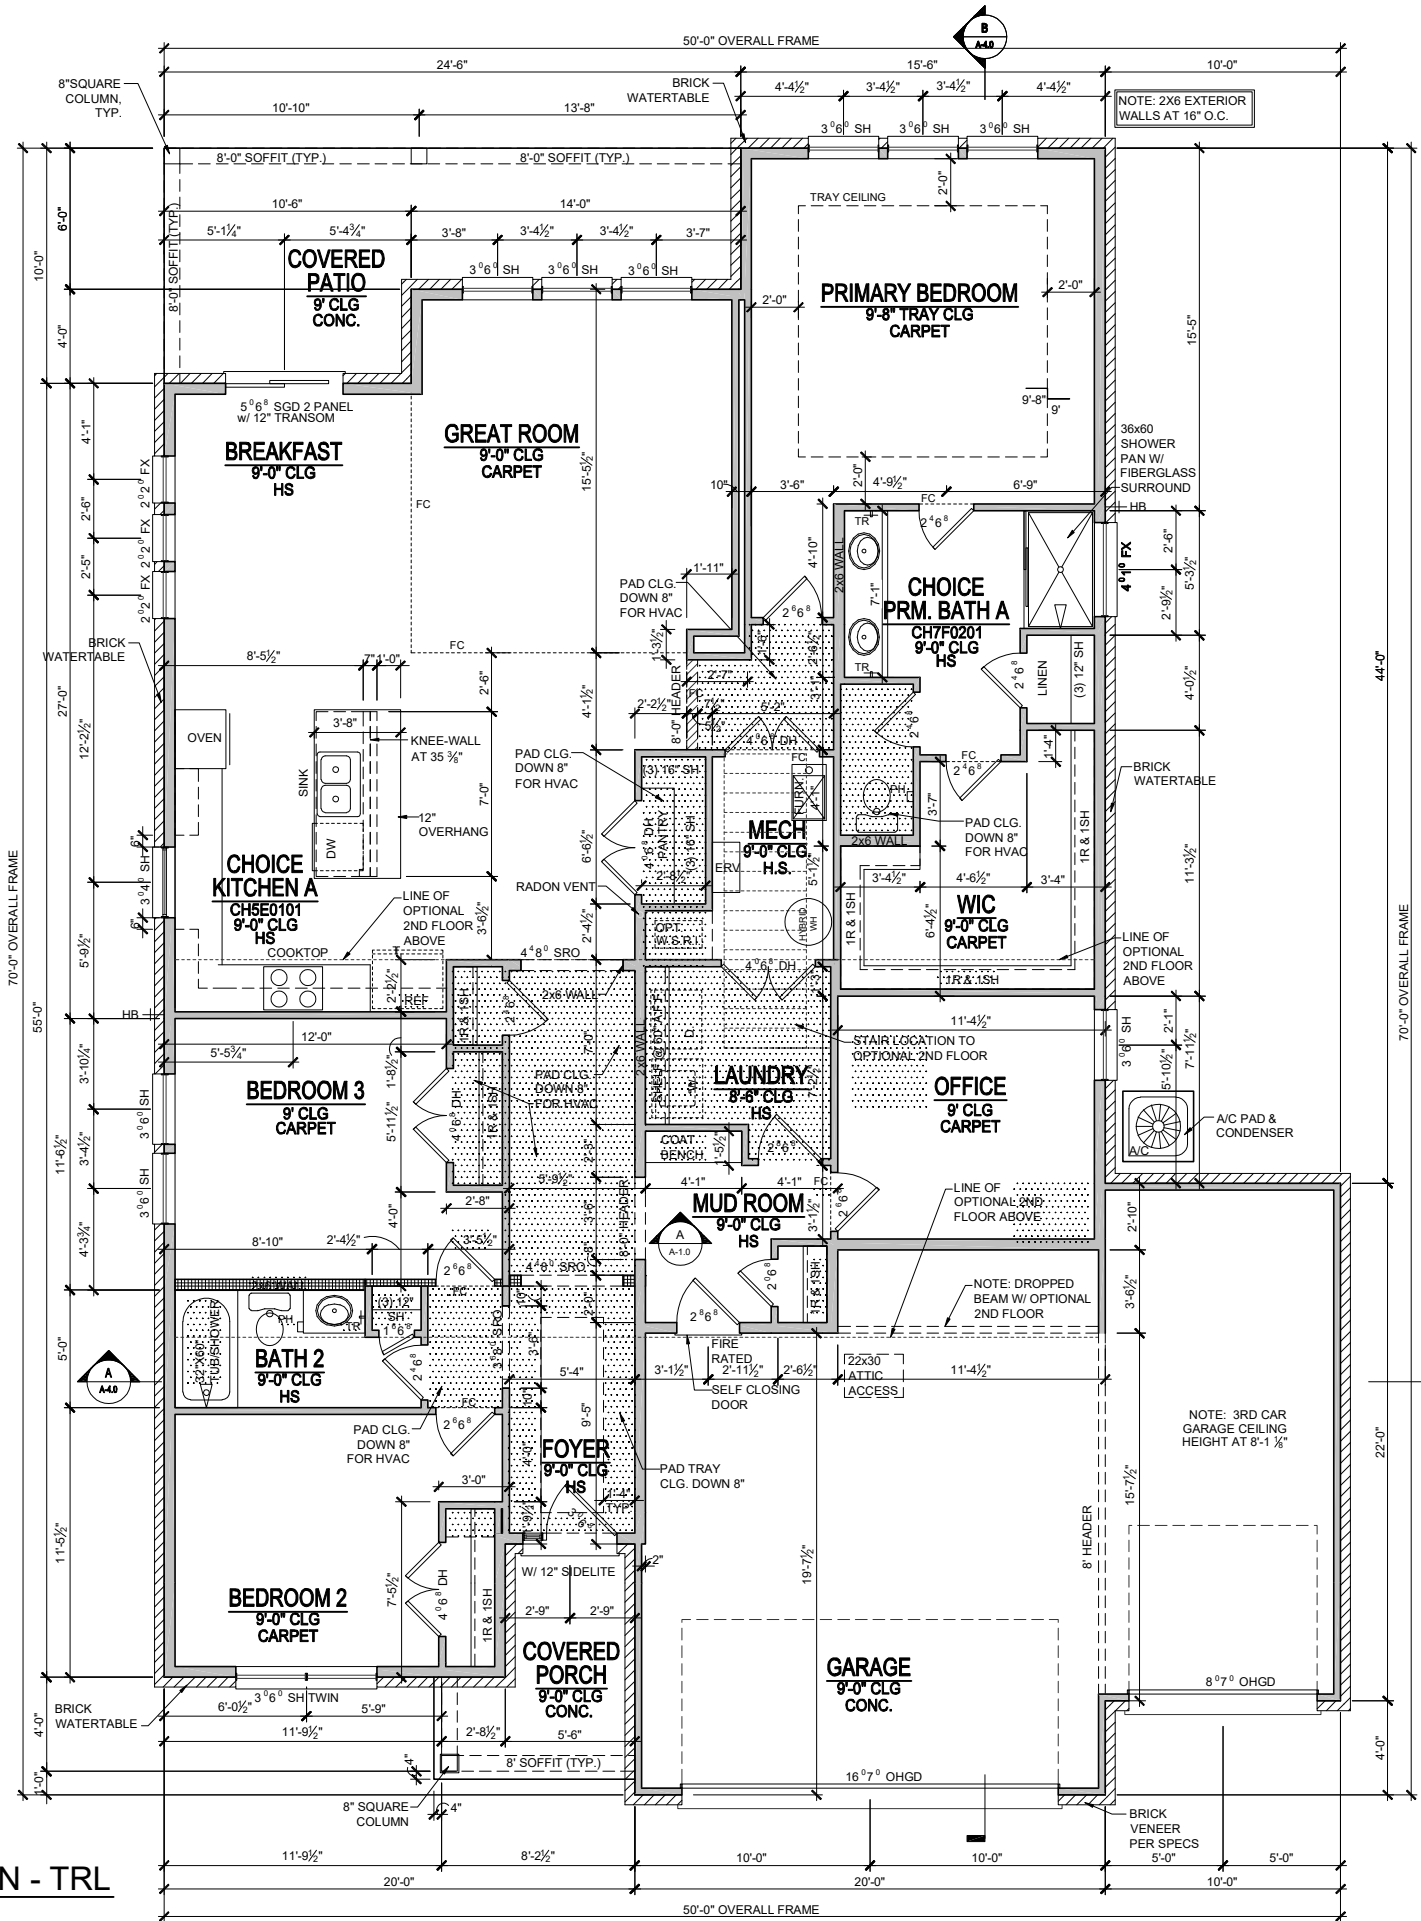

1st FLOOR PLAN - TRL
SCALE: 1/8"=1'-0" (11"x17" SHEET SIZE)
SCALE: 1/4"=1'-0" (24"x36" SHEET SIZE)

REV.	DATE
v1.1	02-03-22
v1.2	04-01-23

These plans are the property of Beazer Homes and may not be reproduced, changed or copied without the expressed written consent of Beazer Homes, nor are they to be assigned to a third party without obtaining said written consent.

© 2018 Beazer Homes USA, Inc.
Unpublished work





IND V184 1.2
Floor Plans
First Floor Plan

drawn by:	GMD
checked by:	MW
date:	03-30-21
sheet number:	A-1.0

COLONNADE D

Square Footages			
Area	Elev TRL	Elev ACL	Elev FHL
First Floor	2051 SF	2051 SF	2051 SF
Total Living	2051 SF	2051 SF	2051 SF
Garage	649 SF	649 SF	649 SF
Rear Porch	189 SF	189 SF	189 SF
Covered Porch	68 SF	110 SF	108 SF
Total Under Roof	2957 SF	2999 SF	2997 SF

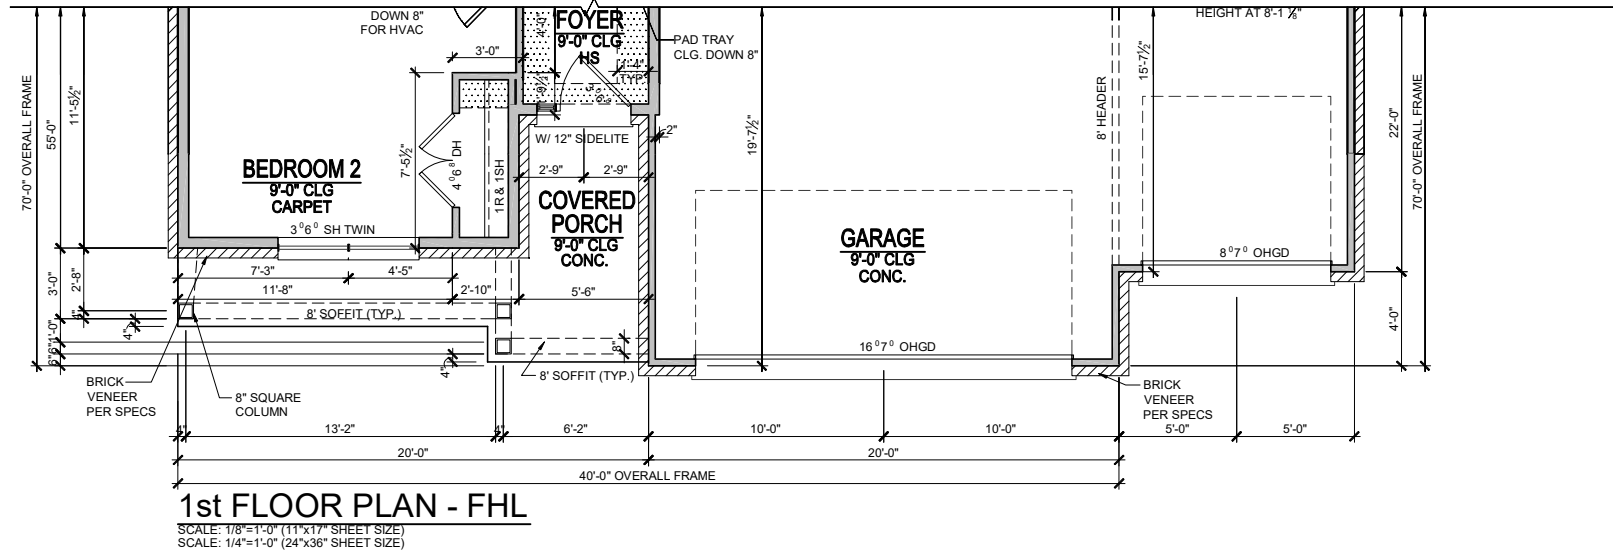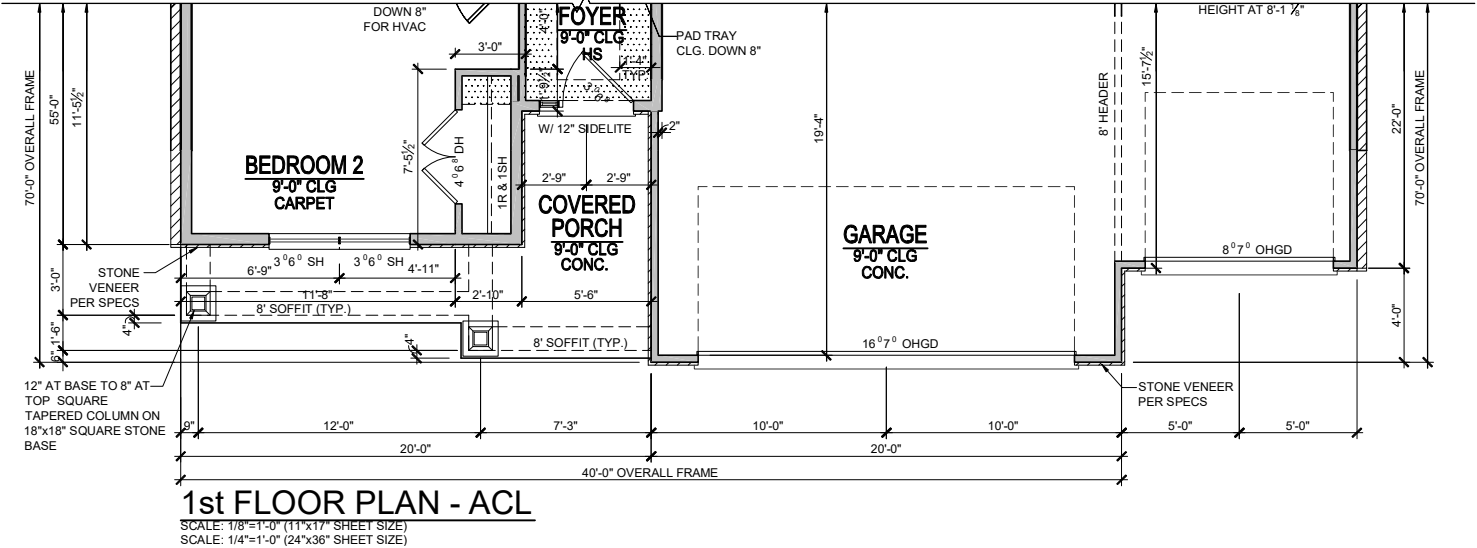

COLONNADE D

IND V1841.2

Floor Plans

First Floor Partial Plans

drawn by:	GMD
checked by:	MW
date:	03-30-21
sheet number:	A-1.1

BEAZER HOMES

These plans are the property of Beazer Homes and may not be reproduced, changed or copied without the expressed written consent of Beazer Homes, nor are they to be assigned to a third party without obtaining said written consent.

© 2018 Beazer Homes USA, Inc.
Unpublished work



MAIN ROOF

ATTIC VENTILATION CALCULATIONS

PORCH ROOF

ATTIC VENTILATION CALCULATIONS

3 CAR GARAGE ROOF

ATTIC VENTILATION CALCULATIONS

FRONT ELEVATION - TRL

Architectural elevation drawing of a building facade. The drawing shows a brick veneer base, horizontal siding, and a gabled roof. Key features and annotations include:

- Roof:** 6:12 SHINGLES PER SPEC.
- Trim:** 6" FASCIA (TYP).
- Windows:** 8'-0" Window Head Height, 6" WINDOW TRIM (TYP).
- Door:** 6x6 P.T. POST WRAPPED W/ 1X TRIM, 10" TRIM, 8'-0" SOFFIT.
- Materials:** 6:12 SHINGLES PER SPEC, HORIZONTAL SIDING PER SPEC, 4" BRICK ROWLOCK, BRICK VENEER.
- Dimensions:** 9'-1 1/8" 1st Floor Plate Height, 1'-11" (brick veneer height), 1'-0" (trim height).
- Floor:** 1st Floor Finished Floor.

REAR ELEVATION - TRL

These plans are the property of Beazer Homes and may not be reproduced, changed or copied without the expressed written consent of Beazer Homes, nor are they to be assigned to a third party without obtaining said written consent.

© 2018 Beazer Homes USA, Inc.
Unpublished work

© 2018 Beazer Homes USA, Inc.
Unpublished work




IND V1841.2

drawn by:	GMD
checked by:	MW
date:	03-30-21
sheet number:	


A-3.0

Plot Date: 6/28/2023 5:33:28 PM; By: Amit Das

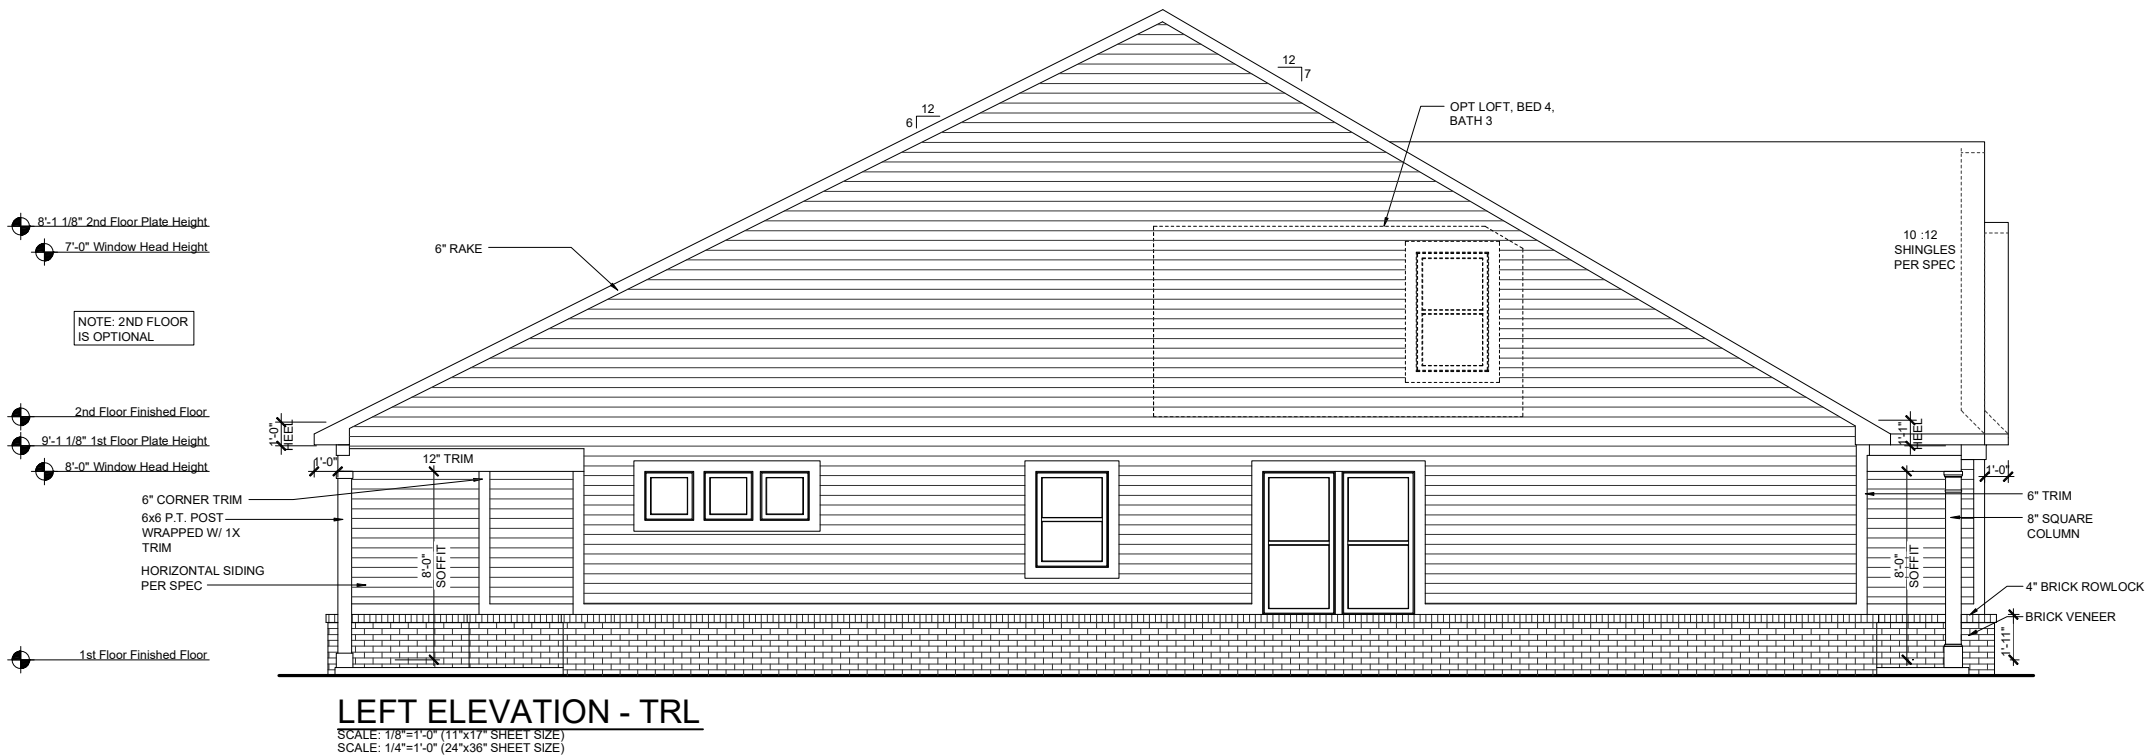

LEFT ELEVATION - TRL

SCALE: 1/8"=1'-0" (11"x17" SHEET SIZE)
SCALE: 1/4"=1'-0" (24"x36" SHEET SIZE)

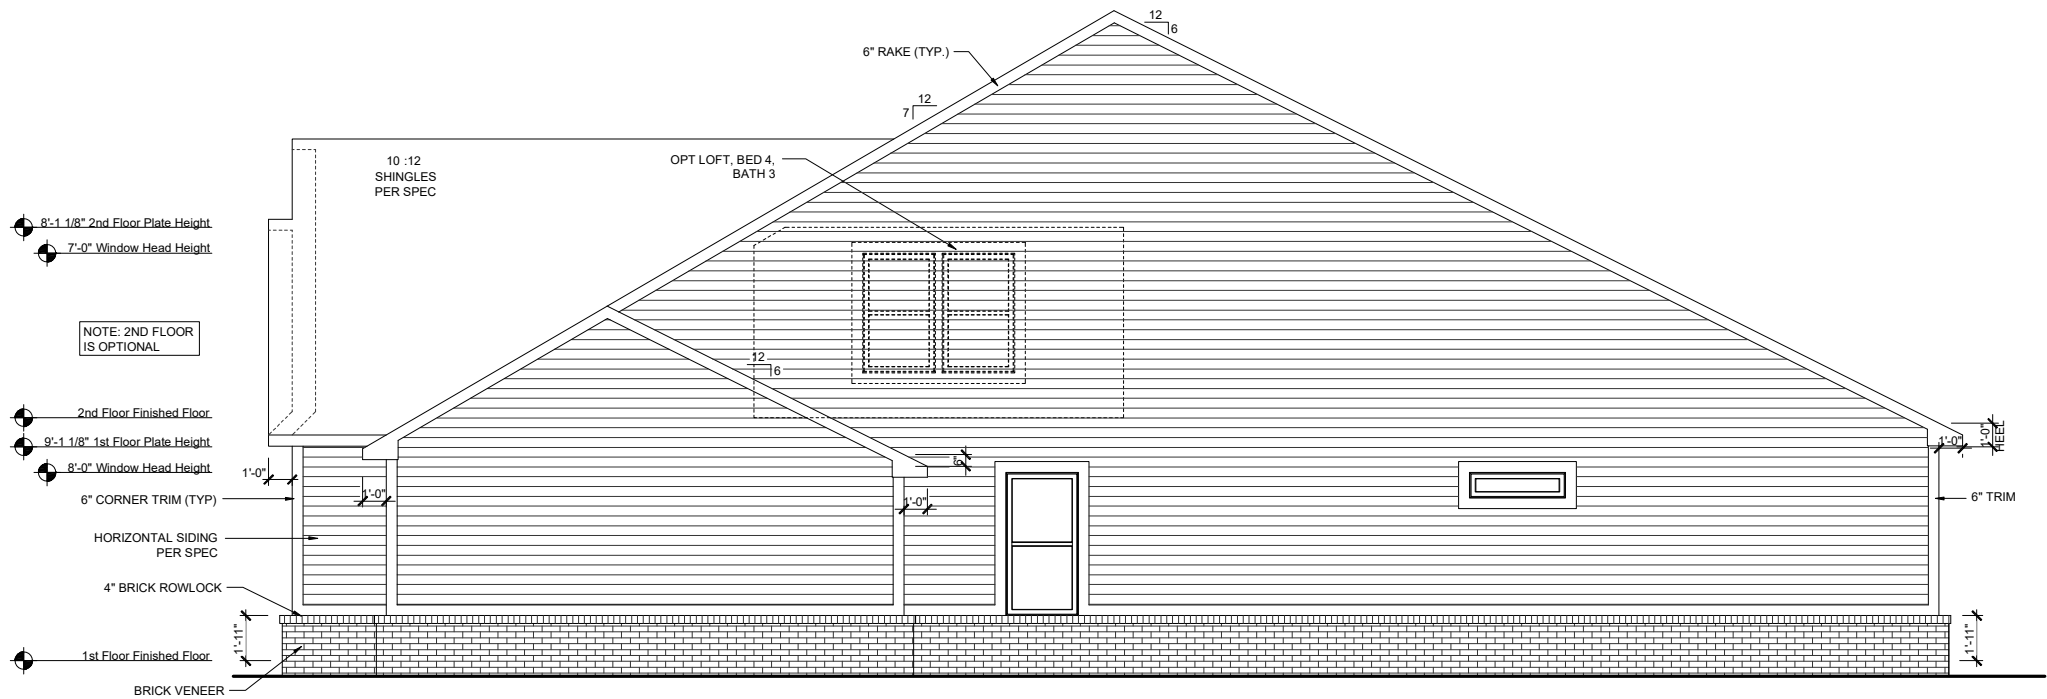

RIGHT ELEVATION - TRL

SCALE: 1/8"=1'-0" (11"x17" SHEET SIZE)
SCALE: 1/4"=1'-0" (24"x36" SHEET SIZE)

REV.	DATE
v1.1	02-03-22
v1.2	04-01-23

These plans are the property of Beazer Homes and may not be reproduced, changed or copied without the expressed written consent of Beazer Homes, nor are they to be assigned to a third party without obtaining said written consent.


© 2018 Beazer Homes USA, Inc.
Unpublished work



IND V1841.2
Elevation Plans
Side Elevations TRL

drawn by:	GMD
checked by:	MW
date:	03-30-21
sheet number:	A-3.1

COLONNADE D

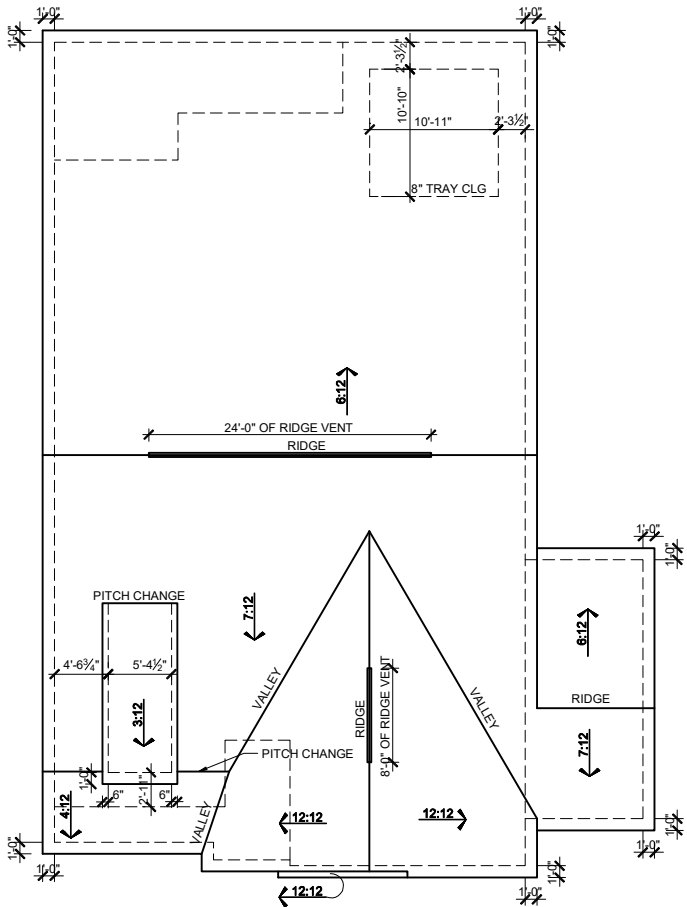

ROOF PLAN - FHL
SCALE: 1/16"=1'-0" (11"x17" SHEET SIZE)
SCALE: 1/8"=1'-0" (24"x36" SHEET SIZE)

MAIN ROOF

ATTIC VENTILATION CALCULATIONS

TOTAL SQ FT OF ROOF AREA: 2479 S.F.
RIDGE VENT NET FREE AREA= 18 SQ IN. PER LINEAL FOOT
SOFFIT VENT NET FREE AREA= 9 SQ IN. PER LINEAL FOOT

2479 S.F. * 1/300 (CODE REQUIREMENT) * 144(CONVERTS TO SQ IN) / 2 (HIGH AND LOW)= 595 SQ IN.

/ NFA OF RIDGE VENT= RIDGE VENTS NEEDED: 33.05 LF
/ NFA OF SOFFIT VENT= SOFFIT VENT NEEDED: 66.11 LF

ACTUAL RIDGE VENTS PROVIDED: 32 LF
ACTUAL LOW VENTS PROVIDED: 66 LF

ALL TRUSS HEELS OVER HEATED SPACE TO ALLOW FOR INSULATION PER CODE UNLESS NOTED OTHERWISE- TRUSS HEELS OVER UNHEATED SPACE SHALL BE STANDARD HEIGHT.

PORCH ROOF

ATTIC VENTILATION CALCULATIONS

TOTAL SQ FT OF ROOF AREA: 281 S.F.
SOFFIT VENT NET FREE AREA= 9 SQ IN. PER LINEAL FOOT

281 S.F. * 1/150 (CODE REQUIREMENT) * 144(CONVERTS TO SQ IN) (LOW)= 270 SQ IN.

NFA OF SOFFIT VENT= SOFFIT VENT NEEDED: 29.9 LF
ACTUAL LOW VENTS PROVIDED: 30 LF

3 CAR GARAGE ROOF


ATTIC VENTILATION CALCULATIONS

TOTAL SQ FT OF ROOF AREA: 220 S.F.
RIDGE VENT NET FREE AREA= 18 SQ IN. PER LINEAL FOOT
SOFFIT VENT NET FREE AREA= 9 SQ IN. PER LINEAL FOOT


220 S.F. * 1/300 (CODE REQUIREMENT) * 144(CONVERTS TO SQ IN) / 2 (HIGH AND LOW)= 53 SQ IN.

/ NFA OF RIDGE VENT= RIDGE VENTS NEEDED: 2.94 LF
/ NFA OF SOFFIT VENT= SOFFIT VENT NEEDED: 5.8 LF

ACTUAL RIDGE VENTS PROVIDED: 4 LF
ACTUAL LOW VENTS PROVIDED: 8 LF

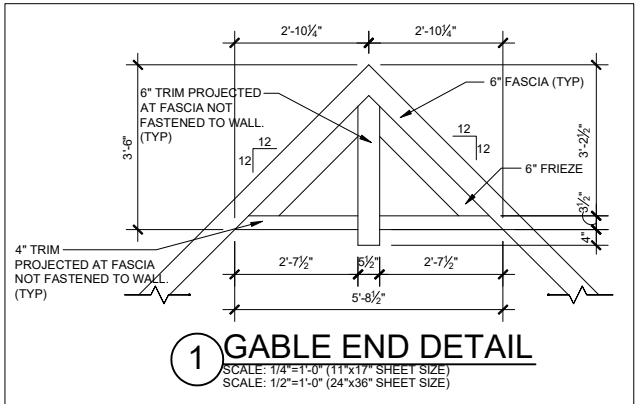


1 GABLE END DETAIL
SCALE: 1/4"=1'-0" (11"x17" SHEET SIZE)
SCALE: 1/2"=1'-0" (24"x36" SHEET SIZE)

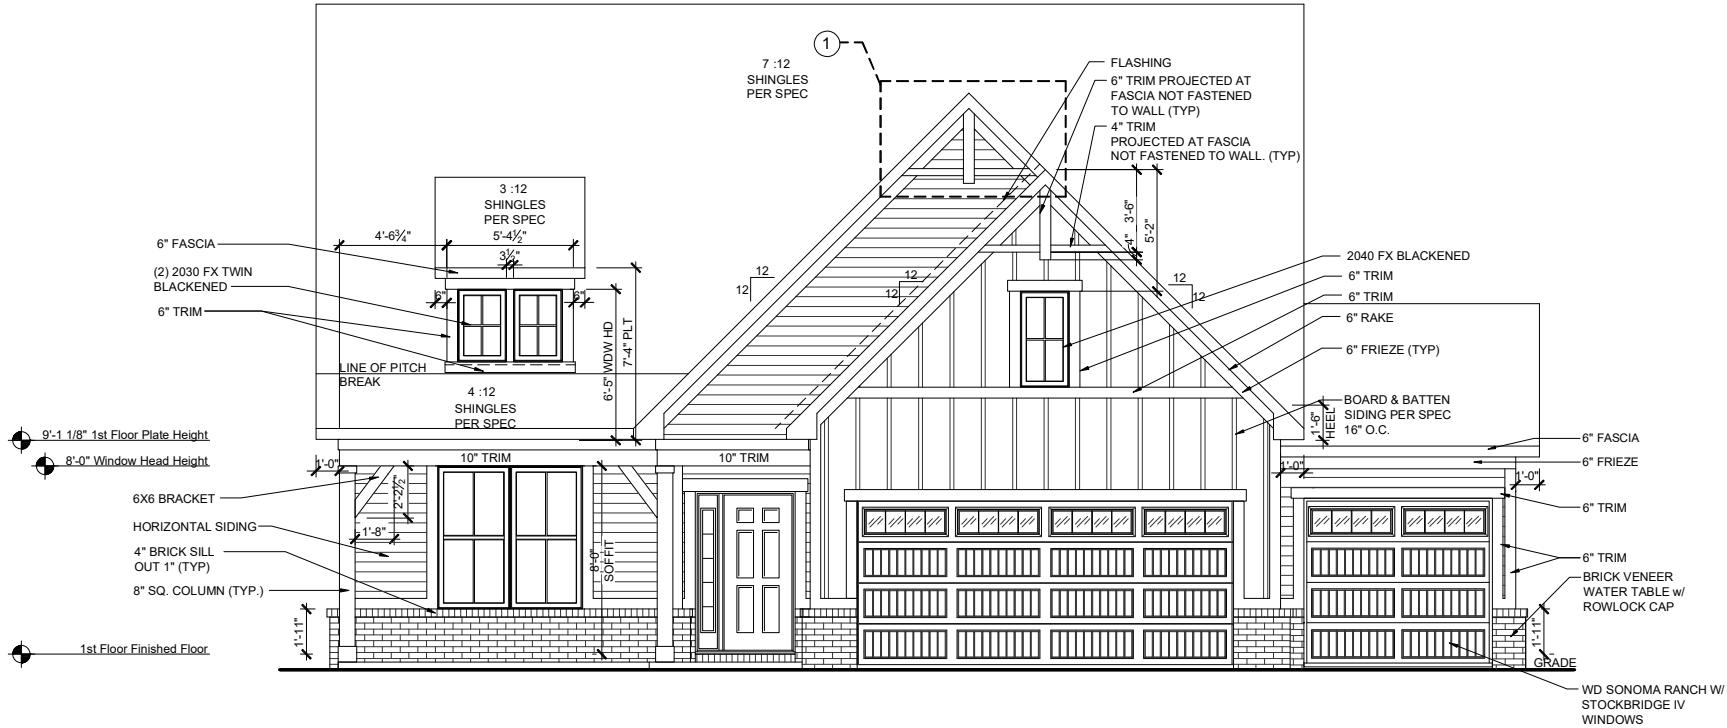

FRONT ELEVATION - FHL

SCALE: 1/8"=1'-0" (11"x17" SHEET SIZE)
SCALE: 1/4"=1'-0" (24"x36" SHEET SIZE)

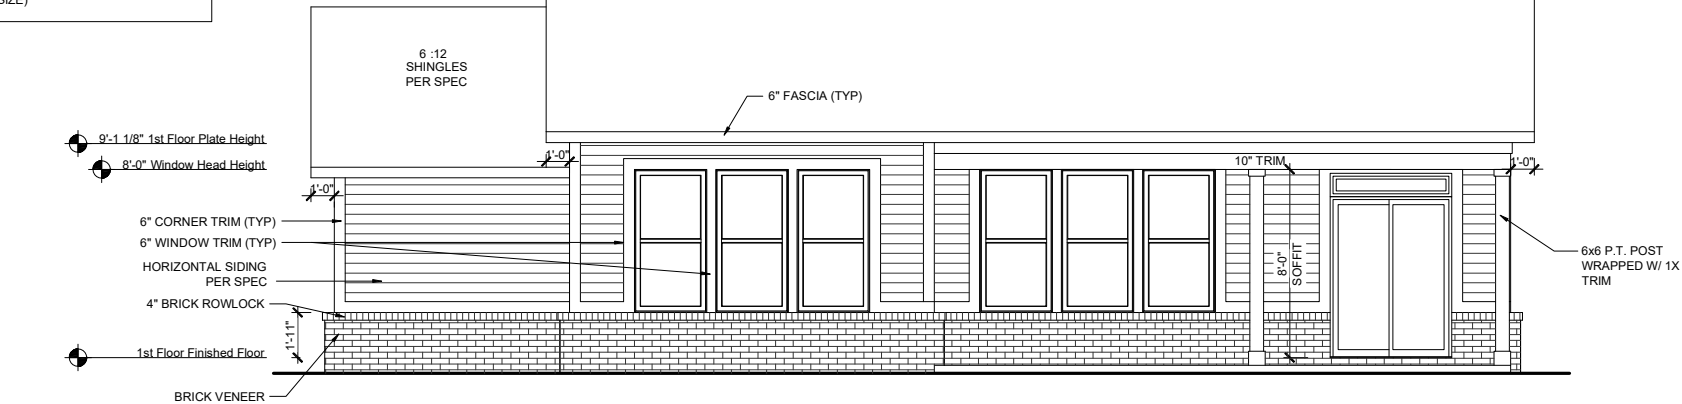

REAR ELEVATION - FHL

SCALE: 1/8"=1'-0" (11"x17" SHEET SIZE)
SCALE: 1/4"=1'-0" (24"x36" SHEET SIZE)

REV.	DATE
v1.1	02-03-22
v1.2	04-01-23

These plans are the property of Beazer Homes and may not be reproduced, changed or copied without the expressed written consent of Beazer Homes, nor are they to be assigned to a third party without obtaining said written consent.

© 2018 Beazer Homes USA, Inc.
Unpublished work



IND V1841.2
Elevation Plans
Front Elevation FHL


drawn by: GMD
checked by: MW
date: 03-30-21
sheet number:

A-3.2



LEFT ELEVATION - FHL

SCALE: 1/8"=1'-0" (11"x17" SHEET SIZE)
SCALE: 1/4"=1'-0" (24"x36" SHEET SIZE)

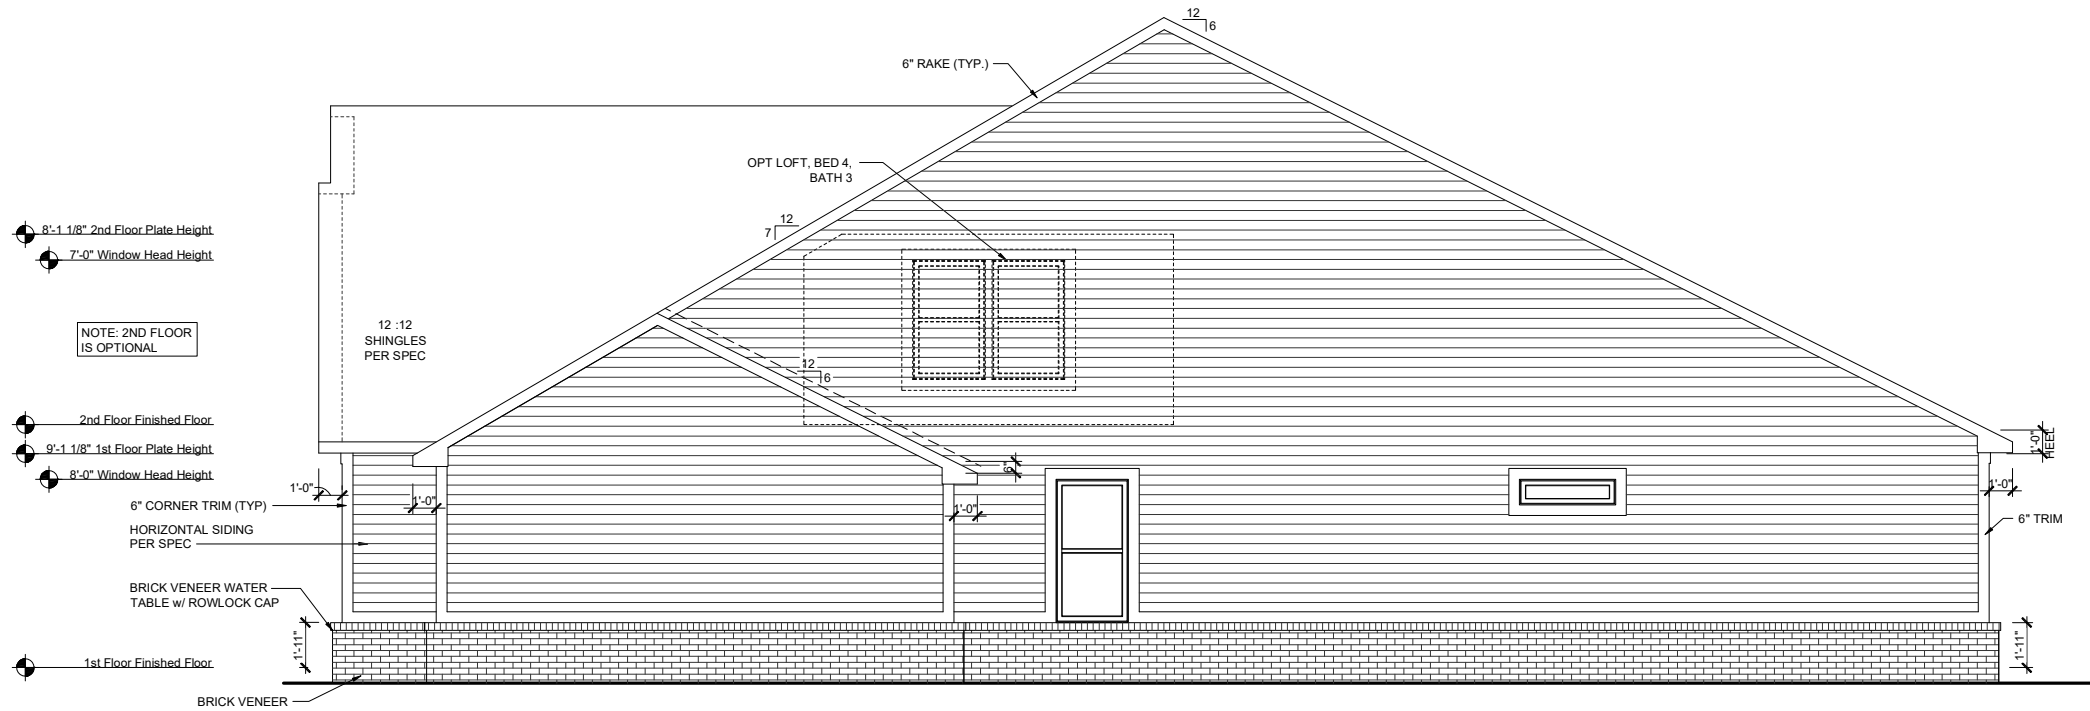

RIGHT ELEVATION - FHL

SCALE: 1/8"=1'-0" (11"x17" SHEET SIZE)
SCALE: 1/4"=1'-0" (24"x36" SHEET SIZE)

REV.	DATE
v1.1	02-03-22
v1.2	04-01-23

These plans are the property of Beazer Homes and may not be reproduced, changed or copied without the expressed written consent of Beazer Homes, nor are they to be assigned to a third party without obtaining said written consent.





© 2018 Beazer Homes USA, Inc.
Unpublished work



IND V1841.2
Elevation Plans
Side Elevations FHL



drawn by: GMD
checked by: MW
date: 03-30-21
sheet number:
A-3.3

COLONNADE D

    

drawn by:	GMD
checked by:	MW
date:	03-30-21
sheet number:	A-3.4

Plot Date: 6/28/2023 5:33:58 PM; By: Amit Das

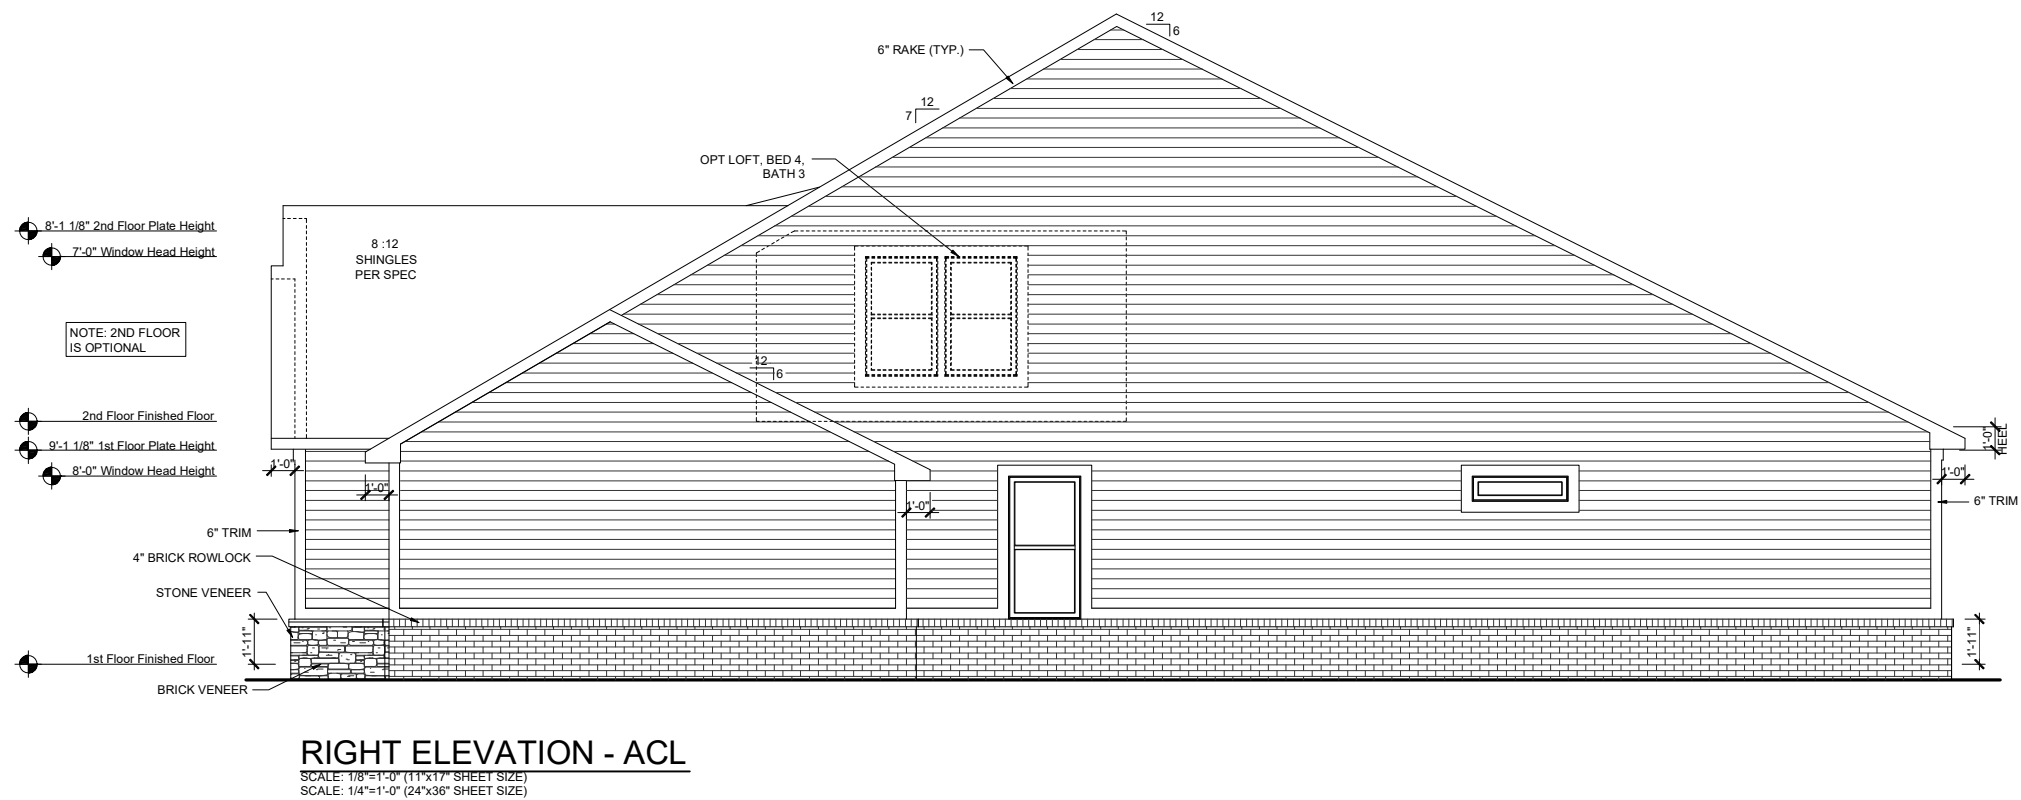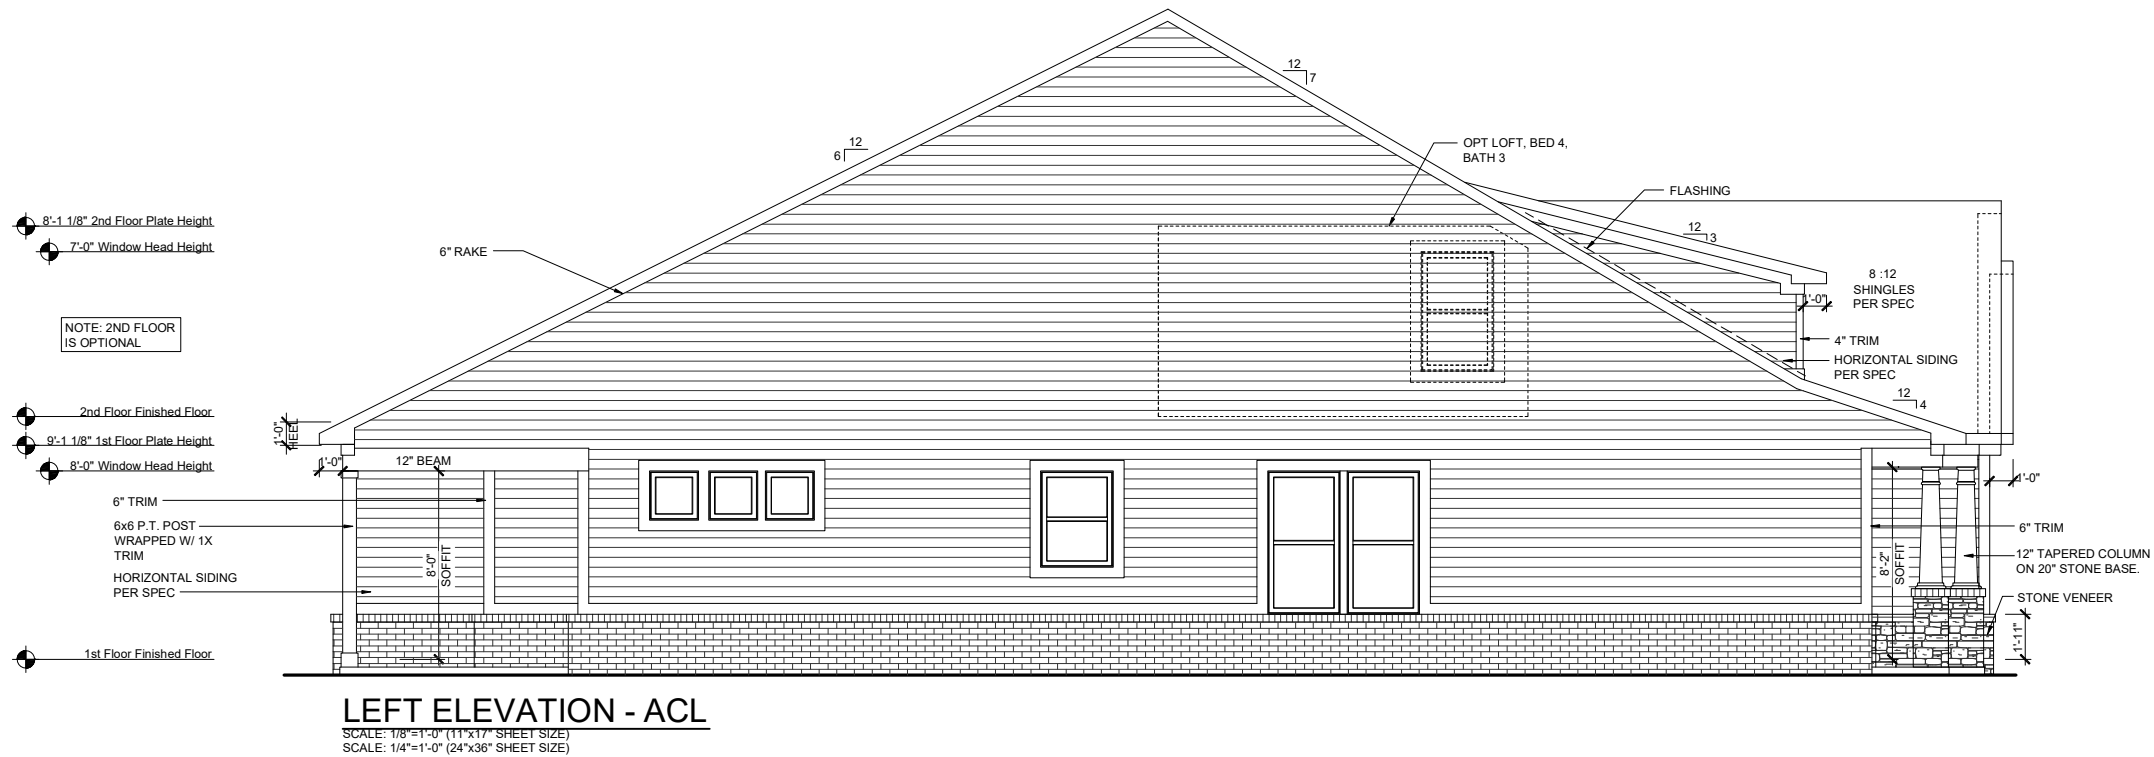

COLONNADE D

**IND V1841.2
Elevation Plans
Side Elevations ACL**

drawn by: GMD
checked by: MW
date: 03-30-21
sheet number:
A-3.5

These plans are the property of Beazer Homes and may not be reproduced, changed or copied without the expressed written consent of Beazer Homes, nor are they to be assigned to a third party without obtaining said written consent.

© 2018 Beazer Homes USA, Inc.
Unpublished work


© 2018 Beazer Homes USA, Inc.
Unpublished work



BEAZER
HOMES


REV.	DATE
v1.1	02-03-22
v1.2	04-01-23

Square Footages				
Area	Elev TRL	Elev ACL	Elev FHL	Elev COL
First Floor	1294 SF	1294 SF	1294 SF	1294 SF
Second Floor	1614 SF	1622 SF	1627 SF	1622 SF
Total Living	2908 SF	2916 SF	2921 SF	2916 SF
Garage	656 SF	656 SF	656 SF	656 SF
Porch	31 SF	32 SF	89 SF	89 SF
Total Under Roof	3595 SF	3604 SF	3666 SF	3661 SF

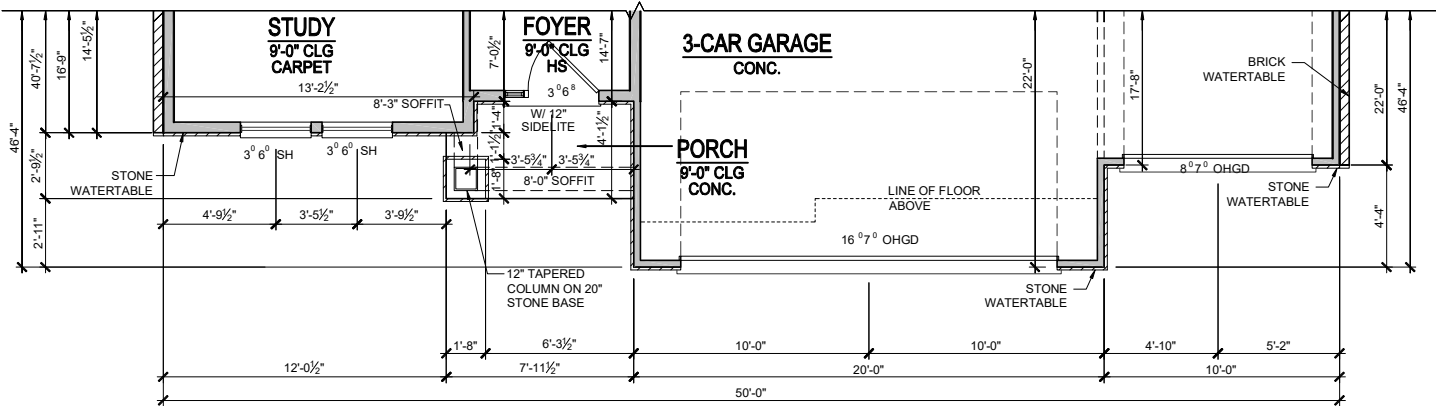


1st FLOOR PLAN - ACL

SCALE: 1/8"=1'-0" (11"x17" SHEET SIZE)
SCALE: 1/4"=1'-0" (24"x36" SHEET SIZE)

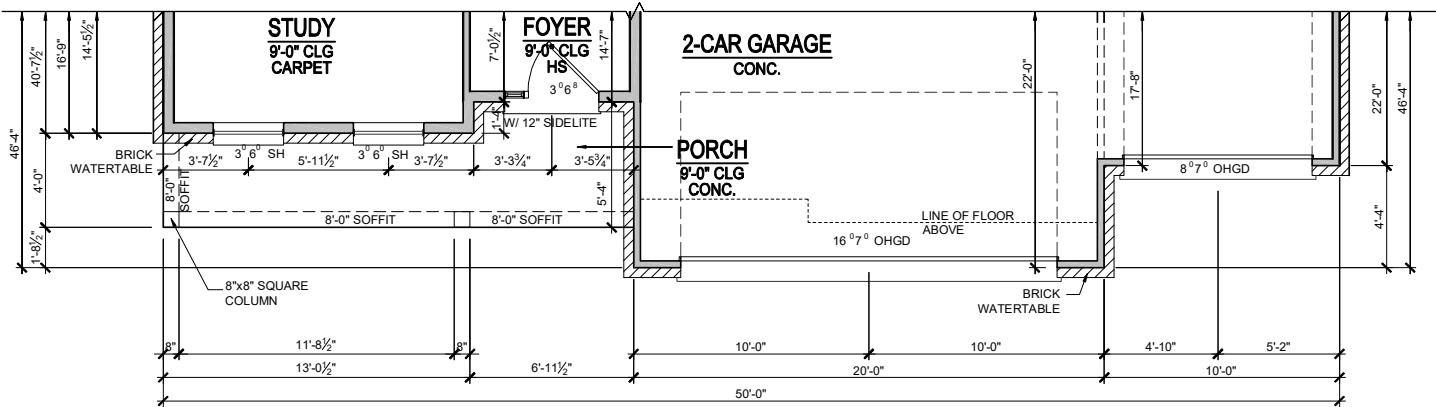

1st FLOOR PLAN - FHL

SCALE: 1/8"=1'-0" (11"x17" SHEET SIZE)
SCALE: 1/4"=1'-0" (24"x36" SHEET SIZE)

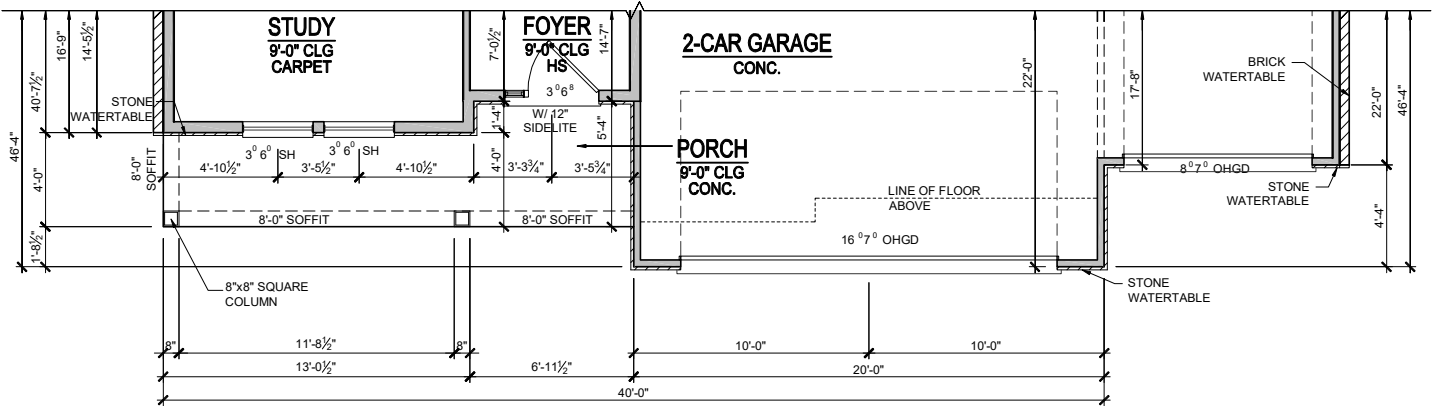

1st FLOOR PLAN - COL

SCALE: 1/8"=1'-0" (11"x17" SHEET SIZE)
SCALE: 1/4"=1'-0" (24"x36" SHEET SIZE)

These plans are the property of Beazer Homes and may not be reproduced, changed or copied without the expressed written consent of Beazer Homes, nor are they to be assigned to a third party without obtaining said written consent.


© 2011 Beazer Homes USA, Inc.
Unpublished work



IND V127 v1.5
Floor Plans
First Floor Partial

drawn by: Pinnacle
checked by: MW
date: 07-01-19
sheet number: A-1.1

Square Footages				
Area	Elev TRL	Elev ACL	Elev FHL	Elev COL
First Floor	1294 SF	1294 SF	1294 SF	1294 SF
Second Floor	1614 SF	1622 SF	1627 SF	1622 SF
Total Living	2908 SF	2916 SF	2921 SF	2916 SF
Garage	656 SF	656 SF	656 SF	656 SF
Porch	31 SF	32 SF	89 SF	89 SF
Total Under Roof	3595 SF	3604 SF	3666 SF	3661 SF

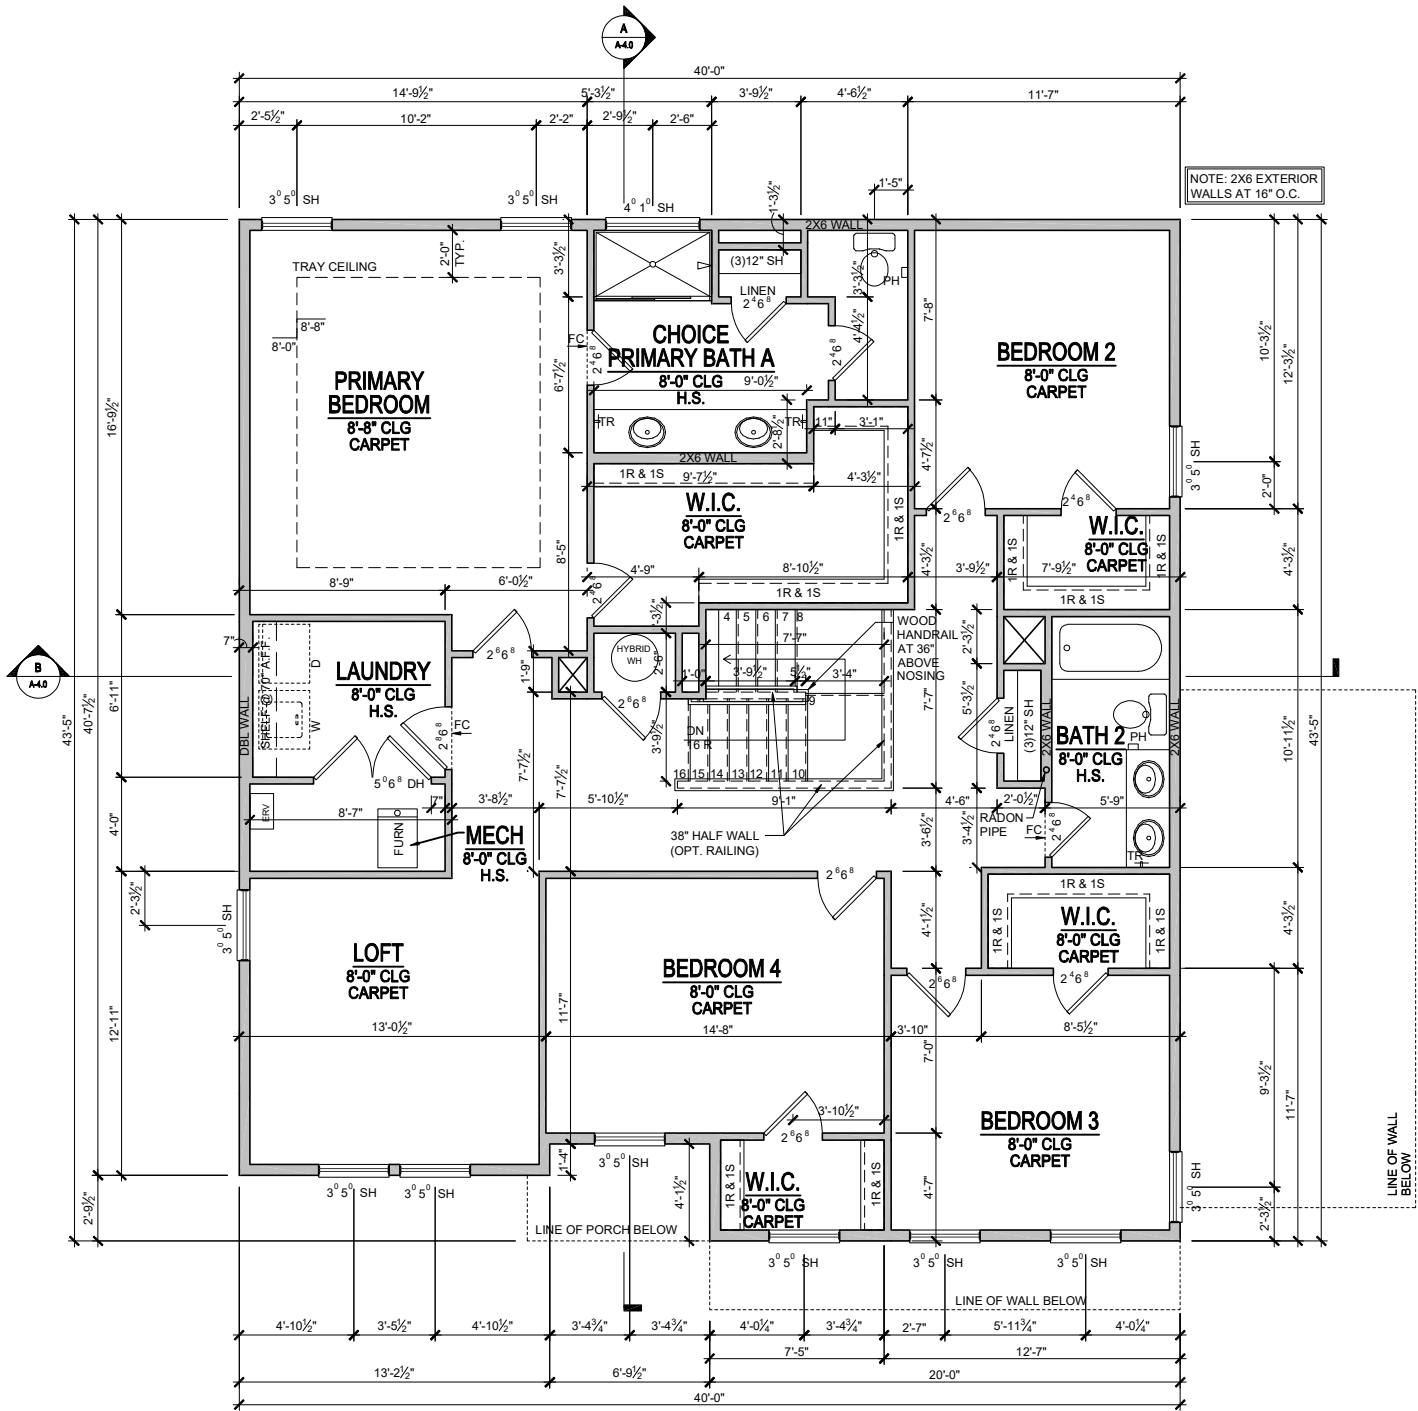

2nd FLOOR PLAN - TRL
SCALE: 1/8"=1'-0" (11"x17" SHEET SIZE)
SCALE: 1/4"=1'-0" (24"x36" SHEET SIZE)

COLONNADE D

IND V127 v1.5
Floor Plans
Second Floor Plan

drawn by:	Pinnacle
checked by:	MW
date:	07-01-19
sheet number:	A-2.0


These plans are the property of Beazer Homes and may not be reproduced, changed or copied without the expressed written consent of Beazer Homes, nor are they to be assigned to a third party without obtaining said written consent.

© 2011 Beazer Homes USA, Inc.
Unpublished work




REV.	DATE
v1.1	10-23-19
v1.2	01-21-21
v1.3	06-15-21
v1.4	02-03-22
v1.5	04-01-23


Square Footages				
Area	Elev TRL	Elev ACL	Elev FHL	Elev COL
First Floor	1294 SF	1294 SF	1294 SF	1294 SF
Second Floor	1614 SF	1622 SF	1627 SF	1622 SF
Total Living	2908 SF	2916 SF	2921 SF	2916 SF
Garage	656 SF	656 SF	656 SF	656 SF
Porch	31 SF	32 SF	89 SF	89 SF
Total Under Roof	3595 SF	3604 SF	3666 SF	3661 SF

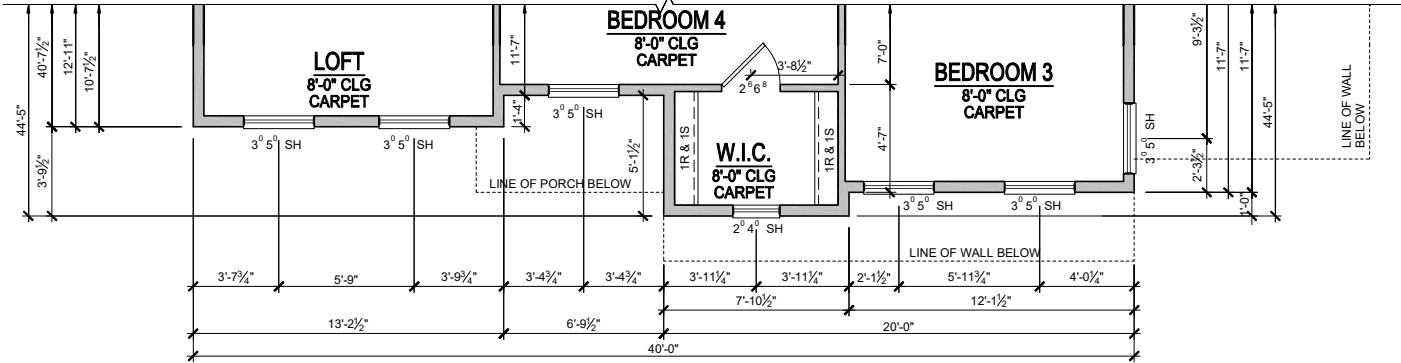

2nd FLOOR PLAN - ACL
SCALE: 1/8"=1'-0" (11"x17" SHEET SIZE)
SCALE: 1/4"=1'-0" (24"x36" SHEET SIZE)

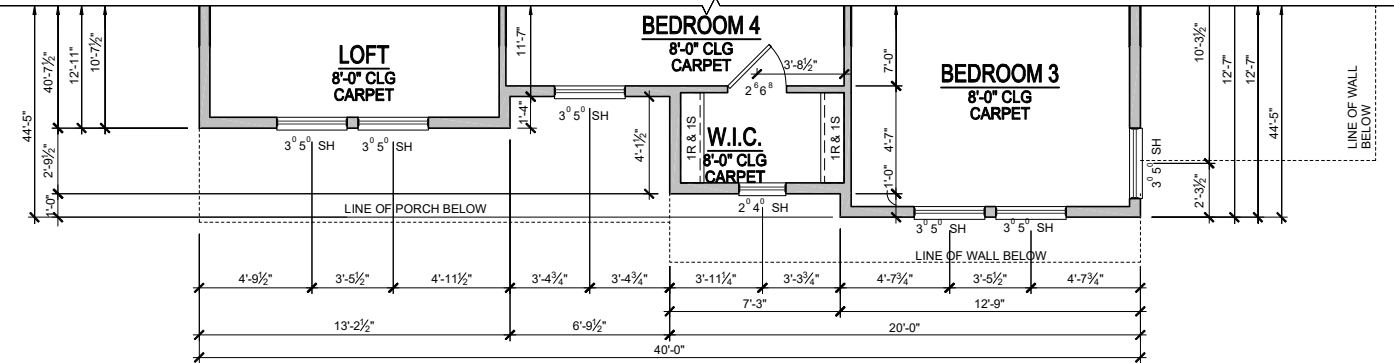

2nd FLOOR PLAN - FHL
SCALE: 1/8"=1'-0" (11"x17" SHEET SIZE)
SCALE: 1/4"=1'-0" (24"x36" SHEET SIZE)

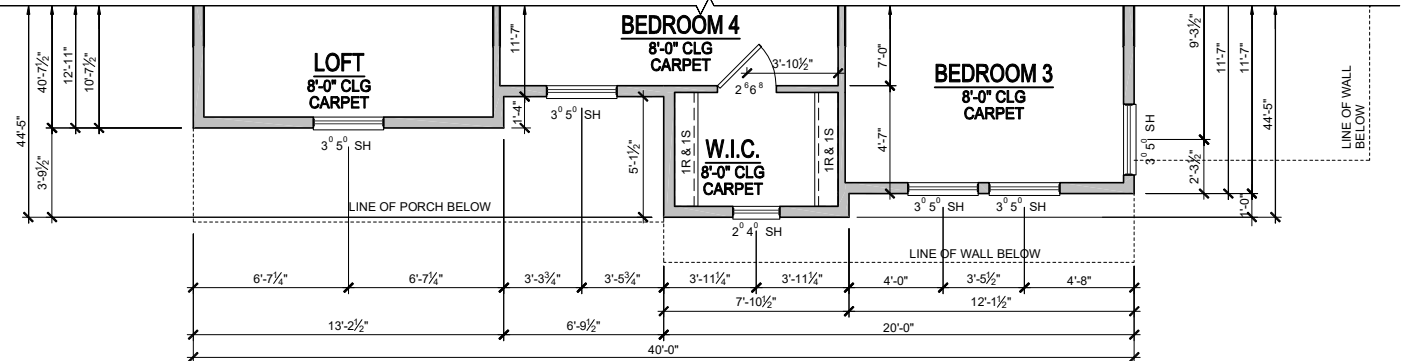

2nd FLOOR PLAN - COL
SCALE: 1/8"=1'-0" (11"x17" SHEET SIZE)
SCALE: 1/4"=1'-0" (24"x36" SHEET SIZE)



These plans are the property of Beazer Homes and may not be reproduced, changed or copied without the expressed written consent of Beazer Homes, nor are they to be assigned to a third party without obtaining said written consent.

© 2011 Beazer Homes USA, Inc.
Unpublished work



IND V127 v1.5
Floor Plans
Second Floor Partial

drawn by: Pinnacle
checked by: MW
date: 07-01-19
sheet number: A-2.1

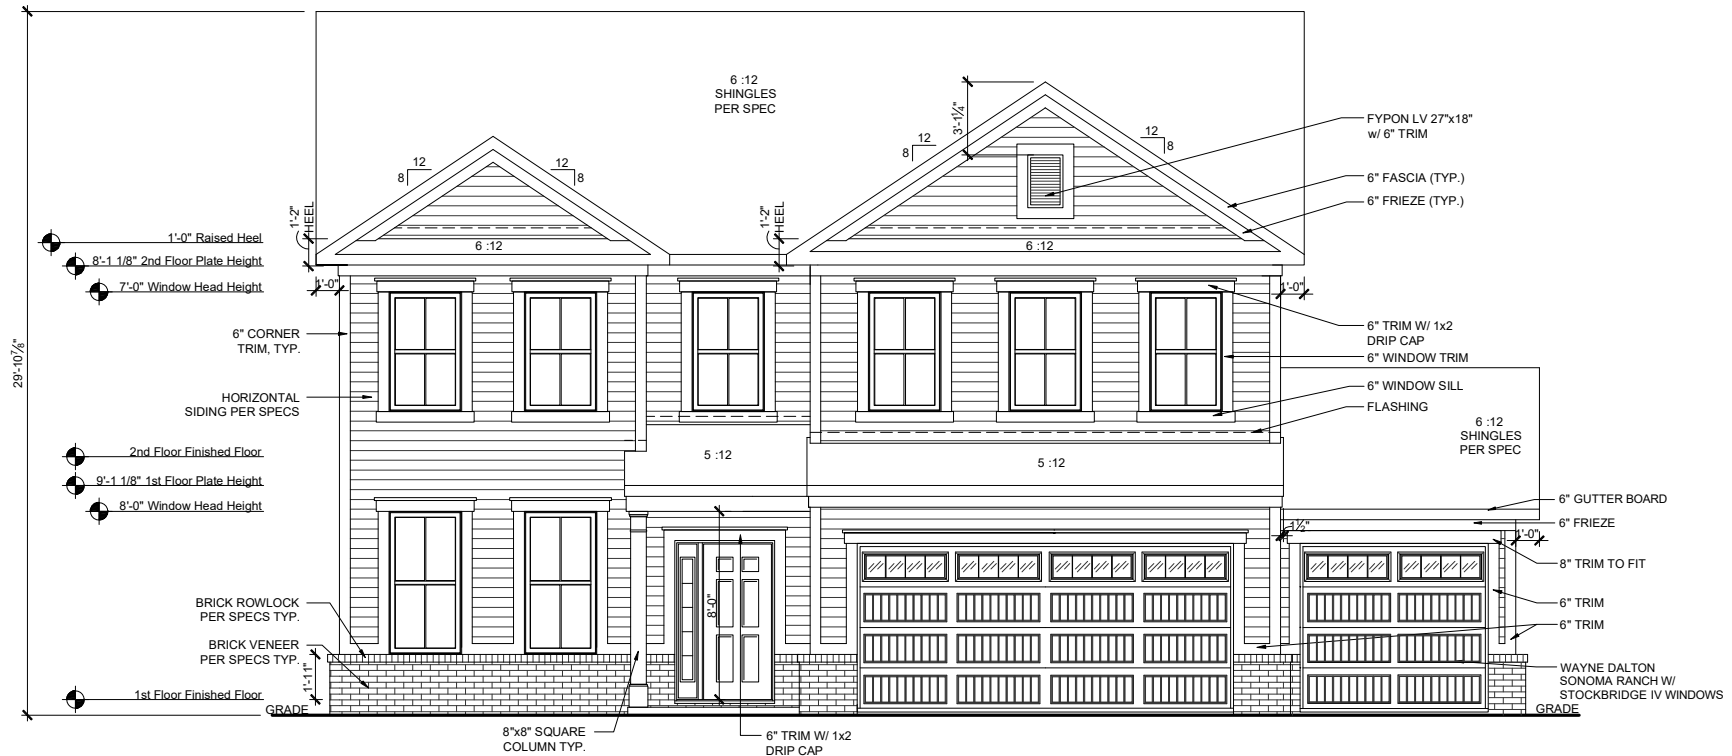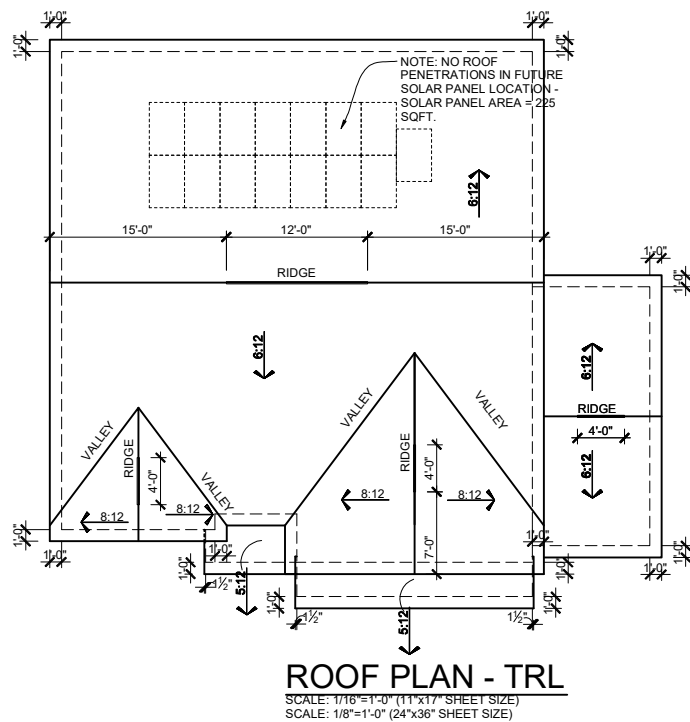

MAIN ROOF

ATTIC VENTILATION CALCULATIONS

TOTAL SQ FT OF ROOF AREA= 1673 S.F.
RIDGE VENT NET FREE AREA= 18 SQ IN. PER LINEAL FOOT
SOFFIT VENT NET FREE AREA= 9 SQ IN. PER LINEAL FOOT

1673 S.F. * 1/300 (CODE REQUIREMENT) * 144(CONVERTS TO SQ IN.)
2 (HIGH AND LOW)= 402 SQ IN.

/ NFA OF RIDGE VENT= RIDGE VENTS NEEDED: 22.33 LF
/ NFA OF SOFFIT VENT= SOFFIT VENT NEEDED: 44.66 LF

ACTUAL RIDGE VENTS PROVIDED: 20 LF
ACTUAL LOW VENTS PROVIDED: 44 LF

ALL TRUSS HEELS OVER HEATED SPACE TO ALLOW FOR INSULATION PER CODE UNLESS NOTED OTHERWISE- TRUSS HEELS OVER UNHEATED SPACE SHALL BE STANDARD HEIGHT.

PORCH ROOF

ATTIC VENTILATION CALCULATIONS

TOTAL SQ FT OF ROOF AREA: 31 S.F.
 SOFFIT VENT NET FREE AREA= 9 SQ IN. PER LINEAL FOOT
 31 S.F. * 1/150 (CODE REQUIREMENT) * 144(CONVERTS TO SQ IN)
 (LOW)= 30 SQ IN.
 NFA OF SOFFIT VENT= SOFFIT VENT NEEDED: 3.33 LF
 ACTUAL LOW VENTS PROVIDED: 4 LF

GARAGE ROOF

ATTIC VENTILATION CALCULATIONS

TOTAL SQ FT OF ROOF AREA= 52 S.F.
SOFFIT VENT NET FREE AREA= 9 SQ IN. PER LINEAL FOOT

52 S.F. * 1/150 (CODE REQUIREMENT) * 144(CONVERTS TO SQ IN.)
(LOW)= 50 SQ IN.

NFA OF SOFFIT VENT= SOFFIT VENT NEEDED: 5.55 LF

ACTUAL LOW VENTS PROVIDED: 4 LF

3RD GARAGE ROOF

ATTIC VENTILATION CALCULATIONS

TOTAL SQ FT OF ROOF AREA= 220 S.F.
RIDGE VENT NET FREE AREA= 18 SQ IN. PER LINEAL FOOT
SOFFIT VENT NET FREE AREA= 9 SQ IN. PER LINEAL FOOT


220 S.F. * 1/300 (CODE REQUIREMENT) * 144(CONVERTS TO SQ IN.)
2 (HIGH AND LOW)= 53 SQ IN.

/ NFA OF RIDGE VENT= RIDGE VENTS NEEDED: 2.94 LF

/ NFA OF SOFFIT VENT= SOFFIT VENT NEEDED: 5.8 LF


ACTUAL RIDGE VENTS PROVIDED: 4 LF
ACTUAL LOW VENTS PROVIDED: 8 LF

ALL TRUSS HEELS OVER HEATED SPACE TO ALLOW FOR INSULATION PER CODE UNLESS NOTED OTHERWISE- TRUSS HEELS OVER UNHEATED SPACE SHALL BE STANDARD HEIGHT.

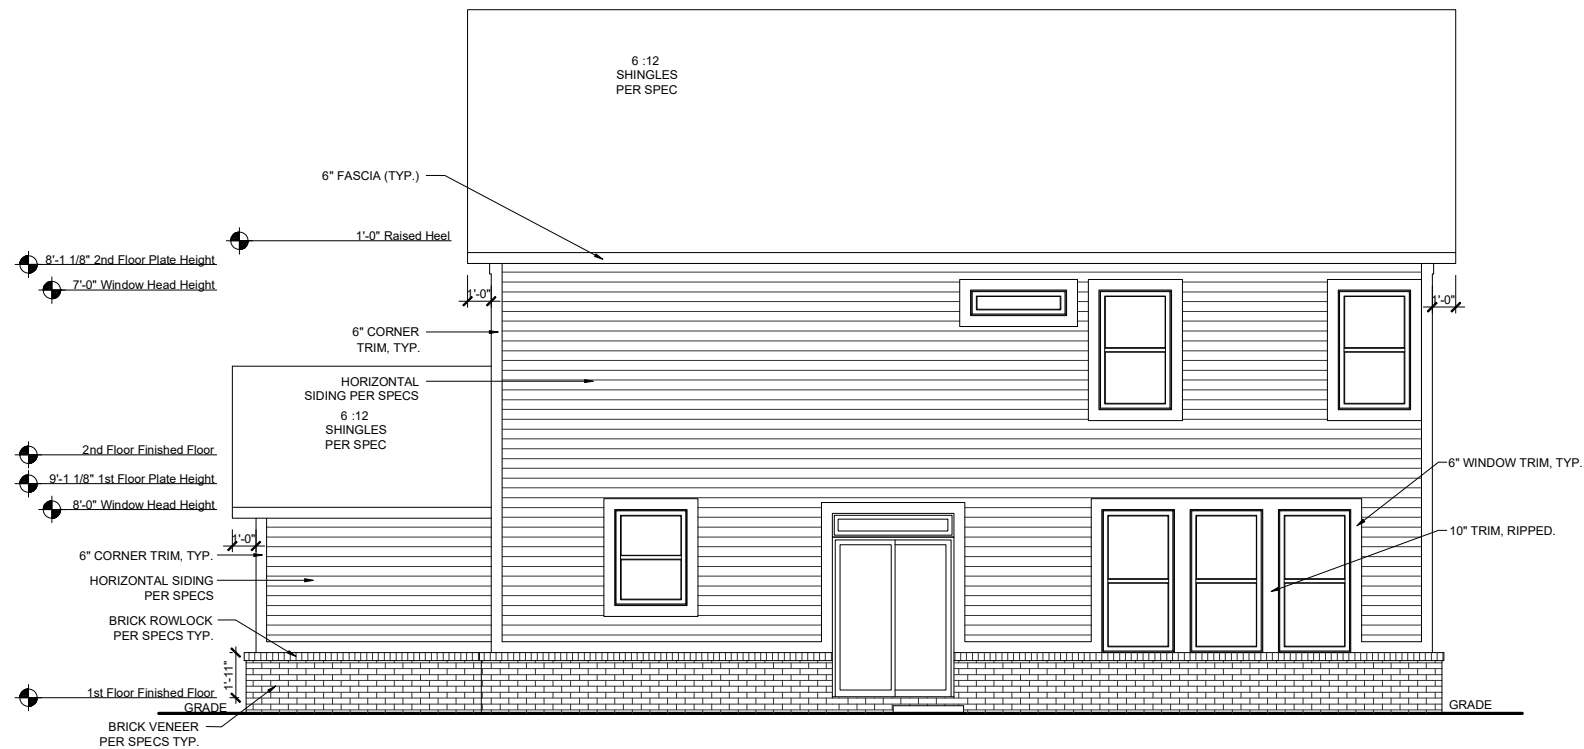


REAR ELEVATION- TRL

SCALE: 1/8"=1'-0" (11"x17" SHEET SIZE)
SCALE: 1/4"=1'-0" (24"x36" SHEET SIZE)

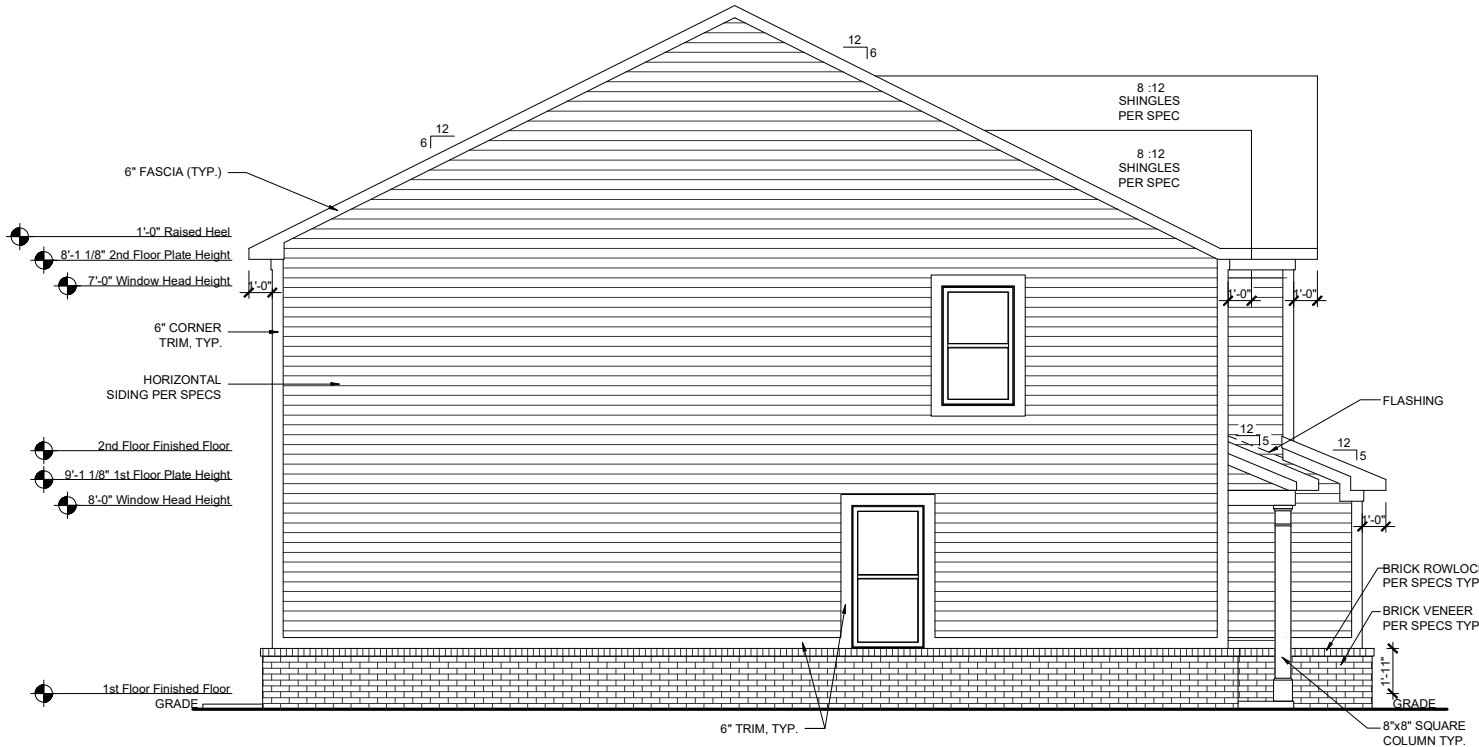

LEFT ELEVATION-TRL

SCALE: 1/8"=1'-0" (11"x17" SHEET SIZE)
SCALE: 1/4"=1'-0" (24"x36" SHEET SIZE)

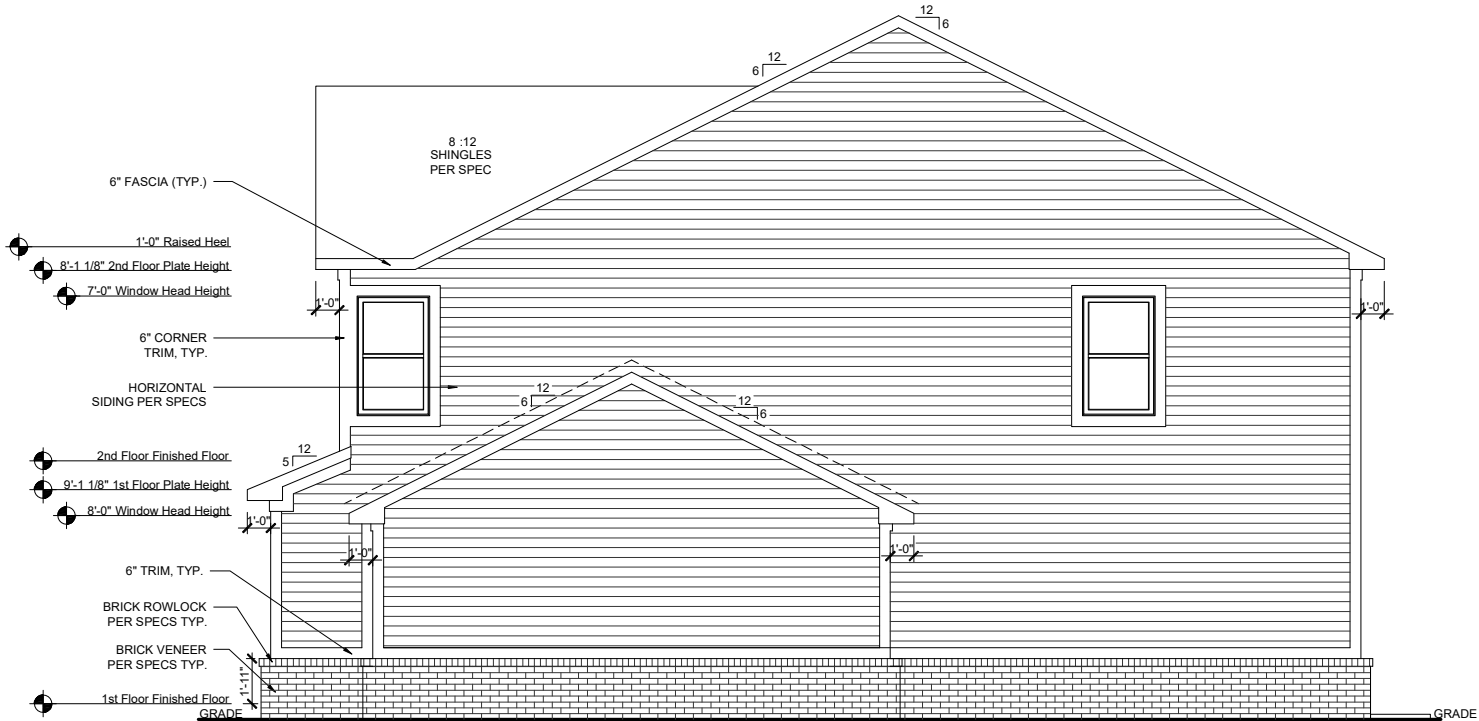

RIGHT ELEVATION-TRL

SCALE: 1/8"=1'-0" (11"x17" SHEET SIZE)
SCALE: 1/4"=1'-0" (24"x36" SHEET SIZE)

REV.	DATE
v1.1	10-23-19
v1.2	01-21-21
v1.3	06-15-21
v1.4	02-03-22
v1.5	04-01-23

These plans are the property of Beazer Homes and may not be reproduced, changed or copied without the expressed written consent of Beazer Homes, nor are they to be assigned to a third party without obtaining said written consent.

© 2011 Beazer Homes USA, Inc.
Unpublished work






IND V127 v1.5
Elevation Plans
Side Elevations TRL

drawn by: Pinnacle
checked by: MW
date: 07-01-19
sheet number:

A-3.1

COLONNADE D

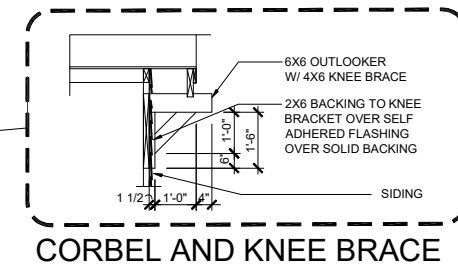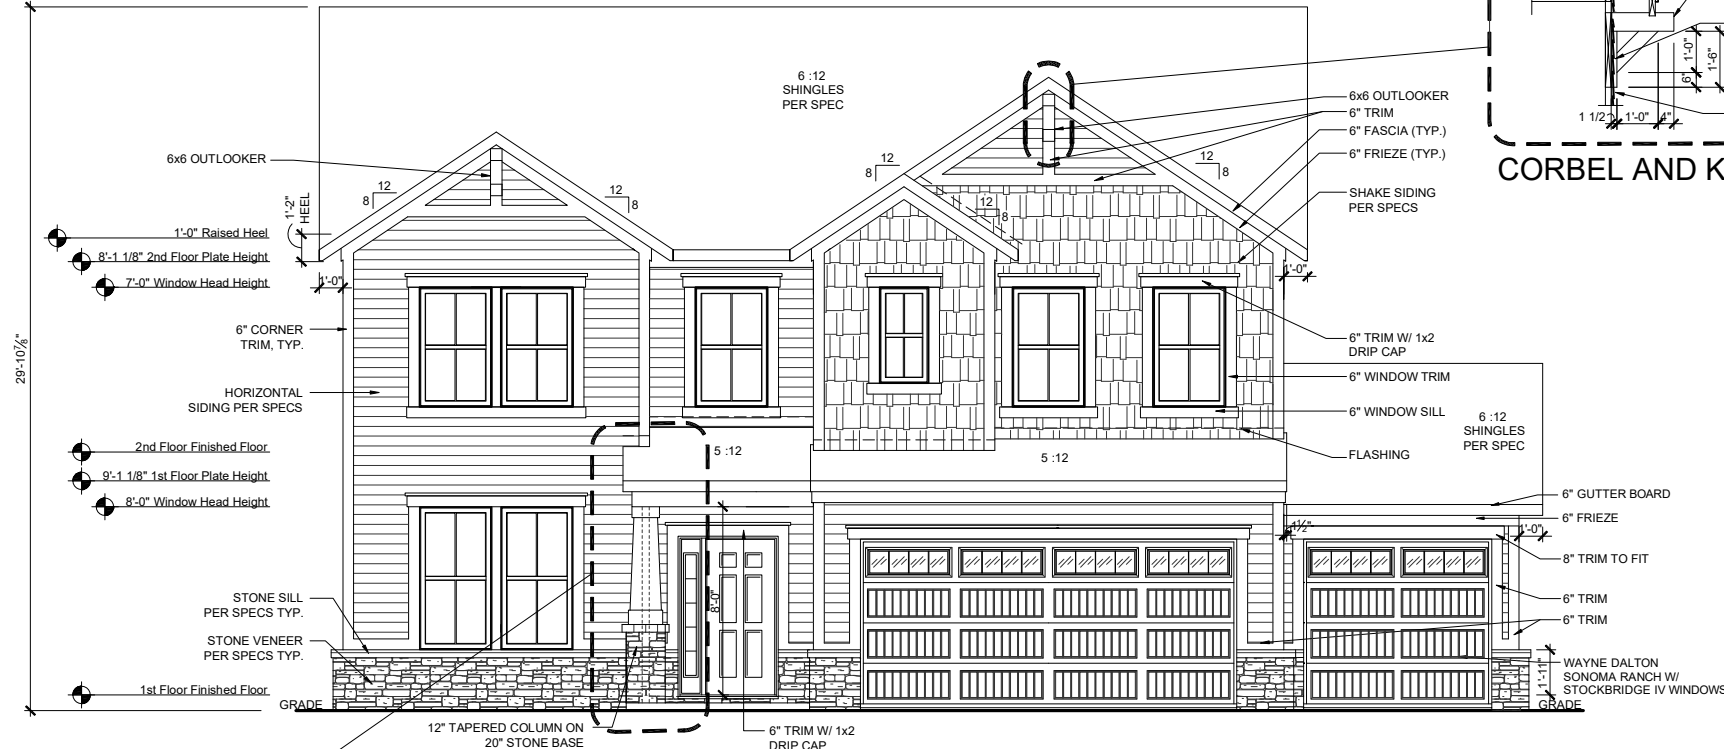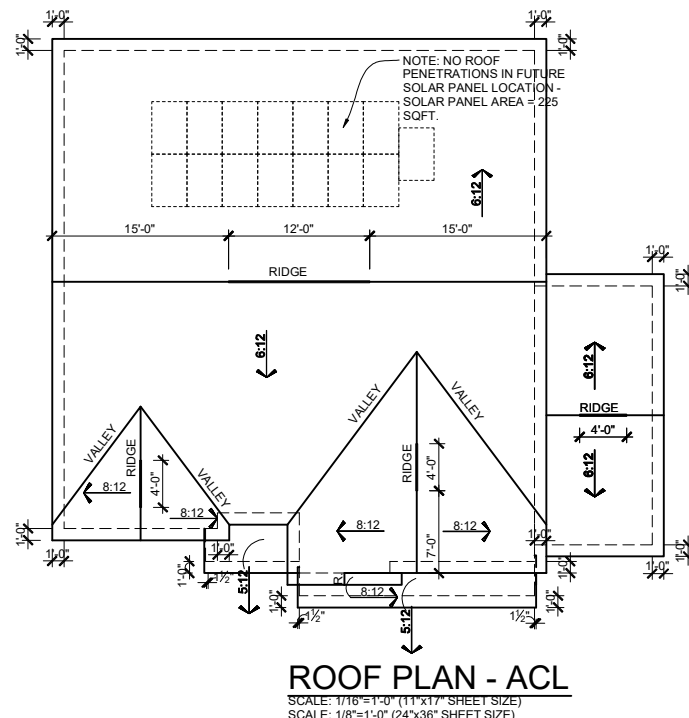

REV.	DATE
v1.1	10-23-19
v1.2	01-21-21
v1.3	06-15-21
v1.4	02-03-22
v1.5	04-01-23

These plans are the property of Beazer Homes and may not be reproduced, changed or copied without the expressed written consent of Beazer Homes, nor are they to be assigned to a third party without obtaining said written consent.



© 2011 Beazer Homes USA, Inc.
Unpublished work

© 2011 Beazer Homes USA, Inc.
Unpublished work




IND V127 v1.5
Elevation Plans
Front Elevation ACL

drawn by: Pinnacle
checked by: MW
date: 07-01-19
sheet number:
A-3.2

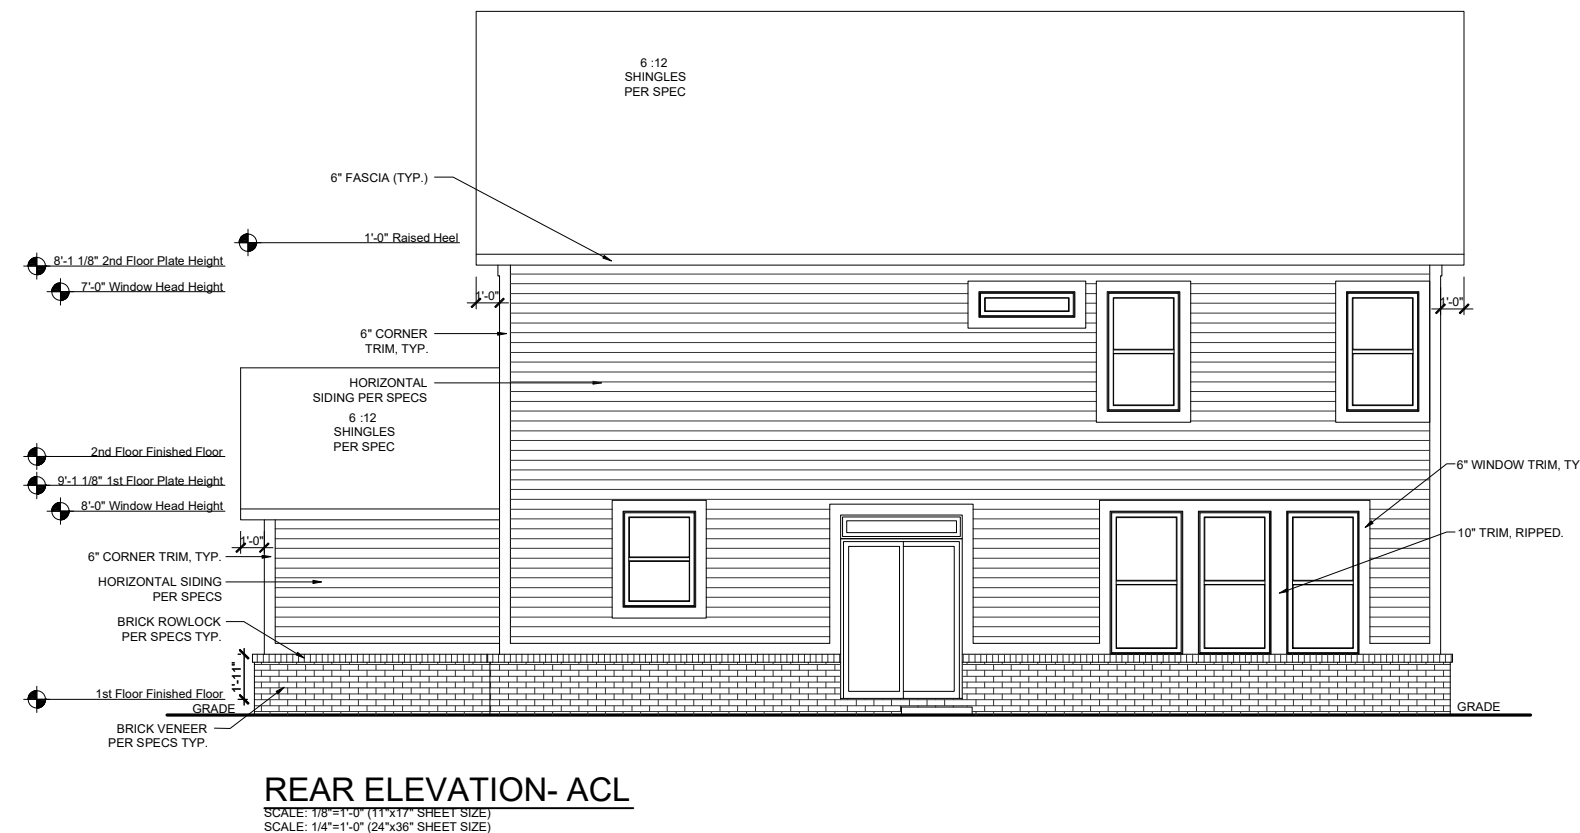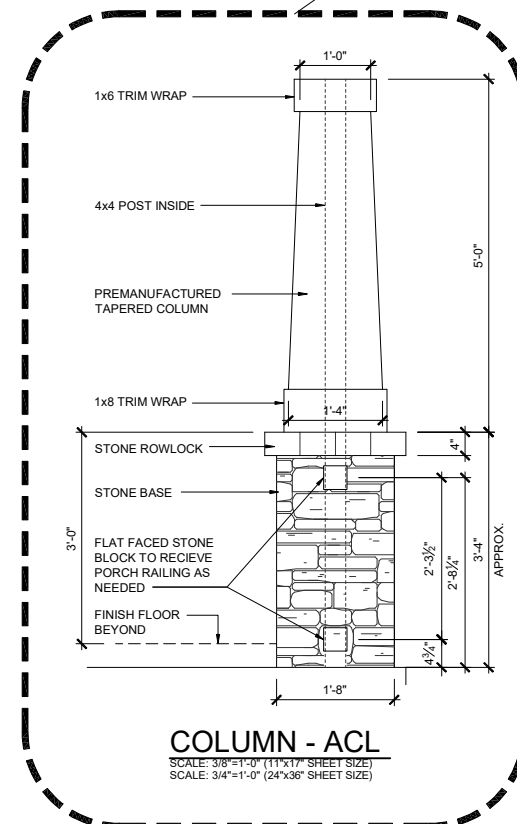


Plot Date: 7/11/2023 9:09:24 AM; By: Michael Wittekind

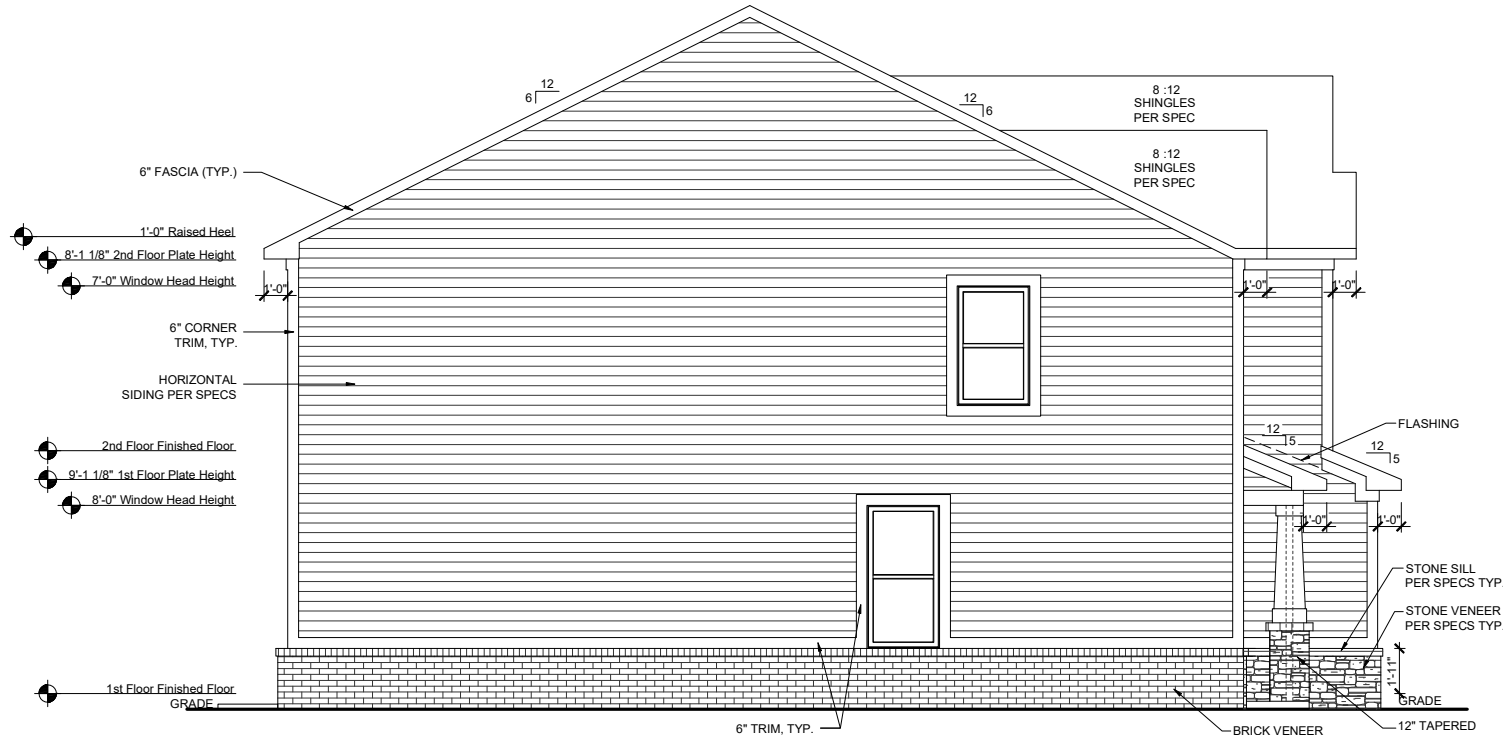

LEFT ELEVATION-ACL

SCALE: 1/8"=1'-0" (11"x17" SHEET SIZE)
SCALE: 1/4"=1'-0" (24"x36" SHEET SIZE)

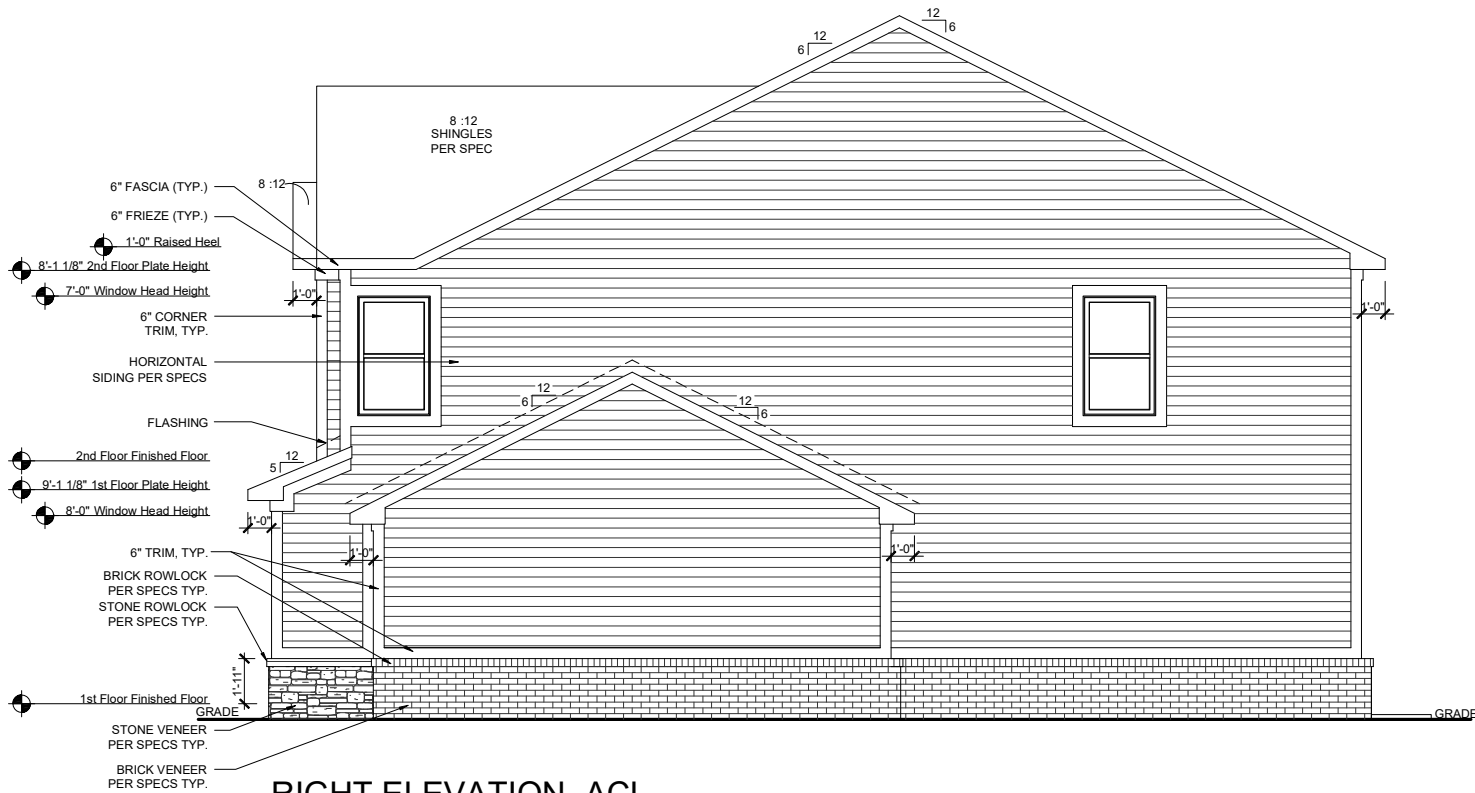

RIGHT ELEVATION- ACL

SCALE: 1/8"=1'-0" (11"x17" SHEET SIZE)
SCALE: 1/4"=1'-0" (24"x36" SHEET SIZE)

REV.	DATE
v1.1	10-23-19
v1.2	01-21-21
v1.3	06-15-21
v1.4	02-03-22
v1.5	04-01-23

These plans are the property of Beazer Homes and may not be reproduced, changed or copied without the expressed written consent of Beazer Homes, nor are they to be assigned to a third party without obtaining said written consent.


© 2011 Beazer Homes USA, Inc.
Unpublished work



IND V127 v1.5
Elevation Plans
Side Elevations ACL


drawn by: Pinnacle
checked by: MW
date: 07-01-19
sheet number:
A-3.3

COLONNADE D

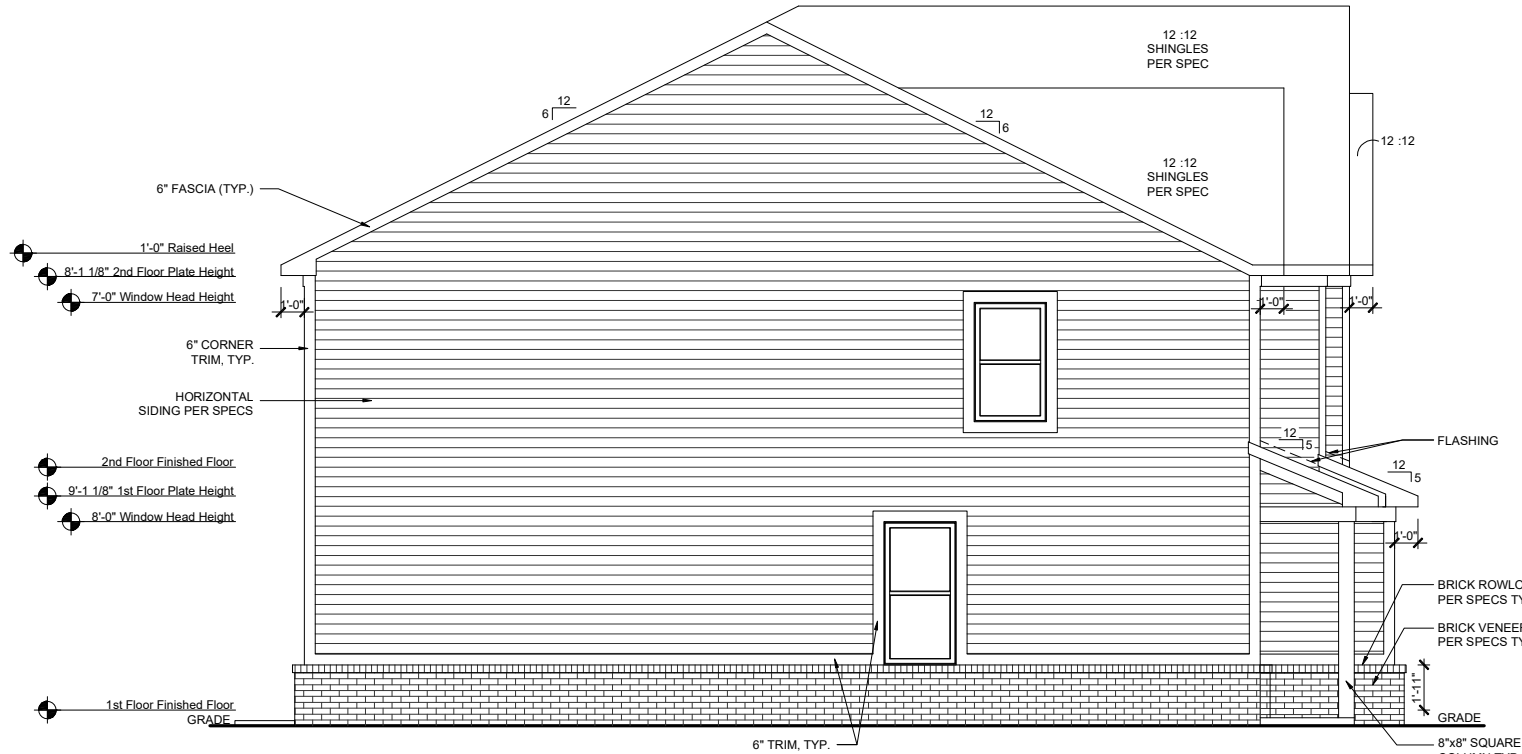

LEFT ELEVATION-FHL

SCALE: 1/8"=1'-0" (11"x17" SHEET SIZE)
SCALE: 1/4"=1'-0" (24"x36" SHEET SIZE)

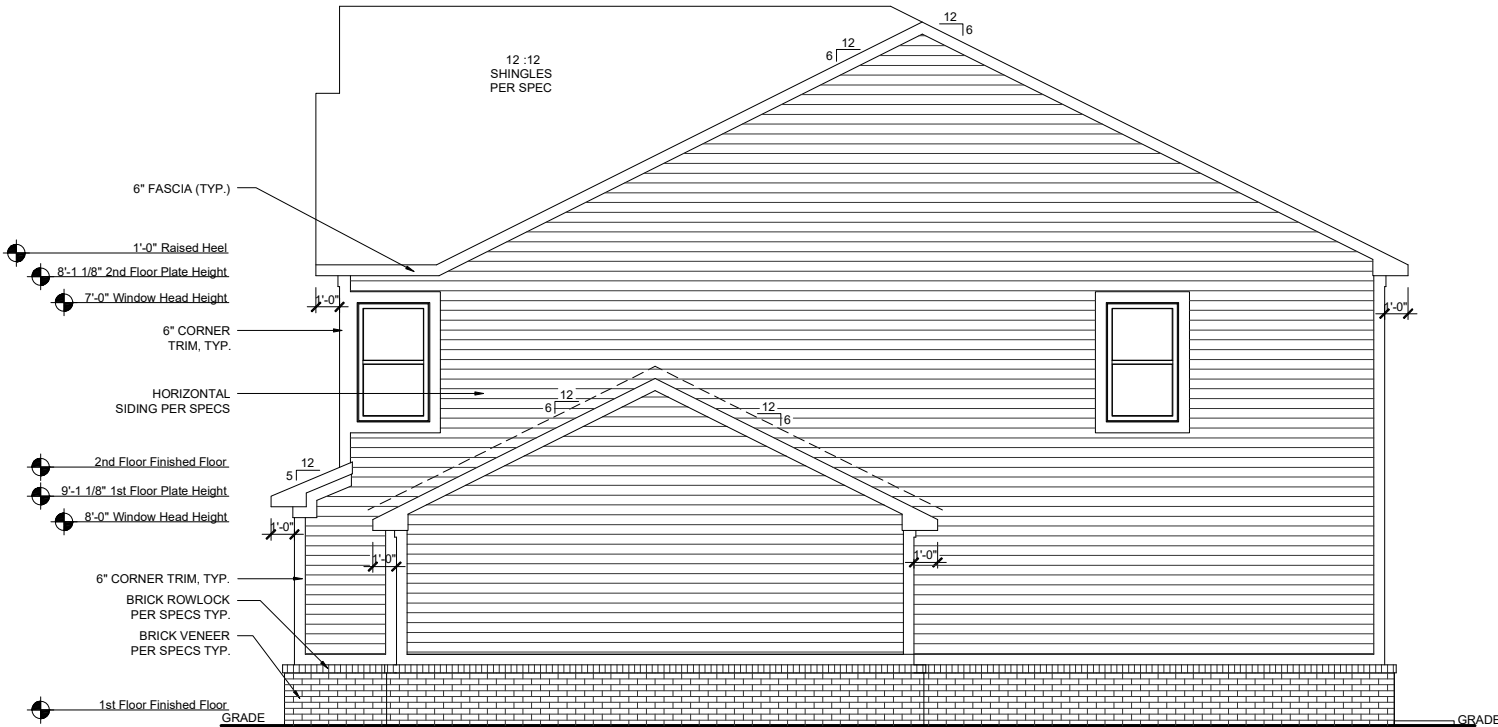

RIGHT ELEVATION-FHL

SCALE: 1/8"=1'-0" (11"x17" SHEET SIZE)
SCALE: 1/4"=1'-0" (24"x36" SHEET SIZE)

REV.	DATE
v1.1	10-23-19
v1.2	01-21-21
v1.3	06-15-21
v1.4	02-03-22
v1.5	04-01-23

These plans are the property of Beazer Homes and may not be reproduced, changed or copied without the expressed written consent of Beazer Homes, nor are they to be assigned to a third party without obtaining said written consent.




© 2011 Beazer Homes USA, Inc.
Unpublished work



IND V127 v1.5
Elevation Plans
Side Elevations FHL

drawn by: Pinnacle
checked by: MW
date: 07-01-19
sheet number:
A-3.5

COLONNADE D

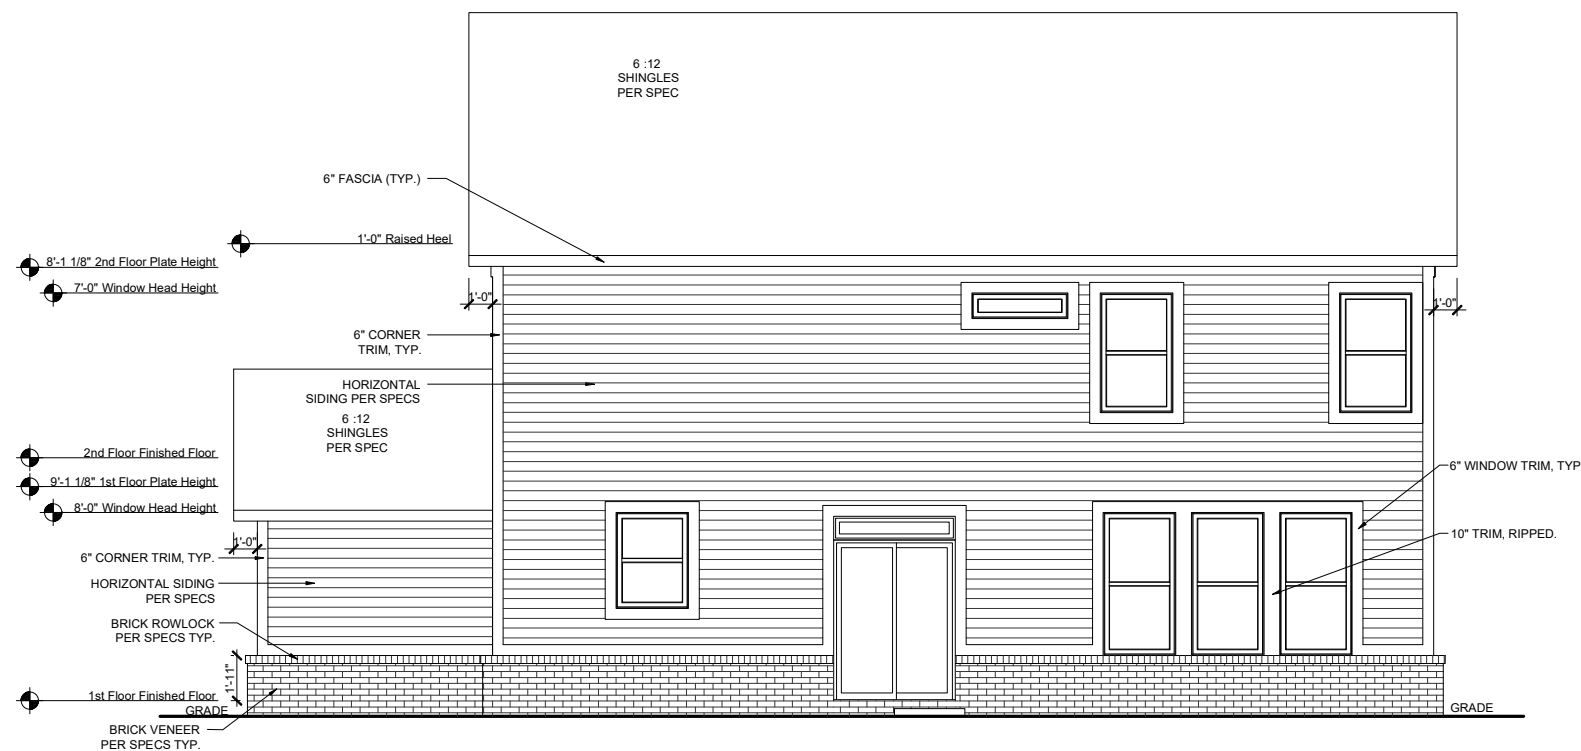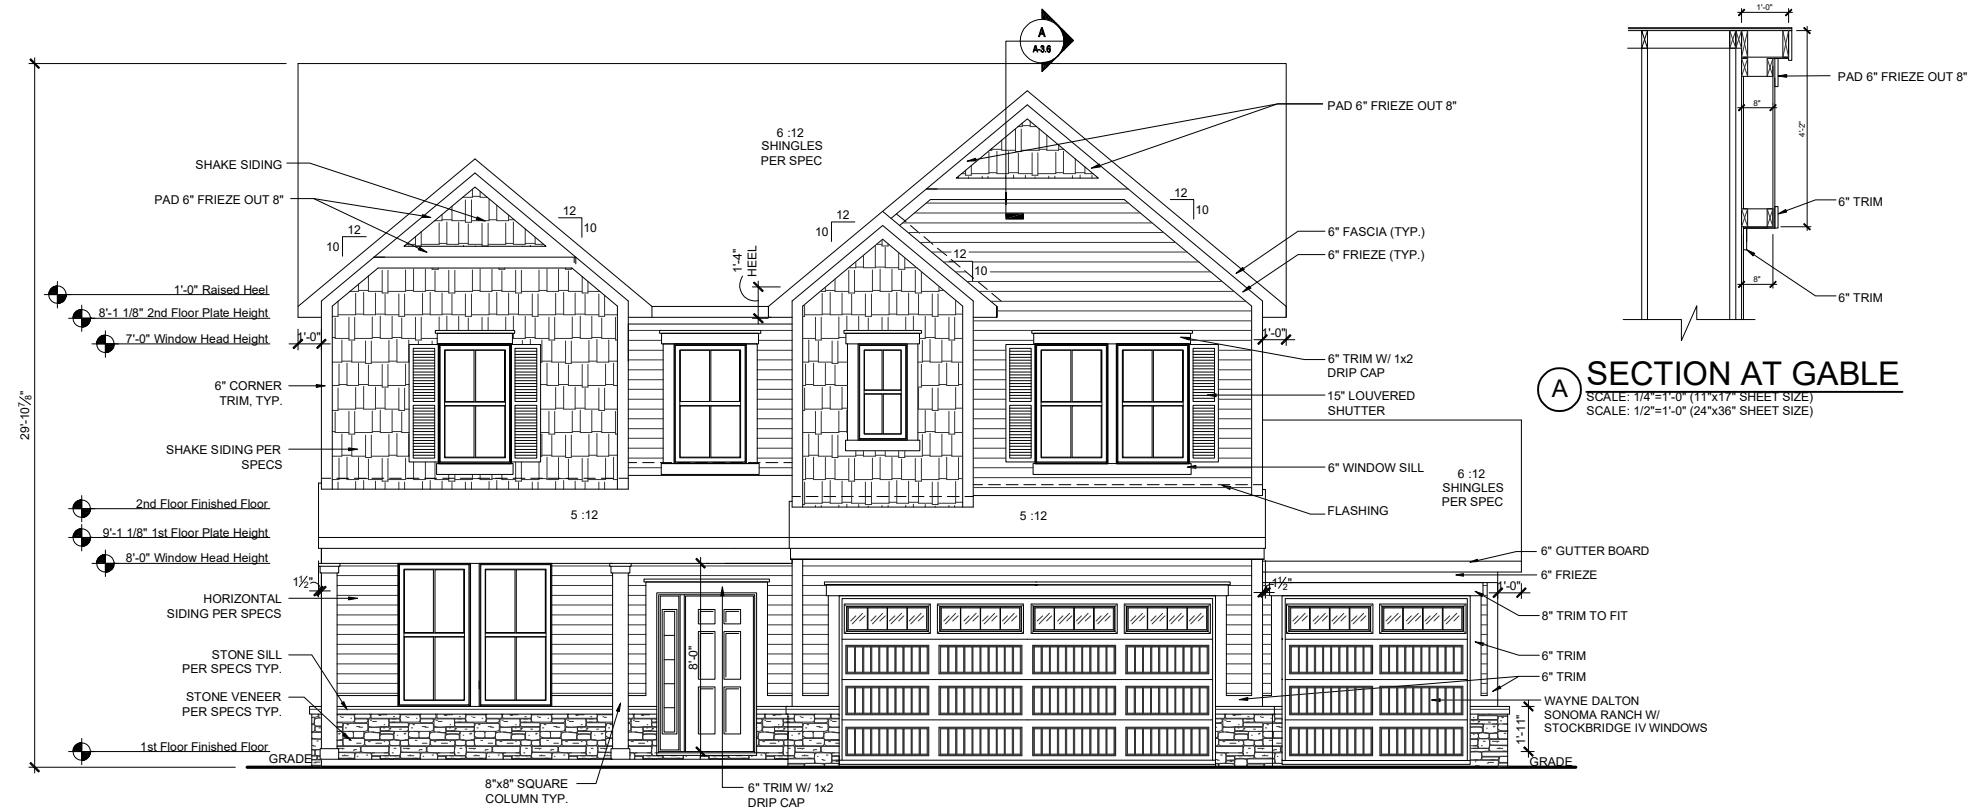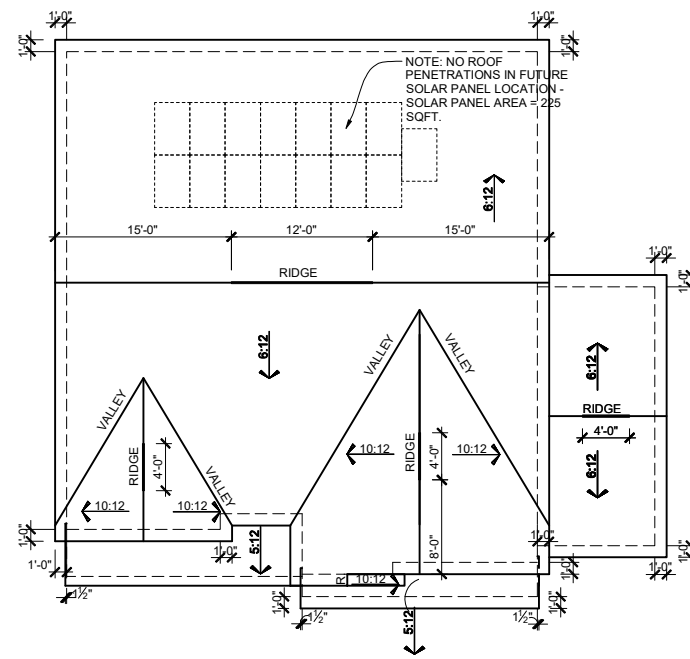

MAIN ROOF

ATTIC VENTILATION CALCULATIONS

TOTAL SQ FT OF ROOF AREA: 1679 S.F.
RIDGE VENT NET FREE AREA= 18 SQ IN. PER LINEAL FOOT
SOFFIT VENT NET FREE AREA= 9 SQ IN. PER LINEAL FOOT

1679 S.F. * 1/300 (CODE REQUIREMENT) * 144(CONVERTS TO SQ IN)
2 (HIGH AND LOW)= 403 SQ IN.

/ NFA OF RIDGE VENT= RIDGE VENTS NEEDED: 22.38 LF

/ NFA OF SOFFIT VENT= SOFFIT VENT NEEDED: 44.77 LF

ACTUAL RIDGE VENTS PROVIDED: 20 LF

ACTUAL LOW VENTS PROVIDED: 44 LF

ALL TRUSS HEELS OVER HEATED SPACE TO ALLOW FOR INSULATION PER CODE UNLESS NOTED OTHERWISE- TRUSS HEELS OVER UNHEATED SPACE SHALL BE STANDARD HEIGHT.

PORCH ROOF

ATTIC VENTILATION CALCULATIONS

TOTAL SQ FT OF ROOF AREA: 89 S.F.

89 S.F. * 1/150 (CODE REQUIREMENT) * 144(CONVERTS TO SQ IN)
(LOW)= 85 SQ IN.

NFA OF SOFFIT VENT= SOFFIT VENT NEEDED: 9.44 LF

ACTUAL LOW VENTS PROVIDED: 8 LF

GARAGE ROOF

ATTIC VENTILATION CALCULATIONS

TOTAL SQ FT OF ROOF AREA: 44 S.F.

44 S.F. * 1/150 (CODE REQUIREMENT) * 144(CONVERTS TO SQ IN)
(LOW)= 42 SQ IN.

NFA OF SOFFIT VENT= SOFFIT VENT NEEDED: 4.66 LF

ACTUAL LOW VENTS PROVIDED: 4 LF

3RD GARAGE ROOF

ATTIC VENTILATION CALCULATIONS

TOTAL SQ FT OF ROOF AREA: 220 S.F.

SOFFIT VENT NET FREE AREA= 9 SQ. IN. PER LINEAL FOOT


220 S.F. * 1/300 (CODE REQUIREMENT) * 144(CONVERT
2 (HIGH AND LOW)= 53 SQ IN

/ AREA OF RIDGE VENT- RIDGE VENTS NEEDED: 3.94 LF

/ NEA OF SOFFIT VENT= SOFFIT VENT NE


7. NFA OF SOFFIT VENT= SOFFIT VENT NE

ALL TRUCKS MUST COVER HEATED SPACE TO ALLOW FOR

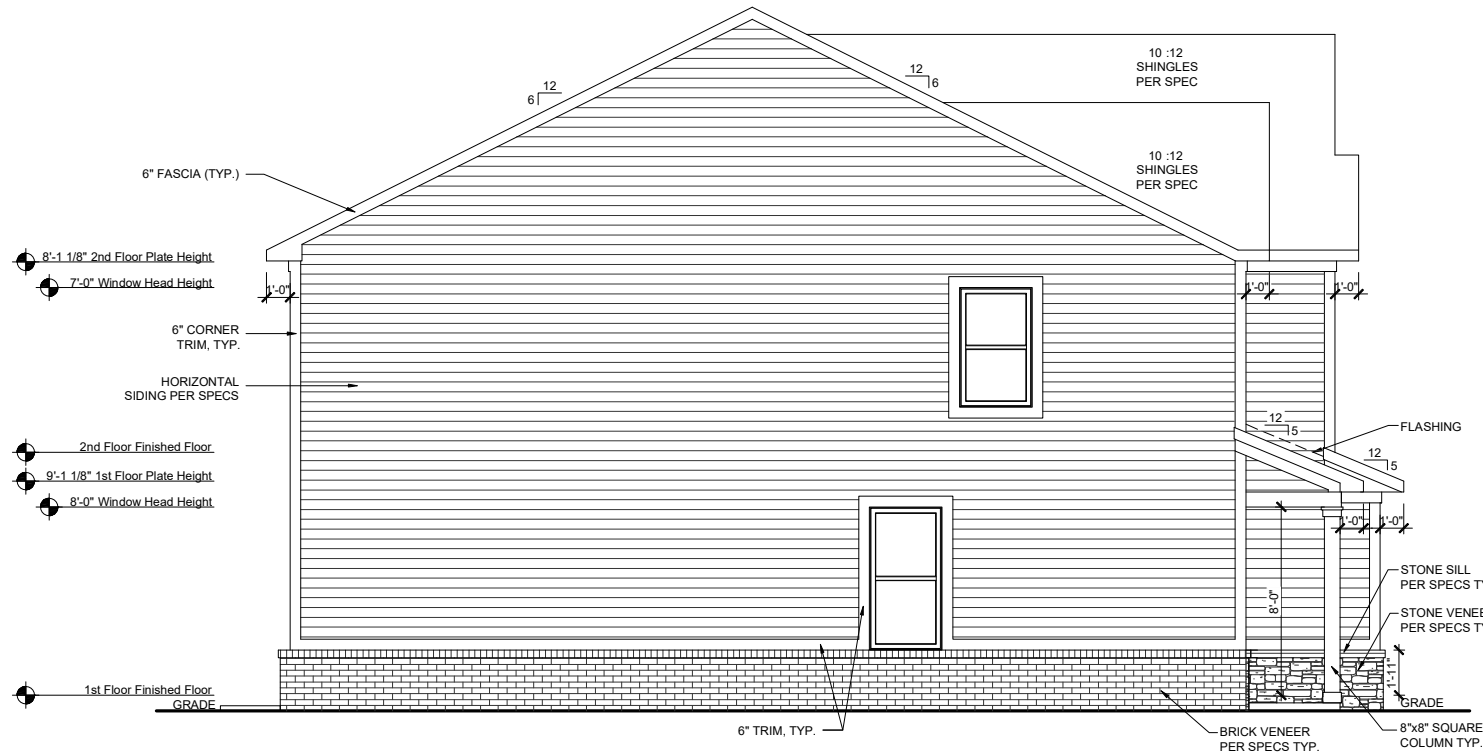

LEFT ELEVATION-COL

SCALE: 1/8"=1'-0" (11"x17" SHEET SIZE)
SCALE: 1/4"=1'-0" (24"x36" SHEET SIZE)

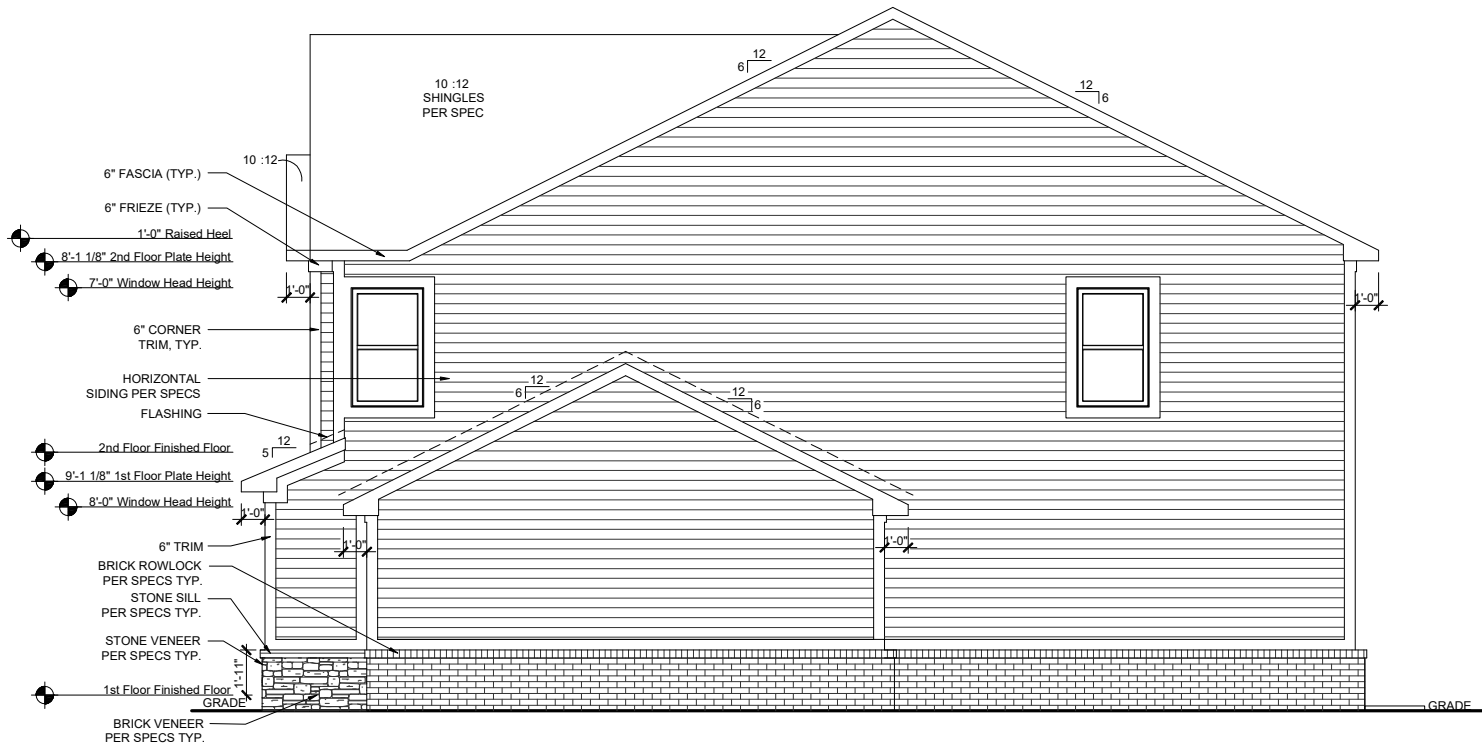

RIGHT ELEVATION- COL

SCALE: 1/8"=1'-0" (11"x17" SHEET SIZE)
SCALE: 1/4"=1'-0" (24"x36" SHEET SIZE)

These plans are the property of Beazer Homes and may not be reproduced, changed or copied without the expressed written consent of Beazer Homes, nor are they to be assigned to a third party without obtaining said written consent.


© 2011 Beazer Homes USA, Inc.
Unpublished work




IND V127 v1.5
Elevation Plans
Side Elevations COL

drawn by: Pinnacle
checked by: MW
date: 07-01-19
sheet number:
A-3.7

Square Footages				
Area	Elev TRL	Elev ACL	Elev FHL	Elev COL
First Floor	1207 SF	1207 SF	1207 SF	1207 SF
Second Floor	1457 SF	1457 SF	1450 SF	1444 SF
Total Living	2664 SF	2664 SF	2657 SF	2651 SF
Garage	656 SF	656 SF	656 SF	656 SF
Entry Porch	28 SF	31 SF	90 SF	90 SF
Total Under Roof	3348 SF	3351 SF	3403 SF	3397 SF

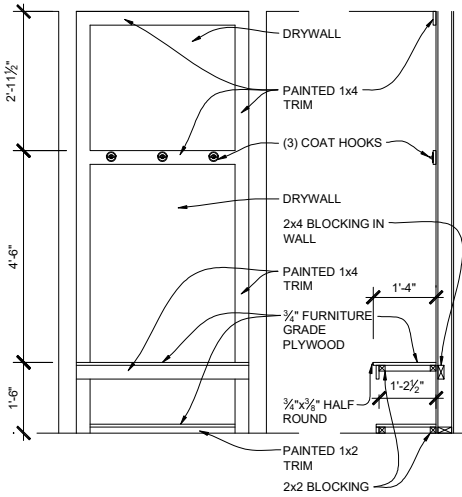


A MUD BENCH DETAIL
SCALE: 1/4"=1'-0" (11"x17" SHEET SIZE)
SCALE: 1/2"=1'-0" (24"x36" SHEET SIZE)

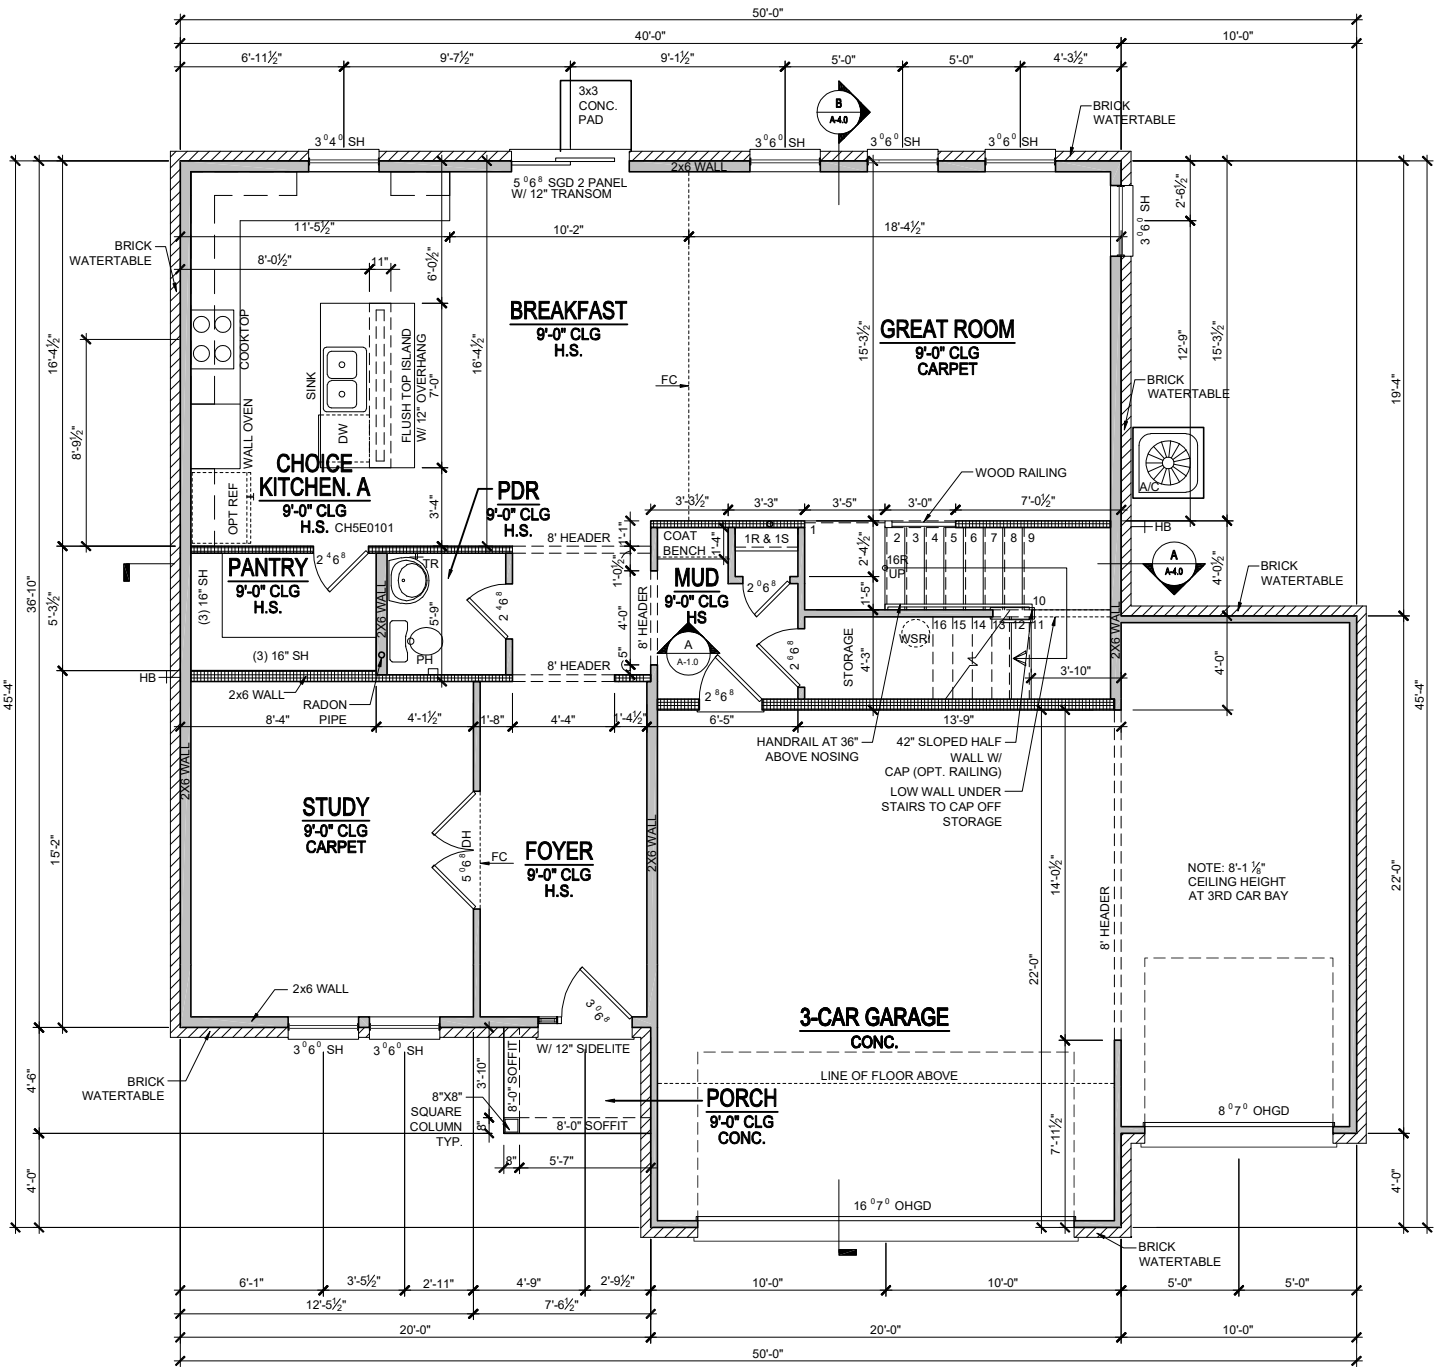


1st FLOOR PLAN - TRL
SCALE: 1/8"=1'-0" (11"x17" SHEET SIZE)
SCALE: 1/4"=1'-0" (24"x36" SHEET SIZE)

REV.	DATE
v1.2	11-04-20
v1.3	03-15-21
v1.4	06-15-21
v1.5	02-03-22
v1.6	04-01-23


Square Footages				
Area	Elev TRL	Elev ACL	Elev FHL	Elev COL
First Floor	1207 SF	1207 SF	1207 SF	1207 SF
Second Floor	1457 SF	1457 SF	1450 SF	1444 SF
Total Living	2664 SF	2664 SF	2657 SF	2651 SF
Garage	656 SF	656 SF	656 SF	656 SF
Entry Porch	28 SF	31 SF	90 SF	90 SF
Total Under Roof	3348 SF	3351 SF	3403 SF	3397 SF

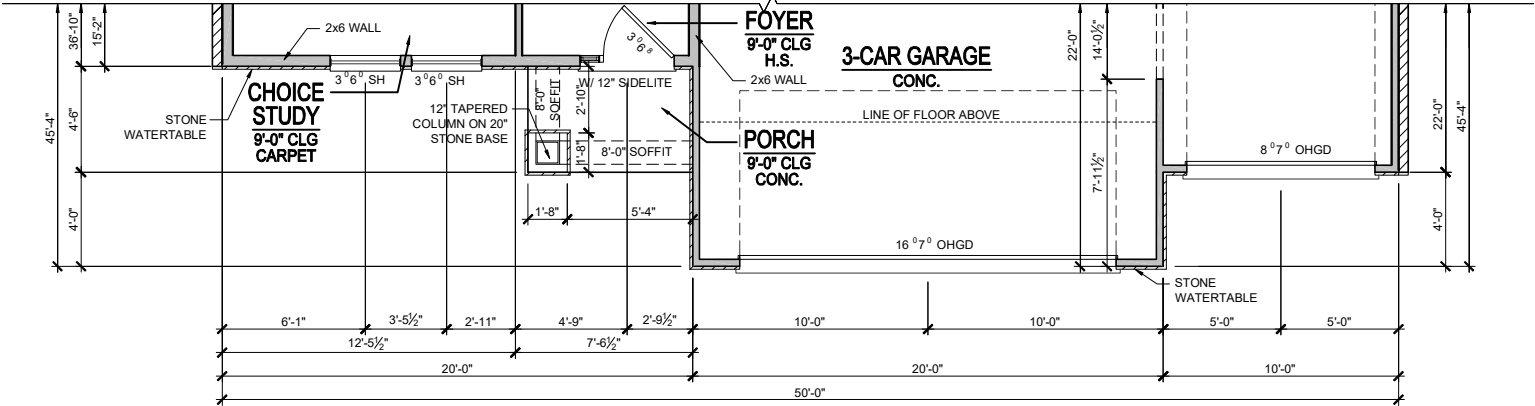

1st FLOOR PLAN - ACL
SCALE: 1/8"=1'-0" (11"x17" SHEET SIZE)
SCALE: 1/4"=1'-0" (24"x36" SHEET SIZE)

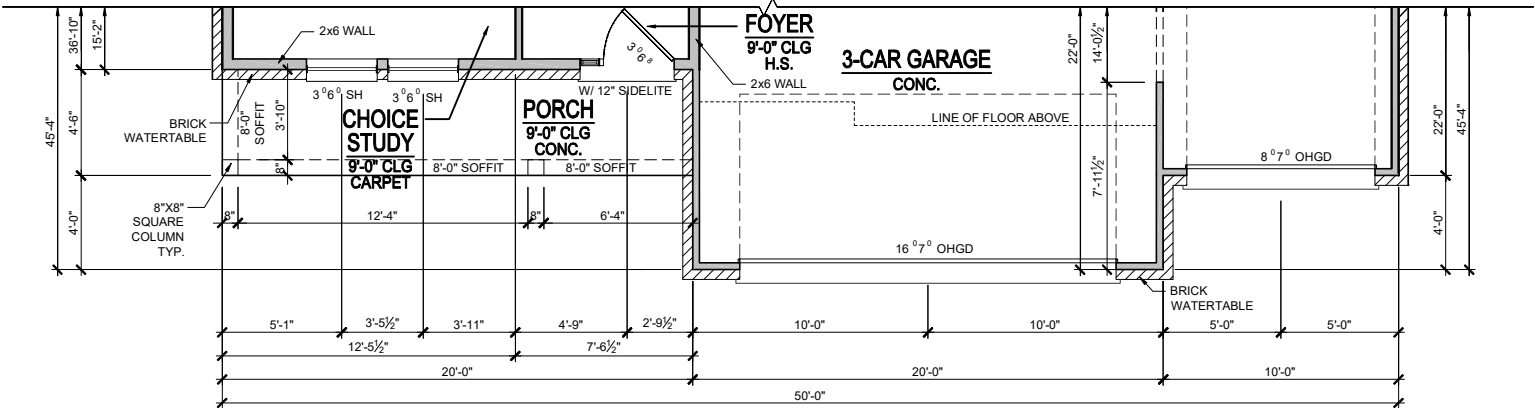

1st FLOOR PLAN - FHL
SCALE: 1/8"=1'-0" (11"x17" SHEET SIZE)
SCALE: 1/4"=1'-0" (24"x36" SHEET SIZE)

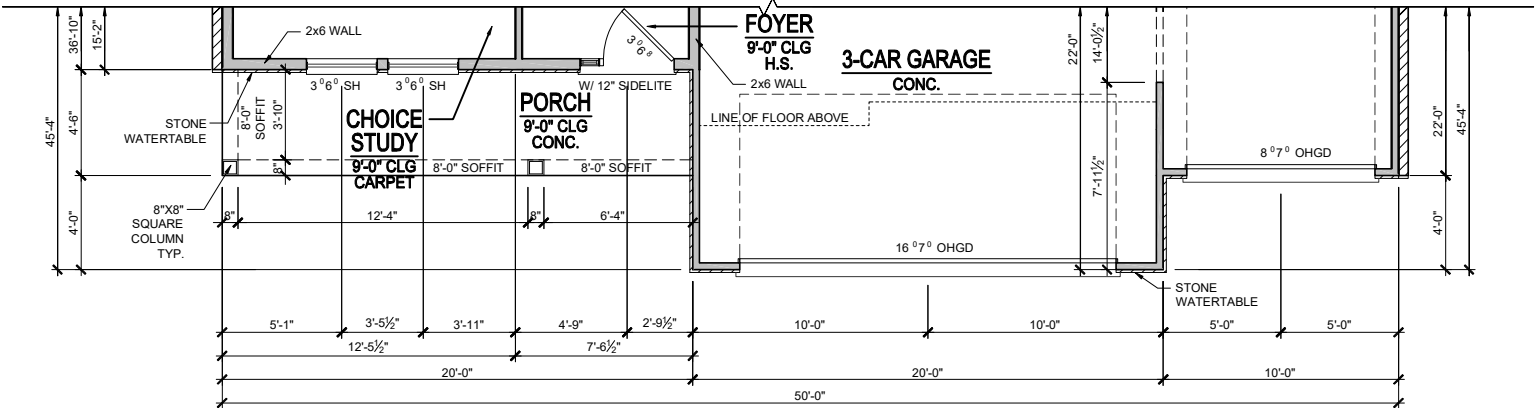

1st FLOOR PLAN - COL
SCALE: 1/8"=1'-0" (11"x17" SHEET SIZE)
SCALE: 1/4"=1'-0" (24"x36" SHEET SIZE)

REV.	DATE
v1.2	11-04-20
v1.3	03-15-21
v1.4	06-15-21
v1.5	02-03-22
v1.6	04-01-23

These plans are the property of Beazer Homes and may not be reproduced, changed or copied without the expressed written consent of Beazer Homes, nor are they to be assigned to a third party without obtaining said written consent.


© 2019 Beazer Homes USA, Inc.
Unpublished work



IND V126 v1.6
Floor Plans
First Floor Partial


drawn by:	DA
checked by:	MW
date:	06-18-19
sheet number:	A-1.1

Square Footages				
Area	Elev TRL	Elev ACL	Elev FHL	Elev COL
First Floor	1207 SF	1207 SF	1207 SF	1207 SF
Second Floor	1457 SF	1457 SF	1450 SF	1444 SF
Total Living	2664 SF	2664 SF	2657 SF	2651 SF
Garage	656 SF	656 SF	656 SF	656 SF
Entry Porch	28 SF	31 SF	90 SF	90 SF
Total Under Roof	3348 SF	3351 SF	3403 SF	3397 SF

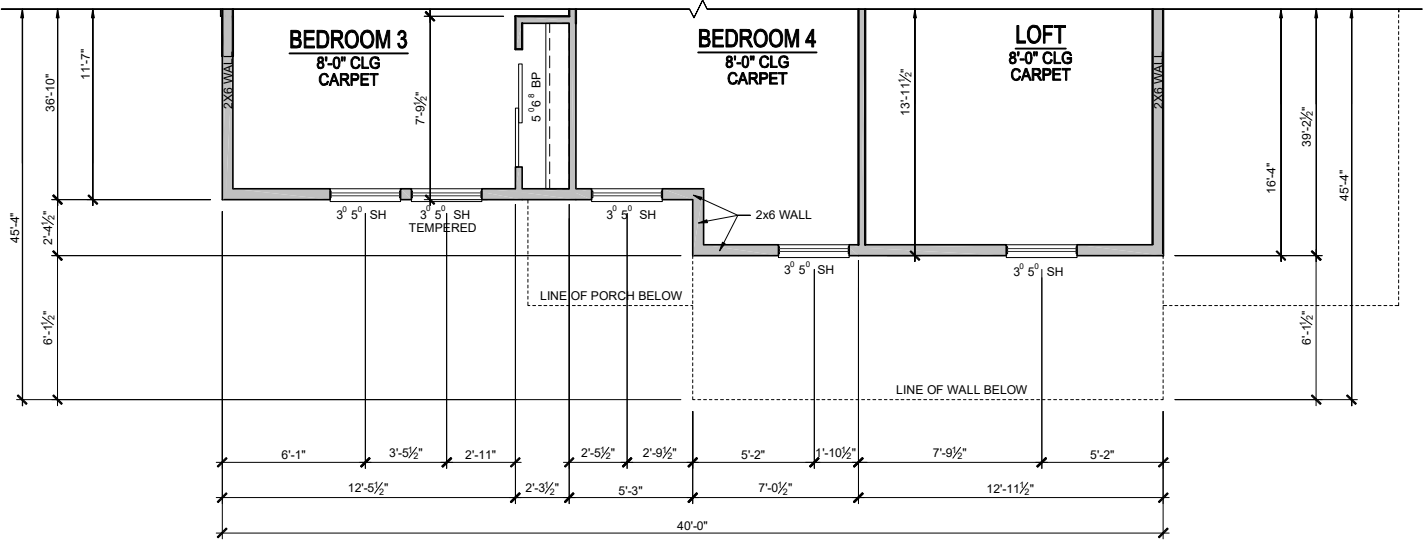


2nd FLOOR PLAN - ACL

SCALE: 1/8"=1'-0" (11"x17" SHEET SIZE)
SCALE: 1/4"=1'-0" (24"x36" SHEET SIZE)

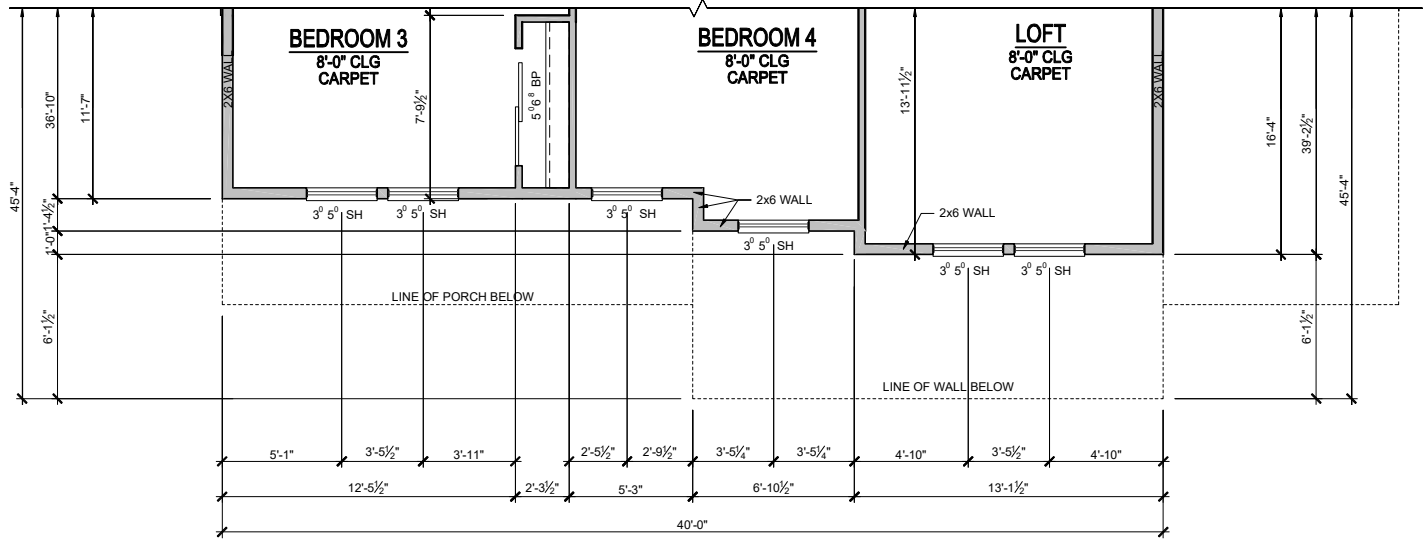

2nd FLOOR PLAN - FHL

SCALE: 1/8"=1'-0" (11"x17" SHEET SIZE)
SCALE: 1/4"=1'-0" (24"x36" SHEET SIZE)

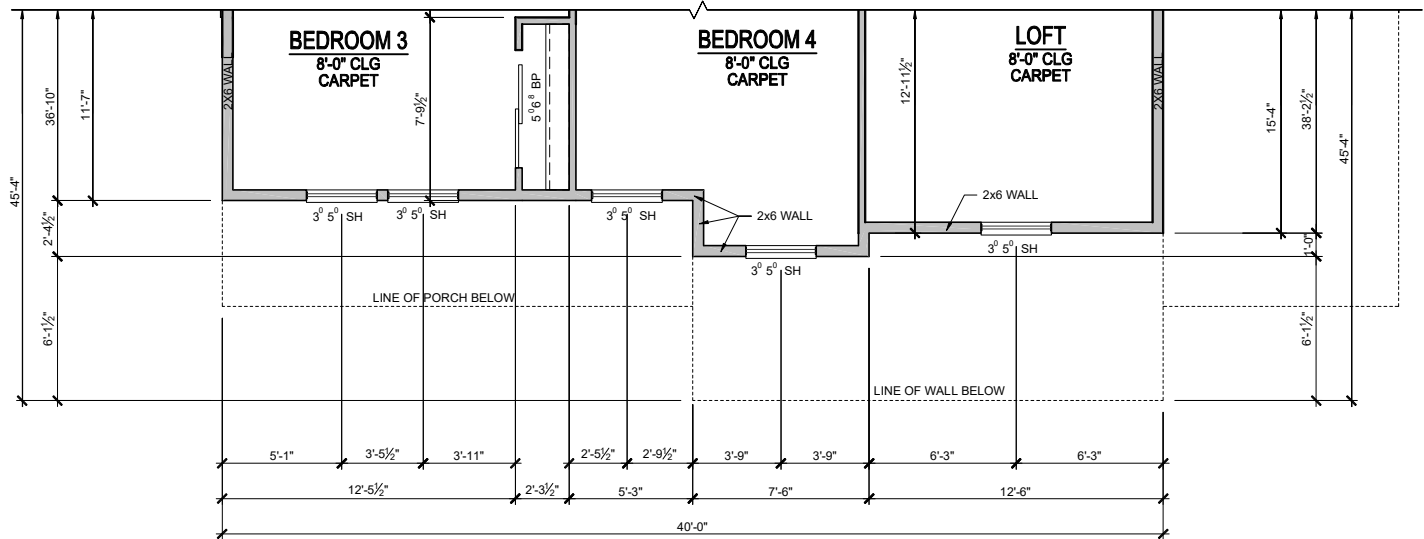

2nd FLOOR PLAN - COL

SCALE: 1/8"=1'-0" (11"x17" SHEET SIZE)
SCALE: 1/4"=1'-0" (24"x36" SHEET SIZE)

REV.

DATE

v1.2

11-04-20

v1.3

03-15-21

v1.4

06-15-21

v1.5

02-03-22

v1.6

04-01-23

These plans are the property of Beazer Homes and may not be reproduced, changed or copied without the expressed written consent of Beazer Homes, nor are they to be assigned to a third party without obtaining said written consent.

© 2019 Beazer Homes USA, Inc.
Unpublished work

COLONNADE D

IND V126 v1.6

Floor Plans

Second Floor Partial

drawn by:

DA

checked by:



MW

date:

06-18-19

sheet number:

A-2.1

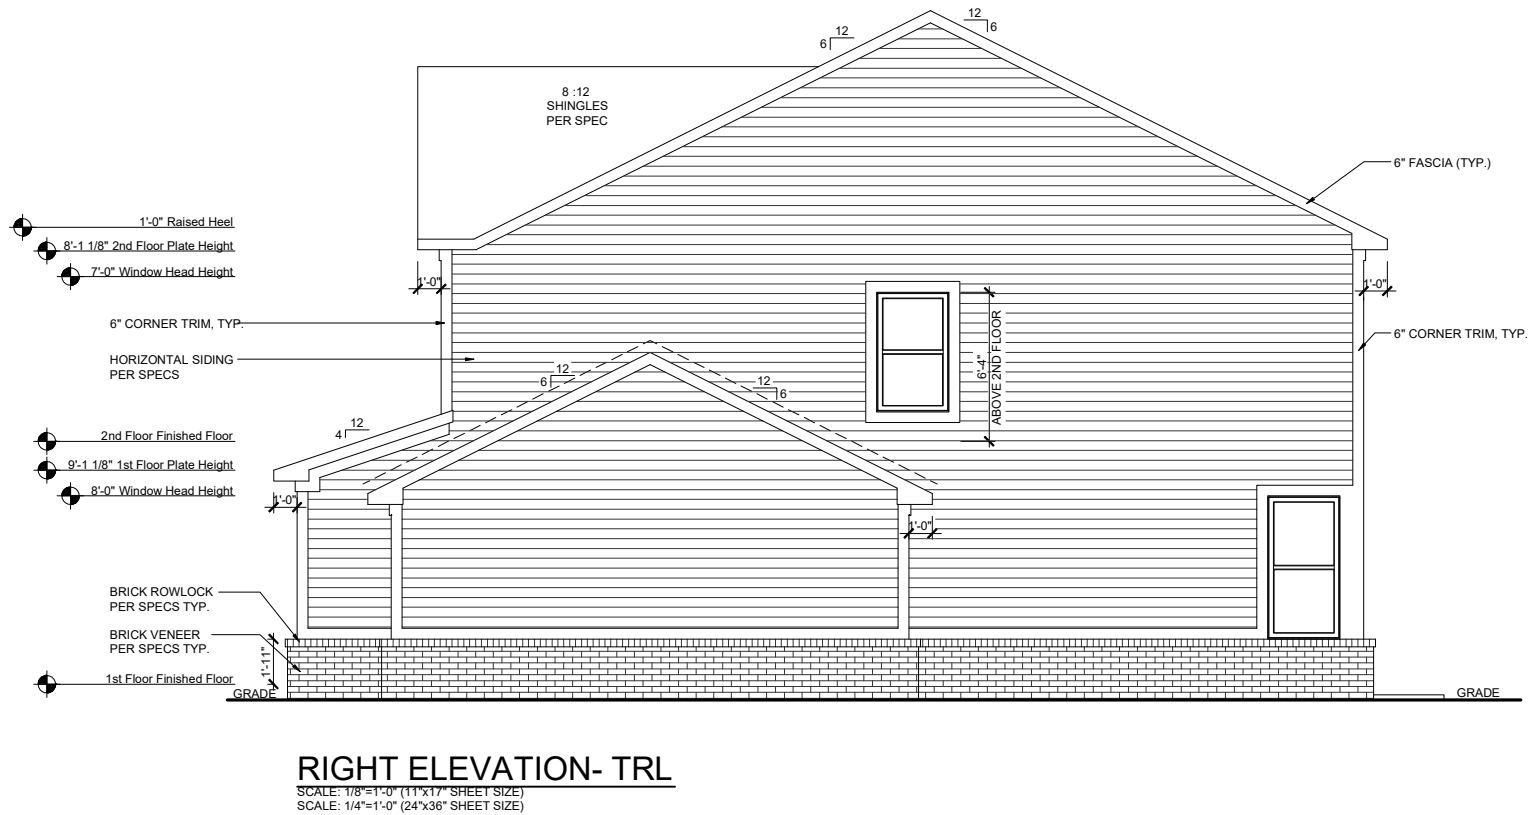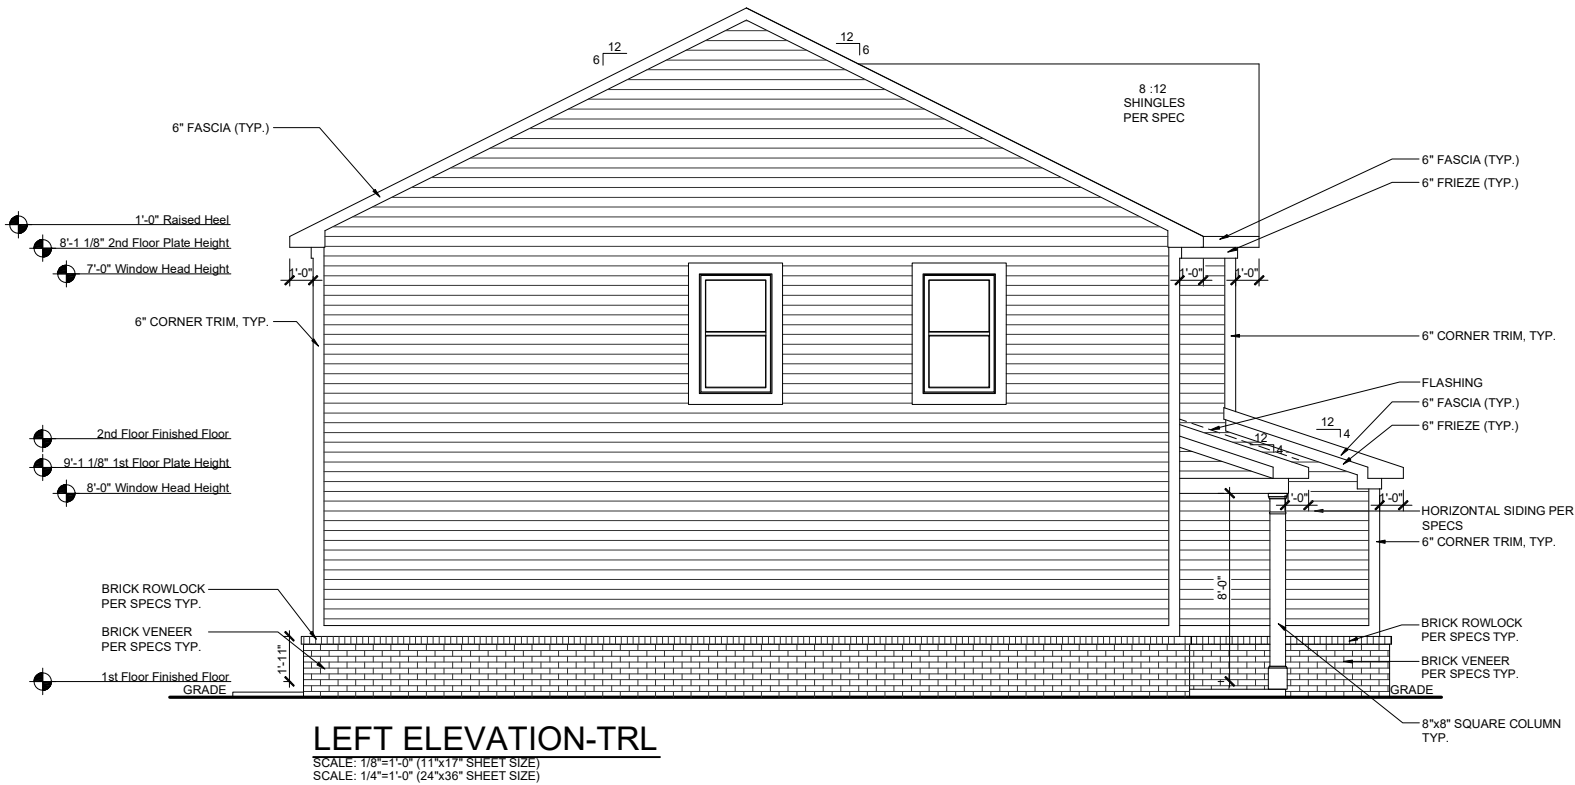


These plans are the property of Beazer Homes and may not be reproduced, changed or copied without the expressed written consent of Beazer Homes, nor are they to be assigned to a third party without obtaining said written consent.

© 2019 Beazer Homes USA, Inc.
Unpublished work




IND V126 v1.6
Elevation Plans
Side Elevations TRL

drawn by: DA
checked by: MW
date: 06-18-19
sheet number:
A-3.1

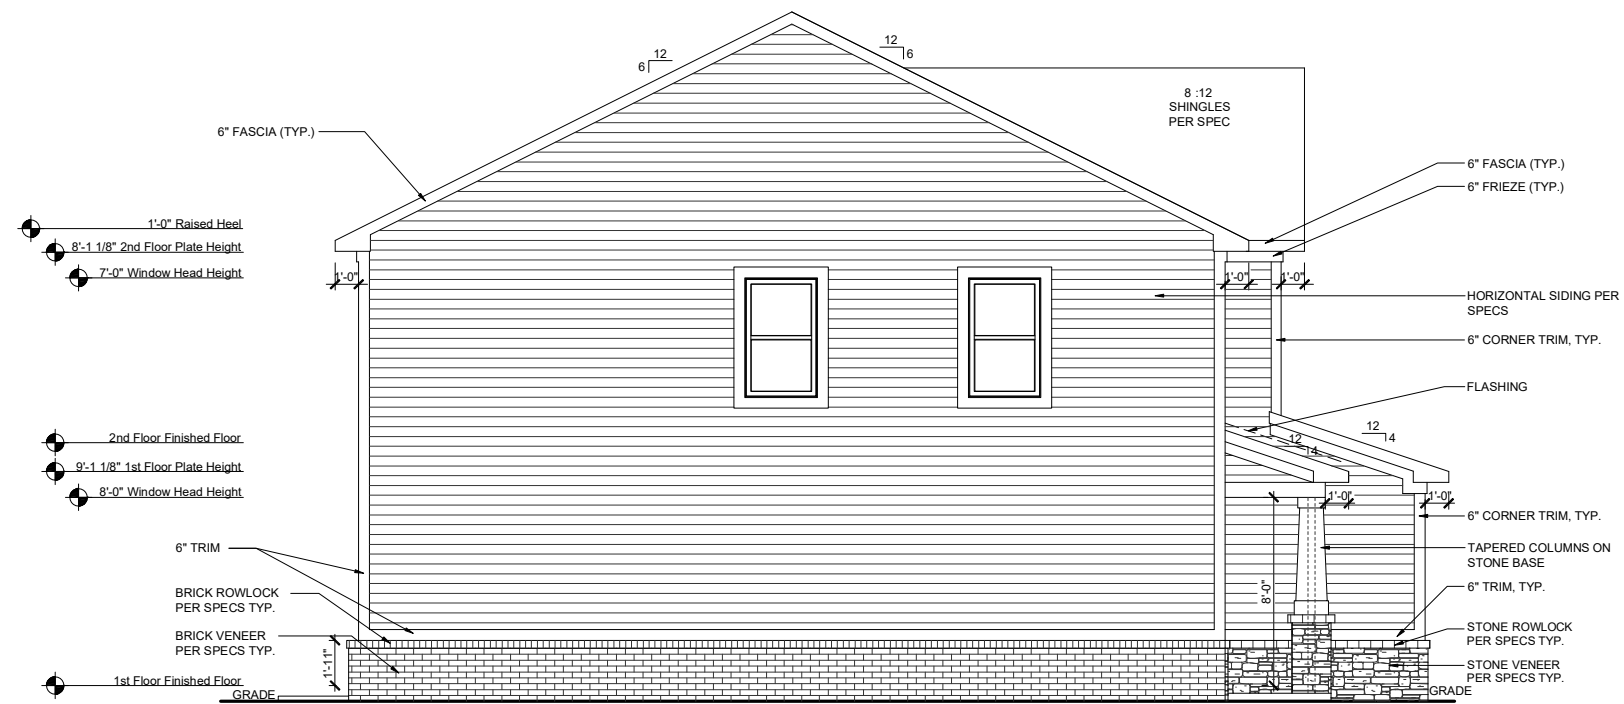

LEFT ELEVATION-ACL

SCALE: 1/8"=1'-0" (11"x17" SHEET SIZE)
SCALE: 1/4"=1'-0" (24"x36" SHEET SIZE)

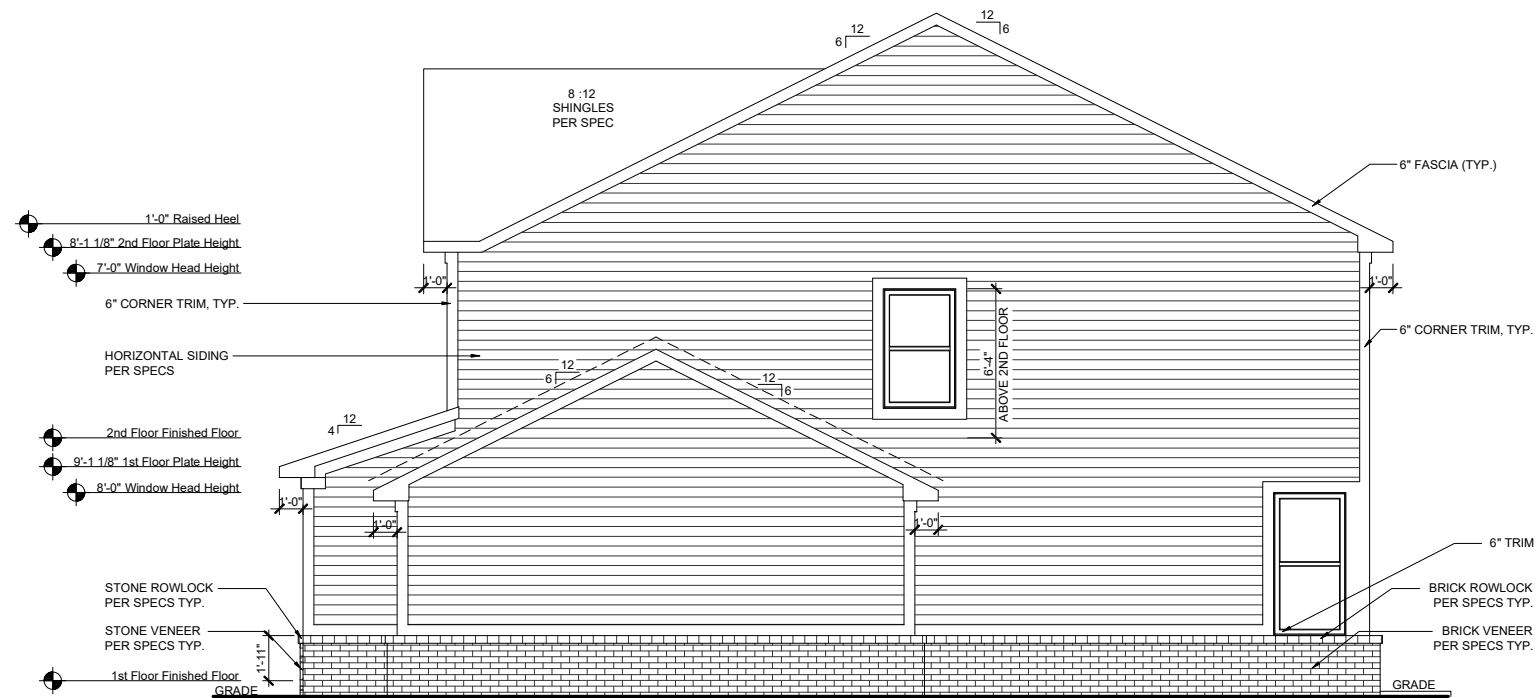

RIGHT ELEVATION- ACL

SCALE: 1/8"=1'-0" (11"x17" SHEET SIZE)
SCALE: 1/4"=1'-0" (24"x36" SHEET SIZE)

REV.	DATE
v1.2	11-04-20
v1.3	03-15-21
v1.4	06-15-21
v1.5	02-03-22
v1.6	04-01-23

These plans are the property of Beazer Homes and may not be reproduced, changed or copied without the expressed written consent of Beazer Homes, nor are they to be assigned to a third party without obtaining said written consent.

© 2019 Beazer Homes USA, Inc.
Unpublished work




IND V126v1.6

Elevation Plans

Side Elevations ACL

drawn by:	DA
checked by:	MW
date:	06-18-19
sheet number:	

COLONNADE D

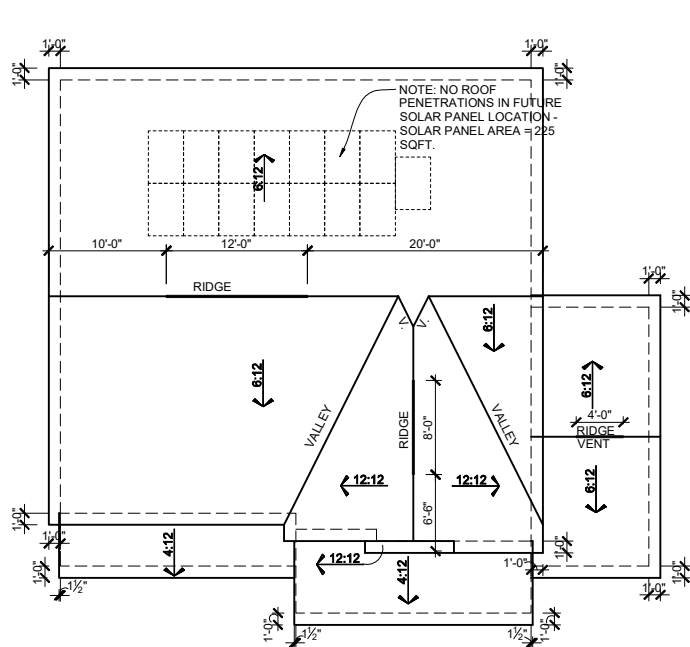

ROOF PLAN - FHL
SCALE: 1/16"=1'-0" (11"x17" SHEET SIZE)
SCALE: 1/8"=1'-0" (24"x36" SHEET SIZE)

MAIN ROOF

ATTIC VENTILATION CALCULATIONS

TOTAL SQ FT OF ROOF AREA= 1514 S.F.
RIDGE VENT NET FREE AREA= 18 SQ IN. PER LINEAL FOOT
SOFFIT VENT NET FREE AREA= 9 SQ IN. PER LINEAL FOOT

1514 S.F. * 1/300 (CODE REQUIREMENT) * 144(CONVERTS TO SQ IN) / 2 (HIGH AND LOW)= 363 SQ IN.

/ NFA OF RIDGE VENT= RIDGE VENTS NEEDED: 20.16 LF
/ NFA OF SOFFIT VENT= SOFFIT VENT NEEDED: 40.33 LF

ACTUAL RIDGE VENTS PROVIDED: 20 LF
ACTUAL LOW VENTS PROVIDED: 40 LF

ALL TRUSS HEELS OVER HEATED SPACE TO ALLOW FOR INSULATION PER CODE UNLESS NOTED OTHERWISE- TRUSS HEELS OVER UNHEATED SPACE SHALL BE STANDARD HEIGHT.

PORCH ROOF

ATTIC VENTILATION CALCULATIONS

TOTAL SQ FT OF ROOF AREA= 90 S.F.
SOFFIT VENT NET FREE AREA= 9 SQ IN. PER LINEAL FOOT

90 S.F. * 1/150 (CODE REQUIREMENT) * 144(CONVERTS TO SQ IN) (LOW)= 86 SQ IN.

NFA OF SOFFIT VENT= SOFFIT VENT NEEDED: 9.55 LF

ACTUAL LOW VENTS PROVIDED: 8 LF

GARAGE ROOF

ATTIC VENTILATION CALCULATIONS

TOTAL SQ FT OF ROOF AREA= 123 S.F.
SOFFIT VENT NET FREE AREA= 9 SQ IN. PER LINEAL FOOT

123 S.F. * 1/150 (CODE REQUIREMENT) * 144(CONVERTS TO SQ IN) (LOW)= 118 SQ IN.

NFA OF SOFFIT VENT= SOFFIT VENT NEEDED: 13.11 LF

ACTUAL LOW VENTS PROVIDED: 12 LF

3RD GARAGE ROOF

ATTIC VENTILATION CALCULATIONS


TOTAL SQ FT OF ROOF AREA= 220 S.F.
RIDGE VENT NET FREE AREA= 18 SQ IN. PER LINEAL FOOT
SOFFIT VENT NET FREE AREA= 9 SQ IN. PER LINEAL FOOT

220 S.F. * 1/300 (CODE REQUIREMENT) * 144(CONVERTS TO SQ IN) / 2 (HIGH AND LOW)= 53 SQ IN.


/ NFA OF RIDGE VENT= RIDGE VENTS NEEDED: 2.94 LF
/ NFA OF SOFFIT VENT= SOFFIT VENT NEEDED: 5.8 LF

ACTUAL RIDGE VENTS PROVIDED: 4 LF
ACTUAL LOW VENTS PROVIDED: 8 LF

ALL TRUSS HEELS OVER HEATED SPACE TO ALLOW FOR INSULATION PER CODE UNLESS NOTED OTHERWISE- TRUSS HEELS OVER UNHEATED SPACE SHALL BE STANDARD HEIGHT.

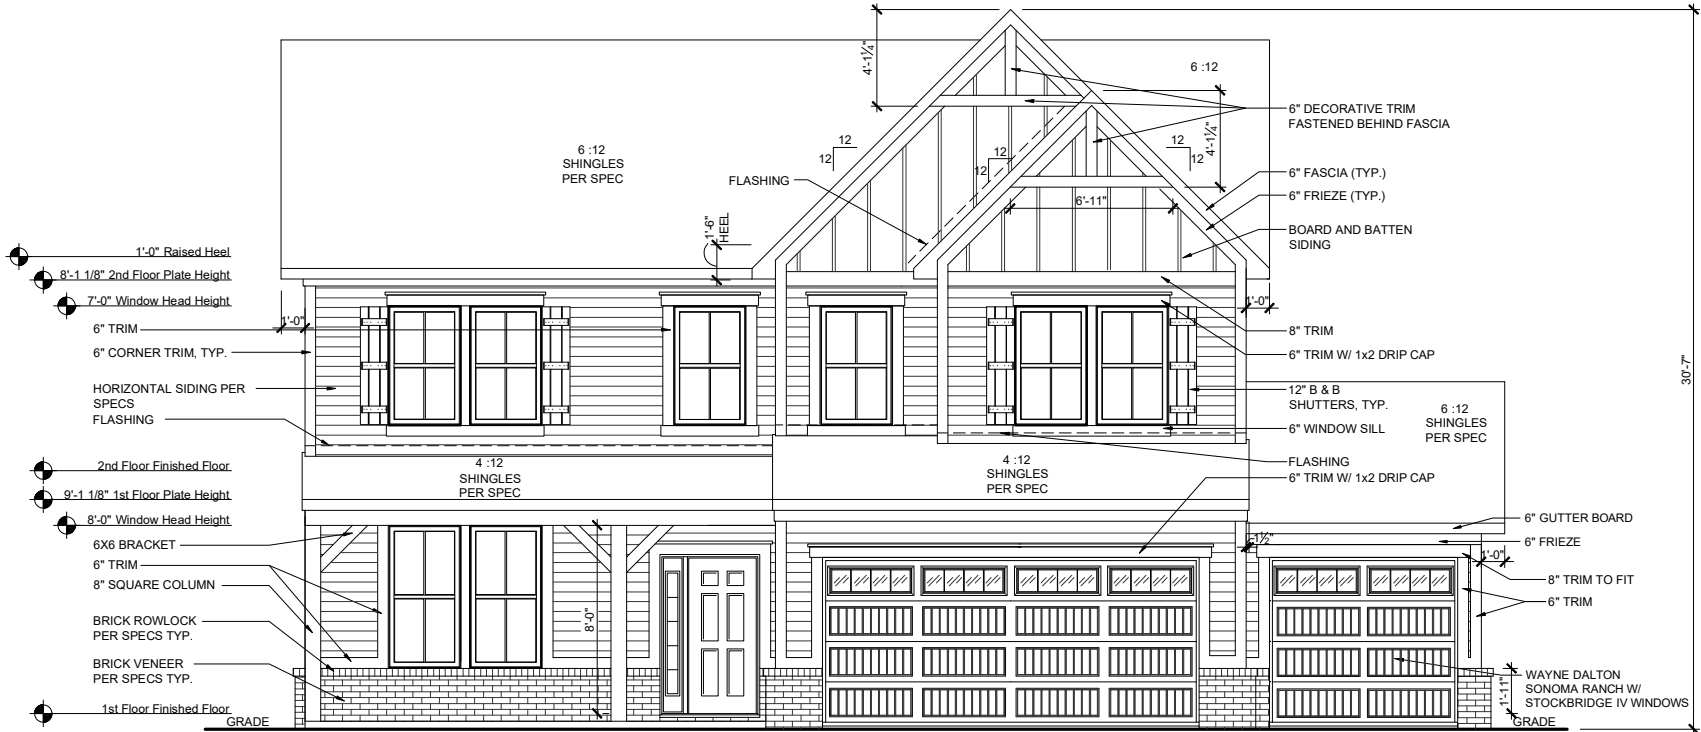

FRONT ELEVATION- FHL
SCALE: 1/8"=1'-0" (11"x17" SHEET SIZE)
SCALE: 1/4"=1'-0" (24"x36" SHEET SIZE)

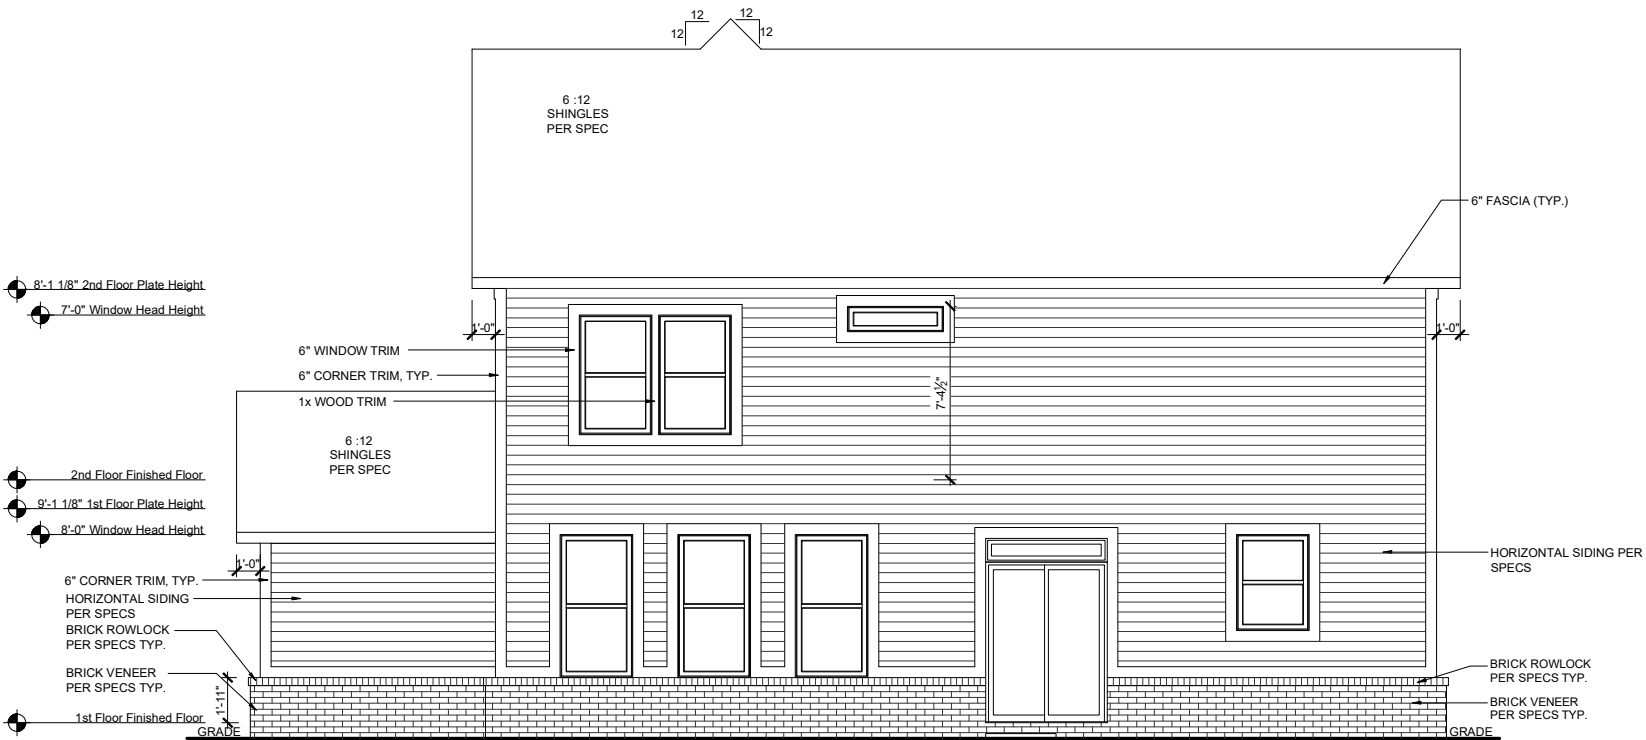

REAR ELEVATION- FHL
SCALE: 1/8"=1'-0" (11"x17" SHEET SIZE)
SCALE: 1/4"=1'-0" (24"x36" SHEET SIZE)

REV.	DATE
v1.2	11-04-20
v1.3	03-15-21
v1.4	06-15-21
v1.5	02-03-22
v1.6	04-01-23


These plans are the property of Beazer Homes and may not be reproduced, changed or copied without the expressed written consent of Beazer Homes, nor are they to be assigned to a third party without obtaining said written consent.

© 2019 Beazer Homes USA, Inc.
Unpublished work




IND V126v1.6
Elevation Plans
Front Elevation FHL

drawn by: DA
checked by: MW
date: 06-18-19
sheet number:
A-3.4

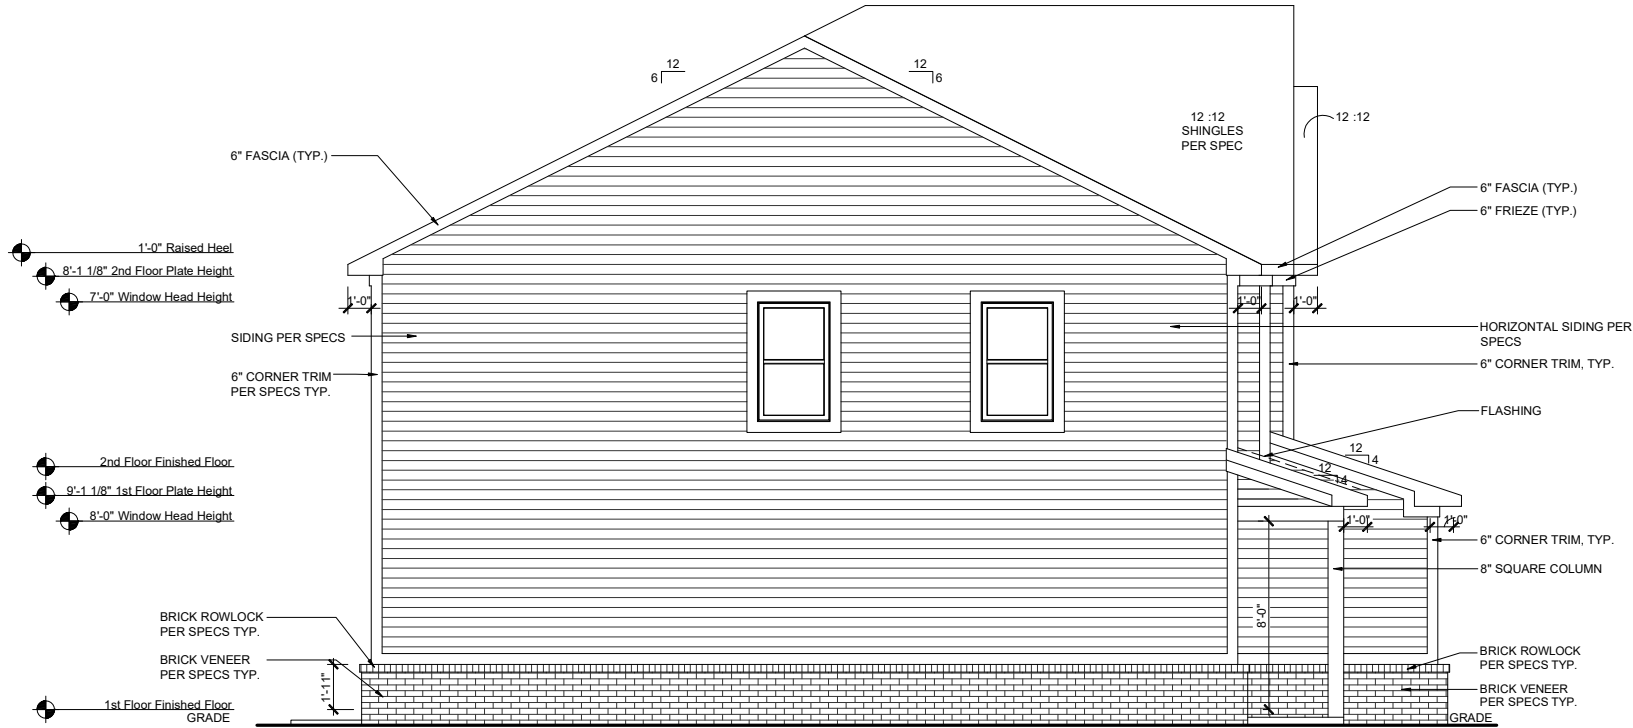

LEFT ELEVATION - FHL

SCALE: 1/8"=1'-0" (11"x17" SHEET SIZE)
SCALE: 1/4"=1'-0" (24"x36" SHEET SIZE)

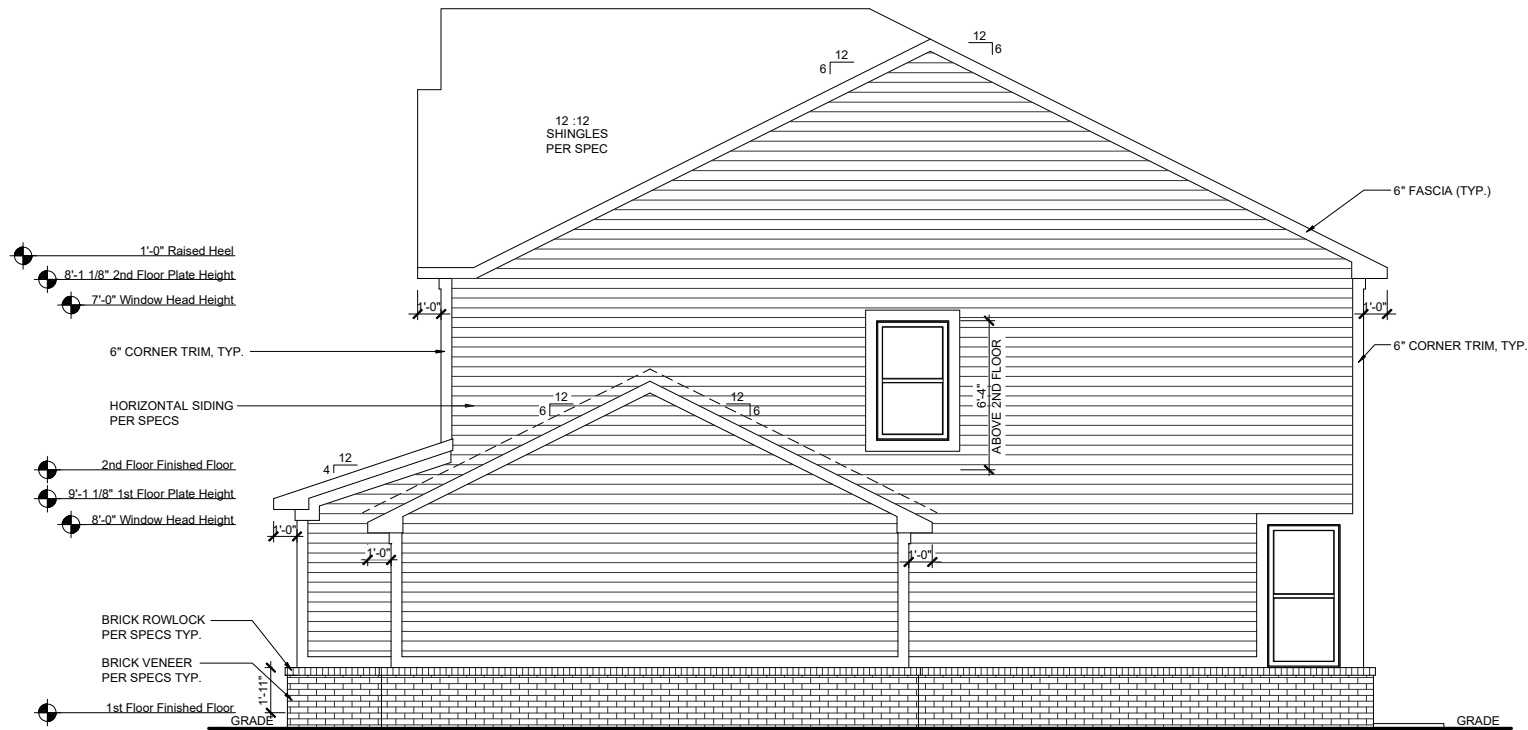

RIGHT ELEVATION- FHL

SCALE: 1/8"=1'-0" (11"x17" SHEET SIZE)
SCALE: 1/4"=1'-0" (24"x36" SHEET SIZE)


These plans are the property of Beazer Homes and may not be reproduced, changed or copied without the expressed written consent of Beazer Homes, nor are they to be assigned to a third party without obtaining said written consent.

© 2019 Beazer Homes USA, Inc.
Unpublished work



IND V126 v1.6
Elevation Plans
Side Elevations FHL

drawn by: DA
checked by: MW
date: 06-18-19
sheet number:
A-3.5

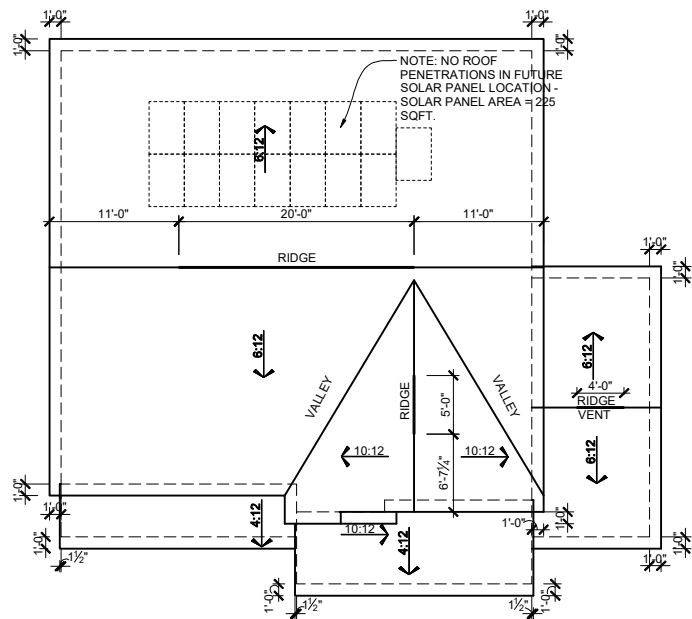

ROOF PLAN - COL

SCALE: 1/16"=1'-0" (11"x17" SHEET SIZE)
SCALE: 1/8"=1'-0" (24"x36" SHEET SIZE)

MAIN ROOF

ATTIC VENTILATION CALCULATIONS

TOTAL SQ FT OF ROOF AREA= 1508 S.F.
 RIDGE VENT NET FREE AREA= 18 SQ IN. PER LINEAL FOOT
 SOFFIT VENT NET FREE AREA= 9 SQ IN. PER LINEAL FOOT

1508 S.F. * 1/300 (CODE REQUIREMENT) * 144(CONVERTS TO SQ IN)
 2 (HIGH AND LOW)= 362 SQ IN.

/ NFA OF RIDGE VENT= RIDGE VENTS NEEDED: 20.11 LF

/ NFA OF SOFFIT VENT= SOFFIT VENT NEEDED: 40.22LF

ACTUAL RIDGE VENTS PROVIDED: 20 LF
 ACTUAL LOW VENTS PROVIDED: 40 LF

ALL TRUSS HEELS OVER HEATED SPACE TO ALLOW FOR INSULATION PER CODE UNLESS NOTED OTHERWISE- TRUSS HEELS OVER UNHEATED SPACE SHALL BE STANDARD HEIGHT.

PORCH ROOF

ATTIC VENTILATION CALCULATIONS

TOTAL SQ FT OF ROOF AREA= 90 S.F.
SOFFIT VENT NET FREE AREA= 9 SQ IN. PER LINEAL FOOT
90 S.F. * 1/150 (CODE REQUIREMENT) * 144(CONVERTS TO SQ IN)
(LOW)= 86 SQ IN.
NFA OF SOFFIT VENT= SOFFIT VENT NEEDED: 9.55 LF
ACTUAL LOW VENTS PROVIDED: 8 LF

GARAGE ROOF

ATTIC VENTILATION CALCULATIONS

TOTAL SQ FT OF ROOF AREA: 129 S.F.
 SOFFIT VENT NET FREE AREA= 9 SQ IN. PER LINEAL FOOT
 129 S.F. * 1/150 (CODE REQUIREMENT) * 144(CONVERTS TO SQ IN)
 (LOW)= 124 SQ IN.
 NFA OF SOFFIT VENT= SOFFIT VENT NEEDED: 13.77 LF
 ACTUAL LOW VENTS PROVIDED: 12 LF

3RD GARAGE ROOF

ATTIC VENTILATION CALCULATIONS


TOTAL SQ FT OF ROOF AREA= 220 S.F.
 RIDGE VENT NET FREE AREA= 18 SQ IN. PER LINEAL FOOT
 SOFFIT VENT NET FREE AREA= 9 SQ IN. PER LINEAL FOOT

220 S.F. * 1/300 (CODE REQUIREMENT) * 144(CONVERTS TO SQ IN.)
 2 (HIGH AND LOW)= 53 SQ IN.

/ NFA OF RIDGE VENT= RIDGE VENTS NEEDED: 2.94 LF
 / NFA OF SOFFIT VENT= SOFFIT VENT NEEDED: 5.8 LF


ACTUAL RIDGE VENTS PROVIDED: 4 LF
 ACTUAL LOW VENTS PROVIDED: 8 LF

ALL TRUSS HEELS OVER HEATED SPACE TO ALLOW FOR INSULATION PER CODE UNLESS NOTED OTHERWISE- TRUSS HEELS OVER UNHEATED SPACE SHALL BE STANDARD HEIGHT.

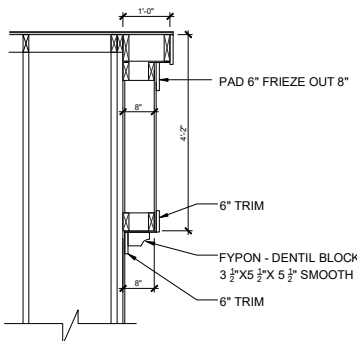

SECTION AT GABLE

SCALE: 1/4"=1'-0" (11"x17" SHEET SIZE)
SCALE: 1/2"=1'-0" (24"x36" SHEET SIZE)

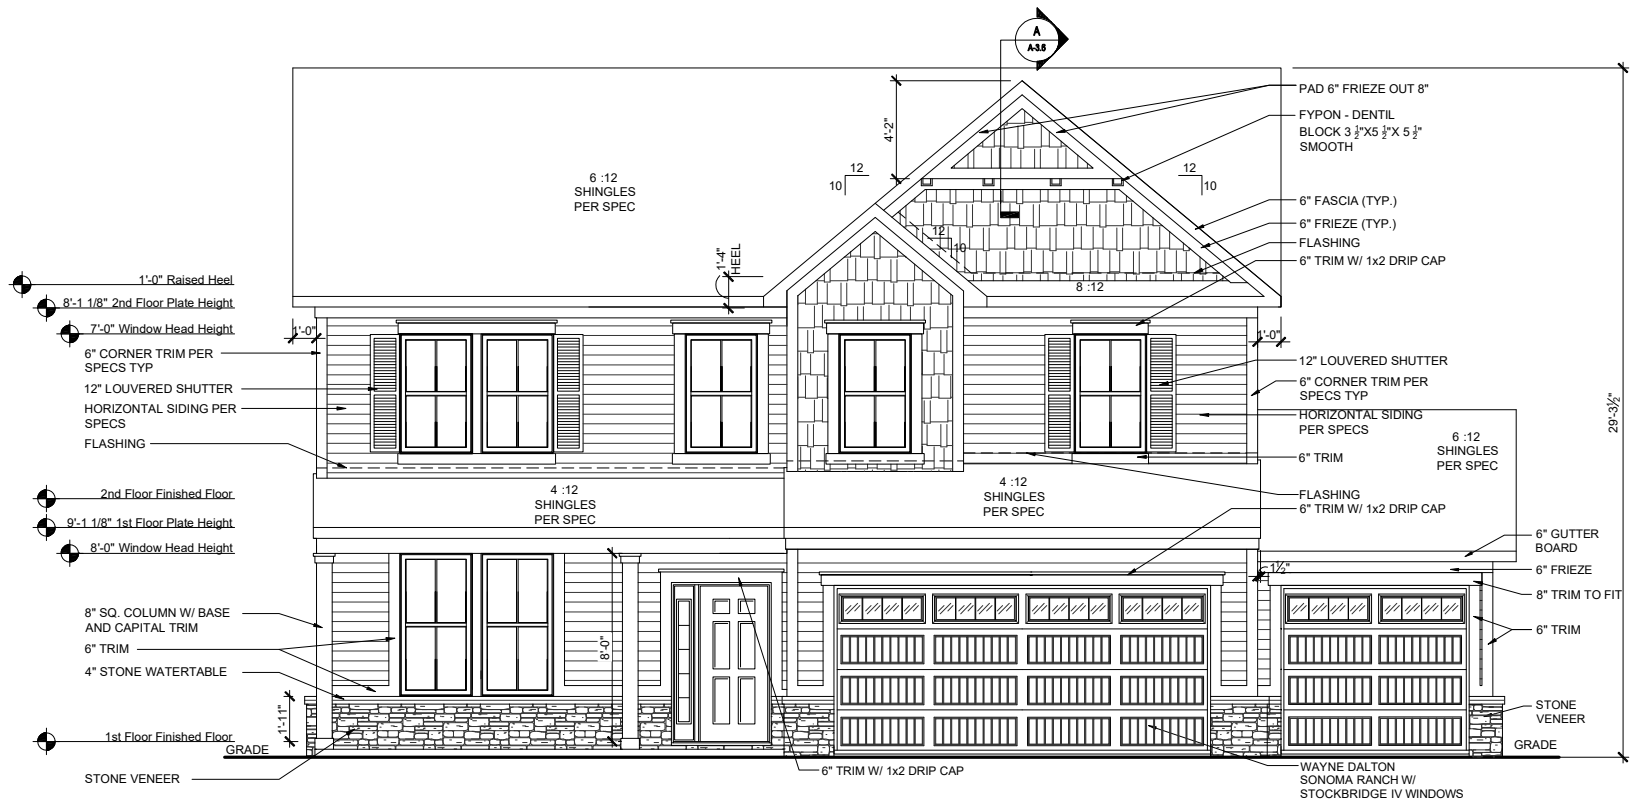

FRONT ELEVATION- COL

SCALE: 1/8"=1'-0" (11"x17" SHEET SIZE)
SCALE: 1/4"=1'-0" (24"x36" SHEET SIZE)



REAR ELEVATION- COL

SCALE: 1/8"=1'-0" (11"x17" SHEET SIZE)
SCALE: 1/4"=1'-0" (24"x36" SHEET SIZE)

These plans are the property of Beazer Homes and may not be reproduced, changed or copied without the expressed written consent of Beazer Homes, nor are they to be assigned to a third party without obtaining said written consent.

© 2019 Beazer Homes USA, Inc.
Unpublished work

Unpublished work



IND V126 v1.6

Elevation Plans

Front Elevation COL


drawn by: DA

checked by: MVA

date: 06 18 10


sheet number

A-3.6

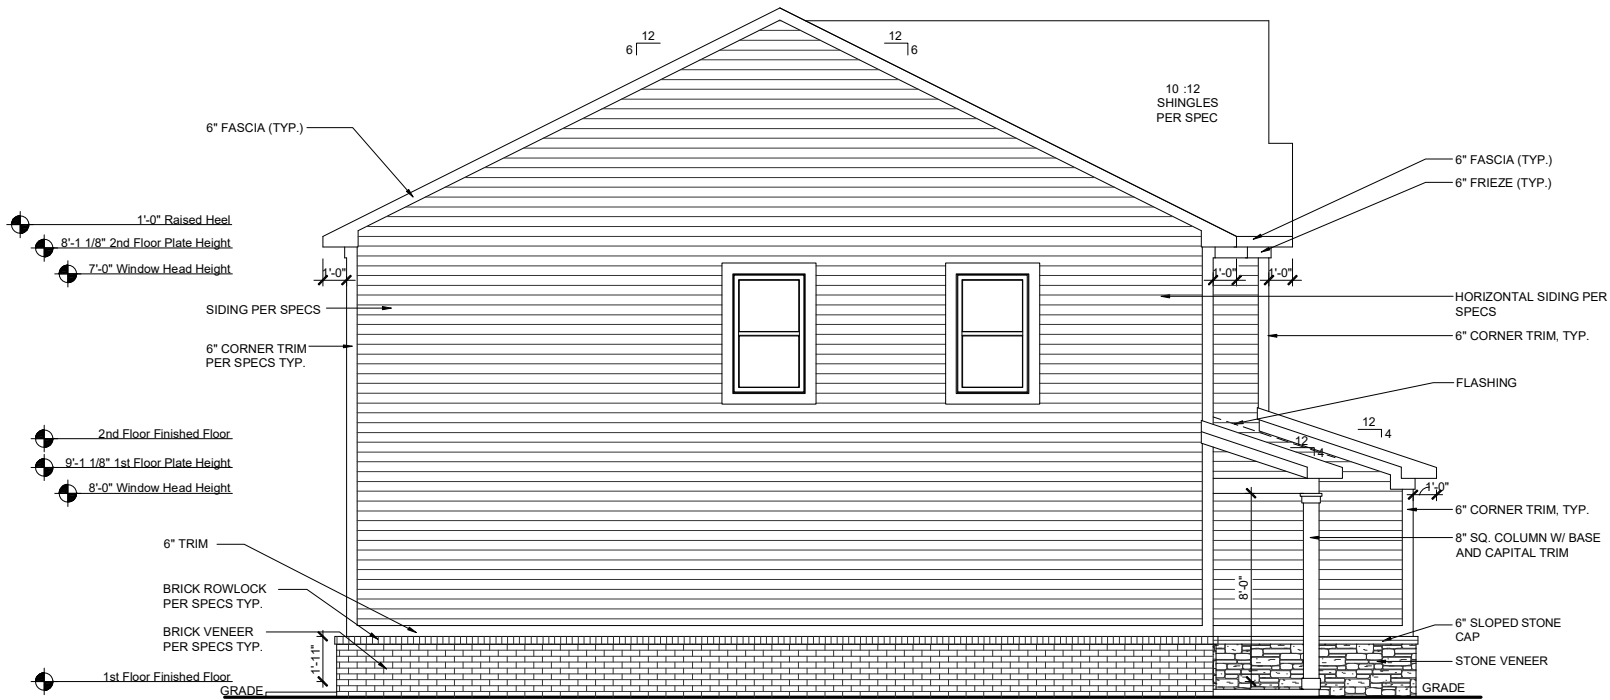

LEFT ELEVATION - COL

SCALE: 1/8"=1'-0" (11"x17" SHEET SIZE)
SCALE: 1/4"=1'-0" (24"x36" SHEET SIZE)

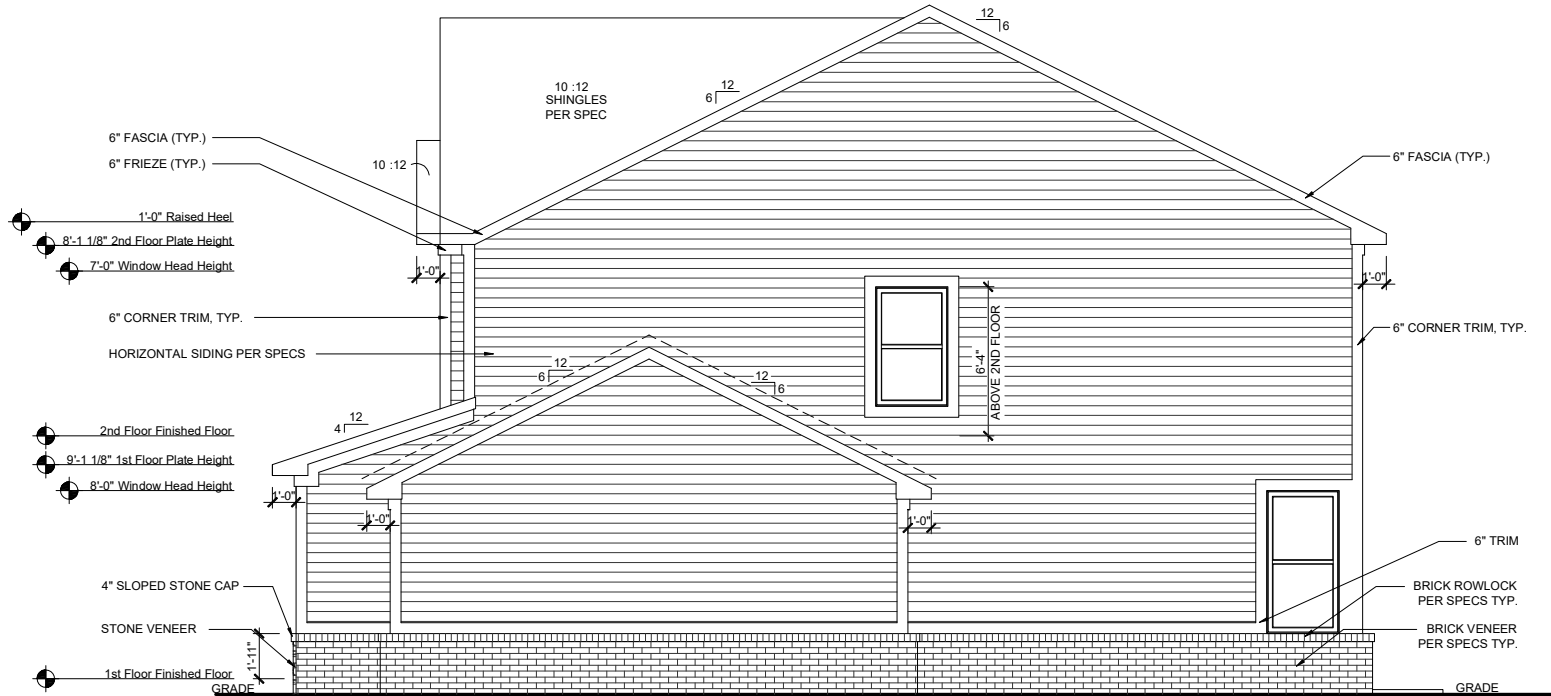

RIGHT ELEVATION- COL

SCALE: 1/8"=1'-0" (11"x17" SHEET SIZE)
SCALE: 1/4"=1'-0" (24"x36" SHEET SIZE)

These plans are the property of Beazer Homes and may not be reproduced, changed or copied without the expressed written consent of Beazer Homes, nor are they to be assigned to a third party without obtaining said written consent.

© 2019 Beazer Homes USA, Inc.
Unpublished work




IND V126 v1.6
Elevation Plans
Side Elevations COL

drawn by: DA
checked by: MW
date: 06-18-19
sheet number:

A-3.7


COLONNADE D

Square Footages				
Area	Elev TRL	Elev ACL	Elev FHL	Elev COL
First Floor	1418 SF	1418 SF	1418 SF	1418 SF
Second Floor	1751 SF	1765 SF	1765 SF	1761 SF
Total Living	3169 SF	3183 SF	3183 SF	3179 SF
Garage	672 SF	672 SF	672 SF	672 SF
Porch	28 SF	30 SF	83 SF	77 SF
Total Under Roof	3869 SF	3885 SF	3938 SF	3928 SF

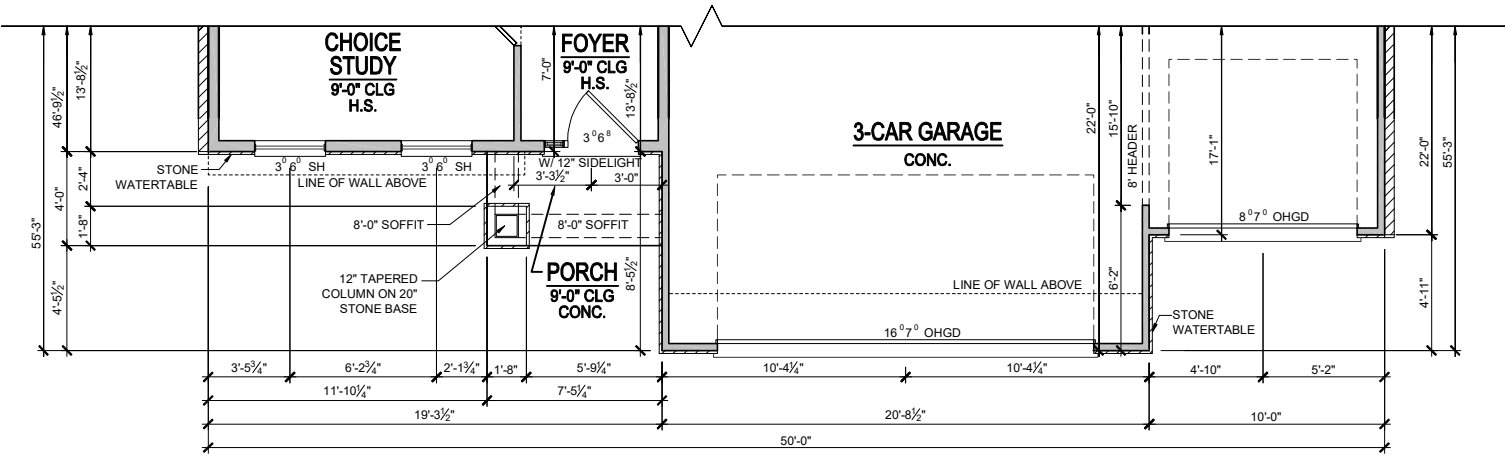


1st FLOOR PLAN - ACL

SCALE: 1/8"=1'-0" (11"x17" SHEET SIZE)
SCALE: 1/4"=1'-0" (24"x36" SHEET SIZE)

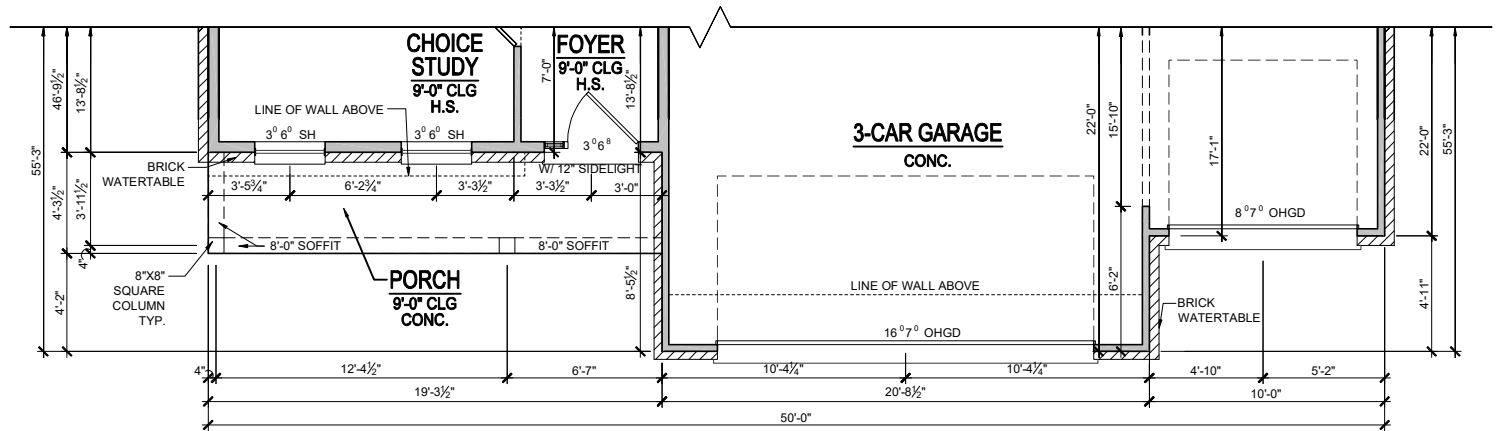

1st FLOOR PLAN - FHL

SCALE: 1/8"=1'-0" (11"x17" SHEET SIZE)
SCALE: 1/4"=1'-0" (24"x36" SHEET SIZE)

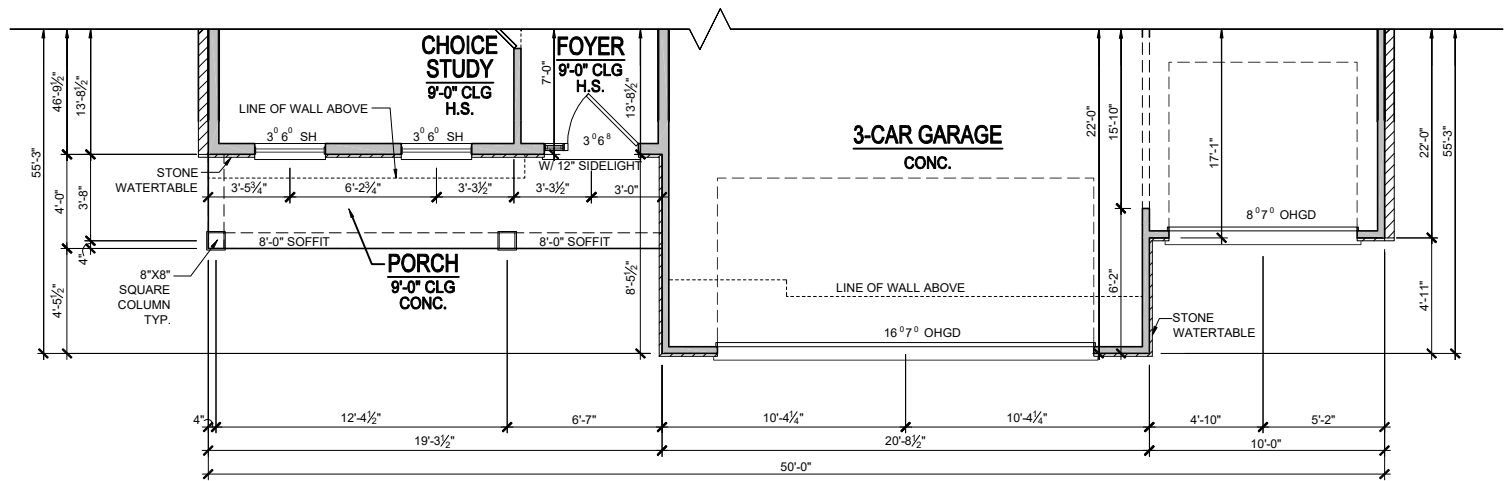

1st FLOOR PLAN - COL

SCALE: 1/8"=1'-0" (11"x17" SHEET SIZE)
SCALE: 1/4"=1'-0" (24"x36" SHEET SIZE)

REV.	DATE
v1.1	11-12-19
v1.2	01-21-21
v1.3	06-15-21
v1.4	02-03-22
v1.5	04-01-23

These plans are the property of Beazer Homes and may not be reproduced, changed or copied without the expressed written consent of Beazer Homes, nor are they to be assigned to a third party without obtaining said written consent.


© 2011 Beazer Homes USA, Inc.
Unpublished work



IND V1281.5
Floor Plans
First Floor Partial

drawn by:	---
checked by:	---
date:	---
sheet number:	A-1.1

Square Footages				
Area	Elev TRL	Elev ACL	Elev FHL	Elev COL
First Floor	1418 SF	1418 SF	1418 SF	1418 SF
Second Floor	1751 SF	1765 SF	1765 SF	1761 SF
Total Living	3169 SF	3183 SF	3183 SF	3179 SF
Garage	672 SF	672 SF	672 SF	672 SF
Porch	28 SF	30 SF	83 SF	77 SF
Total Under Roof	3869 SF	3885 SF	3938 SF	3928 SF

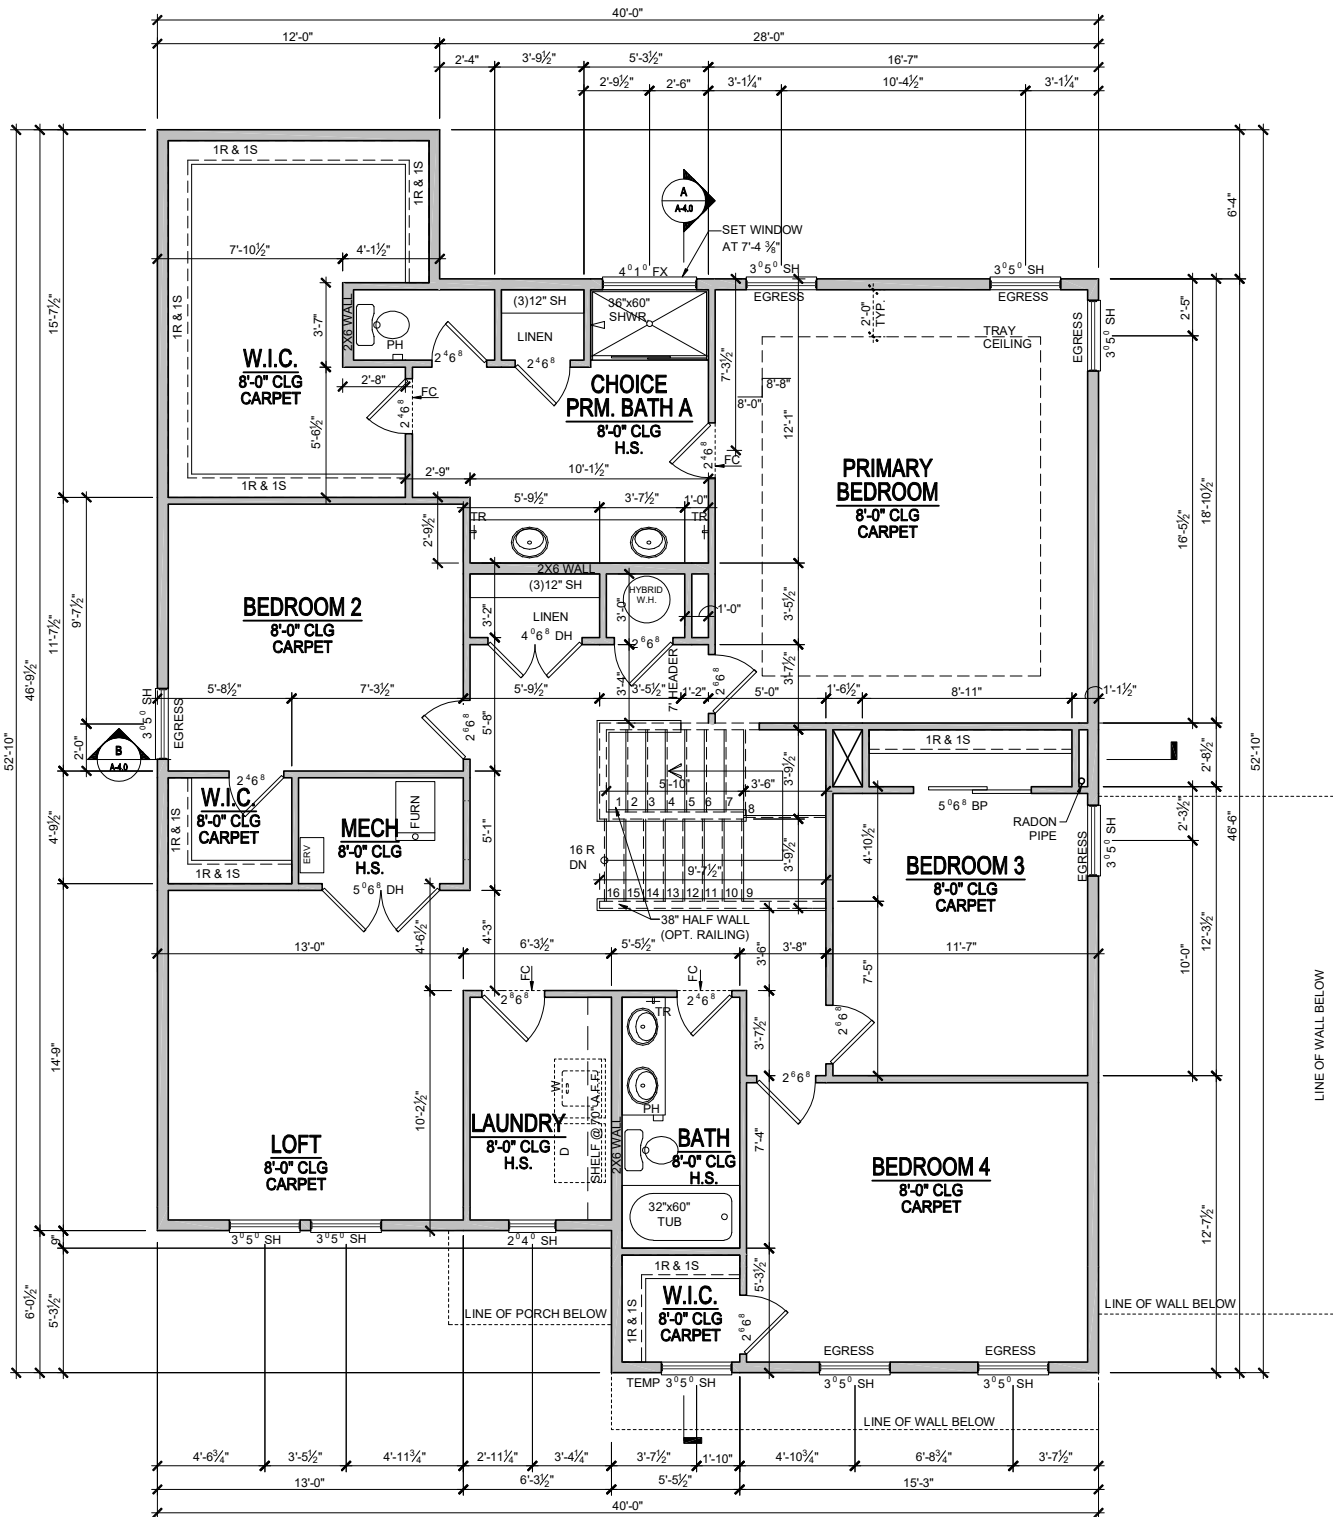

2nd FLOOR PLAN TRL
SCALE: 1/8"=1'-0" (11"x17" SHEET SIZE)
SCALE: 1/4"=1'-0" (24"x36" SHEET SIZE)

These plans are the property of Beazer Homes and may not be reproduced, changed or copied without the expressed written consent of Beazer Homes, nor are they to be assigned to a third party without obtaining said written consent.




© 2011 Beazer Homes USA, Inc.
Unpublished work



IND V1281.5
Floor Plans
Second Floor Plan

drawn by: ---
checked by: ---
date: ---
sheet number: A-2.0

Square Footages				
Area	Elev TRL	Elev ACL	Elev FHL	Elev COL
First Floor	1418 SF	1418 SF	1418 SF	1418 SF
Second Floor	1751 SF	1765 SF	1765 SF	1761 SF
Total Living	3169 SF	3183 SF	3183 SF	3179 SF
Garage	672 SF	672 SF	672 SF	672 SF
Porch	28 SF	30 SF	83 SF	77 SF
Total Under Roof	3869 SF	3885 SF	3938 SF	3928 SF

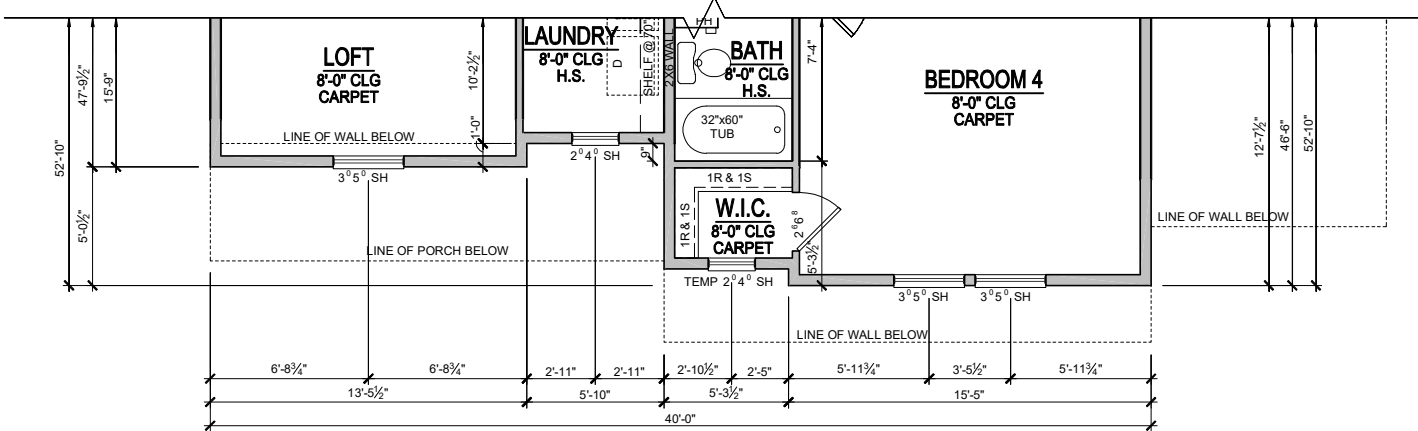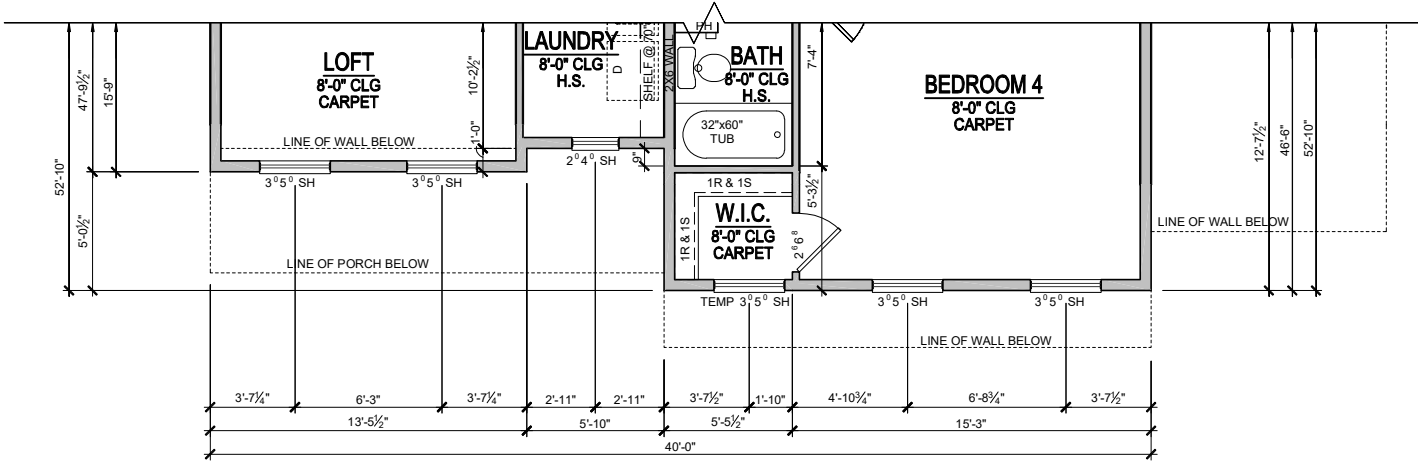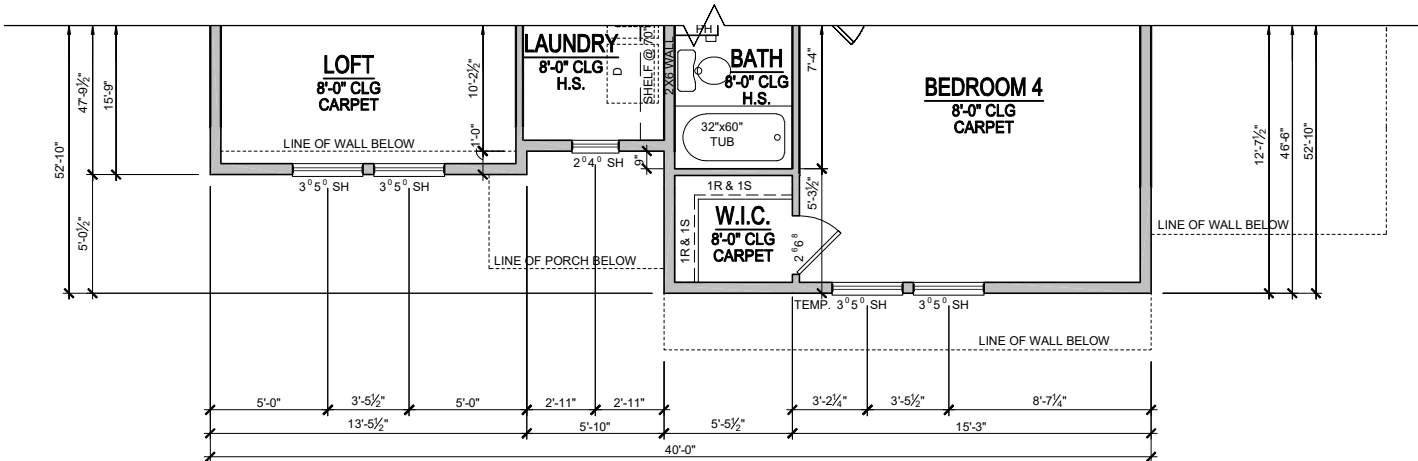

COLONNADE D


IND V1281.5
Floor Plans
Second Floor Partial

drawn by: ---
checked by: ---
date: ---
sheet number:
A-2.1

These plans are the property of Beazer Homes and may not be reproduced, changed or copied without the expressed written consent of Beazer Homes, nor are they to be assigned to a third party without obtaining said written consent.

© 2011 Beazer Homes USA, Inc.
Unpublished work



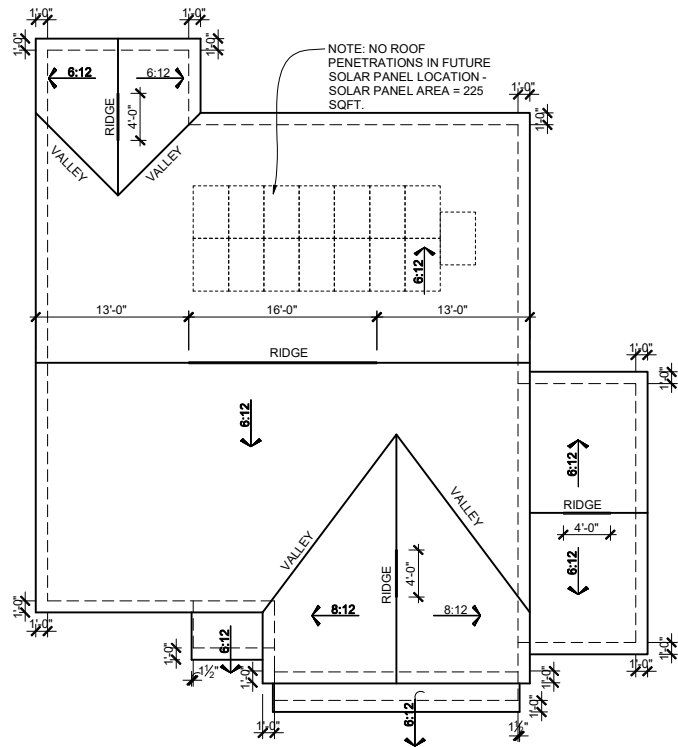

ROOF PLAN - TRL
SCALE: 1/16"=1'-0" (11"x17" SHEET SIZE)
SCALE: 1/8"=1'-0" (24"x36" SHEET SIZE)

MAIN ROOF

ATTIC VENTILATION CALCULATIONS

TOTAL SQ FT OF ROOF AREA: 1818 S.F.
RIDGE VENT NET FREE AREA= 18 SQ IN. PER LINEAL FOOT
SOFFIT VENT NET FREE AREA= 9 SQ IN. PER LINEAL FOOT

1818 S.F. * 1/300 (CODE REQUIREMENT) * 144(CONVERTS TO SQ IN) / 2 (HIGH AND LOW)= 436 SQ IN.

/ NFA OF RIDGE VENT= RIDGE VENTS NEEDED: 24.22 LF
/ NFA OF SOFFIT VENT= SOFFIT VENT NEEDED: 48.44 LF

ACTUAL RIDGE VENTS PROVIDED: 24 LF
ACTUAL LOW VENTS PROVIDED: 48 LF

ALL TRUSS HEELS OVER HEATED SPACE TO ALLOW FOR INSULATION PER CODE UNLESS NOTED OTHERWISE- TRUSS HEELS OVER UNHEATED SPACE SHALL BE STANDARD HEIGHT.

PORCH ROOF

ATTIC VENTILATION CALCULATIONS

TOTAL SQ FT OF ROOF AREA: 28 S.F.
SOFFIT VENT NET FREE AREA= 9 SQ IN. PER LINEAL FOOT

28 S.F. * 1/150 (CODE REQUIREMENT) * 144(CONVERTS TO SQ IN) (LOW)= 27 SQ IN.

NFA OF SOFFIT VENT= SOFFIT VENT NEEDED: 3.00 LF

ACTUAL LOW VENTS PROVIDED: 4 LF

GARAGE ROOF

ATTIC VENTILATION CALCULATIONS

TOTAL SQ FT OF ROOF AREA: 31 S.F.
SOFFIT VENT NET FREE AREA= 9 SQ IN. PER LINEAL FOOT

31 S.F. * 1/150 (CODE REQUIREMENT) * 144(CONVERTS TO SQ IN) (LOW)= 30 SQ IN.

NFA OF SOFFIT VENT= SOFFIT VENT NEEDED: 3.33 LF

ACTUAL LOW VENTS PROVIDED: 4 LF

3RD CAR GARAGE ROOF

ATTIC VENTILATION CALCULATIONS

TOTAL SQ FT OF ROOF AREA: 220 S.F.
RIDGE VENT NET FREE AREA= 18 SQ IN. PER LINEAL FOOT
SOFFIT VENT NET FREE AREA= 9 SQ IN. PER LINEAL FOOT

220 S.F. * 1/300 (CODE REQUIREMENT) * 144(CONVERTS TO SQ IN) / 2 (HIGH AND LOW)= 53 SQ IN.


/ NFA OF RIDGE VENT= RIDGE VENTS NEEDED: 2.94 LF
/ NFA OF SOFFIT VENT= SOFFIT VENT NEEDED: 5.8 LF

ACTUAL RIDGE VENTS PROVIDED: 4 LF
ACTUAL LOW VENTS PROVIDED: 8 LF

ALL TRUSS HEELS OVER HEATED SPACE TO ALLOW FOR INSULATION PER CODE UNLESS NOTED OTHERWISE- TRUSS HEELS OVER UNHEATED SPACE SHALL BE STANDARD HEIGHT.



FRONT ELEVATION - TRL
SCALE: 1/8"=1'-0" (11"x17" SHEET SIZE)
SCALE: 1/4"=1'-0" (24"x36" SHEET SIZE)

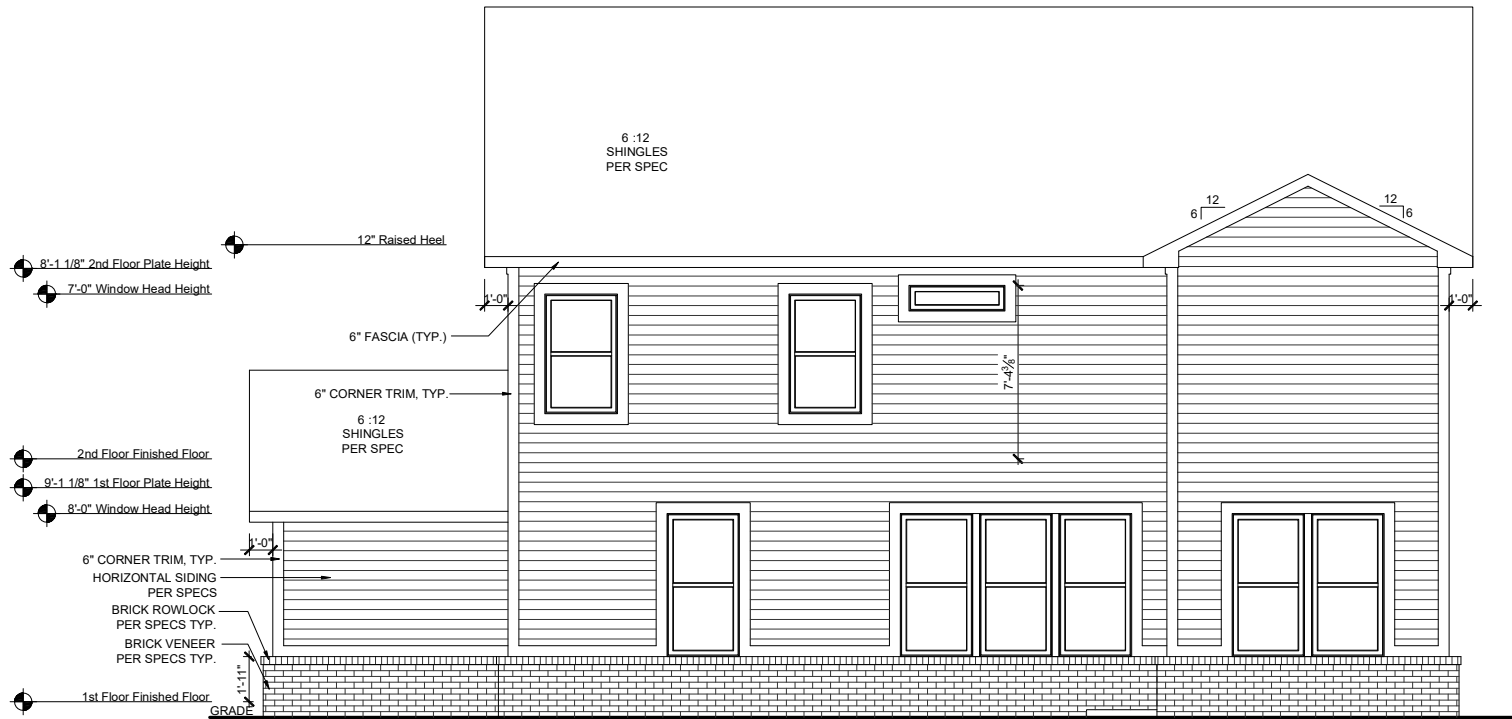

REAR ELEVATION - TRL
SCALE: 1/8"=1'-0" (11"x17" SHEET SIZE)
SCALE: 1/4"=1'-0" (24"x36" SHEET SIZE)

REV.	DATE
v1.1	11-12-19
v1.2	01-21-21
v1.3	06-15-21
v1.4	02-03-22
v1.5	04-01-23


These plans are the property of Beazer Homes and may not be reproduced, changed or copied without the expressed written consent of Beazer Homes, nor are they to be assigned to a third party without obtaining said written consent.

© 2011 Beazer Homes USA, Inc.
Unpublished work




COLONNADE D
IND V1281.5
Elevation Plans
Front Elevation TRL

drawn by: ---
checked by: ---
date: ---
sheet number:
A-3.0

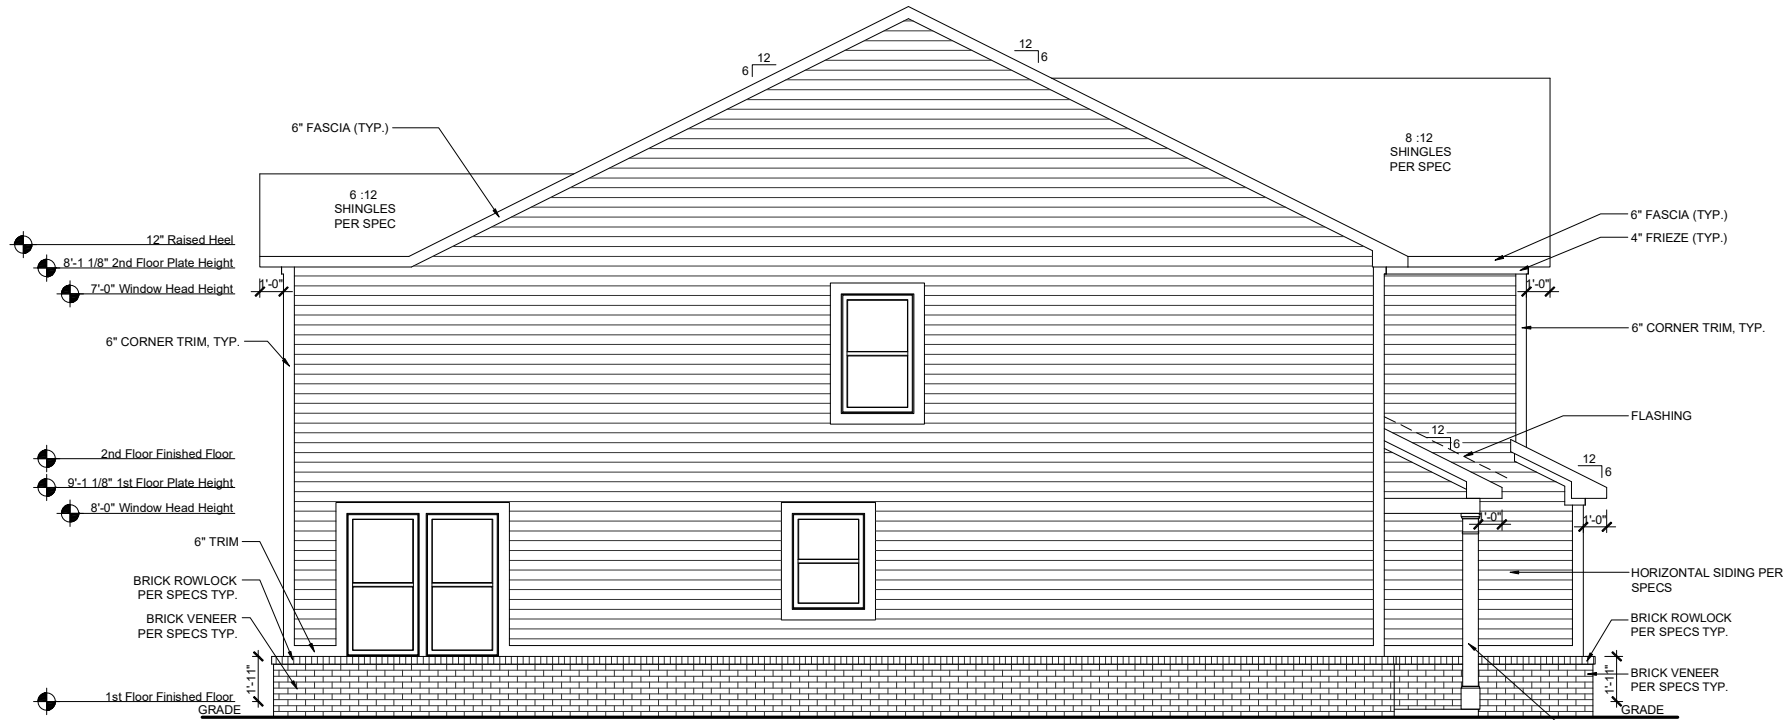

LEFT ELEVATION - TRL

SCALE: 1/8"=1'-0" (11"x17" SHEET SIZE)
SCALE: 1/4"=1'-0" (24"x36" SHEET SIZE)

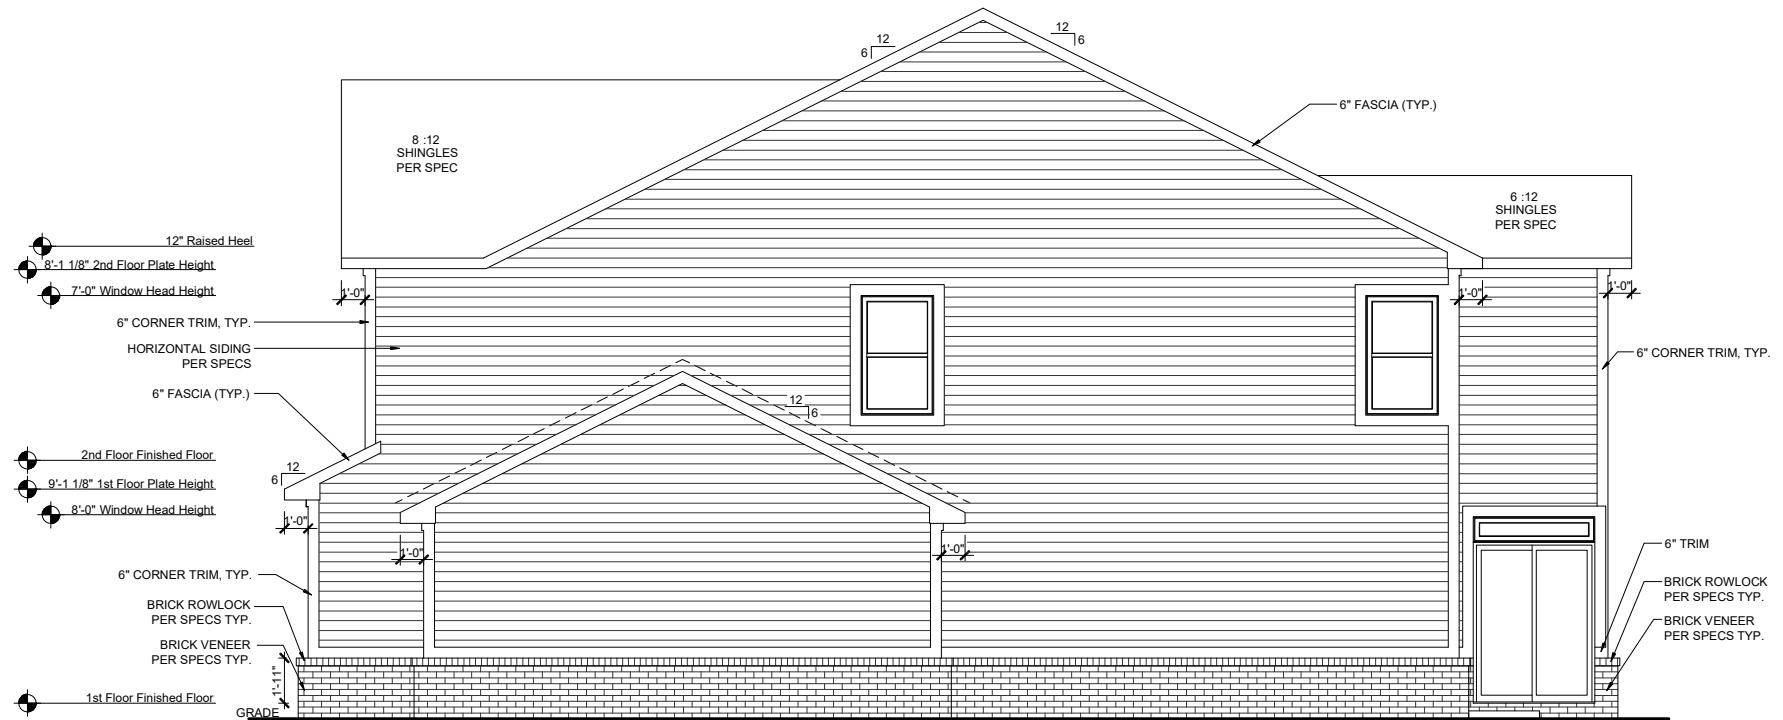

RIGHT ELEVATION - TRL

SCALE: 1/8"=1'-0" (11"x17" SHEET SIZE)
SCALE: 1/4"=1'-0" (24"x36" SHEET SIZE)

REV.	DATE
v1.1	11-12-19
v1.2	01-21-21
v1.3	06-15-21
v1.4	02-03-22
v1.5	04-01-23


These plans are the property of Beazer Homes and may not be reproduced, changed or copied without the expressed written consent of Beazer Homes, nor are they to be assigned to a third party without obtaining said written consent.

© 2011 Beazer Homes USA, Inc.
Unpublished work



COLONNADE D
IND V1281.5
Elevation Plans
Side Elevations TRL

drawn by: ---
checked by: ---
date: ---
sheet number:
A-3.1

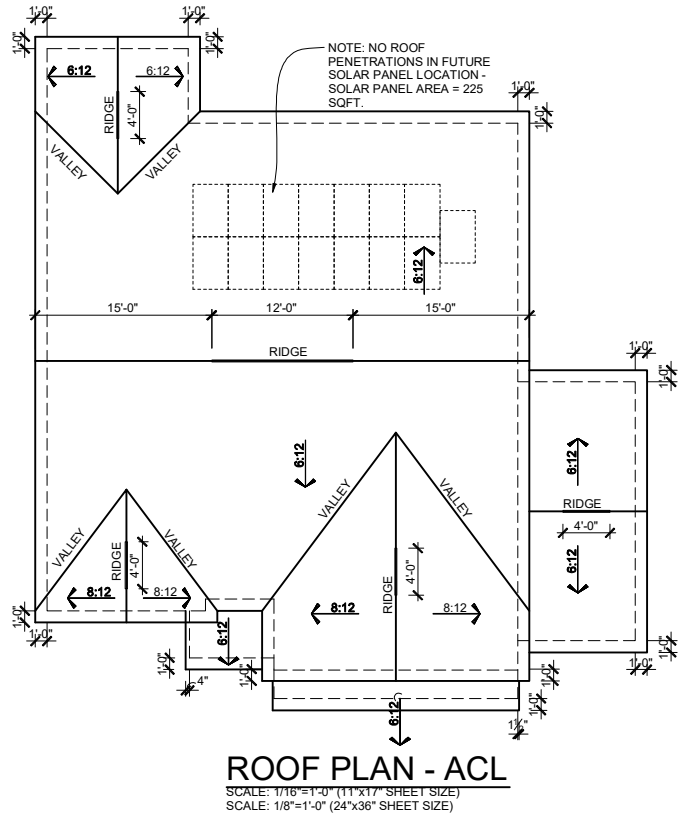

ROOF PLAN - ACL

MAIN ROOF

ATTIC VENTILATION CALCULATIONS

TOTAL SQ FT OF ROOF AREA: 1833 S.F.
RIDGE VENT NET FREE AREA= 18 SQ IN. PER LINEAL FOOT
SOFFIT VENT NET FREE AREA= 9 SQ IN. PER LINEAL FOOT

1833 S.F. * 1/300 (CODE REQUIREMENT) * 144(CONVERTS TO SQ IN) / 2 (HIGH AND LOW)= 440 SQ IN.

/ NFA OF RIDGE VENT= RIDGE VENTS NEEDED: 24.44 LF
/ NFA OF SOFFIT VENT= SOFFIT VENT NEEDED: 48.88 LF

ACTUAL RIDGE VENTS PROVIDED: 24 LF
ACTUAL LOW VENTS PROVIDED: 48 LF

ALL TRUSS HEELS OVER HEATED SPACE TO ALLOW FOR INSULATION PER CODE UNLESS NOTED OTHERWISE- TRUSS HEELS OVER UNHEATED SPACE SHALL BE STANDARD HEIGHT.

PORCH ROOF

ATTIC VENTILATION CALCULATIONS

TOTAL SQ FT OF ROOF AREA: 35 S.F.
SOFFIT VENT NET FREE AREA= 9 SQ IN. PER LINEAL FOOT

35 S.F. * 1/150 (CODE REQUIREMENT) * 144(CONVERTS TO SQ IN) (LOW)= 34 SQ IN.

NFA OF SOFFIT VENT= SOFFIT VENT NEEDED: 3.77 LF

ACTUAL LOW VENTS PROVIDED: 4 LF

GARAGE ROOF

ATTIC VENTILATION CALCULATIONS

TOTAL SQ FT OF ROOF AREA: 31 S.F.
SOFFIT VENT NET FREE AREA= 9 SQ IN. PER LINEAL FOOT

31 S.F. * 1/150 (CODE REQUIREMENT) * 144(CONVERTS TO SQ IN) (LOW)= 30 SQ IN.

NFA OF SOFFIT VENT= SOFFIT VENT NEEDED: 3.33 LF

ACTUAL LOW VENTS PROVIDED: 4 LF

3RD CAR GARAGE ROOF

ATTIC VENTILATION CALCULATIONS


TOTAL SQ FT OF ROOF AREA: 220 S.F.
RIDGE VENT NET FREE AREA= 18 SQ IN. PER LINEAL FOOT
SOFFIT VENT NET FREE AREA= 9 SQ IN. PER LINEAL FOOT

220 S.F. * 1/300 (CODE REQUIREMENT) * 144(CONVERTS TO SQ IN) / 2 (HIGH AND LOW)= 53 SQ IN.

/ NFA OF RIDGE VENT= RIDGE VENTS NEEDED: 2.94 LF
/ NFA OF SOFFIT VENT= SOFFIT VENT NEEDED: 5.8 LF


ACTUAL RIDGE VENTS PROVIDED: 4 LF
ACTUAL LOW VENTS PROVIDED: 8 LF

ALL TRUSS HEELS OVER HEATED SPACE TO ALLOW FOR INSULATION PER CODE UNLESS NOTED OTHERWISE- TRUSS HEELS OVER UNHEATED SPACE SHALL BE STANDARD HEIGHT.

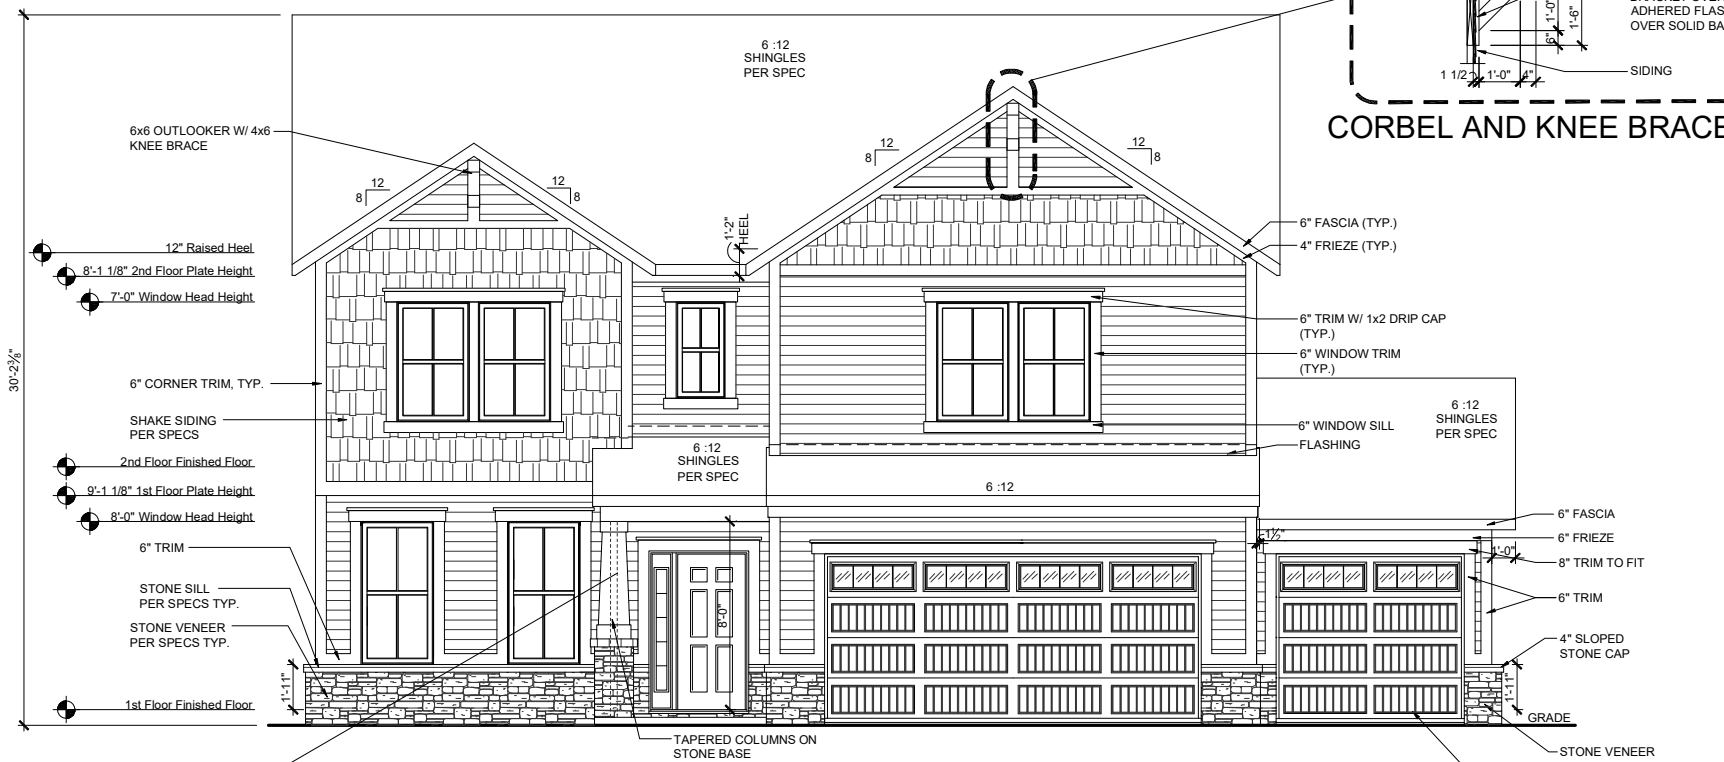


FRONT ELEVATION - ACL

SCALE: 1/8"=1'-0" (11"x17" SHEET SIZE)
SCALE: 1/4"=1'-0" (24"x36" SHEET SIZE)

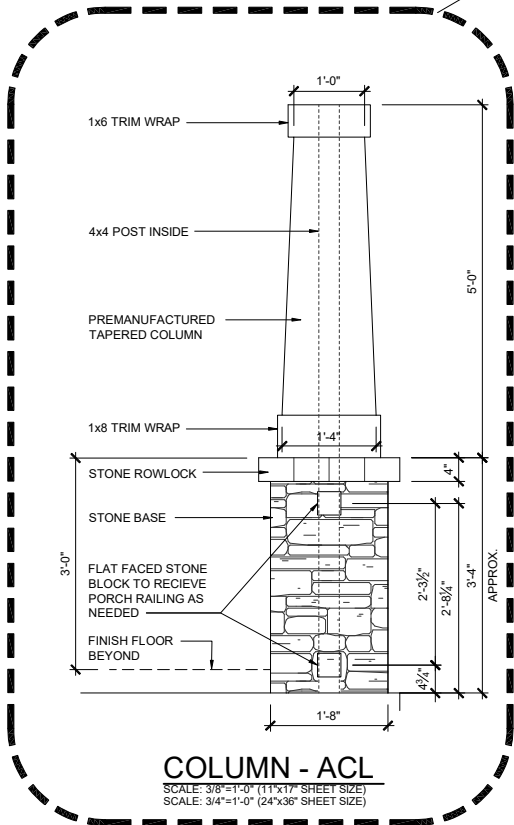


COLUMN - ACL

SCALE: 3/8"=1'-0" (11"x17" SHEET SIZE)
SCALE: 3/4"=1'-0" (24"x36" SHEET SIZE)

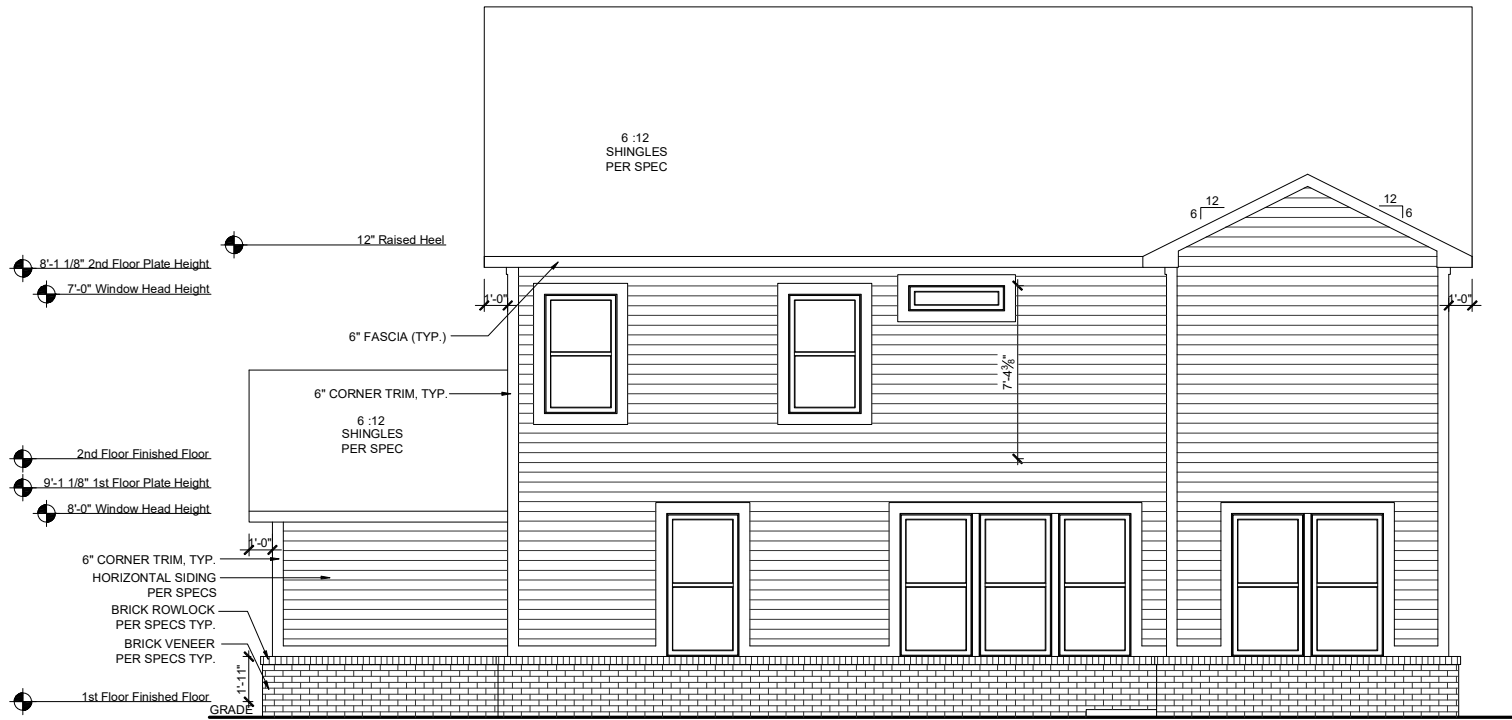

REAR ELEVATION - ACL

SCALE: 1/8"=1'-0" (11"x17" SHEET SIZE)
SCALE: 1/4"=1'-0" (24"x36" SHEET SIZE)

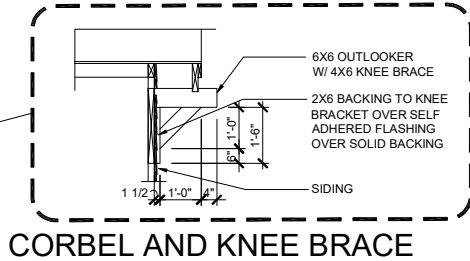

CORBEL AND KNEE BRACE

REV.	DATE
v1.1	11-12-19
v1.2	01-21-21
v1.3	06-15-21
v1.4	02-03-22
v1.5	04-01-23

These plans are the property of Beazer Homes and may not be reproduced, changed or copied without the expressed written consent of Beazer Homes, nor are they to be assigned to a third party without obtaining said written consent.

© 2011 Beazer Homes USA, Inc.
Unpublished work




IND V1281.5
Elevation Plans
Front Elevation ACL

drawn by: ---
checked by: ---
date: ---


sheet number:
A-3.2

COLONNADE D

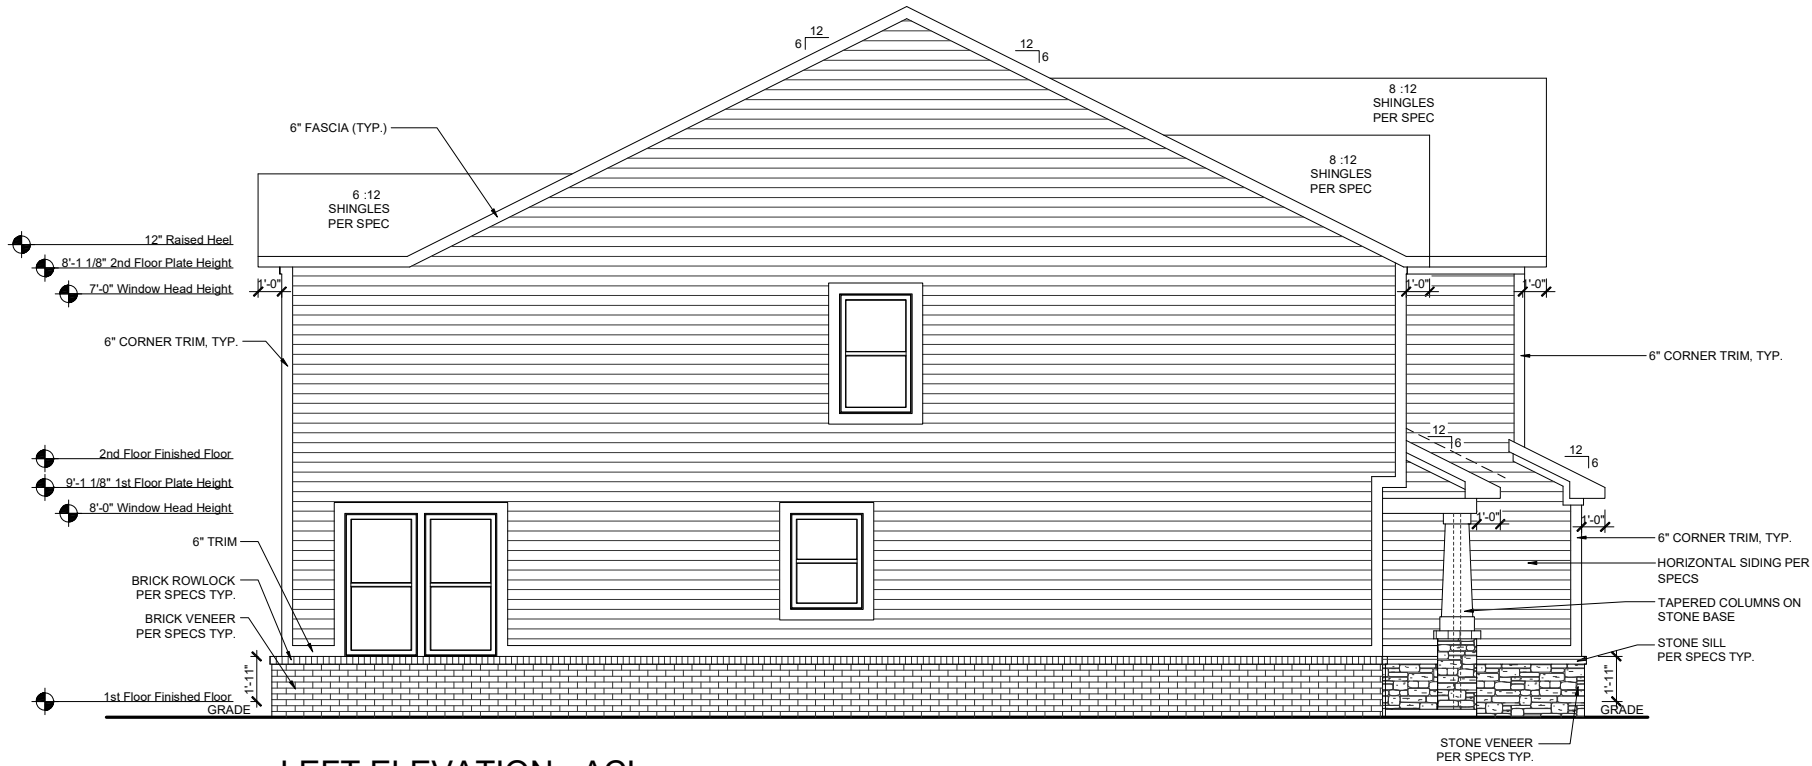

LEFT ELEVATION - ACL

SCALE: 1/8"=1'-0" (11"x17" SHEET SIZE)
SCALE: 1/4"=1'-0" (24"x36" SHEET SIZE)

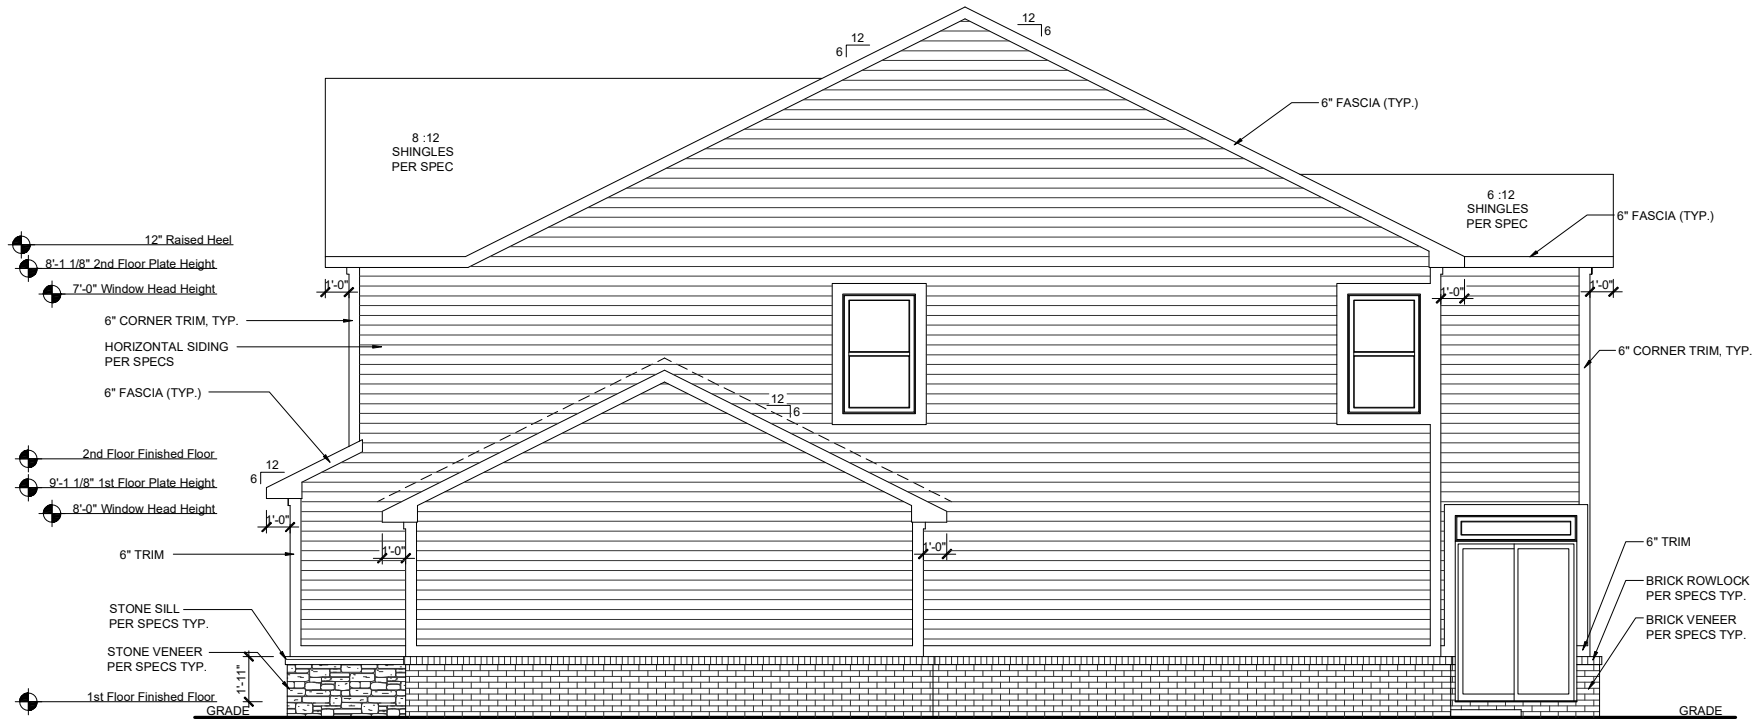

RIGHT ELEVATION - ACL

SCALE: 1/8"=1'-0" (11"x17" SHEET SIZE)
SCALE: 1/4"=1'-0" (24"x36" SHEET SIZE)

REV.	DATE
v1.1	11-12-19
v1.2	01-21-21
v1.3	06-15-21
v1.4	02-03-22
v1.5	04-01-23


These plans are the property of Beazer Homes and may not be reproduced, changed or copied without the expressed written consent of Beazer Homes, nor are they to be assigned to a third party without obtaining said written consent.

© 2011 Beazer Homes USA, Inc.
Unpublished work



COLONNADE D
IND V1281.5
Elevation Plans
Side Elevations ACL

drawn by: ---
checked by: ---
date: ---
sheet number:
A-3.3

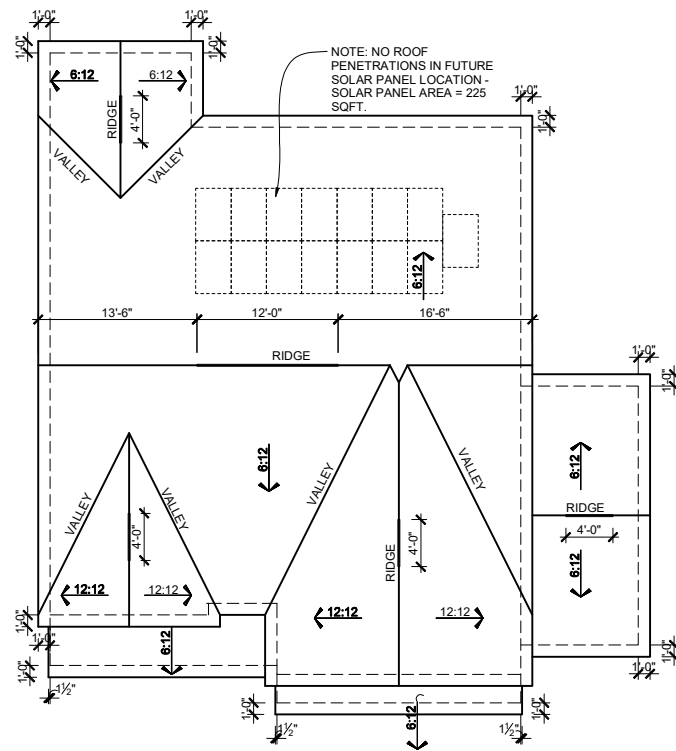

ROOF PLAN - FHL

SCALE: 1/16"=1'-0" (11"x17" SHEET SIZE)
SCALE: 1/8"=1'-0" (24"x36" SHEET SIZE)

MAIN ROOF

ATTIC VENTILATION CALCULATIONS

TOTAL SQ FT OF ROOF AREA: 1833 S.F.
RIDGE VENT NET FREE AREA= 18 SQ IN. PER LINEAL FOOT
SOFFIT VENT NET FREE AREA= 9 SQ IN. PER LINEAL FOOT

1833 S.F. * 1/300 (CODE REQUIREMENT) * 144(CONVERTS TO SQ IN)
2 (HIGH AND LOW)= 440 SQ IN.

/ NFA OF RIDGE VENT= RIDGE VENTS NEEDED: 24.44 LF

/ NFA OF SOFFIT VENT= SOFFIT VENT NEEDED: 48.88 LF

ACTUAL RIDGE VENTS PROVIDED: 24 LF

ACTUAL LOW VENTS PROVIDED: 48 LF

ALL TRUSS HEELS OVER HEATED SPACE TO ALLOW FOR INSULATION PER CODE UNLESS NOTED OTHERWISE- TRUSS HEELS OVER UNHEATED SPACE SHALL BE STANDARD HEIGHT.

PORCH ROOF

ATTIC VENTILATION CALCULATIONS

TOTAL SQ FT OF ROOF AREA: 89 S.F.
SOFFIT VENT NET FREE AREA= 9 SQ IN. PER LINEAL FOOT

89 S.F. * 1/150 (CODE REQUIREMENT) * 144(CONVERTS TO SQ IN)
(LOW)= 85 SQ IN.

NFA OF SOFFIT VENT= SOFFIT VENT NEEDED: 9.44LF

ACTUAL LOW VENTS PROVIDED: 8 LF

GARAGE ROOF

ATTIC VENTILATION CALCULATIONS

TOTAL SQ FT OF ROOF AREA: 31 S.F.
SOFFIT VENT NET FREE AREA= 9 SQ IN. PER LINEAL FOOT

31 S.F. * 1/150 (CODE REQUIREMENT) * 144(CONVERTS TO SQ IN)
(LOW)= 30 SQ IN.

NFA OF SOFFIT VENT= SOFFIT VENT NEEDED: 3.33 LF

ACTUAL LOW VENTS PROVIDED: 4 LF

3RD CAR GARAGE ROOF

ATTIC VENTILATION CALCULATIONS

TOTAL SQ FT OF ROOF AREA: 220 S.F.
RIDGE VENT NET FREE AREA= 18 SQ IN. PER LINEAL FOOT
SOFFIT VENT NET FREE AREA= 9 SQ IN. PER LINEAL FOOT

220 S.F. * 1/300 (CODE REQUIREMENT) * 144(CONVERTS TO SQ IN)
2 (HIGH AND LOW)= 53 SQ IN.

/ NFA OF RIDGE VENT= RIDGE VENTS NEEDED: 2.94 LF

/ NFA OF SOFFIT VENT= SOFFIT VENT NEEDED: 5.8 LF

ACTUAL RIDGE VENTS PROVIDED: 4 LF


ACTUAL LOW VENTS PROVIDED: 8 LF

ALL TRUSS HEELS OVER HEATED SPACE TO ALLOW FOR INSULATION PER CODE UNLESS NOTED OTHERWISE- TRUSS HEELS OVER UNHEATED SPACE SHALL BE STANDARD HEIGHT.



FRONT ELEVATION - FHL

SCALE: 1/8"=1'-0" (11"x17" SHEET SIZE)
SCALE: 1/4"=1'-0" (24"x36" SHEET SIZE)

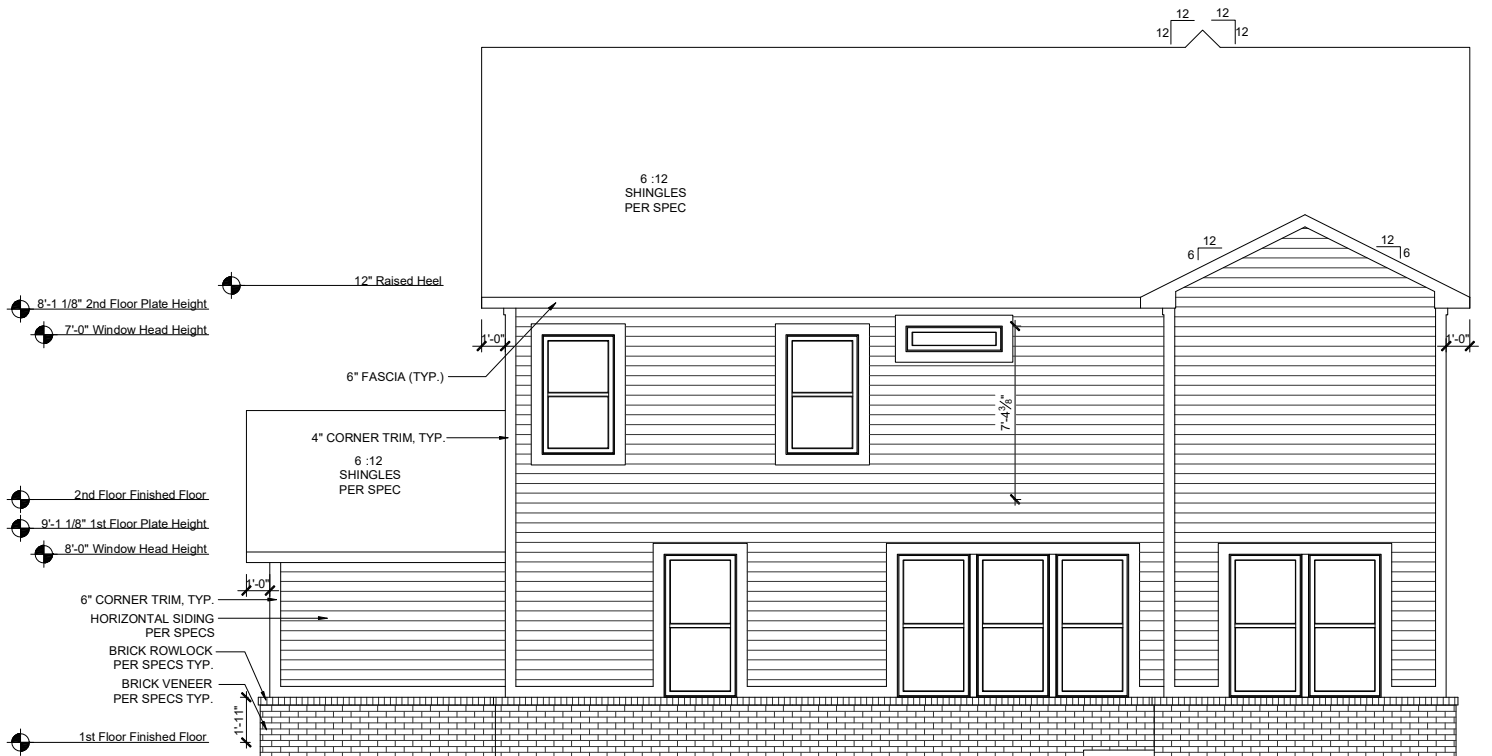

REAR ELEVATION - FHL

SCALE: 1/8"=1'-0" (11"x17" SHEET SIZE)
SCALE: 1/4"=1'-0" (24"x36" SHEET SIZE)

REV.	DATE
v1.1	11-12-19
v1.2	01-21-21
v1.3	06-15-21
v1.4	02-03-22
v1.5	04-01-23

These plans are the property of Beazer Homes and may not be reproduced, changed or copied without the expressed written consent of Beazer Homes, nor are they to be assigned to a third party without obtaining said written consent.

© 2011 Beazer Homes USA, Inc.
Unpublished work



IND V1281.5	Elevation Plans	Front Elevation FHL
-------------	-----------------	---------------------


drawn by:

checked by:

date:


sheet number:

A-3.4

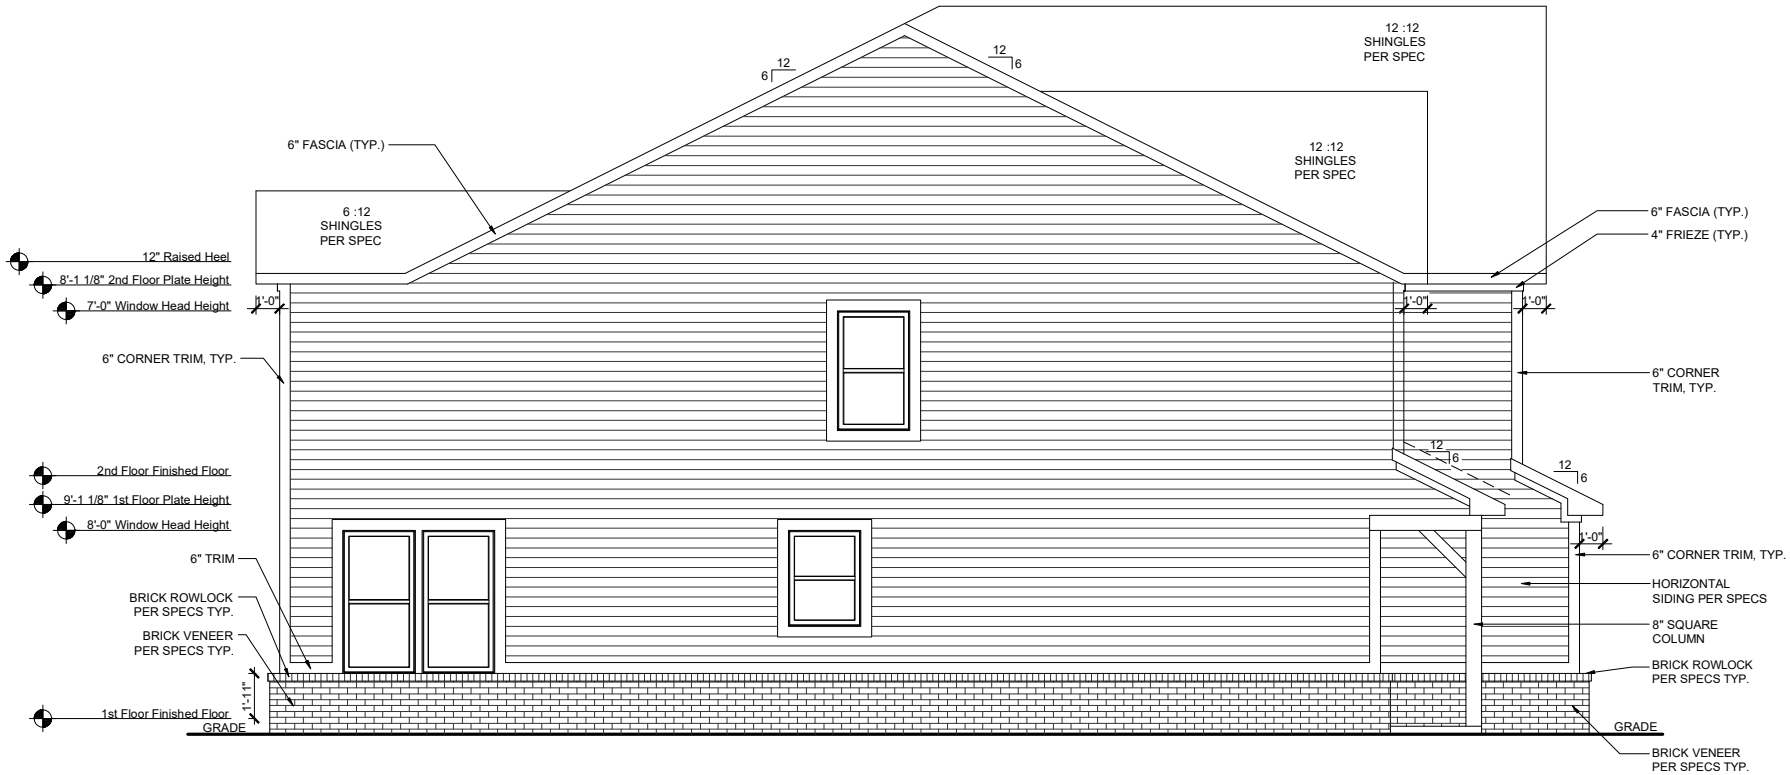

LEFT ELEVATION - FHL

SCALE: 1/8"=1'-0" (11"x17" SHEET SIZE)
SCALE: 1/4"=1'-0" (24"x36" SHEET SIZE)

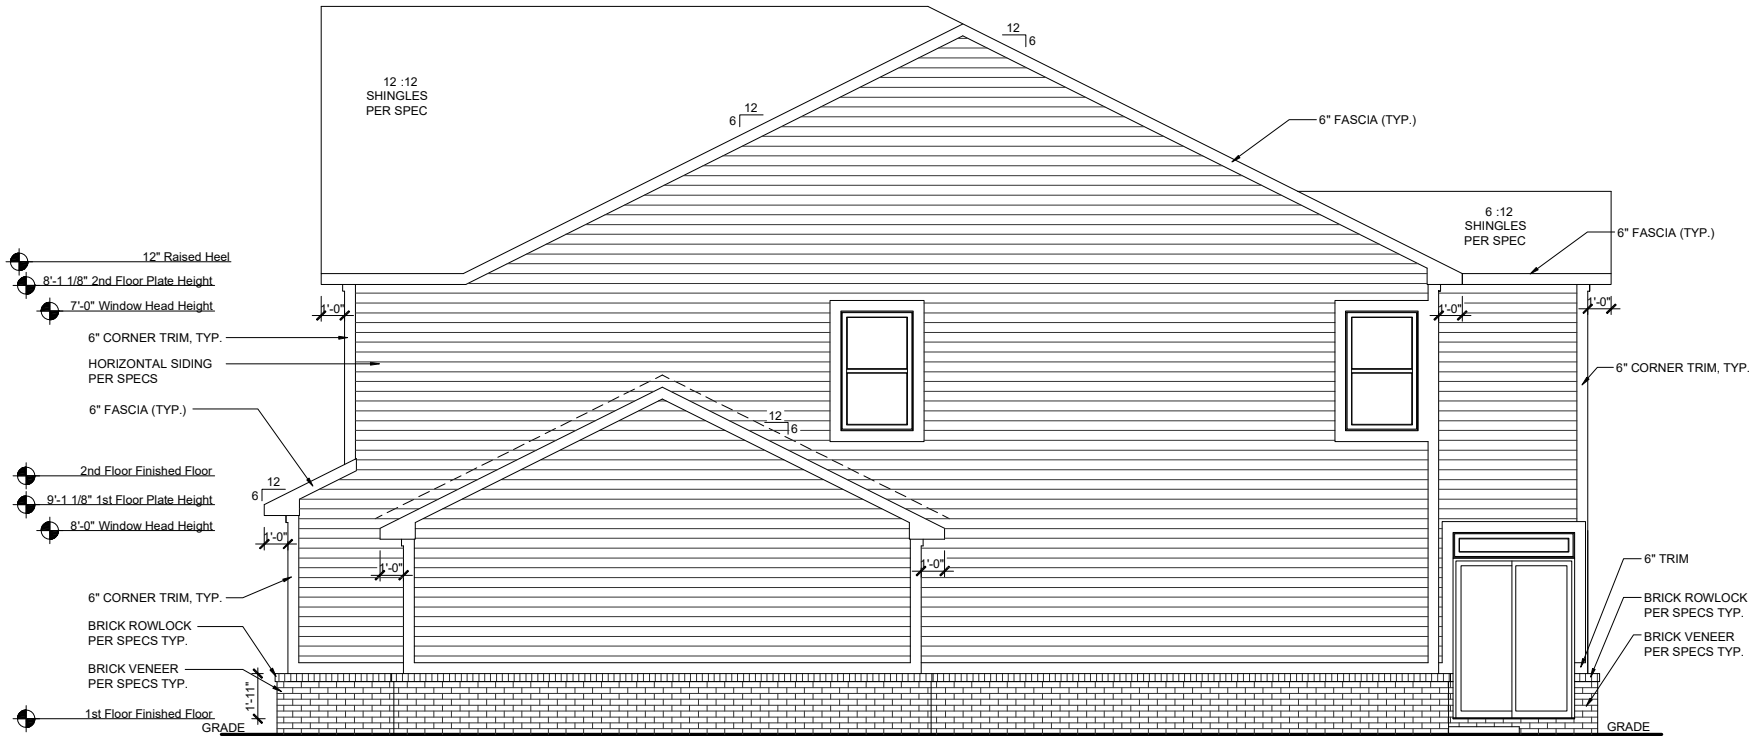

RIGHT ELEVATION - FHL

SCALE: 1/8"=1'-0" (11"x17" SHEET SIZE)
SCALE: 1/4"=1'-0" (24"x36" SHEET SIZE)

REV.	DATE
v1.1	11-12-19
v1.2	01-21-21
v1.3	06-15-21
v1.4	02-03-22
v1.5	04-01-23

These plans are the property of Beazer Homes and may not be reproduced, changed or copied without the expressed written consent of Beazer Homes, nor are they to be assigned to a third party without obtaining said written consent.


© 2011 Beazer Homes USA, Inc.
Unpublished work




IND V1281.5
Elevation Plans
Side Elevations FHL

drawn by: ---
checked by: ---
date: ---
sheet number:
A-3.5

COLONNADE D

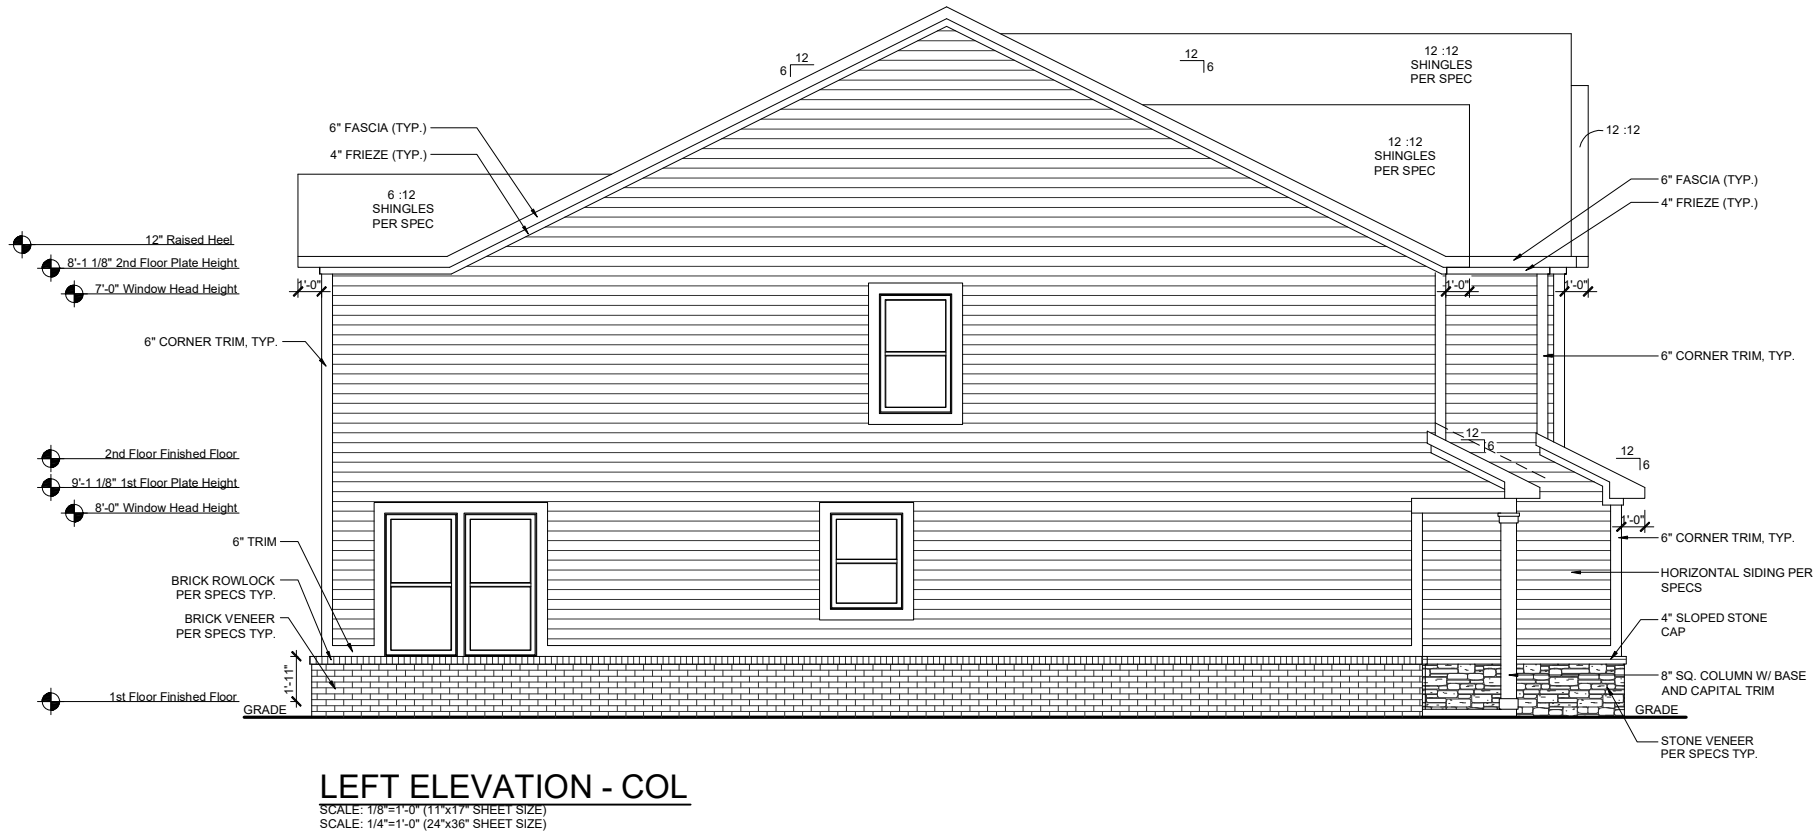

LEFT ELEVATION - COL
SCALE: 1/8"=1'-0" (11"x17" SHEET SIZE)
SCALE: 1/4"=1'-0" (24"x36" SHEET SIZE)

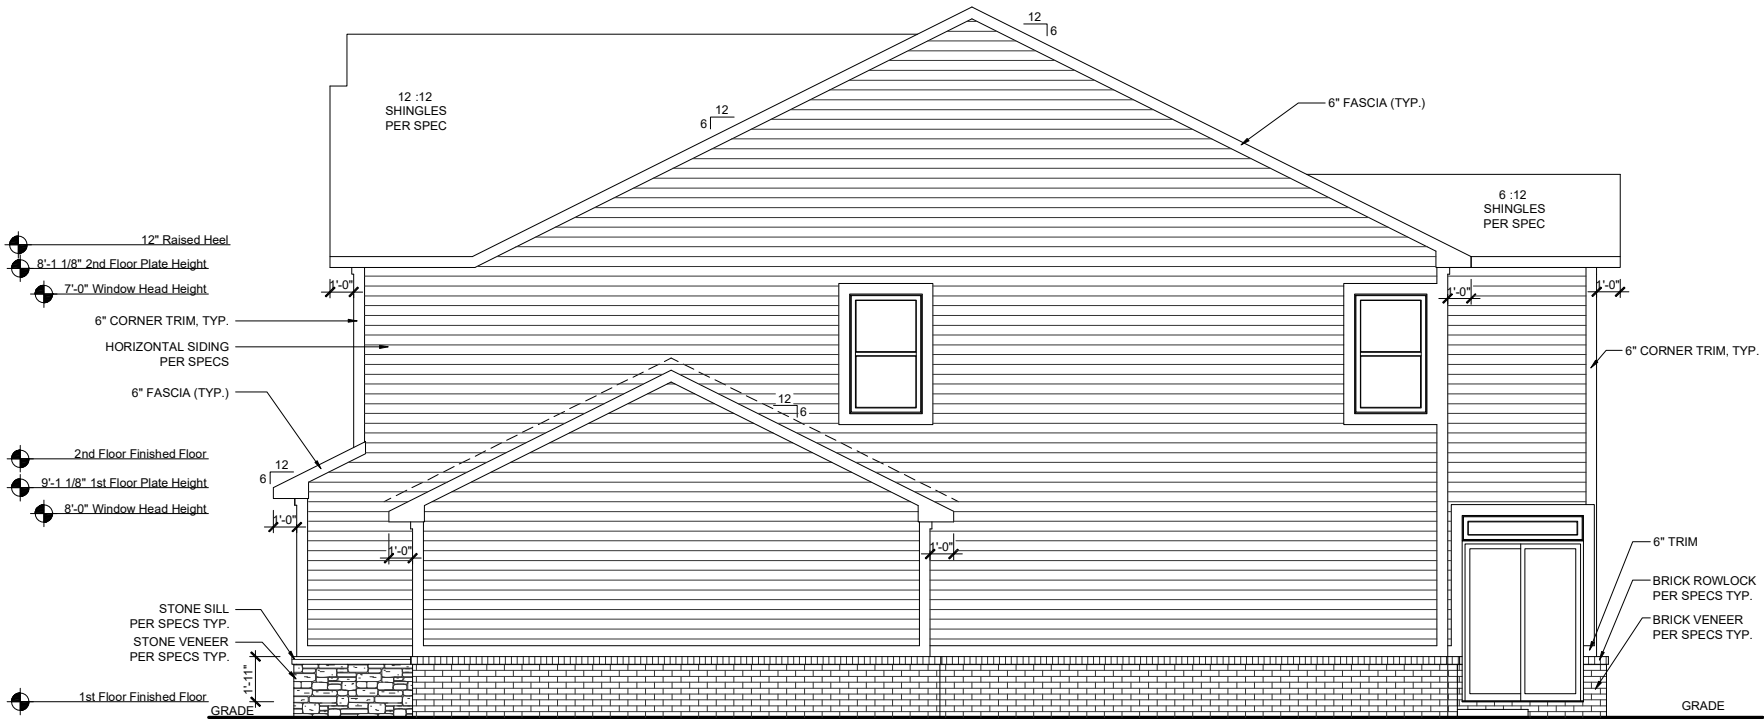

RIGHT ELEVATION - COL
SCALE: 1/8"=1'-0" (11"x17" SHEET SIZE)
SCALE: 1/4"=1'-0" (24"x36" SHEET SIZE)

These plans are the property of Beazer Homes and may not be reproduced, changed or copied without the expressed written consent of Beazer Homes, nor are they to be assigned to a third party without obtaining said written consent.

© 2011 Beazer Homes USA, Inc.
Unpublished work



IND V1281.5
Elevation Plans
Side Elevations COL

drawn by: ---
checked by: ---
date: ---
sheet number:
A-3.7