


 **1** **SITE PLAN**
SCALE: 1" = 50'-0"

CULVER'S McCORDSVILLE

McCORDSVILLE, IN 46055

SEPTEMBER 22, 2023 | PROJ #2332



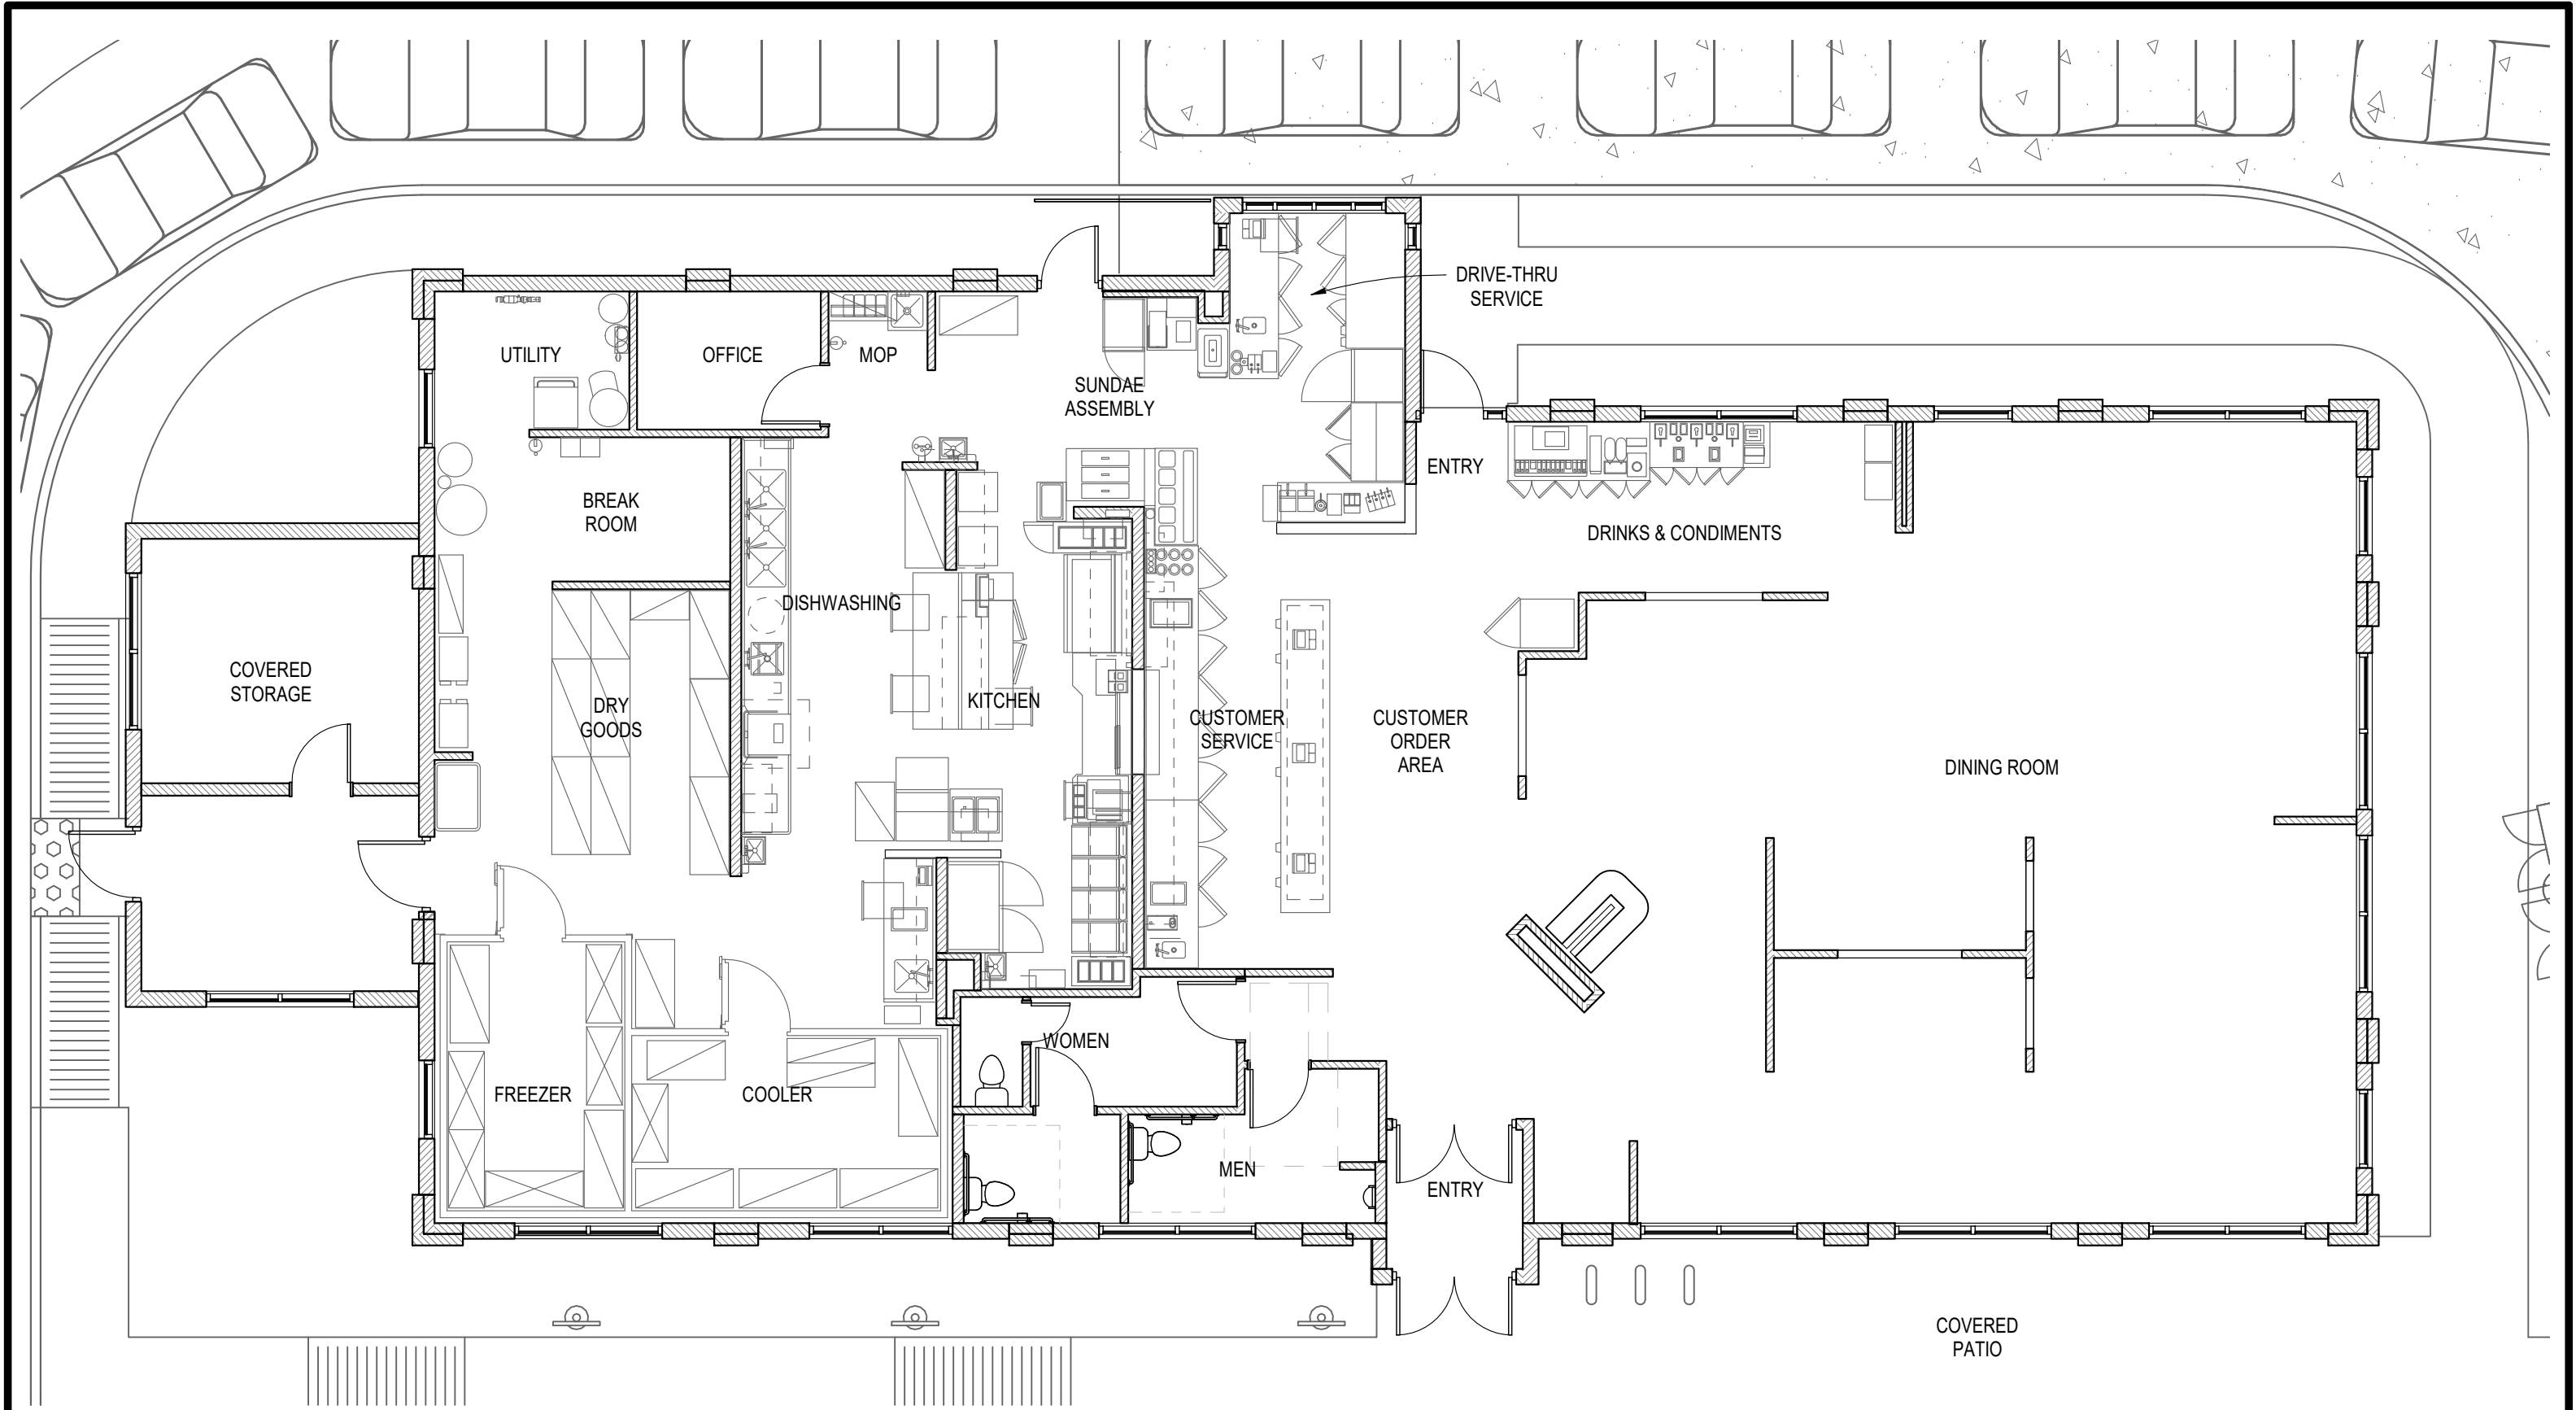


 **1 FLOOR PLAN**
SCALE: 1/8" = 1'-0"

PRELIMINARY PLAN
CULVER'S McCORDSVILLE

McCORDSVILLE, IN 46055

SEPTEMBER 22, 2023 | PROJ #2332




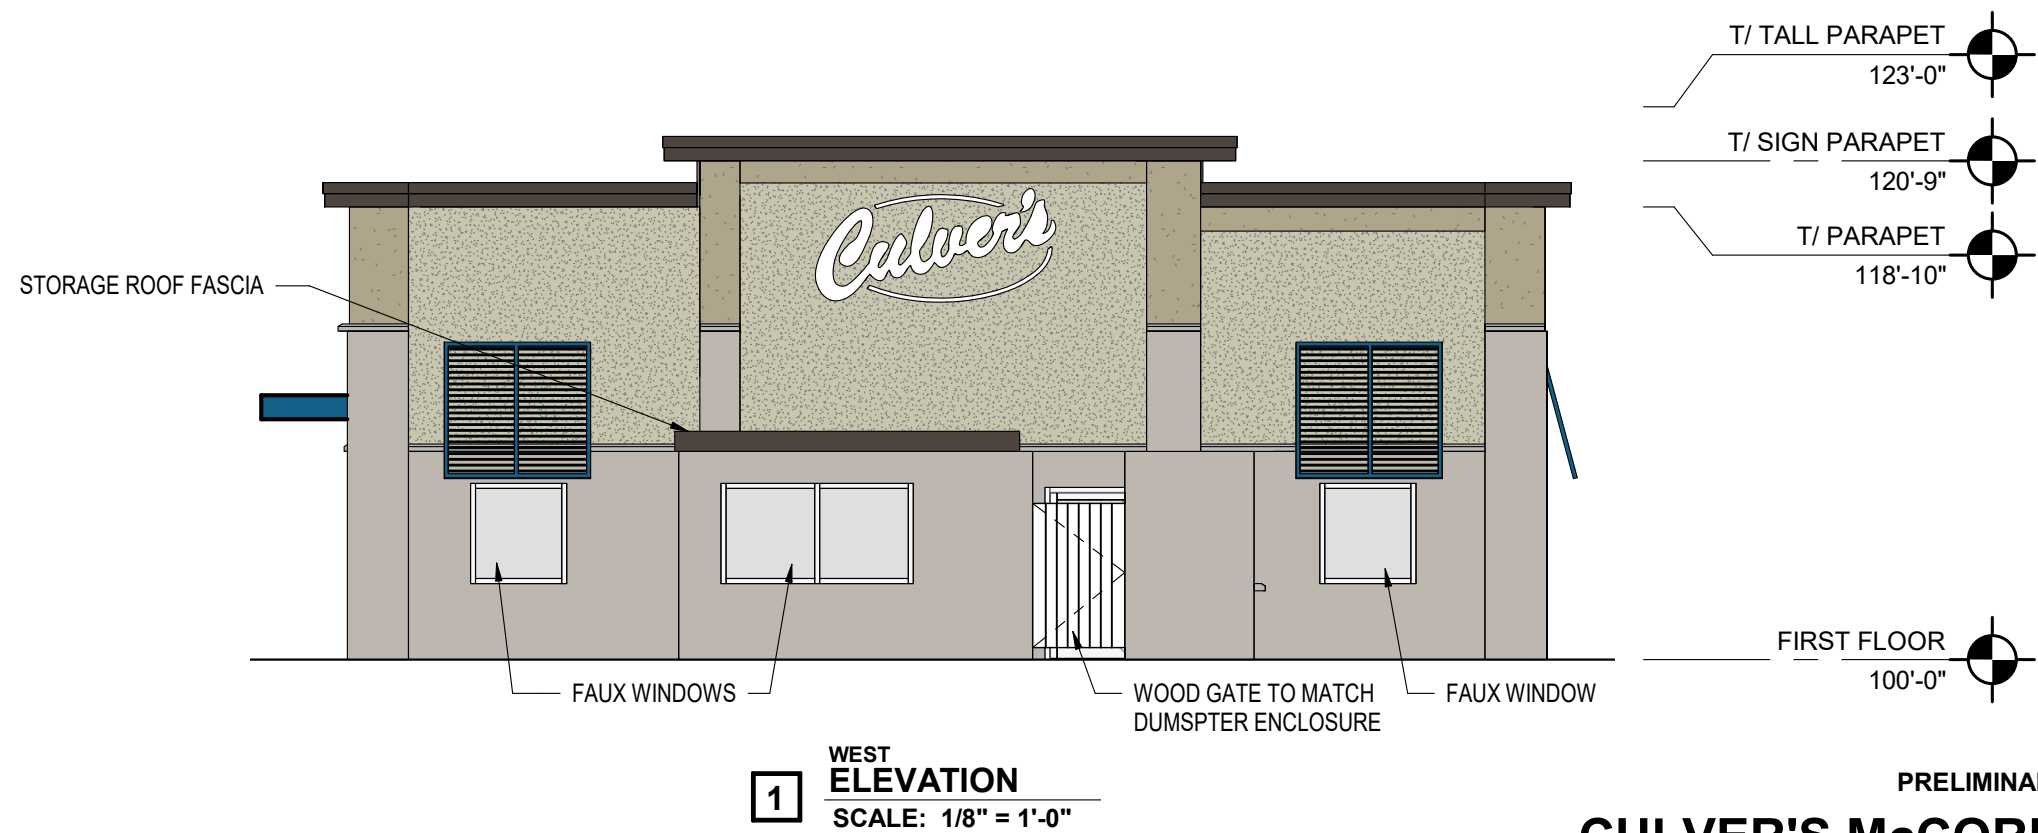


PRELIMINARY ELEVATIONS
CULVER'S McCORDSVILLE

McCORDSVILLE, IN 46055

SEPTEMBER 22, 2023 | PROJ #2332



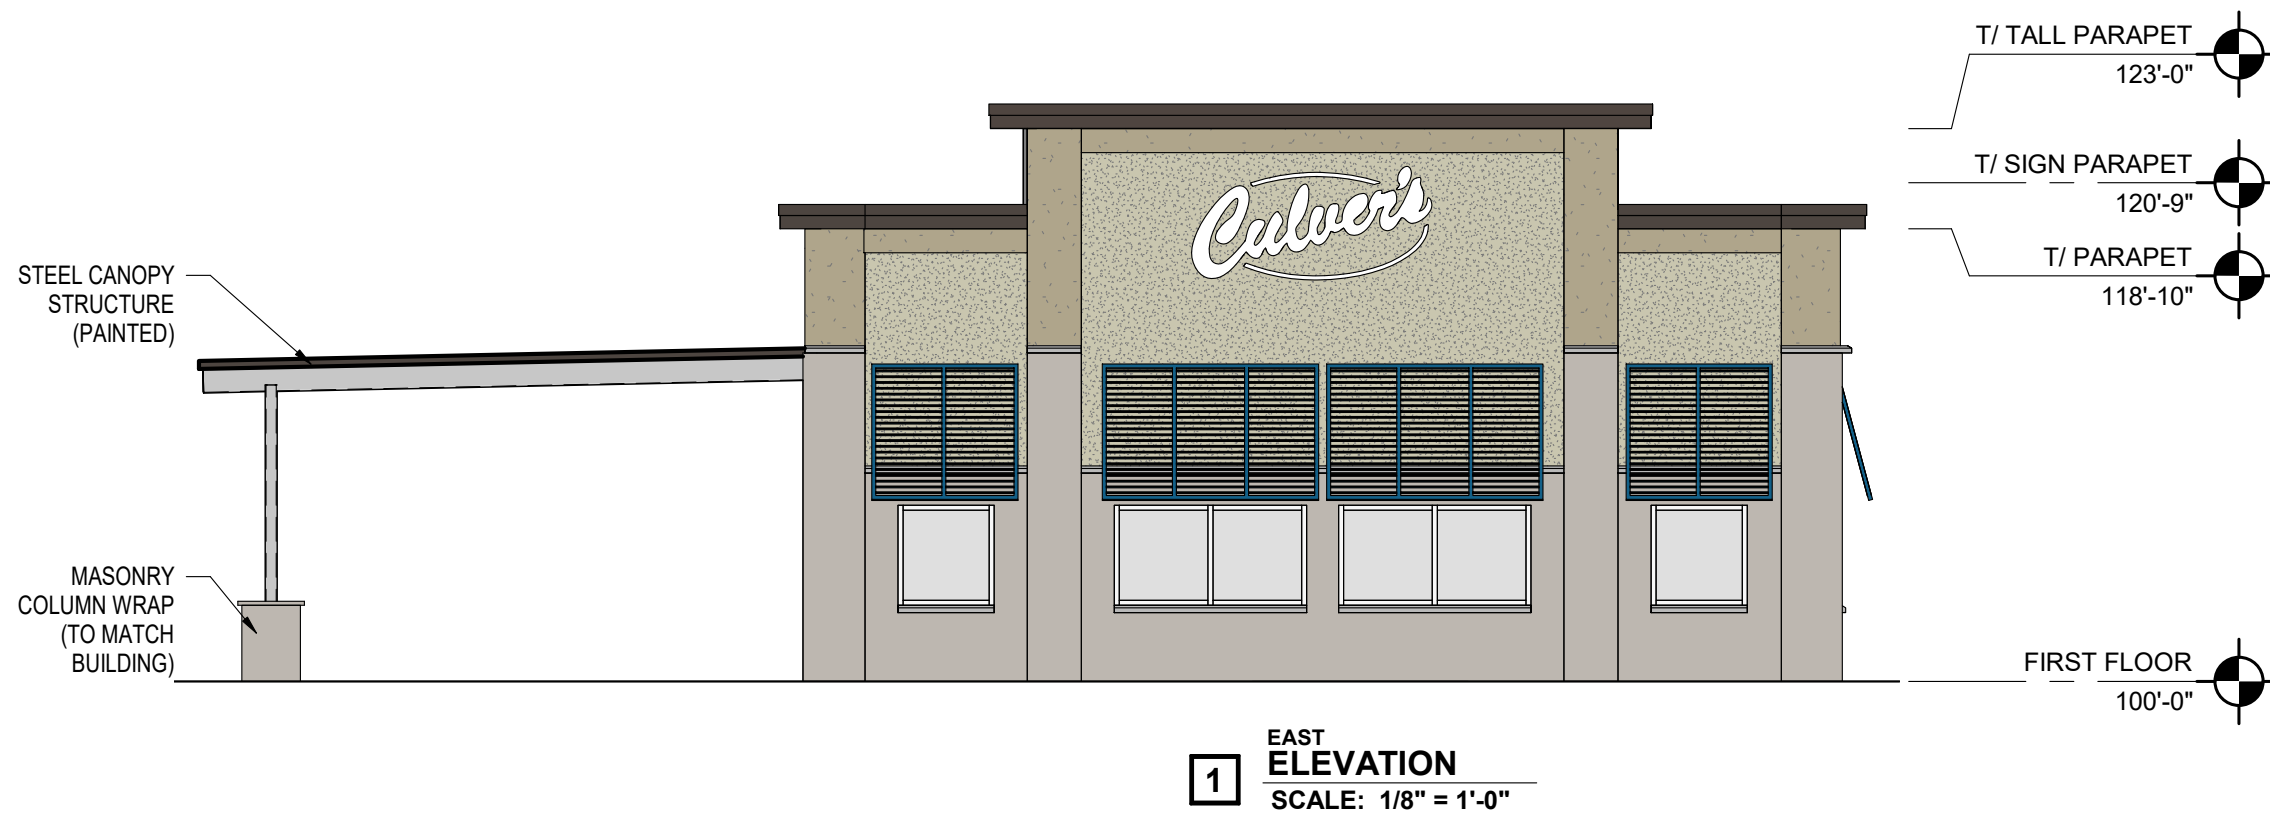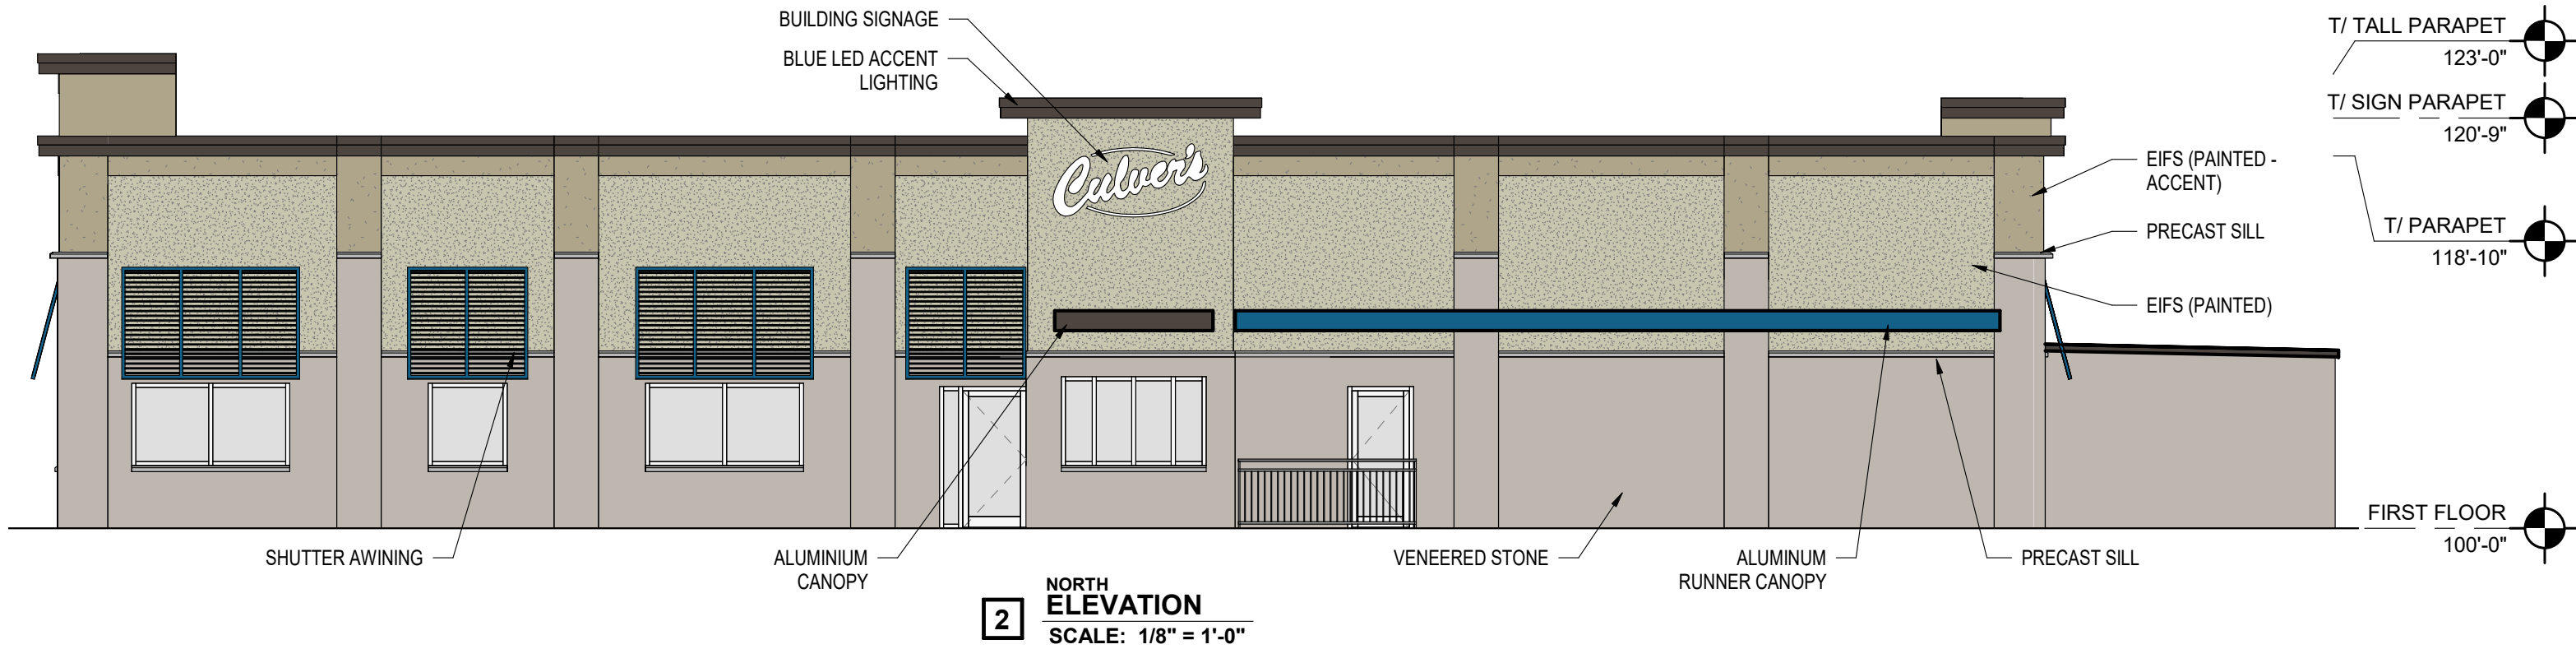


PRELIMINARY ELEVATIONS

CULVER'S McCORDSVILLE


McCORDSVILLE, IN 46055

SEPTEMBER 22, 2023 | PROJ #2332



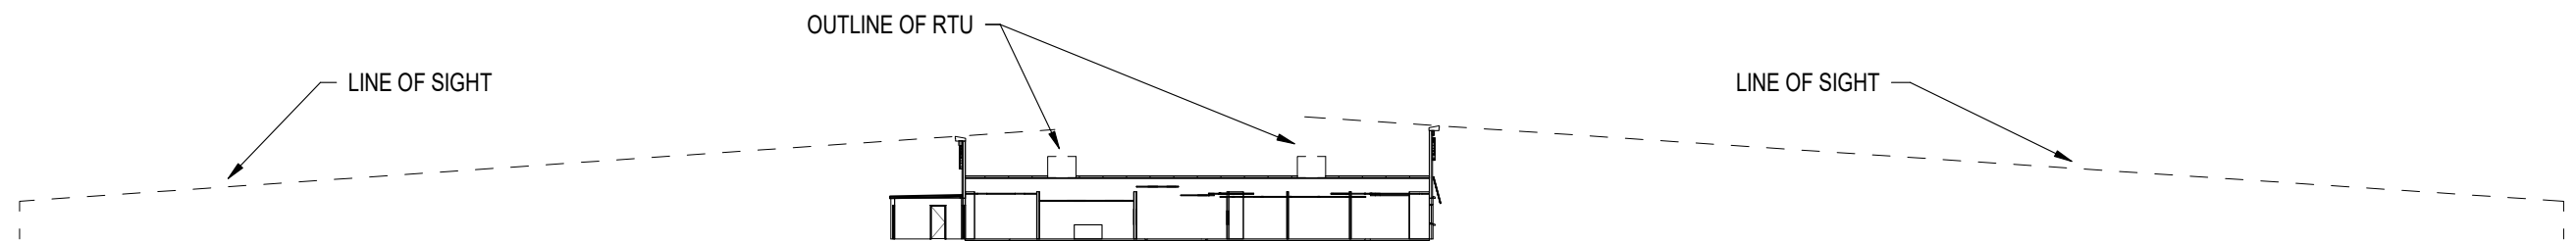

2 EAST - WEST
BUILDING SECTION
SCALE: 1" = 40'-0"

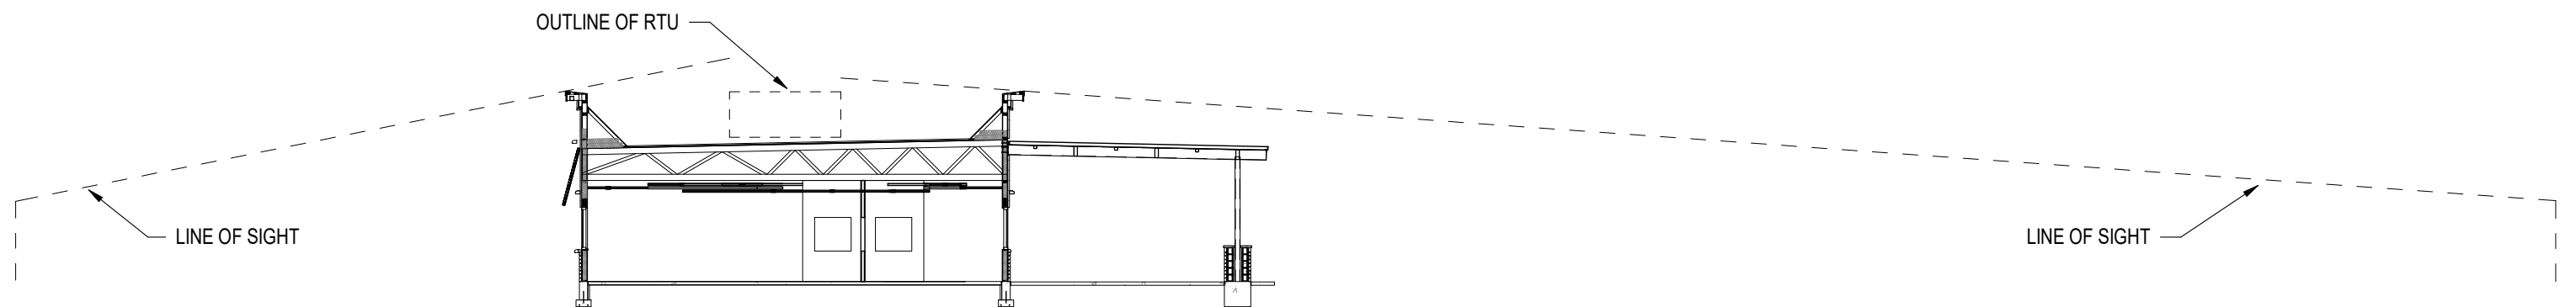

1 NORTH - SOUTH
BUILDING SECTION
SCALE: 1/16" = 1'-0"

RTU LINE OF SIGHT

CULVER'S McCORDSVILLE

McCORDSVILLE, IN 46055

SEPTEMBER 25, 2023 | PROJ #2332

