

Revisions:	
Date:	Description:

PERMIT SET

BROAD  
ACRE

McCordsville, IN

A Residential Development by  
Cityscape Residential

This drawing is an instrument of  
services, is an shall remain the property  
of SGN+A and shall not be reproduced,  
published, or used in any way without  
permission of SGN+A, Inc.

Sheet Title:  
BUILDING MATERIAL,  
COLOR ELEVATIONS

Date:  
20 FEBRUARY  
2023

Sheet Number:


A301



4 BUILDING TYPE I REAR ELEVATION  
1/8" = 1'-0"



2 BUILDING TYPE I LEFT SIDE ELEVATION  
1/8" = 1'-0"

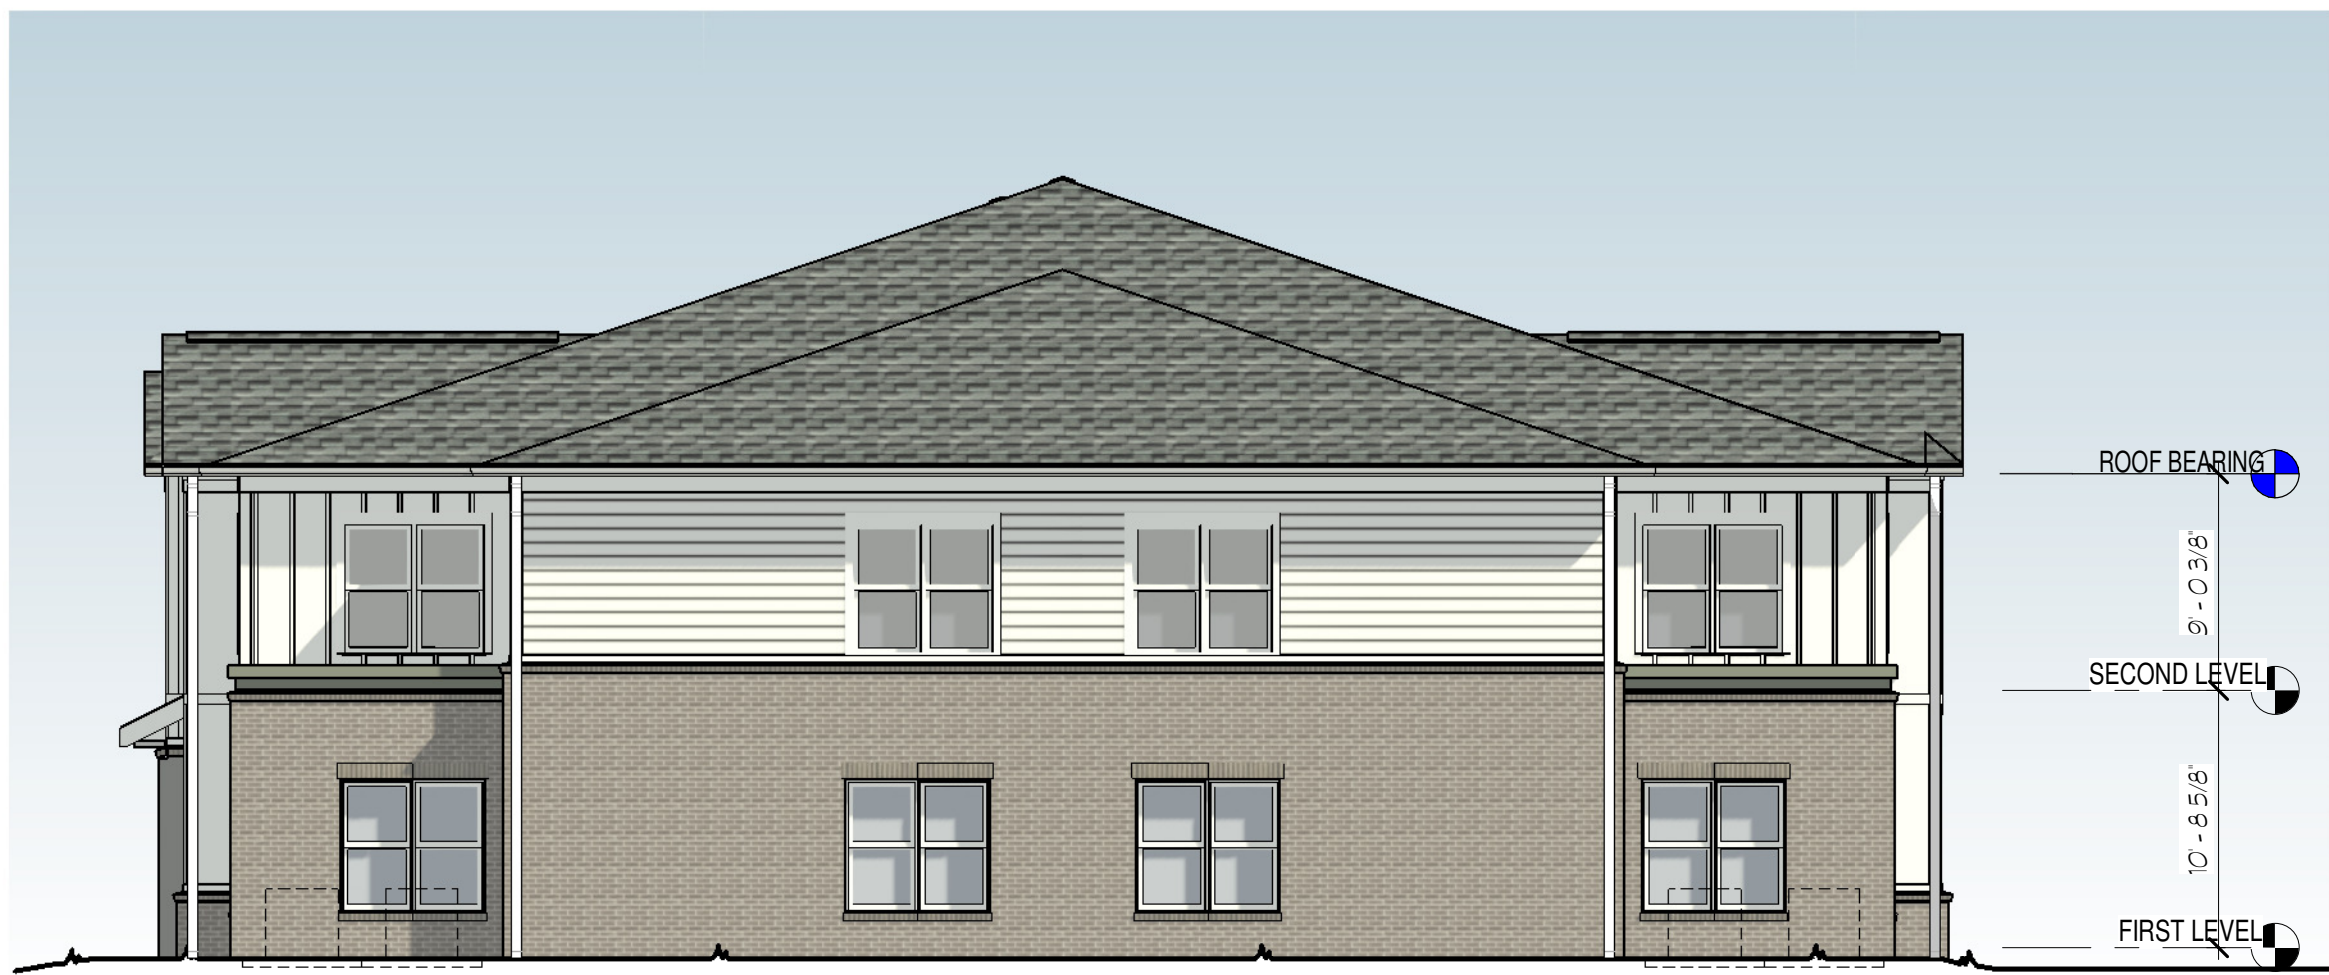

3 BUILDING TYPE I RIGHT SIDE ELEVATION  
1/8" = 1'-0"



1 BUILDING TYPE I FRONT ELEVATION  
1/8" = 1'-0"



Revisions:	
Date:	Description:

PERMIT SET

## BROAD ACRE

McCordsville, IN

A Residential Development by  
Cityscape Residential

This drawing is an instrument of  
services, is an shall remain the property  
of SGN+A and shall not be reproduced,  
published, or used in any way without  
permission of SGN+A, Inc.

Sheet Title:  
BUILDING MATERIAL,  
COLOR ELEVATIONS

Date:  
20 FEBRUARY  
2023

Sheet Number:

A302



4 BUILDING TYPE II REAR ELEVATION  
1/8" = 1'-0"



2 BUILDING TYPE II LEFT SIDE ELEVATION  
1/8" = 1'-0"



3 BUILDING TYPE II RIGHT SIDE ELEVATION  
1/8" = 1'-0"



1 BUILDING TYPE II FRONT ELEVATION  
1/8" = 1'-0"



Revisions:

Date:	Description:

PERMIT SET

BROAD  
ACRE

McCordsville, IN

A Residential Development by  
Cityscape Residential

This drawing is an instrument of  
services, is an shall remain the property  
of SGN+A and shall not be reproduced,  
published, or used in any way without  
permission of SGN+A, Inc.

Sheet Title:  
BUILDING MATERIAL,  
COLOR ELEVATIONS

Date:  
20 FEBRUARY  
2023

Sheet Number:

A303



4 BUILDING TYPE III REAR ELEVATION  
1/8" = 1'-0"



3 BUILDING TYPE III RIGHT SIDE ELEVATION  
1/8" = 1'-0"



2 BUILDING TYPE III LEFT SIDE ELEVATION  
1/8" = 1'-0"



1 BUILDING TYPE III FRONT ELEVATION  
1/8" = 1'-0"



Revisions:

Date: Description:

PERMIT SET

BROAD  
ACRE

McCordsville, IN

A Residential Development by  
Cityscape Residential

This drawing is an instrument of  
services, is an shall remain the property  
of SGN+A and shall not be reproduced,  
published, or used in any way without  
permission of SGN+A, Inc.

Sheet Title:  
BUILDING MATERIAL,  
COLOR ELEVATIONS

Date:  
20 FEBRUARY  
2023

Sheet Number:

A304



4 BUILDING TYPE IV REAR ELEVATION  
3/32" = 1'-0"



3 BUILDING TYPE IV LEFT SIDE ELEVATION  
3/32" = 1'-0"



2 BUILDING TYPE IV RIGHT SIDE ELEVATION  
3/32" = 1'-0"



1 BUILDING TYPE IV FRONT ELEVATION  
3/32" = 1'-0"



Revisions:	
Date:	Description:

PERMIT SET

## BROAD ACRE

McCordsville, IN

A Residential Development by  
Cityscape Residential

This drawing is an instrument of  
services, is an shall remain the property  
of SGN+A and shall not be reproduced,  
published, or used in any way without  
permission of SGN+A, Inc.

Sheet Title:  
LEASING CENTER-  
CLUBHOUSE  
MATERIAL, COLOR  
ELEVATIONS


Date:  
20 FEBRUARY  
2023

Sheet Number:

A701




4 CLUBHOUSE REAR ELEVATION  
1/8" = 1'-0"

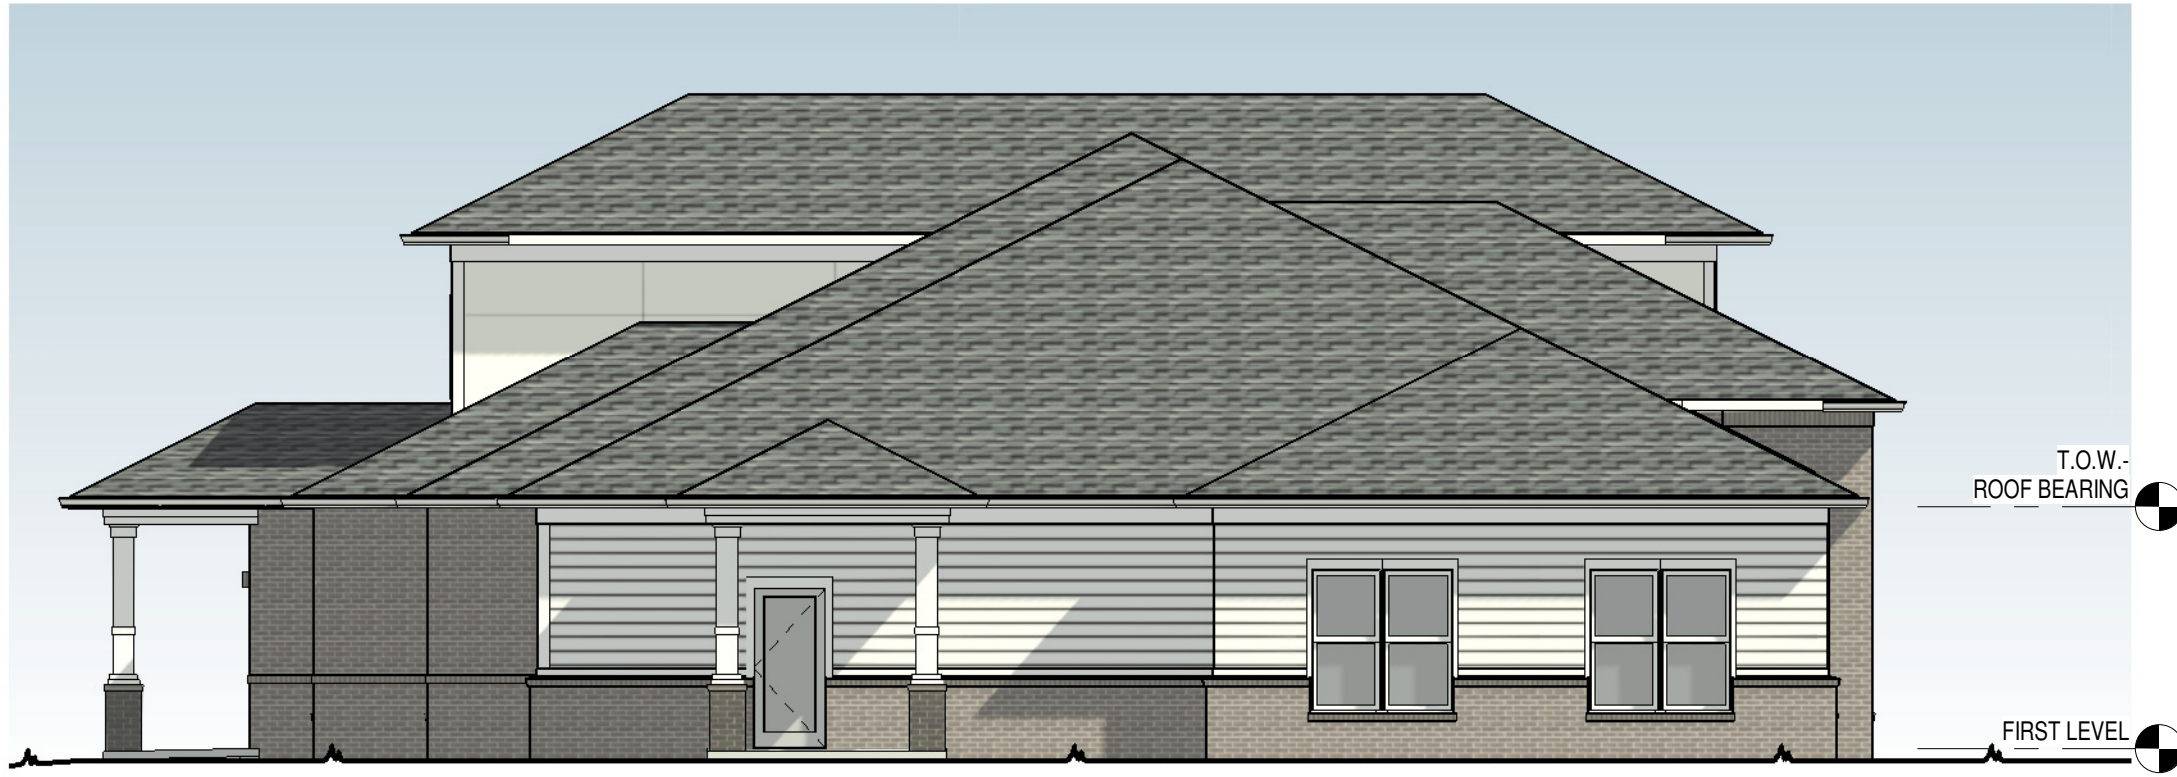

3 CLUBHOUSE LEFT SIDE ELVATION Copy 1  
1/8" = 1'-0"



2 CLUBHOUSE RIGHT SIDE ELVATION Copy 1  
1/8" = 1'-0"

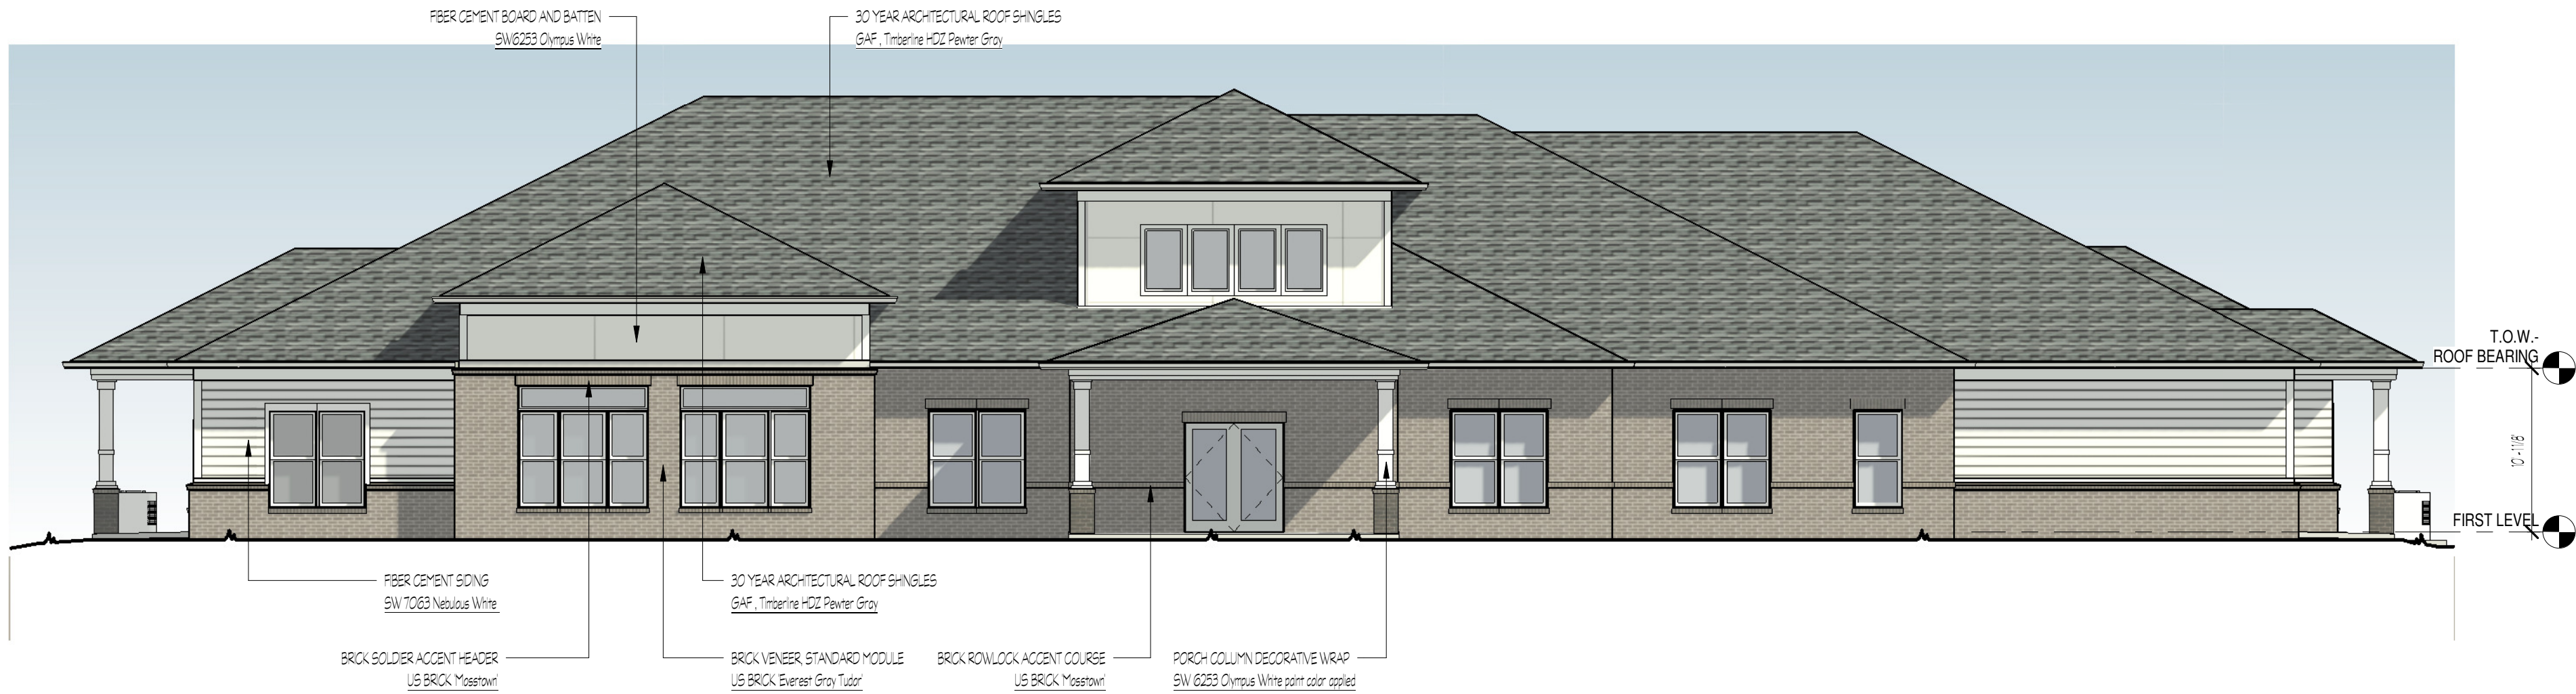

1 CLUBHOUSE FRONT ELEVATION  
1/8" = 1'-0"