



SCALE: 3/16" = 1'-0"



EVERYTHING'S INCLUDED*

INDIANAPOLIS DIVISION

THESE PLANS AND THE DESIGNS
CONTAINED HEREIN ARE THE SOLE
PROPERTY OF LENNAR CORPORATION
© 2018 LENNAR CORPORATION,
ALL RIGHTS RESERVED
LENNAR CORPORATION EXPRESSLY
RESERVES ITS COPYRIGHT AND OTHER
PROPERTY RIGHTS IN THESE DESIGNS
AND DRAWINGS. UNAUTHORIZED
DUPLICATION OR DISTRIBUTION OF
THESE PLANS IS PROHIBITED.

LENNAR CORPORATION EXPRESSLY
RESERVES ITS COPYRIGHT AND OTHER
PROPERTY RIGHTS IN THESE DESIGNS
AND DRAWINGS. UNAUTHORIZED
DUPLICATION OR DISTRIBUTION OF
THESE PLANS IS PROHIBITED.

LENNAR®

SET NO. 3324A0


MODEL
SEABROOK A

DRAWING TITLE		ELEVATIONS, ROOF PLAN
DRAWN BY		
OPTION DESCRIPTION		COLLECTION CORNERSTONE

MODEL
SEAB
DRAWING TITLE


SHEET NO

A1.1A

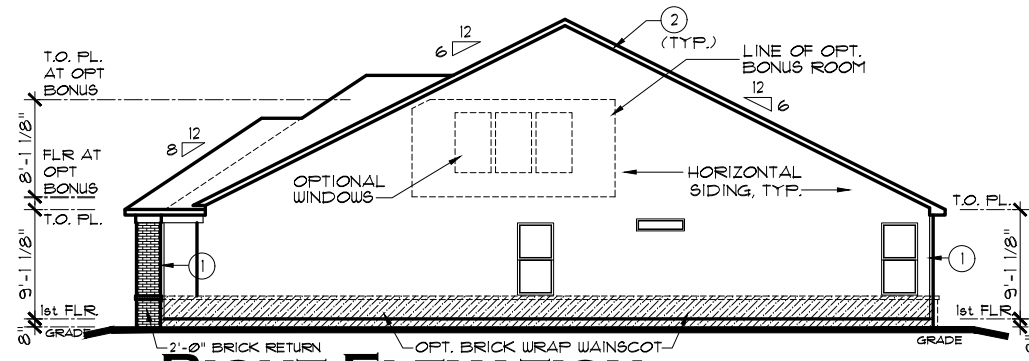


RIGHT ELEVATION

SCALE: 1/16" = 1'-0"

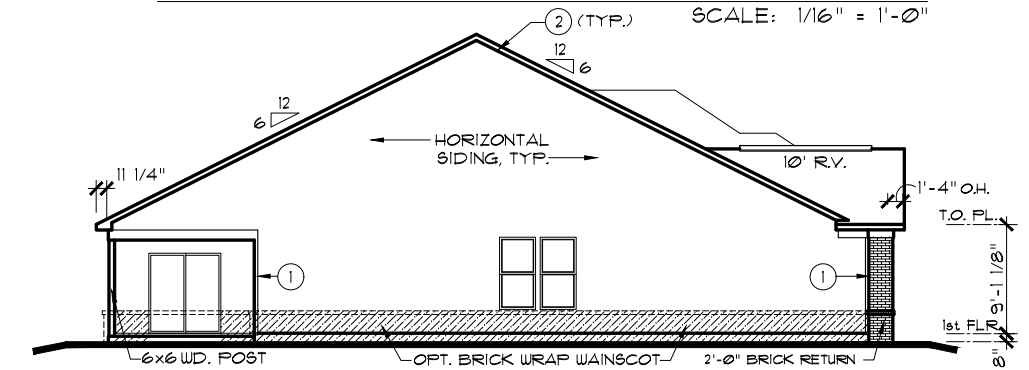

LEFT ELEVATION

SCALE: 1/16" = 1'-0"

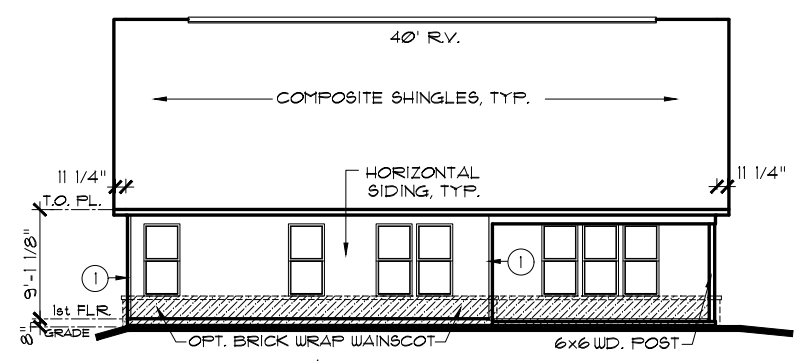

REAR ELEVATION

SCALE: 1/16" = 1'-0"


EXTERIOR TRIM KEY

1 VINYL CORNER	3 1 x 3
2 1 x 4	4 1 x 10
3 1 x 6	5 1 x 12

NOTE: EXTERIOR TRIM NOTATIONS INDICATE TRIM PIECE SIZE ONLY. ACTUAL TRIM MATERIAL / FINISH PER DIVISION SPECIFICATIONS.


NOTE:
ALL ELEVATIONS DRAWN AS BSMT FOUNDATION CONDITION. SLAB FOUNDATION SIMILAR.

NOTE:
SIDES AND REAR WINDOW GRIDS, WHEN REQUIRED, SHALL MATCH FRONT ELEVATION WINDOWS.

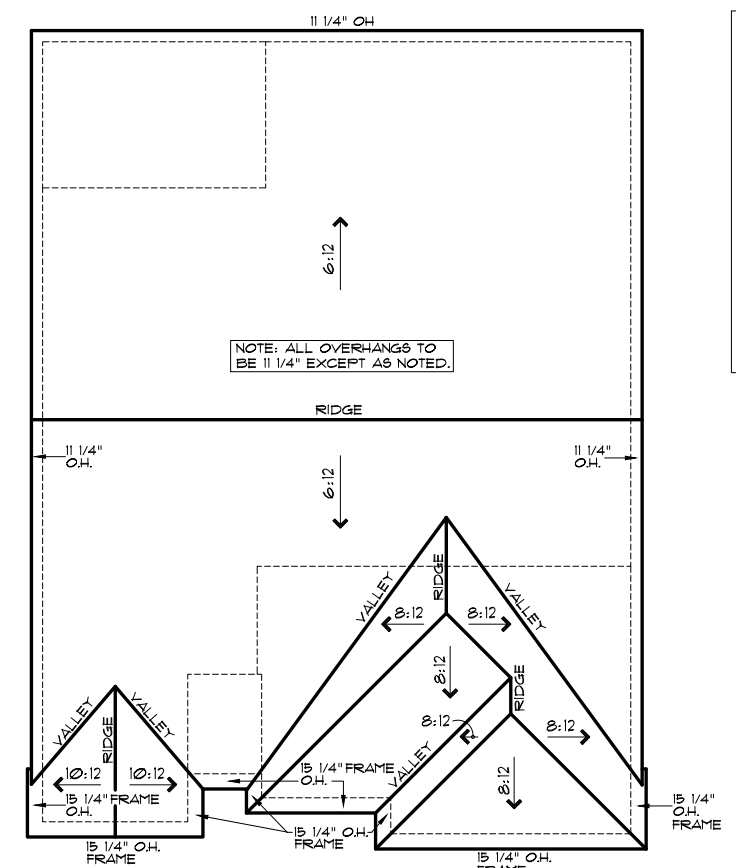

ROOF PLAN B

SCALE: 1/16" = 1'-0"

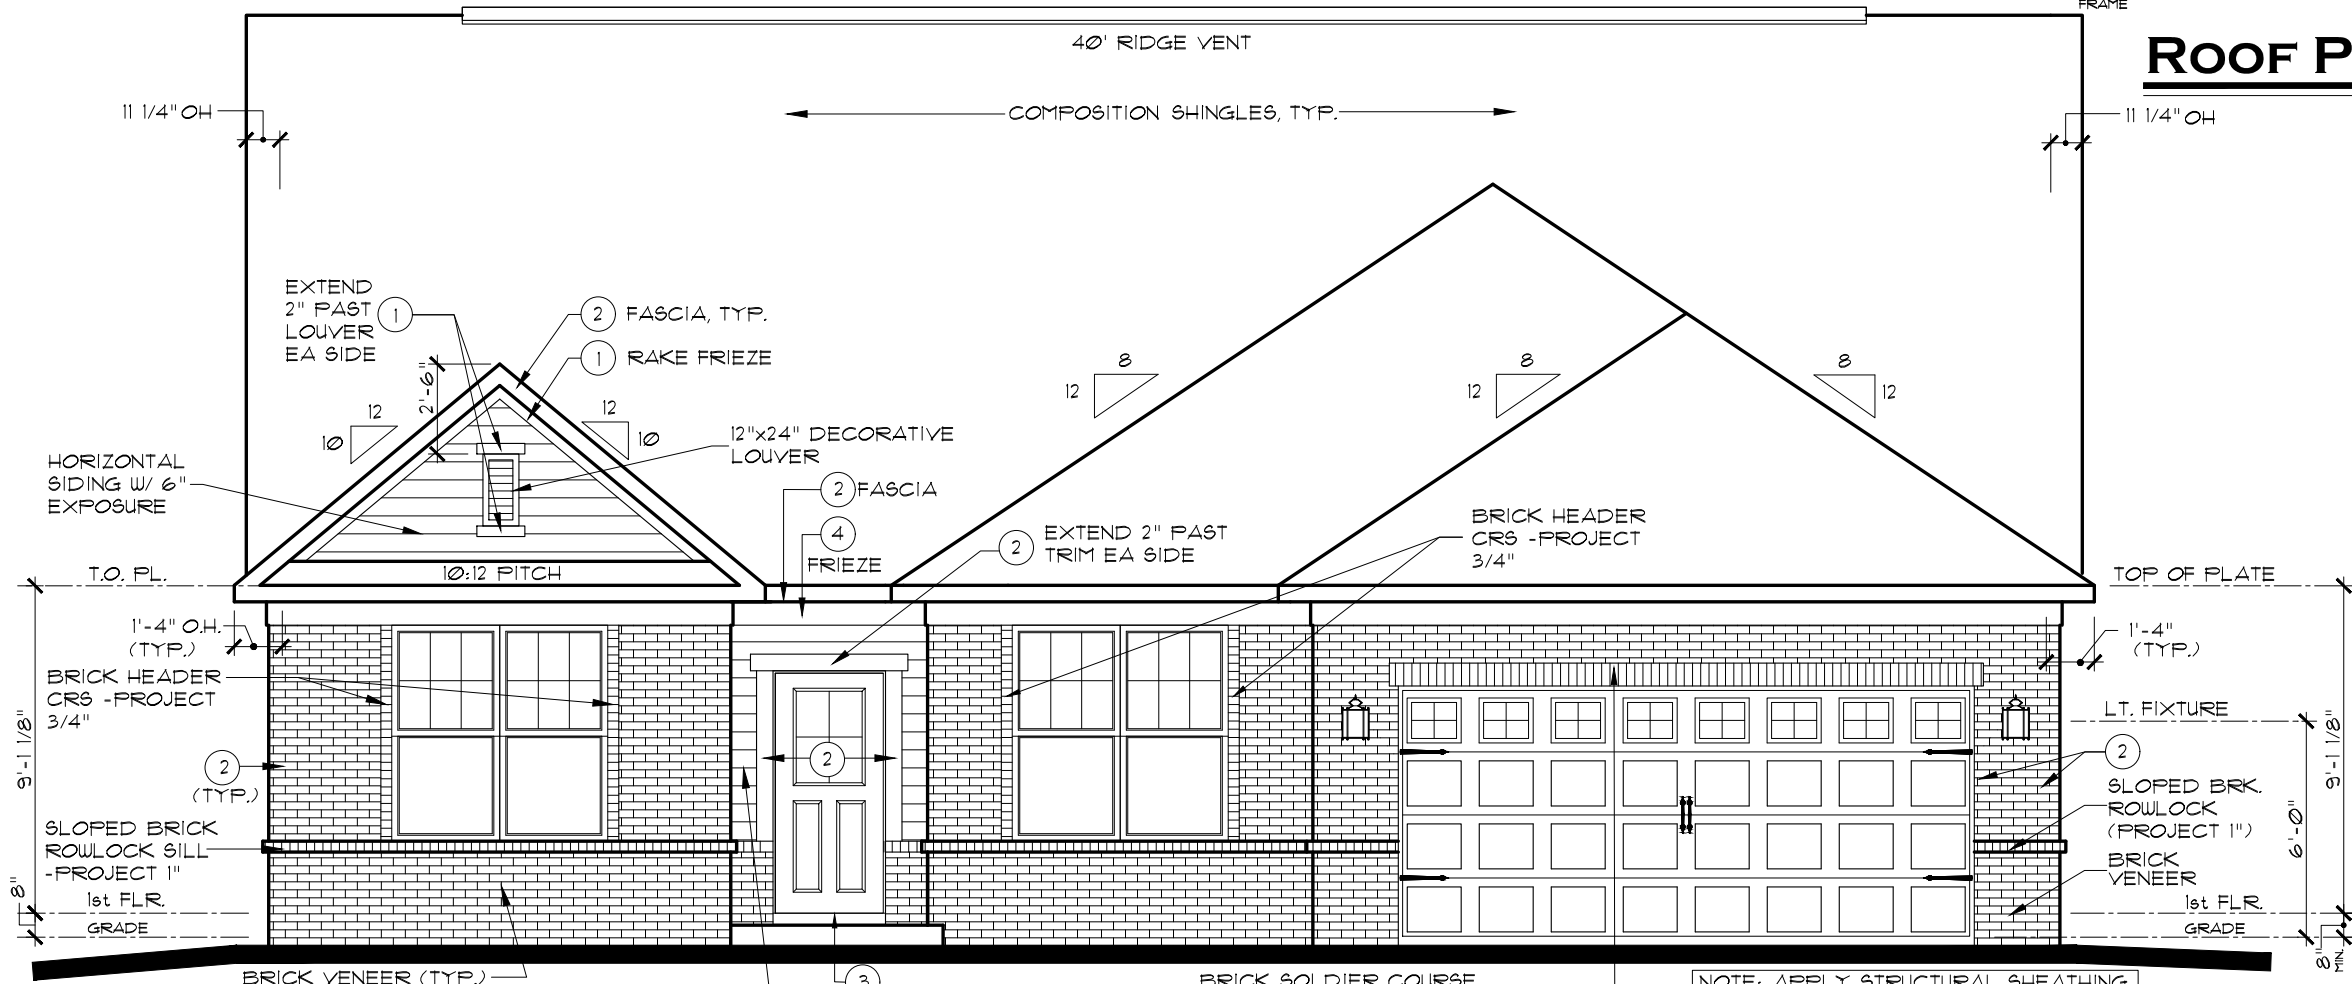

FRONT ELEVATION B

SCALE: 3/16" = 1'-0"

INDIANAPOLIS DIVISION

ei
EVERYTHING'S INCLUDED®

REV. NO.	DATE	REMARKS
1	9/11/18	E/I ISSUE DATE
2		
3		
4		
5		

THESE PLANS AND THE DESIGNS CONTAINED HEREIN ARE THE SOLE PROPERTY OF LENNAR CORPORATION. © 2018 LENNAR CORPORATION. ALL RIGHTS RESERVED.

LENNAR CORPORATION EXPRESSLY RESERVES ITS COPYRIGHT AND OTHER PROPERTY RIGHTS IN THESE DESIGNS AND DRAWINGS. UNAUTHORIZED DUPLICATION OR DISTRIBUTION OF THESE PLANS IS PROHIBITED.


LENNAR®

MODEL	SET NO.	DRAWN BY	COLLECTION
SEABROOK B	8324B0		CORNERSTONE

DRAWING TITLE
ELEVATIONS, ROOF PLAN


OPTION DESCRIPTION

SHEET NO.
A1.1B

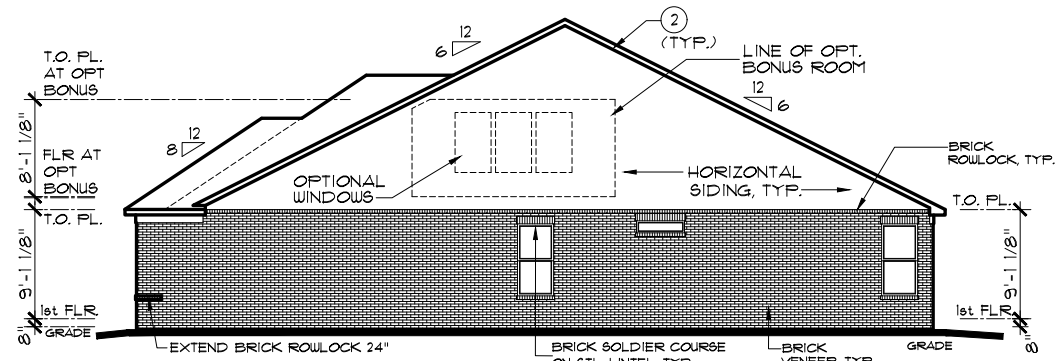


RIGHT ELEVATION

SCALE: 1/16" = 1'-0"

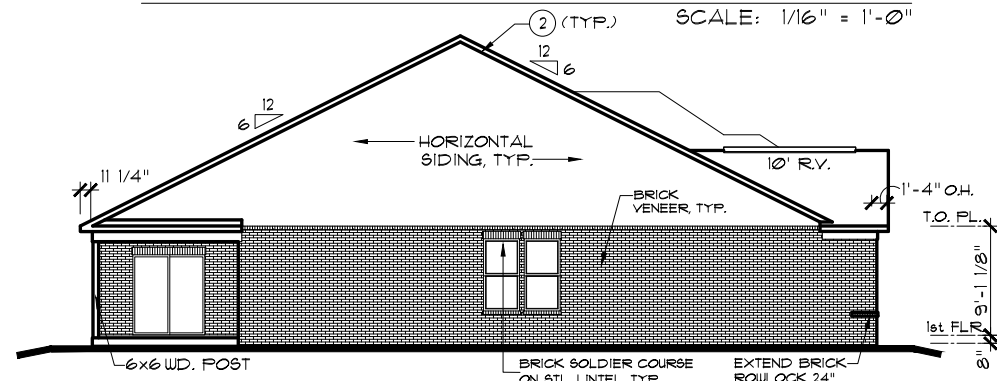

LEFT ELEVATION

SCALE: 1/16" = 1'-0"

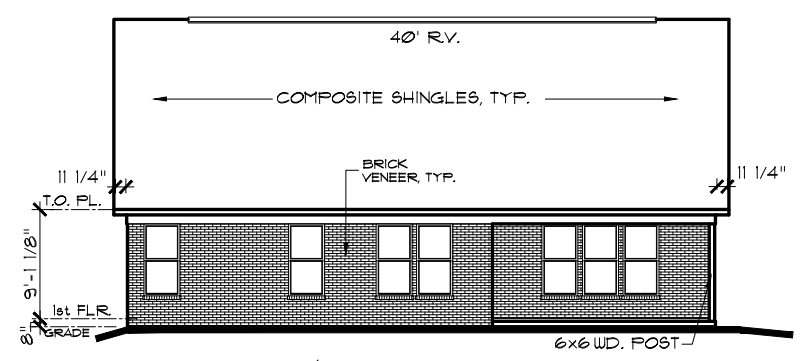

REAR ELEVATION


SCALE: 1/16" = 1'-0"

EXTERIOR TRIM KEY			
1	VINYL CORNER	3	1 x 8
2	1 x 4	4	1 x 10
3	1 x 6	5	1 x 12

NOTE: EXTERIOR TRIM NOTATIONS INDICATE TRIM PIECE SIZE ONLY. ACTUAL TRIM MATERIAL / FINISH PER DIVISION SPECIFICATIONS.


NOTE:
ALL ELEVATIONS DRAWN AS BSMT FOUNDATION CONDITION. SLAB FOUNDATION SIMILAR.

NOTE:
SIDES AND REAR WINDOW GRIDS, WHEN REQUIRED, SHALL MATCH FRONT ELEVATION WINDOWS.

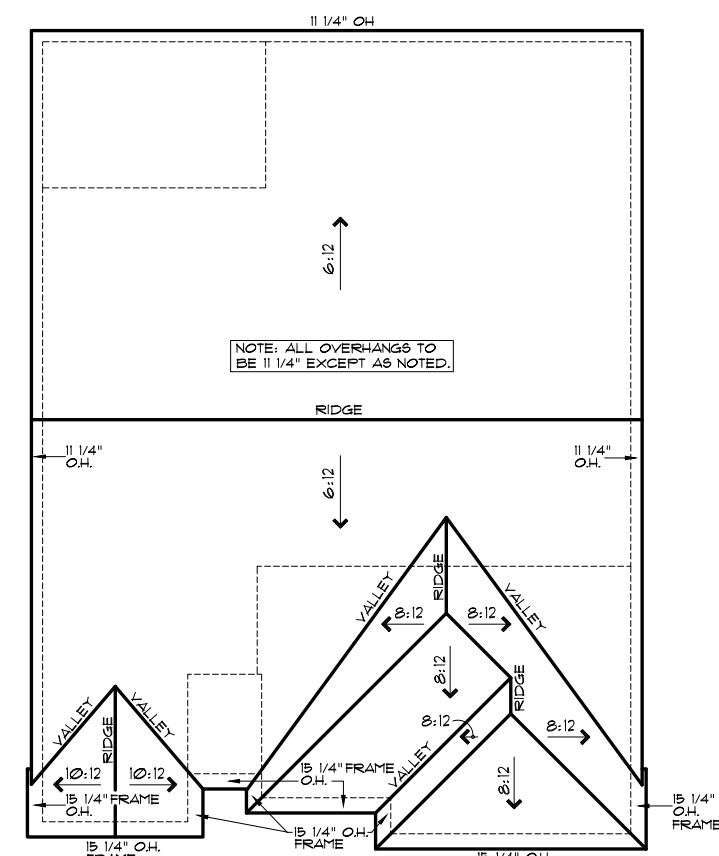

ROOF PLAN B

SCALE: 1/16" = 1'-0"

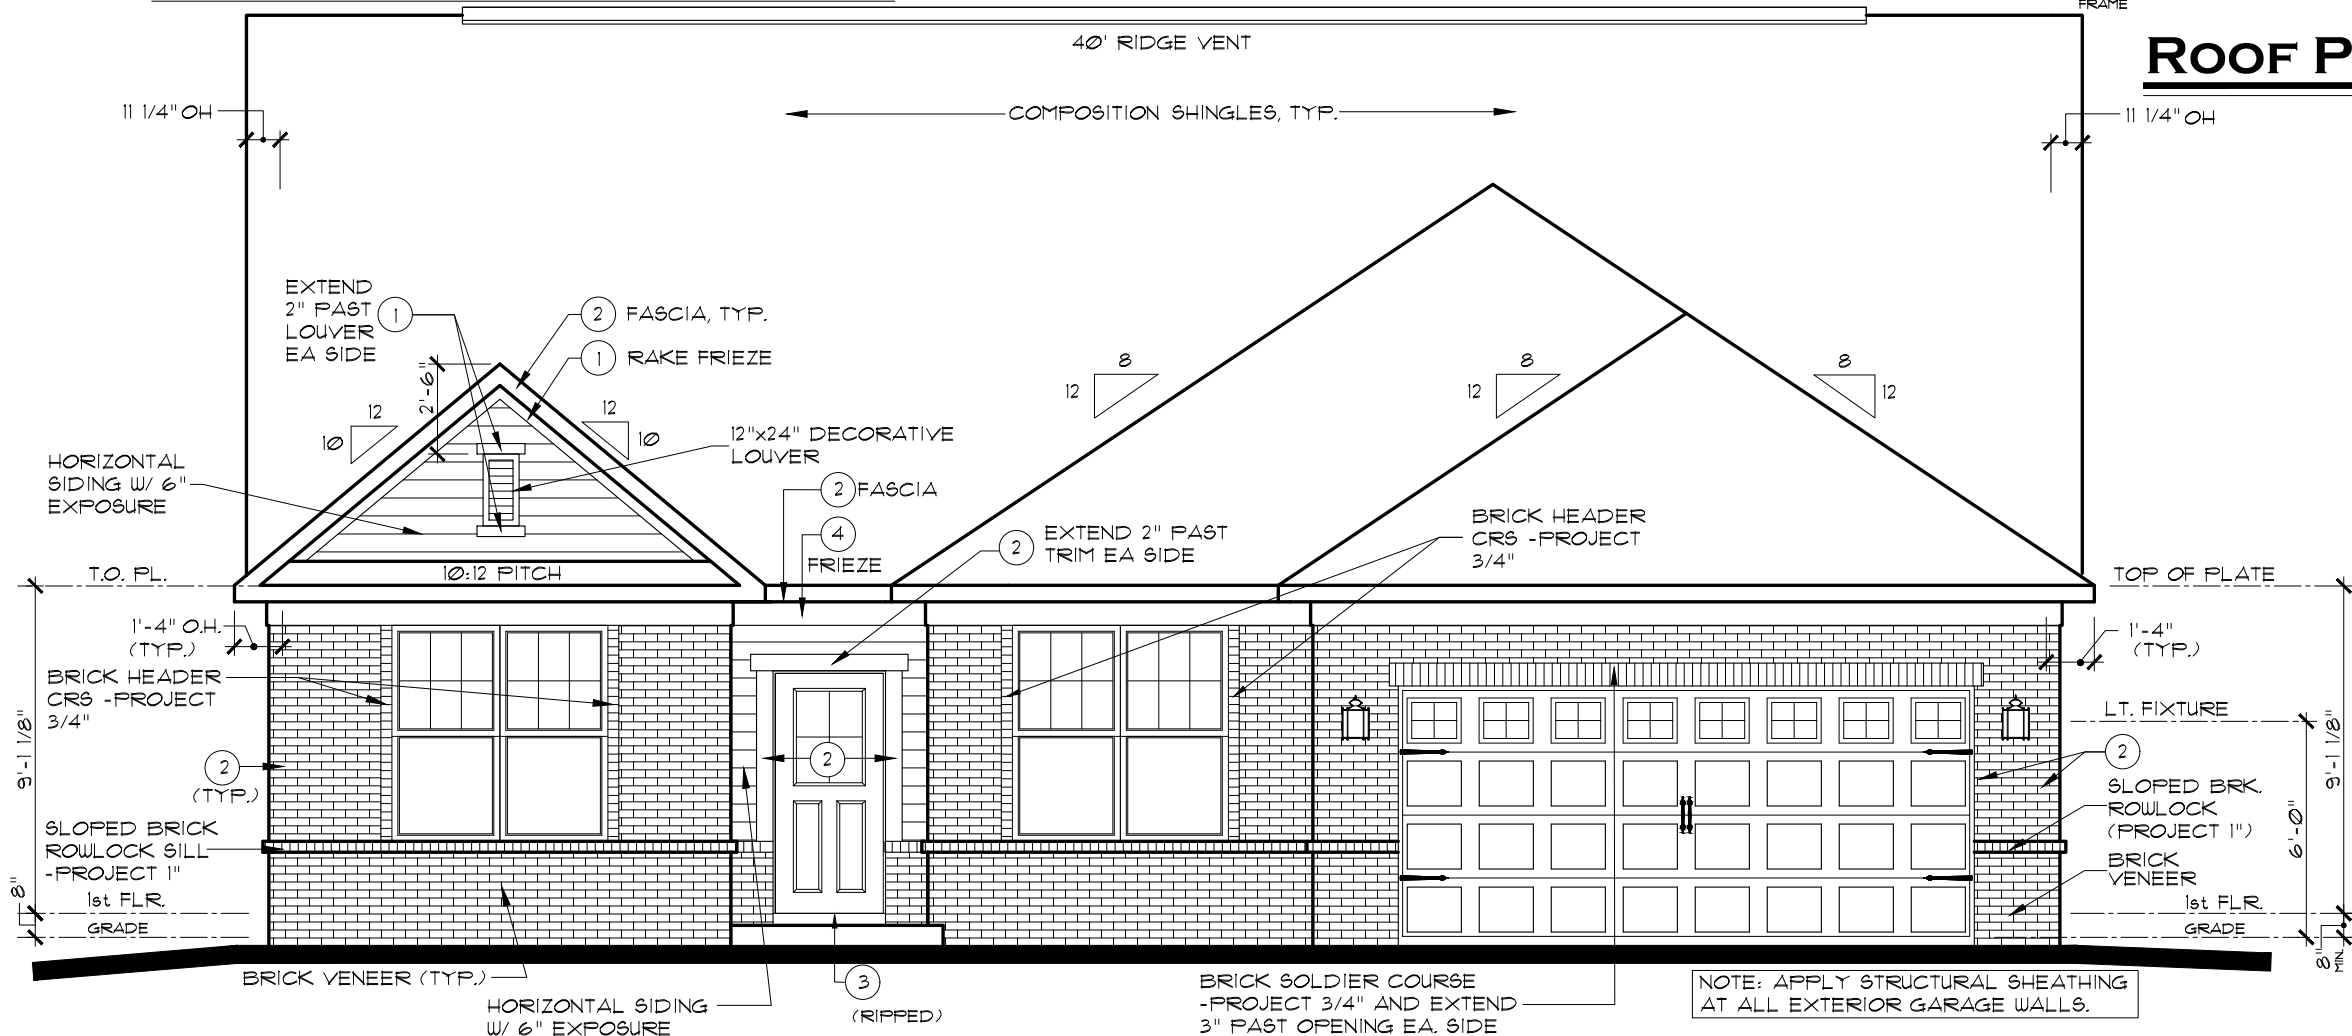

FRONT ELEVATION B

OPT. 1-STORY HT. BRICK WRAP

SCALE: 3/16" = 1'-0"

INDIANAPOLIS DIVISION


ei
EVERYTHING'S INCLUDED®

REV. NO.	DATE	REMARKS
1	9/11/18	E/I ISSUE DATE
2		
3		
4		
5		

THESE PLANS AND THE DESIGNS CONTAINED HEREIN ARE THE SOLE PROPERTY OF LENNAR CORPORATION. © 2018 LENNAR CORPORATION. ALL RIGHTS RESERVED. LENNAR CORPORATION EXPRESSLY RESERVES ITS COPYRIGHT AND OTHER PROPERTY RIGHTS IN THESE DESIGNS AND DRAWINGS. UNAUTHORIZED DUPLICATION OR DISTRIBUTION OF THESE PLANS IS PROHIBITED.


MODEL	SET NO.	DRAWING TITLE	DRAWN BY	COLLECTION
SEABROOK B	8324B0	ELEVATIONS, ROOF PLAN		CORNERSTONE

SHEET NO.
A1.1B

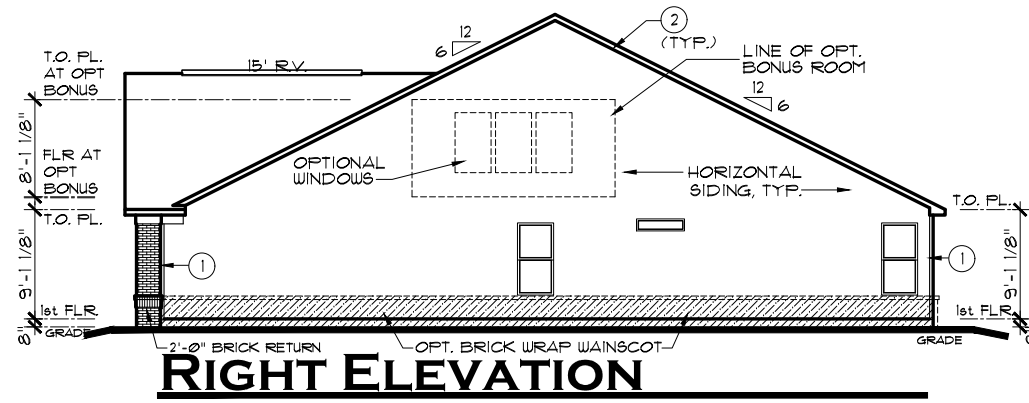


RIGHT ELEVATION

SCALE: 1/16" = 1'-0"

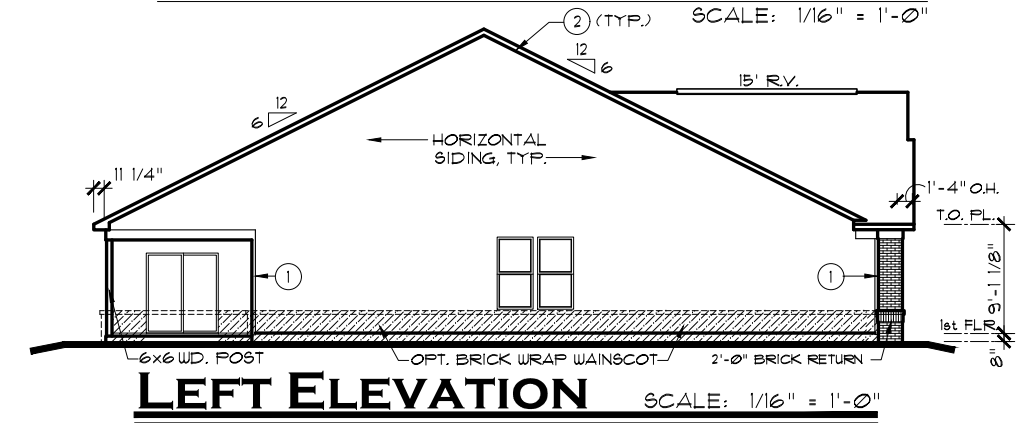

LEFT ELEVATION

SCALE: 1/16" = 1'-0"

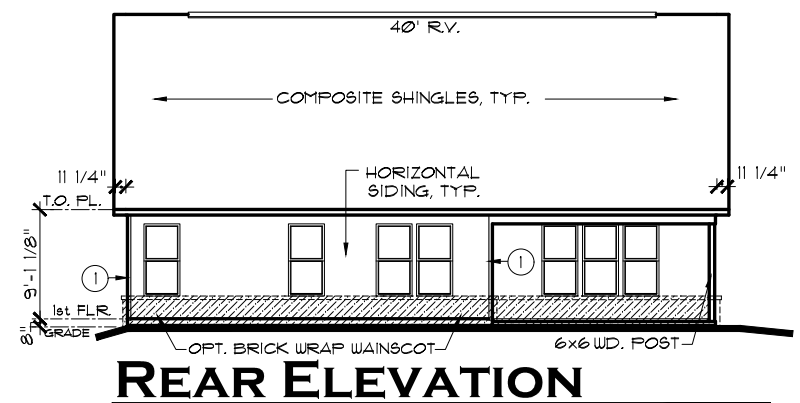


REAR ELEVATION

SCALE: 1/16" = 1'-0"

EXTERIOR TRIM KEY			
(V) VINYL CORNER	(3) 1 x 8	(1) 1 x 4	(4) 1 x 10
(1) 1 x 4	(4) 1 x 10	(2) 1 x 6	(5) 1 x 12
NOTE: EXTERIOR TRIM NOTATIONS INDICATE TRIM PIECE SIZE ONLY. ACTUAL TRIM MATERIAL / FINISH PER DIVISION SPECIFICATIONS.			


NOTE:
ALL ELEVATIONS DRAWN AS BSMT FOUNDATION CONDITION. SLAB FOUNDATION SIMILAR.

NOTE:
SIDES AND REAR WINDOW GRIDS, WHEN REQUIRED, SHALL MATCH FRONT ELEVATION WINDOWS

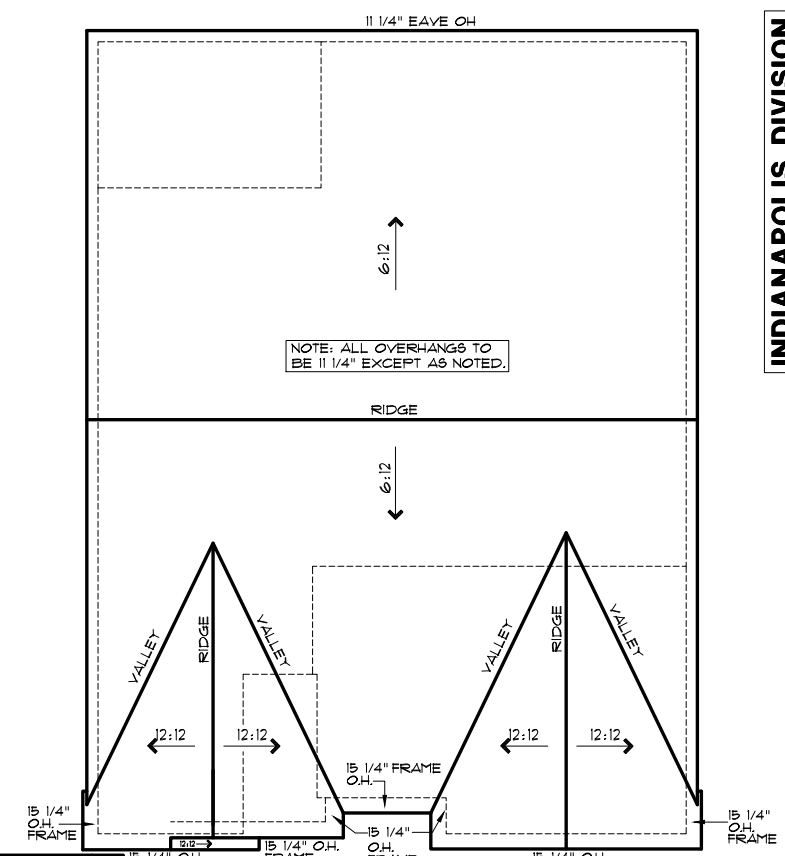

ROOF PLAN B

SCALE: 1/16" = 1'-0"

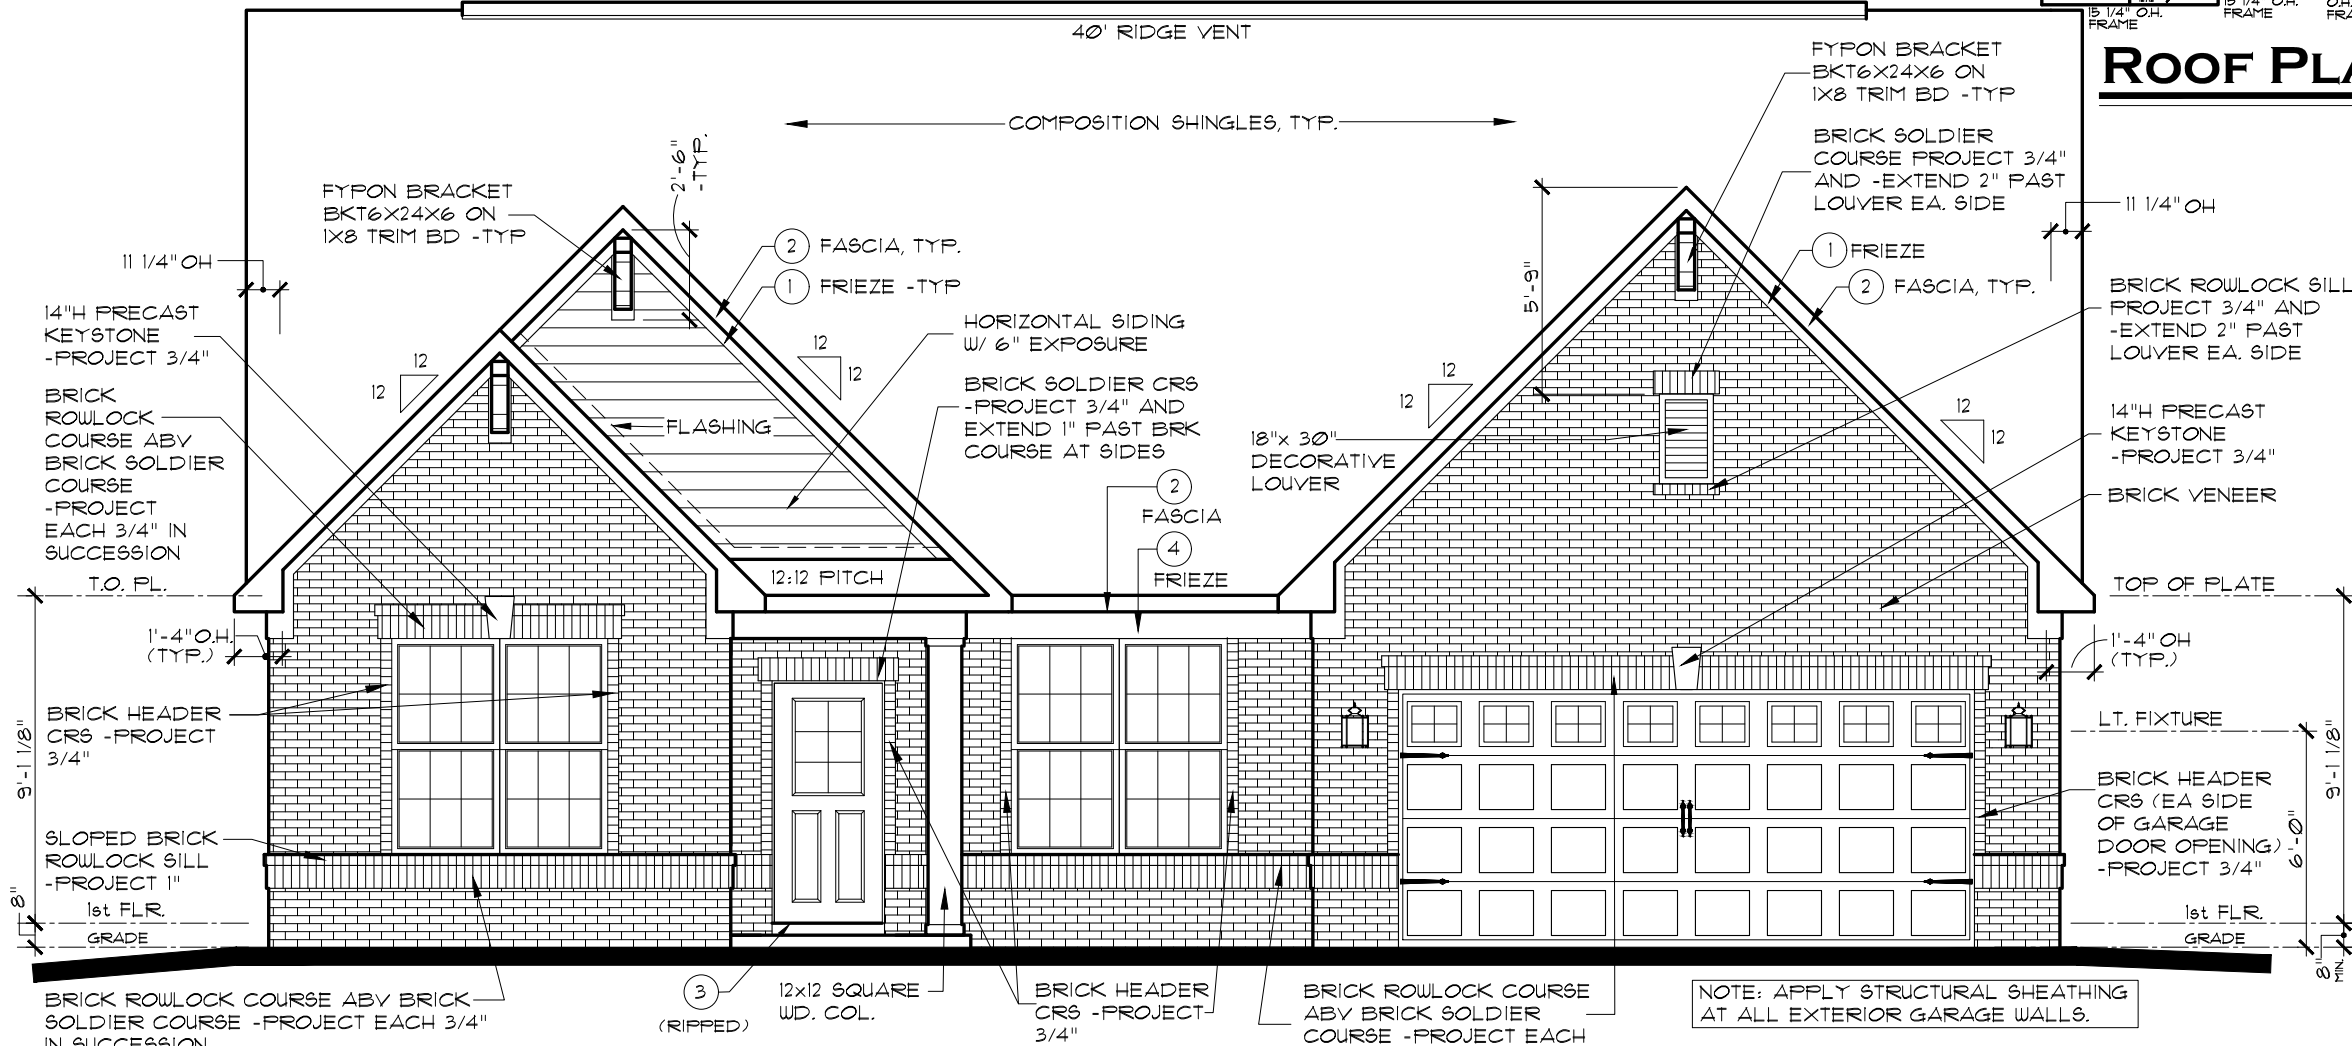

FRONT ELEVATION C

NOTE: APPLY STRUCTURAL SHEATHING AT ALL EXTERIOR GARAGE WALLS.

SCALE: 3/16" = 1'-0"

INDIANAPOLIS DIVISION




REV. NO.	DATE	REMARKS
1	9/11/18	E/I ISSUE DATE
2		
3		
4		
5		


THESE PLANS AND THE DESIGNS CONTAINED HEREIN ARE THE SOLE PROPERTY OF LENNAR CORPORATION. © 2018 LENNAR CORPORATION. ALL RIGHTS RESERVED. LENNAR CORPORATION EXPRESSLY RESERVES ITS COPYRIGHT AND OTHER PROPERTY RIGHTS IN THESE DESIGNS AND DRAWINGS. UNAUTHORIZED DUPLICATION OR DISTRIBUTION OF THESE PLANS IS PROHIBITED.

MODEL	SET NO.	DRAWING TITLE	DRAWN BY	COLLECTION
SEABROOK C	8324C0	ELEVATIONS, ROOF PLAN		CORNERSTONE
OPTION DESCRIPTION				


SHEET NO. A1.1C

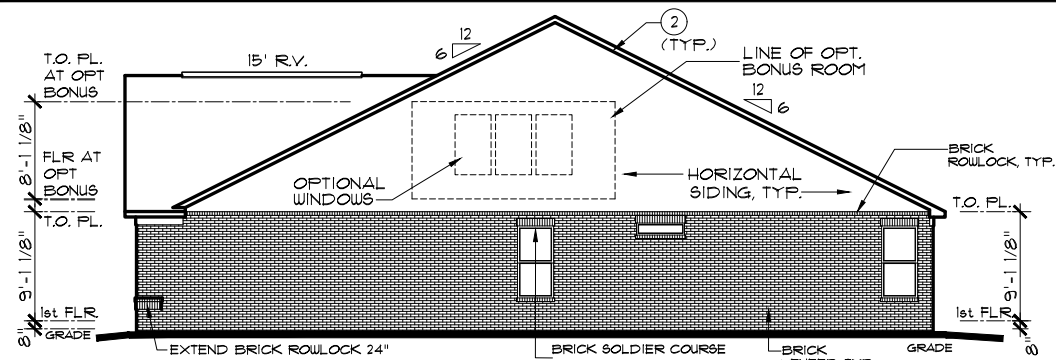

RIGHT ELEVATION

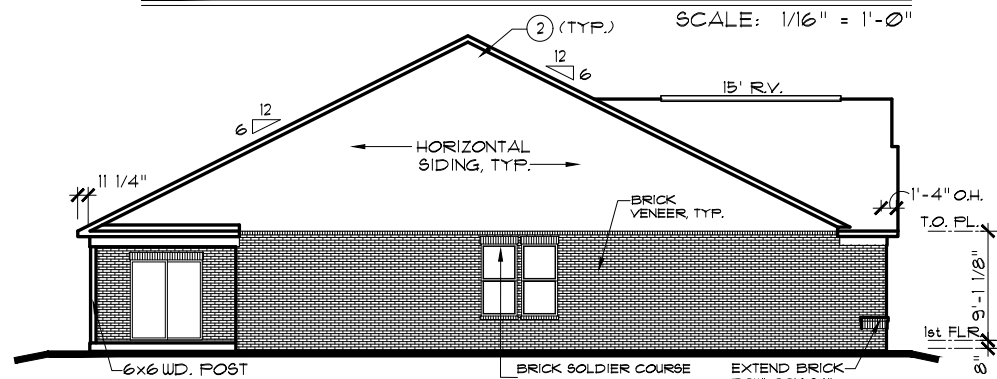

LEFT ELEVATION

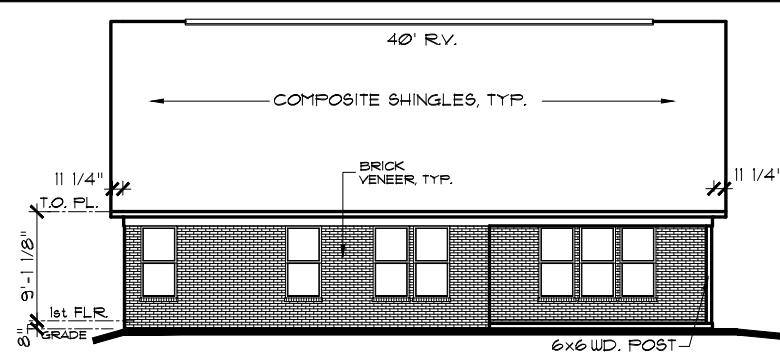


REAR ELEVATION

EXTERIOR TRIM KEY	
① VINYL CORNER	③ 1 x 8
② 1 x 4	④ 1 x 10
⑤ 1 x 6	⑥ 1 x 12


NOTE: EXTERIOR TRIM NOTATIONS INDICATE TRIM PIECE SIZE ONLY. ACTUAL TRIM MATERIAL / FINISH PER DIVISION SPECIFICATIONS.

NOTE:
ALL ELEVATIONS DRAWN AS BSMT FOUNDATION CONDITION. SLAB FOUNDATION SIMILAR.

NOTE:
SIDES AND REAR WINDOW GRIDS, WHEN REQUIRED, SHALL MATCH FRONT ELEVATION WINDOWS.

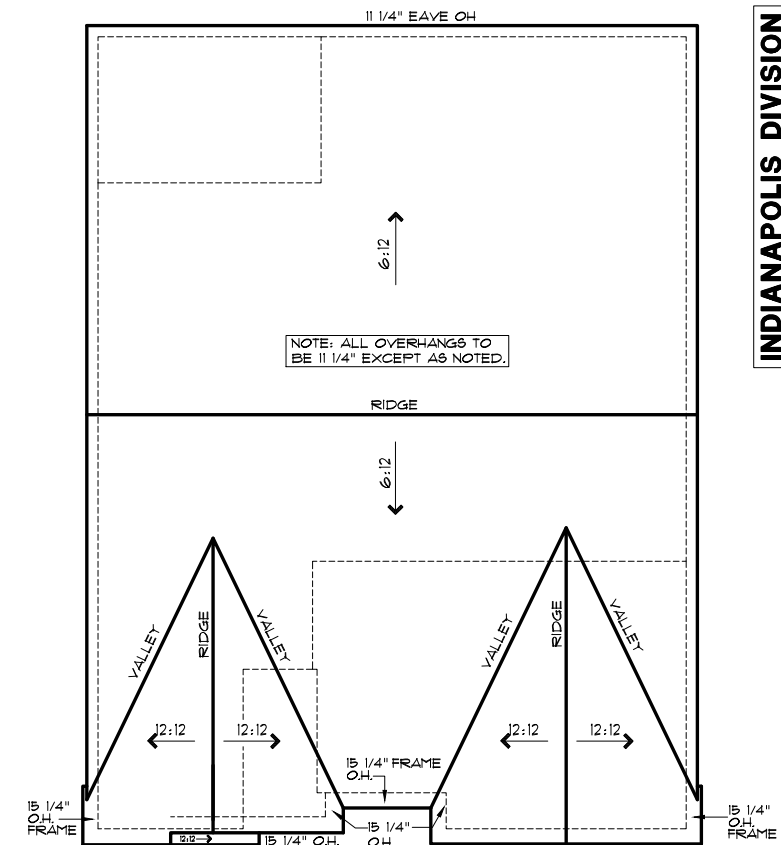

ROOF PLAN B

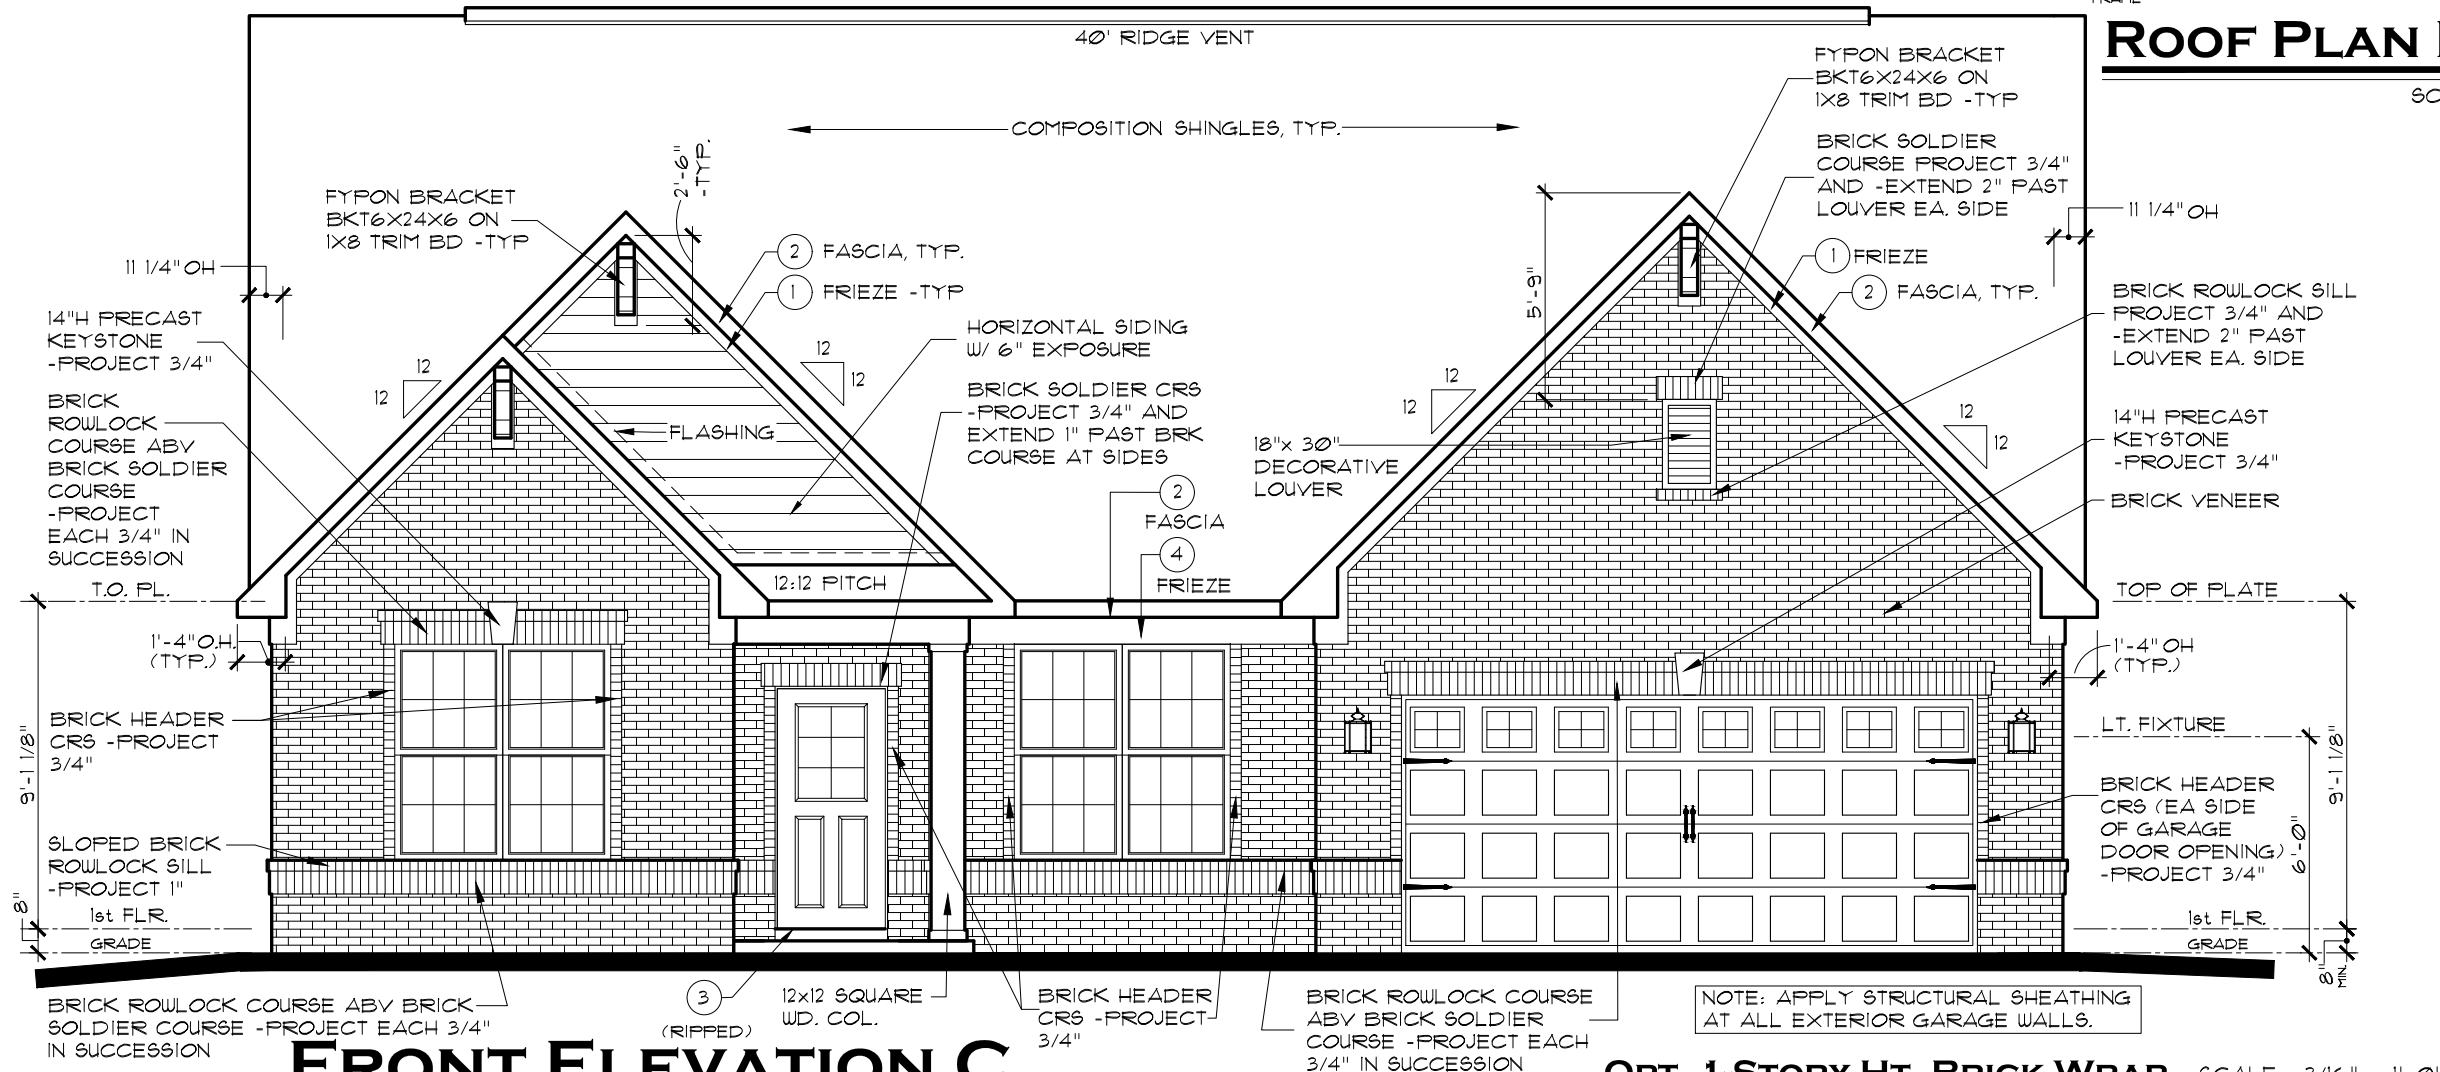

FRONT ELEVATION C

OPT. 1-STORY HT. BRICK WRAP SCALE: 3/16" = 1'-0"

INDIANAPOLIS DIVISION



REV. NO.	DATE	REMARKS
1	9/11/18	E/I ISSUE DATE
2		
3		
4		
5		

THESE PLANS AND THE DESIGNS CONTAINED HEREIN ARE THE SOLE PROPERTY OF LENNAR CORPORATION. © 2018 LENNAR CORPORATION. ALL RIGHTS RESERVED. LENNAR CORPORATION EXPRESSLY RESERVES ITS COPYRIGHT AND OTHER PROPERTY RIGHTS IN THESE DESIGNS AND DRAWINGS. UNAUTHORIZED DUPLICATION OR DISTRIBUTION OF THESE PLANS IS PROHIBITED.

MODEL	SET NO.	DRAWING TITLE	DRAWN BY	COLLECTION
SEABROOK C	8324C0	ELEVATIONS, ROOF PLAN		CORNERSTONE

SHEET NO. A1.1C



SCALE: 1/8" = 1'-0"




SCALE: 1/8" = 1'-0"

FRONT ELEVATION A

SCALE: 1/8" = 1'-0"

A1.2

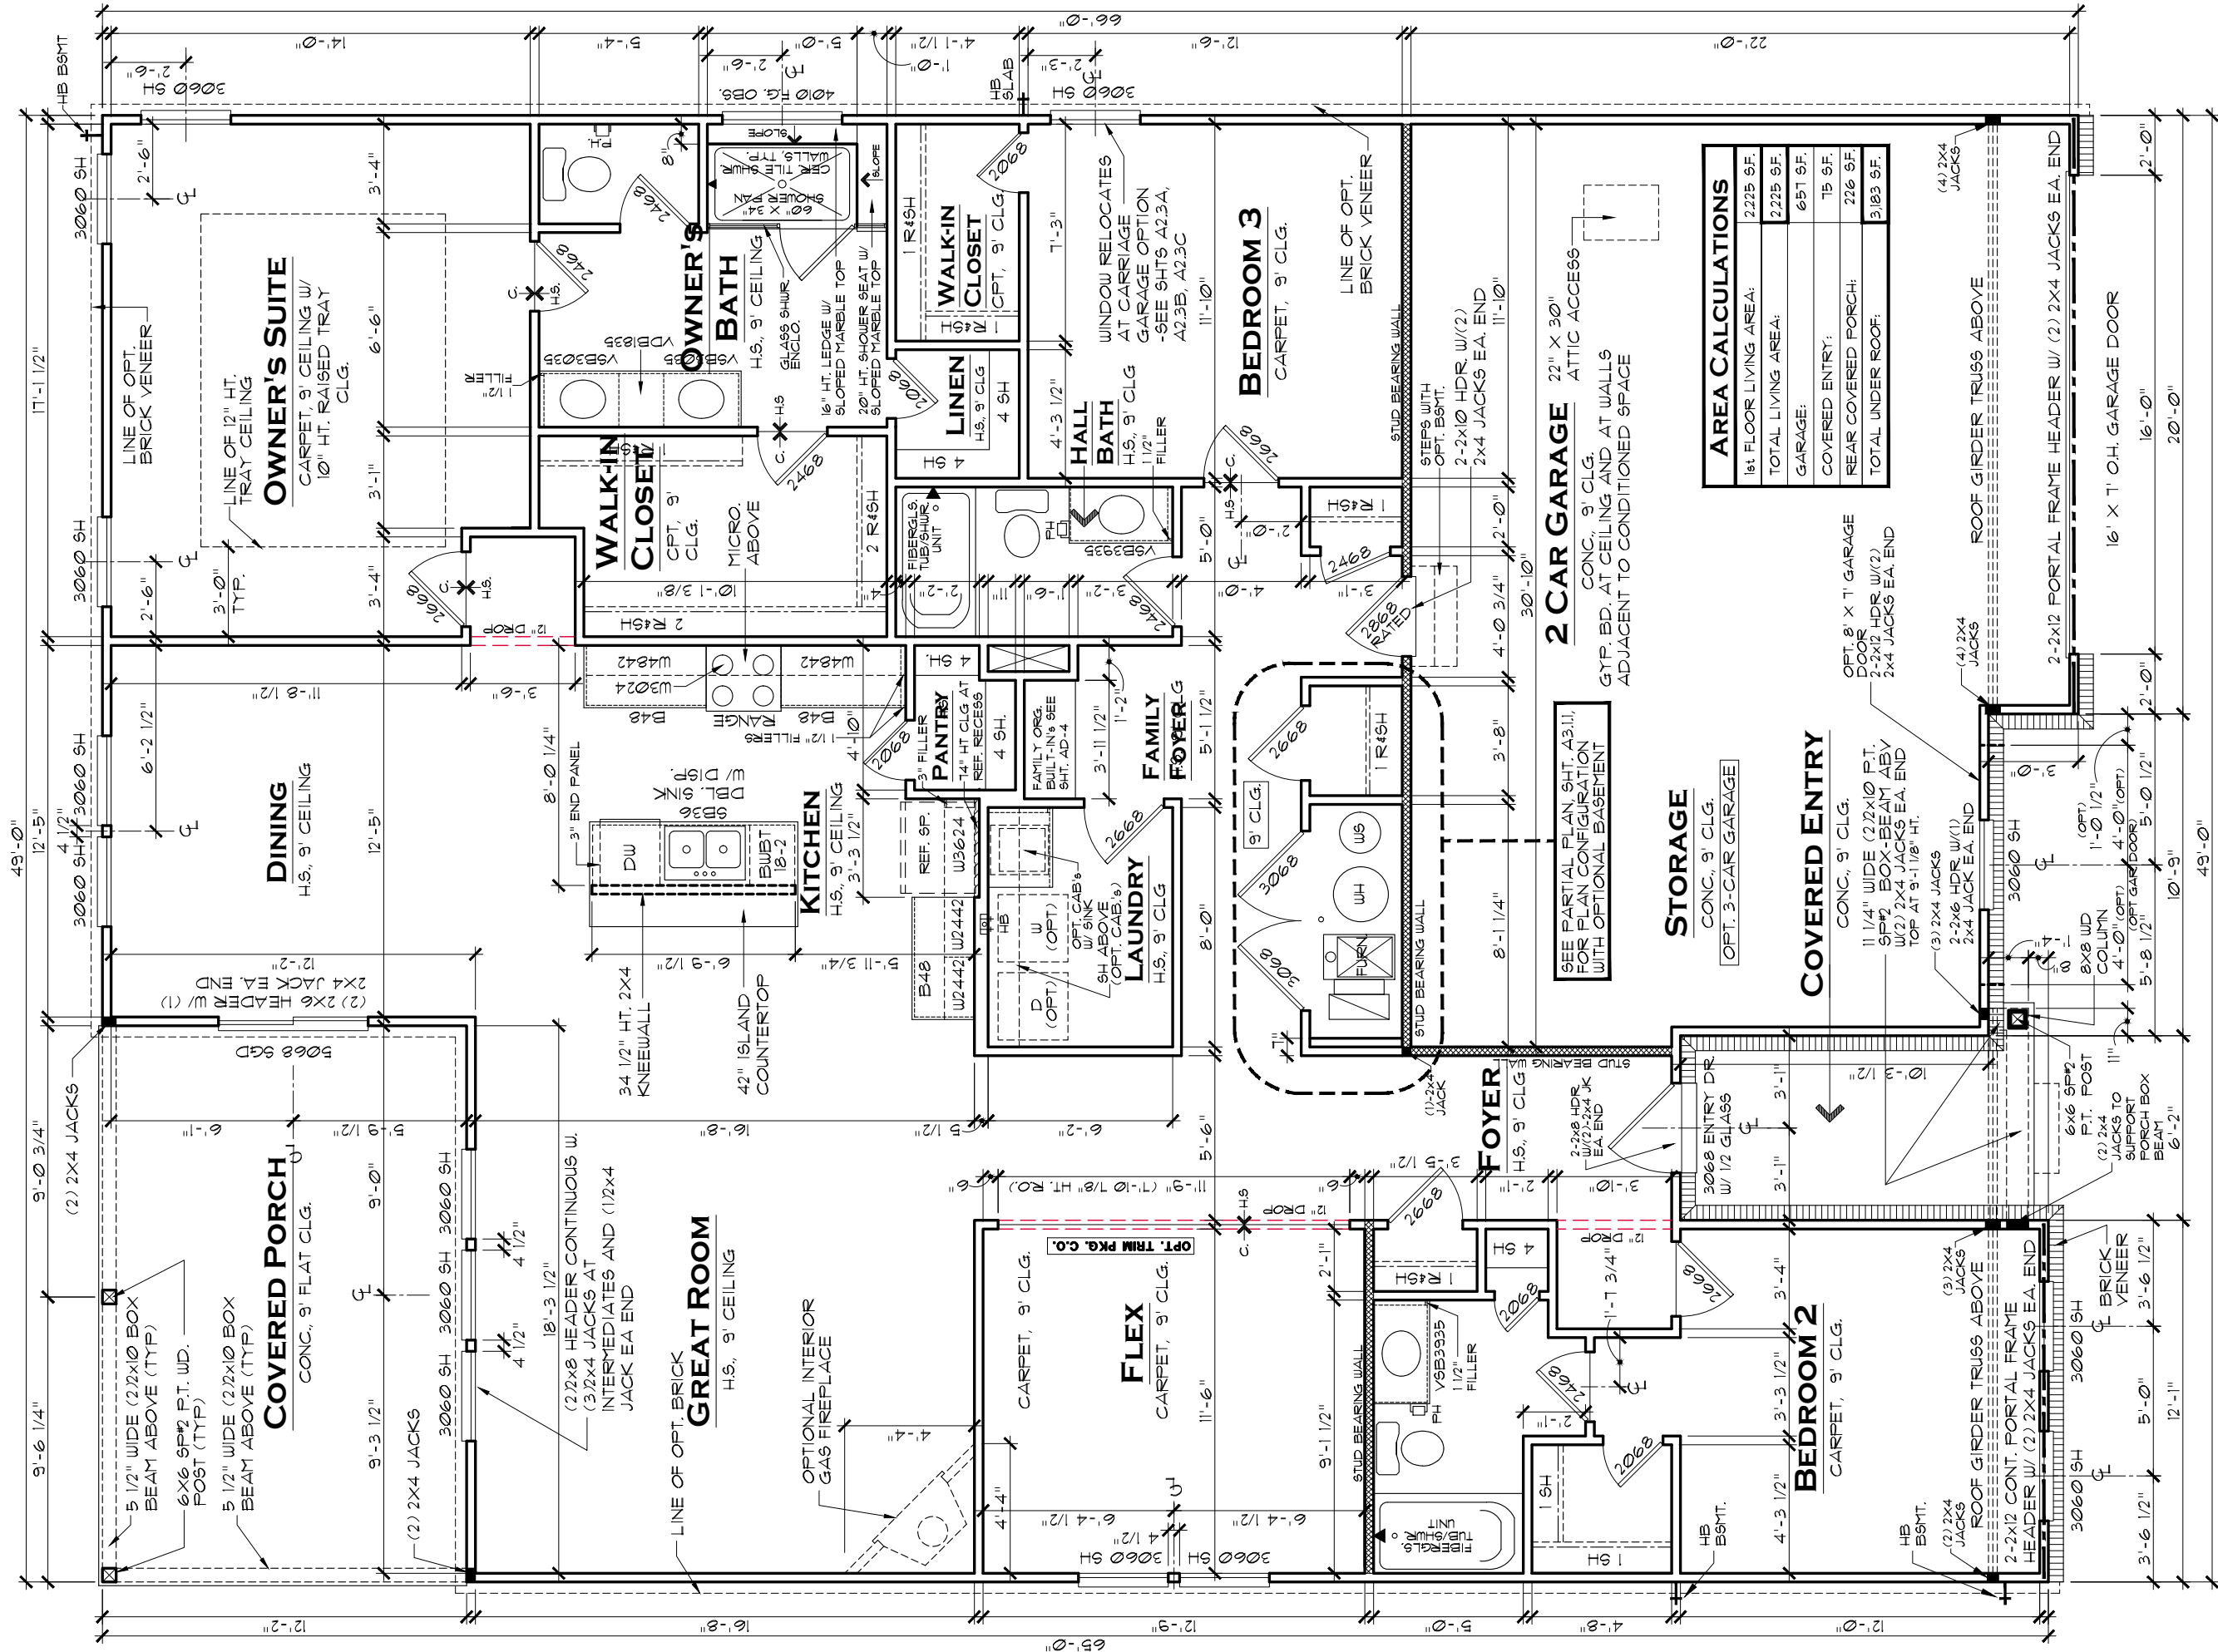

AREA CALCULATIONS	
1st FLOOR LIVING AREA:	2225 SF.
TOTAL LIVING AREA:	2225 SF.
GARAGE:	651 SF.
COVERED ENTRY:	15 SF.
REAR COVERED PORCH:	226 SF.
TOTAL UNDER ROOF:	3183 SF.

NOTE:
HATCHED WALL INDICATES INTERIOR L.D.-BRG. WALL WITH STUDS @ 16" O.C. AND DOUBLE TOP PLATE, TYP.

NOTE:
ALL LOAD-BEARING HEADERS TO BE 2-2X6 W/ 1/2" PLTWD. FILLER AND (2) 2X JACK STUDS EACH END, EXCEPT AS NOTED

REV. NO.	DATE	REMARKS
1	9/3/18	E/I ISSUE DATE
2		
3		
4		
5		

MODEL		SET NO.
SEABROOK A		8324A0
DRAWING TITLE		DRAWN BY
1ST FLOOR PLAN		COLLECTION
OPTION DESCRIPTION		CORNERSTONE
SLAB AND BASEMENT		
BASE HOUSE - NO BONUS ROOM		

REMARKS	

THESE PLANS AND THE DESIGNS CONTAINED HEREIN ARE THE SOLE PROPERTY OF LENNAR CORPORATION. © 2018 LENNAR CORPORATION. ALL RIGHTS RESERVED. LENNAR CORPORATION EXPRESSLY RESERVES ITS COPYRIGHT AND OTHER PROPERTY RIGHTS IN THESE DESIGNS AND DRAWINGS. UNAUTHORIZED REPRODUCTION OR DISTRIBUTION OF THESE PLANS IS PROHIBITED.

FIRST FLOOR PLAN A

SLAB AND BASEMENT

BASE HOUSE
NO BONUS ROOM


SCALE: 3/16" = 1'-0"

INDIANAPOLIS DIVISION



A3.1A

SHEET NO.

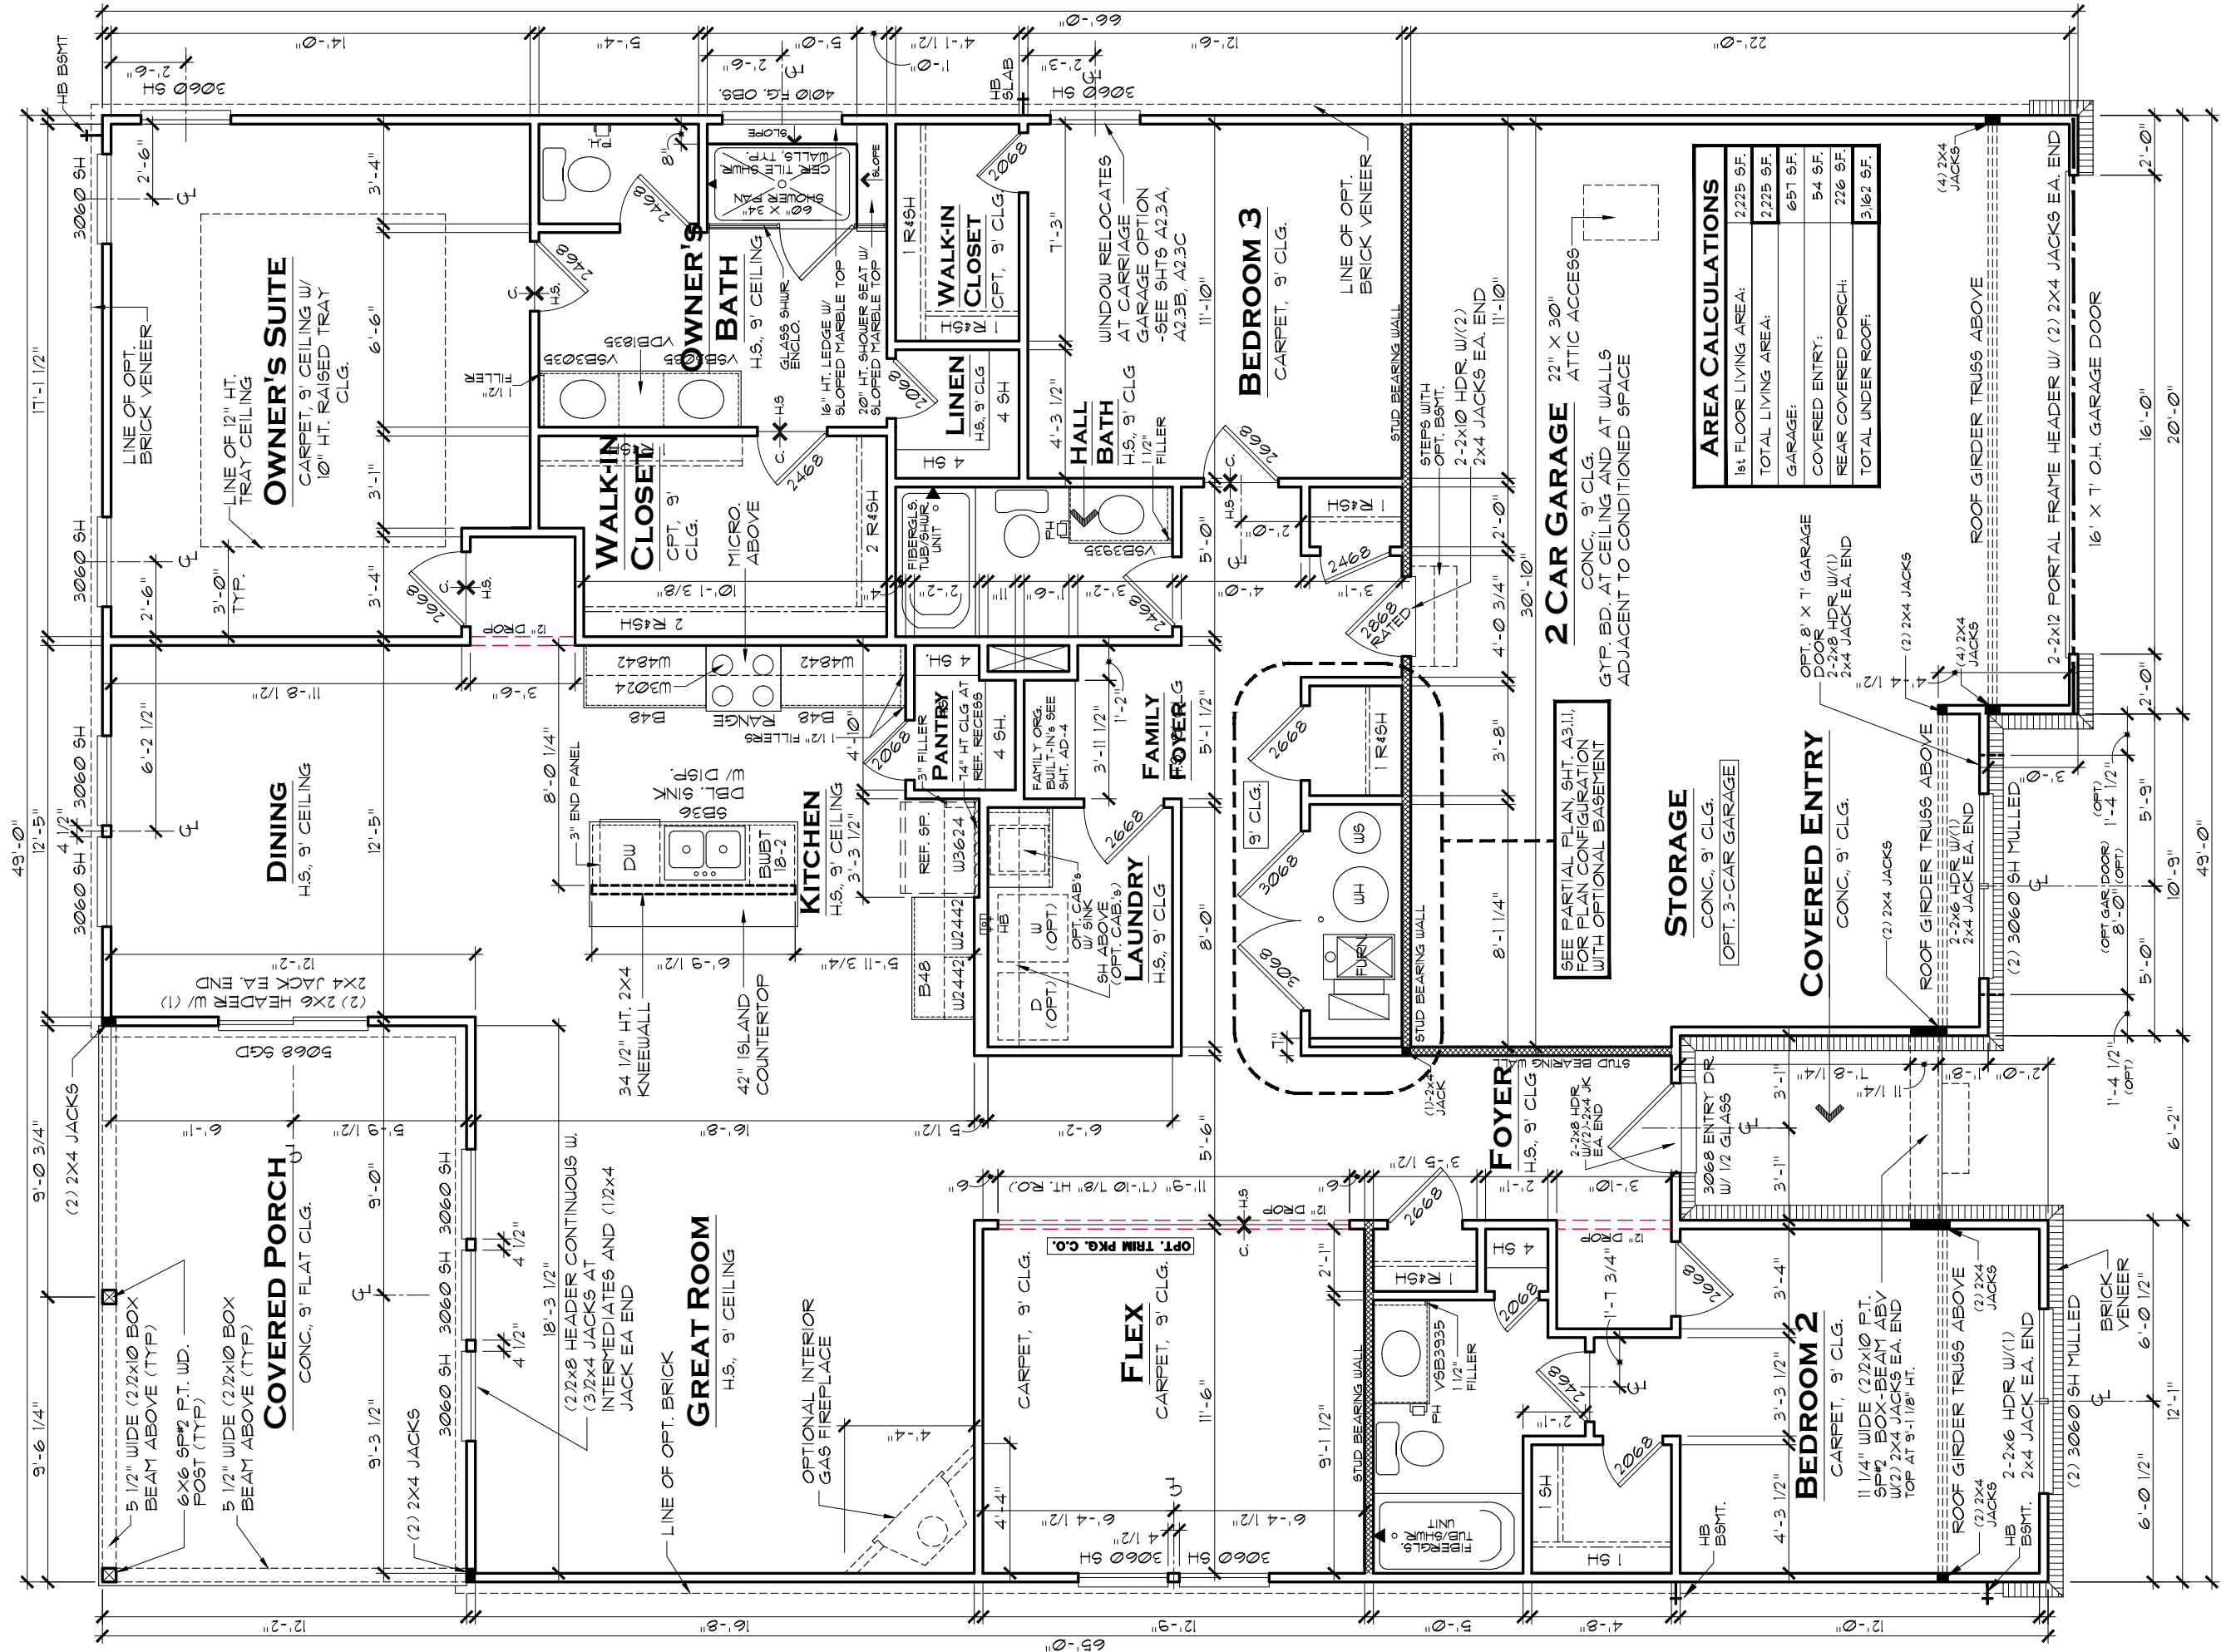

AREA CALCULATIONS	
1st FLOOR LIVING AREA:	2225 SF.
TOTAL LIVING AREA:	2225 SF.
GARAGE:	651 SF.
COVERED ENTRY:	54 SF.
REAR COVERED PORCH:	226 SF.
TOTAL UNDER ROOF:	3,162 SF.

NOTE:
HATCHED WALL INDICATES INTERIOR L.D.-BRG. WALL WITH STUDS @ 16" O.C. AND DOUBLE TOP PLATE, TYP.

NOTE:
ALL LOAD-BEARING HEADERS TO BE 2-2X6 W/ 1/2" PLTWD. FILLER AND (2) 2X JACK STUDS EACH END, EXCEPT AS NOTED

FIRST FLOOR PLAN B

SLAB AND BASEMENT

BASE HOUSE
NO BONUS ROOM

SCALE: 3/16" = 1'-0"

INDIANAPOLIS DIVISION

LENNAR®

MODEL
SEABROOK B

DRAWING TITLE

1ST FLOOR PLAN

OPTION DESCRIPTION
**SLAB AND BASEMENT
BASE HOUSE - NO BONUS ROOM**

SET NO.

8324180

DRAWN BY

COLLECTION

CORNERSTONE


SHEET NO.

A3.1B



REV. NO.	DATE	REMARKS
1	9/3/18	E/I ISSUE DATE
2		
3		
4		
5		

THESE PLANS AND THE DESIGNS CONTAINED HEREIN ARE THE SOLE PROPERTY OF LENNAR CORPORATION. © 2018 LENNAR CORPORATION. ALL RIGHTS RESERVED.
LENNAR CORPORATION EXPRESSLY RESERVES ITS COPYRIGHT AND OTHER PROPERTY RIGHTS IN THESE DESIGNS AND DRAWINGS. UNAUTHORIZED REPRODUCTION OR DISTRIBUTION OF THESE PLANS IS PROHIBITED.

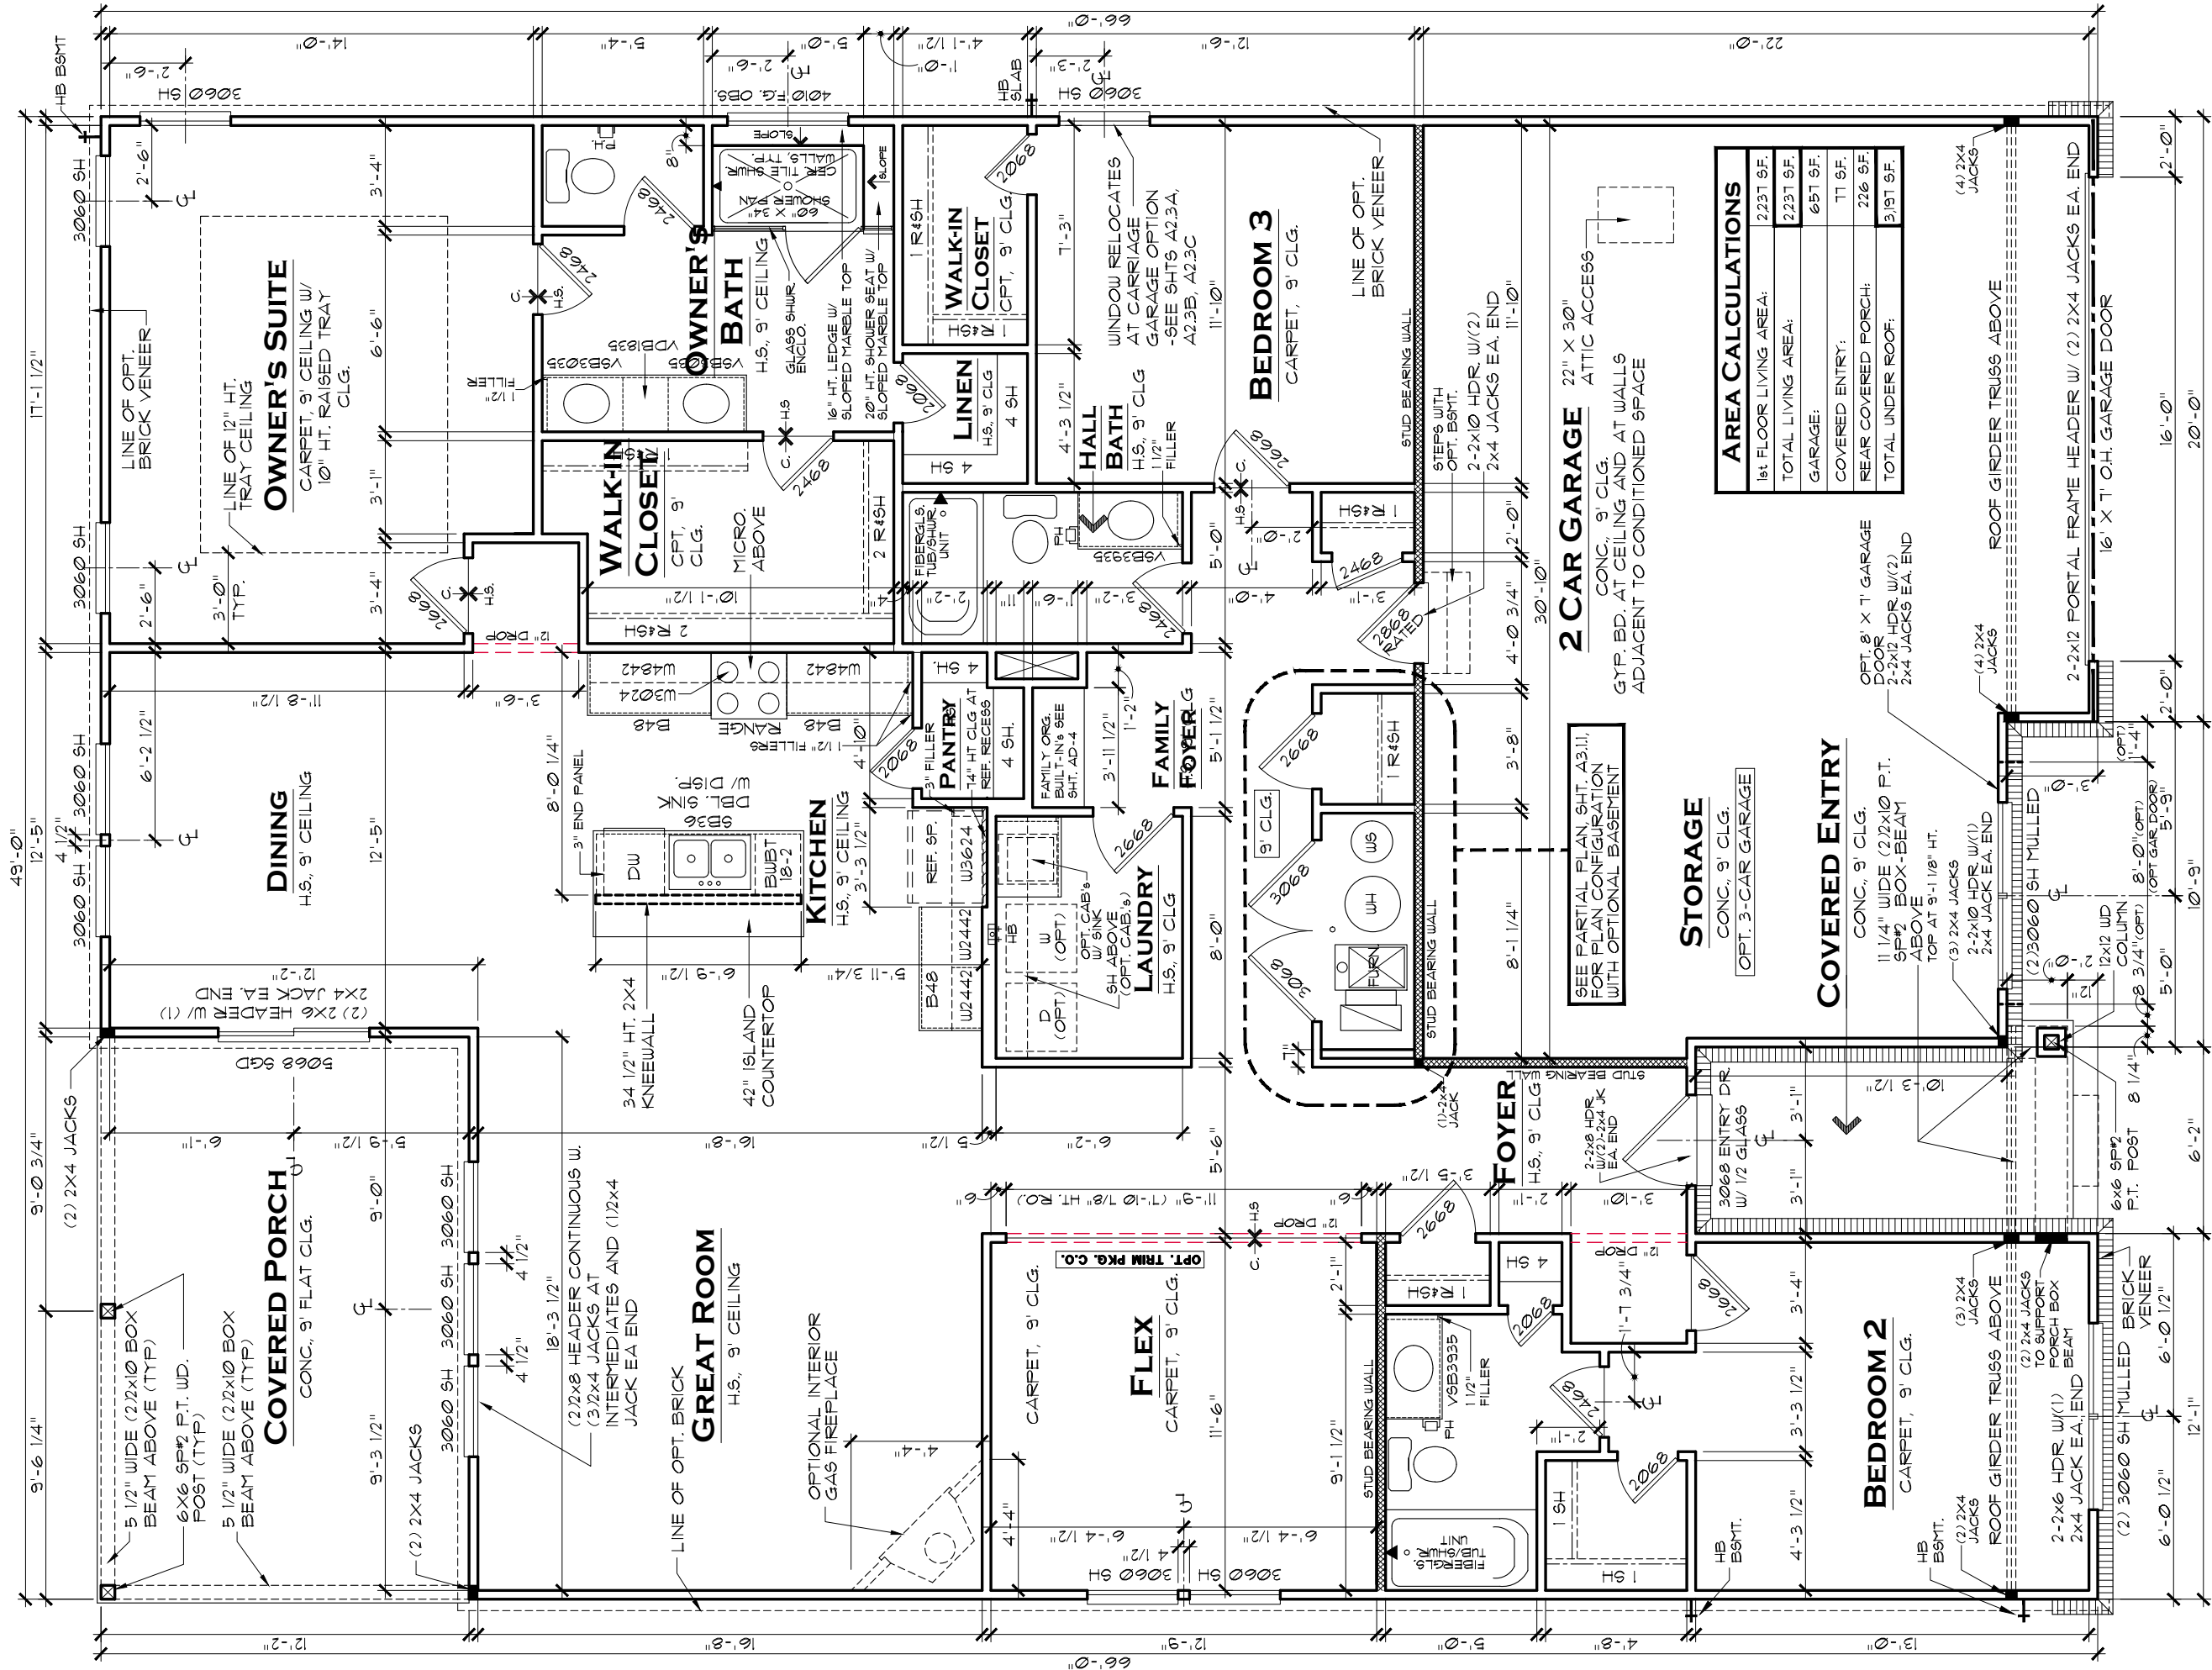

AREA CALCULATIONS	
1st FLOOR LIVING AREA:	2231 SF.
TOTAL LIVING AREA:	2231 SF.
GARAGE:	651 SF.
COVERED ENTRY:	11 SF.
REAR COVERED PORCH:	226 SF.
TOTAL UNDER ROOF:	3191 SF.

NOTE:
HATCHED WALL INDICATES INTERIOR L.D.-BRG. WALL WITH STUDS @ 16" O.C. AND DOUBLE TOP PLATE, TYP.

NOTE:
ALL LOAD-BEARING HEADERS TO BE 2-2X6 W/ 1/2" PLTYD. FILLER AND (2) 2X JACK STUDS EACH END, EXCEPT AS NOTED

REV. NO.	DATE	REMARKS
1	9/3/18	E/I ISSUE DATE
2		
3		
4		
5		

THESE PLANS AND THE DESIGNS CONTAINED HEREIN ARE THE SOLE PROPERTY OF LENNAR CORPORATION. © 2018 LENNAR CORPORATION. ALL RIGHTS RESERVED. LENNAR CORPORATION EXPRESSLY RESERVES ITS COPYRIGHT AND OTHER PROPERTY RIGHTS IN THESE DESIGNS AND DRAWINGS. UNAUTHORIZED REPRODUCTION OR DISTRIBUTION OF THESE PLANS IS PROHIBITED.

SET NO.	8324C0
DRAWN BY	
COLLECTION	CORNERSTONE

MODEL	SEABROOK C
DRAWING TITLE	1ST FLOOR PLAN
OPTION DESCRIPTION	SLAB AND BASEMENT BASE HOUSE - NO BONUS ROOM

SHEET NO.
A3.1C

FIRST FLOOR PLAN C

SLAB AND BASEMENT

BASE HOUSE
NO BONUS ROOM

SCALE: 3/16" = 1'-0"

INDIANAPOLIS DIVISION

