

ELEVATION OPTIONS

THE JEFFERSON



ELEVATION A

SHOWN WITH OPTIONAL TWO-TONE PAINT.



ELEVATION B

SHOWN WITH OPTIONAL TWO-TONE PAINT.



ELEVATION C



CRAFTSMAN



TRADITIONAL



TUDOR



2,241 SQ. FT. | RANCH | 3 BEDROOM | 2 BATHROOM




Silverthorne Homes, LLC reserves the right in its sole discretion, to make changes, and/or modifications without prior notice. Customized features/ options are not included in the base price of the home. Exterior elevations and floorplans are artist renderings and optional/unavailable features may be displayed. Plan size quotations are approximate. The floorplans and renderings as well as the homes they represent have been copyrighted. Unauthorized duplication in any form is prohibited by law. © 2018 Silverthorne Homes, LLC



Silverthorne
HOMES
SilverthorneHomes.com

FIRST FLOOR


BONUS ROOM | BASEMENT

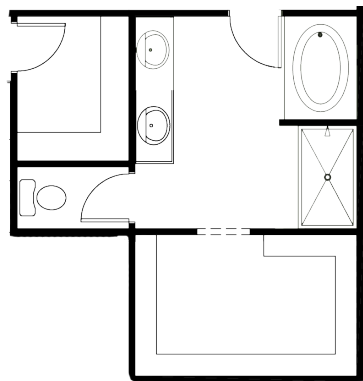



OPTIONAL DELUXE MASTER BATH WITH DOUBLE SINKS




OPTIONAL TILED SHOWER

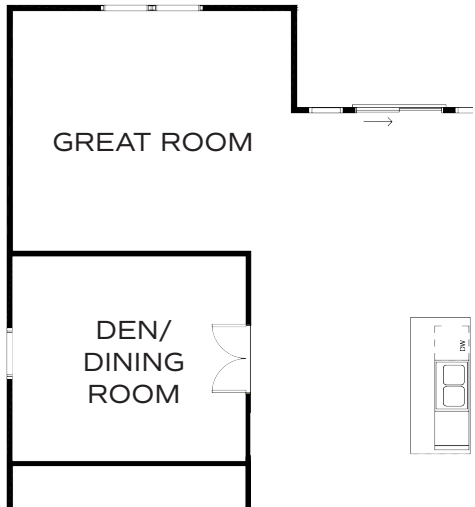


OPTIONAL DEN/DINING ROOM ILO LARGER GREAT ROOM

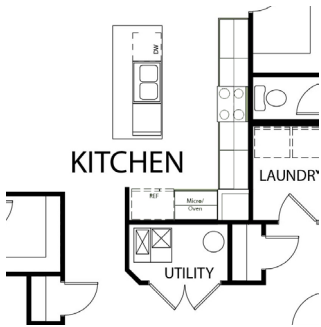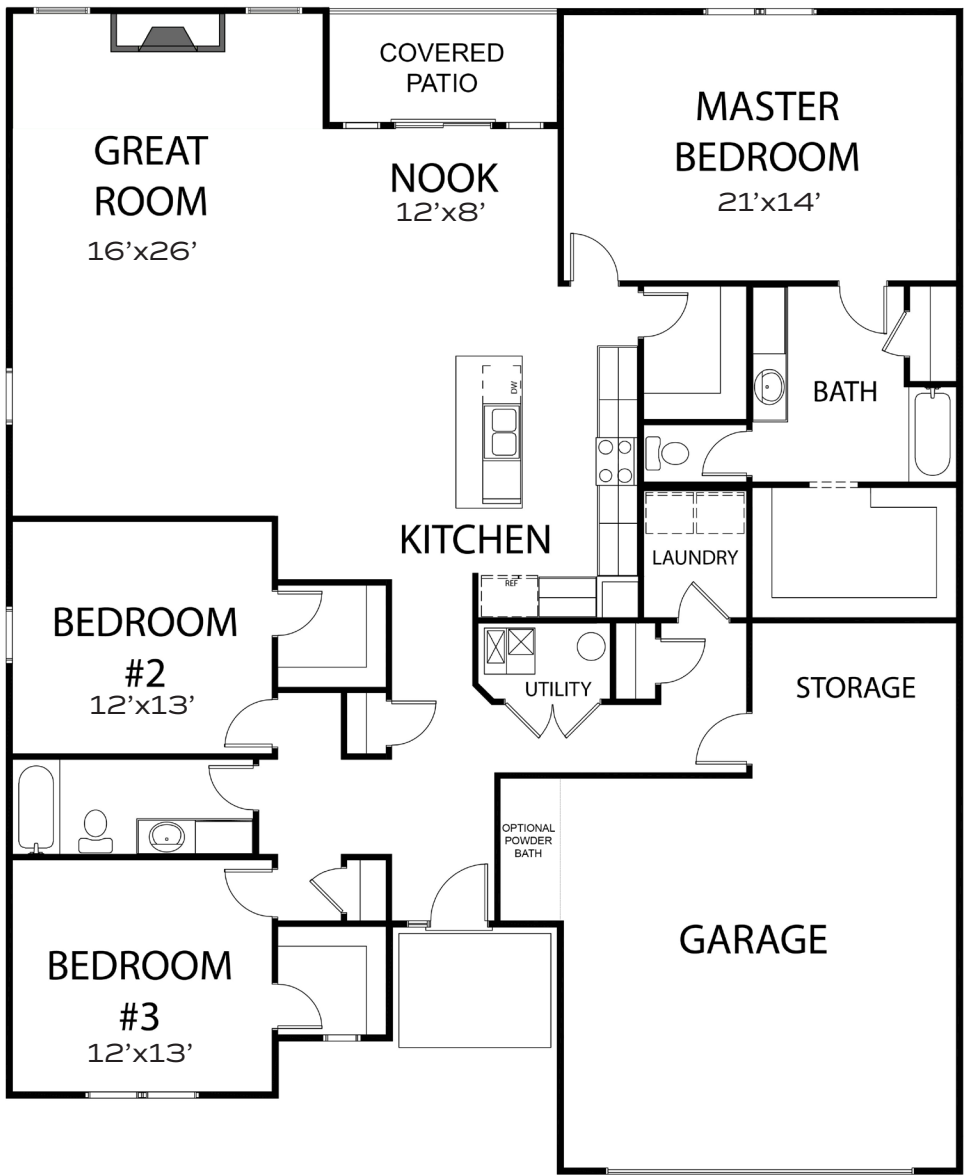


OPTIONAL GOURMET KITCHEN

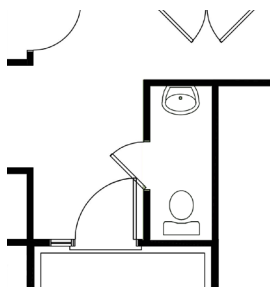


OPTIONAL POWDER BATH

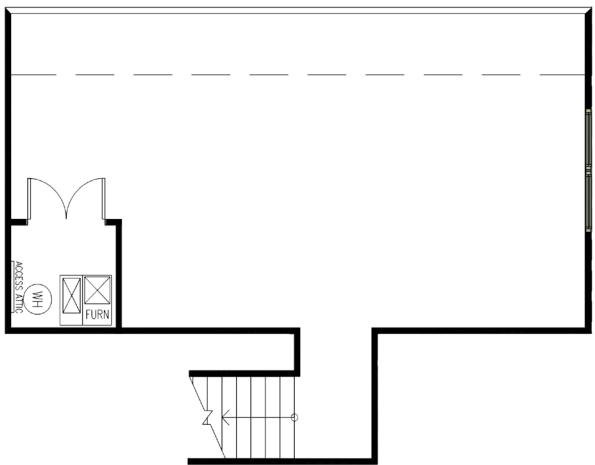

OPTIONAL BONUS ROOM

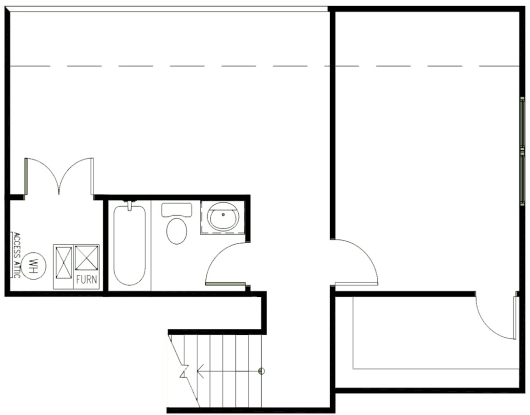

OPTIONAL BONUS ROOM WITH FULL BATH AND ONE BEDROOM

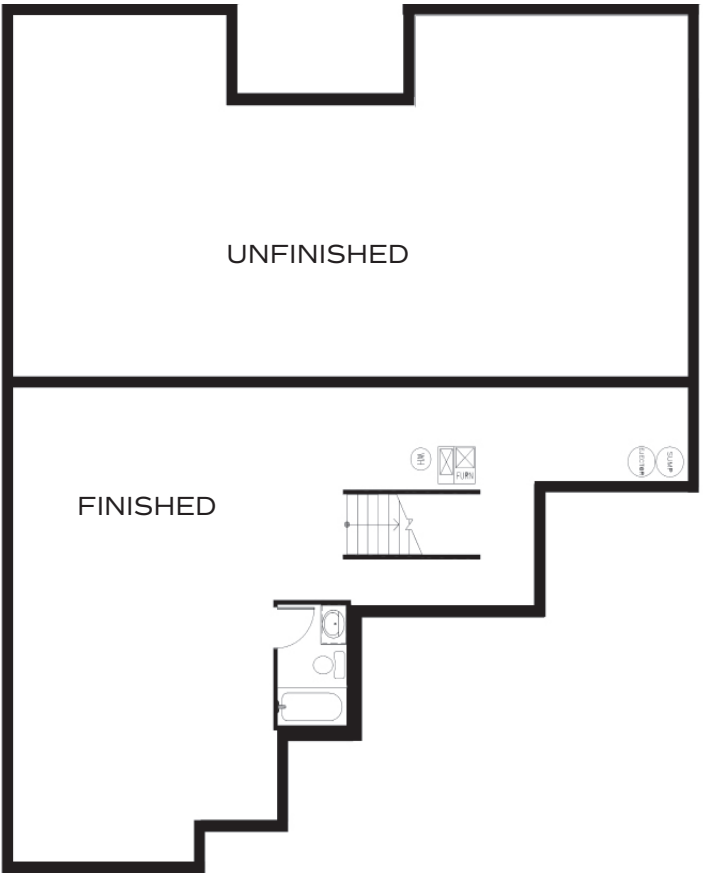

PARTIAL FINISHED BASEMENT WITH FULL BATHROOM



Silverthorne Homes, LLC reserves the right in its sole discretion, to make changes, and/or modifications without prior notice. Customized features/options are not included in the base price of the home. Exterior elevations and floorplans are artist renderings and optional/unavailable features may be displayed. Plan size quotations are approximate. The floorplans and renderings as well as the homes they represent have been copyrighted. Unauthorized duplication in any form is prohibited by law. © 2018 Silverthorne Homes, LLC




Silverthorne Homes, LLC reserves the right in its sole discretion, to make changes, and/or modifications without prior notice. Customized features/options are not included in the base price of the home. Exterior elevations and floorplans are artist renderings and optional/unavailable features may be displayed. Plan size quotations are approximate. The floorplans and renderings as well as the homes they represent have been copyrighted. Unauthorized duplication in any form is prohibited by law. © 2018 Silverthorne Homes, LLC



FIRST FLOOR

SCALE: 1/8"=1'-0"

JEFFERSON A

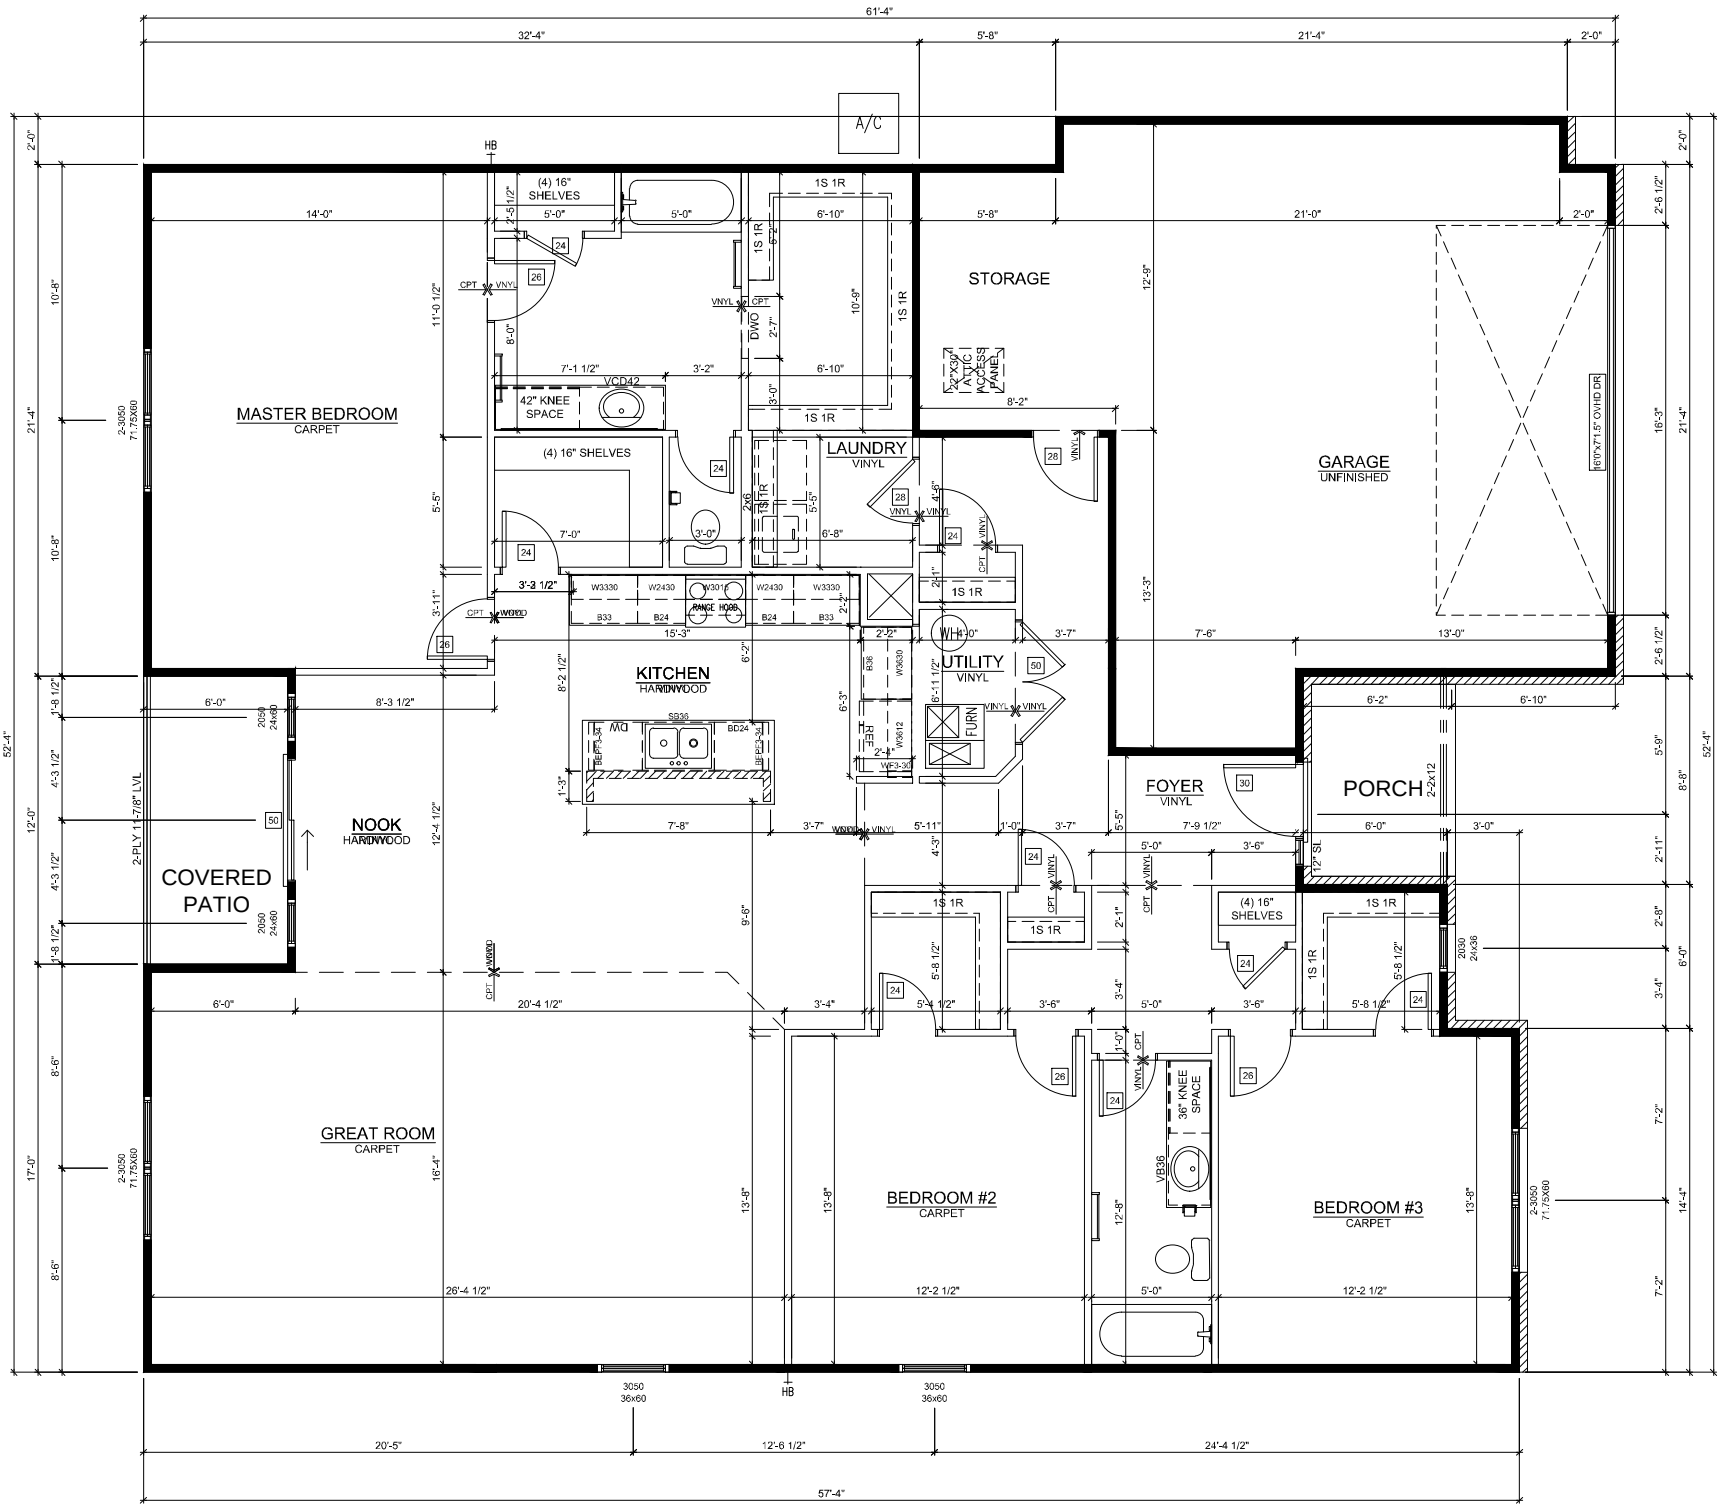


REV. NO.	DATE	REMARKS

COMMUNITY NAME: ---	FIRST FLOOR PLAN
SHEET DESCRIPTION:	

CUSTOMER: ---	PLAN NAME: JEFFERSON A
ADDRESS: ---	LOT NUMBER: ---
CITY: ---	STATE and ZIP: ---, ---
PRINT DATE: 1/7/2019	

SHEET NO.	1
-----------	---

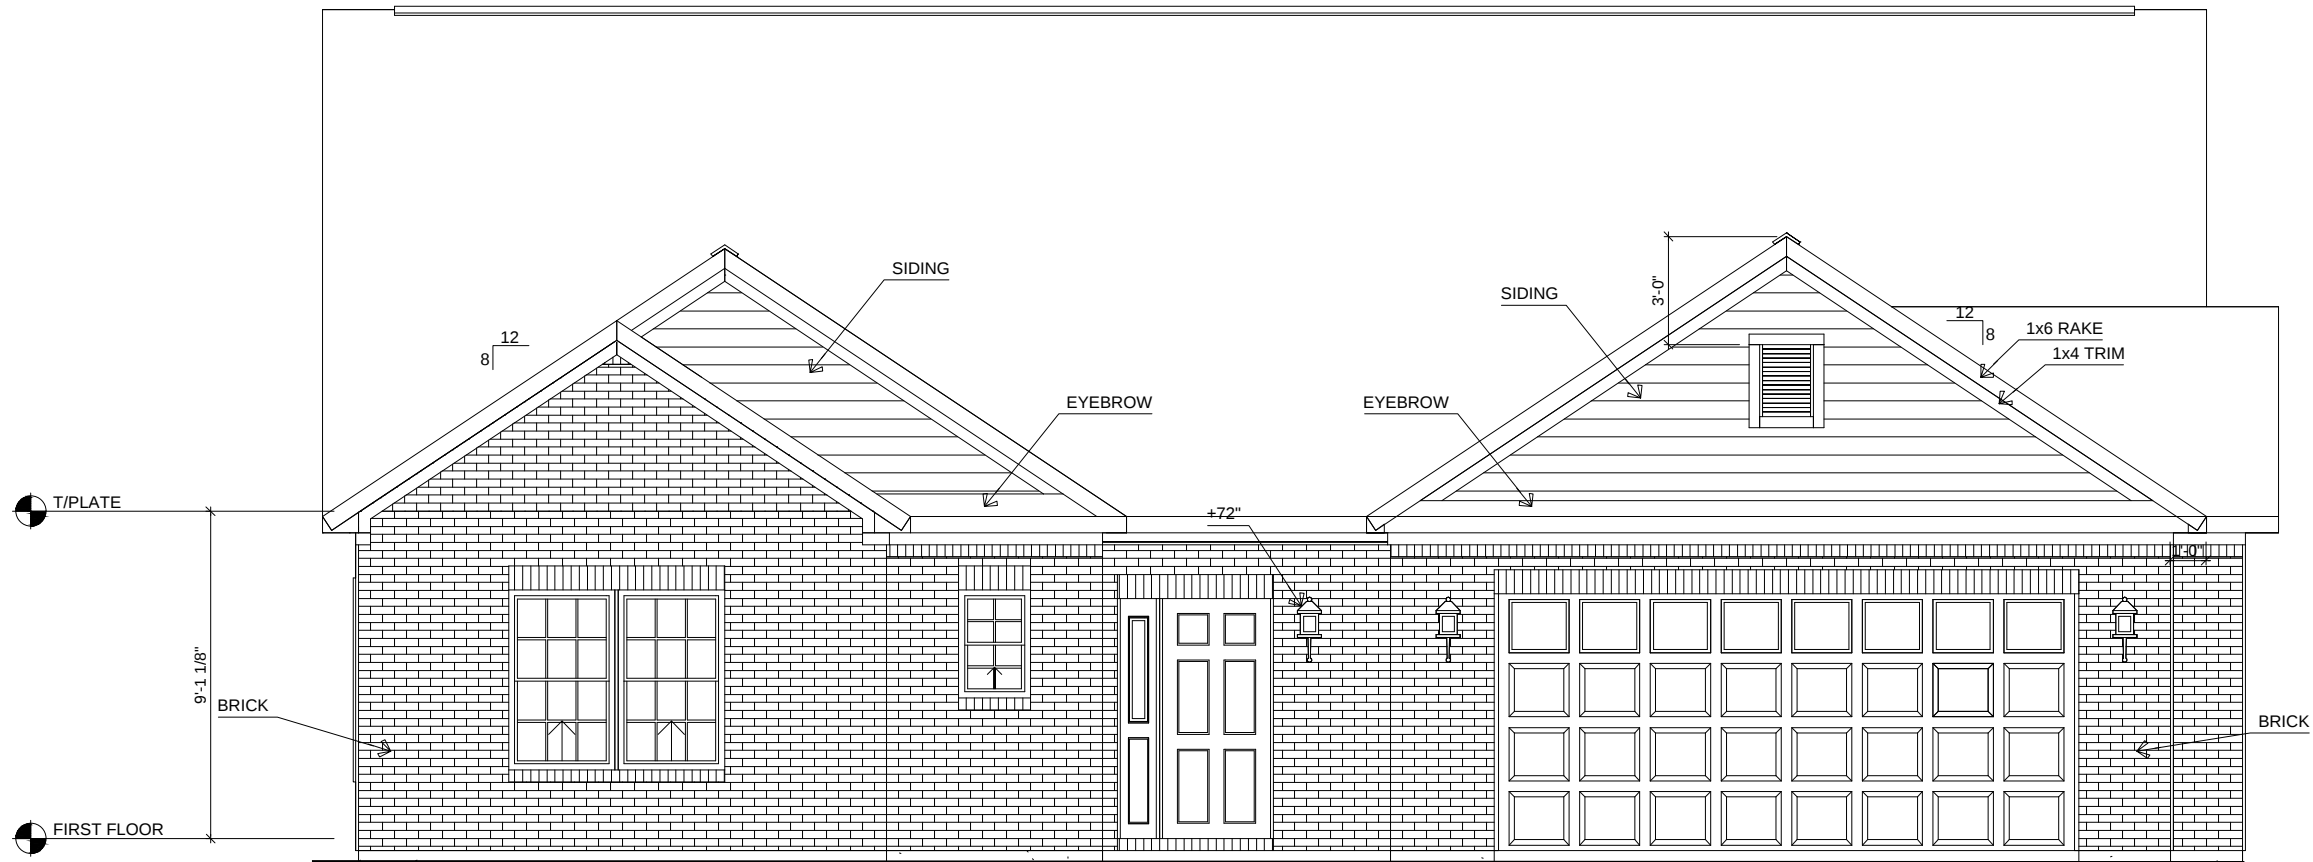

FRONT ELEVATION


SCALE: 3/16"=1'-0"

REV. NO.	DATE	REMARKS

COMMUNITY NAME: ---	ELEVATIONS - FRONT
SHEET DESCRIPTION:	


CUSTOMER: ---	PLAN NAME: JEFFERSON A	LOT NUMBER: ---	PRINT DATE: 1/7/2019
ADDRESS: ---	STATE and ZIP: ---, ---		
CITY: ---			

SHEET NO.	2A
-----------	----

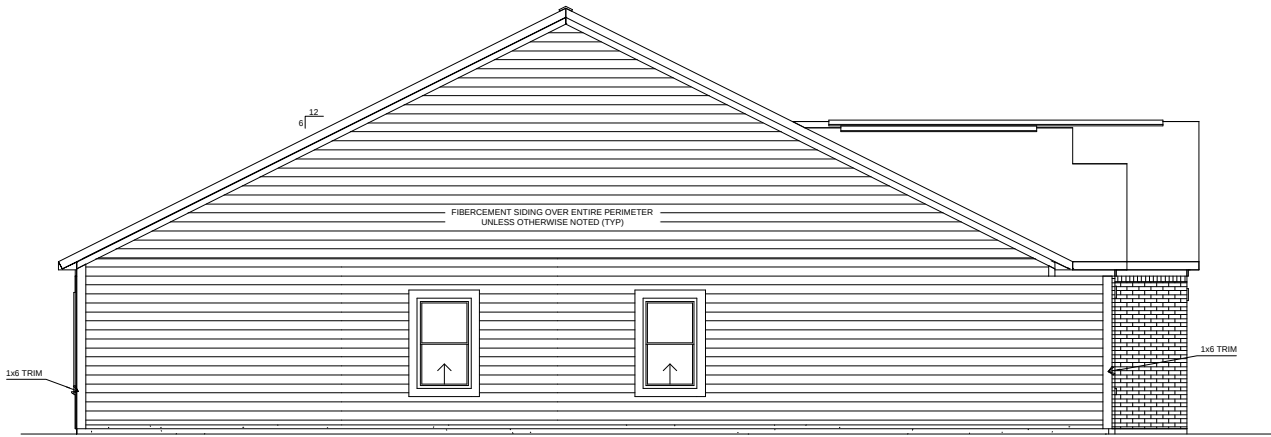


LEFT ELEVATION

SCALE: 3/32"=1'-0"

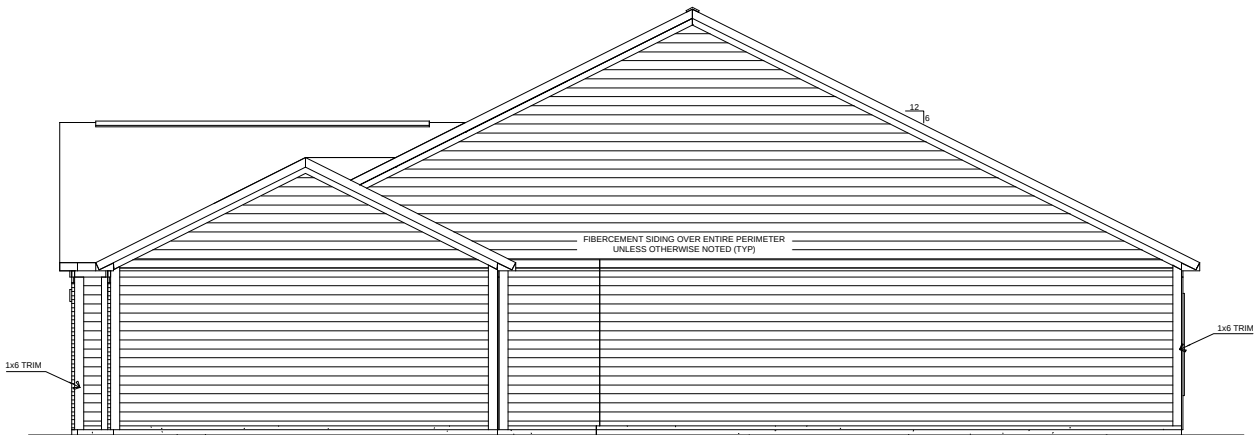

RIGHT ELEVATION

SCALE: 3/32"=1'-0"

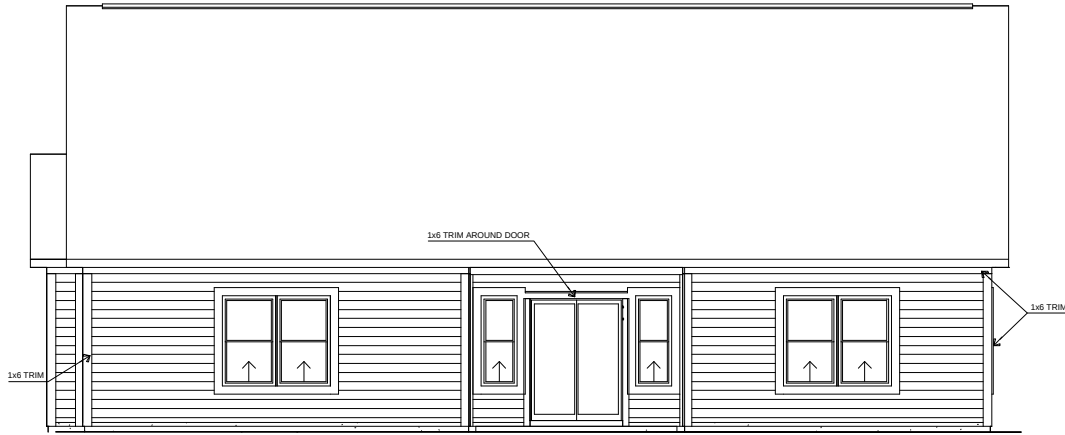

REAR ELEVATION

SCALE: 3/32"=1'-0"

REV. NO.	DATE	REMARKS

COMMUNITY NAME: ---	ELEVATIONS - SIDES & REAR
SHEET DESCRIPTION:	


PLAN NAME: JEFFERSON A	LOT NUMBER: ---	PRINT DATE: 1/7/2019
CUSTOMER: ---	STATE and ZIP: ---, ---	
ADDRESS: ---		
CITY: ---		

SHEET NO.	2B
-----------	----

FIRST FLOOR

SCALE: 1/8"=1'-0"

JEFFERSON B

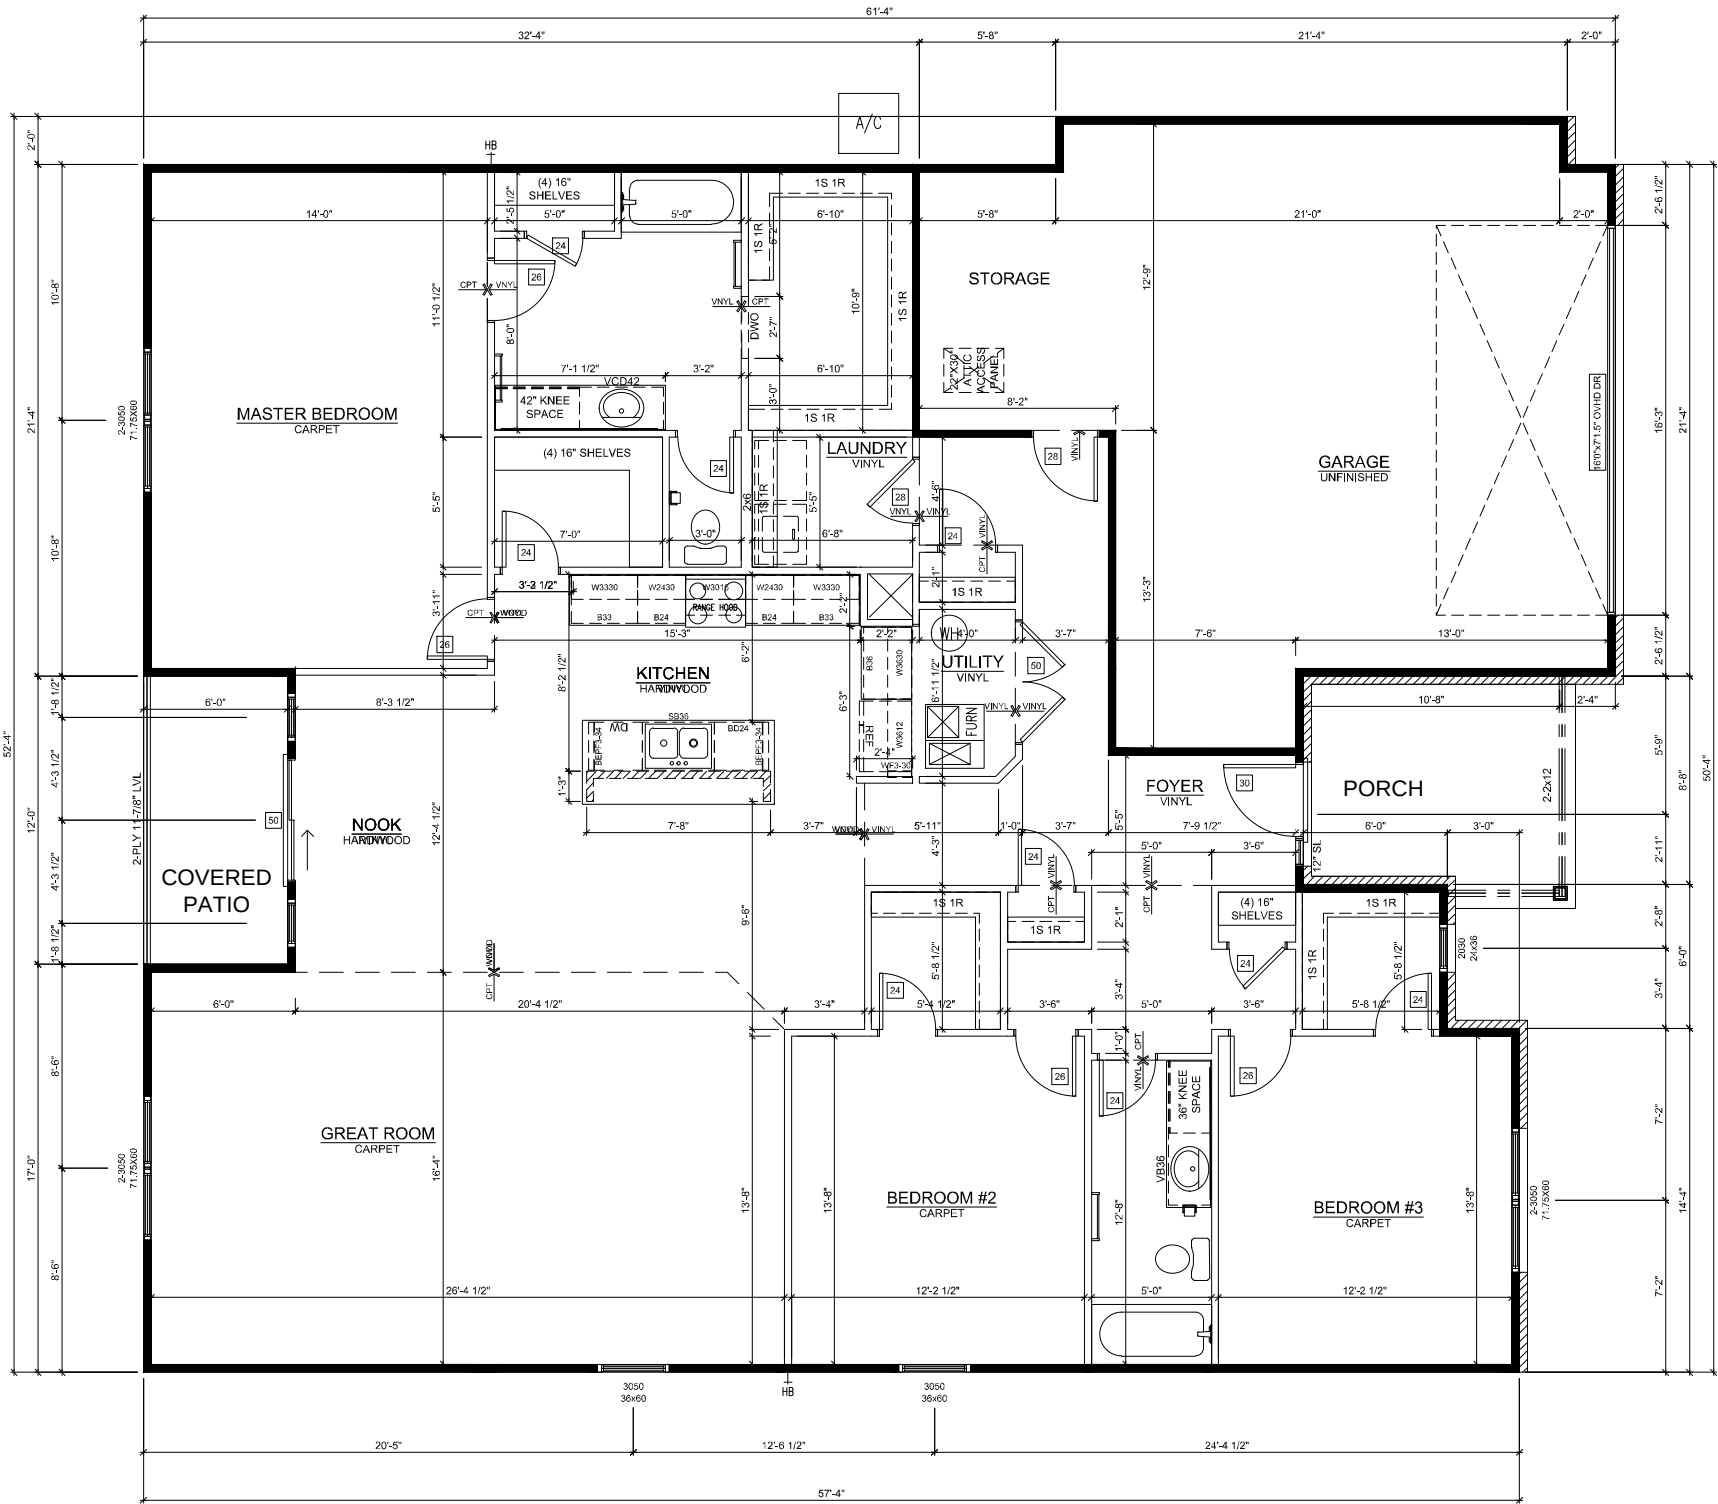


REV. NO.	DATE	REMARKS

COMMUNITY NAME: ---	FIRST FLOOR PLAN
SHEET DESCRIPTION:	

CUSTOMER: ---	PLAN NAME: JEFFERSON B
ADDRESS: ---	LOT NUMBER: ---
CITY: ---	STATE and ZIP: ---, ---
PRINT DATE: 1/7/2019	

SHEET NO.	1
-----------	---

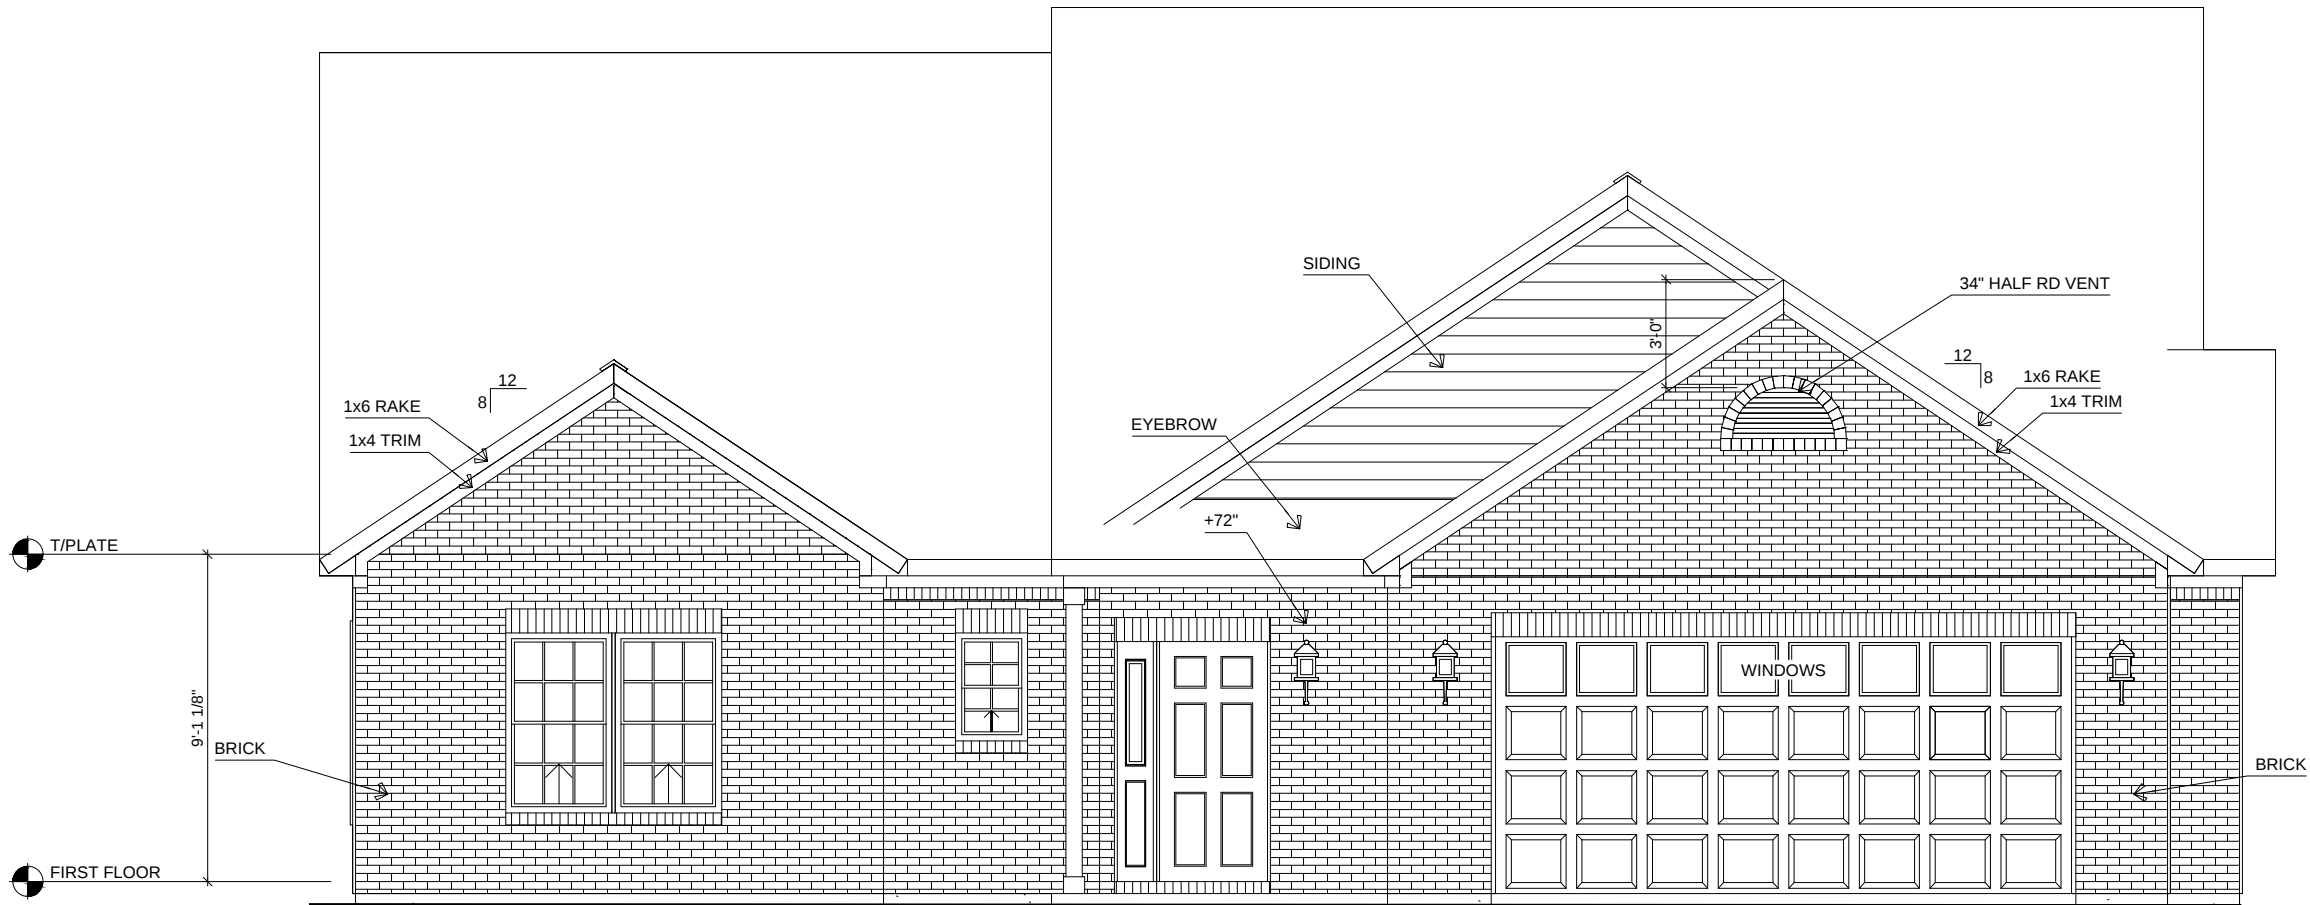

FRONT ELEVATION


SCALE: 3/16"=1'-0"

REV. NO.	DATE	REMARKS

COMMUNITY NAME: ---	ELEVATIONS - FRONT
SHEET DESCRIPTION:	


CUSTOMER: ---	PLAN NAME: JEFFERSON B
ADDRESS: ---	LOT NUMBER: ---
CITY: ---	STATE and ZIP: ---, ---
	PRINT DATE: 1/7/2019

SHEET NO.
2A

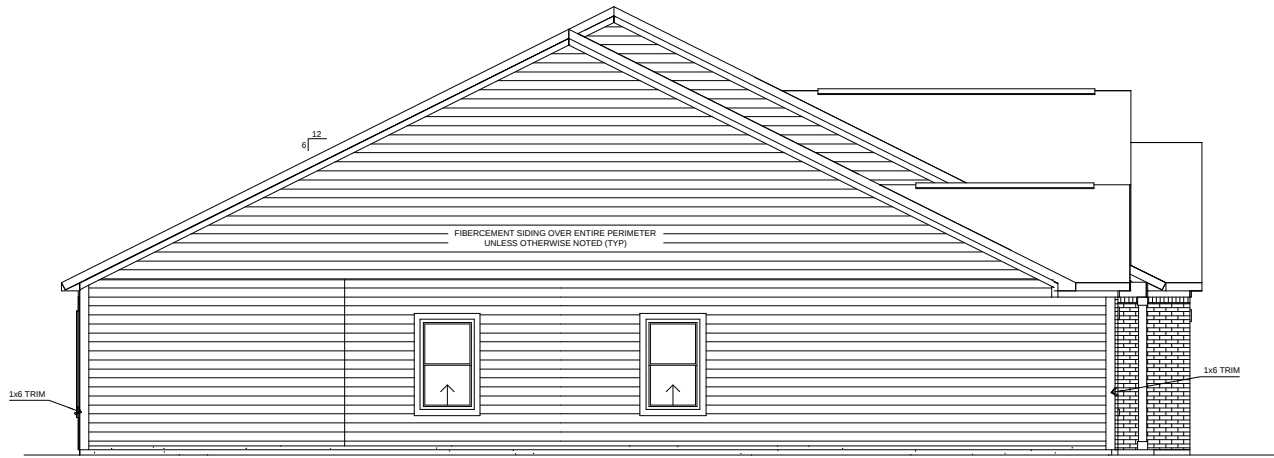


LEFT ELEVATION

SCALE: 3/32"=1'-0"

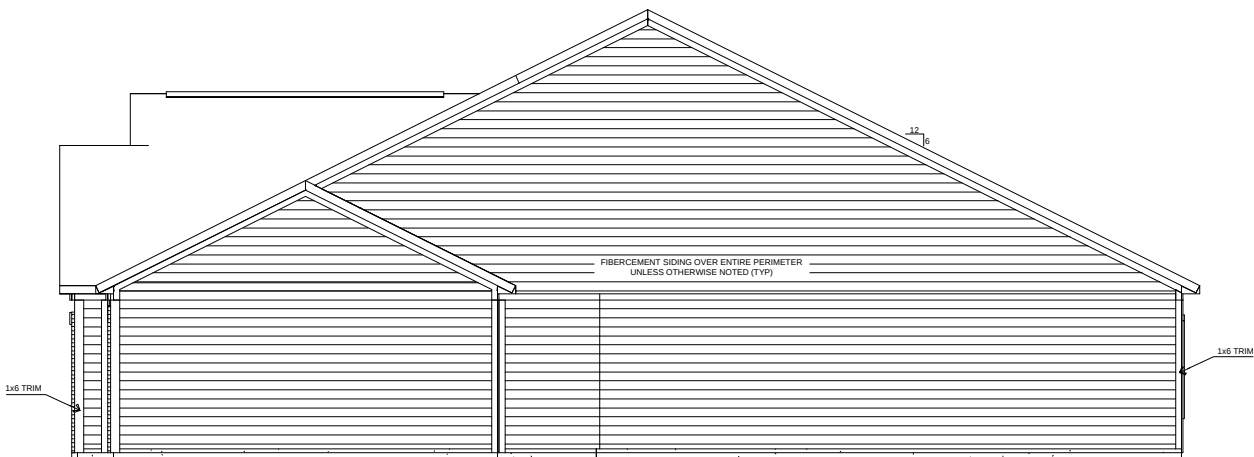

RIGHT ELEVATION

SCALE: 3/32"=1'-0"

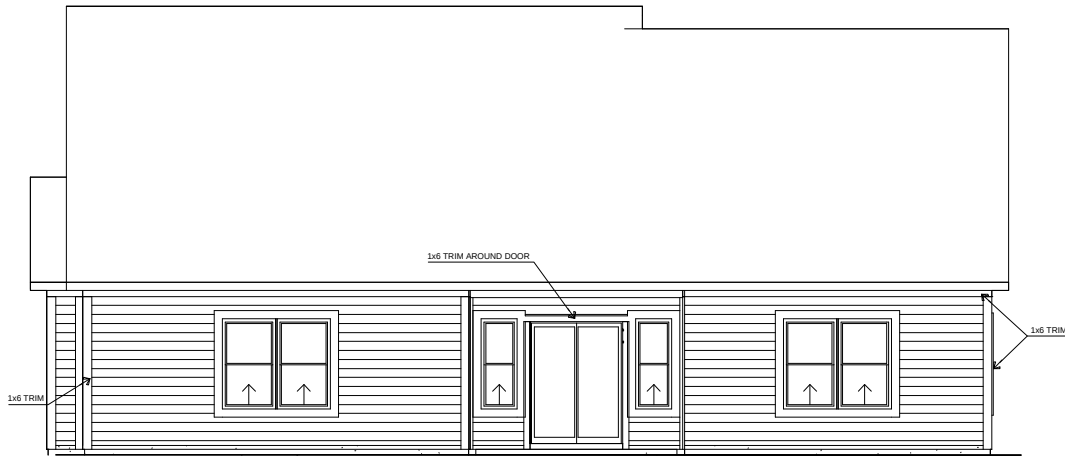

REAR ELEVATION

SCALE: 3/32"=1'-0"

REV. NO.	DATE	REMARKS


COMMUNITY NAME: ---	ELEVATIONS - SIDES & REAR
SHEET DESCRIPTION:	

PLAN NAME: JEFFERSON B	CUSTOMER: ---
LOT NUMBER: ---	ADDRESS: ---
PRINT DATE: 1/7/2019	CITY: ---
STATE and ZIP: ---, ---	

SHEET NO.	2B
-----------	----



JEFFERSON C

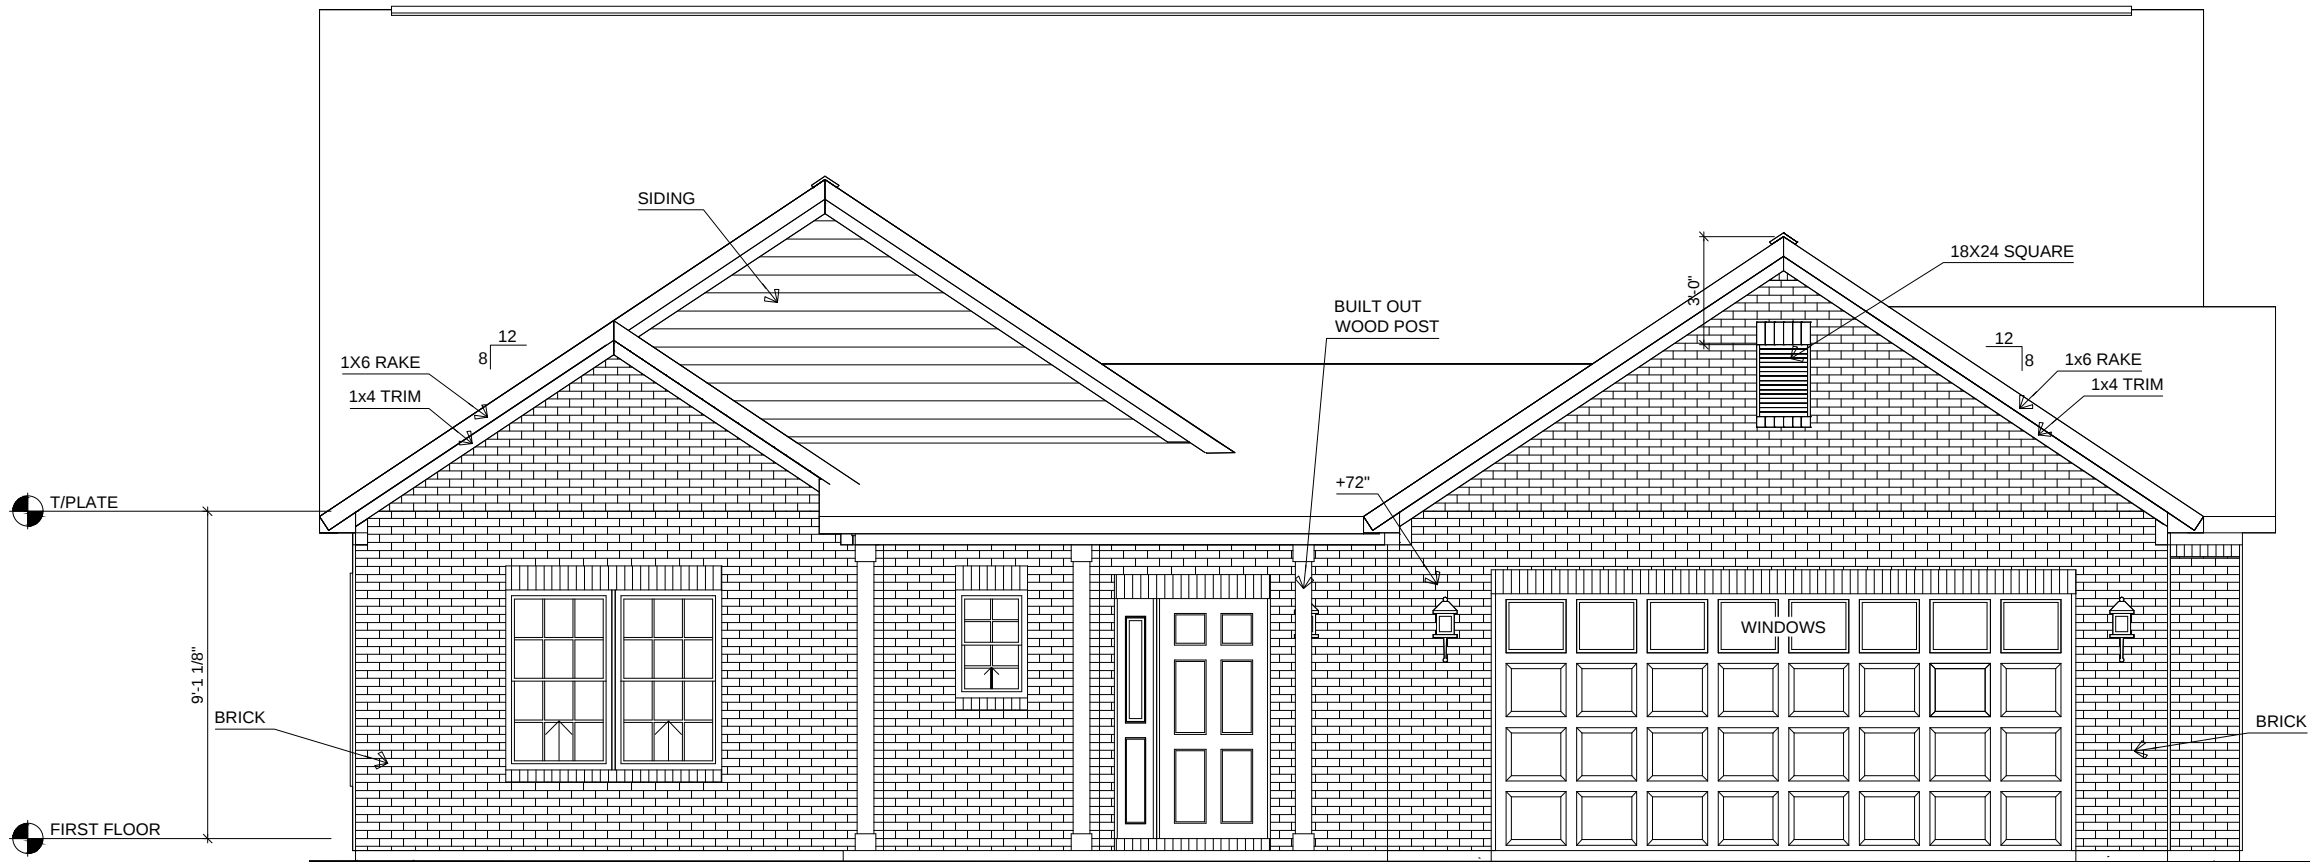

FRONT ELEVATION


SCALE: 3/16"=1'-0"

REV. NO.	DATE	REMARKS

COMMUNITY NAME: ---	ELEVATIONS - FRONT
SHEET DESCRIPTION:	


CUSTOMER: ---	PLAN NAME: JEFFERSON C	LOT NUMBER: ---	PRINT DATE: 1/7/2019
ADDRESS: ---	STATE and ZIP: ---, ---		
CITY: ---			

SHEET NO.	2A
-----------	----

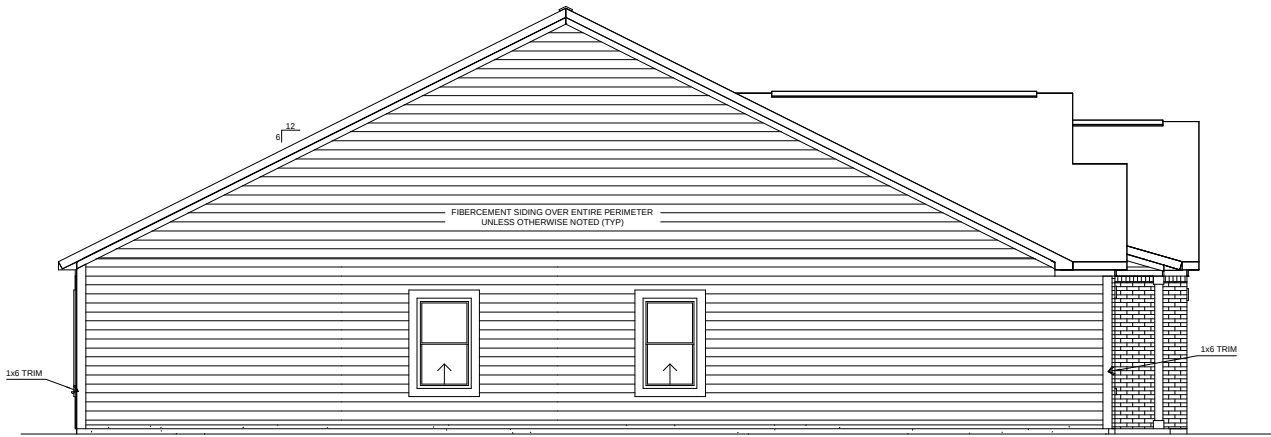


LEFT ELEVATION

SCALE: 3/32"=1'-0"

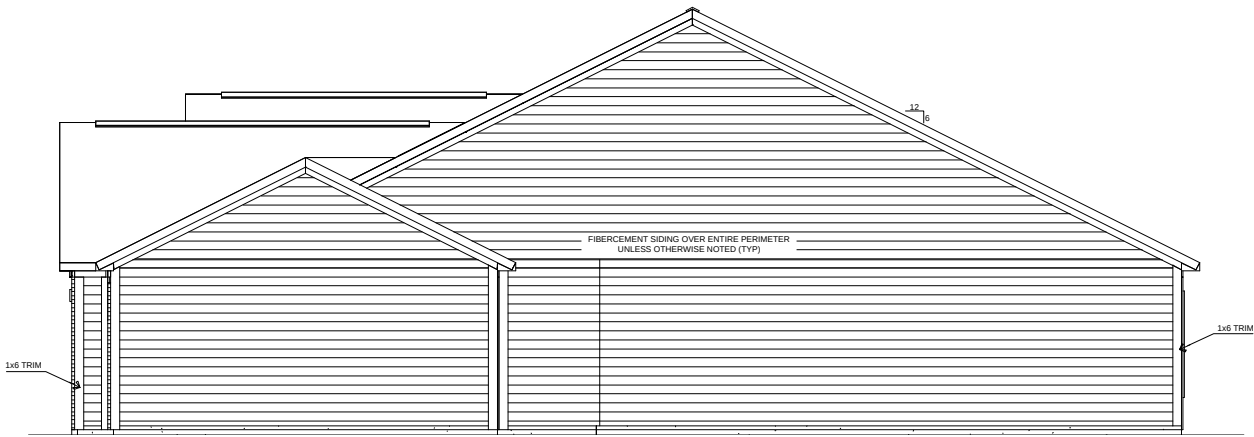

RIGHT ELEVATION

SCALE: 3/32"=1'-0"

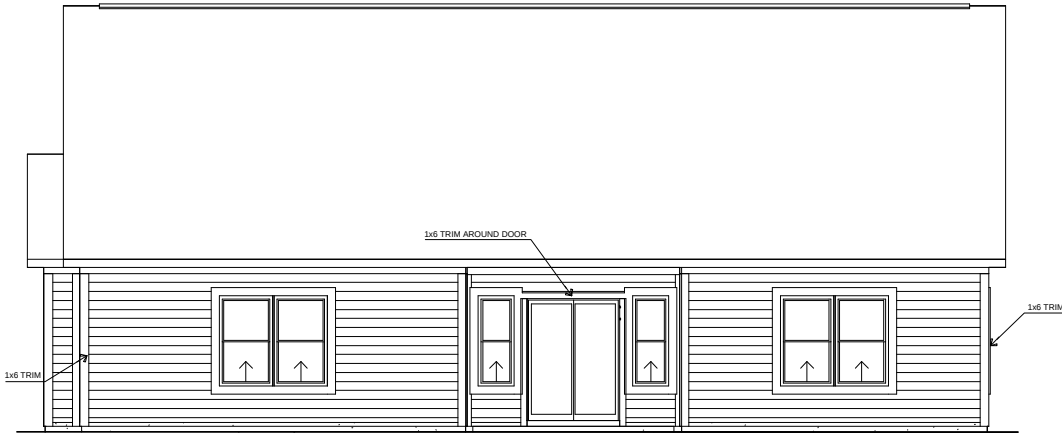

REAR ELEVATION


SCALE: 3/32"=1'-0"

REV. NO.	DATE	REMARKS

COMMUNITY NAME: ---	ELEVATIONS - SIDES & REAR
SHEET DESCRIPTION:	

CUSTOMER: ---	STATE and ZIP: ---, ---	PRINT DATE: 1/7/2019	
ADDRESS: ---			
CITY: ---			
PLAN NAME: JEFFERSON C		LOT NUMBER: ---	

SHEET NO.	2B
-----------	----

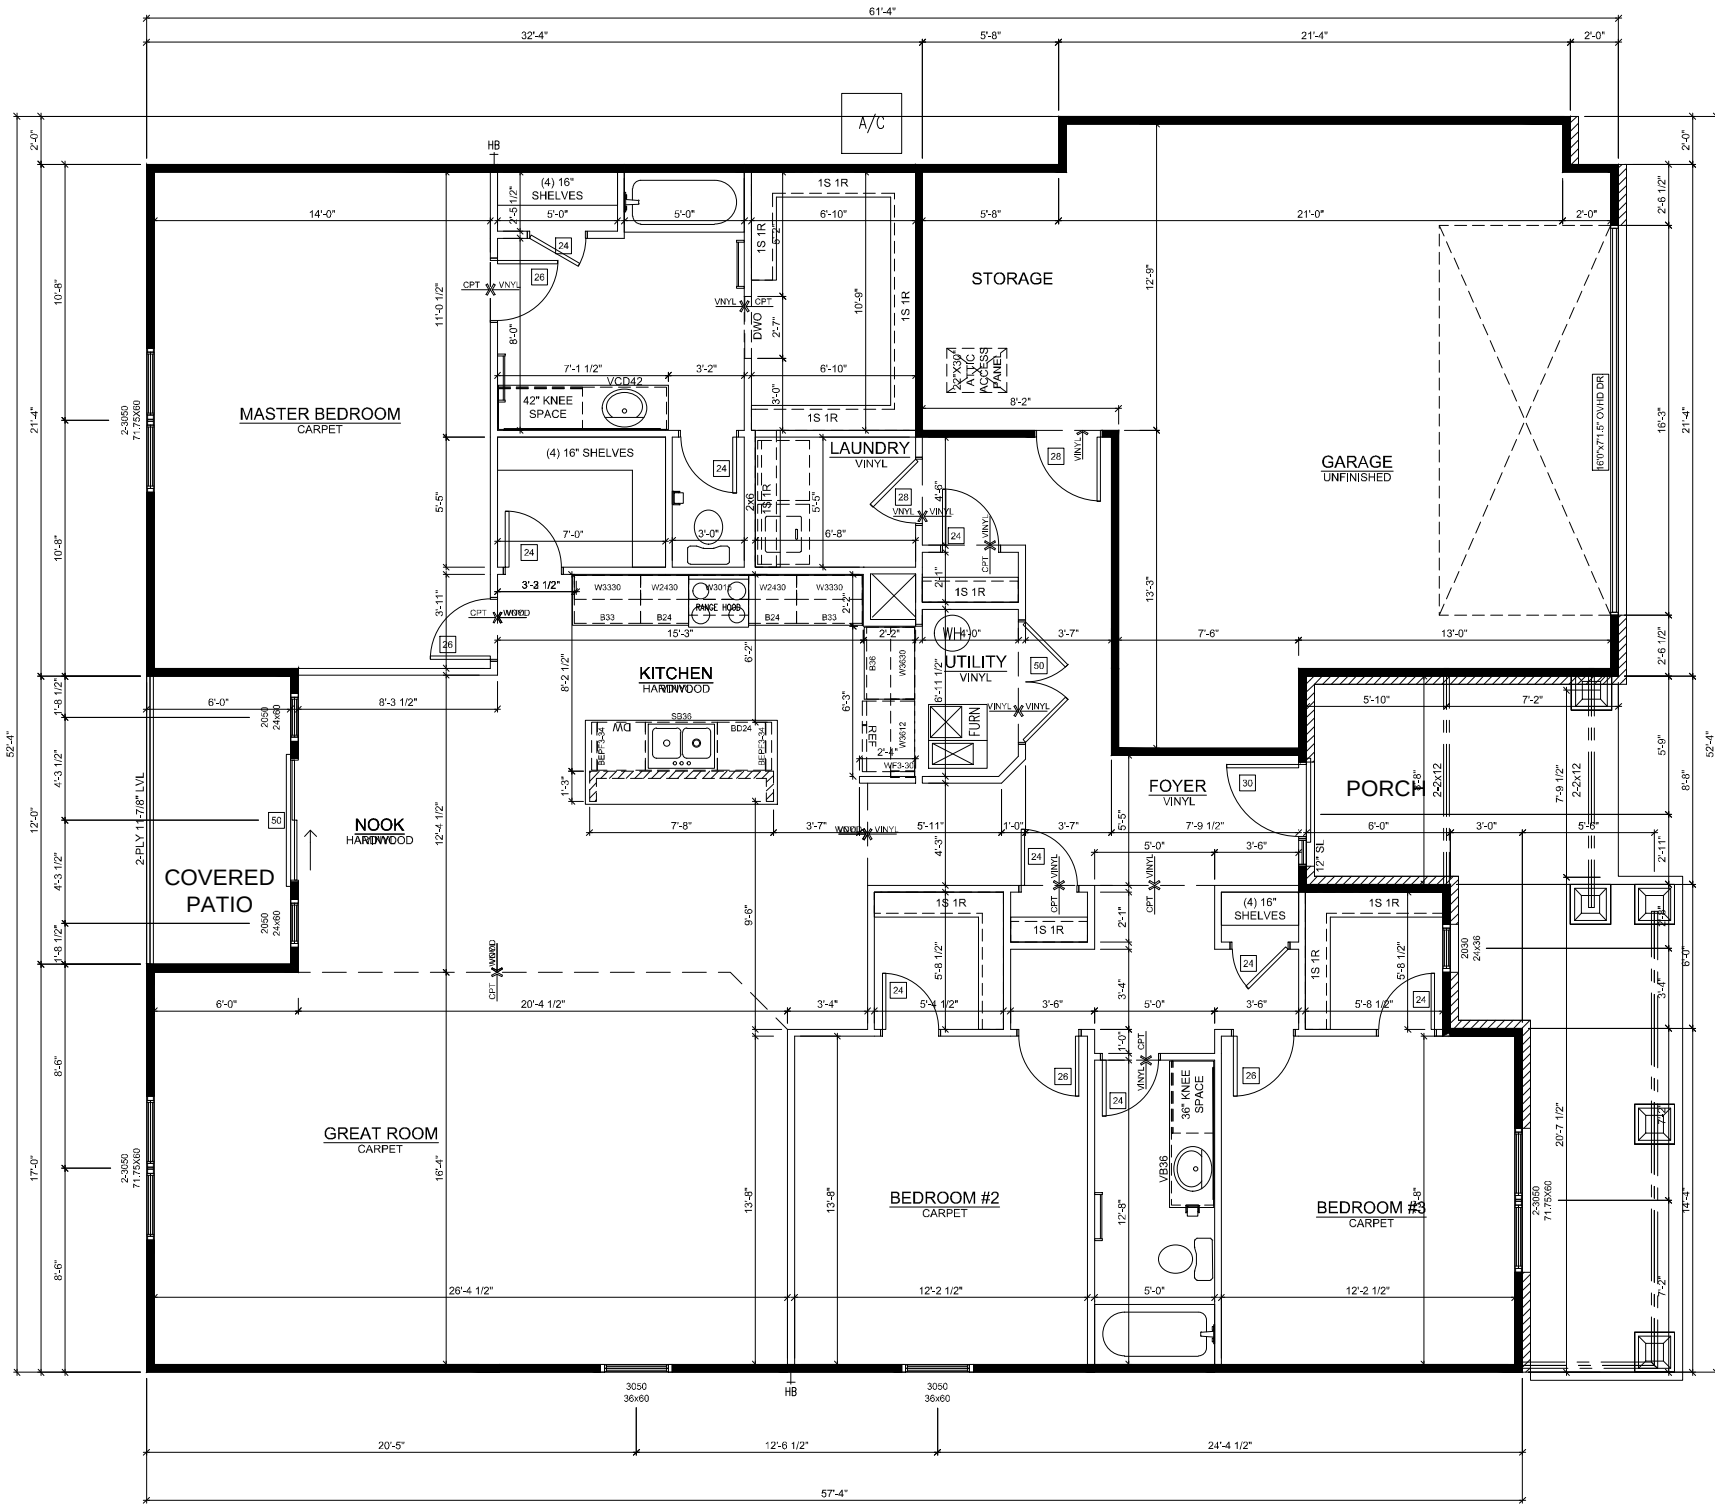


FIRST FLOOR

REV. NO.	DATE	REMARKS

COMMUNITY NAME: ---	FIRST FLOOR PLAN
SHEET DESCRIPTION:	

CUSTOMER: ---	PLAN NAME: JEFFERSON CRAFTSMAN
ADDRESS: ---	LOT NUMBER: ---
CITY: ---	STATE and ZIP: ---, ---
PRINT DATE: 1/7/2019	

SHEET NO.	1
-----------	---

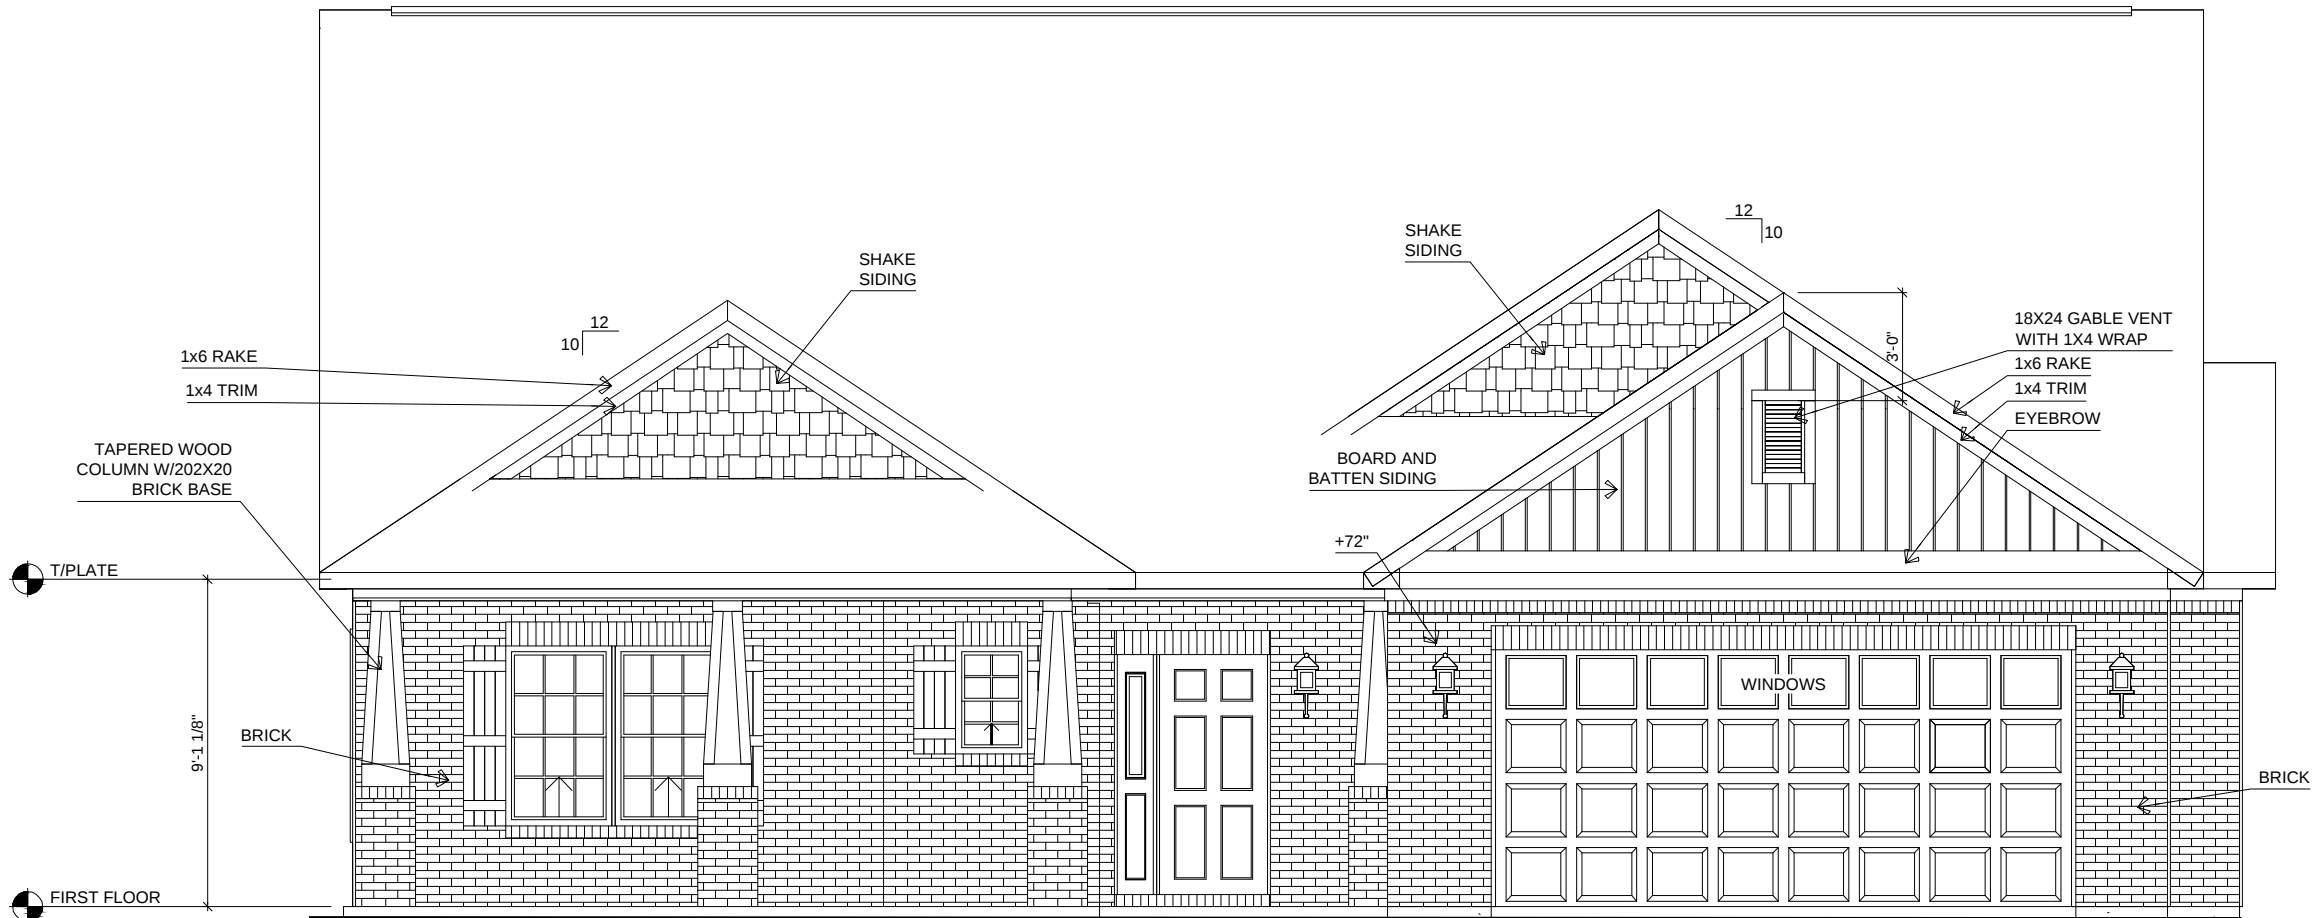

FRONT ELEVATION

SCALE: 3/16"=1'-0"

REV. NO.	DATE	REMARKS

COMMUNITY NAME: ---	ELEVATIONS - FRONT
SHEET DESCRIPTION:	


CUSTOMER: ---	PLAN NAME: JEFFERSON CRAFTSMAN	LOT NUMBER: ---	PRINT DATE: 1/7/2019
ADDRESS: ---			
CITY: ---	STATE and ZIP: ---, ---		

SHEET NO.	2A
-----------	----




LEFT ELEVATION

SCALE: 3/32"=1'-0"

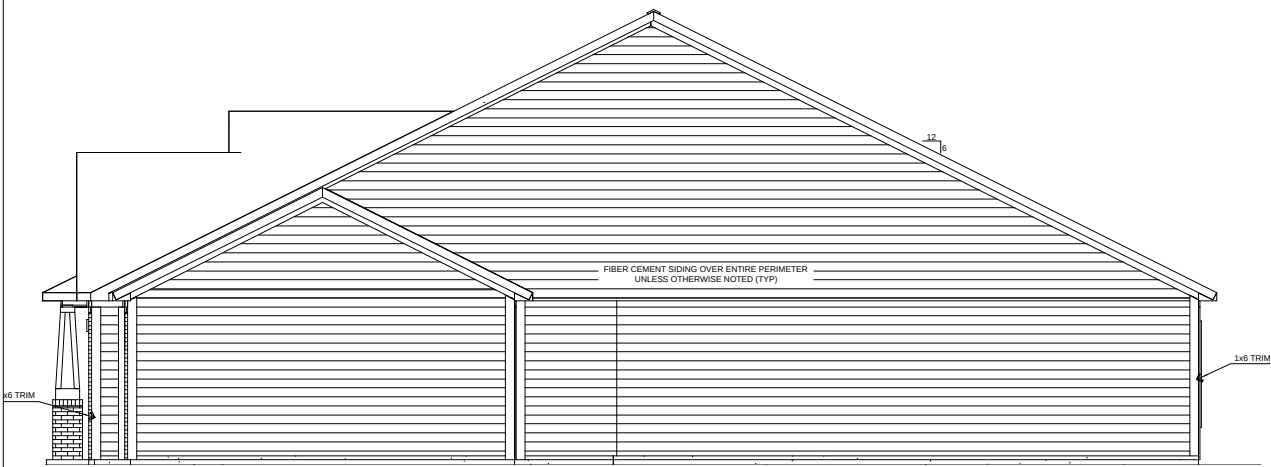

RIGHT ELEVATION

SCALE: 3/32"=1'-0"

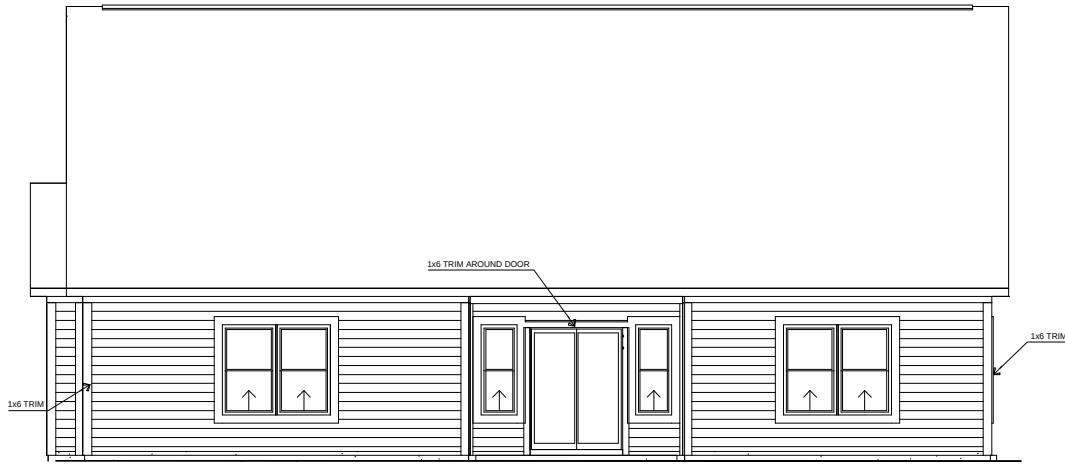

REAR ELEVATION


SCALE: 3/32"=1'-0"

REV. NO.	DATE	REMARKS

COMMUNITY NAME: ---	ELEVATIONS - SIDES & REAR
SHEET DESCRIPTION:	

CUSTOMER: ---	PLAN NAME: JEFFERSON CRAFTSMAN	LOT NUMBER: ---	PRINT DATE: 1/7/2019
ADDRESS: ---	STATE and ZIP: ---, ---		
CITY: ---			

SHEET NO.	2B
-----------	----

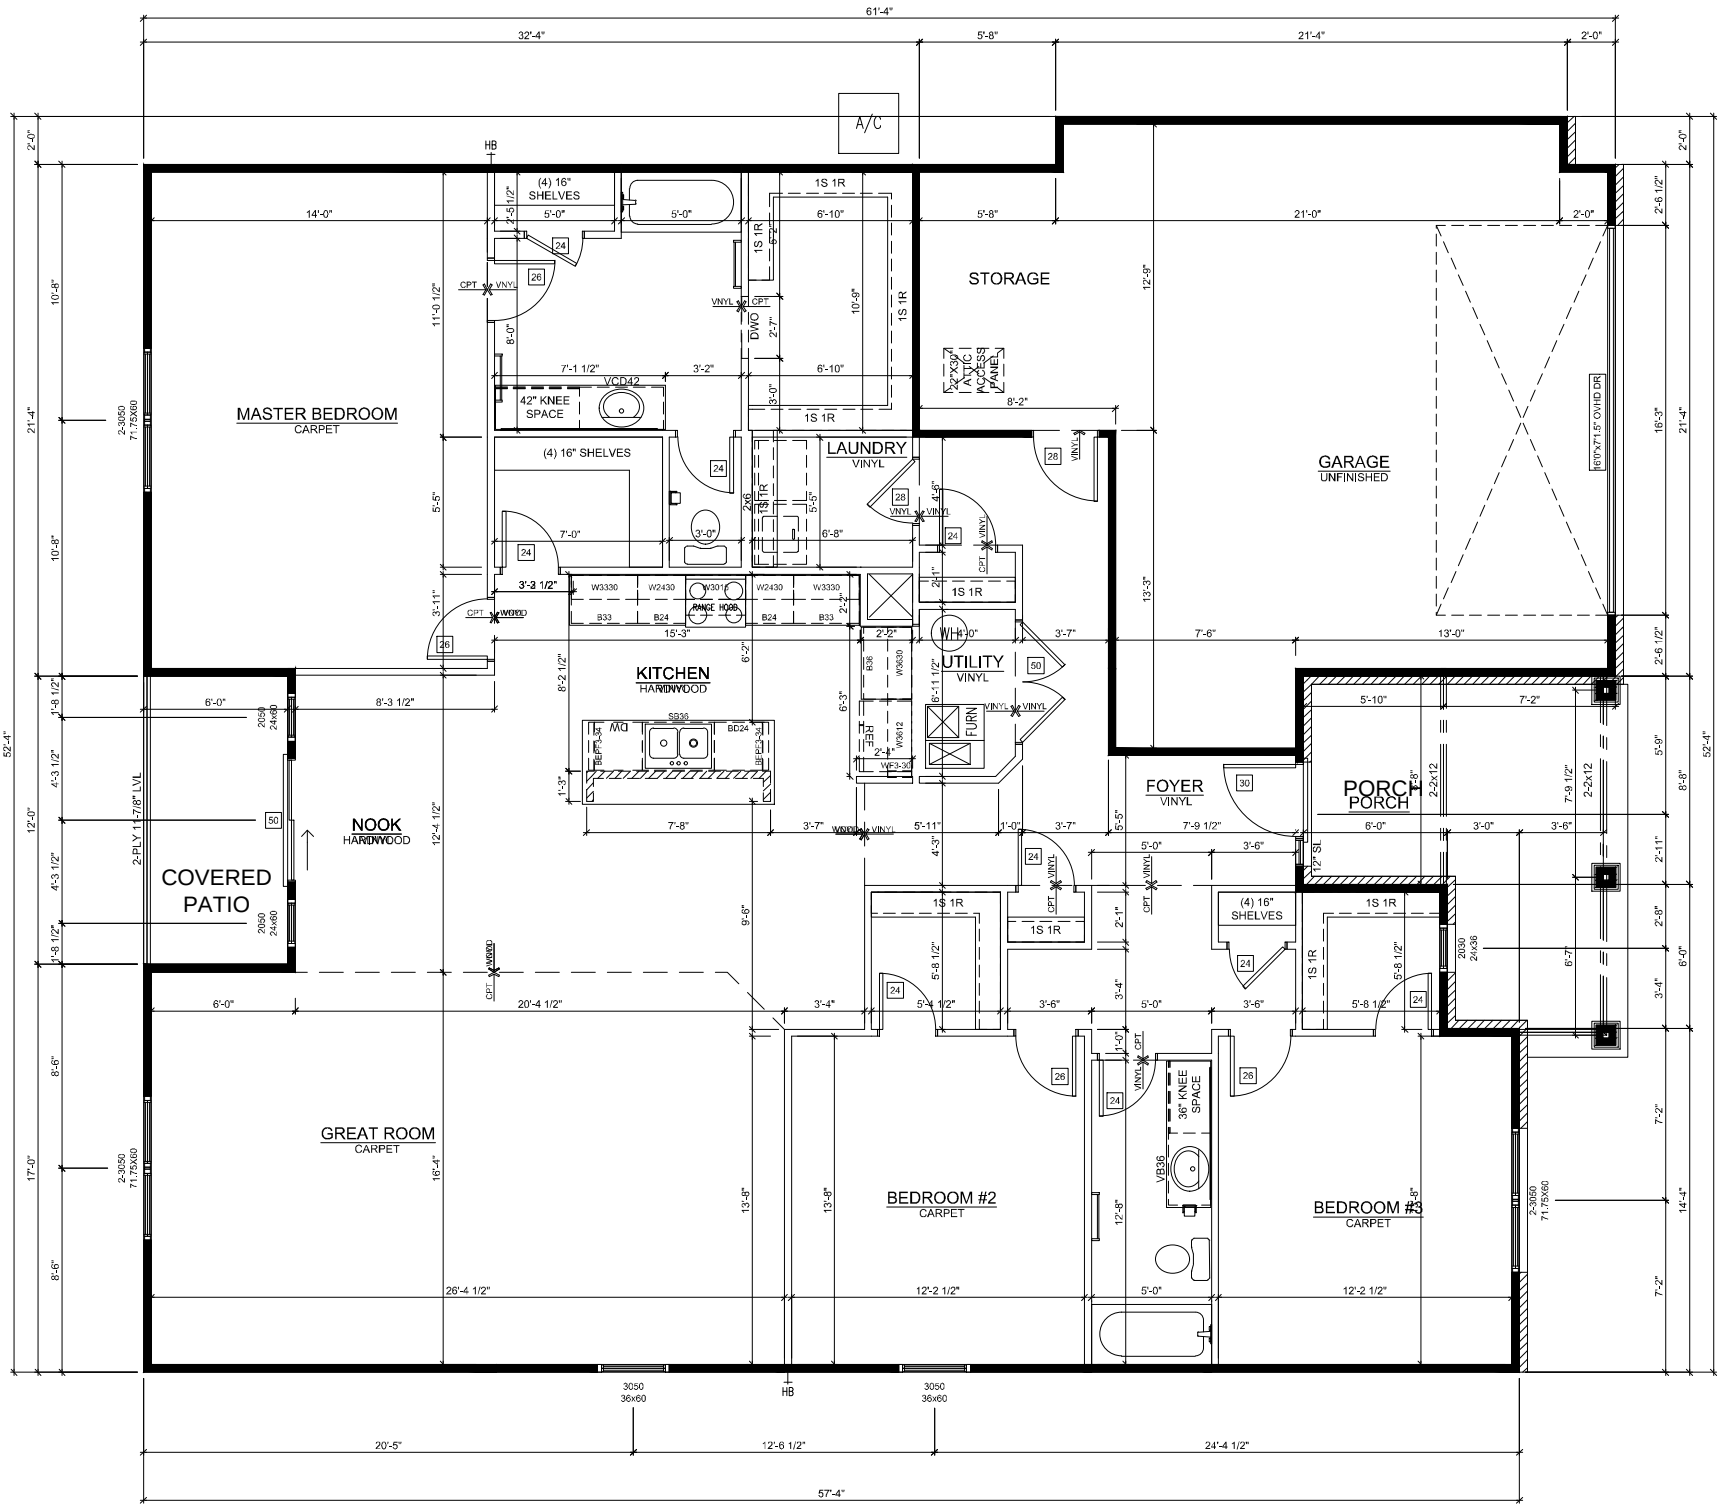


FIRST FLOOR

REV. NO.	DATE	REMARKS

COMMUNITY NAME: ---	FIRST FLOOR PLAN
SHEET DESCRIPTION:	

CUSTOMER: ---	PLAN NAME: JEFFERSON TRADITIONAL
ADDRESS: ---	LOT NUMBER: ---
CITY: ---	STATE and ZIP: ---, ---
PRINT DATE: 1/8/2019	

SHEET NO.	1
-----------	---

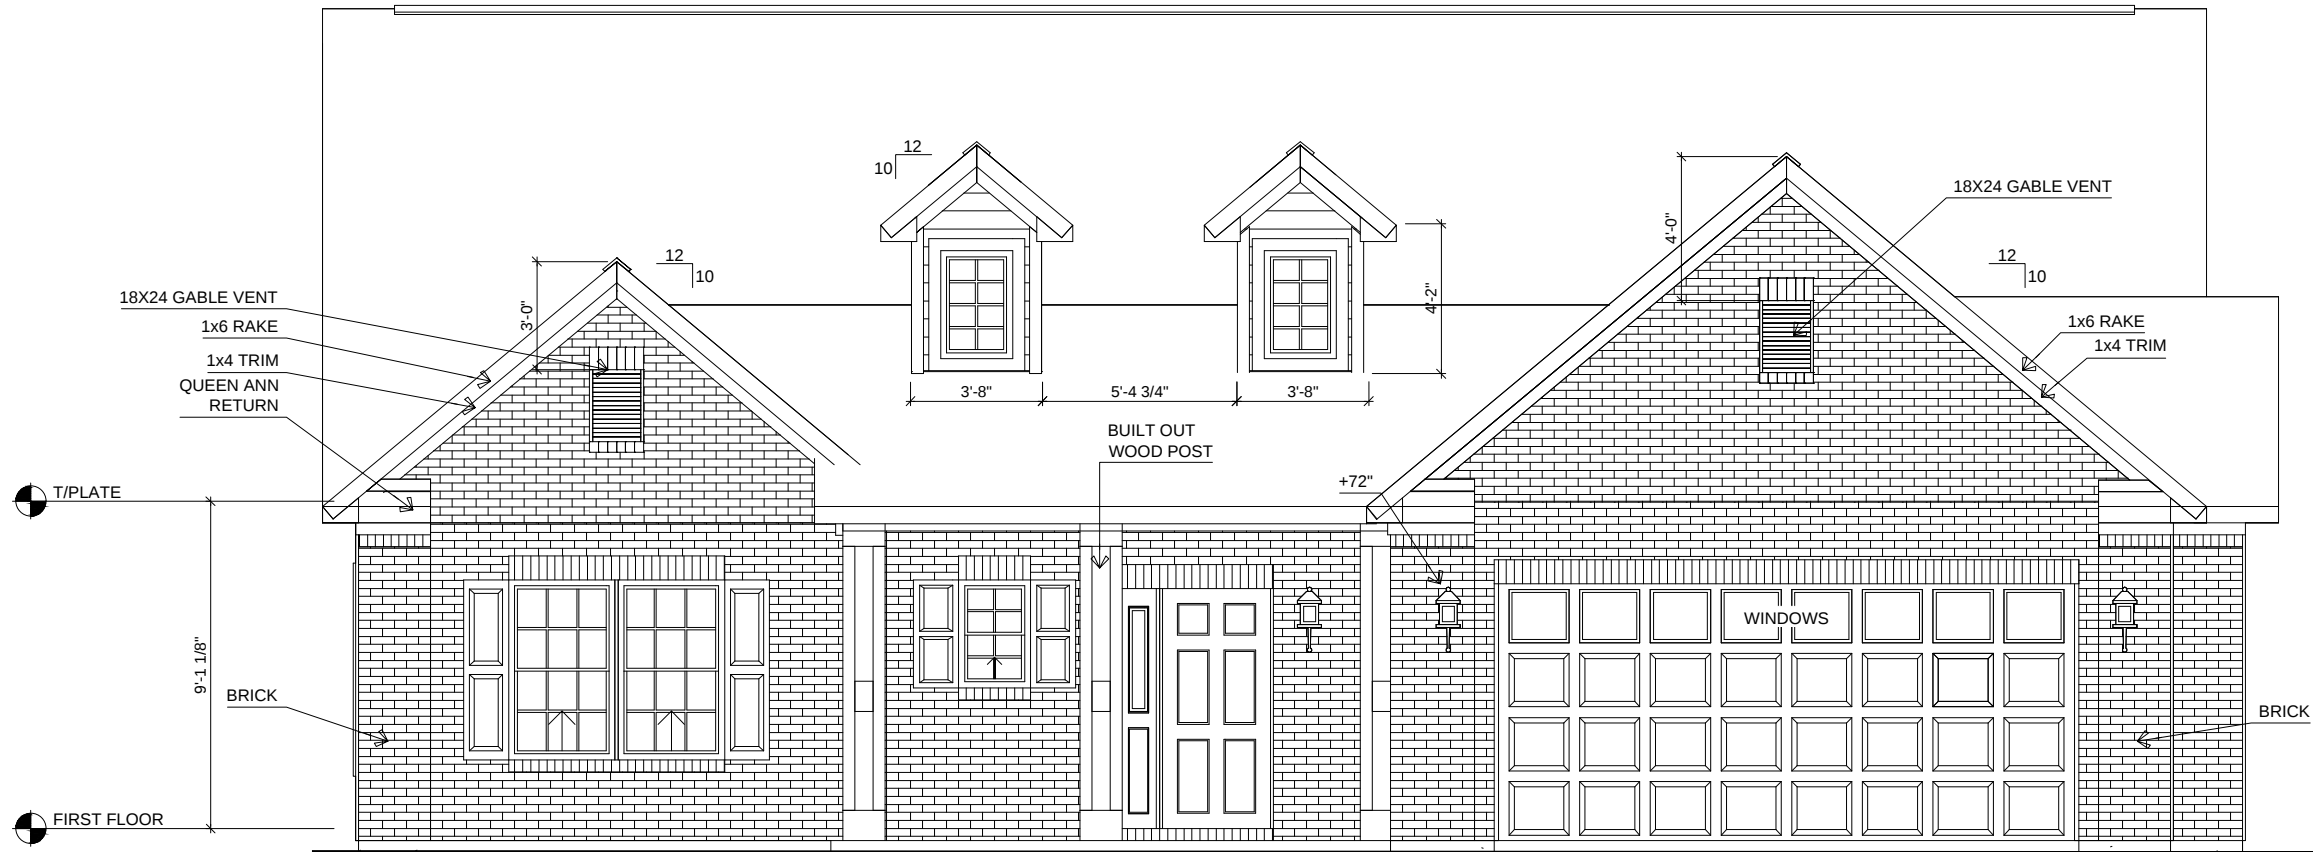

FRONT ELEVATION


SCALE: 3/16"=1'-0"

REV. NO.	DATE	REMARKS

COMMUNITY NAME: ---	ELEVATIONS - FRONT
SHEET DESCRIPTION:	


CUSTOMER: ---	PLAN NAME: JEFFERSON TRADITIONAL	PRINT DATE: 1/8/2019
ADDRESS: ---	LOT NUMBER: ---	
CITY: ---	STATE and ZIP: ---, ---	

SHEET NO.	2A
-----------	----

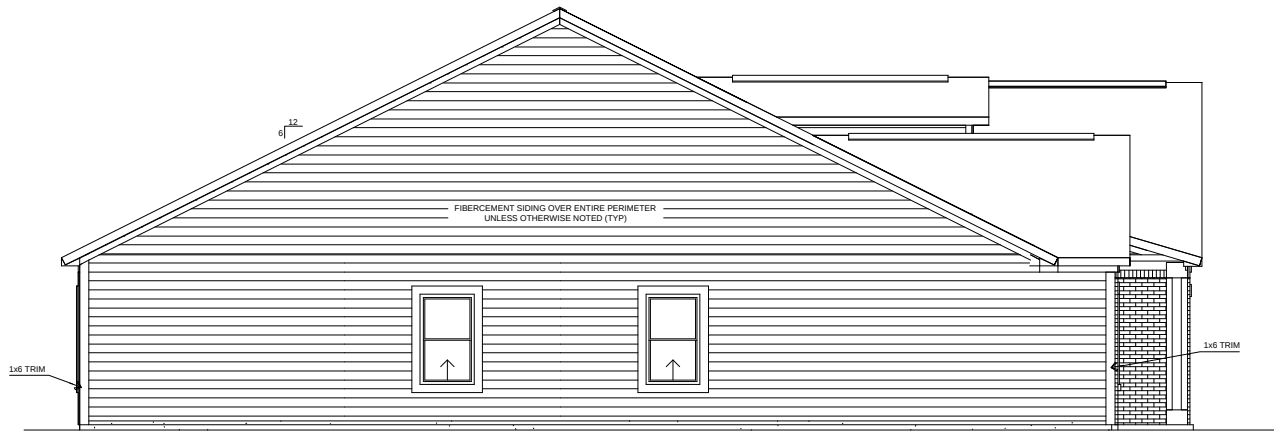

LEFT ELEVATION

SCALE: 3/32"=1'-0"

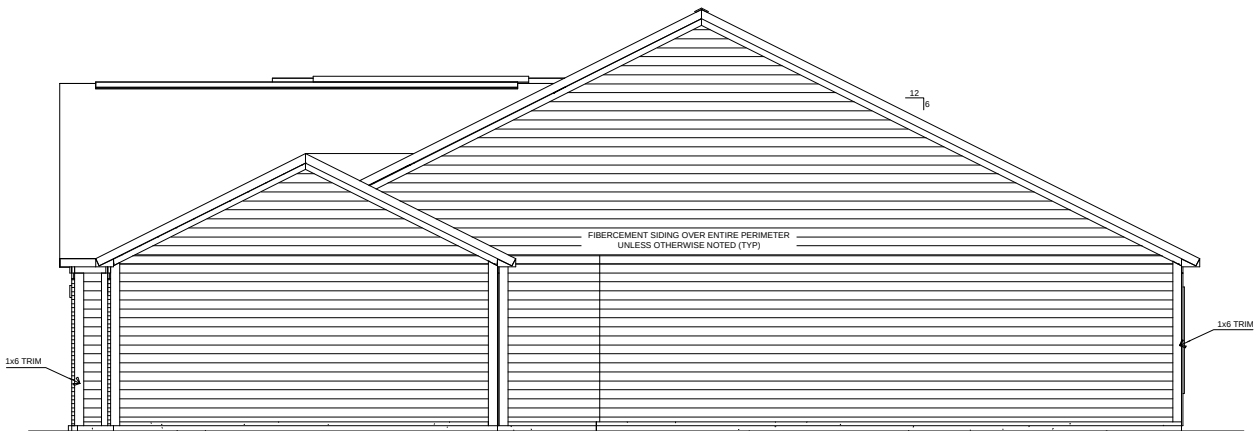

RIGHT ELEVATION

SCALE: 3/32"=1'-0"



REAR ELEVATION

SCALE: 3/32"=1'-0"

REV. NO.	DATE	REMARKS


COMMUNITY NAME: ---	ELEVATIONS - SIDES & REAR
SHEET DESCRIPTION:	

CUSTOMER: ---	PLAN NAME: JEFFERSON TRADITIONAL	LOT NUMBER: ---	PRINT DATE: 1/8/2019
ADDRESS: ---	STATE and ZIP: ---, ---		
CITY: ---			

FIRST FLOOR

SCALE: 1/8"=1'-0"

JEFFERSON TUDOR

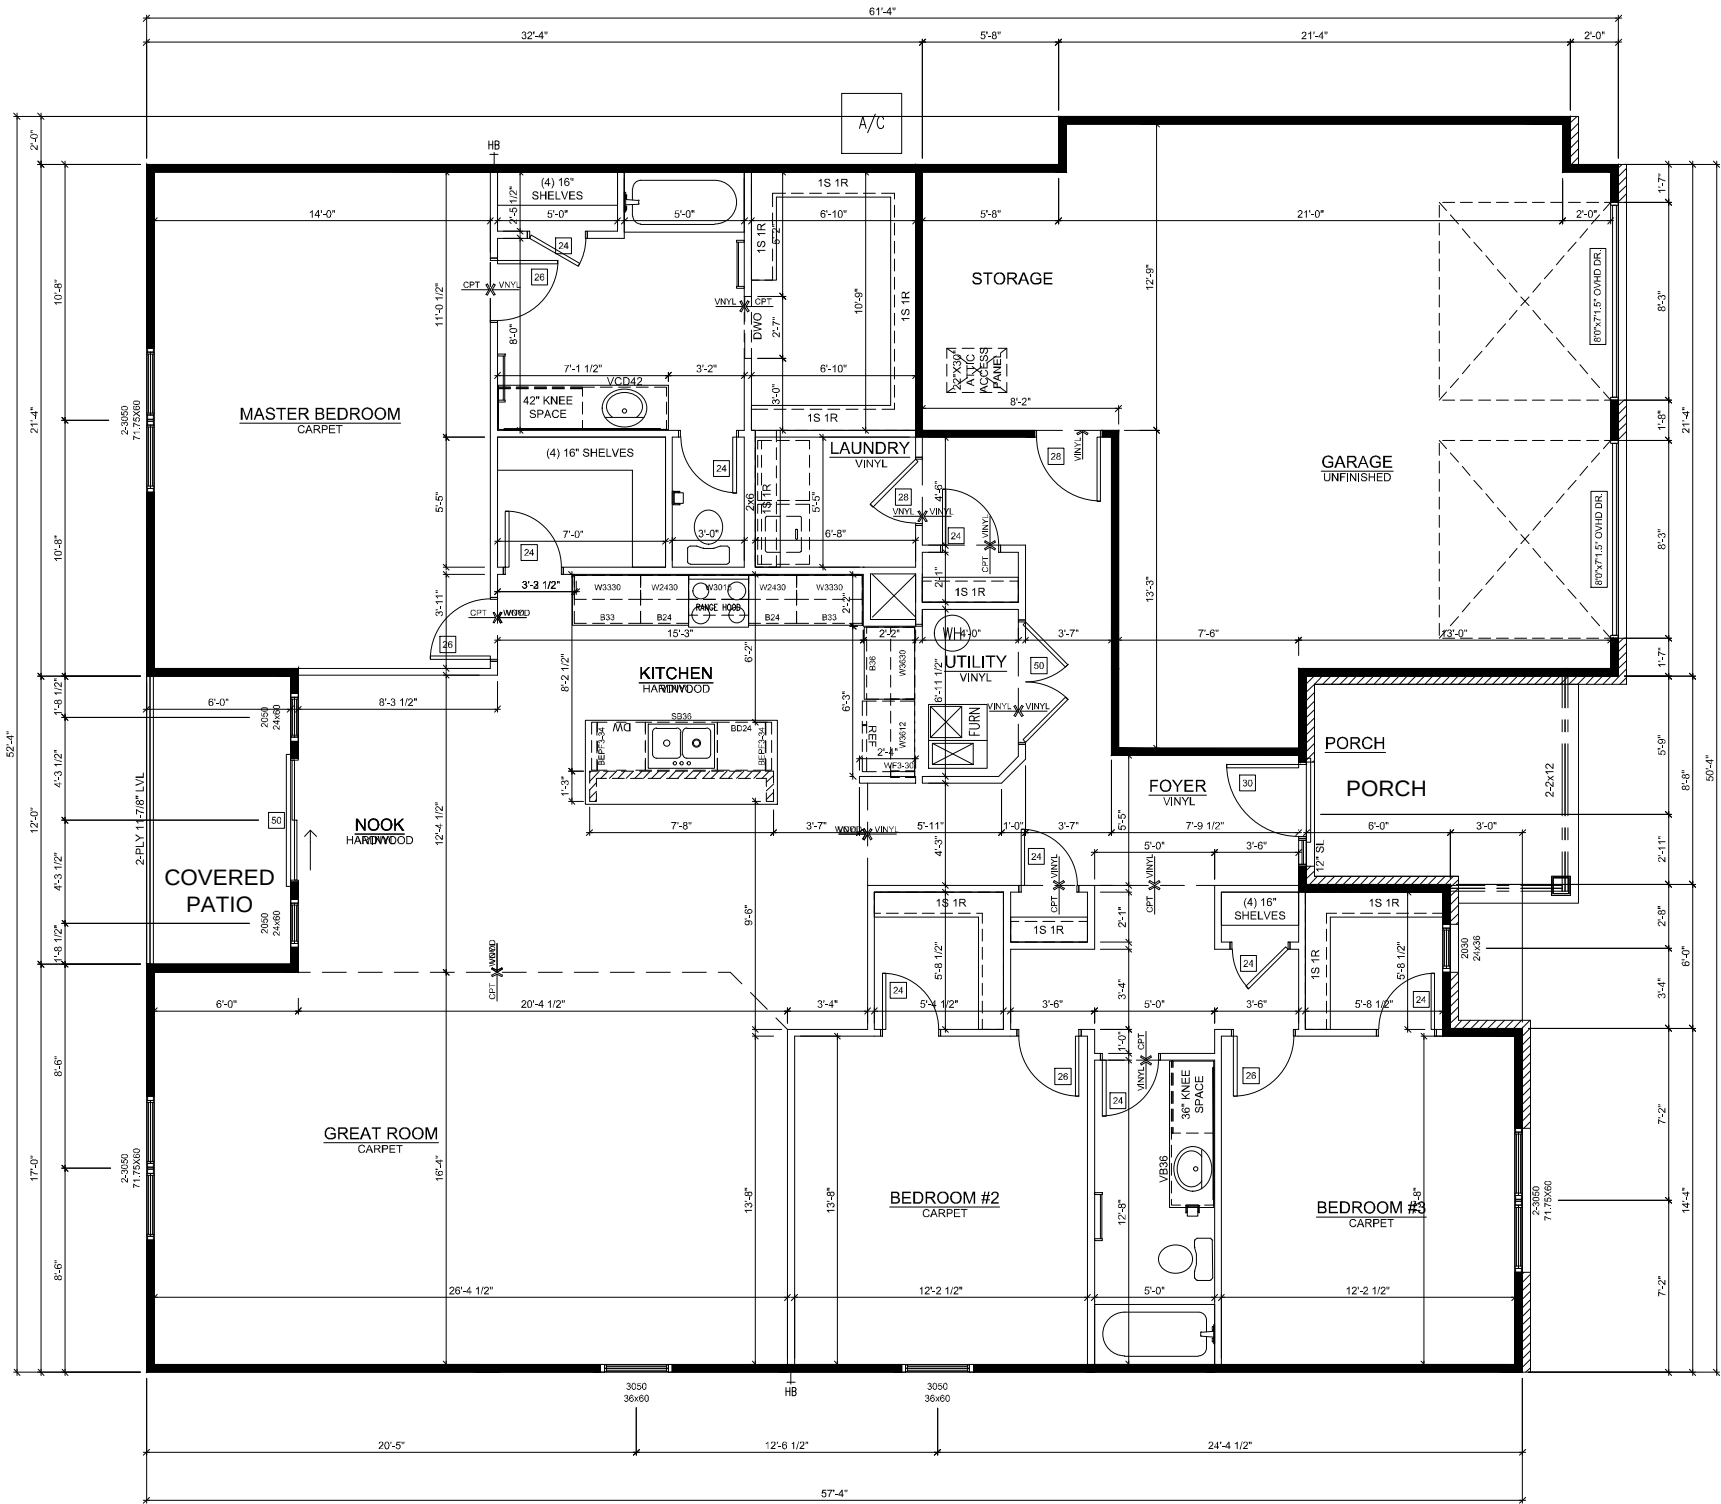


REV. NO.	DATE	REMARKS

COMMUNITY NAME: ---	FIRST FLOOR PLAN
SHEET DESCRIPTION:	


CUSTOMER: ---	PLAN NAME: JEFFERSON TUDOR
ADDRESS: ---	LOT NUMBER: ---
CITY: ---	STATE and ZIP: ---, ---
PRINT DATE: 1/8/2019	

SHEET NO.	1
-----------	---

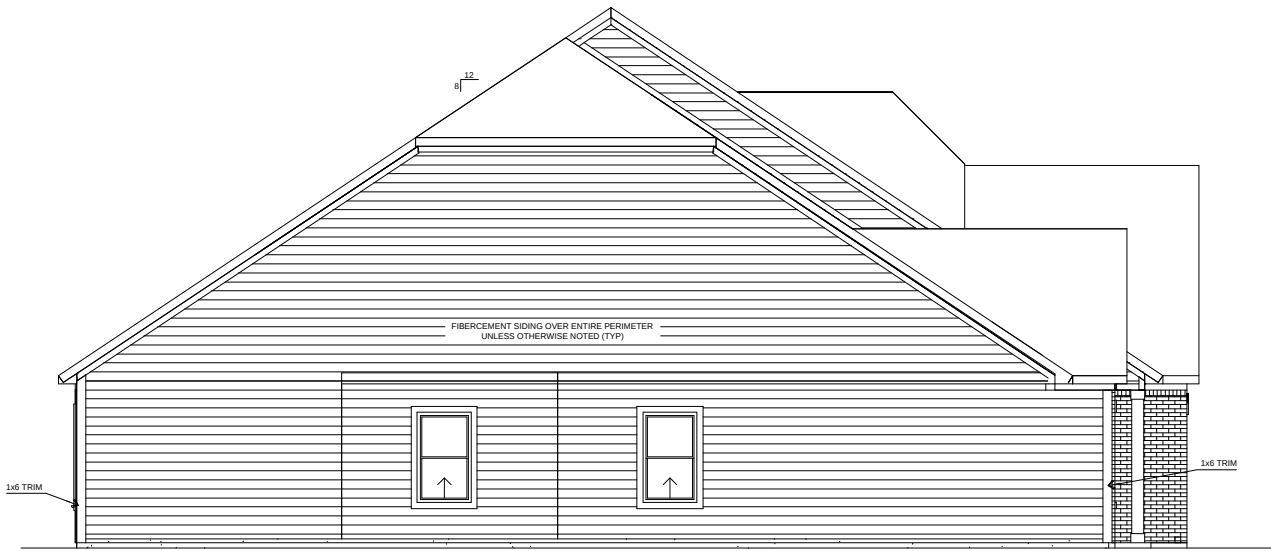

LEFT ELEVATION

SCALE: 3/32"=1'-0"

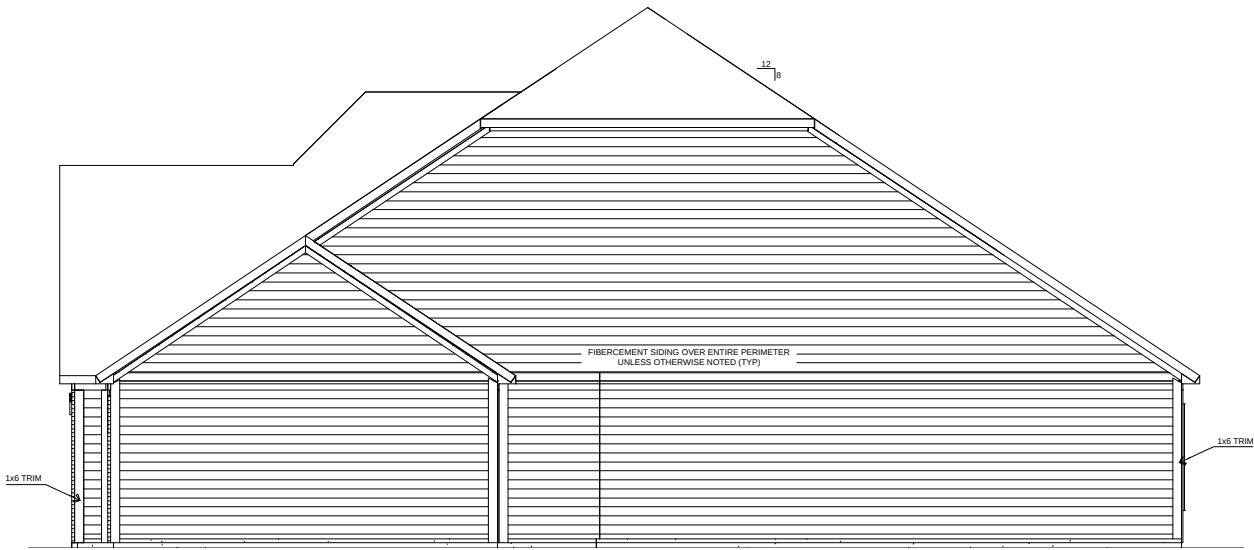

RIGHT ELEVATION

SCALE: 3/32"=1'-0"



REAR ELEVATION

SCALE: 3/32"=1'-0"

REV. NO.	DATE	REMARKS

COMMUNITY NAME: ---	ELEVATIONS - SIDES & REAR
SHEET DESCRIPTION:	

CUSTOMER: ---	PLAN NAME: JEFFERSON TUDOR	LOT NUMBER: ---	PRINT DATE: 1/8/2019
ADDRESS: ---	STATE and ZIP: ---, ---		
CITY: ---			

SHEET NO.	2B
-----------	----