



FRONT ELEVATION

SCALE: 3/16"=1'-0"

ELEVATION A2

REV. NO.	DATE	REMARKS

COMMUNITY NAME: Stone Grove  
 SHEET DESCRIPTION:  
**ELEVATIONS - FRONT**

CUSTOMER: ---	PLAN NAME: Arthur A
ADDRESS: ---	LOT NUMBER: ---
CITY: ---	STATE and ZIP: ---, ---
	PRINT DATE: 6/30/2020



T/PLATE

8'-1 1/8"

SECOND FLOOR

T/PLATE

1'-0 5/8"

9'-1 1/8"

FIRST FLOOR

8" BUILT-OUT WOOD POST

FRONT ELEVATION

SCALE: 3/16"=1'-0"

ELEVATION A3


REV. NO.	DATE	REMARKS

COMMUNITY NAME: Stone Grove  
SHEET DESCRIPTION:  
**ELEVATIONS - FRONT**

PLAN NAME: Arthur A  
LOT NUMBER: ---  
PRINT DATE: 6/30/2020

CUSTOMER: ---  
ADDRESS: ---  
CITY: ---  
STATE and ZIP: ---, ---

SHEET NO.  
**3A**

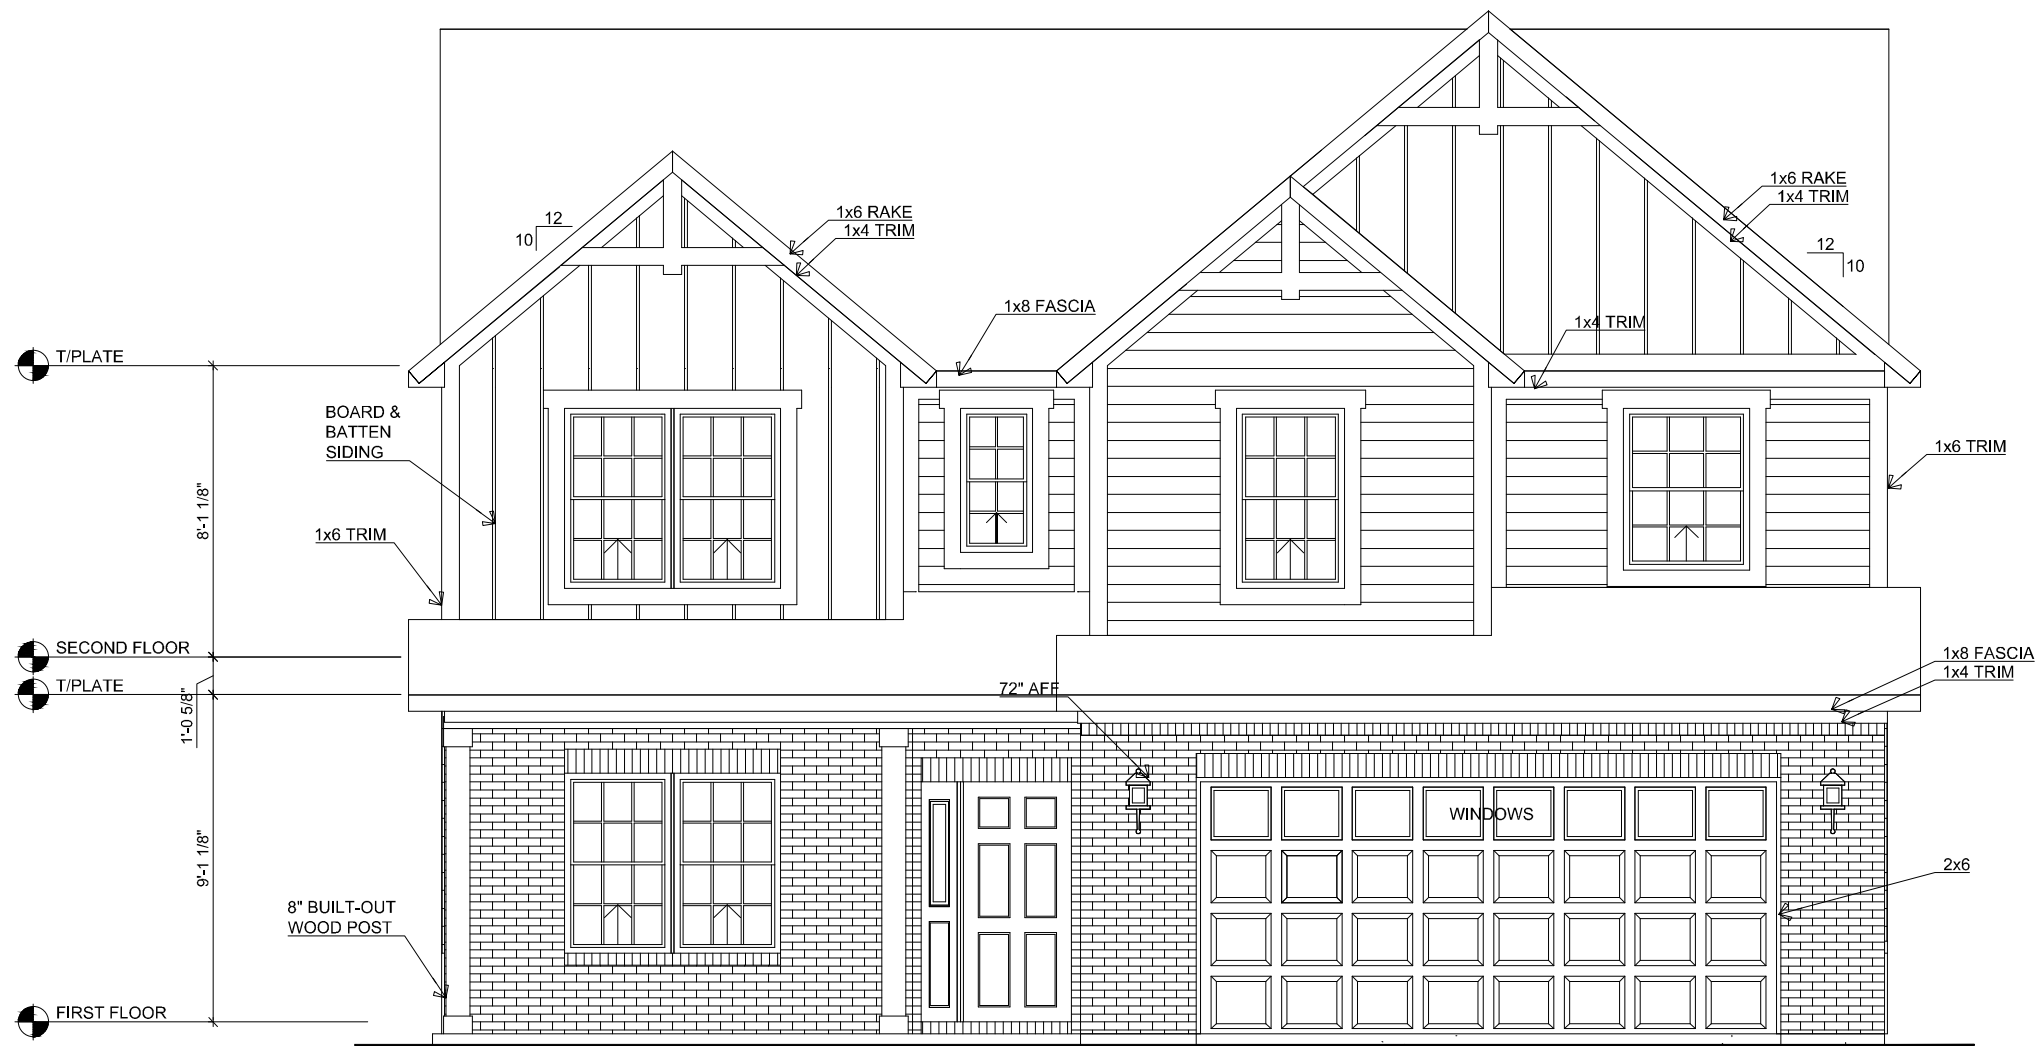

FRONT ELEVATION

SCALE: 3/16"=1'-0"

ELEVATION B2


REV. NO.	DATE	REMARKS

COMMUNITY NAME: Stone Grove  
 SHEET DESCRIPTION:  
**ELEVATIONS - FRONT**

PLAN NAME: Arthur B  
 LOT NUMBER: ---  
 PRINT DATE: 6/30/2020

CUSTOMER: ---  
 ADDRESS: ---  
 CITY: ---  
 STATE and ZIP: ---, ---

SHEET NO.  
**3A**

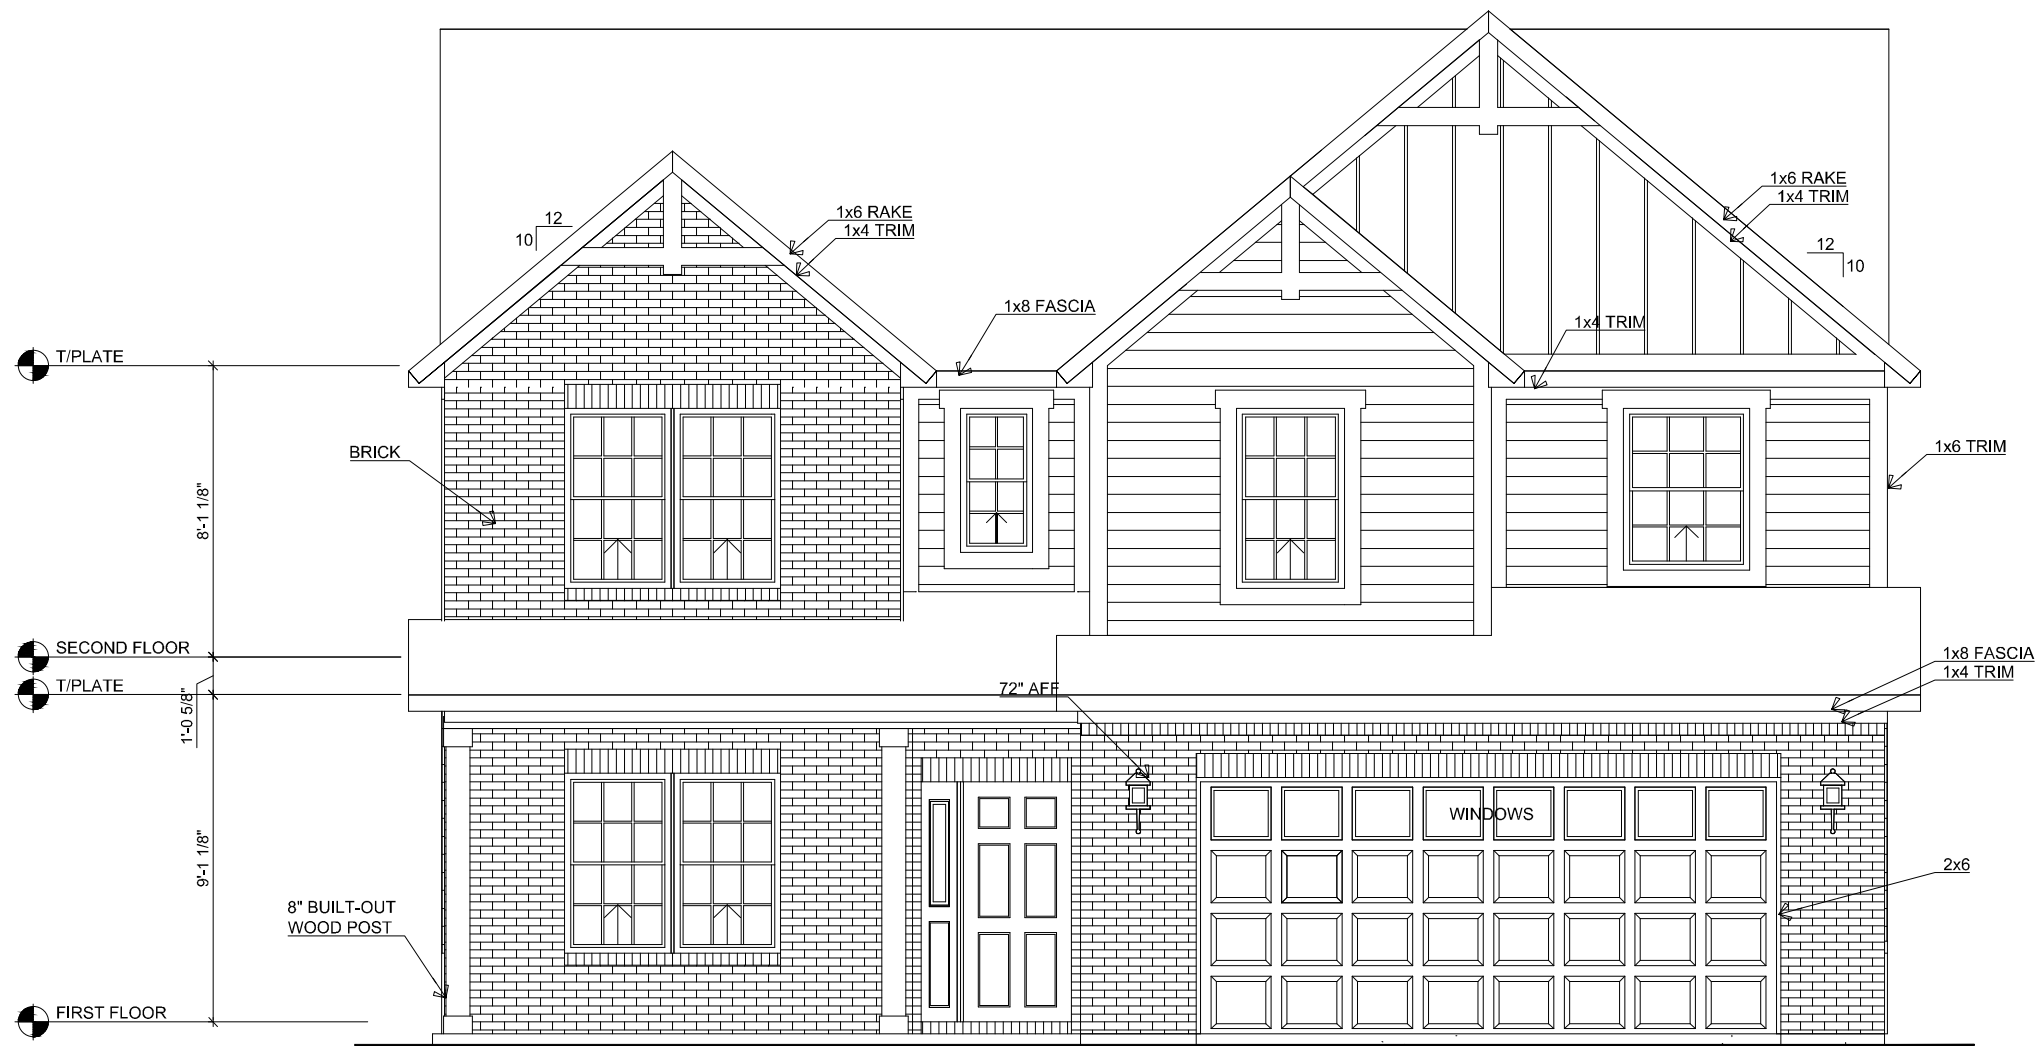

FRONT ELEVATION

SCALE: 3/16"=1'-0"

ELEVATION B3

REV. NO.	DATE	REMARKS

COMMUNITY NAME: Stone Grove  
 SHEET DESCRIPTION:  
**ELEVATIONS - FRONT**

CUSTOMER: ---	PLAN NAME: Arthur B
ADDRESS: ---	LOT NUMBER: ---
CITY: ---	STATE and ZIP: ---, ---
	PRINT DATE: 6/30/2020

SHEET NO.  
**3A**



FRONT ELEVATION

SCALE: 3/16"=1'-0"

ELEVATION C2

REV. NO.	DATE	REMARKS

COMMUNITY NAME: Stone Grove  
 SHEET DESCRIPTION:  
**ELEVATIONS - FRONT**

CUSTOMER: ---	PLAN NAME: Arthur C
ADDRESS: --	LOT NUMBER: ---
CITY: ---	STATE and ZIP: ---, ---
	PRINT DATE: 6/30/20

SHEET NO.  
**3A**



T/PLATE

8'-1 1/8"

SECOND FLOOR

T/PLATE

1'-0 5/8"

9'-1 1/8"

FIRST FLOOR

8" BUILT-OUT WOOD POST

1x8 FASCIA

1x6 RAKE  
1x4 TRIM

1x6 RAKE  
1x4 TRIM

1x6 TRIM

1x8

1x6 TRIM

1x8 FASCIA  
1x4 TRIM

72" AFF

WINDOWS

2x6

FRONT ELEVATION

SCALE: 3/16"=1'-0"

ELEVATION C3

REV. NO.	DATE	REMARKS

COMMUNITY NAME: Stone Grove  
SHEET DESCRIPTION:  
**ELEVATIONS - FRONT**

CUSTOMER: ---	PLAN NAME: Arthur C
ADDRESS: --	LOT NUMBER: ---
CITY: ---	STATE and ZIP: ---, ---
	PRINT DATE: 6/30/20

SHEET NO.  
**3A**


REV. NO.	DATE	REMARKS

COMMUNITY NAME: ---  
 SHEET DESCRIPTION:  
**ELEVATIONS - FRONT**

PLAN NAME: Arthur D  
 LOT NUMBER: ---  
 PRINT DATE: 6/1/2020

CUSTOMER: ---  
 ADDRESS: ---  
 CITY: ---  
 STATE and ZIP: ---, ---

SHEET NO.  
**3A**

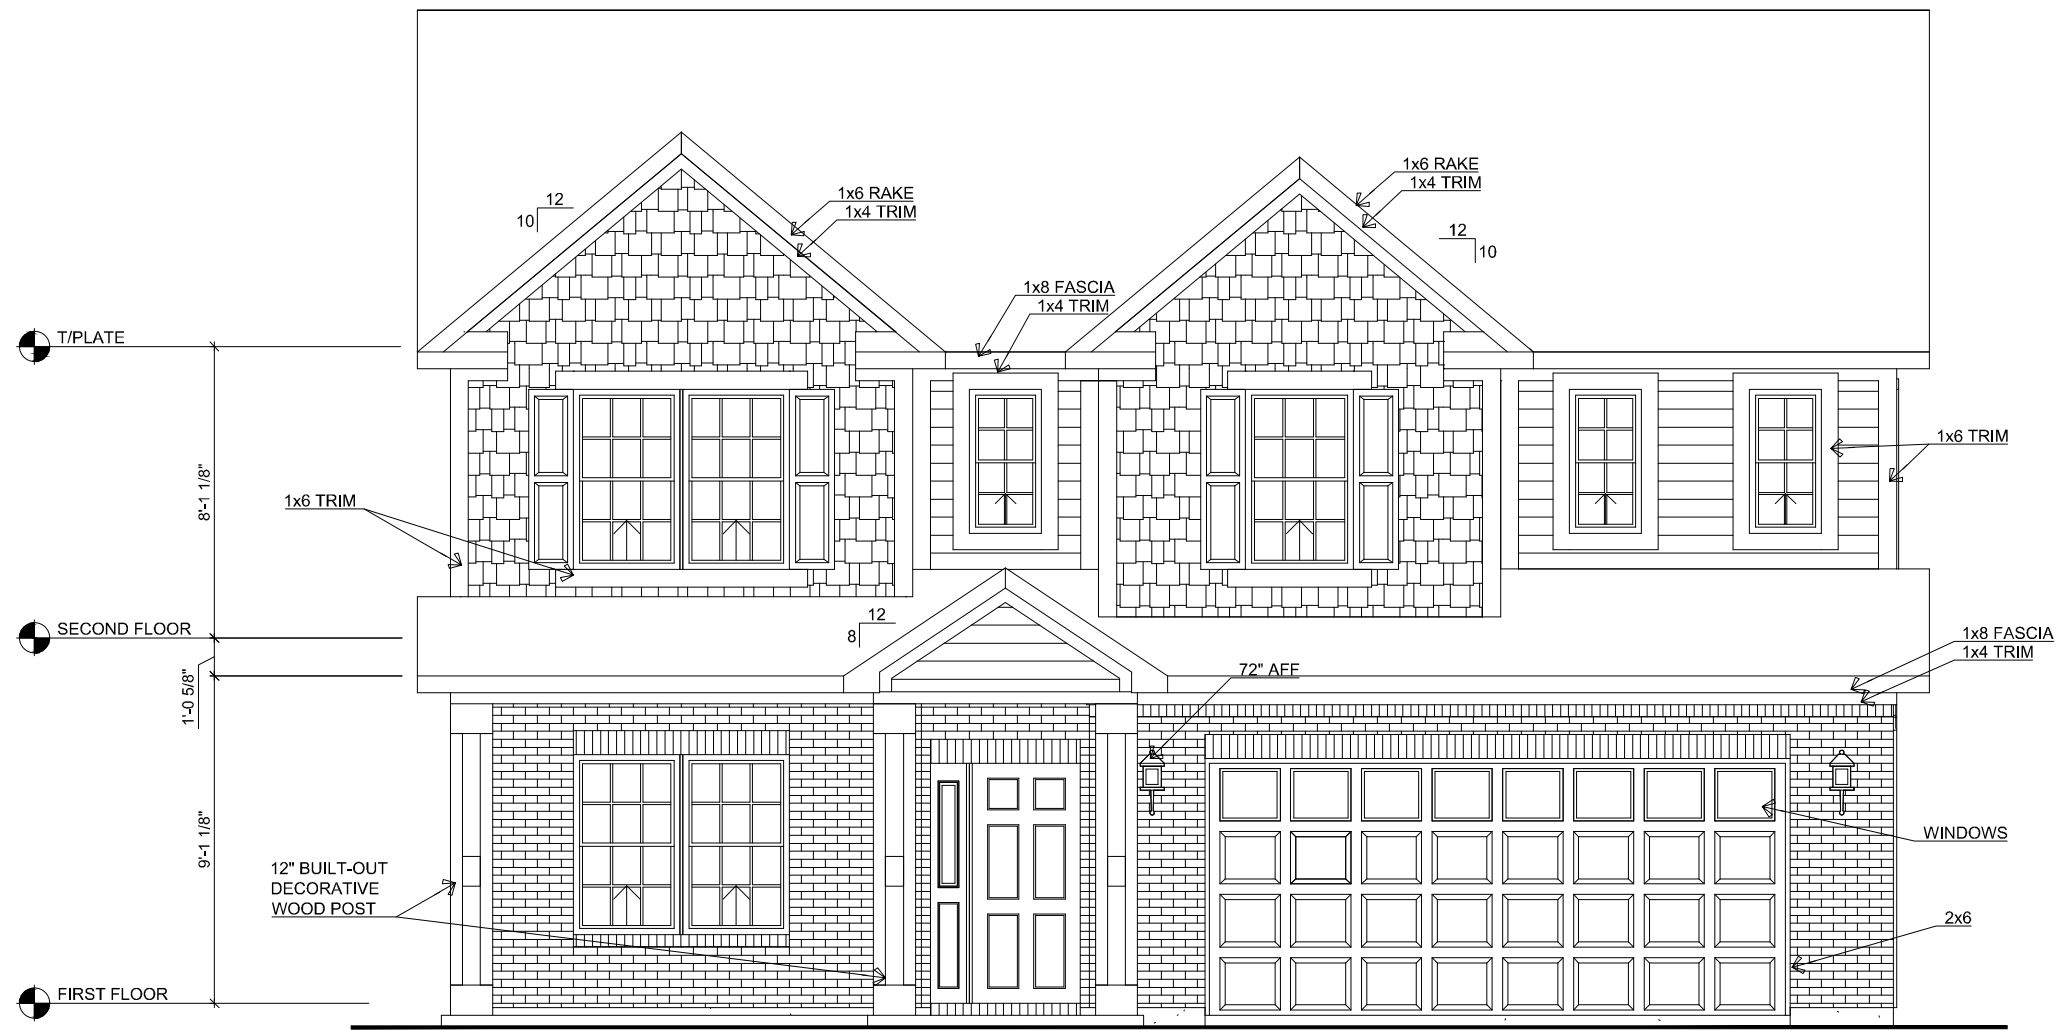

**FRONT ELEVATION**

SCALE: 3/16"=1'-0"

**ELEVATION D1**


REV. NO.	DATE	REMARKS

COMMUNITY NAME: ---  
 SHEET DESCRIPTION:  
**ELEVATIONS - FRONT**

PLAN NAME: Arthur D  
 LOT NUMBER: ---  
 PRINT DATE: 6/1/2020

CUSTOMER: ---  
 ADDRESS: ---  
 CITY: ---  
 STATE and ZIP: ---, ---

SHEET NO.  
**3A**

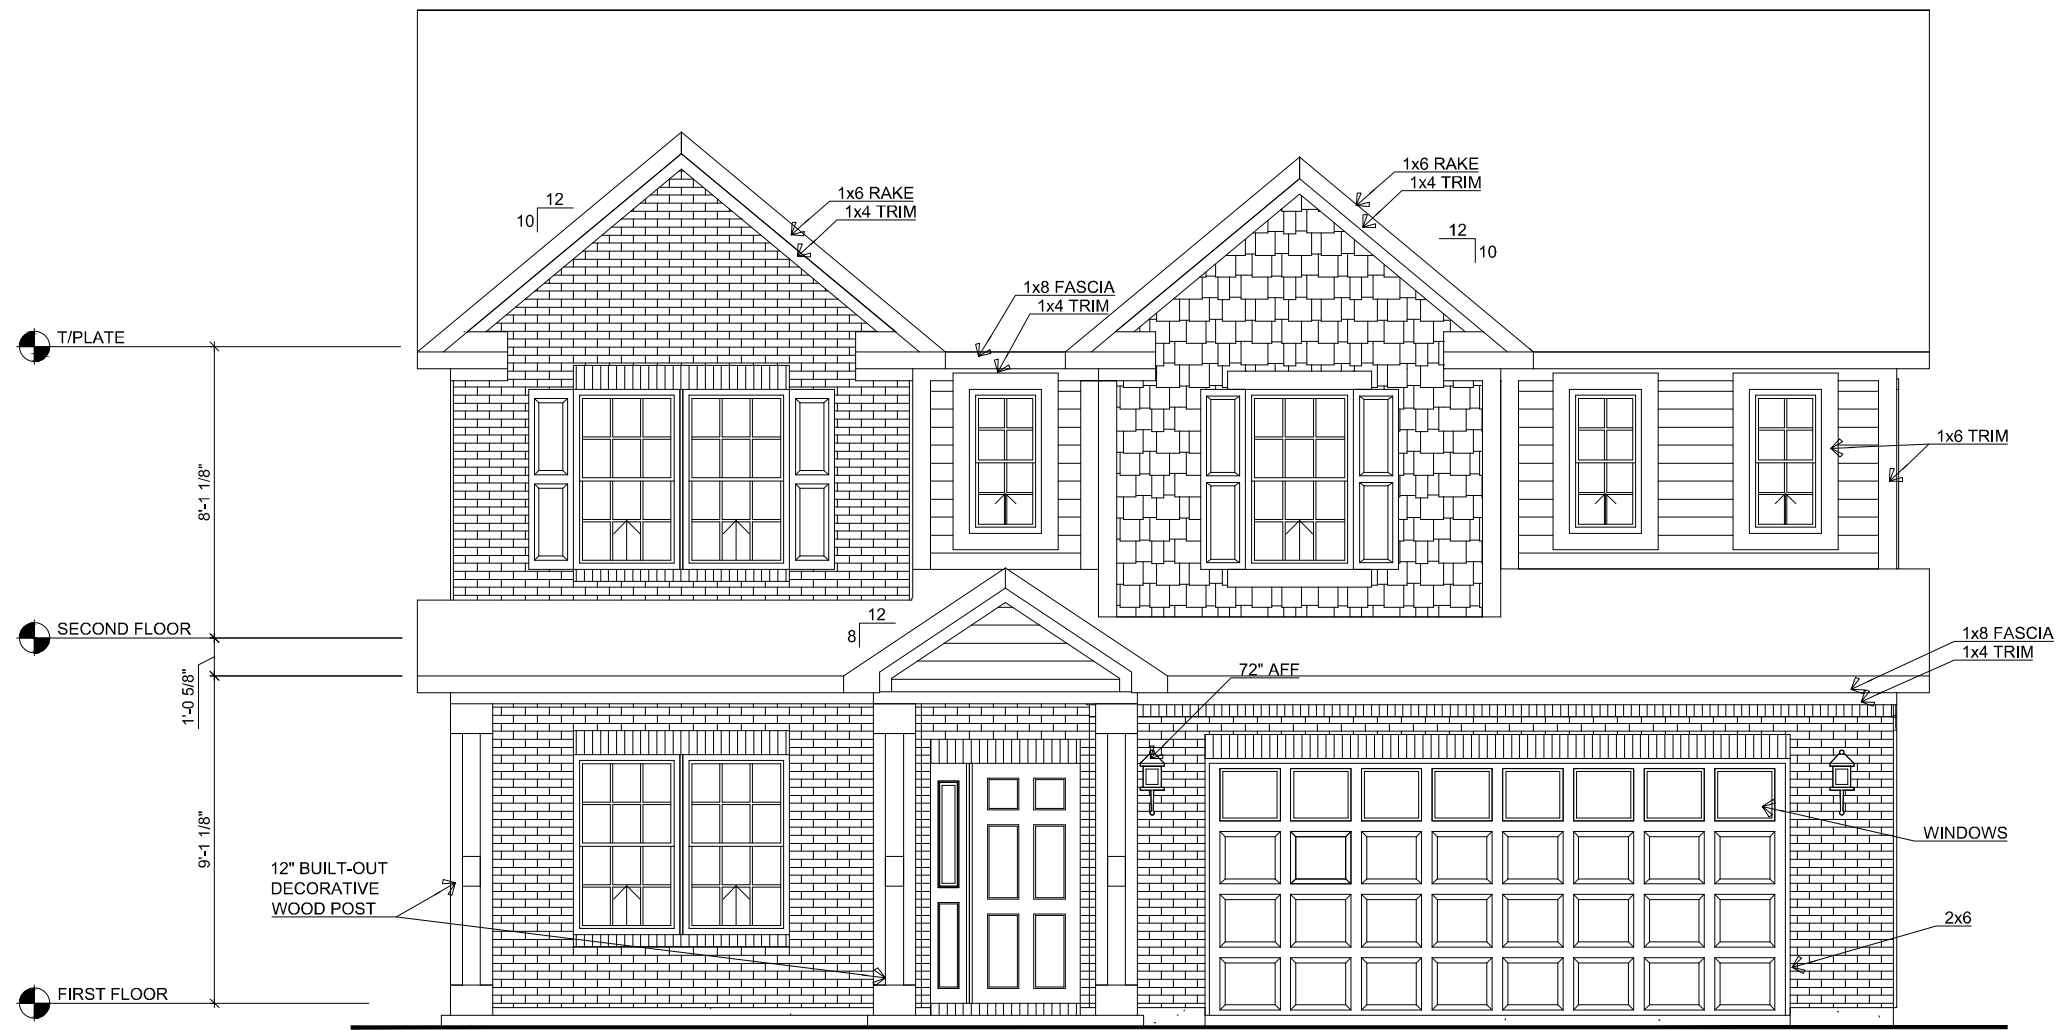

**FRONT ELEVATION**

SCALE: 3/16"=1'-0"

**ELEVATION D2**




REV. NO.	DATE	REMARKS

COMMUNITY NAME: ---  
 SHEET DESCRIPTION:  
**ELEVATIONS - FRONT**

PLAN NAME: Arthur E  
 LOT NUMBER: ---  
 PRINT DATE: 6/1/2020

CUSTOMER: ---  
 ADDRESS: ---  
 CITY: ---  
 STATE and ZIP: ---, ---

SHEET NO.  
**3A**

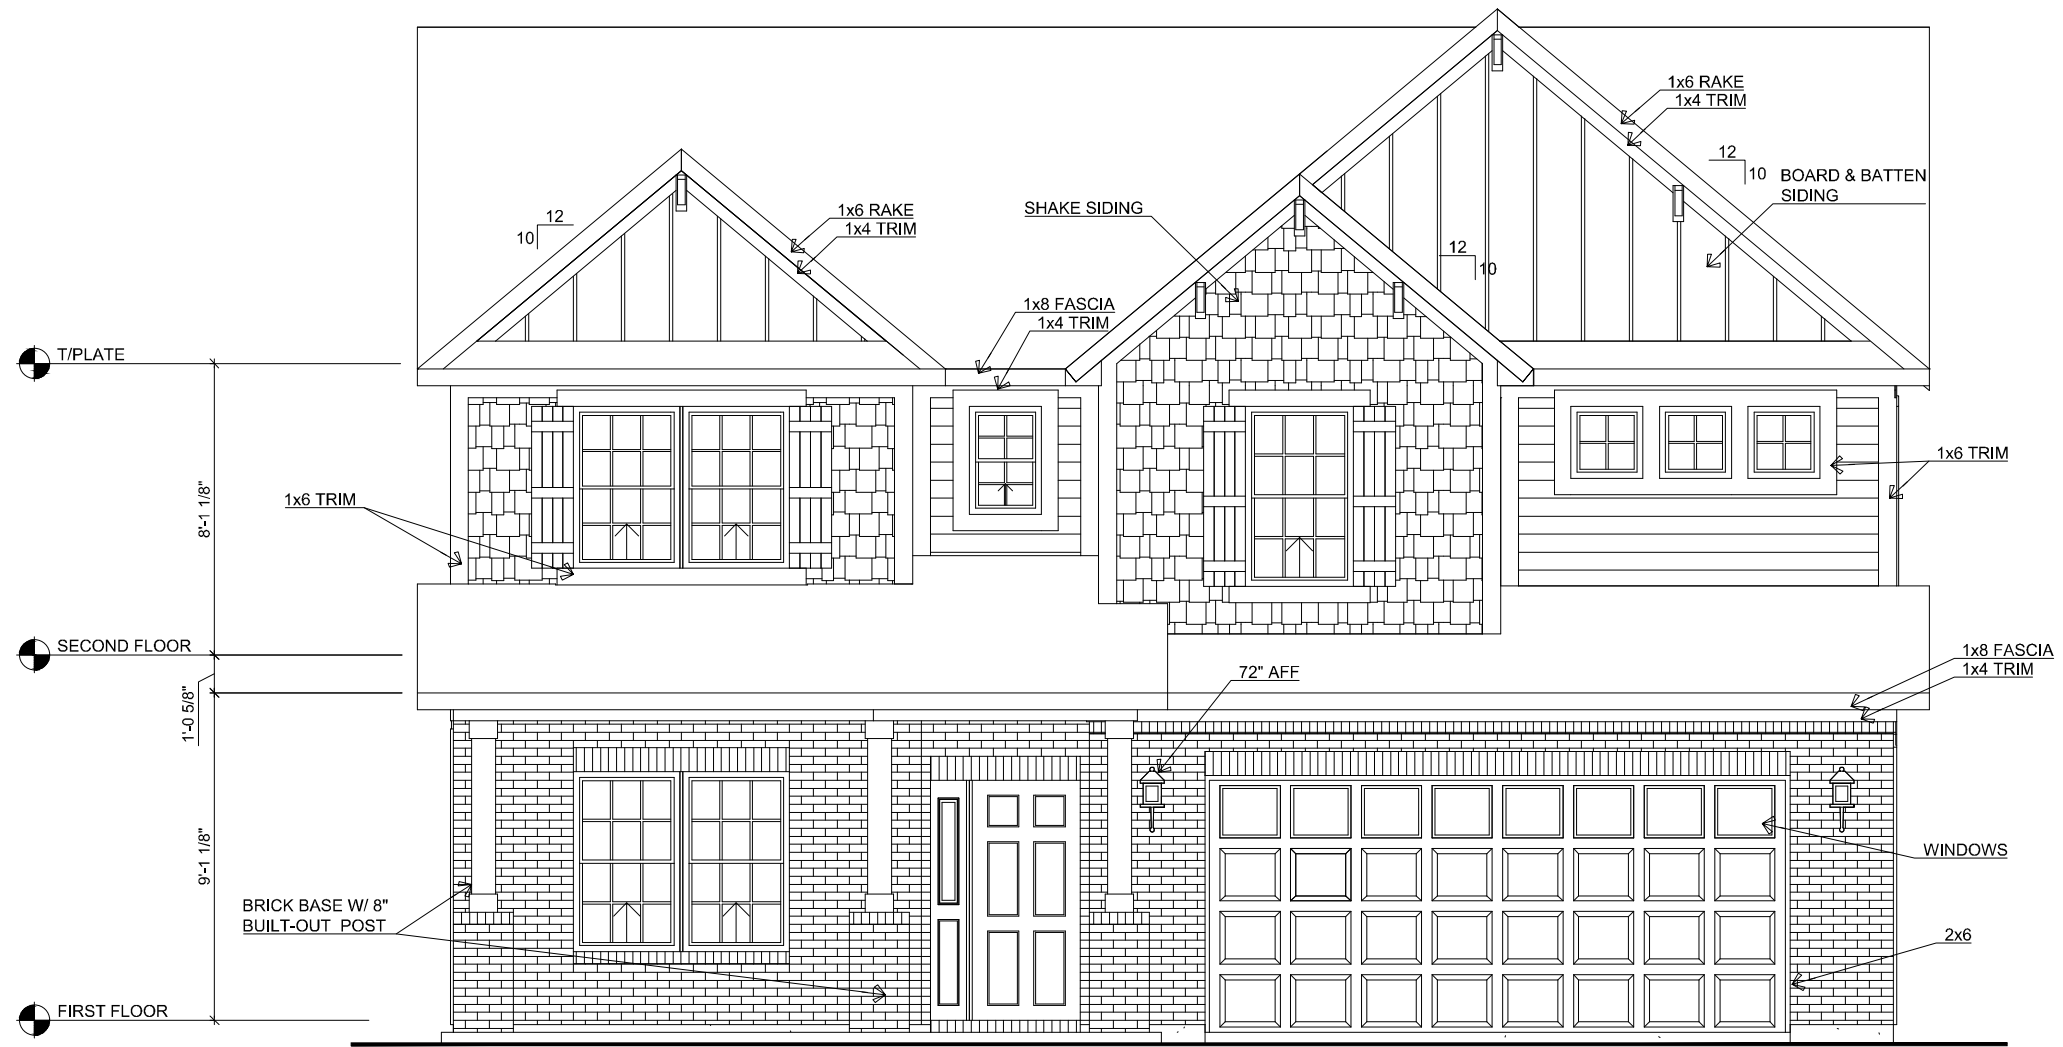

**FRONT ELEVATION**

SCALE: 3/16"=1'-0"

**ELEVATION E1**


REV. NO.	DATE	REMARKS

COMMUNITY NAME: ---  
 SHEET DESCRIPTION:  
**ELEVATIONS - FRONT**

PLAN NAME: Arthur E  
 LOT NUMBER: ---  
 PRINT DATE: 6/1/2020

CUSTOMER: ---  
 ADDRESS: ---  
 CITY: ---  
 STATE and ZIP: ---, ---


SHEET NO.  
**3A**

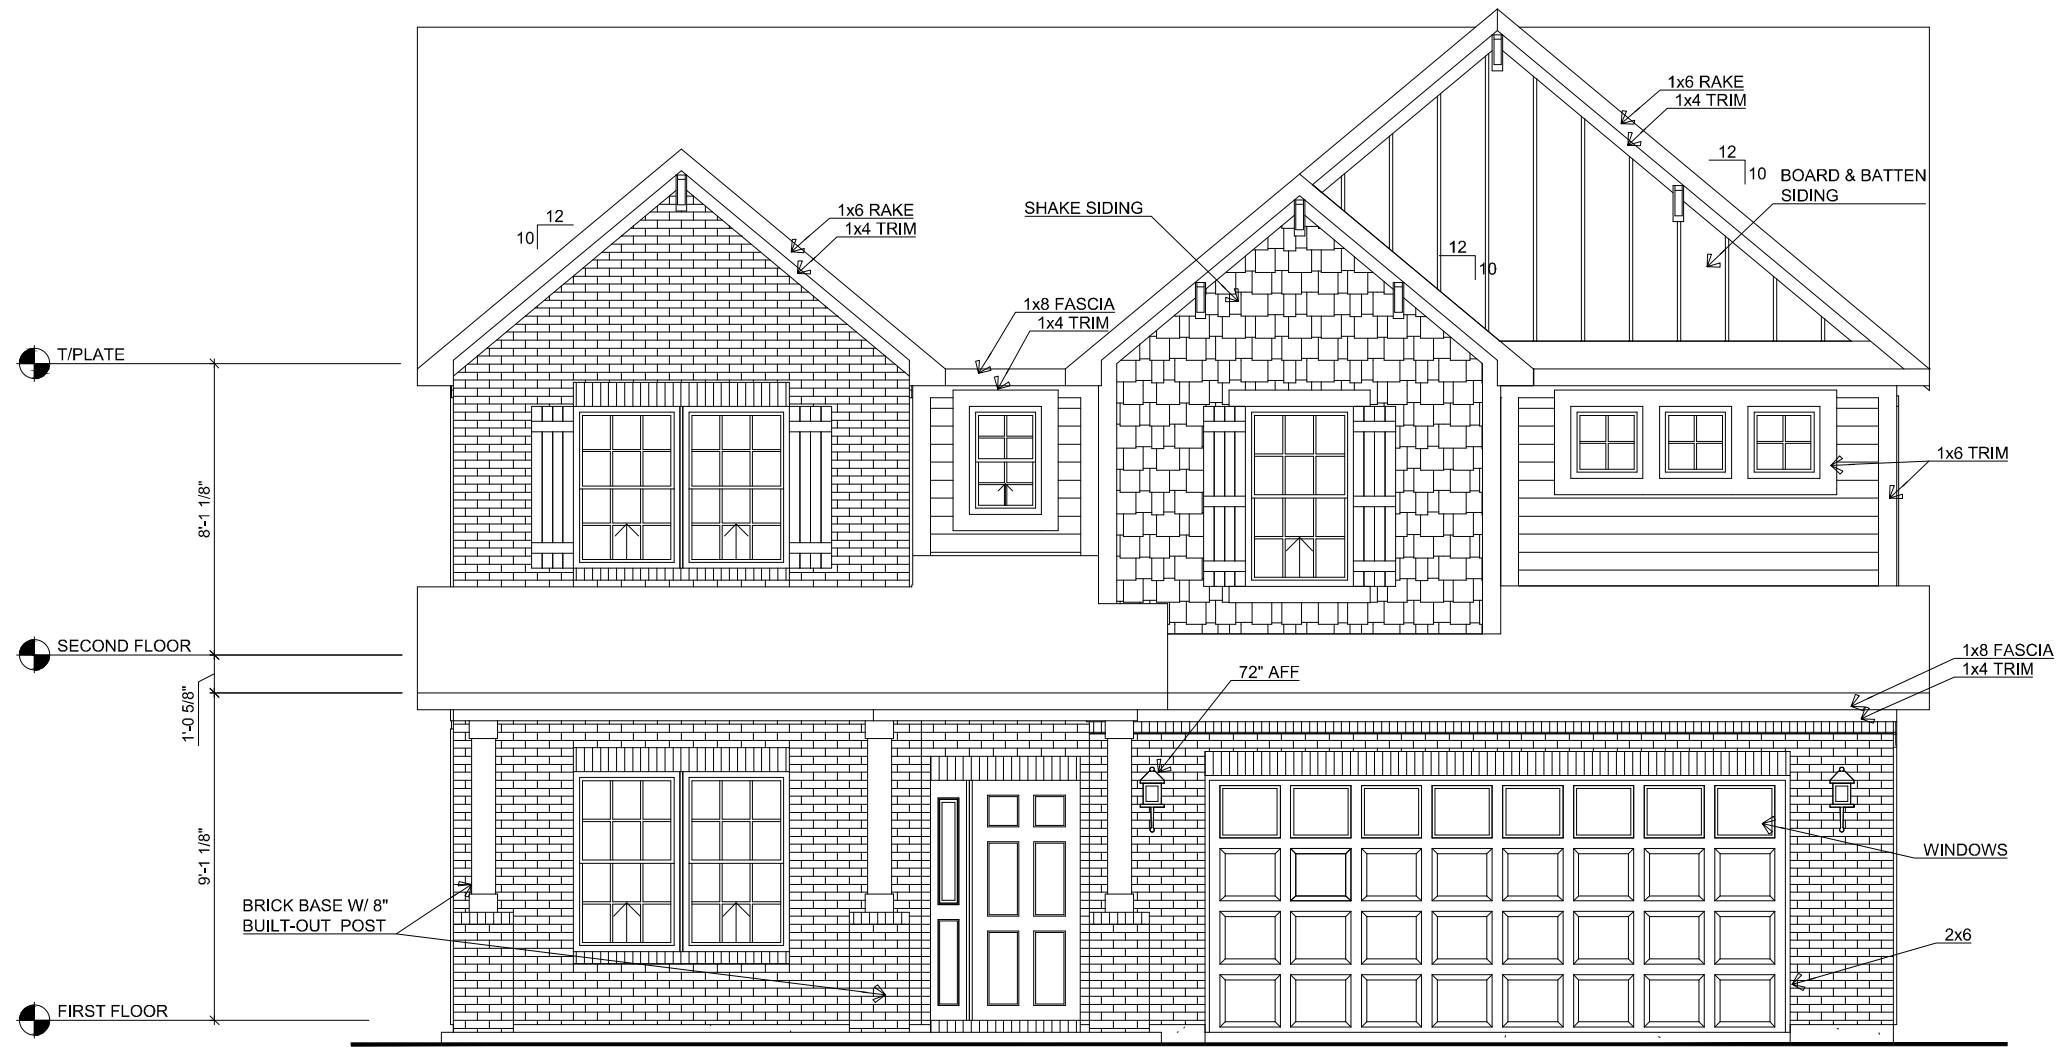

**FRONT ELEVATION**

SCALE: 3/16"=1'-0"

**ELEVATION E2**

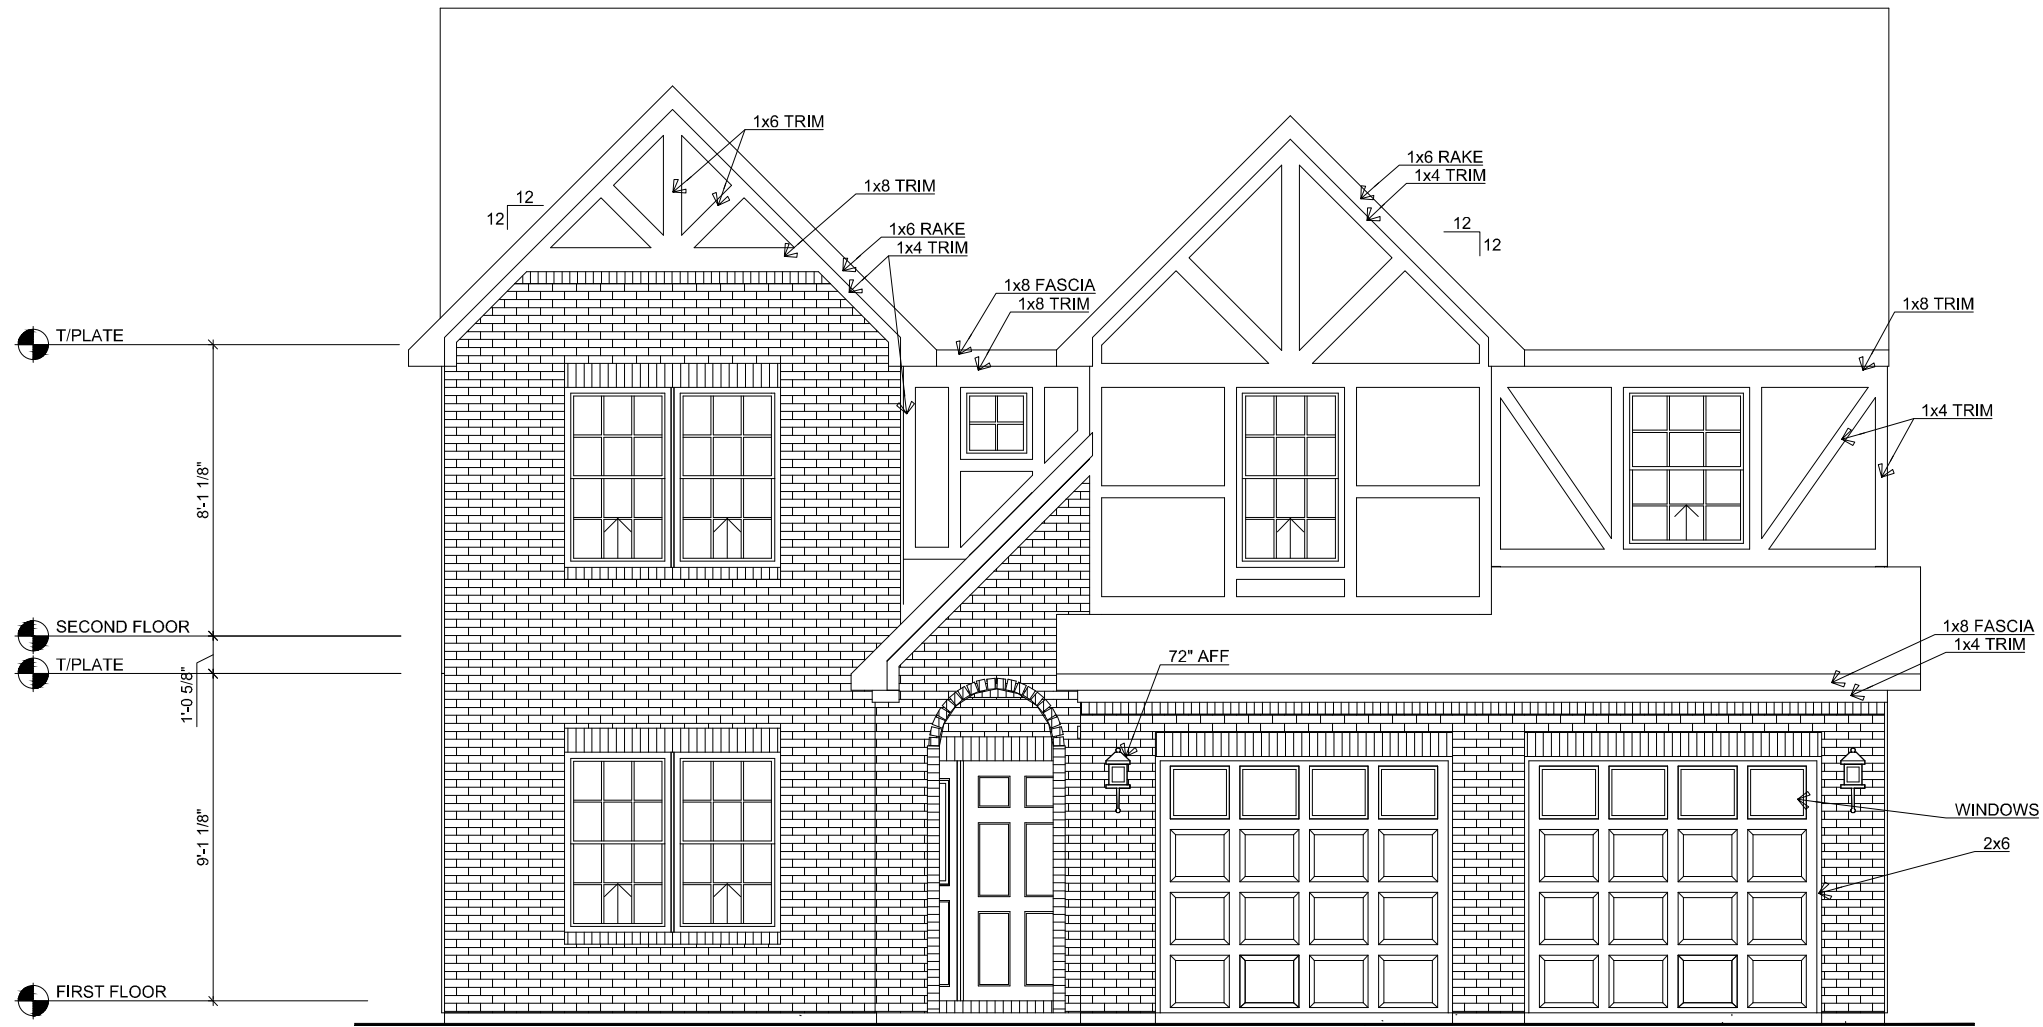

T/PLATE

8'-1 1/8"

SECOND FLOOR

T/PLATE

1'-0 5/8"

9'-1 1/8"

FIRST FLOOR

FRONT ELEVATION


SCALE: 3/16"=1'-0"

ELEVATION F

REV. NO.	DATE	REMARKS


COMMUNITY NAME: ---  
 SHEET DESCRIPTION:  
**ELEVATIONS - FRONT**

CUSTOMER: ---	PLAN NAME: Arthur F
ADDRESS: ---	LOT NUMBER: ---
CITY: ---	STATE and ZIP: ---, ---
	PRINT DATE: 6/1/2020

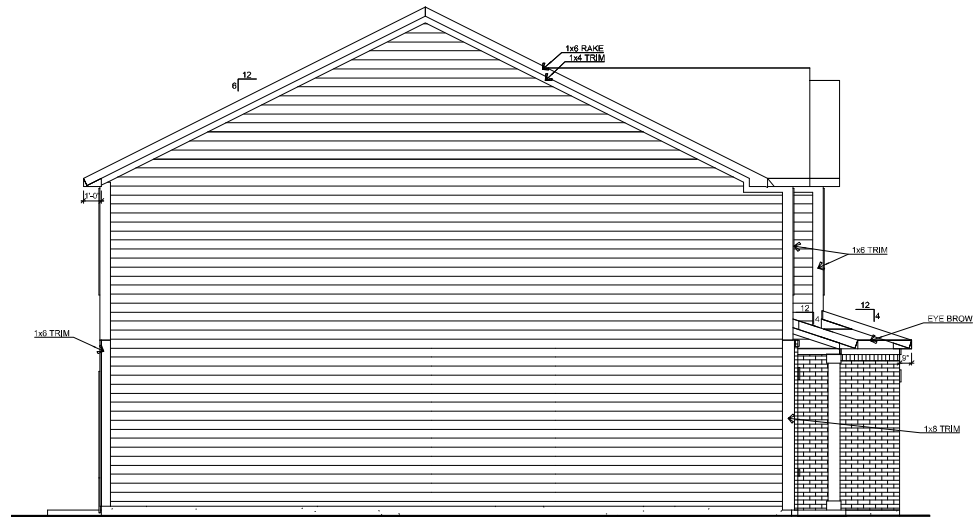


LEFT ELEVATION

SCALE: 3/32"=1'-0"

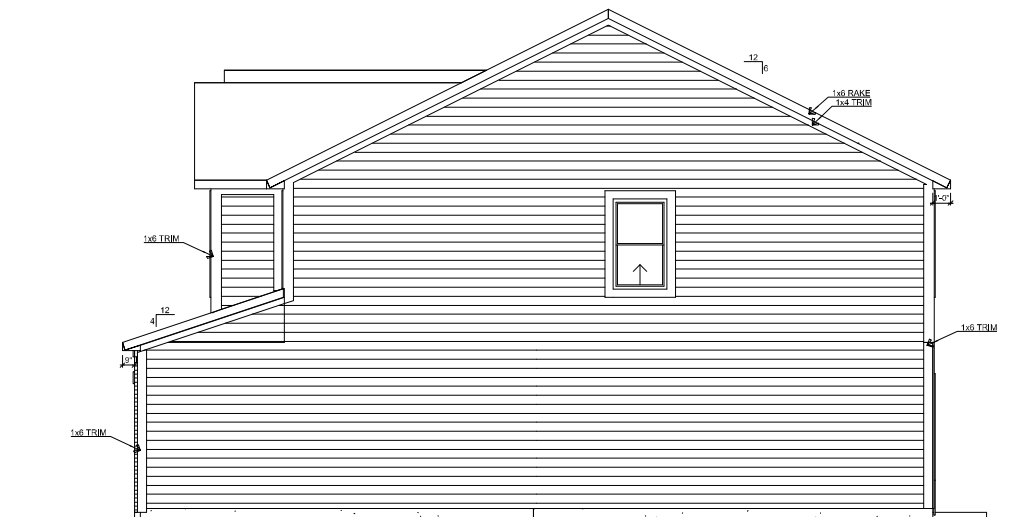

RIGHT ELEVATION

SCALE: 3/32"=1'-0"

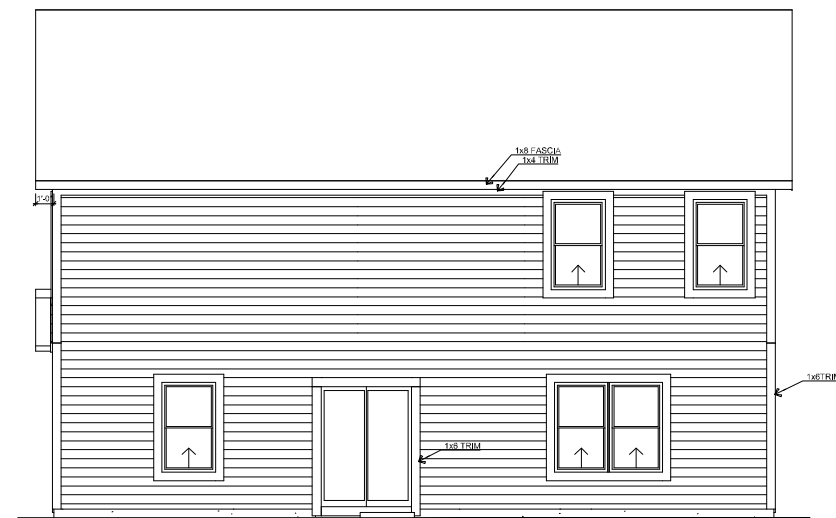

REAR ELEVATION

SCALE: 3/32"=1'-0"

**Silverthorne**  
HOMES

8225 HARRISON PARK COURT  
INDIANAPOLIS, IN 46216  
phone (317) 806-2190  
fax (317) 806-2191

REV. NO.	DATE	REMARKS


COMMUNITY NAME: Stone Grove  
SHEET DESCRIPTION:  
**ELEVATIONS - SIDES AND REAR**

CUSTOMER: ---	PLAN NAME: Arthur A
ADDRESS: ---	LOT NUMBER: ---
CITY: ---	STATE and ZIP: ---, ---
	PRINT DATE: 6/30/2020

SHEET NO.  
**3B**

**ELEVATION A2**

# 9' WALLS

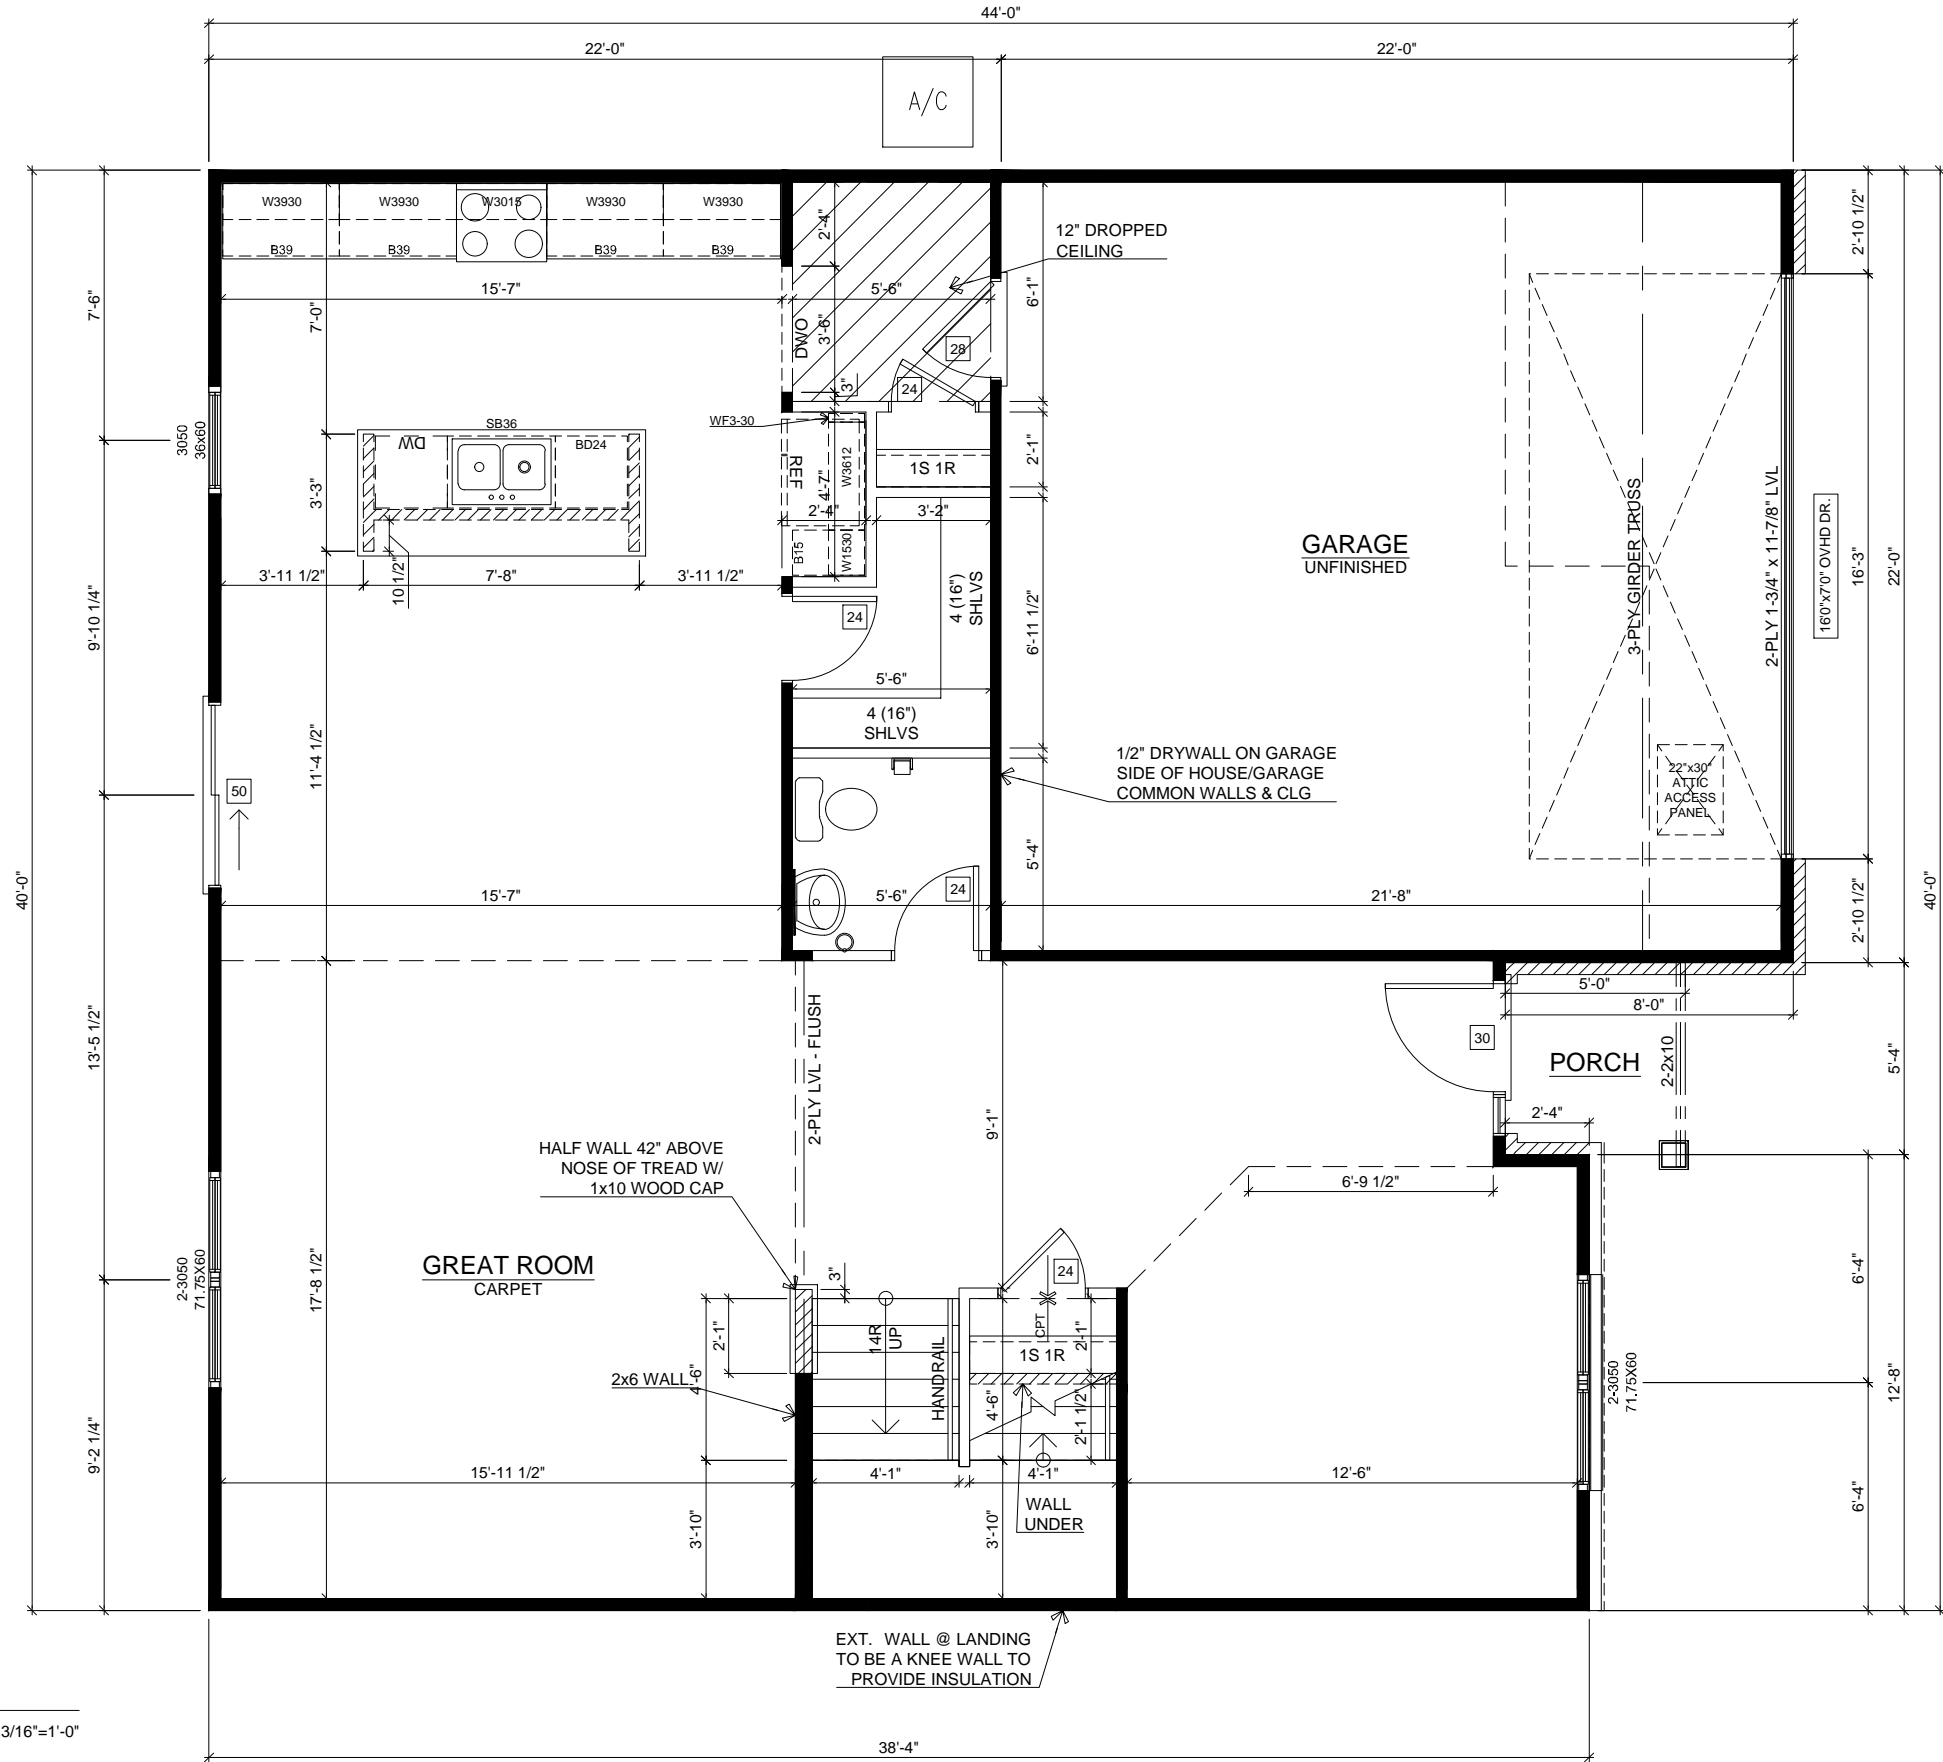

FIRST FLOOR

SCALE: 3/16"=1'-0"

SQUARE FOOTAGE	
Name	Area (Net)
1ST FLOOR S.F.	1166 SF
2ND FLOOR S.F.	1440 SF
	2606 SF


REV. NO.	DATE	REMARKS

COMMUNITY NAME: Stone Grove
SHEET DESCRIPTION: FIRST FLOOR PLAN

PLAN NAME: Arthur A	LOT NUMBER: ---	PRINT DATE: 5/30/2020
CUSTOMER: ---	ADDRESS: ---	CITY: ---
STATE and ZIP: ---, ---		

SECOND FLOOR

SCALE: 3/16"=1'-0"

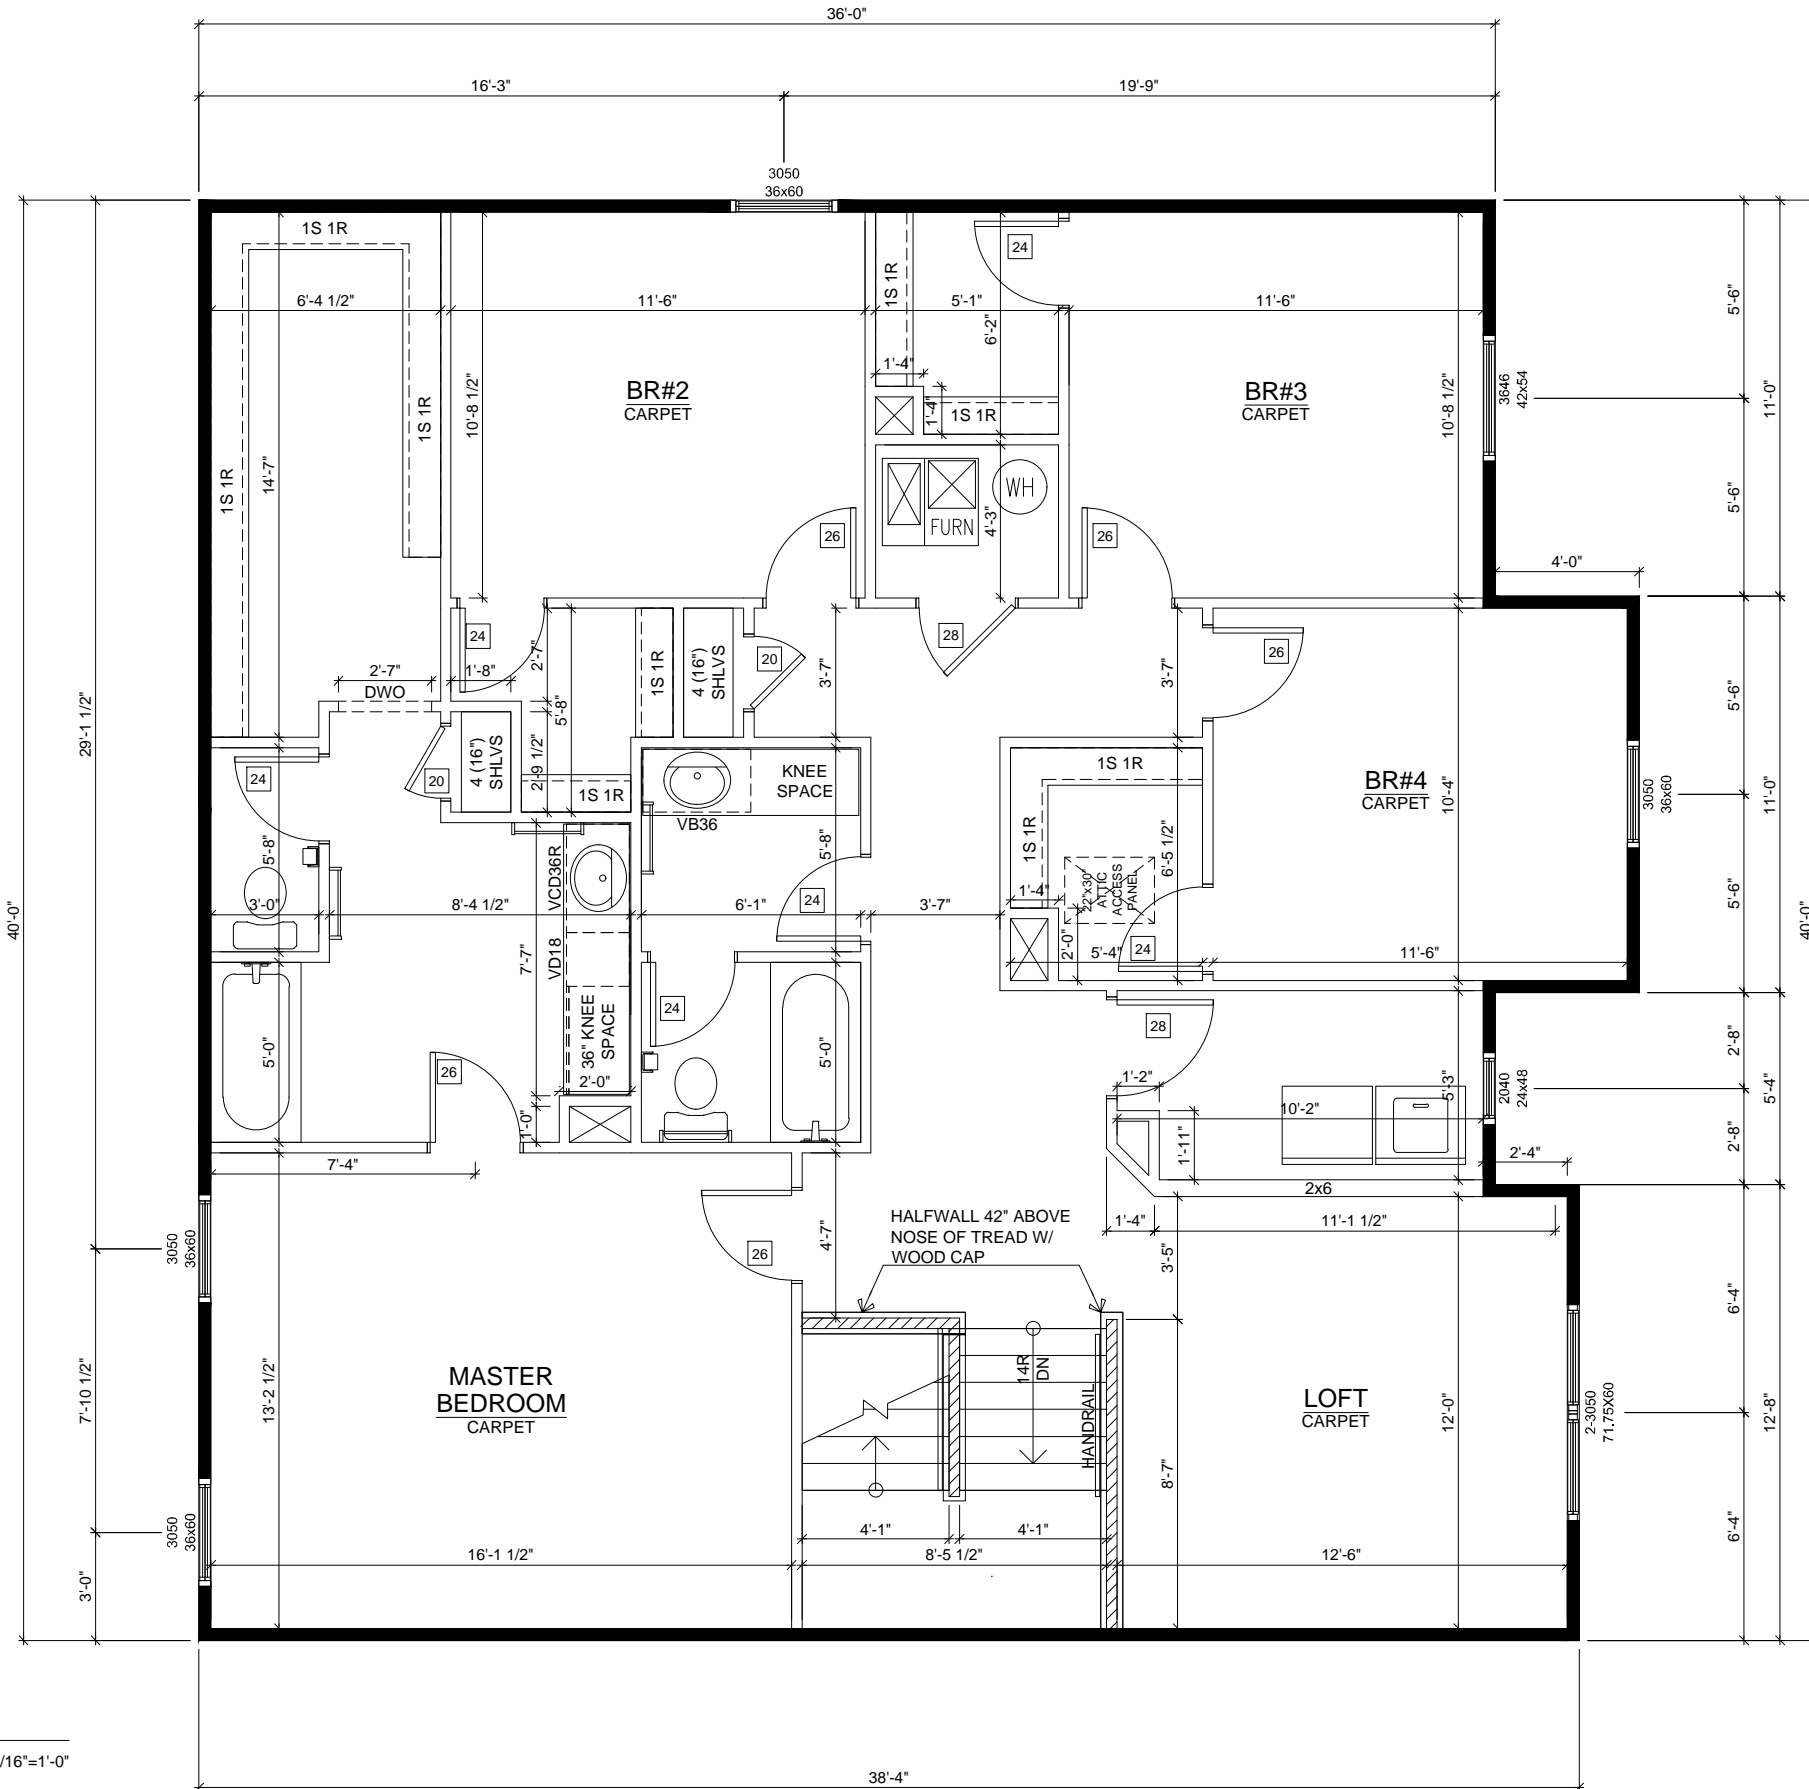

SQUARE FOOTAGE	
Name	Area (Net)
1ST FLOOR S.F.	1166 SF
2ND FLOOR S.F.	1440 SF
	2606 SF

REV. NO.	DATE	REMARKS

COMMUNITY NAME: Stone Grove
SHEET DESCRIPTION:
<b>SECOND FLOOR PLAN</b>

CUSTOMER: ---	PLAN NAME: Arthur A
ADDRESS: ---	LOT NUMBER: ---
CITY: ---	STATE and ZIP: ---, ---
	PRINT DATE: 6/30/2020