

OPERATING AUTHORITIES & AREA UTILITIES

VICINITY MAP

NO SCALE

2150 Dr. Martin Luther King Jr St Indianapolis, IN 46200 317-927-4684 Richard Miller, Jr.

16000 Allisonville Road Noblesville, Indiana 46061 317-776-5532

ELECTRIC INDIANAPOLIS POWER & LIGHT COMPANY 317-261-5203

Sandra Casey

Rhonda Williams

Attn.: Tom Alexander

FIRE DEPARTMENT MCCORDSVILLE FIRE STATION 7580 Form Street McCordsville, IN 46055 317-335-2268

5759 W. Broadway McCordsville, IN 46055 317-335 -3604 Mark Witsman

240 N. Meridian St., Room 1791 Indianapolis, IN 46204

317-265-3050 Matt Spindler

2243 E. Main St. Greenfield, IN 46140 317-323-2074 Eric Meyer

POLICE McCORDSVILLE POLICE DEPT. 6280 West CR 800 North McCordsville, IN 46055 317-335-2812

3030 Roosevelt Ave Indianapolis, IN 46218 Jason Kirkman

Attn.: Brad Hostetler

WATER CITIZENS ENERGY GROUP - WATER CWA Authority, Inc. 2150 Dr. Martin Luther King, Jr. Street Indianapolis, IN 46202 317-927-4351

SCHOOL DISTRICT MT. VERNON COMM. SCH. CORP. 1806 West State Road 234 Fortville, IN 46040 Dr. Shane Robbins

5330 East 65th Street Indianapolis, IN 46220 317-774-3384 Matt Stringer

1"=200'

SHEET INDEX SHEET NO DESCRIPTION C100 TITLE SHEET C101 OVERALL PLAN C102 - C105 **EXISTING TOPOGRAPHY** C107 SIDEWALK STREET LIGHT, AND SIGN PLAN C110-C111 GRADING AND DRAINAGE PLAN C112 OVERFLOW PLAN C113 SSD PLAN C200-C201 STREET PLAN & PROFILE C220 INTERSECTION DETAILS C300 SANITARY SEWER PLAN C301-C302 SANITARY SEWER PLAN & PROFILES C310-C311 STORM SEWER PLAN & PROFILES C320 WATER MAIN PLAN (CITIZENS WATER) C400-C401 INITIAL EROSION CONTROL PLAN C410-C411 FINAL EROSION CONTROL PLAN C420-C421 STORM WATER POLLUTION PREVENTION PLAN (SWPPP) C500 EROSION CONTROL DETAILS C503 STORM DETAILS C525 CITIZENS WATER DETAILS TOWN OF McCORDSVILLE STANDARDS LANDSCAPING PLAN (By Others) PLAT

COLONNADE - SECTION 2

SECTION 25, TOWNSHIP 17N, RANGE 5E, VERNON TOWNSHIP, HANCOCK COUNTY, CR 750W & CR 600N **ZONED: PUD**

> PLANS PREPARED FOR: COLONNADE DEVELOPER, LLC ATTN.: TIMOTHY J. WALTER, P.E. VICE PRESIDENT - DEVELOPMENT 9757 WESTPOINT DRIVE, SUITE 600 INDIANAPOLIS, IN 46256 PH.: 317-863-2057

EMAIL: TWALTER@PLATINUM-PROPERTIES.COM W 750 N SECTION 1 SECTION 1 SECTION 3B FUTURE SECTION 3A SITE MAP FUTURE*FUTURE* C.A. "CC" SECTION 3A SECTION 3A

	REVISIONS		
NUMBER	DESCRIPTION	DATE	
	REVISIONS PER TRC COMMENTS	05-03-2022	

SECTION 2 STREET NAME CHART

STREET	NAME	STREET LENGTH
С	CELLA LANE	483.7'
D	PALAZZO LANE	530.4'
F	CLOISTER LANE	620.4'





PROJECT SUMMARY

TOTAL AREA OF SECTION 2: 11.03 ACRES ± NUMBER OF LOTS: TOTAL AREA OF LOTS: 6.12 ACRES ± NUMBER OF COMMON AREAS: TOTAL AREA OF COMMON AREAS: 2.95 ACRES ± TOTAL LENGTH OF STREETS: 1634.5 L.F. OR .31 MILES TOTAL AREA OF DEDICATED RIGHT-OF-WAY: 1.96 ACRES ±

CONSTRUCTION DOCUMENTS

PROJECT MANAGER:

THESE PLANS ARE NOT TO BE CONSIDERED FINAL OR TO BE UTILIZED FOR CONSTRUCTION UNLESS SIGNED AND DATED BY THE APPROPRIATE BANNING ENGINEERING PROJECT MANAGER.

THESE PLANS ARE NOT INTENDED TO BE REPRESENTED AS A RETRACEMENT OR ORIGINAL BOUNDARY SURVEY, A ROUTE SURVEY, OR A SURVEYOR LOCATION REPORT.

PLANS PREPARED BY:


853 COLUMBIA ROAD, SUITE #101 PLAINFIELD, IN 46168 BUS: (317) 707-3700, FAX: (317) 707-3800 E-MAIL: Banning@BanningEngineering.com WEB: www.BanningEngineering.com

CONTACT: ROBERT "JASON" COYLE

MULTIPLE PROFESSIONALS ARE IN RESPONSIBLE CHARGE FOR THE PREPARATION AND DESIGN OF THIS PLAN SET. BELOW IS A LIST OF THE PROFESSIONALS INVOLVED WITH THIS PROJECT AND THE DISCIPLINES THEY ARE IN RESPONSIBLE CHARGE OF. EACH OF THE PLAN SHEETS BEARS THE SEAL AND SIGNATURE OF THE PROFESSIONAL IN RESPONSIBLE CHARGE FOR THAT SHEET.

- ROBERT JASON COYLE, PROFESSIONAL SURVEYOR, STATE OF INDIANA, PS # LS20900155 SUBDIVISION LAYOUT, STREETS, GRADING AND EROSION CONTROL
- W. CHAD ZIEGLER, PROFESSIONAL ENGINEER, STATE OF INDIANA, PE # PE11200667

SANITARY SEWER, STORM SEWER, DRAINAGE CALCULATIONS AND REPORTS, AND WATER MAIN

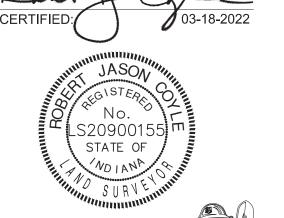





03-18-22 Project No: 21177P-S2 Sheet No:

Land Description Colonnade, Section 2


A part of the East Half of the Southwest Quarter of Section 25, Township 17 North, Range 5 East in Vernon Township, Hancock County, Indiana, and being more particularly described as follows:


BEGINNING at a PK nail marking the Northwest corner of the East Half of said Southwest Quarter; thence South 00 degrees 05 minutes 02 seconds West along the west line of said East Half 552.87 feet to the POINT OF BEGINNING; thence South 89 degrees 54 minutes 58 seconds East 213.54 feet; thence North 00 degrees 05 minutes 02 seconds East 17.32 feet; thence South 89 degrees 54 minutes 58 seconds East 263.30 feet; thence South 57 degrees 19 minutes 35 seconds East 202.03 feet; thence South 89 degrees 54 minutes 58 seconds East 42.78 feet; thence South 00 degrees 05 minutes 02 seconds West 752.91 feet to the center of Thomas Stansbury Regulated Drainage Ditch; (the following Eight (8) calls are along the centerline of said ditch); 1) thence North 43 degrees 29 minutes 24 seconds West 15.29 feet; 2) thence North 57 degrees 40 minutes 30 seconds West 53.78 feet; 3) thence North 78 degrees 24 minutes 04 seconds West 71.68 feet; 4) thence North 86 degrees 49 minutes 05 seconds West 97.41 feet; 5) thence North 76 degrees 47 minutes 16 seconds West 149.60 feet; 6) thence North 62 degrees 08 minutes 30 seconds West 142.07 feet; 7) thence North 55 degrees 55 minutes 12 seconds West 116.88 feet; 8) thence North 28 degrees 45 minutes 52 seconds West 3.04 feet; thence North 00 degrees 05 minutes 02 seconds East 190.19 feet; thence North 89 degrees 54 minutes 58 seconds West 96.54 feet to the west line of said East Half; thence North 00 degrees 05 minutes 02 seconds East along said west line 426.68 feet to the POINT OF BEGINNING, containing 11.031 acres, more or


This subdivision consists of 35 lots number 201 through 212, 245 through 259, & 276 through 283 and 4 Common Area labeled "J" through "L" and "H-2". The size of lots and width of streets are shown in feet and decimal parts thereof.


CTDEET MAME CHADT


STRE	ET NAME CHART
TREET	NAME
ALLEY A	
Α	COLONNADE PARKWAY
В	ARCADE BLVD
C D	CELLA LANE
D	PALAZZO LANE
E	PERISTYLE LANE
F	CLOISTER LANE
G	PORTICO LANE
Н	BELVEDERE LANE CUPOLA LANE
	CUPULA LANE
0	150' 300'
U	150 300
	Indiana 811 .
الانتان	Know what's below.

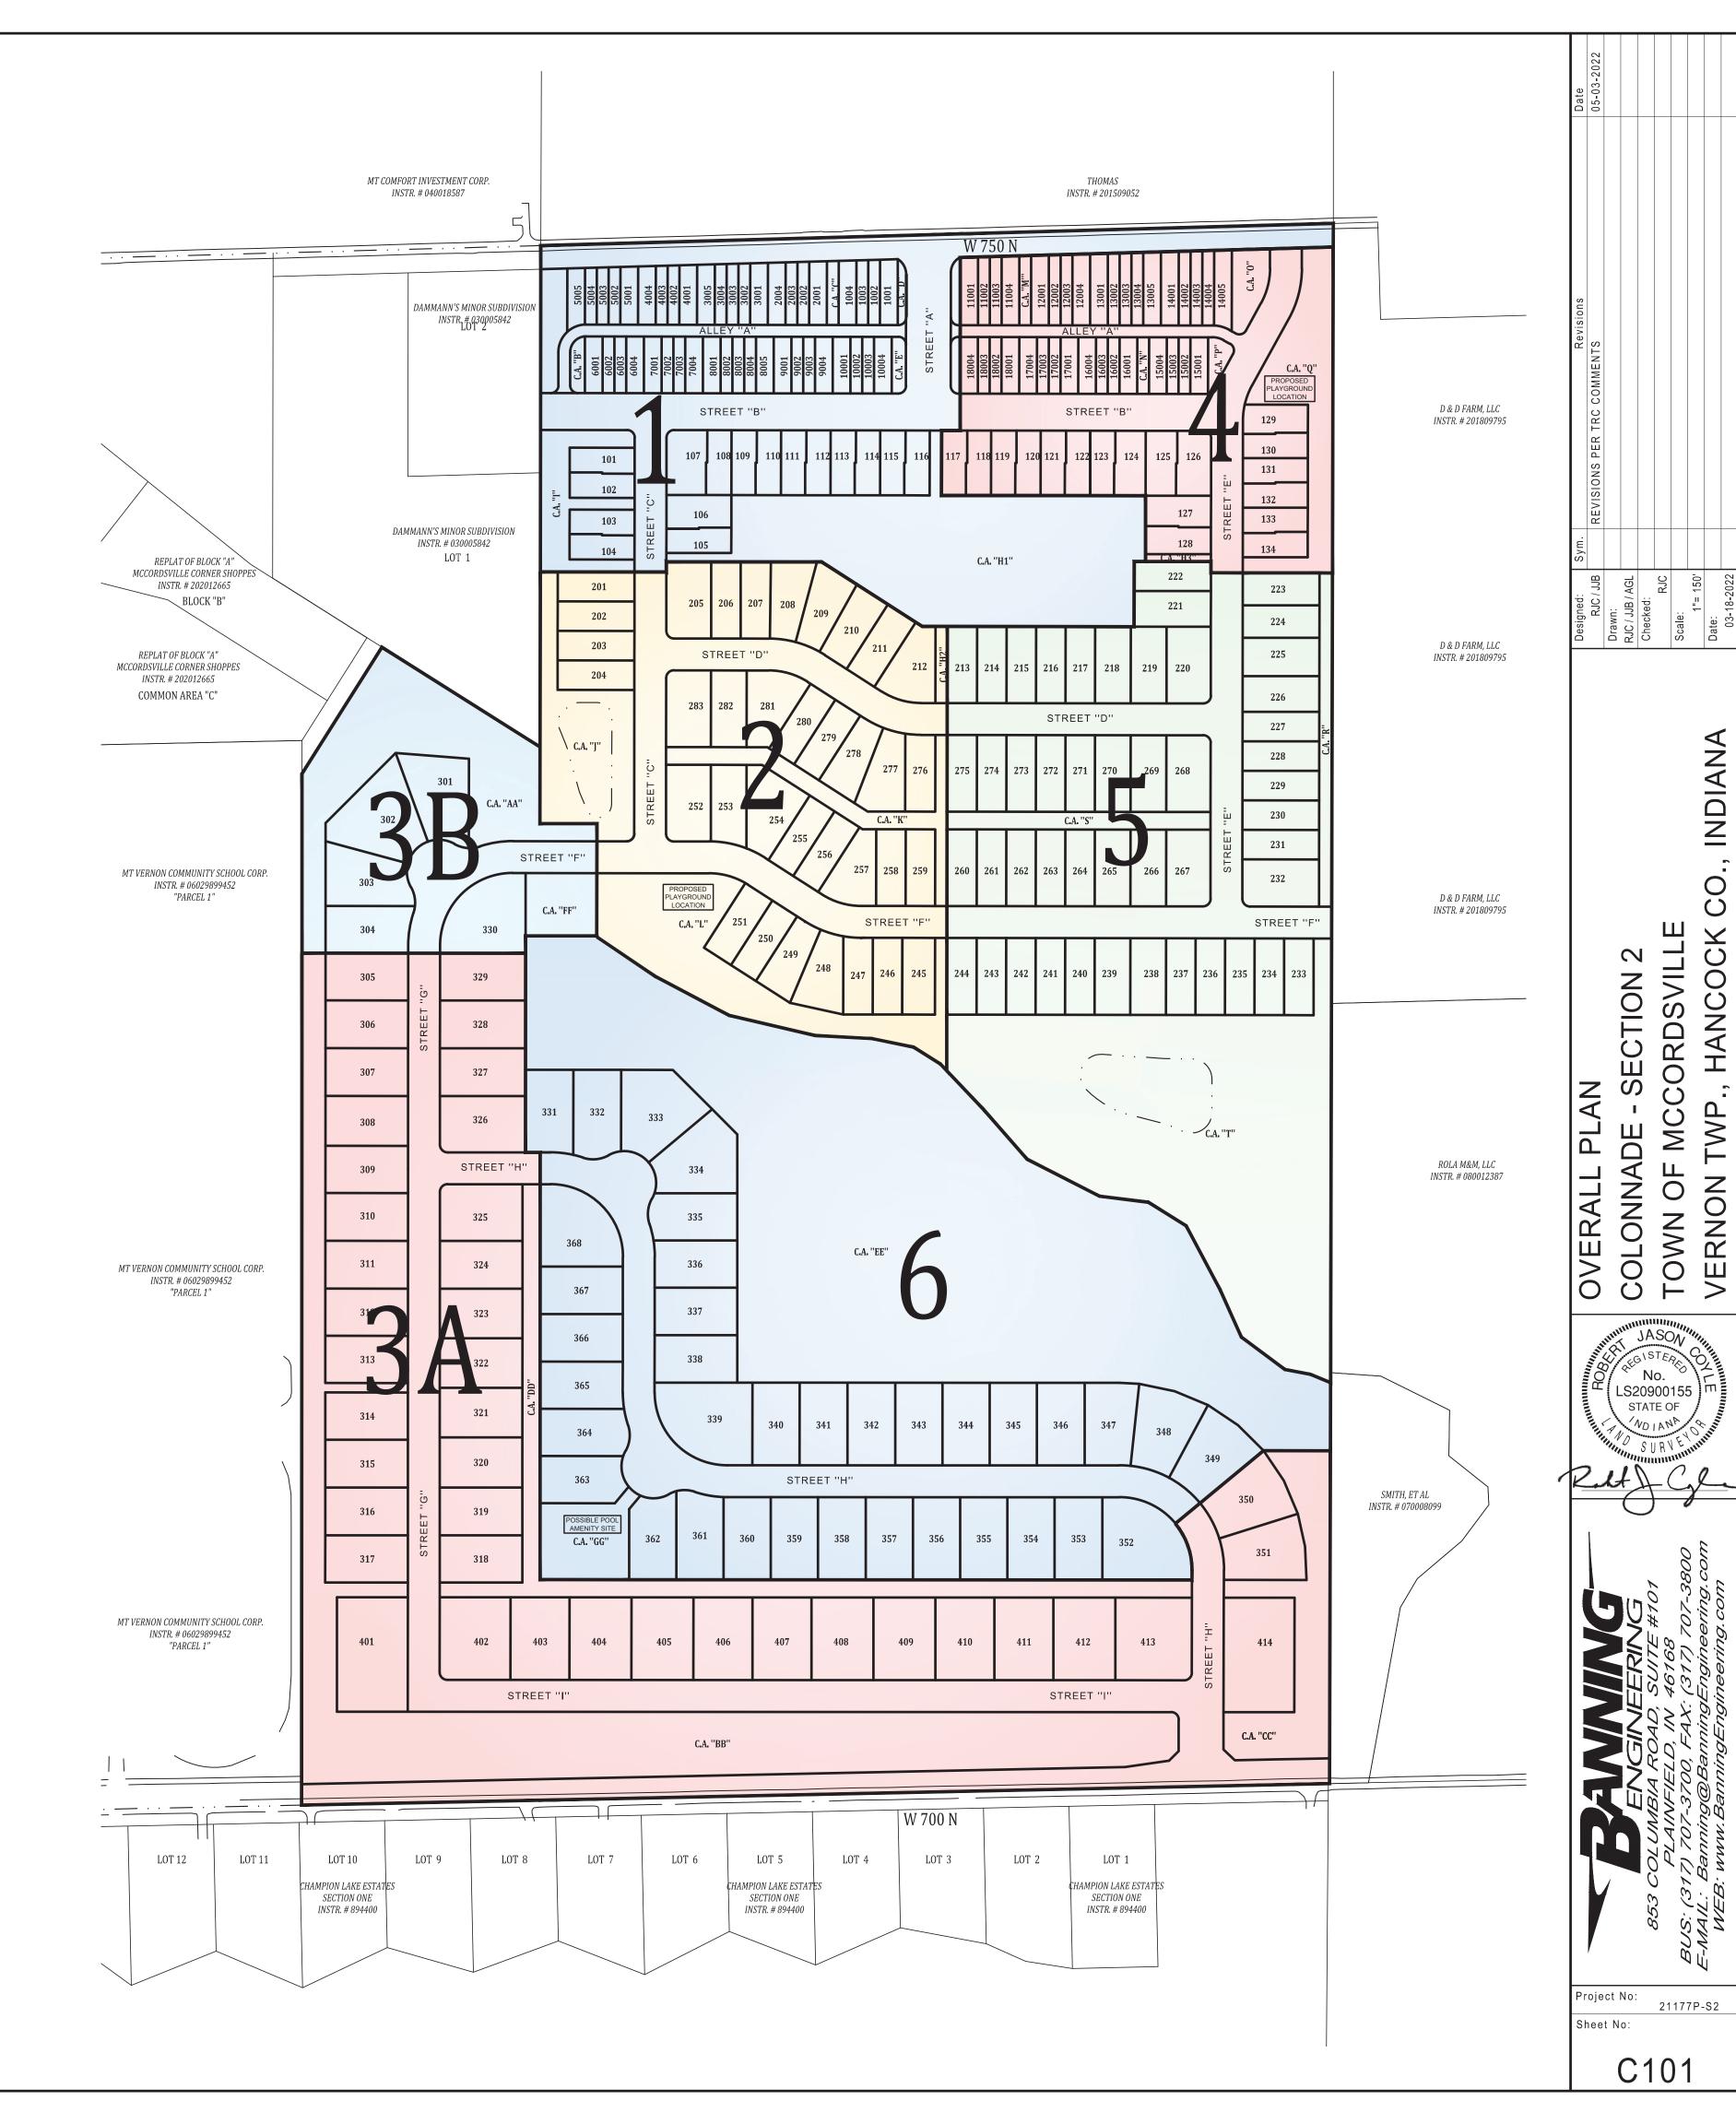

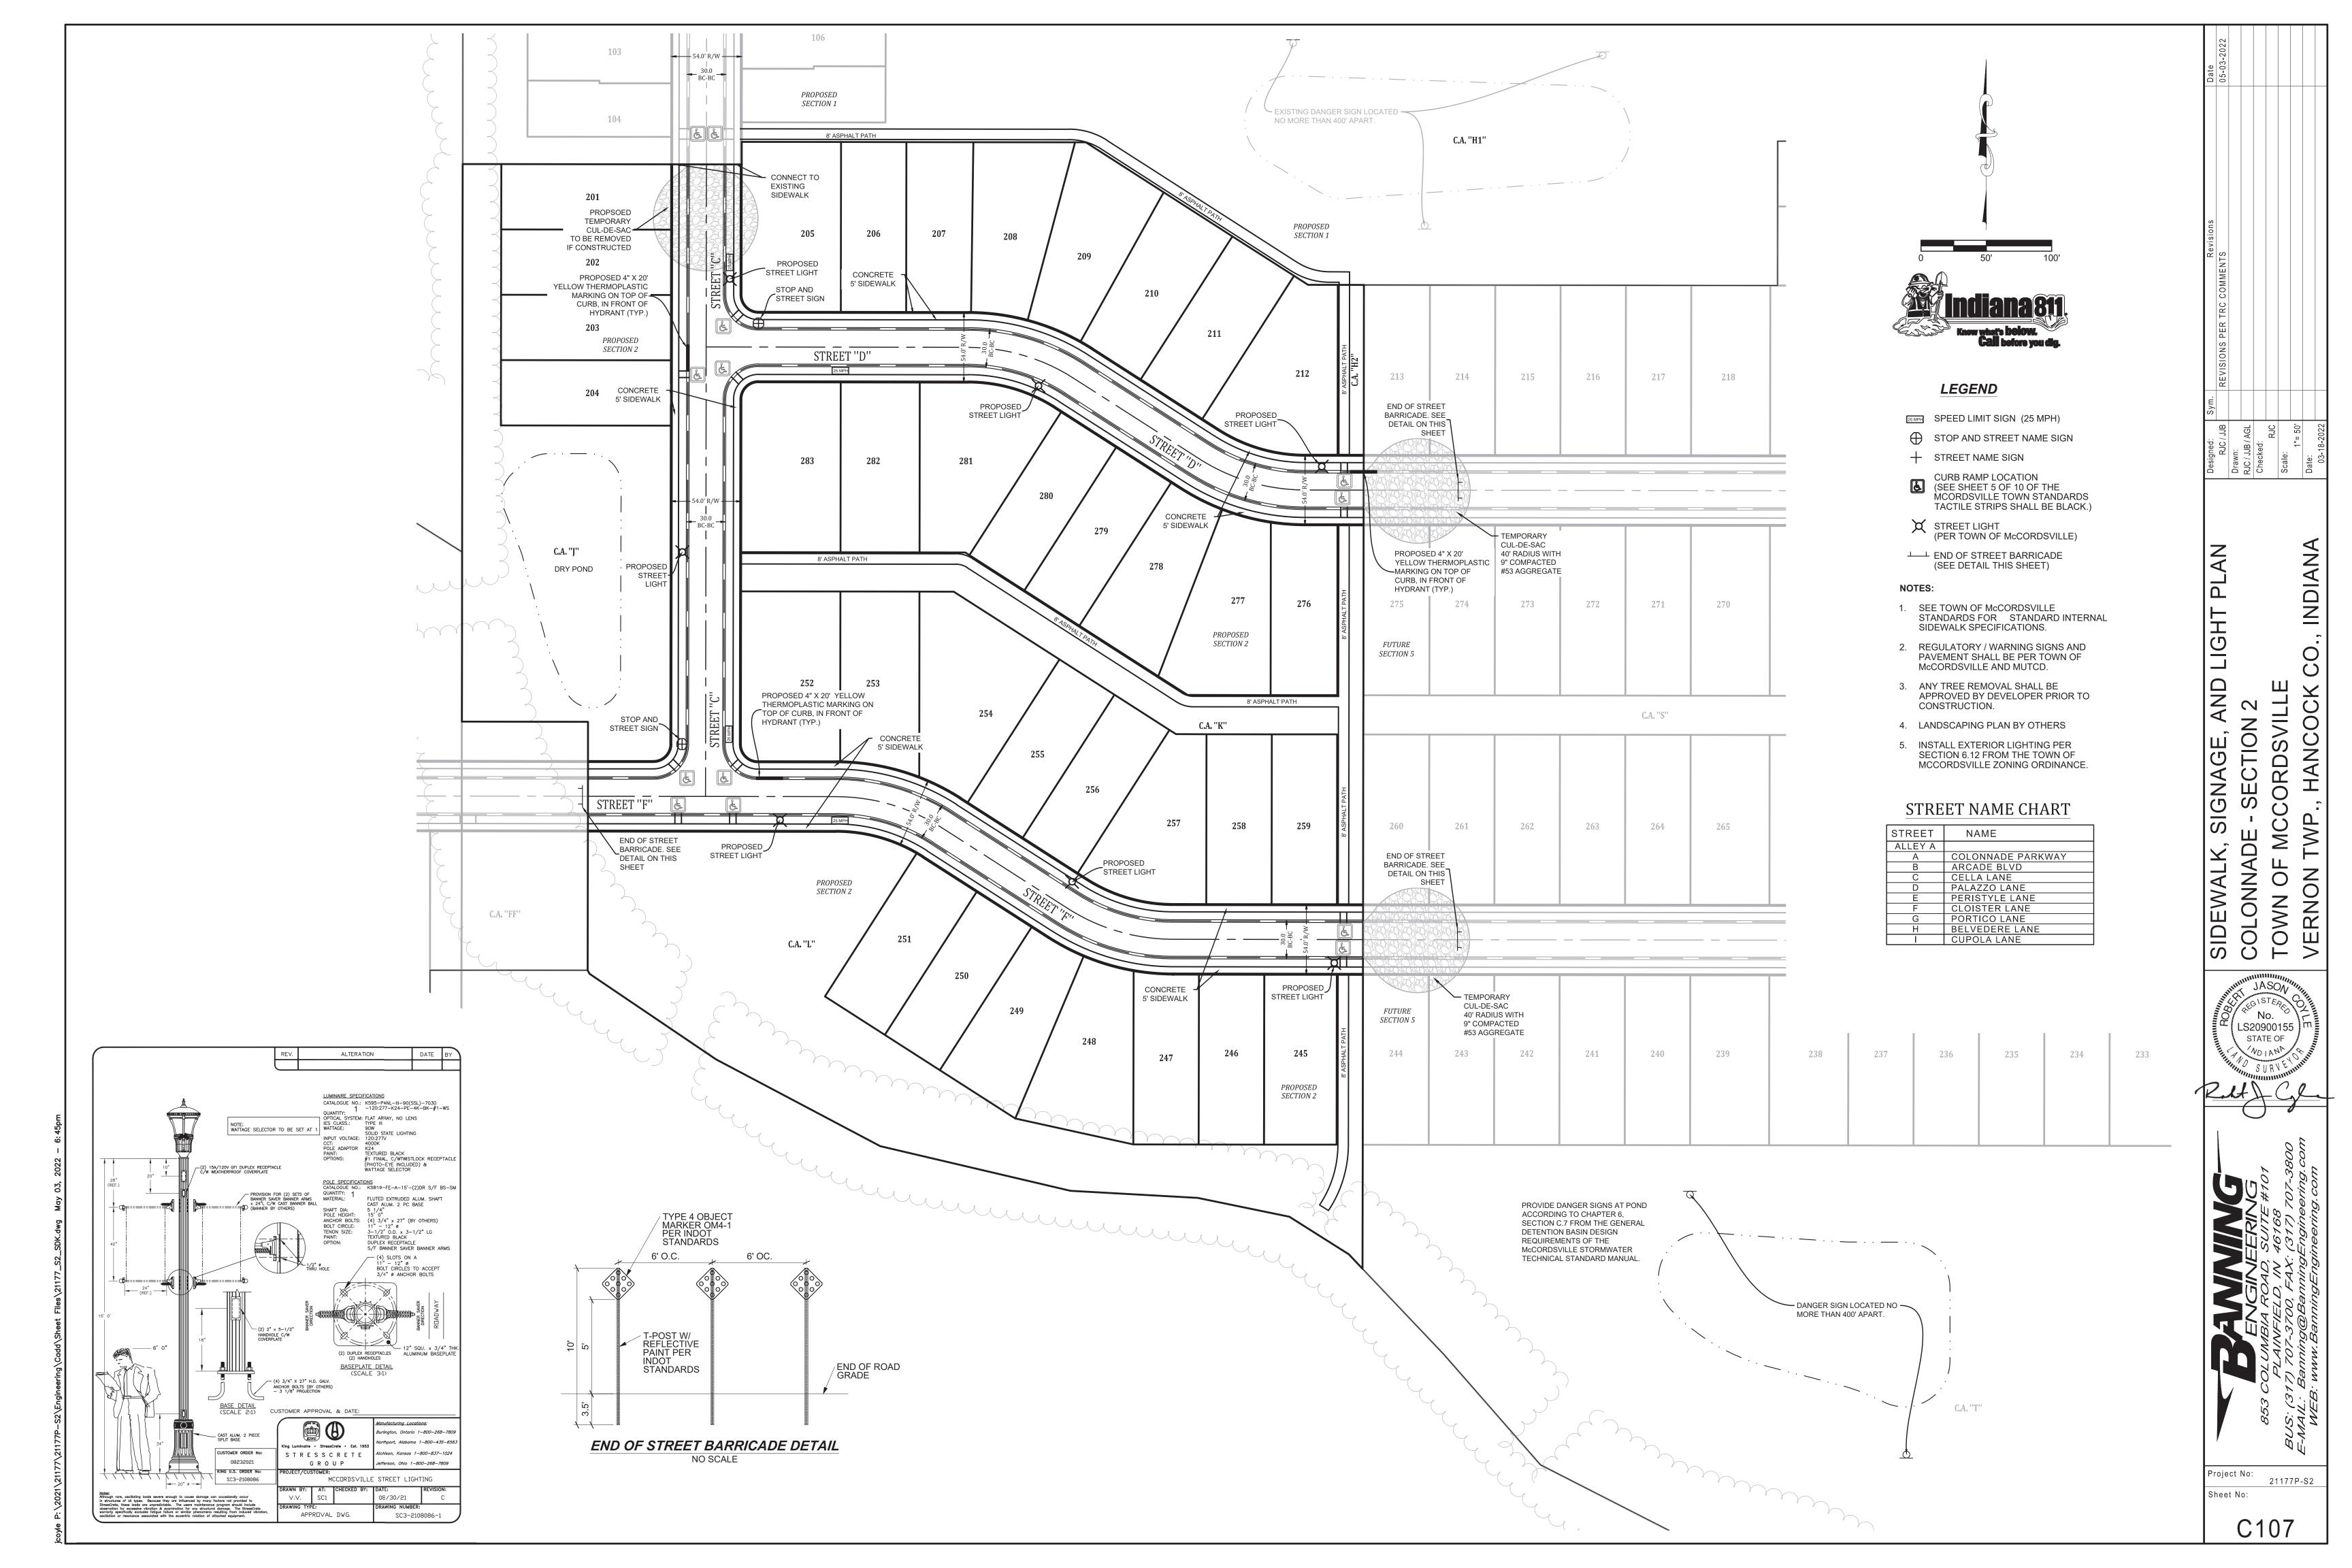

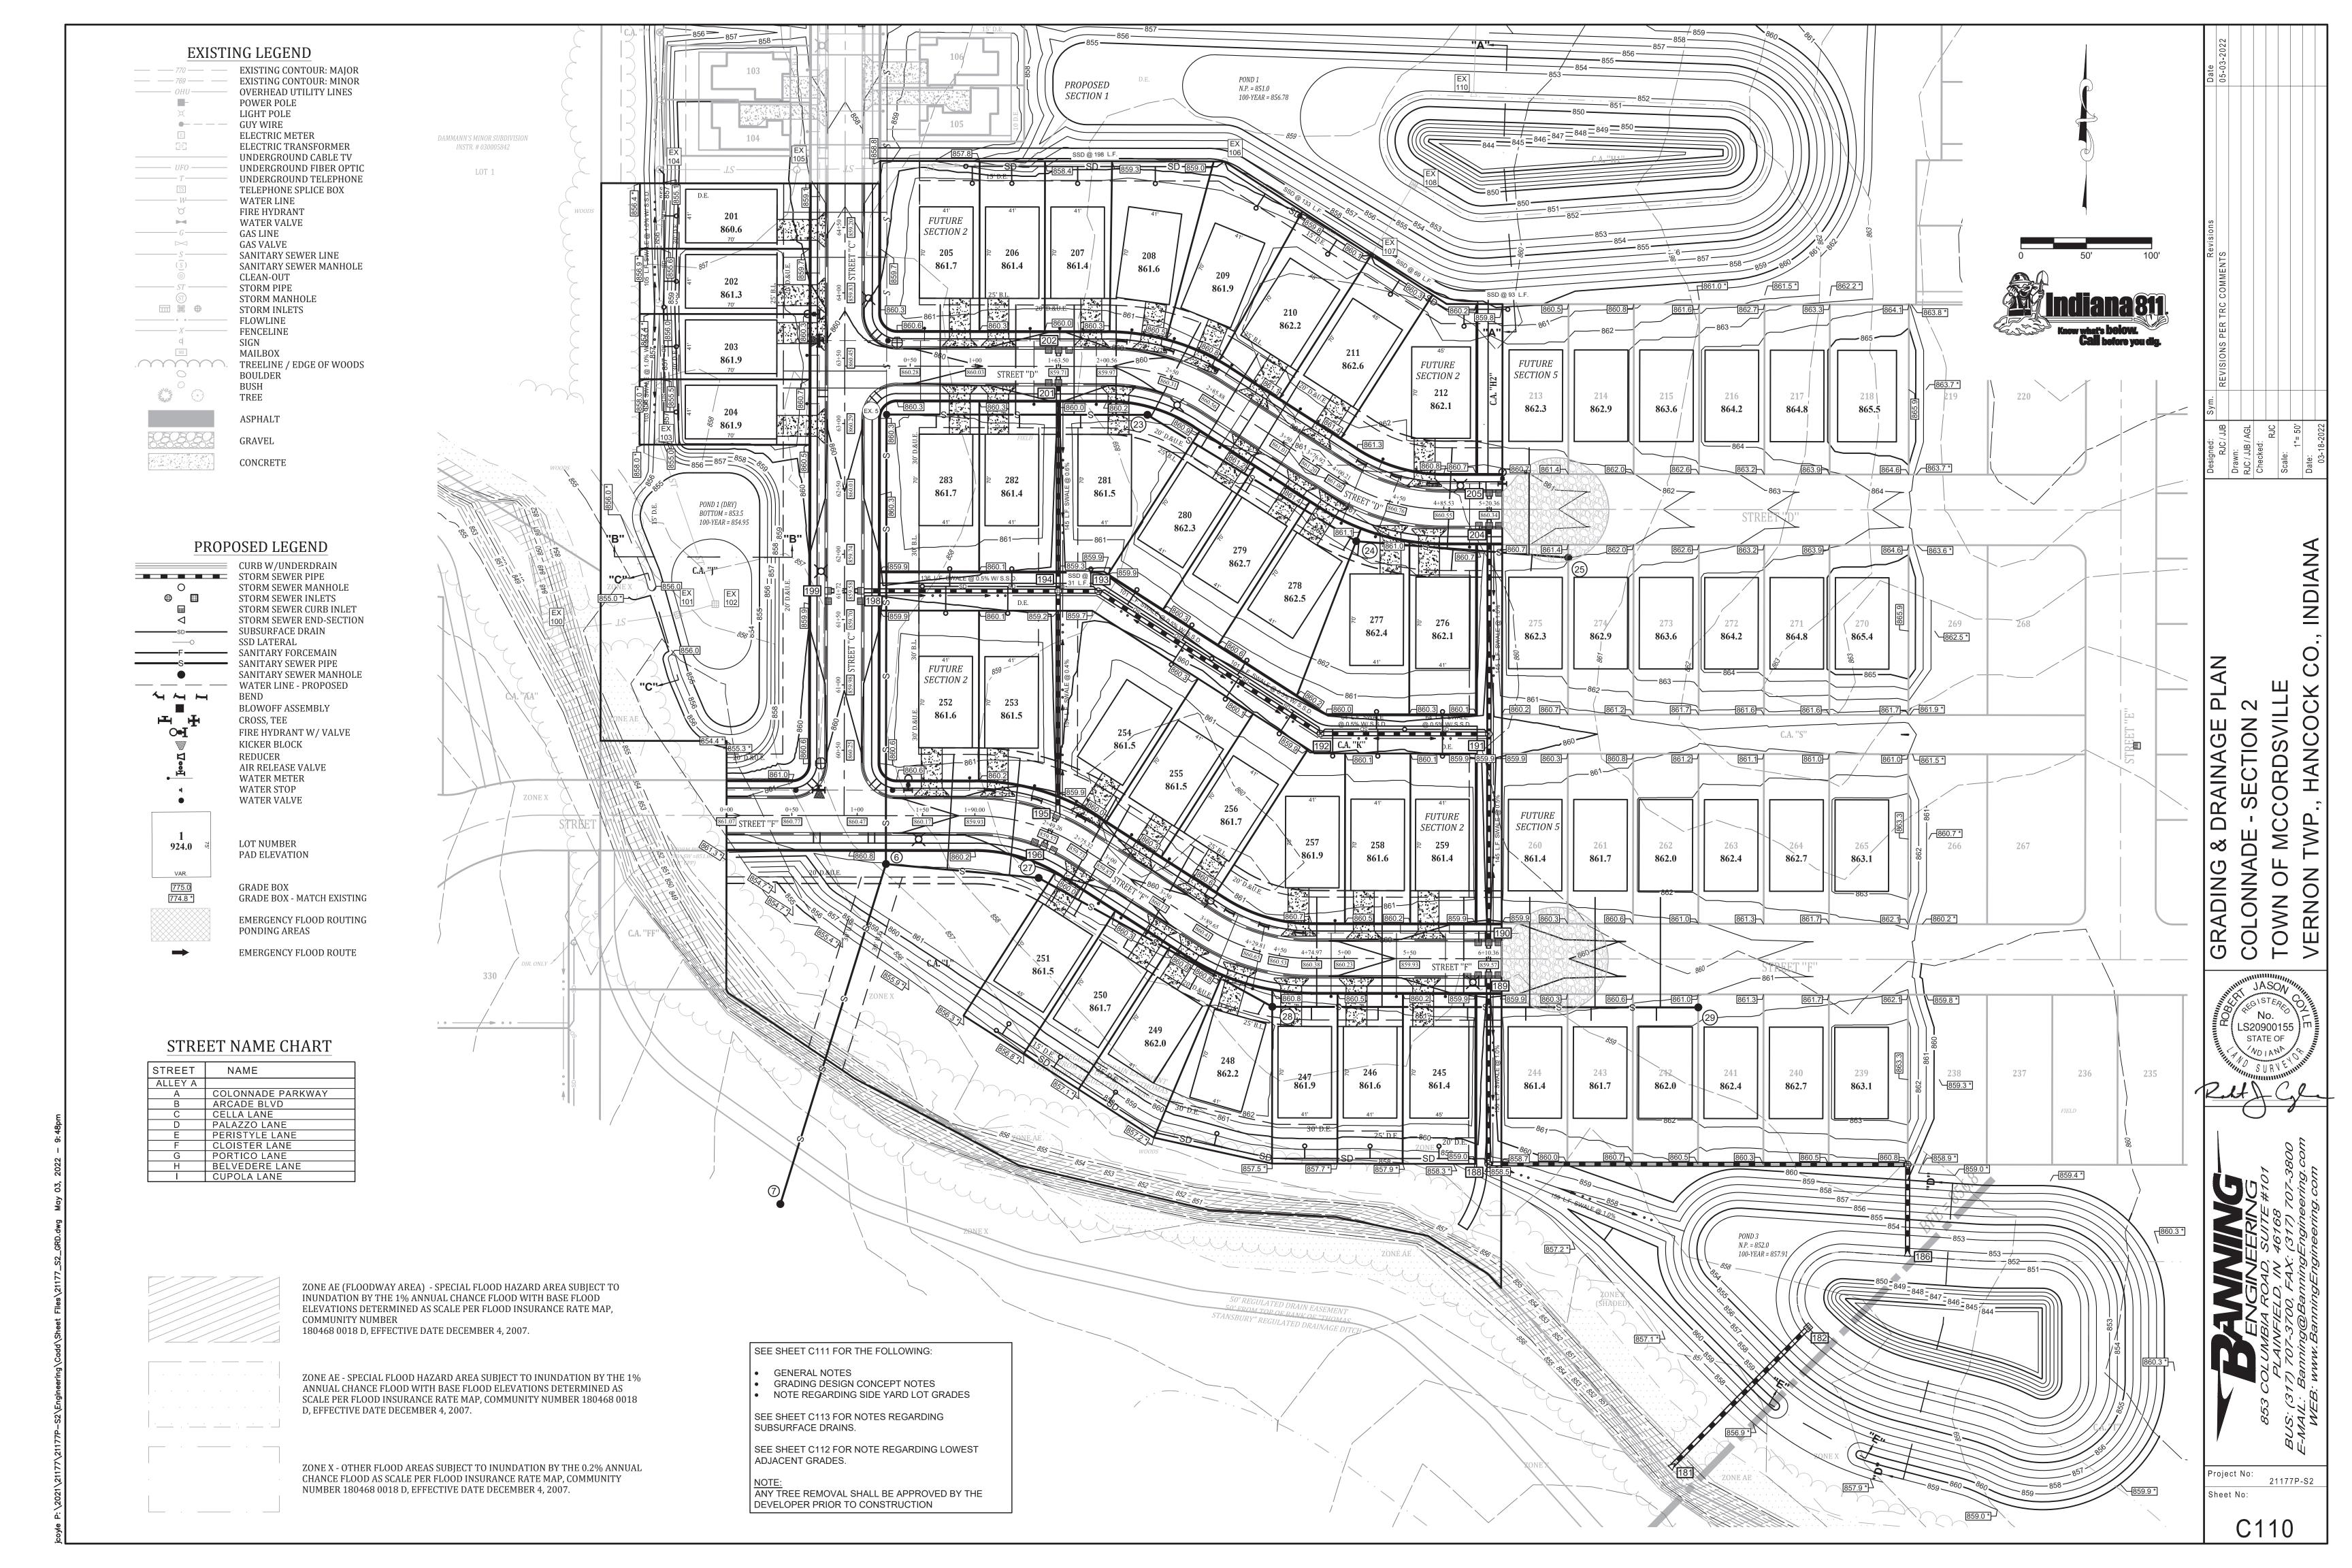

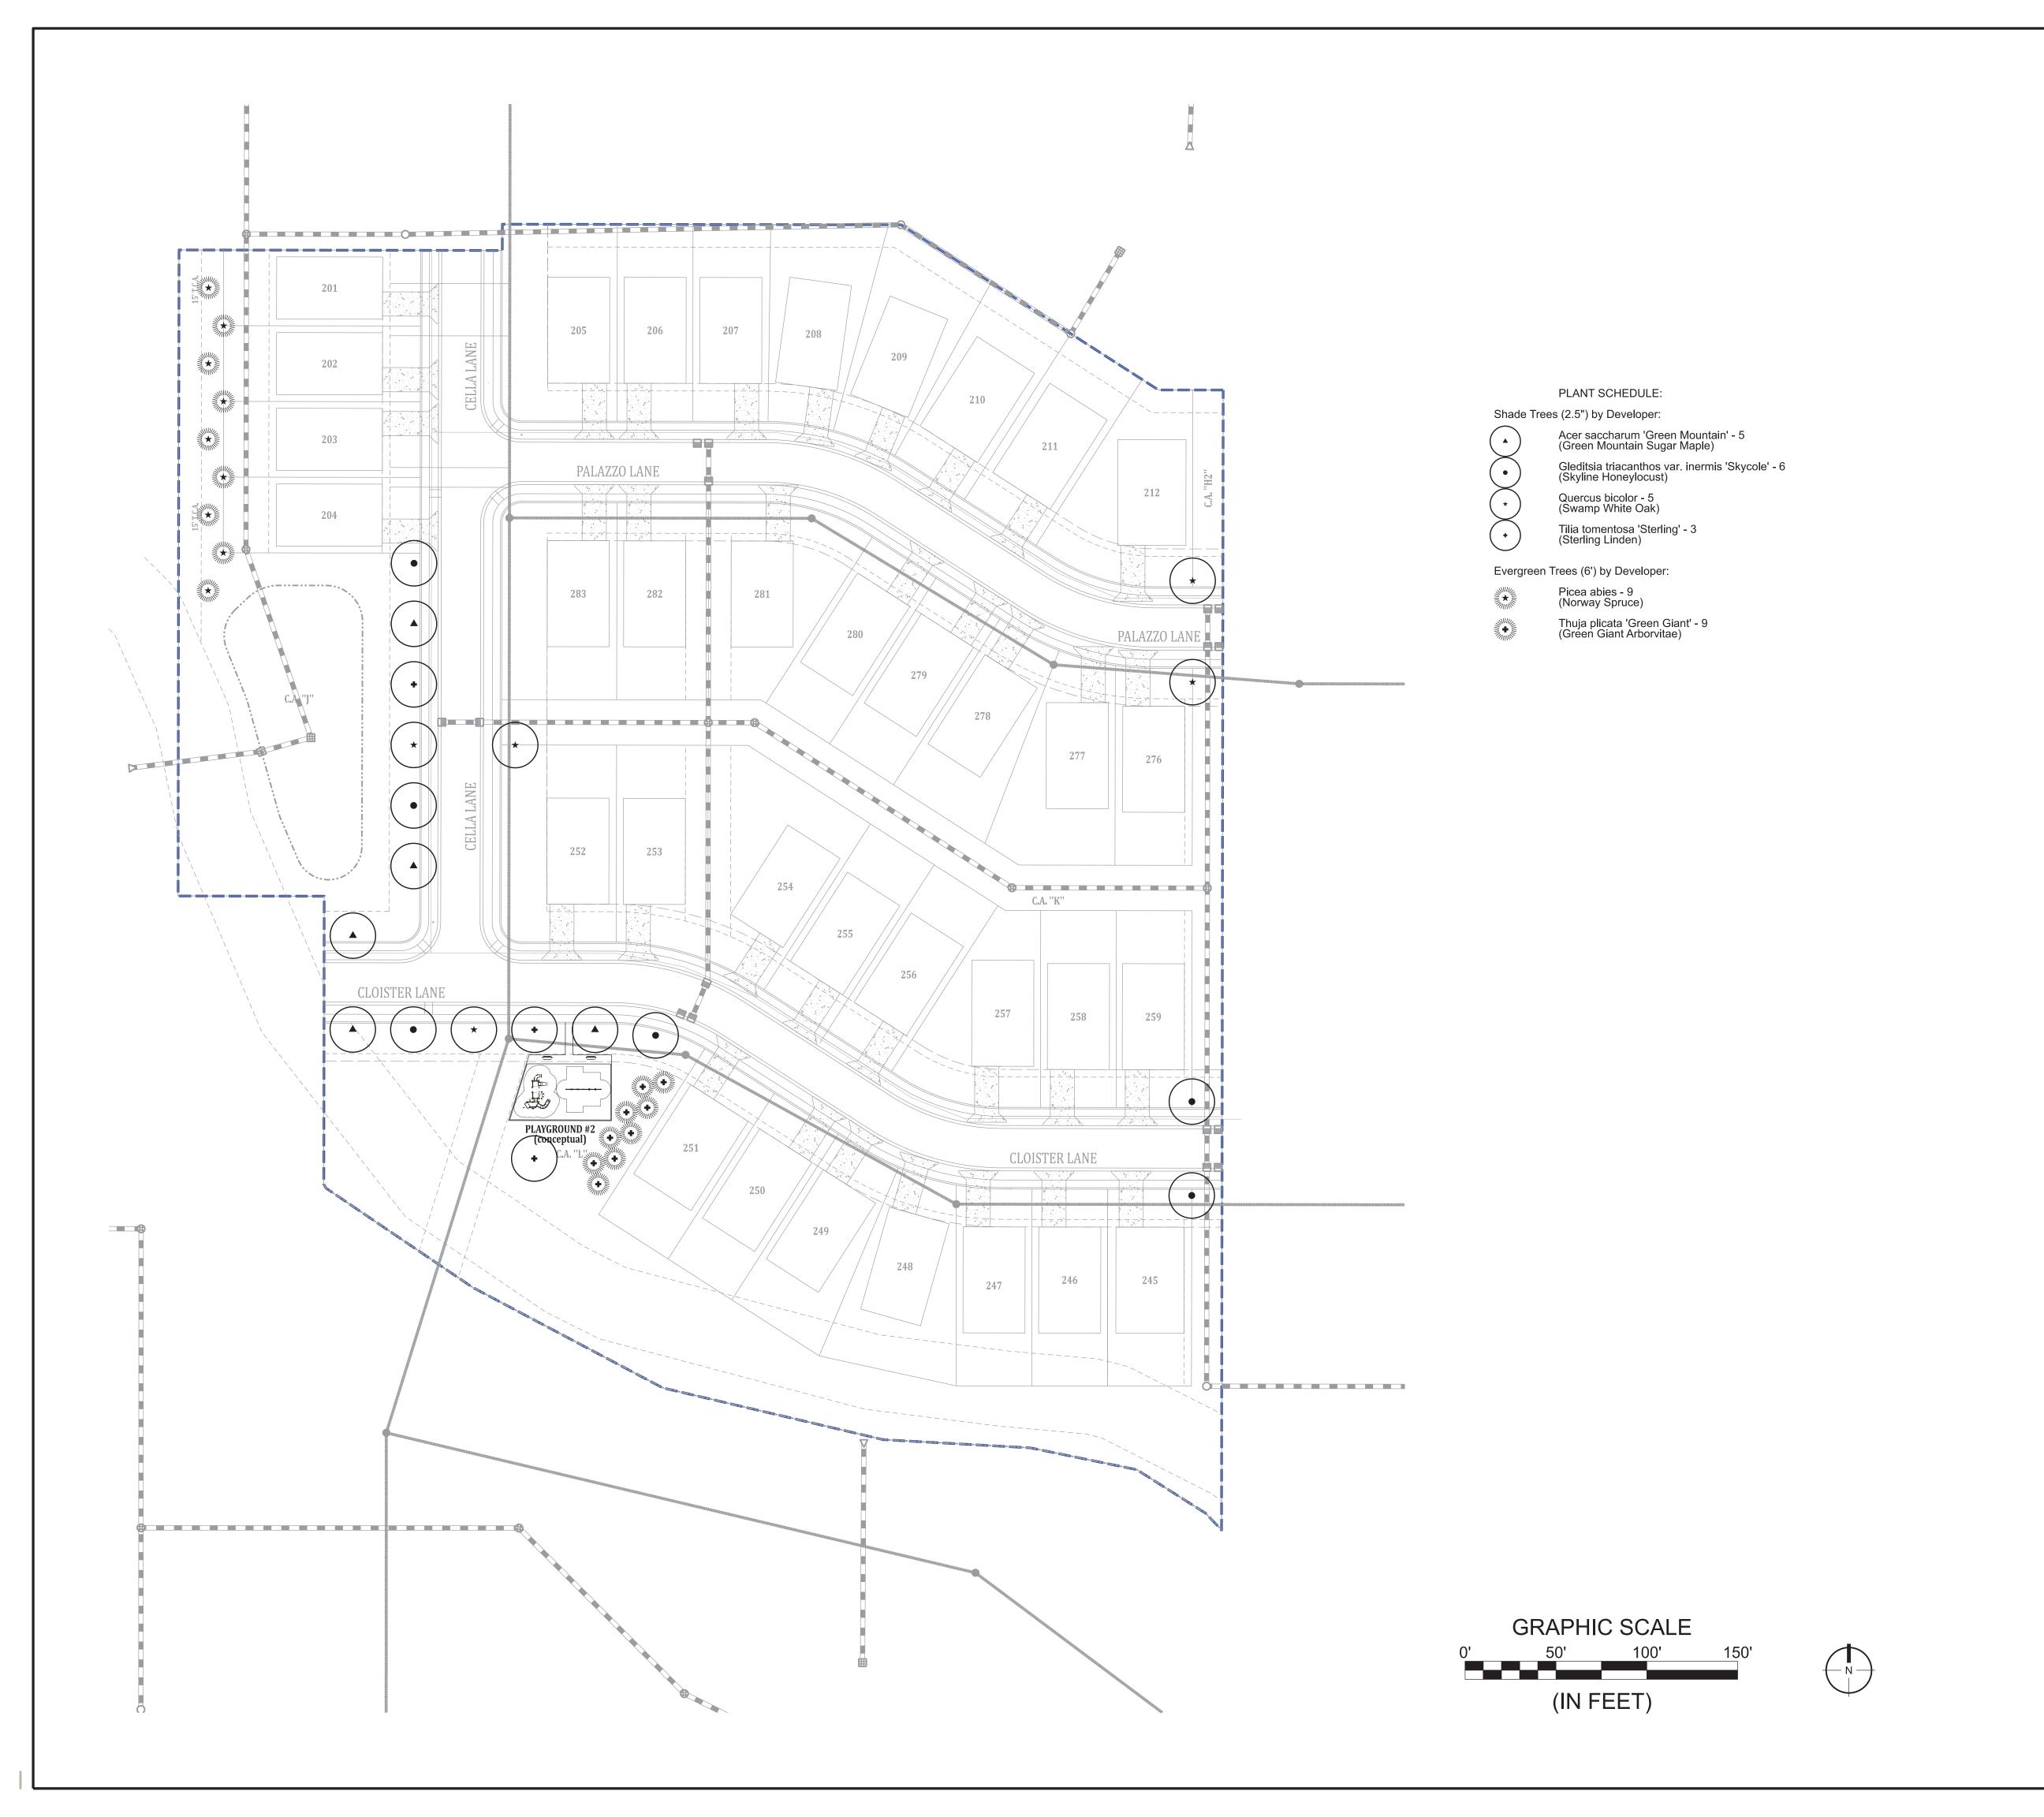

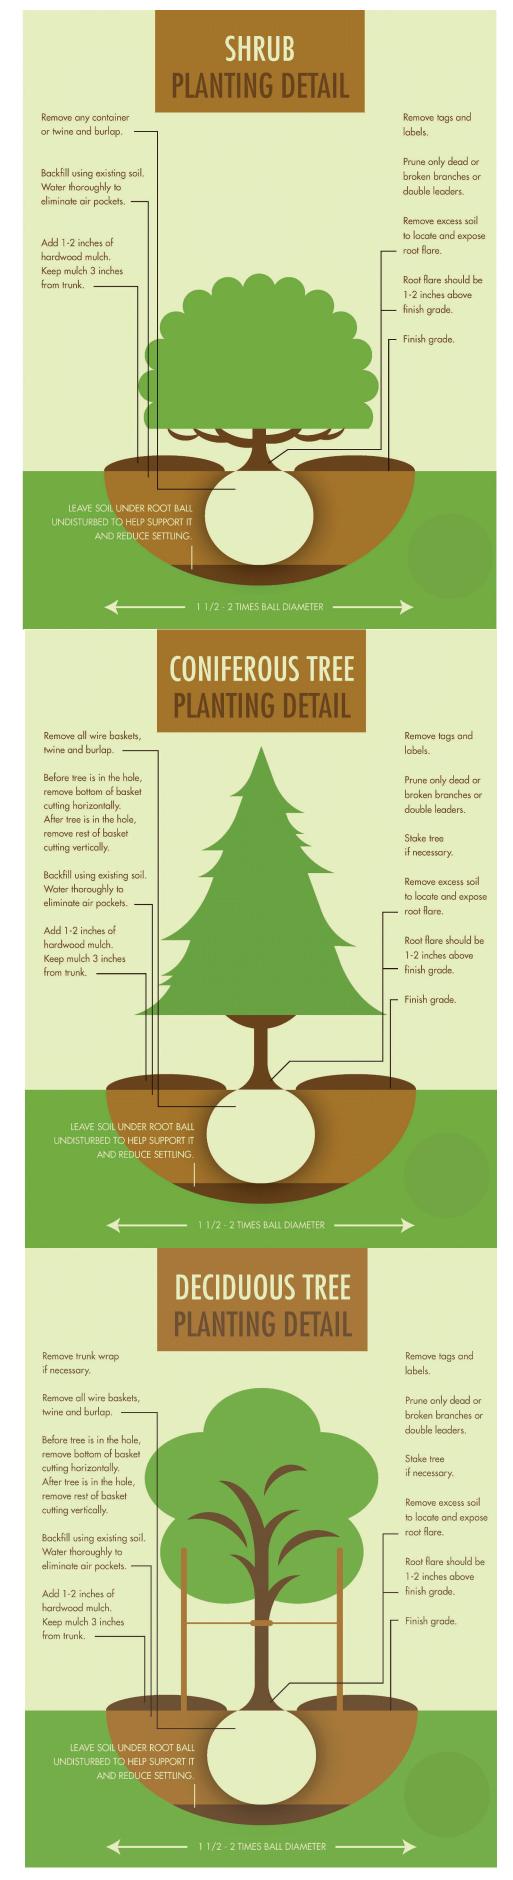



ENGINEERING
853 COLUMBIA ROAD, SUITE #101
PLAINFIELD, IN 46168
BUS: (317) 707-3700, FAX: (317) 707-3800
E-MAIL: Banning@BanningEngineering.com
WEB: www.BanningEngineering.com

PLAN INDIANA

EVELOPMENT I

DE

TION 2 - C

SE(

COLONNADE - STOWN OF MCCORDSVII

N V

D

S

N

Project No: 21177P-S²
Sheet No:

heet No:

COLONNADE, SECTION 2 - FINAL PLAT INSTR. NO. CABINET: PART OF THE E. 1/2, SW 1/4 SEC. 25-T17N-R5E HANCOCK COUNTY, INDIANA N. LINE OF THE E 1/2 OF THE SW 1/4 OF SEC. 25, T17N, R5E. NW COR. OF THE E. 1/2, OF SEC. 25, T17N, R5E. OF THE SW 1/4 OF MAG NAIL FOUND AG SEC. 25,T17N,R5E PK NAIL FOUND AG < S89° 54' 58"E 17.32' 263.30' S89° 54' 58"E POINT OF BEGINNING 213.54' **LOT 201** XXXX LOT 206 **LOT 208** 6,500 sq. ft. XXXX XXXX **LOT 209** XXXX **LOT 202** 8,248 sq. ft. S89° 54' 58"E 6,500 sq. ft. XXXX XXXX 42.78' 20' D.&U.E. 130.00' XXXX 37.06 XXXX LOT 282 LOT 281 9,844 sq. ft. 7,865 sq. ft. XXXX XXXX XXXX 43,927 sq. ft. S89° 54' 58"E . LOT 276 50' RIGHT OF ENTRY FROM TOP OF BANK PER HANCOCK COUNTY XXXX XXXX DRAINAGE BOARD MEETING 20,443 sq. ft. **E LOT 253** 9,844 sq. ft. 8,111 sq. ft. 51.00' 10,965 sq. ft. XXXX XXXX XXXX S89° 54' 58"E N89° 54' 58"W 50.00' XXXX 6,500 sq. ft. E LOT 258 LOT 259 XXXX XXXX 50.00' 50.00' STREET "F" S89° 54' 58"E 61,492 sq. ft. XXXX N28° 45' 52"W **LOT 246** LOT 245 6,500 sq. ft. 7.215 sq. ft. XXXX XXXX XXXX CENTERLINE OF THOMAS STANSBURY REGULATED DRAINAGE DITCH DRAINAGE 97.41' UTILITY NOTE: SEE PAGE 2 FOR CURVE TABLE & EASEMENT NOTES REGARDING MONUMENTS. N78° 24' 04"W RIGHT OF WAY BUILDING SETBACK LINE SQUARE FEET LOT ADDRESS 53.78' N43° 29' 24"W 15.29' FINAL PLAT RECORDING PRELIMINARY PLAT Witness my signature this _____ day of _____, 20____. Checked: Date: hecked: Date: Checked: Date: 1"=50' 853 COLUMBIA ROAD. SUITE #101 3/09/2022 PLAINFIELD. IN 46168 BUS: (317) 707-3700, FAX: (317) 707-3800 21177-E-MAIL: Banning@BanningEngineering.com Jonathan D. Polson - Professional Surveyor - Indiana - # LS21500011 WEB: www.BanningEngineering.com

COLONNADE, SECTION 2 - FINAL PLAT

PART OF THE E. 1/2, SW 1/4 SEC. 25-T17N-R5E HANCOCK COUNTY, INDIANA

I, the undersigned Professional Surveyor, hereby certify that the included plat correctly represents a subdivision of a part of the East Half of the Southwest Quarter of Section 25, Township 17 North, Range 5 East in Vernon Township, Hancock County, Indiana, said part more particularly described as follows:

Land Description Colonnade, Section 2

A part of the East Half of the Southwest Quarter of Section 25, Township 17 North, Range 5 East in Vernon Township, Hancock County, Indiana, and being more particularly described as follows:

BEGINNING at a PK nail marking the Northwest corner of the East Half of said Southwest Quarter; thence South 00 degrees 05 minutes 02 seconds West along the west line of said East Half 552.87 feet to the POINT OF BEGINNING; thence South 89 degrees 54 minutes 58 seconds East 213.54 feet; thence North 00 degrees 05 minutes 02 seconds East 17.32 feet; thence South 89 degrees 54 minutes 58 seconds East 263.30 feet; thence South 57 degrees 19 minutes 35 seconds East 202.03 feet; thence South 89 degrees 54 minutes 58 seconds East 42.78 feet; thence South 00 degrees 05 minutes 02 seconds West 752.91 feet to the center of Thomas Stansbury Regulated Drainage Ditch; (the following Eight (8) calls are along the centerline of said ditch); 1) thence North 43 degrees 29 minutes 24 seconds West 15.29 feet; 2) thence North 57 degrees 40 minutes 30 seconds West 53.78 feet; 3) thence North 78 degrees 24 minutes 04 seconds West 71.68 feet; 4) thence North 86 degrees 49 minutes 05 seconds West 97.41 feet; 5) thence North 76 degrees 47 minutes 16 seconds West 149.60 feet; 6) thence North 62 degrees 08 minutes 30 seconds West 142.07 feet; 7) thence North 55 degrees 55 minutes 12 seconds West 116.88 feet; 8) thence North 28 degrees 45 minutes 52 seconds West 3.04 feet; thence North 00 degrees 05 minutes 02 seconds East 190.19 feet; thence North 89 degrees 54 minutes 58 seconds West 96.54 feet to the west line of said East Half; thence North 00 degrees 05 minutes 02 seconds East along said west line 426.68 feet to the POINT OF BEGINNING, containing 11.031 acres,

This subdivision consists of 35 lots number 201 through 212, 245 through 259, & 276 through 283 and 4 Common Area labeled "J' through "L" and "H-2". The size of lots and width of streets are shown in feet and decimal parts thereof.

I further certify that I am a Professional Surveyor, licensed in compliance with the laws of the State of Indiana and that the within plat represents a subdivision of the lands surveyed within the cross-referenced survey plat, and that to the best of my knowledge and belief there has been no change from the matters of survey revealed by the cross-referenced survey on any lines that are common with the

Witness my signature this _____ day of _____

Jonathan D. Polson, P.S

#LS21500011 - State of Indiana

ACCEPTANCE OF DEED OF DEDICATION

We, the undersigned Oaklandon Associates, owners of the real estate described in Instrument Number 100011704 as recorded in the Hancock County Recorder's Office, do hereby certify that we have laid off, platted and subdivided, said real estate in accordance with the within plat. We do further certify that this plat is made and submitted with our free consent and desires.

This subdivision shall be known and designated as Colonnade, Section 2. All streets shown and not heretofore dedicated are hereby dedicated to the public.

Front yard building setback lines are hereby established as shown on this plat, between which lines and the property lines of the street, there shall be erected or maintained no building or structure.

A perpetual utility easement is hereby granted to any private or public utility or municipal department, their successors and assigns, within the area shown on the plat and marked "Utility Easement", to install, lay, construct, renew, operate, maintain and remove conduits, cables, pipes, poles and wires, overhead and underground, with all necessary braces, guys, anchors and other equipment for the purpose of serving the subdivision and other property with telephone, internet, cable tv, electric and gas, sewer and water service as a part of the respective utility systems; also is granted (subject to the prior rights of the public therein or other governing codes and ordinances) the right to use the streets and lots with aerial service wires to serve adjacent lots and street lights, the right to cut down and remove or trim and keep trimmed any trees or shrubs that interfere or threaten to interfere with any of the said private or public utility equipment, and the right is hereby granted to enter upon the lots at all times for all of the purposes aforesaid. No permanen structures, fences, or trees shall be placed on said area as shown on the plat and marked "Utility Easement," but same may be used for gardens, shrubs, landscaping and other purposes that do not then or later interfere with the aforesaid user or the rights herein granted.

In addition, this Deed shall dedicate to the Town of McCordsville, Indiana, any and all sewer infrastructure installed for, by or on behalf of the undersigned, said infrastructure to include but not be limited to the sewer collection system, force main, lift station, or any other component part of the sewer system which serves the subject subdivision.

The right to enforce these provisions by injunction, together with the right to cause the removal, by due process of law, of any structure or part thereof erected, or maintained in violation hereof, is hereby maintained in violation hereof, is hereby dedicated to the Town of McCordsville, Indiana, its assigns or designated agent or representative.

Curve Table						
Curve #	Length	Radius	Delta	Tangent	Chord Bearing	Chord Distance
C1	20.42'	13.00'	090°00'00"	13.00'	N44°54'58"W	18.38'
C2	20.42'	13.00'	090°00'00"	13.00'	N45°05'02"E	18.38'
C3	69.96'	123.00'	032°35'23"	35.96'	S73°37'17"E	69.02'
C4	85.32'	150.00'	032°35'23"	43.85'	S73°37'17"E	84.17'
C5	100.68'	177.00'	032°35'23"	51.74'	S73°37'17"E	99.33'
C6	69.96'	123.00'	032°35'23"	35.96'	S73°37'17"E	69.02'
C7	85.32'	150.00'	032°35'23"	43.85'	S73°37'17"E	84.17'
C8	100.68'	177.00'	032°35'23"	51.74'	S73°37'17"E	99.33'
С9	20.42'	13.00'	090°00'00"	13.00'	S45°05'02"W	18.38'
C10	20.42'	13.00'	090°00'00"	13.00'	N44°54'58"W	18.38'
C11	100.68'	177.00'	032°35'23"	51.74'	S73°37'17"E	99.33'
C12	85.32'	150.00'	032°35'23"	43.85'	S73°37'17"E	84.17'
C13	69.96'	123.00'	032°35'23"	35.96'	S73°37'17"E	69.02'
C14	100.68'	177.00'	032°35'23"	51.74'	S73°37'17"E	99.33'
C15	85.32'	150.00'	032°35'23"	43.85'	S73°37'17"E	84.17'
C16	69.96'	123.00'	032°35'23"	35.96'	S73°37'17"E	69.02'

PER TITLE 865 LA.C. 1-12-18. THE INSTALLATION OF THE SUBDIVISION MONUMENTS MAY BE DELAYED FOR UP TO TWO YEARS FROM THE DATE IN WHICH THE PLAT WAS RECORDED. FOR THOSE MONUMENTS NOT INSTALLED PRIOR TO RECORDATION OF THIS PLAT. A MONIMENT AFFIDAVIT WILL BE RECORDED AND CROSS REFERENCED TO THIS PLAT AFTER THE COMPLETION OF THE INSTALLATION OF THE SUBDIVISION MONUMENTATION.

ALL MONUMENTS SHOWN WITHIN THIS PLAT WERE FOUND OR SET PRIOR TO THE RECORDING OF THIS PLAT.

- O DENOTES A 5/8" REBAR, 24" LONG, WITH CAP STAMPED "BANNING ENG FIRM #0060", UNLESS OTHERWISE NOTED.
- DENOTES A STREET CENTERLINE MONUMENT. A 5/8" DIA. REBAR WITH 1-1/2" TAPERED ALUMINUM CAP STAMPED "BANNING ENG FIRM #0060", SET FLUSH OR A 2" MAG NAIL, TEMPORARY SET FLUSH WITH BINDER COURSE.

CERTIFICATE OF OWNERSHIP Oaklandon Associates, does hereby certify that it is the owner of the property described in the above caption and that as such owner it has caused the said above described property to be surveyed and subdivided as shown on the herein drawn plat, as its free and voluntary act and deed.

rinted		
itle		
haha a C. Lu di au a		
tate of Indiana))	
ounty of		
	otary Public in for said County and State, personally appeared t as his voluntary act and deed and affixed his signature hereto.	and acknowledged

Be it resolved by the McCordsville Town Council of McCordsville, Indiana, that the dedications shown on this plat are approved and accepted this _____ day of _____

President- Tom Strayer

McCORDSVILLE ADVISORY PLAN COMMISSION

This is to certify that this plat has been approved by the McCordsville Advisory Plan Commission the ____ day of $_$, 20 $_$ __, under the authority provided by:

1) Cross-reference is hereby made to a ALTA/ NSPS Land Title Survey of record, recorded as Instrument Number _ in the Office of the Recorder of Hancock County, Indiana.

2) Dedicated Right-of-Way in this subdivision consists of 1.962 acres and 1634 lineal feet as measured along the centerline of the road.

3) The subject tract is zoned _

Witness my signature and seal this _____ day of ______, 20____.

4) The Town of McCordsville is not responsible for snow plowing of the local roads within this subdivision.

5) The Town of McCordsville shall not be responsible for any maintenance or repairs on any alley.

6) The Town of McCordsville shall not be responsible for maintenance of any landscape, signage, or other features installed in the right-of-way. Examples of this are landscaped medians and landscaped curb bulb-outs and islands.

7) The Homeowner's Association for Colonnade shall be responsible for snow removal of all internal streets.

SUPPLEMENTARY DECLARATION

This plat, together with all lots, streets, common areas, and real estate described herein is subject in all respects to the Declaration of Covenants Conditions and Restrictions of _______ recorded with the Recorder of Hancock County Indiana, in Instrument _ (the "Covenants"), and this constitutes, a supplement declaration within the meaning of the Covenants.

DRAINAGE COVENANT

Channels, tile drains 8-inch or larger, inlets and outlets of detention and retention ponds, and appurtenances thereto within designated drain easements are extensions of the McCordsville's stormwater drainage system and are the responsibility of the McCordsville Drainage Board and/or the McCordsville Public Works Commissioner. Drainage swales and tile drains less than 8-inch in inside diameter shall be the responsibility of the property owner or homeowner association.

A petition addressed to the McCordsville Drainage Board has been filed in duplicate with the McCordsville Town Engineer, requesting that the subdivision's storm drainage system and its easements be accepted into the regulated drain system. Channels, tile drains 8-inch or larger, inlets and outlets of detention and retention ponds, and appurtenances thereto within designated drain easements are extensions of the McCordsville's stormwater drainage system and are the responsibility of the McCordsville Drainage Board and/or the McCordsville Public Works Commissioner. Drainage swales and tile drains less than 8-inch in inside diameter shall be the responsibility of the property owner or homeowner association. The storm drainage system and its easements that are accepted in to the regulated drainage system are delineated on the plat as Regulated Drainage Easements (RDE's). Regulated Drainage Easements are stormwater easements and drainage rights of way that are hereby dedicated to the public and to McCordsville, Indiana, for the sole and exclusive purpose of controlling surface water and/or for installation, operation, and maintenance of storm sewer and tile drains as defined in McCordsville Stormwater Management Ordinance. These drainage easements are established under authority of the Indiana Drainage Code and the said Board may exercise powers and duties as provided in said code. All other storm drainage easements have not been accepted into the town's system. All drainage improvements performed relative to the conveyance of Stormwater runoff and the perpetual maintenance thereof, with the latter easements, shall be the responsibility of the owner or homeowner association. The McCordsville Drainage Board assumes no responsibility relative to said improvements or the maintenance thereof. This subdivision contains _____ linear feet of open ditches and _____ feet of subsurface drains that will be included in the Town's Regulated Drainage

This instrument was prepared by Jonathan D. Polson, Banning Engineering, 853 Columbia Road, Suite 101, Plainfield, IN 46168.

I affirm under the penalties for perjury, that I have taken reasonable care to redact each Social Security number in this document, unless required by law. Jonathan D. Polson

	Bulk Standards Data Table					
	Development Standards fo	Development Standards for Area C - 50' Wide				
	Minimum Lot Area	6,500 Square Feet				
	Minimum Lot Width at Building Line	50 feet				
	Minimum Front Yard Setback	25 feet				
	Minimum Side Yard Setback	5 feet				
	Minimum Rear Yard Setback	15 feet				
	Maximum Lot Coverage	50%				
	Maximum Height- Principal	35 feet				
	Minimum Building Separation	10 feet				
	Minimum setback on either side of the structure. Homes with masonry on the side elevations may encroach in the Min. side-					
	yard setback a maximum of 6 inches. Minimum building separati					

does not nclude roof overhangs or masonry wainscot

853 COLUMBIA ROAD. SUITE #101 PLAINFIELD. IN 46168 BUS: (317) 707-3700, FAX: (317) 707-3800 E-MAIL: Banning@BanningEngineering.com WEB: www.BanningEngineering.com

	PRELIMINARY PLAT		FINAL PLAT		RECORDING		Drawn: CH
	Checked:	Date:	Checked:	Date:	Checked:	Date:	Scale: N/A
ns							Date: 3/09/2022
VISION							Project: 21177-S2
Kev							Sheet 2 of 2