



Rear Elevation

ANDERSEN
200 Series
Windows




Front Elevation

FRONT & REAR ELEVATIONS

scale 1/8"=1'-0"

10.04.2017	Geist Woods Estate	Harter Residence	Lot 54	Revisions	



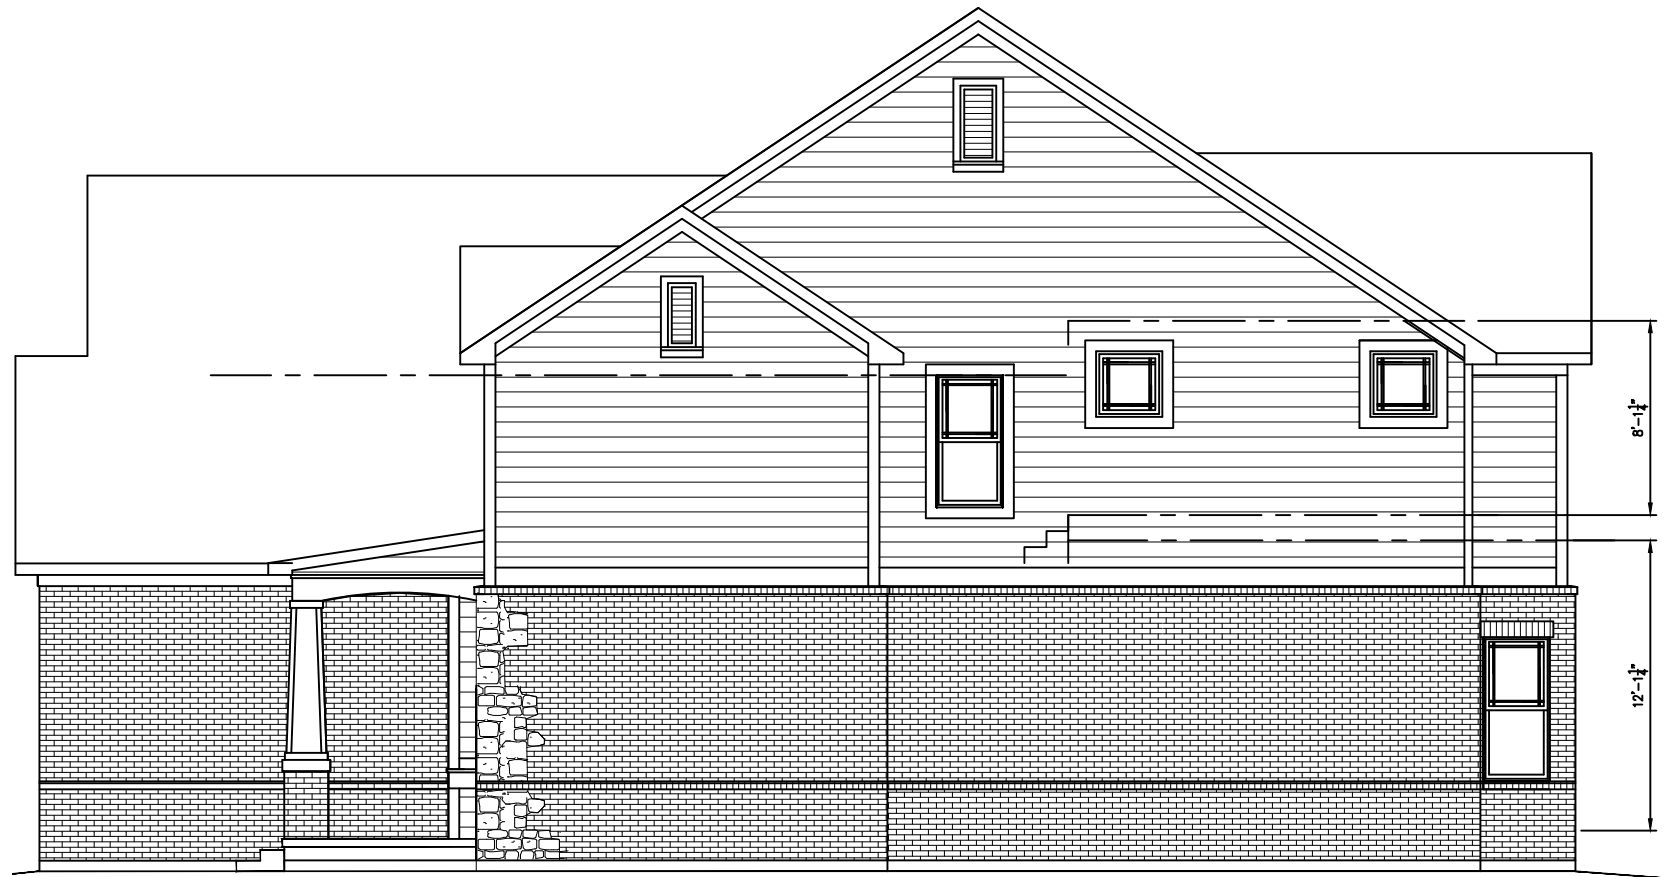

Right Side Elevation

ANDERSEN
200 Series
Windows



Left Side Elevation

LEFT & RIGHT SIDE ELEVATIONS

SCALE: 1/8" = 1'-0"


10.04.2017

Geist Woods Estate

Harter Residence

Lot 54

Revisions

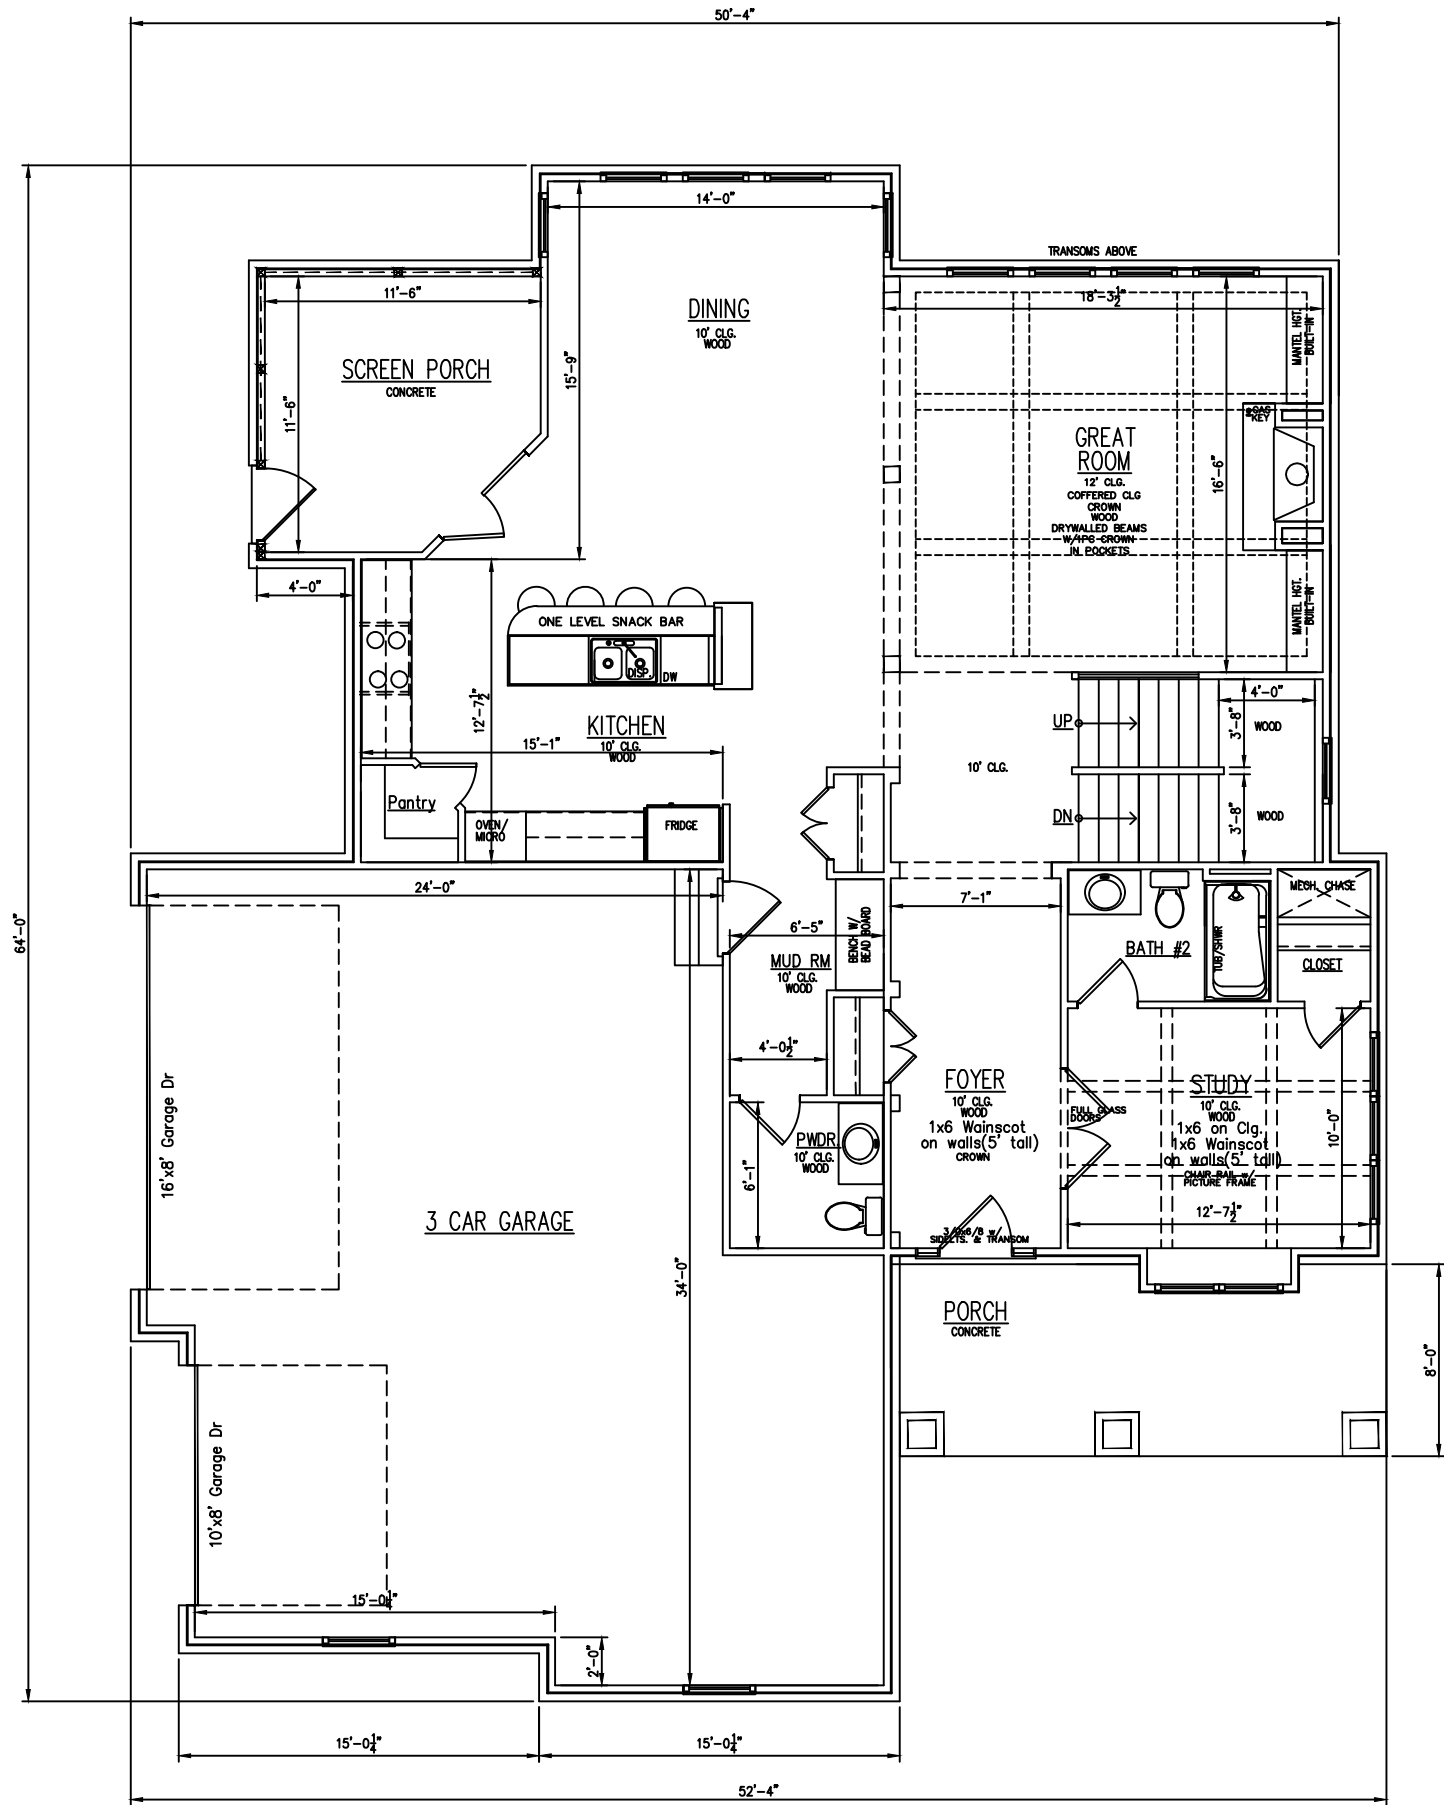

SQUARE FOOTAGES:

First Floor:	1393 sf
2nd Floor:	1673 sf
Finished Basement:	-0- sf
Unfinished Basement:	1371 sf
Garage:	876 sf
1st Flr Screen Porch:	128 sf
Front Porch:	154 sf


FIRST FLOOR PLAN

SCALE-1/8"= 1'-0"




Revisions

Harter Residence	Lot 54
Geist Woods Estate	

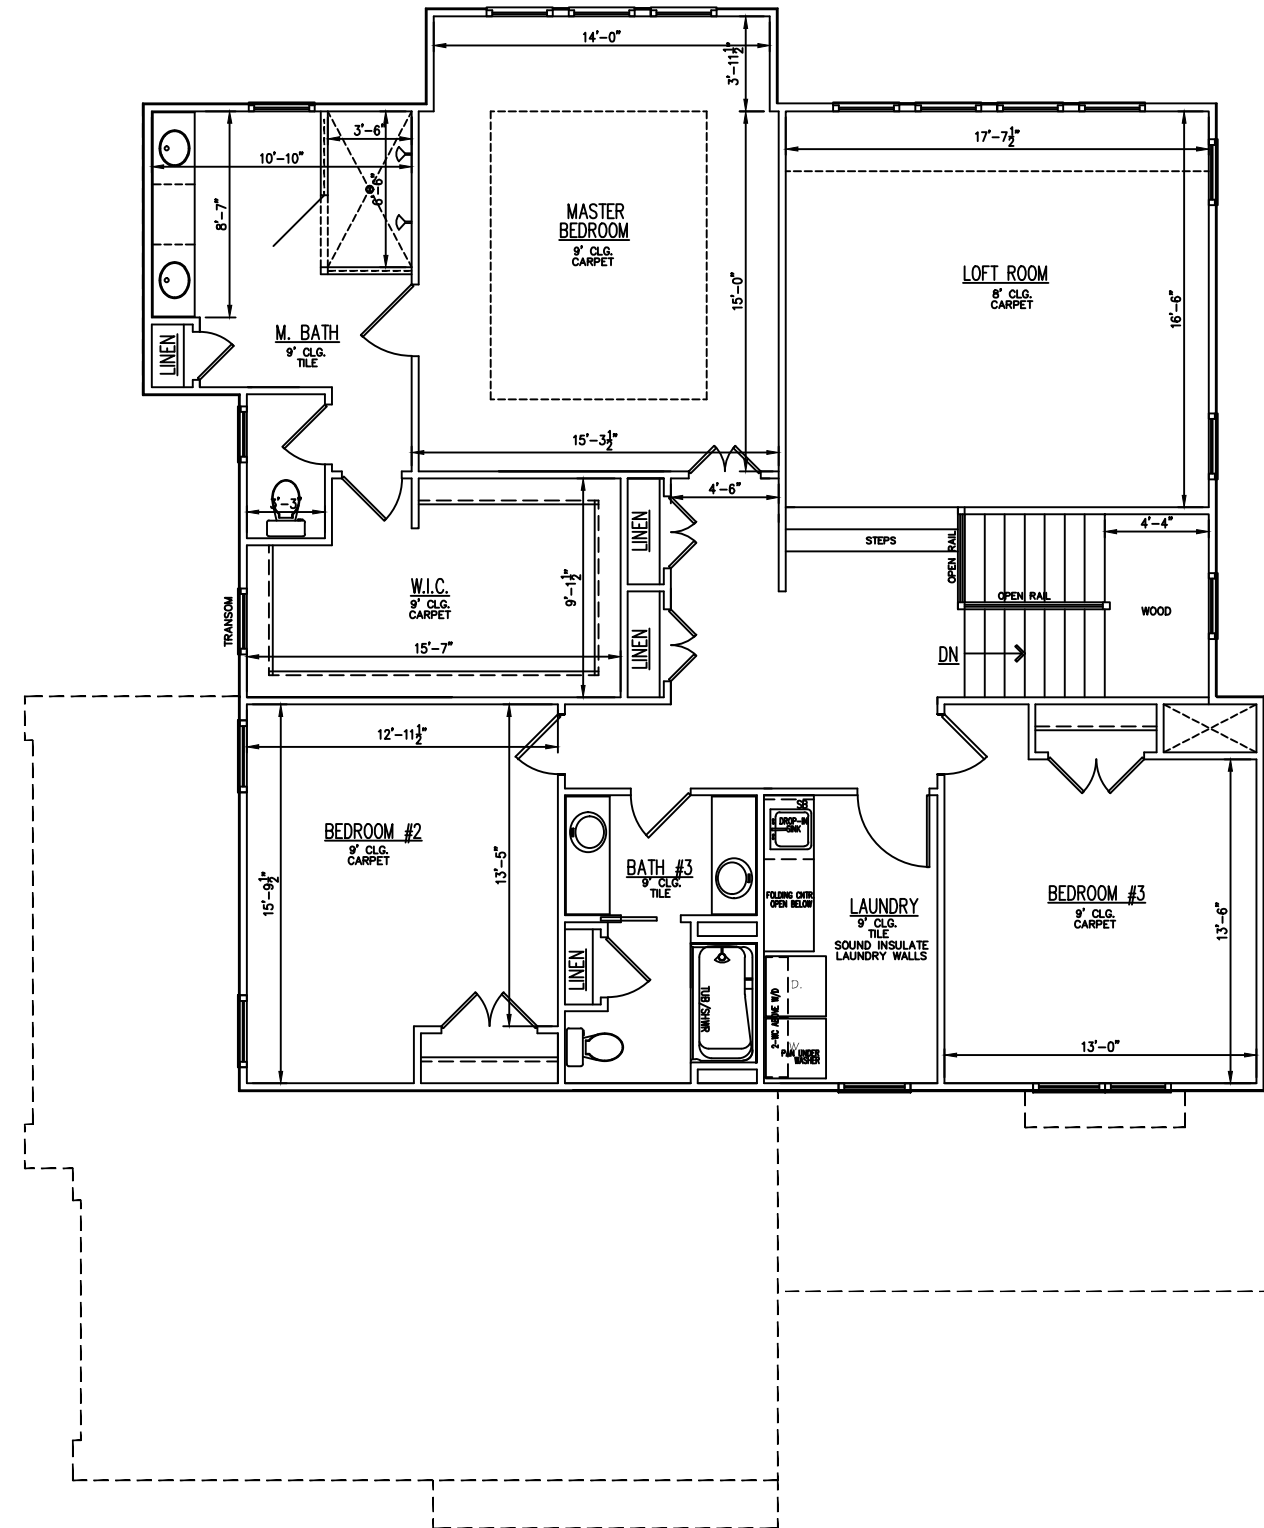

SECOND FLOOR PLAN

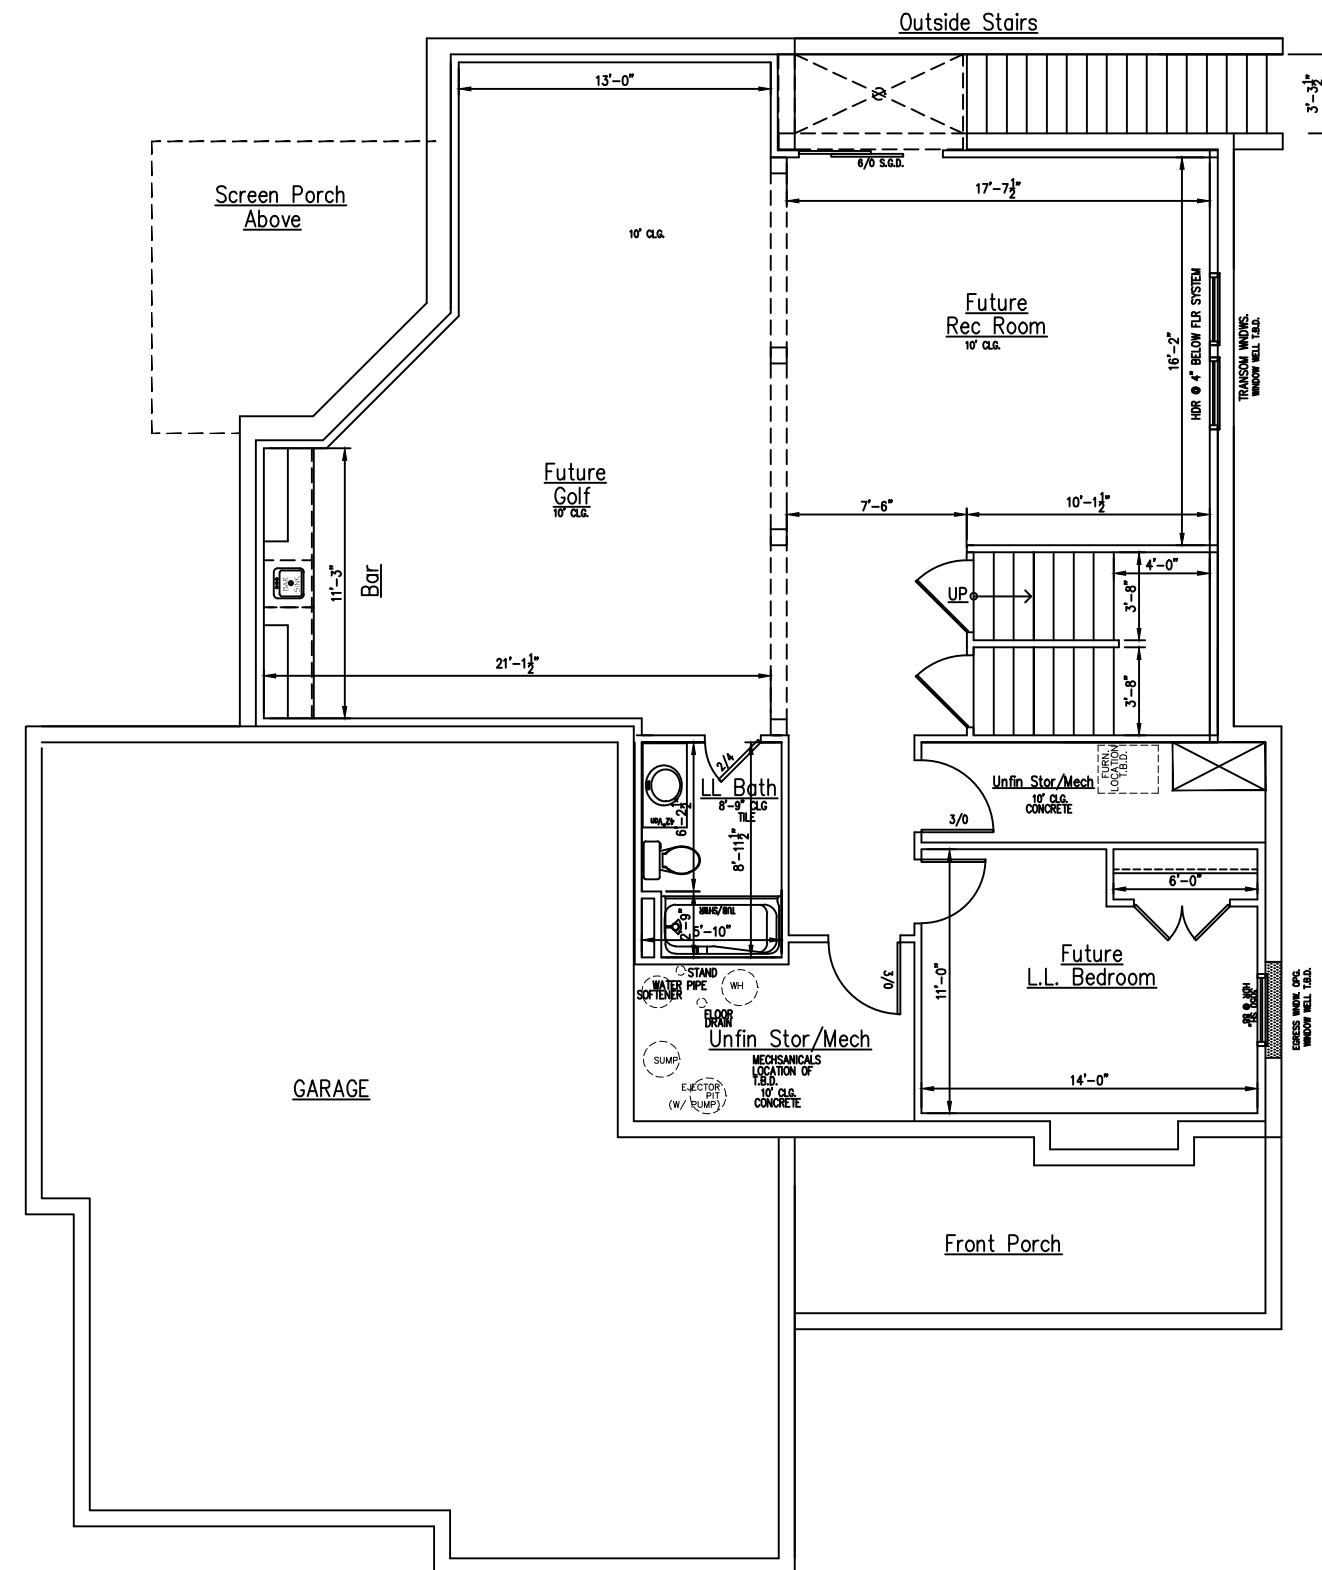

Unfinished BASEMENT PLAN

