



1. GENERAL NOTES:
  - THESE DRAWINGS ARE DESIGN DRAWINGS.
  - THE CONTRACTOR WILL NEED TO VERIFY DIMENSIONS ON SITE PRIOR TO CONSTRUCTION.
  - THE STRUCTURAL FOUNDATION/ FOOTING AND OTHER DETAILS ARE DESIGNED BY RANDY GREEN AND THE LUMBER SPECIALISTS IN COMPLIANCE WITH THE IRC 2012.

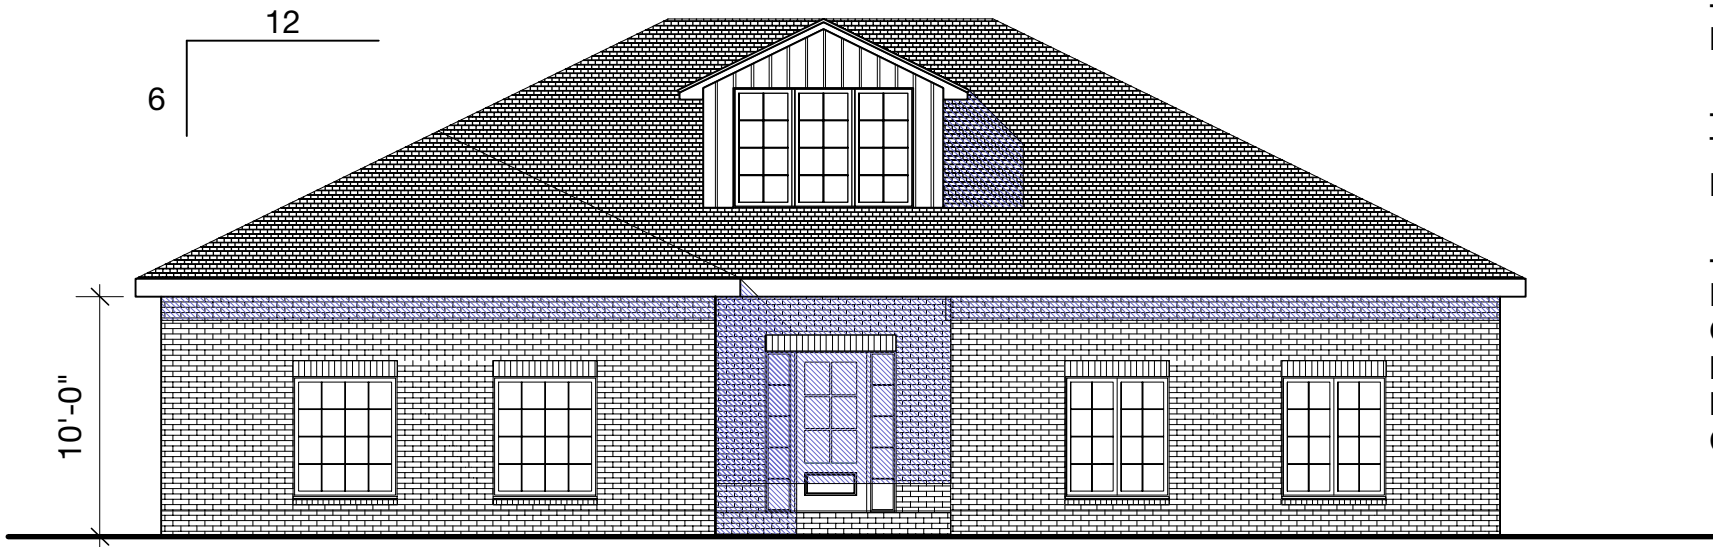

02

### PROPOSED NORTH ELEVATION

Scale: 1/8" = 1'-0"

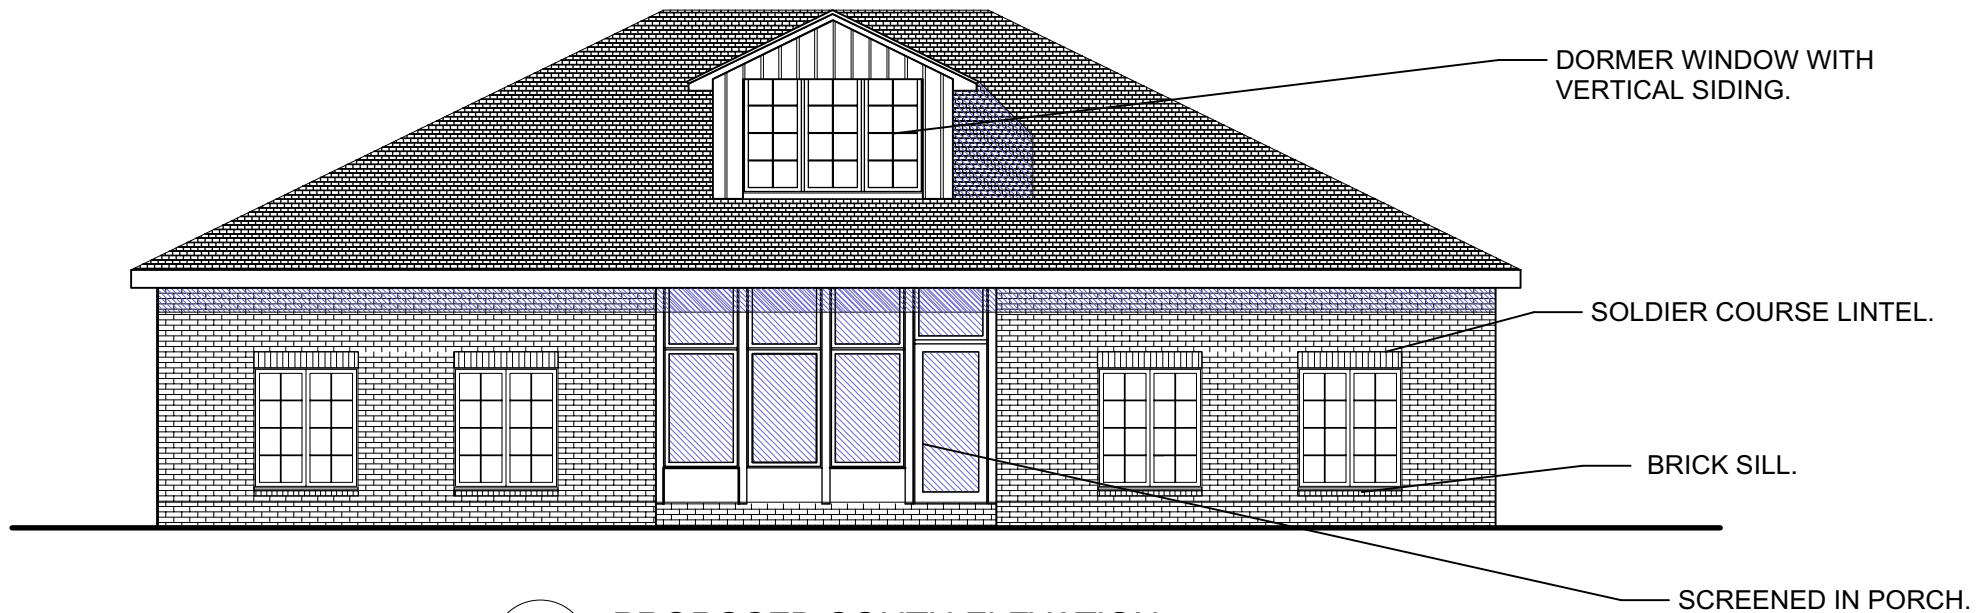


03

### PROPOSED SOUTH ELEVATION

Scale: 1/8" = 1'-0"

**THE ROSEBROCK RESIDENCE  
PROPOSED ELEVATIONS.  
OCTOBER 2017.**

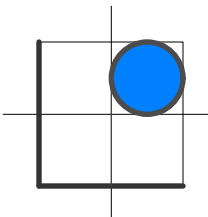

VERTICAL SIDING - ONE  
ABOVE THE PORCH AND THE  
OTHER ABOVE THE MAIN  
ENTRANCE.


GARAGE DOOR.

1. GENERAL NOTES:
- THESE DRAWINGS ARE DESIGN DRAWINGS.
  - THE CONTRACTOR WILL NEED TO VERIFY DIMENSIONS ON SITE PRIOR TO CONSTRUCTION.
  - THE STRUCTURAL FOUNDATION/ FOOTING AND OTHER DETAILS ARE DESIGNED BY RANDY GREEN AND THE LUMBER SPECIALISTS IN COMPLIANCE WITH THE IRC 2012.

04

PROPOSED EAST ELEVATION

Scale: 1/8" = 1'-0"

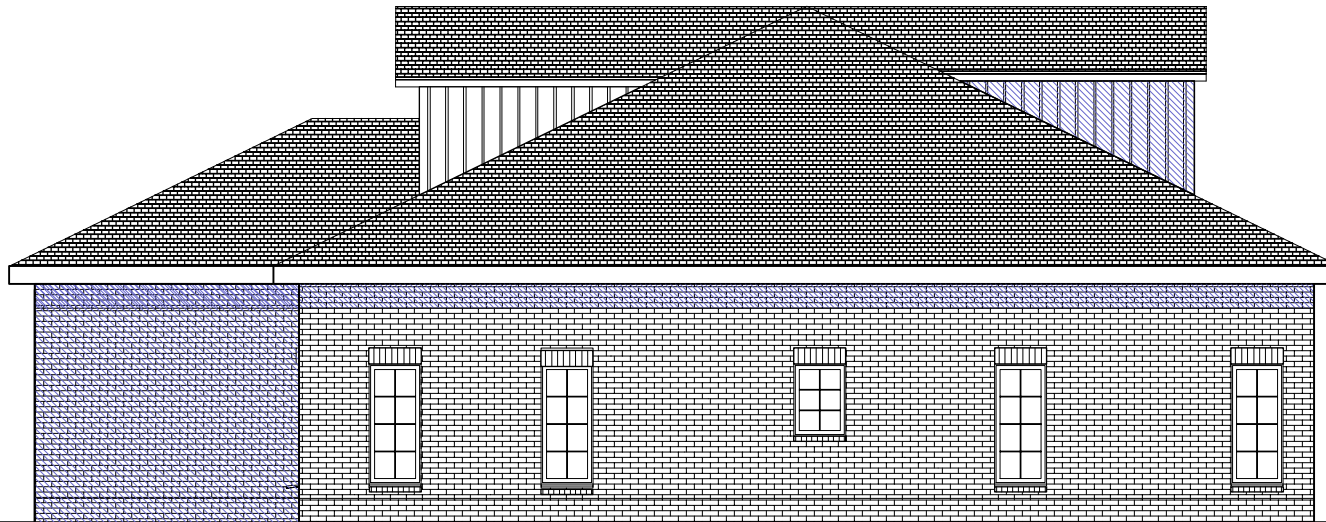



05

PROPOSED WEST ELEVATION

Scale: 1/8" = 1'-0"

**THE ROSEBROCK RESIDENCE  
PROPOSED ADDITION  
OCTOBER 2017.**

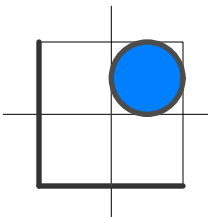

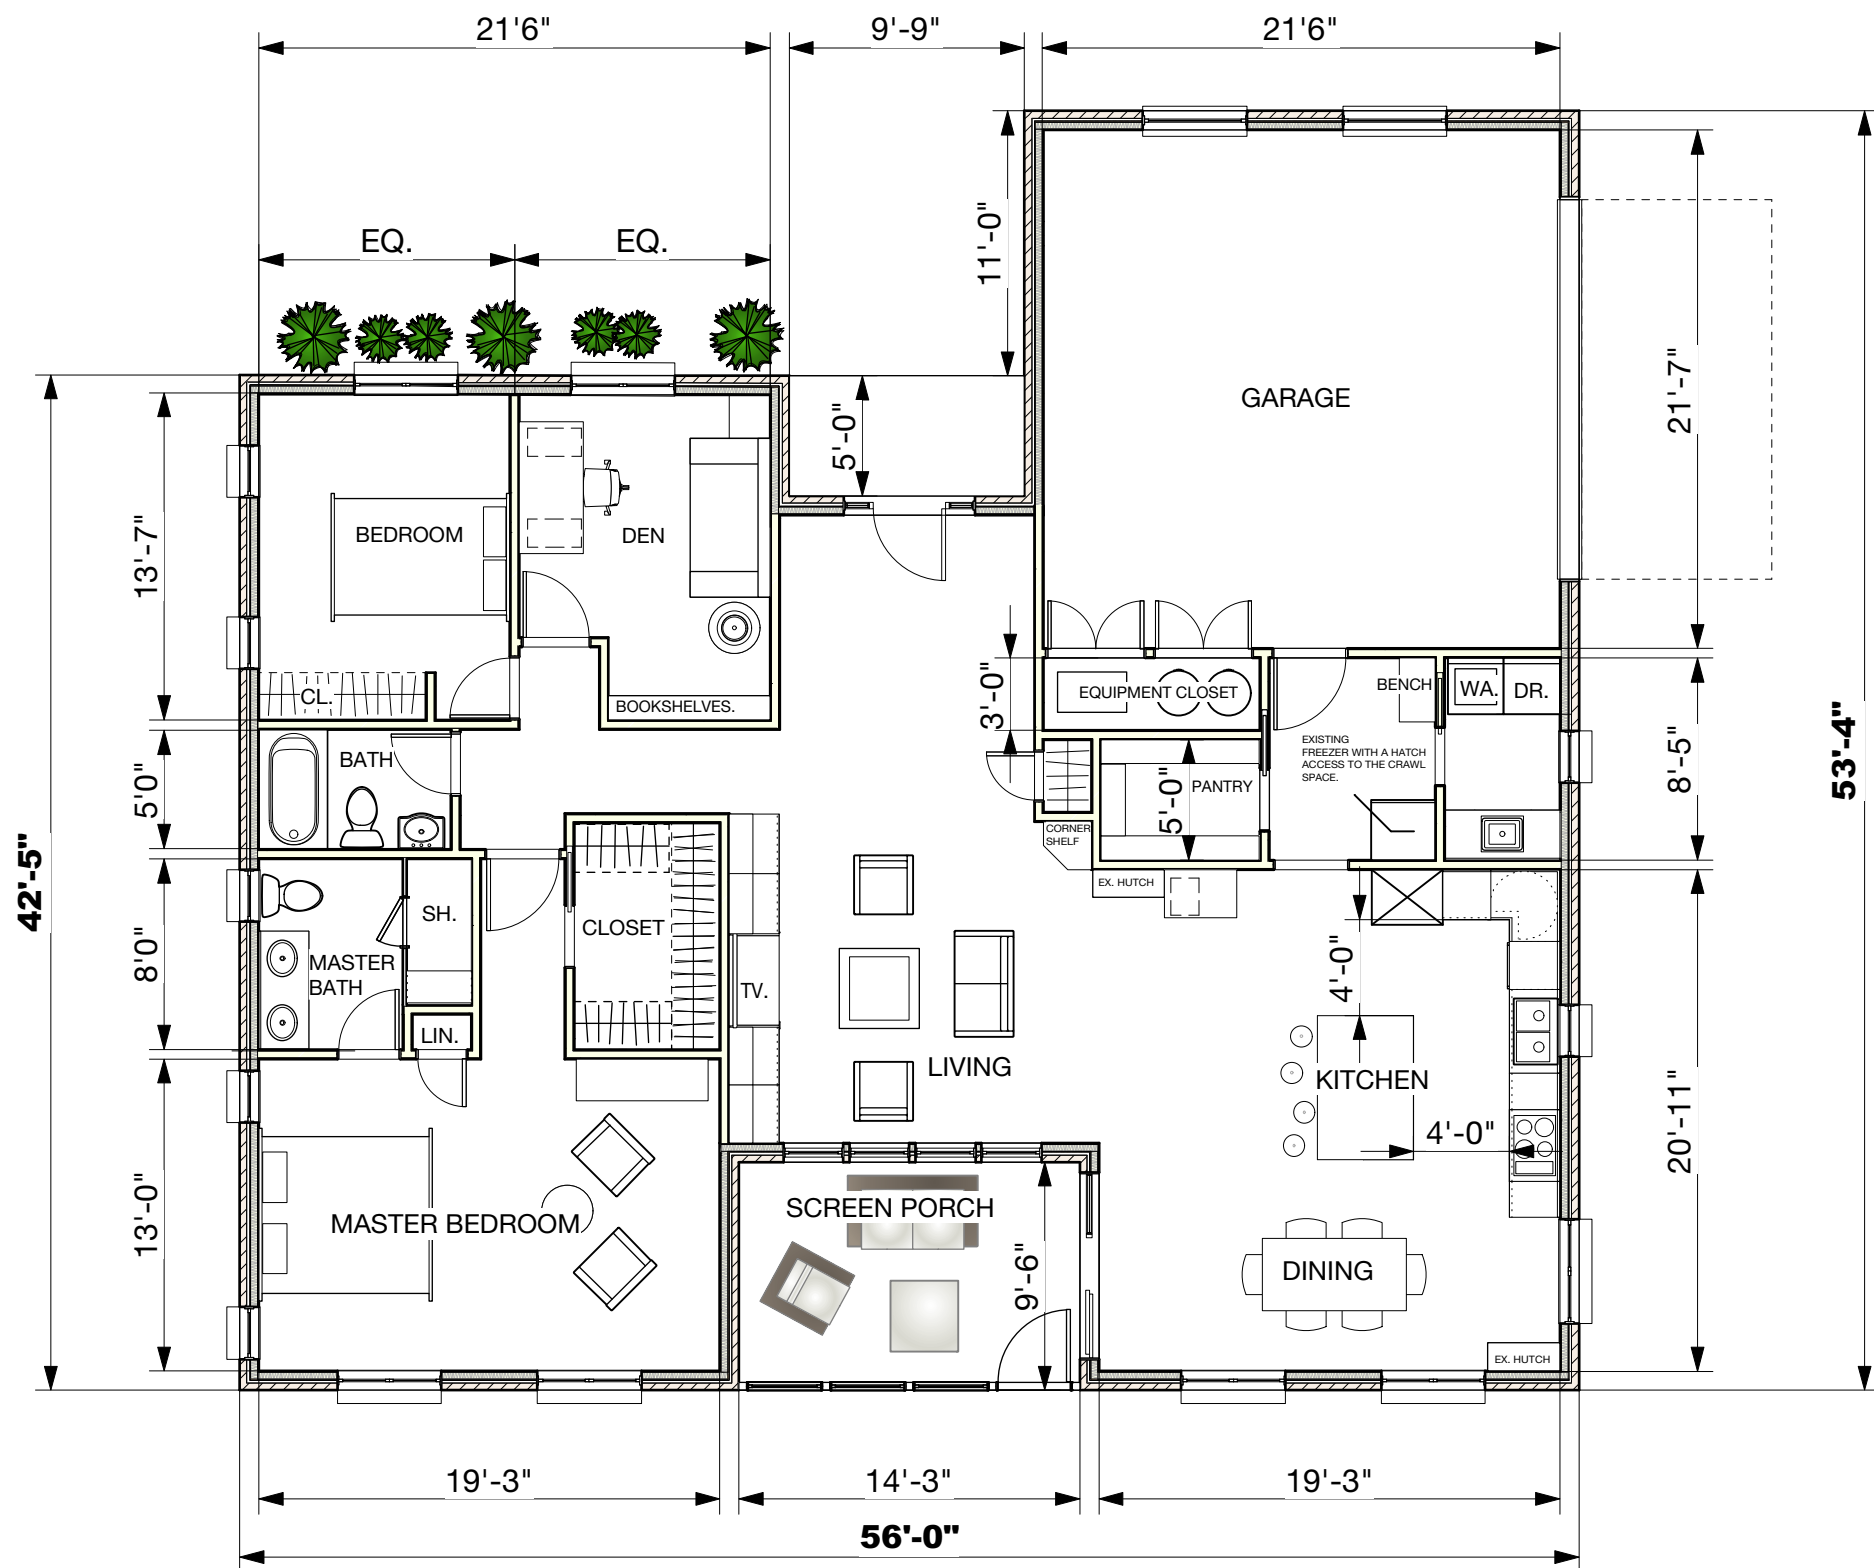

01 PROPOSED FIRST FLOOR PLAN  
Scale: 1/8" = 1'-0"



- GENERAL NOTES:
  - THESE DRAWINGS ARE DESIGN DRAWINGS.
  - THE CONTRACTOR WILL NEED TO VERIFY DIMENSIONS ON SITE PRIOR TO CONSTRUCTION.
  - THE STRUCTURAL FOUNDATION/ FOOTING AND OTHER DETAILS ARE DESIGNED BY RANDY GREEN AND THE LUMBER SPECIALISTS IN COMPLIANCE WITH THE IRC 2012.

