

ANDERSEN  
200 Series  
Windows

SLOPE & FLASH  
ALL WINDOW  
SILLS

Rear Elevation

SCALE: 1/4" = 1'-0"




Front Elevation

SCALE: 1/4" = 1'-0"

FRONT & REAR ELEVATIONS

scale 1/4"+1'-0"

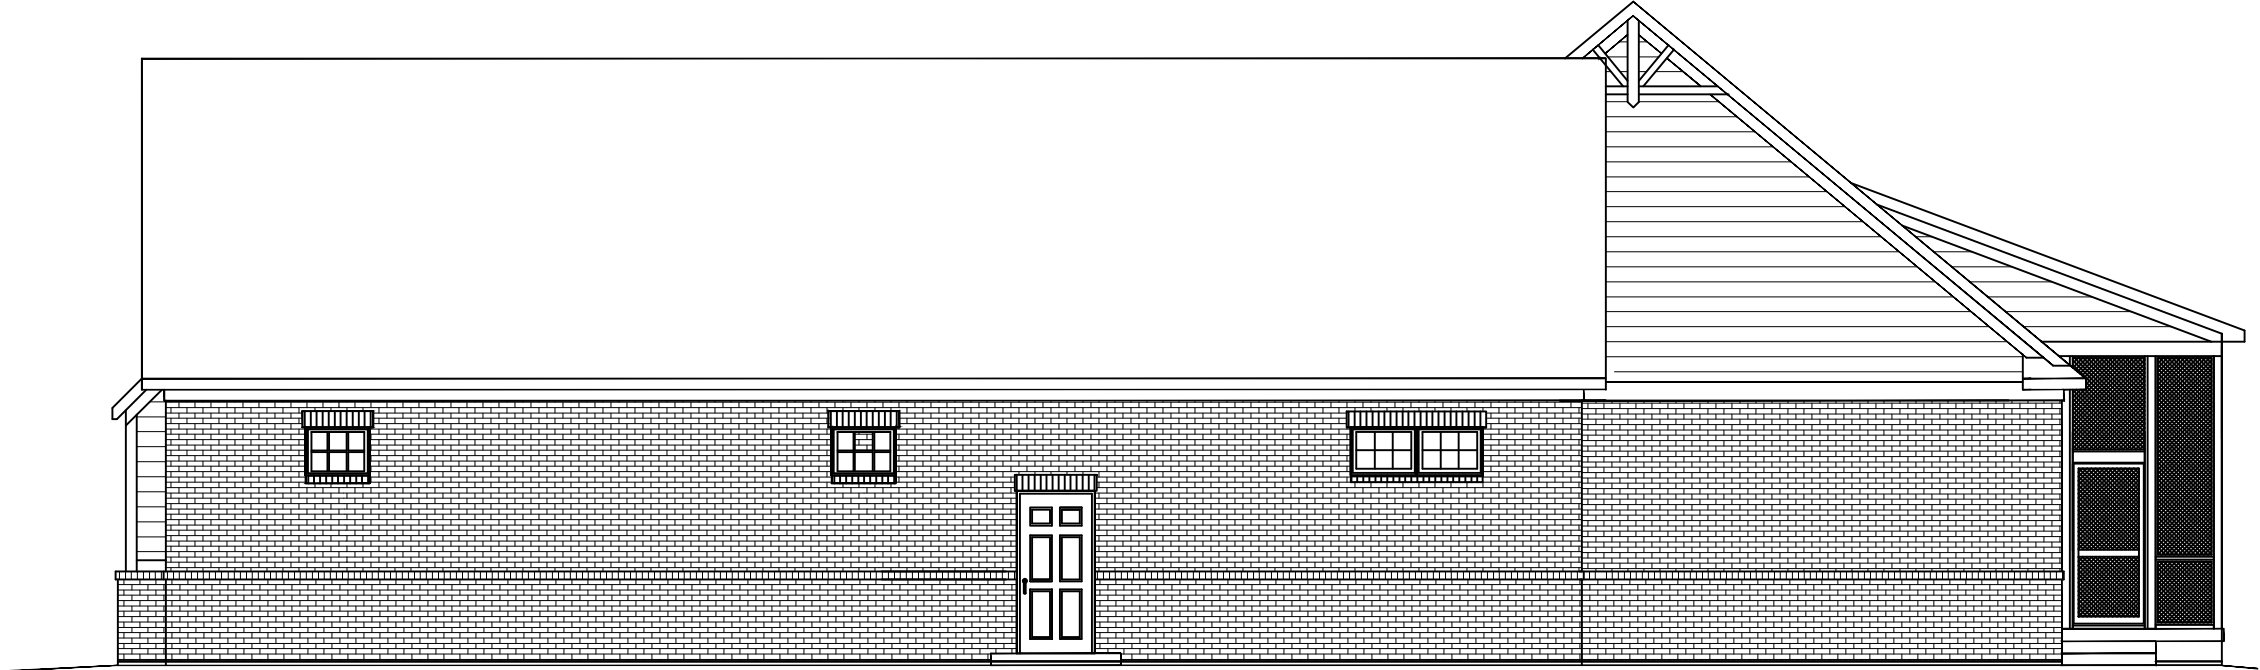


Right Side Elevation

SCALE: 1/8" = 1'-0"

SLOPE & FLASH  
ALL WINDOW  
SILLS


ANDERSEN  
200 Series  
Windows

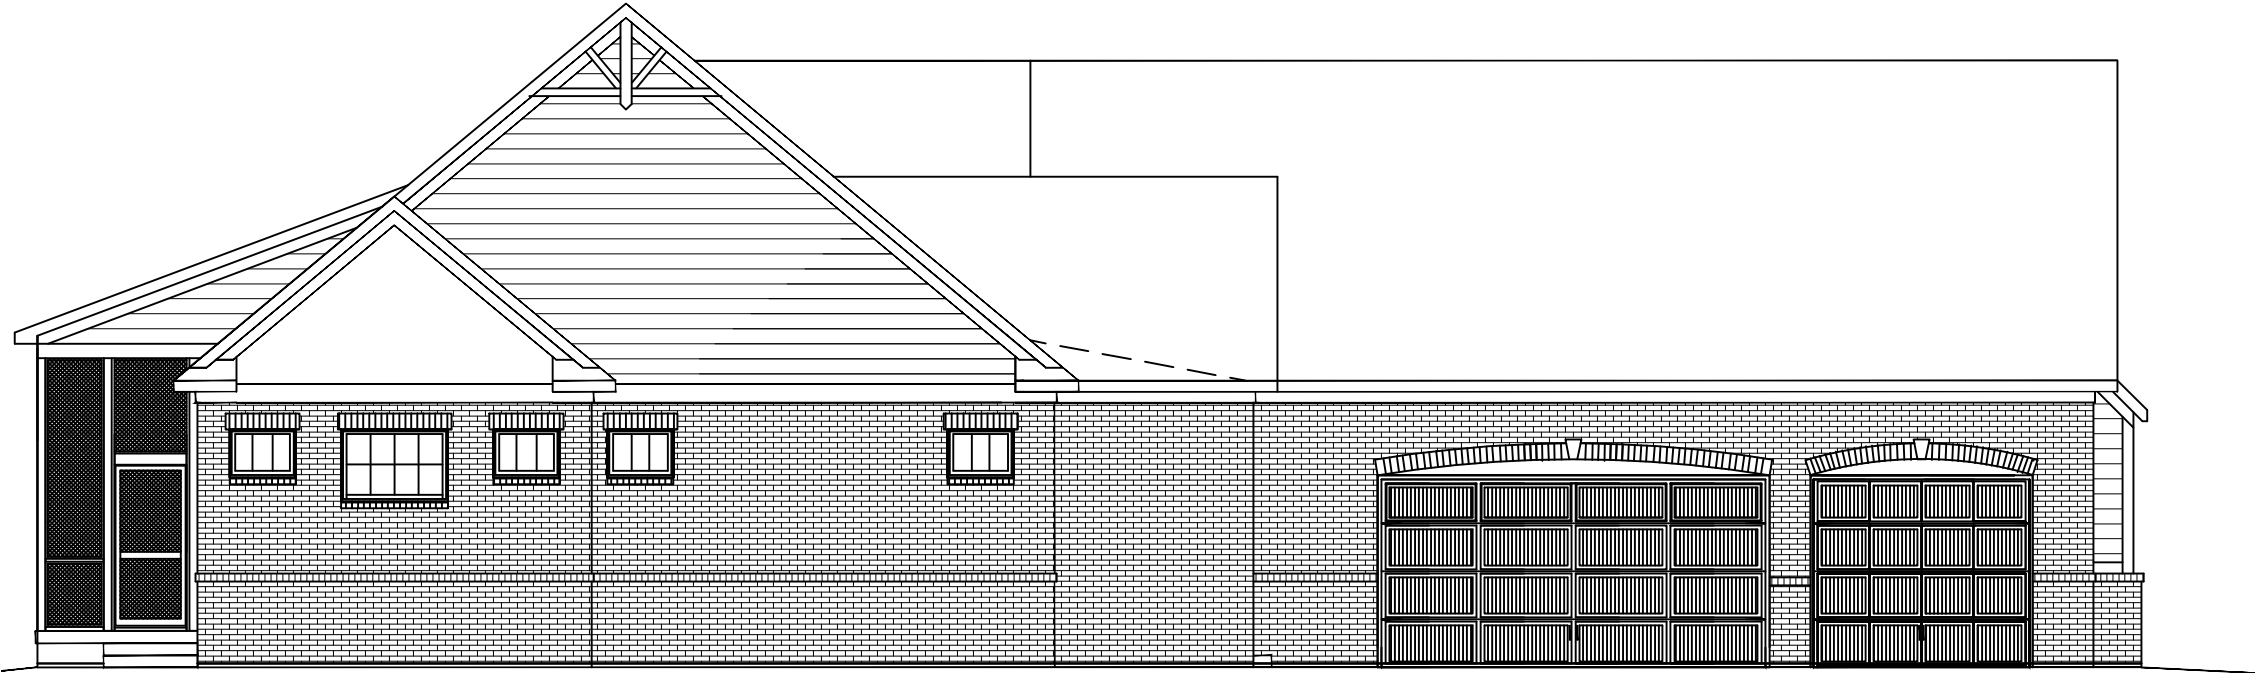

Left Side Elevation

SCALE: 1/8" = 1'-0"

RIGHT & LEFT  
SIDE ELEVATION

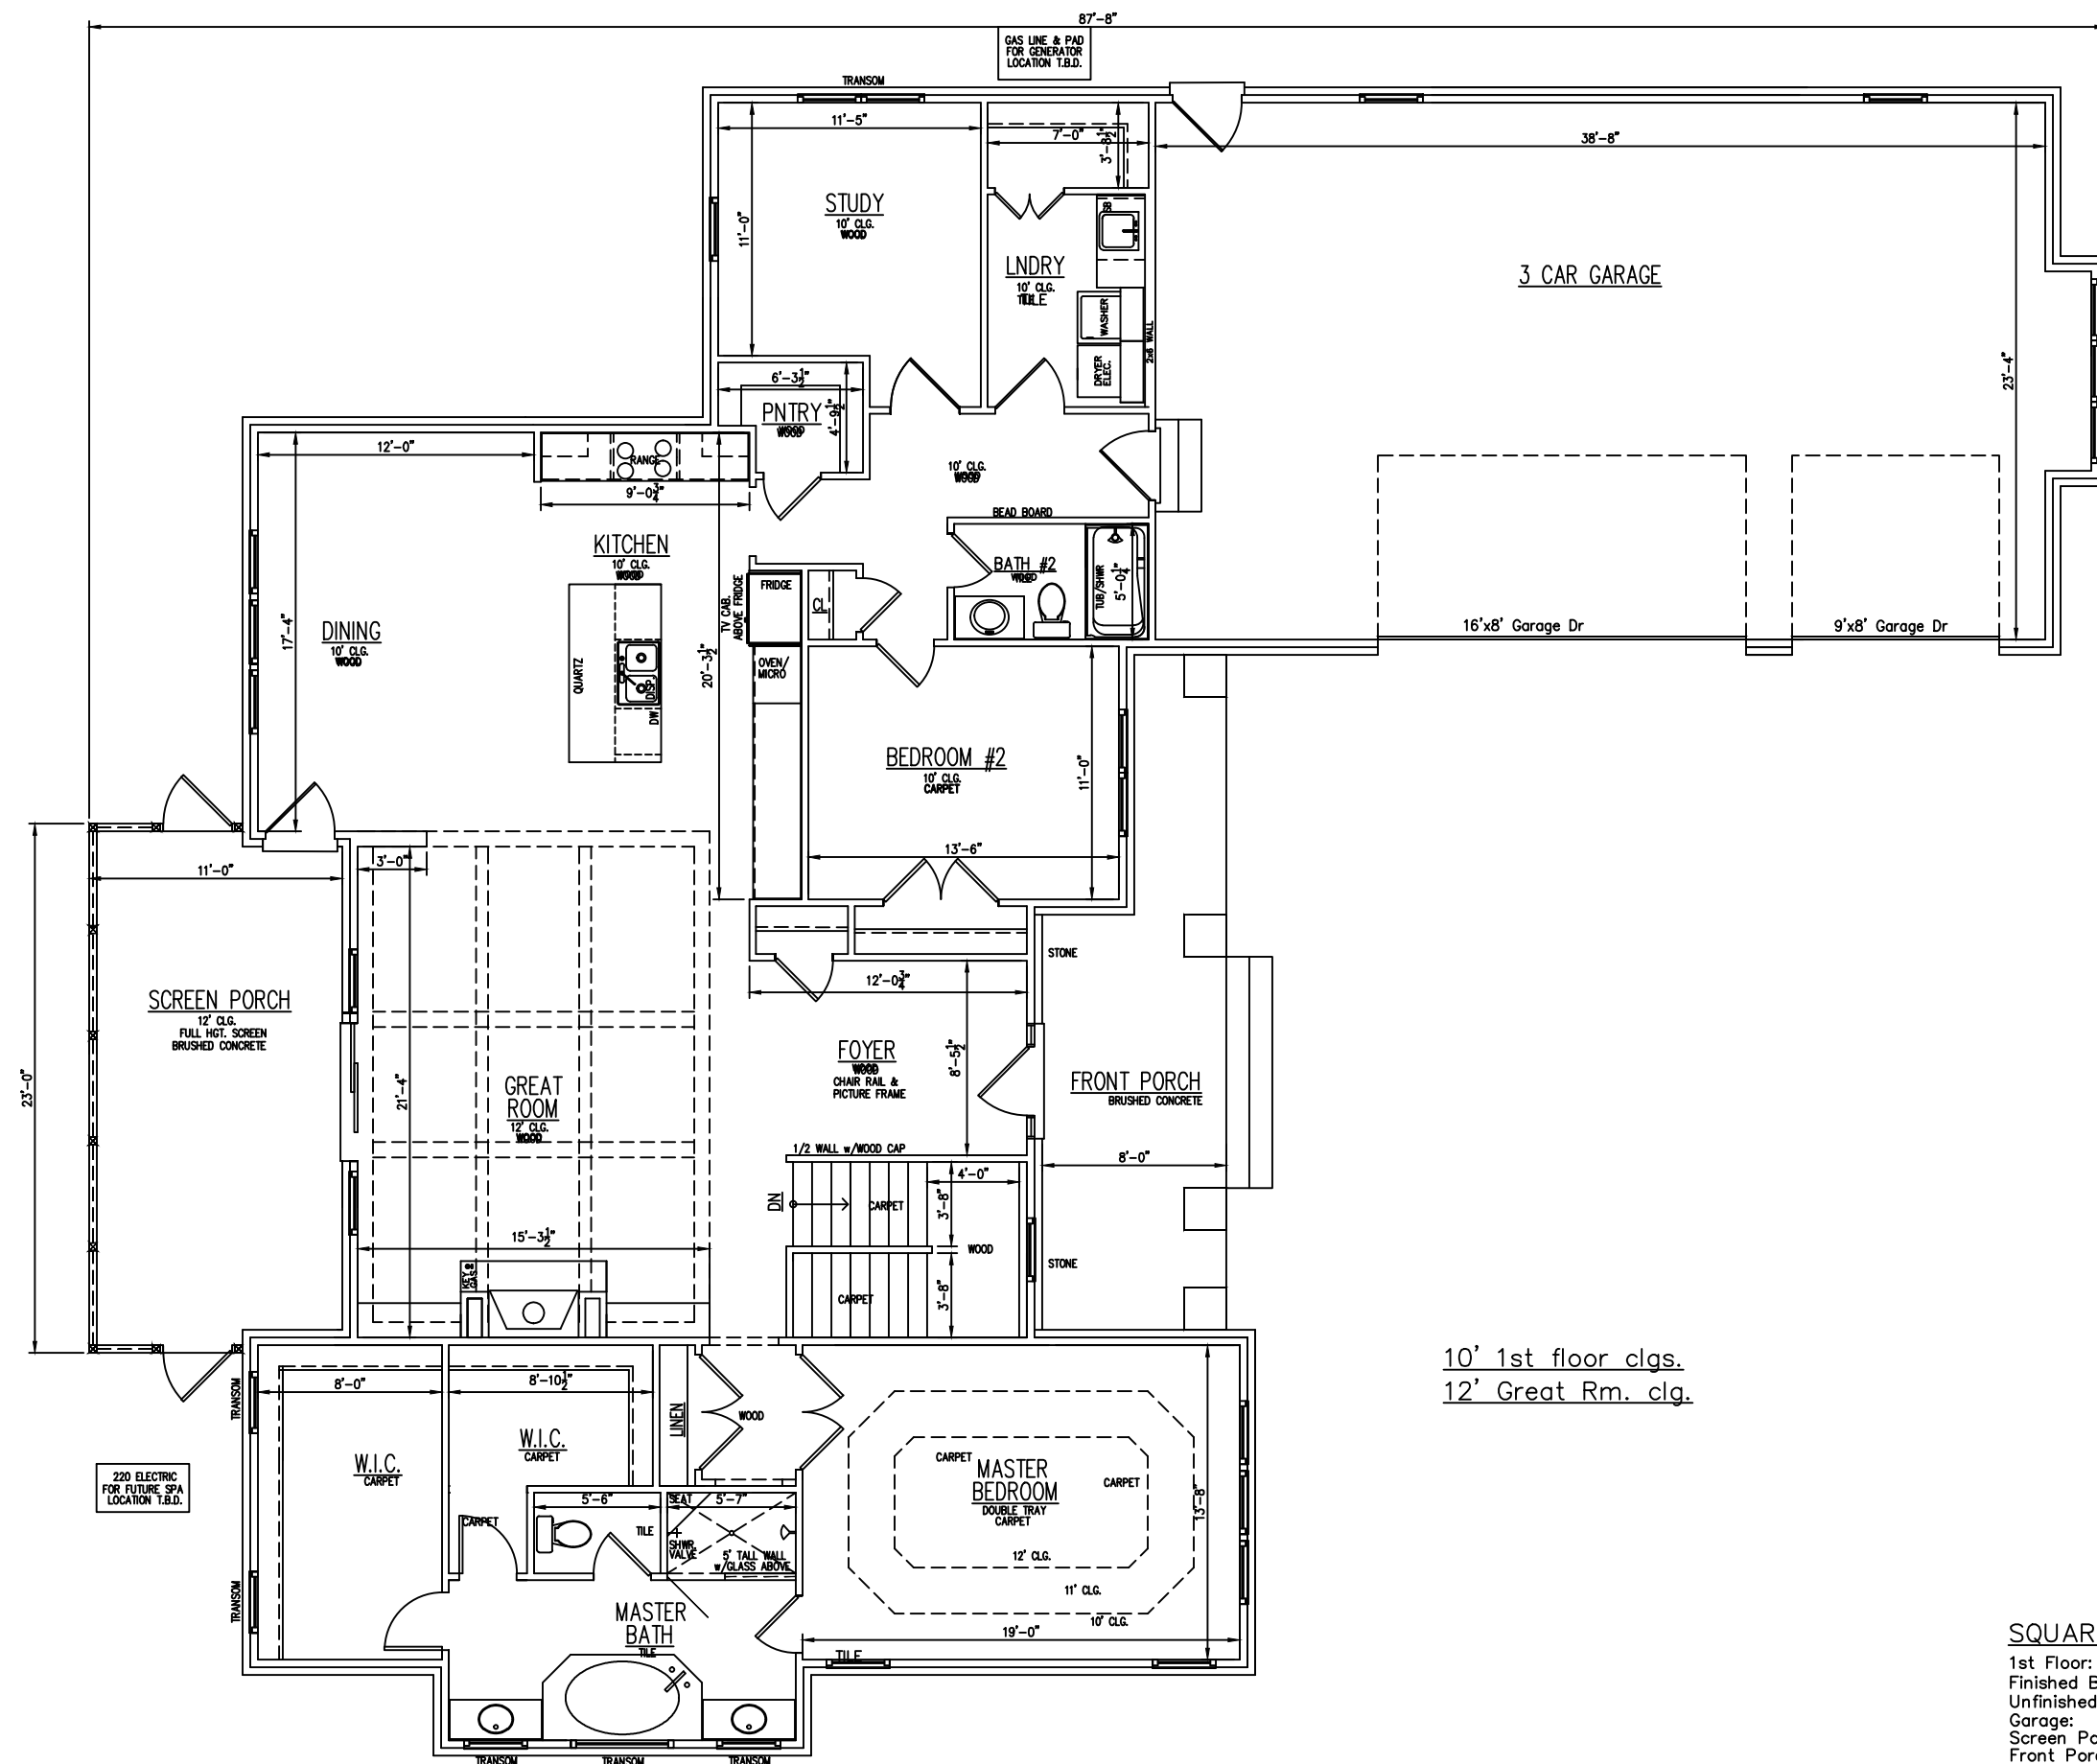


10' 1st floor clgs.  
12' Great Rm. clg.

SQUARE FOOTAGES:

1st Floor:	2226 sf
Finished Basement:	1120 sf
Unfinished Basement	1044 sf
Garage:	920 sf
Screen Porch:	244 sf
Front Porch:	190 sf


FIRST FLOOR PLAN

SCALE-1/8"= 1'-0"

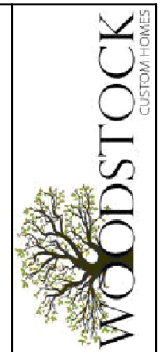

Revisions					

Hays Residence  
Geist Woods Estate  
Lot 2

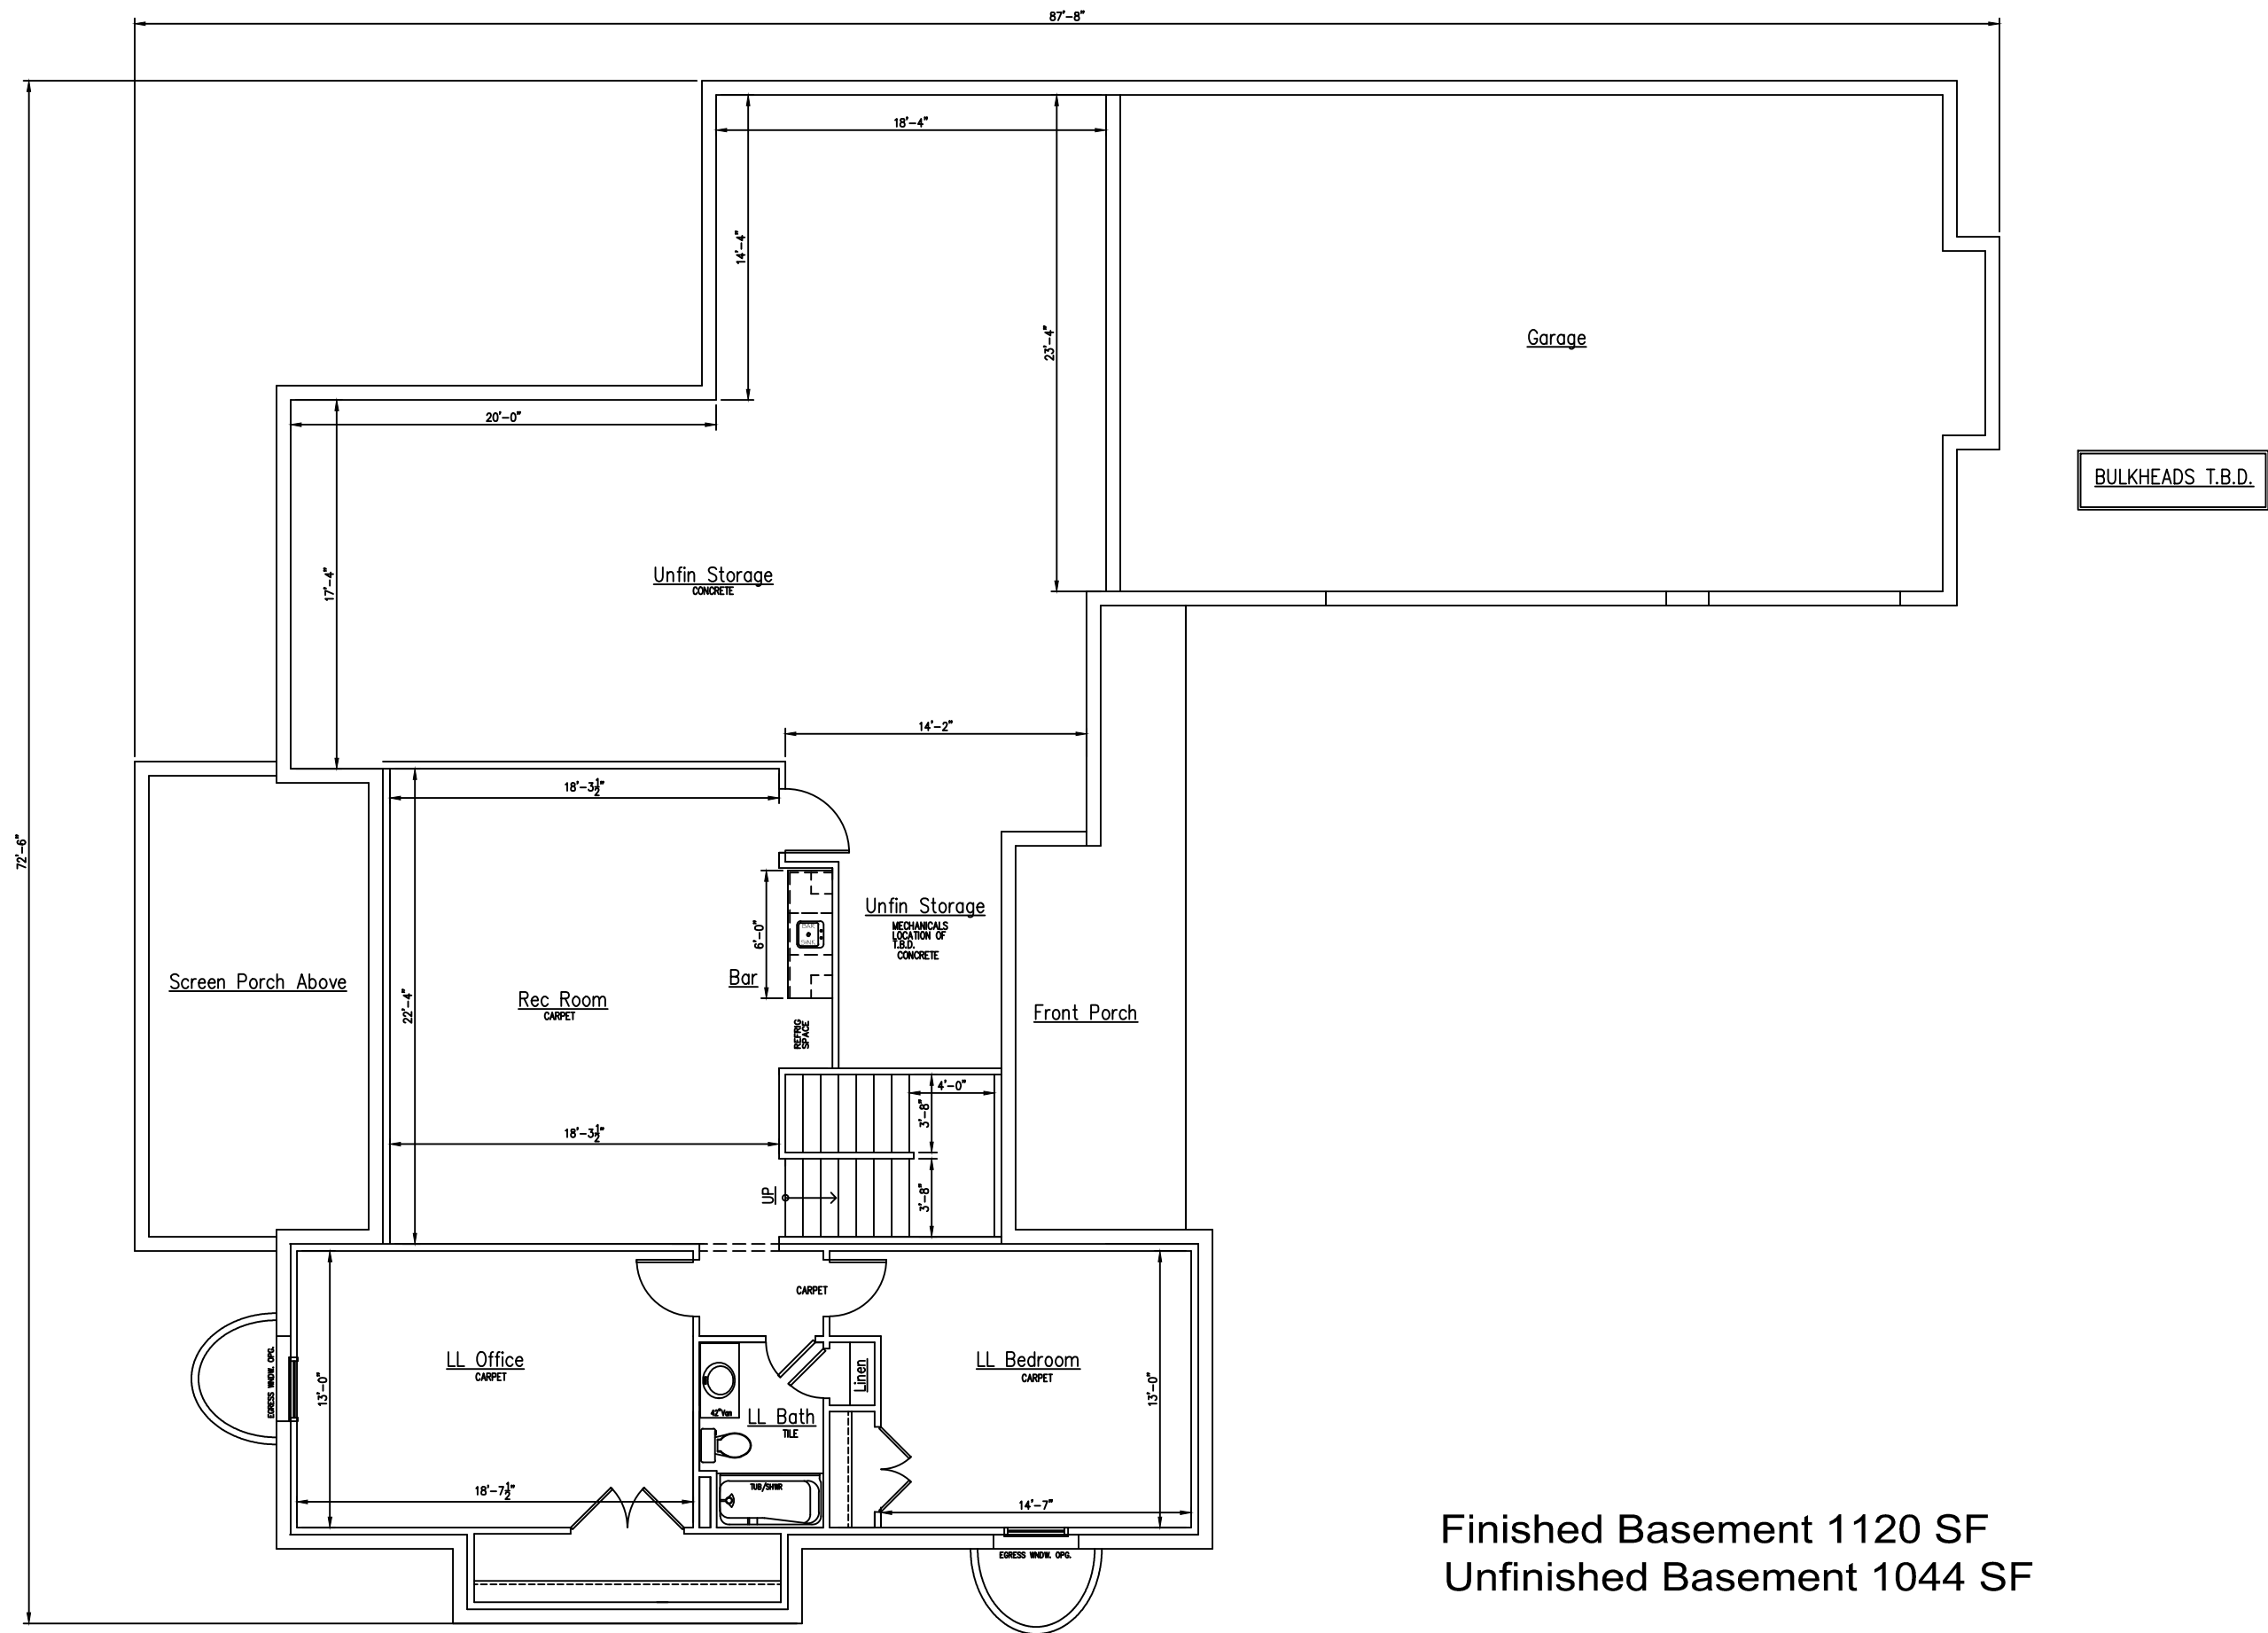

Finished Basement 1120 SF  
Unfinished Basement 1044 SF

BASEMENT PLAN



Revisions

Hays Residence  
Geist Woods Estate  
Lot 2

10.12.2017