


DIMENSION NOTES:
1.) ALL EXTERIOR DIMENSION STRINGS ARE $\frac{0}{0}$
SHEATHING UNLESS NOTED OTHERWISE.
2.) ALL INTERIOR STRINGS ARE FRAME TO FRAME.
3.) ALL UNDIMENSIONED WALL THICKNESSES ARE 3 1/2".
4.) ALL EXTERIOR SHEATHING TO BE 1/2" EXCEPT
5.) ALL WINDOWS ARE S.H. UNLESS NOTED OTHERWISE.
NOTES:
1.) ALL 1ST FLR WDW & SGD. HEAD HTS. AT 6'-10 7/8"
W/ 2-2x12 HDRS. UNDER DOUBLE 2x4 PLATE EXCEPT
AS NOTED
2.) ALL PL. HTS. AT 8'-1 1/8" UNLESS NOTED OTHERWISE.
3.) ALL EXTERIOR WALLS & INTERIOR BEARING WALLS
TO BE FRAMED 16" O.C.
4.) ALL INTERIOR NON-BEARING WALLS TO BE FRAMED 24" O.C.
5.) CALIFORNIA CORNERS & LADDER LEADS ON ALL EXTERIOR
WALLS
6.) ALL INTERIOR DOORS NOT SPECIFIED 3" FROM CORNER
FOR CASING.
7.) INSTALL SOFFIT VENTS EVERY 4' UNLESS OTHERWISE
NOTED.
8.) ALL MECHANICAL CHASES IN A FLOOR SYSTEM OR ATTIC TO
HAVE 3/4" PLYWOOD FIRESTOP.
9.) CONTRACTOR TO TYPAR WALL ABOVE ALL ROOF LINES.

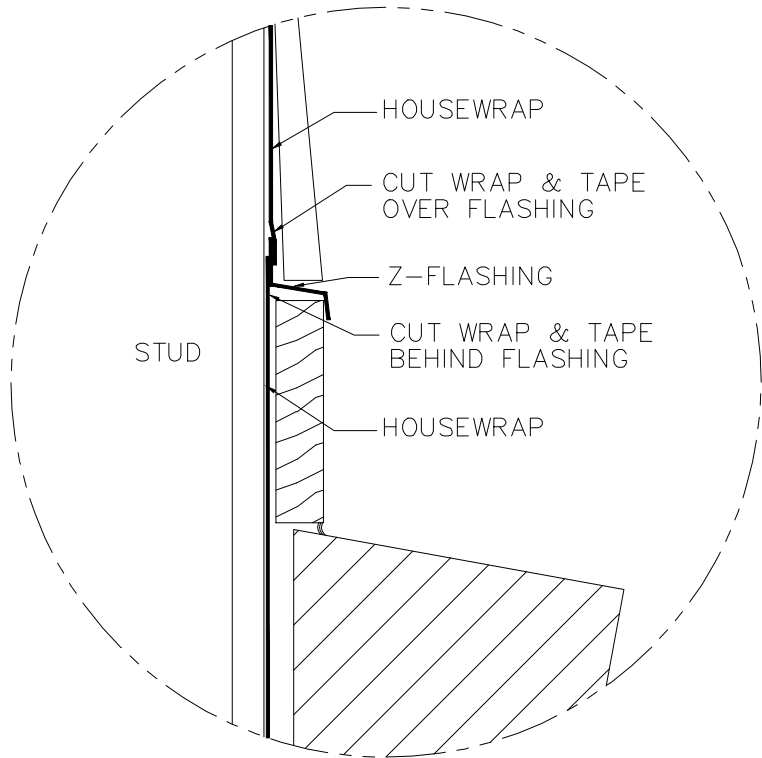

Silverthorne Homes

Lincoln Craftsman

PLAN INDEX:	
CS	COVER SHEET
1	FIRST FLOOR PLAN
2	SECOND FLOOR PLAN
3A	ELEVATIONS - FRONT
3B	ELEVATIONS - SIDES & REAR
4	SECTION
5	FIRST FLOOR ELECTRICAL
6	SECOND FLOOR ELECTRICAL
7	FOUNDATION
8	ROOF

SQUARE FOOTAGE	
Name	Area (Net)
1ST FLOOR S.F.	1420 SF
2ND FLOOR S.F.	1609 SF
	3029 SF

Silverthorne

HOMES

9225 HARRISON PARK COURT
INDIANAPOLIS, IN 46216

phone (317) 806-2190
fax (317) 806-2191

REV. NO.	DATE	REMARKS

COMMUNITY NAME: OFFSITE	COVER SHEET
SHEET DESCRIPTION:	

PLAN NAME: Lincoln Craftsman	CUSTOMER: Quispe
LOT NUMBER: 995	ADDRESS: --
PRINT DATE: 12-01-20	CITY: --
	STATE and ZIP: --, --

SHEET NO.

CS

FIRST FLOOR

© COPYRIGHT 2004, SILVERTHORNE HOMES LLC, ALL RIGHTS RESERVED



CITY: --

LOT NUMBER: 995

PRINT DATE: 12-01-20


SHEET DESCRIPTION:

FIRST FLOOR PLAN

9225 HARRISON PARK COURT
INDIANAPOLIS, IN 46216
phone (317) 806-2190
fax (317) 806-2191

SCALE: 3/16"=1'-0"



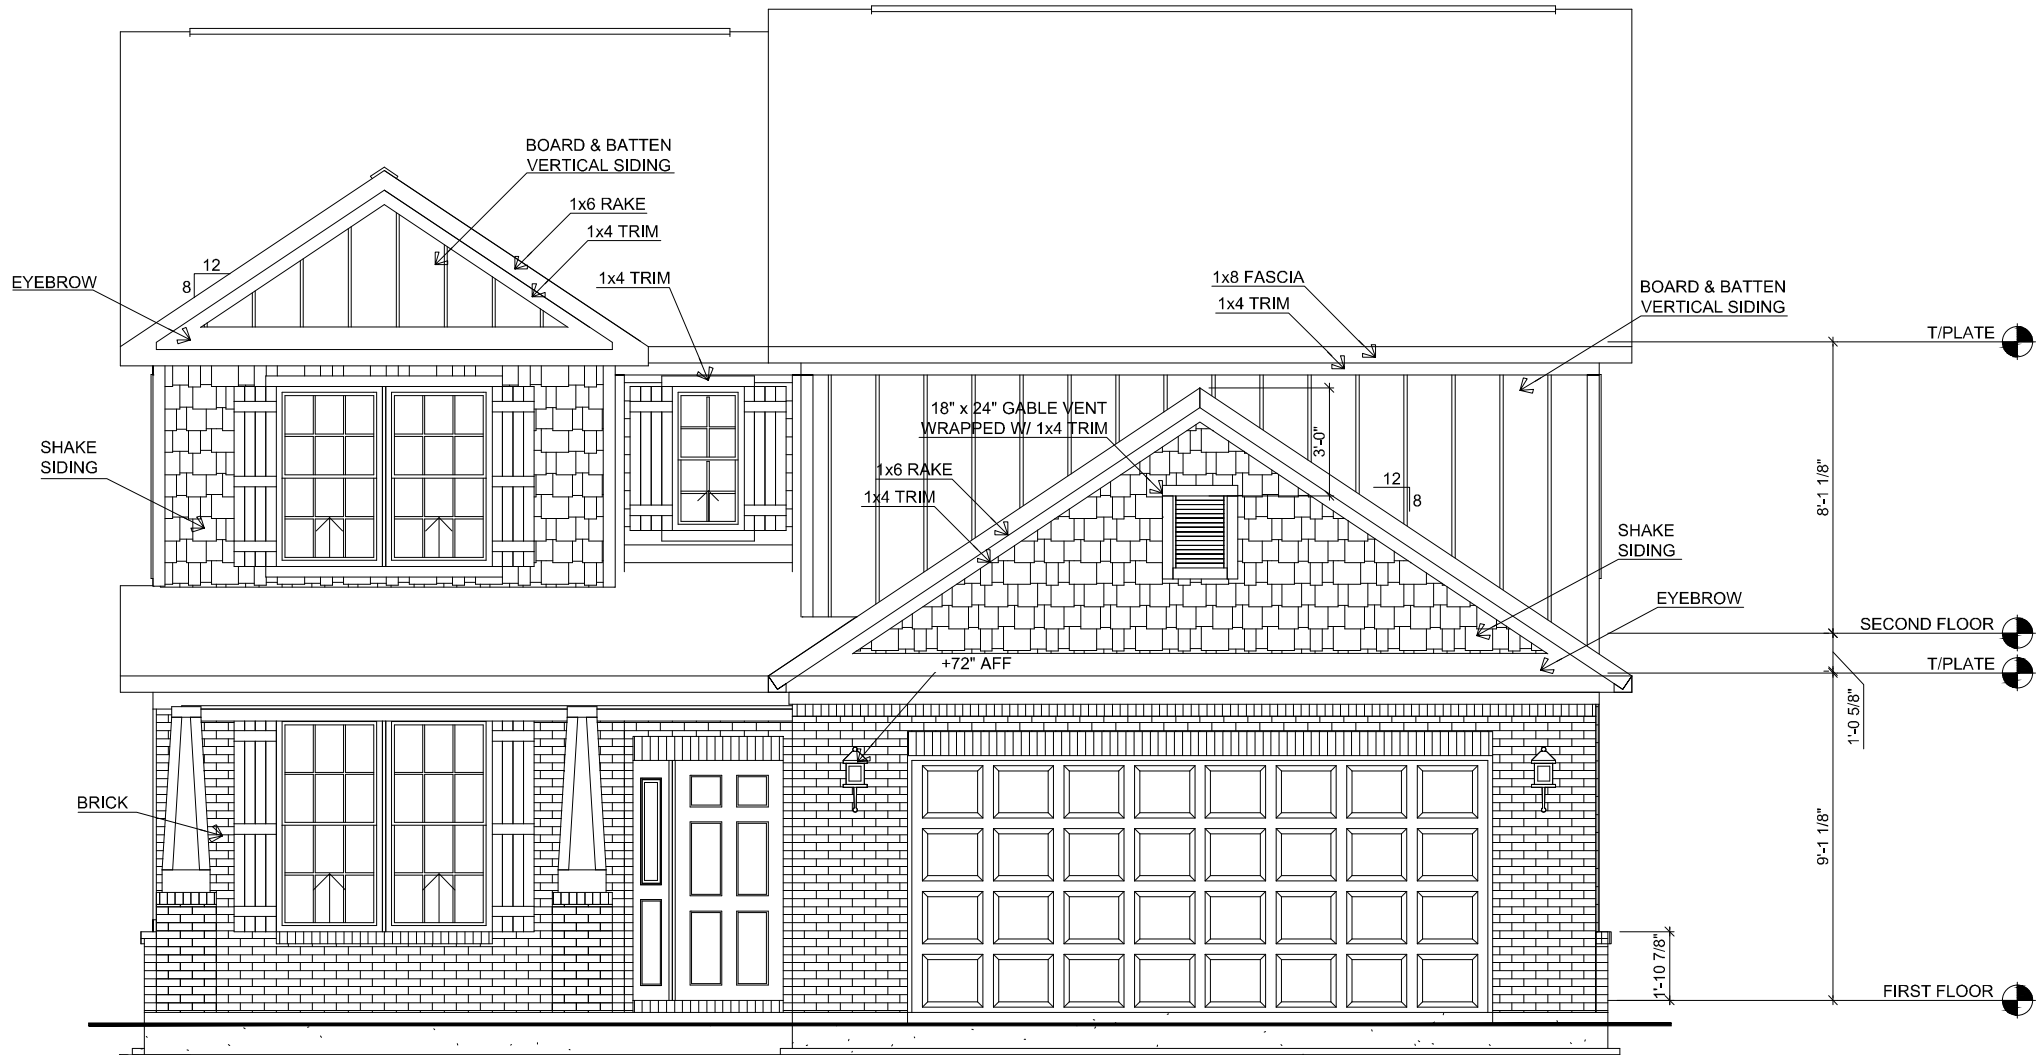


FRONT ELEVATION

SCALE: 3/16"=1'-0"

REV. NO.	DATE	REMARKS


COMMUNITY NAME: OFFSITE	ELEVATIONS - FRONT
SHEET DESCRIPTION:	

PLAN NAME: Lincoln Craftsman	LOT NUMBER: 995	PRINT DATE: 12-01-20
CUSTOMER: Quispe	ADDRESS: --	CITY: --
STATE and ZIP: --, --		

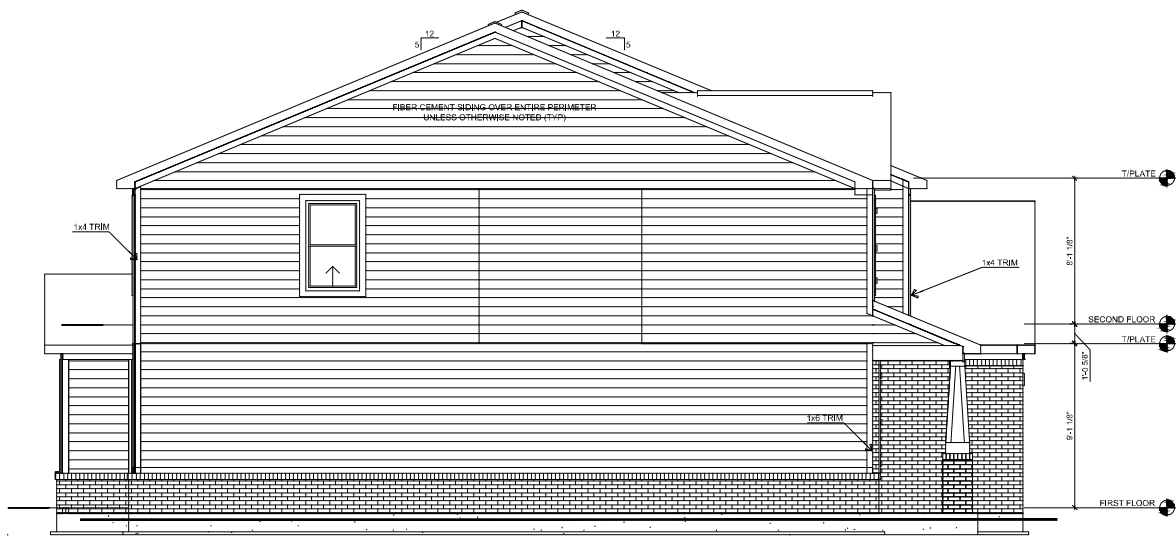


LEFT ELEVATION

SCALE: 1/8"=1'-0"

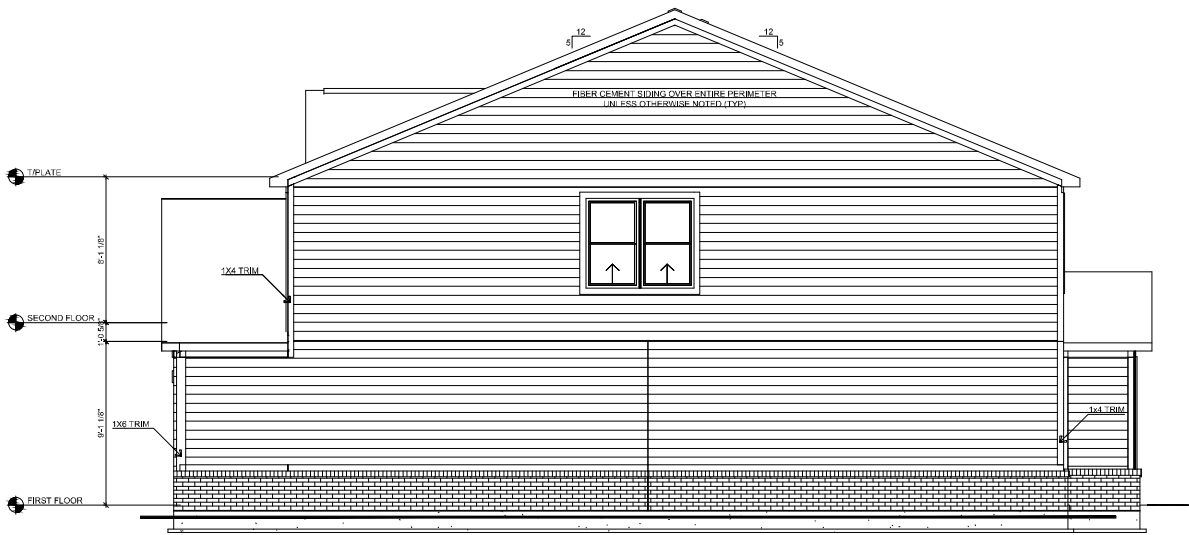

RIGHT ELEVATION

SCALE: 1/8"=1'-0"

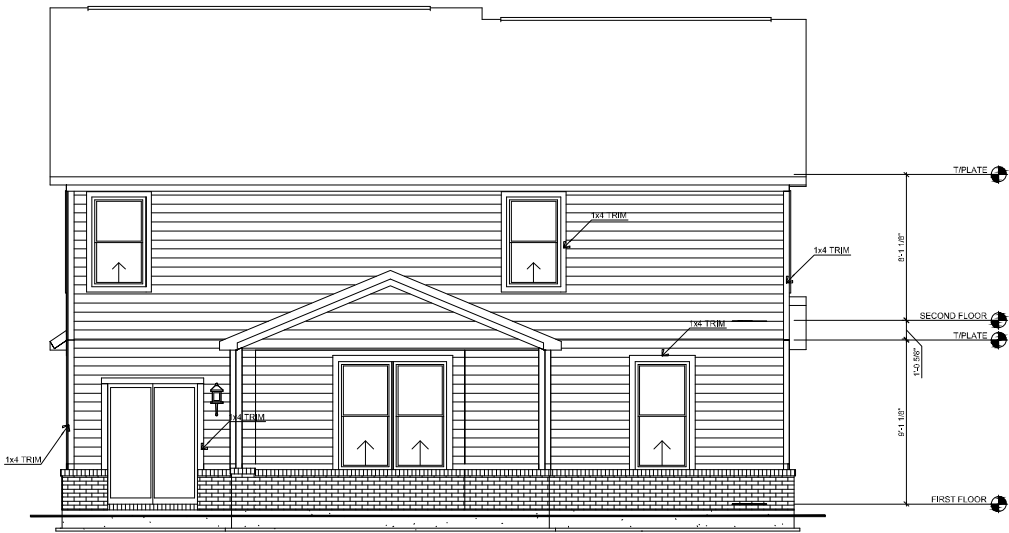

REAR ELEVATION

SCALE: 1/8"=1'-0"

Silverthorne
HOMES

9225 HARRISON PARK COURT
INDIANAPOLIS, IN 46216


phone (317) 806-2190
fax (317) 806-2191

REV. NO.	DATE	REMARKS

COMMUNITY NAME: OFFSITE
SHEET DESCRIPTION: ELEVATIONS - SIDES & REAR

PLAN NAME: Lincoln Craftsman	CUSTOMER: Quispe
LOT NUMBER: 995	ADDRESS: --
PRINT DATE: 12-01-20	CITY: --
STATE and ZIP: --, --	

SHEET NO.
3B

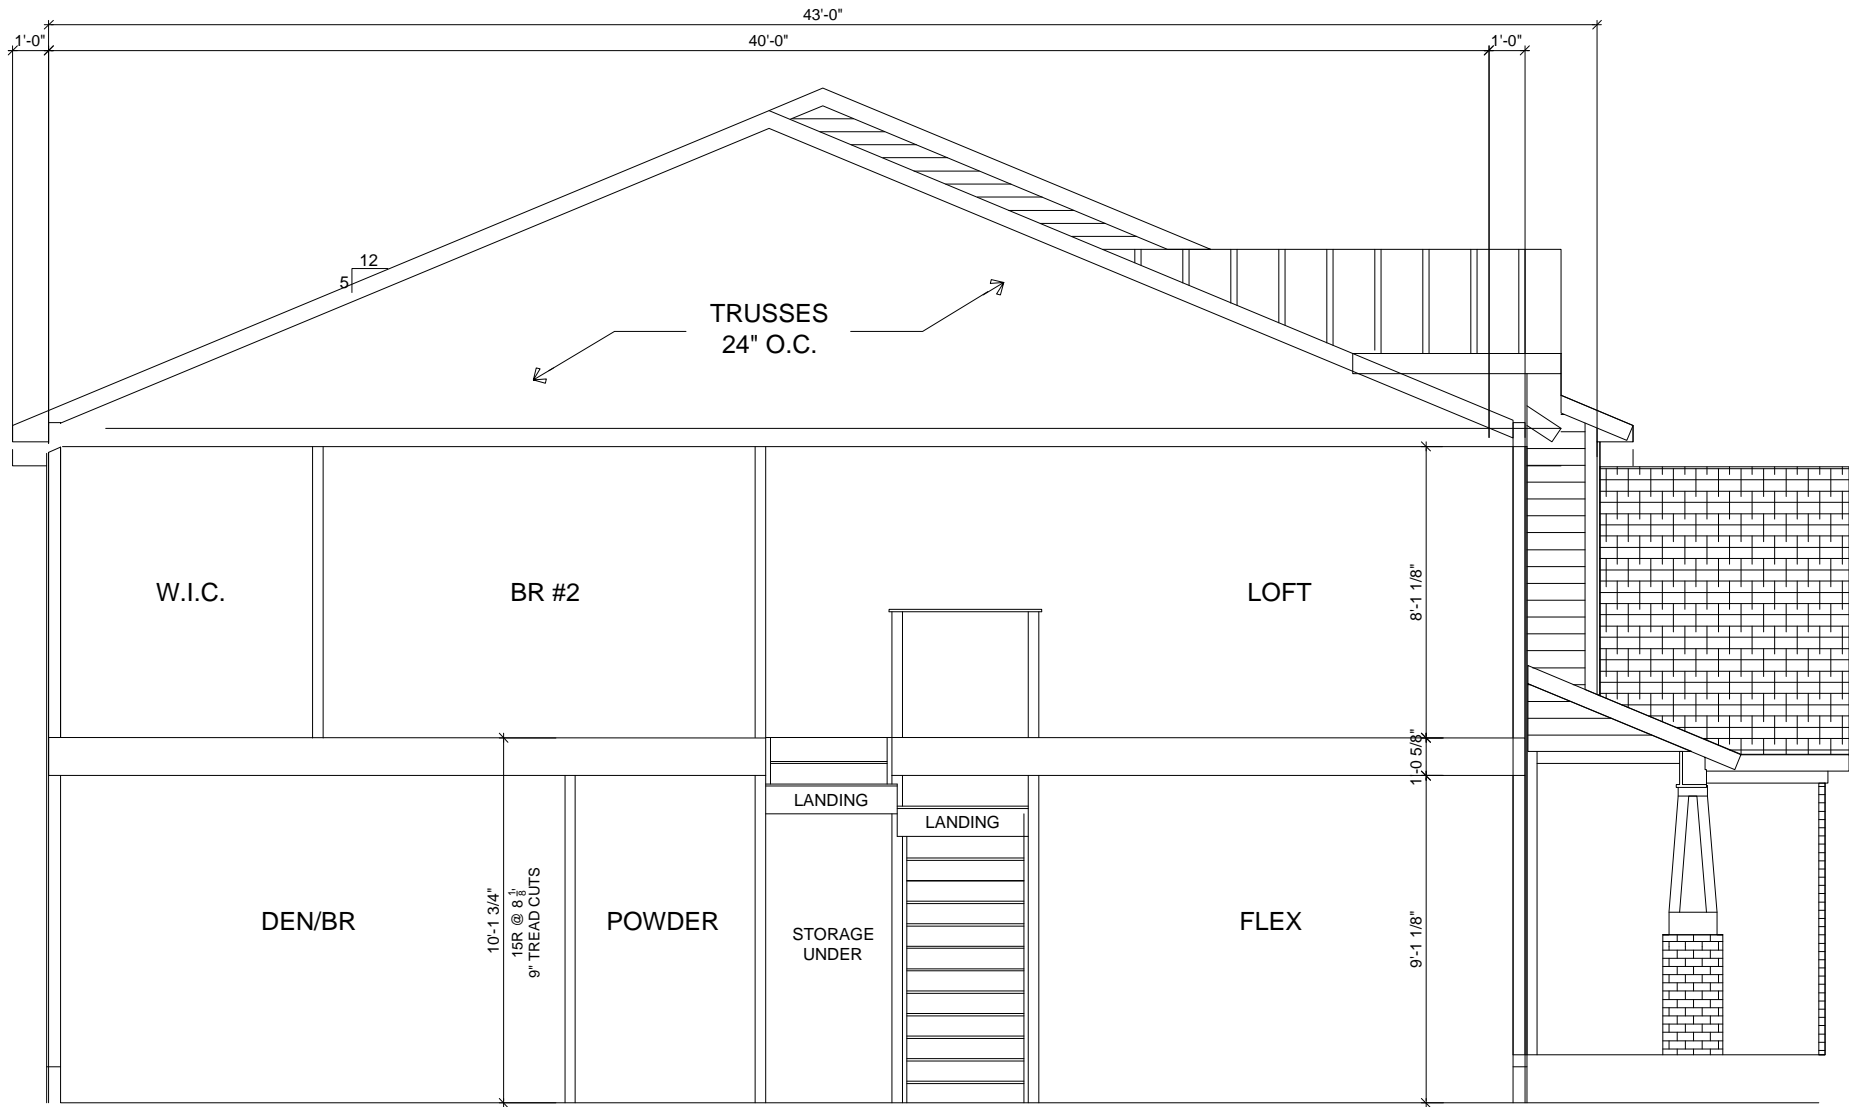

SECTION A

SCALE: 1/4"=1'-0"


REV. NO.	DATE	REMARKS

COMMUNITY NAME: OFFSITE	SECTION
SHEET DESCRIPTION:	

CUSTOMER: Quispe		PLAN NAME: Lincoln Craftsman
ADDRESS: --		LOT NUMBER: 995
CITY: --	STATE and ZIP: --, --	PRINT DATE: 12-01-20

	SINGLE POLE SWITCH	SMOKE DETECTOR	BATH FAN	CSE#3	
☐	THREE WAY SWITCH	☐	☐	☐	UNDER CABINET LIGHT FIXTURE
☐	FOUR WAY SWITCH	☐	☐	☐	DOOR HEADER FLUORESCENT FIXTURE
☐	DIMMER SWITCH	☐	☐	☐	2x4 FLUORESCENT FIXTURE
☐	DUPLEX OUTLET	☐	☐	☐	
☐	DUPLEX OUTLET - ONE HALF SWITCHED	☐	☐	☐	
☐	HIGH VOLTAGE OUTLET (220V - 20 AMP)	☐	☐	☐	
☐	DUPLEX OUTLET - CEILING MOUNTED	☐	☐	☐	
☐	DUPLEX OUTLET - FLOOR MOUNTED	☐	☐	☐	
☐	WATERPROOF	☐	☐	☐	CEILING FAN FIXTURE W/ LIGHT
☐	GROUND FAULT INTERRUPT	☐	☐	☐	

Floorplan electrical code compliant with the 2009 Indiana Electrical Code as authorized under 675 IAC 14-4-191 Section E3401.2

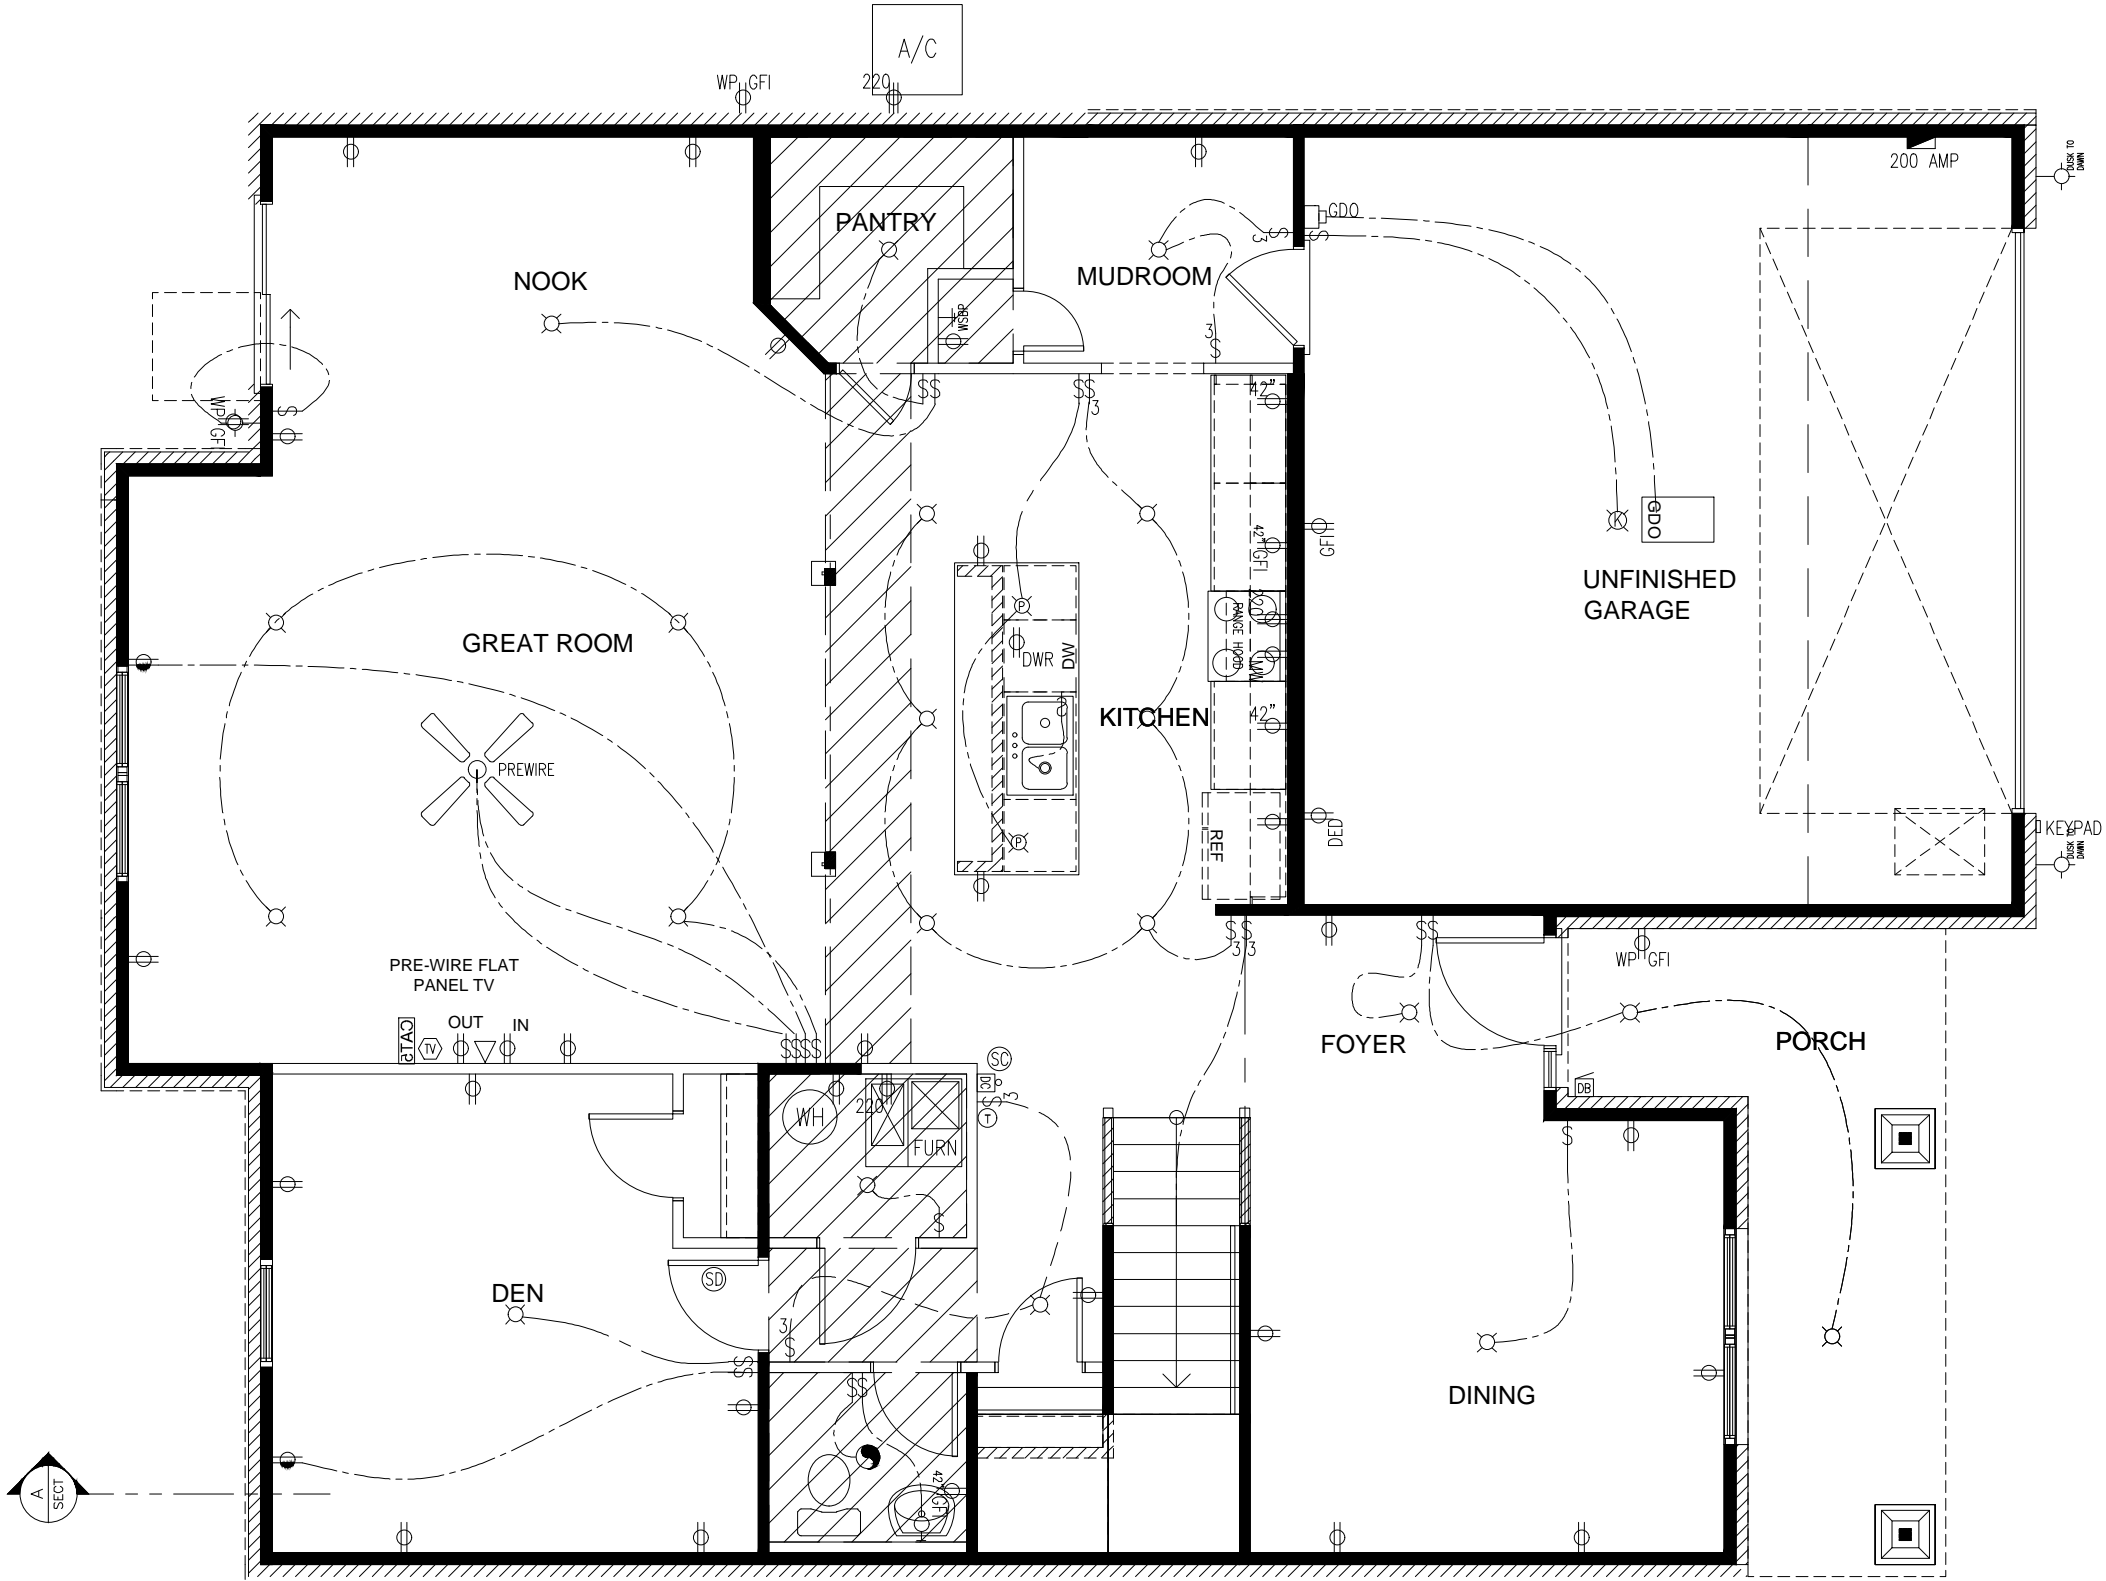

FIRST FLOOR ELECTRICAL

SCALE: 3/16"=1'-0"

SHEET NO.
5

CUSTOMER: Quispe
ADDRESS: --
CITY: --


STATE and ZIP: --, --
PRINT DATE: 12-01-20

PLAN NAME: Lincoln Craftsman
LOT NUMBER: 995

COMMUNITY NAME: OFFSITE
SHEET DESCRIPTION:
FIRST FLOOR ELECTRICAL


REV. NO. DATE REMARKS

9225 HARRISON PARK COURT
INDIANAPOLIS, IN 46216
phone (317) 806-2190
fax (317) 806-2191

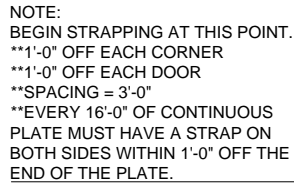

SCALE: 3/16"=1'-0'

SHEET NO. 7	CUSTOMER: Quipse		PLAN NAME: Lincoln Craftsman		COMMUNITY NAME: OFFSITE SHEET DESCRIPTION: FOUNDATION PLAN	REV. NO.	DATE	REMARKS
	ADDRESS: ---		LOT NUMBER: 985					
	CITY: ---		PRINT DATE: 12-01-20					
	STATE and ZIP: ---, ---							




phone (317) 842-1975
fax (317) 842-3388

9225 HARRISON PARK COURT
INDIANAPOLIS, IN 46216

ROOF LAYOUT

SCALE: 3/16"=1'-0"

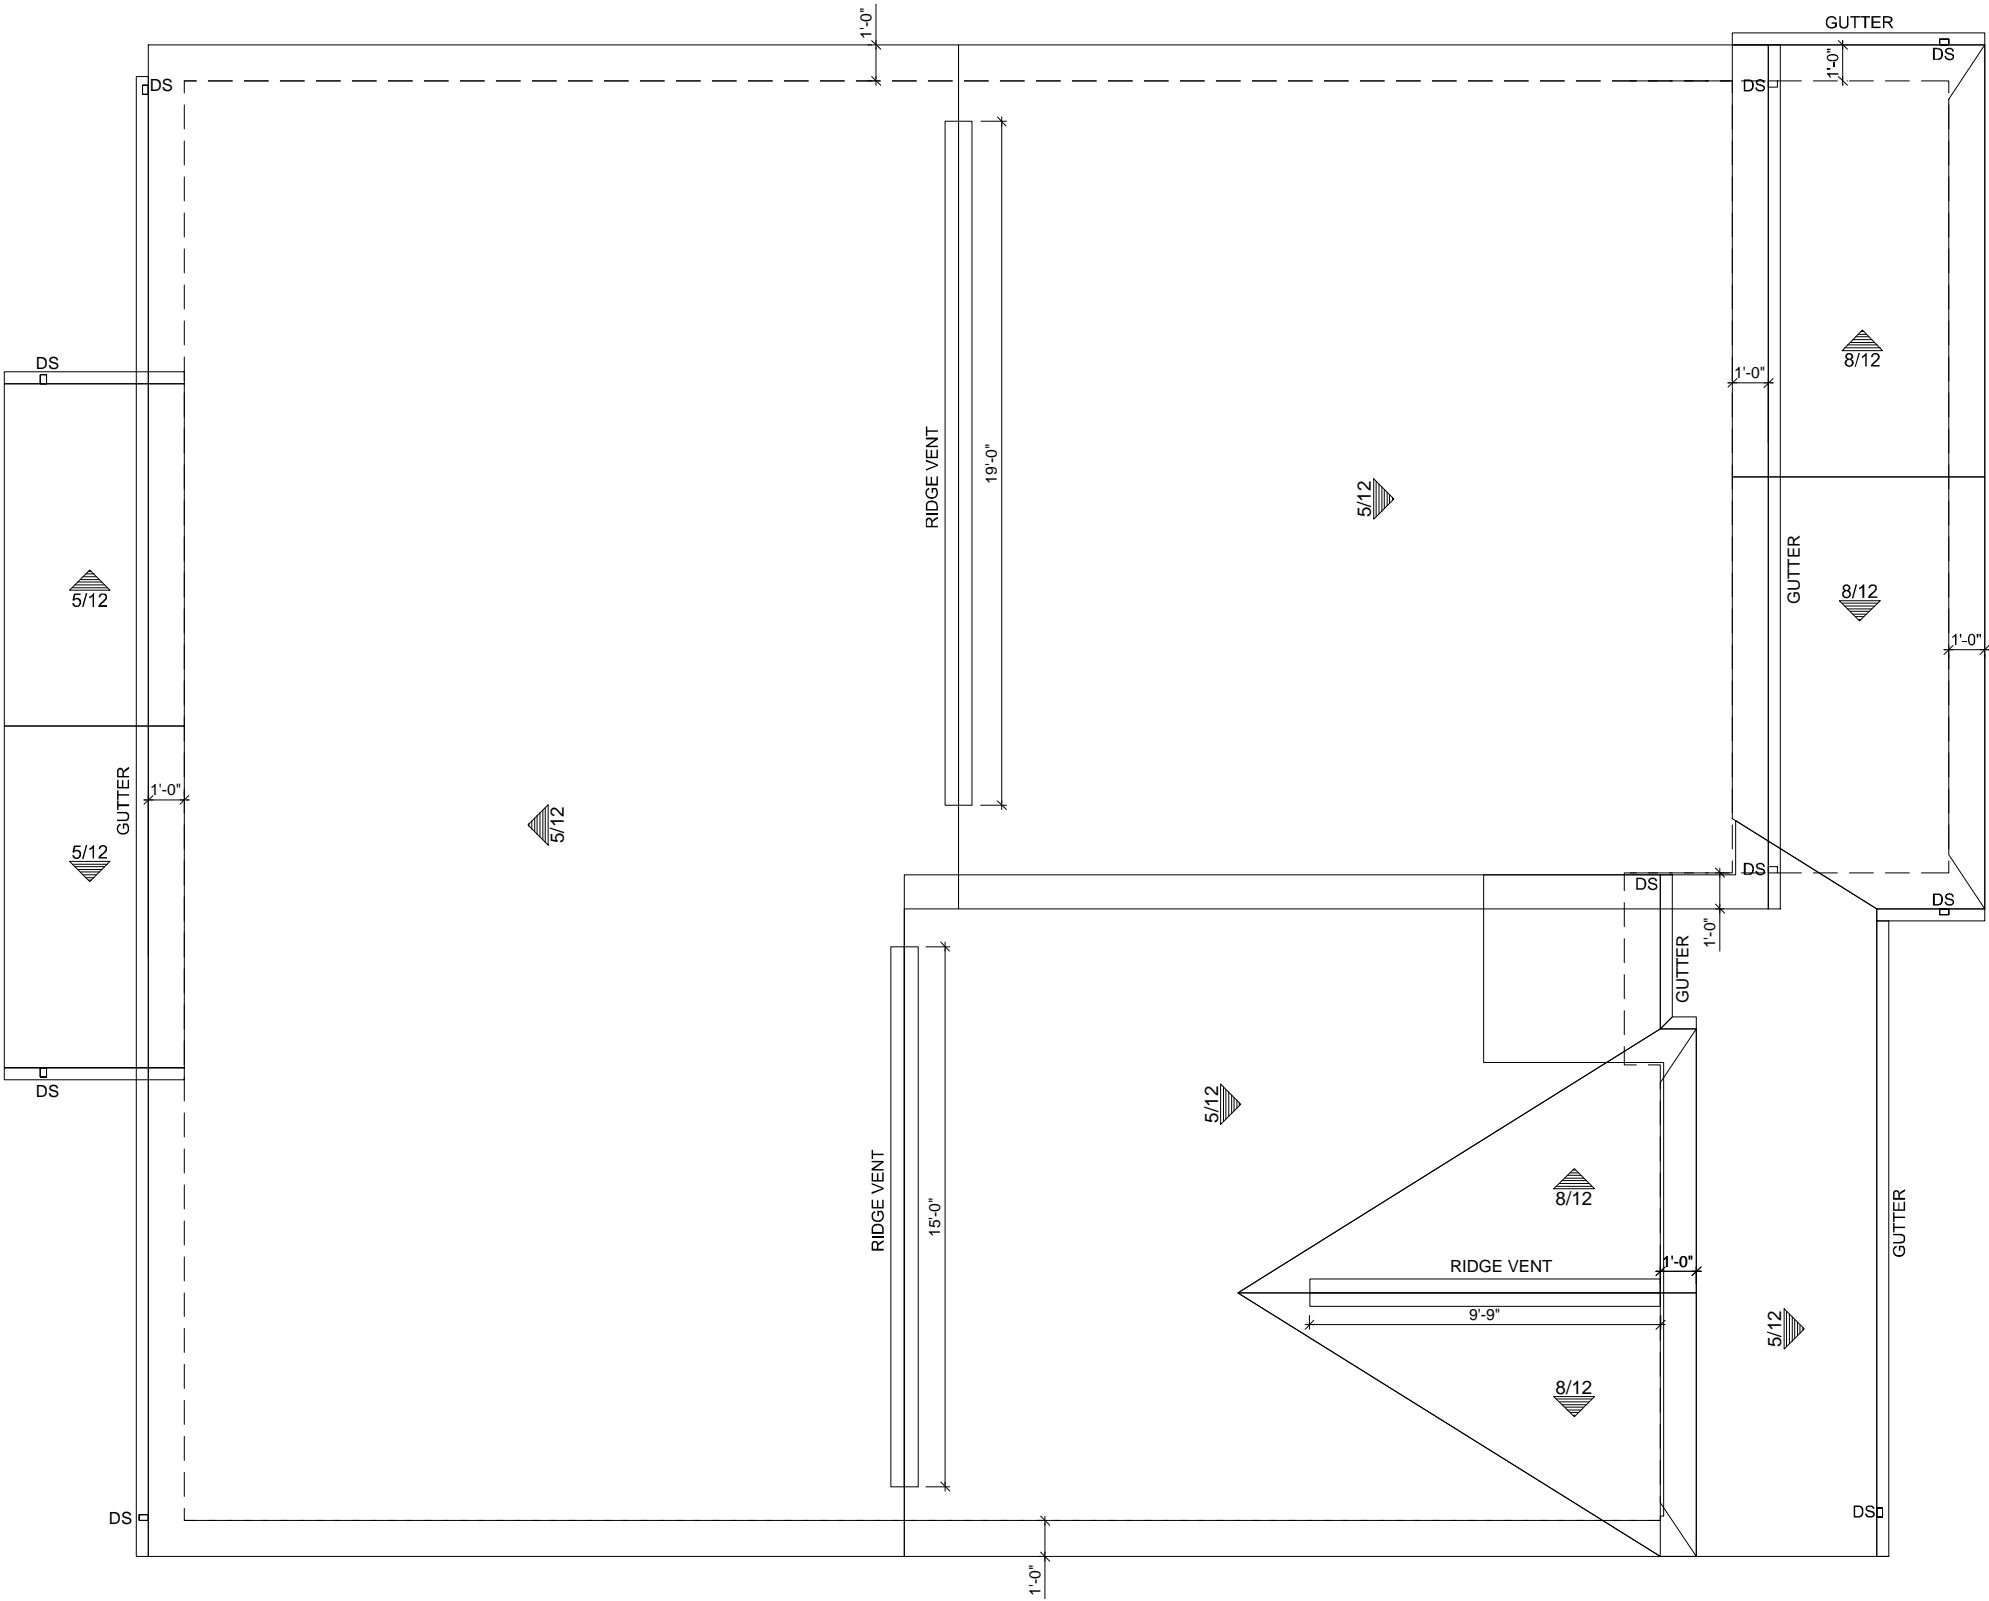

REV. NO.	DATE	REMARKS

COMMUNITY NAME: OFFSITE	ROOF LAYOUT
SHEET DESCRIPTION:	

PLAN NAME: Lincoln Craftsman	PRINT DATE: 12-01-20	
LOT NUMBER: 995	STATE and ZIP: --, --	
CITY: --		

SHEET NO.
8