



FIRST FLOOR PLAN

SCALE: 1/8"=1'-0"

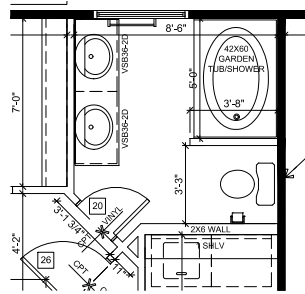


GARDEN TUB/SHOWER

SCALE: 1/8" = 1'-0"

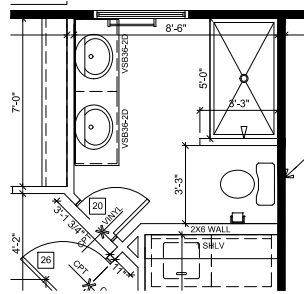


60" SHOWER (w/o SEAT)

SCALE: 1/8" = 1'-0"

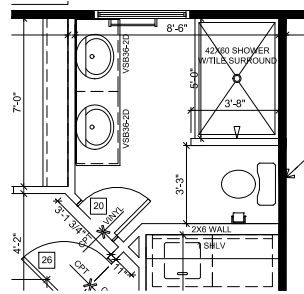


TILED MASTER SHOWER

SCALE: 1/8" = 1'-0"

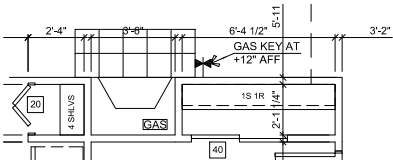


GAS BURNING
FIREPLACE

SCALE: 1/8" = 1'-0"

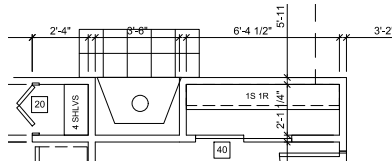


WOOD BURNING
FIREPLACE

SCALE: 1/8" = 1'-0"

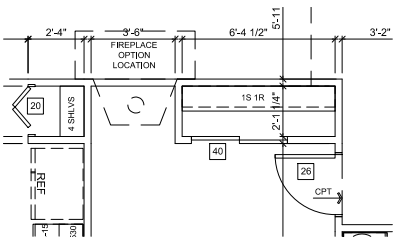


REVERSE NOOK

SCALE: 1/8" = 1'-0"

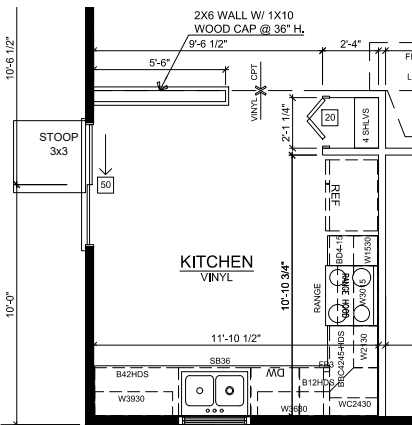


HALF WALL AT KITCHEN

SCALE: 1/8" = 1'-0"

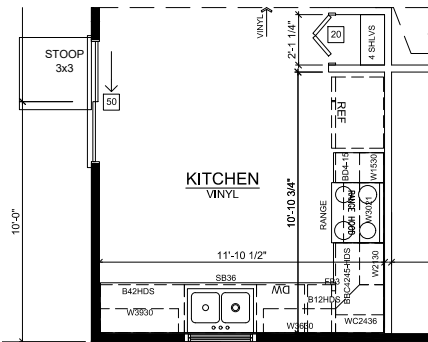


KITCHEN CABINETS:
30"-36" UPPERS w/ CROWN

SCALE: 1/8" = 1'-0"

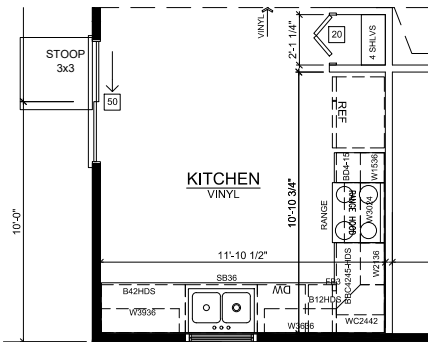

KITCHEN CABINETS:
36"-42" UPPERS w/ CROWN

SCALE: 1/8" = 1'-0"

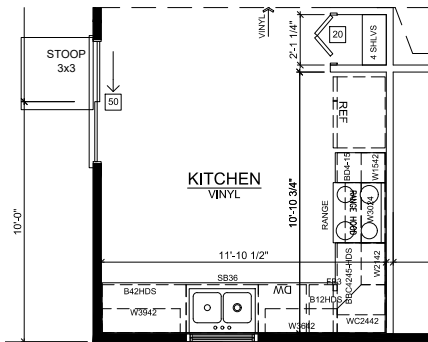

KITCHEN CABINETS:
42" UPPERS w/out CROWN

SCALE: 1/8" = 1'-0"


SQUARE FOOTAGE	
Name	Area (Net)
1ST FLOOR S.F.	1355 SF
	1355 SF

REV. NO.	DATE	REMARKS

COMMUNITY NAME: ---
SHEET DESCRIPTION: FIRST FLOOR PLAN - ELEV A - 8FT - SLAB- SIDING


PLAN NAME: Ashton.1	LOT NUMBER: ---
CUSTOMER: ---	PRINT DATE: 02/26/2020
ADDRESS: ---	STATE and ZIP: ---, ---
CITY: ---	

SHEET NO.
1.1

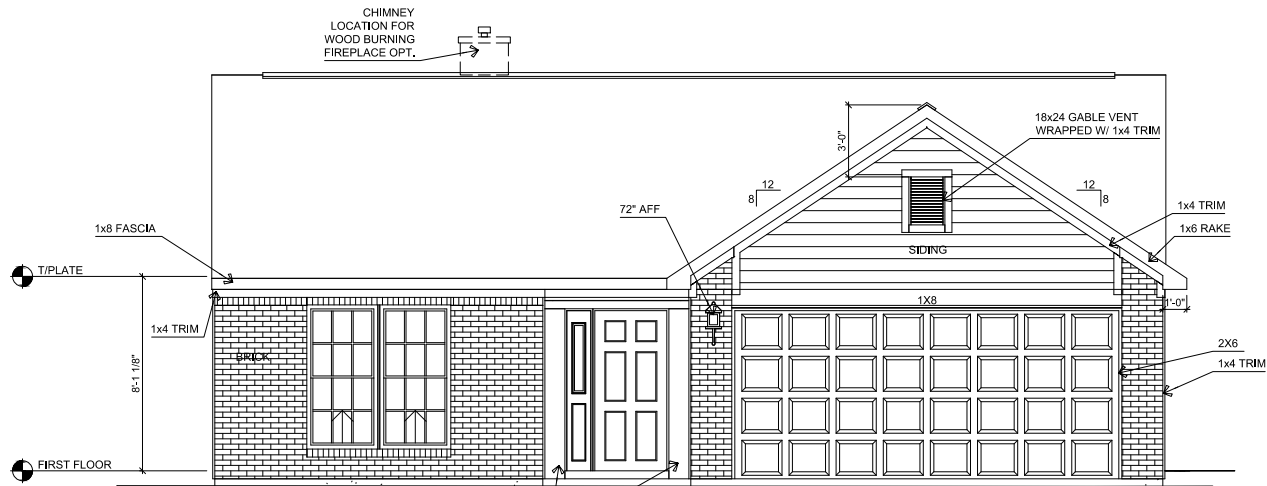


FRONT ELEVATION A - BRICK B

SCALE: 1/8"=1'-0"

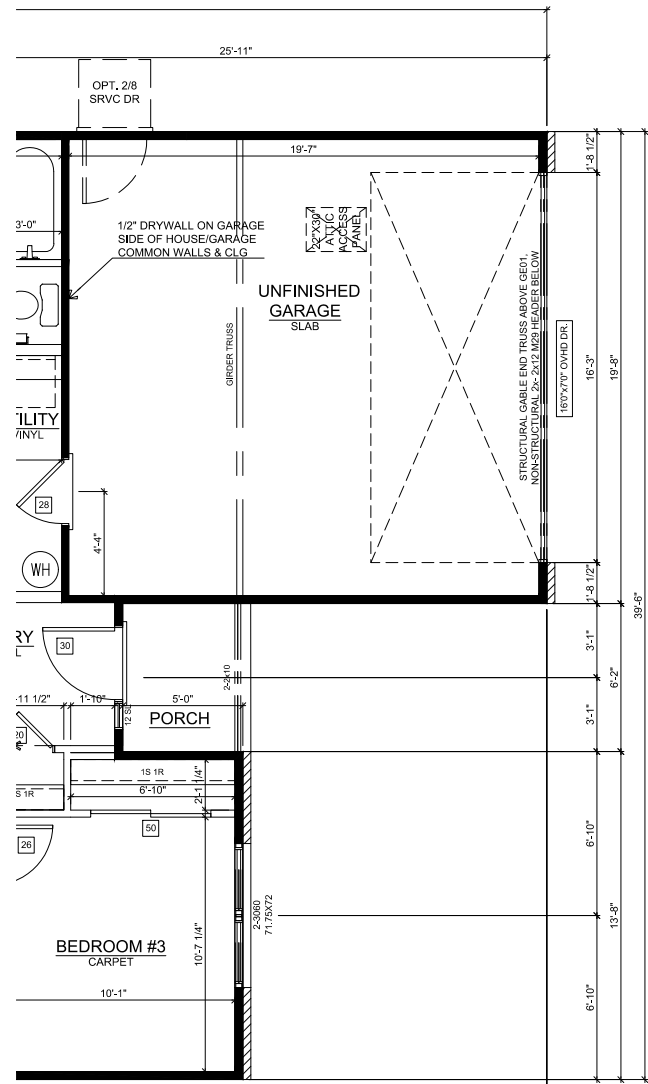


FIRST FLOOR - ELEV A - BRICK B

SCALE: 1/8" = 1'-0"

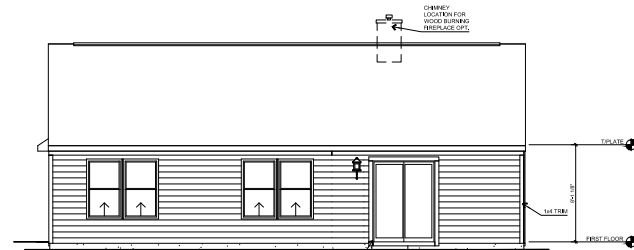


REAR ELEVATION - SLAB

SCALE: 1/16" = 1'-0"

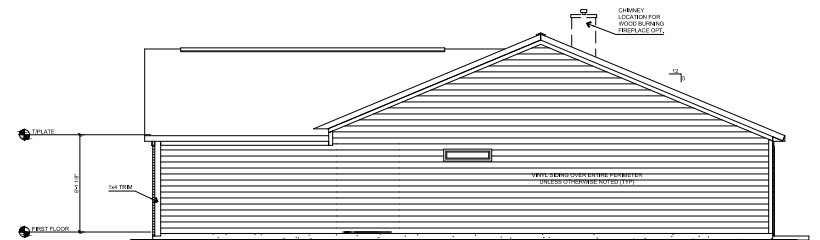


RIGHT ELEVATION - SLAB

SCALE: 1/16" = 1'-0"

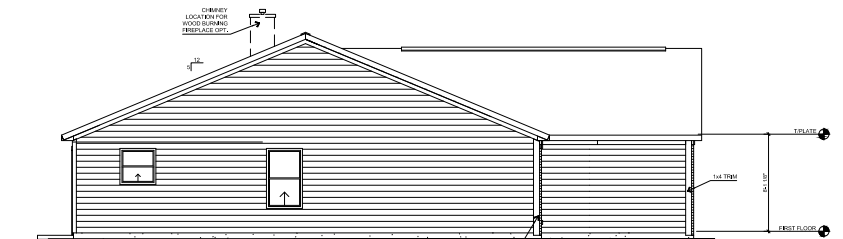

LEFT ELEVATION - SLAB

SCALE: 1/16" = 1'-0"

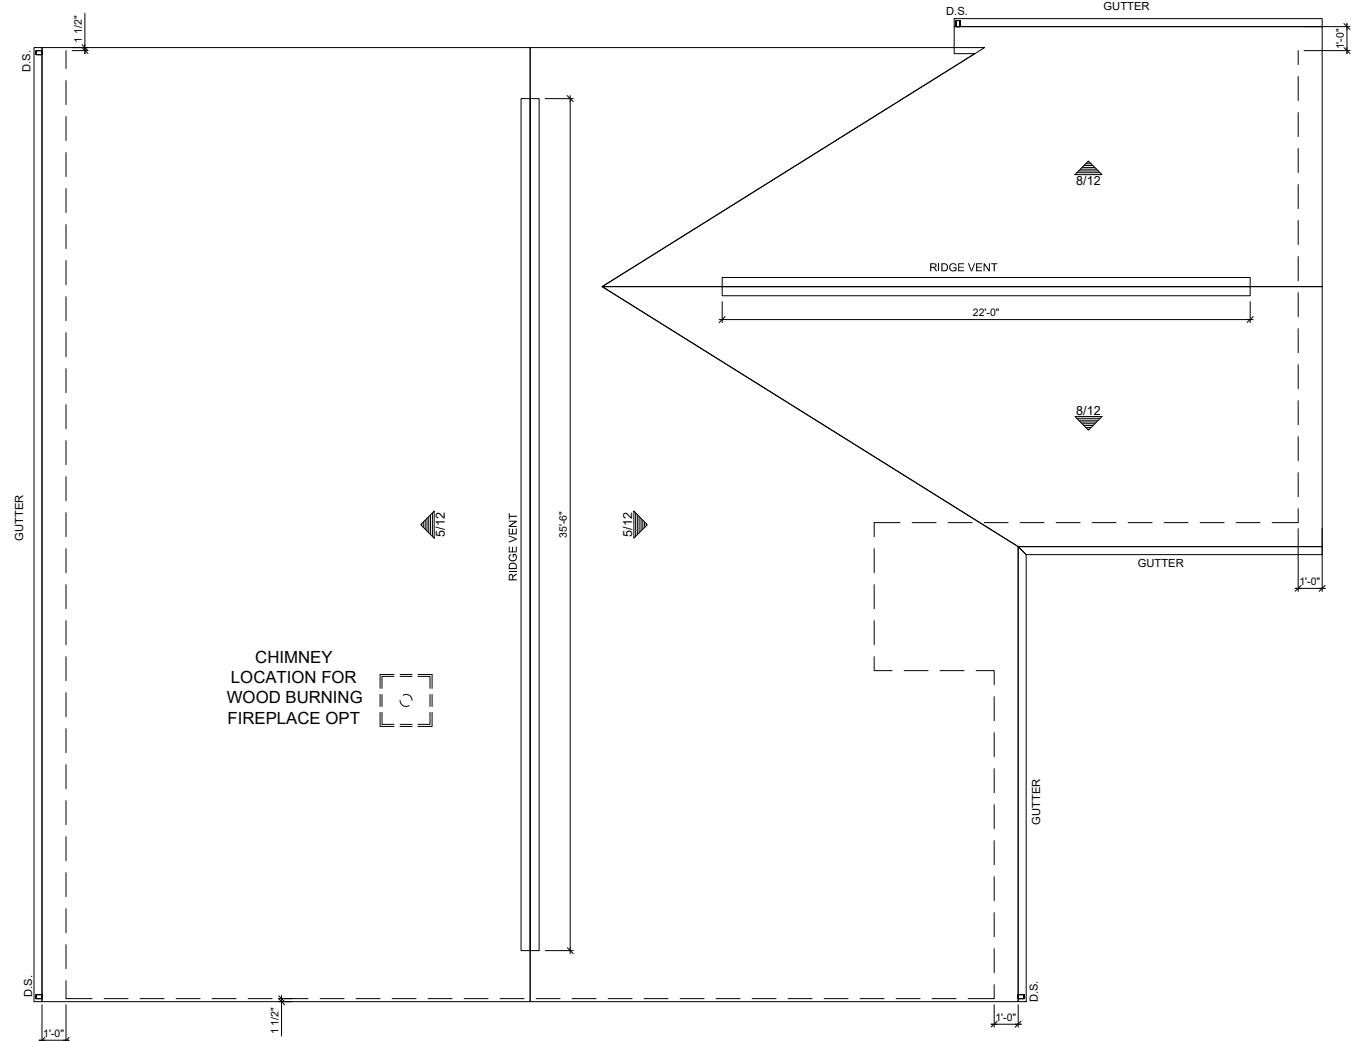

ROOF PLAN

SCALE: 1/8"=1'-0"



9225 HARRISON PARK COURT
INDIANAPOLIS, IN 46216
phone (317) 842-1875
fax (317) 842-8268

REMARKS

DATE

REV. NO.

COMMUNITY NAME: ---
SHEET DESCRIPTION:
**ELEVATION A - 8FT - SLAB -
BRICK B**

PLAN NAME: Ashton.1

LOT NUMBER: ---

PRINT DATE: 02/26/2020







CUSTOMER: ---

ADDRESS: ---

CITY: ---
STATE and ZIP: ---, ---

SHEET NO.

3.1C

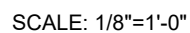    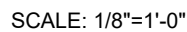[illegible]

COMMUNITY NAME: --	
SHEET DESCRIPTION: ELEVATION A - 8FT - SLAB- BRICK C	

CUSTOMER: ---	PLAN NAME: Ashton.1
ADDRESS: ---	LOT NUMBER: ---
CITY: ---	STATE and ZIP: ---, ---
	PRINT DATE: 02/26/2020

SHEET NO.

3.1D

SCALE: 1/8"=1'-0"

SCALE: 1/16" = 1'-0"

SCALE: 1/16" = 1'-0"

SCALE: 1/16" = 1'-0"

SCALE: 1/8" = 1'-0"

SCALE: 1/8"=1'-0"

SHEET NO. <div style="font-size: 2em; font-weight: bold;">3.1G</div>	CUSTOMER: ---	PLAN NAME: Ashton.1	
	ADDRESS: ---	LOT NUMBER: ---	
	CITY: ---	PRINT DATE: 02/26/2020	
	STATE and ZIP: ---, ---		





COMMUNITY NAME: ---	DATE	REMARKS



ARBOR


H O M E S

9225 HARRISON PARK COURT
 INDIANAPOLIS, IN 46216
 phone (317) 942-1875
 fax (317) 942-3268

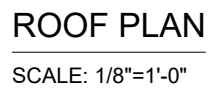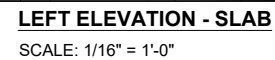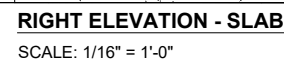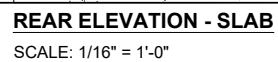


SHEET NO. 3.1H	CUSTOMER: ---		PLAN NAME: Astion.1	COMMUNITY NAME: ---
	ADDRESS: ---		LOT NUMBER: ---	
	CITY: ---	STATE and ZIP: ---	PRINT DATE: 02/26/2020	
	SHEET DESCRIPTION: ELEVATION B - 8FT - SLAB- BRICK C			

REV. NO.	DATE	REMARKS

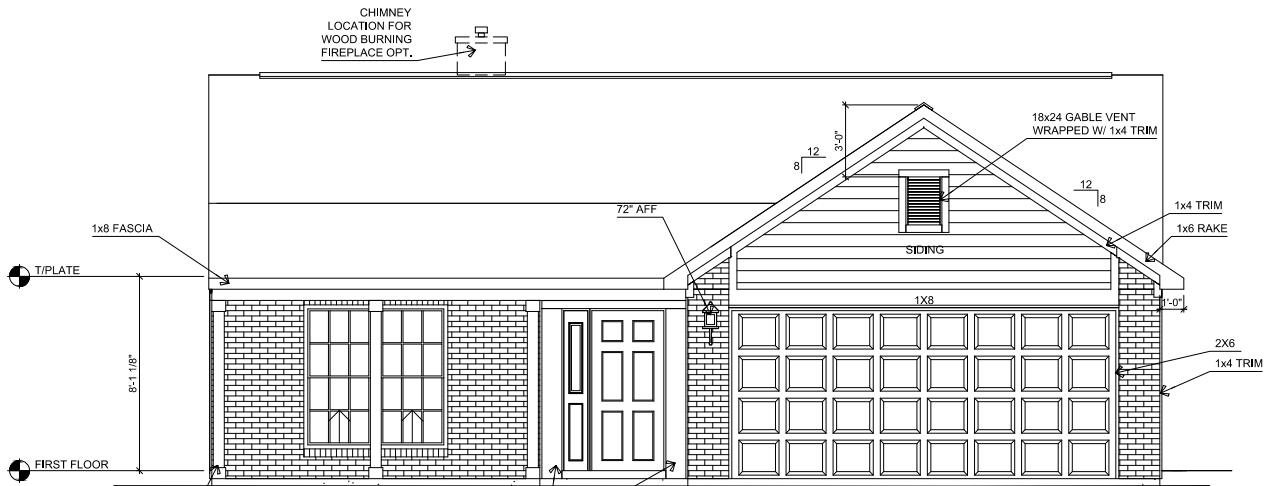


FRONT ELEVATION C - BRICK B

SCALE: 1/8"=1'-0"

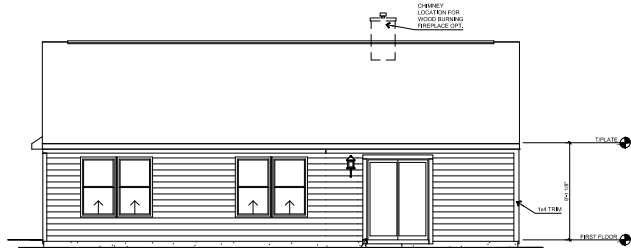


REAR ELEVATION - SLAB

SCALE: 1/16" = 1'-0"

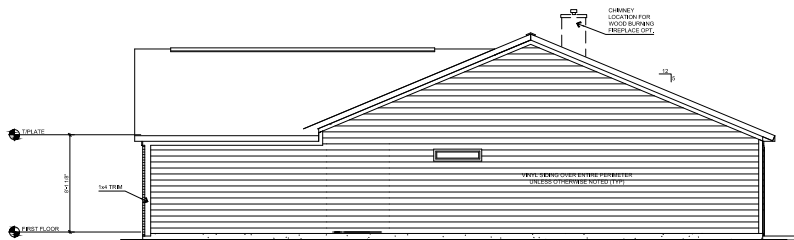


RIGHT ELEVATION - SLAB

SCALE: 1/16" = 1'-0"

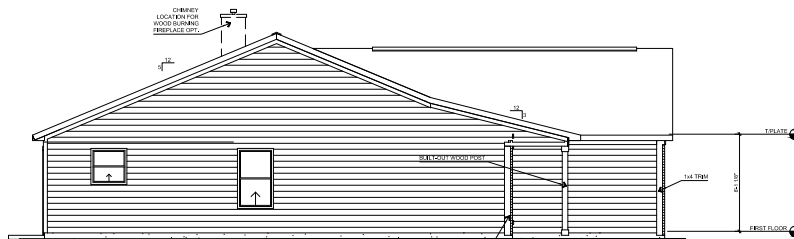


LEFT ELEVATION - SLAB

SCALE: 1/16" = 1'-0"

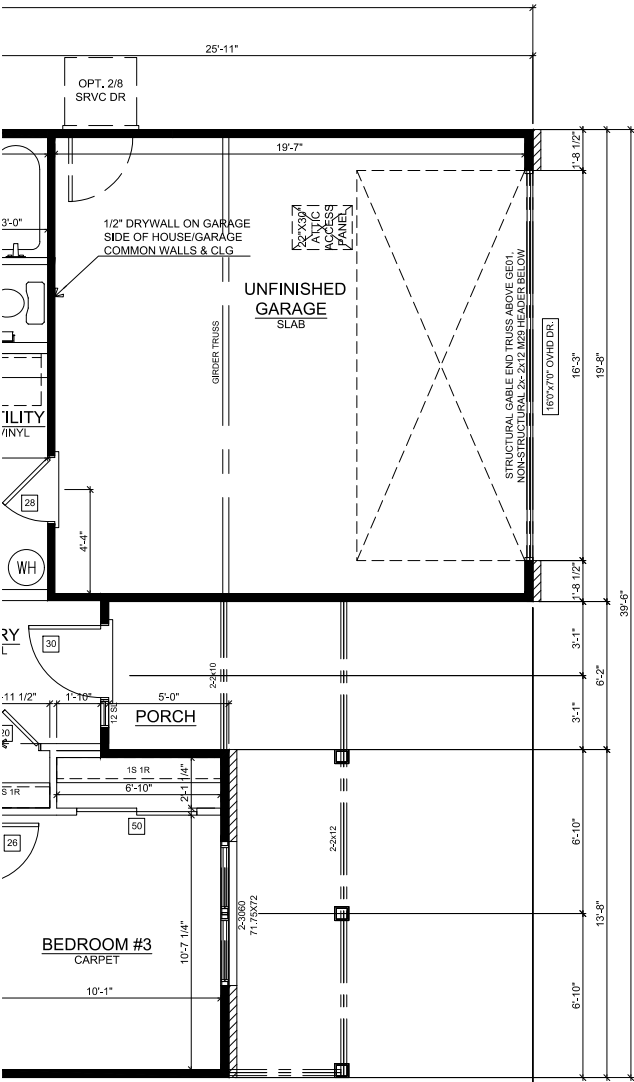

FIRST FLOOR - ELEV C - BRICK B

SCALE: 1/8" = 1'-0"

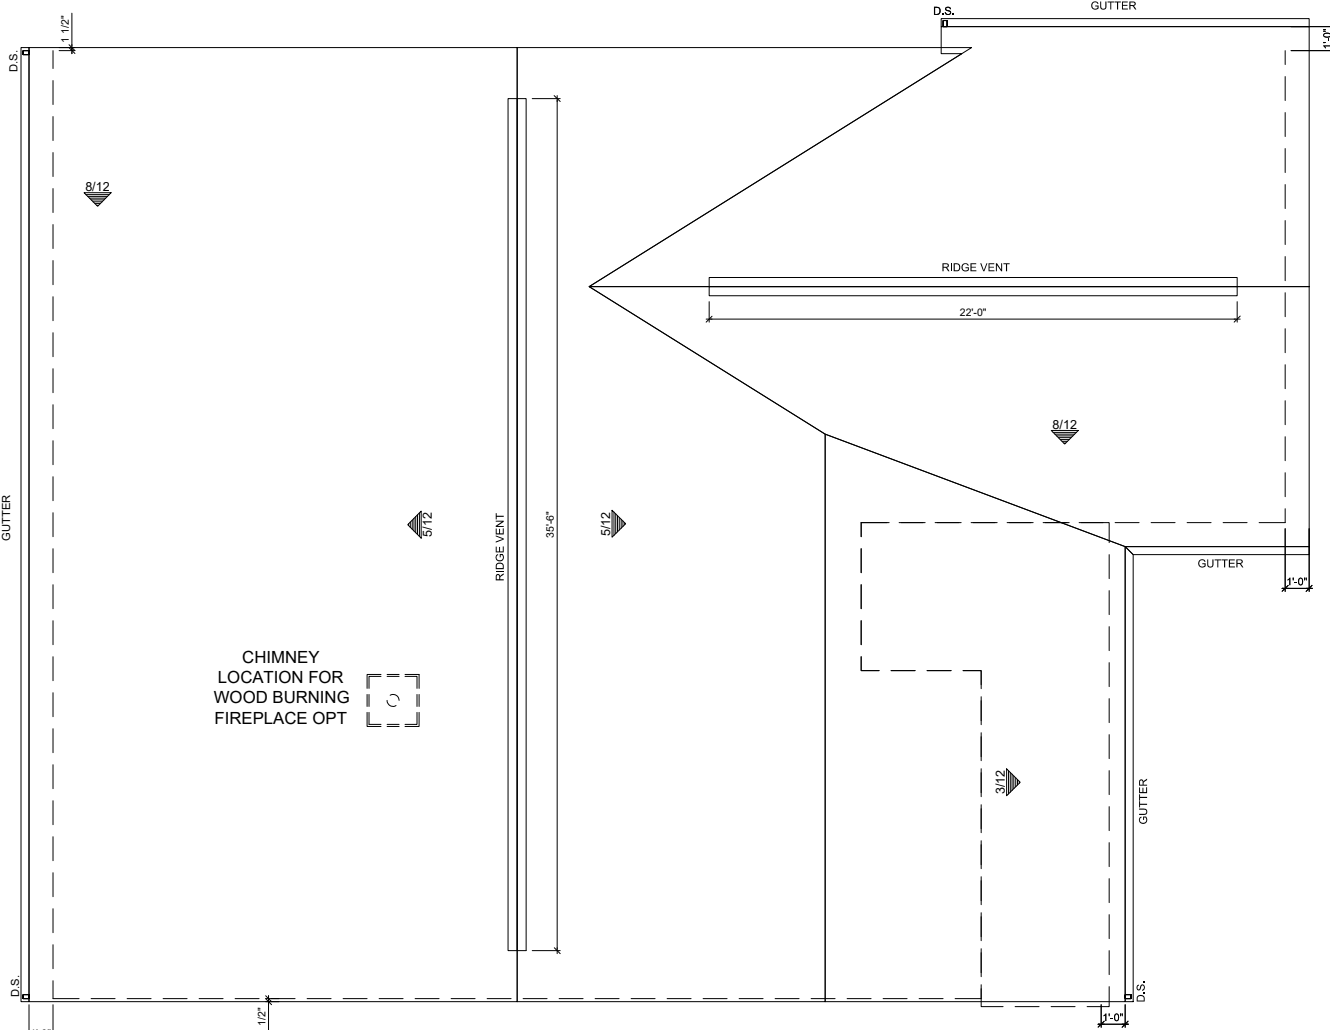


ROOF PLAN

SCALE: 1/8"=1'-0"

REV. NO.	DATE	REMARKS


COMMUNITY NAME: ---
SHEET DESCRIPTION: ELEVATION C - 8FT - SLAB- BRICK B

CUSTOMER: ---	PLAN NAME: Ashton.1
ADDRESS: ---	LOT NUMBER: ---
CITY: ---	STATE and ZIP: ---, ---
	PRINT DATE: 02/26/2020

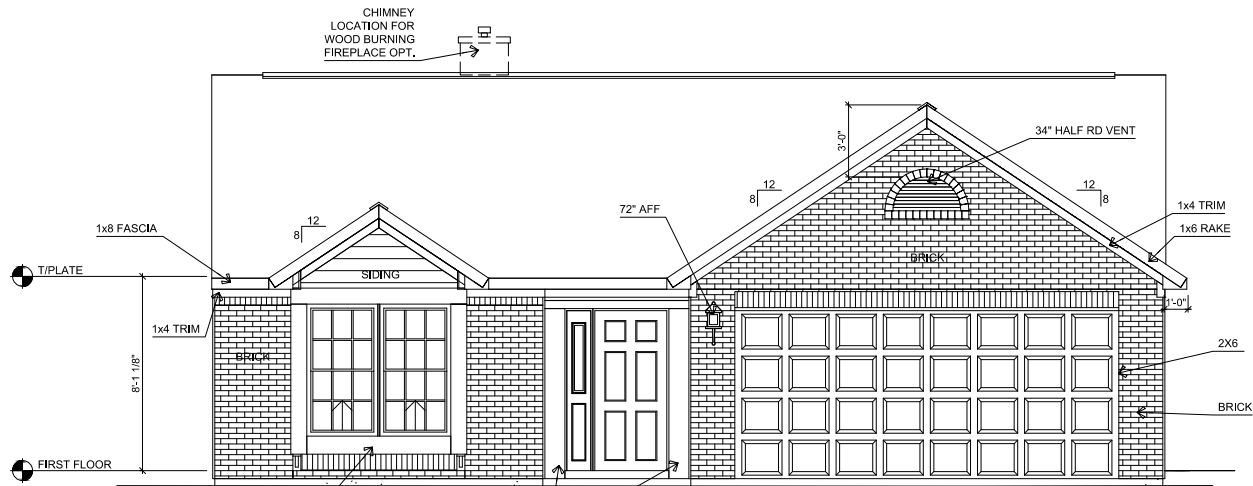


FRONT ELEVATION B - BRICK C

SCALE: 1/8"=1'-0"

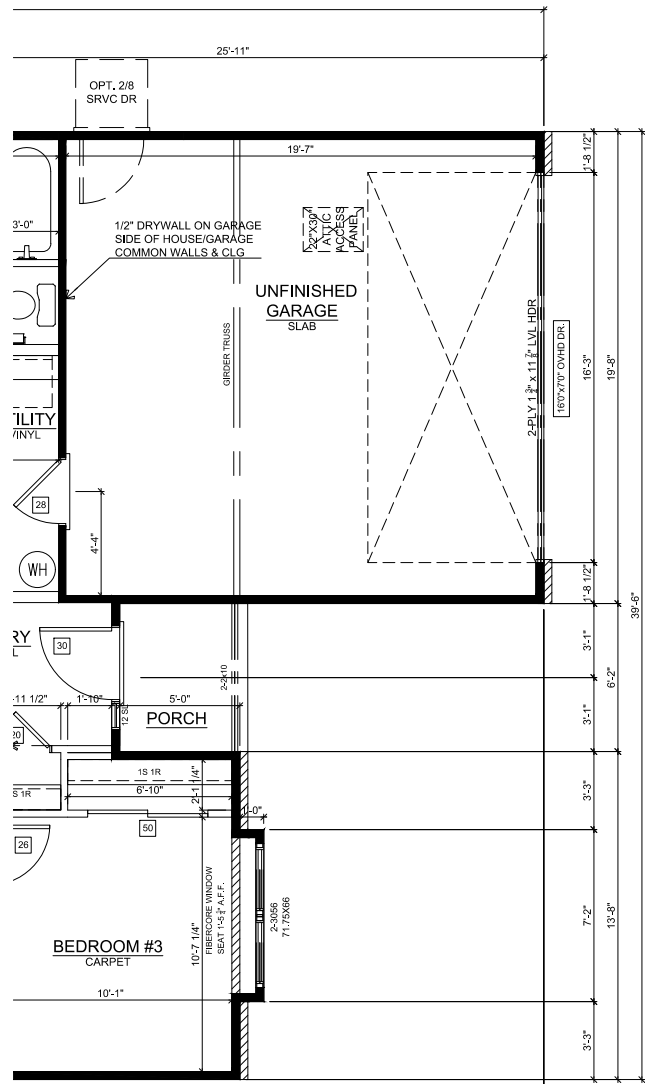


FIRST FLOOR - ELEV B - BRICK C

SCALE: 1/8"=1'-0"

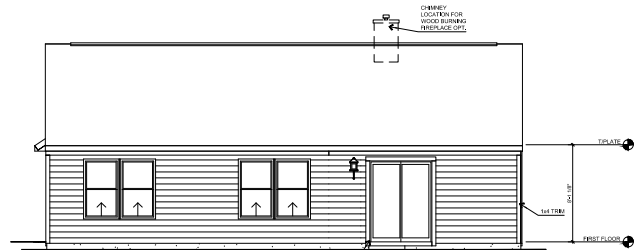


REAR ELEVATION - SLAB

SCALE: 1/16"=1'-0"

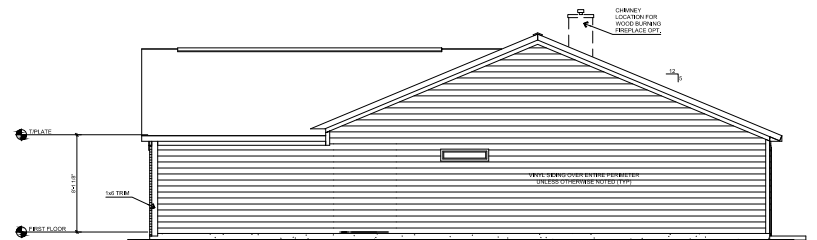


RIGHT ELEVATION - SLAB

SCALE: 1/16"=1'-0"

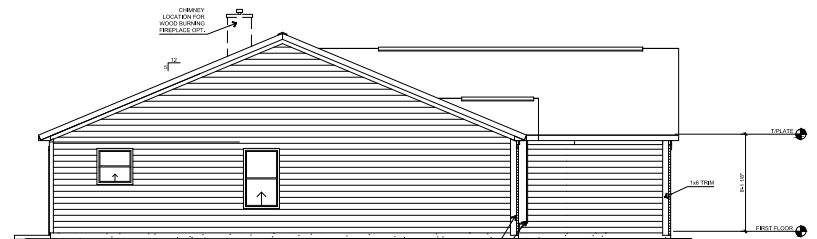

LEFT ELEVATION - SLAB

SCALE: 1/16"=1'-0"

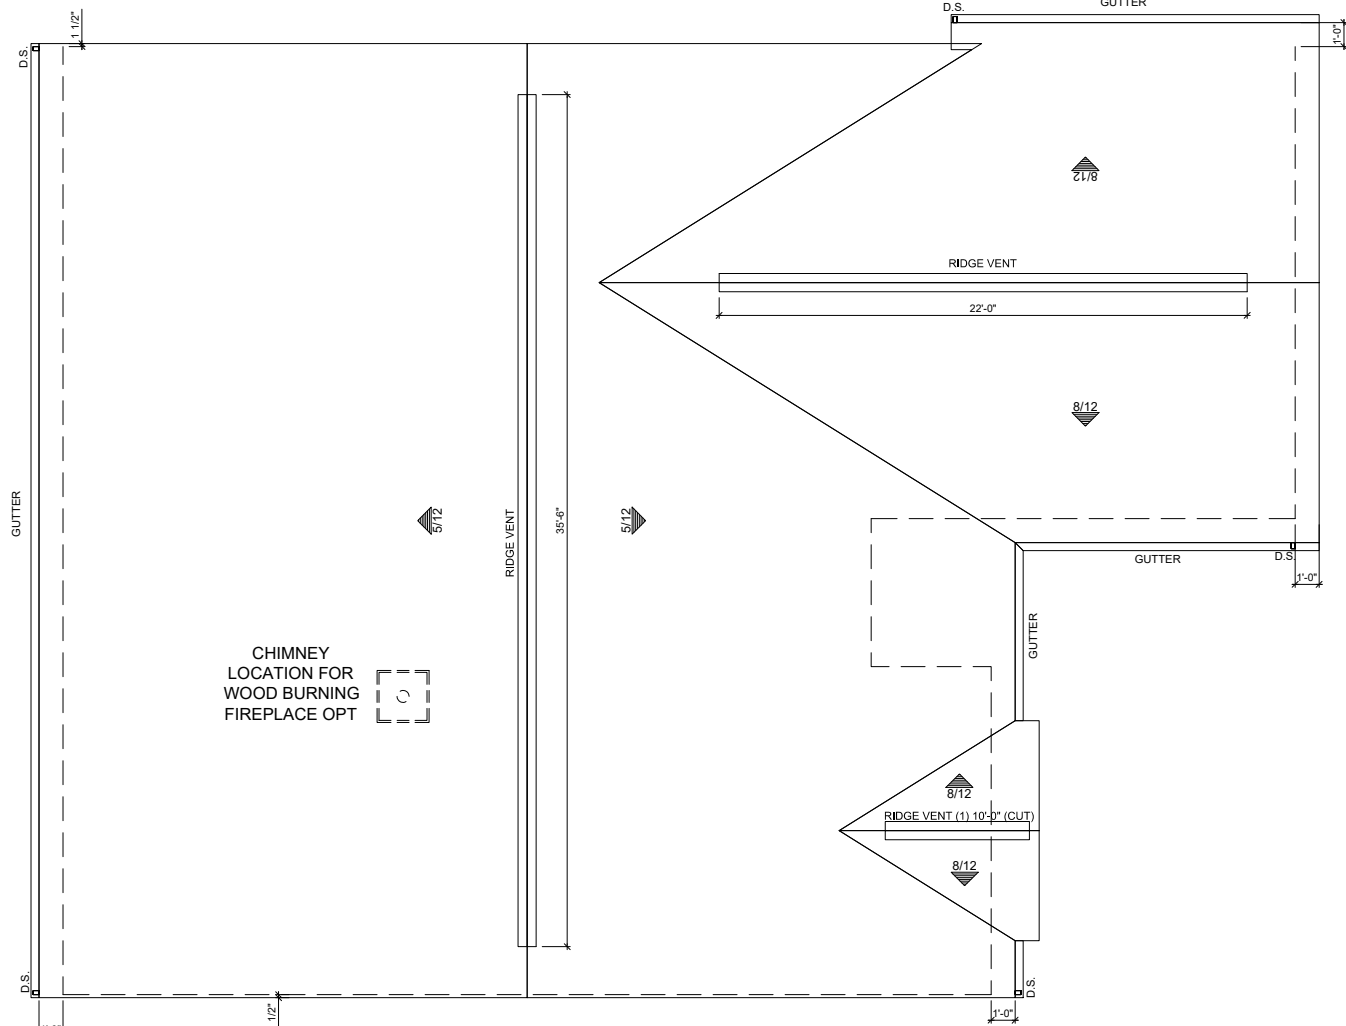

ROOF PLAN

SCALE: 1/8"=1'-0"




9225 HARRISON PARK COURT
INDIANAPOLIS, IN 46216
phone (317) 842-1875
fax (317) 842-8266

REV. NO.	DATE	REMARKS

COMMUNITY NAME: ---
SHEET DESCRIPTION: ELEVATION C - 8FT - SLAB- BRICK C


CUSTOMER: ---	PLAN NAME: Ashton.1
ADDRESS: ---	LOT NUMBER: ---
CITY: ---	STATE and ZIP: ---, ---
	PRINT DATE: 02/26/2020

SHEET NO. 3.1L

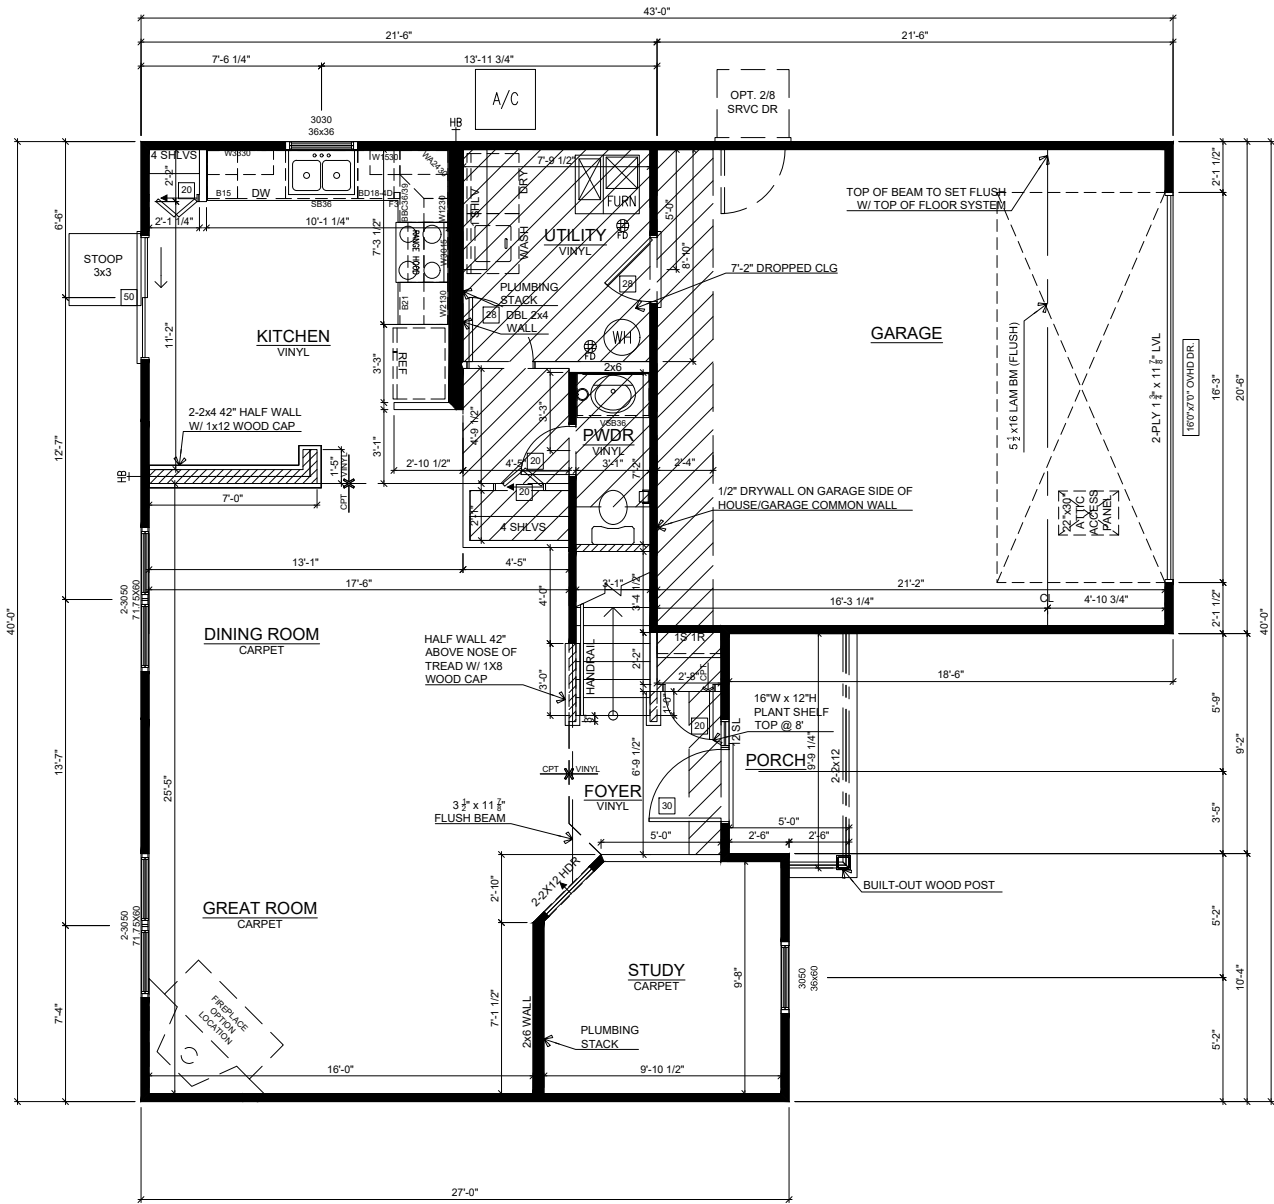


FIRST FLOOR PLAN


SCALE: 1/8"=1'-0"

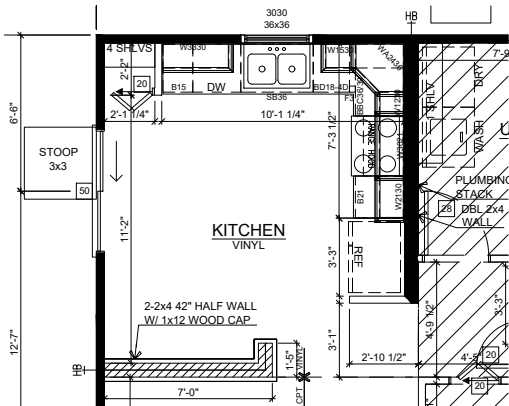


KITCHEN CABINETS:
30"-36" UPPERS w/ CROWN
SCALE: 1/8" = 1'-0"

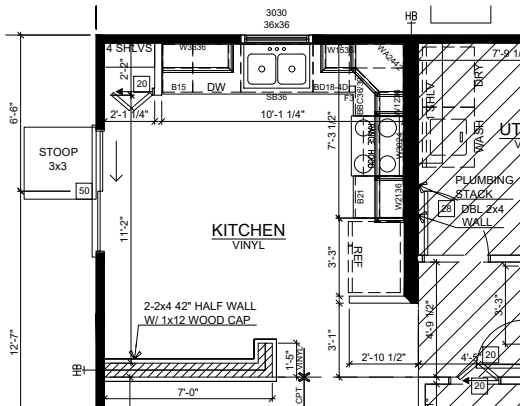


KITCHEN CABINETS:
36"-42" UPPERS w/ CROWN
SCALE: 1/8" = 1'-0"

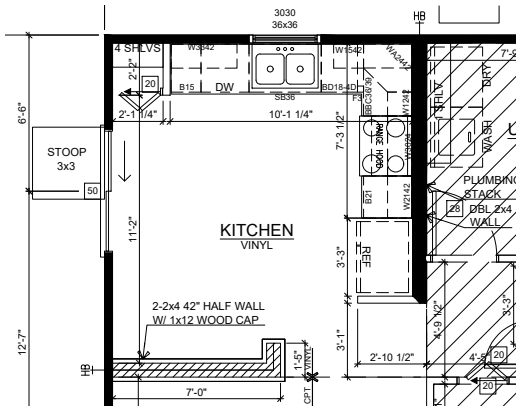


KITCHEN CABINETS:
42" UPPERS w/out CROWN
SCALE: 1/8" = 1'-0"

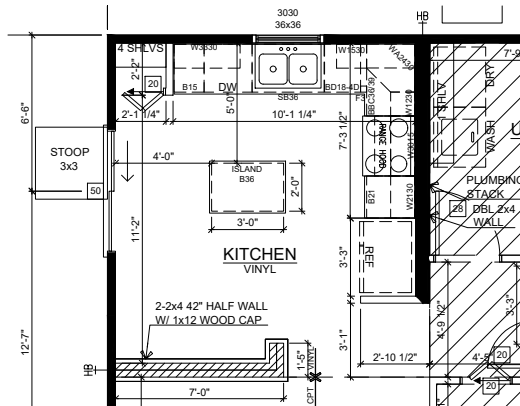


KITCHEN CABINETS:
KITCHEN ISLAND
SCALE: 1/8" = 1'-0"

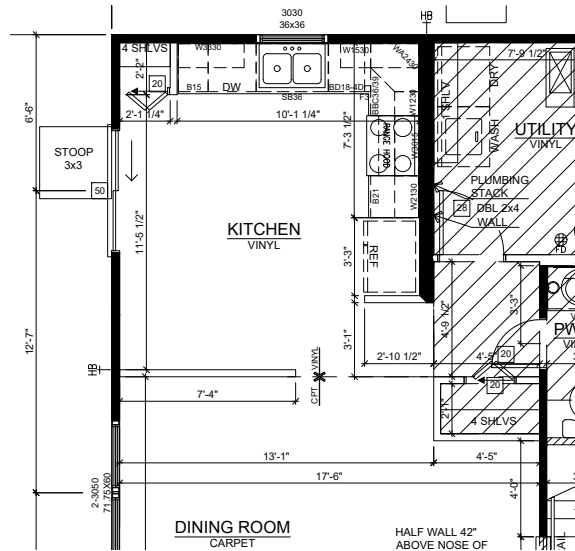


FULL WALL BETWEEN
DINING ROOM AND KITCHEN
SCALE: 1/8" = 1'-0"

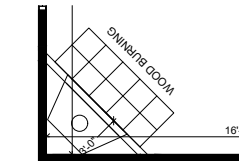


WOOD BURNING
FIREPLACE
SCALE: 1/8" = 1'-0"

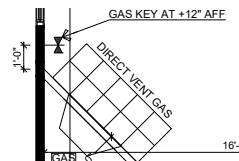

GAS BURNING
FIREPLACE
SCALE: 1/8" = 1'-0"

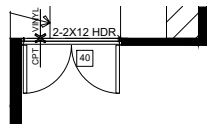

FLEX ROOM:
4" DBL PANEL DR
W/O GLASS & GRIDS
SCALE: 1/8" = 1'-0"

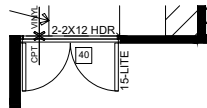

FLEX ROOM:
4" DBL PANEL DR
W/ GLASS & GRIDS
SCALE: 1/8" = 1'-0"



SQUARE FOOTAGE	
Name	Area (Net)
1ST FLOOR S.F.	945 SF
2ND FLOOR S.F.	1183 SF
	2128 SF

REV. NO.	DATE	REMARKS


COMMUNITY NAME: ---
SHEET DESCRIPTION: FIRST FLOOR PLAN - ELEV A - 8FT - SLAB - SIDING

PLAN NAME: Aspen	LOT NUMBER: ---
CUSTOMER: ---	PRINT DATE: 1/13/2020
ADDRESS: ---	STATE and ZIP: ---, ---
CITY: ---	

SQUARE FOOTAGE	
Name	Area (Net)
1ST FLOOR S.F.	1025 SF
2ND FLOOR S.F.	1263 SF
	2288 SF

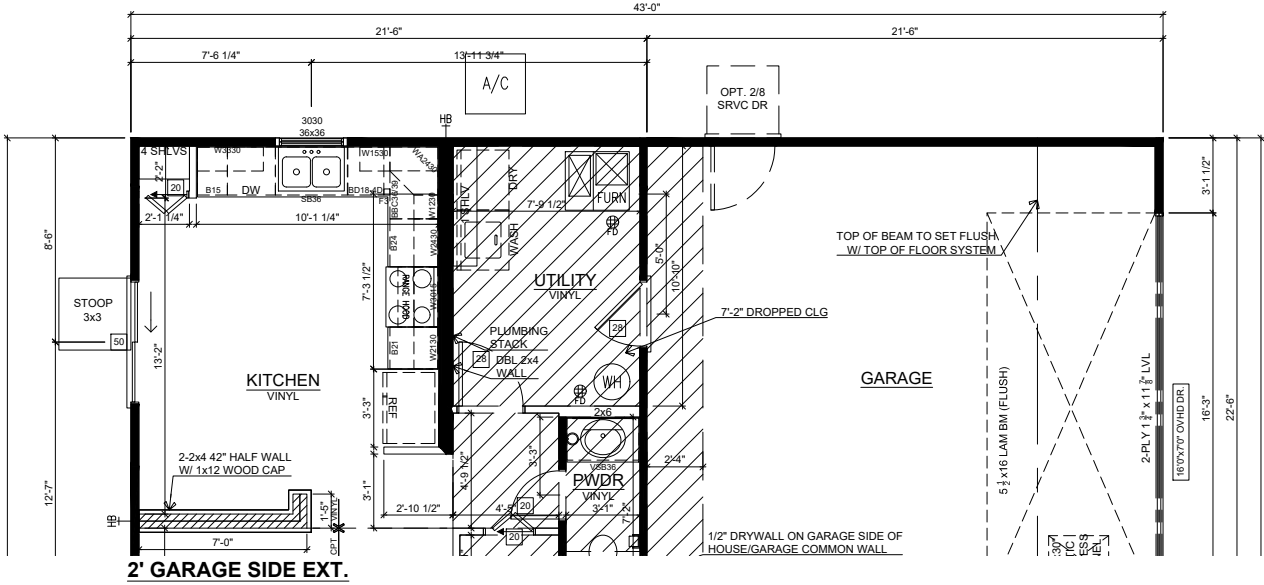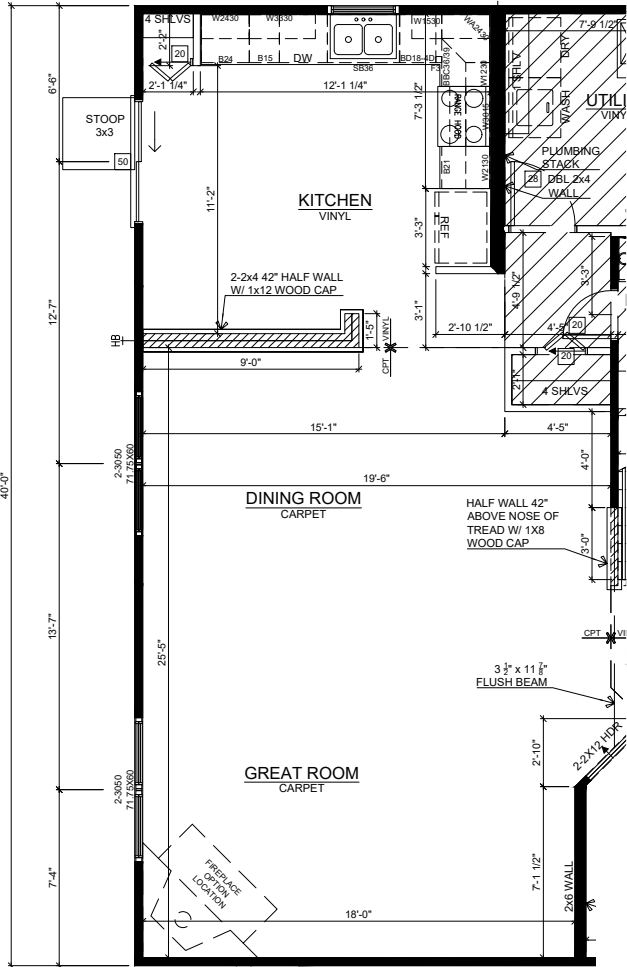

SQUARE FOOTAGE	
Name	Area (Net)
1ST FLOOR S.F.	988 SF
2ND FLOOR S.F.	1255 SF
	2243 SF

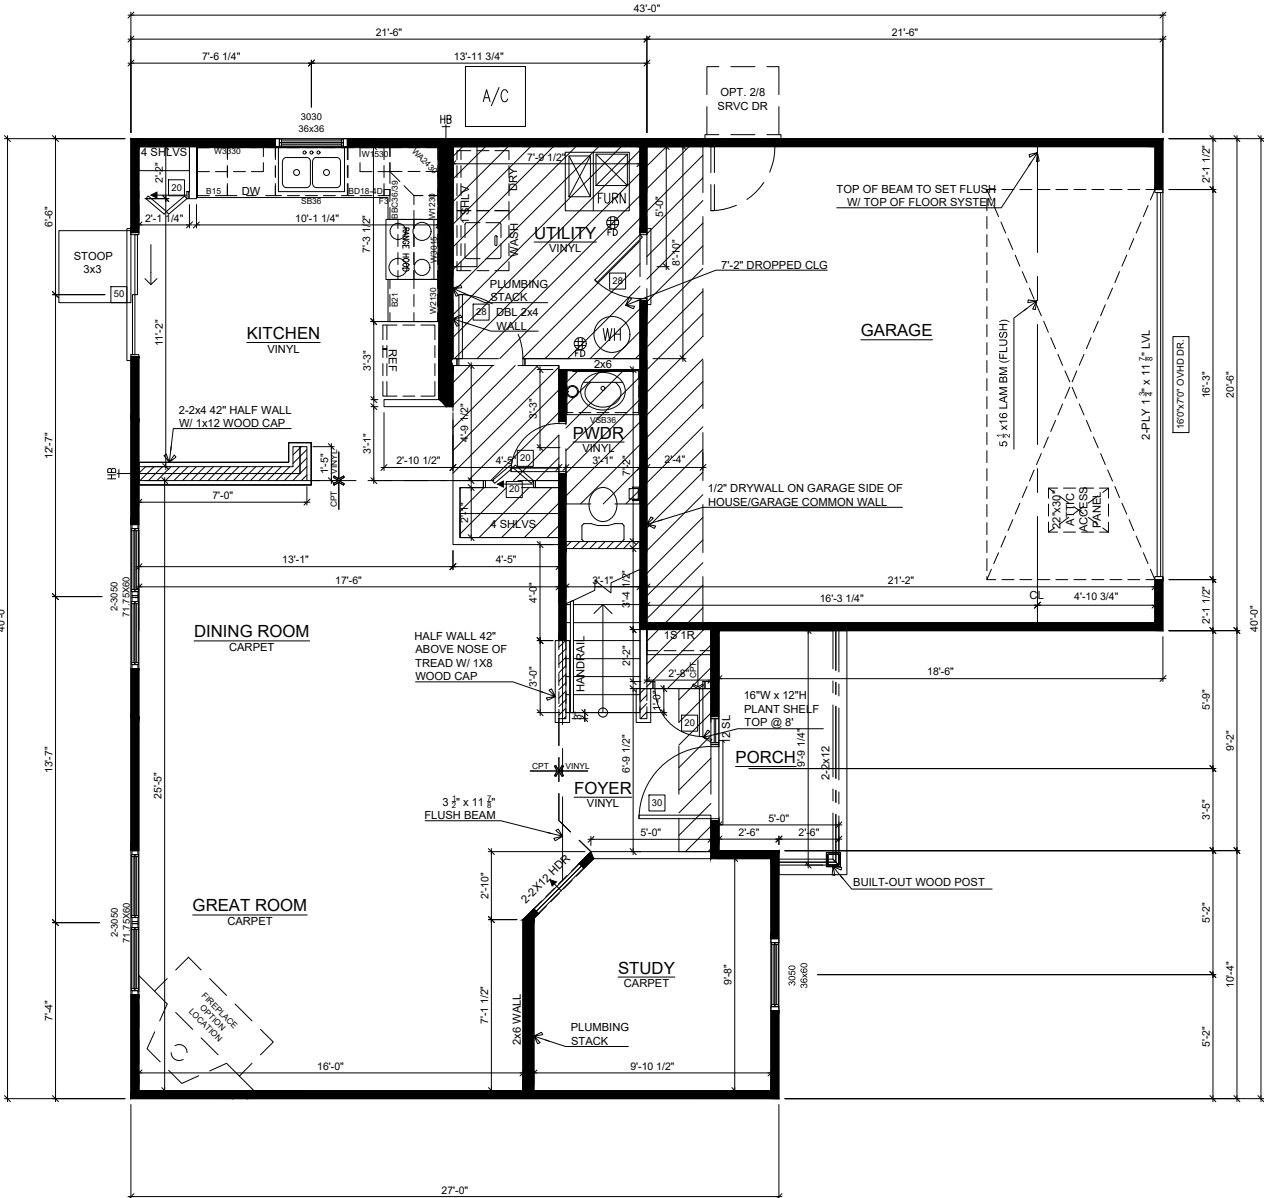

SQUARE FOOTAGE	
Name	Area (Net)
1ST FLOOR S.F.	945 SF
2ND FLOOR S.F.	1183 SF
	2128 SF



ARBOR
HOMES

9225 HARRISON PARK COURT
INDIANAPOLIS, IN 46216
phone (317) 842-1875
fax (317) 842-8266

REMARKS	DATE	REV. NO.

COMMUNITY NAME: ---

SHEET DESCRIPTION:
FIRST FLOOR PLAN - ELEV
A - 2FT GAR SIDE & 2FT
REAR

PLAN NAME: Aspen	LOT NUMBER: ---	PRINT DATE: 1/13/2020
ADDRESS: ---	STATE and ZIP: ---, ---	
CITY: ---		


SHEET NO.	1.2
-----------	-----




FRONT ELEV A - BRICK A - SLAB
SCALE: 3/32" = 1'-0"



FRONT ELEV A - BRICK B - SLAB
SCALE: 3/32" = 1'-0"

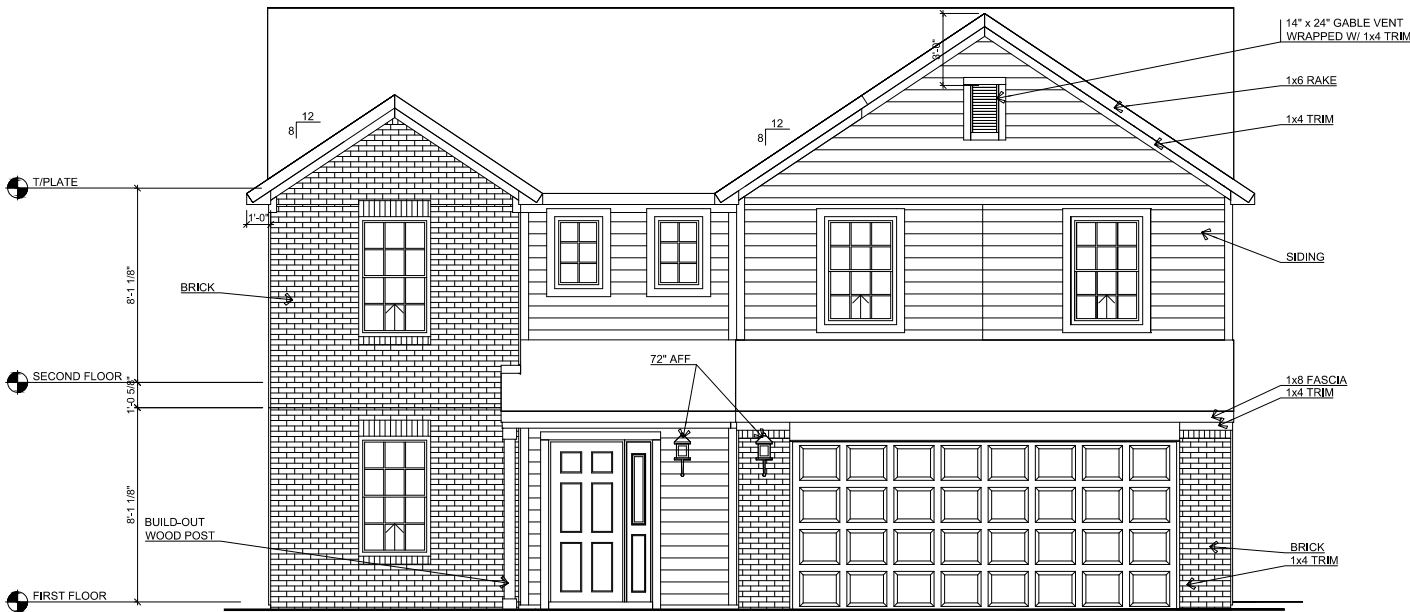

FRONT ELEV B - BRICK A - SLAB
SCALE: 3/32" = 1'-0"

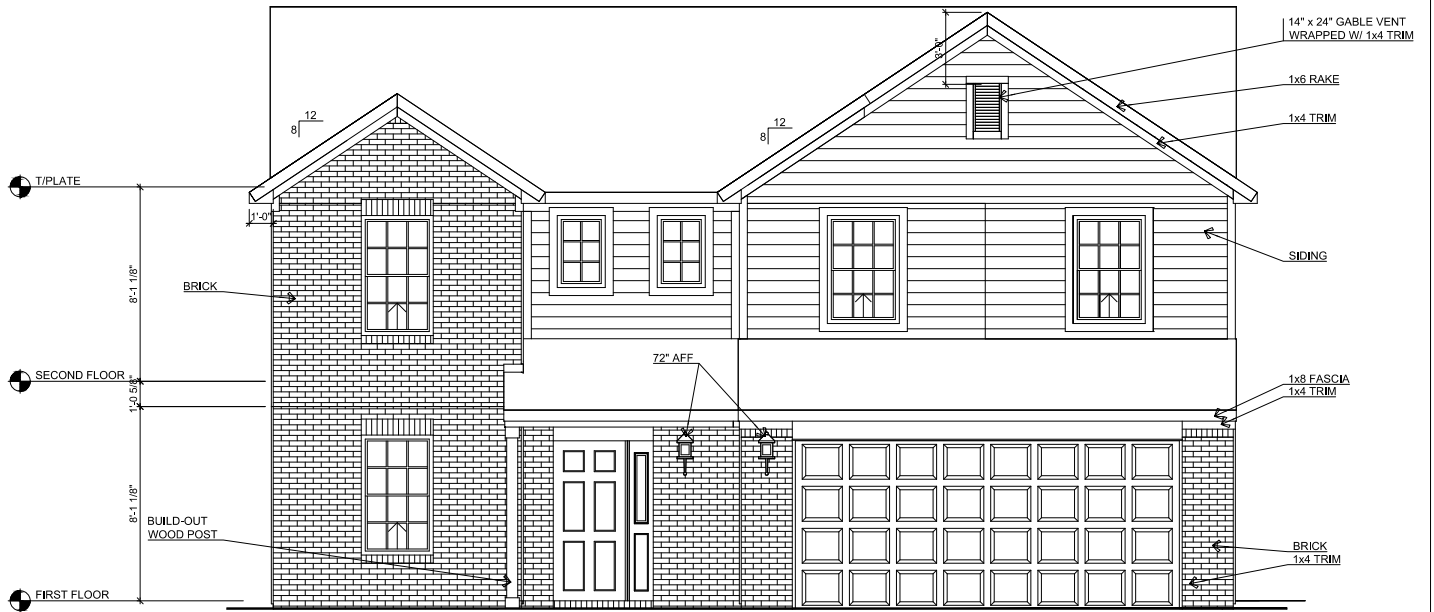

FRONT ELEV B - BRICK B - SLAB
SCALE: 3/32" = 1'-0"

REMARKS

DATE

REV. NO.

COMMUNITY NAME: ---

SHEET DESCRIPTION:
**ELEVATION A,B - 8FT -
SLAB, BRICK A,B**

PLAN NAME: Aspen

LOT NUMBER: ---

PRINT DATE: 12/27/2019


CUSTOMER: ---

ADDRESS: ---

STATE and ZIP: ---, ---


SHEET NO.

3.2

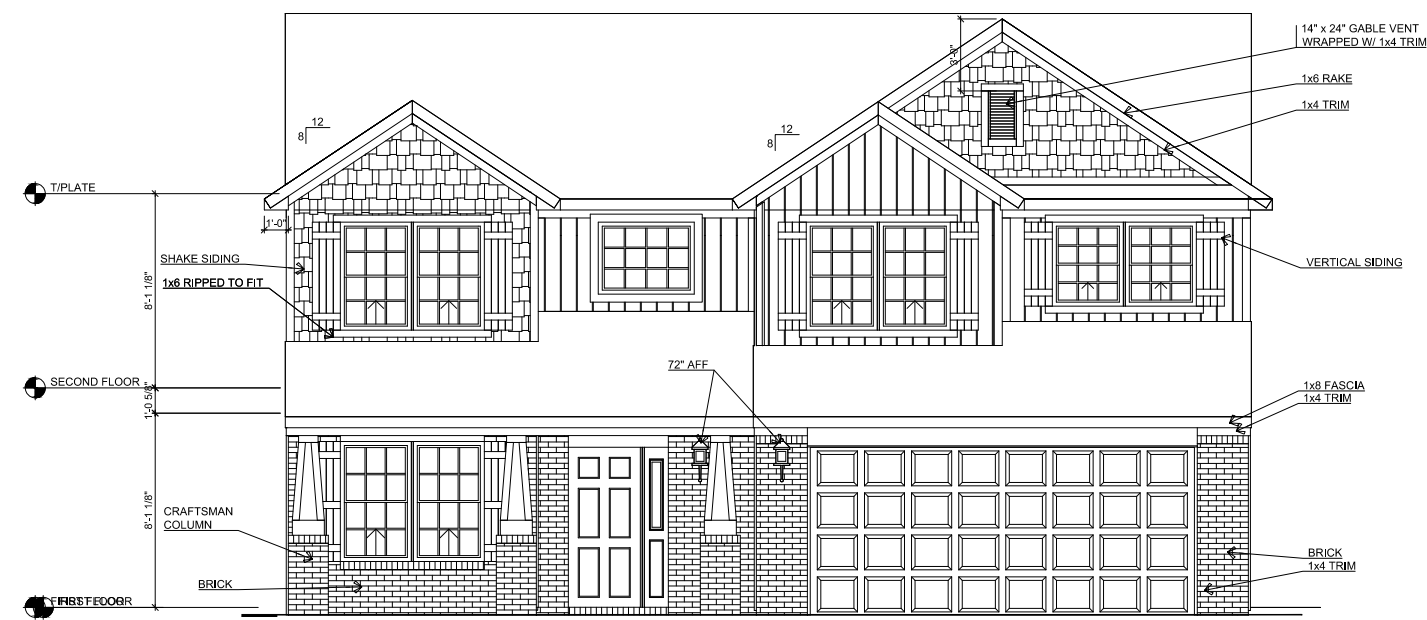


FRONT ELEV. CRAFTSMAN - SLAB

SCALE: 1/8"=1'-0"

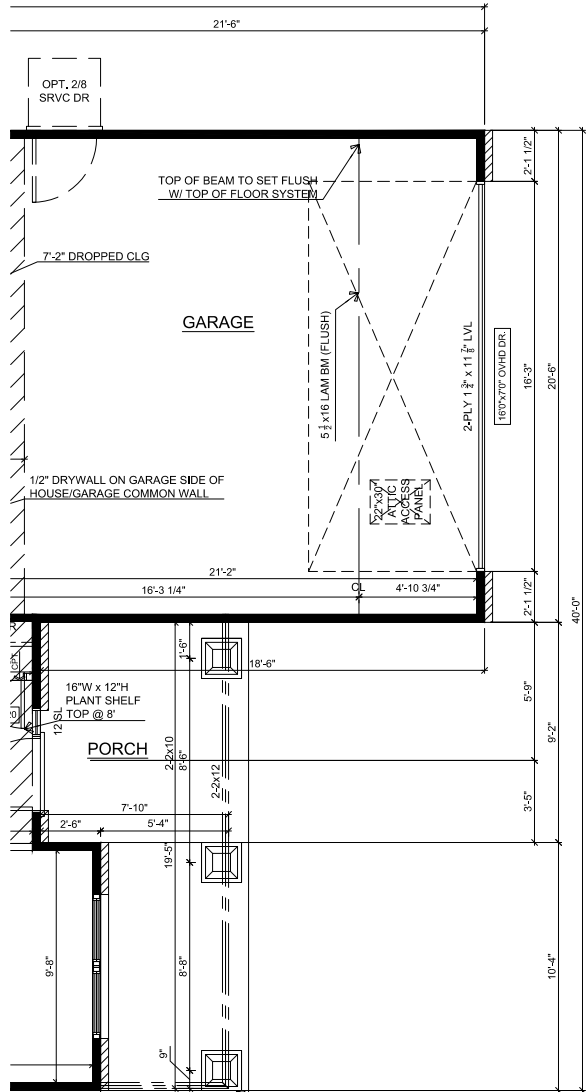

ELEV. CRAFTSMAN - BRICK INCLUDED

SCALE: 1/8" = 1'-0"

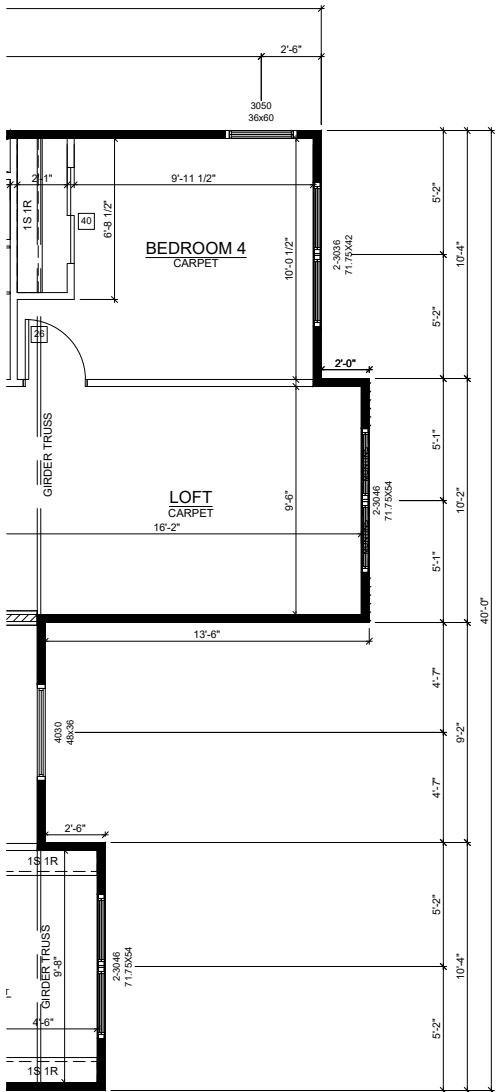


2ND FLOOR PLAN

SCALE: 1/8"=1'-0"




REAR ELEVATION - SLAB

SCALE: 1/16" = 1'-0"

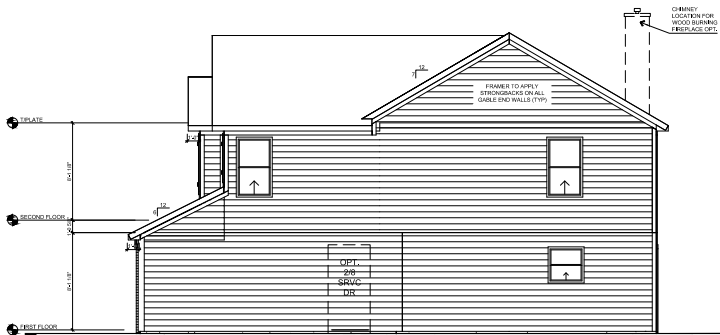


RIGHT ELEVATION - SLAB

SCALE: 1/16" = 1'-0"

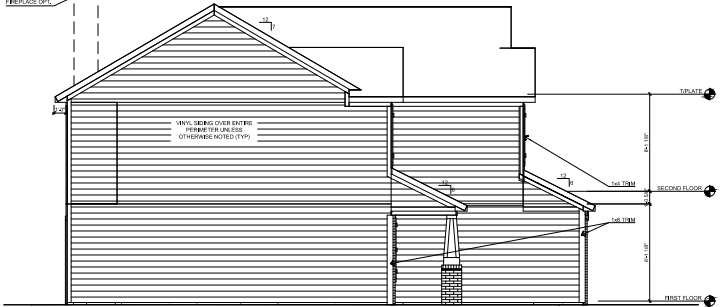

LEFT ELEVATION - SLAB

SCALE: 1/16" = 1'-0"

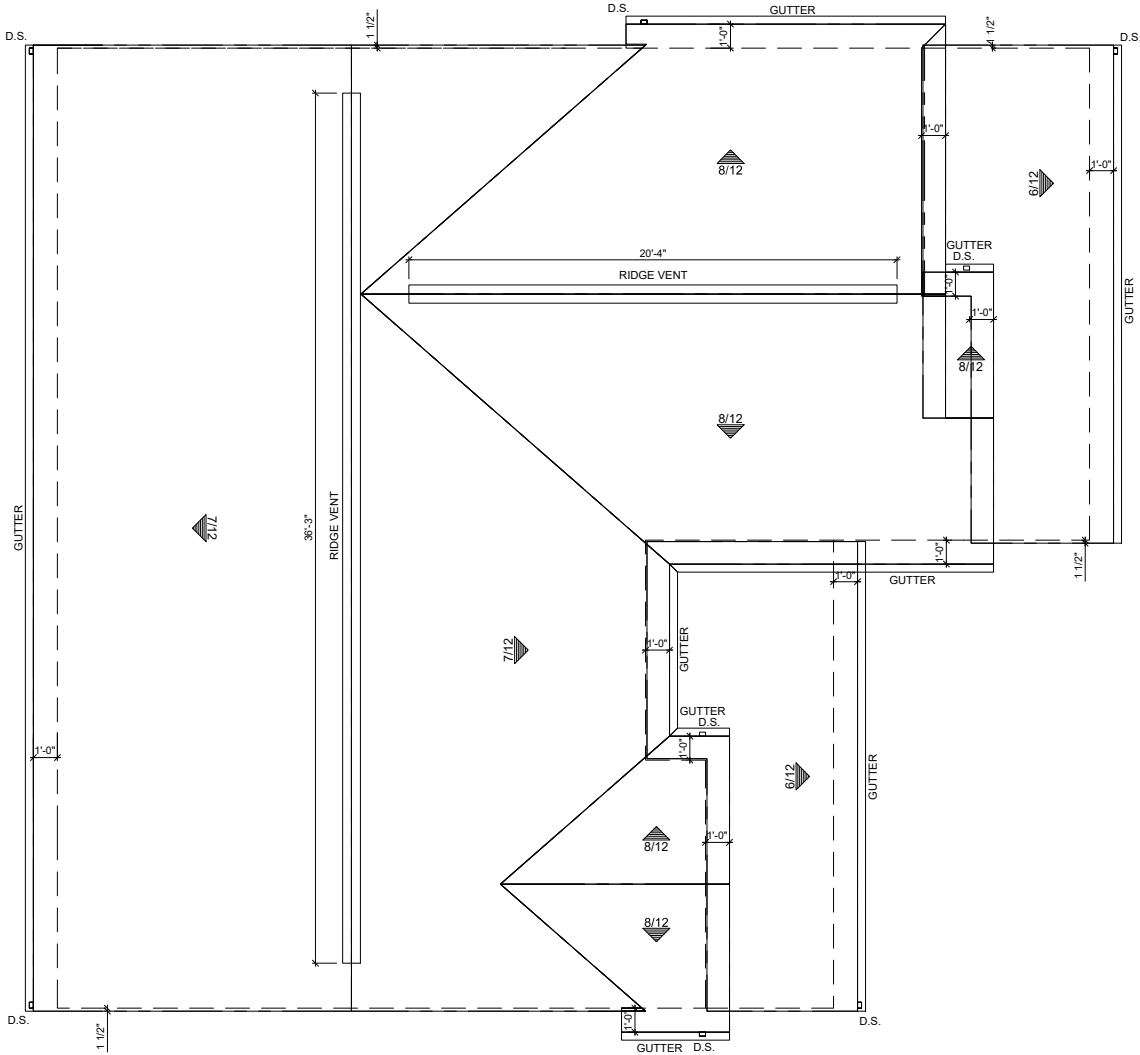

ROOF PLAN







SCALE: 1/8"=1'-0"

REV. NO.	DATE	REMARKS

COMMUNITY NAME: ---
SHEET DESCRIPTION: ELEVATION CRAFTSMAN, 8FT, SLAB, BRICK INCLUDED


PLAN NAME: Aspen	LOT NUMBER: ---
ADDRESS: ---	PRINT DATE: 12/27/2019
CITY: ---	STATE and ZIP: ---, ---

SHEET NO. 3.1C

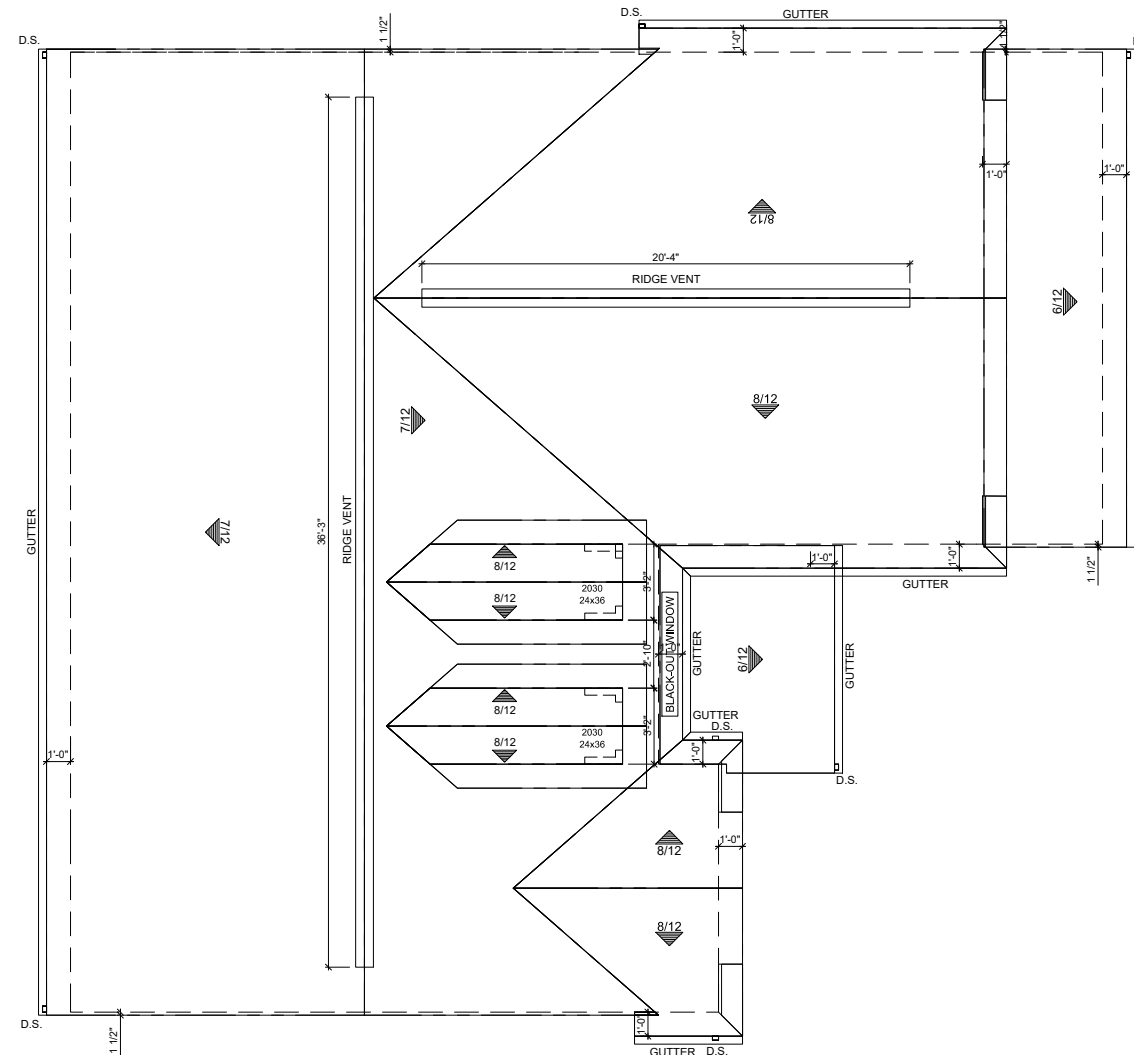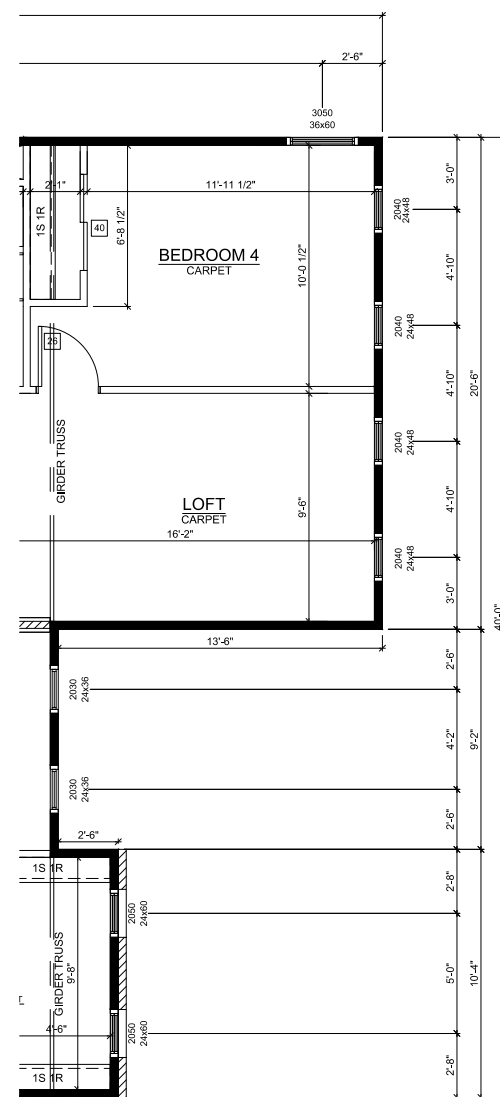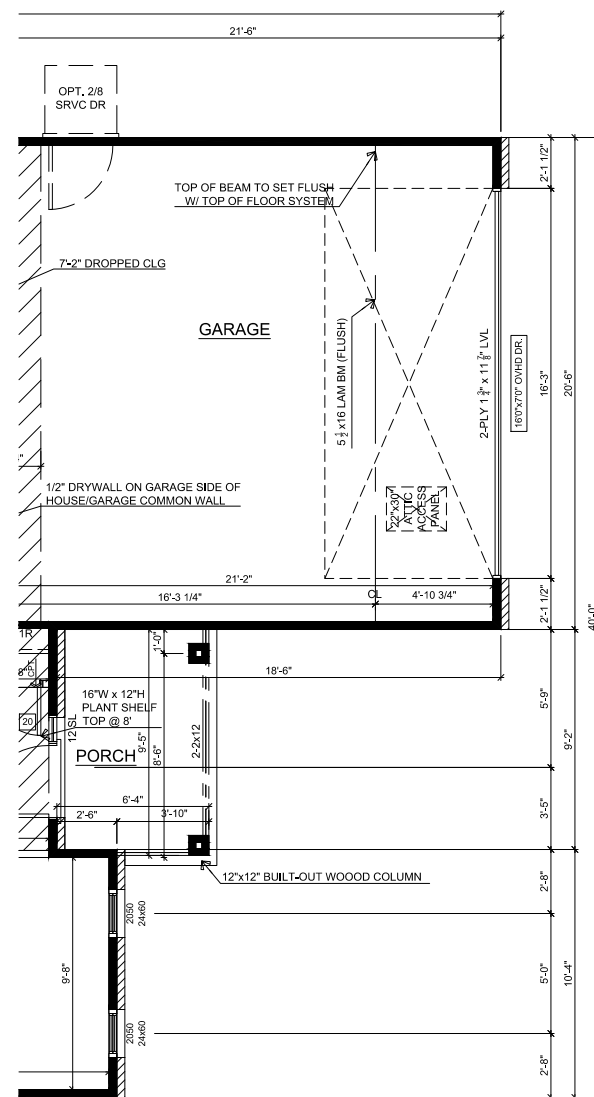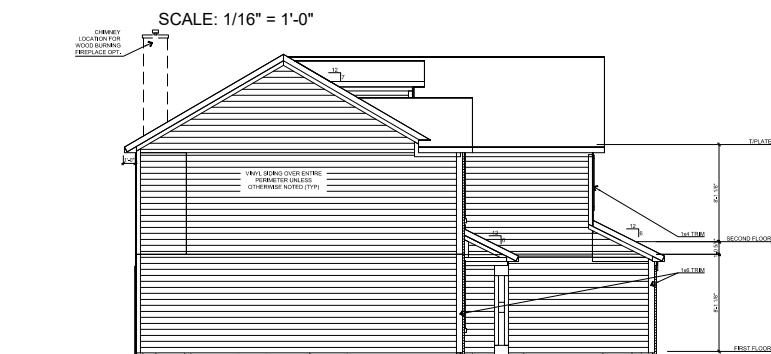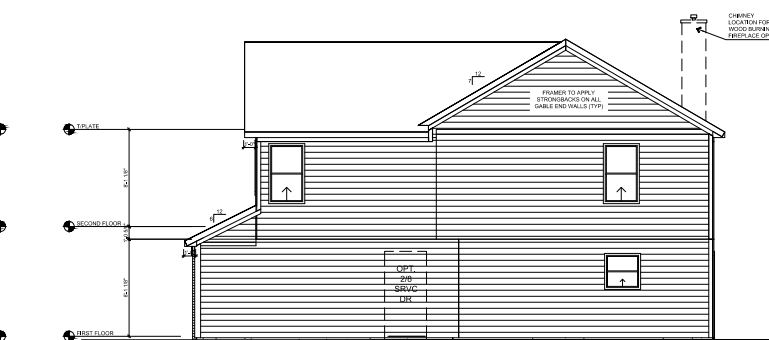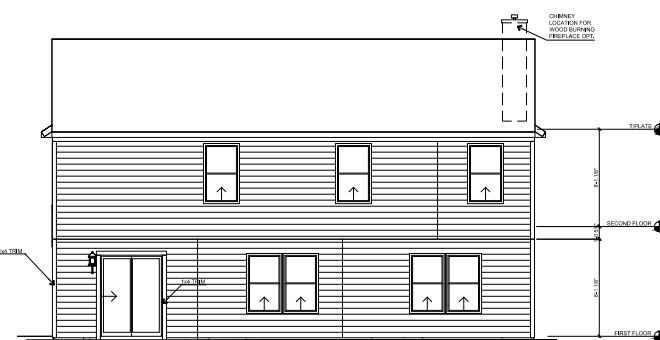[illegible]


COMMUNITY NAME: --	SHEET DESCRIPTION: ELEVATION TRADITIONAL, 8FT, SLAB, BRICK INCLUDED

CUSTOMER: ---	PLAN NAME: Aspen
ADDRESS: ---	LOT NUMBER: ---
CITY: ---	STATE and ZIP: ---, ---
	PRINT DATE: 12/27/2019

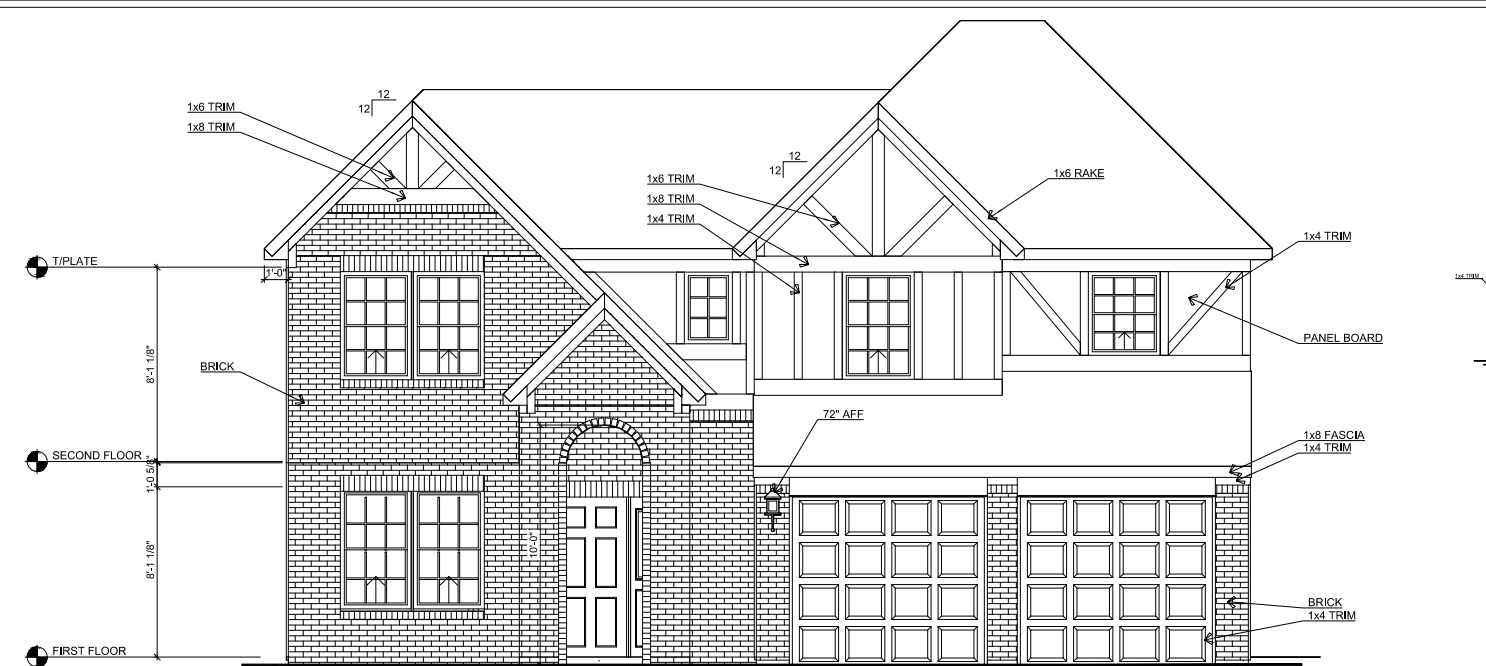


FRONT ELEVATION TUDOR - SLAB

SCALE: 1/8"=1'-0"

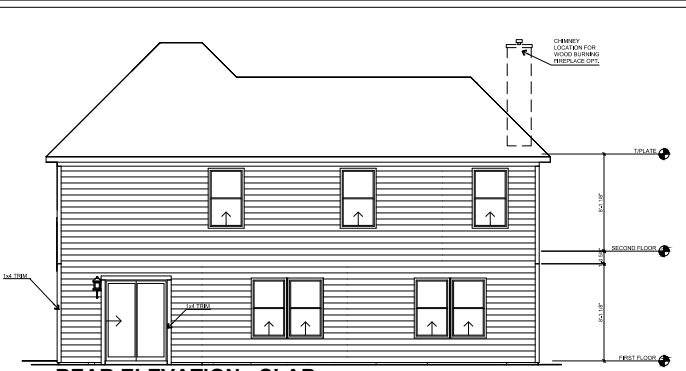


REAR ELEVATION - SLAB

SCALE: 1/16" = 1'-0"

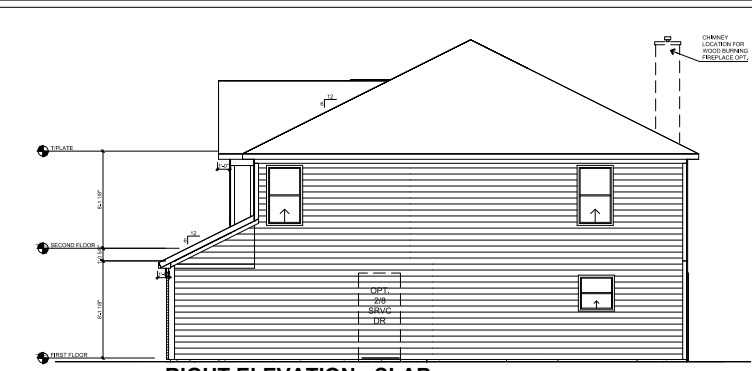


RIGHT ELEVATION - SLAB

SCALE: 1/16" = 1'-0"

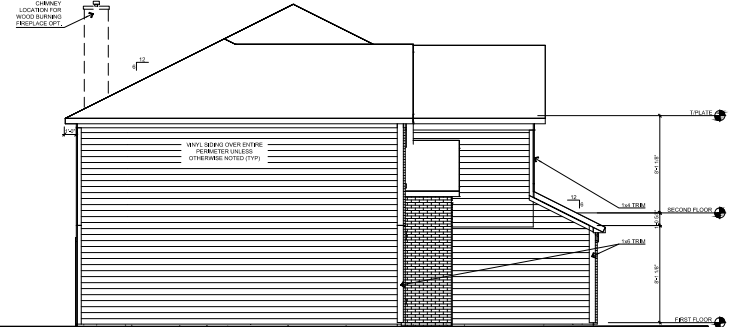


LEFT ELEVATION - SLAB

SCALE: 1/16" = 1'-0"

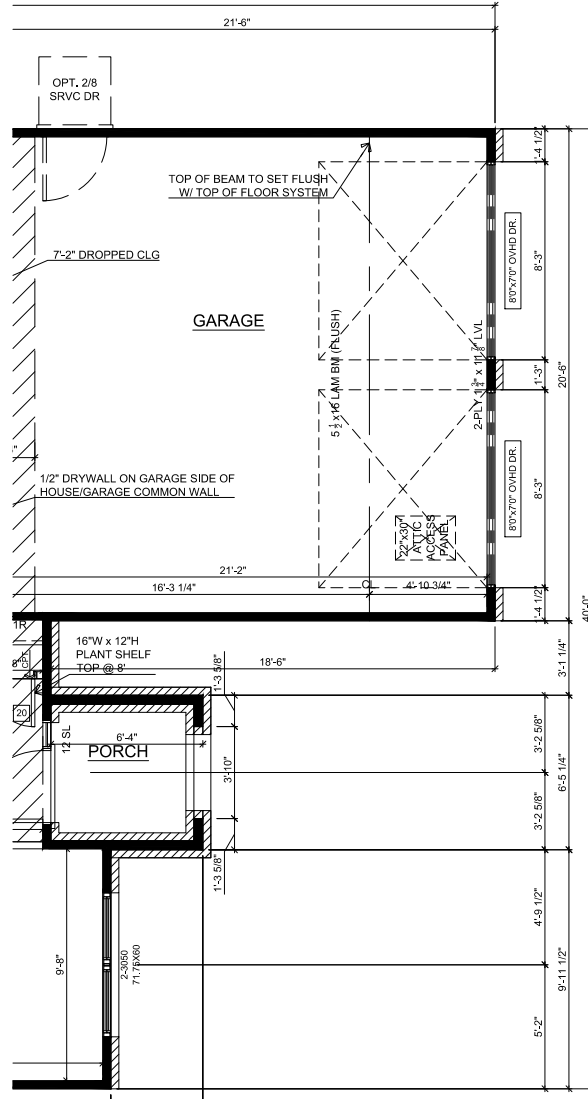


ELEV. TUDOR - BRICK INCLUDED

SCALE: 1/8" = 1'-0"

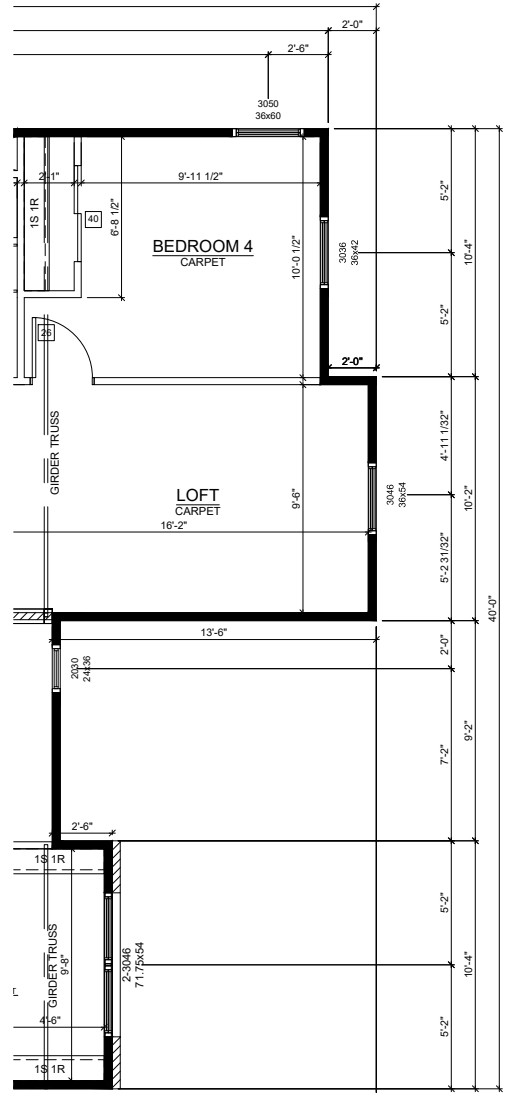

2ND FLOOR PLAN

SCALE: 1/8"=1'-0"

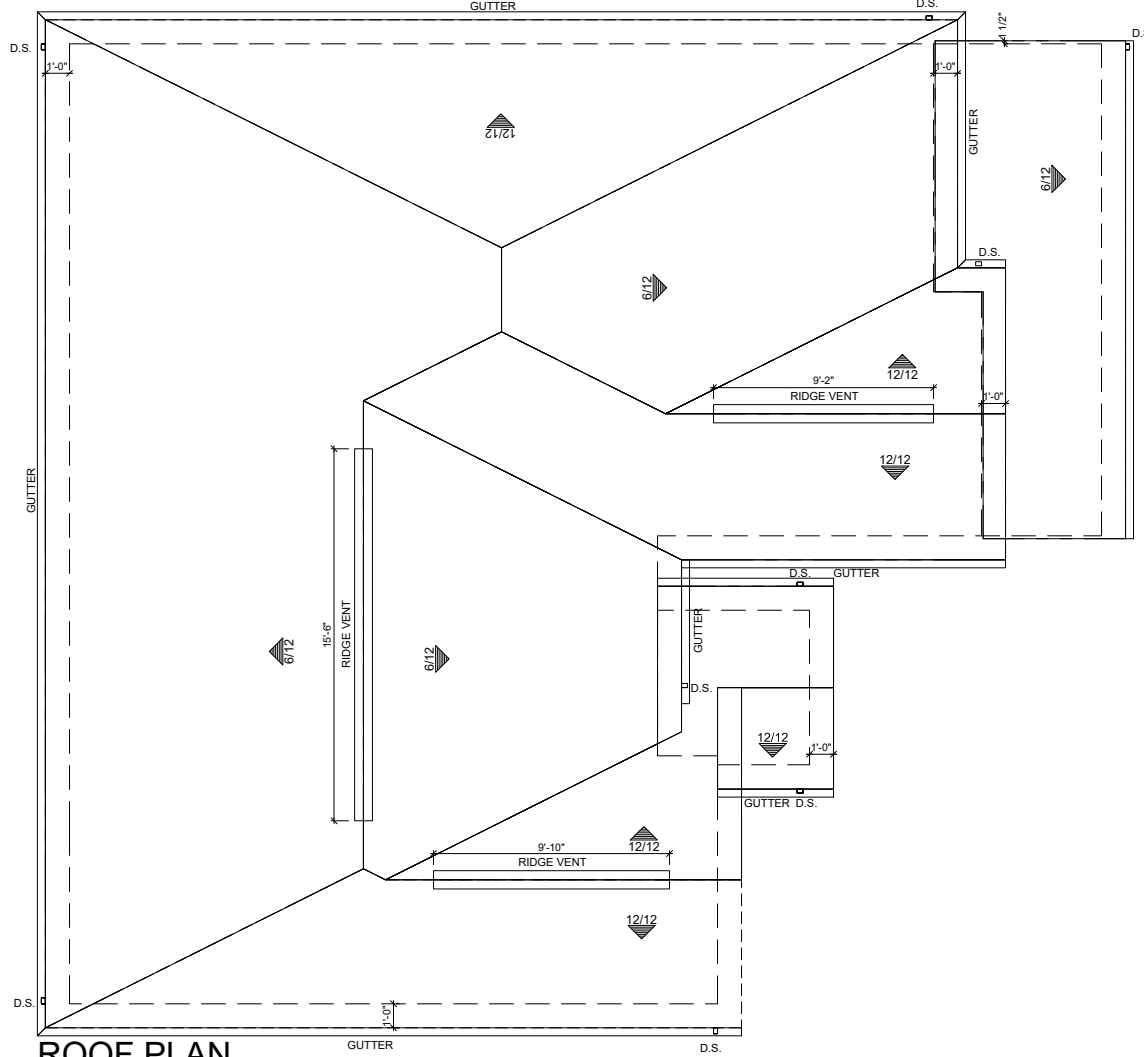

ROOF PLAN

SCALE: 1/8"=1'-0"



9225 HARRISON PARK COURT
INDIANAPOLIS, IN 46216
phone (317) 842-1875
fax (317) 842-8268


REV. NO.	DATE	REMARKS

CUSTOMER: ---	PLAN NAME: Aspen
ADDRESS: ---	LOT NUMBER: ---
CITY: ---	STATE and ZIP: ---, ---
PRINT DATE: 12/27/2019	

SHEET NO.	3.1E
-----------	------


COMMUNITY NAME: ---

SHEET DESCRIPTION:
**ELEVATION TUDOR, 8FT,
SLAB, BRICK INCLUDED**

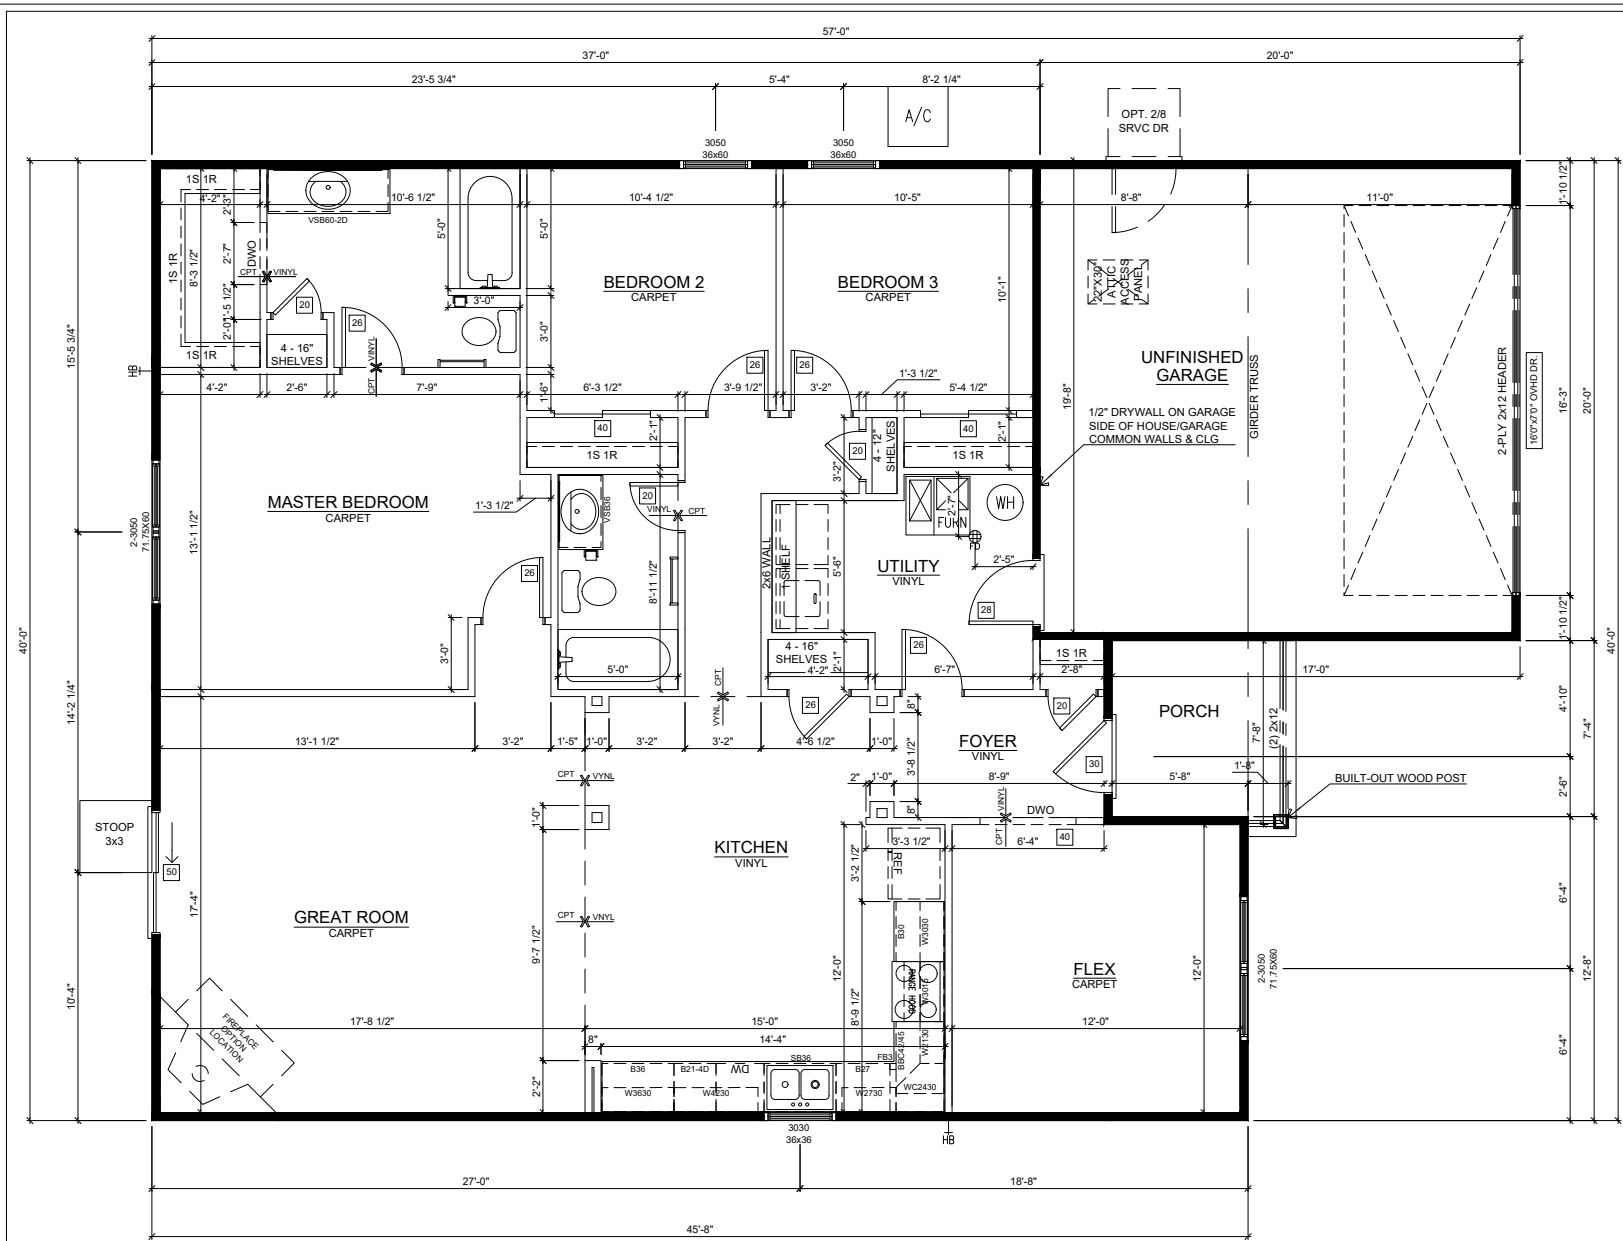


FIRST FLOOR PLAN

SCALE: 1/8"=1'-0"

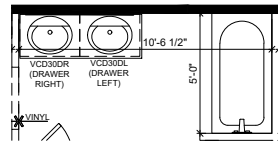


MASTER BATH:
DBL BOWL VANITY

SCALE: 1/8" = 1'-0"

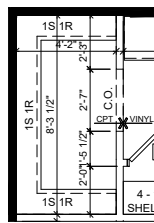


MASTER CLOSET:
CASED OPENING

SCALE: 1/8" = 1'-0"

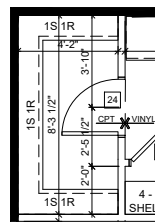


MASTER CLOSET:
2/4 INTERIOR DR

SCALE: 1/8" = 1'-0"

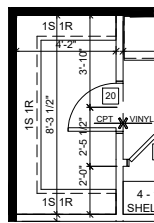


MASTER CLOSET:
2/0 INTERIOR DR

SCALE: 1/8" = 1'-0"

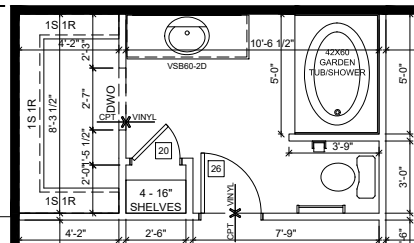


GARDEN TUB/SHOWER

SCALE: 1/8" = 1'-0"

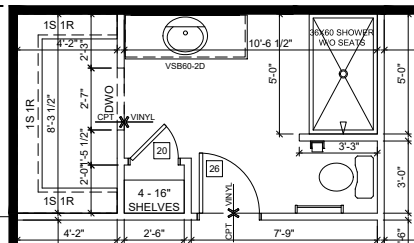


60" SHOWER (w/o SEAT)

SCALE: 1/8" = 1'-0"

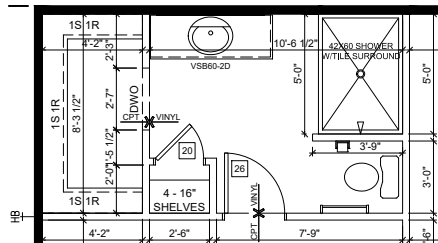


TILED MASTER SHOWER

SCALE: 1/8" = 1'-0"

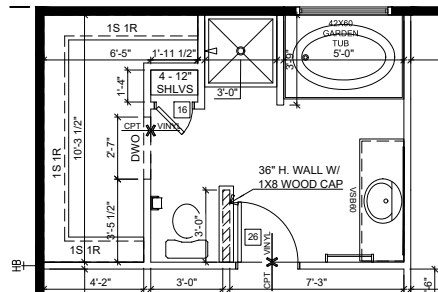


DELUXE GARDEN BATH

SCALE: 1/8" = 1'-0"

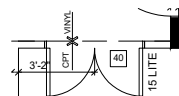


FLEX ROOM:
4' DBL PANEL DR
W/ GLASS & GRIDS

SCALE: 1/8" = 1'-0"

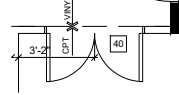


FLEX ROOM:
4' DBL PANEL DR
W/O GLASS & GRIDS

SCALE: 1/8" = 1'-0"

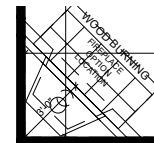

WOOD BURNING
FIREPLACE

SCALE: 1/8" = 1'-0"

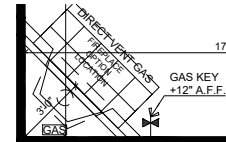


GAS BURNING
FIREPLACE

SCALE: 1/8" = 1'-0"




OPTIONAL CLOSET
IN UTILITY RM

SCALE: 1/8" = 1'-0"

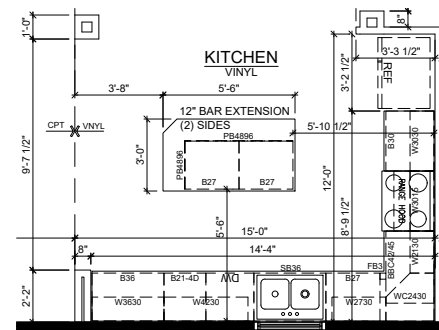


KITCHEN ISLAND

SCALE: 1/8" = 1'-0"

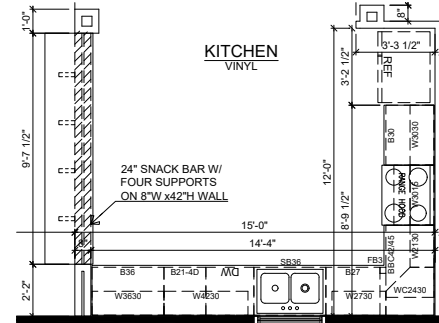


KITCHEN SNACK BAR

SCALE: 1/8" = 1'-0"

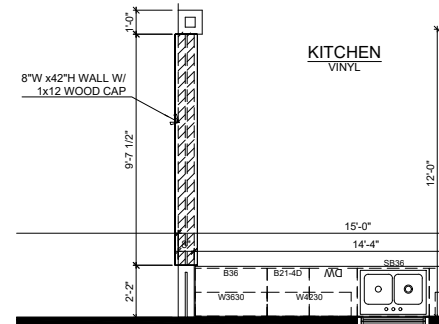


HALF WALL AT KITCHEN

SCALE: 1/8" = 1'-0"

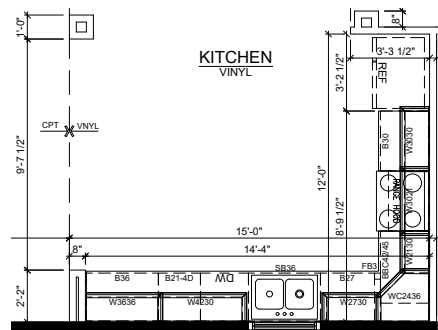


KITCHEN CABINETS:
30"-36" UPPERS w/ CROWN

SCALE: 1/8" = 1'-0"

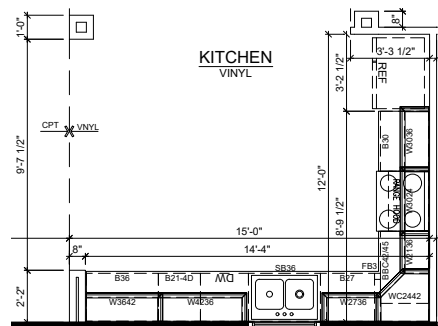

KITCHEN CABINETS:
36"-42" UPPERS w/ CROWN

SCALE: 1/8" = 1'-0"

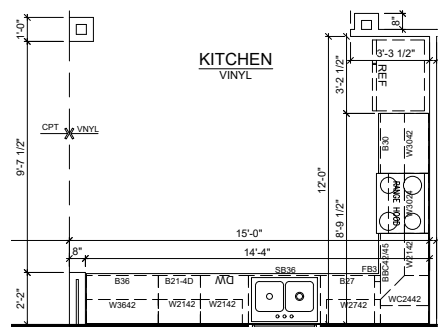

KITCHEN CABINETS:
42" UPPERS w/out CROWN

SCALE: 1/8" = 1'-0"

SQUARE FOOTAGE		
Name	Area (Net)	
1ST FLOOR S.F.	1613 SF	
	1613 SF	

ARBOR
HOMES

9225 HARRISON PARK COURT
INDIANAPOLIS, IN 46216
phone (317) 842-1875
fax (317) 842-8268

REMARKS

DATE

REV. NO.

COMMUNITY NAME: ---


SHEET DESCRIPTION:
FIRST FLOOR PLAN - ELEV
A - 8FT - SLAB-SIDING

PLAN NAME: Bradford
LOT NUMBER: ---
PRINT DATE: 11/20/2019
STATE and ZIP: ---, ---

CUSTOMER: ---


ADDRESS: ---
CITY: ---

SHEET NO.
1.1

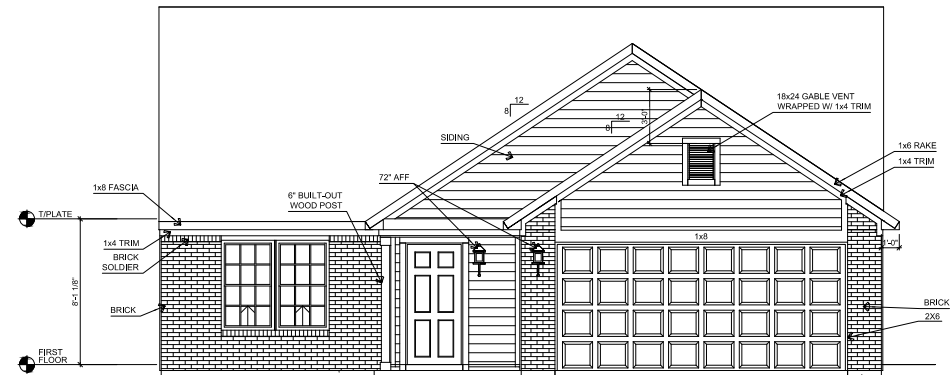


FRONT ELEV A - BRICK B - SLAB

SCALE: 3/32" = 1'-0"

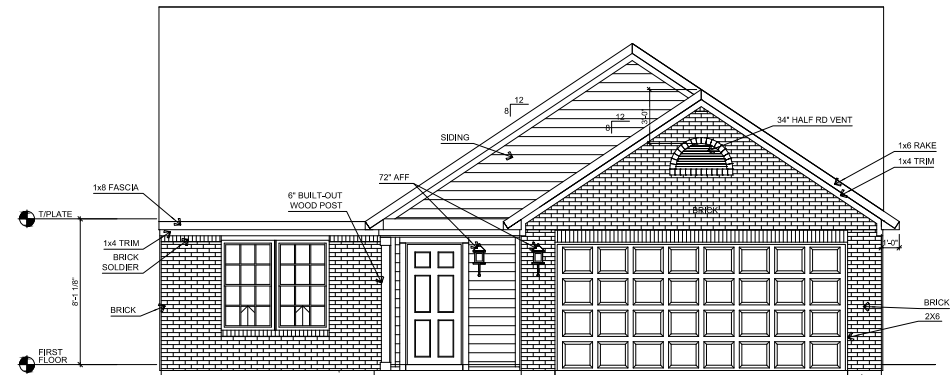


FRONT ELEV A - BRICK C - SLAB

SCALE: 3/32" = 1'-0"

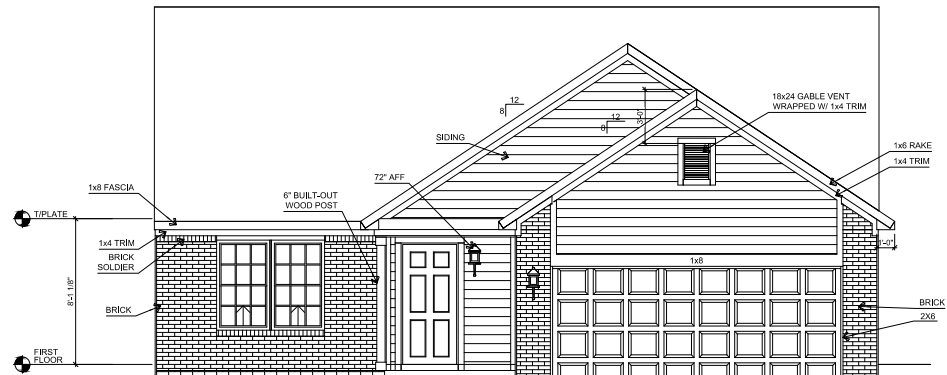

FRONT ELEV A - BRICK B - BASEMENT

SCALE: 3/32" = 1'-0"

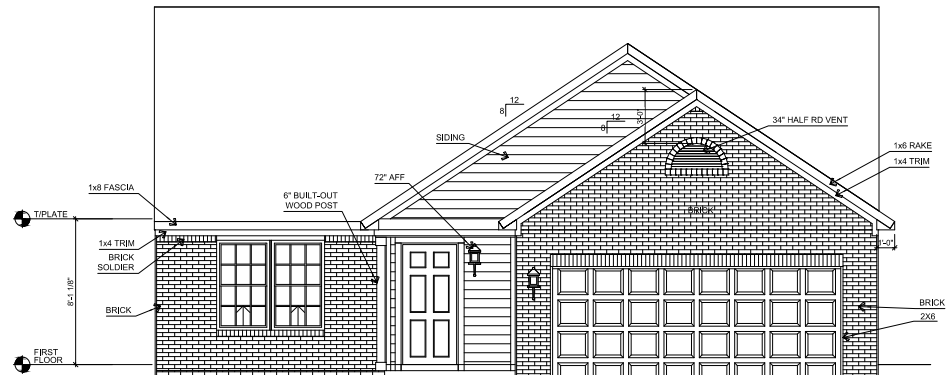

FRONT ELEV A - BRICK C - BASEMENT

SCALE: 3/32" = 1'-0"




9225 HARRISON PARK COURT
INDIANAPOLIS, IN 46216
phone: (317) 842-1875
fax: (317) 842-8268

REV. NO.	DATE	REMARKS


COMMUNITY NAME: ---
SHEET DESCRIPTION: ELEVATION A - 8FT - SLAB AND BSMT - BRICK A,B,C

PLAN NAME: Bradford	LOT NUMBER: ---
CUSTOMER: ---	PRINT DATE: 11/20/2019
ADDRESS: ---	STATE and ZIP: ---, ---
CITY: ---	


SHEET NO.
3.3

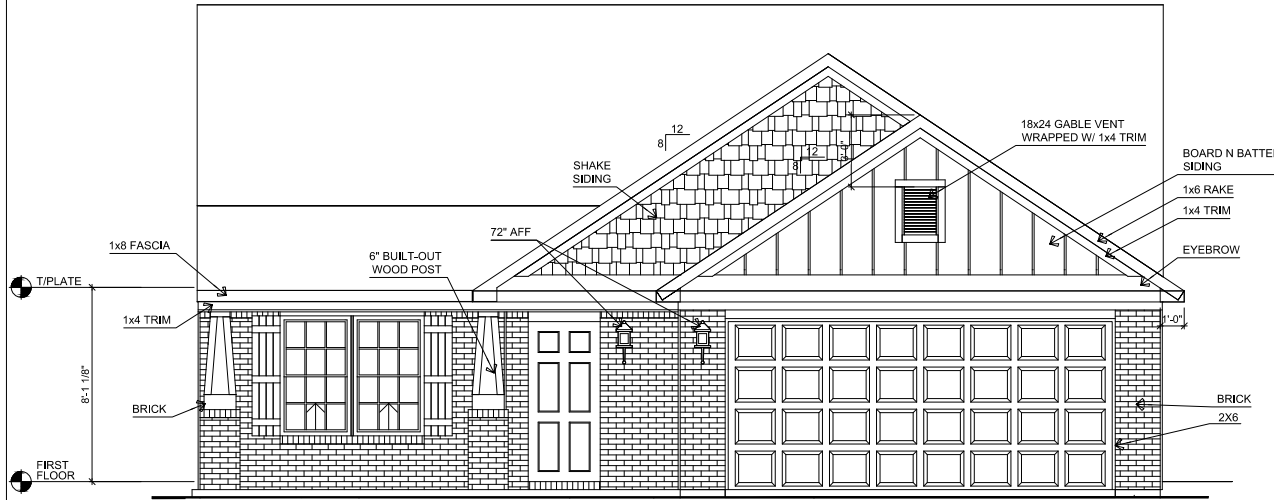


FRONT ELEV. CRAFTSMAN - SLAB
SCALE: 1/8"=1'-0"

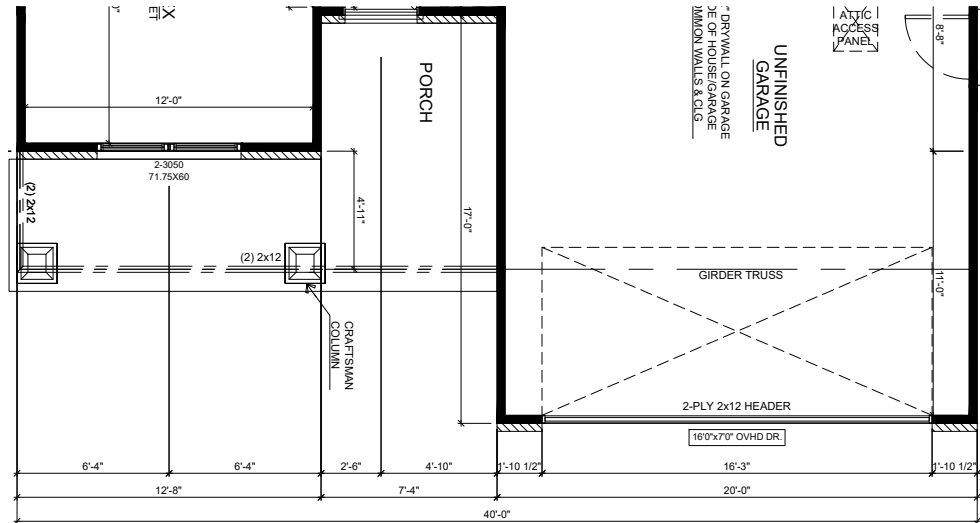


ELEV. CRAFTSMAN - BRICK INCLUDED
SCALE: 1/8" = 1'-0"

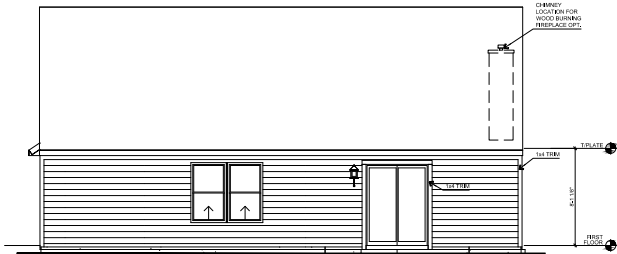


REAR ELEVATION - SLAB
SCALE: 1/16" = 1'-0"

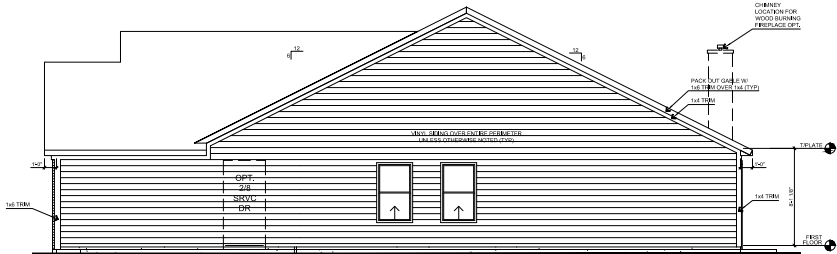

RIGHT ELEVATION - SLAB
SCALE: 1/16" = 1'-0"

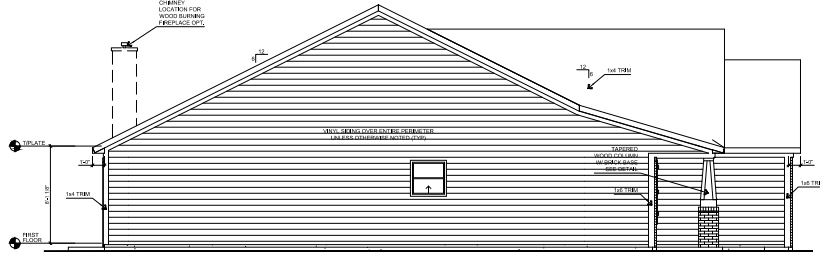

LEFT ELEVATION - SLAB
SCALE: 1/16" = 1'-0"

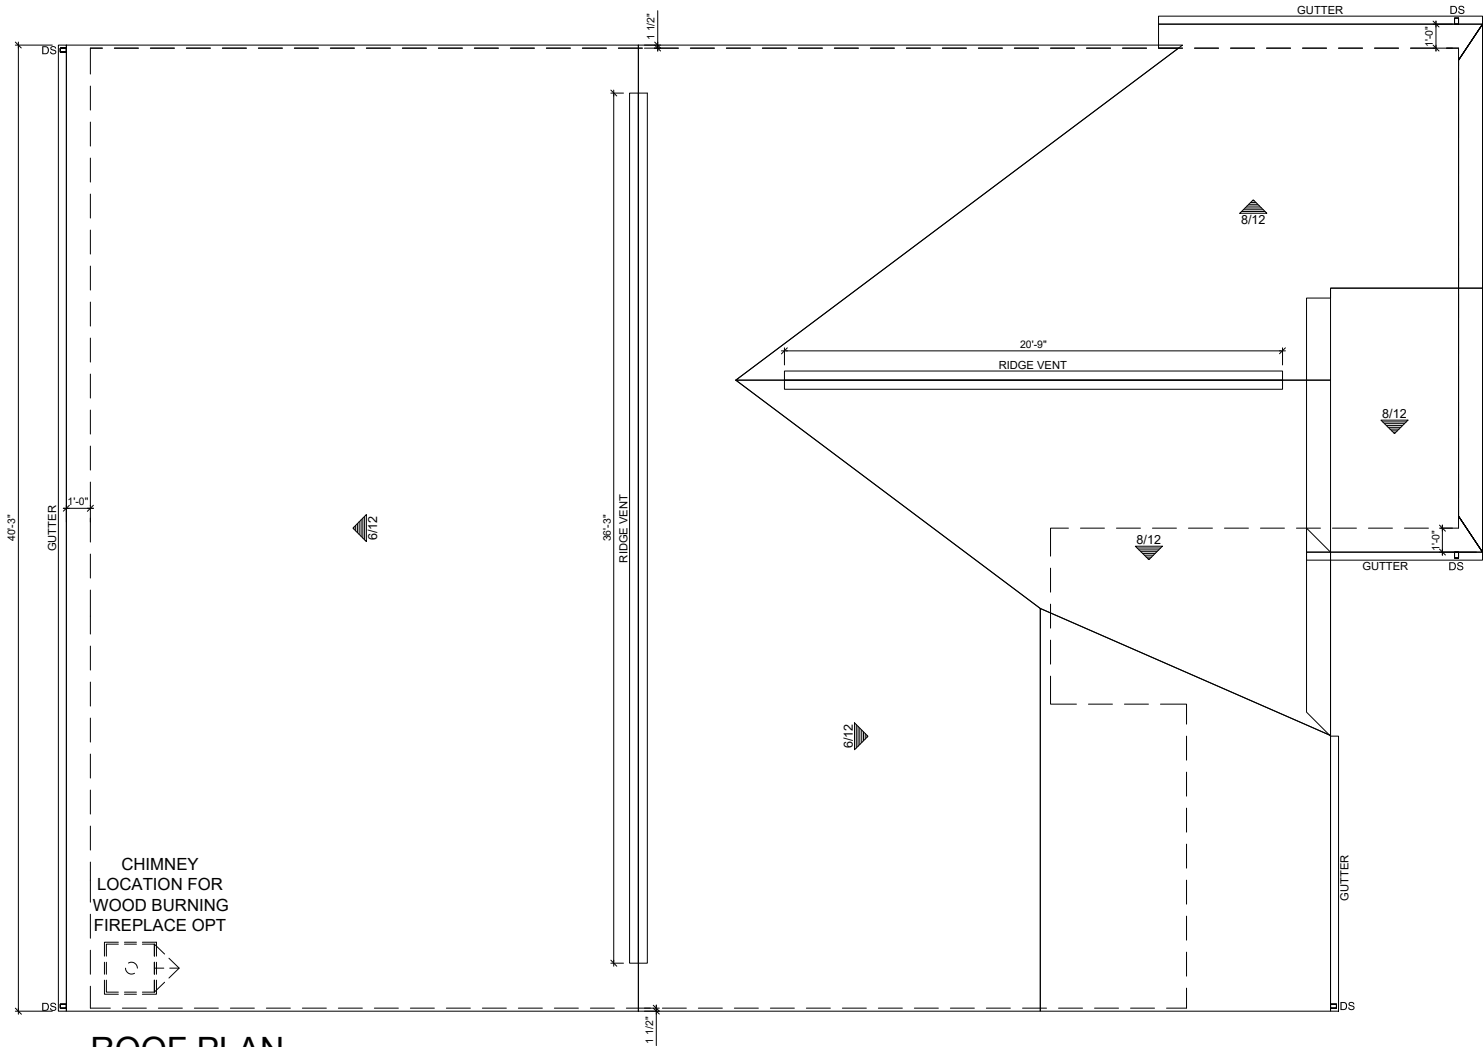

ROOF PLAN
SCALE: 1/8"=1'-0"



9225 HARRISON PARK COURT
INDIANAPOLIS, IN 46216

phone (317) 842-1875
fax (317) 842-8268

REV. NO.	DATE	REMARKS


COMMUNITY NAME: ---

SHEET DESCRIPTION:
**ELEVATION CRAFTSMAN,
8FT, SLAB, BRICK
INCLUDED**

PLAN NAME: Bradford	LOT NUMBER: ---	PRINT DATE: 11/20/2019
CUSTOMER: ---	ADDRESS: ---	STATE and ZIP: ---, ---
CITY: ---		


SHEET NO.

3.1C

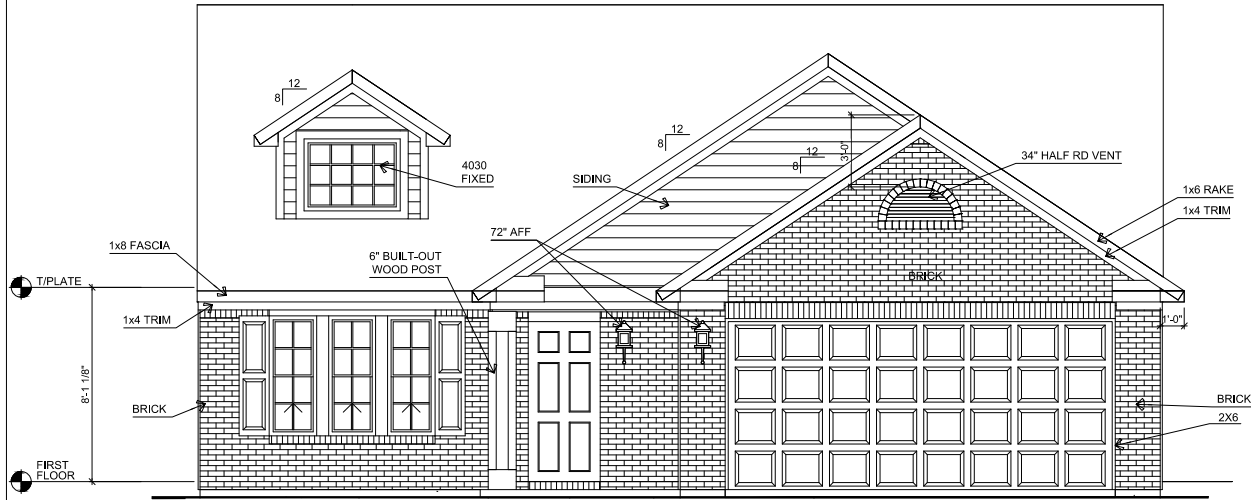


FRONT ELEV. TRADITIONAL - SLAB

SCALE: 1/8"=1'-0"

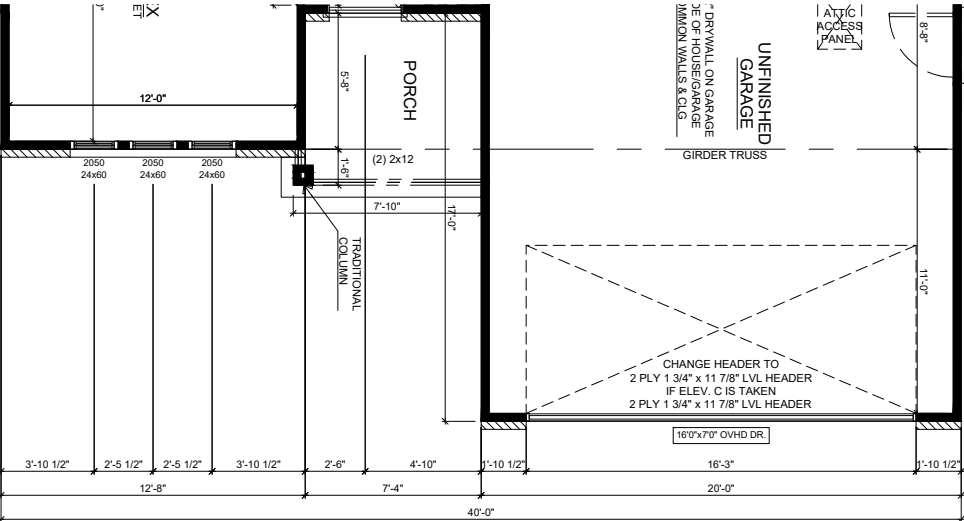


ELEV. TRADITIONAL - BRICK INCLUDED

SCALE: 1/8" = 1'-0"

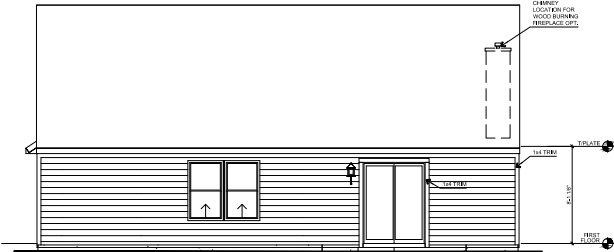


REAR ELEVATION - SLAB

SCALE: 1/16" = 1'-0"

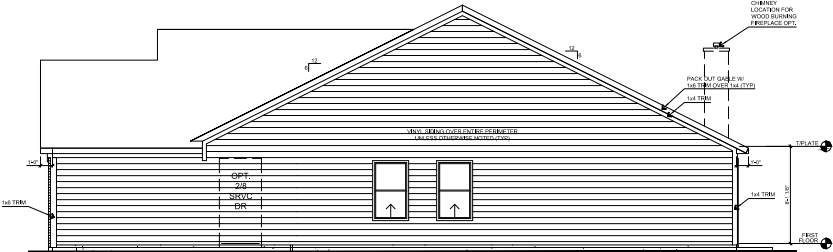


RIGHT ELEVATION - SLAB

SCALE: 1/16" = 1'-0"

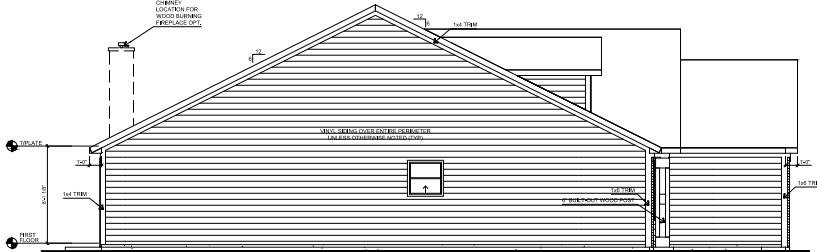

LEFT ELEVATION - SLAB

SCALE: 1/16" = 1'-0"

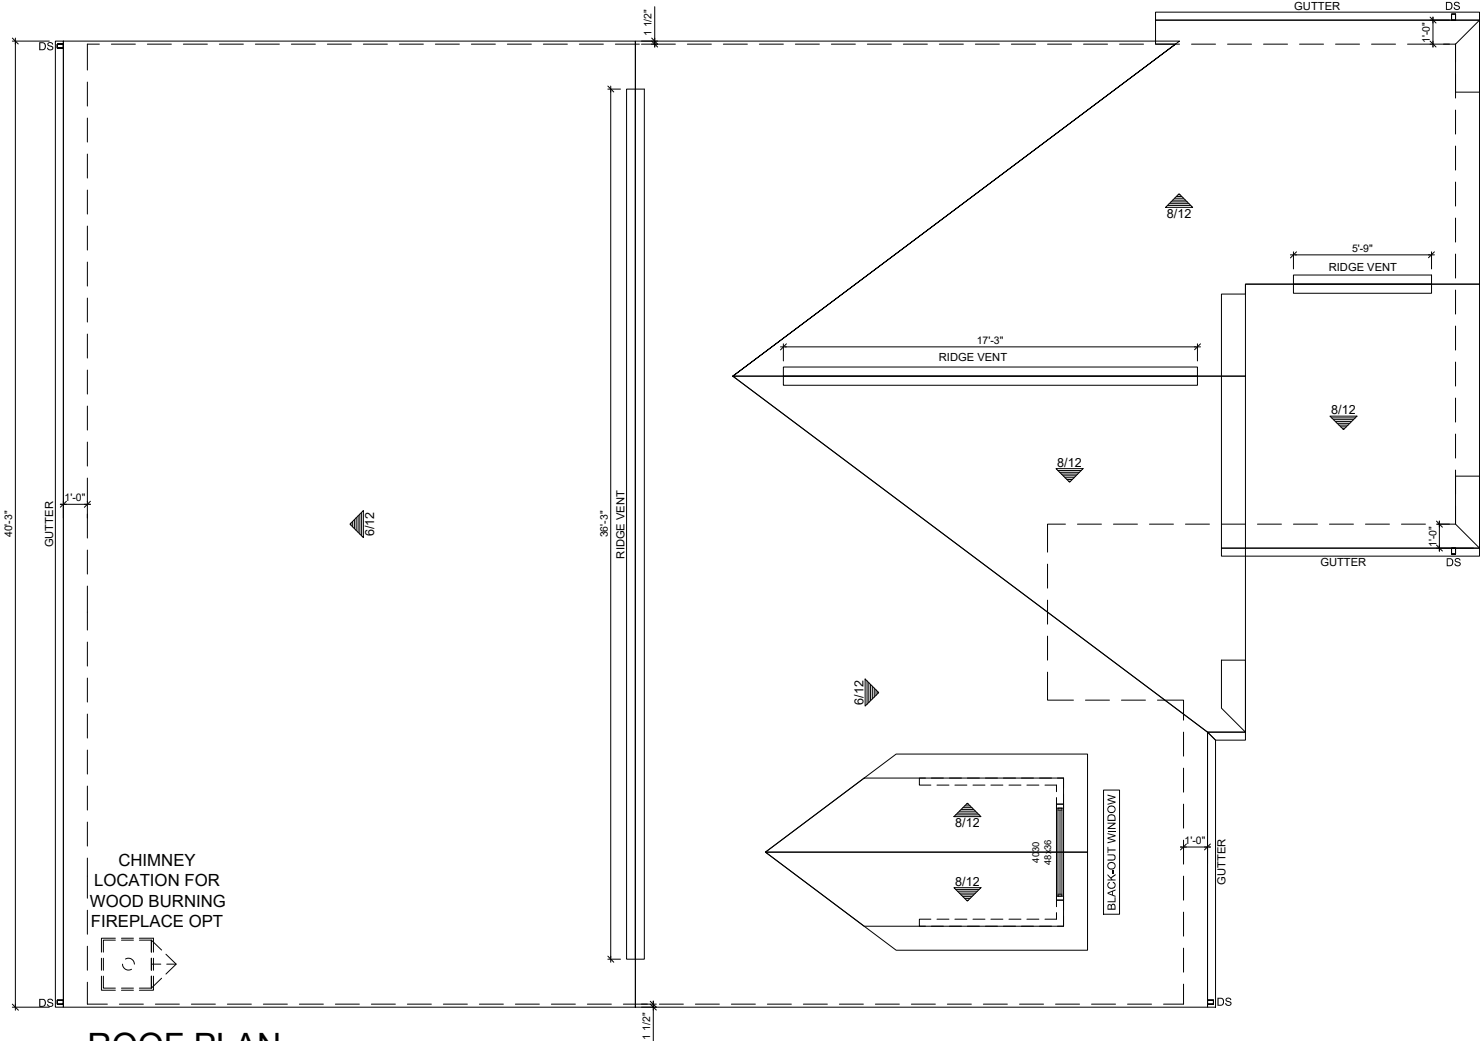

ROOF PLAN

SCALE: 1/8"=1'-0"

ARBOR
HOMES

9225 HARRISON PARK COURT
INDIANAPOLIS, IN 46216


phone (317) 842-1875
fax (317) 842-8268

REV. NO.	DATE	REMARKS

COMMUNITY NAME: ---
SHEET DESCRIPTION: ELEVATION TRADITIONAL, 8FT, SLAB, BRICK INCLUDED


PLAN NAME: Bradford	LOT NUMBER: ---	PRINT DATE: 11/20/2019
CUSTOMER: ---	ADDRESS: ---	STATE and ZIP: ---, ---
CITY: ---		

SHEET NO. 3.1D

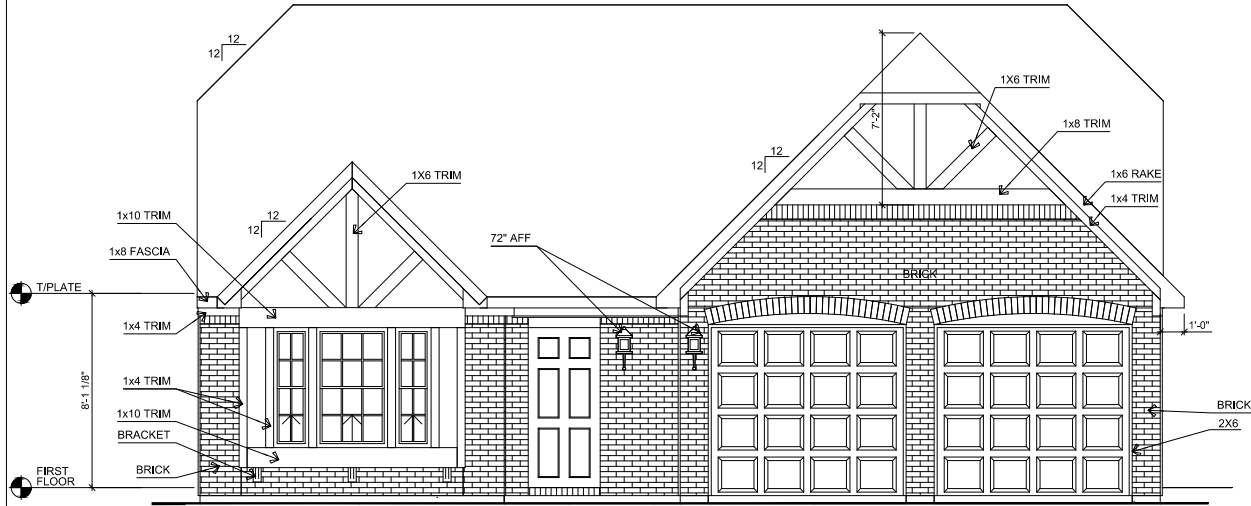



FRONT ELEVATION TUDOR - SLAB

SCALE: 1/8"=1'-0"

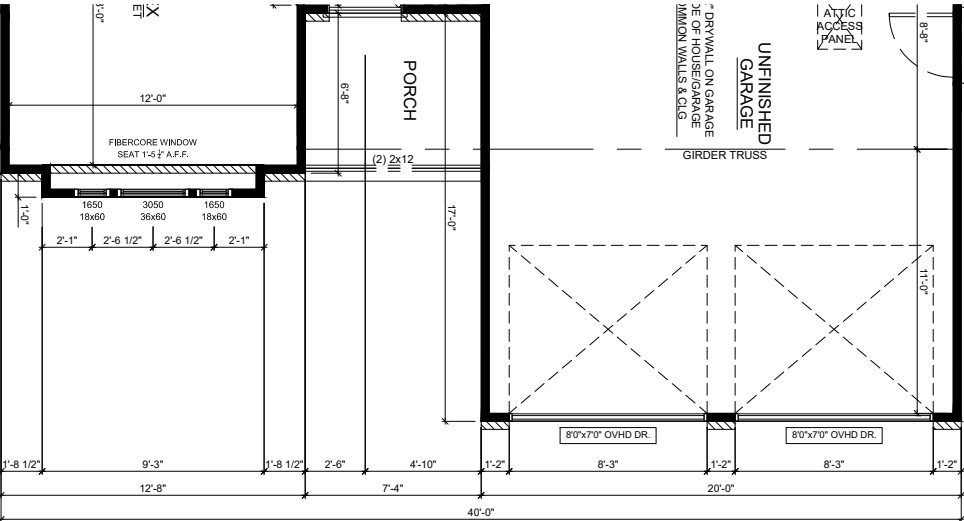


ELEV. TUDOR - BRICK INCLUDED

SCALE: 1/8" = 1'-0"

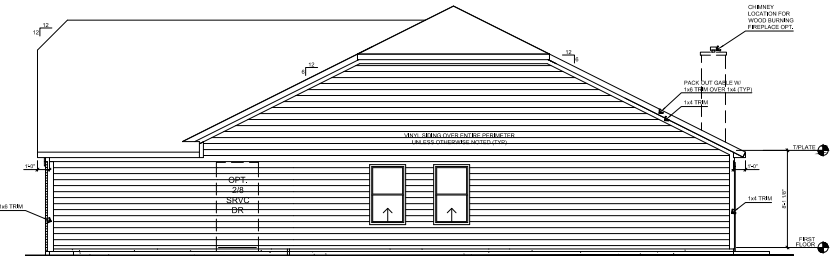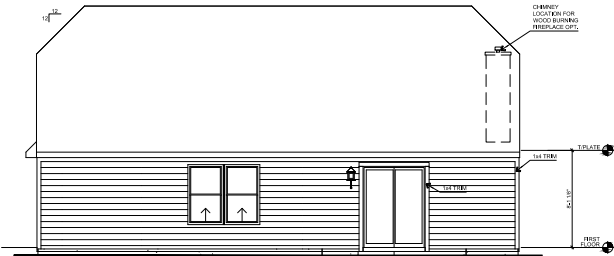

LEFT ELEVATION - SLAB

SCALE: 1/16" = 1'-0"

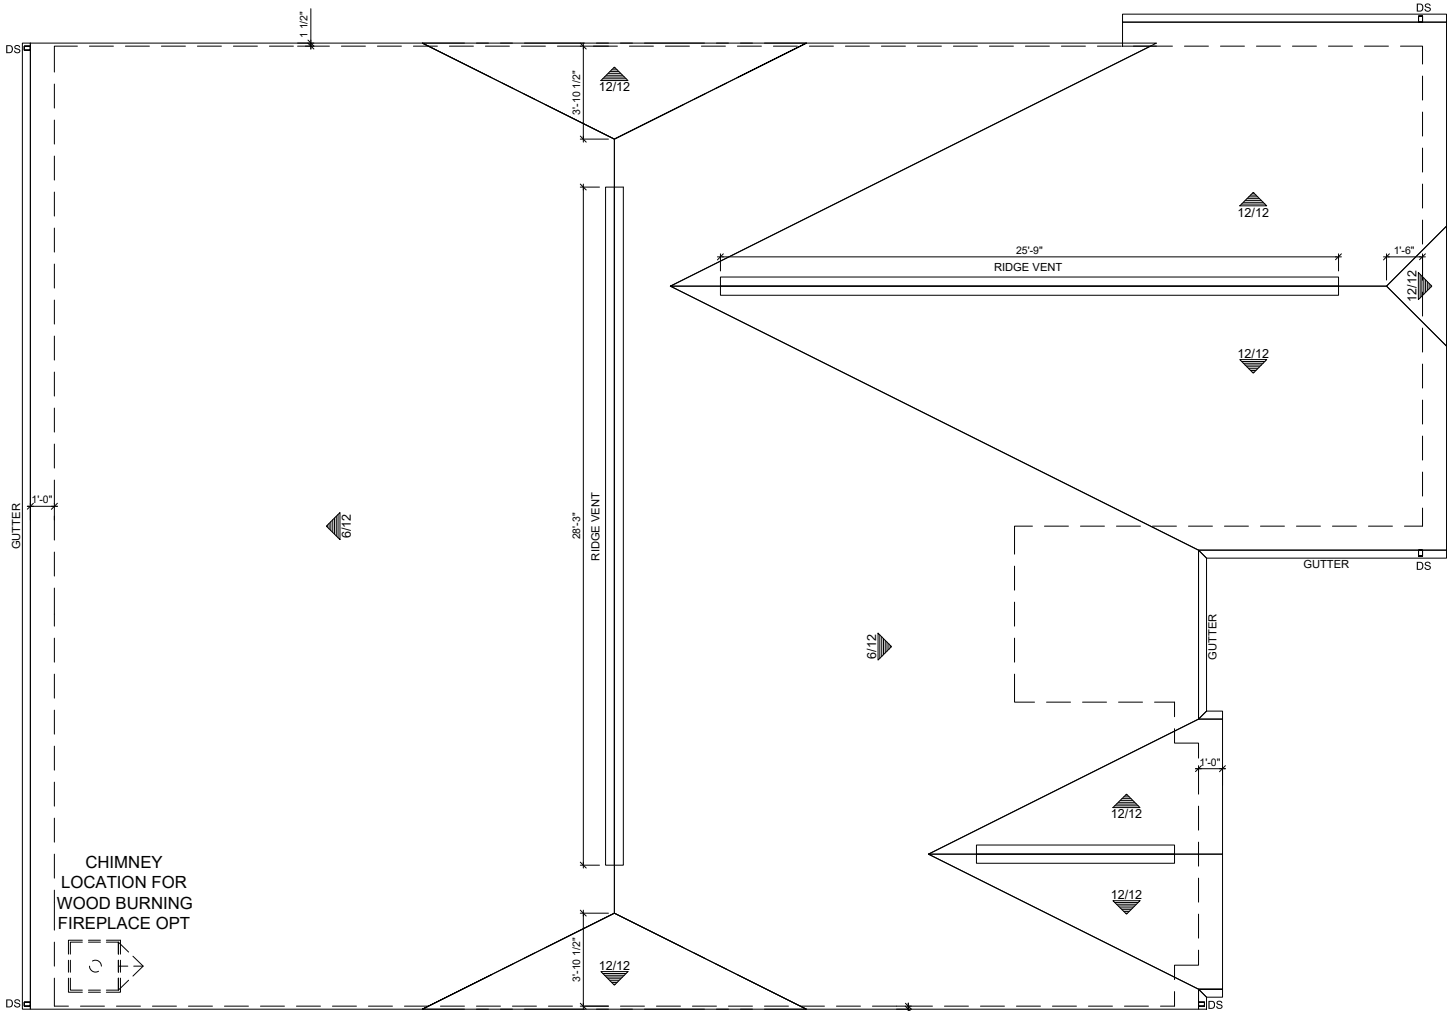

ROOF PLAN


SCALE: 1/8"=1'-0"

REV. NO.	DATE	REMARKS

COMMUNITY NAME: ---
SHEET DESCRIPTION: ELEVATION TUDOR, 8FT, SLAB, BRICK INCLUDED


PLAN NAME: Bradford	LOT NUMBER: ---
ADDRESS: ---	PRINT DATE: 11/20/2019
CITY: ---	STATE and ZIP: ---, ---

SHEET NO. 3.1F

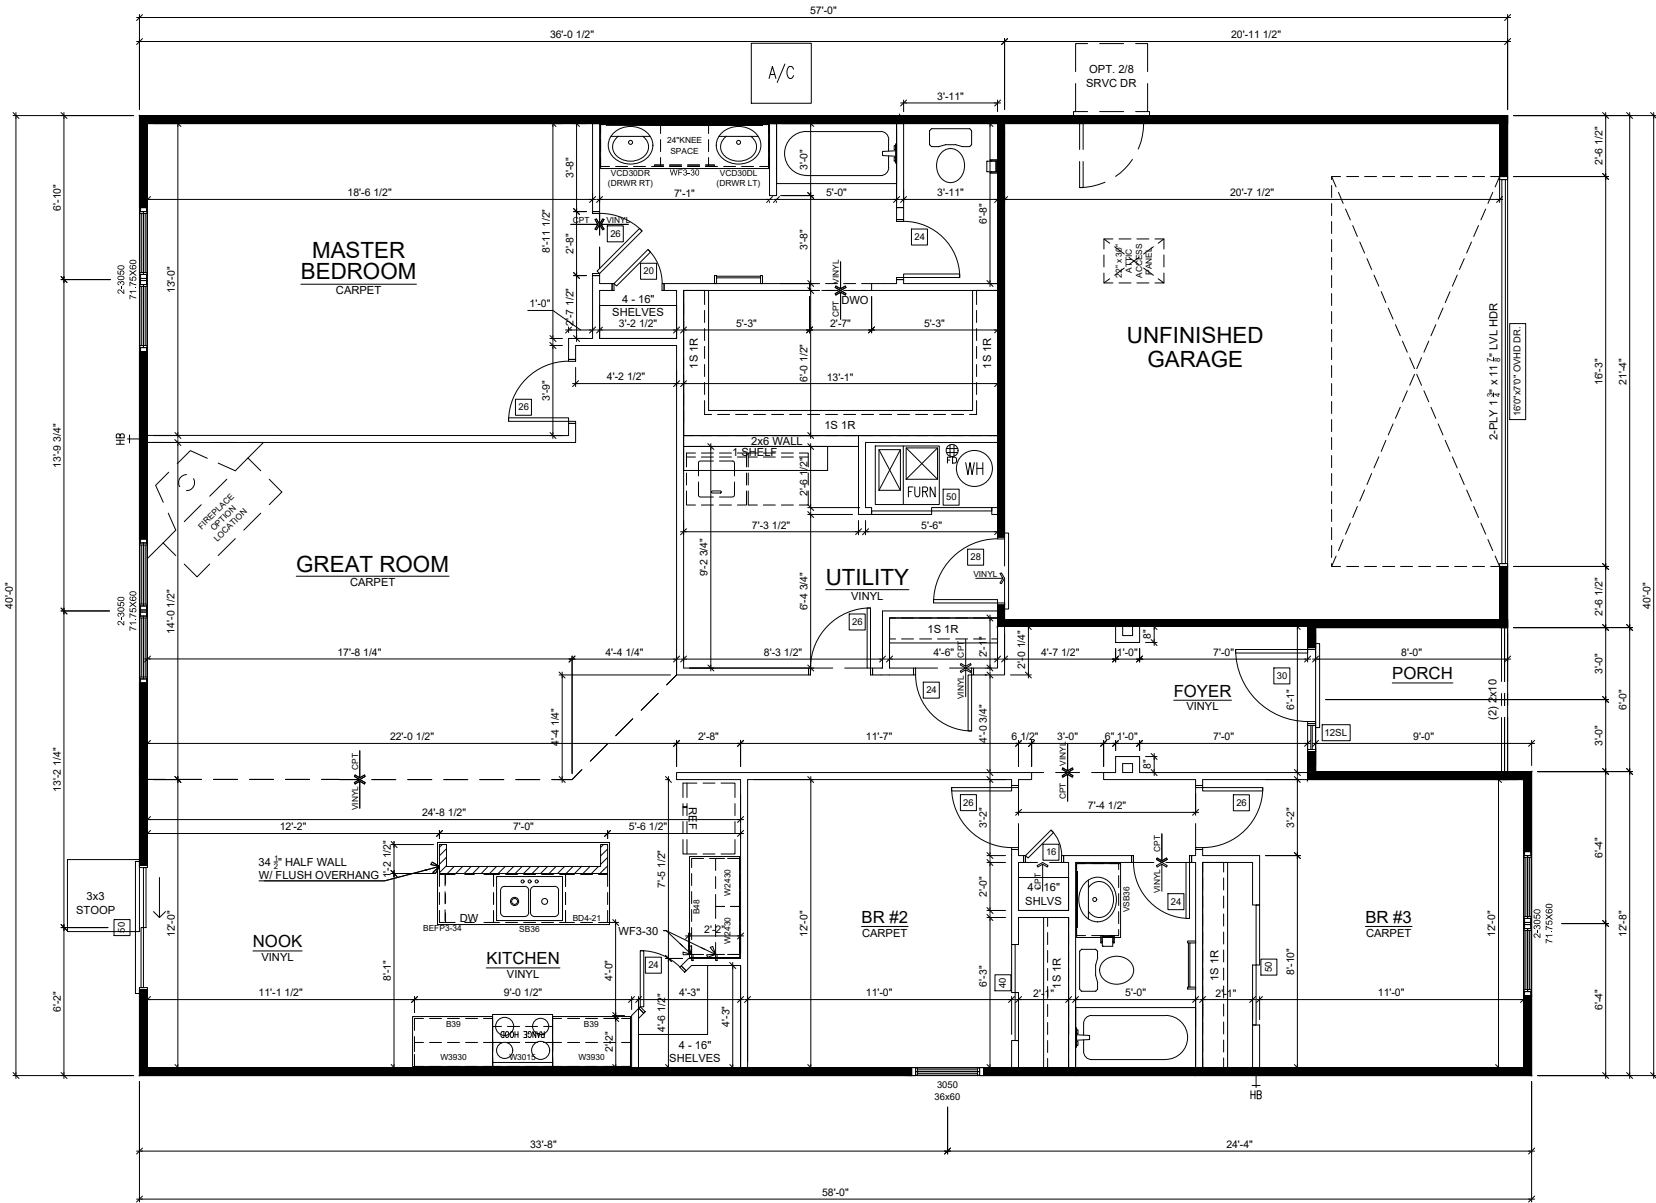


FIRST FLOOR PLAN

SCALE: 1/8"=1'-0"

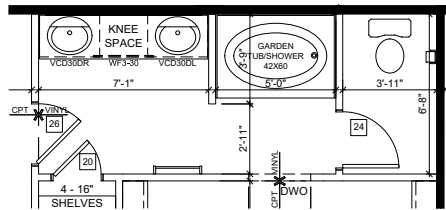


GARDEN TUB/SHOWER

SCALE: 1/8" = 1'-0"

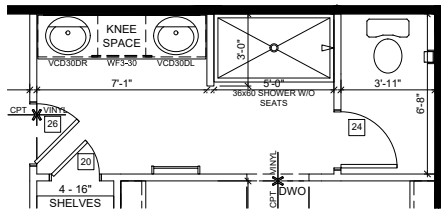


60" SHOWER (w/o SEAT)

SCALE: 1/8" = 1'-0"

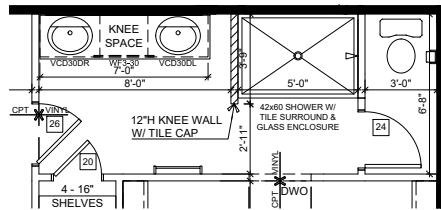


TILED MASTER SHOWER

SCALE: 1/8" = 1'-0"

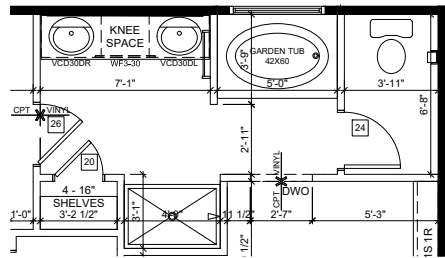


DELUXE GARDEN BATH

SCALE: 1/8" = 1'-0"

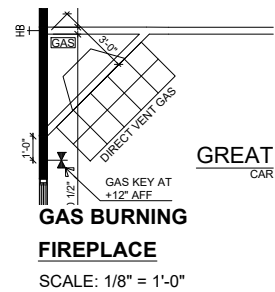


GAS BURNING FIREPLACE

SCALE: 1/8" = 1'-0"

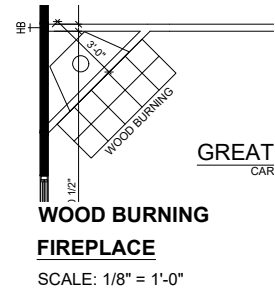


WOOD BURNING FIREPLACE

SCALE: 1/8" = 1'-0"

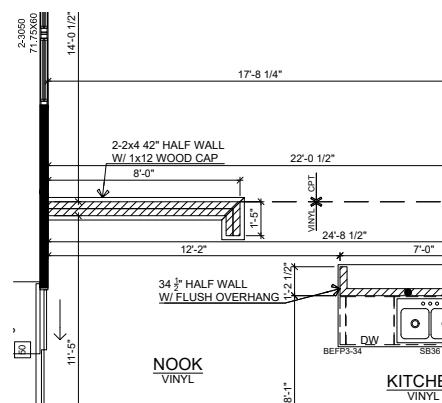


HALF WALL BETWEEN NOOK AND GREAT ROOM

SCALE: 1/8" = 1'-0"

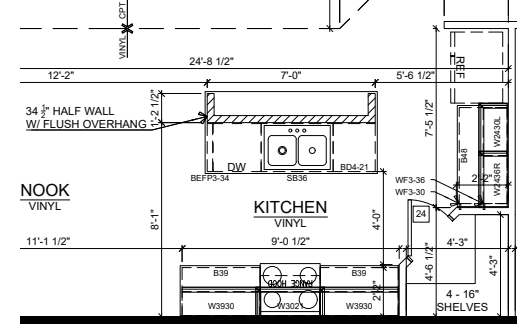


KITCHEN CABINETS: 30"-36" UPPERS w/ CROWN

SCALE: 1/8" = 1'-0"

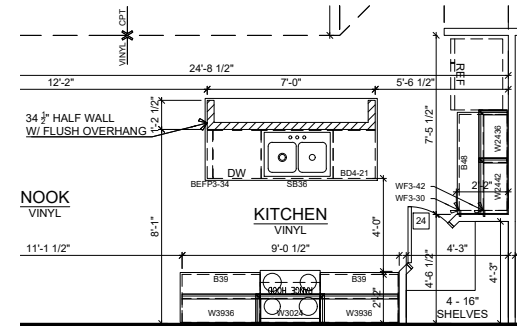


KITCHEN CABINETS: 36"-42" UPPERS w/ CROWN

SCALE: 1/8" = 1'-0"

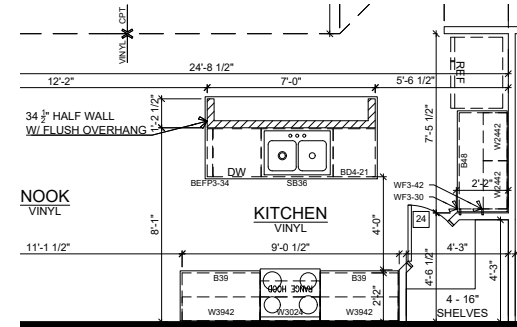

KITCHEN CABINETS: 42" UPPERS w/out CROWN

SCALE: 1/8" = 1'-0"

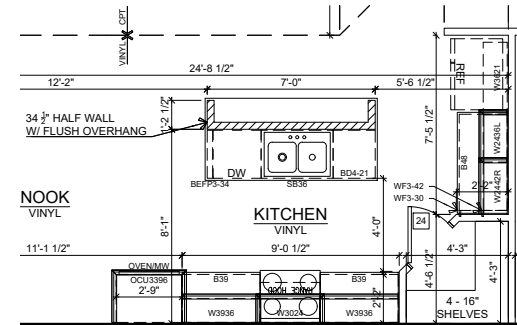

GOURMET KITCHEN


SCALE: 1/8" = 1'-0"

SQUARE FOOTAGE	
Name	Area (Net)
1ST FLOOR S.F.	1801 SF
	1801 SF

REV. NO.	DATE	REMARKS

COMMUNITY NAME: ---
SHEET DESCRIPTION: FIRST FLOOR PLAN - ELEV A - 8 FT - SLAB-SIDING

PLAN NAME: Chestnut	LOT NUMBER: ---	PRINT DATE: 12/30/19
CUSTOMER: ---	ADDRESS: ---	STATE and ZIP: ---, ---
CITY: ---		

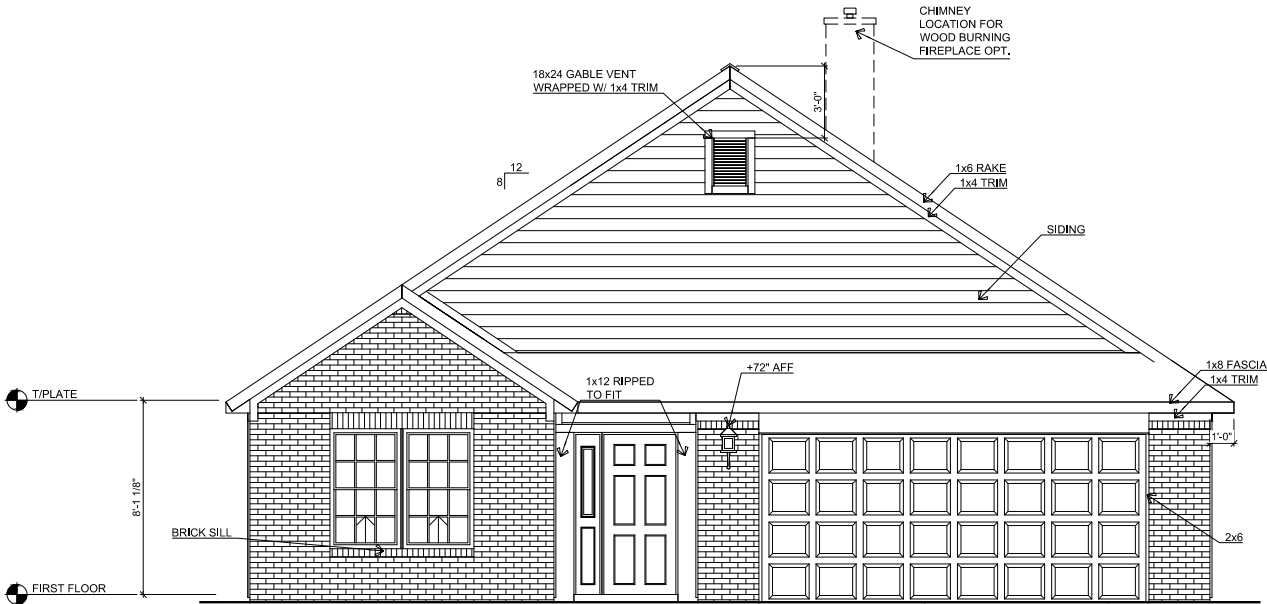


FRONT ELEV A - BRICK B - SLAB
SCALE: 3/32" = 1'-0"

REV. NO.	DATE	REMARKS

COMMUNITY NAME: ---
SHEET DESCRIPTION: ELEVATION A - 8FT - SLAB, BRICK A,B,C

CUSTOMER: ---	PLAN NAME: Chestnut
ADDRESS: ---	LOT NUMBER: ---
CITY: ---	STATE and ZIP: ---, ---
	PRINT DATE: 12/30/19

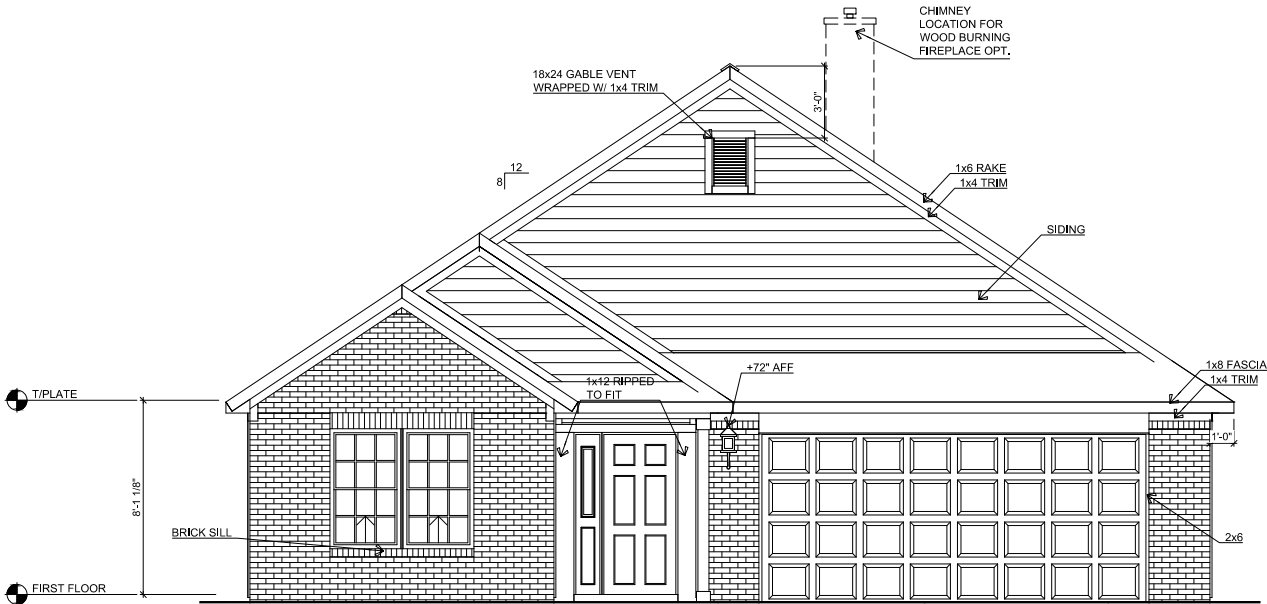

FRONT ELEV B - BRICK B - SLAB
SCALE: 3/32" = 1'-0"




9225 HARRISON PARK COURT
INDIANAPOLIS, IN 46216
phone (317) 842-1875
fax (317) 842-3688

COMMUNITY NAME: ---
SHEET DESCRIPTION:
ELEVATION B - 8FT - SLAB,
BRICK A,B,C

PLAN NAME: Chestnut		
ADDRESS: ---	LOT NUMBER: ---	STATE and ZIP: ---, --- PRINT DATE: 12/30/19
CITY: ---		


SHEET NO.
3.3

REV. NO.	DATE	REMARKS

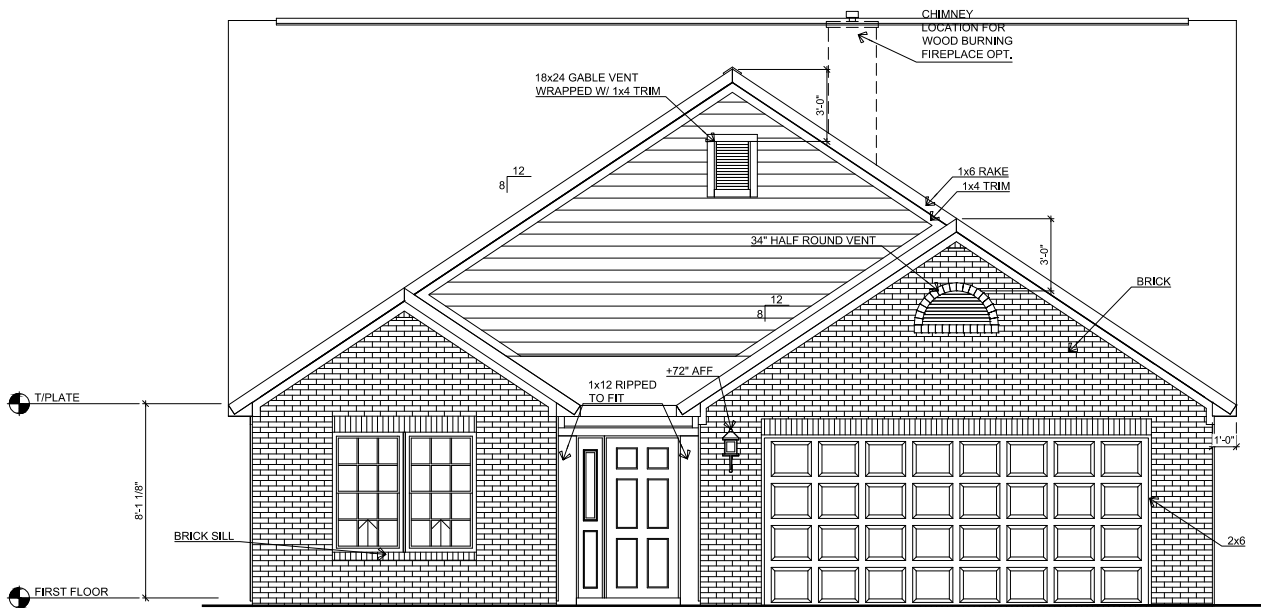

FRONT ELEV C - BRICK C - SLAB

SCALE: 3/32" = 1'-0"

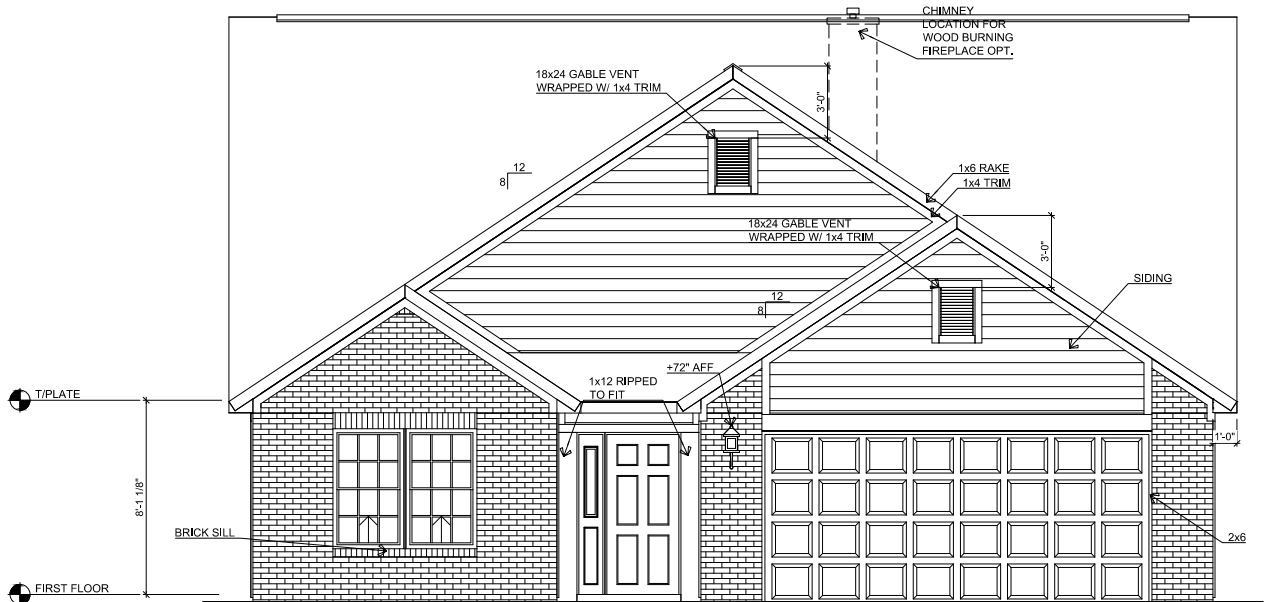

FRONT ELEV C - BRICK B - SLAB

SCALE: 3/32" = 1'-0"








9025 HARRISON PARK COURT
INDIANAPOLIS, IN 46216
phone: (317) 842-1875
fax: (317) 842-8268

REV. NO.	DATE	REMARKS

COMMUNITY NAME: ---
SHEET DESCRIPTION: ELEVATION C - 8FT - SLAB, BRICK A,B,C

CUSTOMER: ---	PLAN NAME: Chestnut
ADDRESS: ---	LOT NUMBER: ---
CITY: ---	STATE and ZIP: ---, ---
	PRINT DATE: 12/30/19

SHEET NO. 3.4

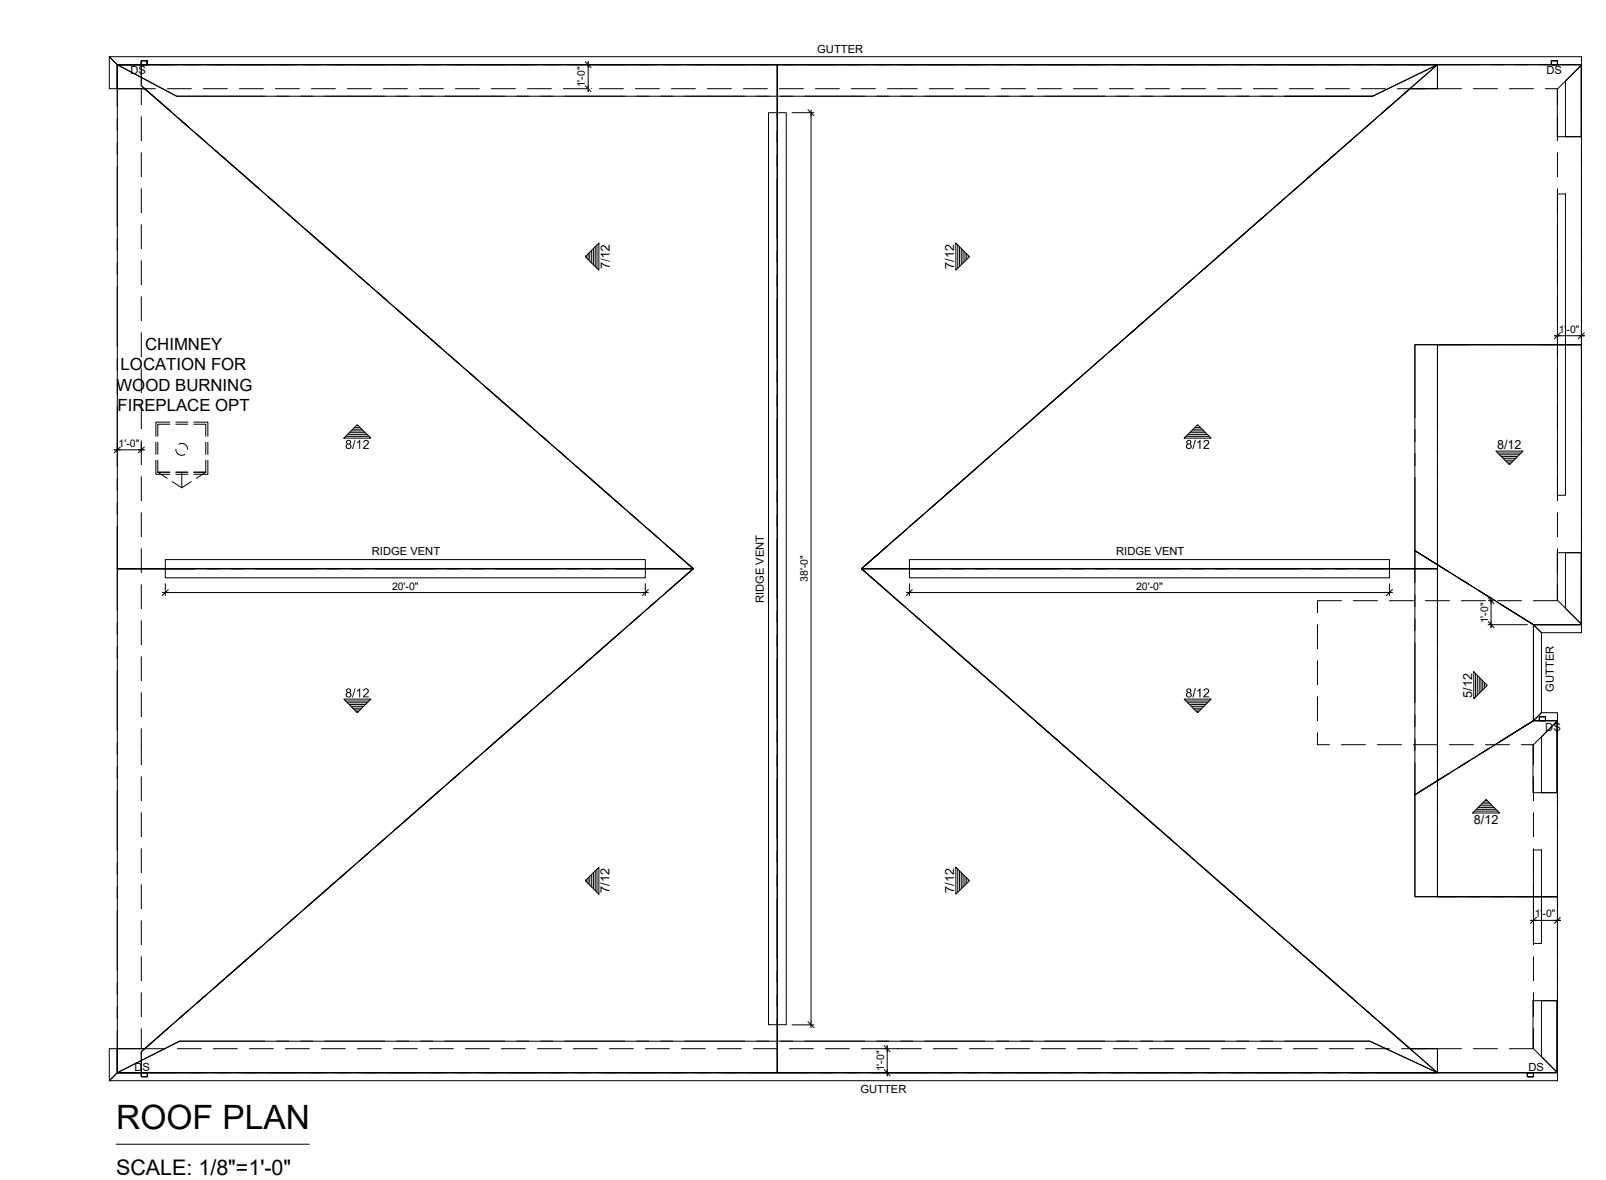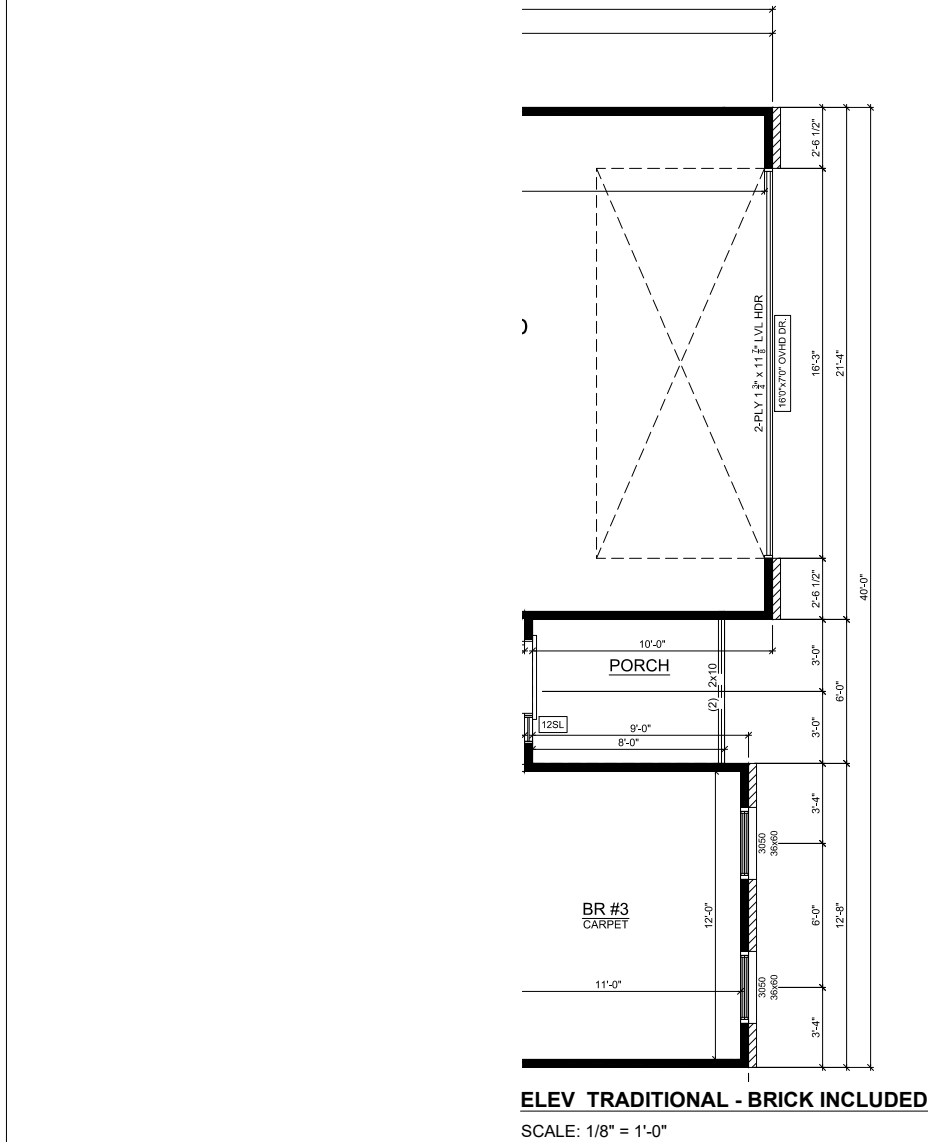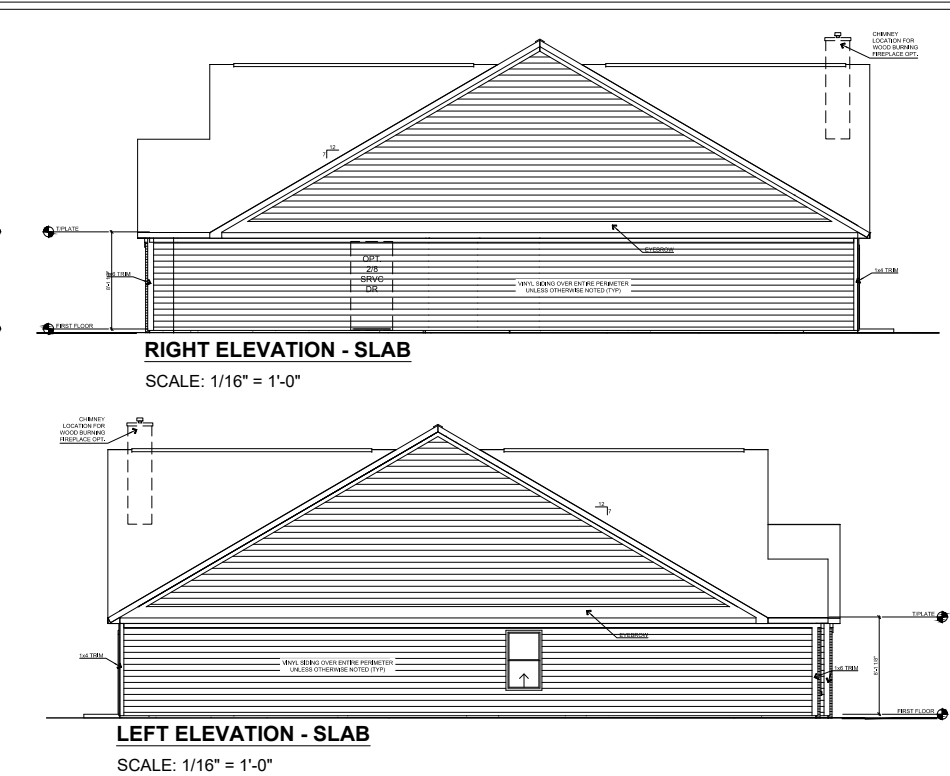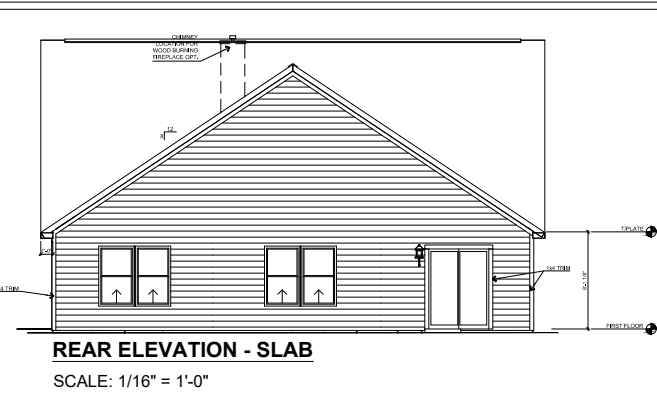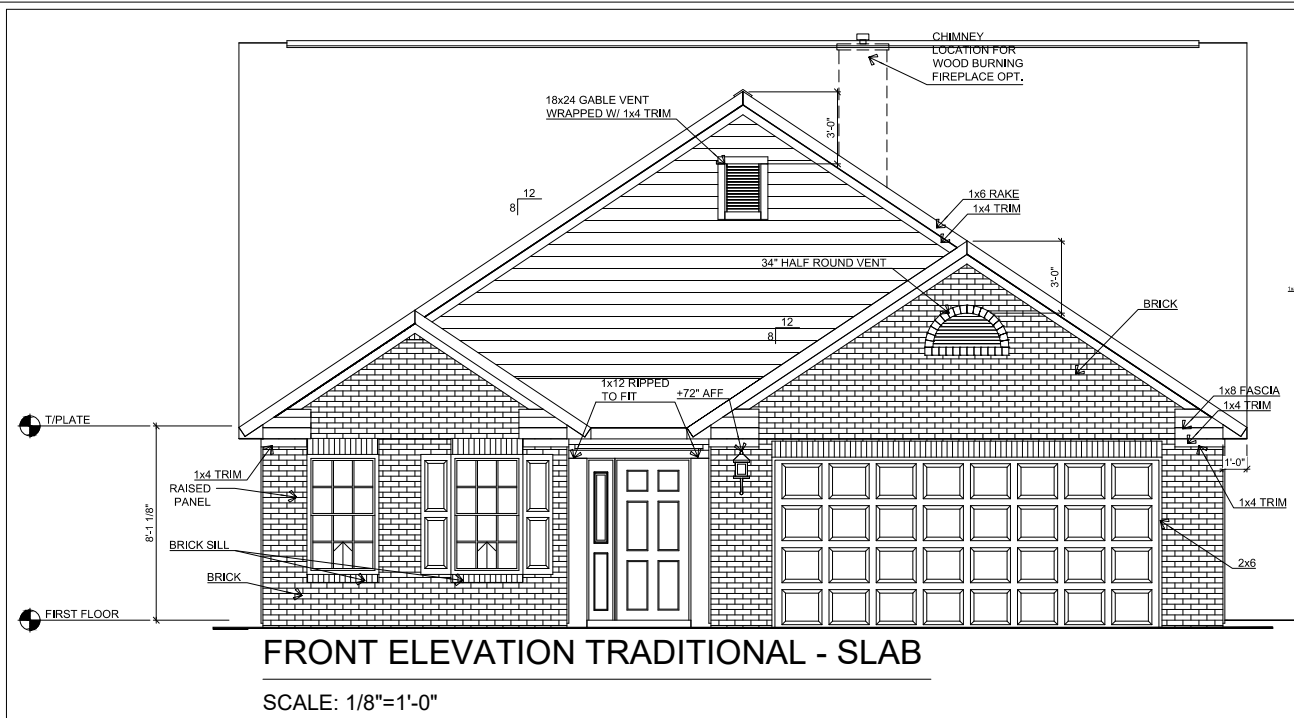



9225 HARRISON PARK COURT
INDIANAPOLIS, IN 46216






phone (317) 842-1875
fax (317) 842-8268

REV. NO.	DATE	REMARKS

COMMUNITY NAME: ---	
SHEET DESCRIPTION: ELEVATION TRADITIONAL, 8FT, SLAB, BRICK INCLUDED	

CUSTOMER: ---	PLAN NAME: Chestnut
ADDRESS: ---	LOT NUMBER: ---
CITY: ---	STATE and ZIP: ---, ---
PRINT DATE: 12/30/19	

SHEET NO. 3.1D

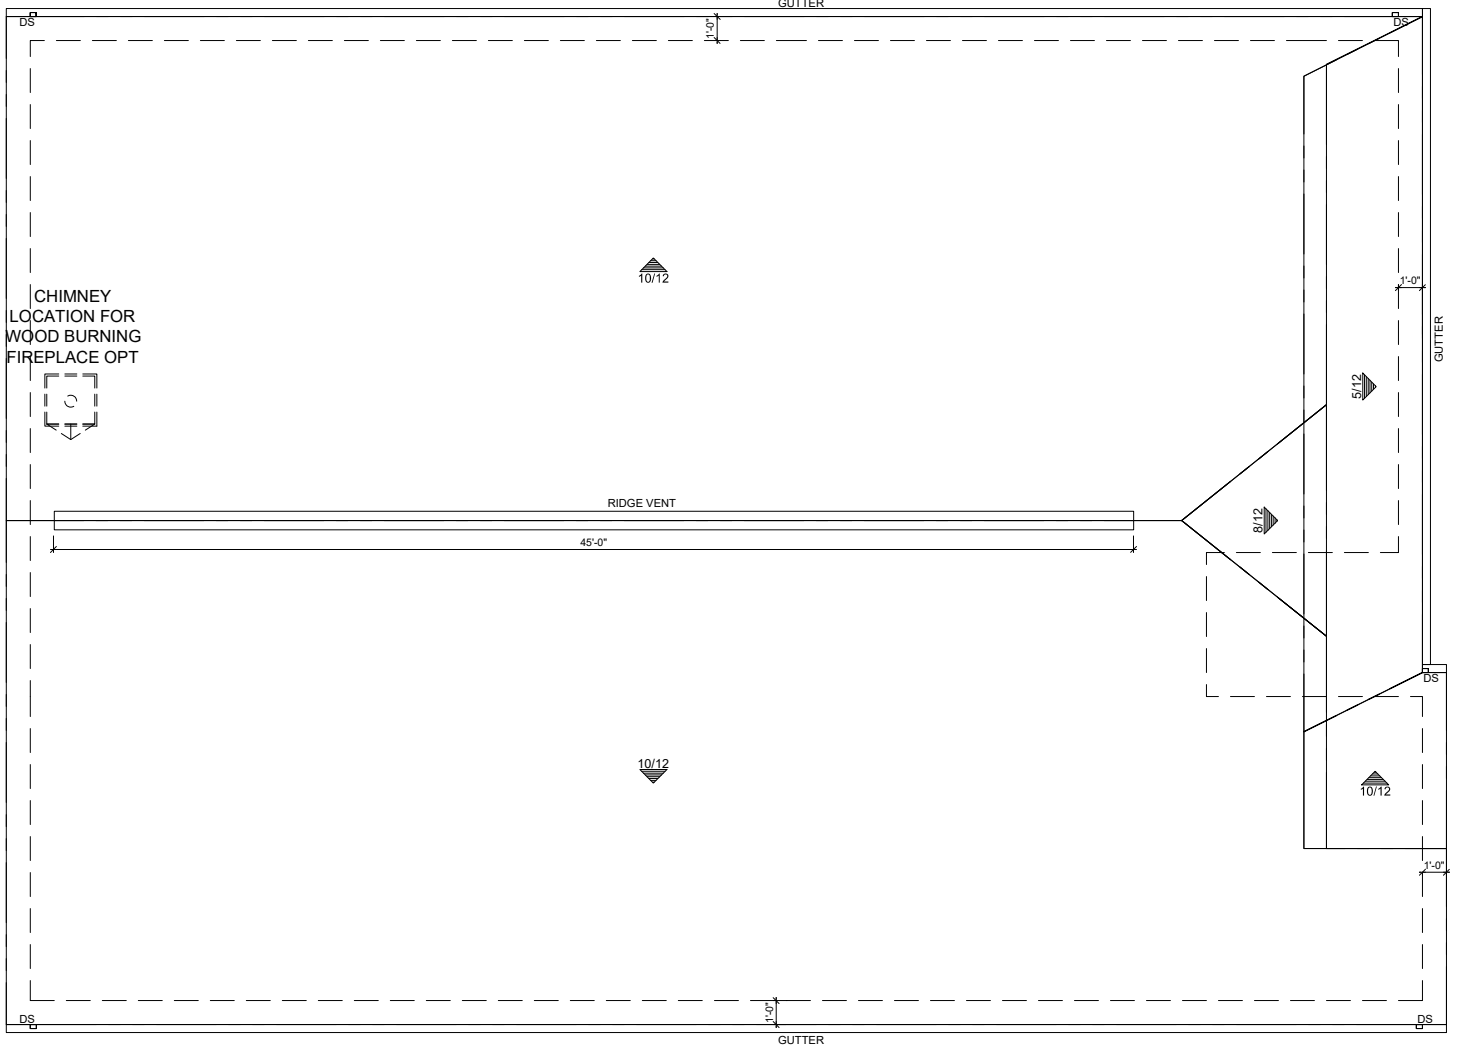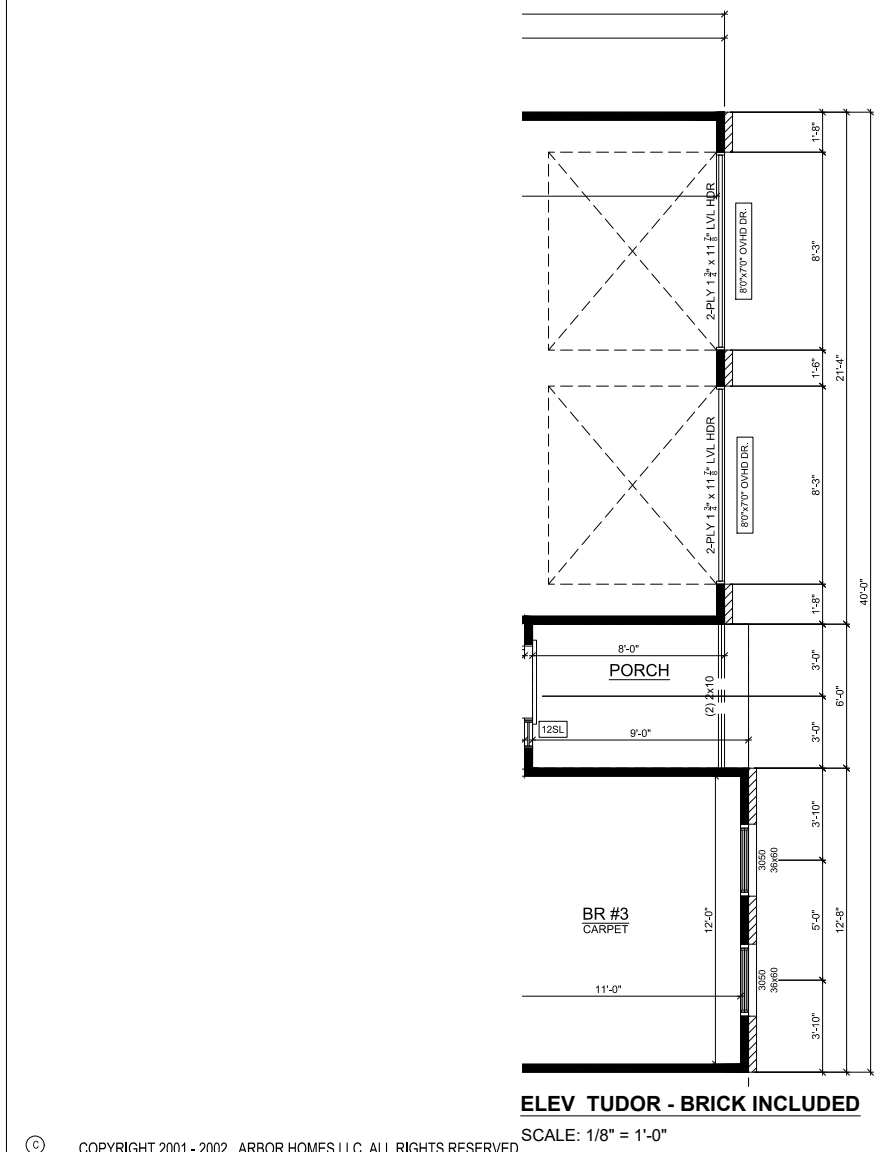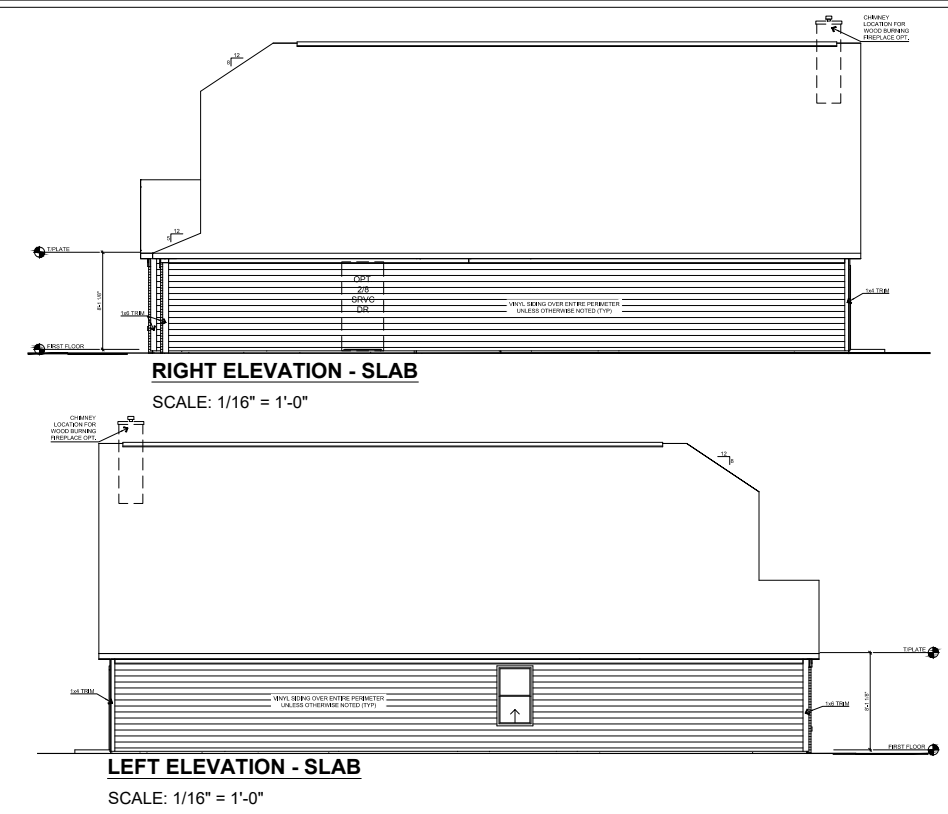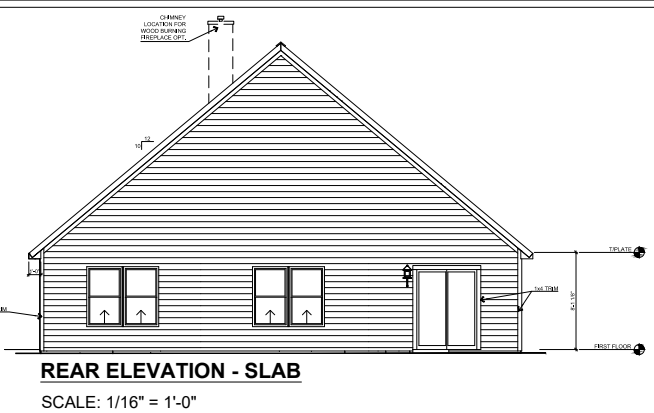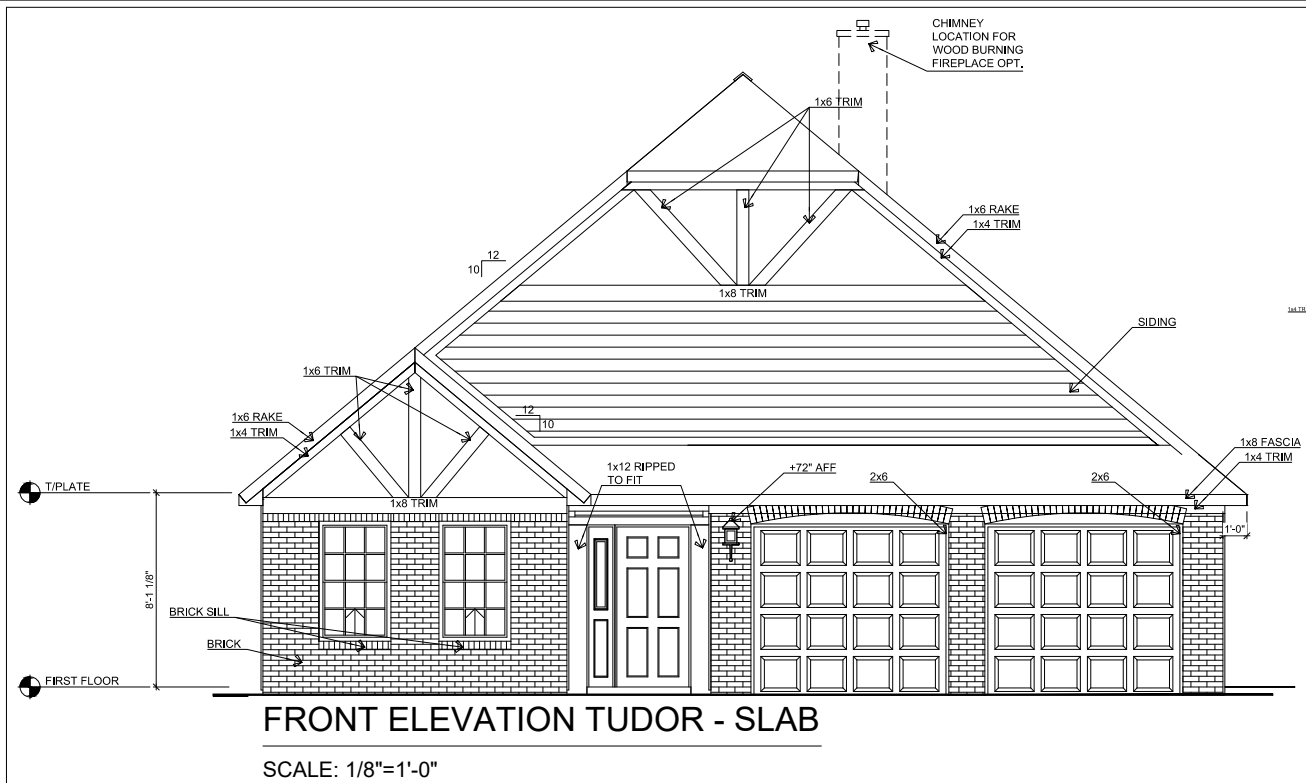



ARBOR
HOMES

9225 HARRISON PARK COURT
INDIANAPOLIS, IN 46216
phone (317) 842-4875
fax (317) 842-8266

REV. NO.	DATE	REMARKS


COMMUNITY NAME: ---

SHEET DESCRIPTION:
ELEVATION TUDOR, 8FT,
SLAB, BRICK INCLUDED

PLAN NAME: Chestnut	LOT NUMBER: ---
CUSTOMER: ---	PRINT DATE: 12/30/19
ADDRESS: ---	STATE and ZIP: ---, ---
CITY: ---	


SHEET NO.

3.1F

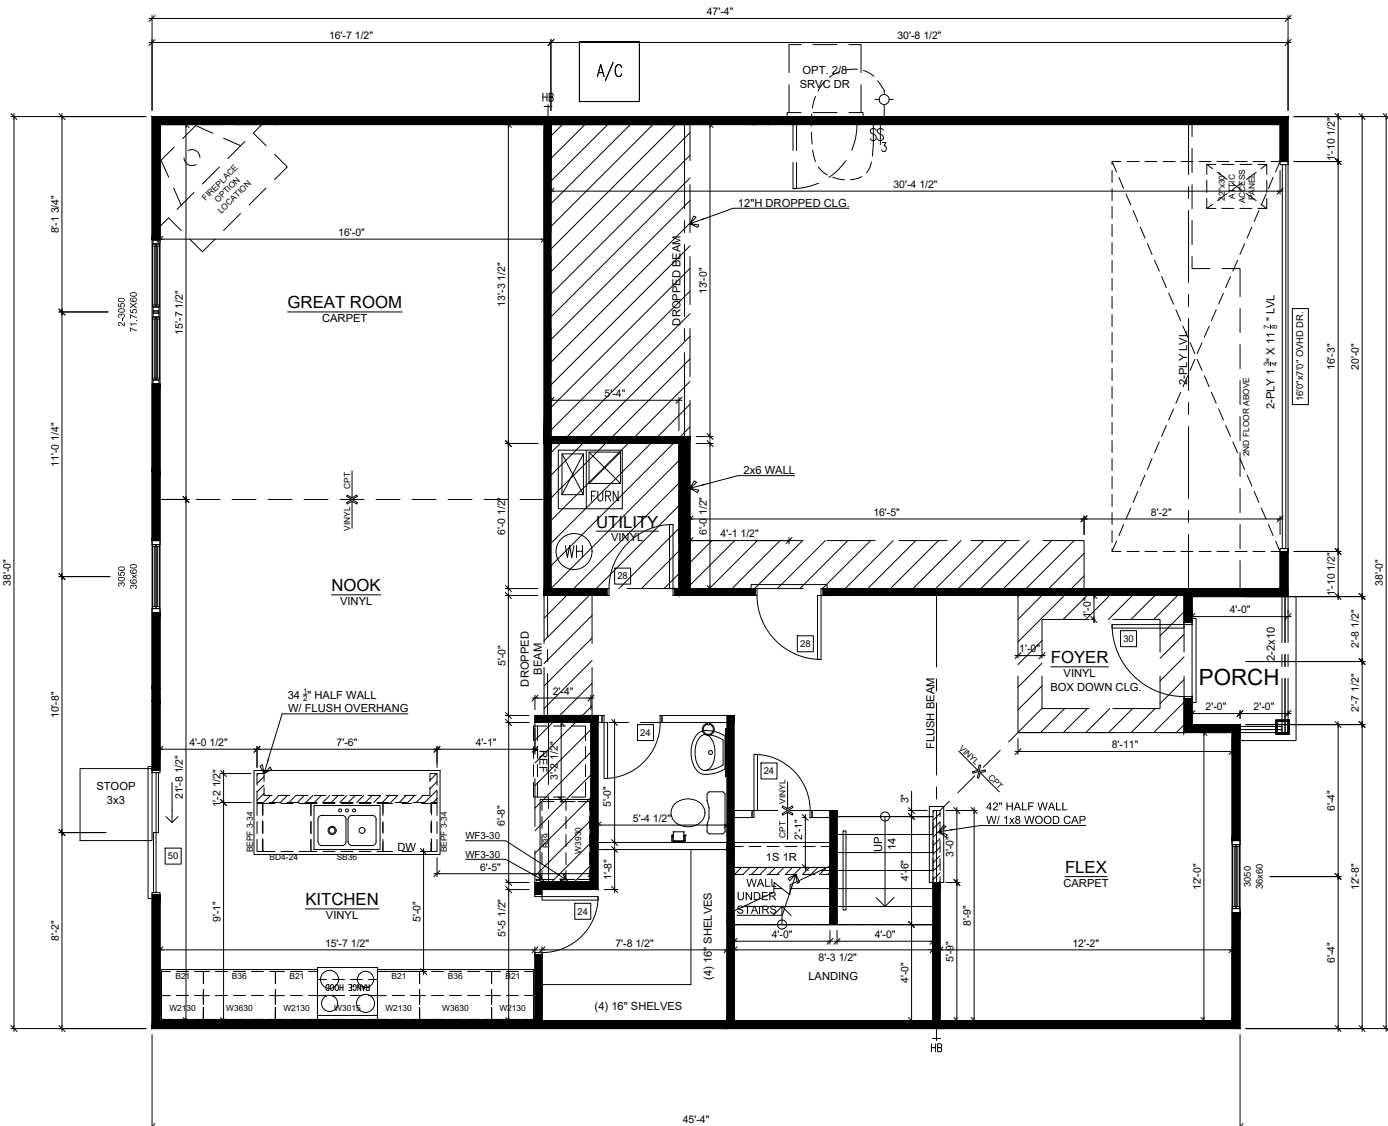


FIRST FLOOR PLAN

SCALE: 1/8"=1'-0"

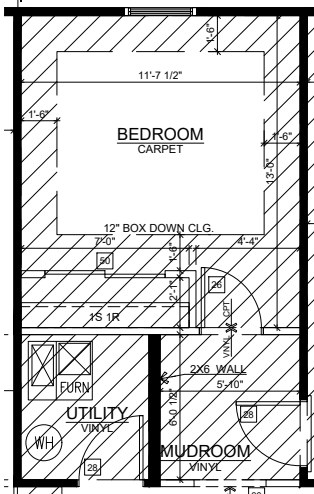


BEDROOM OPTION

SCALE: 1/8" = 1'-0"

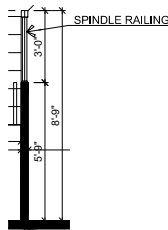


FLEX ROOM, STAIR
RAIL ILO HALF WALL

SCALE: 1/8" = 1'-0"

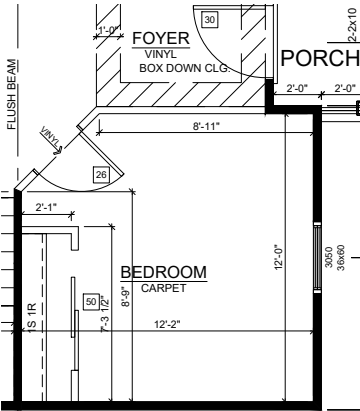


CONVERT FLEX TO BEDROOM

SCALE: 1/8" = 1'-0"

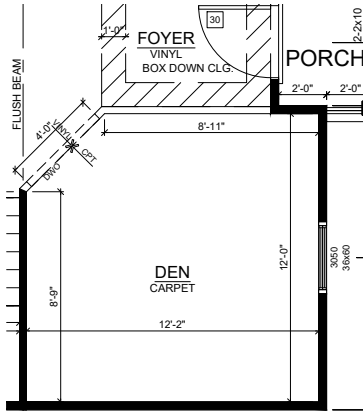


CONVERT FLEX TO DEN

SCALE: 1/8" = 1'-0"

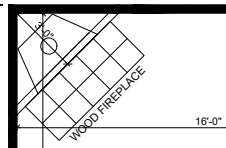


WOOD BURNING
FIREPLACE

SCALE: 1/8" = 1'-0"

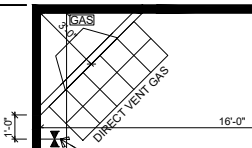


GAS BURNING
FIREPLACE

SCALE: 1/8" = 1'-0"

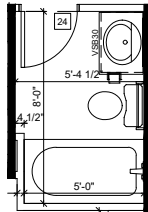


FIRST FLOOR FULL
BATH ILO
POWDER BATH

SCALE: 1/8" = 1'-0"

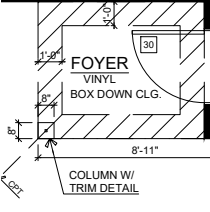


ADD COLUMN W/TRIM
DETAIL

SCALE: 1/8" = 1'-0"

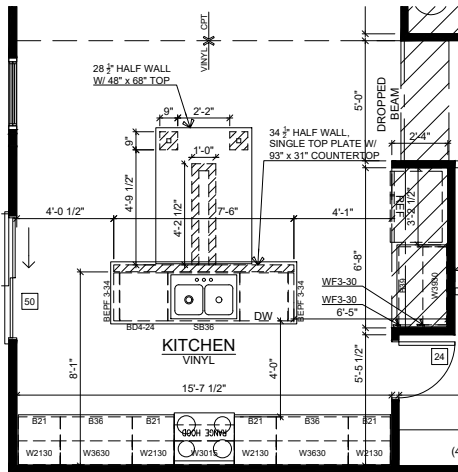


KITCHEN: BUILT-IN TABLE

SCALE: 1/8" = 1'-0"

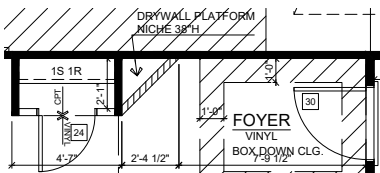


ADDITIONAL CLOSET
IN LOWER HALL

SCALE: 1/8" = 1'-0"

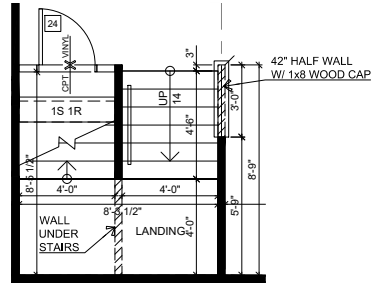

EXTEND CLOSET
UNDER STAIRS


SCALE: 1/8" = 1'-0"

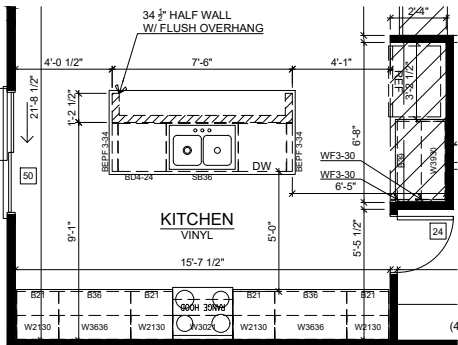

KITCHEN CABINETS:

30"-36" UPPERS w/ CROWN


SCALE: 1/8" = 1'-0"

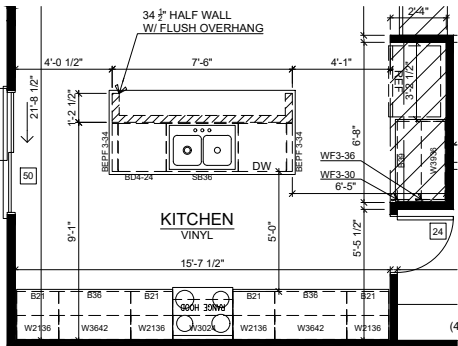

KITCHEN CABINETS:

36"-42" UPPERS w/ CROWN


SCALE: 1/8" = 1'-0"

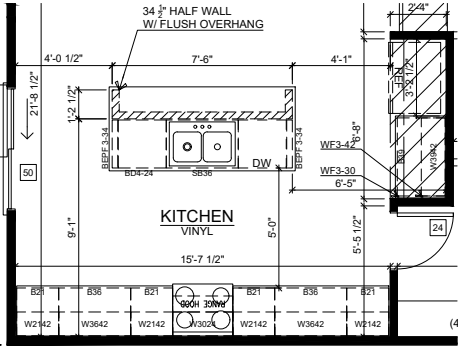

KITCHEN CABINETS:

42" UPPERS w/out CROWN

SCALE: 1/8" = 1'-0"

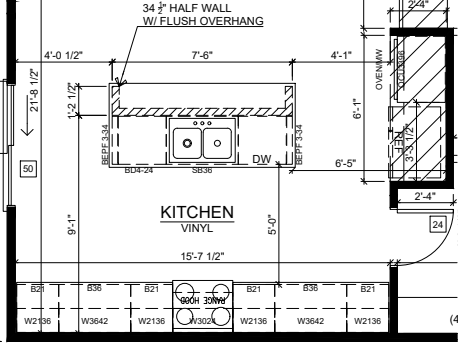

GOURMET KITCHEN

SCALE: 1/8" = 1'-0"


SQUARE FOOTAGE	
Name	Area (Net)
1ST FLOOR S.F.	1183 SF
2ND FLOOR S.F.	1618 SF
	2801 SF

REV. NO.	DATE	REMARKS

COMMUNITY NAME: ---
SHEET DESCRIPTION: FIRST FLOOR PLAN - ELEV A - 8FT - SLAB-SIDING


PLAN NAME: Cooper	LOT NUMBER: ---	PRINT DATE: 12/17/19
CUSTOMER: ---	ADDRESS: ---	STATE and ZIP: ---, ---

SHEET NO.	1.1
-----------	-----

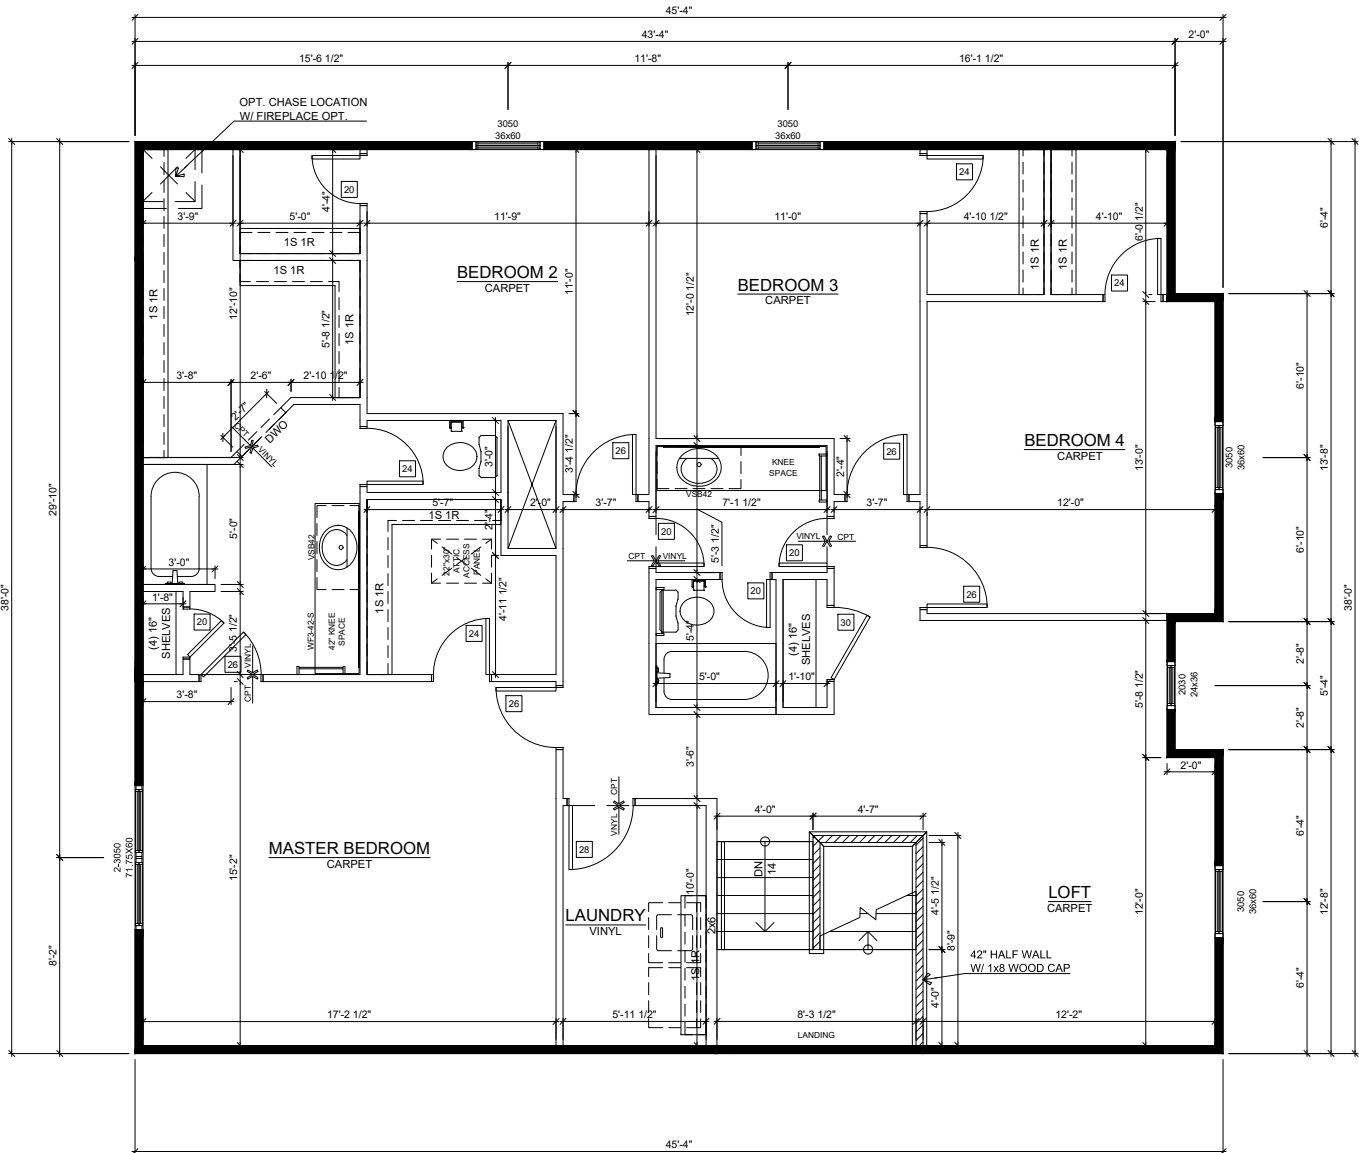


SECOND FLOOR PLAN

SCALE: 1/8"=1'-0"

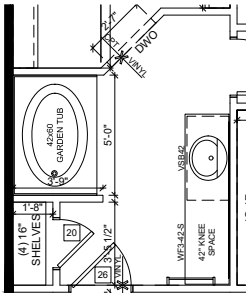


GARDEN TUB/SHOWER

SCALE: 1/8" = 1'-0"

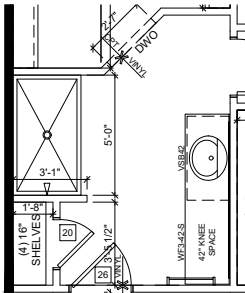


60" SHOWER (w/o SEAT)

SCALE: 1/8" = 1'-0"

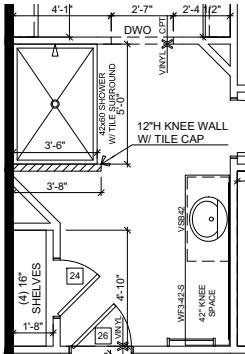


TILED MASTER SHOWER

SCALE: 1/8" = 1'-0"

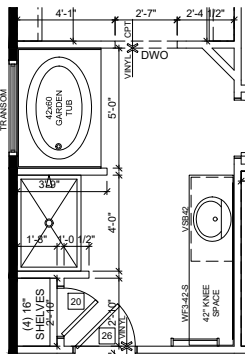


DELUXE GARDEN BATH

SCALE: 1/8" = 1'-0"

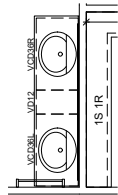

MASTER BATH:
DBL BOWL VANITY

SCALE: 1/8" = 1'-0"

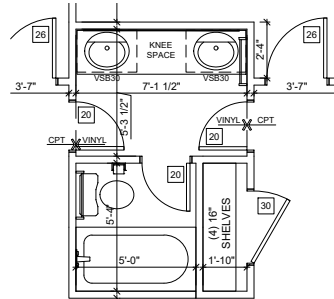


HALL BATH:
DBL BOWL VANITY

SCALE: 1/8" = 1'-0"




MASTER BEDROOM:
SINGLE STEP CEILING

SCALE: 1/8" = 1'-0"

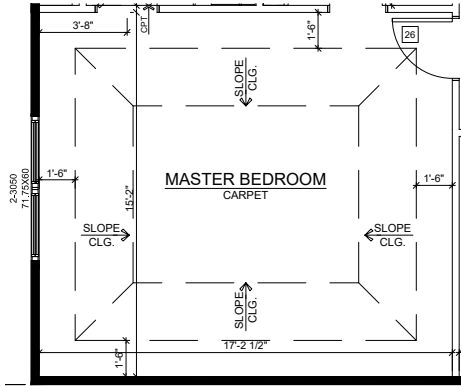

MASTER BEDROOM:
TRAY CEILING

SCALE: 1/8" = 1'-0"

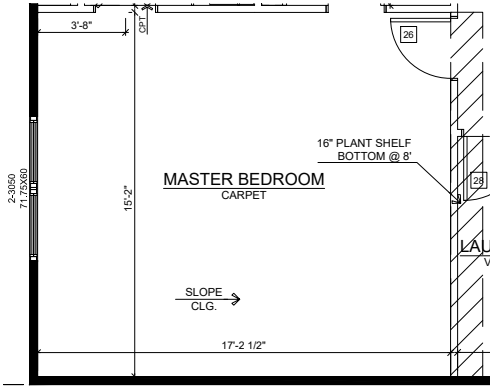

MASTER BEDROOM:
VAULTED CEILING

SCALE: 1/8" = 1'-0"

SQUARE FOOTAGE	
Name	Area (Net)
1ST FLOOR S.F.	1183 SF
2ND FLOOR S.F.	1618 SF
	2801 SF



ARBOR
HOMES

9225 HARRISON PARK COURT
INDIANAPOLIS, IN 46216
phone (317) 842-1875
fax (317) 842-8268

REMARKS	DATE	REV. NO.


COMMUNITY NAME: ---

SHEET DESCRIPTION:
SECOND FLOOR PLAN -
ELEV A - 8FT - SLAB-
SIDING

PLAN NAME: Cooper	LOT NUMBER: ---	PRINT DATE: 12/17/19
CUSTOMER: ---	ADDRESS: ---	STATE and ZIP: ---, ---
CITY: ---		

SHEET NO.

2.1

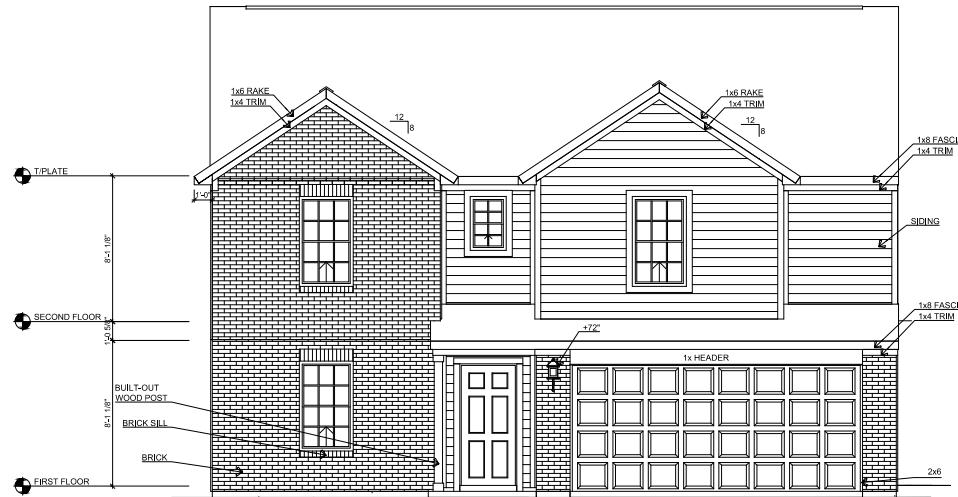


FRONT ELEV A - BRICK B - SLAB

SCALE: 3/32" = 1'-0"




FRONT ELEV A - BRICK B - BASEMENT

SCALE: 3/32" = 1'-0"

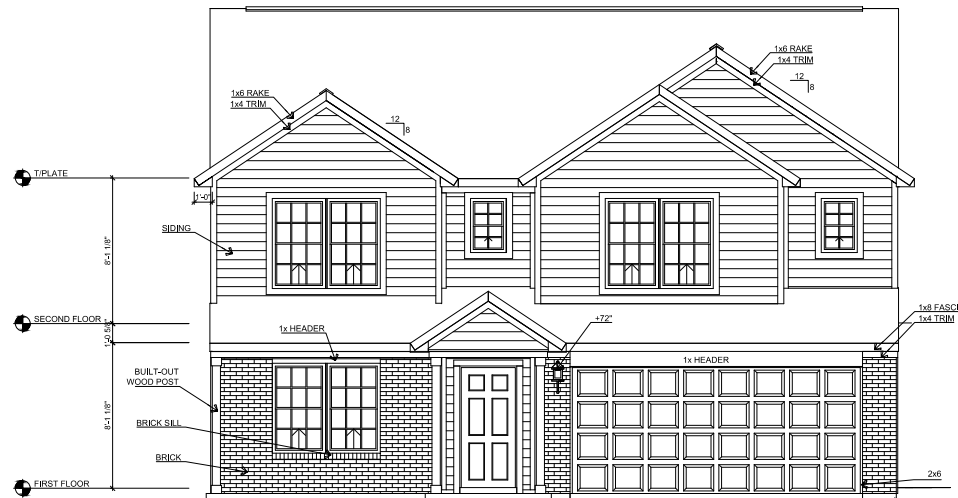

FRONT ELEV B - BRICK B - SLAB

SCALE: 3/32" = 1'-0"

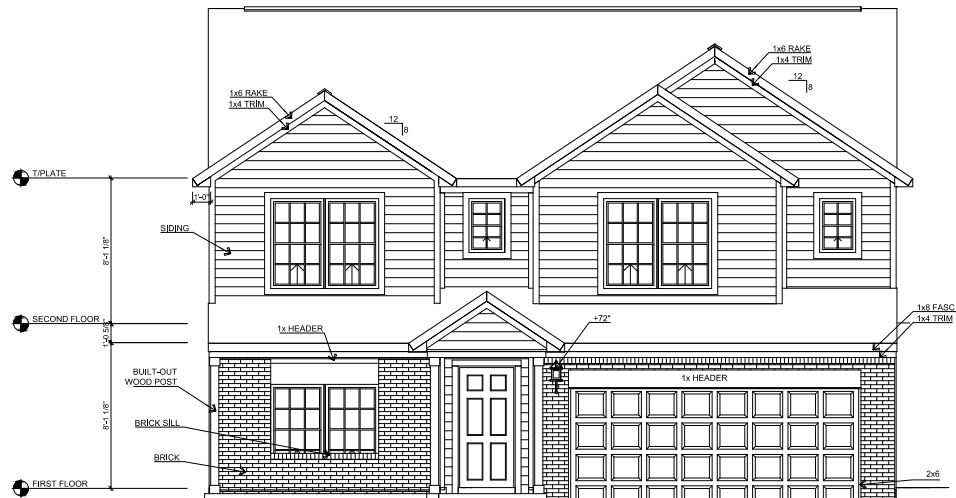







FRONT ELEV B - BRICK B - BASEMENT

SCALE: 3/32" = 1'-0"

REV. NO.	DATE	REMARKS


COMMUNITY NAME: ---
SHEET DESCRIPTION: ELEVATION A - 8FT - BASEMENT- BRICK A,B,C

PLAN NAME: Cooper	LOT NUMBER: ---	PRINT DATE: 12/17/19
CUSTOMER: ---	ADDRESS: ---	STATE and ZIP: ---, ---
CITY: ---		

      


SHEET NO.

3.1C

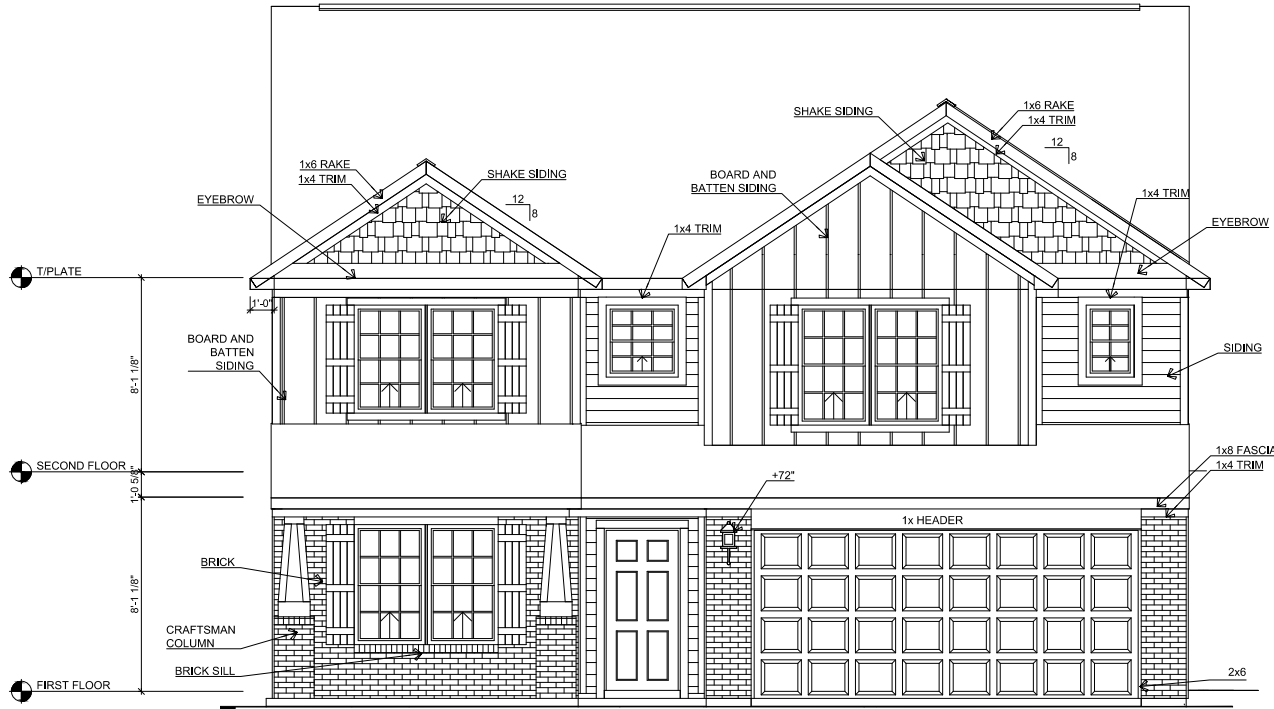


FRONT ELEVATION CRAFTSMAN - SLAB

SCALE: 1/8"=1'-0"

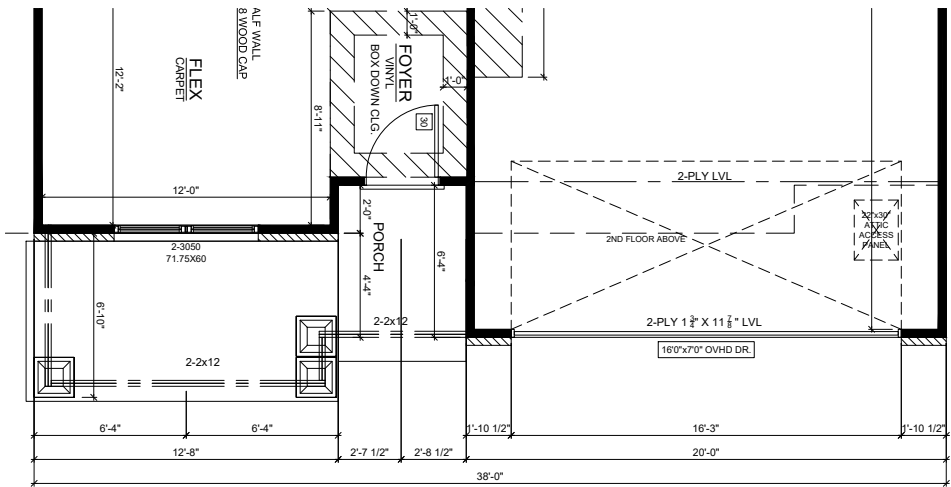

ELEV CRAFTSMAN - SIDING - SLAB

SCALE: 1/8" = 1'-0"

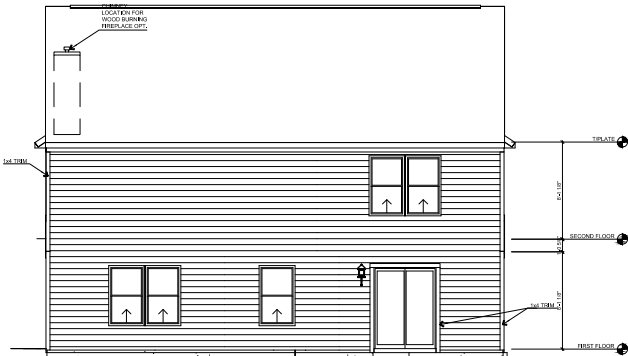


REAR ELEVATION - SLAB

SCALE: 1/16" = 1'-0"




RIGHT ELEVATION CRAFTSMAN - SLAB

SCALE: 1/16" = 1'-0"

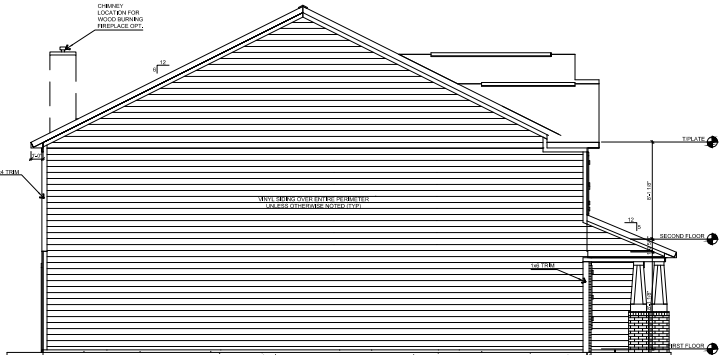

LEFT ELEVATION CRAFTSMAN - SLAB

SCALE: 1/16" = 1'-0"

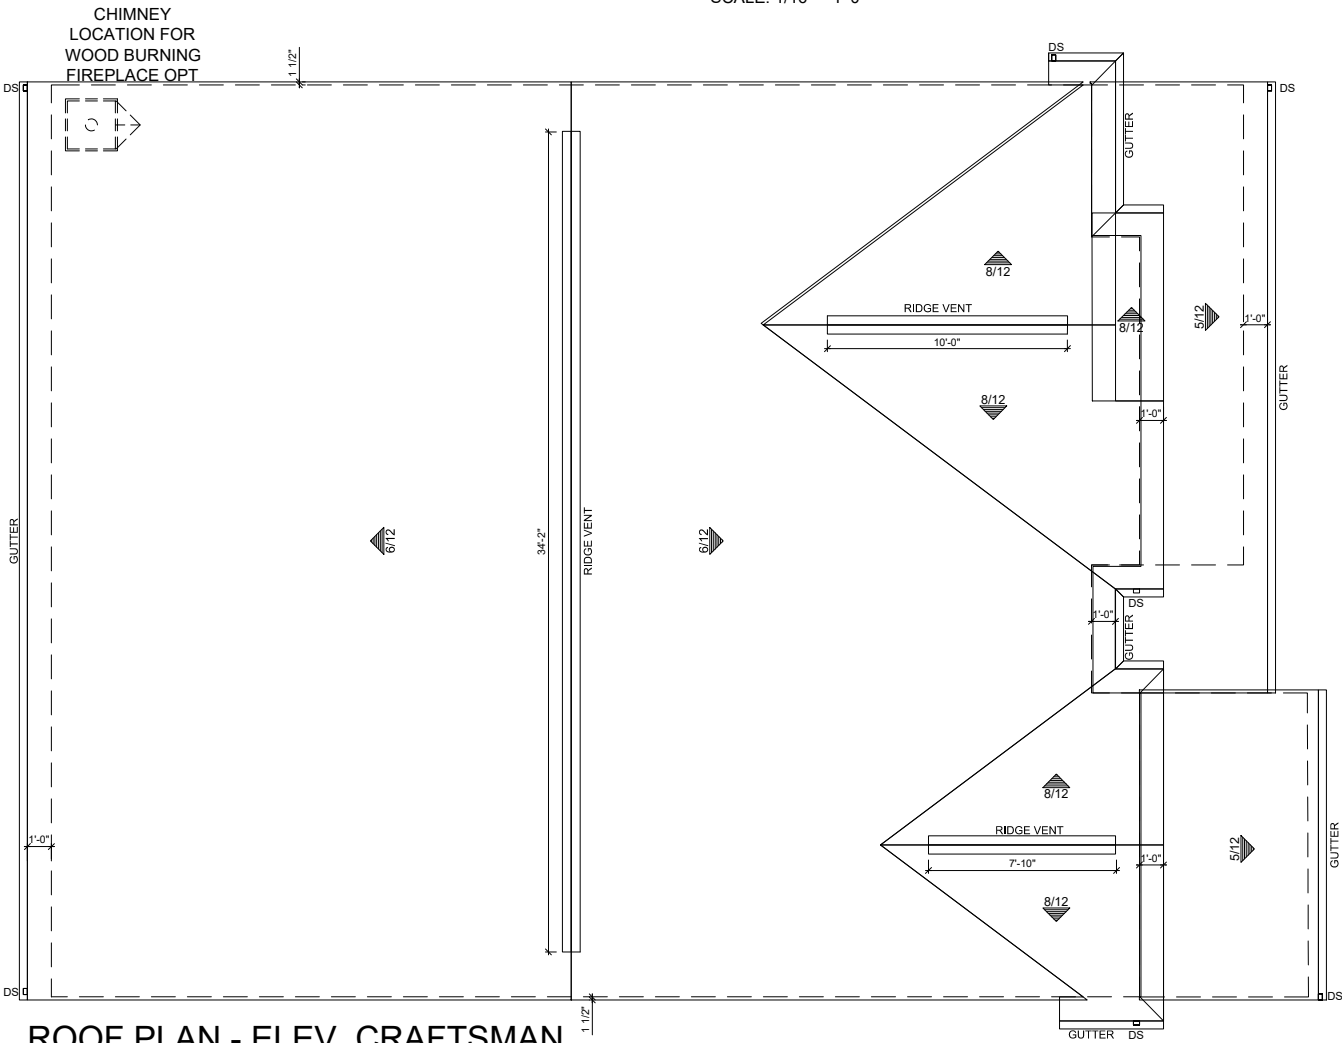

ROOF PLAN - ELEV. CRAFTSMAN

SCALE: 1/8"=1'-0"

ARBOR
HOMES

9225 HARRISON PARK COURT
INDIANAPOLIS, IN 46216

phone (317) 842-1875
fax (317) 842-8268

REV. NO.	DATE	REMARKS

COMMUNITY NAME: ---

SHEET DESCRIPTION:
ELEVATION CRAFTSMAN -
8FT - SLAB

PLAN NAME: Cooper	LOT NUMBER: ---	PRINT DATE: 12/17/19
ADDRESS: ---	STATE and ZIP: ---, ---	
CITY: ---		


SHEET NO.

3.1D



FRONT ELEVATION TUDOR - SLAB

SCALE: 1/8"=1'-0"

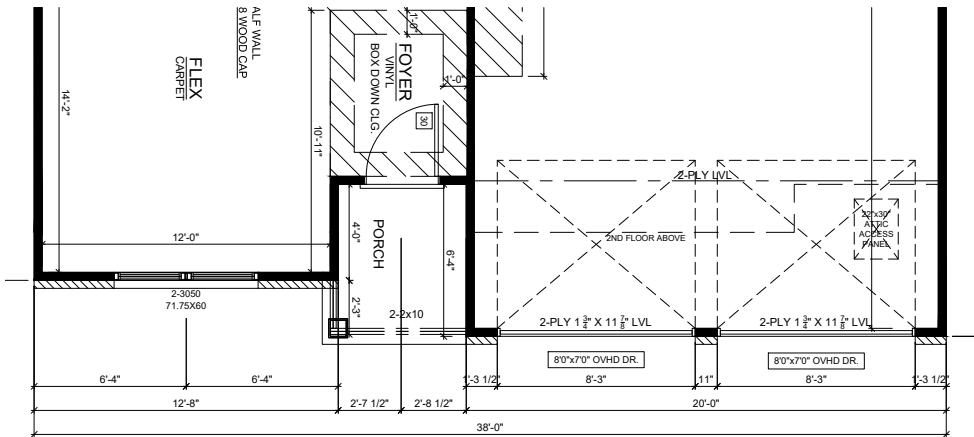

ELEV TUDOR - SIDING - SLAB

SCALE: 1/8" = 1'-0"




REAR ELEVATION - SLAB

SCALE: 1/16" = 1'-0"




RIGHT ELEVATION TUDOR - SLAB

SCALE: 1/16" = 1'-0"

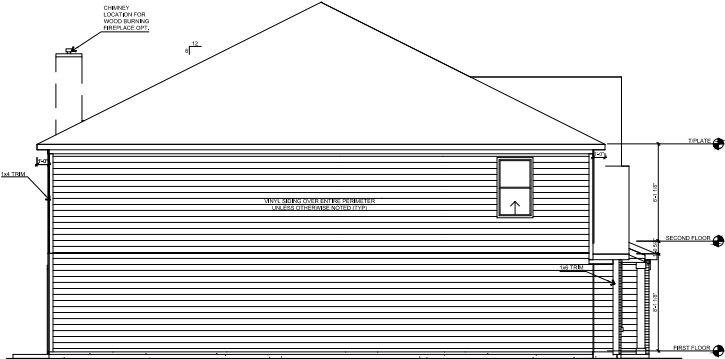

LEFT ELEVATION TUDOR - SLAB

SCALE: 1/16" = 1'-0"

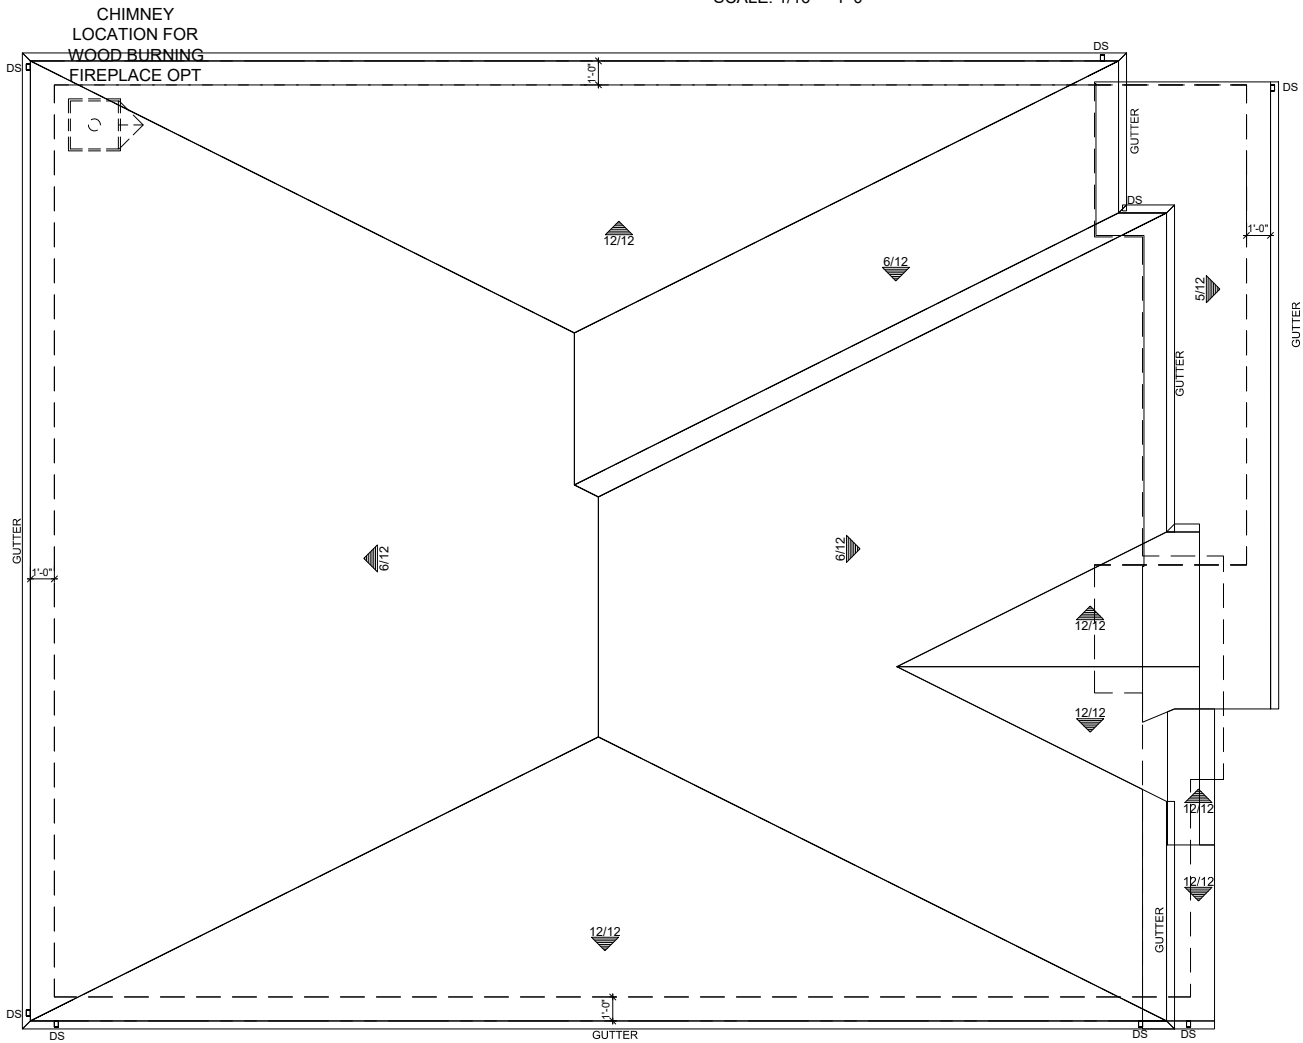


ROOF PLAN - ELEV. TUDOR

SCALE: 1/8"=1'-0"

REV. NO.	DATE	REMARKS


COMMUNITY NAME: ---
SHEET DESCRIPTION: ELEVATION TUDOR - 8FT - SLAB

PLAN NAME: Cooper	LOT NUMBER: ---	PRINT DATE: 12/17/19
CUSTOMER: ---	ADDRESS: ---	STATE and ZIP: ---, ---
CITY: ---		

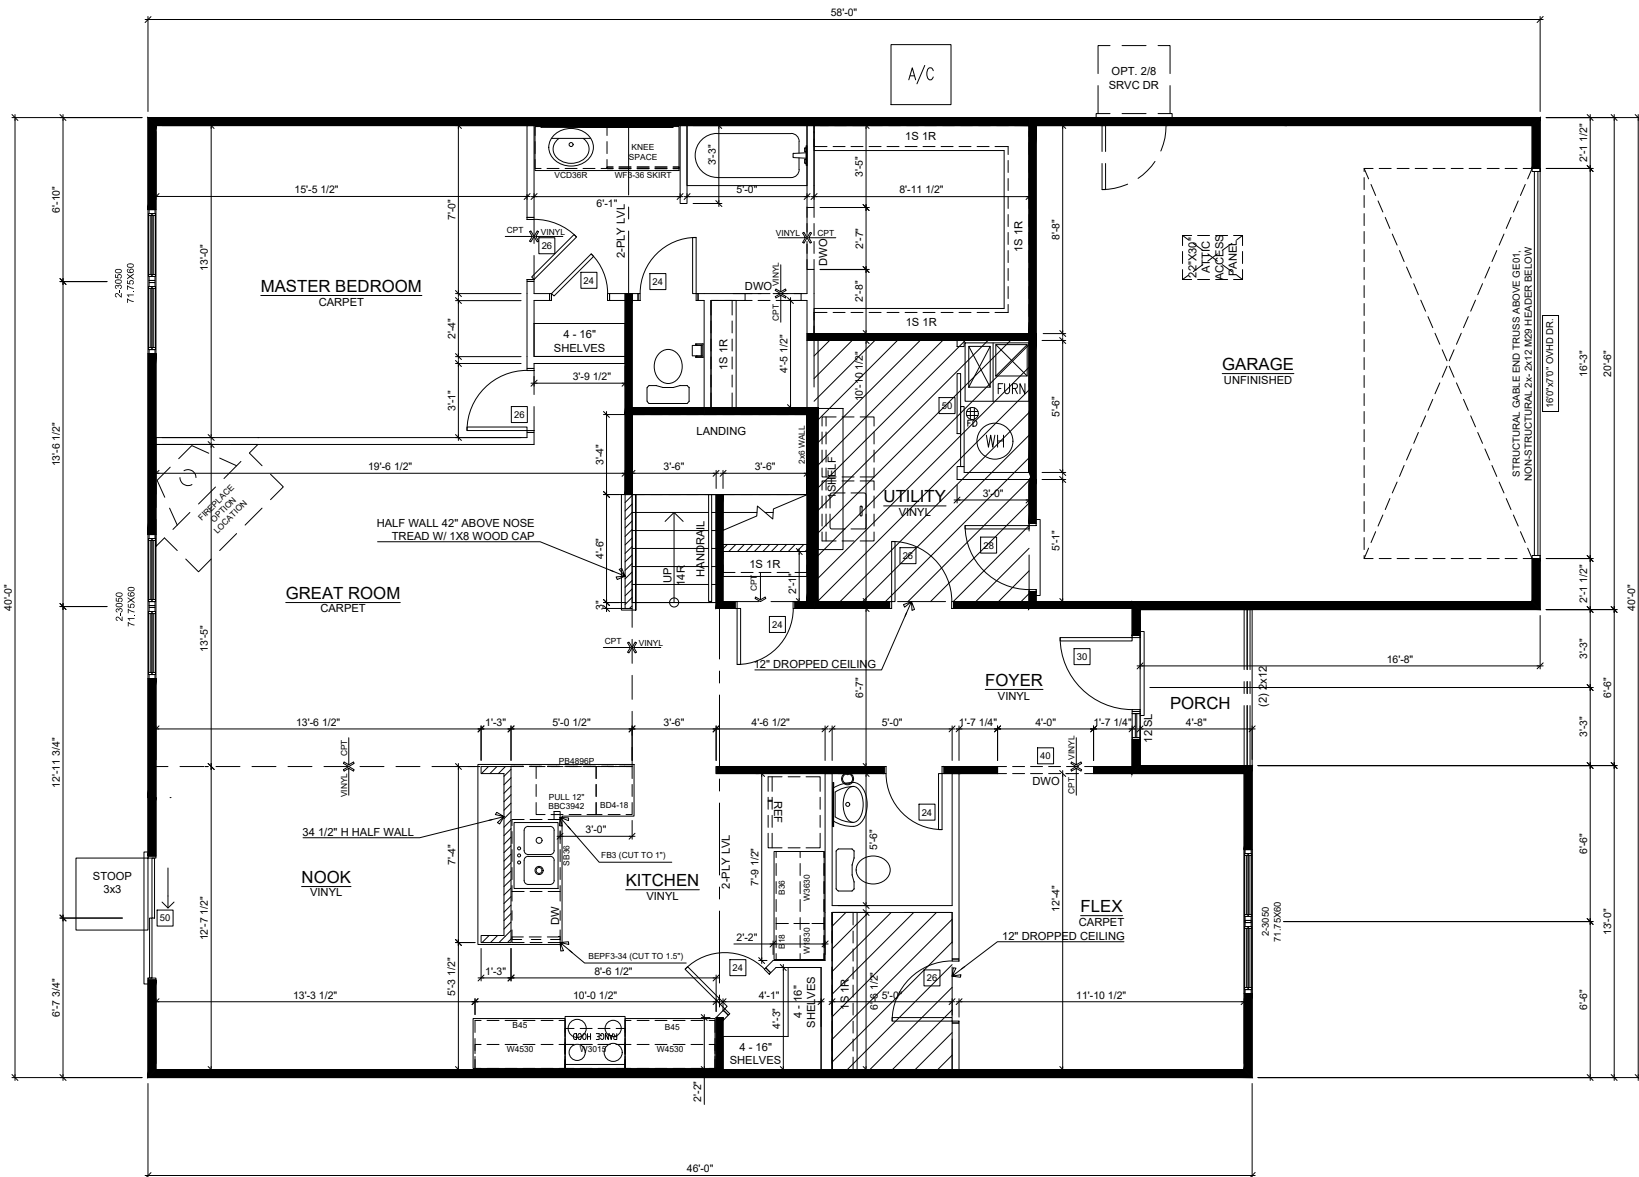


FIRST FLOOR PLAN

SCALE: 1/8"=1'-0"

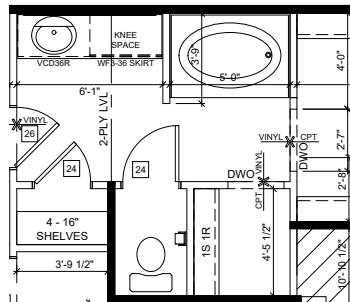


GARDEN TUB/SHOWER

SCALE: 1/8" = 1'-0"

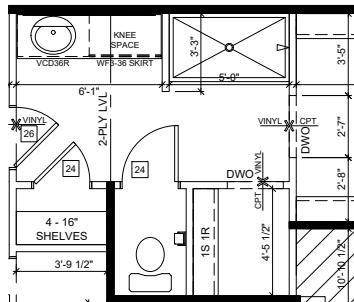


60" SHOWER (w/o SEAT)

SCALE: 1/8" = 1'-0"

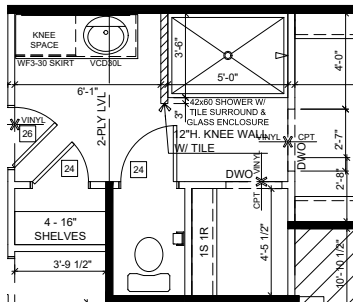


TILED MASTER SHOWER

SCALE: 1/8" = 1'-0"

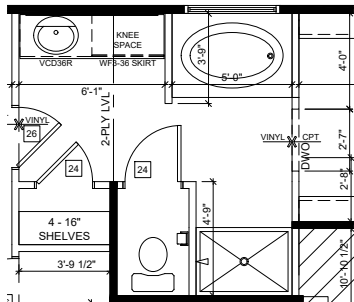


DELUXE GARDEN BATH

SCALE: 1/8" = 1'-0"

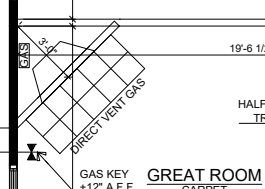


GAS BURNING FIREPLACE

SCALE: 1/8" = 1'-0"

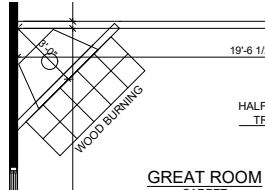


WOOD BURNING FIREPLACE

SCALE: 1/8" = 1'-0"

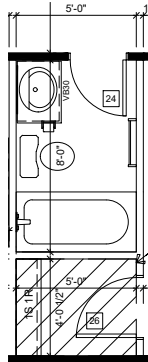


FULL BATH INTO POWDER BATH

SCALE: 1/8" = 1'-0"

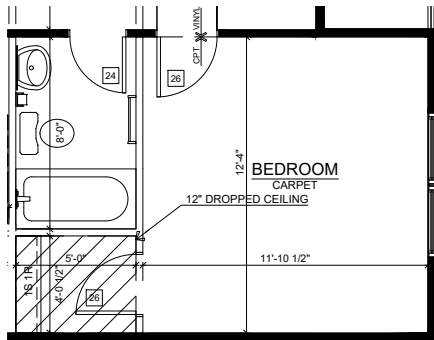


CONVERT DEN TO BEDROOM

SCALE: 1/8" = 1'-0"

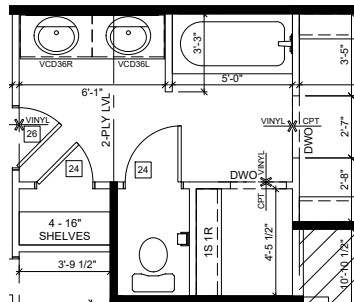


DOUBLE BOWL VANITY

SCALE: 1/8" = 1'-0"

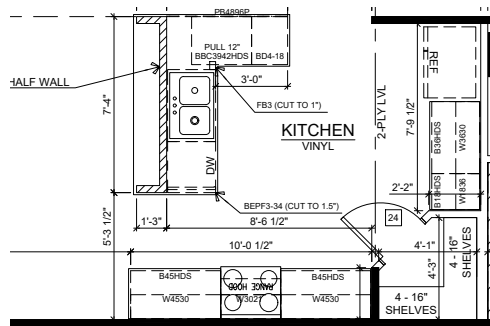


KITCHEN CABINETS: 30"-36" UPPERS w/ CROWN

SCALE: 1/8" = 1'-0"

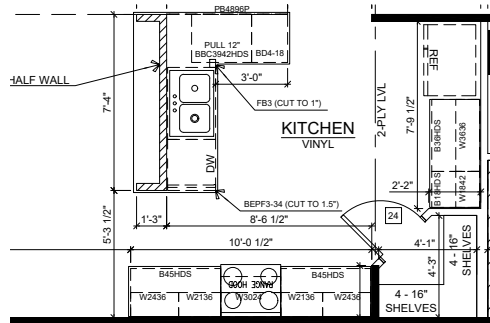


KITCHEN CABINETS: 36"-42" UPPERS w/ CROWN

SCALE: 1/8" = 1'-0"

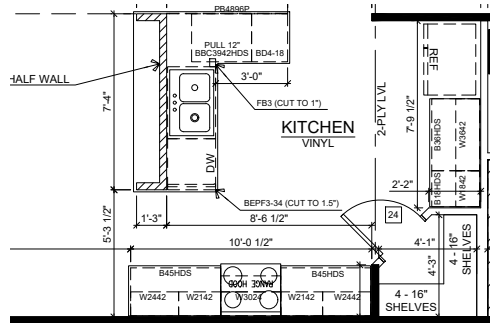

KITCHEN CABINETS: 42" UPPERS w/out CROWN

SCALE: 1/8" = 1'-0"

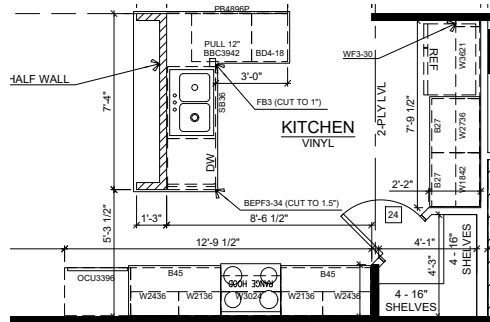

GOURMET KITCHEN

SCALE: 1/8" = 1'-0"


SQUARE FOOTAGE	
Name	Area (Net)
1ST FLOOR S.F.	1627 SF
2ND FLOOR S.F.	692 SF
	2319 SF

REV. NO.	DATE	REMARKS

COMMUNITY NAME: ---
SHEET DESCRIPTION: FIRST FLOOR PLAN - ELEV A - 8FT - SLAB-SIDING


PLAN NAME: Cottonwood	LOT NUMBER: ---
CUSTOMER: ---	PRINT DATE: 01/16/20
ADDRESS: ---	STATE and ZIP: ---, ---
CITY: ---	

SHEET NO. 1.1

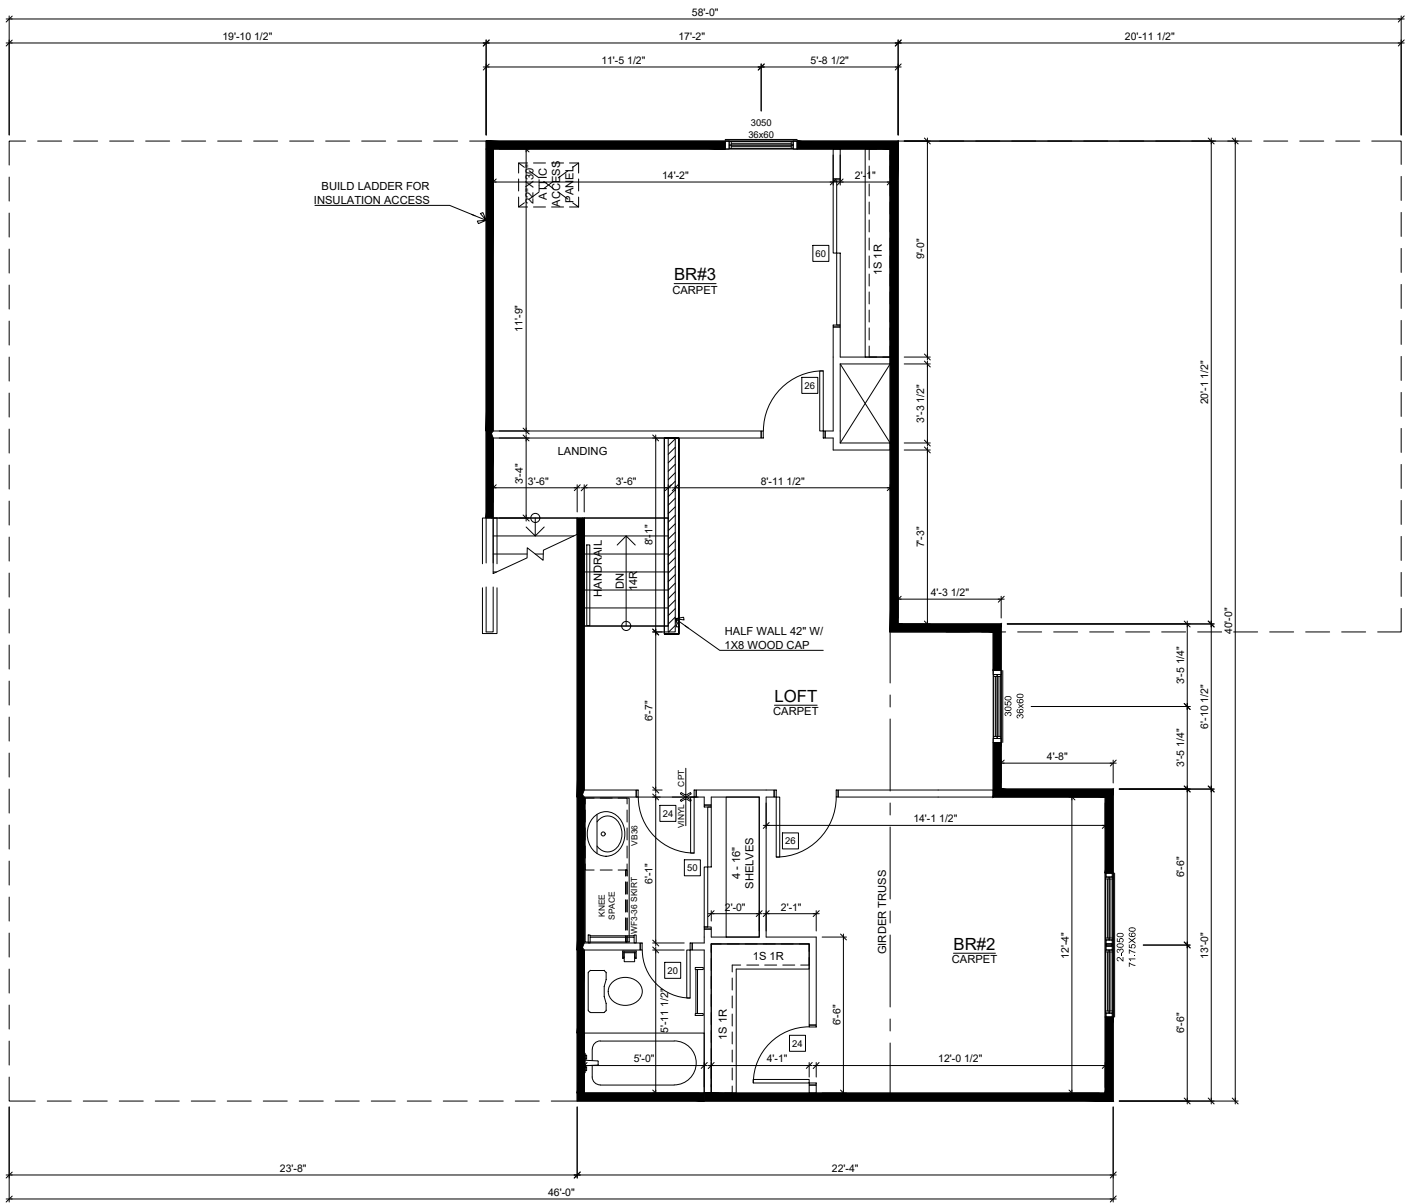

SECOND FLOOR PLAN

SCALE: 1/8"=1'-0"

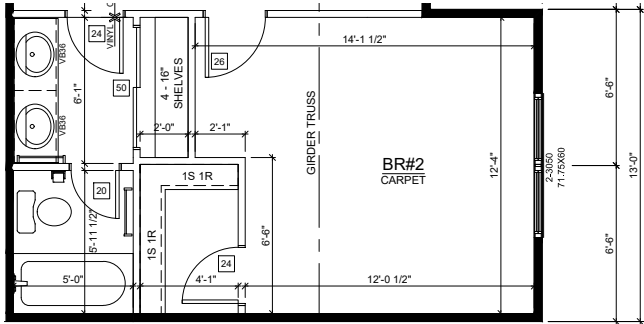

2ND BEDROOM BATH - DOUBLE BOWL VANITY

SCALE: 1/8" = 1'-0"

SQUARE FOOTAGE	
Name	Area (Net)
1ST FLOOR S.F.	1627 SF
2ND FLOOR S.F.	692 SF
	2319 SF



ARBOR
HOMES

9225 HARRISON PARK COURT
INDIANAPOLIS, IN 46216
phone (317) 842-1875
fax (317) 842-8268

REV. NO.	DATE	REMARKS

COMMUNITY NAME: ---

SHEET DESCRIPTION:
SECOND FLOOR PLAN-
ELEV A - 8FT - SLAB-
SIDING

PLAN NAME: Cottonwood

LOT NUMBER: ---

PRINT DATE: 01/16/20

CUSTOMER: ---


ADDRESS: ---

CITY: ---

STATE and ZIP: ---, ---


SHEET NO.

2.1

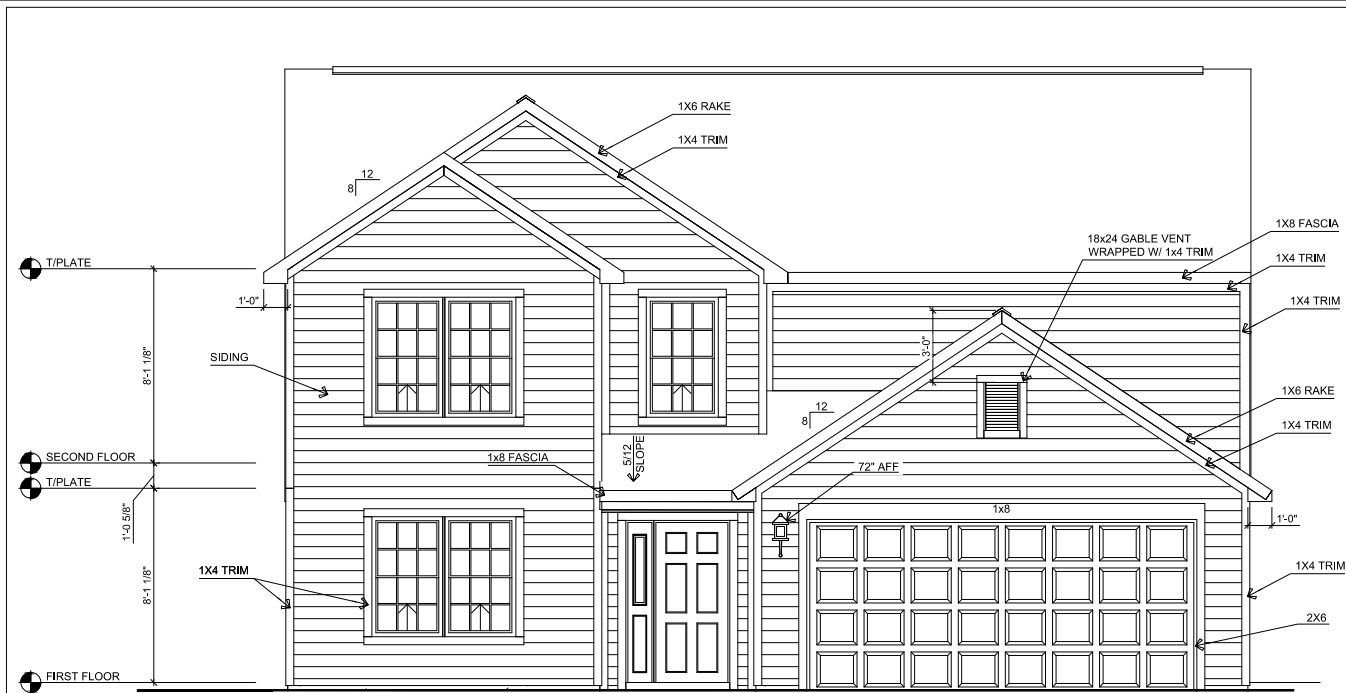


FRONT ELEVATION A - SLAB

SCALE: 1/8"=1'-0"

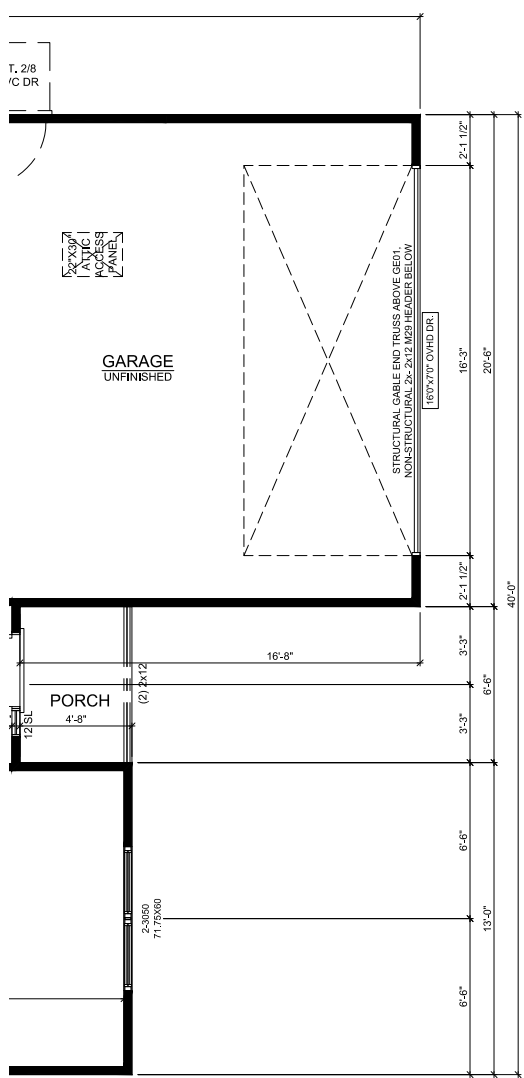


FIRST FLOOR - ELEV A - SIDING

SCALE: 1/8" = 1'-0"
COPYRIGHT 2001 - 2002 , ARBOR HOMES LLC, ALL RIGHTS RESERVED

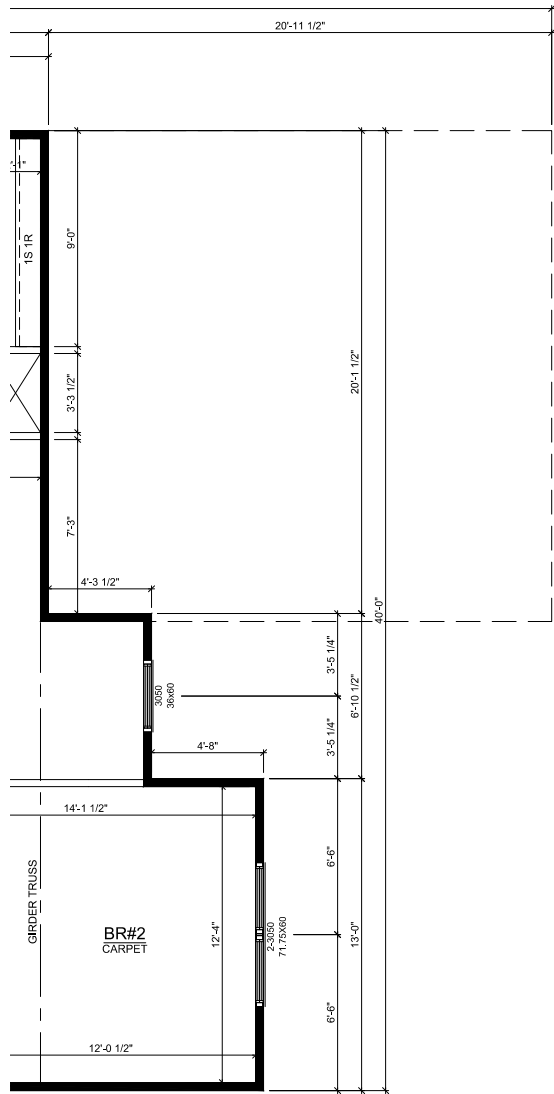

SECOND FLOOR - ELEV A - SIDING

SCALE: 1/8" = 1'-0"

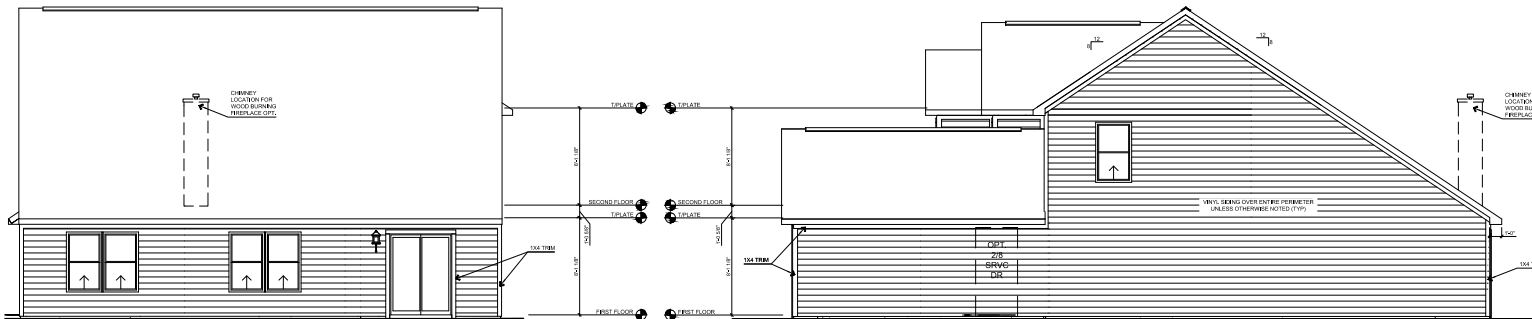


REAR ELEVATION - SLAB

SCALE: 1/16" = 1'-0"




RIGHT ELEVATION - SLAB

SCALE: 1/16" = 1'-0"

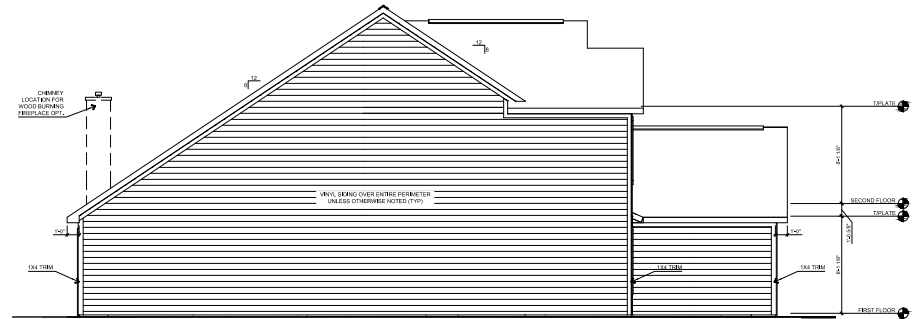

LEFT ELEVATION - SLAB


SCALE: 1/16" = 1'-0"

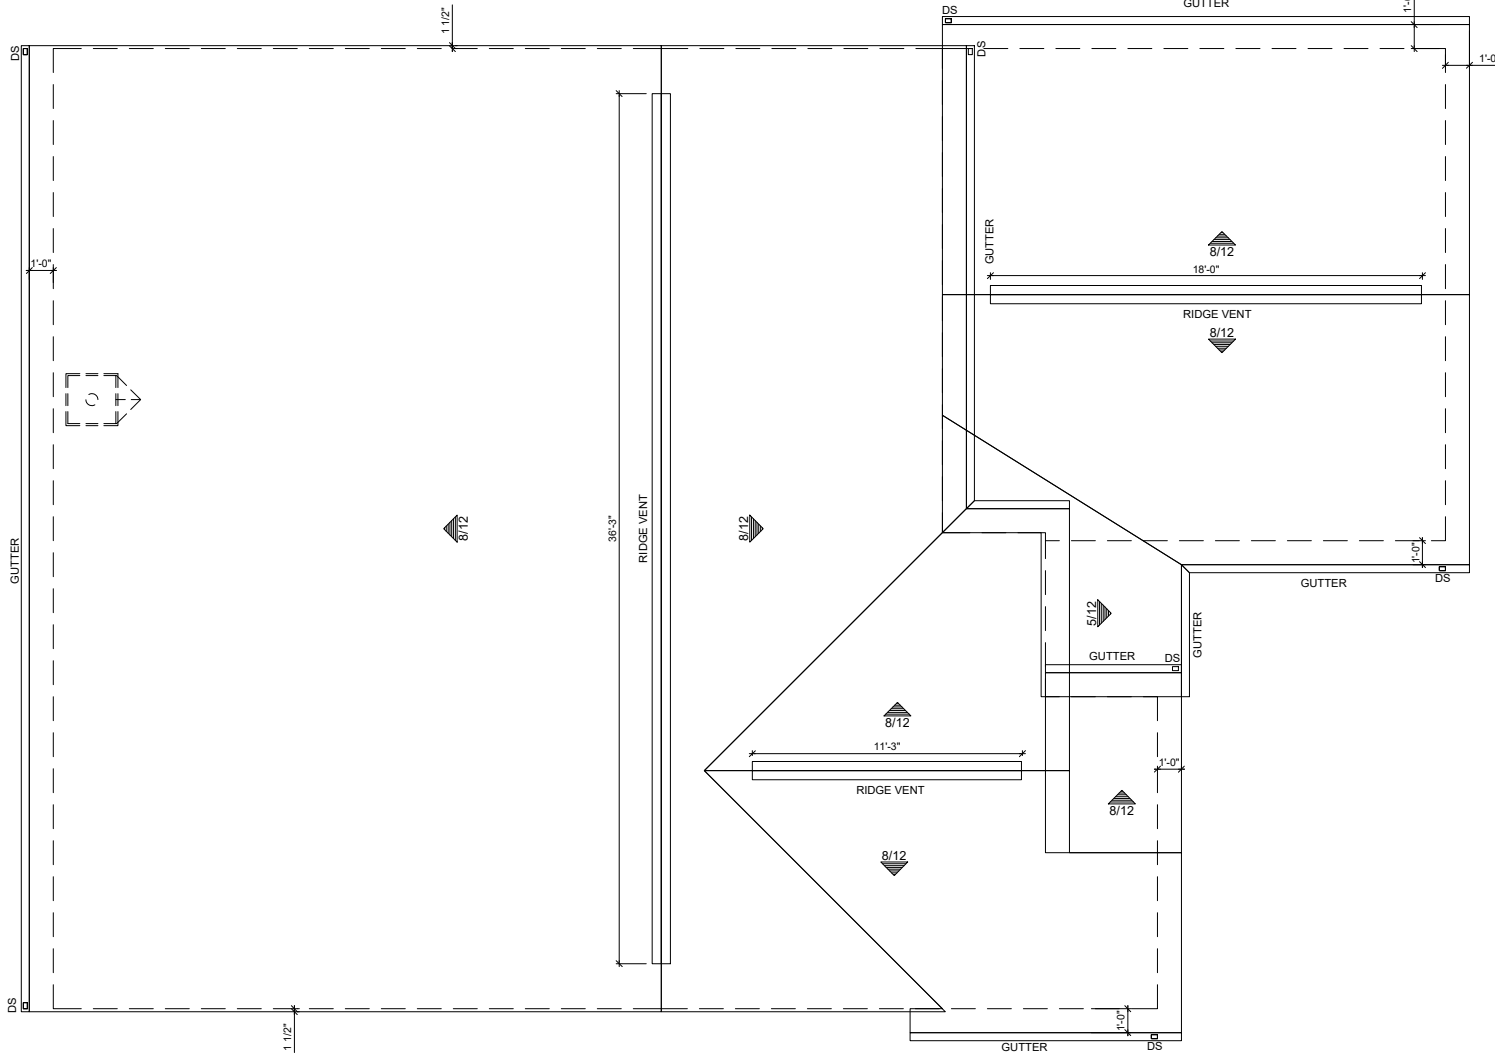

ROOF PLAN

SCALE: 1/8"=1'-0"

ARBOR
HOMES



9225 HARRISON PARK COURT
INDIANAPOLIS, IN 46216
phone (317) 842-1875
fax (317) 842-8266

REV. NO.	DATE	REMARKS







COMMUNITY NAME: ---








SHEET DESCRIPTION:
ELEVATION A - 8FT - SLAB -
SIDING







CUSTOMER: ---	PLAN NAME: Cottonwood
ADDRESS: ---	LOT NUMBER: ---
CITY: ---	STATE and ZIP: ---, ---
PRINT DATE: 01/16/20	

SHEET NO.

3.1A

      


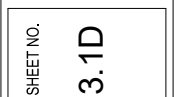      

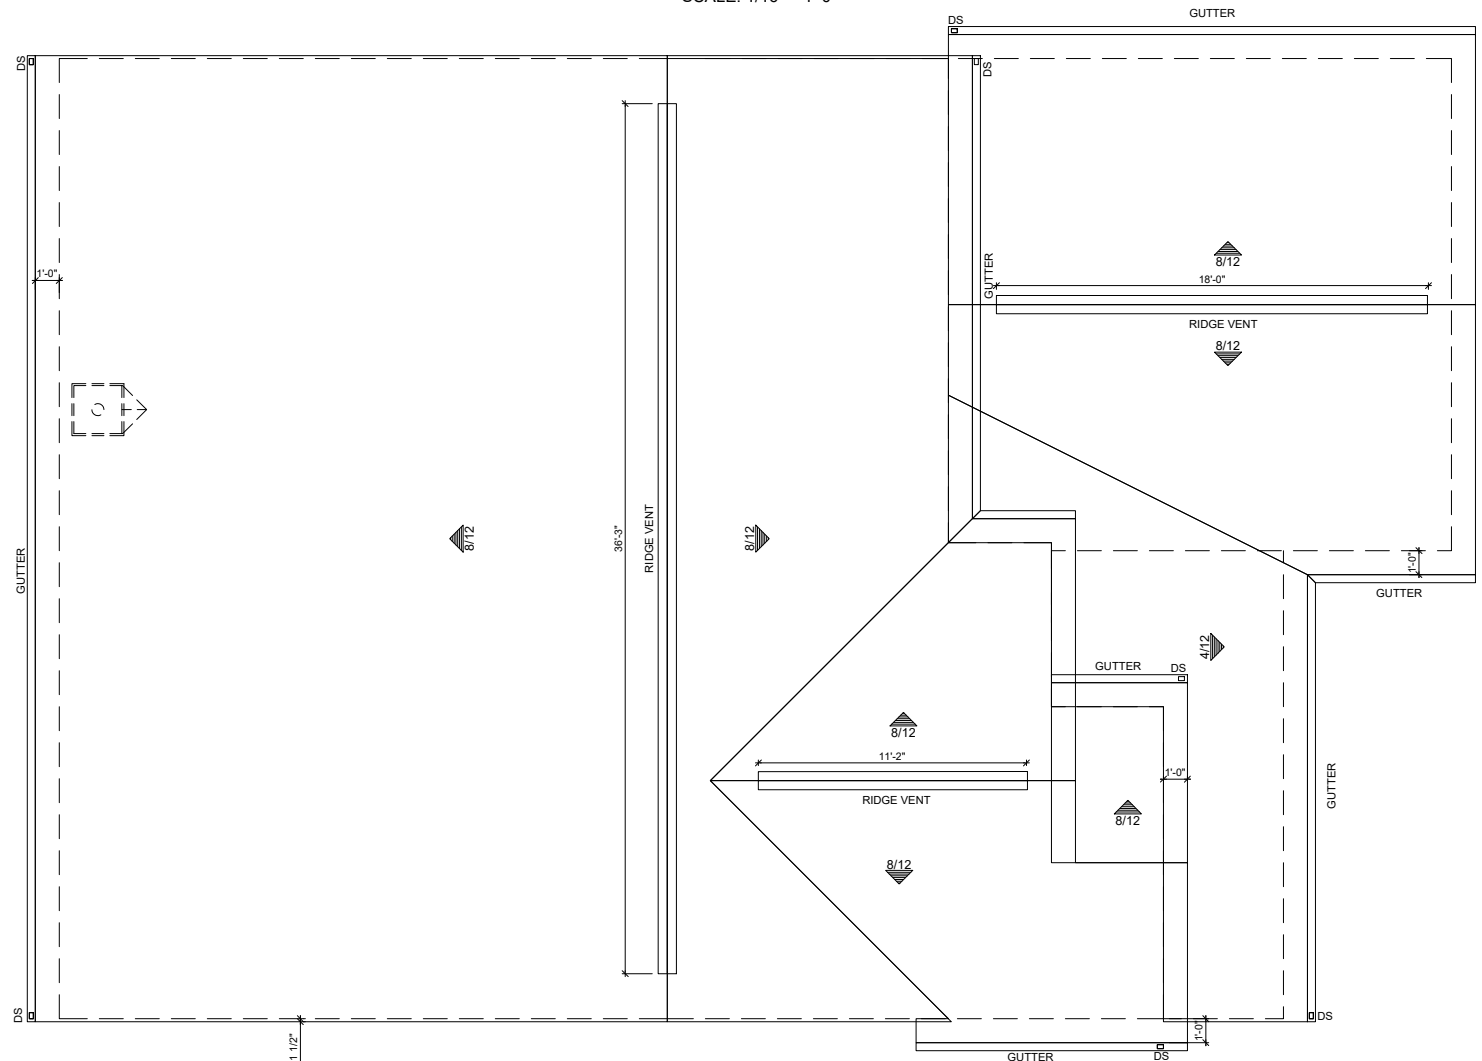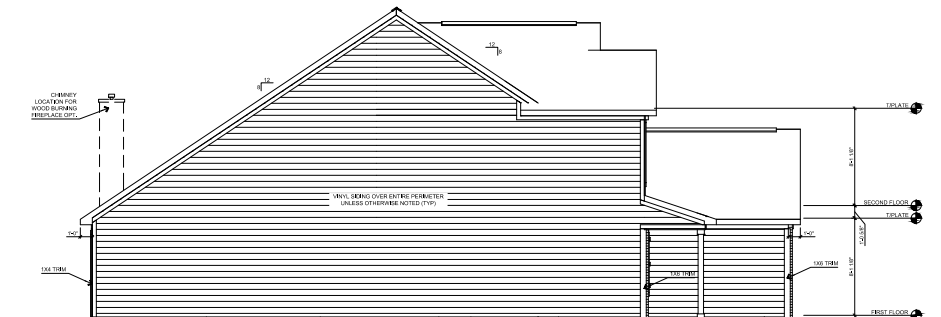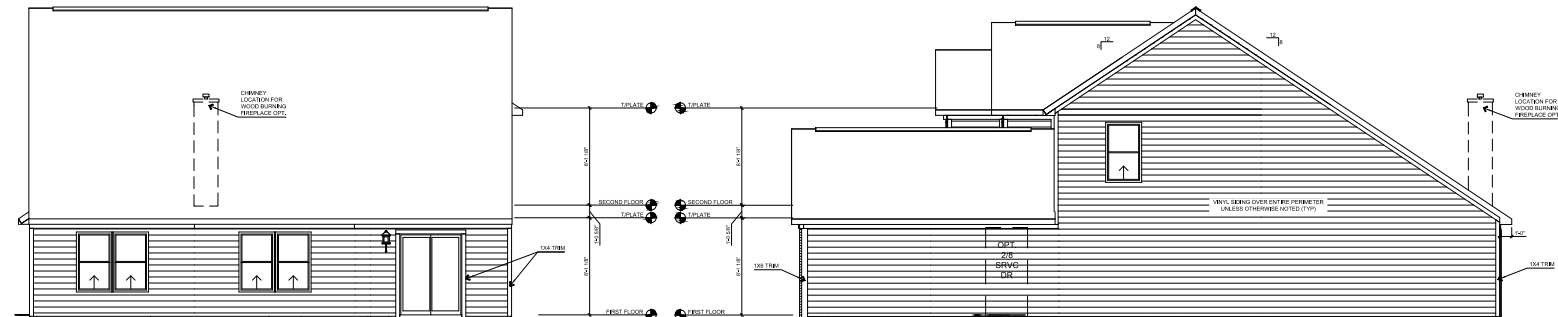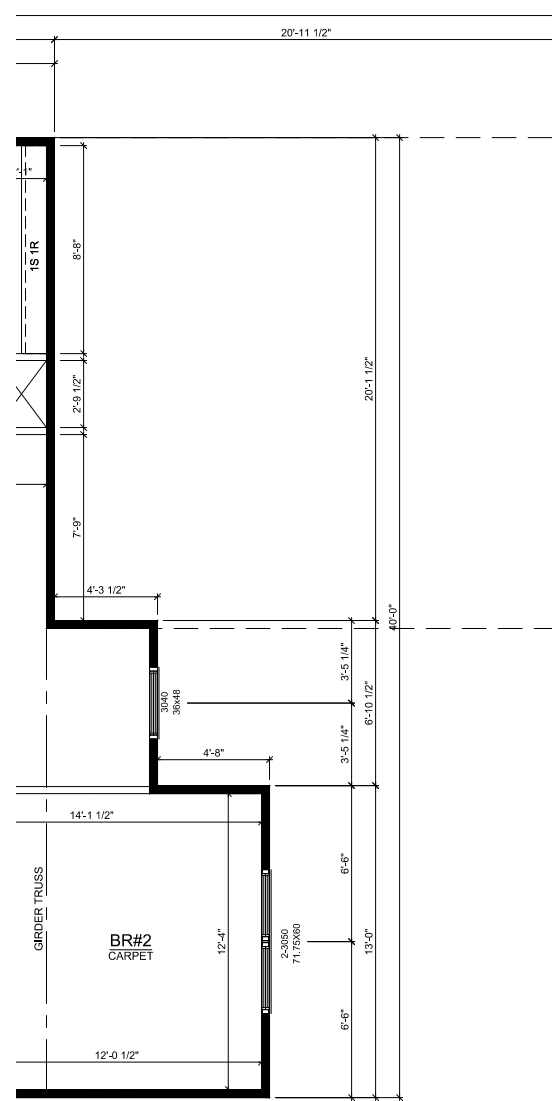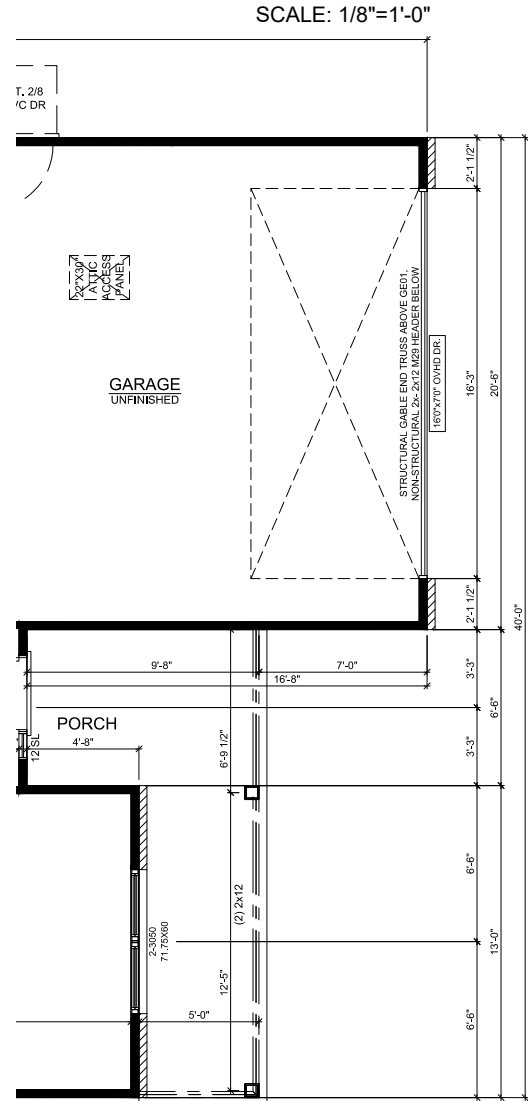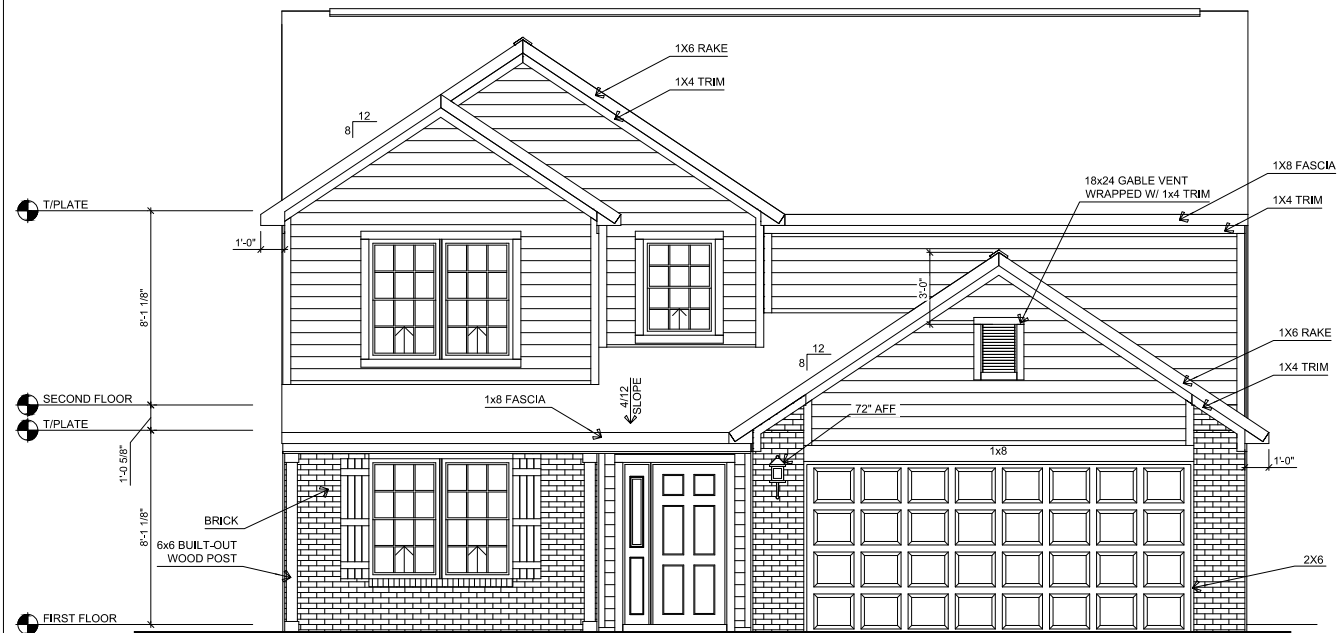[illegible]


COMMUNITY NAME: --	
SHEET DESCRIPTION: ELEVATION B - 8FT - SLAB- BRICK B	

CUSTOMER: ---	PLAN NAME: Cottonwood
ADDRESS: ---	LOT NUMBER: ---
CITY: ---	STATE and ZIP: ---, ---
	PRINT DATE: 01/16/20

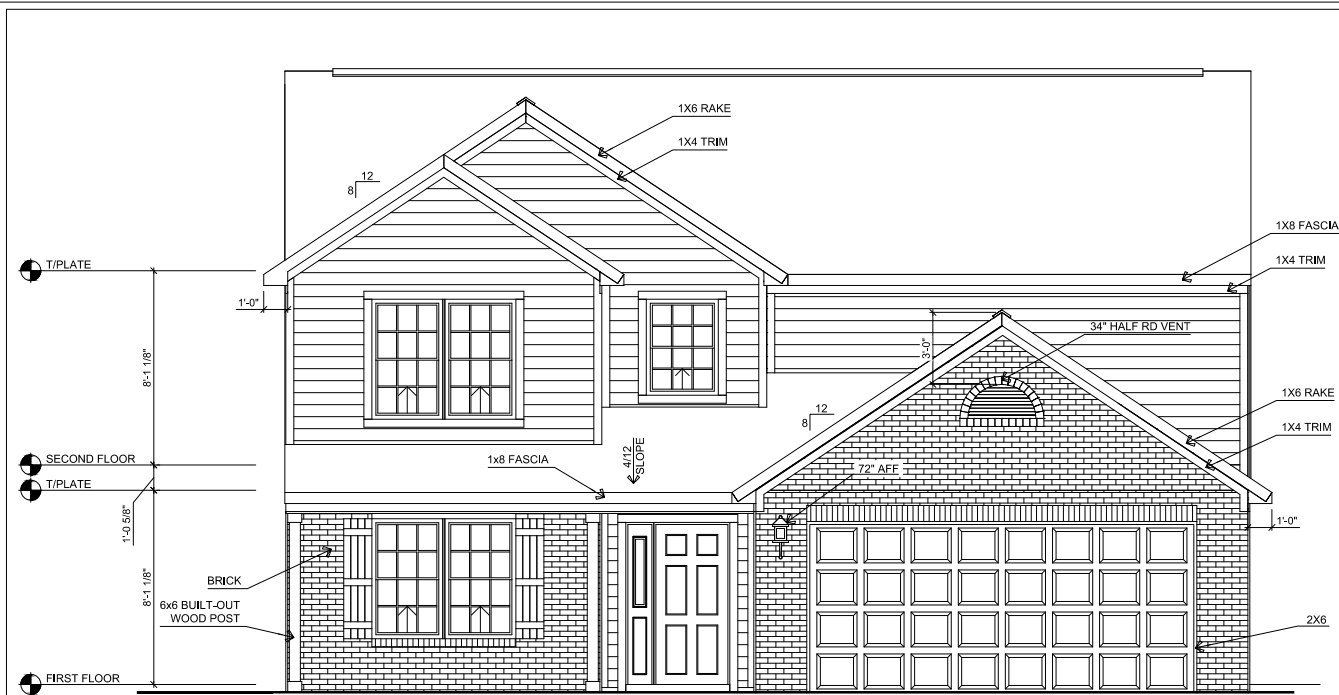


FRONT ELEVATION B - SLAB - BRICK C

SCALE: 1/8"=1'-0"

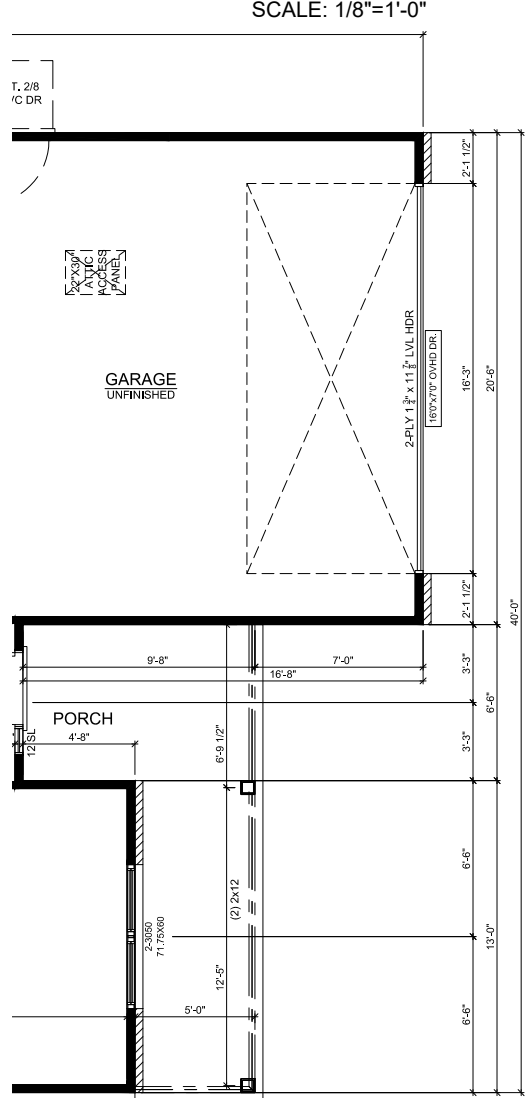


FIRST FLOOR - ELEV B - BRICK C

SCALE: 1/8" = 1'-0"
© COPYRIGHT 2001 - 2002 , ARBOR HOMES LLC, ALL RIGHTS RESERVED

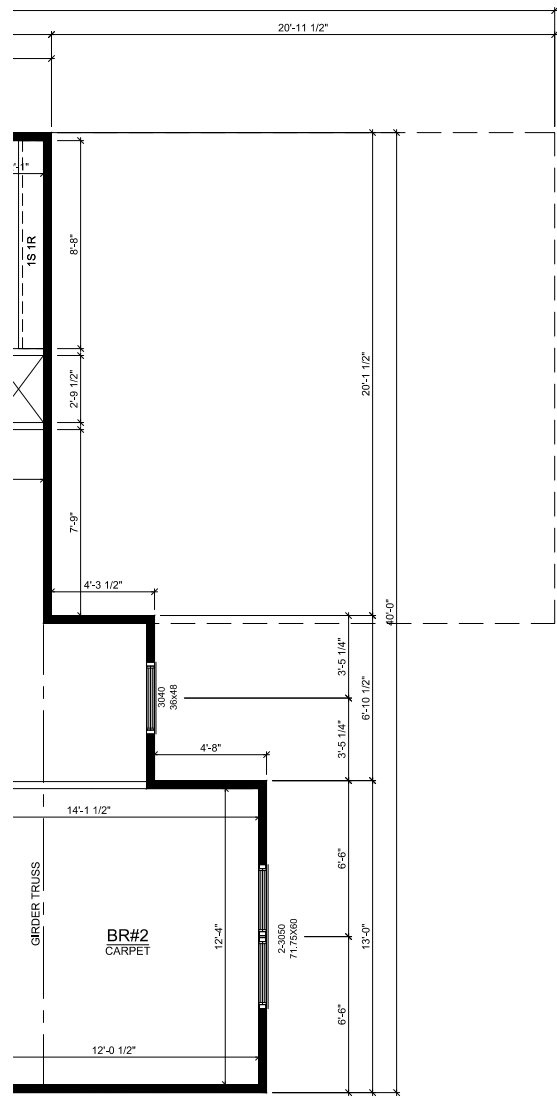

SECOND FLOOR - ELEV B - BRICK C

SCALE: 1/8" = 1'-0"

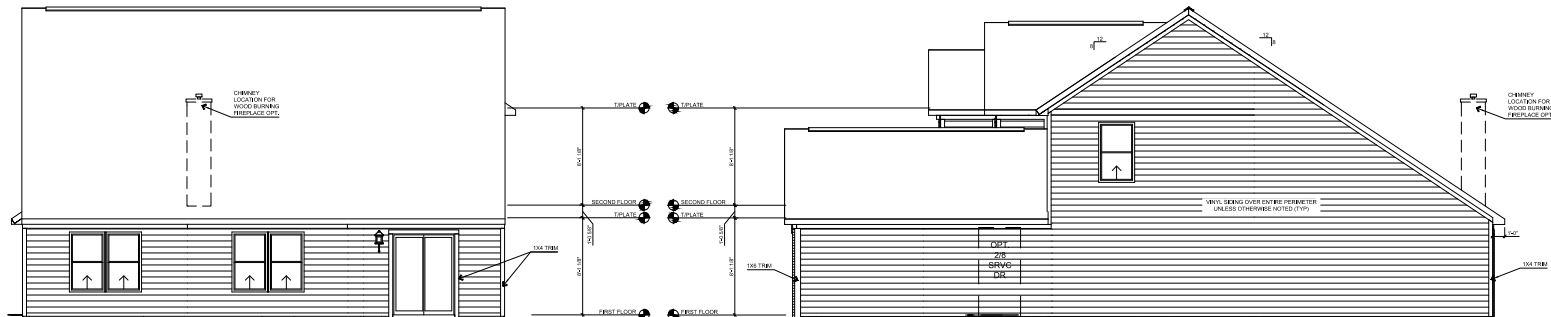


REAR ELEVATION - SLAB

SCALE: 1/16" = 1'-0"


RIGHT ELEVATION - SLAB

SCALE: 1/16" = 1'-0"

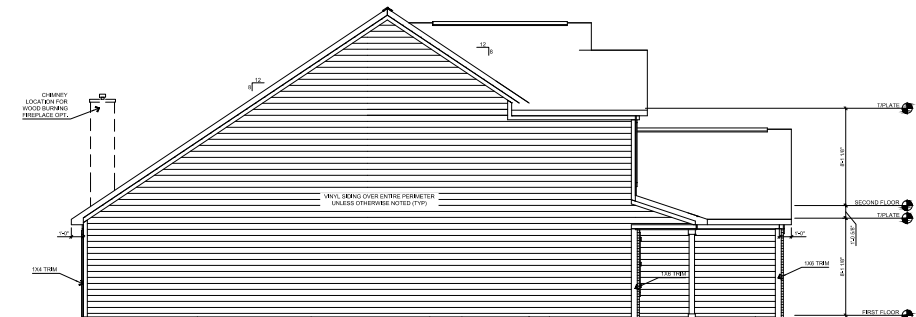

LEFT ELEVATION - SLAB

SCALE: 1/16" = 1'-0"

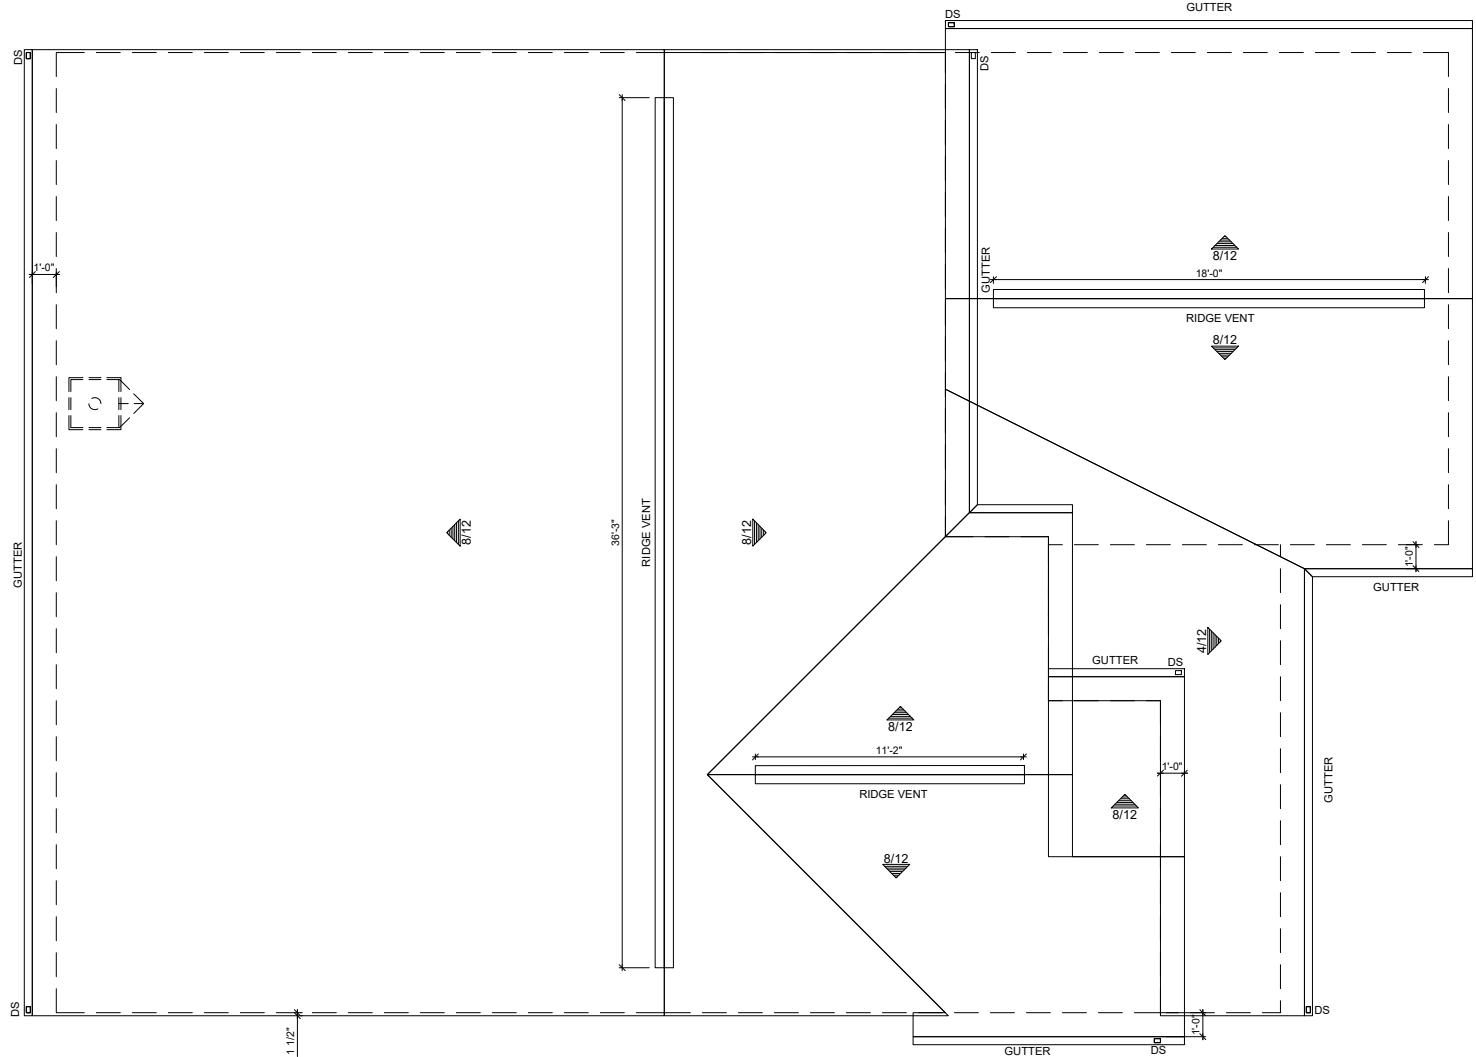

ROOF PLAN







SCALE: 1/8"=1'-0"

REV. NO.	DATE	REMARKS








COMMUNITY NAME: ---
SHEET DESCRIPTION: ELEVATION B - 8FT - SLAB - BRICK C


CUSTOMER: ---	PLAN NAME: Cottonwood
ADDRESS: ---	LOT NUMBER: ---
CITY: ---	STATE and ZIP: ---, ---
PRINT DATE: 01/16/20	

SHEET NO. 3.1H

      


3.11

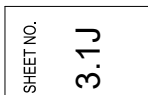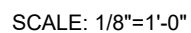     

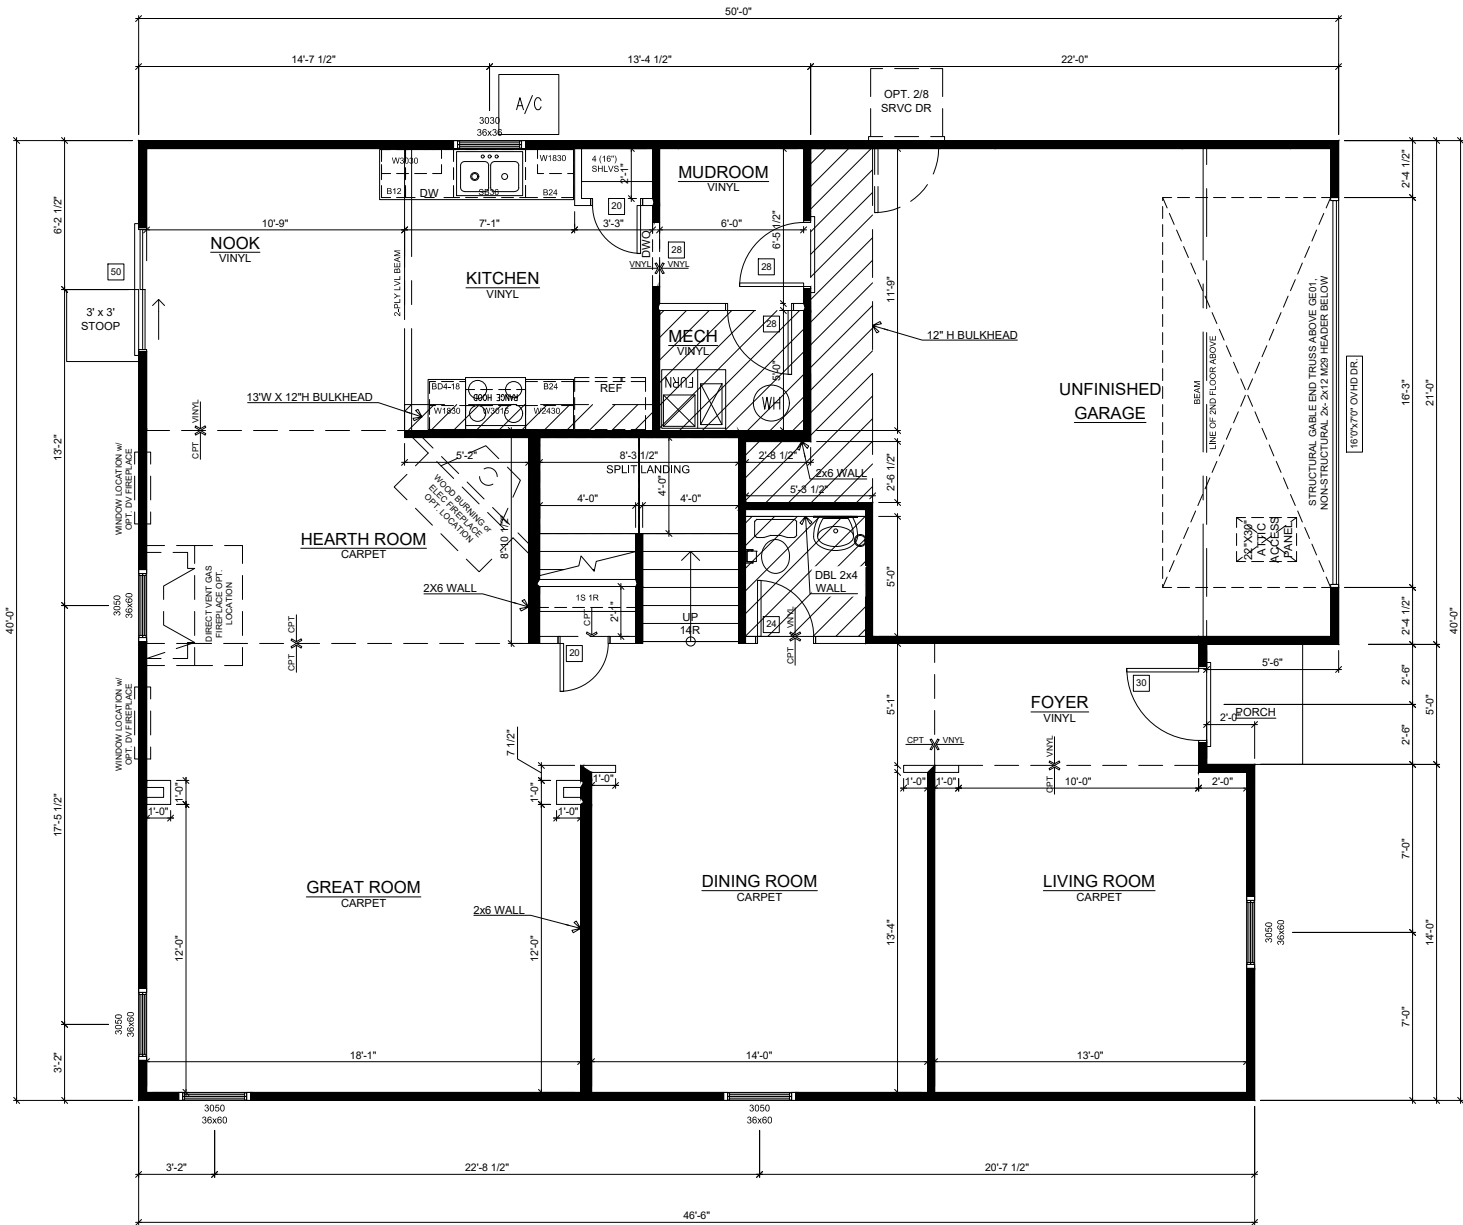


FIRST FLOOR PLAN


SCALE: 1/8"=1'-0"

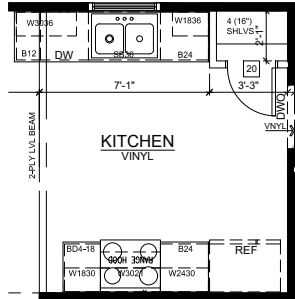


KITCHEN CABINETS:
30"-36" STAGGERED UPPERS
w/ CROWN
SCALE: 1/8" = 1'-0"

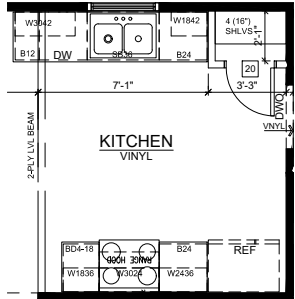


KITCHEN CABINETS:
36"-42" STAGGERED UPPERS
w/ CROWN
SCALE: 1/8" = 1'-0"

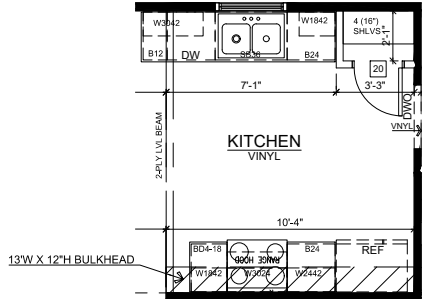


KITCHEN CABINETS:
42" UPPERS w/out CROWN
SCALE: 1/8" = 1'-0"

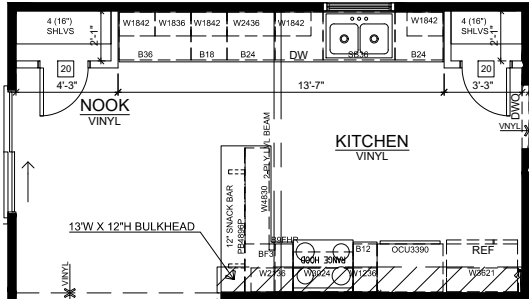


KITCHEN CABINETS:
GOURMET KITCHEN
SCALE: 1/8" = 1'-0"

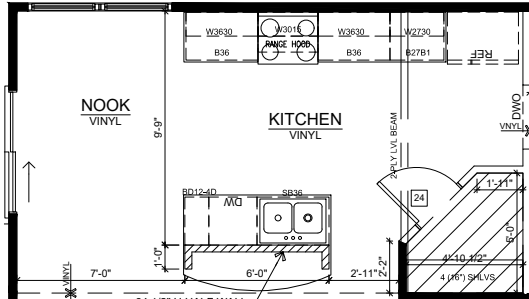


KITCHEN CABINETS:
KITCHEN ISLAND
SCALE: 1/8" = 1'-0"

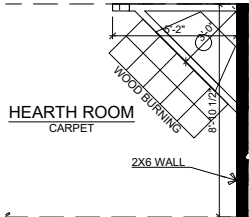


CORNER WOOD
BURNING FIREPLACE
SCALE: 1/8" = 1'-0"

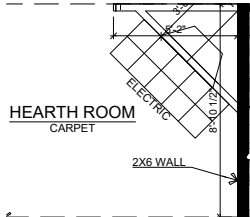


CORNER ELECTRIC
FIREPLACE
SCALE: 1/8" = 1'-0"

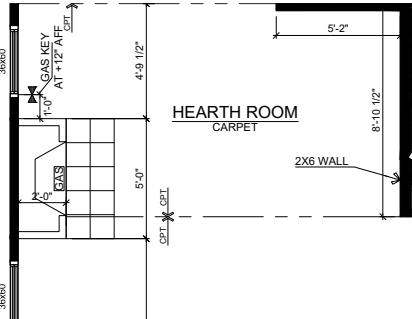


NON-CORNER DIRECT
VENT GAS FIREPLACE
SCALE: 1/8" = 1'-0"

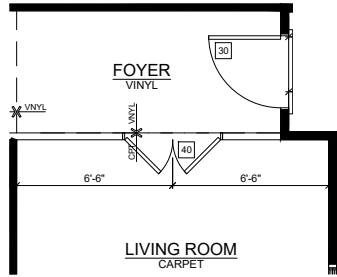


LIVING ROOM
4-0 DOUBLE PANEL DOOR
SCALE: 1/8" = 1'-0"

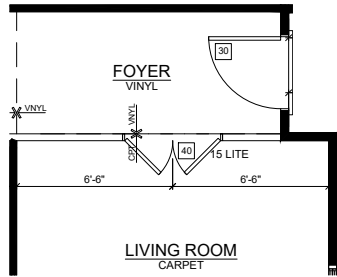


LIVING ROOM
4-0 DOUBLE DOOR
w/ GLASS & GRIDS
SCALE: 1/8" = 1'-0"

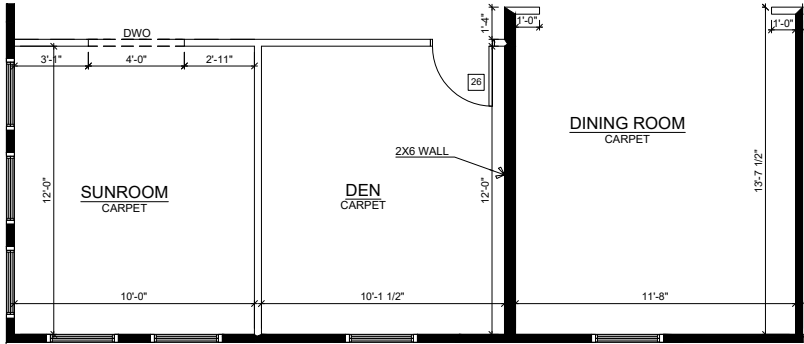

ALTERNATE SUNROOM
4-0 DRYWALL WRAPPED OPENING
SCALE: 1/8" = 1'-0"

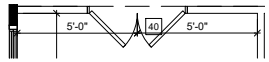

ALTERNATE SUNROOM
4-0 DOUBLE PANEL DOOR
SCALE: 1/8" = 1'-0"

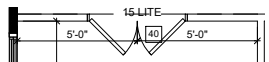

ALTERNATE SUNROOM
4-0 DOUBLE DOOR w/
GLASS & GRIDS
SCALE: 1/8" = 1'-0"

SQUARE FOOTAGE	
Name	Area (Net)
1ST FLOOR S.F.	1473 SF
2ND FLOOR S.F.	1725 SF
	3198 SF

ARBOR
HOMES

9225 HARRISON PARK COURT
INDIANAPOLIS, IN 46216
phone (317) 842-1875
fax (317) 842-8268

REMARKS

DATE

REV. NO.

COMMUNITY NAME: ---

SHEET DESCRIPTION:
FIRST FLOOR PLAN - ELEV
A - 8 FT - SLAB - SIDING

PLAN NAME: Empress

LOT NUMBER: ---

PRINT DATE: 01/31/2020


CUSTOMER: ---

ADDRESS: ---

STATE and ZIP: ---, ---


SHEET NO.

1.1

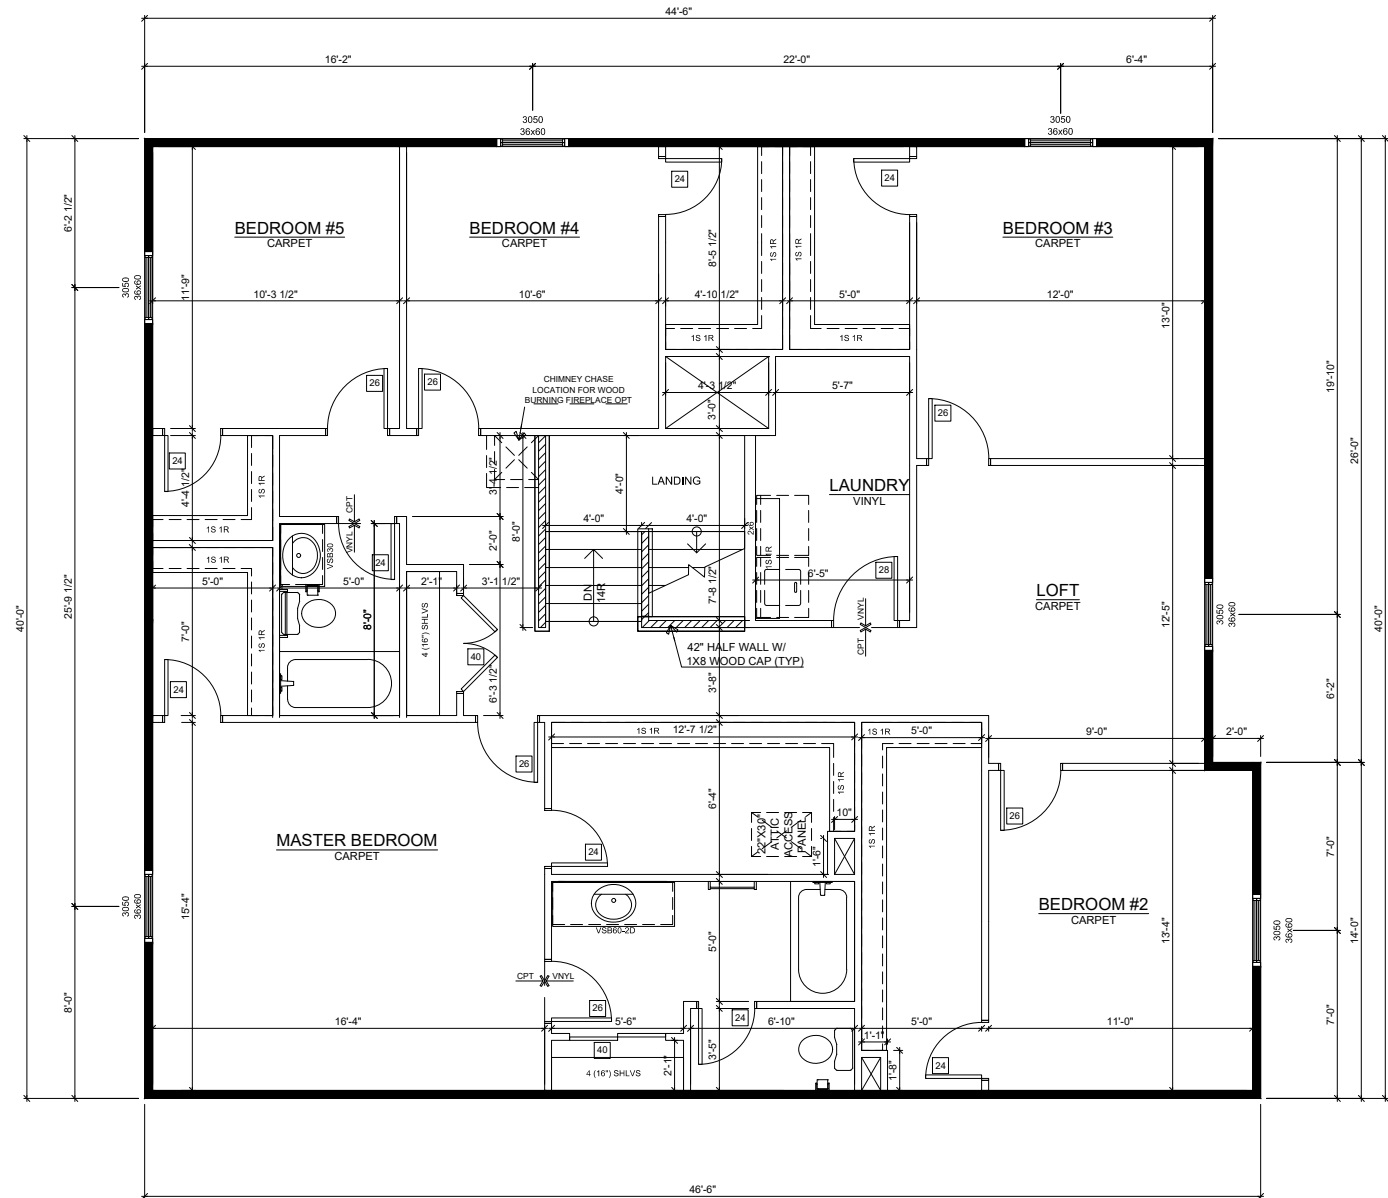


SECOND FLOOR PLAN


SCALE: 1/8"=1'-0"

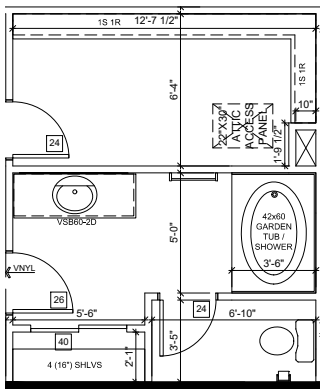


MASTER BATH:
GARDEN TUB / SHOWER
SCALE: 1/8" = 1'-0"

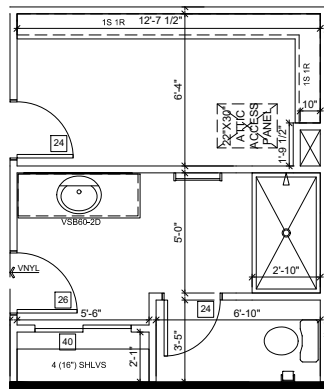


MASTER BATH:
60" SHOWER (No Seat)
SCALE: 1/8" = 1'-0"

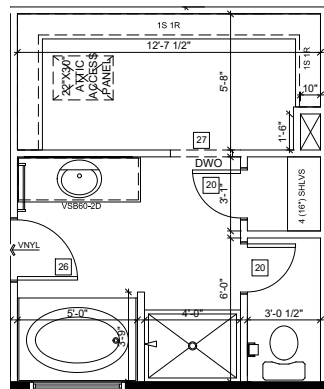


MASTER BATH:
DELUXE GARDEN BATH
SCALE: 1/8" = 1'-0"

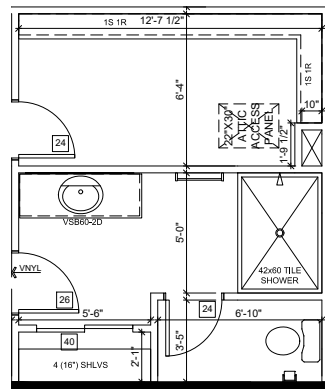


MASTER BATH:
TILED MASTER SHOWER
SCALE: 1/8" = 1'-0"

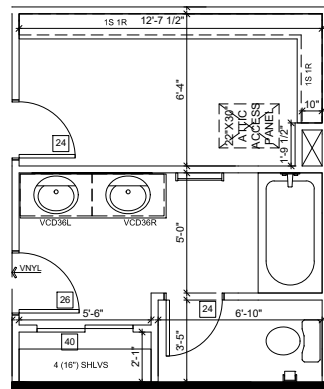


MASTER BATH:
DOUBLE BOWL VANITY
SCALE: 1/8" = 1'-0"

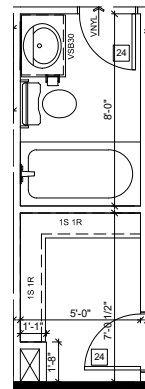


ADDITIONAL
HALL BATH
SCALE: 1/8" = 1'-0"

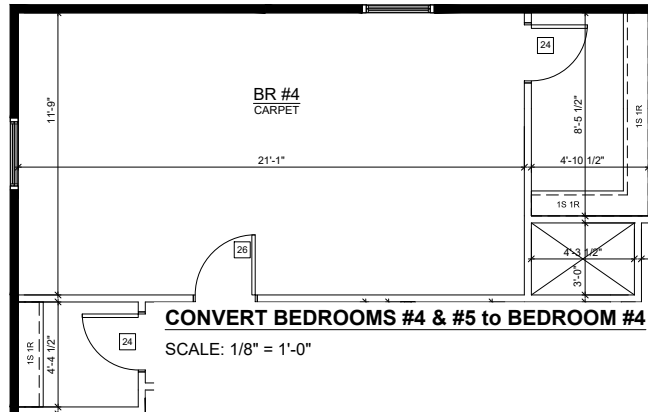


ALTERNATE HALL BATH
SCALE: 1/8" = 1'-0"

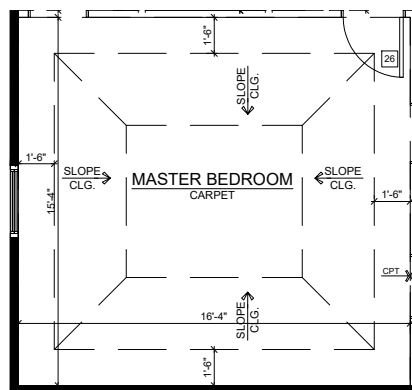


MASTER BEDROOM: TRAY CEILING
SCALE: 1/8" = 1'-0"

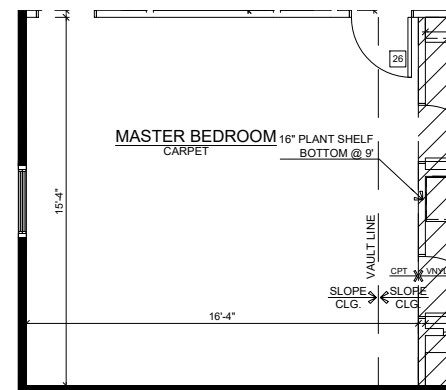


MASTER BEDROOM: VAULTED CEILING
SCALE: 1/8" = 1'-0"

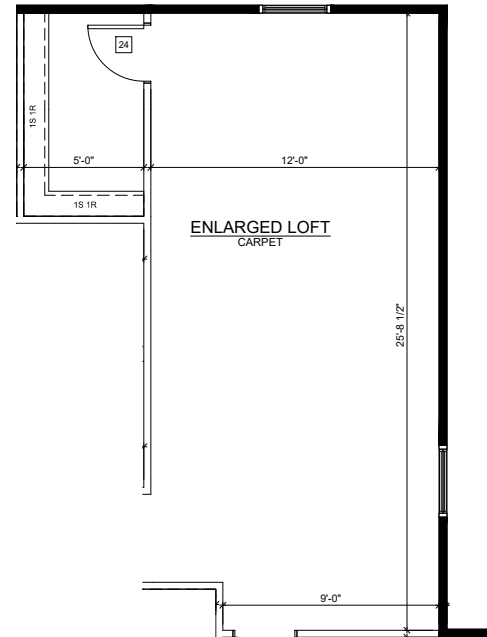


CONVERT BEDROOM #3
to ENLARGED LOFT
SCALE: 1/8" = 1'-0"

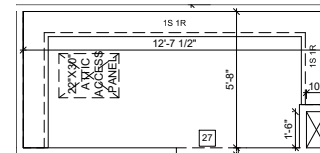

MASTER CLOSET:
CASED OPENING
SCALE: 1/8" = 1'-0"

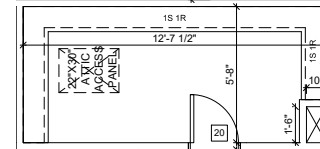

MASTER CLOSET:
2-0 SINGLE DOOR
SCALE: 1/8" = 1'-0"

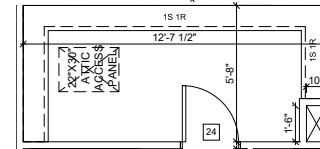

MASTER CLOSET:
2-4 SINGLE DOOR
SCALE: 1/8" = 1'-0"

THESE OPTIONS ONLY APPLY TO THE
DELUXE MASTER BATH OPTION


SQUARE FOOTAGE	
Name	Area (Net)
1ST FLOOR S.F.	1473 SF
2ND FLOOR S.F.	1725 SF
	3198 SF

REV. NO.	DATE	REMARKS

COMMUNITY NAME: ---	SHEET DESCRIPTION: SECOND FLOOR PLAN - ELEV A - 8FT - SLAB - SIDING
---------------------	--


PLAN NAME: Empress	LOT NUMBER: ---	PRINT DATE: 01/31/2020
CUSTOMER: ---	ADDRESS: ---	STATE and ZIP: ---, ---

SHEET NO.	2.1
-----------	-----

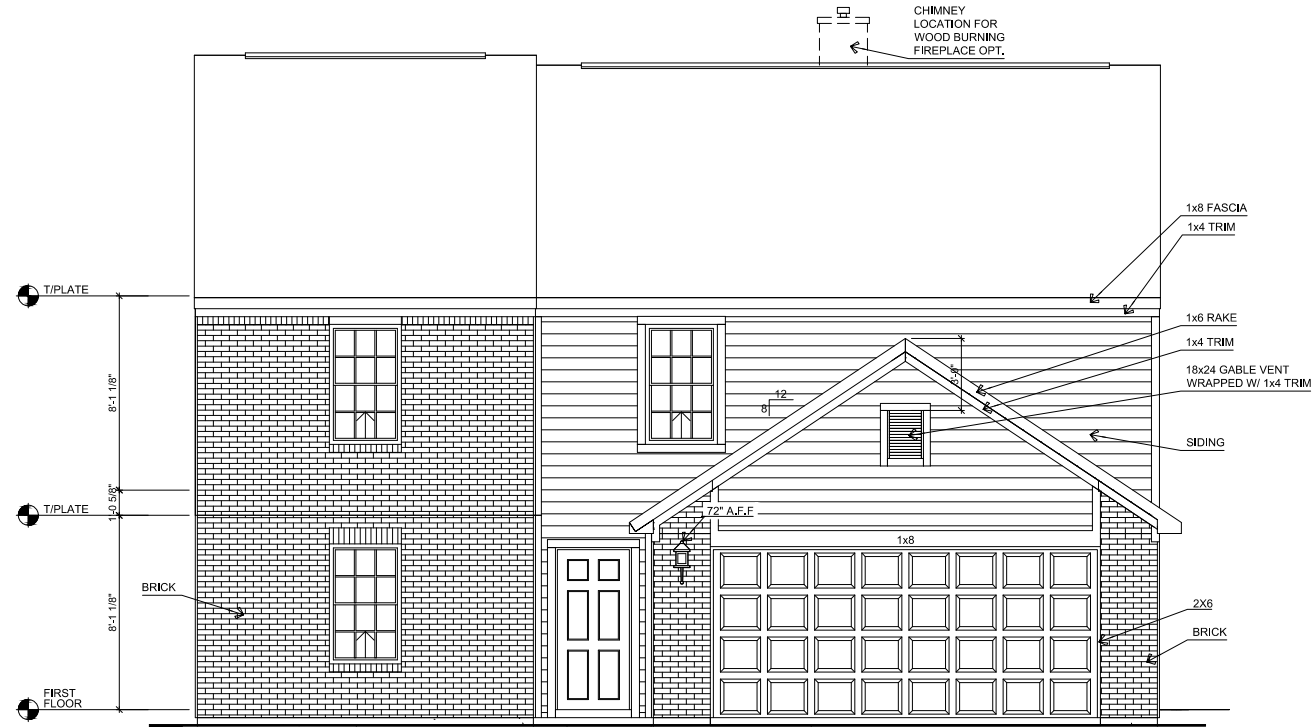


FRONT ELEVATION A - SLAB - BRICK B

SCALE: 1/8"=1'-0"

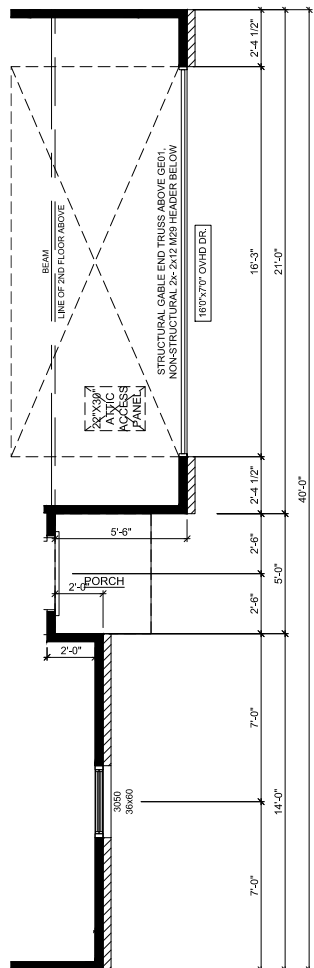


FIRST FLOOR SECTION:
ELEV A - SLAB - BRICK B

SCALE: 1/8" = 1'-0"

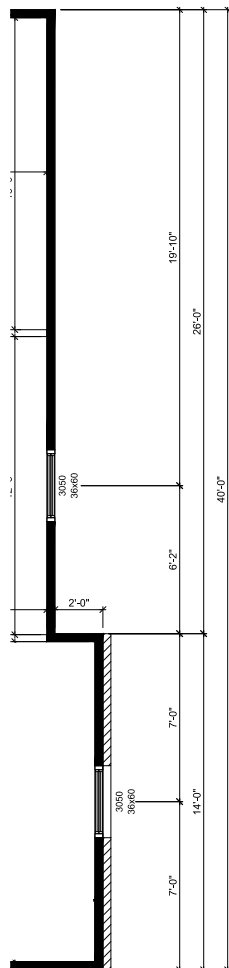


SECOND FLOOR SECTION:
ELEV A - SLAB - BRICK B

SCALE: 1/8" = 1'-0"

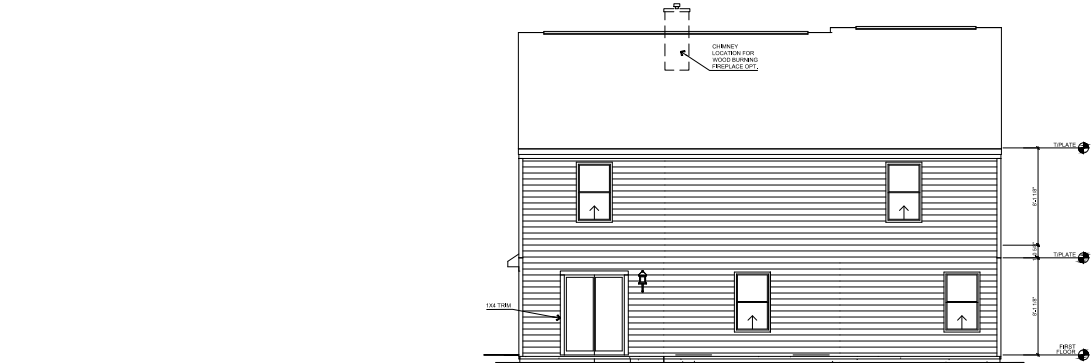


REAR ELEVATION - SLAB

SCALE: 1/16" = 1'-0"

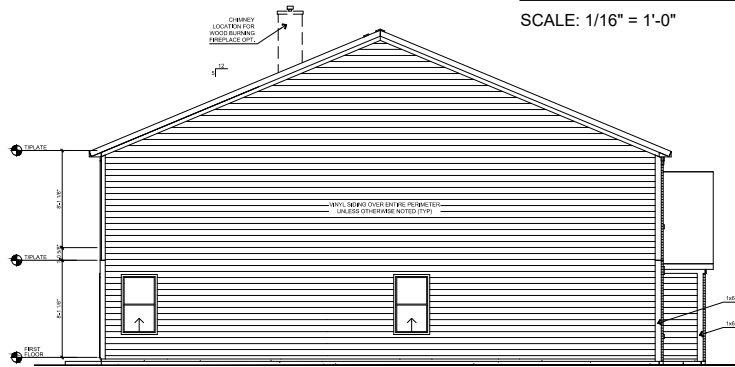


LEFT ELEVATION - SLAB

SCALE: 1/16" = 1'-0"

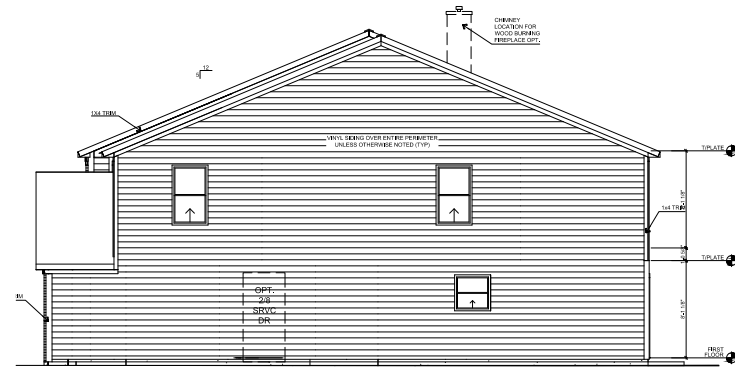

RIGHT ELEVATION - SLAB

SCALE: 1/16" = 1'-0"

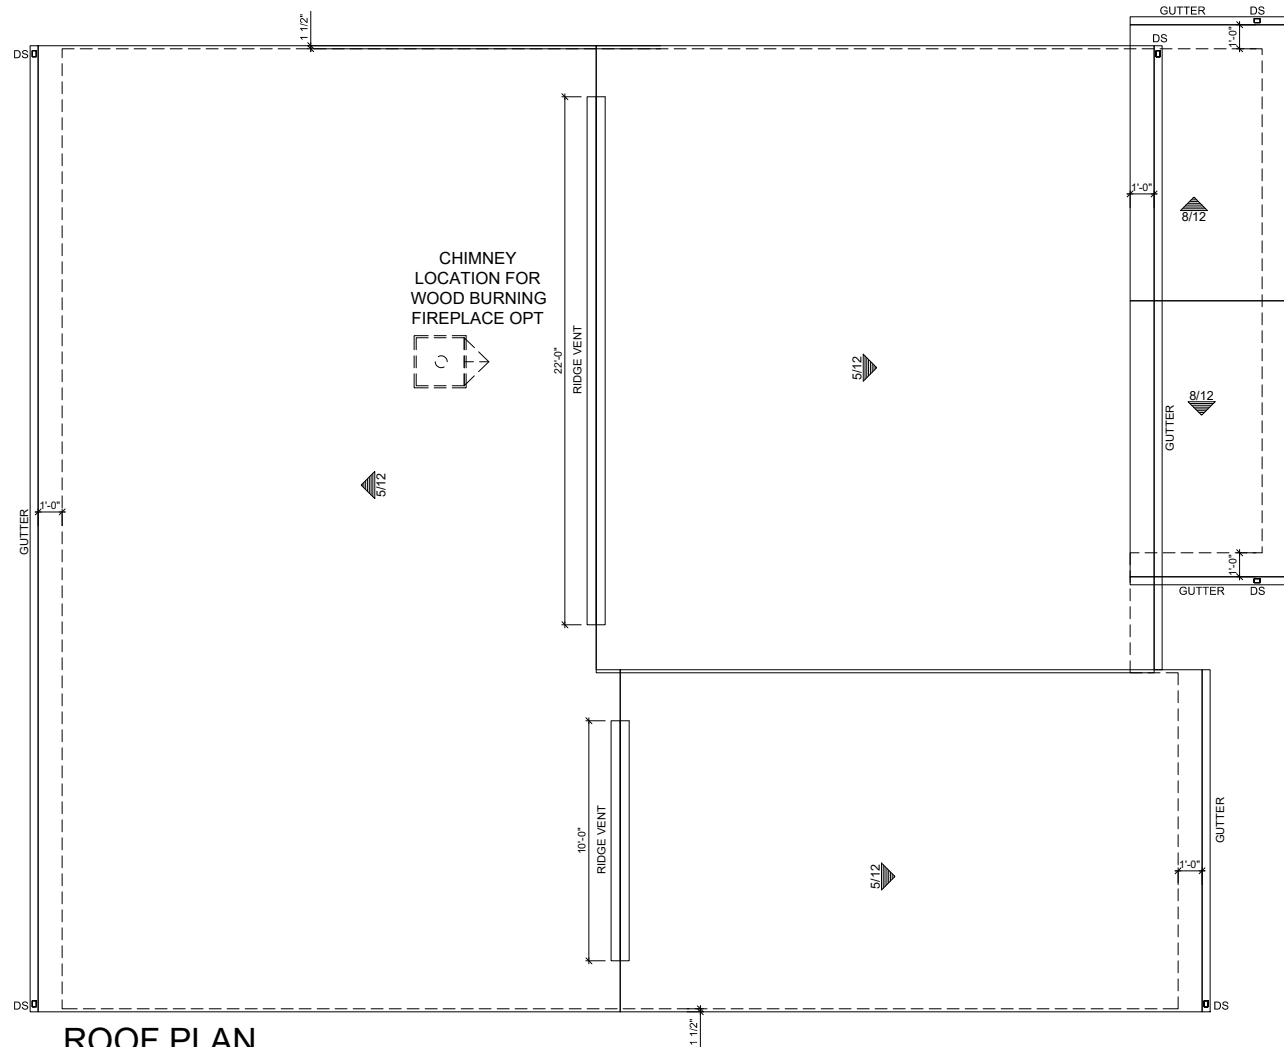

ROOF PLAN


SCALE: 1/8"=1'-0"

REV. NO.	DATE	REMARKS

COMMUNITY NAME: ---
SHEET DESCRIPTION: ELEVATION A - 8FT - SLAB - BRICK B


PLAN NAME: Empress	LOT NUMBER: ---
ADDRESS: ---	PRINT DATE: 01/31/2020
CITY: ---	STATE and ZIP: ---, ---

SHEET NO. 3.1.2A

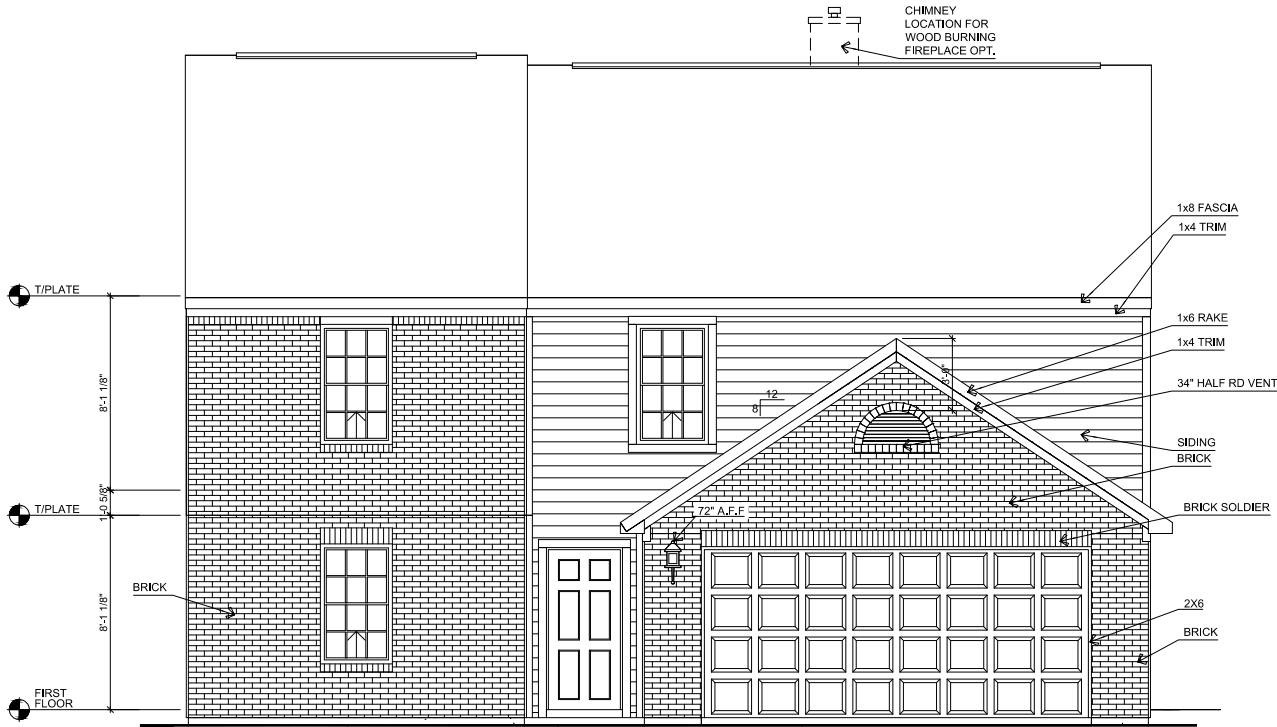


FRONT ELEVATION A - SLAB - BRICK C

SCALE: 1/8"=1'-0"

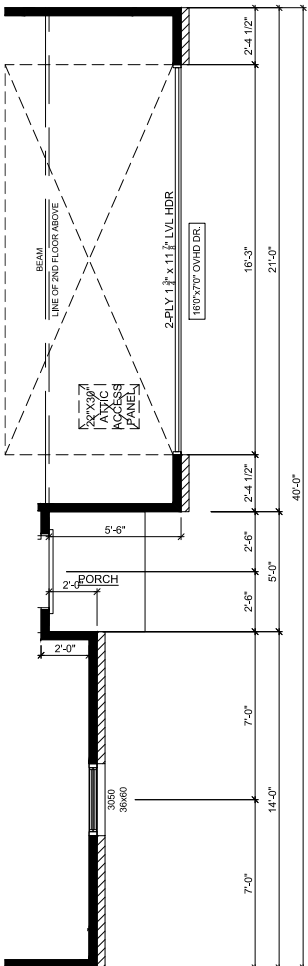


FIRST FLOOR SECTION:
ELEV A - SLAB - BRICK C

SCALE: 1/8" = 1'-0"

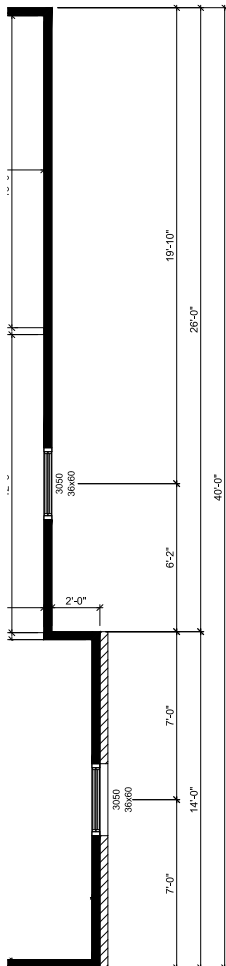


SECOND FLOOR SECTION:
ELEV A - SLAB - BRICK C

SCALE: 1/8" = 1'-0"

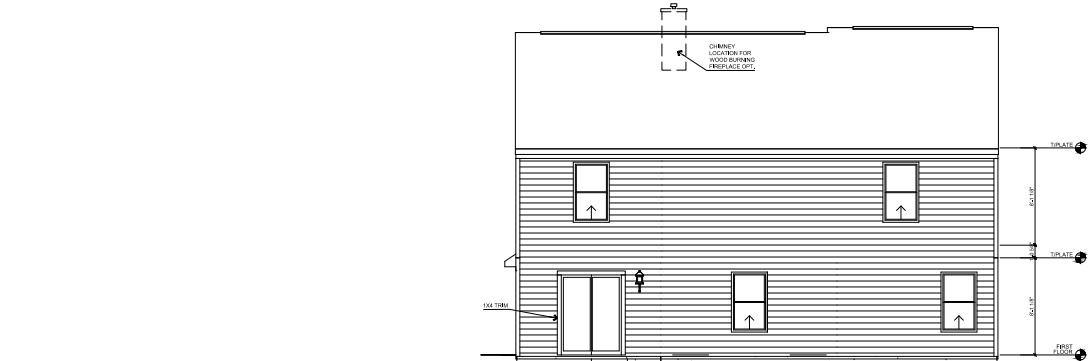


REAR ELEVATION - SLAB

SCALE: 1/16" = 1'-0"

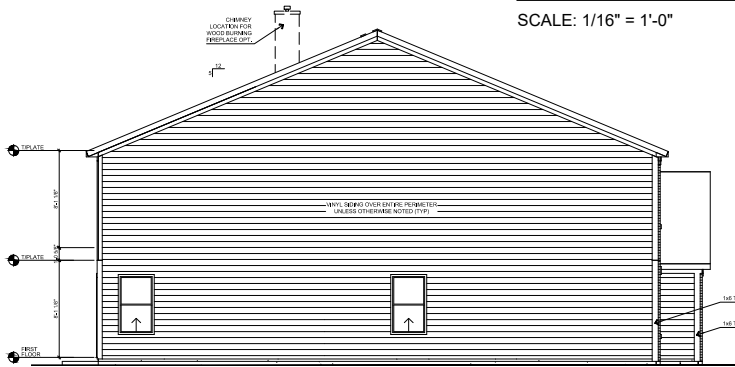


LEFT ELEVATION - SLAB

SCALE: 1/16" = 1'-0"

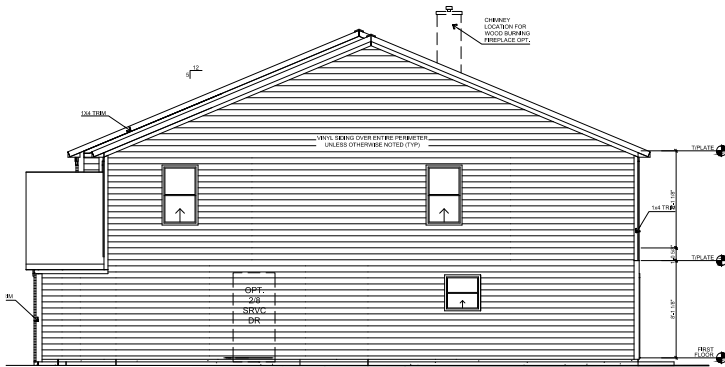

RIGHT ELEVATION - SLAB

SCALE: 1/16" = 1'-0"

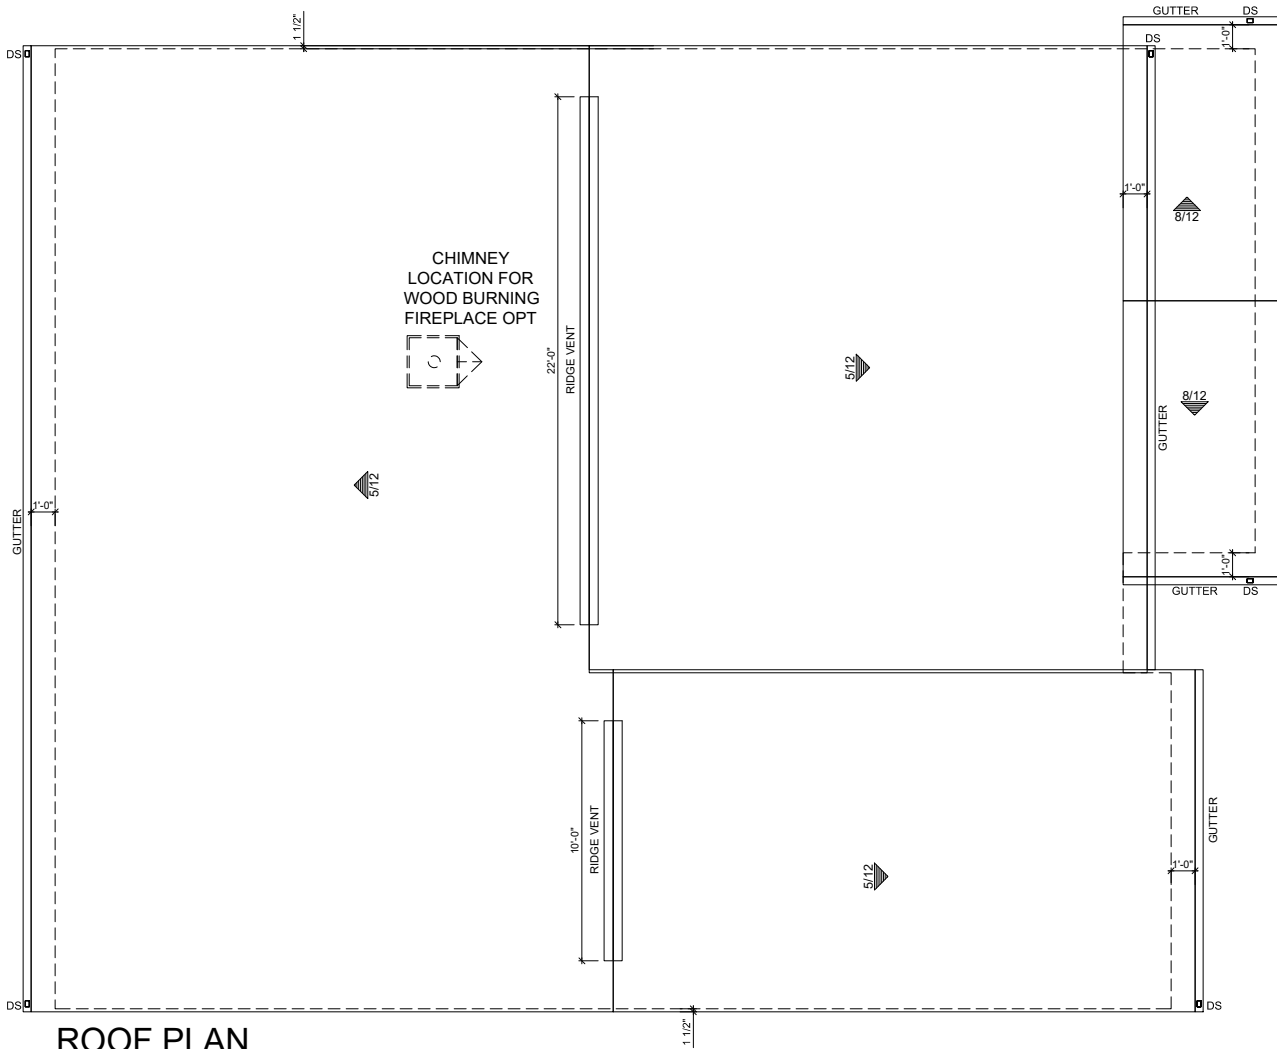

ROOF PLAN

SCALE: 1/8"=1'-0"

REV. NO.	DATE	REMARKS


COMMUNITY NAME: ---
SHEET DESCRIPTION: ELEVATION A - 8FT - SLAB - BRICK C

PLAN NAME: Empress	LOT NUMBER: ---
CUSTOMER: ---	PRINT DATE: 01/31/2020
ADDRESS: ---	STATE and ZIP: ---, ---
CITY: ---	




FRONT ELEVATION B - SLAB - BRICK B

SCALE: 1/8"=1'-0"

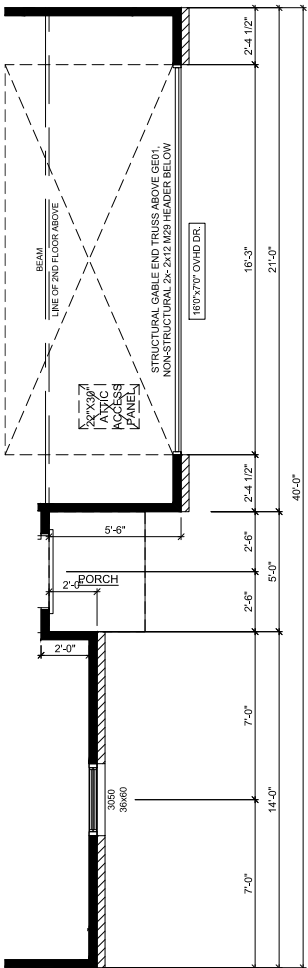


FIRST FLOOR SECTION:
ELEV B - SLAB - BRICK B

SCALE: 1/8" = 1'-0"

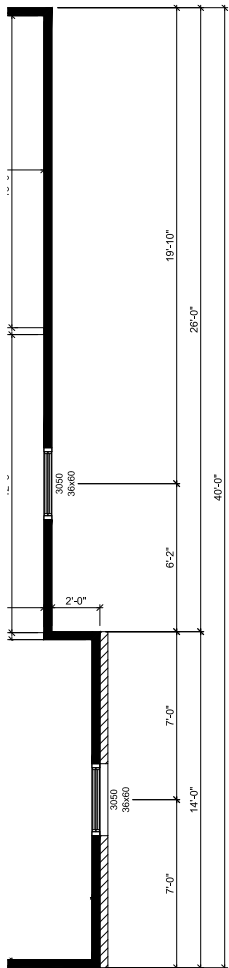


SECOND FLOOR SECTION:
ELEV B - SLAB - BRICK B

SCALE: 1/8" = 1'-0"

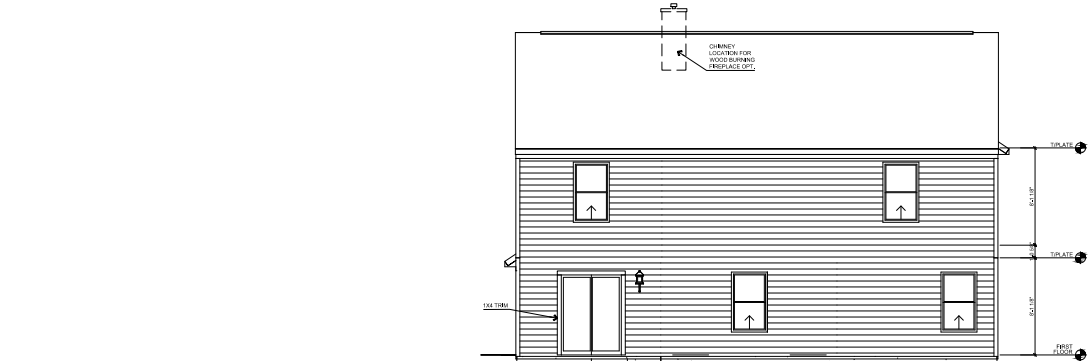


REAR ELEVATION - SLAB

SCALE: 1/16" = 1'-0"

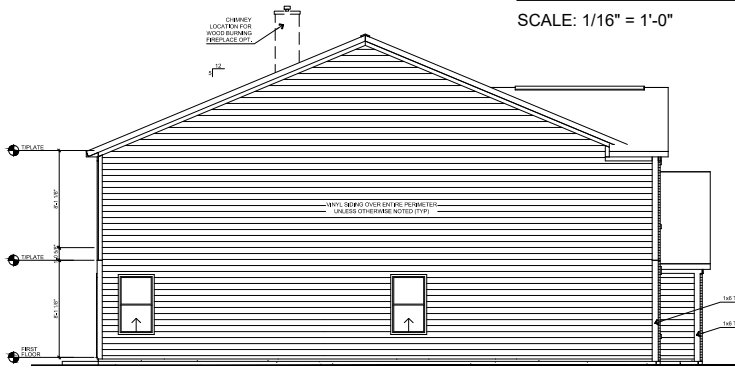


LEFT ELEVATION - SLAB

SCALE: 1/16" = 1'-0"

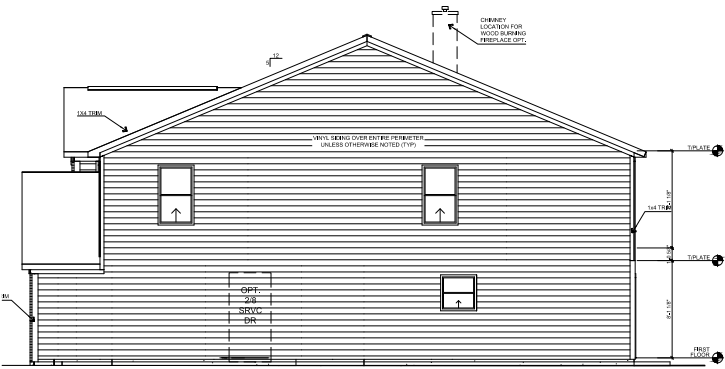

RIGHT ELEVATION - SLAB

SCALE: 1/16" = 1'-0"

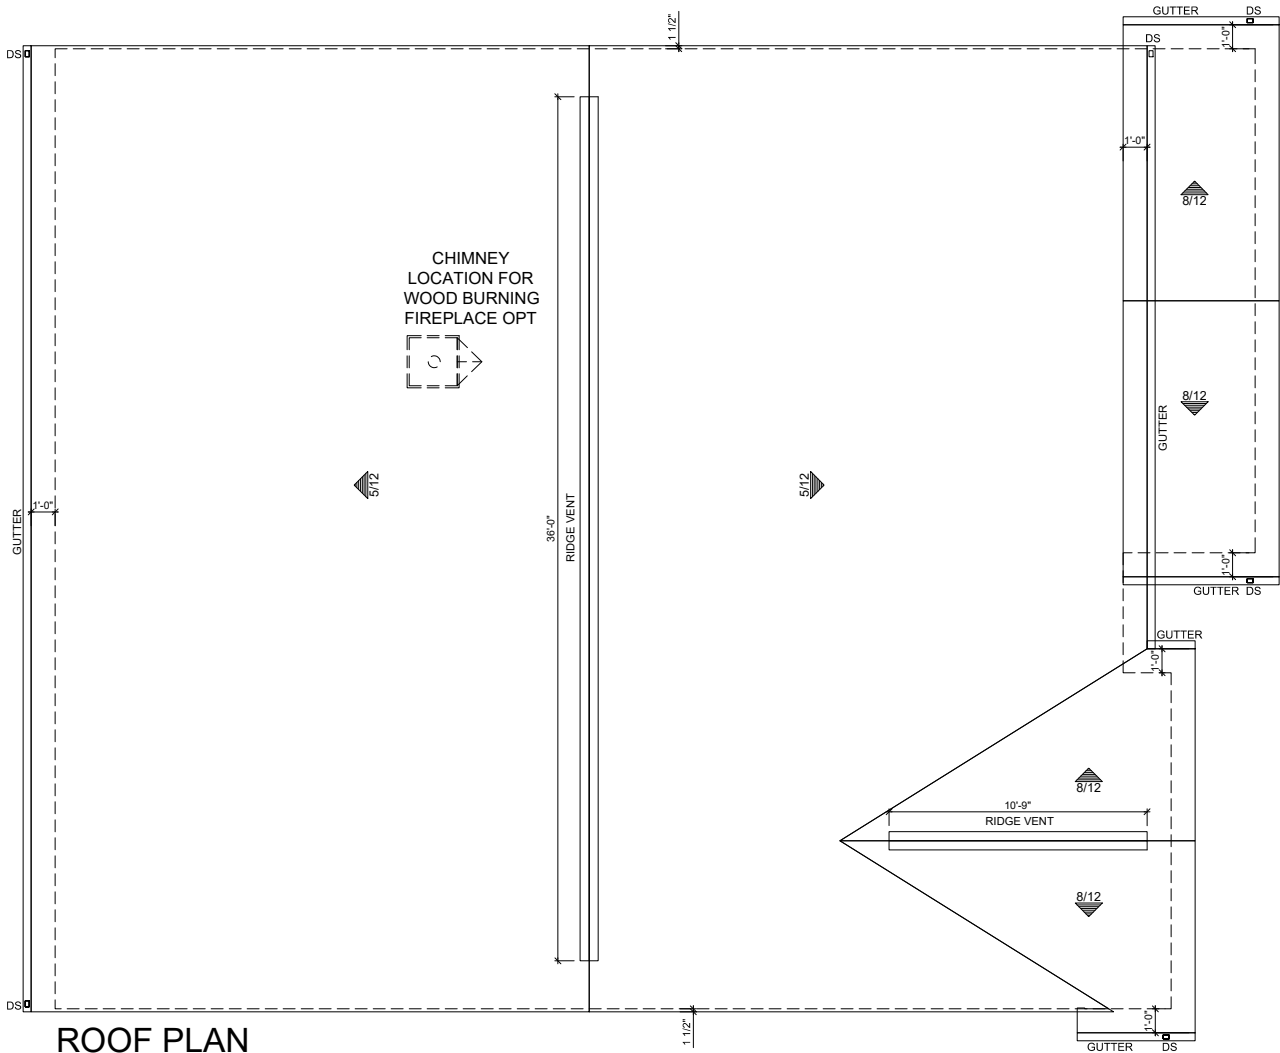


ROOF PLAN

SCALE: 1/8"=1'-0"

REV. NO.	DATE	REMARKS


COMMUNITY NAME: ---
SHEET DESCRIPTION: ELEVATION B - 8FT - SLAB - BRICK B

PLAN NAME: Empress	LOT NUMBER: ---
CUSTOMER: ---	PRINT DATE: 01/31/2020
ADDRESS: ---	STATE and ZIP: ---, ---
CITY: ---	

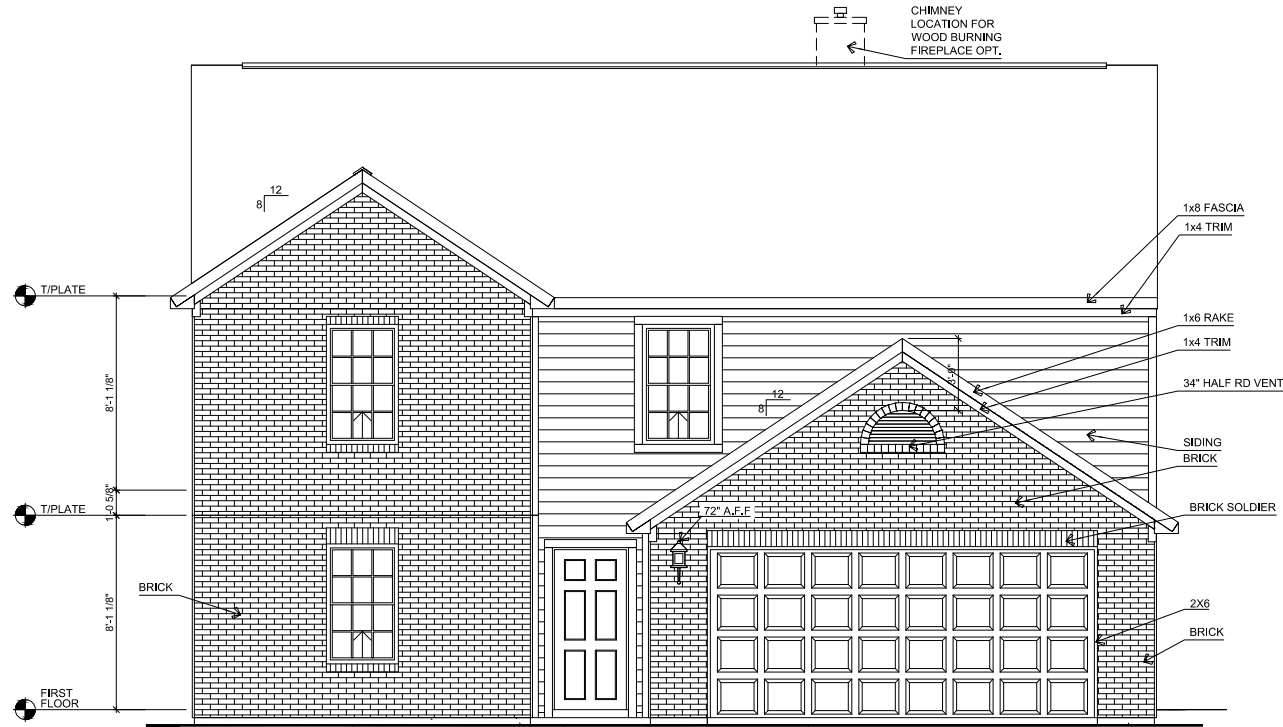


FRONT ELEVATION B - SLAB - BRICK C

SCALE: 1/8"=1'-0"

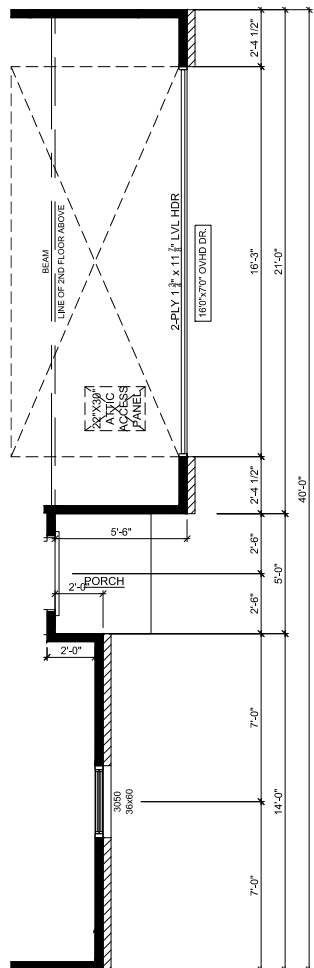


FIRST FLOOR SECTION:
ELEV B - SLAB - BRICK C

SCALE: 1/8" = 1'-0"

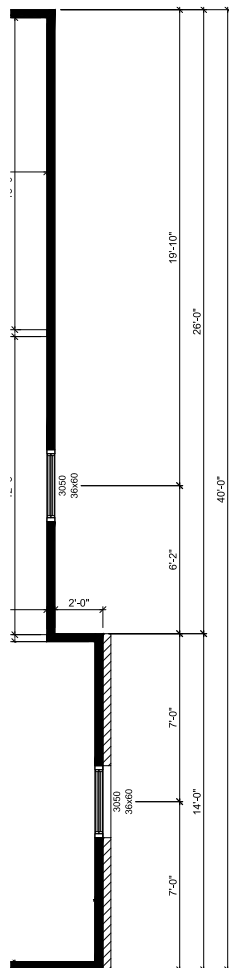


SECOND FLOOR SECTION:
ELEV B - SLAB - BRICK C

SCALE: 1/8" = 1'-0"

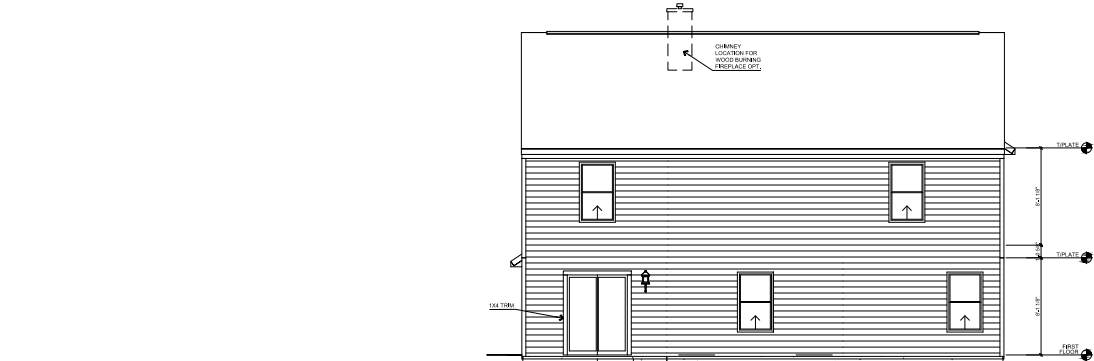


REAR ELEVATION - SLAB

SCALE: 1/16" = 1'-0"

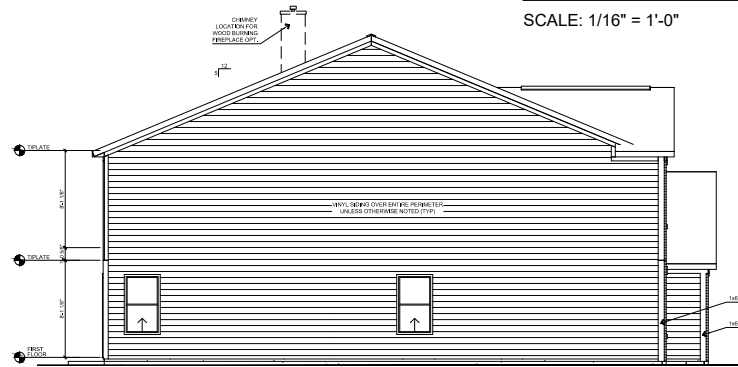


LEFT ELEVATION - SLAB

SCALE: 1/16" = 1'-0"

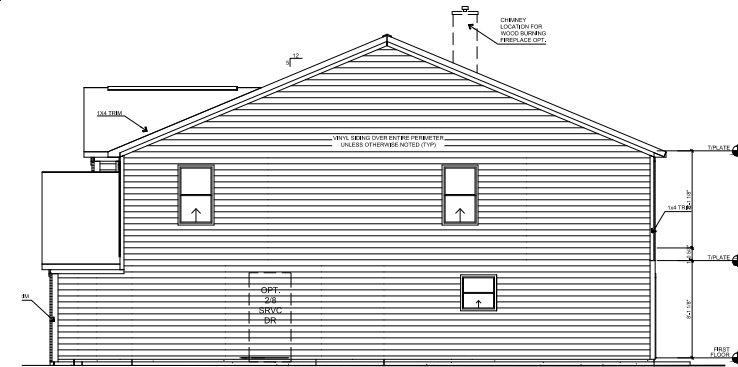

RIGHT ELEVATION - SLAB

SCALE: 1/16" = 1'-0"

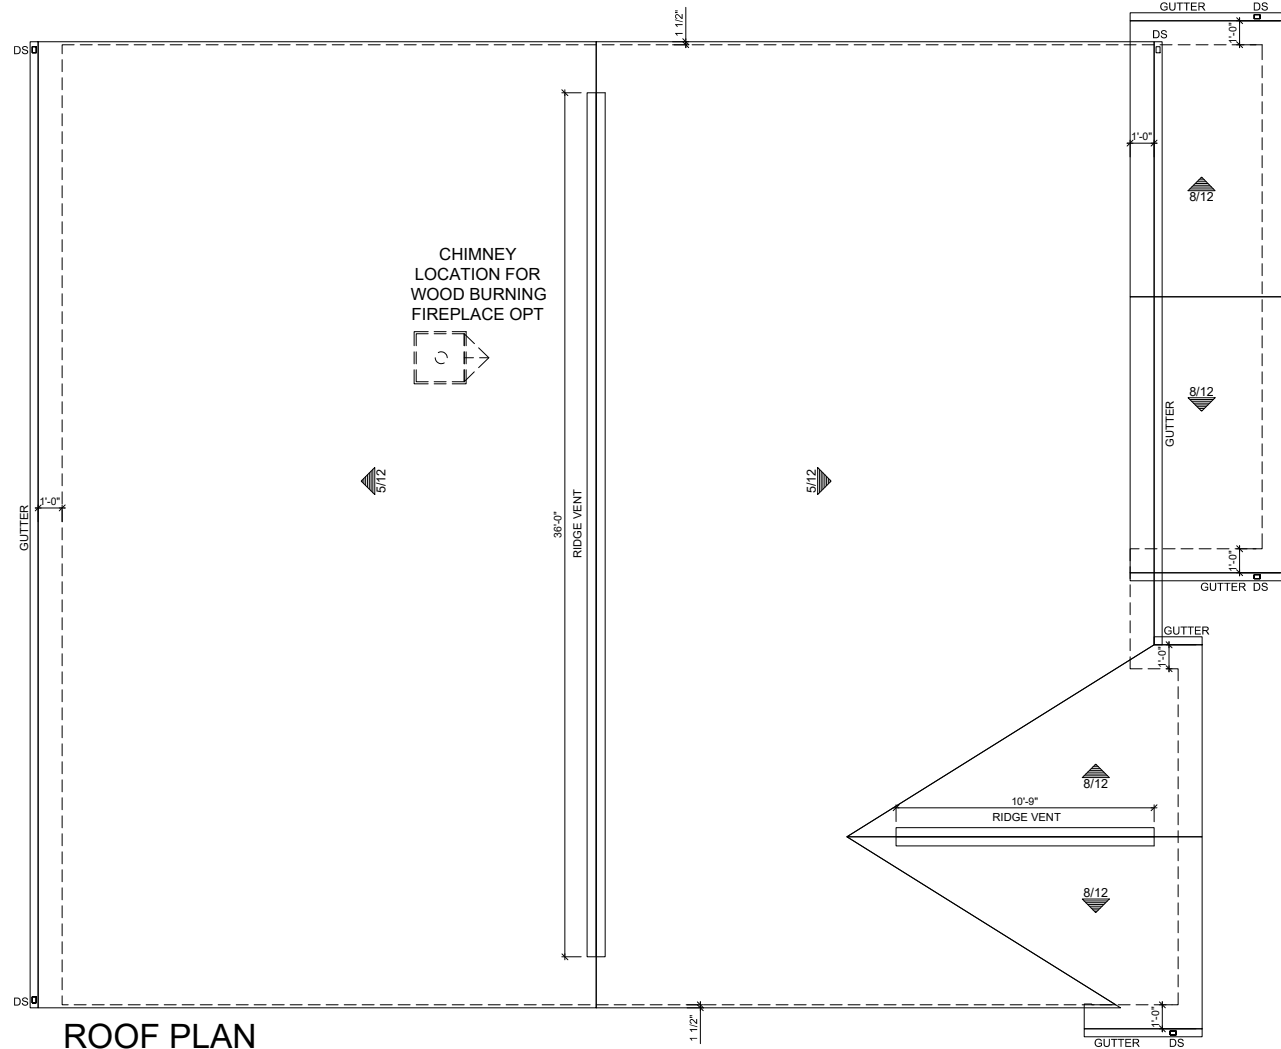


ROOF PLAN

SCALE: 1/8"=1'-0"

REV. NO.	DATE	REMARKS


COMMUNITY NAME: ---
SHEET DESCRIPTION: ELEVATION B - 8FT - SLAB - BRICK C

PLAN NAME: Empress	LOT NUMBER: ---
CUSTOMER: ---	PRINT DATE: 01/31/2020
ADDRESS: ---	STATE and ZIP: ---, ---
CITY: ---	

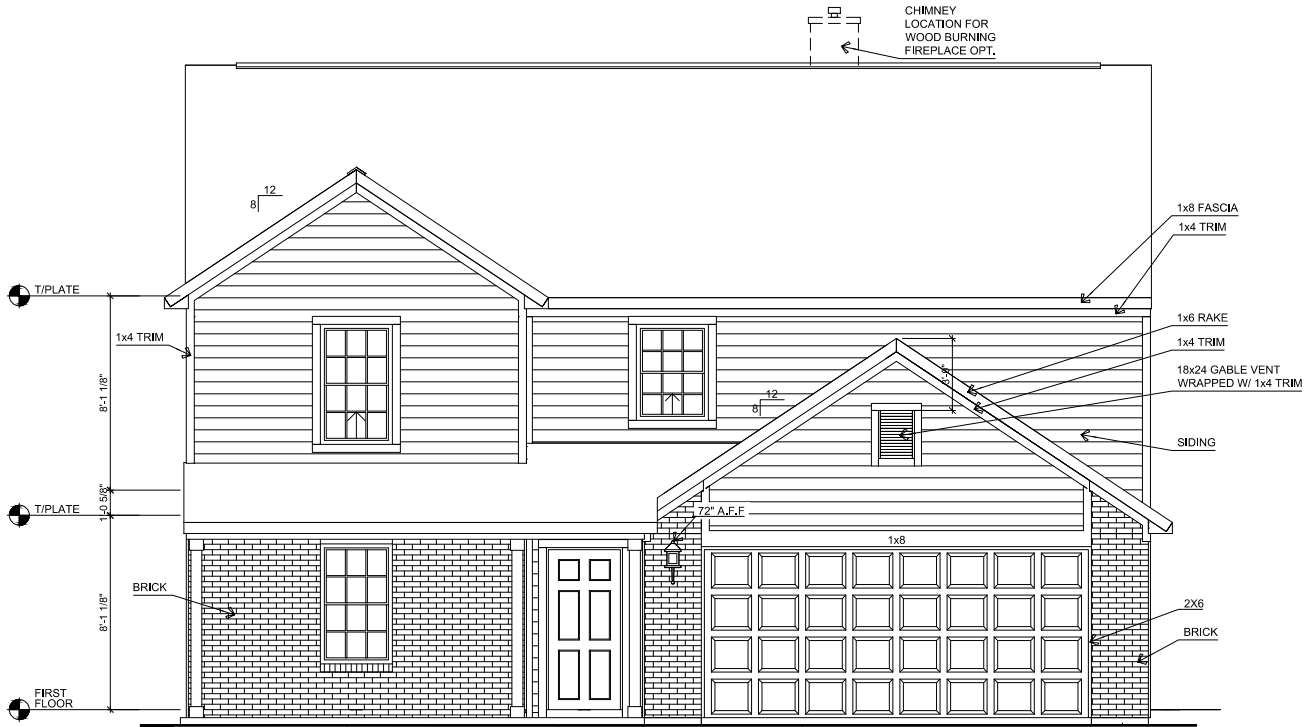


FRONT ELEVATION C - SLAB - BRICK B

SCALE: 1/8"=1'-0"

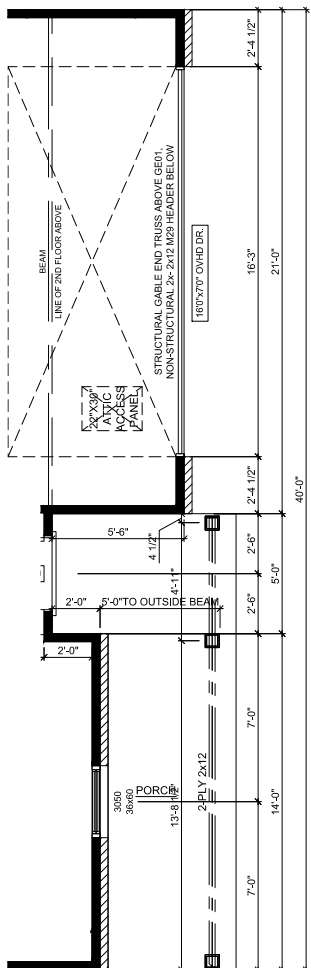


FIRST FLOOR SECTION:
ELEV C - SLAB - BRICK B

SCALE: 1/8" = 1'-0"

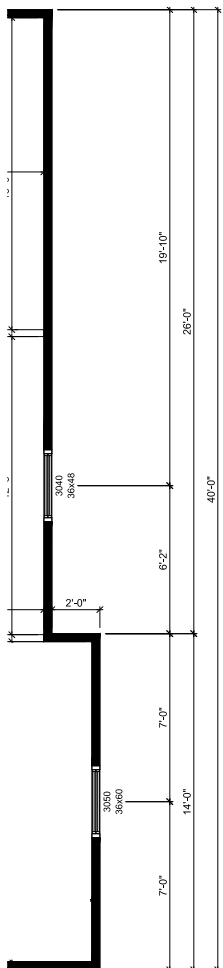


SECOND FLOOR SECTION:
ELEV C - SLAB - BRICK B

SCALE: 1/8" = 1'-0"

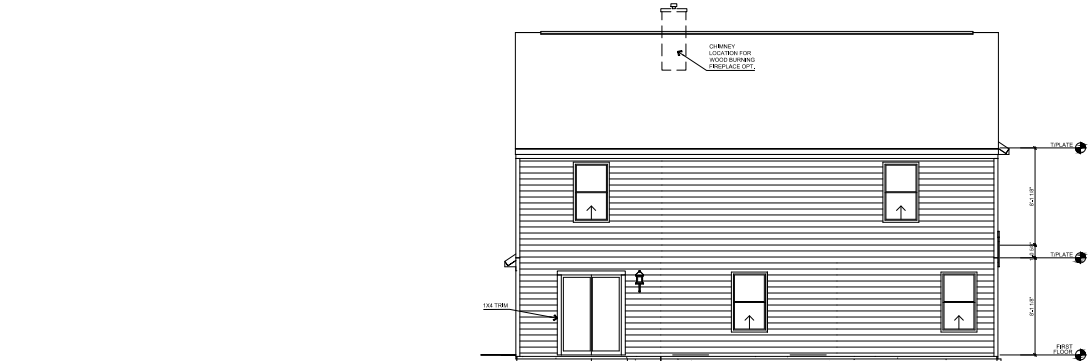


REAR ELEVATION - SLAB

SCALE: 1/16" = 1'-0"

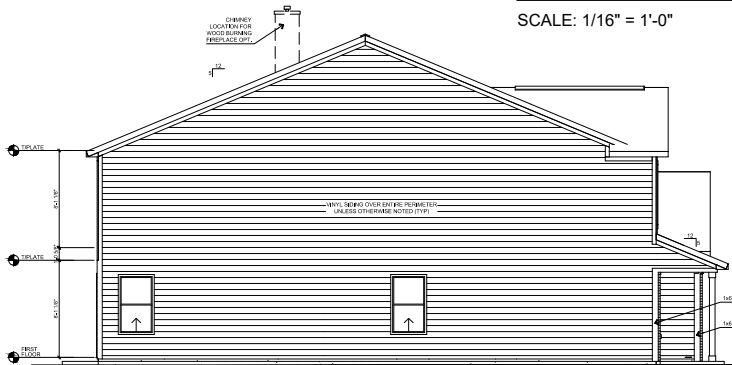


LEFT ELEVATION - SLAB

SCALE: 1/16" = 1'-0"

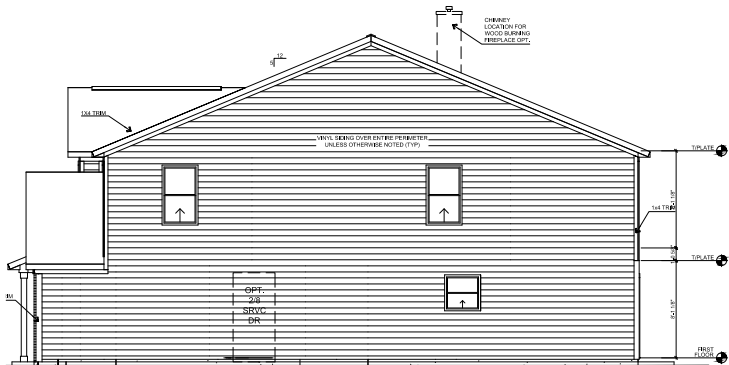

RIGHT ELEVATION - SLAB

SCALE: 1/16" = 1'-0"

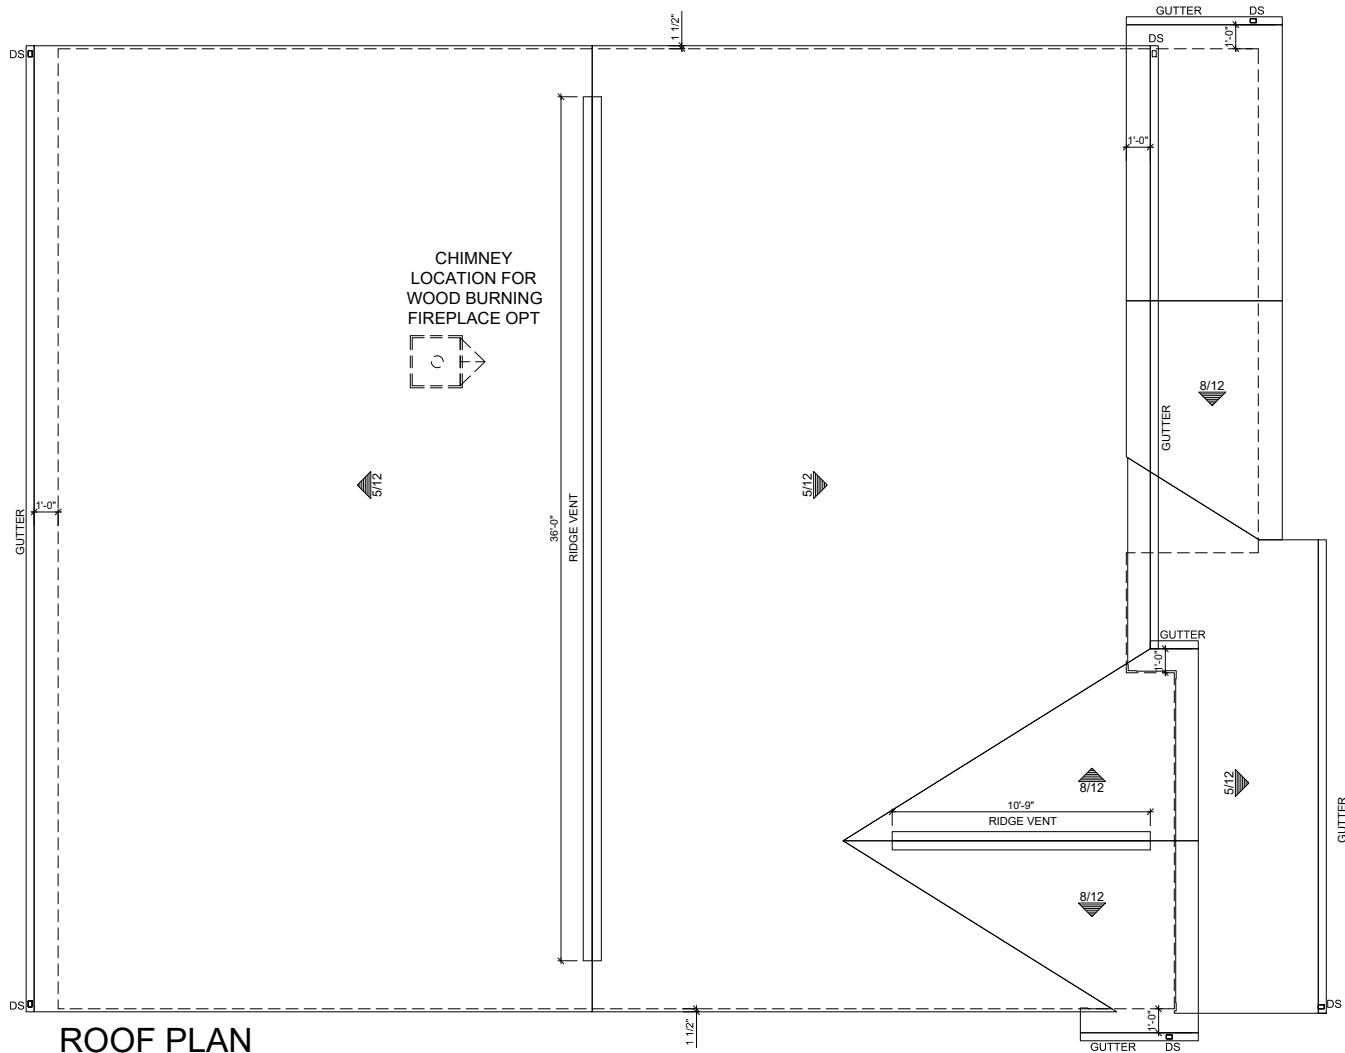

ROOF PLAN







SCALE: 1/8"=1'-0"







REV. NO.	DATE	REMARKS


COMMUNITY NAME: ---
SHEET DESCRIPTION: ELEVATION C - 8FT - SLAB- BRICK B

PLAN NAME: Empress	LOT NUMBER: ---
ADDRESS: ---	PRINT DATE: 01/31/2020
CITY: ---	STATE and ZIP: ---, ---

SHEET NO. 3.1.2C

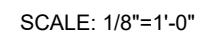    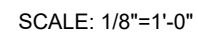


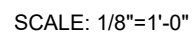    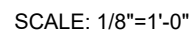

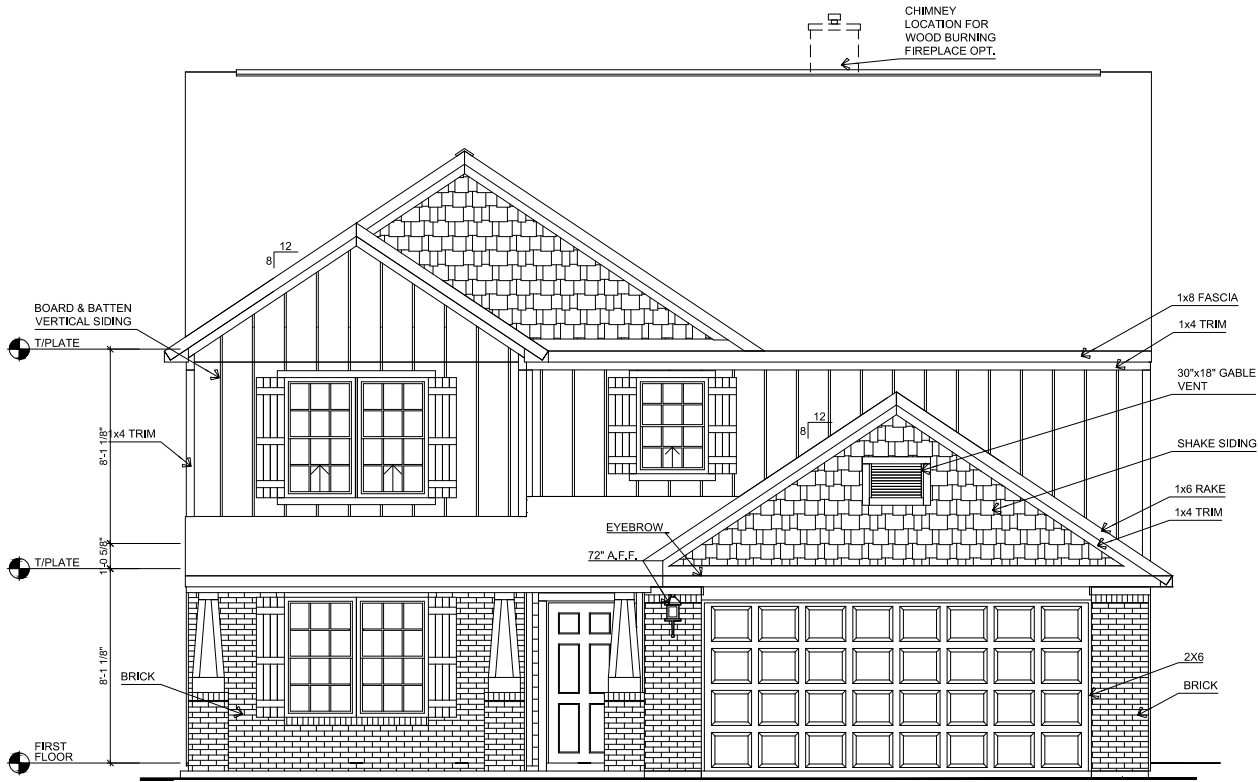


- FRONT ELEV CRAFTSMAN - SLAB - BRICK INCLUDED

SCALE: 1/8"=1'-0"

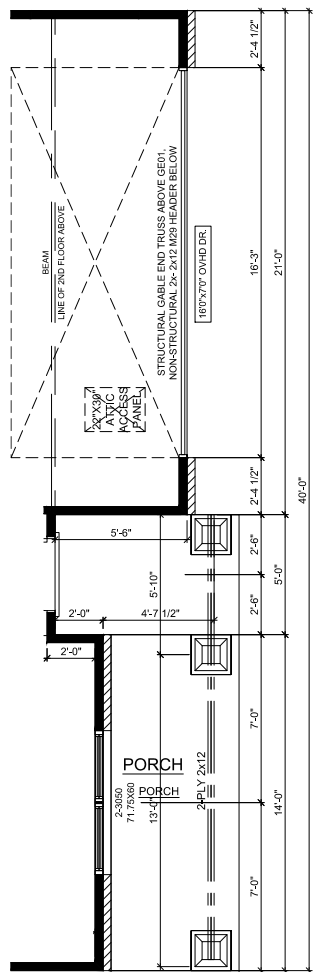


FIRST FLOOR SECTION: ELEV CRAFTSMAN - BRICK INCLUDED

SCALE: 1/8" = 1'-0"

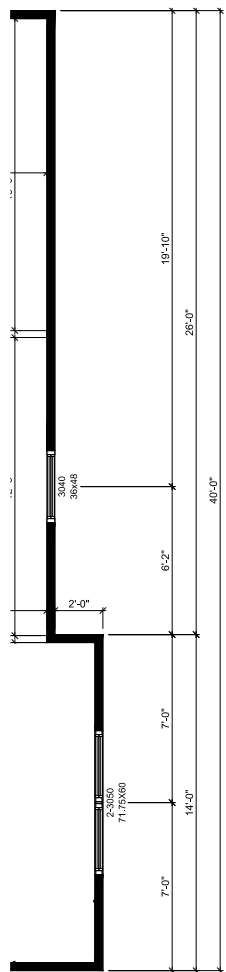


SECOND FLOOR SECTION:
ELEV CRAFTSMAN - BRICK INCLUDED

SCALE: 1/8" = 1'-0"

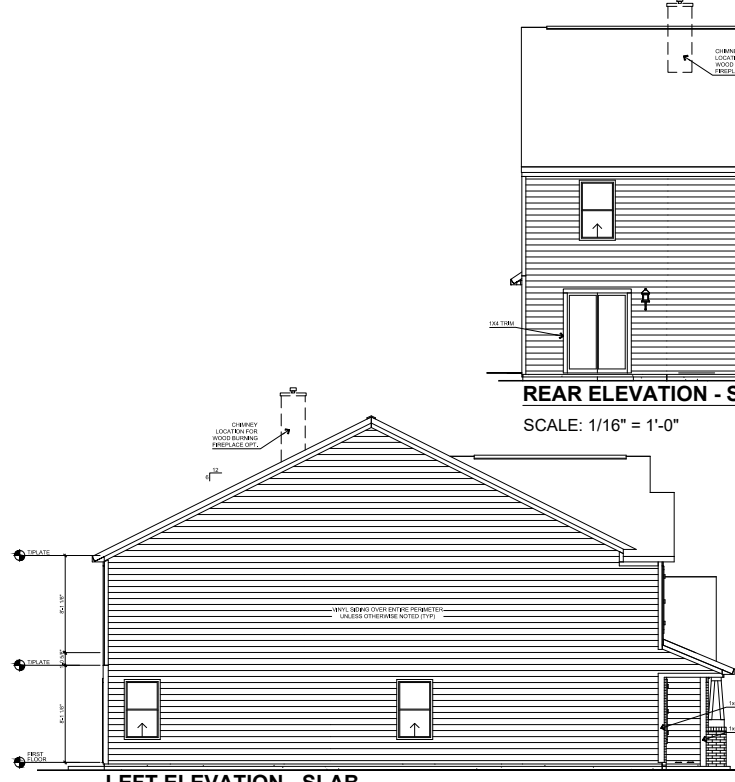


LEFT ELEVATION - SLAB

SCALE: 1/16" = 1'-0"

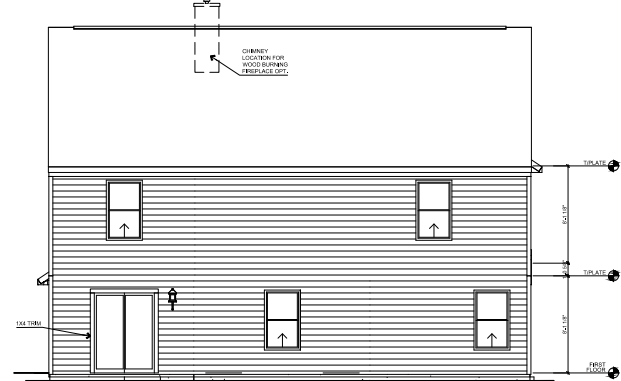


REAR ELEVATION - SLAB

SCALE: 1/16" = 1'-0"

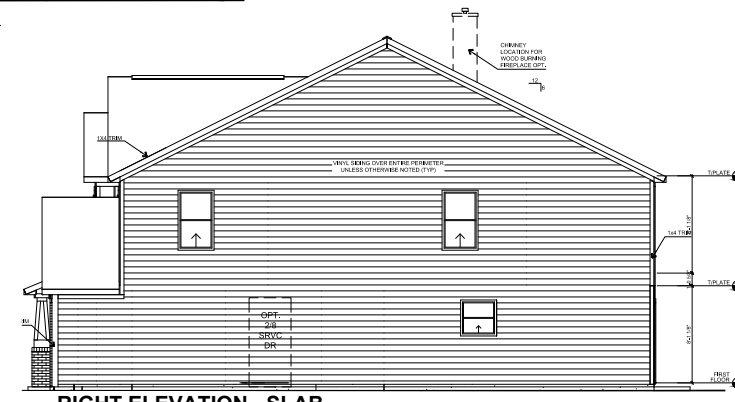

RIGHT ELEVATION - SLAB

SCALE: 1/16" = 1'-0"

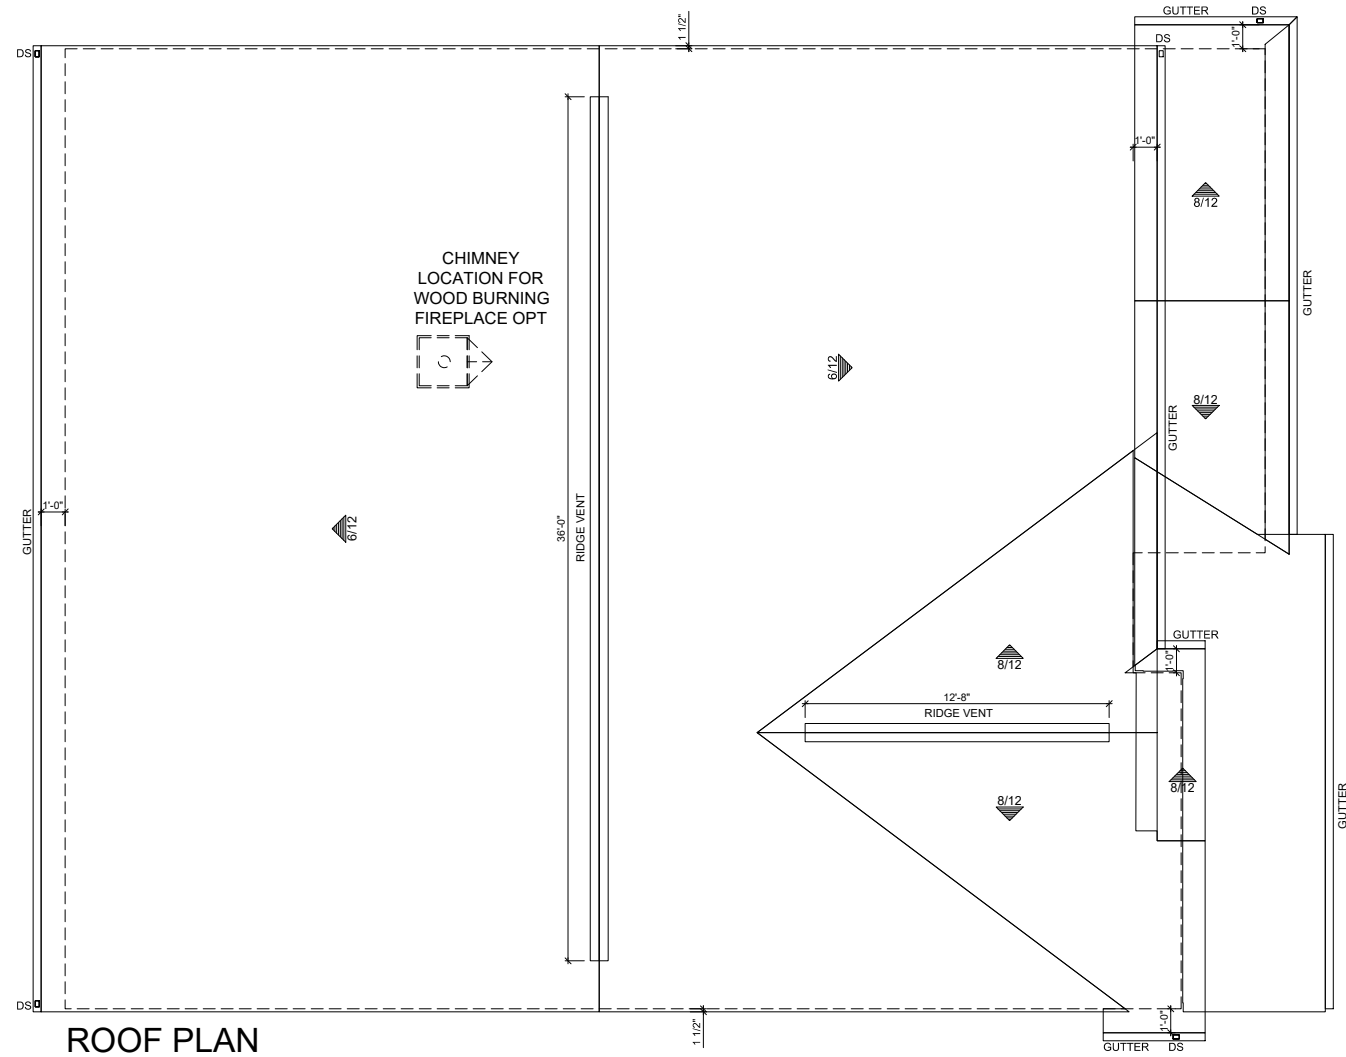

ROOF PLAN

SCALE: 1/8"=1'-0"



9225 HARRISON PARK COURT
INDIANAPOLIS, IN 46216
phone (317) 842-1875
fax (317) 842-8266

REV. NO.	DATE	REMARKS

COMMUNITY NAME: ---	SHEET DESCRIPTION: ELEVATION CRAFTSMAN - 8FT - SLAB-BRICK INCLUDED
---------------------	--


PLAN NAME: Empress	LOT NUMBER: ---	PRINT DATE: 01/31/2020
CUSTOMER: ---	ADDRESS: ---	STATE and ZIP: ---, ---
CITY: ---		

SHEET NO. 3.1.0F




FRONT ELEV TUDOR - SLAB - BRICK INCLUDED

SCALE: 1/8"=1'-0"

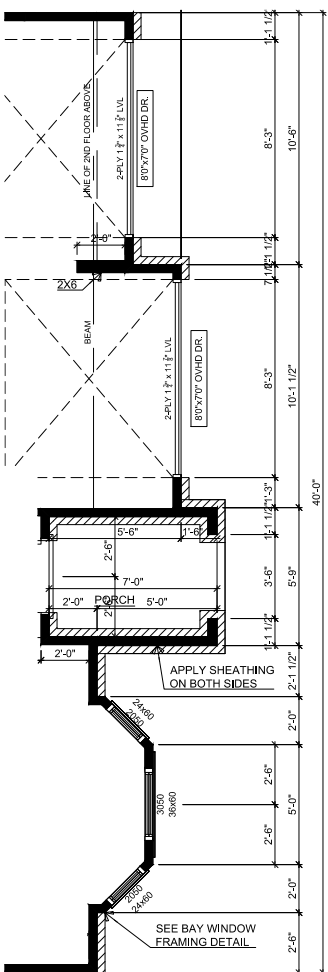


FIRST FLOOR SECTION: ELEV TUDOR - BRICK INCLUDED

SCALE: 1/8" = 1'-0"

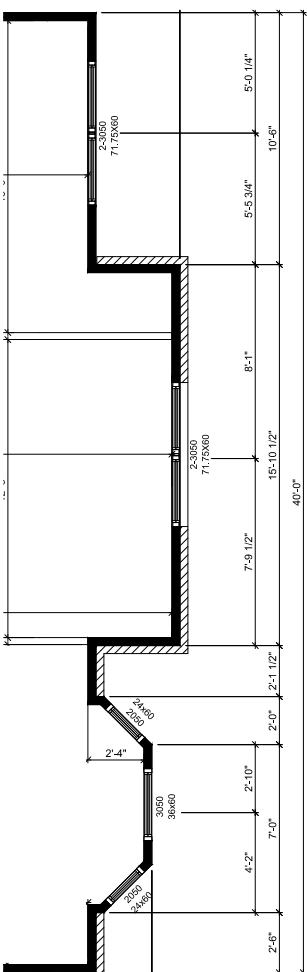

SECOND FLOOR SECTION:
ELEV TUDOR - BRICK INCLUDED

SCALE: 1/8" = 1'-0"

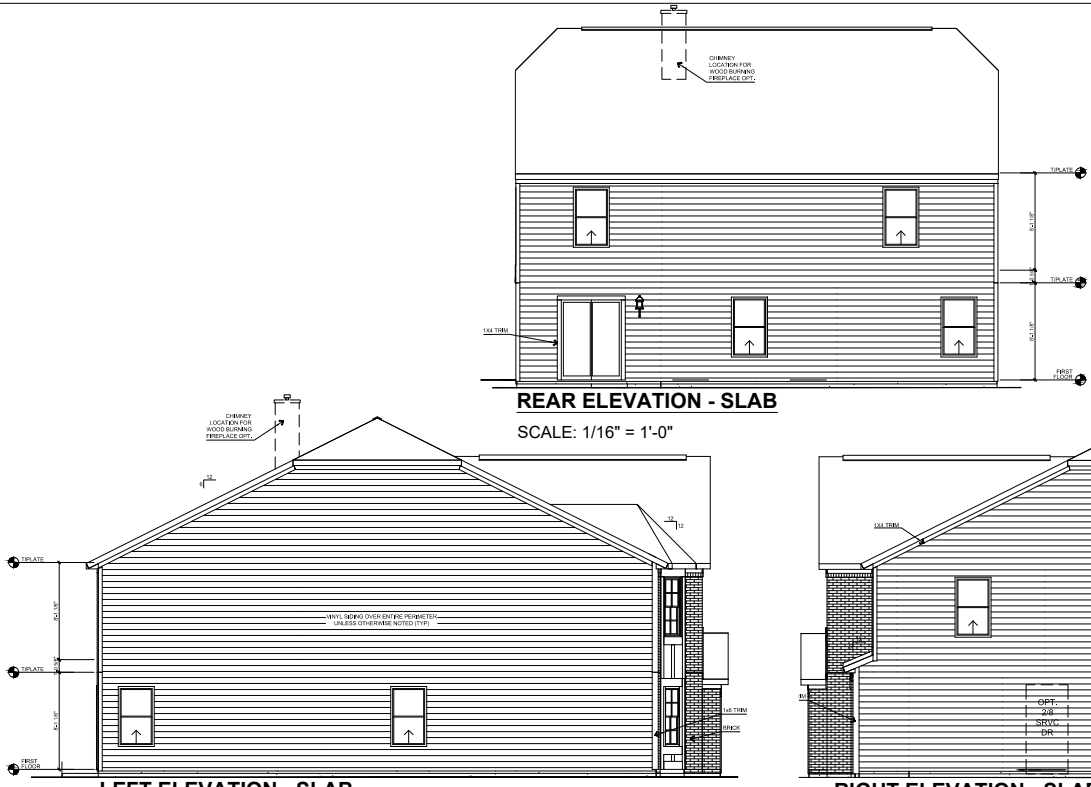


LEFT ELEVATION - SLAB

SCALE: 1/16" = 1'-0"

RIGHT ELEVATION - SLAB

SCALE: 1/16" = 1'-0"

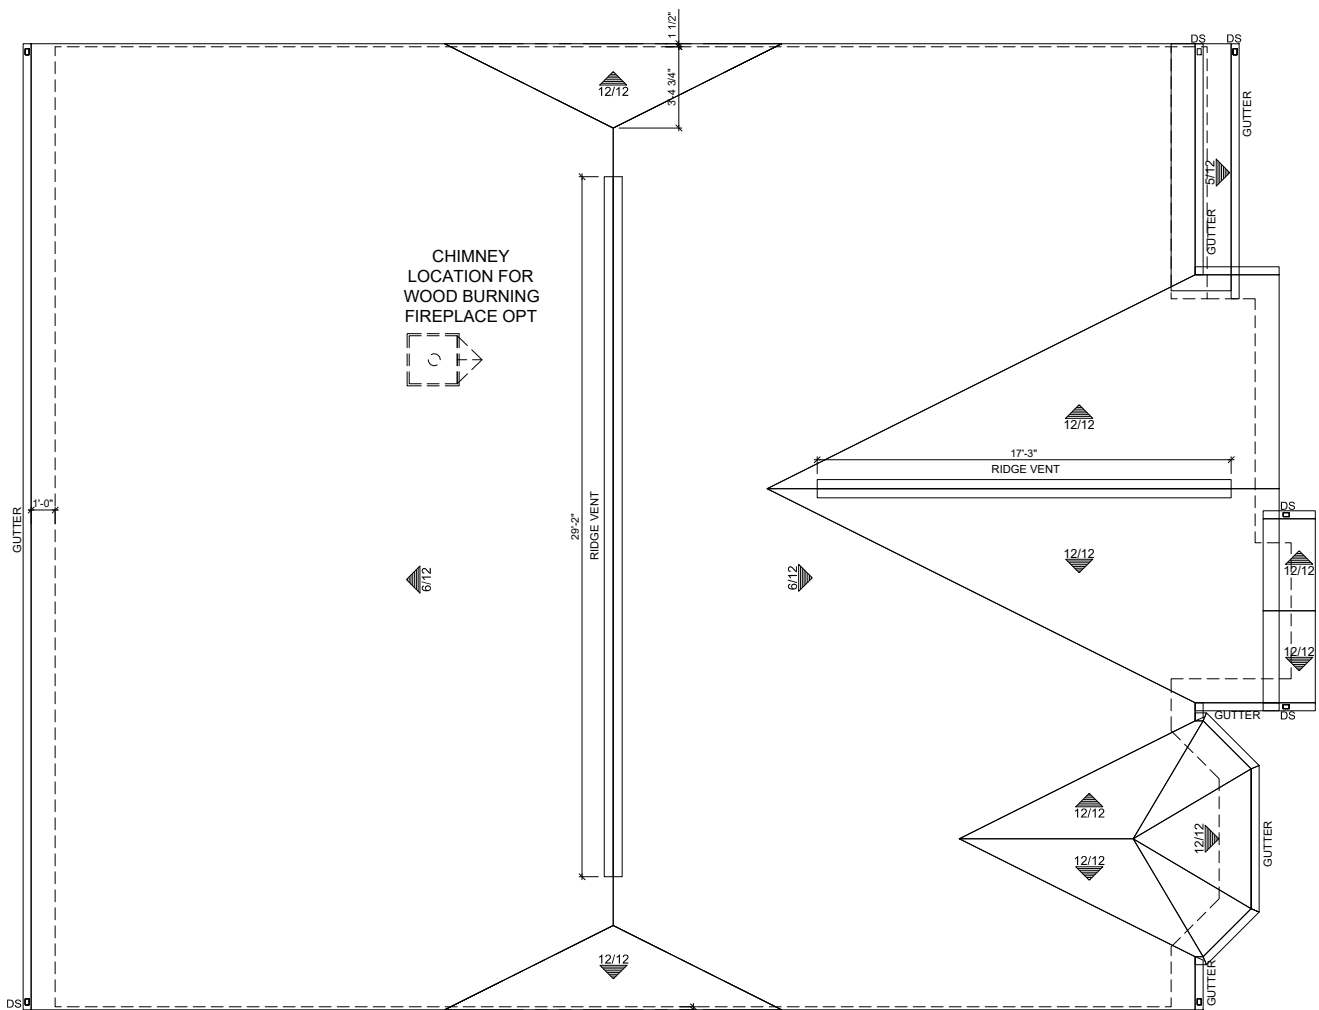


ROOF PLAN

SCALE: 1/8"=1'-0"

REV. NO.	DATE	REMARKS


COMMUNITY NAME: ---
SHEET DESCRIPTION: ELEVATION TUDOR - 8FT - SLAB- BRICK INCLUDED

PLAN NAME: Empress	LOT NUMBER: ---	PRINT DATE: 01/31/2020
CUSTOMER: ---	ADDRESS: ---	STATE and ZIP: ---, ---
CITY: ---		

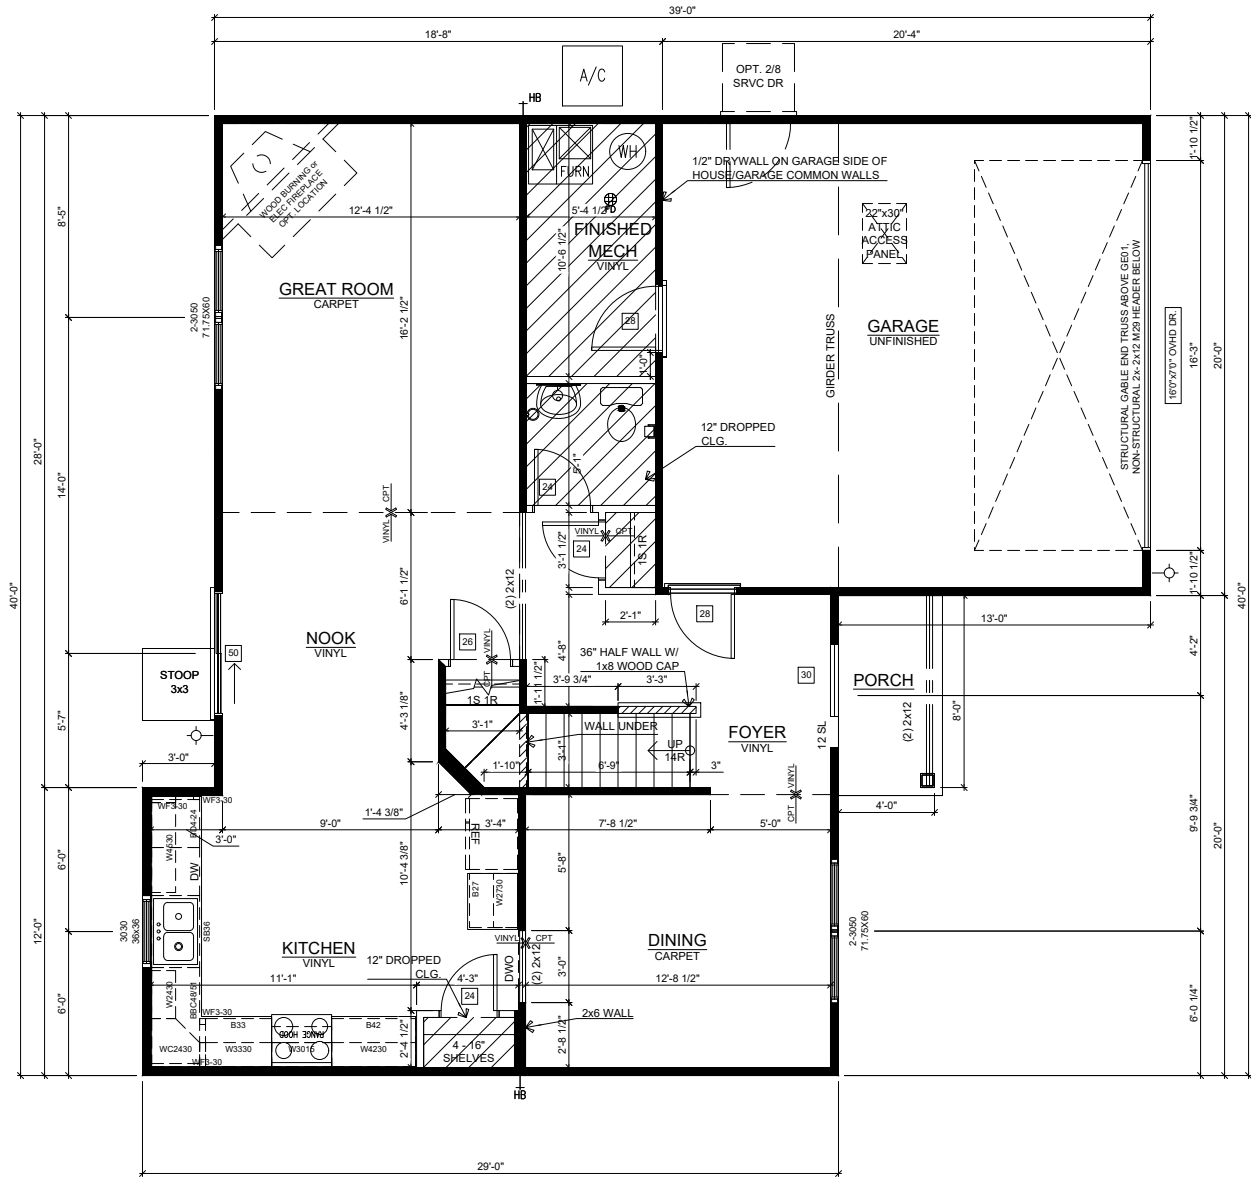


FIRST FLOOR PLAN

SCALE: 1/8"=1'-0"

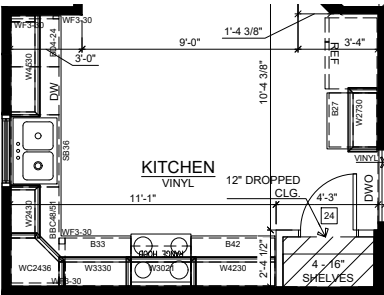


KITCHEN CABINETS:
30"-36" STAGGERED UPPERS
w/ CROWN

SCALE: 1/8" = 1'-0"

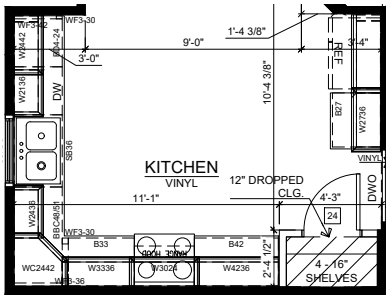


KITCHEN CABINETS:
36"-42" STAGGERED UPPERS
w/ CROWN

SCALE: 1/8" = 1'-0"

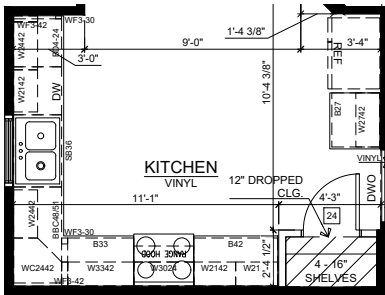


KITCHEN CABINETS:
42" UPPERS w/out CROWN

SCALE: 1/8" = 1'-0"

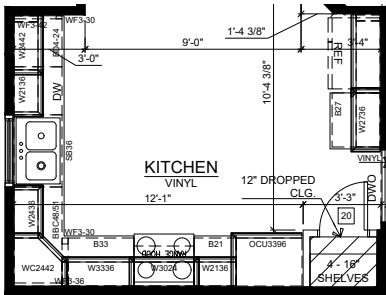

KITCHEN CABINETS:
GOURMET KITCHEN

SCALE: 1/8" = 1'-0"

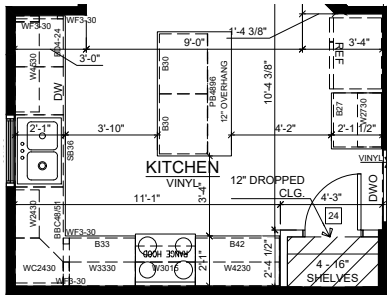

KITCHEN CABINETS:
KITCHEN ISLAND

SCALE: 1/8" = 1'-0"




CORNER WOOD
BURNING FIREPLACE

SCALE: 1/8" = 1'-0"




CORNER ELECTRIC
FIREPLACE

SCALE: 1/8" = 1'-0"

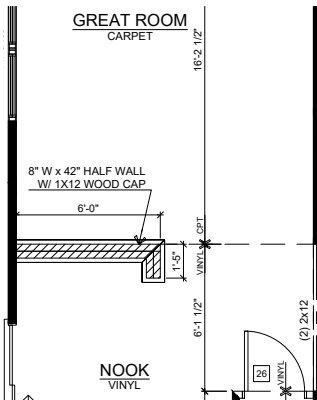


HALF WALL BETWEEN
NOOK AND GREAT ROOM

SCALE: 1/8" = 1'-0"

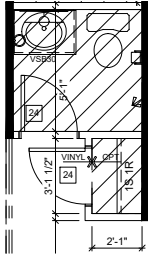


POWDER BATH:
VANITY CABINET

SCALE: 1/8" = 1'-0"

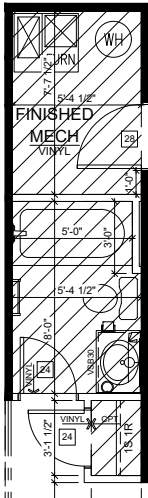

FULL BATH IN LUE
OF POWDER BATH

SCALE: 1/8" = 1'-0"

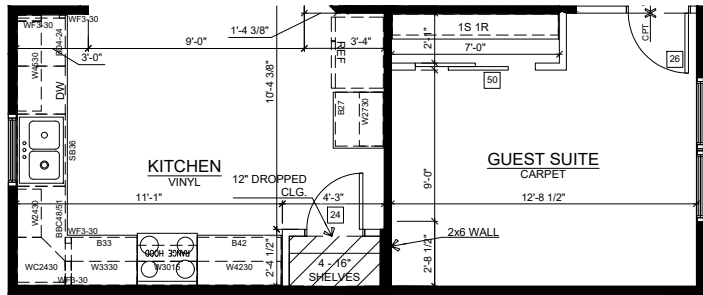

DINING ROOM:
CONVERT TO GUEST SUITE


SCALE: 1/8" = 1'-0"

SQUARE FOOTAGE	
Name	Area (Net)
1ST FLOOR S.F.	932 SF
2ND FLOOR S.F.	1040 SF
	1972 SF

REV. NO.	DATE	REMARKS


COMMUNITY NAME: ---
SHEET DESCRIPTION: FIRST FLOOR PLAN - ELEV A - 8FT - SLAB - SIDING

PLAN NAME: Mulberry	CUSTOMER: ---
LOT NUMBER: ---	ADDRESS: ---
PRINT DATE: 02/14/2020	CITY: --- STATE and ZIP: ---, ---

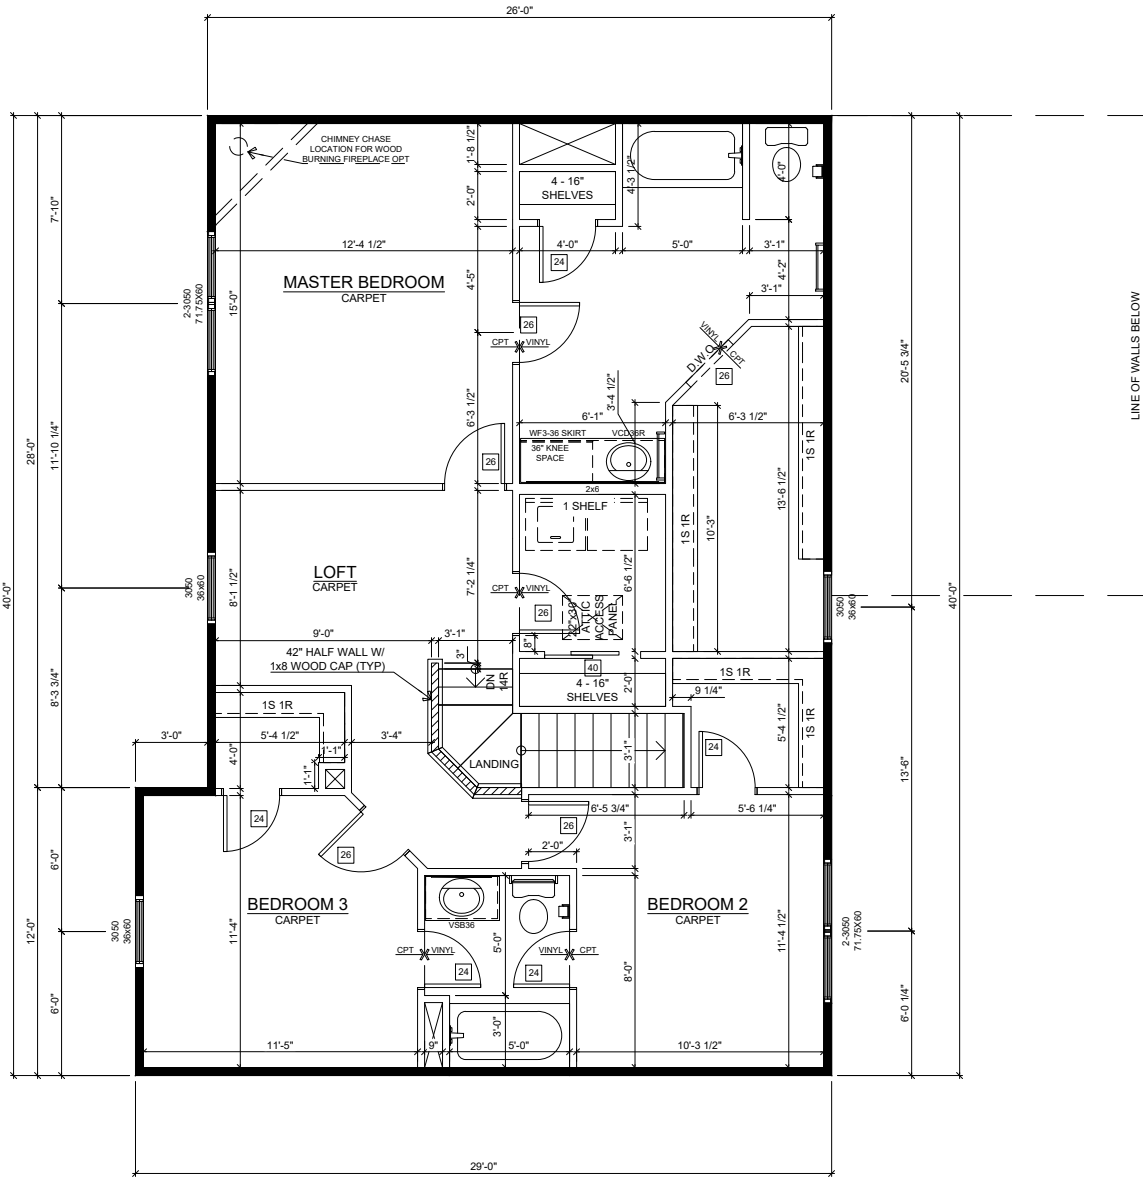


SECOND FLOOR PLAN


SCALE: 1/8"=1'-0"

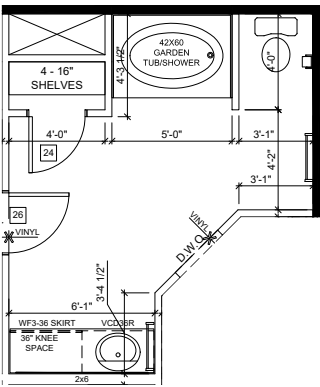


MASTER BATH:
GARDEN TUB/SHOWER
SCALE: 1/8" = 1'-0"

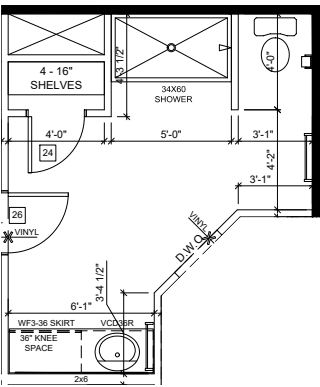


MASTER BATH:
60in SHOWER (Without Seat)
SCALE: 1/8" = 1'-0"

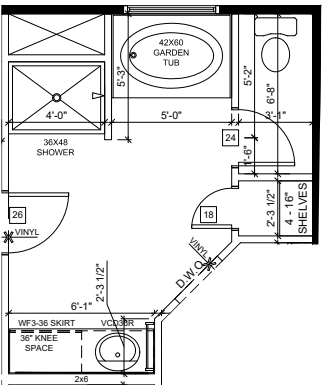


MASTER BATH:
DELUXE GARDEN BATH
SCALE: 1/8" = 1'-0"

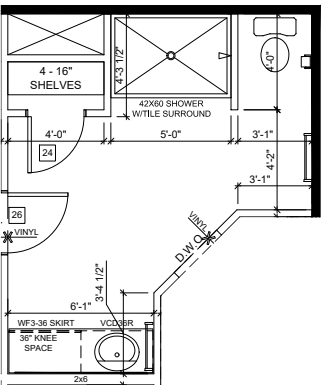


MASTER BATH:
TILED MASTER SHOWER
SCALE: 1/8" = 1'-0"

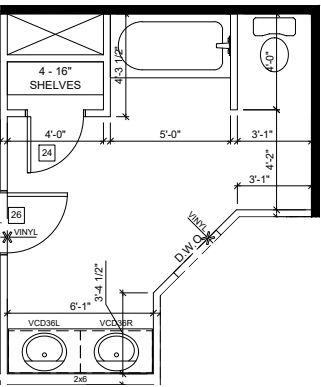


MASTER BATH:
DOUBLE BOWL VANITY
SCALE: 1/8" = 1'-0"

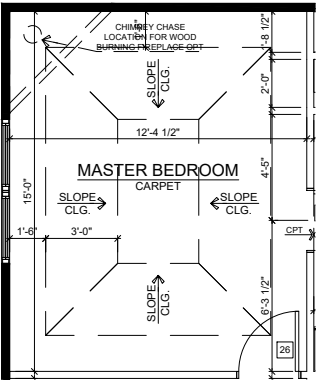


MASTER BEDROOM:
TRAY CEILING
SCALE: 1/8" = 1'-0"

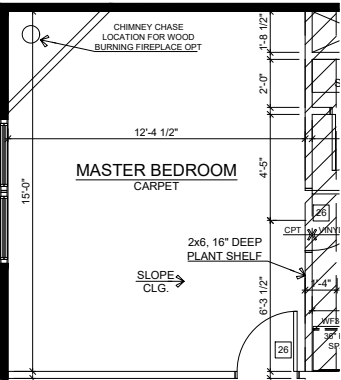


MASTER BEDROOM:
VAULTED CEILING
SCALE: 1/8" = 1'-0"

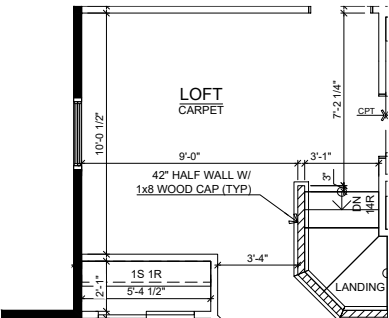


ENLARGED LOFT
SCALE: 1/8" = 1'-0"

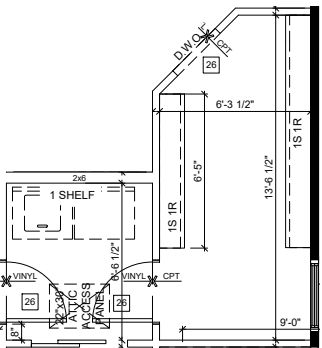


MASTER CLOSET:
DOOR TO LAUNDRY
SCALE: 1/8" = 1'-0"

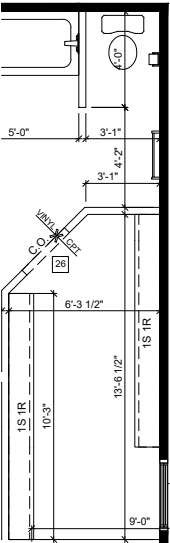

MASTER CLOSET:
CASED OPENING
SCALE: 1/8" = 1'-0"

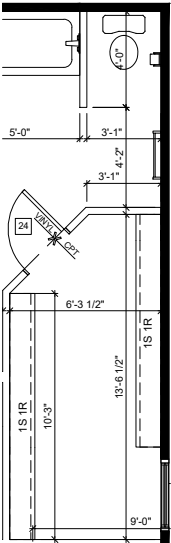

MASTER CLOSET:
2-4 INTERIOR DR
SCALE: 1/8" = 1'-0"

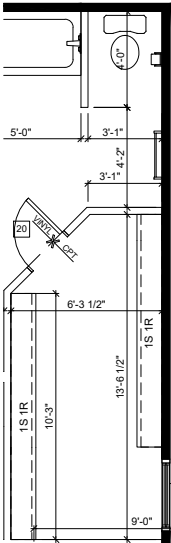

MASTER CLOSET:
2-0 INTERIOR DR
SCALE: 1/8" = 1'-0"

SQUARE FOOTAGE	
Name	Area (Net)
1ST FLOOR S.F.	932 SF
2ND FLOOR S.F.	1040 SF
	1972 SF

9225 HARRISON PARK COURT
INDIANAPOLIS, IN 46216
phone (317) 842-1875
fax (317) 842-8266

REMARKS	DATE	REV. NO.


COMMUNITY NAME: ---	PLAN NAME: Mulberry
SHEET DESCRIPTION: SECOND FLOOR PLAN - ELEV A - 8FT - SLAB - SIDING	LOT NUMBER: --- PRINT DATE: 02/14/2020
CUSTOMER: ---	STATE and ZIP: ---, ---
ADDRESS: ---	
CITY: ---	

SHEET NO.	2.1
-----------	-----




FRONT ELEVATION A - SLAB - BRICK B

SCALE: 1/8"=1'-0"

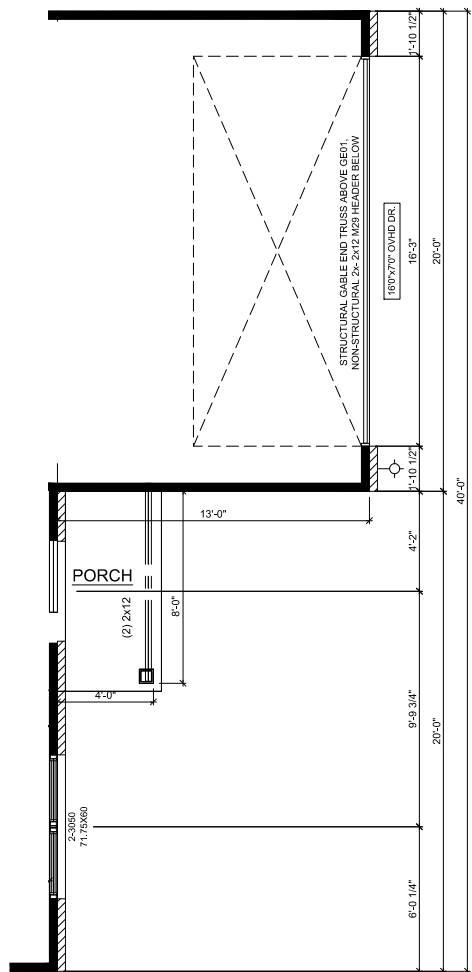

FIRST FLOOR SECTION:
ELEV A - SLAB - BRICK B

SCALE: 1/8" = 1'-0"

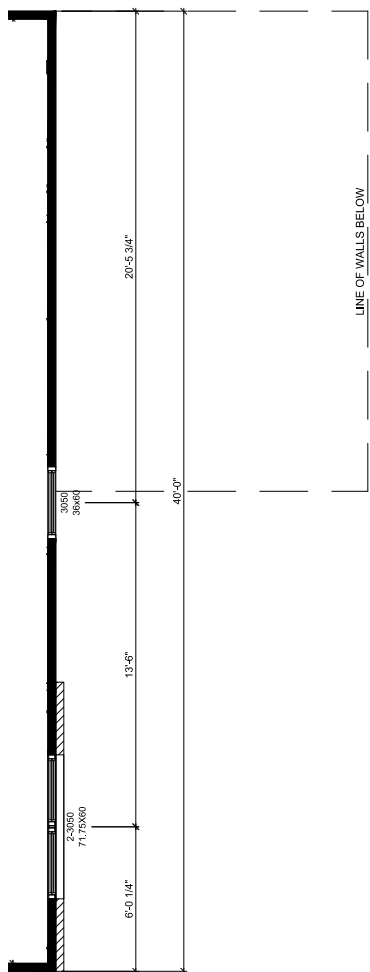


SECOND FLOOR SECTION:
ELEV A - SLAB - BRICK B

SCALE: 1/8" = 1'-0"

ROOF PLAN

SCALE: 1/8"=1'-0"

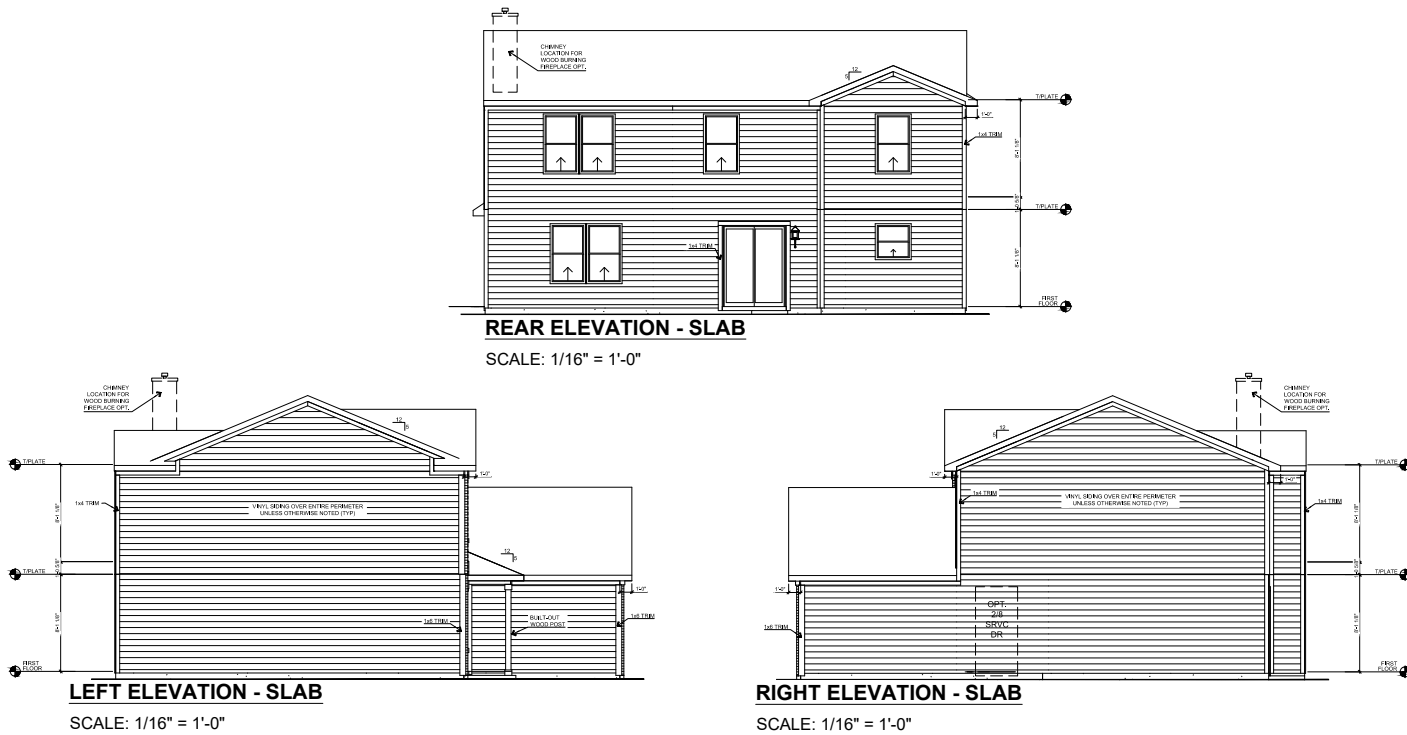

REAR ELEVATION - SLAB

SCALE: 1/16" = 1'-0"

LEFT ELEVATION - SLAB

SCALE: 1/16" = 1'-0"

RIGHT ELEVATION - SLAB

SCALE: 1/16" = 1'-0"

COMMUNITY NAME: ---
SHEET DESCRIPTION:
ELEVATION A - 8FT - SLAB -
BRICK B

PLAN NAME: Mulberry
LOT NUMBER: ---
PRINT DATE: 02/14/2020

CUSTOMER: ---
ADDRESS: ---
CITY: ---
STATE and ZIP: ---, ---

SHEET NO.
3.1.2A

REMARKS

DATE

REV. NO.

REAR ELEVATION - SLAB
SCALE: 1/16" = 1'-0"

LEFT ELEVATION - SLAB
SCALE: 1/16" = 1'-0"

RIGHT ELEVATION - SLAB
SCALE: 1/16" = 1'-0"

FRONT ELEVATION - SLAB
SCALE: 1/8" = 1'-0"

FIRST FLOOR SECTION
ELEV A - SLAB - BRICK B
SCALE: 1/8" = 1'-0"

SECOND FLOOR SECTION
ELEV A - SLAB - BRICK B
SCALE: 1/8" = 1'-0"


ROOF PLAN
SCALE: 1/8" = 1'-0"

ARBOR HOMES
9225 HARRISON PARK COURT
INDIANAPOLIS, IN 46216
phone (317) 842-1875
fax (317) 842-8268




FRONT ELEVATION A - SLAB - BRICK C

SCALE: 1/8"=1'-0"

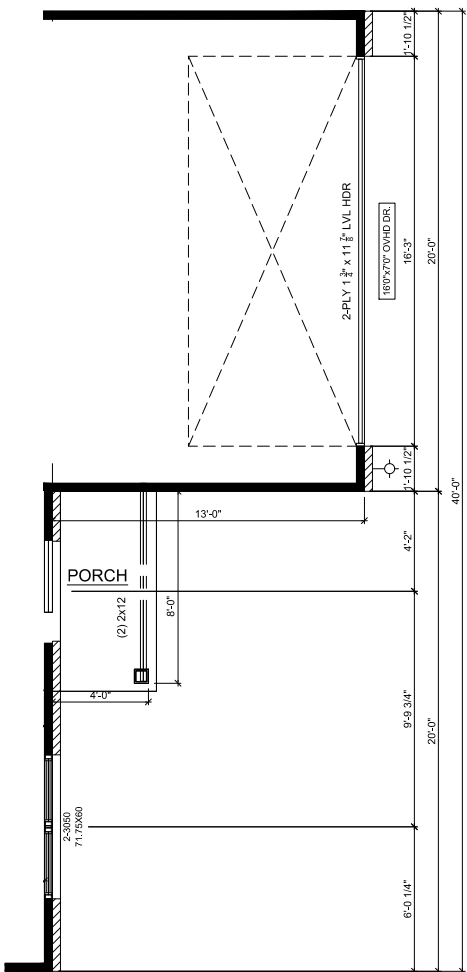

FIRST FLOOR SECTION:
ELEV A - SLAB - BRICK C

SCALE: 1/8" = 1'-0"

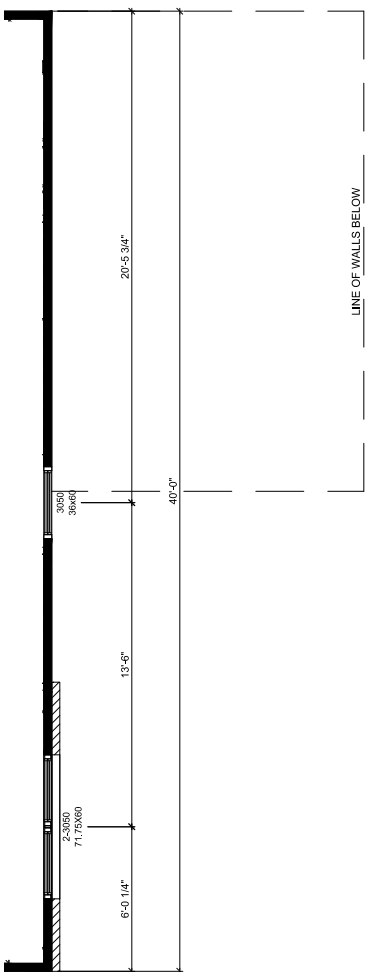


SECOND FLOOR SECTION:
ELEV A - SLAB - BRICK C

SCALE: 1/8" = 1'-0"

ROOF PLAN

SCALE: 1/8"=1'-0"

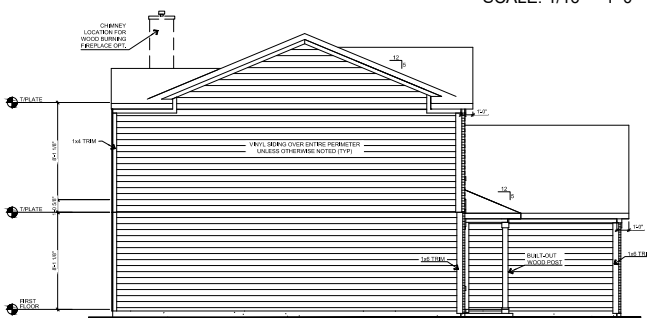


LEFT ELEVATION - SLAB

SCALE: 1/16" = 1'-0"




REAR ELEVATION - SLAB

SCALE: 1/16" = 1'-0"

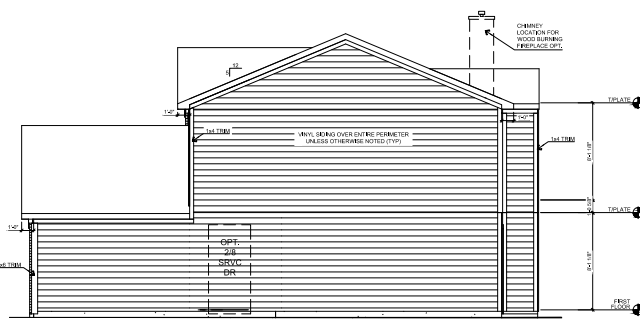

RIGHT ELEVATION - SLAB

SCALE: 1/16" = 1'-0"

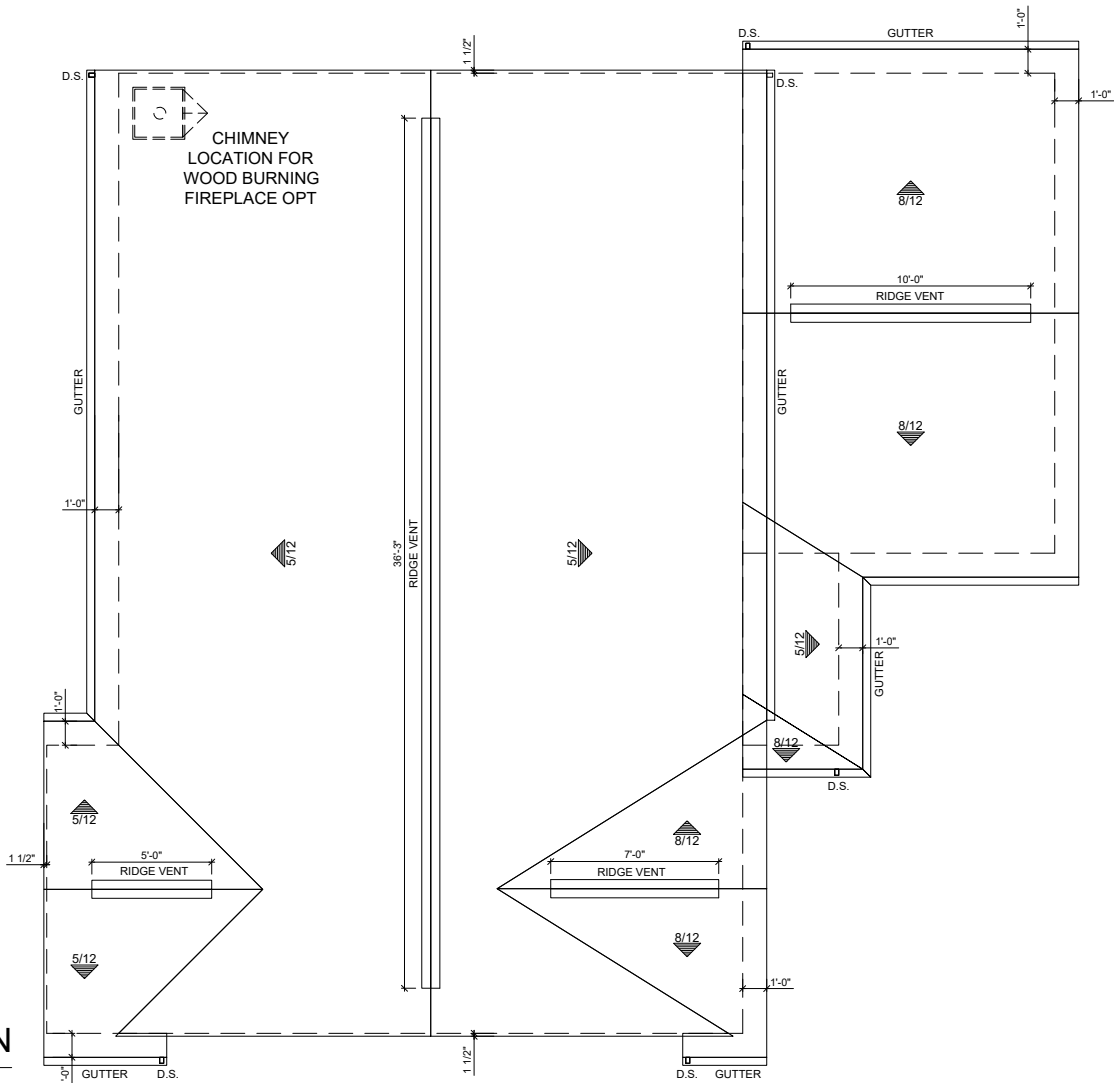

COMMUNITY NAME: ---
SHEET DESCRIPTION:
ELEVATION A - 8FT - SLAB -
BRICK C




CUSTOMER: ---
PLAN NAME: Mulberry
LOT NUMBER: ---
ADDRESS: ---
PRINT DATE: 02/14/2020
STATE and ZIP: ---, ---
CITY: ---

SHEET NO.
3.1.3A


REMARKS

DATE

REV. NO.

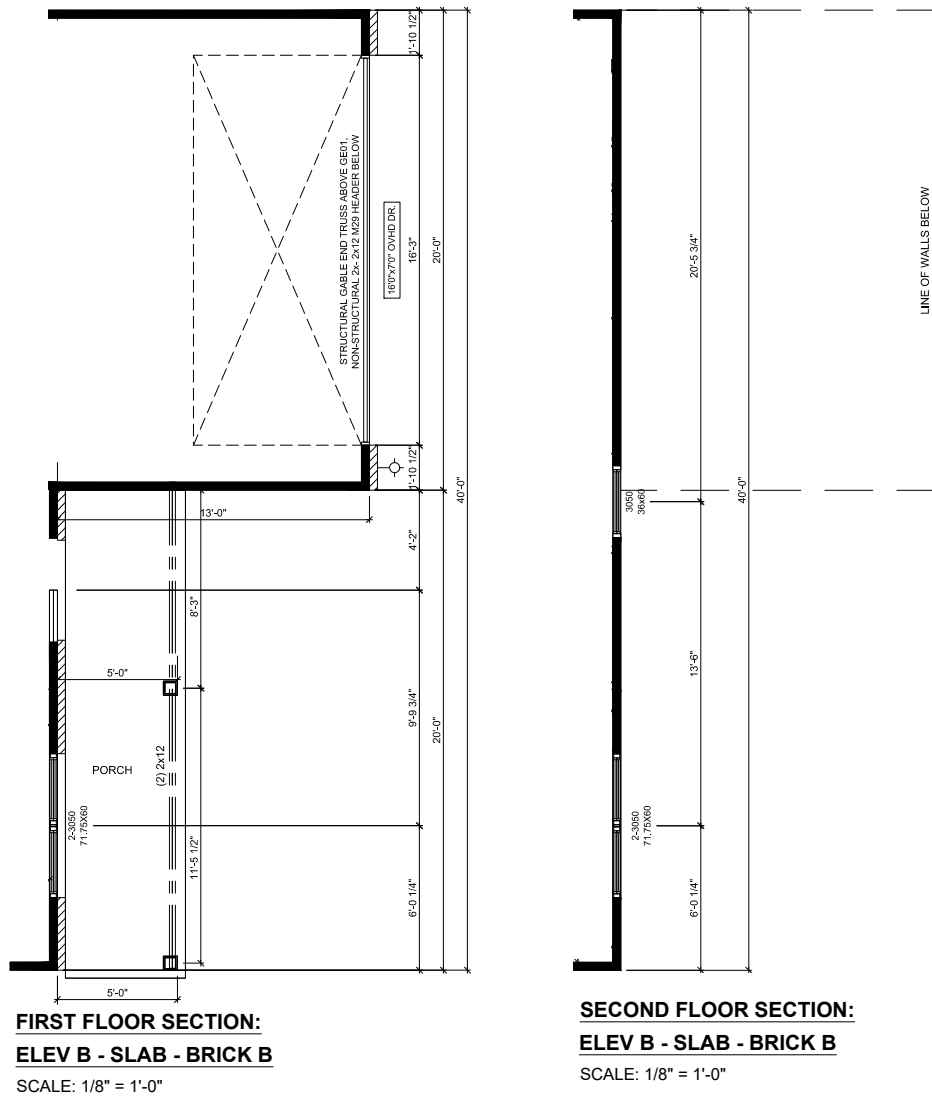
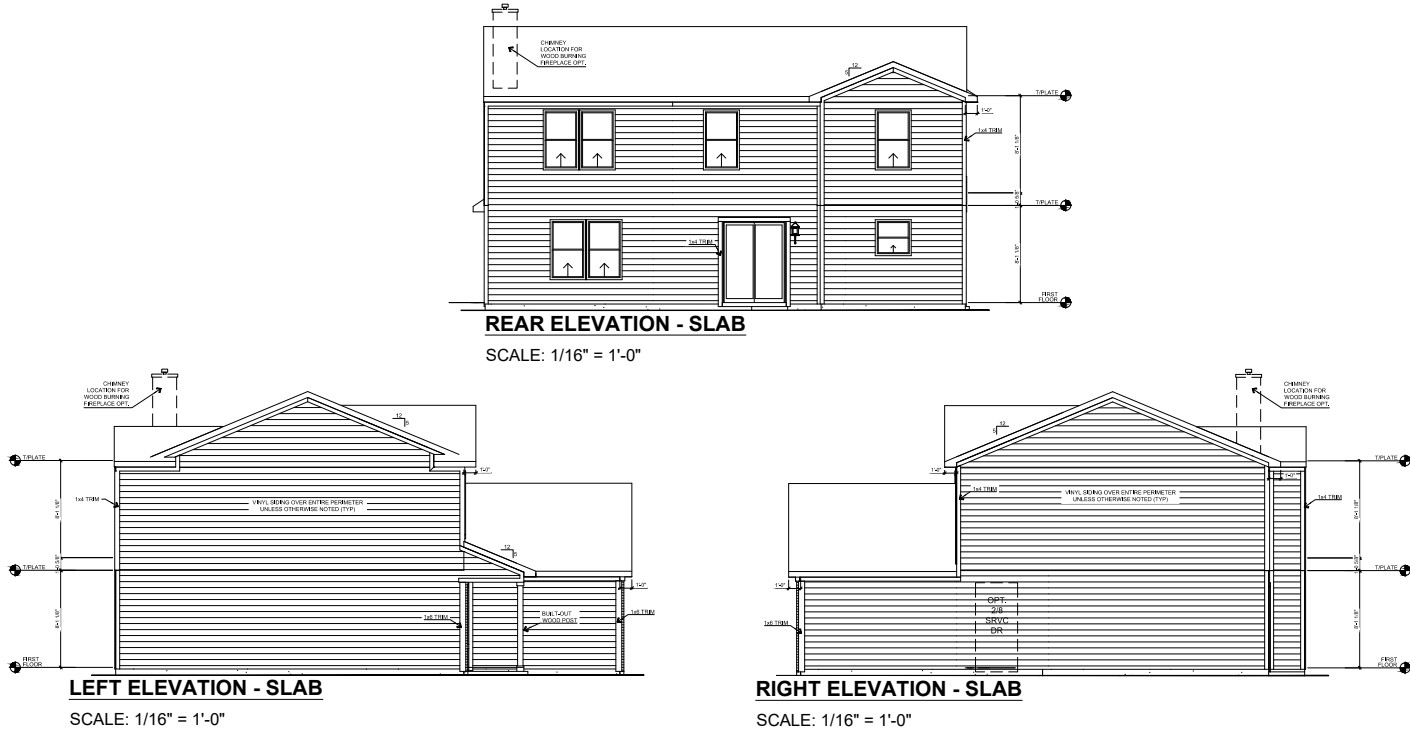
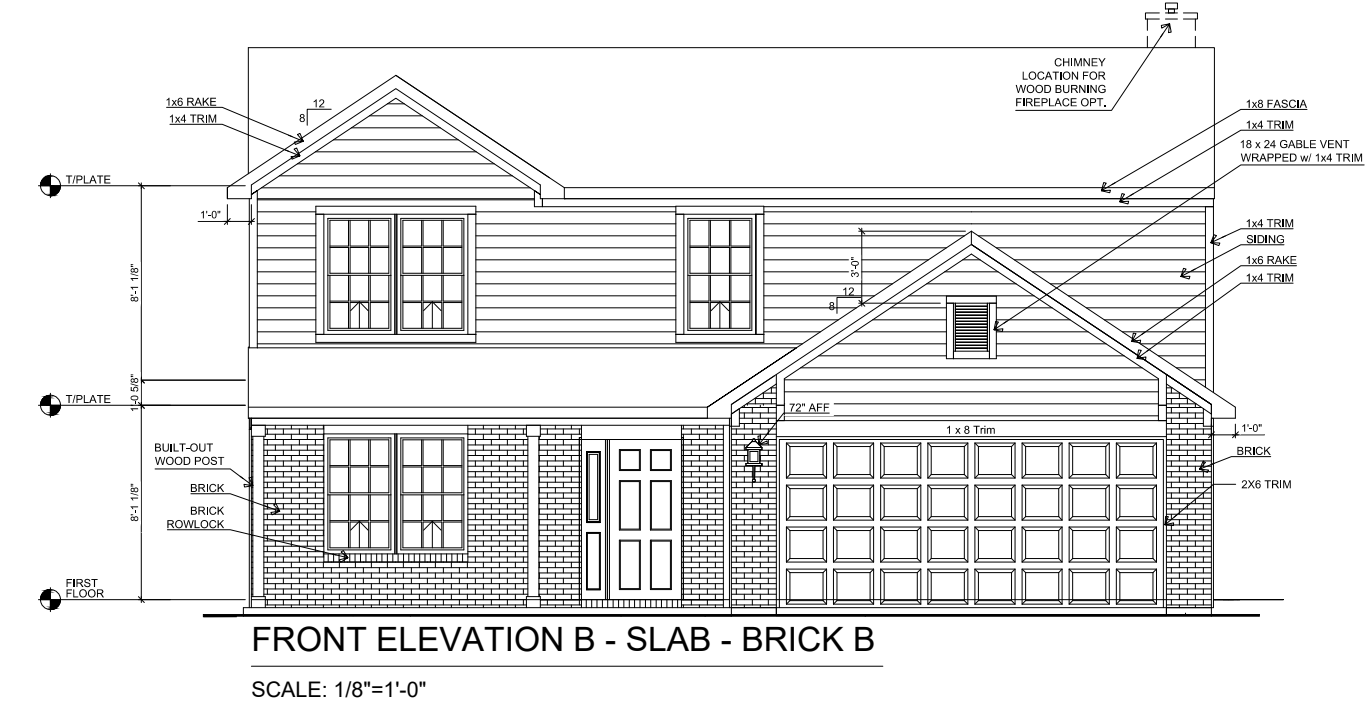


ROOF PLAN
SCALE: 1/8"=1'-0"

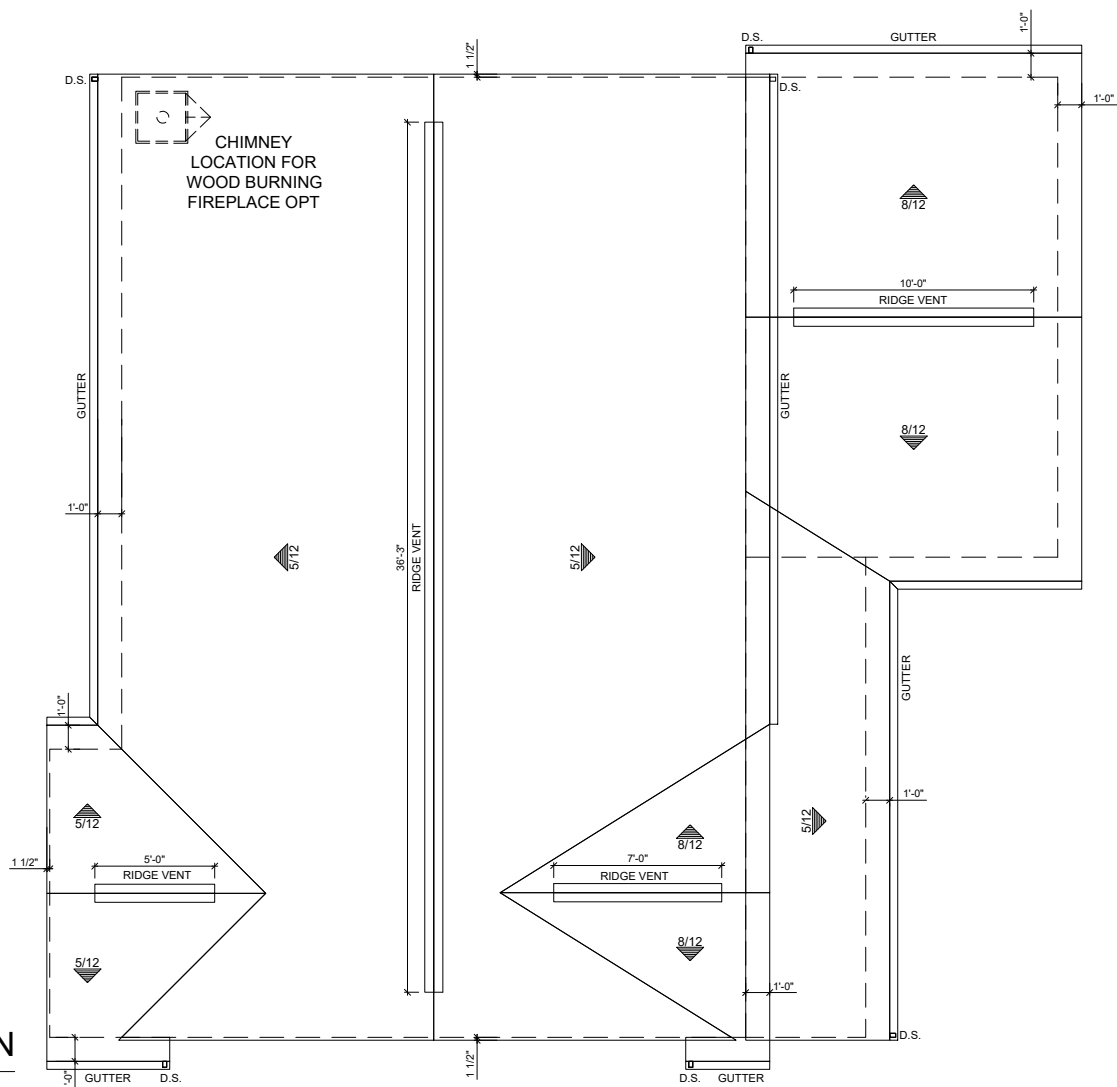


SHEET NO. 3.1.2B	CUSTOMER: ---	PLAN NAME: Mulberry	COMMUNITY NAME: ---
	ADDRESS: ---	LOT NUMBER: ---	SHEET DESCRIPTION: ELEVATION B - 8FT - SLAB - BRICK B
	CITY: ---	STATE and ZIP: ---, ---	PRINT DATE: 02/14/2020

REV. NO.	DATE	REMARKS

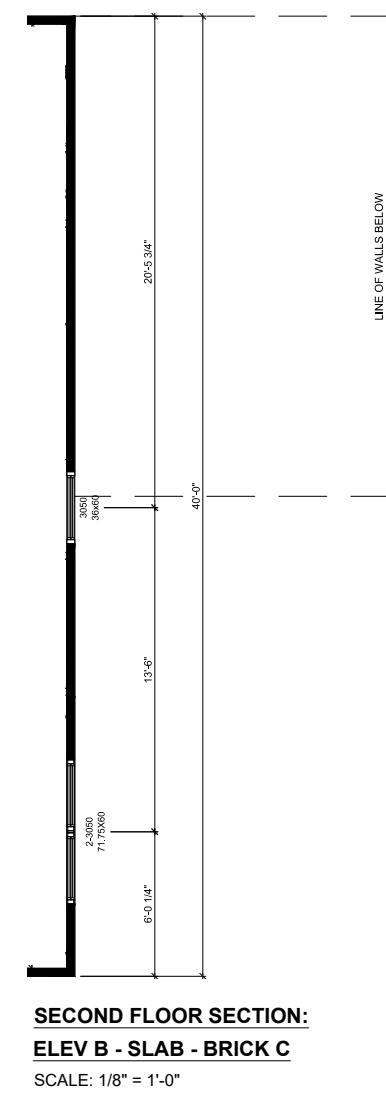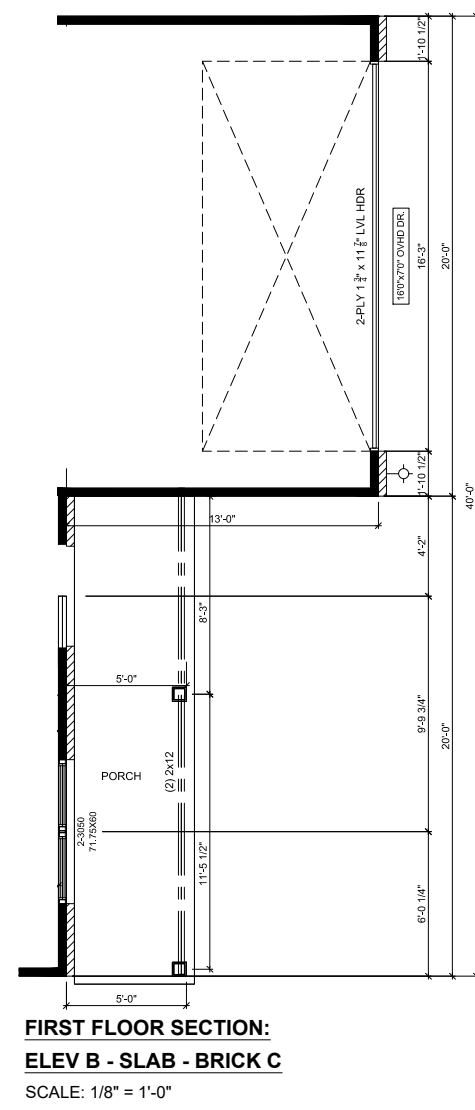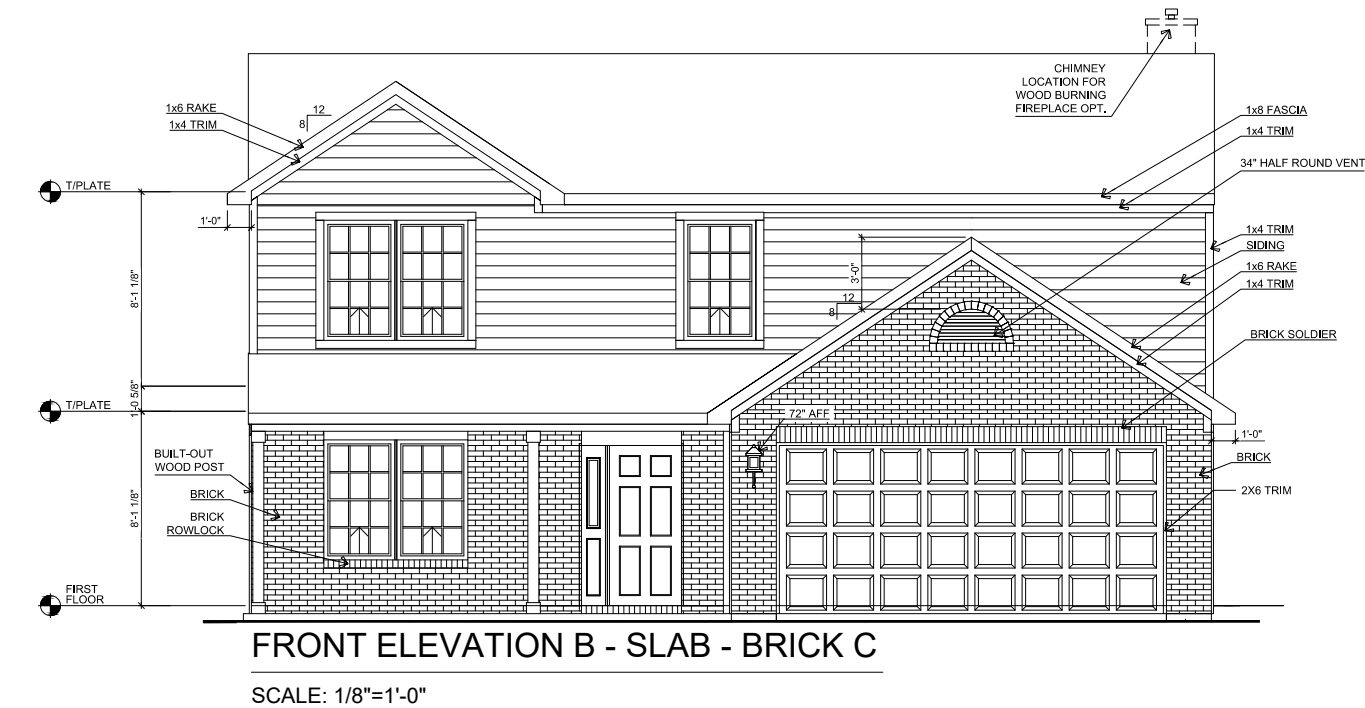

ROOF PLAN

SCALE: 1/8"=1'-0"

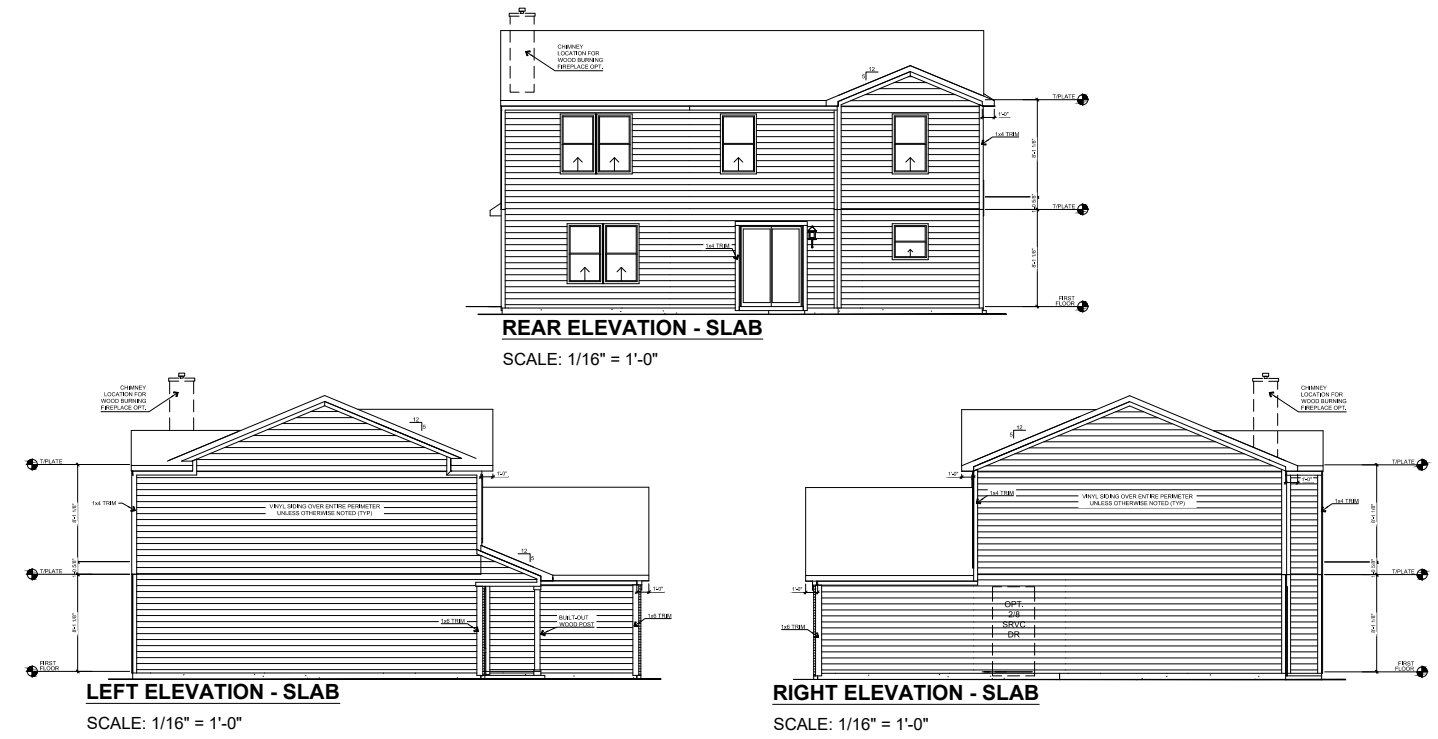


SHEET NO. 3.1.3B	CUSTOMER: ---	PLAN NAME: Mulberry	COMMUNITY NAME: ---
	ADDRESS: ---	LOT NUMBER: ---	SHEET DESCRIPTION: ELEVATION B - 8FT - SLAB - BRICK C
	CITY: ---	STATE and ZIP: ---, ---	PRINT DATE: 02/14/2020

REV. NO.	DATE	REMARKS

**ARBOR**
H O M E S


9225 HARRISON PARK COURT
INDIANAPOLIS, IN 46216

phone (317) 842-1875
fax (317) 842-8266

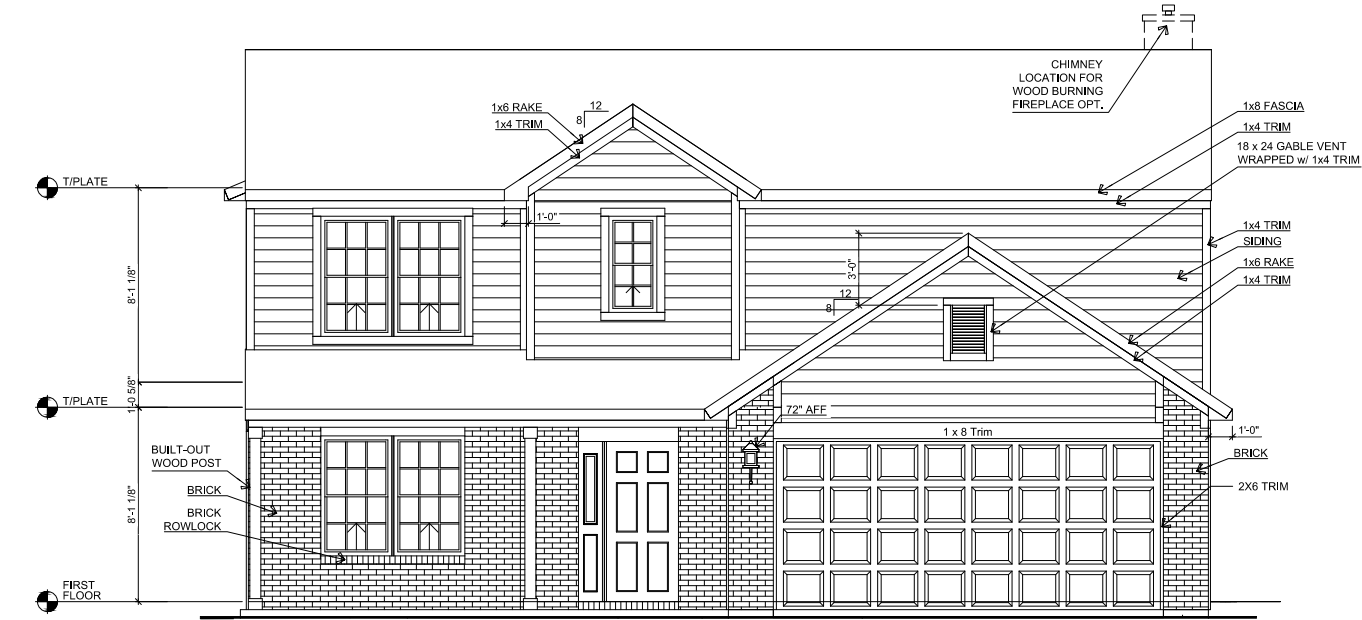


FRONT ELEVATION C - SLAB - BRICK B

SCALE: 1/8"=1'-0"

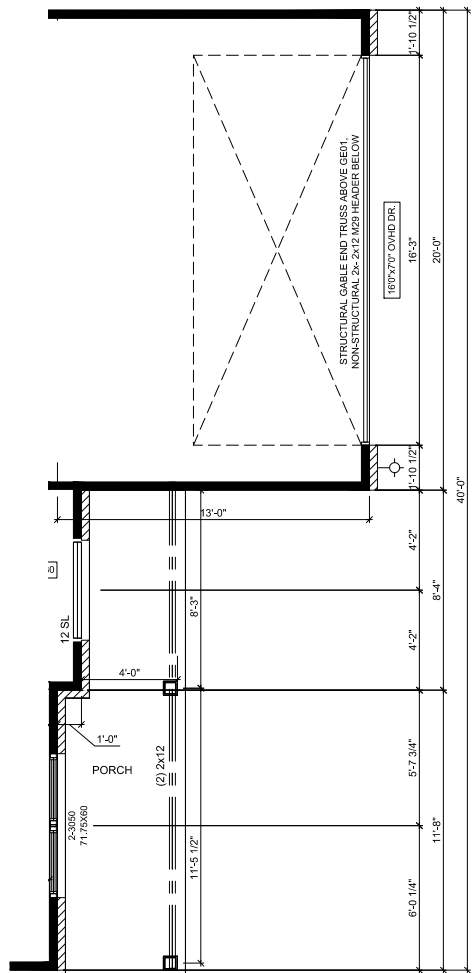

FIRST FLOOR SECTION:
ELEV C - SLAB - BRICK B

SCALE: 1/8" = 1'-0"

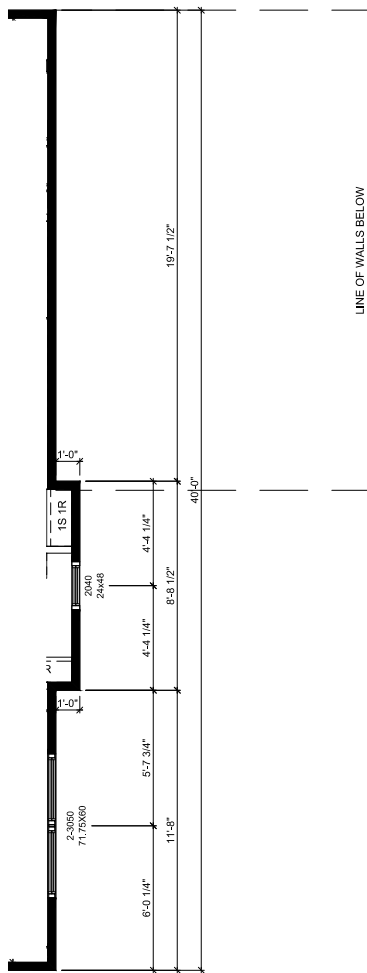


SECOND FLOOR SECTION:
ELEV C - SLAB - BRICK B

SCALE: 1/8" = 1'-0"

ROOF PLAN




SCALE: 1/8"=1'-0"

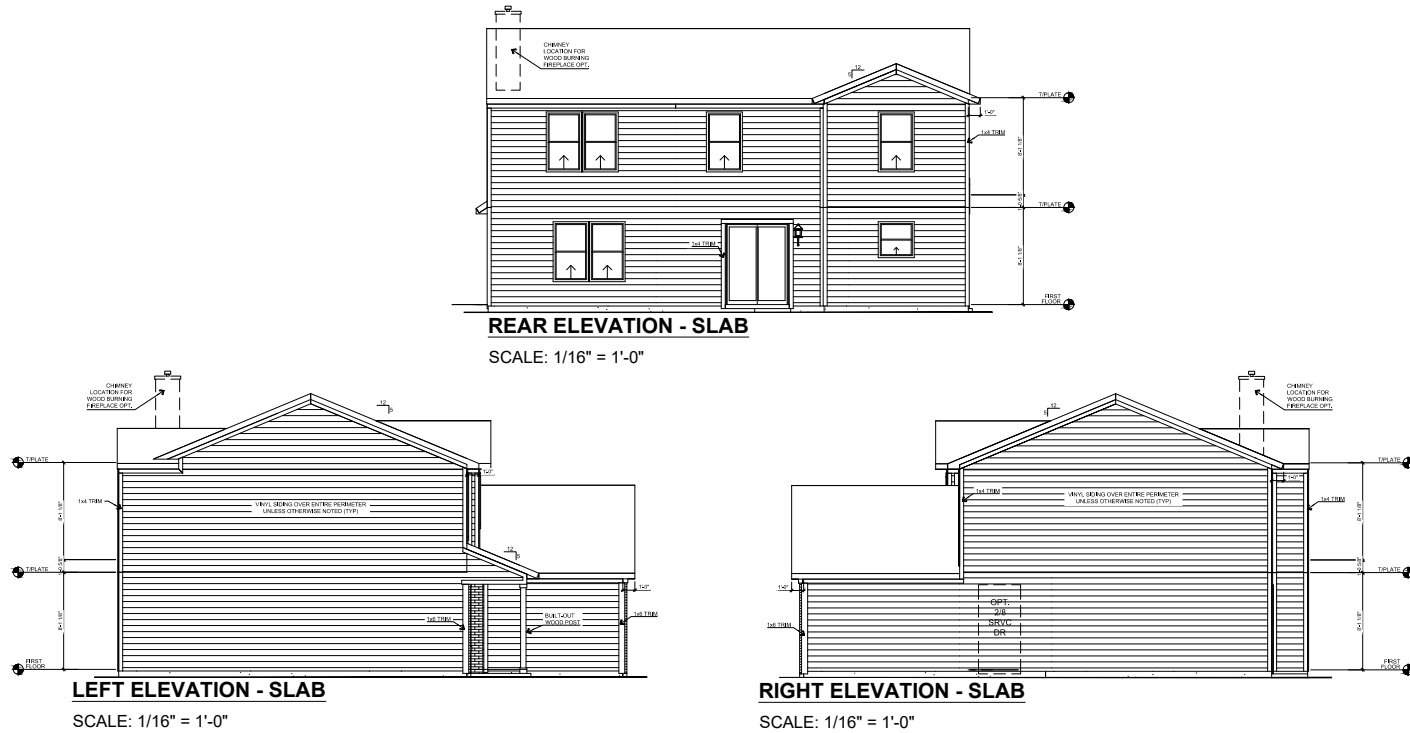



REV. NO.	DATE	REMARKS

COMMUNITY NAME: ---
SHEET DESCRIPTION:
**ELEVATION C - 8FT -
SLAB- BRICK B**

CUSTOMER: ---	PLAN NAME: Mulberry
ADDRESS: ---	LOT NUMBER: ---
CITY: ---	STATE and ZIP: ---, ---
PRINT DATE: 02/14/2020	

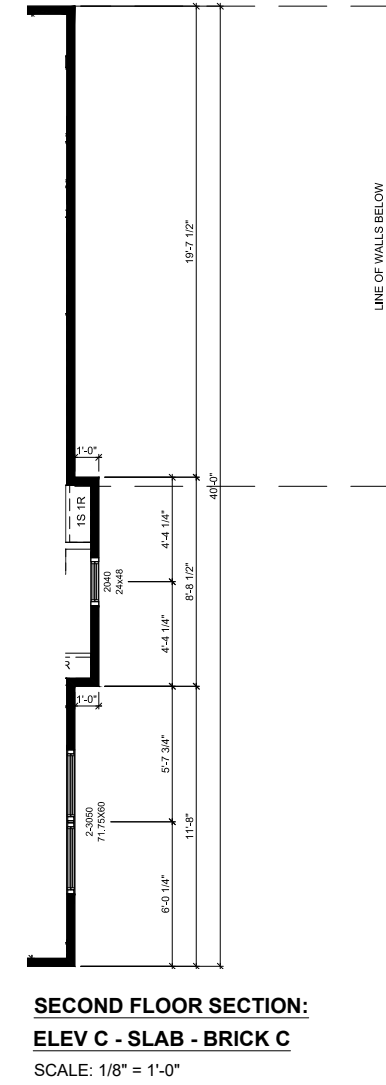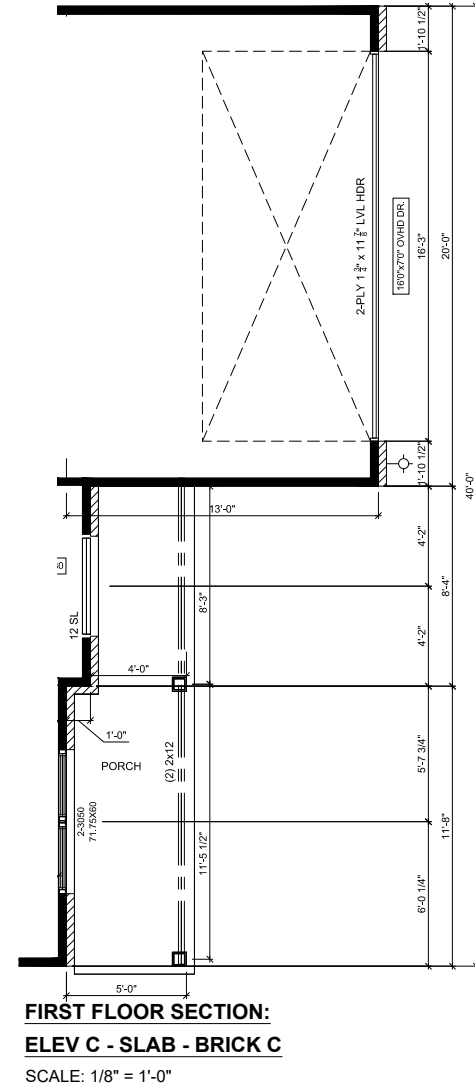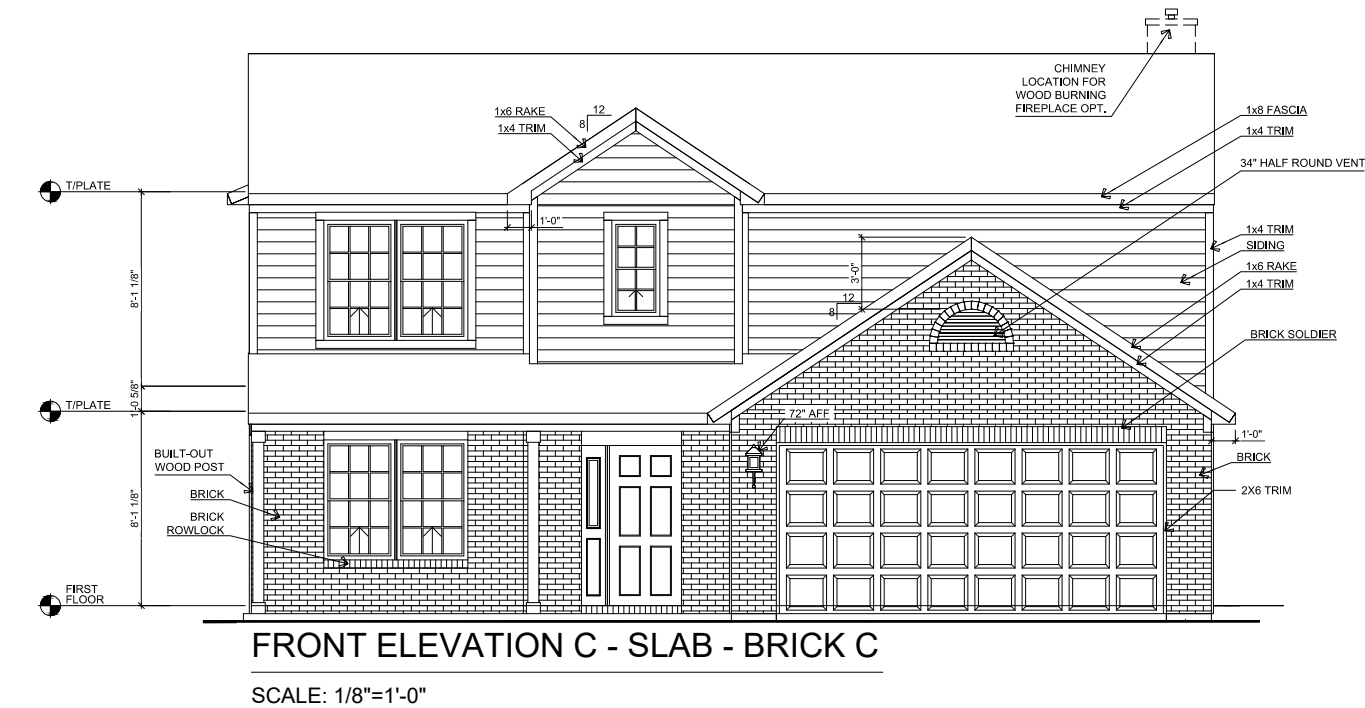

ROOF PLAN
SCALE: 1/8"=1'-0"

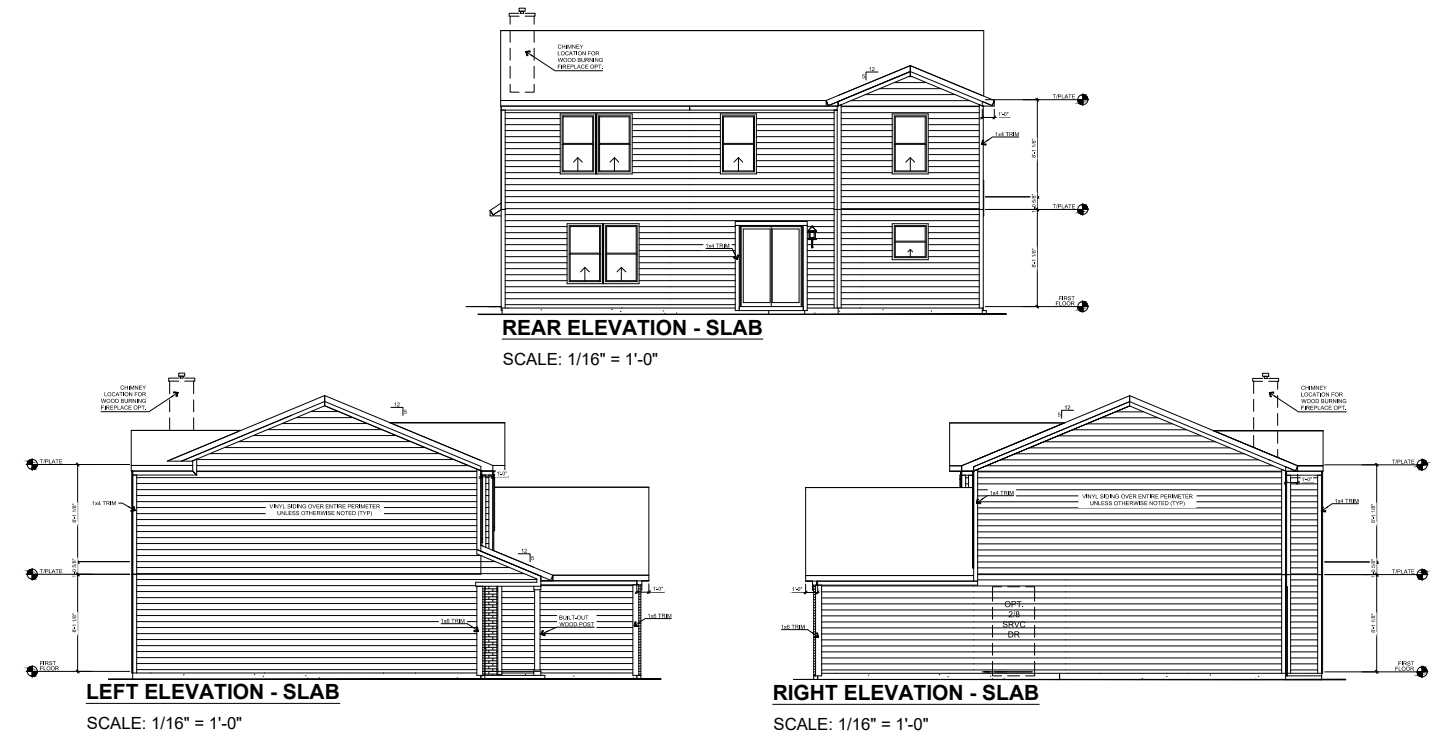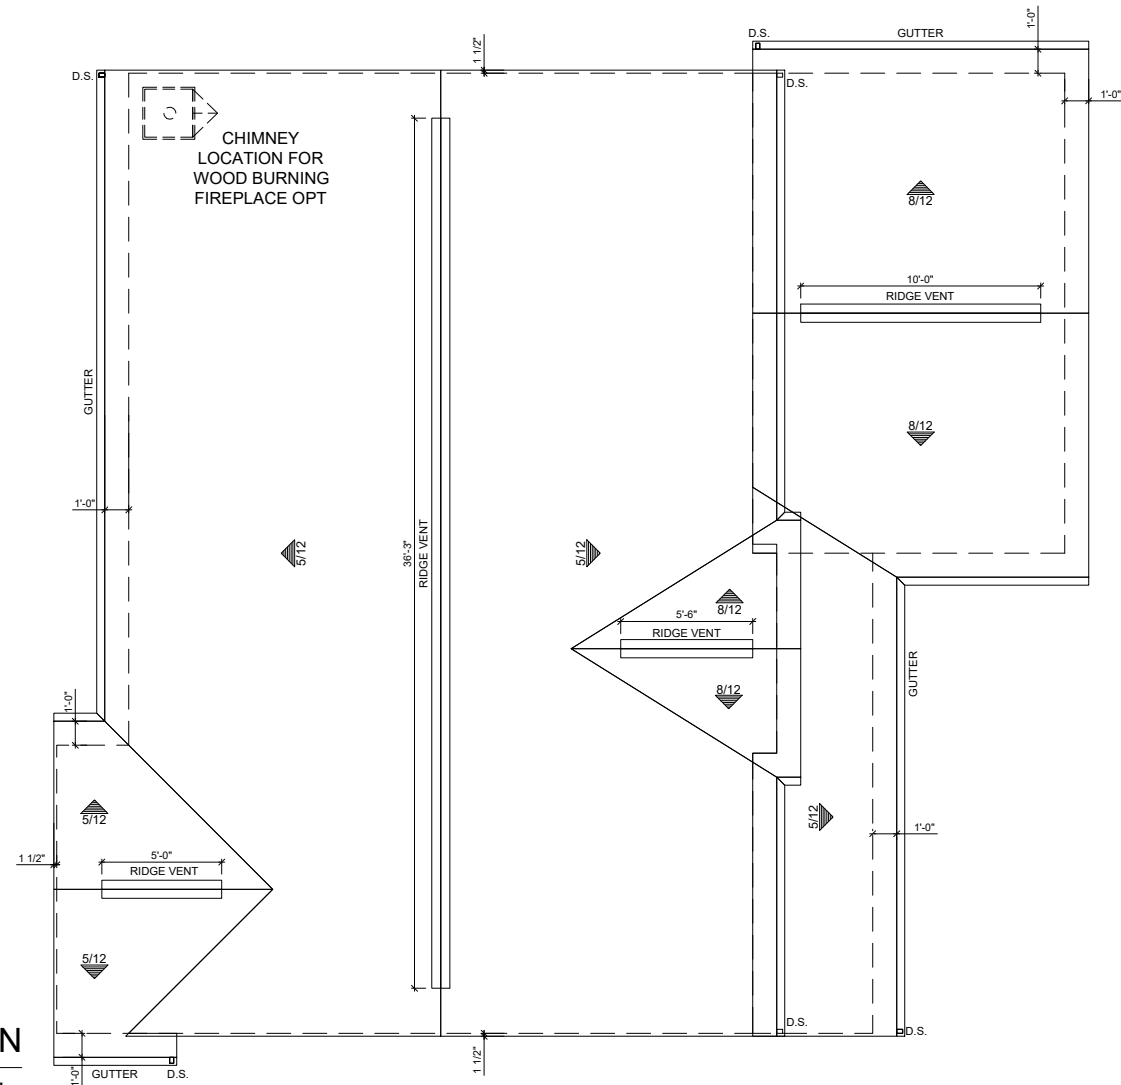

ARBOR HOMES

9225 HARRISON PARK COURT
INDIANAPOLIS, IN 46216
phone (317) 842-1875
fax (317) 842-8268

REV. NO.	DATE	REMARKS


CUSTOMER: ---	PLAN NAME: Mulberry
ADDRESS: ---	LOT NUMBER: ---
CITY: ---	STATE and ZIP: ---, ---
PRINT DATE: 02/14/2020	

SHEET NO.	COMMUNITY NAME: ---	SHEET DESCRIPTION: ELEVATION C - 8FT - SLAB- BRICK C
3.1.3C		




- FRONT ELEVATION TRADITIONAL - SLAB - BRICK INCLUDED

SCALE: 1/8"=1'-0"

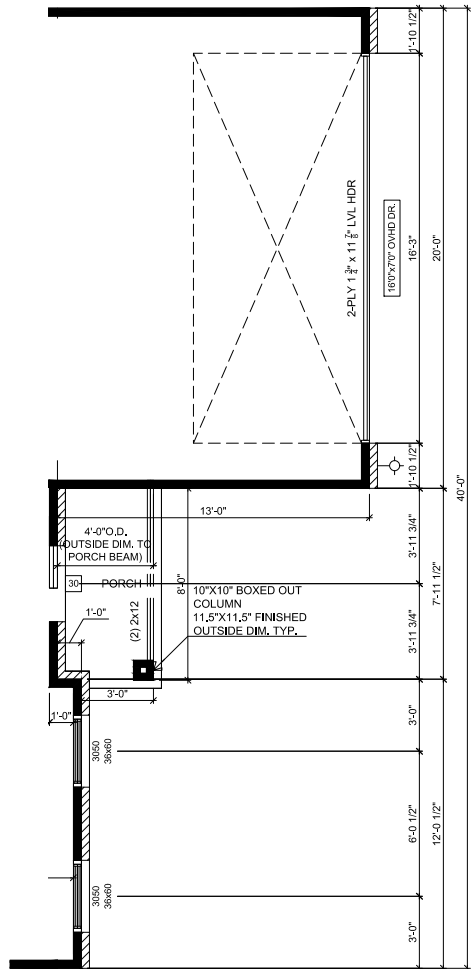


FIRST FLOOR SECTION:
ELEV TRADITIONAL - SLAB - BRICK INCLUDED

SCALE: 1/8" = 1'-0"

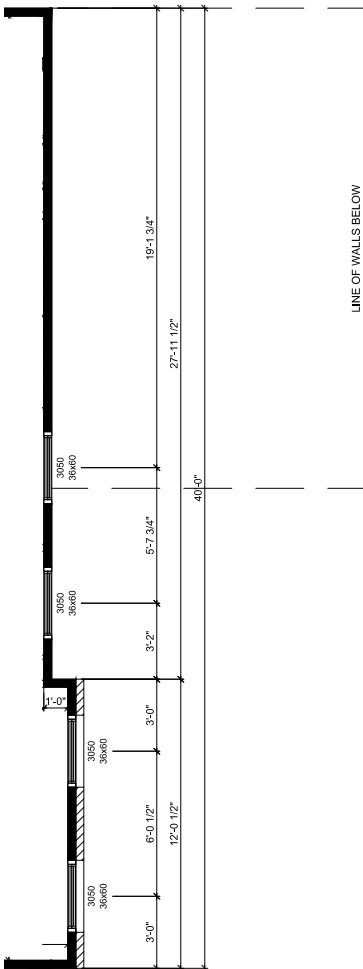

SECOND FLOOR SECTION:
ELEV TRADITIONAL - SLAB - BRICK INCLUDED

SCALE: 1/8" = 1'-0"

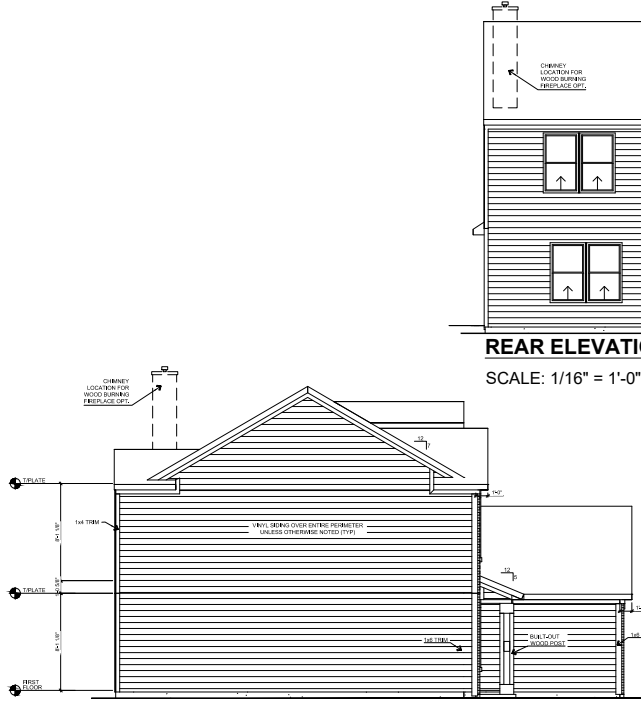


LEFT ELEVATION - SLAB

SCALE: 1/16" = 1'-0"




REAR ELEVATION - SLAB

SCALE: 1/16" = 1'-0"

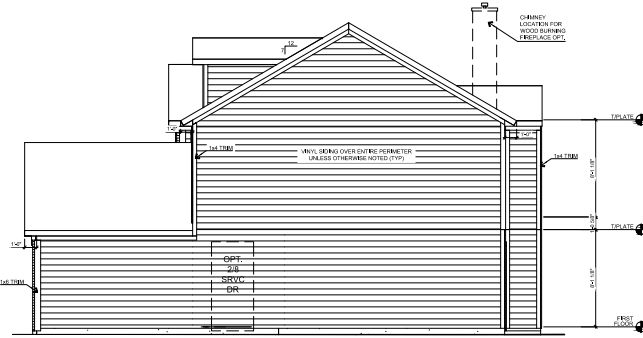

RIGHT ELEVATION - SLAB

SCALE: 1/16" = 1'-0"

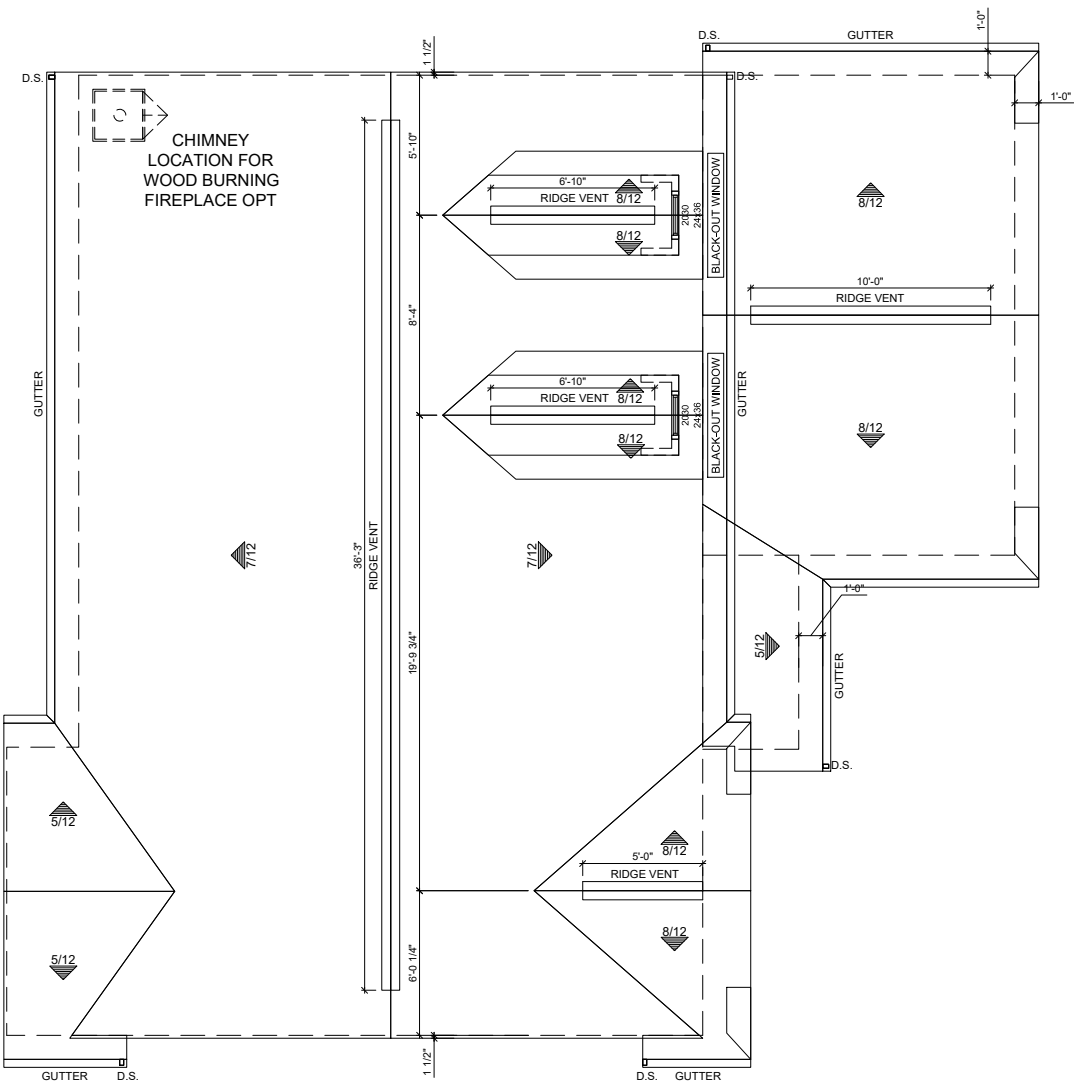

ROOF PLAN

SCALE: 1/8"=1'-0"








9225 HARRISON PARK COURT
INDIANAPOLIS, IN 46216
phone (317) 842-1875
fax (317) 842-8268

REV. NO.	DATE	REMARKS

COMMUNITY NAME: ---
SHEET DESCRIPTION: ELEVATION TRADITIONAL - 8FT - SLAB-BRICK INCLUDED

CUSTOMER: ---	PLAN NAME: Mulberry
ADDRESS: ---	LOT NUMBER: ---
CITY: ---	STATE and ZIP: ---, ---
PRINT DATE: 02/14/2020	

SHEET NO. 3.1.0D

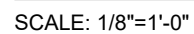   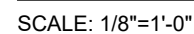[illegible]

COMMUNITY NAME: --	
SHEET DESCRIPTION: ELEVATION CRAFTSMAN - 8FT - SLAB - BRICK INCLUDED	

CUSTOMER: ---	PLAN NAME: Mulberry
ADDRESS: ---	LOT NUMBER: ---
CITY: ---	STATE and ZIP: ---, ---
	PRINT DATE: 02/14/2020


SHEET NO.

3.1.0F




FRONT ELEVATION TUDOR - SLAB - BRICK INCLUDED

SCALE: 1/8"=1'-0"

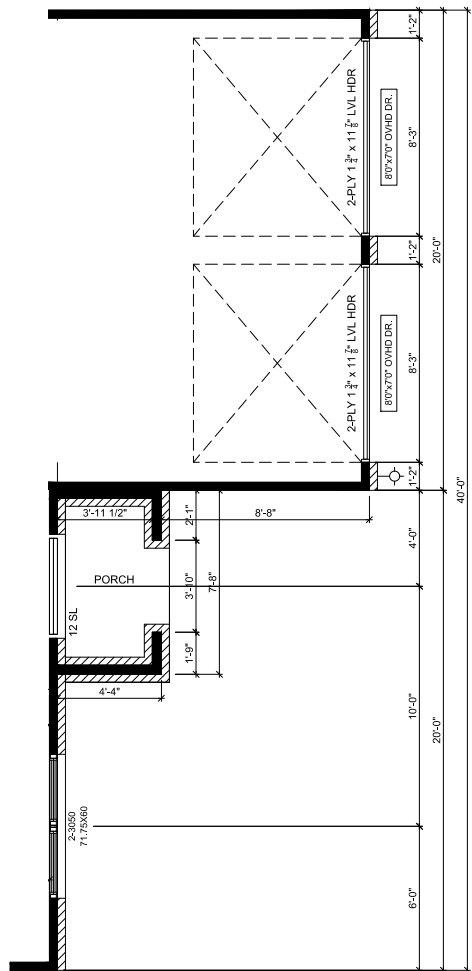


FIRST FLOOR SECTION:
ELEV TUDOR - SLAB - BRICK INCLUDED

SCALE: 1/8" = 1'-0"

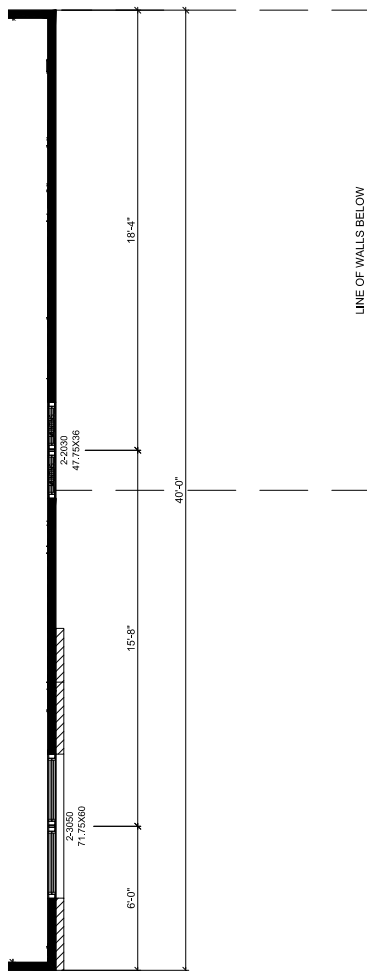

SECOND FLOOR SECTION:
ELEV TUDOR - SLAB - BRICK INCLUDED

SCALE: 1/8" = 1'-0"

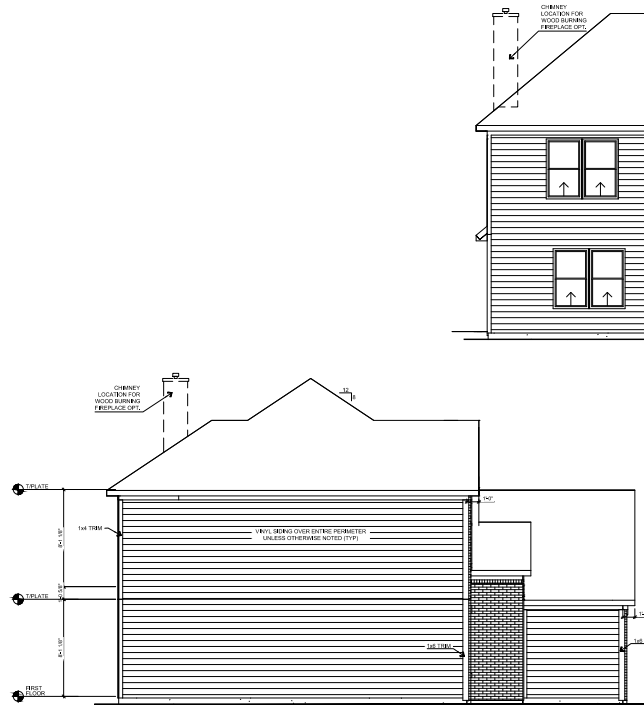


LEFT ELEVATION - SLAB

SCALE: 1/16" = 1'-0"



RIGHT ELEVATION - SLAB

SCALE: 1/16" = 1'-0"

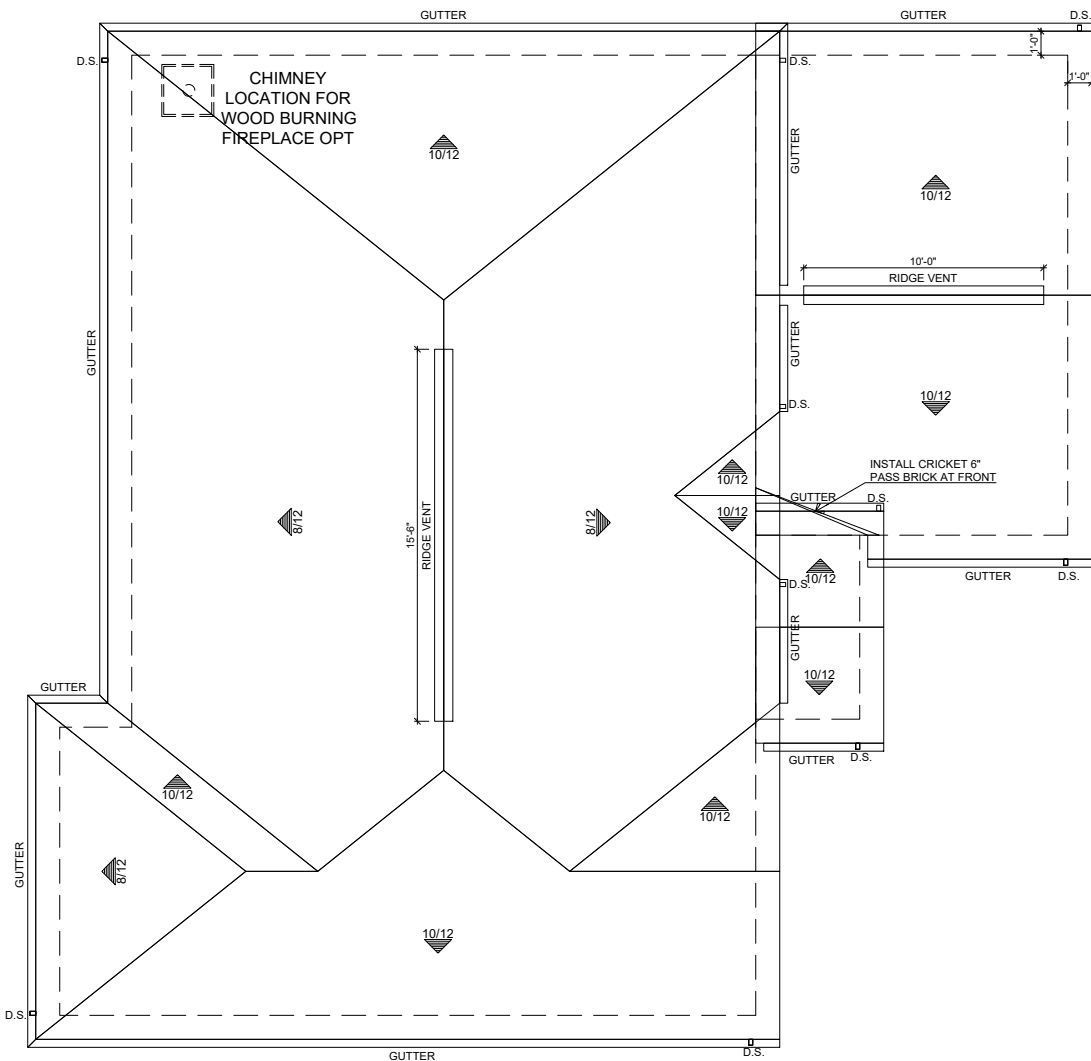

ROOF PLAN


SCALE: 1/8"=1'-0"

REV. NO.	DATE	REMARKS

COMMUNITY NAME: ---
SHEET DESCRIPTION: ELEVATION TUDOR - 8FT - SLAB- BRICK INCLUDED


CUSTOMER: ---	PLAN NAME: Mulberry
ADDRESS: ---	LOT NUMBER: ---
CITY: ---	STATE and ZIP: ---, ---
PRINT DATE: 02/14/2020	

SHEET NO. 3.1.0G

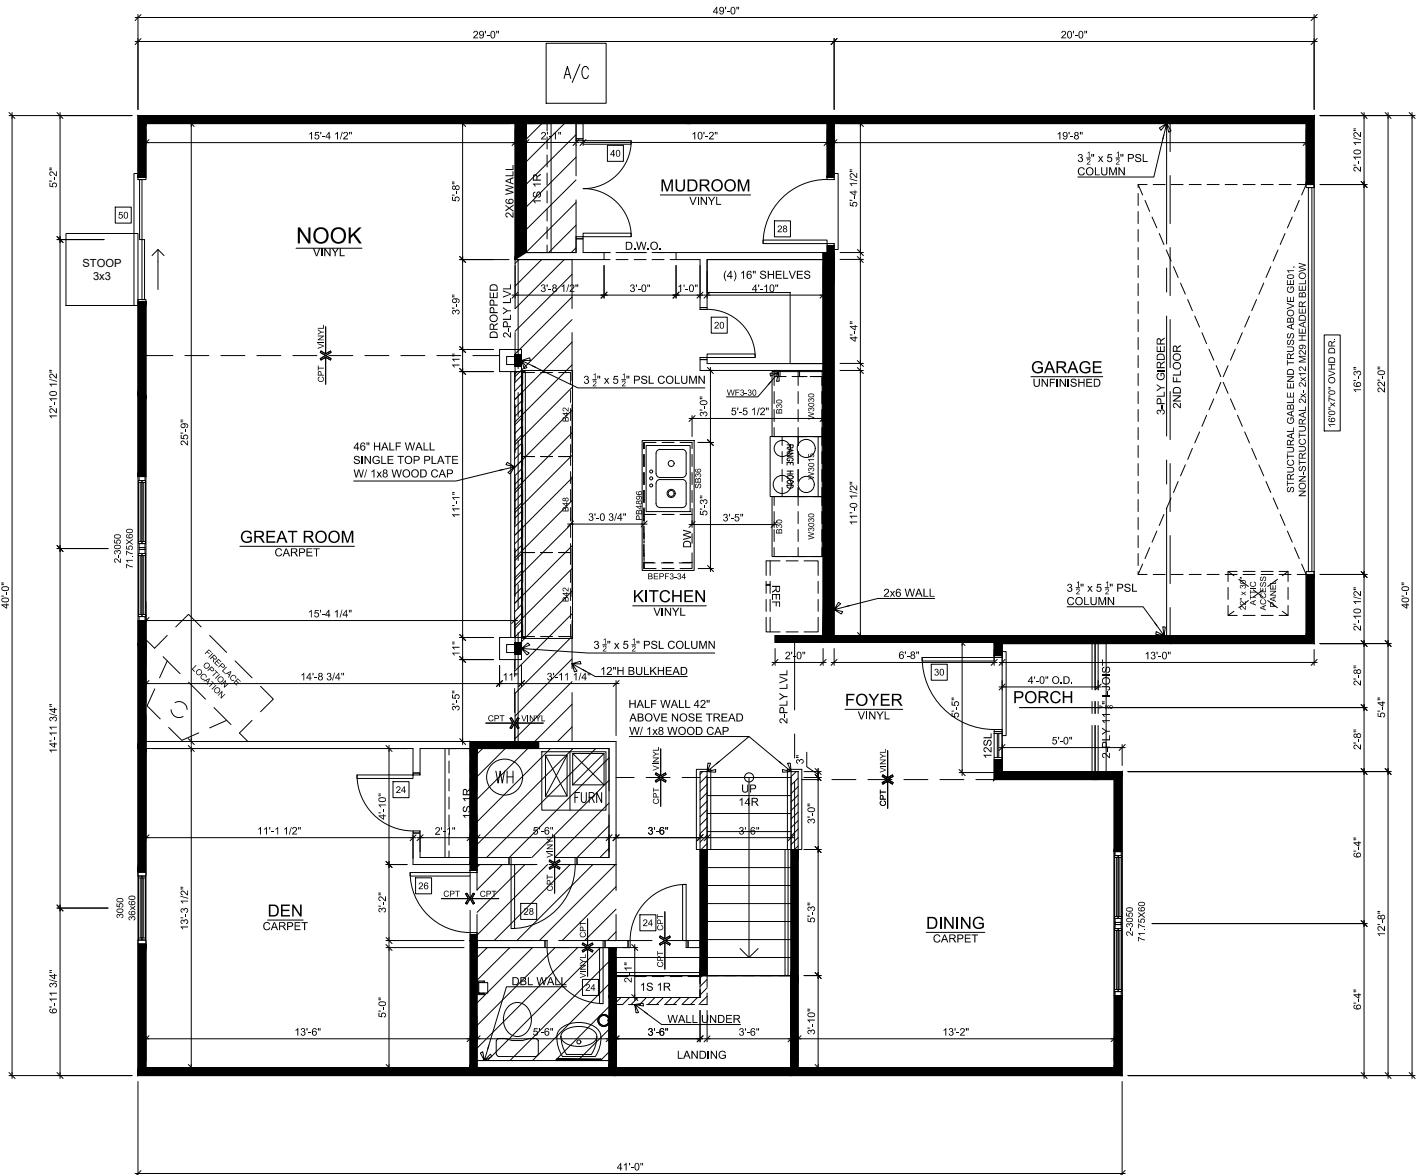


FIRST FLOOR PLAN

SCALE: 1/8"=1'-0"

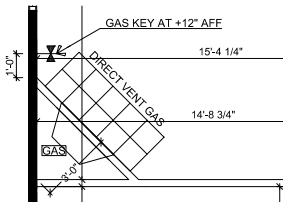


GAS BURNING FIREPLACE

SCALE: 1/8" = 1'-0"

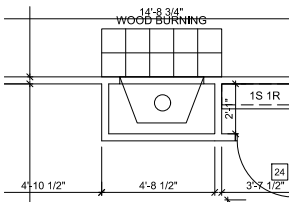


WOOD BURNING FIREPLACE

SCALE: 1/8" = 1'-0"

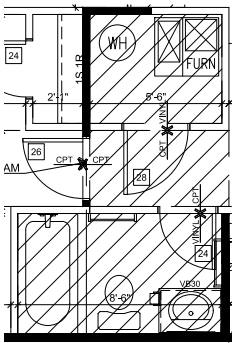


FULL BATH, ILO POWDER BATH

SCALE: 1/8" = 1'-0"

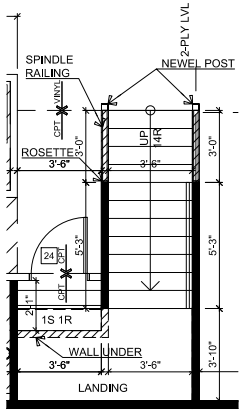


RAILING AT SIDE OF STAIRS

SCALE: 1/8" = 1'-0"

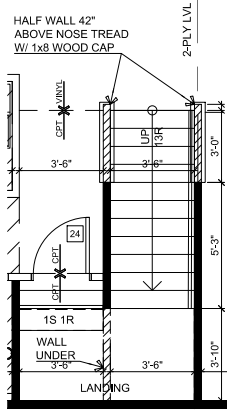


EXTEND CLOSET UNDER STAIRS


SCALE: 1/8" = 1'-0"

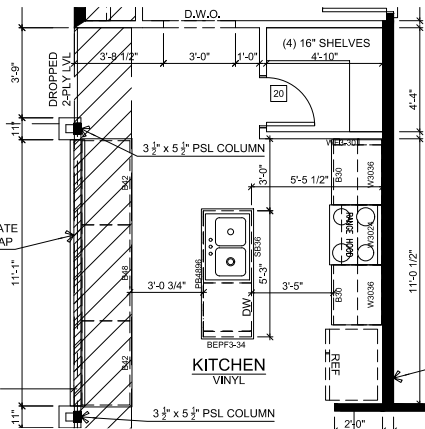


KITCHEN CABINETS: 30"-36" UPPERS w/ CROWN

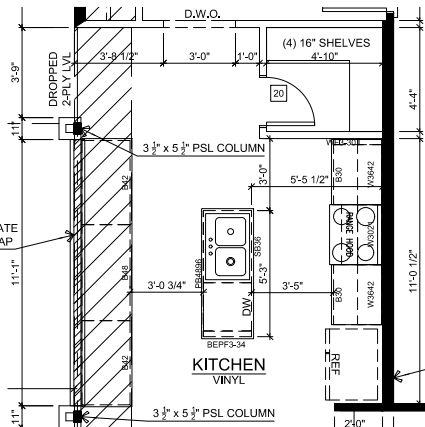

KITCHEN CABINETS: 36"-42" UPPERS w/ CROWN

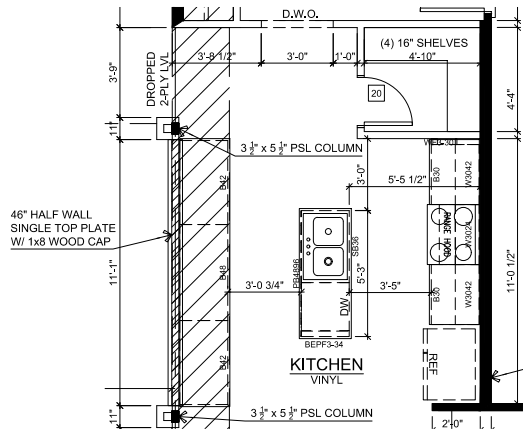


KITCHEN CABINETS: 42" UPPERS w/out CROWN

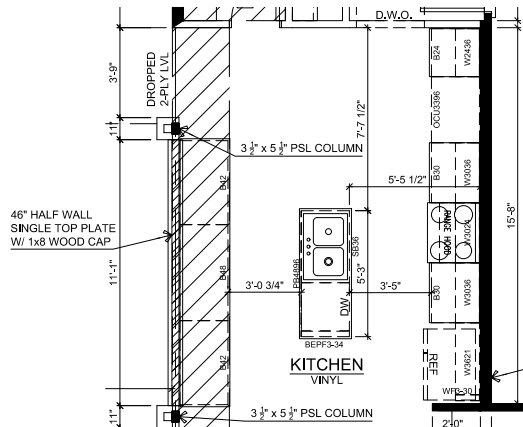

GOURMET KITCHEN

SCALE: 1/8" = 1'-0"

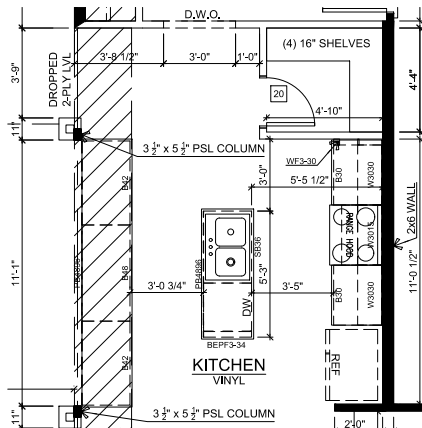

DELETE ALL HALF WALL


SCALE: 1/8" = 1'-0"

SQUARE FOOTAGE	
Name	Area (Net)
1ST FLOOR S.F.	1352 SF
2ND FLOOR S.F.	1609 SF
	2961 SF

REV. NO.	DATE	REMARKS


COMMUNITY NAME: ---	
SHEET DESCRIPTION: FIRST FLOOR PLAN - ELEV A - 8FT - SLAB-SIDING	

PLAN NAME: Norway	LOT NUMBER: ---	PRINT DATE: 1/31/20
CUSTOMER: ---	ADDRESS: ---	STATE and ZIP: ---, ---

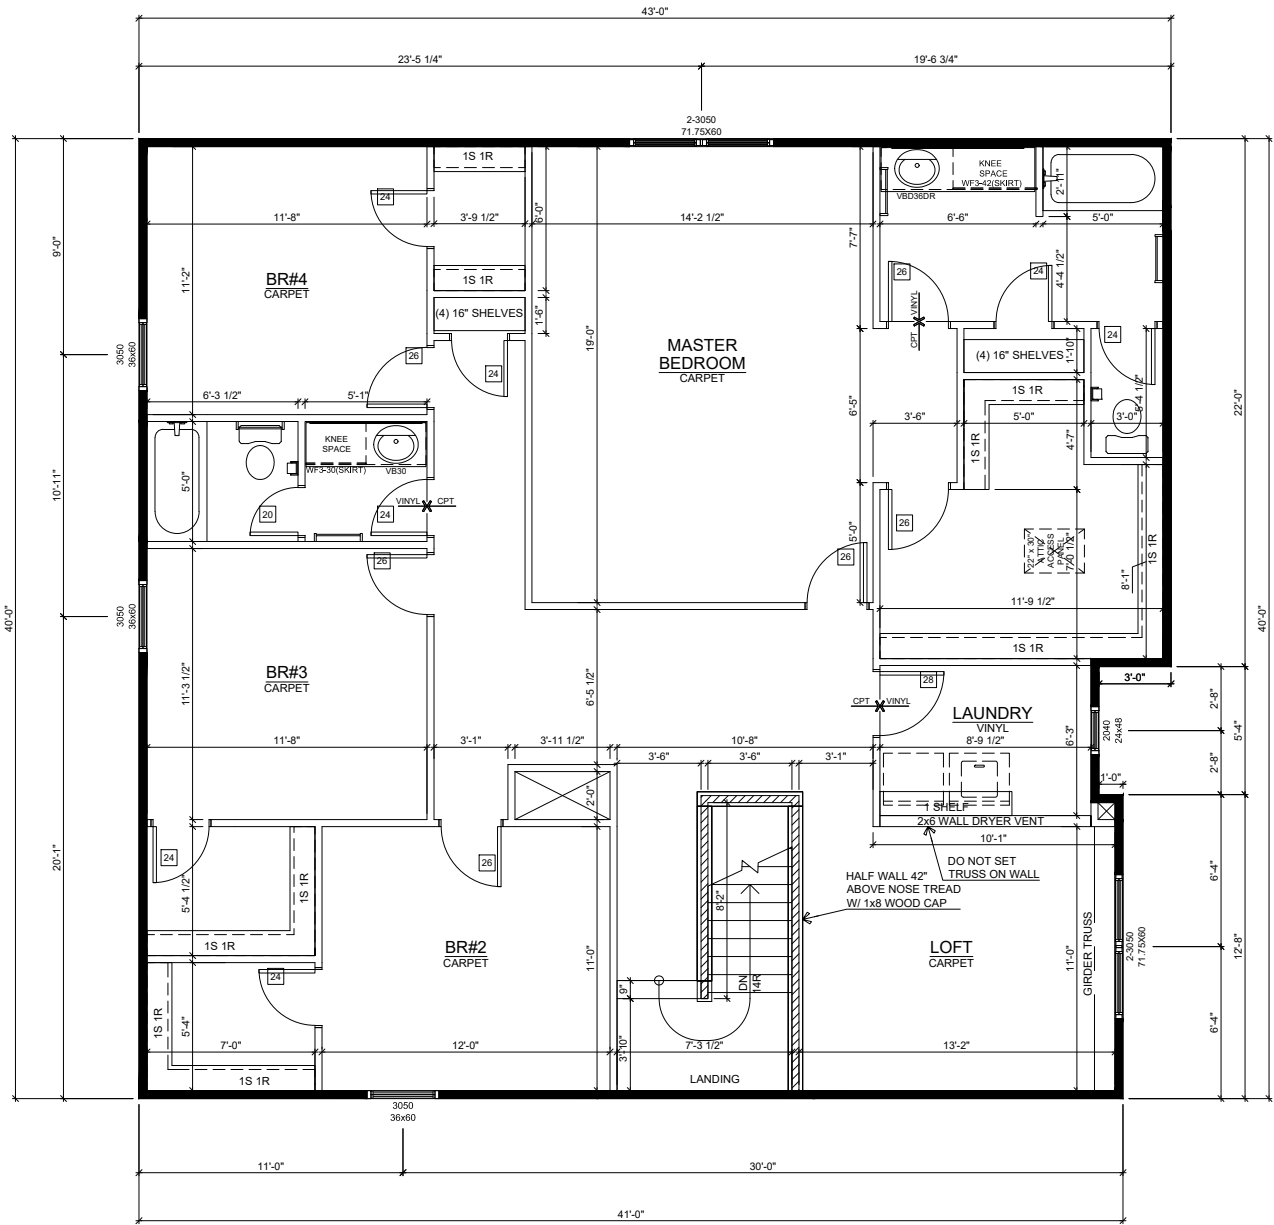


SECOND FLOOR PLAN

SCALE: 1/8"=1'-0"

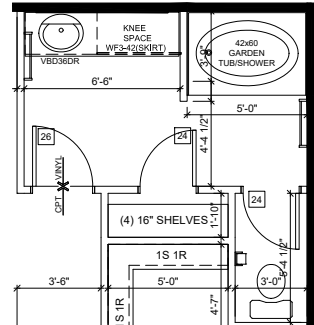


MASTER BATH - GARDEN TUB/SHOWER

SCALE: 1/8" = 1'-0"

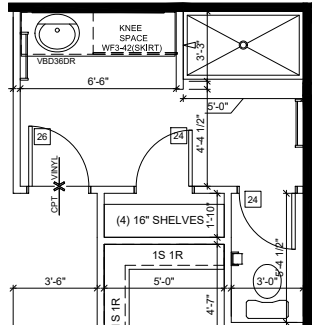


MASTER BATH - 60" SHOWER (w/o SEAT)

SCALE: 1/8" = 1'-0"

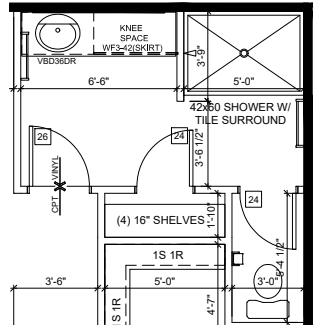


MASTER BATH - TILED MASTER SHOWER

SCALE: 1/8" = 1'-0"

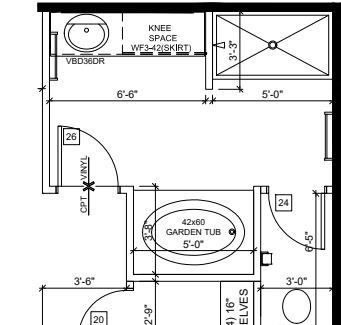


MASTER BATH - DELUXE GARDEN BATH

SCALE: 1/8" = 1'-0"

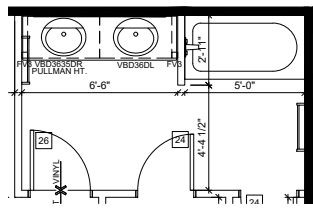


MASTER BATH - DOUBLE BOWL VANITY

SCALE: 1/8" = 1'-0"

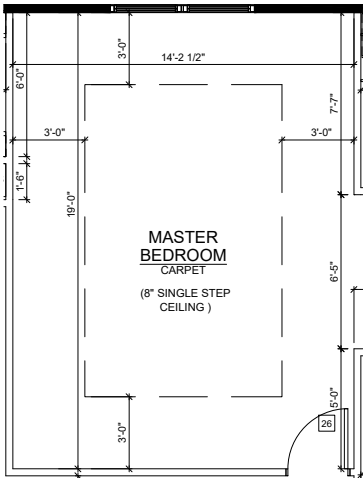


MASTER BEDROOM: SINGLE STEP CEILING

SCALE: 1/8" = 1'-0"

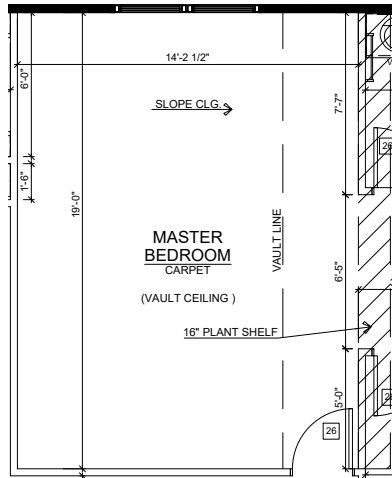


MASTER BEDROOM: VAULTED CEILING

SCALE: 1/8" = 1'-0"

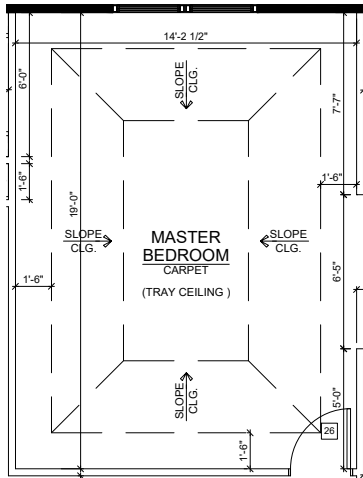


MASTER BEDROOM: TRAY CEILING

SCALE: 1/8" = 1'-0"

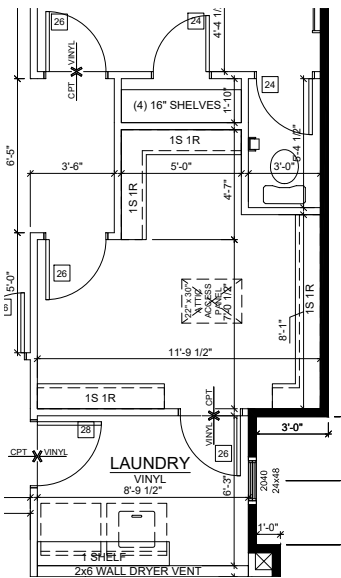

MASTER CLOSET: MASTER CLOSET DOOR TO LAUNDRY

SCALE: 1/8" = 1'-0"

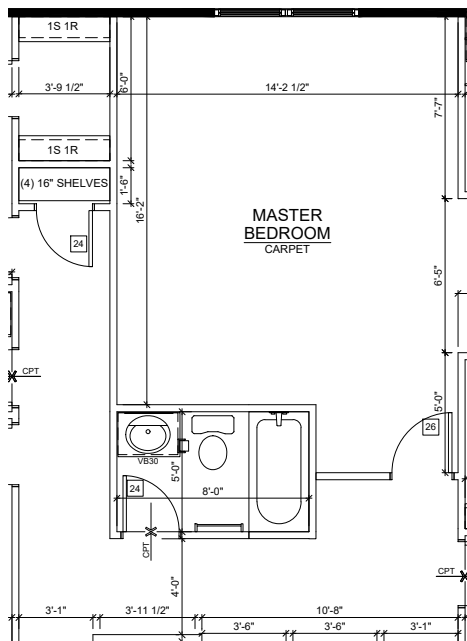

SECOND FLOOR ADDITIONAL BATH

SCALE: 1/8" = 1'-0"

SQUARE FOOTAGE	
Name	Area (Net)
1ST FLOOR S.F.	1352 SF
2ND FLOOR S.F.	1609 SF
	2961 SF



ARBOR
HOMES

9225 HARRISON PARK COURT
INDIANAPOLIS, IN 46216
phone (317) 842-1875
fax (317) 842-8268

REMARKS	
DATE	
REV. NO.	

COMMUNITY NAME: ---

SHEET DESCRIPTION:
**SECOND FLOOR PLAN -
ELEV A - 8FT - SLAB-
SIDING**

PLAN NAME: Norway

LOT NUMBER: ---

PRINT DATE: 1/29/20

CUSTOMER: ---


ADDRESS: ---

CITY: ---

STATE and ZIP: ---, ---


SHEET NO.

2.1

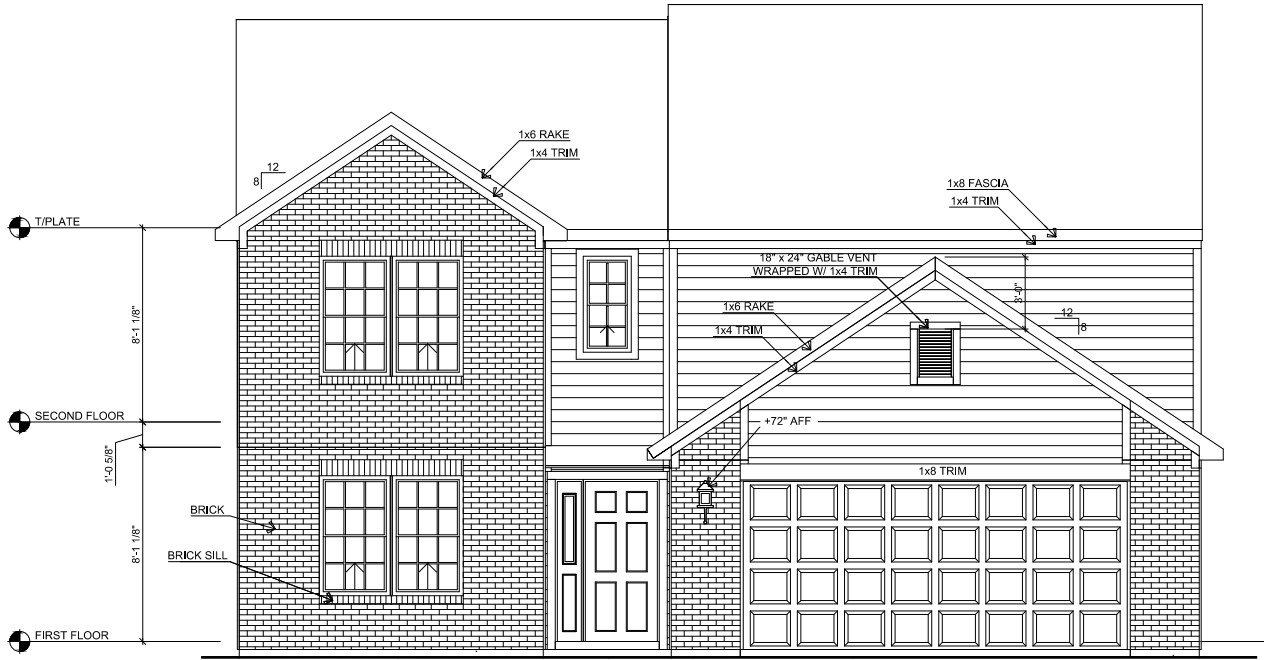


FRONT ELEVATION A - SLAB - BRICK B

SCALE: 1/8"=1'-0"

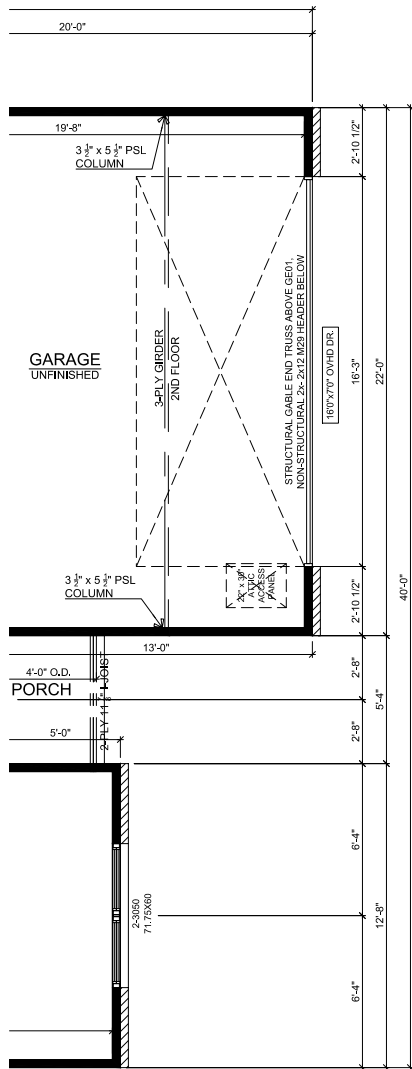


FIRST FLOOR - ELEV A - BRICK B

SCALE: 1/8" = 1'-0"

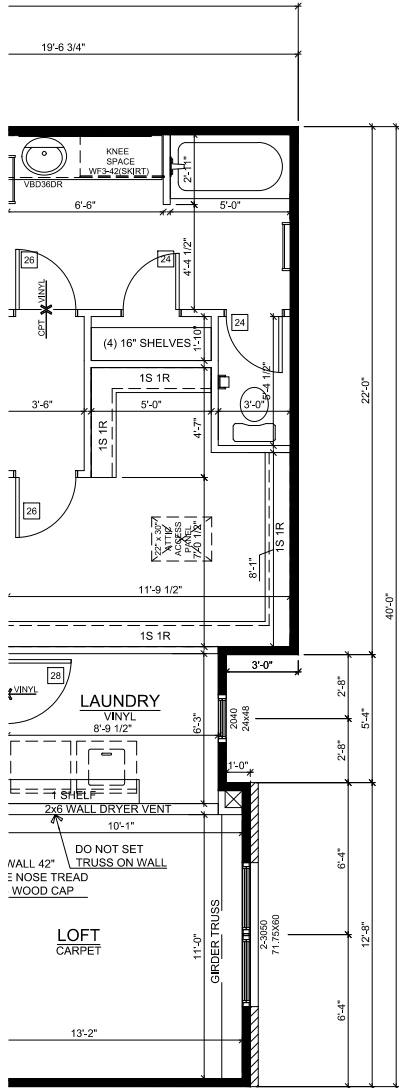


SECOND FLOOR - ELEV A - BRICK B

SCALE: 1/8" = 1'-0"

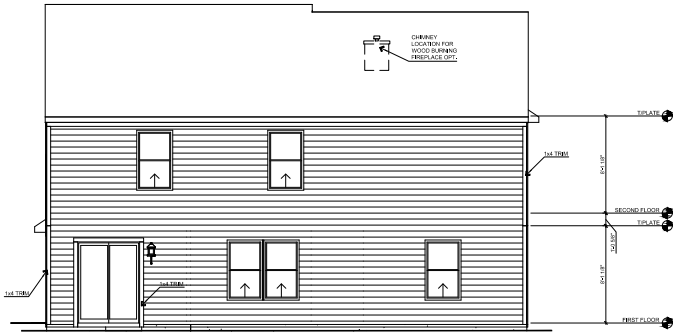


REAR ELEVATION - SLAB

SCALE: 1/16" = 1'-0"

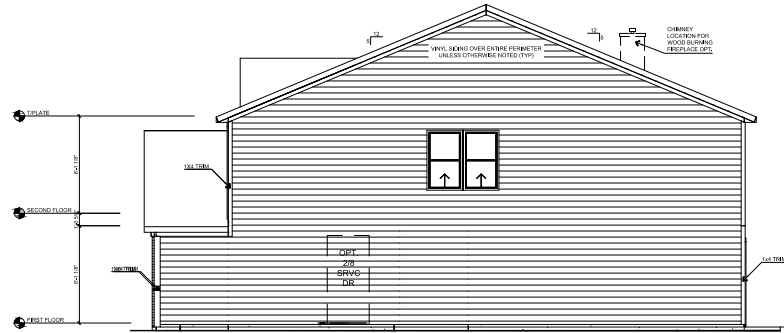


RIGHT ELEVATION - SLAB

SCALE: 1/16" = 1'-0"

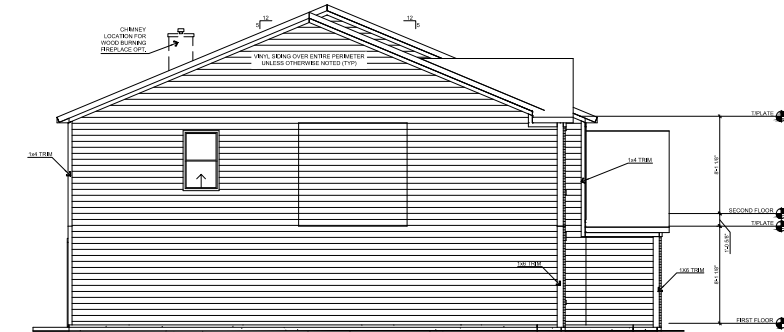

LEFT ELEVATION - SLAB

SCALE: 1/16" = 1'-0"

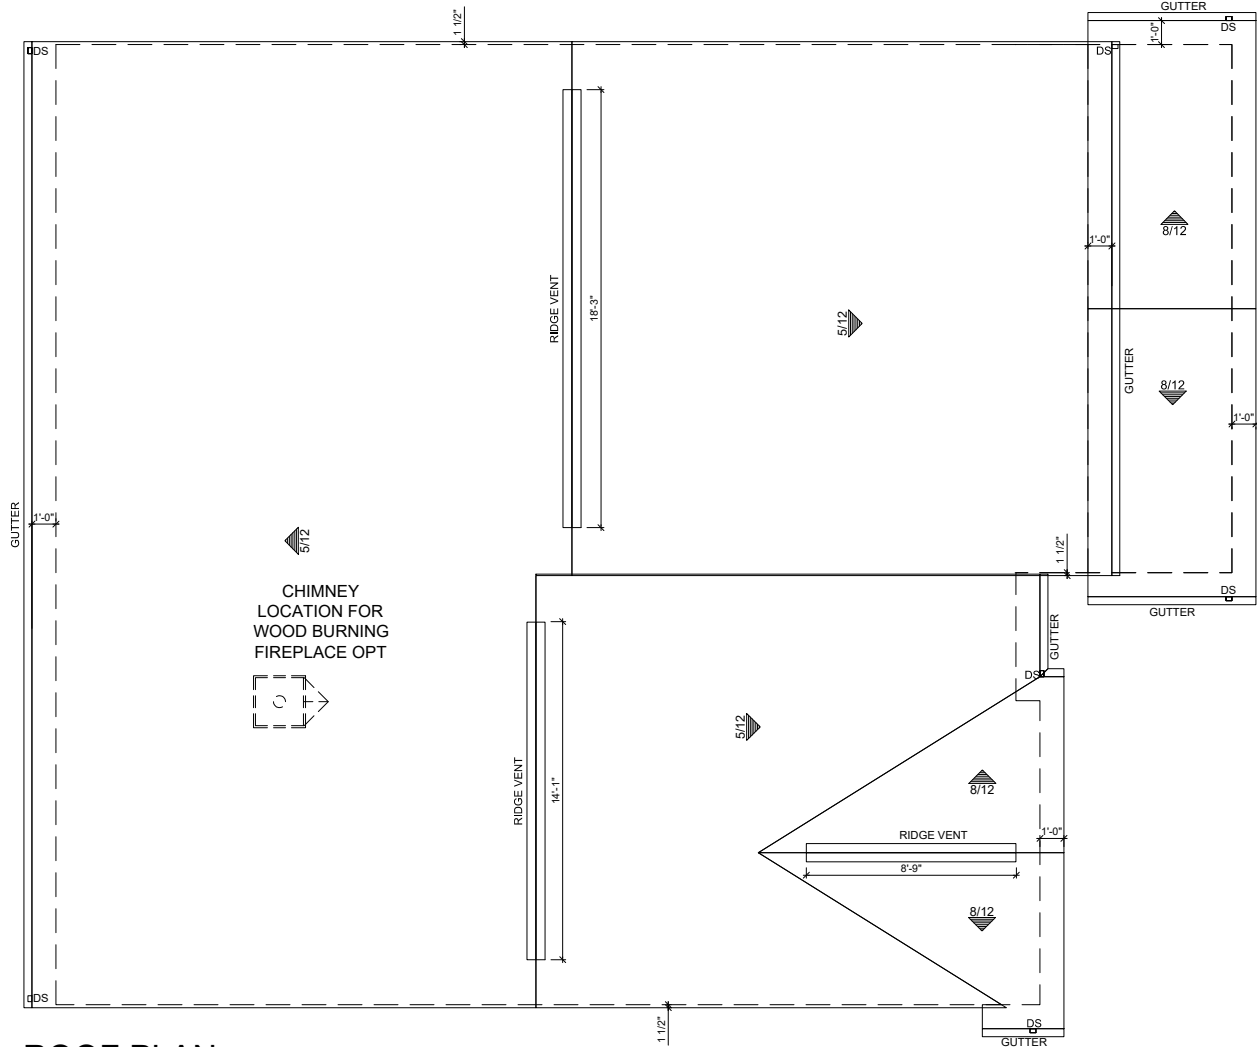


ROOF PLAN

SCALE: 1/8"=1'-0"

REV. NO.	DATE	REMARKS


COMMUNITY NAME: ---
SHEET DESCRIPTION: ELEVATION A - 8FT - SLAB - BRICK B

PLAN NAME: Norway	CUSTOMER: ---
LOT NUMBER: ---	ADDRESS: ---
PRINT DATE: 1/31/20	CITY: ---
STATE and ZIP: ---, ---	

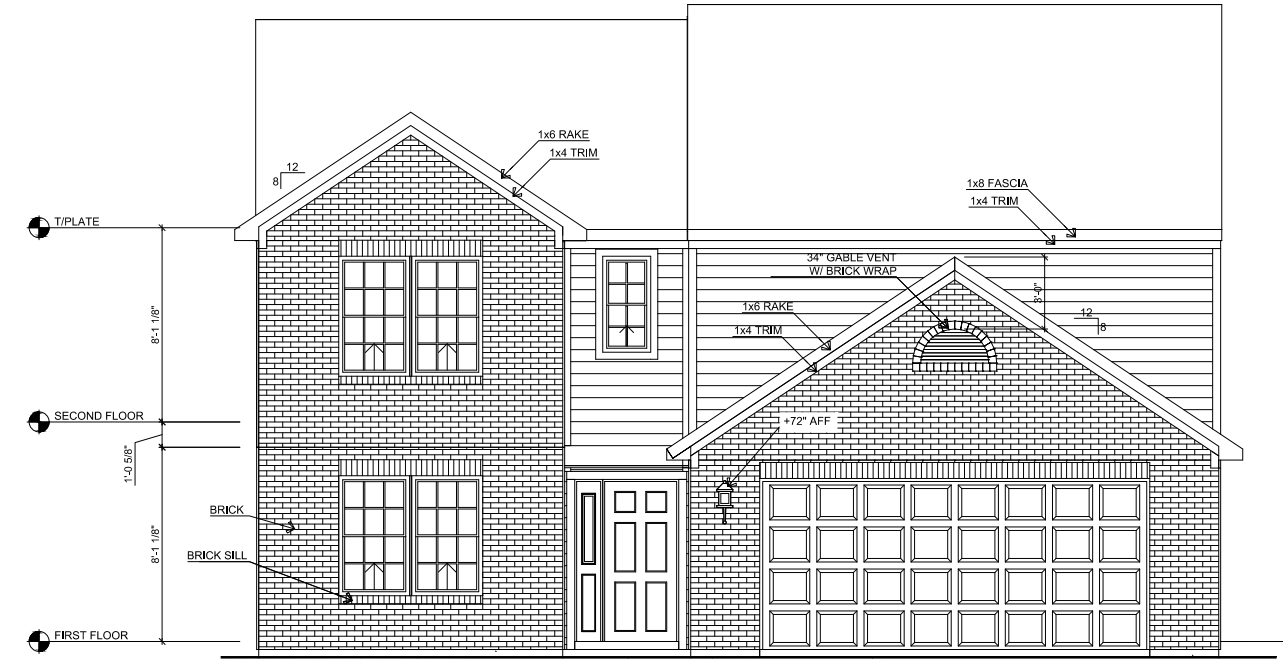


FRONT ELEVATION A - SLAB - BRICK C

SCALE: 1/8"=1'-0"

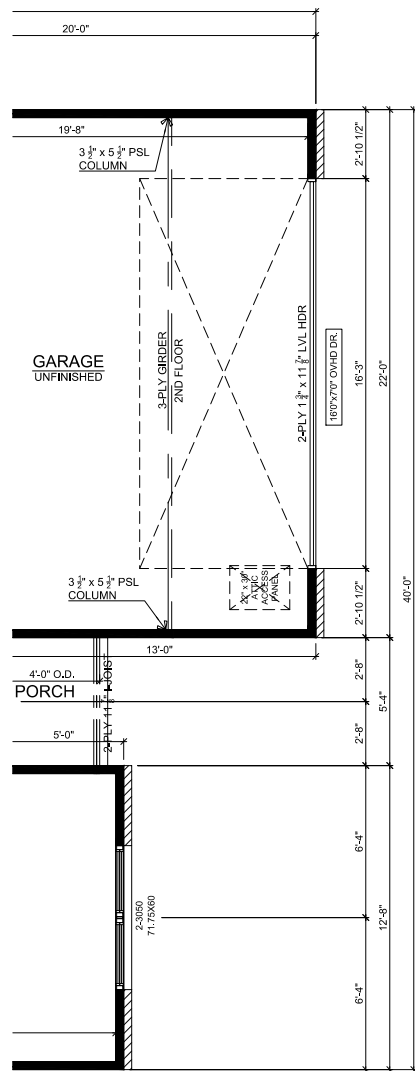


FIRST FLOOR - ELEV A - BRICK C

SCALE: 1/8" = 1'-0"

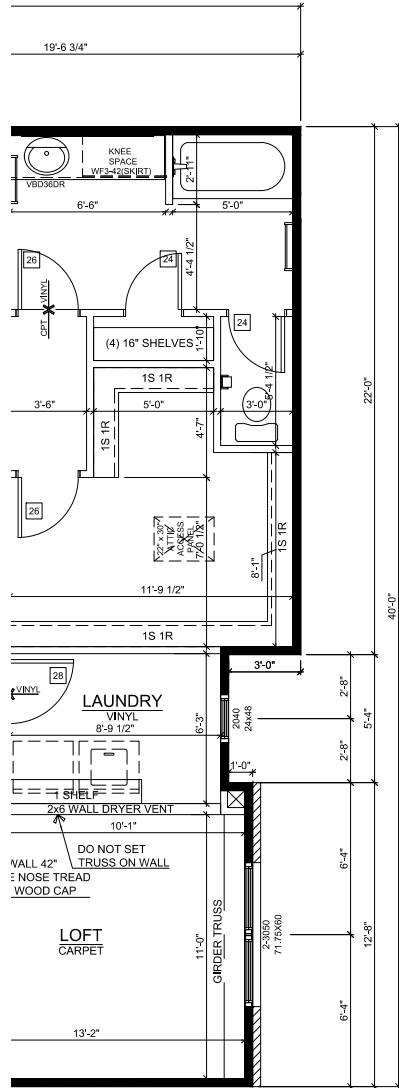


SECOND FLOOR - ELEV A - BRICK C

SCALE: 1/8" = 1'-0"

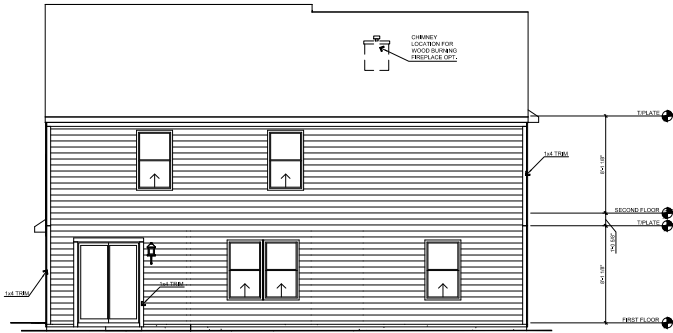


REAR ELEVATION - SLAB

SCALE: 1/16" = 1'-0"

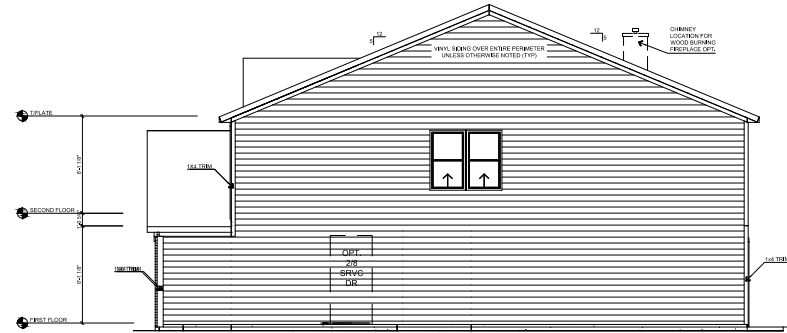


RIGHT ELEVATION - SLAB

SCALE: 1/16" = 1'-0"

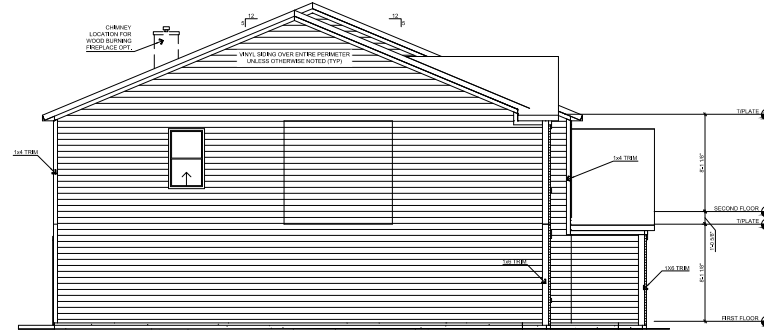

LEFT ELEVATION - SLAB

SCALE: 1/16" = 1'-0"

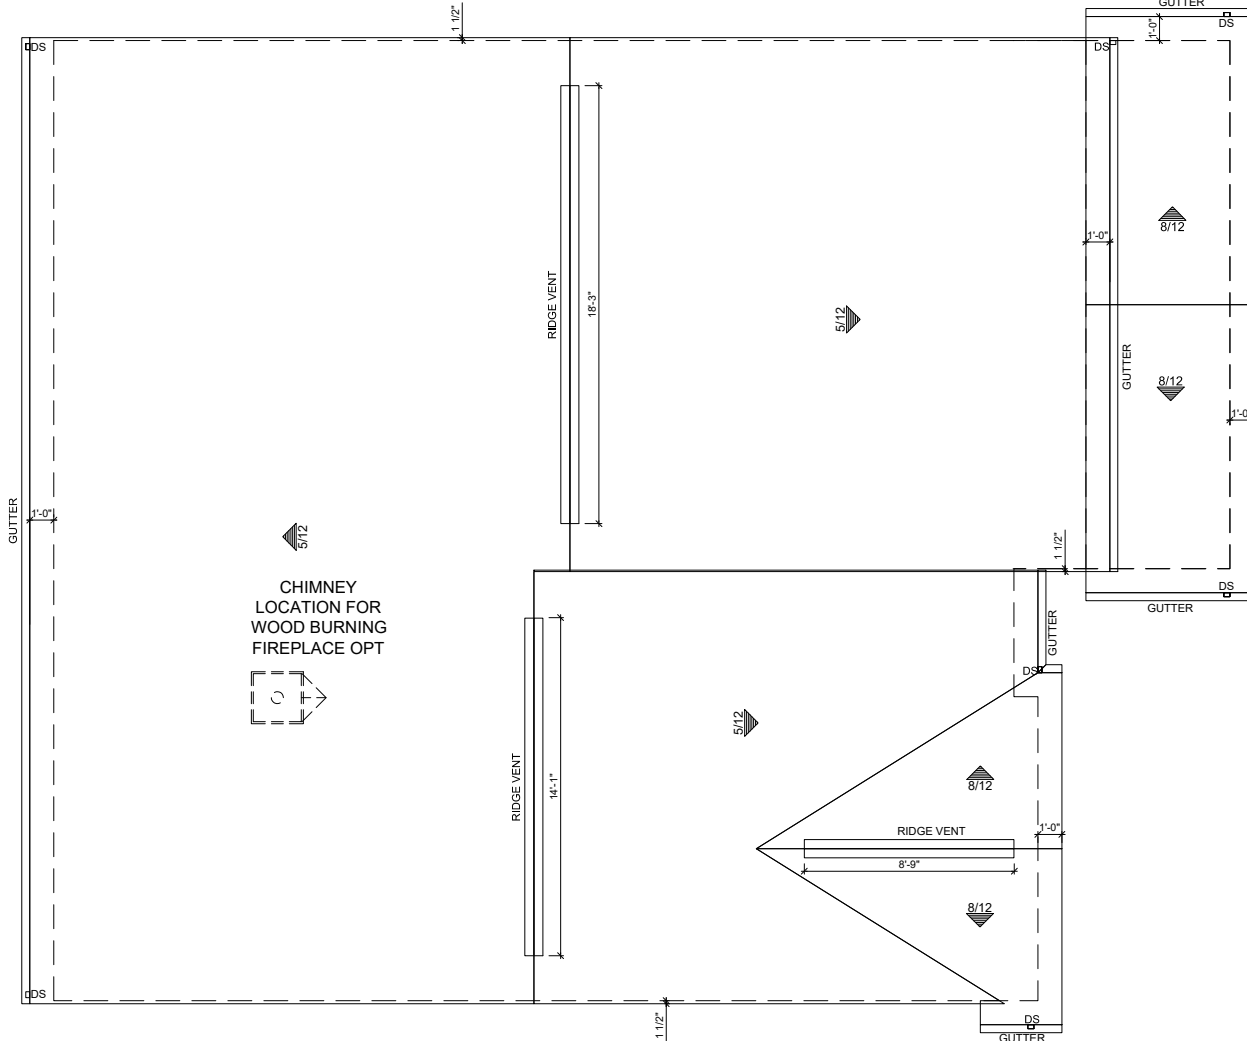

ROOF PLAN


SCALE: 1/8"=1'-0"

REV. NO.	DATE	REMARKS

COMMUNITY NAME: ---
SHEET DESCRIPTION: ELEVATION A - 8FT - SLAB - BRICK C


CUSTOMER: ---	PLAN NAME: Norway
ADDRESS: ---	LOT NUMBER: ---
CITY: ---	STATE and ZIP: ---, ---
	PRINT DATE: 1/31/20

SHEET NO. 3.1D

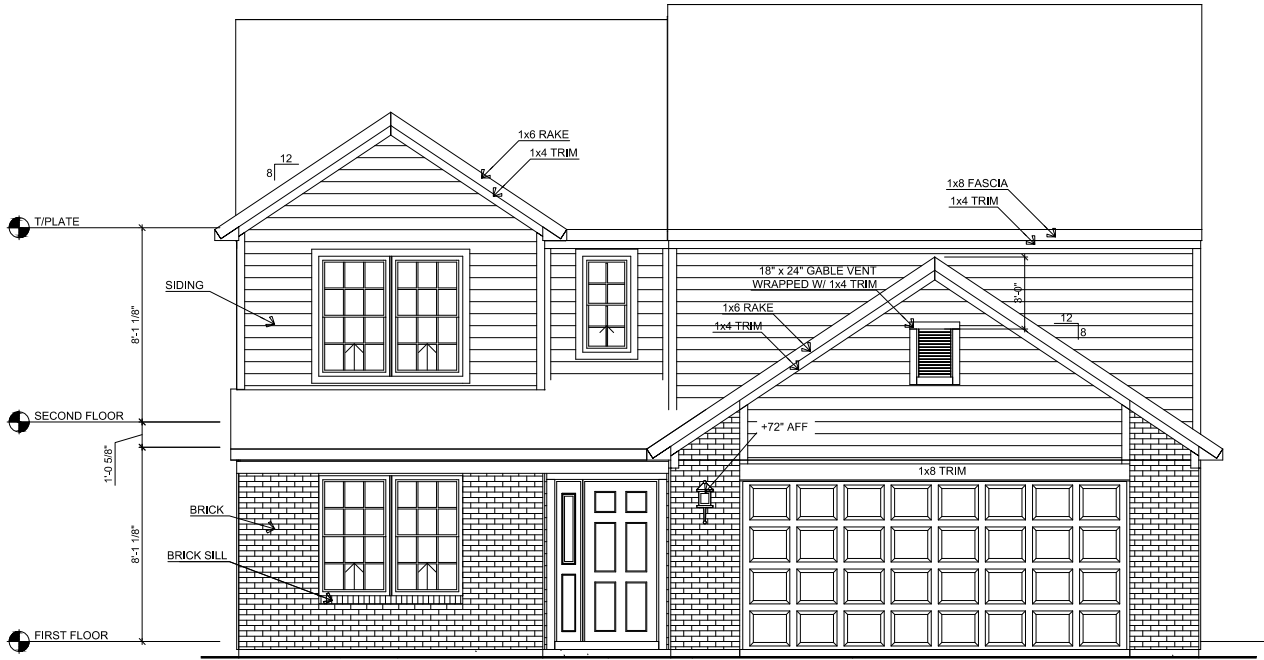


FRONT ELEVATION B - SLAB - BRICK B

SCALE: 1/8"=1'-0"

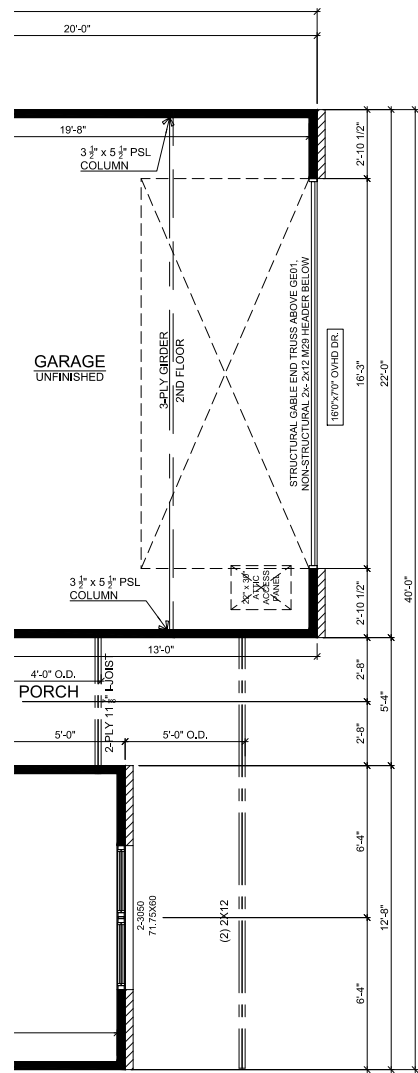


FIRST FLOOR - ELEV B - BRICK B

SCALE: 1/8" = 1'-0"

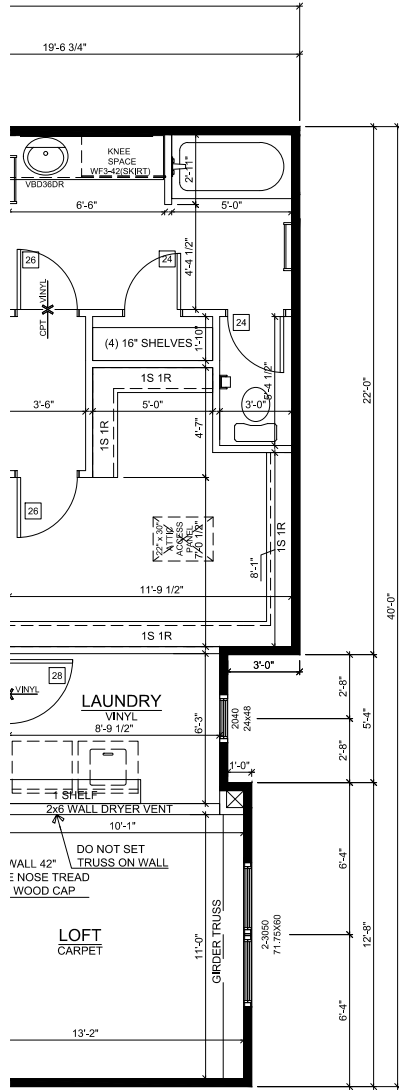


SECOND FLOOR - ELEV B - BRICK B

SCALE: 1/8" = 1'-0"

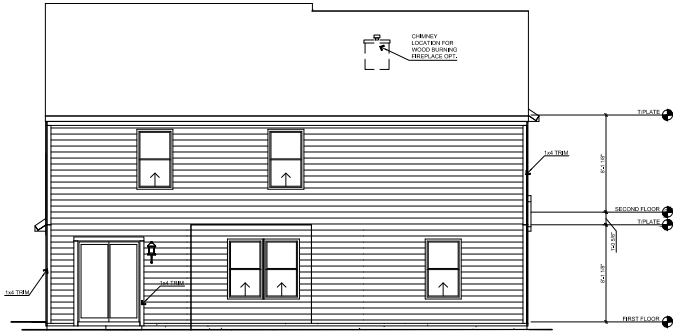


REAR ELEVATION - SLAB

SCALE: 1/16" = 1'-0"

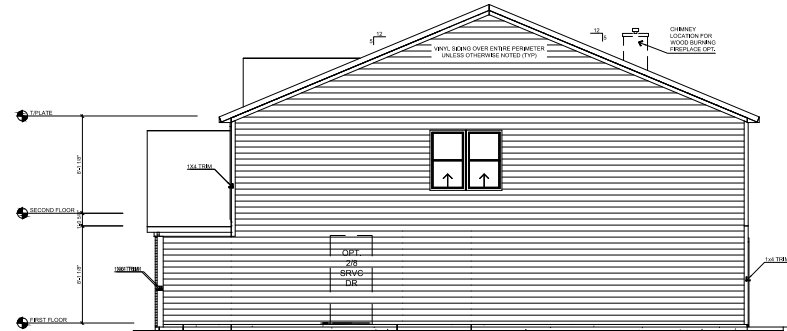


RIGHT ELEVATION - SLAB

SCALE: 1/16" = 1'-0"

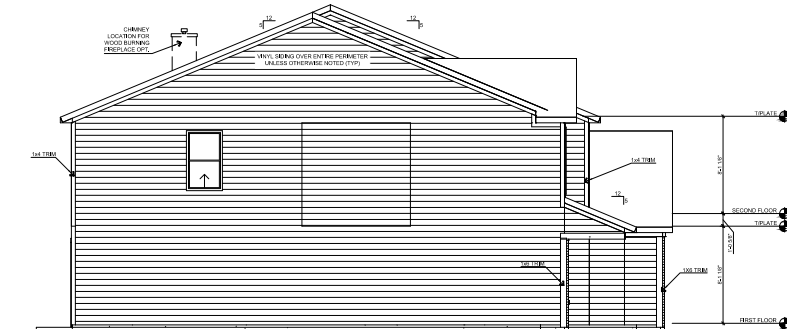

LEFT ELEVATION - SLAB

SCALE: 1/16" = 1'-0"

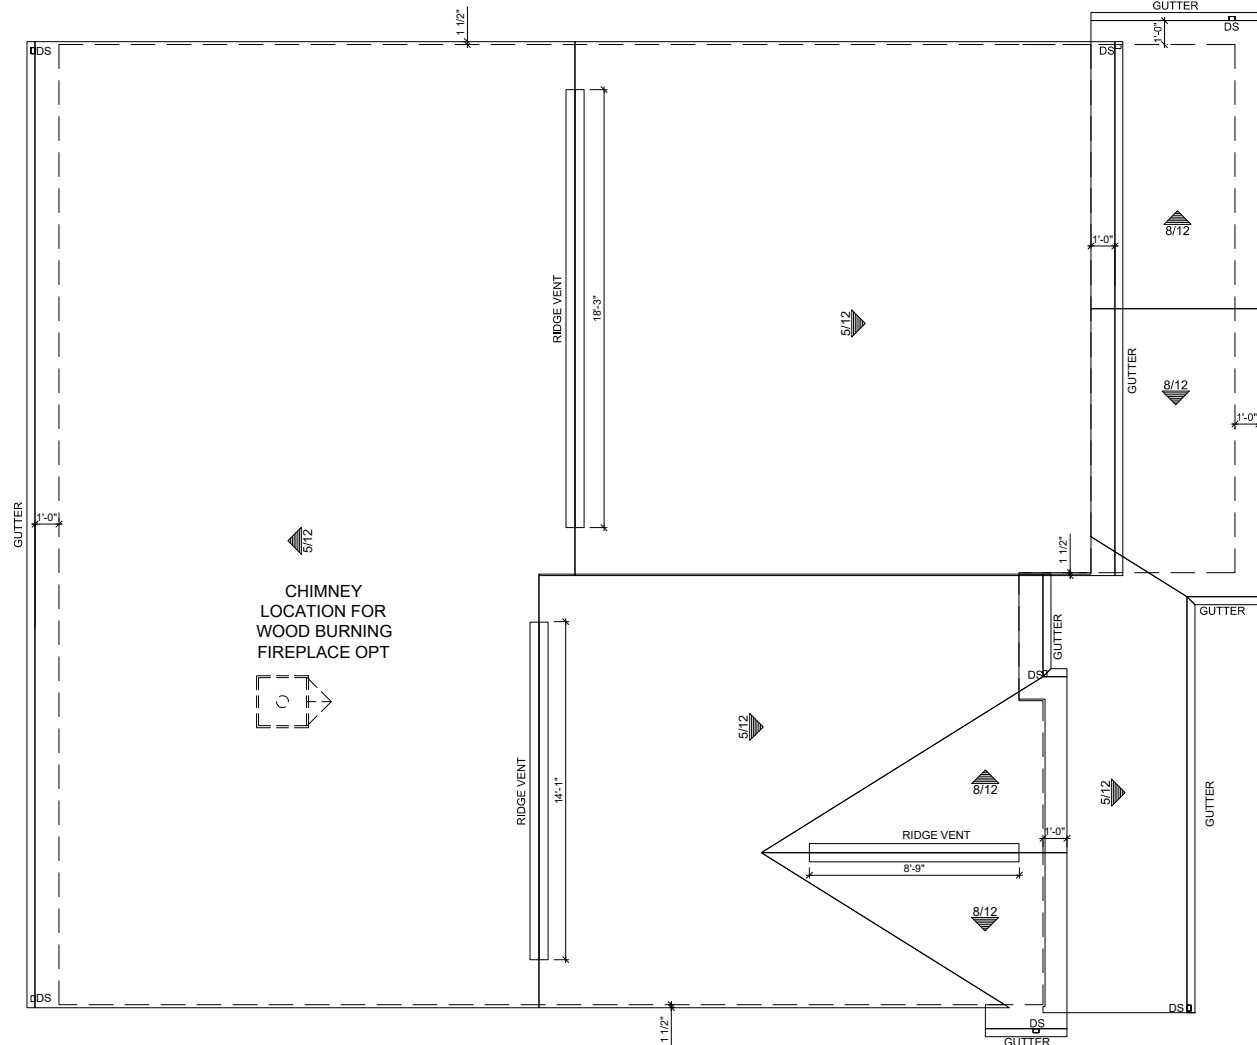

ROOF PLAN

SCALE: 1/8"=1'-0"




9225 HARRISON PARK COURT
INDIANAPOLIS, IN 46216
phone (317) 842-1875
fax (317) 842-8268

REV. NO.	DATE	REMARKS

COMMUNITY NAME: ---
SHEET DESCRIPTION: ELEVATION B - 8FT - SLAB - BRICK B


CUSTOMER: ---	PLAN NAME: Norway
ADDRESS: ---	LOT NUMBER: ---
CITY: ---	STATE and ZIP: ---, ---
	PRINT DATE: 1/31/20

SHEET NO. 3.1G

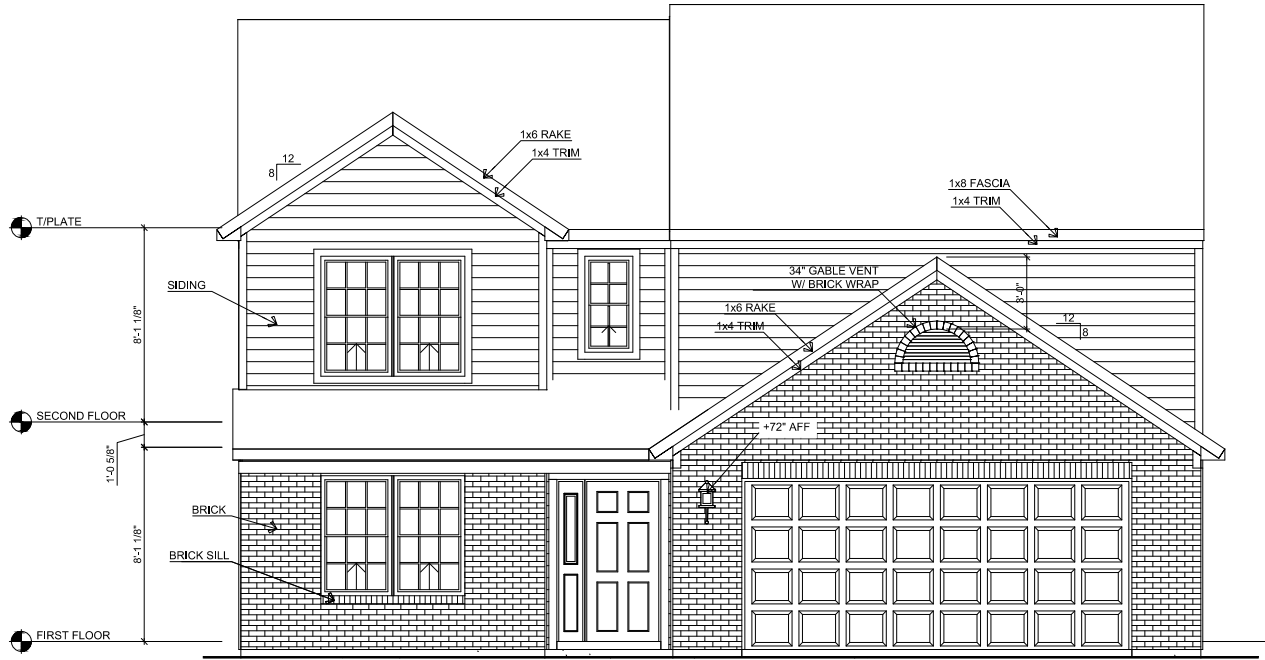


FRONT ELEVATION B - SLAB - BRICK C

SCALE: 1/8"=1'-0"

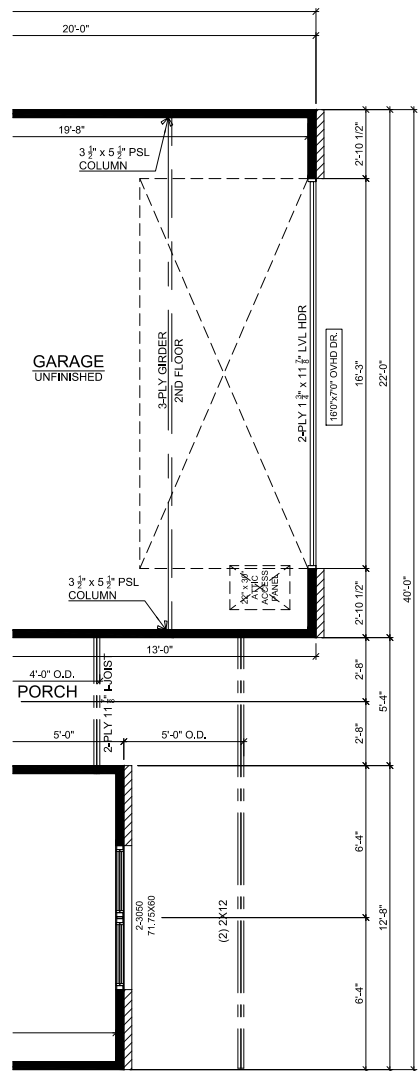


FIRST FLOOR - ELEV B - BRICK C

SCALE: 1/8" = 1'-0"

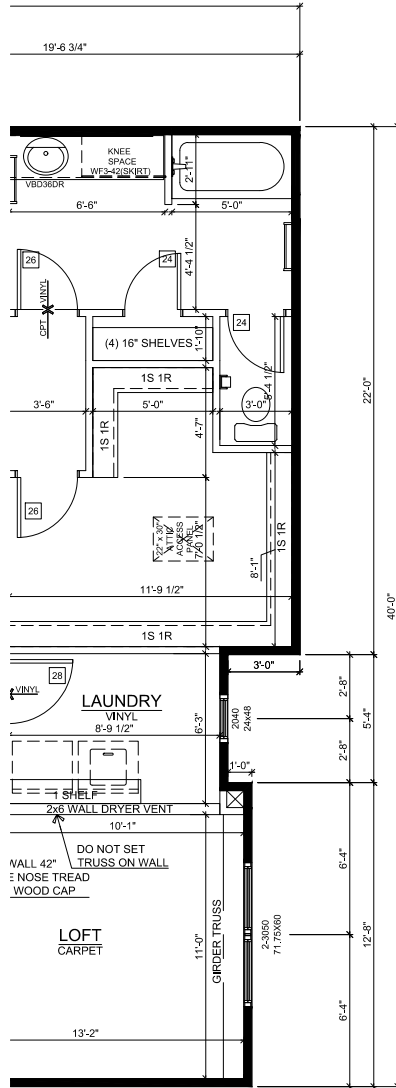


SECOND FLOOR - ELEV B - BRICK C

SCALE: 1/8" = 1'-0"

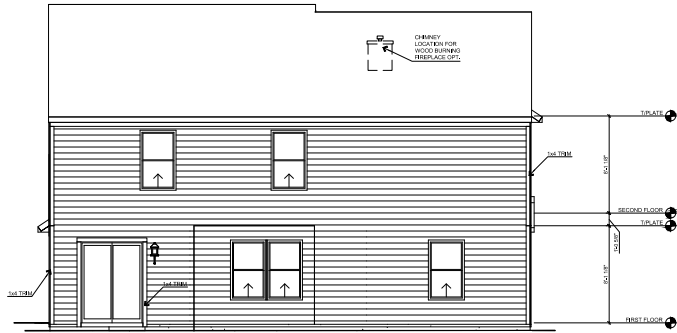


REAR ELEVATION - SLAB

SCALE: 1/16" = 1'-0"

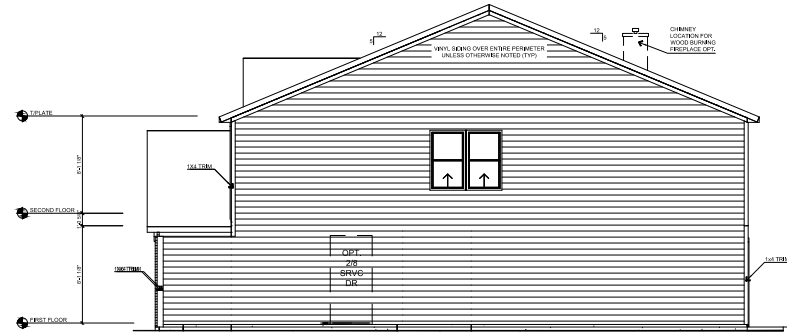


RIGHT ELEVATION - SLAB

SCALE: 1/16" = 1'-0"

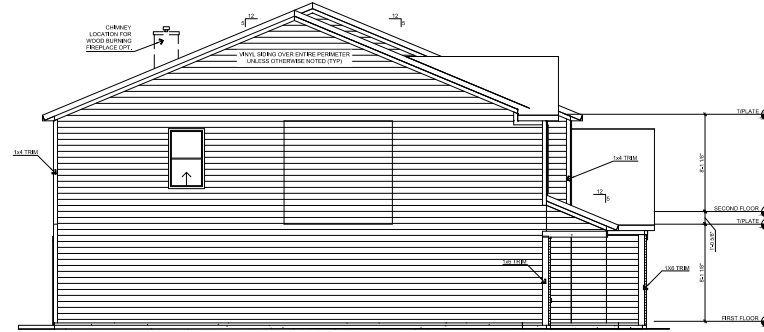

LEFT ELEVATION - SLAB

SCALE: 1/16" = 1'-0"

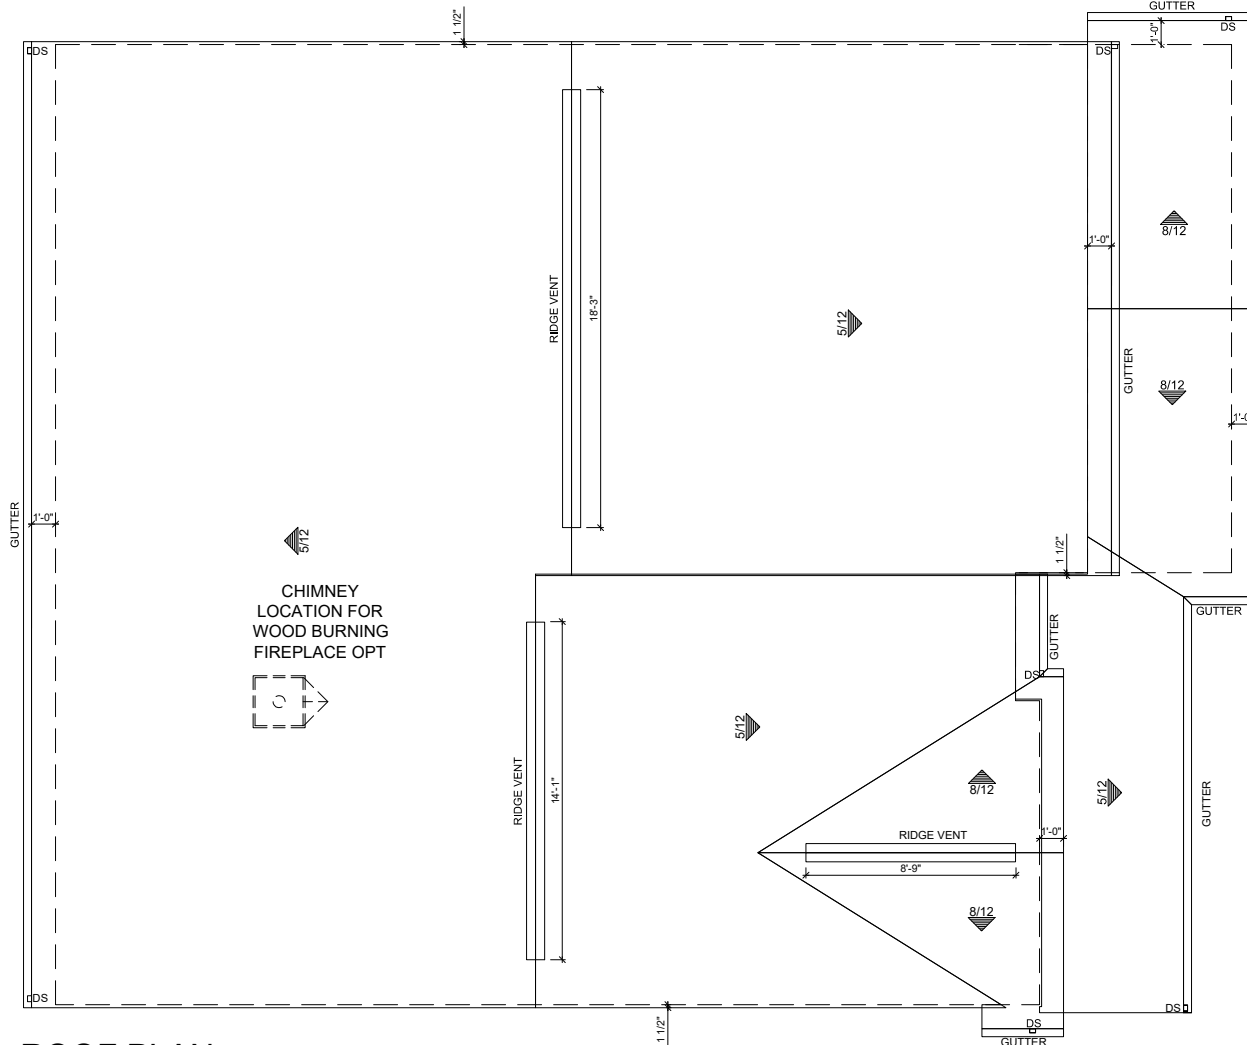

ROOF PLAN


SCALE: 1/8"=1'-0"

REV. NO.	DATE	REMARKS

COMMUNITY NAME: ---
SHEET DESCRIPTION: ELEVATION B - 8FT - SLAB - BRICK C


CUSTOMER: ---	PLAN NAME: Norway
ADDRESS: ---	LOT NUMBER: ---
CITY: ---	STATE and ZIP: ---, ---
	PRINT DATE: 1/31/20

SHEET NO. 3.1H

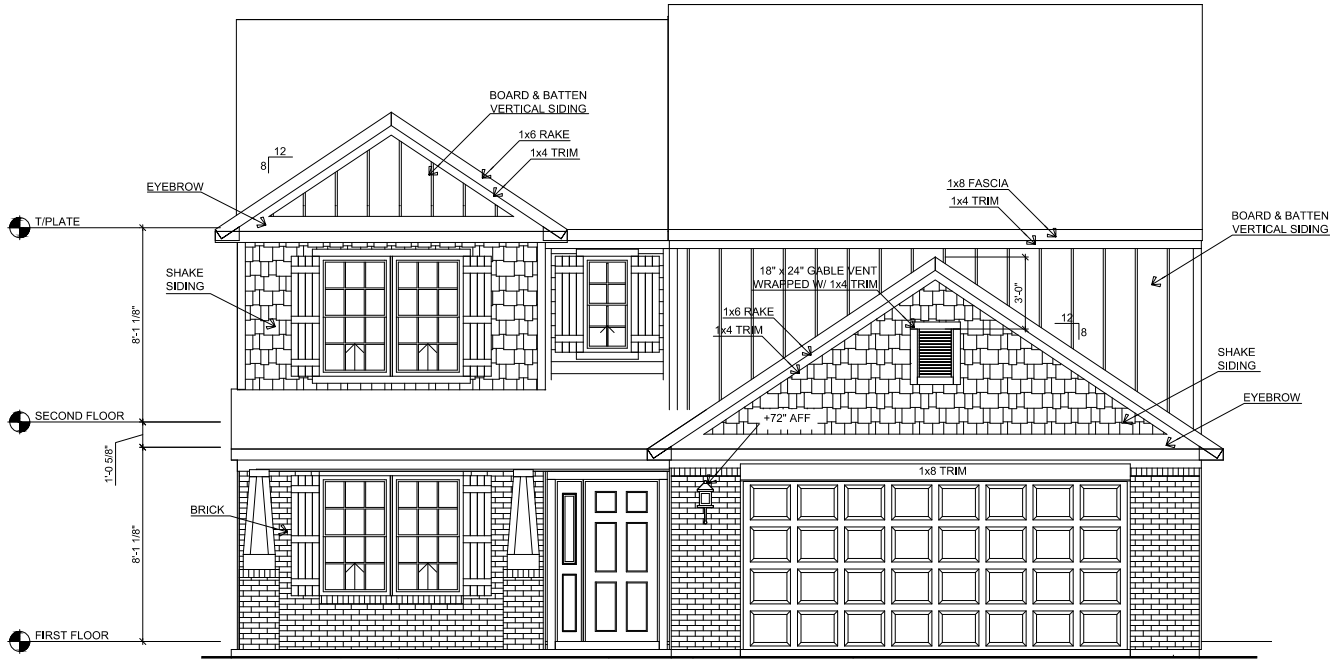


FRONT ELEVATION CRAFTSMAN - SLAB

SCALE: 1/8"=1'-0"

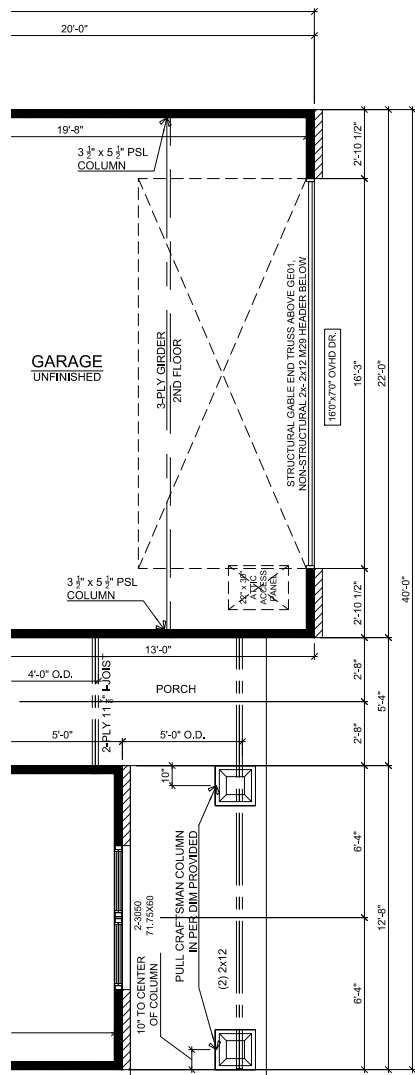

FIRST FLOOR - ELEV CRAFTSMAN

SCALE: 1/8" = 1'-0"

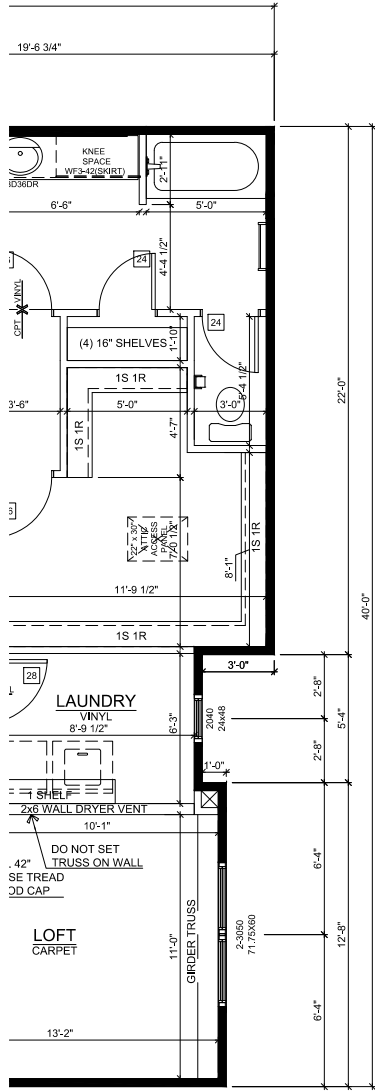


SECOND FLOOR - ELEV CRAFTSMAN

SCALE: 1/8" = 1'-0"




REAR ELEVATION - SLAB

SCALE: 1/16" = 1'-0"

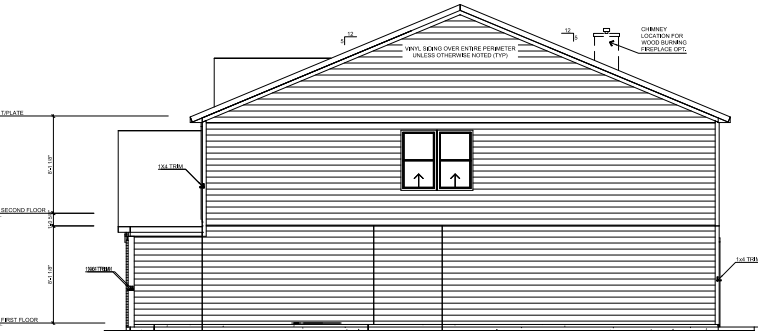


RIGHT ELEVATION - SLAB

SCALE: 1/16" = 1'-0"

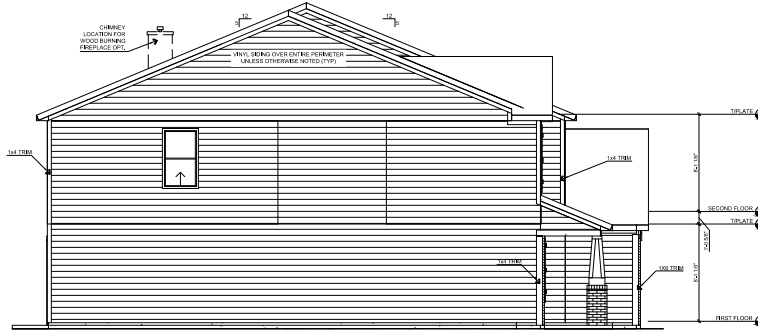

LEFT ELEVATION - SLAB

SCALE: 1/16" = 1'-0"

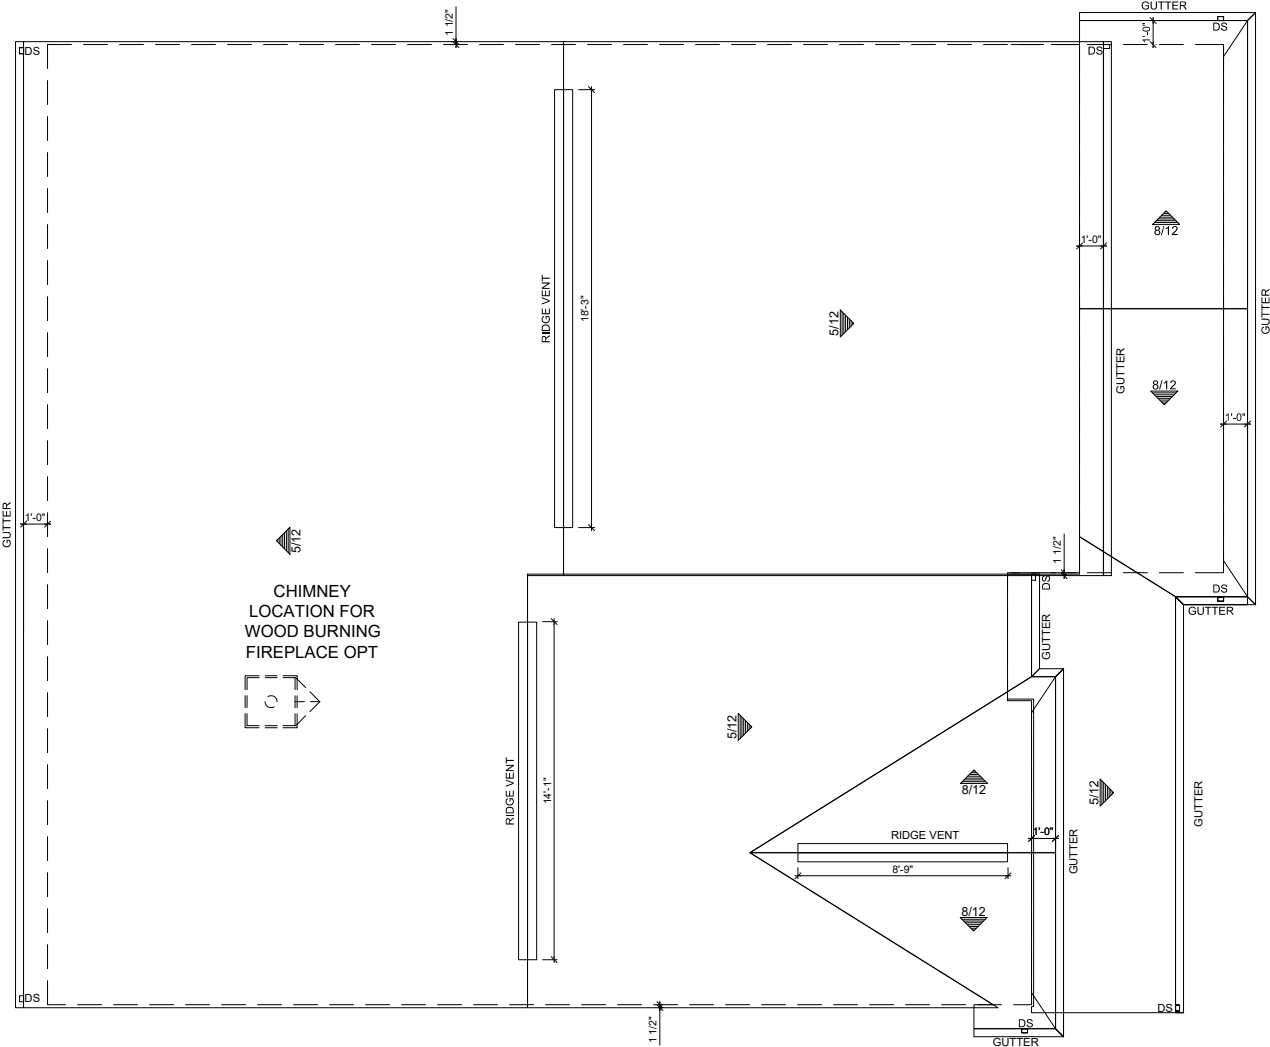

ROOF PLAN


SCALE: 1/8"=1'-0"

REV. NO.	DATE	REMARKS

COMMUNITY NAME: ---
SHEET DESCRIPTION: ELEVATION CRAFTSMAN - 8FT - SLAB- SIDING


CUSTOMER: ---	PLAN NAME: Norway
ADDRESS: ---	LOT NUMBER: ---
CITY: ---	STATE and ZIP: ---, ---
	PRINT DATE: 1/31/20

SHEET NO. 3.1L

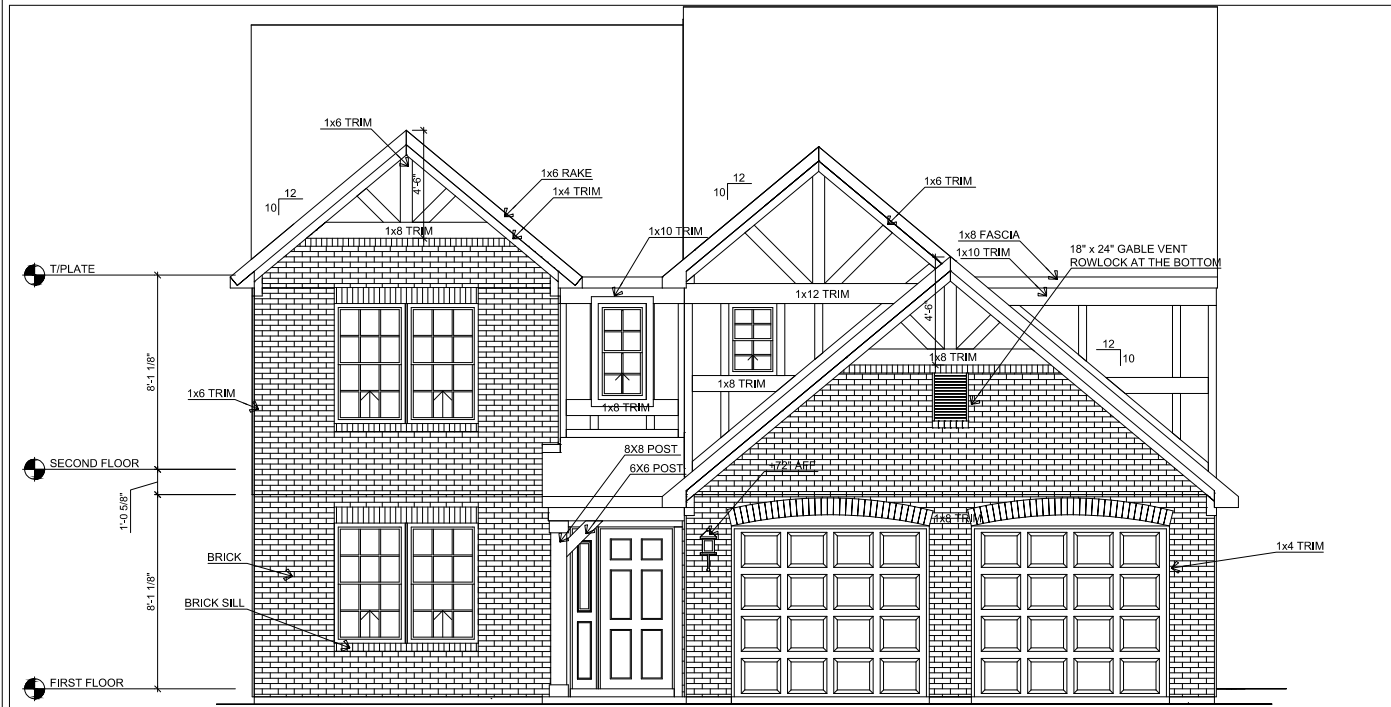


FRONT ELEVATION TUDOR- SLAB

SCALE: 1/8"=1'-0"

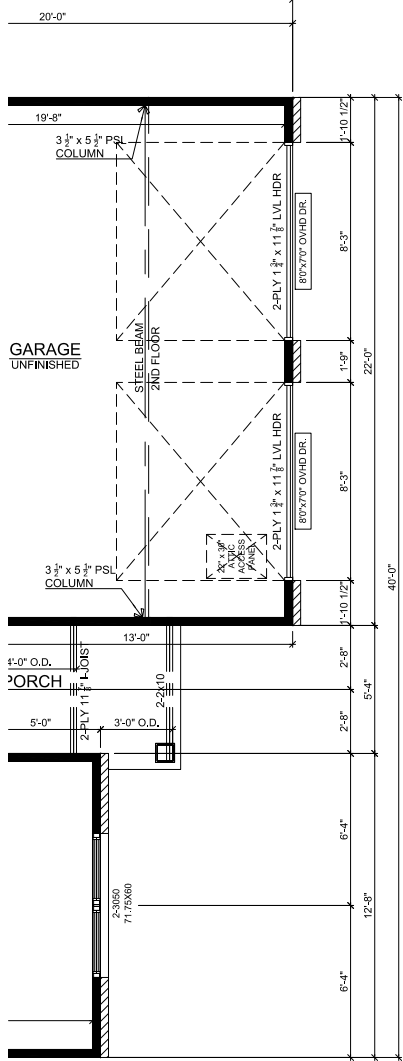


FIRST FLOOR - ELEV. TUDOR

SCALE: 1/8" = 1'-0"

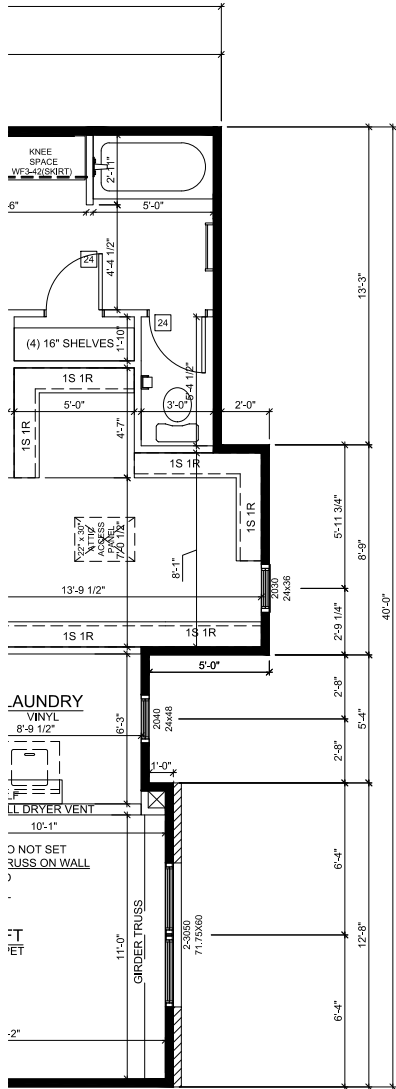

SECOND FLOOR - ELEV. TUDOR

SCALE: 1/8" = 1'-0"

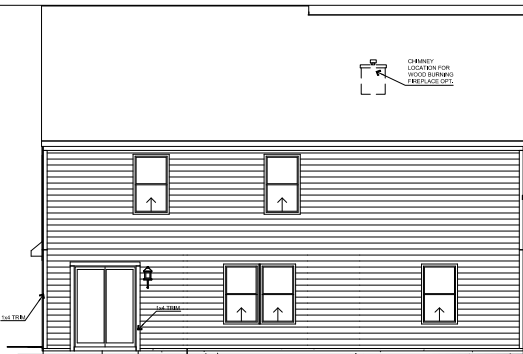


REAR ELEVATION - SLAB

SCALE: 1/16" = 1'-0"




RIGHT ELEVATION - SLAB

SCALE: 1/16" = 1'-0"

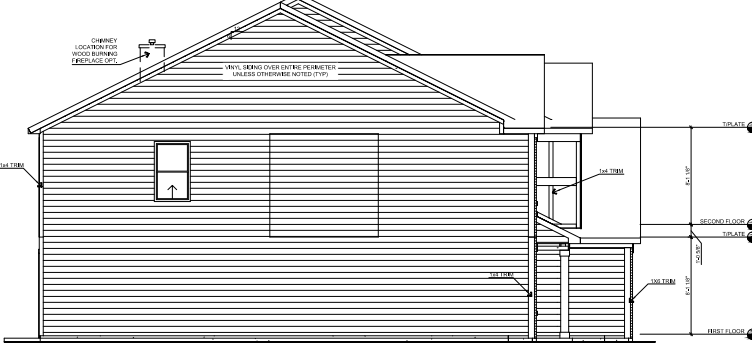

LEFT ELEVATION - SLAB

SCALE: 1/16" = 1'-0"

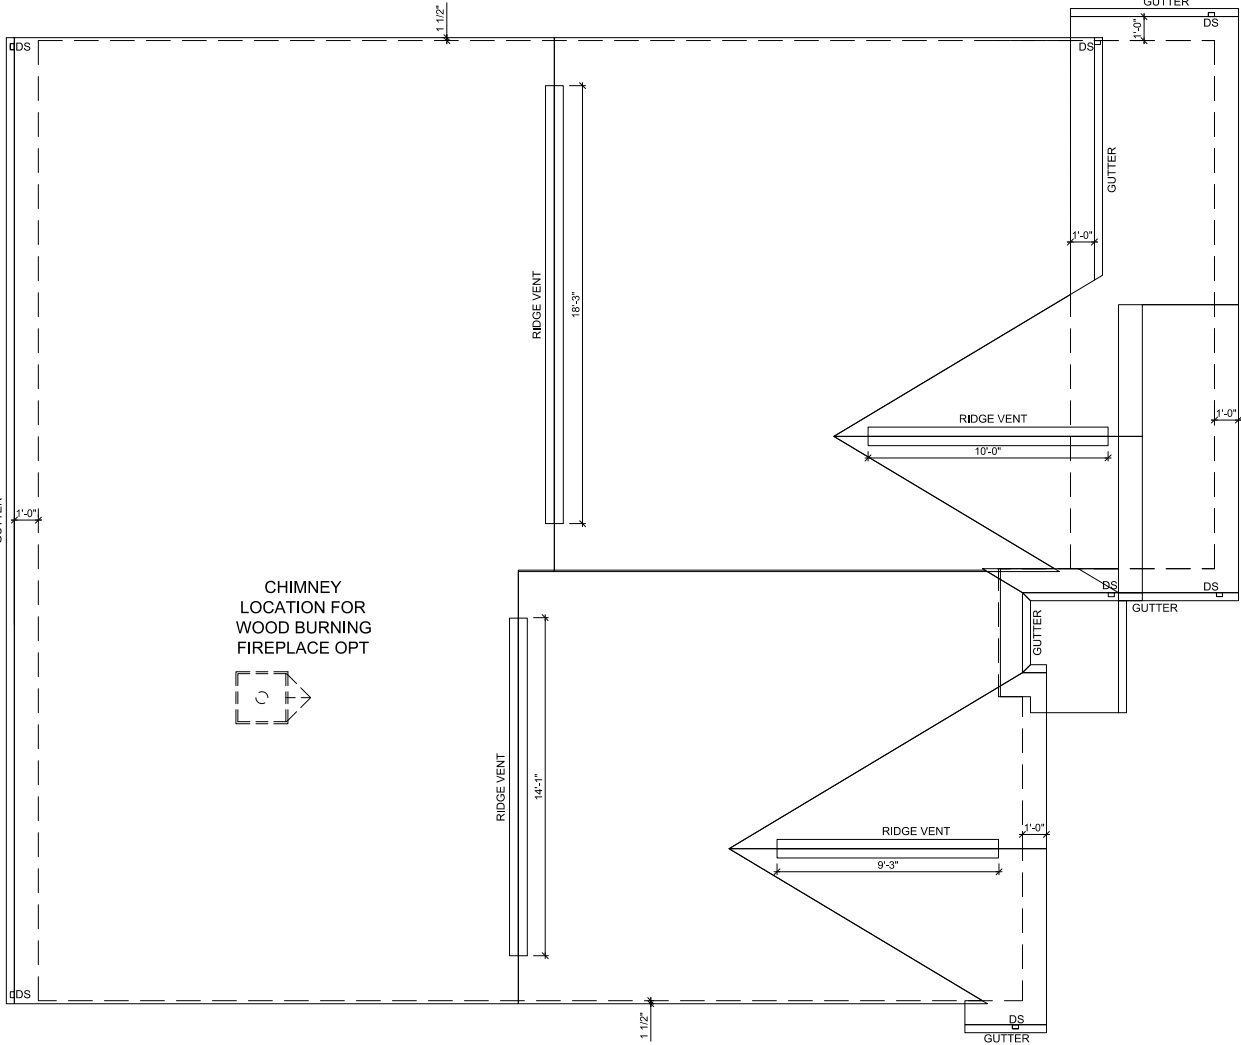

ROOF PLAN

SCALE: 1/8"=1'-0"

ARBOR
HOMES




9225 HARRISON PARK COURT
INDIANAPOLIS, IN 46216
phone (317) 842-1875
fax (317) 842-8268

REV. NO.	DATE	REMARKS

COMMUNITY NAME: ---
SHEET DESCRIPTION: ELEVATION TUDOR- 8FT - SLAB- SIDING


PLAN NAME: Norway	LOT NUMBER: ---
CUSTOMER: ---	PRINT DATE: 1/31/20
ADDRESS: ---	STATE and ZIP: ---, ---
CITY: ---	

SHEET NO. 3.1M

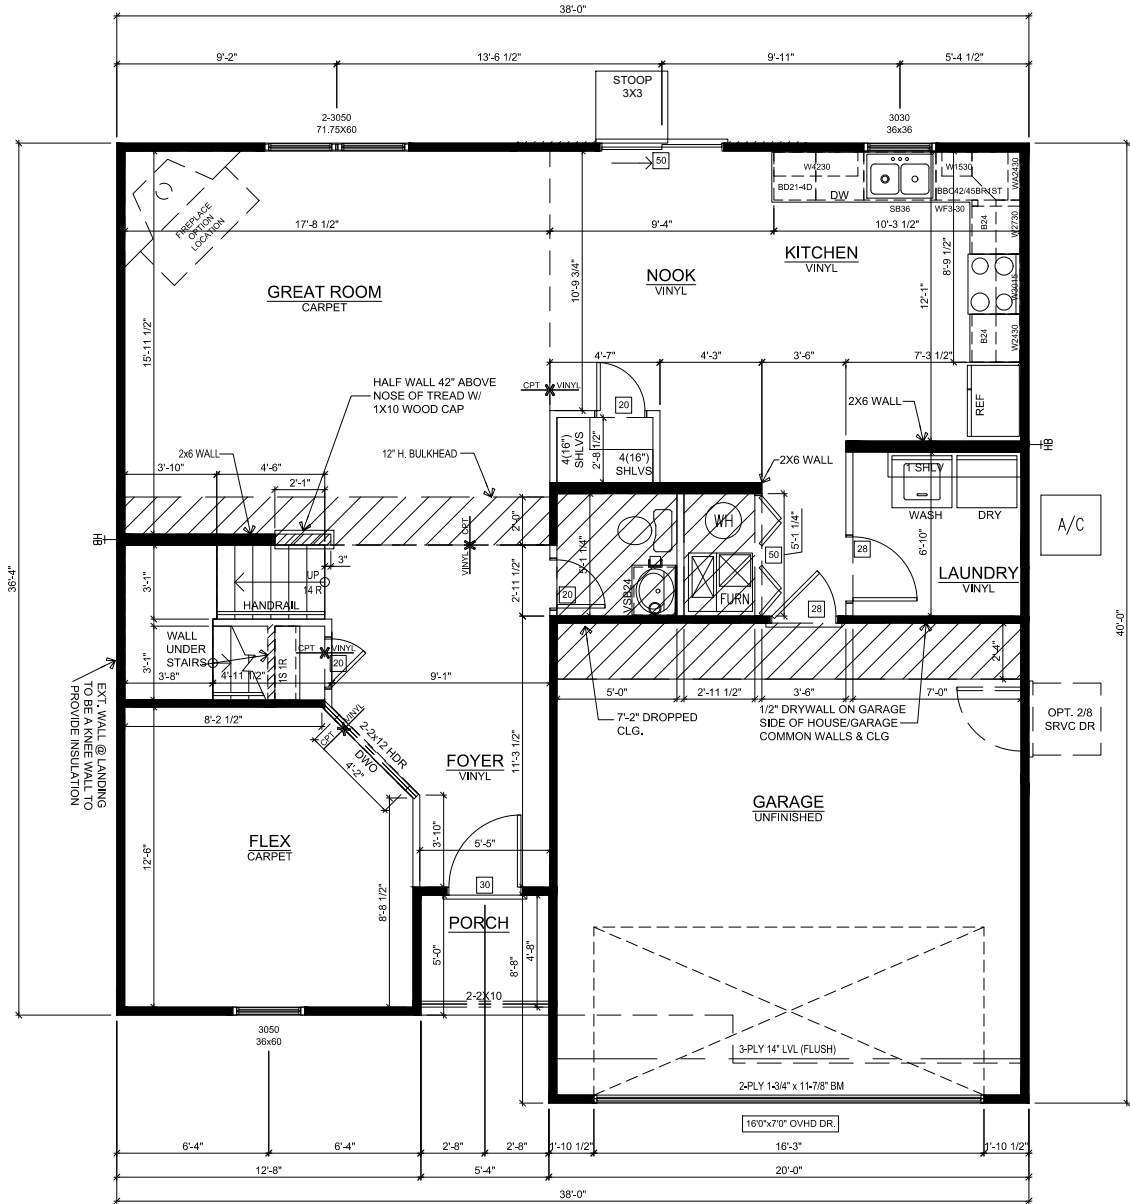


FIRST FLOOR PLAN - ELEV. A, SLAB, SIDING


SCALE: 1/8"=1'-0"

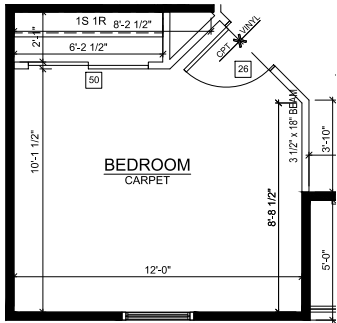


FLEX ROOM:
CONVERT DINING ROOM
SCALE: 1/8" = 1'-0"

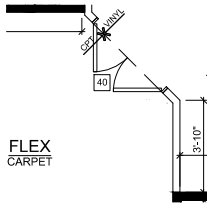


FLEX ROOM:
4/0 DBL 6 PANEL DR
SCALE: 1/8" = 1'-0"

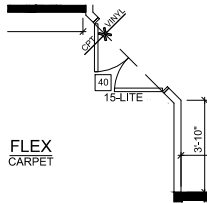


FLEX ROOM:
4/0 DBL DR w/ GLASS & GRIDS
SCALE: 1/8" = 1'-0"

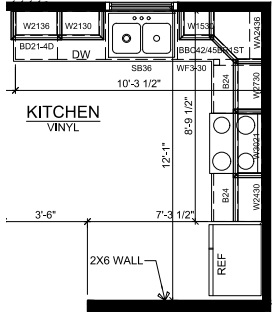


KITCHEN CABINETS: 30"-36"
STAGGERED w/ CROWN
SCALE: 1/8" = 1'-0"

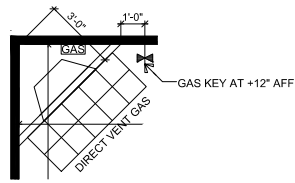


GAS BURNING
FIREPLACE
SCALE: 1/8" = 1'-0"

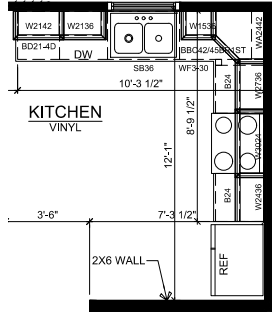


KITCHEN CABINETS: 36"-42"
STAGGERED w/ CROWN
SCALE: 1/8" = 1'-0"

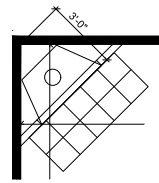


WOOD BURNING
FIREPLACE
SCALE: 1/8" = 1'-0"

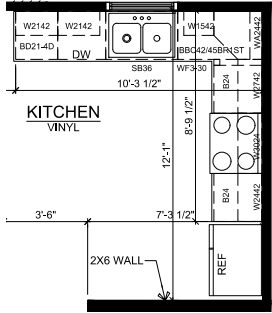


KITCHEN CABINETS: 42"
UPPERS w/out CROWN
SCALE: 1/8" = 1'-0"

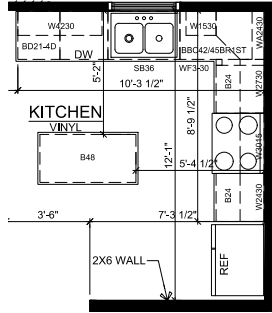


KITCHEN ISLAND
SCALE: 1/8" = 1'-0"

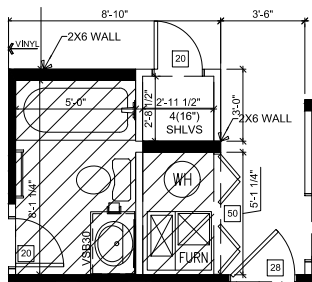


FULL BATH
SCALE: 1/8" = 1'-0"

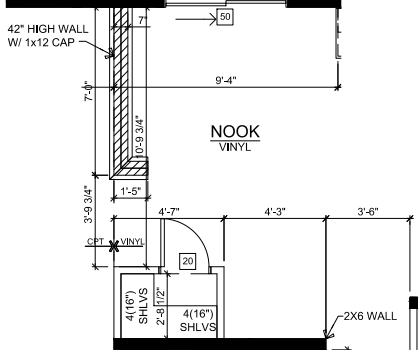

HALF WALL BETWEEN NOOK
AND GREAT ROOM
SCALE: 1/8" = 1'-0"

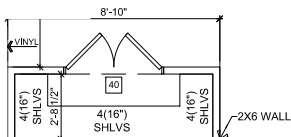

ENLARGED PANTRY
SCALE: 1/8" = 1'-0"

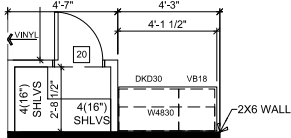

DESK OPTION
SCALE: 1/8" = 1'-0"

SQUARE FOOTAGE	
Name	Area (Net)
1ST FLOOR S.F.	1031 SF
2ND FLOOR S.F.	1312 SF
	2343 SF

ARBOR
HOMES

9225 HARRISON PARK COURT
INDIANAPOLIS, IN 46216
phone (317) 842-1875
fax (317) 842-8266

REMARKS

DATE

REV. NO.

COMMUNITY NAME: ---

SHEET DESCRIPTION:
FIRST FLOOR PLAN - ELEV
A - 8 FT - SLAB - SIDING

CUSTOMER: ---

PLAN NAME: Spruce


LOT NUMBER: ---

PRINT DATE: 01/24/2020

STATE and ZIP: ---, ---


SHEET NO.

1.1

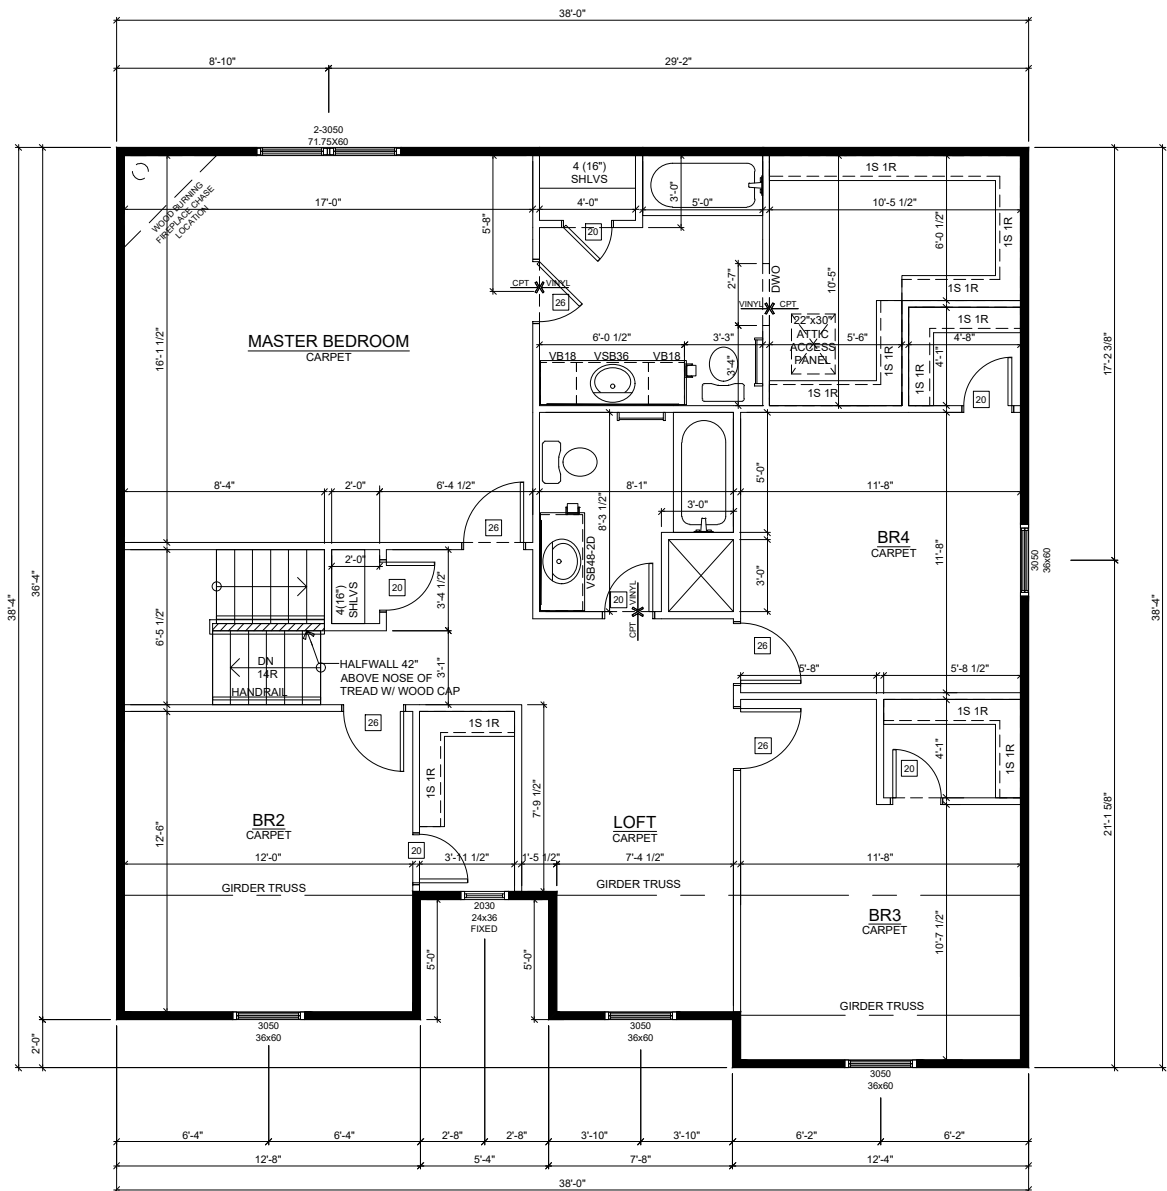


SECOND FLOOR PLAN - ELEV. A, SLAB, SIDING

SCALE: 1/8"=1'-0"

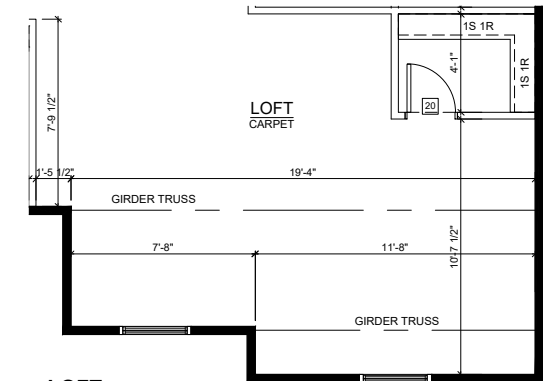


LOFT:
DELETE WALL BETWEEN LOFT & BEDROOM #3

SCALE: 1/8" = 1'-0"

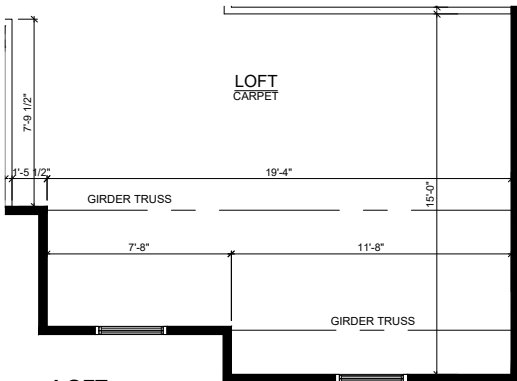


LOFT:
DELETE WALL& CLOSET @ BEDROOM #3

SCALE: 1/8" = 1'-0"

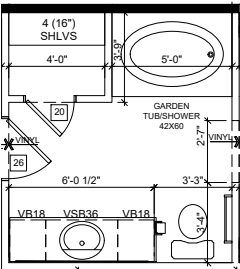


MASTER BATH:
GARDEN TUB / SHOWER

SCALE: 1/8" = 1'-0"

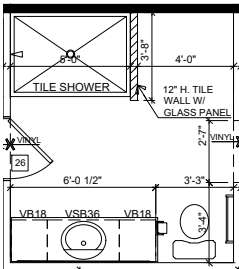


MASTER BATH:
TILED SHOWER

SCALE: 1/8" = 1'-0"

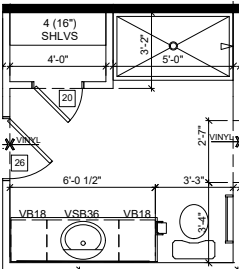


MASTER BATH:
60" SHOWER (w/out seat)

SCALE: 1/8" = 1'-0"

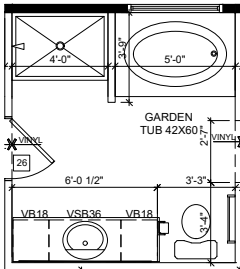


MASTER BATH:
DELUXE GARDEN BATH

SCALE: 1/8" = 1'-0"

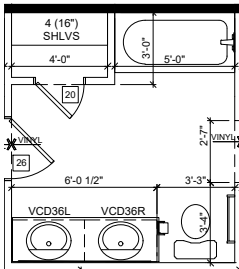


MASTER BATH:
DOUBLE BOWL VANITY

SCALE: 1/8" = 1'-0"

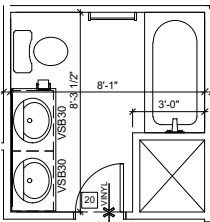


HALL BATH:
DOUBLE BOWL VANITY

SCALE: 1/8" = 1'-0"

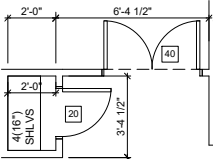


MASTER BEDROOM:
4/0 DBL. 6 PANEL DOOR

SCALE: 1/8" = 1'-0"

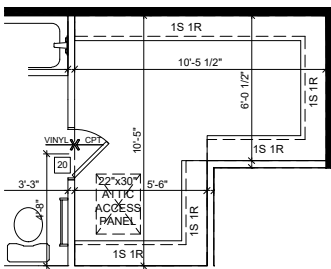


MASTER CLOSET:
2/0 PANEL DOOR

SCALE: 1/8" = 1'-0"

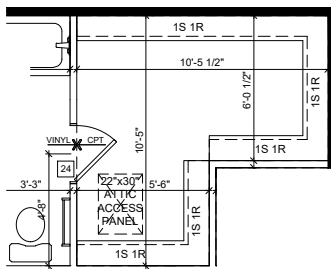


MASTER CLOSET:
2/4 PANEL DOOR

SCALE: 1/8" = 1'-0"

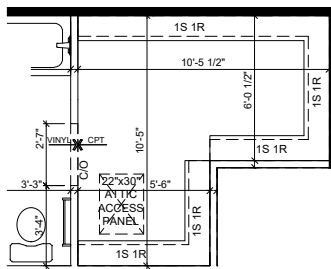

MASTER CLOSET:
CASED OPENING

SCALE: 1/8" = 1'-0"

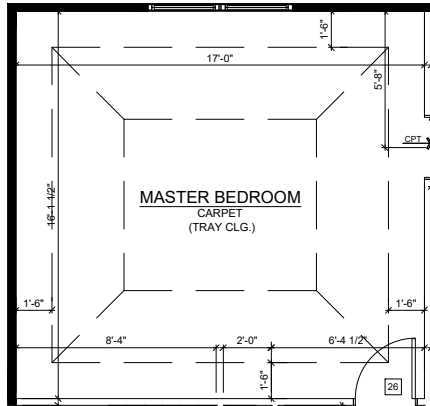

MASTER BEDROOM: TRAY CEILING

SCALE: 1/8" = 1'-0"



MASTER BEDROOM: STEP CEILING

SCALE: 1/8" = 1'-0"



MASTER BEDROOM: VAULTED CEILING

SCALE: 1/8" = 1'-0"

SQUARE FOOTAGE		
Name	Area (Net)	
1ST FLOOR S.F.	1031 SF	
2ND FLOOR S.F.	1312 SF	
	2343 SF	

ARBOR
HOMES

9225 HARRISON PARK COURT
INDIANAPOLIS, IN 46216
phone (317) 842-1875
fax (317) 842-8288

REV. NO.	DATE	REMARKS



COMMUNITY NAME: ---

SHEET DESCRIPTION:
SECOND FLOOR PLAN -
ELEV A - 8FT - SLAB -
SIDING

PLAN NAME: Spruce	LOT NUMBER: ---	PRINT DATE: 01/24/2020
CUSTOMER: ---	ADDRESS: ---	CITY: ---
STATE and ZIP: ---, ---		

SHEET NO.


2.1

  [illegible]

COMMUNITY NAME: **---**


SHEET DESCRIPTION: **ELEV A, B - 8FT - SLAB -
BRICK B OPTIONS**

CUSTOMER: ---	PLAN NAME: Spruce
ADDRESS: ---	LOT NUMBER: ---
CITY: ---	STATE and ZIP: ---, ---
	PRINT DATE: 01/24/2020

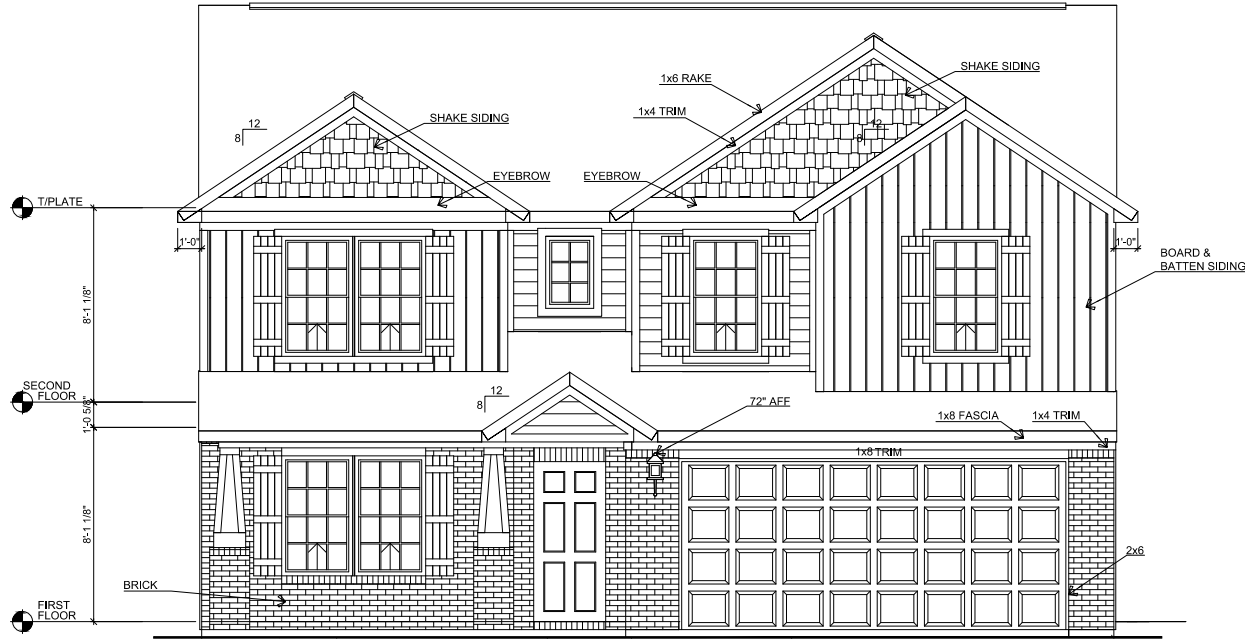


FRONT ELEV CRAFTSMAN - SLAB - BRICK INCLUDED

SCALE: 1/8"=1'-0"

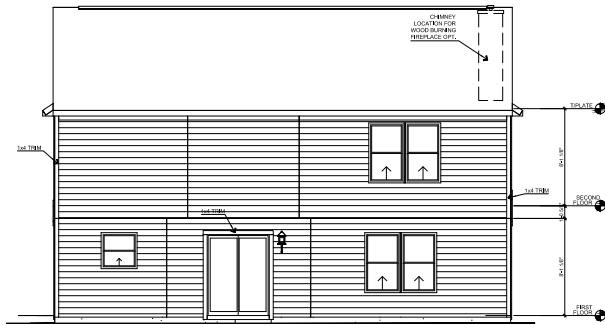


REAR ELEVATION - SLAB

SCALE: 1/16" = 1'-0"

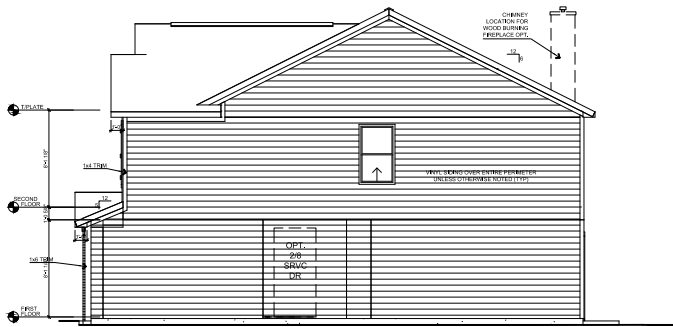


RIGHT ELEVATION - SLAB

SCALE: 1/16" = 1'-0"

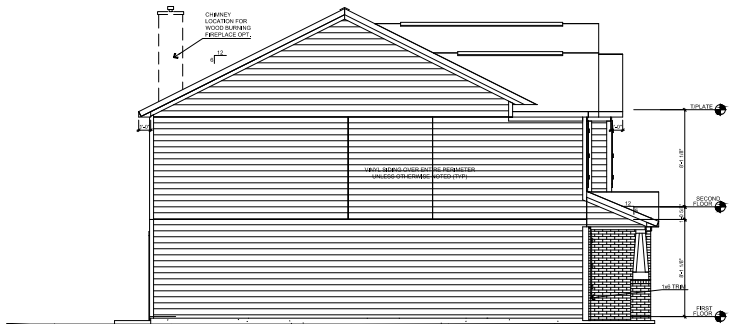


LEFT ELEVATION - SLAB

SCALE: 1/16" = 1'-0"

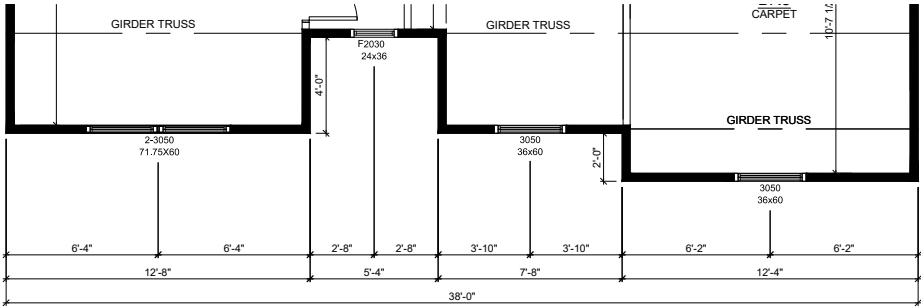


ELEV. CRAFTSMAN - BRICK INCLUDED - SLAB - SECOND FLOOR

SCALE: 1/8" = 1'-0"

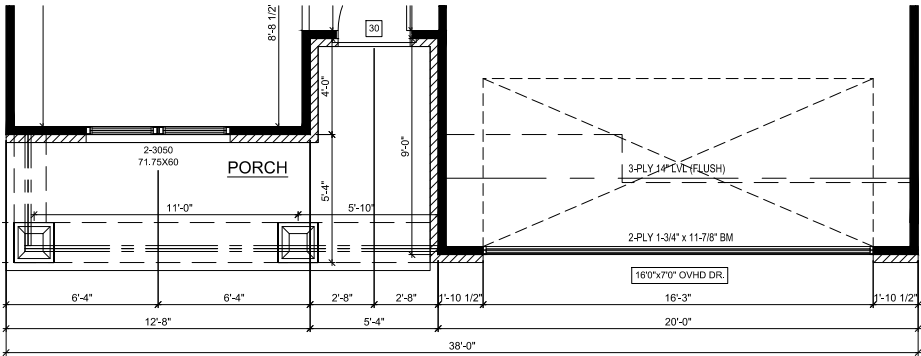

ELEV. CRAFTSMAN - BRICK INCLUDED - SLAB - FIRST FLOOR

SCALE: 1/8" = 1'-0"

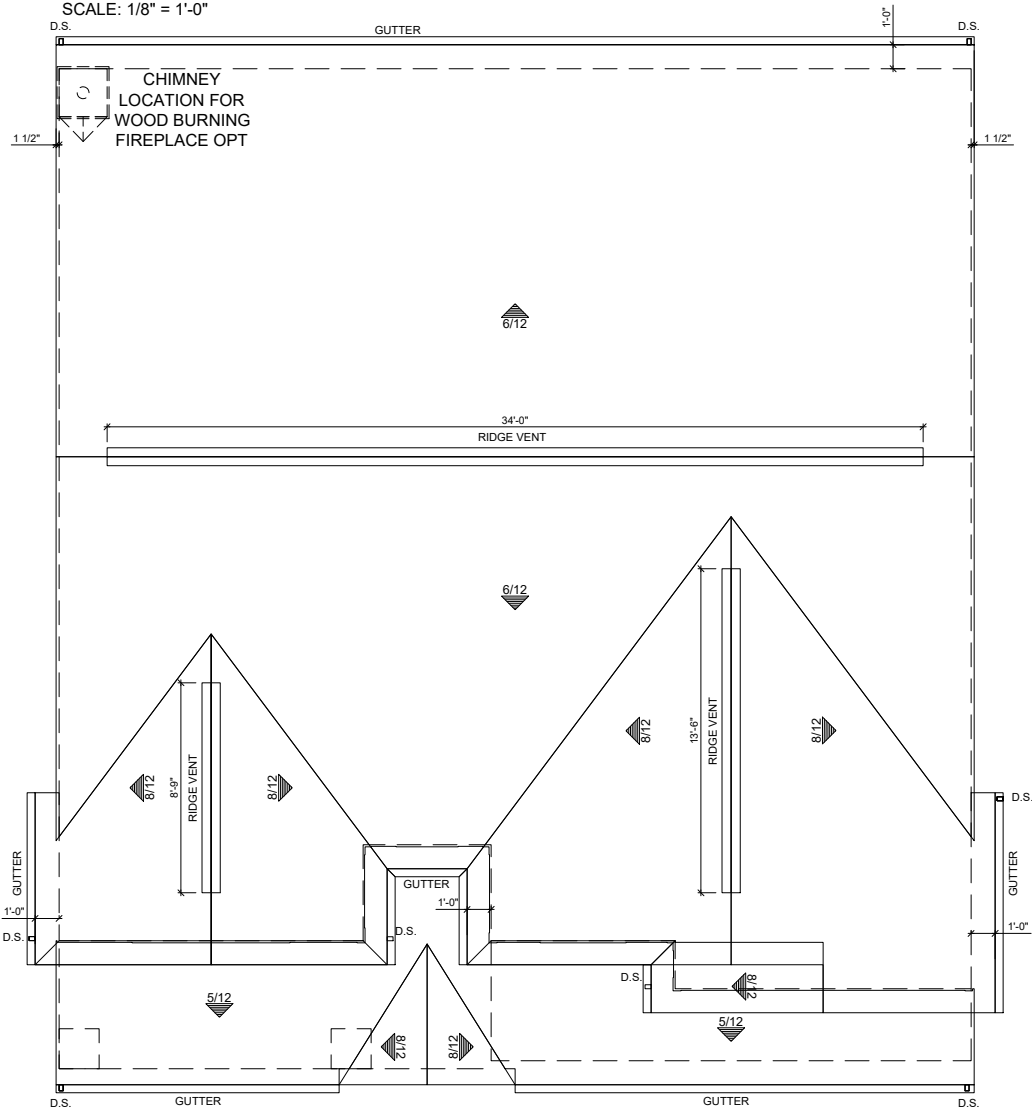


ROOF PLAN - ELEV. CRAFTSMAN

SCALE: 1/8" = 1'-0"

REV. NO.	DATE	REMARKS


COMMUNITY NAME: ---
SHEET DESCRIPTION: ELEV CRAFTSMAN - 8FT - SLAB- BRICK INCLUDED

PLAN NAME: Spruce	LOT NUMBER: ---	PRINT DATE: 01/24/2020
CUSTOMER: ---	ADDRESS: ---	STATE and ZIP: ---, ---
CITY: ---		

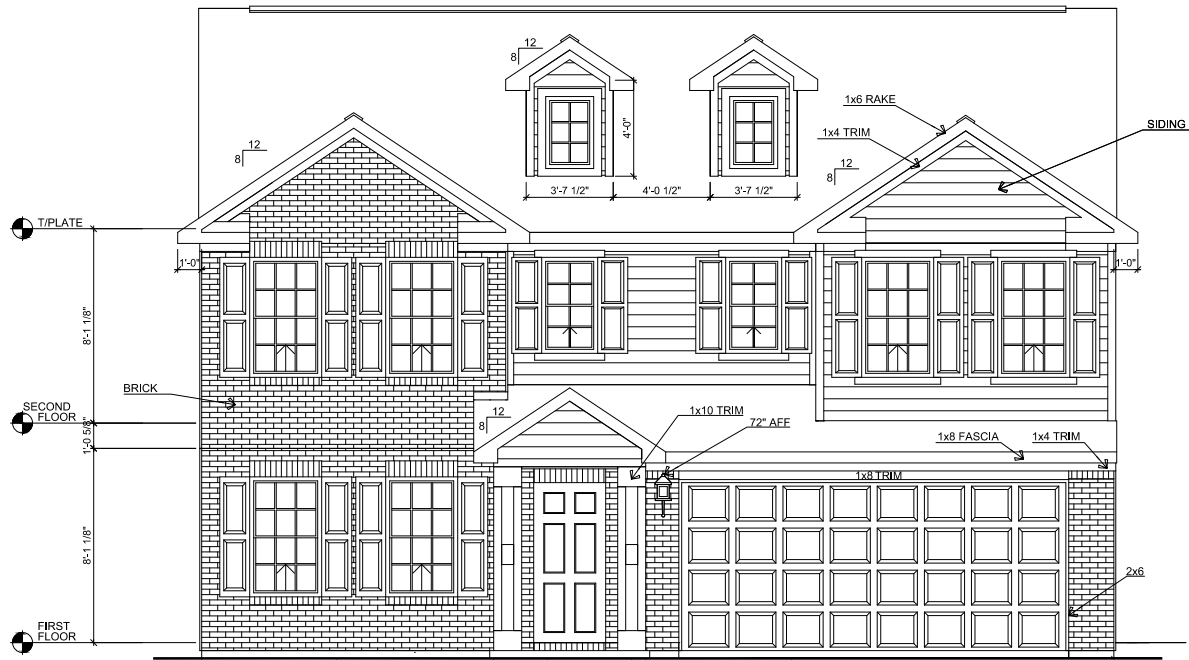


FRONT ELEV TRADITIONAL - SLAB - BRICK INCLUDED

SCALE: 1/8"=1'-0"

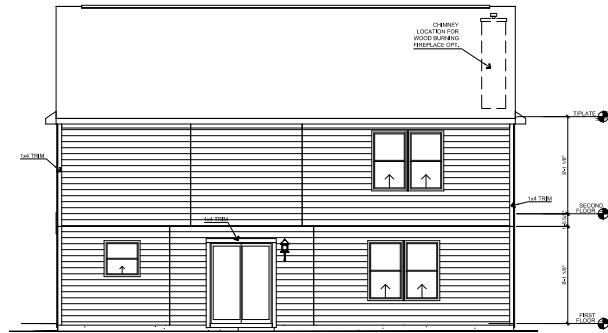


REAR ELEVATION - SLAB

SCALE: 1/16" = 1'-0"

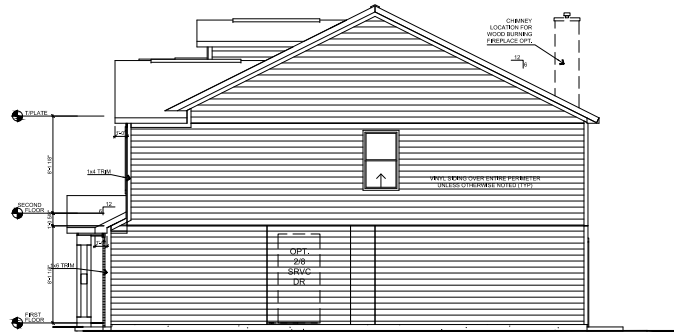


RIGHT ELEVATION - SLAB

SCALE: 1/16" = 1'-0"

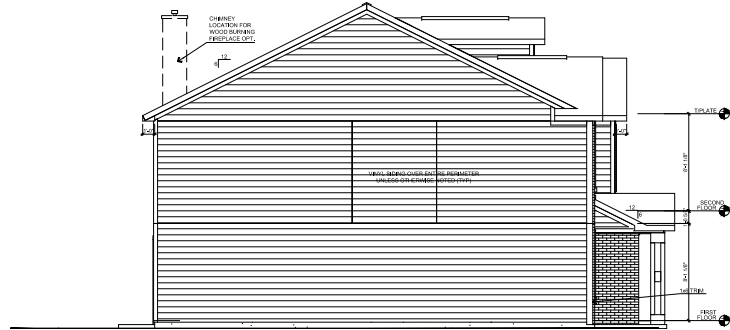


LEFT ELEVATION - SLAB

SCALE: 1/16" = 1'-0"

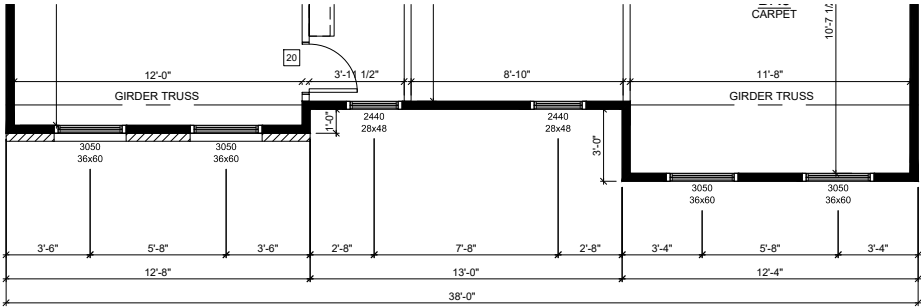


ELEV. TRADITIONAL - BRICK INCLUDED - SLAB - SECOND FLOOR

SCALE: 1/8" = 1'-0"

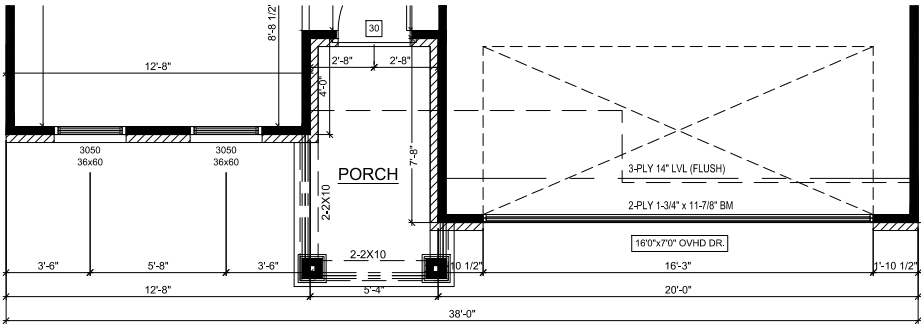

ELEV. TRADITIONAL - BRICK INCLUDED - SLAB - FIRST FLOOR

SCALE: 1/8" = 1'-0"

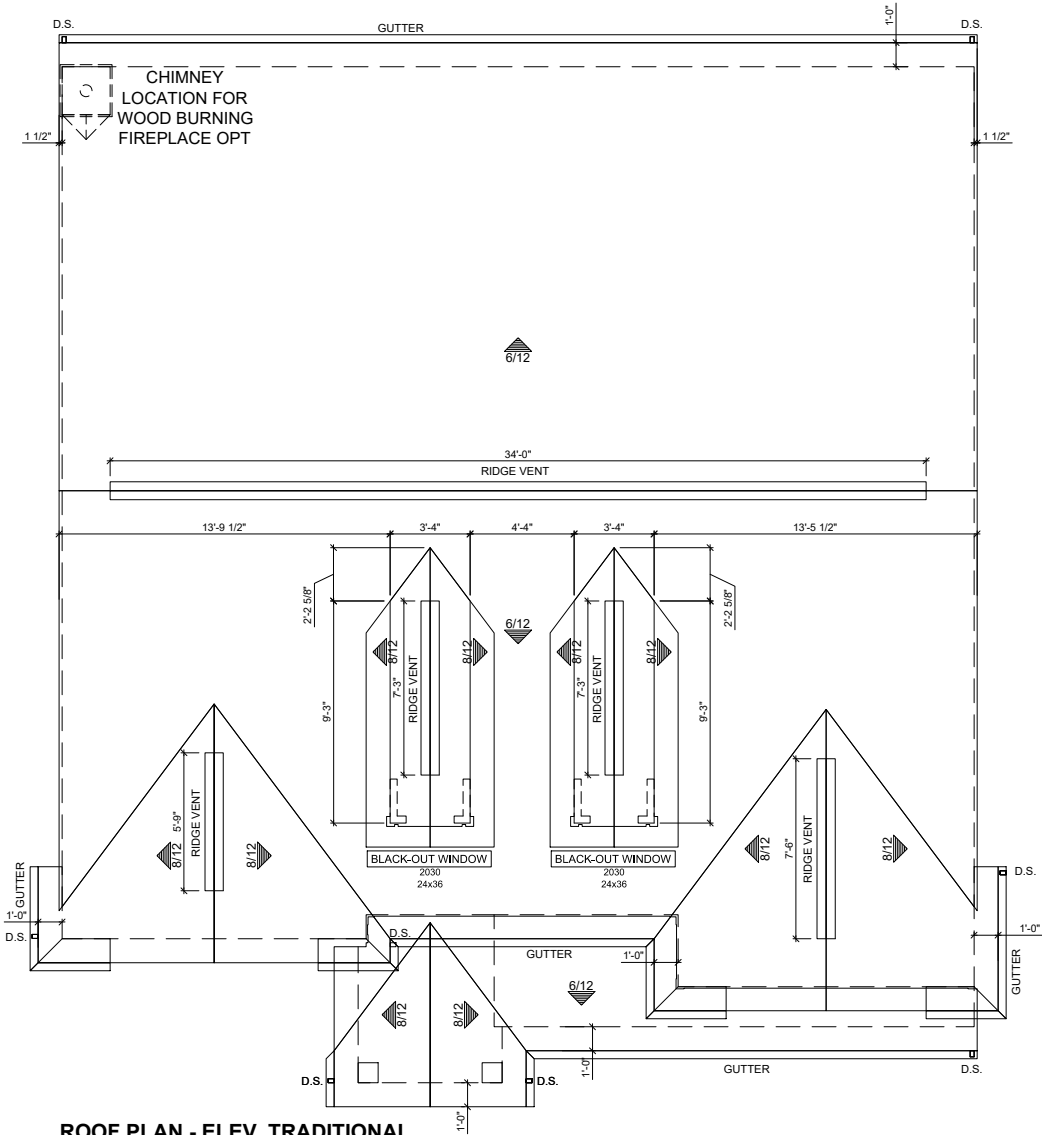

ROOF PLAN - ELEV. TRADITIONAL


SCALE: 1/8" = 1'-0"

REV. NO.	DATE	REMARKS

COMMUNITY NAME: ---
SHEET DESCRIPTION: ELEV TRADITIONAL - 8FT - SLAB- BRICK INCLUDED


PLAN NAME: Spruce	LOT NUMBER: ---
CUSTOMER: ---	PRINT DATE: 01/24/2020
ADDRESS: ---	STATE and ZIP: ---, ---
CITY: ---	

SHEET NO. 3.1D

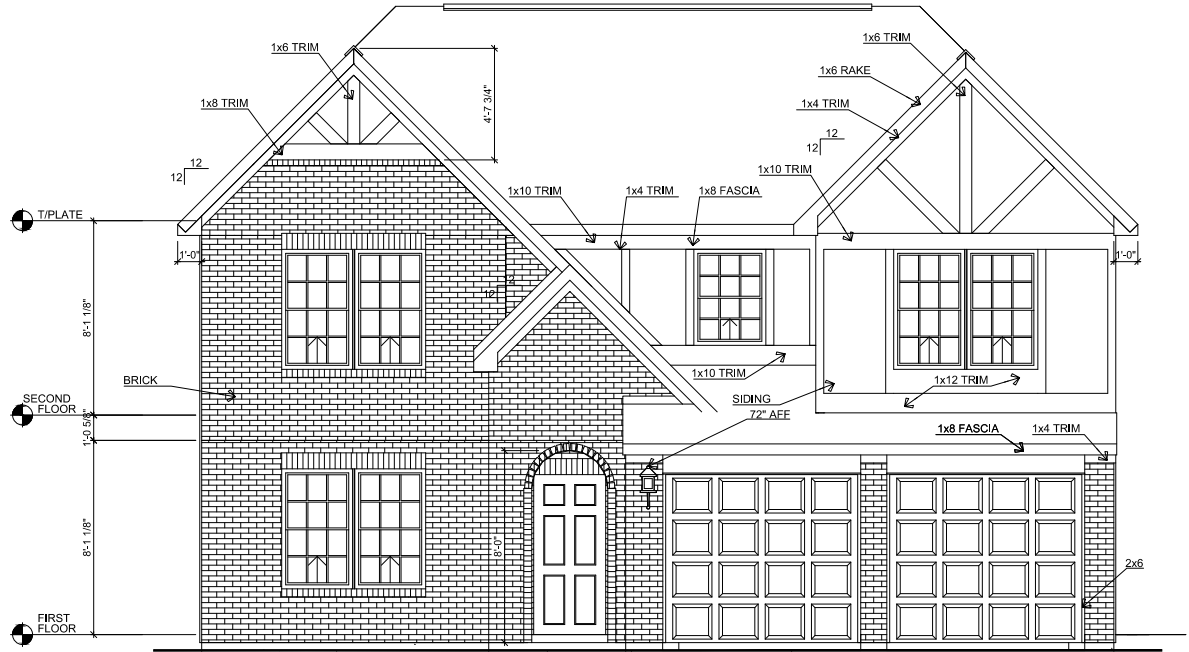


FRONT ELEV TUDOR - SLAB - BRICK INCLUDED

SCALE: 1/8"=1'-0"

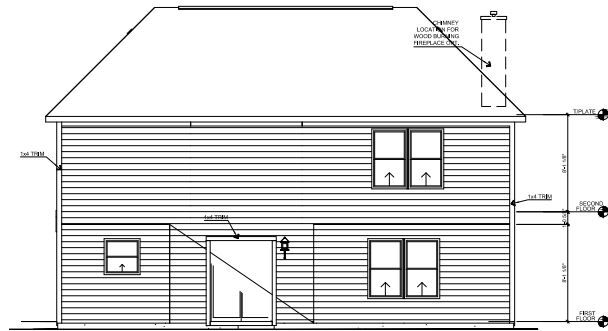


REAR ELEVATION - SLAB

SCALE: 1/16" = 1'-0"

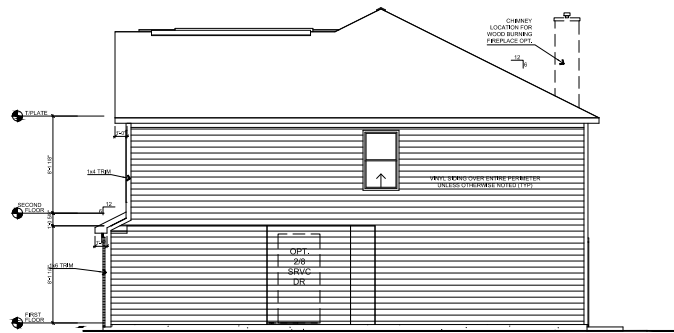


RIGHT ELEVATION - SLAB

SCALE: 1/16" = 1'-0"

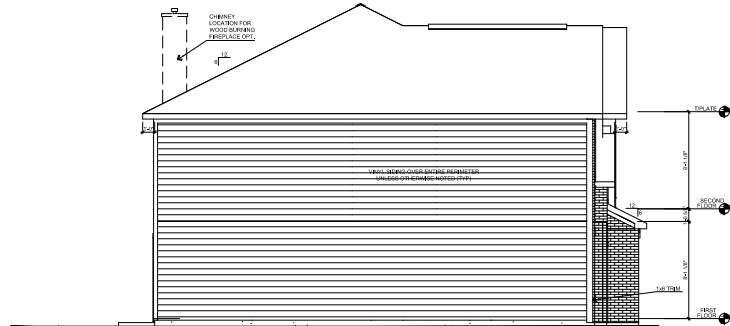


LEFT ELEVATION - SLAB

SCALE: 1/16" = 1'-0"

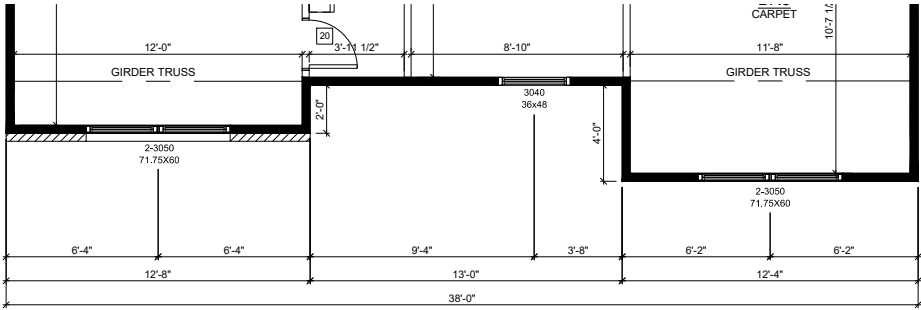


ELEV. TUDOR - BRICK INCLUDED - SLAB - SECOND FLOOR

SCALE: 1/8" = 1'-0"

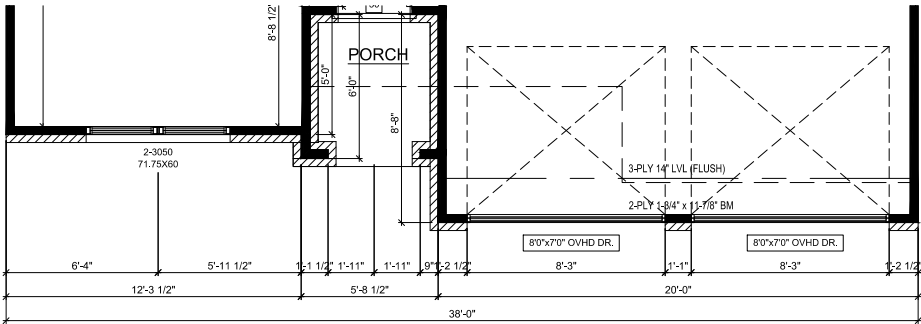

ELEV. TUDOR - BRICK INCLUDED - SLAB - FIRST FLOOR

SCALE: 1/8" = 1'-0"

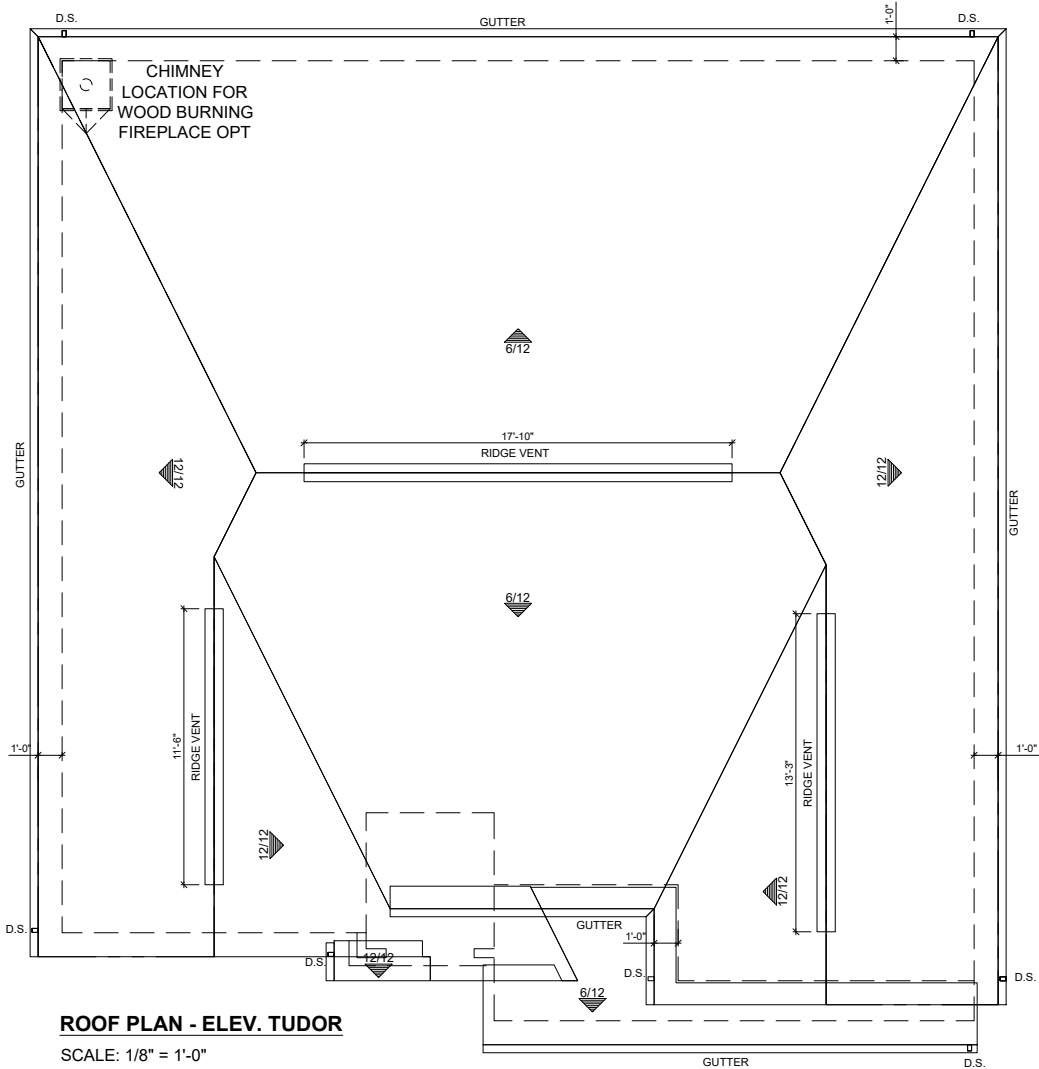

ROOF PLAN - ELEV. TUDOR

SCALE: 1/8" = 1'-0"

REV. NO.	DATE	REMARKS

COMMUNITY NAME: ---
SHEET DESCRIPTION: ELEV TUDOR - 8FT - SLAB- BRICK INCLUDED

PLAN NAME: Spruce	LOT NUMBER: ---	PRINT DATE: 01/24/2020
CUSTOMER: ---	ADDRESS: ---	STATE and ZIP: ---, ---
CITY: ---		