



SITE CONSTRUCTION PLANS
FOR
BREEDLOVE DOBBS

6080 N. RAILROAD STREET
McCORDSVILLE, INDIANA

20179
BREEDLOVE DOBBS
6080 N RAILROAD STREET
4/16/2021

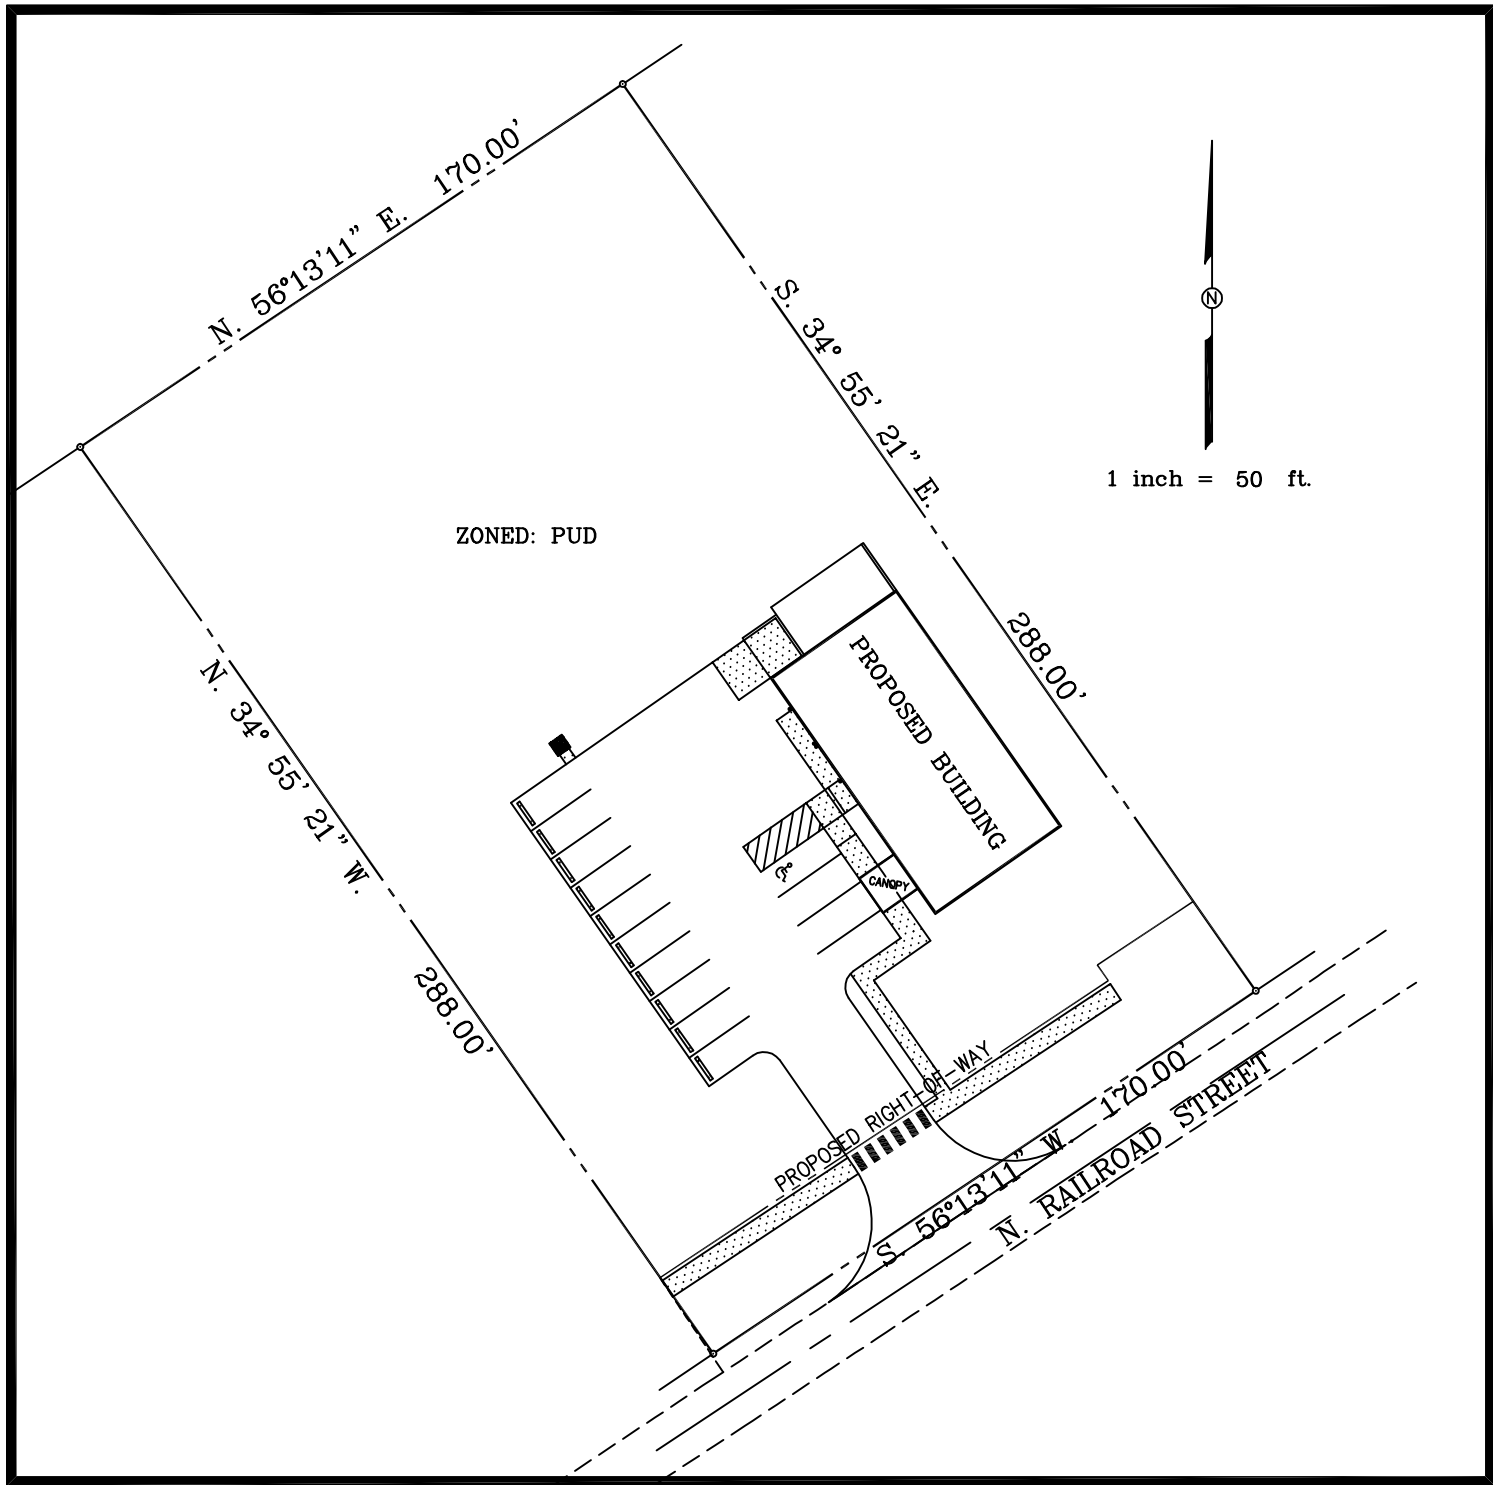

SITE MAP

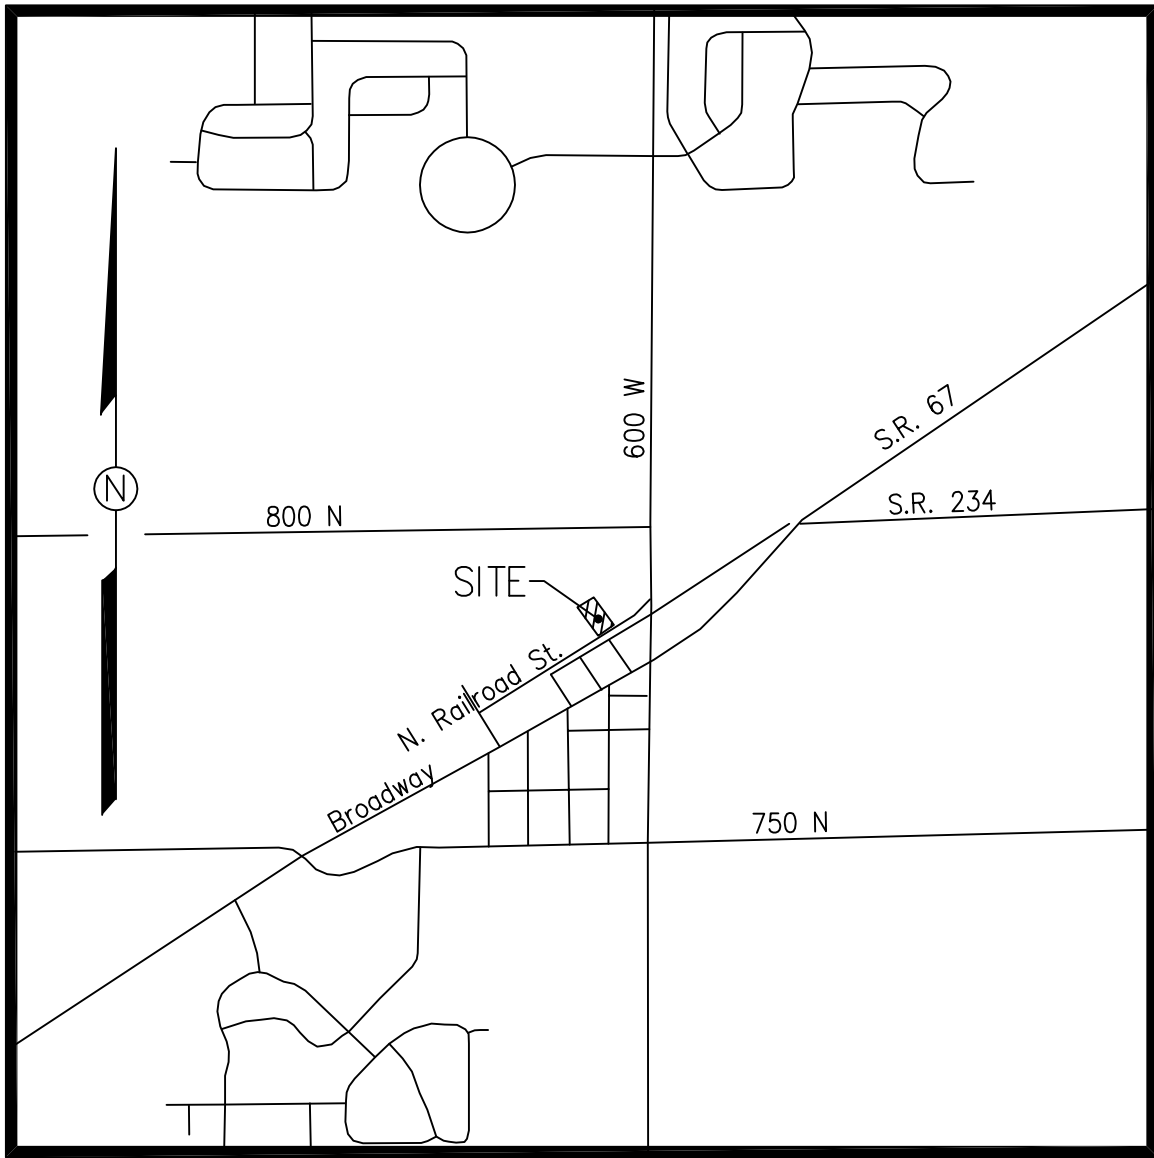


AREA MAP

PLAN DATE: FEBRUARY 11, 2021
REVISED: MARCH 29, 2021
REVISED: APRIL 16, 2021

INDEX

S1	TOPOGRAPHIC PLAN
S2	SITE PLAN
S3	GRADING/UTILITY PLAN
S4	EROSION CONTROL PLAN
S5	EROSION CONTROL DETAILS
S6	SITE DETAILS
S7	SANITARY SEWER PLAN & PROFILE
8	TOWN STANDARDS - SANITARY SEWER SPECIFICATIONS
9	TOWN STANDARDS - SANITARY SEWER DETAILS
SL	LANDSCAPE PLAN

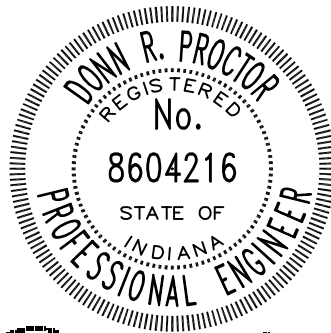

Dawn R. Proctor




Plans prepared by:

P&H
ENGINEERING/SURVEYING LLC

5251 S. East Street
Suite 1
Indianapolis, IN 46227

Phone: (317) 974-5555
Fax: (317) 974-5570

ph@phengsur.com

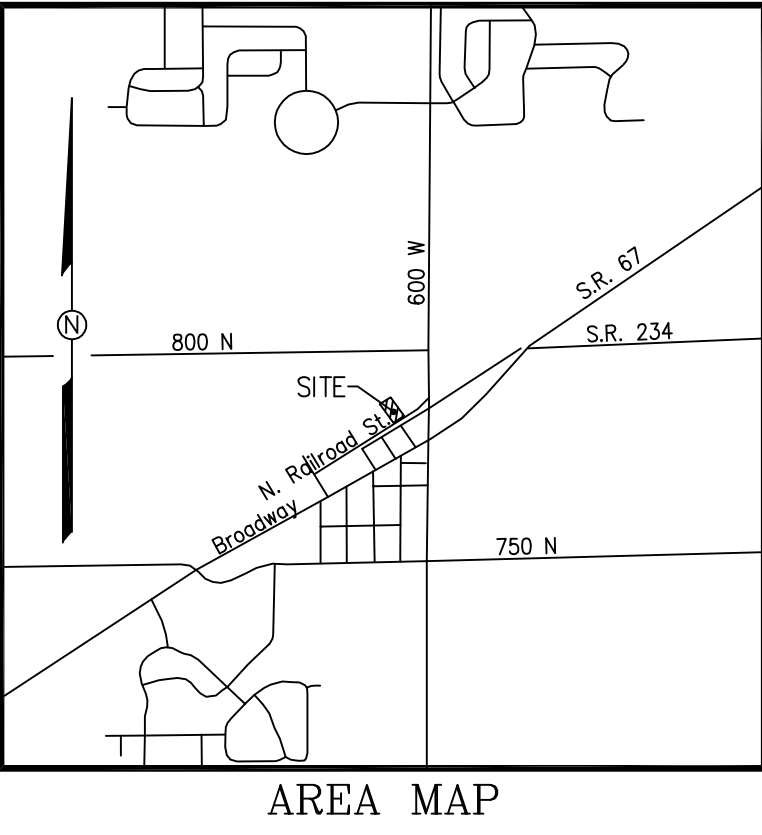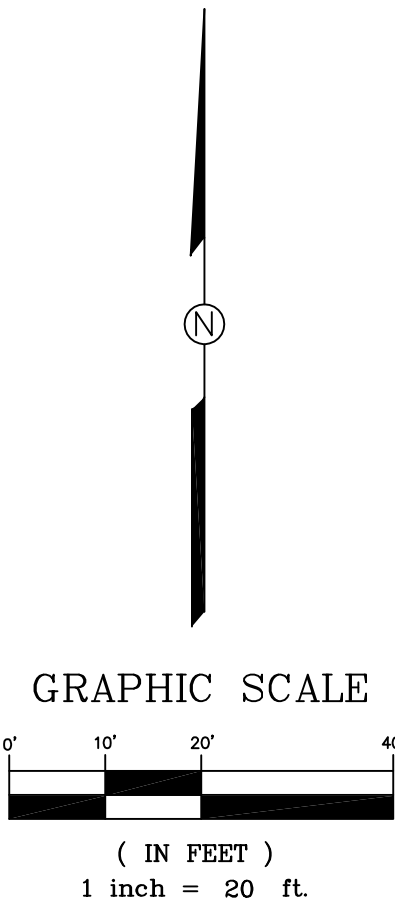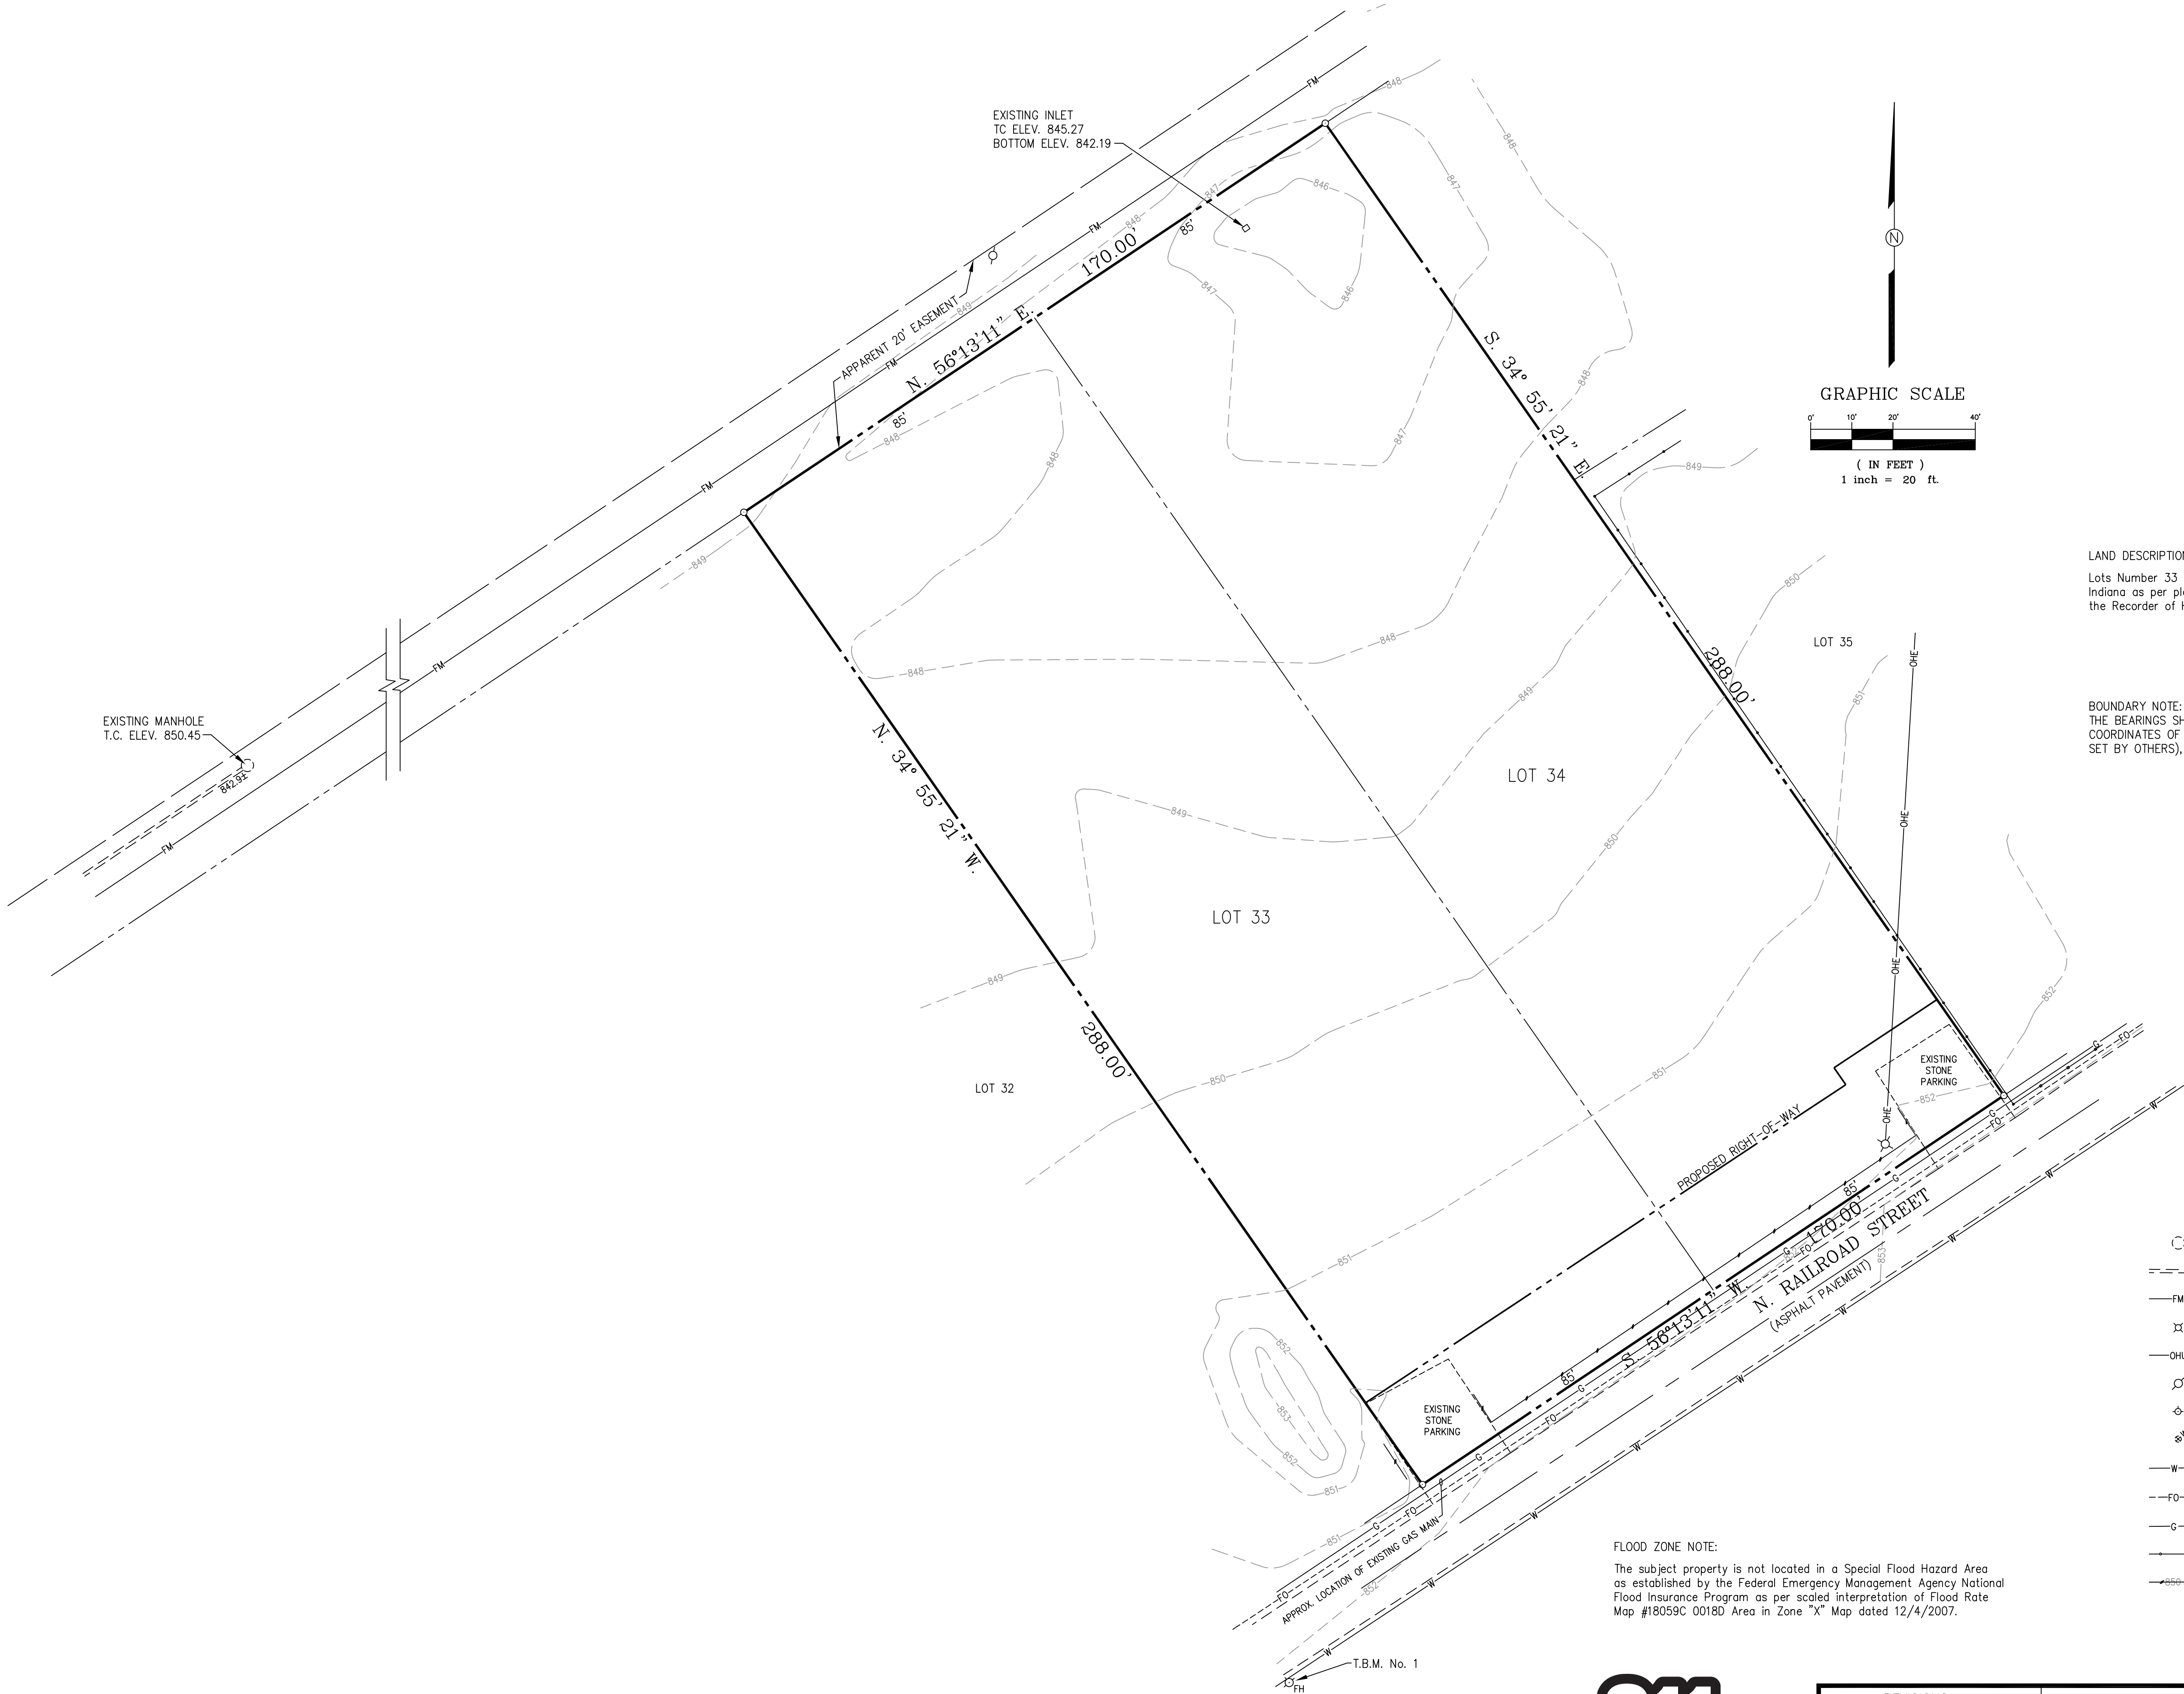

LAND DESCRIPTION:
Lots Number 33 and 34 in the Original Plat of the Town of McCordsville, Hancock County, Indiana as per plat thereof, recorded in Plat Book 1, Pages 51 and 52 in the Office of the Recorder of Hancock County, Indiana.

BOUNDARY NOTE:
THE BEARINGS SHOWN ON THESE PLANS ARE BASED ON THE STATE PLANE COORDINATES OF THE CORNER MONUMENTS FOUND AT THE PROPERTY (AS SET BY OTHERS), HOLDING THE PLATTED LOT DIMENSIONS.

- LEGEND
- EXISTING
- MANHOLE
 - SEWER
 - FORCE MAIN
 - AREA LIGHT
 - OVERHEAD ELECTRIC
 - UTILITY POLE
 - FIRE HYDRANT
 - WATER VALVE
 - WATER MAIN
 - UNDERGROUND FIBER OPTIC
 - GAS MAIN
 - CHAIN-LINK TYPE FENCE
 - SPIN TORRIL FENCE


FLOOD ZONE NOTE:
The subject property is not located in a Special Flood Hazard Area as established by the Federal Emergency Management Agency National Flood Insurance Program as per scaled interpretation of Flood Rate Map #18059C 0018D Area in Zone "X" Map dated 12/4/2007.

BENCH MARKS:
B.M. - Elevation as determined from averaging of G.P.S. observations using the Indiana Department of Transportation INCORS Network (NAVD 1988 Datum).
T.B.M. No. 1 - Northern-most of the northeast bonnet bolts on the fire hydrant located on the south side of N. Railroad Street approximately 60' west of the southwest property corner.
Elevation - 853.50 (NAVD 1988)

WARNING
The locations of the existing underground utilities, as shown on this drawing, have been ESTIMATED from physical evidence found on the ground, maps obtained from the utility companies and/or plans or surveys prepared by others. It must be noted that these locations, as shown, are APPROXIMATE. Also, there may be other existing underground utilities which have not been shown on this drawing because of a lack of physical or documented evidence available. Thus, it is the contractor's responsibility to verify the location of all existing utilities prior to any construction activities.






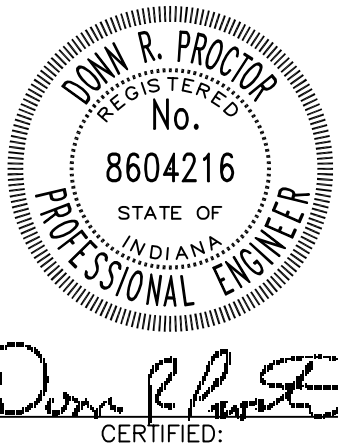

REVISIONS		
No.	Date	Description
1	3/29/21	REV'D PER REVIEW COMMENTS

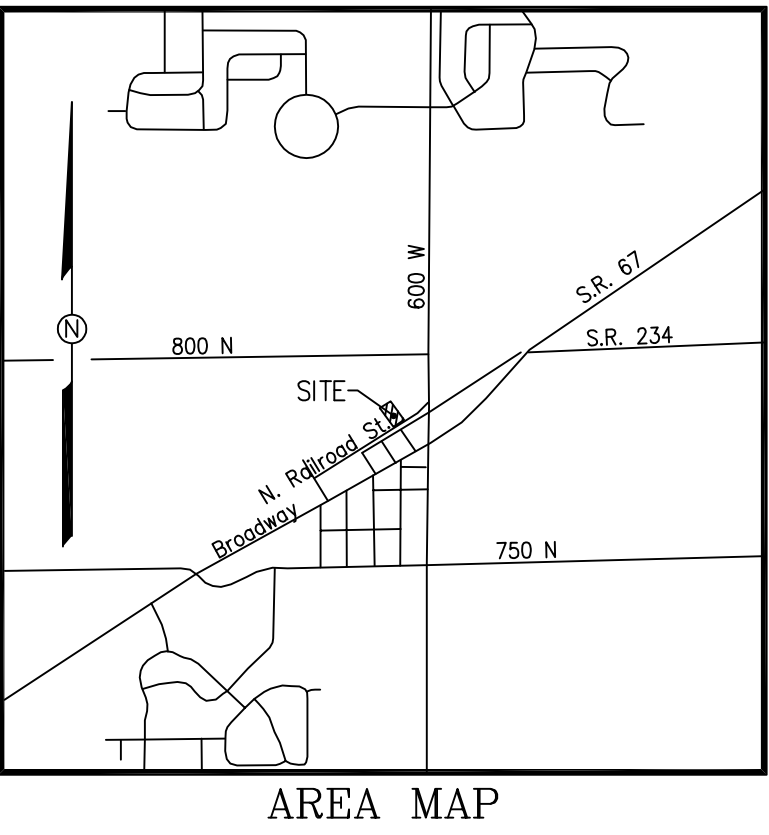

P&H
ENGINEERING/SURVEYING LLC
5251 S. EAST STREET
SUITE 1
INDIANAPOLIS, IN 46227
PHONE: (317)974-5555
FAX: (317)974-5570
ph@phengsur.com


BREEDLOVE DOBBS 6080 N Railroad Street McCordsville, IN		TOPOGRAPHIC PLAN	
ENGINEERS SURVEYORS PLANNERS	DATE: 2/11/21 DRAWN: D.R.P. CHECKED: B.G.K. PROJ. NO.: 20179	S1	




- GENERAL NOTES:**
1. Contractor shall be responsible for verifying the location of all existing underground utilities prior to any construction activities.
 2. See Grading & Erosion Control Plans for grading, drainage and erosion control design.
 3. Contractor to verify all building dimensions with foundation plans.
 4. Pavement and radii dimensions are to face of curb, or edge of pavement where no curb is shown, unless otherwise noted.
 5.  Indicates handicapped parking space.
 6.  Indicates number of handicapped parking spaces.
 7.  Indicates number of standard parking spaces.
 8.  Indicates number risers in step run.
 9. See Sheet S6 for Site Details.

<u>PARKING TABULATION:</u>	
REGULAR SPACES	13
HANDICAP SPACES	1
TOTAL SPACES	14

SITE COVERAGE:	
HARD SURFACE	12,593 SF
SITE AREA	48,960 SF
COVERAGE	25.72%

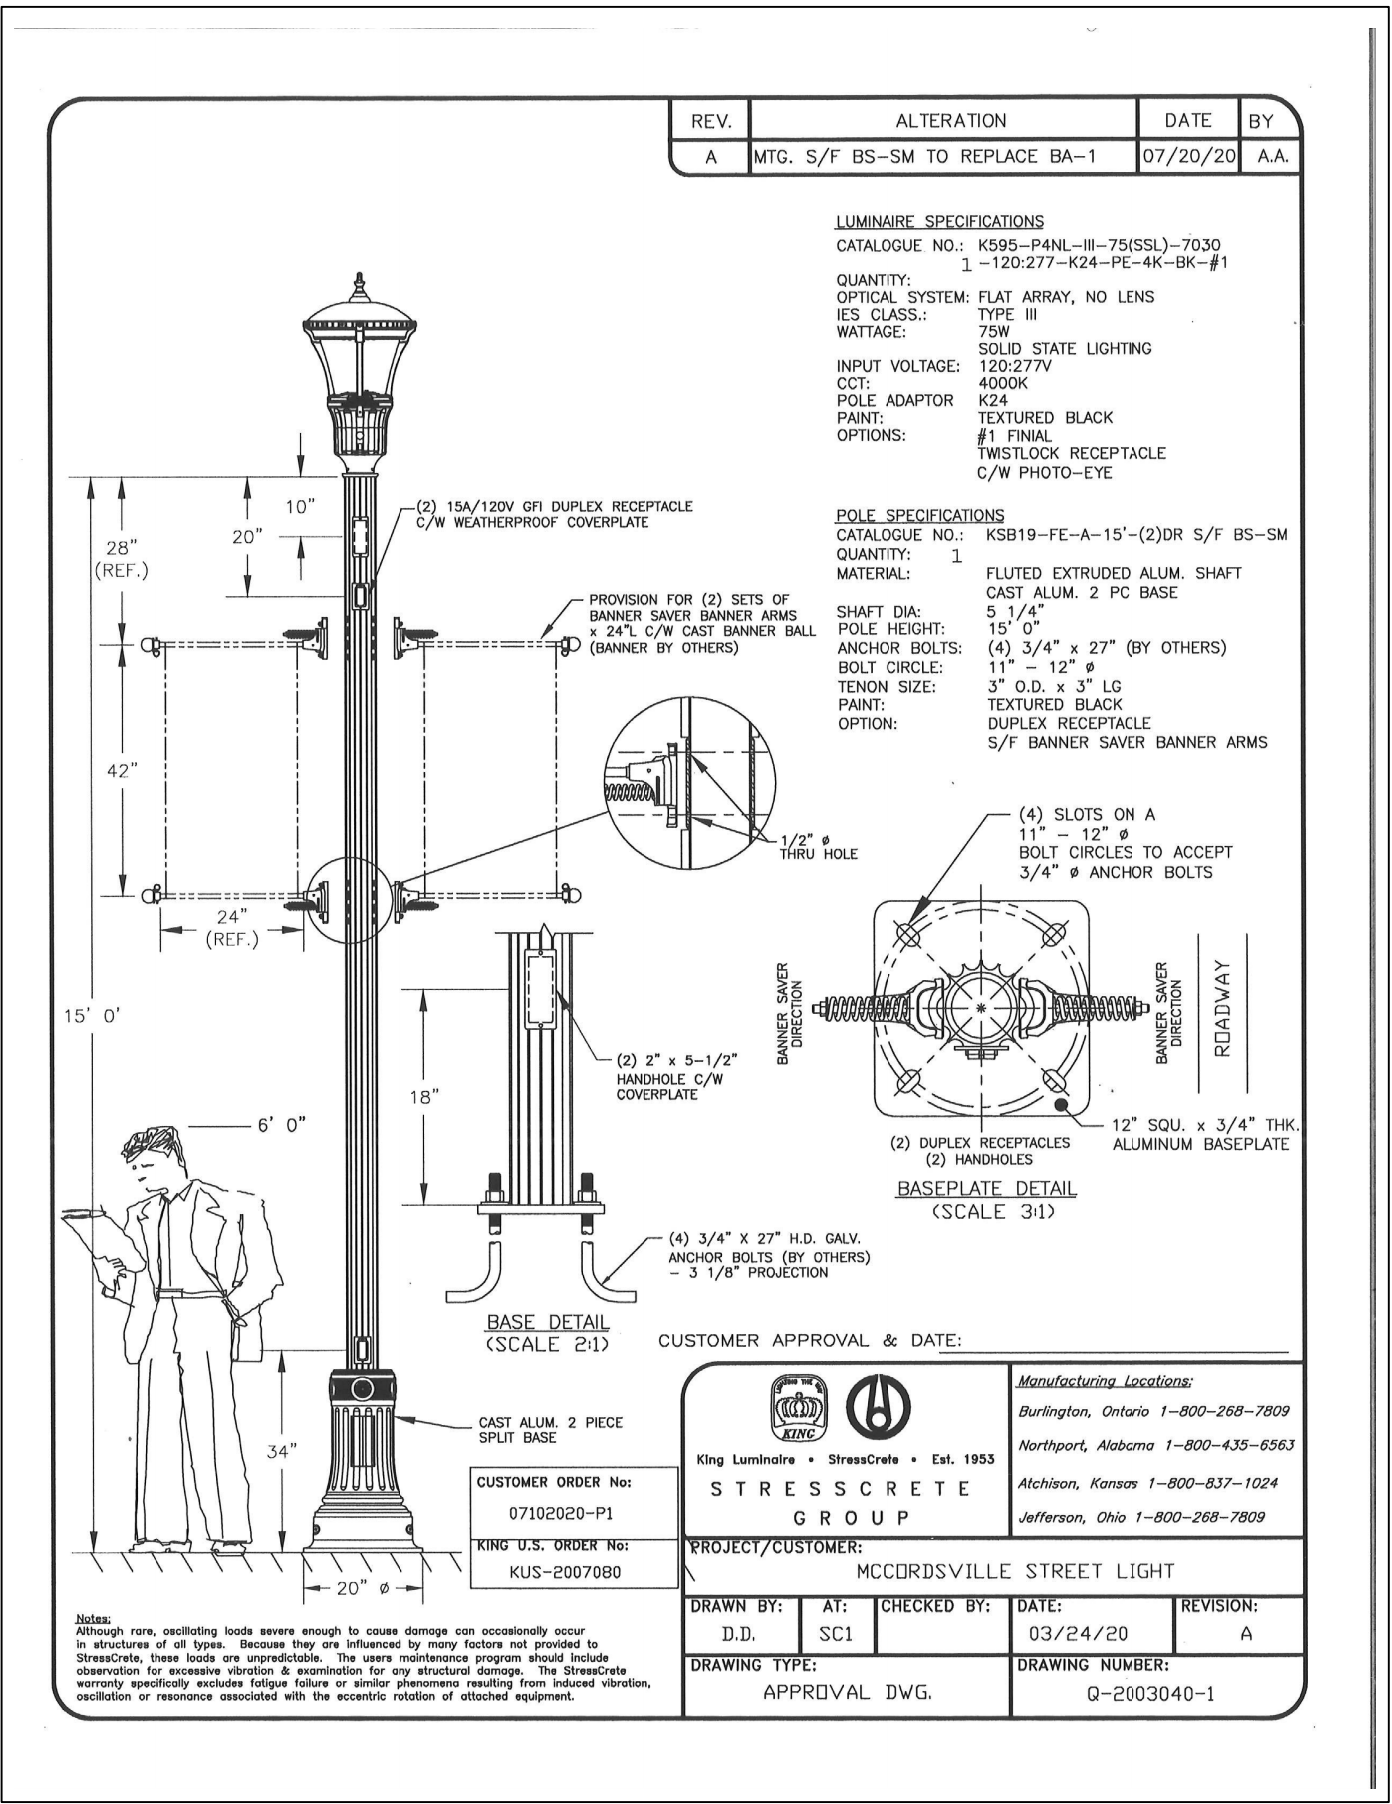

**Know what's below.
Call before you dig.**

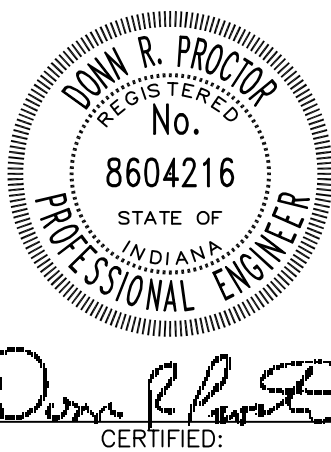[illegible]

P&H
ENGINEERING/SURVEYING LLC

5251 S. EAST STREET
SUITE 1
INDIANAPOLIS, IN 46227
PHONE: (317)974-5555
FAX: (317)974-5570
ph@phengsur.com




BREEDLOVE DOBBS
6080 N Railroad Street
McCordsville, IN

SITE PLAN

ENGINEERS
SURVEYORS
PLANNERS

DATE: 2/11/21
DRAWN: D.R.P.
CHECKED: B.G.K.
PROJ. NO: 20179

S2

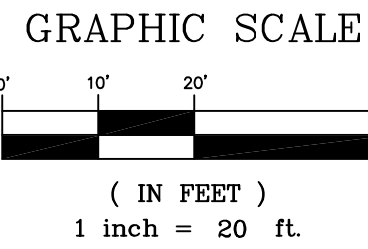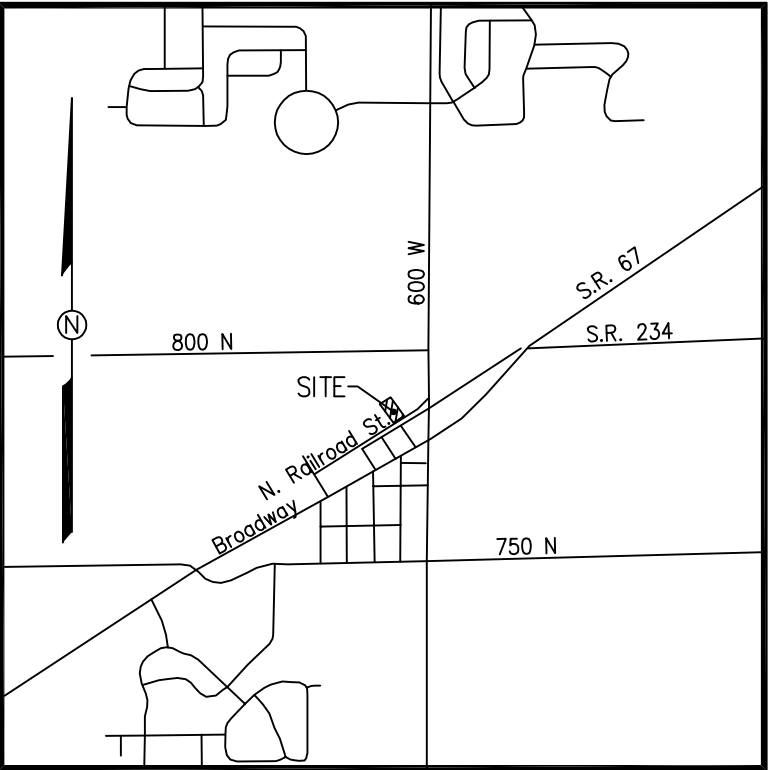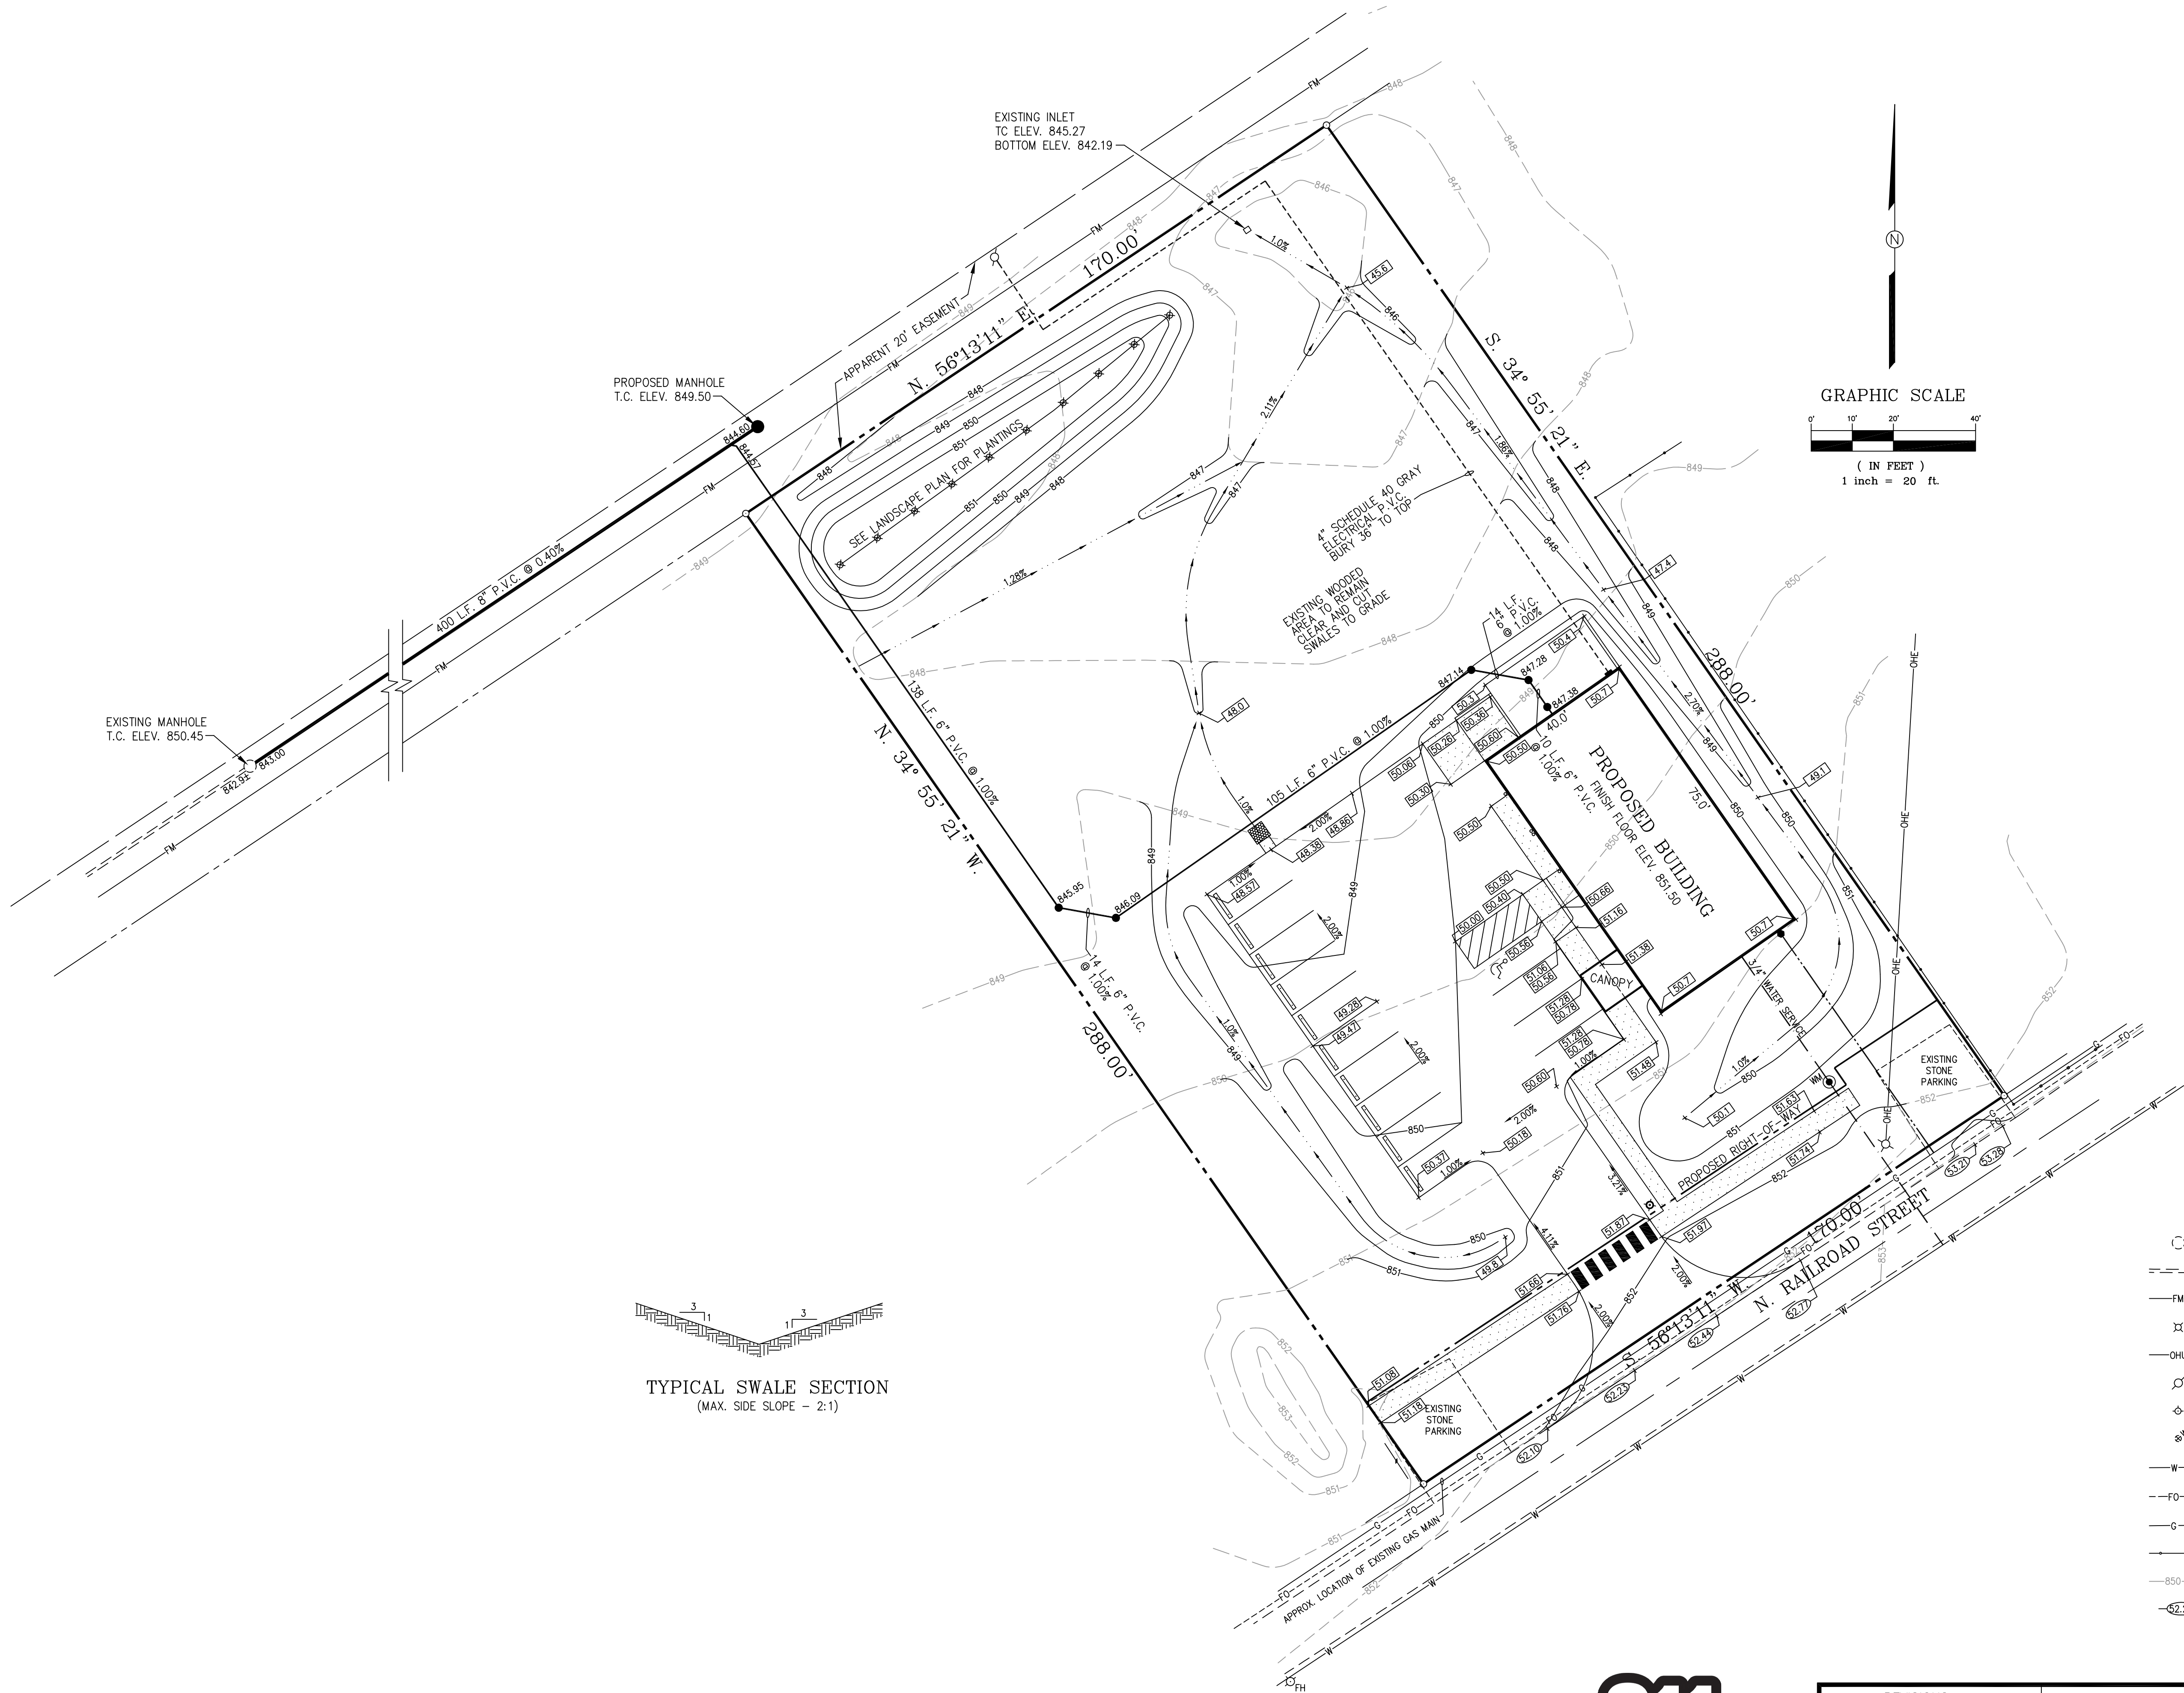

- GENERAL NOTES:
- Contractor shall be responsible for verifying the location of all existing underground utilities prior to any construction activities.
 - Utility Companies: Electric - Indianapolis Power & Light Co.
Gas - Vectren Energy
Water - Citizens Energy Group
Sewer - McCordsville Public Works
 - ♿ Indicates handicap parking space.
 - Locations shown for water services and sanitary laterals entering buildings are schematic, only. See architectural/plumbing plans for size and location of water and sanitary sewer lines within the building.
 - Elevations at structures are pipe invert.
 - All proposed elevations and contours are to finish grade.
 - Granular backfill is required for all utility trenches under paved areas.
 - Plastic pipe sleeves are required for all new underground electric or telephone crossings of paved areas.
 - Testing and sterilization of water line shall be in accordance with the requirements of the Indiana State Board of Health.
 - See Site Details on Sheet S6.
 - See Sheet 8 and 9 of the Town Standards for the sanitary sewer specifications and details.



TYPICAL SWALE SECTION
(MAX. SIDE SLOPE - 2:1)


EXISTING		PROPOSED	
	MANHOLE		MANHOLE
	SEWER		SANITARY SEWER
	FORCE MAIN		CLEAN-OUT
	AREA LIGHT		SANITARY LATERAL
	OVERHEAD ELECTRIC		WATER SERVICE LINE
	UTILITY POLE		WATER METER
	FIRE HYDRANT		GAS SERVICE LINE
	WATER VALVE		GAS METER LOCATION
	WATER MAIN		ELECTRIC SERVICE LINE
	UNDERGROUND FIBER OPTIC		ELECTRIC METER LOCATION
	GAS MAIN		SPOT ELEVATION
	CHAIN-LINK TYPE FENCE		CONTOUR
	CONTOUR		
	SPOT ELEVATION		

WARNING

The locations of the existing underground utilities, as shown on this drawing, have been ESTIMATED from physical evidence found on the ground, maps obtained from the utility companies and/or plans or surveys prepared by others. It must be noted that these locations, as shown, are APPROXIMATE. Also, there may be other existing underground utilities which have not been shown on this drawing because of a lack of physical or documented evidence available. Thus, it is the contractor's responsibility to verify the location of all existing utilities prior to any construction activities.





REVISIONS	
No.	Description
1	3/29/21 REV'D PER REVIEW COMMENTS
2	4/16/21 REV'D PER REVIEW COMMENTS

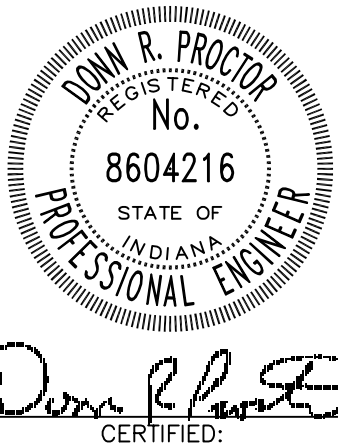

P&H
ENGINEERING/SURVEYING LLC


5251 S. EAST STREET
SUITE 1
INDIANAPOLIS, IN 46227
PHONE: (317)974-5555
FAX: (317)974-5570
ph@phengsur.com

BREEDLOVE DOBBS 6080 N Railroad Street McCordsville, IN	
GRADING/UTILITY PLAN	
ENGINEERS SURVEYORS PLANNERS	DATE: 2/11/21 DRAWN: D.R.P. CHECKED: B.G.K. PROJ. NO.: 20179
S3	

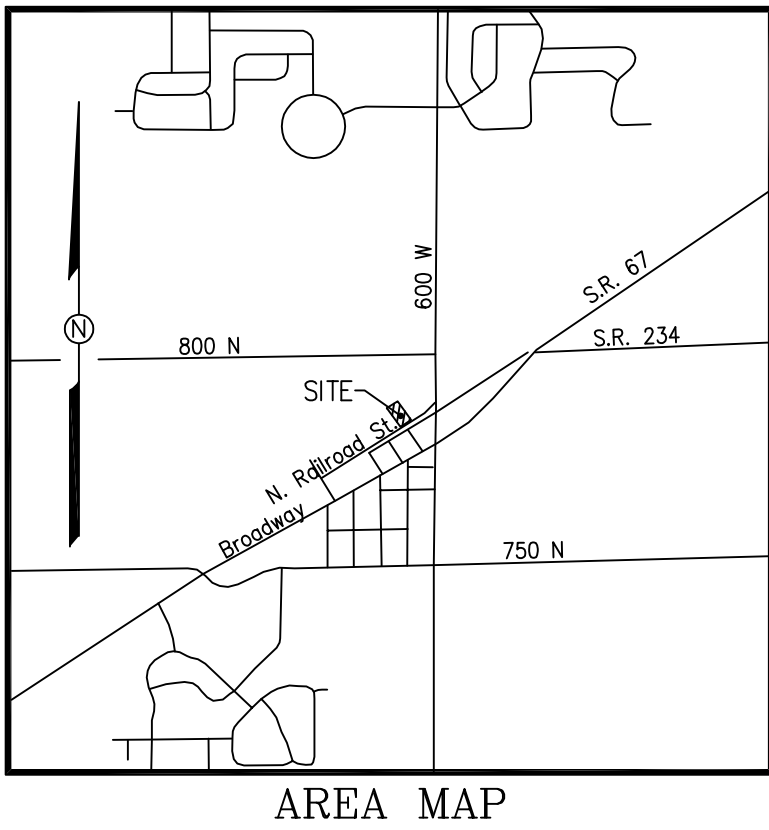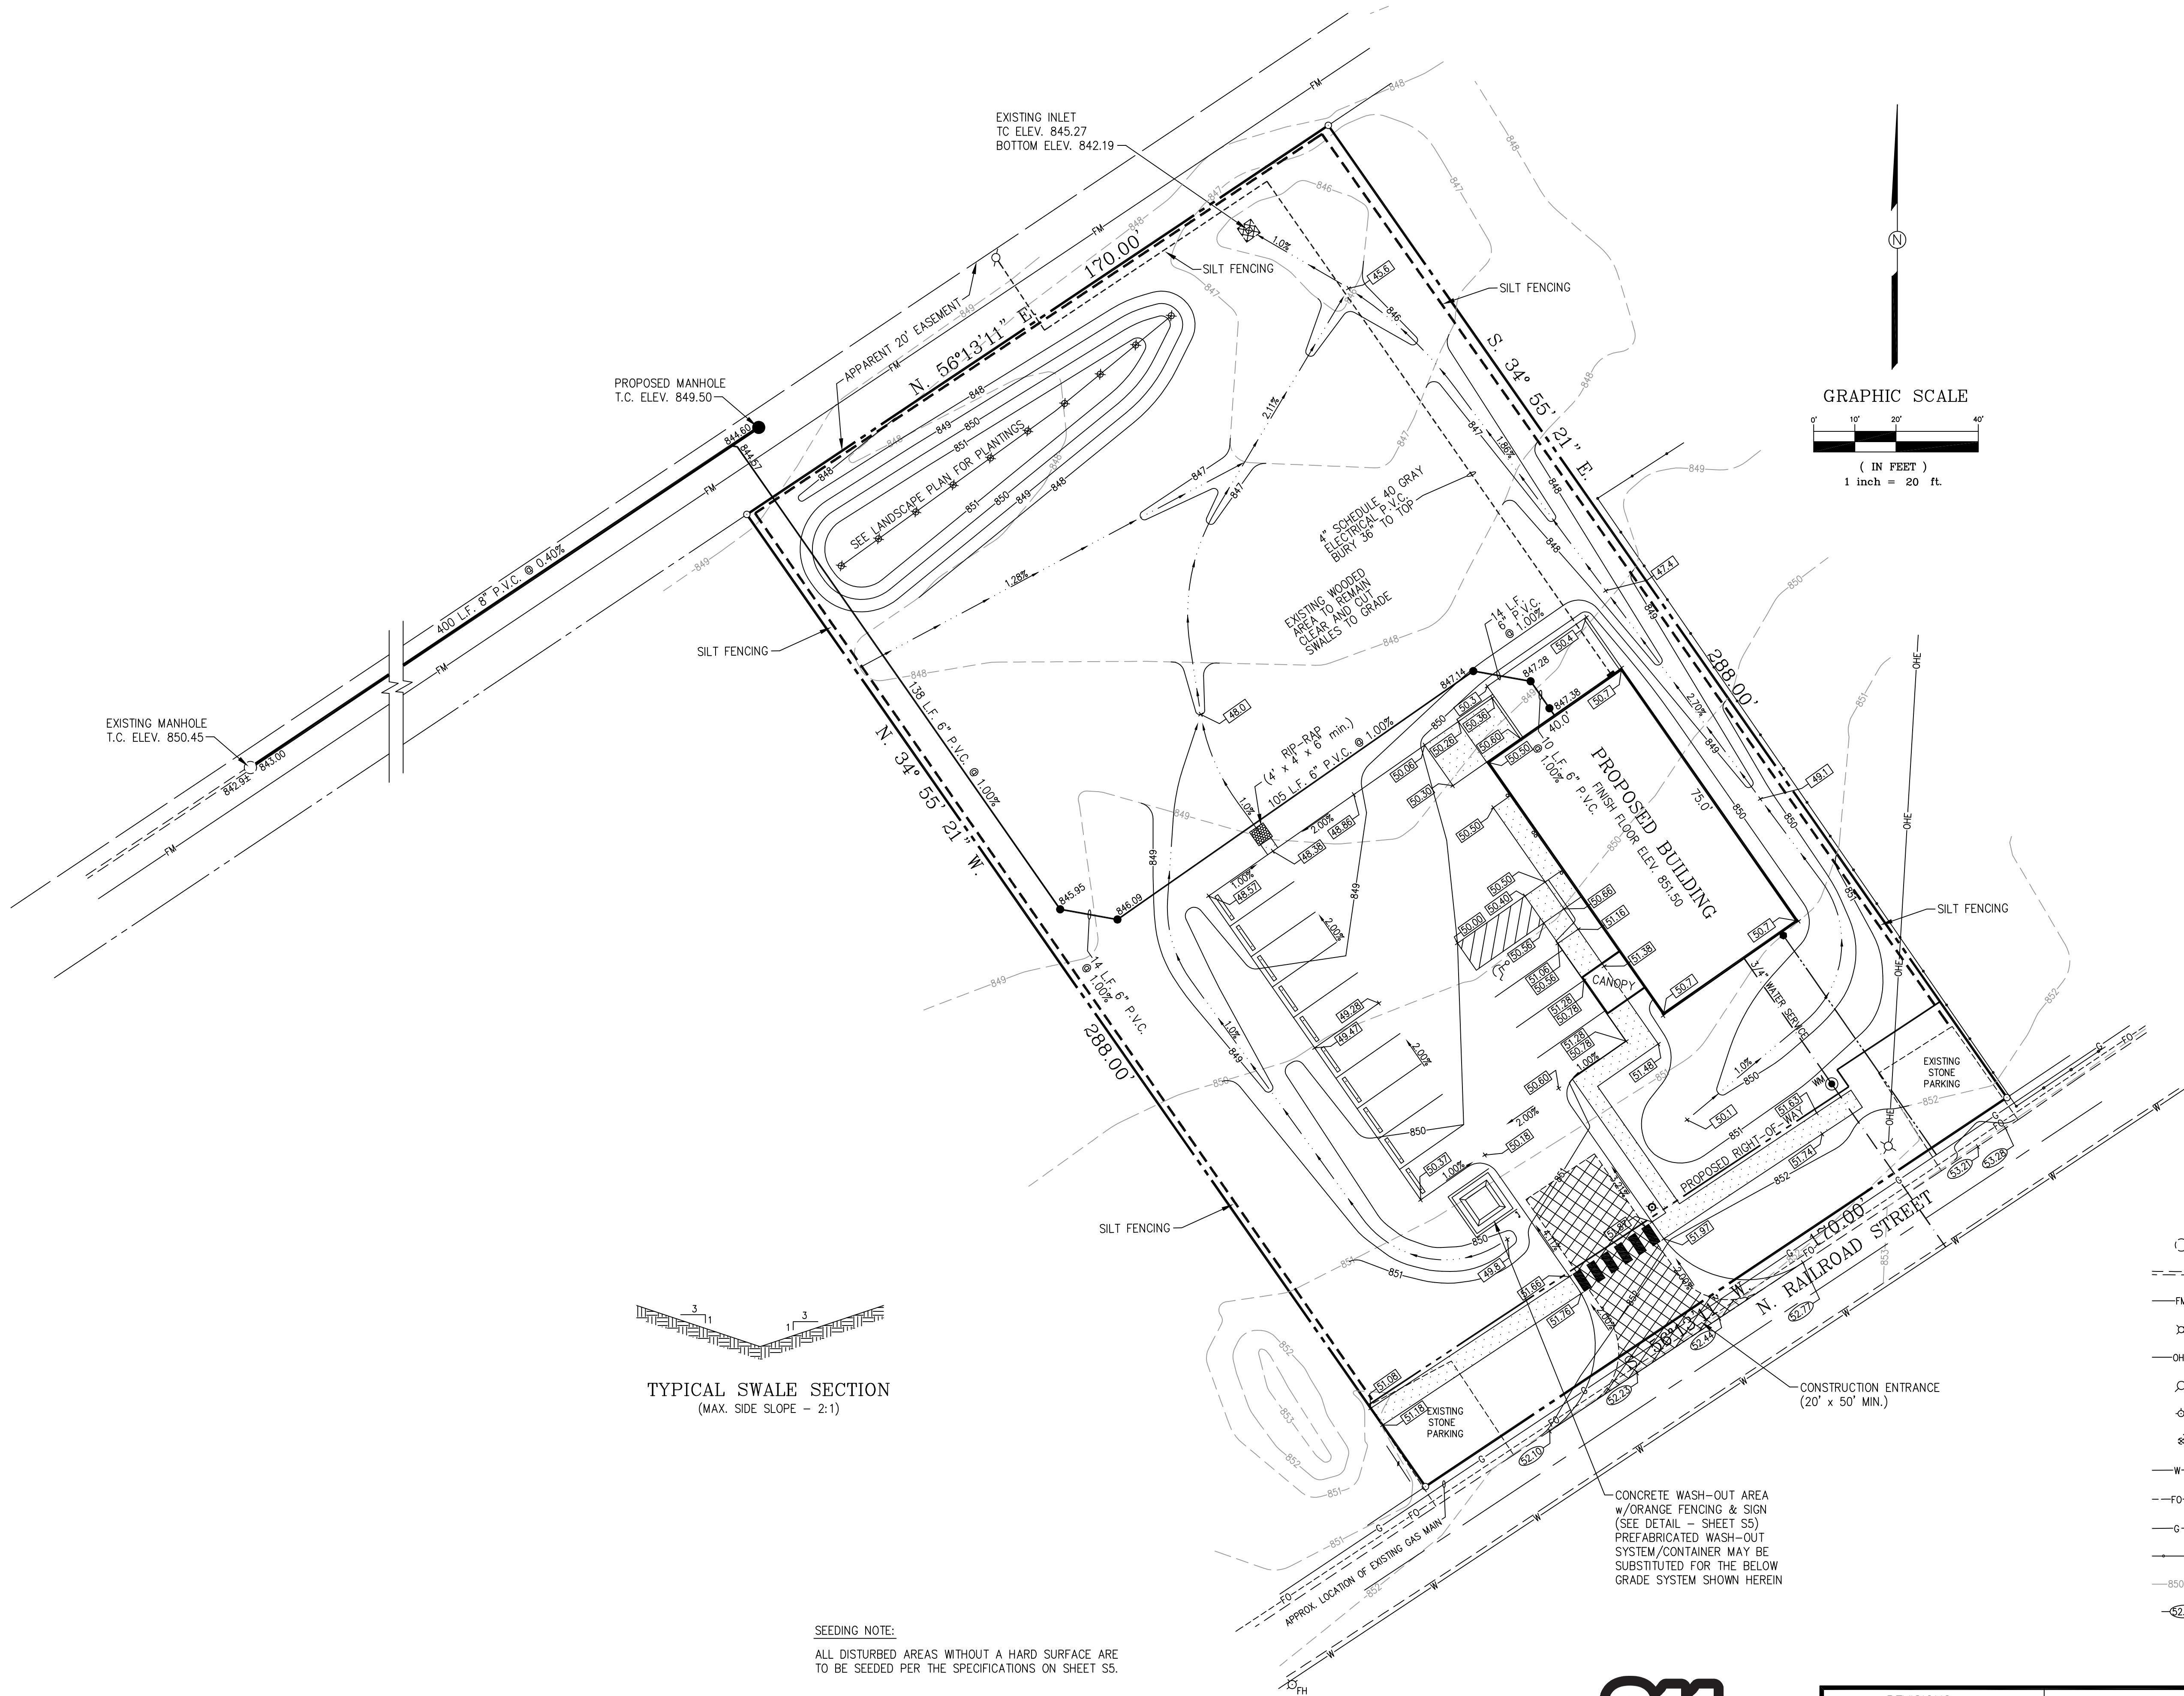

- EROSION CONTROL NOTES:
- Contractor shall be responsible for verifying the location of all existing utilities prior to any construction activities.
 - All disturbed areas without permanent structures are to receive permanent seeding at the completion of the project.
 - Silt fencing shall be installed at perimeter as shown.
 - Additional erosion and sediment control measures may be required by the inspector.
 - See Sheet S5 for Erosion Control Specs and Details.

- EROSION CONTROL LEGEND
- SILT FENCE
 - INLET CONTROL

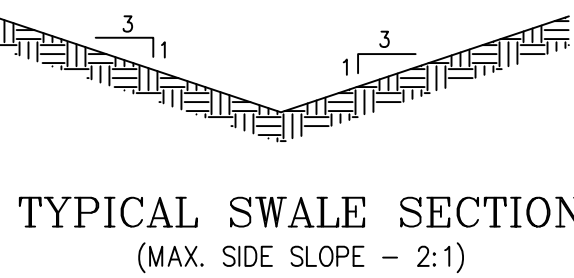


SEEDING NOTE:
ALL DISTURBED AREAS WITHOUT A HARD SURFACE ARE TO BE SEEDDED PER THE SPECIFICATIONS ON SHEET S5.

WARNING

The locations of the existing underground utilities, as shown on this drawing, have been ESTIMATED from physical evidence found on the ground, maps obtained from the utility companies and/or plans or surveys prepared by others. It must be noted that these locations, as shown, are APPROXIMATE. Also, there may be other existing underground utilities which have not been shown on this drawing because of a lack of physical or documented evidence available. Thus, it is the contractor's responsibility to verify the location of all existing utilities prior to any construction activities.








REVISIONS		
No.	Date	Description
1	3/29/21	REV'D PER REVIEW COMMENTS
2	4/16/21	REV'D PER REVIEW COMMENTS

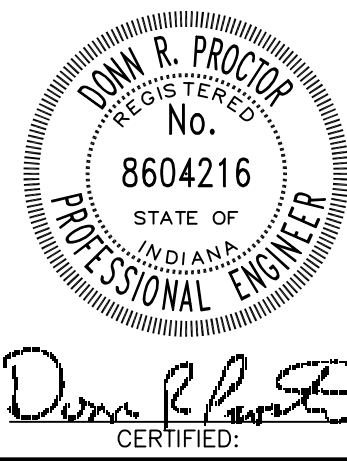

P&H
ENGINEERING/SURVEYING LLC



5251 S. EAST STREET
SUITE 1
INDIANAPOLIS, IN 46227
PHONE: (317)974-5555
FAX: (317)974-5570
ph@phengsur.com

BREEDLOVE DOBBS 6080 N Railroad Street McCordsville, IN		
EROSION CONTROL PLAN		
ENGINEERS SURVEYORS PLANNERS	DATE: 2/11/21 DRAWN: D.R.P. CHECKED: B.G.K. PROJ. NO.: 20179	S4

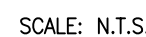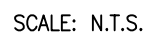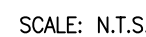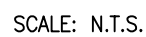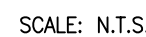

NOTE:
SEE SHEETS 8 AND 9 OF THE
TOWN STANDARDS FOR THE
TOWN OF McCORDSVILLE FOR
THE SANITARY SEWER DETAILS
AND SPECIFICATIONS.

S6

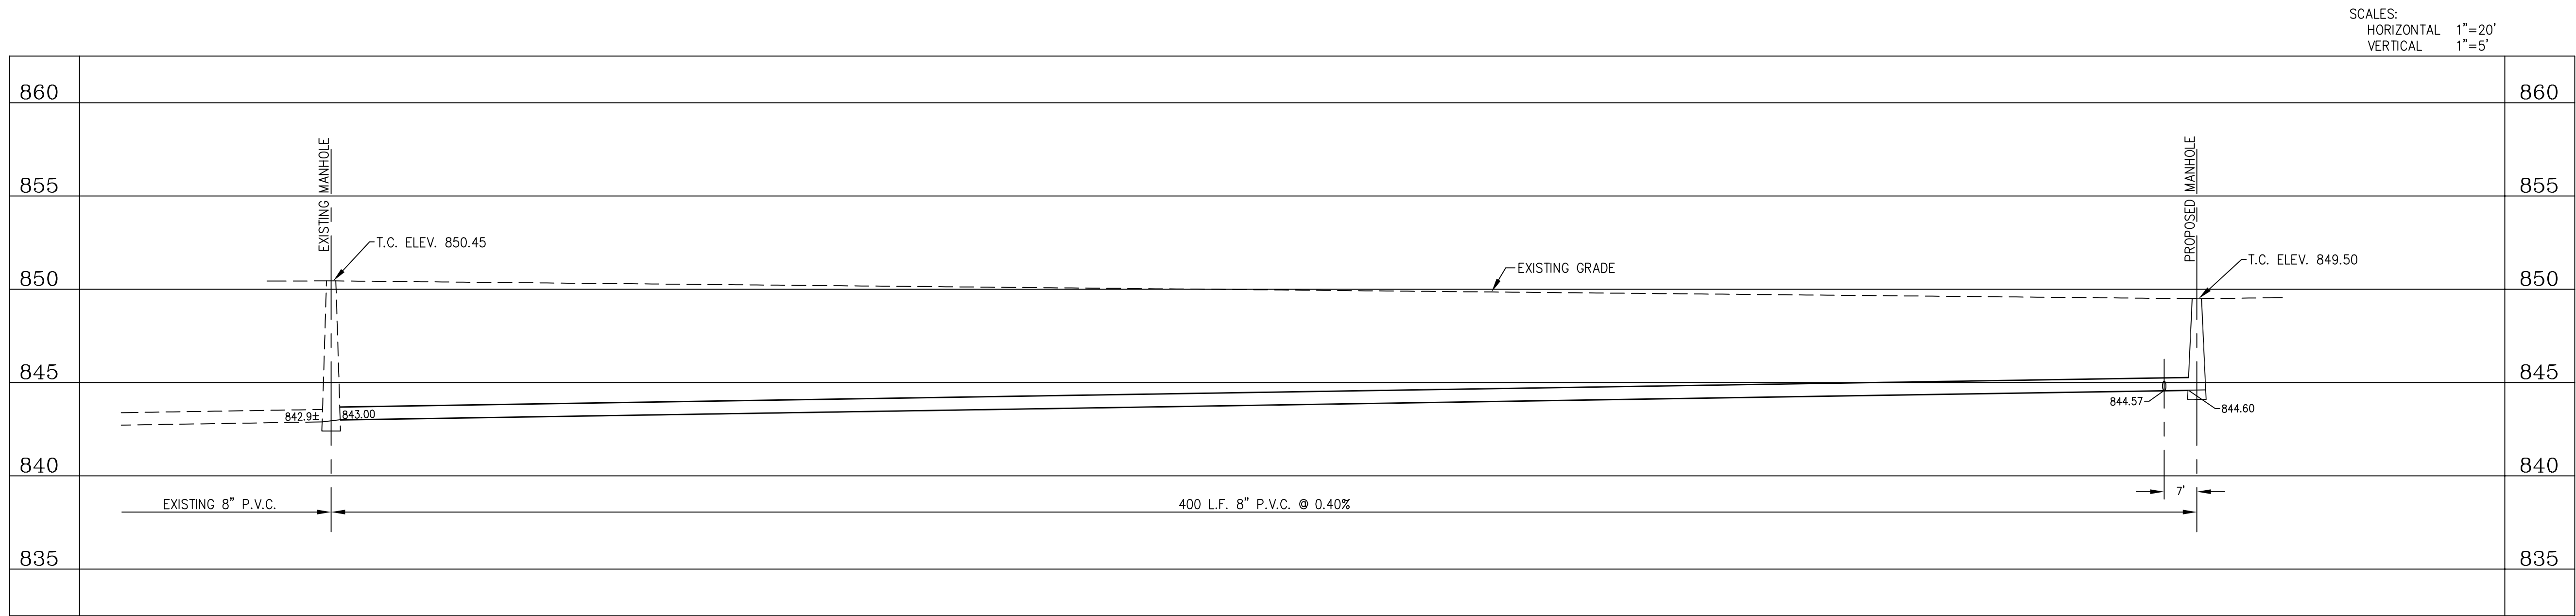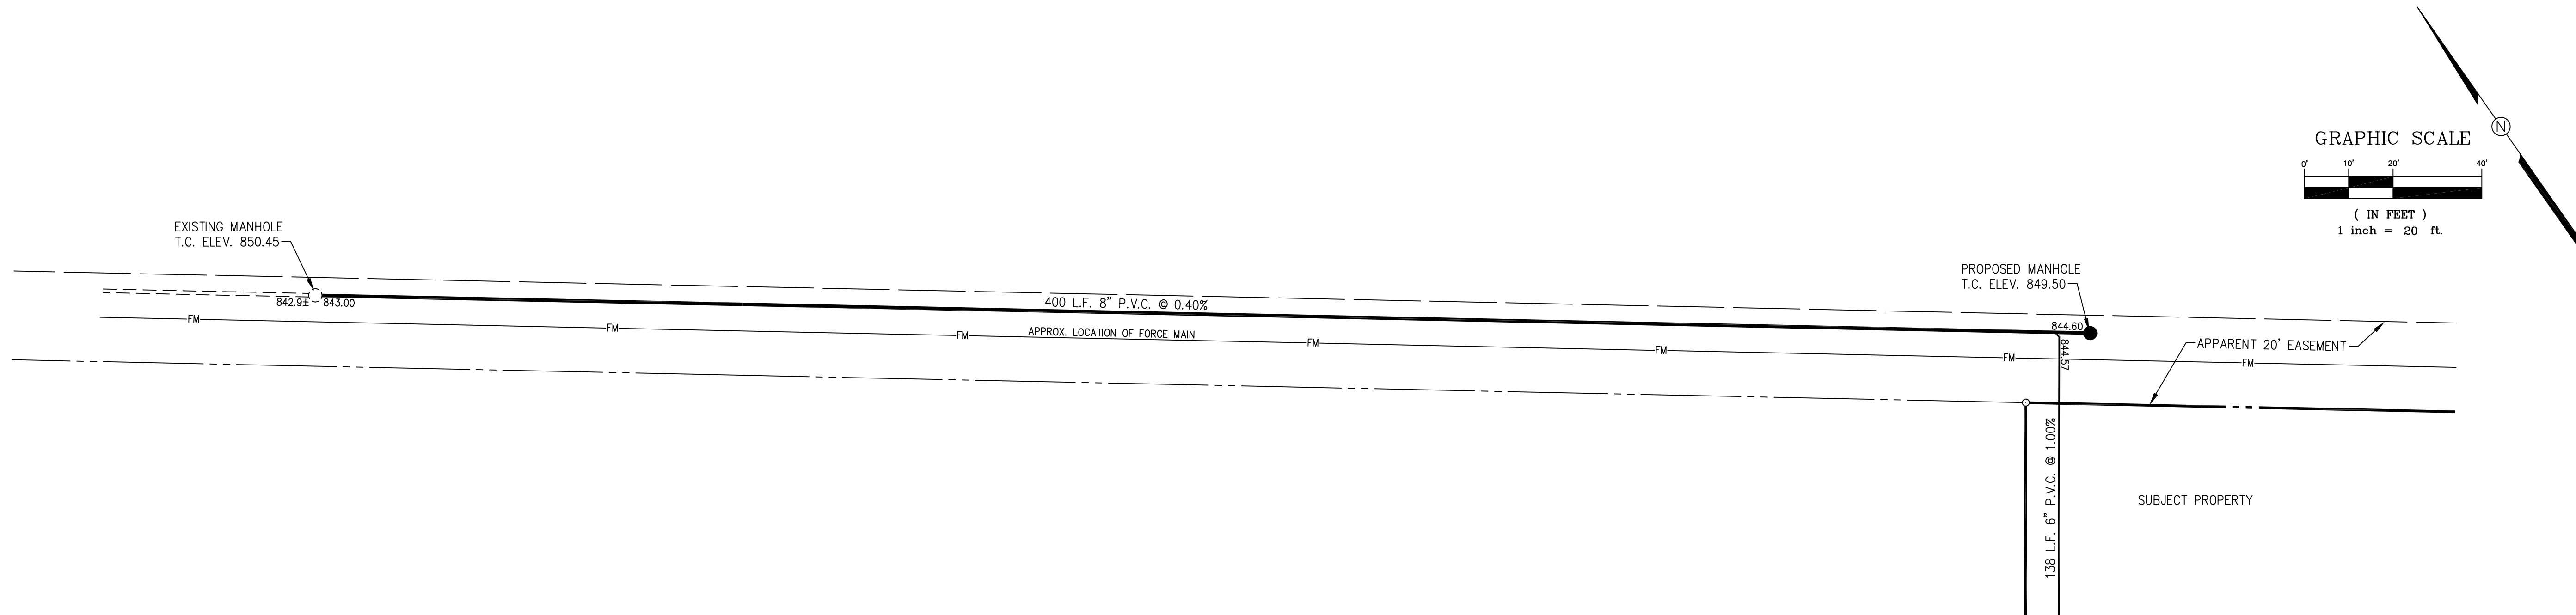

GENERAL NOTES:



- Contractor shall be responsible for verifying the location of all existing underground utilities prior to any construction activities.
- Utility Companies: Electric - Indianapolis Power & Light Co.
Gas - Vectren Energy
Water - Citizens Energy Group
Sewer - McCordsville Public Works
- Elevations at structures are pipe inverts.
- All proposed elevations and contours are to finish grade.
- Granular backfill is required for all utility trenches under paved areas.
- See Site Details on Sheet S6.
- See Sheet 8 and 9 of the Town Standards for the sanitary sewer specifications and details.

WARNING


The locations of the existing underground utilities, as shown on this drawing, have been ESTIMATED from physical evidence found on the ground, maps obtained from the utility companies and/or plans or surveys prepared by others. It must be noted that these locations, as shown, are APPROXIMATE. Also, there may be other existing underground utilities which have not been shown on this drawing because of a lack of physical or documented evidence available. Thus, it is the contractor's responsibility to verify the location of all existing utilities prior to any construction activities.




Know what's below.
Call before you dig.

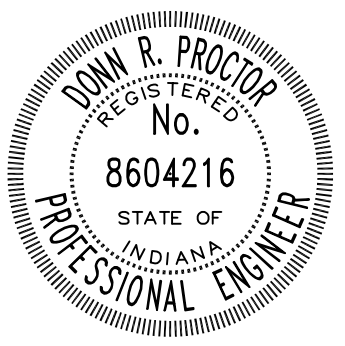REVISIONS			 Dawn R. Proctor CERTIFIED:	 5251 S. EAST STREET SUITE 1 INDIANAPOLIS, IN 46227 PHONE: (317)974-5555 FAX: (317)974-5570 ph@phengsur.com	BREEDLOVE DOBBS 6080 N Railroad Street McCordsville, IN	
No.	Date	Description			SANITARY SEWER PLAN & PROFILE	
					ENGINEERS SURVEYORS PLANNERS	DATE: 3/29/21 DRAWN: D.R.P. CHECKED: B.G.K. PROJ. NO.: 20179

S7

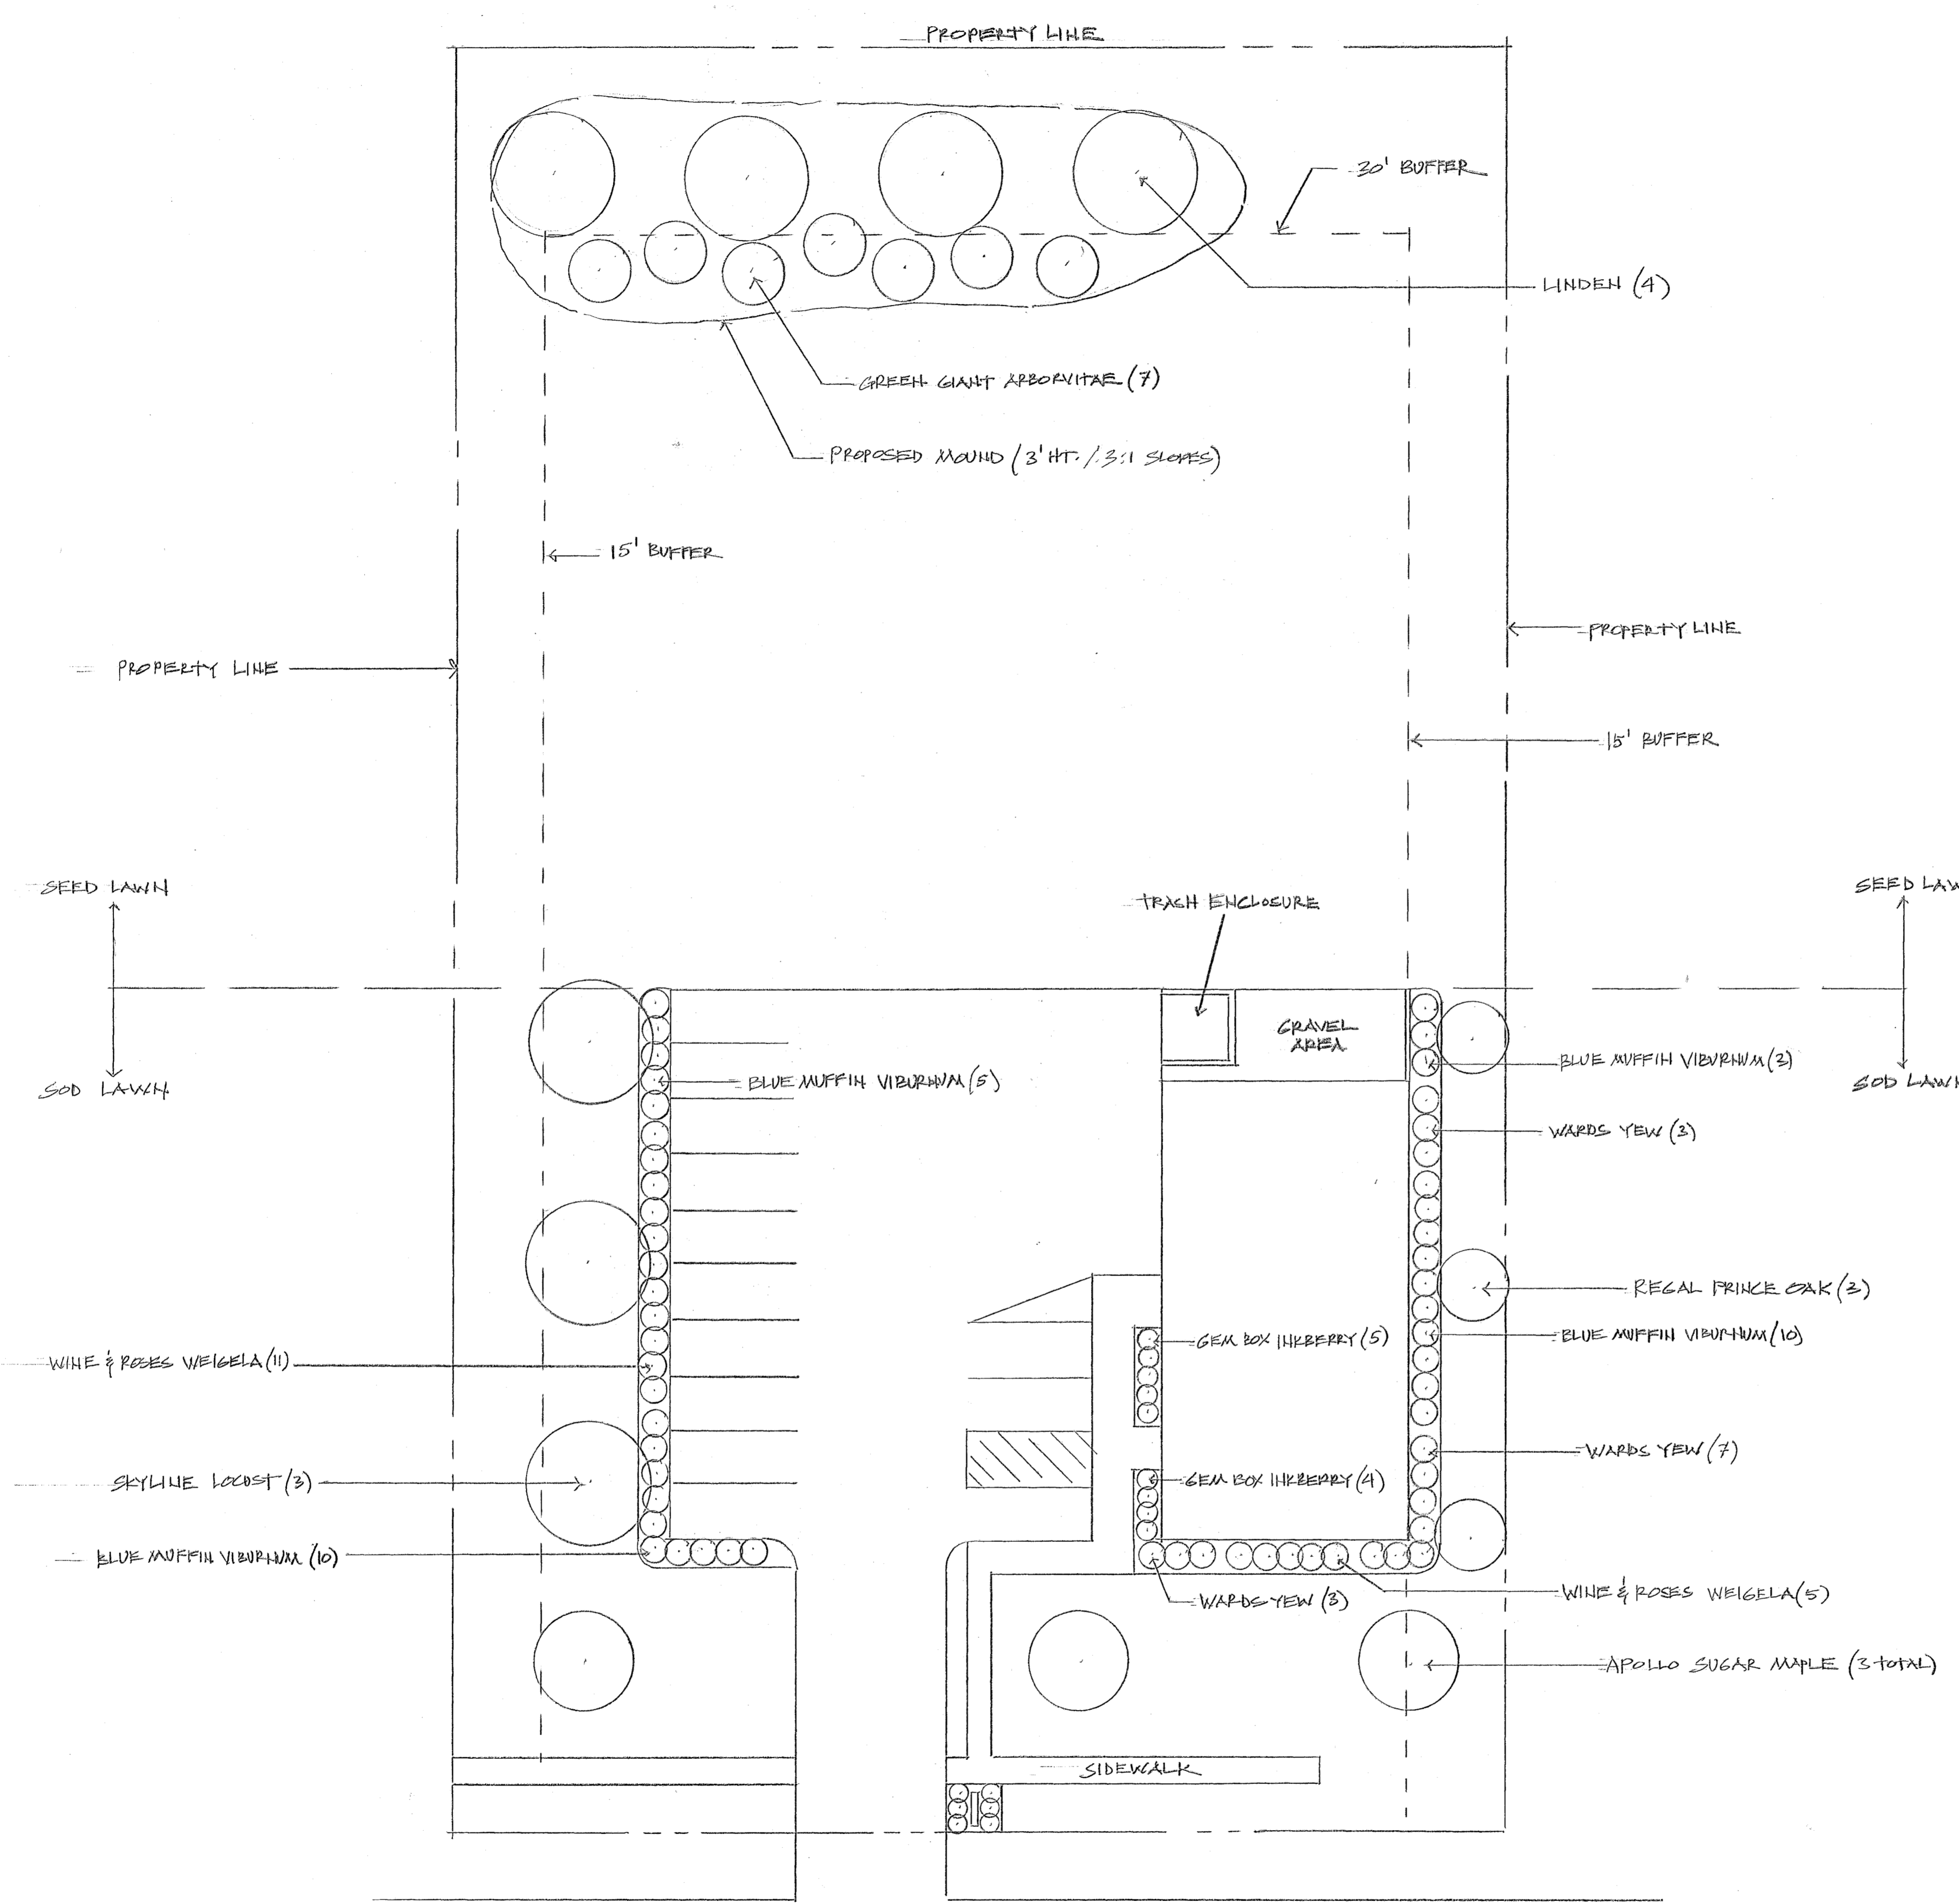

Planting Schedule:					
Quantity	Botanical Name	Commons Name	Installation Size	Spacing	Mature Size
4	Tilia americana x euchlora 'Redman'	Remond Linden	2.5" Cal.	45'	35' x 25'
3	Gleditsia triacanthos inermis 'Skyline'	Skyline Locust	2.5" Cal.	40'	45' x 45'
3	Acer saccharum 'Barett Cole'	Apollo Sugar Maple	2.5" Cal.	50'	25' x 10'
3	Quercus robur x bicolor 'Long'	Regal Prince Oak	2" Cal.	40'	45' x 15'
7	Thuja 'Green Giant'	Green Giant Arborvitae	6"	12'	40' x 12'
28	Viburnum dentatum 'Christom'	Blue Muffin Viburnum	24"	4'	5' x 4'
16	Weigela florida 'Alexandra'	Wine & Roses Weigela	24"	4'	5' x 5'
20	Taxus cuspidate x media 'Wardii'	Ward's Yew	24"	4'	3' x 6'
15	Ilex glabra 'Gem Box'	Gem Box Inkberry	3 gal.	2-3'	2' x 2'

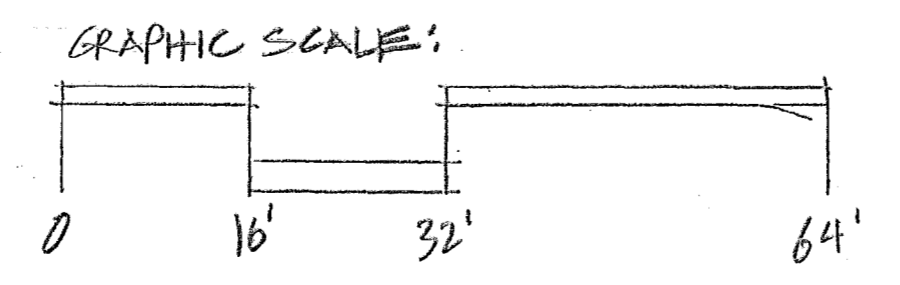

PROJECT: LANDSCAPE PLAN
 = FREEDLOVE ROBBS
 CLIENT: TOM RICH

Green Touch Services
 6314 WEST BROADWAY
 MCCORDSVILLE, INDIANA 46055
 PHONE: (317) 335-2628 FAX: (317) 335-9021
 www.greentouchservices.com

DESIGNED BY: P.P.
 SCALE: 1/16" = 1'
 DATE: 4-16-2021

NORTH

LANDSCAPE/DESIGN/INSTALLATION • IRRIGATION • GROUNDS MAINTENANCE