

Cottage Collection | Alan



Elevation C




Elevation A




Elevation B


Cottage Collection | Alan

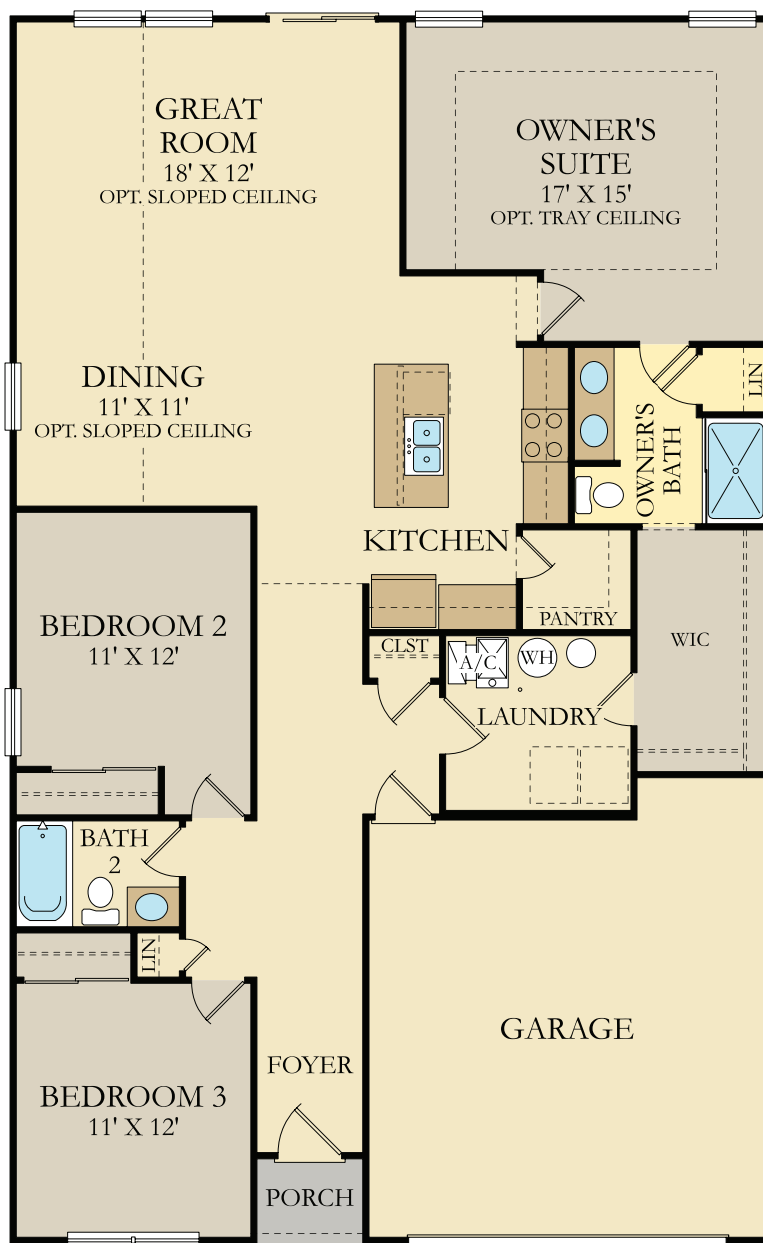


FIRST FLOOR

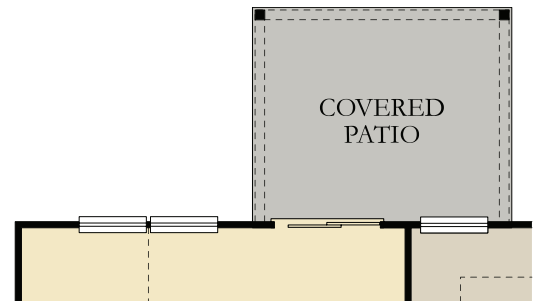

OPTIONAL COVERED PATIO

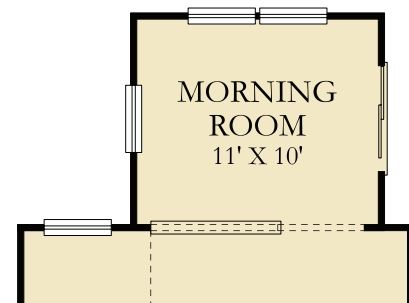


OPTIONAL MORNING ROOM

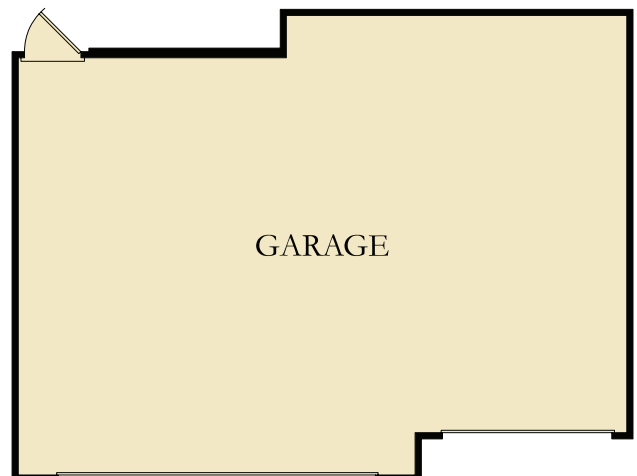


OPTIONAL 3 CAR GARAGE



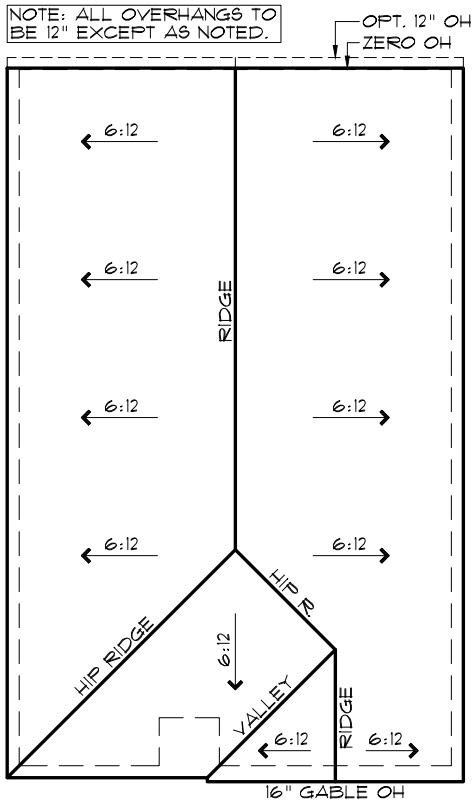


ROOF PLAN A

SCALE: 1/16" = 1'-0"

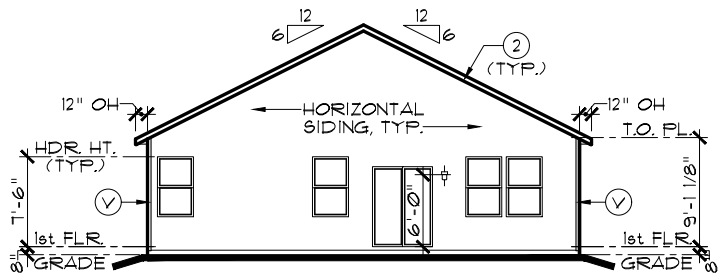


REAR ELEVATION

SCALE: 1/16" = 1'-0"

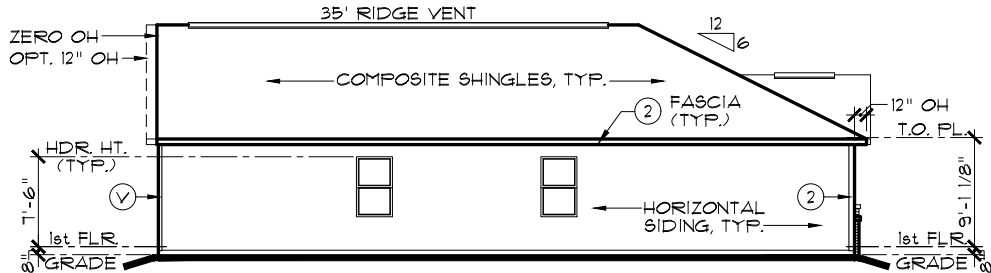

LEFT ELEVATION

SCALE: 1/16" = 1'-0"

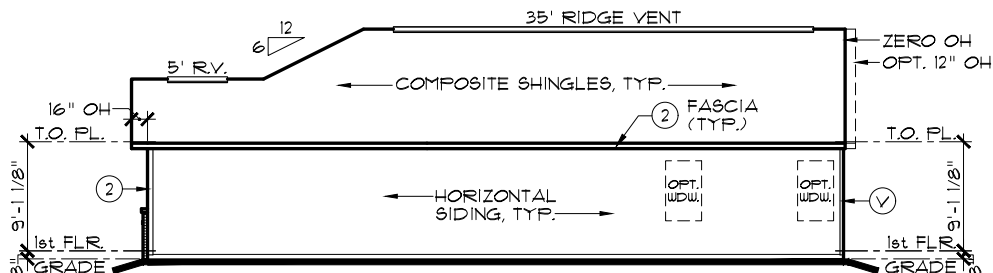

RIGHT ELEVATION

SCALE: 1/16" = 1'-0"


EXTERIOR TRIM KEY

- | | |
|----------------|----------|
| ① VINYL CORNER | ③ 1 x 8 |
| ② 1 x 4 | ④ 1 x 10 |
| ⑤ 1 x 6 | ⑥ 1 x 12 |

NOTE: EXTERIOR TRIM NOTATIONS INDICATE TRIM PIECE SIZE ONLY. ACTUAL TRIM MATERIAL / FINISH PER DIVISION SPECIFICATIONS.

NOTE:

SIDES AND REAR WINDOW GRIDS, WHEN REQUIRED BY COMMUNITY, SHALL MATCH THOSE OF FRONT ELEVATION

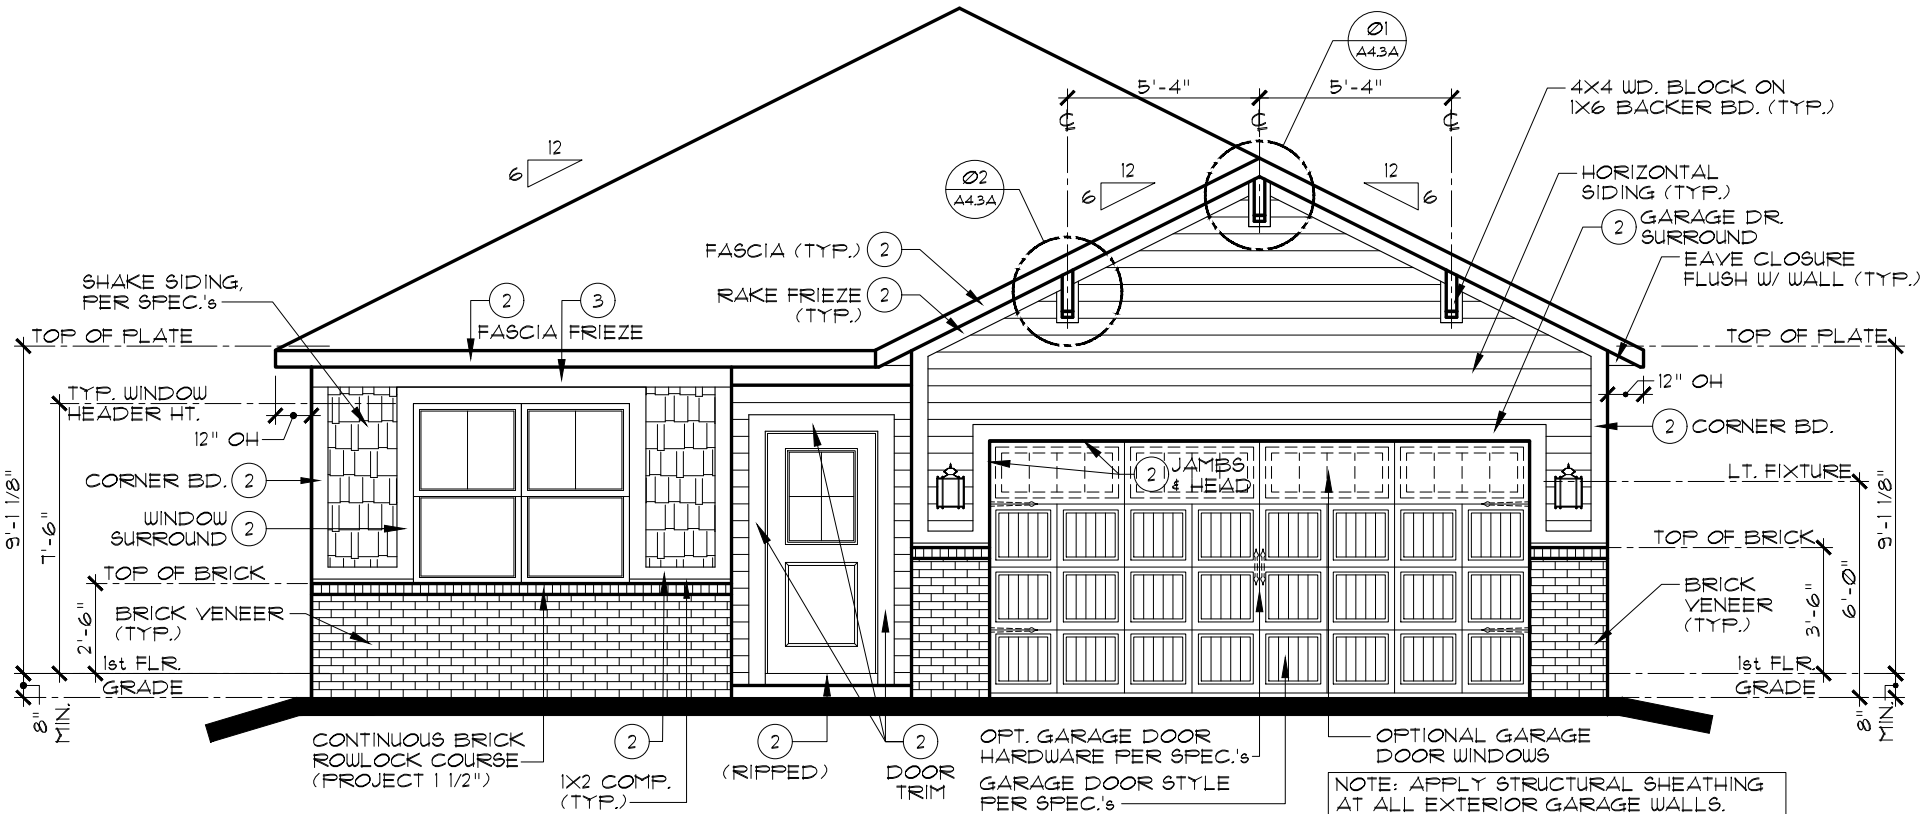

FRONT ELEVATION A

SCALE: 3/16" = 1'-0"

INDIANAPOLIS DIVISION



EVERYTHING'S INCLUDED®

REV. NO.	DATE	REMARKS
1	6/3/20	FULL RELEASE
2	12/1/21	UPDATED TO VENTURE SPECIFICATIONS
3		
4		
5		


THESE PLANS AND THE DESIGNS CONTAINED HEREIN ARE THE SOLE PROPERTY OF LENNAR CORPORATION. © 2018 LENNAR CORPORATION. ALL RIGHTS RESERVED. LENNAR CORPORATION EXPRESSLY RESERVES ITS COPYRIGHT AND OTHER PROPERTY RIGHTS IN THESE DESIGNS AND DRAWINGS. UNAUTHORIZED DUPLICATION OR DISTRIBUTION OF THESE PLANS IS PROHIBITED.

MODEL	SET NO.	DRAWN BY	COLLECTION	OPTION DESCRIPTION
ALAN A	9159A0	SAM / DAR	VENTURE	
ELEVATIONS, ROOF PLAN				

SHEET NO.


A1.1A

NOTE: ALL OVERHANGS TO
BE 12" EXCEPT AS NOTED.

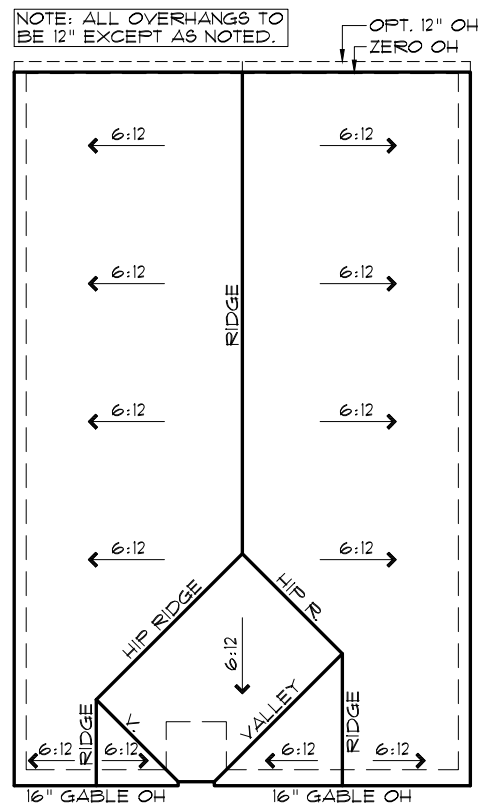


ROOF PLAN B

SCALE: 1/16" = 1'-0"

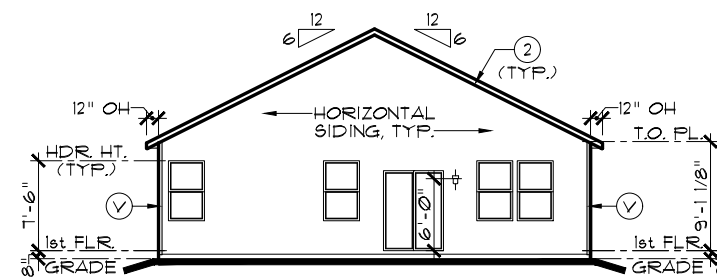


REAR ELEVATION

SCALE: 1/16" = 1'-0"

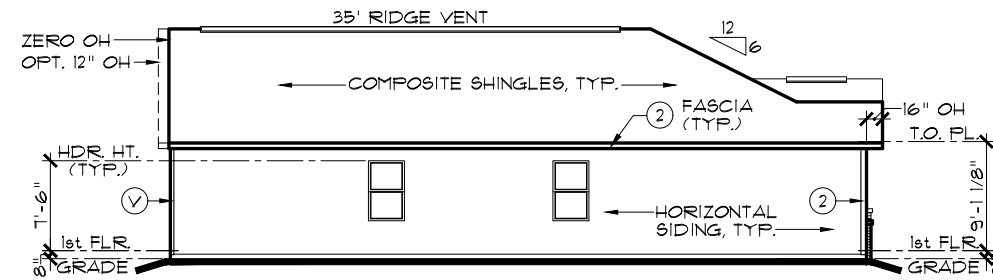





 

LEFT ELEVATION

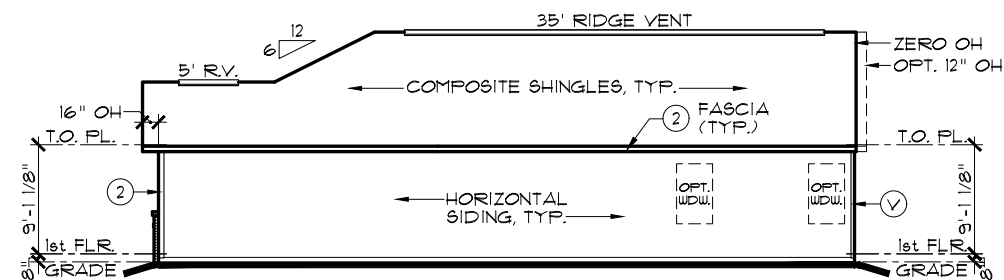SCALE: 1/16" = 1'-0"




RIGHT ELEVATION

SCALE: 1/16" = 1'-0"

 EXTERIOR TRIM KEY	
	VINYL CORNER
	1 x 4
	1 x 6
	1 x 8
	1 x 10
	1 x 12

NOTE:

SIDES AND REAR WINDOW GRIDS, WHEN REQUIRED BY COMMUNITY, SHALL MATCH THOSE OF FRONT ELEVATION

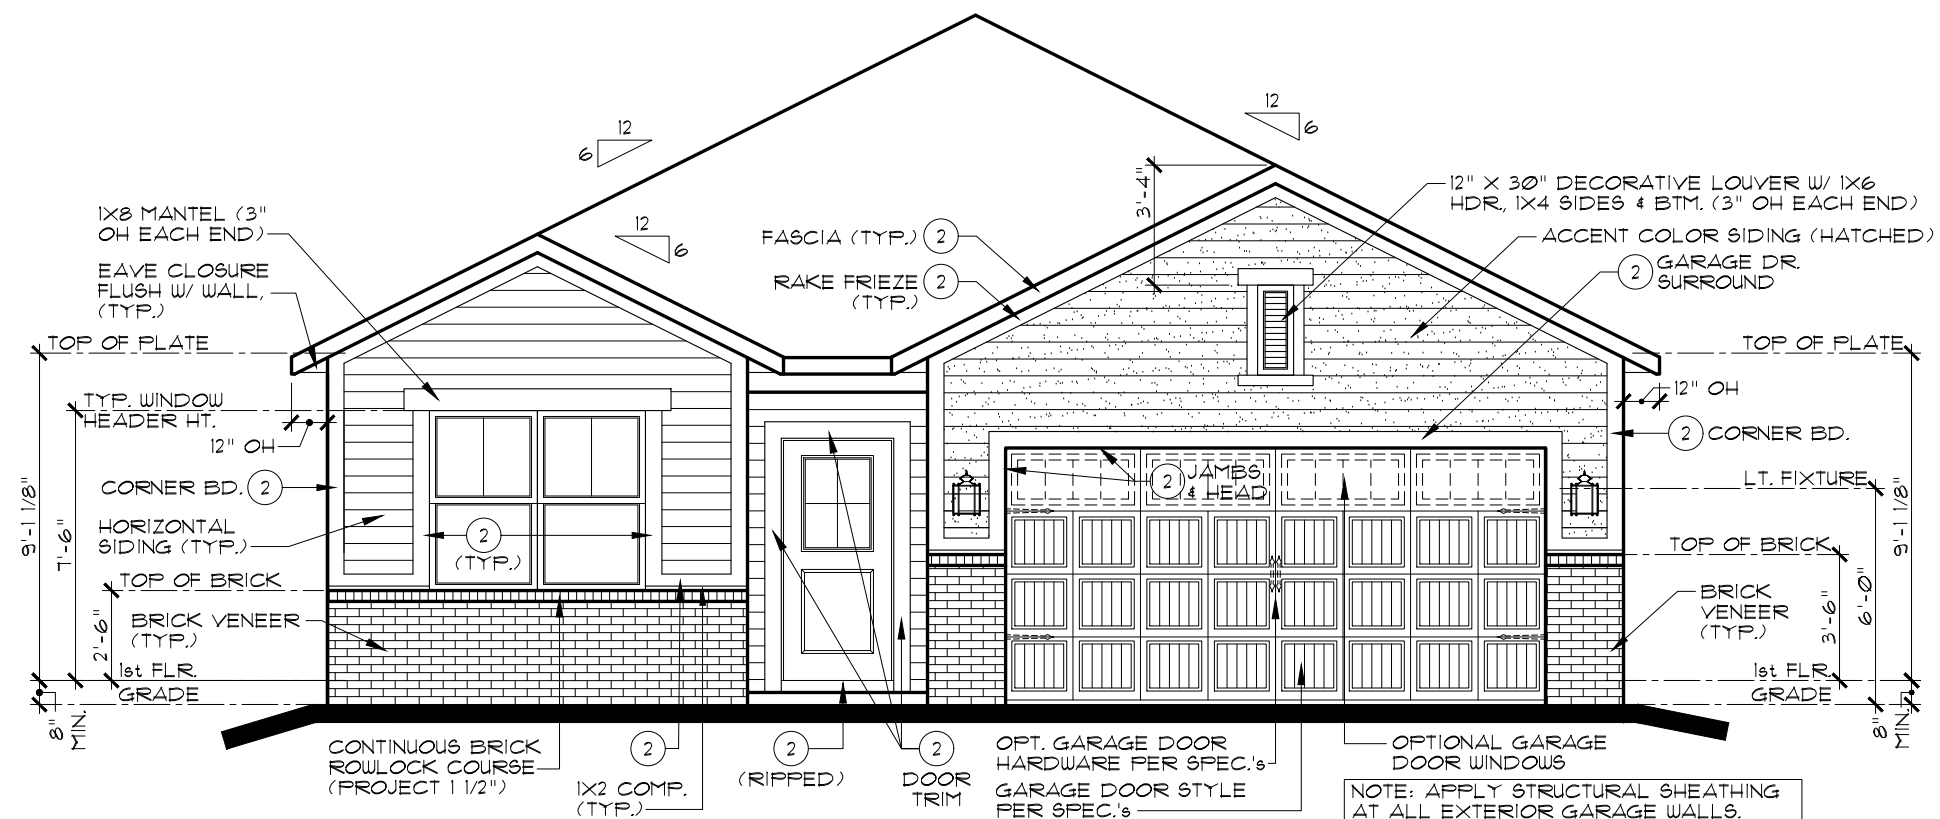

FRONT ELEVATION B

SCALE: 3/16" = 1'-0"



EVERYTHING'S INCLUDED*

REV.NO.	DATE	REMARKS
1	6/3/20	FULL RELEASE
2	12/1/21	UPDATED TO VENTURE SPECIFICATIONS
3		
4		
5		

THESE PLANS AND THE DESIGNS
CONTAINED HEREIN ARE THE SOLE
PROPERTY OF LENNAR CORPORATION
© 2018 LENNAR CORPORATION,
ALL RIGHTS RESERVED

LENNAR CORPORATION EXPRESSLY
RESERVES ITS COPYRIGHT AND OTHER
PROPERTY RIGHTS IN THESE DESIGNS
AND DRAWINGS. UNAUTHORIZED
DUPLICATION OR DISTRIBUTION OF
THESE PLANS IS PROHIBITED.

LENNAR®

SET NO.
9159B0

1000

DRAWN BY
SAM / DAR
COLLECTION**VENTURE**
COLLECTION

MODEL ALAN B


DRAWING TITLE

ELEVATIONS, ROOF PLAN

DESCRIPTION


SHEET NO.

A1.1B

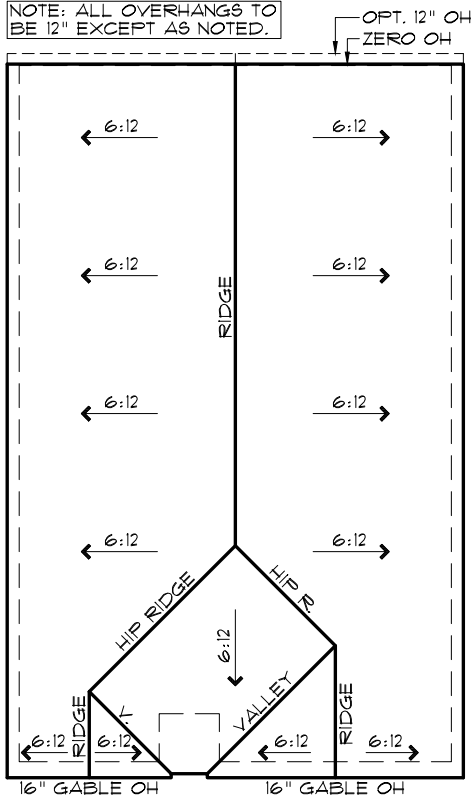


ROOF PLAN B

SCALE: 1/16" = 1'-0"

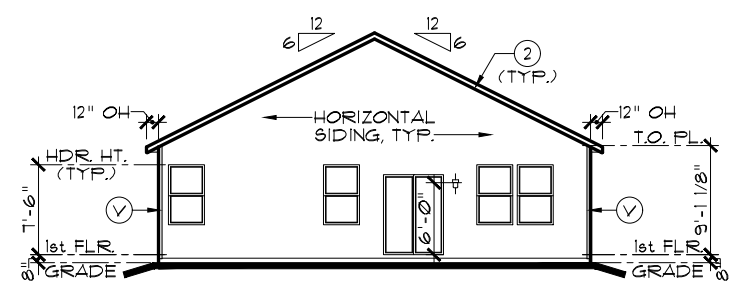


REAR ELEVATION

SCALE: 1/16" = 1'-0"

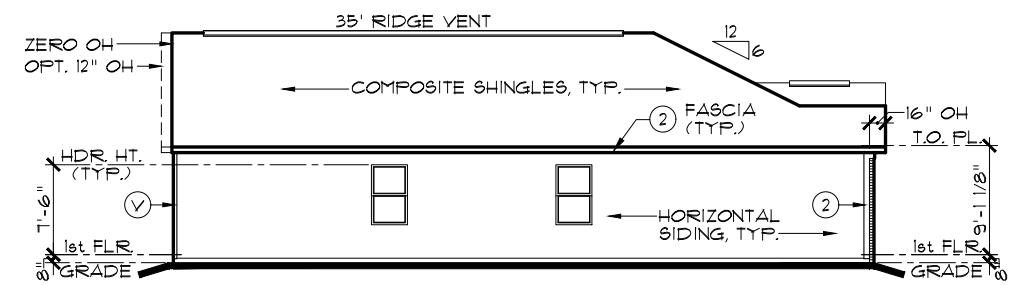

LEFT ELEVATION

SCALE: 1/16" = 1'-0"

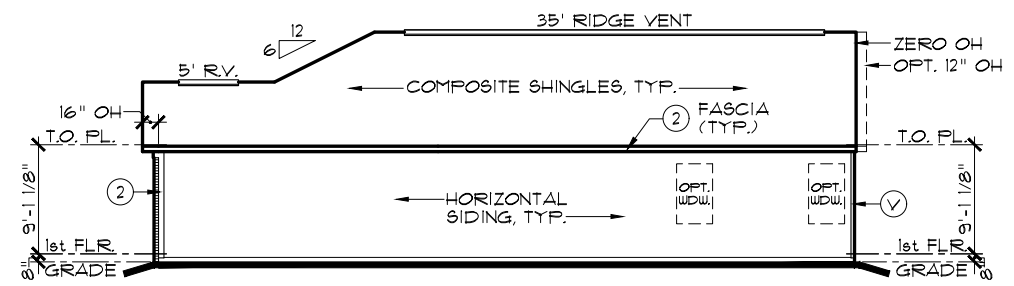


RIGHT ELEVATION

SCALE: 1/16" = 1'-0"

EXTERIOR TRIM KEY	
⓪ VINYL CORNER	③ 1 x 8
① 1 x 4	④ 1 x 10
② 1 x 6	⑤ 1 x 12

NOTE: EXTERIOR TRIM NOTATIONS INDICATE TRIM PIECE SIZE ONLY. ACTUAL TRIM MATERIAL / FINISH PER DIVISION SPECIFICATIONS.

NOTE:
SIDES AND REAR WINDOW GRIDS, WHEN REQUIRED BY COMMUNITY, SHALL MATCH THOSE OF FRONT ELEVATION

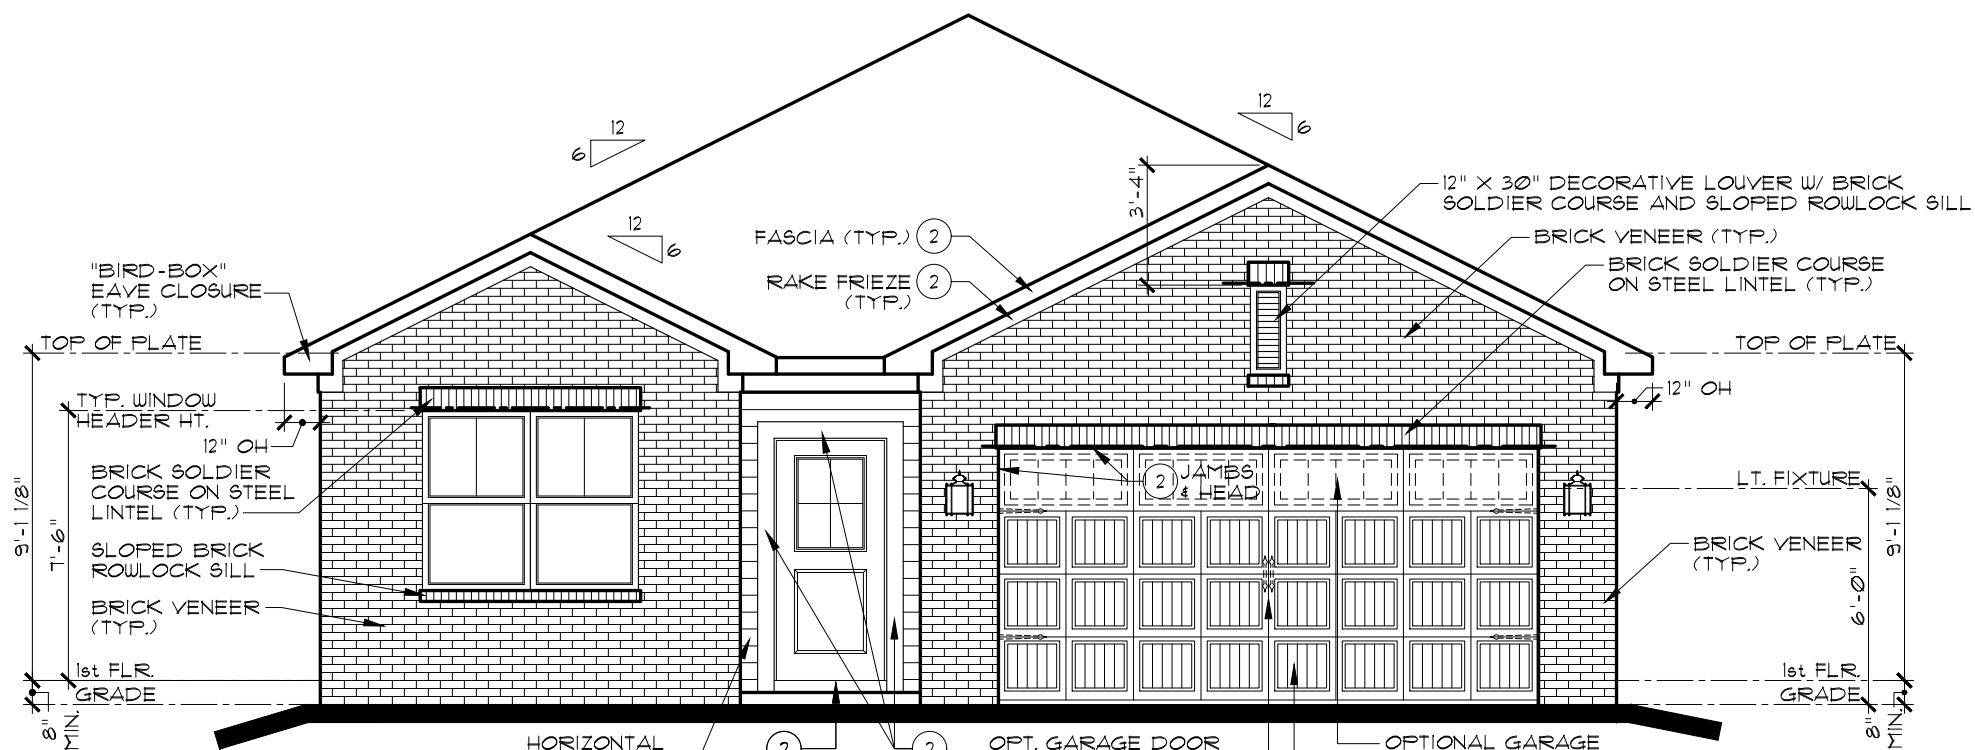

FRONT ELEVATION B

ADDITIONAL BRICK OPTION

SCALE: 3/16" = 1'-0"

NOTE:
STEEL LINTELS AND MASONRY CONSTRUCTION ABOVE GARAGE DOORS SHALL COMPLY WITH THE 2020 INDIANA RESIDENTIAL CODE, SECTION R 103.8.3

FRONT-FACING BRICK AREA CALCULATIONS	
TOTAL FRONT-FACING EXTERIOR WALL AREA:	224.3 SF
AREA OF FRONT-FACING WALL COVERED BY BRICK:	213.0 SF
PERCENTAGE OF FRONT-FACING WALL COVERED BY BRICK:	95.0%

INDIANAPOLIS DIVISION




REV. NO.	DATE	REMARKS
1	6/3/20	FULL RELEASE
2	8/14/20	ADDITIONAL BRICK OPTION ADDED
3	12/1/21	UPDATED TO VENTURE SPECIFICATIONS
4		
5		

THESE PLANS AND THE DESIGNS CONTAINED HEREIN ARE THE SOLE PROPERTY OF LENNAR CORPORATION. © 2018 LENNAR CORPORATION. ALL RIGHTS RESERVED. LENNAR CORPORATION EXPRESSLY RESERVES ITS COPYRIGHT AND OTHER PROPERTY RIGHTS IN THESE DESIGNS AND DRAWINGS. UNAUTHORIZED DUPLICATION OR DISTRIBUTION OF THESE PLANS IS PROHIBITED.

LENNAR®	
MODEL	
ALAN B	SET NO. 9159B0
DRAWING TITLE	DRAWN BY SAM / DAR
ELEVATIONS, ROOF PLAN	COLLECTION VENTURE
OPTION DESCRIPTION	
ADDITIONAL BRICK OPTION	


SHEET NO.
A1.1B

NOTE: ALL OVERHANGS TO
BE 12" EXCEPT AS NOTED.

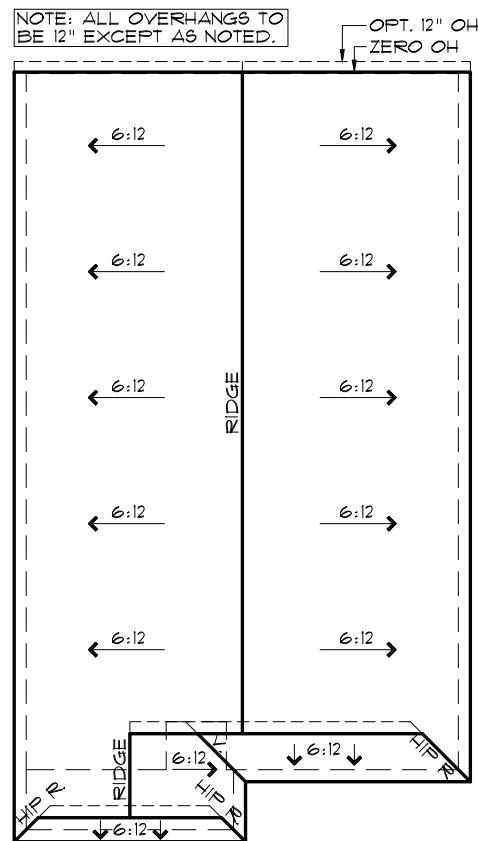


ROOF PLAN C

SCALE: 1/16" = 1'-0"

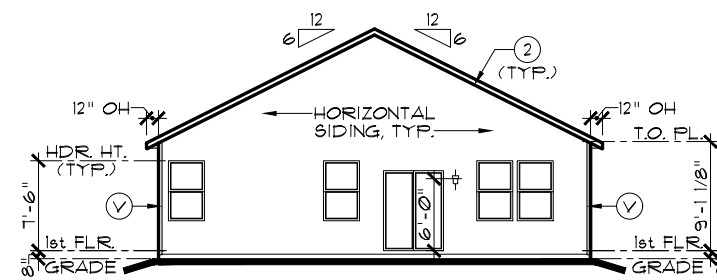


REAR ELEVATION

SCALE: 1/16" = 1'-0"

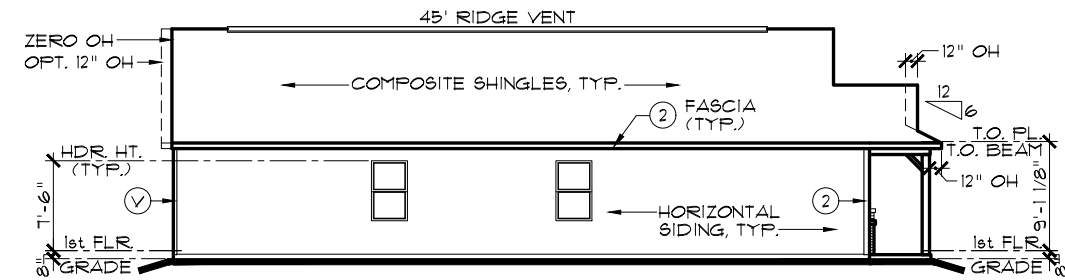





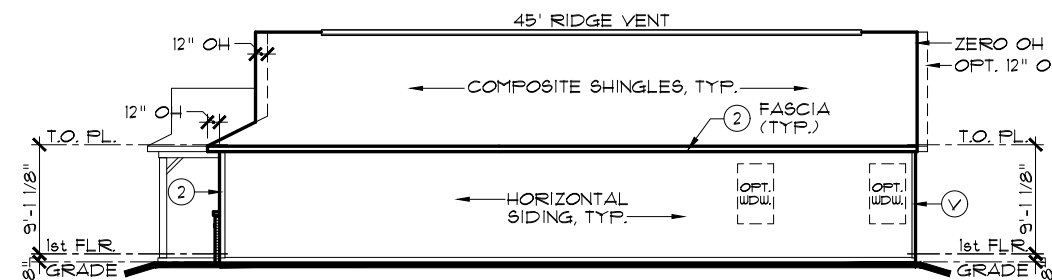

LEFT ELEVATION

SCALE: 1/16" = 1'-0"



RIGHT ELEVATION


SCALE: 1/16" = 1'-0"

EXTERIOR TRIM KEY	
 VINYL CORNER	 1 x 8
 1 x 4	 1 x 10
 1 x 6	 1 x 12

NOTE: EXTERIOR TRIM NOTATION INDICATE TRIM PIECE SIZE ONLY. ACTUAL TRIM MATERIAL / FINISH PER DIVISION SPECIFICATIONS.

NOTE:

SIDES AND REAR WINDOW GRIDS, WHEN REQUIRED BY COMMUNITY, SHALL MATCH THOSE OF FRONT ELEVATION

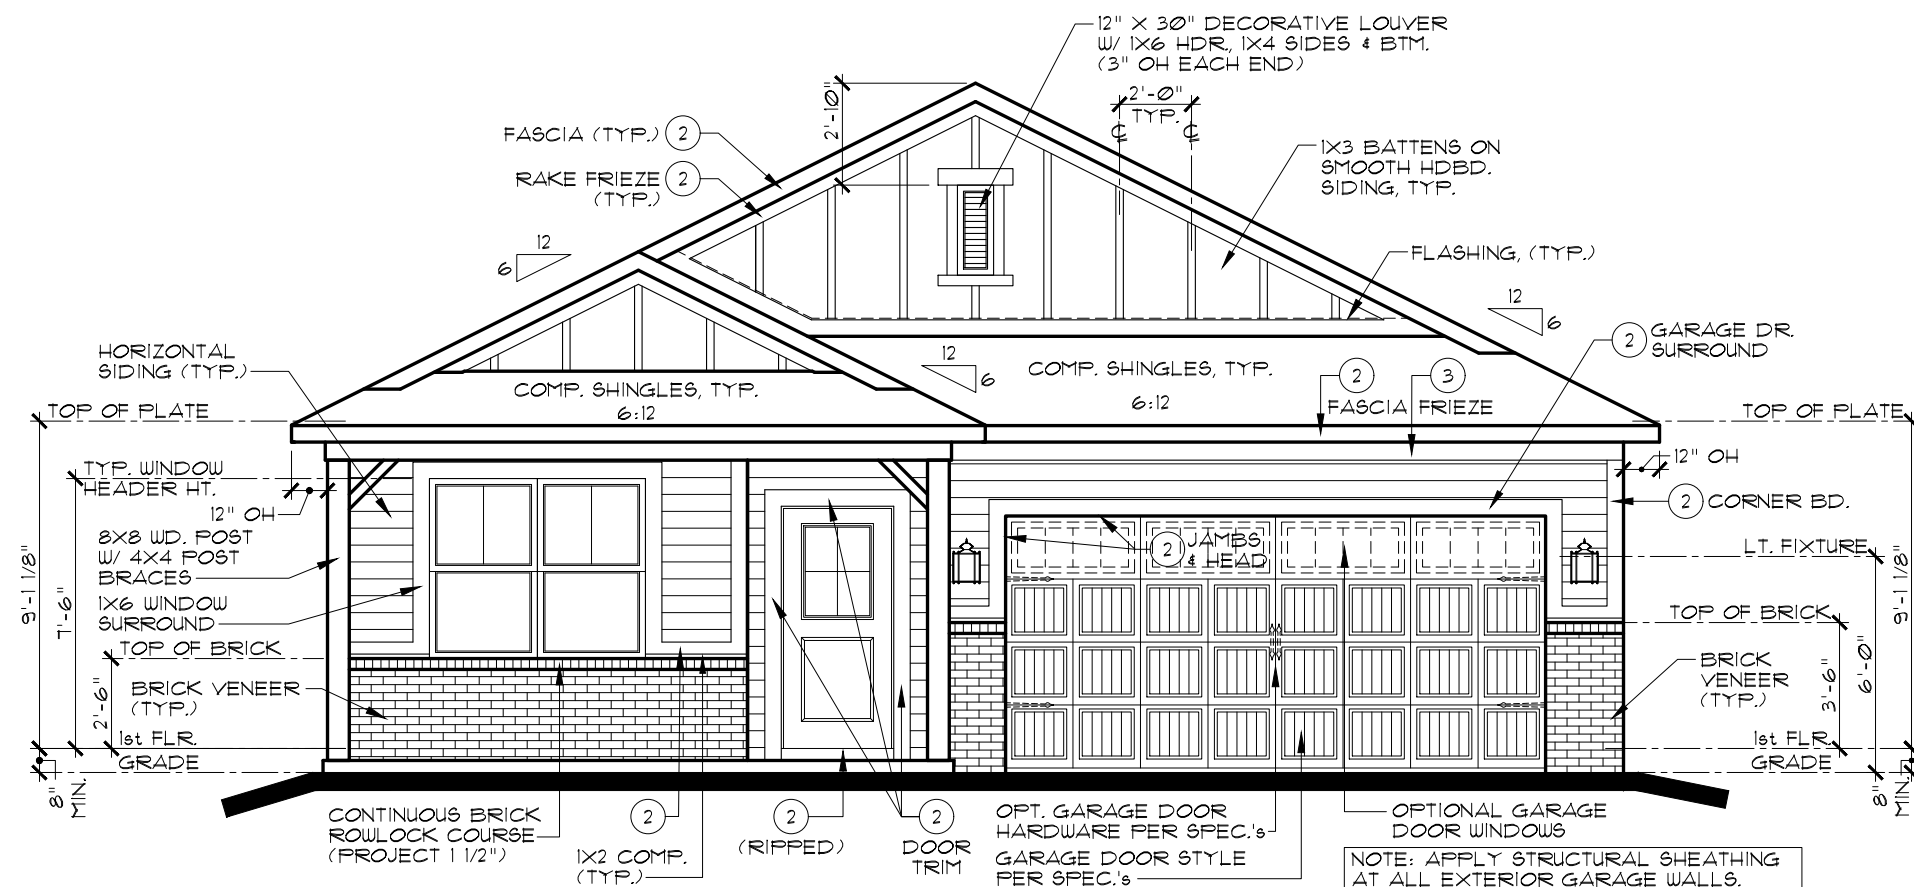

FRONT ELEVATION C

SCALE: 3/16" = 1'-0"



EVERYTHING'S INCLUDED*

REV.NO.	DATE	REMARKS
1	6/13/20	FULL RELEASE
2	12/1/21	UPDATED TO VENTURE SPECIFICATIONS
3		
4		
5		

THESE PLANS AND THE DESIGNS
CONTAINED HEREIN ARE THE SOLE
PROPERTY OF LENNAR CORPORATION
© 2018 LENNAR CORPORATION,
ALL RIGHTS RESERVED

LENNAR CORPORATION EXPRESSLY
RESERVES ITS COPYRIGHT AND OTHER
PROPERTY RIGHTS IN THESE DESIGNS
AND DRAWINGS. UNAUTHORIZED
DUPLICATION OR DISTRIBUTION OF
THESE PLANS IS PROHIBITED.

LENNAR®

ALAN C

DRAWING TITLE


OPTION	DESCRIPTION
--------	-------------


SHEET NO.


A1.1C

NOTE: ALL OVERHANGS TO
BE 12" EXCEPT AS NOTED.

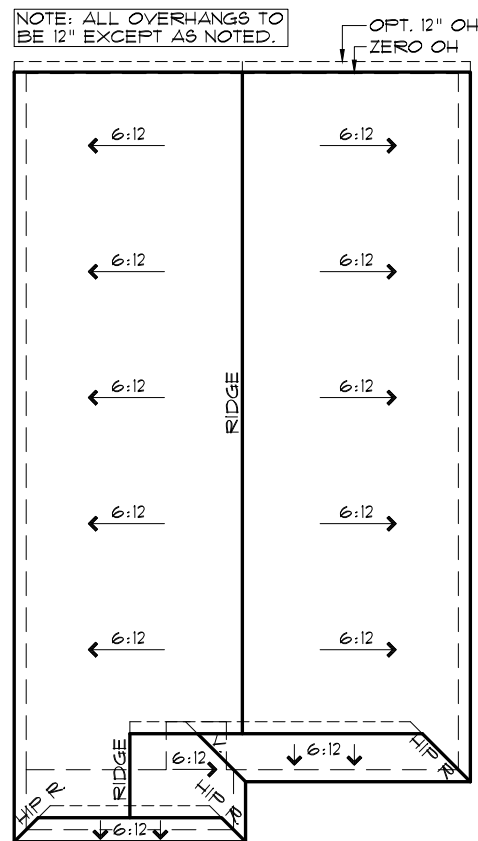


ROOF PLAN C

SCALE: 1/16" = 1'-0"

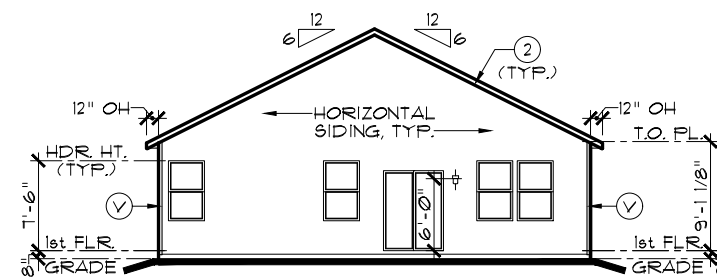


REAR ELEVATION

SCALE: 1/16" = 1'-0"

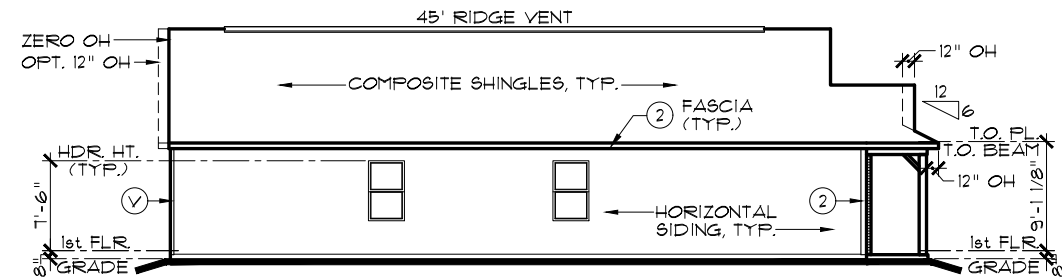

LEFT ELEVATION

SCALE: 1/16" = 1'-0"

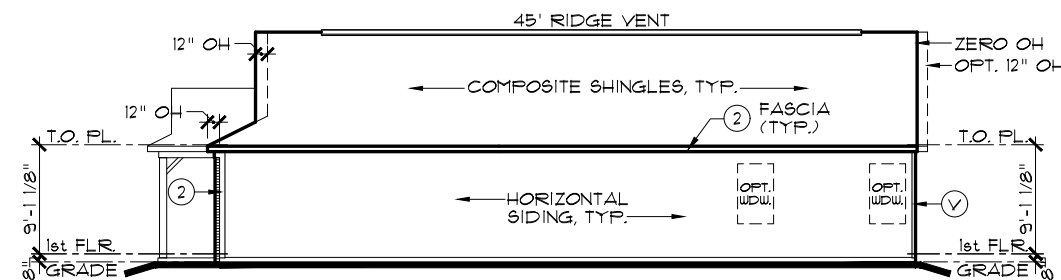


RIGHT ELEVATION

SCALE: 1/16" = 1'-0"

EXTERIOR TRIM KEY	
(V) VINYL CORNER	(3) 1 x 8
(1) 1 x 4	(4) 1 x 10
(2) 1 x 6	(5) 1 x 12

NOTE:

SIDES AND REAR WINDOW GRIDS, WHEN REQUIRED BY COMMUNITY, SHALL MATCH THOSE OF FRONT ELEVATION

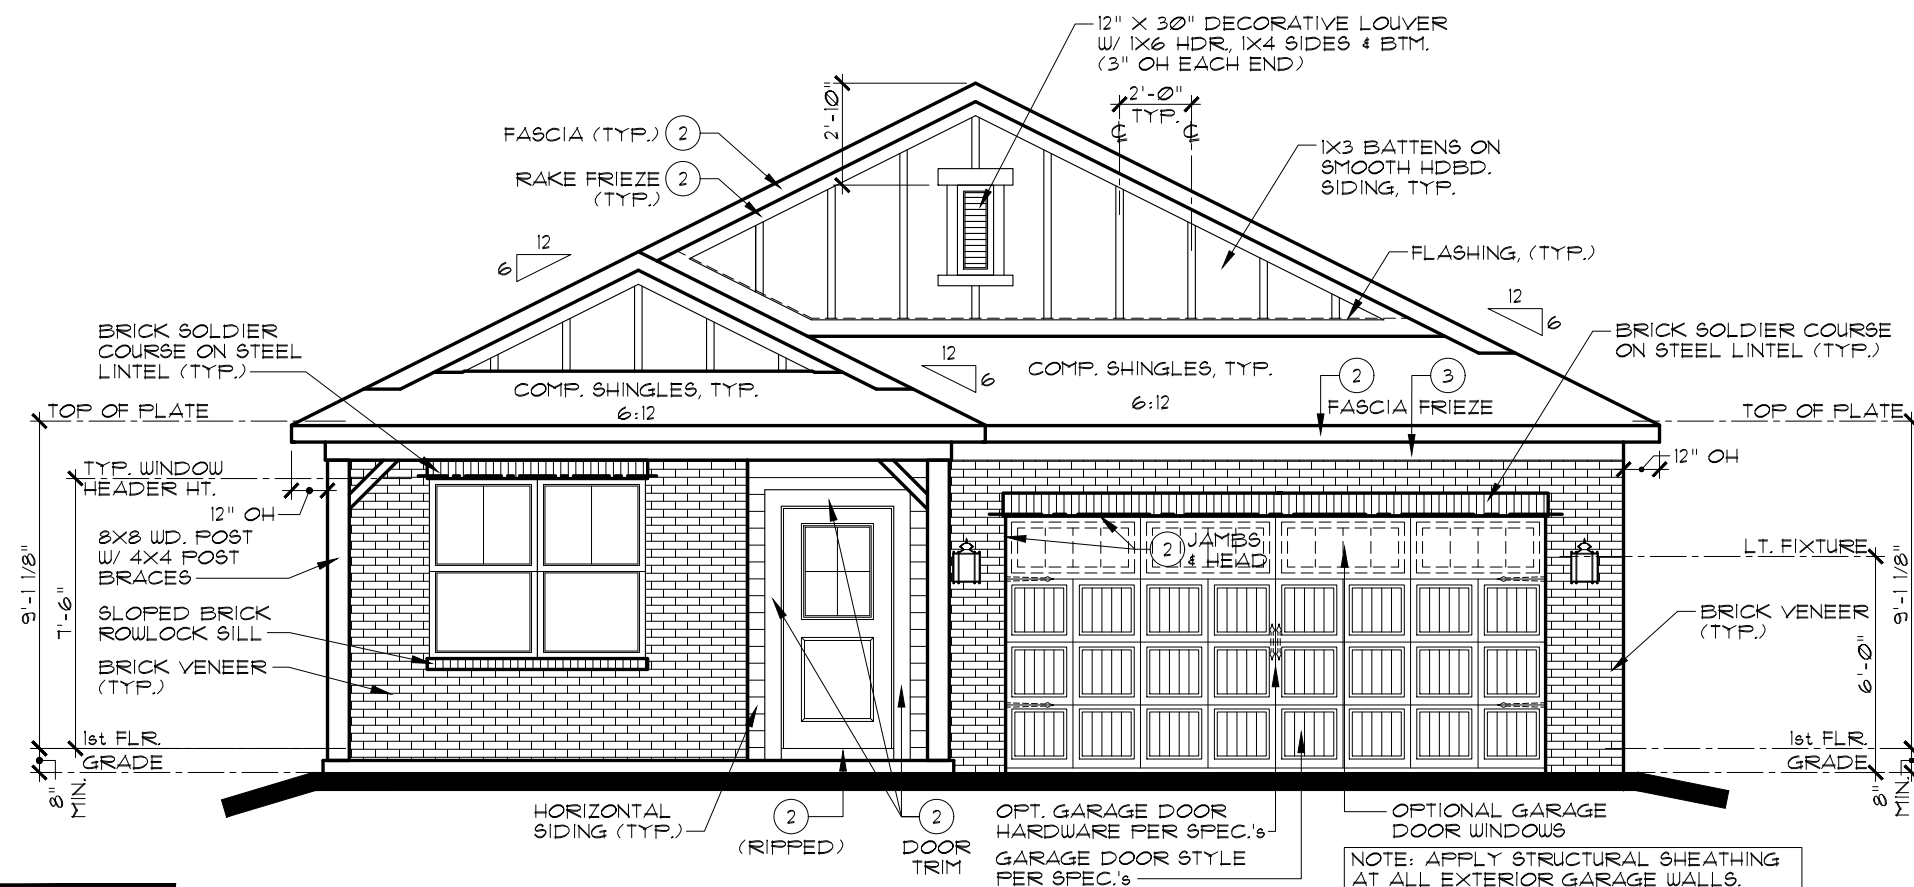

FRONT ELEVATION C

ADDITIONAL BRICK OPTION

SCALE: 3/16" = 1'-0"

NOTE:

STEEL LINTELS AND MASONRY CONSTRUCTION ABOVE
GARAGE DOORS SHALL COMPLY WITH THE 2020
INDIANA RESIDENTIAL CODE, SECTION R 703.8.3

FRONT-FACING BRICK AREA CALCULATIONS

TOTAL FRONT-FACING EXTERIOR WALL AREA:	130.1 SF
AREA OF FRONT-FACING WALL COVERED BY BRICK:	118.8 SF
PERCENTAGE OF FRONT-FACING WALL COVERED BY BRICK:	91.3%



EVERYTHING'S INCLUDED*

REV.NO.	DATE	REMARKS
1	6/3/20	FULL RELEASE
2	8/14/20	ADDITIONAL BRICK OPTION ADDED
3	12/1/21	UPDATED TO VENTURE SPECIFICATIONS
4		
5		

THESE PLANS AND THE DESIGNS
CONTAINED HEREIN ARE THE SOLE
PROPERTY OF LENNAR CORPORATION
© 2018 LENNAR CORPORATION,
ALL RIGHTS RESERVED

LENNAR CORPORATION EXPRESSLY
RESERVES ITS COPYRIGHT AND OTHER
PROPERTY RIGHTS IN THESE DESIGNS
AND DRAWINGS. UNAUTHORIZED
DUPLICATION OR DISTRIBUTION OF
THESE PLANS IS PROHIBITED.

LENNAR®


MODEL
ALAN C
DAMIANI, TITEL F

DRAWING TITLE	DESCRIPTION
ELEVATIONS, ROOF PLAN	

ADDITIONAL BRICK OPTION

SHEET NO.

A1.1C

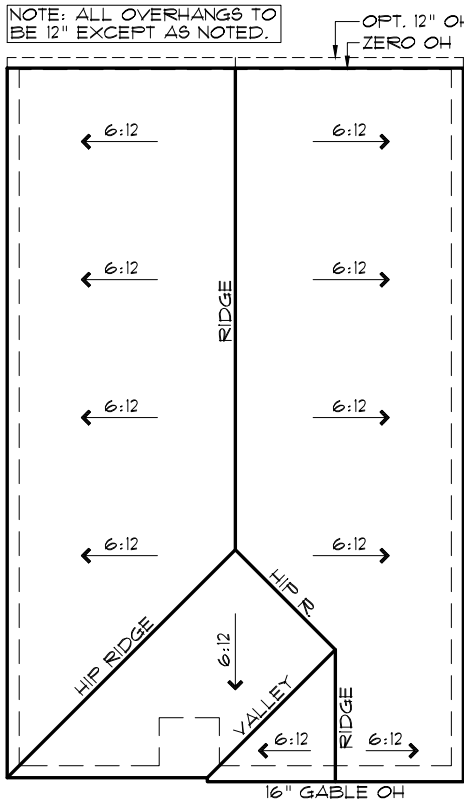


ROOF PLAN D

SCALE: 1/16" = 1'-0"


VINYL ELEVATION

NOTE:


ADJUST SIDE AND REAR TRIM MATERIAL AS NEEDED FOR VINYL ELEVATIONS

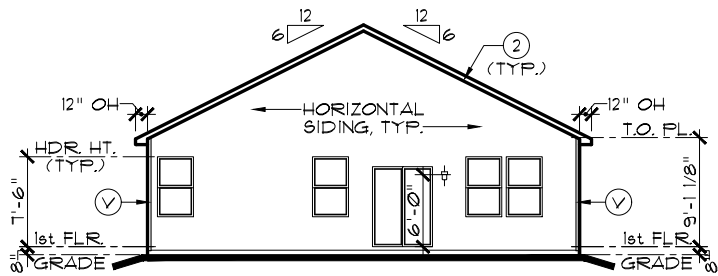

SCALE: 1/16" = 1'-0"

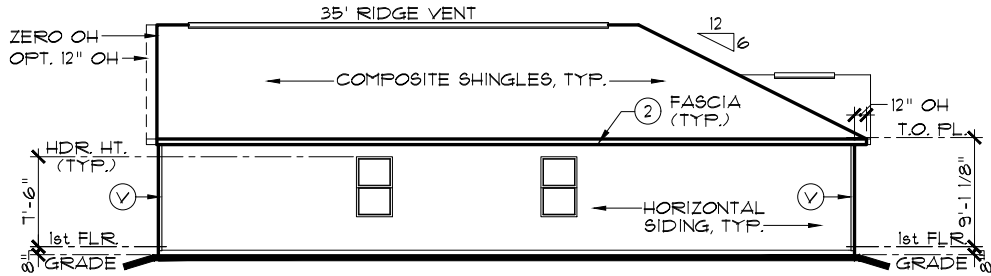

SCALE: 1/16" = 1'-0"

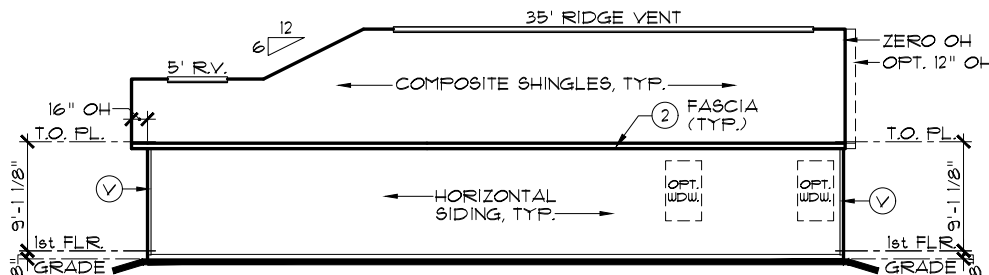

SCALE: 1/16" = 1'-0"


EXTERIOR TRIM KEY

- | | |
|----------------|----------|
| ① VINYL CORNER | ③ 1 x 8 |
| ② 1 x 4 | ④ 1 x 10 |
| ⑤ 1 x 6 | ⑥ 1 x 12 |

NOTE: EXTERIOR TRIM NOTATIONS INDICATE TRIM PIECE SIZE ONLY. ACTUAL TRIM MATERIAL / FINISH PER DIVISION SPECIFICATIONS.

NOTE:

SIDES AND REAR WINDOW GRIDS, WHEN REQUIRED BY COMMUNITY, SHALL MATCH THOSE OF FRONT ELEVATION

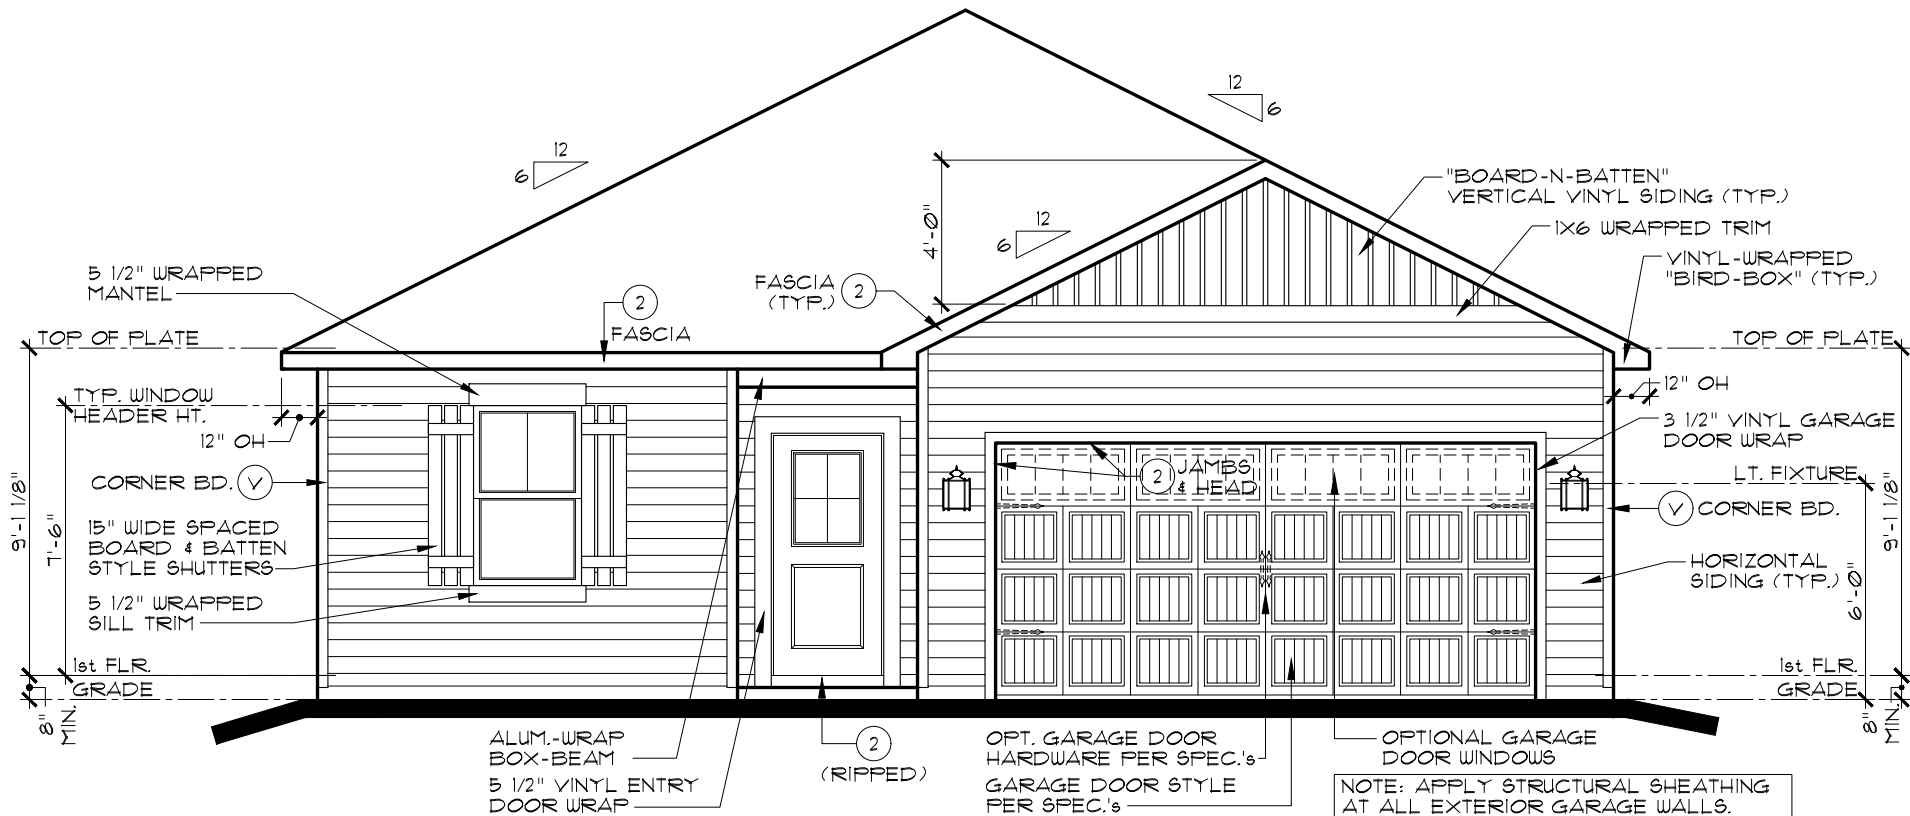

SCALE: 3/16" = 1'-0"

INDIANAPOLIS DIVISION



EVERYTHING'S INCLUDED*

REV. NO.	DATE	REMARKS
1	6/3/20	FULL RELEASE
2	12/1/21	UPDATED TO VENTURE SPECIFICATIONS
3		
4		
5		

THESE PLANS AND THE DESIGNS CONTAINED HEREIN ARE THE SOLE PROPERTY OF LENNAR CORPORATION. © 2018 LENNAR CORPORATION. ALL RIGHTS RESERVED.


LENNAR CORPORATION EXPRESSLY RESERVES ITS COPYRIGHT AND OTHER PROPERTY RIGHTS IN THESE DESIGNS AND DRAWINGS. UNAUTHORIZED DUPLICATION OR DISTRIBUTION OF THESE PLANS IS PROHIBITED.

MODEL	SET NO.	DRAWN BY	COLLECTION
ALAN D	9159DO	SAM / DAR	VENTURE
ELEVATIONS, ROOF PLAN			
OPTION DESCRIPTION			

SHEET NO.

A1.1D

NOTE: ALL OVERHANGS TO
BE 12" EXCEPT AS NOTED.

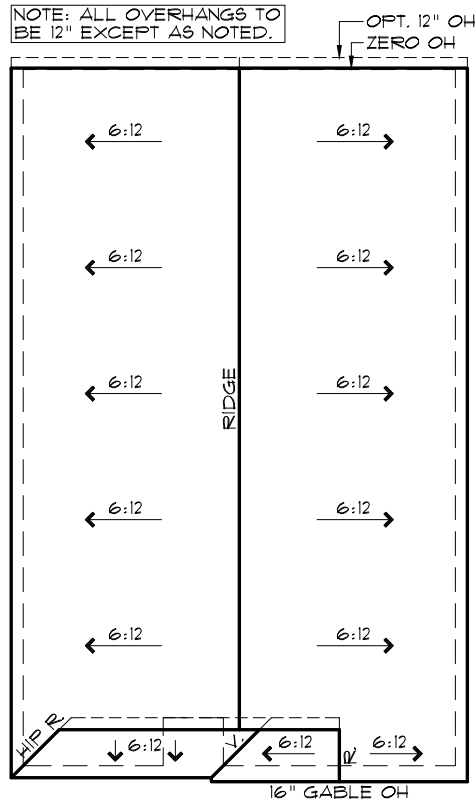


ROOF PLAN E

SCALE: 1/16" = 1'-0"

VINYL ELEVATION


NOTE:

ADJUST SIDE AND REAR TRIM MATERIAL
AS NEEDED FOR VINYL ELEVATIONS

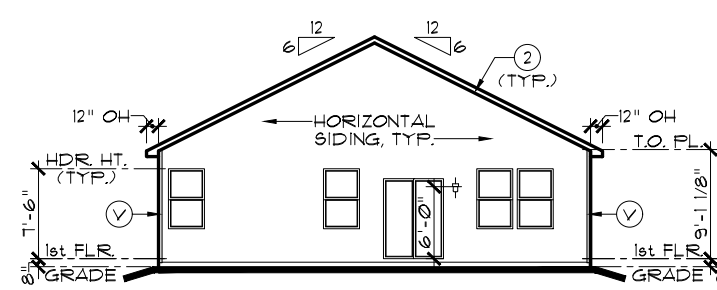


REAR ELEVATION

SCALE: 1/16" = 1'-0"

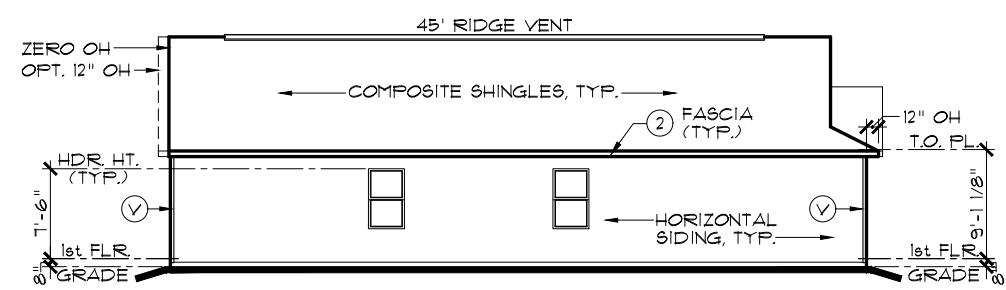

LEFT ELEVATION

SCALE: 1/16" = 1'-0"

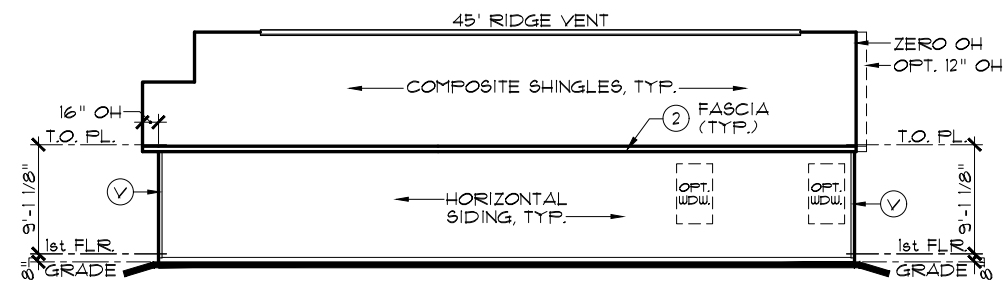

RIGHT ELEVATION

SCALE: 1/16" = 1'-0"


EXTERIOR TRIM KEY

- (V) VINYL CORNER (3) 1 x 8
 (1) 1 x 4 (4) 1 x 10
 (2) 1 x 6 (5) 1 x 12

NOTE: EXTERIOR TRIM NOTATIONS
INDICATE TRIM PIECE SIZE ONLY.
ACTUAL TRIM MATERIAL / FINISH
PER DIVISION SPECIFICATIONS.

NOTE:

SIDES AND REAR WINDOW GRIDS, WHEN REQUIRED BY COMMUNITY, SHALL MATCH THOSE OF FRONT ELEVATION

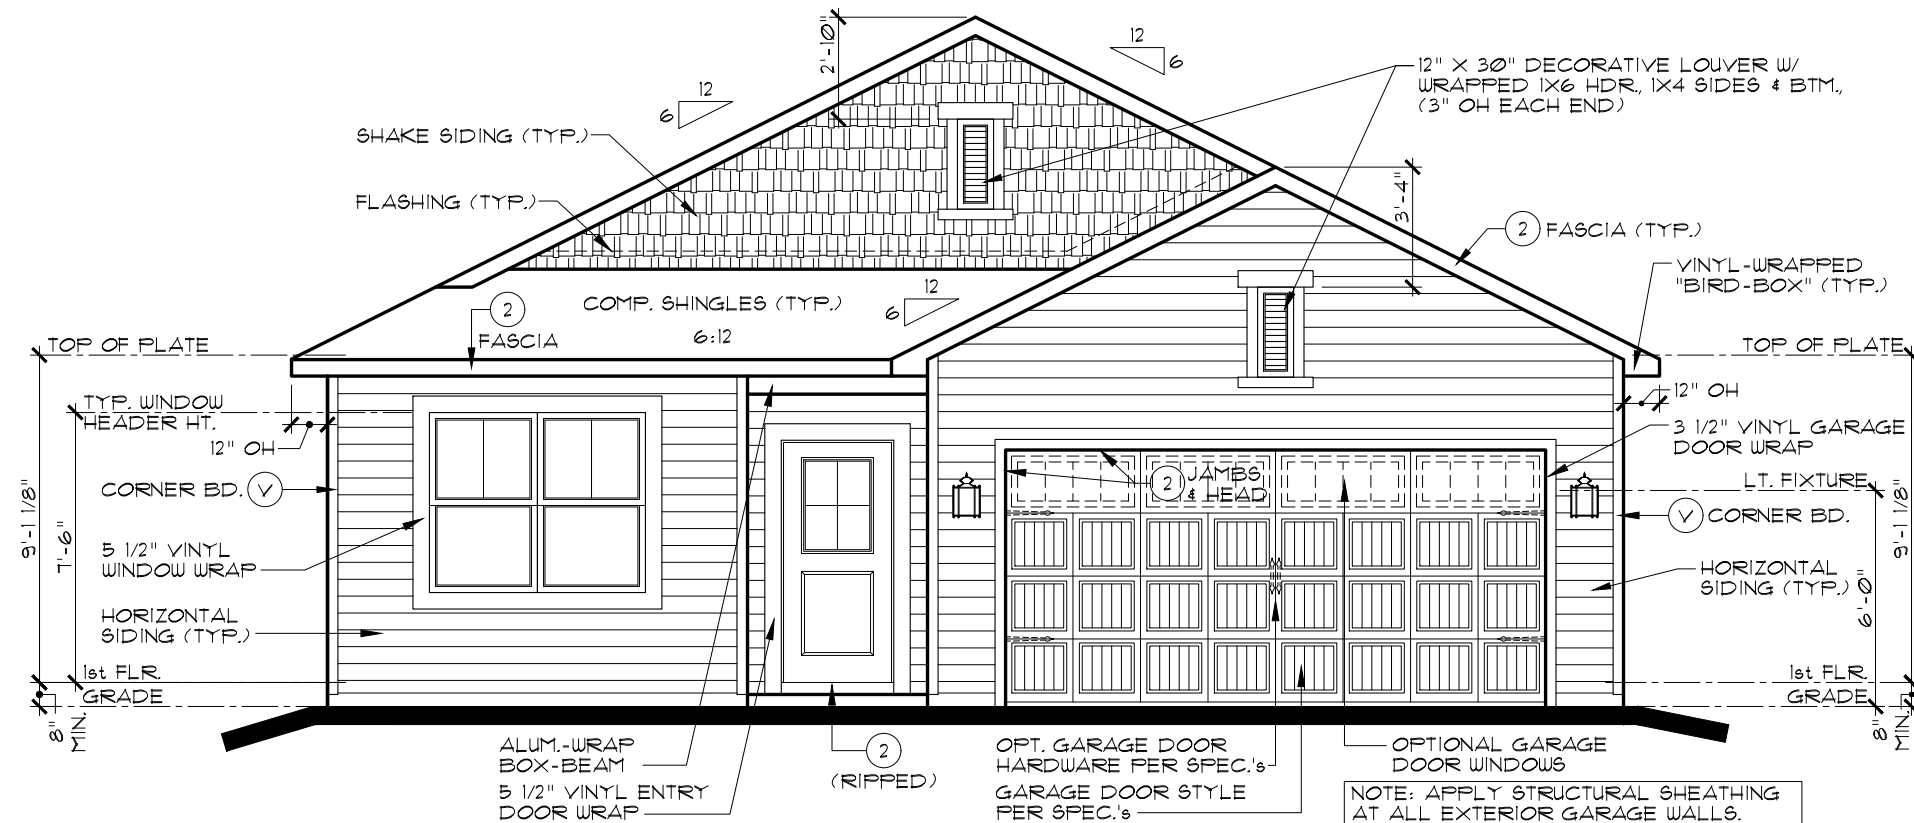

FRONT ELEVATION E

SCALE: 3/16" = 1'-0"



EVERYTHING'S INCLUDED*

INDIANAPOLIS DIVISION

REV.NO.	DATE	REMARKS
1	6/3/20	FULL RELEASE
2	12/1/21	UPDATED TO VENTURE SPECIFICATIONS
3		
4		
5		

THESE PLANS AND THE DESIGNS
CONTAINED HEREIN ARE THE SOLE
PROPERTY OF LENNAR CORPORATION
© 2018 LENNAR CORPORATION,
ALL RIGHTS RESERVED

LENNAR CORPORATION EXPRESSLY
RESERVES ITS COPYRIGHT AND OTHER
PROPERTY RIGHTS IN THESE DESIGNS
AND DRAWINGS. UNAUTHORIZED
DUPLICATION OR DISTRIBUTION OF
THESE PLANS IS PROHIBITED.


LENNAR®

MODEL
ALAN E
DRAWING TITLE


ELEVATIONS, ROOF PLAN

SHEET NO.


A1.1E

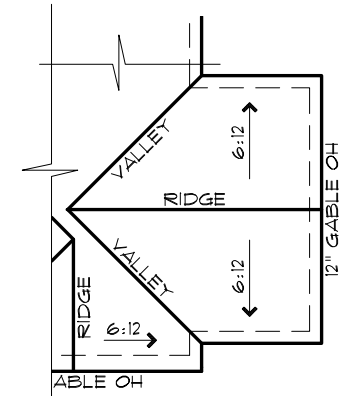


ROOF PLAN
SCALE: 1/16" = 1'-0"

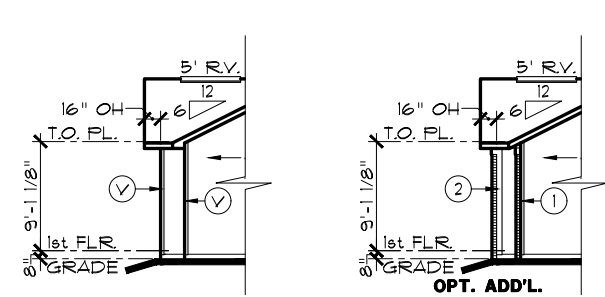

ELEVATIONS D & E
PARTIAL RIGHT ELEVATION
OPT. 3-CAR FRONT-LOAD GARAGE

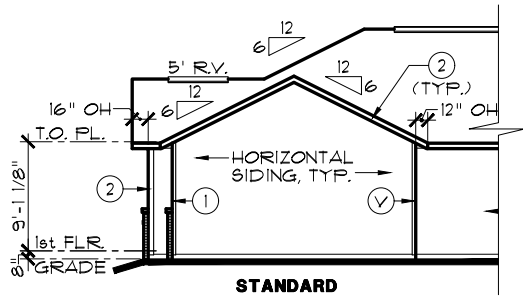

ELEVATIONS A, B & C
SCALE: 1/16" = 1'-0"

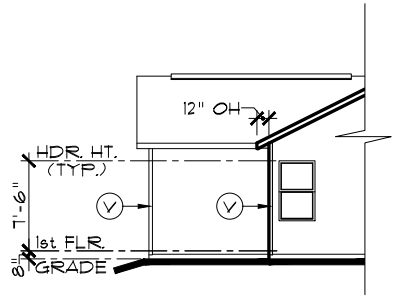


PARTIAL REAR ELEV.
SCALE: 1/16" = 1'-0"

EXTERIOR TRIM KEY					
(V)	VINYL CORNER	(3)	1 x 8		
(1)	1 x 4	(4)	1 x 10		
(2)	1 x 6	(5)	1 x 12		


NOTE: EXTERIOR TRIM NOTATIONS INDICATE TRIM PIECE SIZE ONLY. ACTUAL TRIM MATERIAL / FINISH PER DIVISION SPECIFICATIONS.

NOTE:
ELEVATIONS A, B & D SHOWN. ALL OTHER ELEVATIONS SIMILAR. REFER TO MAIN ELEVATIONS FOR ALL NOTES AND DIMENSIONS.


NOTE:
STEEL LINTELS AND MASONRY CONSTRUCTION ABOVE GARAGE DOORS SHALL COMPLY WITH THE 2020 INDIANA RESIDENTIAL CODE, SECTION R 103.8.3

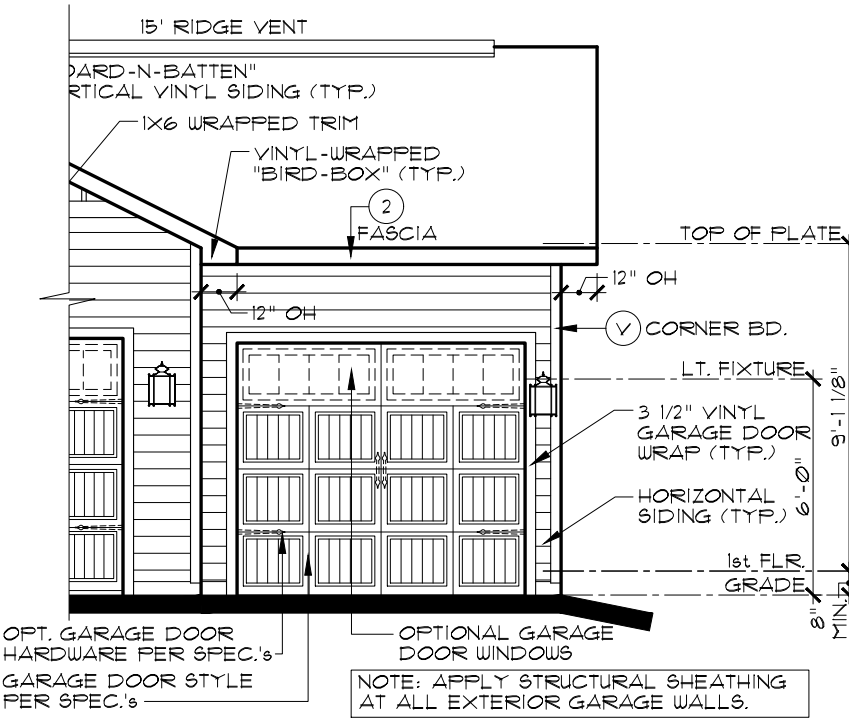

ELEVATIONS D & E
PARTIAL FRONT ELEVATION
OPT. 3-CAR FRONT-LOAD GARAGE
SCALE: 3/16" = 1'-0"

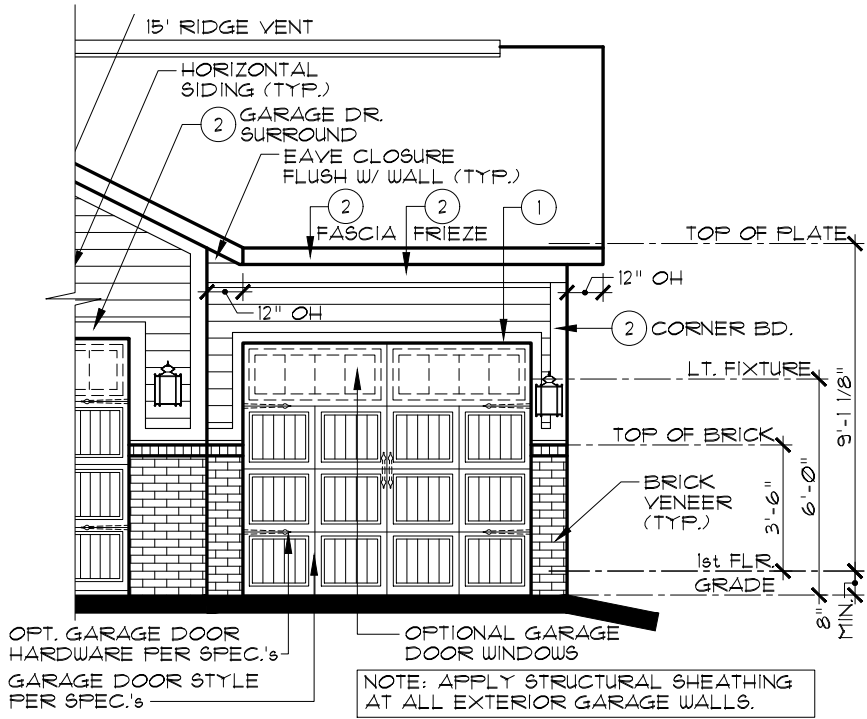

ELEVATIONS A, B & C
PARTIAL FRONT ELEVATION
OPT. 3-CAR FRONT-LOAD GARAGE
STANDARD BRICK FRONT
SCALE: 3/16" = 1'-0"

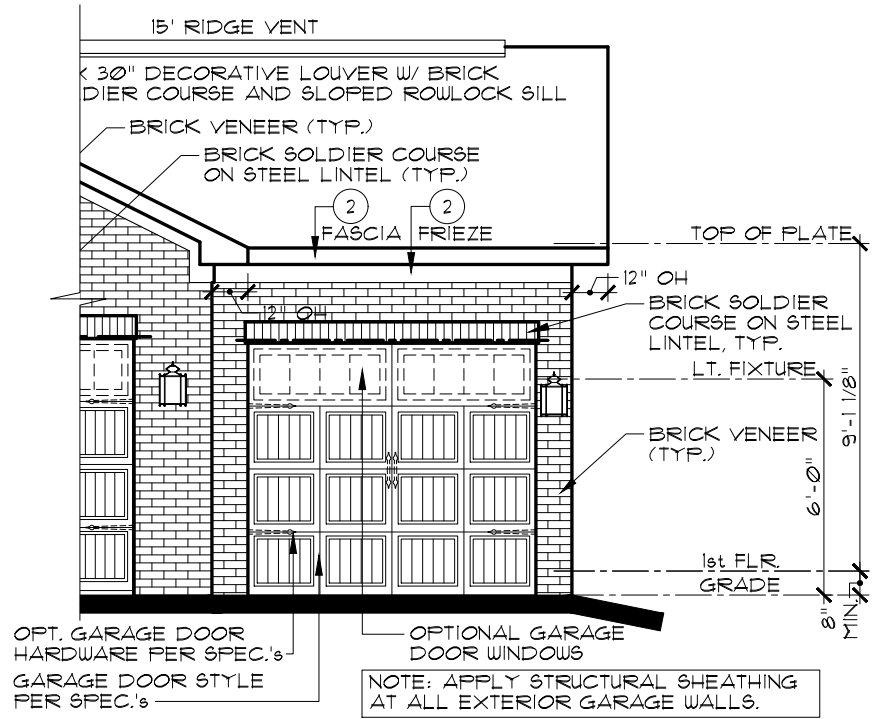

ELEVATIONS B & C
PARTIAL FRONT ELEVATION
OPT. 3-CAR FRONT-LOAD GARAGE
ADDITIONAL BRICK FRONT OPTION
SCALE: 3/16" = 1'-0"

INDIANAPOLIS DIVISION


EVERYTHING'S INCLUDED*

REMARKS		DATE		REV. NO.	
FULL RELEASE ADDITIONAL BRICK OPTION ADDED UPDATED TO VENTURE SPECIFICATIONS		6/3/20	8/14/20	1	2
		12/1/21		3	4
				5	


THESE PLANS AND THE DESIGNS CONTAINED HEREIN ARE THE SOLE PROPERTY OF LENNAR CORPORATION. © 2018 LENNAR CORPORATION. ALL RIGHTS RESERVED. LENNAR CORPORATION EXPRESSLY RESERVES ITS COPYRIGHT AND OTHER PROPERTY RIGHTS IN THESE DESIGNS AND DRAWINGS. UNAUTHORIZED DUPLICATION OR DISTRIBUTION OF THESE PLANS IS PROHIBITED.

LENNAR®		SET NO.		DRAWN BY		COLLECTION	
ALAN (ALL)		9159A0, 9159B0	9159C0, 9159D0	SAM / DAR		VENTURE	
		9159E0					
MODEL		DRAWING TITLE		OPTION DESCRIPTION			
		PARTIAL ELEVATIONS					
						OPT. 3-CAR FRONT-LOAD GARAGE	


NOTE:
ELEVATIONS AS SHOWN. ALL OTHER
ELEVATIONS SIMILAR. REFER TO MAIN
ELEVATIONS FOR ALL NOTES AND DIMENSIONS.

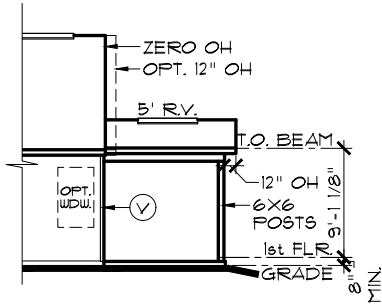

LEFT ELEV.

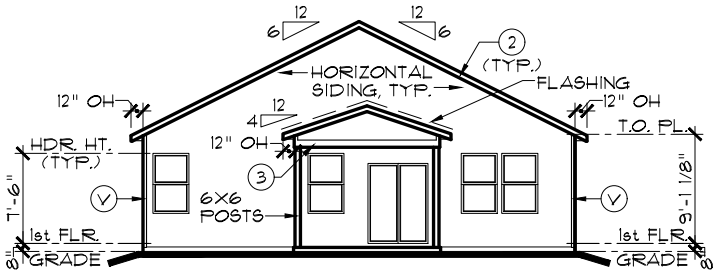

REAR ELEVATION

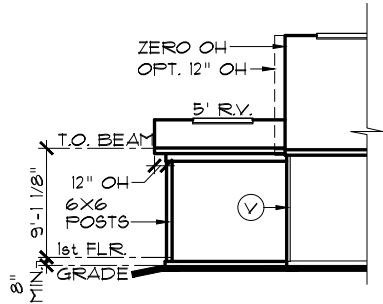


RIGHT ELEV.

PARTIAL ELEVATIONS

OPT. COVERED PATIO

SCALE: 1/16" = 1'-0"

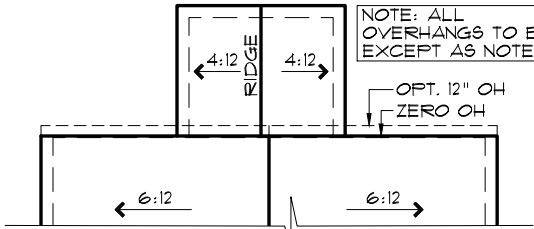

ROOF PLAN

SCALE: 1/16" = 1'-0"

EXTERIOR TRIM KEY

- VINYL CORNER
- 1 x 4
- 1 x 6
- 1 x 8
- 1 x 10
- 1 x 12

NOTE: EXTERIOR TRIM NOTATIONS
INDICATE TRIM PIECE SIZE ONLY.
ACTUAL TRIM MATERIAL / FINISH
PER DIVISION SPECIFICATIONS.

NOTE:

SIDES AND REAR WINDOW GRIDS, WHEN REQUIRED BY
COMMUNITY, SHALL MATCH THOSE OF FRONT ELEVATION.

INDIANAPOLIS DIVISION



**EVERYTHING'S
INCLUDED®**

REV.NO.	DATE	REMARKS
1	6/3/20	FULL RELEASE
2	12/1/21	UPDATED TO VENTURE SPECIFICATIONS
3		
4		
5		

THESE PLANS AND THE DESIGNS
CONTAINED HEREIN ARE THE SOLE
PROPERTY OF LENNAR CORPORATION.
© 2018 LENNAR CORPORATION,
ALL RIGHTS RESERVED


LENNAR CORPORATION EXPRESSLY
RESERVES ITS COPYRIGHT AND OTHER
PROPERTY RIGHTS IN THESE DESIGNS
AND DRAWINGS. UNAUTHORIZED
DUPLICATION OR DISTRIBUTION OF
THESE PLANS IS PROHIBITED.

MODEL	SET NO.	9159A0, 9159B0	9159CO, 9159DO	9159EO	DRAWN BY	SAM / DAR	COLLECTION	VENTURE
ALAN (ALL)								
PARTIAL ELEVATIONS								
OPT. COVERED PATIO								


SHEET NO.

A1.3


NOTE:
ELEVATIONS AS SHOWN. ALL OTHER
ELEVATIONS SIMILAR. REFER TO MAIN
ELEVATIONS FOR ALL NOTES AND DIMENSIONS.

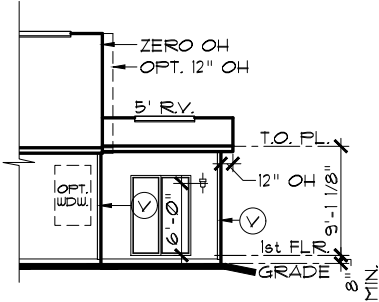

LEFT ELEV.

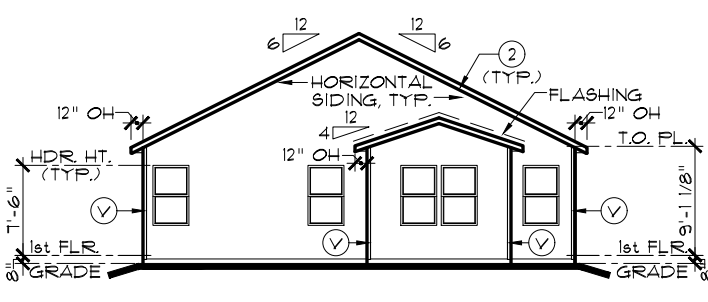

REAR ELEVATION

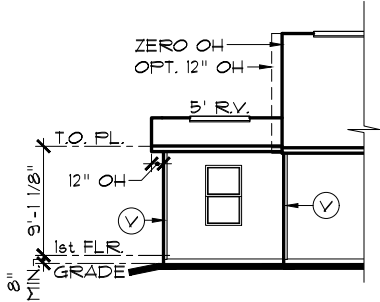


RIGHT ELEV.

PARTIAL ELEVATIONS

OPT. MORNING ROOM

SCALE: 1/16" = 1'-0"

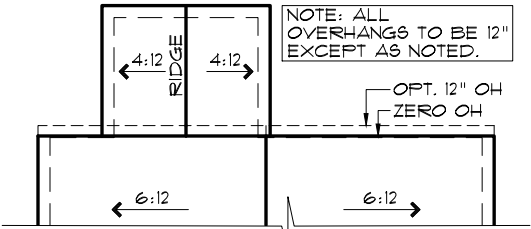

ROOF PLAN

SCALE: 1/16" = 1'-0"

EXTERIOR TRIM KEY

- VINYL CORNER
- 1 x 4
- 1 x 6
- 1 x 8
- 1 x 10
- 1 x 12

NOTE: EXTERIOR TRIM NOTATIONS
INDICATE TRIM PIECE SIZE ONLY.
ACTUAL TRIM MATERIAL / FINISH
PER DIVISION SPECIFICATIONS.

NOTE:

SIDES AND REAR WINDOW GRIDS, WHEN REQUIRED BY
COMMUNITY, SHALL MATCH THOSE OF FRONT ELEVATION.

INDIANAPOLIS DIVISION



EVERYTHING'S
INCLUDED*

REV. NO.	DATE	REMARKS
1	6/3/20	FULL RELEASE
2	12/1/21	UPDATED TO VENTURE SPECIFICATIONS
3		
4		
5		


THESE PLANS AND THE DESIGNS
CONTAINED HEREIN ARE THE SOLE
PROPERTY OF LENNAR CORPORATION.
© 2018 LENNAR CORPORATION,
ALL RIGHTS RESERVED
LENNAR CORPORATION EXPRESSLY
RESERVES ITS COPYRIGHT AND OTHER
PROPERTY RIGHTS IN THESE DESIGNS
AND DRAWINGS. UNAUTHORIZED
DUPLICATION OR DISTRIBUTION OF
THESE PLANS IS PROHIBITED.

LENNAR®

MODEL	SET NO.	9159A0, 9159B0
ALAN (ALL)	9159CO, 9159DO	
DRAWING TITLE	9159EO	
PARTIAL ELEVATIONS	DRAWN BY	SAM / DAR
OPTION DESCRIPTION	COLLECTION	VENTURE
OPT. MORNING ROOM		


SHEET NO.

A1.4

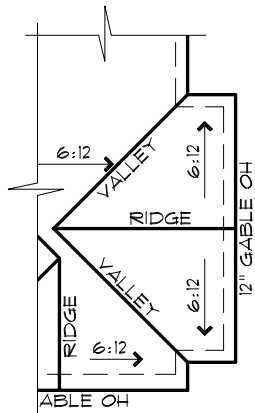

Roof Plan


SCALE: 1/16" = 1'-0"

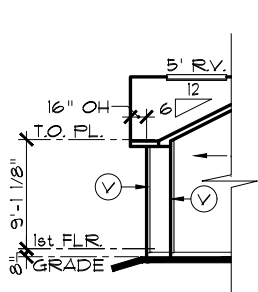


ELEVATIONS D & E

PARTIAL RIGHT ELEVATION

OPT. 4 FT. SIDE GARAGE EXT.

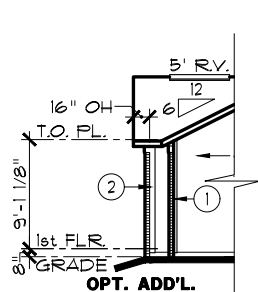


ELEVATIONS B & C

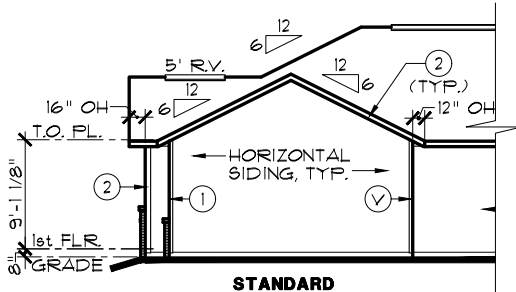

ELEVATIONS A, B & C

SCALE: 1/16" = 1'-0"

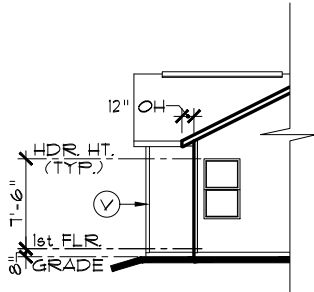

PARTIAL REAR ELEV.

SCALE: 1/16" = 1'-0"

EXTERIOR TRIM KEY

- | | |
|------------------|------------|
| (V) VINYL CORNER | (3) 1 x 8 |
| (1) 1 x 4 | (4) 1 x 10 |
| (2) 1 x 6 | (5) 1 x 12 |


NOTE: EXTERIOR TRIM NOTATIONS INDICATE TRIM PIECE SIZE ONLY. ACTUAL TRIM MATERIAL / FINISH PER DIVISION SPECIFICATIONS.

NOTE:

ELEVATIONS A, B & D SHOWN. ALL OTHER ELEVATIONS SIMILAR. REFER TO MAIN ELEVATIONS FOR ALL NOTES AND DIMENSIONS.

NOTE:

SIDES AND REAR WINDOW GRIDS, WHEN REQUIRED BY COMMUNITY, SHALL MATCH THOSE OF FRONT ELEVATION

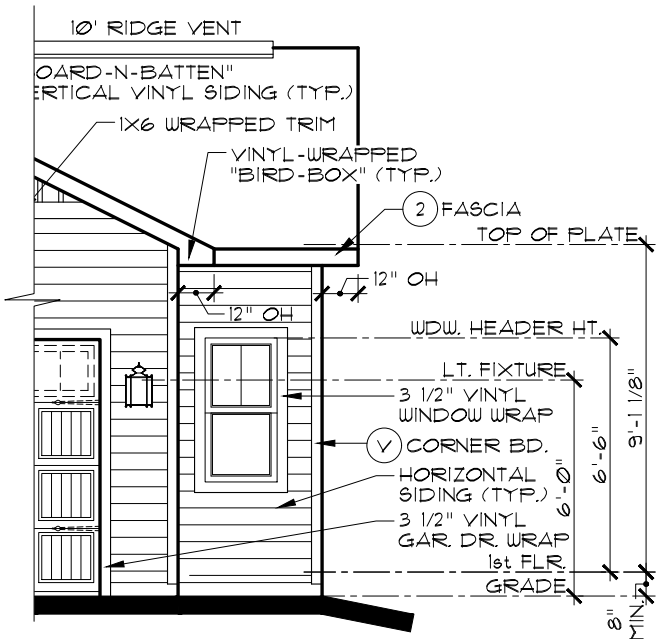


ELEVATIONS D & E

PARTIAL FRONT ELEVATION

OPT. 4 FT. SIDE GARAGE EXT.

SCALE: 3/16" = 1'-0"

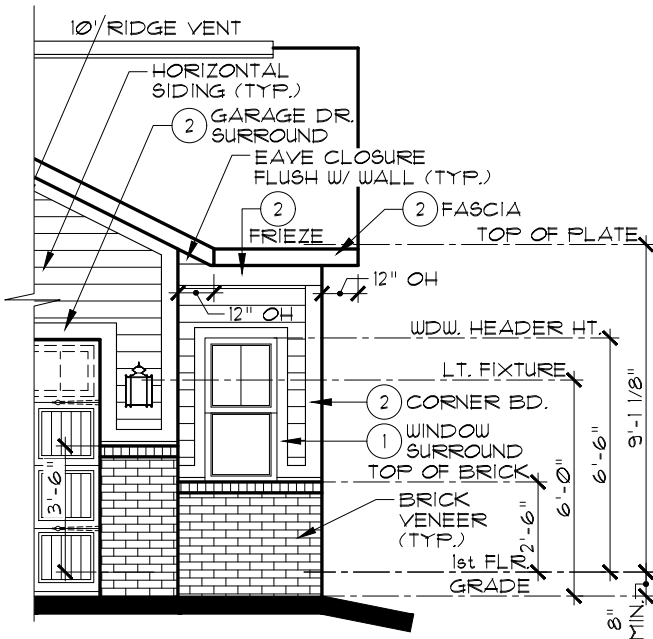


ELEVATIONS A, B & C

PARTIAL FRONT ELEVATION

OPT. 4 FT. SIDE GARAGE EXT.

STANDARD BRICK FRONT

SCALE: 3/16" = 1'-0"

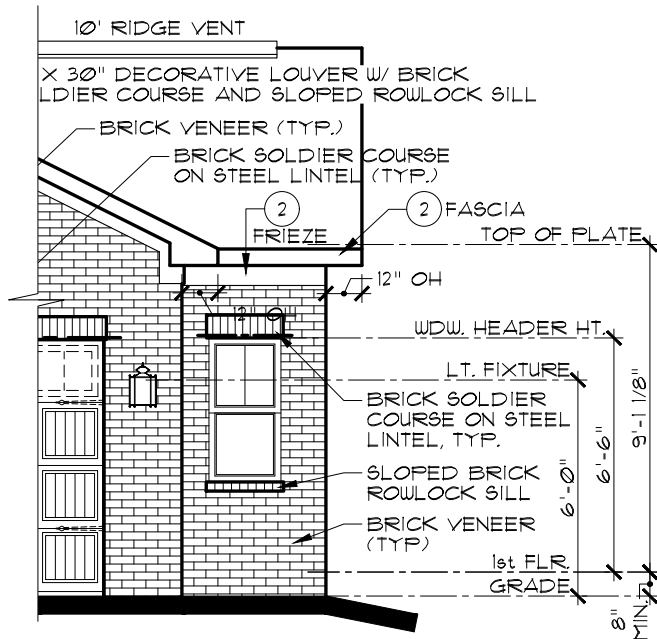

ELEVATIONS B & C

PARTIAL FRONT ELEVATION

OPT. 4 FT. SIDE GARAGE EXT.

ADDITIONAL BRICK FRONT OPTION

SCALE: 3/16" = 1'-0"

INDIANAPOLIS DIVISION



EVERYTHING'S INCLUDED

REV. NO.	DATE	REMARKS
1	6/3/20	FULL RELEASE
2	7/22/20	OPT. 4 FT. SIDE GARAGE EXT. ADDED
3	8/14/20	ADDITIONAL BRICK OPTION ADDED
4	12/1/21	UPDATED TO VENTURE SPECIFICATIONS
5		

THESE PLANS AND THE DESIGNS CONTAINED HEREIN ARE THE SOLE PROPERTY OF LENNAR CORPORATION. © 2018 LENNAR CORPORATION. ALL RIGHTS RESERVED.


LENNAR CORPORATION EXPRESSLY RESERVES ITS COPYRIGHT AND OTHER PROPERTY RIGHTS IN THESE DESIGNS AND DRAWINGS. UNAUTHORIZED DUPLICATION OR DISTRIBUTION OF THESE PLANS IS PROHIBITED.

LENNAR

MODEL	SET NO.	DRAWING TITLE	OPTION DESCRIPTION
ALAN (ALL)	9159A0, 9159B0, 9159C0, 9159D0, 9159E0	PARTIAL ELEVATIONS	OPT. 4 FT. SIDE GARAGE EXTENSION
		DRAWN BY	COLLECTION
		SAM / DAR	VENTURE

SHEET NO.

A1.5

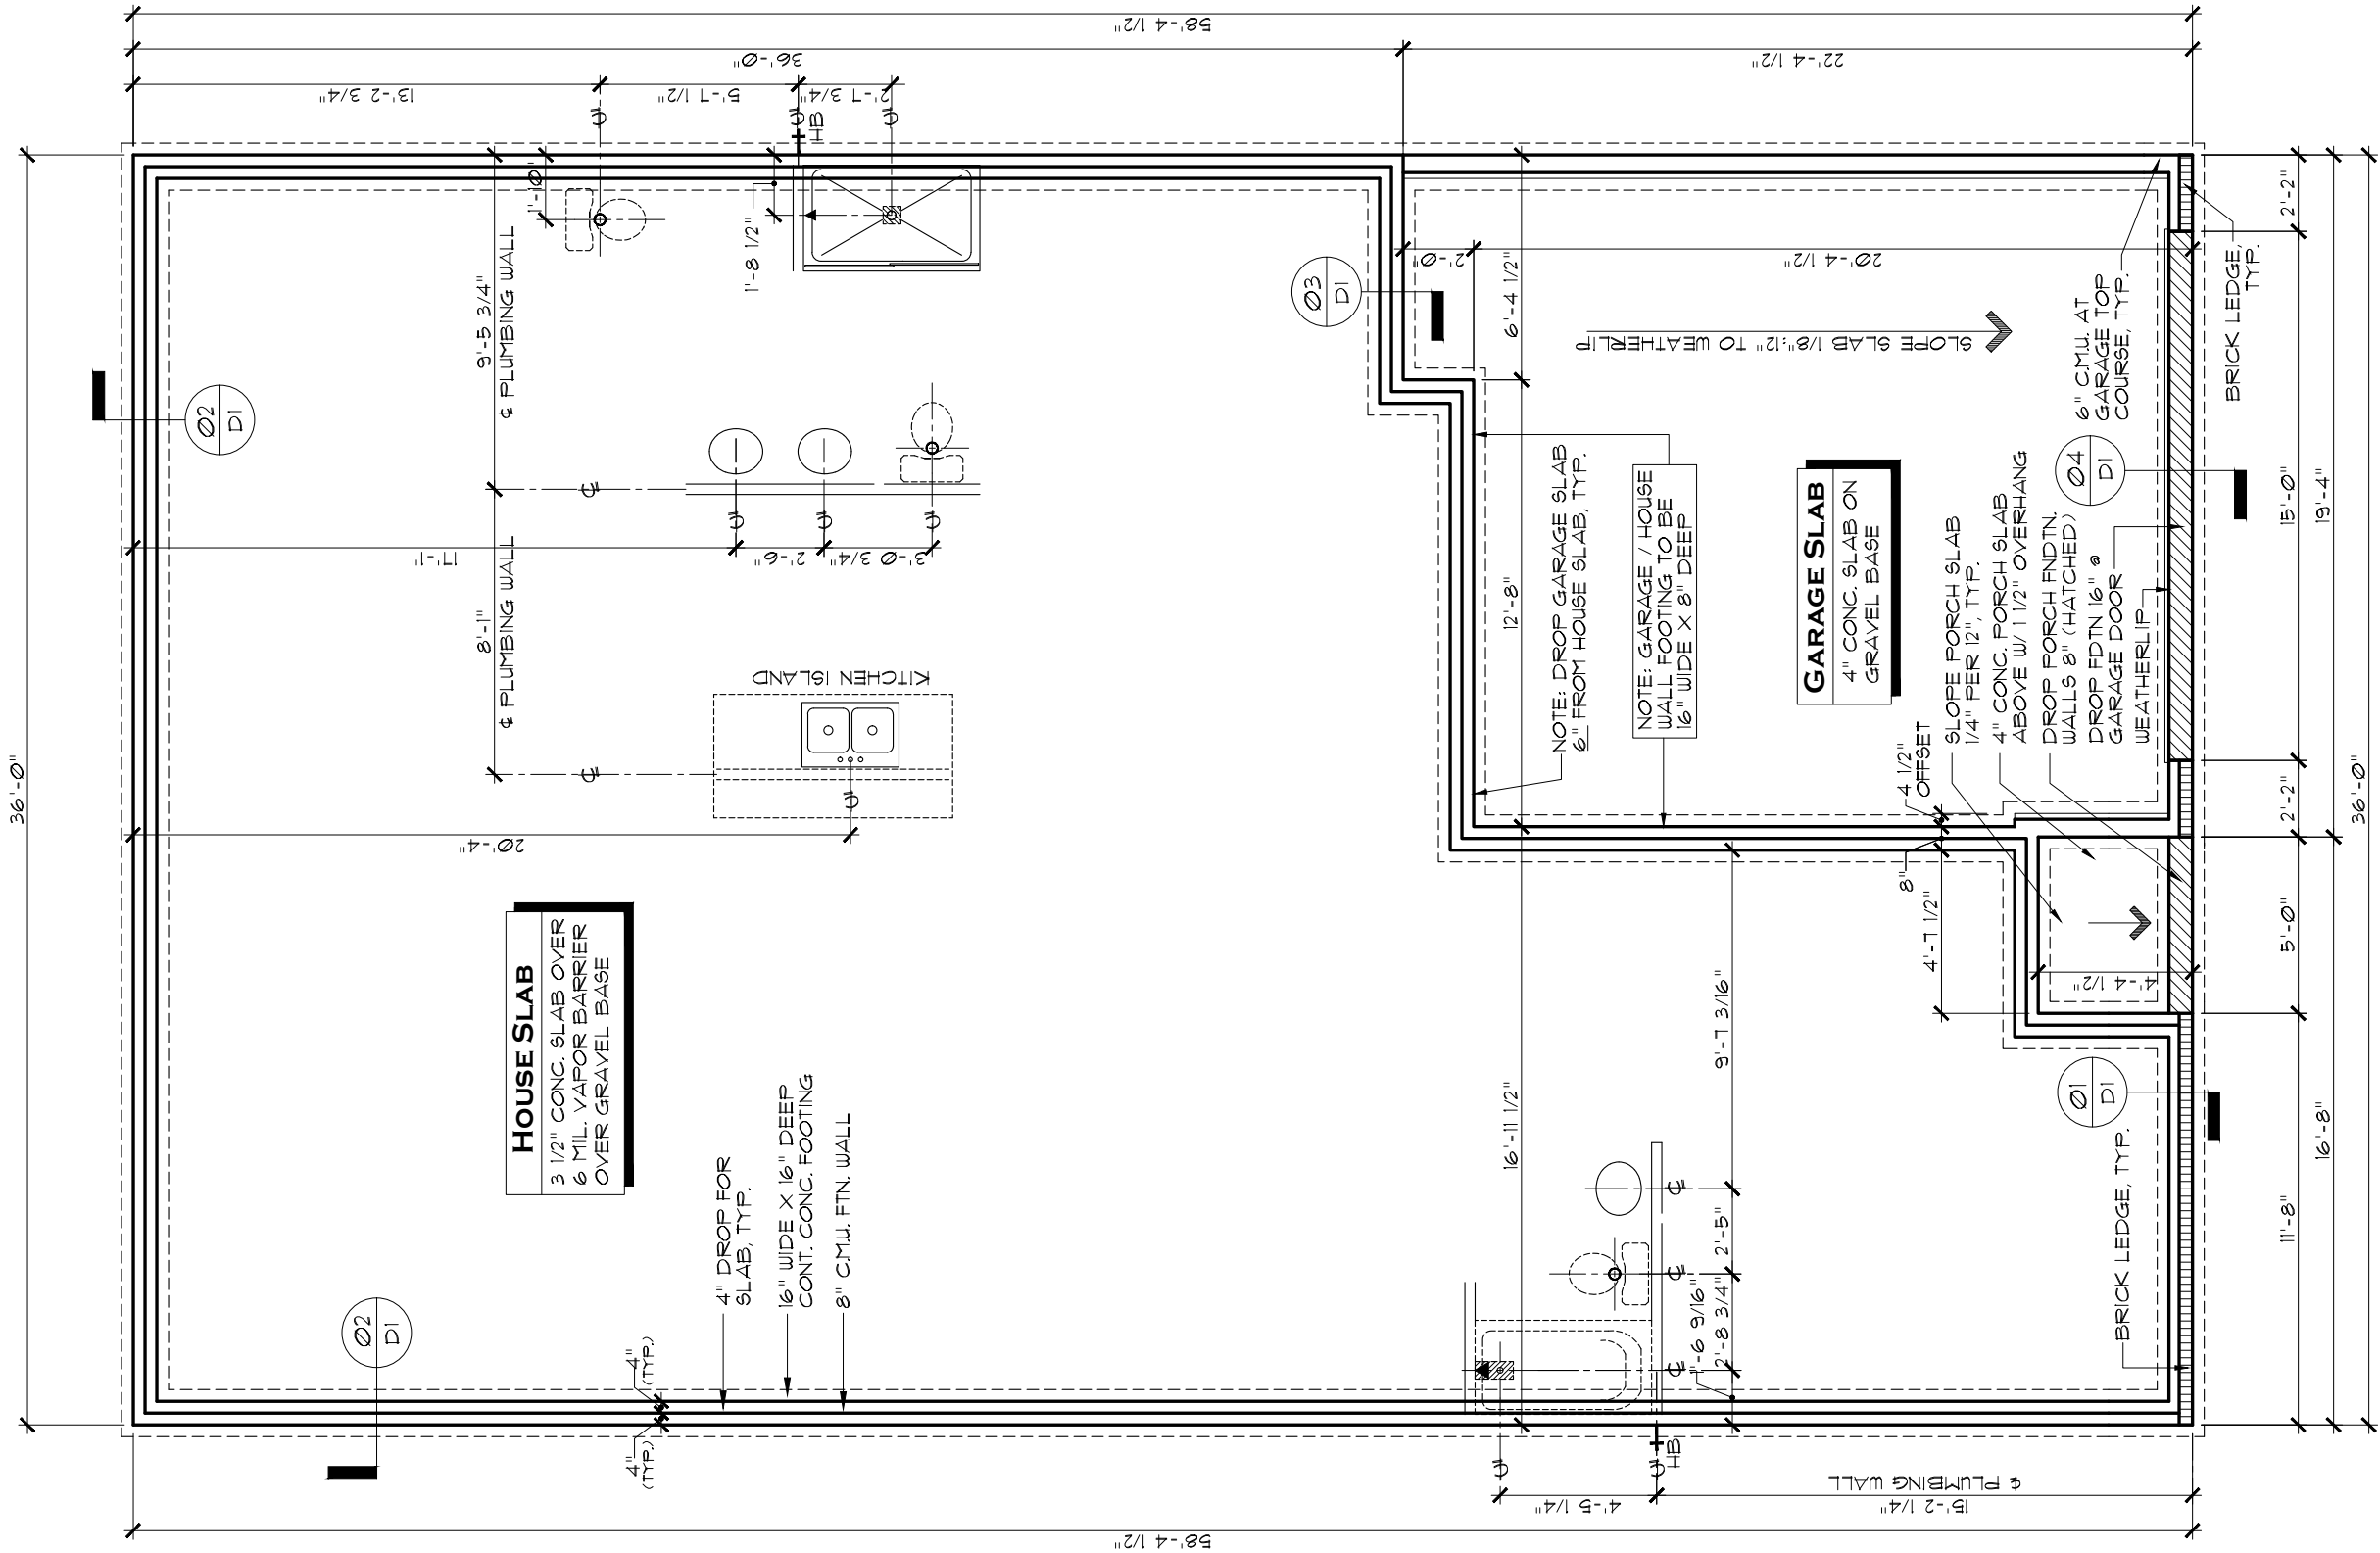


SLAB FOUNDATION PLAN A

SCALE: 3/16" = 1'-0"

NOTE:

VERIFY ALL PLUMBING ROUGH-IN LOCATIONS AGAINST FLOOR PLANS AND ALL OPTIONS. DIMENSIONS TO VANITY SINKS ARE TO THE CENTERLINE OF THE FIXTURE. VERIFY ACTUAL VANITY ROUGH-IN LOCATIONS PER FLOOR PLANS AND DRAWER-BASE VANITY CABINETS.

INDIANAPOLIS DIVISION		<div><div><div><div><div><div></div><div>12</div></div></div><div>EVERYTHING'S INCLUDED®</div></div></div></div>			
MODEL ALAN A DRAWING TITLE SLAB FOUNDATION PLAN OPTION DESCRIPTION	SET NO. 9159A0 DRAWN BY PJS COLLECTION VENTURE	REV.NO.	DATE	REMARKS	
		1	6/3/20	FULL RELEASE	
		2	12/1/21	UPDATED TO VENTURE SPECIFICATIONS	
		3			
		4			
		5			
LENNAR®		THESE PLANS AND THE DESIGNS CONTAINED HEREIN ARE THE SOLE PROPERTY OF LENNAR CORPORATION. © 2018 LENNAR CORPORATION, ALL RIGHTS RESERVED. LENNAR CORPORATION EXPRESSLY RESERVES ITS COPYRIGHT AND OTHER PROPERTY RIGHTS IN THESE DESIGNS AND DRAWINGS. UNAUTHORIZED DUPLICATION OR DISTRIBUTION OF THESE PLANS IS PROHIBITED.			
SHEET NO.		A2.1A			

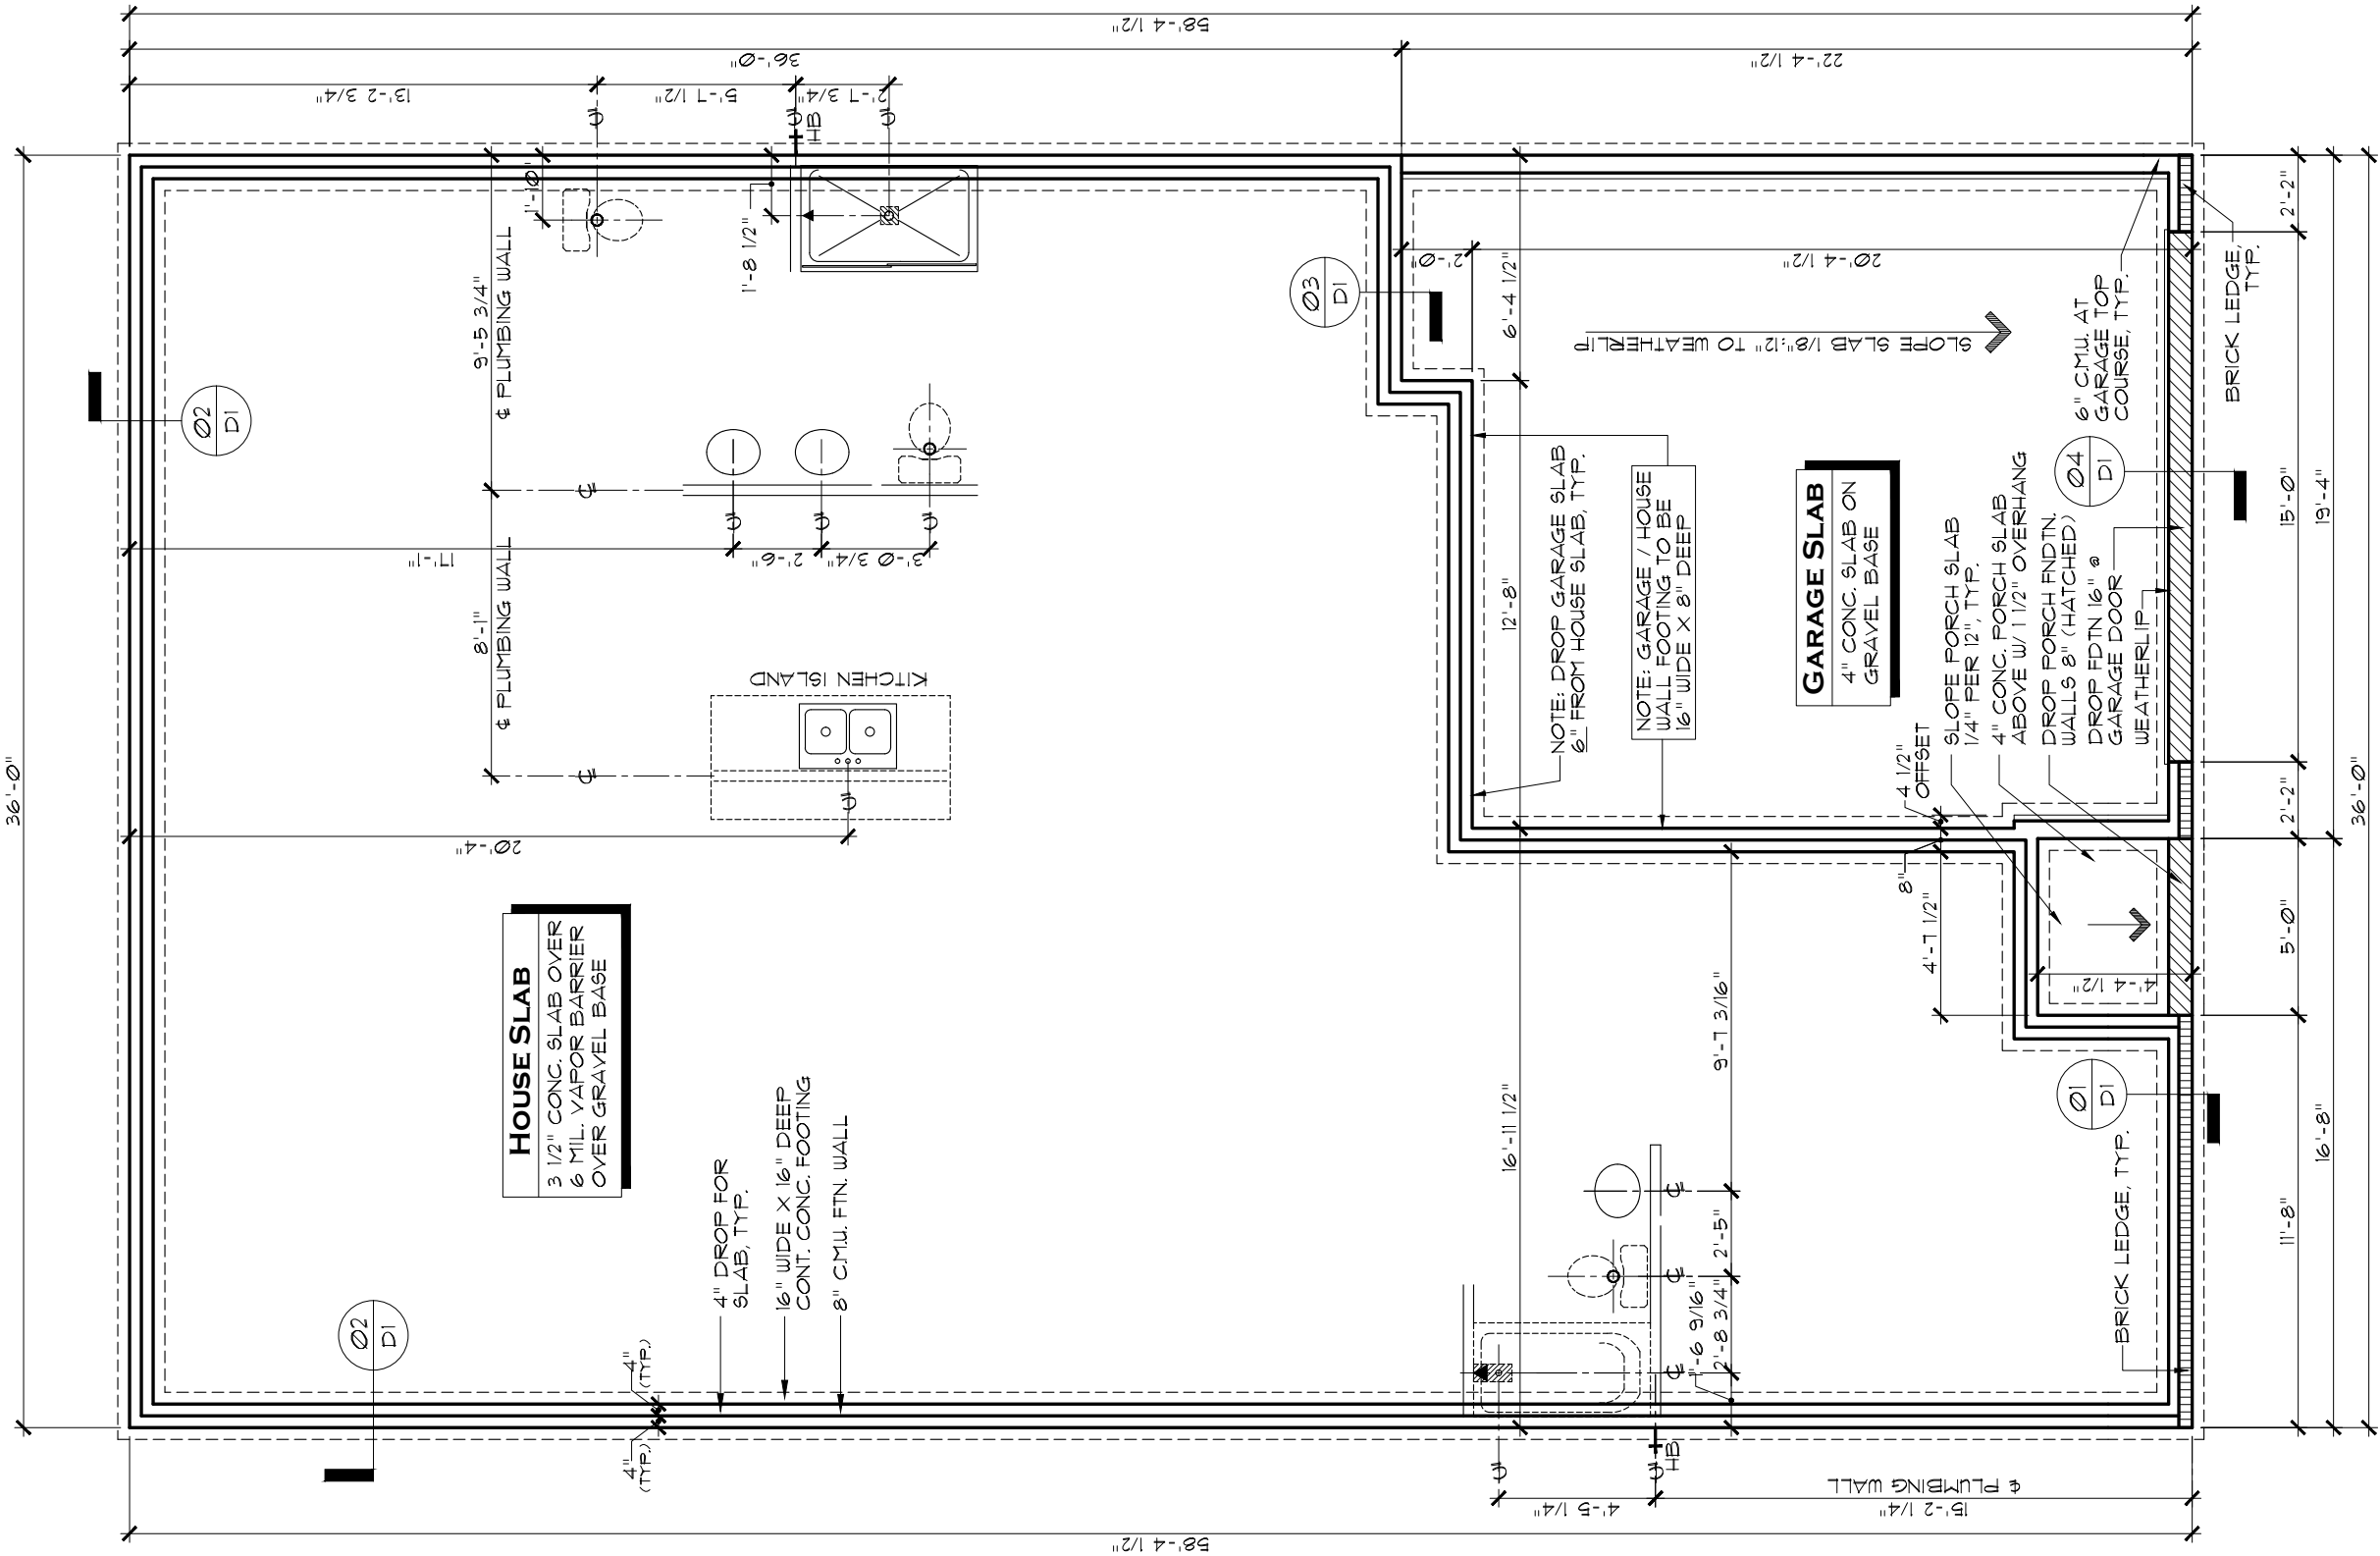


SLAB FOUNDATION PLAN B


SCALE: 3/16" = 1'-0"

NOTE:

VERIFY ALL PLUMBING ROUGH-IN LOCATIONS AGAINST FLOOR PLANS AND ALL OPTIONS. DIMENSIONS TO VANITY SINKS ARE TO THE CENTERLINE OF THE FIXTURE. VERIFY ACTUAL VANITY ROUGH-IN LOCATIONS PER FLOOR PLANS AND DRAWER-BASE VANITY CABINETS.

INDIANAPOLIS DIVISION

<div></div> <div>EVERYTHING'S INCLUDED®</div>		
REVNO.	DATE	REMARKS
1	6/3/20	FULL RELEASE
2	12/1/21	UPDATED TO VENTURE SPECIFICATIONS
3		
4		
5		
<p>THESE PLANS AND THE DESIGNS CONTAINED HEREIN ARE THE SOLE PROPERTY OF LENNAR CORPORATION.</p> <p>© 2018 LENNAR CORPORATION, ALL RIGHTS RESERVED</p> <p>LENNAR CORPORATION EXPRESSLY RESERVES ITS COPYRIGHT AND OTHER PROPERTY RIGHTS IN THESE DESIGNS AND DRAWINGS. UNAUTHORIZED DUPLICATION OR DISTRIBUTION OF THESE PLANS IS PROHIBITED.</p>		
<div>LENNAR®</div> <div>MODEL</div> <div>ALAN B</div> <div>DRAWING TITLE</div> <div>SLAB FOUNDATION PLAN</div> <div>OPTION DESCRIPTION</div>		SET NO.
		9159B0
		DRAWN BY
		PJS
		COLLECTION
		VENTURE
SHEET NO.		
A2.1B		

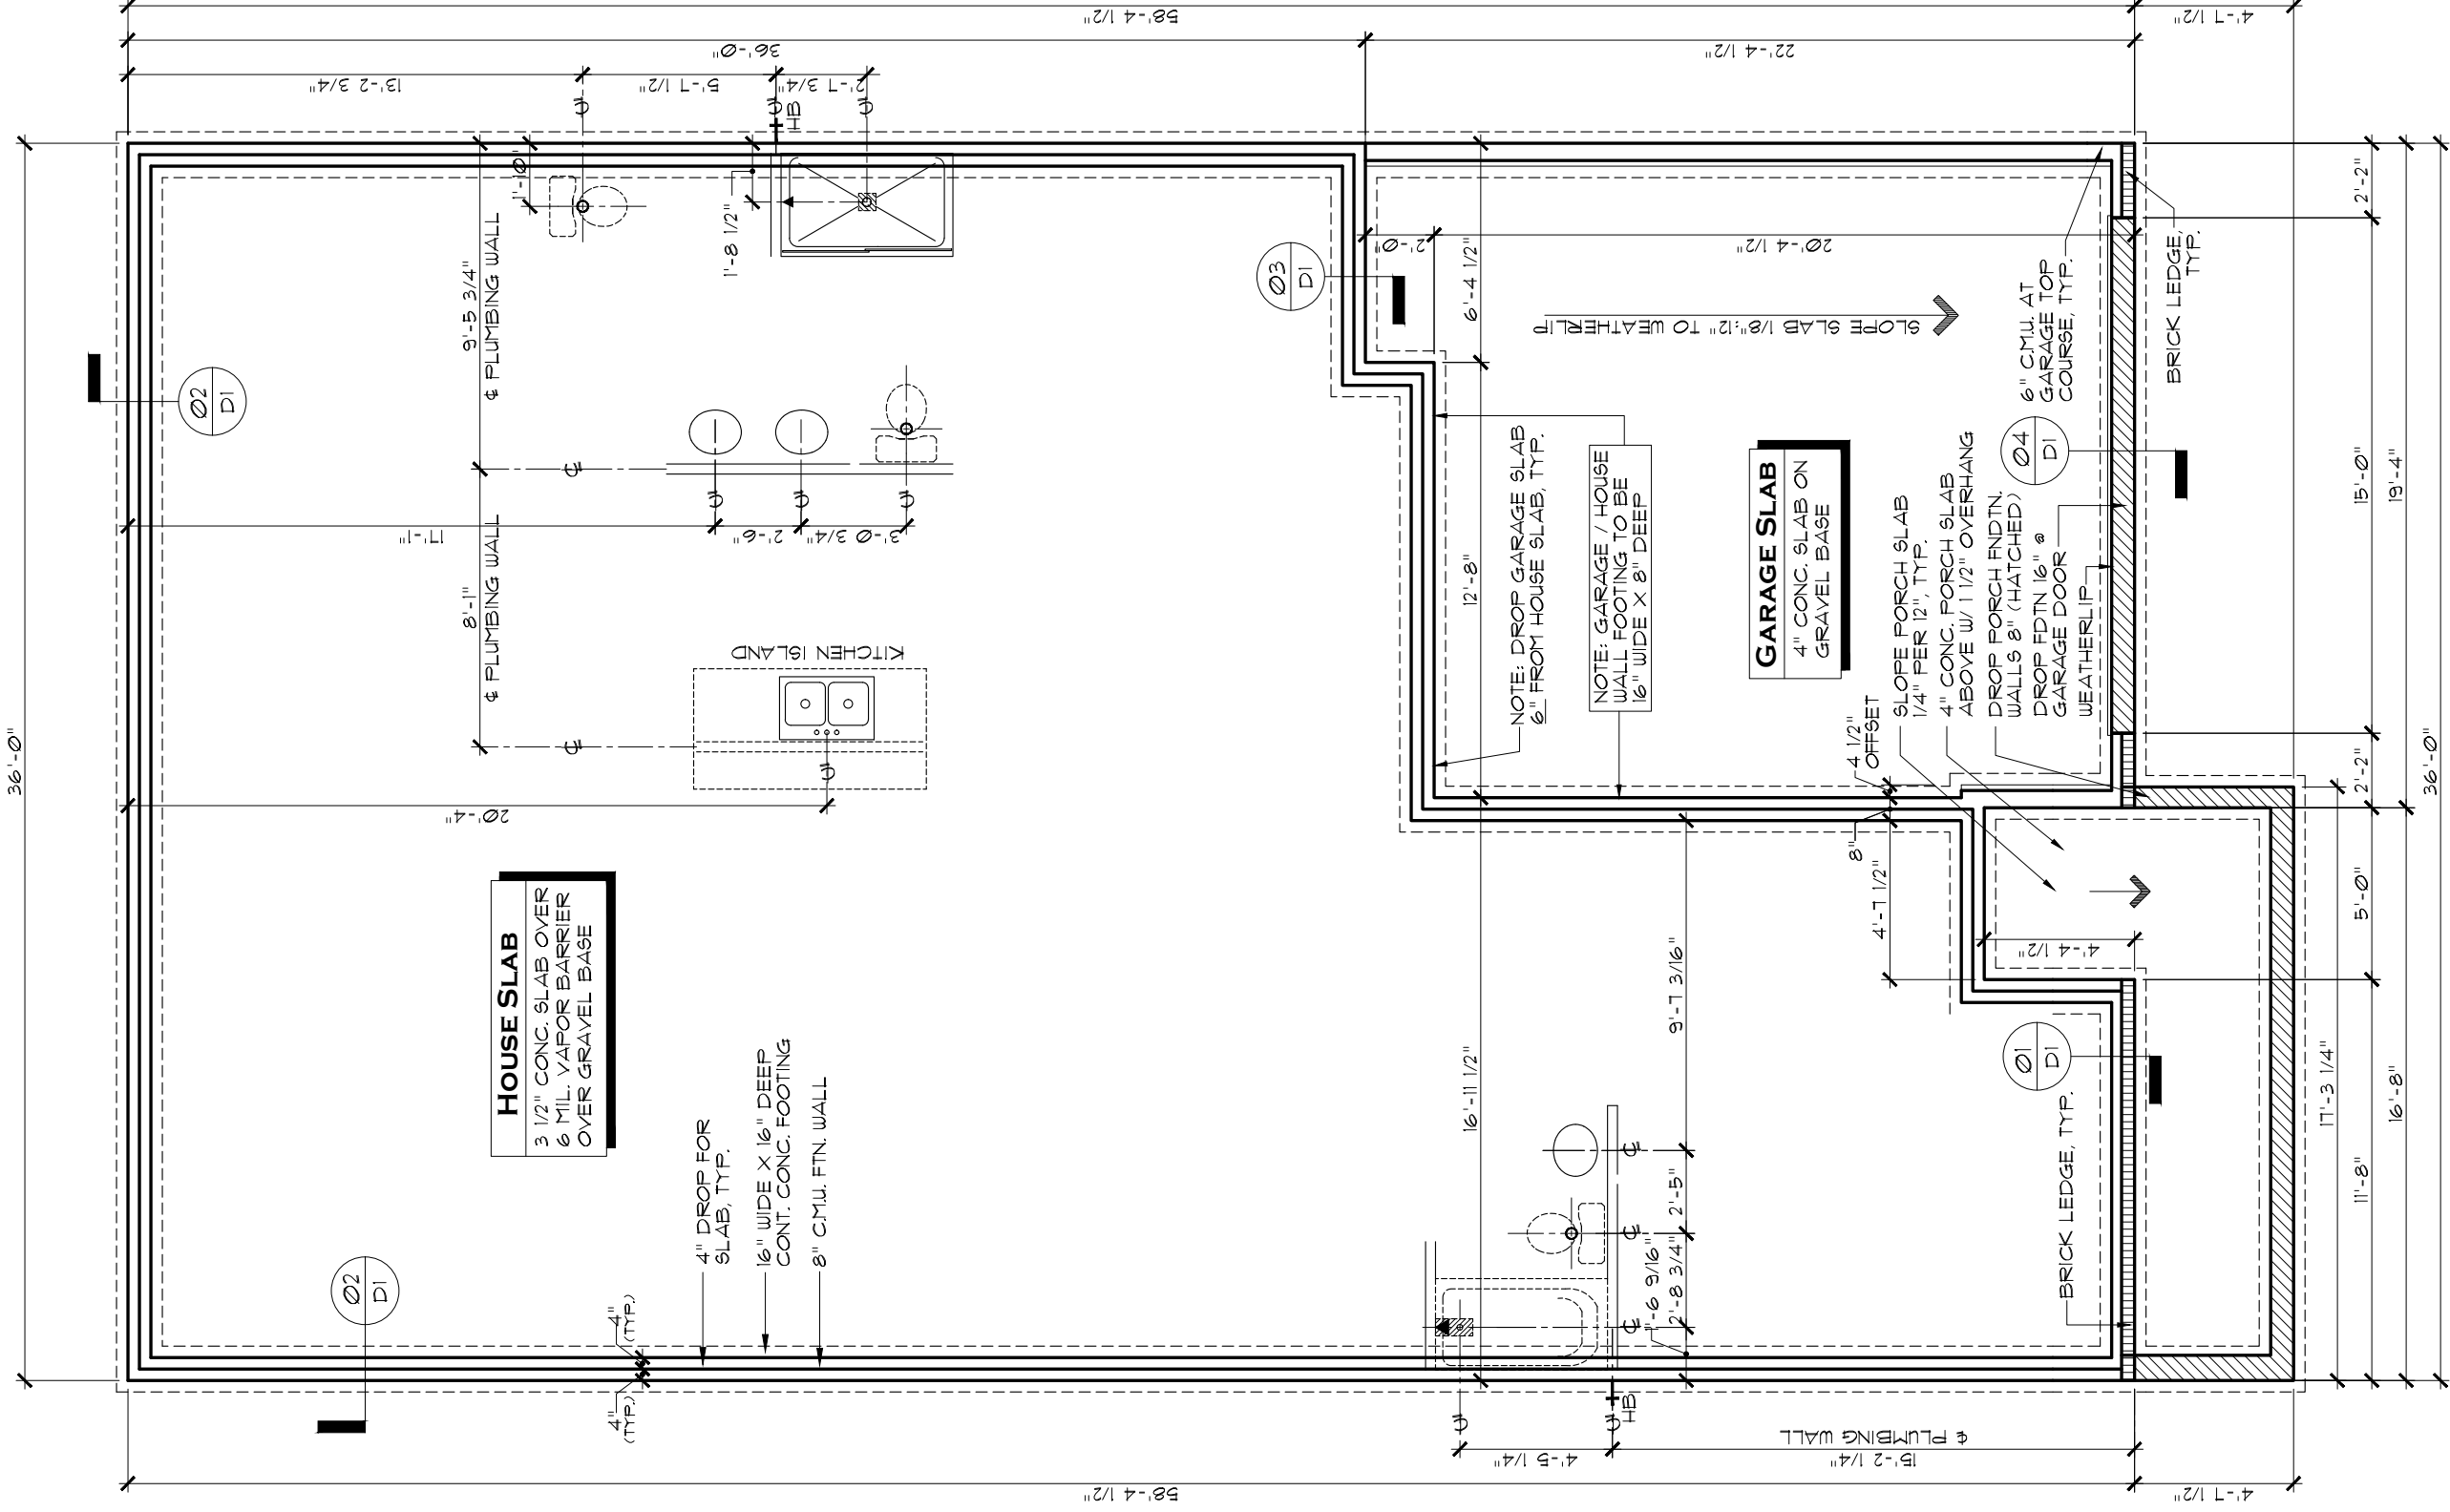


SLAB FOUNDATION PLAN C


SCALE: 3/16" = 1'-0"

NOTE:

VERIFY ALL PLUMBING ROUGH-IN LOCATIONS AGAINST FLOOR PLANS AND ALL OPTIONS. DIMENSIONS TO VANITY SINKS ARE TO THE CENTERLINE OF THE FIXTURE. VERIFY ACTUAL VANITY ROUGH-IN LOCATIONS PER FLOOR PLANS AND DRAWER-BASE VANITY CABINETS.

INDIANAPOLIS DIVISION

 EVERYTHING'S INCLUDED®		REMARKS	DATE	REVNO.
		FULL RELEASE UPDATED TO VENTURE SPECIFICATIONS	6/3/20 12/1/21	1 2 3 4 5
<p>THESE PLANS AND THE DESIGNS CONTAINED HEREIN ARE THE SOLE PROPERTY OF LENNAR CORPORATION. © 2018 LENNAR CORPORATION. ALL RIGHTS RESERVED</p> <p>LENNAR CORPORATION EXPRESSLY RESERVES ITS COPYRIGHT AND OTHER PROPERTY RIGHTS IN THESE DESIGNS AND DRAWINGS. UNAUTHORIZED DUPLICATION OR DISTRIBUTION OF THESE PLANS IS PROHIBITED.</p>				
LENNAR® ALAN C <small>DRAWING TITLE</small> SLAB FOUNDATION PLAN <small>OPTION DESCRIPTION</small>	MODEL	SET NO.		
		9159C0		
		DRAWN BY PJS		
		COLLECTION VENTURE		
SHEET NO. A2.1C				

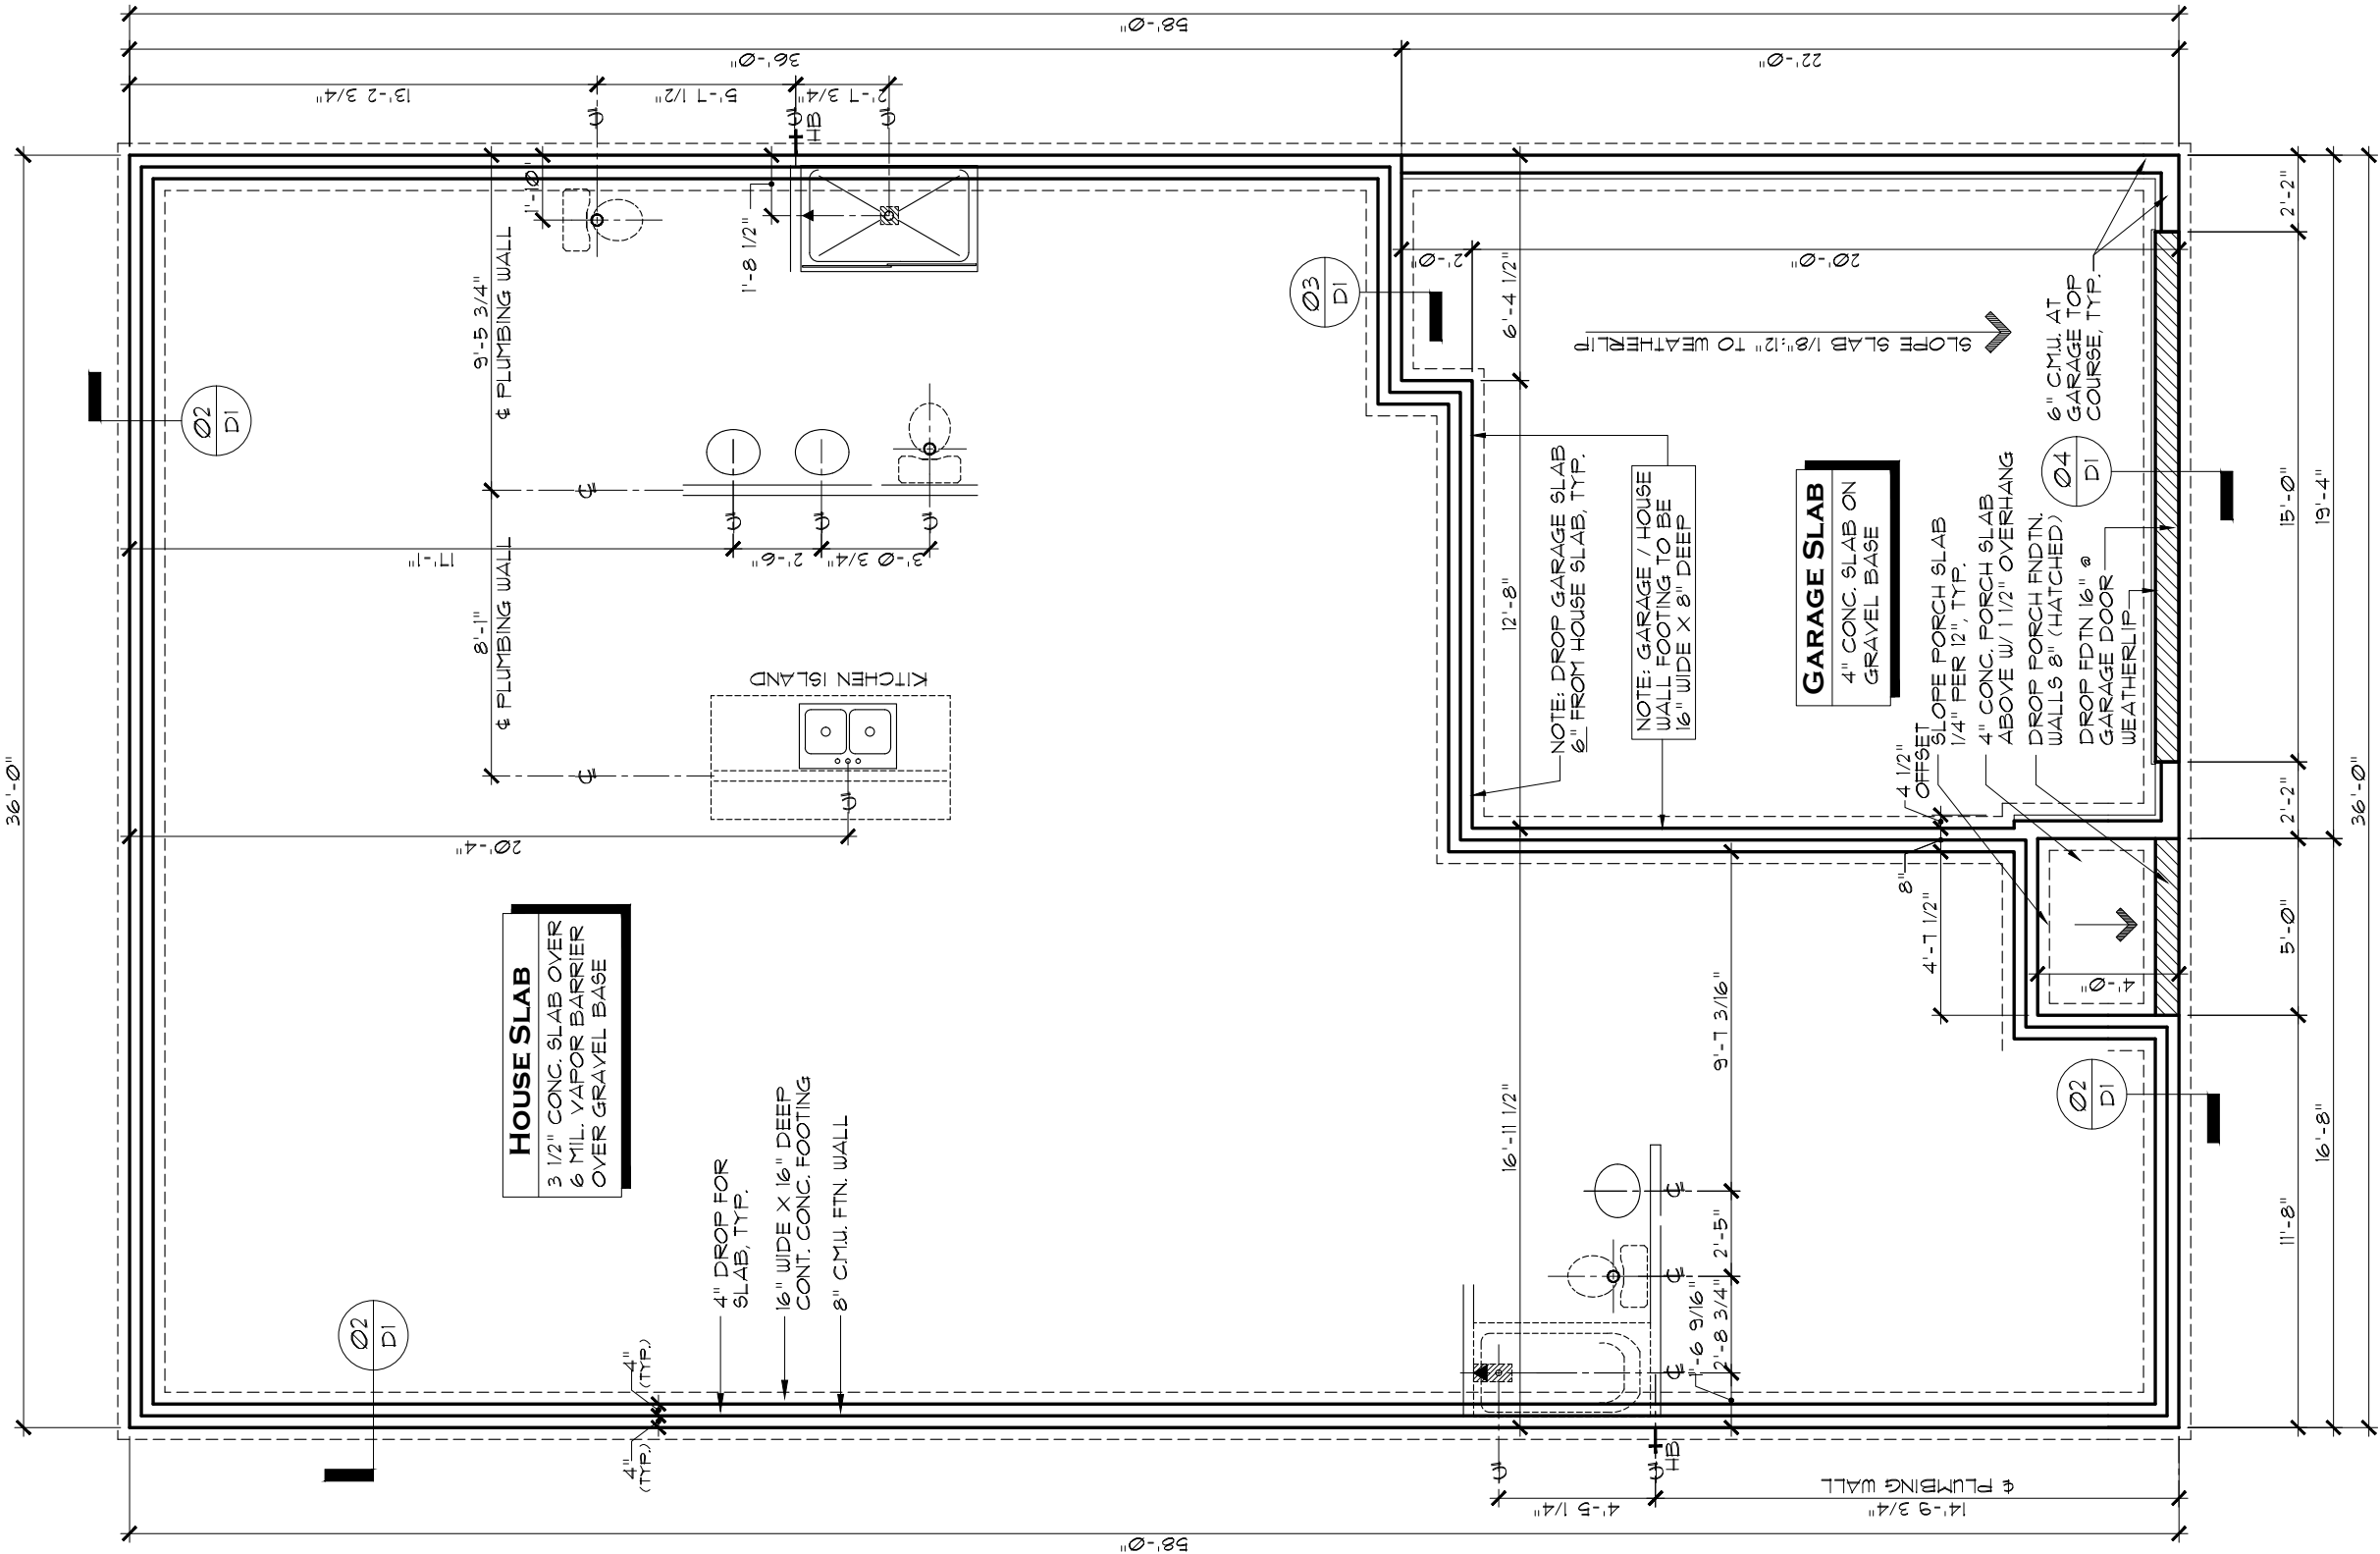

SLAB FOUNDATION PLAN D

SCALE: 3/16" = 1'-0"

NOTE:

VERIFY ALL PLUMBING ROUGH-IN LOCATIONS AGAINST FLOOR PLANS AND ALL OPTIONS. DIMENSIONS TO VANITY SINKS ARE TO THE CENTERLINE OF THE FIXTURE. VERIFY ACTUAL VANITY ROUGH-IN LOCATIONS PER FLOOR PLANS AND DRAWER-BASE VANITY CABINETS.

LENNAR®

ALAN D

SLAB FOUNDATION PLAN

A2.1 D

MODEL

SET NO.

DRAWING TITLE

OPTION DESCRIPTION

9.159DD0

PJS

VENTURE

INDIANAPOLIS DIVISION

REMARKS

DATE

REV. NO.

1

2

3

4

5

6/3/20

12/1/21


FULL RELEASE

UPDATED TO VENTURE SPECIFICATIONS

EVERYTHING'S INCLUDED®

© 2018 LENNAR CORPORATION. ALL RIGHTS RESERVED.

LENNAR CORPORATION EXPRESSLY RESERVES ITS COPYRIGHT AND OTHER PROPERTY RIGHTS IN THESE DESIGNS AND DRAWINGS. UNAUTHORIZED DUPLICATION OR DISTRIBUTION OF THESE PLANS IS PROHIBITED.

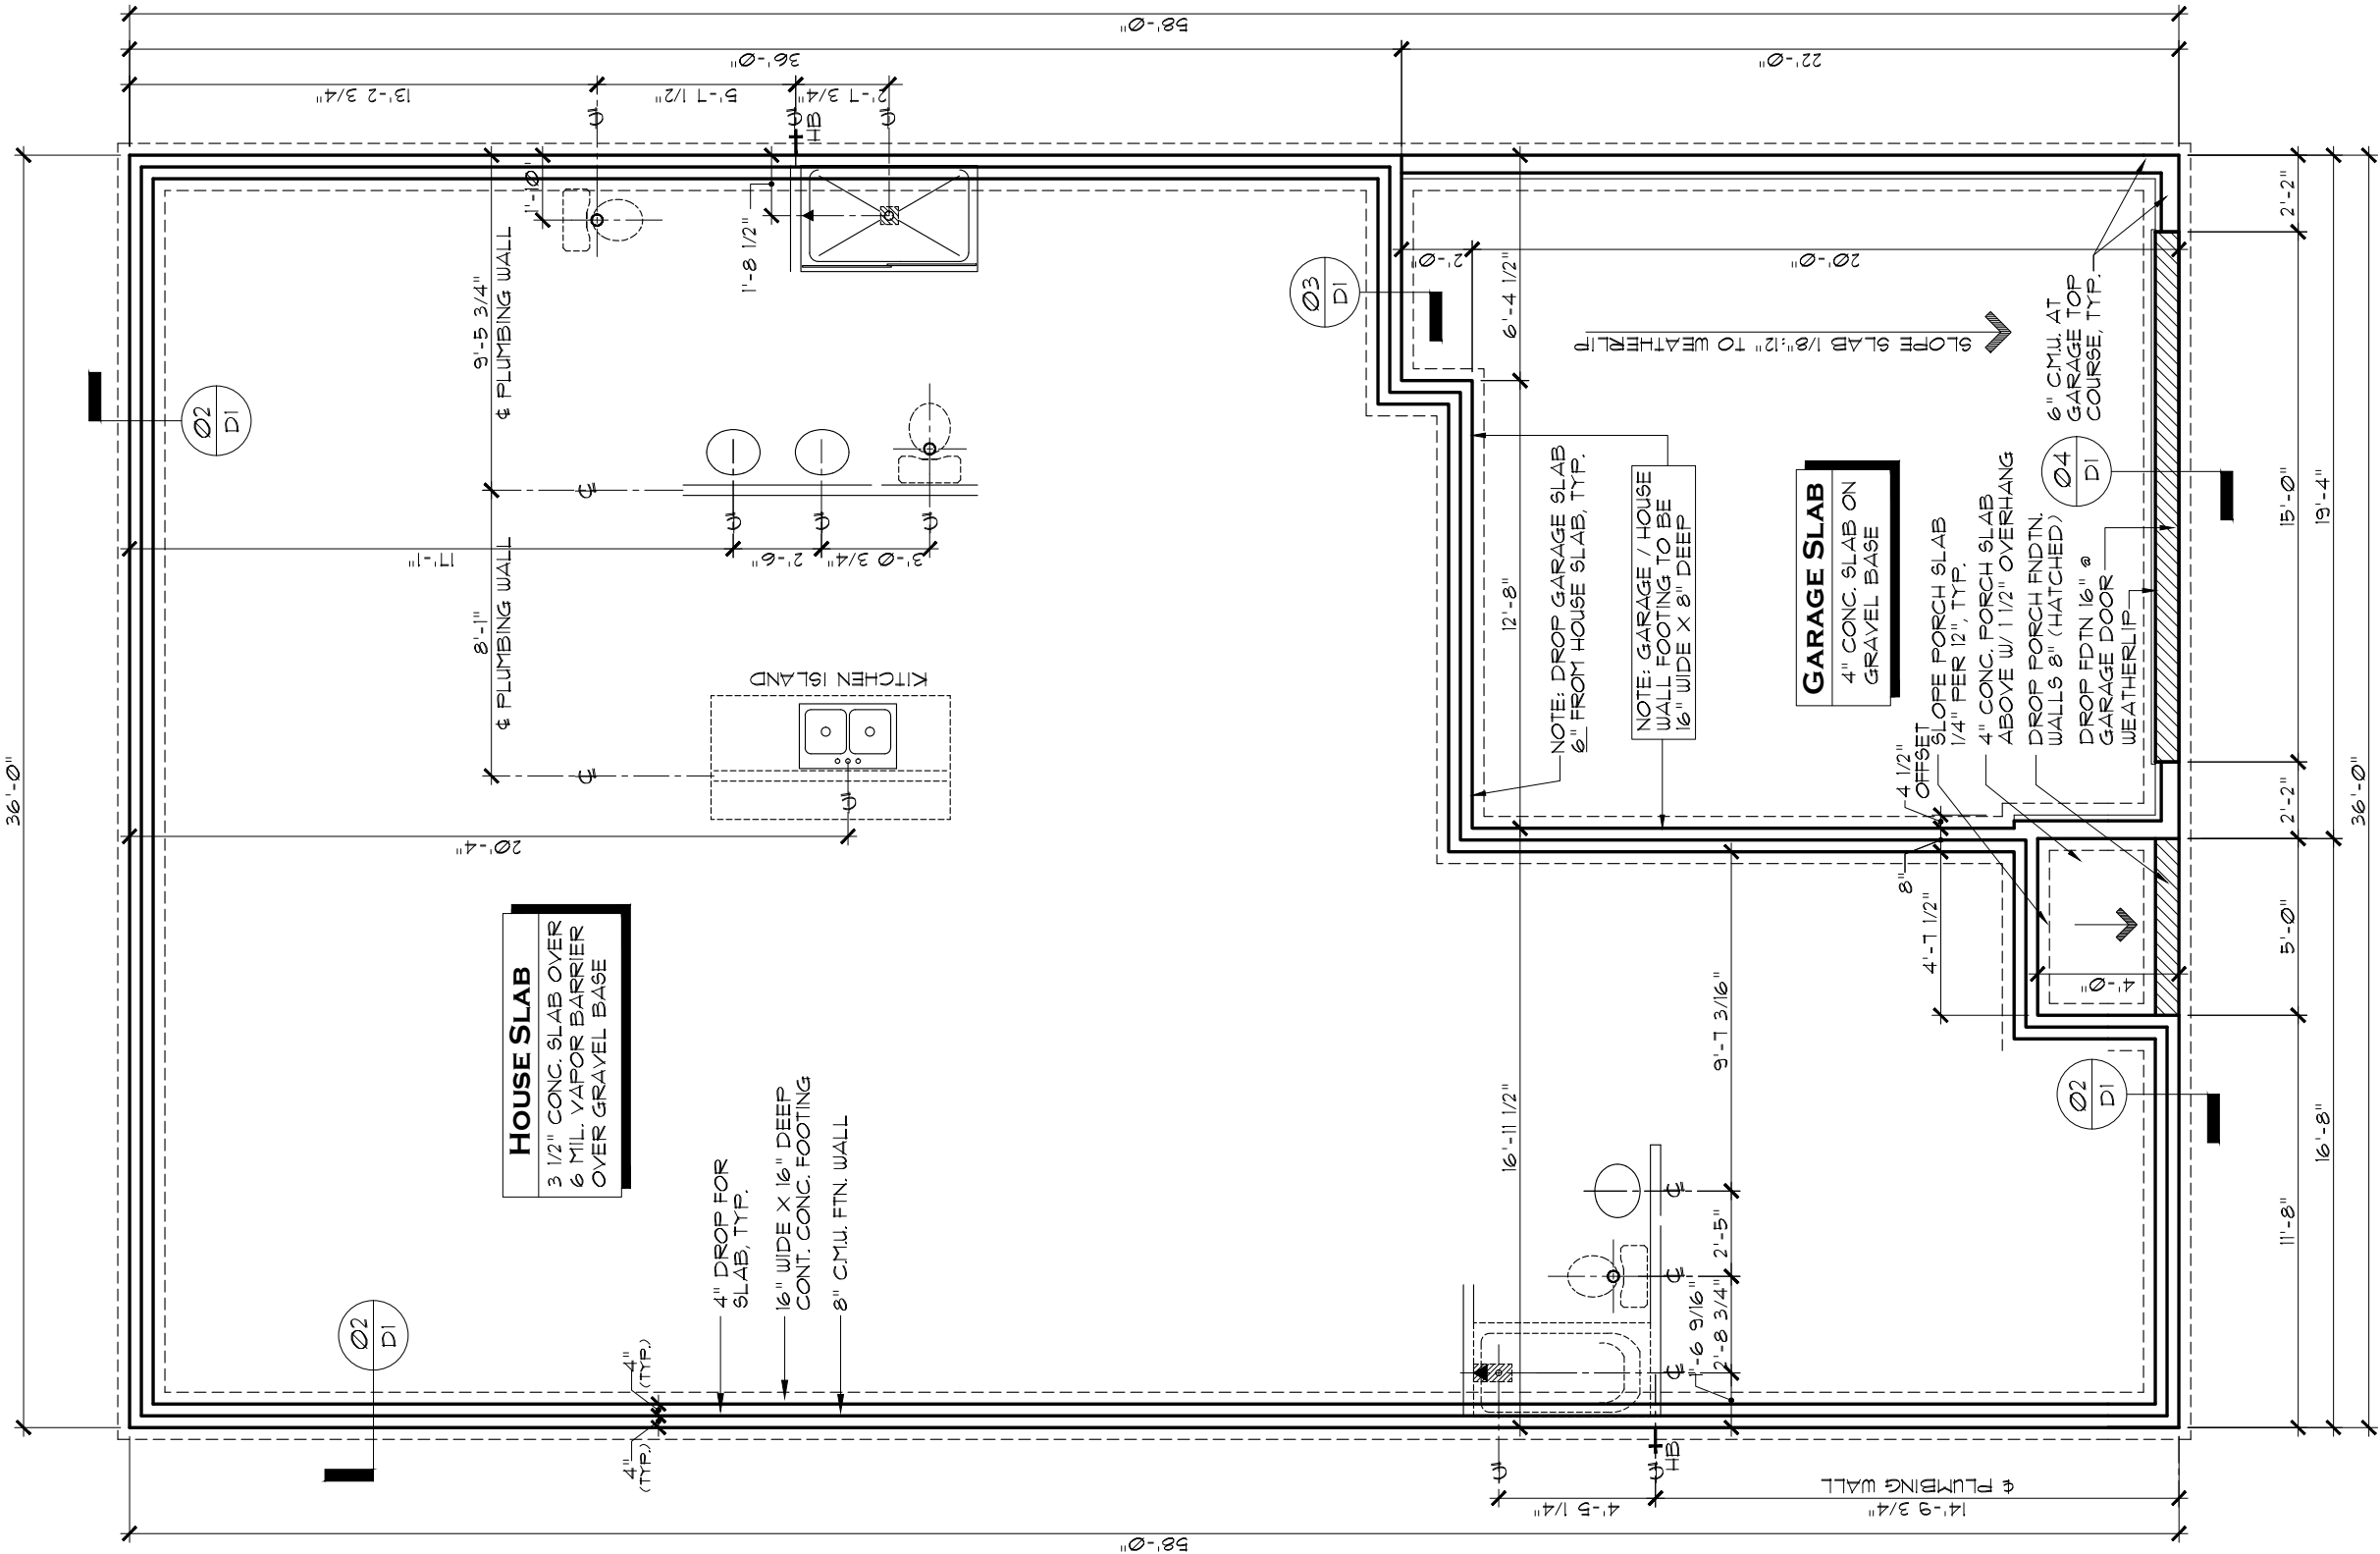

SLAB FOUNDATION PLAN E

SCALE: 3/16" = 1'-0"

NOTE:

VERIFY ALL PLUMBING ROUGH-IN LOCATIONS AGAINST FLOOR PLANS AND ALL OPTIONS. DIMENSIONS TO VANITY SINKS ARE TO THE CENTERLINE OF THE FIXTURE. VERIFY ACTUAL VANITY ROUGH-IN LOCATIONS PER FLOOR PLANS AND DRAWER-BASE VANITY CABINETS.

INDIANAPOLIS DIVISION

LENNAR®

ALAN E

SLAB FOUNDATION PLAN

A2.1E

MODEL

SET NO.

DRAWING TITLE

OPTION DESCRIPTION

9.159E0

PJS

VENTURE

SHEET NO.

A2.1E

INDIANAPOLIS DIVISION

EVERYTHING'S INCLUDED®

REMARKS

DATE

REV.NO.

1

2

3

4


5

6/3/20

12/1/21

FULL RELEASE

UPDATED TO VENTURE SPECIFICATIONS

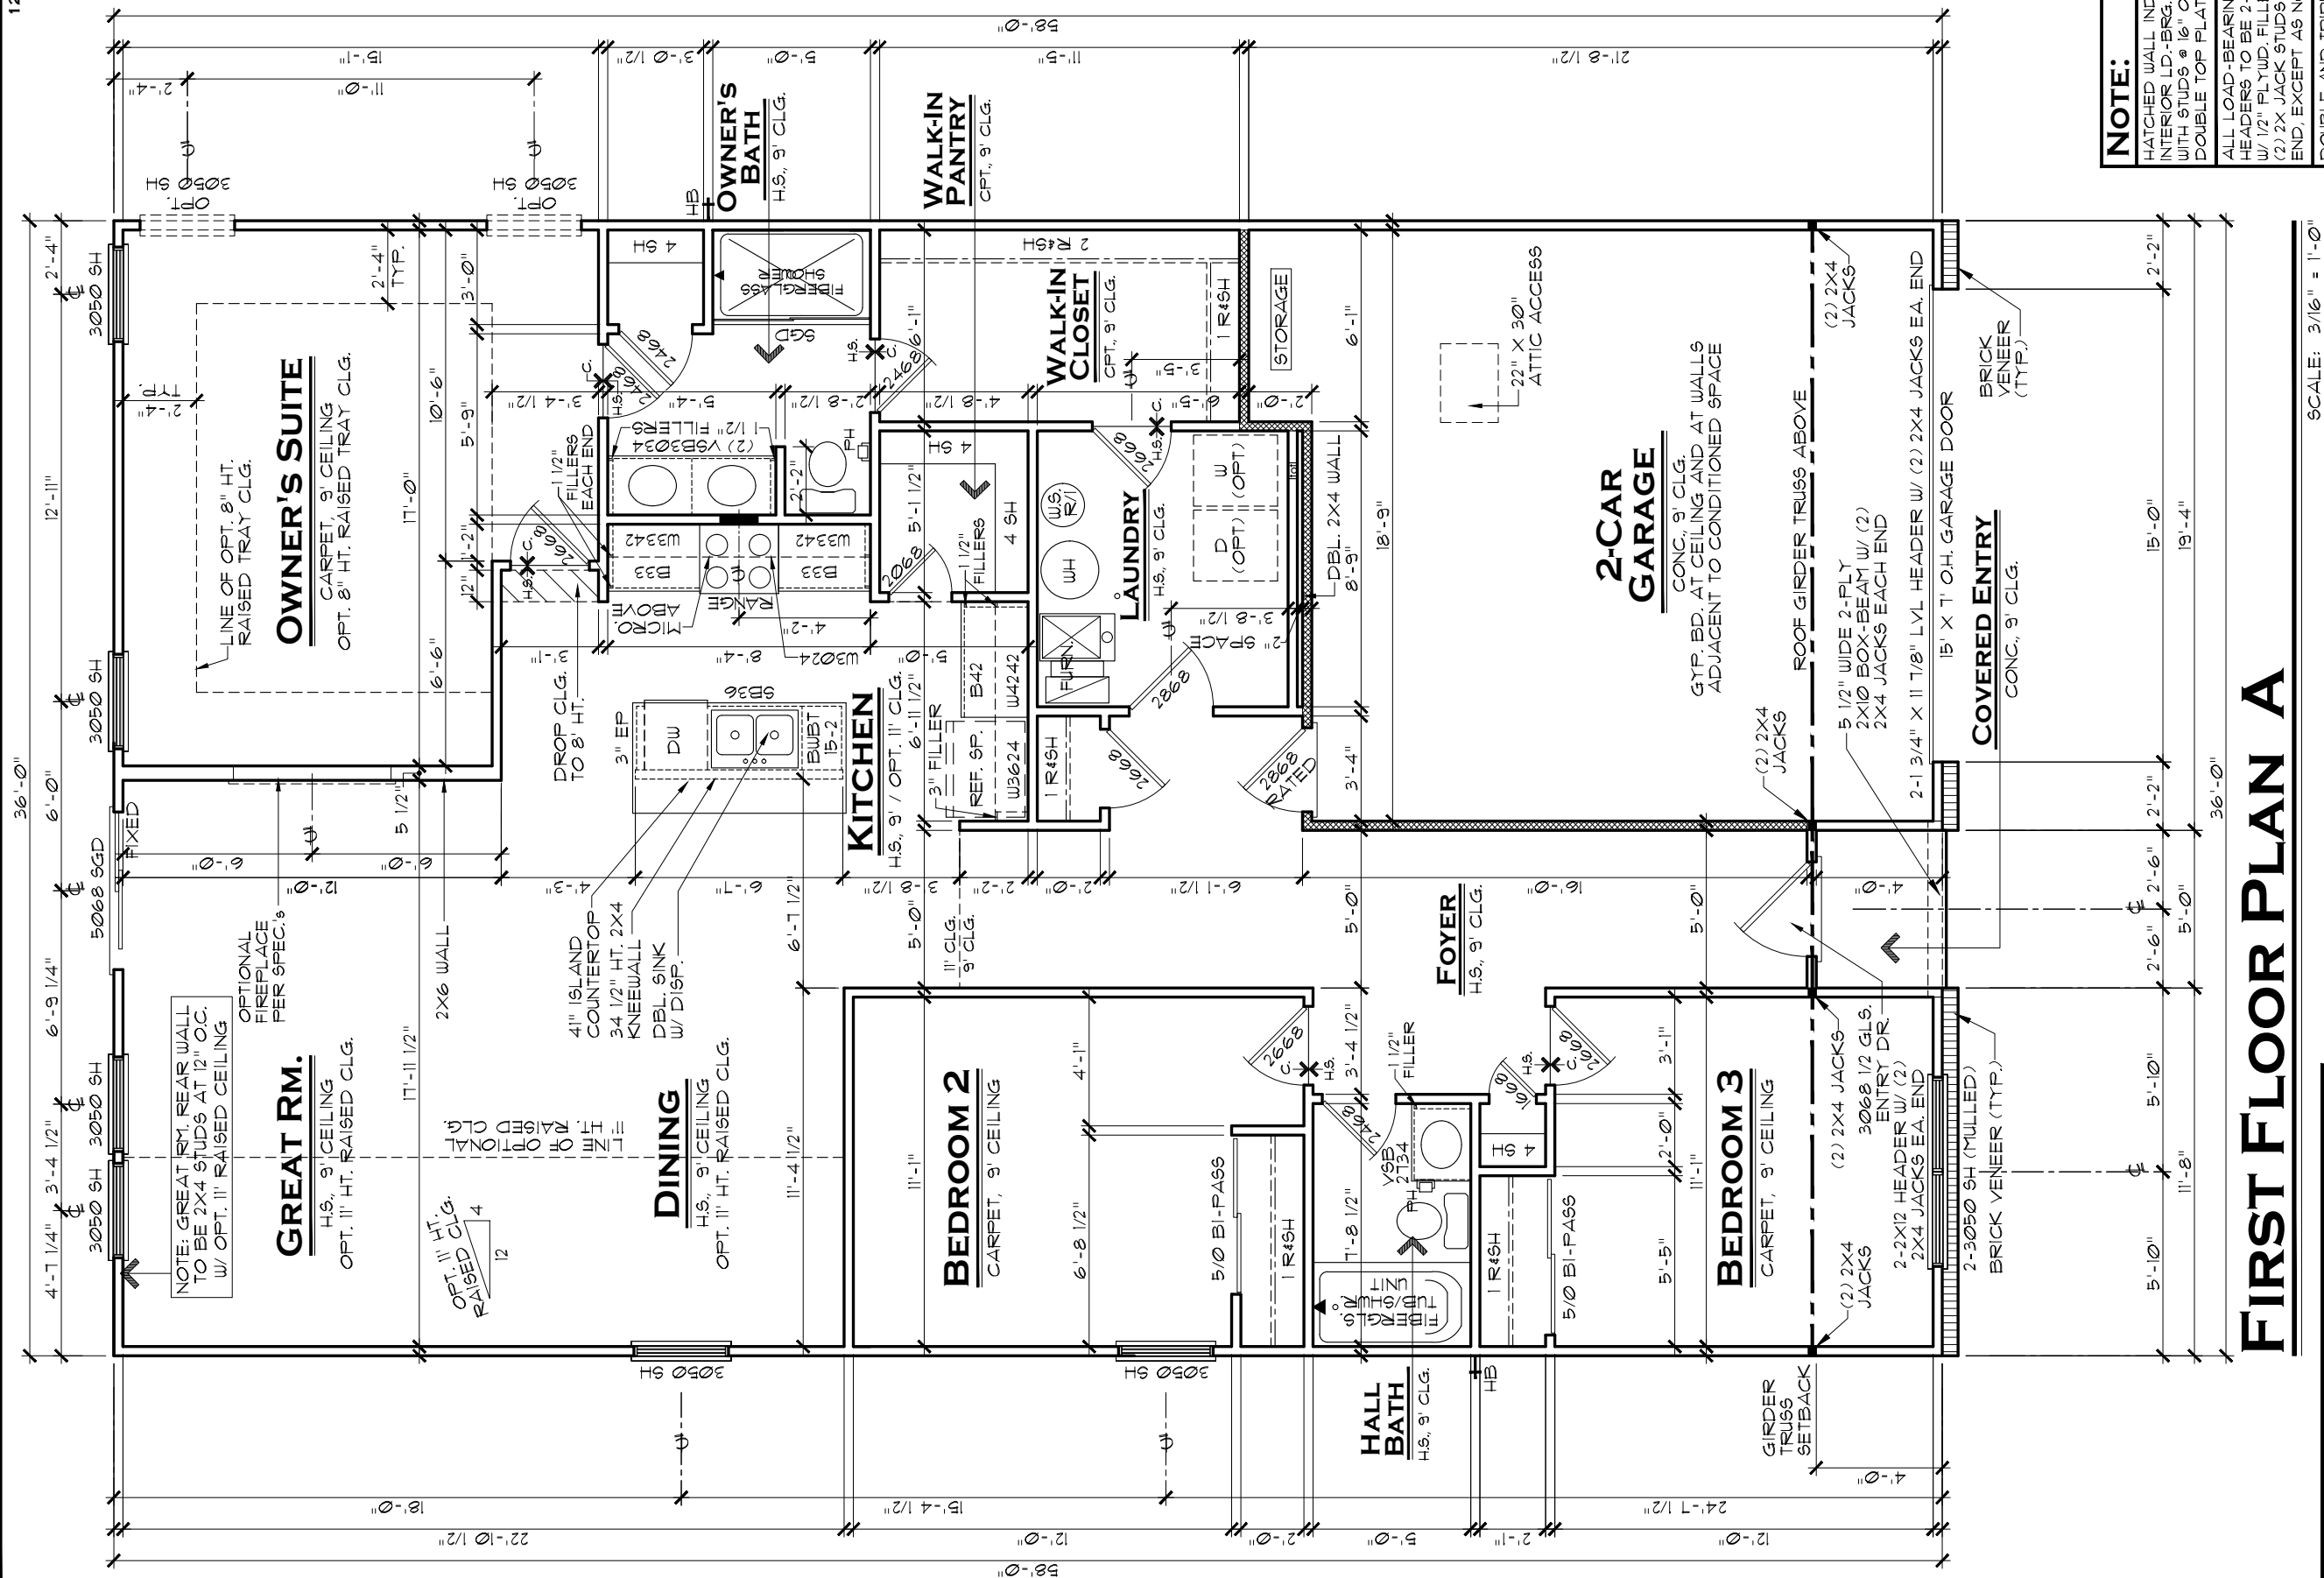

HATCHED WALL INDICATES
INTERIOR LD.-BRG. WALL
WITH STUDS @ 16" O.C. AND
DOUBLE TOP PLATE, TYP.

DOUBLE AND TRIPLE
NON-MULLED WINDOWS TO
HAVE 2-2X6 HEADER W/
2) 2X4 JACK EACH END
AND (3) 2X4 JACKS
BETWEEN INTERMEDIATE
WINDOWS

INDIANAPOLIS DIVISION

REVNO.	DATE	REMARKS
1	6/13/20	FULL RELEASE
2	7/22/20	OPT. FIREPLACE UPDATE
3	1/14/21	DOUBLE 2X4 WALL AT LAUNDRY
4	12/1/21	UPDATED TO VENTURE SPECIFICATIONS
5		

LENNAR CORPORATION EXPRESSLY
RESERVES ITS COPYRIGHT AND OTHER
PROPERTY RIGHTS IN THESE DESIGNS
AND DRAWINGS. UNAUTHORIZED
DUPLICATION OR DISTRIBUTION
OF THESE PLANS IS PROHIBITED.

SET NO.	9159A0
DRAWN BY	
COLLECTION	VENTURE

LENNAR®

ODEL	ALAN A	9	5
------	--------	---	---

DRAWING TITLE	DATE
1ST FLOOR PLAN	

OPTION DESCRIPTION	CC
--------------------	----

A3.1A

AREA TABULATION


1st FLOOR LIVING AREA:	1673 SF.	OFT. MORNING ROOM ADDS 120 SF. LIVING AREA
GARAGE:	395 SF.	OFT. COVERED PATIO ADDS 120 SF.
COVERED ENTRY:	20 SF.	OFT. 3-CAR FRONT-LOAD GARAGE ADDS 203 SF.
TOTAL UNDER ROOF:	2088 SF.	OFT. 4' SIDE GARAGE EXT. ADDS 81 SF.

GENERAL NOTES:

1. ALL WINDOW HEADERS HEIGHTS TO BE 1'-6" HT. UNLESS NOTED OTHERWISE
2. 1ST FLOOR WALL HT. TO BE 9'-1 1/8", EXCEPT WHERE NOTED OTHERWISE.
3. ALL INTERIOR ROUGH OPENINGS TO BE 1'-10 7/8" HT. UNLESS NOTED OTHERWISE.
4. LOCATION OF DRAWERS IN VANITIES SHOWN HATCHED.

FIRST FLOOR PLAN A

SCALE: 3/16" = 1'-0"

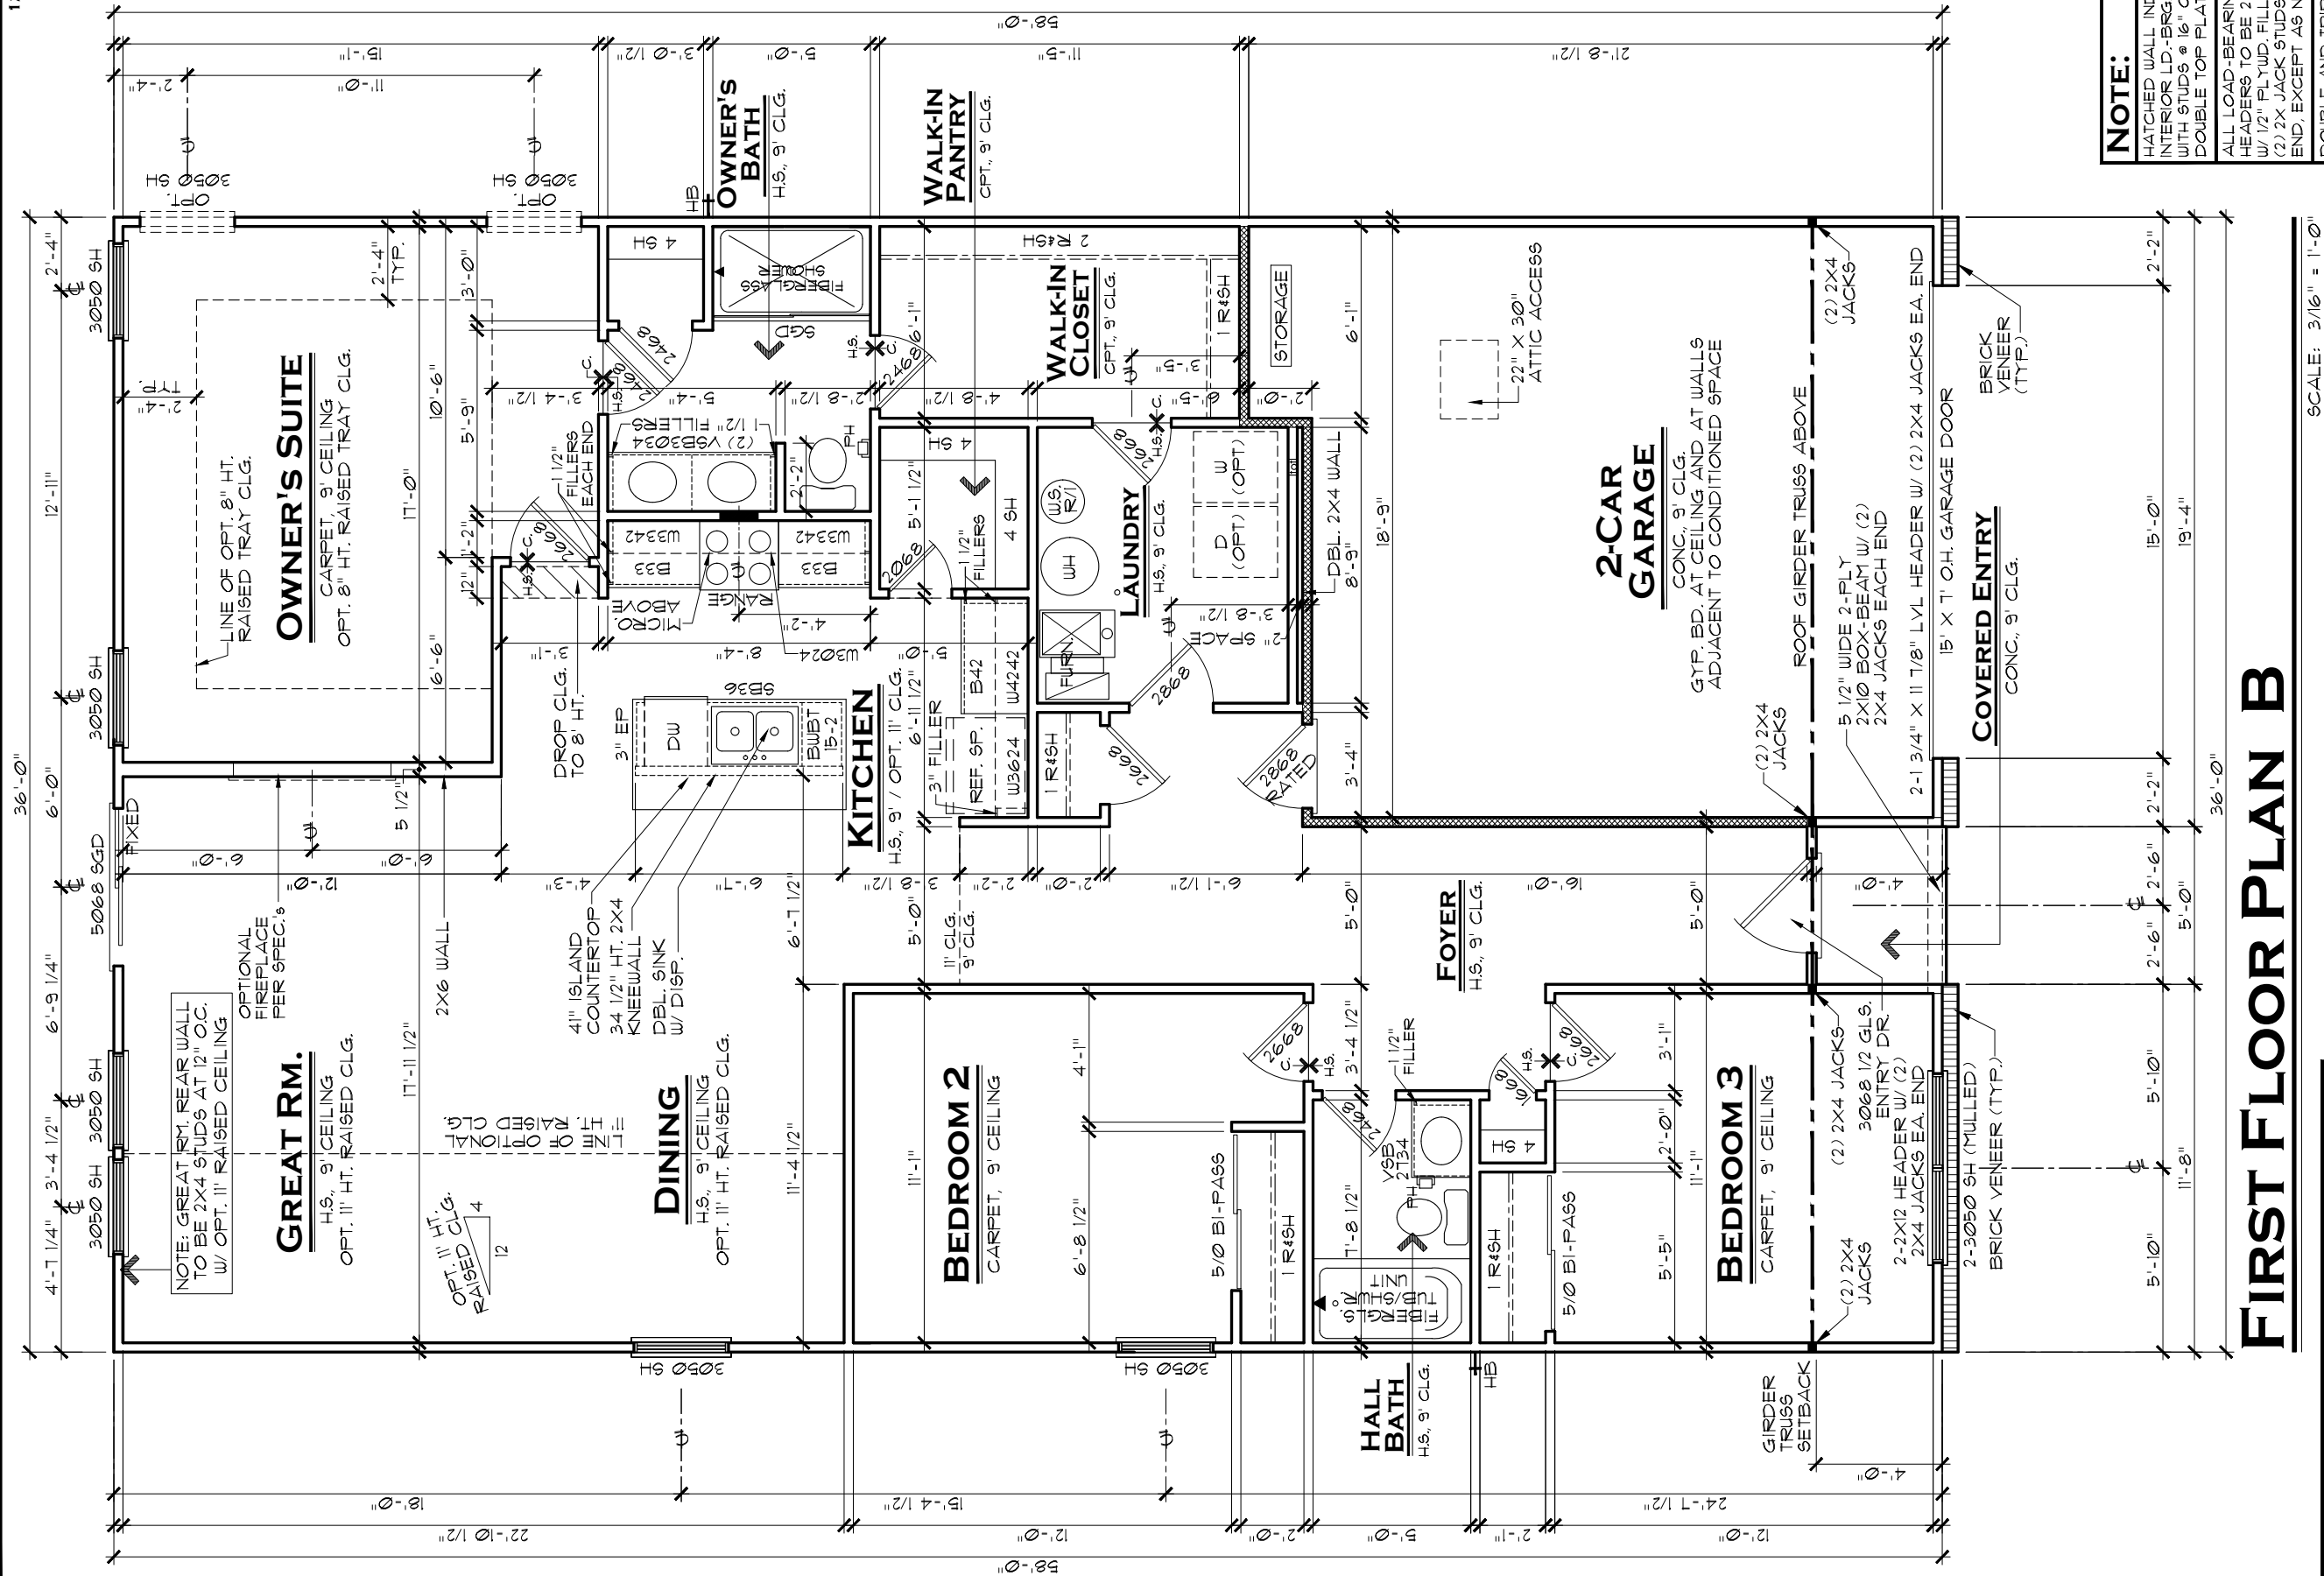

ATCHED WALL INDICATES
INTERIOR LD.-BRG. WALL
WITH STUDS @ 16" O.C. AND
COUPLER TOP PLATE, TYP.
ALL LOAD-BEARING
HEADERS TO BE 2-2X6
W/ 1/2" PL YMD. FILLER AND
2-2' X 2" JACK STUDS EACH
END, EXCEPT AS NOTED
COUPLER AND TRIPLE
NON-MULLED WINDOWS
HAVE 2-2X6 HEADER W/
2-2' X 2X4 JACK EACH END
AND (3) 2X4 JACKS
BETWEEN INTERMEDIATE
WINDOWS

GENERAL NOTES:

1. ALL WINDOW HEADERS HEIGHTS TO BE 1'-6" HT. UNLESS NOTED OTHERWISE
2. 1ST FLOOR WALL HT. TO BE 9'-1/8", EXCEPT WHERE NOTED OTHERWISE.
3. ALL INTERIOR ROUGH OPENINGS TO BE 1'-10 7/8" HT. UNLESS NOTED OTHERWISE.
4. LOCATION OF DRAWERS IN VANITIES SHOWN HATCHED.

LENNAR®	
MODEL ALAN B	SET NO. 9159B0
DRAWING TITLE 1ST FLOOR PLAN	DRAWN BY
OPTION DESCRIPTION	COLLECTION VENTURE


SHEET NO.

A3.1 B

REVNO.	DATE	REMARKS
1	6/3/20	FULL RELEASE
2	7/22/20	OPT. FIREPLACE UPDATE
3	1/4/21	DOUBLE 2X4 WALL AT LAUNDRY
4	12/1/21	UPDATED TO VENTURE SPECIFICATIONS
5		


THESE PLANS AND THE DESIGNS
CONTAINED HEREIN ARE THE SOLE
PROPERTY OF LENNAR CORPORATION
© 2018 LENNAR CORPORATION,
ALL RIGHTS RESERVED
LENNAR CORPORATION EXPRESSLY
RESERVES ITS COPYRIGHT AND OTHER
PROPERTY RIGHTS IN THESE DESIGNS
AND DRAWINGS. UNAUTHORIZED
DUPLICATION OR DISTRIBUTION
OF THESE PLANS IS PROHIBITED.

**INDIANAPOLIS DIVISION**

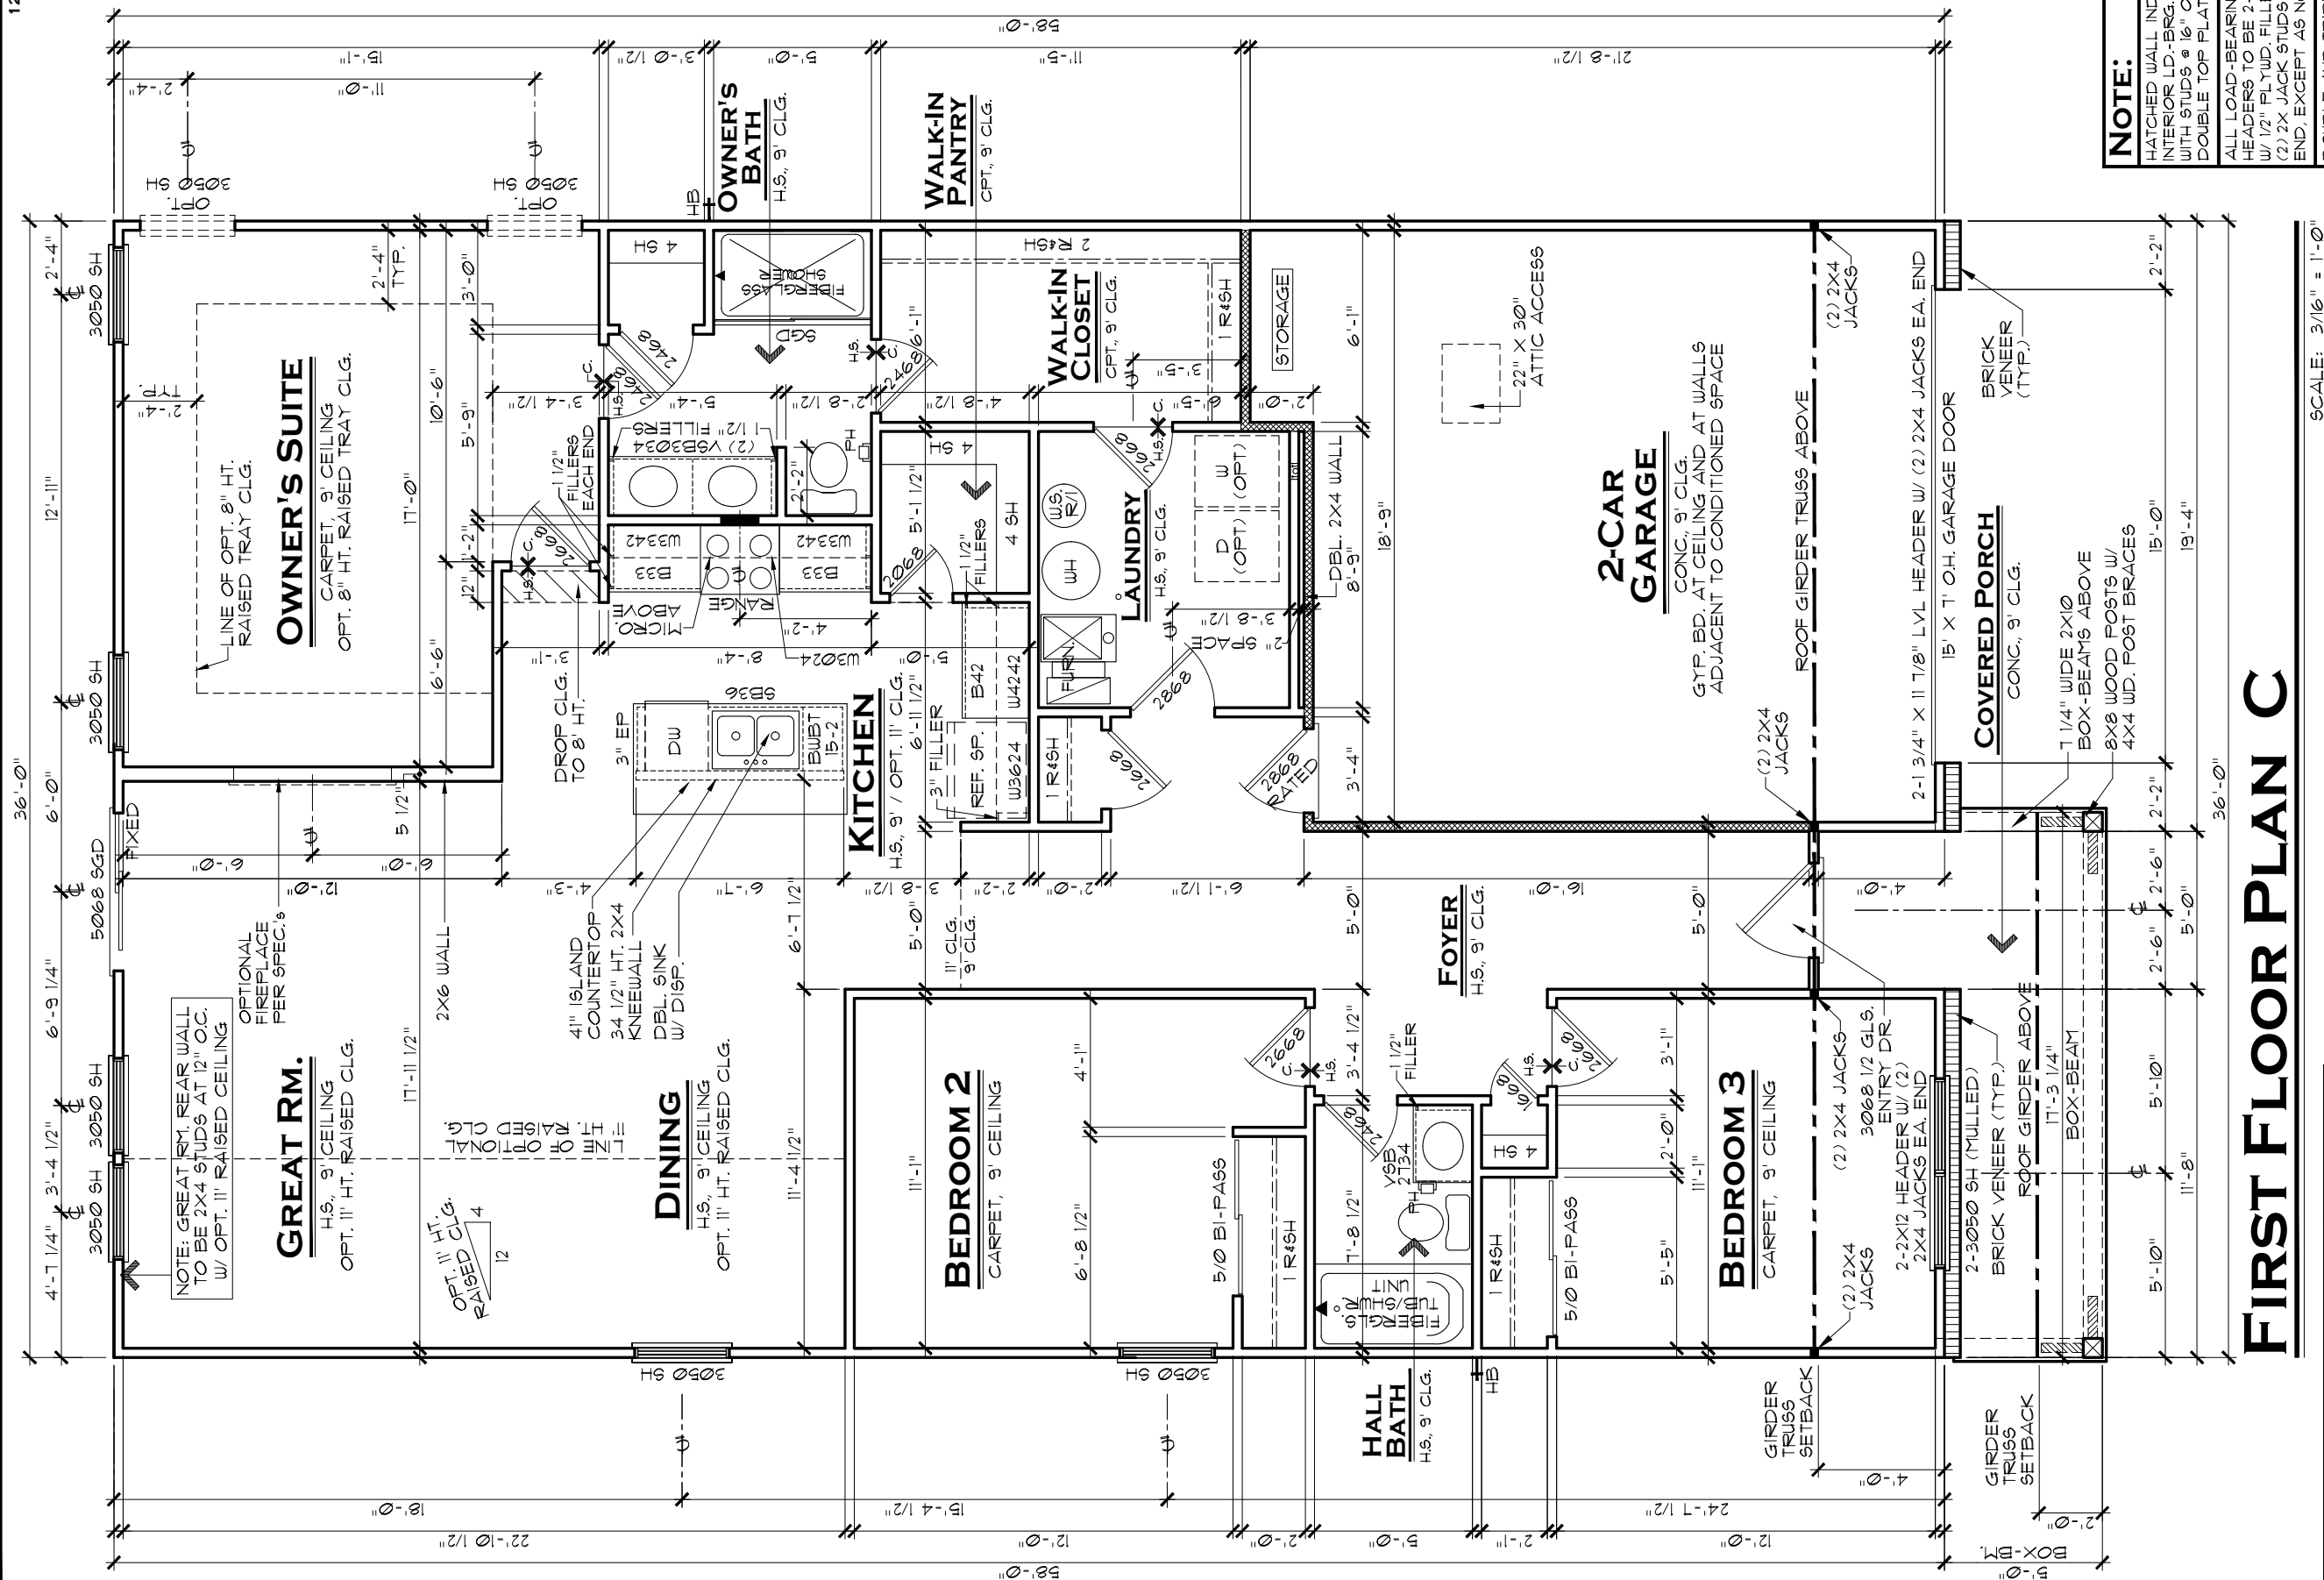



NOTE:
 HATCHED WALL INDICATES
 INTERIOR LD.-BRG. WALL
 WITH STUDS @ 16" O.C. AND
 DOUBLE TOP PLATE, TYP.
 ALL LOAD-BEARING
 HEADERS TO BE 2-2X6
 W/ 1/2" PLYMD. FILLER AND
 (2) 2X4 JACKS EACH
 END, EXCEPT AS NOTED
 DOUBLE AND TRIPLE
 NON-MULLED WINDOWS TO
 HAVE 2-2X6 HEADER W/
 2X4 JACK EACH END
 AND (3) 2X4 JACKS
 BETWEEN INTERMEDIATE
 WINDOWS

INDIANAPOLIS DIVISION

 EVERYTHING'S INCLUDED®		REMARKS		DATE	REVNO.
		FULL RELEASE		6/3/20	1
		OPT. FIREPLACE UPDATE		7/22/20	2
		DOUBLE 2X4 WALL AT LAUNDRY		1/14/21	3
		UPDATED TO VENTURE SPECIFICATIONS		12/1/21	4
					5


THESE PLANS AND THE DESIGNS CONTAINED HEREIN ARE THE SOLE PROPERTY OF LENNAR CORPORATION. © 2018 LENNAR CORPORATION. ALL RIGHTS RESERVED

LENNAR CORPORATION EXPRESSLY RESERVES ITS COPYRIGHT AND OTHER PROPERTY RIGHTS IN THESE DESIGNS AND DRAWINGS. UNAUTHORIZED DUPLICATION OR DISTRIBUTION OF THESE PLANS IS PROHIBITED.

<div> <div>  </div> <div> LENNAR® </div> </div>	MODEL	SET NO.	<div> <div>  </div> <div> LENNAR® </div> </div>
	ALAN C	9159C0	
	DRAWING TITLE		
	1ST FLOOR PLAN	DRAWN BY	
	OPTION DESCRIPTION	COLLECTION VENTURE	



SHEET NO.

A3.1C

 EVERYTHING'S INCLUDED®		REMARKS		DATE	REVNO.
		FULL RELEASE		6/3/20	1
		OPT. FIREPLACE UPDATE		7/22/20	2
		DOUBLE 2X4 WALL AT LAUNDRY		1/14/21	3
		UPDATED TO VENTURE SPECIFICATIONS		12/1/21	4
					5


THESE PLANS AND THE DESIGNS CONTAINED HEREIN ARE THE SOLE PROPERTY OF LENNAR CORPORATION. © 2018 LENNAR CORPORATION. ALL RIGHTS RESERVED

LENNAR CORPORATION EXPRESSLY RESERVES ITS COPYRIGHT AND OTHER PROPERTY RIGHTS IN THESE DESIGNS AND DRAWINGS. UNAUTHORIZED DUPLICATION OR DISTRIBUTION OF THESE PLANS IS PROHIBITED.

<div> <div>  </div> <div> LENNAR® </div> </div>	MODEL	SET NO.	<div> <div>  </div> <div> LENNAR® </div> </div>
	ALAN C	9159C0	
	DRAWING TITLE		
	1ST FLOOR PLAN	DRAWN BY	
	OPTION DESCRIPTION	COLLECTION VENTURE	

SHEET NO.

A3.1C

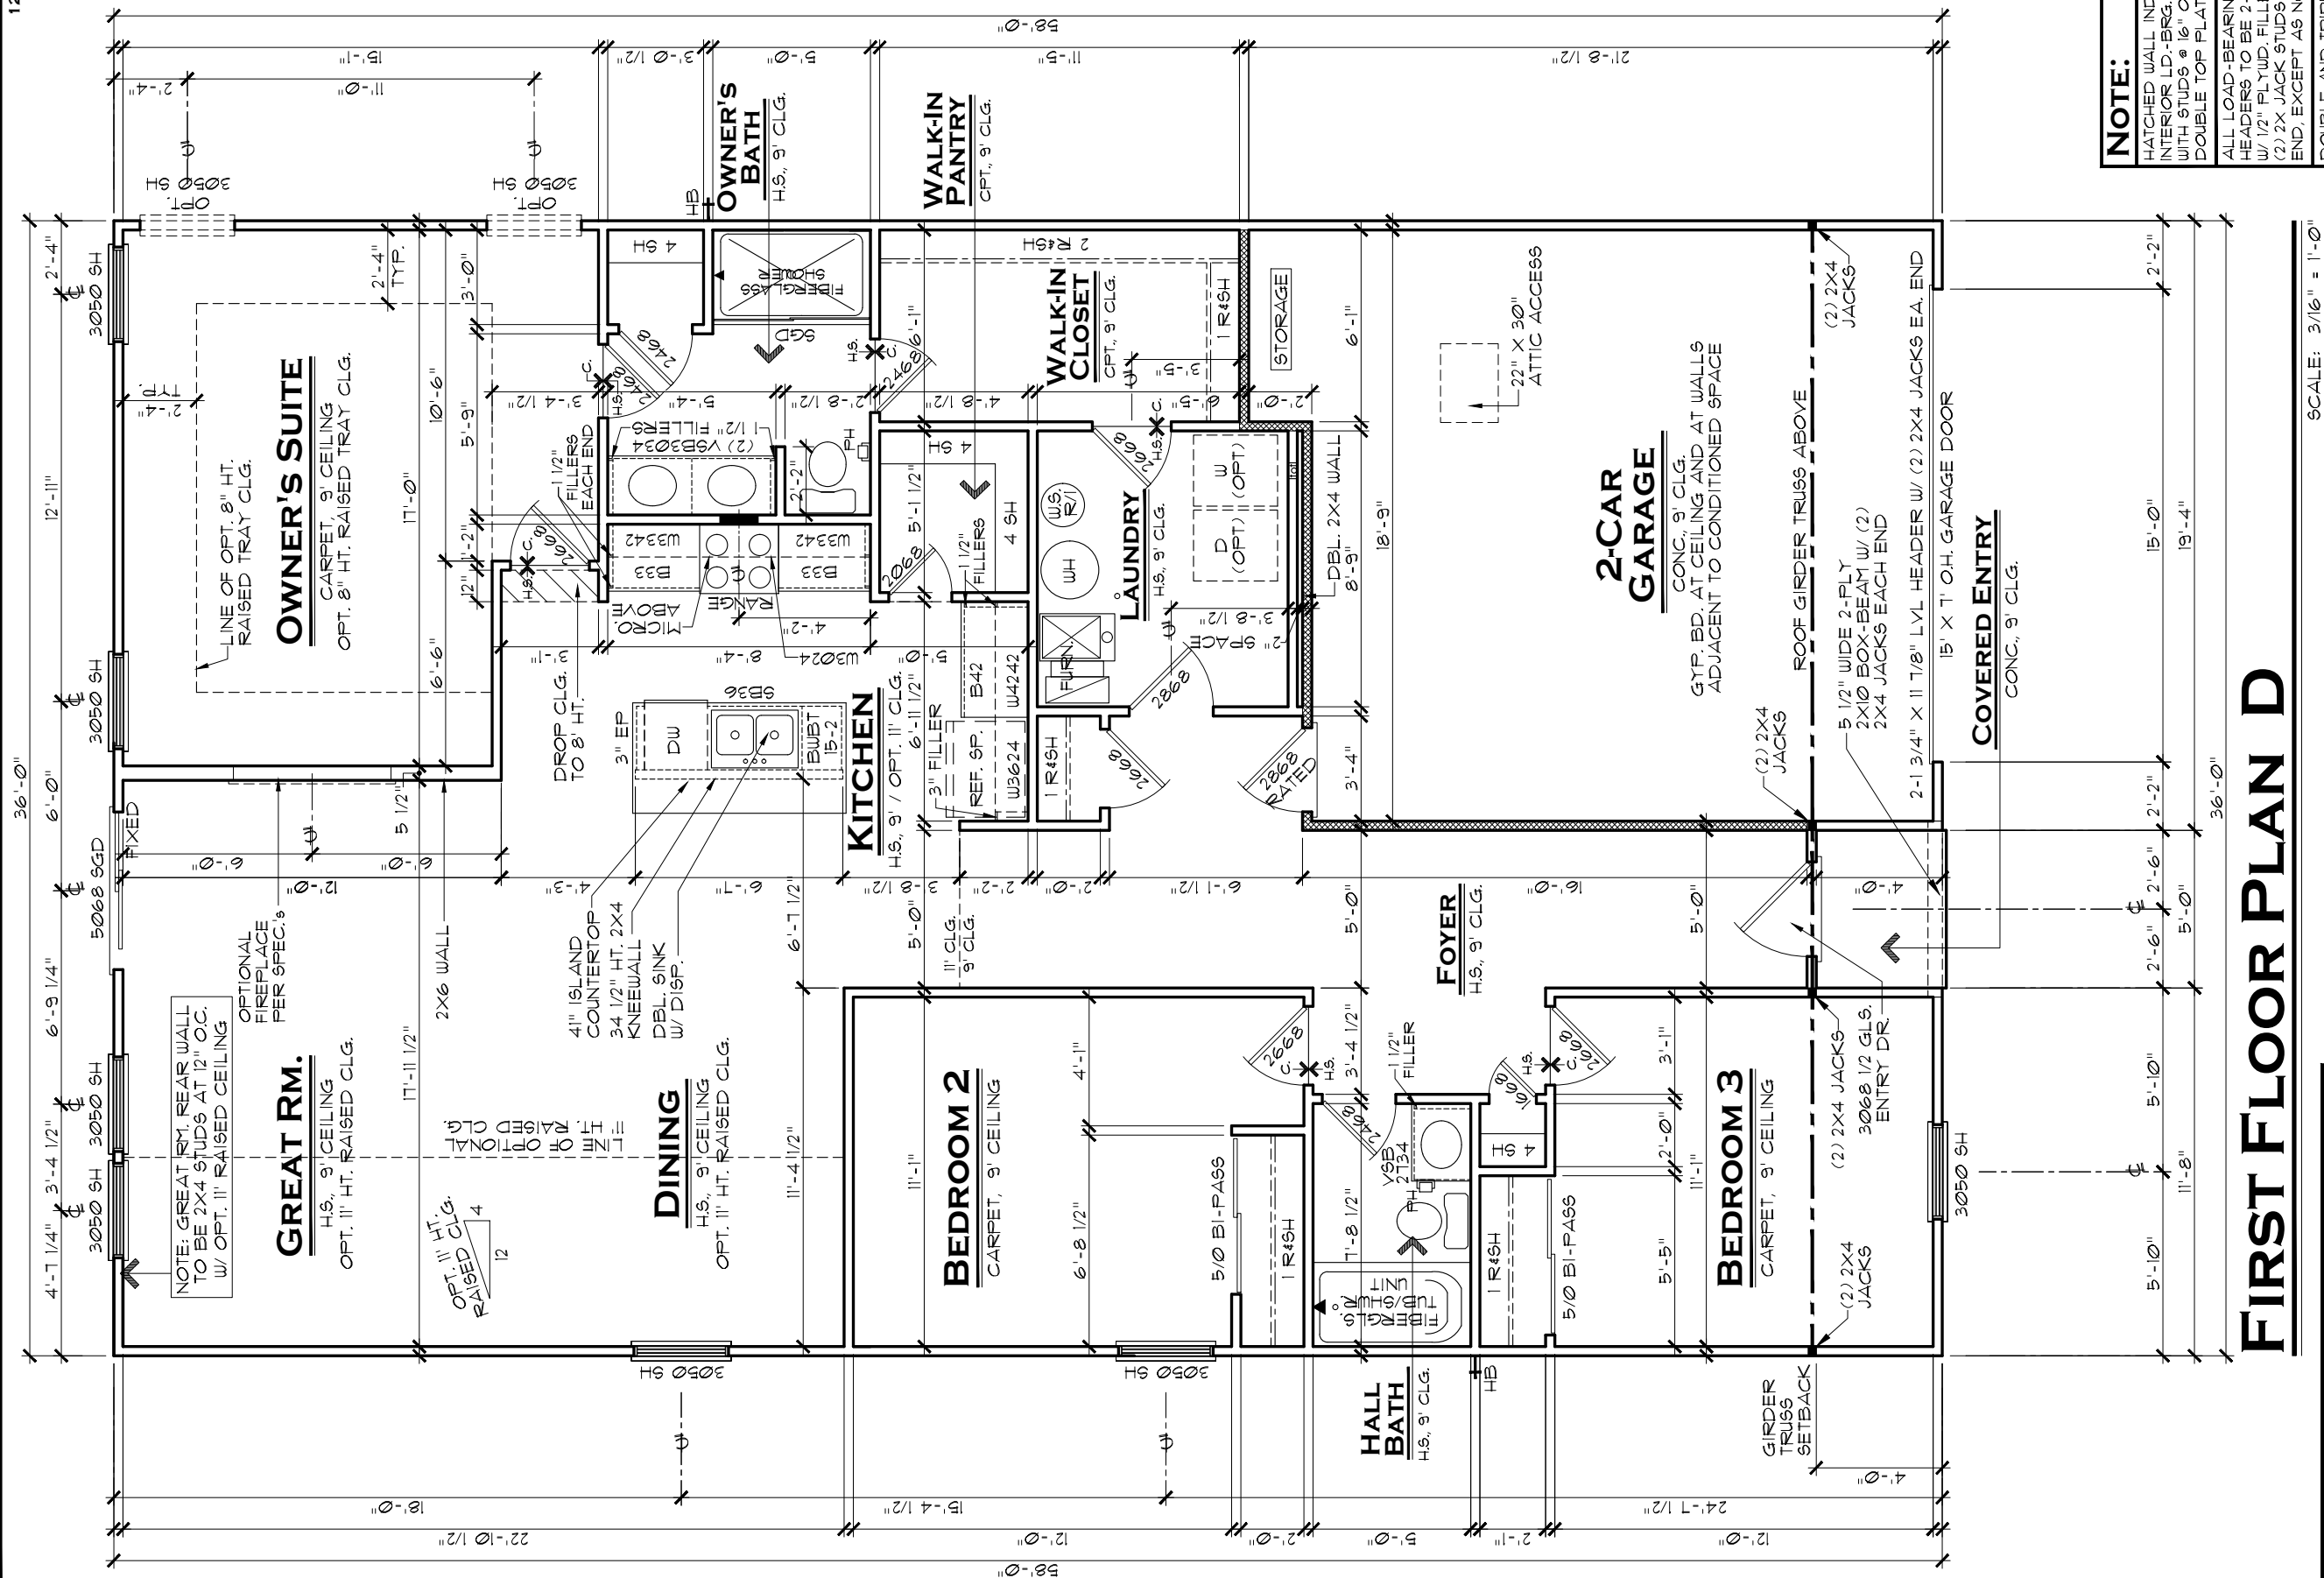

HATCHED WALL INDICATES
INTERIOR LD.-BRG. WALL
WITH STUDS @ 16" O.C. AND
DOUBLE TOP PLATE, TYP.

DOUBLE AND TRIPLE
NON-MULLED WINDOWS TO
HAVE 2-2X6 HEADER W/
2) 2X4 JACK EACH END
BETWEEN INTERMEDIATE
WINDOWS

INDIANAPOLIS DIVISION

REV.NO.	DATE	REMARKS
1	6/13/20	FULL RELEASE
2	7/22/20	OPT. FIREPLACE UPDATE
3	1/14/21	DOUBLE 2X4 WALL AT LAUNDRY
4	12/1/21	UPDATED TO VENTURE SPECIFICATIONS
5		

LENNAR CORPORATION EXPRESSLY
RESERVES ITS COPYRIGHT AND OTHER
PROPERTY RIGHTS IN THESE DESIGNS
AND DRAWINGS. UNAUTHORIZED
DUPLICATION OR DISTRIBUTION OF
THESE PLANS IS PROHIBITED.

SET NO.	9159D0
DRAWN BY	
COLLECTION	VENTURE

LENNAR®

MODEL	ALAN D
DRAWING TITLE	1ST FLOOR PLAN
OPTION DESCRIPTION	

A3.1 D

AREA TABULATION


1st FLOOR LIVING AREA:	1613 SF.	OFT. MORNING ROOM ADDS 120 SF.
GARAGE:	395 SF.	OFT. 120 SF. LIVING AREA ADDS 120 SF.
COVERED ENTRY:	20 SF.	OFT. 3-CAR FRONT-LOAD GARAGE ADDS 203 SF.
TOTAL UNDER ROOF:	2008 SF.	OFT. 4' SIDE GARAGE EXT. ADDS 81 SF.

GENERAL NOTES:

1. ALL WINDOW HEADERS HEIGHTS TO BE 1'-6" HT. UNLESS NOTED OTHERWISE
2. 1ST FLOOR WALL HT. TO BE 9'-1 1/8", EXCEPT WHERE NOTED OTHERWISE.
3. ALL INTERIOR ROUGH OPENINGS TO BE 1'-10 7/8" HT. UNLESS NOTED OTHERWISE.
4. LOCATION OF DRAWERS IN VANITIES SHOWN HATCHED.

FIRST FLOOR PLAN D

SCALE: 3/16" = 1'-0"

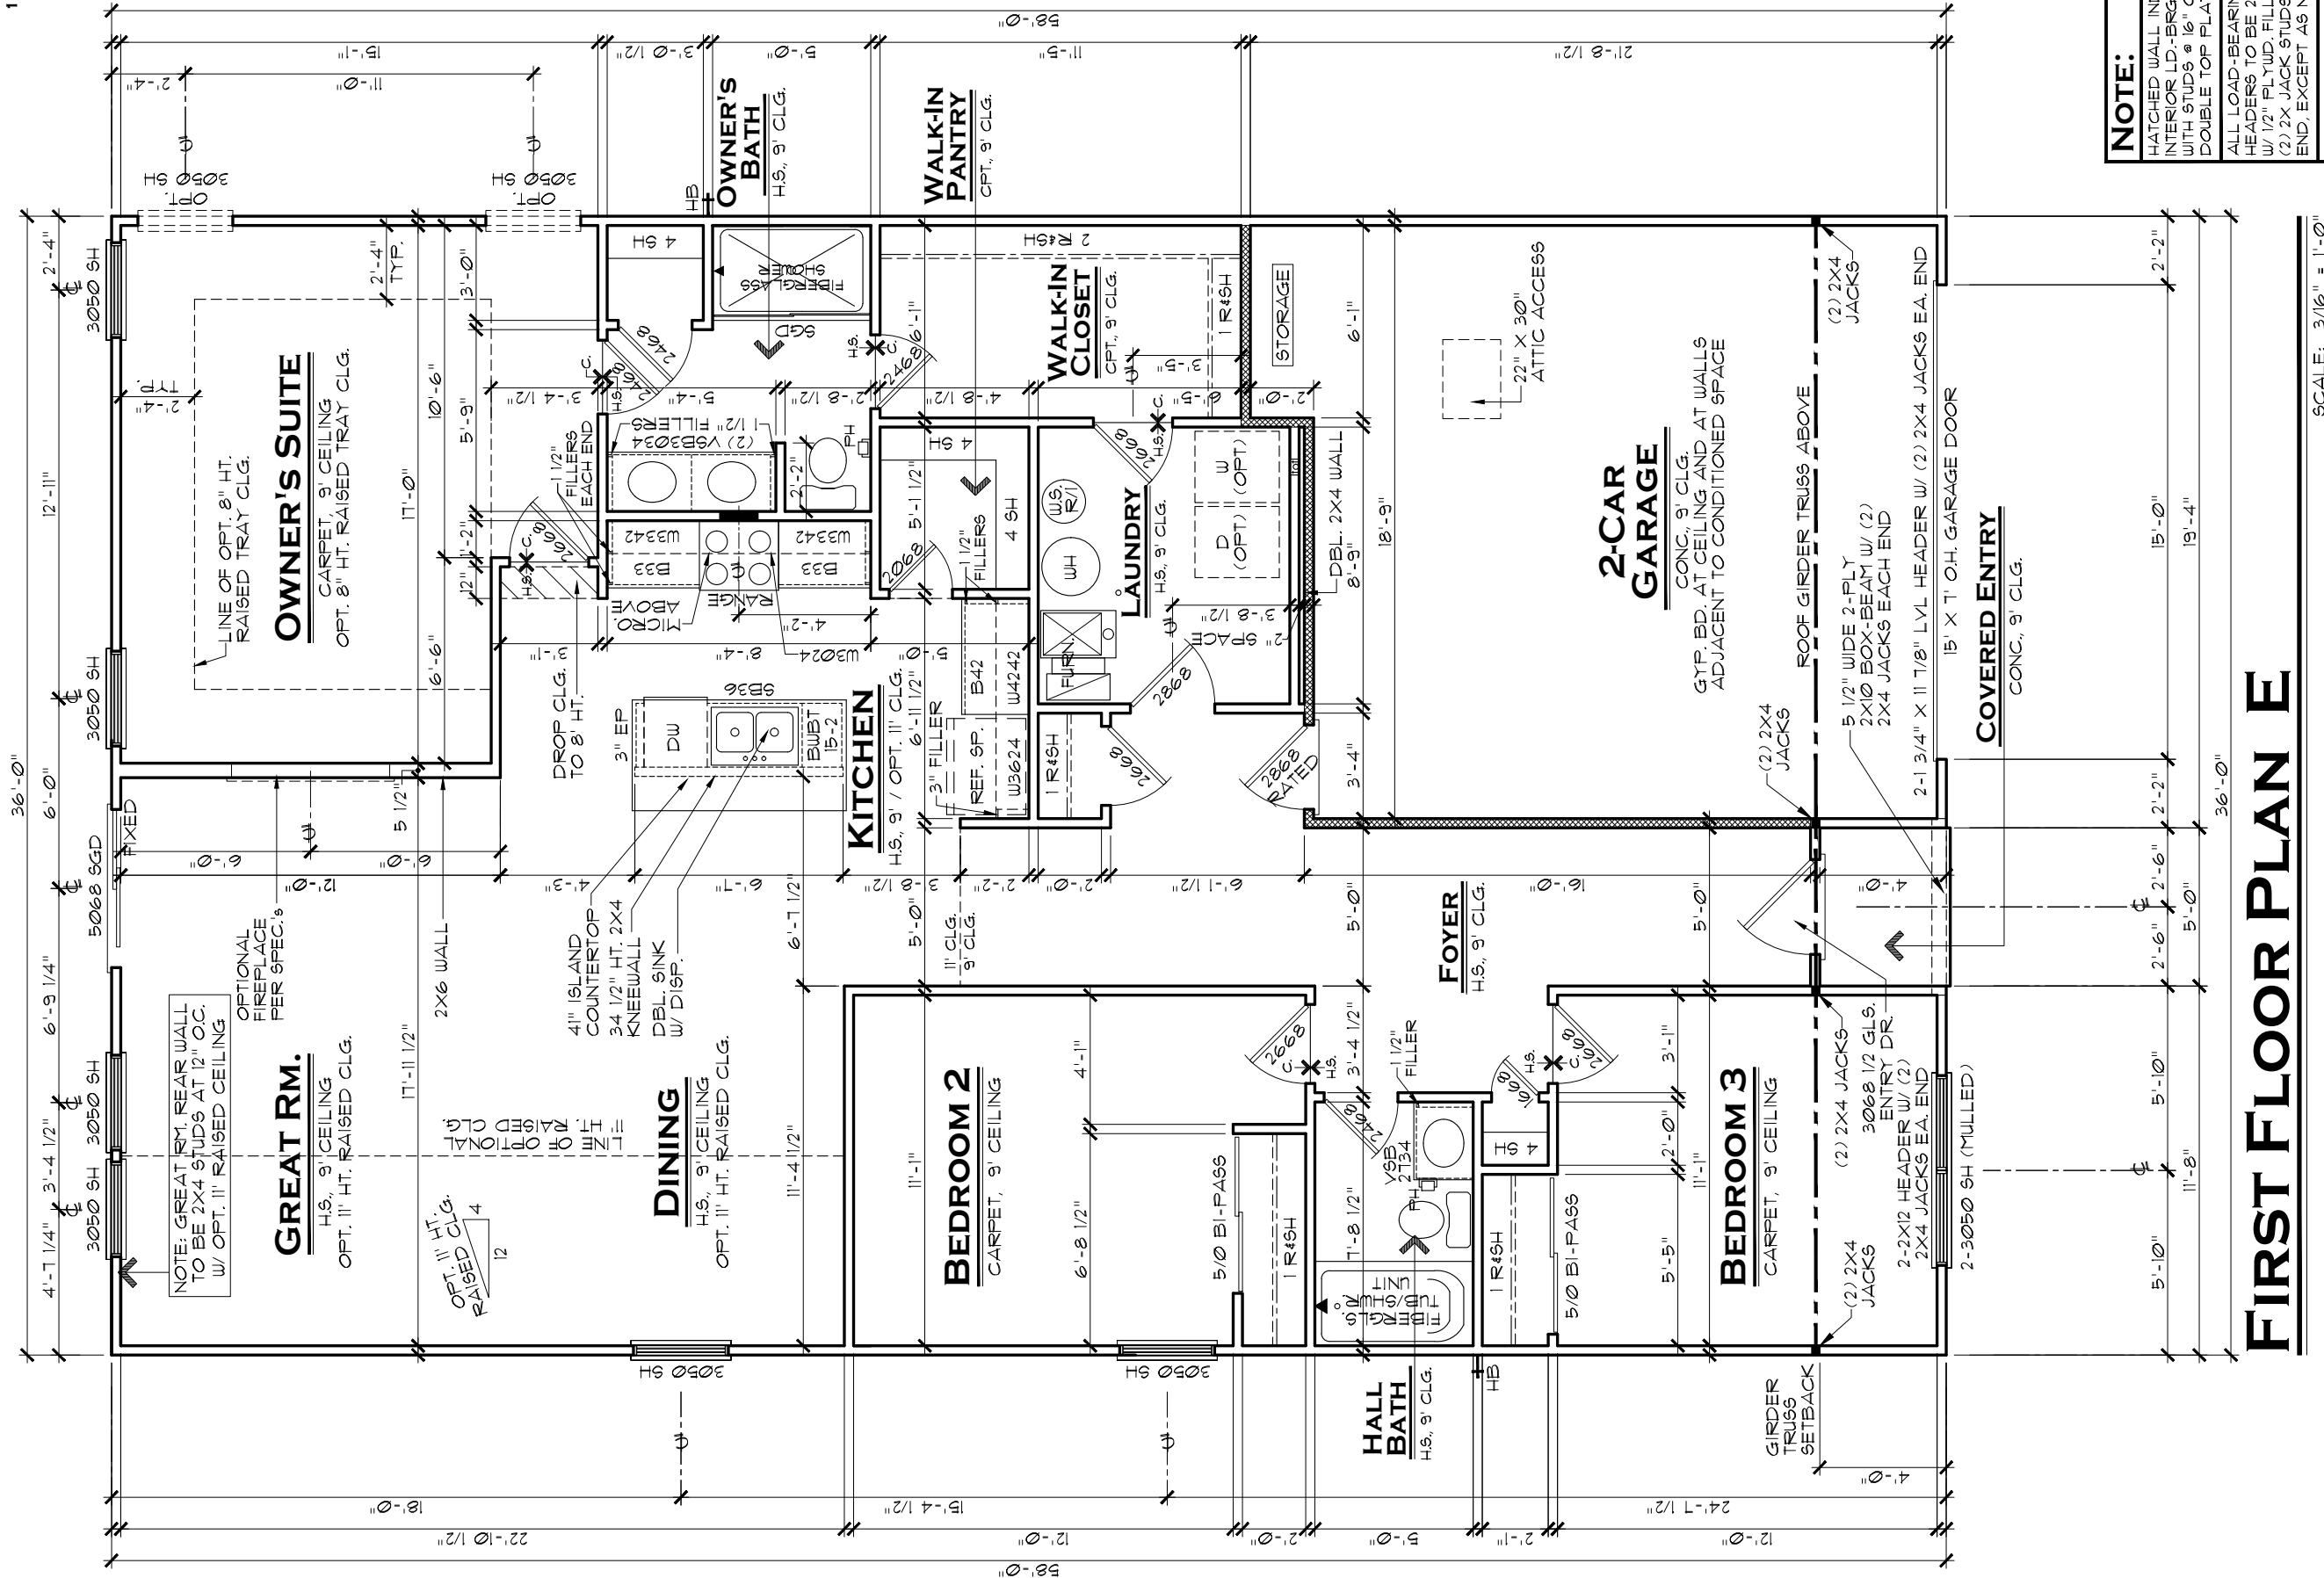

NOTE:
HATCHED WALL INDICATES INTERIOR LD-BRG WALL WITH STUDS @ 16" O.C. AND DOUBLE TOP PLATE, TYP.
ALL LOAD-BEARING HEADERS TO BE 2-2X6 W/ 1/2" FLYUD. FILLER AND (2) 2X JACK STUDS EACH END, EXCEPT AS NOTED
DOUBLE AND TRIPLE NON-MULLED WINDOWS TO HAVE 2-2X6 HEADER W/ (2) 2X4 JACK EACH END AND (3) 2X4 JACKS BETWEEN INTERMEDIATE WINDOWS

GENERAL NOTES:

- ALL WINDOW HEADERS HEIGHTS TO BE 1'-6" HT. UNLESS NOTED OTHERWISE
- 1ST FLOOR WALL HT. TO BE 9'-1 1/8", EXCEPT WHERE NOTED OTHERWISE.
- ALL INTERIOR ROUGH OPENINGS TO BE 1'-10 7/8" HT. UNLESS NOTED OTHERWISE.
- LOCATION OF DRAWERS IN VANITIES SHOWN HATCHED.

AREA TABULATION

1st FLOOR LIVING AREA:	1,673 SF.	OPT. MORNING ROOM ADDS 120 SF. LIVING AREA
GARAGE:	395 SF.	OPT. COVERED PATIO ADDS 120 SF.
COVERED ENTRY:	20 SF.	OPT. 3-CAR FRONT-LOAD GARAGE ADDS 203 SF.
TOTAL UNDER ROOF:	2,088 SF.	OPT. 4' SIDE GARAGE EXT. ADDS 81 SF.

LENNAR®

MODEL
ALAN E

DRAWING TITLE
1st Floor Plan

OPTION DESCRIPTION

SHEET NO.

A3.1E


THESE PLANS AND THE DESIGNS CONTAINED HEREIN ARE THE SOLE PROPERTY OF LENNAR CORPORATION. © 2018 LENNAR CORPORATION, ALL RIGHTS RESERVED. LENNAR CORPORATION EXPRESSLY RESERVES ITS COPYRIGHT AND OTHER PROPERTY RIGHTS IN THESE DESIGNS AND DRAWINGS. UNAUTHORIZED DUPLICATION OR DISTRIBUTION OF THESE PLANS IS PROHIBITED.

REMARKS

REV.NO.	DATE	REMARKS
1	6/3/20	FULL RELEASE
2	7/22/20	OPT. FIREPLACE UPDATE
3	1/4/21	DOUBLE 2X4 WALL AT LAUNDRY
4	12/1/21	UPDATED TO VENTURE SPECIFICATIONS
5		

INDIANAPOLIS DIVISION



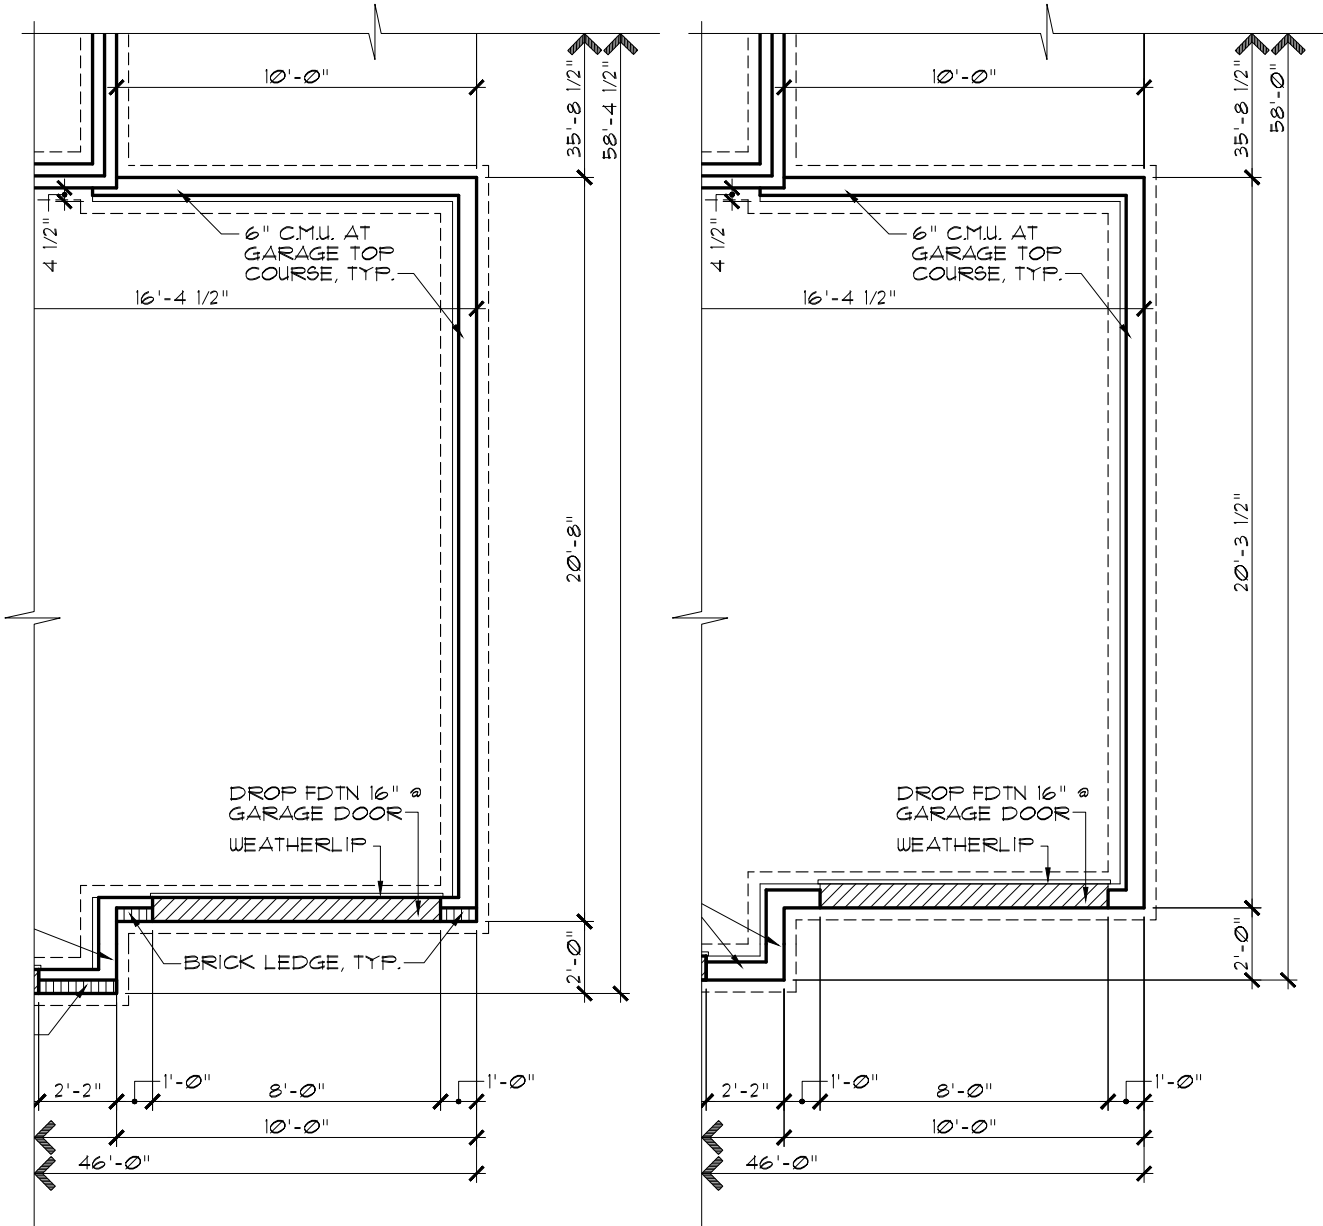

ELEVATIONS A, B & C


ELEVATIONS D & E

PARTIAL SLAB FOUNDATION PLAN

OPT. 3-CAR FRONT-LOAD GARAGE

SCALE: 3/16" = 1'-0"

NOTE:
ELEVATIONS A & D SHOWN. ALL OTHER
ELEVATIONS SIMILAR. REFER TO MAIN FLOOR
PLANS AND FOUNDATION PLANS FOR ALL
NOTES AND DIMENSIONS.

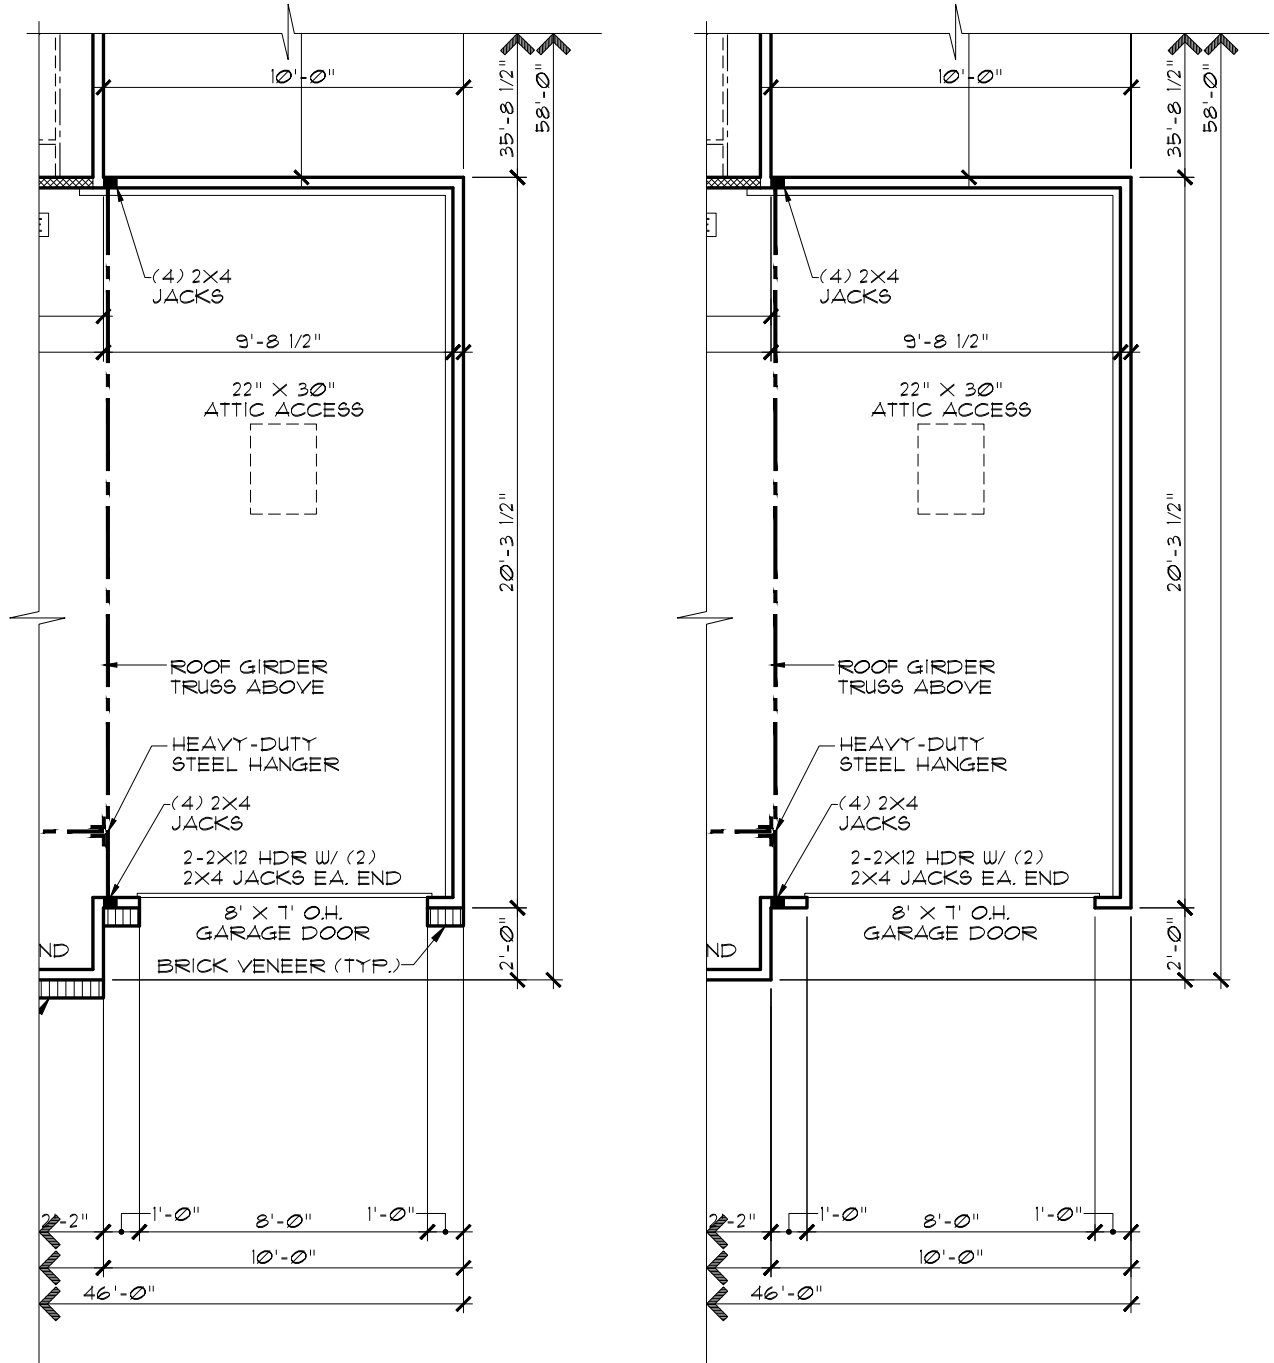

ELEVATIONS A, B & C

ELEVATIONS D & E

PARTIAL FLOOR PLAN

OPT. 3-CAR FRONT-LOAD GARAGE

SCALE: 3/16" = 1'-0"

INDIANAPOLIS DIVISION



EVERYTHING'S
INCLUDED®


REV. NO.	DATE	REMARKS
1	6/3/20	FULL RELEASE
2	12/1/21	UPDATED TO VENTURE SPECIFICATIONS
3		
4		
5		

THESE PLANS AND THE DESIGNS
CONTAINED HEREIN ARE THE SOLE
PROPERTY OF LENNAR CORPORATION.
© 2018 LENNAR CORPORATION,
ALL RIGHTS RESERVED
LENNAR CORPORATION EXPRESSLY
RESERVES ITS COPYRIGHT AND OTHER
PROPERTY RIGHTS IN THESE DESIGNS
AND DRAWINGS. UNAUTHORIZED
DUPLICATION OR DISTRIBUTION OF
THESE PLANS IS PROHIBITED.


MODEL	LENNAR®		SET NO.	
	ALAN (ALL)		9159A0, 9159B0	
			9159C0, 9159D0	
			9159E0	
	DRAWING TITLE		DRAWN BY	
SAM / PJS				
OPTION DESCRIPTION	PARTIAL PLANS		COLLECTION	
			VENTURE	
OPT. 3-CAR FRONT-LOAD GARAGE				

SHEET NO.


A3.2

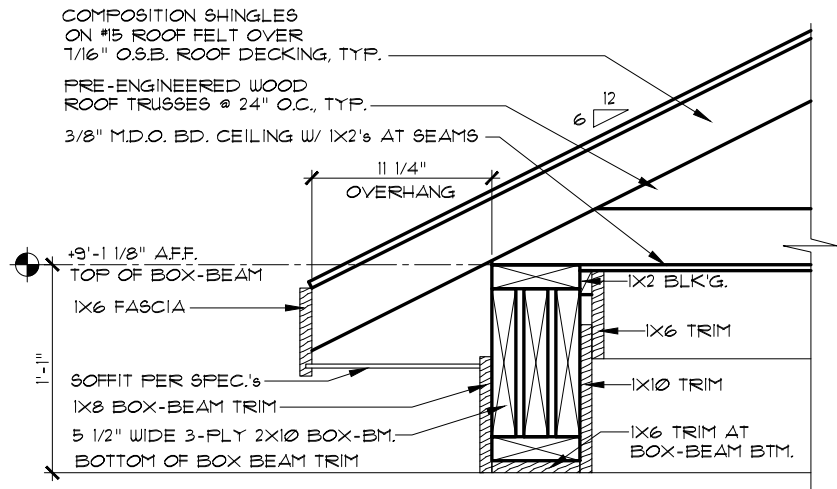

COVERED PATIO BEAM
SCALE: 1" = 1'-0"

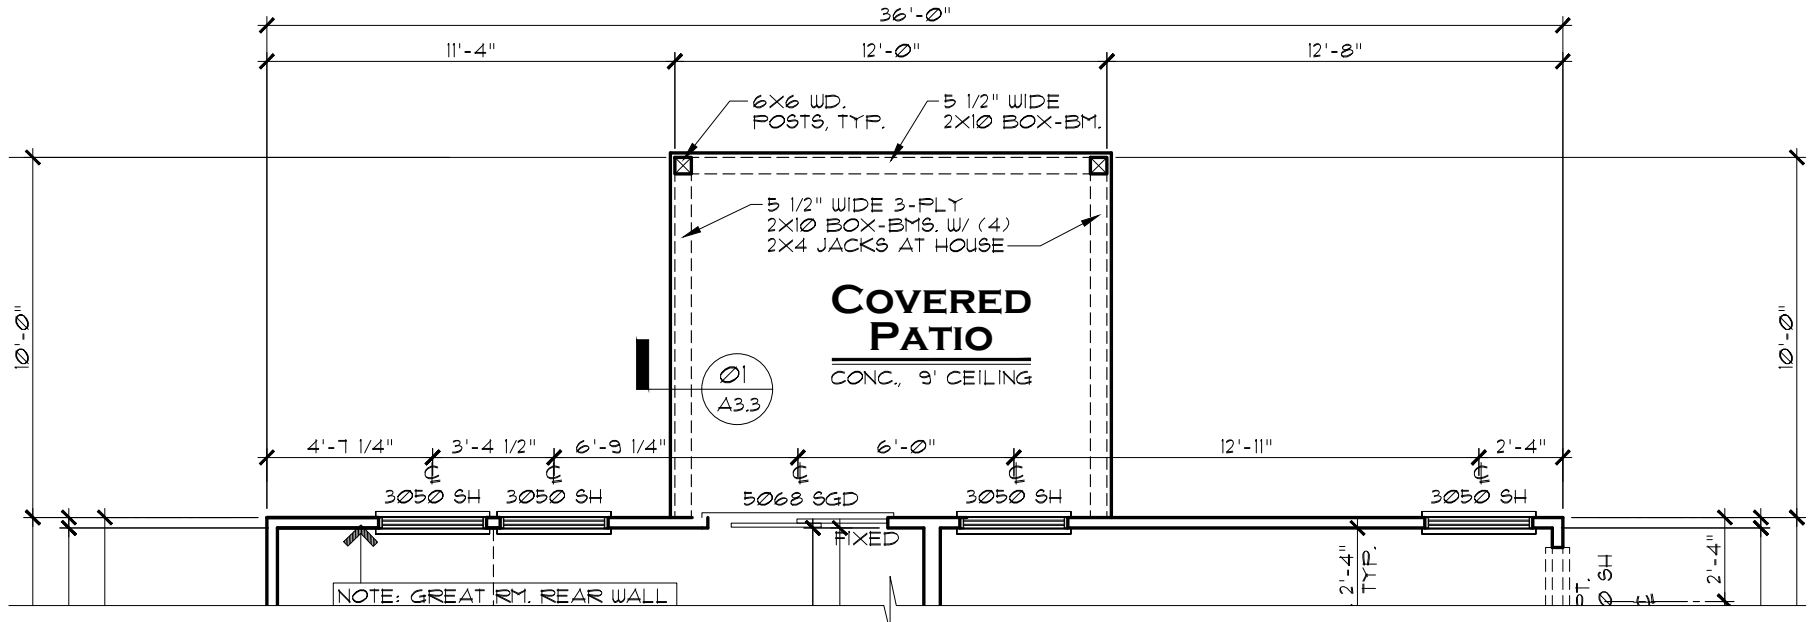

PARTIAL FLOOR PLAN
OPT. COVERED PATIO
SCALE: 3/16" = 1'-0"

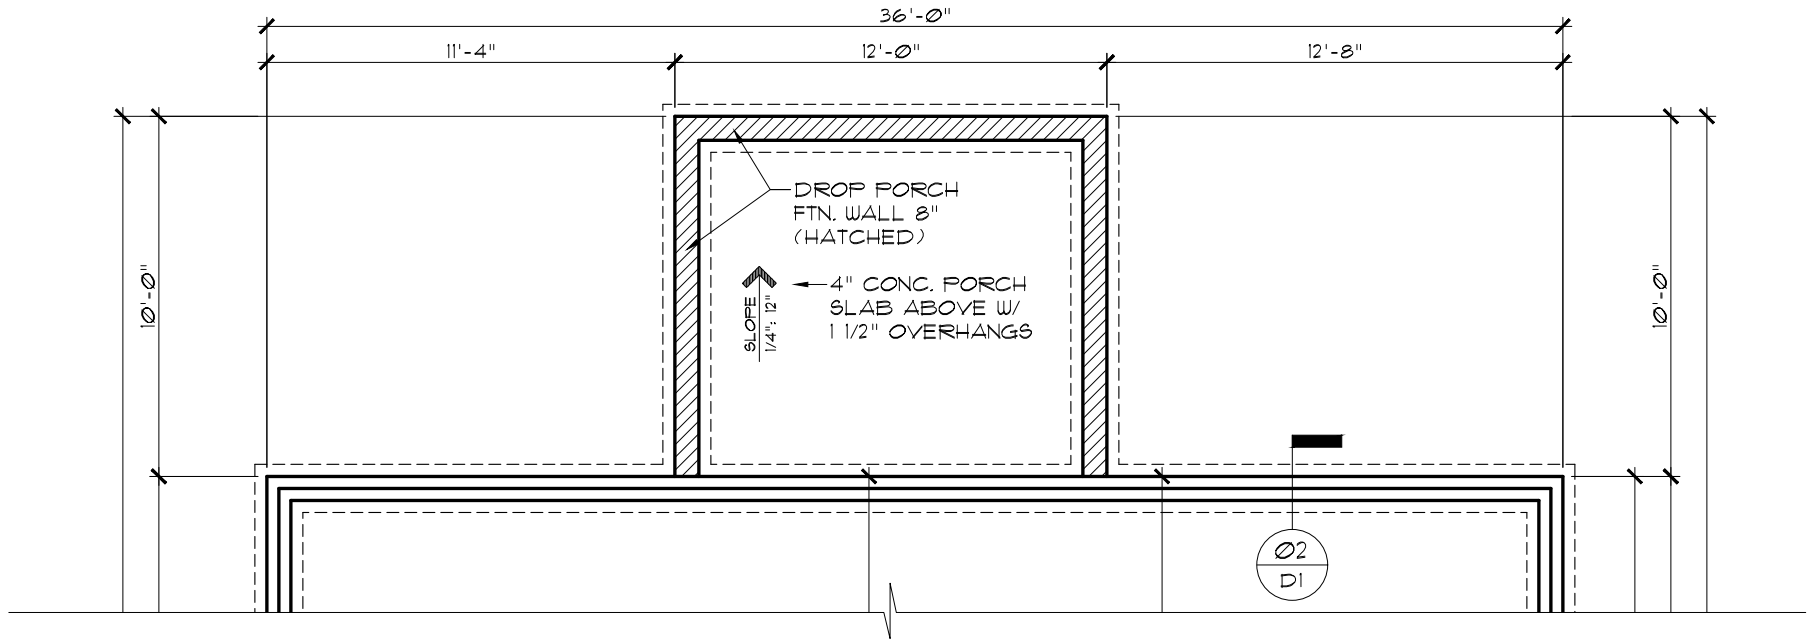

PARTIAL SLAB FOUNDATION PLAN
OPT. COVERED PATIO
SCALE: 3/16" = 1'-0"

INDIANAPOLIS DIVISION



EVERYTHING'S
INCLUDED*

REV. NO.	DATE	REMARKS
1	6/3/20	FULL RELEASE
2	12/1/21	UPDATED TO VENTURE SPECIFICATIONS
3		
4		
5		

THESE PLANS AND THE DESIGNS
CONTAINED HEREIN ARE THE SOLE
PROPERTY OF LENNAR CORPORATION.
© 2018 LENNAR CORPORATION,
ALL RIGHTS RESERVED


LENNAR CORPORATION EXPRESSLY
RESERVES ITS COPYRIGHT AND OTHER
PROPERTY RIGHTS IN THESE DESIGNS
AND DRAWINGS. UNAUTHORIZED
DUPLICATION OR DISTRIBUTION OF
THESE PLANS IS PROHIBITED.

LENNAR®

MODEL	SET NO.	DRAWING TITLE	OPTION DESCRIPTION
ALAN (ALL)	9159A0, 9159B0 9159C0, 9159D0 9159E0	PARTIAL PLANS	OPT. COVERED PATIO
	DRAWN BY SAM / PJS	COLLECTION	VENTURE


SHEET NO.

A3.3

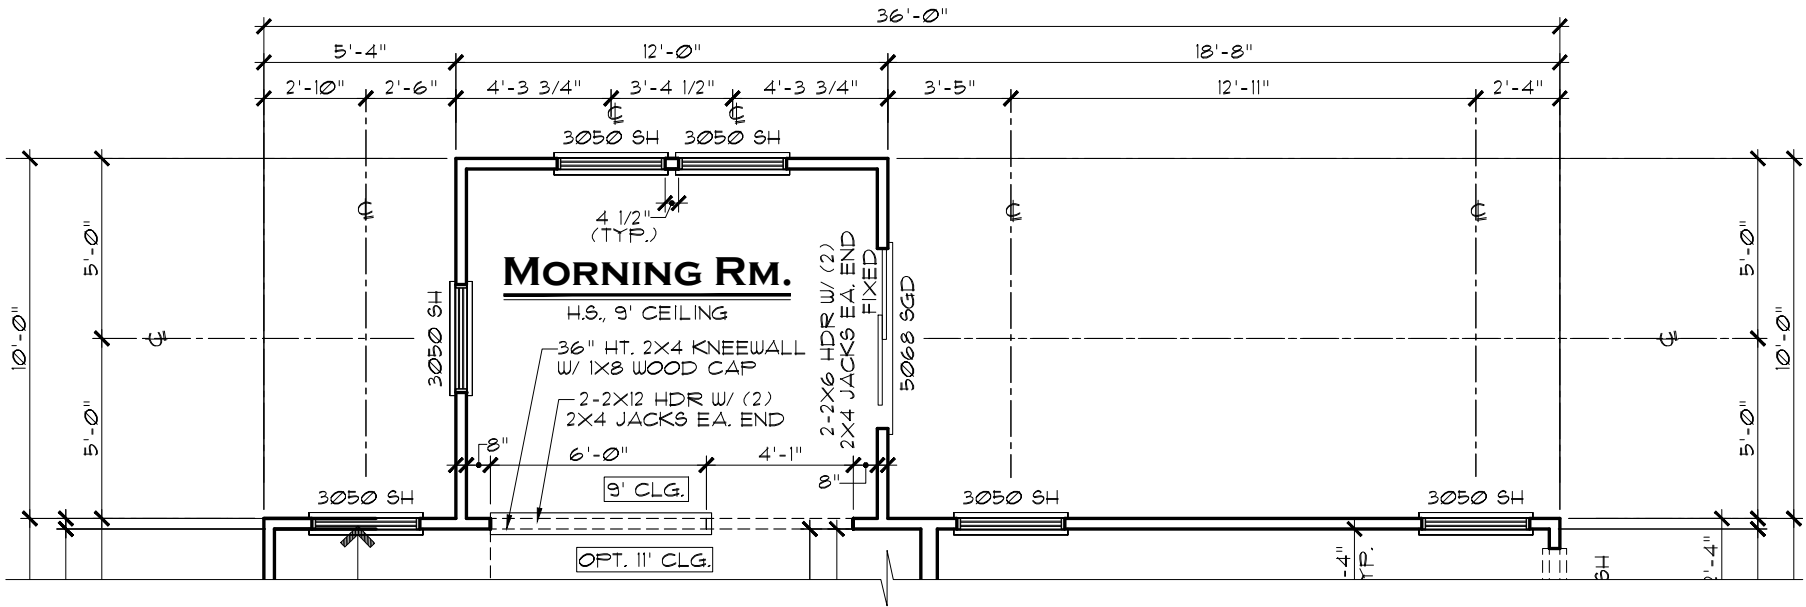

PARTIAL FLOOR PLAN
OPT. MORNING ROOM

SCALE: 3/16" = 1'-0"

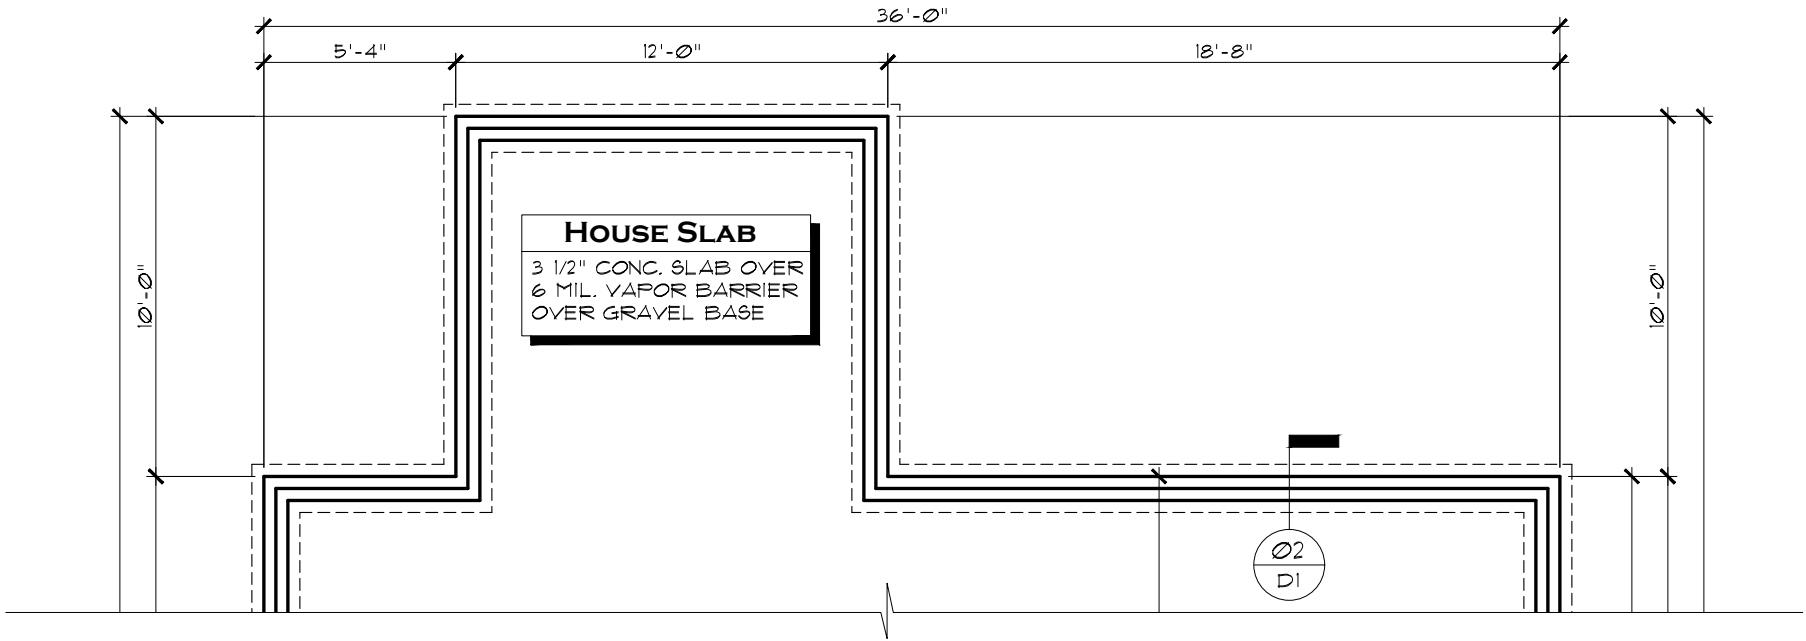

PARTIAL SLAB FOUNDATION PLAN
OPT. MORNING ROOM

SCALE: 3/16" = 1'-0"

INDIANAPOLIS DIVISION



EVERYTHING'S INCLUDED®


REV. NO.	DATE	REMARKS
1	6/3/20	FULL RELEASE
2	12/1/21	UPDATED TO VENTURE SPECIFICATIONS
3		
4		
5		

THESE PLANS AND THE DESIGNS CONTAINED HEREIN ARE THE SOLE PROPERTY OF LENNAR CORPORATION. © 2018 LENNAR CORPORATION, ALL RIGHTS RESERVED. LENNAR CORPORATION EXPRESSLY RESERVES ITS COPYRIGHT AND OTHER PROPERTY RIGHTS IN THESE DESIGNS AND DRAWINGS. UNAUTHORIZED DUPLICATION OR DISTRIBUTION OF THESE PLANS IS PROHIBITED.

MODEL	SET NO.	9159A0, 9159B0
	9159CO, 9159DO	
	9159EO	
	DRAWN BY	SAM / PJS
DRAWING TITLE	COLLECTION	VENTURE
	OPTION DESCRIPTION	
PARTIAL PLANS		
OPT. MORNING ROOM		

SHEET NO.

A3.4

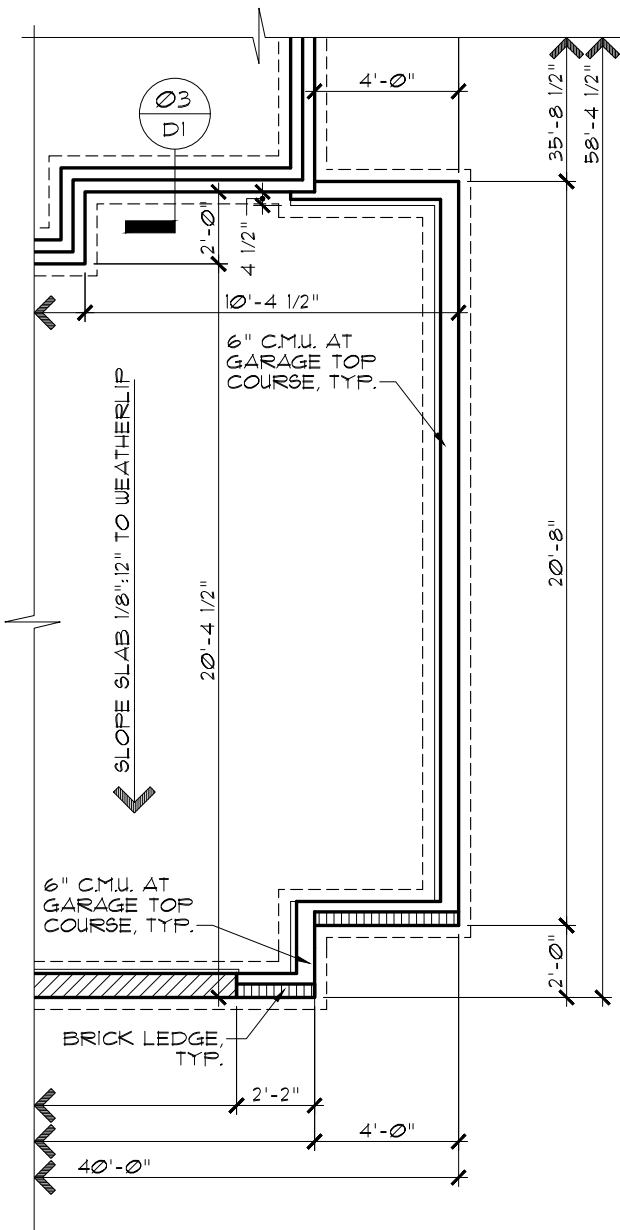


ELEVATIONS A, B & C


PARTIAL SLAB FOUNDATION PLAN

OPT. 4 FT. SIDE GARAGE EXTENSION

SCALE: 3/16" = 1'-0"

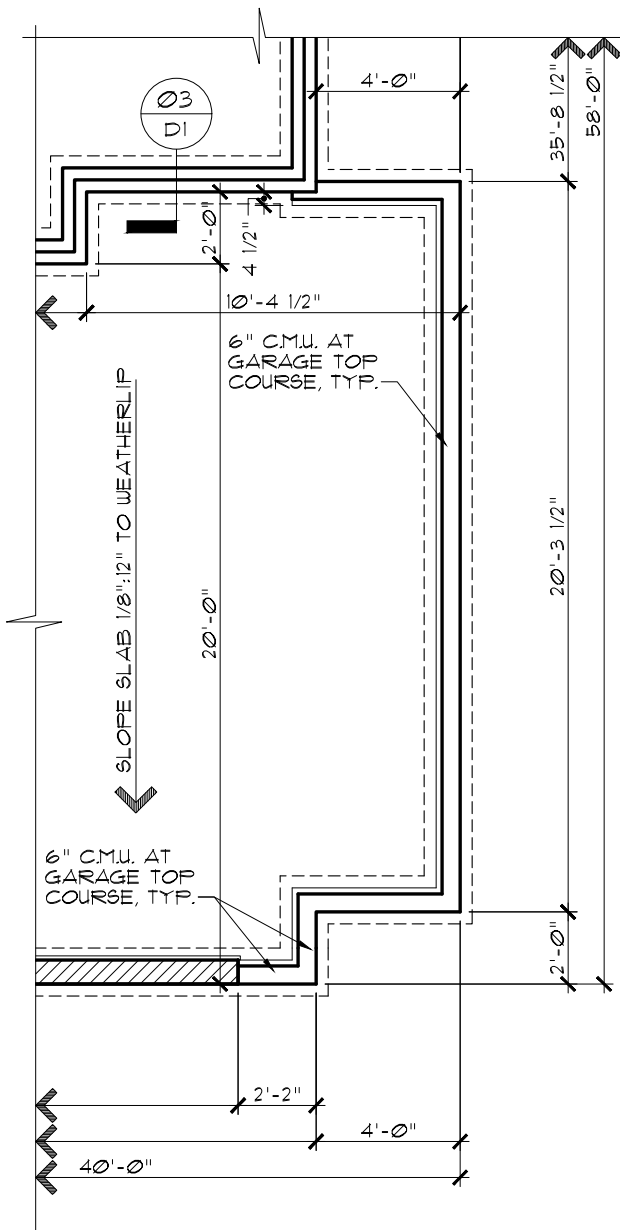

ELEVATIONS D & E

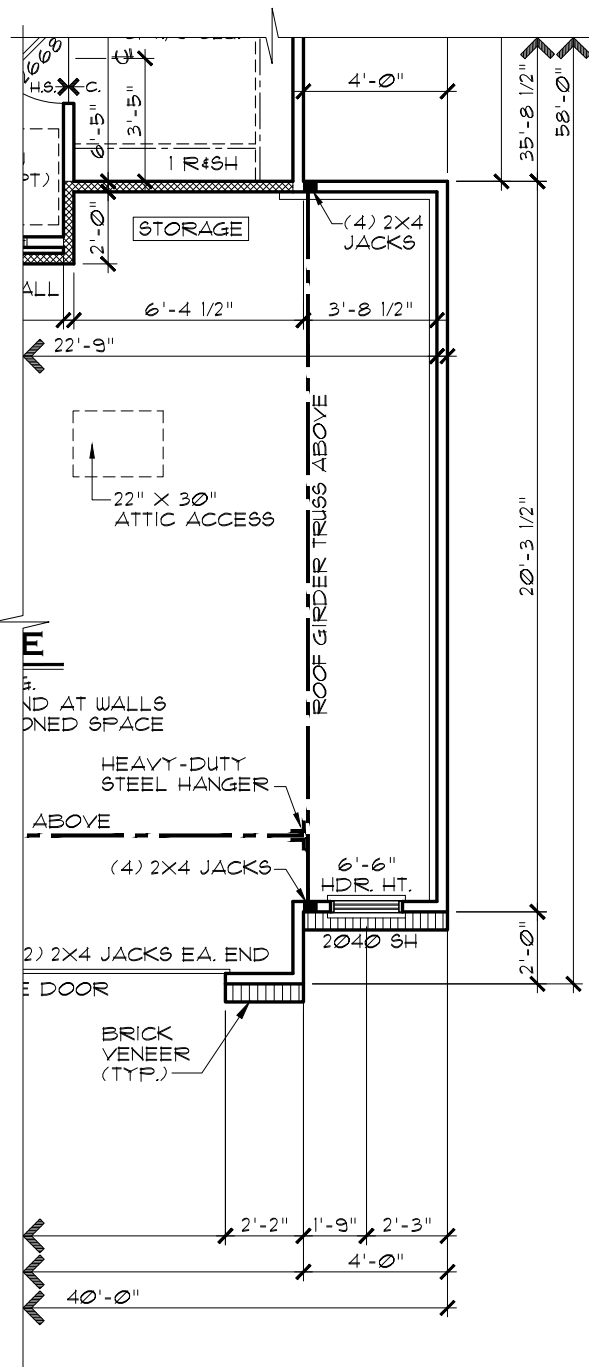


ELEVATIONS A, B & C

PARTIAL FLOOR PLAN

OPT. 4 FT. SIDE GARAGE EXTENSION

SCALE: 3/16" = 1'-0"

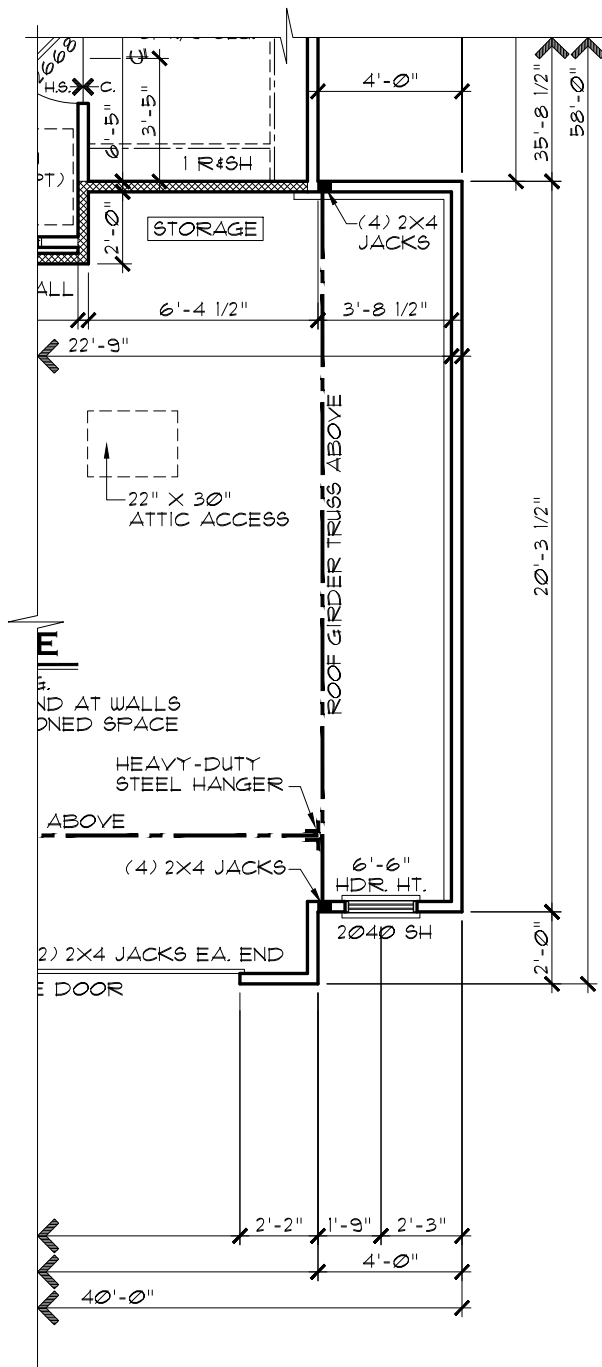

ELEVATIONS D & E

NOTE:
ELEVATIONS A & D SHOWN. ALL OTHER
ELEVATIONS SIMILAR. REFER TO MAIN FLOOR
PLANS AND FOUNDATION PLANS FOR ALL
NOTES AND DIMENSIONS.

INDIANAPOLIS DIVISION



**EVERYTHING'S
INCLUDED®**

REV. NO.	DATE	REMARKS
1	6/3/20	FULL RELEASE
2	7/22/20	OPT. 4 FT. SIDE GARAGE EXT. ADDED
3	12/1/21	UPDATED TO VENTURE SPECIFICATIONS
4		
5		


THESE PLANS AND THE DESIGNS
CONTAINED HEREIN ARE THE SOLE
PROPERTY OF LENNAR CORPORATION.
© 2018 LENNAR CORPORATION,
ALL RIGHTS RESERVED.
LENNAR CORPORATION EXPRESSLY
RESERVES ITS COPYRIGHT AND OTHER
PROPERTY RIGHTS IN THESE DESIGNS
AND DRAWINGS. UNAUTHORIZED
DUPLICATION OR DISTRIBUTION OF
THESE PLANS IS PROHIBITED.

LENNAR®

MODEL	SET NO.	OPTION DESCRIPTION
ALAN (ALL)	9159A0, 9159B0	VENTURE
PARTIAL PLANS	9159C0, 9159D0	
	9159E0	
	DRAWN BY DAR	
	COLLECTION	
	VENTURE	

SHEET NO.

A3.5

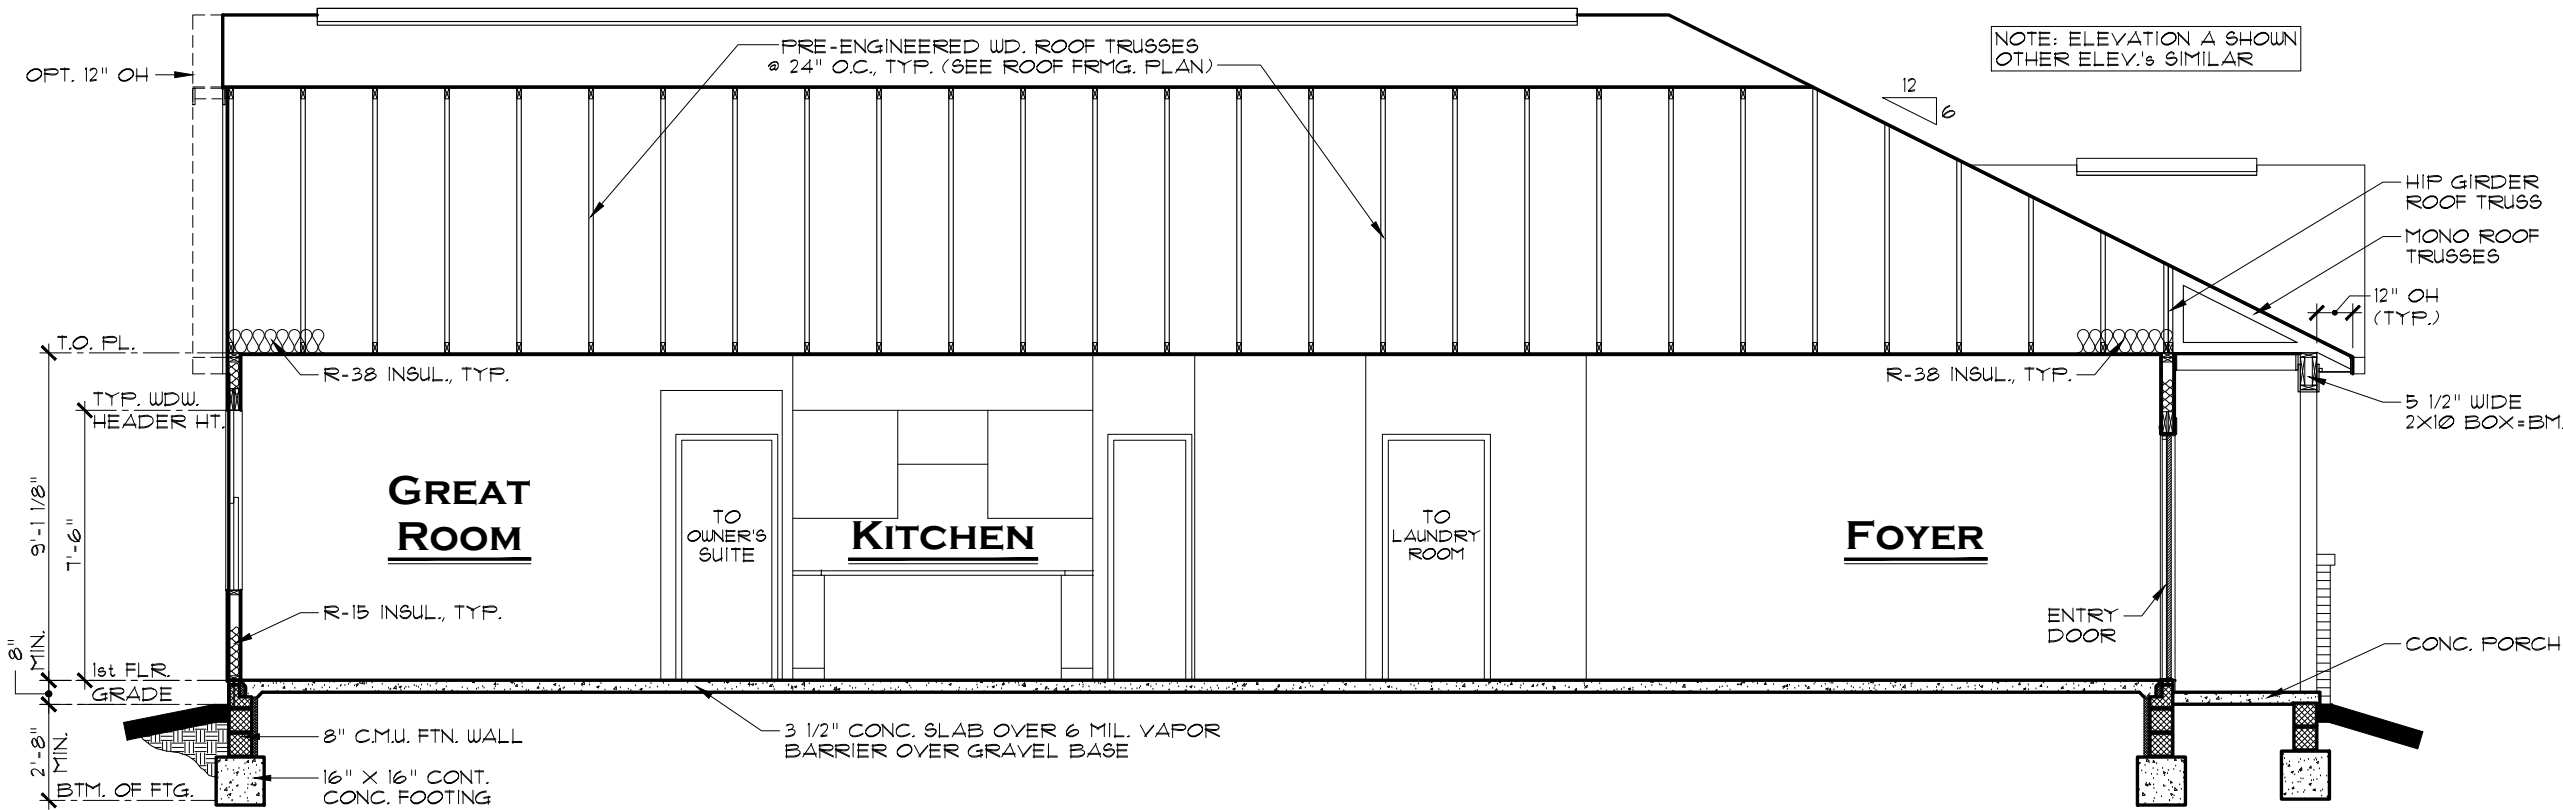

BUILDING SECTION

SCALE: 3/16" = 1'-0"

INDIANAPOLIS DIVISION




REMARKS		DATE	REV.NO.
FULL RELEASE UPDATED TO VENTURE SPECIFICATIONS		6/3/20	1
		12/1/21	2
			3
			4
			5

THESE PLANS AND THE DESIGNS CONTAINED HEREIN ARE THE SOLE PROPERTY OF LENNAR CORPORATION. © 2018 LENNAR CORPORATION, ALL RIGHTS RESERVED. LENNAR CORPORATION EXPRESSLY RESERVES ITS COPYRIGHT AND OTHER PROPERTY RIGHTS IN THESE DESIGNS AND DRAWINGS. UNAUTHORIZED DUPLICATION OR DISTRIBUTION OF THESE PLANS IS PROHIBITED.

LENNAR®		SET NO.
MODEL	ALAN (ALL)	9159A0, 9159B0
DRAWING TITLE		9159C0, 9159D0
		9159E0
	BUILDING SECTION	DRAWN BY SAM / DAR
OPTION DESCRIPTION		COLLECTION VENTURE

SHEET NO.
A4.1

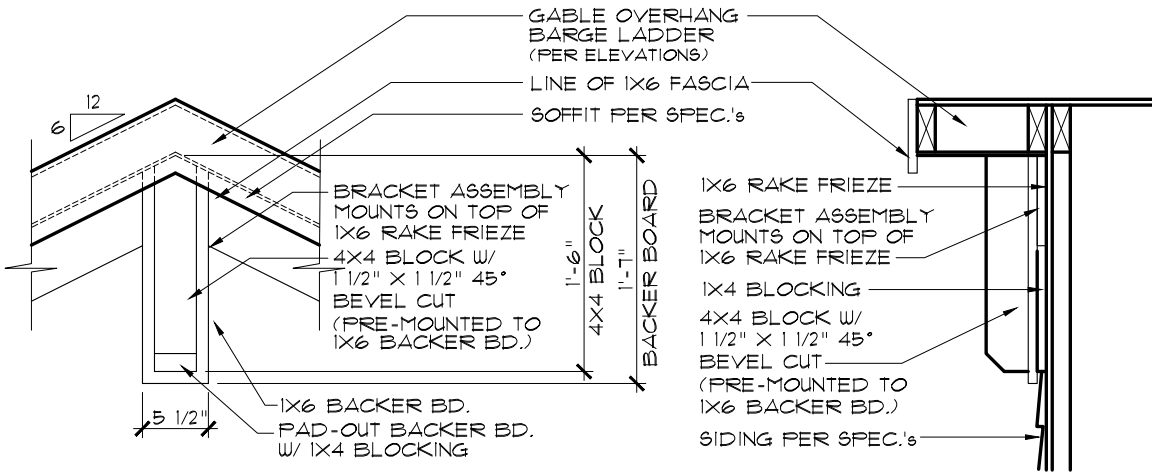

ELEVATION

SECTION


Ø1
A4.3A

BRACKET DETAIL

ELEV. A

BRACKET AT GABLE PEAK

SCALE: 3/4" = 1'-0"

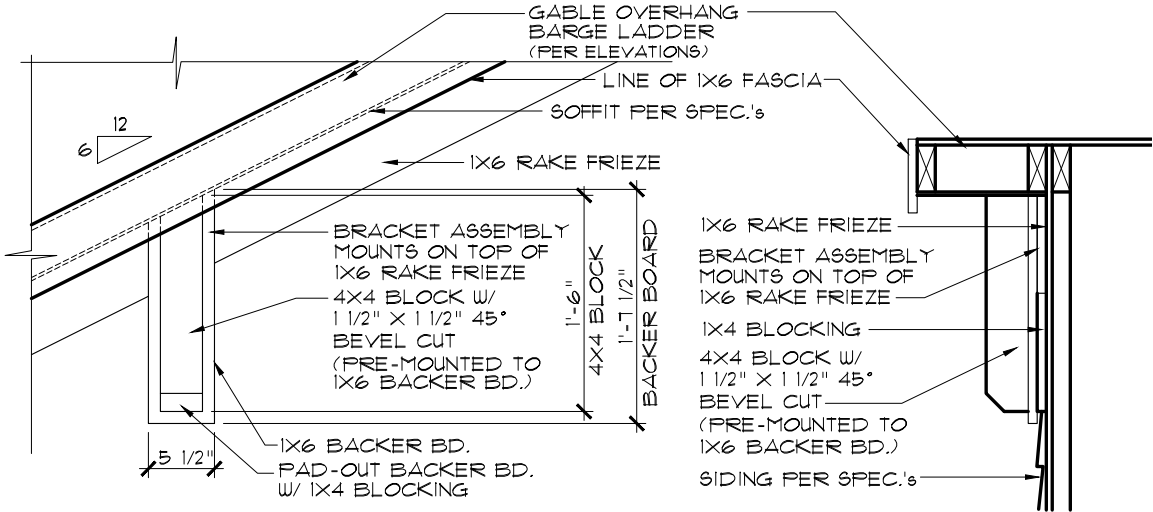

ELEVATION

SECTION

Ø2
A4.3A

BRACKET DETAIL

ELEV. A

BRACKET AT MID-GABLE

SCALE: 3/4" = 1'-0"

INDIANAPOLIS DIVISION



EVERYTHING'S INCLUDED®

REV. NO.	DATE	REMARKS
1	6/3/20	FULL RELEASE
2	12/1/21	UPDATED TO VENTURE SPECIFICATIONS
3		
4		
5		

THESE PLANS AND THE DESIGNS CONTAINED HEREIN ARE THE SOLE PROPERTY OF LENNAR CORPORATION. © 2018 LENNAR CORPORATION, ALL RIGHTS RESERVED. LENNAR CORPORATION EXPRESSLY RESERVES ITS COPYRIGHT AND OTHER PROPERTY RIGHTS IN THESE DESIGNS AND DRAWINGS. UNAUTHORIZED DUPLICATION OR DISTRIBUTION OF THESE PLANS IS PROHIBITED.


MODEL	LENNAR®	
	ALAN A	
	DRAWING TITLE	
	EXTERIOR DETAILS	
OPTION DESCRIPTION		
	SET NO.	
	9159A0	
	DRAWN BY	
	SAM / DAR	
	COLLECTION	
	VENTURE	

LENNAR®

ALAN A

SHEET NO.

A4.3A

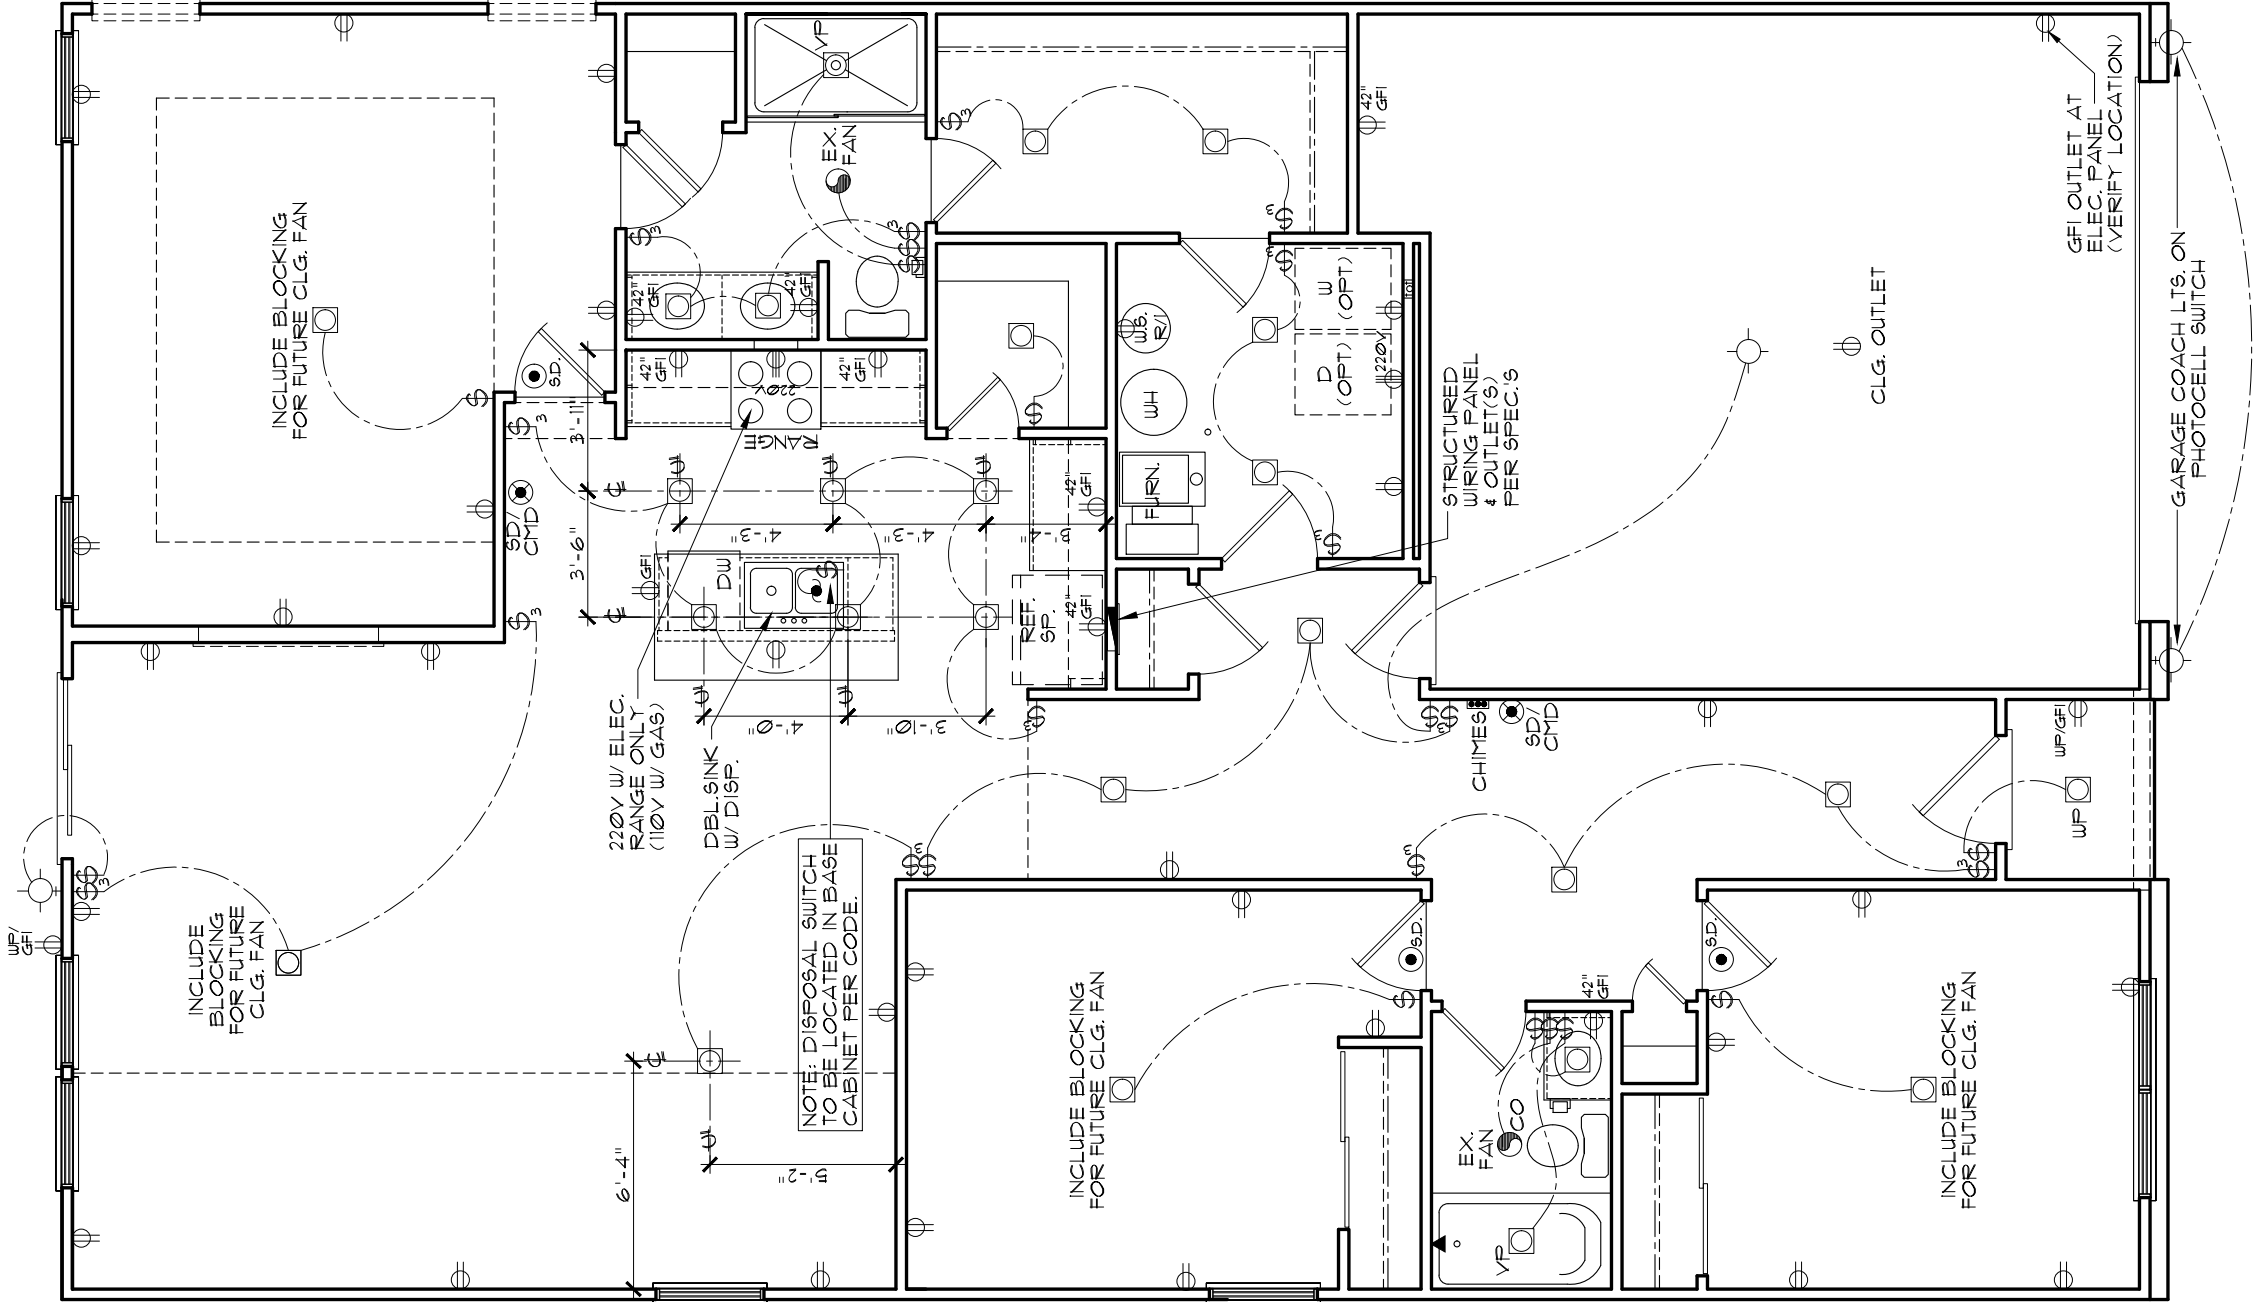

ELECTRICAL LEGEND	
SYMBOL	SYMBOL DESCRIPTION
	110V OUTLET
	OUTLET w/ GFI PROTECTION
	WEATHERPROOF OUTLET w/ GFI PROTECTION
	SWITCHED OUTLET
	220V OUTLET
	CEILING OUTLET
	CEILING FAN OUTLET
	SINGLE POLE SWITCH
	THREE WAY SWITCH
	FOUR WAY SWITCH
	DISPOSAL
	EXHAUST FAN
	FAN / LIGHT COMBINATION
	CONTINUOUSLY OPERATING EX. FAN
	CEILING (OR HANGING) LT. FIXTURE
	WALL-MOUNTED LT. FIXTURE
	COMBO JACK
	CHIME
	STRUCTURED WIRING PANEL
	SMOKE DETECTOR
	SMOKE DETECTOR / CARBON MONOXIDE DETECTOR
	FLUSH MOUNT LED LT. FIXTURE

NOTE: ALL ELECTRICAL WORK SHALL BE BUILT TO, AND COMPLY WITH THE 2009 INDIANA ELECTRICAL CODE.

FOR ELECTRICAL PURPOSES ONLY
SWITCH AND RECEPTACLE
LOCATIONS MAY VARY

NOTE: ELEVATION A SHOWN,
ALL OTHER ELEVATIONS SIMILAR

FIRST FLOOR ELECTRICAL PLAN

SCALE: 3/16" = 1'-0"

INDIANAPOLIS DIVISION

LENNAR®

MODEL
ALAN (ALL)

DRAWING TITLE
1ST FLR. ELEC. PLAN

OPTION DESCRIPTION

SET NO.
9159A0, 9159B0
9159C0, 9159D0
9159E0

DRAWN BY
SAM / PJS

COLLECTION
VENTURE

SHEET NO.
E1.1


REVISIONS

REV.NO.	DATE	REMARKS
1	6/3/20	FULL RELEASE
2	7/22/20	OPT. FIREPLACE UPDATE
3	12/1/21	UPDATED TO VENTURE SPECIFICATIONS
4		
5		

THESE PLANS AND THE DESIGNS CONTAINED HEREIN ARE THE SOLE PROPERTY OF LENNAR CORPORATION. © 2019 LENNAR CORPORATION, ALL RIGHTS RESERVED.


LENNAR CORPORATION EXPRESSLY RESERVES ITS COPYRIGHT AND OTHER PROPERTY RIGHTS IN THESE DESIGNS AND DRAWINGS. UNAUTHORIZED DUPLICATION OR DISTRIBUTION OF THESE PLANS IS PROHIBITED.

EVERYTHING'S INCLUDED®

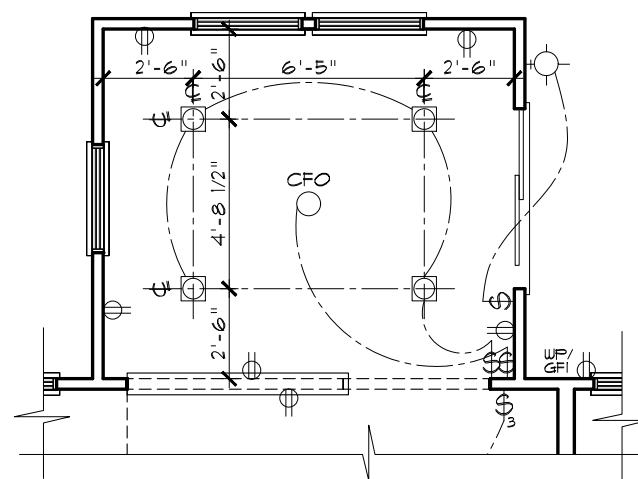






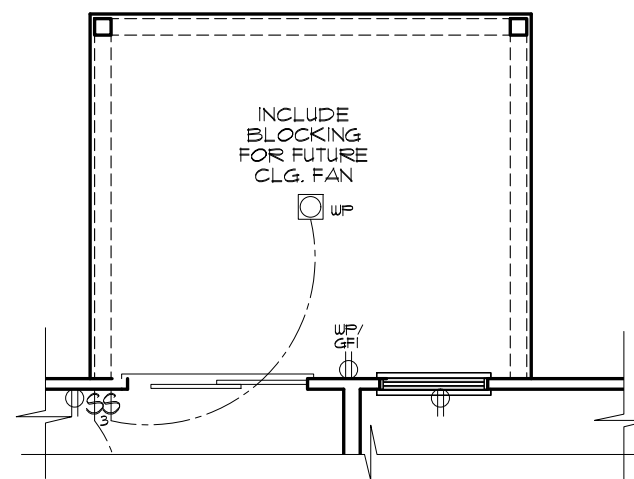








 

 
 
 



OPT. MORNING ROOM

SCALE: 3/16" = 1'-0"



OPT. COVERED PATIO


SCALE: 3/16" = 1'-0"

ELECTRICAL LEGEND	
SYMBOL	SYMBOL DESCRIPTION
	110V OUTLET
	OUTLET w/ GFI PROTECTION
	WEATHERPROOF OUTLET w/ GFI PROTECTION
	SWITCHED OUTLET
	220V OUTLET
	CEILING OUTLET
	CEILING FAN OUTLET
	SINGLE POLE SWITCH
	THREE WAY SWITCH
	FOUR WAY SWITCH
	DISPOSAL
	EXHAUST FAN
	FAN / LIGHT COMBINATION
	CONTINUOUSLY OPERATING EX. FAN
	CEILING (OR HANGING) LT. FIXTURE
	WALL-MOUNTED LT. FIXTURE
	COMBO JACK
	CHIME
	STRUCTURED WIRING PANEL
	SMOKE DETECTOR
	SMOKE DETECTOR / CARBON MONOXIDE DETECTOR
	FLUSH MOUNT LED LT. FIXTURE

NOTE: ALL ELECTRICAL WORK SHALL BE BUILT TO, AND COMPLY WITH THE 2009 INDIANA ELECTRICAL CODE.


**FOR ELECTRICAL PURPOSES ONLY
SWITCH AND RECEPTACLE
LOCATIONS MAY VARY**

**NOTE: ELEVATION A SHOWN,
ALL OTHER ELEVATIONS SIMILAR**

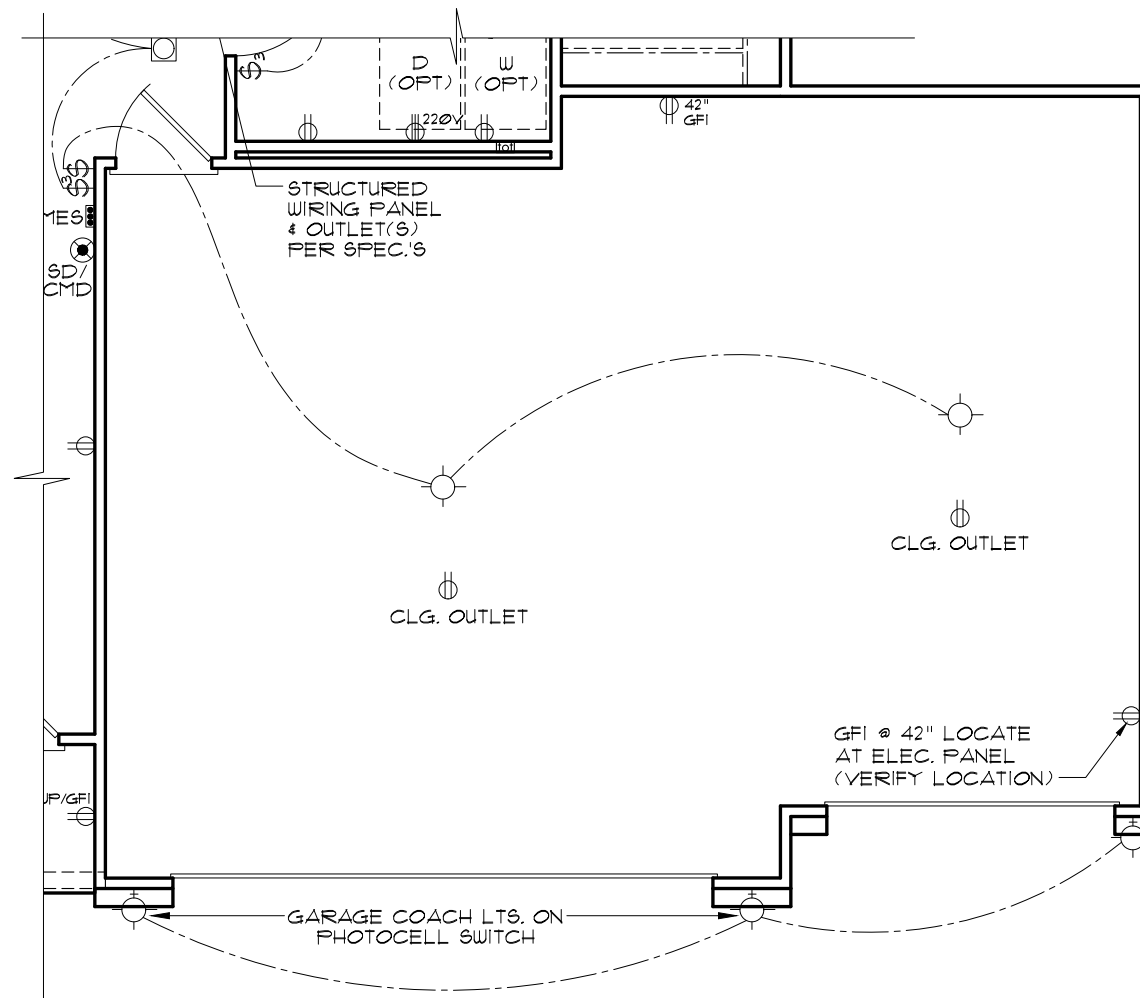

OPT. 3-CAR FRONT-LOAD GARAGE

SCALE: 3/16" = 1'-0"

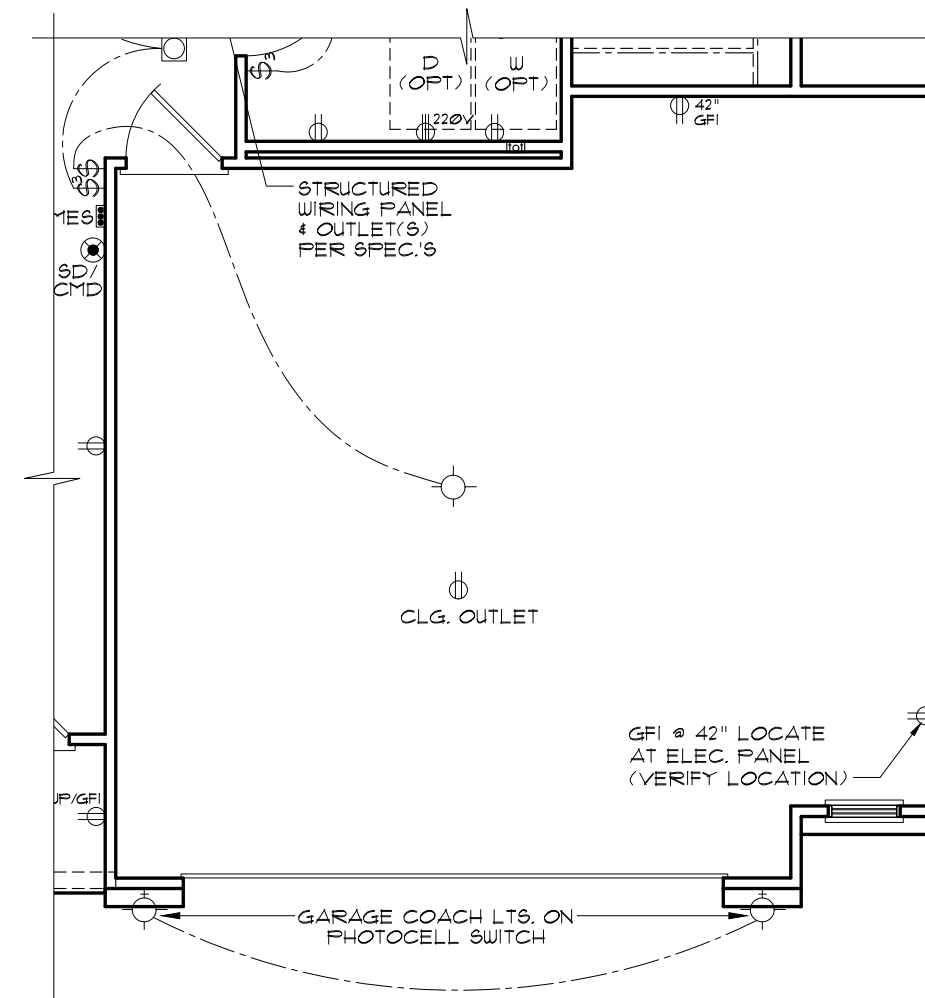

OPT. 4 FT. SIDE GARAGE EXT.

SCALE: 3/16" = 1'-0"

INDIANAPOLIS DIVISION

EVERYTHING'S INCLUDED*

REV.NO.	DATE	REMARKS
1	6/3/20	FULL RELEASE
2	7/22/20	OPT. 4 FT. SIDE GARAGE EXT. ADDED
3	12/1/21	UPDATED TO VENTURE SPECIFICATIONS
4		
5		

THESE PLANS AND THE DESIGNS
CONTAINED HEREIN ARE THE SOLE
PROPERTY OF LENNAR CORPORATION
© 2018 LENNAR CORPORATION,
ALL RIGHTS RESERVED

LENNAR CORPORATION EXPRESSLY
RESERVES ITS COPYRIGHT AND OTHER
PROPERTY RIGHTS IN THESE DESIGNS
AND DRAWINGS. UNAUTHORIZED
DUPLICATION OR DISTRIBUTION OF
THESE PLANS IS PROHIBITED.

LENNAR®

MODEL
ALAN (ALL)

DRAWING TITLE

DRAWING TITLE
OPT. ELECTRICAL PLANS

OPTION	DESCRIPTION
--------	-------------

SHEET NO.

E1.2

Cottage Collection | Aspen



Elevation C



Elevation A



Elevation B




Elevation D




Elevation E


Cottage Collection | Aspen

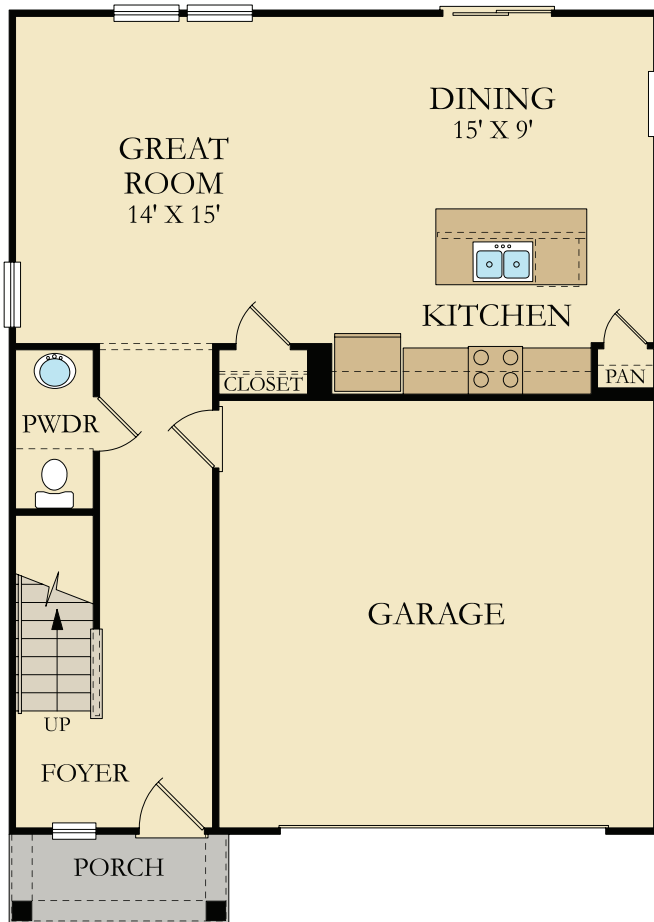


FIRST FLOOR

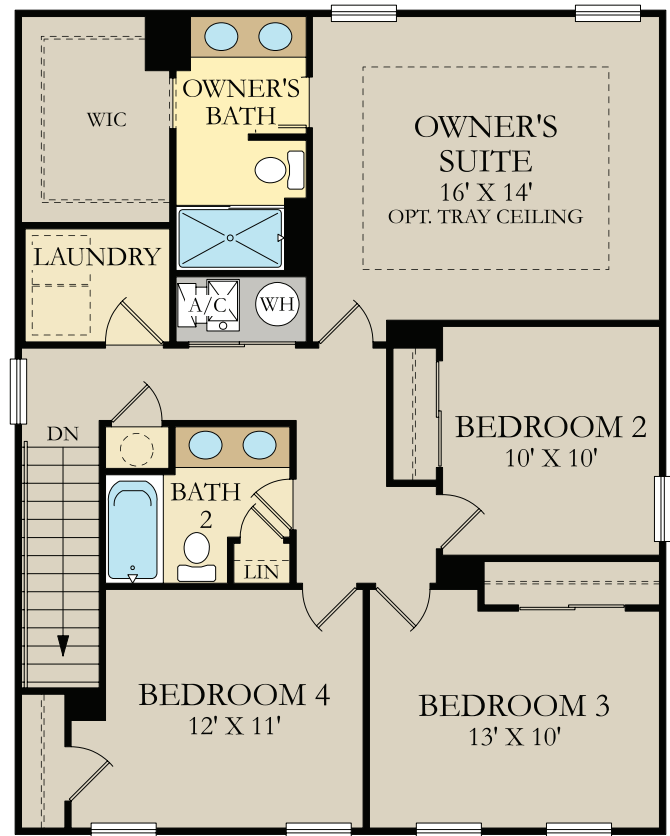

SECOND FLOOR

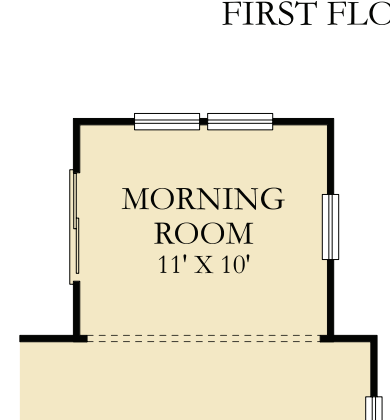

OPT. MORNING ROOM

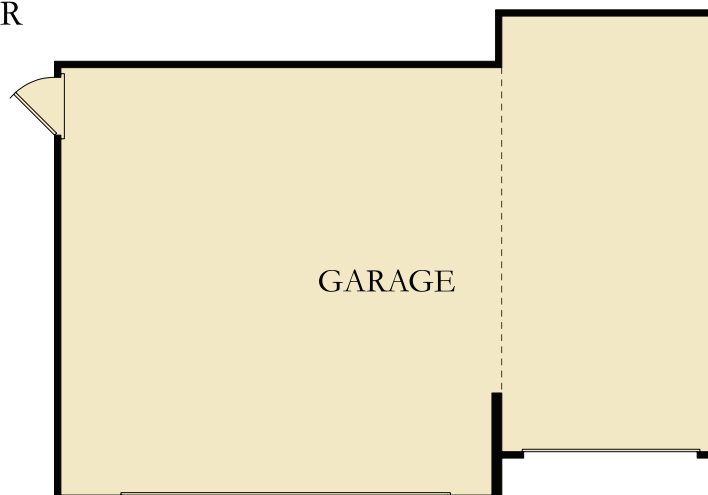

OPT. 3 CAR GARAGE




SCALE: 1/16" = 1'-0"


EXTERIOR TRIM KEY	
(V) VINYL CORNER	(3) 1 x 8
(1) 1 x 4	(4) 1 x 10
(2) 1 x 6	(5) 1 x 12

NOTE: EXTERIOR TRIM NOTATIONS INDICATE TRIM PIECE SIZE ONLY. ACTUAL TRIM MATERIAL / FINISH PER DIVISION SPECIFICATIONS.


SIDES AND REAR WINDOW GRIDS, WHEN REQUIRED BY COMMUNITY, SHALL MATCH THOSE OF FRONT ELEVATION

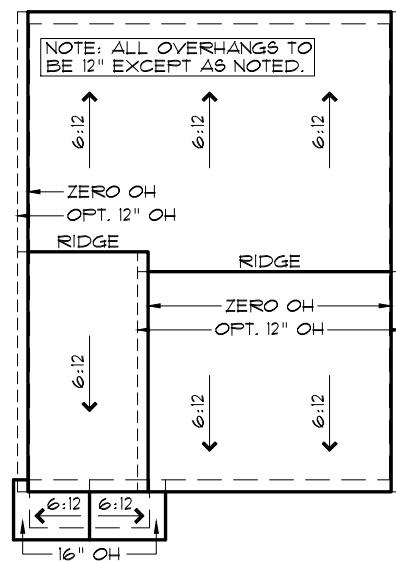


SCALE: 1/16" = 1'-0"

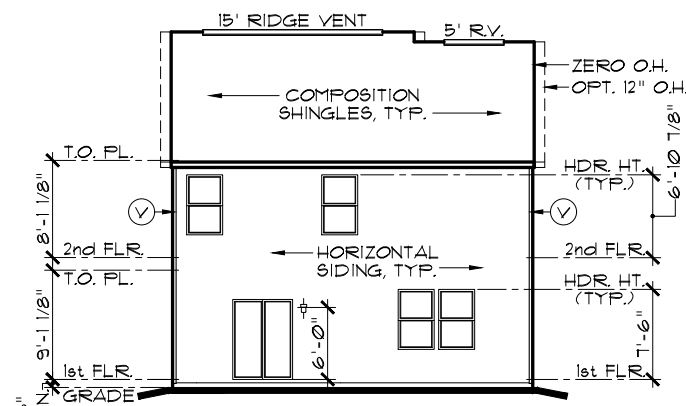

SCALE: 1/16" = 1'-0"

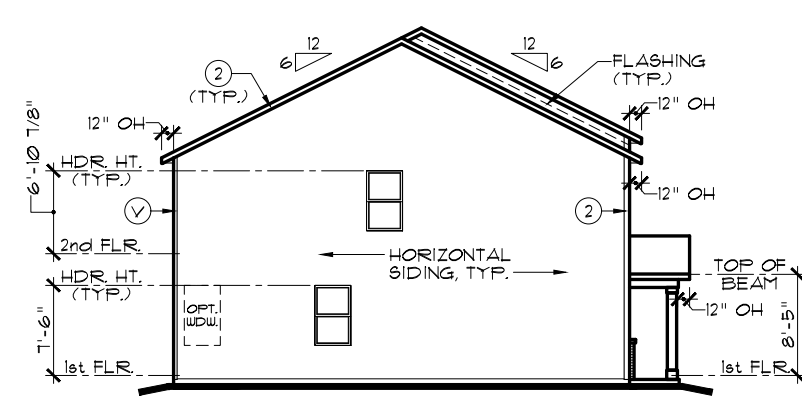

SCALE: 1/16" = 1'-0"

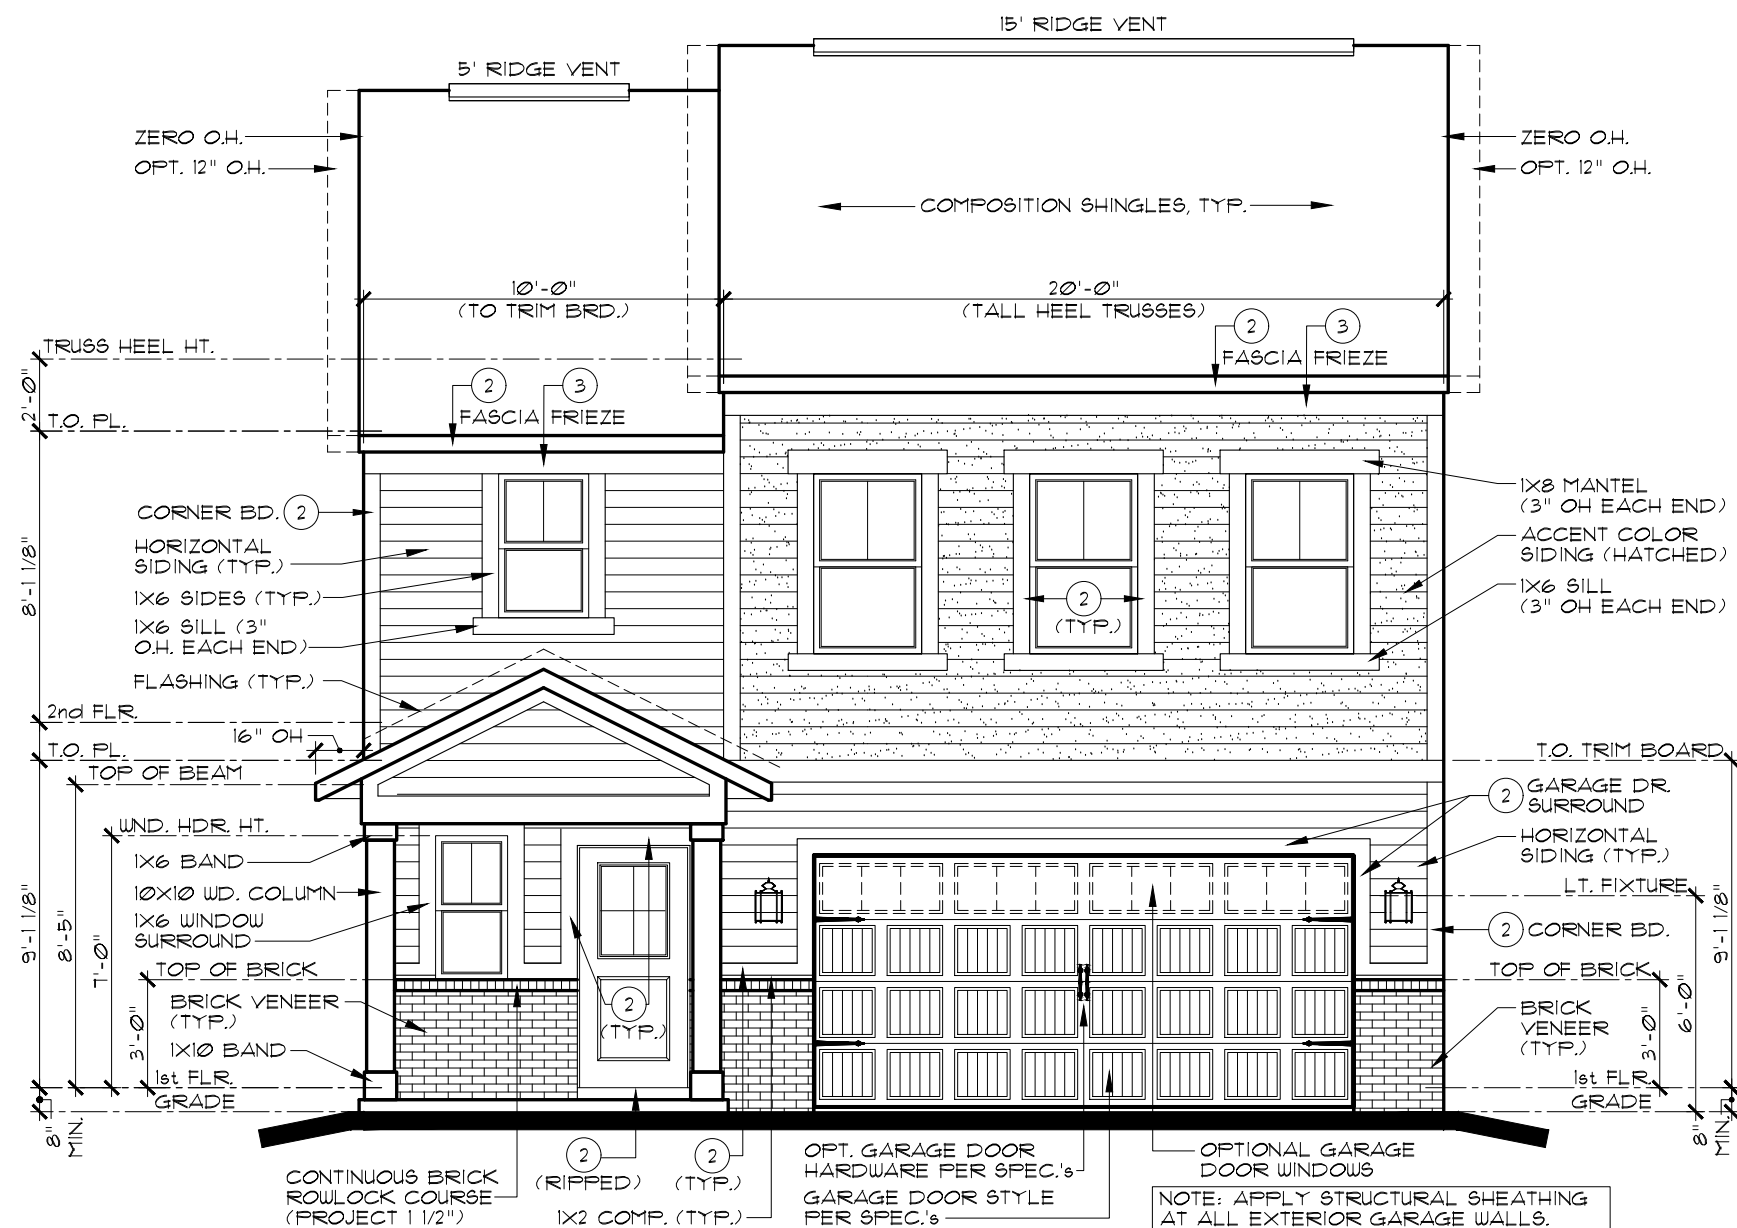

SCALE: 3/16" = 1'-0"




REV.NO.	DATE	REMARKS
1	5/11/20	FULL RELEASE
2		
3		
4		
5		

THESE PLANS AND THE DESIGNS
CONTAINED HEREIN ARE THE SOLE
PROPERTY OF LENNAR CORPORATION
© 2019 LENNAR CORPORATION,
ALL RIGHTS RESERVED
LENNAR CORPORATION EXPRESSLY
RESERVES ITS COPYRIGHT AND OTHER
PROPERTY RIGHTS IN THESE DESIGNS
AND DRAWINGS. UNAUTHORIZED
DUPLICATION OR DISTRIBUTION OF
THESE PLANS IS PROHIBITED.

MODEL	ASPEN A	SET NO.
		9158A0
DRAWING TITLE	ELEVATIONS, ROOF PLAN	DRAWN BY
		SAM/DAR
OPTION DESCRIPTION		COLLECTION
		COTTAGE

SHIFT NO. _____

A1.1A

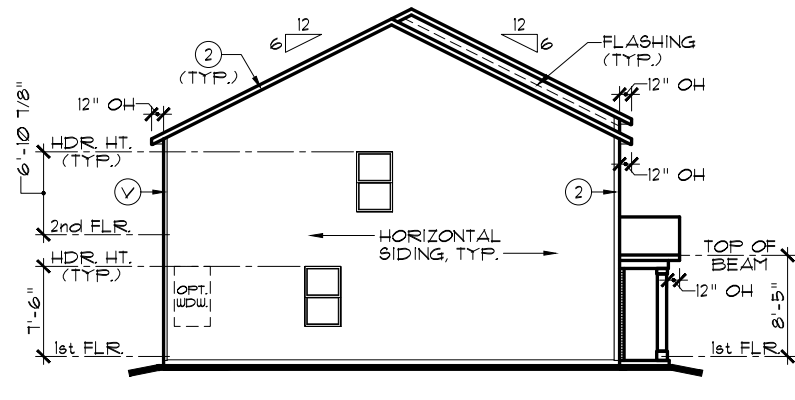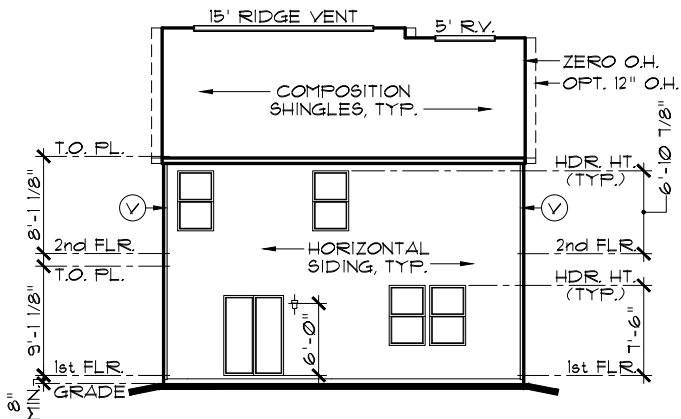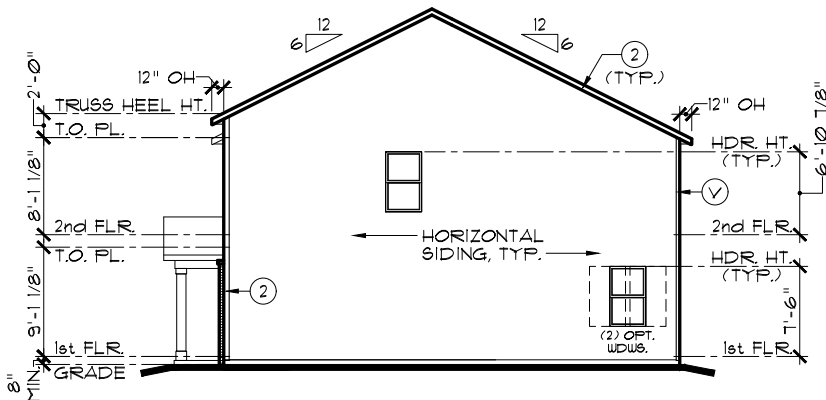

EXTERIOR TRIM KEY

① VINYL CORNER	③ 1 x 8
② 1 x 4	④ 1 x 10
⑤ 1 x 6	⑥ 1 x 12

NOTE: EXTERIOR TRIM NOTATIONS INDICATE TRIM PIECE SIZE ONLY. ACTUAL TRIM MATERIAL / FINISH PER DIVISION SPECIFICATIONS.



NOTE:

SIDES AND REAR WINDOW GRIDS, WHEN REQUIRED BY COMMUNITY, SHALL MATCH THOSE OF FRONT ELEVATION

NOTE:

STEEL LINTELS AND MASONRY CONSTRUCTION ABOVE GARAGE DOORS SHALL COMPLY WITH THE 2020 INDIANA RESIDENTIAL CODE, SECTION R 103.8.3

FRONT-FACING BRICK AREA CALCULATIONS	
TOTAL FRONT-FACING EXTERIOR WALL AREA:	270.5 SF
AREA OF FRONT-FACING WALL COVERED BY BRICK:	101.5 SF
PERCENTAGE OF FRONT-FACING WALL COVERED BY BRICK:	37.5%

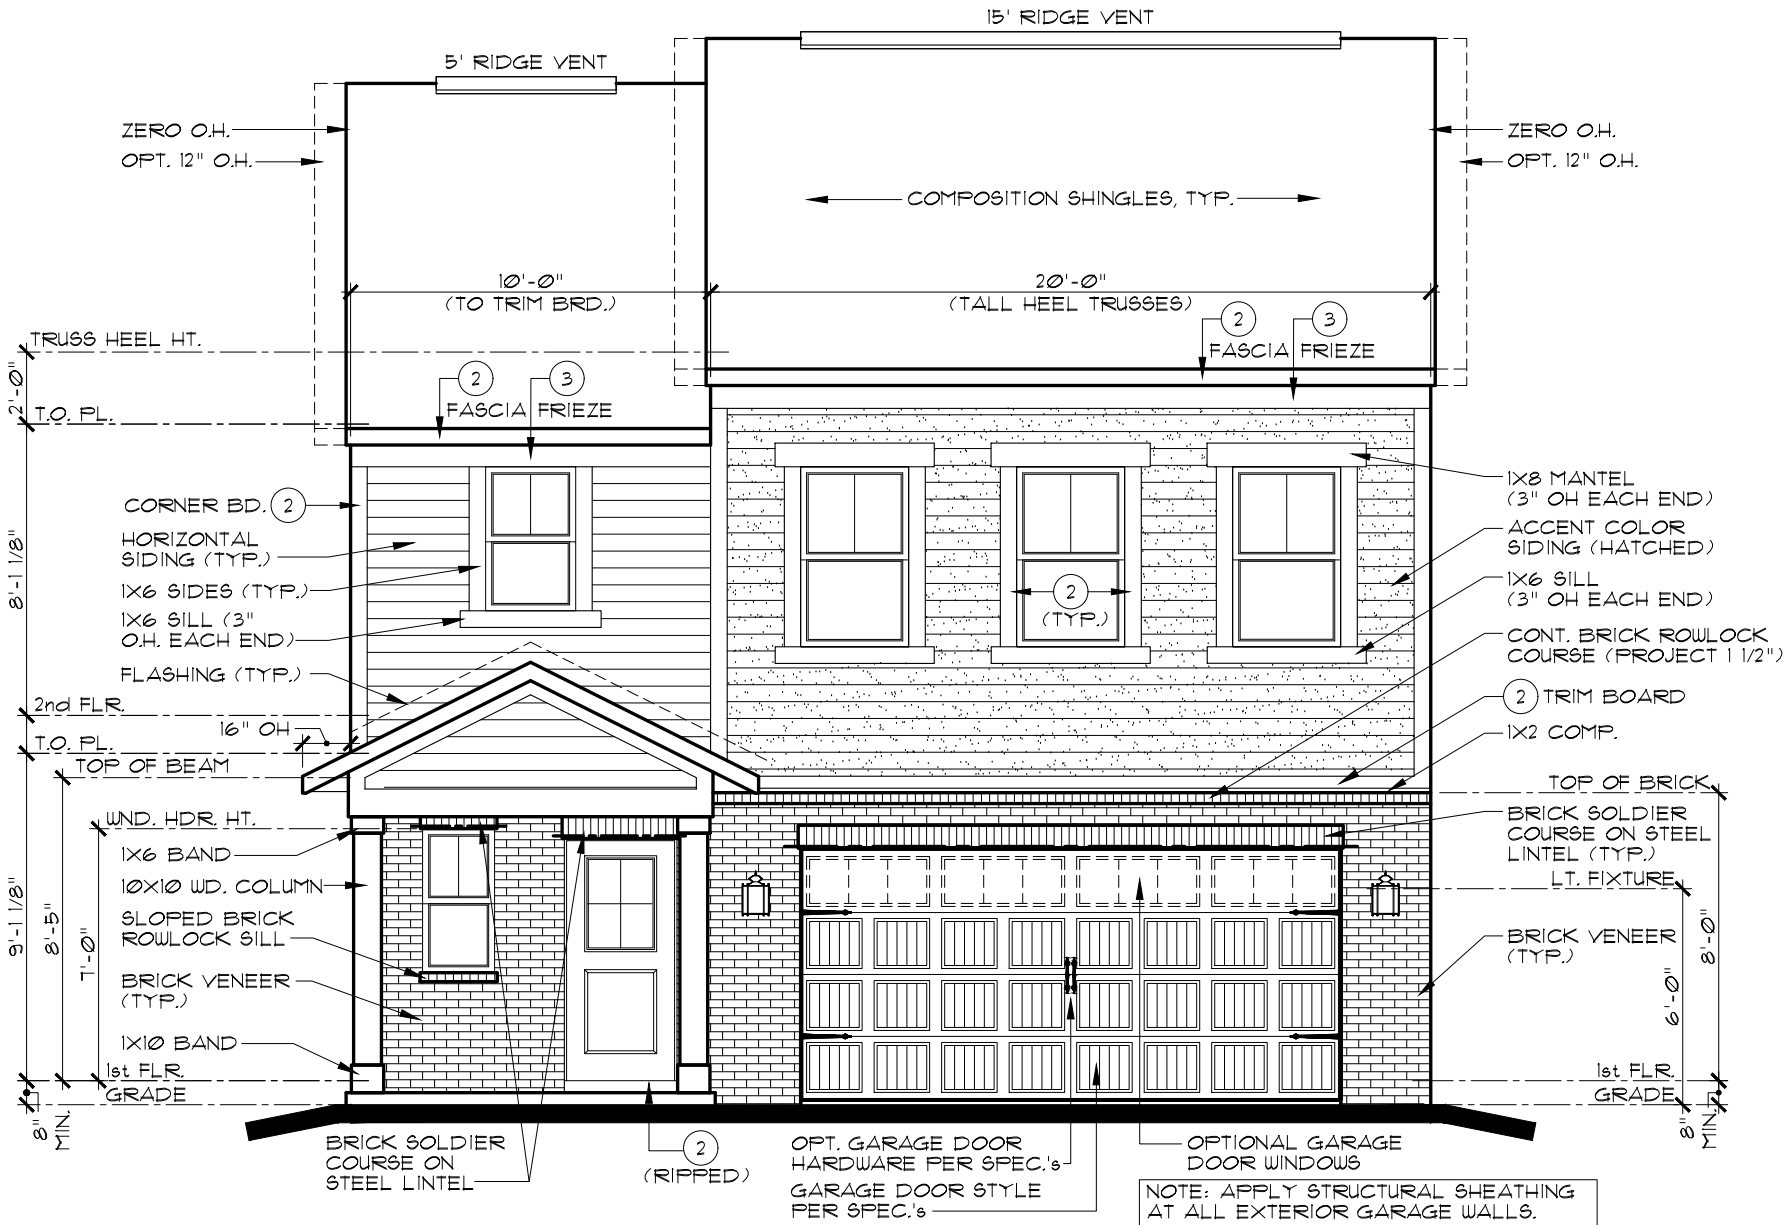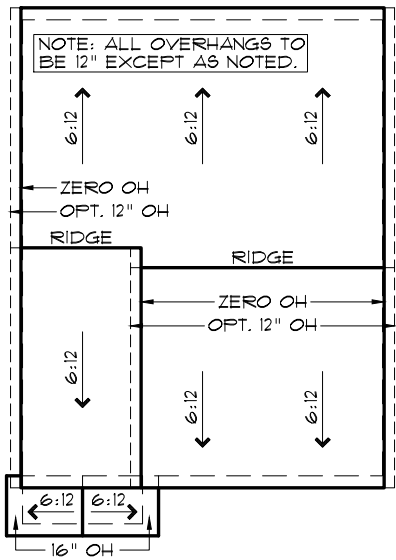

INDIANAPOLIS DIVISION

EVERYTHING'S INCLUDED*


REMARKS	DATE	REV. NO.
FULL RELEASE	5/17/20	1
ADDITIONAL BRICK OPTION ADDED	8/14/20	2
		3
		4
		5

THESE PLANS AND THE DESIGNS CONTAINED HEREIN ARE THE SOLE PROPERTY OF LENNAR CORPORATION. © 2019 LENNAR CORPORATION. ALL RIGHTS RESERVED. LENNAR CORPORATION EXPRESSLY RESERVES ITS COPYRIGHT AND OTHER PROPERTY RIGHTS IN THESE DESIGNS AND DRAWINGS. UNAUTHORIZED DUPLICATION OR DISTRIBUTION OF THESE PLANS IS PROHIBITED.

MODEL	SFT. NO.	DRAWN BY	OPTION DESCRIPTION
ASPEN A	9158A0	SAM/DAR	ADDITIONAL BRICK OPTION
ELEVATIONS, ROOF PLAN			




 


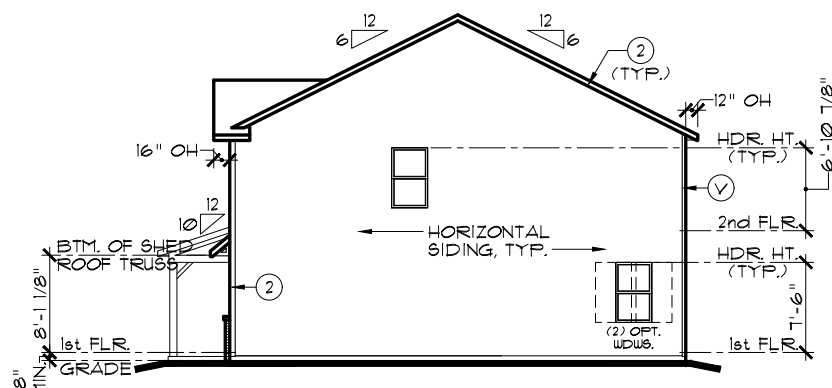SHEET NO.

A1.1A



RIGHT ELEVATION


SCALE: 1/16" = 1'-0"

EXTERIOR TRIM KEY	
 VINYL CORNER	 1 x 8
 1 x 4	 1 x 10
 1 x 6	 1 x 12
<p>NOTE: EXTERIOR TRIM NOTATIONS INDICATE TRIM PIECE SIZE ONLY. ACTUAL TRIM MATERIAL / FINISH PER DIVISION SPECIFICATIONS.</p>	

NOTE: EXTERIOR TRIM NOTATIONS
INDICATE TRIM PIECE SIZE ONLY.
ACTUAL TRIM MATERIAL / FINISH
PER DIVISION SPECIFICATIONS.


NOTE:

SIDES AND REAR WINDOW GRIDS, WHEN REQUIRED BY COMMUNITY, SHALL MATCH THOSE OF FRONT ELEVATION

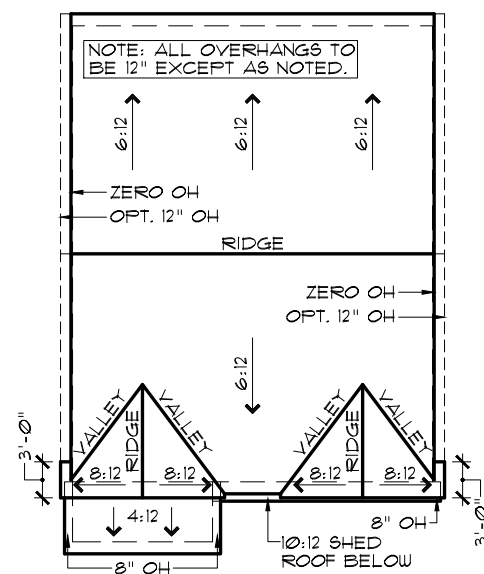


ROOF PLAN B

SCALE: 1/16" = 1'-0"

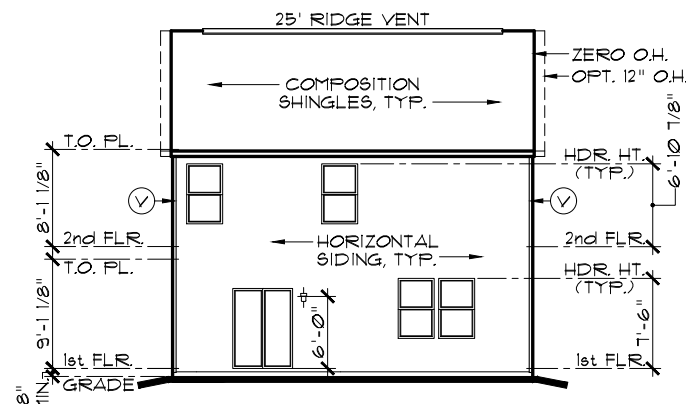


REAR ELEVATION

SCALE: 1/16" = 1'-0"

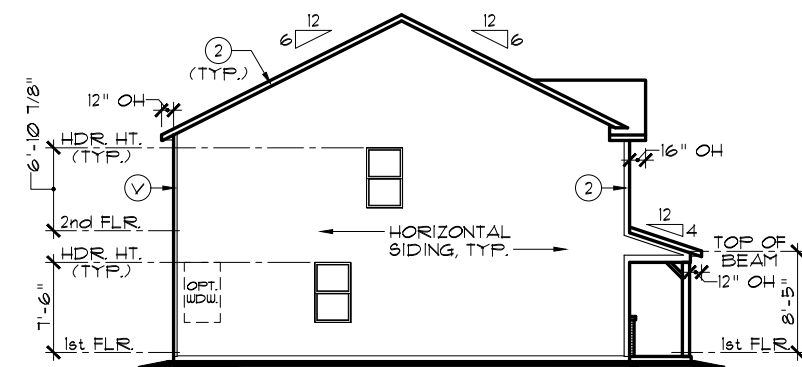

LEFT ELEVATION

SCALE: 1/16" = 1'-0"

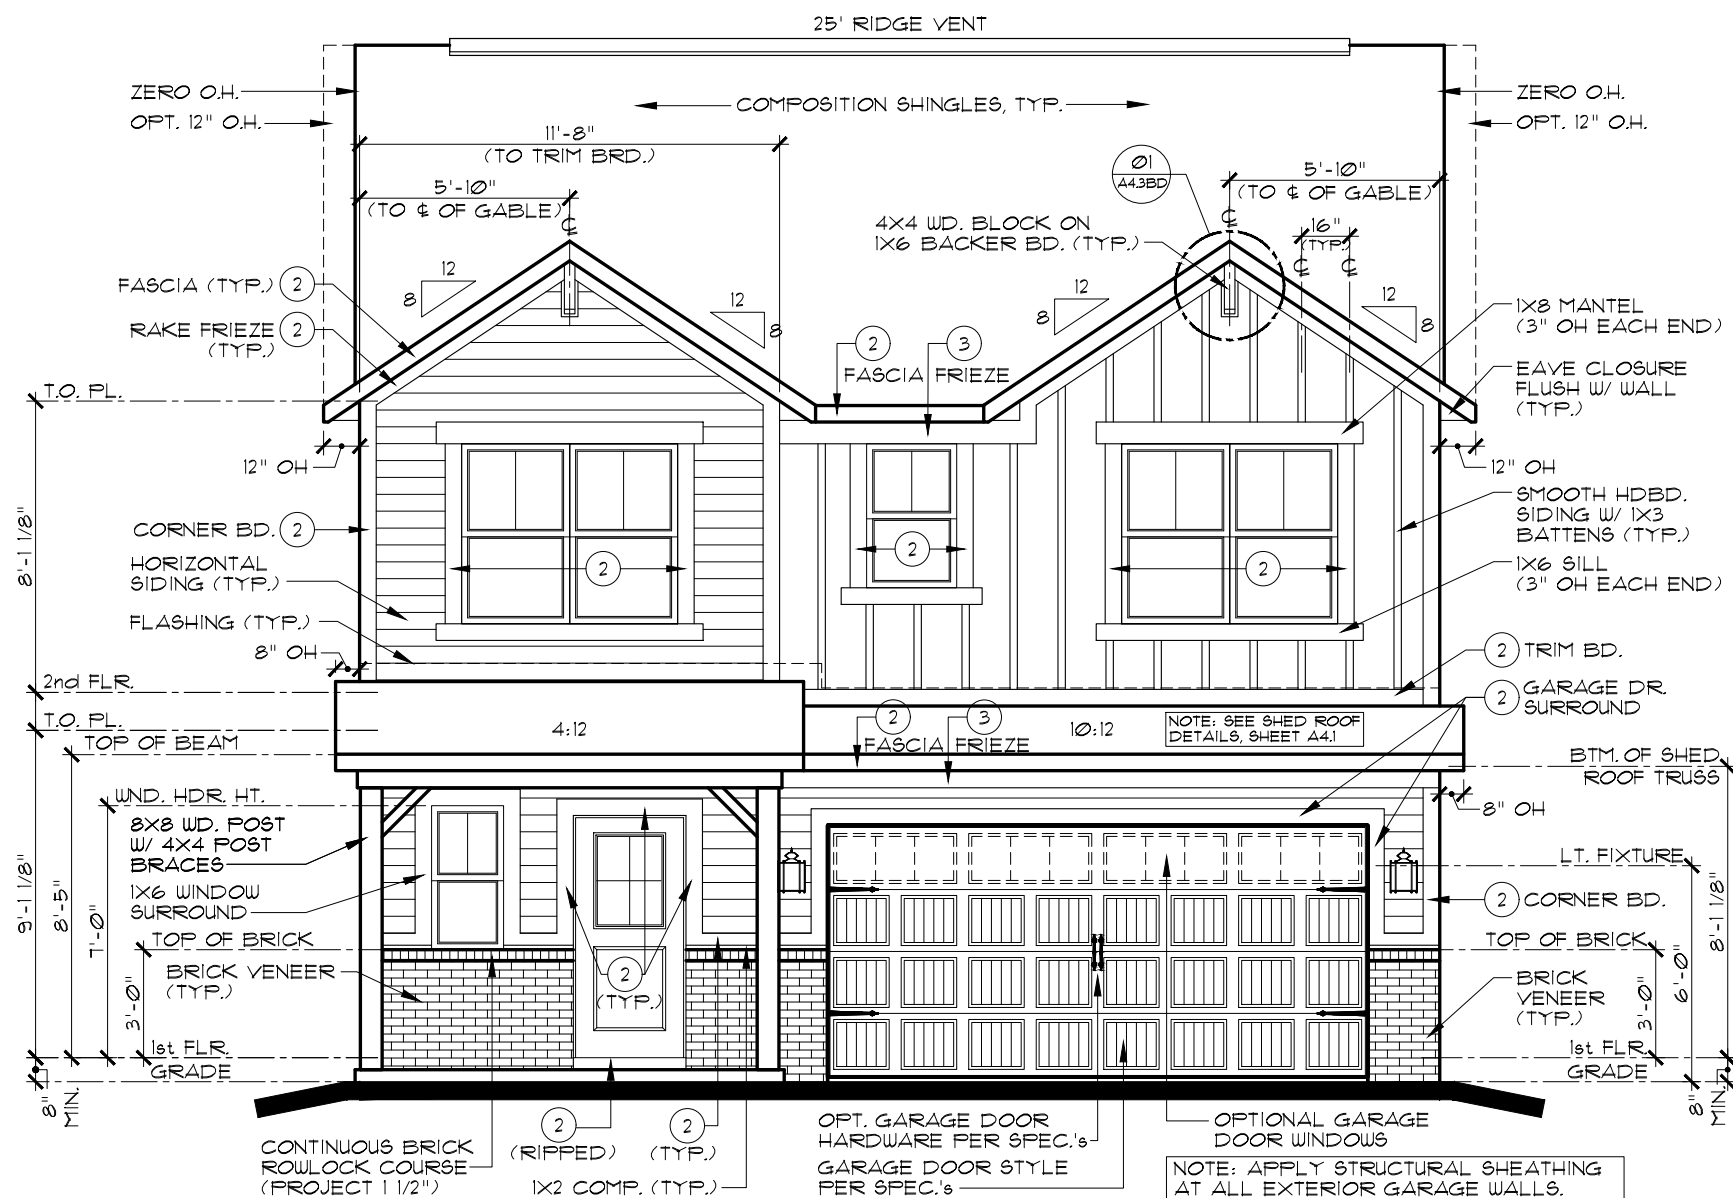

FRONT ELEVATION B

SCALE: 3/16" = 1'-0"



EVERYTHING'S INCLUDED*

REV.NO.	DATE	REMARKS
1	5/11/20	FULL RELEASE
2		
3		
4		
5		


THESE PLANS AND THE DESIGNS
CONTAINED HEREIN ARE THE SOLE
PROPERTY OF LENNAR CORPORATION
© 2019 LENNAR CORPORATION,
ALL RIGHTS RESERVED

LENNAR CORPORATION EXPRESSLY
RESERVES ITS COPYRIGHT AND OTHER
PROPERTY RIGHTS IN THESE DESIGNS
AND DRAWINGS. UNAUTHORIZED
DUPLICATION OR DISTRIBUTION OF
THESE PLANS IS PROHIBITED.

LENNAR®	
MODEL	ASPEN B SET NO. 9158B0
DRAWING TITLE	ELEVATIONS, ROOF PLAN
OPTION DESCRIPTION	DRAWN BY SAM/DAR COLLECTION COTTAGE


SHIFT NO.

A1.1B

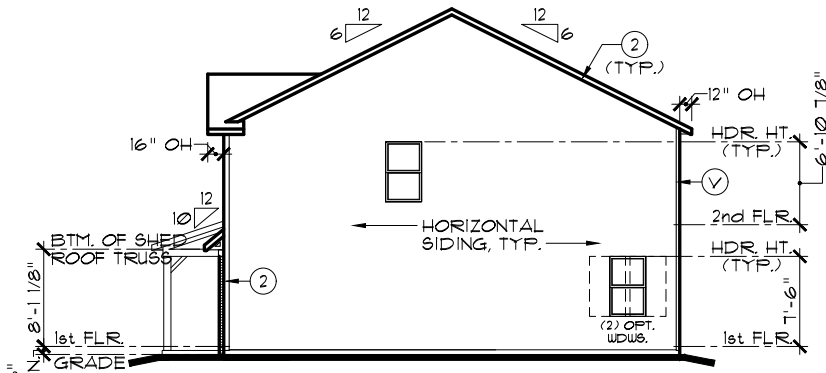


RIGHT ELEVATION

SCALE: 1/16" = 1'-0"

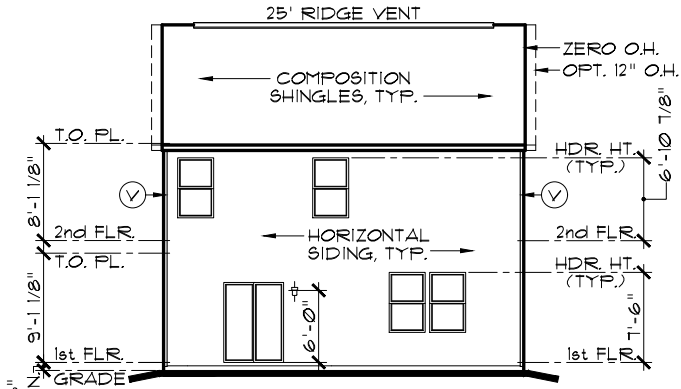

REAR ELEVATION

SCALE: 1/16" = 1'-0"

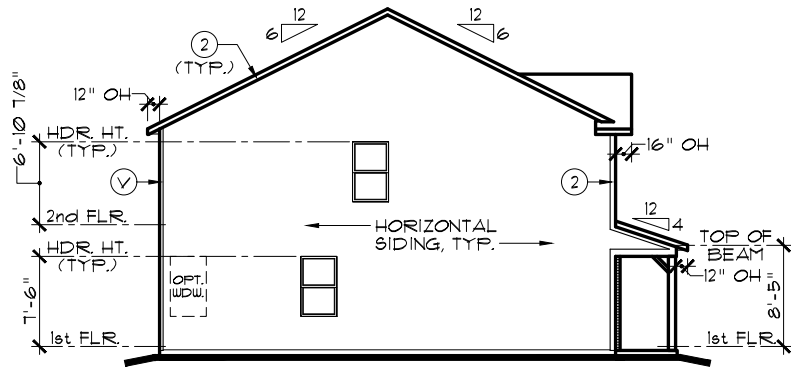

LEFT ELEVATION

SCALE: 1/16" = 1'-0"

EXTERIOR TRIM KEY


(V) VINYL CORNER	(3) 1 x 8
(1) 1 x 4	(4) 1 x 10
(2) 1 x 6	(5) 1 x 12

NOTE: EXTERIOR TRIM NOTATIONS INDICATE TRIM PIECE SIZE ONLY. ACTUAL TRIM MATERIAL / FINISH PER DIVISION SPECIFICATIONS.

NOTE:
SIDES AND REAR WINDOW GRIDS, WHEN REQUIRED BY COMMUNITY, SHALL MATCH THOSE OF FRONT ELEVATION


NOTE:
STEEL LINTELS AND MASONRY CONSTRUCTION ABOVE GARAGE DOORS SHALL COMPLY WITH THE 2020 INDIANA RESIDENTIAL CODE, SECTION R 103.8.3

FRONT-FACING BRICK AREA CALCULATIONS	
TOTAL FRONT-FACING EXTERIOR WALL AREA:	256.3 SF
AREA OF FRONT-FACING WALL COVERED BY BRICK:	95.3 SF
PERCENTAGE OF FRONT-FACING WALL COVERED BY BRICK:	37.2%

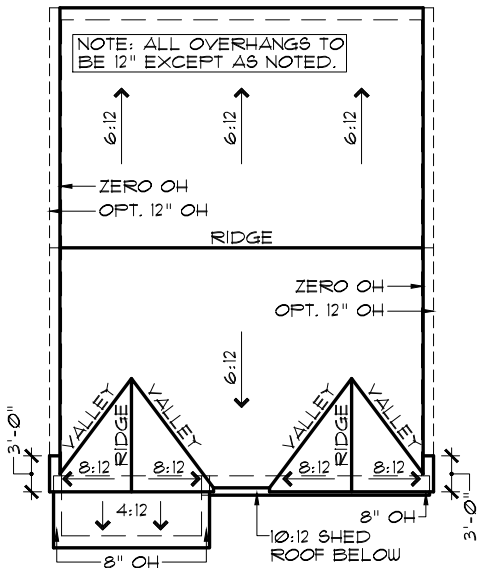

ROOF PLAN B

SCALE: 1/16" = 1'-0"

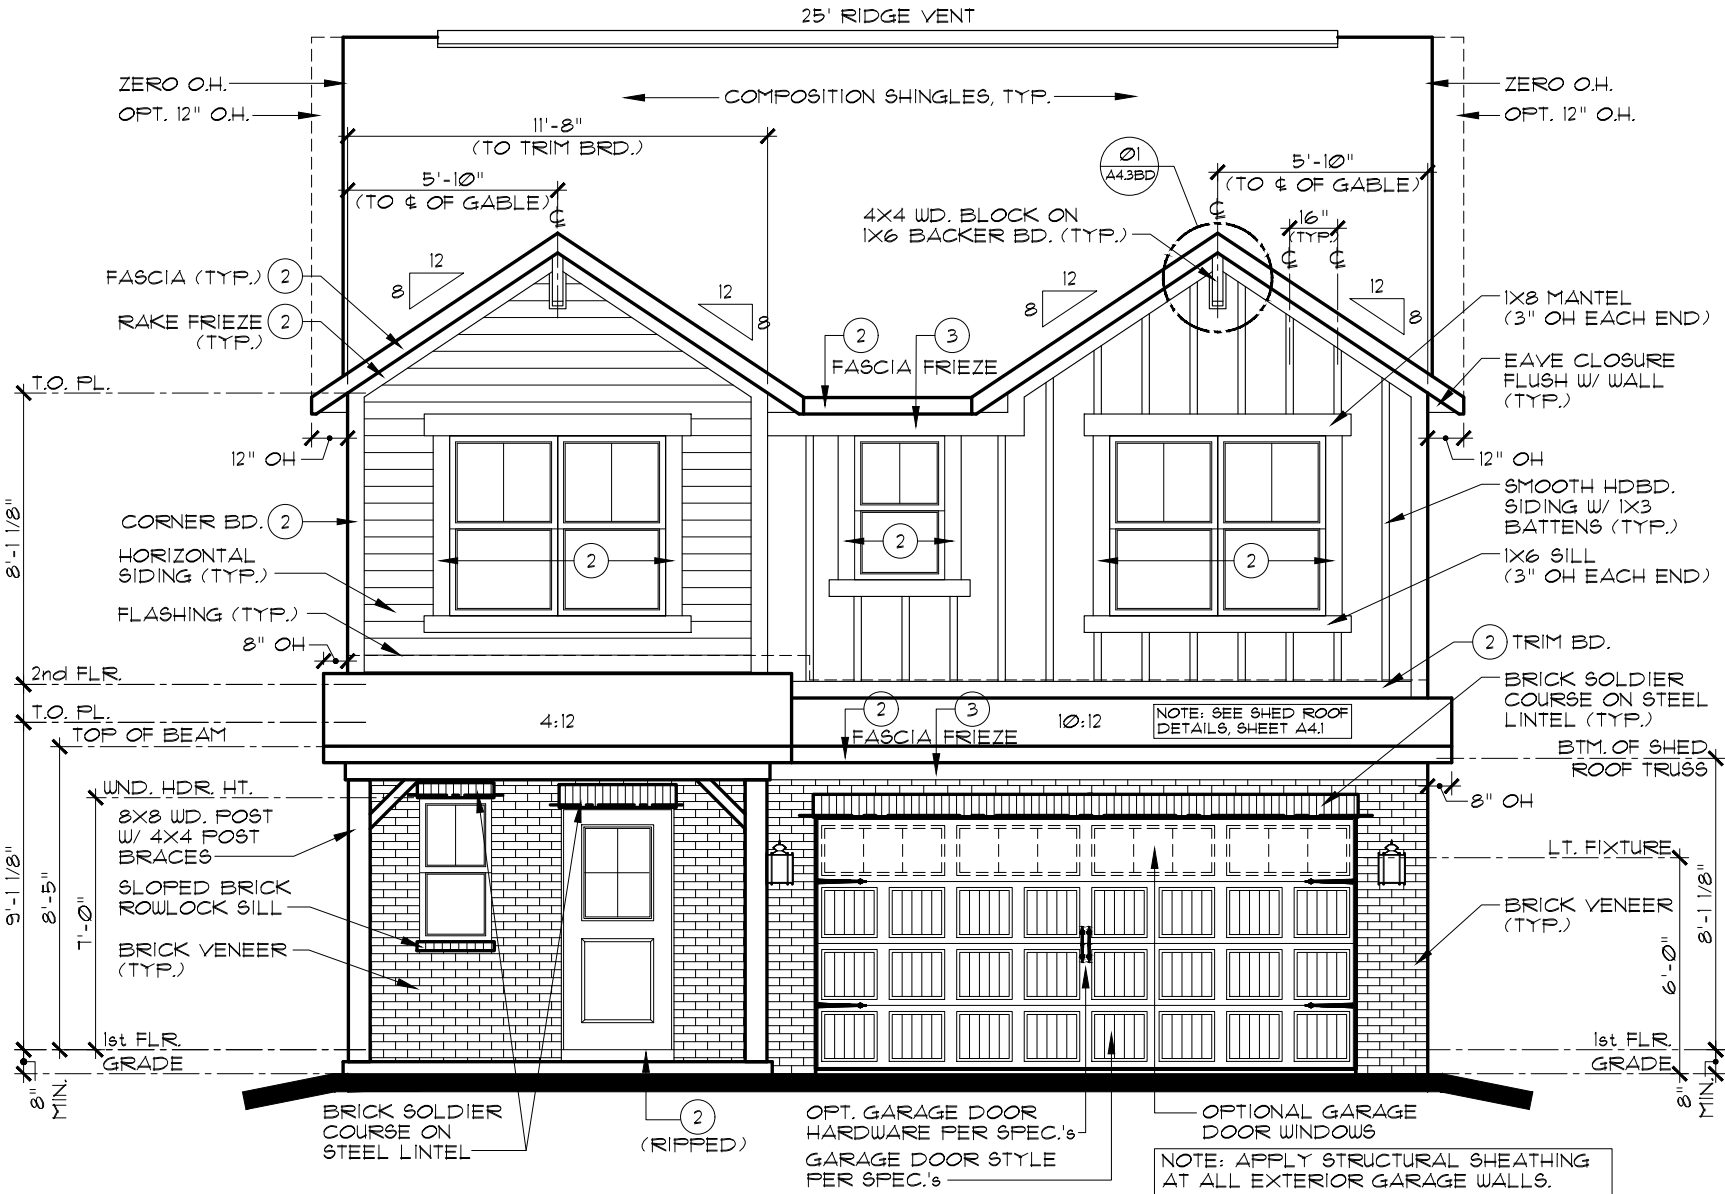

FRONT ELEVATION B

ADDITIONAL BRICK OPTION

SCALE: 3/16" = 1'-0"

INDIANAPOLIS DIVISION

EVERYTHING'S INCLUDED*

REMARKS	DATE	REV. NO.
FULL RELEASE	5/17/20	1
ADDITIONAL BRICK OPTION ADDED	8/14/20	2
		3
		4
		5


THESE PLANS AND THE DESIGNS CONTAINED HEREIN ARE THE SOLE PROPERTY OF LENNAR CORPORATION. © 2019 LENNAR CORPORATION. ALL RIGHTS RESERVED. LENNAR CORPORATION EXPRESSLY RESERVES ITS COPYRIGHT AND OTHER PROPERTY RIGHTS IN THESE DESIGNS AND DRAWINGS. UNAUTHORIZED DUPLICATION OR DISTRIBUTION OF THESE PLANS IS PROHIBITED.

MODEL	SFT. NO.	DRAWN BY	OPTION DESCRIPTION
ASPEN B	915880	SAM/DAR	ADDITIONAL BRICK OPTION
ELEVATIONS, ROOF PLAN			


SHEET NO. A1.1B

SCALE: 1/16" = 1'-0"


SIDES AND REAR WINDOW GRIDS, WHEN REQUIRED BY COMMUNITY, SHALL MATCH THOSE OF FRONT ELEVATION

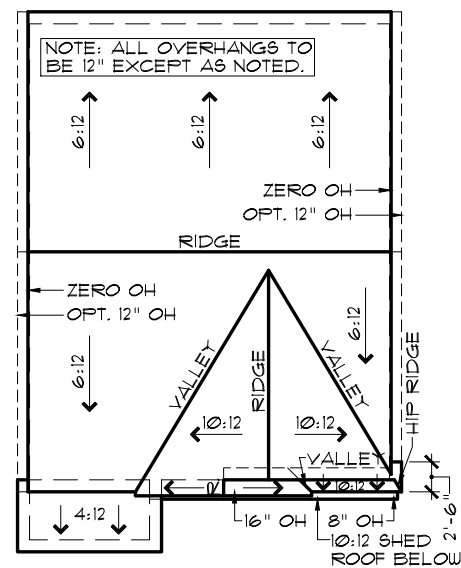


SCALE: 1/16" = 1'-0"

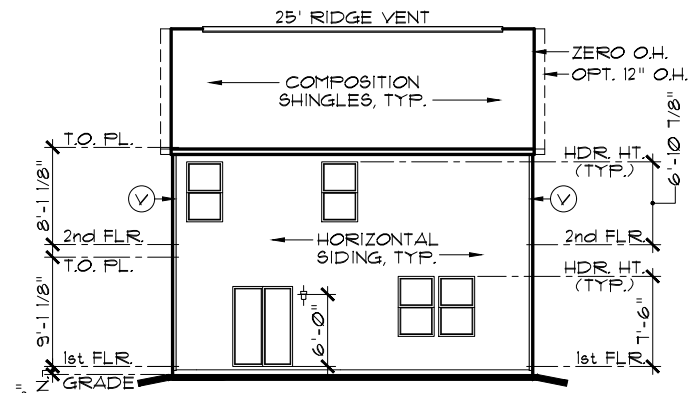

SCALE: 1/16" = 1'-0"

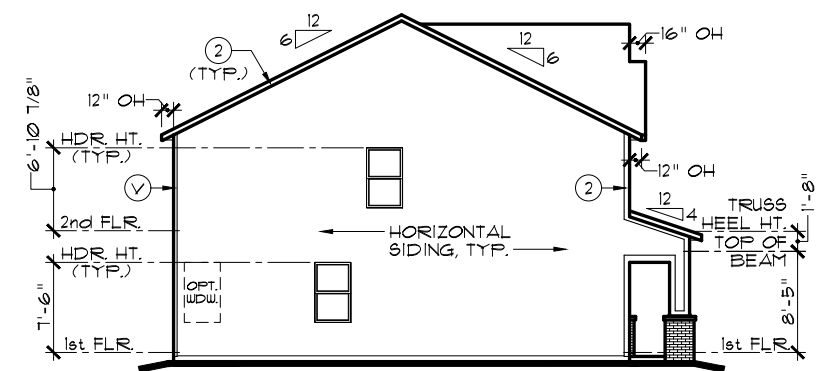


SCALE: 1/16" = 1'-0"

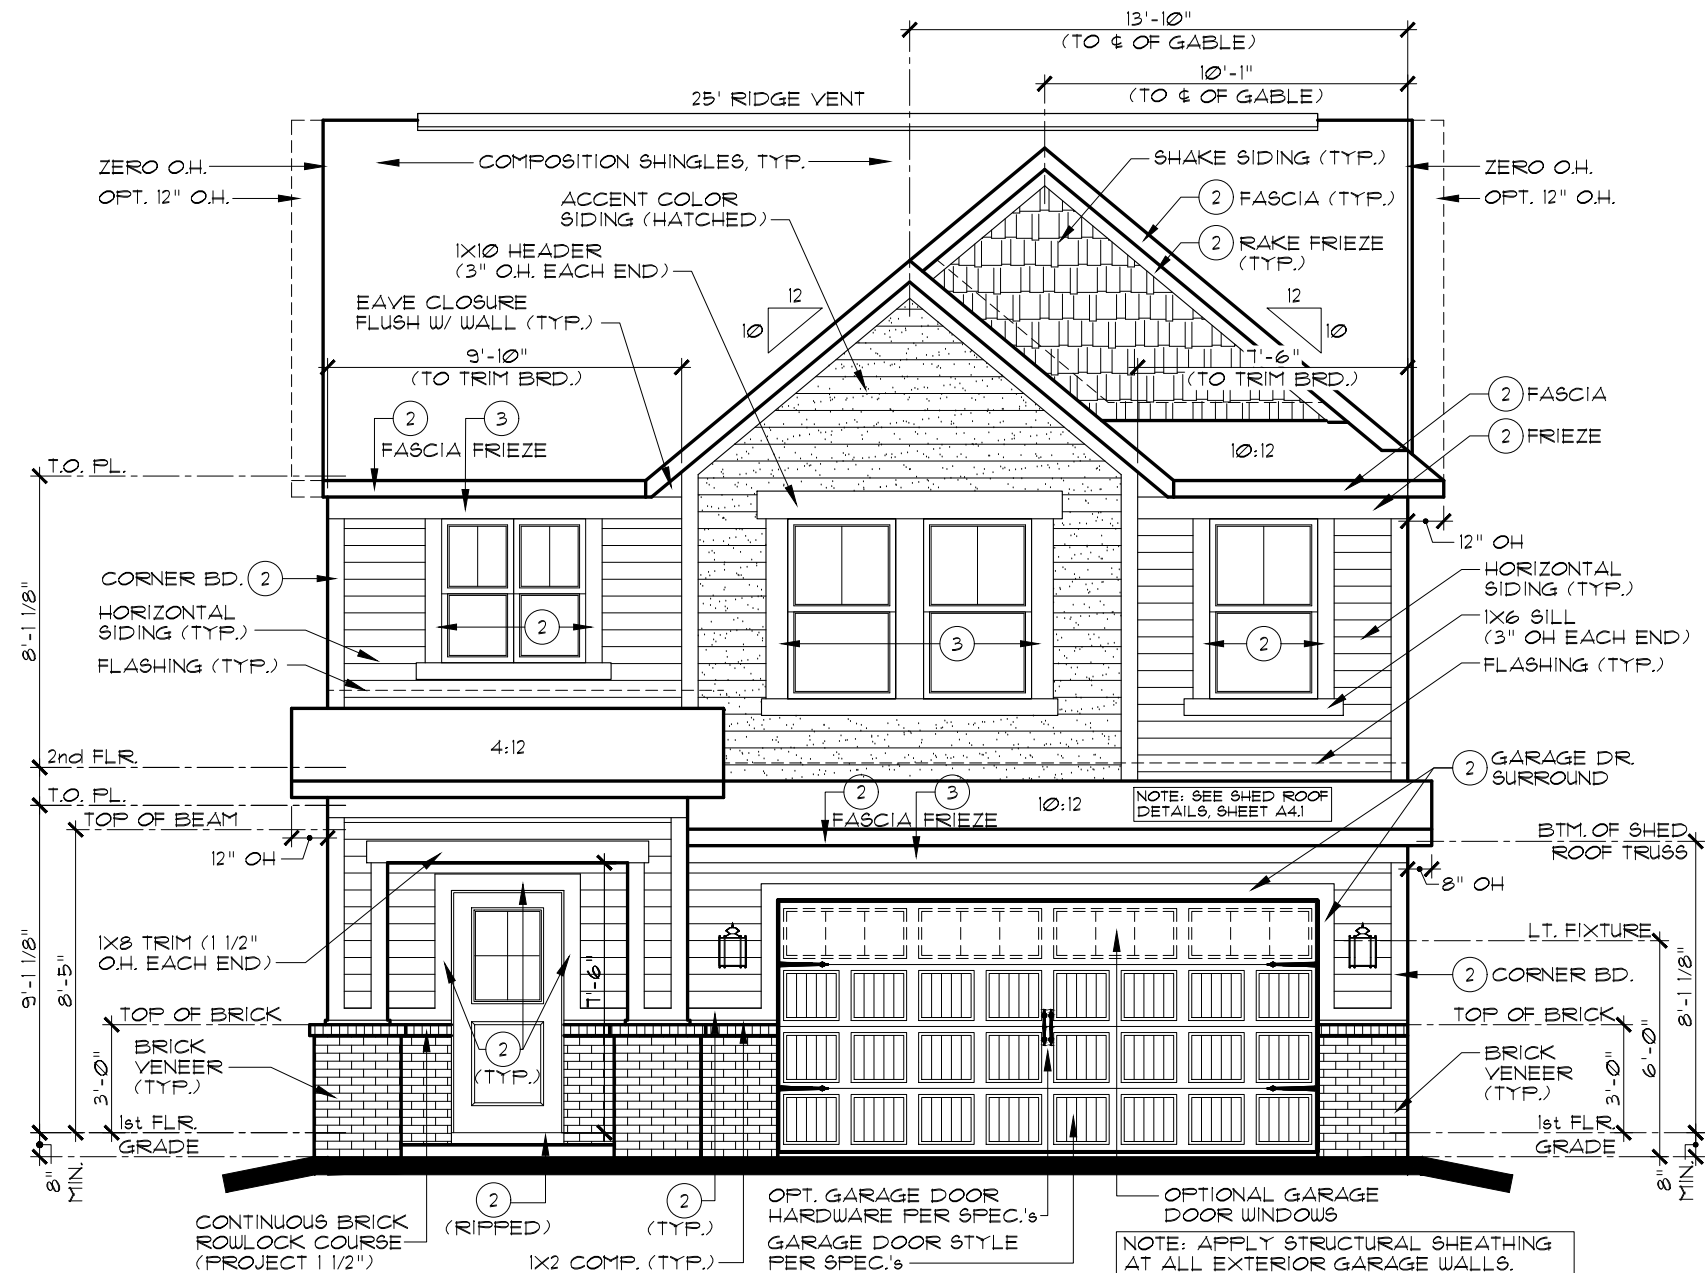


SCALE: 3/16" = 1'-0"


SCALE: 1/16" = 1'-0"

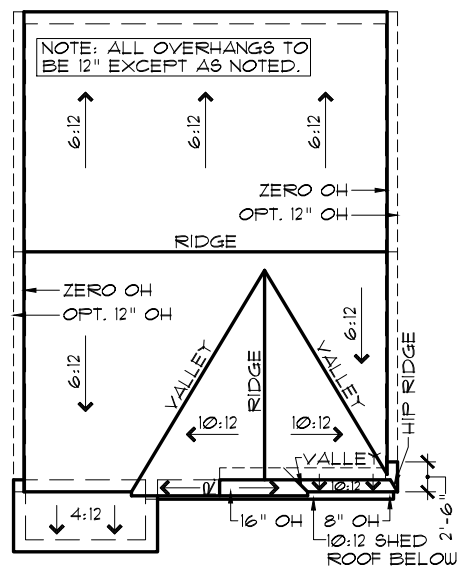


SCALE: 1/16" = 1'-0"

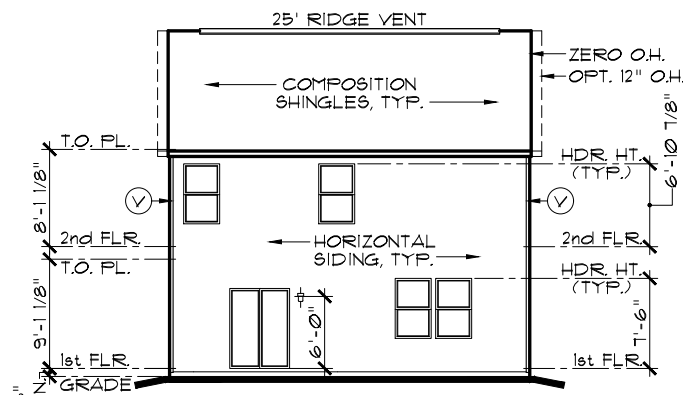

SCALE: 1/16" = 1'-0"



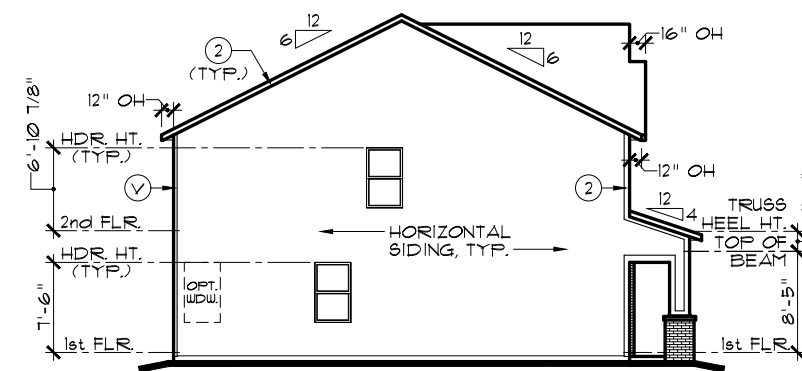


SCALE: 1/16" = 1'-0"

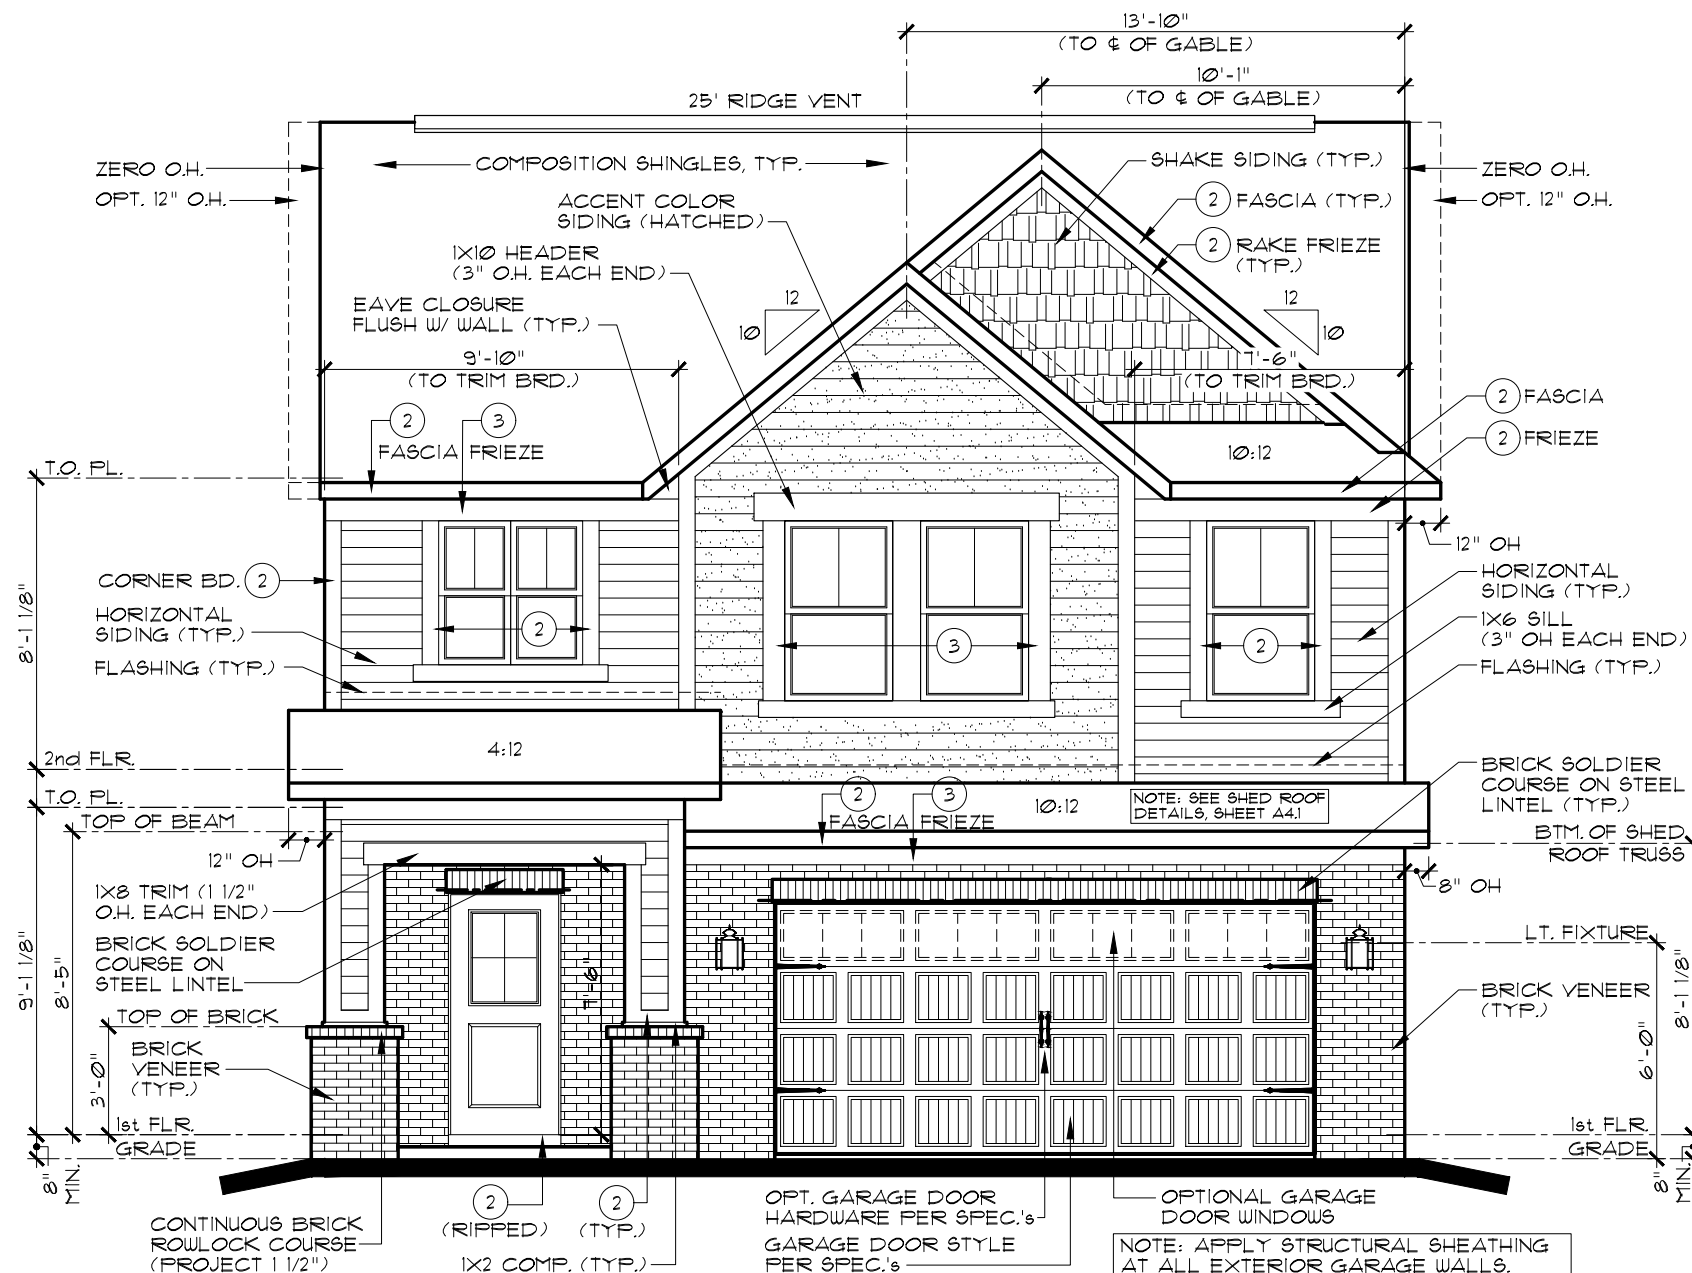

ADDITIONAL BRICK OPTION

SCALE: 3/16" = 1'-0"

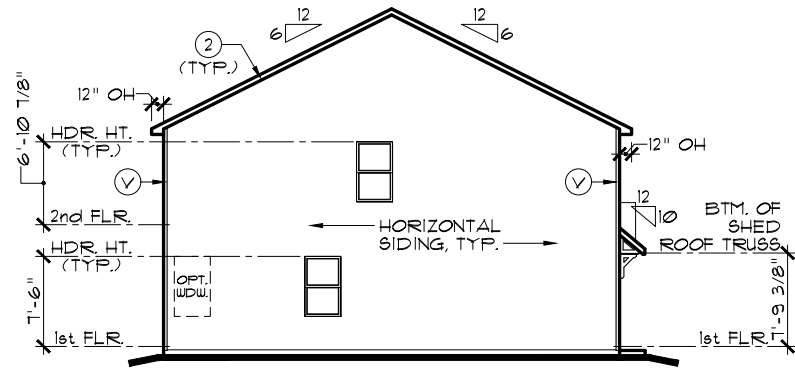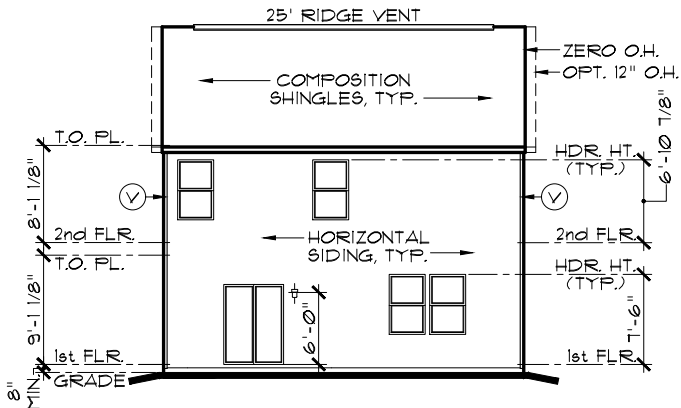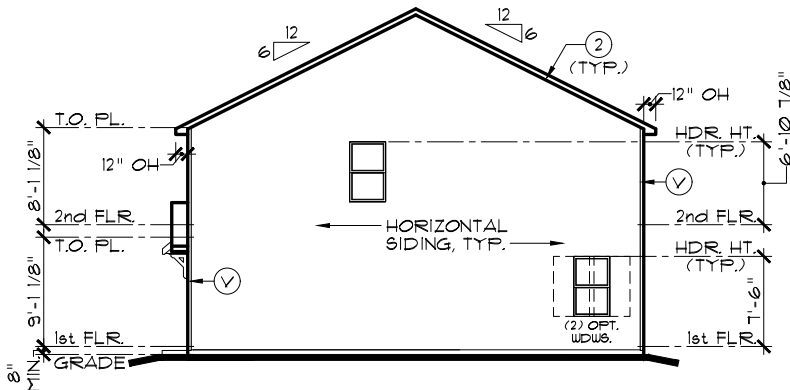

VINYL ELEVATION



EXTERIOR TRIM KEY

(V) VINYL CORNER	(3) 1 x 8
(1) 1 x 4	(4) 1 x 10
(2) 1 x 6	(5) 1 x 12

NOTE: EXTERIOR TRIM NOTATIONS INDICATE TRIM PIECE SIZE ONLY. ACTUAL TRIM MATERIAL / FINISH PER DIVISION SPECIFICATIONS.

NOTE:
SIDES AND REAR WINDOW GRIDS, WHEN REQUIRED BY COMMUNITY, SHALL MATCH THOSE OF FRONT ELEVATION

NOTE:
ADJUST SIDE AND REAR TRIM MATERIAL AS NEEDED FOR VINYL ELEVATIONS

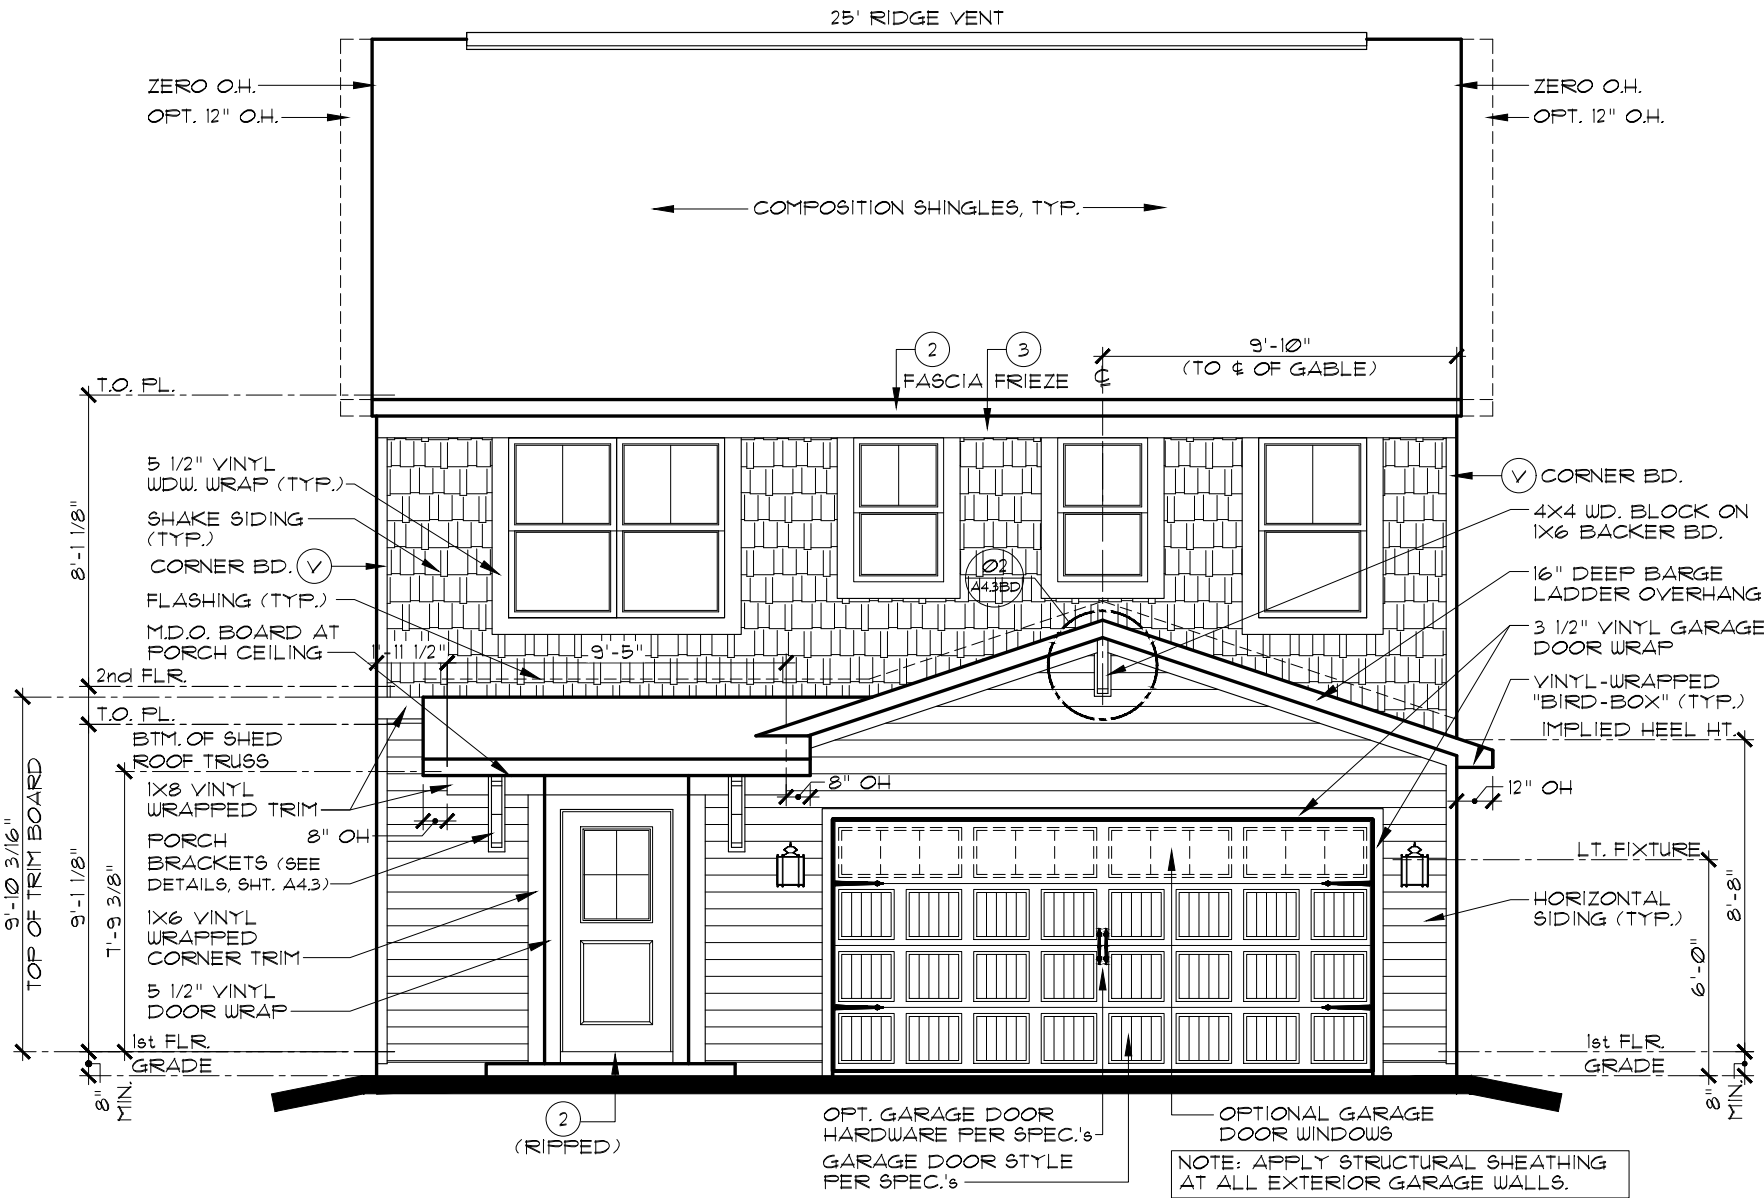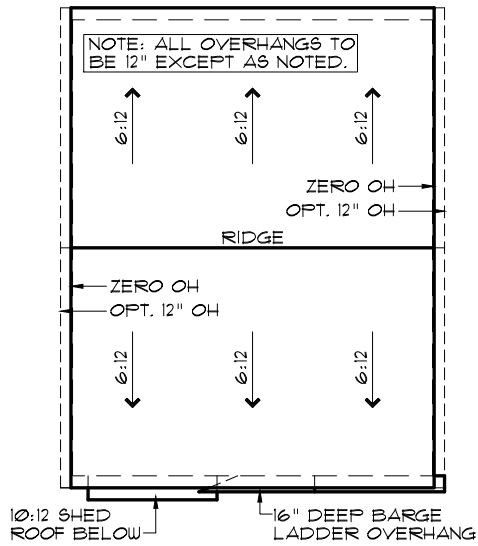

INDIANAPOLIS DIVISION

EVERYTHING'S INCLUDED*

REMARKS	DATE	REV. NO.
FULL RELEASE	5/17/20	1
		2
		3
		4
		5

THESE PLANS AND THE DESIGNS CONTAINED HEREIN ARE THE SOLE PROPERTY OF LENNAR CORPORATION. © 2019 LENNAR CORPORATION. ALL RIGHTS RESERVED. LENNAR CORPORATION EXPRESSLY RESERVES ITS COPYRIGHT AND OTHER PROPERTY RIGHTS IN THESE DESIGNS AND DRAWINGS. UNAUTHORIZED DUPLICATION OR DISTRIBUTION OF THESE PLANS IS PROHIBITED.

LENNAR®

MODEL: ASPEND

DRAWING TITLE: ELEVATIONS, ROOF PLAN


OPTION DESCRIPTION: COTTAGE

SFT. NO. 9158D0

DRAWN BY: SAM/DAR

COLLECTION: COTTAGE

SHEET NO. A1.1D

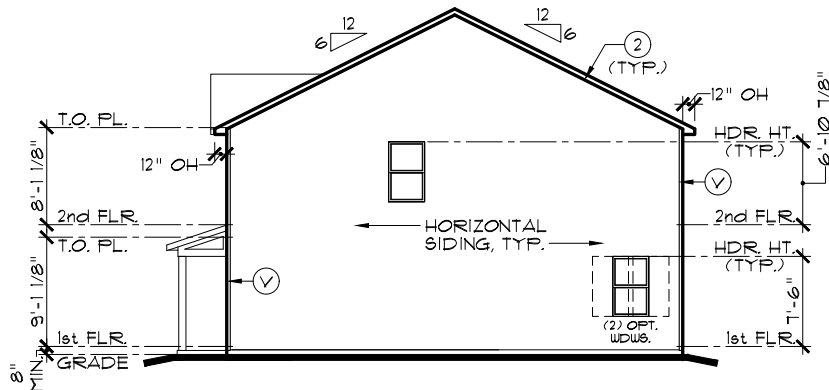

RIGHT ELEVATION

SCALE: 1/16" = 1'-0"

VINYL ELEVATION


EXTERIOR TRIM KEY

(V) VINYL CORNER	(3) 1 x 8
(1) 1 x 4	(4) 1 x 10
(2) 1 x 6	(5) 1 x 12

NOTE: EXTERIOR TRIM NOTATIONS INDICATE TRIM PIECE SIZE ONLY. ACTUAL TRIM MATERIAL / FINISH PER DIVISION SPECIFICATIONS.


NOTE:
SIDES AND REAR WINDOW GRIDS, WHEN REQUIRED BY COMMUNITY, SHALL MATCH THOSE OF FRONT ELEVATION

NOTE:
ADJUST SIDE AND REAR TRIM MATERIAL AS NEEDED FOR VINYL ELEVATIONS

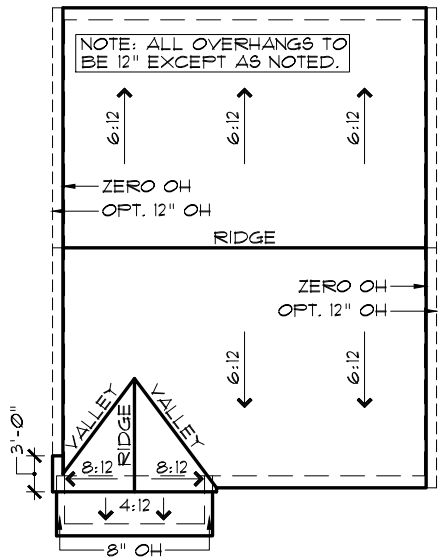


ROOF PLAN E

SCALE: 1/16" = 1'-0"

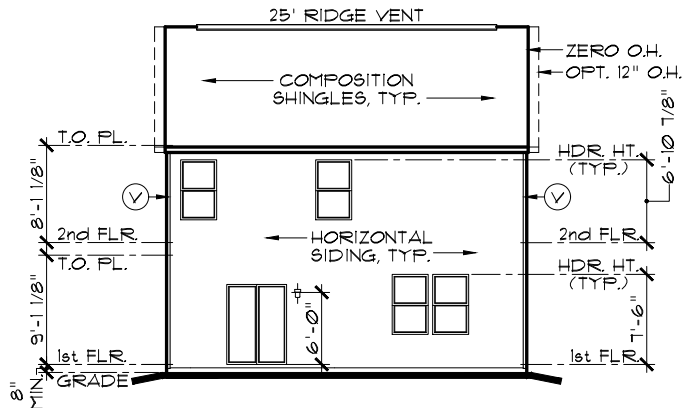


REAR ELEVATION

SCALE: 1/16" = 1'-0"

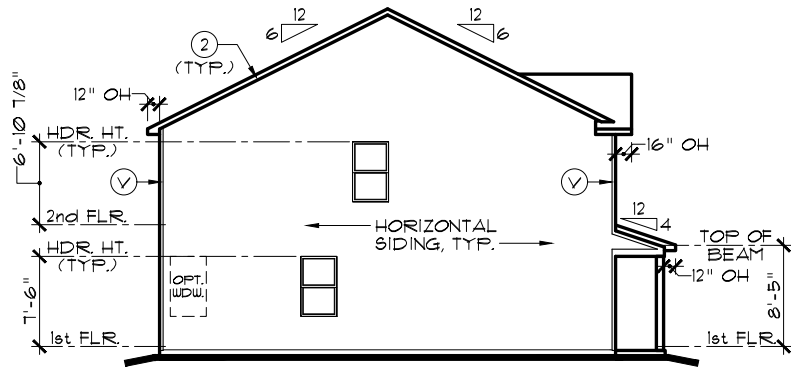

LEFT ELEVATION

SCALE: 1/16" = 1'-0"

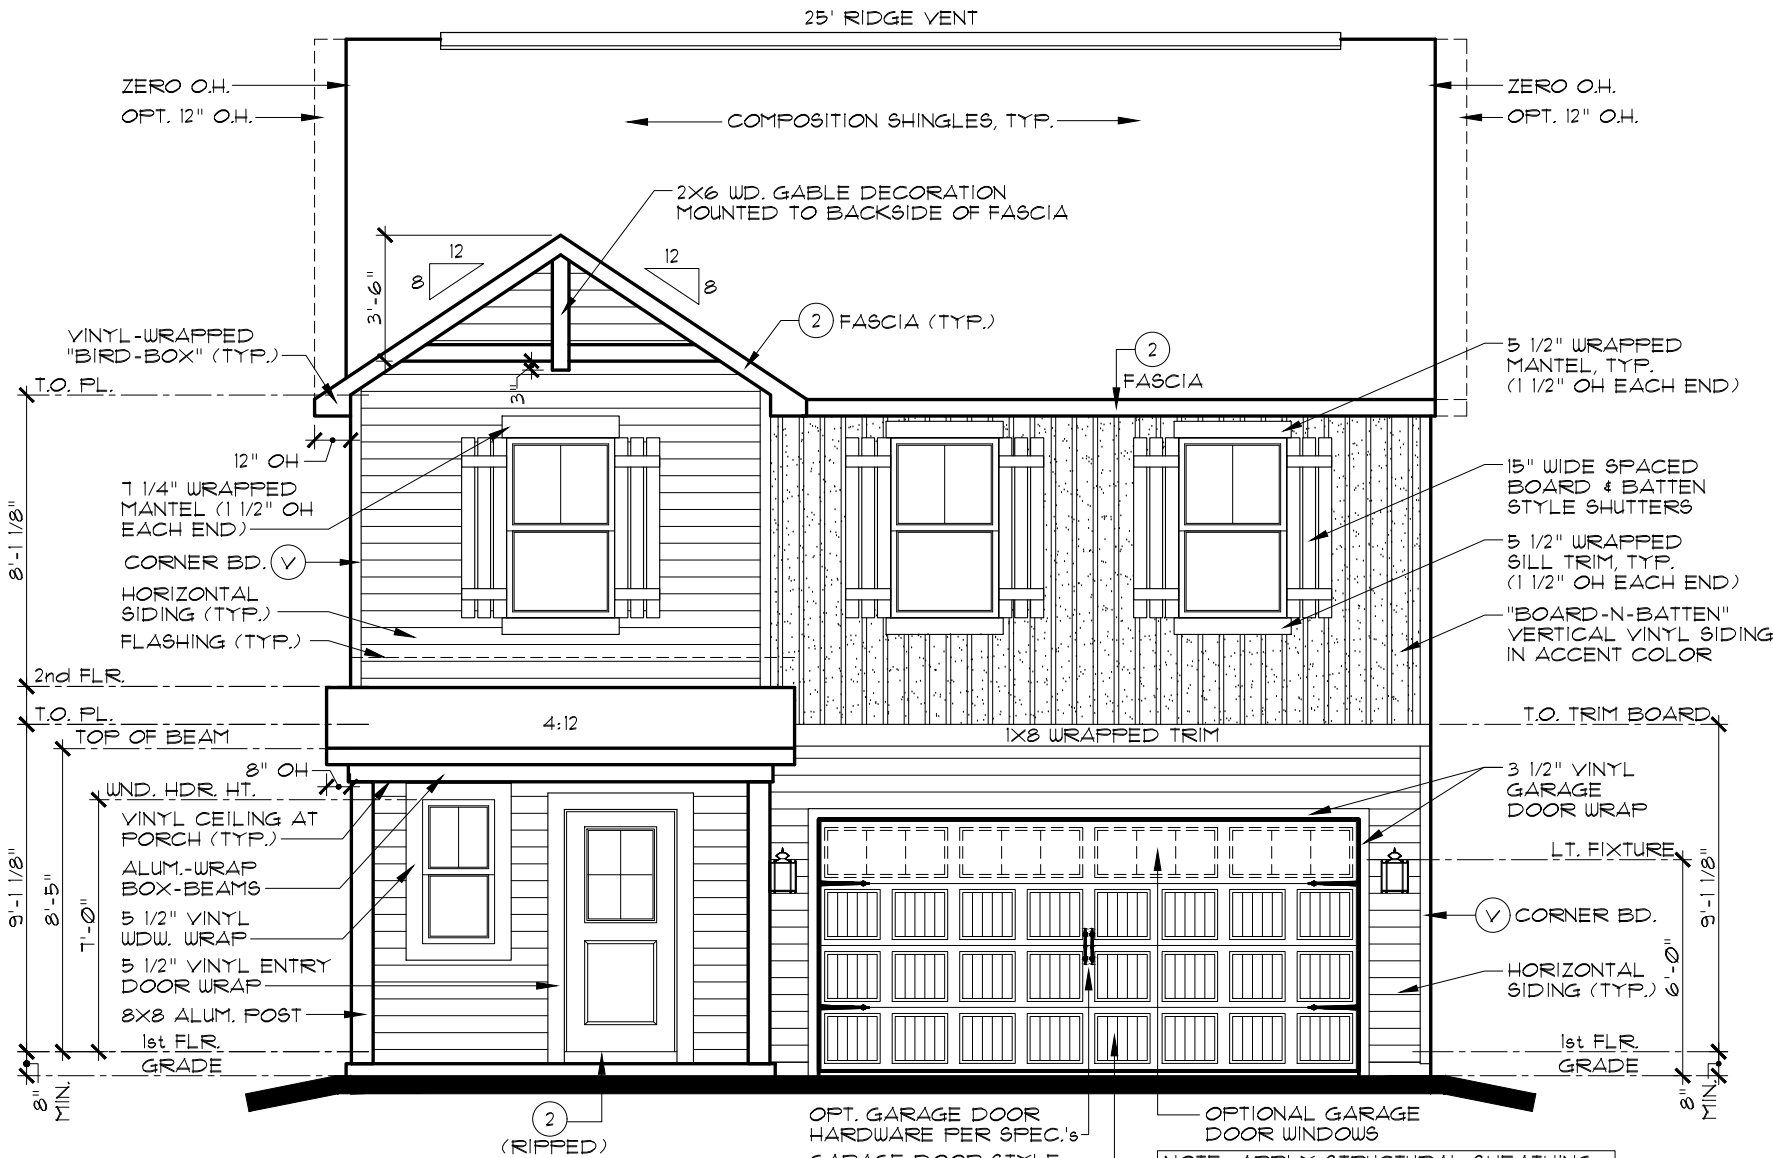

FRONT ELEVATION E

SCALE: 3/16" = 1'-0"

INDIANAPOLIS DIVISION

ei
EVERYTHING'S INCLUDED*

REMARKS	DATE	REV.NO.
	5/17/20	1
		2
		3
		4
		5




THESE PLANS AND THE DESIGNS CONTAINED HEREIN ARE THE SOLE PROPERTY OF LENNAR CORPORATION. © 2019 LENNAR CORPORATION. ALL RIGHTS RESERVED. LENNAR CORPORATION EXPRESSLY RESERVES ITS COPYRIGHT AND OTHER PROPERTY RIGHTS IN THESE DESIGNS AND DRAWINGS. UNAUTHORIZED DUPLICATION OR DISTRIBUTION OF THESE PLANS IS PROHIBITED.

LENNAR®

MODEL	ASPEN E
DRAWING TITLE	ELEVATIONS, ROOF PLAN
OPTION DESCRIPTION	COTTAGE

SFT. NO. 9158EO
DRAWN BY SAM/DAR
COLLECTION

SHEET NO.
A1.1E

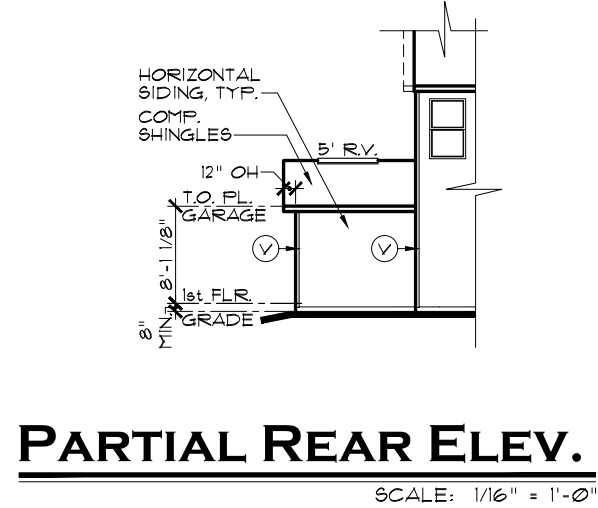
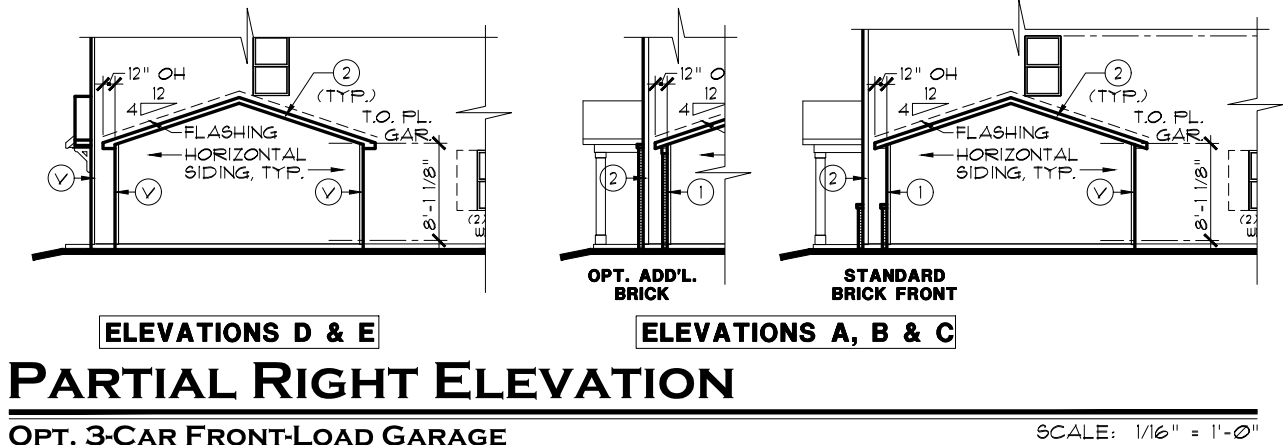
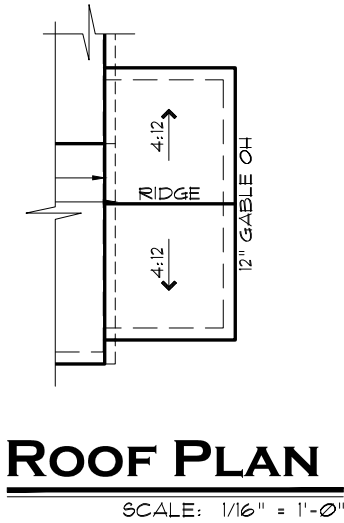


NOTE:
ELEVATIONS A & D SHOWN. ALL OTHER
ELEVATIONS SIMILAR. REFER TO MAIN
ELEVATIONS FOR ALL NOTES AND DIMENSIONS.

EXTERIOR TRIM KEY			
(V) VINYL CORNER	(3) 1 x 8		
(1) 1 x 4	(4) 1 x 10		
(2) 1 x 6	(5) 1 x 12		

NOTE: EXTERIOR TRIM NOTATIONS INDICATE TRIM PIECE SIZE ONLY. ACTUAL TRIM MATERIAL / FINISH PER DIVISION SPECIFICATIONS.

NOTE:
STEEL LINTELS AND MASONRY CONSTRUCTION ABOVE GARAGE DOORS SHALL COMPLY WITH THE 2020 INDIANA RESIDENTIAL CODE, SECTION R 103.8.3

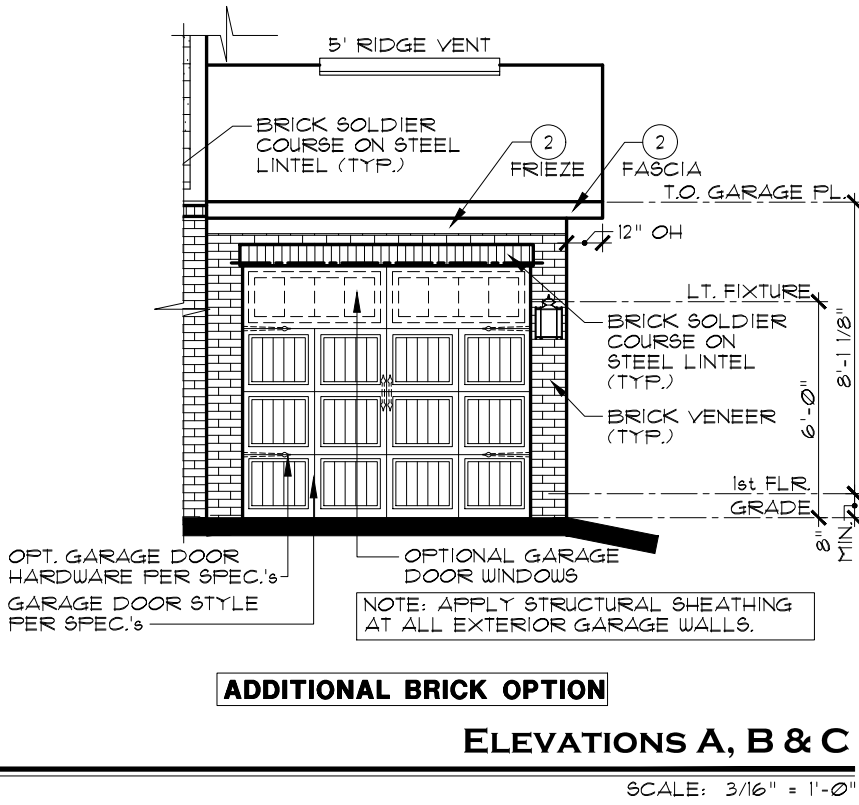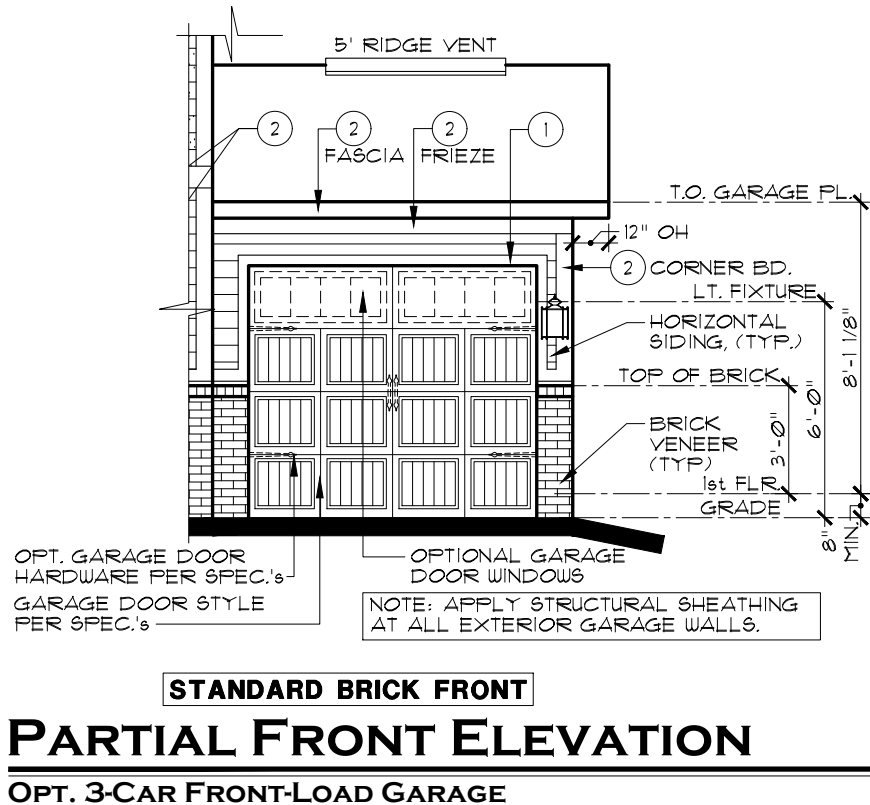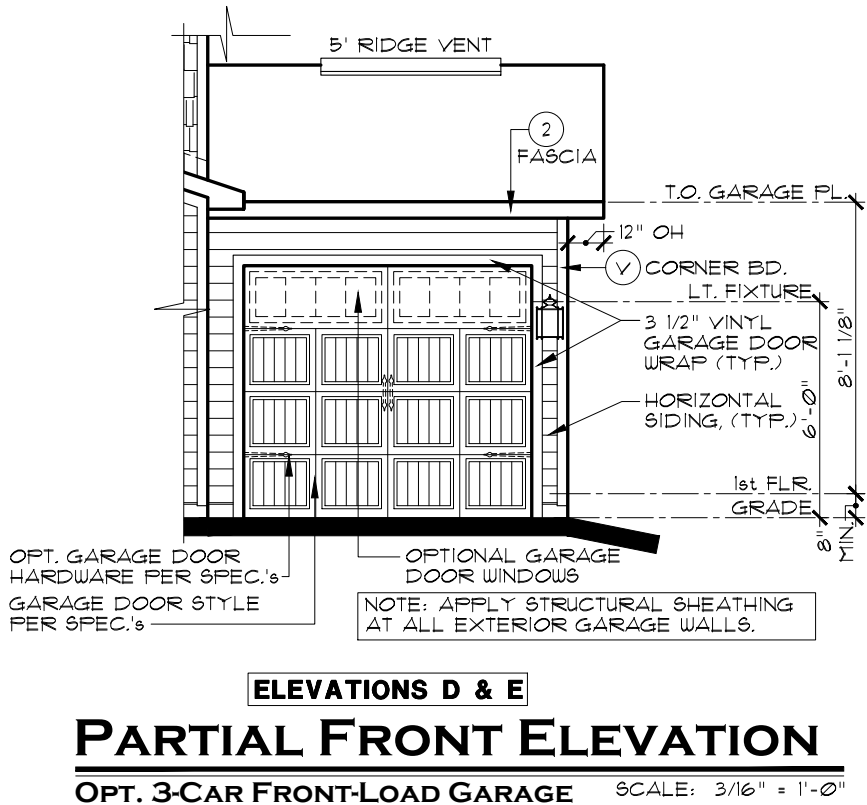

INDIANAPOLIS DIVISION



REMARKS	DATE	REV. NO.
FULL RELEASE	5/17/20	1
ADDITIONAL BRICK OPTION ADDED	8/14/20	2
		3
		4
		5


THESE PLANS AND THE DESIGNS CONTAINED HEREIN ARE THE SOLE PROPERTY OF LENNAR CORPORATION. © 2019 LENNAR CORPORATION. ALL RIGHTS RESERVED. LENNAR CORPORATION EXPRESSLY RESERVES ITS COPYRIGHT AND OTHER PROPERTY RIGHTS IN THESE DESIGNS AND DRAWINGS. UNAUTHORIZED DUPLICATION OR DISTRIBUTION OF THESE PLANS IS PROHIBITED.

LENNAR®		SFT. NO.		DRAWING TITLE		OPTION DESCRIPTION	
MODEL		9158A0, 9158B0, 9158C0, 9158D0		ASPEN (ALL)		PARTIAL ELEVATIONS	
		9158E0		DRAWN BY SAM / DAR		COLLECTION COTTAGE	
						OPT. 3-CAR FRONT-LOAD GARAGE	


SHEET NO.

A1.2


NOTE:
ELEVATIONS AS SHOWN. ALL OTHER
ELEVATIONS SIMILAR. REFER TO MAIN
ELEVATIONS FOR ALL NOTES AND DIMENSIONS.

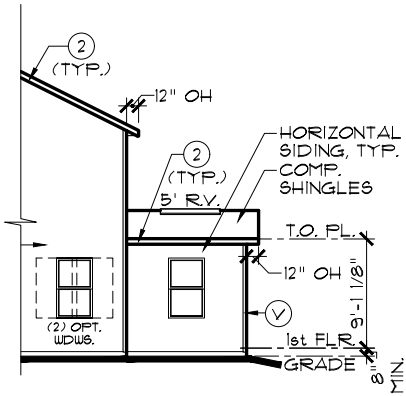

LEFT ELEV.

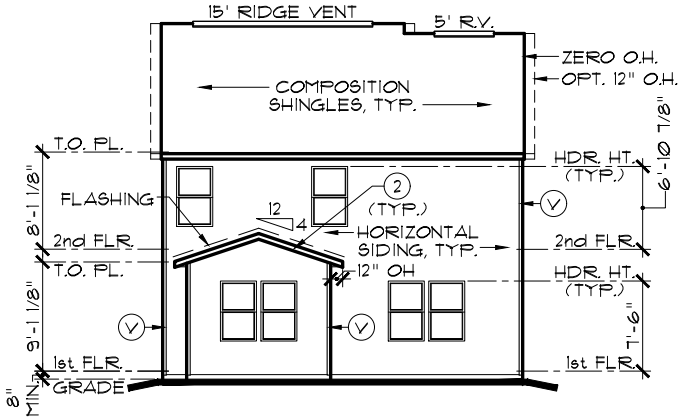

REAR ELEVATION

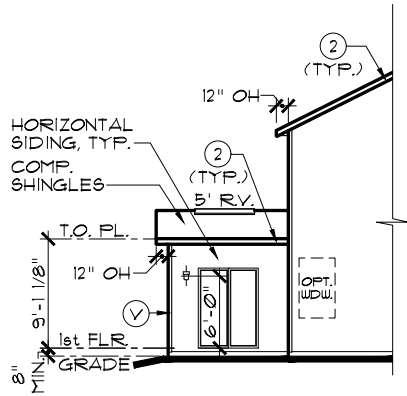


RIGHT ELEV.

PARTIAL ELEVATIONS

OPT. MORNING ROOM

SCALE: 1/16" = 1'-0"

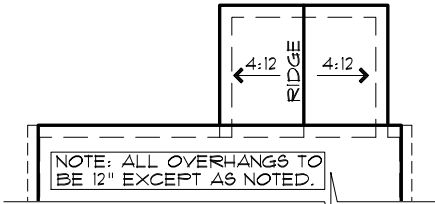

ROOF PLAN

SCALE: 1/16" = 1'-0"

EXTERIOR TRIM KEY

- | | |
|------------------|------------|
| (V) VINYL CORNER | (3) 1 x 8 |
| (1) 1 x 4 | (4) 1 x 10 |
| (2) 1 x 6 | (5) 1 x 12 |

NOTE: EXTERIOR TRIM NOTATIONS
INDICATE TRIM PIECE SIZE ONLY.
ACTUAL TRIM MATERIAL / FINISH
PER DIVISION SPECIFICATIONS.

NOTE:

SIDES AND REAR WINDOW GRIDS, WHEN REQUIRED BY
COMMUNITY, SHALL MATCH THOSE OF FRONT ELEVATION

INDIANAPOLIS DIVISION



EVERYTHING'S
INCLUDED*

REV. NO.	DATE	REMARKS
1	5/17/20	FULL RELEASE
2		
3		
4		
5		





THESE PLANS AND THE DESIGNS
CONTAINED HEREIN ARE THE SOLE
PROPERTY OF LENNAR CORPORATION
© 2019 LENNAR CORPORATION.
ALL RIGHTS RESERVED
LENNAR CORPORATION EXPRESSLY
RESERVES ITS COPYRIGHT AND OTHER
PROPERTY RIGHTS IN THESE DESIGNS
AND DRAWINGS. UNAUTHORIZED
DUPLICATION OR DISTRIBUTION OF
THESE PLANS IS PROHIBITED.

LENNAR®

MODEL	SFT. NO.	DRAWING TITLE	OPTION DESCRIPTION
ASPEN (ALL)	9158A0, 9158B0 9158C0, 9158D0	PARTIAL ELEVATIONS	OPT. MORNING ROOM
	9158E0		
	DRAWN BY SAM / DAR		
	COLLECTION		
	COTTAGE		

SHEET NO.

A1.3

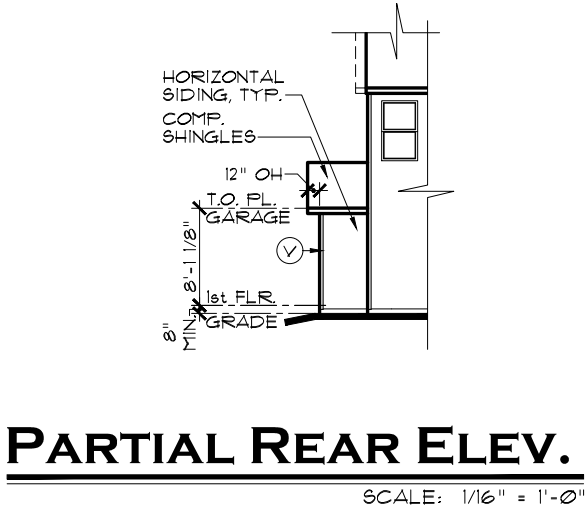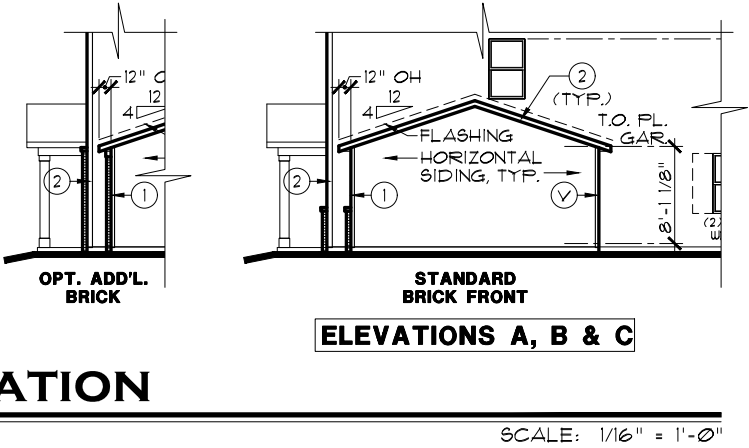
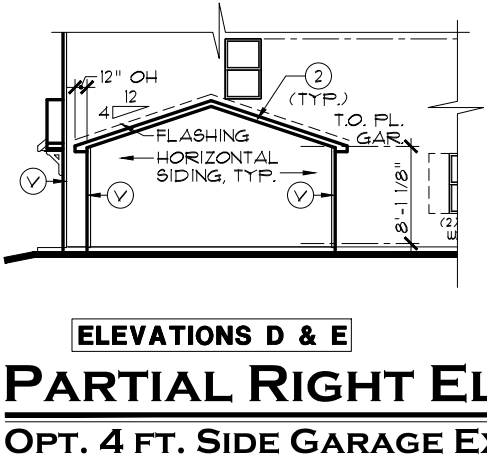
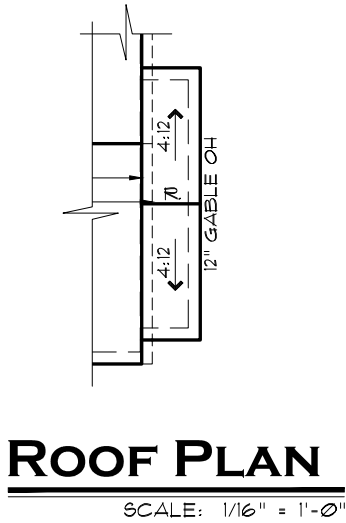


NOTE:
ELEVATIONS A & D SHOWN. ALL OTHER
ELEVATIONS SIMILAR. REFER TO MAIN
ELEVATIONS FOR ALL NOTES AND DIMENSIONS.

EXTERIOR TRIM KEY			
(V) VINYL CORNER	(3) 1 x 8	(4) 1 x 10	(5) 1 x 12
(1) 1 x 4	(2) 1 x 6		

NOTE: EXTERIOR TRIM NOTATIONS INDICATE TRIM PIECE SIZE ONLY. ACTUAL TRIM MATERIAL / FINISH PER DIVISION SPECIFICATIONS.

NOTE:
SIDES AND REAR WINDOW GRIDS, WHEN REQUIRED BY COMMUNITY, SHALL MATCH THOSE OF FRONT ELEVATION

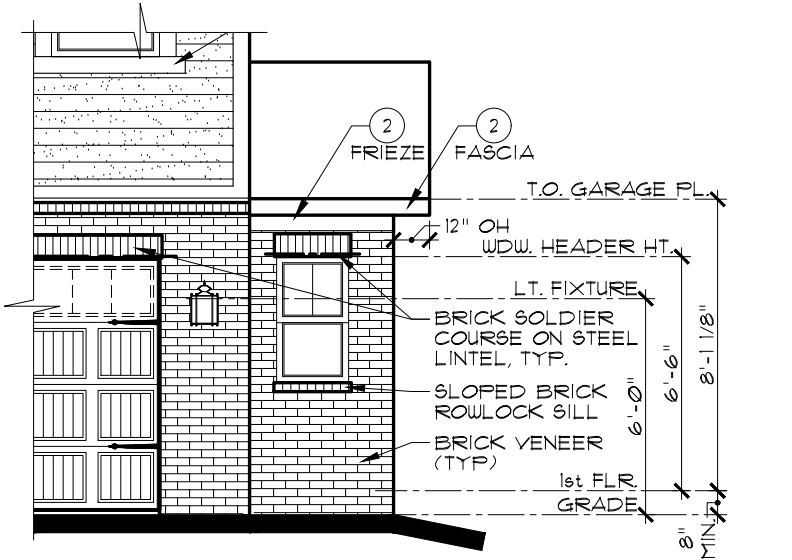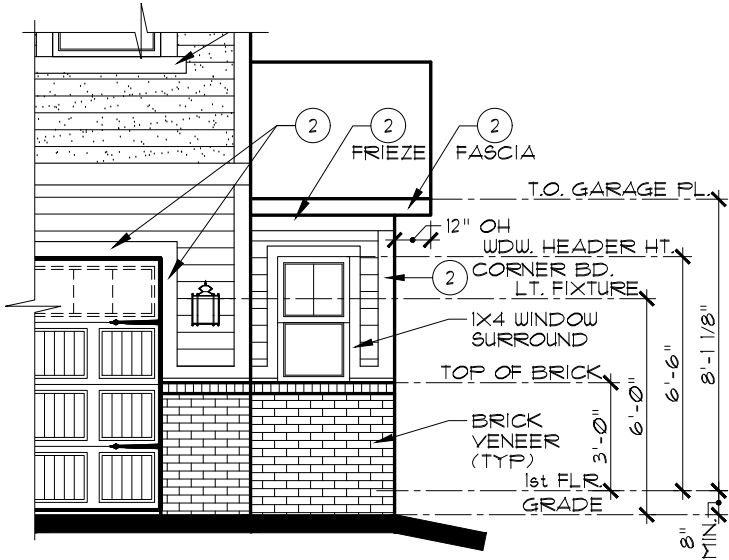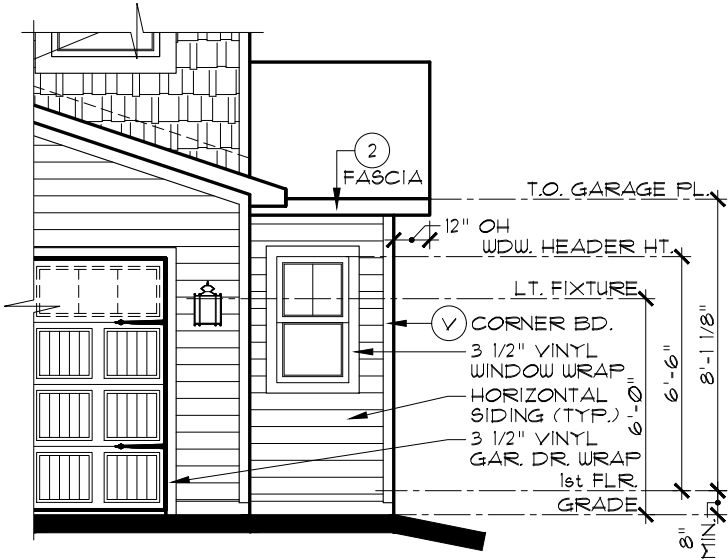

INDIANAPOLIS DIVISION




REV. NO.	DATE	REMARKS
1	5/17/20	FULL RELEASE
2	7/22/20	OPT. 4 FT. SIDE GARAGE EXT. ADDED
3	8/14/20	ADDITIONAL BRICK OPTION ADDED
4		
5		

THESE PLANS AND THE DESIGNS CONTAINED HEREIN ARE THE SOLE PROPERTY OF LENNAR CORPORATION. © 2019 LENNAR CORPORATION. ALL RIGHTS RESERVED. LENNAR CORPORATION EXPRESSLY RESERVES ITS COPYRIGHT AND OTHER PROPERTY RIGHTS IN THESE DESIGNS AND DRAWINGS. UNAUTHORIZED DUPLICATION OR DISTRIBUTION OF THESE PLANS IS PROHIBITED.

LENNAR®	
MODEL	SET NO.
ASPEN (ALL)	9158A0.9158B0
	9158C0.9158D0
DRAWING TITLE	9158E0
PARTIAL ELEVATIONS	DRAWN BY
	SAM / DAR
	COLLECTION
OPTION DESCRIPTION	COTTAGE
OPT. 4 FT. SIDE GARAGE EXTENSION	

NOTE:
VERIFY ALL PLUMBING ROUGH-IN LOCATIONS AGAINST FLOOR PLANS AND ALL OPTIONS. DIMENSIONS TO VANITY SINKS ARE TO THE CENTERLINE OF THE FIXTURE. VERIFY ACTUAL VANITY ROUGH-IN LOCATIONS PER FLOOR PLANS AND DRAWER-BASE VANITY CABINETS.

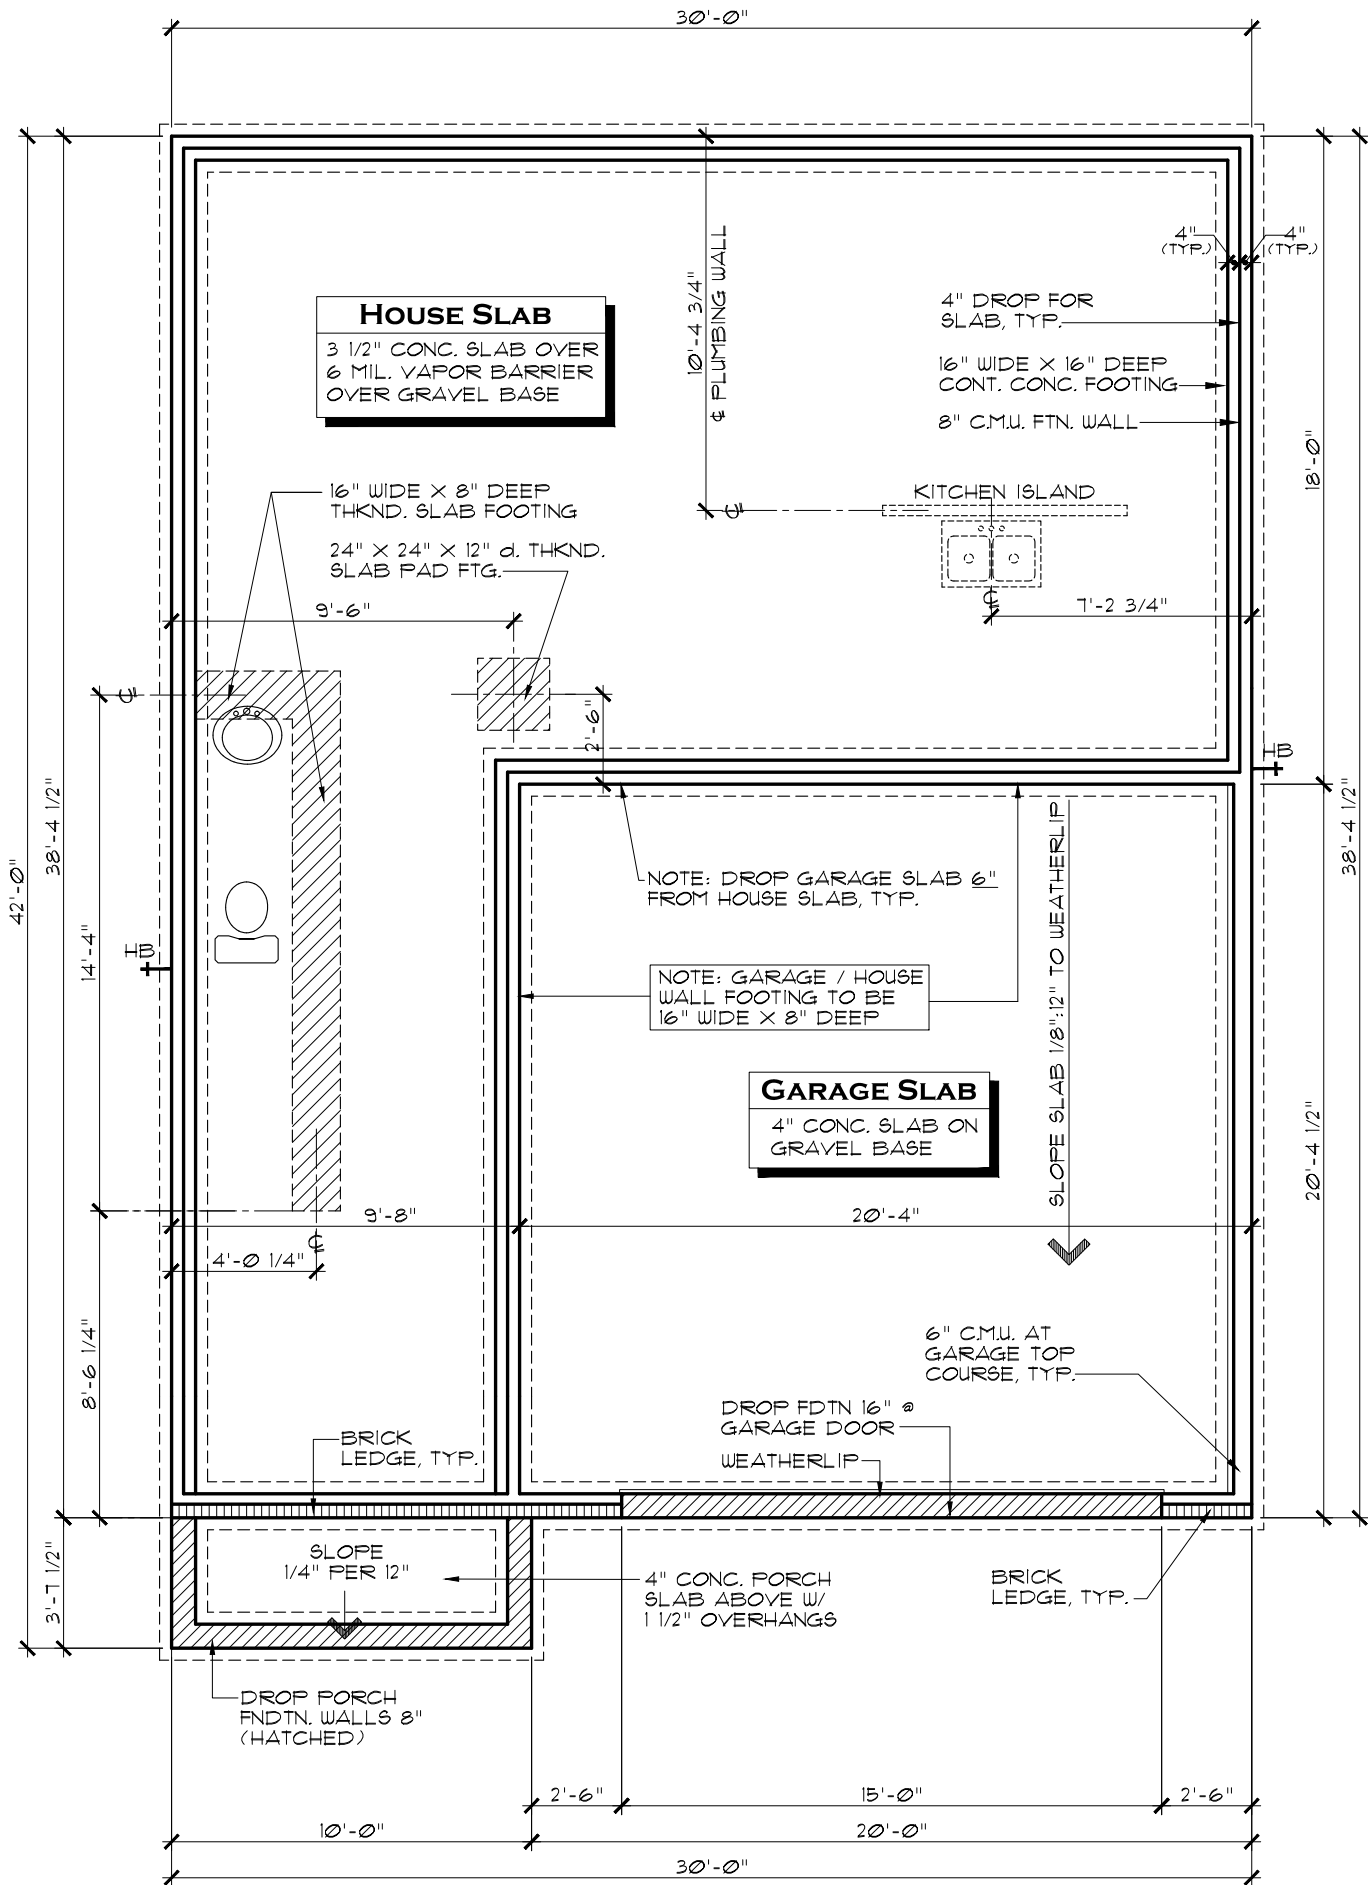

SLAB FOUNDATION PLAN A

SCALE: 3/16" = 1'-0"

INDIANAPOLIS DIVISION




REV.NO.	DATE	REMARKS
1	5/17/20	FULL RELEASE
2		
3		
4		
5		

THESE PLANS AND THE DESIGNS CONTAINED HEREIN ARE THE SOLE PROPERTY OF LENNAR CORPORATION. © 2019 LENNAR CORPORATION. ALL RIGHTS RESERVED. LENNAR CORPORATION EXPRESSLY RESERVES ITS COPYRIGHT AND OTHER PROPERTY RIGHTS IN THESE DESIGNS AND DRAWINGS. UNAUTHORIZED DUPLICATION OR DISTRIBUTION OF THESE PLANS IS PROHIBITED.

MODEL	SFT. NO.	DRAWN BY	COLLECTION	OPTION DESCRIPTION
ASPEN A	9158A0	SAM	COTTAGE	
SLAB FOUNDATION PLAN				

SHEET NO.
A2.1A

NOTE:
VERIFY ALL PLUMBING ROUGH-IN LOCATIONS AGAINST FLOOR PLANS AND ALL OPTIONS. DIMENSIONS TO VANITY SINKS ARE TO THE CENTERLINE OF THE FIXTURE. VERIFY ACTUAL VANITY ROUGH-IN LOCATIONS PER FLOOR PLANS AND DRAWER-BASE VANITY CABINETS.

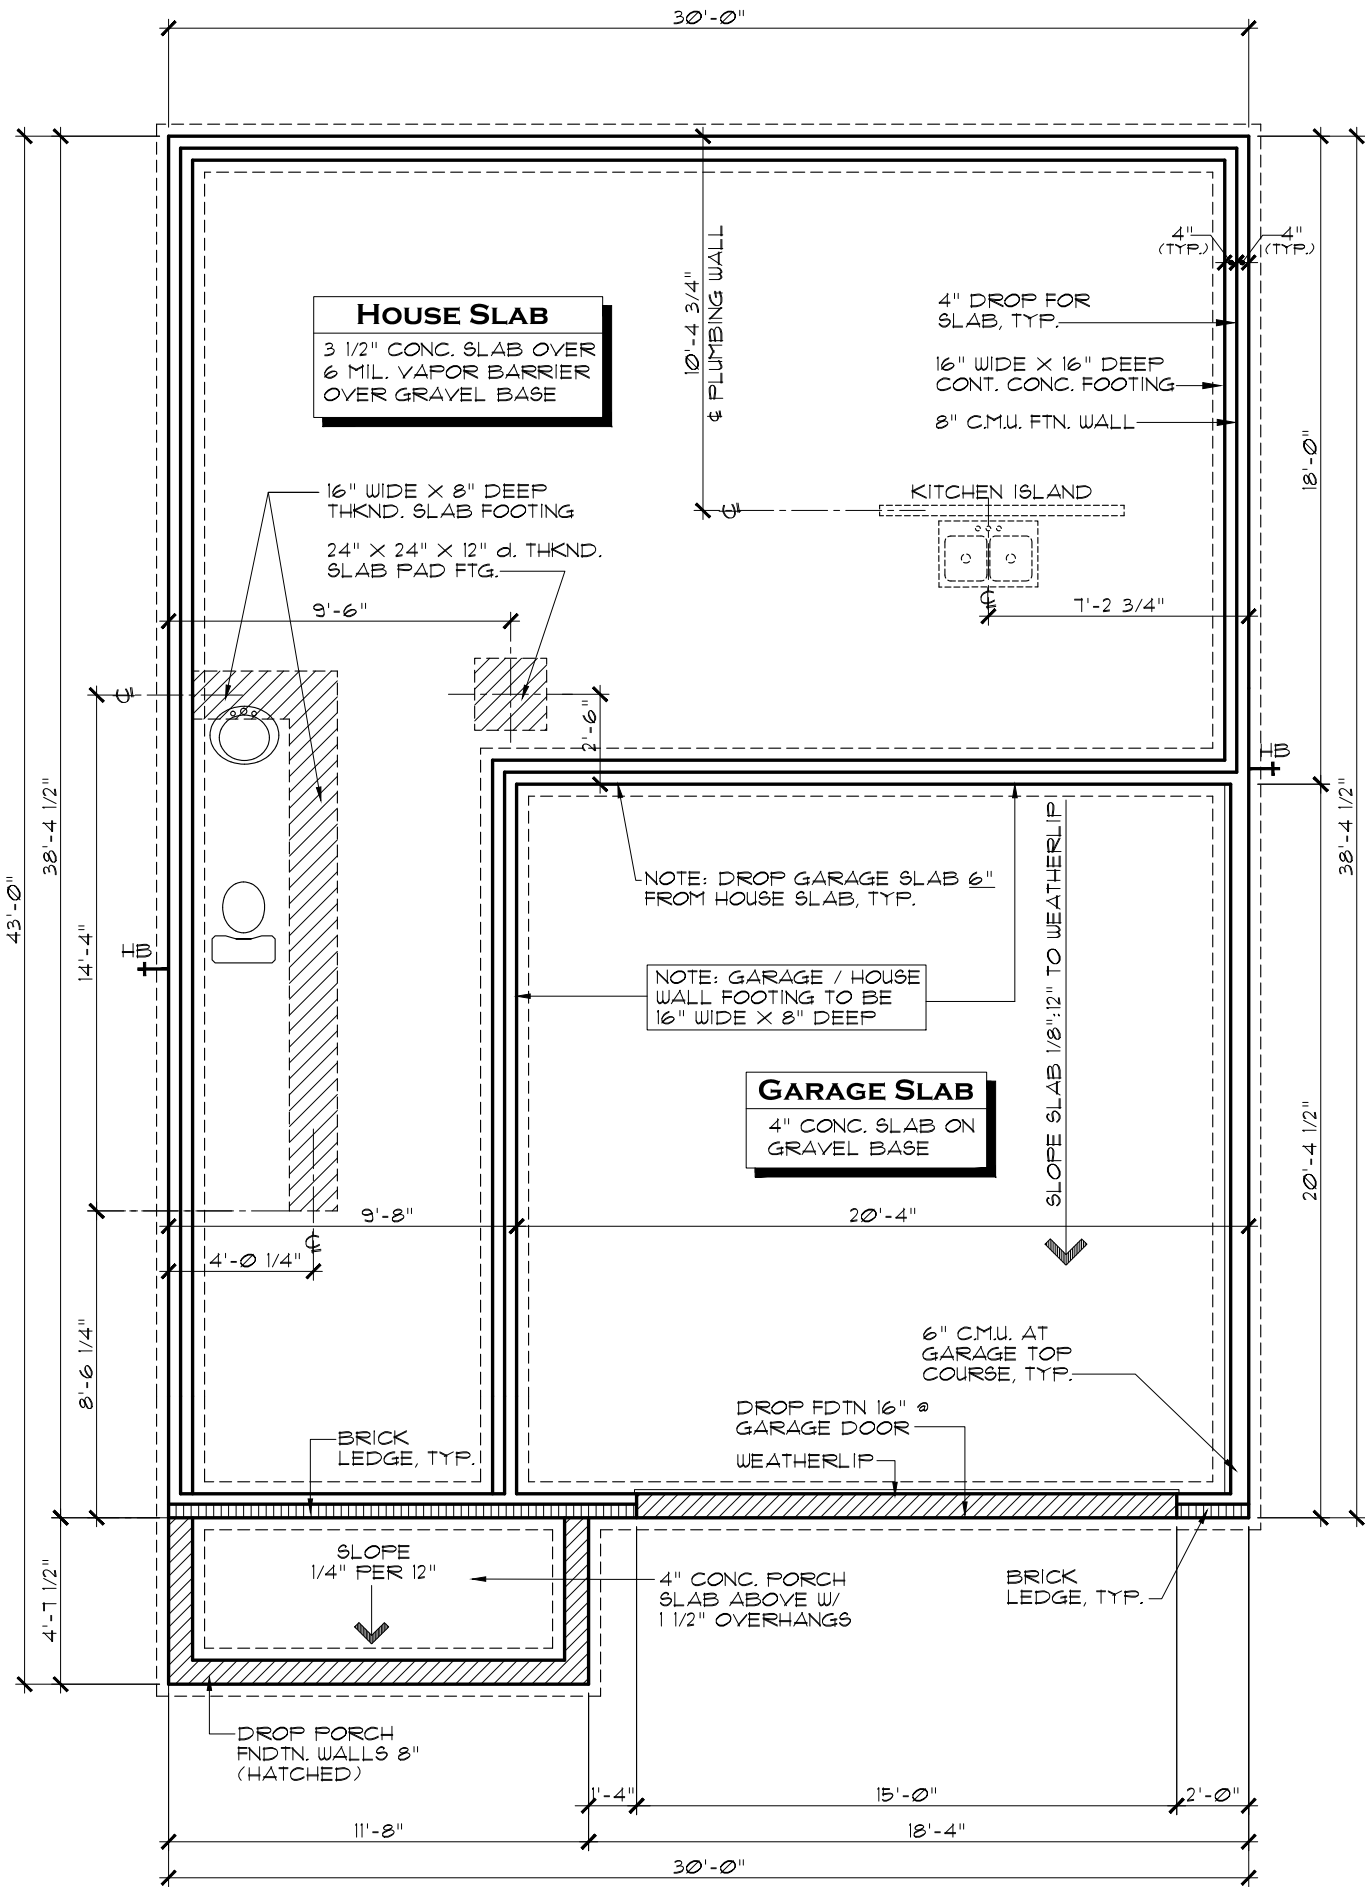

SLAB FOUNDATION PLAN B

SCALE: 3/16" = 1'-0"

INDIANAPOLIS DIVISION




REV.NO.	DATE	REMARKS
1	5/17/20	FULL RELEASE
2		
3		
4		
5		

THESE PLANS AND THE DESIGNS CONTAINED HEREIN ARE THE SOLE PROPERTY OF LENNAR CORPORATION. © 2019 LENNAR CORPORATION. ALL RIGHTS RESERVED. LENNAR CORPORATION EXPRESSLY RESERVES ITS COPYRIGHT AND OTHER PROPERTY RIGHTS IN THESE DESIGNS AND DRAWINGS. UNAUTHORIZED DUPLICATION OR DISTRIBUTION OF THESE PLANS IS PROHIBITED.

MODEL	SFT. NO.		DRAWN BY SAM	COLLECTION COTTAGE
	9158B0			
DRAWING TITLE		OPTION DESCRIPTION		
ASPEN B				
SLAB FOUNDATION PLAN				

SHEET NO.
A2.1B

NOTE:
VERIFY ALL PLUMBING ROUGH-IN LOCATIONS AGAINST FLOOR PLANS AND ALL OPTIONS. DIMENSIONS TO VANITY SINKS ARE TO THE CENTERLINE OF THE FIXTURE. VERIFY ACTUAL VANITY ROUGH-IN LOCATIONS PER FLOOR PLANS AND DRAWER-BASE VANITY CABINETS.

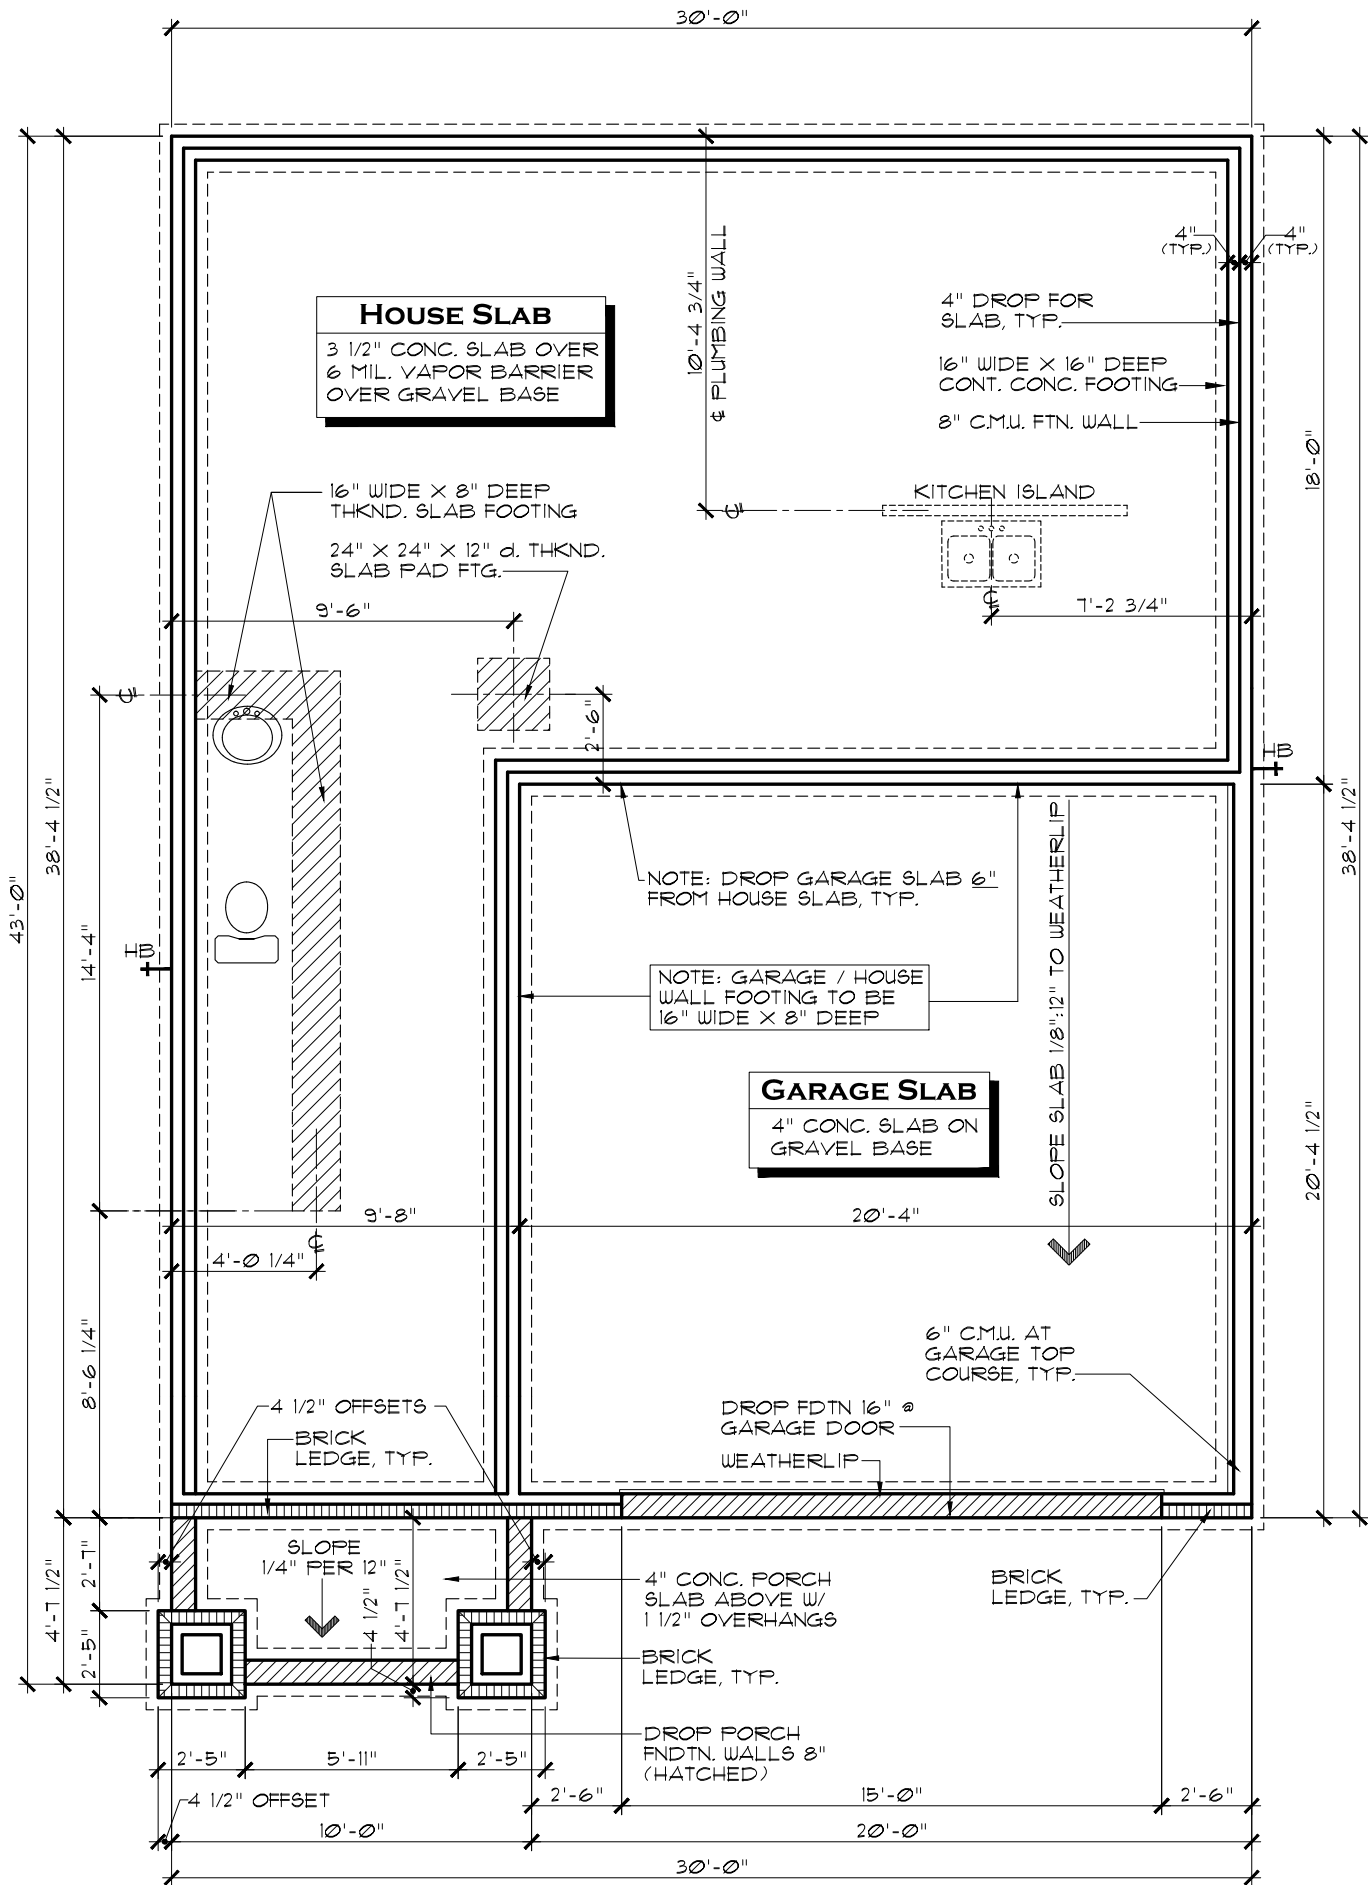

SLAB FOUNDATION PLAN C

SCALE: 3/16" = 1'-0"

INDIANAPOLIS DIVISION



EVERYTHING'S INCLUDED*

REV.NO.	DATE	REMARKS
1	5/17/20	FULL RELEASE
2		
3		
4		
5		


THESE PLANS AND THE DESIGNS CONTAINED HEREIN ARE THE SOLE PROPERTY OF LENNAR CORPORATION. © 2019 LENNAR CORPORATION. ALL RIGHTS RESERVED. LENNAR CORPORATION EXPRESSLY RESERVES ITS COPYRIGHT AND OTHER PROPERTY RIGHTS IN THESE DESIGNS AND DRAWINGS. UNAUTHORIZED DUPLICATION OR DISTRIBUTION OF THESE PLANS IS PROHIBITED.

MODEL	SFT. NO.	DRAWN BY	COLLECTION
ASPEN C	9158C0	SAM	COTTAGE
DRAWING TITLE	SLAB FOUNDATION PLAN		
OPTION DESCRIPTION			

SHEET NO.

A2.1C

VERIFY ALL PLUMBING ROUGH-IN LOCATIONS AGAINST FLOOR PLANS AND ALL OPTIONS. DIMENSIONS TO VANITY SINKS ARE TO THE CENTERLINE OF THE FIXTURE. VERIFY ACTUAL VANITY ROUGH-IN LOCATIONS PER FLOOR PLANS AND DRAWER-BASE VANITY CABINETS.

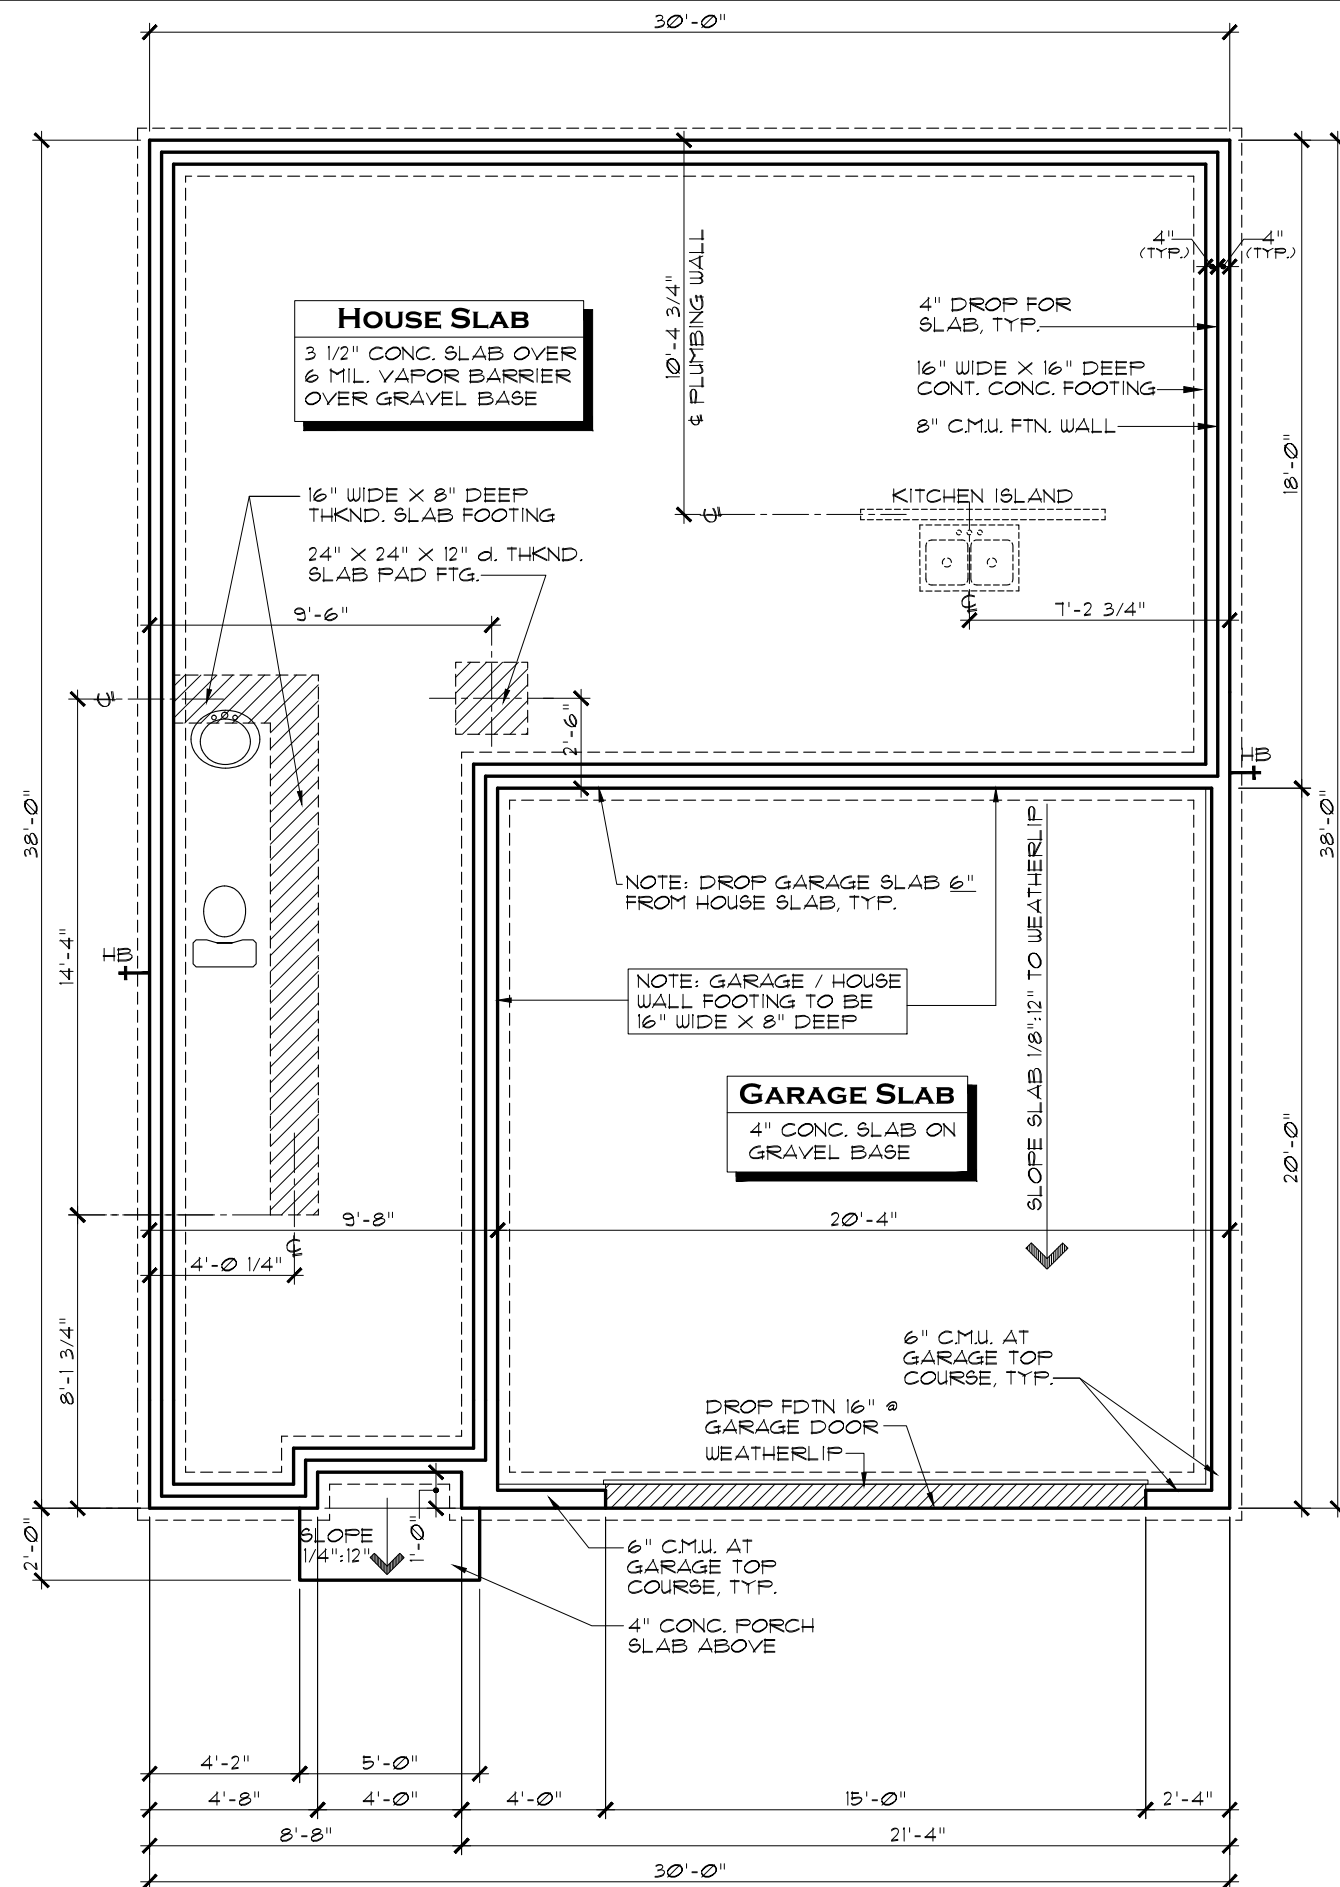

SLAB FOUNDATION PLAN D

SCALE: 3/16" = 1'-0"



EVERYTHING'S INCLUDED*

REV.NO.	DATE	REMARKS
1	5/11/20	FULL RELEASE
2		
3		
4		
5		

THESE PLANS AND THE DESIGNS
CONTAINED HEREIN ARE THE SOLE
PROPERTY OF LENNAR CORPORATION
© 2019 LENNAR CORPORATION,
ALL RIGHTS RESERVED
LENNAR CORPORATION EXPRESSLY
RESERVES ITS COPYRIGHT AND OTHER
PROPERTY RIGHTS IN THESE DESIGNS
AND DRAWINGS. UNAUTHORIZED
DUPLICATION OR DISTRIBUTION OF
THESE PLANS IS PROHIBITED.

LENNAR®

SET NO.
9158D0


ASPEN D

DRAWING TITLE	SECTION DESCRIPTION
SLAB FOUNDATION PLAN	

SHEET NO.

A2.1 D

NOTE:
VERIFY ALL PLUMBING ROUGH-IN LOCATIONS AGAINST FLOOR PLANS AND ALL OPTIONS. DIMENSIONS TO VANITY SINKS ARE TO THE CENTERLINE OF THE FIXTURE. VERIFY ACTUAL VANITY ROUGH-IN LOCATIONS PER FLOOR PLANS AND DRAWER-BASE VANITY CABINETS.

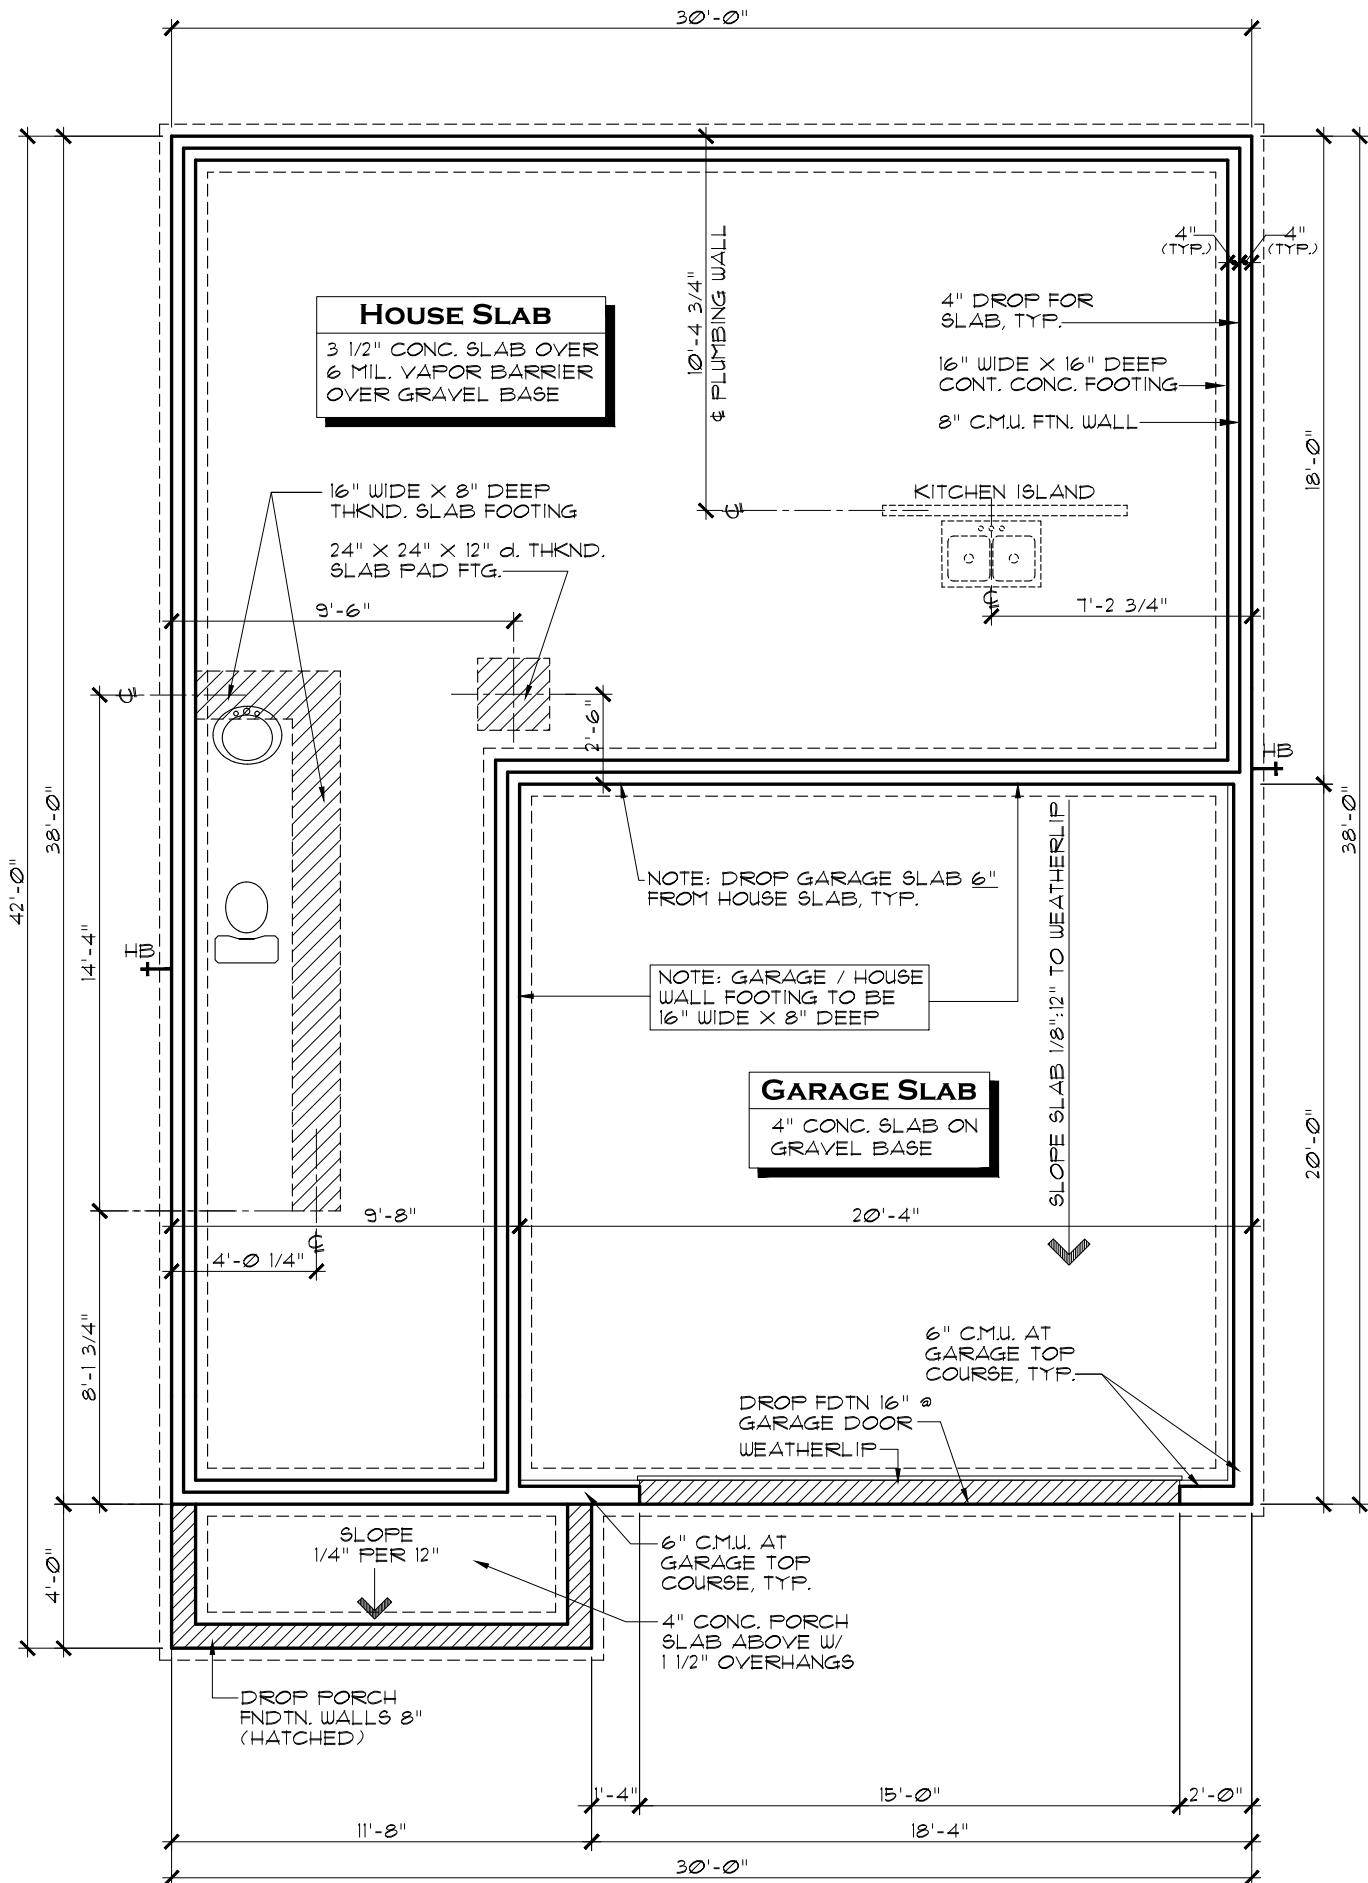

SLAB FOUNDATION PLAN E

SCALE: 3/16" = 1'-0"

INDIANAPOLIS DIVISION



EVERYTHING'S INCLUDED*

REV.NO.	DATE	REMARKS
1	5/17/20	FULL RELEASE
2		
3		
4		
5		

THESE PLANS AND THE DESIGNS CONTAINED HEREIN ARE THE SOLE PROPERTY OF LENNAR CORPORATION. © 2019 LENNAR CORPORATION. ALL RIGHTS RESERVED. LENNAR CORPORATION EXPRESSLY RESERVES ITS COPYRIGHT AND OTHER PROPERTY RIGHTS IN THESE DESIGNS AND DRAWINGS. UNAUTHORIZED DUPLICATION OR DISTRIBUTION OF THESE PLANS IS PROHIBITED.

LENNAR®	
MODEL	SET NO.
ASPEN E	9158EO
DRAWING TITLE	
SLAB FOUNDATION PLAN	DRAWN BY
	SAM
OPTION DESCRIPTION	COLLECTION
	COTTAGE

SHEET NO.

A2.1E

NOTE:

HATCHED WALL INDICATES INTERIOR I.D.-BRG. WALL WITH STUDS @ 16" O.C. AND DOUBLE TOP PLATE, TYP.


ALL LOAD-BEARING HEADERS TO BE 2-2X6 W/ 1/2" PLYWD. FILLER and (2) 2X JACK STUDS EACH END, EXCEPT AS NOTED.

DOUBLE AND TRIPLE NON-MULLED WINDOWS TO HAVE 2-2X6 HEADER W/ (2) 2X4 JACK EACH END AND (3) 2X4 JACKS BETWEEN INTERMEDIATE WINDOWS.

- GENERAL NOTES:**
1. ALL WINDOW HEADERS HEIGHTS TO BE 7'-6" HT. UNLESS NOTED OTHERWISE.
 2. 1ST FLOOR WALL HT. TO BE 9'-1 1/8", EXCEPT WHERE NOTED OTHERWISE.
 3. ALL INTERIOR ROUGH OPENINGS TO BE 7'-10 1/8" HT. UNLESS NOTED OTHERWISE.
 4. LOCATION OF DRAWERS IN VANITIES SHOWN HATCHED.

AREA TABULATIONS	
1st FLOOR LIVING AREA:	1,733 S.F.
2nd FLOOR LIVING AREA:	1,095 S.F.
TOTAL LIVING AREA:	1,828 S.F.
COVERED ENTRY:	40 S.F.
GARAGE:	407 S.F.
TOTAL UNDER ROOF:	2,275 S.F.

OPT. 3-CAR FRONT-LOAD GAR. ADDS 207 S.F.
OPT. 4' SIDE GARAGE EXT. ADDS 83 S.F.
OPT. MORNING ROOM ADDS 120 S.F.

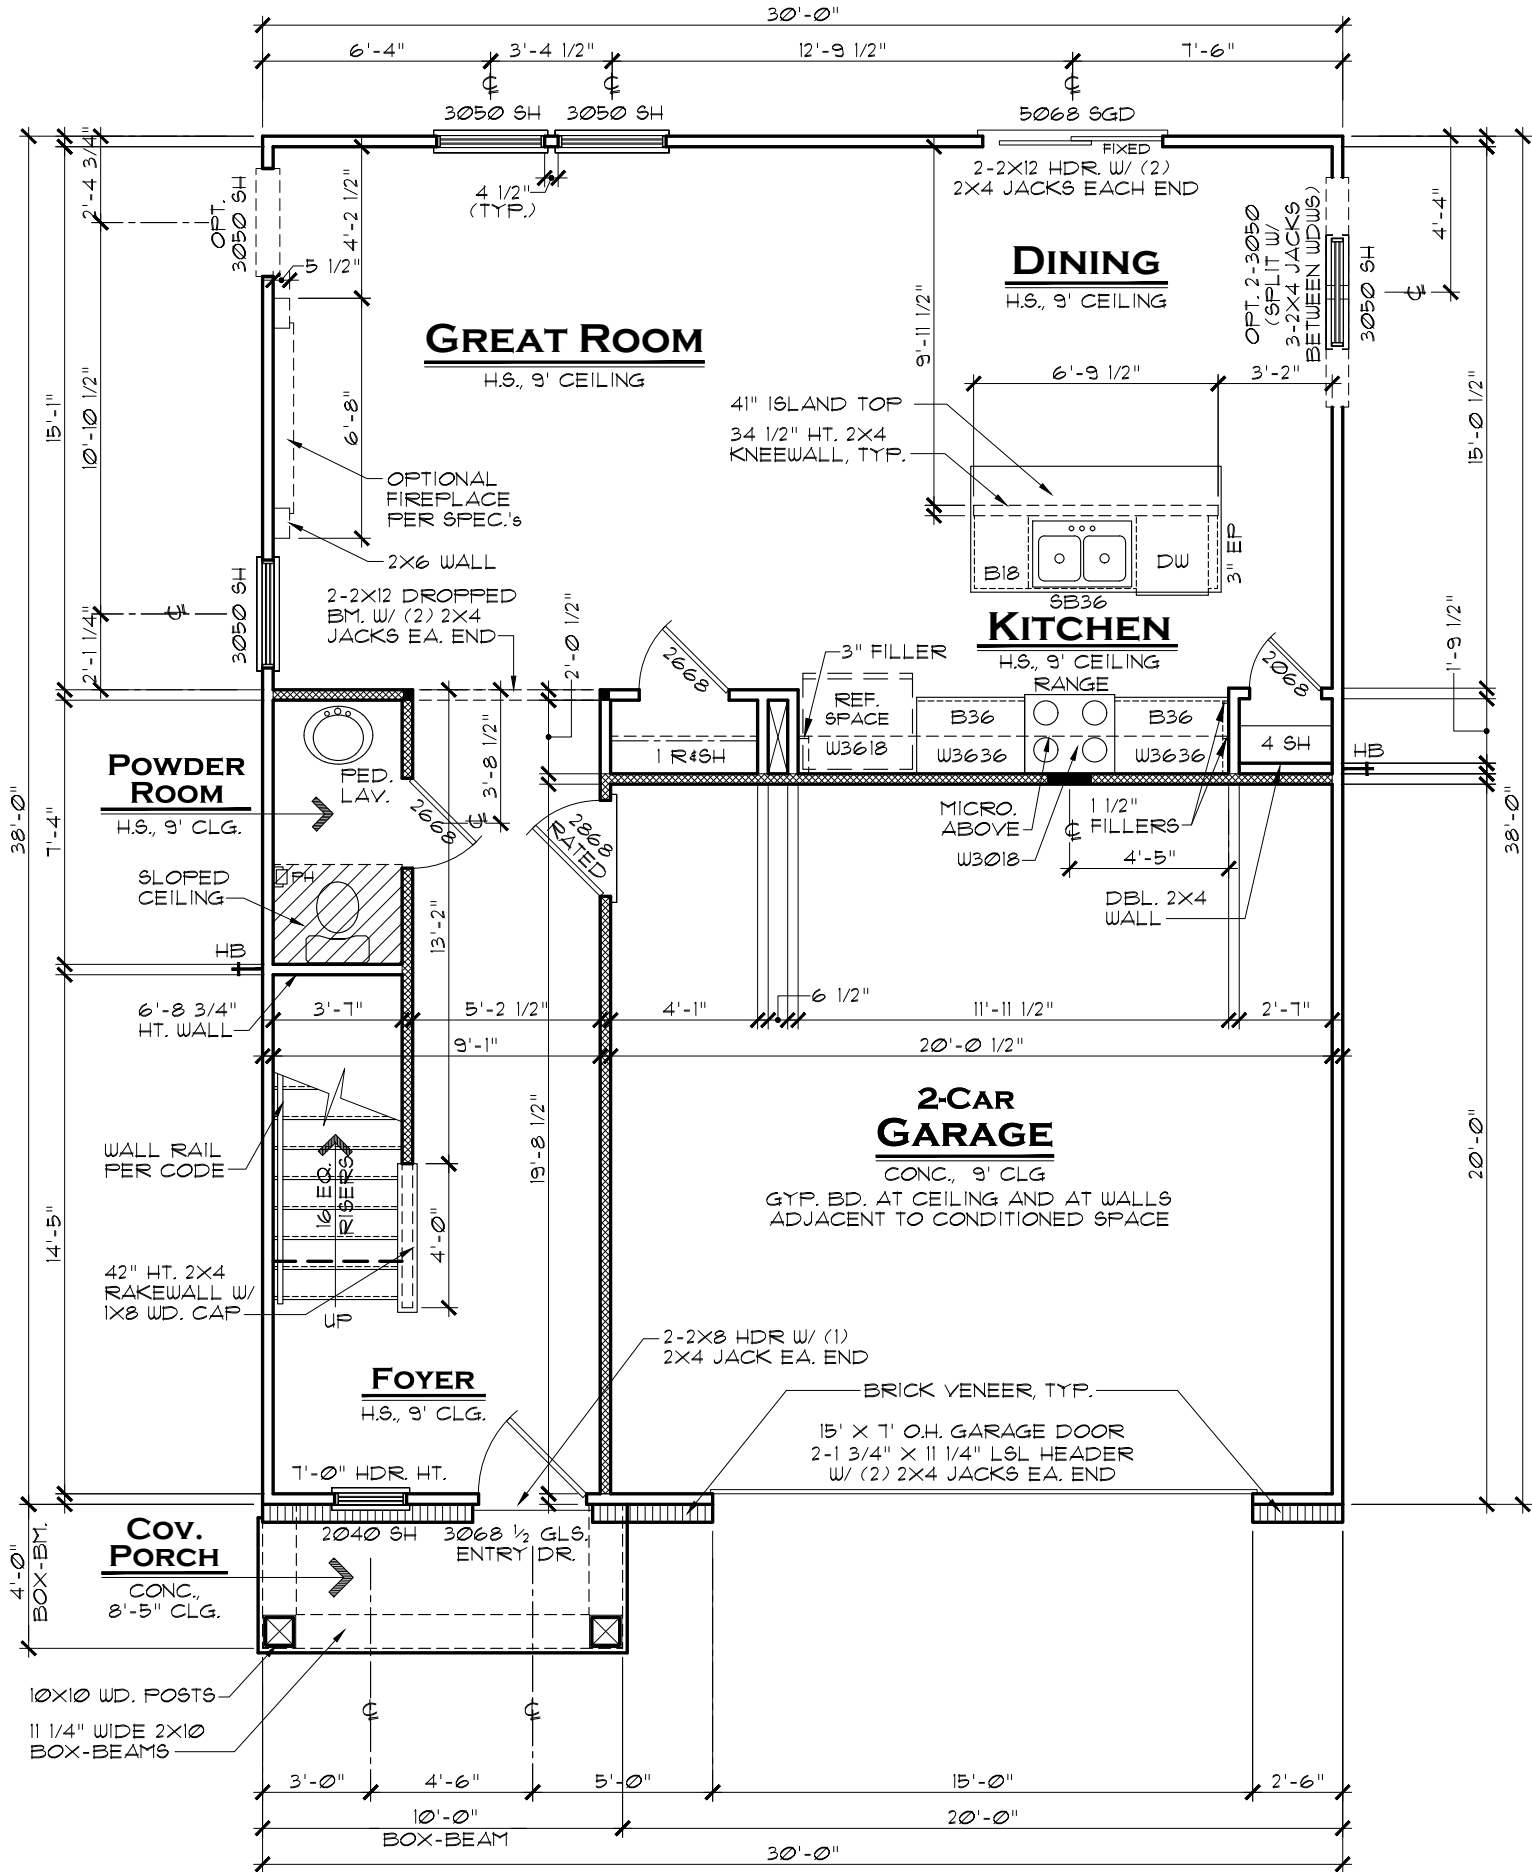

FIRST FLOOR PLAN A

SCALE: 3/16" = 1'-0"

INDIANAPOLIS DIVISION



REV. NO.	DATE	REMARKS
1	5/17/20	FULL RELEASE
2	7/22/20	OPT. FIREPLACE UPDATE
3		
4		
5		

THESE PLANS AND THE DESIGNS CONTAINED HEREIN ARE THE SOLE PROPERTY OF LENNAR CORPORATION. © 2019 LENNAR CORPORATION. ALL RIGHTS RESERVED.

LENNAR CORPORATION EXPRESSLY RESERVES ITS COPYRIGHT AND OTHER PROPERTY RIGHTS IN THESE DESIGNS AND DRAWINGS. UNAUTHORIZED DUPLICATION OR DISTRIBUTION OF THESE PLANS IS PROHIBITED.

LENNAR®		SFT. NO.	DRAWN BY	COLLECTION
ASPEN A		9158A0	SAM	COTTAGE
1ST FLOOR PLAN				
OPTION DESCRIPTION				

SHEET NO.

A3.1A

NOTE:

HATCHED WALL INDICATES INTERIOR I.D.-BRG. WALL WITH STUDS @ 16" O.C. AND DOUBLE TOP PLATE, TYP.


ALL LOAD-BEARING HEADERS TO BE 2-2X6 W/ 1/2" PLYWD. FILLER and (2) 2X JACK STUDS EACH END, EXCEPT AS NOTED.

DOUBLE AND TRIPLE NON-MULLED WINDOWS TO HAVE 2-2X6 HEADER W/ (2) 2X4 JACK EACH END AND (3) 2X4 JACKS BETWEEN INTERMEDIATE WINDOWS.

- GENERAL NOTES:**
1. ALL WINDOW HEADERS HEIGHTS TO BE 7'-6" HT. UNLESS NOTED OTHERWISE.
 2. 1ST FLOOR WALL HT. TO BE 9'-1 1/8", EXCEPT WHERE NOTED OTHERWISE.
 3. ALL INTERIOR ROUGH OPENINGS TO BE 7'-10 1/8" HT. UNLESS NOTED OTHERWISE.
 4. LOCATION OF DRAWERS IN VANITIES SHOWN HATCHED.

AREA TABULATIONS	
1st FLOOR LIVING AREA:	1,733 S.F.
2nd FLOOR LIVING AREA:	1,095 S.F.
TOTAL LIVING AREA:	2,828 S.F.
COVERED ENTRY:	58 S.F.
GARAGE:	407 S.F.
TOTAL UNDER ROOF:	2,293 S.F.

OPT. 3-CAR FRONT-LOAD GAR. ADDS 207 S.F.
OPT. 4' SIDE GARAGE EXT. ADDS 83 S.F.
OPT. MORNING ROOM ADDS 120 S.F.

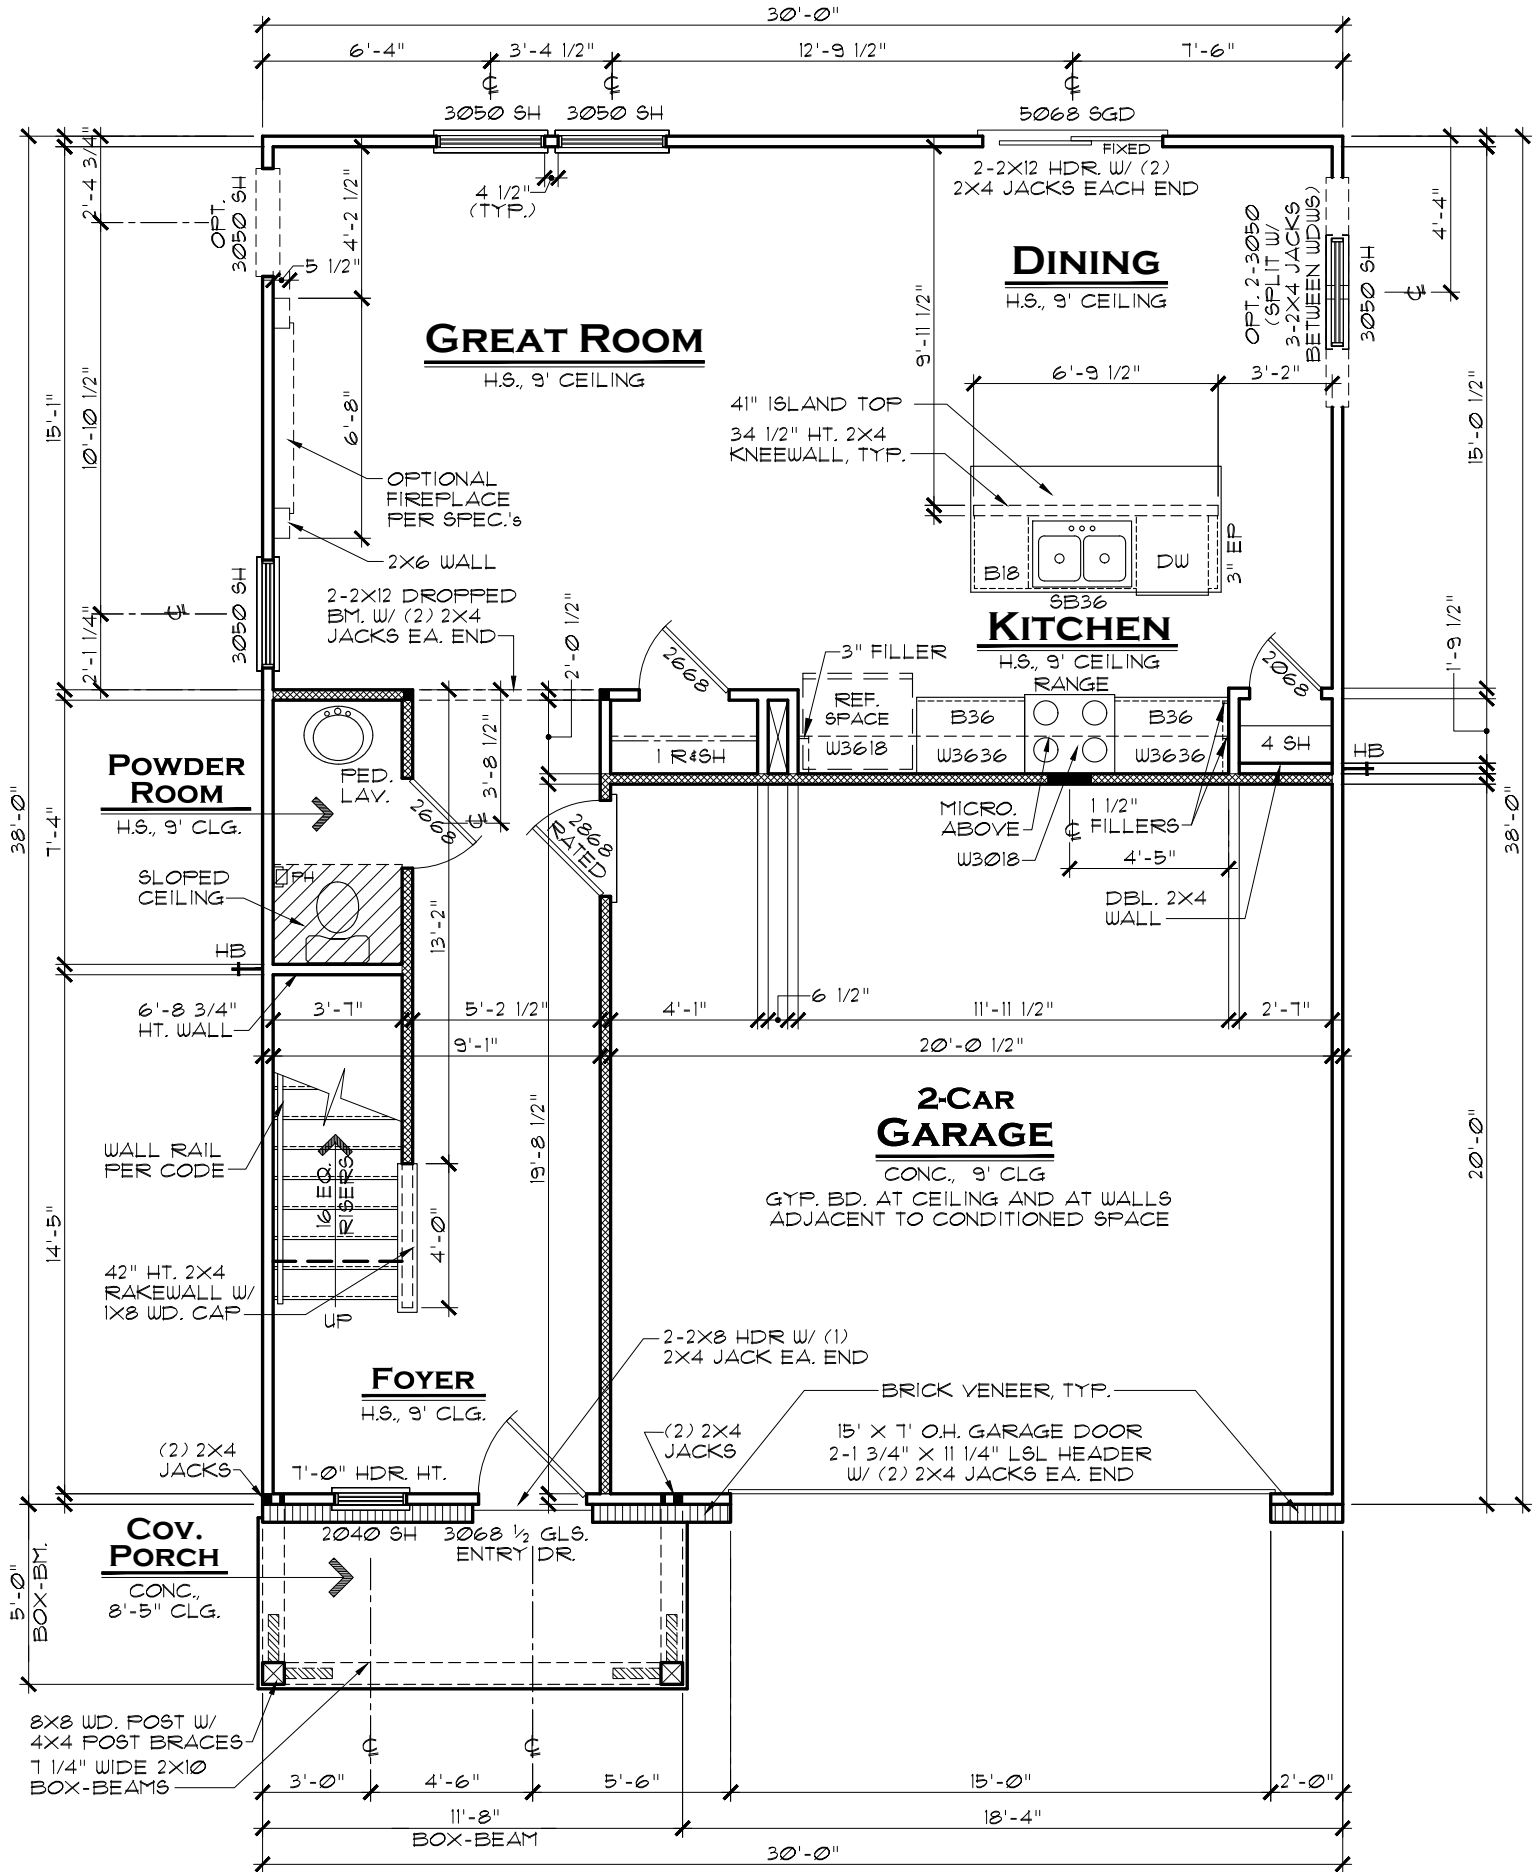

FIRST FLOOR PLAN B

SCALE: 3/16" = 1'-0"

INDIANAPOLIS DIVISION



REV. NO.	DATE	REMARKS
1	5/17/20	FULL RELEASE
2	7/22/20	OPT. FIREPLACE UPDATE
3		
4		
5		

THESE PLANS AND THE DESIGNS CONTAINED HEREIN ARE THE SOLE PROPERTY OF LENNAR CORPORATION. © 2019 LENNAR CORPORATION. ALL RIGHTS RESERVED.

LENNAR CORPORATION EXPRESSLY RESERVES ITS COPYRIGHT AND OTHER PROPERTY RIGHTS IN THESE DESIGNS AND DRAWINGS. UNAUTHORIZED DUPLICATION OR DISTRIBUTION OF THESE PLANS IS PROHIBITED.

LENNAR®		SFT. NO.		DRAWN BY		COLLECTION	
MODEL		9158B0		SAM		COTTAGE	
DRAWING TITLE		1ST FLOOR PLAN					
OPTION DESCRIPTION							

SHEET NO.
A3.1B

NOTE:

HATCHED WALL INDICATES INTERIOR L.D.-BRG. WALL WITH STUDS @ 16" O.C. AND DOUBLE TOP PLATE, TYP.


ALL LOAD-BEARING HEADERS TO BE 2-2X6 W/ 1/2" PLYWD. FILLER and (2) 2X JACK STUDS EACH END, EXCEPT AS NOTED.

DOUBLE AND TRIPLE NON-MULLED WINDOWS TO HAVE 2-2X6 HEADER W/ (2) 2X4 JACK EACH END AND (3) 2X4 JACKS BETWEEN INTERMEDIATE WINDOWS.

- GENERAL NOTES:**
1. ALL WINDOW HEADERS HEIGHTS TO BE 7'-6" HT. UNLESS NOTED OTHERWISE.
 2. 1ST FLOOR WALL HT. TO BE 9'-1 1/8", EXCEPT WHERE NOTED OTHERWISE.
 3. ALL INTERIOR ROUGH OPENINGS TO BE 7'-10 1/8" HT. UNLESS NOTED OTHERWISE.
 4. LOCATION OF DRAWERS IN VANITIES SHOWN HATCHED.

AREA TABULATIONS	
1st FLOOR LIVING AREA:	133 S.F.
2nd FLOOR LIVING AREA:	1,095 S.F.
TOTAL LIVING AREA:	1,228 S.F.
COVERED ENTRY:	50 S.F.
GARAGE:	407 S.F.
TOTAL UNDER ROOF:	2,285 S.F.

OPT. 3-CAR FRONT-LOAD GAR. ADDS 207 S.F.
OPT. 4' SIDE GARAGE EXT. ADDS 83 S.F.
OPT. MORNING ROOM ADDS 120 S.F.

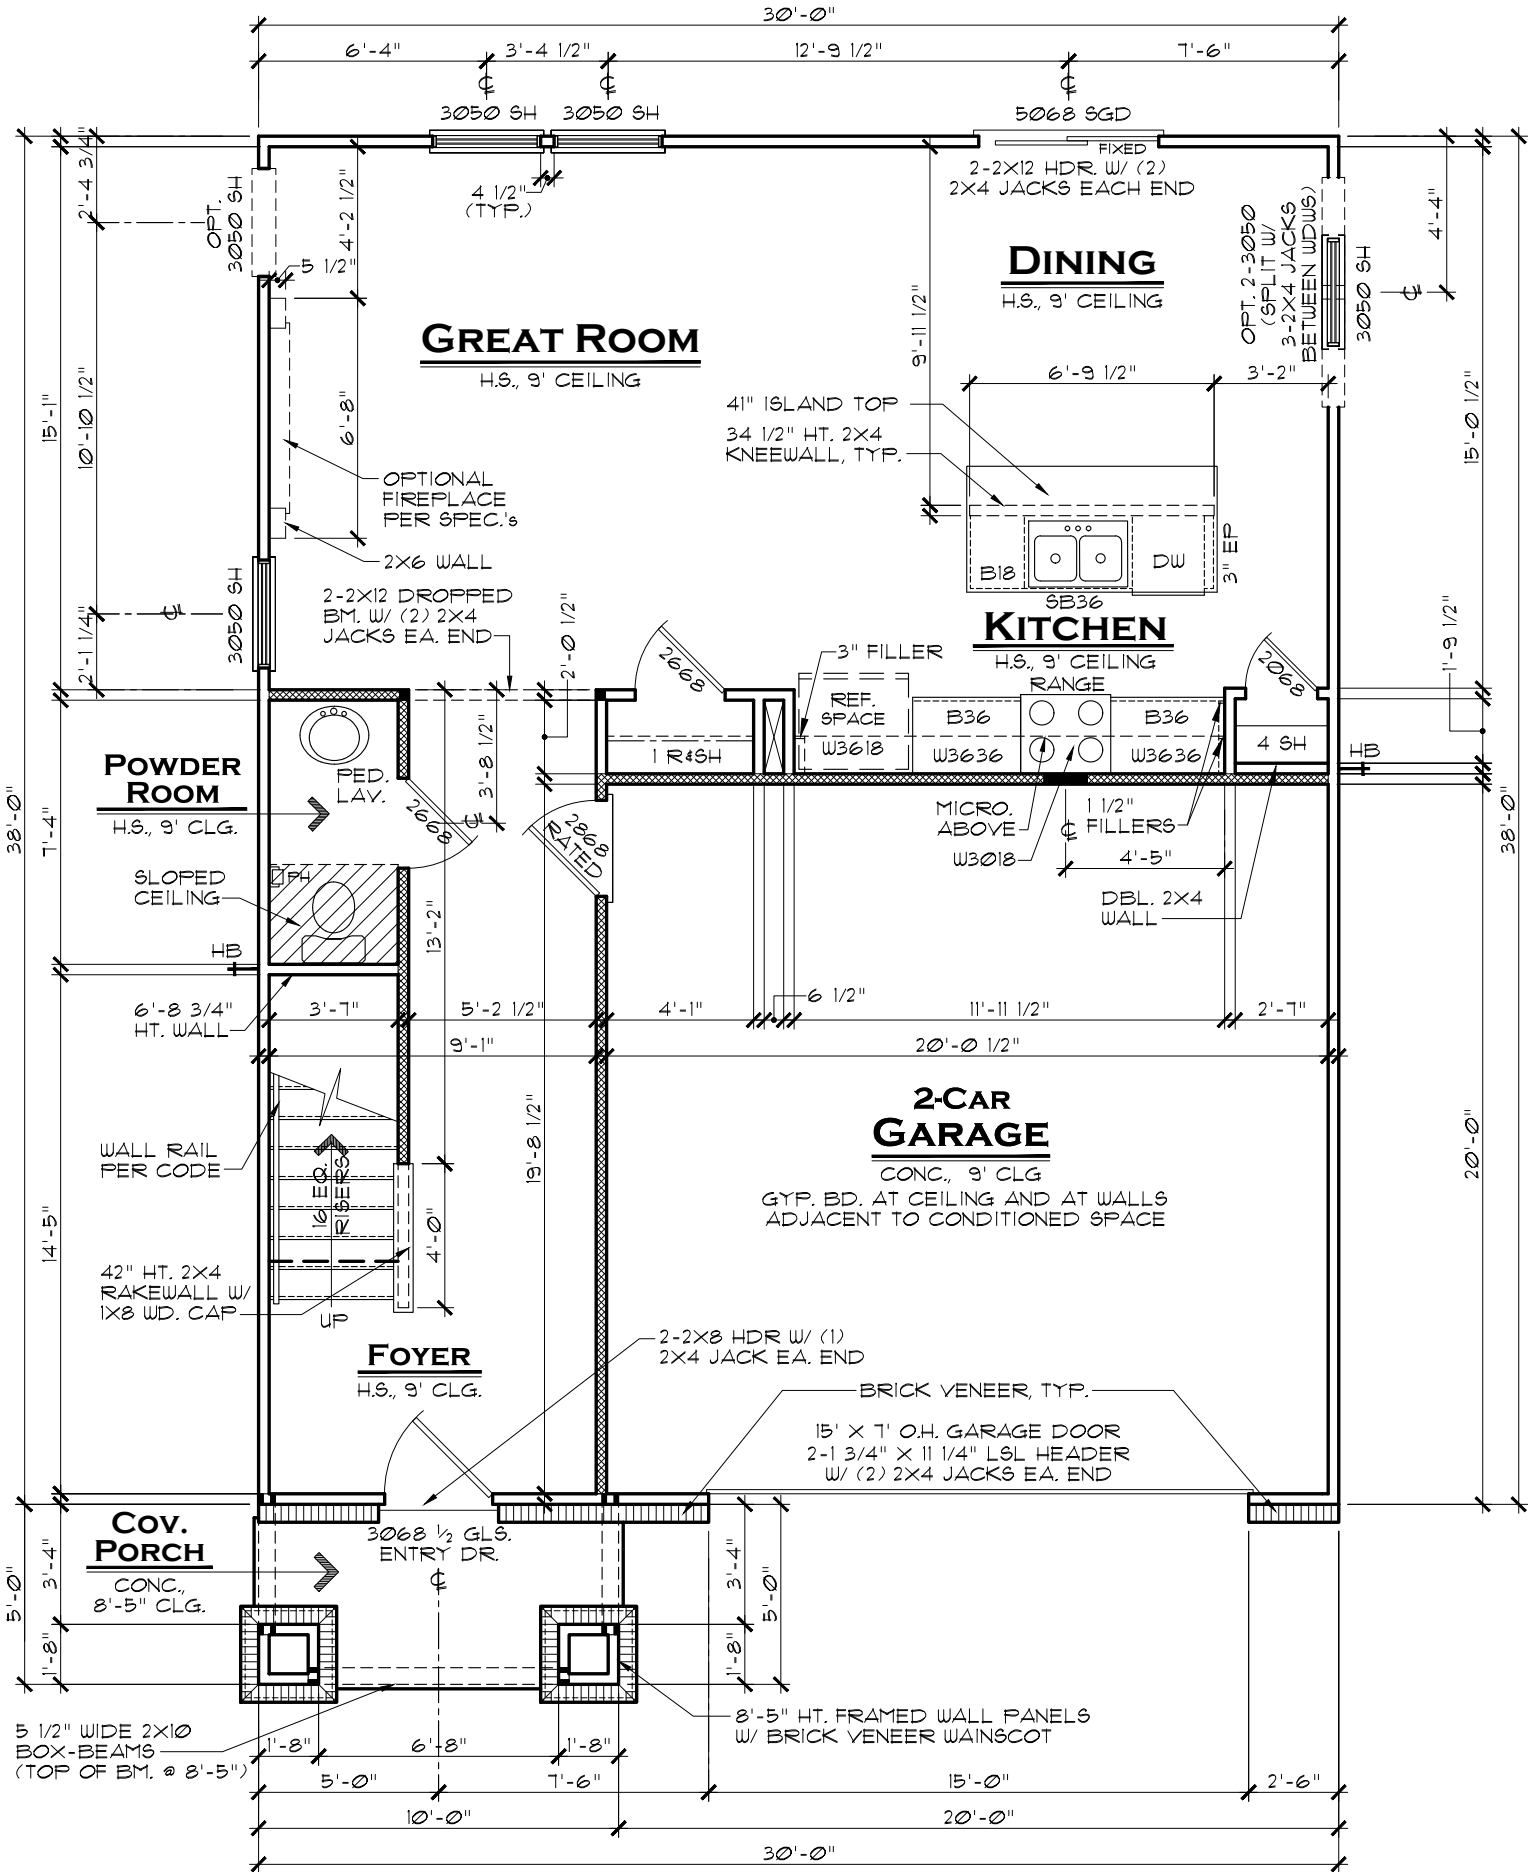

FIRST FLOOR PLAN C

SCALE: 3/16" = 1'-0"

INDIANAPOLIS DIVISION



REV. NO.	DATE	REMARKS
1	5/17/20	FULL RELEASE
2	7/22/20	OPT. FIREPLACE UPDATE
3		
4		
5		

THESE PLANS AND THE DESIGNS CONTAINED HEREIN ARE THE SOLE PROPERTY OF LENNAR CORPORATION. © 2019 LENNAR CORPORATION. ALL RIGHTS RESERVED. LENNAR CORPORATION EXPRESSLY RESERVES ITS COPYRIGHT AND OTHER PROPERTY RIGHTS IN THESE DESIGNS AND DRAWINGS. UNAUTHORIZED DUPLICATION OR DISTRIBUTION OF THESE PLANS IS PROHIBITED.

LENNAR®		SFT. NO.		DRAWN BY		COLLECTION	
MODEL		9158C0		SAM		COTTAGE	
DRAWING TITLE		1ST FLOOR PLAN					
OPTION DESCRIPTION							

SHEET NO.
A3.1C

NOTE:

HATCHED WALL INDICATES INTERIOR I.D.-BRG. WALL WITH STUDS @ 16" O.C. AND DOUBLE TOP PLATE, TYP.


ALL LOAD-BEARING HEADERS TO BE 2-2X6 W/ 1/2" PLYWD. FILLER and (2) 2X JACK STUDS EACH END, EXCEPT AS NOTED.

DOUBLE AND TRIPLE NON-MULLED WINDOWS TO HAVE 2-2X6 HEADER W/ (2) 2X4 JACK EACH END AND (3) 2X4 JACKS BETWEEN INTERMEDIATE WINDOWS.

- GENERAL NOTES:**
1. ALL WINDOW HEADERS HEIGHTS TO BE 7'-6" HT. UNLESS NOTED OTHERWISE.
 2. 1ST FLOOR WALL HT. TO BE 9'-1 1/8", EXCEPT WHERE NOTED OTHERWISE.
 3. ALL INTERIOR ROUGH OPENINGS TO BE 7'-10 1/8" HT. UNLESS NOTED OTHERWISE.
 4. LOCATION OF DRAWERS IN VANITIES SHOWN HATCHED.

AREA TABULATIONS	
1st FLOOR LIVING AREA:	133 SF.
2nd FLOOR LIVING AREA:	1,095 SF.
TOTAL LIVING AREA:	1,228 SF.
COVERED ENTRY:	20 SF.
GARAGE:	407 SF.
TOTAL UNDER ROOF:	2,255 SF.

OPT. 3-CAR FRONT-LOAD GAR. ADDS 207 SF.
OPT. 4' SIDE GARAGE EXT. ADDS 83 SF.
OPT. MORNING ROOM ADDS 120 SF.

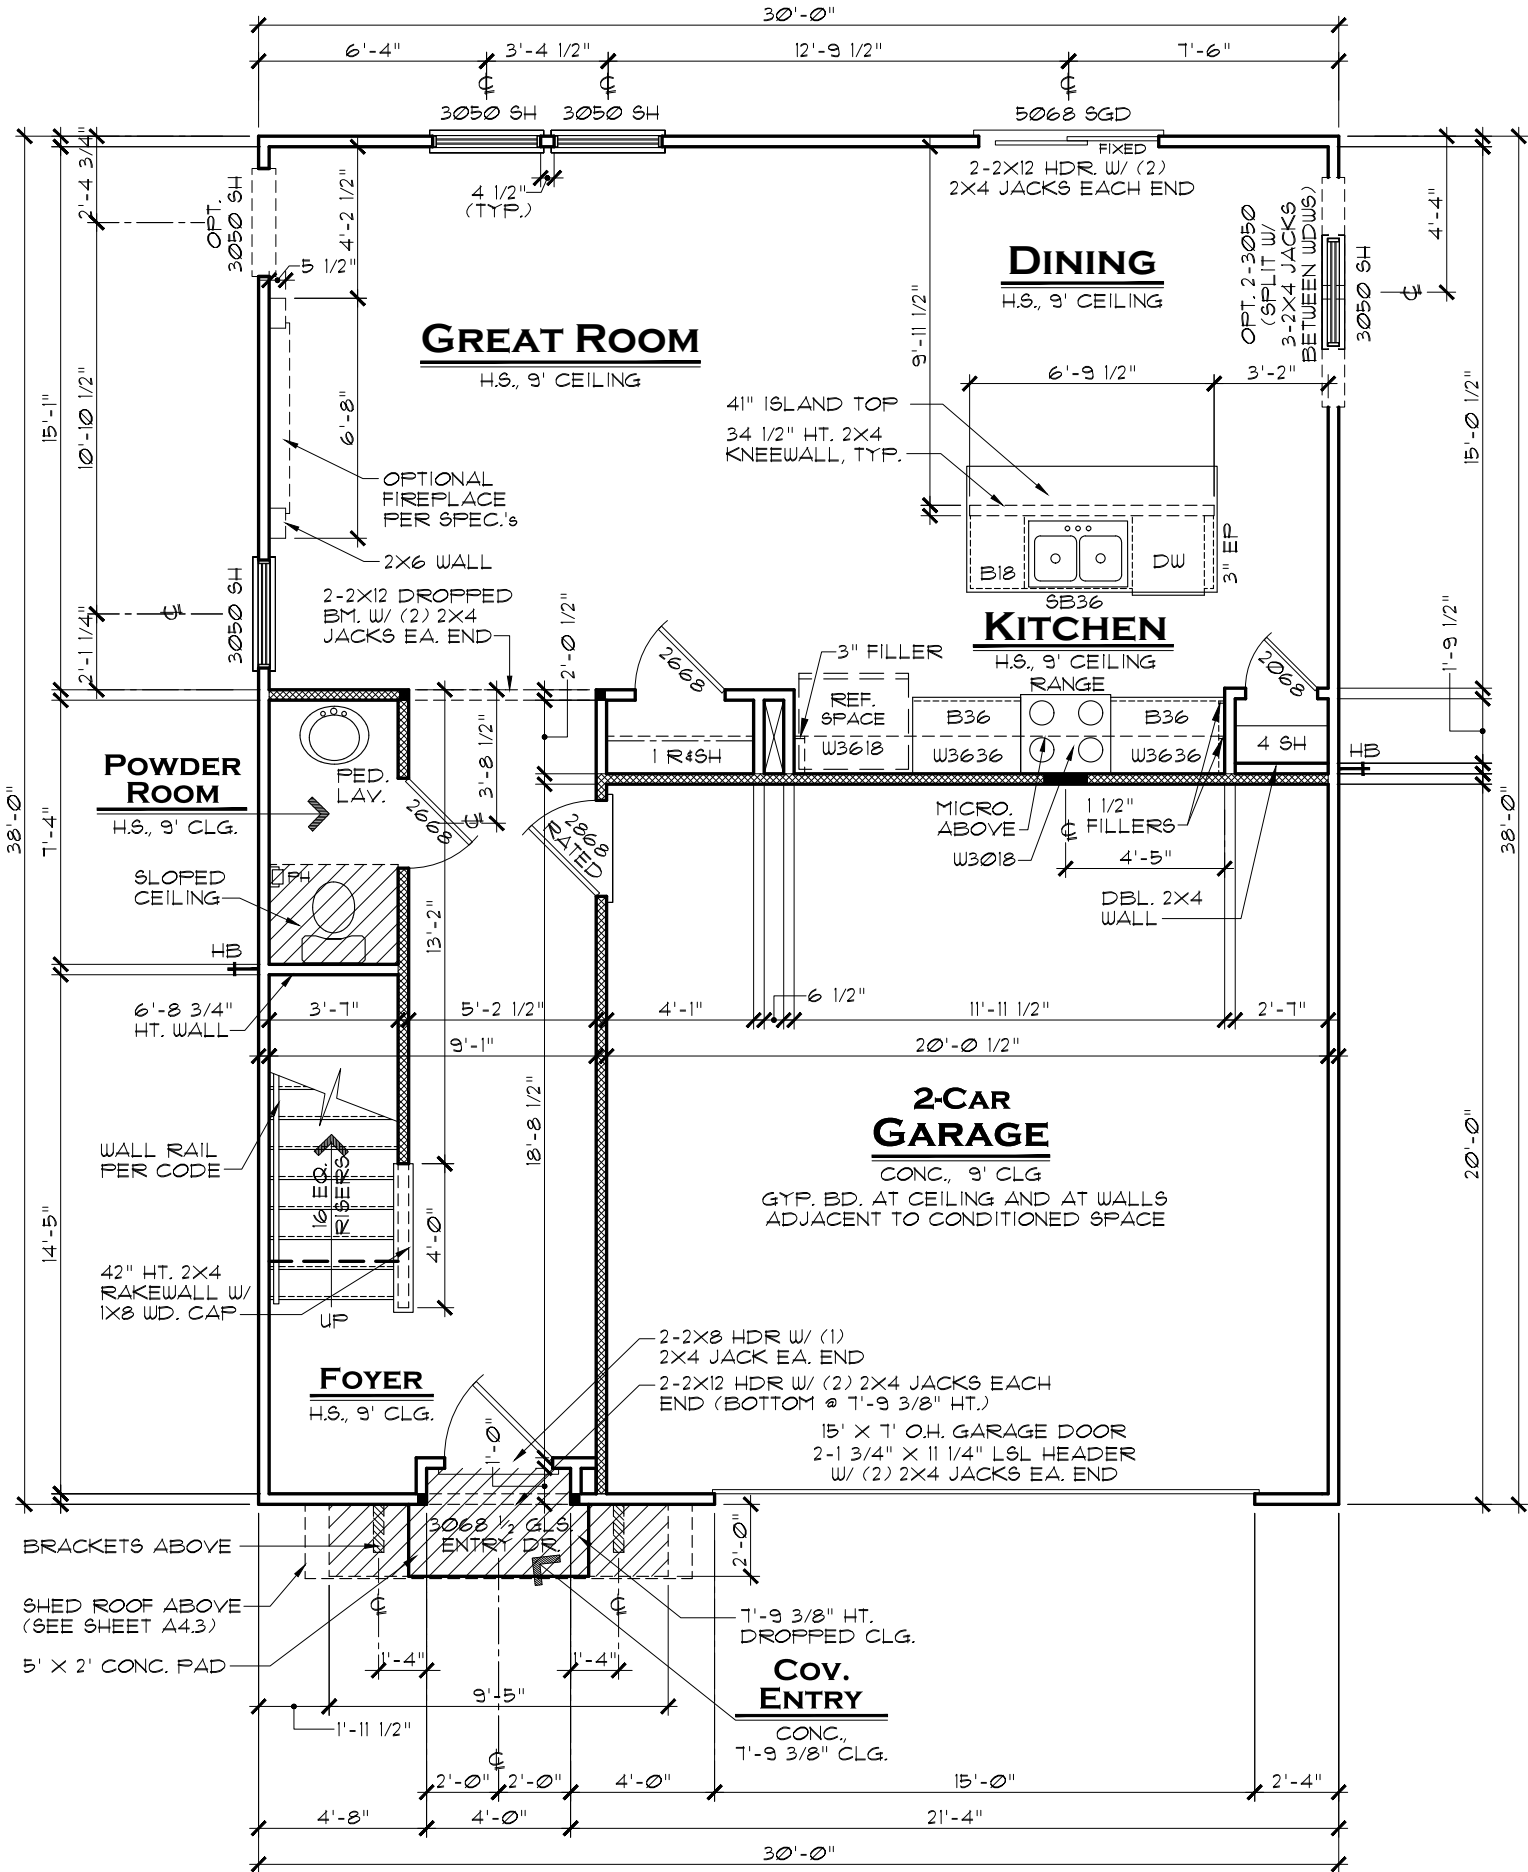

FIRST FLOOR PLAN D

SCALE: 3/16" = 1'-0"

INDIANAPOLIS DIVISION



REV. NO.	DATE	REMARKS
1	5/17/20	FULL RELEASE
2	7/22/20	OPT. FIREPLACE UPDATE
3		
4		
5		

THESE PLANS AND THE DESIGNS CONTAINED HEREIN ARE THE SOLE PROPERTY OF LENNAR CORPORATION. © 2019 LENNAR CORPORATION. ALL RIGHTS RESERVED. LENNAR CORPORATION EXPRESSLY RESERVES ITS COPYRIGHT AND OTHER PROPERTY RIGHTS IN THESE DESIGNS AND DRAWINGS. UNAUTHORIZED DUPLICATION OR DISTRIBUTION OF THESE PLANS IS PROHIBITED.

MODEL	SFT. NO.	DRAWN BY	COLLECTION
ASPEN D	915800	SAM	COTTAGE
DRAWING TITLE		OPTION DESCRIPTION	
1ST FLOOR PLAN			

SHEET NO. A3.1D

NOTE:

HATCHED WALL INDICATES INTERIOR I.D.-BRG. WALL WITH STUDS @ 16" O.C. AND DOUBLE TOP PLATE, TYP.

ALL LOAD-BEARING HEADERS TO BE 2-2X6 W/ 1/2" PLYWD. FILLER and (2) 2X JACK STUDS EACH END, EXCEPT AS NOTED.

DOUBLE AND TRIPLE NON-MULLED WINDOWS TO HAVE 2-2X6 HEADER W/ (2) 2X4 JACK EACH END AND (3) 2X4 JACKS BETWEEN INTERMEDIATE WINDOWS.


GENERAL NOTES:


1. ALL WINDOW HEADERS HEIGHTS TO BE 7'-6" HT. UNLESS NOTED OTHERWISE.
2. 1ST FLOOR WALL HT. TO BE 9'-1 1/8", EXCEPT WHERE NOTED OTHERWISE.
3. ALL INTERIOR ROUGH OPENINGS TO BE 7'-10 1/8" HT. UNLESS NOTED OTHERWISE.
4. LOCATION OF DRAWERS IN VANITIES SHOWN HATCHED.

AREA TABULATIONS

1st FLOOR LIVING AREA:	1,733 S.F.
2nd FLOOR LIVING AREA:	1,095 S.F.
TOTAL LIVING AREA:	1,828 S.F.
COVERED ENTRY:	47 S.F.
GARAGE:	407 S.F.
TOTAL UNDER ROOF:	2,282 S.F.

OPT. 3-CAR FRONT-LOAD GAR. ADDS 207 S.F.
OPT. 4' SIDE GARAGE EXT. ADDS 83 S.F.
OPT. MORNING ROOM ADDS 120 S.F.

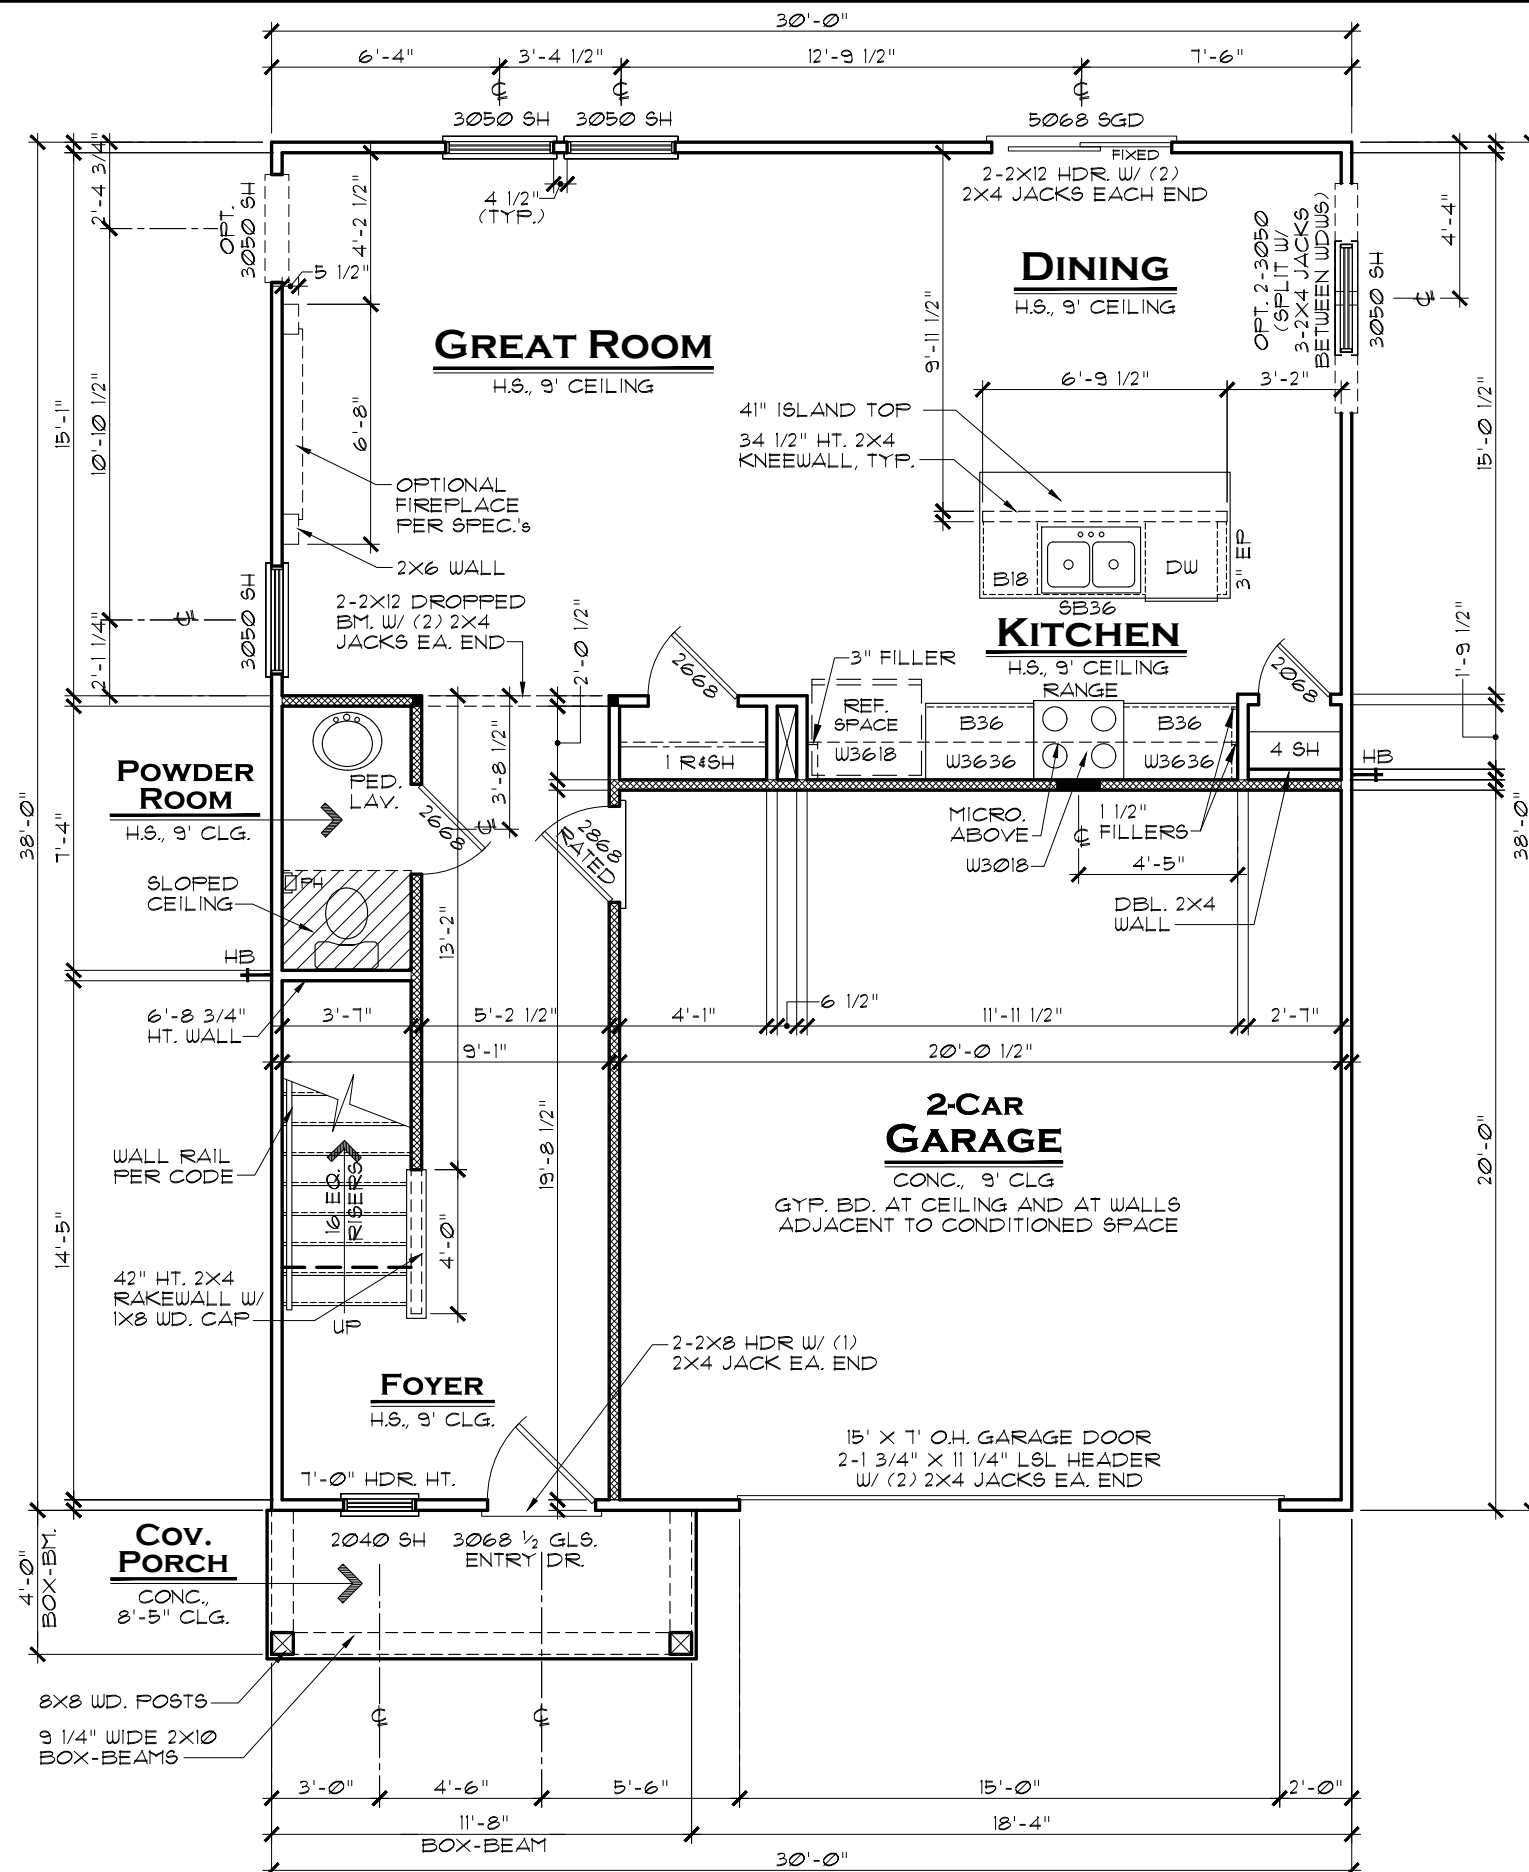

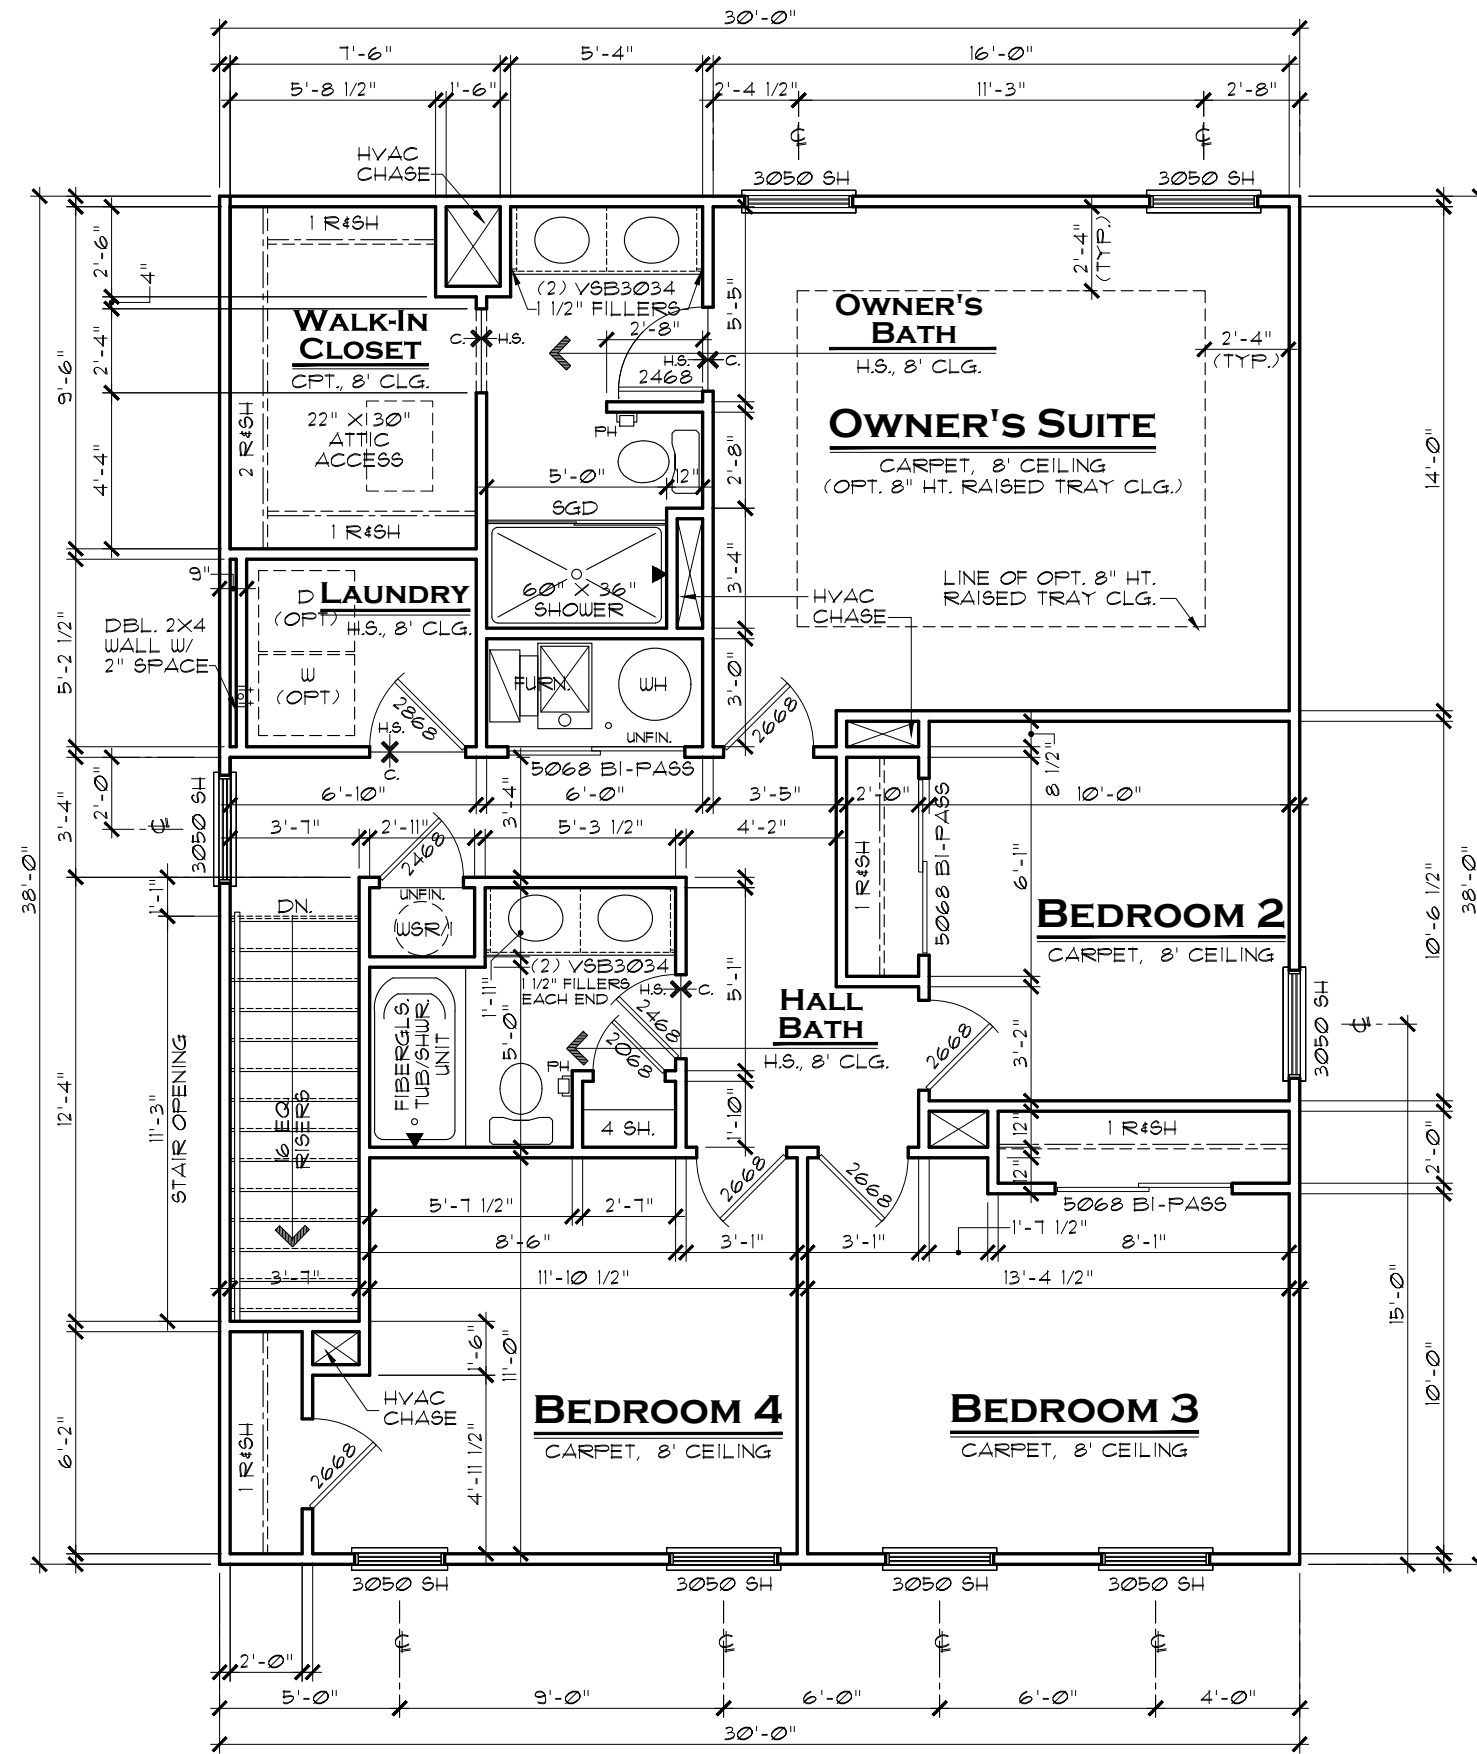

NOTE:

WINDOW HEADERS:
2-2X6 W/ (1) 2X4 JACK
EACH END TYP., UNLESS
NOTED OTHERWISE

DOUBLE AND TRIPLE
NON-MULLED WINDOWS TO
HAVE 2-2X6 HEADER W/
(2) 2X4 JACK EACH END
AND (3) 2X4 JACKS
BETWEEN INTERMEDIATE
WINDOWS

GENERAL NOTES:

1. ALL WINDOW HEADERS HEIGHTS TO BE 6'-10 7/8" HT. UNLESS NOTED OTHERWISE.
2. 2ND FLOOR WALL HT. TO BE 8'-1 1/8", EXCEPT WHERE NOTED OTHERWISE.
3. ALL INTERIOR ROUGH OPENINGS TO BE 6'-10 7/8" HT. UNLESS NOTED OTHERWISE.
4. ALL TRAY CEILINGS RAISE 8" UP INTO TRUSSES UNLESS NOTED OTHERWISE.
5. LOCATION OF DRAWERS IN VANITIES SHOWN HATCHED.

SECOND FLOOR PLAN A

SCALE: 3/16" = 1'-0"



EVERYTHING'S INCLUDED*

REV.NO.	DATE	REMARKS
1	5/11/20	FULL RELEASE
2	1/15/21	CHANGED 2X6 LNDRY. WALL TO DBL. 2X4
3		
4		
5		

THESE PLANS AND THE DESIGNS
CONTAINED HEREIN ARE THE SOLE
PROPERTY OF LENNAR CORPORATION
© 2019 LENNAR CORPORATION,
ALL RIGHTS RESERVED

LENNAR CORPORATION EXPRESSLY
RESERVES ITS COPYRIGHT AND OTHER
PROPERTY RIGHTS IN THESE DESIGNS
AND DRAWINGS. UNAUTHORIZED
DUPLICATION OR DISTRIBUTION OF
THESE PLANS IS PROHIBITED.

LENNAR®

SET NO.
0158A0

0158A0

DRAWN BY
SAMCOLLECTION
COTTAGE

ASPEN A

2ND

2ND FLOOR PLAN

[illegible]


SHEET NO.

A3.2A

NOTE:
WINDOW HEADERS:
2-2X6 W/ (1) 2X4 JACK
EACH END TYP, UNLESS
NOTED OTHERWISE

DOUBLE AND TRIPLE
NON-MULLED WINDOWS TO
HAVE 2-2X6 HEADER W/
(2) 2X4 JACK EACH END
AND (3) 2X4 JACKS
BETWEEN INTERMEDIATE
WINDOWS

- GENERAL NOTES:**
1. ALL WINDOW HEADERS HEIGHTS TO BE 6'-10 1/8" HT. UNLESS NOTED OTHERWISE.
 2. 2ND FLOOR WALL HT. TO BE 8'-1 1/8", EXCEPT WHERE NOTED OTHERWISE.
 3. ALL INTERIOR ROUGH OPENINGS TO BE 6'-10 1/8" HT. UNLESS NOTED OTHERWISE.
 4. ALL TRAY CEILINGS RAISE 8" UP INTO TRUSSES UNLESS NOTED OTHERWISE.
 5. LOCATION OF DRAWERS IN VANITIES SHOWN HATCHED.

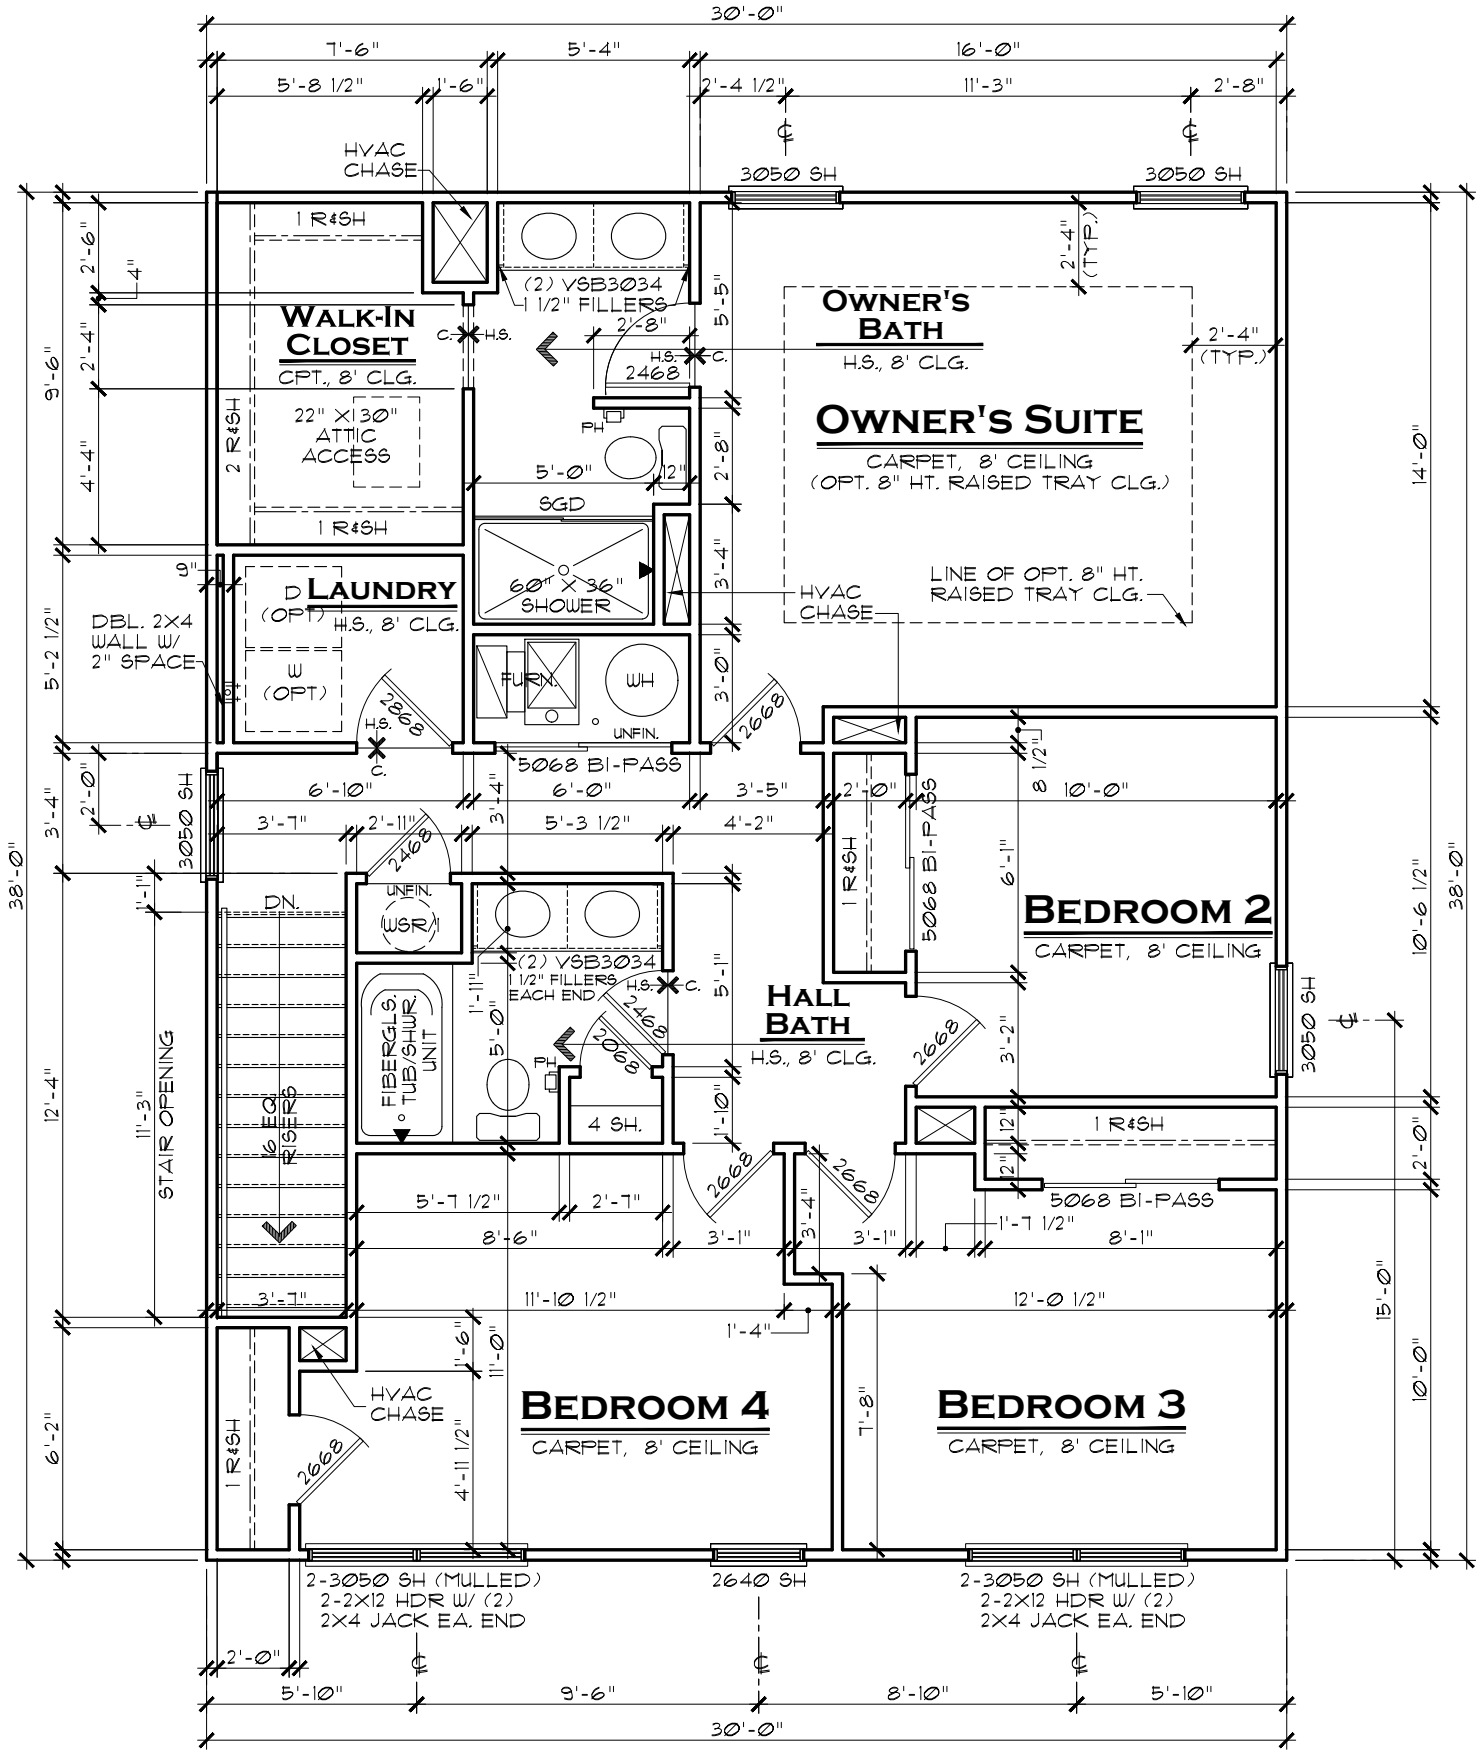

SECOND FLOOR PLAN B

SCALE: 3/16" = 1'-0"

INDIANAPOLIS DIVISION



EVERYTHING'S INCLUDED*

REV.NO.	DATE	REMARKS
1	5/17/20	FULL RELEASE
2	1/15/21	CHANGED 2X6 LNDY. WALL TO DBL. 2X4
3		
4		
5		

THESE PLANS AND THE DESIGNS CONTAINED HEREIN ARE THE SOLE PROPERTY OF LENNAR CORPORATION. © 2019 LENNAR CORPORATION. ALL RIGHTS RESERVED. LENNAR CORPORATION EXPRESSLY RESERVES ITS COPYRIGHT AND OTHER PROPERTY RIGHTS IN THESE DESIGNS AND DRAWINGS. UNAUTHORIZED DUPLICATION OR DISTRIBUTION OF THESE PLANS IS PROHIBITED.

MODEL	SHEET NO.	DRAWN BY	COLLECTION	OPTION DESCRIPTION
ASPEN B	9158B0	SAM	COTTAGE	2ND FLOOR PLAN

SHEET NO.


A3.2B

NOTE:

WINDOW HEADERS:
2-2X6 W/ (1) 2X4 JACK
EACH END TYP., UNLESS
NOTED OTHERWISE

DOUBLE AND TRIPLE
NON-MULLED WINDOWS TO
HAVE 2-2X6 HEADER W/
(2) 2X4 JACK EACH END
AND (3) 2X4 JACKS
BETWEEN INTERMEDIATE
WINDOWS

- GENERAL NOTES:**
1. ALL WINDOW HEADERS HEIGHTS TO BE 6'-10 1/8" HT. UNLESS NOTED OTHERWISE.
 2. 2ND FLOOR WALL HT. TO BE 8'-1 1/8", EXCEPT WHERE NOTED OTHERWISE.
 3. ALL INTERIOR ROUGH OPENINGS TO BE 6'-10 1/8" HT. UNLESS NOTED OTHERWISE.
 4. ALL TRAY CEILINGS RAISE 8" UP INTO TRUSSES UNLESS NOTED OTHERWISE.
 5. LOCATION OF DRAWERS IN VANITIES SHOWN HATCHED.

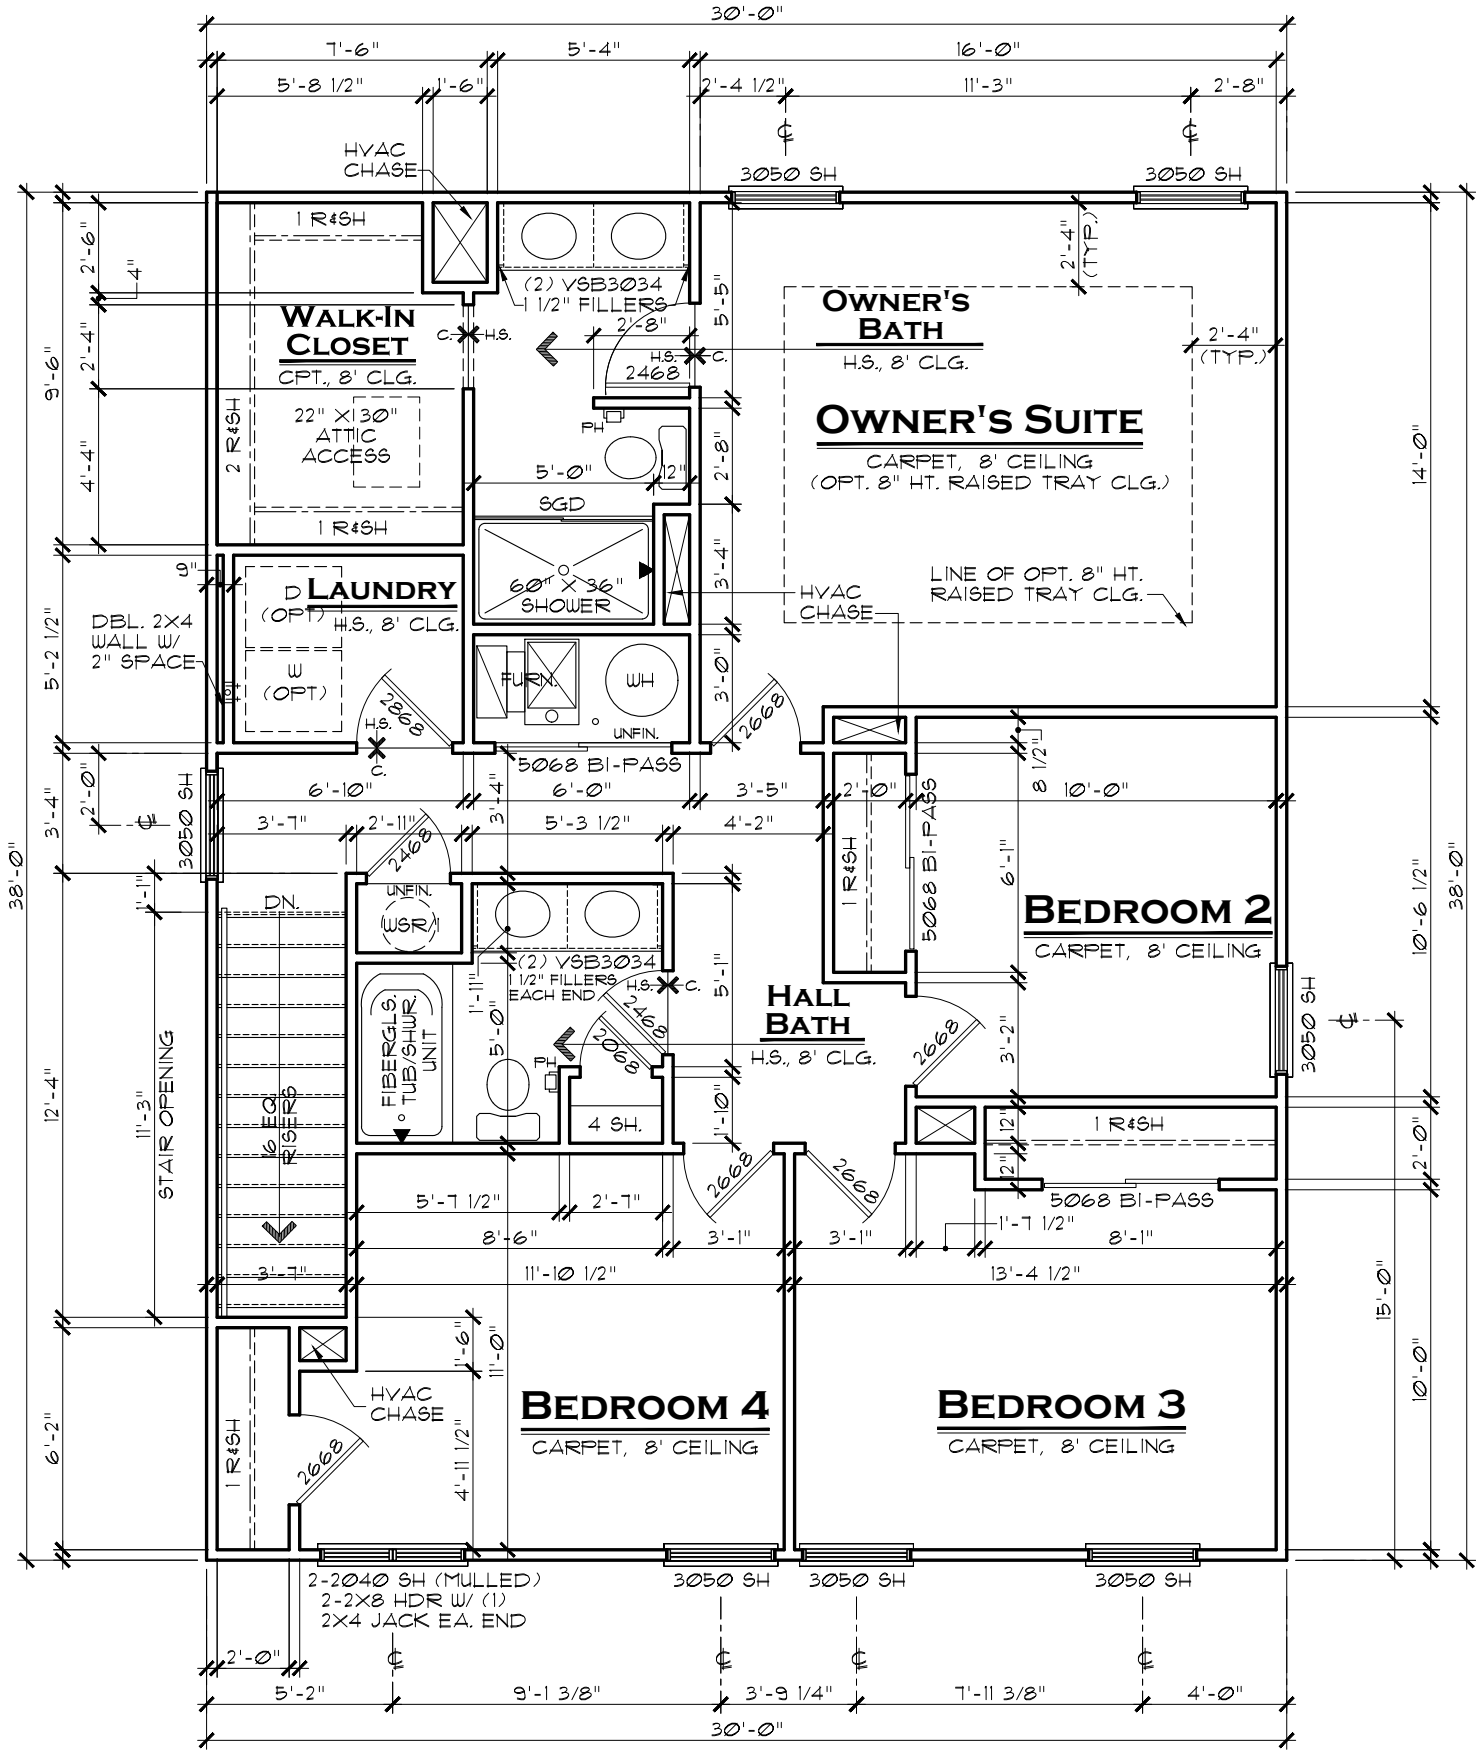

SECOND FLOOR PLAN C

SCALE: 3/16" = 1'-0"

INDIANAPOLIS DIVISION



EVERYTHING'S INCLUDED*

REV. NO.	DATE	REMARKS
1	5/17/20	FULL RELEASE
2	1/15/21	CHANGED 2X6 LNDY. WALL TO DBL. 2X4
3		
4		
5		

THESE PLANS AND THE DESIGNS CONTAINED HEREIN ARE THE SOLE PROPERTY OF LENNAR CORPORATION. © 2019 LENNAR CORPORATION. ALL RIGHTS RESERVED. LENNAR CORPORATION EXPRESSLY RESERVES ITS COPYRIGHT AND OTHER PROPERTY RIGHTS IN THESE DESIGNS AND DRAWINGS. UNAUTHORIZED DUPLICATION OR DISTRIBUTION OF THESE PLANS IS PROHIBITED.

MODEL	SHEET NO.	DRAWN BY	COLLECTION	OPTION DESCRIPTION
ASPEN C	9158C0	SAM	COTTAGE	2ND FLOOR PLAN

SHEET NO.


A3.2C

NOTE:

WINDOW HEADERS:
2-2X6 W/ (1) 2X4 JACK
EACH END TYP, UNLESS
NOTED OTHERWISE

DOUBLE AND TRIPLE
NON-MULLED WINDOWS TO
HAVE 2-2X6 HEADER W/
(2) 2X4 JACK EACH END
AND (3) 2X4 JACKS
BETWEEN INTERMEDIATE
WINDOWS

- GENERAL NOTES:**
1. ALL WINDOW HEADERS HEIGHTS TO BE 6'-10 1/8" HT. UNLESS NOTED OTHERWISE.
 2. 2ND FLOOR WALL HT. TO BE 8'-1 1/8", EXCEPT WHERE NOTED OTHERWISE.
 3. ALL INTERIOR ROUGH OPENINGS TO BE 6'-10 1/8" HT. UNLESS NOTED OTHERWISE.
 4. ALL TRAY CEILINGS RAISE 8" UP INTO TRUSSES UNLESS NOTED OTHERWISE.
 5. LOCATION OF DRAWERS IN VANITIES SHOWN HATCHED.

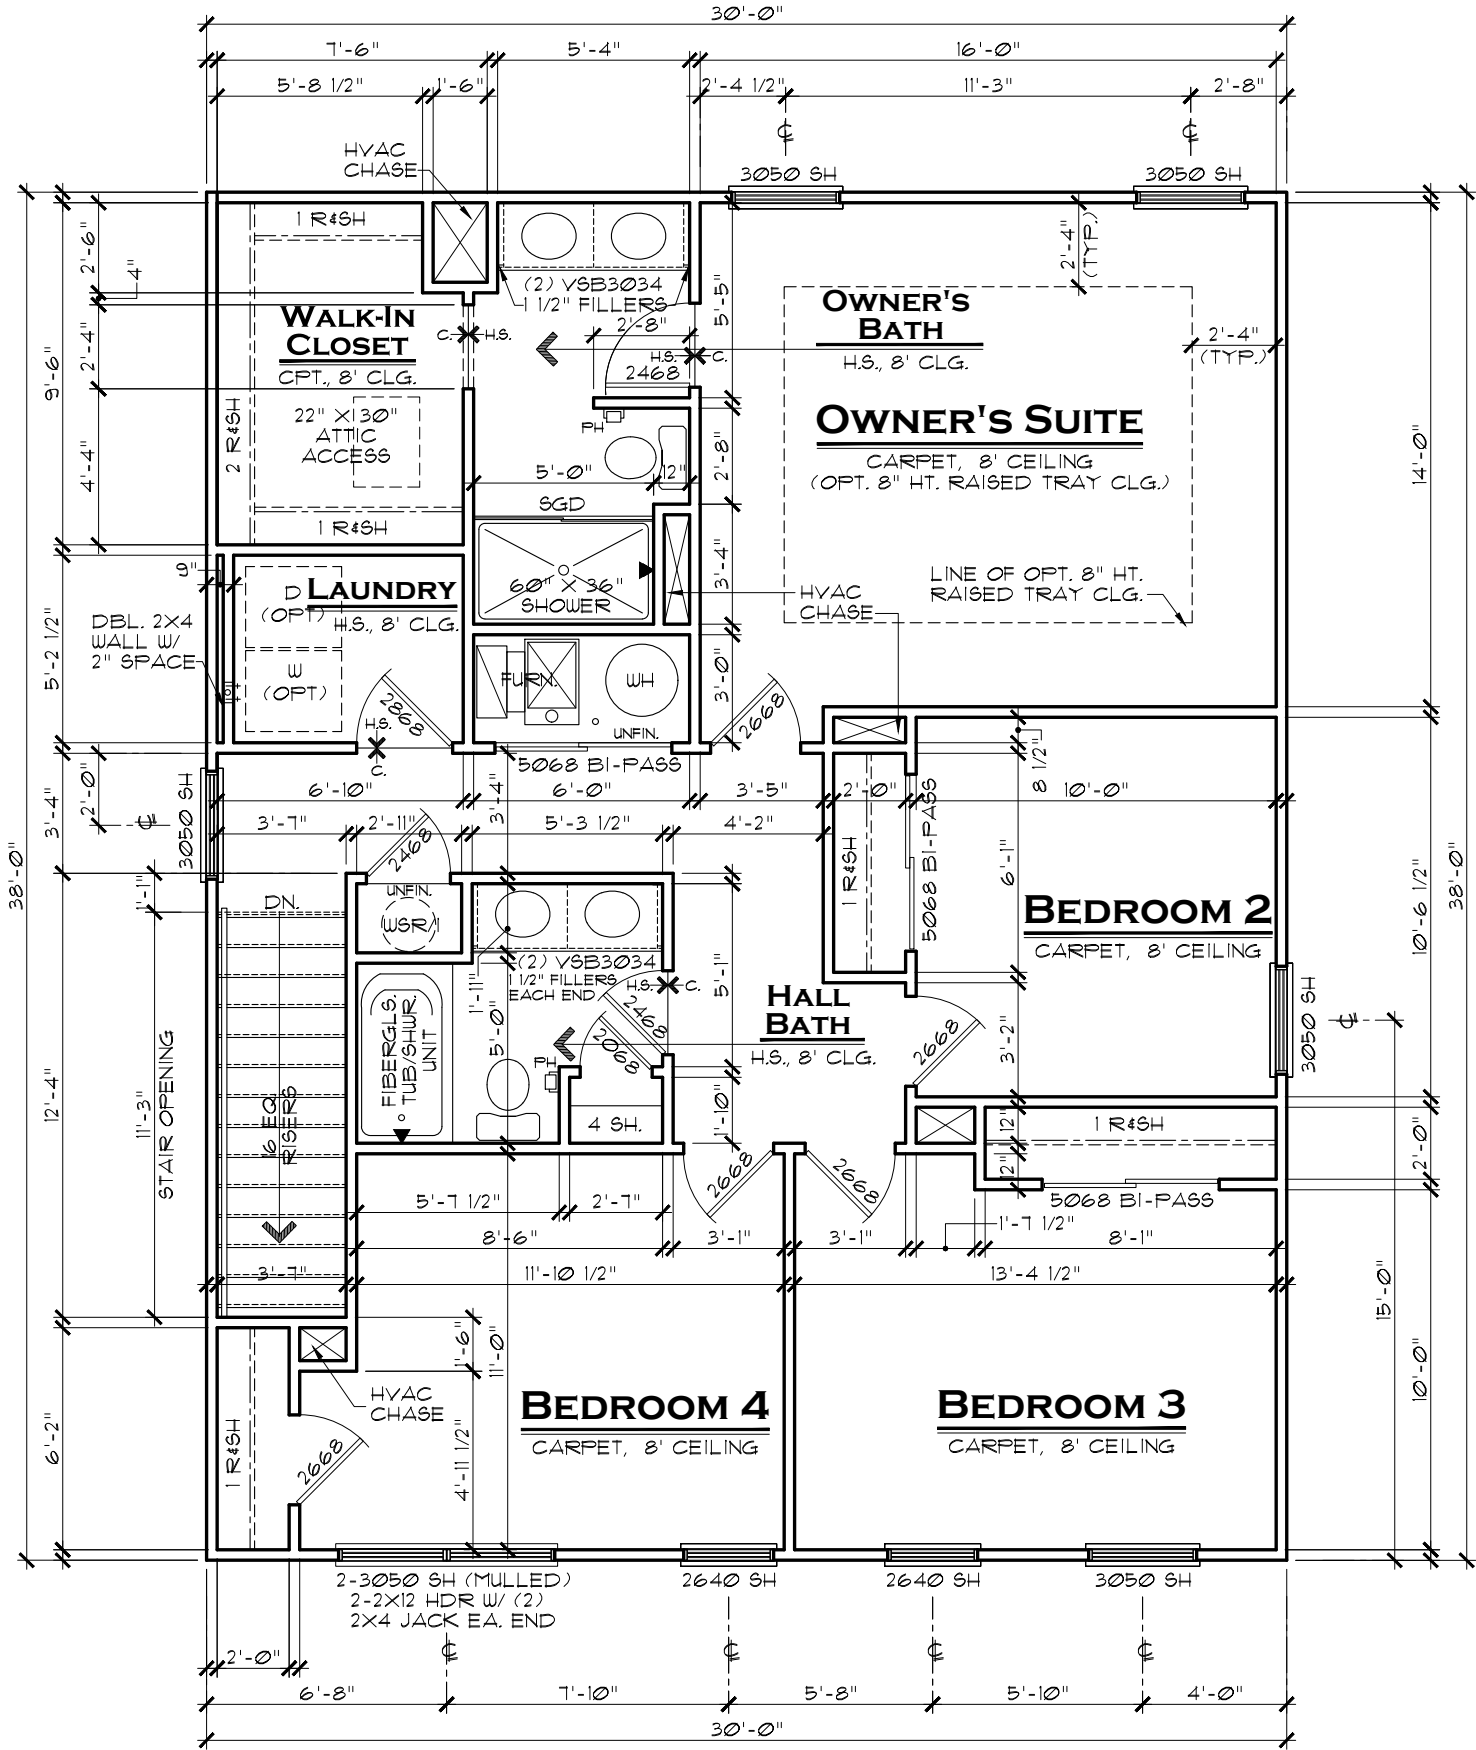

SECOND FLOOR PLAN D

SCALE: 3/16" = 1'-0"

INDIANAPOLIS DIVISION



EVERYTHING'S INCLUDED*

REV. NO.	DATE	REMARKS
1	5/17/20	FULL RELEASE
2	1/15/21	CHANGED 2X6 LNDY. WALL TO DBL. 2X4
3		
4		
5		

THESE PLANS AND THE DESIGNS CONTAINED HEREIN ARE THE SOLE PROPERTY OF LENNAR CORPORATION. © 2019 LENNAR CORPORATION. ALL RIGHTS RESERVED. LENNAR CORPORATION EXPRESSLY RESERVES ITS COPYRIGHT AND OTHER PROPERTY RIGHTS IN THESE DESIGNS AND DRAWINGS. UNAUTHORIZED DUPLICATION OR DISTRIBUTION OF THESE PLANS IS PROHIBITED.

MODEL	SHEET NO.	DRAWN BY	COLLECTION	OPTION DESCRIPTION
ASPEN D	9158D0	SAM	COTTAGE	2ND FLOOR PLAN

SHEET NO.


A3.2D

NOTE:

WINDOW HEADERS:
2-2X6 W/ (1) 2X4 JACK
EACH END TYP, UNLESS
NOTED OTHERWISE

DOUBLE AND TRIPLE
NON-MULLED WINDOWS TO
HAVE 2-2X6 HEADER W/
(2) 2X4 JACK EACH END
AND (3) 2X4 JACKS
BETWEEN INTERMEDIATE
WINDOWS

- GENERAL NOTES:**
1. ALL WINDOW HEADERS HEIGHTS TO BE 6'-10 1/8" HT. UNLESS NOTED OTHERWISE.
 2. 2ND FLOOR WALL HT. TO BE 8'-1 1/8", EXCEPT WHERE NOTED OTHERWISE.
 3. ALL INTERIOR ROUGH OPENINGS TO BE 6'-10 1/8" HT. UNLESS NOTED OTHERWISE.
 4. ALL TRAY CEILINGS RAISE 8" UP INTO TRUSSES UNLESS NOTED OTHERWISE.
 5. LOCATION OF DRAWERS IN VANITIES SHOWN HATCHED.

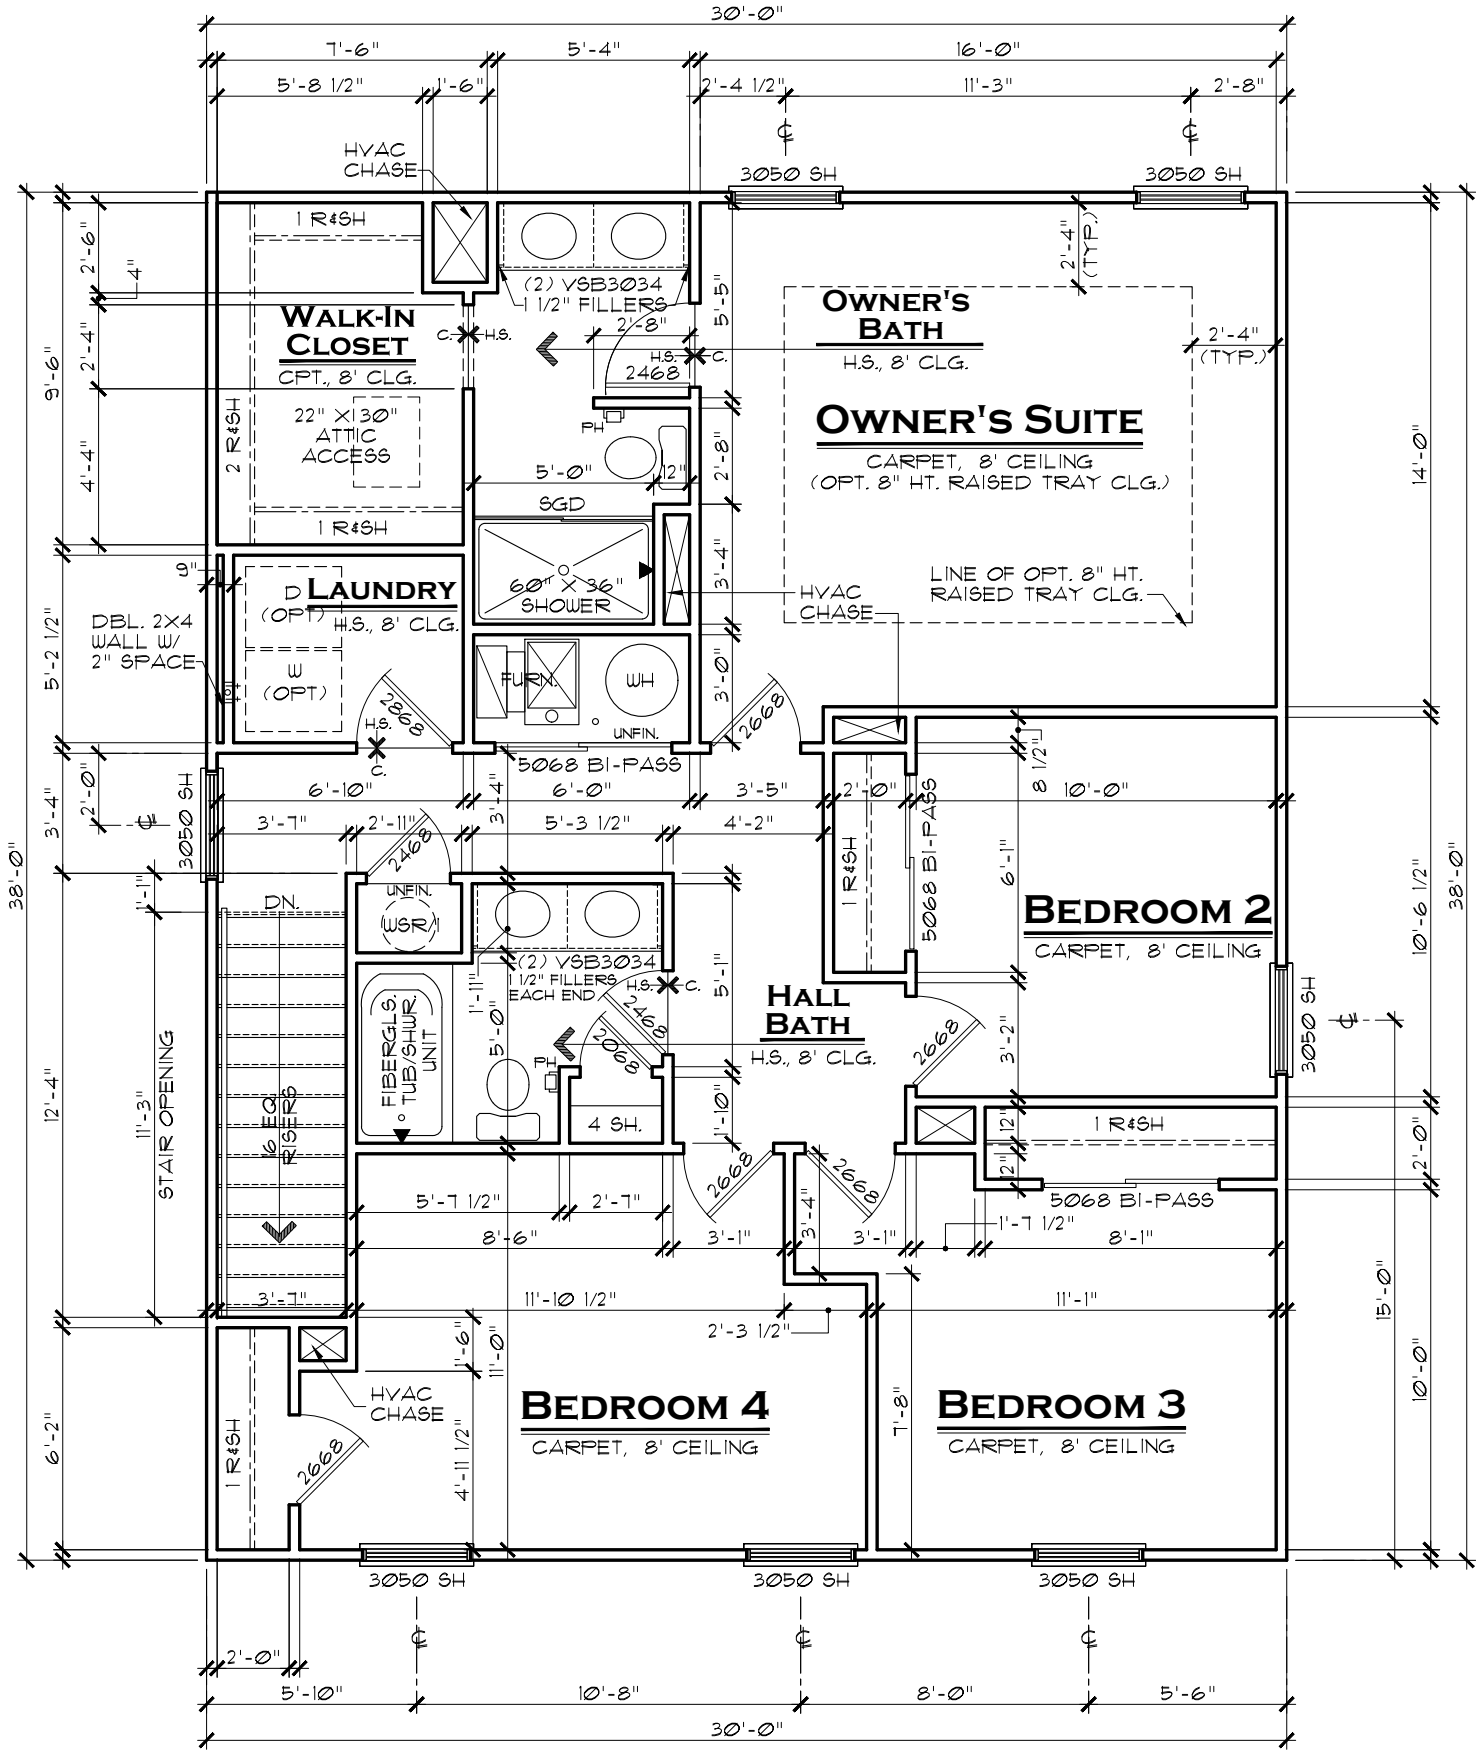

SECOND FLOOR PLAN E

SCALE: 3/16" = 1'-0"

INDIANAPOLIS DIVISION




EVERYTHING'S INCLUDED*

REV.NO.	DATE	REMARKS
1	5/17/20	FULL RELEASE
2	1/15/21	CHANGED 2X6 LNDY. WALL TO DBL. 2X4
3		
4		
5		

THESE PLANS AND THE DESIGNS CONTAINED HEREIN ARE THE SOLE PROPERTY OF LENNAR CORPORATION. © 2019 LENNAR CORPORATION. ALL RIGHTS RESERVED. LENNAR CORPORATION EXPRESSLY RESERVES ITS COPYRIGHT AND OTHER PROPERTY RIGHTS IN THESE DESIGNS AND DRAWINGS. UNAUTHORIZED DUPLICATION OR DISTRIBUTION OF THESE PLANS IS PROHIBITED.

MODEL	SHEET NO.	DRAWN BY	COLLECTION	OPTION DESCRIPTION
ASPEN E	9158E0	SAM	COTTAGE	2ND FLOOR PLAN

SHEET NO. A3.2E

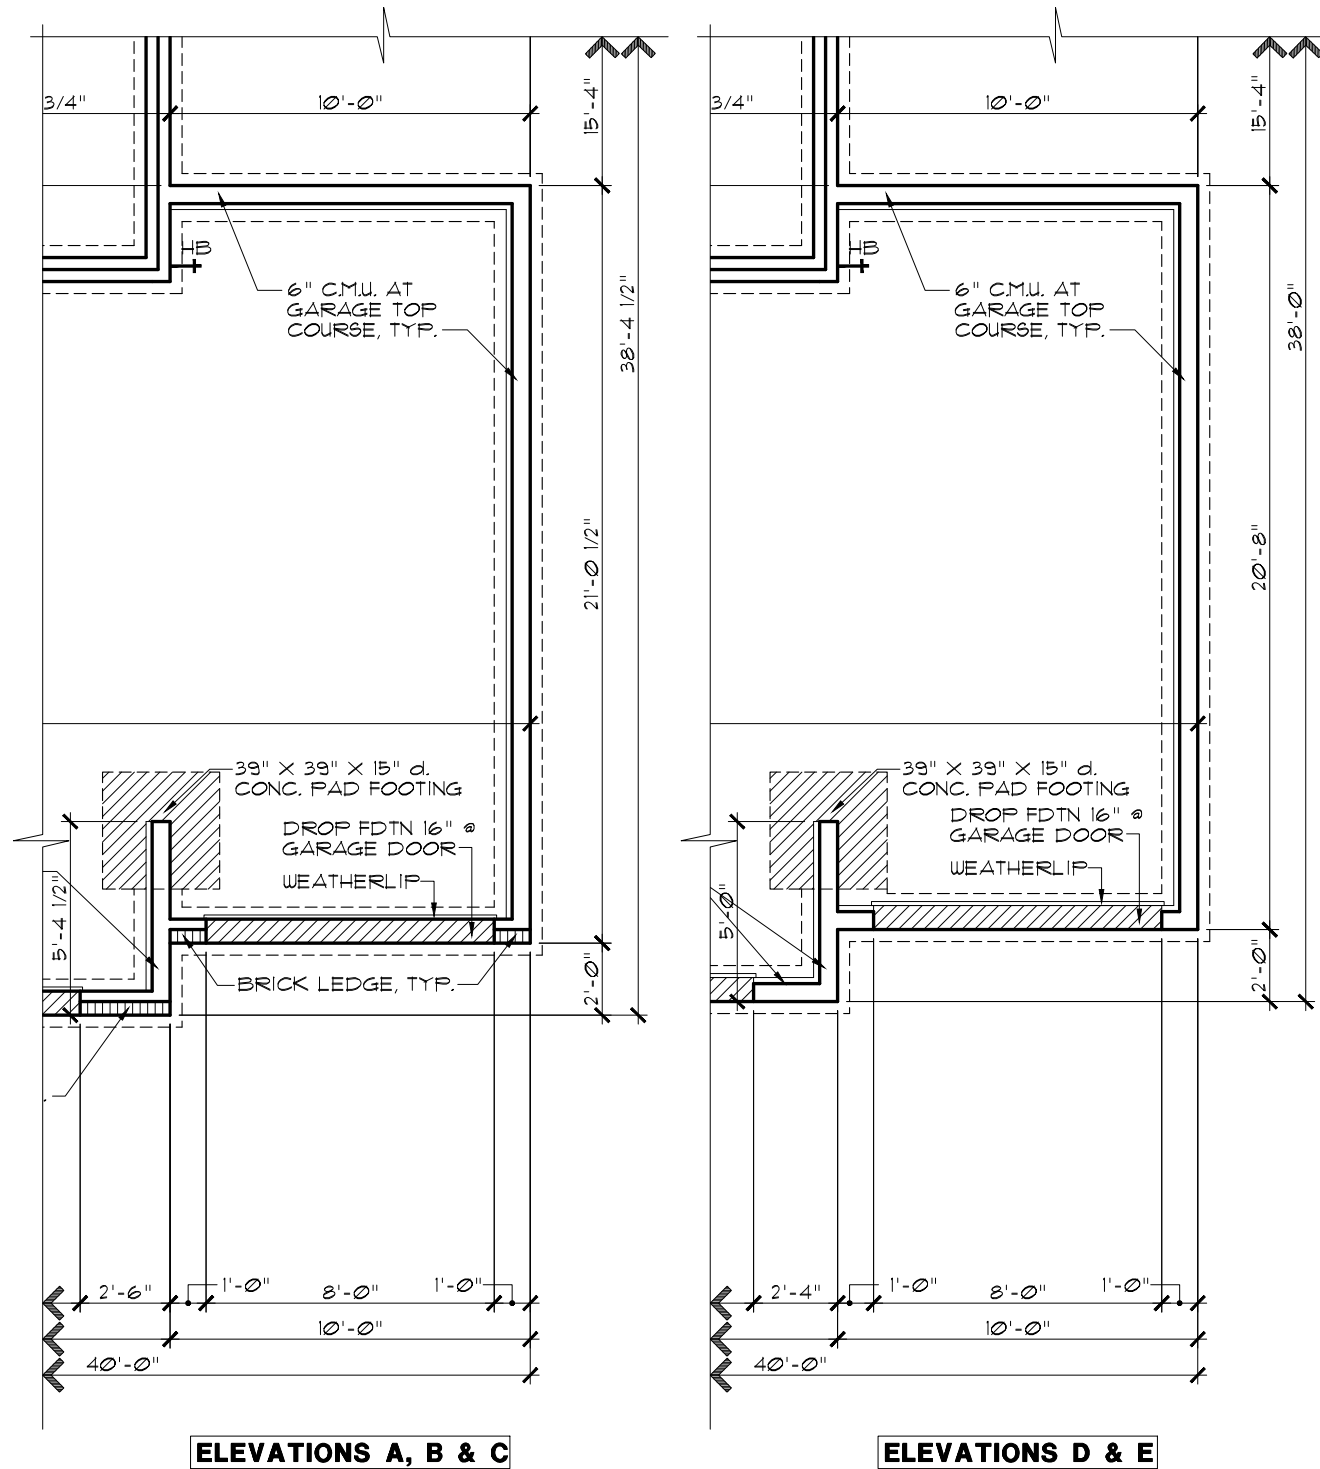


PARTIAL SLAB FOUNDATION PLAN

OPT. 3-CAR FRONT-LOAD GARAGE

SCALE: $3/16" = 1'-0"$

NOTE:

ELEVATIONS A & D SHOWN. ALL OTHER
ELEVATIONS SIMILAR. REFER TO MAIN FLOOR
PLANS AND FOUNDATION PLANS FOR ALL
NOTES AND DIMENSIONS.

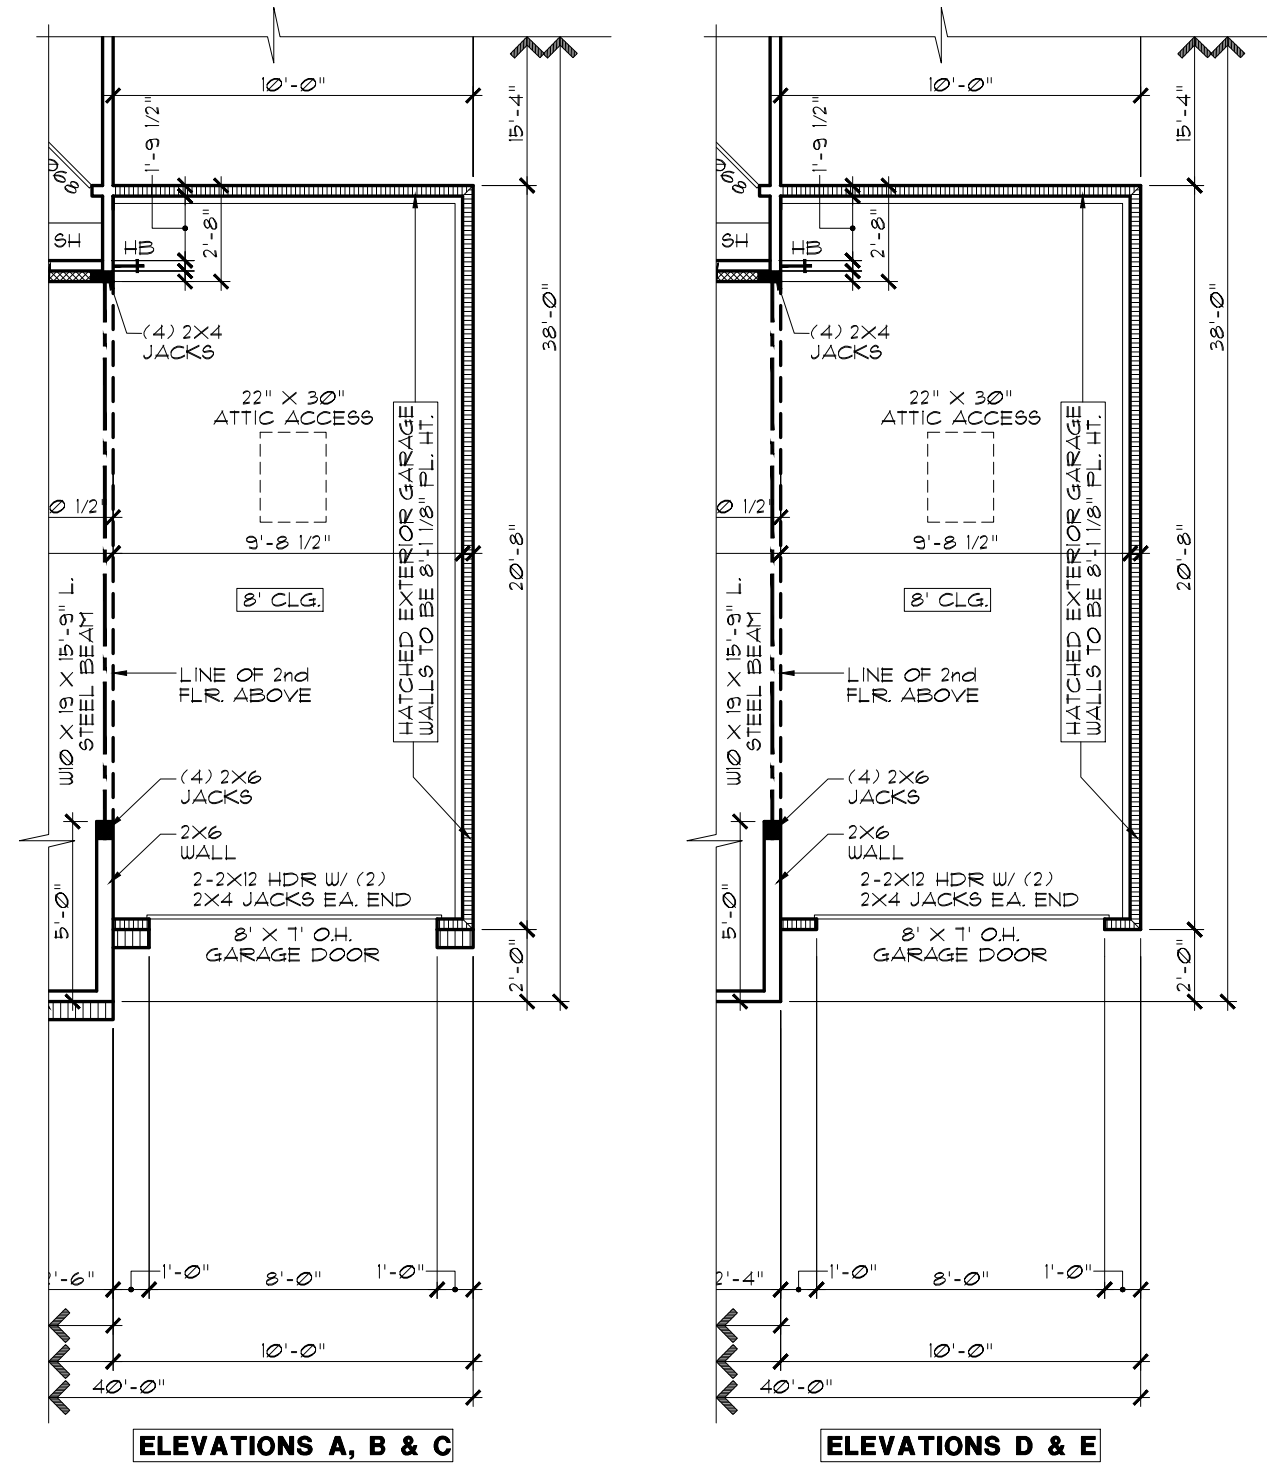

PARTIAL FLOOR PLAN

OPT. 3-CAR FRONT-LOAD GARAGE

SCALE: 3/16" = 1'-0"



EVERYTHING'S INCLUDED*

REV.NO.	DATE	REMARKS
1	5/11/20	FULL RELEASE
2		
3		
4		
5		

THESE PLANS AND THE DESIGNS
CONTAINED HEREIN ARE THE SOLE
PROPERTY OF LENNAR CORPORATION
© 2019 LENNAR CORPORATION,
ALL RIGHTS RESERVED


LENNAR CORPORATION EXPRESSLY
RESERVES ITS COPYRIGHT AND OTHER
PROPERTY RIGHTS IN THESE DESIGNS
AND DRAWINGS. UNAUTHORIZED
DUPLICATION OR DISTRIBUTION OF
THESE PLANS IS PROHIBITED.

LENNAR®

MODEL	ASPEN (ALL)	SET NO.
		9158A0, 9158B0
		9158C0, 9158D0
DRAWING TITLE	PARTIAL PLANS	9158E0
		DRAWN BY
		SAM
OPTION DESCRIPTION	OPT. 3-CAR FRONT-LOAD GARAGE	COLLECTION
		COTTAGE

SHEET NO.


A3.3

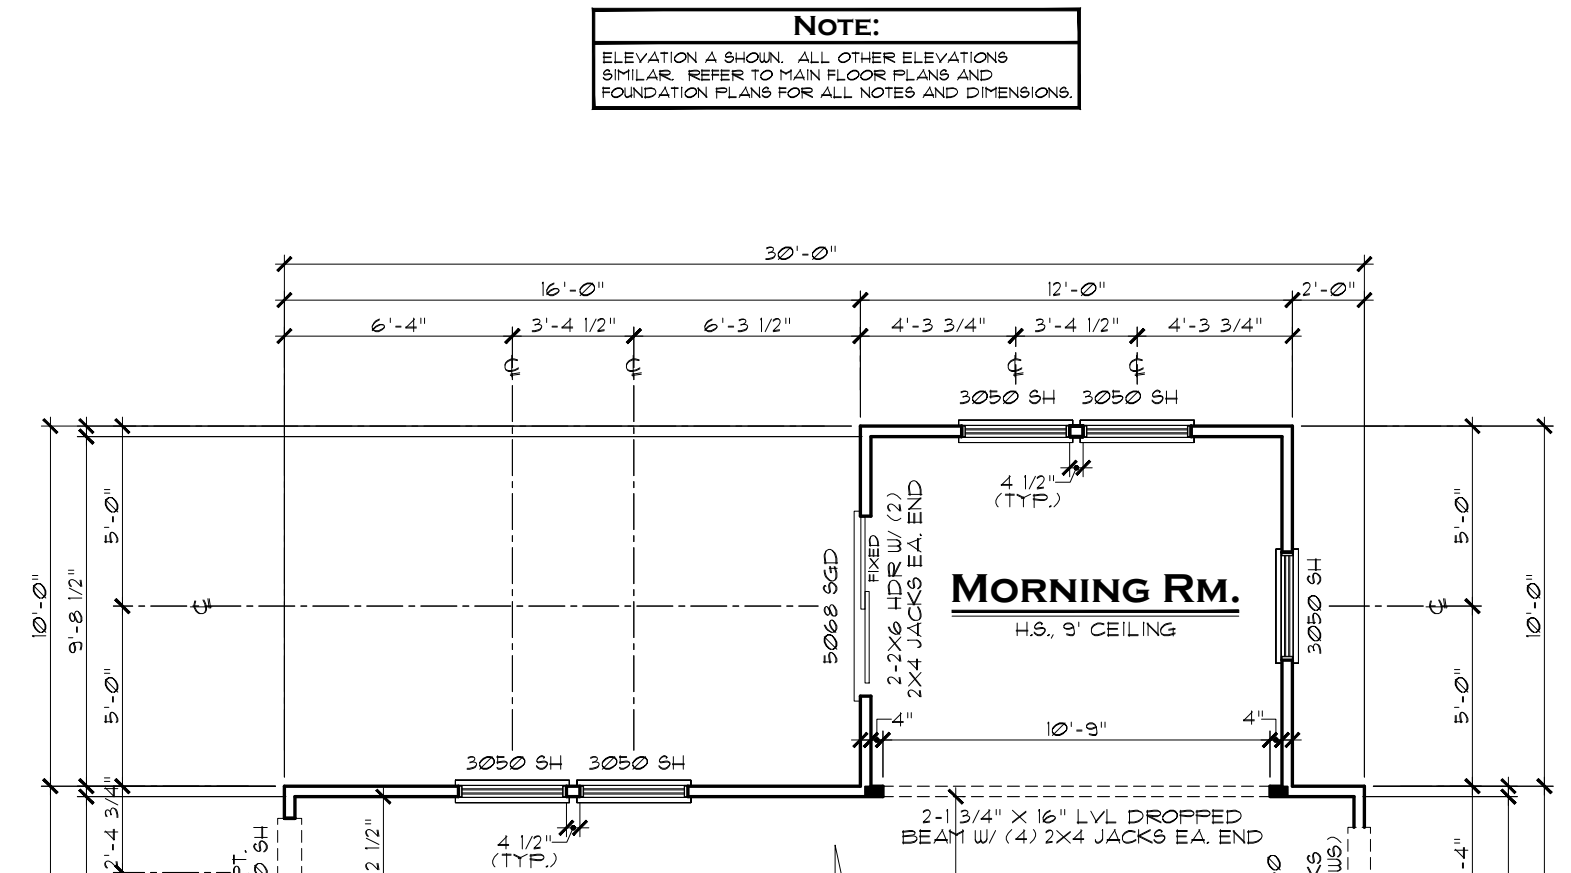

PARTIAL FLOOR PLAN

OPT. MORNING ROOM

SCALE: 3/16" = 1'-0"

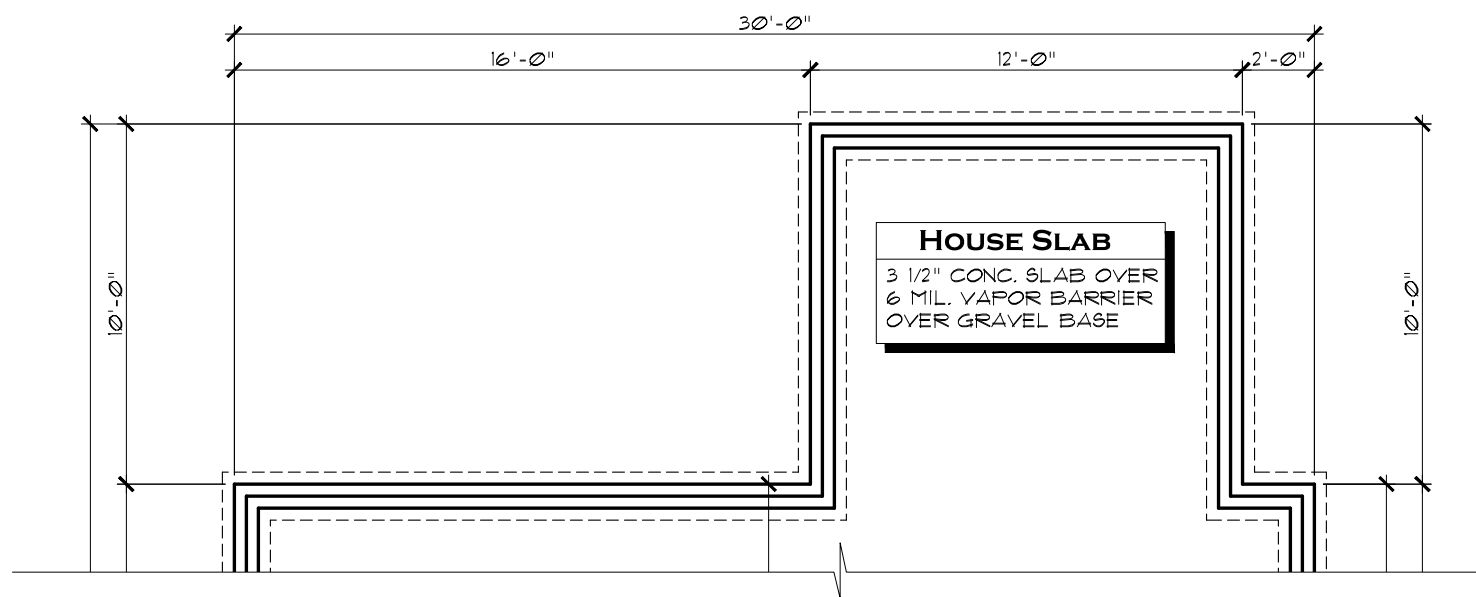

PARTIAL SLAB FOUNDATION PLAN

OPT. MORNING ROOM SCA

SCALE: $3/16" = 1'-0"$



EVERYTHING'S INCLUDED*

REVNO.	DATE	REMARKS
1	5/17/20	FULL RELEASE
2		
3		
4		
5		


THESE PLANS AND THE DESIGNS
CONTAINED HEREIN ARE THE SOLE
PROPERTY OF LENNAR CORPORATION
© 2019 LENNAR CORPORATION,
ALL RIGHTS RESERVED

LENNAR CORPORATION EXPRESSLY
RESERVES ITS COPYRIGHT AND OTHER
PROPERTY RIGHTS IN THESE DESIGNS
AND DRAWINGS. UNAUTHORIZED
DUPLICATION OR DISTRIBUTION OF
THESE PLANS IS PROHIBITED.

LENNAR®	
MODEL	SET NO.
ASPEN (ALL)	9158A0, 9158B0
	9158C0, 9158D0
	9158E0
DRAWING TITLE	DRAWN BY
PARTIAL PLANS	SAM
OPTION DESCRIPTION	COLLECTION
OPT. MORNING ROOM	COTTAGE

SHEET NO.

A3.4

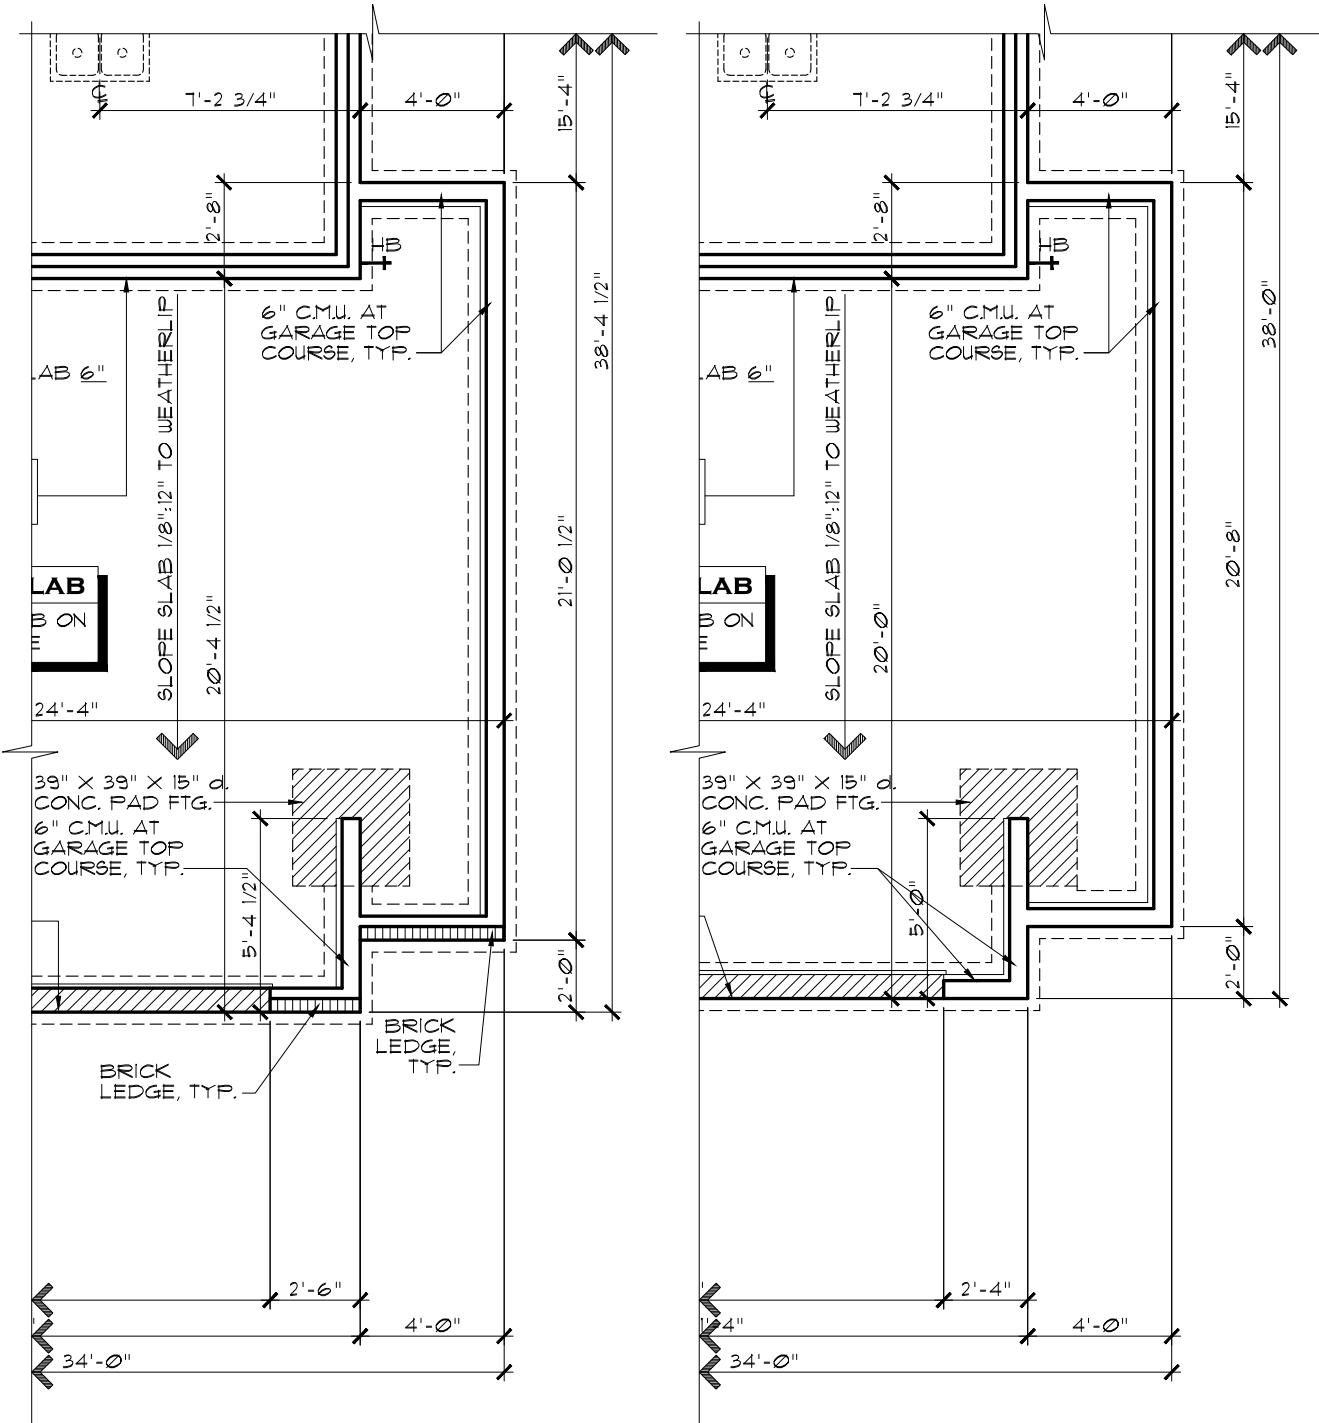

ELEVATIONS A, B & C

ELEVATIONS D & E


PARTIAL SLAB FOUNDATION PLAN

OPT. 4 FT. SIDE GARAGE EXTENSION

SCALE: 3/16" = 1'-0"

NOTE:

ELEVATIONS A & D SHOWN. ALL OTHER ELEVATIONS SIMILAR. REFER TO MAIN FLOOR PLANS AND FOUNDATION PLANS FOR ALL NOTES AND DIMENSIONS.

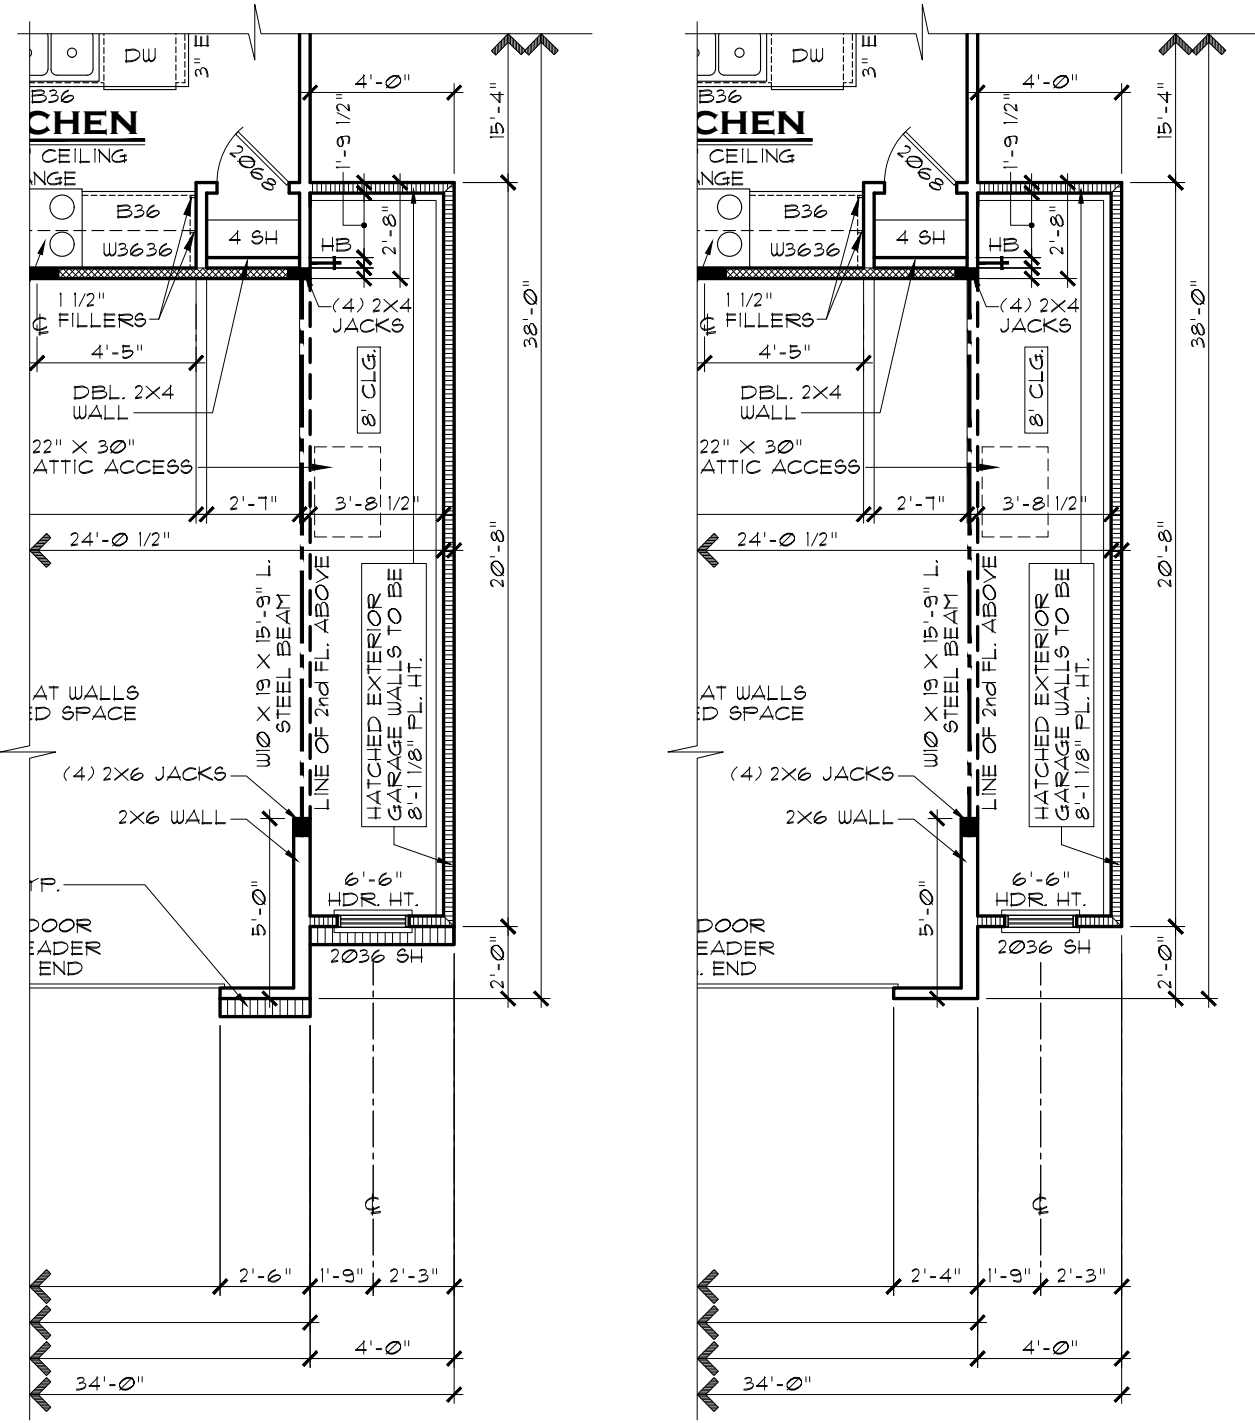

ELEVATIONS A, B & C

ELEVATIONS D & E

PARTIAL FLOOR PLAN

OPT. 4 FT. SIDE GARAGE EXTENSION

SCALE: 3/16" = 1'-0"

INDIANAPOLIS DIVISION



EVERYTHING'S INCLUDED*

REV. NO.	DATE	REMARKS
1	5/17/20	FULL RELEASE
2	7/22/20	OPT. 4 FT. SIDE GARAGE EXT. ADDED
3		
4		
5		

THESE PLANS AND THE DESIGNS CONTAINED HEREIN ARE THE SOLE PROPERTY OF LENNAR CORPORATION. ALL RIGHTS RESERVED.

© 2019 LENNAR CORPORATION. RESERVES ITS COPYRIGHT AND OTHER PROPERTY RIGHTS IN THESE DESIGNS AND DRAWINGS. UNAUTHORIZED REPLICATION OR DISTRIBUTION OF THESE PLANS IS PROHIBITED.


LENNAR®

MODEL	SFT. NO.	9158A0.9158B0
DRAWING TITLE	9158C0.9158D0	9158E0
DRAWN BY	SAM/DAR	COLLECTION
OPTION DESCRIPTION	COTTAGE	

SHEET NO.


A3.5

OPT. 4 FT. SIDE GARAGE EXTENSION

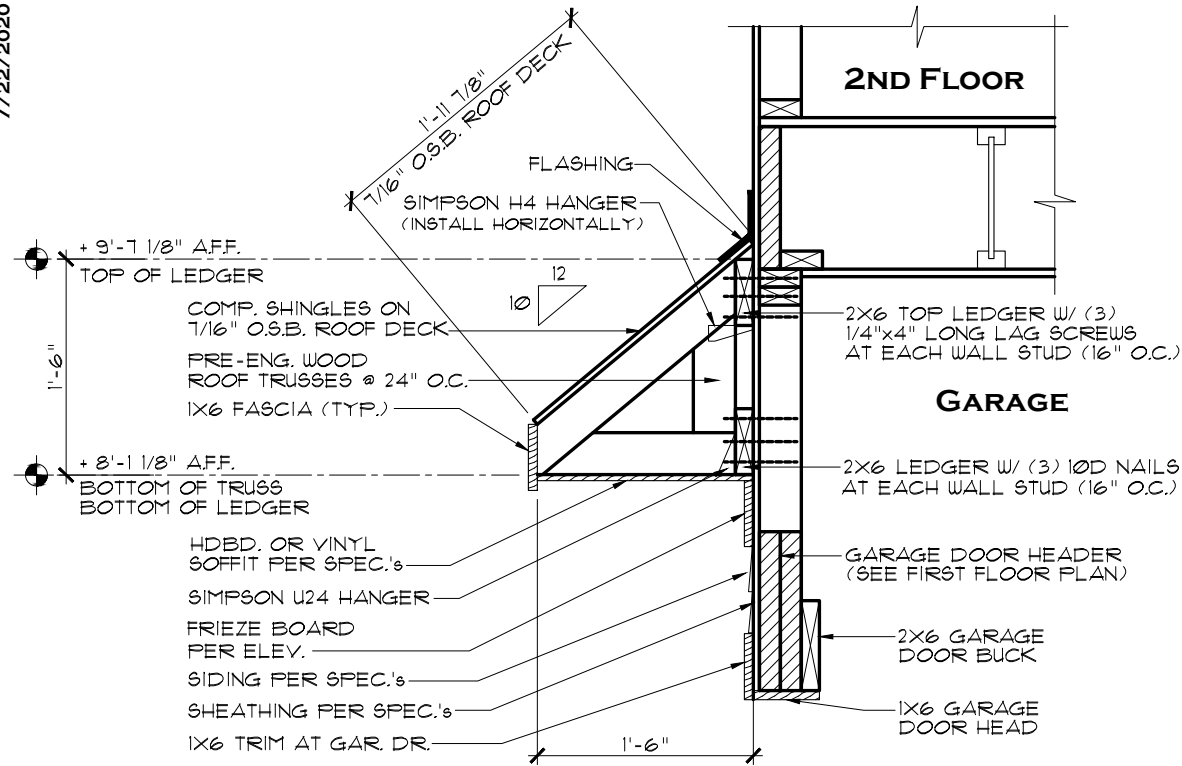

DETAIL AT
GARAGE SHED ROOF

ELEV. B & C
SCALE: 3/4" = 1'-0"

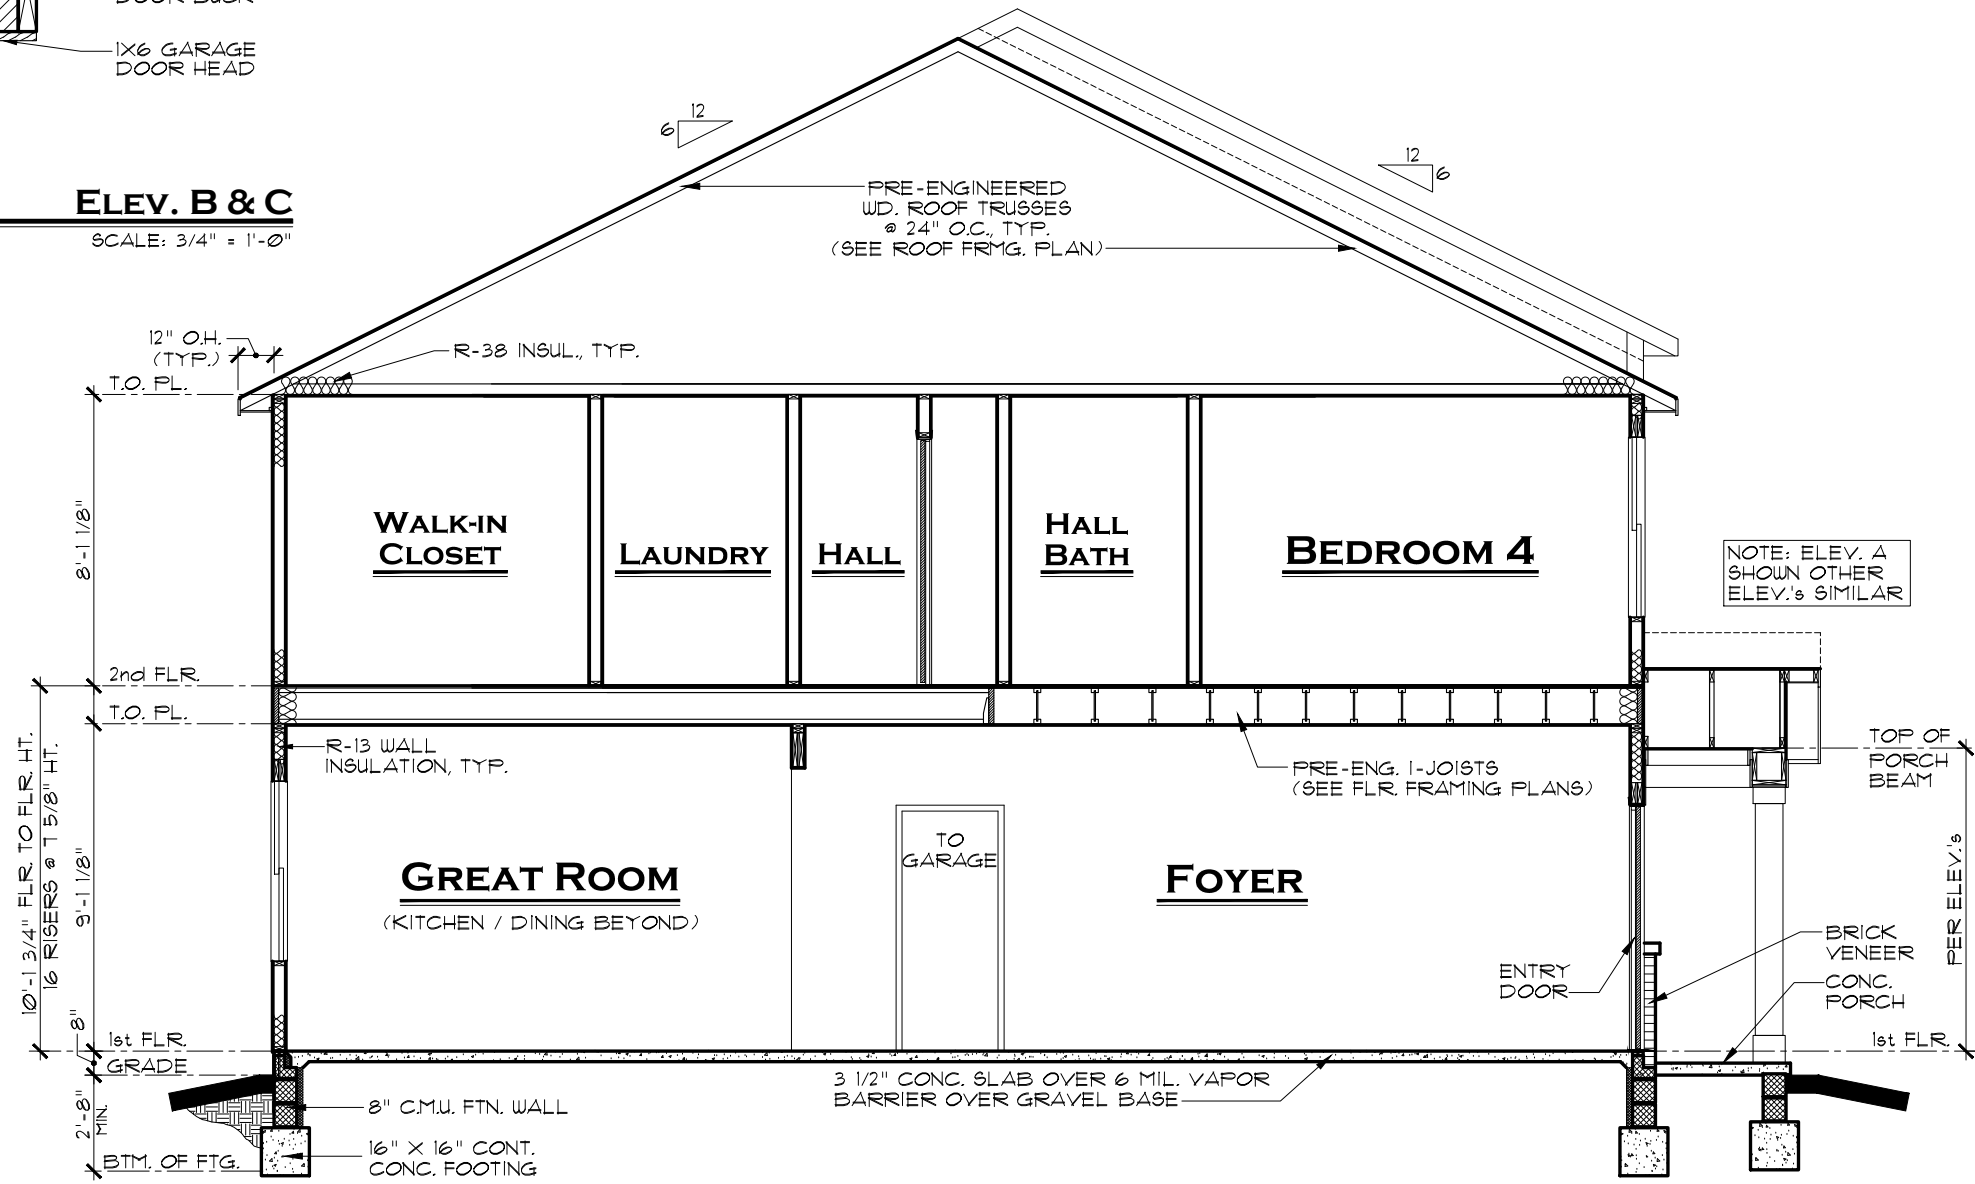

BUILDING SECTION

SCALE: 3/16" = 1'-0"

INDIANAPOLIS DIVISION




REV. NO.	DATE	REMARKS
1	5/17/20	FULL RELEASE
2		
3		
4		
5		

THESE PLANS AND THE DESIGNS CONTAINED HEREIN ARE THE SOLE PROPERTY OF LENNAR CORPORATION. © 2019 LENNAR CORPORATION. ALL RIGHTS RESERVED. LENNAR CORPORATION EXPRESSLY RESERVES ITS COPYRIGHT AND OTHER PROPERTY RIGHTS IN THESE DESIGNS AND DRAWINGS. UNAUTHORIZED DUPLICATION OR DISTRIBUTION OF THESE PLANS IS PROHIBITED.

MODEL	SFT. NO.	DRAWING TITLE	OPTION DESCRIPTION
ASPEN (ALL)	9158A0, 9158B0, 9158C0, 9158D0	BUILDING SECTION	
	9158E0	DRAWN BY SAM	COLLECTION COTTAGE

SHEET NO.

A4.1

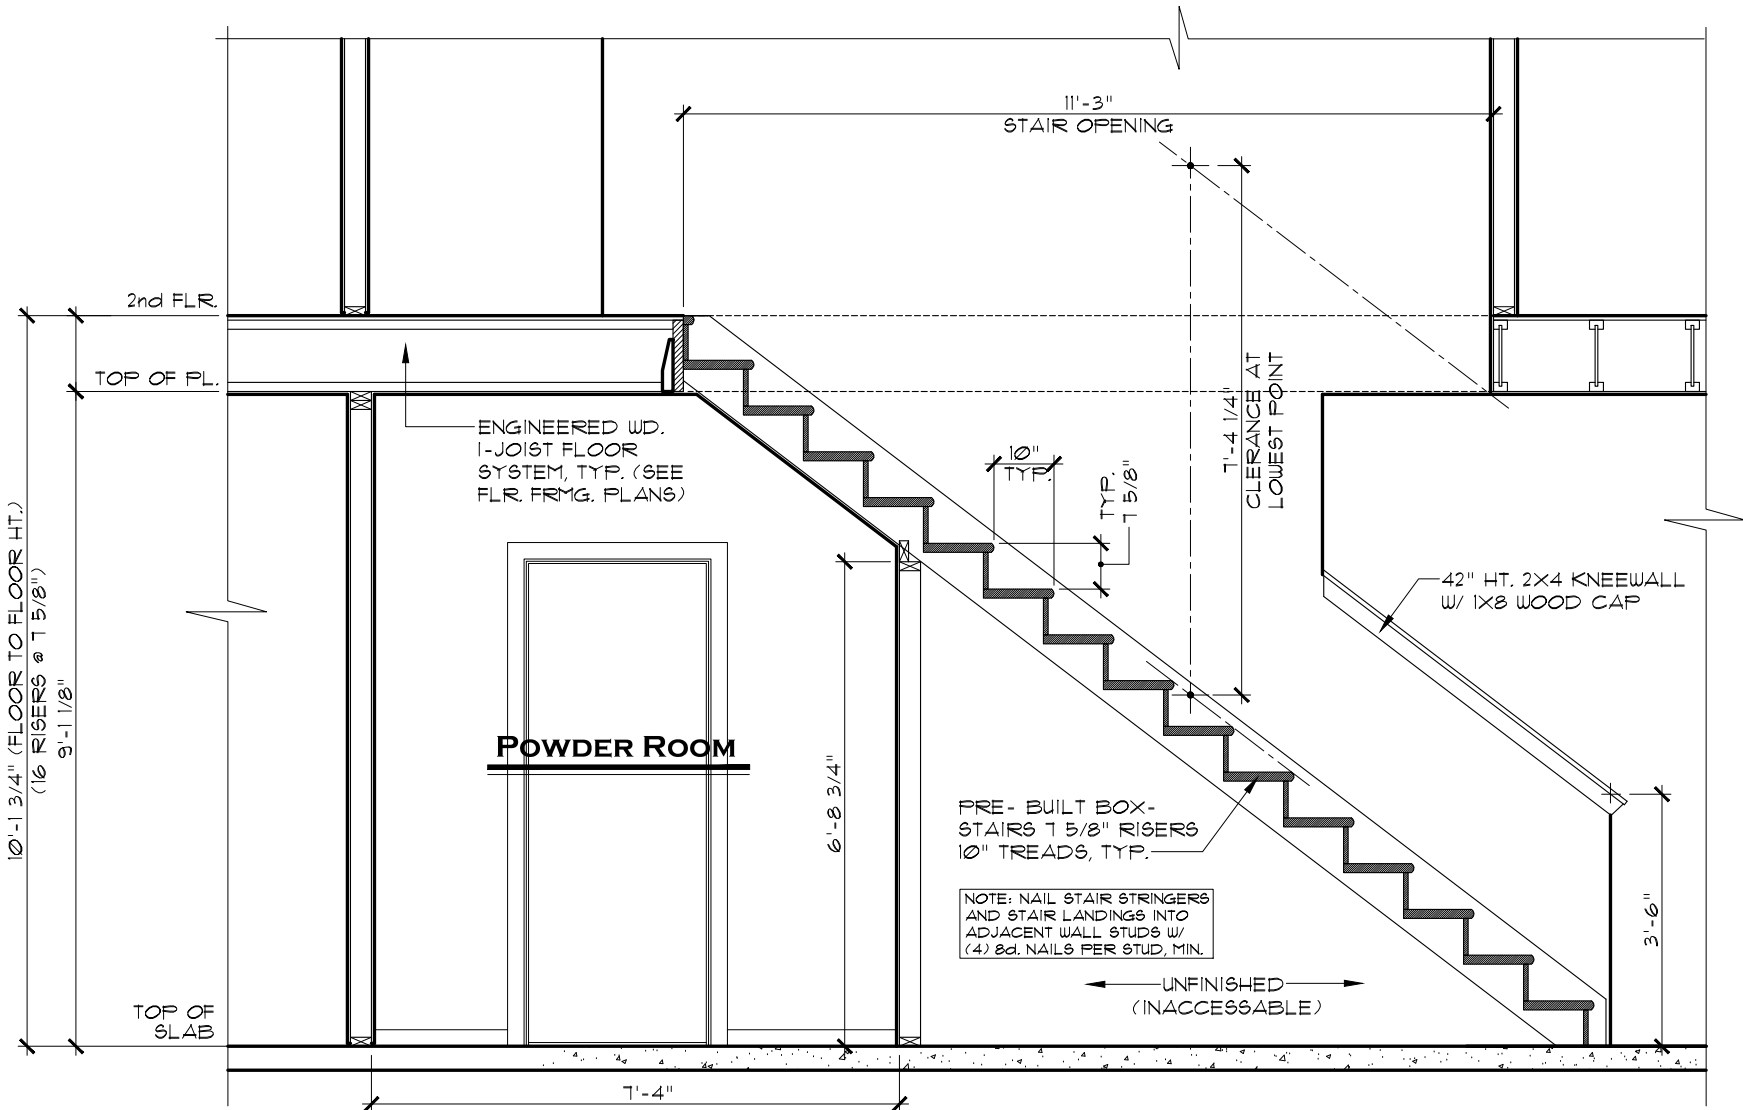

STAIR SECTION

SLAB

SCALE: 3/8" = 1'-0"

NOTE:
STAIR HANDRAILS SHALL COMPLY WITH ALL APPLICABLE PROVISIONS OF SECTION R311.7.8 OF THE 2020 INDIANA RESIDENTIAL CODE.

INDIANAPOLIS DIVISION



EVERYTHING'S INCLUDED®


REV.NO.	DATE	REMARKS
1	5/17/20	FULL RELEASE
2		
3		
4		
5		

THESE PLANS AND THE DESIGNS CONTAINED HEREIN ARE THE SOLE PROPERTY OF LENNAR CORPORATION. © 2019 LENNAR CORPORATION. ALL RIGHTS RESERVED. LENNAR CORPORATION EXPRESSLY RESERVES ITS COPYRIGHT AND OTHER PROPERTY RIGHTS IN THESE DESIGNS AND DRAWINGS. UNAUTHORIZED DUPLICATION OR DISTRIBUTION OF THESE PLANS IS PROHIBITED.

LENNAR®

MODEL	SFT. NO.	DRAWING TITLE	OPTION DESCRIPTION
ASPEN (ALL)	9158A0, 9158B0, 9158C0, 9158D0	STAIR SECTION	
	9158E0		
	DRAWN BY SAM		
	COLLECTION COTTAGE		

SHEET NO.
A4.2

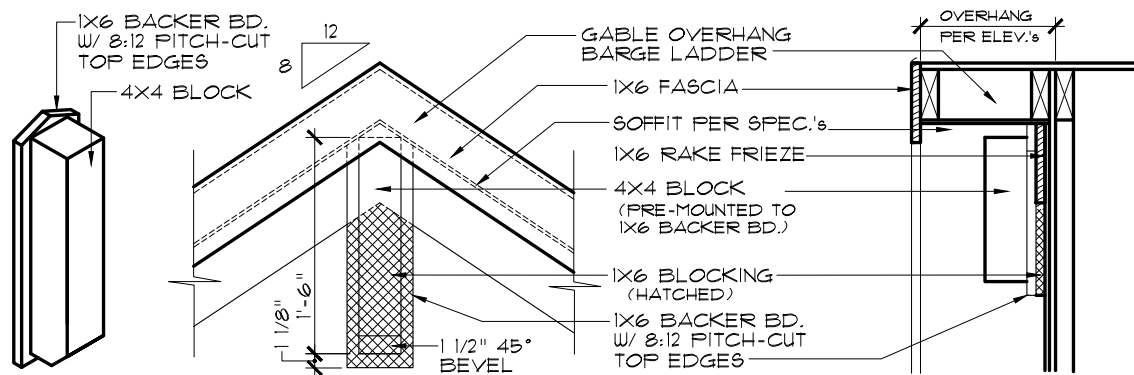

ELEVATION


SECTION

BRACKET DETAIL

ELEV. B

BRACKET AT GABLE PEAK

SCALE: 3/4" = 1'-0"

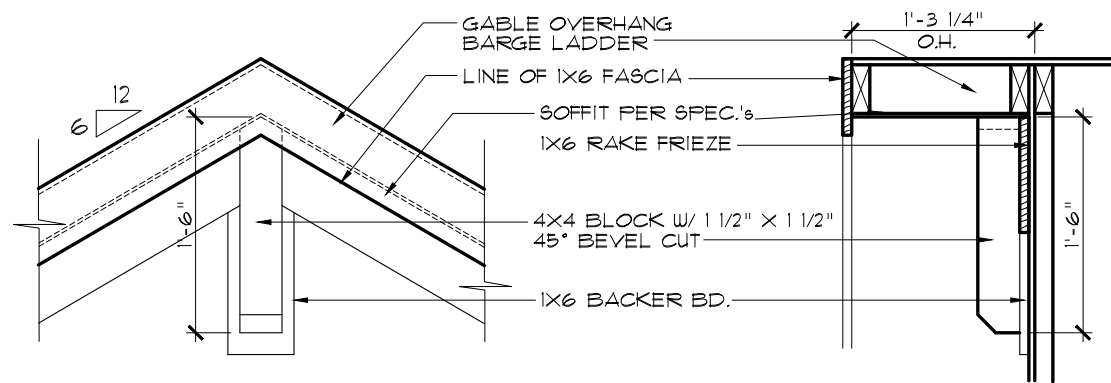

ELEVATION


SECTION

BRACKET DETAIL

ELEV. D

BRACKET AT GABLE PEAK

SCALE: 3/4" = 1'-0"

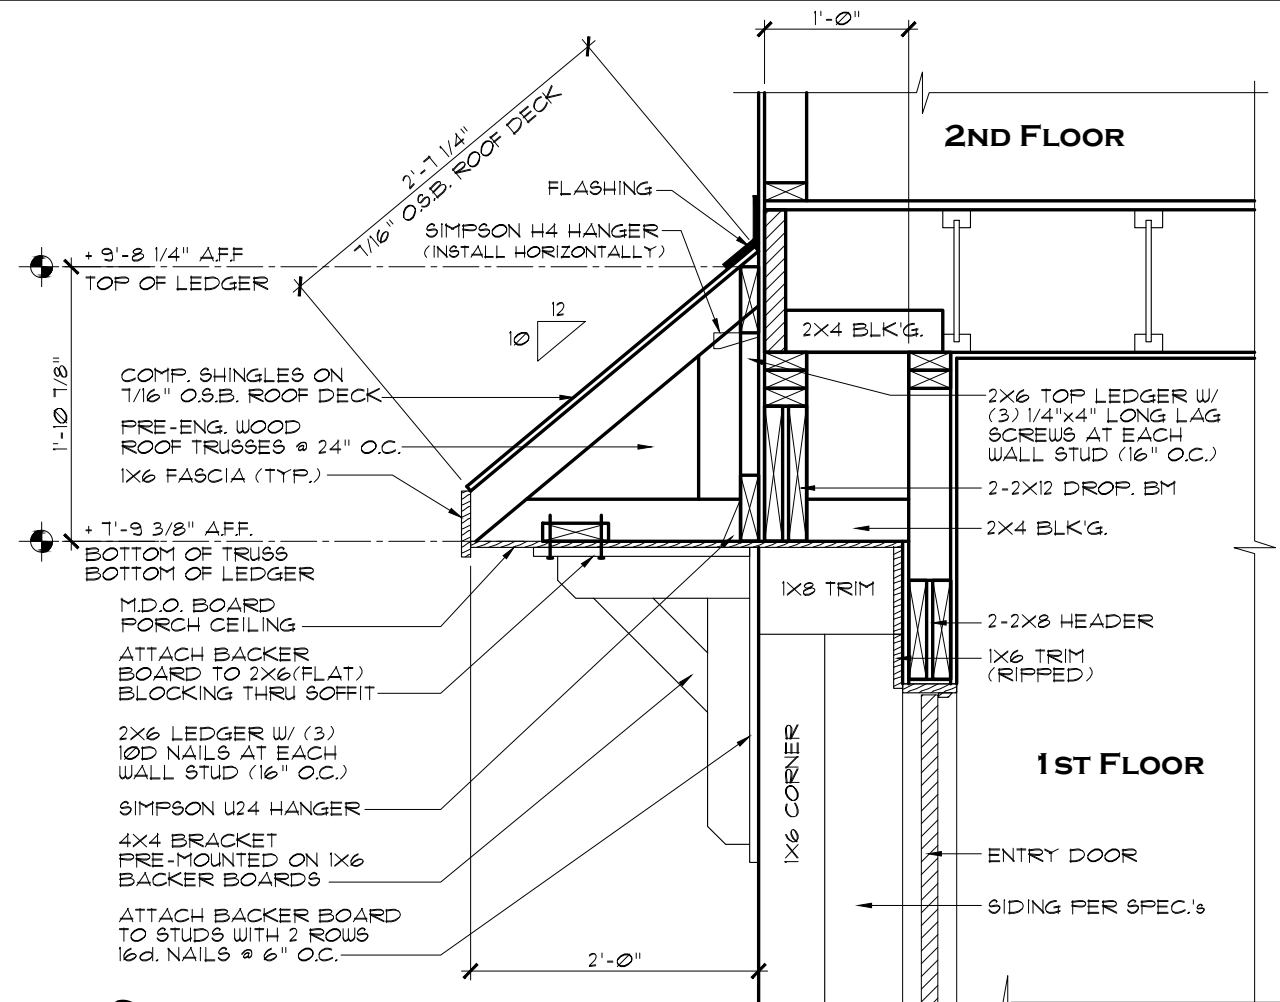


SECTION AT

ENTRY PORCH

ELEV. D

SCALE: 3/4" = 1'-0"

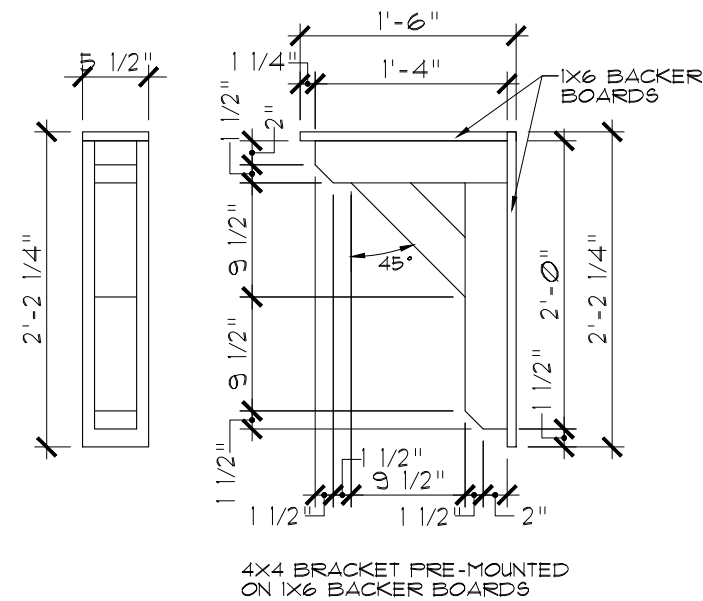

BRACKET DETAIL

ELEV. D

SUPPORT BRACKET

SCALE: 3/4" = 1'-0"

INDIANAPOLIS DIVISION



EVERYTHING'S INCLUDED*

REV.NO.	DATE	REMARKS
1	5/11/20	FULL RELEASE
2		
3		
4		
5		

THESE PLANS AND THE DESIGNS
CONTAINED HEREIN ARE THE SOLE
PROPERTY OF LENNAR CORPORATION
© 2019 LENNAR CORPORATION,
ALL RIGHTS RESERVED

LENNAR CORPORATION EXPRESSLY
RESERVES ITS COPYRIGHT AND OTHER
PROPERTY RIGHTS IN THESE DESIGNS
AND DRAWINGS. UNAUTHORIZED
DUPLICATION OR DISTRIBUTION OF
THESE PLANS IS PROHIBITED.

LENNAR®

SET NO.

0158B0
0158D0

DRAWN BY
SAM

COTTAGE

MODEL

ASPEN

EXTERIOR DETAILS

SHEET NO.


A4.3BD

ELECTRICAL LEGEND	
SYMBOL	SYMBOL DESCRIPTION
	110V OUTLET
	OUTLET w/ GFI PROTECTION
	WEATHERPROOF OUTLET w/ GFI PROTECTION
	SWITCHED OUTLET
	220V OUTLET
	CEILING OUTLET
	CEILING FAN OUTLET
	SINGLE POLE SWITCH
	THREE WAY SWITCH
	FOUR WAY SWITCH
	DISPOSAL
	EXHAUST FAN
	FAN / LIGHT COMBINATION
	CONTINUOUSLY OPERATING EX. FAN
	CEILING (OR HANGING) LT. FIXTURE
	WALL-MOUNTED LT. FIXTURE
	COMBO JACK
	CHIME
	STRUCTURED WIRING PANEL
	SMOKE DETECTOR
	SMOKE DETECTOR / CARBON MONOXIDE DETECTOR
	FLUSH MOUNT LED LT. FIXTURE

NOTE: ALL ELECTRICAL WORK SHALL BE BUILT TO, AND COMPLY WITH THE 2009 INDIANA ELECTRICAL CODE.

FOR ELECTRICAL PURPOSES ONLY
SWITCH AND RECEPTACLE
LOCATIONS MAY VARY

NOTE: ELEVATION A SHOWN,
ALL OTHER ELEVATIONS SIMILAR

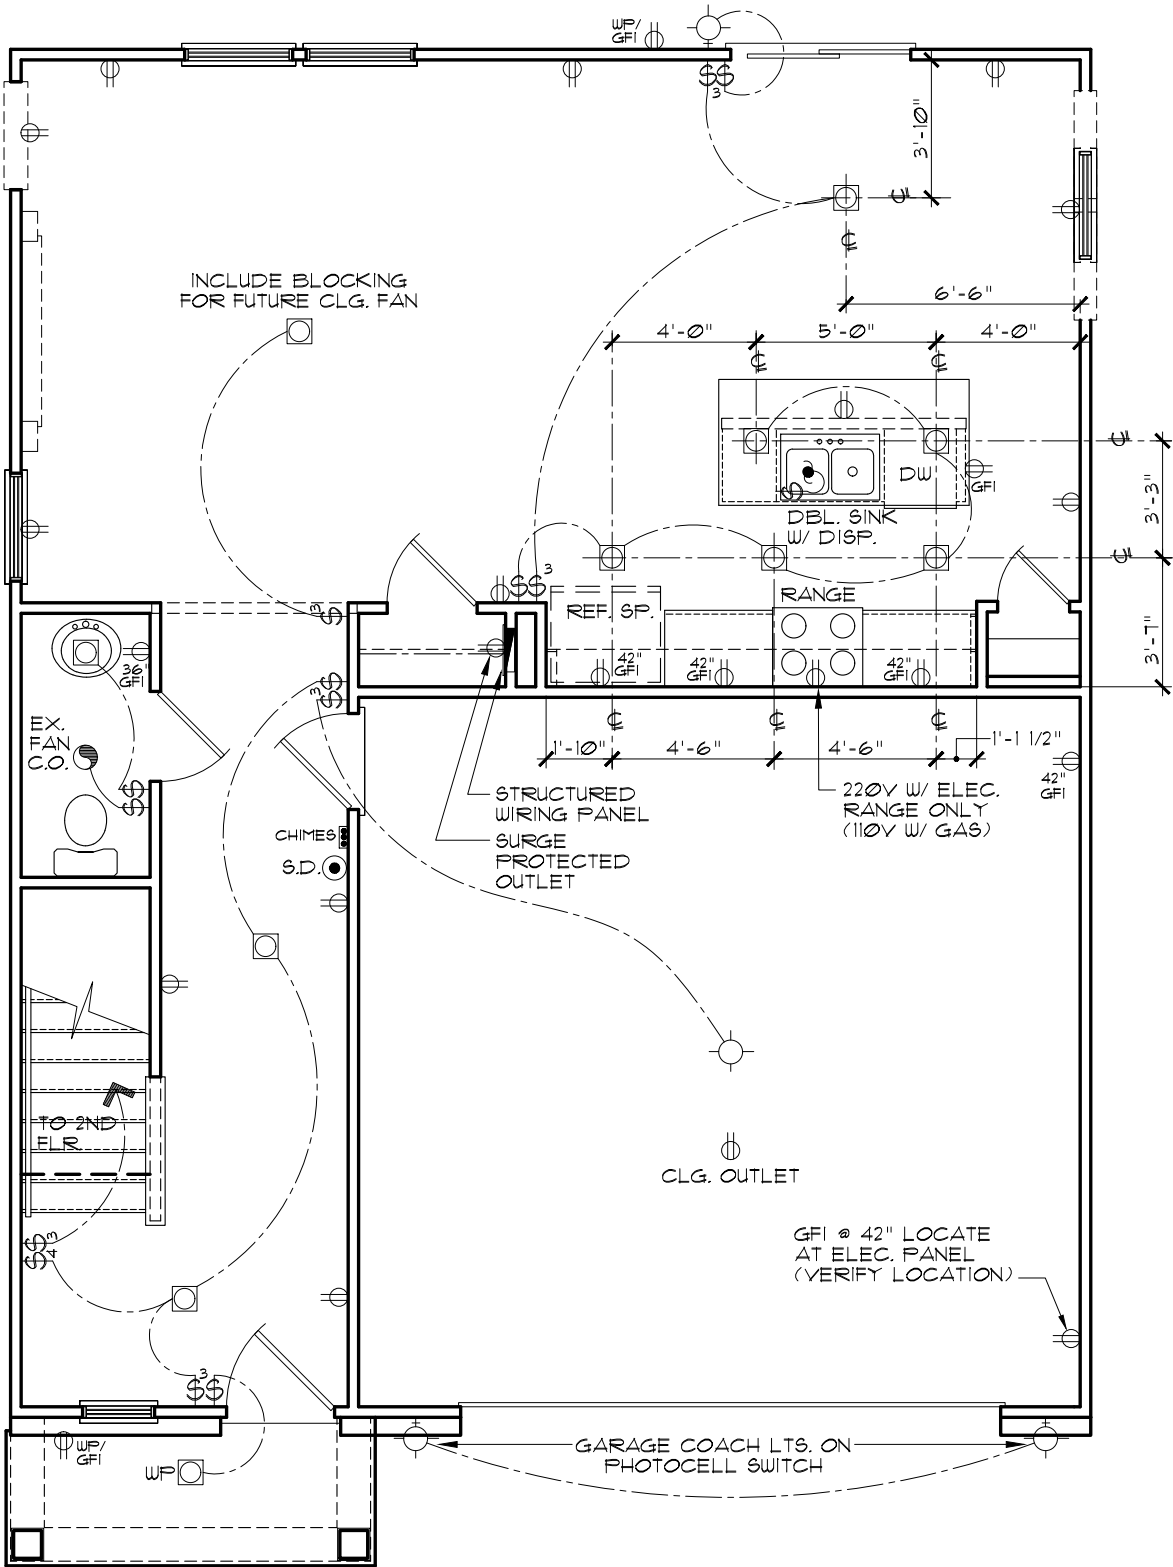

FIRST FLOOR ELECTRICAL PLAN

SCALE: 3/16" = 1'-0"

INDIANAPOLIS DIVISION



EVERYTHING'S INCLUDED*

REV. NO.	DATE	REMARKS
1	5/17/20	FULL RELEASE
2	7/22/20	OPT. FIREPLACE UPDATE
3		
4		
5		

THESE PLANS AND THE DESIGNS CONTAINED HEREIN ARE THE SOLE PROPERTY OF LENNAR CORPORATION. © 2019 LENNAR CORPORATION. ALL RIGHTS RESERVED. LENNAR CORPORATION EXPRESSLY RESERVES ITS COPYRIGHT AND OTHER PROPERTY RIGHTS IN THESE DESIGNS AND DRAWINGS. UNAUTHORIZED DUPLICATION OR DISTRIBUTION OF THESE PLANS IS PROHIBITED.

LENNAR®

MODEL	SFT. NO.	DRAWING TITLE	OPTION DESCRIPTION
ASPEN (ALL)	9158A0, 9158B0, 9158C0, 9158D0	1ST FLR. ELEC. PLAN	
	9158E0	DRAWN BY SAM	COLLECTION COTTAGE

SHEET NO.


E1.1

ELECTRICAL LEGEND	
SYMBOL	SYMBOL DESCRIPTION
	110V OUTLET
	OUTLET w/ GFI PROTECTION
	WEATHERPROOF OUTLET w/ GFI PROTECTION
	SWITCHED OUTLET
	220V OUTLET
	CEILING OUTLET
	CEILING FAN OUTLET
	SINGLE POLE SWITCH
	THREE WAY SWITCH
	FOUR WAY SWITCH
	DISPOSAL
	EXHAUST FAN
	FAN / LIGHT COMBINATION
	CONTINUOUSLY OPERATING EX. FAN
	CEILING (OR HANGING) LT. FIXTURE
	WALL-MOUNTED LT. FIXTURE
	COMBO JACK
	CHIME
	STRUCTURED WIRING PANEL
	SMOKE DETECTOR
	SMOKE DETECTOR / CARBON MONOXIDE DETECTOR
	FLUSH MOUNT LED LT. FIXTURE

NOTE: ALL ELECTRICAL WORK SHALL BE BUILT TO, AND COMPLY WITH THE 2009 INDIANA ELECTRICAL CODE.

FOR ELECTRICAL PURPOSES ONLY
SWITCH AND RECEPTACLE
LOCATIONS MAY VARY

NOTE: ELEVATION A SHOWN,
ALL OTHER ELEVATIONS SIMILAR

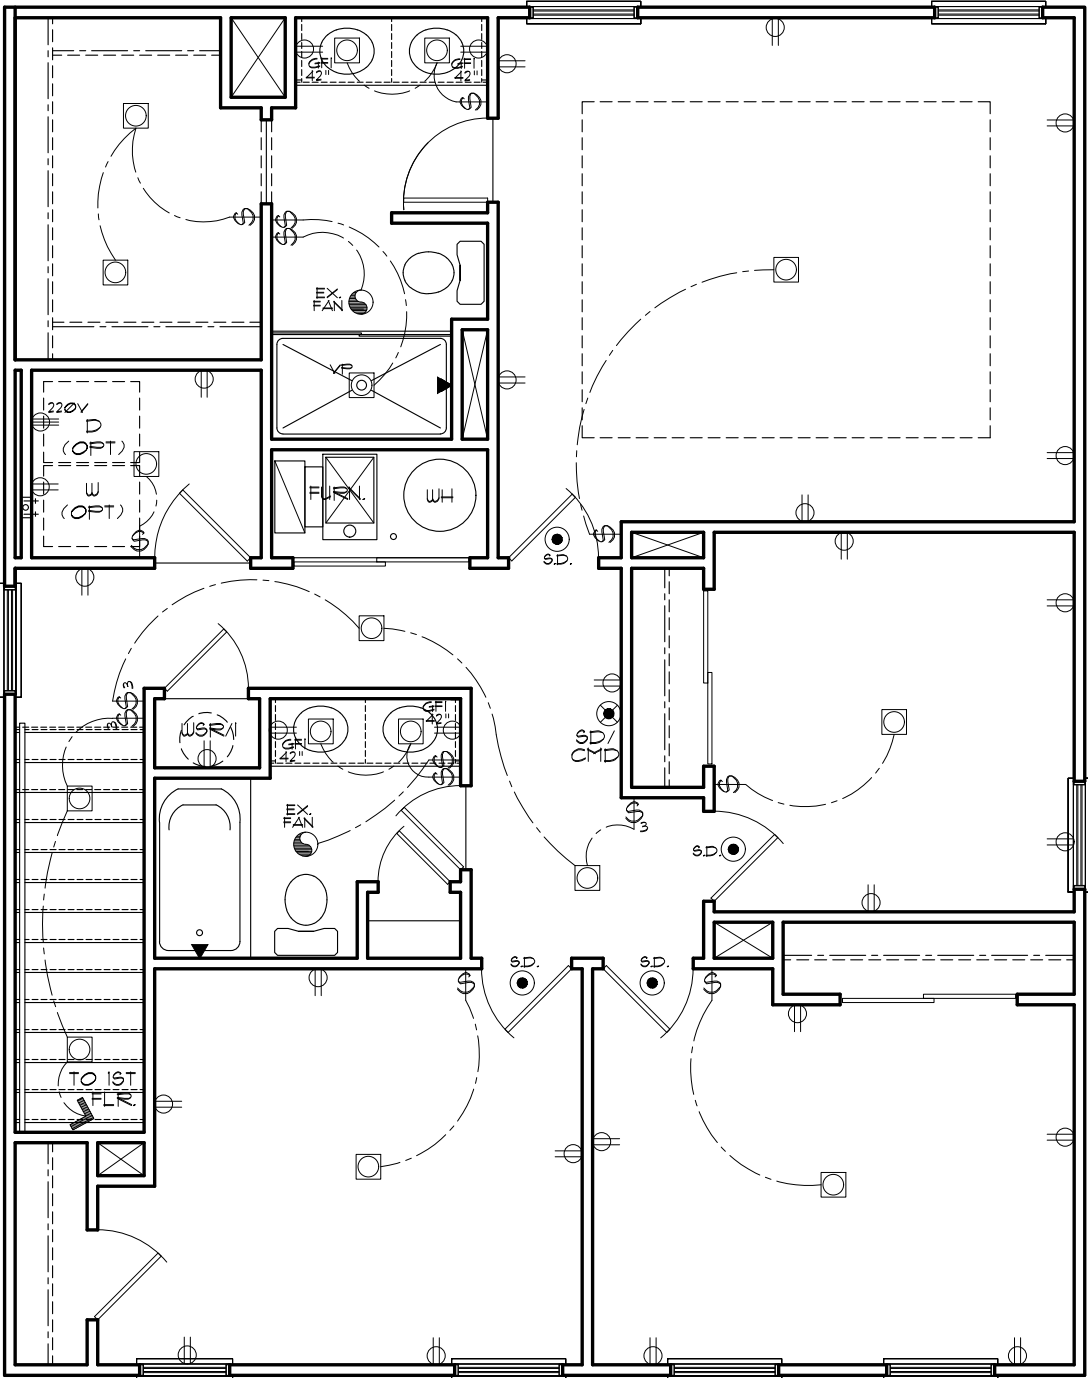

SECOND FLOOR ELECTRICAL PLAN

SCALE: 3/16" = 1'-0"

INDIANAPOLIS DIVISION



EVERYTHING'S INCLUDED*

REV.NO.	DATE	REMARKS
1	5/17/20	FULL RELEASE
2		
3		
4		
5		


THESE PLANS AND THE DESIGNS CONTAINED HEREIN ARE THE SOLE PROPERTY OF LENNAR CORPORATION. © 2019 LENNAR CORPORATION. ALL RIGHTS RESERVED. LENNAR CORPORATION EXPRESSLY RESERVES ITS COPYRIGHT AND OTHER PROPERTY RIGHTS IN THESE DESIGNS AND DRAWINGS. UNAUTHORIZED DUPLICATION OR DISTRIBUTION OF THESE PLANS IS PROHIBITED.

LENNAR®

MODEL	SET NO.	
	9158A0, 9158B0	
	9158C0, 9158D0	
	9158E0	
DRAWING TITLE		DRAWN BY
2ND FLR. ELEC. PLAN		SAM
OPTION DESCRIPTION	COLLECTION	
	COTTAGE	

SHEET NO.

E1.2

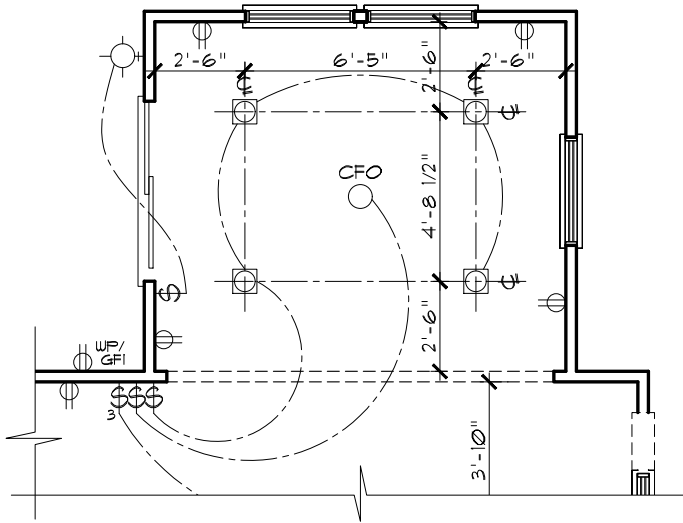

OPT. MORNING ROOM


SCALE: 3/16" = 1'-0"

ELECTRICAL LEGEND	
SYMBOL	SYMBOL DESCRIPTION
	110V OUTLET
	OUTLET w/ GFI PROTECTION
	WEATHERPROOF OUTLET w/ GFI PROTECTION
	SWITCHED OUTLET
	220V OUTLET
	CEILING OUTLET
	CEILING FAN OUTLET
	SINGLE POLE SWITCH
	THREE WAY SWITCH
	FOUR WAY SWITCH
	DISPOSAL
	EXHAUST FAN
	FAN / LIGHT COMBINATION
	CONTINUOUSLY OPERATING EX. FAN
	CEILING (OR HANGING) LT. FIXTURE
	WALL-MOUNTED LT. FIXTURE
	COMBO JACK
	CHIME
	STRUCTURED WIRING PANEL
	SMOKE DETECTOR
	SMOKE DETECTOR / CARBON MONOXIDE DETECTOR
	FLUSH MOUNT LED LT. FIXTURE

NOTE: ALL ELECTRICAL WORK SHALL BE BUILT TO, AND COMPLY WITH THE 2009 INDIANA ELECTRICAL CODE.


FOR ELECTRICAL PURPOSES ONLY
SWITCH AND RECEPTACLE
LOCATIONS MAY VARY

NOTE: ELEVATION A SHOWN,
ALL OTHER ELEVATIONS SIMILAR

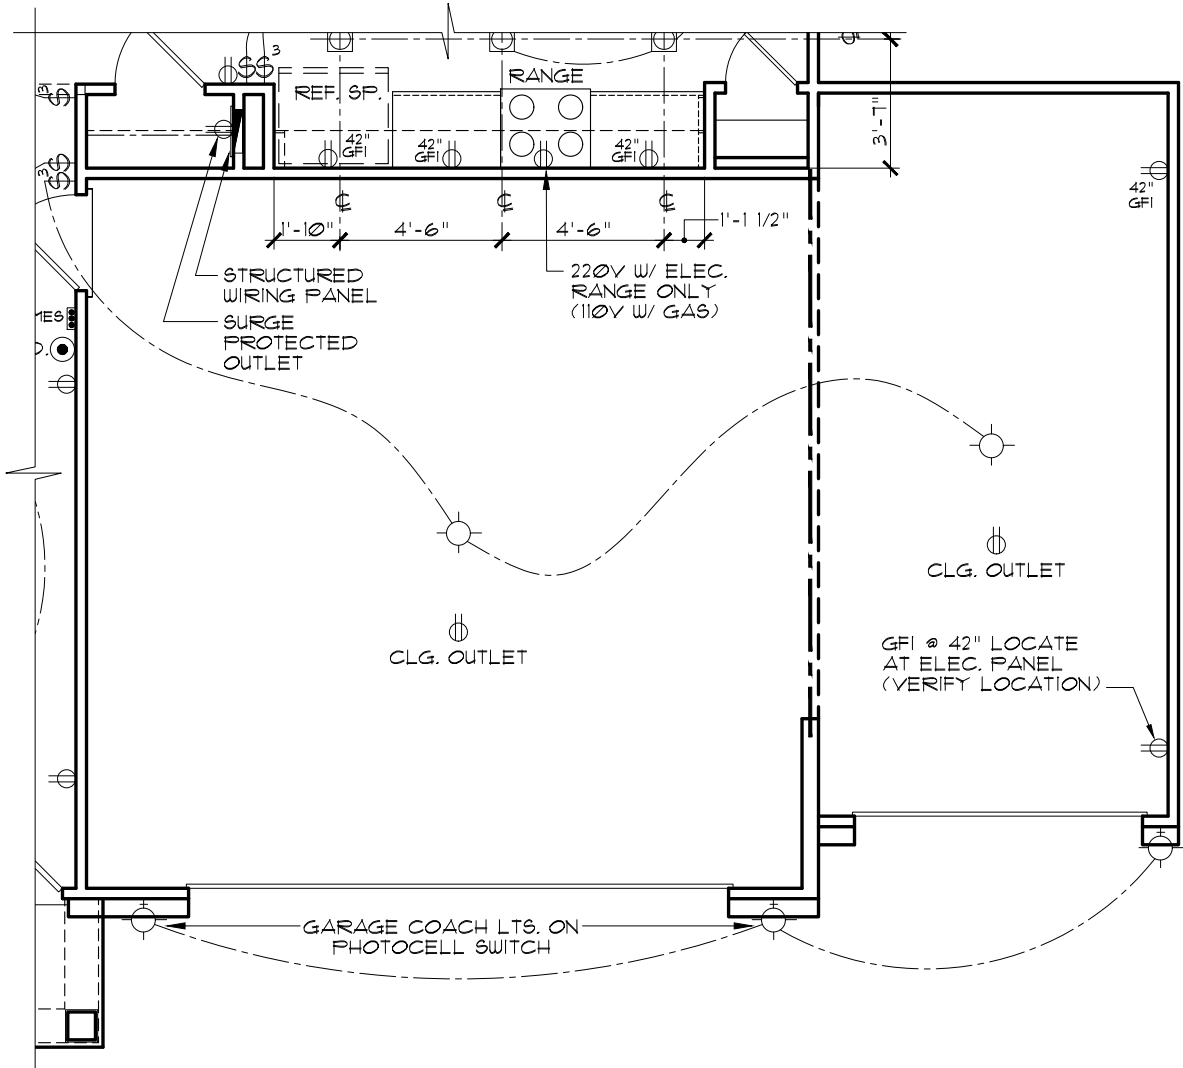

OPT. 3-CAR FRONT-LOAD GARAGE

SCALE: 3/16" = 1'-0"

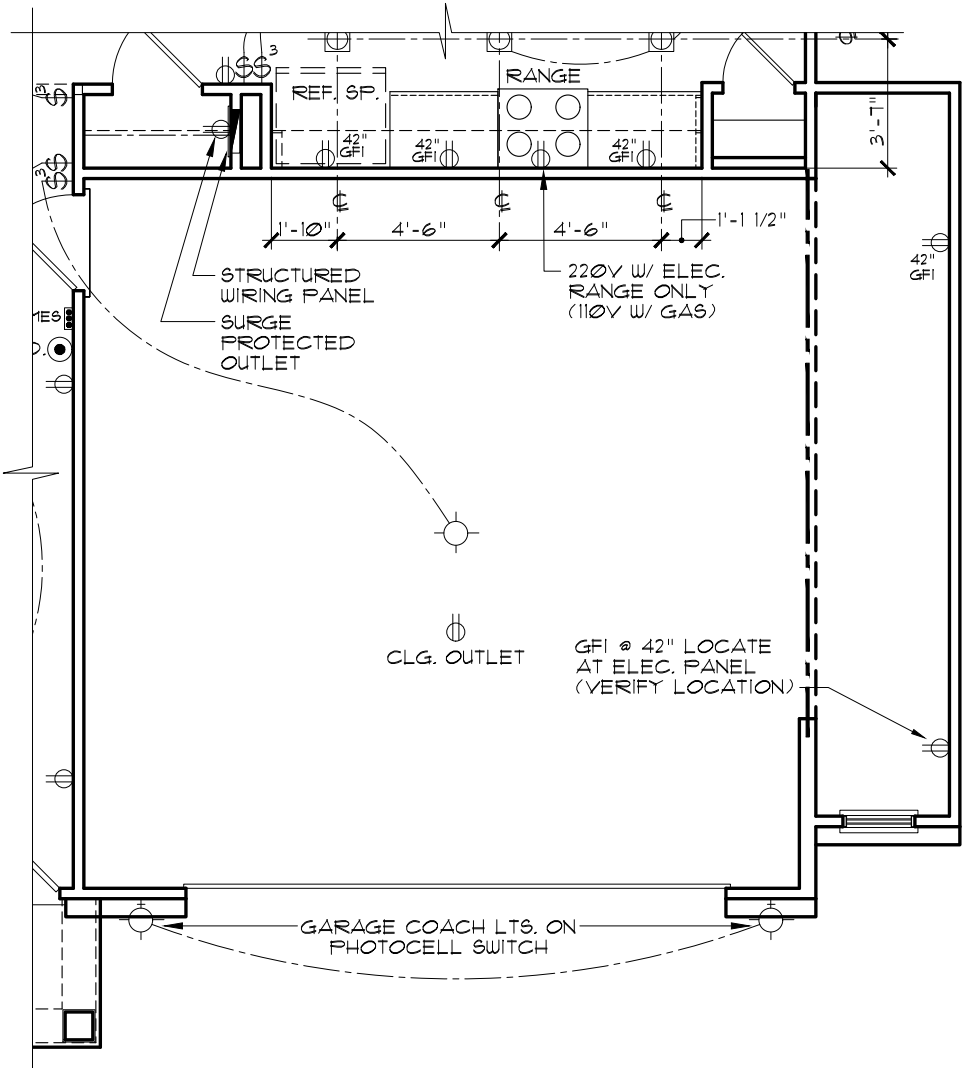

OPT. 4 FT. SIDE GARAGE EXT.

SCALE: 3/16" = 1'-0"

INDIANAPOLIS DIVISION



EVERYTHING'S INCLUDED*

REV.NO.	DATE	REMARKS
1	5/17/20	FULL RELEASE
2	7/22/20	OPT. 4 FT. SIDE GARAGE EXT. ADDED
3		
4		
5		

THESE PLANS AND THE DESIGNS CONTAINED HEREIN ARE THE SOLE PROPERTY OF LENNAR CORPORATION. © 2019 LENNAR CORPORATION. ALL RIGHTS RESERVED. LENNAR CORPORATION EXPRESSLY RESERVES ITS COPYRIGHT AND OTHER PROPERTY RIGHTS IN THESE DESIGNS AND DRAWINGS. UNAUTHORIZED DUPLICATION OR DISTRIBUTION OF THESE PLANS IS PROHIBITED.

LENNAR®	
MODEL	ASPEN (ALL)
DRAWING TITLE	OPT. ELECTRICAL PLANS
OPTION DESCRIPTION	
SFT. NO.	9158A0, 9158B0, 9158C0, 9158D0, 9158E0
DRAWN BY	SAM/DAR
COLLECTION	COTTAGE

SHEET NO.

E 1.3

• NOTE: PROVIDE SOLID BLOCKING IN FLOOR SYSTEM AND CB PANELS BELOW ALL POINT LOADS AND BEARING POINTS.

ALL I-JOISTS TO BE 11 7/8" HT.

LEGEND

26

I-JOIST LENGTH - 1' INCREMENTS
CUT TO LENGTH IN FIELD

NOTE: VERIFY LENGTHS PER PLAN DIMENSIONS

XXXXXXXXXX 11 7/8" HT. CB PANELS w/ SHEATHING

XXXXXXXXXX 11 7/8" HT. CB PANELS w/o SHEATHING

● POINT LOAD FROM ABOVE


NOTE: VERIFY ALL STRUCTURAL POINT LOADS AND BEARING POINT LOCATIONS. PROVIDE SOLID BLK'G. IN FLOOR SYSTEM AND CB PANELS AS NEEDED.

⬡ TRUSS JOIST DETAIL REFERENCE
(SEE STANDARD DETAIL SHEET)

NOTE: SEE I-JOIST MANUFACTURER'S INSTALLATION GUIDES AND SPEC.'s FOR ALL NOTES, DETAILS, INSTALLATION INFORMATION AND SPECIFICATIONS

NOTE:

THIS DRAWING IS PROVIDED TO CONVEY DESIGN INTENT ONLY. TRUSS / I-JOIST SUPPLIER RESPONSIBLE FOR ALL TRUSS AND I-JOIST DESIGNS AND VERIFICATION OF STRUCTURAL ADEQUACY OF ALL ENGINEERED FLOOR AND ROOF SYSTEMS AND SHALL PROVIDE ENGINEERED LAYOUTS

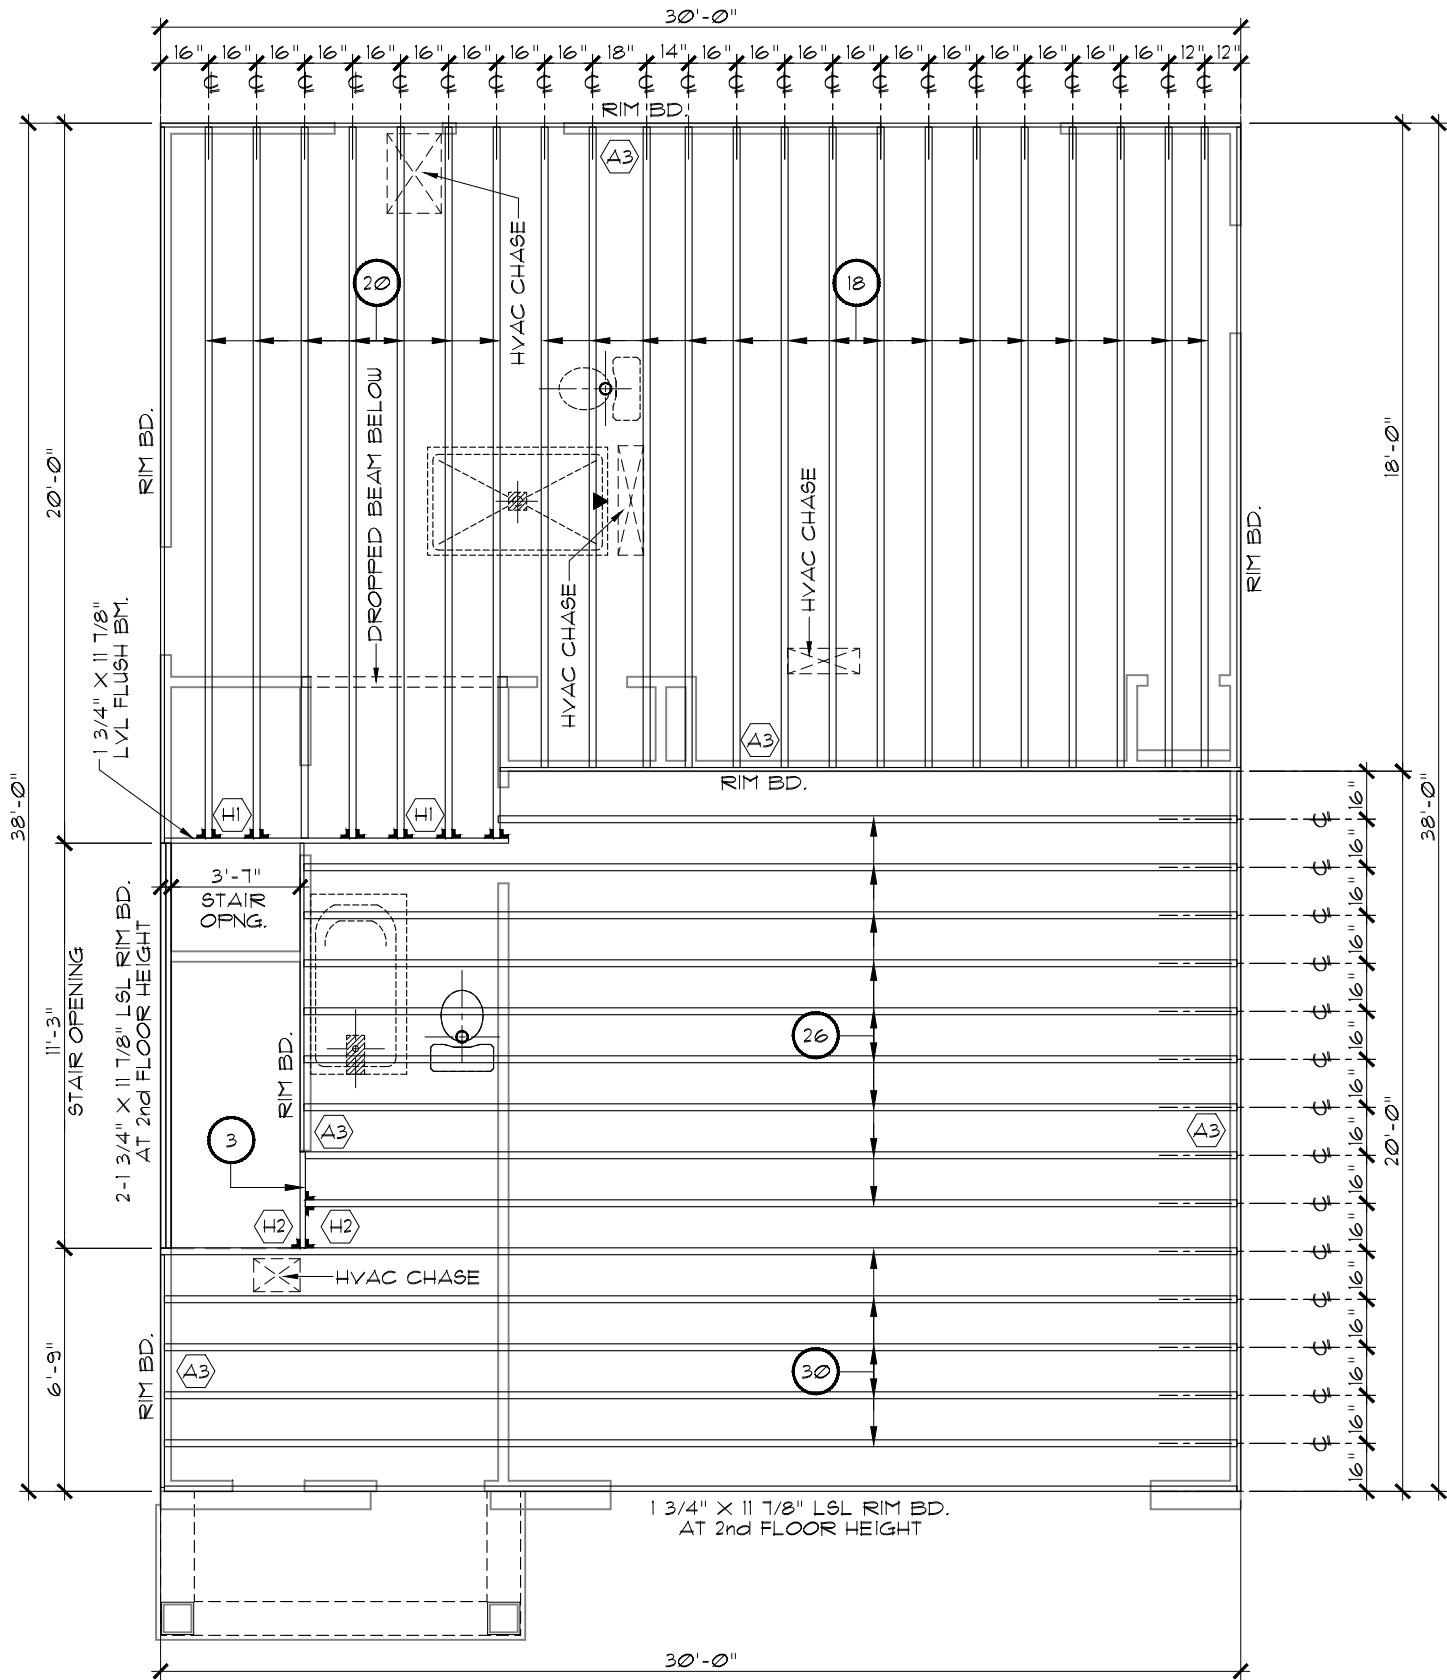

2ND FLOOR FRAMING (ALL)

SCALE: 3/16" = 1'-0"

INDIANAPOLIS DIVISION



EVERYTHING'S INCLUDED*

REV. NO.	DATE	REMARKS
1	5/17/20	FULL RELEASE
2		
3		
4		
5		

THESE PLANS AND THE DESIGNS CONTAINED HEREIN ARE THE SOLE PROPERTY OF LENNAR CORPORATION. © 2019 LENNAR CORPORATION. ALL RIGHTS RESERVED. LENNAR CORPORATION EXPRESSLY RESERVES ITS COPYRIGHT AND OTHER PROPERTY RIGHTS IN THESE DESIGNS AND DRAWINGS. UNAUTHORIZED DUPLICATION OR DISTRIBUTION OF THESE PLANS IS PROHIBITED.

LENNAR®

MODEL	SFT. NO.	DRAWING TITLE	OPTION DESCRIPTION
ASPEN (ALL)	9158A0.9158B0 9158C0.9158D0	2ND FLR. FRAMING PLAN	
	9158E0	DRAWN BY SAM	COLLECTION COTTAGE

SHEET NO.

S1.1