




**1 SOUTH ELEVATION**  
SCALE: 1/8"=1'-0"

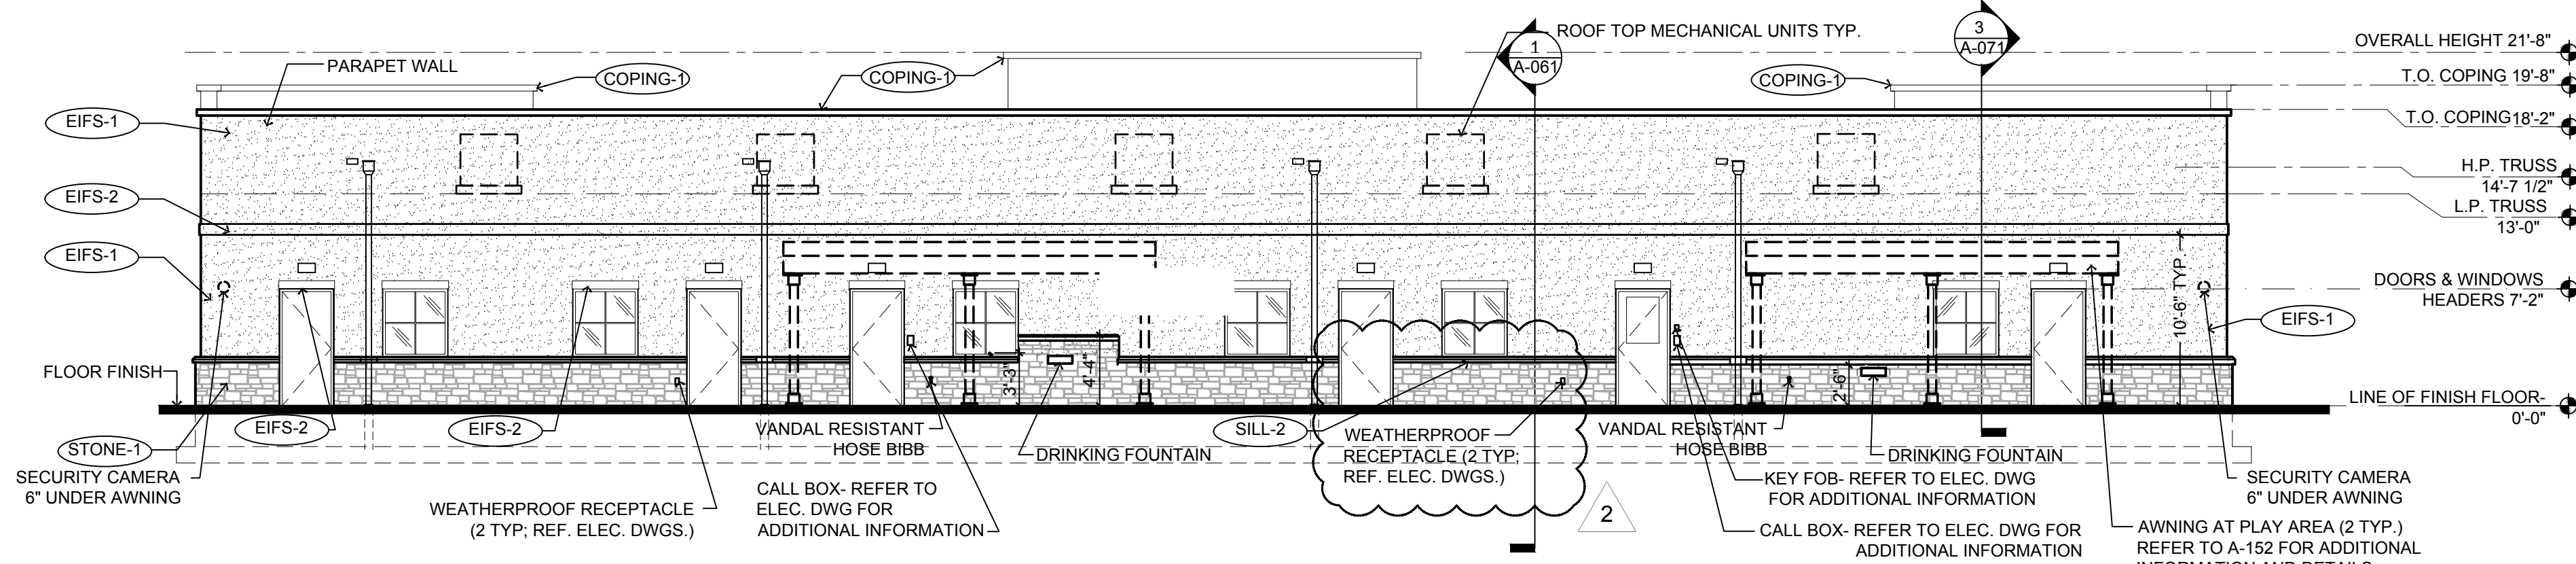

**2 NORTH ELEVATION**  
SCALE: 1/8"=1'-0"

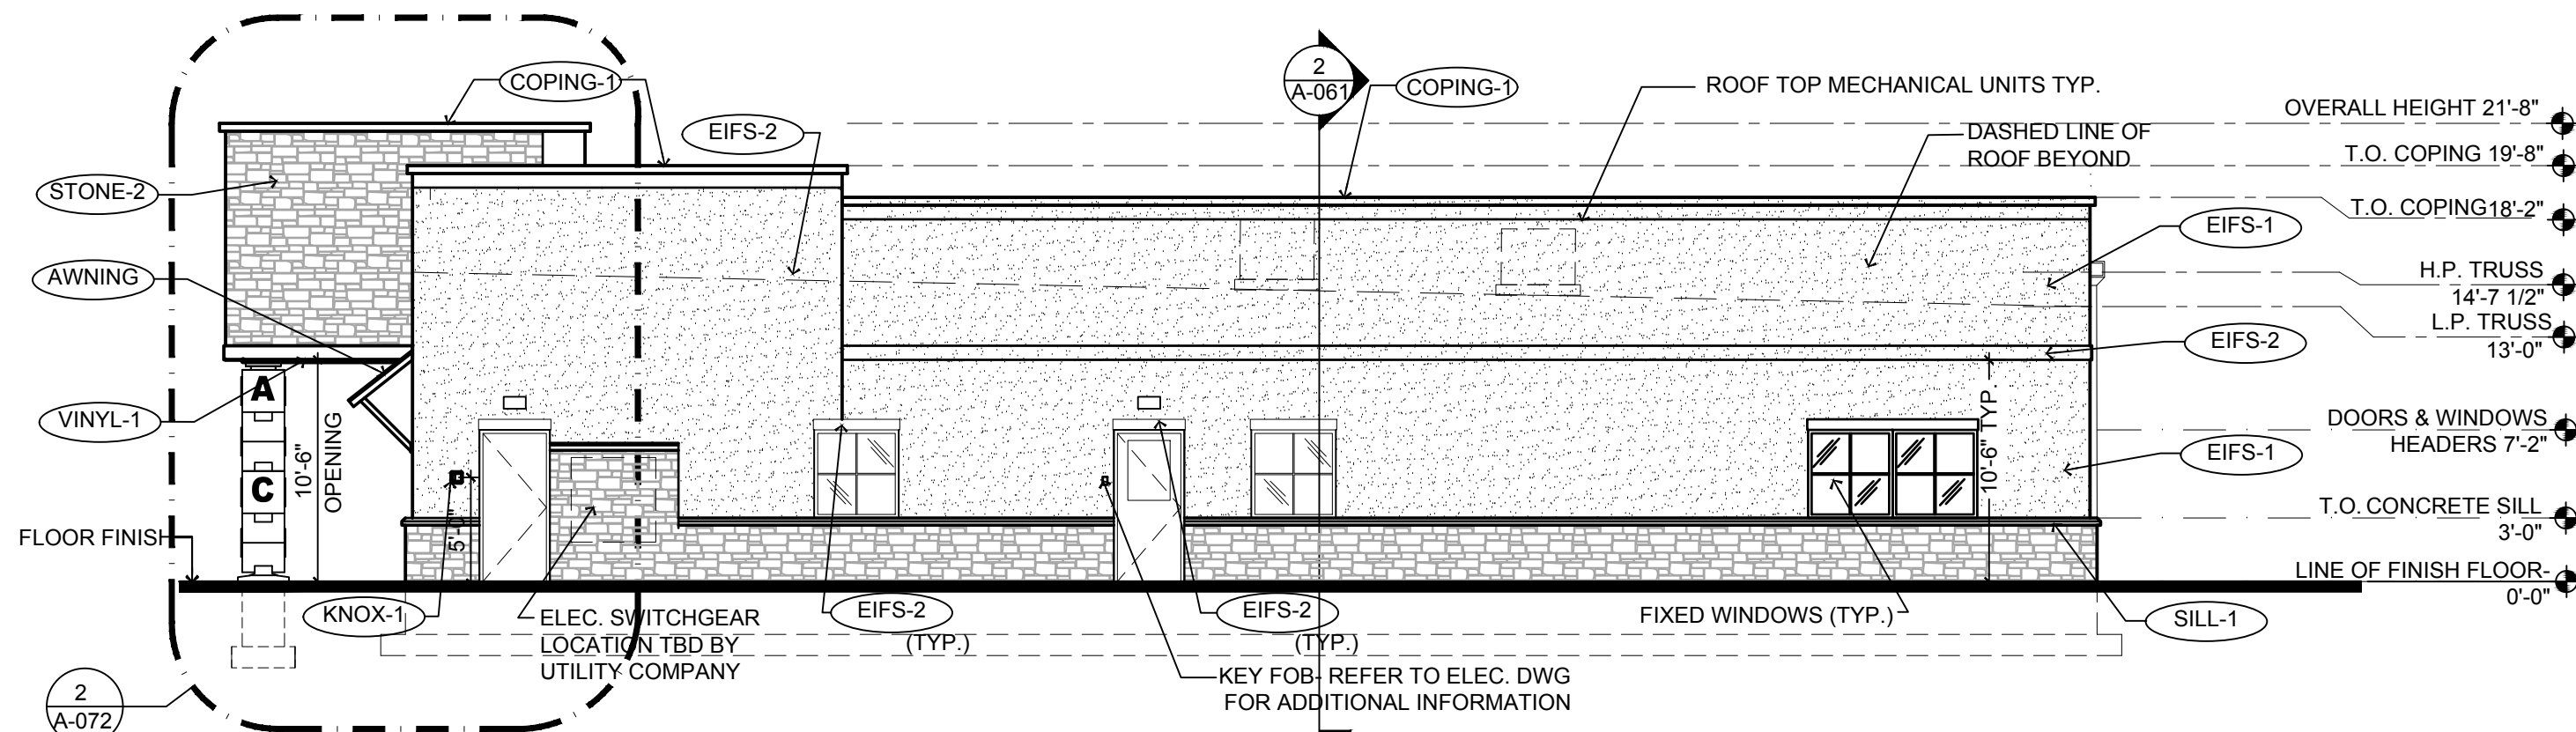

**3 EAST ELEVATION**  
SCALE: 1/8"=1'-0"

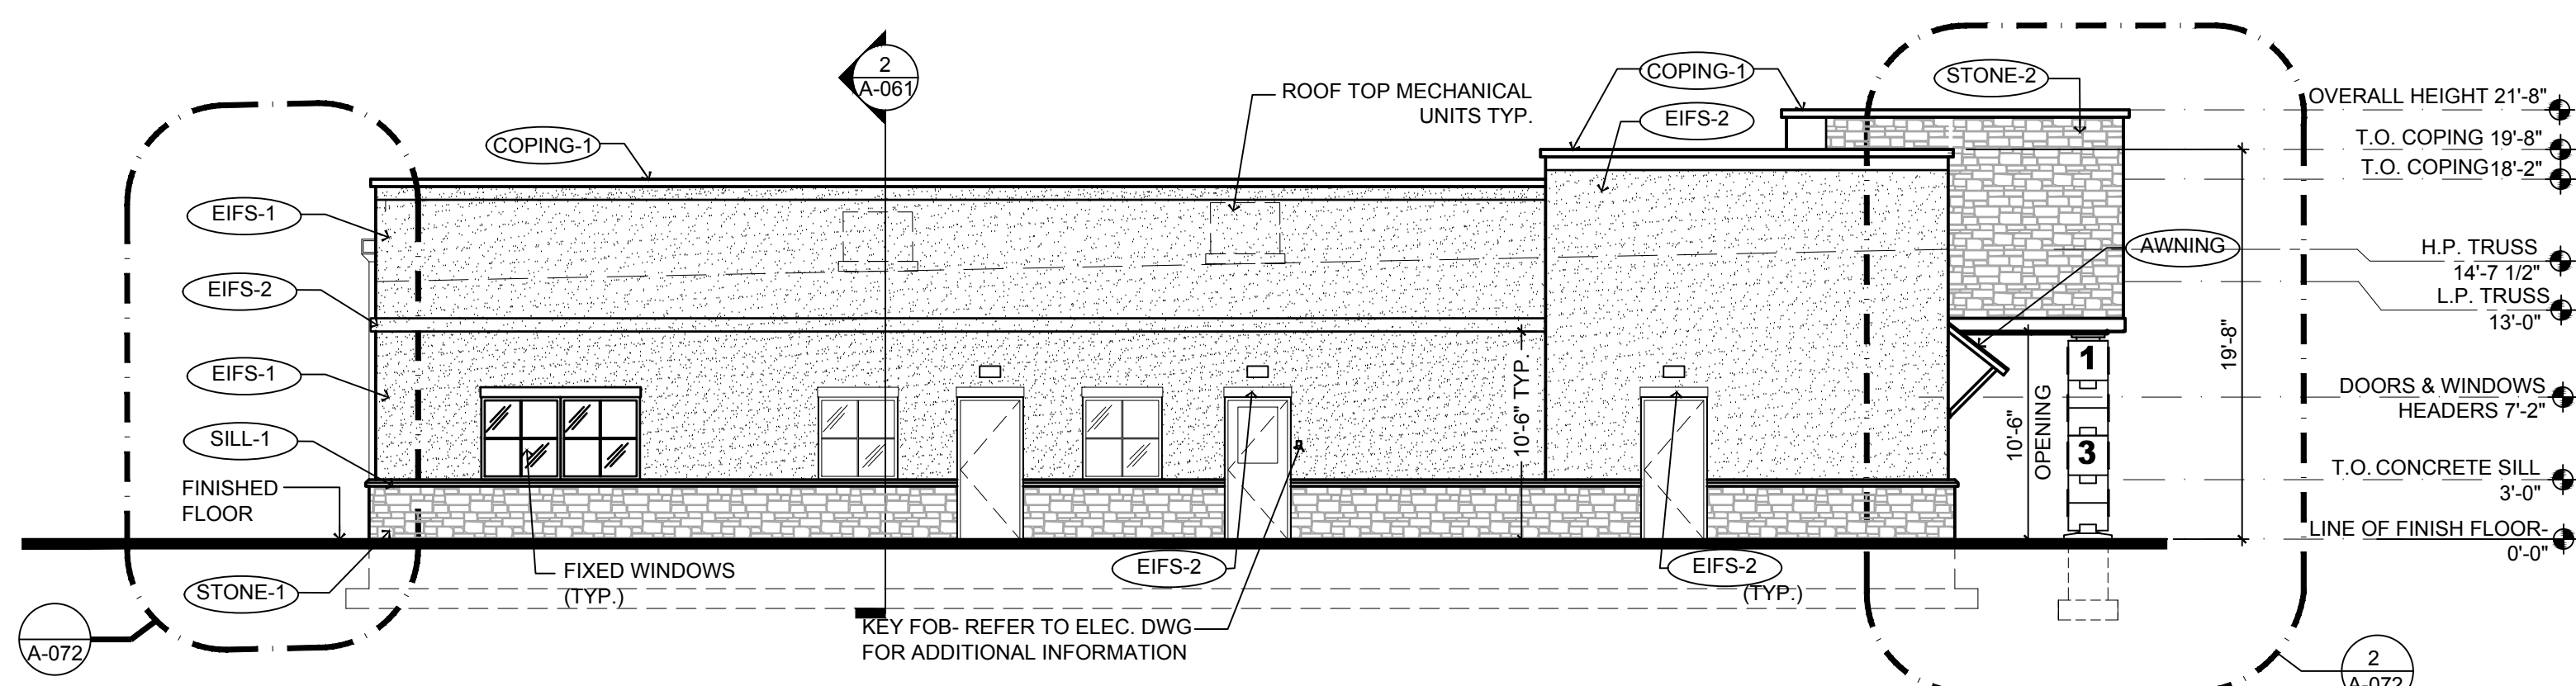


**4 WEST ELEVATION**  
SCALE: 1/8"=1'-0"

1. CONTRACTOR SHALL SUPERVISE AND DIRECT THE WORK USING THE CONTRACTOR'S BEST SKILL AND ATTENTION. THE CONTRACTOR SHALL BE SOLELY RESPONSIBLE AND HAVE CONTROL OVER CONSTRUCTION MEANS, METHODS, TECHNIQUES, SEQUENCE, AND JOB SITE SAFETY.
2. GC MUST PROVIDE & INSTALL ALL PRODUCTS PER PLANS. ONLY SUBSTITUTED PRODUCTS NEED TO BE SUBMITTED TO THE ARCHITECT FOR APPROVAL. UNAPPROVED SUBSTITUTIONS WILL BE REPLACED AT THE EXPENSE OF THE GC.
3. VERBAL REPRESENTATION HAS NO VALUE AND ALL REQUESTS TO CHANGE ANY PRODUCTS OR SPECIFICATIONS PER PLANS, MUST BE SUBMITTED IN WRITING TO THE ARCHITECT & TLE FOR APPROVAL.

COMPANY NAME & LOGO

THE LEARNING  
EXPERIENCE  
ACADEMY OF  
EARLY EDUCATION

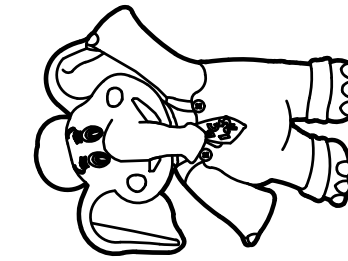

STREET ADDRESS  
CITY, STATE ZIP CODE

- GENERAL NOTES:
1. GC TO VERIFY THAT AWNING LOCATIONS ARE CORRECT PER PLANS.
  2. GC TO ENSURE PROPER DRINKING FOUNTAIN HEIGHTS FOR BOTH PLAYGROUNDS:
    - INFANTS/TODDLERS - 2'-6" TO TOP OF SPOUT
    - PRESCHOOL = 3'-0" TO TOP OF SPOUT
  3. GC TO VERIFY THAT DOOR TYPES ARE CORRECT PER DOOR SCHEDULE.
  4. GC TO VERIFY CORRECT FOB AND CALL BOX LOCATIONS.
  5. GC TO VERIFY HOSE BIBBS AT ENTRANCE AND PLAYGROUND AREAS.
  6. GC TO VERIFY WATERPROOF RECEPTACLES AT ENTRANCE AND PLAYGROUND AREAS.

EXTERIOR MATERIAL SCHEDULE			
LABEL	MANUFACTURER	SIZE / TYPE	FINISH / COLOR
STOREFRONT	KAWNEER	TRIFAB 451T / 350 PER DOOR SCHEDULE	BONE WHITE
DOOR	-	PER DOOR SCHEDULE	FACTORY PRIMED
FIXED WINDOW	PLY GEM	SILVER LINE V1 SERIES PER WINDOW SCHEDULE	WHITE
STONE-1	BUECHEL STONE CORP.	5" FULL DEPTH STONE	CHILTON TAILORED BLEND
STONE-2	BUECHEL STONE CORP.	STONE VENEER	CHILTON TAILORED BLEND
SILL-1	MODERN PRECAST	3 3/4"x6"W W/ 2" FLAT W/ 1/4" DRIP EDGE	REGULAR (LIGHT GREY)
SILL-2	MODERN PRECAST	CUSTOM SILL 3 3/4"x4"W W/ 2" FLAT REF. DTL. 6/A-032	REGULAR (LIGHT GREY)
EIFS-1	DRYVIT	-	SAND PEBBLE FINISH COLOR: OYSTER SHELL
EIFS-2	DRYVIT	-	SAND PEBBLE FINISH COLOR: SANDLEWOOD BEIGE
GUTTER-1	-	6" ALUMINUM TYPE 'K' W/ LEAF SCREEN AND 6" LEADERS	MATCH FRIEZE BOARD
VINYL-1	ROYAL BUILDING PRODUCTS	COLORSCAPES TRIPLE 4 PERFORATED SOFFIT NOM. THICKNESS 0.042"	WHITE (REF. NOTE 2 BELOW)
AWNING	-	CUSTOM ALUMINUM	AWARD BLUE (PAC-CLAD)
COPING-1	FABRAL (OR EQUAL)	BREAK METAL	DARK BRONZE
KNOX-1	KNOX BOX	3200 SERIES W/ RECESSED MOUNT FLANGE, HINGE DOOR, & TAMPER SWITCH	DARK BRONZE (REF. NOTE 2 BELOW)

FINISH SCHEDULE NOTES:

1. G.C. SHALL VERIFY KNOX BOX MODEL(S) AND LOCATION(S) WITH AUTHORITY HAVING JURISDICTION PRIOR TO ORDERING AND INSTALLATION.
2. G.C. SHALL ENSURE ALL EXTERIOR FINISHES ARE INSTALLED AND FINISHED IN COMPLIANCE WITH MANUFACTURERS' WARRANTY REQUIREMENTS.

#### ISSUE

NO.	DATE	DESCRIPTION	INT.
1	8/5/22	TLE REVIEW	MBJ
2	9/13/22	TLE REVIEW	MBJ
3	12/6/22	TLE REVIEW	MBJ

#### REVISION

NO.	DATE	DESCRIPTION	INT.

#### PROFESSIONAL CERTIFICATION

NAME OF LICENSEE:  
LICENSE NUMBER:  
EXPIRATION DATE:

Project Number: ---	Scale: AS NOTED
Drawn By: ---	Approved By: ---

Drawing Name:

#### EXTERIOR ELEVATIONS

Drawing Number:

A-051