




SERIES: CROSSROADS
FLOOR PLAN: CR2306
2306 SQUARE FEET

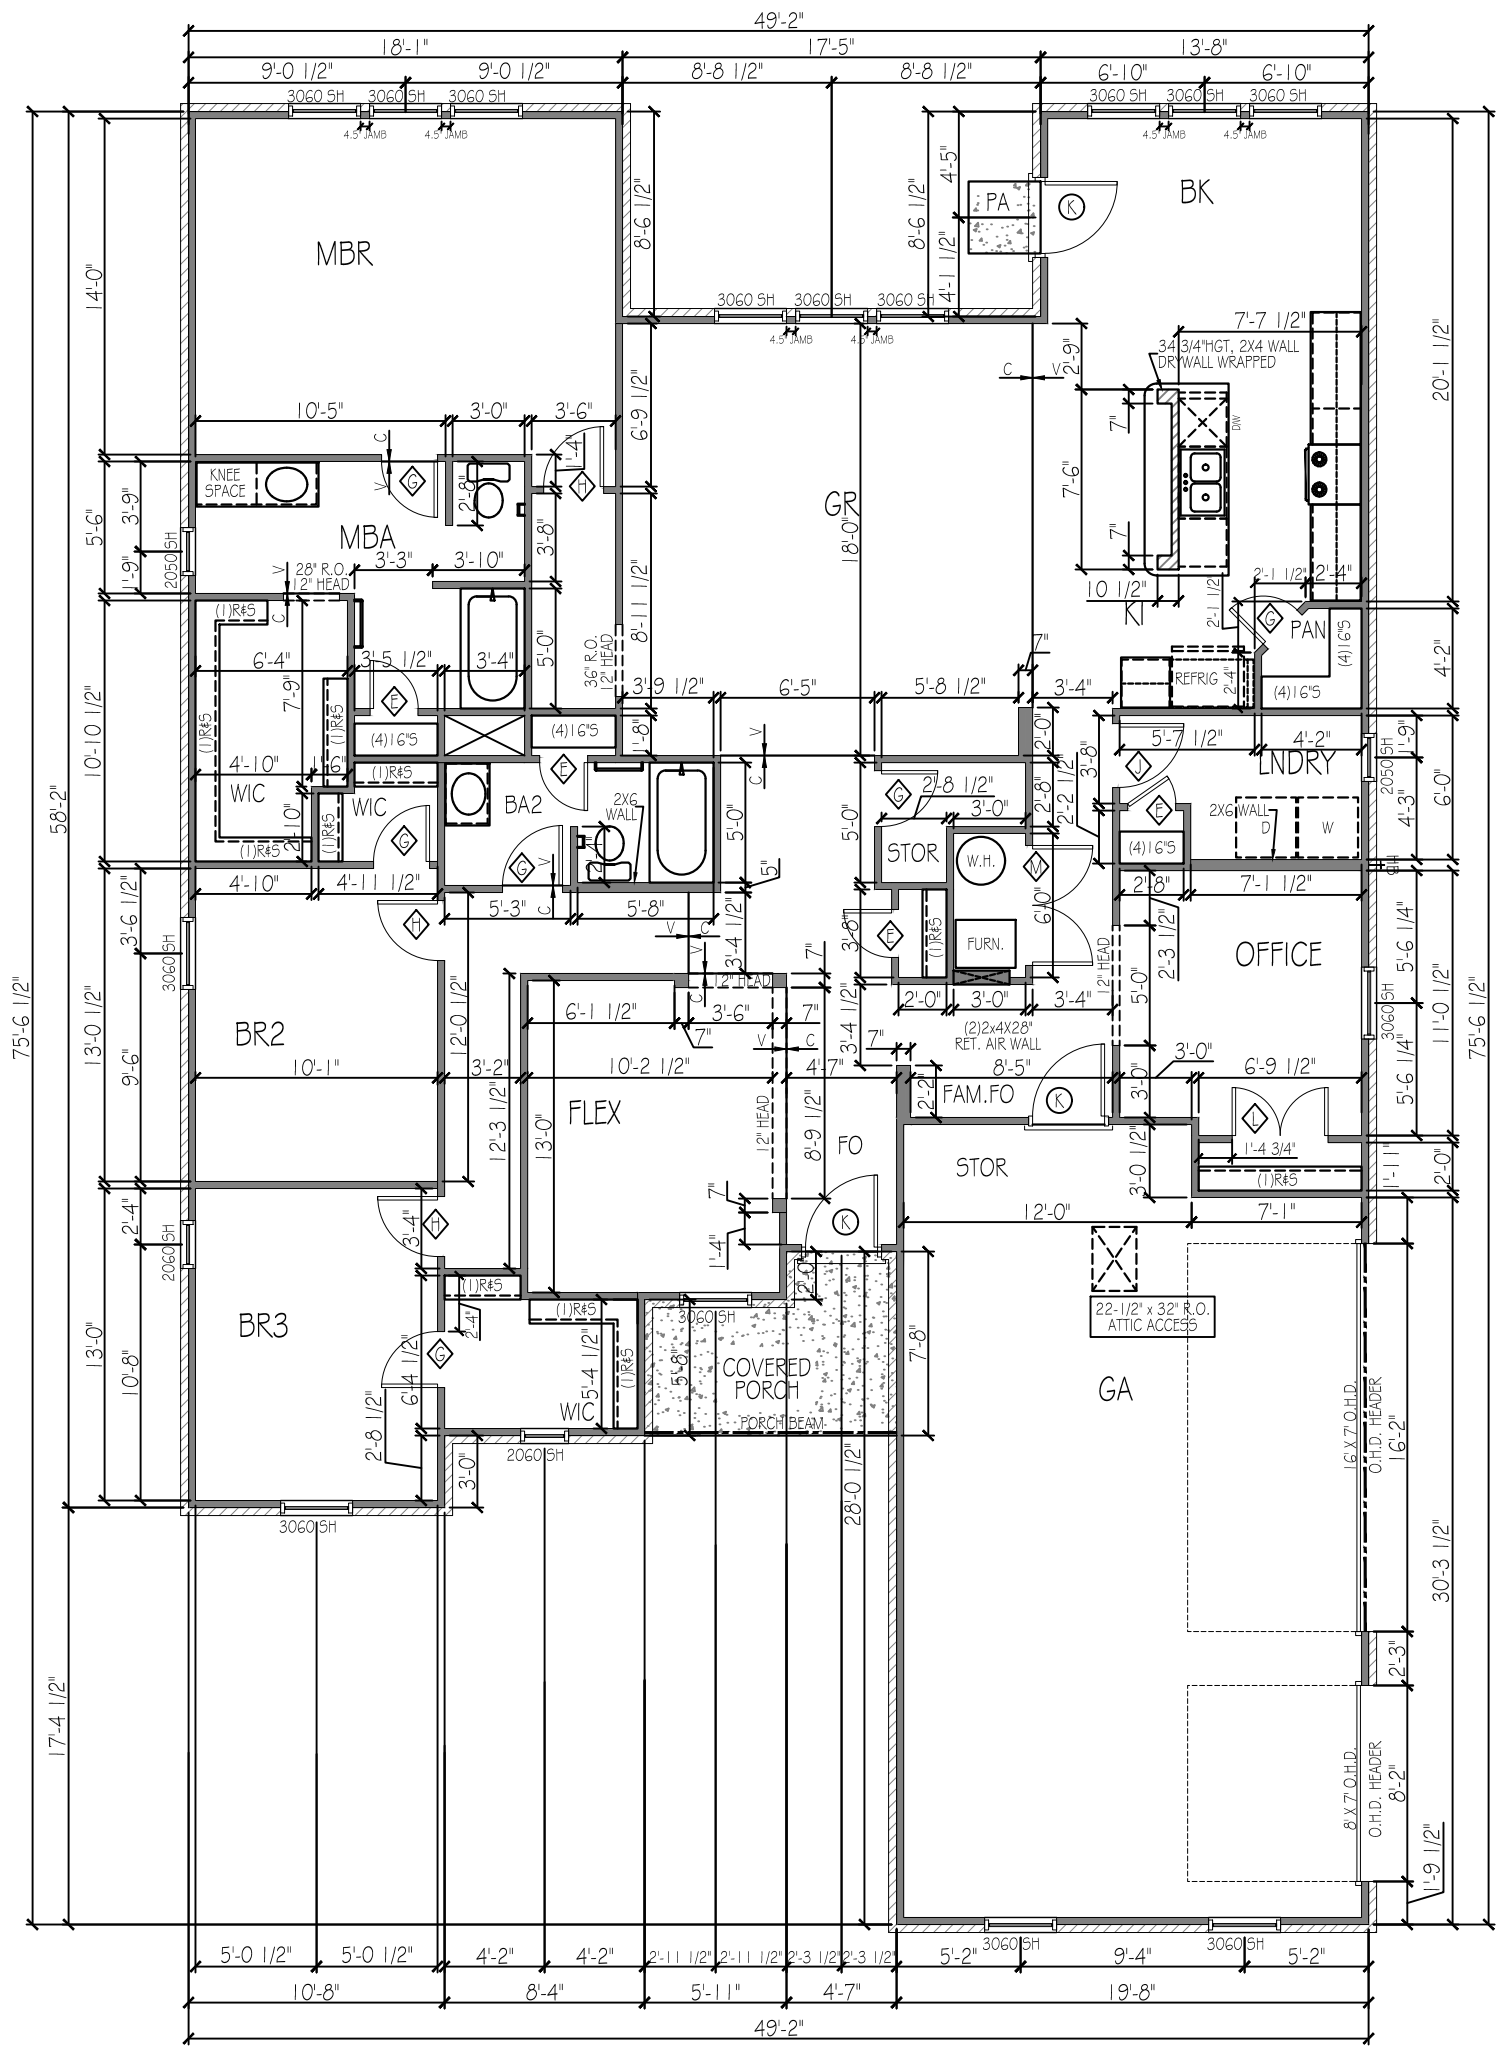

FIRST FLOOR PLAN
SCALE: 1/8" = 1'-0"

SHEET NO.	MODEL #	CR2306
1	DATE:	5/24/23
	DRAWN BY:	AJP

COLONNADE
BUYER: SPEC

LOT#:000



PYATT BUILDERS
CARMEL, INDIANA 46032
PYATTBUILDERS.COM
COPYRIGHT 2023



FRONT ELEVATION
SCALE: 1/8" = 1'-0"

APPROVED ELEVATION WITH BRICK WRAP CHANGES REQUESTED



RIGHT ELEVATION
SCALE: 1/8" = 1'-0"

SHEET NO. 1B-1	MODEL # E2306	COLONNADE		LOT #:000	PYATT BUILDERS CARMEL, INDIANA 46032 PYATTBUILDERS.COM
	DATE: 5/24/23	BUYER: SPEC			

COPYRIGHT 2023

HARDI SIDING
DIMENSIONAL SHINGLES
12" RAKE & GUTTER OVERHANG




REAR ELEVATION
SCALE: 1/8" = 1'-0"


APPROVED ELEVATION WITH BRICK WRAP CHANGES REQUESTED



LEFT ELEVATION
SCALE: 1/8" = 1'-0"

SHEET NO. 1B-2	MODEL # E2306	COLONNADE		LOT #:000	 PYATT BUILDERS CARMEL, INDIANA 46032 PYATTBUILDERS.COM
	DATE: 5/24/23	BUYER: SPEC			
DRAWN BY: AJP		COPYRIGHT 2023			



PYATT BUILDERS
CARMEL, INDIANA 46032
PYATTBUILDERS.COM

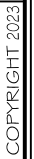


COLONNADE

SHEET NO.
3B-1


DRAWN BY: AJP

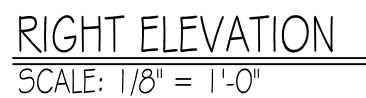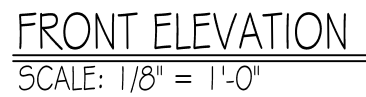

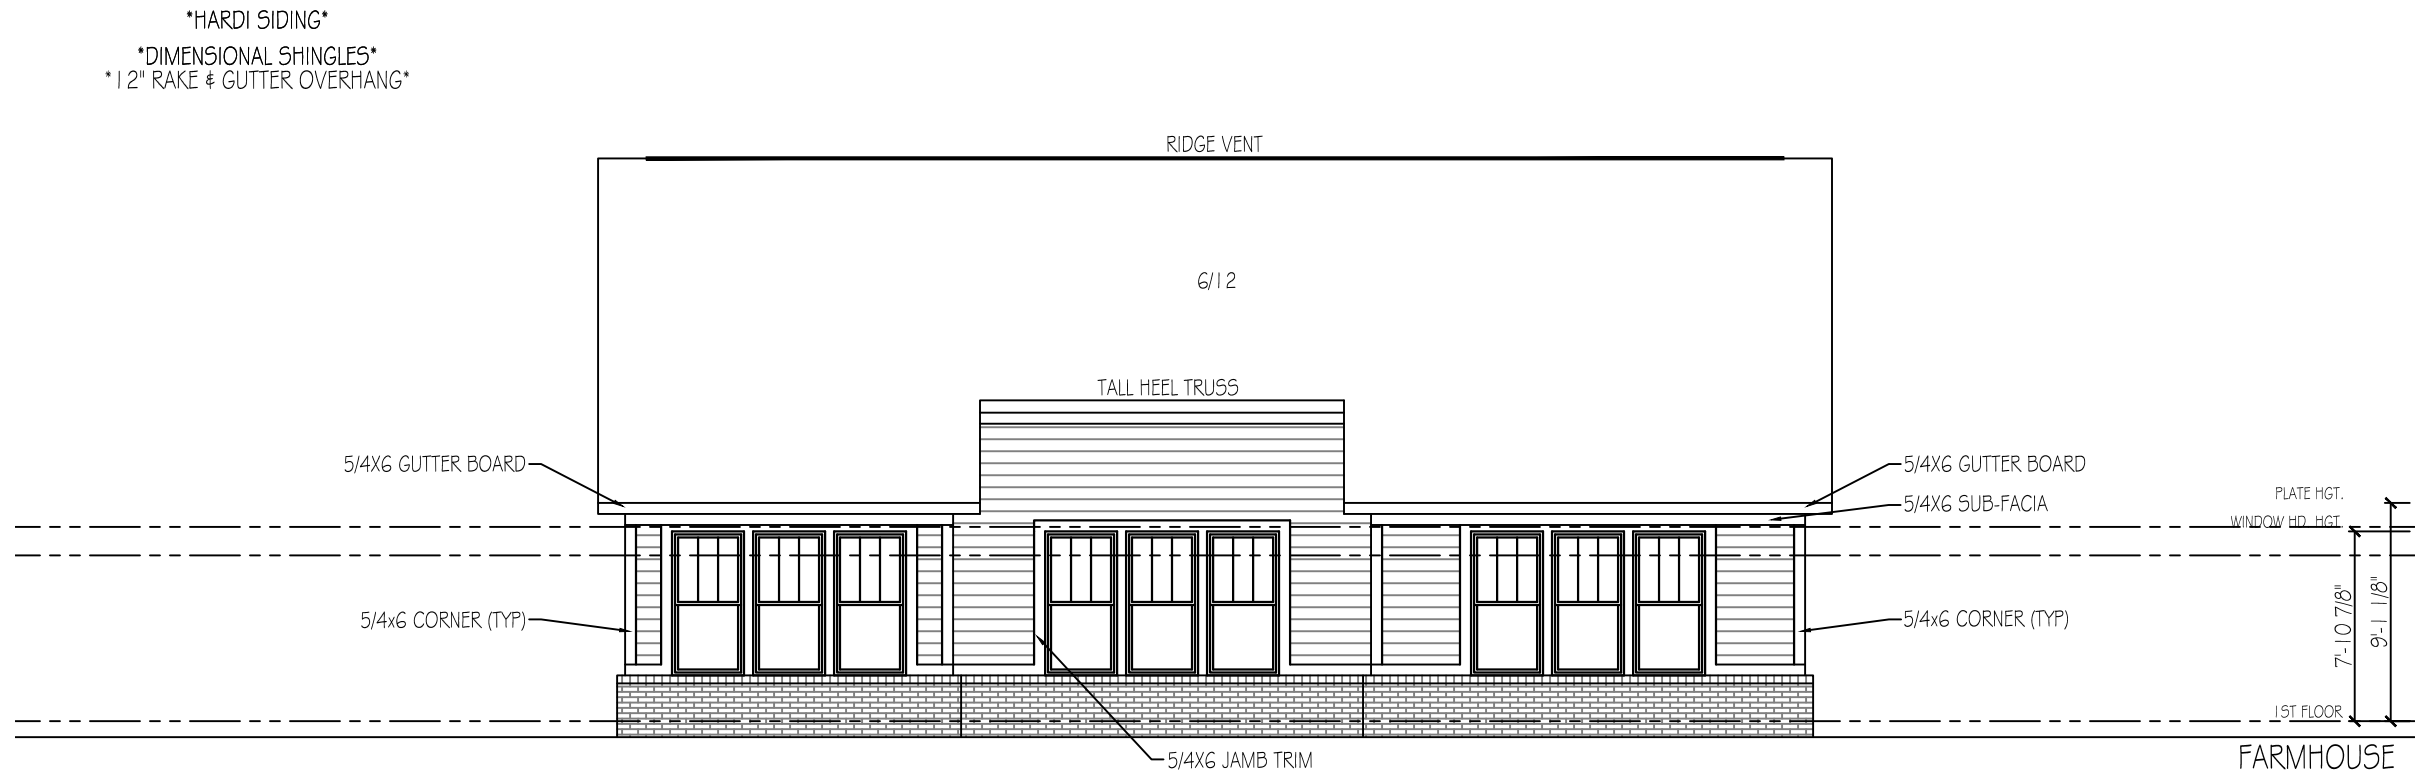


REAR ELEVATION

SCALE: 1/8" = 1'-0"

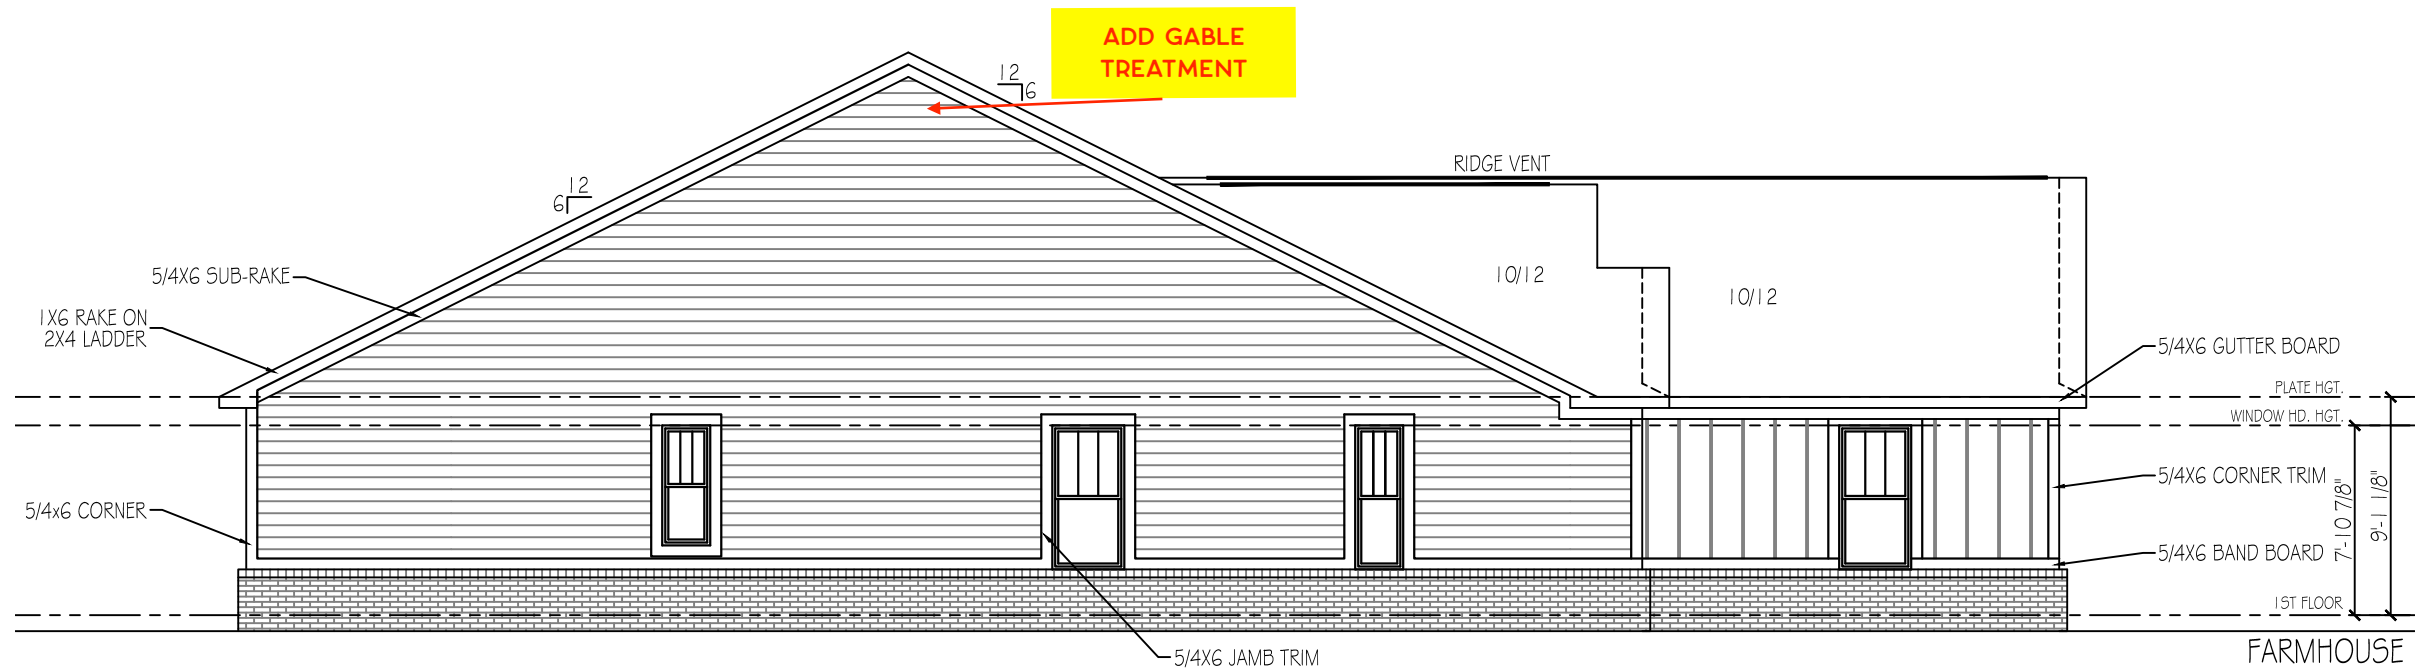


LEFT ELEVATION

SCALE: 1/8" = 1'-0"

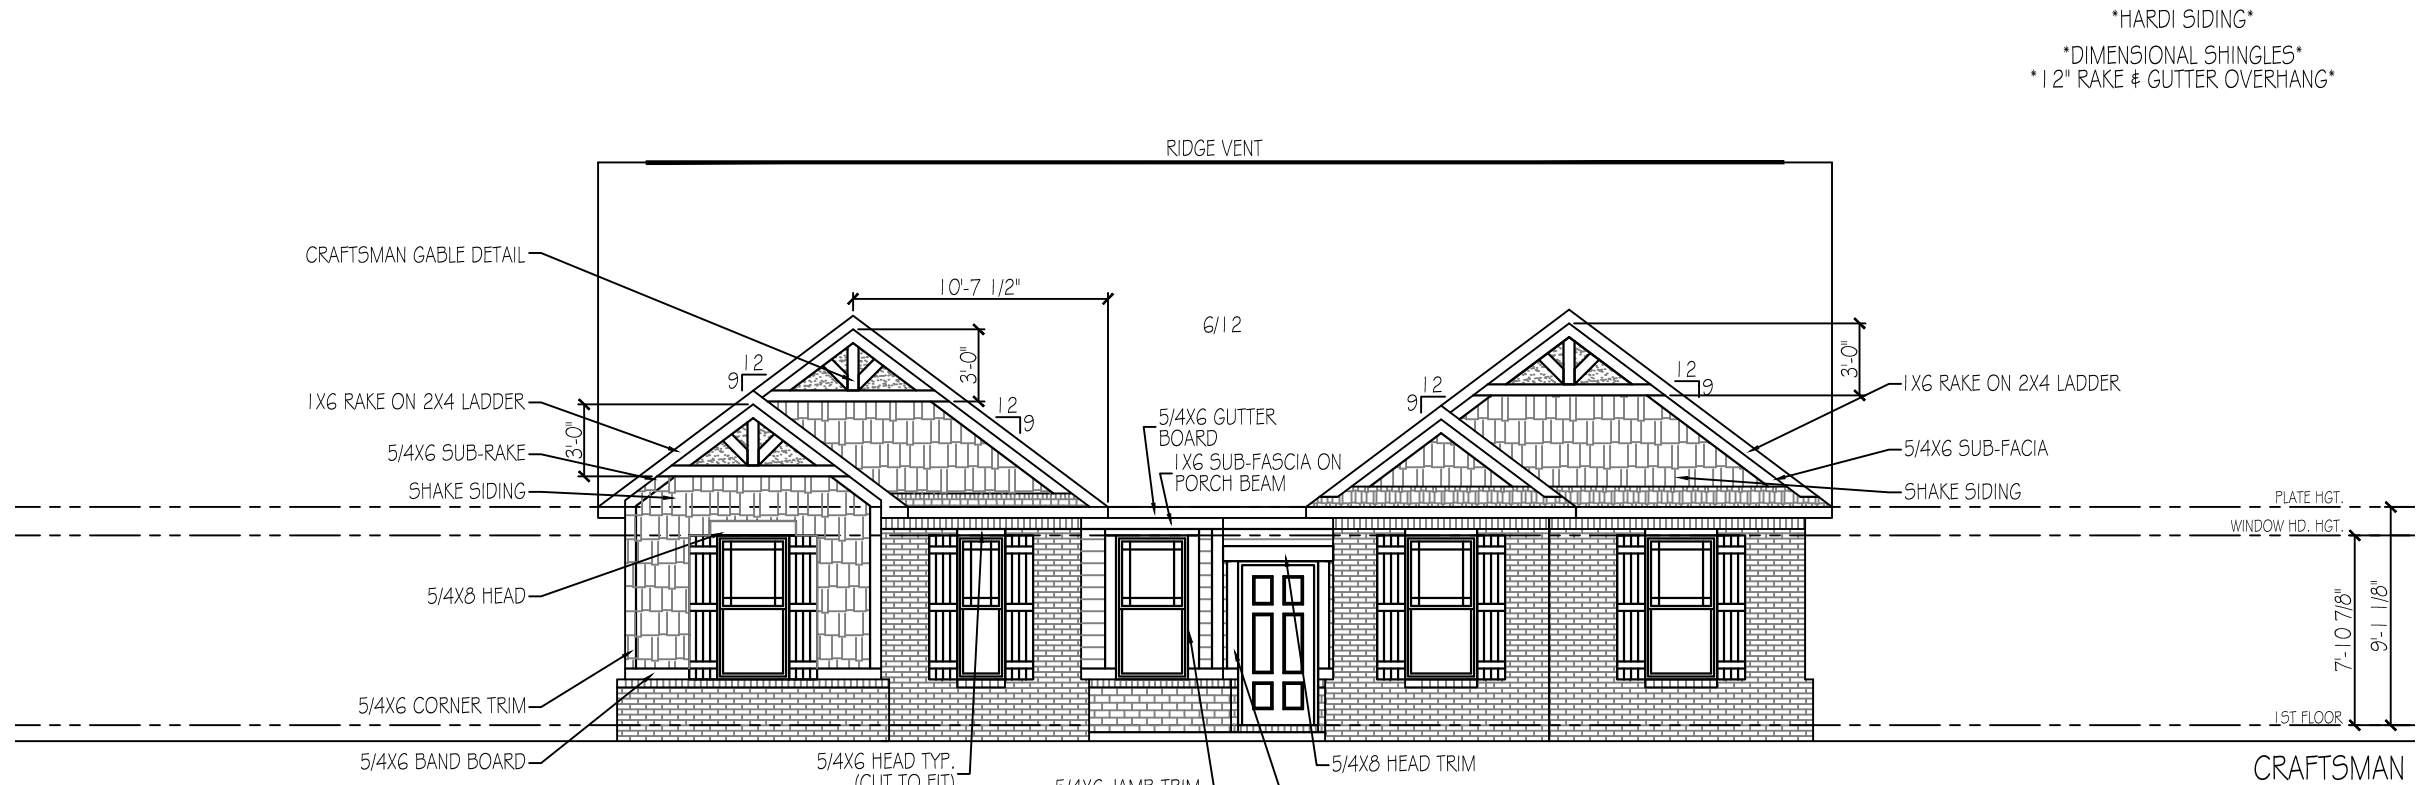


FRONT ELEVATION

SCALE: 1/8" = 1'-0"

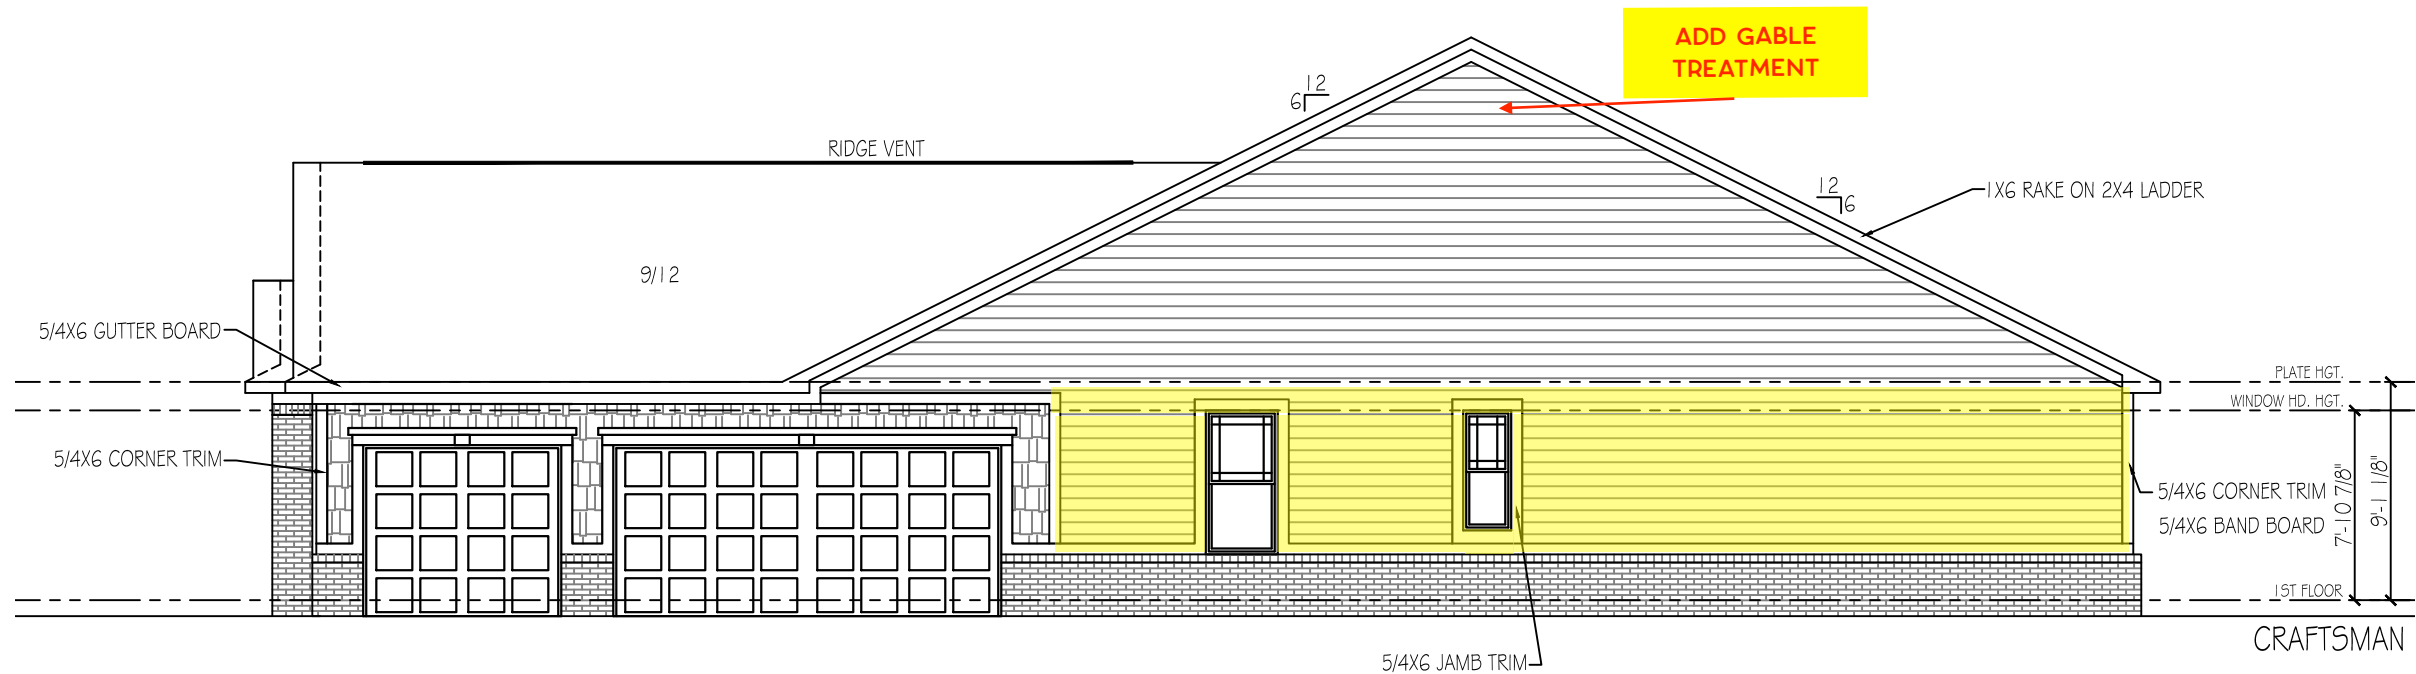


RIGHT ELEVATION

SCALE: 1/8" = 1'-0"

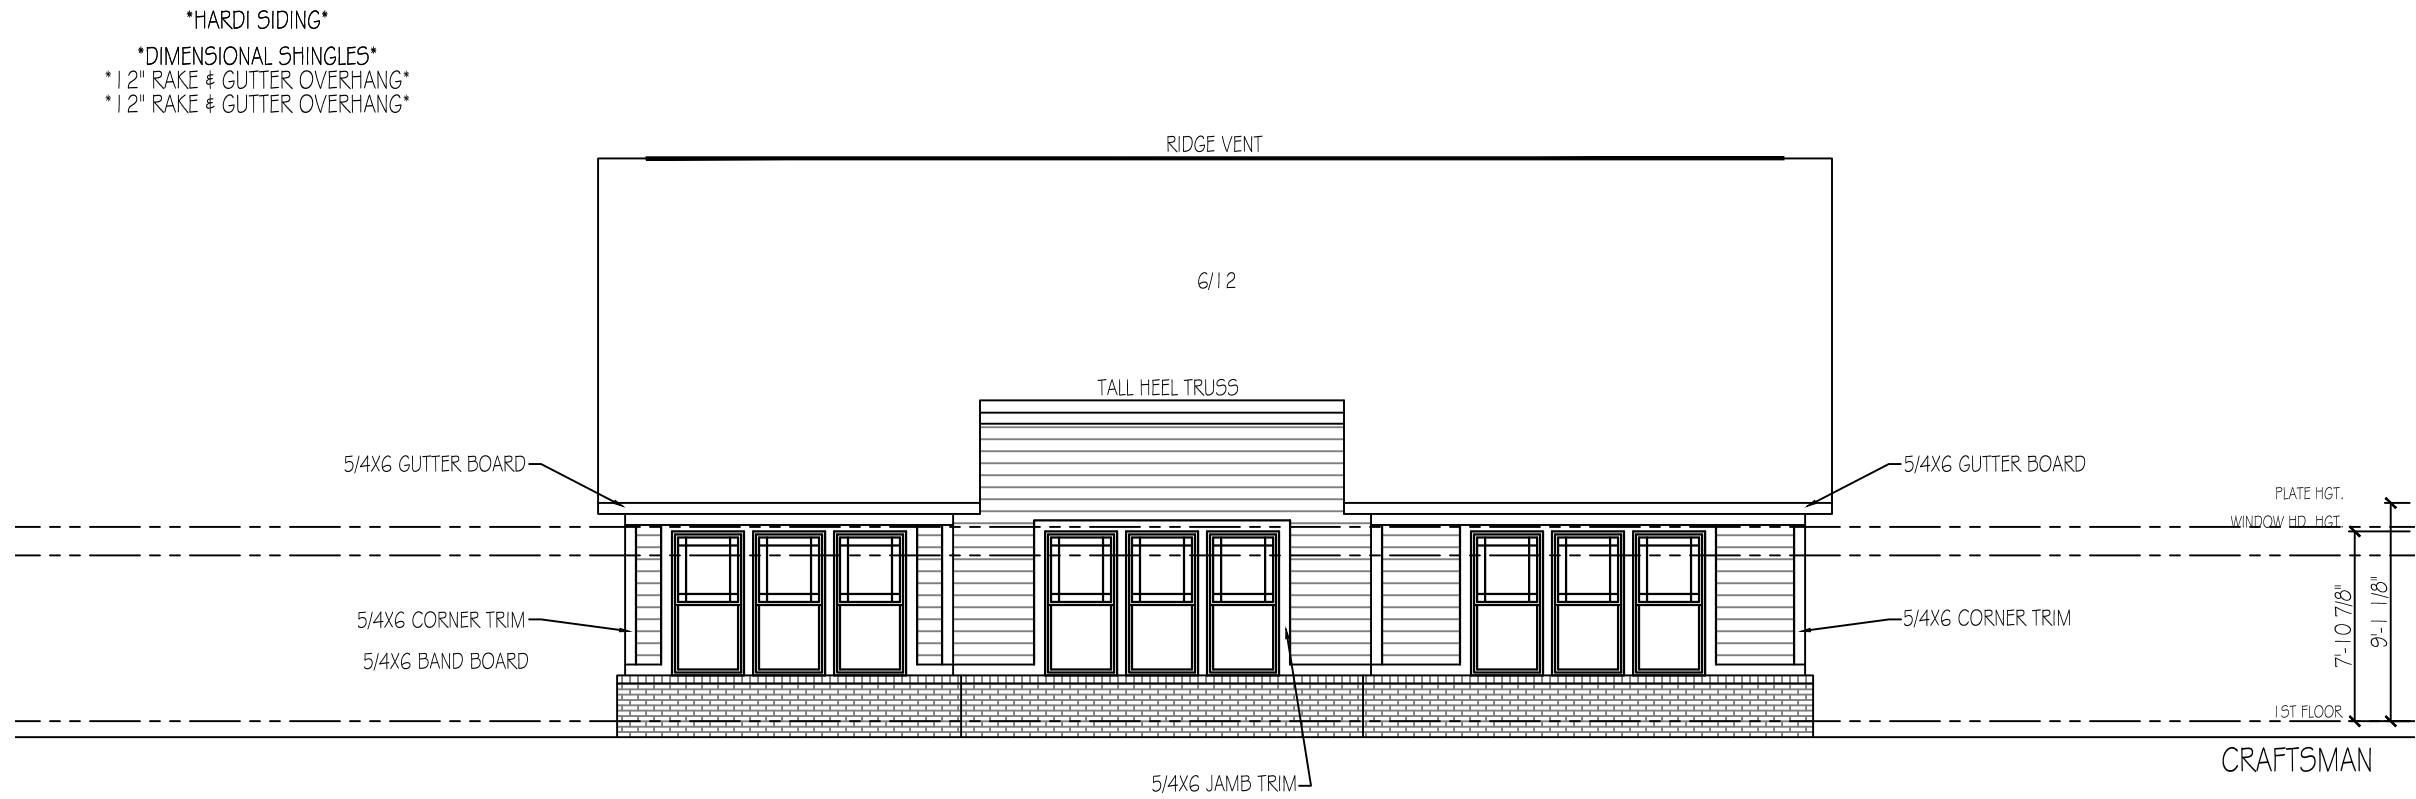



REAR ELEVATION


SCALE: 1/8" = 1'-0"

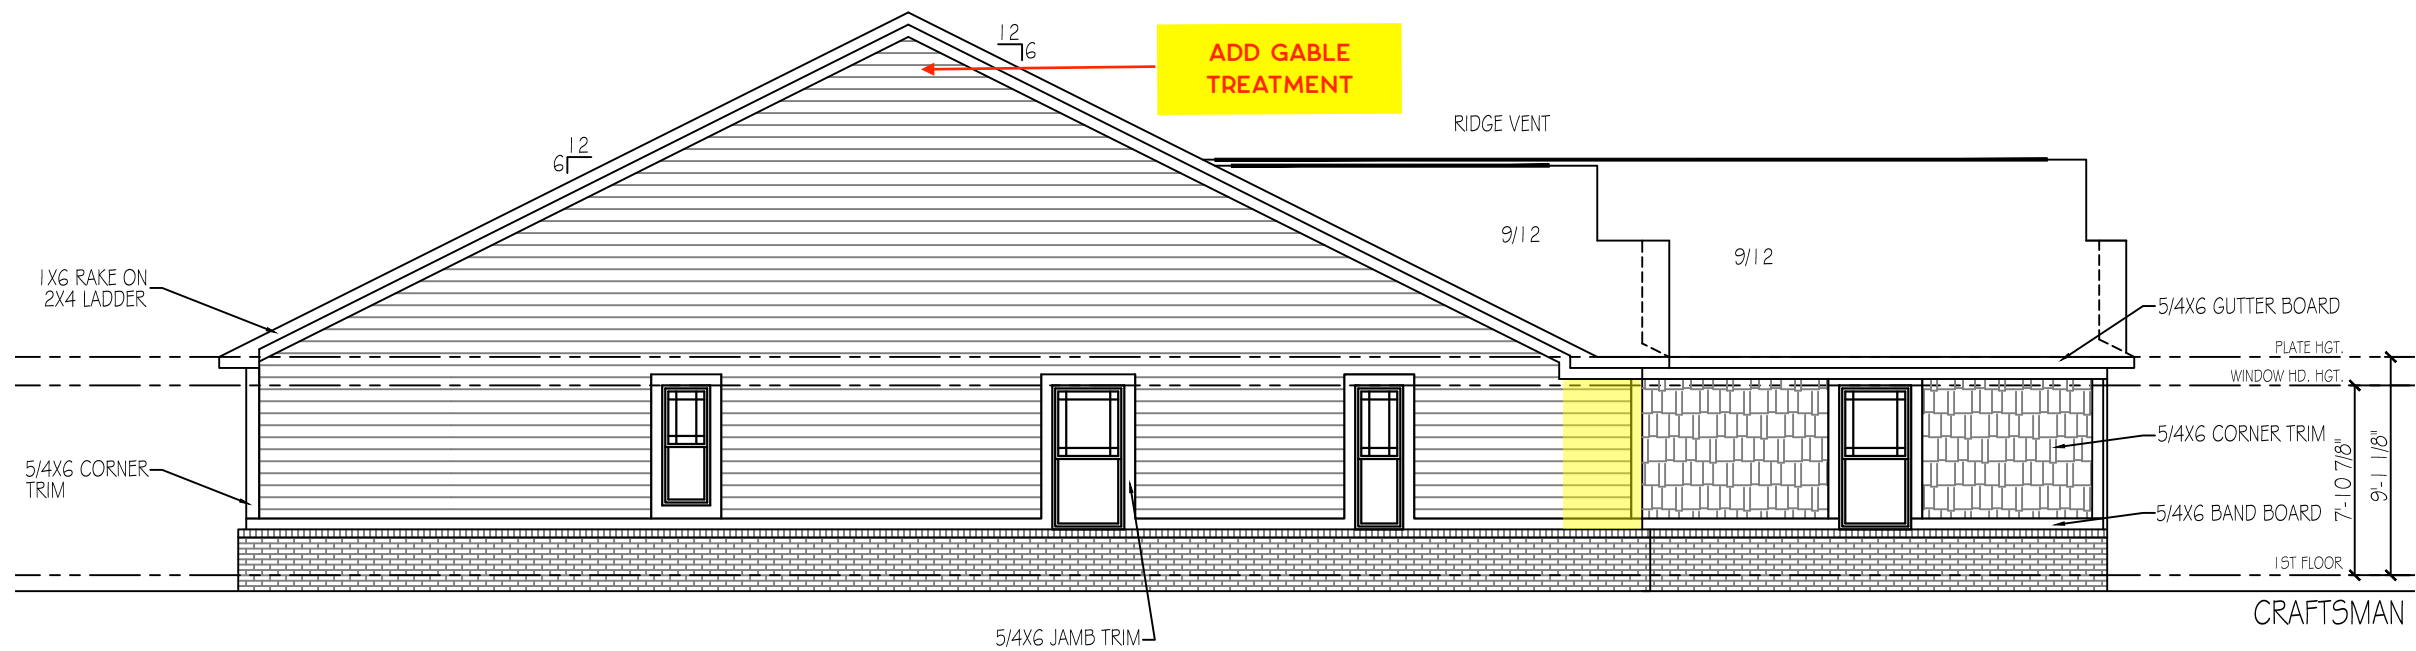

LEFT ELEVATION


SCALE: 1/8" = 1'-0"

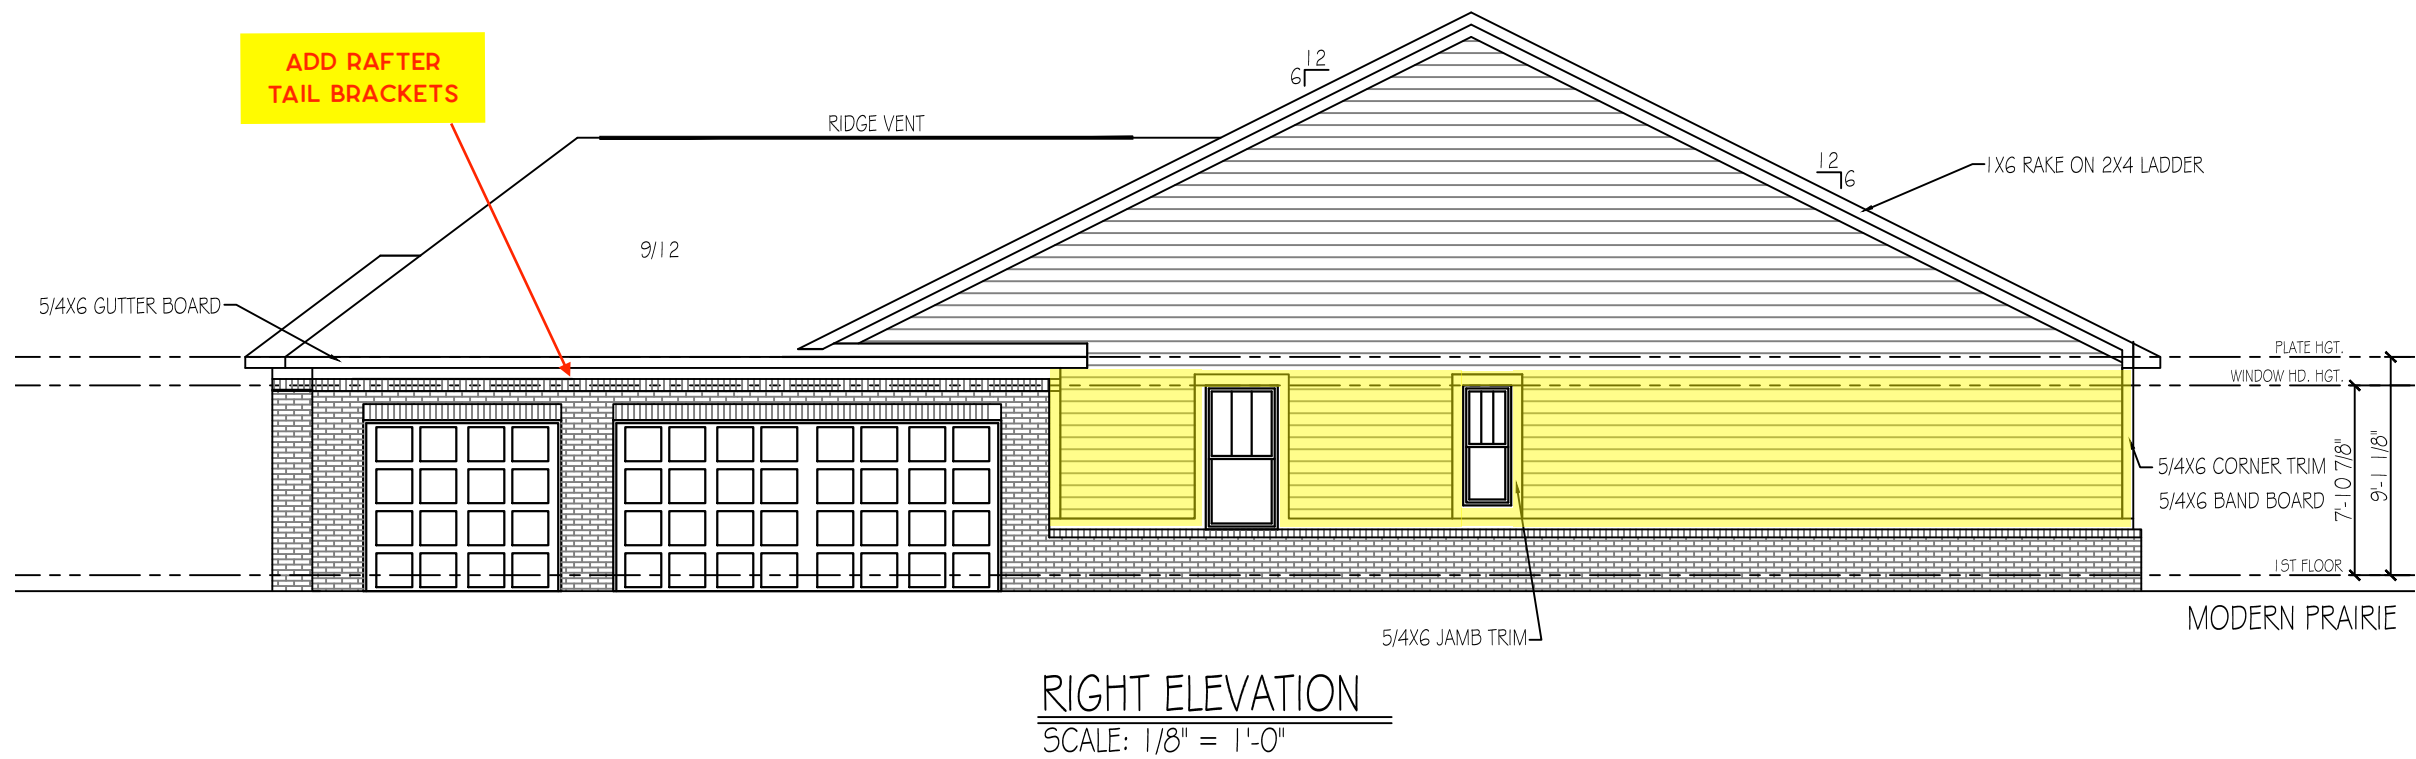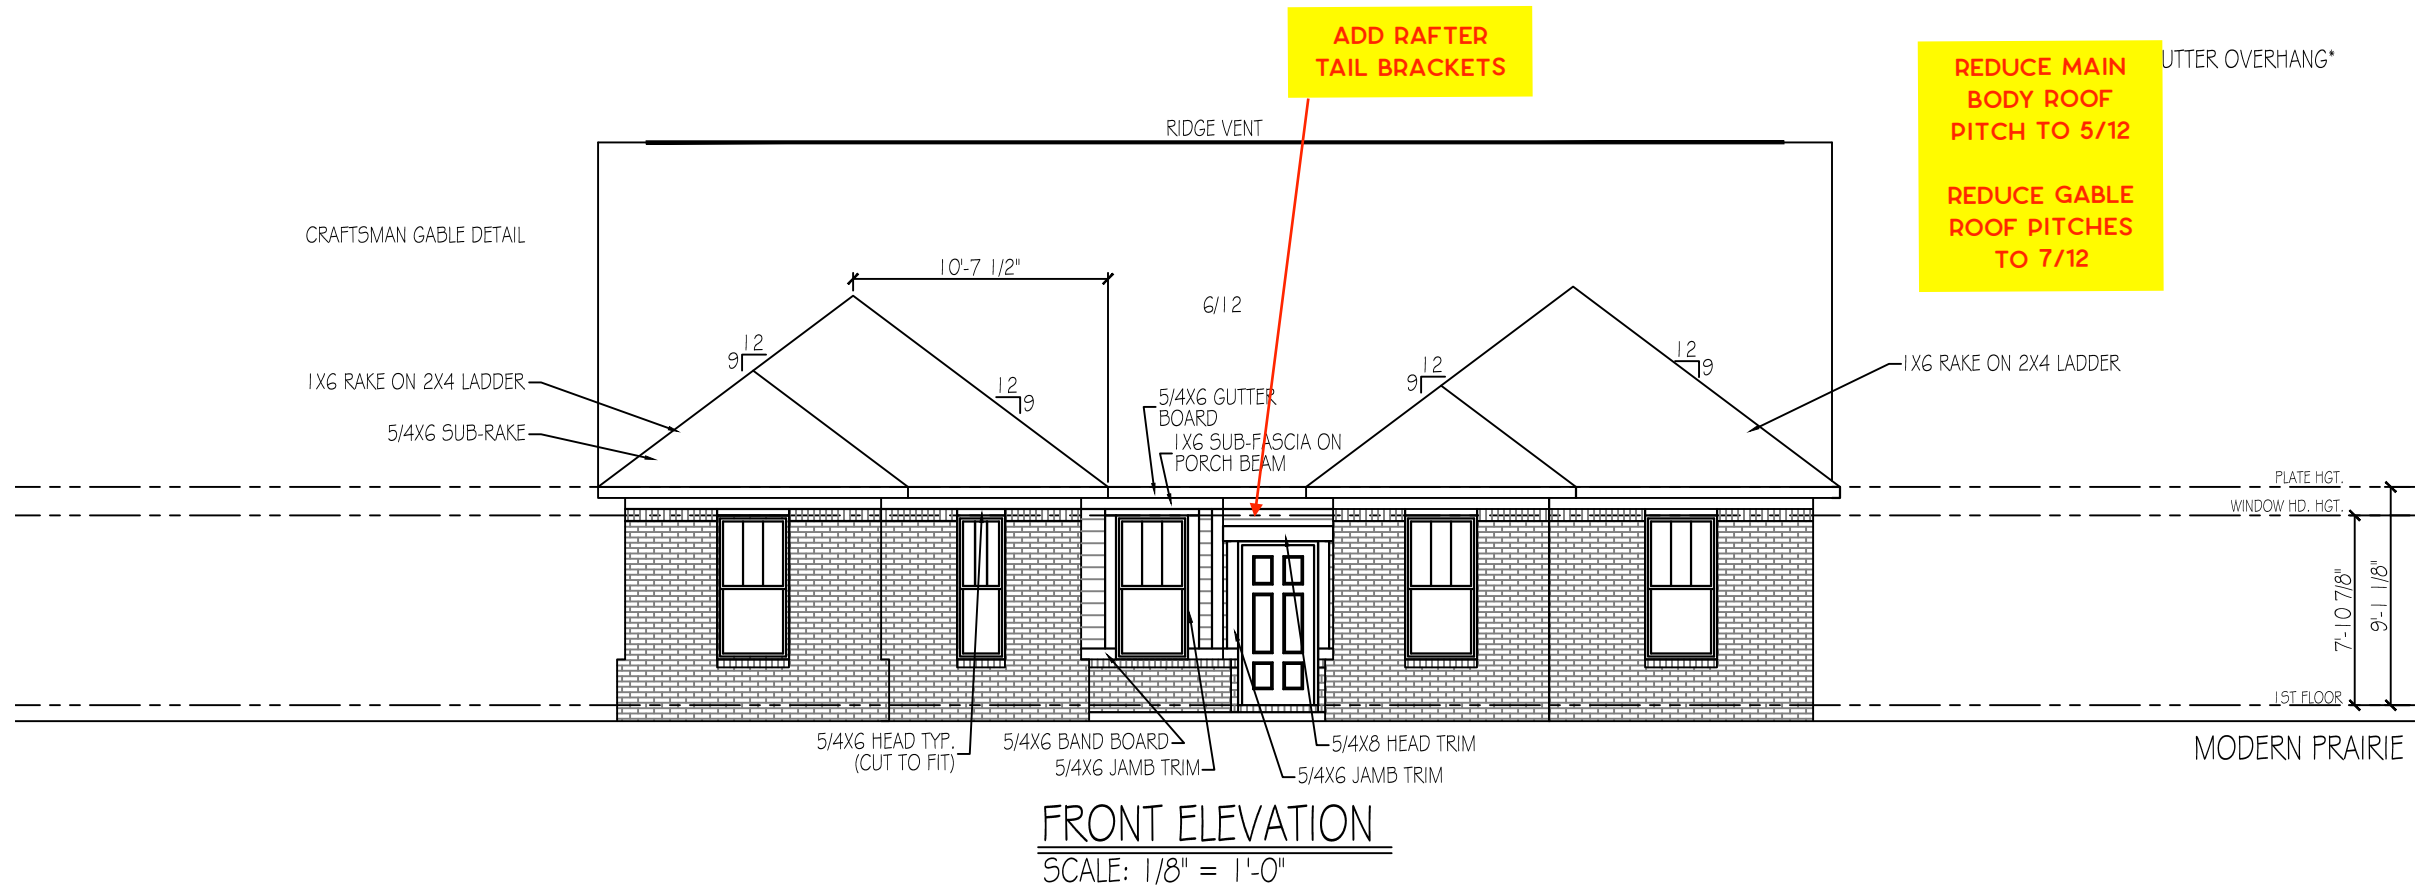

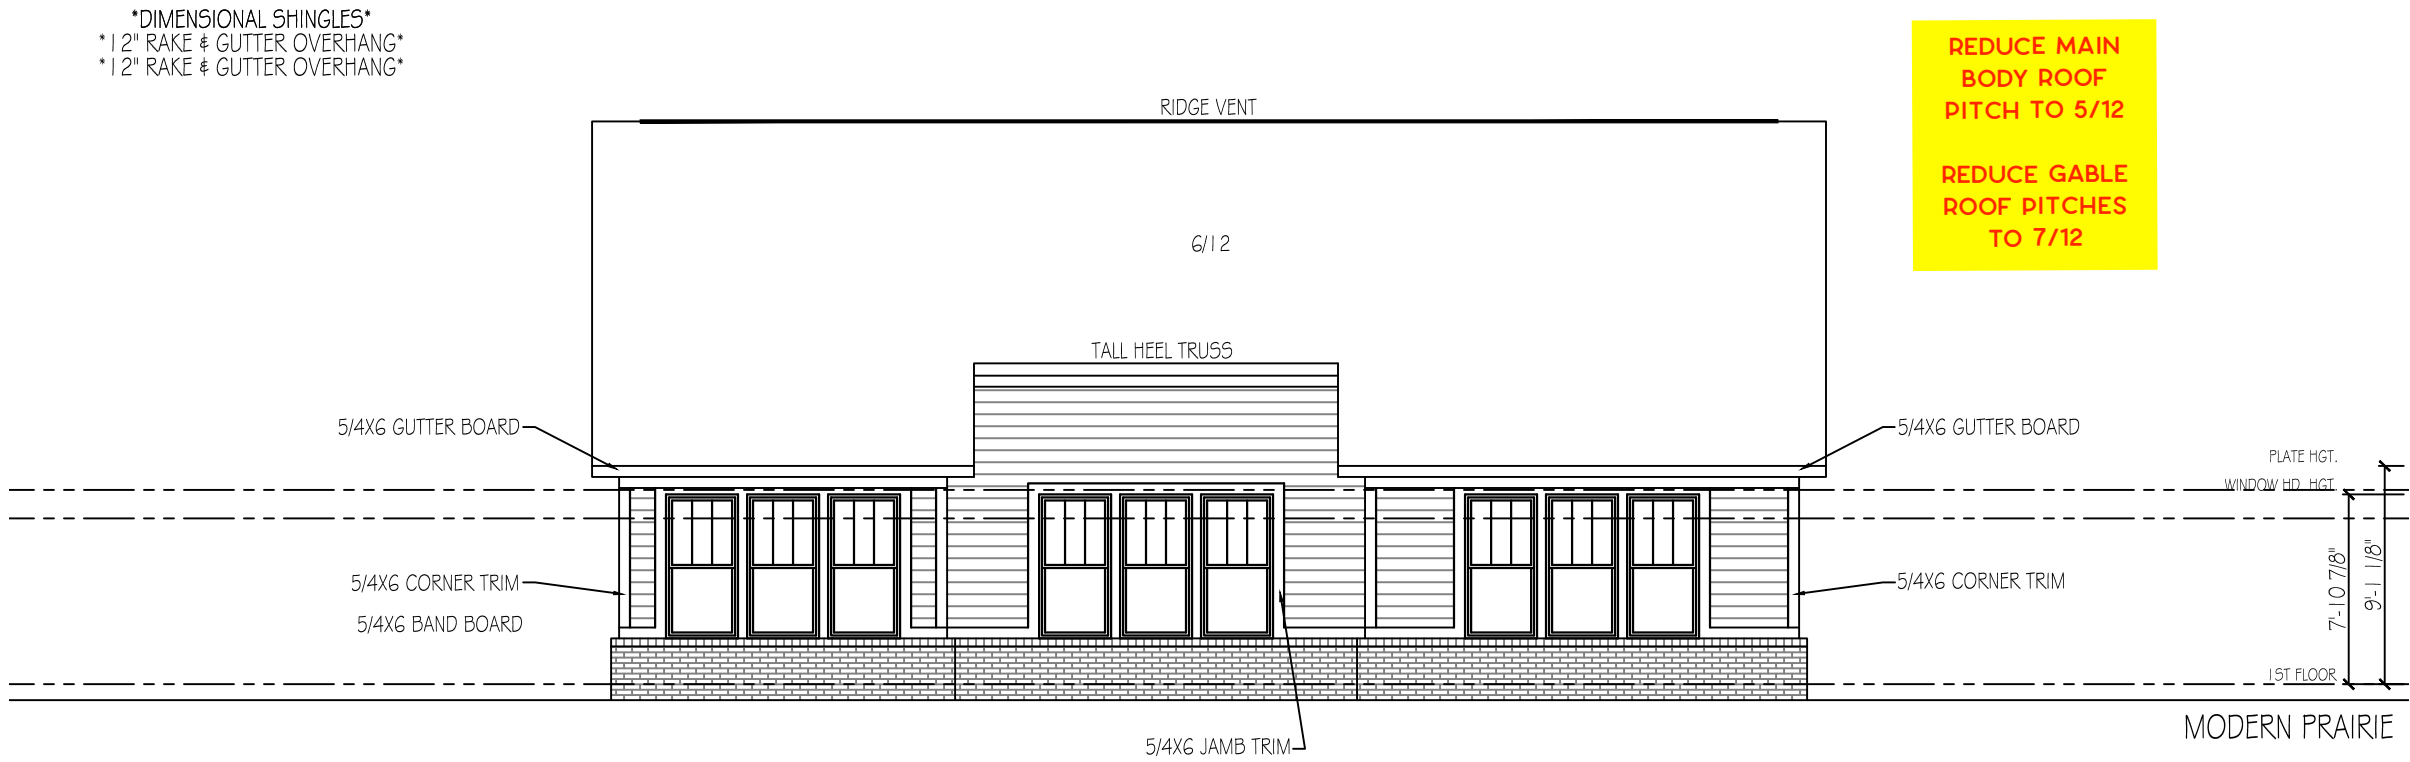

REAR ELEVATION

SCALE: 1/8" = 1'-0"


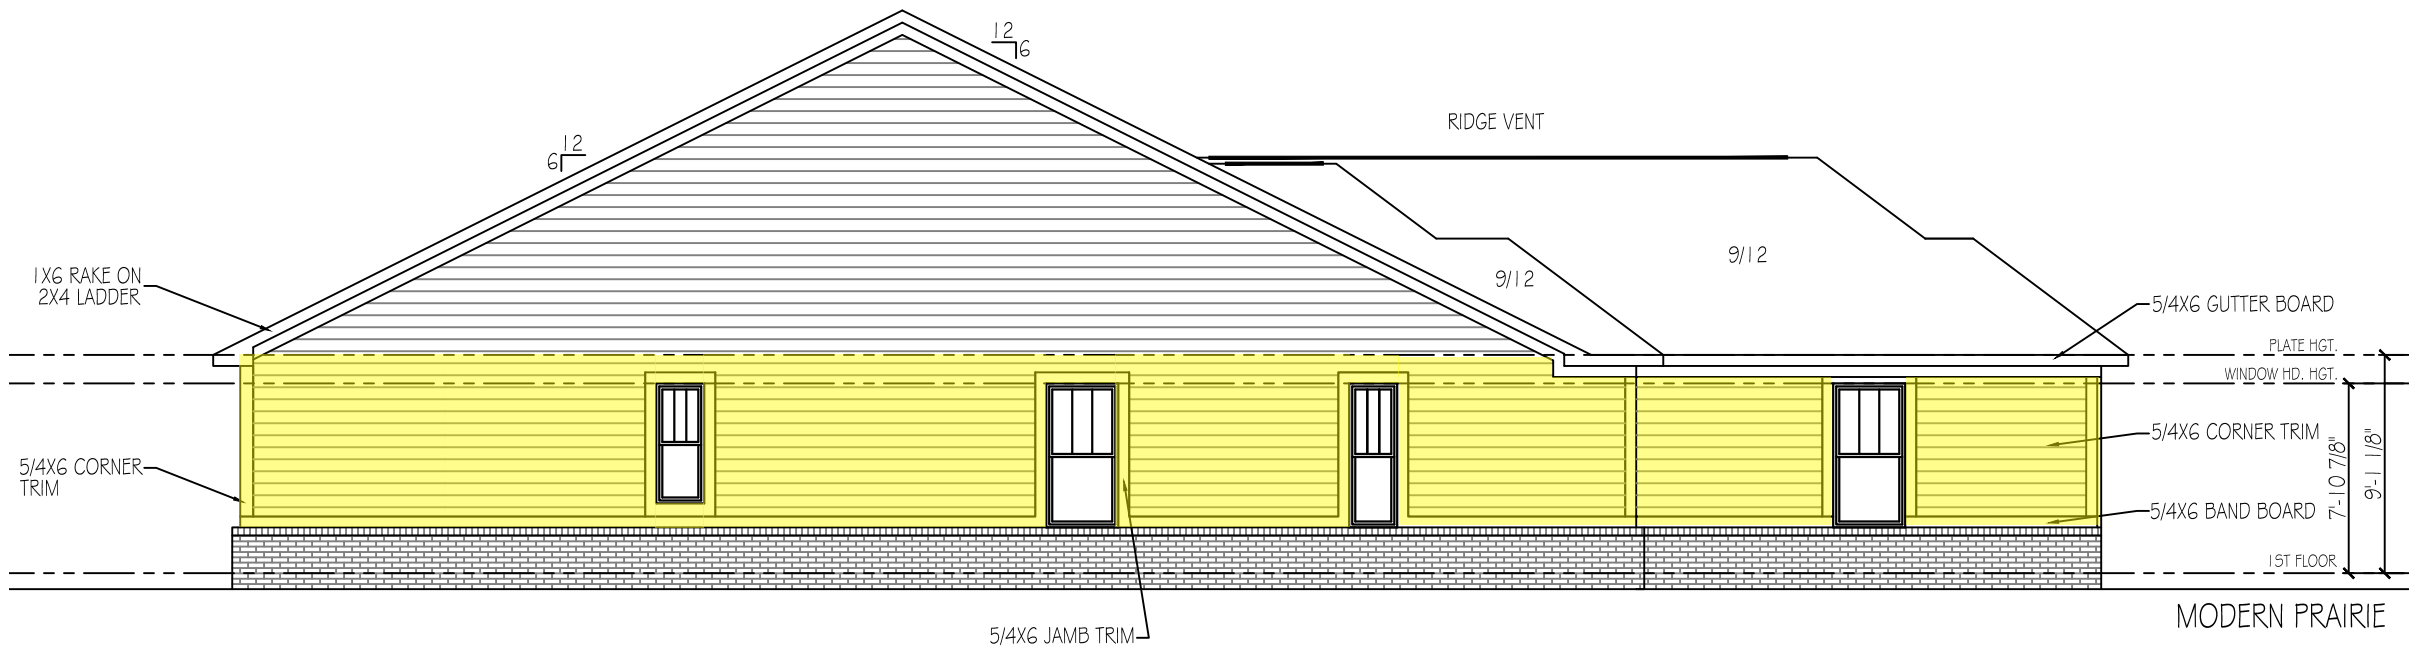


LEFT ELEVATION


SCALE: 1/8" = 1'-0"



SERIES: EXCLUSIVES
FLOOR PLAN: E2655
2655 SQUARE FEET

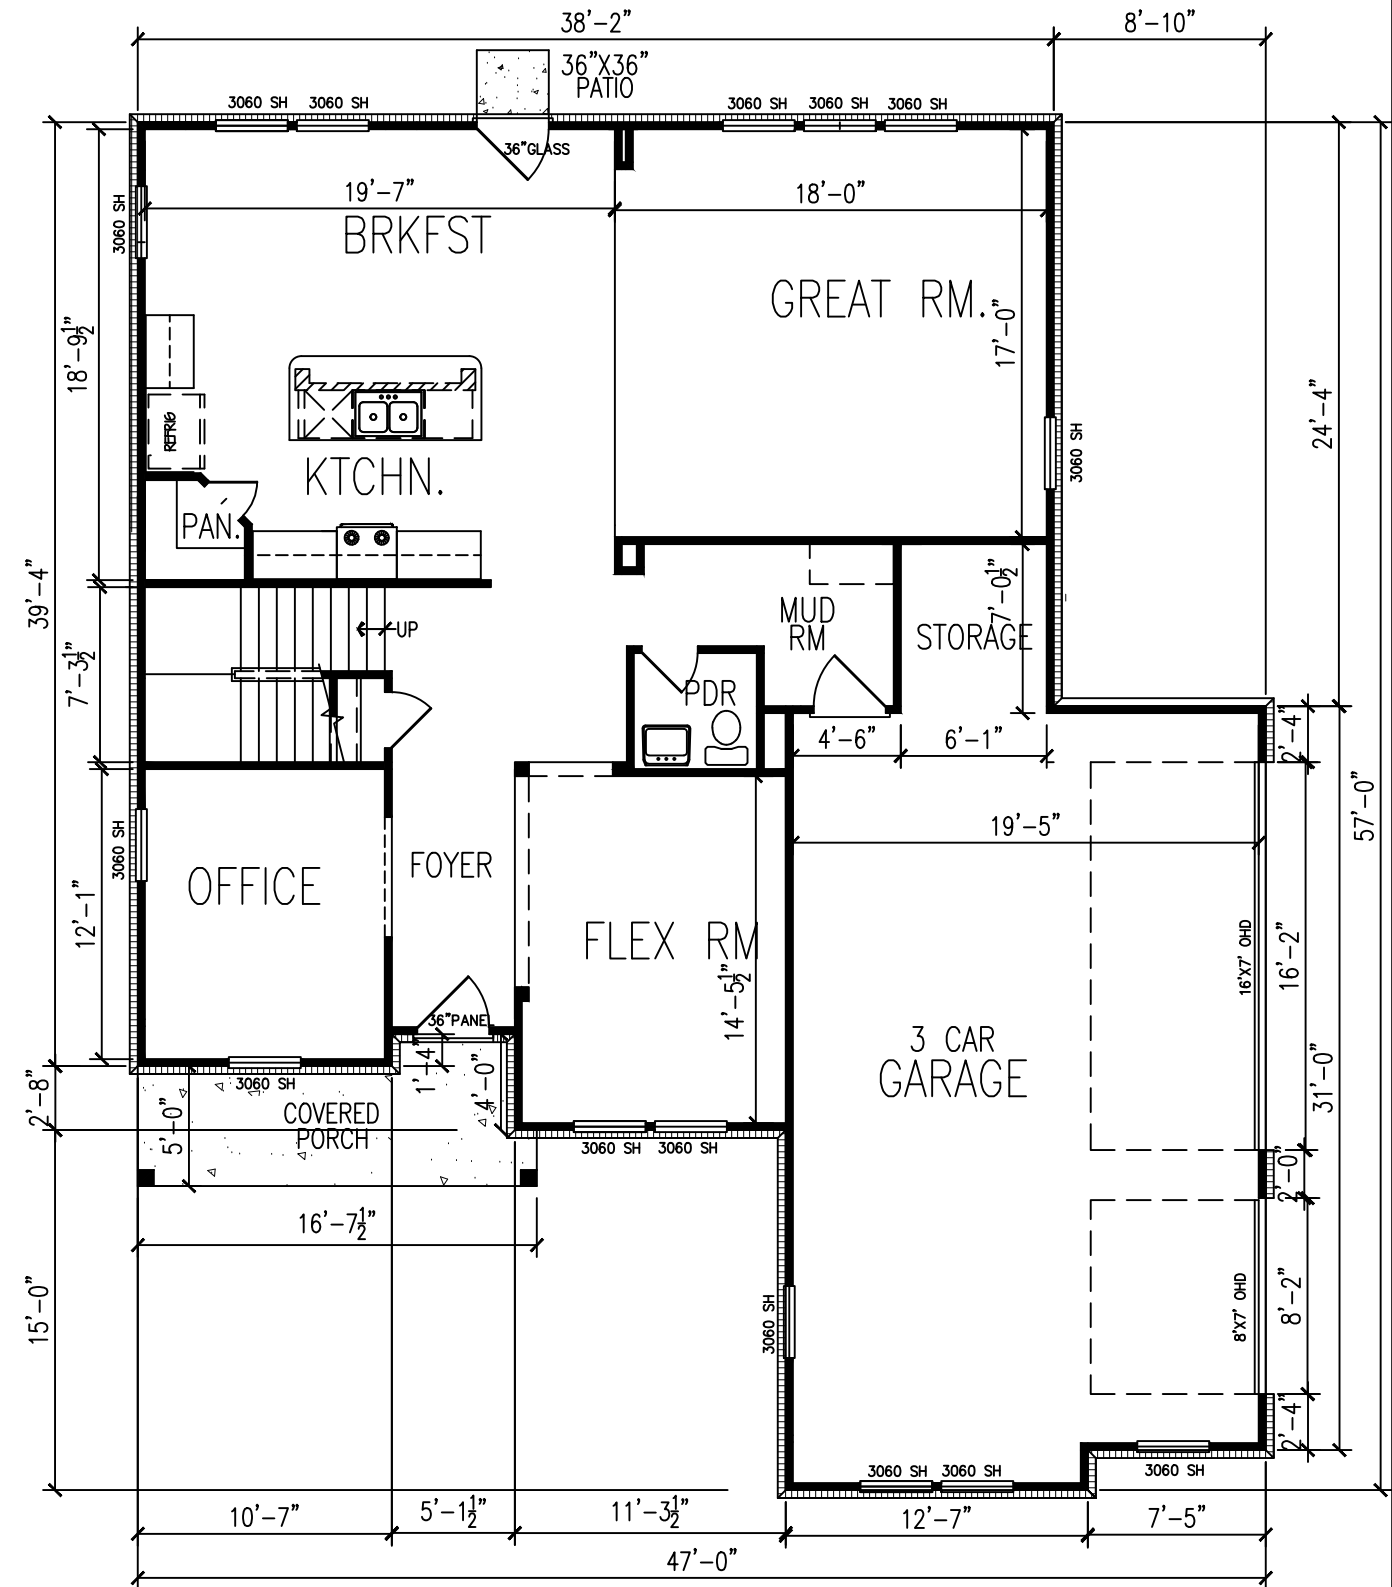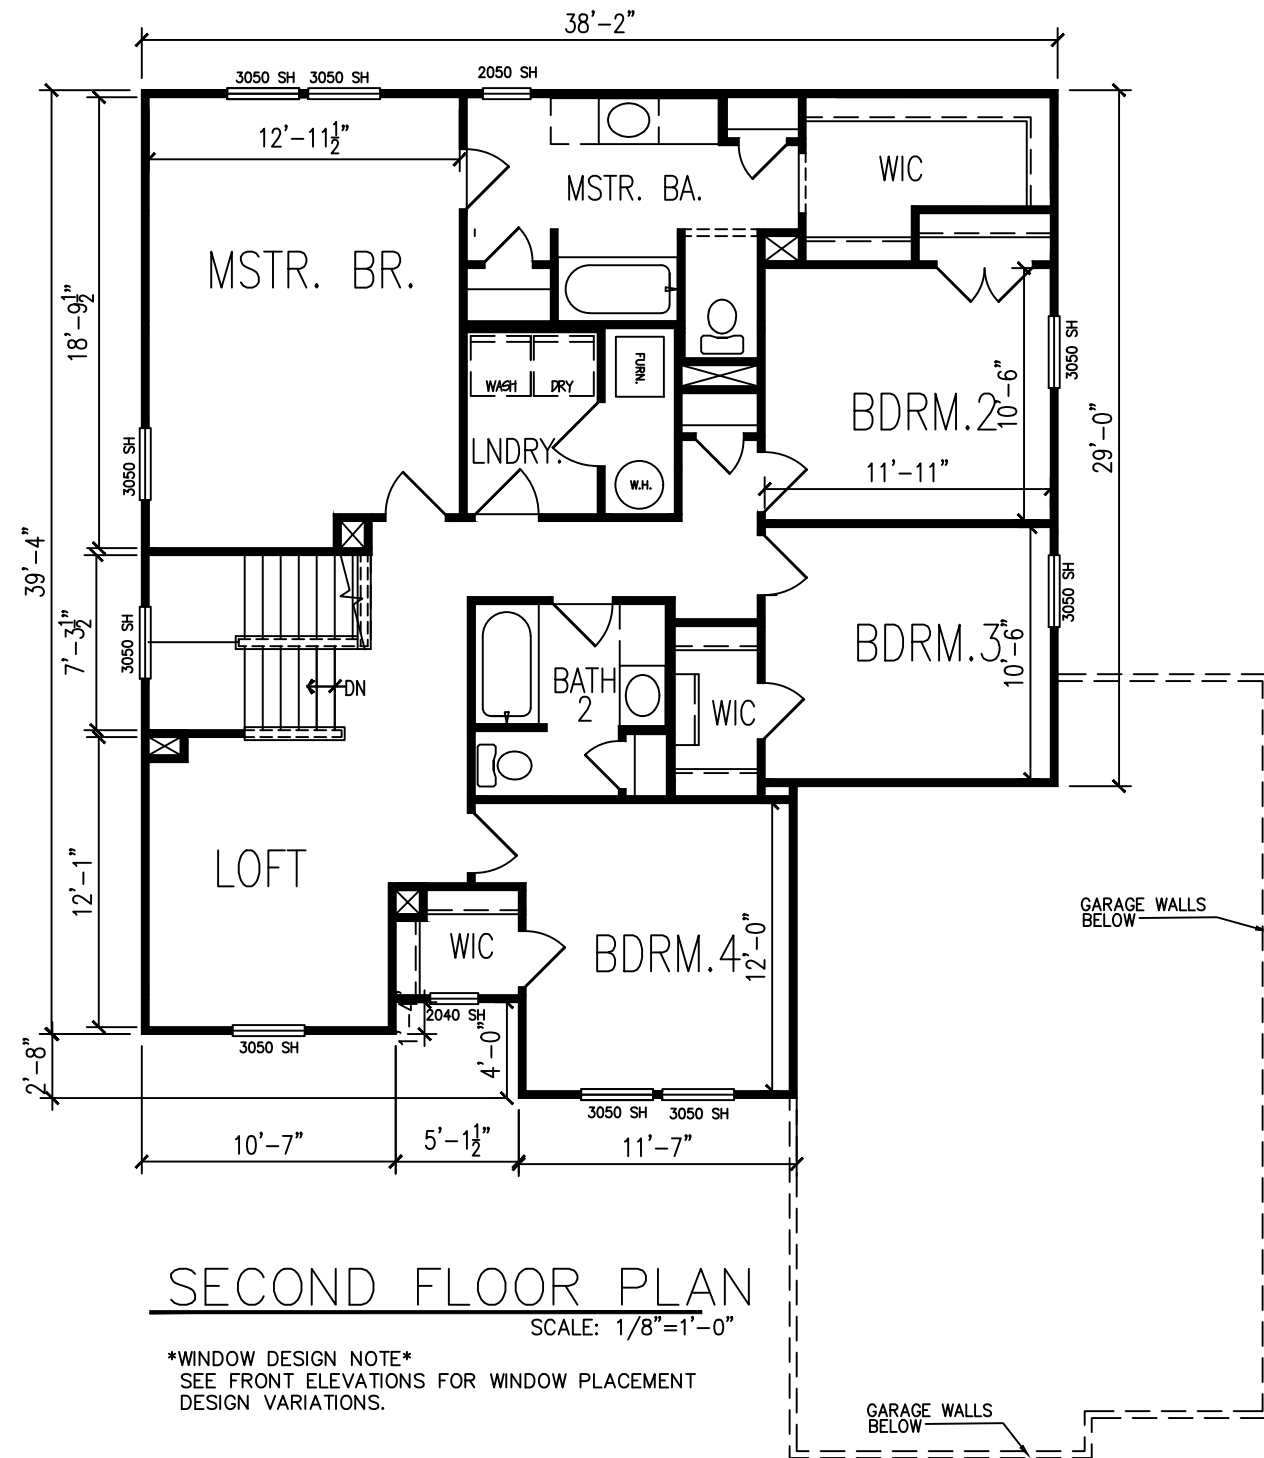

EXCLUSIVES 2665

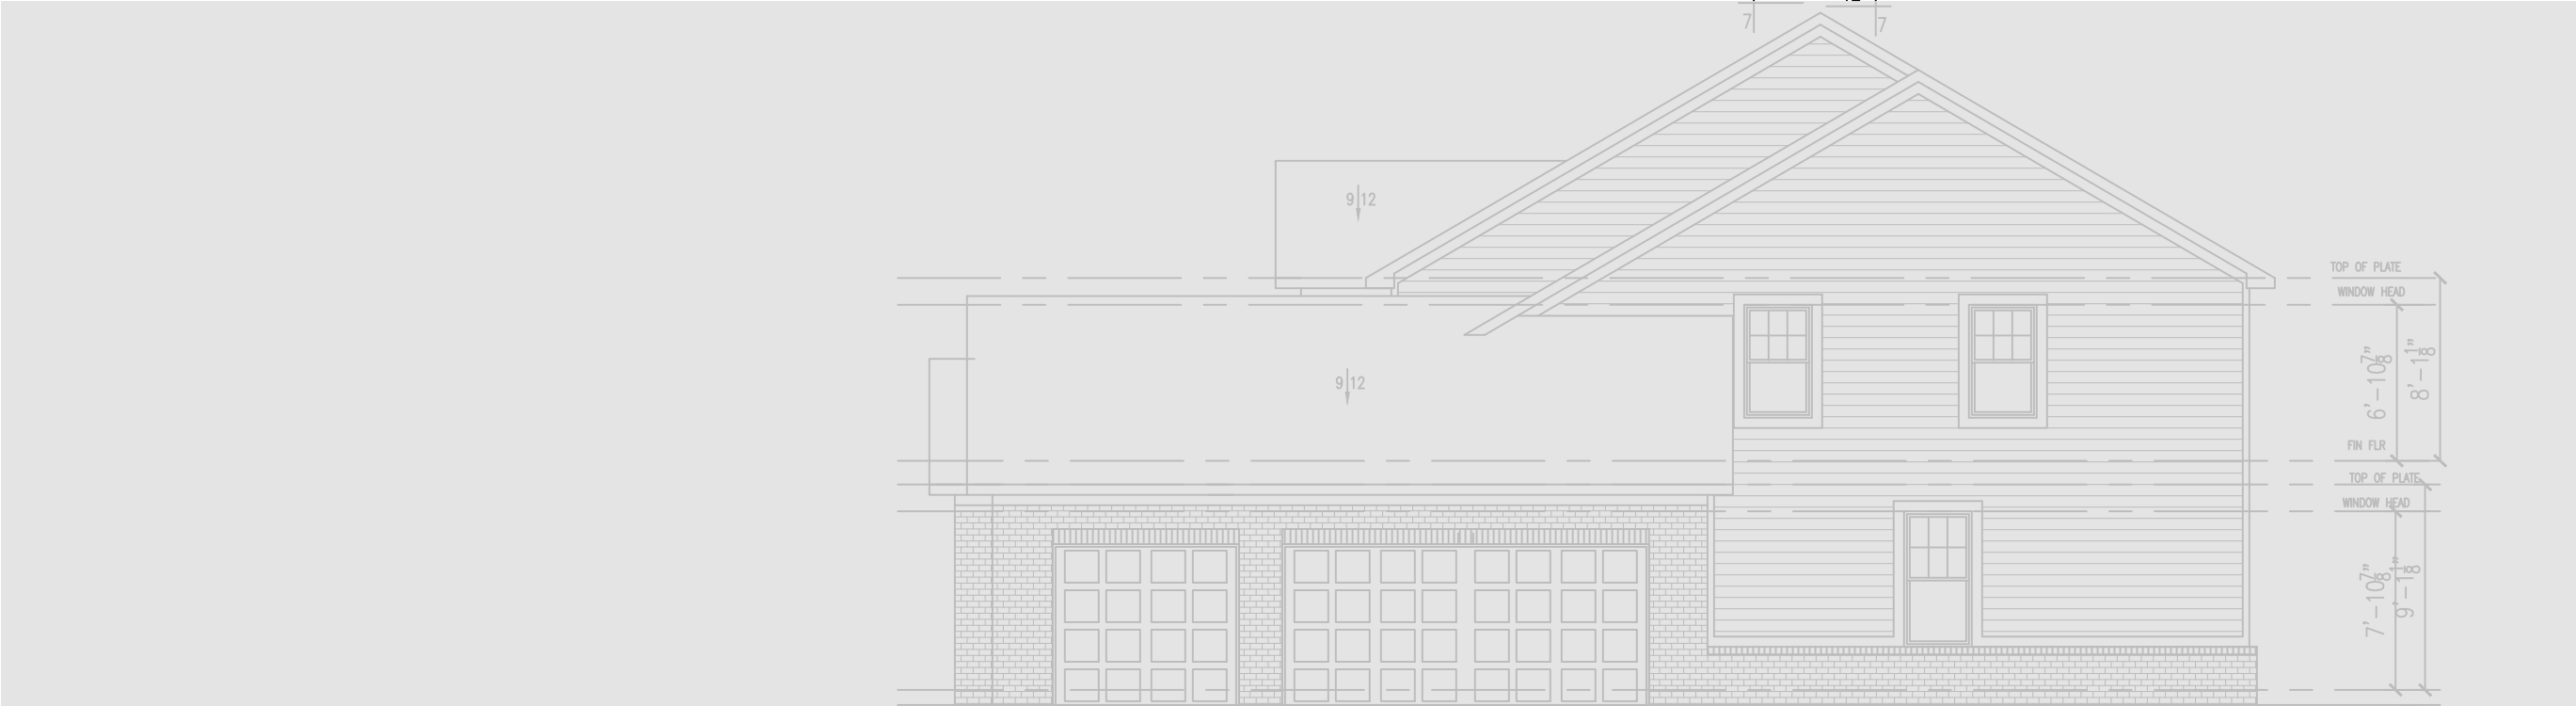

APPROVED ELEVATION WITH BRICK WRAP CHANGES REQUESTED

RIGHT SIDE ELEVATION

SCALE: 1/8"=1'-0"

EXTERIOR SPECIFICATIONS

- 1. DIMENSIONAL SHINGLES ALL ROOF SURFACES
- 2. LAPP & ACCENT SIDING TO BE CEMENTUOUS MATERIAL
- 3. BOARD & BATTEN SIDING TO BE WOOD BASED MATERAIL
- 4. TRIM MATERIAL TO BE WOOD COMPOSIT 5/4", 1X6 OR 1X4 OR DECORATIVE COMBINATIONS PER PLAN
- 5. SHUTTERS TO BE A NON VINYL COMPOSIT MATERIAL
- 6. GABLE VENTS AND DECOATIVE BRACKETS TO BE COMPOSIT MATERIAL.
- 7. EAVE AND GABLE RAKE OVERHANGS TO BE MINIMUM 12" DEEP WITH COMPOSIT MATERIAL SOFFITS.
- 8. ALL PORCH POSTS TO BE WOOD TRIMMED PER DESIGNS SHOWN. CEILINGS TO BE COMPOSIT WOOD MATERIAL.
- 9. ATTIC ROOF VENTS TO BE RIDGE DESIGN.
- 10. WINDOWS TO BE SINGLE HUNG VINYL WITH DECORATIVE GRIDS ALL ELEVATIONS.



FRONT ELEVATION

SCALE: 1/8"=1'-0"

EXCLUSIVES 2665

TRADITIONAL

SHEET NO. 2	MODEL # EX 2665	COLONNADE	LOT #:	PYATT BUILDERS CARMEL, INDIANA 46032 PYATTBUILDERS.COM
	DATE: 10/11/23 DRAWN BY: BEAN			

COPYRIGHT 2023



LEFT SIDE ELEVATION

SCALE: 1/8"=1'-0"

APPROVED ELEVATION WITH BRICK WRAP CHANGES REQUESTED



REAR ELEVATION

SCALE: 1/8"=1'-0"

EXTERIOR SPECIFICATIONS

1. DIMENSIONAL SHINGLES ALL ROOF SURFACES
2. LAPP & ACCENT SIDING TO BE CEMENTUOUS MATERIAL
3. BOARD & BATTEN SIDING TO BE WOOD BASED MATERAIL
4. TRIM MATERIAL TO BE WOOD COMPOSIT 5/4", 1X6 OR 1X4 OR DECORATIVE COMBINATIONS PER PLAN
5. SHUTTERS TO BE A NON VINYL COMPOSIT MATERIAL
6. GABLE VENTS AND DECOATIVE BRACKETS TO BE COMPOSIT MATERIAL.
7. EAVE AND GABLE RAKE OVERHANGS TO BE MINIMUM 12" DEEP WITH COMPOSIT MATERIAL SOFFITS.
8. ALL PORCH POSTS TO BE WOOD TRIMMED PER DESIGNS SHOWN. CEILINGS TO BE COMPOSIT WOOD MATERIAL.
9. ATTIC ROOF VENTS TO BE RIDGE DESIGN.
10. WINDOWS TO BE SINGLE HUNG VINYL WITH DECORATIVE GRIDS ALL ELEVATIONS.

EXCLUSIVES 2665

TRADITIONAL


SHEET NO.

MODEL #

COLONNADE

LOT #:

PYATT BUILDERS
CARMEL, INDIANA 46032

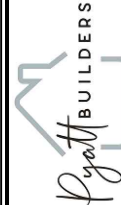

DATE: 10/11/23

DRAWN BY: BEAN


BUYER: ELEVATION OPTIONS

COPYRIGHT 2023


PYATTBUILDERS.COM

EXTERIOR SPECIFICATIONS

1. DIMENSIONAL SHINGLES ALL ROOF SURFACES
2. LAPP & ACCENT SIDING TO BE CEMENTUOUS MATERIAL
3. BOARD & BATTEN SIDING TO BE WOOD BASED MATERAIL
4. TRIM MATERIAL TO BE WOOD COMPOSIT 5/4", 1X6 OR 1X4 OR DECORATIVE COMBINATIONS PER PLAN
5. SHUTTERS TO BE A NON VINYL COMPOSIT MATERIAL
6. GABLE VENTS AND DECOATIVE BRACKETS TO BE COMPOSIT MATERIAL.
7. EAVE AND GABLE RAKE OVERHANGS TO BE MINIMUM 12" DEEP WITH COMPOSIT MATERIAL SOFFITS.
8. ALL PORCH POSTS TO BE WOOD TRIMMED PER DESIGNS SHOWN. CEILINGS TO BE COMPOSIT WOOD MATERIAL.
9. ATTIC ROOF VENTS TO BE RIDGE DESIGN.
10. WINDOWS TO BE SINGLE HUNG VINYL WITH DECORATIVE GRIDS ALL ELEVATIONS.

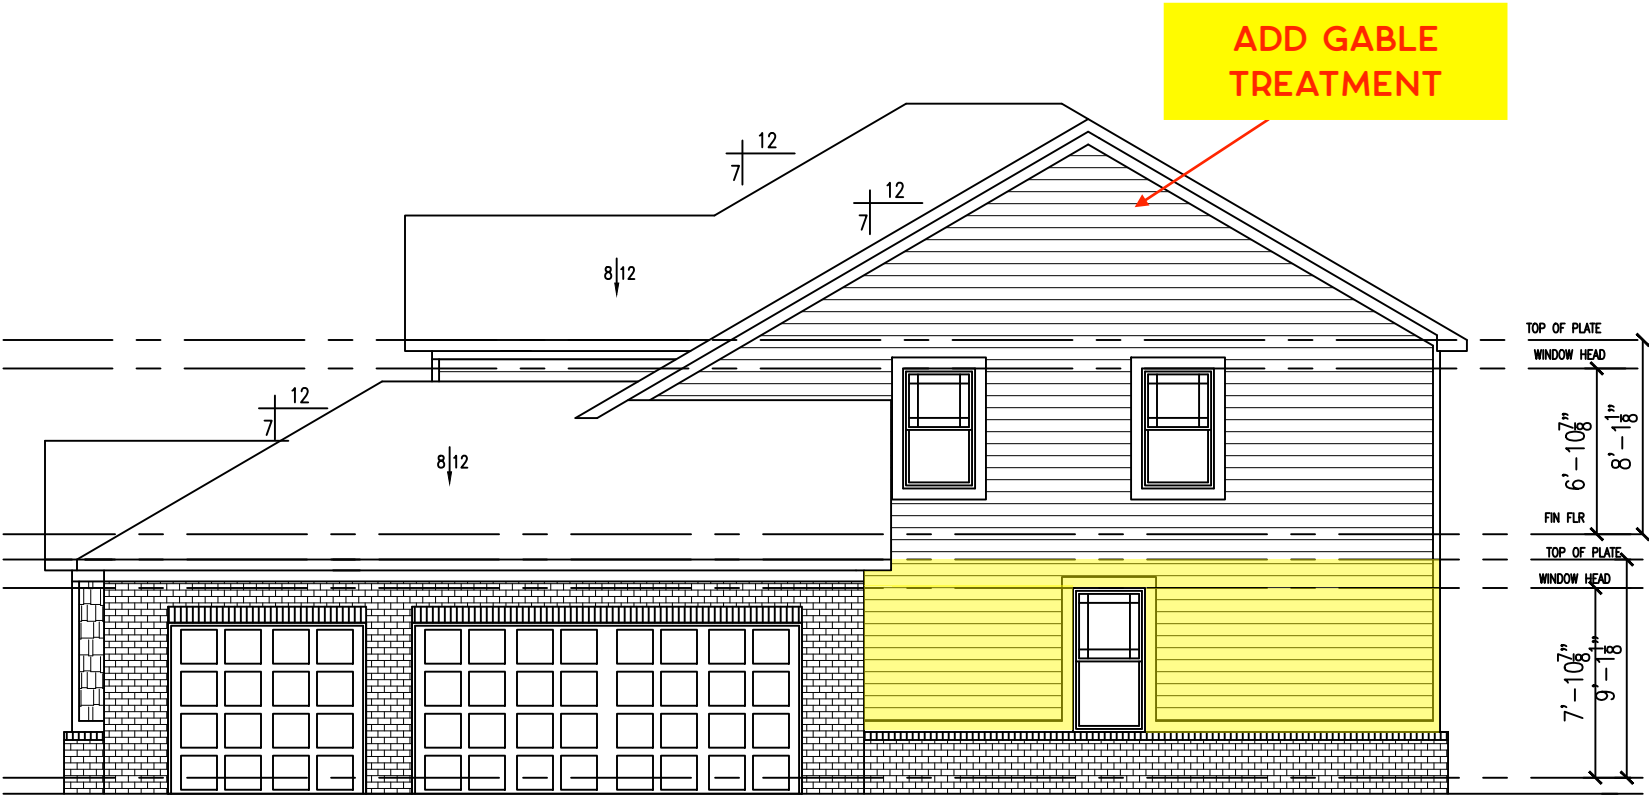

RIGHT SIDE ELEVATION
SCALE: 1/8"=1'-0"

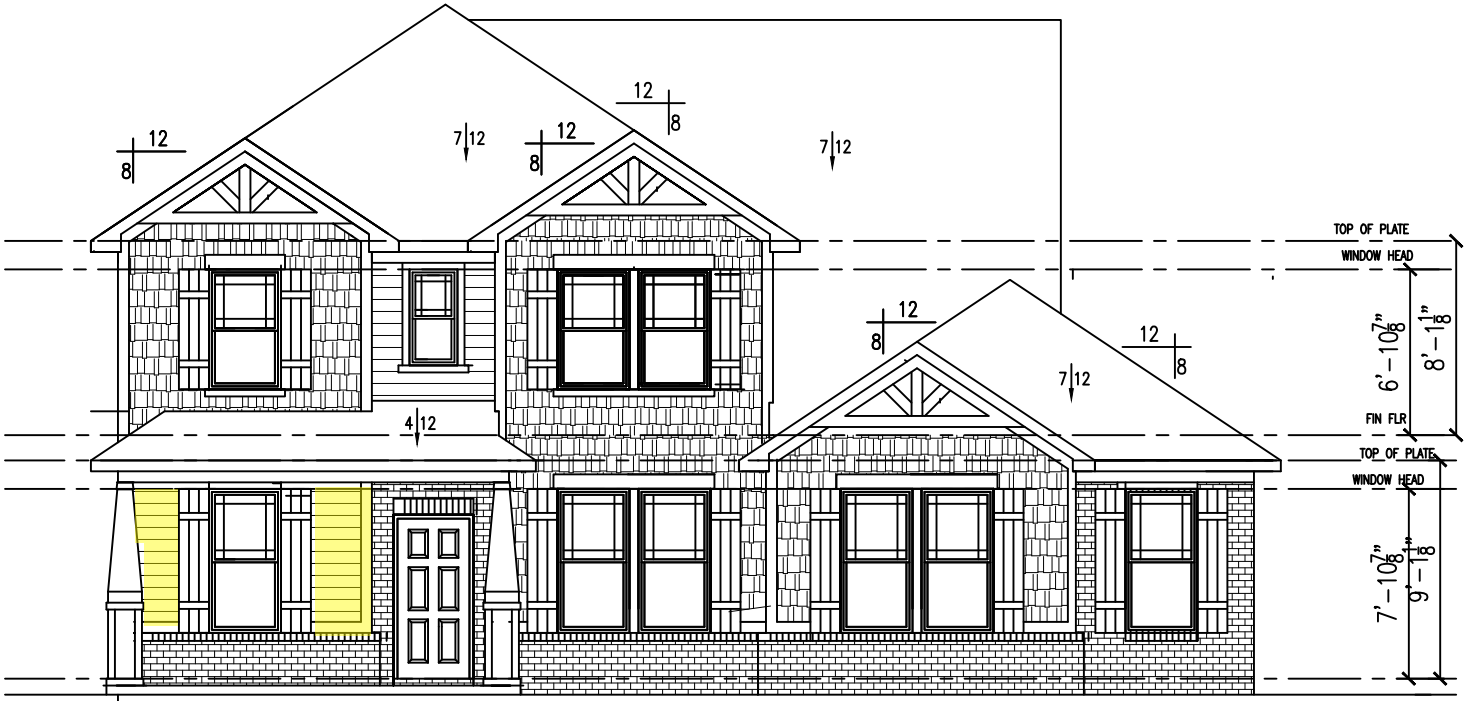


FRONT ELEVATION
SCALE: 1/8"=1'-0"

EXCLUSIVES 2665

CRAFTSMAN

EXTERIOR SPECIFICATIONS

- 1. DIMENSIONAL SHINGLES ALL ROOF SURFACES
- 2. LAPP & ACCENT SIDING TO BE CEMENTUOUS MATERIAL
- 3. BOARD & BATTEN SIDING TO BE WOOD BASED MATERAIL
- 4. TRIM MATERIAL TO BE WOOD COMPOSIT 5/4", 1X6 OR 1X4 OR DECORATIVE COMBINATIONS PER PLAN
- 5. SHUTTERS TO BE A NON VINYL COMPOSIT MATERIAL
- 6. GABLE VENTS AND DECOATIVE BRACKETS TO BE COMPOSIT MATERIAL.
- 7. EAVE AND GABLE RAKE OVERHANGS TO BE MINIMUM 12" DEEP WITH COMPOSIT MATERIAL SOFFITS.
- 8. ALL PORCH POSTS TO BE WOOD TRIMMED PER DESIGNS SHOWN. CEILINGS TO BE COMPOSIT WOOD MATERIAL.
- 9. ATTIC ROOF VENTS TO BE RIDGE DESIGN.
- 10. WINDOWS TO BE SINGLE HUNG VINYL WITH DECORATIVE GRIDS ALL ELEVATIONS.

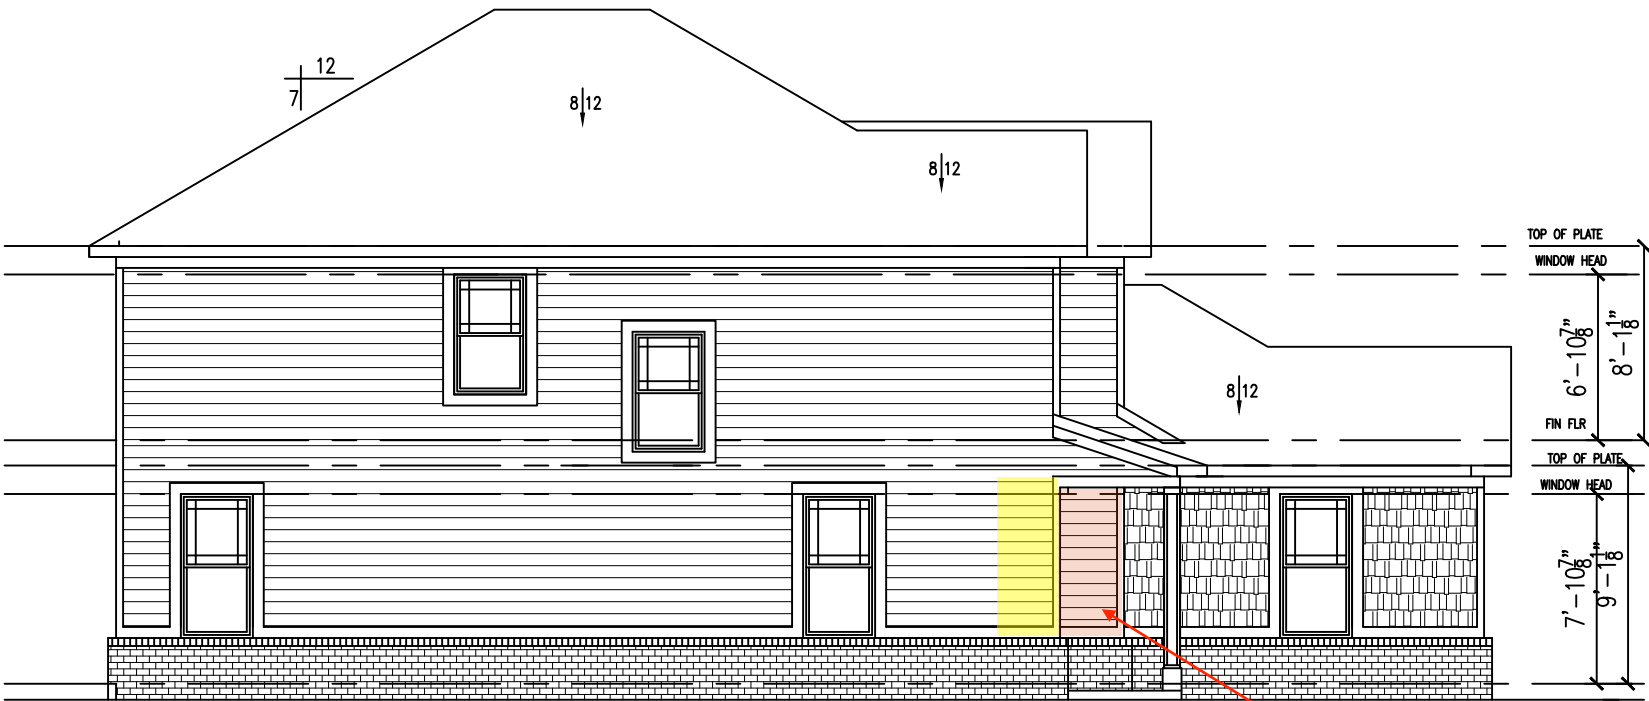

LEFT SIDE ELEVATION

SCALE: 1/8"=1'-0"

CHANGE TO
SHAKE



REAR ELEVATION

SCALE: 1/8"=1'-0"

EXCLUSIVES 2665

CRAFTSMAN

EXTERIOR SPECIFICATIONS

- 1. DIMENSIONAL SHINGLES ALL ROOF SURFACES
- 2. LAPP & ACCENT SIDING TO BE CEMENTUOUS MATERIAL
- 3. BOARD & BATTEN SIDING TO BE WOOD BASED MATERAIL
- 4. TRIM MATERIAL TO BE WOOD COMPOSIT 5/4", 1X6 OR 1X4 OR DECORATIVE COMBINATIONS PER PLAN
- 5. SHUTTERS TO BE A NON VINYL COMPOSIT MATERIAL
- 6. GABLE VENTS AND DECOATIVE BRACKETS TO BE COMPOSIT MATERIAL.
- 7. EAVE AND GABLE RAKE OVERHANGS TO BE MINIMUM 12" DEEP WITH COMPOSIT MATERIAL SOFFITS.
- 8. ALL PORCH POSTS TO BE WOOD TRIMMED PER DESIGNS SHOWN. CEILINGS TO BE COMPOSIT WOOD MATERIAL.
- 9. ATTIC ROOF VENTS TO BE RIDGE DESIGN.
- 10. WINDOWS TO BE SINGLE HUNG VINYL WITH DECORATIVE GRIDS ALL ELEVATIONS.



FRONT ELEVATION

SCALE: 1/8"=1'-0"



RIGHT SIDE ELEVATION

SCALE: 1/8"=1'-0"

APPROVED ELEVATION

EXCLUSIVES 2665

FARMHOUSE

SHEET NO.

MODEL # EX 2665

COLONNADE

LOT #:

PYATT BUILDERS
CARMEL, INDIANA 46032



DATE: 10/11/23

DRAWN BY: BEAN

BUYER: ELEVATION OPTIONS

COPYRIGHT 2023

PYATTBUILDERS.COM

EXTERIOR SPECIFICATIONS

- 1. DIMENSIONAL SHINGLES ALL ROOF SURFACES
- 2. LAPP & ACCENT SIDING TO BE CEMENTUOUS MATERIAL
- 3. BOARD & BATTEN SIDING TO BE WOOD BASED MATERAIL
- 4. TRIM MATERIAL TO BE WOOD COMPOSIT 5/4", 1X6 OR 1X4 OR DECORATIVE COMBINATIONS PER PLAN
- 5. SHUTTERS TO BE A NON VINYL COMPOSIT MATERIAL
- 6. GABLE VENTS AND DECOATIVE BRACKETS TO BE COMPOSIT MATERIAL
- 7. EAVE AND GABLE RAKE OVERHANGS TO BE MINIMUM 12" DEEP WITH COMPOSIT MATERIAL SOFFITS.
- 8. ALL PORCH POSTS TO BE WOOD TRIMMED PER DESIGNS SHOWN. CEILINGS TO BE COMPOSIT WOOD MATERIAL.
- 9. ATTIC ROOF VENTS TO BE RIDGE DESIGN.
- 10. WINDOWS TO BE SINGLE HUNG VINYL WITH DECORATIVE GRIDS ALL ELEVATIONS.



LEFT SIDE ELEVATION

SCALE: 1/8"=1'-0"

APPROVED ELEVATION



REAR ELEVATION

SCALE: 1/8"=1'-0"

EXCLUSIVES 2665

FARMHOUSE

SHEET NO.

MODEL #

COLONNADE

LOT #:

PYATT BUILDERS
CARMEL, INDIANA 46032




DATE: 10/11/23

BUYER: ELEVATION OPTIONS


COPYRIGHT 2023

PYATTBUILDERS.COM

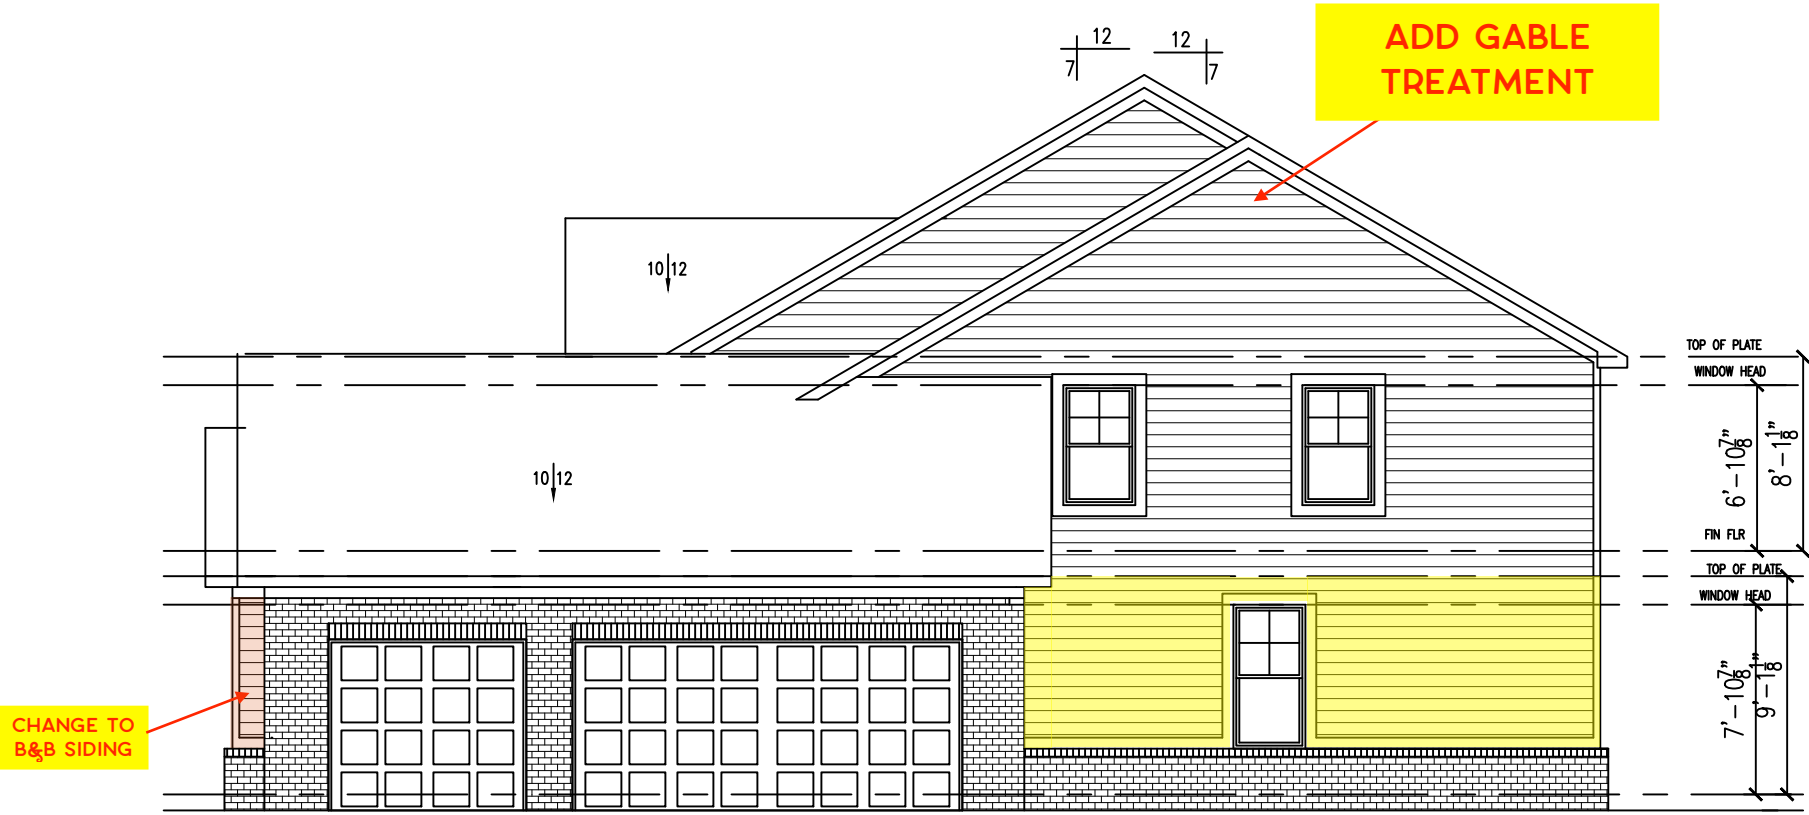

RIGHT SIDE ELEVATION

SCALE: 1/8"=1'-0"

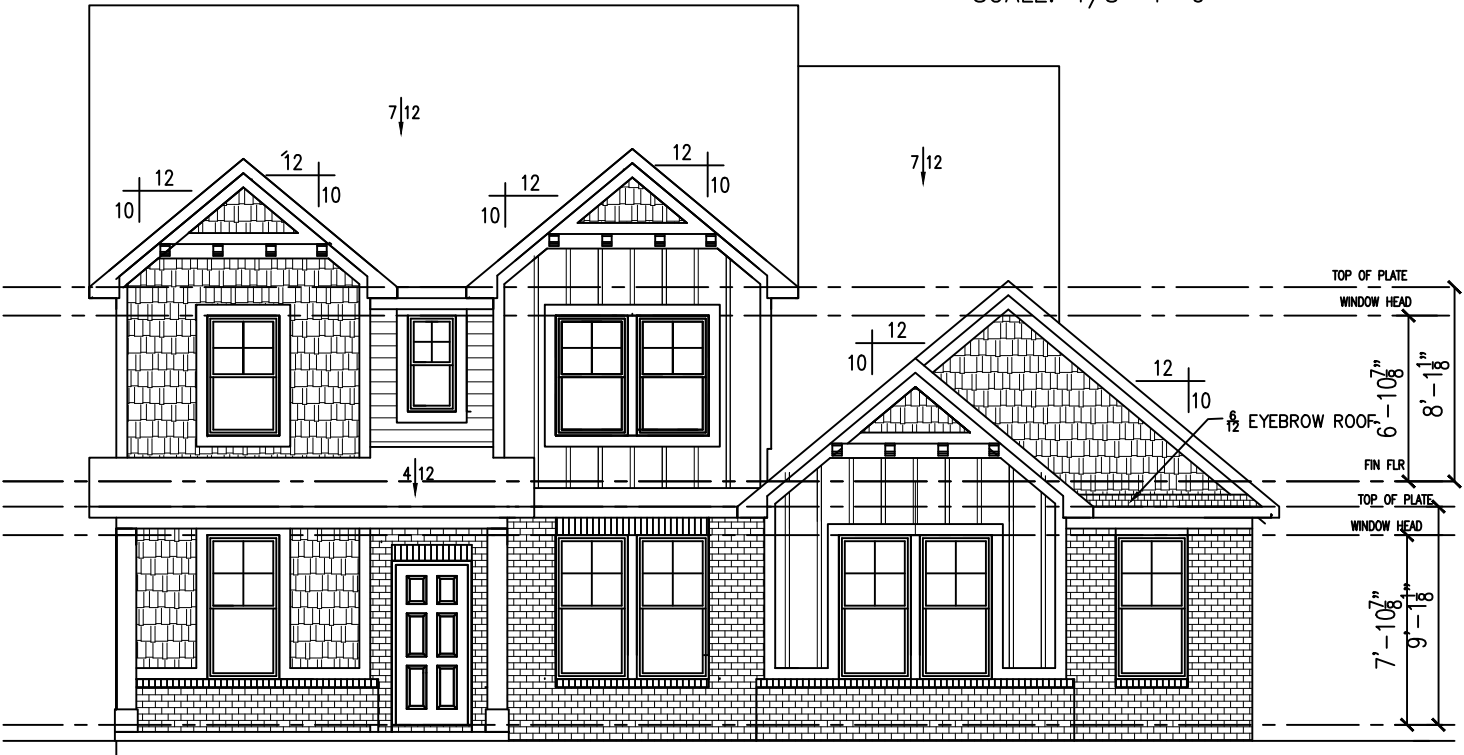

FRONT ELEVATION


SCALE: 1/8"=1'-0"

EXTERIOR SPECIFICATIONS


1. DIMENSIONAL SHINGLES ALL ROOF SURFACES
2. LAPP & ACCENT SIDING TO BE CEMENTUOUS MATERIAL
3. BOARD & BATTEN SIDING TO BE WOOD BASED MATERAIL
4. TRIM MATERIAL TO BE WOOD COMPOSIT 5/4", 1X6 OR 1X4 OR DECORATIVE COMBINATIONS PER PLAN
5. SHUTTERS TO BE A NON VINYL COMPOSIT MATERIAL
6. GABLE VENTS AND DECOATIVE BRACKETS TO BE COMPOSIT MATERIAL.
7. EAVE AND GABLE RAKE OVERHANGS TO BE MINIMUM 12" DEEP WITH COMPOSIT MATERIAL SOFFITS.
8. ALL PORCH POSTS TO BE WOOD TRIMMED PER DESIGNS SHOWN. CEILINGS TO BE COMPOSIT WOOD MATERIAL.
9. ATTIC ROOF VENTS TO BE RIDGE DESIGN.
10. WINDOWS TO BE SINGLE HUNG VINYL WITH DECORATIVE GRIDS ALL ELEVATIONS.

EXCLUSIVES 2665

COTTAGE

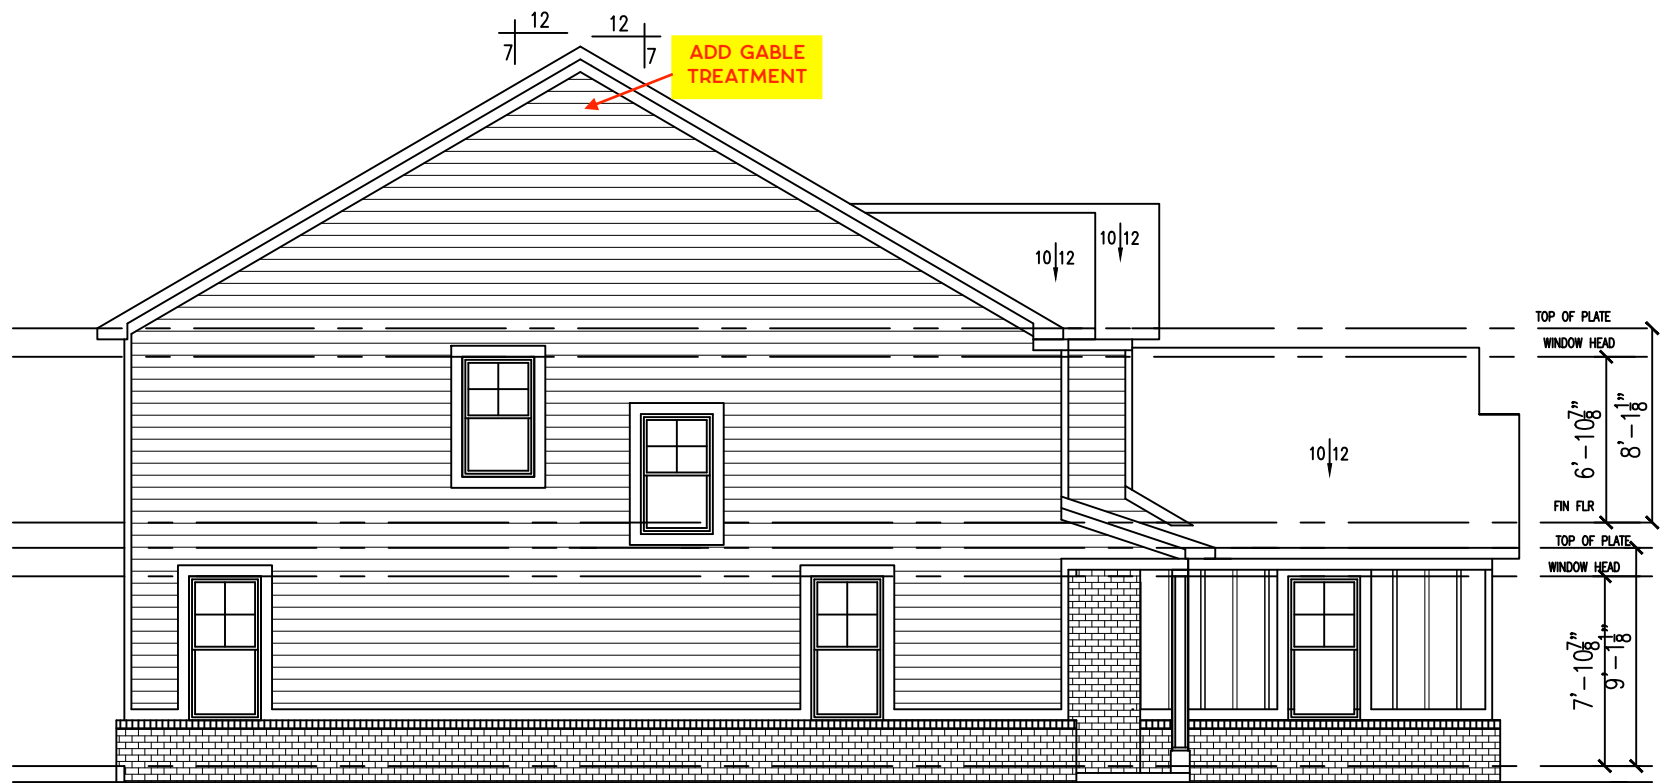

LEFT SIDE ELEVATION
SCALE: 1/8"=1'-0"

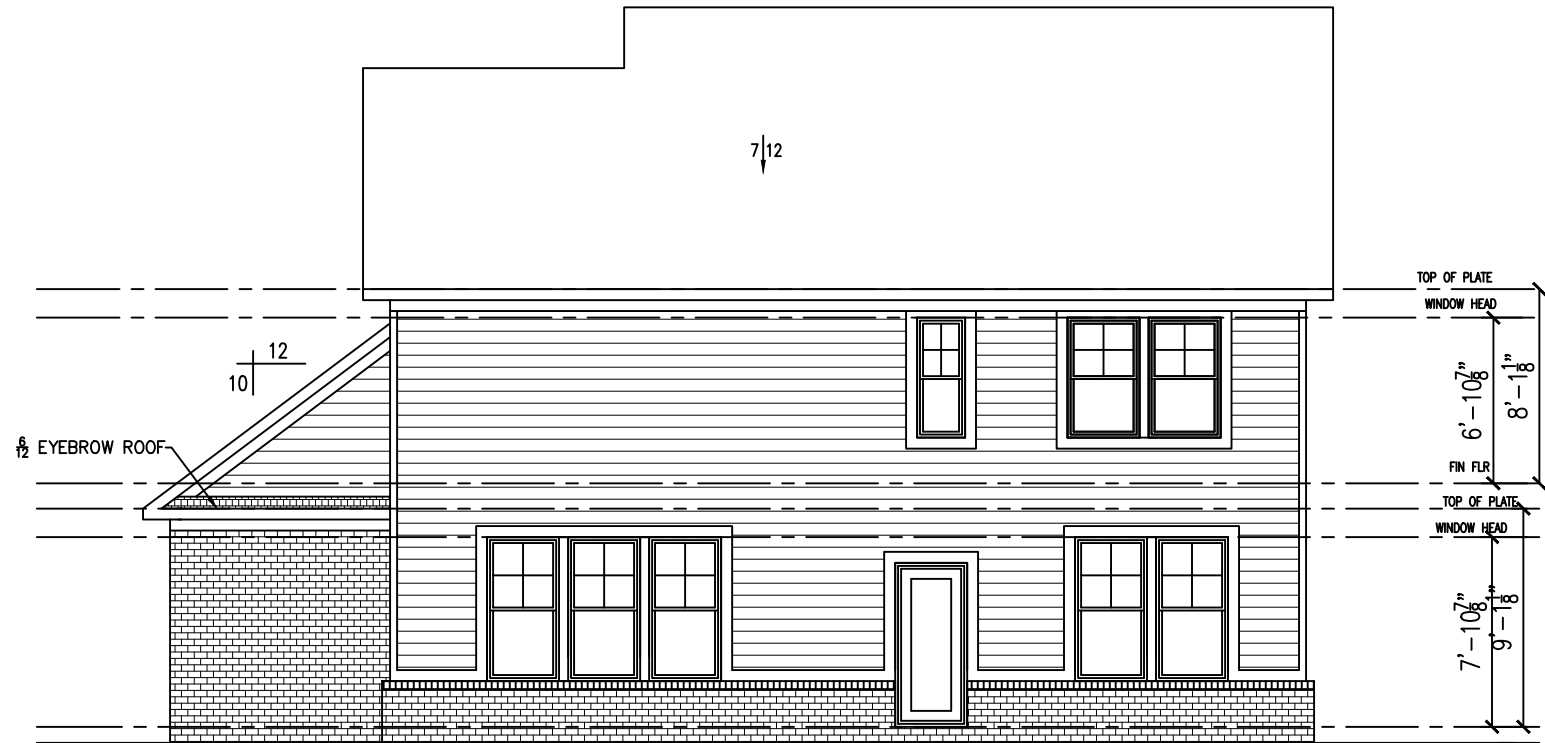

REAR ELEVATION
SCALE: 1/8"=1'-0"


EXTERIOR SPECIFICATIONS

1. DIMENSIONAL SHINGLES ALL ROOF SURFACES
2. LAPP & ACCENT SIDING TO BE CEMENTUOUS MATERIAL
3. BOARD & BATTEN SIDING TO BE WOOD BASED MATERAIL
4. TRIM MATERIAL TO BE WOOD COMPOSIT 5/4", 1X6 OR 1X4 OR DECORATIVE COMBINATIONS PER PLAN
5. SHUTTERS TO BE A NON VINYL COMPOSIT MATERIAL
6. GABLE VENTS AND DECOATIVE BRACKETS TO BE COMPOSIT MATERIAL.
7. EAVE AND GABLE RAKE OVERHANGS TO BE MINIMUM 12" DEEP WITH COMPOSIT MATERIAL SOFFITS.
8. ALL PORCH POSTS TO BE WOOD TRIMMED PER DESIGNS SHOWN. CEILINGS TO BE COMPOSIT WOOD MATERIAL.
9. ATTIC ROOF VENTS TO BE RIDGE DESIGN.
10. WINDOWS TO BE SINGLE HUNG VINYL WITH DECORATIVE GRIDS ALL ELEVATIONS.


EXCLUSIVES 2665

COTTAGE

REDUCE ROOF
PITCH TO 5/12

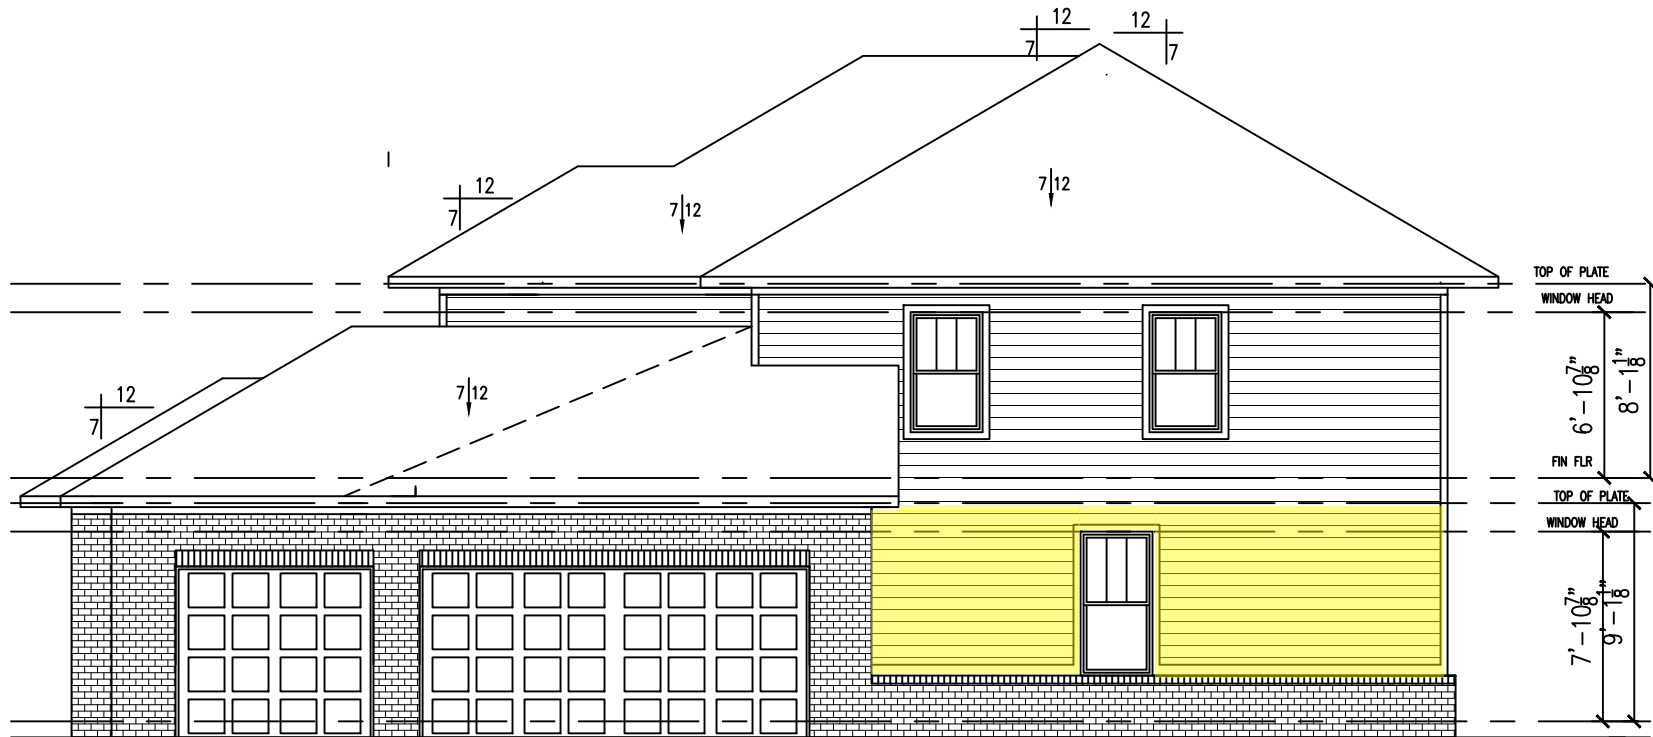

RIGHT SIDE ELEVATION
SCALE: 1/8"=1'-0"

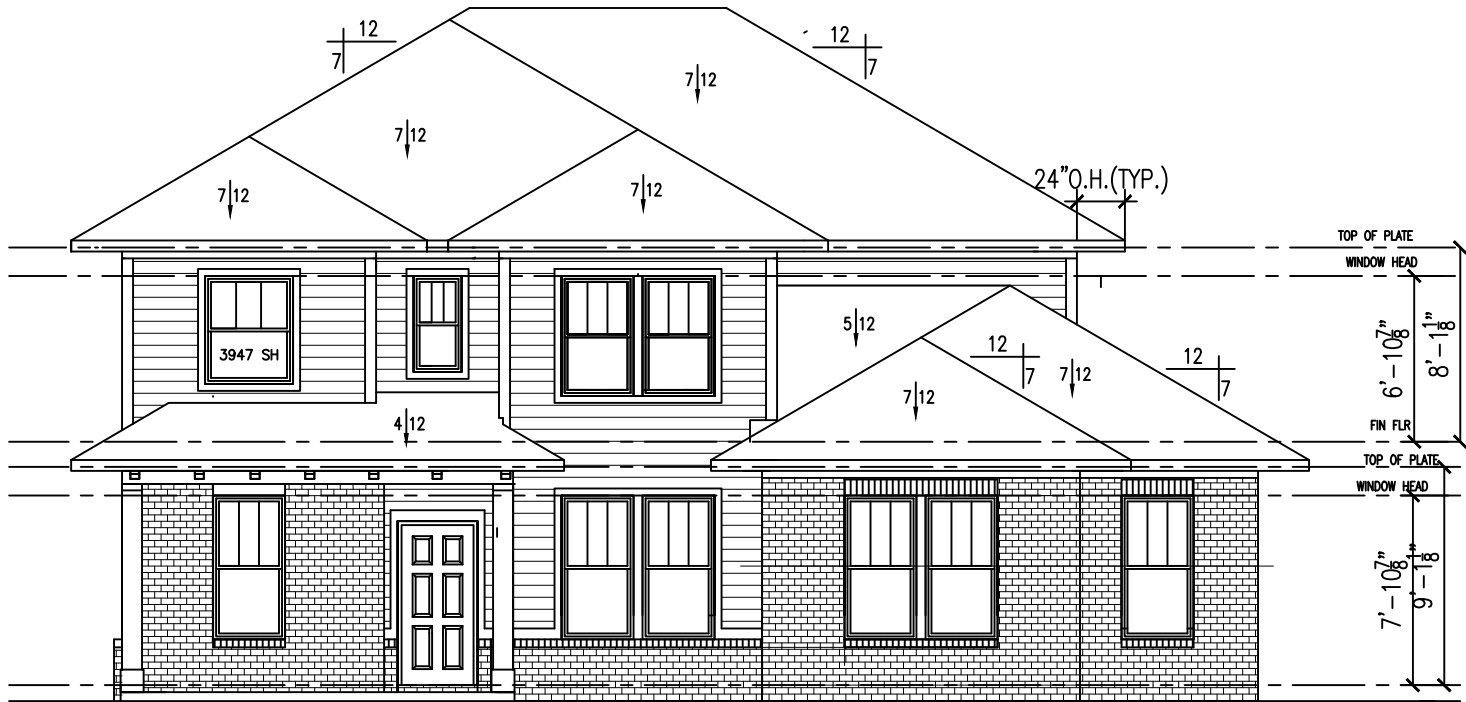

FRONT ELEVATION
SCALE: 1/8"=1'-0"

EXTERIOR SPECIFICATIONS

1. DIMENSIONAL SHINGLES ALL ROOF SURFACES
2. LAPP & ACCENT SIDING TO BE CEMENTUOUS MATERIAL
3. BOARD & BATTEN SIDING TO BE WOOD BASED MATERAIL
4. TRIM MATERIAL TO BE WOOD COMPOSIT 5/4", 1X6 OR 1X4 OR DECORATIVE COMBINATIONS PER PLAN
5. SHUTTERS TO BE A NON VINYL COMPOSIT MATERIAL
6. GABLE VENTS AND DECOATIVE BRACKETS TO BE COMPOSIT MATERIAL.
7. EAVE AND GABLE RAKE OVERHANGS TO BE MINIMUM 12" DEEP WITH COMPOSIT MATERIAL SOFFITS.
8. ALL PORCH POSTS TO BE WOOD TRIMMED PER DESIGNS SHOWN. CEILINGS TO BE COMPOSIT WOOD MATERIAL.
9. ATTIC ROOF VENTS TO BE RIDGE DESIGN.
10. WINDOWS TO BE SINGLE HUNG VINYL WITH DECORATIVE GRIDS ALL ELEVATIONS.


EXCLUSIVES 2665

MODERN PRAIRIE

REDUCE ROOF
PITCH TO 5/12

EXTERIOR SPECIFICATIONS

- 1. DIMENSIONAL SHINGLES ALL ROOF SURFACES
- 2. LAPP & ACCENT SIDING TO BE CEMENTUOUS MATERIAL
- 3. BOARD & BATTEN SIDING TO BE WOOD BASED MATERAIL
- 4. TRIM MATERIAL TO BE WOOD COMPOSIT 5/4", 1X6 OR 1X4 OR DECORATIVE COMBINATIONS PER PLAN
- 5. SHUTTERS TO BE A NON VINYL COMPOSIT MATERIAL
- 6. GABLE VENTS AND DECOATIVE BRACKETS TO BE COMPOSIT MATERIAL.
- 7. EAVE AND GABLE RAKE OVERHANGS TO BE MINIMUM 12" DEEP WITH COMPOSIT MATERIAL SOFFITS.
- 8. ALL PORCH POSTS TO BE WOOD TRIMMED PER DESIGNS SHOWN. CEILINGS TO BE COMPOSIT WOOD MATERIAL.
- 9. ATTIC ROOF VENTS TO BE RIDGE DESIGN.
- 10. WINDOWS TO BE SINGLE HUNG VINYL WITH DECORATIVE GRIDS ALL ELEVATIONS.

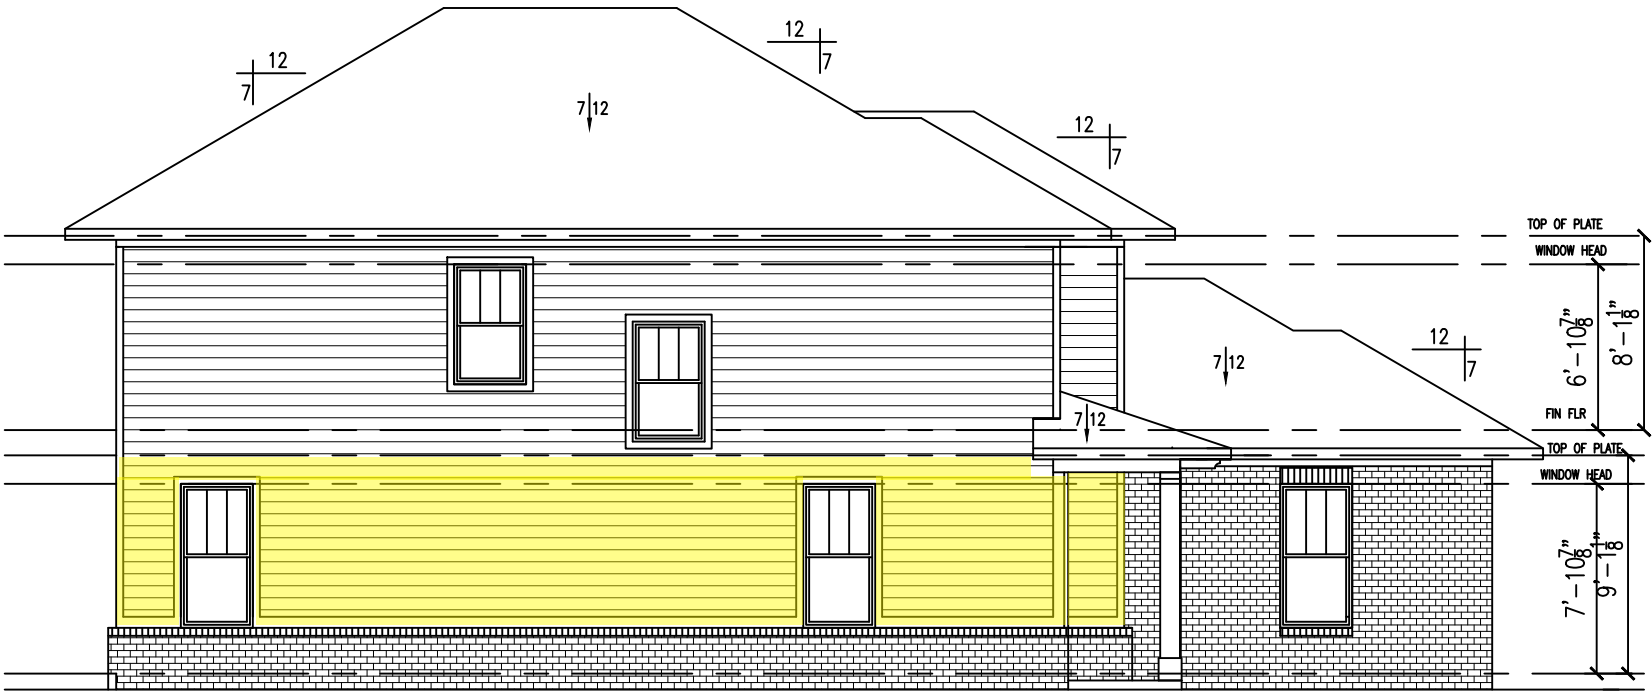

LEFT SIDE ELEVATION
SCALE: 1/8"=1'-0"




REAR ELEVATION
SCALE: 1/8"=1'-0"

EXCLUSIVES 2665

MODERN PRAIRIE




SERIES: EXCLUSIVES
FLOOR PLAN: E2867
2867 SQUARE FEET

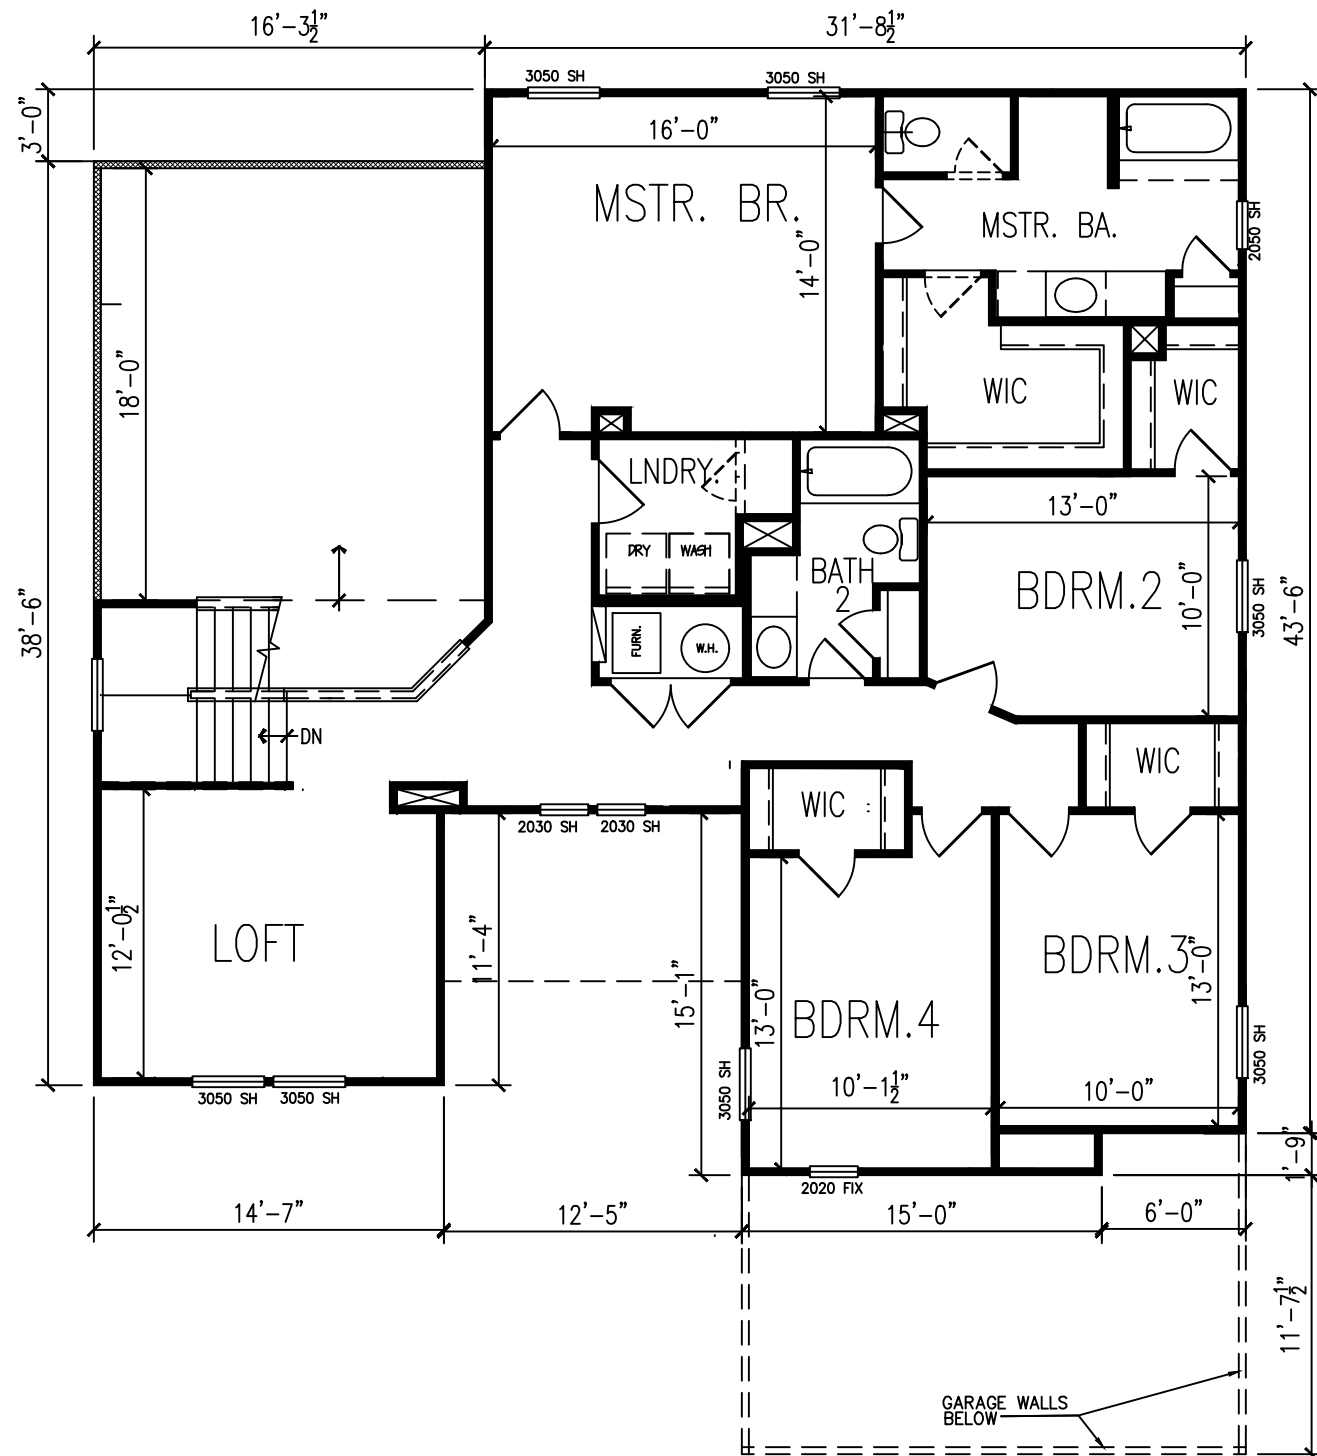

SECOND FLOOR PLAN
SCALE: 1/8"=1'-0"

WINDOW DESIGN NOTE
SEE FRONT ELEVATIONS FOR WINDOW PLACEMENT
DESIGN VARIATIONS.

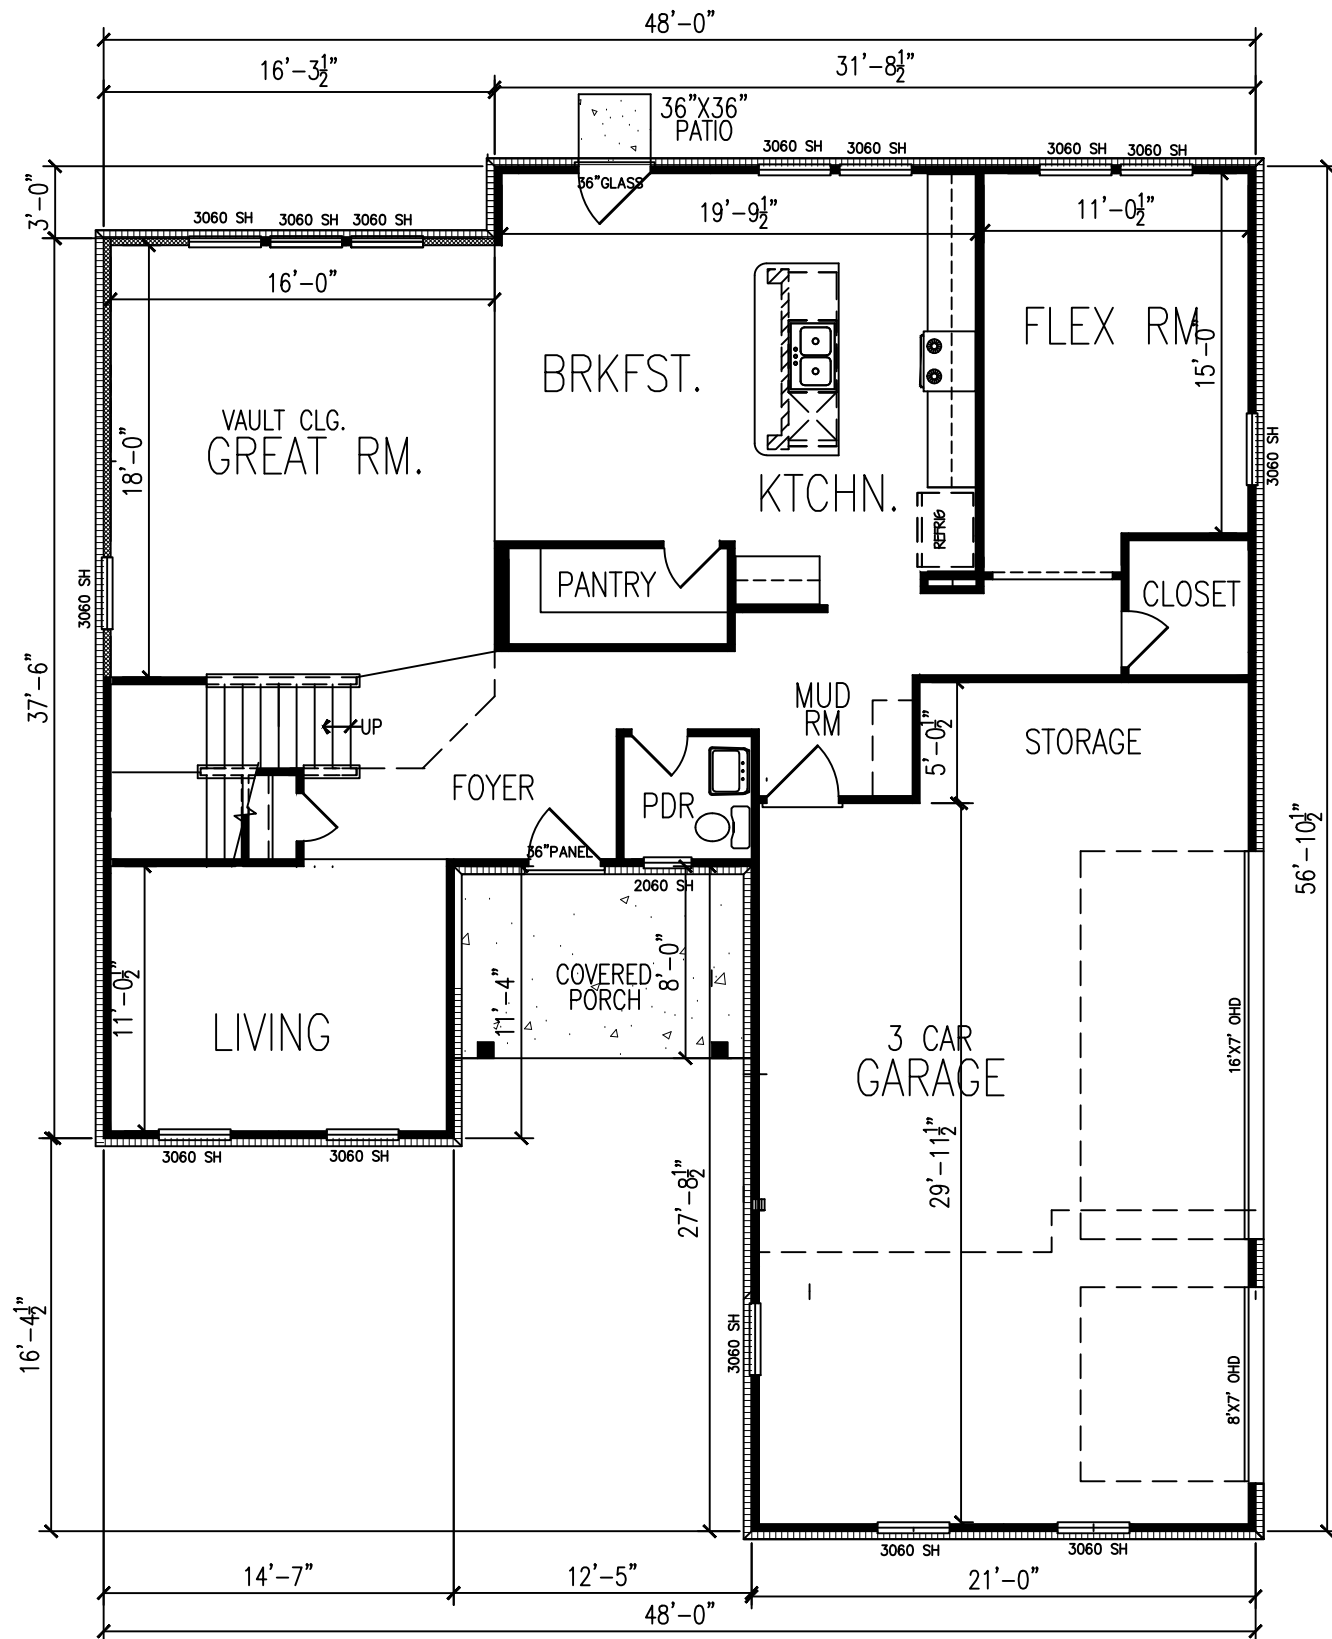

FIRST FLOOR PLAN
SCALE: 1/8"=1'-0"

WINDOW DESIGN NOTE
SEE FRONT ELEVATIONS FOR WINDOW PLACEMENT
DESIGN VARIATIONS.

EXCLUSIVES 2867



RIGHT SIDE ELEVATION

SCALE: 1/8"=1'-0"

APPROVED ELEVATION WITH BRICK WRAP CHANGES REQUESTED



FRONT ELEVATION

SCALE: 1/8"=1'-0"

EXTERIOR SPECIFICATIONS

1. DIMENSIONAL SHINGLES ALL ROOF SURFACES
2. LAPP & ACCENT SIDING TO BE CEMENTUOUS MATERIAL
3. BOARD & BATTEN SIDING TO BE WOOD BASED MATERAIL
4. TRIM MATERIAL TO BE WOOD COMPOSIT 5/4", 1X6 OR 1X4 OR DECORATIVE COMBINATIONS PER PLAN
5. SHUTTERS TO BE A NON VINYL COMPOSIT MATERIAL
6. GABLE VENTS AND DECOATIVE BRACKETS TO BE COMPOSIT MATERIAL.
7. EAVE AND GABLE RAKE OVERHANGS TO BE MINIMUM 12" DEEP WITH COMPOSIT MATERIAL SOFFITS.
8. ALL PORCH POSTS TO BE WOOD TRIMMED PER DESIGNS SHOWN. CEILINGS TO BE COMPOSIT WOOD MATERIAL.
9. ATTIC ROOF VENTS TO BE RIDGE DESIGN.
10. WINDOWS TO BE SINGLE HUNG VINYL WITH DECORATIVE GRIDS ALL ELEVATIONS.

EXCLUSIVES 2867 TRADITIONAL B



LEFT SIDE ELEVATION

SCALE: 1/8"=1'-0"

APPROVED ELEVATION WITH BRICK WRAP CHANGES REQUESTED



REAR ELEVATION

SCALE: 1/8"=1'-0"

EXTERIOR SPECIFICATIONS

1. DIMENSIONAL SHINGLES ALL ROOF SURFACES
2. LAPP & ACCENT SIDING TO BE CEMENTUOUS MATERIAL
3. BOARD & BATTEN SIDING TO BE WOOD BASED MATERAIL
4. TRIM MATERIAL TO BE WOOD COMPOSIT 5/4", 1X6 OR 1X4 OR DECORATIVE COMBINATIONS PER PLAN
5. SHUTTERS TO BE A NON VINYL COMPOSIT MATERIAL
6. GABLE VENTS AND DECOATIVE BRACKETS TO BE COMPOSIT MATERIAL.
7. EAVE AND GABLE RAKE OVERHANGS TO BE MINIMUM 12" DEEP WITH COMPOSIT MATERIAL SOFFITS.
8. ALL PORCH POSTS TO BE WOOD TRIMMED PER DESIGNS SHOWN. CEILINGS TO BE COMPOSIT WOOD MATERIAL.
9. ATTIC ROOF VENTS TO BE RIDGE DESIGN.
10. WINDOWS TO BE SINGLE HUNG VINYL WITH DECORATIVE GRIDS ALL ELEVATIONS.

EXCLUSIVES 2867

TRADITIONAL B

SHEET NO.

MODEL # EX 2867

COLONNADE

LOT #:

PYATT BUILDERS
CARMEL, INDIANA 46032




DATE: 10/11/23

DRAWN BY: BEAN

BUYER: ELEVATION OPTIONS


COPYRIGHT 2023

PYATTBUILDERS.COM

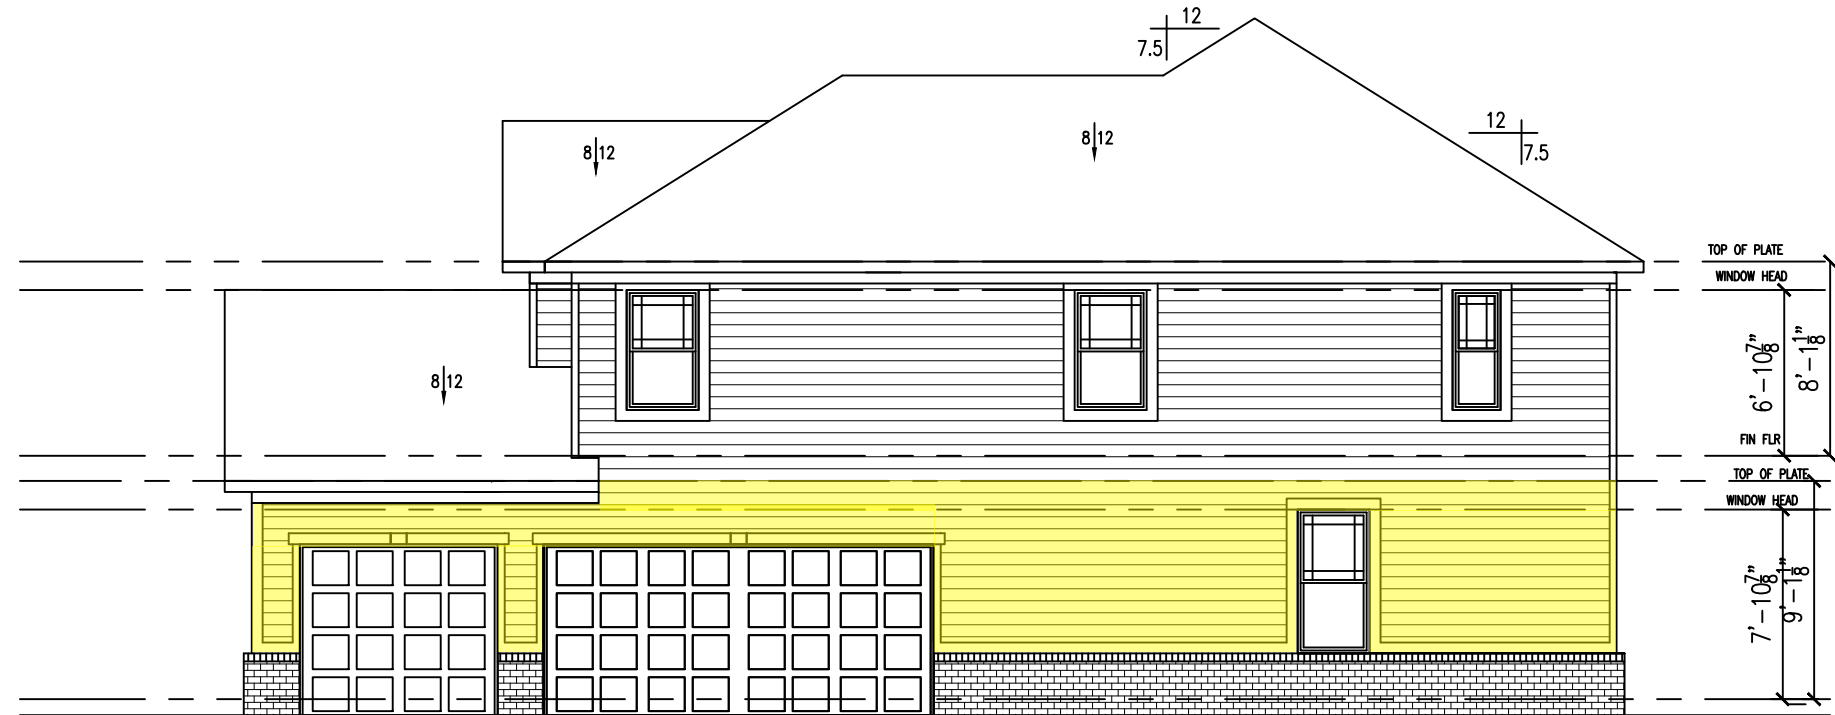

RIGHT SIDE ELEVATION

SCALE: 1/8"=1'-0"

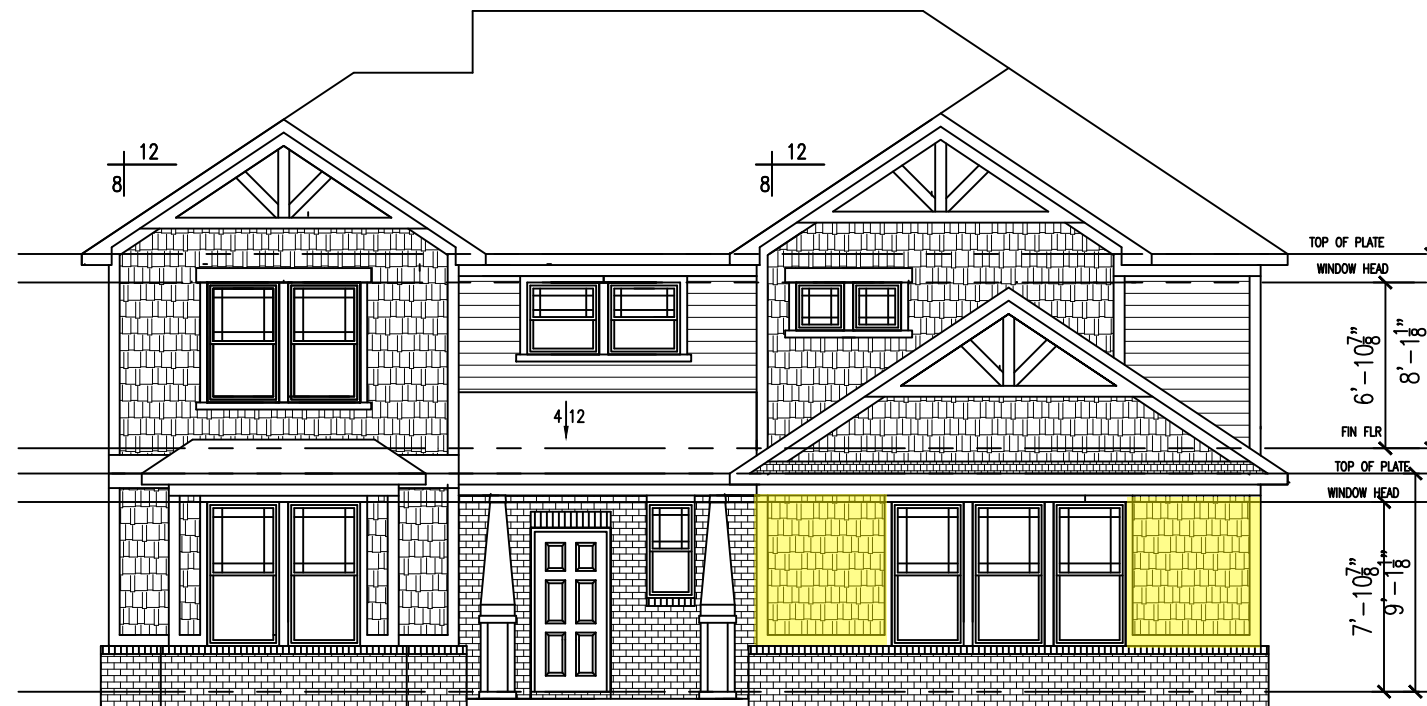

FRONT ELEVATION

SCALE: 1/8"=1'-0"


EXTERIOR SPECIFICATIONS

1. DIMENSIONAL SHINGLES ALL ROOF SURFACES
2. LAPP & ACCENT SIDING TO BE CEMENTUOUS MATERIAL
3. BOARD & BATTEN SIDING TO BE WOOD BASED MATERAIL
4. TRIM MATERIAL TO BE WOOD COMPOSIT 5/4", 1X6 OR 1X4 OR DECORATIVE COMBINATIONS PER PLAN
5. SHUTTERS TO BE A NON VINYL COMPOSIT MATERIAL
6. GABLE VENTS AND DECOATIVE BRACKETS TO BE COMPOSIT MATERIAL.
7. EAVE AND GABLE RAKE OVERHANGS TO BE MINIMUM 12" DEEP WITH COMPOSIT MATERIAL SOFFITS.
8. ALL PORCH POSTS TO BE WOOD TRIMMED PER DESIGNS SHOWN. CEILINGS TO BE COMPOSIT WOOD MATERIAL.
9. ATTIC ROOF VENTS TO BE RIDGE DESIGN.
10. WINDOWS TO BE SINGLE HUNG VINYL WITH DECORATIVE GRIDS ALL ELEVATIONS.

EXCLUSIVES 2867 CRAFTSMAN B

EXTERIOR SPECIFICATIONS

- 1. DIMENSIONAL SHINGLES ALL ROOF SURFACES
- 2. LAPP & ACCENT SIDING TO BE CEMENTUOUS MATERIAL
- 3. BOARD & BATTEN SIDING TO BE WOOD BASED MATERAIL
- 4. TRIM MATERIAL TO BE WOOD COMPOSIT 5/4", 1X6 OR 1X4 OR DECORATIVE COMBINATIONS PER PLAN
- 5. SHUTTERS TO BE A NON VINYL COMPOSIT MATERIAL
- 6. GABLE VENTS AND DECOATIVE BRACKETS TO BE COMPOSIT MATERIAL
- 7. EAVE AND GABLE RAKE OVERHANGS TO BE MINIMUM 12" DEEP WITH COMPOSIT MATERIAL SOFFITS.
- 8. ALL PORCH POSTS TO BE WOOD TRIMMED PER DESIGNS SHOWN. CEILINGS TO BE COMPOSIT WOOD MATERIAL.
- 9. ATTIC ROOF VENTS TO BE RIDGE DESIGN.
- 10. WINDOWS TO BE SINGLE HUNG VINYL WITH DECORATIVE GRIDS ALL ELEVATIONS.

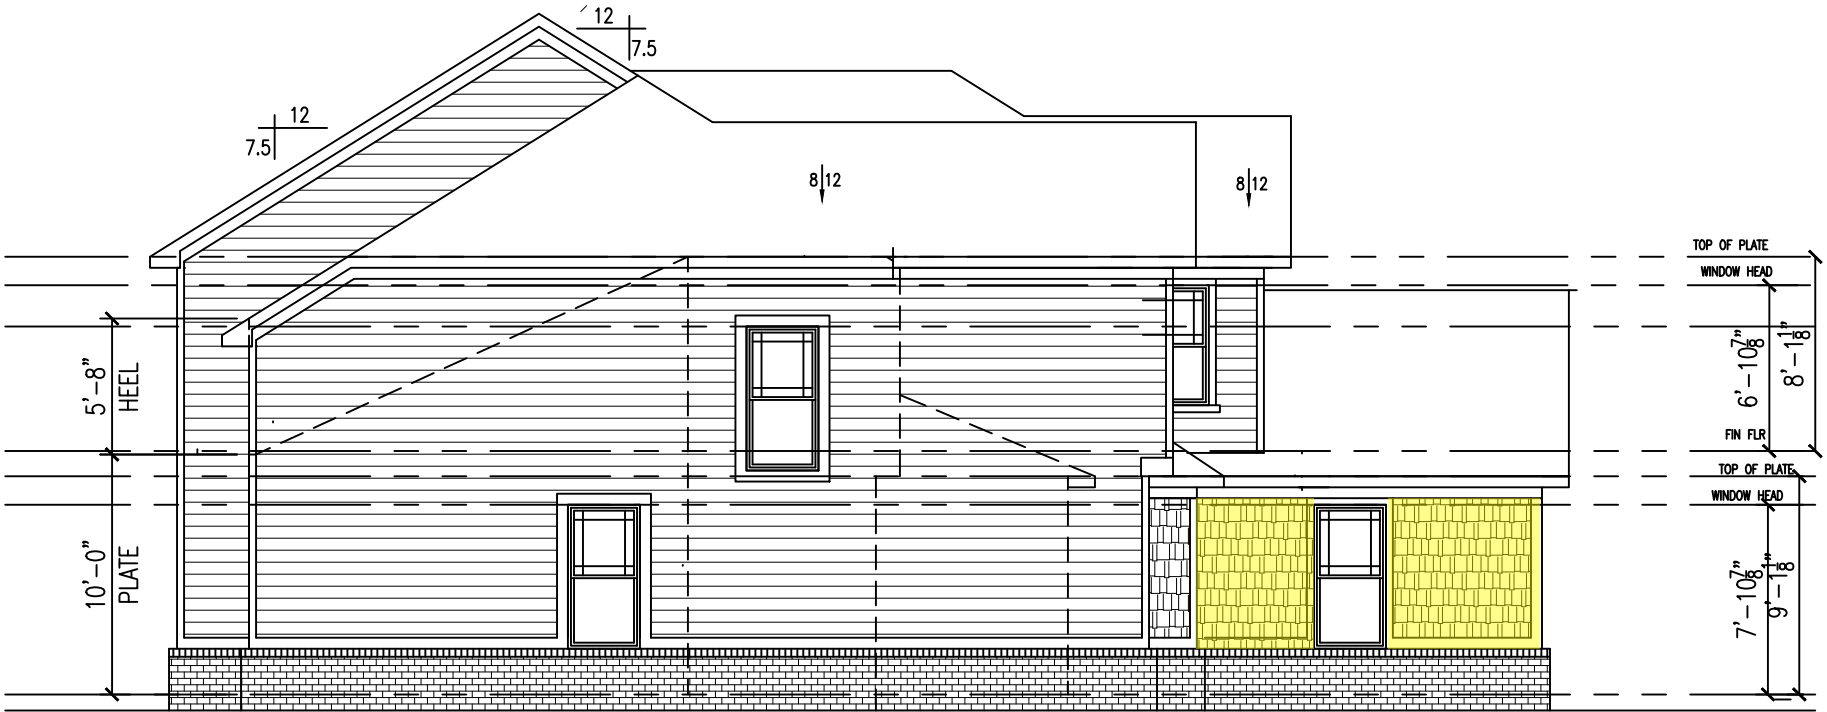

LEFT SIDE ELEVATION

SCALE: 1/8"=1'-0"



REAR ELEVATION

SCALE: 1/8"=1'-0"

EXCLUSIVES 2867

CRAFTSMAN B

SHEET NO.

5

MODEL # EX 2867

DATE: 10/11/23

DRAWN BY: BEAN

COLONNADE

LOT #:

BUYER: ELEVATION OPTIONS

PYATT BUILDERS
CARMEL, INDIANA 46032



COPYRIGHT 2023

PYATTBUILDERS.COM

EXTERIOR SPECIFICATIONS

- 1. DIMENSIONAL SHINGLES ALL ROOF SURFACES
- 2. LAPP & ACCENT SIDING TO BE CEMENTUOUS MATERIAL
- 3. BOARD & BATTEN SIDING TO BE WOOD BASED MATERAIL
- 4. TRIM MATERIAL TO BE WOOD COMPOSIT 5/4", 1X6 OR 1X4 OR DECORATIVE COMBINATIONS PER PLAN
- 5. SHUTTERS TO BE A NON VINYL COMPOSIT MATERIAL
- 6. GABLE VENTS AND DECOATIVE BRACKETS TO BE COMPOSIT MATERIAL.
- 7. EAVE AND GABLE RAKE OVERHANGS TO BE MINIMUM 12" DEEP WITH COMPOSIT MATERIAL SOFFITS.
- 8. ALL PORCH POSTS TO BE WOOD TRIMMED PER DESIGNS SHOWN. CEILINGS TO BE COMPOSIT WOOD MATERIAL.
- 9. ATTIC ROOF VENTS TO BE RIDGE DESIGN.
- 10. WINDOWS TO BE SINGLE HUNG VINYL WITH DECORATIVE GRIDS ALL ELEVATIONS.



RIGHT SIDE ELEVATION
SCALE: 1/8"=1'-0"

APPROVED ELEVATION



FRONT ELEVATION
SCALE: 1/8"=1'-0"

EXCLUSIVES 2867 FARMHOUSE

SHEET NO. 6	MODEL # EX 2867	COLONNADE	LOT #:	PYATT BUILDERS CARMEL, INDIANA 46032 PYATTBUILDERS.COM
	DATE: 10/11/23 DRAWN BY: BEAN			
BUYER: ELEVATION OPTIONS			COPYRIGHT 2023	



LEFT SIDE ELEVATION

APPROVED ELEVATION

SCALE: 1/8"=1'-0"



REAR ELEVATION

SCALE: 1/8"=1'-0"

EXTERIOR SPECIFICATIONS

1. DIMENSIONAL SHINGLES ALL ROOF SURFACES
2. LAPP & ACCENT SIDING TO BE CEMENTUOUS MATERIAL
3. BOARD & BATTEN SIDING TO BE WOOD BASED MATERAIL
4. TRIM MATERIAL TO BE WOOD COMPOSIT 5/4", 1X6 OR 1X4 OR DECORATIVE COMBINATIONS PER PLAN
5. SHUTTERS TO BE A NON VINYL COMPOSIT MATERIAL
6. GABLE VENTS AND DECOATIVE BRACKETS TO BE COMPOSIT MATERIAL.
7. EAVE AND GABLE RAKE OVERHANGS TO BE MINIMUM 12" DEEP WITH COMPOSIT MATERIAL SOFFITS.
8. ALL PORCH POSTS TO BE WOOD TRIMMED PER DESIGNS SHOWN. CEILINGS TO BE COMPOSIT WOOD MATERIAL.
9. ATTIC ROOF VENTS TO BE RIDGE DESIGN.
10. WINDOWS TO BE SINGLE HUNG VINYL WITH DECORATIVE GRIDS ALL ELEVATIONS.

EXCLUSIVES 2867

FARMHOUSE

SHEET NO.

7

MODEL # EX 2867

DATE: 10/11/23

DRAWN BY: BEAN

COLONNADE

LOT #:


BUYER: ELEVATION OPTIONS



PYATT BUILDERS
CARMEL, INDIANA 46032


PYATTBUILDERS.COM

COPYRIGHT 2023

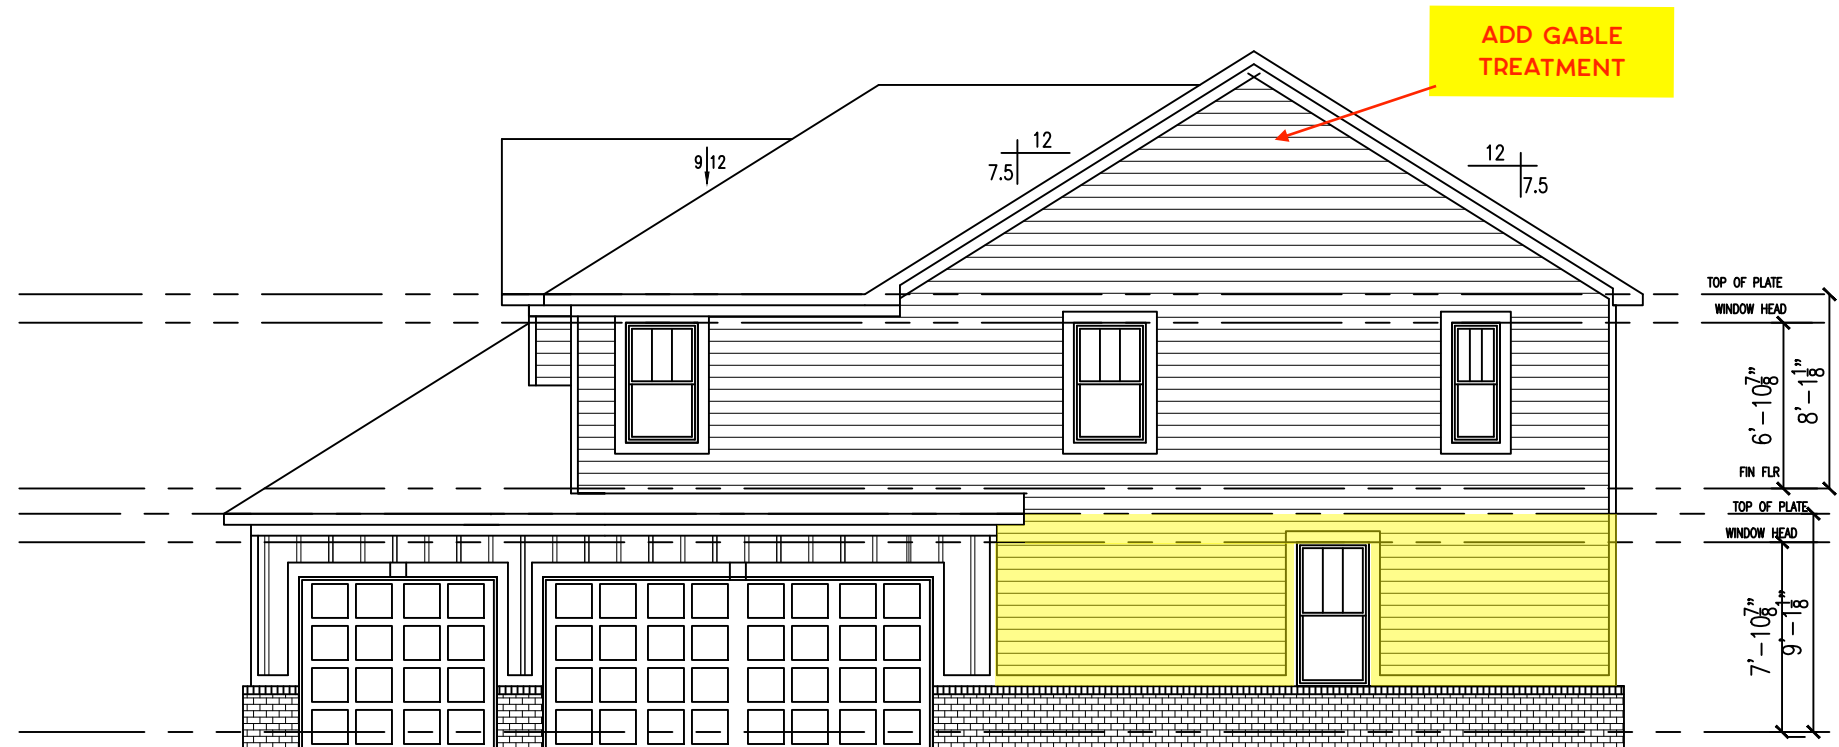

RIGHT SIDE ELEVATION

SCALE: 1/8"=1'-0"

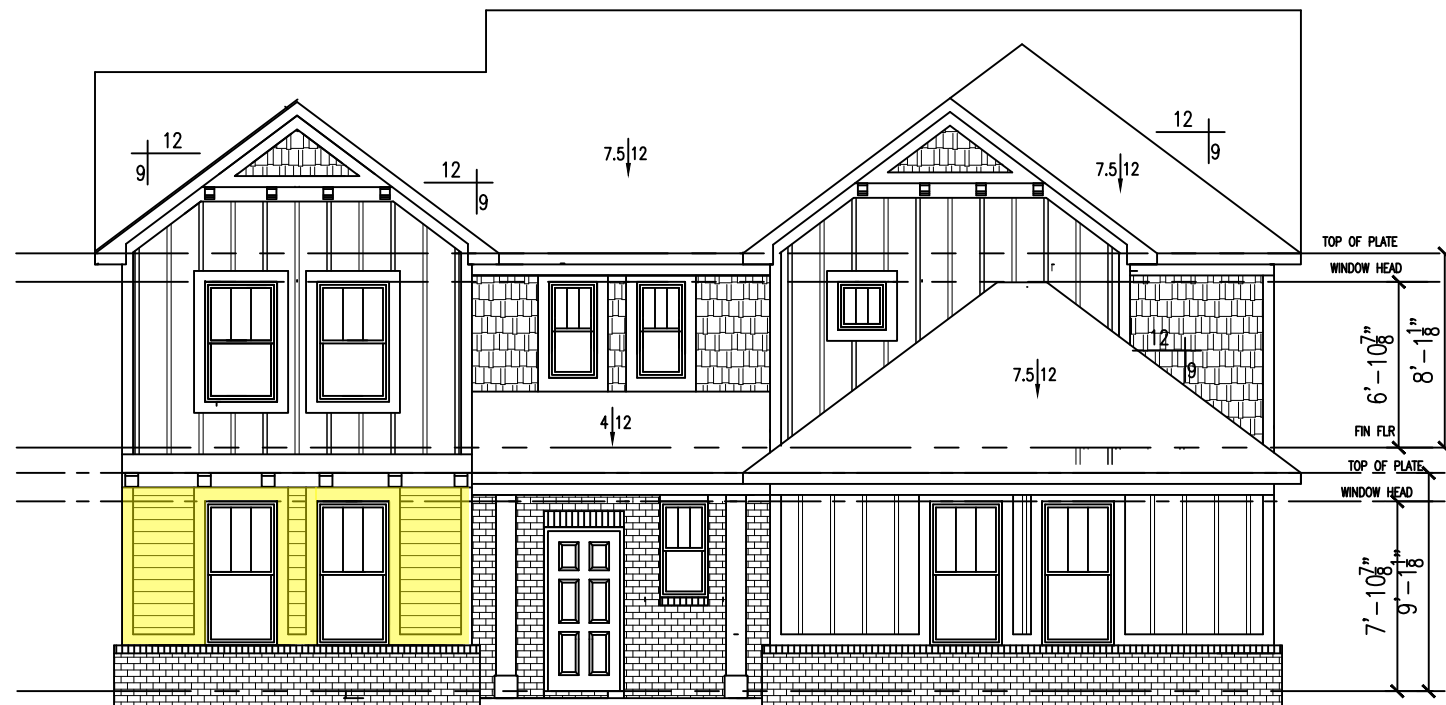

FRONT ELEVATION


SCALE: 1/8"=1'-0"

EXTERIOR SPECIFICATIONS

1. DIMENSIONAL SHINGLES ALL ROOF SURFACES
2. LAPP & ACCENT SIDING TO BE CEMENTUOUS MATERIAL
3. BOARD & BATTEN SIDING TO BE WOOD BASED MATERAIL
4. TRIM MATERIAL TO BE WOOD COMPOSIT 5/4", 1X6 OR 1X4 OR DECORATIVE COMBINATIONS PER PLAN
5. SHUTTERS TO BE A NON VINYL COMPOSIT MATERIAL
6. GABLE VENTS AND DECOATIVE BRACKETS TO BE COMPOSIT MATERIAL.
7. EAVE AND GABLE RAKE OVERHANGS TO BE MINIMUM 12" DEEP WITH COMPOSIT MATERIAL SOFFITS.
8. ALL PORCH POSTS TO BE WOOD TRIMMED PER DESIGNS SHOWN. CEILINGS TO BE COMPOSIT WOOD MATERIAL.
9. ATTIC ROOF VENTS TO BE RIDGE DESIGN.
10. WINDOWS TO BE SINGLE HUNG VINYL WITH DECORATIVE GRIDS ALL ELEVATIONS.

EXCLUSIVES 2867


COTTAGE

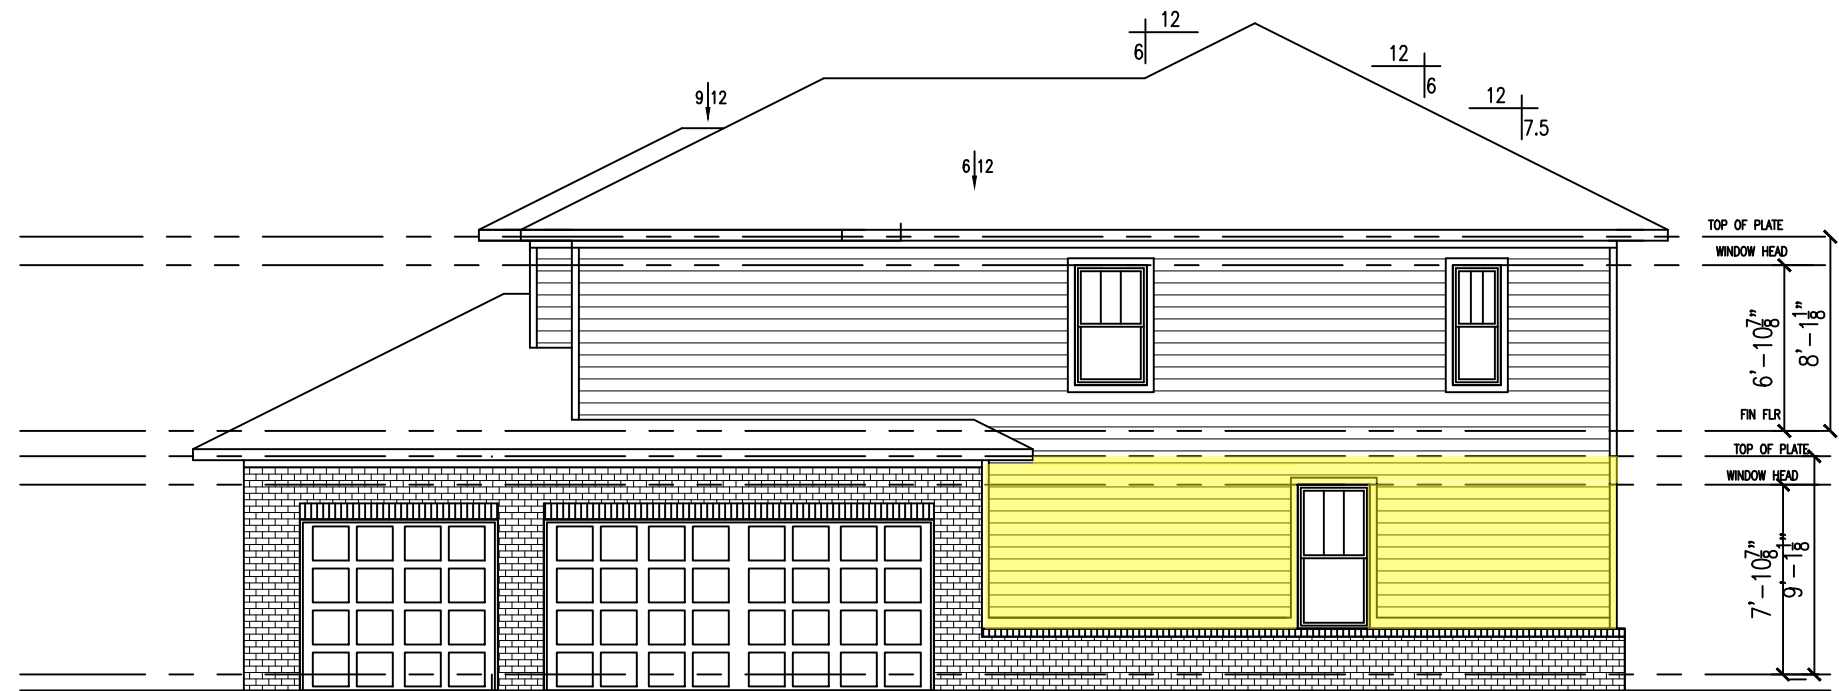

RIGHT SIDE ELEVATION

SCALE: 1/8"=1'-0"

CHANGE TO 5/12
ROOF PITCH ON
MAIN BODY AND
GABLES

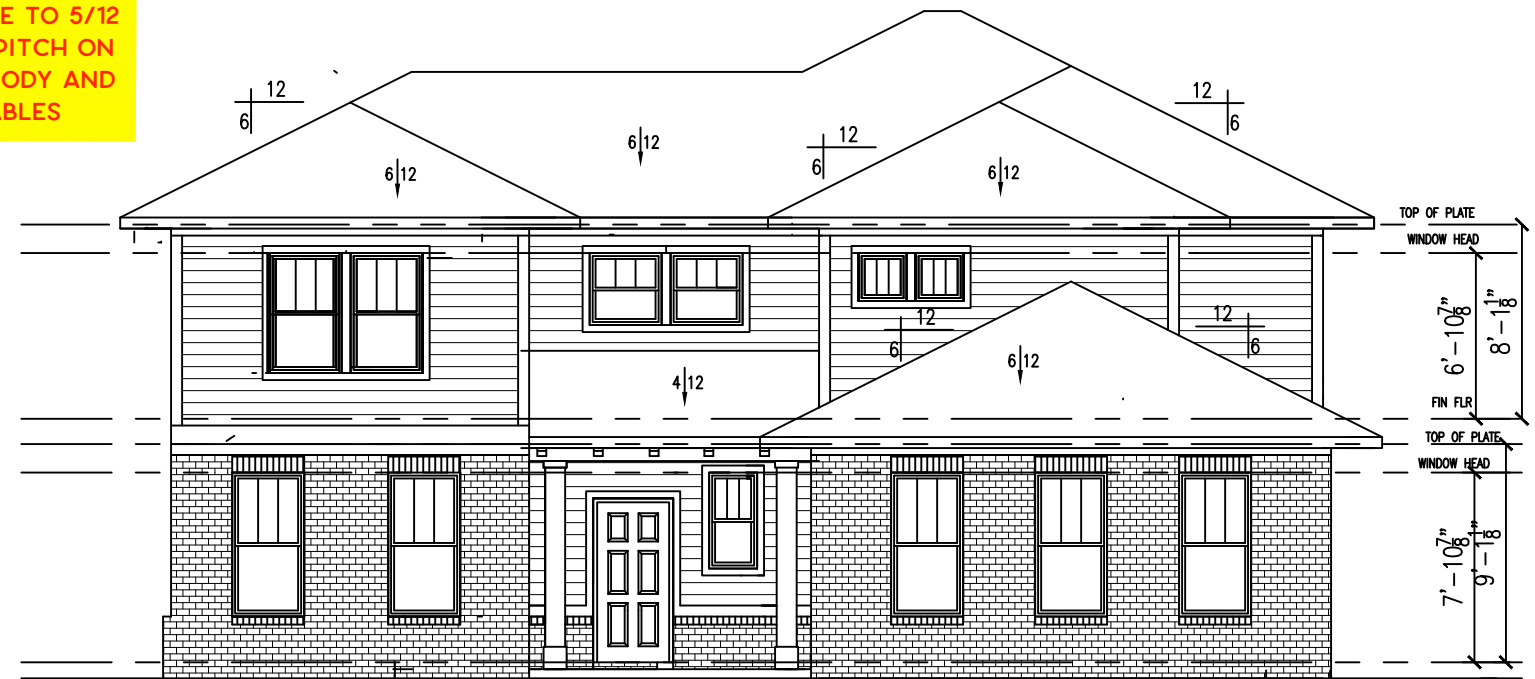

FRONT ELEVATION

SCALE: 1/8"=1'-0"

EXTERIOR SPECIFICATIONS

1. DIMENSIONAL SHINGLES ALL ROOF SURFACES
2. LAPP & ACCENT SIDING TO BE CEMENTUOUS MATERIAL
3. BOARD & BATTEN SIDING TO BE WOOD BASED MATERAIL
4. TRIM MATERIAL TO BE WOOD COMPOSIT 5/4", 1X6 OR 1X4 OR DECORATIVE COMBINATIONS PER PLAN
5. SHUTTERS TO BE A NON VINYL COMPOSIT MATERIAL
6. GABLE VENTS AND DECOATIVE BRACKETS TO BE COMPOSIT MATERIAL.
7. EAVE AND GABLE RAKE OVERHANGS TO BE MINIMUM 12" DEEP WITH COMPOSIT MATERIAL SOFFITS.
8. ALL PORCH POSTS TO BE WOOD TRIMMED PER DESIGNS SHOWN. CEILINGS TO BE COMPOSIT WOOD MATERIAL.
9. ATTIC ROOF VENTS TO BE RIDGE DESIGN.
10. WINDOWS TO BE SINGLE HUNG VINYL WITH DECORATIVE GRIDS ALL ELEVATIONS.

EXCLUSIVES 2867 MODERN PRAIRIE



LEFT SIDE ELEVATION

SCALE: 1/8"=1'-0"

CHANGE TO 5/12
ROOF PITCH ON
MAIN BODY AND
GABLES



REAR ELEVATION

SCALE: 1/8"=1'-0"

EXTERIOR SPECIFICATIONS


1. DIMENSIONAL SHINGLES ALL ROOF SURFACES
2. LAPP & ACCENT SIDING TO BE CEMENTUOUS MATERIAL
3. BOARD & BATTEN SIDING TO BE WOOD BASED MATERIAL
4. TRIM MATERIAL TO BE WOOD COMPOSIT 5/4", 1X6 OR 1X4 OR DECORATIVE COMBINATIONS PER PLAN
5. SHUTTERS TO BE A NON VINYL COMPOSIT MATERIAL
6. GABLE VENTS AND DECOATIVE BRACKETS TO BE COMPOSIT MATERIAL.
7. EAVE AND GABLE RAKE OVERHANGS TO BE MINIMUM 12" DEEP WITH COMPOSIT MATERIAL SOFFITS.
8. ALL PORCH POSTS TO BE WOOD TRIMMED PER DESIGNS SHOWN. CEILINGS TO BE COMPOSIT WOOD MATERIAL.
9. ATTIC ROOF VENTS TO BE RIDGE DESIGN.
10. WINDOWS TO BE SINGLE HUNG VINYL WITH DECORATIVE GRIDS ALL ELEVATIONS.

EXCLUSIVES 2867


MODERN PRAIRIE



SERIES: EXCLUSIVES
FLOOR PLAN: E3347
3347 SQUARE FEET

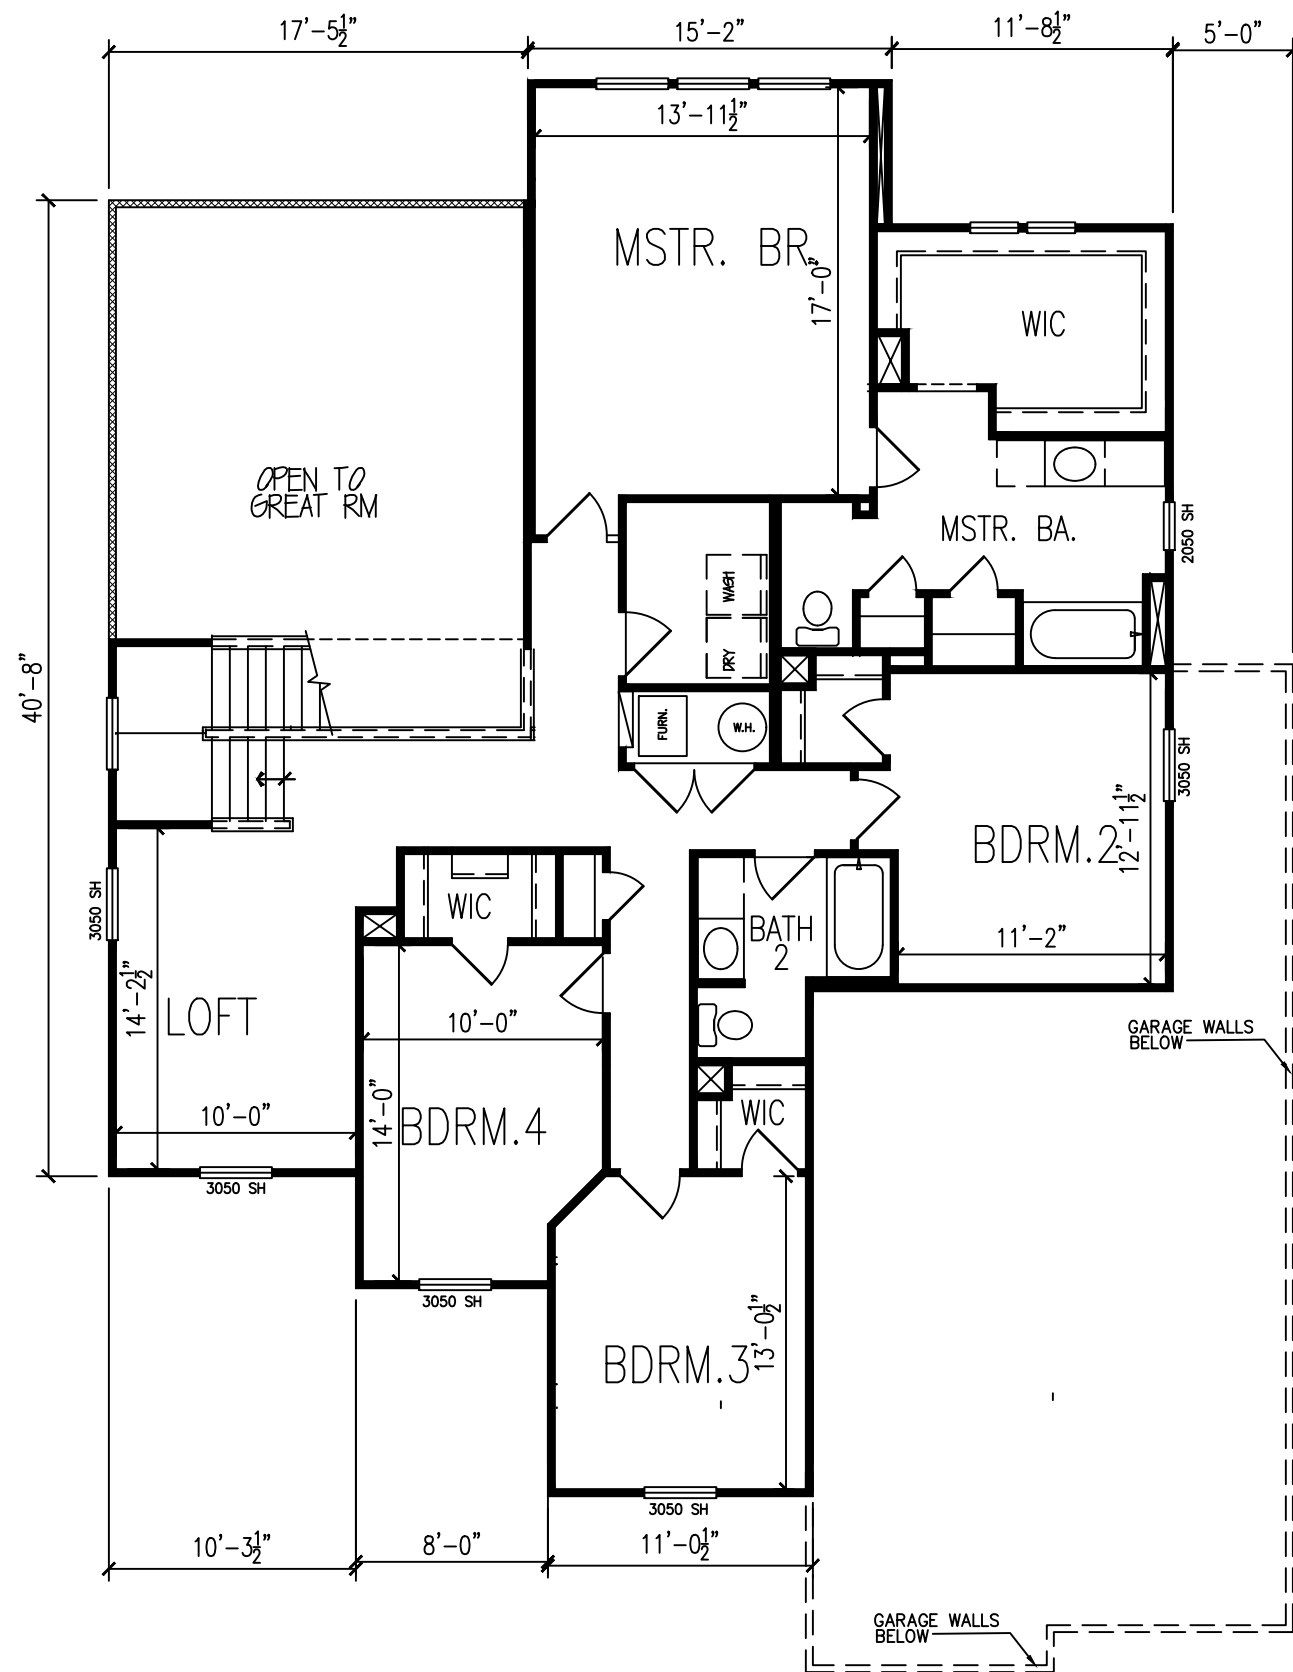

WINDOW DESIGN NOTE
SEE FRONT ELEVATIONS FOR WINDOW PLACEMENT
DESIGN VARIATIONS.

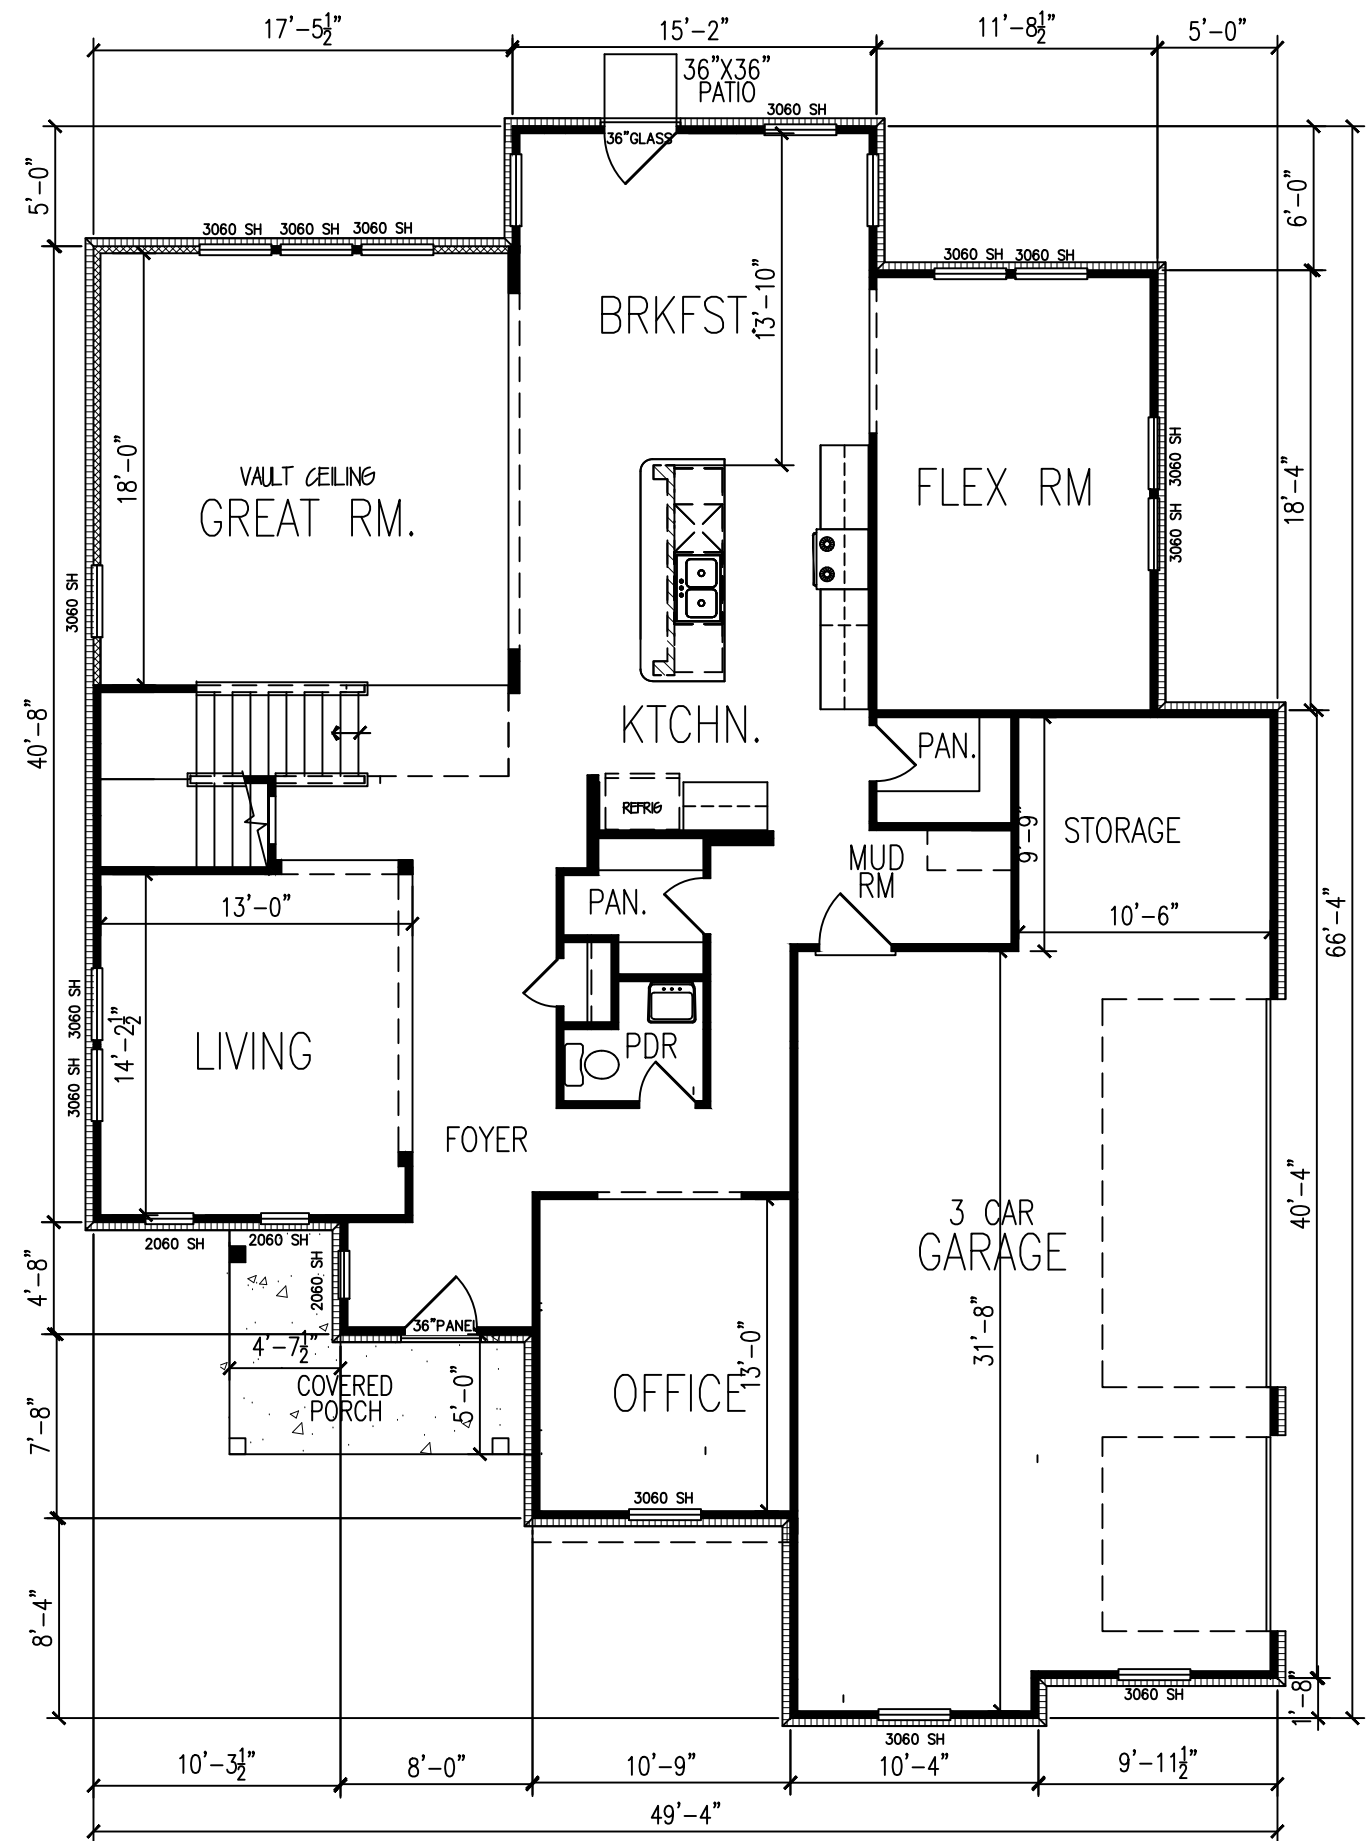

WINDOW DESIGN NOTE
SEE FRONT ELEVATIONS FOR WINDOW PLACEMENT
DESIGN VARIATIONS.

EXCLUSIVES 3347



APPROVED ELEVATION WITH BRICK WRAP CHANGES REQUESTED

RIGHT SIDE ELEVATION

SCALE: 1/8"=1'-0"



FRONT ELEVATION

SCALE: 1/8"=1'-0"


EXTERIOR SPECIFICATIONS

- 1. DIMENSIONAL SHINGLES ALL ROOF SURFACES
- 2. LAPP & ACCENT SIDING TO BE CEMENTUOUS MATERIAL
- 3. BOARD & BATTEN SIDING TO BE WOOD BASED MATERAIL
- 4. TRIM MATERIAL TO BE WOOD COMPOSIT 5/4", 1X6 OR 1X4 OR DECORATIVE COMBINATIONS PER PLAN
- 5. SHUTTERS TO BE A NON VINYL COMPOSIT MATERIAL
- 6. GABLE VENTS AND DECOATIVE BRACKETS TO BE COMPOSIT MATERIAL.
- 7. EAVE AND GABLE RAKE OVERHANGS TO BE MINIMUM 12" DEEP WITH COMPOSIT MATERIAL SOFFITS.
- 8. ALL PORCH POSTS TO BE WOOD TRIMMED PER DESIGNS SHOWN. CEILINGS TO BE COMPOSIT WOOD MATERIAL.
- 9. ATTIC ROOF VENTS TO BE RIDGE DESIGN.
- 10. WINDOWS TO BE SINGLE HUNG VINYL WITH DECORATIVE GRIDS ALL ELEVATIONS.

EXCLUSIVES 3347

TRADITIONAL

SHEET NO. 2	MODEL # EX 3347	COLONNADE	LOT #:	PYATT BUILDERS CARMEL, INDIANA 46032 PYATTBUILDERS.COM
	DATE: 10/11/23			
DRAWN BY: BEAN		BUYER: ELEVATION OPTIONS		
		COPYRIGHT 2023		

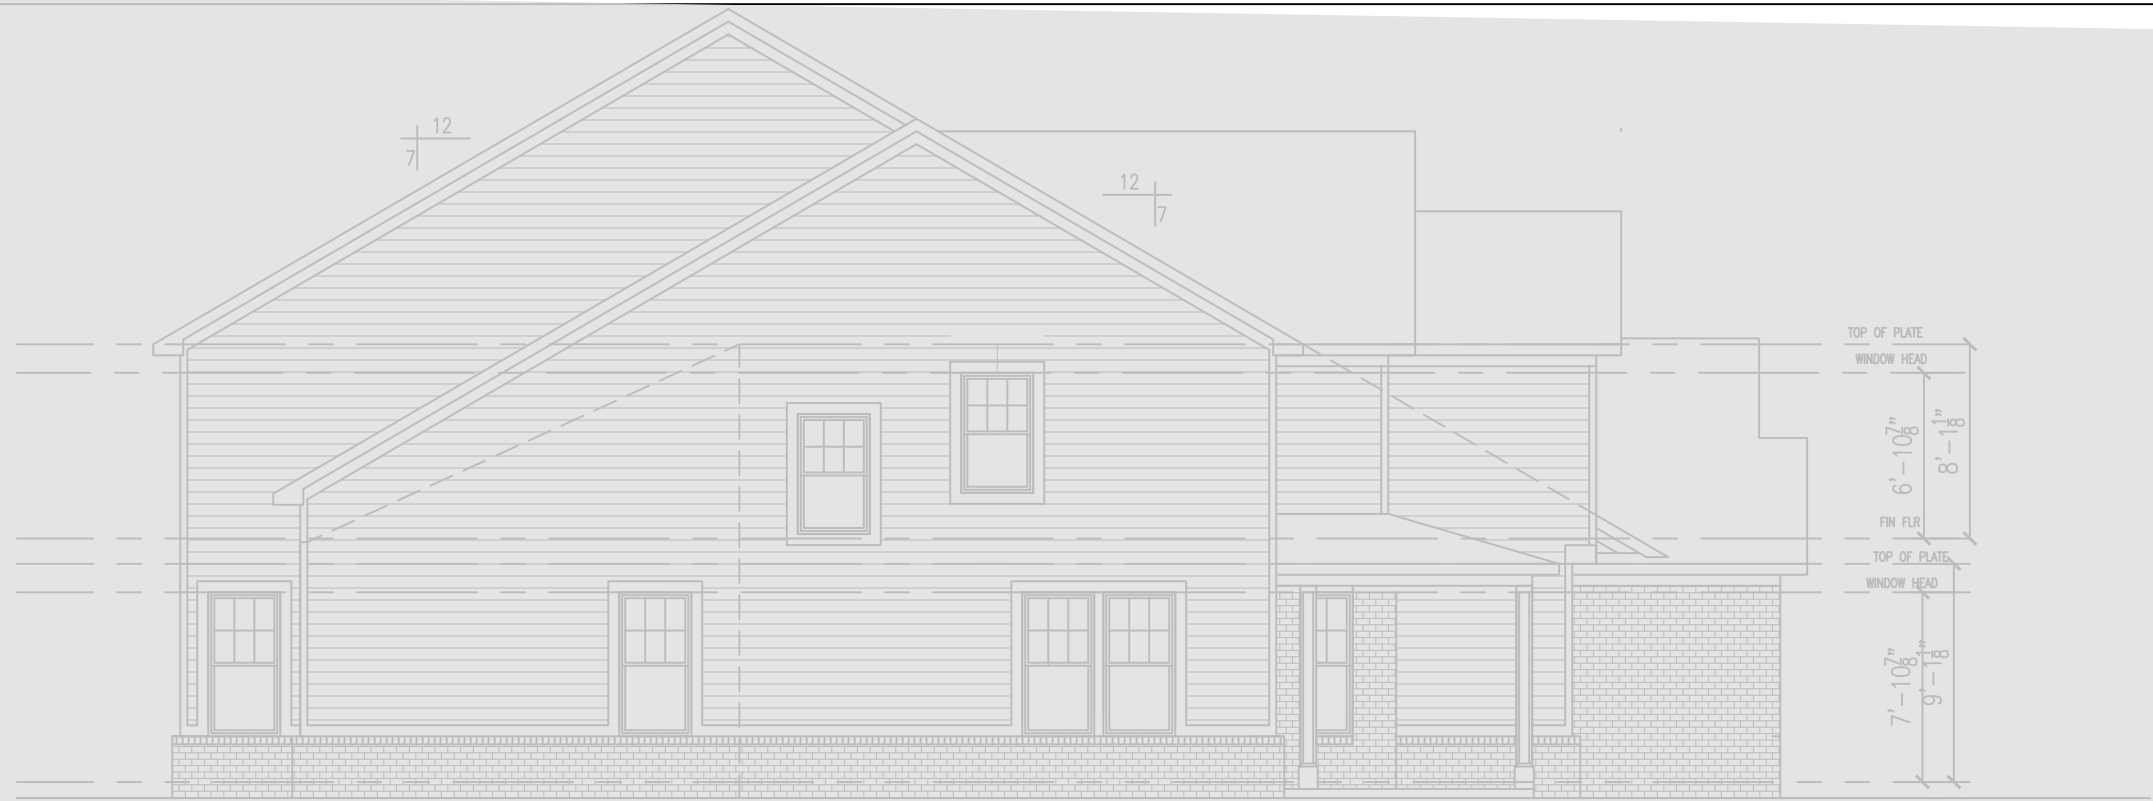

LEFT SIDE ELEVATION

APPROVED ELEVATION WITH BRICK WRAP CHANGES REQUESTED

SCALE: 1/8"=1'-0"



REAR ELEVATION

SCALE: 1/8"=1'-0"

EXTERIOR SPECIFICATIONS

1. DIMENSIONAL SHINGLES ALL ROOF SURFACES
2. LAPP & ACCENT SIDING TO BE CEMENTUOUS MATERIAL
3. BOARD & BATTEN SIDING TO BE WOOD BASED MATERAIL
4. TRIM MATERIAL TO BE WOOD COMPOSIT 5/4", 1X6 OR 1X4 OR DECORATIVE COMBINATIONS PER PLAN
5. SHUTTERS TO BE A NON VINYL COMPOSIT MATERIAL
6. GABLE VENTS AND DECOATIVE BRACKETS TO BE COMPOSIT MATERIAL.
7. EAVE AND GABLE RAKE OVERHANGS TO BE MINIMUM 12" DEEP WITH COMPOSIT MATERIAL SOFFITS.
8. ALL PORCH POSTS TO BE WOOD TRIMMED PER DESIGNS SHOWN. CEILINGS TO BE COMPOSIT WOOD MATERIAL.
9. ATTIC ROOF VENTS TO BE RIDGE DESIGN.
10. WINDOWS TO BE SINGLE HUNG VINYL WITH DECORATIVE GRIDS ALL ELEVATIONS.

EXCLUSIVES 3347

TRADITIONAL

SHEET NO.

3

MODEL # EX 3347

DATE: 10/11/23


DRAWN BY: BEAN

COLONNADE

LOT #:


BUYER: ELEVATION OPTIONS

PYATT BUILDERS
CARMEL, INDIANA 46032

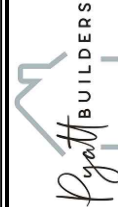


COPYRIGHT 2023

PYATTBUILDERS.COM

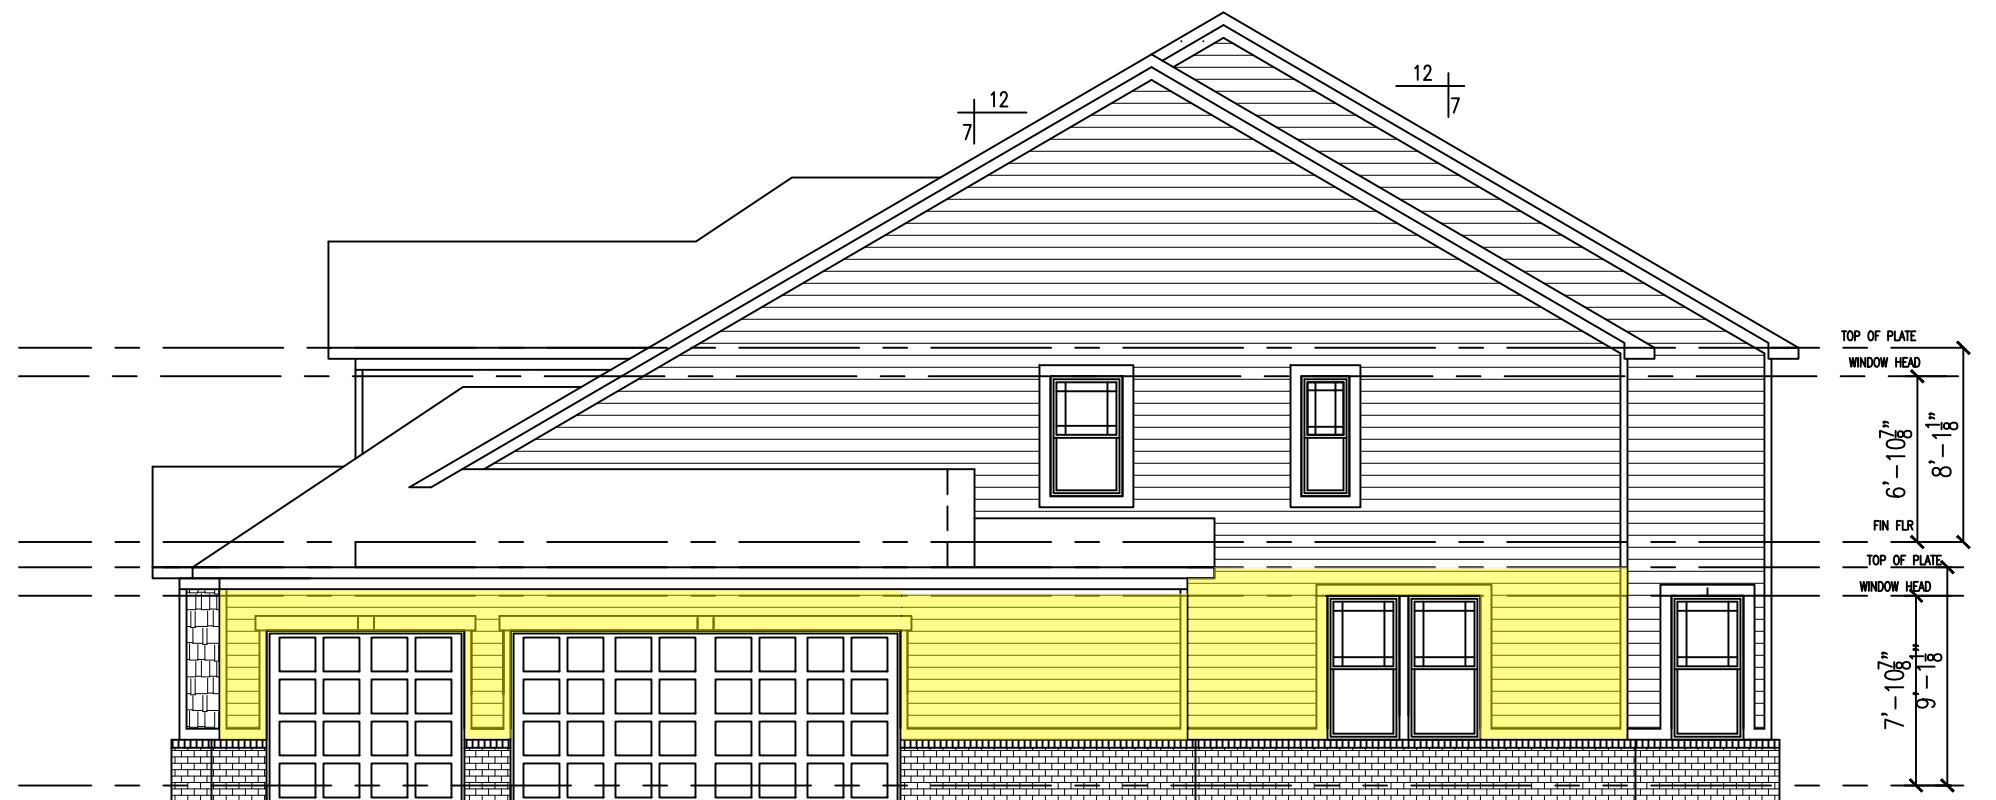

RIGHT SIDE ELEVATION

SCALE: 1/8"=1'-0"

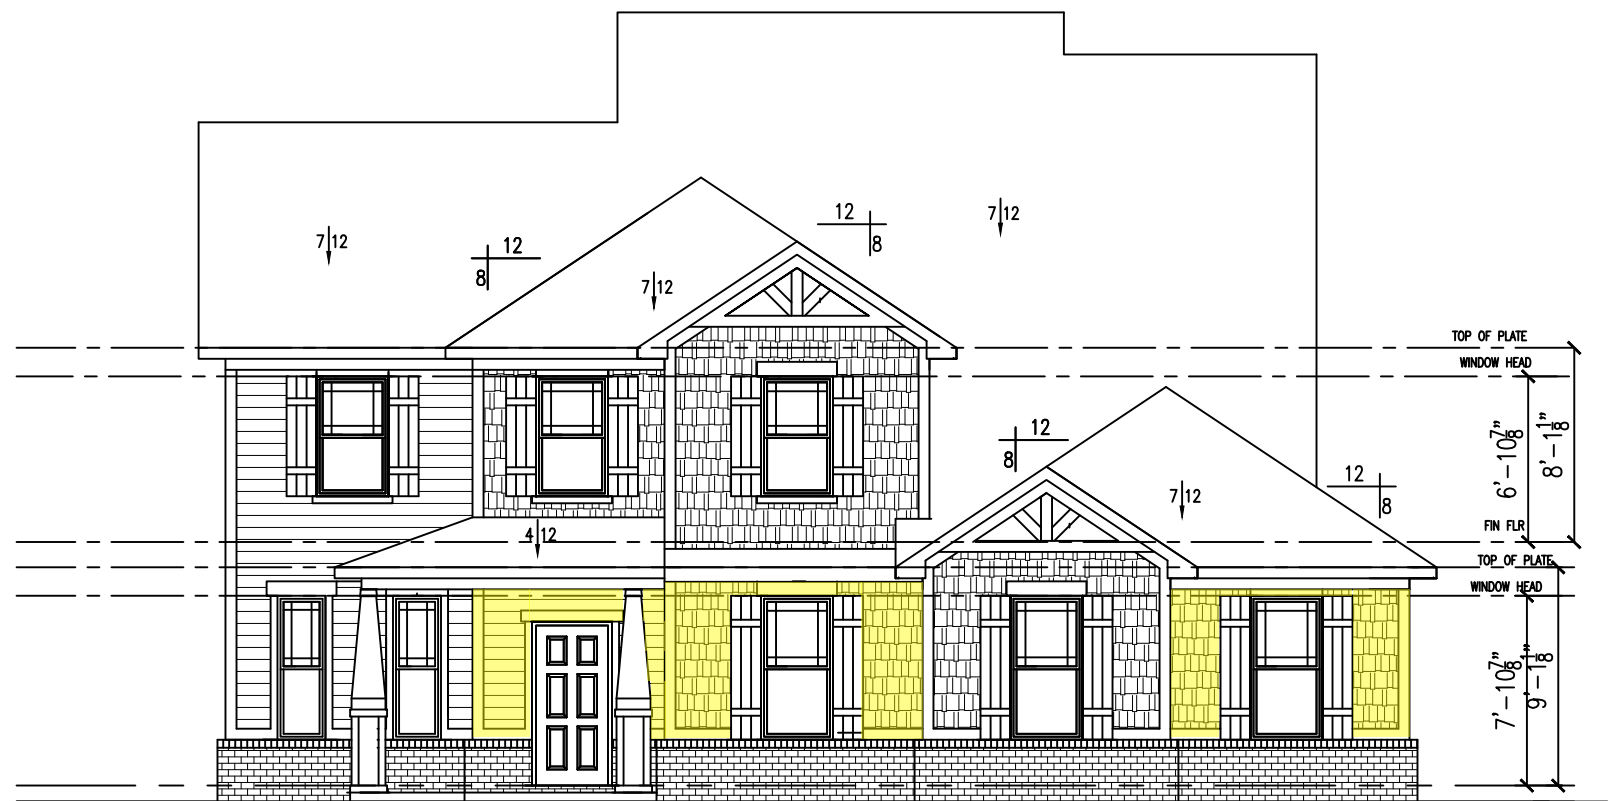

FRONT ELEVATION


SCALE: 1/8"=1'-0"

EXTERIOR SPECIFICATIONS

1. DIMENSIONAL SHINGLES ALL ROOF SURFACES
2. LAPP & ACCENT SIDING TO BE CEMENTUOUS MATERIAL
3. BOARD & BATTEN SIDING TO BE WOOD BASED MATERAIL
4. TRIM MATERIAL TO BE WOOD COMPOSIT 5/4", 1X6 OR 1X4 OR DECORATIVE COMBINATIONS PER PLAN
5. SHUTTERS TO BE A NON VINYL COMPOSIT MATERIAL
6. GABLE VENTS AND DECOATIVE BRACKETS TO BE COMPOSIT MATERIAL.
7. EAVE AND GABLE RAKE OVERHANGS TO BE MINIMUM 12" DEEP WITH COMPOSIT MATERIAL SOFFITS.
8. ALL PORCH POSTS TO BE WOOD TRIMMED PER DESIGNS SHOWN. CEILINGS TO BE COMPOSIT WOOD MATERIAL.
9. ATTIC ROOF VENTS TO BE RIDGE DESIGN.
10. WINDOWS TO BE SINGLE HUNG VINYL WITH DECORATIVE GRIDS ALL ELEVATIONS.


EXCLUSIVES 3347

CRAFTSMAN

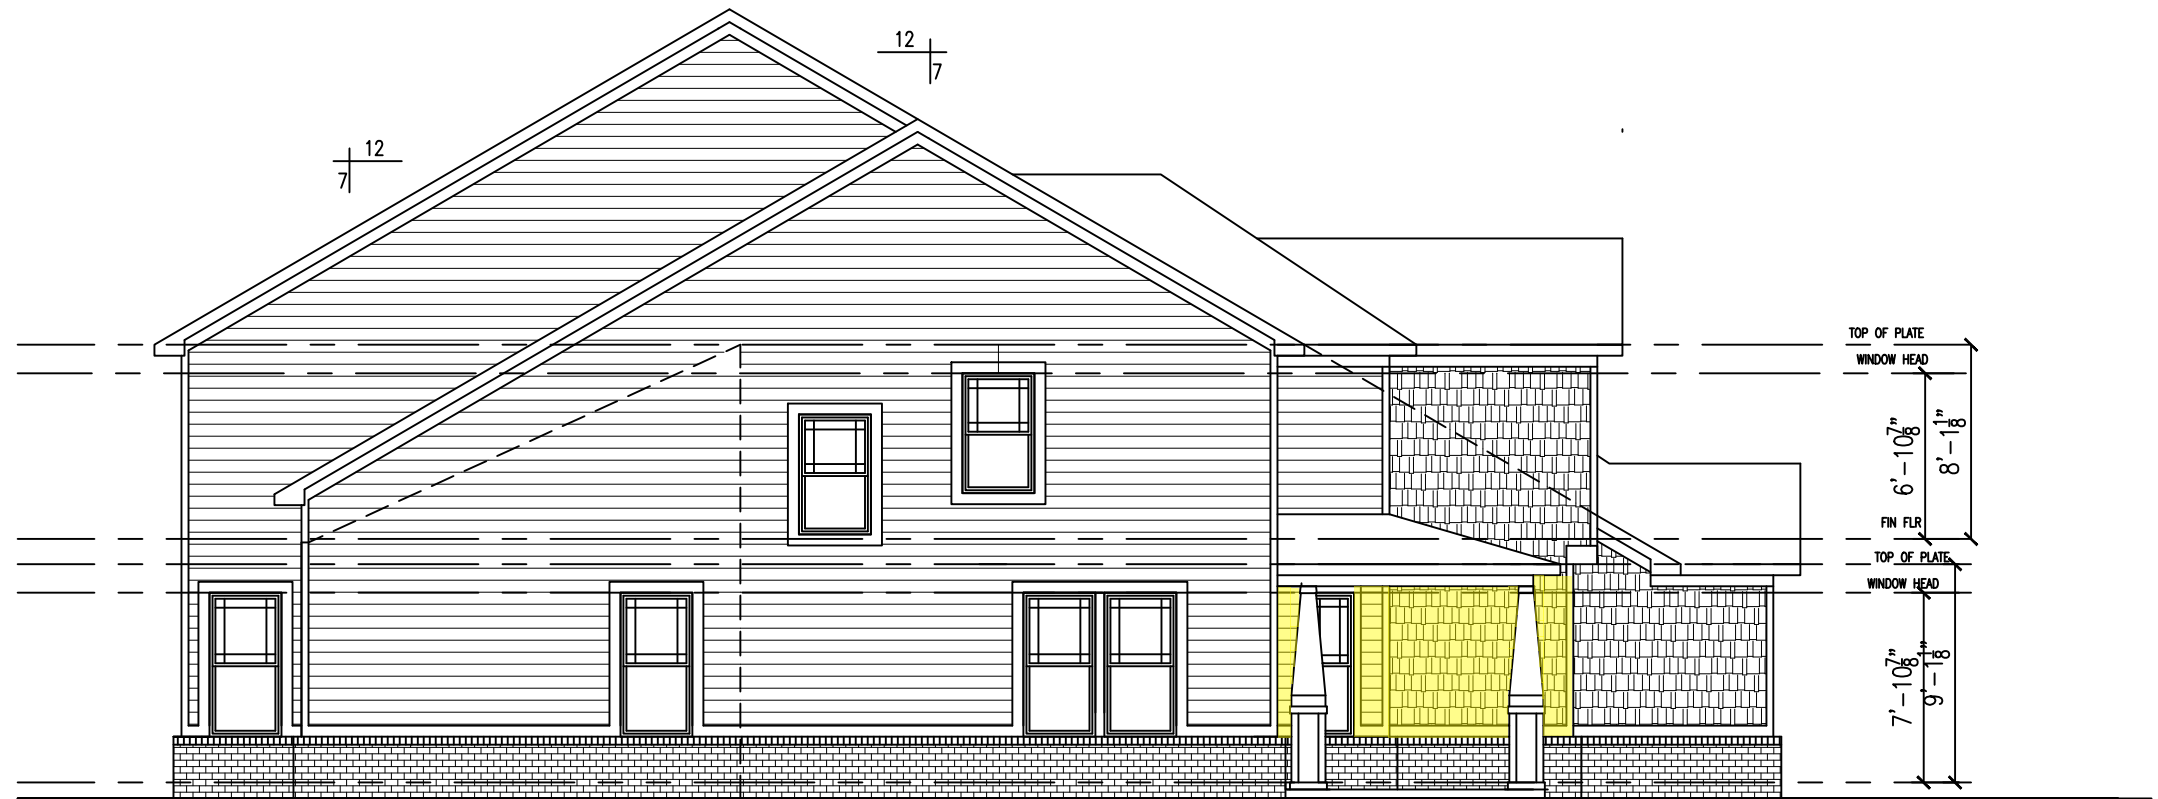

LEFT SIDE ELEVATION

SCALE: 1/8"=1'-0"

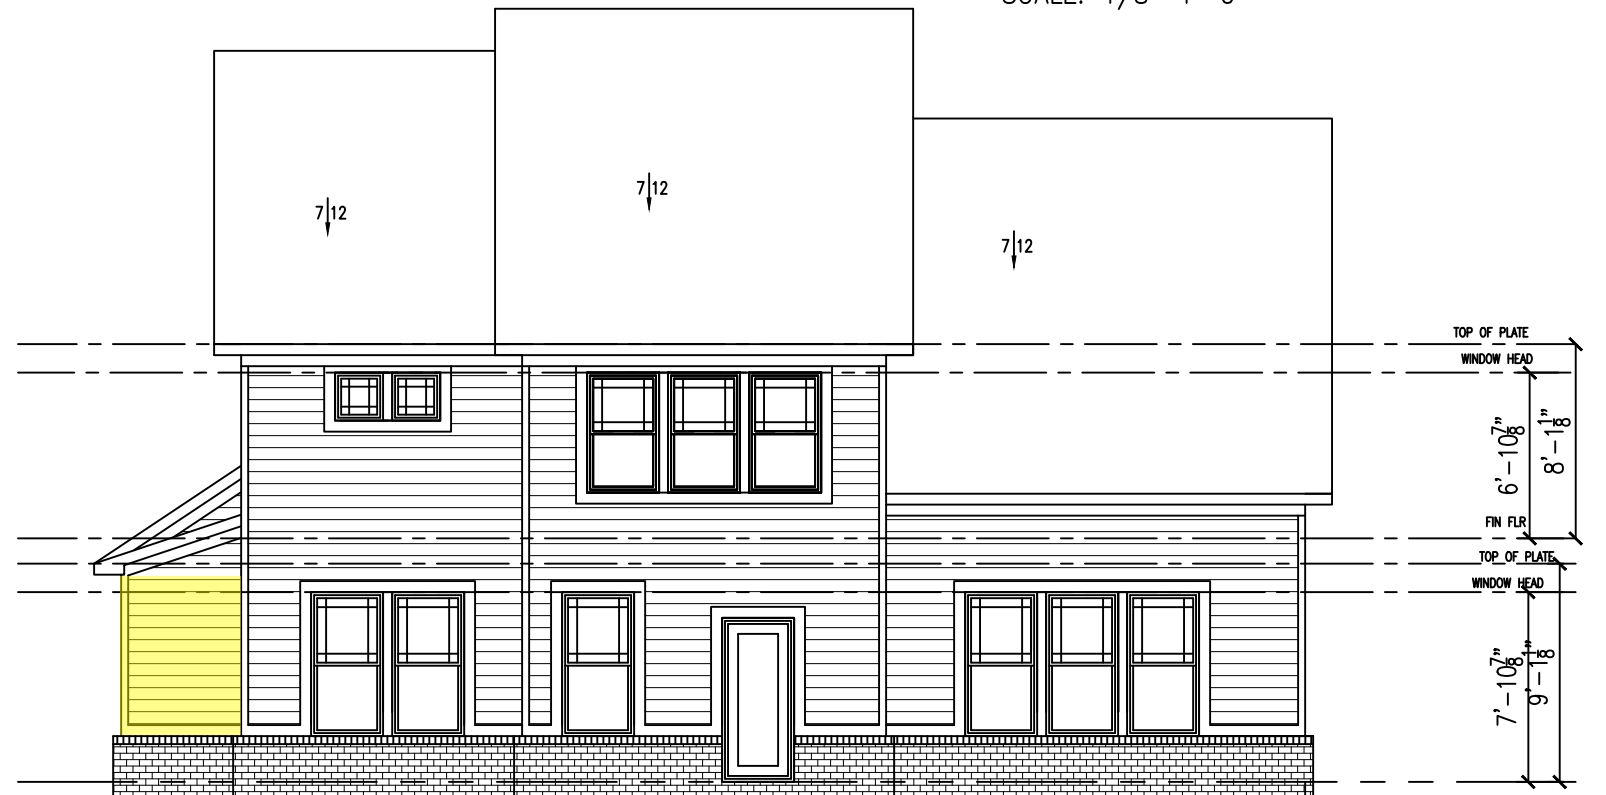

REAR ELEVATION

SCALE: 1/8"=1'-0"

EXTERIOR SPECIFICATIONS

1. DIMENSIONAL SHINGLES ALL ROOF SURFACES
2. LAPP & ACCENT SIDING TO BE CEMENTUOUS MATERIAL
3. BOARD & BATTEN SIDING TO BE WOOD BASED MATERAIL
4. TRIM MATERIAL TO BE WOOD COMPOSIT 5/4", 1X6 OR 1X4 OR DECORATIVE COMBINATIONS PER PLAN
5. SHUTTERS TO BE A NON VINYL COMPOSIT MATERIAL
6. GABLE VENTS AND DECOATIVE BRACKETS TO BE COMPOSIT MATERIAL.
7. EAVE AND GABLE RAKE OVERHANGS TO BE MINIMUM 12" DEEP WITH COMPOSIT MATERIAL SOFFITS.
8. ALL PORCH POSTS TO BE WOOD TRIMMED PER DESIGNS SHOWN. CEILINGS TO BE COMPOSIT WOOD MATERIAL.
9. ATTIC ROOF VENTS TO BE RIDGE DESIGN.
10. WINDOWS TO BE SINGLE HUNG VINYL WITH DECORATIVE GRIDS ALL ELEVATIONS.

EXCLUSIVES 3347

CRAFTSMAN

SHEET NO. MODEL # EX 3347

DATE: 10/11/23

DRAWN BY: BEAN

COLONNADE

LOT #:

BUYER: ELEVATION OPTIONS

PYATT BUILDERS
CARMEL, INDIANA 46032

PYATT BUILDERS

COPYRIGHT 2023

PYATTBUILDERS.COM



APPROVED ELEVATION

RIGHT SIDE ELEVATION

SCALE: 1/8"=1'-0"



FRONT ELEVATION

SCALE: 1/8"=1'-0"

EXCLUSIVES 3347

FARMHOUSE

EXTERIOR SPECIFICATIONS

1. DIMENSIONAL SHINGLES ALL ROOF SURFACES
2. LAPP & ACCENT SIDING TO BE CEMENTUOUS MATERIAL
3. BOARD & BATTEN SIDING TO BE WOOD BASED MATERAIL
4. TRIM MATERIAL TO BE WOOD COMPOSIT 5/4", 1X6 OR 1X4 OR DECORATIVE COMBINATIONS PER PLAN
5. SHUTTERS TO BE A NON VINYL COMPOSIT MATERIAL
6. GABLE VENTS AND DECOATIVE BRACKETS TO BE COMPOSIT MATERIAL.
7. EAVE AND GABLE RAKE OVERHANGS TO BE MINIMUM 12" DEEP WITH COMPOSIT MATERIAL SOFFITS.
8. ALL PORCH POSTS TO BE WOOD TRIMMED PER DESIGNS SHOWN. CEILINGS TO BE COMPOSIT WOOD MATERIAL.
9. ATTIC ROOF VENTS TO BE RIDGE DESIGN.
10. WINDOWS TO BE SINGLE HUNG VINYL WITH DECORATIVE GRIDS ALL ELEVATIONS.

SHEET NO.

6

MODEL # EX 3347

DATE: 10/11/23

DRAWN BY: BEAN

COLONNADE

LOT #:


BUYER: ELEVATION OPTIONS



PYATT BUILDERS
CARMEL, INDIANA 46032

PYATTBUILDERS.COM

COPYRIGHT 2023

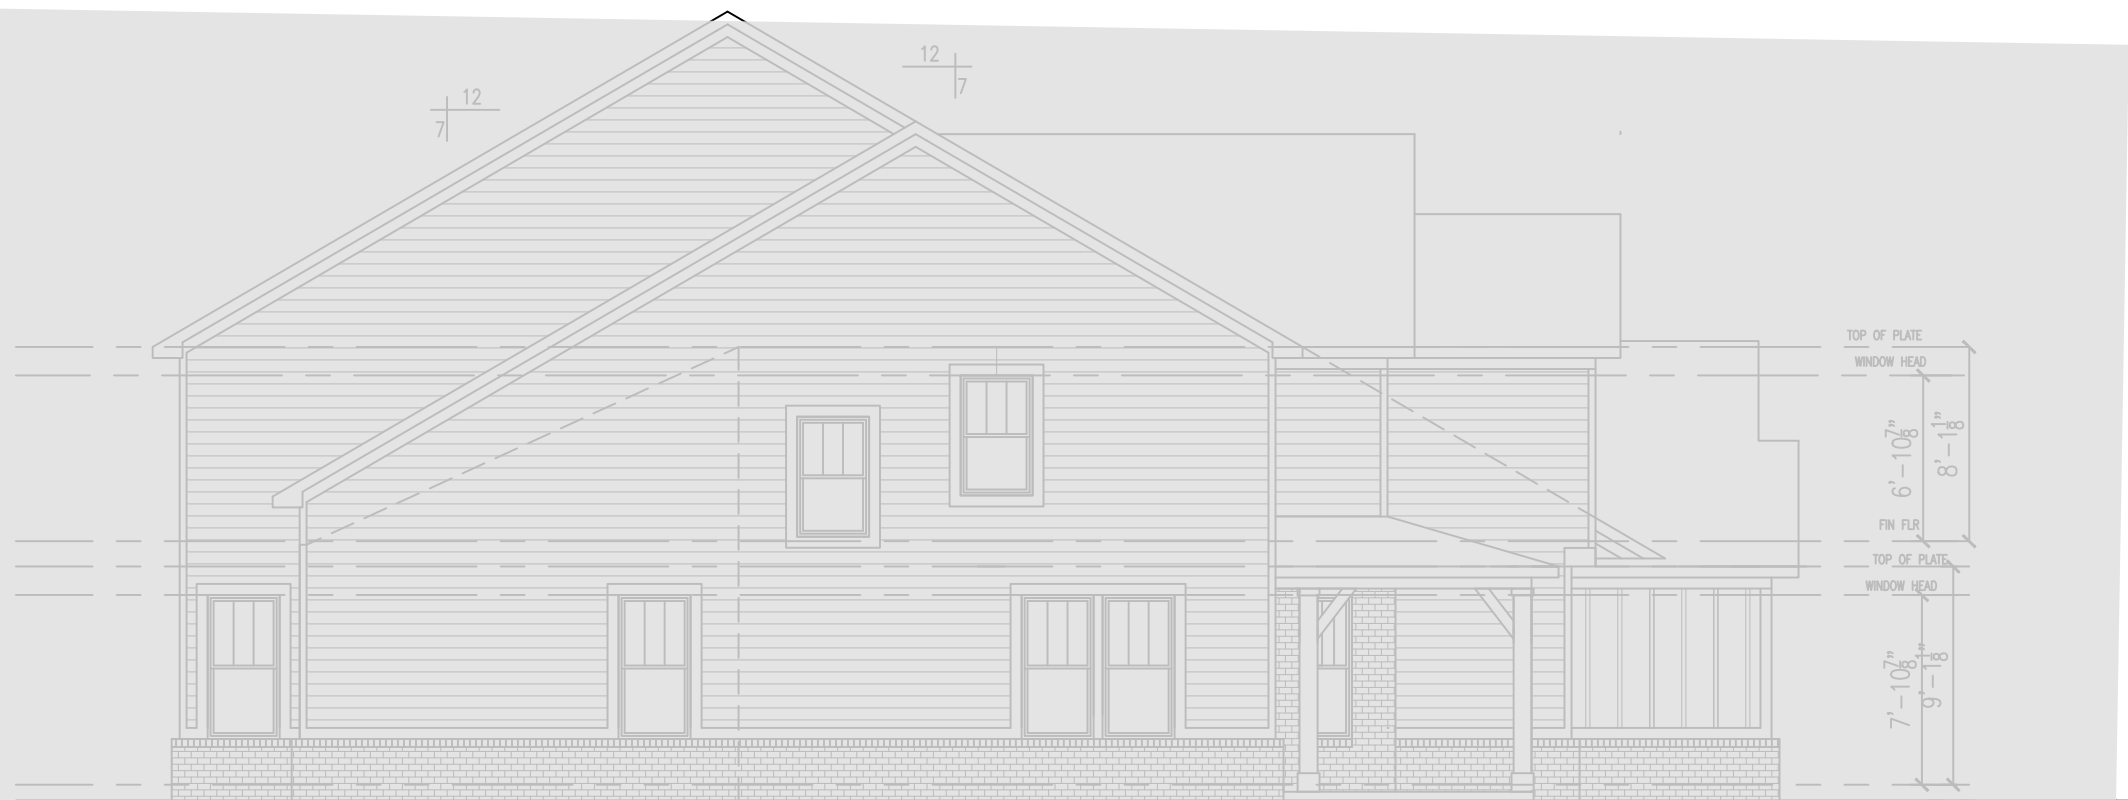

LEFT SIDE ELEVATION

SCALE: 1/8"=1'-0"

APPROVED ELEVATION



REAR ELEVATION

SCALE: 1/8"=1'-0"

EXTERIOR SPECIFICATIONS

1. DIMENSIONAL SHINGLES ALL ROOF SURFACES
2. LAPP & ACCENT SIDING TO BE CEMENTUOUS MATERIAL
3. BOARD & BATTEN SIDING TO BE WOOD BASED MATERAIL
4. TRIM MATERIAL TO BE WOOD COMPOSIT 5/4", 1X6 OR 1X4 OR DECORATIVE COMBINATIONS PER PLAN
5. SHUTTERS TO BE A NON VINYL COMPOSIT MATERIAL
6. GABLE VENTS AND DECOATIVE BRACKETS TO BE COMPOSIT MATERIAL
7. EAVE AND GABLE RAKE OVERHANGS TO BE MINIMUM 12" DEEP WITH COMPOSIT MATERIAL SOFFITS.
8. ALL PORCH POSTS TO BE WOOD TRIMMED PER DESIGNS SHOWN. CEILINGS TO BE COMPOSIT WOOD MATERIAL.
9. ATTIC ROOF VENTS TO BE RIDGE DESIGN.
10. WINDOWS TO BE SINGLE HUNG VINYL WITH DECORATIVE GRIDS ALL ELEVATIONS.

EXCLUSIVES 3347

FARMHOUSE

SHEET NO.

7

MODEL # EX 3347

DATE: 10/11/23

DRAWN BY: BEAN

COLONNADE

LOT #:


BUYER: ELEVATION OPTIONS



PYATT BUILDERS
CARMEL, INDIANA 46032


PYATTBUILDERS.COM

COPYRIGHT 2023

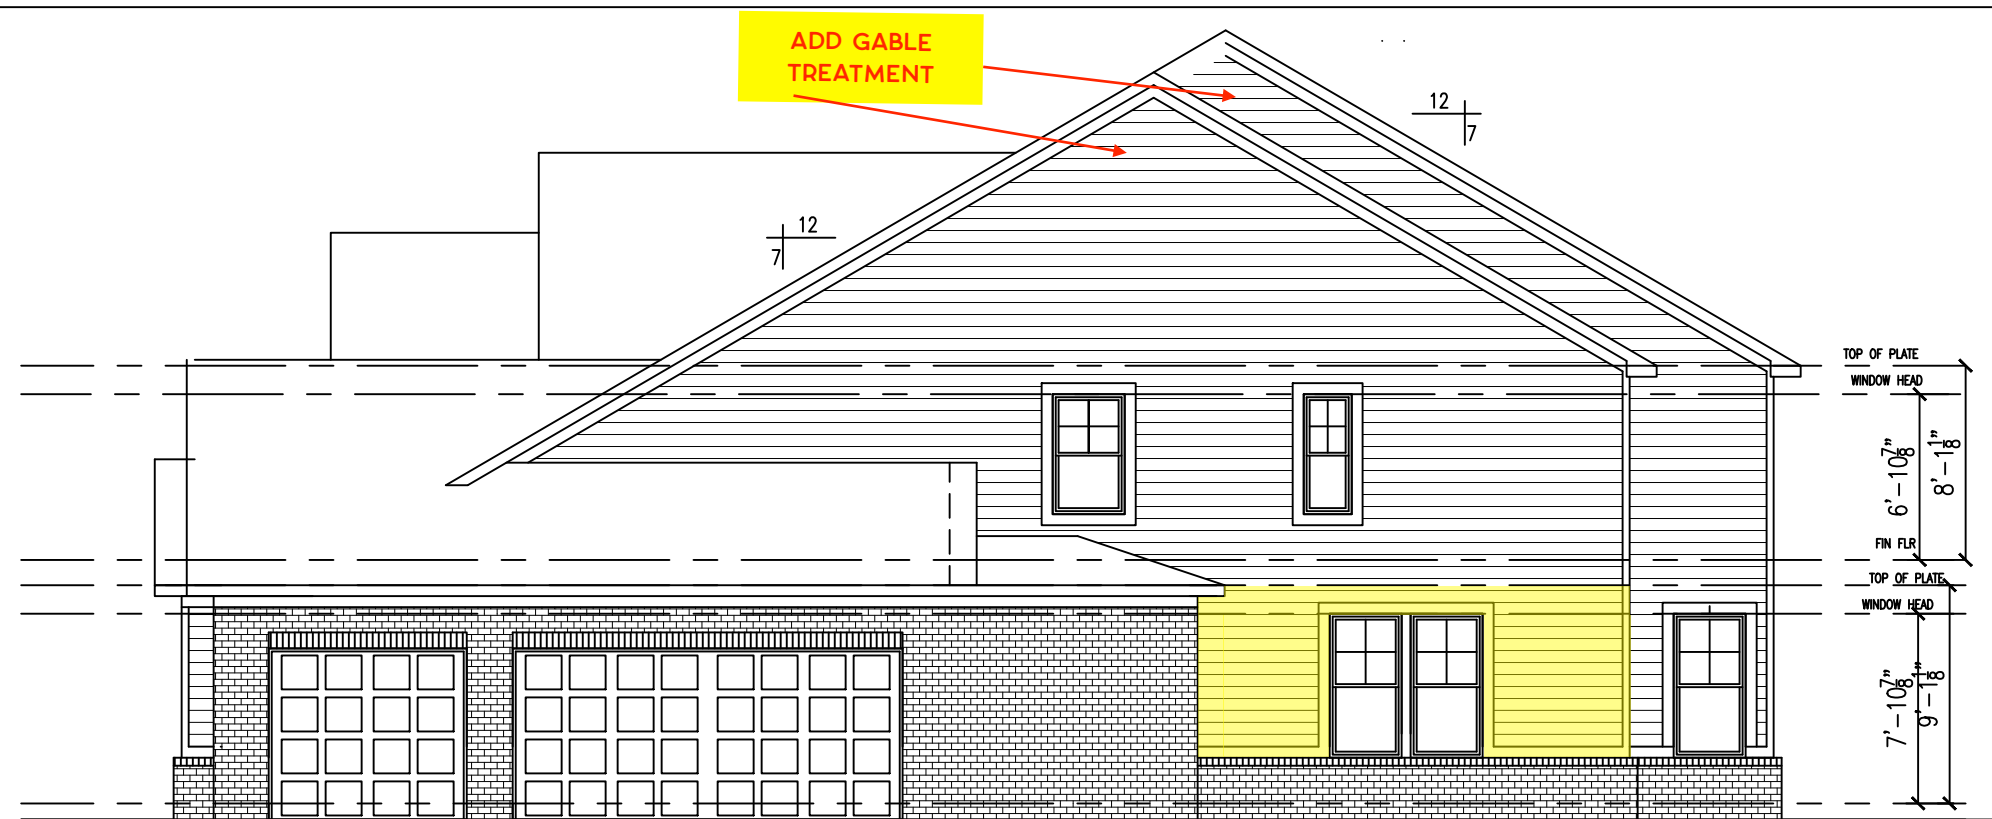

RIGHT SIDE ELEVATION

SCALE: 1/8"=1'-0"

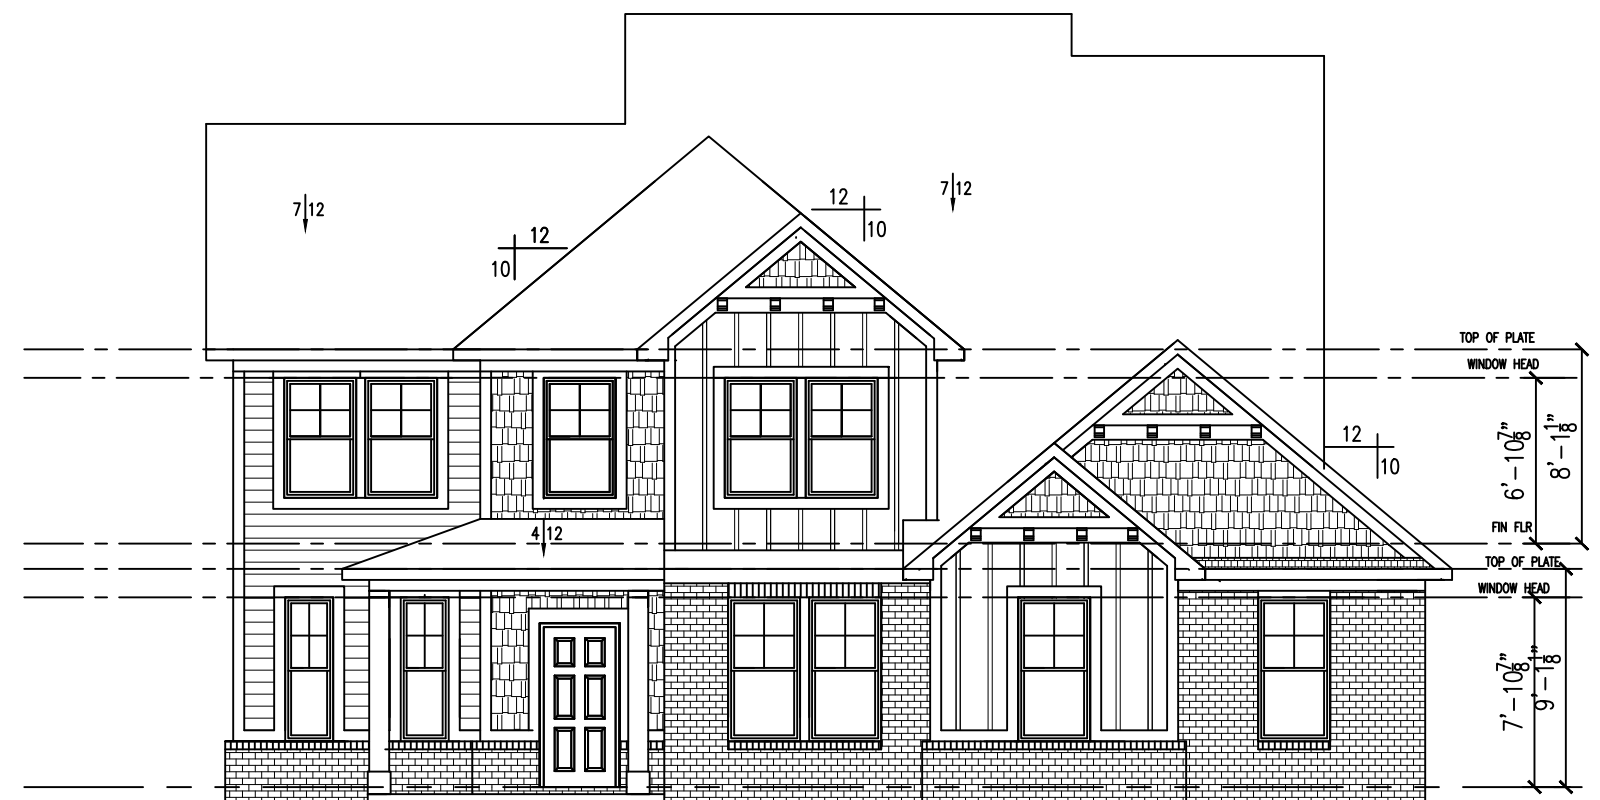

FRONT ELEVATION


SCALE: 1/8"=1'-0"

EXTERIOR SPECIFICATIONS

1. DIMENSIONAL SHINGLES ALL ROOF SURFACES
2. LAPP & ACCENT SIDING TO BE CEMENTUOUS MATERIAL
3. BOARD & BATTEN SIDING TO BE WOOD BASED MATERAIL
4. TRIM MATERIAL TO BE WOOD COMPOSIT 5/4", 1X6 OR 1X4 OR DECORATIVE COMBINATIONS PER PLAN
5. SHUTTERS TO BE A NON VINYL COMPOSIT MATERIAL
6. GABLE VENTS AND DECOATIVE BRACKETS TO BE COMPOSIT MATERIAL.
7. EAVE AND GABLE RAKE OVERHANGS TO BE MINIMUM 12" DEEP WITH COMPOSIT MATERIAL SOFFITS.
8. ALL PORCH POSTS TO BE WOOD TRIMMED PER DESIGNS SHOWN. CEILINGS TO BE COMPOSIT WOOD MATERIAL.
9. ATTIC ROOF VENTS TO BE RIDGE DESIGN.
10. WINDOWS TO BE SINGLE HUNG VINYL WITH DECORATIVE GRIDS ALL ELEVATIONS.

EXCLUSIVES 3347

COTTAGE

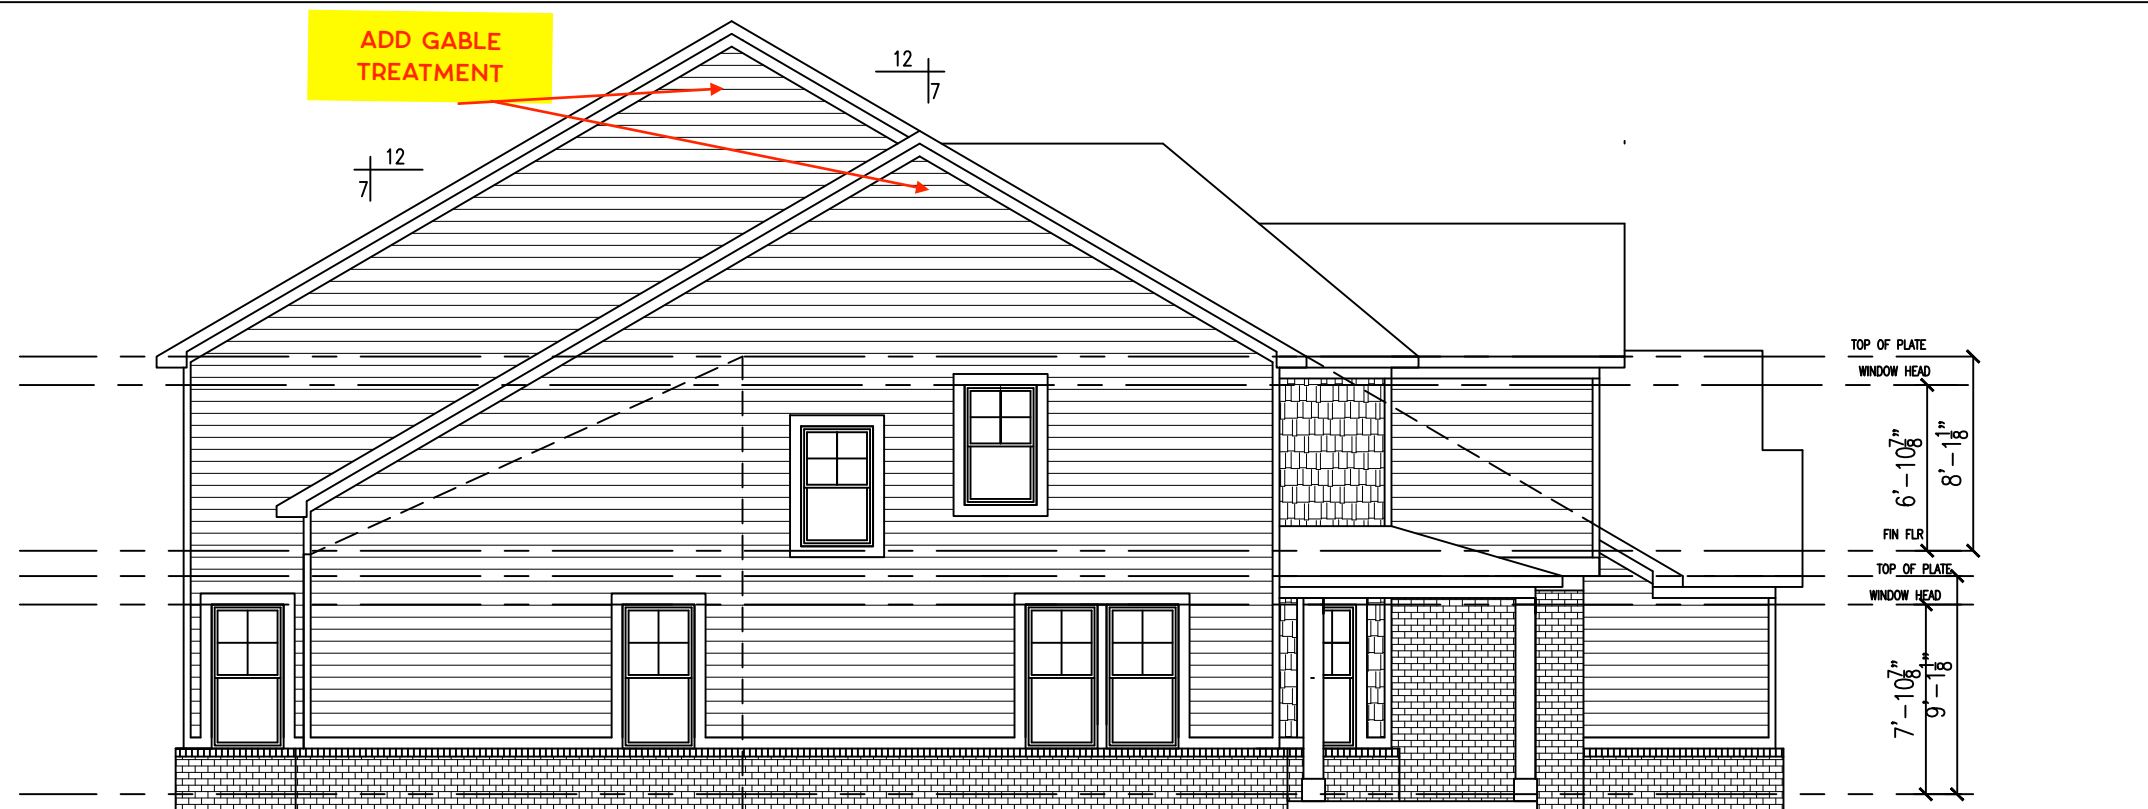

LEFT SIDE ELEVATION

SCALE: 1/8"=1'-0"



REAR ELEVATION

SCALE: 1/8"=1'-0"

EXTERIOR SPECIFICATIONS

1. DIMENSIONAL SHINGLES ALL ROOF SURFACES
2. LAPP & ACCENT SIDING TO BE CEMENTUOUS MATERIAL
3. BOARD & BATTEN SIDING TO BE WOOD BASED MATERIAL
4. TRIM MATERIAL TO BE WOOD COMPOSIT 5/4", 1X6 OR 1X4 OR DECORATIVE COMBINATIONS PER PLAN
5. SHUTTERS TO BE A NON VINYL COMPOSIT MATERIAL
6. GABLE VENTS AND DECOATIVE BRACKETS TO BE COMPOSIT MATERIAL.
7. EAVE AND GABLE RAKE OVERHANGS TO BE MINIMUM 12" DEEP WITH COMPOSIT MATERIAL SOFFITS.
8. ALL PORCH POSTS TO BE WOOD TRIMMED PER DESIGNS SHOWN. CEILINGS TO BE COMPOSIT WOOD MATERIAL.
9. ATTIC ROOF VENTS TO BE RIDGE DESIGN.
10. WINDOWS TO BE SINGLE HUNG VINYL WITH DECORATIVE GRIDS ALL ELEVATIONS.

EXCLUSIVES 3347

COTTAGE

SHEET NO.

9

MODEL # EX 3347

DATE: 10/11/23

DRAWN BY: BEAN

COLONNADE

LOT #:

BUYER: ELEVATION OPTIONS




COPYRIGHT 2023

PYATT BUILDERS
CARMEL, INDIANA 46032

PYATTBUILDERS.COM




SERIES: EXCLUSIVES
FLOOR PLAN: E3358
3358 SQUARE FEET

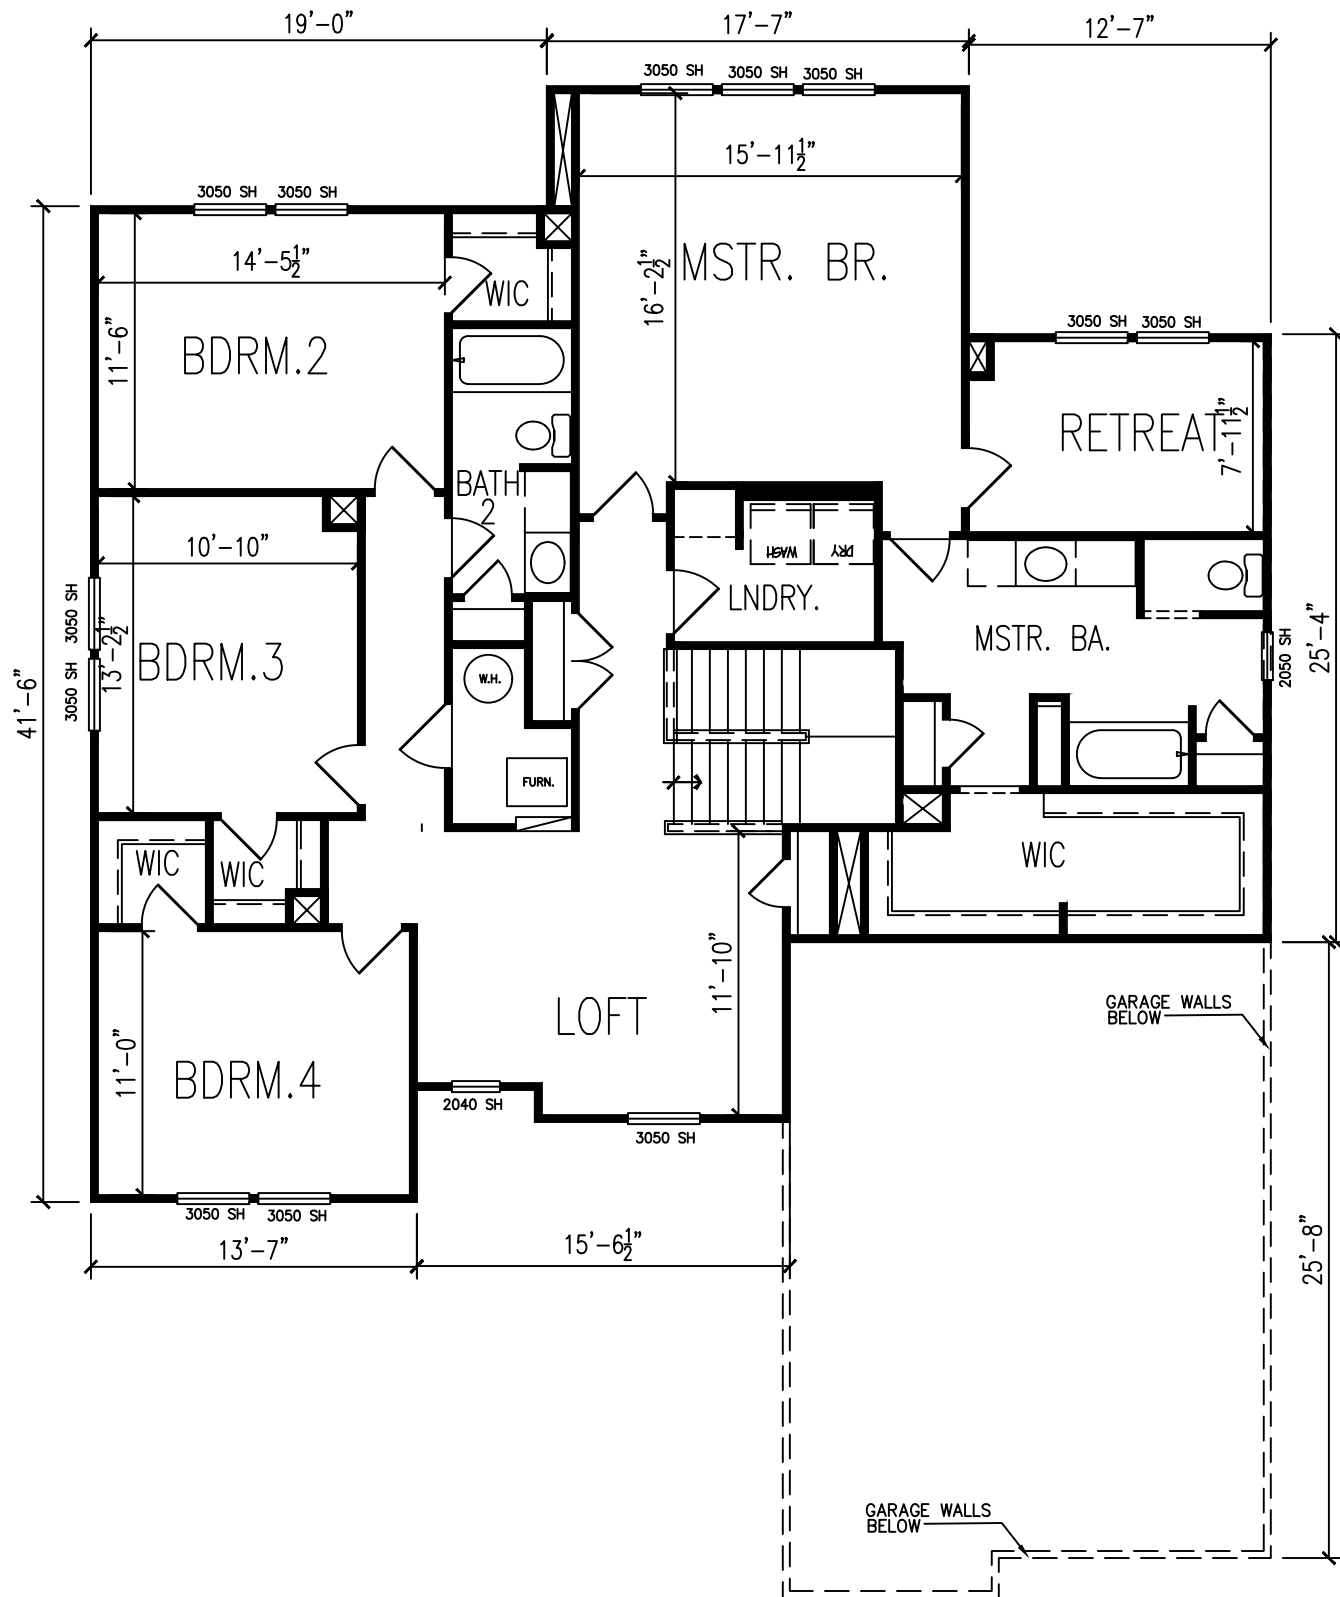

SECOND FLOOR PLAN

SCALE: 1/8"=1'-0"

WINDOW DESIGN NOTE
SEE FRONT ELEVATIONS FOR WINDOW PLACEMENT
DESIGN VARIATIONS.

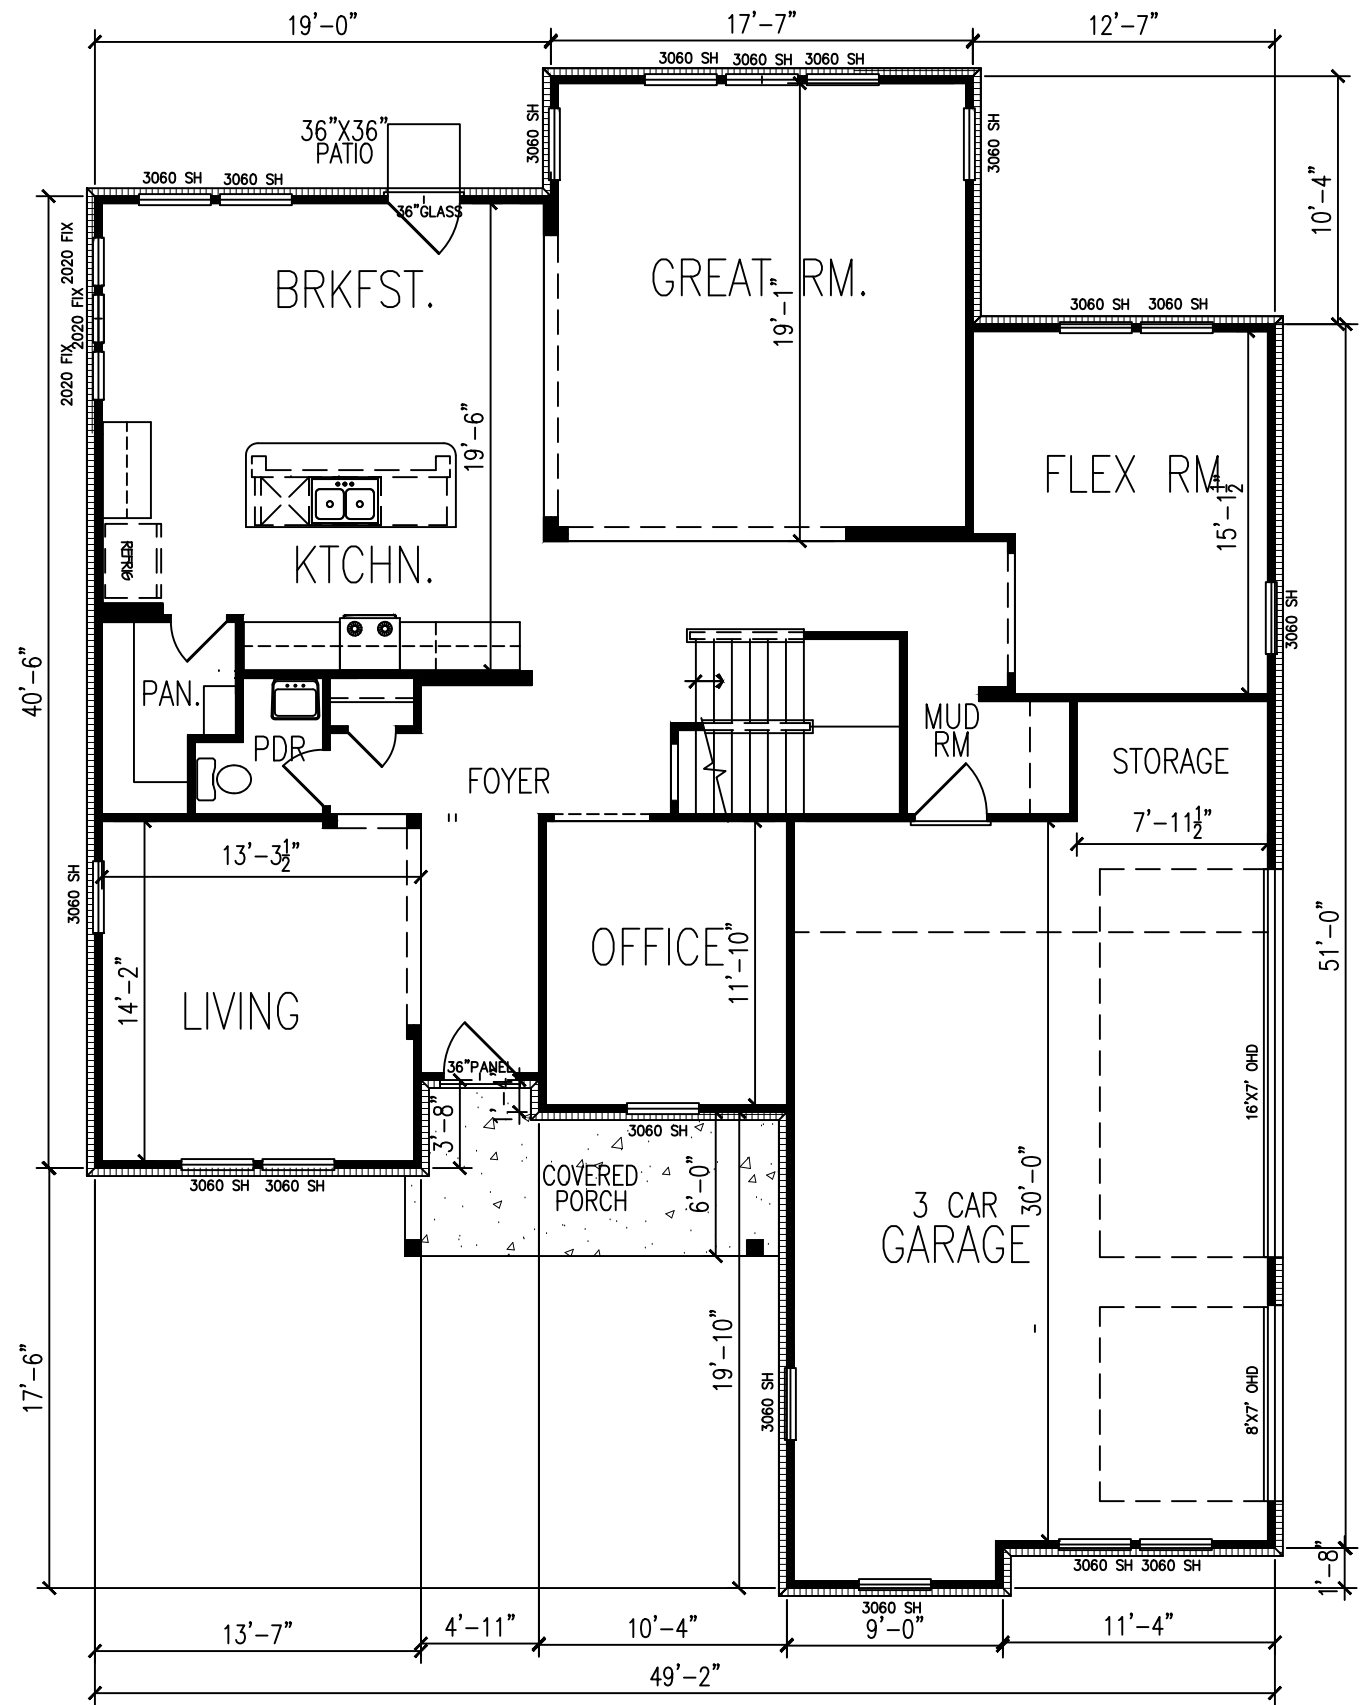

FIRST FLOOR PLAN

SCALE: 1/8"=1'-0"

WINDOW DESIGN NOTE
SEE FRONT ELEVATIONS FOR WINDOW PLACEMENT
DESIGN VARIATIONS.

EXCLUSIVES 3358



RIGHT SIDE ELEVATION

SCALE: 1/8"=1'-0"

APPROVED ELEVATION WITH BRICK WRAP CHANGES REQUESTED



FRONT ELEVATION

SCALE: 1/8"=1'-0"

EXTERIOR SPECIFICATIONS

1. DIMENSIONAL SHINGLES ALL ROOF SURFACES
2. LAPP & ACCENT SIDING TO BE CEMENTUOUS MATERIAL
3. BOARD & BATTEN SIDING TO BE WOOD BASED MATERIAL
4. TRIM MATERIAL TO BE WOOD COMPOSIT 5/4", 1X6 OR 1X4 OR DECORATIVE COMBINATIONS PER PLAN
5. SHUTTERS TO BE A NON VINYL COMPOSIT MATERIAL
6. GABLE VENTS AND DECOATIVE BRACKETS TO BE COMPOSIT MATERIAL.
7. EAVE AND GABLE RAKE OVERHANGS TO BE MINIMUM 12" DEEP WITH COMPOSIT MATERIAL SOFFITS.
8. ALL PORCH POSTS TO BE WOOD TRIMMED PER DESIGNS SHOWN. CEILINGS TO BE COMPOSIT WOOD MATERIAL.
9. ATTIC ROOF VENTS TO BE RIDGE DESIGN.
10. WINDOWS TO BE SINGLE HUNG VINYL WITH DECORATIVE GRIDS ALL ELEVATIONS.

EXCLUSIVES 3358

TRADITIONAL



LEFT SIDE ELEVATION

SCALE: 1/8"=1'-0"

APPROVED ELEVATION WITH BRICK WRAP CHANGES REQUESTED



REAR ELEVATION


SCALE: 1/8"=1'-0"

EXTERIOR SPECIFICATIONS


1. DIMENSIONAL SHINGLES ALL ROOF SURFACES
2. LAPP & ACCENT SIDING TO BE CEMENTUOUS MATERIAL
3. BOARD & BATTEN SIDING TO BE WOOD BASED MATERAIL
4. TRIM MATERIAL TO BE WOOD COMPOSIT 5/4", 1X6 OR 1X4 OR DECORATIVE COMBINATIONS PER PLAN
5. SHUTTERS TO BE A NON VINYL COMPOSIT MATERIAL
6. GABLE VENTS AND DECOATIVE BRACKETS TO BE COMPOSIT MATERIAL.
7. EAVE AND GABLE RAKE OVERHANGS TO BE MINIMUM 12" DEEP WITH COMPOSIT MATERIAL SOFFITS.
8. ALL PORCH POSTS TO BE WOOD TRIMMED PER DESIGNS SHOWN. CEILINGS TO BE COMPOSIT WOOD MATERIAL.
9. ATTIC ROOF VENTS TO BE RIDGE DESIGN.
10. WINDOWS TO BE SINGLE HUNG VINYL WITH DECORATIVE GRIDS ALL ELEVATIONS.

EXCLUSIVES 3358

TRADITIONAL

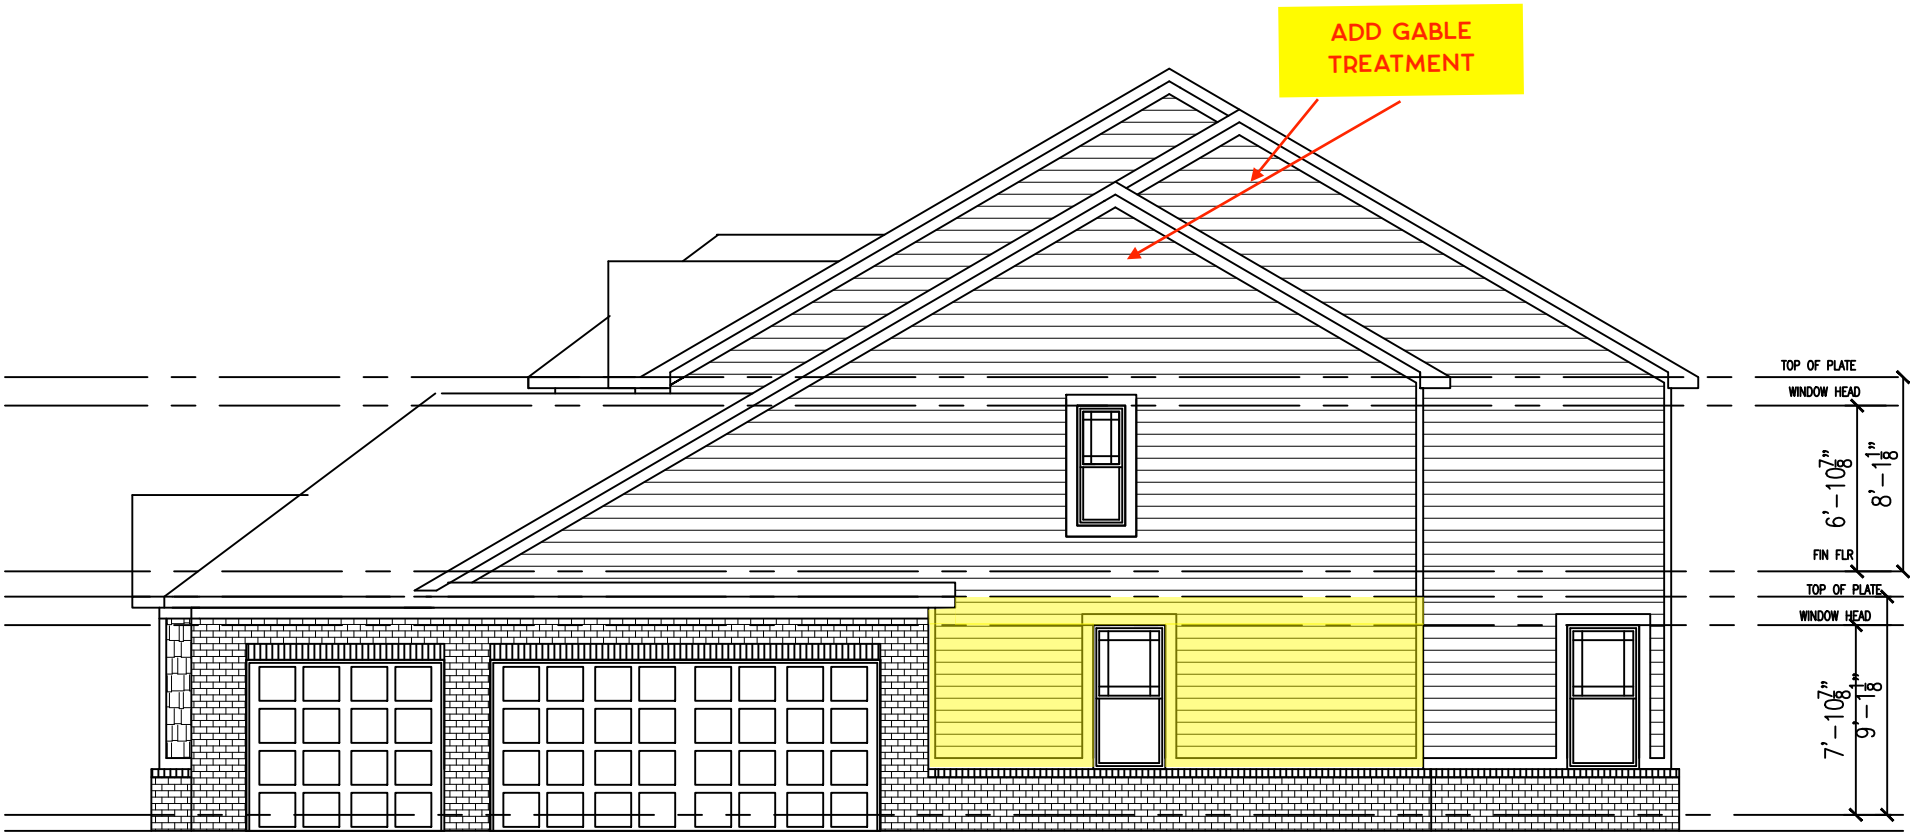

RIGHT SIDE ELEVATION
SCALE: 1/8"=1'-0"

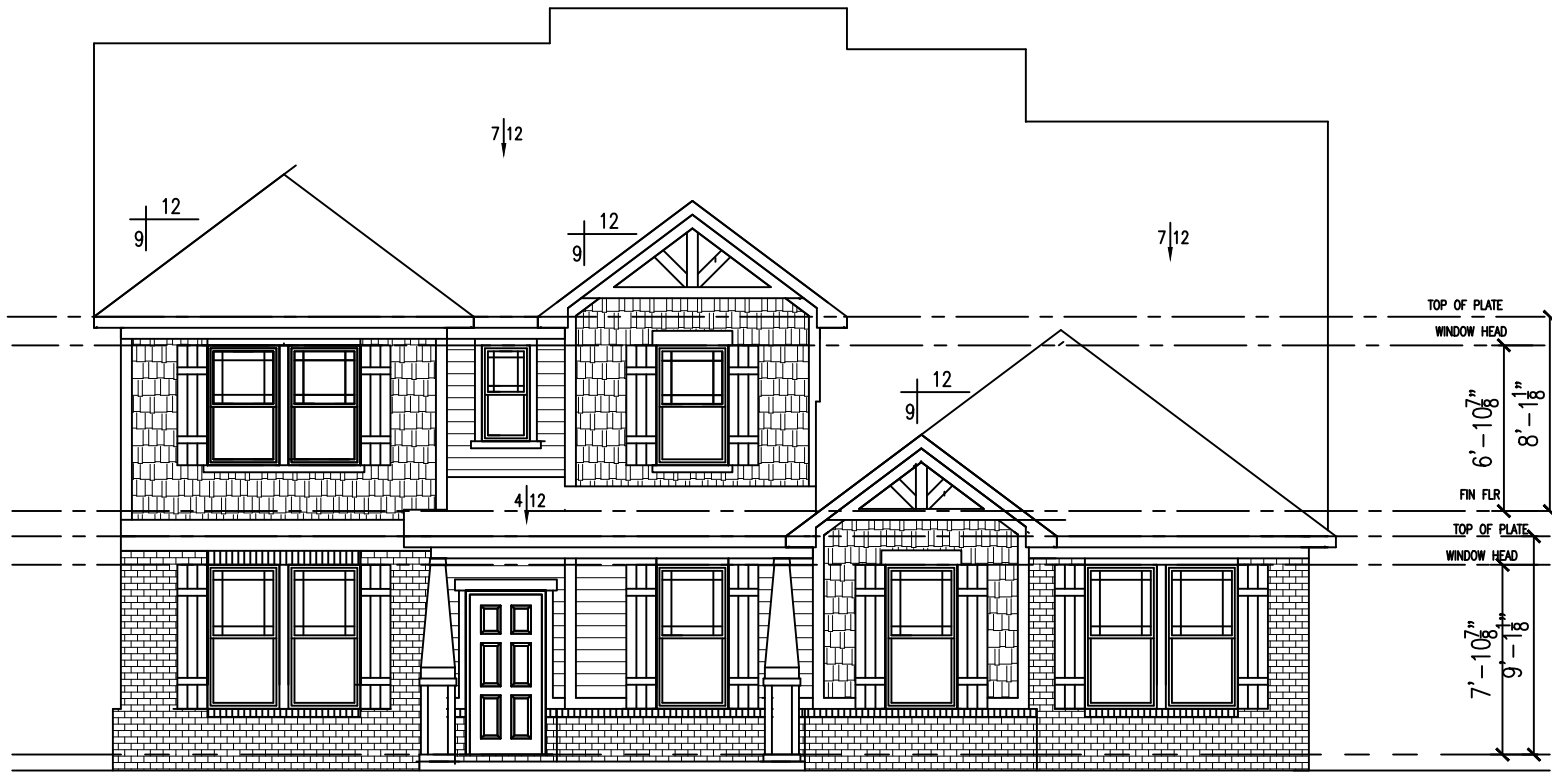


FRONT ELEVATION
SCALE: 1/8"=1'-0"

EXTERIOR SPECIFICATIONS

- 1. DIMENSIONAL SHINGLES ALL ROOF SURFACES
- 2. LAPP & ACCENT SIDING TO BE CEMENTUOUS MATERIAL
- 3. BOARD & BATTEN SIDING TO BE WOOD BASED MATERAIL
- 4. TRIM MATERIAL TO BE WOOD COMPOSIT 5/4", 1X6 OR 1X4 OR DECORATIVE COMBINATIONS PER PLAN
- 5. SHUTTERS TO BE A NON VINYL COMPOSIT MATERIAL
- 6. GABLE VENTS AND DECOATIVE BRACKETS TO BE COMPOSIT MATERIAL.
- 7. EAVE AND GABLE RAKE OVERHANGS TO BE MINIMUM 12" DEEP WITH COMPOSIT MATERIAL SOFFITS.
- 8. ALL PORCH POSTS TO BE WOOD TRIMMED PER DESIGNS SHOWN. CEILINGS TO BE COMPOSIT WOOD MATERIAL.
- 9. ATTIC ROOF VENTS TO BE RIDGE DESIGN.
- 10. WINDOWS TO BE SINGLE HUNG VINYL WITH DECORATIVE GRIDS ALL ELEVATIONS.

EXCLUSIVES 3358 CRAFTSMAN

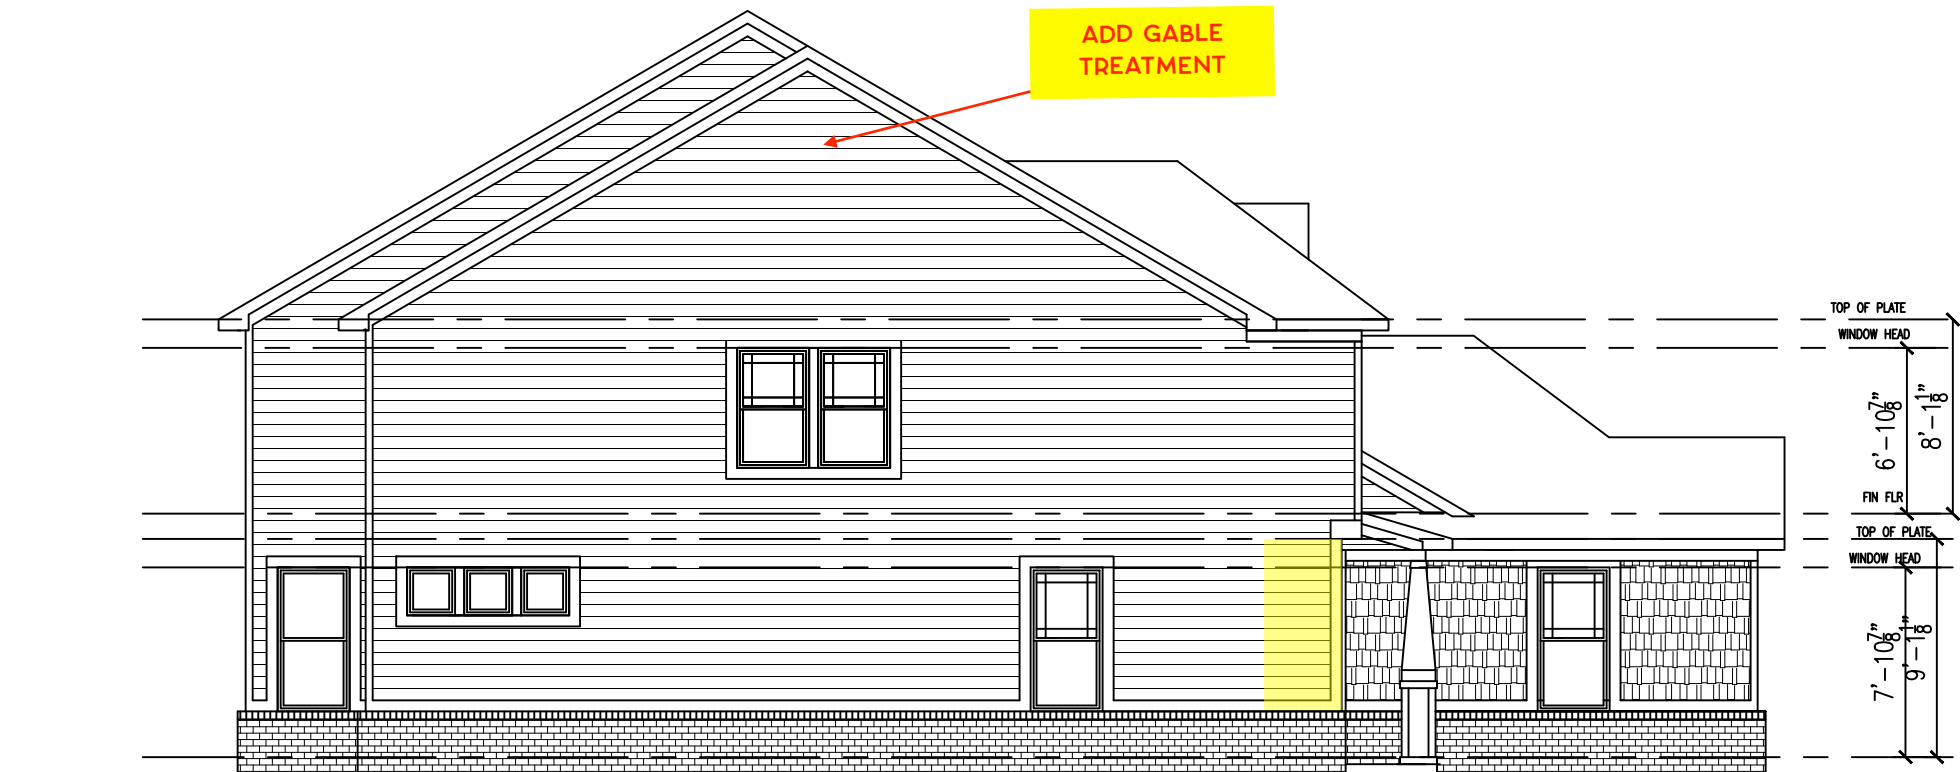

LEFT SIDE ELEVATION

SCALE: 1/8"=1'-0"



REAR ELEVATION

SCALE: 1/8"=1'-0"

EXTERIOR SPECIFICATIONS

1. DIMENSIONAL SHINGLES ALL ROOF SURFACES
2. LAPP & ACCENT SIDING TO BE CEMENTUOUS MATERIAL
3. BOARD & BATTEN SIDING TO BE WOOD BASED MATERAIL
4. TRIM MATERIAL TO BE WOOD COMPOSIT 5/4", 1X6 OR 1X4 OR DECORATIVE COMBINATIONS PER PLAN
5. SHUTTERS TO BE A NON VINYL COMPOSIT MATERIAL
6. GABLE VENTS AND DECOATIVE BRACKETS TO BE COMPOSIT MATERIAL.
7. EAVE AND GABLE RAKE OVERHANGS TO BE MINIMUM 12" DEEP WITH COMPOSIT MATERIAL SOFFITS.
8. ALL PORCH POSTS TO BE WOOD TRIMMED PER DESIGNS SHOWN. CEILINGS TO BE COMPOSIT WOOD MATERIAL.
9. ATTIC ROOF VENTS TO BE RIDGE DESIGN.
10. WINDOWS TO BE SINGLE HUNG VINYL WITH DECORATIVE GRIDS ALL ELEVATIONS.

EXCLUSIVES 3358

CRAFTSMAN

EXTERIOR SPECIFICATIONS

1. DIMENSIONAL SHINGLES ALL ROOF SURFACES
2. LAPP & ACCENT SIDING TO BE CEMENTUOUS MATERIAL
3. BOARD & BATTEN SIDING TO BE WOOD BASED MATERAIL
4. TRIM MATERIAL TO BE WOOD COMPOSIT 5/4", 1X6 OR 1X4 OR DECORATIVE COMBINATIONS PER PLAN
5. SHUTTERS TO BE A NON VINYL COMPOSIT MATERIAL
6. GABLE VENTS AND DECOATIVE BRACKETS TO BE COMPOSIT MATERIAL.
7. EAVE AND GABLE RAKE OVERHANGS TO BE MINIMUM 12" DEEP WITH COMPOSIT MATERIAL SOFFITS.
8. ALL PORCH POSTS TO BE WOOD TRIMMED PER DESIGNS SHOWN. CEILINGS TO BE COMPOSIT WOOD MATERIAL.
9. ATTIC ROOF VENTS TO BE RIDGE DESIGN.
10. WINDOWS TO BE SINGLE HUNG VINYL WITH DECORATIVE GRIDS ALL ELEVATIONS.



RIGHT SIDE ELEVATION

SCALE: 1/8"=1'-0"

APPROVED ELEVATION



FRONT ELEVATION

SCALE: 1/8"=1'-0"

EXCLUSIVES 3358

FARMHOUSE

SHEET NO.

6

MODEL # EX 3358

DATE: 10/11/23

DRAWN BY: BEAN

COLONNADE

LOT #:


BUYER: ELEVATION OPTIONS



PYATT BUILDERS
CARMEL, INDIANA 46032

PYATTBUILDERS.COM

COPYRIGHT 2023

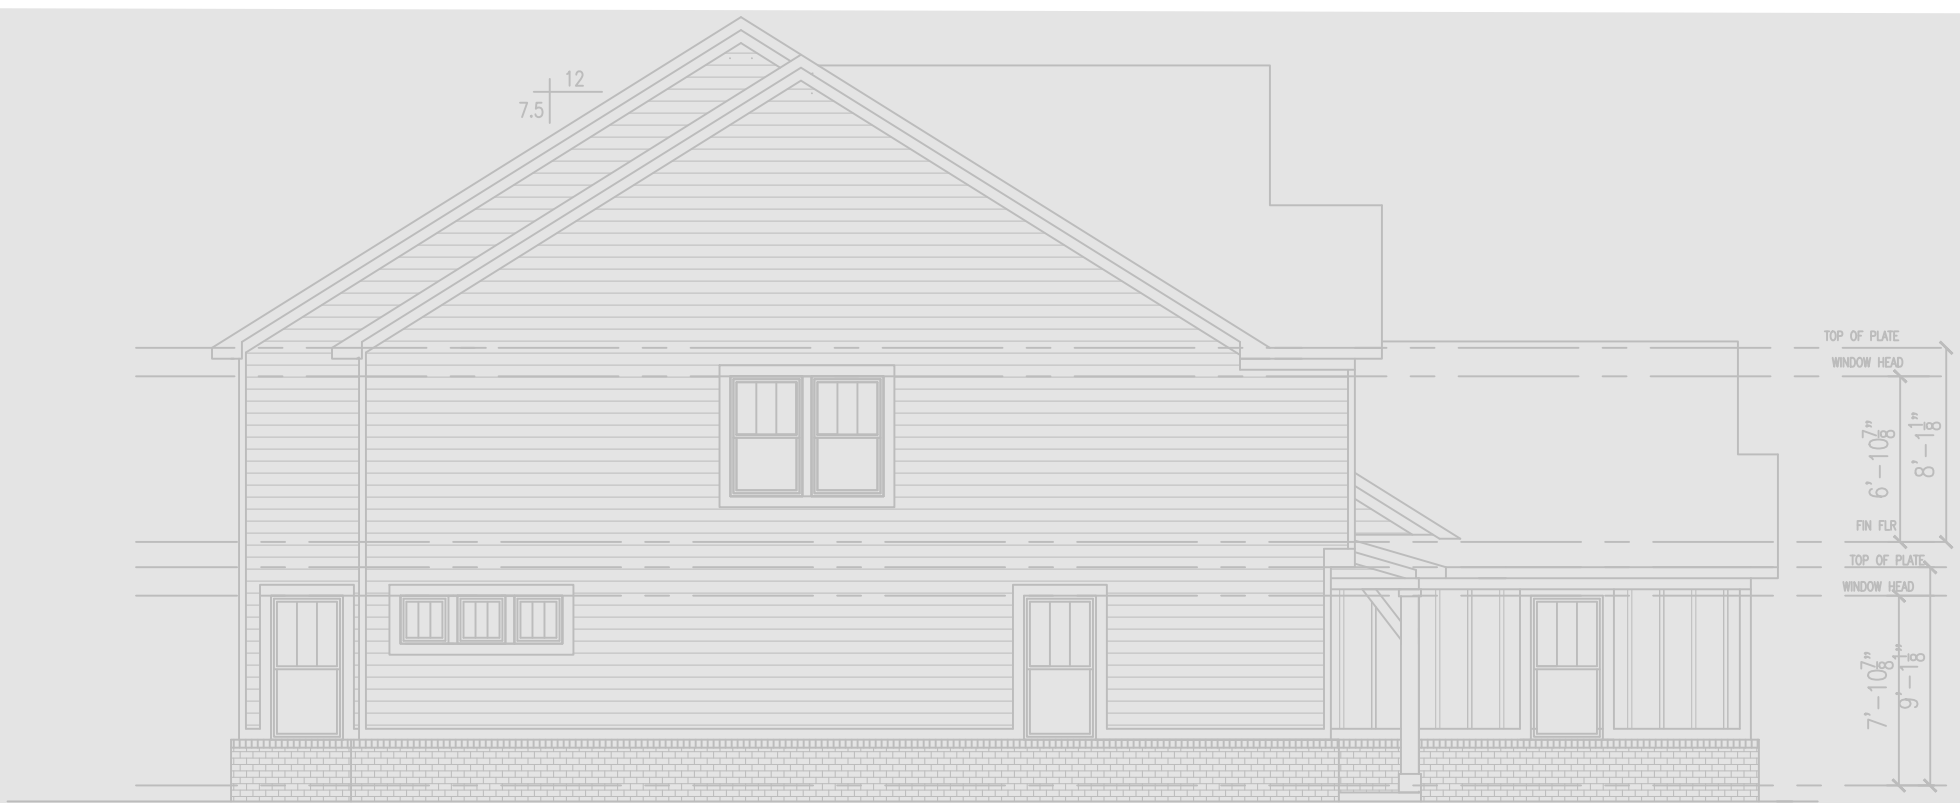

APPROVED ELEVATION

LEFT SIDE ELEVATION

SCALE: 1/8"=1'-0"

- EXTERIOR SPECIFICATIONS
1. DIMENSIONAL SHINGLES ALL ROOF SURFACES
 2. LAPP & ACCENT SIDING TO BE CEMENTUOUS MATERIAL
 3. BOARD & BATTEN SIDING TO BE WOOD BASED MATERAIL
 4. TRIM MATERIAL TO BE WOOD COMPOSIT 5/4", 1X6 OR 1X4 OR DECORATIVE COMBINATIONS PER PLAN
 5. SHUTTERS TO BE A NON VINYL COMPOSIT MATERIAL
 6. GABLE VENTS AND DECOATIVE BRACKETS TO BE COMPOSIT MATERIAL.
 7. EAVE AND GABLE RAKE OVERHANGS TO BE MINIMUM 12" DEEP WITH COMPOSIT MATERIAL SOFFITS.
 8. ALL PORCH POSTS TO BE WOOD TRIMMED PER DESIGNS SHOWN. CEILINGS TO BE COMPOSIT WOOD MATERIAL.
 9. ATTIC ROOF VENTS TO BE RIDGE DESIGN.
 10. WINDOWS TO BE SINGLE HUNG VINYL WITH DECORATIVE GRIDS ALL ELEVATIONS.




REAR ELEVATION

SCALE: 1/8"=1'-0"

EXCLUSIVES 3358


FARMHOUSE

CHANGE TO 5/12
ROOF PITCH ON
MAIN BODY AND
GABLES

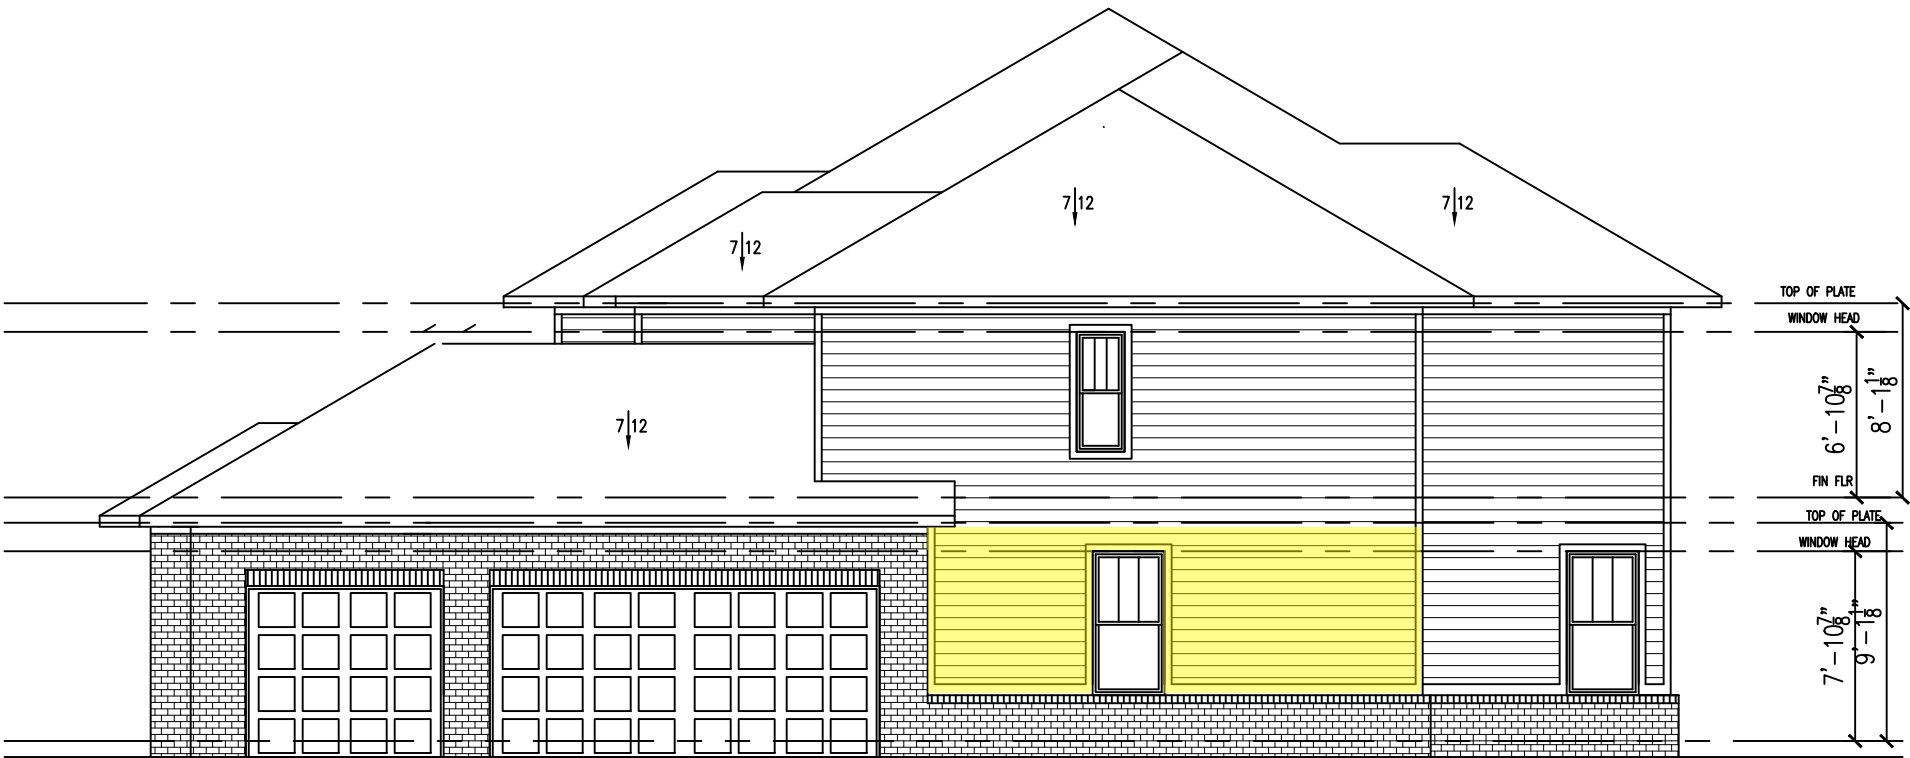

RIGHT SIDE ELEVATION

SCALE: 1/8"=1'-0"

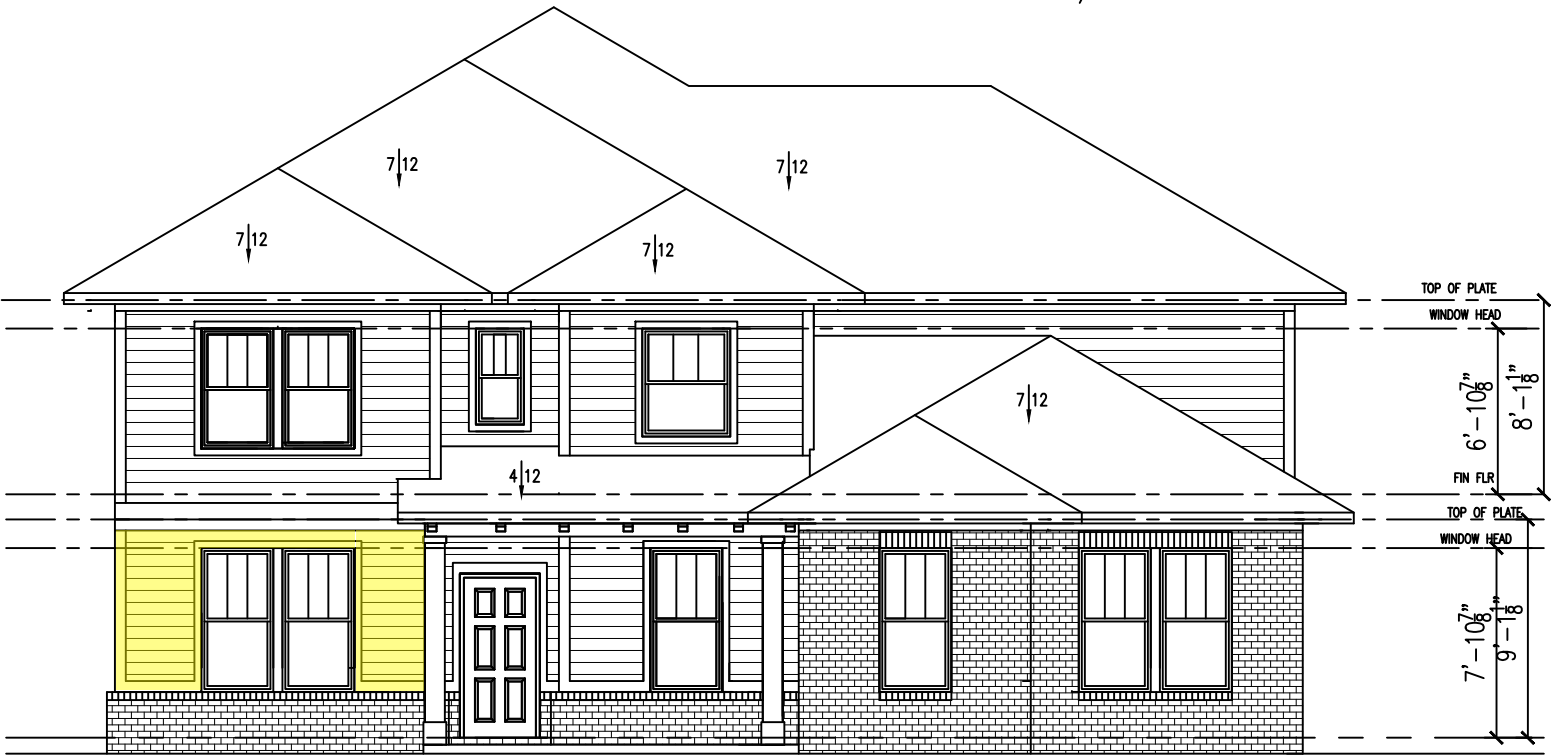

FRONT ELEVATION

SCALE: 1/8"=1'-0"


EXTERIOR SPECIFICATIONS

1. DIMENSIONAL SHINGLES ALL ROOF SURFACES
2. LAPP & ACCENT SIDING TO BE CEMENTUOUS MATERIAL
3. BOARD & BATTEN SIDING TO BE WOOD BASED MATERAIL
4. TRIM MATERIAL TO BE WOOD COMPOSIT 5/4", 1X6 OR 1X4 OR DECORATIVE COMBINATIONS PER PLAN
5. SHUTTERS TO BE A NON VINYL COMPOSIT MATERIAL
6. GABLE VENTS AND DECOATIVE BRACKETS TO BE COMPOSIT MATERIAL.
7. EAVE AND GABLE RAKE OVERHANGS TO BE MINIMUM 12" DEEP WITH COMPOSIT MATERIAL SOFFITS.
8. ALL PORCH POSTS TO BE WOOD TRIMMED PER DESIGNS SHOWN. CEILINGS TO BE COMPOSIT WOOD MATERIAL.
9. ATTIC ROOF VENTS TO BE RIDGE DESIGN.
10. WINDOWS TO BE SINGLE HUNG VINYL WITH DECORATIVE GRIDS ALL ELEVATIONS.

EXCLUSIVES 3358

MODERN PRAIRIE

CHANGE TO 5/12
ROOF PITCH ON
MAIN BODY AND
GABLES

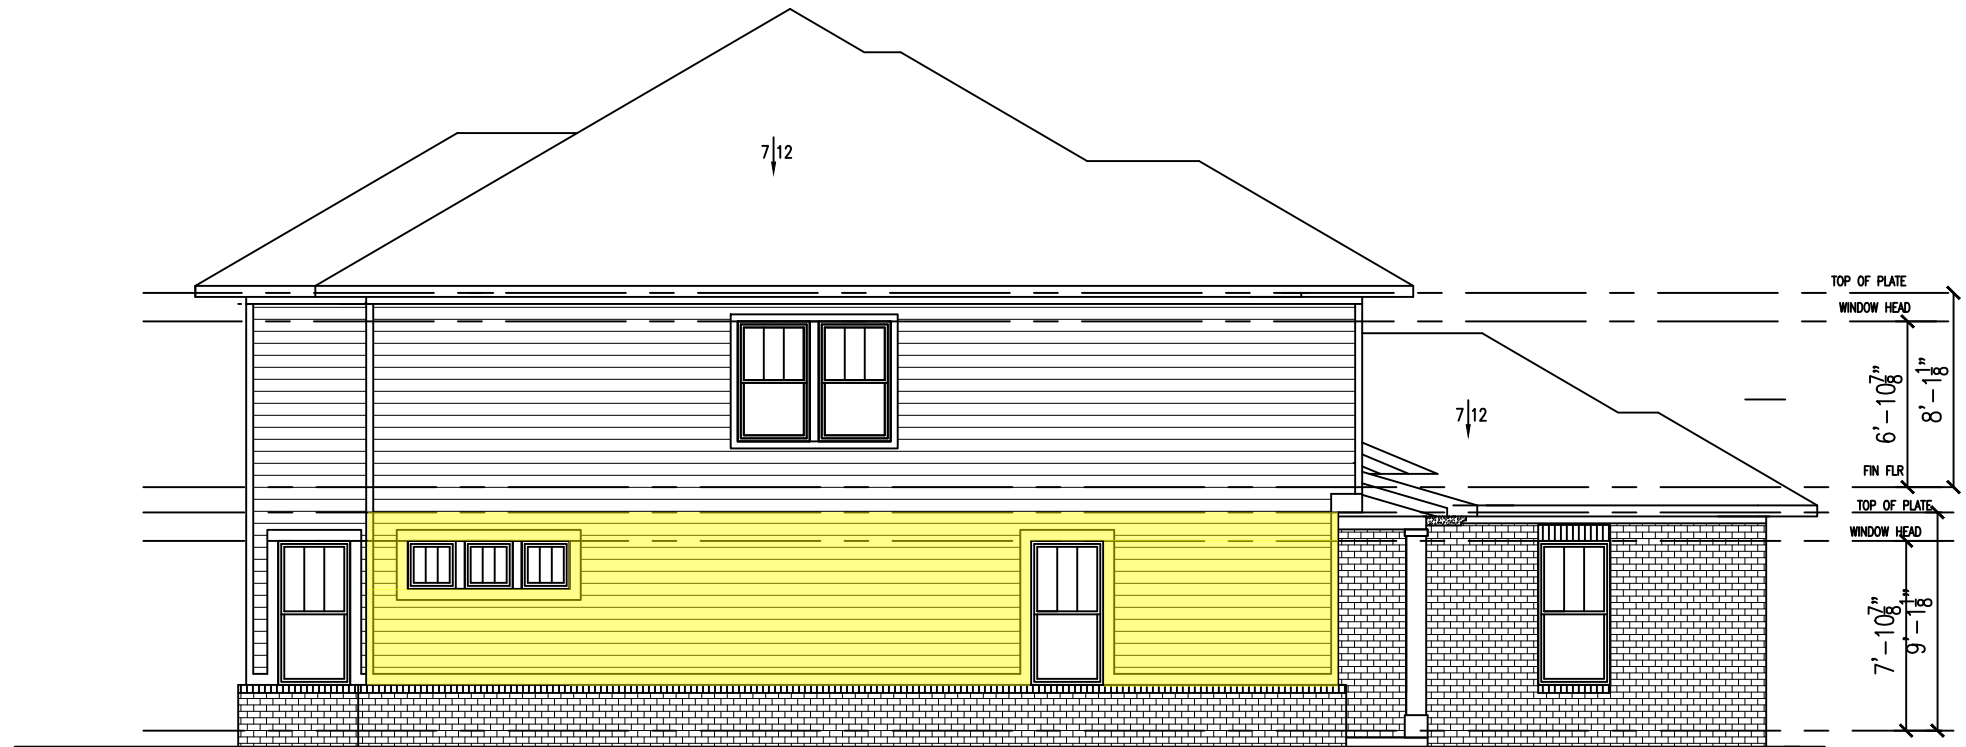

LEFT SIDE ELEVATION

SCALE: 1/8"=1'-0"



REAR ELEVATION

SCALE: 1/8"=1'-0"

EXTERIOR SPECIFICATIONS

1. DIMENSIONAL SHINGLES ALL ROOF SURFACES
2. LAPP & ACCENT SIDING TO BE CEMENTUOUS MATERIAL
3. BOARD & BATTEN SIDING TO BE WOOD BASED MATERAIL
4. TRIM MATERIAL TO BE WOOD COMPOSIT 5/4", 1X6 OR 1X4 OR DECORATIVE COMBINATIONS PER PLAN
5. SHUTTERS TO BE A NON VINYL COMPOSIT MATERIAL
6. GABLE VENTS AND DECOATIVE BRACKETS TO BE COMPOSIT MATERIAL
7. EAVE AND GABLE RAKE OVERHANGS TO BE MINIMUM 12" DEEP WITH COMPOSIT MATERIAL SOFFITS.
8. ALL PORCH POSTS TO BE WOOD TRIMMED PER DESIGNS SHOWN. CEILINGS TO BE COMPOSIT WOOD MATERIAL.
9. ATTIC ROOF VENTS TO BE RIDGE DESIGN.
10. WINDOWS TO BE SINGLE HUNG VINYL WITH DECORATIVE GRIDS ALL ELEVATIONS.

EXCLUSIVES 3358

MODERN PRAIRIE



SERIES: EXCLUSIVES
FLOOR PLAN: E3070
3070 SQUARE FEET

WINDOW DESIGN NOTE
SEE FRONT ELEVATIONS FOR WINDOW PLACEMENT
DESIGN VARIATIONS.


WINDOW DESIGN NOTE
SEE FRONT ELEVATIONS FOR WINDOW PLACEMENT
DESIGN VARIATIONS.

EXCLUSIVES 3,070



APPROVED ELEVATION WITH BRICK WRAP CHANGES REQUESTED

RIGHT SIDE ELEVATION
SCALE: 1/8"=1'-0"

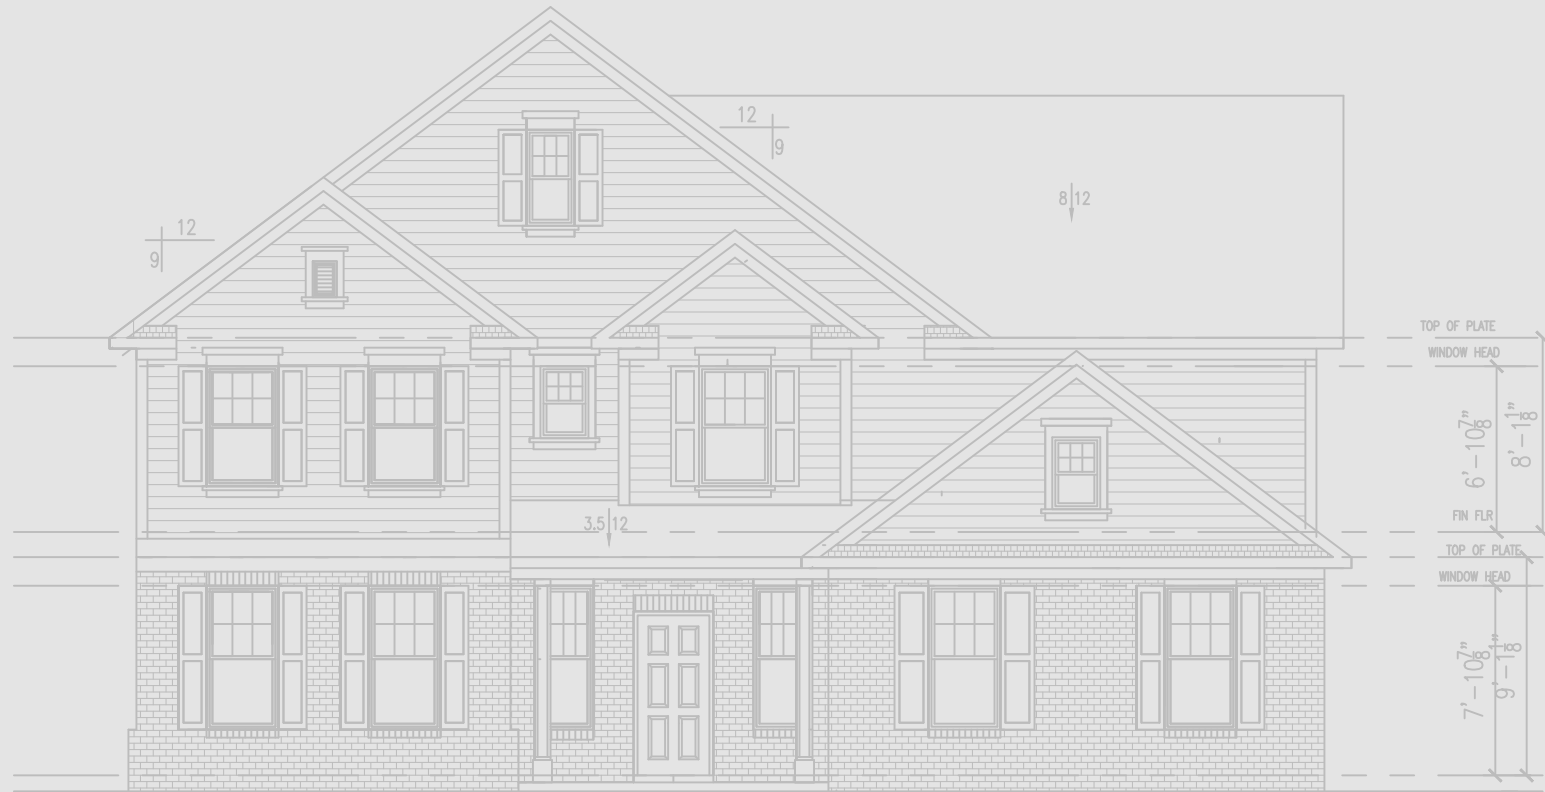

FRONT ELEVATION

SCALE: 1/8"=1'-0"

EXTERIOR SPECIFICATIONS

1. DIMENSIONAL SHINGLES ALL ROOF SURFACES
2. LAPP & ACCENT SIDING TO BE CEMENTUOUS MATERIAL
3. BOARD & BATTEN SIDING TO BE WOOD BASED MATERIAL
4. TRIM MATERIAL TO BE WOOD COMPOSIT 5/4", 1X6 OR 1X4 OR DECORATIVE COMBINATIONS PER PLAN
5. SHUTTERS TO BE A NON VINYL COMPOSIT MATERIAL
6. GABLE VENTS AND DECOATIVE BRACKETS TO BE COMPOSIT MATERIAL.
7. EAVE AND GABLE RAKE OVERHANGS TO BE MINIMUM 12" DEEP WITH COMPOSIT MATERIAL SOFFITS.
8. ALL PORCH POSTS TO BE WOOD TRIMMED PER DESIGNS SHOWN. CEILINGS TO BE COMPOSIT WOOD MATERIAL.
9. ATTIC ROOF VENTS TO BE RIDGE DESIGN.
10. WINDOWS TO BE SINGLE HUNG VINYL WITH DECORATIVE GRIDS ALL ELEVATIONS.

EXCLUSIVES 3,070

TRADITIONAL

SHEET NO.

2

MODEL # EX 3070

DATE: 10/11/23

DRAWN BY: BEAN

COLONNADE

LOT #:

BUYER: ELEVATION OPTIONS



PYATT BUILDERS
CARMEL, INDIANA 46032

PYATTBUILDERS.COM

COPYRIGHT 2023



LEFT SIDE ELEVATION

APPROVED ELEVATION WITH BRICK WRAP CHANGES REQUESTED



REAR ELEVATION

SCALE: 1/8"=1'-0"

EXTERIOR SPECIFICATIONS

1. DIMENSIONAL SHINGLES ALL ROOF SURFACES
2. LAPP & ACCENT SIDING TO BE CEMENTUOUS MATERIAL
3. BOARD & BATTEN SIDING TO BE WOOD BASED MATERAIL
4. TRIM MATERIAL TO BE WOOD COMPOSIT 5/4", 1X6 OR 1X4 OR DECORATIVE COMBINATIONS PER PLAN
5. SHUTTERS TO BE A NON VINYL COMPOSIT MATERIAL
6. GABLE VENTS AND DECOATIVE BRACKETS TO BE COMPOSIT MATERIAL.
7. EAVE AND GABLE RAKE OVERHANGS TO BE MINIMUM 12" DEEP WITH COMPOSIT MATERIAL SOFFITS.
8. ALL PORCH POSTS TO BE WOOD TRIMMED PER DESIGNS SHOWN. CEILINGS TO BE COMPOSIT WOOD MATERIAL.
9. ATTIC ROOF VENTS TO BE RIDGE DESIGN.
10. WINDOWS TO BE SINGLE HUNG VINYL WITH DECORATIVE GRIDS ALL ELEVATIONS.

EXCLUSIVES 3,070

TRADITIONAL

SHEET NO.

3

MODEL # EX 3070

DATE: 10/11/23

DRAWN BY: BEAN

COLONNADE

LOT #:


BUYER: ELEVATION OPTIONS



PYATT BUILDERS
CARMEL, INDIANA 46032

PYATTBUILDERS.COM

COPYRIGHT 2023

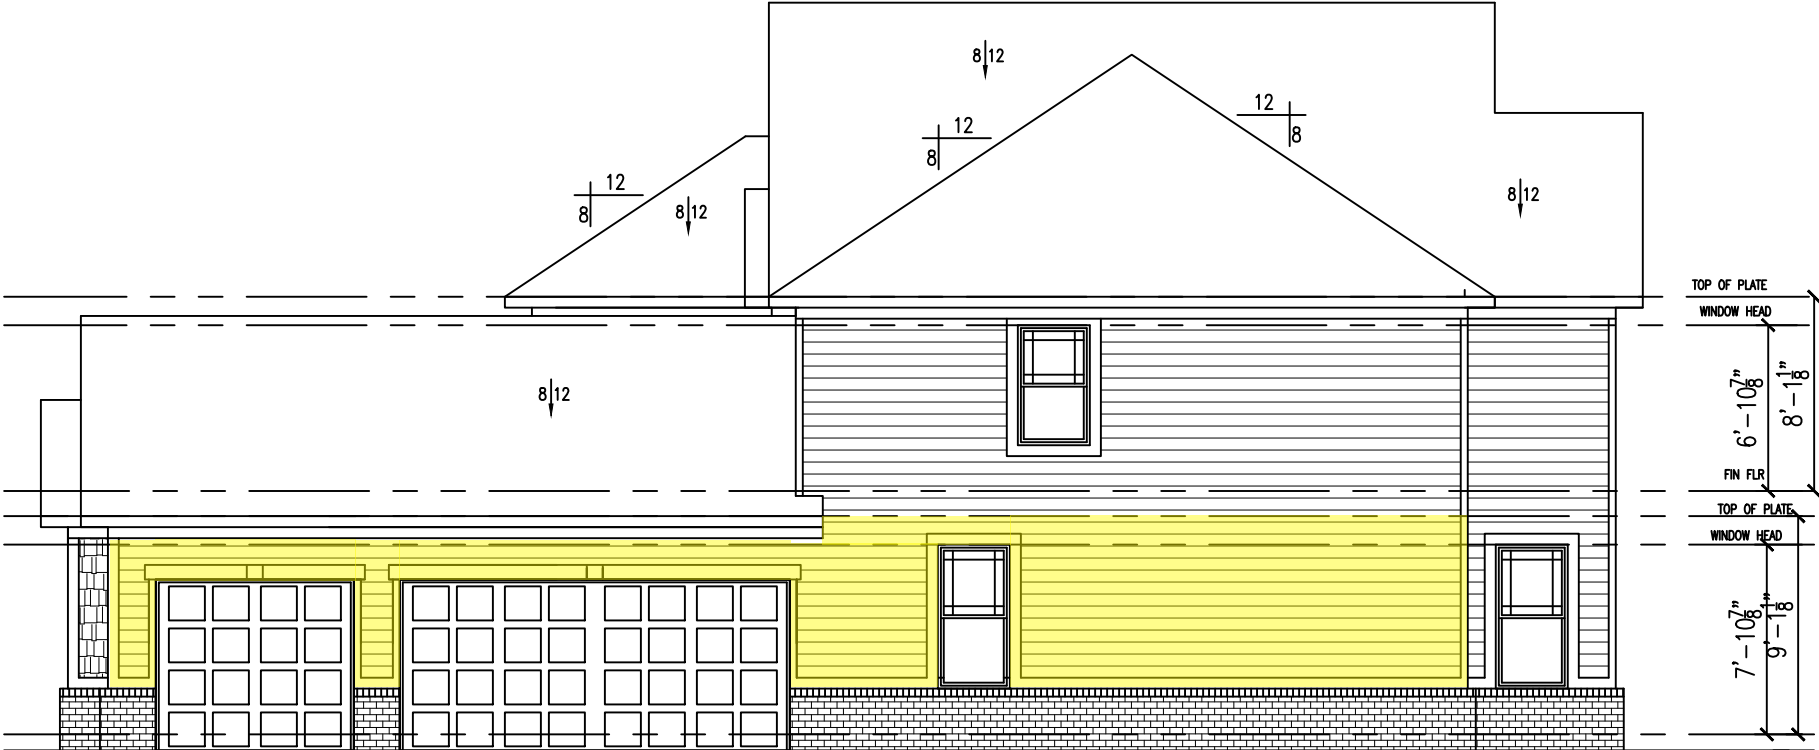

RIGHT SIDE ELEVATION
SCALE: 1/8"=1'-0"




FRONT ELEVATION
SCALE: 1/8"=1'-0"

EXTERIOR SPECIFICATIONS

1. DIMENSIONAL SHINGLES ALL ROOF SURFACES
2. LAPP & ACCENT SIDING TO BE CEMENTUOUS MATERIAL
3. BOARD & BATTEN SIDING TO BE WOOD BASED MATERAIL
4. TRIM MATERIAL TO BE WOOD COMPOSIT 5/4", 1X6 OR 1X4 OR DECORATIVE COMBINATIONS PER PLAN
5. SHUTTERS TO BE A NON VINYL COMPOSIT MATERIAL
6. GABLE VENTS AND DECOATIVE BRACKETS TO BE COMPOSIT MATERIAL.
7. EAVE AND GABLE RAKE OVERHANGS TO BE MINIMUM 12" DEEP WITH COMPOSIT MATERIAL SOFFITS.
8. ALL PORCH POSTS TO BE WOOD TRIMMED PER DESIGNS SHOWN. CEILINGS TO BE COMPOSIT WOOD MATERIAL.
9. ATTIC ROOF VENTS TO BE RIDGE DESIGN.
10. WINDOWS TO BE SINGLE HUNG VINYL WITH DECORATIVE GRIDS ALL ELEVATIONS.

EXCLUSIVES 3,070 CRAFTSMAN

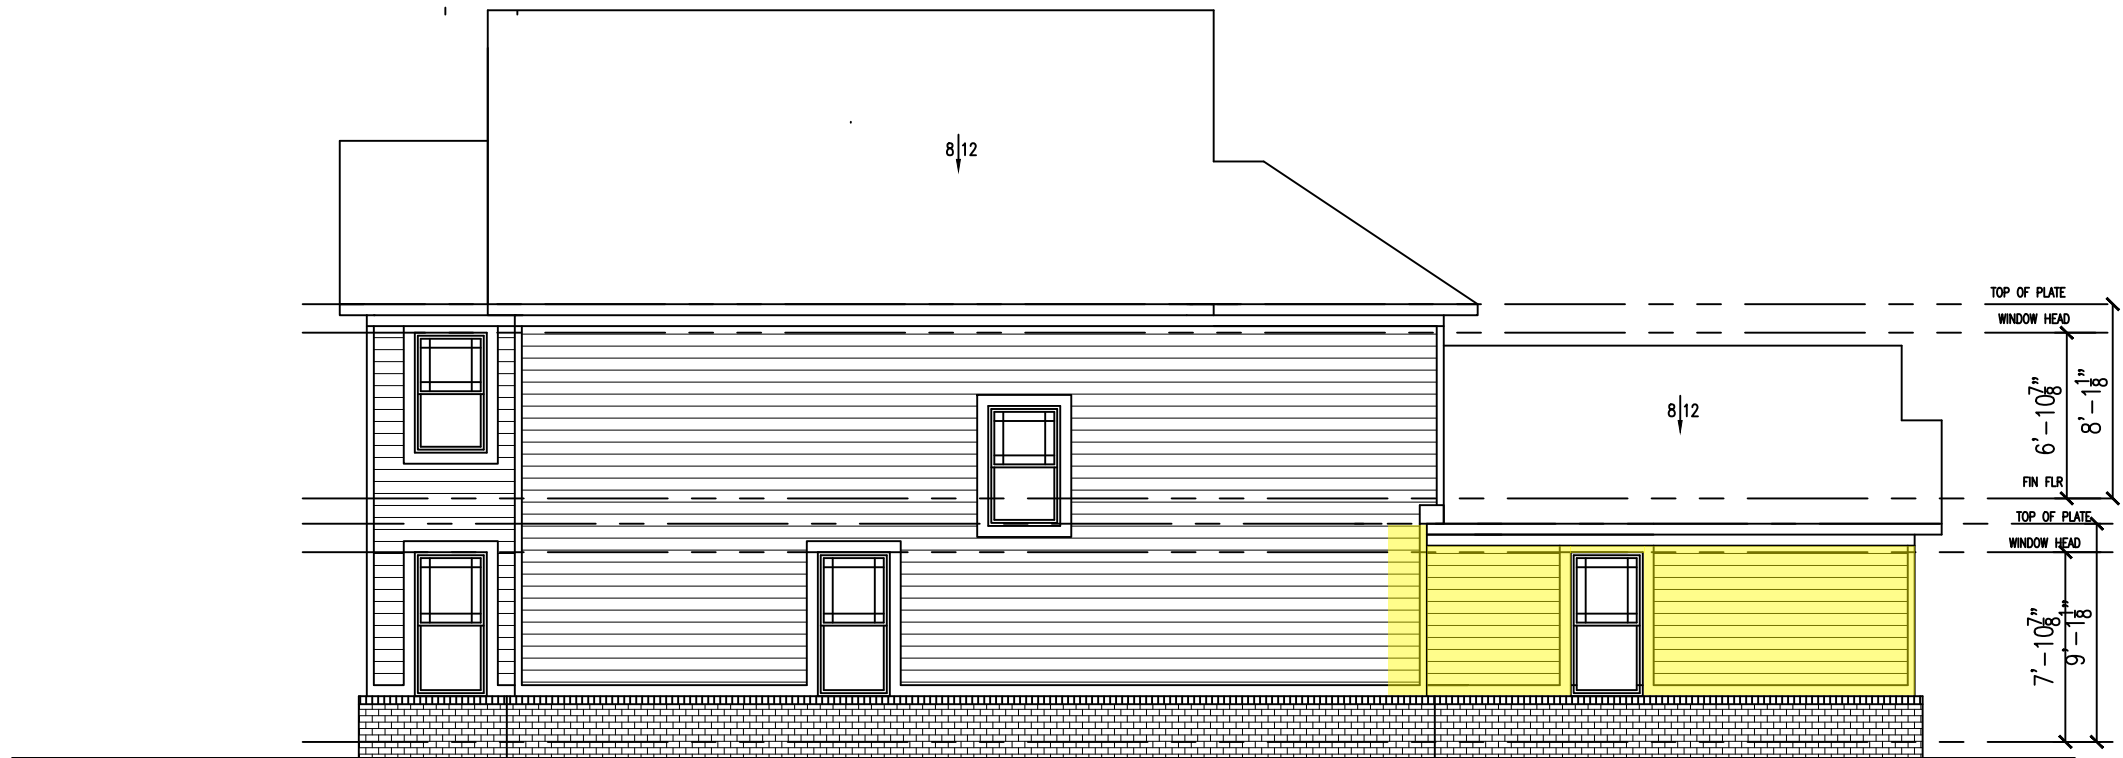

LEFT SIDE ELEVATION
SCALE: 1/8"=1'-0"



REAR ELEVATION
SCALE: 1/8"=1'-0"

EXTERIOR SPECIFICATIONS

1. DIMENSIONAL SHINGLES ALL ROOF SURFACES
2. LAPP & ACCENT SIDING TO BE CEMENTUOUS MATERIAL
3. BOARD & BATTEN SIDING TO BE WOOD BASED MATERAIL
4. TRIM MATERIAL TO BE WOOD COMPOSIT 5/4", 1X6 OR 1X4 OR DECORATIVE COMBINATIONS PER PLAN
5. SHUTTERS TO BE A NON VINYL COMPOSIT MATERIAL
6. GABLE VENTS AND DECOATIVE BRACKETS TO BE COMPOSIT MATERIAL.
7. EAVE AND GABLE RAKE OVERHANGS TO BE MINIMUM 12" DEEP WITH COMPOSIT MATERIAL SOFFITS.
8. ALL PORCH POSTS TO BE WOOD TRIMMED PER DESIGNS SHOWN. CEILINGS TO BE COMPOSIT WOOD MATERIAL.
9. ATTIC ROOF VENTS TO BE RIDGE DESIGN.
10. WINDOWS TO BE SINGLE HUNG VINYL WITH DECORATIVE GRIDS ALL ELEVATIONS.

EXCLUSIVES 3,070 CRAFTSMAN

EXTERIOR SPECIFICATIONS

- 1. DIMENSIONAL SHINGLES ALL ROOF SURFACES
- 2. LAPP & ACCENT SIDING TO BE CEMENTUOUS MATERIAL
- 3. BOARD & BATTEN SIDING TO BE WOOD BASED MATERAIL
- 4. TRIM MATERIAL TO BE WOOD COMPOSIT 5/4", 1X6 OR 1X4 OR DECORATIVE COMBINATIONS PER PLAN
- 5. SHUTTERS TO BE A NON VINYL COMPOSIT MATERIAL
- 6. GABLE VENTS AND DECOATIVE BRACKETS TO BE COMPOSIT MATERIAL.
- 7. EAVE AND GABLE RAKE OVERHANGS TO BE MINIMUM 12" DEEP WITH COMPOSIT MATERIAL SOFFITS.
- 8. ALL PORCH POSTS TO BE WOOD TRIMMED PER DESIGNS SHOWN. CEILINGS TO BE COMPOSIT WOOD MATERIAL.
- 9. ATTIC ROOF VENTS TO BE RIDGE DESIGN.
- 10. WINDOWS TO BE SINGLE HUNG VINYL WITH DECORATIVE GRIDS ALL ELEVATIONS.



APPROVED ELEVATION



EXCLUSIVES 3,070

FARMHOUSE



LEFT SIDE ELEVATION

APPROVED ELEVATION

SCALE: 1/8"=1'-0"



REAR ELEVATION

SCALE: 1/8"=1'-0"


EXTERIOR SPECIFICATIONS

1. DIMENSIONAL SHINGLES ALL ROOF SURFACES
2. LAPP & ACCENT SIDING TO BE CEMENTUOUS MATERIAL
3. BOARD & BATTEN SIDING TO BE WOOD BASED MATERAIL
4. TRIM MATERIAL TO BE WOOD COMPOSIT 5/4", 1X6 OR 1X4 OR DECORATIVE COMBINATIONS PER PLAN
5. SHUTTERS TO BE A NON VINYL COMPOSIT MATERIAL
6. GABLE VENTS AND DECOATIVE BRACKETS TO BE COMPOSIT MATERIAL.
7. EAVE AND GABLE RAKE OVERHANGS TO BE MINIMUM 12" DEEP WITH COMPOSIT MATERIAL SOFFITS.
8. ALL PORCH POSTS TO BE WOOD TRIMMED PER DESIGNS SHOWN. CEILINGS TO BE COMPOSIT WOOD MATERIAL.
9. ATTIC ROOF VENTS TO BE RIDGE DESIGN.
10. WINDOWS TO BE SINGLE HUNG VINYL WITH DECORATIVE GRIDS ALL ELEVATIONS.

EXCLUSIVES 3,070

FARMHOUSE


SHEET NO. 7	MODEL # EX 3070	COLONNADE	LOT #:	PYATT BUILDERS CARMEL, INDIANA 46032 PYATTBUILDERS.COM
	DATE: 10/11/23 DRAWN BY: BEAN			
BUYER: ELEVATION OPTIONS			COPYRIGHT 2023	

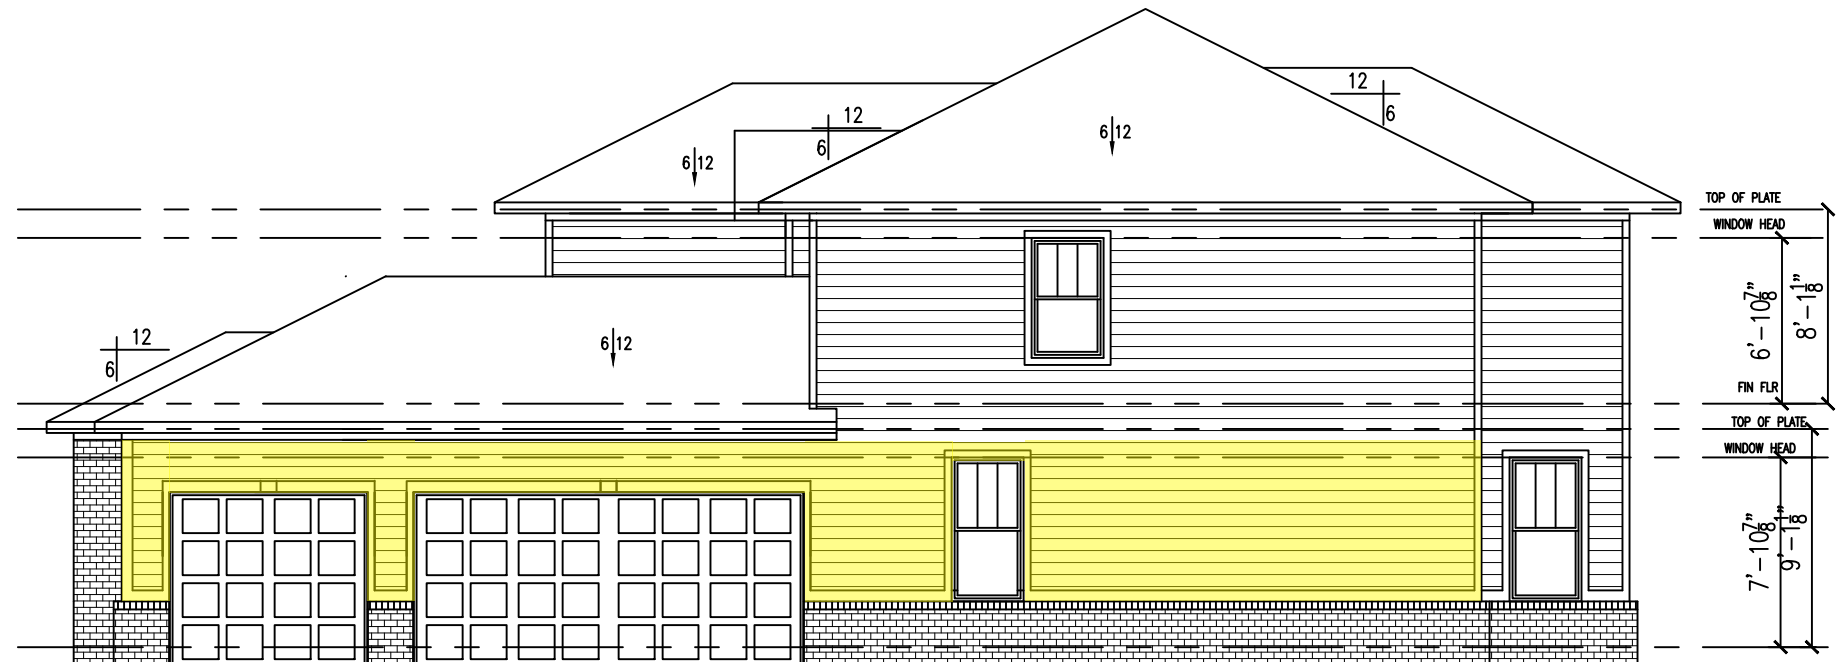

RIGHT SIDE ELEVATION

SCALE: 1/8"=1'-0"

CHANGE TO 5/12
ROOF PITCH ON
MAIN BODY AND
GABLES

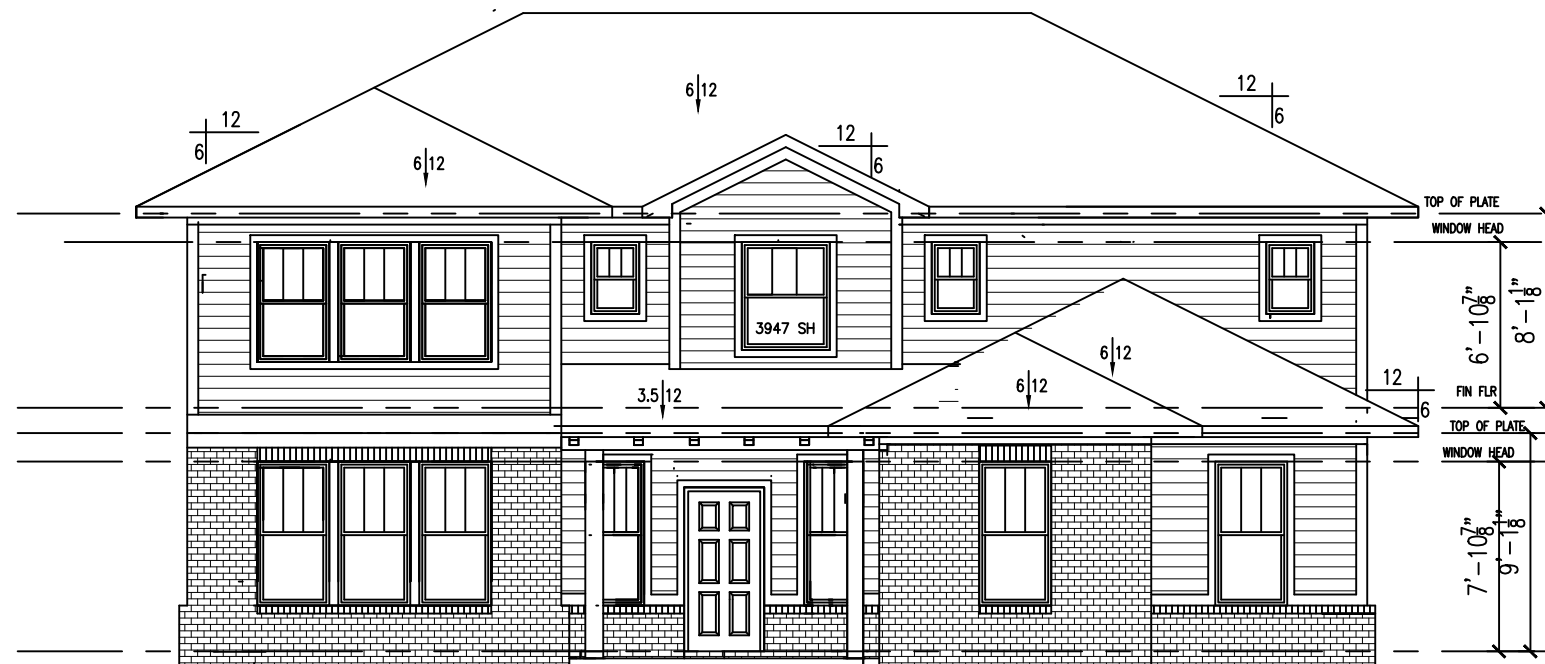

FRONT ELEVATION


SCALE: 1/8"=1'-0"

EXTERIOR SPECIFICATIONS

1. DIMENSIONAL SHINGLES ALL ROOF SURFACES
2. LAPP & ACCENT SIDING TO BE CEMENTUOUS MATERIAL
3. BOARD & BATTEN SIDING TO BE WOOD BASED MATERIAL
4. TRIM MATERIAL TO BE WOOD COMPOSIT 5/4", 1X6 OR 1X4 OR DECORATIVE COMBINATIONS PER PLAN
5. SHUTTERS TO BE A NON VINYL COMPOSIT MATERIAL
6. GABLE VENTS AND DECOATIVE BRACKETS TO BE COMPOSIT MATERIAL.
7. EAVE AND GABLE RAKE OVERHANGS TO BE MINIMUM 12" DEEP WITH COMPOSIT MATERIAL SOFFITS.
8. ALL PORCH POSTS TO BE WOOD TRIMMED PER DESIGNS SHOWN. CEILINGS TO BE COMPOSIT WOOD MATERIAL.
9. ATTIC ROOF VENTS TO BE RIDGE DESIGN.
10. WINDOWS TO BE SINGLE HUNG VINYL WITH DECORATIVE GRIDS ALL ELEVATIONS.

EXCLUSIVES 3,070 MODERN PRAIRIE

CHANGE TO 5/12
ROOF PITCH ON
MAIN BODY AND
GABLES

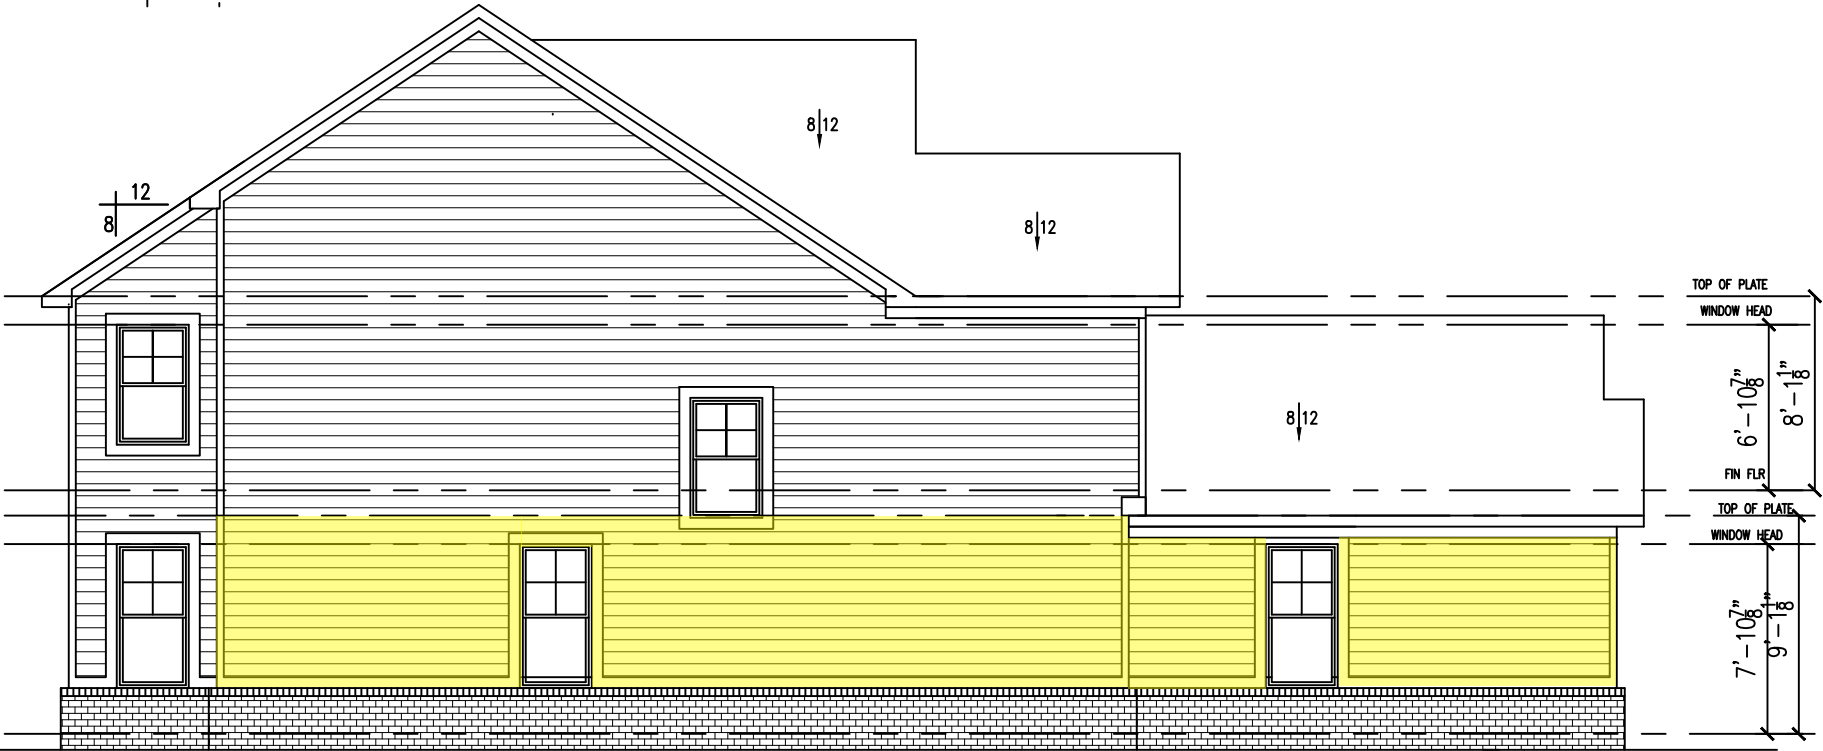

LEFT SIDE ELEVATION
SCALE: 1/8"=1'-0"




REAR ELEVATION
SCALE: 1/8"=1'-0"

EXTERIOR SPECIFICATIONS


1. DIMENSIONAL SHINGLES ALL ROOF SURFACES
2. LAPP & ACCENT SIDING TO BE CEMENTUOUS MATERIAL
3. BOARD & BATTEN SIDING TO BE WOOD BASED MATERAIL
4. TRIM MATERIAL TO BE WOOD COMPOSIT 5/4", 1X6 OR 1X4 OR DECORATIVE COMBINATIONS PER PLAN
5. SHUTTERS TO BE A NON VINYL COMPOSIT MATERIAL
6. GABLE VENTS AND DECOATIVE BRACKETS TO BE COMPOSIT MATERIAL.
7. EAVE AND GABLE RAKE OVERHANGS TO BE MINIMUM 12" DEEP WITH COMPOSIT MATERIAL SOFFITS.
8. ALL PORCH POSTS TO BE WOOD TRIMMED PER DESIGNS SHOWN. CEILINGS TO BE COMPOSIT WOOD MATERIAL.
9. ATTIC ROOF VENTS TO BE RIDGE DESIGN.
10. WINDOWS TO BE SINGLE HUNG VINYL WITH DECORATIVE GRIDS ALL ELEVATIONS.

EXCLUSIVES 3,070 MODERN PRAIRIE

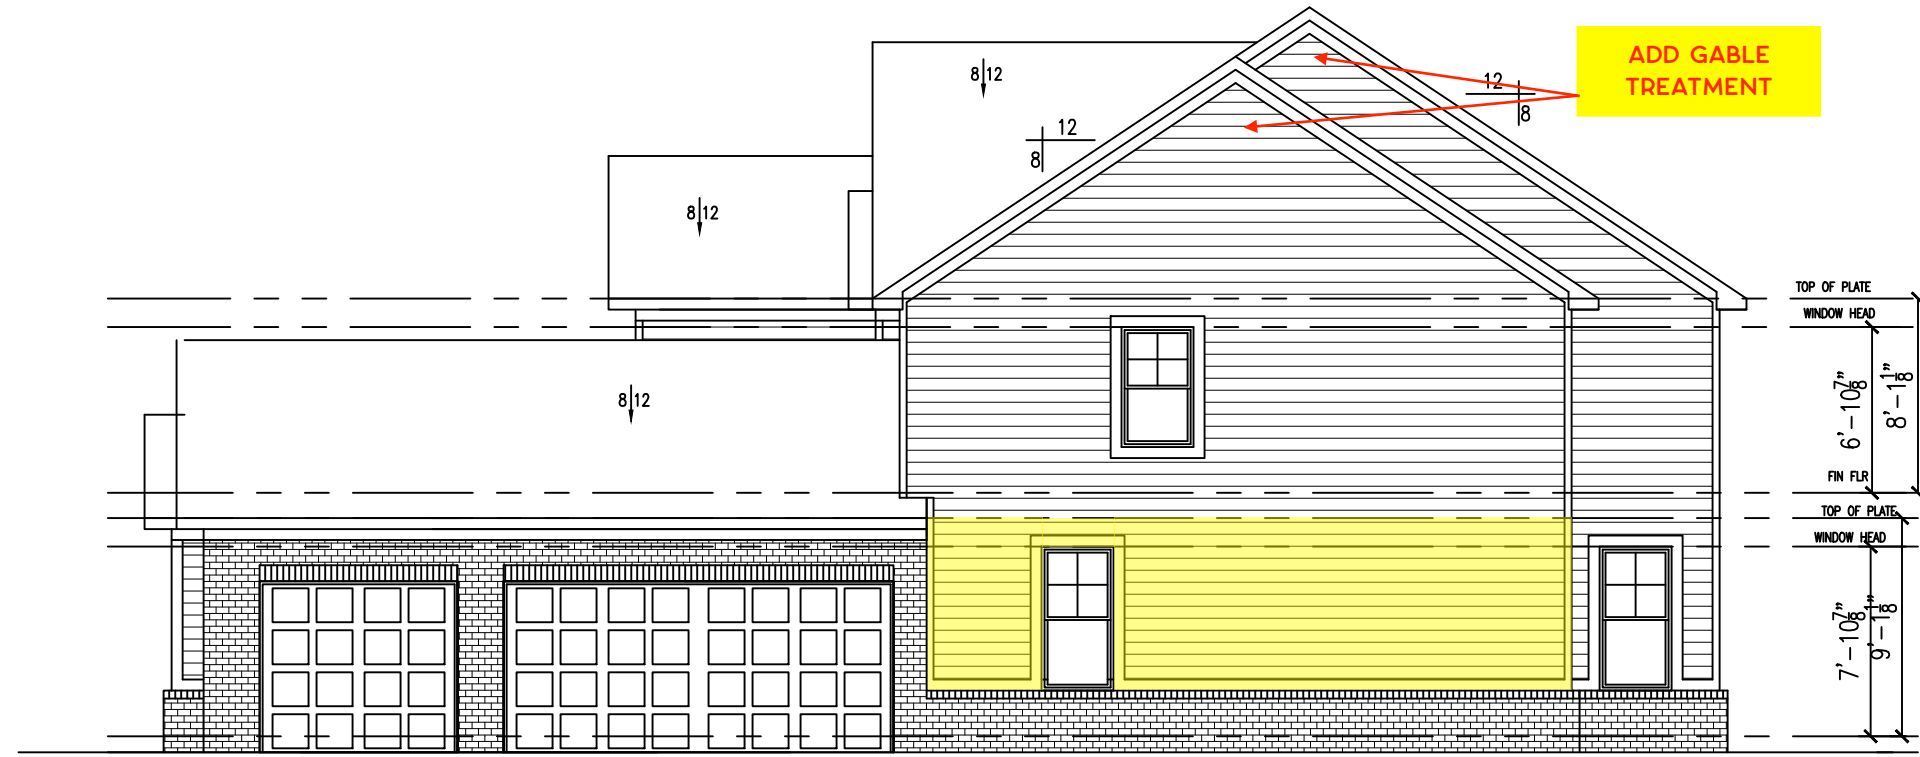

RIGHT SIDE ELEVATION

SCALE: 1/8"=1'-0"

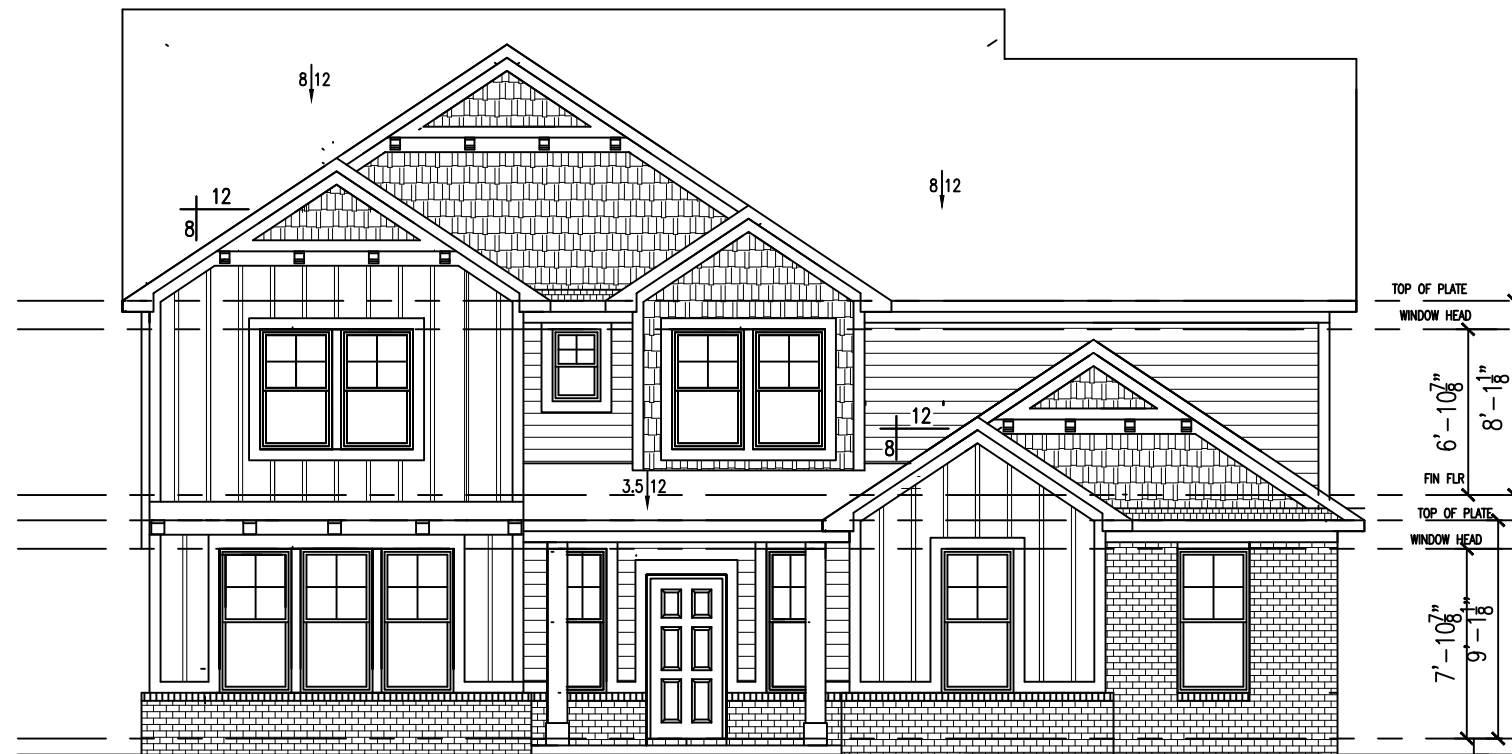


FRONT ELEVATION

SCALE: 1/8"=1'-0"

EXTERIOR SPECIFICATIONS

1. DIMENSIONAL SHINGLES ALL ROOF SURFACES
2. LAPP & ACCENT SIDING TO BE CEMENTUOUS MATERIAL
3. BOARD & BATTEN SIDING TO BE WOOD BASED MATERAIL
4. TRIM MATERIAL TO BE WOOD COMPOSIT 5/4", 1X6 OR 1X4 OR DECORATIVE COMBINATIONS PER PLAN
5. SHUTTERS TO BE A NON VINYL COMPOSIT MATERIAL
6. GABLE VENTS AND DECOATIVE BRACKETS TO BE COMPOSIT MATERIAL.
7. EAVE AND GABLE RAKE OVERHANGS TO BE MINIMUM 12" DEEP WITH COMPOSIT MATERIAL SOFFITS.
8. ALL PORCH POSTS TO BE WOOD TRIMMED PER DESIGNS SHOWN. CEILINGS TO BE COMPOSIT WOOD MATERIAL.
9. ATTIC ROOF VENTS TO BE RIDGE DESIGN.
10. WINDOWS TO BE SINGLE HUNG VINYL WITH DECORATIVE GRIDS ALL ELEVATIONS.

EXCLUSIVES 3,070 COTTAGE

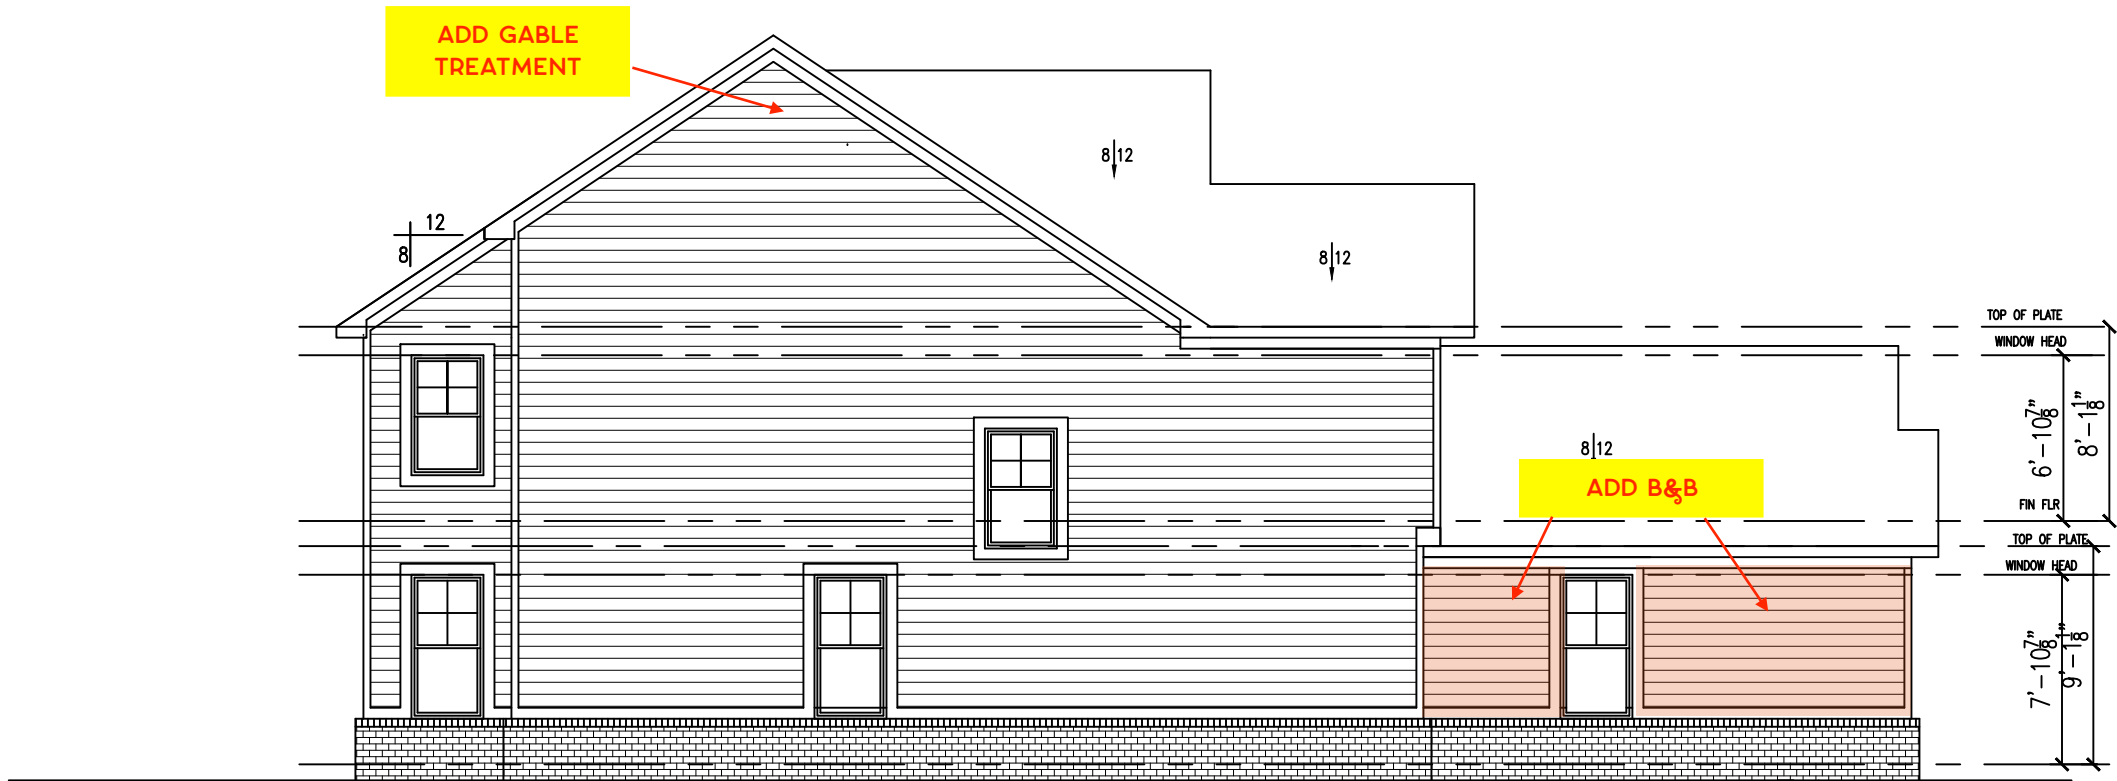

LEFT SIDE ELEVATION
SCALE: 1/8"=1'-0"




REAR ELEVATION
SCALE: 1/8"=1'-0"
EXCLUSIVES 3,070 COTTAGE

- EXTERIOR SPECIFICATIONS
1. DIMENSIONAL SHINGLES ALL ROOF SURFACES
 2. LAPP & ACCENT SIDING TO BE CEMENTUOUS MATERIAL
 3. BOARD & BATTEN SIDING TO BE WOOD BASED MATERAIL
 4. TRIM MATERIAL TO BE WOOD COMPOSIT 5/4", 1X6 OR 1X4 OR DECORATIVE COMBINATIONS PER PLAN
 5. SHUTTERS TO BE A NON VINYL COMPOSIT MATERIAL
 6. GABLE VENTS AND DECOATIVE BRACKETS TO BE COMPOSIT MATERIAL.
 7. EAVE AND GABLE RAKE OVERHANGS TO BE MINIMUM 12" DEEP WITH COMPOSIT MATERIAL SOFFITS.
 8. ALL PORCH POSTS TO BE WOOD TRIMMED PER DESIGNS SHOWN. CEILINGS TO BE COMPOSIT WOOD MATERIAL.
 9. ATTIC ROOF VENTS TO BE RIDGE DESIGN.
 10. WINDOWS TO BE SINGLE HUNG VINYL WITH DECORATIVE GRIDS ALL ELEVATIONS.




SERIES: EXCLUSIVES
FLOOR PLAN: E3074
3074 SQUARE FEET

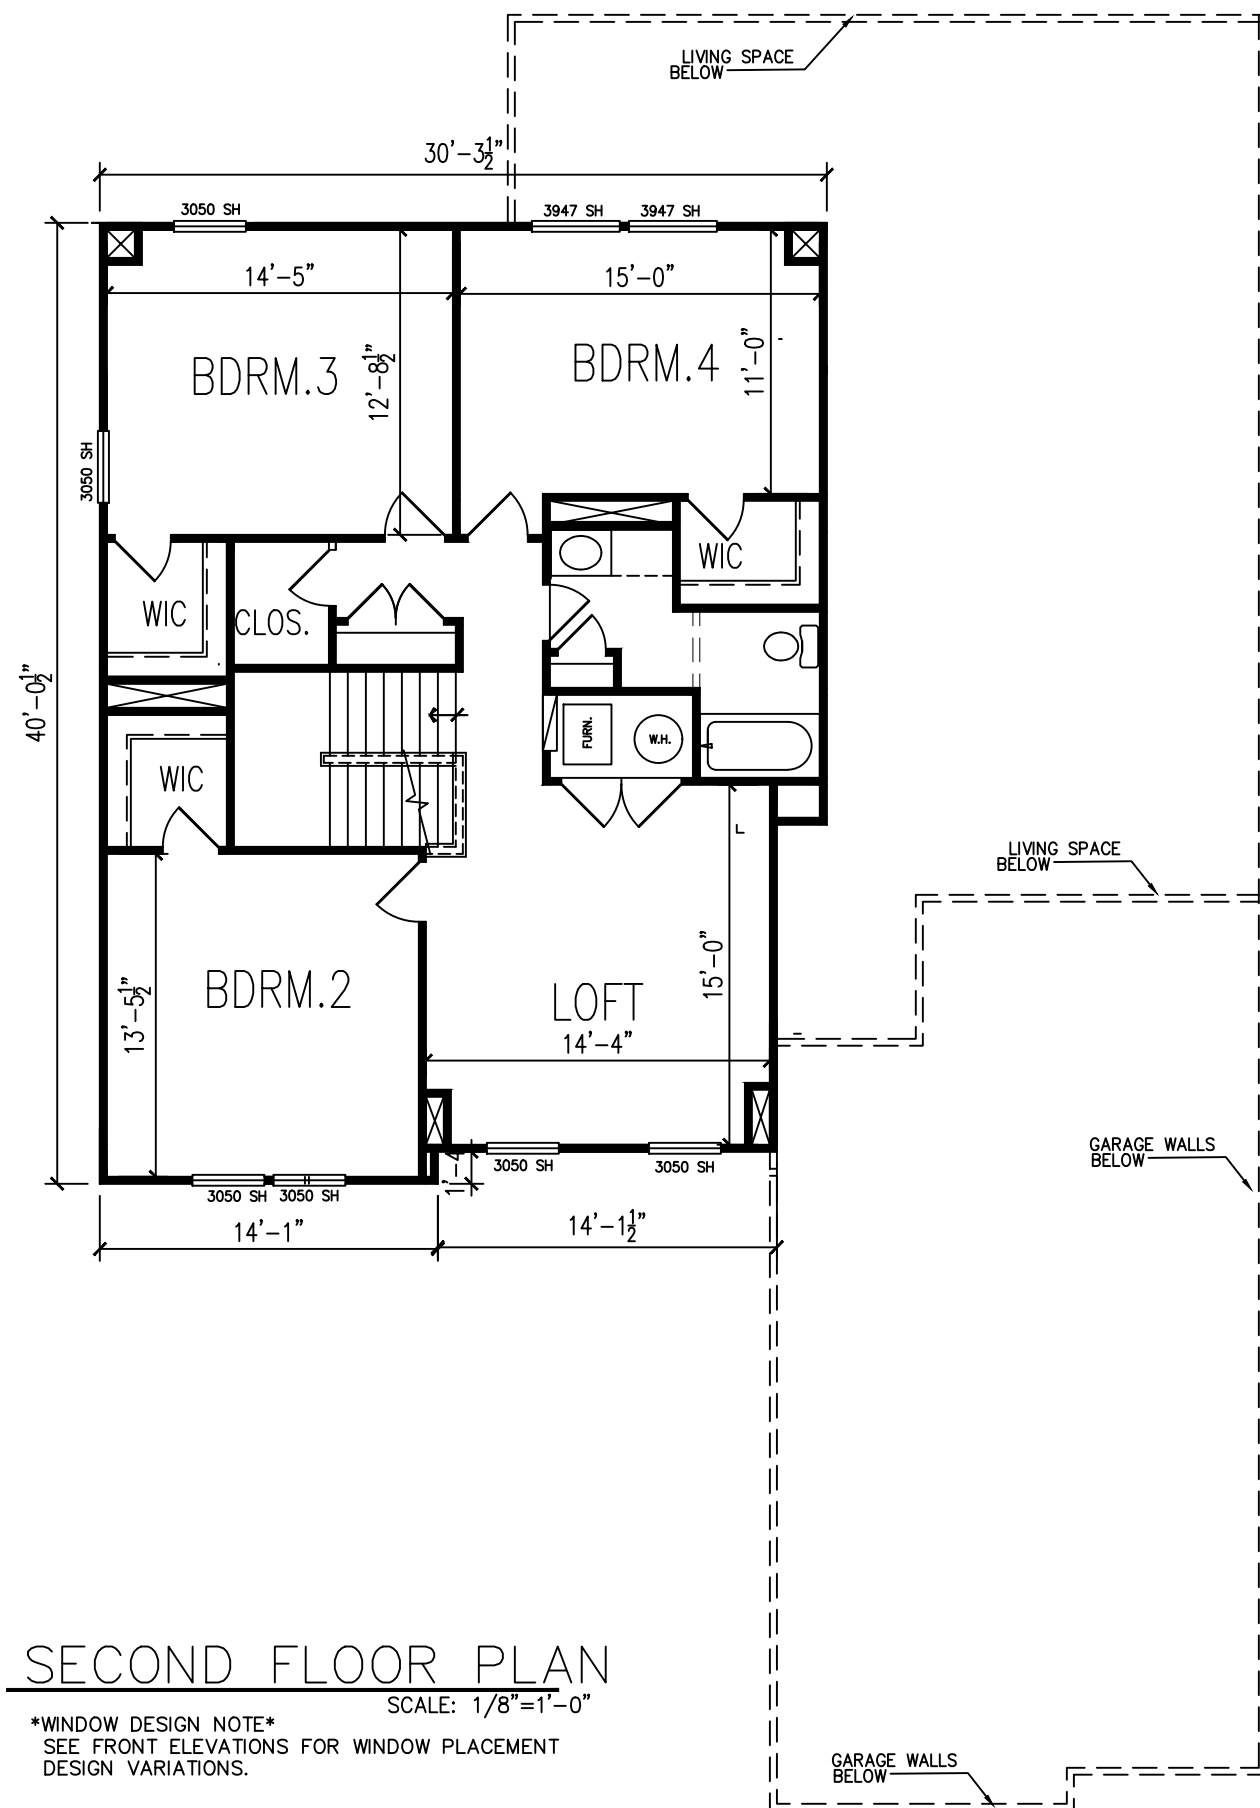

WINDOW DESIGN NOTE
SEE FRONT ELEVATIONS FOR WINDOW PLACEMENT
DESIGN VARIATIONS.

EXCLUSIVES 3074

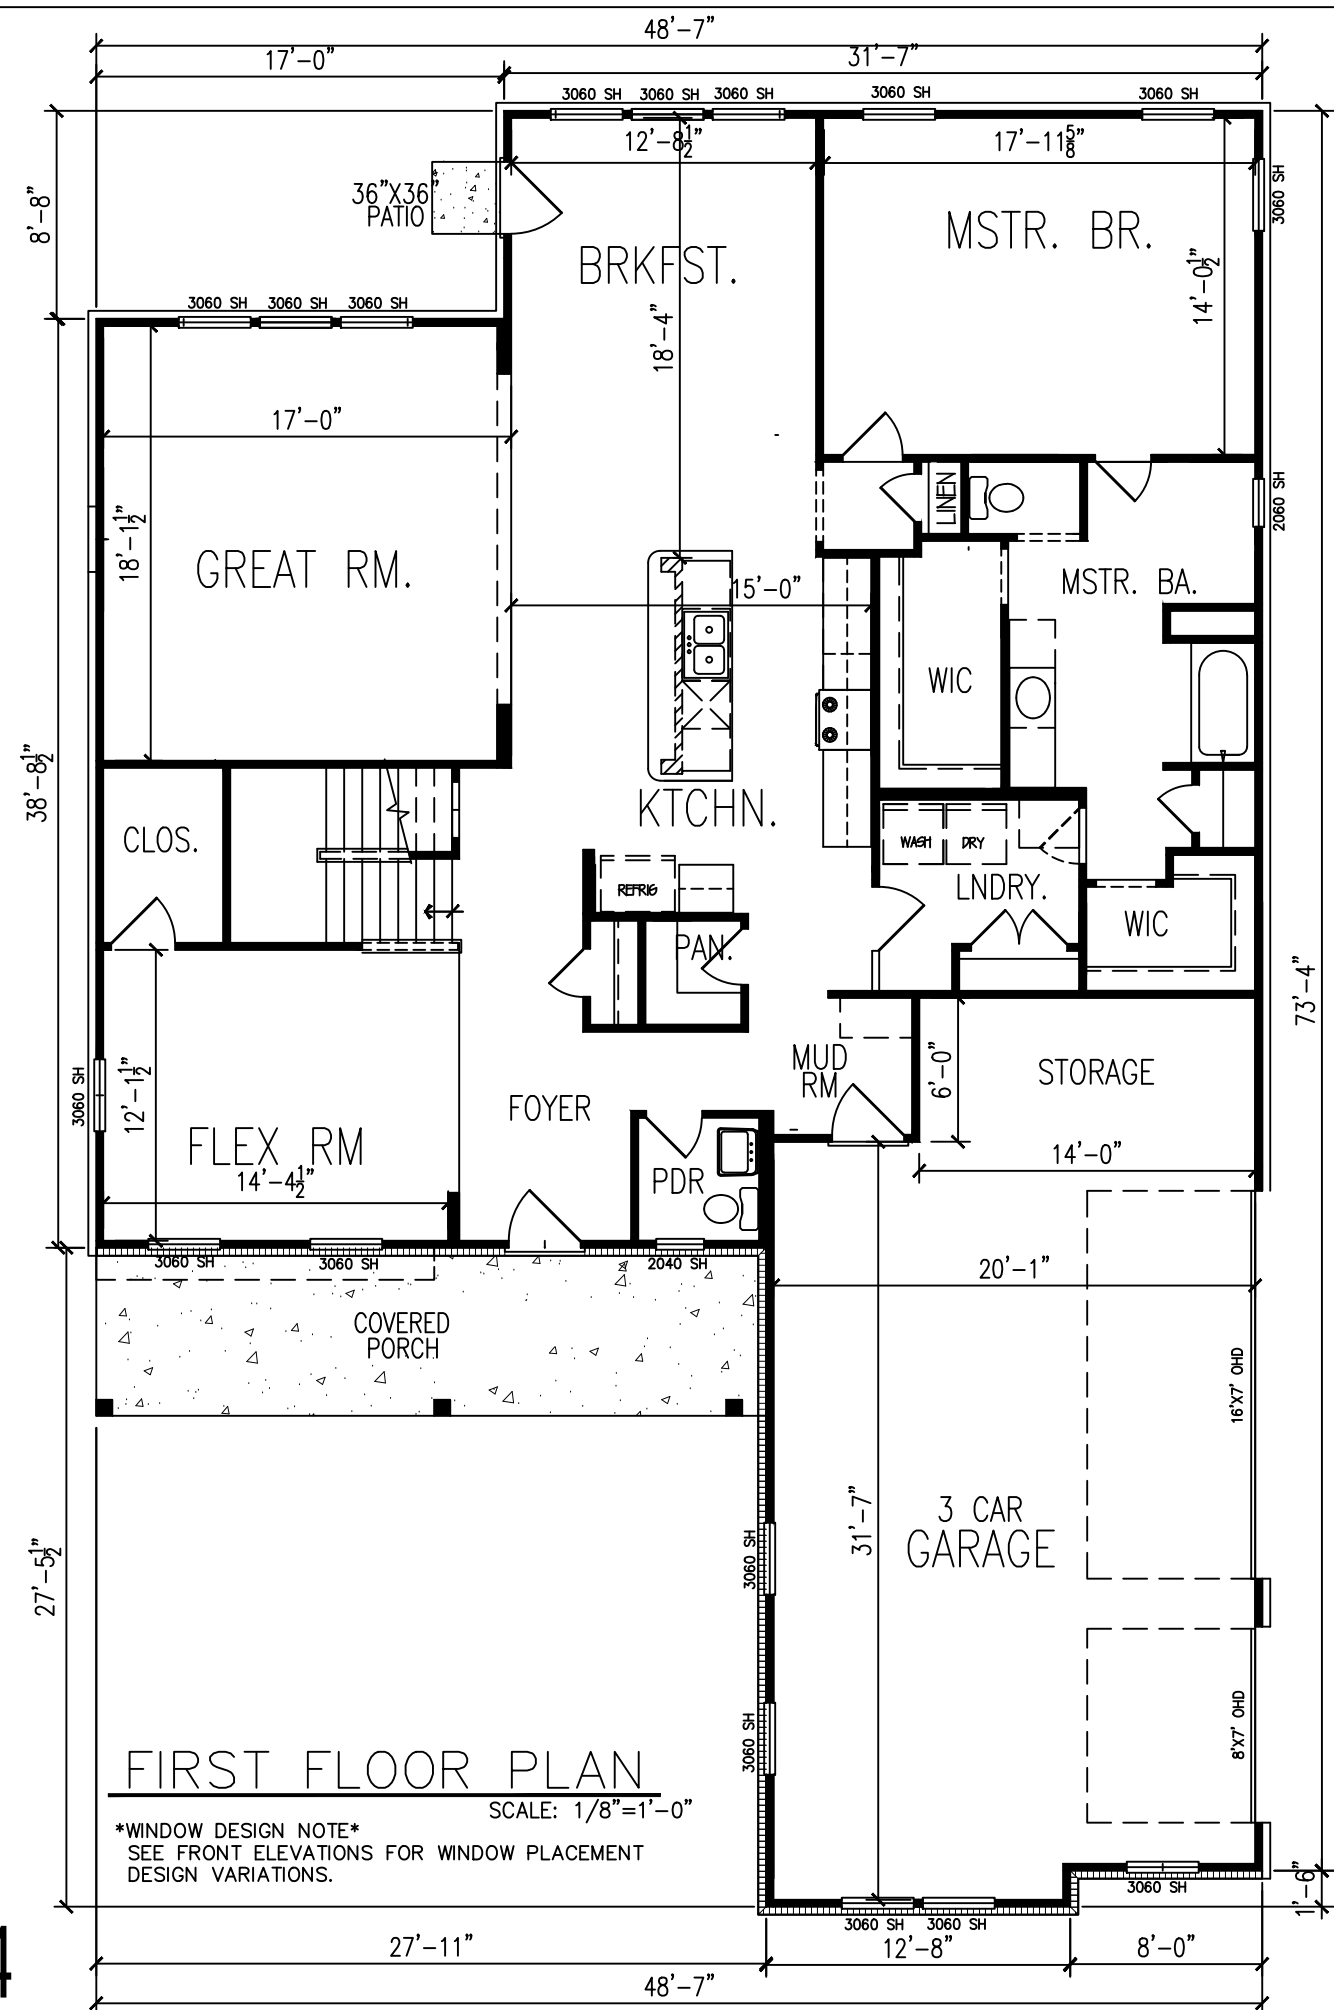

WINDOW DESIGN NOTE
SEE FRONT ELEVATIONS FOR WINDOW PLACEMENT
DESIGN VARIATIONS.



RIGHT SIDE ELEVATION

SCALE: 1/8"=1'-0"

APPROVED ELEVATION WITH BRICK WRAP CHANGES REQUESTED



FRONT ELEVATION

SCALE: 1/8"=1'-0"

EXTERIOR SPECIFICATIONS

1. DIMENSIONAL SHINGLES ALL ROOF SURFACES
2. LAPP & ACCENT SIDING TO BE CEMENTUOUS MATERIAL
3. BOARD & BATTEN SIDING TO BE WOOD BASED MATERAIL
4. TRIM MATERIAL TO BE WOOD COMPOSIT 5/4", 1X6 OR 1X4 OR DECORATIVE COMBINATIONS PER PLAN
5. SHUTTERS TO BE A NON VINYL COMPOSIT MATERIAL
6. GABLE VENTS AND DECOATIVE BRACKETS TO BE COMPOSIT MATERIAL.
7. EAVE AND GABLE RAKE OVERHANGS TO BE MINIMUM 12" DEEP WITH COMPOSIT MATERIAL SOFFITS.
8. ALL PORCH POSTS TO BE WOOD TRIMMED PER DESIGNS SHOWN. CEILINGS TO BE COMPOSIT WOOD MATERIAL.
9. ATTIC ROOF VENTS TO BE RIDGE DESIGN.
10. WINDOWS TO BE SINGLE HUNG VINYL WITH DECORATIVE GRIDS ALL ELEVATIONS.

EXCLUSIVES 3074

TRADITIONAL

SHEET NO.

2

MODEL #

EX 3074

DATE: 10/11/23

DRAWN BY: BEAN

COLONNADE

LOT #:

BUYER: ELEVATION OPTIONS

PYATT BUILDERS
CARMEL, INDIANA 46032



COPYRIGHT 2023

PYATTBUILDERS.COM

1' 0" 1' 0" 1' 0"



APPROVED ELEVATION WITH BRICK WRAP CHANGES REQUESTED

LEFT SIDE ELEVATION
SCALE: 1/8"=1'-0"

EXTERIOR SPECIFICATIONS

1. DIMENSIONAL SHINGLES ALL ROOF SURFACES
2. LAPP & ACCENT SIDING TO BE CEMENTUOUS MATERIAL
3. BOARD & BATTEN SIDING TO BE WOOD BASED MATERIAL
4. TRIM MATERIAL TO BE WOOD COMPOSIT 5/4", 1X6 OR 1X4 OR DECORATIVE COMBINATIONS PER PLAN
5. SHUTTERS TO BE A NON VINYL COMPOSIT MATERIAL
6. GABLE VENTS AND DECOATIVE BRACKETS TO BE COMPOSIT MATERIAL
7. EAVE AND GABLE RAKE OVERHANGS TO BE MINIMUM 12" DEEP WITH COMPOSIT MATERIAL SOFFITS.
8. ALL PORCH POSTS TO BE WOOD TRIMMED PER DESIGNS SHOWN. CEILINGS TO BE COMPOSIT WOOD MATERIAL.
9. ATTIC ROOF VENTS TO BE RIDGE DESIGN.
10. WINDOWS TO BE SINGLE HUNG VINYL WITH DECORATIVE GRIDS ALL ELEVATIONS.




REAR ELEVATION

SCALE: 1/8"=1'-0"

EXCLUSIVES 3074


TRADITIONAL

SHEET NO. 3	MODEL # EX 3074	COLONNADE	LOT #:	PYATT BUILDERS CARMEL, INDIANA 46032 PYATTBUILDERS.COM
	DATE: 10/11/23 DRAWN BY: BEAN			
BUYER: ELEVATION OPTIONS			COPYRIGHT 2023	

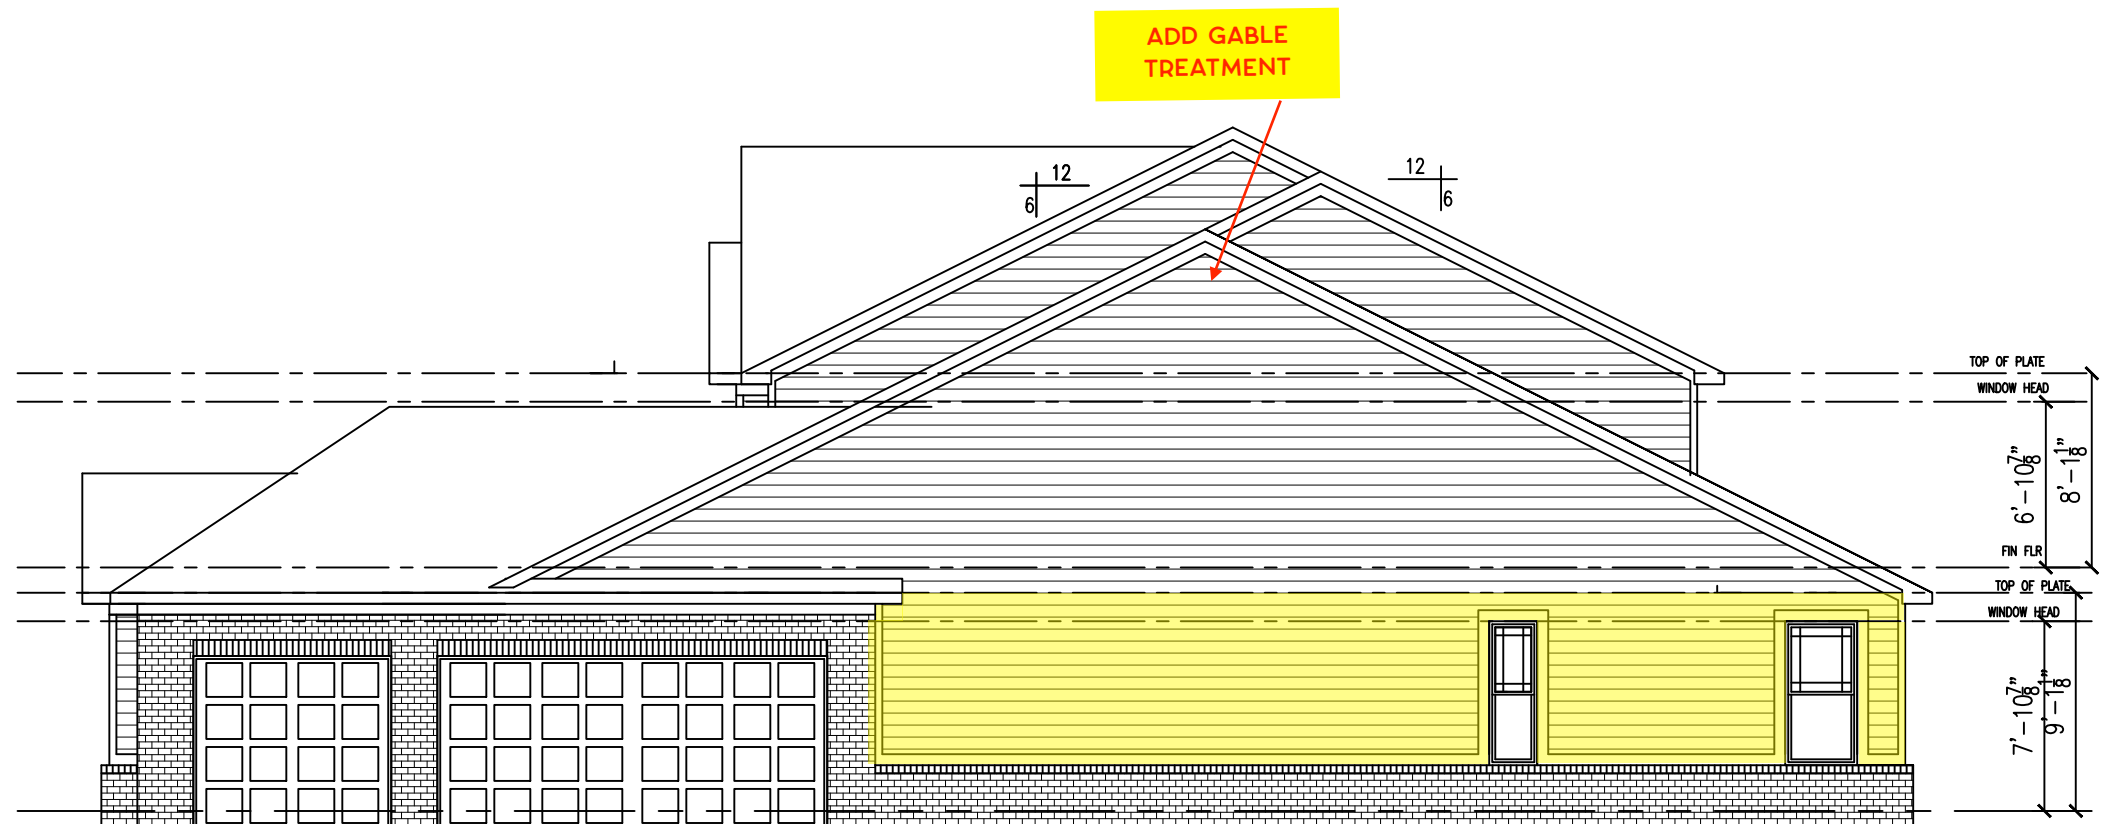

RIGHT SIDE ELEVATION

SCALE: 1/8"=1'-0"

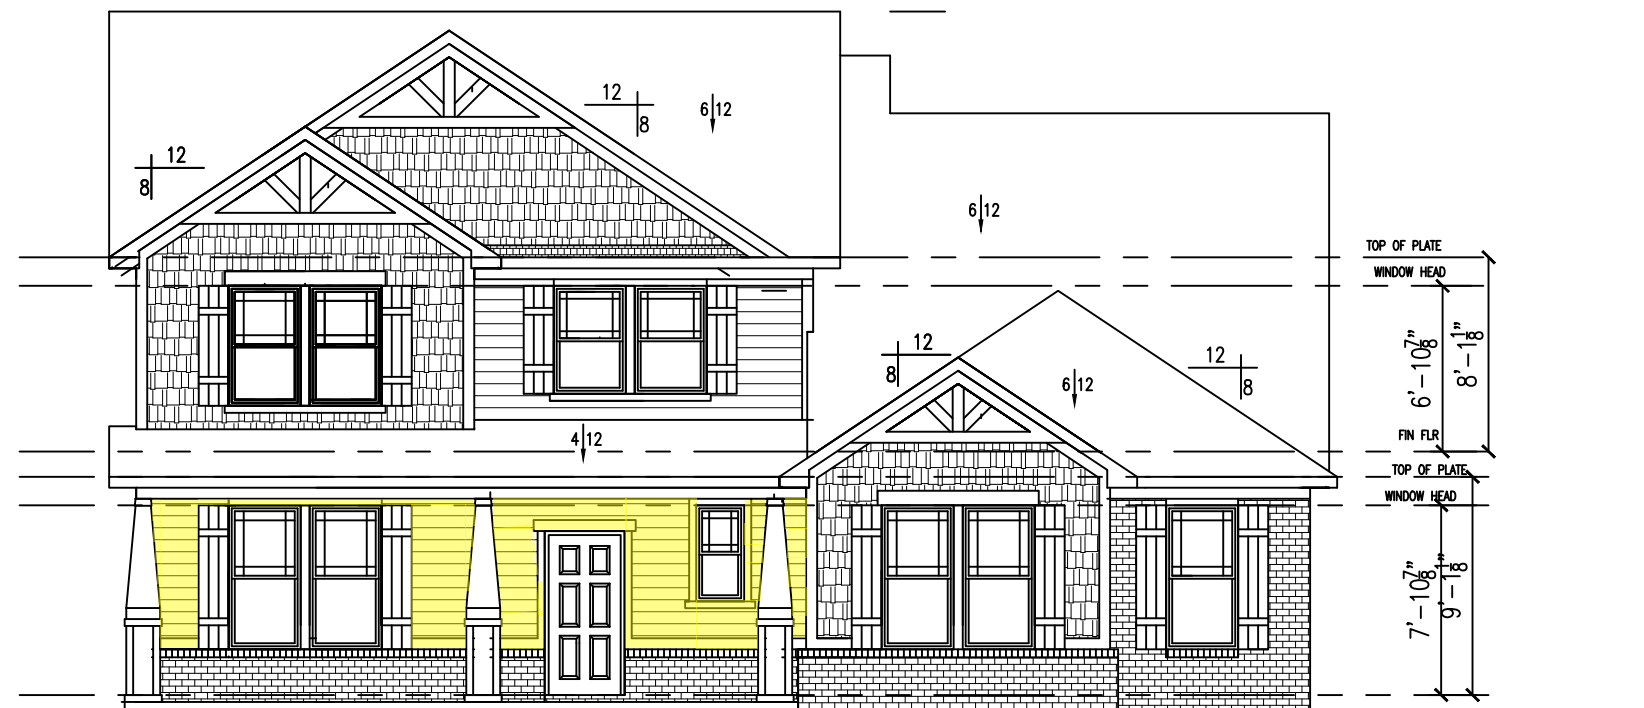

FRONT ELEVATION


SCALE: 1/8"=1'-0"

EXTERIOR SPECIFICATIONS

1. DIMENSIONAL SHINGLES ALL ROOF SURFACES
2. LAPP & ACCENT SIDING TO BE CEMENTUOUS MATERIAL
3. BOARD & BATTEN SIDING TO BE WOOD BASED MATERAIL
4. TRIM MATERIAL TO BE WOOD COMPOSIT 5/4", 1X6 OR 1X4 OR DECORATIVE COMBINATIONS PER PLAN
5. SHUTTERS TO BE A NON VINYL COMPOSIT MATERIAL
6. GABLE VENTS AND DECOATIVE BRACKETS TO BE COMPOSIT MATERIAL.
7. EAVE AND GABLE RAKE OVERHANGS TO BE MINIMUM 12" DEEP WITH COMPOSIT MATERIAL SOFFITS.
8. ALL PORCH POSTS TO BE WOOD TRIMMED PER DESIGNS SHOWN. CEILINGS TO BE COMPOSIT WOOD MATERIAL.
9. ATTIC ROOF VENTS TO BE RIDGE DESIGN.
10. WINDOWS TO BE SINGLE HUNG VINYL WITH DECORATIVE GRIDS ALL ELEVATIONS.

EXCLUSIVES 3074

CRAFTSMAN

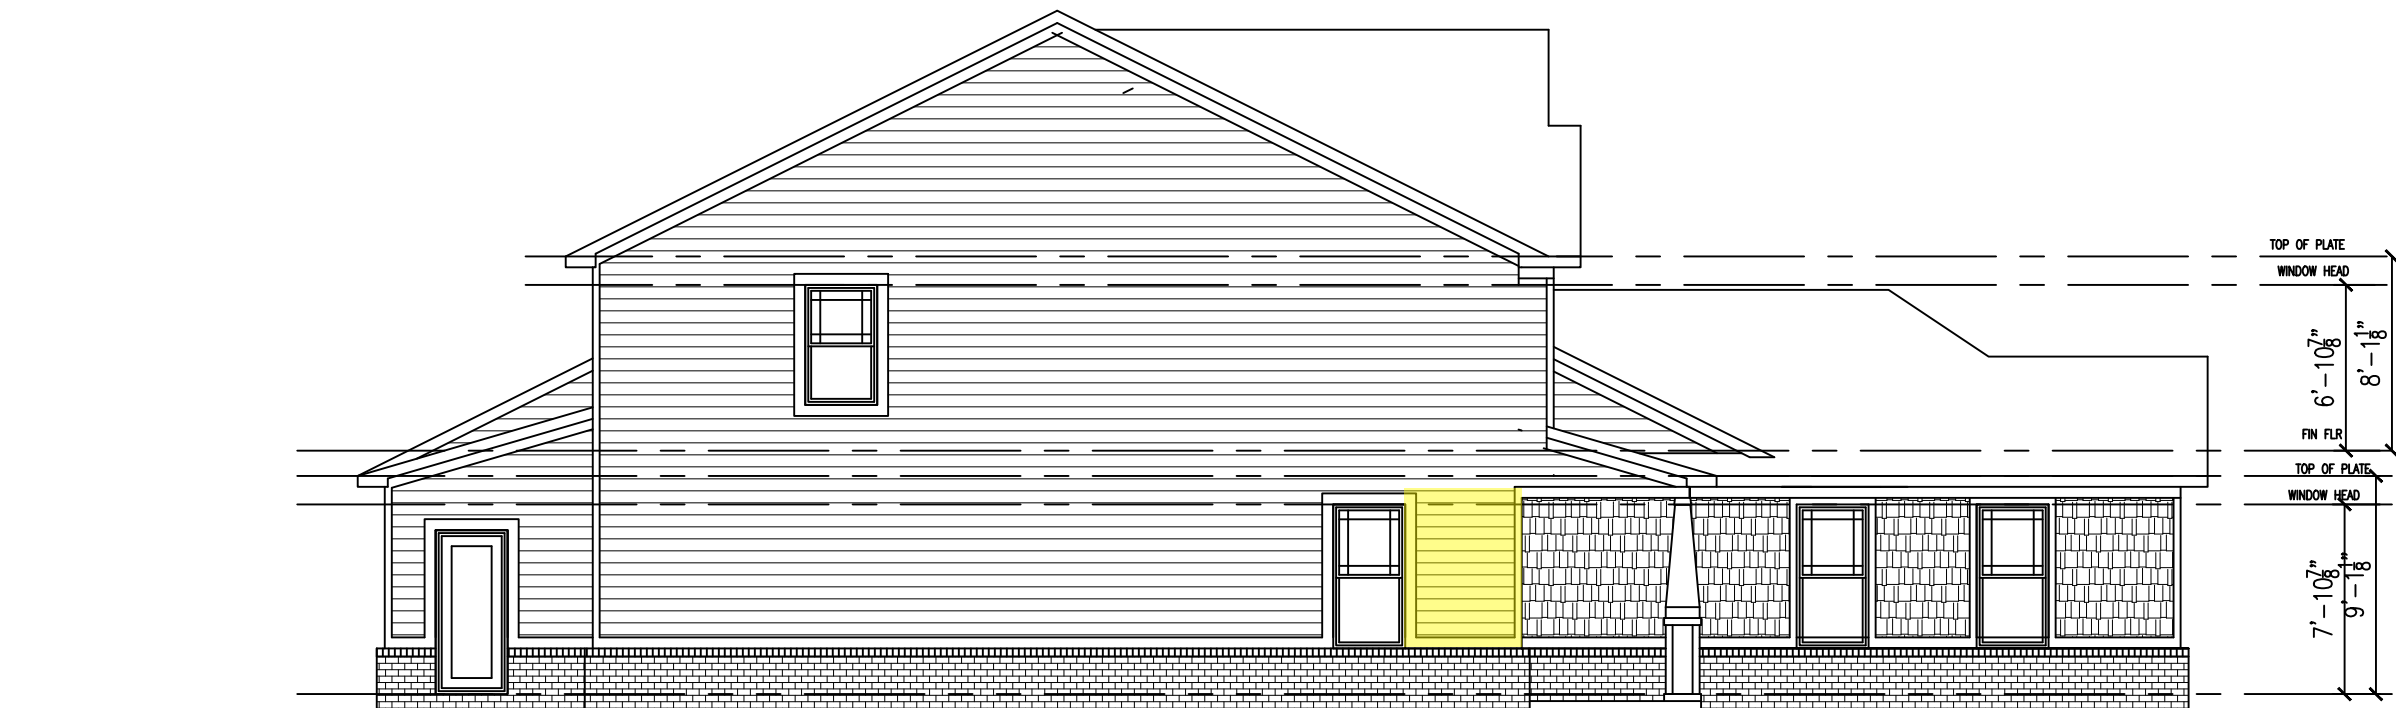

LEFT SIDE ELEVATION

SCALE: 1/8"=1'-0"



REAR ELEVATION

SCALE: 1/8"=1'-0"


EXTERIOR SPECIFICATIONS

1. DIMENSIONAL SHINGLES ALL ROOF SURFACES
2. LAPP & ACCENT SIDING TO BE CEMENTUOUS MATERIAL
3. BOARD & BATTEN SIDING TO BE WOOD BASED MATERAIL
4. TRIM MATERIAL TO BE WOOD COMPOSIT 5/4", 1X6 OR 1X4 OR DECORATIVE COMBINATIONS PER PLAN
5. SHUTTERS TO BE A NON VINYL COMPOSIT MATERIAL
6. GABLE VENTS AND DECOATIVE BRACKETS TO BE COMPOSIT MATERIAL.
7. EAVE AND GABLE RAKE OVERHANGS TO BE MINIMUM 12" DEEP WITH COMPOSIT MATERIAL SOFFITS.
8. ALL PORCH POSTS TO BE WOOD TRIMMED PER DESIGNS SHOWN. CEILINGS TO BE COMPOSIT WOOD MATERIAL.
9. ATTIC ROOF VENTS TO BE RIDGE DESIGN.
10. WINDOWS TO BE SINGLE HUNG VINYL WITH DECORATIVE GRIDS ALL ELEVATIONS.

EXCLUSIVES 3074 CRAFTSMAN

EXTERIOR SPECIFICATIONS

1. DIMENSIONAL SHINGLES ALL ROOF SURFACES
2. LAPP & ACCENT SIDING TO BE CEMENTUOUS MATERIAL
3. BOARD & BATTEN SIDING TO BE WOOD BASED MATERAIL
4. TRIM MATERIAL TO BE WOOD COMPOSIT 5/4", 1X6 OR 1X4 OR DECORATIVE COMBINATIONS PER PLAN
5. SHUTTERS TO BE A NON VINYL COMPOSIT MATERIAL
6. GABLE VENTS AND DECOATIVE BRACKETS TO BE COMPOSIT MATERIAL.
7. EAVE AND GABLE RAKE OVERHANGS TO BE MINIMUM 12" DEEP WITH COMPOSIT MATERIAL SOFFITS.
8. ALL PORCH POSTS TO BE WOOD TRIMMED PER DESIGNS SHOWN. CEILINGS TO BE COMPOSIT WOOD MATERIAL.
9. ATTIC ROOF VENTS TO BE RIDGE DESIGN.
10. WINDOWS TO BE SINGLE HUNG VINYL WITH DECORATIVE GRIDS ALL ELEVATIONS.

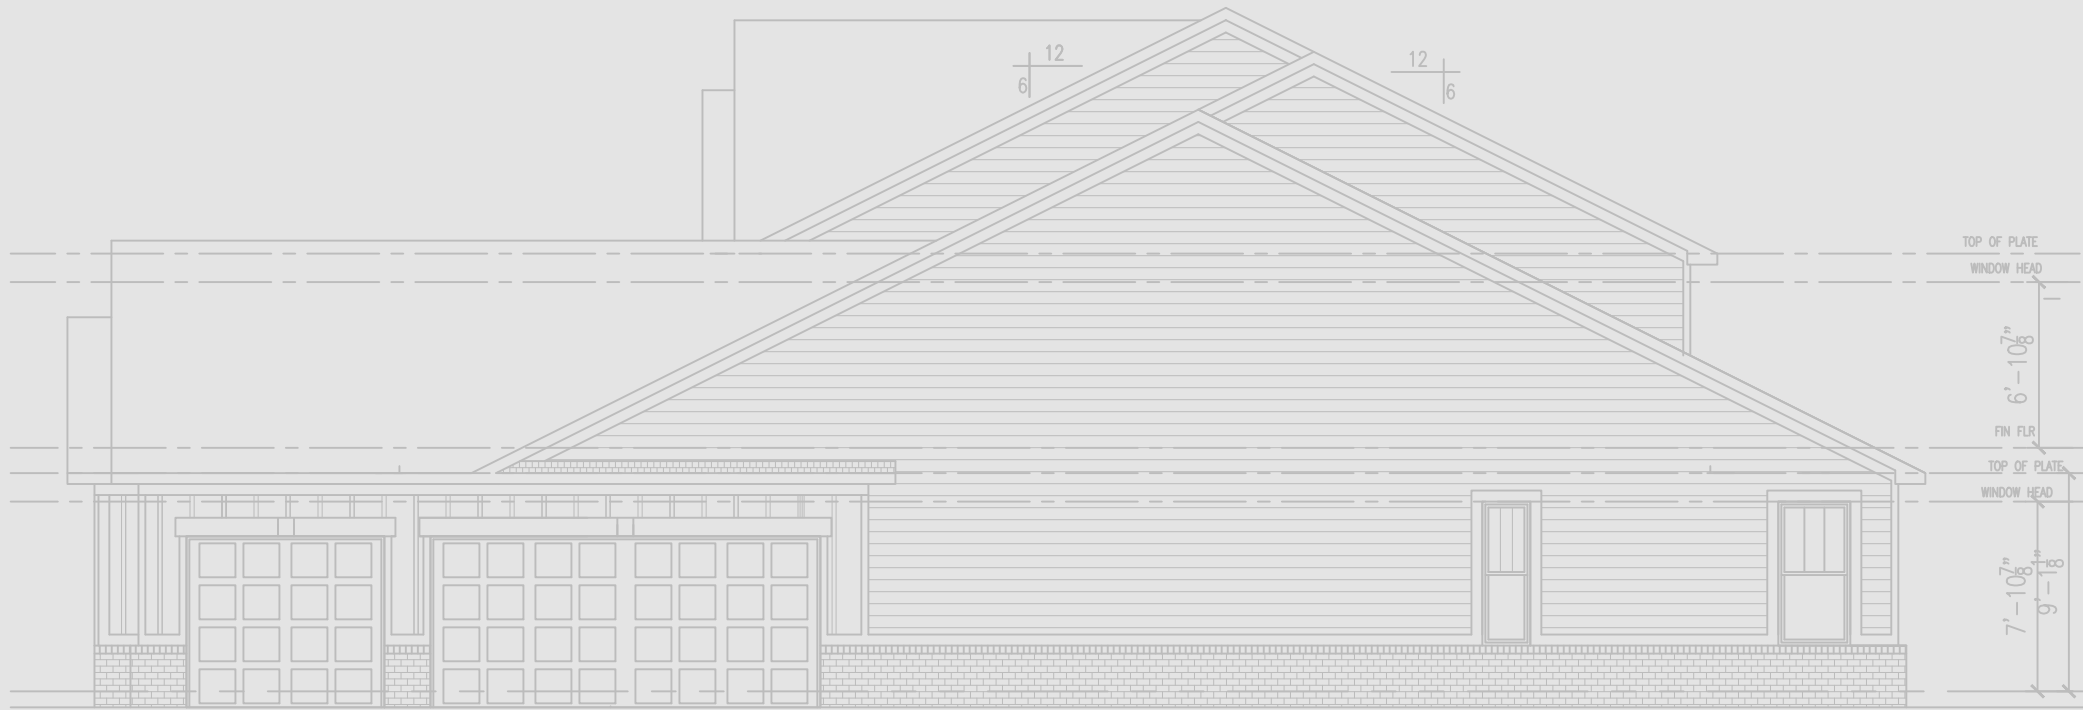

RIGHT SIDE ELEVATION

APPROVED ELEVATION



FRONT ELEVATION

EXCLUSIVES 3074

FARMHOUSE

SHEET NO.

6

MODEL # EX 3074

DATE: 10/11/23

DRAWN BY: BEAN

COLONNADE

LOT #:

BUYER: ELEVATION OPTIONS



PYATT BUILDERS
CARMEL, INDIANA 46032

PYATTBUILDERS.COM

COPYRIGHT 2023



APPROVED ELEVATION

LEFT SIDE ELEVATION

EXTERIOR SPECIFICATIONS

1. DIMENSIONAL SHINGLES ALL ROOF SURFACES
2. LAPP & ACCENT SIDING TO BE CEMENTUOUS MATERIAL
3. BOARD & BATTEN SIDING TO BE WOOD BASED MATERAIL
4. TRIM MATERIAL TO BE WOOD COMPOSIT 5/4", 1X6 OR 1X4 OR DECORATIVE COMBINATIONS PER PLAN
5. SHUTTERS TO BE A NON VINYL COMPOSIT MATERIAL
6. GABLE VENTS AND DECOATIVE BRACKETS TO BE COMPOSIT MATERIAL.
7. EAVE AND GABLE RAKE OVERHANGS TO BE MINIMUM 12" DEEP WITH COMPOSIT MATERIAL SOFFITS.
8. ALL PORCH POSTS TO BE WOOD TRIMMED PER DESIGNS SHOWN. CEILINGS TO BE COMPOSIT WOOD MATERIAL.
9. ATTIC ROOF VENTS TO BE RIDGE DESIGN.
10. WINDOWS TO BE SINGLE HUNG VINYL WITH DECORATIVE GRIDS ALL ELEVATIONS.




REAR ELEVATION

SCALE: 1/8"=1'-0"


EXCLUSIVES 3074 FARMHOUSE

SHEET NO. 7	MODEL # EX 3074	COLONNADE	LOT #:	PYATT BUILDERS CARMEL, INDIANA 46032 PYATTBUILDERS.COM
	DATE: 10/11/23			
DRAWN BY: BEAN		BUYER: ELEVATION OPTIONS		
		COPYRIGHT 2023		

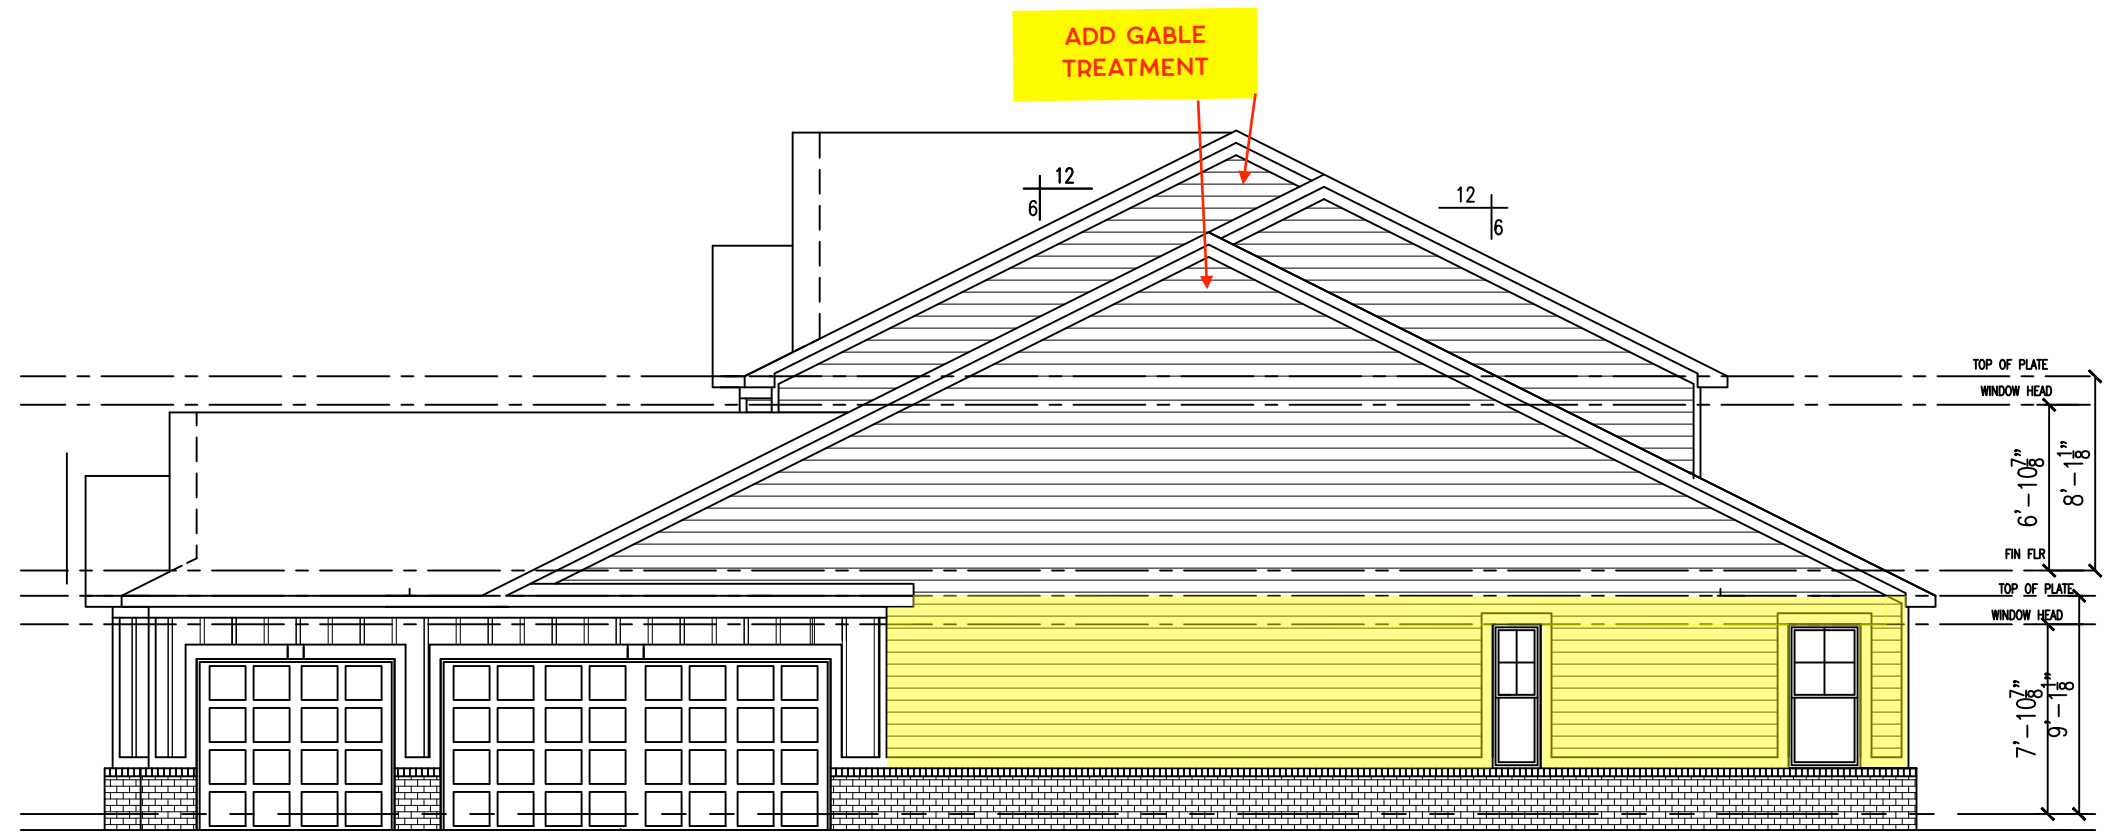

RIGHT SIDE ELEVATION

SCALE: 1/8"=1'-0"

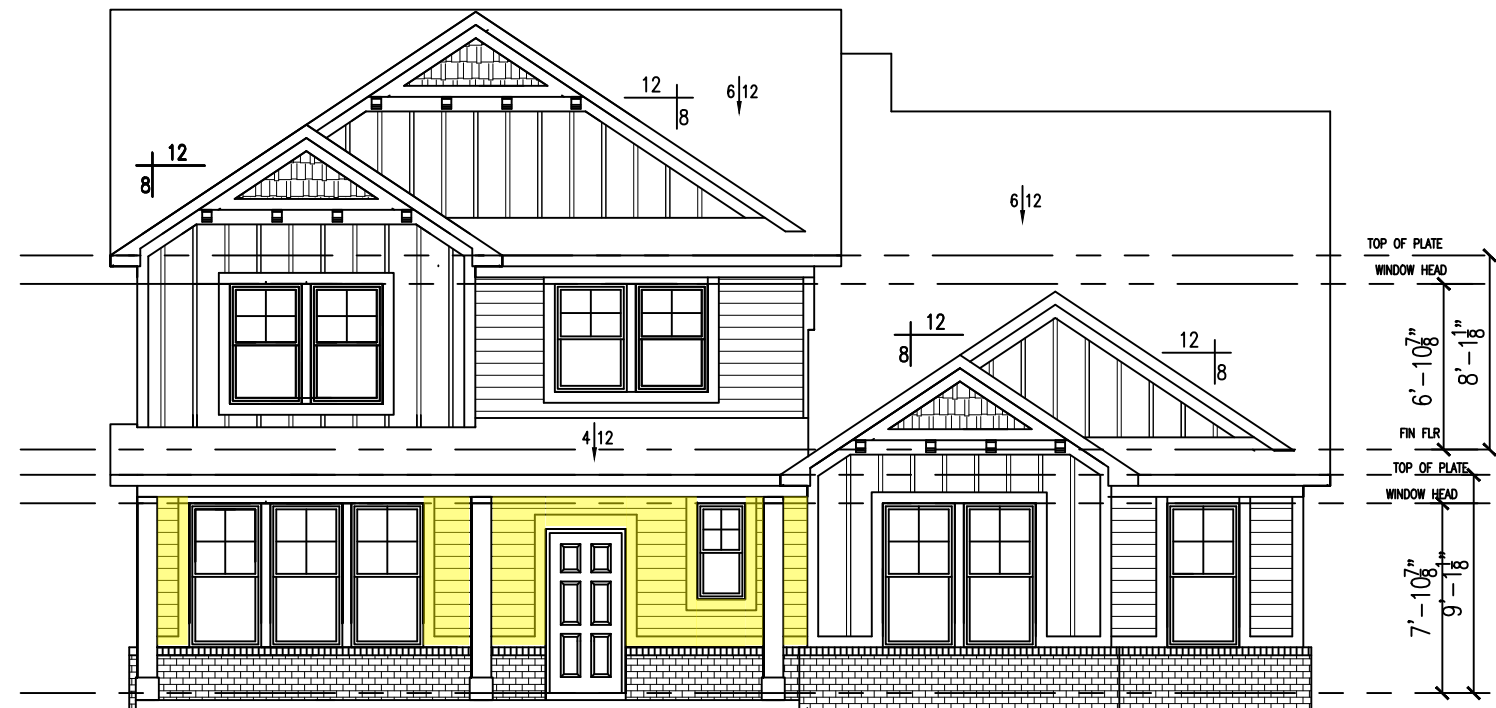

FRONT ELEVATION


SCALE: 1/8"=1'-0"

EXTERIOR SPECIFICATIONS

1. DIMENSIONAL SHINGLES ALL ROOF SURFACES
2. LAPP & ACCENT SIDING TO BE CEMENTUOUS MATERIAL
3. BOARD & BATTEN SIDING TO BE WOOD BASED MATERAIL
4. TRIM MATERIAL TO BE WOOD COMPOSIT 5/4", 1X6 OR 1X4 OR DECORATIVE COMBINATIONS PER PLAN
5. SHUTTERS TO BE A NON VINYL COMPOSIT MATERIAL
6. GABLE VENTS AND DECOATIVE BRACKETS TO BE COMPOSIT MATERIAL.
7. EAVE AND GABLE RAKE OVERHANGS TO BE MINIMUM 12" DEEP WITH COMPOSIT MATERIAL SOFFITS.
8. ALL PORCH POSTS TO BE WOOD TRIMMED PER DESIGNS SHOWN. CEILINGS TO BE COMPOSIT WOOD MATERIAL.
9. ATTIC ROOF VENTS TO BE RIDGE DESIGN.
10. WINDOWS TO BE SINGLE HUNG VINYL WITH DECORATIVE GRIDS ALL ELEVATIONS.

EXCLUSIVES 3074

COTTAGE

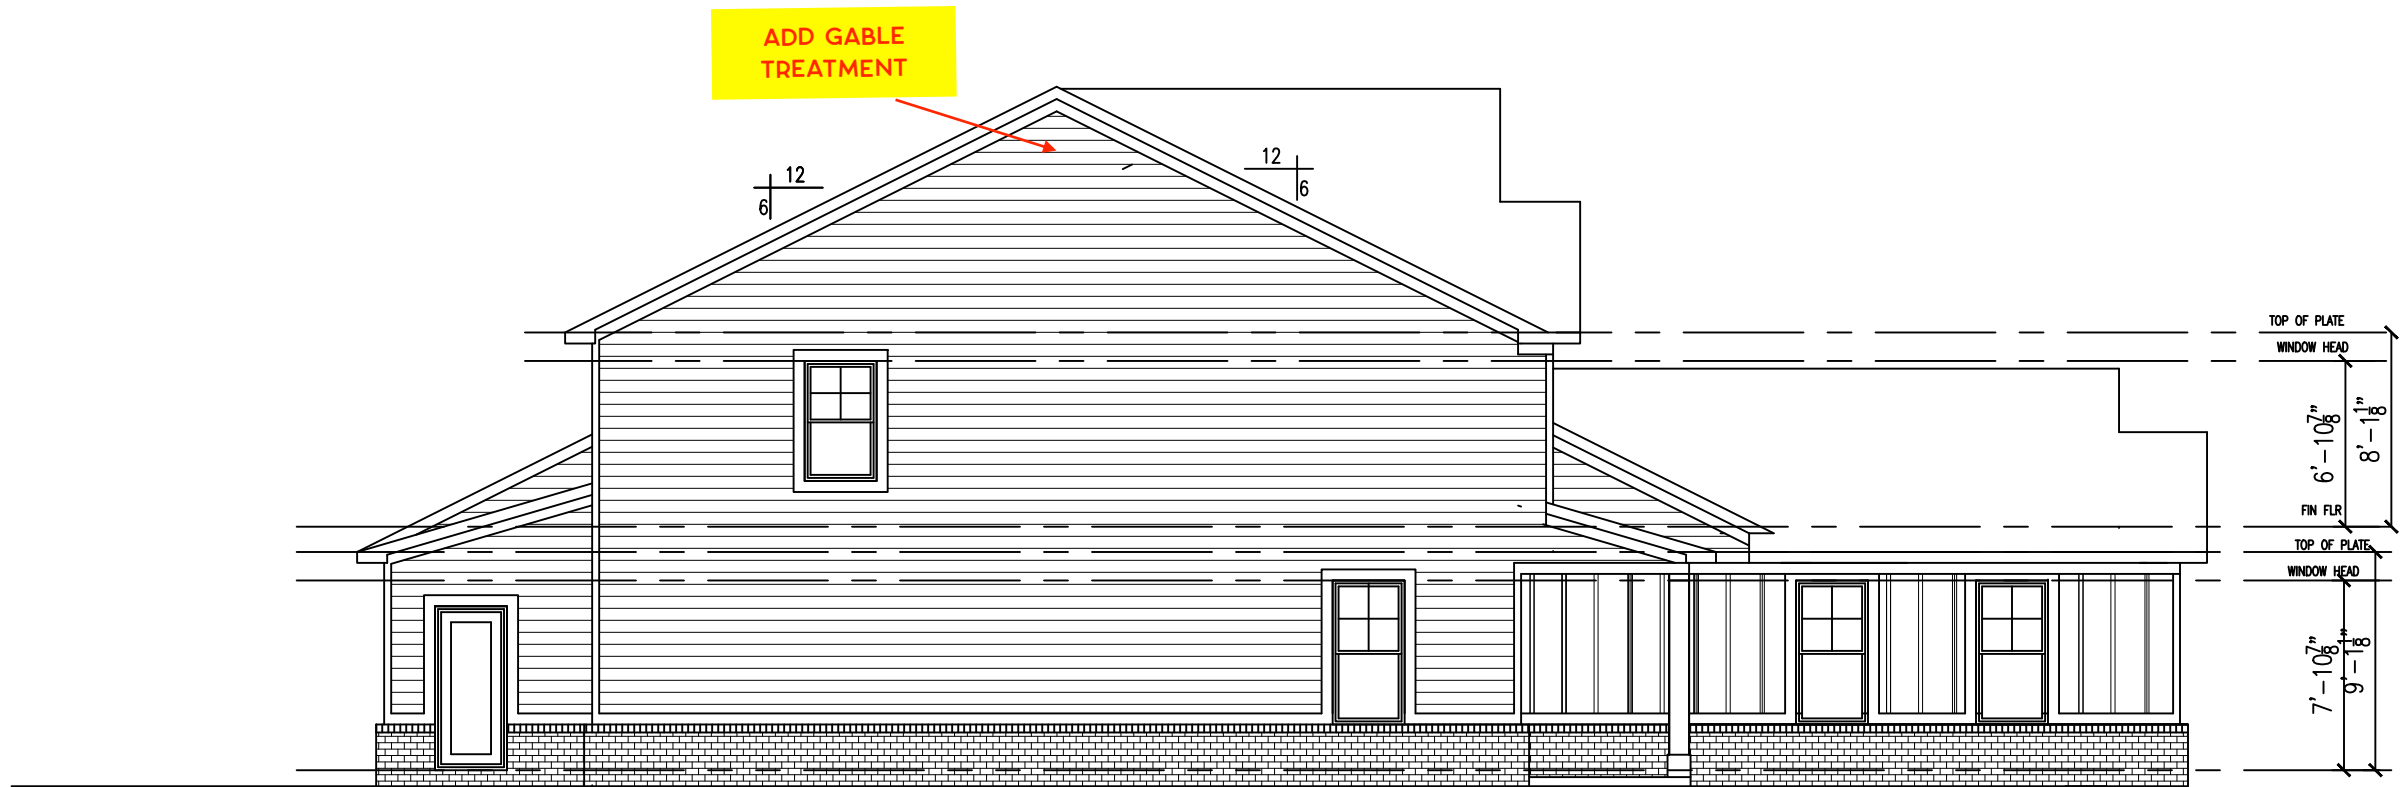

LEFT SIDE ELEVATION
SCALE: 1/8"=1'-0"



REAR ELEVATION
SCALE: 1/8"=1'-0"

EXTERIOR SPECIFICATIONS

1. DIMENSIONAL SHINGLES ALL ROOF SURFACES
2. LAPP & ACCENT SIDING TO BE CEMENTUOUS MATERIAL
3. BOARD & BATTEN SIDING TO BE WOOD BASED MATERAIL
4. TRIM MATERIAL TO BE WOOD COMPOSIT 5/4", 1X6 OR 1X4 OR DECORATIVE COMBINATIONS PER PLAN
5. SHUTTERS TO BE A NON VINYL COMPOSIT MATERIAL
6. GABLE VENTS AND DECOATIVE BRACKETS TO BE COMPOSIT MATERIAL.
7. EAVE AND GABLE RAKE OVERHANGS TO BE MINIMUM 12" DEEP WITH COMPOSIT MATERIAL SOFFITS.
8. ALL PORCH POSTS TO BE WOOD TRIMMED PER DESIGNS SHOWN. CEILINGS TO BE COMPOSIT WOOD MATERIAL.
9. ATTIC ROOF VENTS TO BE RIDGE DESIGN.
10. WINDOWS TO BE SINGLE HUNG VINYL WITH DECORATIVE GRIDS ALL ELEVATIONS.

EXCLUSIVES 3074 COTTAGE