

Jasper

Venture Collection

2,578 sq ft
2-story
5 beds · 3 baths
Loft · Guest Suite
2-car garage



**EVERYTHING'S
INCLUDED®**



Elevation A



Elevation B



Elevation C


Jasper

Venture Collection


2,578 sq ft
2-story
5 beds · 3 baths
Loft · Guest Suite
2-car garage



**EVERYTHING'S
INCLUDED®**

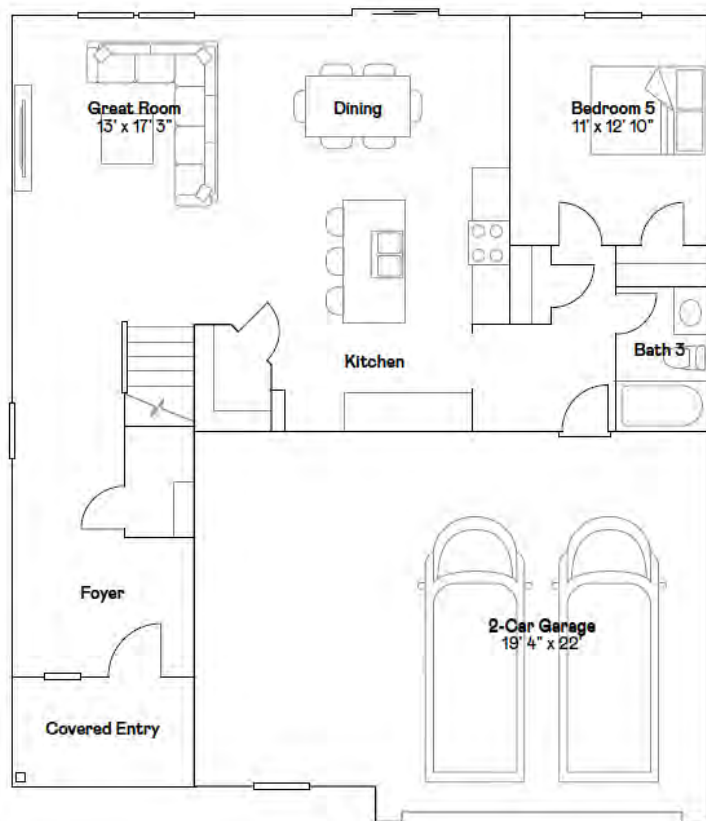

1st floor

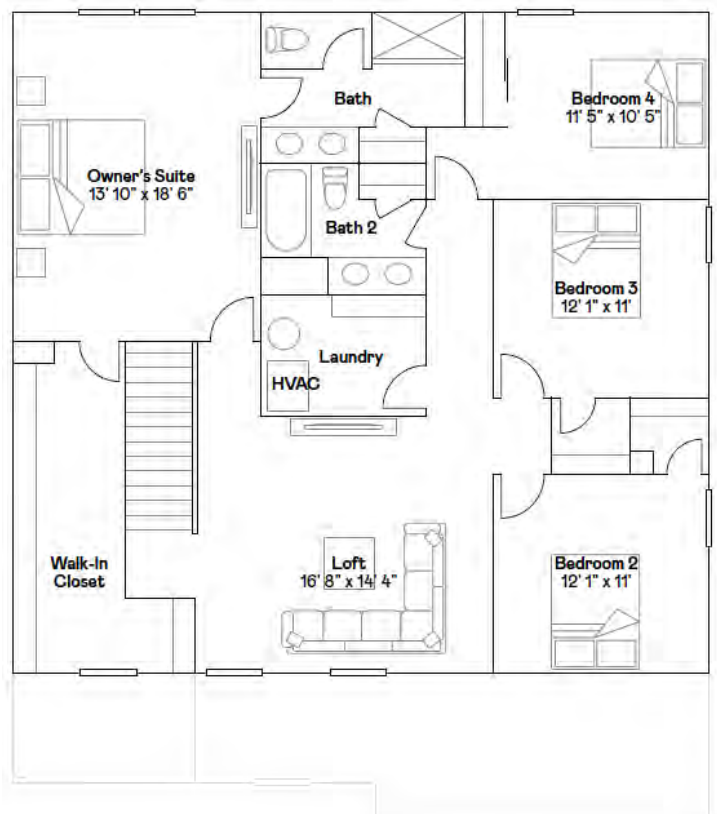


2nd floor

Lennar.com

LENNAR®


Features, amenities, floor plans, elevations, and designs vary and are subject to changes or substitution without notice. Items shown are artist's renderings and may contain options that are not standard on all models or not included in the purchase price. Availability may vary. Sq. ft. and dimensions are estimated; actual sq. ft. and dimensions will differ. Garage/bay sizes may vary from home to home and may not accommodate all vehicles. Please see your New Home Consultant and/or home purchase agreement for actual features designated as an Everything's Included feature. This is not an offer in states where prior registration is required. Void where prohibited by law. Copyright © 2023 Lennar Corporation. Lennar, the Lennar logo, Everything's Included and the Everything's Included logo are U.S. registered service marks or service marks of Lennar Corporation and/or its subsidiaries. Date 12/23



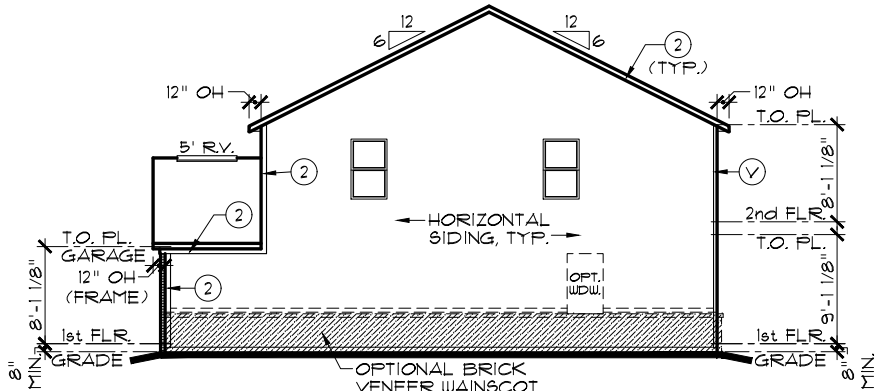


RIGHT ELEVATION

SCALE: 1/16" = 1'-0"

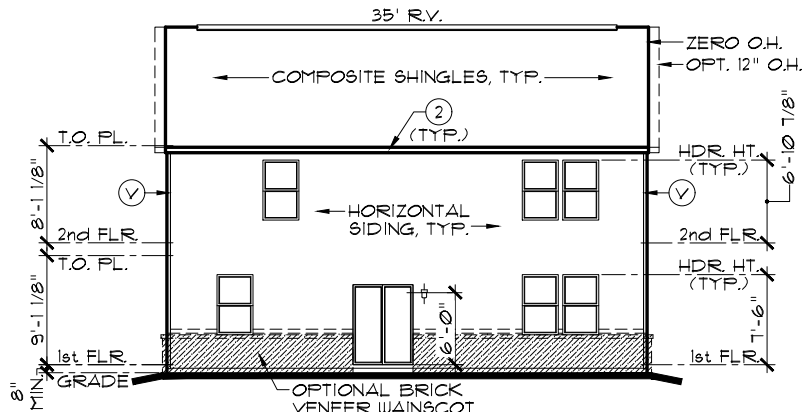

REAR ELEVATION

SCALE: 1/16" = 1'-0"

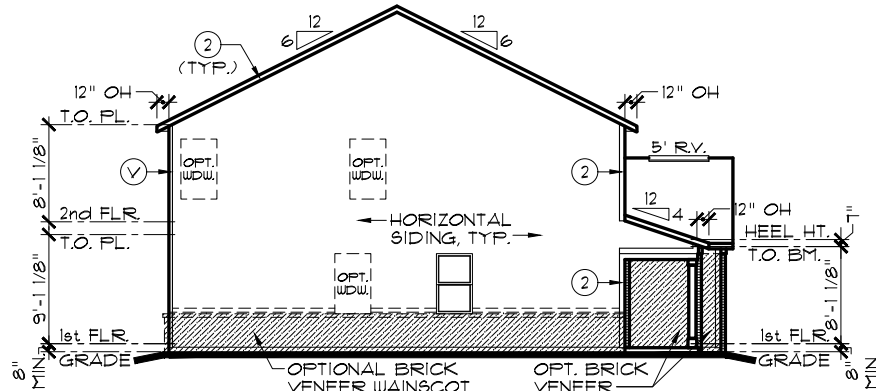

LEFT ELEVATION

SCALE: 1/16" = 1'-0"

EXTERIOR TRIM KEY

Ⓥ VINYL CORNER	③ 1 x 8
① 1 x 4	④ 1 x 10
② 1 x 6	⑤ 1 x 12

NOTE: EXTERIOR TRIM NOTATIONS INDICATE TRIM PIECE SIZE ONLY. ACTUAL TRIM MATERIAL / FINISH PER DIVISION SPECIFICATIONS.


NOTE:
SIDES AND REAR WINDOW GRIDS, WHEN REQUIRED BY COMMUNITY, SHALL MATCH THOSE OF FRONT ELEVATION.

NOTE:
ALL ELEVATIONS DRAWN AS SLAB ON GRADE FOUNDATION. BASEMENT FOUNDATION SIMILAR.

NOTE:
STEEL LINTELS AND MASONRY CONSTRUCTION ABOVE GARAGE DOORS SHALL COMPLY WITH THE 2020 INDIANA RESIDENTIAL CODE, SECTION R 103.8.3


FRONT-FACING BRICK AREA CALCULATIONS	
TOTAL FRONT-FACING EXTERIOR WALL AREA:	453.7 SF
AREA OF FRONT-FACING WALL COVERED BY BRICK:	258.9 SF
PERCENTAGE OF FRONT-FACING WALL COVERED BY BRICK:	57.1%

OPT. GARAGE DOOR ILO WINDOWS SUBTRACTS 43.7 SF. FROM BRICK AND TOTAL WALL AREAS

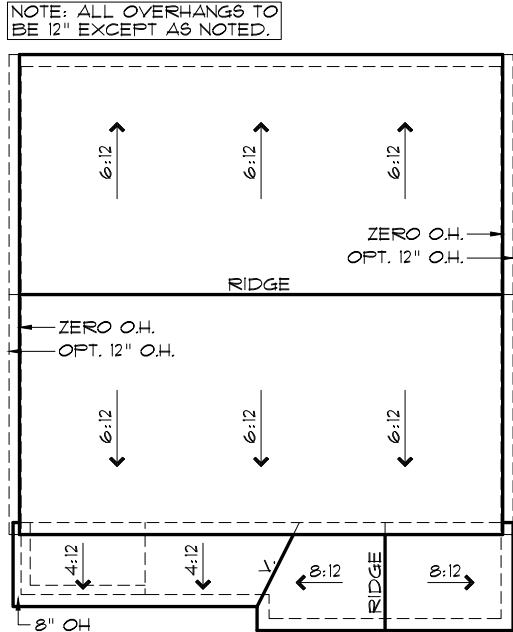

ROOF PLAN A

SCALE: 1/16" = 1'-0"

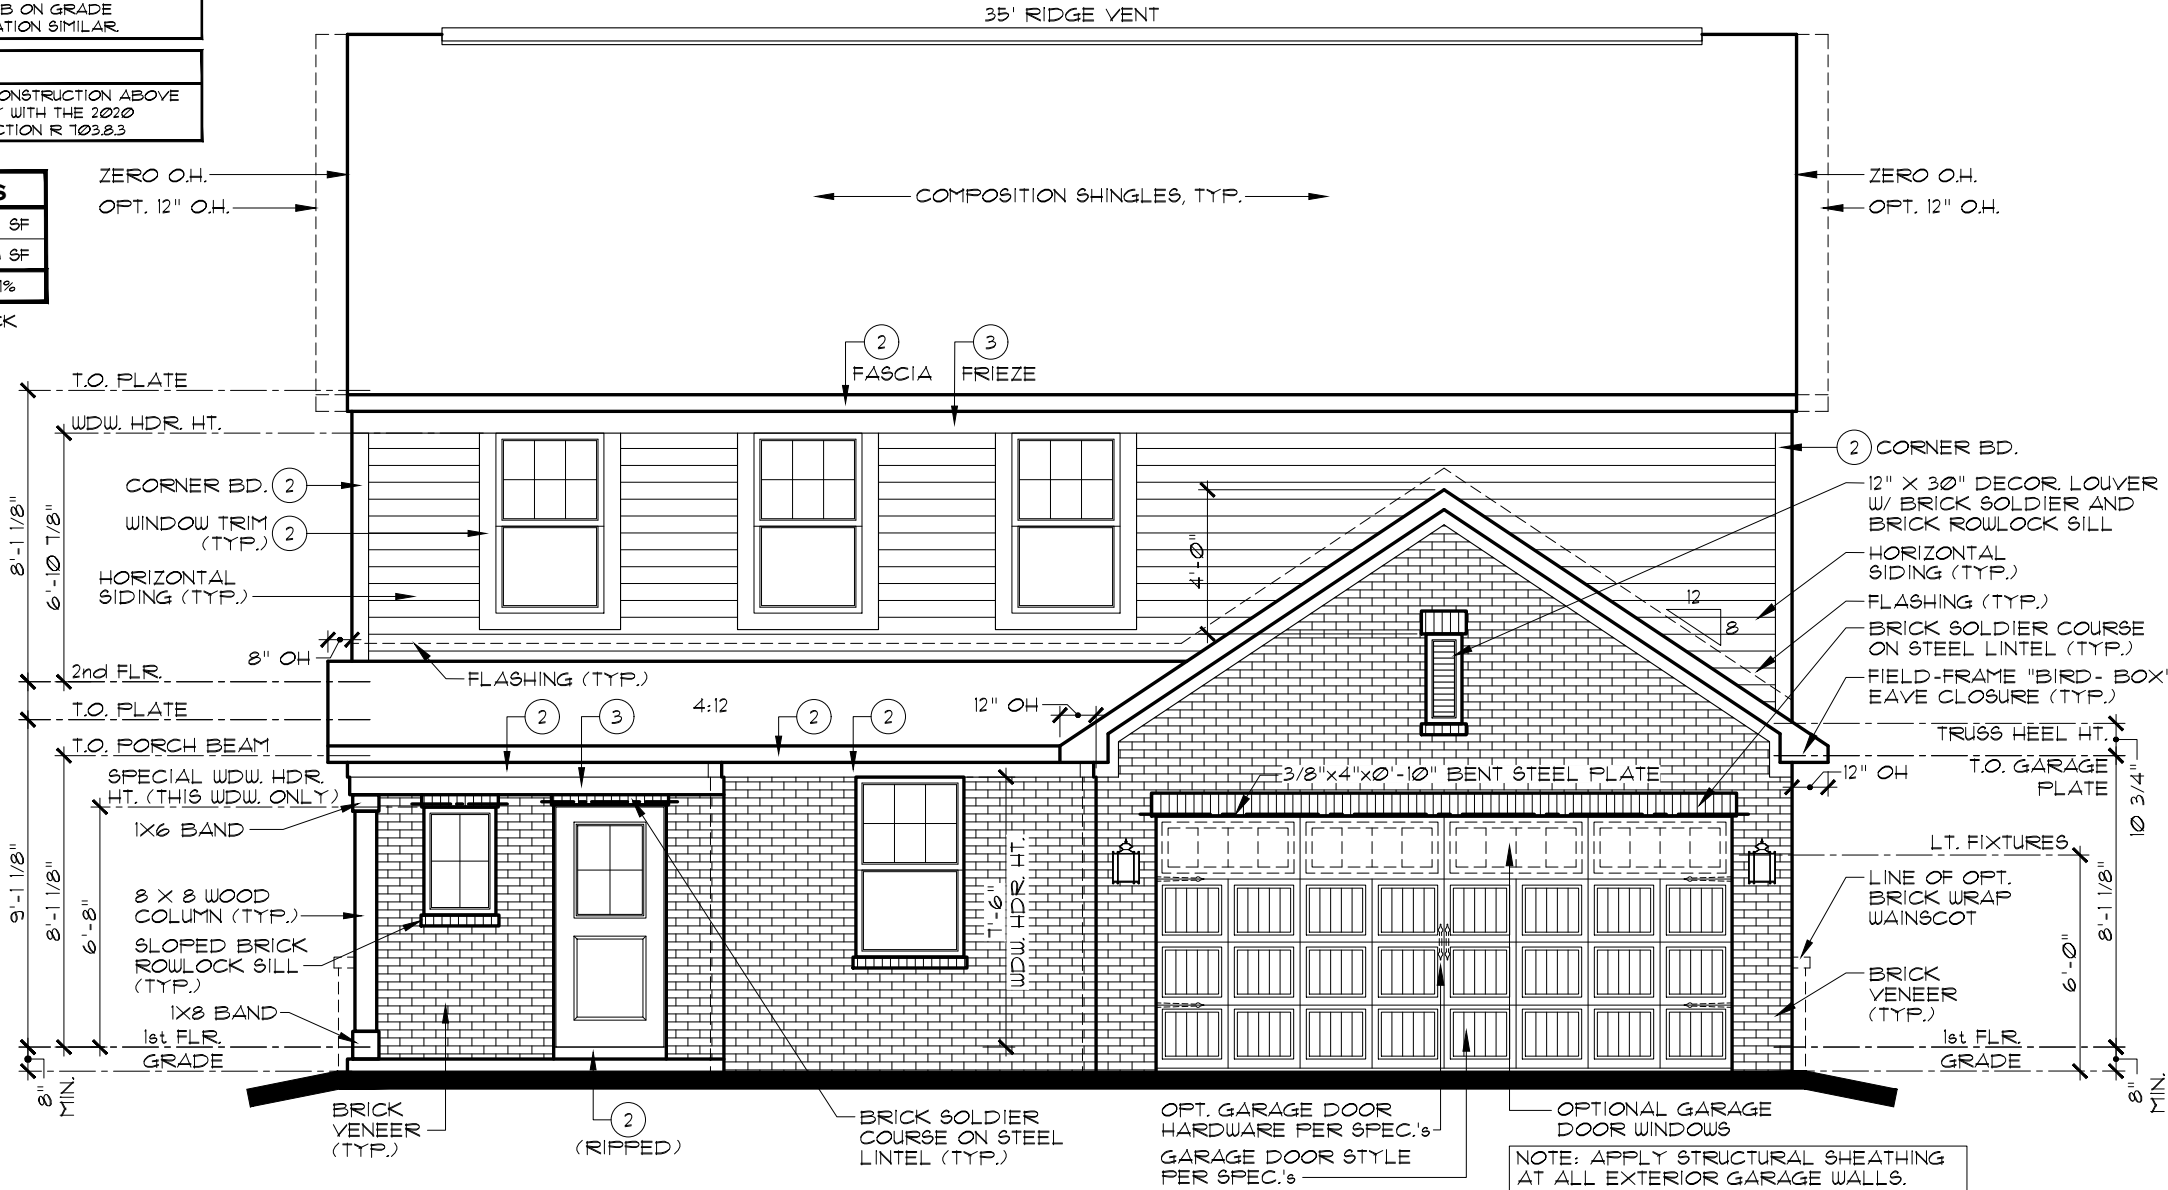

FRONT ELEVATION A

ADDITIONAL BRICK OPT.

SCALE: 3/16" = 1'-0"

EVERYTHING'S INCLUDED*

INDIANAPOLIS DIVISION

REMARKS

DATE

REV. NO.

1

2

3

4

5

8/10/23

10/16/23

FULL RELEASE

STRUCTURAL UPDATES

THESE PLANS AND THE DESIGNS CONTAINED HEREIN ARE THE SOLE PROPERTY OF LENNAR CORPORATION. © 2018 LENNAR CORPORATION, ALL RIGHTS RESERVED. LENNAR CORPORATION EXPRESSLY RESERVES ITS COPYRIGHT AND OTHER PROPERTY RIGHTS IN THESE DESIGNS AND DRAWINGS. UNAUTHORIZED DUPLICATION OR DISTRIBUTION OF THESE PLANS IS PROHIBITED.

SET NO. 3170A0

DRAWN BY SAM/DAR




COLLECTION VENTURE

MODEL JASPER A

DRAWING TITLE ELEVATIONS, ROOF PLAN

OPTION DESCRIPTION ADDITIONAL BRICK OPTION

SHEET NO. A1.1A

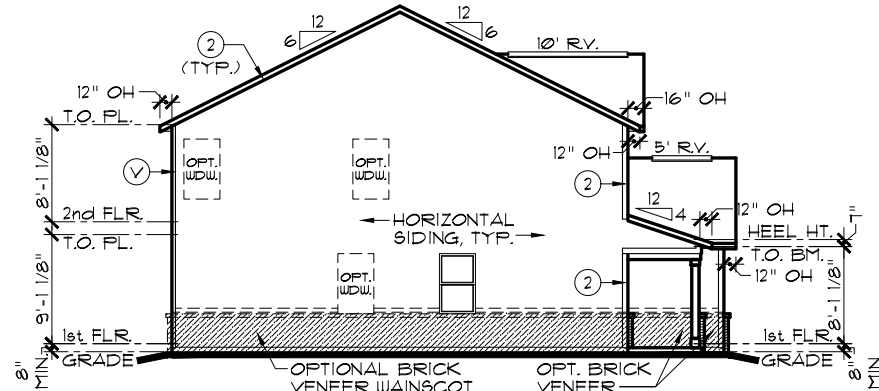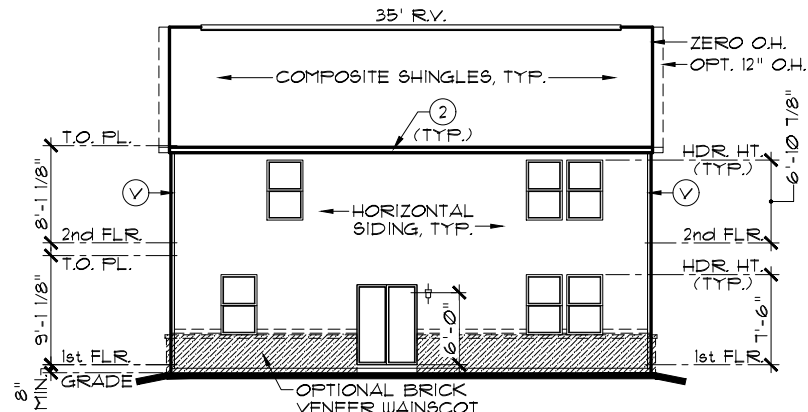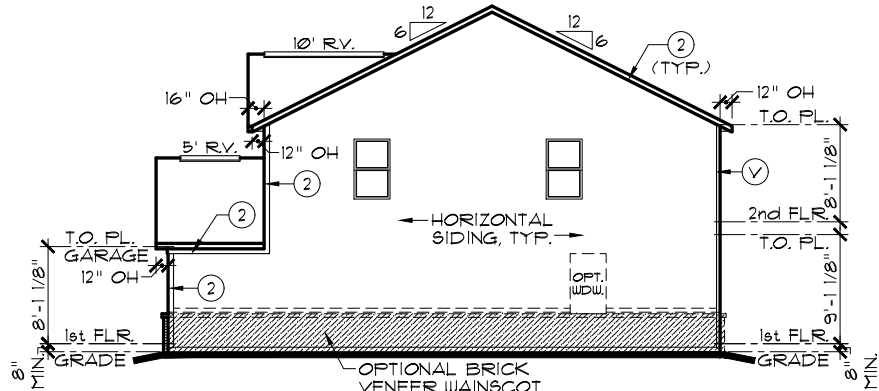

EXTERIOR TRIM KEY

- V VINYL CORNER
- 1 1 x 4
- 2 1 x 6
- 3 1 x 8
- 4 1 x 10
- 5 1 x 12

NOTE: EXTERIOR TRIM NOTATIONS INDICATE TRIM PIECE SIZE ONLY. ACTUAL TRIM MATERIAL / FINISH PER DIVISION SPECIFICATIONS.



NOTE:

SIDES AND REAR WINDOW GRIDS, WHEN REQUIRED BY COMMUNITY, SHALL MATCH THOSE OF FRONT ELEVATION

NOTE:

ALL ELEVATIONS DRAWN AS SLAB ON GRADE FOUNDATION. BASEMENT FOUNDATION SIMILAR.

NOTE: ALL OVERHANGS TO BE 12" EXCEPT AS NOTED.

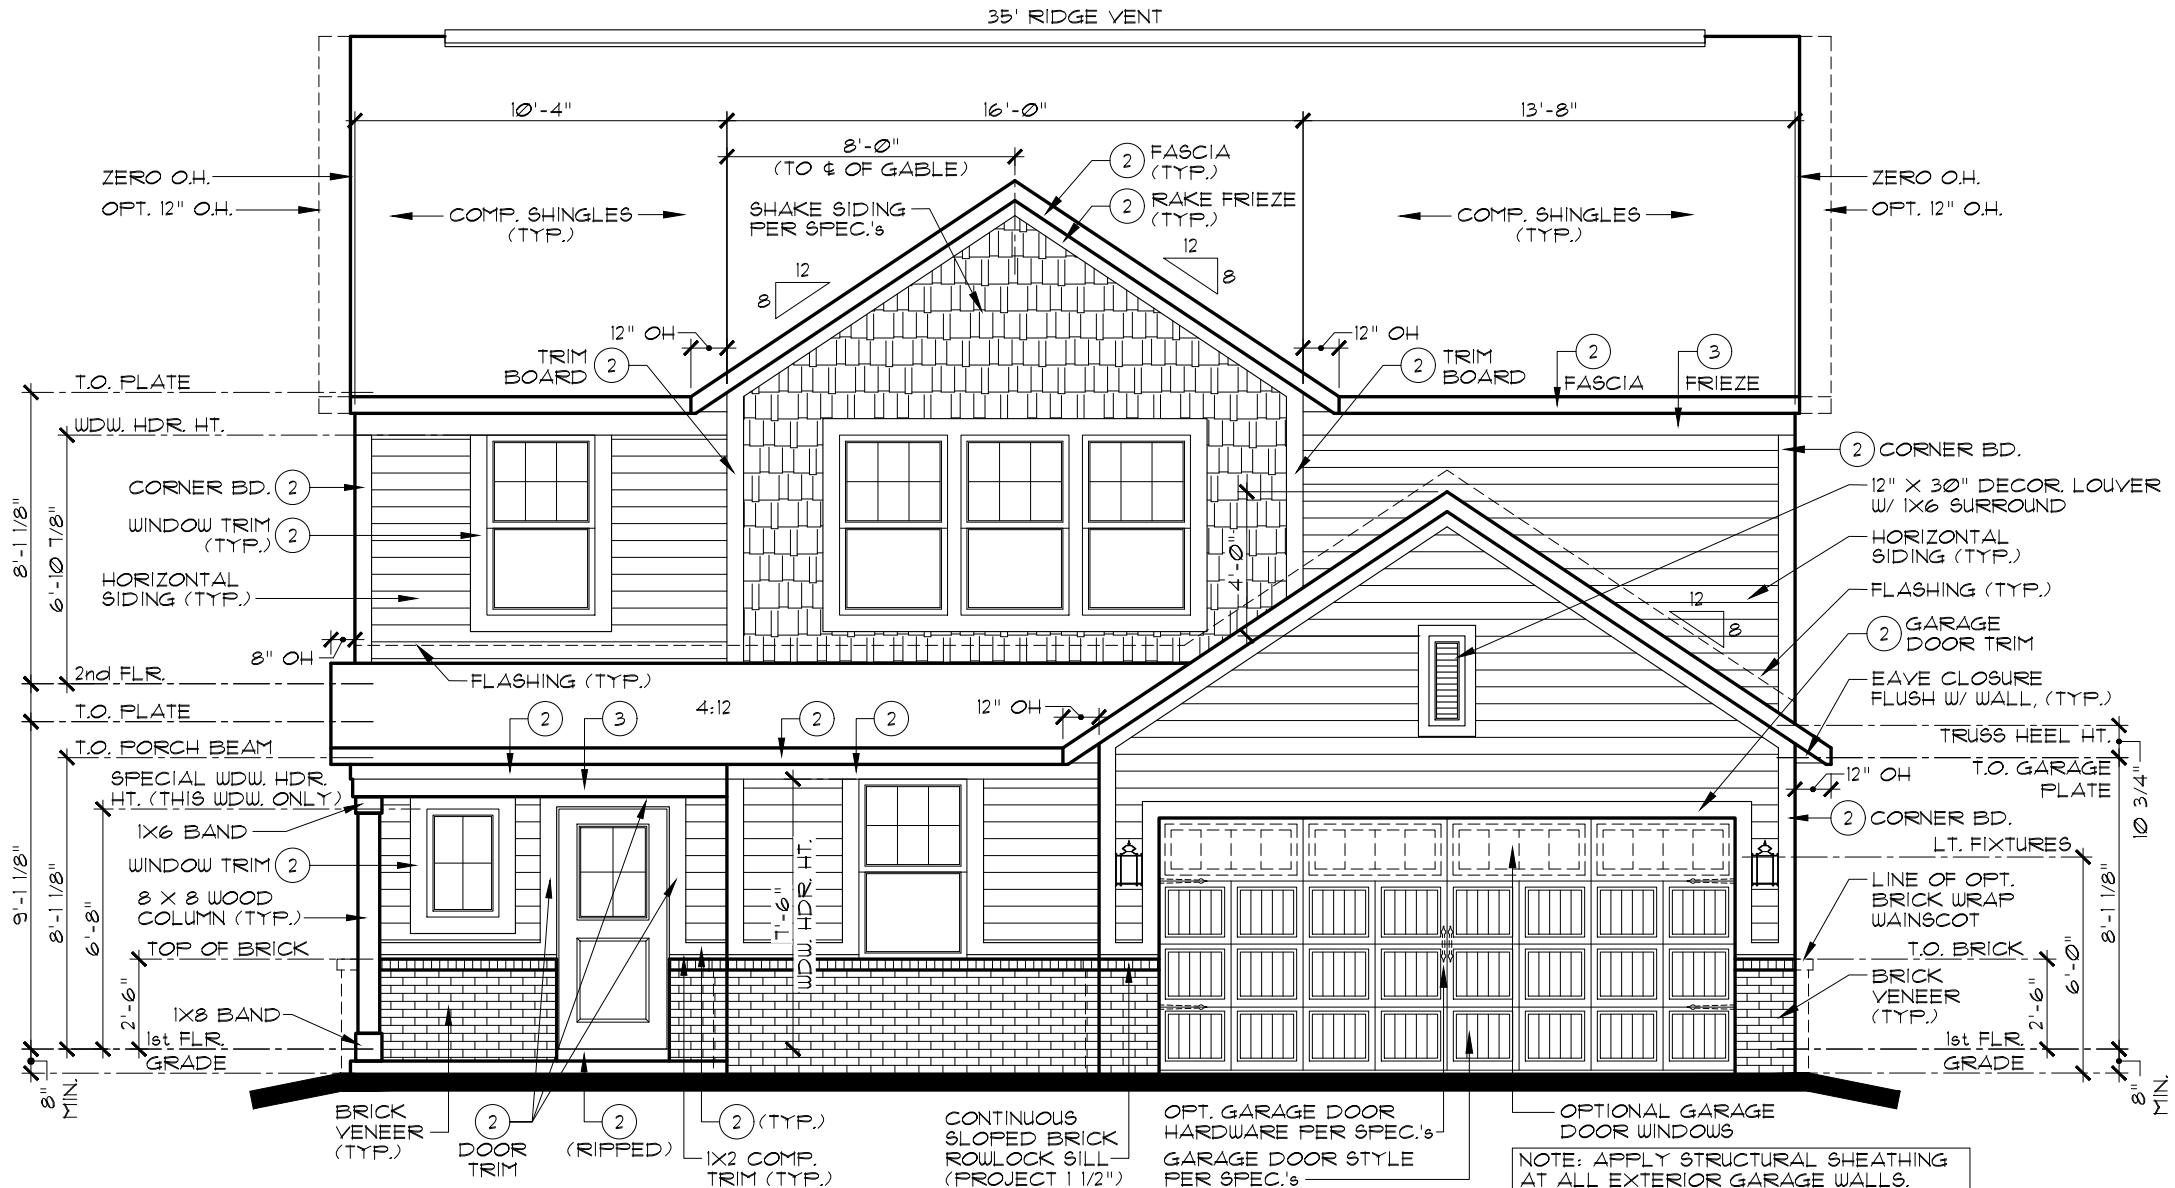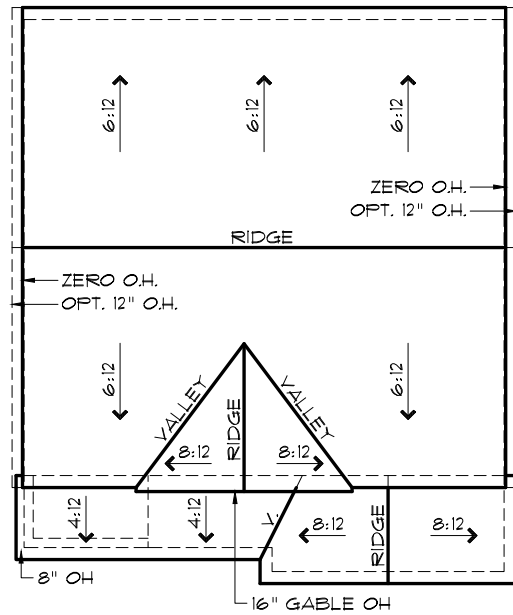

INDIANAPOLIS DIVISION



EVERYTHING'S INCLUDED*


REV. NO.	DATE	REMARKS
1	8/10/23	FULL RELEASE
2		
3		
4		
5		

THESE PLANS AND THE DESIGNS CONTAINED HEREIN ARE THE SOLE PROPERTY OF LENNAR CORPORATION. © 2018 LENNAR CORPORATION. ALL RIGHTS RESERVED. LENNAR CORPORATION EXPRESSLY RESERVES ITS COPYRIGHT AND OTHER PROPERTY RIGHTS IN THESE DESIGNS AND DRAWINGS. UNAUTHORIZED DUPLICATION OR DISTRIBUTION OF THESE PLANS IS PROHIBITED.

MODEL	SET NO.	DRAWN BY	COLLECTION	VENTURE
JASPER B	3170B0	SAM/DAR		
ELEVATIONS, ROOF PLAN				
OPTION DESCRIPTION				


SHEET NO.

A1.1B

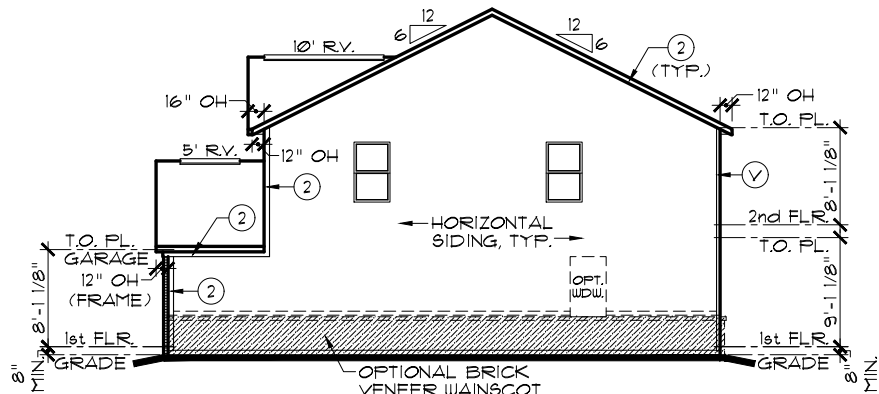


RIGHT ELEVATION

SCALE: 1/16" = 1'-0"

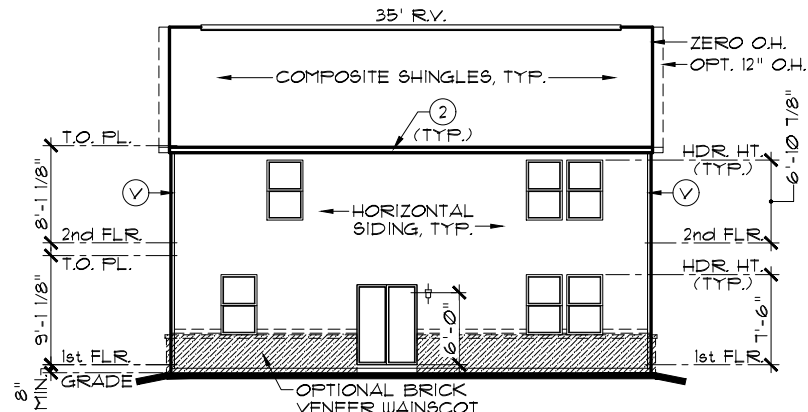

REAR ELEVATION

SCALE: 1/16" = 1'-0"

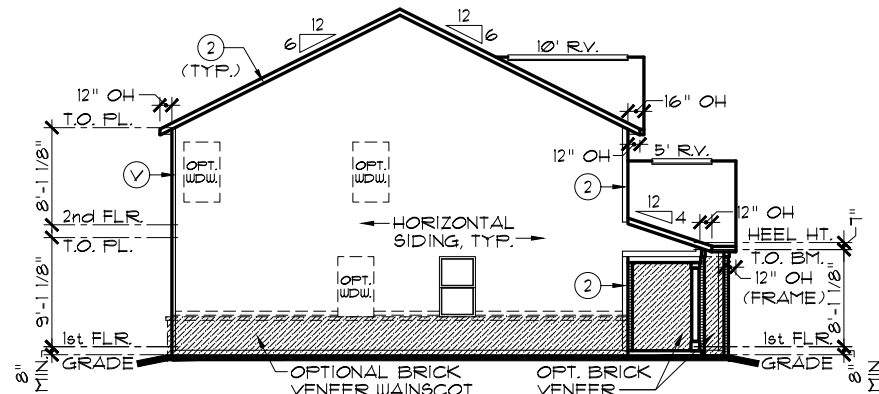

LEFT ELEVATION

SCALE: 1/16" = 1'-0"

EXTERIOR TRIM KEY

- V VINYL CORNER
- 1 1 x 4
- 2 1 x 6
- 3 1 x 8
- 4 1 x 10
- 5 1 x 12

NOTE: EXTERIOR TRIM NOTATIONS INDICATE TRIM PIECE SIZE ONLY. ACTUAL TRIM MATERIAL / FINISH PER DIVISION SPECIFICATIONS.

NOTE:

SIDES AND REAR WINDOW GRIDS, WHEN REQUIRED BY COMMUNITY, SHALL MATCH THOSE OF FRONT ELEVATION.

NOTE:

ALL ELEVATIONS DRAWN AS SLAB ON GRADE FOUNDATION. BASEMENT FOUNDATION SIMILAR.

NOTE:


STEEL LINTELS AND MASONRY CONSTRUCTION ABOVE GARAGE DOORS SHALL COMPLY WITH THE 2020 INDIANA RESIDENTIAL CODE, SECTION R 103.2.3

FRONT-FACING BRICK AREA CALCULATIONS

TOTAL FRONT-FACING EXTERIOR WALL AREA:	491.1 SF
AREA OF FRONT-FACING WALL COVERED BY BRICK:	258.9 SF
PERCENTAGE OF FRONT-FACING WALL COVERED BY BRICK:	52.7%


OPT. GARAGE DOOR I/O WINDOWS SUBTRACTS 43.7 SF. FROM BRICK AND TOTAL WALL AREAS

NOTE: ALL OVERHANGS TO BE 12" EXCEPT AS NOTED.

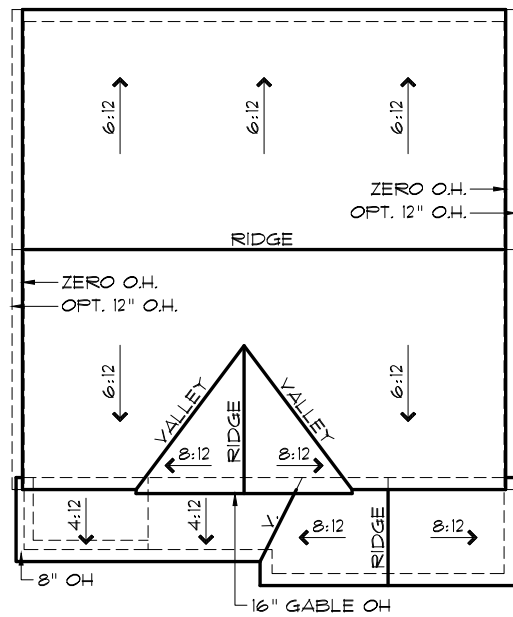

ROOF PLAN B

SCALE: 1/16" = 1'-0"

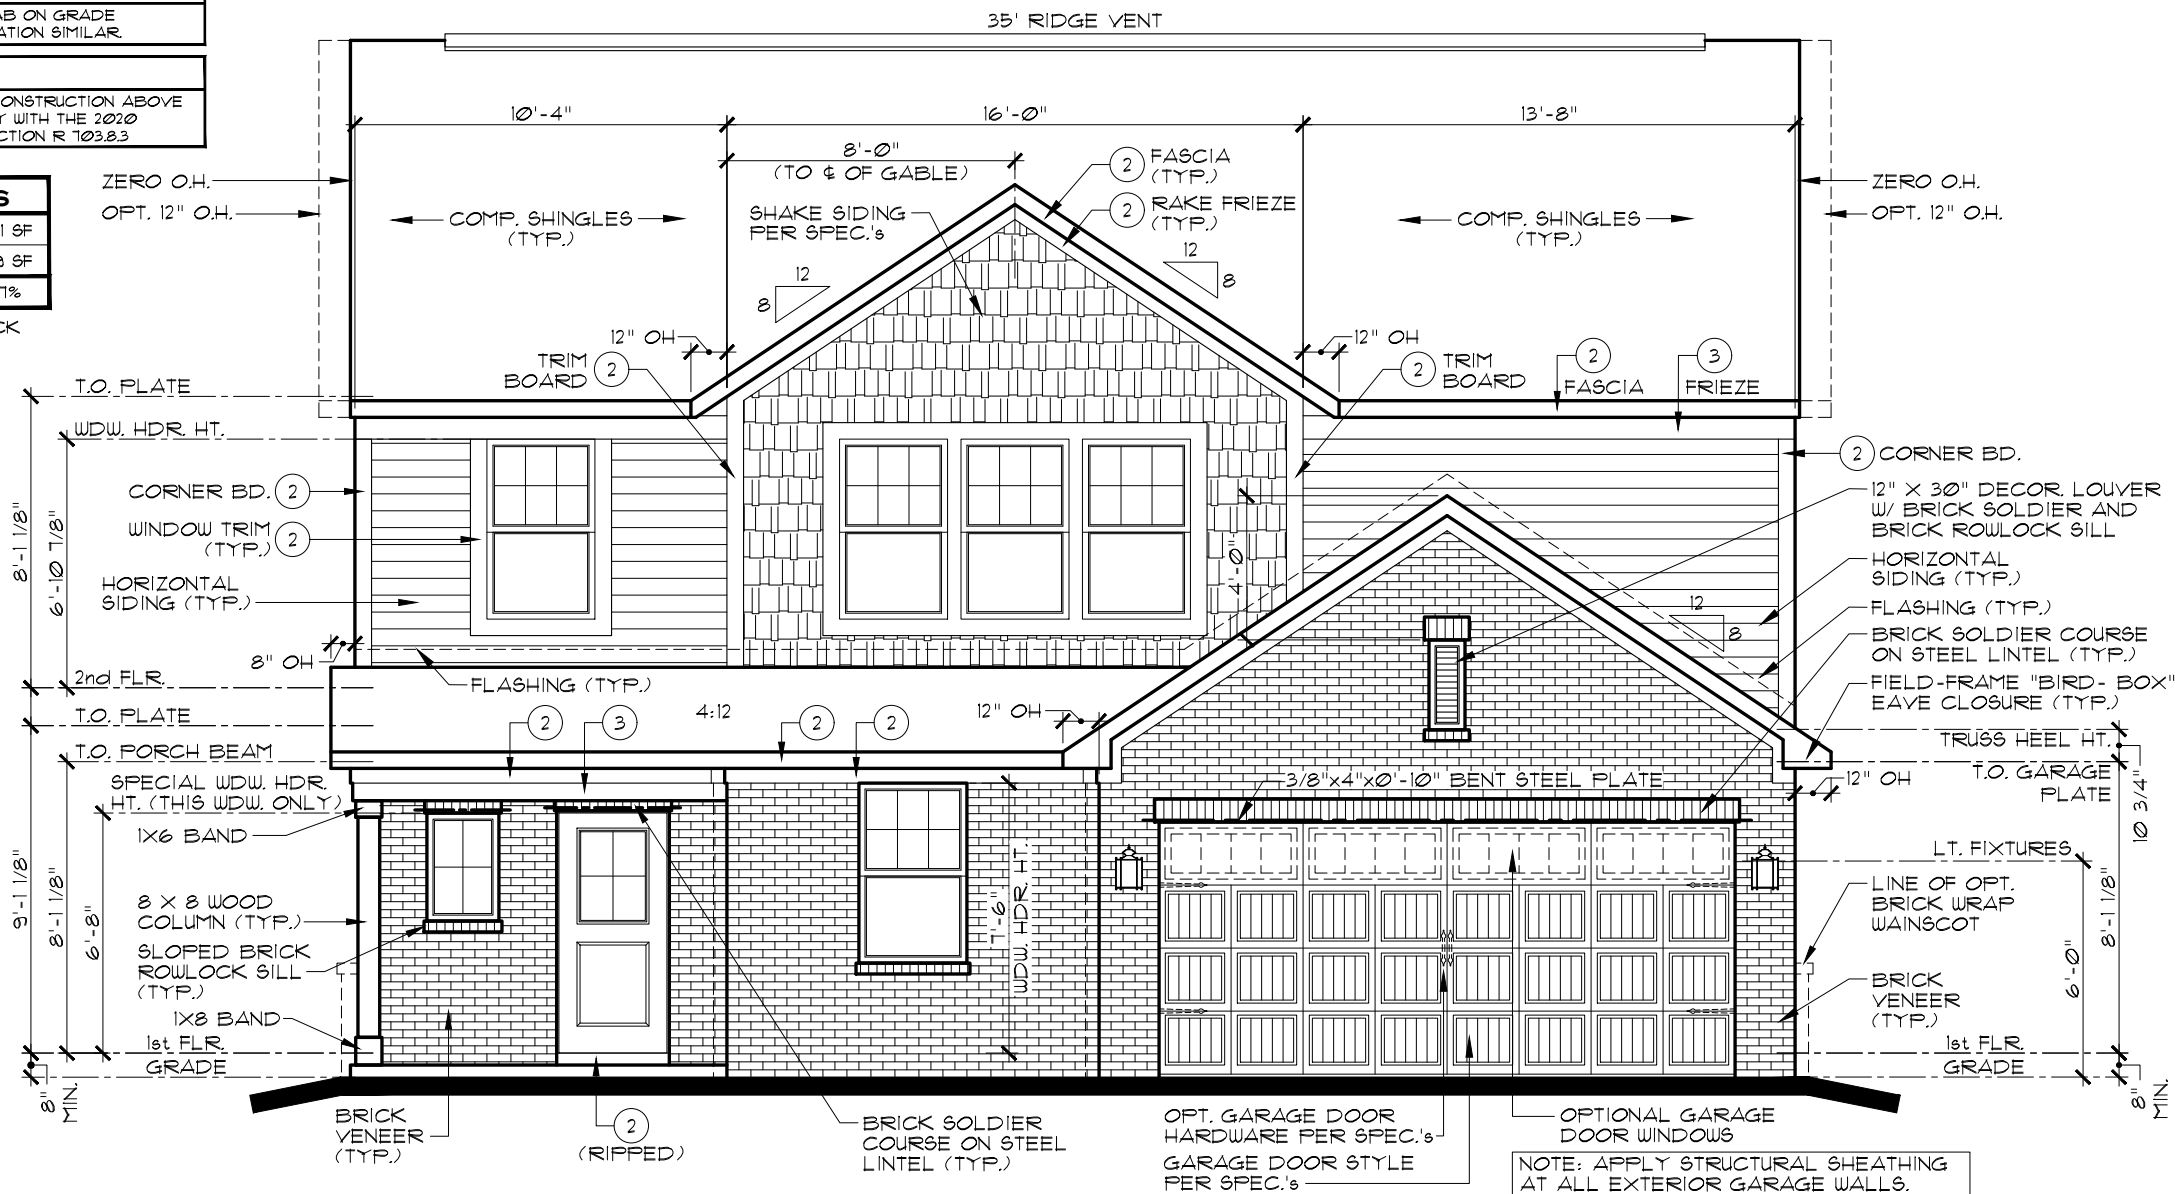

FRONT ELEVATION B

ADDITIONAL BRICK OPT.

SCALE: 3/16" = 1'-0"

INDIANAPOLIS DIVISION



EVERYTHING'S INCLUDED*


REMARKS	DATE	REV. NO.
FULL RELEASE STRUCTURAL UPDATES	8/10/23	1
	10/16/23	2
		3
		4
		5

THESE PLANS AND THE DESIGNS CONTAINED HEREIN ARE THE SOLE PROPERTY OF LENNAR CORPORATION. © 2018 LENNAR CORPORATION, ALL RIGHTS RESERVED. LENNAR CORPORATION EXPRESSLY RESERVES ITS COPYRIGHT AND OTHER PROPERTY RIGHTS IN THESE DESIGNS AND DRAWINGS. UNAUTHORIZED DUPLICATION OR DISTRIBUTION OF THESE PLANS IS PROHIBITED.

MODEL	SET NO.	DRAWN BY	COLLECTION	VENTURE
JASPER B	3170B0	SAM/DAR		
ELEVATIONS, ROOF PLAN				
OPTION DESCRIPTION				
ADDITIONAL BRICK OPTION				


SHEET NO.

A1.1B

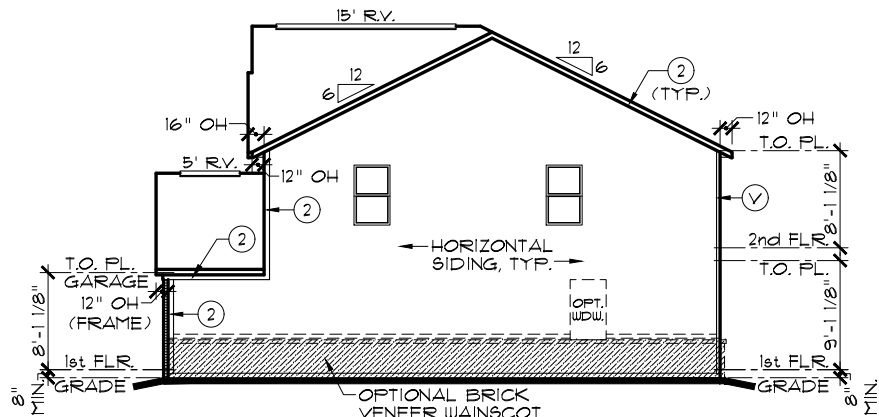


RIGHT ELEVATION

SCALE: 1/16" = 1'-0"

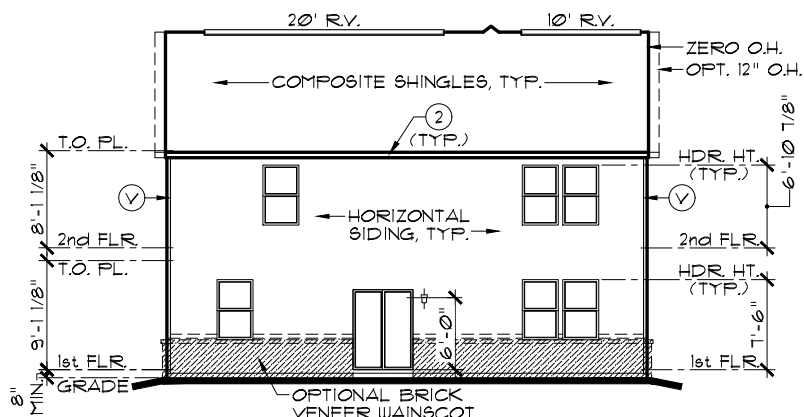

REAR ELEVATION

SCALE: 1/16" = 1'-0"

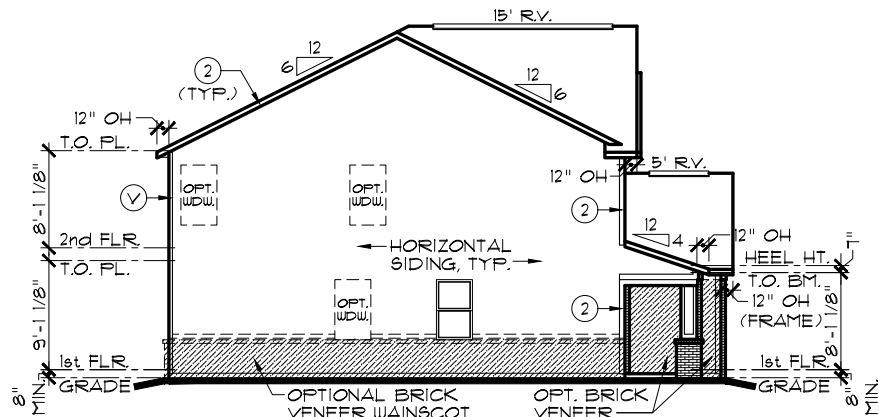

LEFT ELEVATION

SCALE: 1/16" = 1'-0"

EXTERIOR TRIM KEY

- V VINYL CORNER
- 1 1 x 4
- 2 1 x 6
- 3 1 x 8
- 4 1 x 10
- 5 1 x 12

NOTE: EXTERIOR TRIM NOTATIONS INDICATE TRIM PIECE SIZE ONLY. ACTUAL TRIM MATERIAL / FINISH PER DIVISION SPECIFICATIONS.

NOTE:

SIDES AND REAR WINDOW GRIDS, WHEN REQUIRED BY COMMUNITY, SHALL MATCH THOSE OF FRONT ELEVATION.

NOTE:

ALL ELEVATIONS DRAWN AS SLAB ON GRADE FOUNDATION. BASEMENT FOUNDATION SIMILAR.

NOTE:


STEEL LINTELS AND MASONRY CONSTRUCTION ABOVE GARAGE DOORS SHALL COMPLY WITH THE 2020 INDIANA RESIDENTIAL CODE, SECTION R 103.2.3

FRONT-FACING BRICK AREA CALCULATIONS

TOTAL FRONT-FACING EXTERIOR WALL AREA:	506.6 SF
AREA OF FRONT-FACING WALL COVERED BY BRICK:	264.3 SF
PERCENTAGE OF FRONT-FACING WALL COVERED BY BRICK:	52.2%


OPT. GARAGE DOOR I/O WINDOWS SUBTRACTS 43.7 SF. FROM BRICK AND TOTAL WALL AREAS

NOTE: ALL OVERHANGS TO BE 12" EXCEPT AS NOTED.

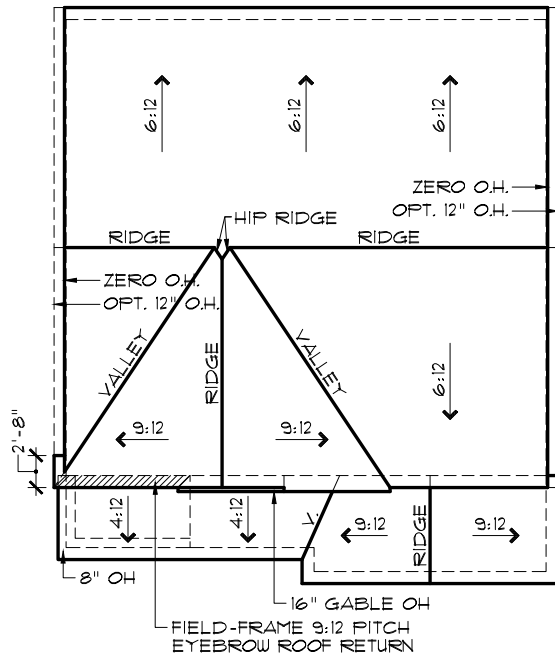

ROOF PLAN C

SCALE: 1/16" = 1'-0"

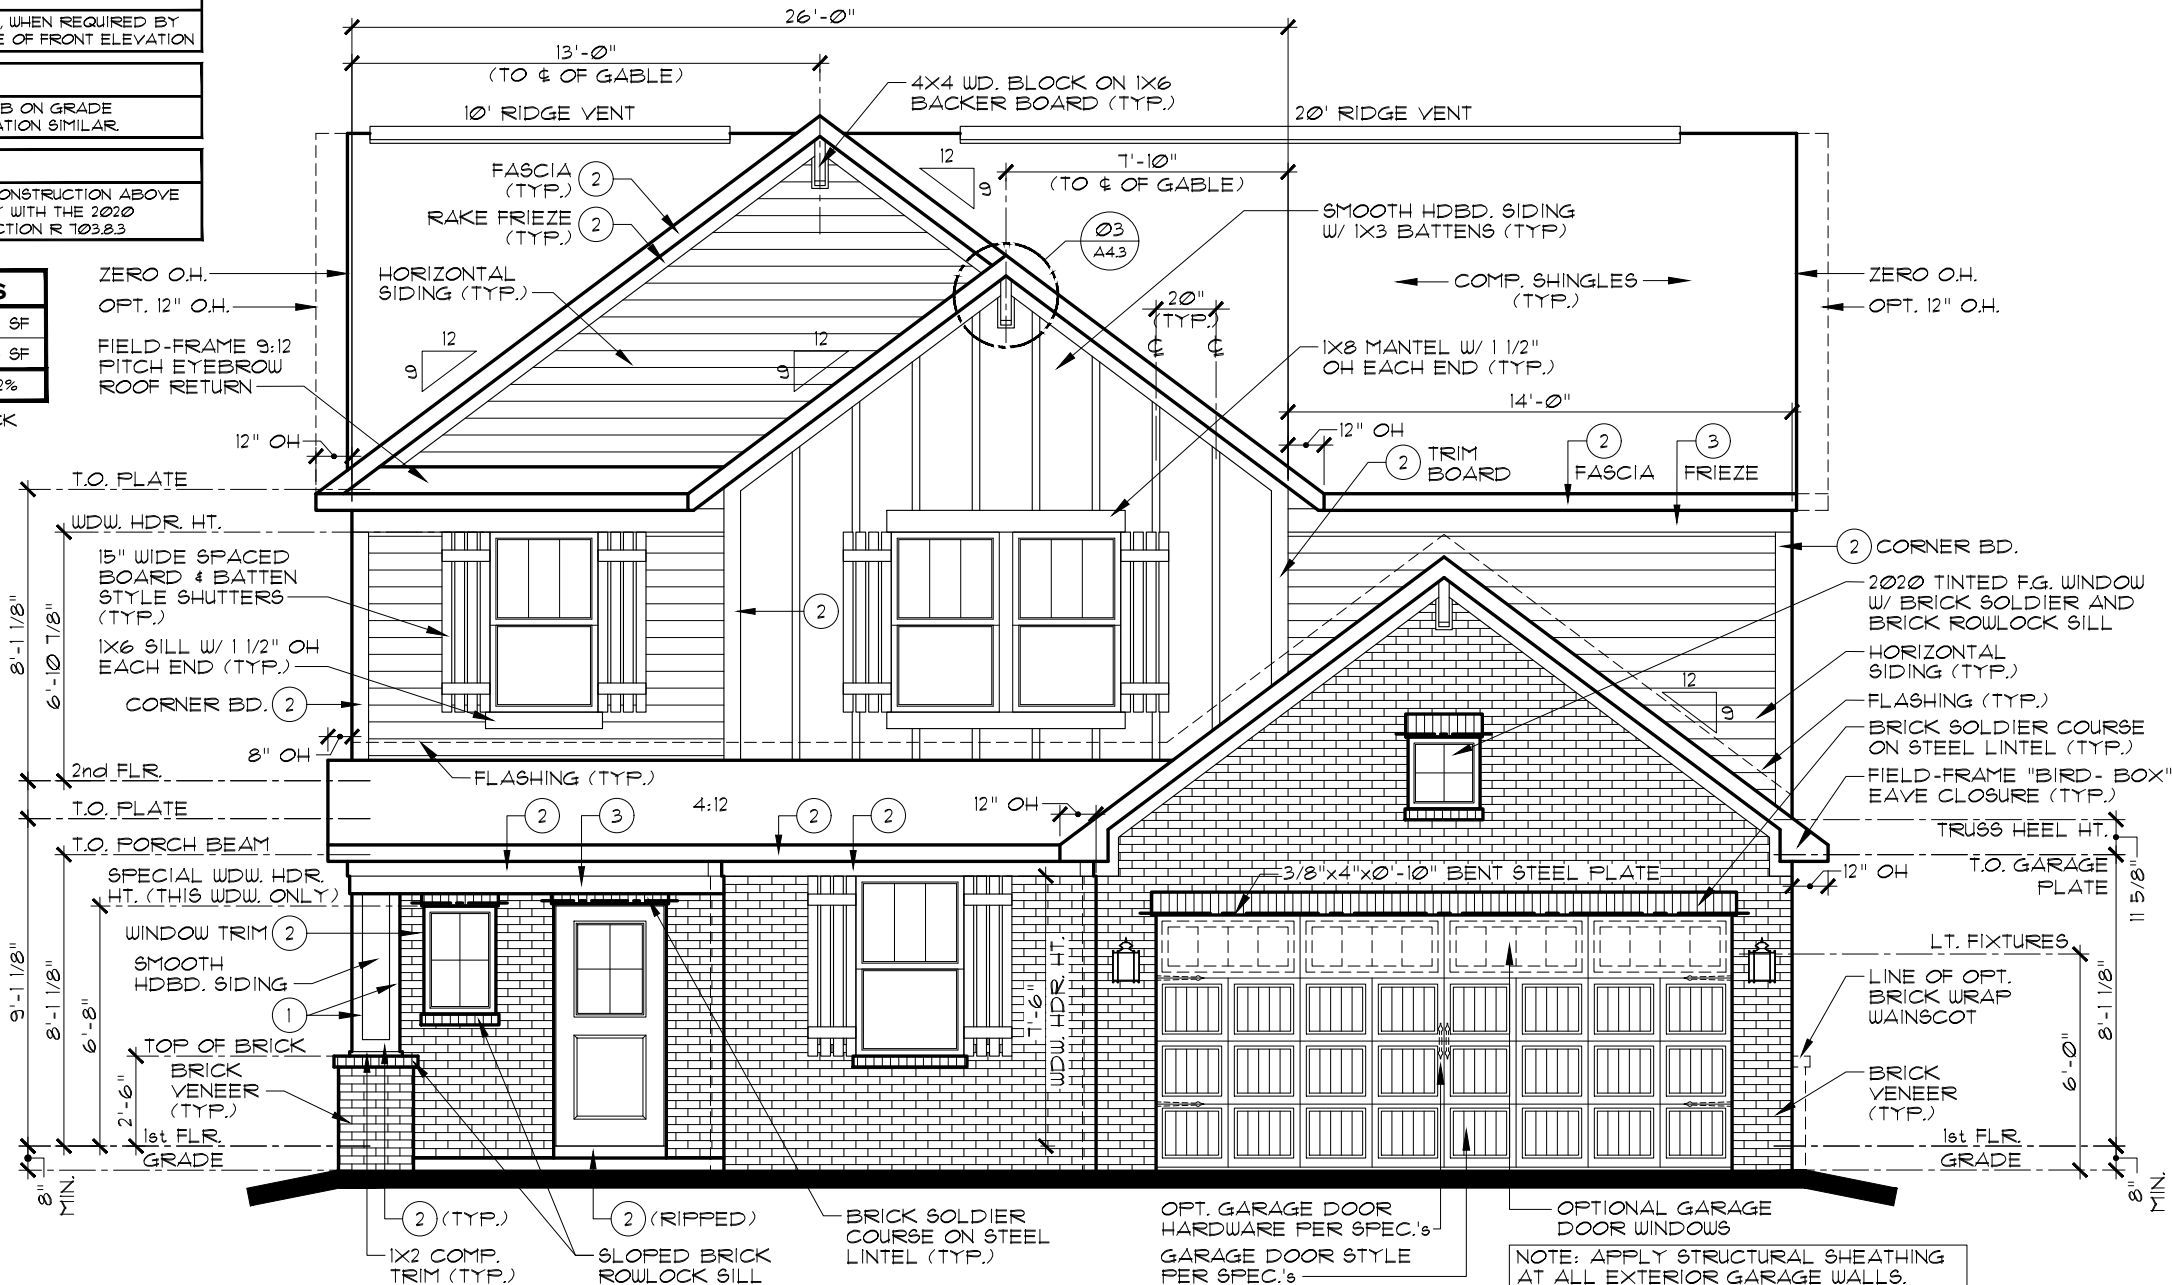

FRONT ELEVATION C

ADDITIONAL BRICK OPT.

SCALE: 3/16" = 1'-0"

INDIANAPOLIS DIVISION



EVERYTHING'S INCLUDED*

REMARKS

8/10/23 FULL RELEASE
10/16/23 STRUCTURAL UPDATES

DATE

REV. NO.

1 2 3 4 5

THESE PLANS AND THE DESIGNS CONTAINED HEREIN ARE THE SOLE PROPERTY OF LENNAR CORPORATION. © 2018 LENNAR CORPORATION. ALL RIGHTS RESERVED.

LENNAR CORPORATION EXPRESSLY RESERVES ITS COPYRIGHT AND OTHER PROPERTY RIGHTS IN THESE DESIGNS AND DRAWINGS. UNAUTHORIZED DUPLICATION OR DISTRIBUTION OF THESE PLANS IS PROHIBITED.

LENNAR®


JASPER C

ELEVATIONS, ROOF PLAN


ADDITIONAL BRICK OPTION

SHEET NO.


A1.1C

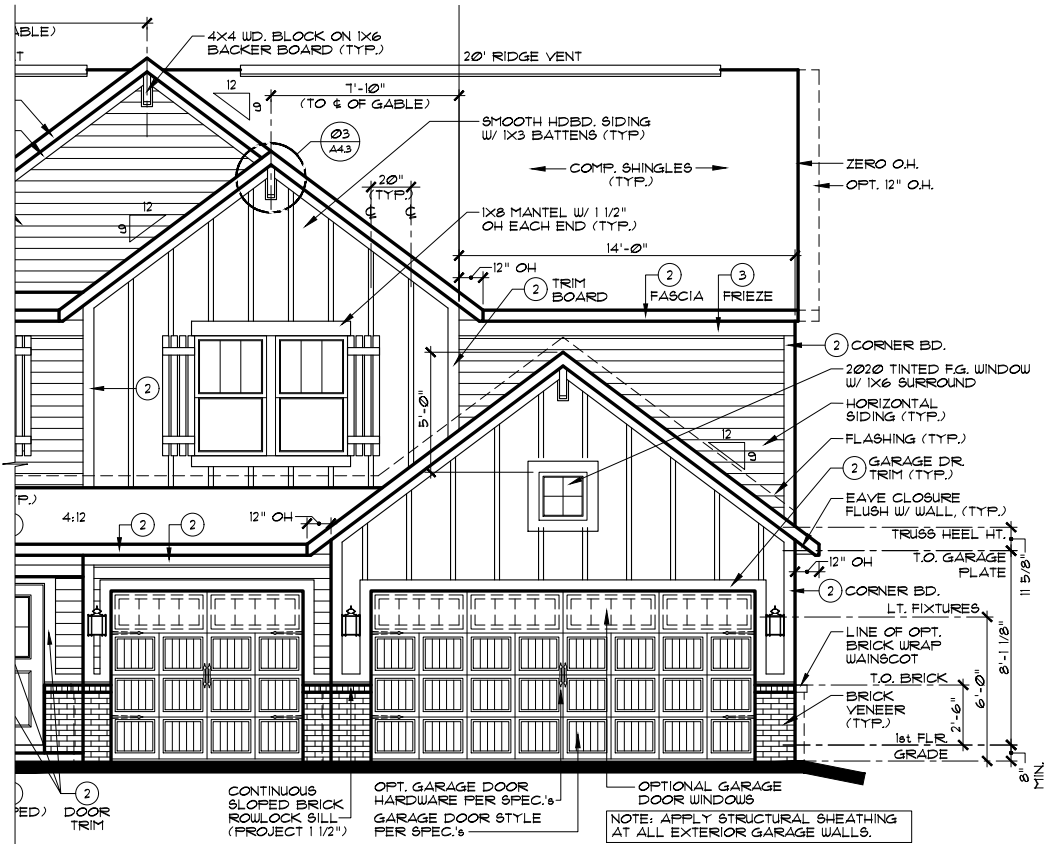

ELEVATION C

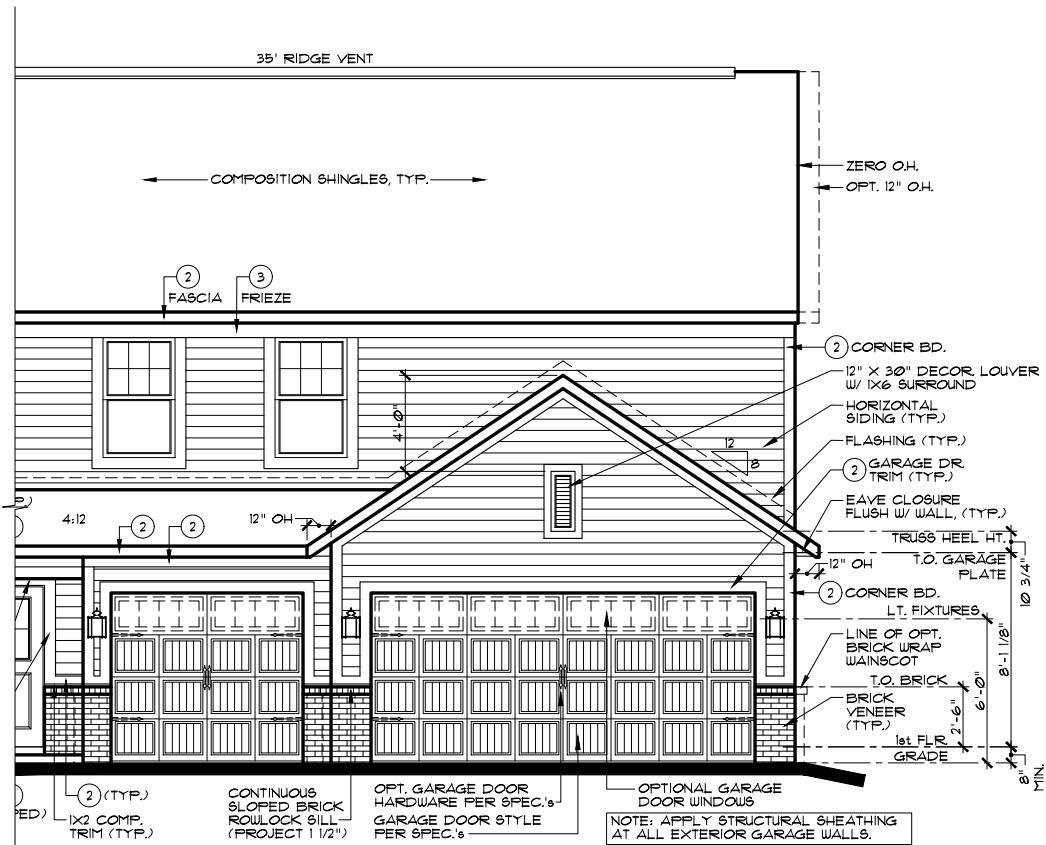

ELEVATION A

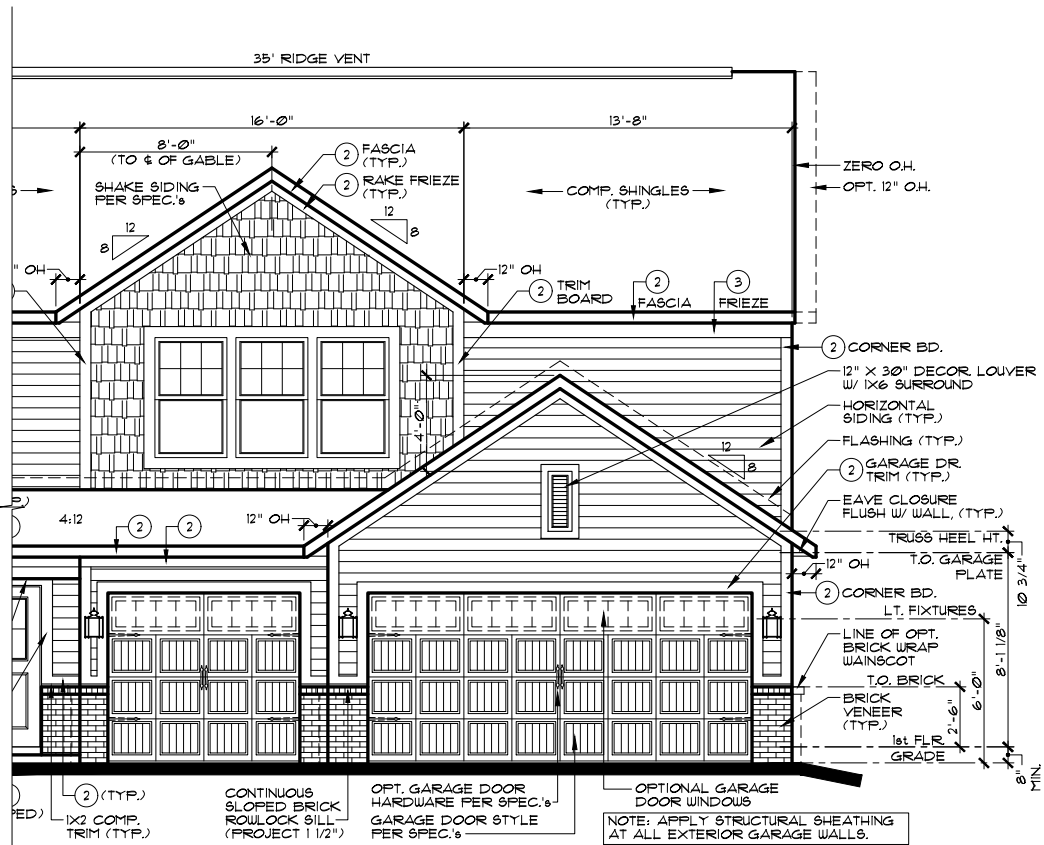

ELEVATION B

EXTERIOR TRIM KEY				
✓	VINYL CORNER	3	1 x 8	
1	1 x 4	4	1 x 10	
2	1 x 6	5	1 x 12	

NOTE: EXTERIOR TRIM NOTATIONS INDICATE TRIM PIECE SIZE ONLY. ACTUAL TRIM MATERIAL / FINISH PER DIVISION SPECIFICATIONS.

NOTE:
SIDES AND REAR WINDOW GRIDS, WHEN REQUIRED BY COMMUNITY, SHALL MATCH THOSE OF FRONT ELEVATION

NOTE:
ALL ELEVATIONS DRAWN AS SLAB ON GRADE FOUNDATION. BASEMENT FOUNDATION SIMILAR.

INDIANAPOLIS DIVISION



REV. NO.	DATE	REMARKS
1	8/10/23	FULL RELEASE
2		
3		
4		
5		




THESE PLANS AND THE DESIGNS CONTAINED HEREIN ARE THE SOLE PROPERTY OF LENNAR CORPORATION. © 2018 LENNAR CORPORATION. ALL RIGHTS RESERVED. LENNAR CORPORATION EXPRESSLY RESERVES ITS COPYRIGHT AND OTHER PROPERTY RIGHTS IN THESE DESIGNS AND DRAWINGS. UNAUTHORIZED DUPLICATION OR DISTRIBUTION OF THESE PLANS IS PROHIBITED.

MODEL	SET NO.				DRAWING TITLE	OPTION DESCRIPTION
	3170A0	3170B0	3170C0	3170D0		
JASPER (ALL)					PARTIAL ELEVATIONS	8'X7' GARAGE DR. IN LIEU OF WINDOW
					DRAWN BY SAM / DAR	
					COLLECTION VENTURE	

PARTIAL FRONT ELEVATIONS
OPT. 8'X7' GARAGE DR. IN LIEU OF WINDOW

SCALE: 1/8" = 1'-0"

SHEET NO.
A1.2

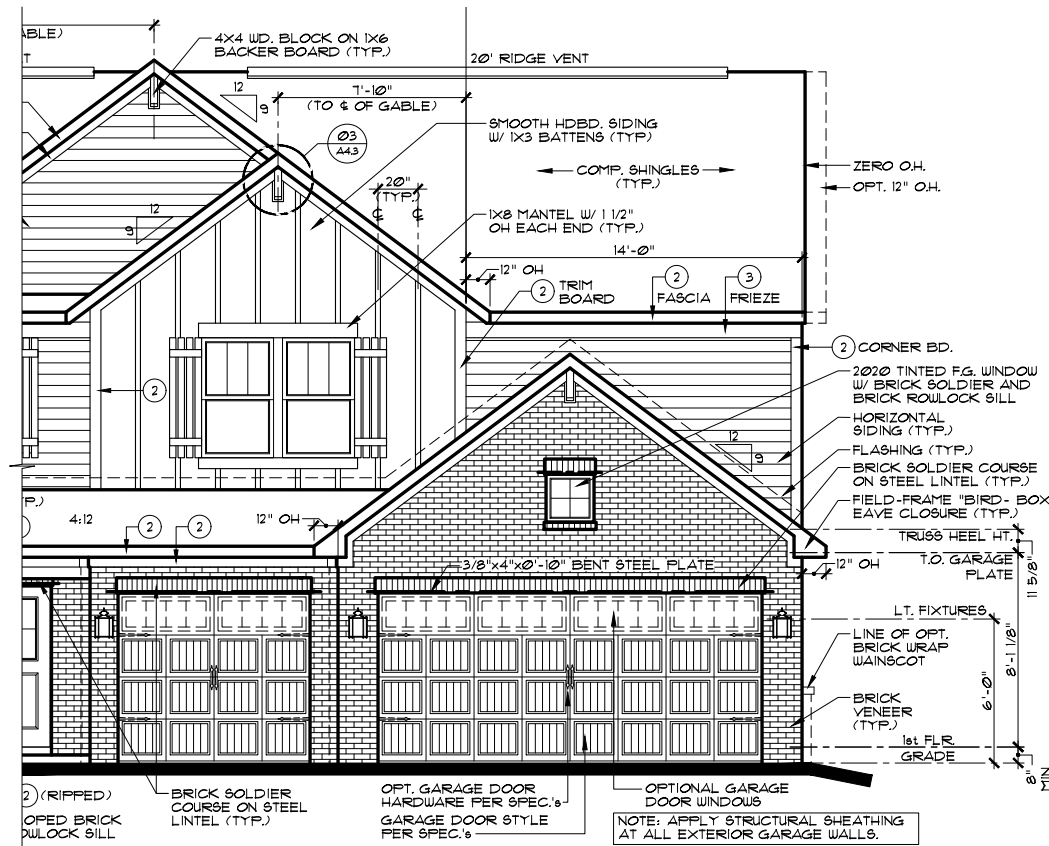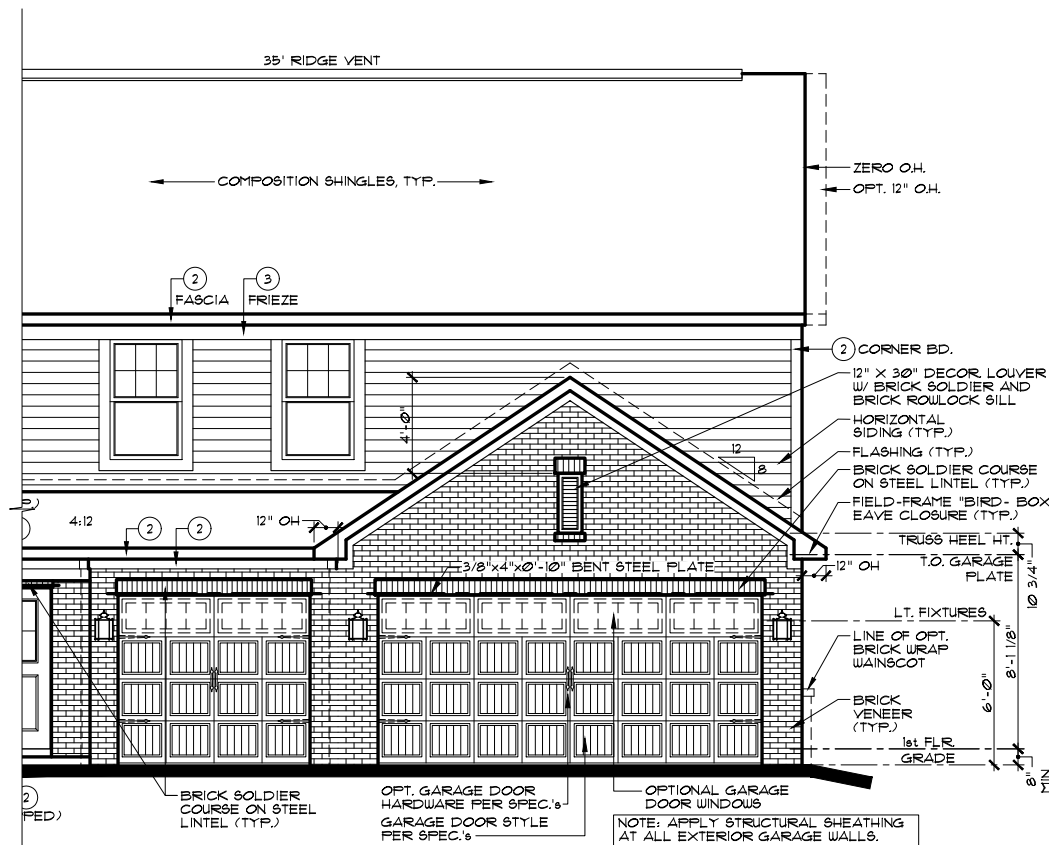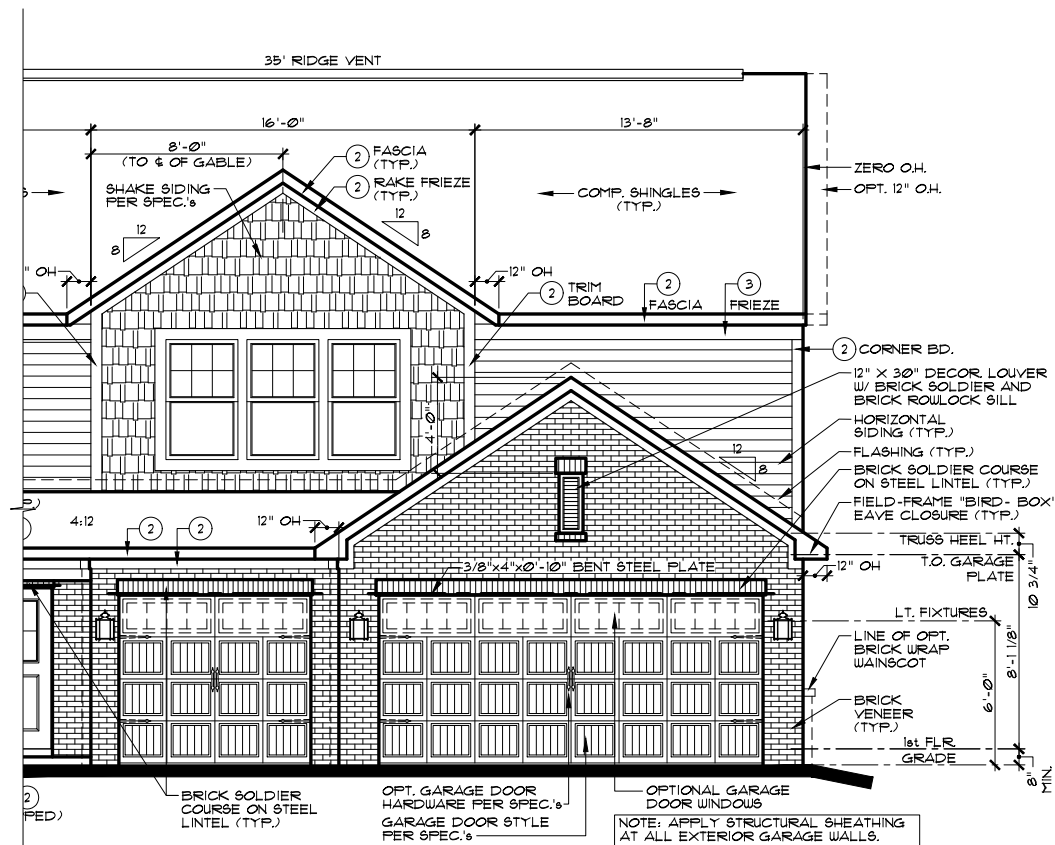**ELEVATION C****ELEVATION A****ELEVATION B**


EXTERIOR TRIM KEY	
(V) VINYL CORNER	(3) 1 x 8
(1) 1 x 4	(4) 1 x 10
(2) 1 x 6	(5) 1 x 12


NOTE: EXTERIOR TRIM NOTATIONS
INDICATE TRIM PIECE SIZE ONLY,
ACTUAL TRIM MATERIAL / FINISH
PER DIVISION SPECIFICATIONS.

NOTE:
SIDES AND REAR WINDOW GRIDS, WHEN REQUIRED BY COMMUNITY, SHALL MATCH THOSE OF FRONT ELEVATION

NOTE:
ALL ELEVATIONS DRAWN AS SLAB ON GRADE
FOUNDATION. BASEMENT FOUNDATION SIMILAR.

NOTE:
STEEL LINTELS AND MASONRY CONSTRUCTION ABOVE
GARAGE DOORS SHALL COMPLY WITH THE 2020
INDIANA RESIDENTIAL CODE, SECTION R 703.8.3

 LENNAR® JASPER (ALL) PARTIAL ELEVATIONS ADDITIONAL BRICK OPTION 8'x7' GARAGE DR. IN LIEU OF WINDOW		MODEL	SET NO.
			3170A0
			3170B0
		DRAWING TITLE	3170C0
			DRAWN BY
			SAM / DAR
	OPTION DESCRIPTION	COLLECTION	VENTURE

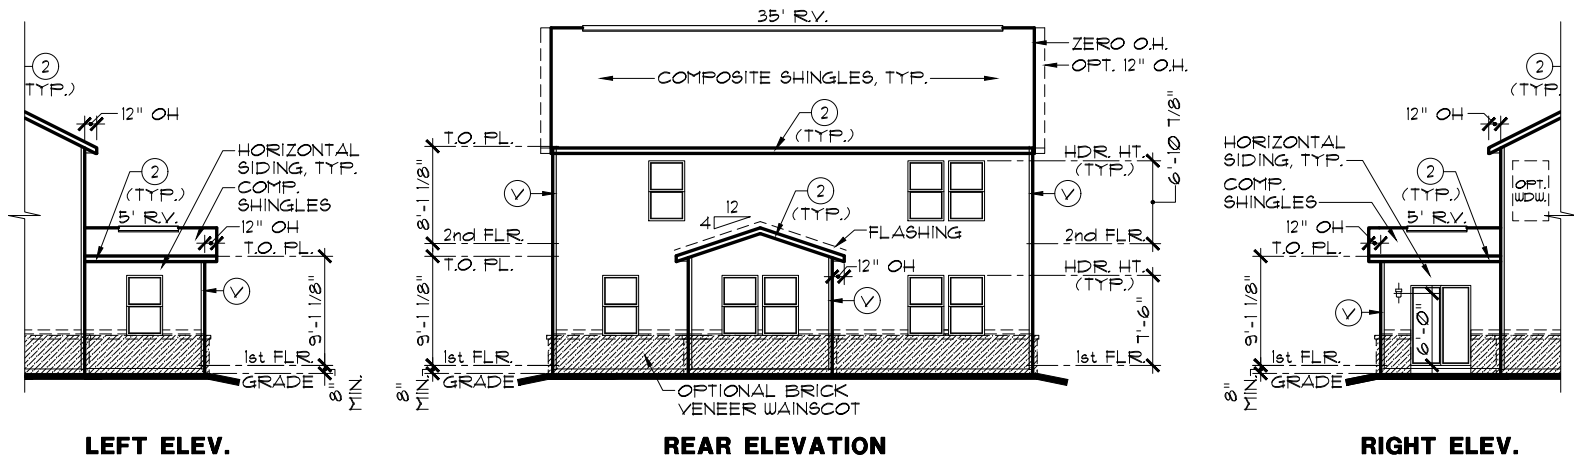

LEFT ELEV.

REAR ELEVATION


RIGHT ELEV.

PARTIAL ELEVATIONS

OPT. MORNING ROOM

SCALE: 1/16" = 1'-0"

NOTE:
ALL OVERHANGS
TO BE 12" EXCEPT
AS NOTED.

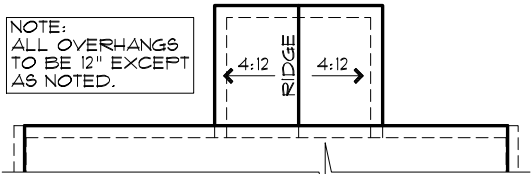

ROOF PLAN

SCALE: 1/16" = 1'-0"

EXTERIOR TRIM KEY

- | | |
|----------------|----------|
| ⓪ VINYL CORNER | ③ 1 x 8 |
| ① 1 x 4 | ④ 1 x 10 |
| ② 1 x 6 | ⑤ 1 x 12 |

NOTE: EXTERIOR TRIM NOTATIONS
INDICATE TRIM PIECE SIZE ONLY.
ACTUAL TRIM MATERIAL / FINISH
PER DIVISION SPECIFICATIONS.

NOTE:

SIDES AND REAR WINDOW GRIDS, WHEN REQUIRED BY
COMMUNITY, SHALL MATCH THOSE OF FRONT ELEVATION.

NOTE:

ALL ELEVATIONS DRAWN AS SLAB ON GRADE
FOUNDATION. BASEMENT FOUNDATION SIMILAR.

INDIANAPOLIS DIVISION



EVERYTHING'S
INCLUDED®

REV. NO.	DATE	REMARKS
1	8/10/23	FULL RELEASE
2		
3		
4		
5		

THESE PLANS AND THE DESIGNS
CONTAINED HEREIN ARE THE SOLE
PROPERTY OF LENNAR CORPORATION.
© 2018 LENNAR CORPORATION,
ALL RIGHTS RESERVED.

LENNAR CORPORATION EXPRESSLY
RESERVES ITS COPYRIGHT AND OTHER
PROPERTY RIGHTS IN THESE DESIGNS
AND DRAWINGS. UNAUTHORIZED
DUPLICATION OR DISTRIBUTION OF
THESE PLANS IS PROHIBITED.

LENNAR®

MODEL	SET NO.	3170A0	3170B0	3170C0	DRAWN BY	COLLECTION	VENTURE
JASPER (ALL)					DAR		
DRAWING TITLE							
PARTIAL ELEVATIONS							
OPTION DESCRIPTION							
OPT. MORNING ROOM							

SHEET NO.

A1.3

Paddington

Venture Collection

3,020 sq ft
2-story
5 beds · 3.5 baths
Study · Loft · Main Level Suite
2-car garage



**EVERYTHING'S
INCLUDED®**



Elevation A



Elevation B



Elevation C


Paddington

Venture Collection


3,020 sq ft
2-story
5 beds · 3.5 baths
Study · Loft · Main Level Suite
2-car garage



**EVERYTHING'S
INCLUDED®**

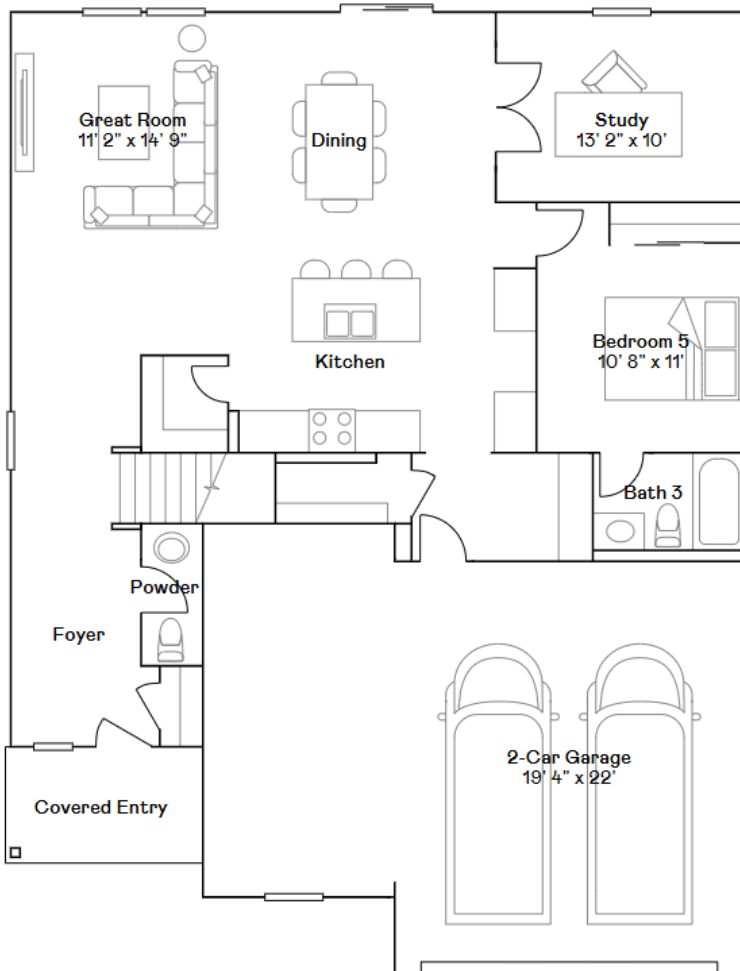

1st floor

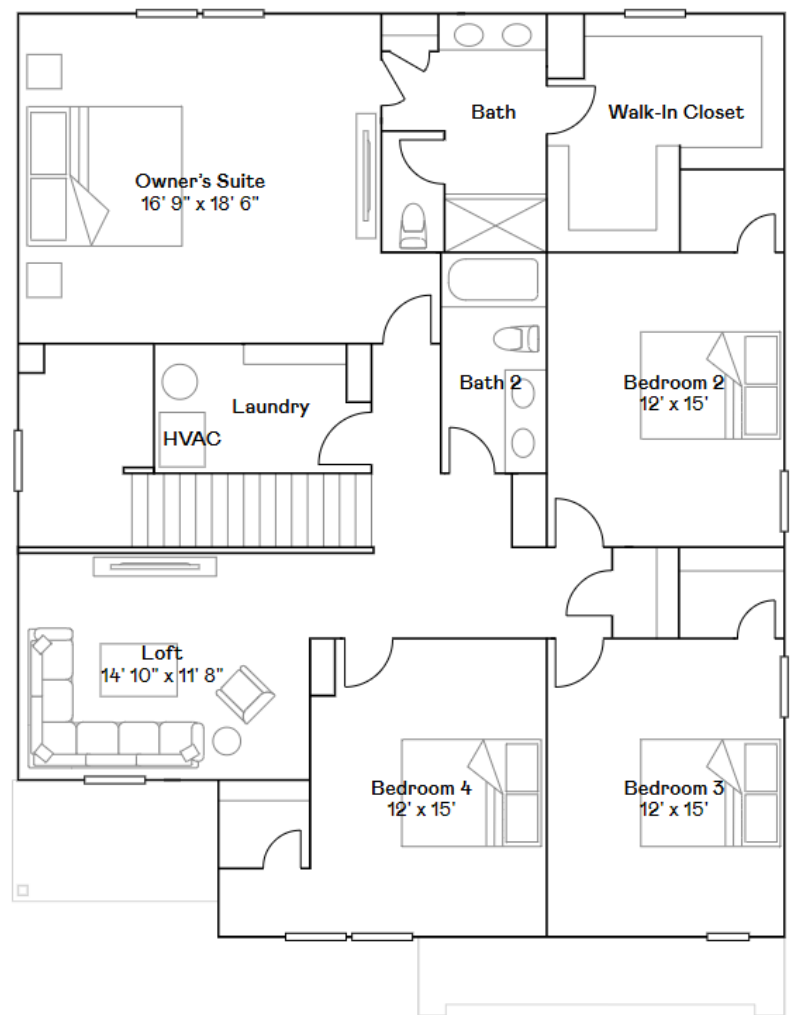




2nd floor

Lennar.com

LENNAR®

Features, amenities, floor plans, elevations, and designs vary and are subject to changes or substitution without notice. Items shown are artist's renderings and may contain options that are not standard on all models or not included in the purchase price. Availability may vary. Sq. ft. and dimensions are estimated; actual sq. ft. and dimensions will differ. Garage/bay sizes may vary from home to home and may not accommodate all vehicles. Please see your New Home Consultant and/or home purchase agreement for actual features designated as an Everything's Included feature. This is not an offer in states where prior registration is required. Void where prohibited by law. Copyright © 2023 Lennar Corporation. Lennar, the Lennar logo, Everything's Included and the Everything's Included logo are U.S. registered service marks or service marks of Lennar Corporation and/or its subsidiaries. Date 12/23



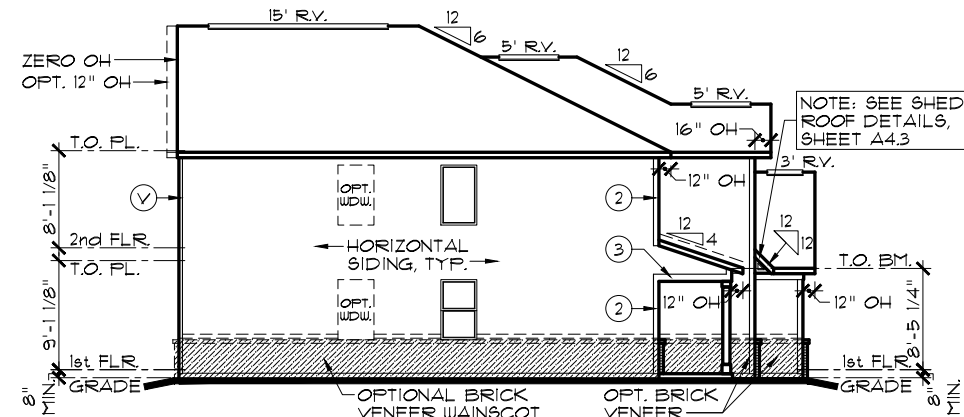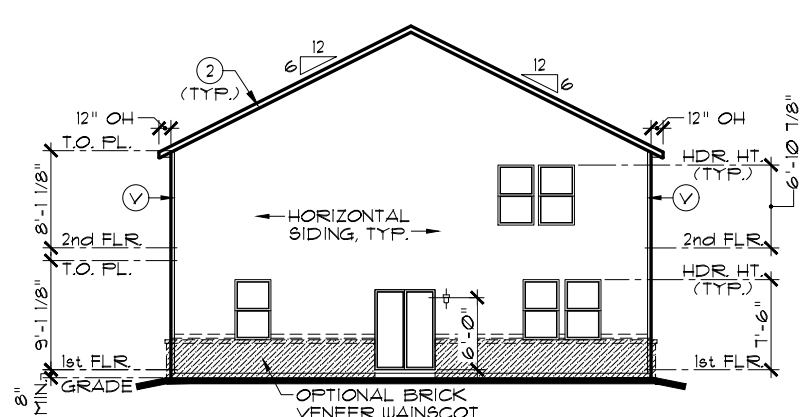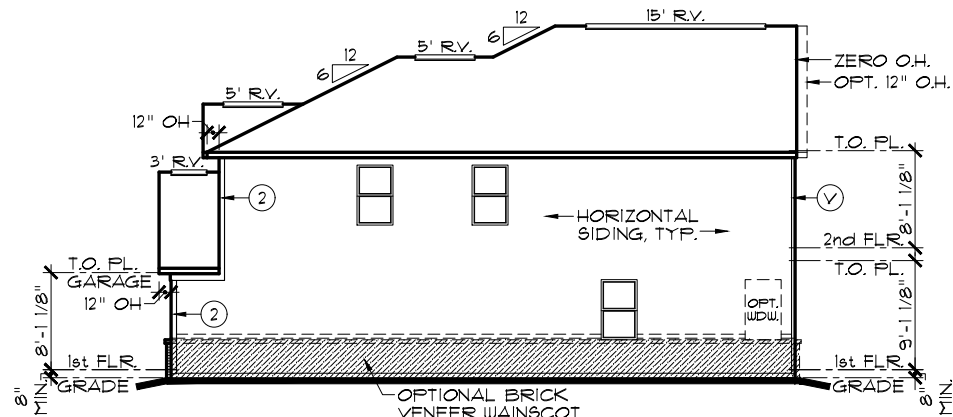

EXTERIOR TRIM KEY

- V VINYL CORNER
- 1 1 x 4
- 2 1 x 6
- 3 1 x 8
- 4 1 x 10
- 5 1 x 12

NOTE: EXTERIOR TRIM NOTATIONS INDICATE TRIM PIECE SIZE ONLY. ACTUAL TRIM MATERIAL / FINISH PER DIVISION SPECIFICATIONS.



NOTE:

SIDES AND REAR WINDOW GRIDS, WHEN REQUIRED BY COMMUNITY, SHALL MATCH THOSE OF FRONT ELEVATION

NOTE:

ALL ELEVATIONS DRAWN AS SLAB ON GRADE FOUNDATION. BASEMENT FOUNDATION SIMILAR.

NOTE: ALL OVERHANGS TO BE 12" EXCEPT AS NOTED.

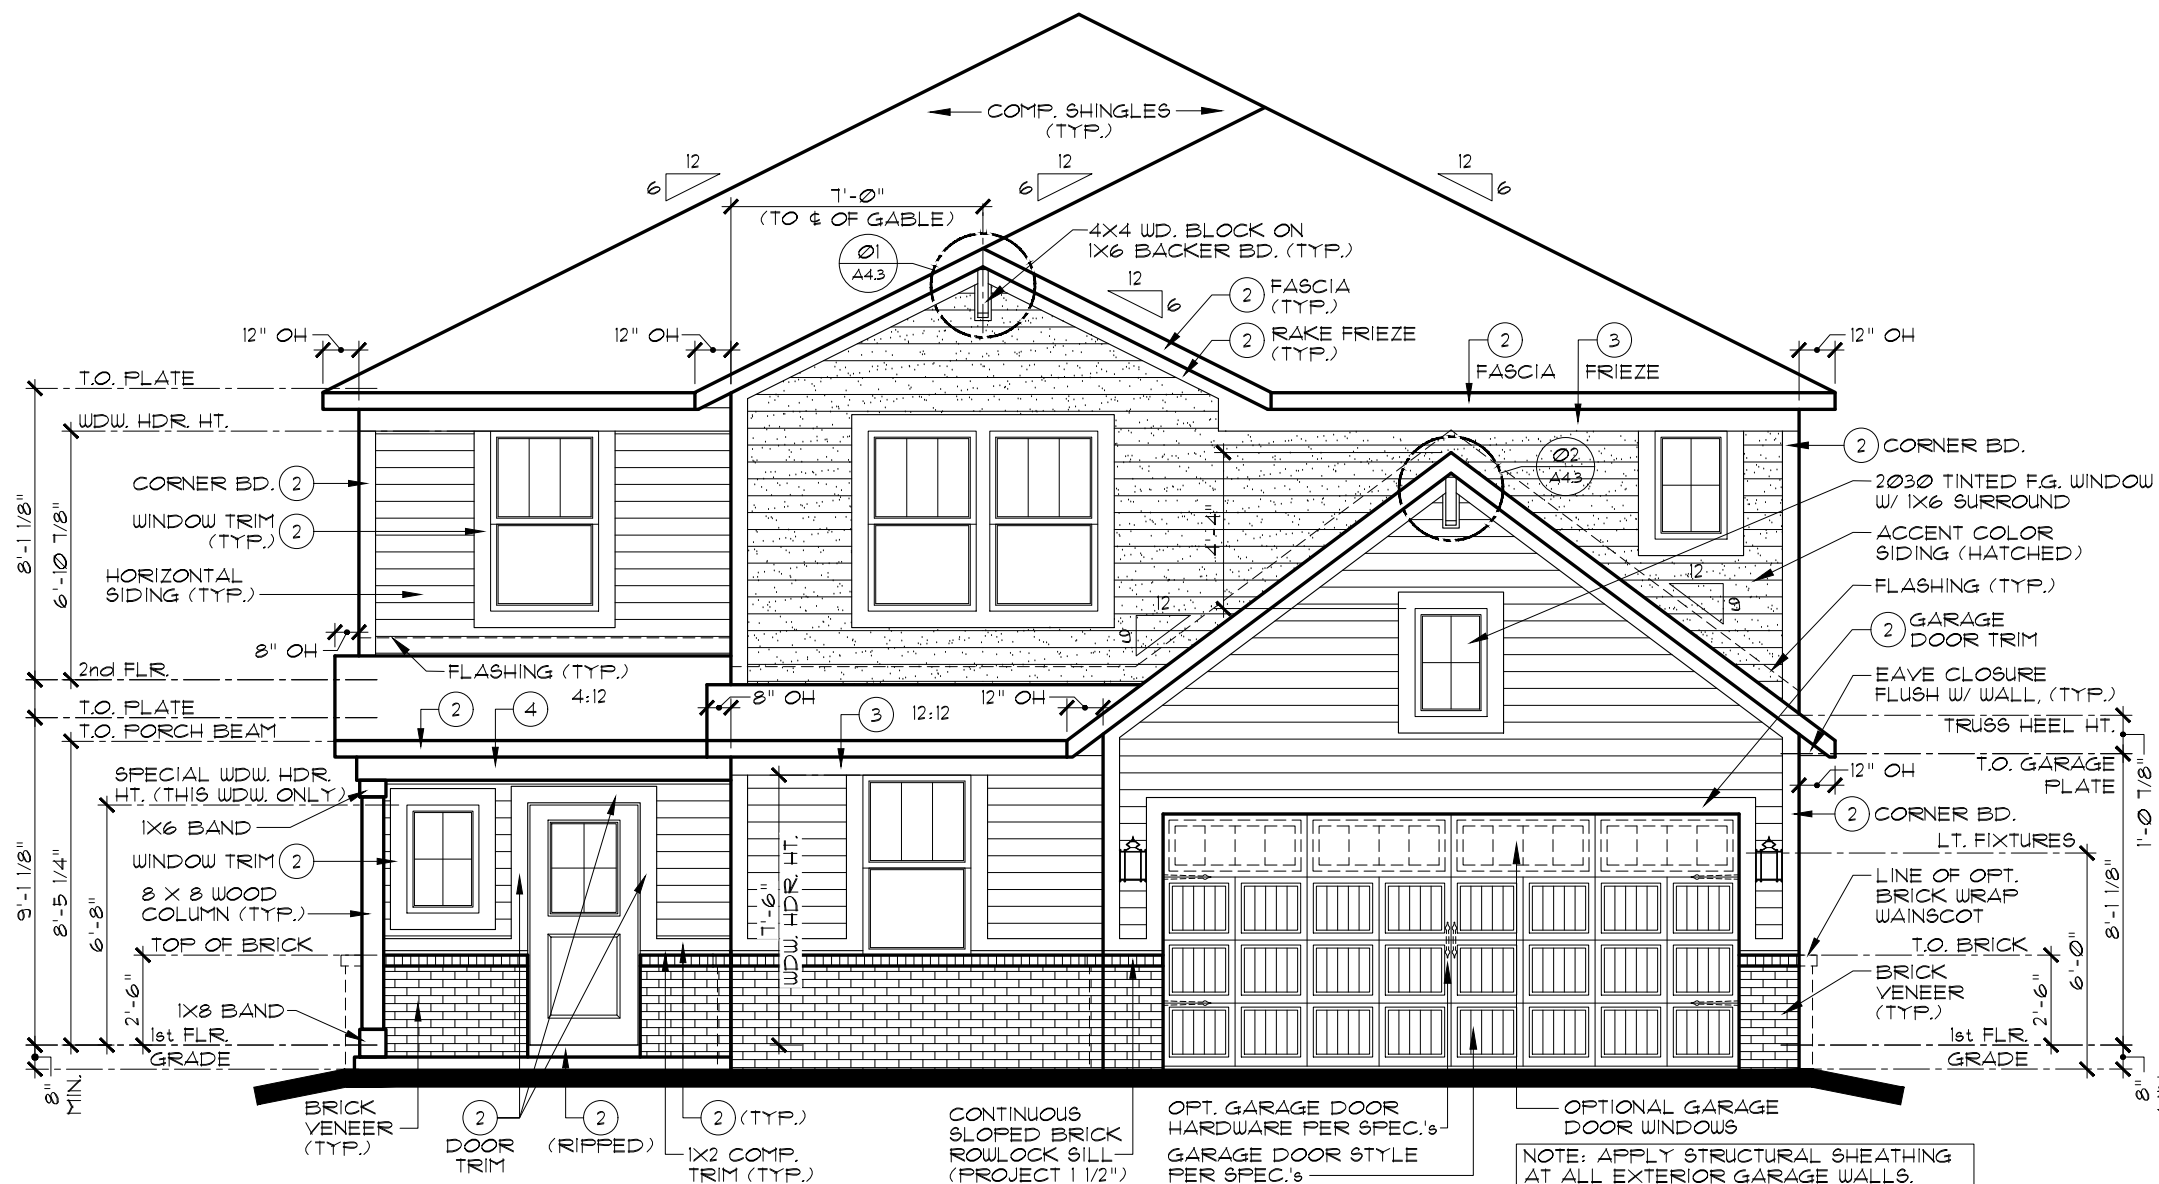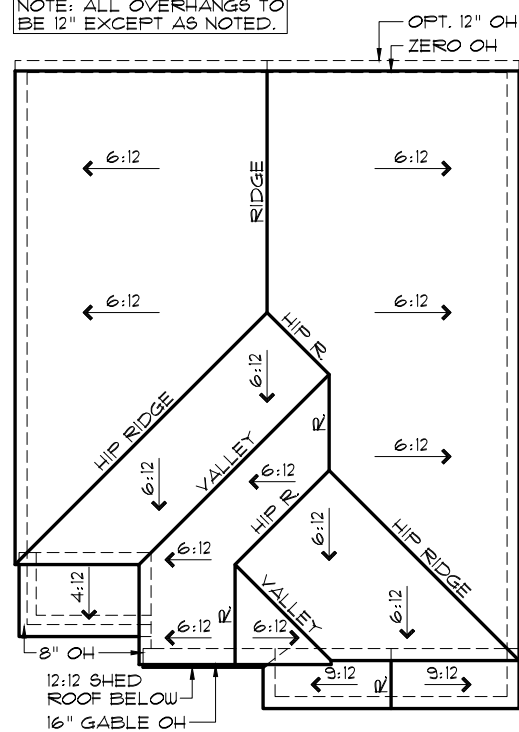

INDIANAPOLIS DIVISION



EVERYTHING'S INCLUDED®

REMARKS

FULL RELEASE

DATE

7/14/23

REV. NO.

1

2

3

4

5

THESE PLANS AND THE DESIGNS CONTAINED HEREIN ARE THE SOLE PROPERTY OF LENNAR CORPORATION. © 2018 LENNAR CORPORATION. ALL RIGHTS RESERVED.

LENNAR CORPORATION EXPRESSLY RESERVES ITS COPYRIGHT AND OTHER PROPERTY RIGHTS IN THESE DESIGNS AND DRAWINGS. UNAUTHORIZED DUPLICATION OR DISTRIBUTION OF THESE PLANS IS PROHIBITED.

LENNAR®

PADDINGTON A

ELEVATIONS, ROOF PLAN

OPTION DESCRIPTION

MODEL

SET NO.

3171A0

DRAWN BY




SAM/DAR

COLLECTION

VENTURE

SHEET NO.

A1.1A

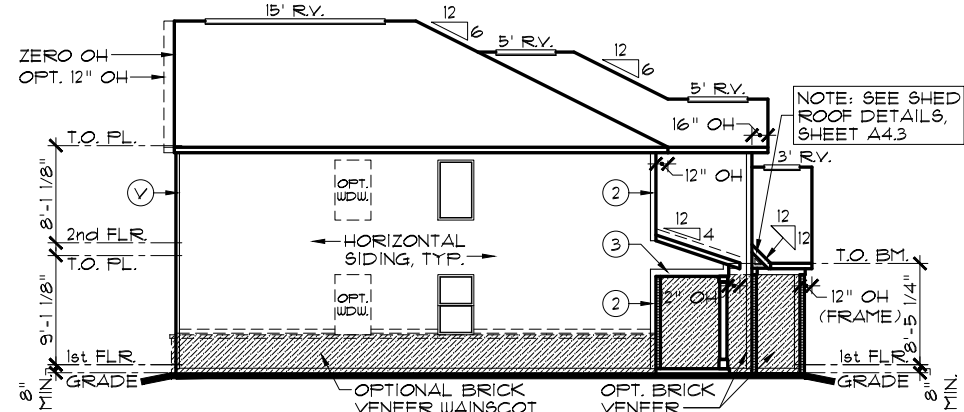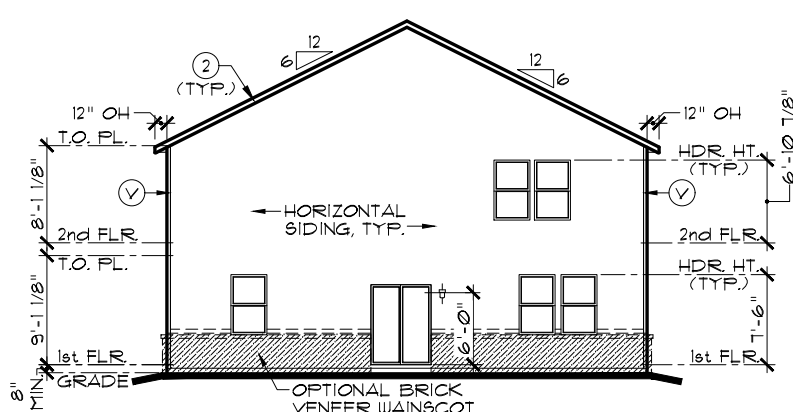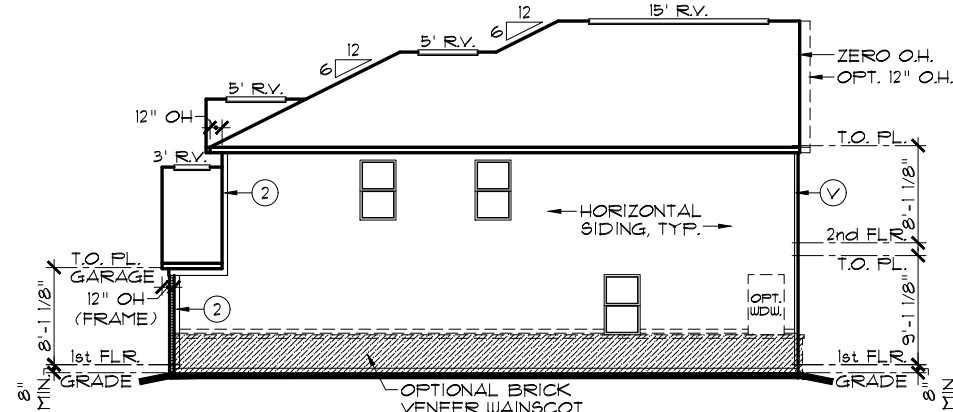

EXTERIOR TRIM KEY



1	VINYL CORNER	3	1 x 8
2	1 x 4	4	1 x 10
3	1 x 6	5	1 x 12

NOTE: EXTERIOR TRIM NOTATIONS INDICATE TRIM PIECE SIZE ONLY. ACTUAL TRIM MATERIAL / FINISH PER DIVISION SPECIFICATIONS.

FRONT-FACING BRICK AREA CALCULATIONS	
TOTAL FRONT-FACING EXTERIOR WALL AREA:	480.5 SF
AREA OF FRONT-FACING WALL COVERED BY BRICK:	253.1 SF
PERCENTAGE OF FRONT-FACING WALL COVERED BY BRICK:	52.7%

OPT. GARAGE DOOR I/O WINDOWS SUBTRACTS 41.5 SF. FROM BRICK AND TOTAL

- NOTE:**
SIDES AND REAR WINDOW GRIDS, WHEN REQUIRED BY COMMUNITY, SHALL MATCH THOSE OF FRONT ELEVATION.
- NOTE:**
ALL ELEVATIONS DRAWN AS SLAB ON GRADE FOUNDATION. BASEMENT FOUNDATION SIMILAR.
- NOTE:**
STEEL LINTELS AND MASONRY CONSTRUCTION ABOVE GARAGE DOORS SHALL COMPLY WITH THE 2020 INDIANA RESIDENTIAL CODE, SECTION R 103.8.3

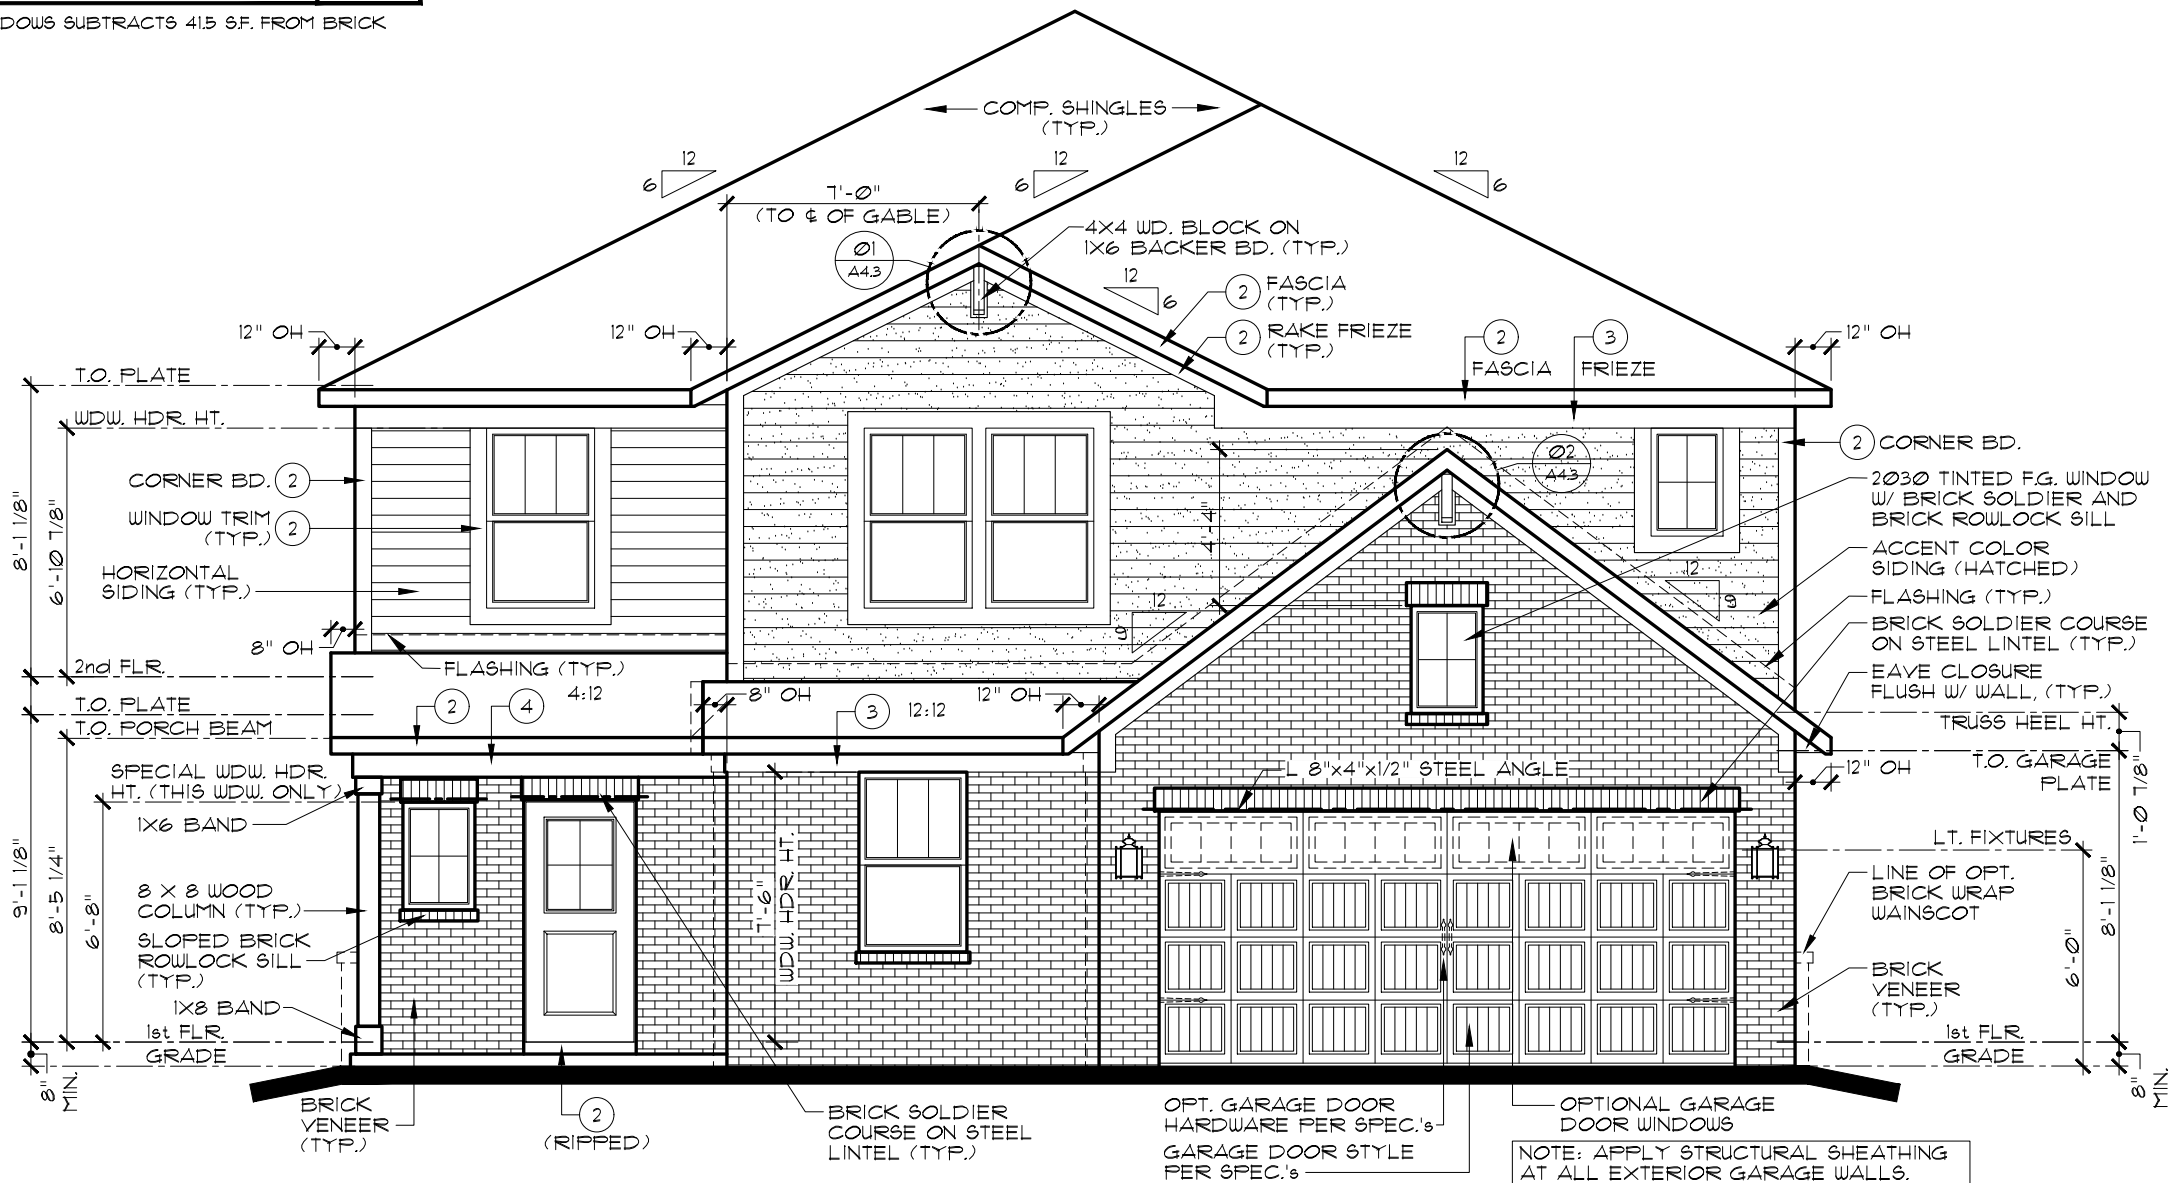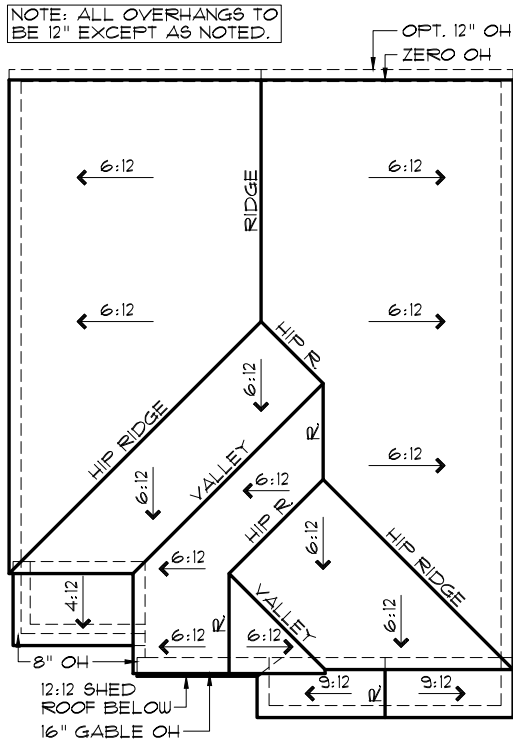

INDIANAPOLIS DIVISION

10/10/2023

1

1

1

1

1

DATE

7/14/23

10/10/23

REV. NO.

1

2

3

4

5

REMARKS

FULL RELEASE

STRUCTURAL UPDATES

MODEL

PADDINGTON A

DRAWING TITLE

ELEVATIONS, ROOF PLAN

OPTION DESCRIPTION

ADDITIONAL BRICK OPTION

SET NO.

3171A0

DRAWN BY

SAM/DAR

COLLECTION

VENTURE




SHEET NO.

A1.1A

ei

EVERYTHING'S INCLUDED*

THESE PLANS AND THE DESIGNS CONTAINED HEREIN ARE THE SOLE PROPERTY OF LENNAR CORPORATION. © 2018 LENNAR CORPORATION. ALL RIGHTS RESERVED. LENNAR CORPORATION EXPRESSLY RESERVES ITS COPYRIGHT AND OTHER PROPERTY RIGHTS IN THESE DESIGNS AND DRAWINGS. UNAUTHORIZED DUPLICATION OR DISTRIBUTION OF THESE PLANS IS PROHIBITED.

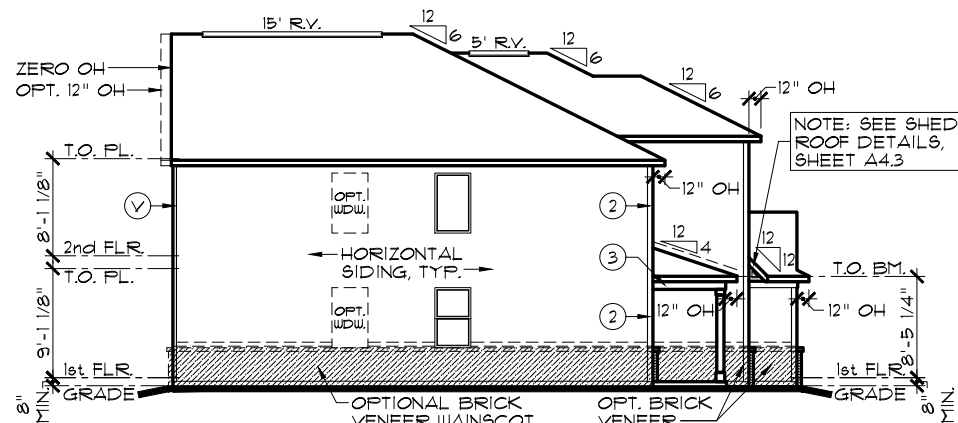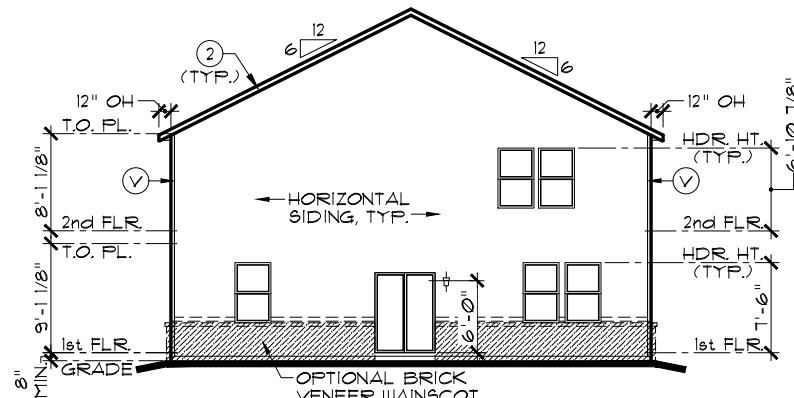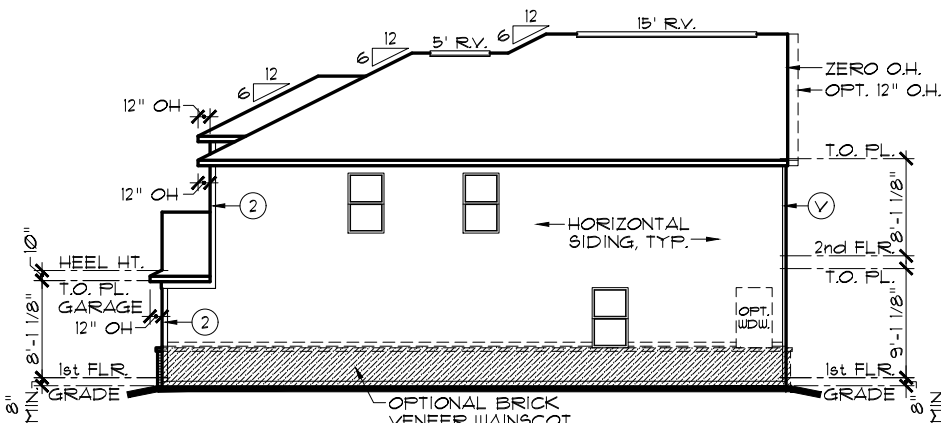

EXTERIOR TRIM KEY

- V VINYL CORNER
- 1 1 x 4
- 2 1 x 6
- 3 1 x 8
- 4 1 x 10
- 5 1 x 12

NOTE: EXTERIOR TRIM NOTATIONS INDICATE TRIM PIECE SIZE ONLY. ACTUAL TRIM MATERIAL / FINISH PER DIVISION SPECIFICATIONS.



NOTE:

SIDES AND REAR WINDOW GRIDS, WHEN REQUIRED BY COMMUNITY, SHALL MATCH THOSE OF FRONT ELEVATION

NOTE:

ALL ELEVATIONS DRAWN AS SLAB ON GRADE FOUNDATION. BASEMENT FOUNDATION SIMILAR.

NOTE: ALL OVERHANGS TO BE 12" EXCEPT AS NOTED.

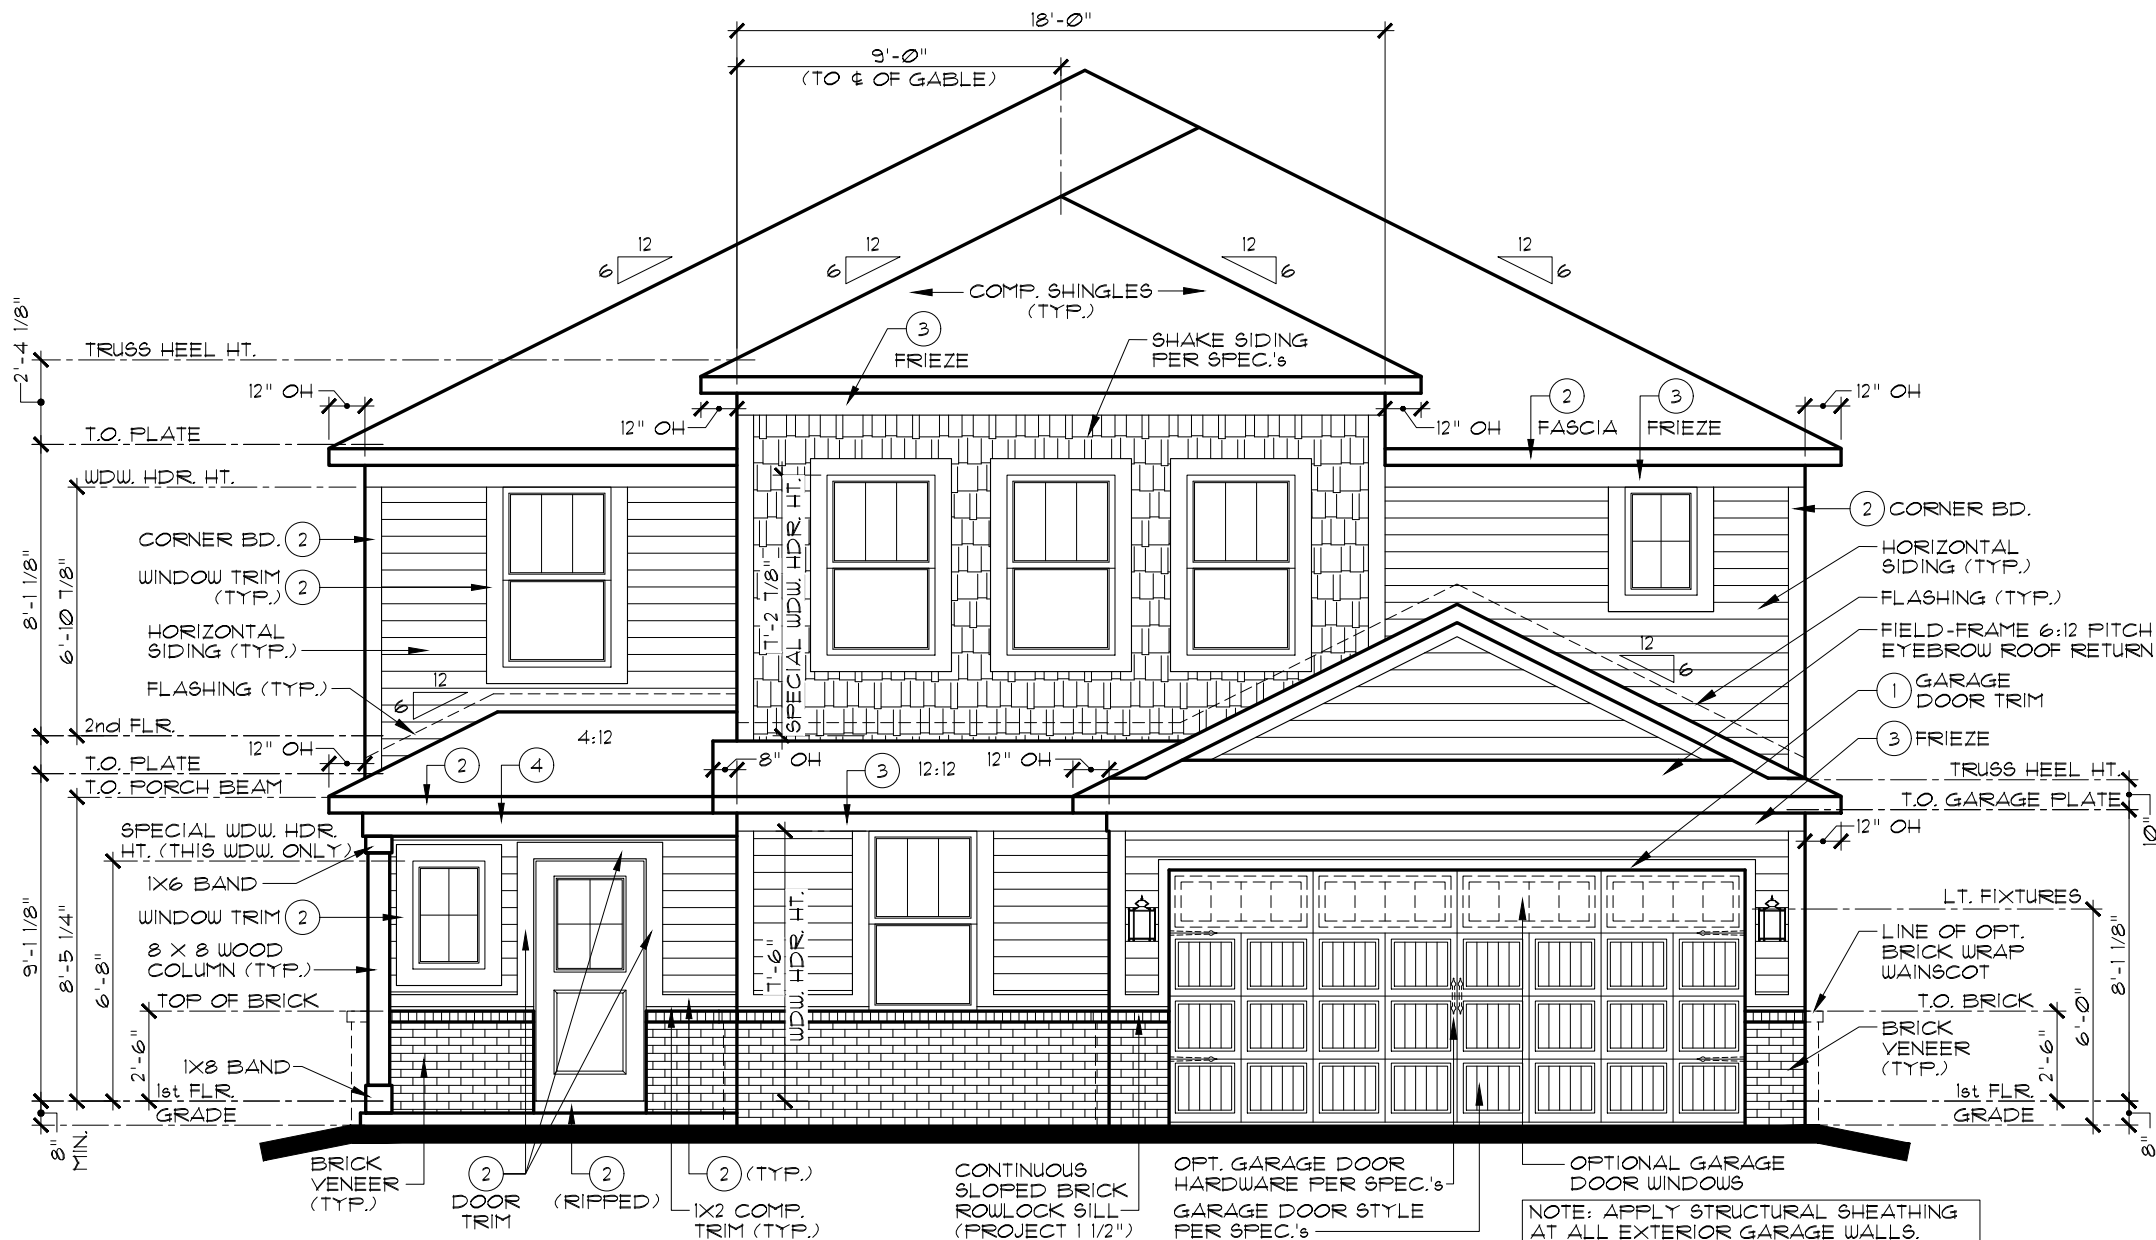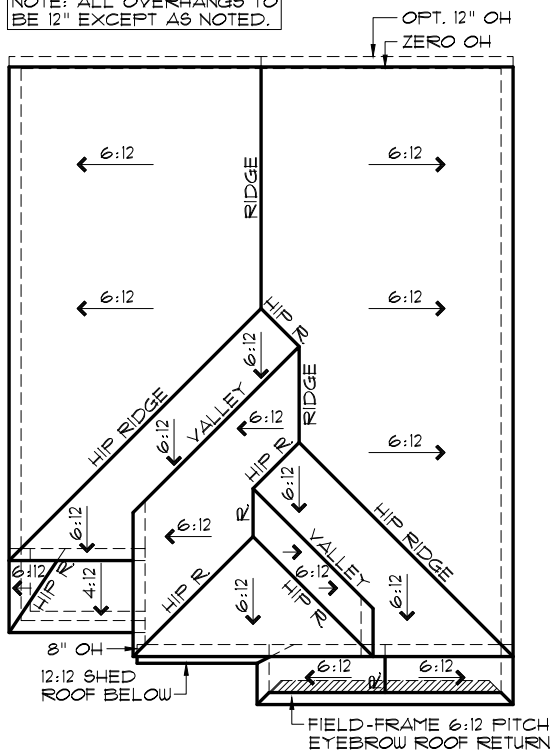

INDIANAPOLIS DIVISION



EVERYTHING'S INCLUDED*

REMARKS

DATE

REV. NO.

1

2

3

4

5

REVISIONS

DATE

REV. NO.

1

2

3

4

5

REVISIONS

DATE

REV. NO.

1

2

3

4

5

REVISIONS

DATE

REV. NO.

1

2

3

4

5

REVISIONS

DATE

REV. NO.

1

2

3

4

5

REVISIONS

DATE

REV. NO.

1

2

3

4

5

REVISIONS

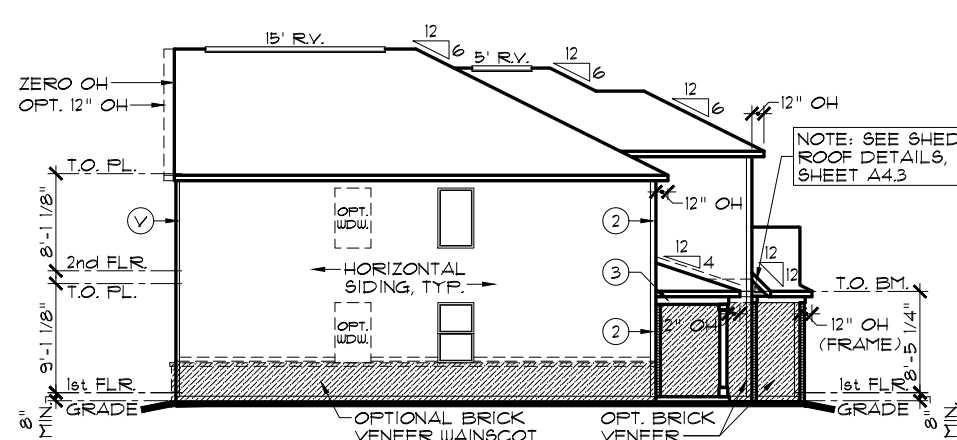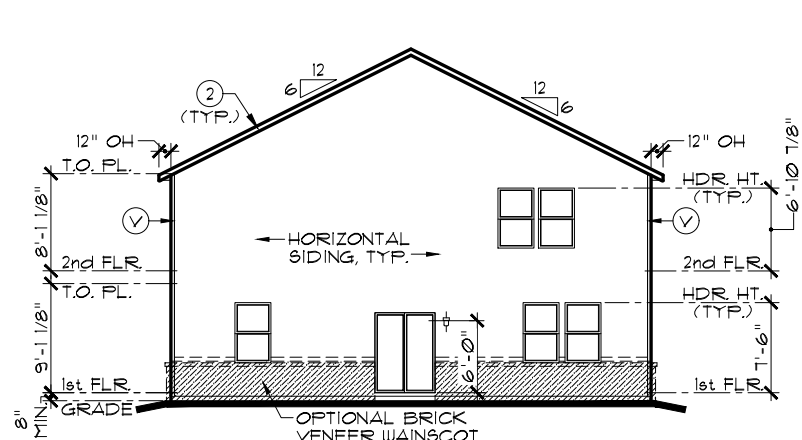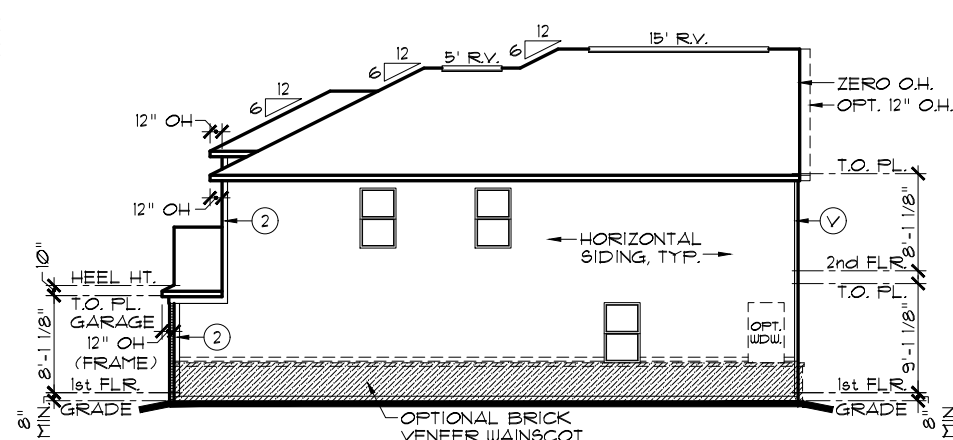

EXTERIOR TRIM KEY	
(V) VINYL CORNER	(3) 1 x 8
(1) 1 x 4	(4) 1 x 10
(2) 1 x 6	(5) 1 x 12
NOTE: EXTERIOR TRIM NOTATIONS INDICATE TRIM PIECE SIZE ONLY. ACTUAL TRIM MATERIAL / FINISH PER DIVISION SPECIFICATIONS.	

FRONT-FACING BRICK AREA CALCULATIONS	
TOTAL FRONT-FACING EXTERIOR WALL AREA:	481.9 SF
AREA OF FRONT-FACING WALL COVERED BY BRICK:	264.1 SF
PERCENTAGE OF FRONT-FACING WALL COVERED BY BRICK:	54.9%
OPT. GARAGE DOOR I/O WINDOWS SUBTRACTS 41.5 SF. FROM BRICK AND TOTAL	

- NOTE:**
SIDES AND REAR WINDOW GRIDS, WHEN REQUIRED BY COMMUNITY, SHALL MATCH THOSE OF FRONT ELEVATION.
- NOTE:**
ALL ELEVATIONS DRAWN AS SLAB ON GRADE FOUNDATION. BASEMENT FOUNDATION SIMILAR.
- NOTE:**
STEEL LINTELS AND MASONRY CONSTRUCTION ABOVE GARAGE DOORS SHALL COMPLY WITH THE 2020 INDIANA RESIDENTIAL CODE, SECTION R 103.8.3

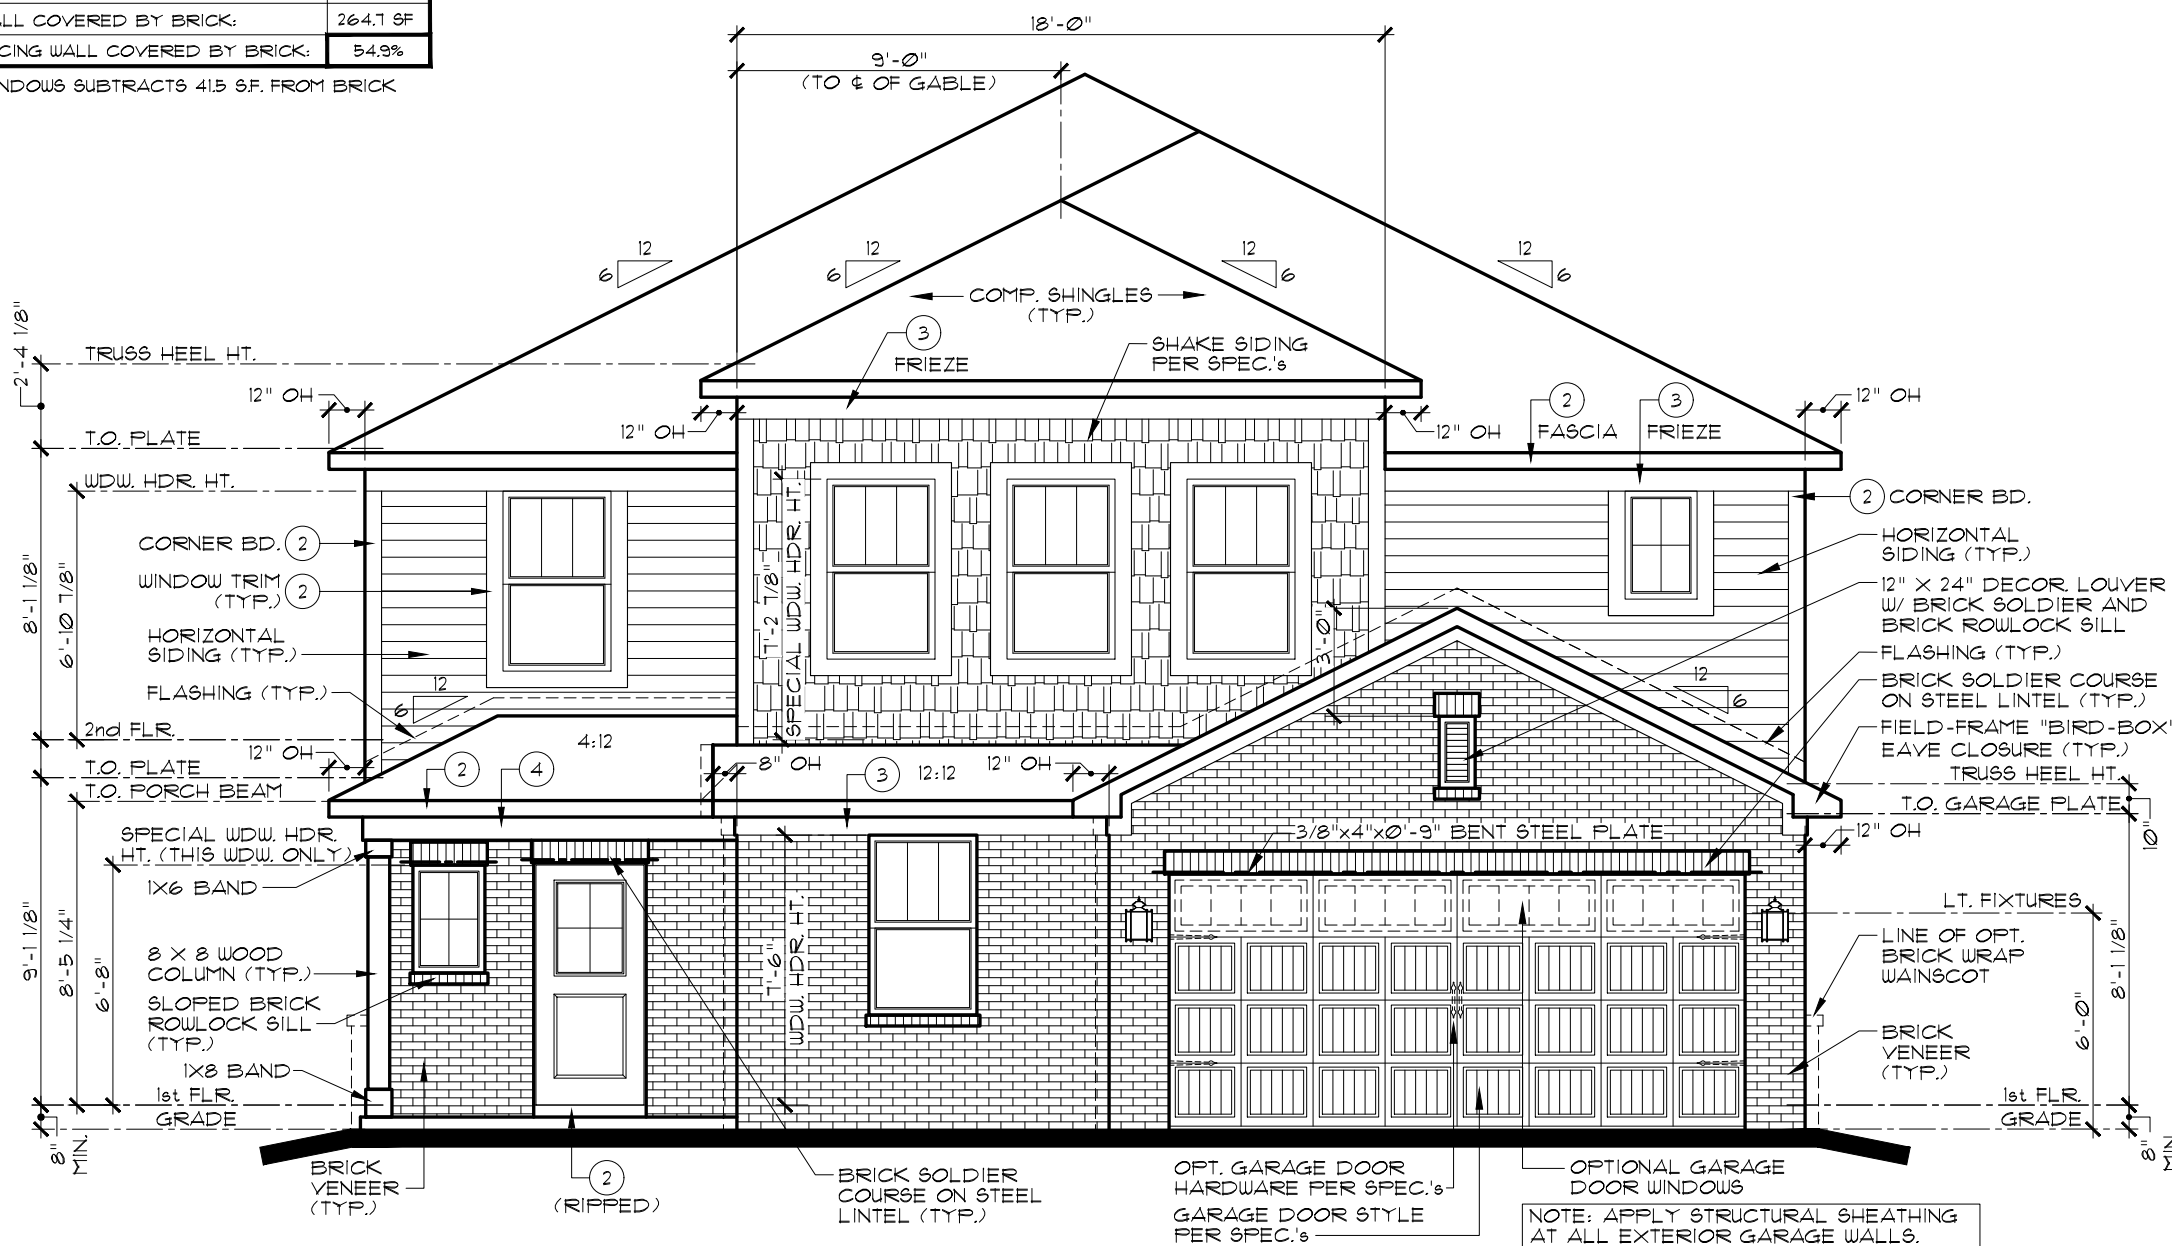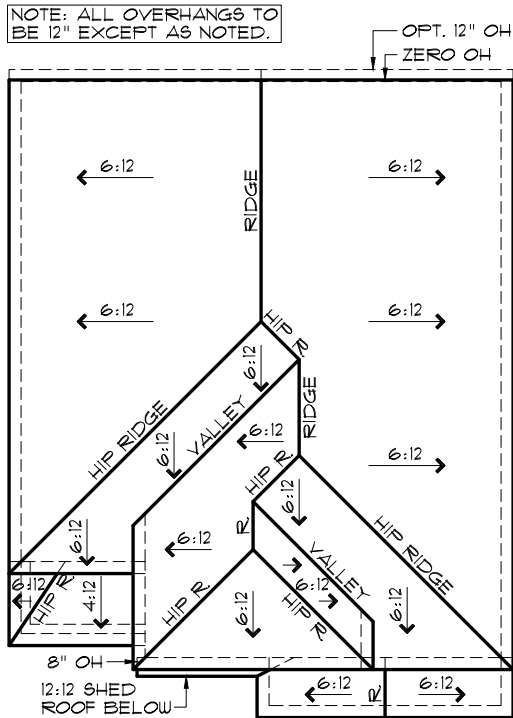

INDIANAPOLIS DIVISION

EVERYTHING'S INCLUDED*

REMARKS

DATE

REV. NO.

1

2

3

4

5

7/14/23

10/10/23

FULL RELEASE

STRUCTURAL UPDATES

THESE PLANS AND THE DESIGNS CONTAINED HEREIN ARE THE SOLE PROPERTY OF LENNAR CORPORATION. © 2018 LENNAR CORPORATION, ALL RIGHTS RESERVED. LENNAR CORPORATION EXPRESSLY RESERVES ITS COPYRIGHT AND OTHER PROPERTY RIGHTS IN THESE DESIGNS AND DRAWINGS. UNAUTHORIZED DUPLICATION OR DISTRIBUTION OF THESE PLANS IS PROHIBITED.

MODEL

PADDINGTON B

DRAWING TITLE

ELEVATIONS, ROOF PLAN

OPTION DESCRIPTION

ADDITIONAL BRICK OPTION

SET NO.

3171B0

DRAWN BY




SAM/DAR

COLLECTION

VENTURE

SHEET NO.

A1.1B

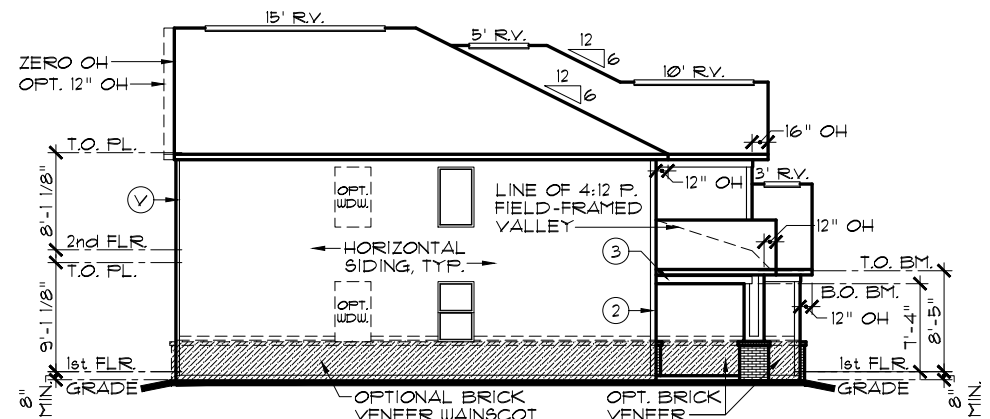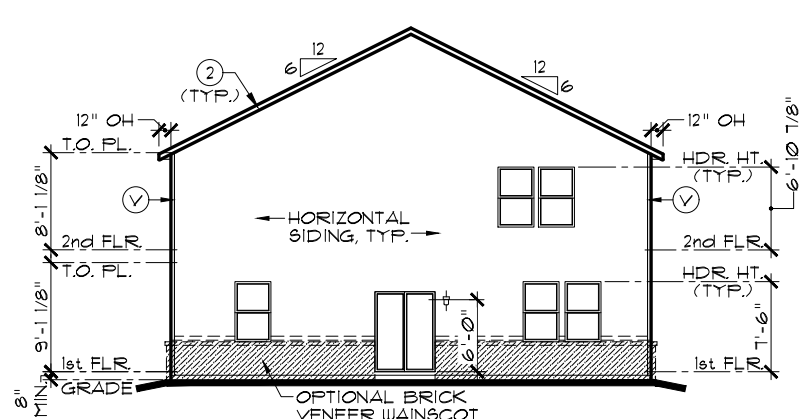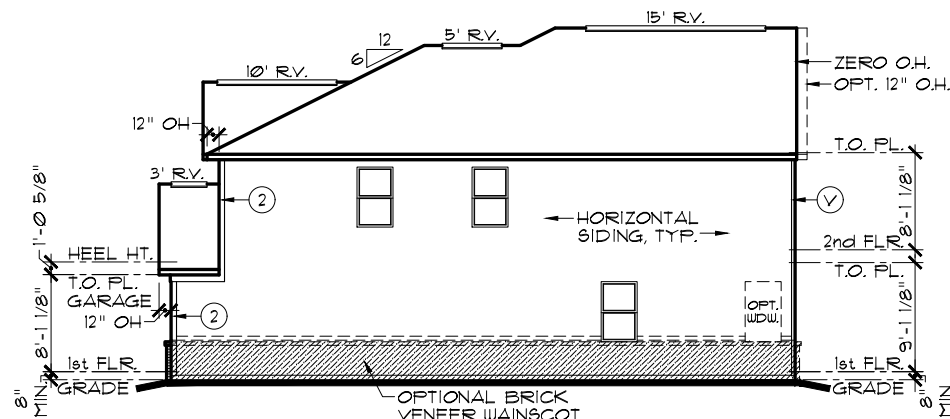

EXTERIOR TRIM KEY

- V VINYL CORNER
- 1 1x4
- 2 1x6
- 3 1x8
- 4 1x10
- 5 1x12

NOTE: EXTERIOR TRIM NOTATIONS INDICATE TRIM PIECE SIZE ONLY. ACTUAL TRIM MATERIAL / FINISH PER DIVISION SPECIFICATIONS.



NOTE:

SIDES AND REAR WINDOW GRIDS, WHEN REQUIRED BY COMMUNITY, SHALL MATCH THOSE OF FRONT ELEVATION

NOTE:

ALL ELEVATIONS DRAWN AS SLAB ON GRADE FOUNDATION. BASEMENT FOUNDATION SIMILAR.

NOTE: ALL OVERHANGS TO BE 12" EXCEPT AS NOTED.

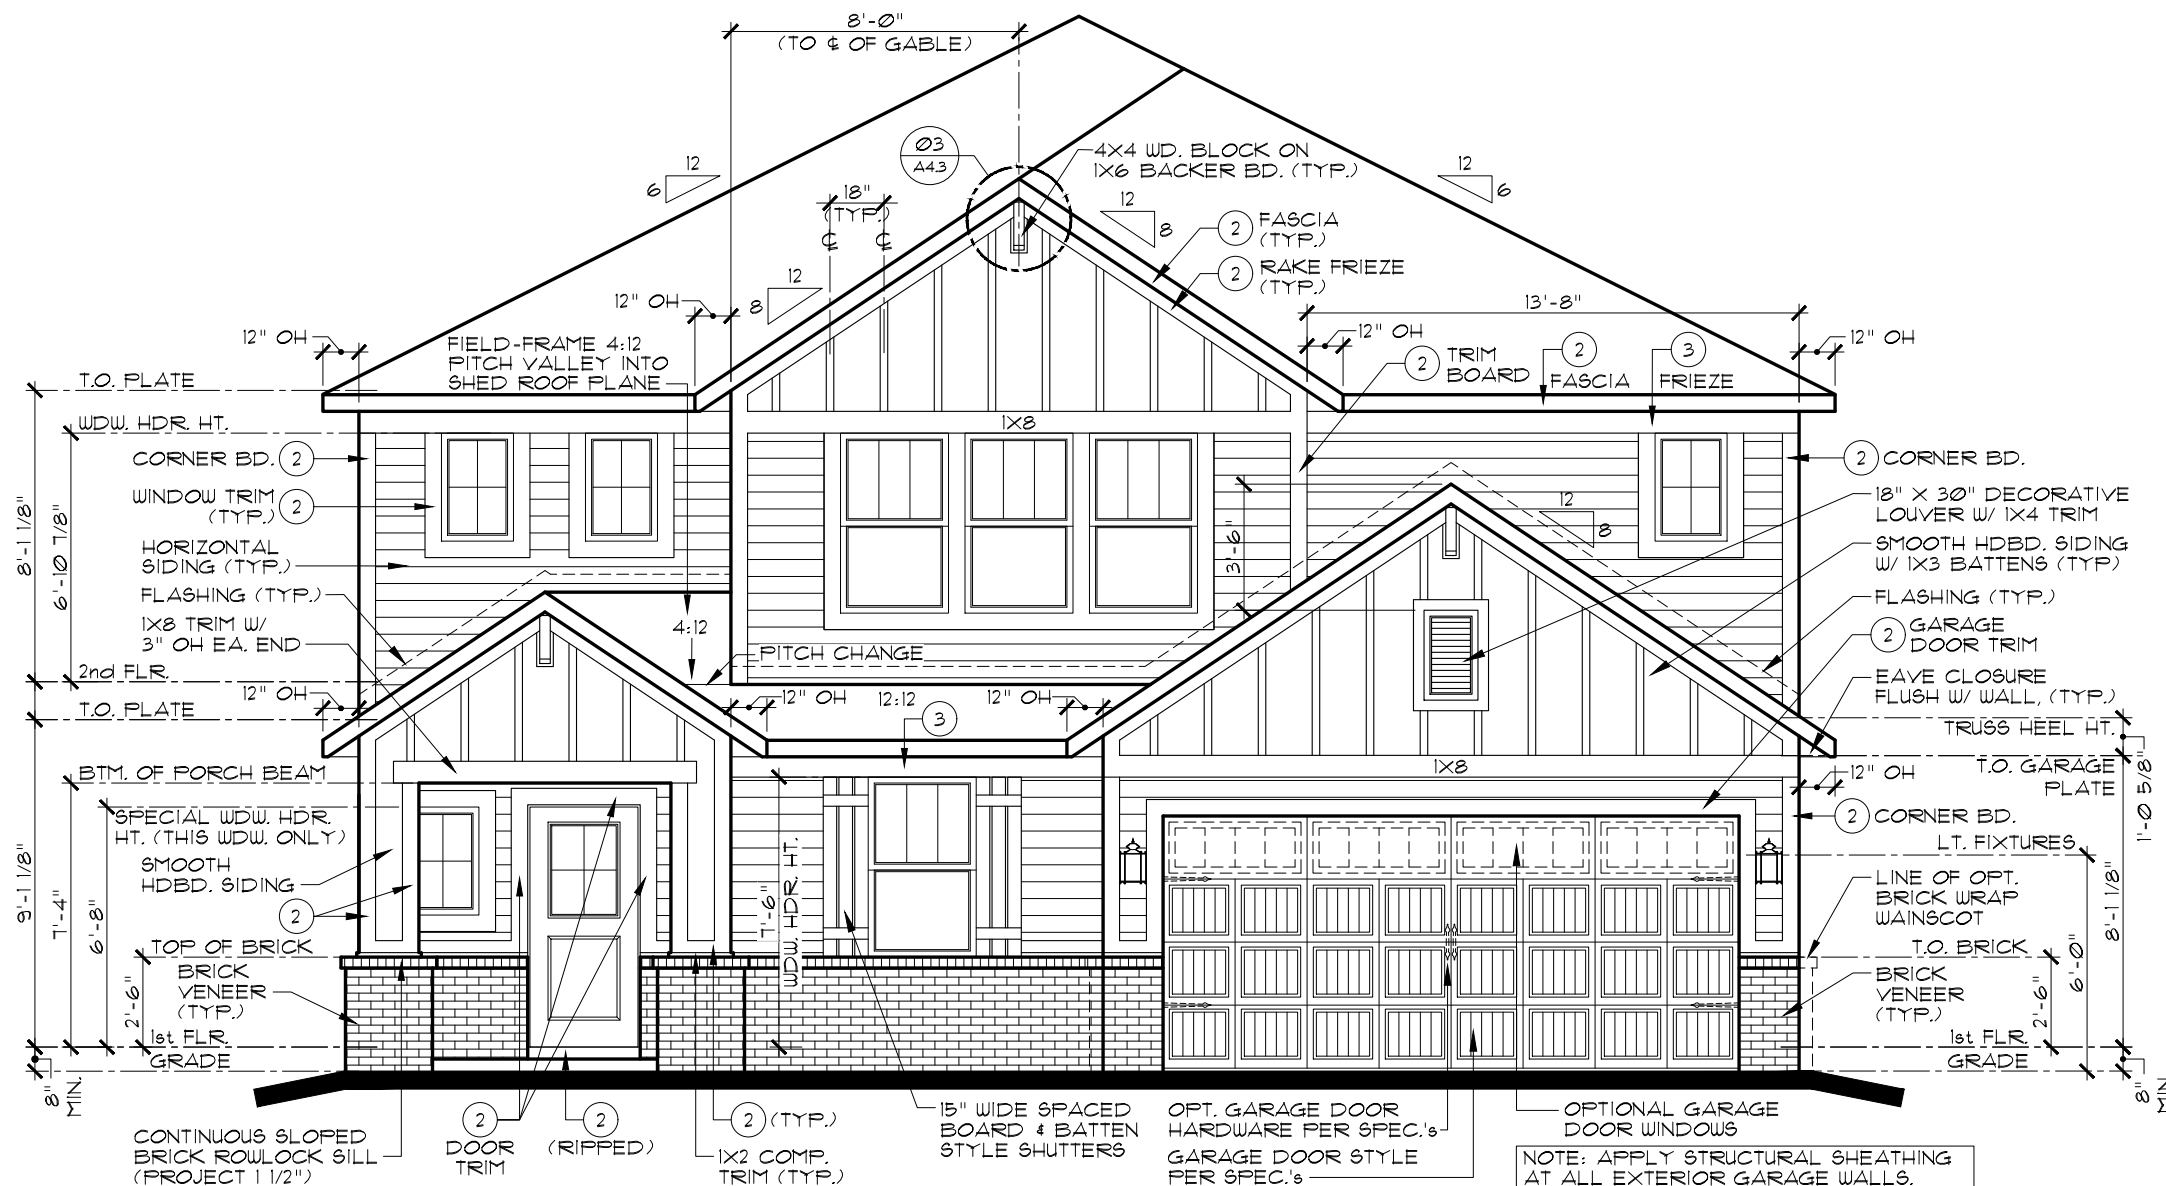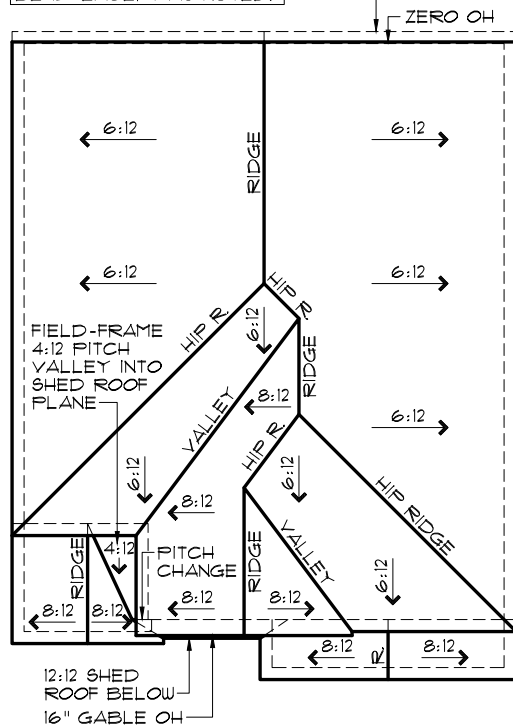

INDIANAPOLIS DIVISION



EVERYTHING'S INCLUDED®

REMARKS	DATE	REV. NO.	1	2	3	4	5
	7/14/23						


THESE PLANS AND THE DESIGNS CONTAINED HEREIN ARE THE SOLE PROPERTY OF LENNAR CORPORATION. © 2018 LENNAR CORPORATION. ALL RIGHTS RESERVED.

LENNAR CORPORATION EXPRESSLY RESERVES ITS COPYRIGHT AND OTHER PROPERTY RIGHTS IN THESE DESIGNS AND DRAWINGS. UNAUTHORIZED DUPLICATION OR DISTRIBUTION OF THESE PLANS IS PROHIBITED.

MODEL	SET NO.	DRAWN BY	COLLECTION	VENTURE
PADDINGTON C	3171C0	SAM/DAR		
ELEVATIONS, ROOF PLAN				
OPTION DESCRIPTION				


SHEET NO.

A1.1C

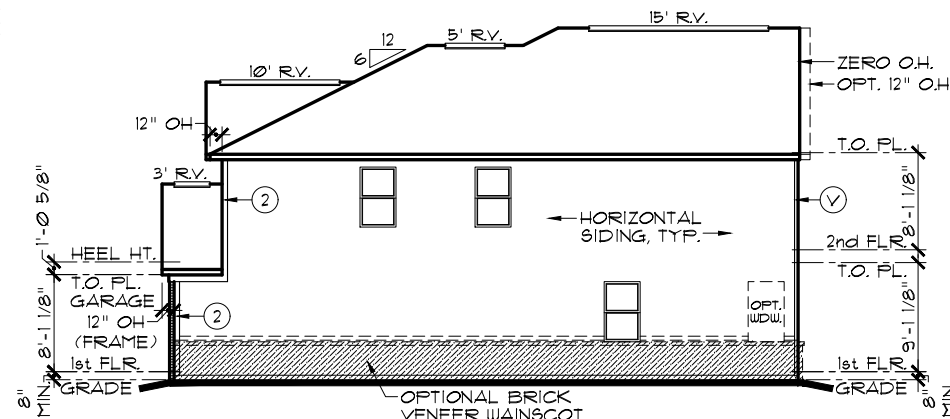


RIGHT ELEVATION

SCALE: 1/16" = 1'-0"

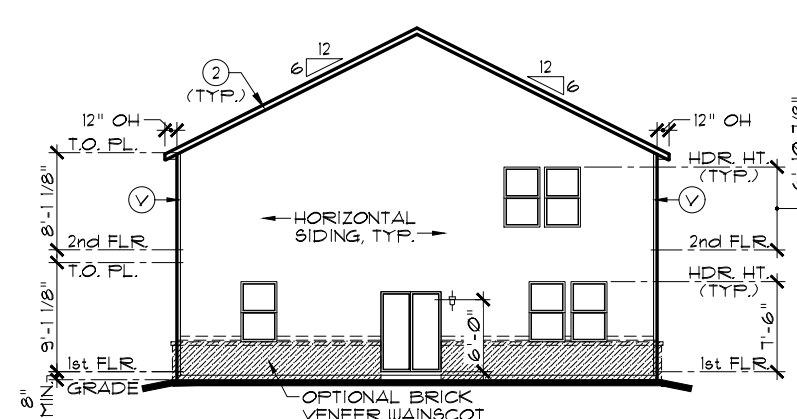

REAR ELEVATION

SCALE: 1/16" = 1'-0"

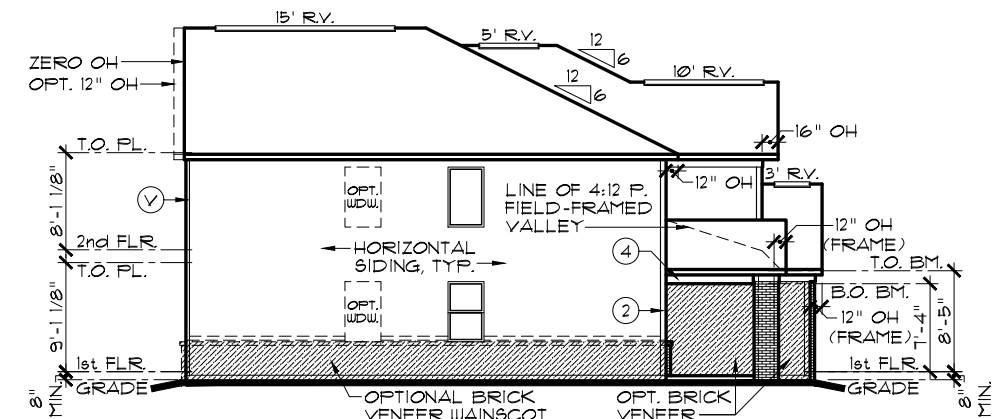

LEFT ELEVATION

SCALE: 1/16" = 1'-0"

EXTERIOR TRIM KEY

1 VINYL CORNER	3 1 x 8
2 1 x 4	4 1 x 10
2 1 x 6	5 1 x 12

NOTE: EXTERIOR TRIM NOTATIONS
INDICATE TRIM PIECE SIZE ONLY.
ACTUAL TRIM MATERIAL / FINISH
PER DIVISION SPECIFICATIONS.

FRONT-FACING BRICK AREA CALCULATIONS	
TOTAL FRONT-FACING EXTERIOR WALL AREA:	527.8 SF
AREA OF FRONT-FACING WALL COVERED BY BRICK:	296.8 SF
PERCENTAGE OF FRONT-FACING WALL COVERED BY BRICK:	56.2%

OPT. GARAGE DOOR ILO WINDOWS SUBTRACTS 41.5 S.F. FROM BRICK
AND TOTAL

NOTE:

SIDES AND REAR WINDOW GRIDS, WHEN REQUIRED BY COMMUNITY, SHALL MATCH THOSE OF FRONT ELEVATION


NOTE:

ALL ELEVATIONS DRAWN AS SLAB ON GRADE
FOUNDATION. BASEMENT FOUNDATION SIMILAR.

NOTE:


STEEL LINTELS AND MASONRY CONSTRUCTION ABOVE
GARAGE DOORS SHALL COMPLY WITH THE 2020
INDIANA RESIDENTIAL CODE, SECTION R 103.8.3

NOTE: ALL OVERHANGS TO
BE 12" EXCEPT AS NOTED.

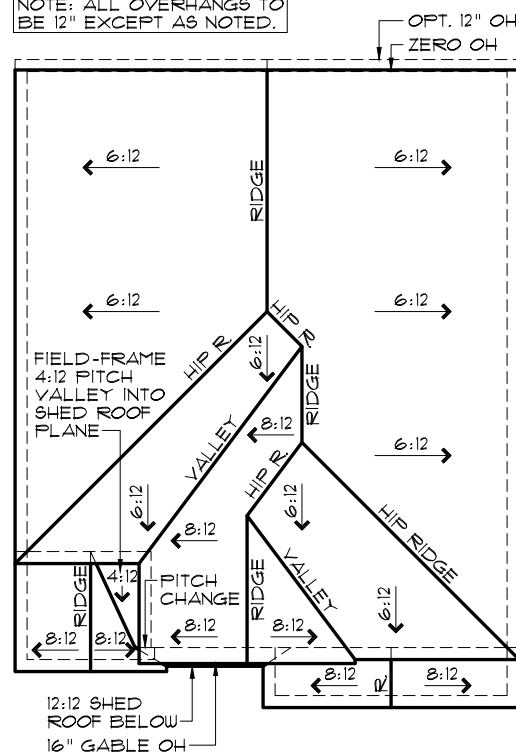

ROOF PLAN C

SCALE: 1/16" = 1'-0"

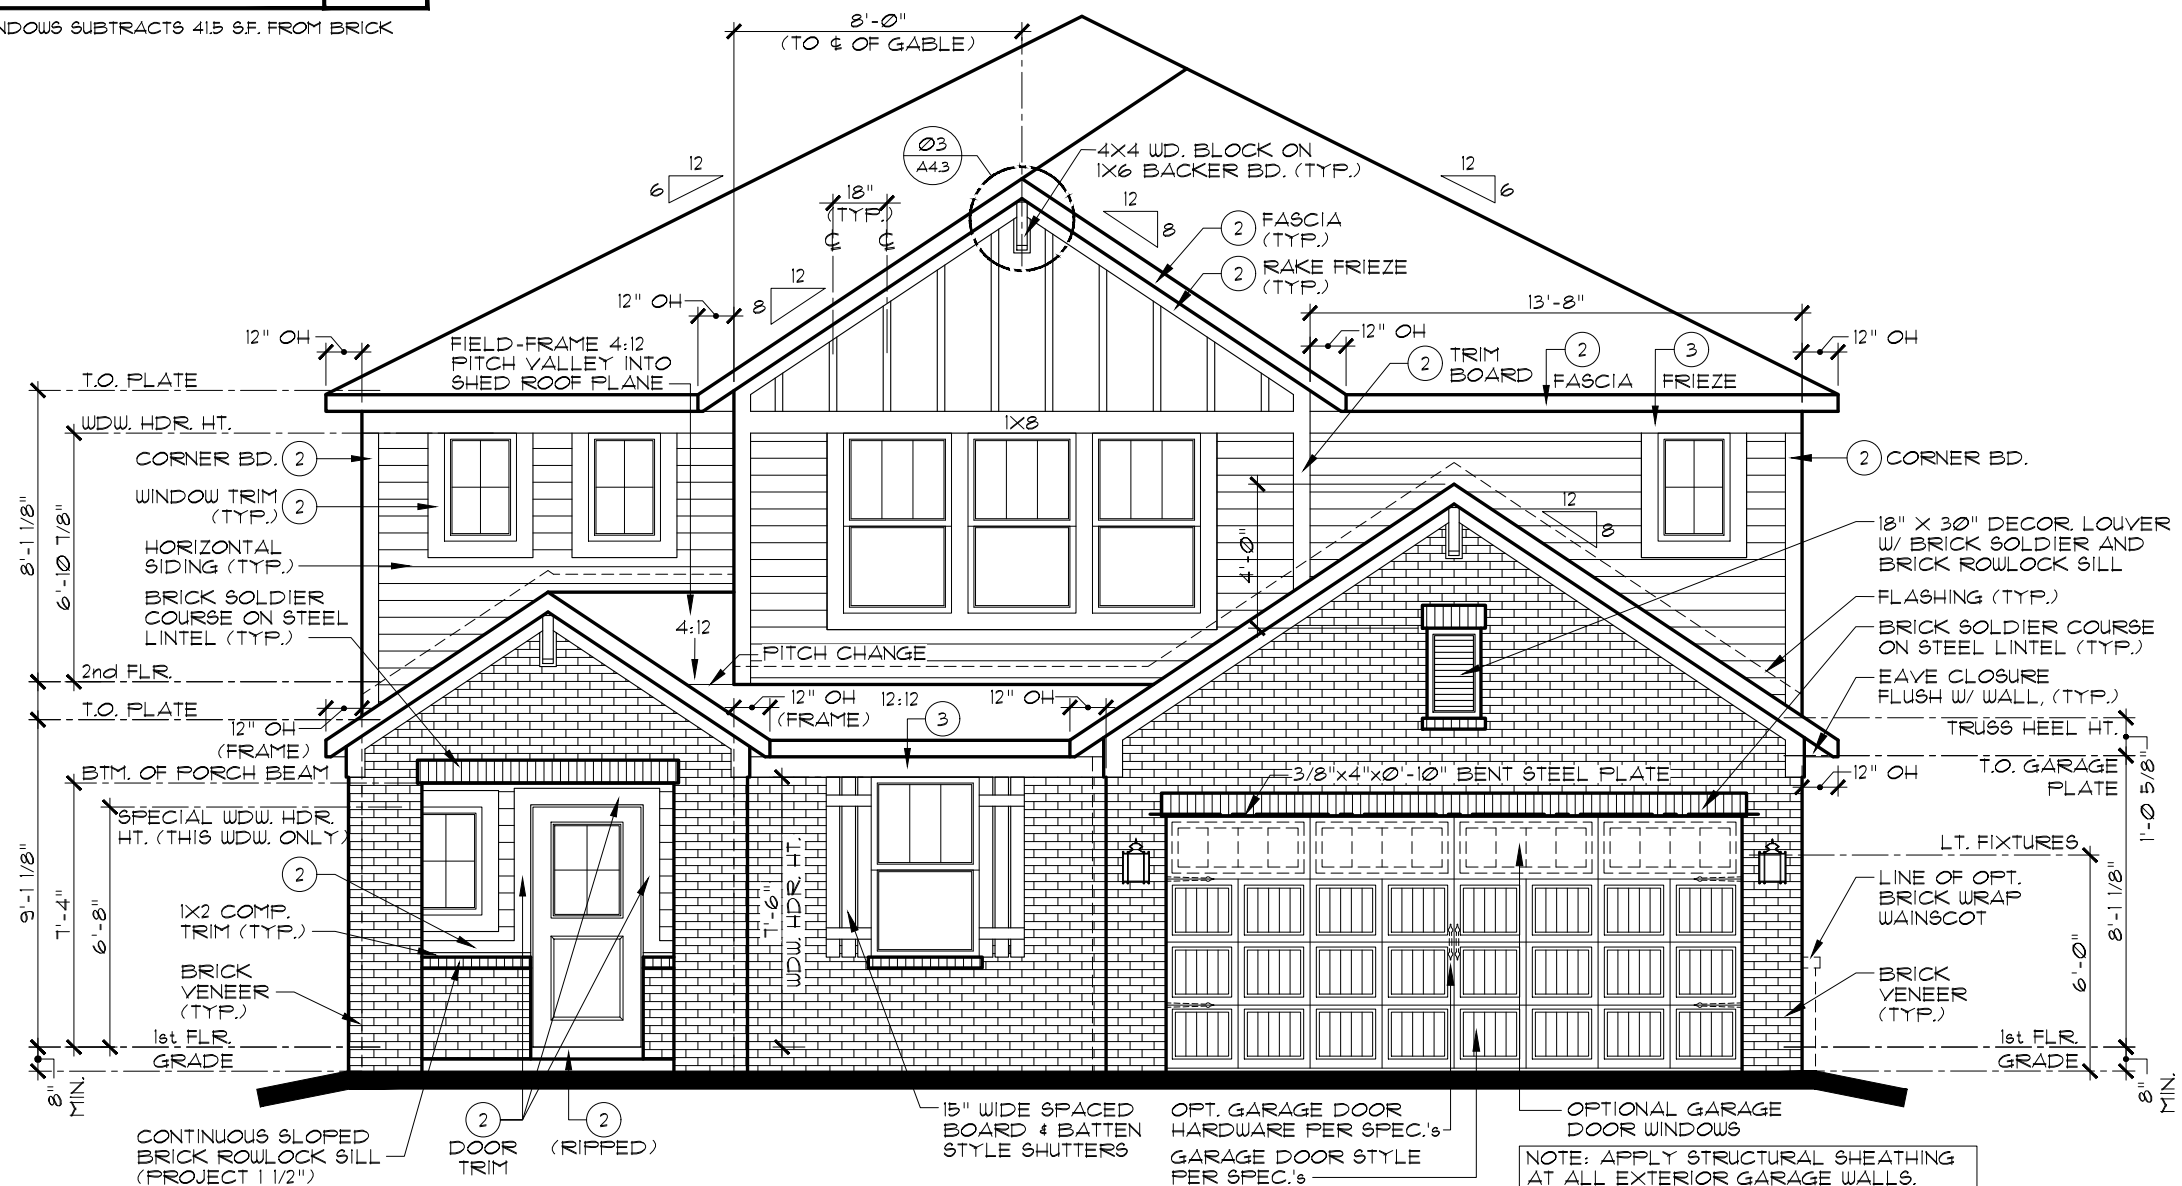

FRONT ELEVATION C

ADDITIONAL BRICK OPT.

SCALE: 3/16" = 1'-0"

EVERYTHING'S INCLUDED*

REV.NO.	DATE	REMARKS
1	7/14/23	FULL RELEASE
2	10/10/23	STRUCTURAL UPDATES
3		
4		
5		




THESE PLANS AND THE DESIGNS
CONTAINED HEREIN ARE THE SOLE
PROPERTY OF LENNAR CORPORATION
© 2018 LENNAR CORPORATION,
ALL RIGHTS RESERVED

LENNAR CORPORATION EXPRESSLY
RESERVES ITS COPYRIGHT AND OTHER
PROPERTY RIGHTS IN THESE DESIGNS
AND DRAWINGS. UNAUTHORIZED
DUPLICATION OR DISTRIBUTION OF
THESE PLANS IS PROHIBITED.

LENNAR®	
MODEL	SET NO.
PADDINGTON C	3171C0
DRAWING TITLE	
ELEVATIONS, ROOF PLAN	DRAWN BY
	SAM/DAR
OPTION DESCRIPTION	COLLECTION
ADDITIONAL BRICK OPTION	VENTURE

SHEET NO.

A1.1C

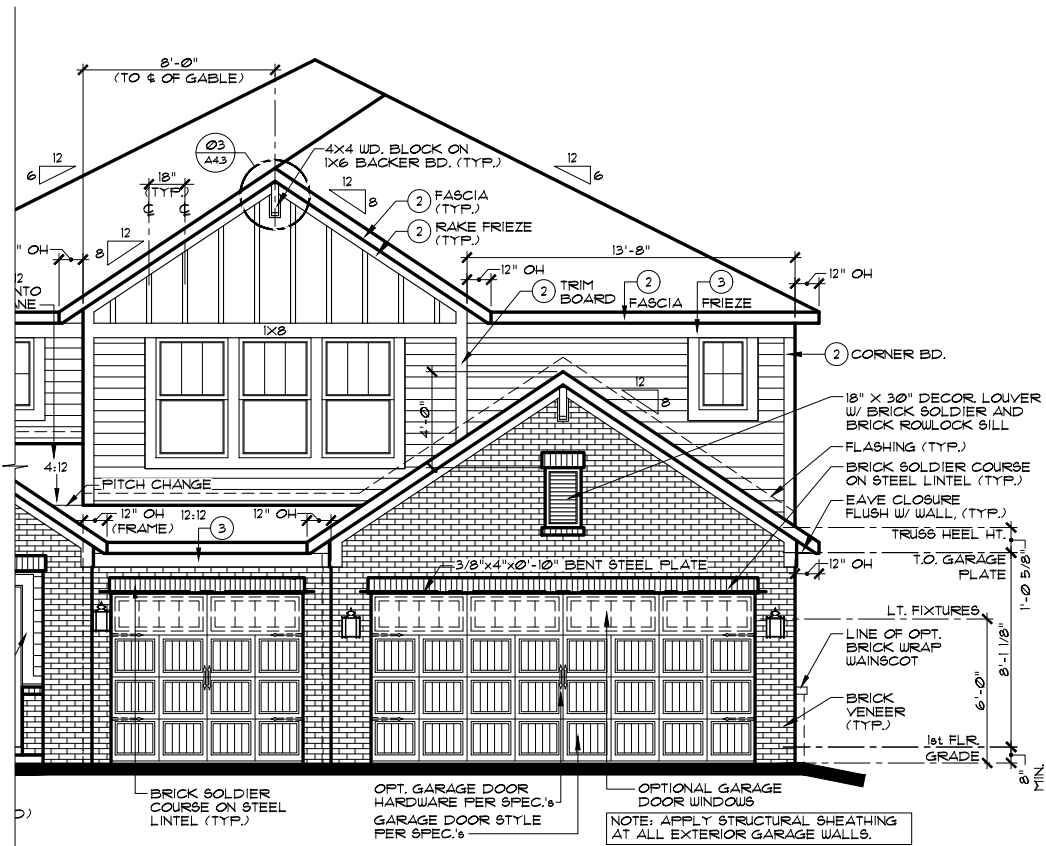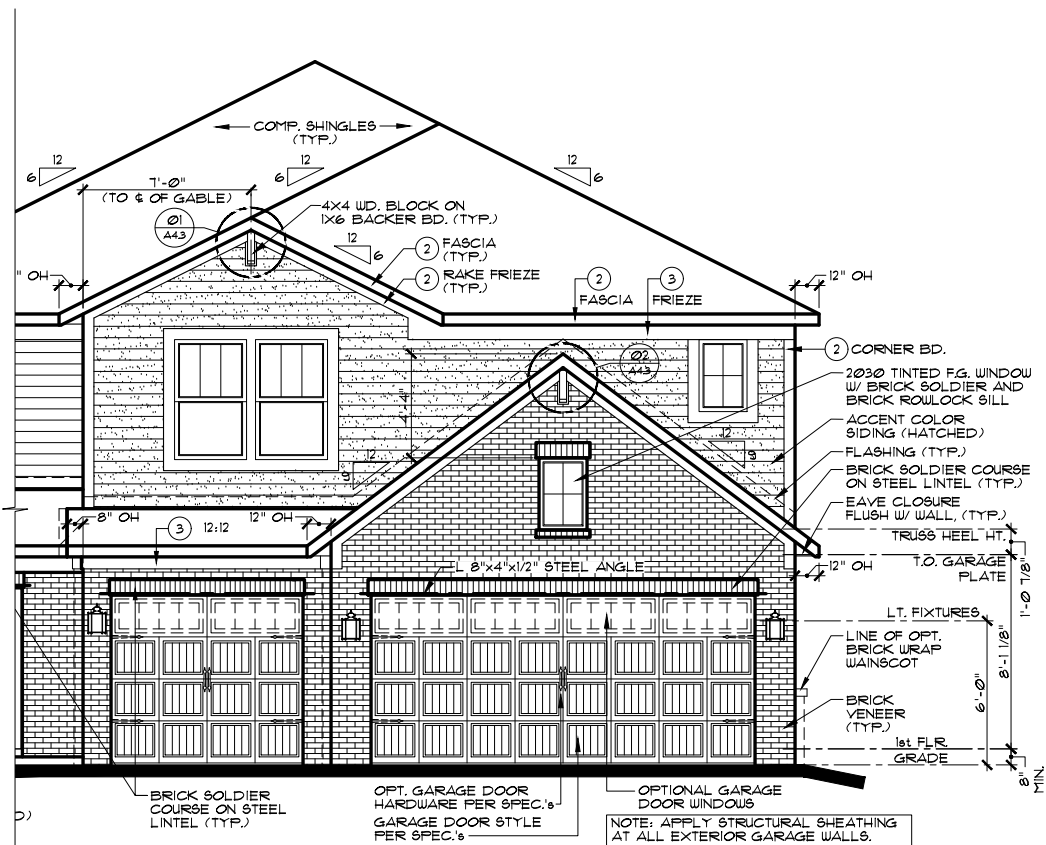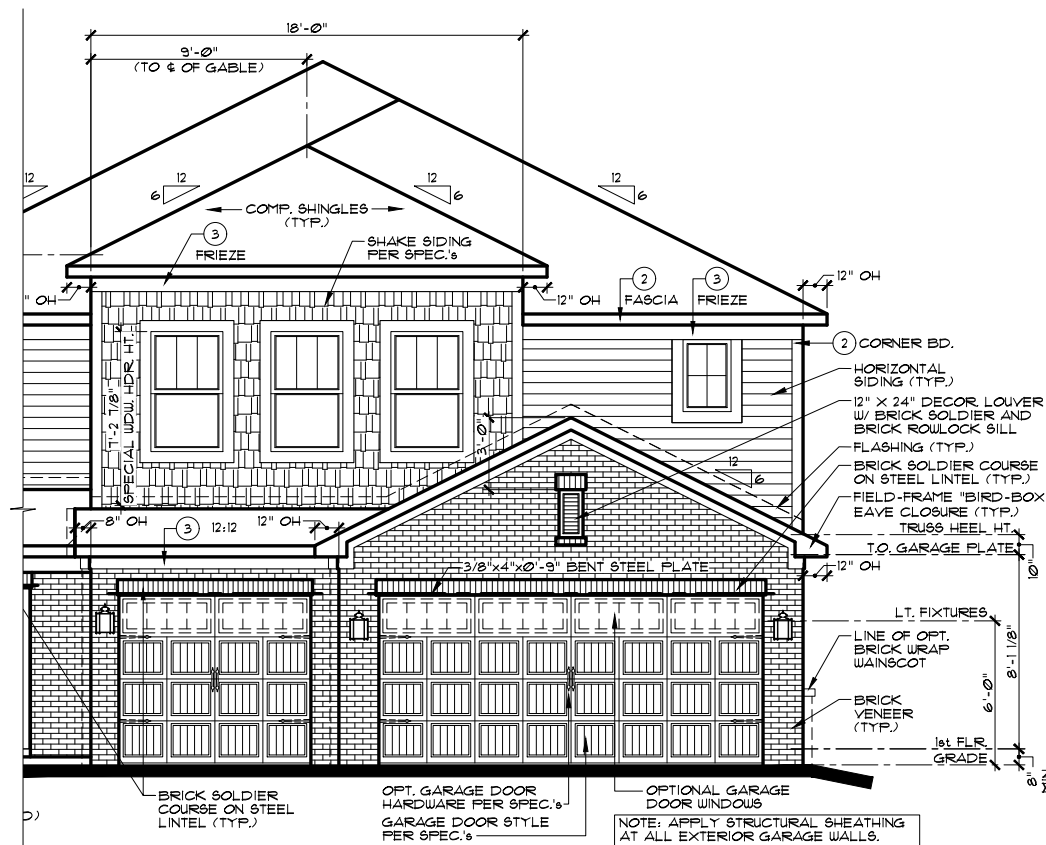**ELEVATION C****ELEVATION A****ELEVATION B**


EXTERIOR TRIM KEY	
(V) VINYL CORNER	(3) 1 x 8
(1) 1 x 4	(4) 1 x 10
(2) 1 x 6	(5) 1 x 12

NOTE: EXTERIOR TRIM NOTATIONS INDICATE TRIM PIECE SIZE ONLY. ACTUAL TRIM MATERIAL / FINISH PER DIVISION SPECIFICATIONS.

NOTE:
SIDES AND REAR WINDOW GRIDS, WHEN REQUIRED BY COMMUNITY, SHALL MATCH THOSE OF FRONT ELEVATION

NOTE:
ALL ELEVATIONS DRAWN AS SLAB ON GRADE FOUNDATION. BASEMENT FOUNDATION SIMILAR.

NOTE:
STEEL LINTELS AND MASONRY CONSTRUCTION ABOVE GARAGE DOORS SHALL COMPLY WITH THE 2020 INDIANA RESIDENTIAL CODE, SECTION R 703.8.3




LENNAR®

MODEL	SET NO.
PADDINGTON (ALL)	3171A0
	3171B0
	3171C0
PARTIAL ELEVATIONS	DRAWN BY SAM / DAR
OPTIONAL BRICK OPTION 8'x7' GARAGE DR. IN LIEU OF WINDOW	COLLECTION VENTURE

SHEET NO.


A1.2

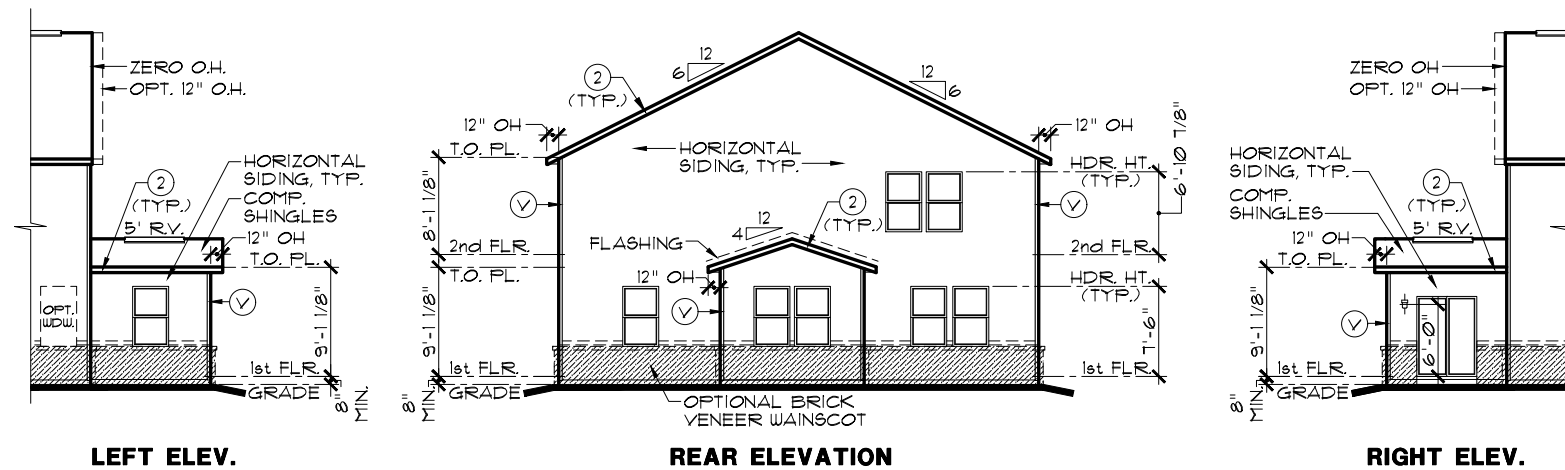

PARTIAL ELEVATIONS

OPT. MORNING ROOM

SCALE: 1/16" = 1'-0"

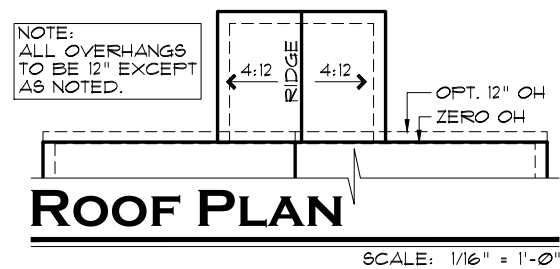

EXTERIOR TRIM KEY	
(V) VINYL CORNER	(3) 1 x 8
(1) 1 x 4	(4) 1 x 10
(2) 1 x 6	(5) 1 x 12

NOTE: EXTERIOR TRIM NOTATIONS INDICATE TRIM PIECE SIZE ONLY. ACTUAL TRIM MATERIAL / FINISH PER DIVISION SPECIFICATIONS.

NOTE:
SIDES AND REAR WINDOW GRIDS, WHEN REQUIRED BY COMMUNITY, SHALL MATCH THOSE OF FRONT ELEVATION

NOTE:
ALL ELEVATIONS DRAWN AS SLAB ON GRADE
FOUNDATION. BASEMENT FOUNDATION SIMILAR.

INDIANAPOLIS DIVISION



EVERYTHING'S INCLUDED*

REVNO.	DATE	REMARKS
1	7/14/23	FULL RELEASE
2		
3		
4		
5		

THESE PLANS AND THE DESIGNS
CONTAINED HEREIN ARE THE SOLE
PROPERTY OF LENNAR CORPORATION
© 2018 LENNAR CORPORATION,
ALL RIGHTS RESERVED


LENNAR CORPORATION EXPRESSLY
RESERVES ITS COPYRIGHT AND OTHER
PROPERTY RIGHTS IN THESE DESIGNS
AND DRAWINGS. UNAUTHORIZED
DUPLICATION OR DISTRIBUTION OF
THESE PLANS IS PROHIBITED.

LENNAR®

[illegible]

SHEET NO.

A1.3

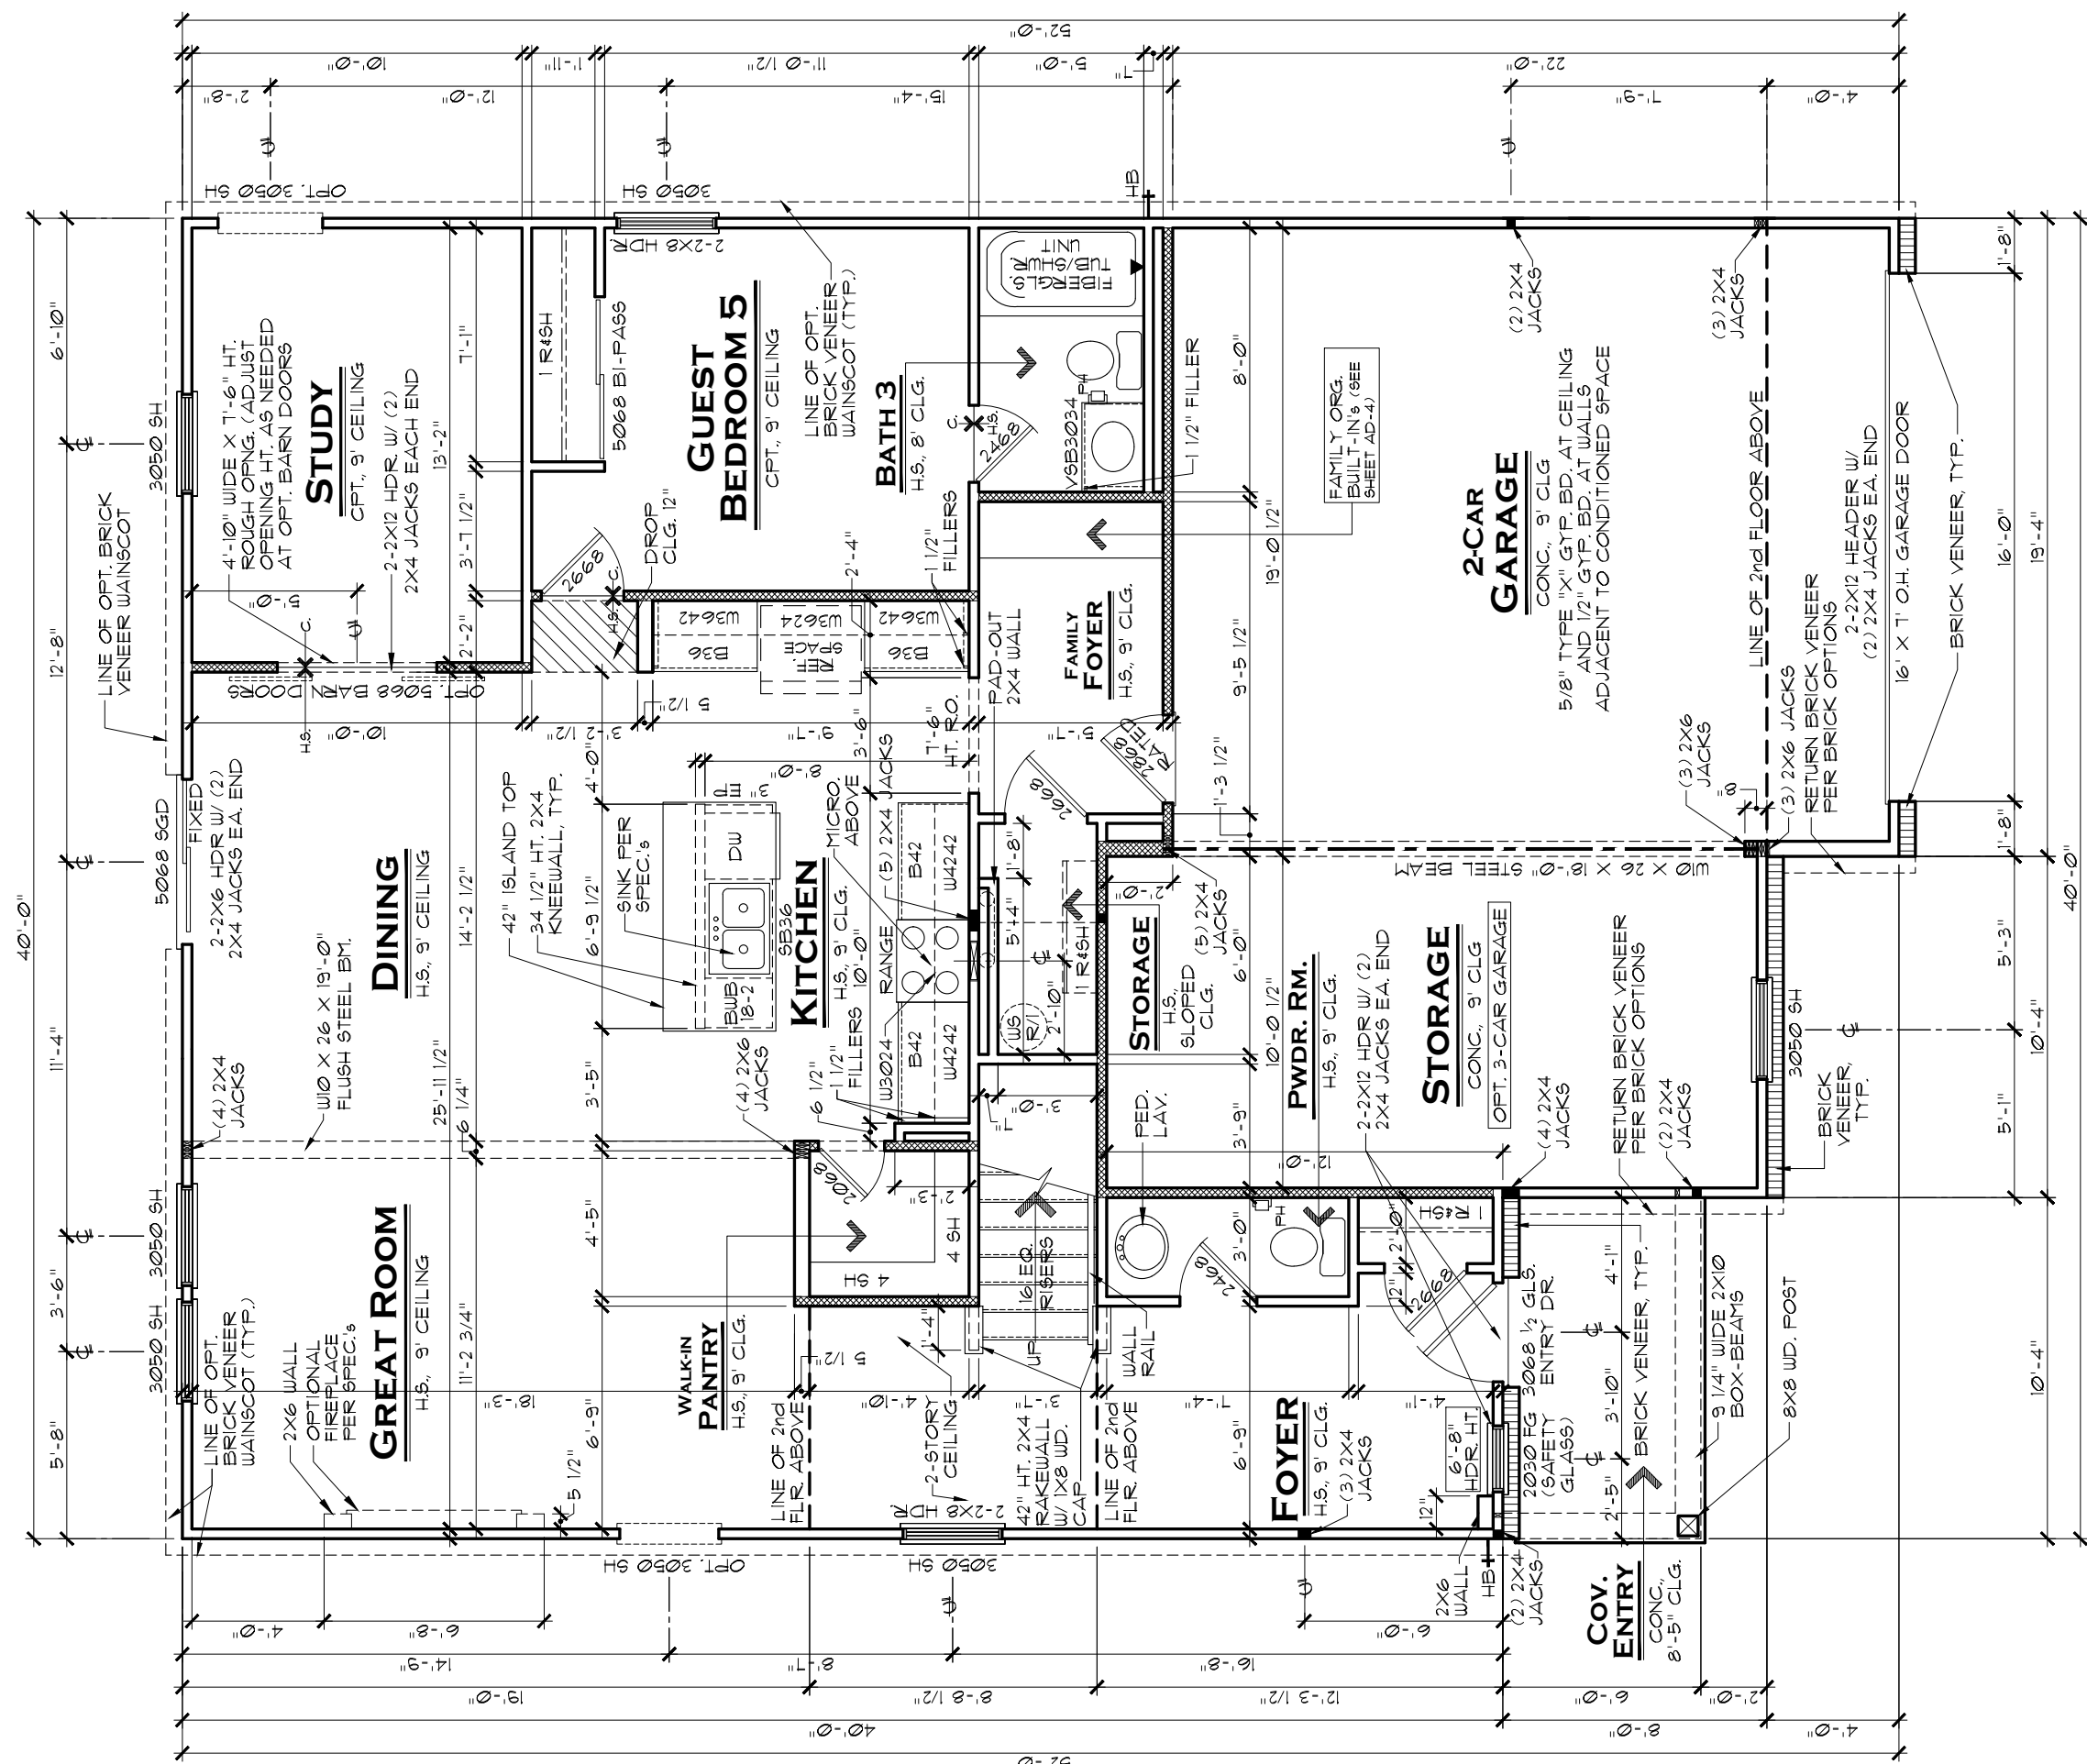

FIRST FLOOR PLAN A B

SCALE: 3/16" = 1'-0"

AREA TABULATION	
1st FLOOR LIVING AREA:	1,286 S.F.
2nd FLOOR LIVING AREA:	1,134 S.F.
TOTAL LIVING AREA:	3,020 S.F.
GARAGE:	629 S.F.
COVERED ENTRY PORCH:	62 S.F.
TOTAL UNDER ROOF:	3,111 S.F.

MORNING RM. OPT. ADDS 120 S.F.

GENERAL NOTES:

1. ALL WINDOW HEADERS HEIGHTS TO BE 1'-6" HT. UNLESS NOTED OTHERWISE.
2. 1ST FLOOR WALL HT. TO BE 9'-1 1/8", EXCEPT WHERE NOTED OTHERWISE.
3. ALL INTERIOR ROUGH OPENINGS TO BE 1'-10 7/8" HT. UNLESS NOTED OTHERWISE.


NOTE:

HATCHED WALL INDICATES INTERIOR
LOAD-BEARING WALL WITH STUDS @ 16" O.C. AND DOUBLE TOP PLATE, TYP.

ALL LOAD-BEARING HEADERS TO BE
2-2X6 W/ 1/2" PLYWOOD FILLER AND (1) 2X
JACK STUD EACH END, EXCEPT AS NOTED

DOUBLE AND TRIPLE NON-MULLED
WINDOWS TO HAVE 2-2X6 HEADER W/ (2)
2X4 JACK EACH END AND (3) 2X4 JACKS
BETWEEN INTERMEDIATE WINDOWS

LENNAR®	
MODEL	SET NO.
PADDINGTON A B	3171A0
	3171B0
DRAWING TITLE	
1ST FLOOR PLAN	DRAWN BY
	SAM
OPTION DESCRIPTION	COLLECTION
	VENTURE

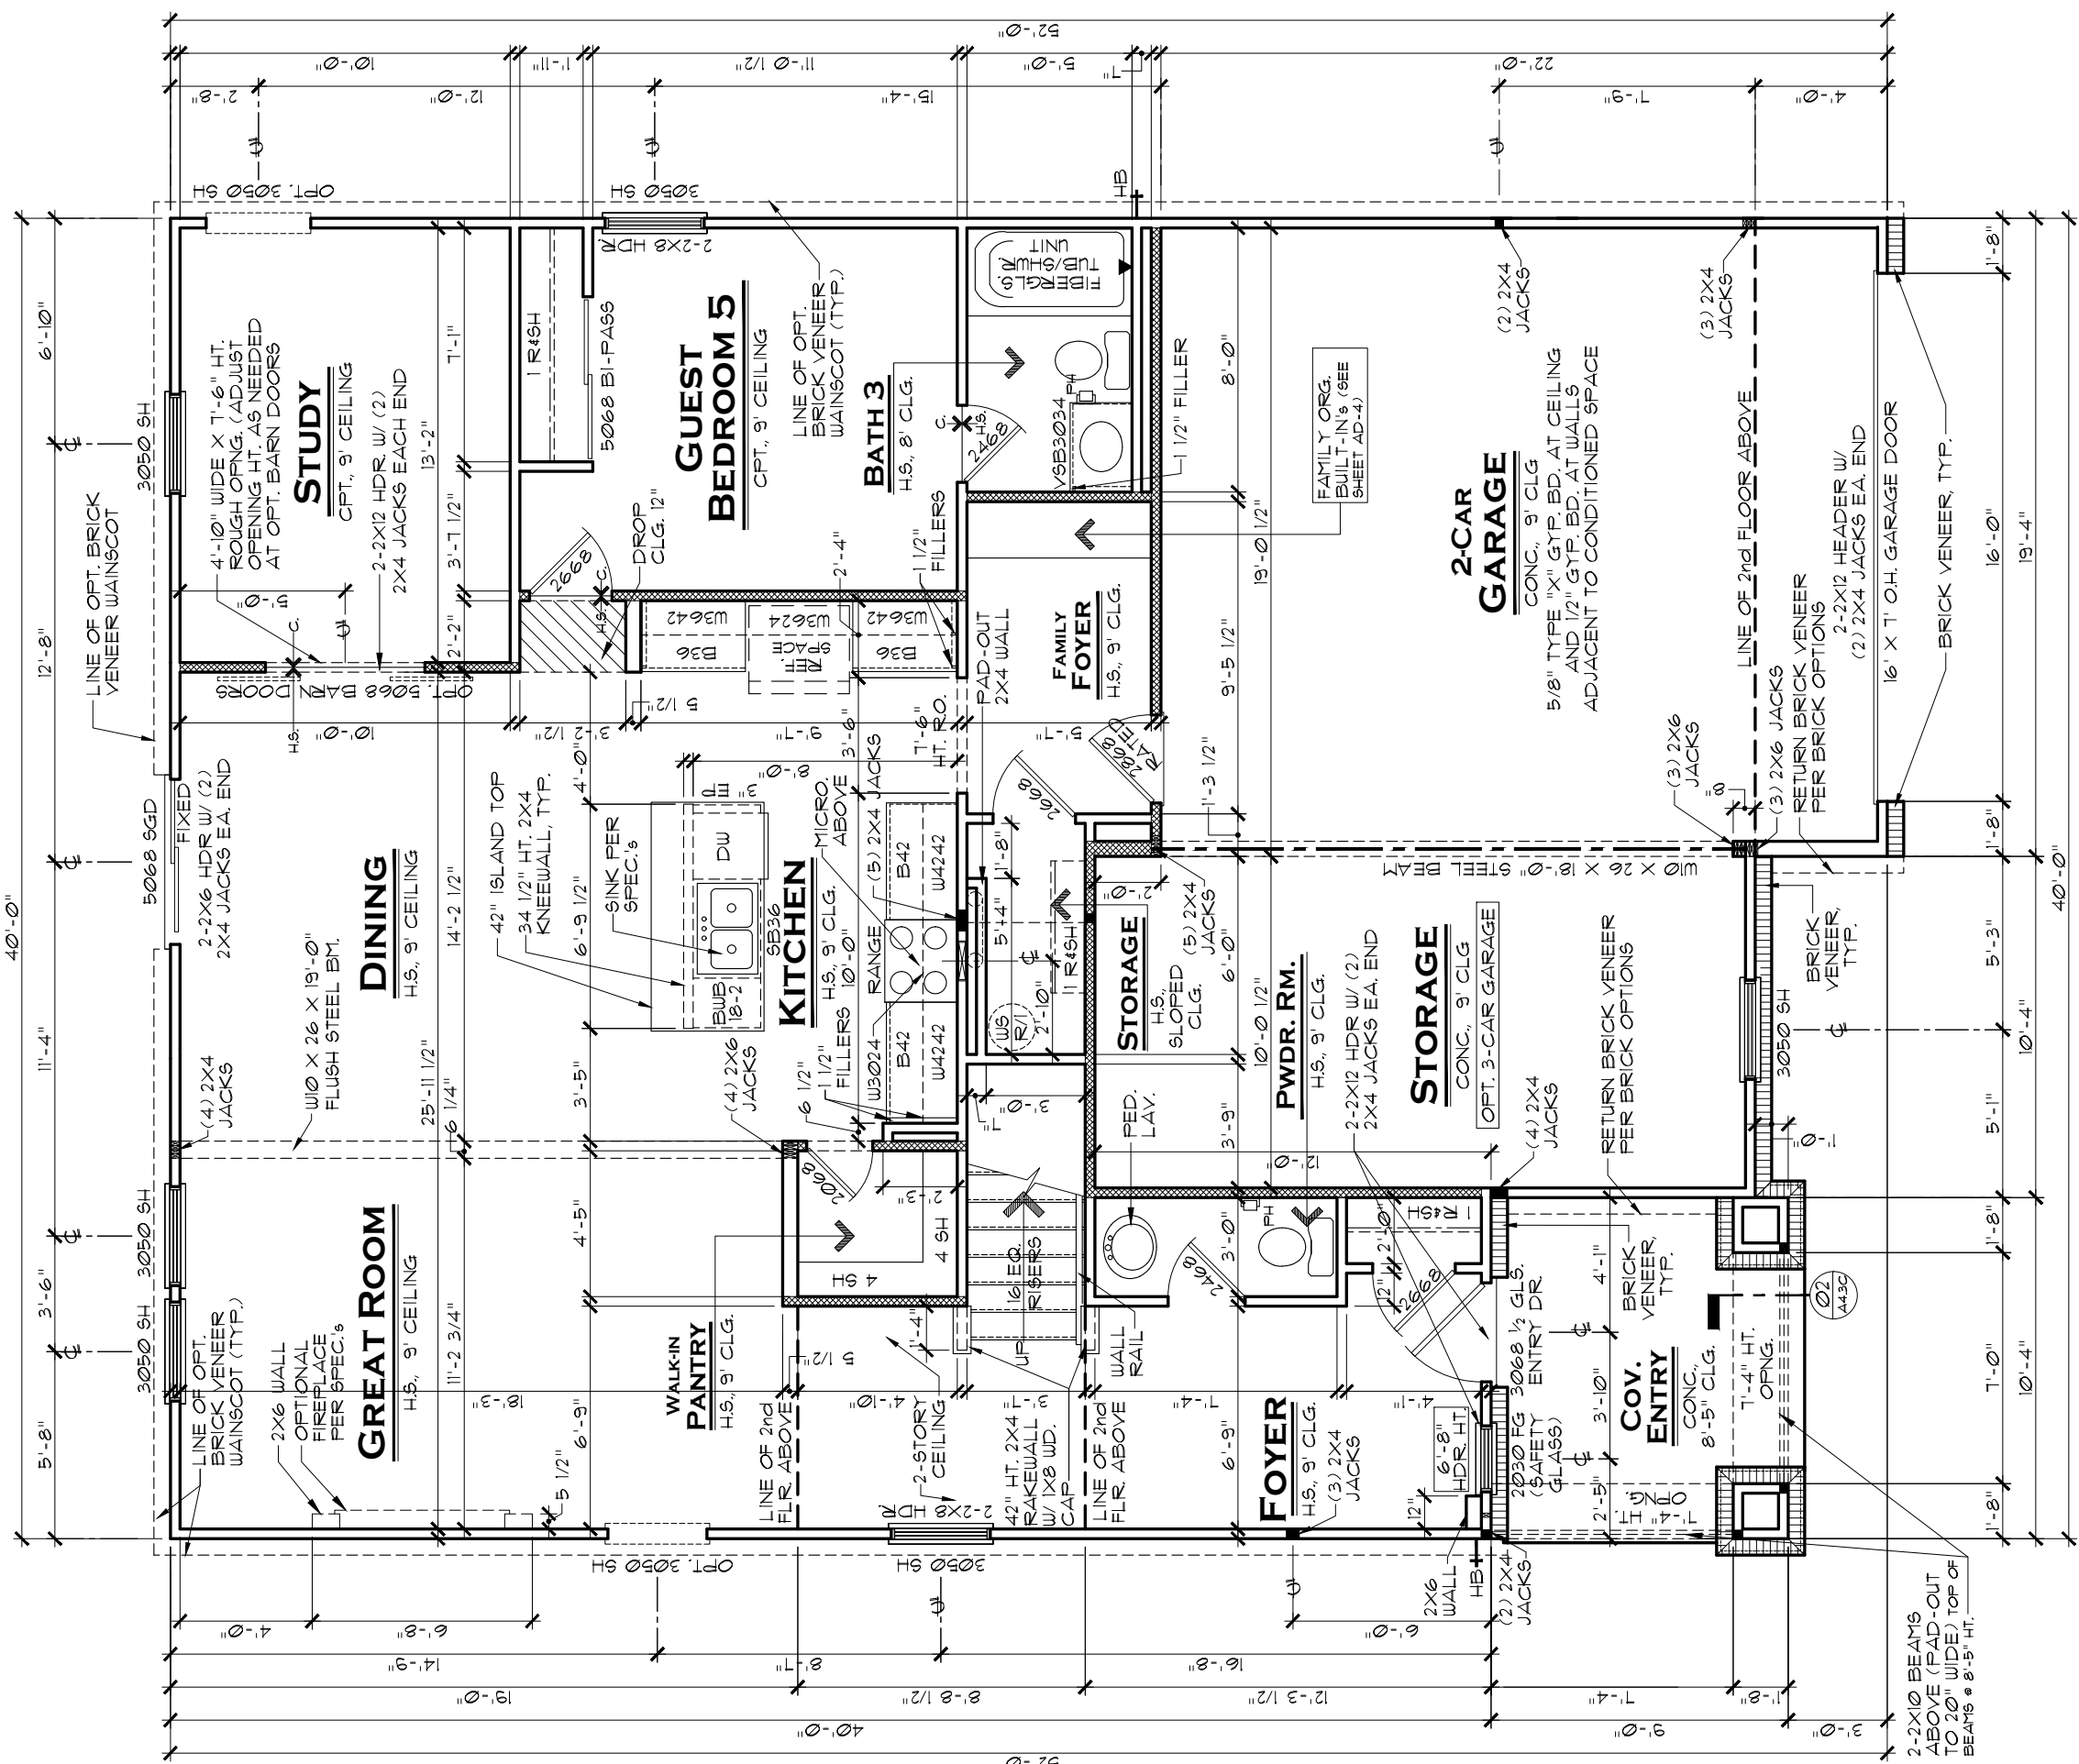

FIRST FLOOR PLAN C

STANDARD BRICK FRONT

SCALE: 3/16" = 1'-0"

AREA TABULATION	
1st FLOOR LIVING AREA:	1,286 S.F.
2nd FLOOR LIVING AREA:	1,734 S.F.
TOTAL LIVING AREA:	3,020 S.F.
GARAGE:	629 S.F.
COVERED ENTRY PORCH:	93 S.F.
TOTAL UNDER ROOF:	3,742 S.F.

MORNING RM. OPT. ADDS 120 S.F.

GENERAL NOTES:	
1.	ALL WINDOW HEADERS HEIGHTS TO BE 1'-6" HT. UNLESS NOTED OTHERWISE.
2.	1ST FLOOR WALL HT. TO BE 9'-1 1/8", EXCEPT WHERE NOTED OTHERWISE.
3.	ALL INTERIOR ROUGH OPENINGS TO BE 1'-10 7/8" HT. UNLESS NOTED OTHERWISE.

NOTE:	
HATCHED WALL INDICATES INTERIOR LOAD-BEARING WALL WITH STUDS @ 16" O.C. AND DOUBLE TOP PLATE, TYP.	
ALL LOAD-BEARING HEADERS TO BE 2-2X6 W/ 1/2" PLYWOOD FILLER AND (1) 2X JACK STUD EACH END, EXCEPT AS NOTED	
DOUBLE AND TRIPLE NON-MULLED WINDOWS TO HAVE 2-2X6 HEADER W/ (2) 2X4 JACK EACH END AND (3) 2X4 JACKS BETWEEN INTERMEDIATE WINDOWS	

LENNAR®

PADDINGTON C

1ST FLOOR PLAN

STANDARD BRICK FRONT

MODEL

DRAWING TITLE

OPTION DESCRIPTION

VENTURE

SET NO.

3171C0

DRAWN BY

SAW

COLLECTION

VENTURE


THESE PLANS AND THE DESIGNS CONTAINED HEREIN ARE THE SOLE PROPERTY OF LENNAR CORPORATION. © 2018 LENNAR CORPORATION. ALL RIGHTS RESERVED. LENNAR CORPORATION EXPRESSLY RESERVES ITS COPYRIGHT AND OTHER PROPERTY RIGHTS IN THESE DESIGNS AND DRAWINGS. UNAUTHORIZED DUPLICATION OR DISTRIBUTION OF THESE PLANS IS PROHIBITED.

REV. NO.	DATE	REMARKS
1	7/14/23	FULL RELEASE
2	10/10/23	STRUCTURAL UPDATES
3		
4		
5		

EVERYTHING'S INCLUDED®



INDIANAPOLIS DIVISION

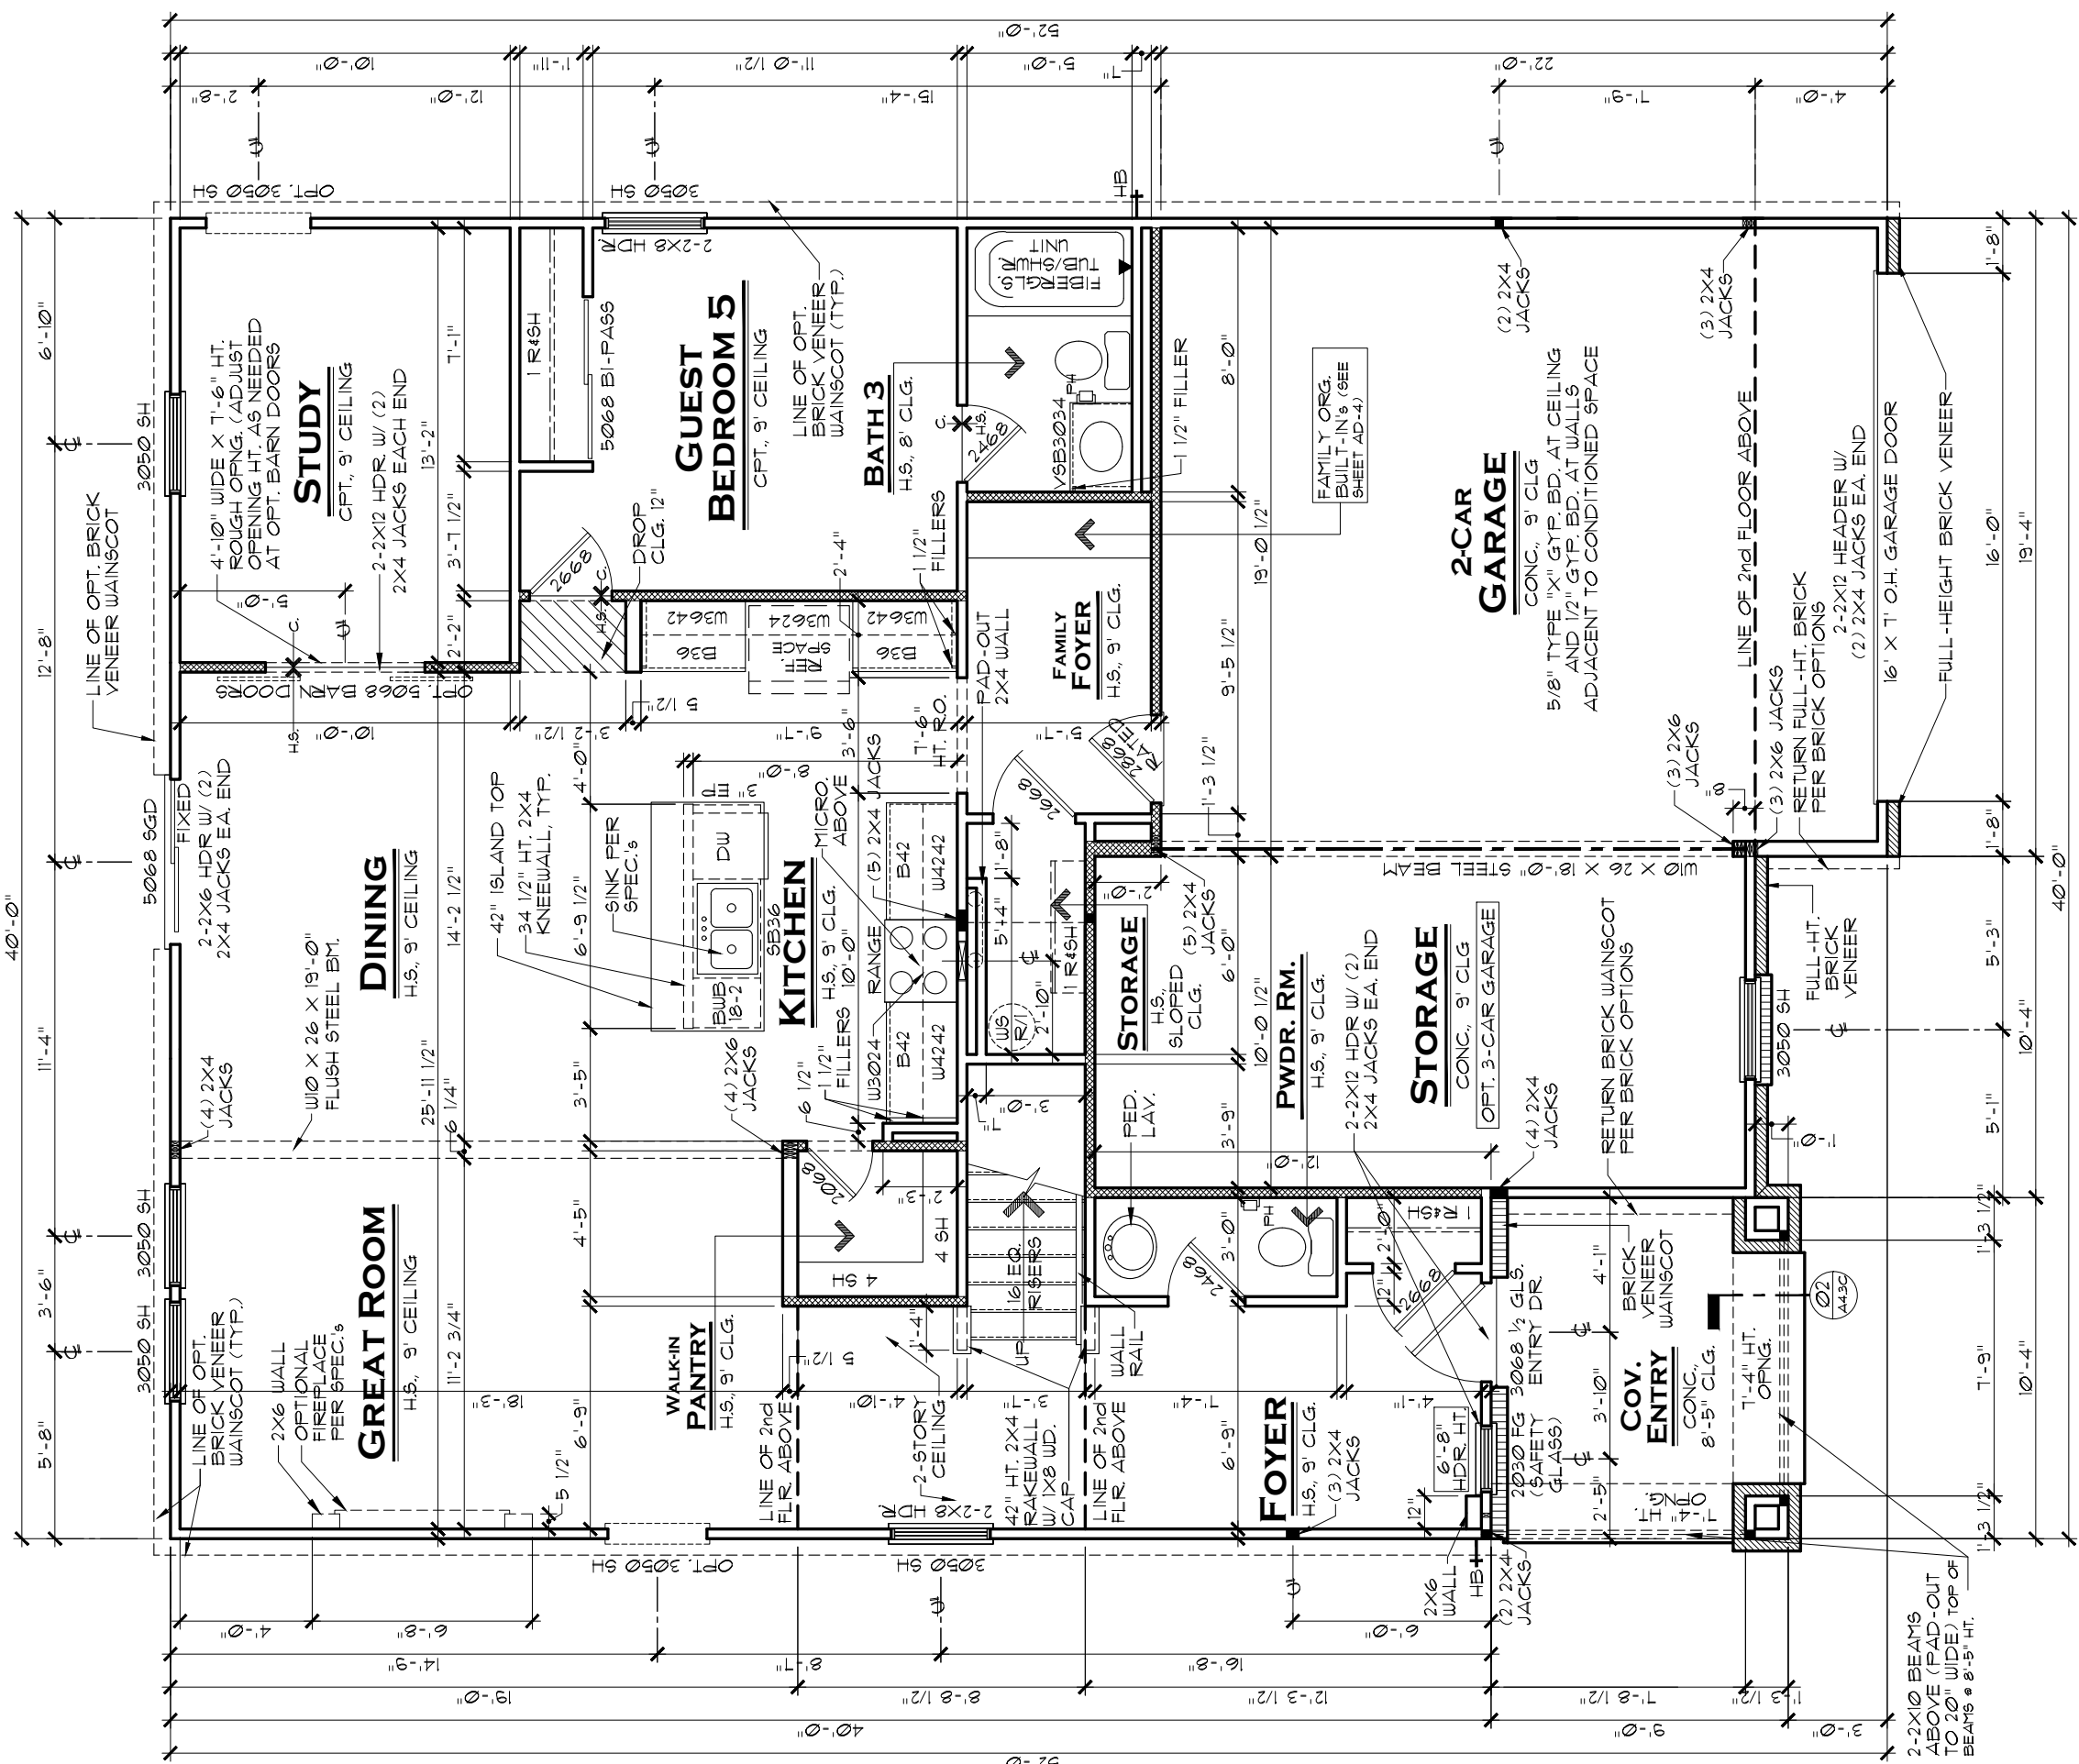

FIRST FLOOR PLAN C

ADDITIONAL BRICK FRONT OPTION

SCALE: 3/16" = 1'-0"

AREA TABULATION	
1st FLOOR LIVING AREA:	1,286 S.F.
2nd FLOOR LIVING AREA:	1,134 S.F.
TOTAL LIVING AREA:	3,020 S.F.
GARAGE:	629 S.F.
COVERED ENTRY PORCH:	93 S.F.
TOTAL UNDER ROOF:	3,742 S.F.

MORNING RM. OPT. ADDS 120 S.F.

GENERAL NOTES:	
1.	ALL WINDOW HEADERS HEIGHTS TO BE 1'-6" HT. UNLESS NOTED OTHERWISE.
2.	1ST FLOOR WALL HT. TO BE 9'-1 1/8", EXCEPT WHERE NOTED OTHERWISE.
3.	ALL INTERIOR ROUGH OPENINGS TO BE 1'-0 7/8" HT. UNLESS NOTED OTHERWISE.

NOTE:	
HATCHED WALL INDICATES INTERIOR LOAD-BEARING WALL WITH STUDS @ 16" O.C. AND DOUBLE TOP PLATE, TYP.	
ALL LOAD-BEARING HEADERS TO BE 2-2X6 W/ 1/2" PLYWOOD FILLER AND (1) 2X JACK STUD EACH END, EXCEPT AS NOTED	
DOUBLE AND TRIPLE NON-MULLED WINDOWS TO HAVE 2-2X6 HEADER W/ (2) 2X4 JACK EACH END AND (3) 2X4 JACKS BETWEEN INTERMEDIATE WINDOWS	

MODEL PADDINGTON C

DRAWING TITLE 1ST FLOOR PLAN

OPTION DESCRIPTION

ADDITIONAL BRICK FRONT OPTION

SET NO. 3171C0

DRAWN BY SAM

COLLECTION VENTURE

INDIANAPOLIS DIVISION

REMARKS

1 7/14/23 FULL RELEASE

2 10/10/23 STRUCTURAL UPDATES

3

4

5


THESE PLANS AND THE DESIGNS CONTAINED HEREIN ARE THE SOLE PROPERTY OF LENNAR CORPORATION. © 2018 LENNAR CORPORATION, ALL RIGHTS RESERVED. LENNAR CORPORATION EXPRESSLY RESERVES ITS COPYRIGHT AND OTHER PROPERTY RIGHTS IN THESE DESIGNS AND DRAWINGS. UNAUTHORIZED DUPLICATION OR DISTRIBUTION OF THESE PLANS IS PROHIBITED.

LENNAR®

EVERYTHING'S INCLUDED®

10/10/2023

A3.1C

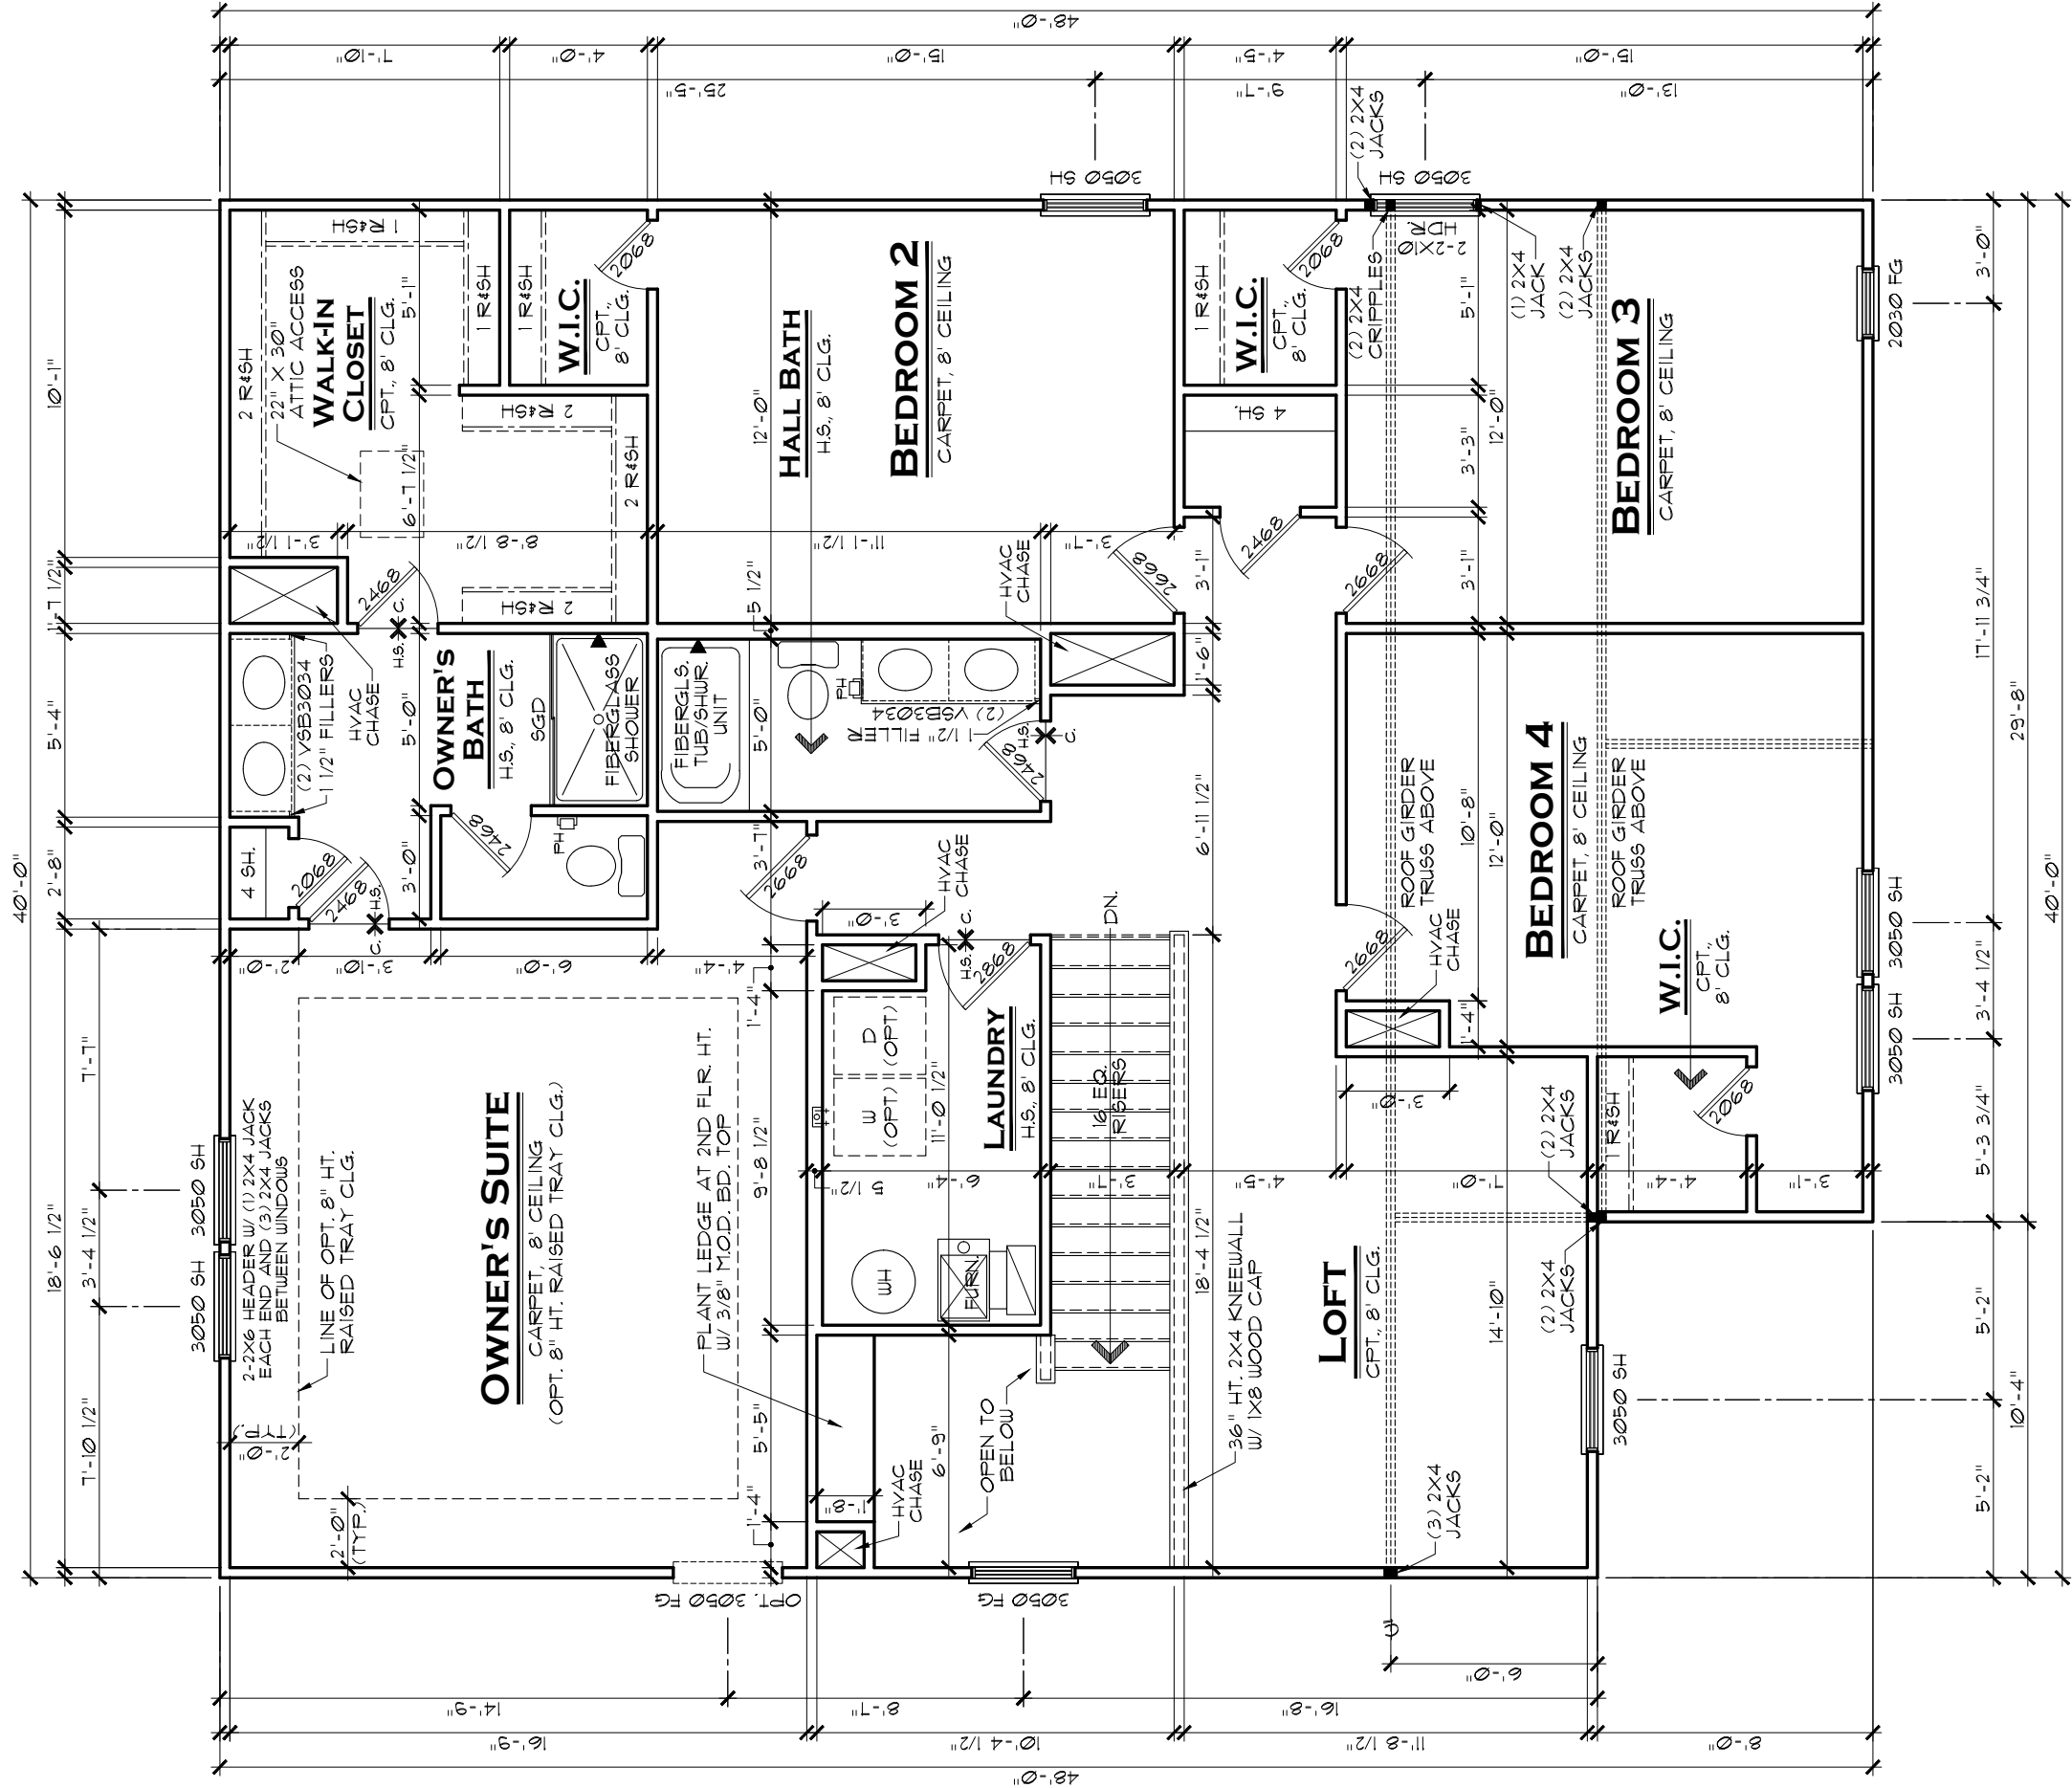

SECOND FLOOR PLAN A

SCALE: 3/16" = 1'-0"

GENERAL NOTES:

- ALL WINDOW HEADERS HEIGHTS TO BE 6'-10 1/8" UNLESS NOTED OTHERWISE.
- 2ND FLOOR WALL HT. TO BE 8'-1 1/8" EXCEPT WHERE NOTED OTHERWISE.
- ALL INTERIOR ROUGH OPENINGS TO BE 6'-10 1/8" HT. UNLESS NOTED OTHERWISE.

NOTE:

WINDOW HEADERS:
2-2X6 W/ (1) 2X4 JACK EACH END TYP. UNLESS NOTED OTHERWISE

DOUBLE AND TRIPLE NON-MULLED WINDOWS TO HAVE 2-2X6 HEADER W/ (2) 2X4 JACK EACH END AND (3) 2X4 JACKS BETWEEN INTERMEDIATE WINDOWS

INDIANAPOLIS DIVISION

EVERYTHING'S INCLUDED®

10/10/2023

10/10/2023

10/10/2023

10/10/2023

10/10/2023

REVISIONS

REV. NO.	DATE	REMARKS
1	7/14/23	FULL RELEASE
2	10/10/23	STRUCTURAL UPDATES
3		
4		
5		

THESE PLANS AND THE DESIGNS CONTAINED HEREIN ARE THE SOLE PROPERTY OF LENNAR CORPORATION. © 2018 LENNAR CORPORATION. ALL RIGHTS RESERVED.

LENNAR CORPORATION EXPRESSLY RESERVES ITS COPYRIGHT AND OTHER PROPERTY RIGHTS IN THESE DESIGNS AND DRAWINGS. UNAUTHORIZED DUPLICATION OR DISTRIBUTION OF THESE PLANS IS PROHIBITED.

LENNAR®

PADDINGTON A

2ND FLOOR PLAN

OPTION DESCRIPTION

SET NO.

3171A0

DRAWN BY


SAM

COLLECTION

VENTURE

SHEET NO.

A3.2A

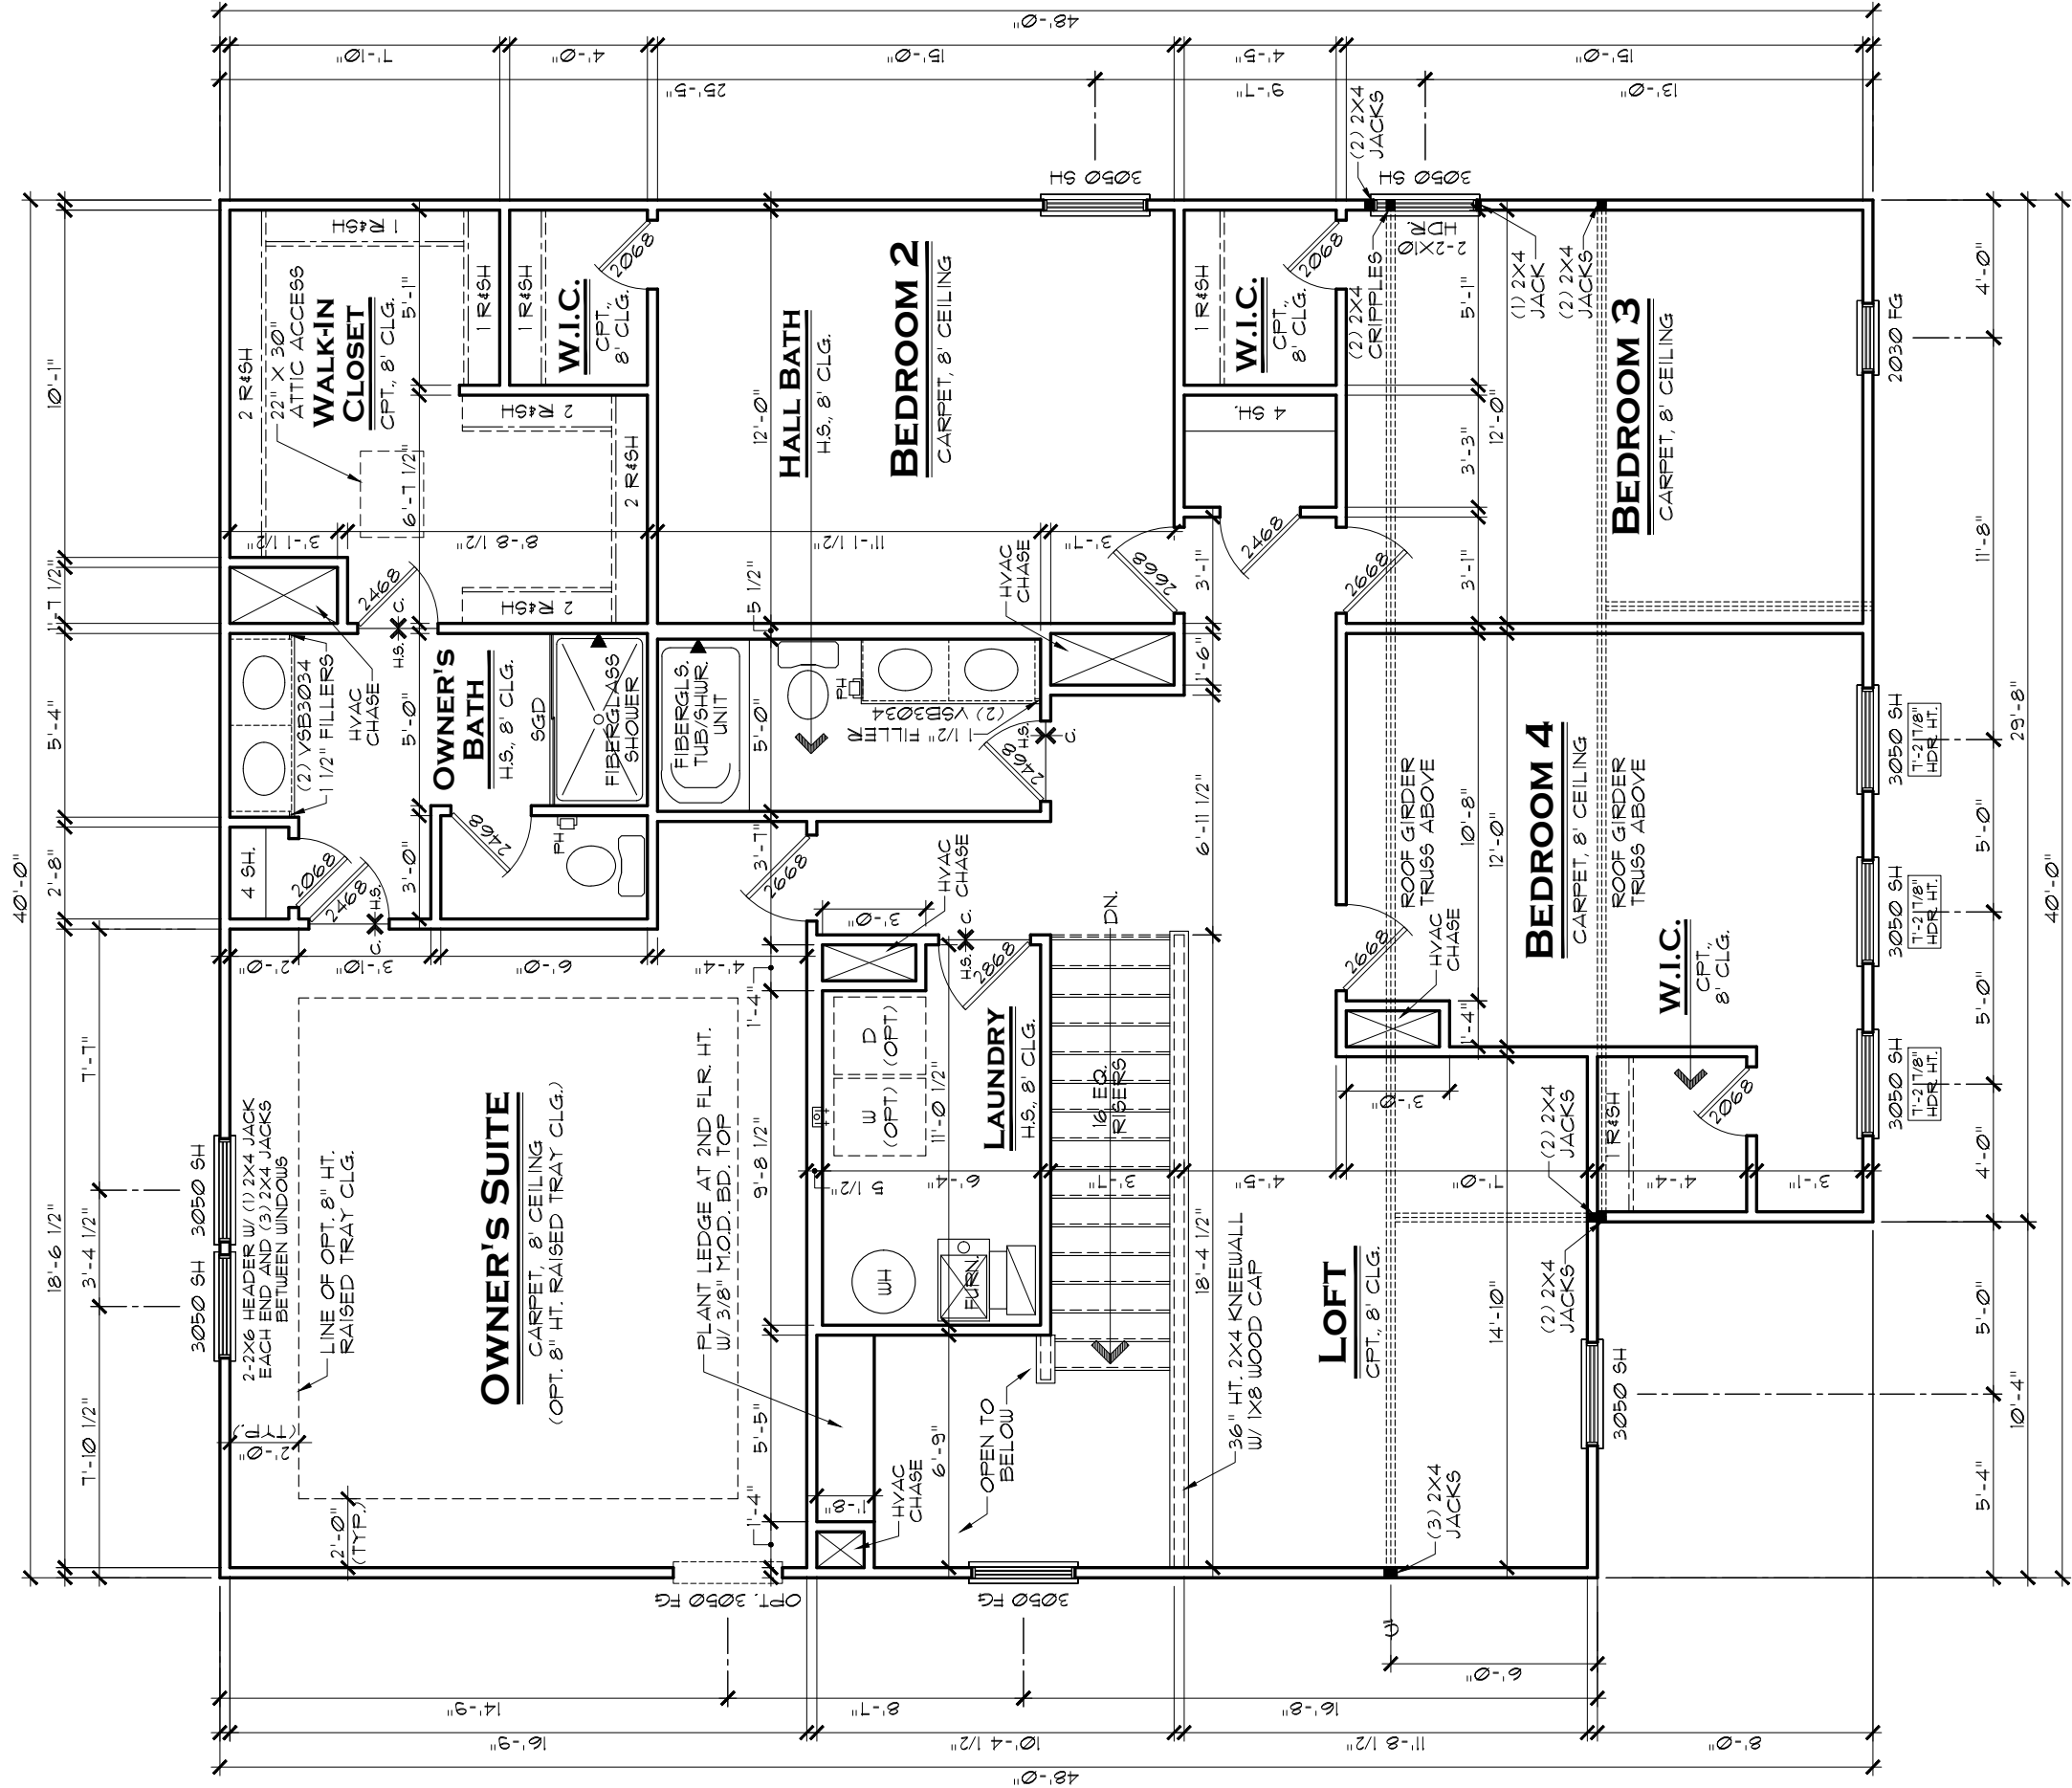

SECOND FLOOR PLAN B

SCALE: 3/16" = 1'-0"

GENERAL NOTES:

1. ALL WINDOW HEADERS HEIGHTS TO BE 6'-10 1/8" UNLESS NOTED OTHERWISE.

2. 2ND FLOOR WALL HT. TO BE 8'-1 1/8" EXCEPT WHERE NOTED OTHERWISE.

3. ALL INTERIOR ROUGH OPENINGS TO BE 6'-10 1/8" HT. UNLESS NOTED OTHERWISE.

NOTE:

WINDOW HEADERS:
2-2X6 W/ (1) 2X4 JACK EACH END TYP. UNLESS NOTED OTHERWISE

DOUBLE AND TRIPLE NON-MULLED WINDOWS TO HAVE 2-2X6 HEADER W/ (2) 2X4 JACK EACH END AND (3) 2X4 JACKS BETWEEN INTERMEDIATE WINDOWS

INDIANAPOLIS DIVISION

LENNAR®

PADDINGTON B

2ND FLOOR PLAN

OPTION DESCRIPTION

MODEL

SET NO.

DRAWN BY

COLLECTION

3171B0

SAM

VENTURE

A3.2B

SHEET NO.

REMARKS

DATE

REV.NO.

10/10/23

1

1

10/10/23

2

2

3

3

4

4

5

5

EVERYTHING'S INCLUDED®

10/10/23

10/10/23

10/10/23

10/10/23

10/10/23

REMARKS

DATE

REV.NO.

10/10/23

1

1

10/10/23

2

2

3

3

4

4

5

5

REMARKS

DATE

REV.NO.

10/10/23

1

1

10/10/23

2

2

3

3

4

4

5

5

REMARKS

DATE

REV.NO.

10/10/23

1

1

10/10/23

2

2

3

3

4

4

5

5

REMARKS

DATE

REV.NO.

10/10/23

1

1

10/10/23

2

2

3

3

4

4

5

5

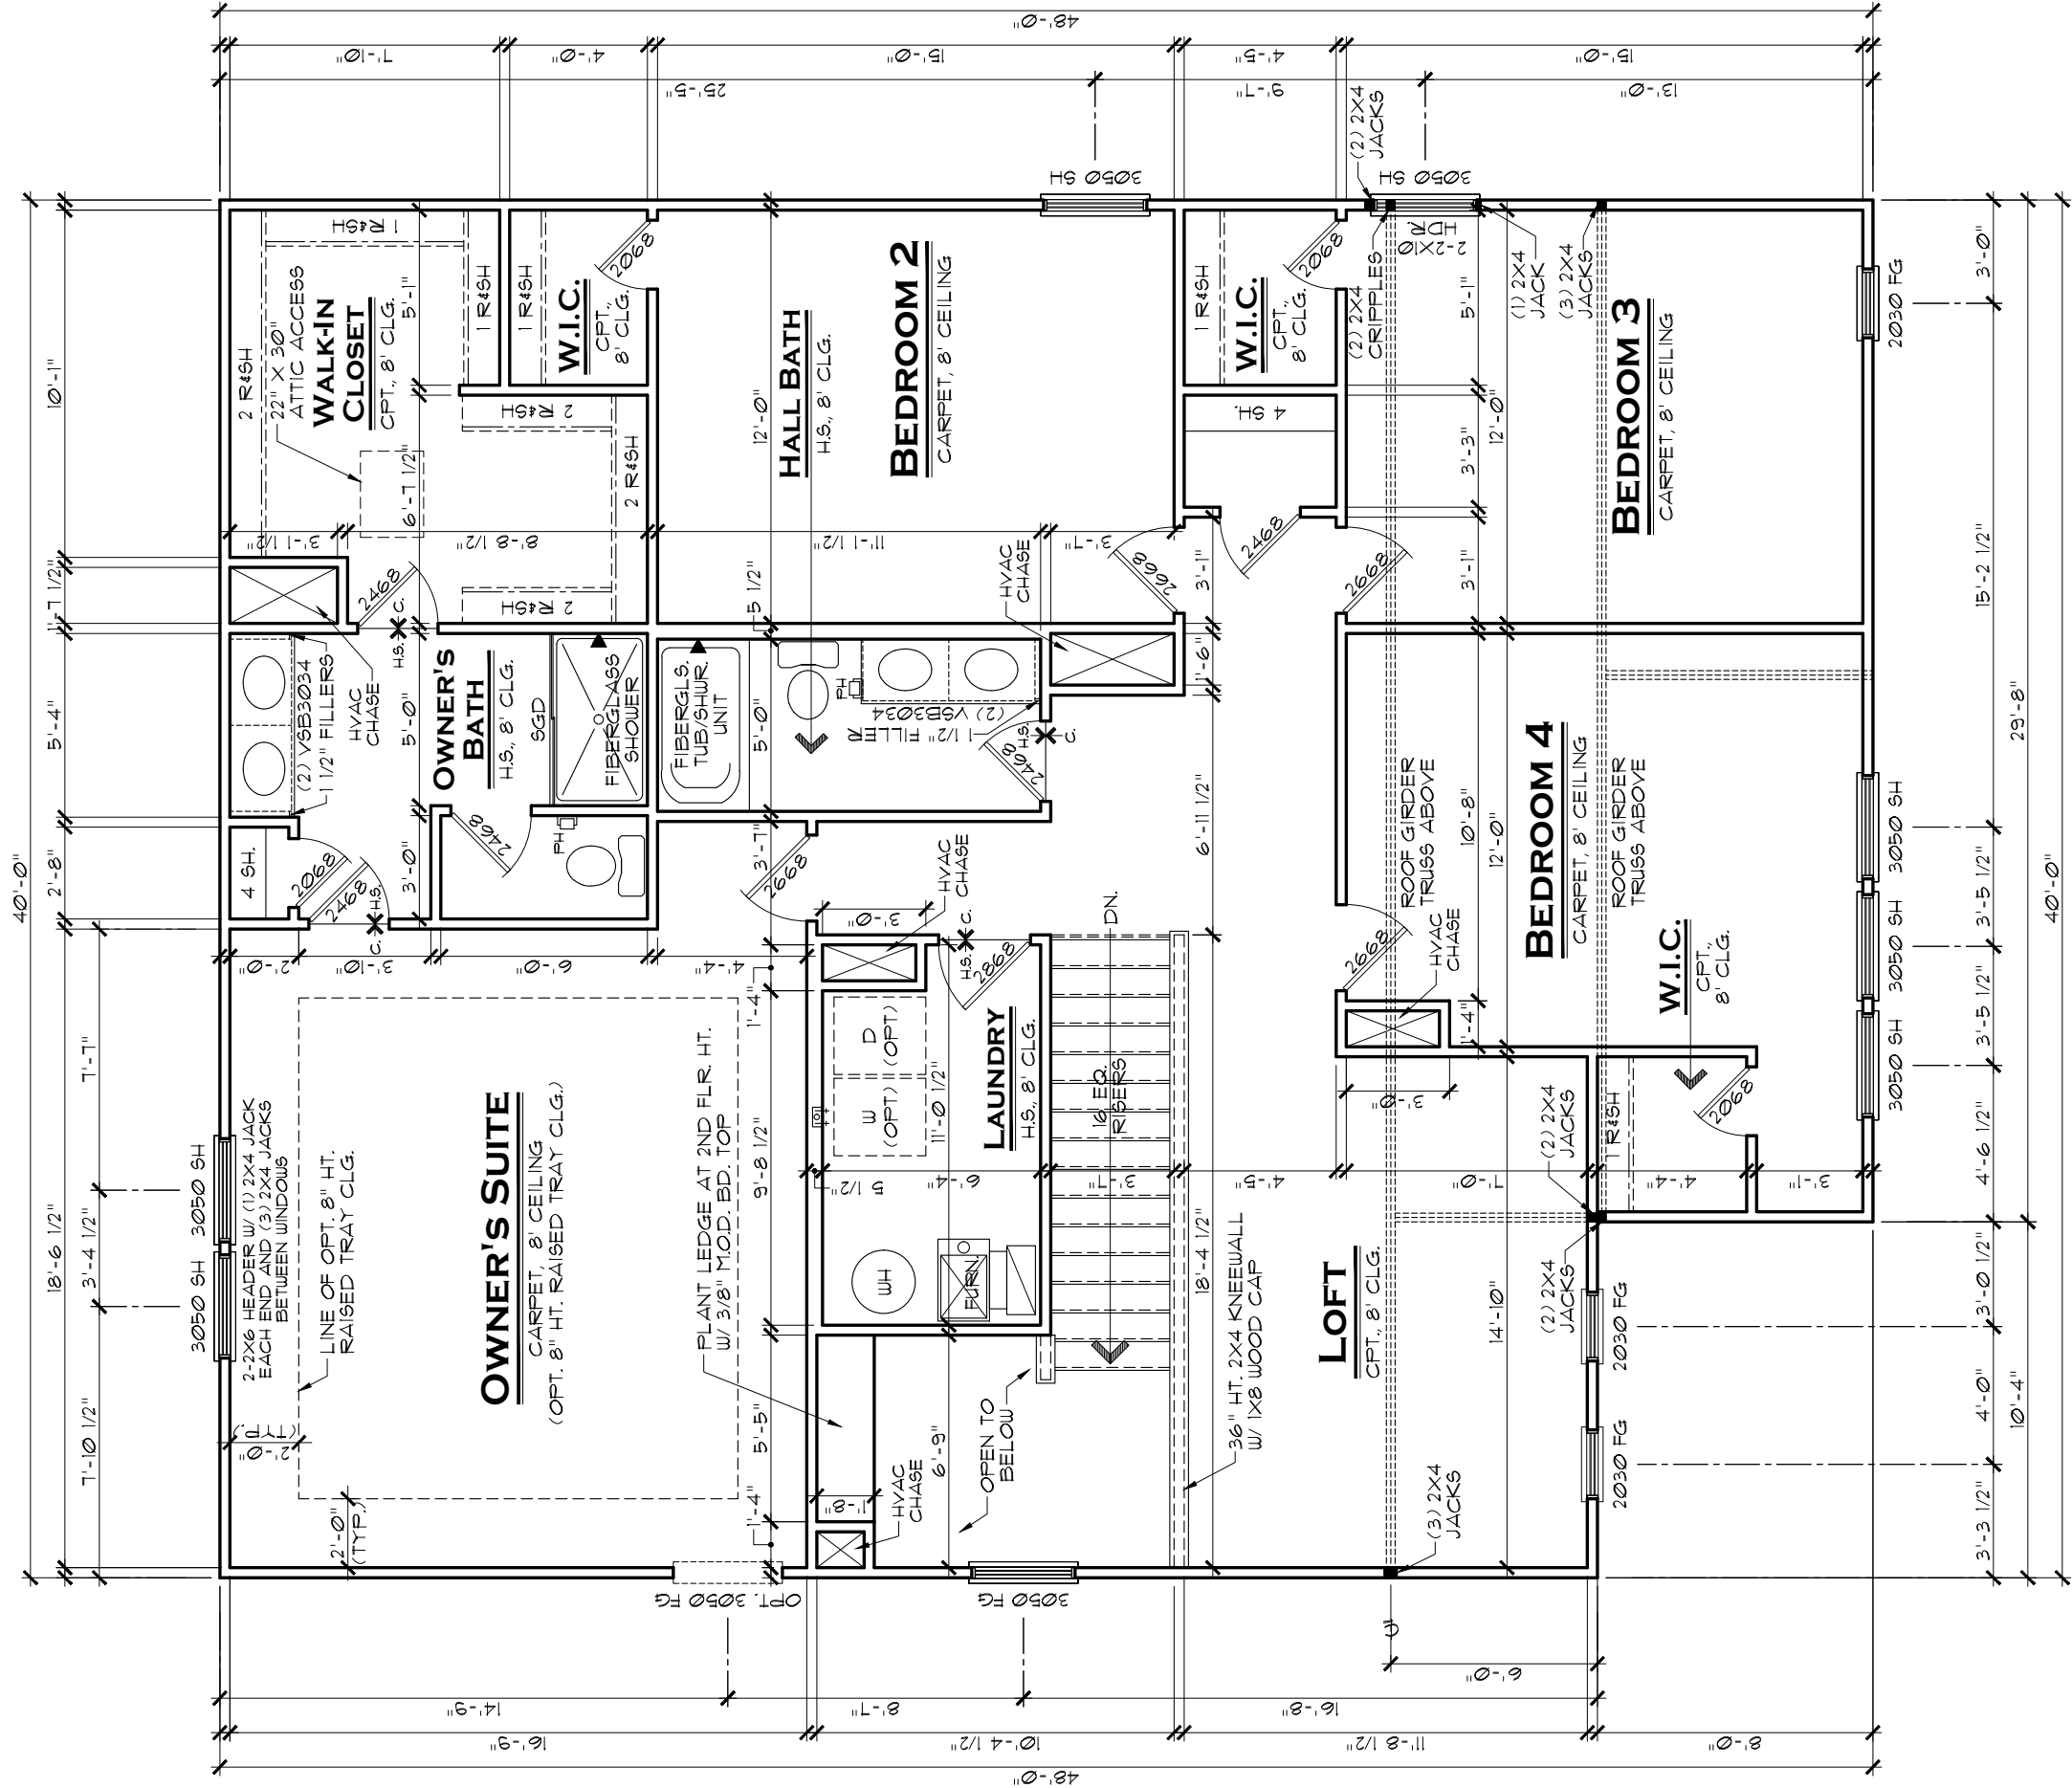

SECOND FLOOR PLAN C

SCALE: 3/16" = 1'-0"

GENERAL NOTES:

1. ALL WINDOW HEADERS HEIGHTS TO BE 6'-10 1/8" UNLESS NOTED OTHERWISE.

2. 2ND FLOOR WALL HT. TO BE 8'-1 1/8" EXCEPT WHERE NOTED OTHERWISE.

3. ALL INTERIOR ROUGH OPENINGS TO BE 6'-10 1/8" HT. UNLESS NOTED OTHERWISE.

NOTE:

WINDOW HEADERS:
2-2X6 W/ (1) 2X4 JACK EACH END TYP. UNLESS NOTED OTHERWISE

DOUBLE AND TRIPLE NON-MULLED WINDOWS TO HAVE 2-2X6 HEADER W/ (2) 2X4 JACK EACH END AND (3) 2X4 JACKS BETWEEN INTERMEDIATE WINDOWS

INDIANAPOLIS DIVISION

EVERYTHING'S INCLUDED®

10/10/2023

1

7/14/23

FULL RELEASE

2

10/10/23

STRUCTURAL UPDATES

3

4

5

THESE PLANS AND THE DESIGNS CONTAINED HEREIN ARE THE SOLE PROPERTY OF LENNAR CORPORATION. © 2018 LENNAR CORPORATION. ALL RIGHTS RESERVED.

LENNAR CORPORATION EXPRESSLY RESERVES ITS COPYRIGHT AND OTHER PROPERTY RIGHTS IN THESE DESIGNS AND DRAWINGS. UNAUTHORIZED DUPLICATION OR DISTRIBUTION OF THESE PLANS IS PROHIBITED.

LENNAR®

PADDINGTON C

3171CO

DRAWING TITLE

2ND FLOOR PLAN

OPTION DESCRIPTION

SHEET NO.

A3.2C

REMARKS

1

7/14/23

FULL RELEASE

2


10/10/23

STRUCTURAL UPDATES

3

4

5

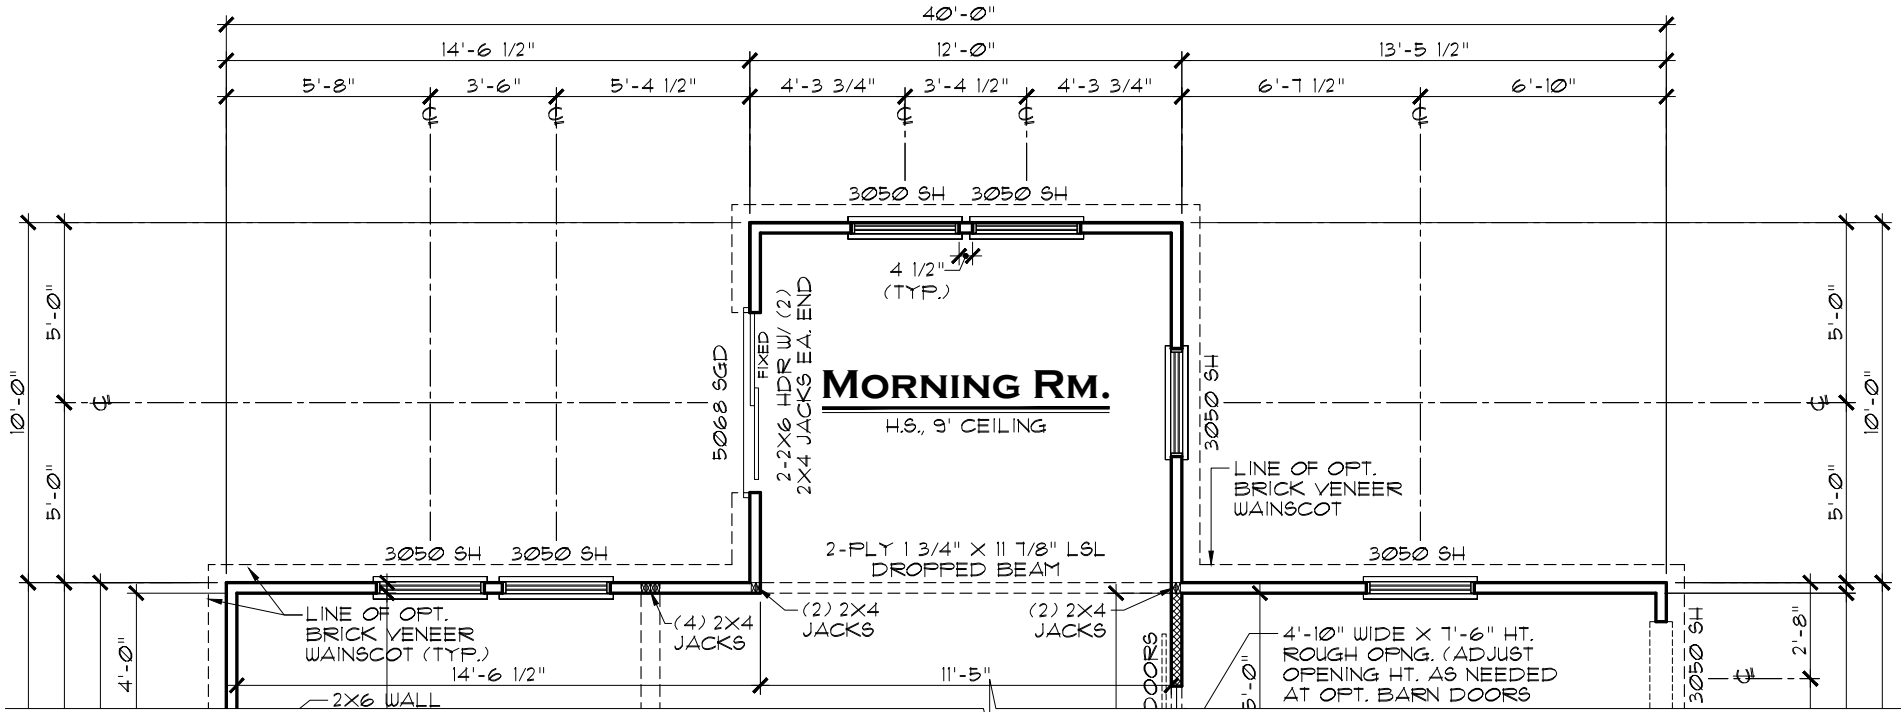

PARTIAL FLOOR PLAN (ALL)
OPT. MORNING ROOM
SCALE: 3/16" = 1'-0"

INDIANAPOLIS DIVISION

10/10/2023

10/10/2023

10/10/2023

10/10/2023

10/10/2023

1

2

3

4

5

REMARKS

FULL RELEASE

STRUCTURAL UPDATES

DATE

7/14/23

10/10/23

REV. NO.

1

2

3

4

5

THESE PLANS AND THE DESIGNS CONTAINED HEREIN ARE THE SOLE PROPERTY OF LENNAR CORPORATION. © 2018 LENNAR CORPORATION, ALL RIGHTS RESERVED. LENNAR CORPORATION EXPRESSLY RESERVES ITS COPYRIGHT AND OTHER PROPERTY RIGHTS IN THESE DESIGNS AND DRAWINGS. UNAUTHORIZED DUPLICATION OR DISTRIBUTION OF THESE PLANS IS PROHIBITED.

LENNAR®

MODEL

PADDINGTON (ALL)

DRAWING TITLE

PARTIAL FLOOR PLANS

OPTION DESCRIPTION

OPT. MORNING ROOM

SET NO.

3171A0

3171B0

3171C0

DRAWN BY

DAR

COLLECTION

VENTURE

SHEET NO.

A3.3



EVERYTHING'S INCLUDED*

INDIANAPOLIS DIVISION

REV.NO.	DATE	REMARKS
1	7/14/23	FULL RELEASE
2		
3		
4		
5		

THESE PLANS AND THE DESIGNS
CONTAINED HEREIN ARE THE SOLE
PROPERTY OF LENNAR CORPORATION
© 2018 LENNAR CORPORATION,
ALL RIGHTS RESERVED
LENNAR CORPORATION EXPRESSLY
RESERVES ITS COPYRIGHT AND OTHER
PROPERTY RIGHTS IN THESE DESIGNS
AND DRAWINGS. UNAUTHORIZED
DUPLICATION OR DISTRIBUTION OF
THESE PLANS IS PROHIBITED.

SET NO.
3171A0
3171B0
3171C0
DRAWN BY
SAM
COLLECTION
VENTURE

LENNAR[®]


PADDINGTON (ALL)

BUILDING SECTION

OPTION DESCRIPTION

SHEET NO.


A4.1

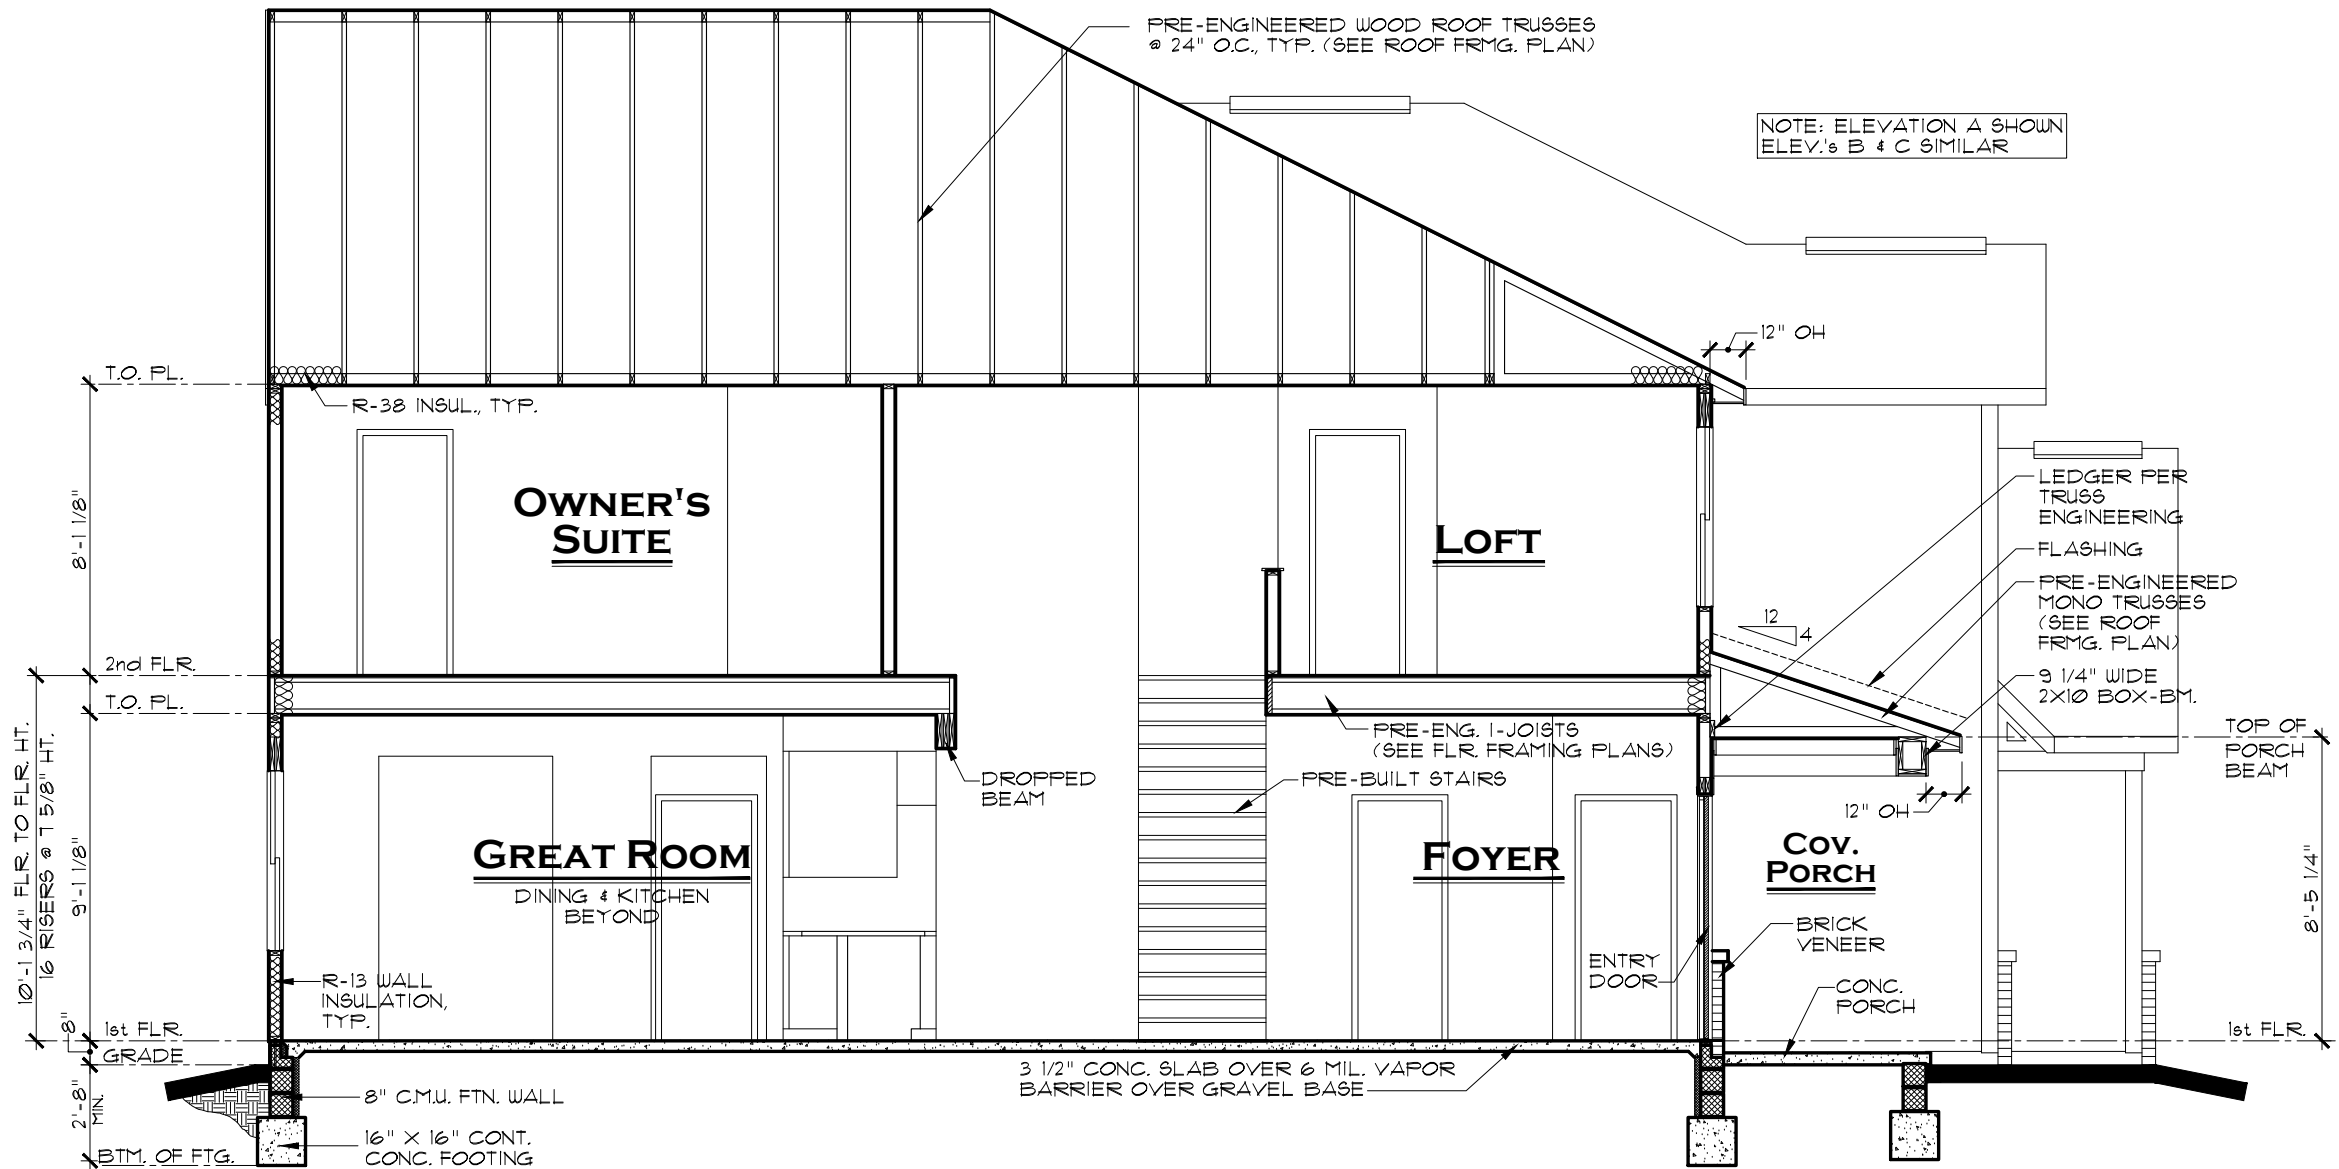

BUILDING SECTION

SLAB

SCALE: 3/16" = 1'-0"

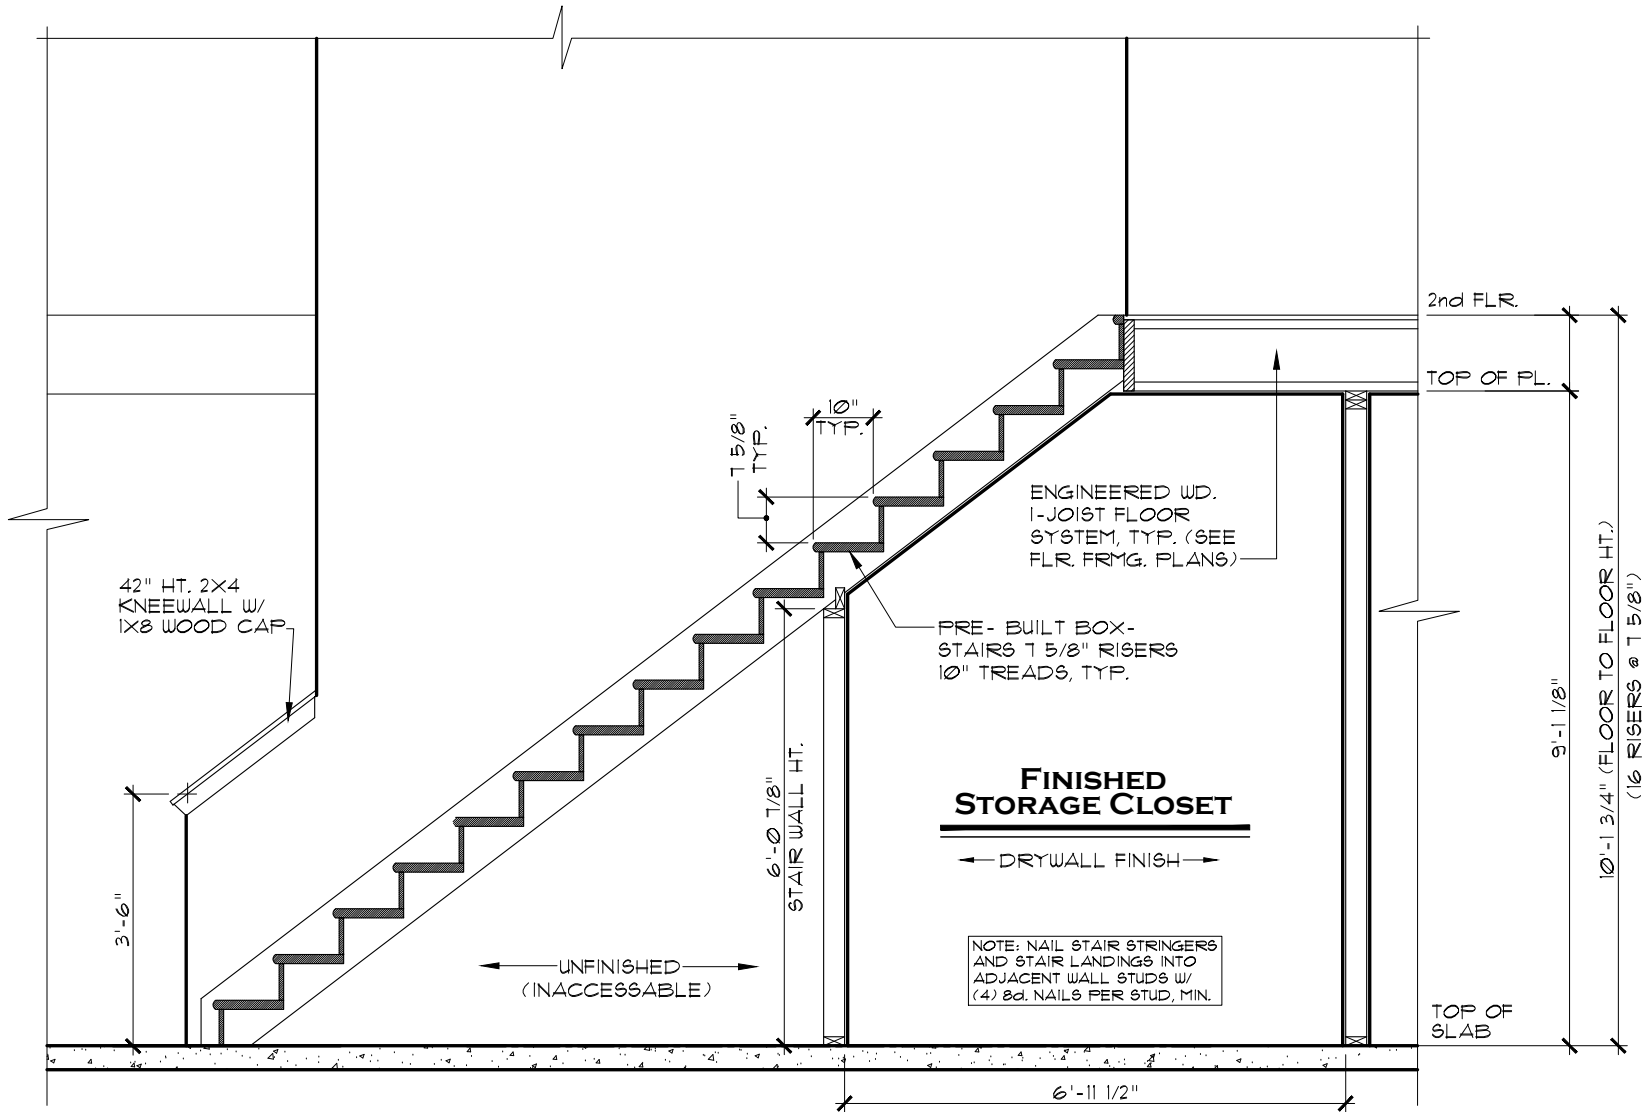

STAIR SECTIONS

SLAB

SCALE: 3/8" = 1'-0"

NOTE:
STAIR HANDRAILS SHALL COMPLY WITH ALL APPLICABLE PROVISIONS OF SECTION R311.12 OF THE 2020 INDIANA RESIDENTIAL CODE. HANDRAIL HEIGHT, MEASURED VERTICALLY FROM THE SLOPED PLANE ADJACENT TO THE LEADING EDGE OF THE STAIR NOSING, SHALL BE BETWEEN 34" AND 38" HEIGHT.

INDIANAPOLIS DIVISION



EVERYTHING'S INCLUDED®


REV.NO.	DATE	REMARKS
1	7/14/23	FULL RELEASE
2		
3		
4		
5		

THESE PLANS AND THE DESIGNS CONTAINED HEREIN ARE THE SOLE PROPERTY OF LENNAR CORPORATION. © 2018 LENNAR CORPORATION, ALL RIGHTS RESERVED. LENNAR CORPORATION EXPRESSLY RESERVES ITS COPYRIGHT AND OTHER PROPERTY RIGHTS IN THESE DESIGNS AND DRAWINGS. UNAUTHORIZED DUPLICATION OR DISTRIBUTION OF THESE PLANS IS PROHIBITED.


MODEL	SET NO.	
	3171A0	
	3171B0	
	3171C0	
DRAWING TITLE		DRAWN BY
STAIR SECTION		SAM
		COLLECTION
OPTION DESCRIPTION		VENTURE

SHEET NO.


A4.2

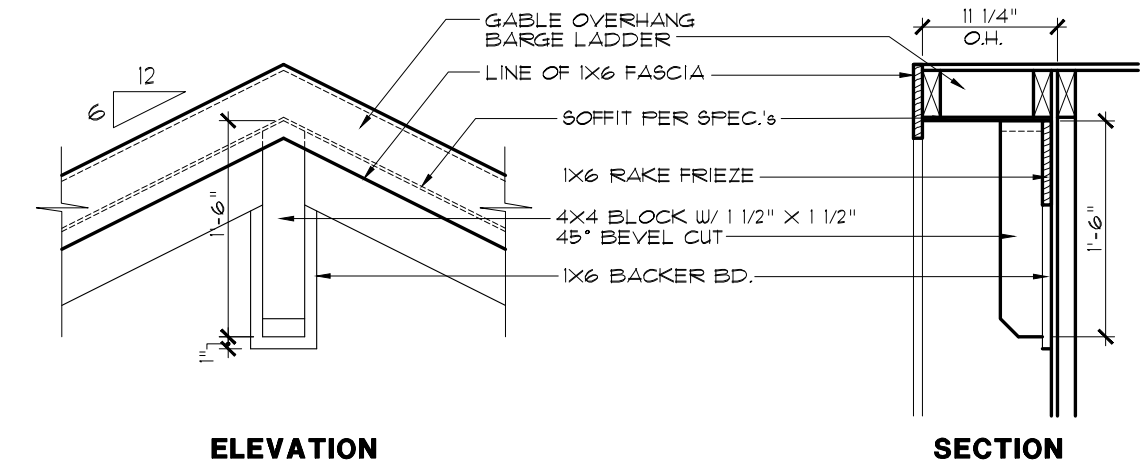


BRACKET DETAIL
BRACKET AT GABLE PEAK
ELEV. A
SCALE: 3/4" = 1'-0"

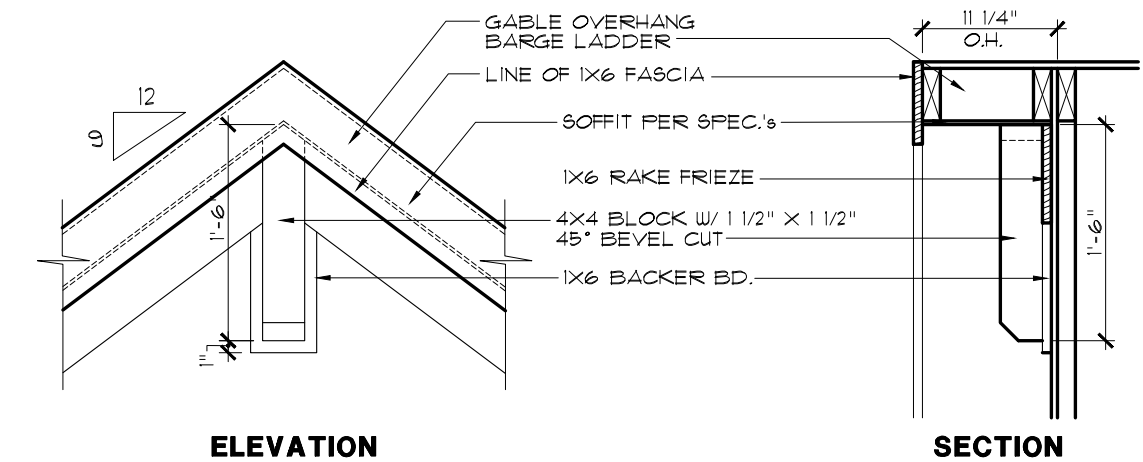


BRACKET DETAIL
BRACKET AT GABLE PEAK
ELEV. A
SCALE: 3/4" = 1'-0"

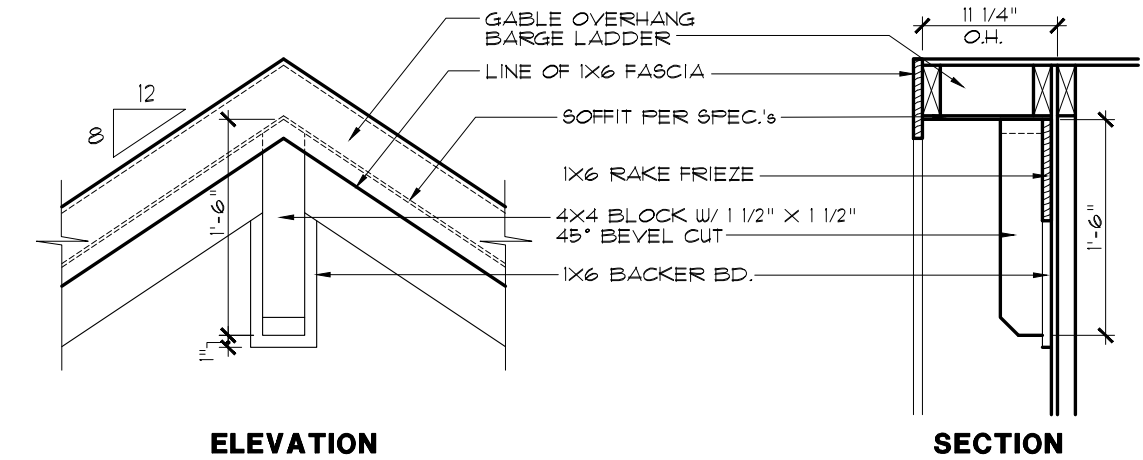

BRACKET DETAIL
BRACKET AT GABLE PEAK
ELEV. C
SCALE: 3/4" = 1'-0"

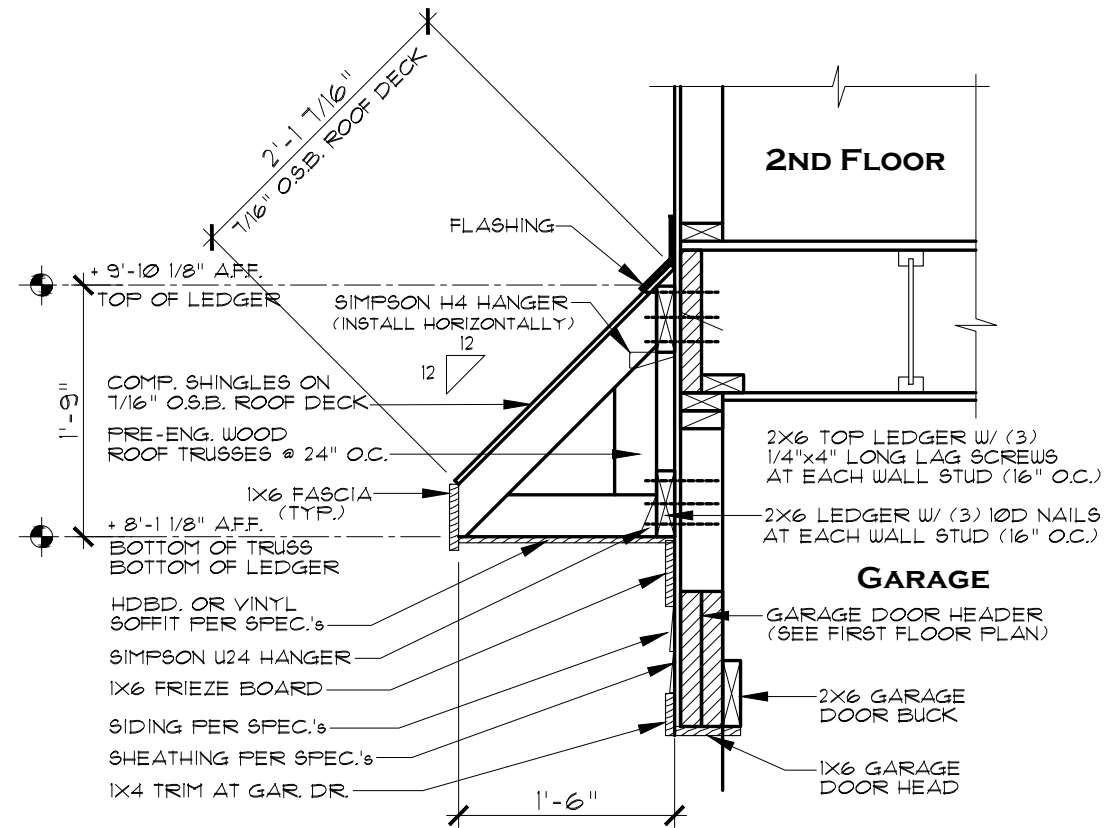

SECTION AT SHED ROOF
ALL
SCALE: 3/4" = 1'-0"

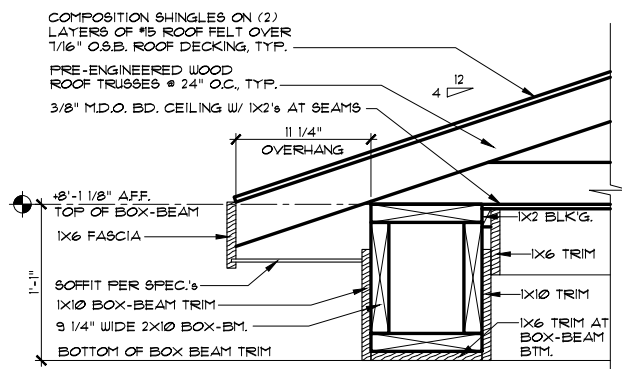

SECTION AT PORCH BOX-BEAM
ELEV. A & B
SCALE: 3/4" = 1'-0"

INDIANAPOLIS DIVISION



EVERYTHING'S INCLUDED®

REMARKS	DATE	REV. NO.	1	2	3	4	5
	7/14/23						

THESE PLANS AND THE DESIGNS CONTAINED HEREIN ARE THE SOLE PROPERTY OF LENNAR CORPORATION. © 2018 LENNAR CORPORATION, ALL RIGHTS RESERVED. LENNAR CORPORATION EXPRESSLY RESERVES ITS COPYRIGHT AND OTHER PROPERTY RIGHTS IN THESE DESIGNS AND DRAWINGS. UNAUTHORIZED DUPLICATION OR DISTRIBUTION OF THESE PLANS IS PROHIBITED.

SET NO.	3171A0	3171B0	3171C0	DRAWN BY	COLLECTION	VENTURE
MODEL	PADDINGTON (ALL)			SAM		
DRAWING TITLE	EXTERIOR DETAILS					
OPTION DESCRIPTION						

SHEET NO.

A4.3


ELECTRICAL LEGEND

SYMBOL	SYMBOL DESCRIPTION	SYMBOL	SYMBOL DESCRIPTION
	110V OUTLET		EXHAUST FAN
	OUTLET w/ GFI PROTECTION		FAN / LIGHT COMBINATION
	WEATHERPROOF OUTLET w/ GFI PROTECTION		CONTINUOUSLY OPERATING EX. FAN
	SWITCHED OUTLET		CEILING (OR HANGING) L.T. FIXTURE
	220V OUTLET		WALL-MOUNTED L.T. FIXTURE
	CEILING OUTLET		COMBO JACK
	CEILING FAN OUTLET		CHIME
	SINGLE POLE SWITCH		STRUCTURED WIRING PANEL
	THREE WAY SWITCH		SMOKE DETECTOR
	FOUR WAY SWITCH		SD/ CMD CARBON MONOXIDE DETECTOR
	DISPOSAL		FLUSH MOUNT LED L.T. FIXTURE

NOTE: ALL ELECTRICAL WORK SHALL BE BUILT TO, AND COMPLY WITH THE 2003 INDIANA ELECTRICAL CODE.

FOR ELECTRICAL PURPOSES ONLY
SWITCH AND RECEPTACLE
LOCATIONS MAY VARY

NOTE: ELEVATION A SHOWN,
ALL OTHER ELEVATIONS SIMILAR

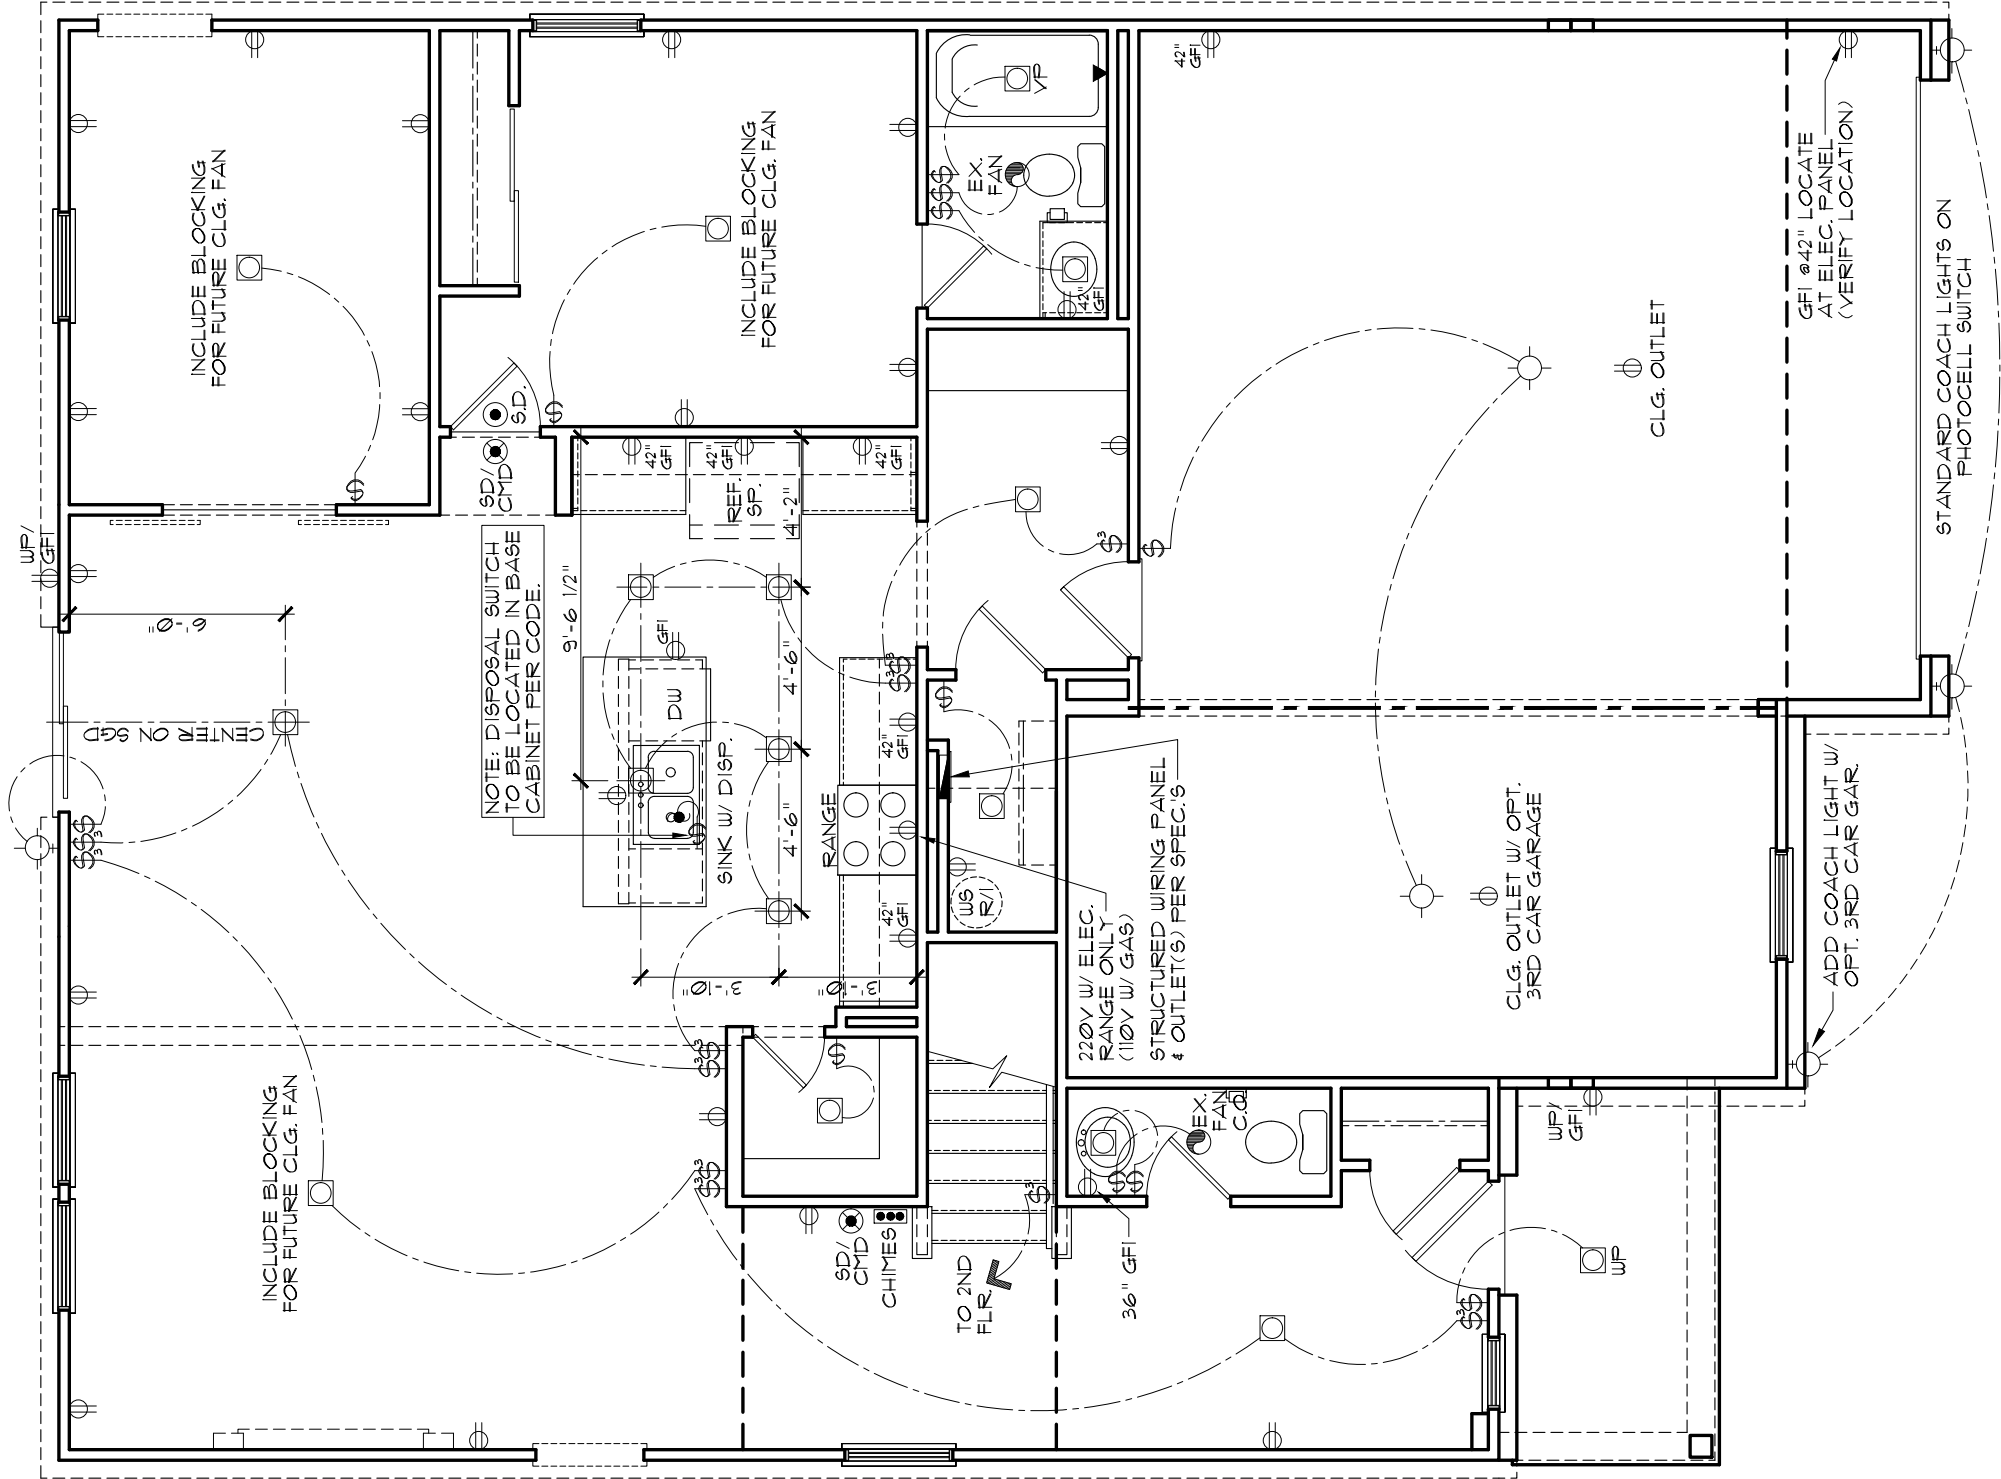

FIRST FLOOR ELECTRICAL PLAN

SCALE: 3/16" = 1'-0"

INDIANAPOLIS DIVISION

LENNAR®

MODEL
PADDINGTON (ALL)

DRAWING TITLE
1ST FLOOR ELEC. PLAN

OPTION DESCRIPTION

SET NO.
3171A0
3171B0
3171C0
DRAWN BY
DAR
COLLECTION
VENTURE

SHEET NO.

E1.1



REV. NO.	DATE	REMARKS
1	7/14/23	FULL RELEASE
2		
3		
4		
5		

THESE PLANS AND THE DESIGNS CONTAINED HEREIN ARE THE SOLE PROPERTY OF LENNAR CORPORATION. © 2018 LENNAR CORPORATION, ALL RIGHTS RESERVED. LENNAR CORPORATION EXPRESSLY RESERVES ITS COPYRIGHT AND OTHER PROPERTY RIGHTS IN THESE DESIGNS AND DRAWINGS. UNAUTHORIZED DUPLICATION OR DISTRIBUTION OF THESE PLANS IS PROHIBITED.


ELECTRICAL LEGEND

SYMBOL	SYMBOL DESCRIPTION	SYMBOL	SYMBOL DESCRIPTION
	110V OUTLET		EXHAUST FAN
	OUTLET w/ GFI PROTECTION		FAN / LIGHT COMBINATION
	WEATHERPROOF OUTLET w/ GFI PROTECTION		CONTINUOUSLY OPERATING EX. FAN
	SWITCHED OUTLET		CEILING (OR HANGING) L.T. FIXTURE
	220V OUTLET		WALL-MOUNTED L.T. FIXTURE
	CEILING OUTLET		COMBO JACK
	CEILING FAN OUTLET		CHIME
	SINGLE POLE SWITCH		STRUCTURED WIRING PANEL
	THREE WAY SWITCH		SMOKE DETECTOR
	FOUR WAY SWITCH		SD/ CMD
	DISPOSAL		FLUSH MOUNT LED L.T. FIXTURE

NOTE: ALL ELECTRICAL WORK SHALL BE BUILT TO, AND COMPLY WITH THE 2003 INDIANA ELECTRICAL CODE.

FOR ELECTRICAL PURPOSES ONLY
SWITCH AND RECEPTACLE
LOCATIONS MAY VARY

NOTE: ELEVATION A SHOWN,
ALL OTHER ELEVATIONS SIMILAR

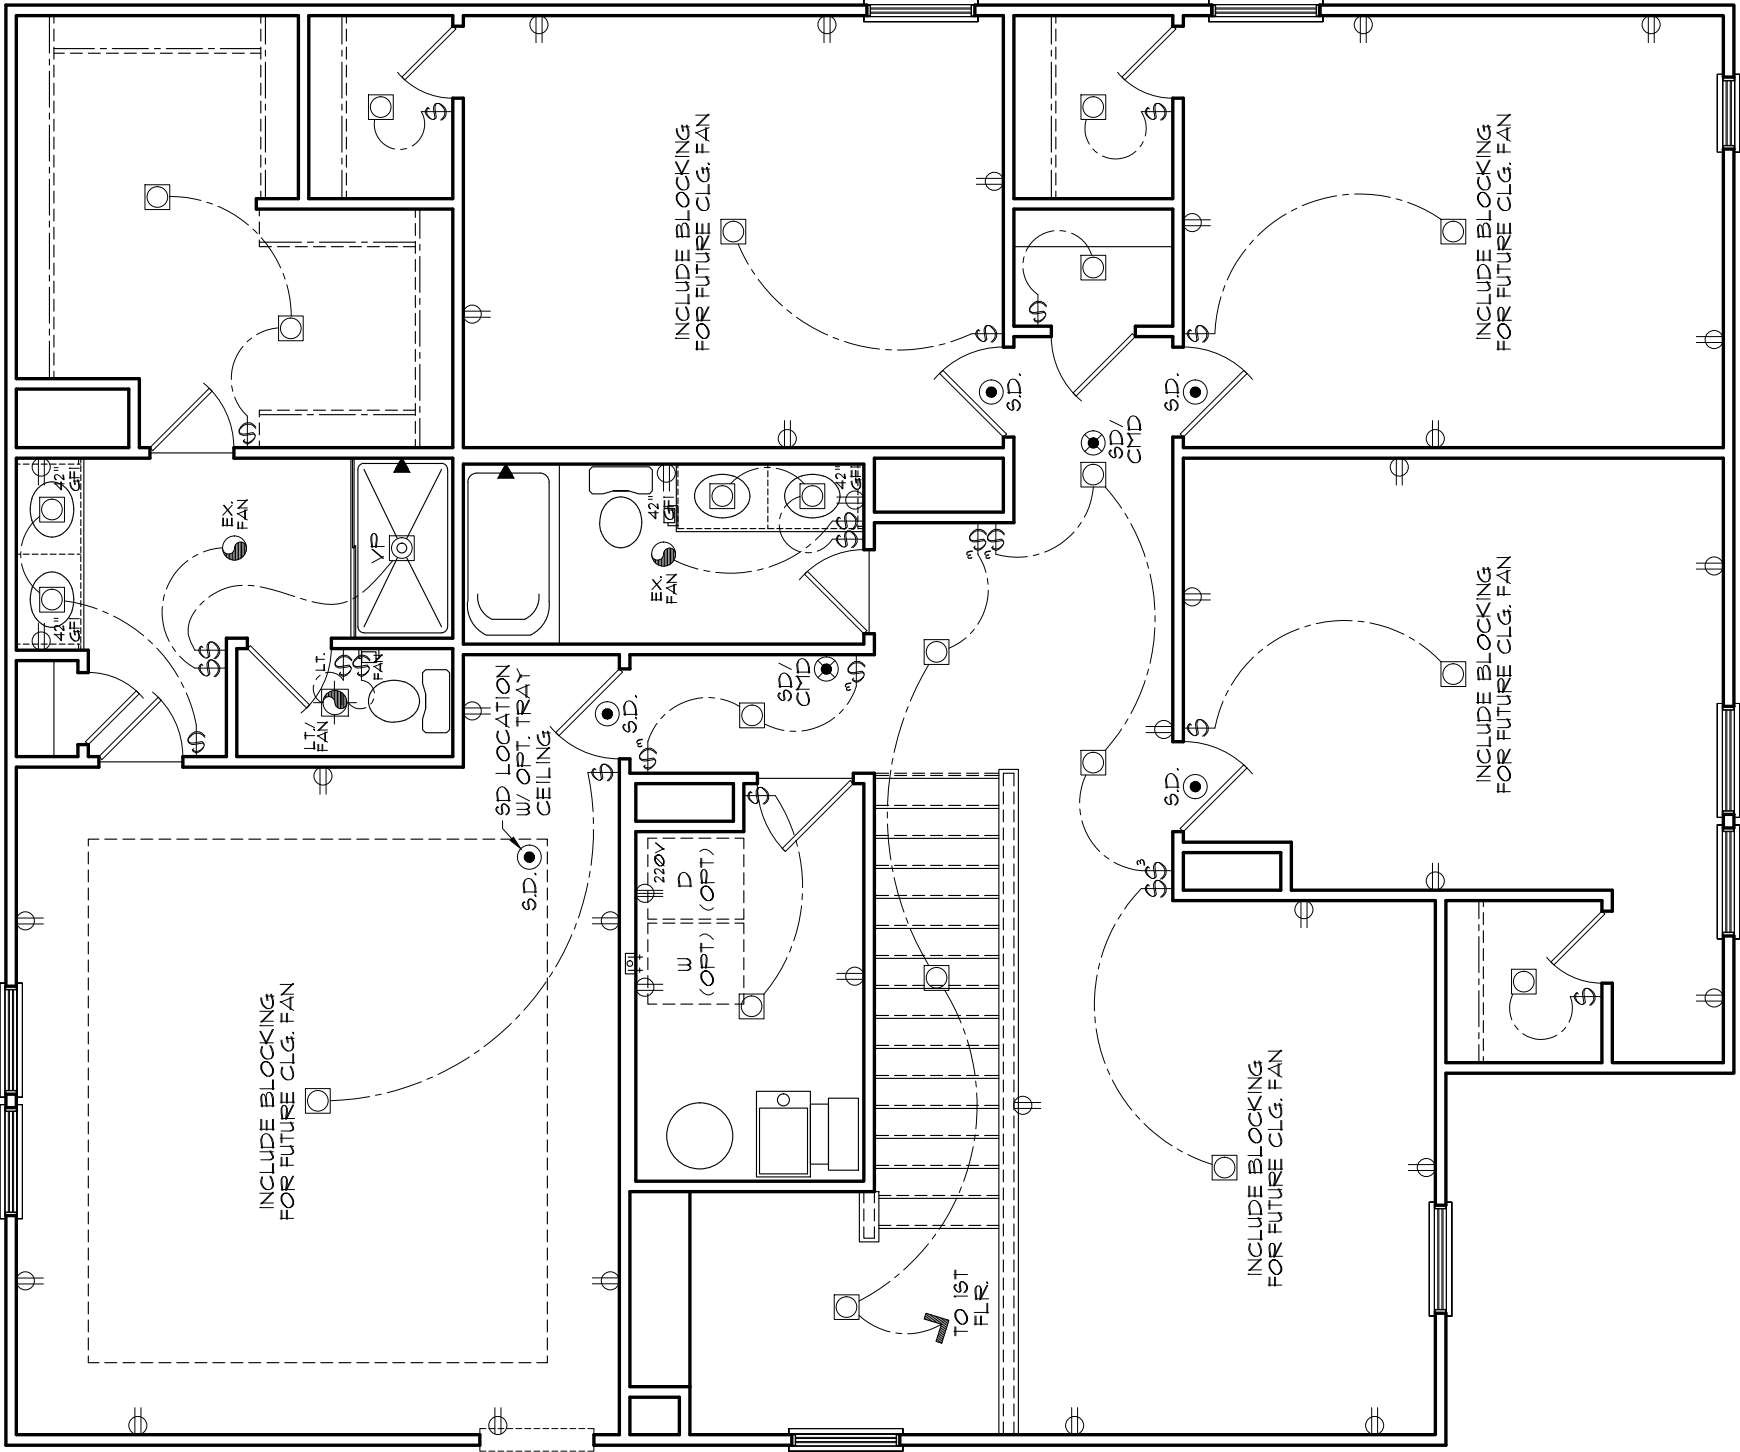

SECOND FLOOR ELECTRICAL PLAN

SCALE: 3/16" = 1'-0"

INDIANAPOLIS DIVISION

LENNAR®

MODEL	SET NO.
PADDINGTON (ALL)	3171A0
	3171B0
	3171C0
DRAWING TITLE	DRAWN BY
2ND FLOOR ELEC. PLAN	DAR
	COLLECTION
OPTION DESCRIPTION	VENTURE

F1.2


SHEET NO.



EVERYTHING'S
INCLUDED®

THESE PLANS AND THE DESIGNS CONTAINED HEREIN ARE THE SOLE PROPERTY OF LENNAR CORPORATION. © 2018 LENNAR CORPORATION, ALL RIGHTS RESERVED. LENNAR CORPORATION EXPRESSLY RESERVES ITS COPYRIGHT AND OTHER PROPERTY RIGHTS IN THESE DESIGNS AND DRAWINGS. UNAUTHORIZED DUPLICATION OR DISTRIBUTION OF THESE PLANS IS PROHIBITED.

REV. NO.	DATE	REMARKS
1	7/14/23	FULL RELEASE
2		
3		
4		
5		

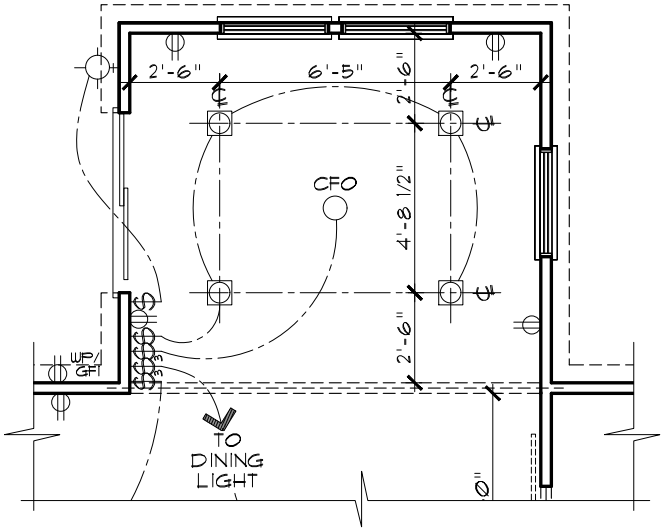

OPT. MORNING ROOM
SCALE: 3/16" = 1'-0"

ELECTRICAL LEGEND

SYMBOL	SYMBOL DESCRIPTION
	110V OUTLET
	OUTLET w/ GFI PROTECTION
	WEATHERPROOF OUTLET w/ GFI PROTECTION
	SWITCHED OUTLET
	220V OUTLET
	CEILING OUTLET
	CEILING FAN OUTLET
	SINGLE POLE SWITCH
	THREE WAY SWITCH
	FOUR WAY SWITCH
	DISPOSAL
	EXHAUST FAN
	FAN / LIGHT COMBINATION
	CONTINUOUSLY OPERATING EX. FAN
	CEILING (OR HANGING) LT. FIXTURE
	WALL-MOUNTED LT. FIXTURE
	COMBO JACK
	CHIME
	STRUCTURED WIRING PANEL
	SMOKE DETECTOR
	SMOKE DETECTOR / CARBON MONOXIDE DETECTOR
	FLUSH MOUNT LED LT. FIXTURE

NOTE: ALL ELECTRICAL WORK SHALL BE BUILT TO, AND COMPLY WITH THE 2009 INDIANA ELECTRICAL CODE.

FOR ELECTRICAL PURPOSES ONLY
SWITCH AND RECEPTACLE
LOCATIONS MAY VARY

NOTE: ELEVATION A SHOWN,
ALL OTHER ELEVATIONS SIMILAR

INDIANAPOLIS DIVISION



EVERYTHING'S INCLUDED®

REV.NO.	DATE	REMARKS
1	7/14/23	FULL RELEASE
2		
3		
4		
5		


THESE PLANS AND THE DESIGNS CONTAINED HEREIN ARE THE SOLE PROPERTY OF LENNAR CORPORATION. © 2018 LENNAR CORPORATION, ALL RIGHTS RESERVED. LENNAR CORPORATION EXPRESSLY RESERVES ITS COPYRIGHT AND OTHER PROPERTY RIGHTS IN THESE DESIGNS AND DRAWINGS. UNAUTHORIZED DUPLICATION OR DISTRIBUTION OF THESE PLANS IS PROHIBITED.

LENNAR®

MODEL	SET NO.	3171A0
		3171B0
		3171C0
DRAWING TITLE	DRAWN BY	DAR
OPTION DESCRIPTION	COLLECTION	VENTURE

SHEET NO.

F1.3

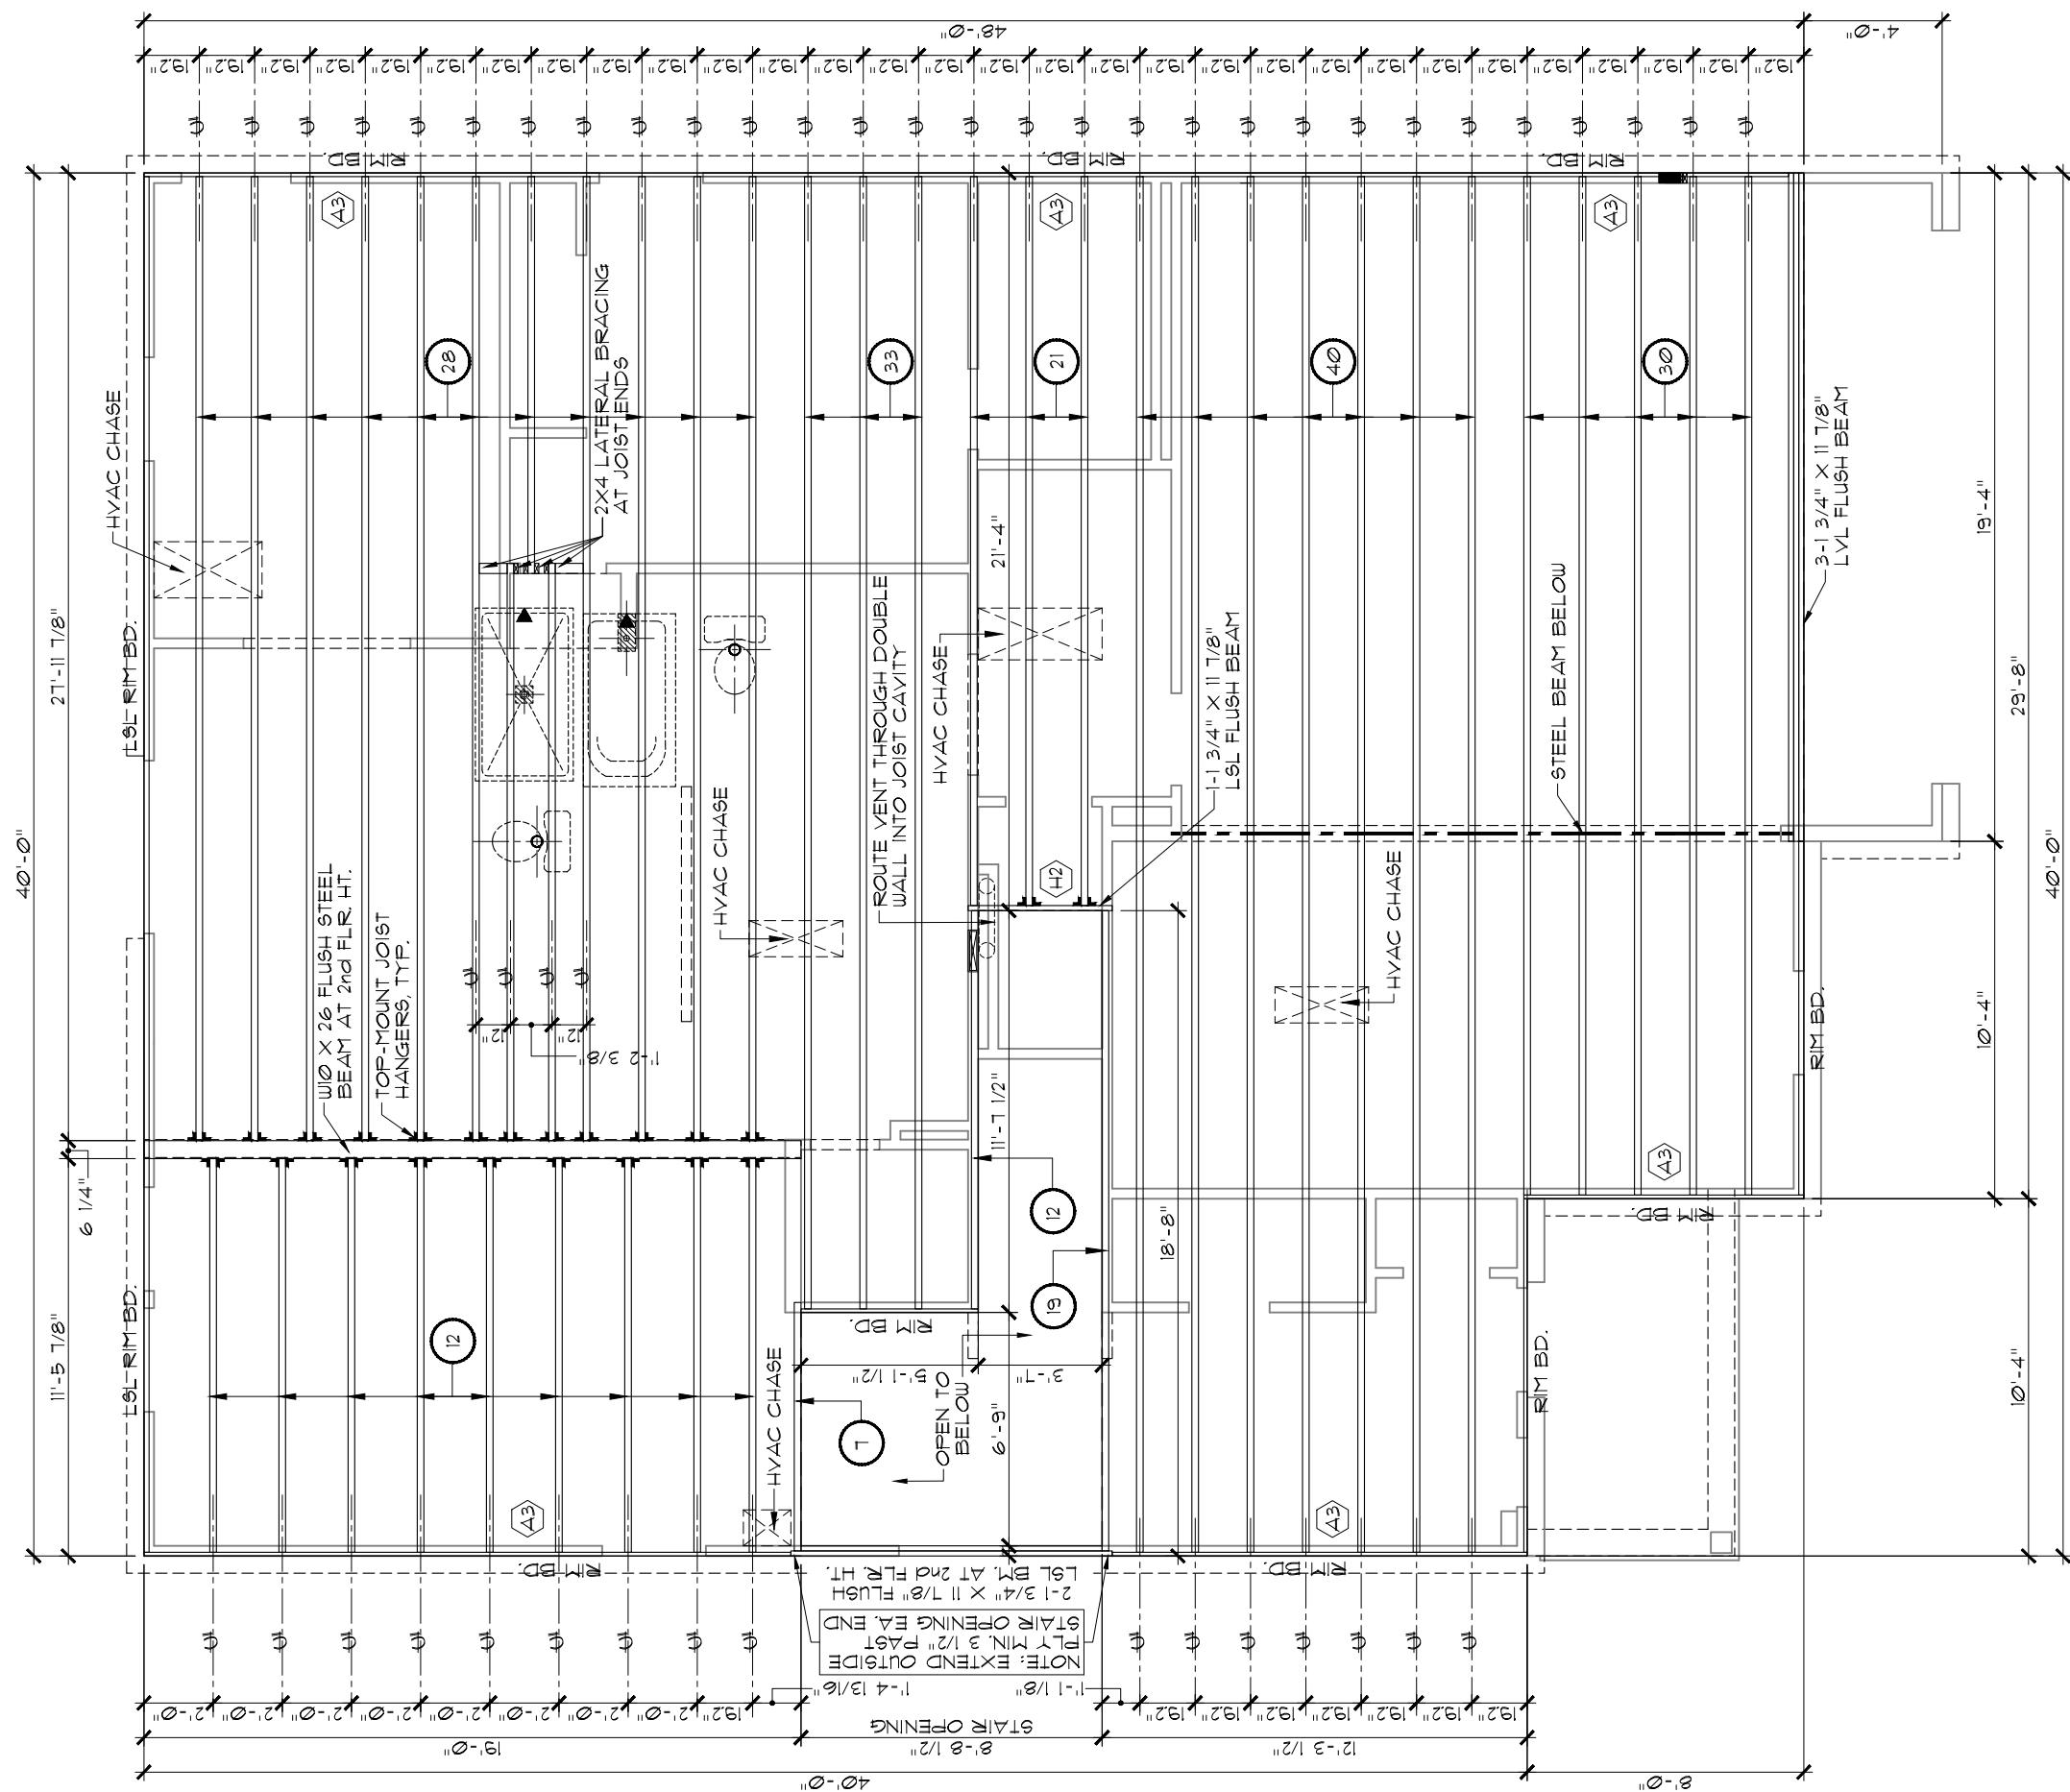

SECOND FLOOR FRAMING PLAN (ALL)

SCALE: 3/16" = 1'-0"

ALL I-JOISTS TO BE 11 7/8" HT. TJI 210's OR EQUAL

NOTE: SEE I-JOIST MANUFACTURER'S
INSTALLATION GUIDES AND SPEC.'s FOR
ALL NOTES, DETAILS, INSTALLATION
INFORMATION AND SPECIFICATIONS



● NOTE: PROVIDE SOLID BLOCKING IN FLOOR SYSTEM AND CB PANELS BELOW ALL POINT LOADS AND BEARING POINTS.

NOTE:

THIS DRAWING IS PROVIDED TO CONVEY DESIGN INTENT ONLY. TRUSS / I-JOIST SUPPLIER RESPONSIBLE FOR ALL TRUSS AND I-JOIST DESIGNS AND VERIFICATION OF STRUCTURAL ADEQUACY OF ALL ENGINEERED FLOOR AND ROOF SYSTEMS AND SHALL PROVIDE ENGINEERED LAYOUTS

26 I-JOIST LENGTH - 1" INCREMENTS
CUT TO LENGTH IN FIELD

NOTE: VERIFY LENGTHS PER PLAN DIMENSIONS


	11 7/8" HT. CB PANELS w/ SHEATHING
	11 7/8" HT. CB PANELS w/o SHEATHING

● POINT LOAD FROM ABOVE

NOTE: VERIFY ALL STRUCTURAL POINT LOADS AND BEARING POINT LOCATIONS, PROVIDE SOLID BLK'G. IN FLOOR SYSTEM AND CB PANELS AS NEEDED.

TRUSS JOIST DETAIL REFERENCE
(SEE STANDARD DETAIL SHEET)

INDIANAPOLIS DIVISION

		EVERYTHING'S INCLUDED®		
		REV. NO.	DATE	REMARKS
		1	7/14/23	FULL RELEASE
		2	10/10/23	STRUCTURAL UPDATES
		3		
4				
5				
<p>THESE PLANS AND THE DESIGNS CONTAINED HEREIN ARE THE SOLE PROPERTY OF LENNAR CORPORATION. © 2018 LENNAR CORPORATION. ALL RIGHTS RESERVED.</p> <p>LENNAR CORPORATION EXPRESSLY RESERVES ITS COPYRIGHT AND OTHER PROPERTY RIGHTS IN THESE DESIGNS AND DRAWINGS. UNAUTHORIZED DUPLICATION OR DISTRIBUTION OF THESE PLANS IS PROHIBITED.</p>				
LENNAR®		SET NO.		
		3171A0		
		3171B0		
		3171C0		
		DRAWN BY SAM		
PADDINGTON (ALL)		COLLECTION VENTURE		
2ND FLR. FRAMING PLAN				
MODEL PADDINGTON (ALL)				
DRAWING TITLE 2ND FLR. FRAMING PLAN				
OPTION DESCRIPTION				
SHEET NO.				
S1.2				

Wentworth

Venture Collection

3,288 sq ft
2-story
6 beds · 3.5 baths
Study · Loft · Guest Suite
2-car garage



**EVERYTHING'S
INCLUDED®**



Elevation A



Elevation B



Elevation C


Wentworth

Venture Collection


3,288 sq ft
2-story
6 beds · 3.5 baths
Study · Loft · Guest Suite
2-car garage



**EVERYTHING'S
INCLUDED®**

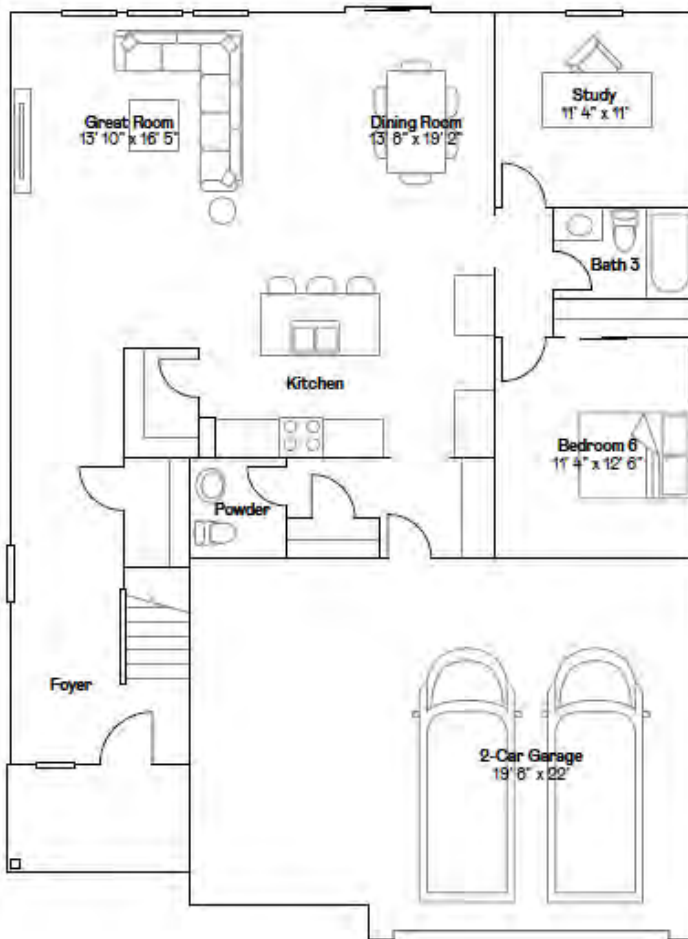

1st floor

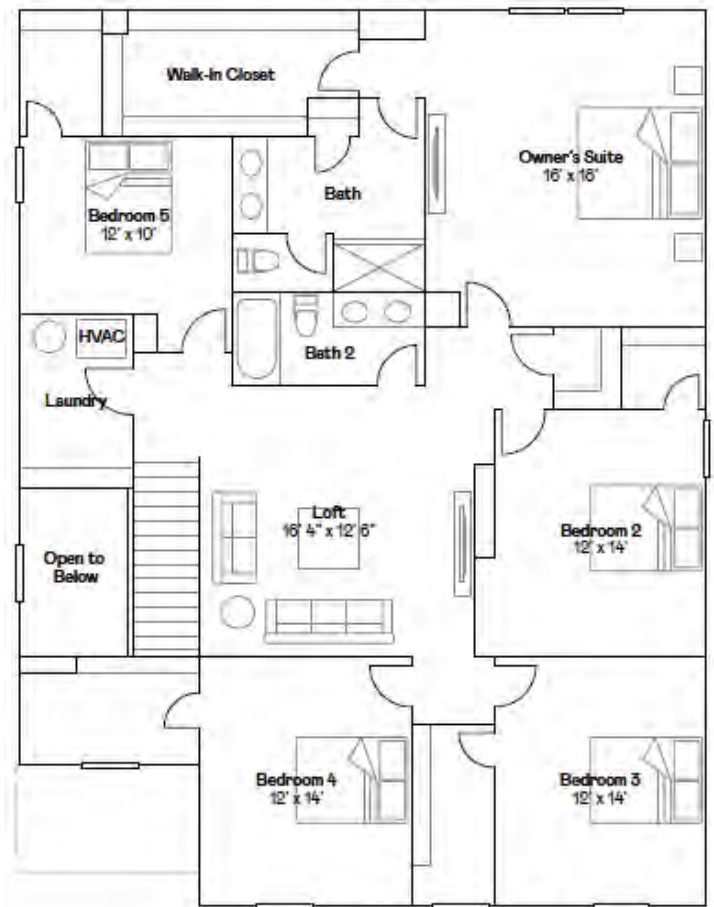


2nd floor

Lennar.com

LENNAR®


Features, amenities, floor plans, elevations, and designs vary and are subject to changes or substitution without notice. Items shown are artist's renderings and may contain options that are not standard on all models or not included in the purchase price. Availability may vary. Sq. ft. and dimensions are estimated; actual sq. ft. and dimensions will differ. Garage/bay sizes may vary from home to home and may not accommodate all vehicles. Please see your New Home Consultant and/or home purchase agreement for actual features designated as an Everything's Included feature. This is not an offer in states where prior registration is required. Void where prohibited by law. Copyright © 2023 Lennar Corporation. Lennar, the Lennar logo, Everything's Included and the Everything's Included logo are U.S. registered service marks or service marks of Lennar Corporation and/or its subsidiaries. Date 12/23



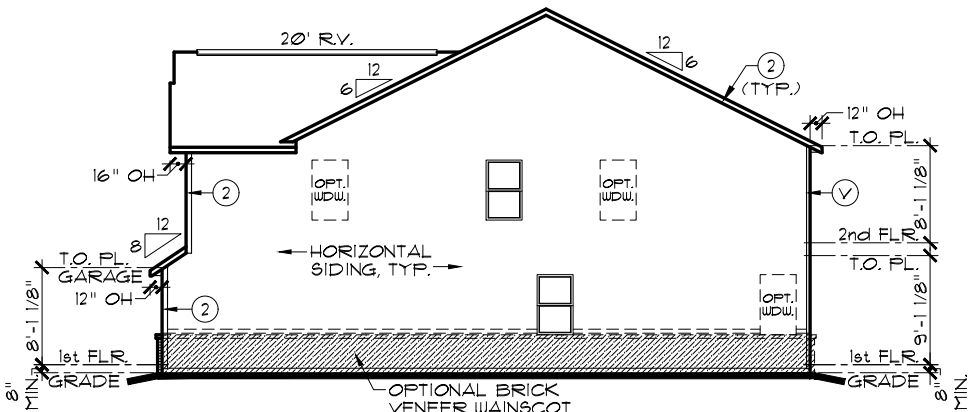


RIGHT ELEVATION

SCALE: 1/16" = 1'-0"

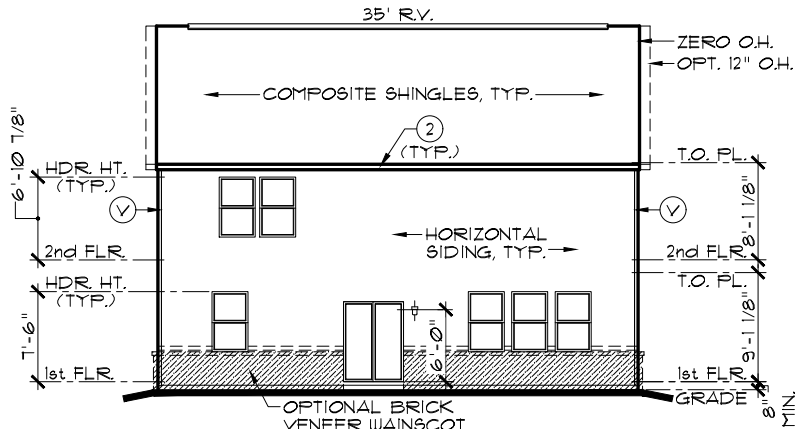

REAR ELEVATION

SCALE: 1/16" = 1'-0"

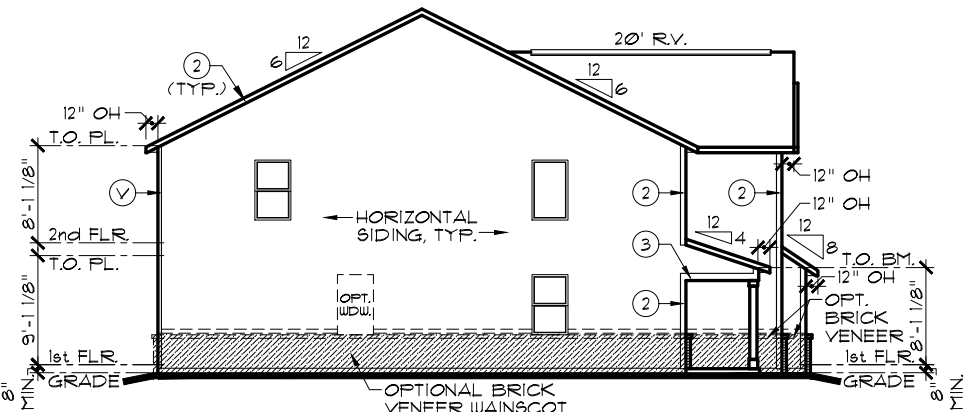

LEFT ELEVATION

SCALE: 1/16" = 1'-0"

EXTERIOR TRIM KEY

- | | |
|------------------|------------|
| (V) VINYL CORNER | (3) 1 x 8 |
| (1) 1 x 4 | (4) 1 x 10 |
| (2) 1 x 6 | (5) 1 x 12 |

NOTE: EXTERIOR TRIM NOTATIONS INDICATE TRIM PIECE SIZE ONLY. ACTUAL TRIM MATERIAL / FINISH PER DIVISION SPECIFICATIONS.


NOTE:

SIDES AND REAR WINDOW GRIDS, WHEN REQUIRED BY COMMUNITY, SHALL MATCH THOSE OF FRONT ELEVATION

NOTE:


ALL ELEVATIONS DRAWN AS SLAB ON GRADE FOUNDATION. BASEMENT FOUNDATION SIMILAR.

NOTE: ALL OVERHANGS TO BE 12" EXCEPT AS NOTED.

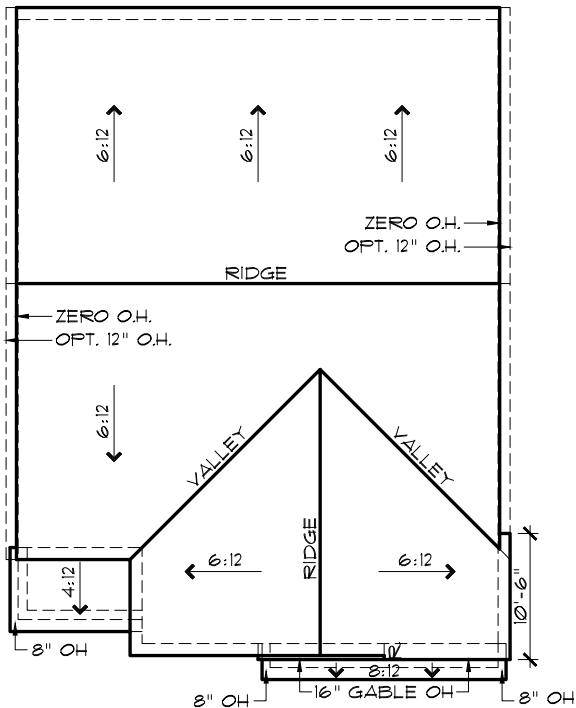

ROOF PLAN A

SCALE: 1/16" = 1'-0"

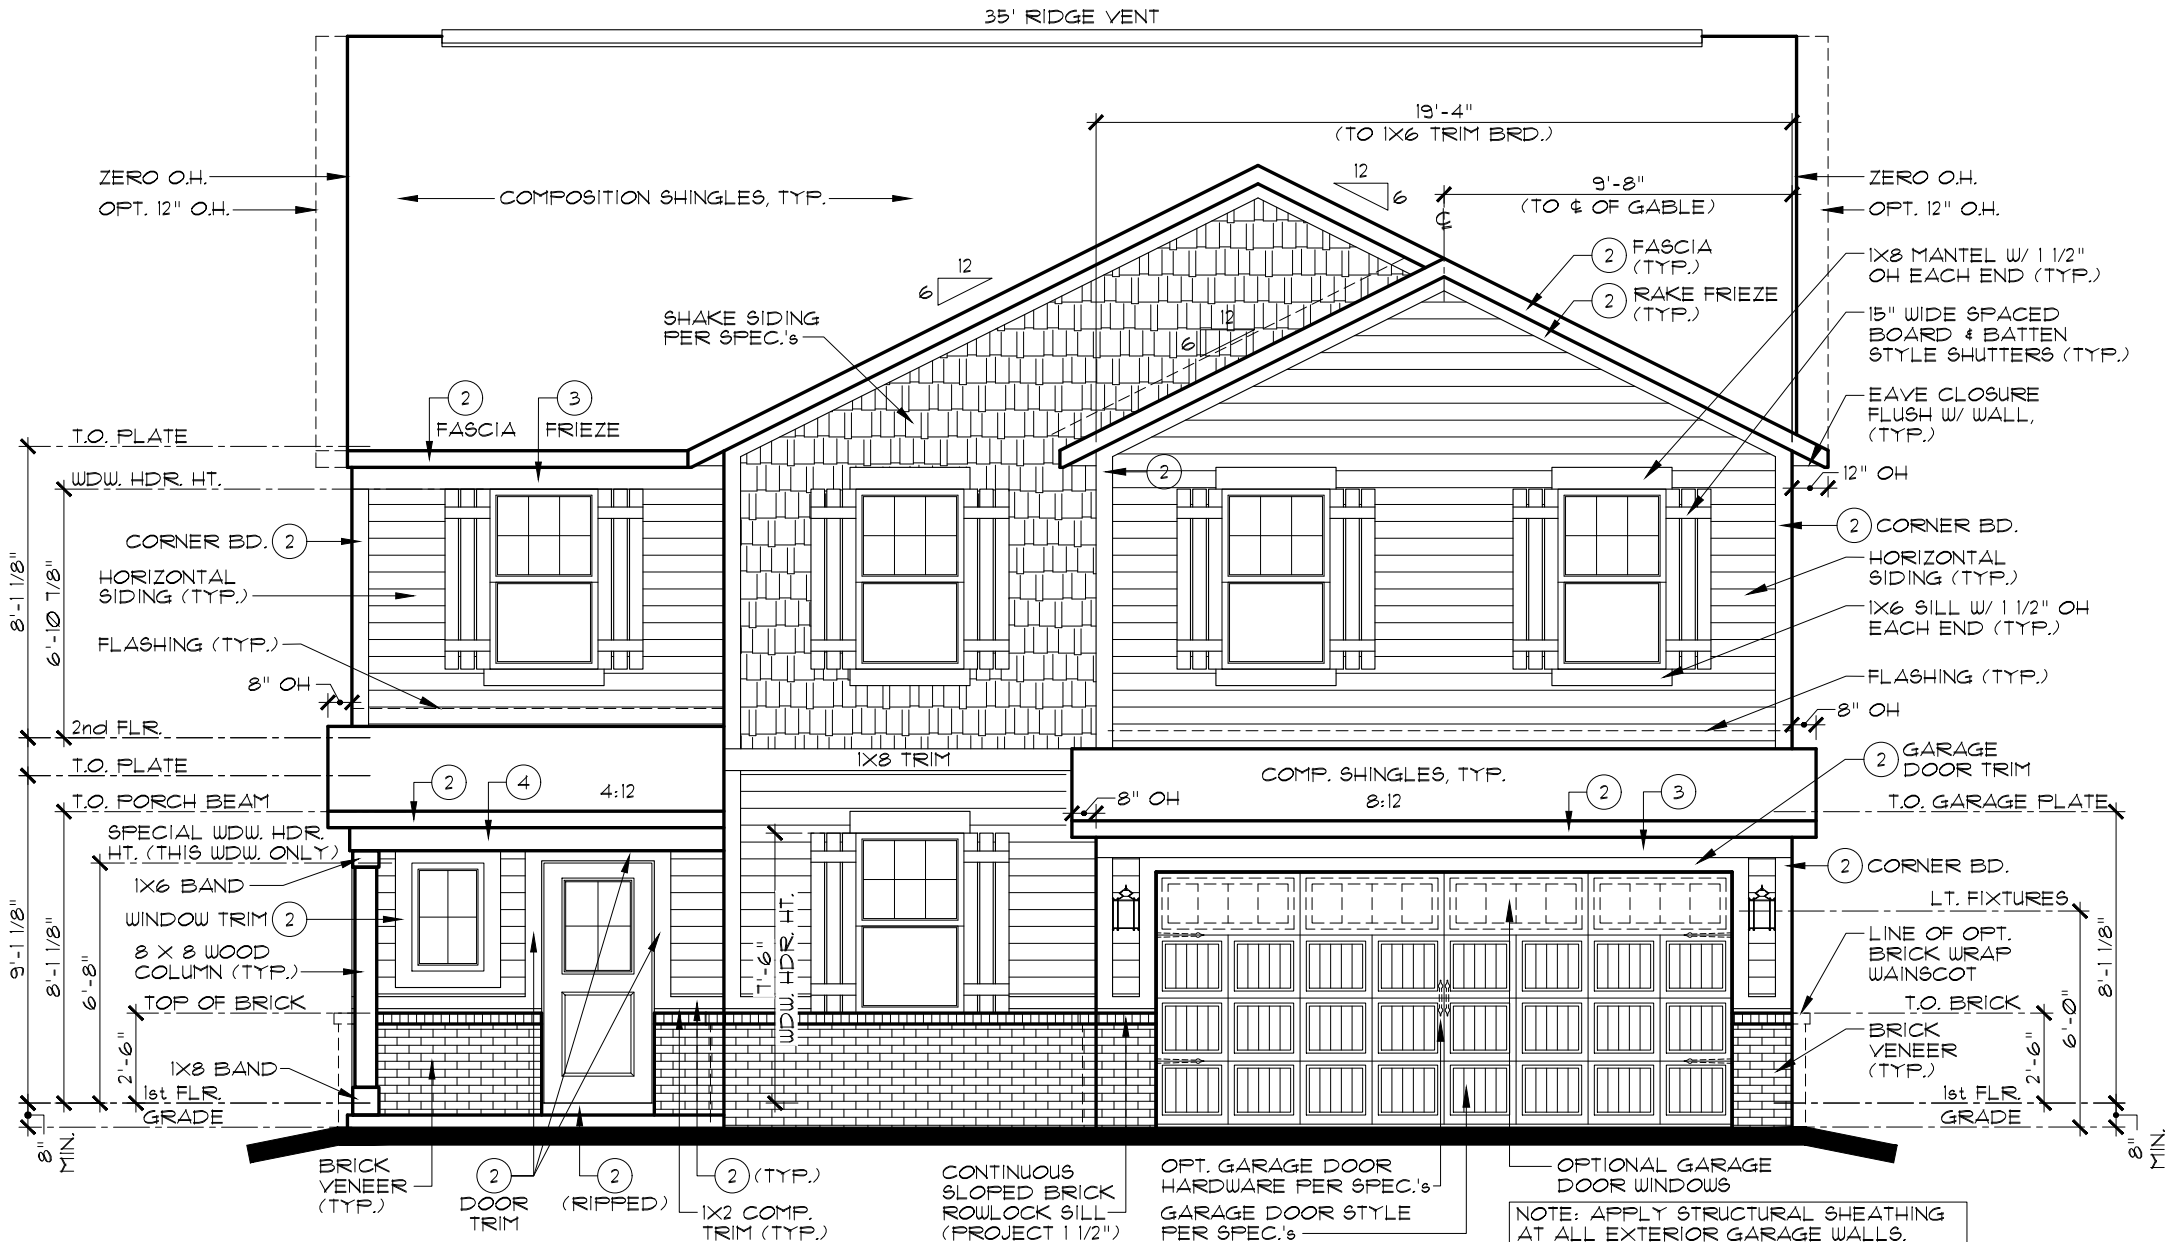

FRONT ELEVATION A

SCALE: 3/16" = 1'-0"

INDIANAPOLIS DIVISION



EVERYTHING'S INCLUDED®

REMARKS

DATE

6/16/23

REV. NO.

1

2

3

4

5

THESE PLANS AND THE DESIGNS CONTAINED HEREIN ARE THE SOLE PROPERTY OF LENNAR CORPORATION. © 2018 LENNAR CORPORATION. ALL RIGHTS RESERVED.

LENNAR CORPORATION EXPRESSLY RESERVES ITS COPYRIGHT AND OTHER PROPERTY RIGHTS IN THESE DESIGNS AND DRAWINGS. UNAUTHORIZED DUPLICATION OR DISTRIBUTION OF THESE PLANS IS PROHIBITED.

LENNAR®

WENTWORTH A


ELEVATIONS, ROOF PLAN

OPTION DESCRIPTION

MODEL


SHEET NO.

A1.1A

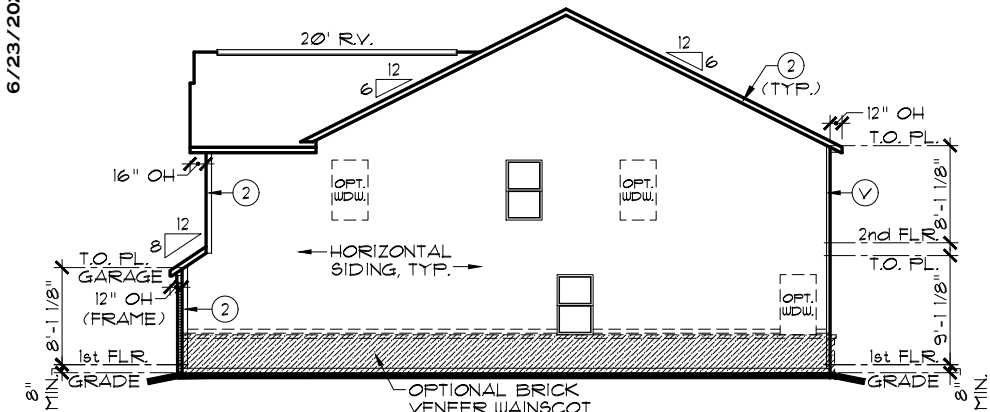


RIGHT ELEVATION

SCALE: 1/16" = 1'-0"

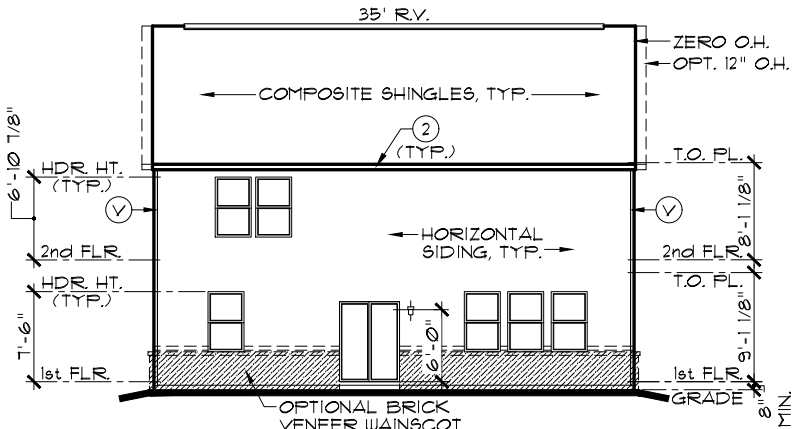

REAR ELEVATION

SCALE: 1/16" = 1'-0"

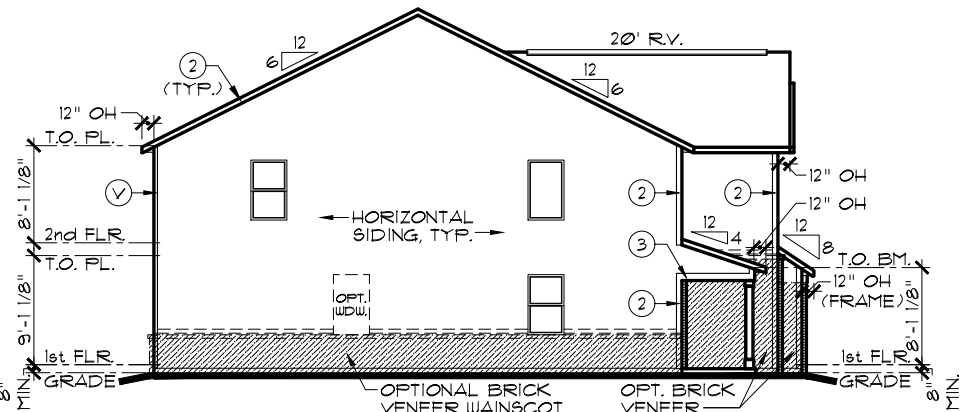

LEFT ELEVATION

SCALE: 1/16" = 1'-0"

EXTERIOR TRIM KEY

- V VINYL CORNER
- 1 1 x 4
- 2 1 x 6
- 3 1 x 8
- 4 1 x 10
- 5 1 x 12

NOTE: EXTERIOR TRIM NOTATIONS INDICATE TRIM PIECE SIZE ONLY. ACTUAL TRIM MATERIAL / FINISH PER DIVISION SPECIFICATIONS.

NOTE:

SIDES AND REAR WINDOW GRIDS, WHEN REQUIRED BY COMMUNITY, SHALL MATCH THOSE OF FRONT ELEVATION

NOTE:


ALL ELEVATIONS DRAWN AS SLAB ON GRADE FOUNDATION. BASEMENT FOUNDATION SIMILAR.

FRONT-FACING BRICK AREA CALCULATIONS

TOTAL FRONT-FACING EXTERIOR WALL AREA:	418.9 SF
AREA OF FRONT-FACING WALL COVERED BY BRICK:	148.6 SF
PERCENTAGE OF FRONT-FACING WALL COVERED BY BRICK:	35.5%


OPT. GARAGE DOOR I/O WINDOWS SUBTRACTS 31.4 SF. FROM BRICK AND TOTAL

NOTE: ALL OVERHANGS TO BE 12" EXCEPT AS NOTED.

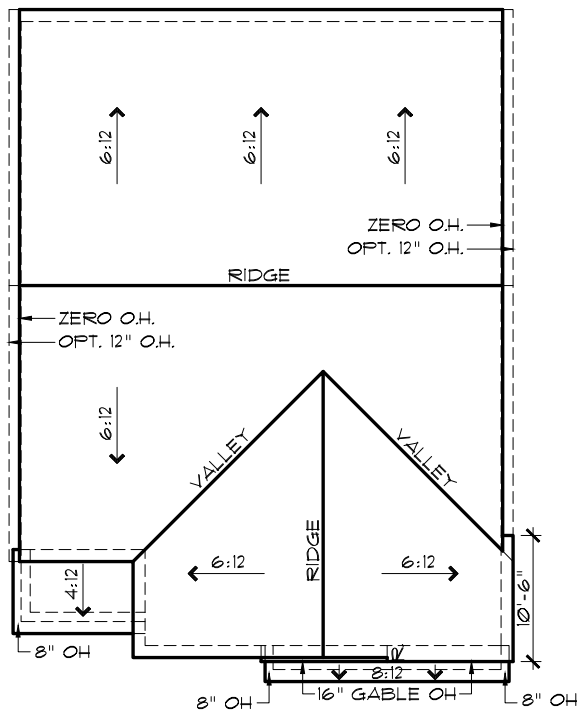

ROOF PLAN A

SCALE: 1/16" = 1'-0"

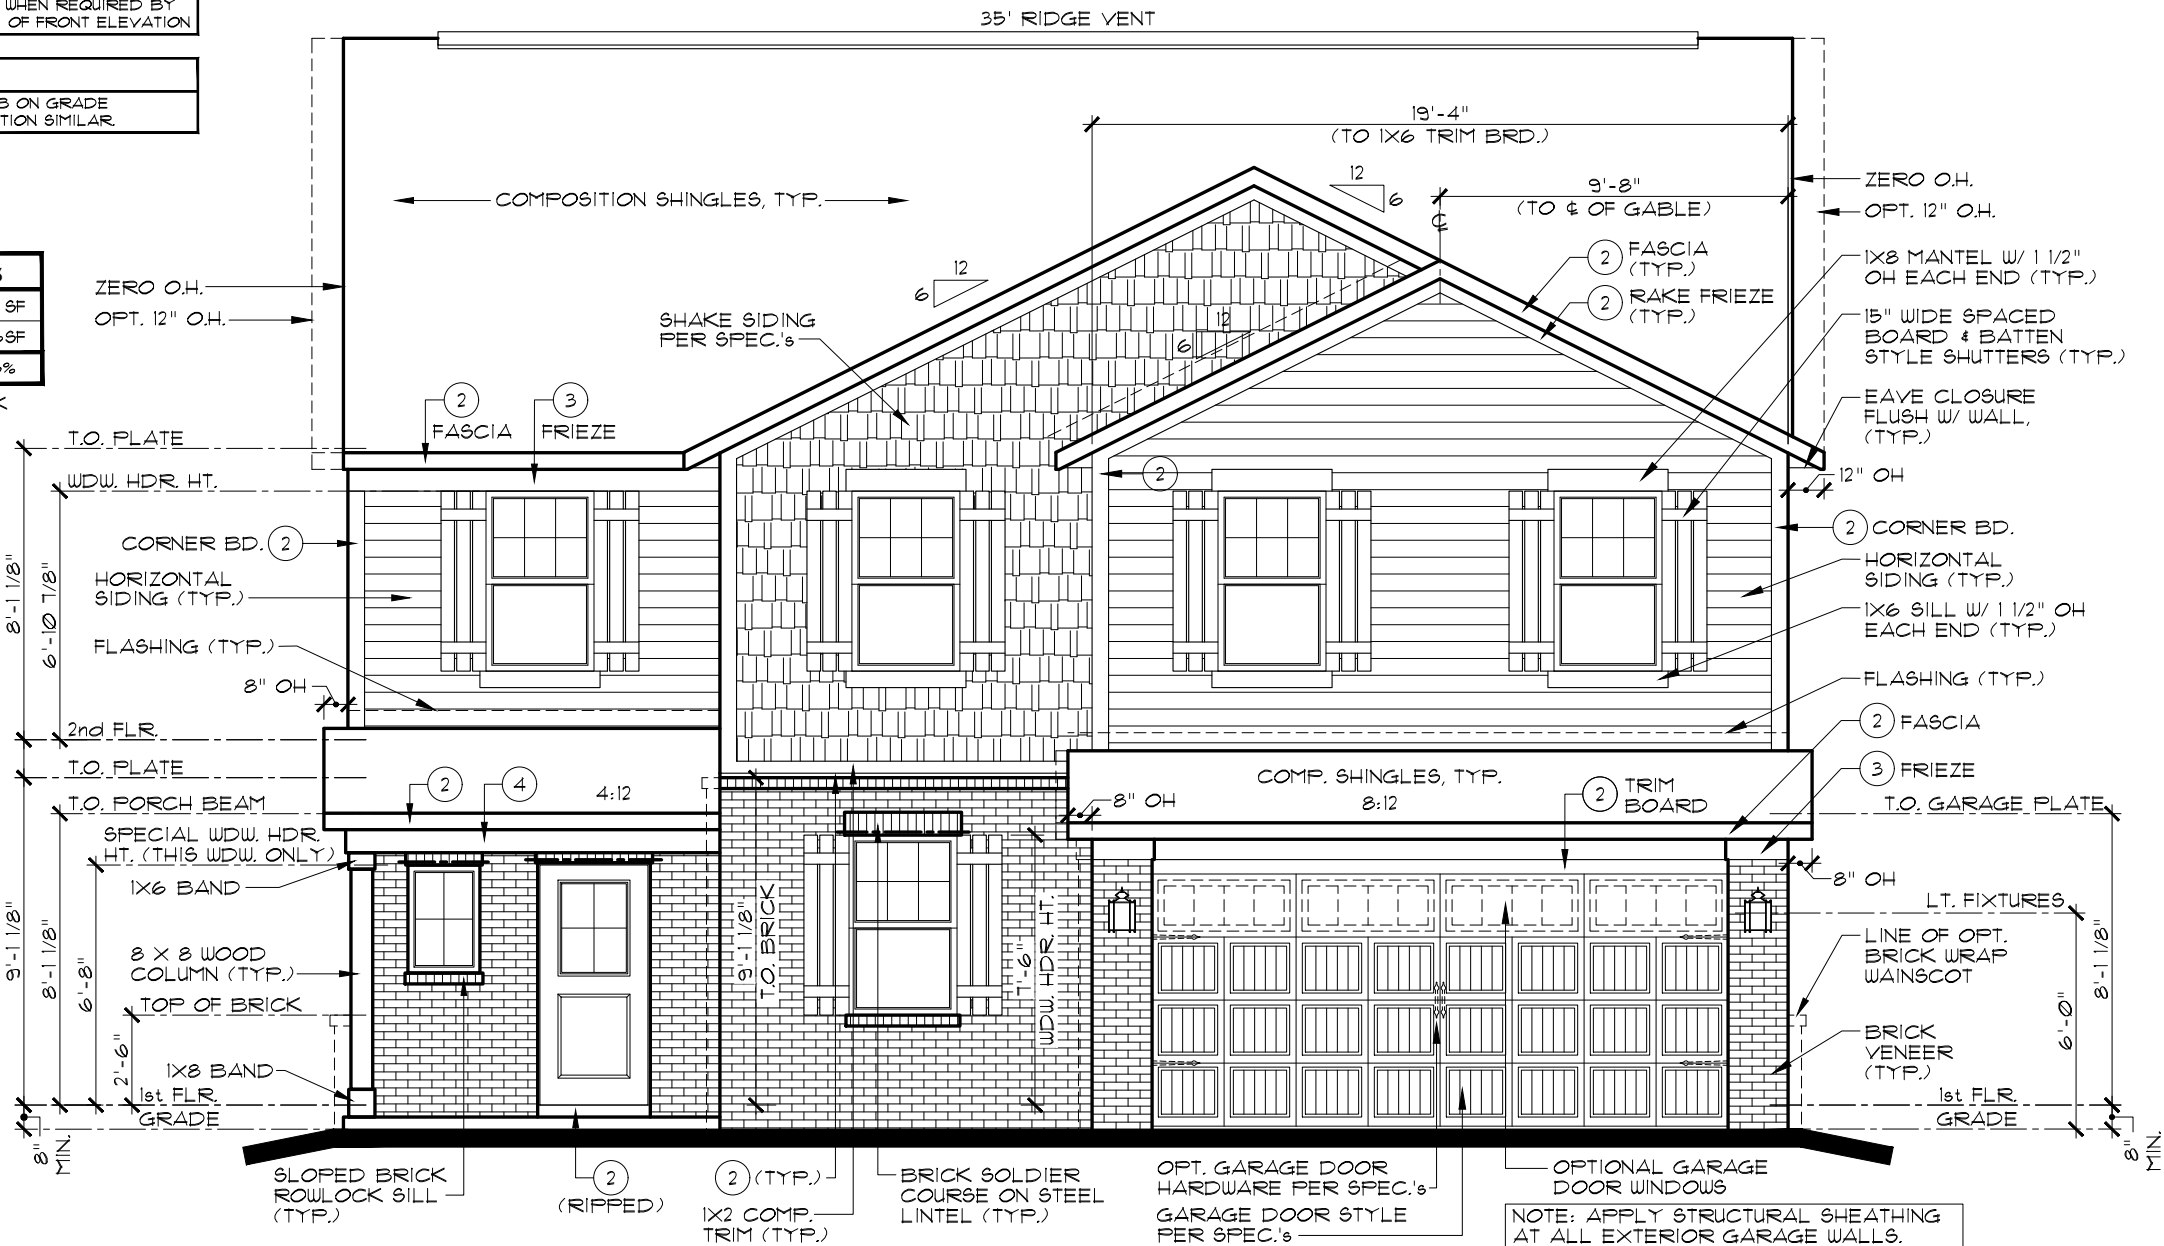

FRONT ELEVATION A

ADDITIONAL BRICK OPT.

SCALE: 3/16" = 1'-0"

INDIANAPOLIS DIVISION



EVERYTHING'S INCLUDED*


REV. NO.	DATE	REMARKS
1	6/16/23	FULL RELEASE
2		
3		
4		
5		

THESE PLANS AND THE DESIGNS CONTAINED HEREIN ARE THE SOLE PROPERTY OF LENNAR CORPORATION. © 2018 LENNAR CORPORATION. ALL RIGHTS RESERVED. LENNAR CORPORATION EXPRESSLY RESERVES ITS COPYRIGHT AND OTHER PROPERTY RIGHTS IN THESE DESIGNS AND DRAWINGS. UNAUTHORIZED DUPLICATION OR DISTRIBUTION OF THESE PLANS IS PROHIBITED.

MODEL	SET NO.	DRAWN BY	COLLECTION	VENTURE
WENTWORTH A	3172A0	SAM/DAR		
DRAWING TITLE	ELEVATIONS, ROOF PLAN			
OPTION DESCRIPTION	ADDITIONAL BRICK OPTION			


SHEET NO.

A1.1A

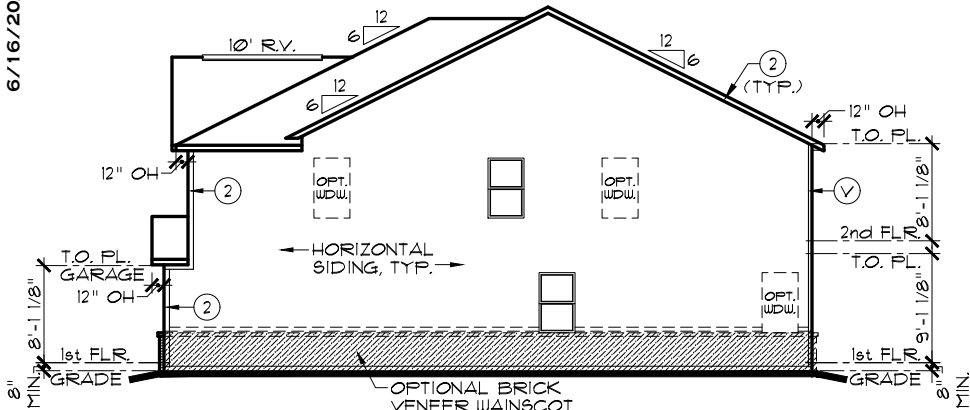


RIGHT ELEVATION

SCALE: 1/16" = 1'-0"

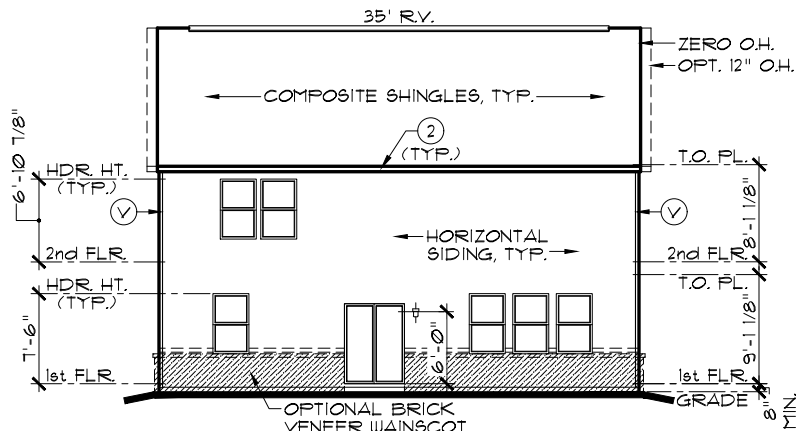

REAR ELEVATION

SCALE: 1/16" = 1'-0"

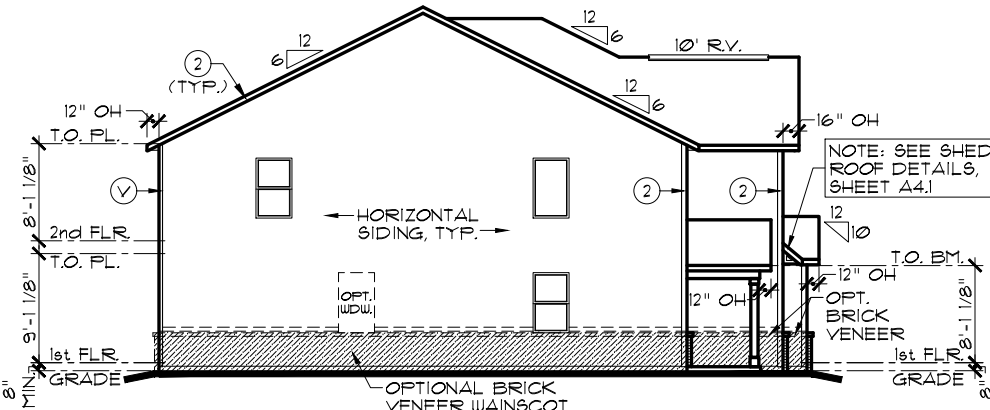

LEFT ELEVATION

SCALE: 1/16" = 1'-0"

EXTERIOR TRIM KEY

- V VINYL CORNER
- 1 1 x 4
- 2 1 x 6
- 3 1 x 8
- 4 1 x 10
- 5 1 x 12

NOTE: EXTERIOR TRIM NOTATIONS INDICATE TRIM PIECE SIZE ONLY. ACTUAL TRIM MATERIAL / FINISH PER DIVISION SPECIFICATIONS.


NOTE:

SIDES AND REAR WINDOW GRIDS, WHEN REQUIRED BY COMMUNITY, SHALL MATCH THOSE OF FRONT ELEVATION

NOTE:


ALL ELEVATIONS DRAWN AS SLAB ON GRADE FOUNDATION. BASEMENT FOUNDATION SIMILAR.

NOTE: ALL OVERHANGS TO BE 12" EXCEPT AS NOTED.

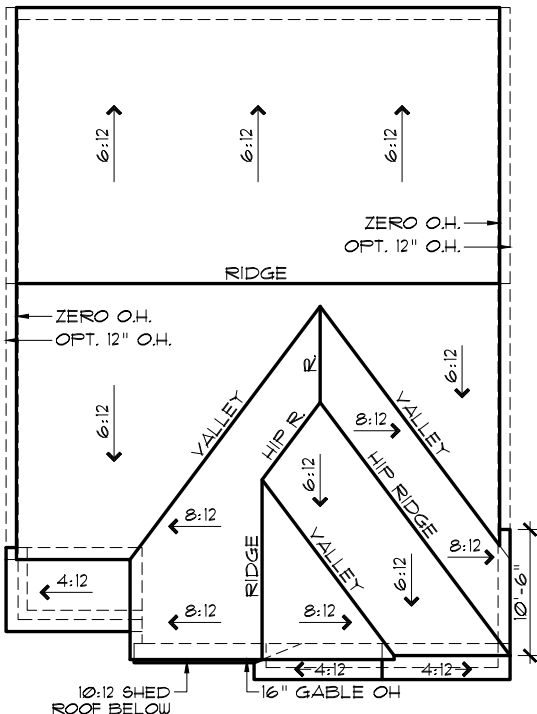

ROOF PLAN B

SCALE: 1/16" = 1'-0"

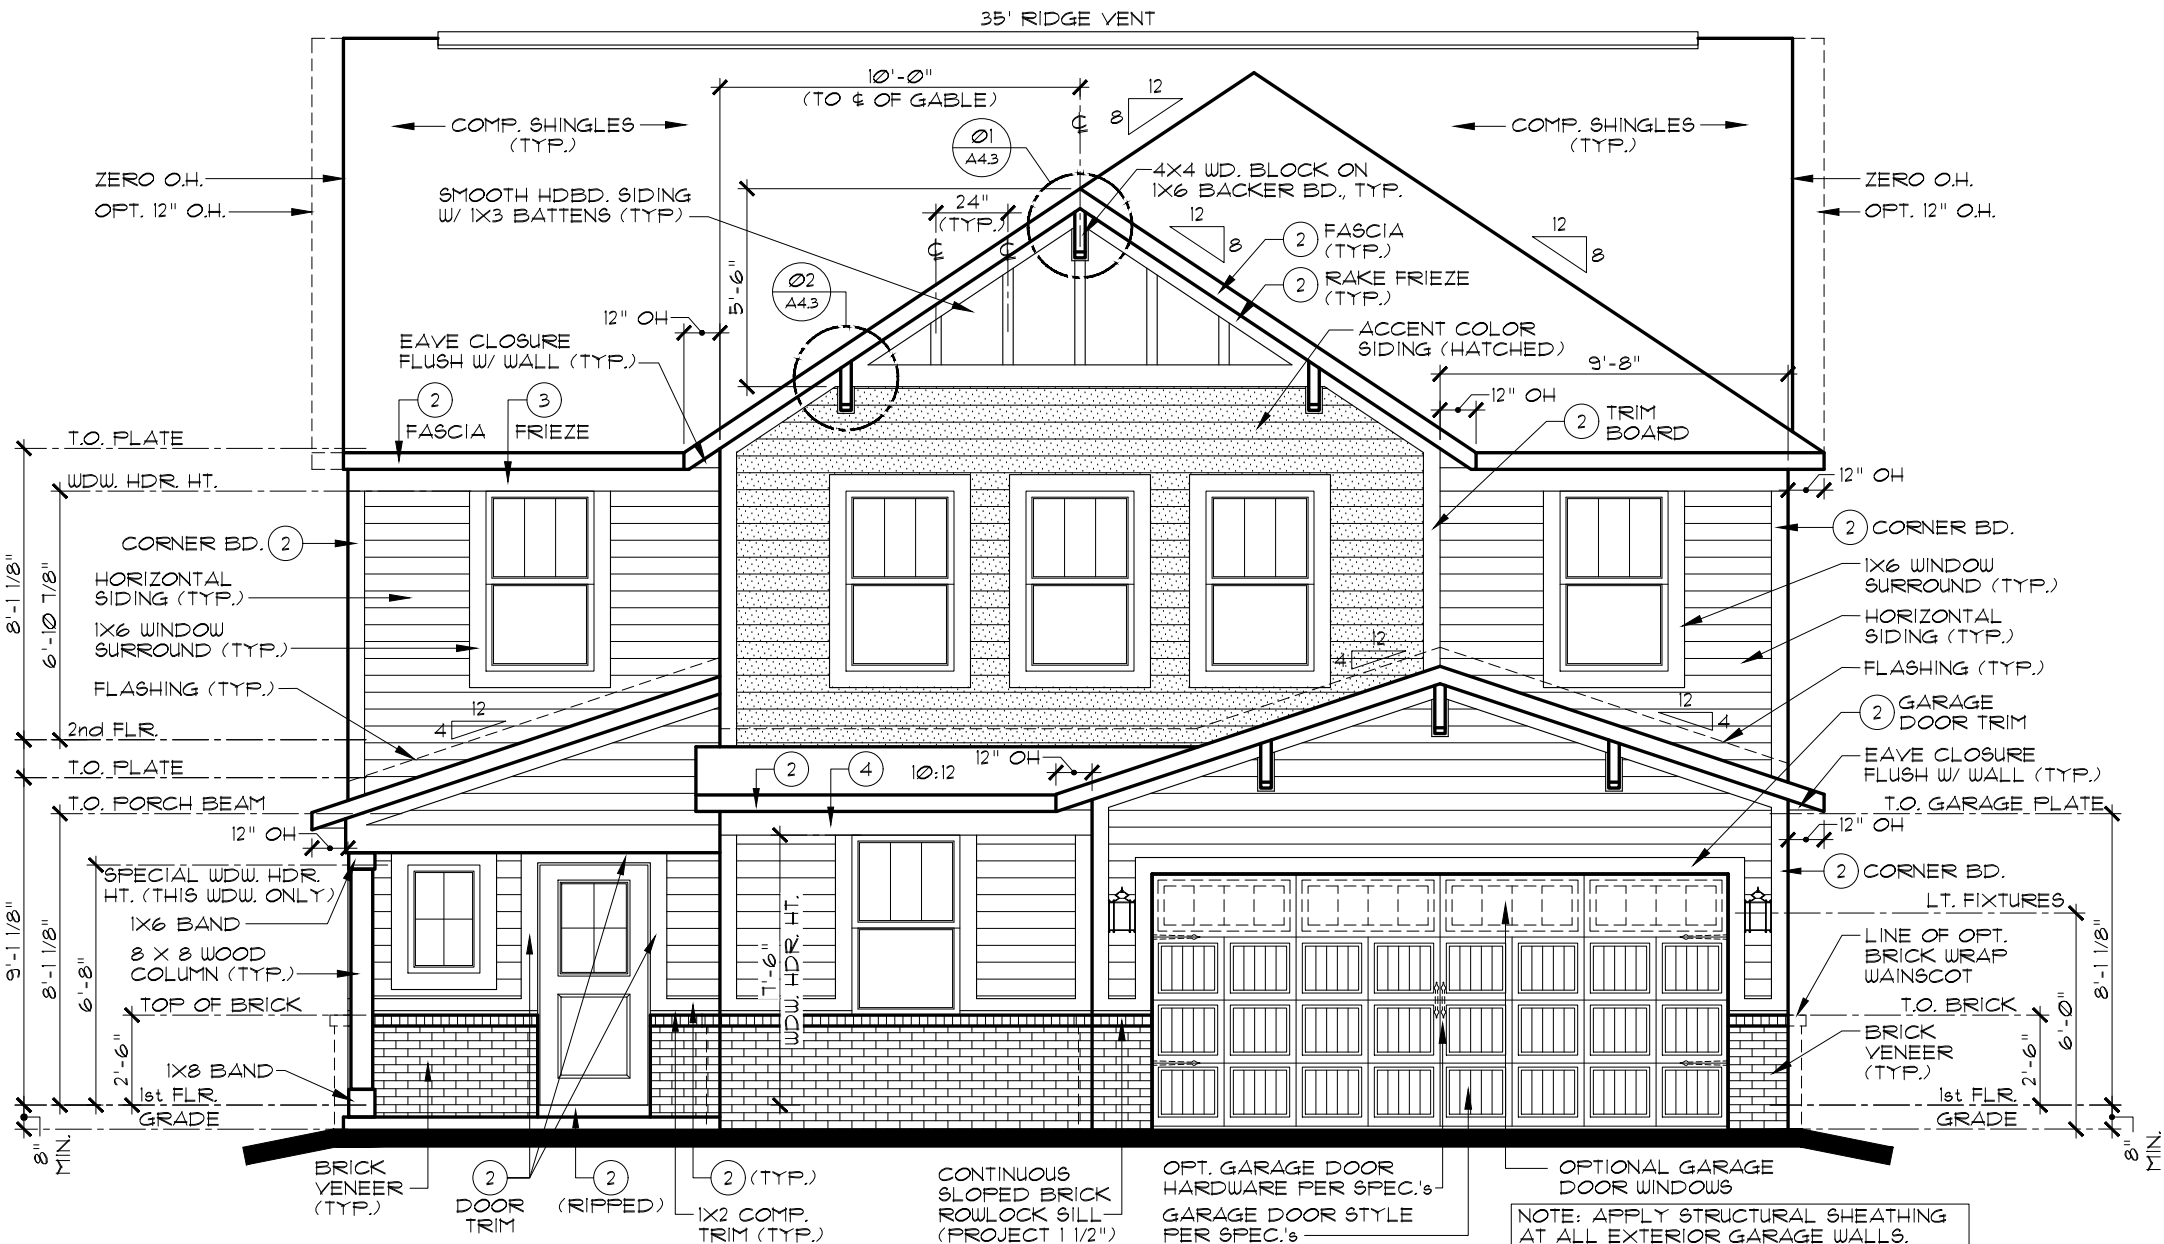

FRONT ELEVATION B

SCALE: 3/16" = 1'-0"

INDIANAPOLIS DIVISION



EVERYTHING'S INCLUDED®

REV. NO.	DATE	REMARKS
1	6/16/23	FULL RELEASE
2		
3		
4		
5		




THESE PLANS AND THE DESIGNS CONTAINED HEREIN ARE THE SOLE PROPERTY OF LENNAR CORPORATION. © 2018 LENNAR CORPORATION. ALL RIGHTS RESERVED.

LENNAR CORPORATION EXPRESSLY RESERVES ITS COPYRIGHT AND OTHER PROPERTY RIGHTS IN THESE DESIGNS AND DRAWINGS. UNAUTHORIZED DUPLICATION OR DISTRIBUTION OF THESE PLANS IS PROHIBITED.

MODEL	SET NO.	DRAWN BY	COLLECTION	VENTURE
WENTWORTH B	3172B0	SAM/DAR		
ELEVATIONS, ROOF PLAN				
OPTION DESCRIPTION				

SHEET NO.

A1.1B

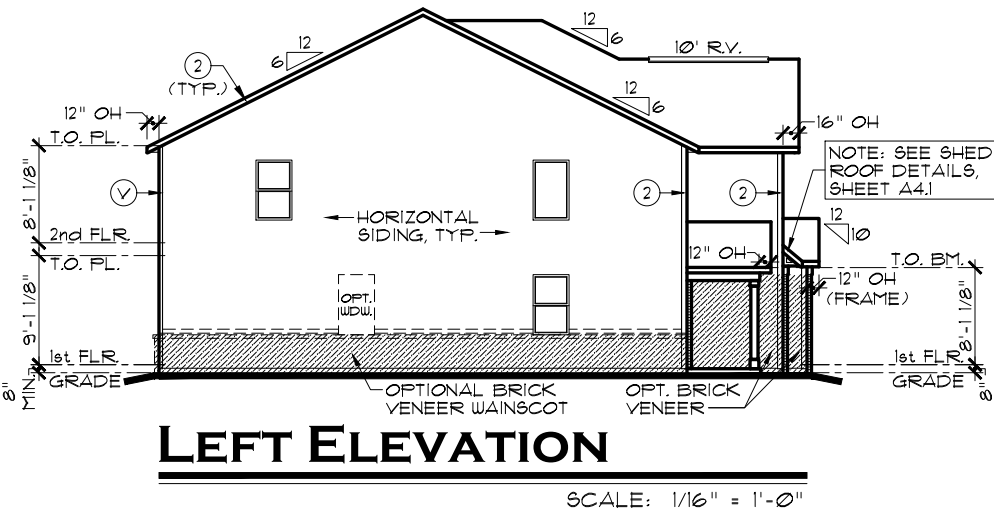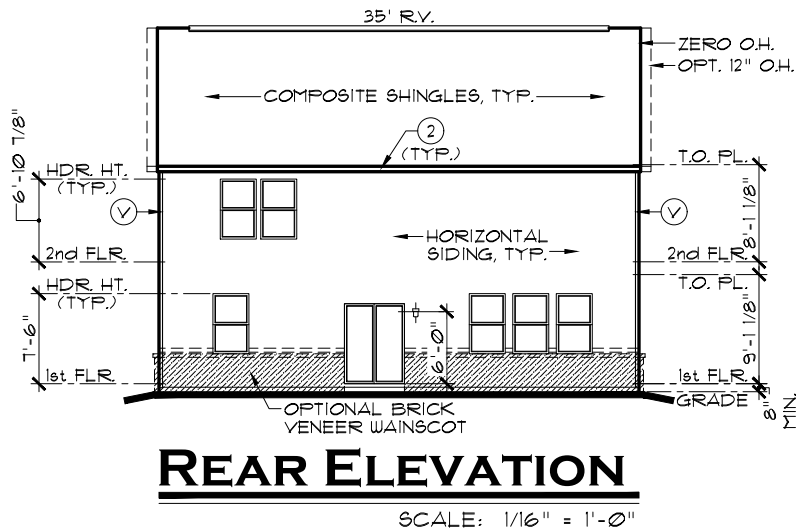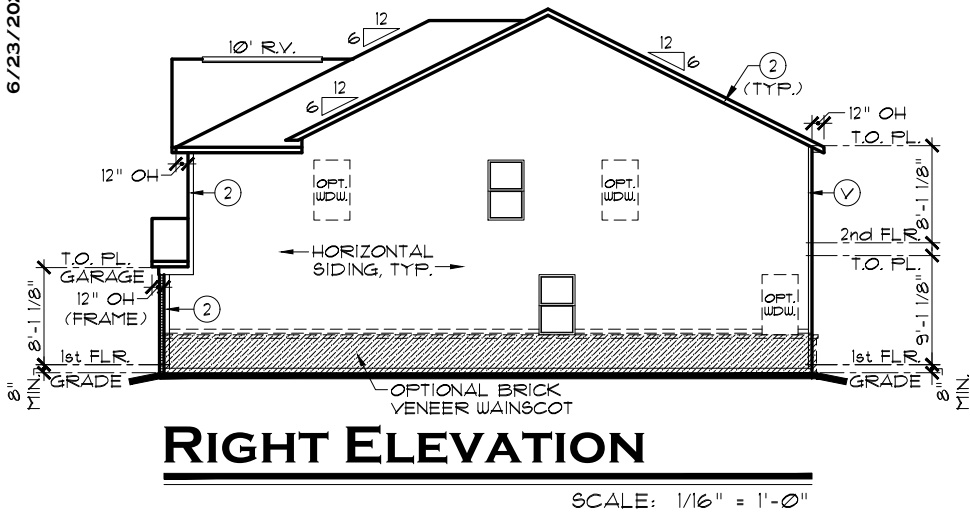


EXTERIOR TRIM KEY				
ⓧ VINYL CORNER	③ 1 x 8			
① 1 x 4	④ 1 x 10			
② 1 x 6	⑤ 1 x 12			
NOTE: EXTERIOR TRIM NOTATIONS INDICATE TRIM PIECE SIZE ONLY. ACTUAL TRIM MATERIAL / FINISH PER DIVISION SPECIFICATIONS.				

NOTE:	
SIDES AND REAR WINDOW GRIDS, WHEN REQUIRED BY COMMUNITY, SHALL MATCH THOSE OF FRONT ELEVATION	
NOTE:	
ALL ELEVATIONS DRAWN AS SLAB ON GRADE FOUNDATION. BASEMENT FOUNDATION SIMILAR	
NOTE:	
STEEL LINTELS AND MASONRY CONSTRUCTION ABOVE GARAGE DOORS SHALL COMPLY WITH THE 2020 INDIANA RESIDENTIAL CODE, SECTION R 103.8.3	


FRONT-FACING BRICK AREA CALCULATIONS	
TOTAL FRONT-FACING EXTERIOR WALL AREA:	435.8 SF
AREA OF FRONT-FACING WALL COVERED BY BRICK:	205.9 SF
PERCENTAGE OF FRONT-FACING WALL COVERED BY BRICK:	50.6%

OPT. GARAGE DOOR I/O WINDOWS SUBTRACTS 43.6 S.F. FROM BRICK AND TOTAL

NOTE: ALL OVERHANGS TO BE 12" EXCEPT AS NOTED.

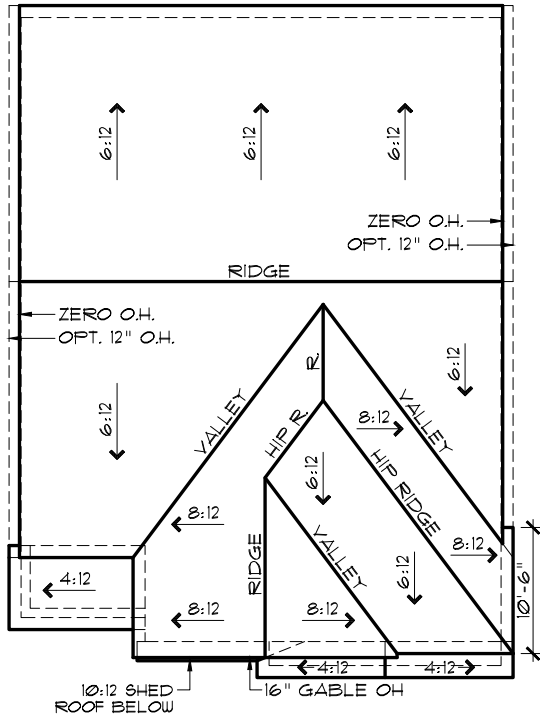

ROOF PLAN B
SCALE: 1/16" = 1'-0"

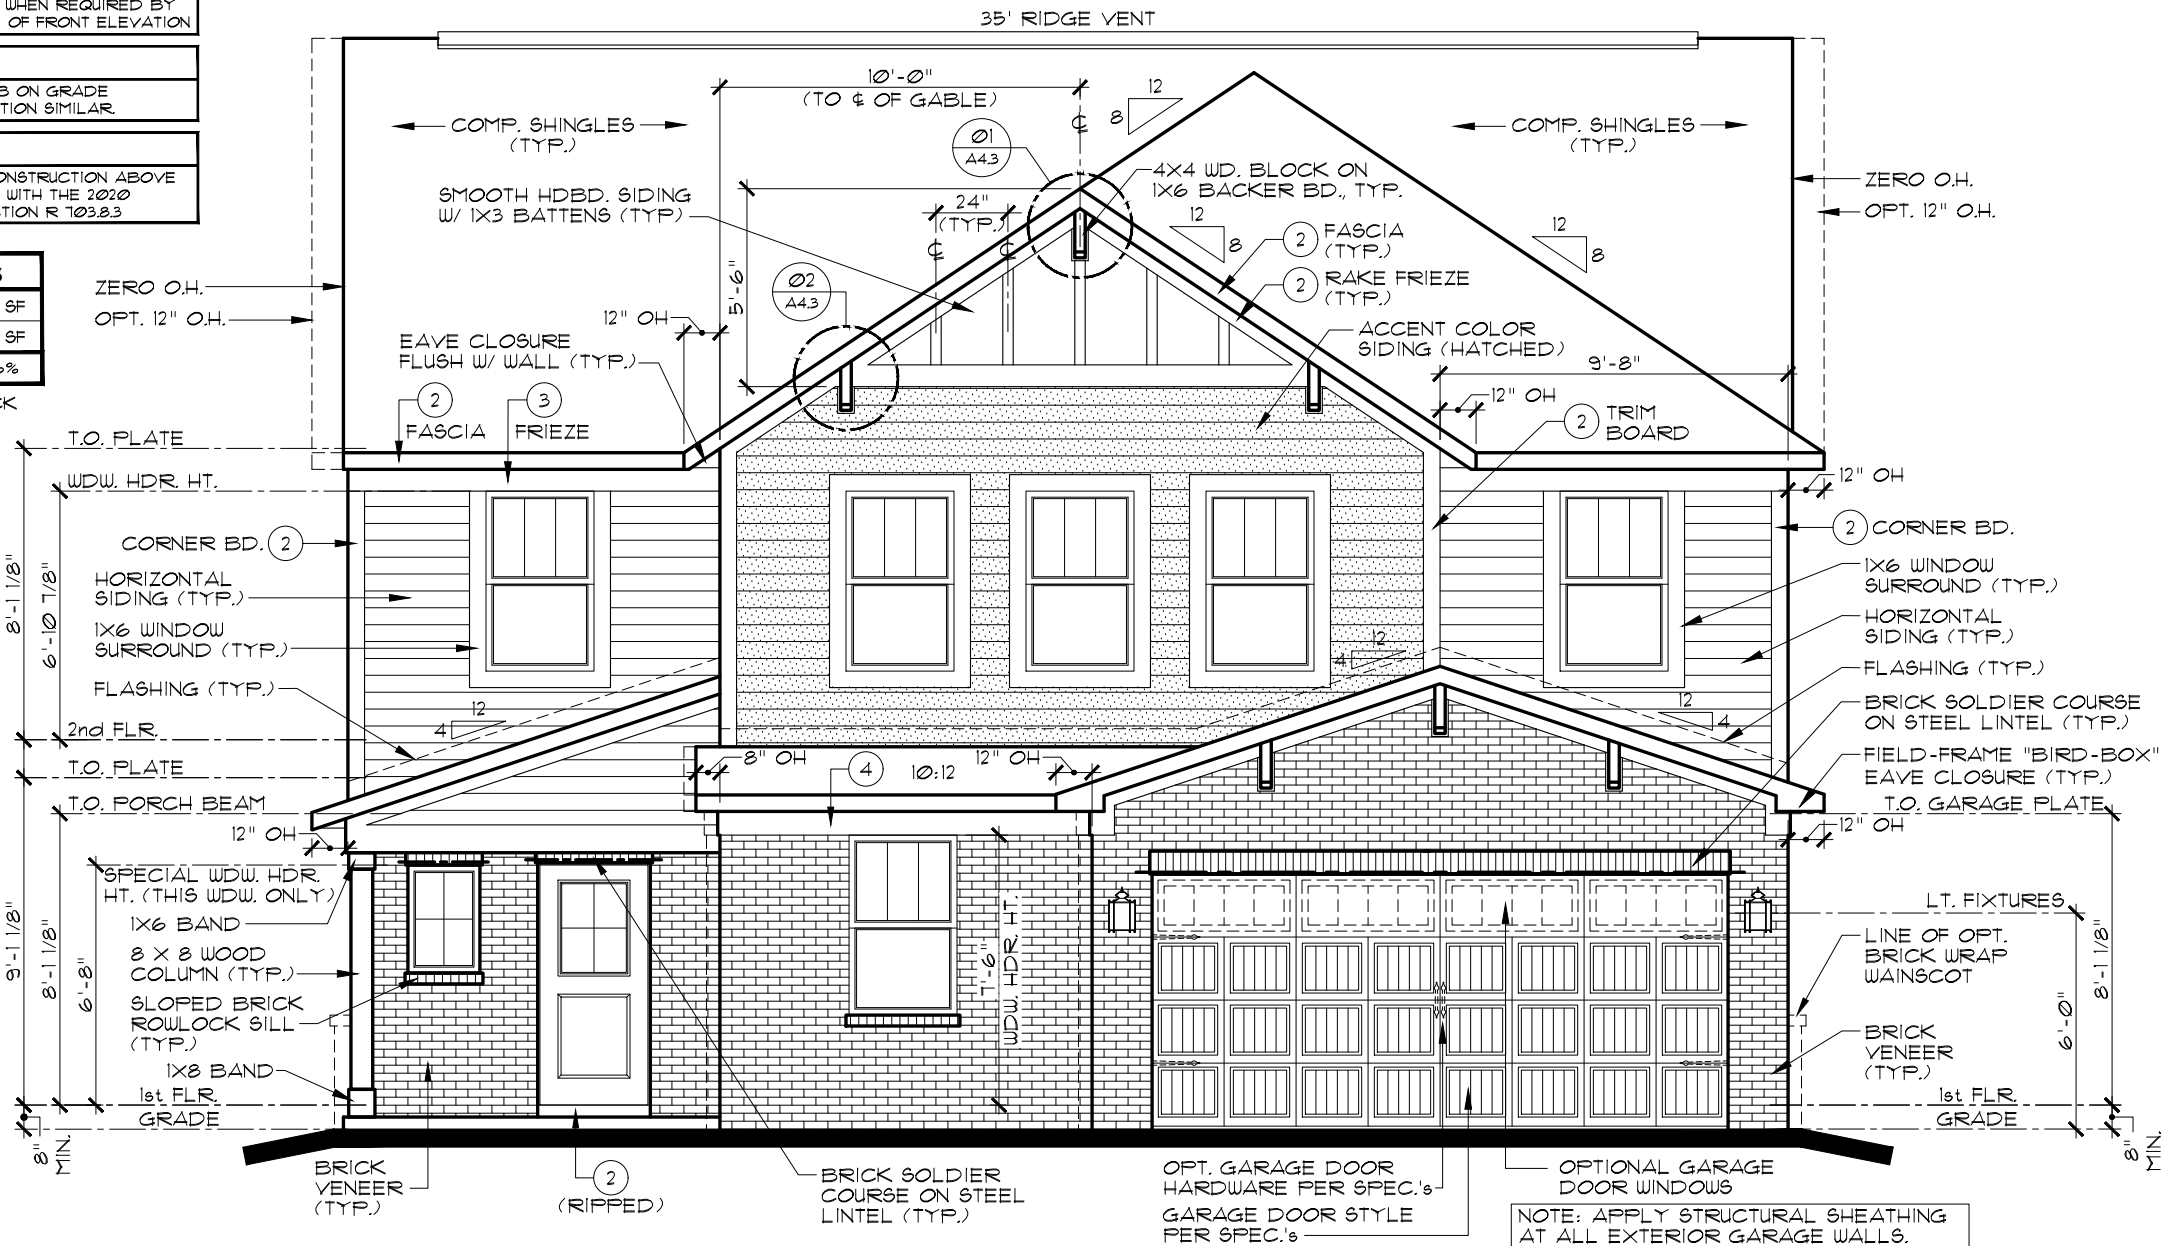

FRONT ELEVATION B
ADDITIONAL BRICK OPT.
SCALE: 3/16" = 1'-0"

INDIANAPOLIS DIVISION




EVERYTHING'S INCLUDED*

REMARKS	DATE	REV. NO.	1	2	3	4	5
	6/16/23	1					
		2					
		3					
		4					
		5					


THESE PLANS AND THE DESIGNS CONTAINED HEREIN ARE THE SOLE PROPERTY OF LENNAR CORPORATION. © 2018 LENNAR CORPORATION, ALL RIGHTS RESERVED. LENNAR CORPORATION EXPRESSLY RESERVES ITS COPYRIGHT AND OTHER PROPERTY RIGHTS IN THESE DESIGNS AND DRAWINGS. UNAUTHORIZED DUPLICATION OR DISTRIBUTION OF THESE PLANS IS PROHIBITED.

MODEL	SET NO.	DRAWN BY	COLLECTION	VENTURE
WENTWORTH B	3172B0	SAM/DAR		
ELEVATIONS, ROOF PLAN				
OPTION DESCRIPTION				
ADDITIONAL BRICK OPTION				

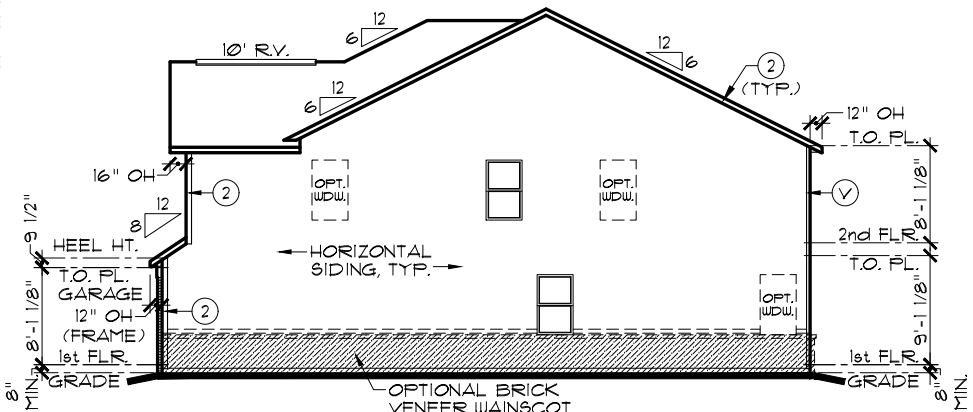


RIGHT ELEVATION

SCALE: 1/16" = 1'-0"

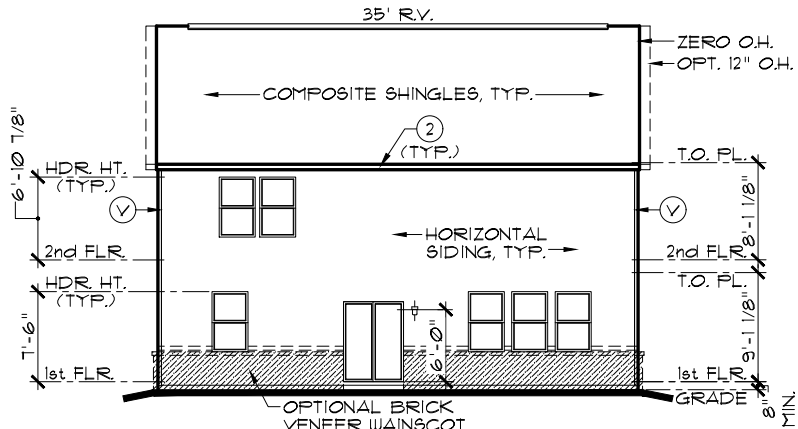

REAR ELEVATION

SCALE: 1/16" = 1'-0"

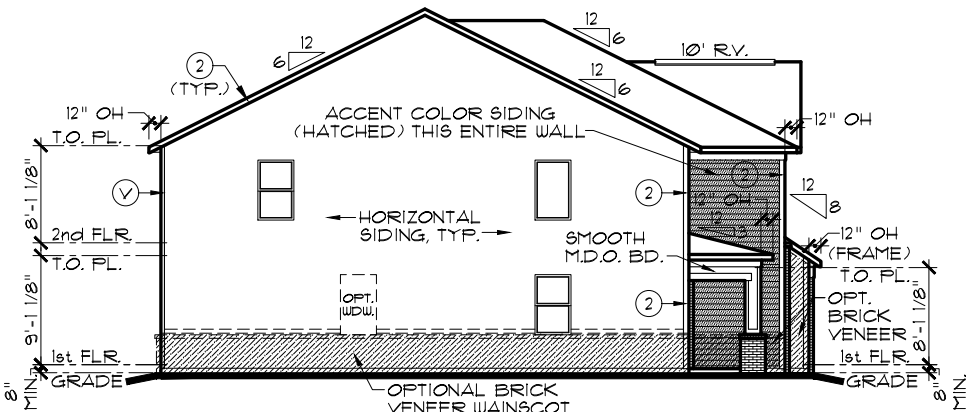

LEFT ELEVATION

SCALE: 1/16" = 1'-0"

EXTERIOR TRIM KEY

- (V) VINYL CORNER
- (1) 1 x 4
- (2) 1 x 6
- (3) 1 x 8
- (4) 1 x 10
- (5) 1 x 12

NOTE: EXTERIOR TRIM NOTATIONS INDICATE TRIM PIECE SIZE ONLY. ACTUAL TRIM MATERIAL / FINISH PER DIVISION SPECIFICATIONS.


NOTE:

SIDES AND REAR WINDOW GRIDS, WHEN REQUIRED BY COMMUNITY, SHALL MATCH THOSE OF FRONT ELEVATION

NOTE:


ALL ELEVATIONS DRAWN AS SLAB ON GRADE FOUNDATION. BASEMENT FOUNDATION SIMILAR.

NOTE: ALL OVERHANGS TO BE 12" EXCEPT AS NOTED.

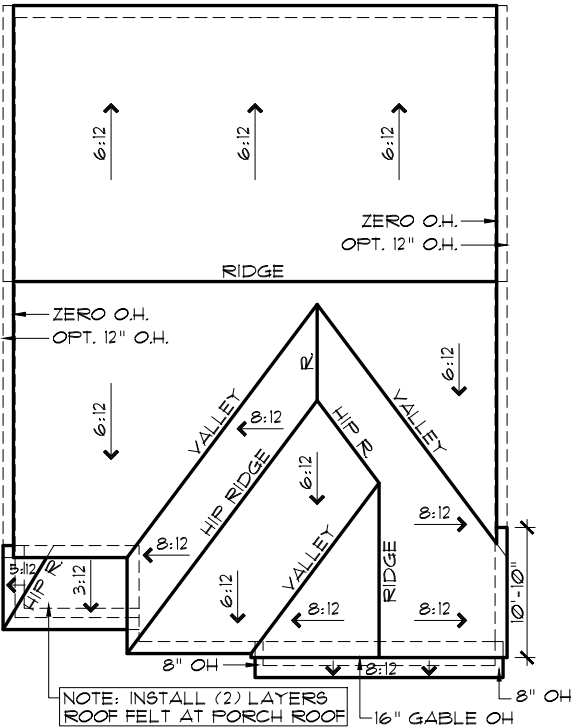

ROOF PLAN C

SCALE: 1/16" = 1'-0"

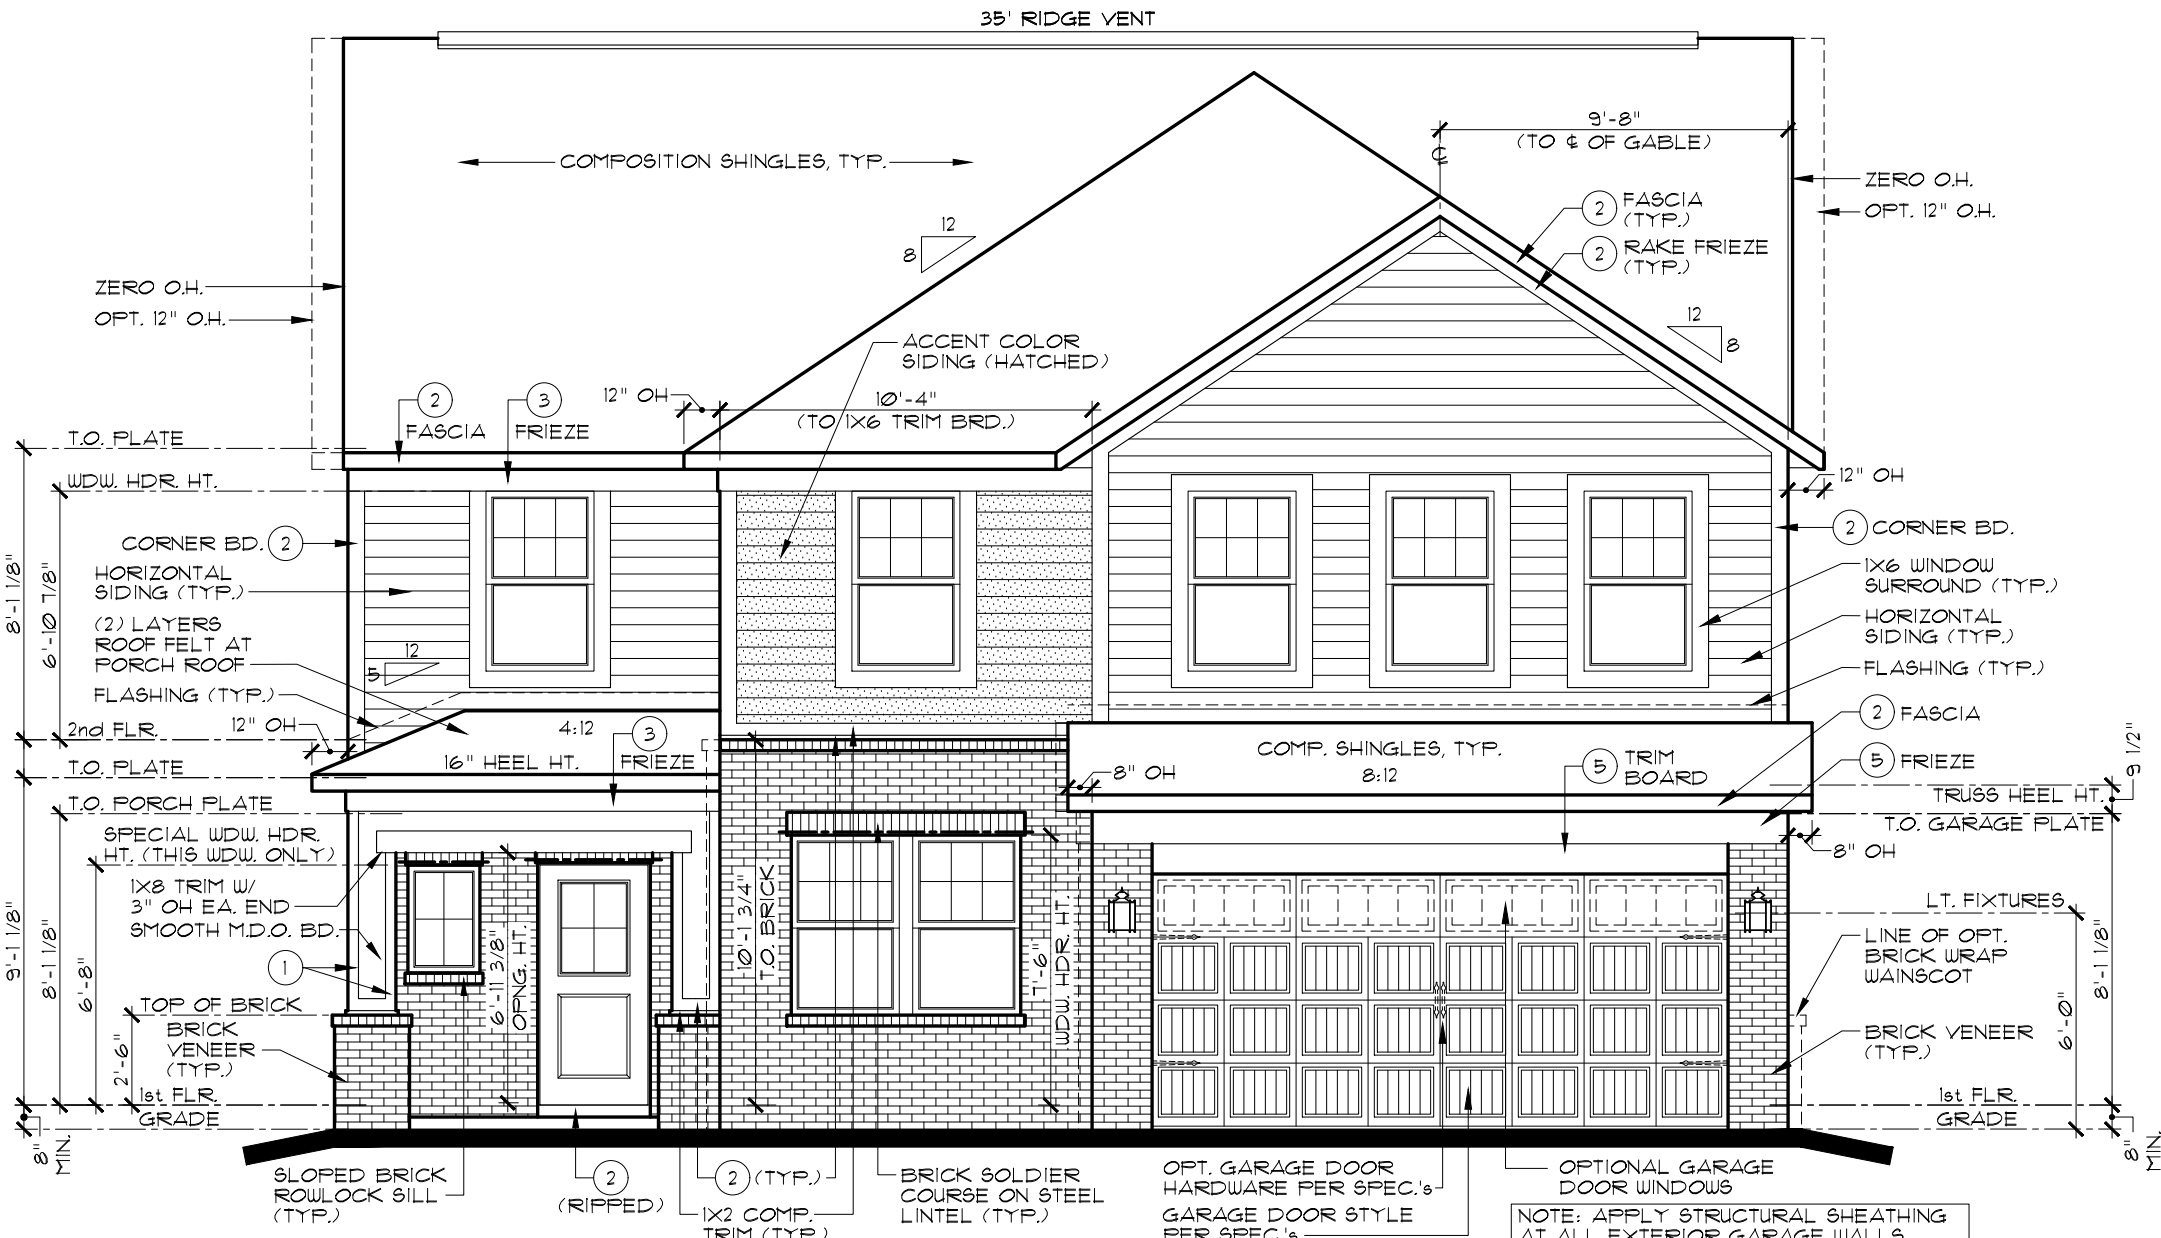

FRONT ELEVATION C

SCALE: 3/16" = 1'-0"

INDIANAPOLIS DIVISION



EVERYTHING'S INCLUDED®


REV. NO.	DATE	REMARKS
1	6/16/23	FULL RELEASE
2		
3		
4		
5		

THESE PLANS AND THE DESIGNS CONTAINED HEREIN ARE THE SOLE PROPERTY OF LENNAR CORPORATION. © 2018 LENNAR CORPORATION, ALL RIGHTS RESERVED. LENNAR CORPORATION EXPRESSLY RESERVES ITS COPYRIGHT AND OTHER PROPERTY RIGHTS IN THESE DESIGNS AND DRAWINGS. UNAUTHORIZED DUPLICATION OR DISTRIBUTION OF THESE PLANS IS PROHIBITED.

MODEL	SET NO.	DRAWN BY	COLLECTION	VENTURE
WENTWORTH C	3172CO	SAM/DAR		
ELEVATIONS, ROOF PLAN				
OPTION DESCRIPTION				


SHEET NO.

A1.1C

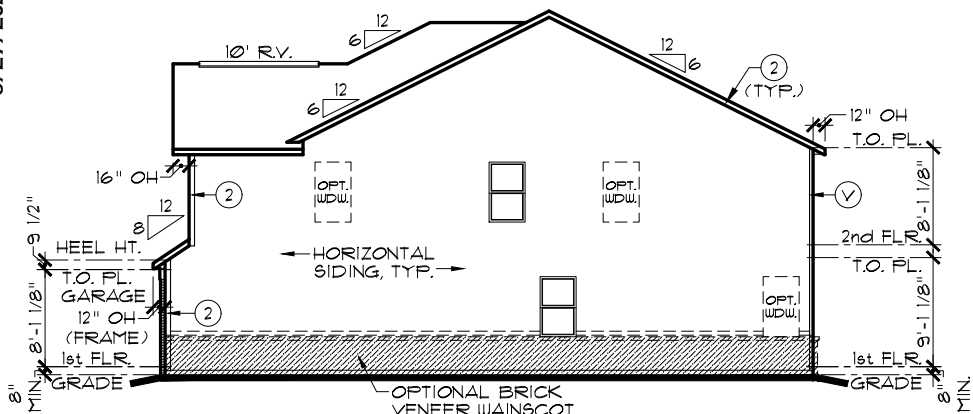


RIGHT ELEVATION

SCALE: 1/16" = 1'-0"

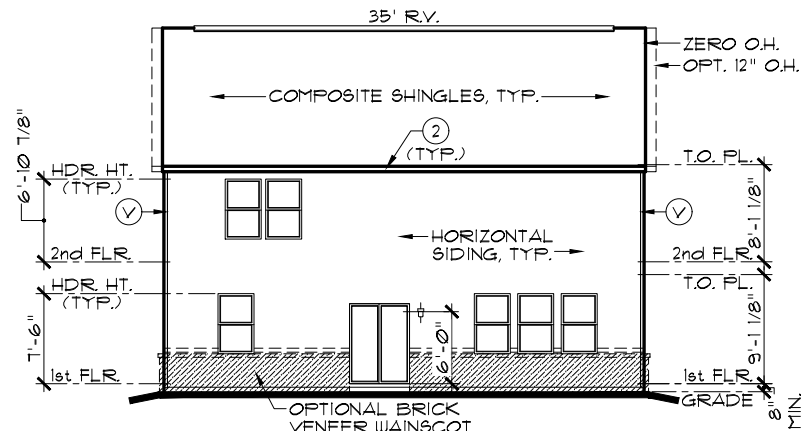

REAR ELEVATION

SCALE: 1/16" = 1'-0"

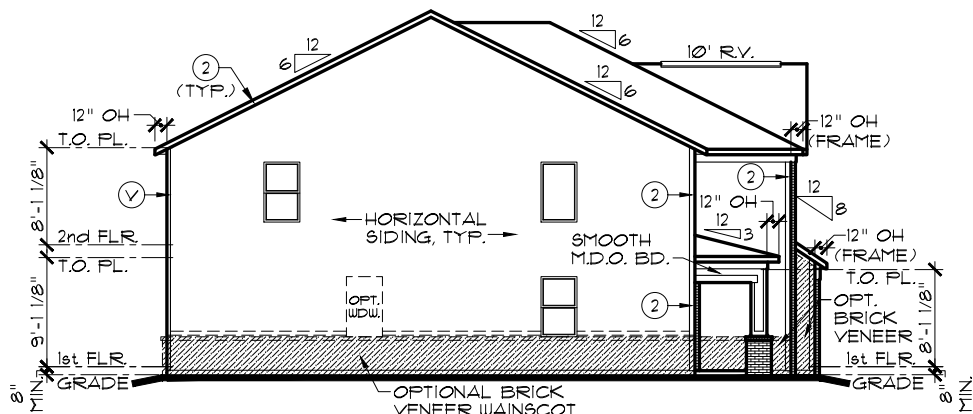

LEFT ELEVATION

SCALE: 1/16" = 1'-0"

EXTERIOR TRIM KEY

- V VINYL CORNER
- 1 1 x 4
- 2 1 x 6
- 3 1 x 8
- 4 1 x 10
- 5 1 x 12

NOTE: EXTERIOR TRIM NOTATIONS INDICATE TRIM PIECE SIZE ONLY. ACTUAL TRIM MATERIAL / FINISH PER DIVISION SPECIFICATIONS.

NOTE:

SIDES AND REAR WINDOW GRIDS, WHEN REQUIRED BY COMMUNITY, SHALL MATCH THOSE OF FRONT ELEVATION

NOTE:


ALL ELEVATIONS DRAWN AS SLAB ON GRADE FOUNDATION. BASEMENT FOUNDATION SIMILAR.

FRONT-FACING BRICK AREA CALCULATIONS

TOTAL FRONT-FACING EXTERIOR WALL AREA:	319.9 SF
AREA OF FRONT-FACING WALL COVERED BY BRICK:	202.2 SF
PERCENTAGE OF FRONT-FACING WALL COVERED BY BRICK:	53.2%


OPT. GARAGE DOOR I/O WINDOWS SUBTRACTS 26.8 SF. FROM BRICK AND TOTAL

NOTE: ALL OVERHANGS TO BE 12" EXCEPT AS NOTED.

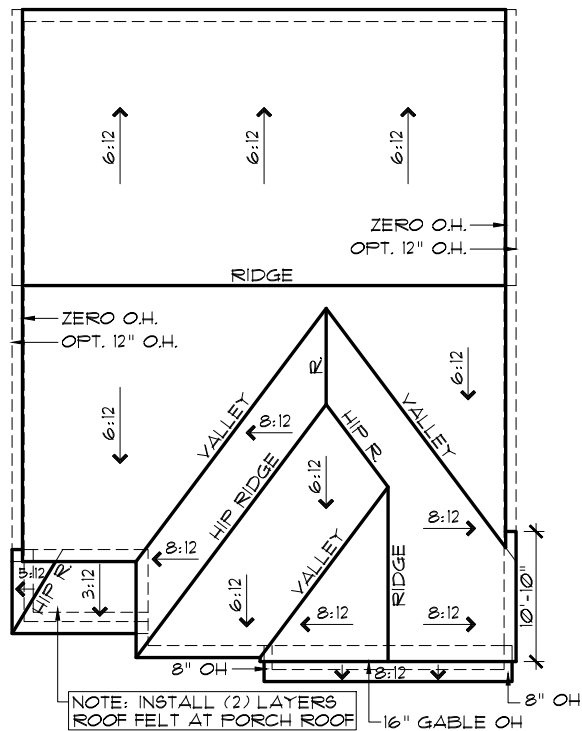

ROOF PLAN C

SCALE: 1/16" = 1'-0"

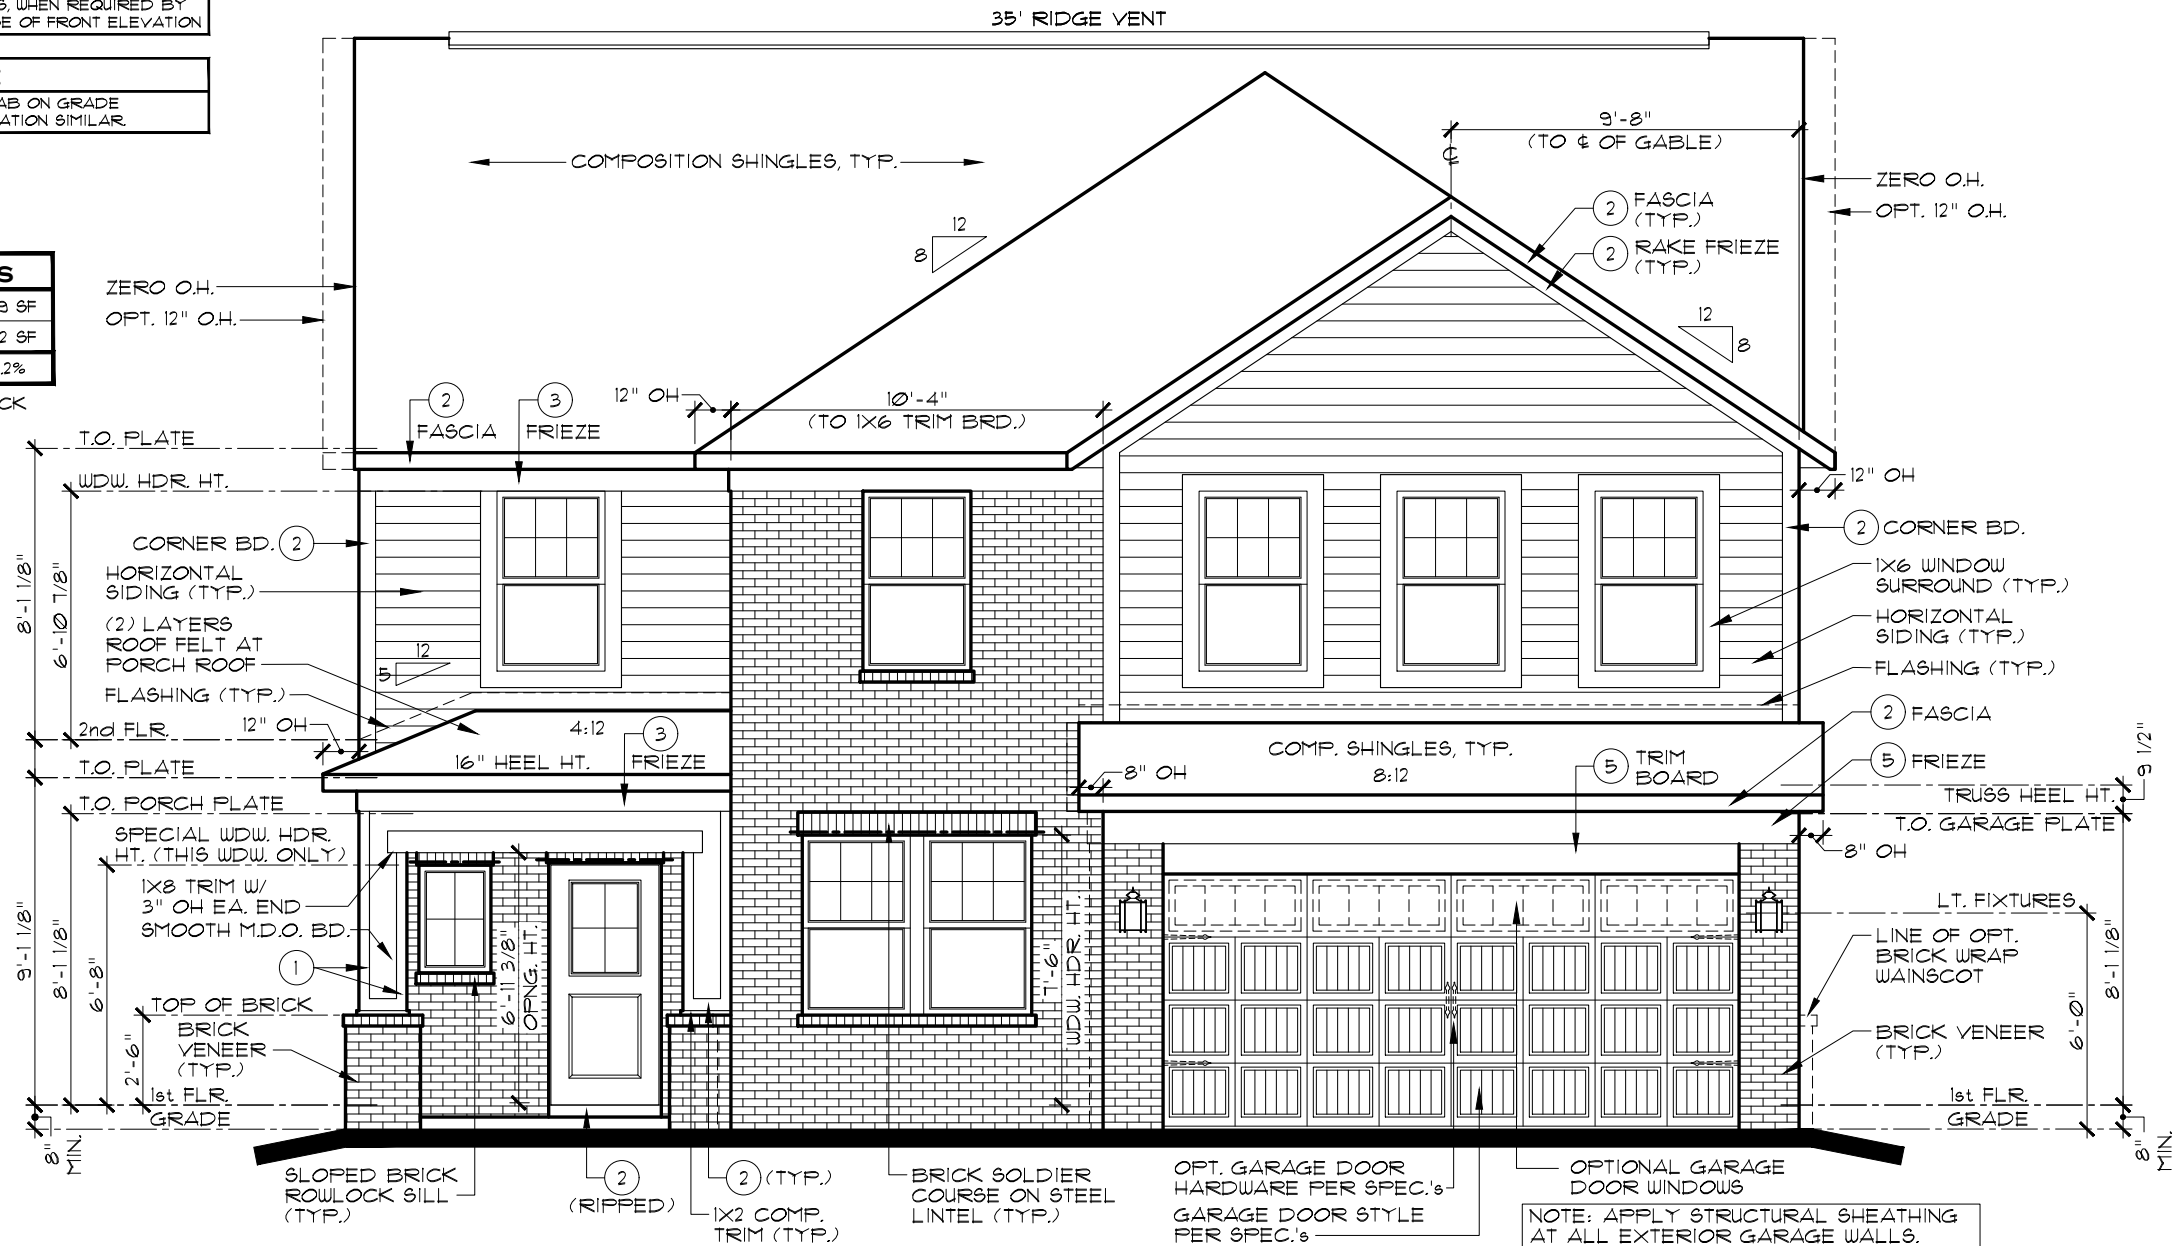

FRONT ELEVATION C

ADDITIONAL BRICK OPT.

SCALE: 3/16" = 1'-0"

INDIANAPOLIS DIVISION



EVERYTHING'S INCLUDED*


REV. NO.	DATE	REMARKS
1	6/16/23	FULL RELEASE
2		
3		
4		
5		

THESE PLANS AND THE DESIGNS CONTAINED HEREIN ARE THE SOLE PROPERTY OF LENNAR CORPORATION. © 2018 LENNAR CORPORATION. ALL RIGHTS RESERVED. LENNAR CORPORATION EXPRESSLY RESERVES ITS COPYRIGHT AND OTHER PROPERTY RIGHTS IN THESE DESIGNS AND DRAWINGS. UNAUTHORIZED DUPLICATION OR DISTRIBUTION OF THESE PLANS IS PROHIBITED.


MODEL	SET NO.	DRAWN BY	COLLECTION	VENTURE
WENTWORTH C	3172CO	SAM/DAR		
ELEVATIONS, ROOF PLAN				
OPTION DESCRIPTION				
ADDITIONAL BRICK OPTION				

SHEET NO.


A1.1C

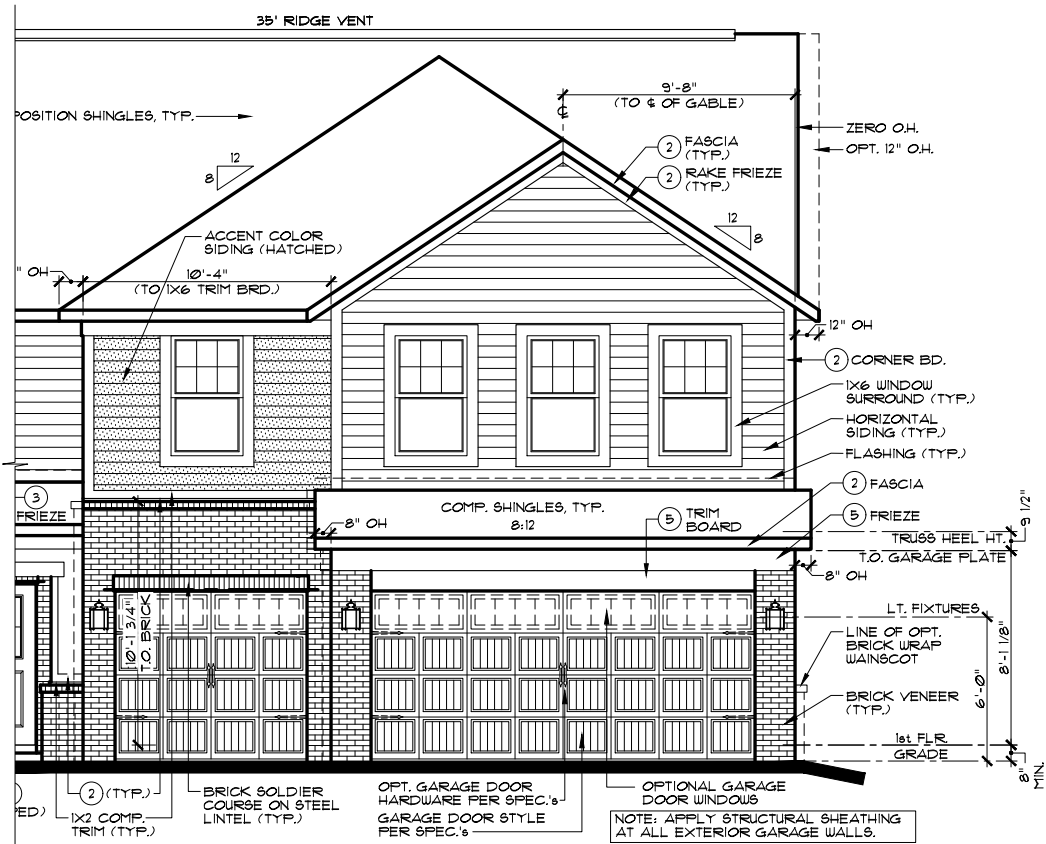

ELEVATION C

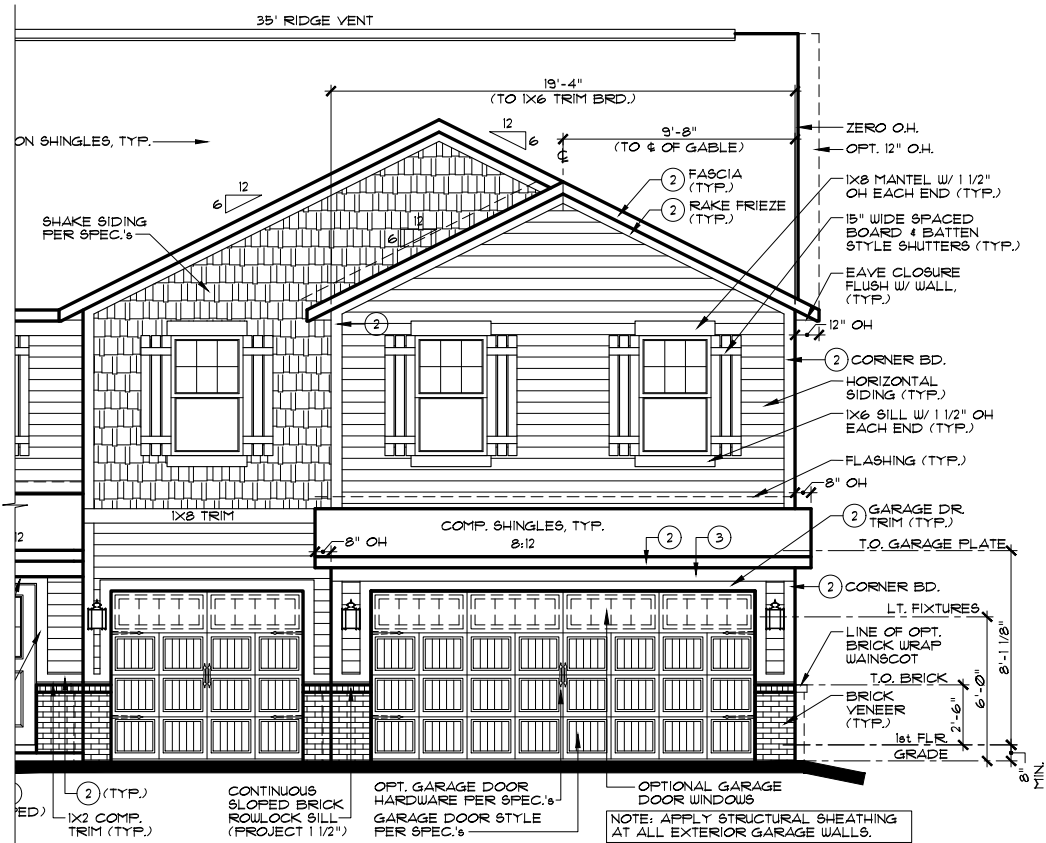

ELEVATION A

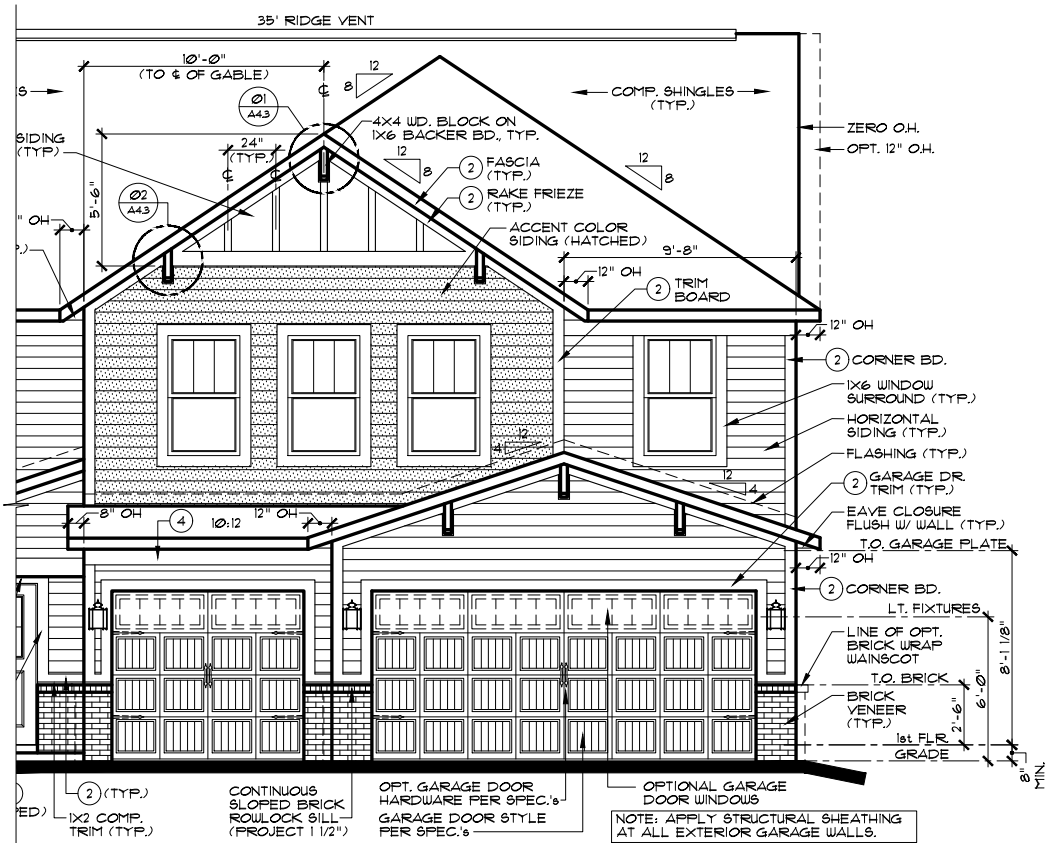

ELEVATION B


EXTERIOR TRIM KEY				
(V)	VINYL CORNER	(3)	1 x 8	
(1)	1 x 4	(4)	1 x 10	
(2)	1 x 6	(5)	1 x 12	

NOTE: EXTERIOR TRIM NOTATIONS INDICATE TRIM PIECE SIZE ONLY. ACTUAL TRIM MATERIAL / FINISH PER DIVISION SPECIFICATIONS.

NOTE:
SIDES AND REAR WINDOW GRIDS, WHEN REQUIRED BY COMMUNITY, SHALL MATCH THOSE OF FRONT ELEVATION

NOTE:
ALL ELEVATIONS DRAWN AS SLAB ON GRADE FOUNDATION. BASEMENT FOUNDATION SIMILAR.

INDIANAPOLIS DIVISION



EVERYTHING'S INCLUDED®

REV. NO.	DATE	REMARKS
1	6/16/23	FULL RELEASE
2		
3		
4		
5		


THESE PLANS AND THE DESIGNS CONTAINED HEREIN ARE THE SOLE PROPERTY OF LENNAR CORPORATION. © 2018 LENNAR CORPORATION, ALL RIGHTS RESERVED. LENNAR CORPORATION EXPRESSLY RESERVES ITS COPYRIGHT AND OTHER PROPERTY RIGHTS IN THESE DESIGNS AND DRAWINGS. UNAUTHORIZED DUPLICATION OR DISTRIBUTION OF THESE PLANS IS PROHIBITED.

MODEL	SET NO.	3172A0	3172B0	3172C0	DRAWN BY	SAM / DAR	COLLECTION	VENTURE
WENTWORTH (ALL)		PARTIAL ELEVATIONS			8'X7' GARAGE DR. IN LIEU OF WINDOW(S)			


SHEET NO. **A1.2**

PARTIAL FRONT ELEVATIONS
OPT. 8'X7' GARAGE DR. IN LIEU OF WINDOW(S)


SCALE: 1/8" = 1'-0"

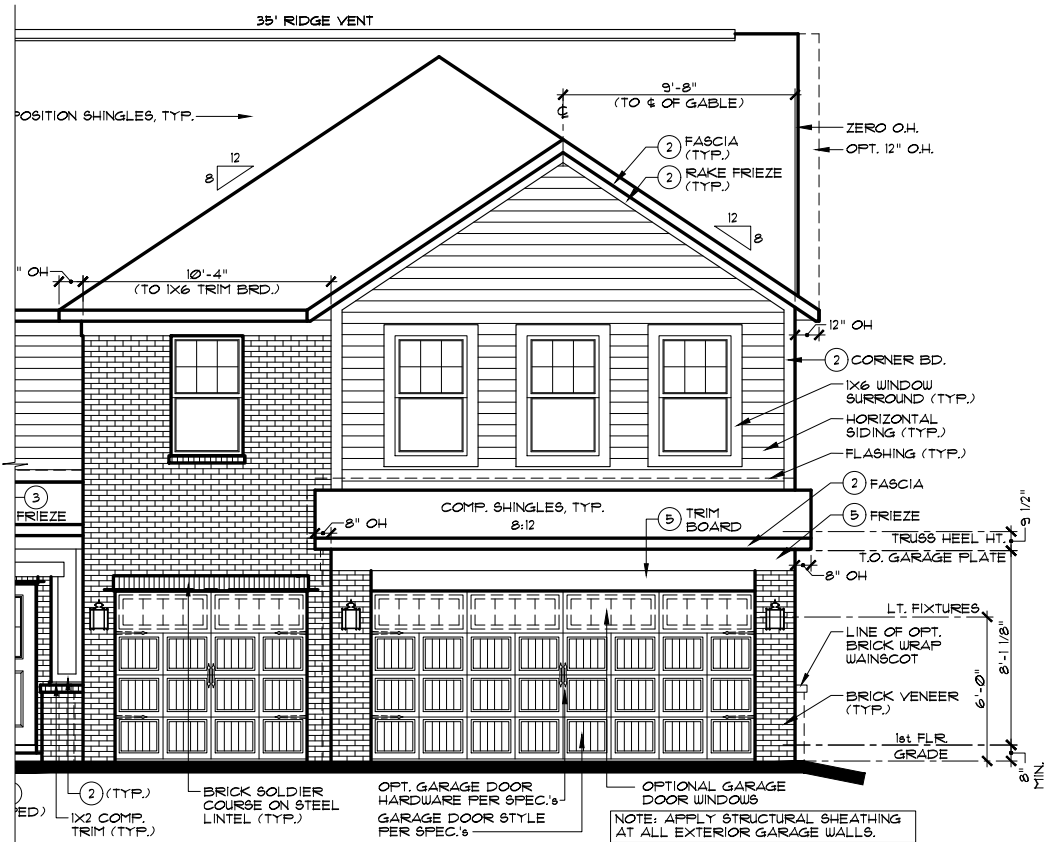

ELEVATION C

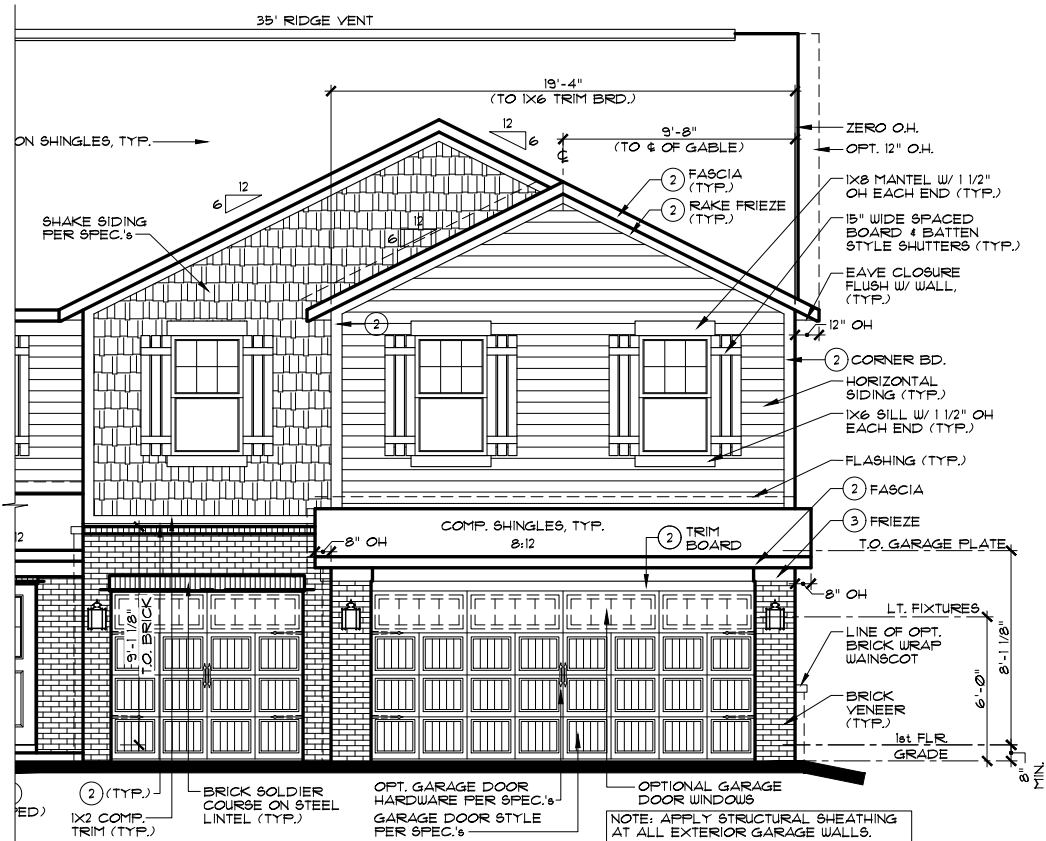

ELEVATION A

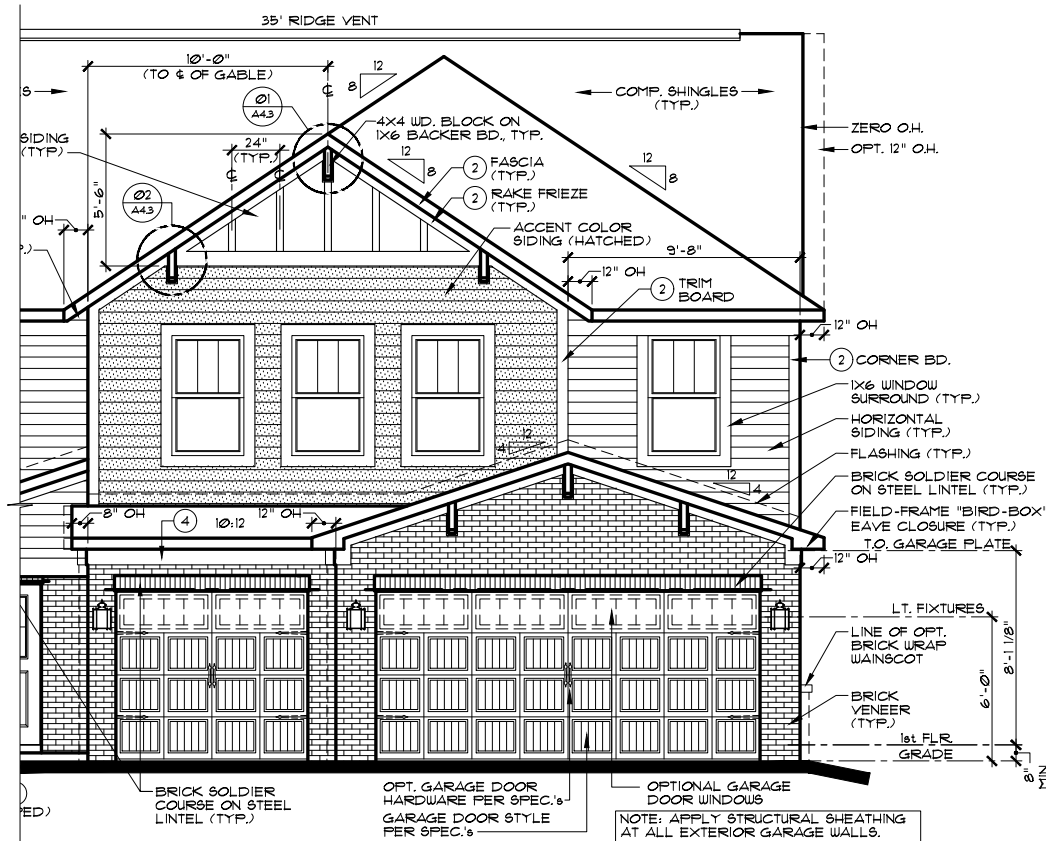

ELEVATION B

EXTERIOR TRIM KEY

- | | |
|----------------|----------|
| 1 VINYL CORNER | 3 1 x 8 |
| 1 1 x 4 | 4 1 x 10 |
| 2 1 x 6 | 5 1 x 12 |

NOTE: EXTERIOR TRIM NOTATIONS INDICATE TRIM PIECE SIZE ONLY. ACTUAL TRIM MATERIAL / FINISH PER DIVISION SPECIFICATIONS.

NOTE:

SIDES AND REAR WINDOW GRIDS, WHEN REQUIRED BY COMMUNITY, SHALL MATCH THOSE OF FRONT ELEVATION

NOTE:

ALL ELEVATIONS DRAWN AS SLAB ON GRADE FOUNDATION. BASEMENT FOUNDATION SIMILAR.

NOTE:

STEEL LINTELS AND MASONRY CONSTRUCTION ABOVE GARAGE DOORS SHALL COMPLY WITH THE 2020 INDIANA RESIDENTIAL CODE, SECTION R 103.8.3

INDIANAPOLIS DIVISION



EVERYTHING'S INCLUDED®

REV. NO.	DATE	REMARKS
1	6/16/23	FULL RELEASE
2		
3		
4		
5		

THESE PLANS AND THE DESIGNS CONTAINED HEREIN ARE THE SOLE PROPERTY OF LENNAR CORPORATION. © 2018 LENNAR CORPORATION. ALL RIGHTS RESERVED

LENNAR CORPORATION EXPRESSLY RESERVES ITS COPYRIGHT AND OTHER PROPERTY RIGHTS IN THESE DESIGNS AND DRAWINGS. UNAUTHORIZED DUPLICATION OR DISTRIBUTION OF THESE PLANS IS PROHIBITED.

MODEL	SET NO.	DRAWING TITLE	OPTION DESCRIPTION
WENTWORTH (ALL)	3172A0	PARTIAL ELEVATIONS	ADDITIONAL BRICK OPTION
	3172B0		8'X7' GARAGE DR. IN LIEU OF WINDOW(S)
	3172C0		
	DRAWN BY	SAM / DAR	
	COLLECTION	VENTURE	

SHEET NO.


A1.2

PARTIAL FRONT ELEVATIONS

OPT. 8'X7' GARAGE DR. IN LIEU OF WINDOW(S)


ADDITIONAL BRICK OPT.

SCALE: 1/8" = 1'-0"

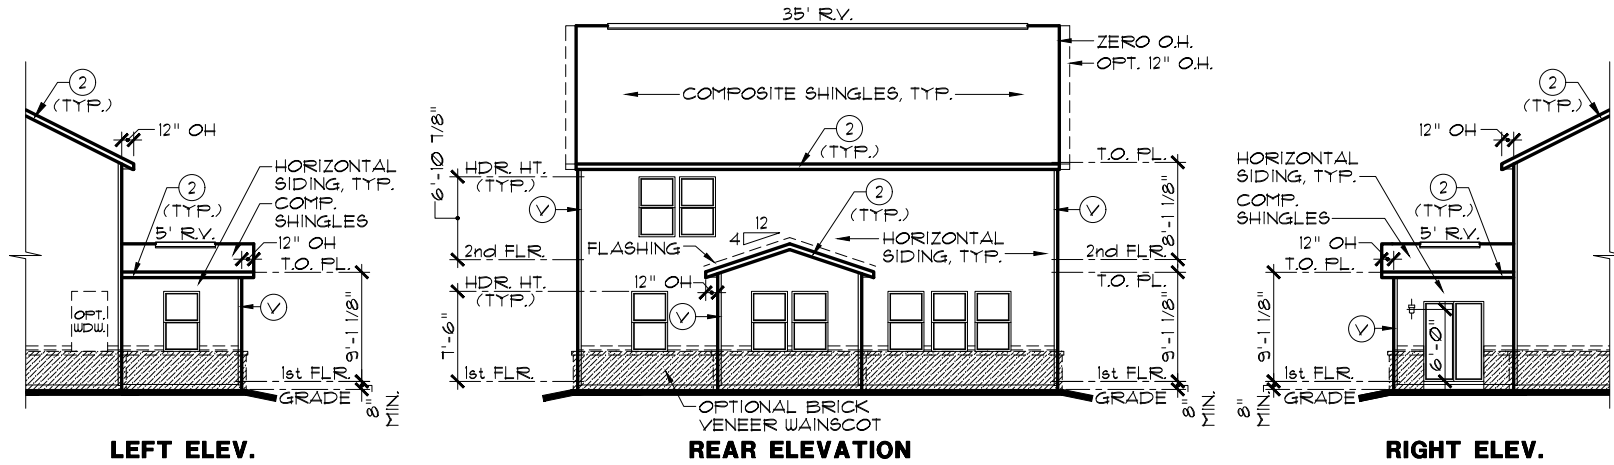

LEFT ELEV.
PARTIAL ELEVATIONS
OPT. MORNING ROOM

SCALE: 1/16" = 1'-0"

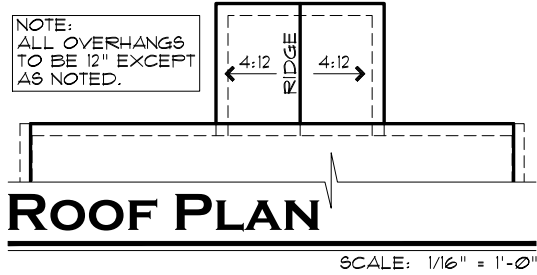

ROOF PLAN

SCALE: 1/16" = 1'-0"

EXTERIOR TRIM KEY

- (V) VINYL CORNER
- (1) 1 x 4
- (2) 1 x 6
- (3) 1 x 8
- (4) 1 x 10
- (5) 1 x 12

NOTE: EXTERIOR TRIM NOTATIONS INDICATE TRIM PIECE SIZE ONLY. ACTUAL TRIM MATERIAL / FINISH PER DIVISION SPECIFICATIONS.

NOTE:

SIDES AND REAR WINDOW GRIDS, WHEN REQUIRED BY COMMUNITY, SHALL MATCH THOSE OF FRONT ELEVATION.

NOTE:

ALL ELEVATIONS DRAWN AS SLAB ON GRADE FOUNDATION. BASEMENT FOUNDATION SIMILAR.

INDIANAPOLIS DIVISION



EVERYTHING'S INCLUDED®

REV. NO.	DATE	REMARKS
1	6/16/23	FULL RELEASE
2		
3		
4		
5		

THESE PLANS AND THE DESIGNS CONTAINED HEREIN ARE THE SOLE PROPERTY OF LENNAR CORPORATION. © 2018 LENNAR CORPORATION. ALL RIGHTS RESERVED. LENNAR CORPORATION EXPRESSLY RESERVES ITS COPYRIGHT AND OTHER PROPERTY RIGHTS IN THESE DESIGNS AND DRAWINGS. UNAUTHORIZED DUPLICATION OR DISTRIBUTION OF THESE PLANS IS PROHIBITED.

LENNAR®	SET NO.	3172A0
	MODEL	WENTWORTH (ALL)
	DRAWING TITLE	PARTIAL ELEVATIONS
	OPTION DESCRIPTION	OPT. MORNING ROOM
	DRAWN BY	DAR
	COLLECTION	VENTURE

SHEET NO.

A1.3