

Alan

Venture Collection

1,673 sq ft
1-story
3 beds · 2 baths
Open Layout · Walk-in Pantry
2-car garage



**EVERYTHING'S
INCLUDED®**



Elevation A



Elevation B



Elevation C


Alan

Venture Collection

1,673 sq ft
1-story
3 beds · 2 baths
Open Layout · Walk-in Pantry
2-car garage



**EVERYTHING'S
INCLUDED®**

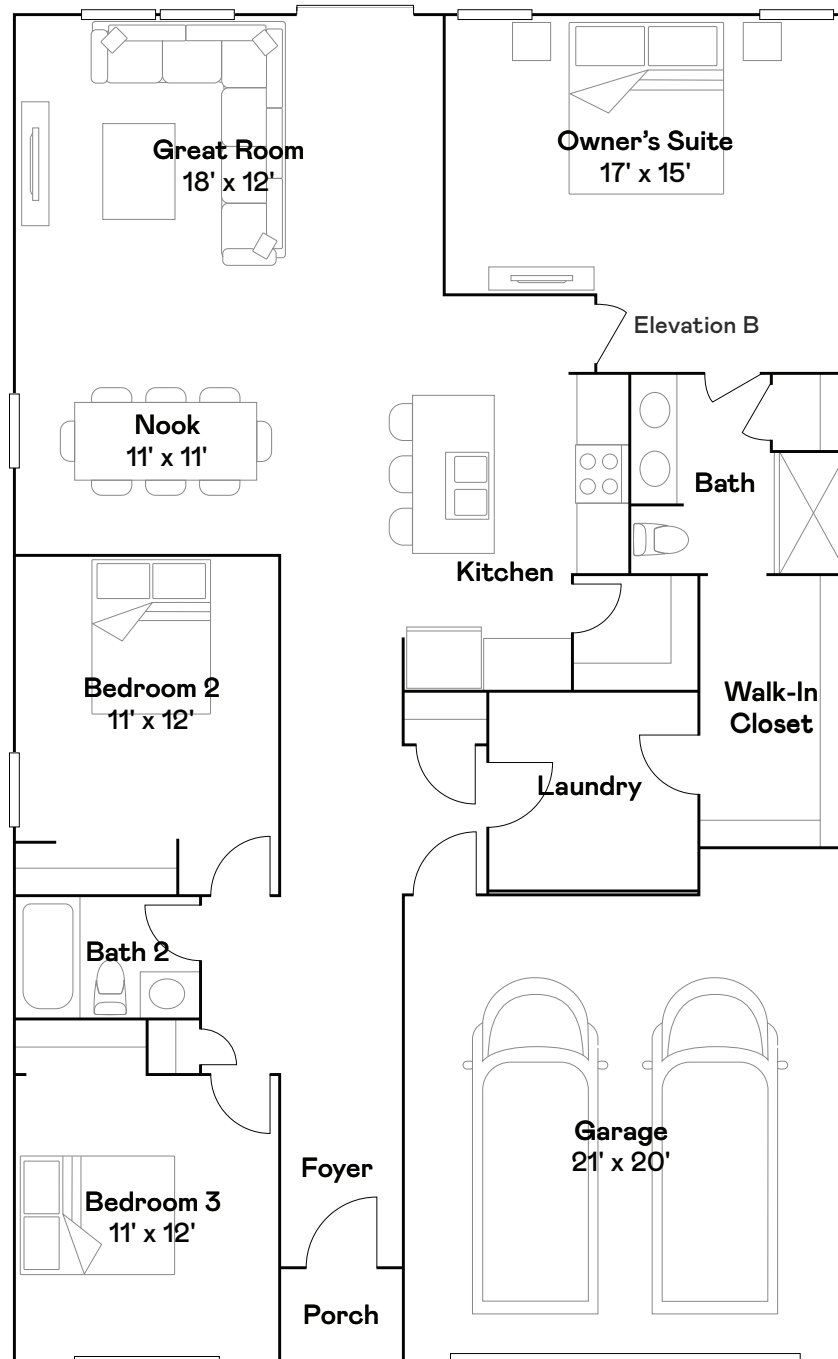


Lennar.com

LENNAR®


Features, amenities, floor plans, elevations, and designs vary and are subject to changes or substitution without notice. Items shown are artist's renderings and may contain options that are not standard on all models or not included in the purchase price. Availability may vary. Sq. ft. and dimensions are estimated; actual sq. ft. and dimensions will differ. Garage/bay sizes may vary from home to home and may not accommodate all vehicles. Please see your New Home Consultant and/or home purchase agreement for actual features designated as an Everything's Included feature. This is not an offer in states where prior registration is required. Void where prohibited by law. Copyright © 2023 Lennar Corporation. Lennar, the Lennar logo, Everything's Included and the Everything's Included logo are U.S. registered service marks or service marks of Lennar Corporation and/or its subsidiaries. Date 09/23



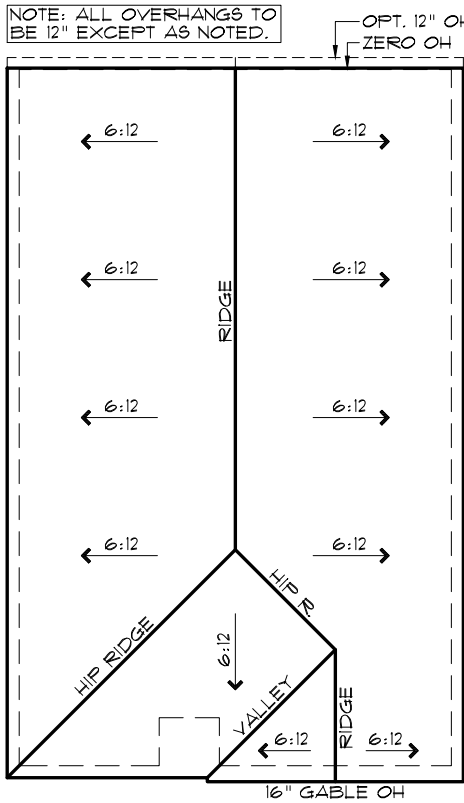


ROOF PLAN A

SCALE: 1/16" = 1'-0"

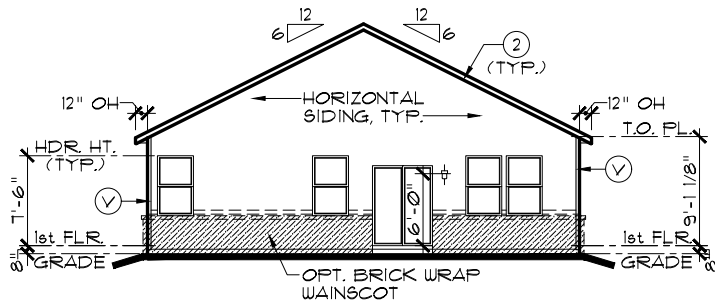


REAR ELEVATION

SCALE: 1/16" = 1'-0"

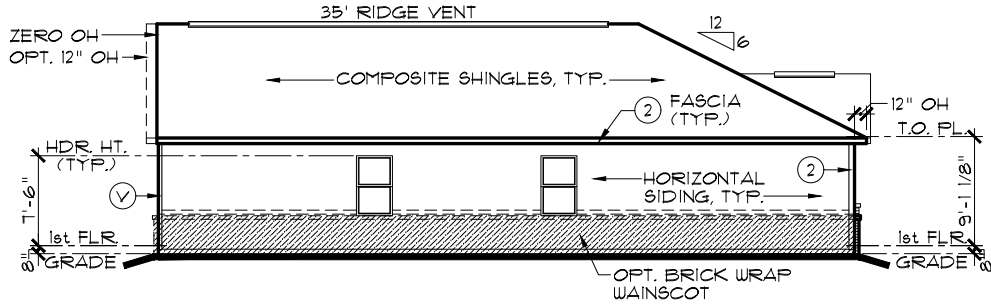

LEFT ELEVATION

SCALE: 1/16" = 1'-0"

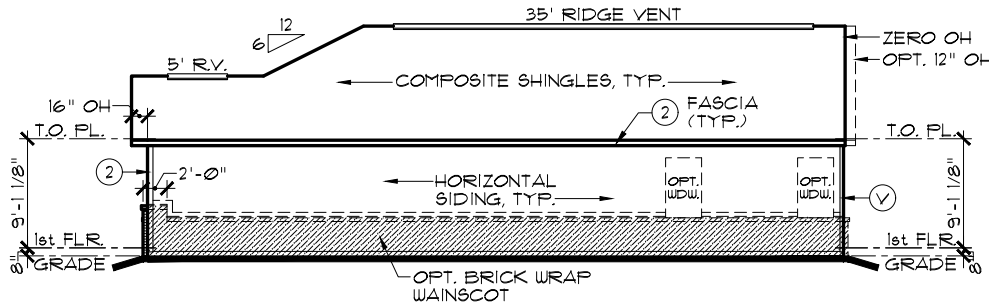

RIGHT ELEVATION

SCALE: 1/16" = 1'-0"


EXTERIOR TRIM KEY

- | | |
|----------------|----------|
| ① VINYL CORNER | ③ 1 x 8 |
| ② 1 x 4 | ④ 1 x 10 |
| ⑤ 1 x 6 | ⑥ 1 x 12 |

NOTE: EXTERIOR TRIM NOTATIONS INDICATE TRIM PIECE SIZE ONLY. ACTUAL TRIM MATERIAL / FINISH PER DIVISION SPECIFICATIONS.

NOTE:

SIDES AND REAR WINDOW GRIDS, WHEN REQUIRED BY COMMUNITY, SHALL MATCH THOSE OF FRONT ELEVATION

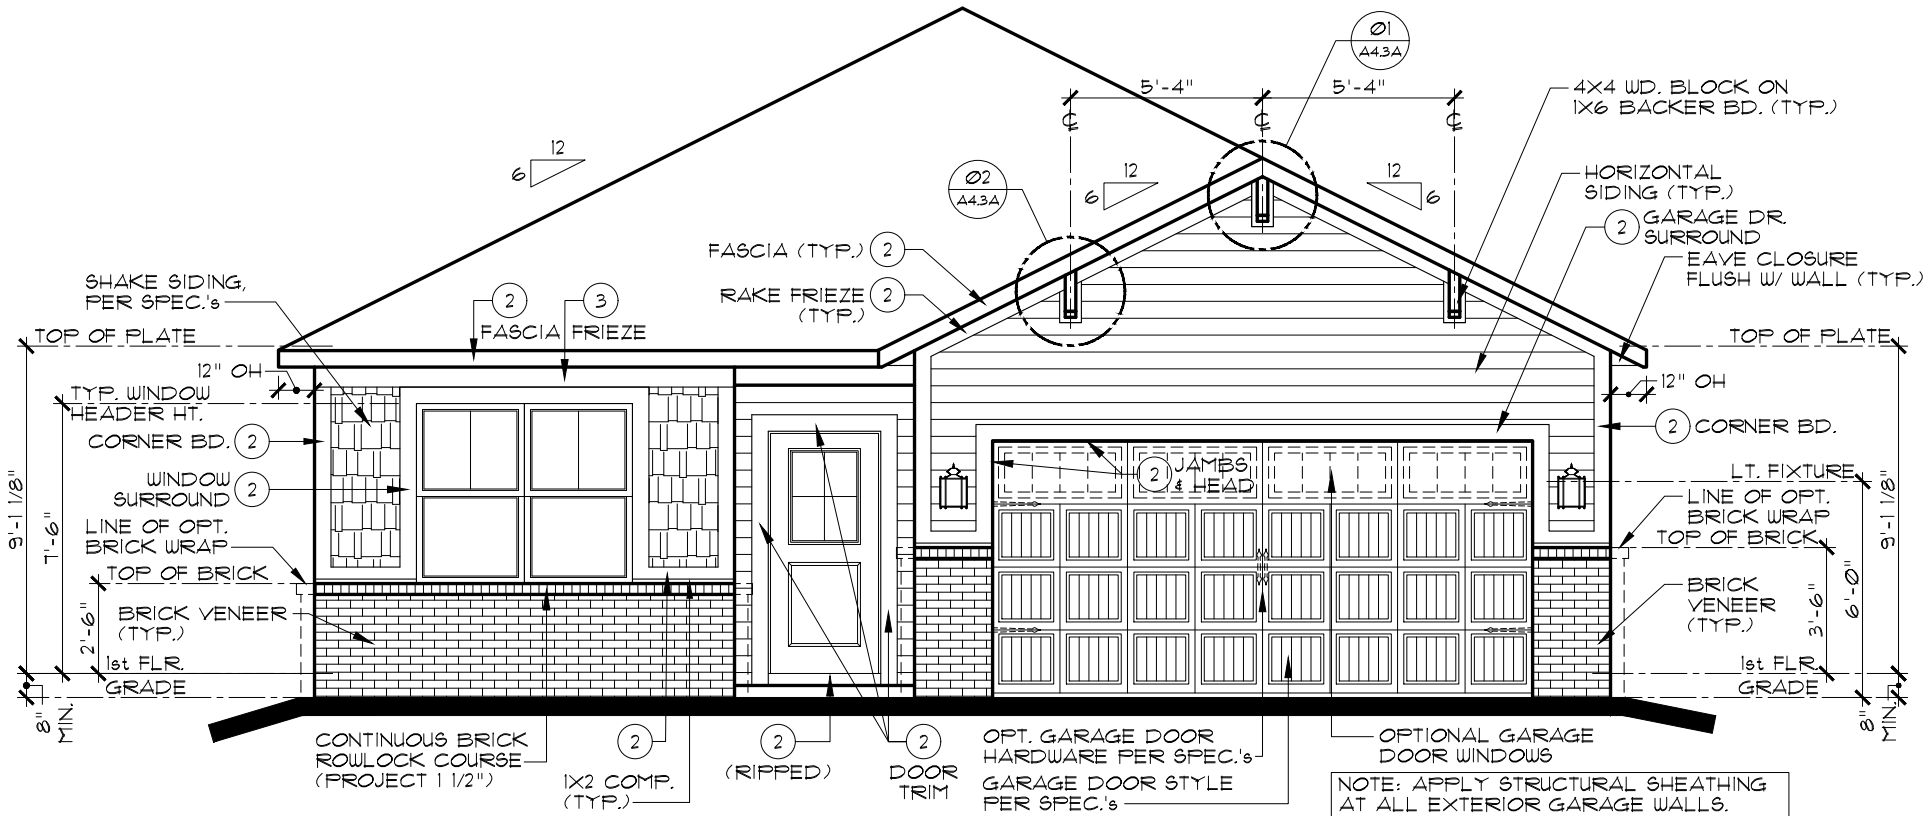

FRONT ELEVATION A

SCALE: 3/16" = 1'-0"

INDIANAPOLIS DIVISION



EVERYTHING'S INCLUDED®

REV. NO.	DATE	REMARKS
1	6/13/20	FULL RELEASE
2	12/1/21	UPDATED TO VENTURE SPECIFICATIONS
3	2/22/23	ADDED BRICK WAINSCOT WRAP OPTION
4		
5		

THESE PLANS AND THE DESIGNS CONTAINED HEREIN ARE THE SOLE PROPERTY OF LENNAR CORPORATION. © 2018 LENNAR CORPORATION. ALL RIGHTS RESERVED.

LENNAR CORPORATION EXPRESSLY RESERVES ITS COPYRIGHT AND OTHER PROPERTY RIGHTS IN THESE DESIGNS AND DRAWINGS. UNAUTHORIZED DUPLICATION OR DISTRIBUTION OF THESE PLANS IS PROHIBITED.


LENNAR®

MODEL	SET NO.	DRAWN BY	COLLECTION
ALAN A	9159A0	SAM / DAR	VENTURE
DRAWING TITLE	ELEVATIONS, ROOF PLAN		
OPTION DESCRIPTION			

SHEET NO.


A1.1A

OPT. 12" OH
ZERO OH

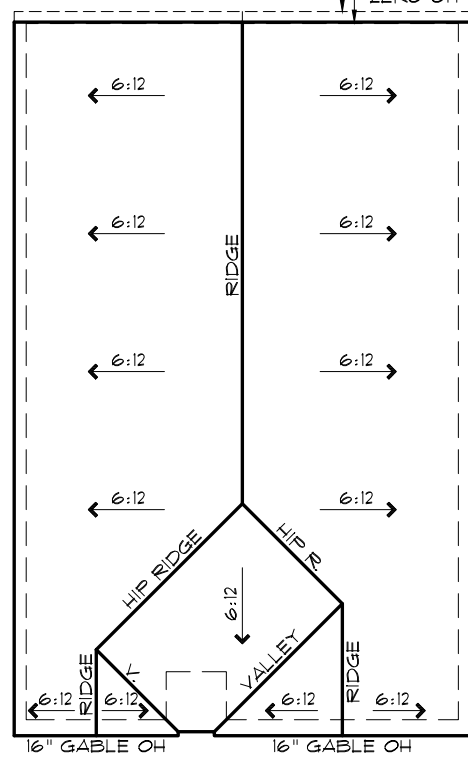


ROOF PLAN B

SCALE: 1/16" = 1'-0"

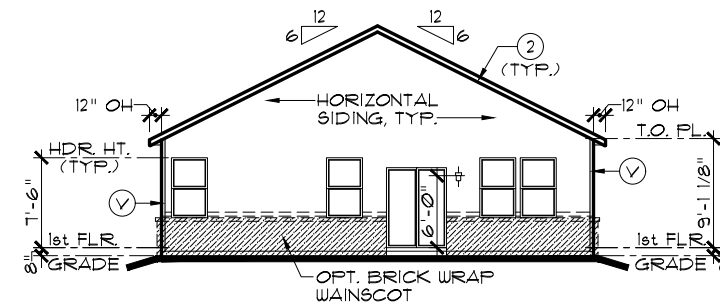


REAR ELEVATION

SCALE: 1/16" = 1'-0"

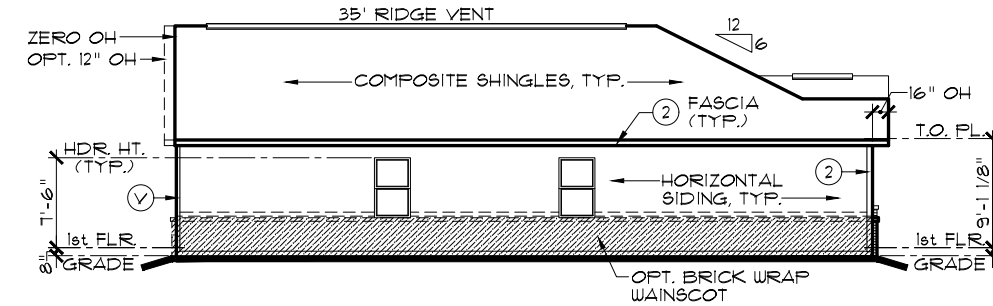

LEFT ELEVATION

SCALE: 1/16" = 1'-0"

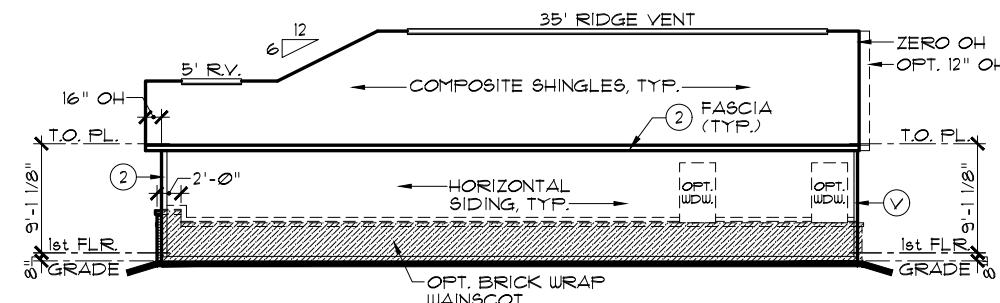

RIGHT ELEVATION


SCALE: 1/16" = 1'-0"

EXTERIOR TRIM KEY	
(V) VINYL CORNER	(3) 1 x 8
(1) 1 x 4	(4) 1 x 10
(2) 1 x 6	(5) 1 x 12

NOTE: EXTERIOR TRIM NOTATION INDICATE TRIM PIECE SIZE ONLY. ACTUAL TRIM MATERIAL / FINISH PER DIVISION SPECIFICATIONS.

NOTE:

SIDES AND REAR WINDOW GRIDS, WHEN REQUIRED BY COMMUNITY, SHALL MATCH THOSE OF FRONT ELEVATION

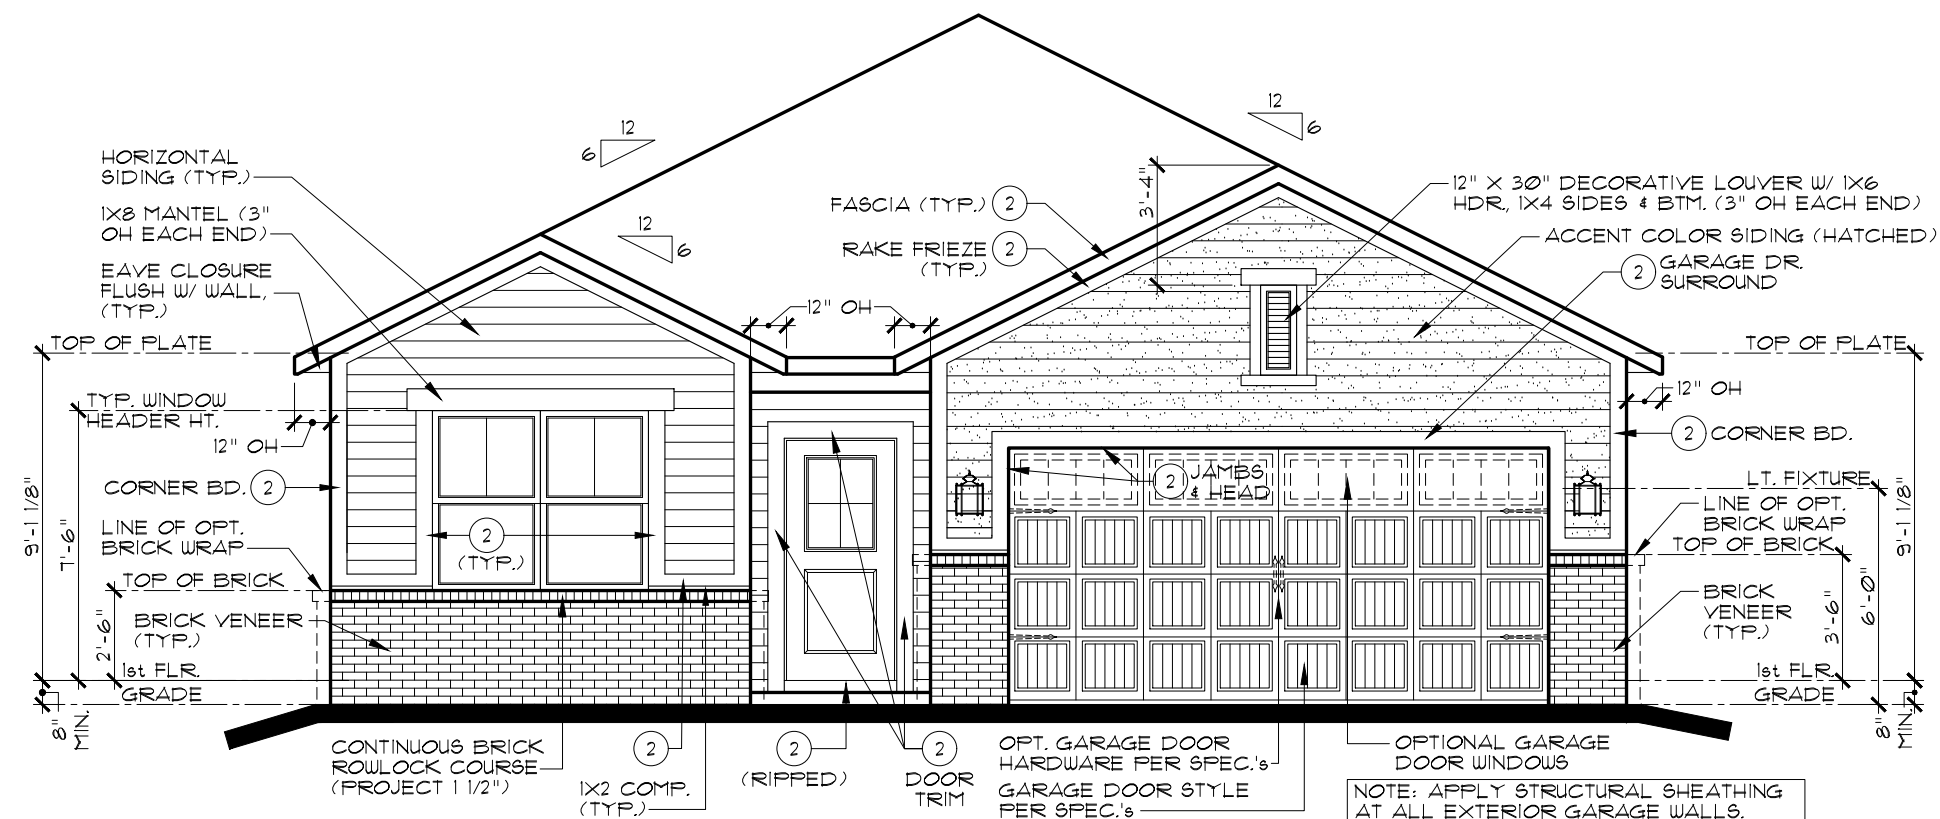

FRONT ELEVATION B

SCALE: 3/16" = 1'-0"



EVERYTHING'S INCLUDED*

REV.NO.	DATE	REMARKS
1	6/3/20	FULL RELEASE
2	12/1/21	UPDATED TO VENTURE SPECIFICATIONS
3	2/22/23	ADDED BRICK WAINSCOT WRAP OPTION
4		
5		

THESE PLANS AND THE DESIGNS
CONTAINED HEREIN ARE THE SOLE
PROPERTY OF LENNAR CORPORATION
© 2018 LENNAR CORPORATION,
ALL RIGHTS RESERVED


LENNAR CORPORATION EXPRESSLY
RESERVES ITS COPYRIGHT AND OTHER
PROPERTY RIGHTS IN THESE DESIGNS
AND DRAWINGS. UNAUTHORIZED
DUPLICATION OR DISTRIBUTION OF
THESE PLANS IS PROHIBITED.

LENNAR[®]

MODEL	ALAN B	SET NO.	9159B0
DRAWING TITLE	ELEVATIONS, ROOF PLAN	DRAWN BY	SAM / DAR
OPTION DESCRIPTION		COLLECTION	VENTURE


SHEET NO.

A1.1B

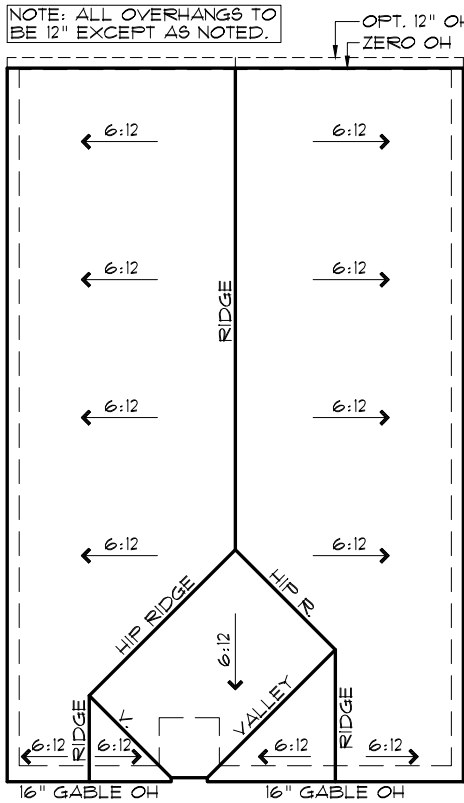


ROOF PLAN B

SCALE: 1/16" = 1'-0"

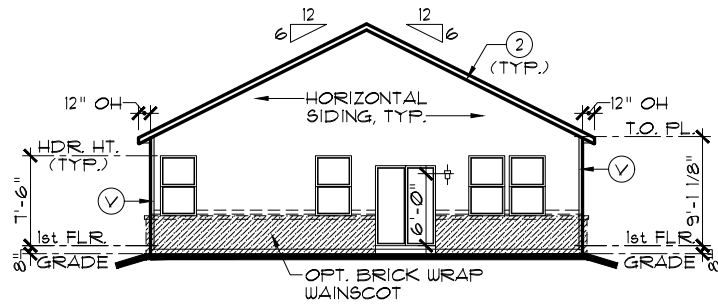


REAR ELEVATION

SCALE: 1/16" = 1'-0"

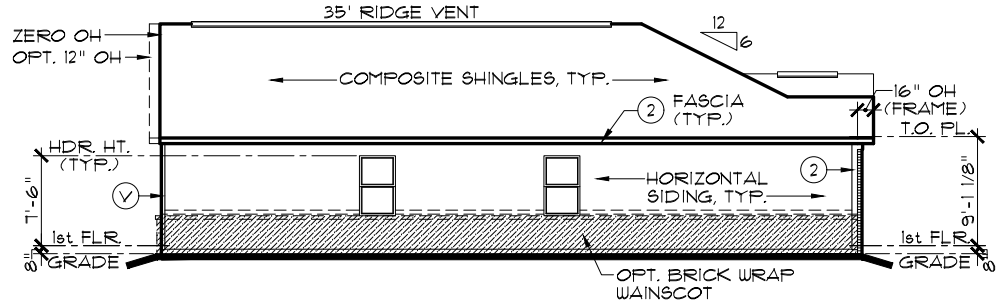

LEFT ELEVATION

SCALE: 1/16" = 1'-0"

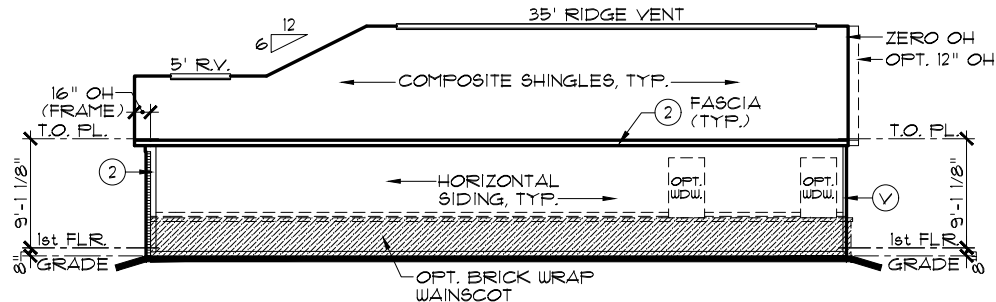

RIGHT ELEVATION

SCALE: 1/16" = 1'-0"


EXTERIOR TRIM KEY

- | | |
|----------------|----------|
| ① VINYL CORNER | ③ 1 x 8 |
| ② 1 x 4 | ④ 1 x 10 |
| ⑤ 1 x 6 | ⑥ 1 x 12 |

NOTE: EXTERIOR TRIM NOTATIONS INDICATE TRIM PIECE SIZE ONLY. ACTUAL TRIM MATERIAL / FINISH PER DIVISION SPECIFICATIONS.

NOTE:

SIDES AND REAR WINDOW GRIDS, WHEN REQUIRED BY COMMUNITY, SHALL MATCH THOSE OF FRONT ELEVATION

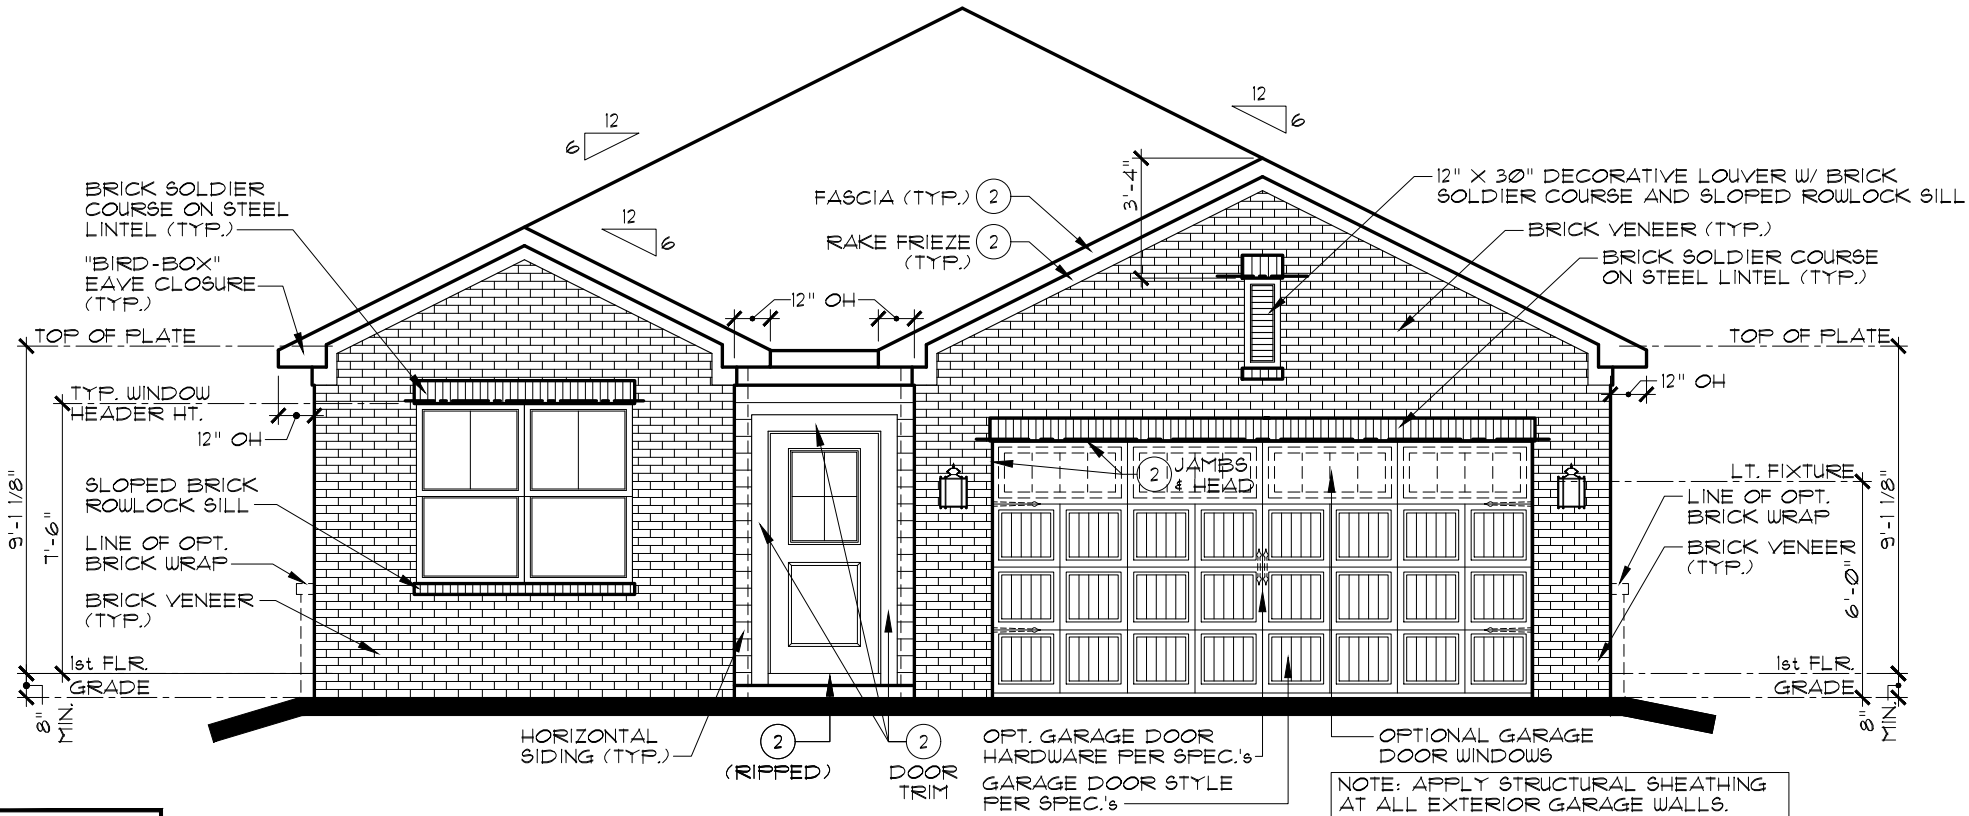

NOTE:

STEEL LINTELS AND MASONRY CONSTRUCTION ABOVE GARAGE DOORS SHALL COMPLY WITH THE 2020 INDIANA RESIDENTIAL CODE, SECTION R 103.8.3

FRONT-FACING BRICK AREA CALCULATIONS

TOTAL FRONT-FACING EXTERIOR WALL AREA:	224.3 SF
AREA OF FRONT-FACING WALL COVERED BY BRICK:	213.0 SF
PERCENTAGE OF FRONT-FACING WALL COVERED BY BRICK:	95.0%

FRONT ELEVATION B

ADDITIONAL BRICK OPTION

SCALE: 3/16" = 1'-0"

INDIANAPOLIS DIVISION



EVERYTHING'S INCLUDED*

REV. NO.	DATE	REMARKS
1	6/3/20	FULL RELEASE
2	8/14/20	ADDITIONAL BRICK OPTION ADDED
3	12/1/21	UPDATED TO VENTURE SPECIFICATIONS
4	2/22/23	ADDED BRICK WAINSCOT WRAP OPTION
5		

THESE PLANS AND THE DESIGNS CONTAINED HEREIN ARE THE SOLE PROPERTY OF LENNAR CORPORATION. © 2018 LENNAR CORPORATION. ALL RIGHTS RESERVED.


LENNAR CORPORATION EXPRESSLY RESERVES ITS COPYRIGHT AND OTHER PROPERTY RIGHTS IN THESE DESIGNS AND DRAWINGS. UNAUTHORIZED DUPLICATION OR DISTRIBUTION OF THESE PLANS IS PROHIBITED.

LENNAR®

MODEL	SET NO.	DRAWN BY	COLLECTION
ALAN B	9159B0	SAM / DAR	VENTURE
DRAWING TITLE	ELEVATIONS, ROOF PLAN		
OPTION DESCRIPTION	ADDITIONAL BRICK OPTION		


SHEET NO.

A1.1B

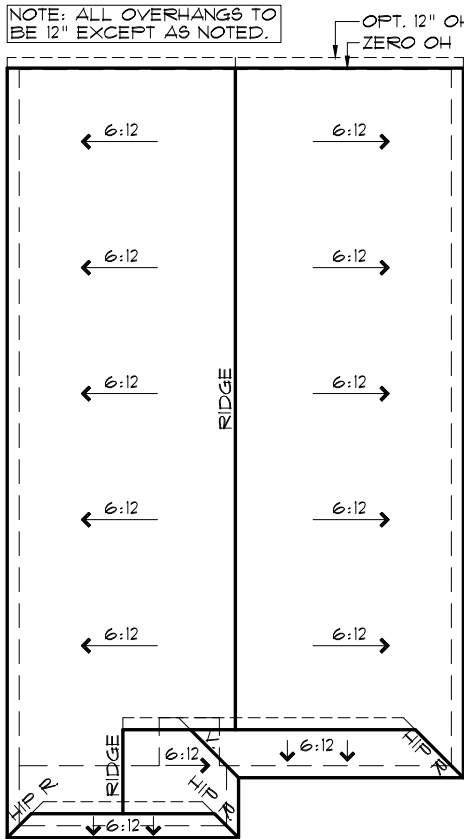


ROOF PLAN C

SCALE: 1/16" = 1'-0"

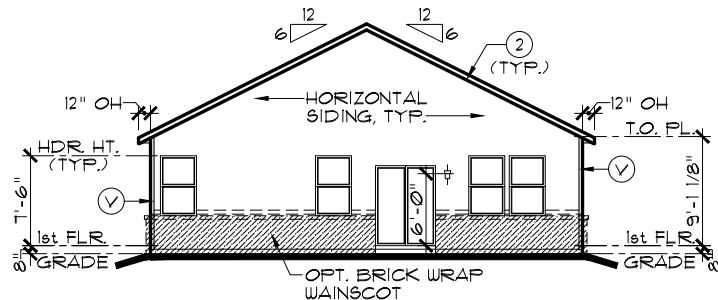


REAR ELEVATION

SCALE: 1/16" = 1'-0"

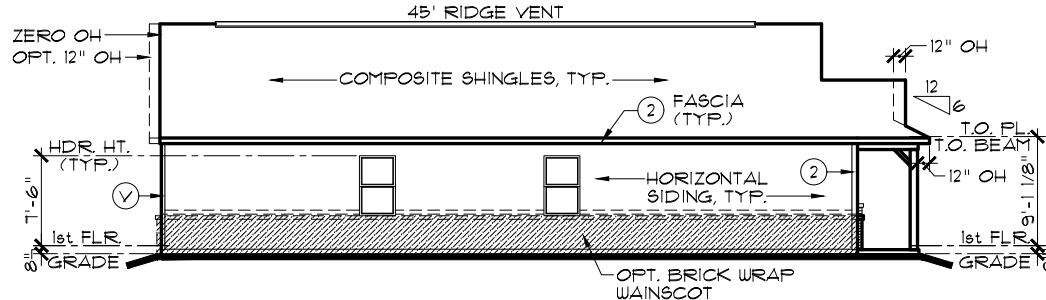

LEFT ELEVATION

SCALE: 1/16" = 1'-0"

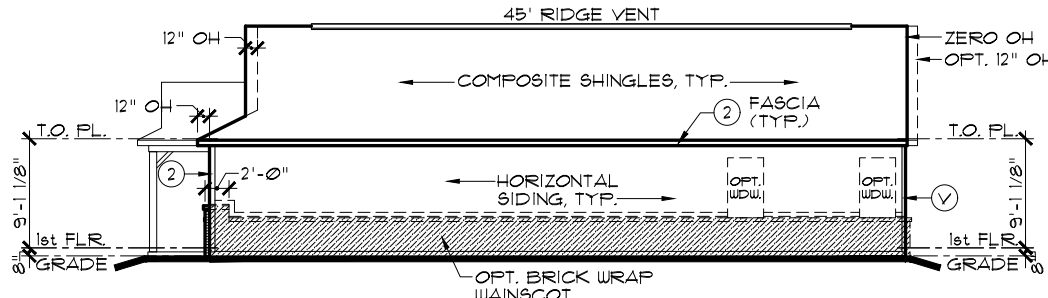

RIGHT ELEVATION

SCALE: 1/16" = 1'-0"


EXTERIOR TRIM KEY

- | | |
|----------------|----------|
| ① VINYL CORNER | ③ 1 x 8 |
| ② 1 x 4 | ④ 1 x 10 |
| ⑤ 1 x 6 | ⑥ 1 x 12 |

NOTE: EXTERIOR TRIM NOTATIONS INDICATE TRIM PIECE SIZE ONLY. ACTUAL TRIM MATERIAL / FINISH PER DIVISION SPECIFICATIONS.

NOTE:

SIDES AND REAR WINDOW GRIDS, WHEN REQUIRED BY COMMUNITY, SHALL MATCH THOSE OF FRONT ELEVATION

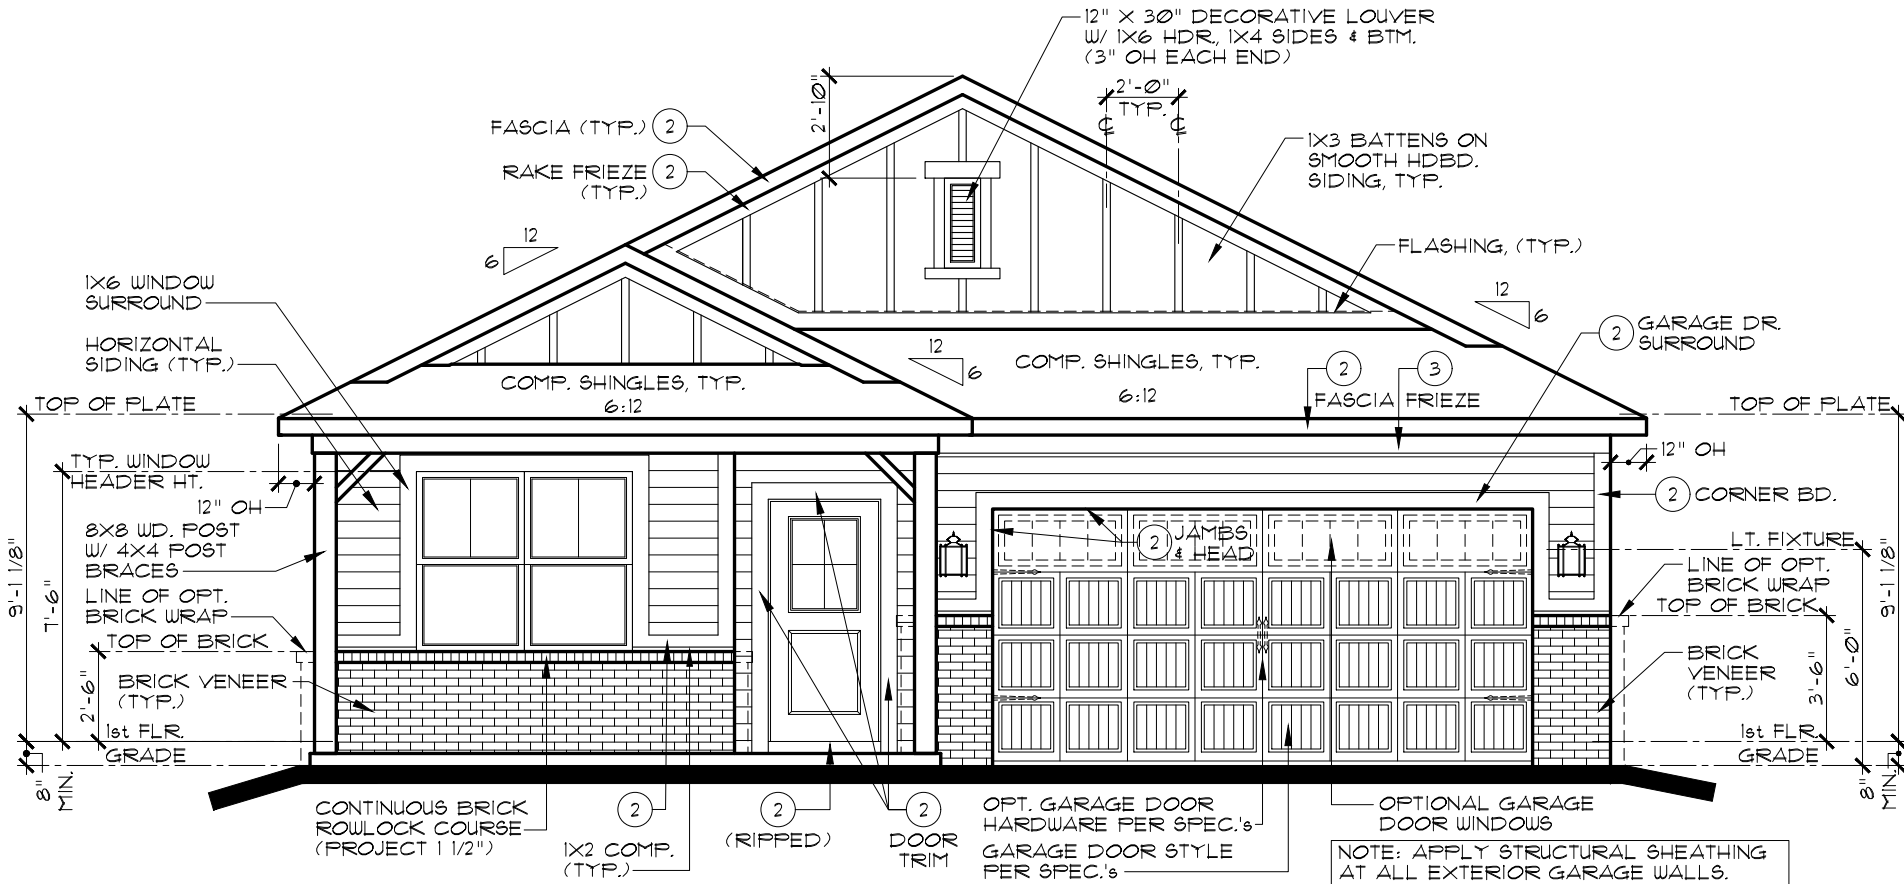

FRONT ELEVATION C

SCALE: 3/16" = 1'-0"

INDIANAPOLIS DIVISION



EVERYTHING'S INCLUDED*

REV. NO.	DATE	REMARKS
1	6/13/20	FULL RELEASE
2	12/1/21	UPDATED TO VENTURE SPECIFICATIONS
3	2/22/23	ADDED BRICK WAINSCOT WRAP OPTION
4		
5		


THESE PLANS AND THE DESIGNS CONTAINED HEREIN ARE THE SOLE PROPERTY OF LENNAR CORPORATION. © 2018 LENNAR CORPORATION. ALL RIGHTS RESERVED. LENNAR CORPORATION EXPRESSLY RESERVES ITS COPYRIGHT AND OTHER PROPERTY RIGHTS IN THESE DESIGNS AND DRAWINGS. UNAUTHORIZED DUPLICATION OR DISTRIBUTION OF THESE PLANS IS PROHIBITED.

MODEL	SET NO.	DRAWN BY	COLLECTION	OPTION DESCRIPTION
ALAN C	9159CO	SAM / DAR	VENTURE	
ELEVATIONS, ROOF PLAN				

SHEET NO.


A1.1C

NOTE: ALL OVERHANGS TO
BE 12" EXCEPT AS NOTED.

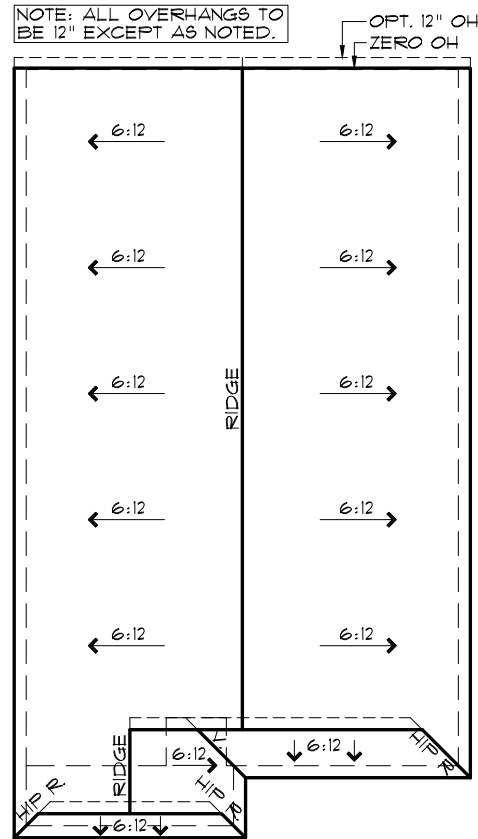


ROOF PLAN C

SCALE: 1/16" = 1'-0"

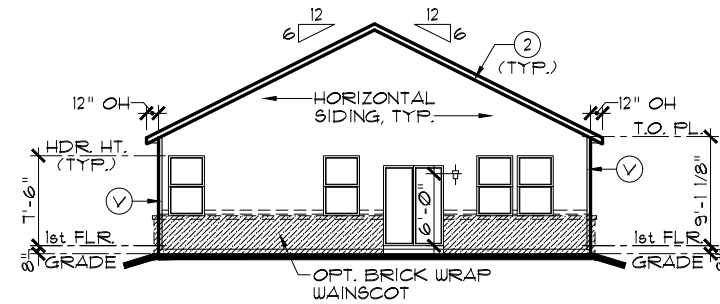


REAR ELEVATION

SCALE: 1/16" = 1'-0"

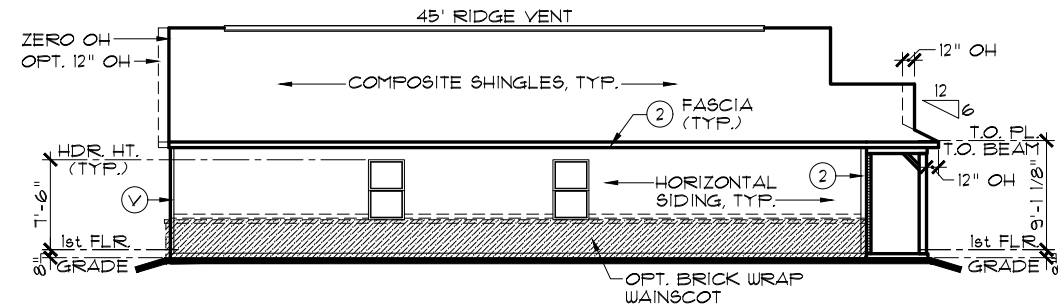

LEFT ELEVATION

SCALE: 1/16" = 1'-0"

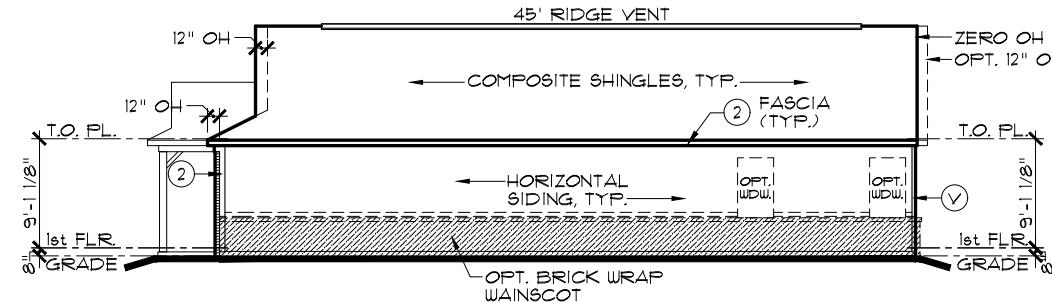

RIGHT ELEVATION


SCALE: 1/16" = 1'-0"

EXTERIOR TRIM KEY	
(V) VINYL CORNER	(3) 1 x 8
(1) 1 x 4	(4) 1 x 10
(2) 1 x 6	(5) 1 x 12

NOTE: EXTERIOR TRIM NOTATION INDICATE TRIM PIECE SIZE ONLY. ACTUAL TRIM MATERIAL / FINISH PER DIVISION SPECIFICATIONS.

NOTE:

SIDES AND REAR WINDOW GRIDS, WHEN REQUIRED BY COMMUNITY, SHALL MATCH THOSE OF FRONT ELEVATION

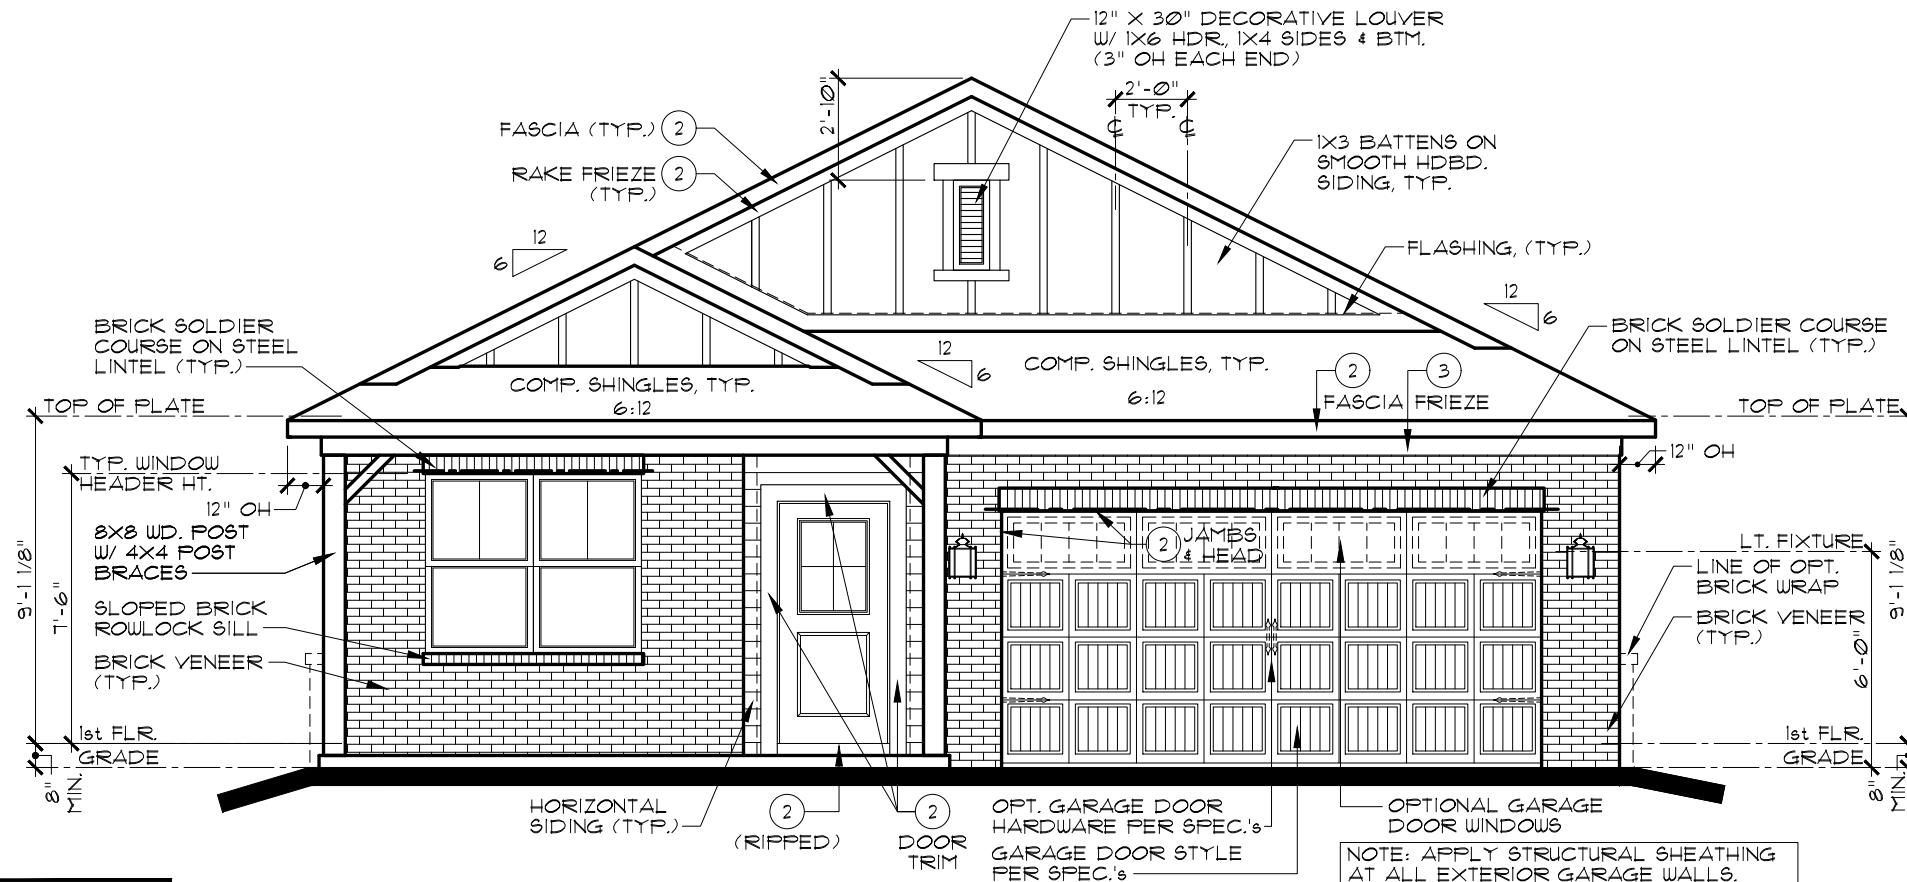

FRONT ELEVATION C

ADDITIONAL BRICK OPTION

SCALE: 3/16" = 1'-0"

NOTE:

STEEL LINTELS AND MASONRY CONSTRUCTION ABOVE
GARAGE DOORS SHALL COMPLY WITH THE 2020
INDIANA RESIDENTIAL CODE, SECTION R 703.8.3

FRONT-FACING BRICK AREA CALCULATIONS

TOTAL FRONT-FACING EXTERIOR WALL AREA:	130.1 SF
AREA OF FRONT-FACING WALL COVERED BY BRICK:	118.8 SF
PERCENTAGE OF FRONT-FACING WALL COVERED BY BRICK:	91.3%



EVERYTHING'S INCLUDED*

REV.NO.	DATE	REMARKS
1	6/13/20	FULL RELEASE
2	8/14/20	ADDITIONAL BRICK OPTION ADDED
3	12/1/21	UPDATED TO VENTURE SPECIFICATIONS
4	2/22/23	ADDED BRICK WAINGCOT WRAP OPTION
5		

THESE PLANS AND THE DESIGNS
CONTAINED HEREIN ARE THE SOLE
PROPERTY OF LENNAR CORPORATION
© 2018 LENNAR CORPORATION,
ALL RIGHTS RESERVED

LENNAR CORPORATION EXPRESSLY
RESERVES ITS COPYRIGHT AND OTHER
PROPERTY RIGHTS IN THESE DESIGNS
AND DRAWINGS. UNAUTHORIZED
DUPLICATION OR DISTRIBUTION OF
THESE PLANS IS PROHIBITED.

LENNAR®

MODEL
ALAN C

DRAWING TITLE


ELEVATIONS, ROOF PLAN

NOT INVESTIGATION

ADDITIONAL BRICK OPTION


SHEET NO.

A1.1C

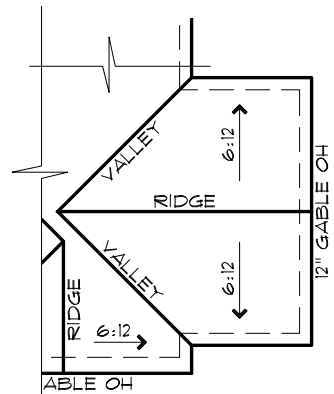


Roof Plan


SCALE: 1/16" = 1'-0"

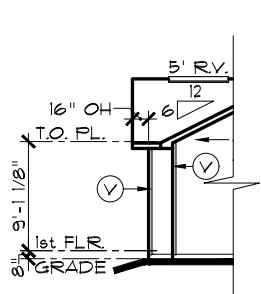

ELEVATIONS D & E

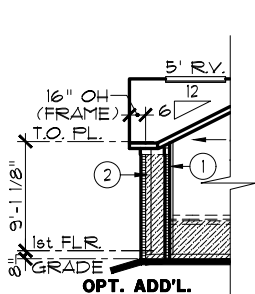

ELEVATIONS B & C

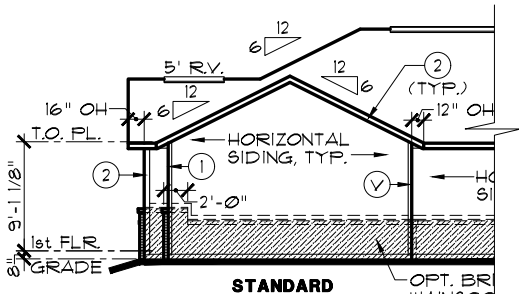


ELEVATIONS A, B & C


PARTIAL RIGHT ELEVATION

OPT. 3-CAR FRONT-LOAD GARAGE

SCALE: 1/16" = 1'-0"

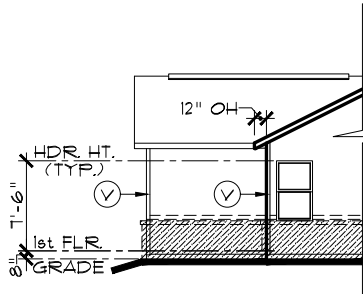

ELEVATIONS A, B & C

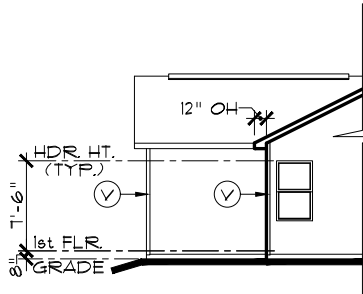

ELEVATIONS D & E

PARTIAL REAR ELEVATION

SCALE: 1/16" = 1'-0"

EXTERIOR TRIM KEY

- | | |
|------------------|------------|
| (V) VINYL CORNER | (3) 1 x 8 |
| (1) 1 x 4 | (4) 1 x 10 |
| (2) 1 x 6 | (5) 1 x 12 |


NOTE: EXTERIOR TRIM NOTATIONS INDICATE TRIM PIECE SIZE ONLY. ACTUAL TRIM MATERIAL / FINISH PER DIVISION SPECIFICATIONS.

NOTE:

ELEVATIONS A, B & D SHOWN. ALL OTHER ELEVATIONS SIMILAR. REFER TO MAIN ELEVATIONS FOR ALL NOTES AND DIMENSIONS.

NOTE:

STEEL LINTELS AND MASONRY CONSTRUCTION ABOVE GARAGE DOORS SHALL COMPLY WITH THE 2020 INDIANA RESIDENTIAL CODE, SECTION R 103.8.3

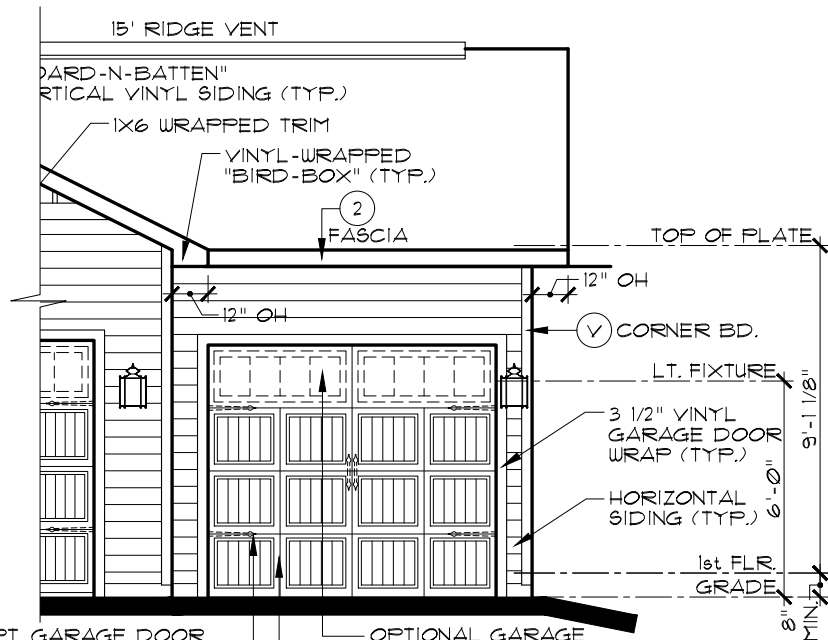

OPT. GARAGE DOOR HARDWARE PER SPEC.'s
GARAGE DOOR STYLE PER SPEC.'s


OPTIONAL GARAGE DOOR WINDOWS

NOTE: APPLY STRUCTURAL SHEATHING AT ALL EXTERIOR GARAGE WALLS.

ELEVATIONS D & E

PARTIAL FRONT ELEVATION

OPT. 3-CAR FRONT-LOAD GARAGE SCALE: 3/16" = 1'-0"

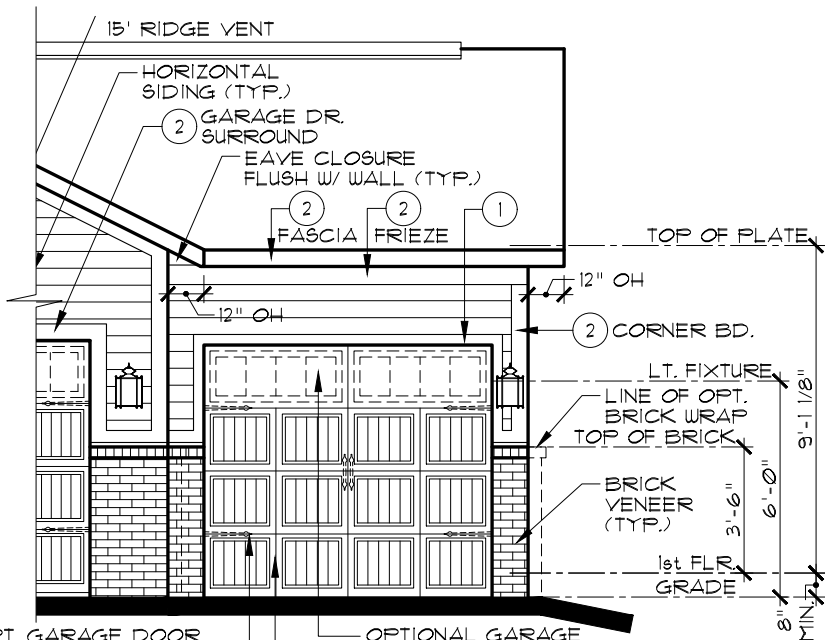

OPT. GARAGE DOOR HARDWARE PER SPEC.'s
GARAGE DOOR STYLE PER SPEC.'s


OPTIONAL GARAGE DOOR WINDOWS

NOTE: APPLY STRUCTURAL SHEATHING AT ALL EXTERIOR GARAGE WALLS.

ELEVATIONS A, B & C

PARTIAL FRONT ELEVATION

OPT. 3-CAR FRONT-LOAD GARAGE
STANDARD BRICK FRONT SCALE: 3/16" = 1'-0"

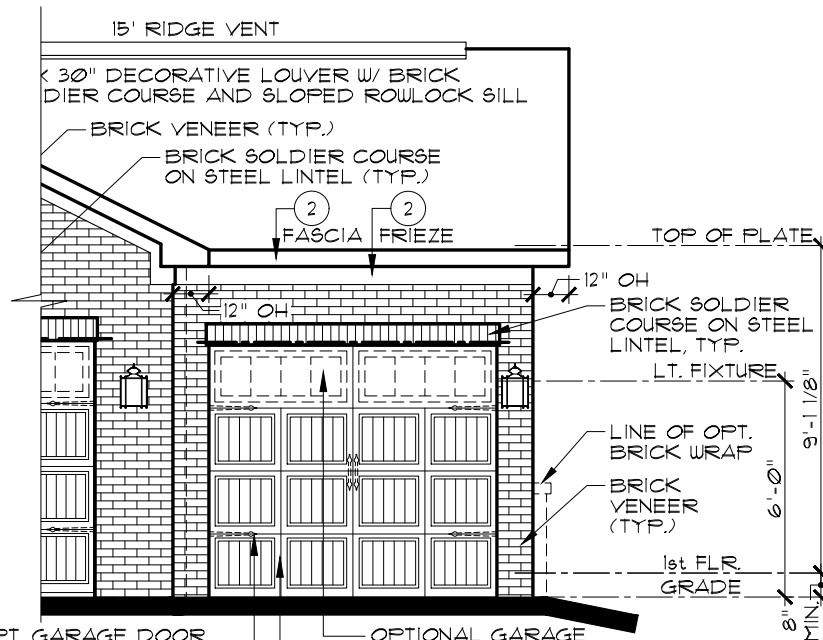

OPT. GARAGE DOOR HARDWARE PER SPEC.'s
GARAGE DOOR STYLE PER SPEC.'s

OPTIONAL GARAGE DOOR WINDOWS

NOTE: APPLY STRUCTURAL SHEATHING AT ALL EXTERIOR GARAGE WALLS.

ELEVATIONS B & C

PARTIAL FRONT ELEVATION

OPT. 3-CAR FRONT-LOAD GARAGE
ADDITIONAL BRICK FRONT OPTION SCALE: 3/16" = 1'-0"

INDIANAPOLIS DIVISION



EVERYTHING'S INCLUDED®

REV. NO.	DATE	REMARKS
1	6/3/20	FULL RELEASE
2	8/14/20	ADDITIONAL BRICK OPTION ADDED
3	12/1/21	UPDATED TO VENTURE SPECIFICATIONS
4	2/22/23	ADDED BRICK WAINSCOT WRAP OPTION
5		

THESE PLANS AND THE DESIGNS CONTAINED HEREIN ARE THE SOLE PROPERTY OF LENNAR CORPORATION. © 2018 LENNAR CORPORATION. ALL RIGHTS RESERVED.

LENNAR CORPORATION EXPRESSLY RESERVES ITS COPYRIGHT AND OTHER PROPERTY RIGHTS IN THESE DESIGNS AND DRAWINGS. UNAUTHORIZED DUPLICATION OR DISTRIBUTION OF THESE PLANS IS PROHIBITED.


MODEL	SET NO.	DRAWING TITLE	OPTION DESCRIPTION
ALAN (ALL)	9159A0, 9159B0, 9159C0, 9159D0, 9159E0	PARTIAL ELEVATIONS	OPT. 3-CAR FRONT-LOAD GARAGE
		DRAWN BY SAM / DAR	COLLECTION VENTURE

SHEET NO.


A1.2

NOTE:


ELEVATION A SHOWN. ALL OTHER ELEVATIONS
SIMILAR. OPT. BRICK WAINSCOT WRAP NOT
AVAILABLE W/ ELEVATIONS D & E. REFER TO
MAIN ELEV.s FOR ALL NOTES AND DIMENSIONS.

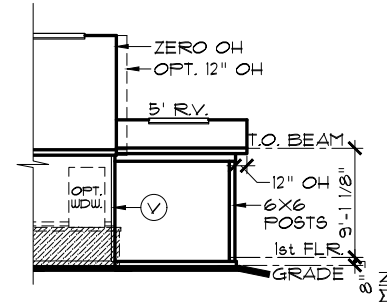

LEFT ELEV.

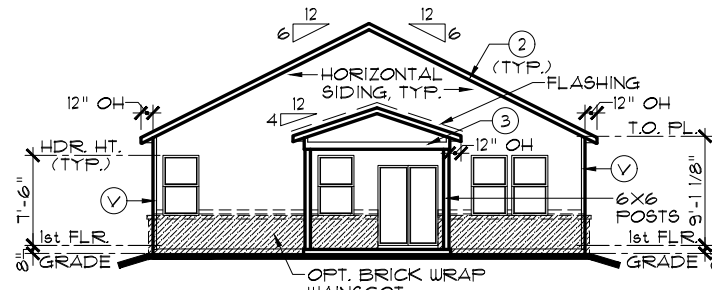

REAR ELEVATION

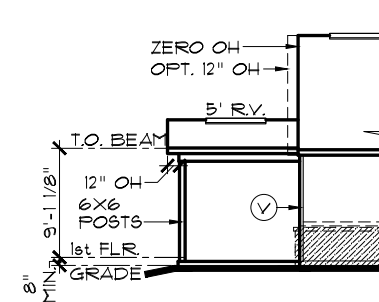


RIGHT ELEV.

PARTIAL ELEVATIONS

OPT. COVERED PATIO

SCALE: 1/16" = 1'-0"

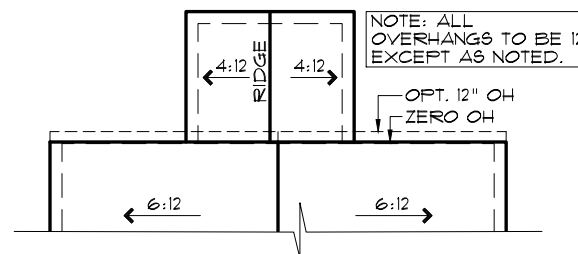

ROOF PLAN

SCALE: 1/16" = 1'-0"

EXTERIOR TRIM KEY

- ☒ VINYL CORNER ☐ 1 × 8
☐ 1 × 4 ☐ 4 1 × 10
☐ 2 1 × 6 ☐ 5 1 × 12

NOTE: EXTERIOR TRIM NOTATIONS
INDICATE TRIM PIECE SIZE ONLY.
ACTUAL TRIM MATERIAL / FINISH
PER DIVISION SPECIFICATIONS.

NOTE:

SIDES AND REAR WINDOW GRIDS, WHEN REQUIRED BY COMMUNITY, SHALL MATCH THOSE OF FRONT ELEVATION

INDIANAPOLIS DIVISION



EVERYTHING'S INCLUDED*

REVNO.	DATE	REMARKS
1	6/13/20	FULL RELEASE
2	12/1/21	UPDATED TO VENTURE SPECIFICATIONS
3	2/22/23	ADDED BRICK WAINSCOT WRAP OPTION
4		
5		

THESE PLANS AND THE DESIGNS
CONTAINED HEREIN ARE THE SOLE
PROPERTY OF LENNAR CORPORATION
© 2018 LENNAR CORPORATION,
ALL RIGHTS RESERVED

LENNAR CORPORATION EXPRESSLY
RESERVES ITS COPYRIGHT AND OTHER
PROPERTY RIGHTS IN THESE DESIGNS
AND DRAWINGS. UNAUTHORIZED
DUPLICATION OR DISTRIBUTION OF
THESE PLANS IS PROHIBITED.

LENNAR®

MODEL
ALAN (ALL)
COLUMBO TYPE


DRAWING TITLE

OPTION DESCRIPTION	OPT. COVERED PATIO
--------------------	--------------------


SHEET NO.

A1.3


NOTE:
ELEVATION A SHOWN. ALL OTHER ELEVATIONS
SIMILAR. OPT. BRICK WAINSCOT WRAP NOT
AVAILABLE W/ ELEVATIONS D & E. REFER TO
MAIN ELEV.5 FOR ALL NOTES AND DIMENSIONS.

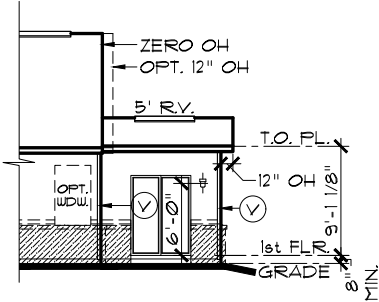

LEFT ELEV.

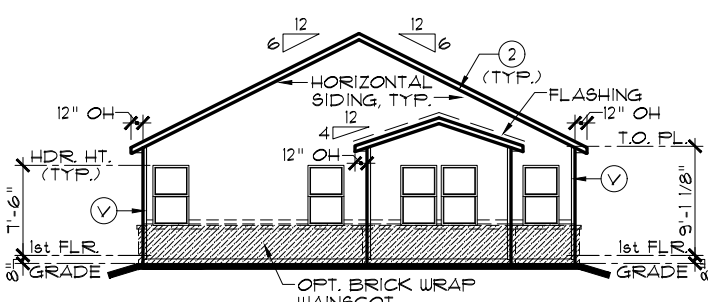

REAR ELEVATION

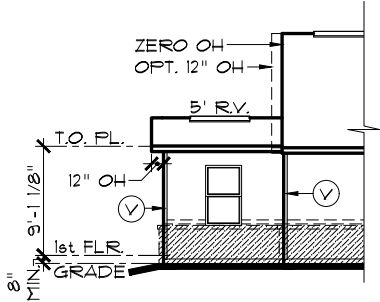


RIGHT ELEV.

PARTIAL ELEVATIONS

OPT. MORNING ROOM

SCALE: 1/16" = 1'-0"

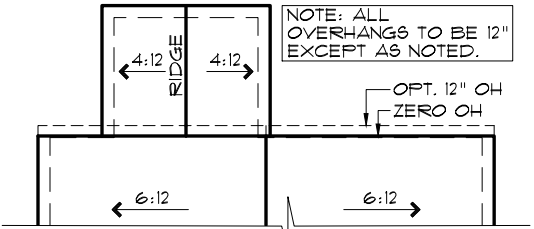

ROOF PLAN

SCALE: 1/16" = 1'-0"

EXTERIOR TRIM KEY

(V)	VINYL CORNER	(3)	1 x 8
(1)	1 x 4	(4)	1 x 10
(2)	1 x 6	(5)	1 x 12

NOTE: EXTERIOR TRIM NOTATIONS INDICATE TRIM PIECE SIZE ONLY. ACTUAL TRIM MATERIAL / FINISH PER DIVISION SPECIFICATIONS.

NOTE:
SIDES AND REAR WINDOW GRIDS, WHEN REQUIRED BY COMMUNITY, SHALL MATCH THOSE OF FRONT ELEVATION

INDIANAPOLIS DIVISION



EVERYTHING'S INCLUDED*

REVNO.	DATE	REMARKS
1	6/3/20	FULL RELEASE
2	12/1/21	UPDATED TO VENTURE SPECIFICATIONS
3	2/22/23	ADDED BRICK WAINSCOT WRAP OPTION
4		
5		

THESE PLANS AND THE DESIGNS
CONTAINED HEREIN ARE THE SOLE
PROPERTY OF LENNAR CORPORATION
© 2018 LENNAR CORPORATION,
ALL RIGHTS RESERVED
LENNAR CORPORATION EXPRESSLY
RESERVES ITS COPYRIGHT AND OTHER
PROPERTY RIGHTS IN THESE DESIGNS
AND DRAWINGS. UNAUTHORIZED
DUPLICATION OR DISTRIBUTION OF
THESE PLANS IS PROHIBITED.

LENNAR®

SET NO.

9159A0, 9159B0

9159C0, 9159D0
9159E0

DRAWN BY

SAM / DAR

COLLECTION

VENTURE

MODEL
ALAN (ALL)

DRAWING TITLE


PARTIAL ELEVATIONS

OPTION	DESCRIPTION
--------	-------------

1


SHEET NO.

A1.4

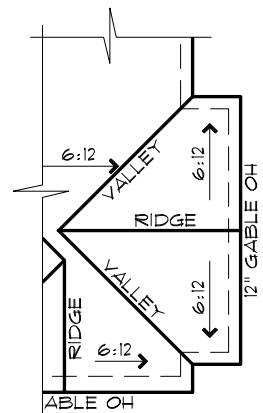


Roof Plan


SCALE: 1/16" = 1'-0"

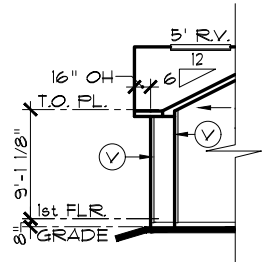

ELEVATIONS D & E

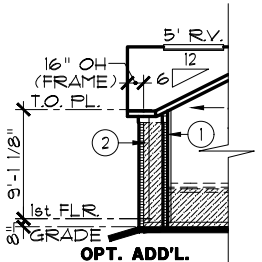

ELEVATIONS B & C

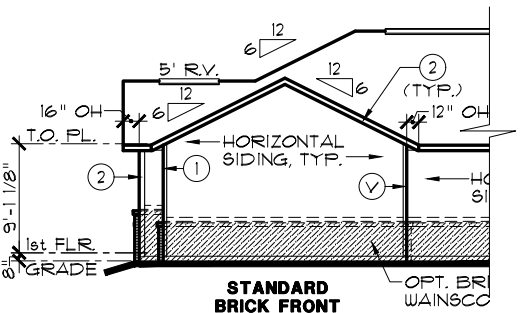


ELEVATIONS A, B & C


PARTIAL RIGHT ELEVATION

OPT. 4 FT. SIDE GARAGE EXT.

SCALE: 1/16" = 1'-0"

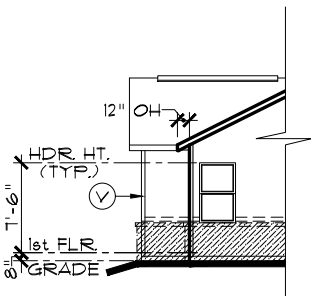

ELEVATIONS A, B & C

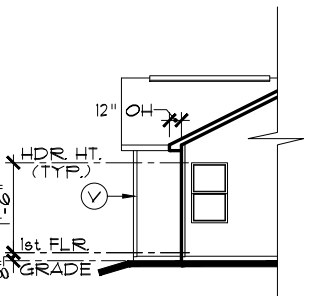

ELEVATIONS D & E

PARTIAL REAR ELEV.

SCALE: 1/16" = 1'-0"

EXTERIOR TRIM KEY

- V VINYL CORNER
- 1 1 x 4
- 2 1 x 6
- 3 1 x 8
- 4 1 x 10
- 5 1 x 12


NOTE: EXTERIOR TRIM NOTATIONS INDICATE TRIM PIECE SIZE ONLY. ACTUAL TRIM MATERIAL / FINISH PER DIVISION SPECIFICATIONS.

NOTE:

ELEVATIONS A, B & D SHOWN. ALL OTHER ELEVATIONS SIMILAR. REFER TO MAIN ELEVATIONS FOR ALL NOTES AND DIMENSIONS.

NOTE:

SIDES AND REAR WINDOW GRIDS, WHEN REQUIRED BY COMMUNITY, SHALL MATCH THOSE OF FRONT ELEVATION

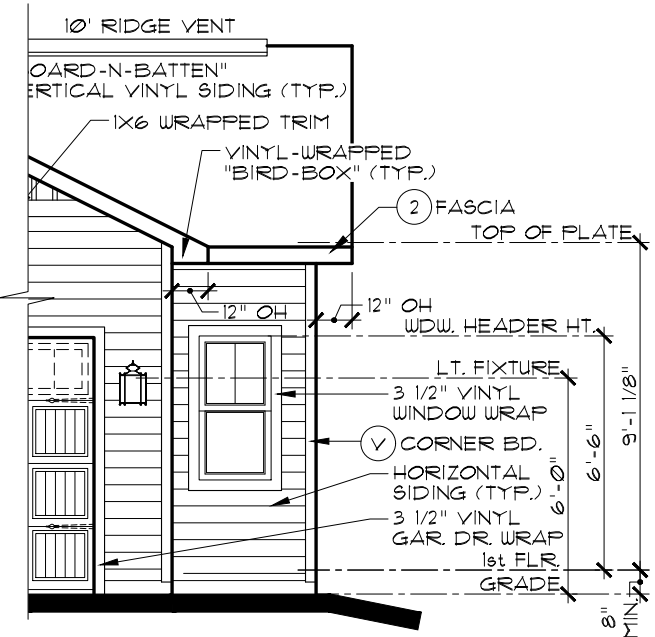


ELEVATIONS D & E

PARTIAL FRONT ELEVATION

OPT. 4 FT. SIDE GARAGE EXT.

SCALE: 3/16" = 1'-0"

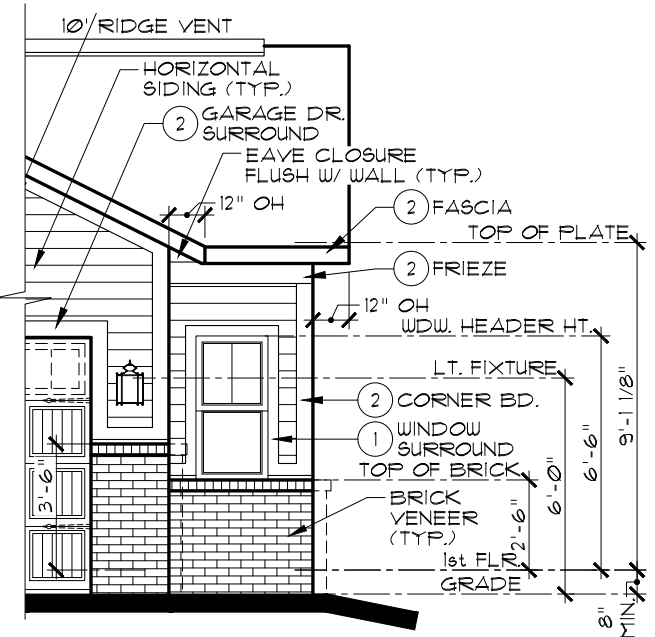


ELEVATIONS A, B & C

PARTIAL FRONT ELEVATION

OPT. 4 FT. SIDE GARAGE EXT.

STANDARD BRICK FRONT

SCALE: 3/16" = 1'-0"

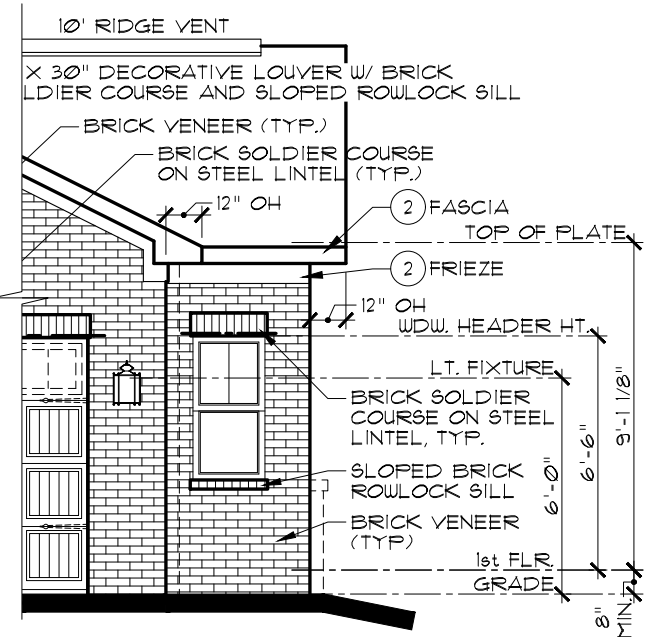

ELEVATIONS B & C

PARTIAL FRONT ELEVATION

OPT. 4 FT. SIDE GARAGE EXT.

ADDITIONAL BRICK FRONT OPTION

SCALE: 3/16" = 1'-0"

INDIANAPOLIS DIVISION



EVERYTHING'S INCLUDED

REV. NO.	DATE	REMARKS
1	6/3/20	FULL RELEASE
2	7/22/20	OPT. 4 FT. SIDE GARAGE EXT. ADDED
3	8/14/20	ADDITIONAL BRICK OPTION ADDED
4	12/1/21	UPDATED TO VENTURE SPECIFICATIONS
5	2/22/23	ADDED BRICK WAINSCOT WRAP OPTION

THESE PLANS AND THE DESIGNS CONTAINED HEREIN ARE THE SOLE PROPERTY OF LENNAR CORPORATION. © 2018 LENNAR CORPORATION. ALL RIGHTS RESERVED


LENNAR CORPORATION EXPRESSLY RESERVES ITS COPYRIGHT AND OTHER PROPERTY RIGHTS IN THESE DESIGNS AND DRAWINGS. UNAUTHORIZED DUPLICATION OR DISTRIBUTION OF THESE PLANS IS PROHIBITED.

LENNAR

MODEL	SET NO.	9159A0, 9159B0
		9159C0, 9159D0
DRAWING TITLE	DRAWN BY	SAM / DAR
OPTION DESCRIPTION	COLLECTION	VENTURE
		PARTIAL ELEVATIONS
		OPT. 4 FT. SIDE GARAGE EXTENSION

SHEET NO.

A1.5

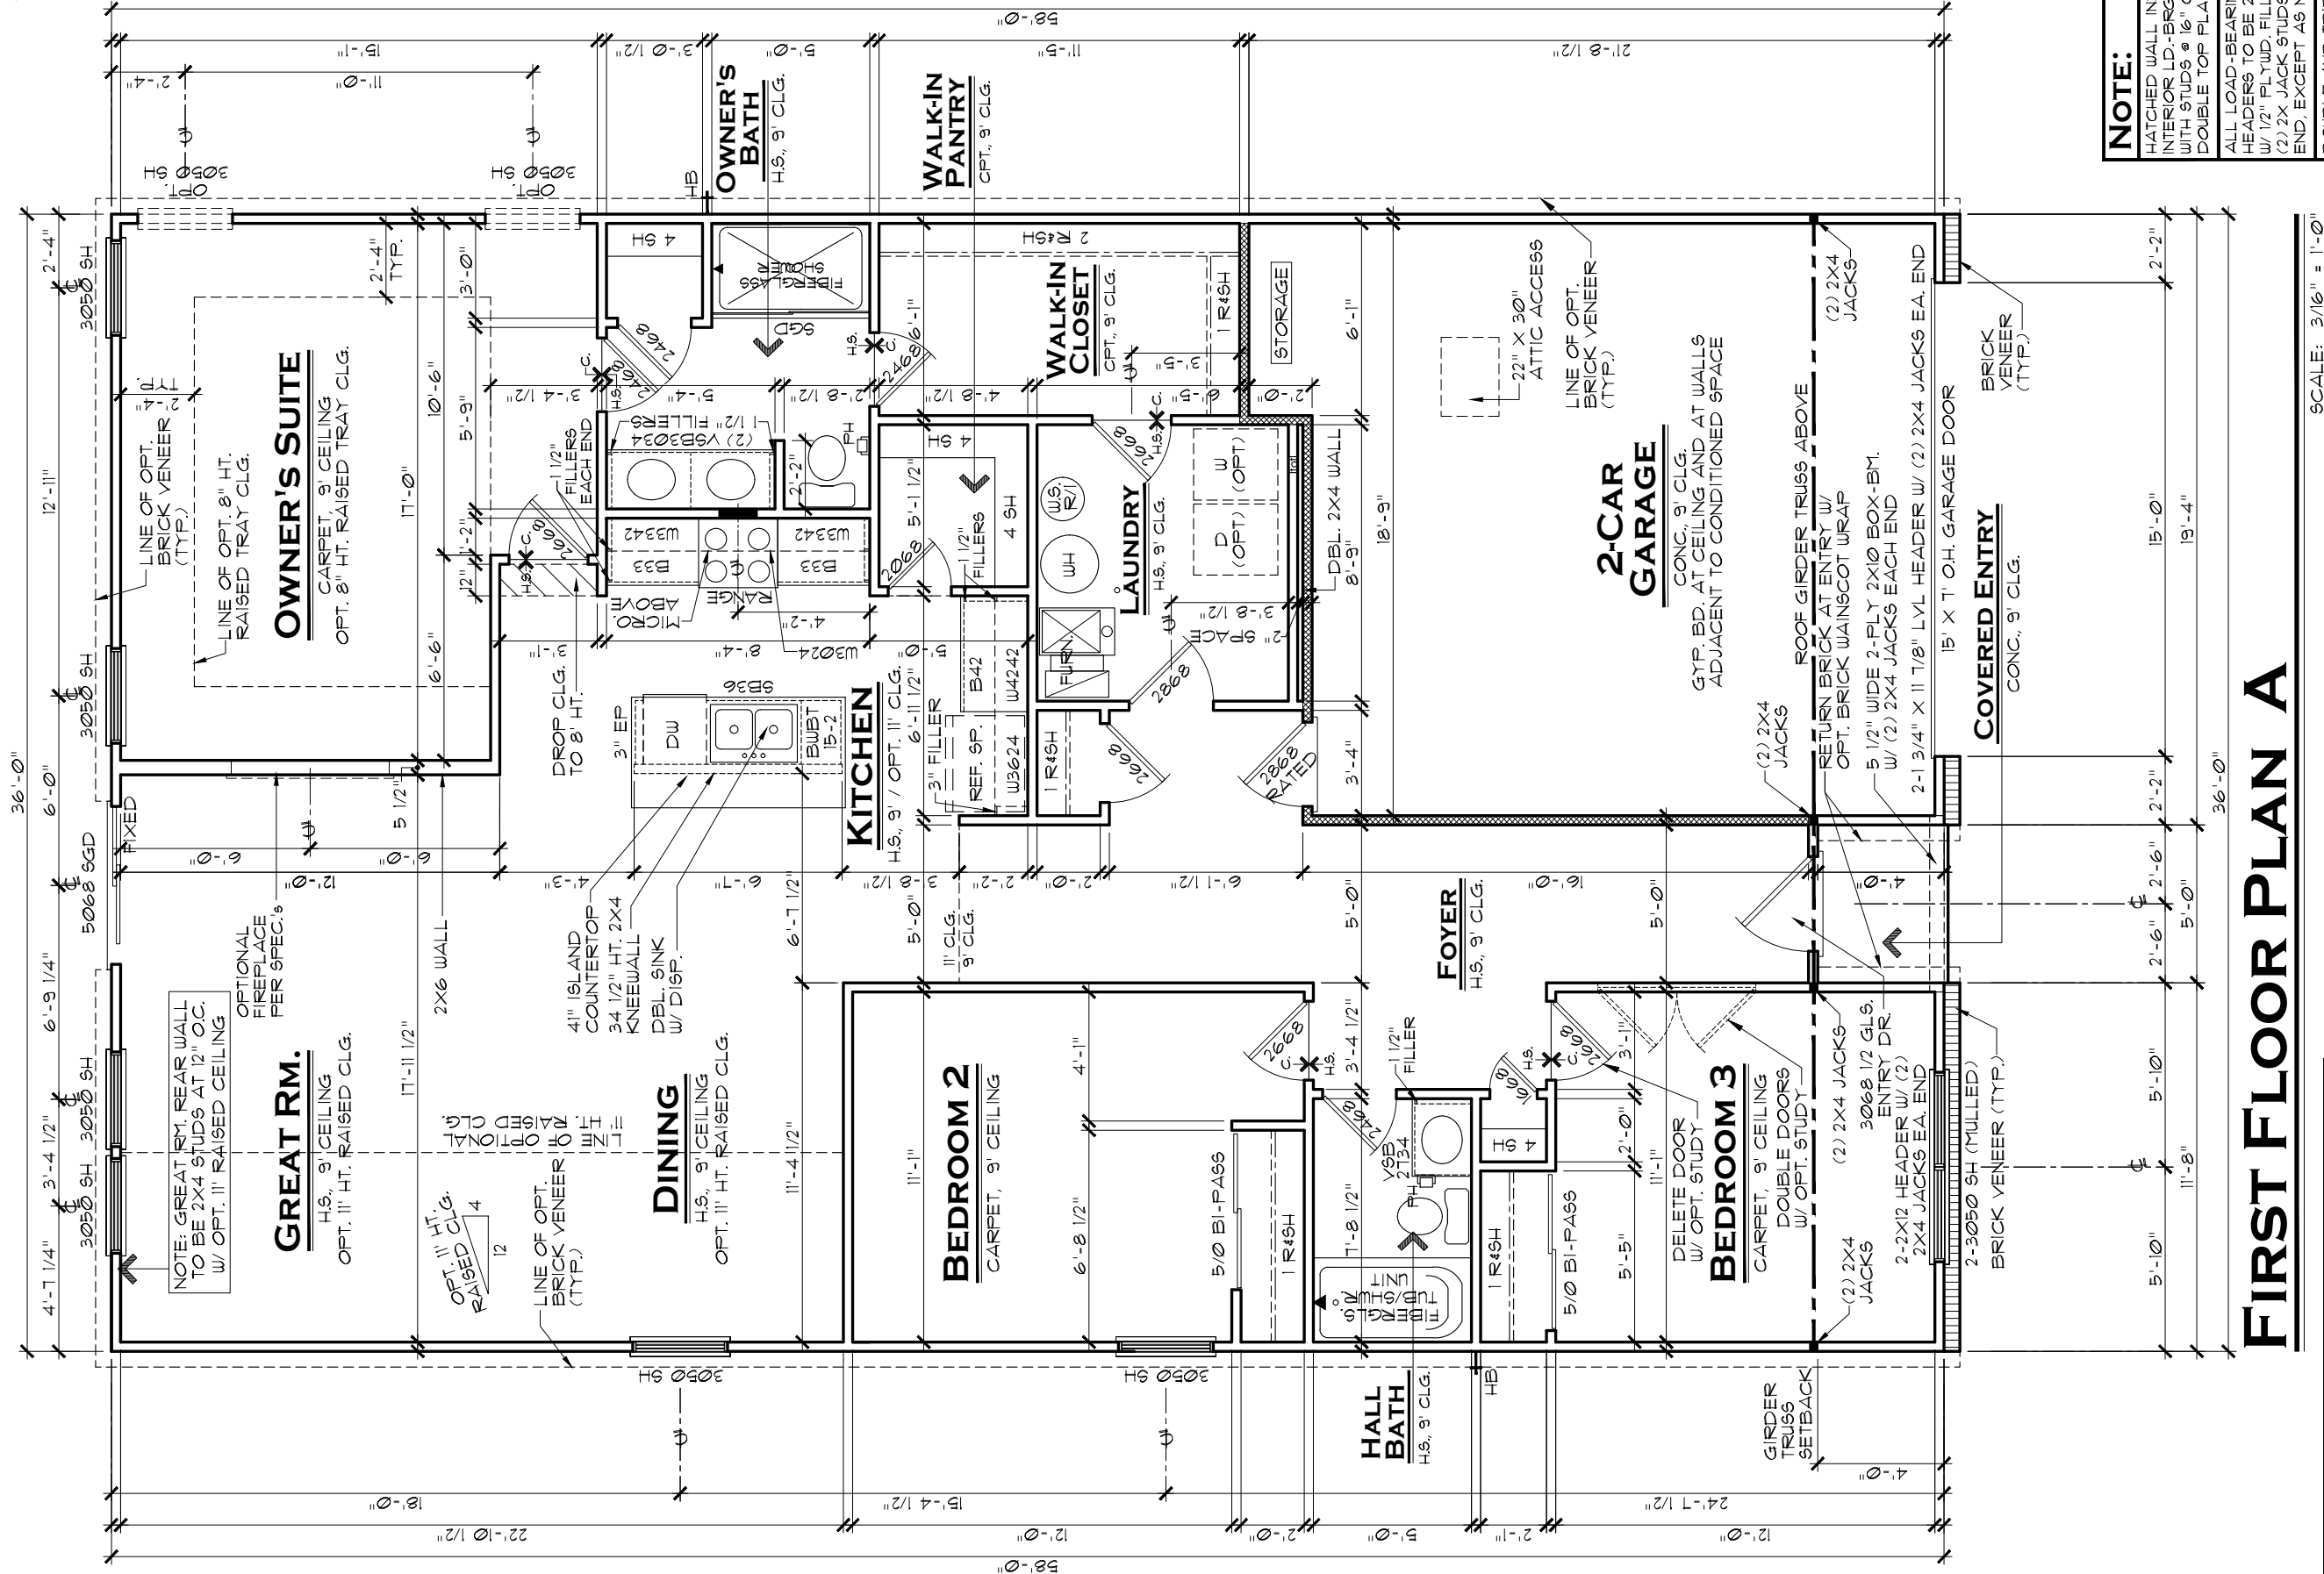

NOTE:

HATCHED WALL INDICATES INTERIOR LD-BRG WALL WITH STUDS @ 16" OC AND DOUBLE TOP PLATE, TYP.

ALL LOAD-BEARING HEADERS TO BE 2-2X6 W/ 1/2" FLYUD. FILLER and (2) 2X JACK STUDS EACH END, EXCEPT AS NOTED

DOUBLE AND TRIPLE NON-MULLED WINDOWS TO HAVE 2-2X6 HEADER W/ (2) 2X4 JACK EACH END AND (3) 2X4 JACKS BETWEEN INTERMEDIATE WINDOWS

GENERAL NOTES:

- ALL WINDOW HEADERS HEIGHTS TO BE 1'-6" HT. UNLESS NOTED OTHERWISE
- 1ST FLOOR WALL HT. TO BE 9'-1 1/8", EXCEPT WHERE NOTED OTHERWISE.
- ALL INTERIOR ROUGH OPENINGS TO BE 1'-10 7/8" HT. UNLESS NOTED OTHERWISE.
- LOCATION OF DRAWERS IN VANITIES SHOWN HATCHED.

AREA TABULATION

1st FLOOR LIVING AREA:	1,673 SF.	OPT. MORNING ROOM ADDS 120 SF. LIVING AREA
GARAGE:	395 SF.	OPT. COVERED PATIO ADDS 120 SF.
COVERED ENTRY:	20 SF.	OPT. 3-CAR FRONT-LOAD GARAGE ADDS 203 SF.
TOTAL UNDER ROOF:	2,088 SF.	OPT. 4' SIDE GARAGE EXT. ADDS 81 SF.

LENNAR®

MODEL
ALAN A

DRAWING TITLE
1st Floor Plan

OPTION DESCRIPTION

SHEET NO.

A3.1A


THESE PLANS AND THE DESIGNS CONTAINED HEREIN ARE THE SOLE PROPERTY OF LENNAR CORPORATION. © 2018 LENNAR CORPORATION. ALL RIGHTS RESERVED. LENNAR CORPORATION EXPRESSLY RESERVES ITS COPYRIGHT AND OTHER PROPERTY RIGHTS IN THESE DESIGNS AND DRAWINGS. UNAUTHORIZED DUPLICATION OR DISTRIBUTION OF THESE PLANS IS PROHIBITED.

REMARKS

REV. NO.	DATE	REMARKS
1	6/3/20	FULL RELEASE
2	7/22/20	OPT. FIREPLACE UPDATE
3	1/4/21	DOUBLE 2X4 WALL AT LAUNDRY
4	12/1/21	UPDATED TO VENTURE SPECIFICATIONS
5	2/22/23	ADDED BRICK WAINSCOT WRAP OPTION
6	5/5/23	ADDED OPT. STUDY ILO BEDROOM 3

INDIANAPOLIS DIVISION



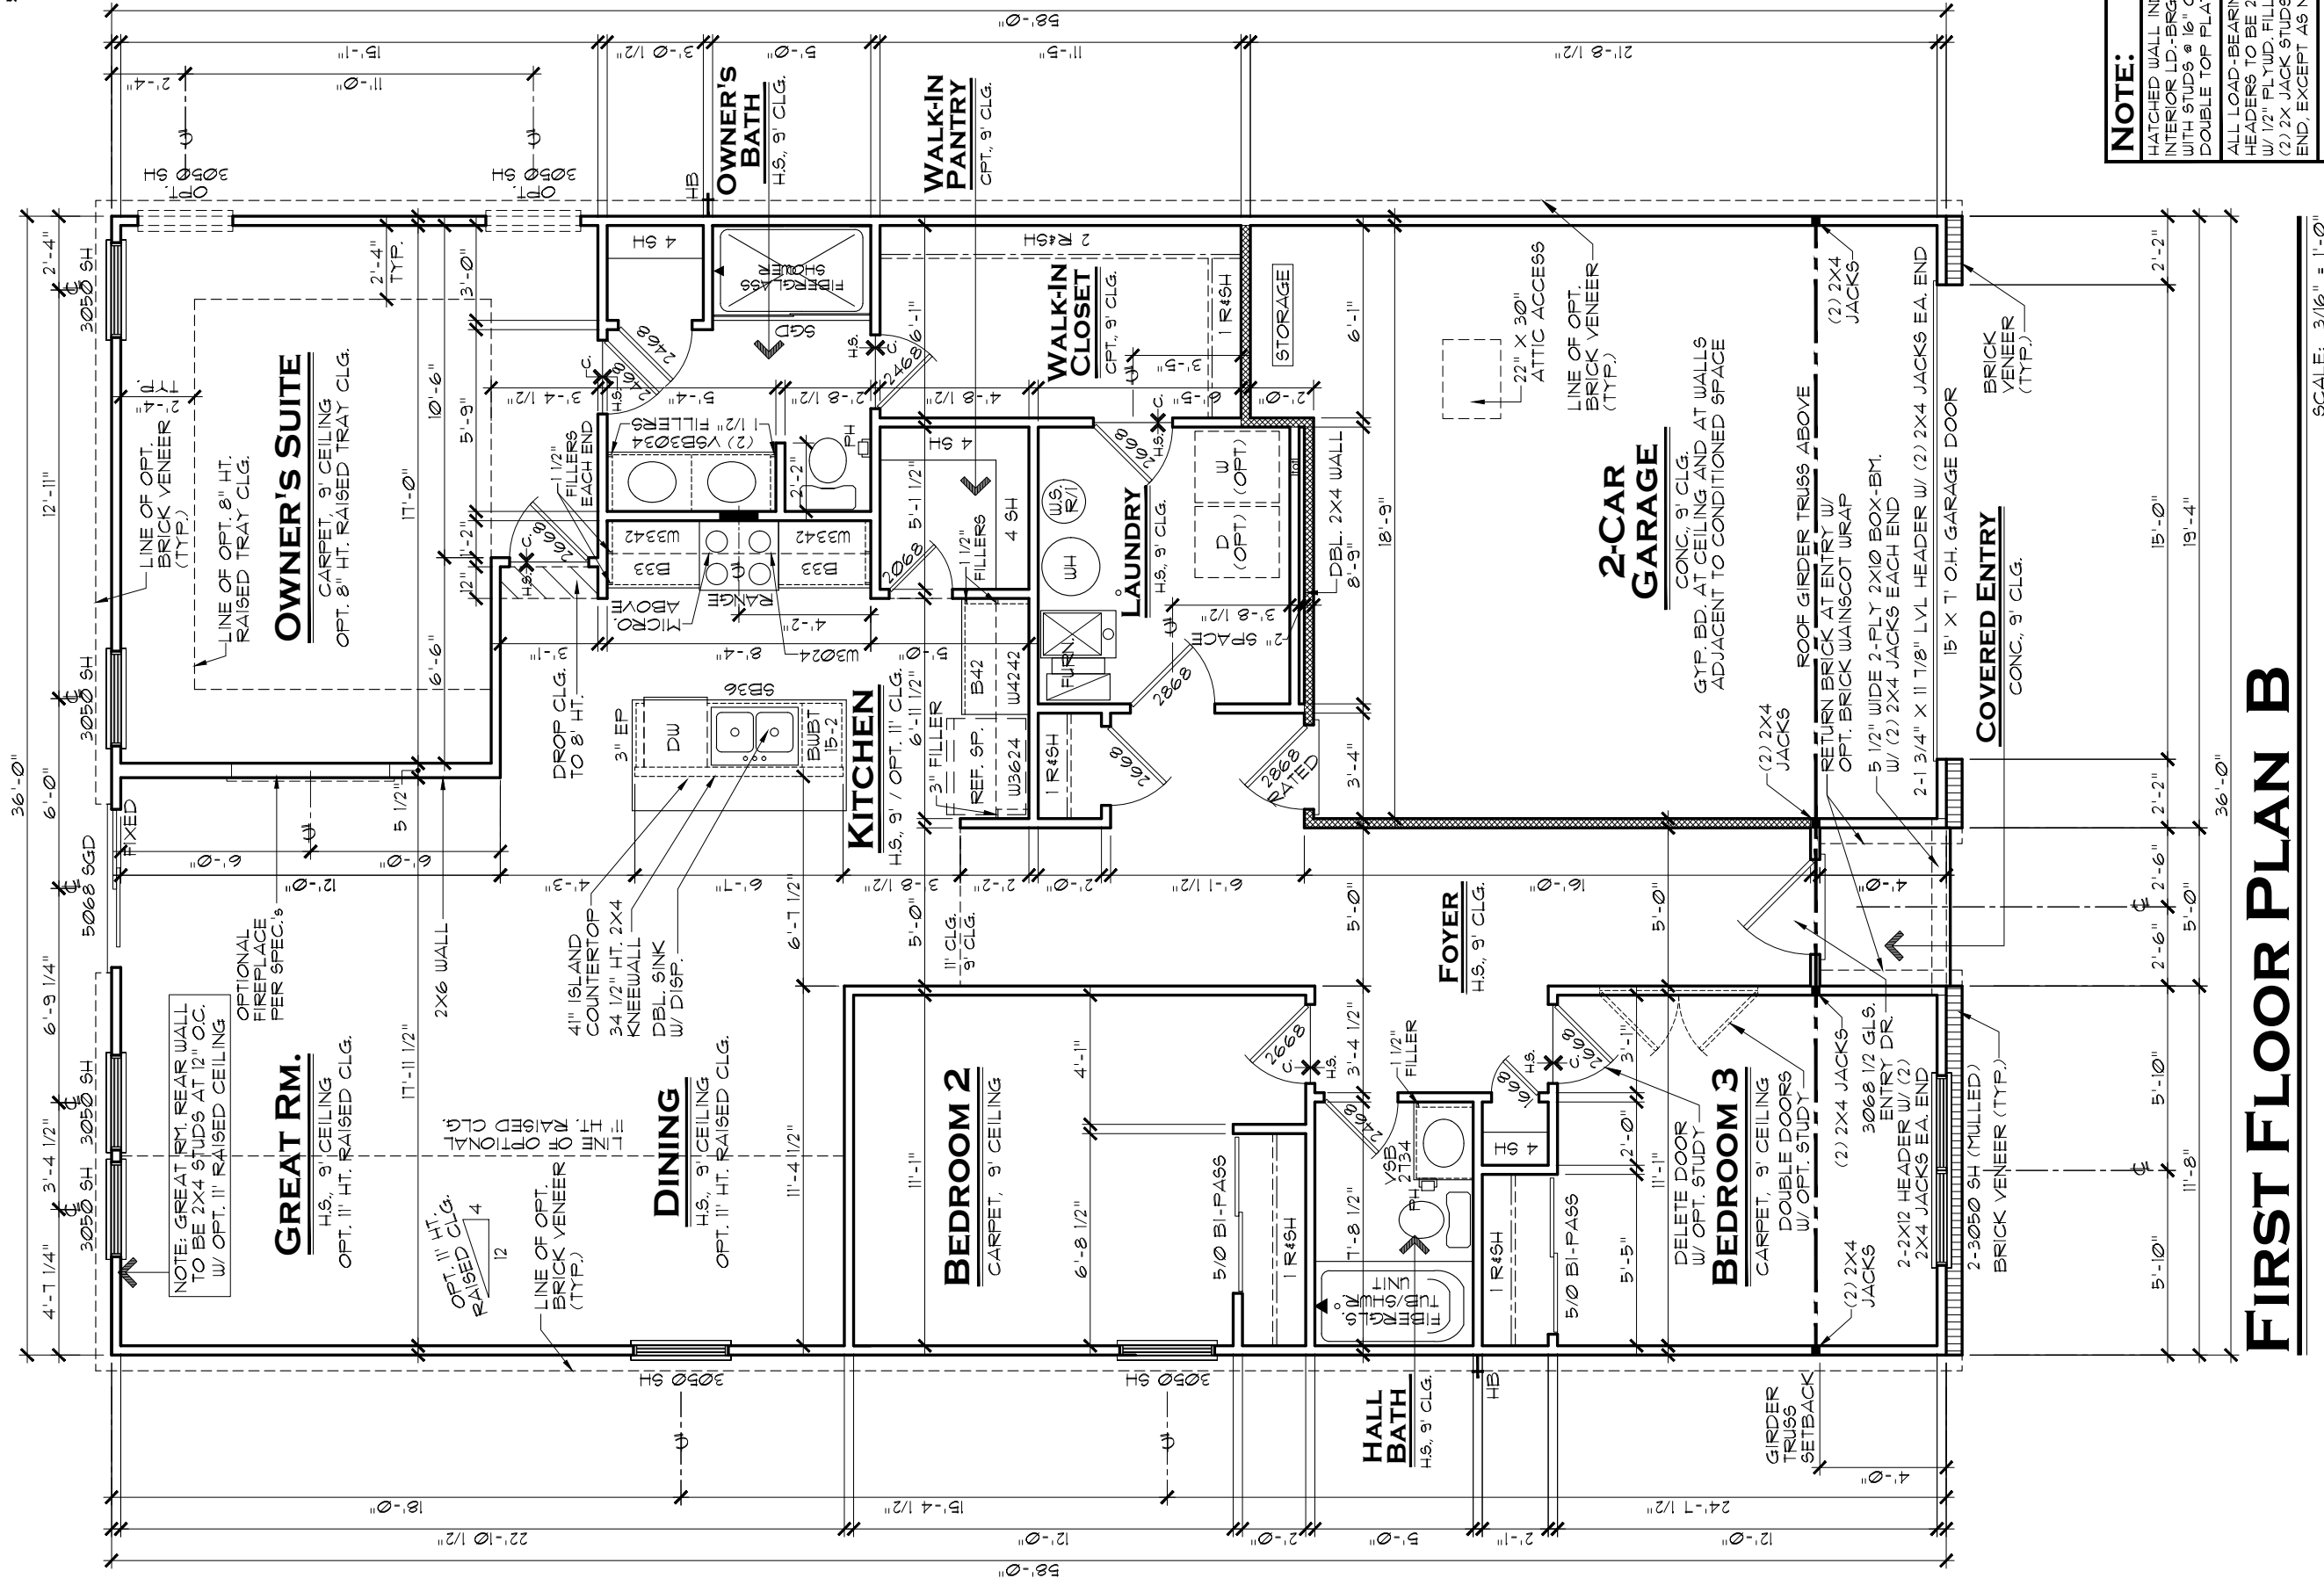

NOTE:

HATCHED WALL INDICATES INTERIOR LD-BRG WALL WITH STUDS @ 16" OC AND DOUBLE TOP PLATE, TYP.

ALL LOAD-BEARING HEADERS TO BE 2-2X6 W/ 1/2" FLYUD. FILLER AND (2) 2X JACK STUDS EACH END, EXCEPT AS NOTED

DOUBLE AND TRIPLE NON-MULLED WINDOWS TO HAVE 2-2X6 HEADER W/ (2) 2X4 JACK EACH END AND (3) 2X4 JACKS BETWEEN INTERMEDIATE WINDOWS

GENERAL NOTES:

- ALL WINDOW HEADERS HEIGHTS TO BE 1'-6" HT. UNLESS NOTED OTHERWISE
- 1ST FLOOR WALL HT. TO BE 9'-1 1/8", EXCEPT WHERE NOTED OTHERWISE.
- ALL INTERIOR ROUGH OPENINGS TO BE 1'-10 7/8" HT. UNLESS NOTED OTHERWISE.
- LOCATION OF DRAWERS IN VANITIES SHOWN HATCHED.

AREA TABULATION

1st FLOOR LIVING AREA:	1,673 SF.	OPT. MORNING ROOM ADDS 120 SF. LIVING AREA
GARAGE:	395 SF.	OPT. COVERED PATIO ADDS 120 SF.
COVERED ENTRY:	20 SF.	OPT. 3-CAR FRONT-LOAD GARAGE ADDS 203 SF.
TOTAL UNDER ROOF:	2,088 SF.	OPT. 4' SIDE GARAGE EXT. ADDS 81 SF.

MODEL
ALAN B

DRAWING TITLE
1st Floor Plan

OPTION DESCRIPTION

SET NO.
9159B0

DRAWN BY
COLLECTION
VENTURE

THESE PLANS AND THE DESIGNS CONTAINED HEREIN ARE THE SOLE PROPERTY OF LENNAR CORPORATION. © 2018 LENNAR CORPORATION, ALL RIGHTS RESERVED. LENNAR CORPORATION EXPRESSLY RESERVES ITS COPYRIGHT AND OTHER PROPERTY RIGHTS IN THESE DESIGNS AND DRAWINGS. UNAUTHORIZED DUPLICATION OR DISTRIBUTION OF THESE PLANS IS PROHIBITED.

REV. NO.	DATE	REMARKS
1	6/3/20	FULL RELEASE
2	7/22/20	OPT. FIREPLACE UPDATE
3	1/4/21	DOUBLE 2X4 WALL AT LAUNDRY
4	12/1/21	UPDATED TO VENTURE SPECIFICATIONS
5	2/22/23	ADDED BRICK WAINSCOT WRAP OPTION
6	5/5/23	ADDED OPT. STUDY ILO BEDROOM 3

INDIANAPOLIS DIVISION


EVERYTHING'S INCLUDED®



SHEET NO.
A3.1B

FIRST FLOOR PLAN B

SCALE: 3/16" = 1'-0"

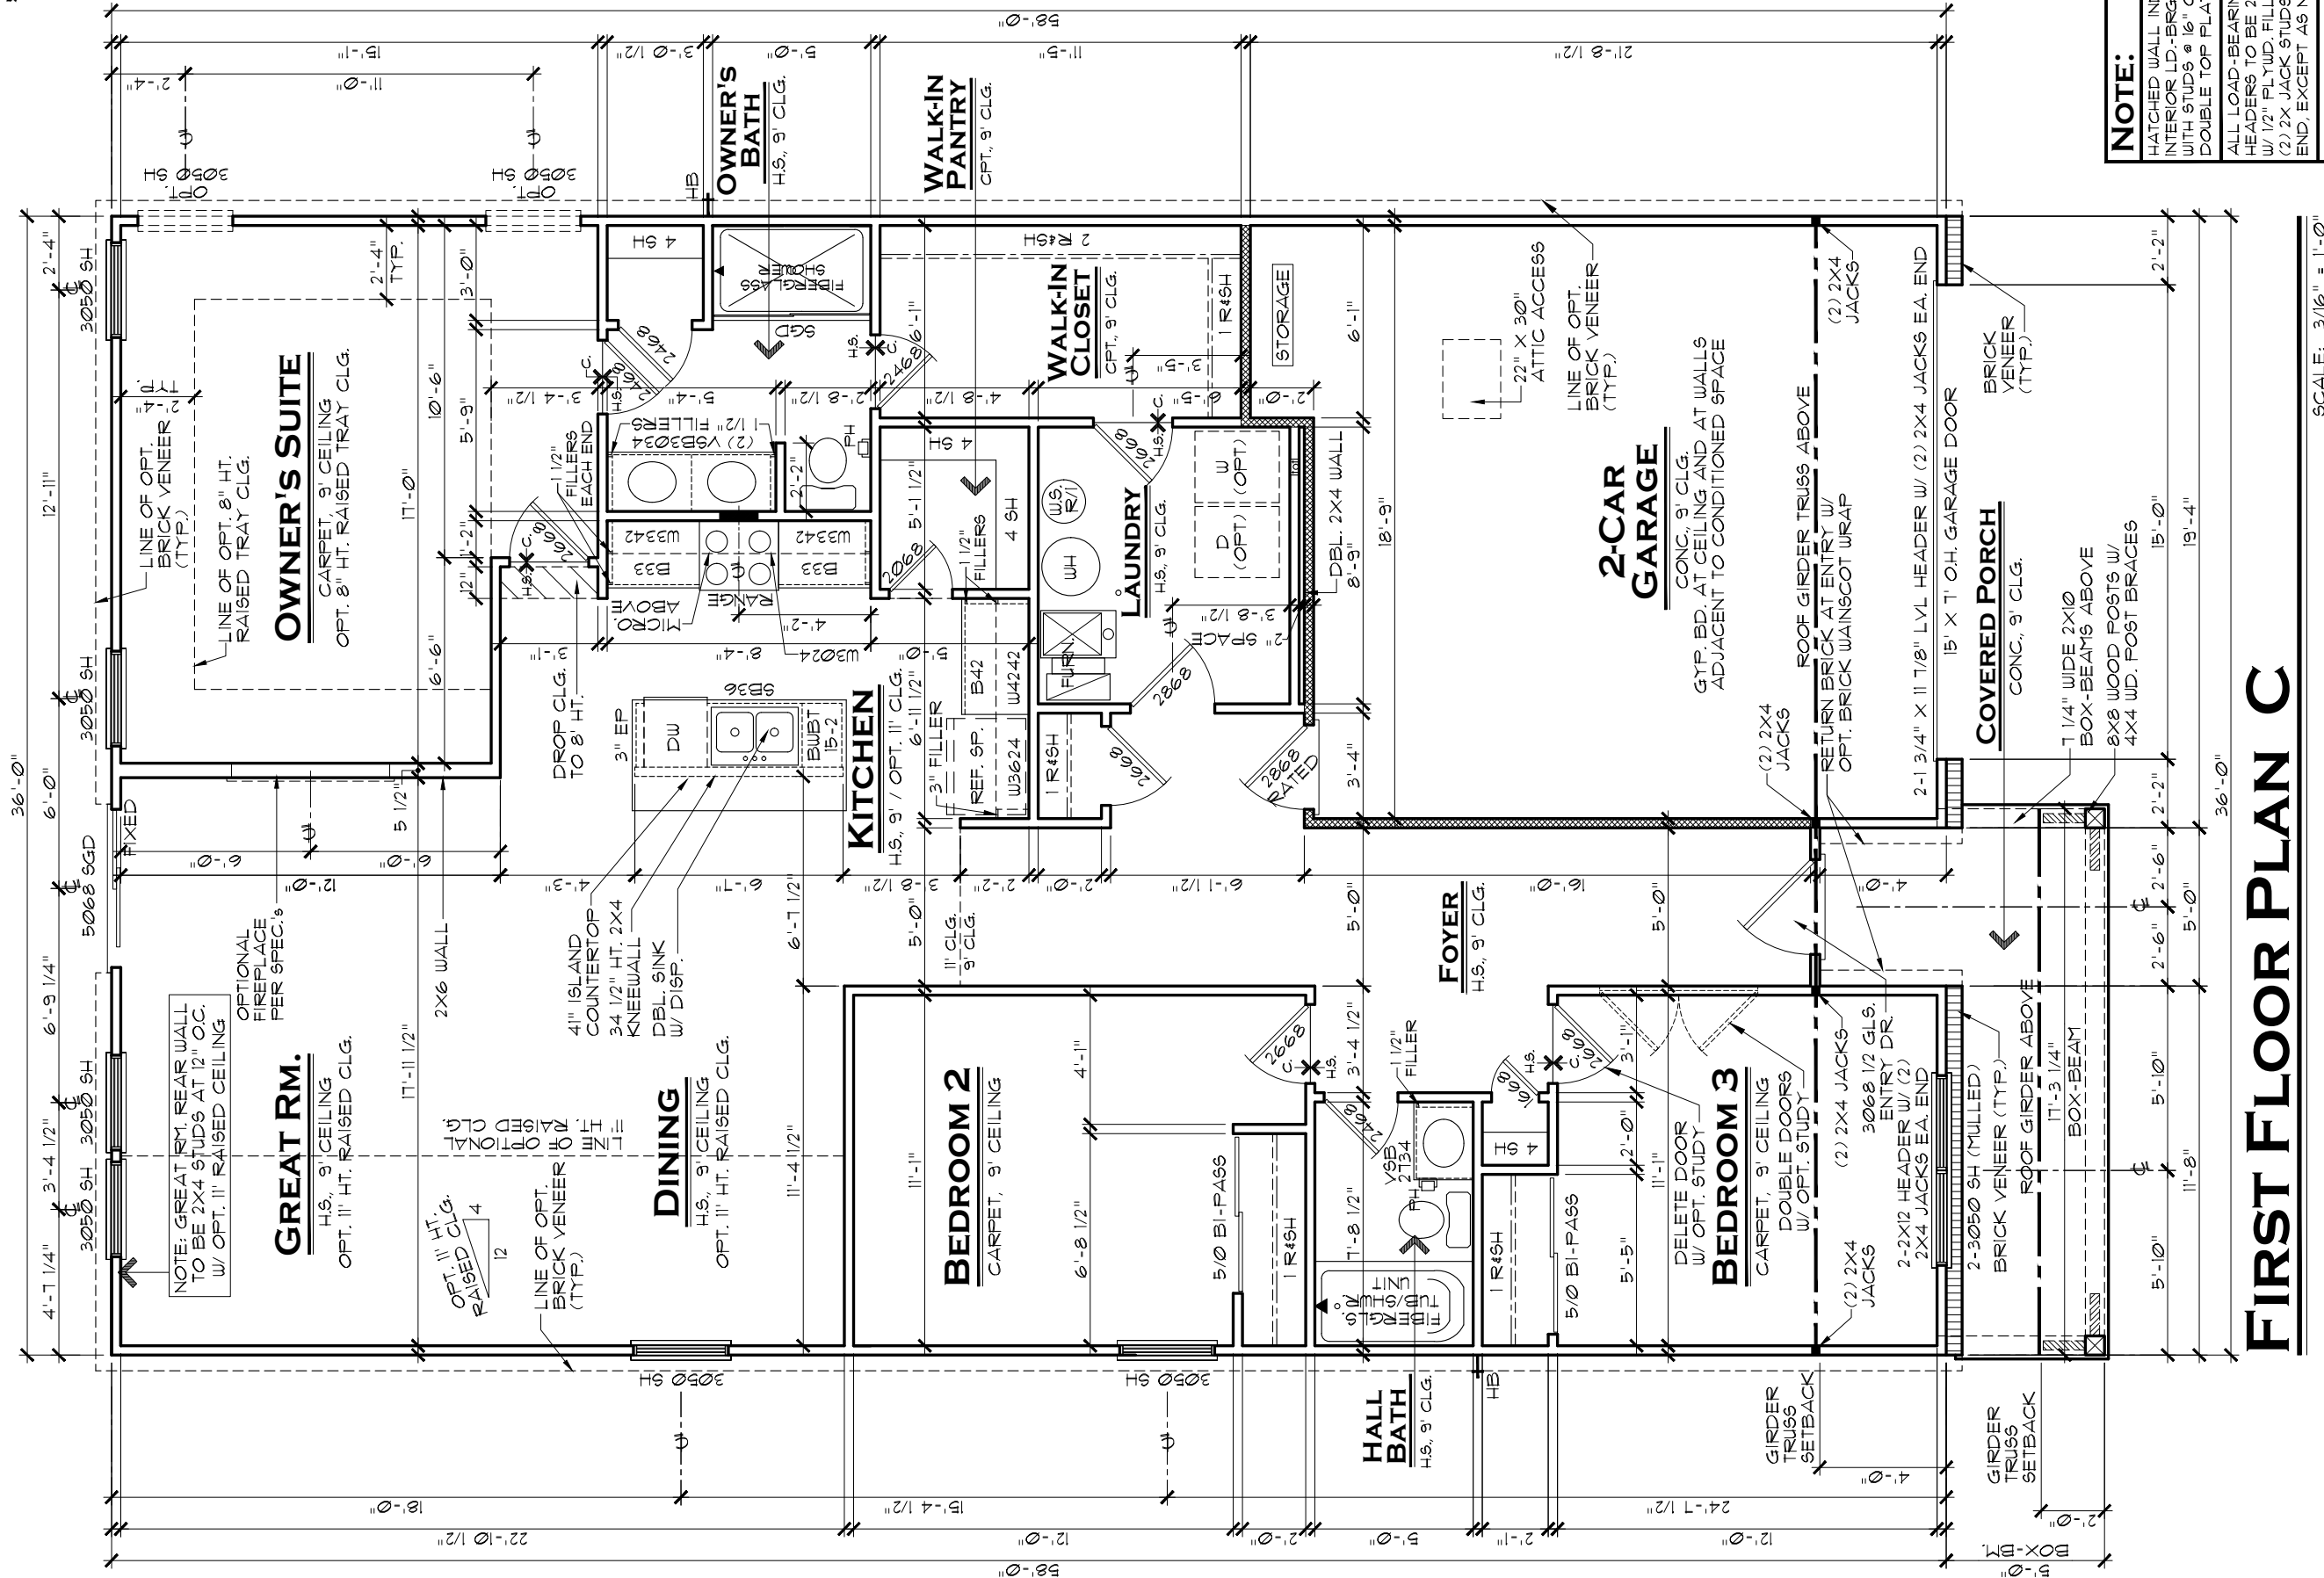

NOTE:
HATCHED WALL INDICATES INTERIOR LD-BRG WALL WITH STUDS @ 16" OC AND DOUBLE TOP PLATE, TYP.
ALL LOAD-BEARING HEADERS TO BE 2-2X6 W/ 1/2" FLYUD. FILLER AND (2) 2X JACK STUDS EACH END, EXCEPT AS NOTED
DOUBLE AND TRIPLE NON-MULLED WINDOWS TO HAVE 2-2X6 HEADER W/ (2) 2X4 JACK EACH END AND (3) 2X4 JACKS BETWEEN INTERMEDIATE WINDOWS

GENERAL NOTES:

- ALL WINDOW HEADERS HEIGHTS TO BE 1'-6" HT. UNLESS NOTED OTHERWISE
- 1ST FLOOR WALL HT. TO BE 9'-1 1/8", EXCEPT WHERE NOTED OTHERWISE.
- ALL INTERIOR ROUGH OPENINGS TO BE 1'-10 7/8" HT. UNLESS NOTED OTHERWISE.
- LOCATION OF DRAWERS IN VANITIES SHOWN HATCHED.

AREA TABULATION

1st FLOOR LIVING AREA:	1,673 SF.	OPT. MORNING ROOM ADDS 120 SF. LIVING AREA
GARAGE:	395 SF.	OPT. COVERED PATIO ADDS 120 SF.
COVERED PORCH:	106 SF.	OPT. 3-CAR FRONT-LOAD GARAGE ADDS 203 SF.
TOTAL UNDER ROOF:	2,174 SF.	OPT. 4' SIDE GARAGE EXT. ADDS 81 SF.

MODEL
ALAN C

DRAWING TITLE
1st Floor Plan

OPTION DESCRIPTION

SHEET NO.

A3.1C

SET NO.
9159C0

DRAWN BY

COLLECTION
VENTURE


THESE PLANS AND THE DESIGNS CONTAINED HEREIN ARE THE SOLE PROPERTY OF LENNAR CORPORATION. © 2018 LENNAR CORPORATION, ALL RIGHTS RESERVED. LENNAR CORPORATION EXPRESSLY RESERVES ITS COPYRIGHT AND OTHER PROPERTY RIGHTS IN THESE DESIGNS AND DRAWINGS. UNAUTHORIZED DUPLICATION OR DISTRIBUTION OF THESE PLANS IS PROHIBITED.

REMARKS

- | | | |
|----------|---------|-----------------------------------|
| REV. NO. | DATE | REMARKS |
| 1 | 6/3/20 | FULL RELEASE |
| 2 | 7/22/20 | OPT. FIREPLACE UPDATE |
| 3 | 1/4/21 | DOUBLE 2X4 WALL AT LAUNDRY |
| 4 | 12/1/21 | UPDATED TO VENTURE SPECIFICATIONS |
| 5 | 2/22/23 | ADDED BRICK WAINSCOT WRAP OPTION |
| 6 | 5/5/23 | ADDED OPT. STUDY ILO BEDROOM 3 |

INDIANAPOLIS DIVISION



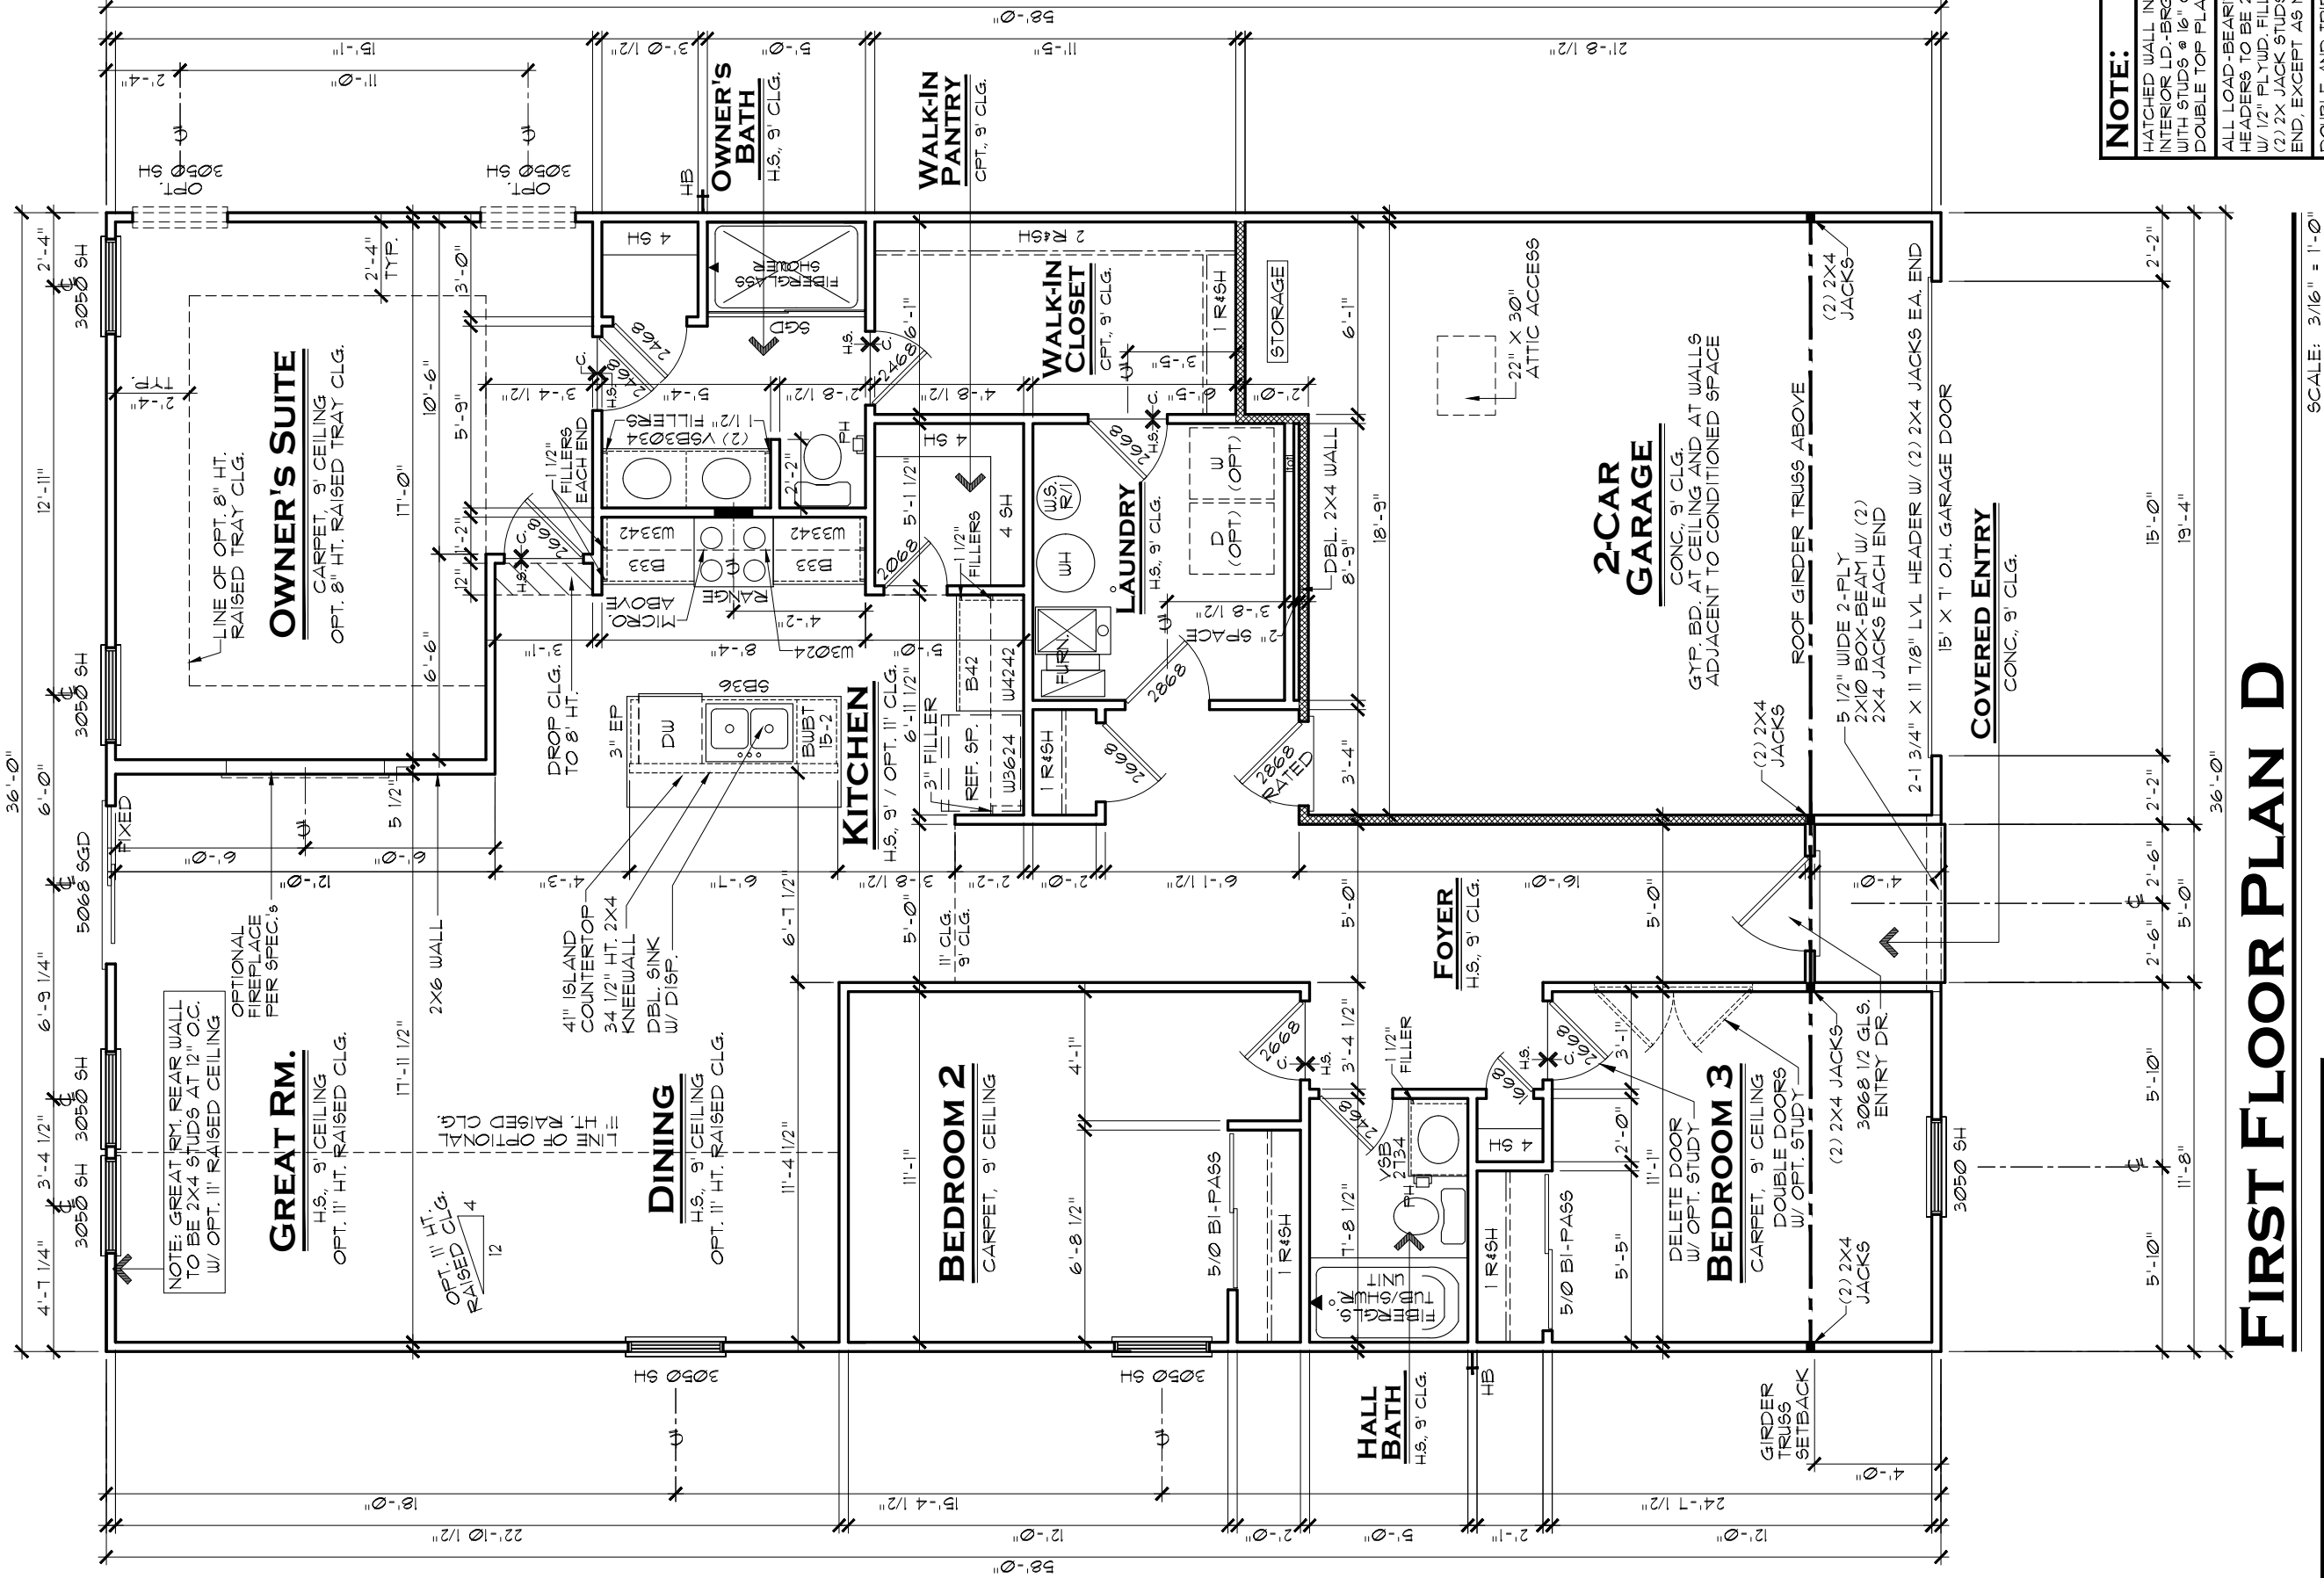

NOTE:

HATCHED WALL INDICATES INTERIOR LD.-BRG. WALL WITH STUDS @ 16" O.C. AND DOUBLE TOP PLATE, TYP.

ALL LOAD-BEARING HEADERS TO BE 2-2X6 W/ 1/2" FLYUD. FILLER AND (2) 2X JACK STUDS EACH END, EXCEPT AS NOTED

DOUBLE AND TRIPLE NON-MULLED WINDOWS TO HAVE 2-2X6 HEADER W/ (2) 2X4 JACK EACH END AND (3) 2X4 JACKS BETWEEN INTERMEDIATE WINDOWS

GENERAL NOTES:

1. ALL WINDOW HEADERS HEIGHTS TO BE 1'-6" HT. UNLESS NOTED OTHERWISE

2. 1ST FLOOR WALL HT. TO BE 9'-1 1/8", EXCEPT WHERE NOTED OTHERWISE.

3. ALL INTERIOR ROUGH OPENINGS TO BE 1'-10 7/8" HT. UNLESS NOTED OTHERWISE.

4. LOCATION OF DRAWERS IN VANITIES SHOWN HATCHED.

AREA TABULATION	
1st FLOOR LIVING AREA:	1,673 SF.
GARAGE:	395 SF.
COVERED ENTRY:	20 SF.
TOTAL UNDER ROOF:	2,088 SF.

1st FLOOR LIVING AREA: 1,673 SF.

GARAGE: 395 SF.

COVERED ENTRY: 20 SF.

TOTAL UNDER ROOF: 2,088 SF.

AREA TABULATION

1st FLOOR LIVING AREA: 1,673 SF.

GARAGE: 395 SF.

COVERED ENTRY: 20 SF.

TOTAL UNDER ROOF: 2,088 SF.

MODEL

ALAN D

DRAWING TITLE

1st FLOOR PLAN

OPTION DESCRIPTION

VENTURE

SET NO.

9159D0

DRAWN BY

COLLECTION

VENTURE

REMARKS

DATE

REV. NO.

1

2

3

4

5

6/3/20

7/22/20

1/4/21

12/1/21

5/5/23

FULL RELEASE

OPT. FIREPLACE UPDATE


DOUBLE 2X4 WALL AT LAUNDRY

UPDATED TO VENTURE SPECIFICATIONS

ADDED OPT. STUDY ILO BEDROOM 3

INDIANAPOLIS DIVISION

EVERYTHING'S INCLUDED®

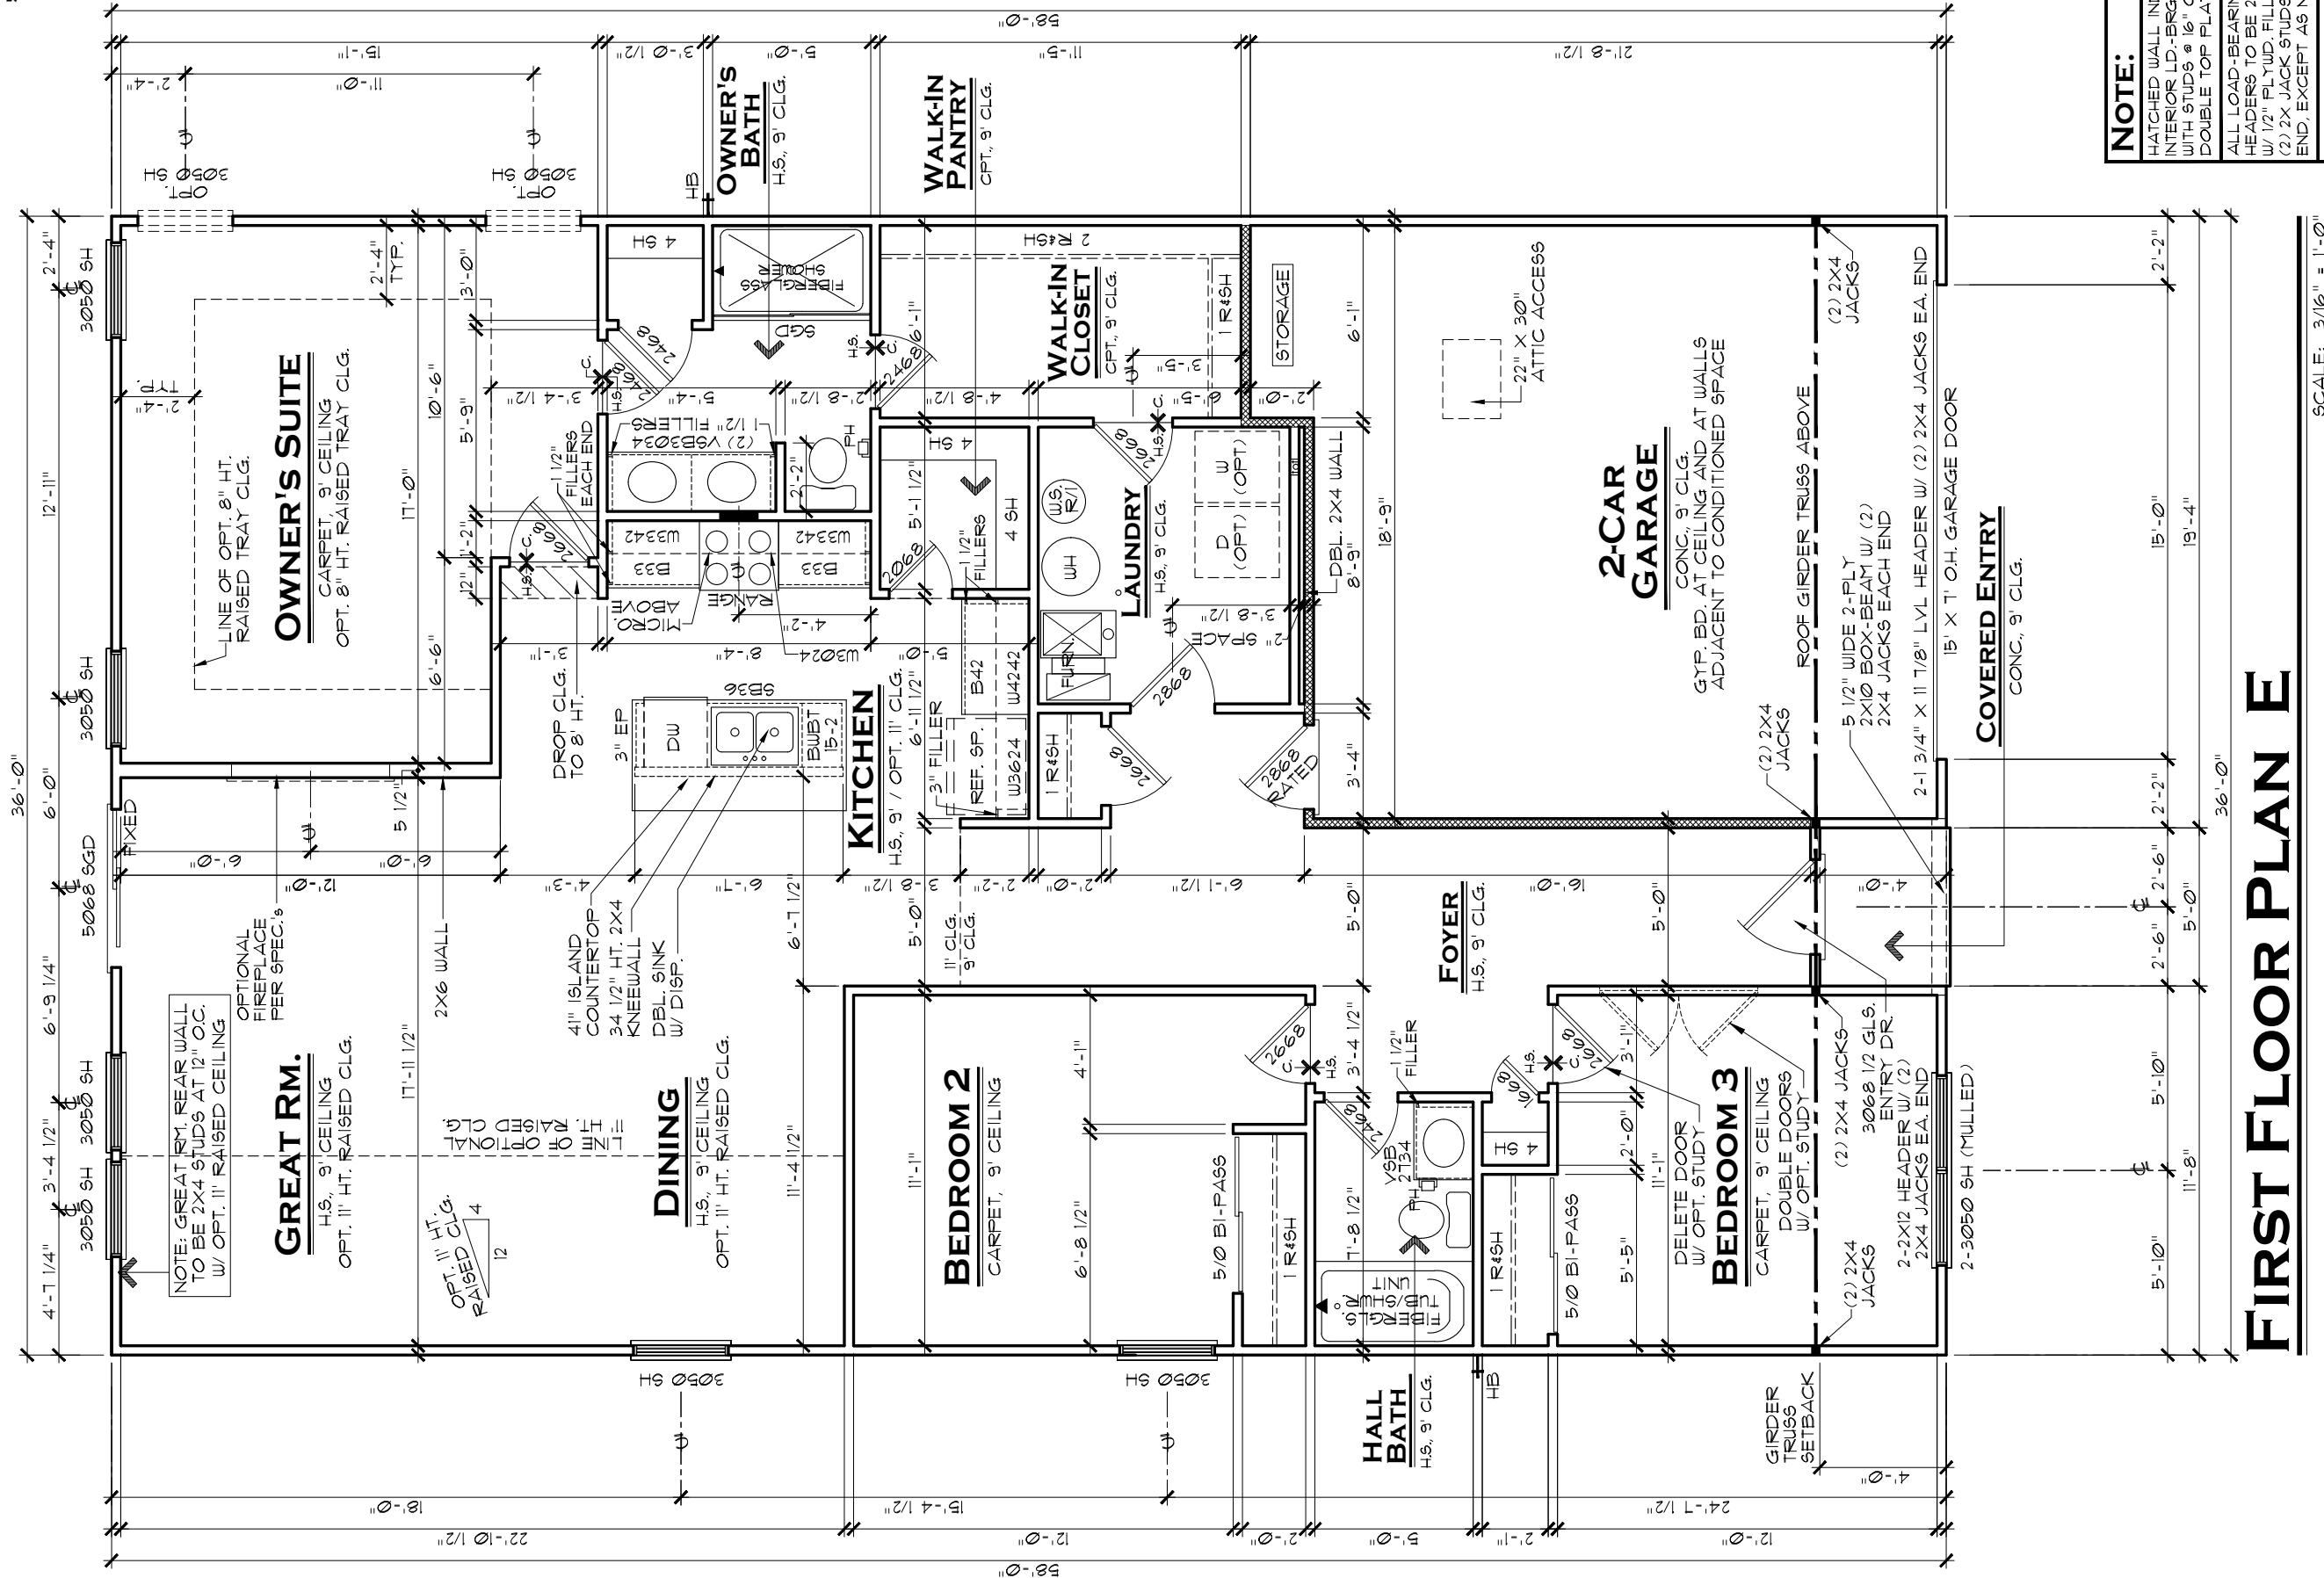

NOTE:
HATCHED WALL INDICATES INTERIOR LD-BRG WALL WITH STUDS @ 16" O.C. AND DOUBLE TOP PLATE, TYP.
ALL LOAD-BEARING HEADERS TO BE 2-2X6 W/ 1/2" FLYUD. FILLER AND (2) 2X JACK STUDS EACH END, EXCEPT AS NOTED
DOUBLE AND TRIPLE NON-MULLED WINDOWS TO HAVE 2-2X6 HEADER W/ (2) 2X4 JACK EACH END AND (3) 2X4 JACKS BETWEEN INTERMEDIATE WINDOWS

GENERAL NOTES:
1. ALL WINDOW HEADERS HEIGHTS TO BE 7'-6" HT. UNLESS NOTED OTHERWISE
2. 1ST FLOOR WALL HT. TO BE 9'-1 1/8", EXCEPT WHERE NOTED OTHERWISE.
3. ALL INTERIOR ROUGH OPENINGS TO BE 7'-10 7/8" HT. UNLESS NOTED OTHERWISE.
4. LOCATION OF DRAWERS IN VANITIES SHOWN HATCHED.

AREA TABULATION	
1st FLOOR LIVING AREA:	1,673 SF. OPT. MORNING ROOM ADDS 120 SF. LIVING AREA
GARAGE:	395 SF. OPT. COVERED PATIO ADDS 120 SF.
COVERED ENTRY:	20 SF. OPT. 3-CAR FRONT-LOAD GARAGE ADDS 203 SF.
TOTAL UNDER ROOF:	2,088 SF. OPT. 4' SIDE GARAGE EXT. ADDS 81 SF.

SCALE: 3/16" = 1'-0"

FIRST FLOOR PLAN E

LENNAR®

ALAN E

1ST FLOOR PLAN

MODEL

DRAWING TITLE

OPTION DESCRIPTION

SET NO.

DRAWN BY

COLLECTION


9159E0

VENTURE

EVERYTHING'S INCLUDED®

INDIANAPOLIS DIVISION

REV. NO.	DATE	REMARKS
1	6/3/20	FULL RELEASE
2	7/22/20	OPT. FIREPLACE UPDATE
3	1/4/21	DOUBLE 2X4 WALL AT LAUNDRY
4	12/1/21	UPDATED TO VENTURE SPECIFICATIONS
5	5/5/23	ADDED OPT. STUDY ILO BEDROOM 3

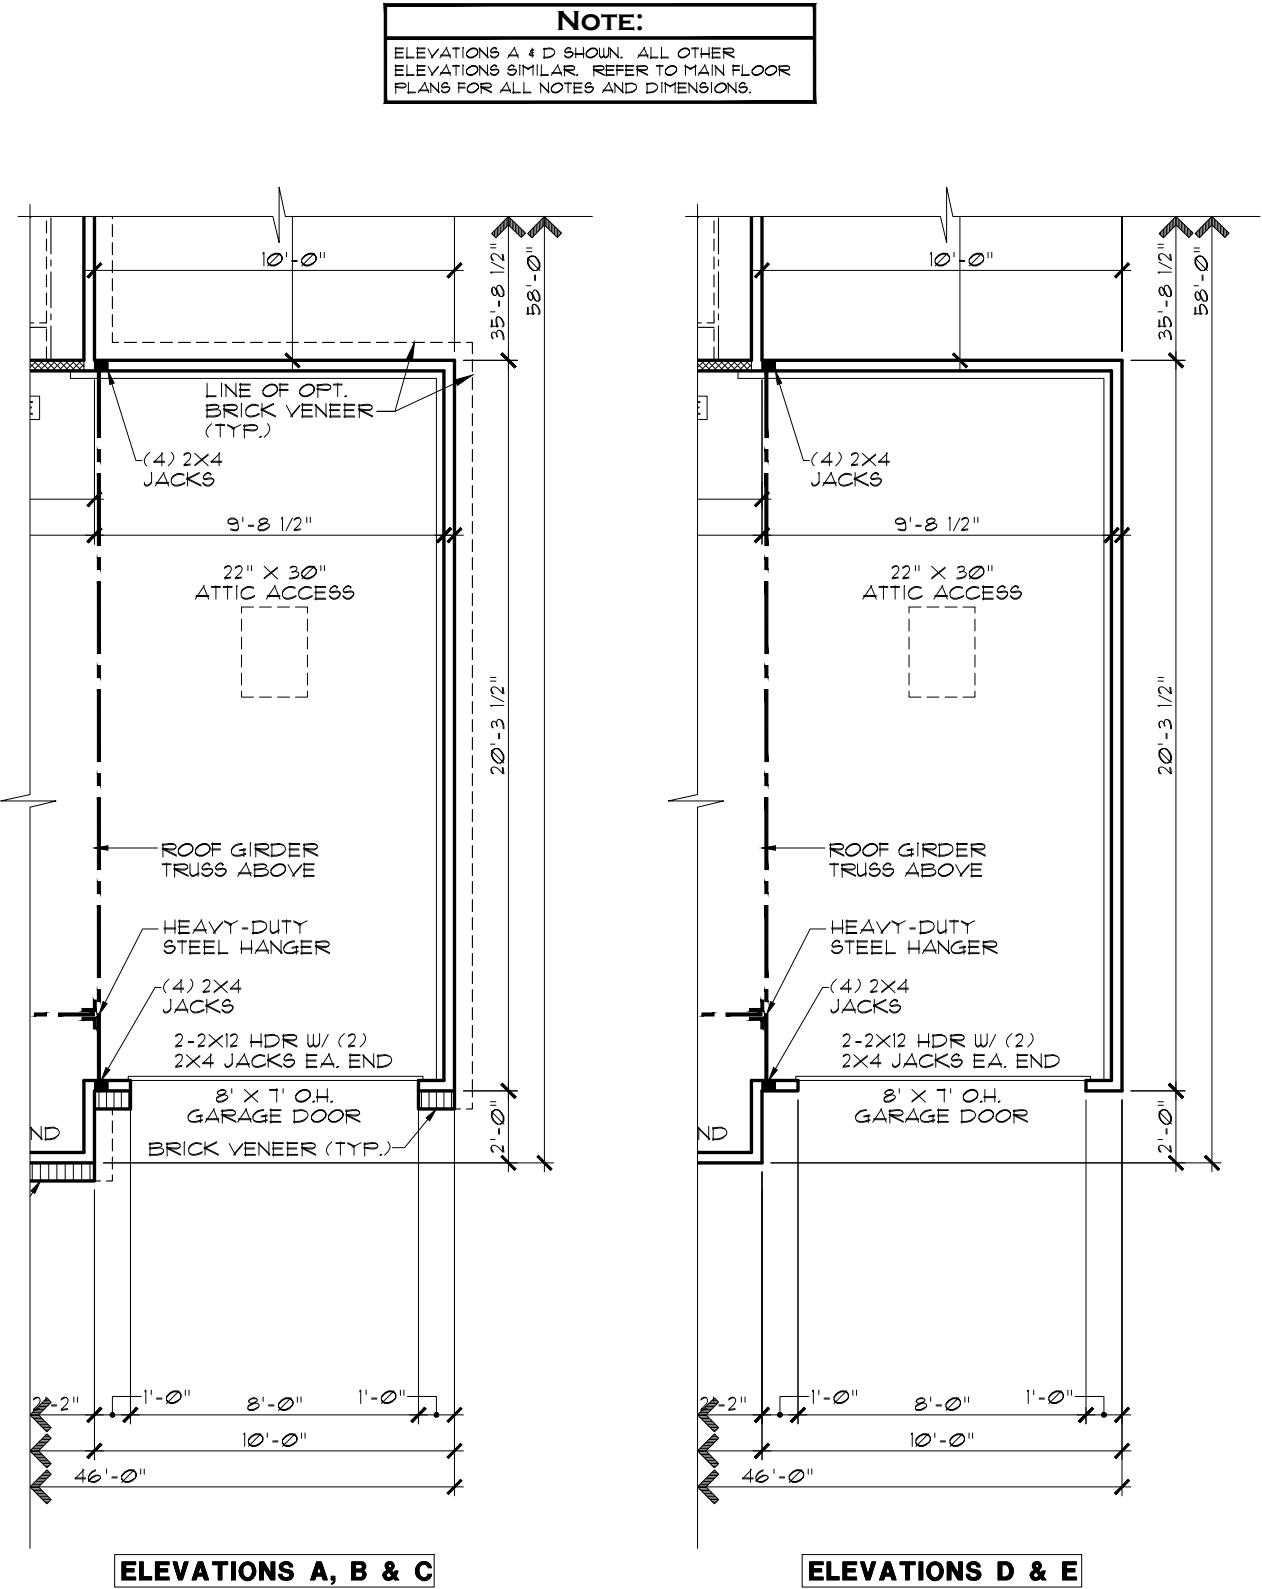

PARTIAL FLOOR PLAN
OPT. 3-CAR FRONT-LOAD GARAGE

SCALE: 3/16" = 1'-0"

INDIANAPOLIS DIVISION

EVERYTHING'S INCLUDED®

REV. NO.	DATE	REMARKS
1	6/3/20	FULL RELEASE
2	12/1/21	UPDATED TO VENTURE SPECIFICATIONS
3	2/22/23	ADDED BRICK WAINSCOT WRAP OPTION
4		
5		

THESE PLANS AND THE DESIGNS CONTAINED HEREIN ARE THE SOLE PROPERTY OF LENNAR CORPORATION. © 2018 LENNAR CORPORATION. ALL RIGHTS RESERVED.

LENNAR CORPORATION EXPRESSLY RESERVES ITS COPYRIGHT AND OTHER PROPERTY RIGHTS IN THESE DESIGNS AND DRAWINGS. UNAUTHORIZED DUPLICATION OR DISTRIBUTION OF THESE PLANS IS PROHIBITED.

ALAN (ALL)

PARTIAL PLANS

OPTION DESCRIPTION

SET NO.
9159A0, 9159B0
9159C0, 9159D0
9159E0

DRAWN BY
SAM / PJS



COLLECTION
VENTURE

MODEL

OPT. 3-CAR FRONT-LOAD GARAGE

SHEET NO.

A3.2

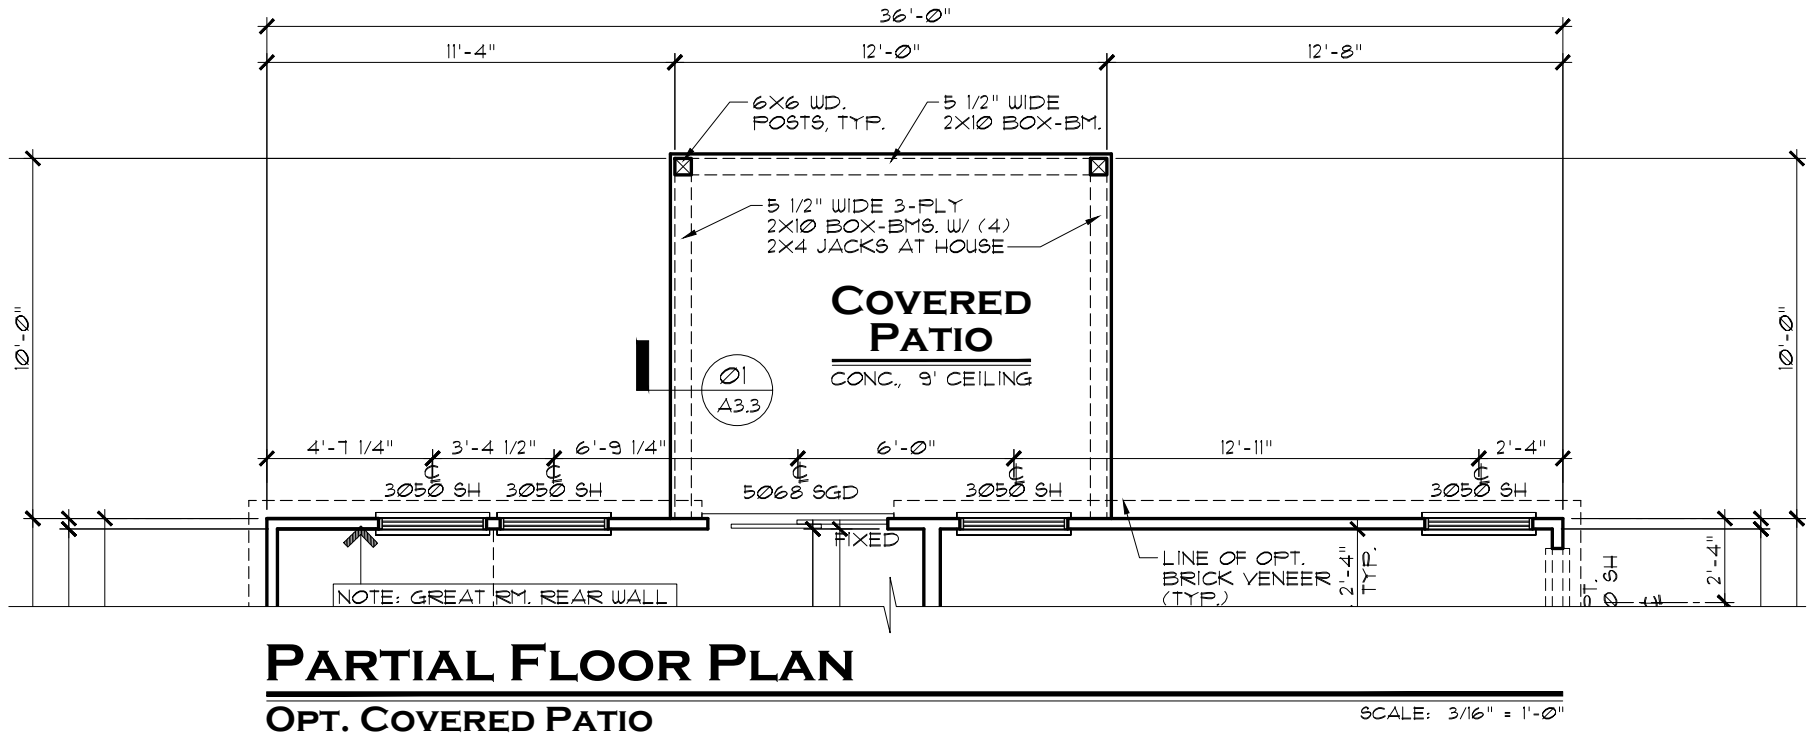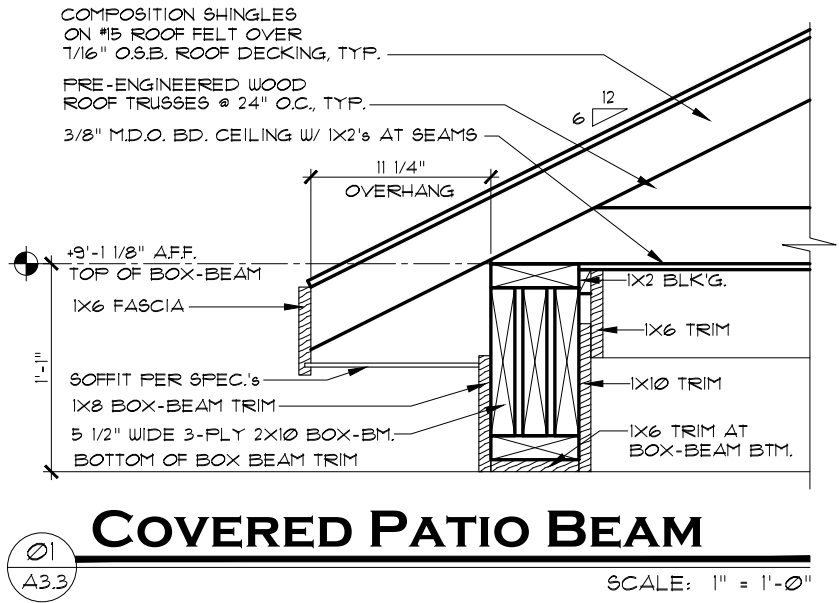

NOTE:

ELEVATION A SHOWN. ALL OTHER ELEVATIONS SIMILAR. OPT. BRICK WAINSCOT WRAP NOT AVAILABLE W/ ELEVATIONS D & E. REFER TO MAIN FLOOR PLANS FOR ALL NOTES AND DIMENSIONS.

INDIANAPOLIS DIVISION



EVERYTHING'S INCLUDED®

REV. NO.	DATE	REMARKS
1	6/3/20	FULL RELEASE
2	12/1/21	UPDATED TO VENTURE SPECIFICATIONS
3	2/22/23	ADDED BRICK WAINSCOT WRAP OPTION
4		
5		


THESE PLANS AND THE DESIGNS CONTAINED HEREIN ARE THE SOLE PROPERTY OF LENNAR CORPORATION. © 2018 LENNAR CORPORATION, ALL RIGHTS RESERVED. LENNAR CORPORATION EXPRESSLY RESERVES ITS COPYRIGHT AND OTHER PROPERTY RIGHTS IN THESE DESIGNS AND DRAWINGS. UNAUTHORIZED DUPLICATION OR DISTRIBUTION OF THESE PLANS IS PROHIBITED.

LENNAR®

MODEL	SET NO.	9159A0, 9159B0
ALAN (ALL)	9159CO, 9159DO	
DRAWING TITLE	9159EO	
PARTIAL PLANS	DRAWN BY	SAM / PJS
OPTION DESCRIPTION	COLLECTION	VENTURE
OPT. COVERED PATIO		

SHEET NO.

A3.3

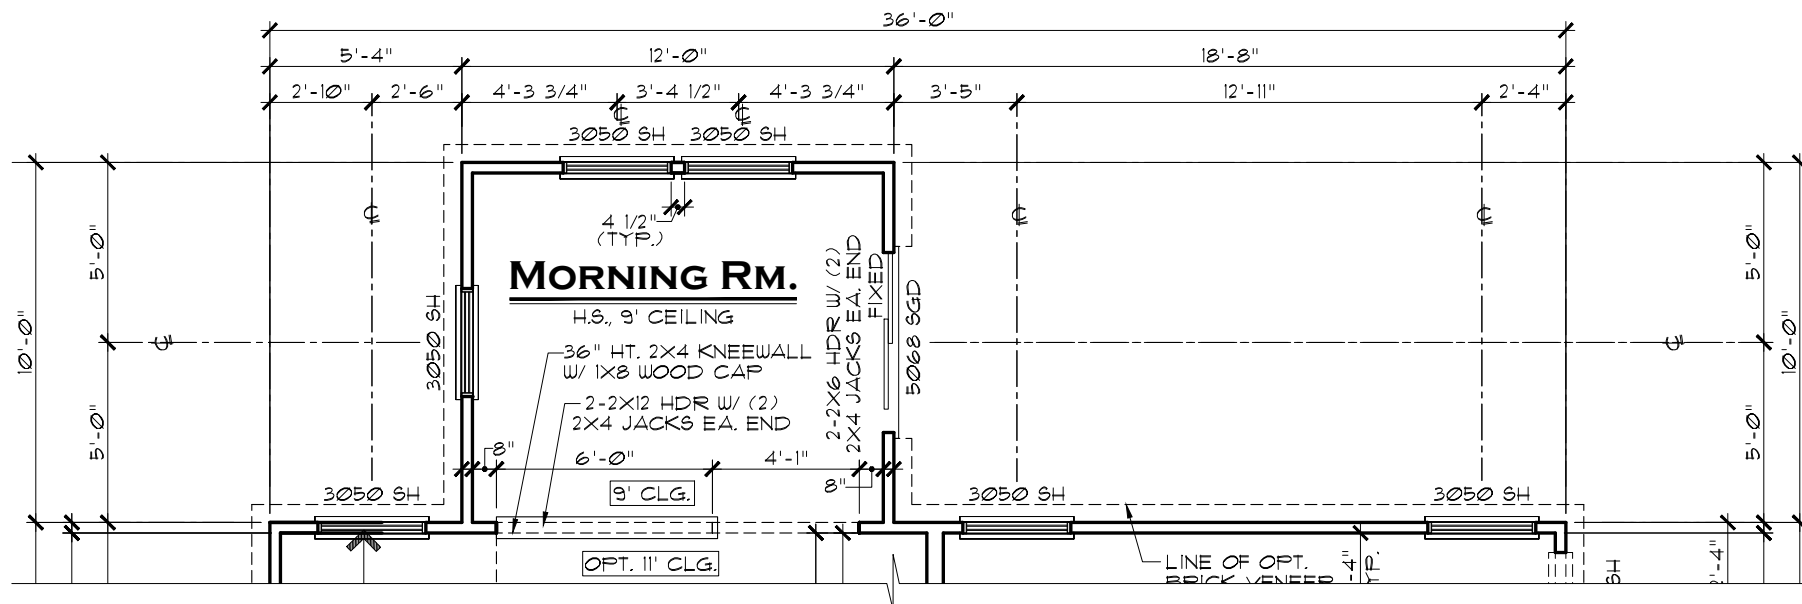

PARTIAL FLOOR PLAN

OPT. MORNING ROOM

SCALE: 3/16" = 1'-0"

INDIANAPOLIS DIVISION



EVERYTHING'S INCLUDED*

REV.NO.	DATE	REMARKS
1	6/3/20	FULL RELEASE
2	12/1/21	UPDATED TO VENTURE SPECIFICATIONS
3	2/22/23	ADDED BRICK WAINSCOT WRAP OPTION
4		
5		

THESE PLANS AND THE DESIGNS
CONTAINED HEREIN ARE THE SOLE
PROPERTY OF LENNAR CORPORATION
© 2018 LENNAR CORPORATION,
ALL RIGHTS RESERVED


LENNAR CORPORATION EXPRESSLY
RESERVES ITS COPYRIGHT AND OTHER
PROPERTY RIGHTS IN THESE DESIGNS
AND DRAWINGS. UNAUTHORIZED
DUPLICATION OR DISTRIBUTION OF
THESE PLANS IS PROHIBITED.

LENNAR®

MODEL	
ALAN (ALL)	
	SET NO.
	9159A0.9159B0
	9159C0.9159D0
DRAWING TITLE	9159E0
PARTIAL PLANS	DRAWN BY SAM / PJS
OPTION DESCRIPTION	COLLECTION VENTURE
OPT. MORNING ROOM	

SHEET NO.


A3.4

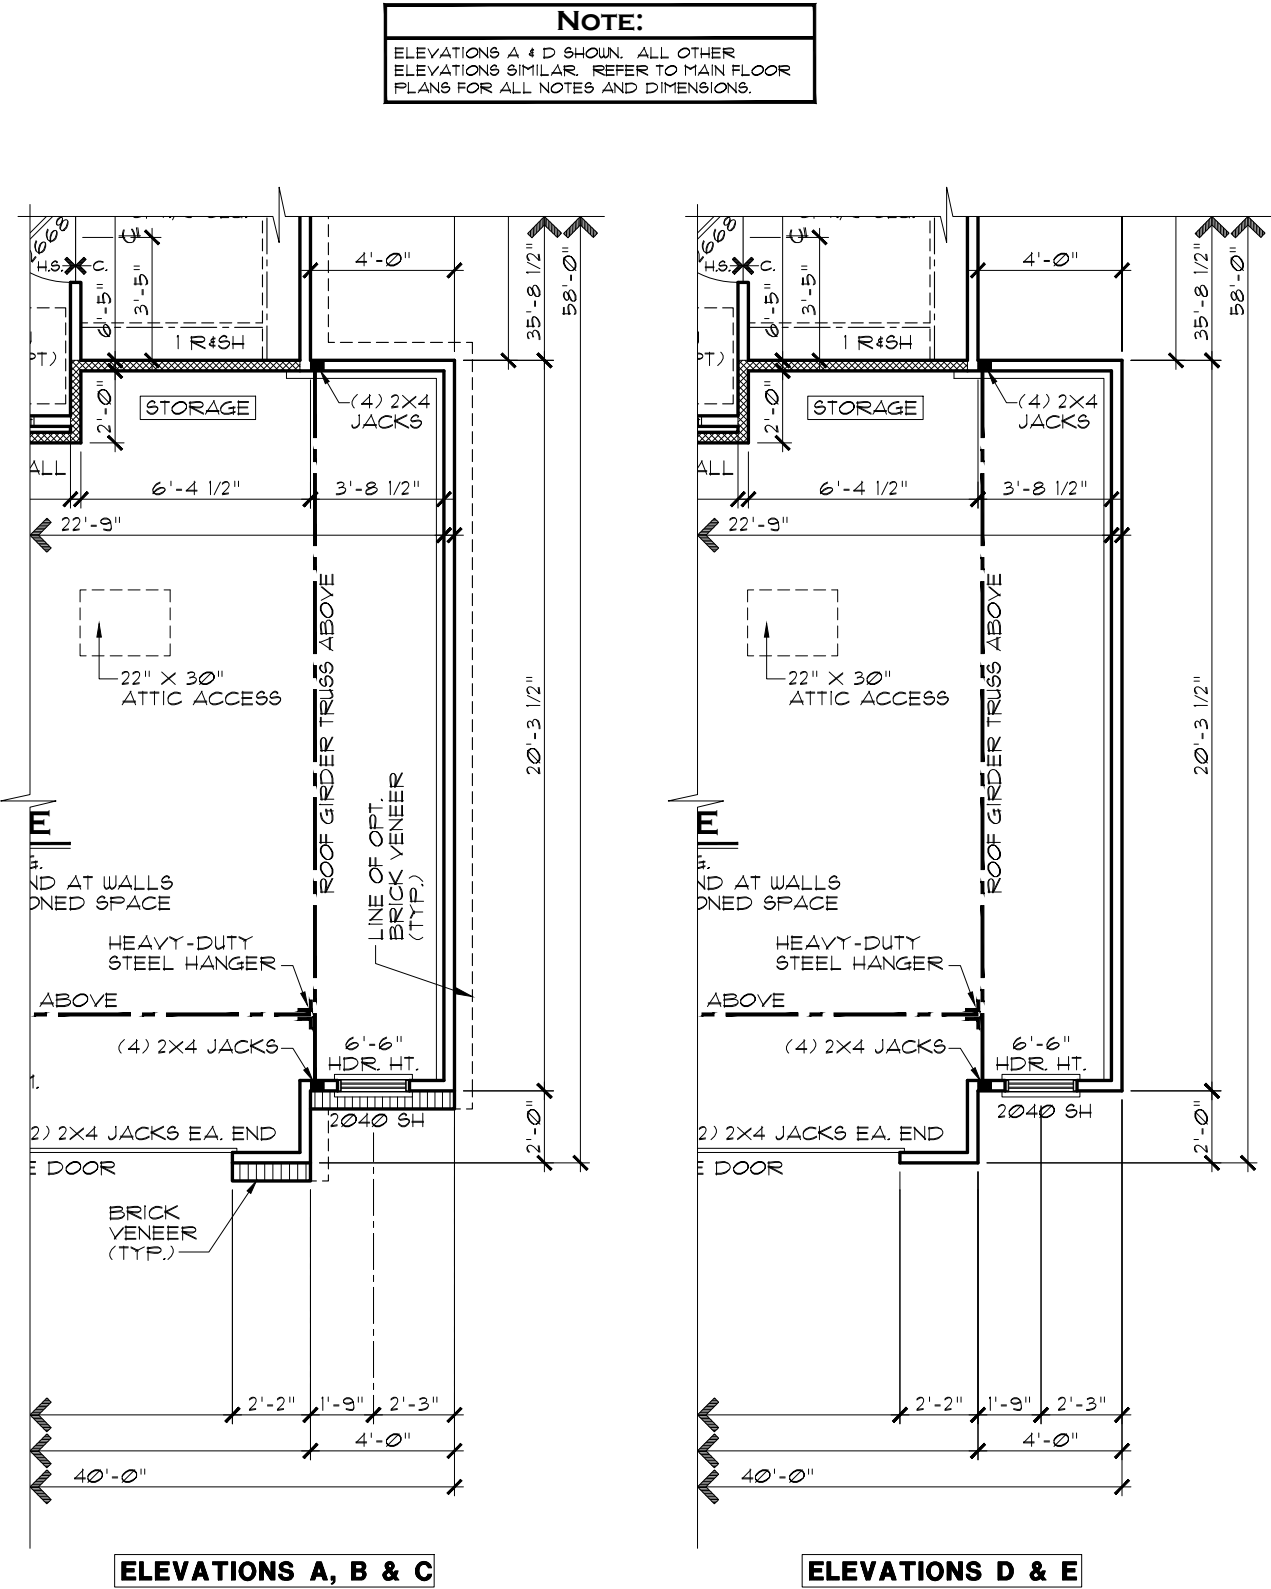

PARTIAL FLOOR PLAN
OPT. 4 FT. SIDE GARAGE EXTENSION

SCALE: 3/16" = 1'-0"

INDIANAPOLIS DIVISION



MODEL

ALAN (ALL)

DRAWING TITLE

PARTIAL PLANS

OPTION DESCRIPTION

OPT. 4 FT. SIDE GARAGE EXTENSION

SET NO.

9159A0, 9159B0

9159C0, 9159D0

9159E0

DRAWN BY

DAR

COLLECTION

VENTURE

REMARKS

DATE

REV.NO.

1

2

3

4

5

6/13/20

7/22/20

12/1/21

2/22/23

FULL RELEASE

OPT. 4 FT. SIDE GARAGE EXT. ADDED


UPDATED TO VENTURE SPECIFICATIONS

ADDED BRICK WAINSCOT WRAP OPTION

THESE PLANS AND THE DESIGNS
CONTAINED HEREIN ARE THE SOLE
PROPERTY OF LENNAR CORPORATION.
© 2018 LENNAR CORPORATION,
ALL RIGHTS RESERVED
LENNAR CORPORATION EXPRESSLY
RESERVES ITS COPYRIGHT AND OTHER
PROPERTY RIGHTS IN THESE DESIGNS
AND DRAWINGS. UNAUTHORIZED
DUPLICATION OR DISTRIBUTION OF
THESE PLANS IS PROHIBITED.

2/22/2023

A3.5



EVERYTHING'S
INCLUDED®

Ashbury

Cornerstone Collection

1,800 sq ft
1-story
3 beds · 2 baths
Dining Nook · Walk-in pantry
2-car garage



**EVERYTHING'S
INCLUDED®**



Elevation A



Elevation B



Elevation C

Ashbury

Cornerstone Collection

1,800 sq ft

1-story


3 beds · 2 baths

Dining Nook · Walk-in pantry

2-car garage



**EVERYTHING'S
INCLUDED®**




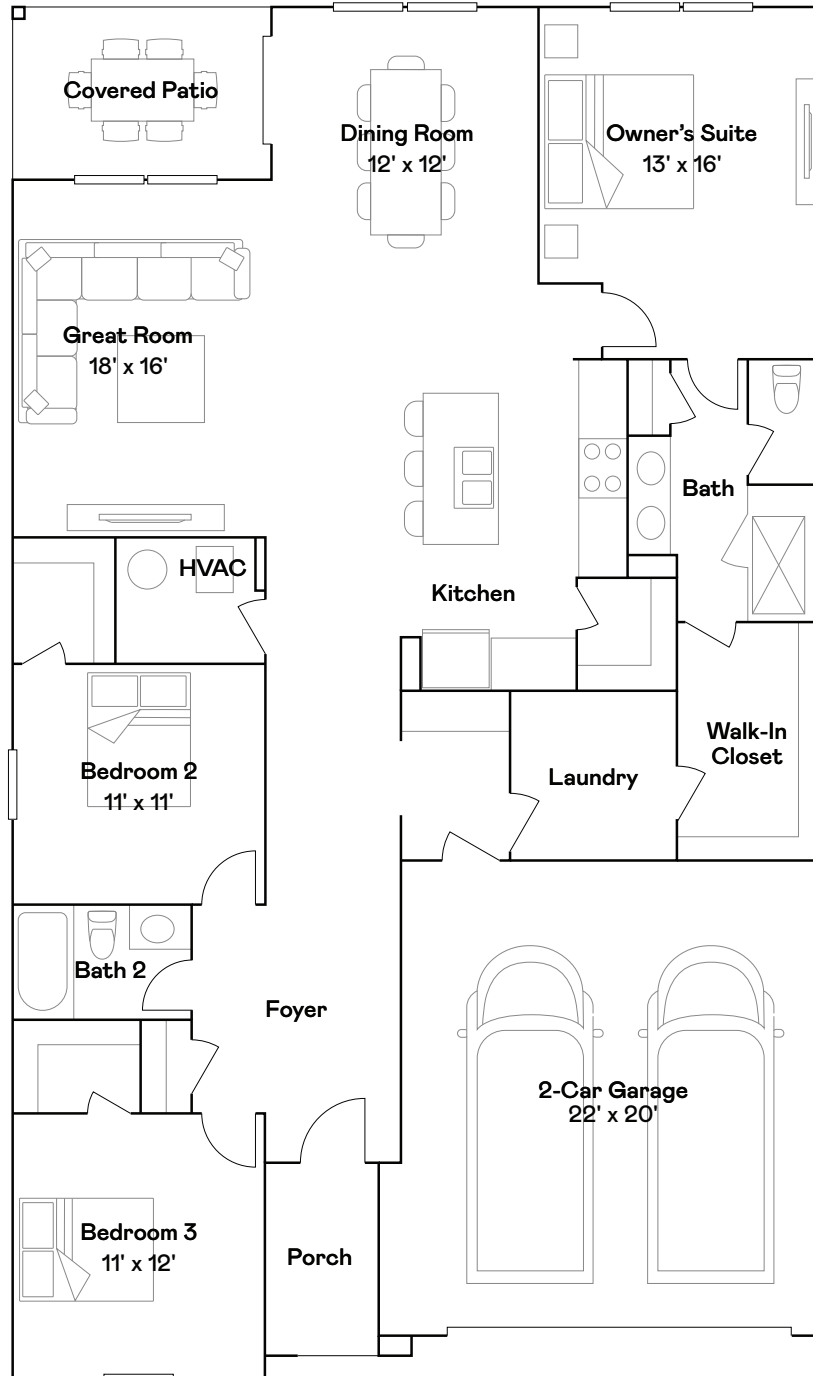


Lennar.com

LENNAR®


Features, amenities, floor plans, elevations, and designs vary and are subject to changes or substitution without notice. Items shown are artist's renderings and may contain options that are not standard on all models or not included in the purchase price. Availability may vary. Sq. ft. and dimensions are estimated; actual sq. ft. and dimensions will differ. Garage/bay sizes may vary from home to home and may not accommodate all vehicles. Please see your New Home Consultant and/or home purchase agreement for actual features designated as an Everything's Included feature. This is not an offer in states where prior registration is required. Void where prohibited by law. Copyright © 2021 Lennar Corporation. Lennar, the Lennar logo, Everything's Included and the Everything's Included logo are U.S. registered service marks or service marks of Lennar Corporation and/or its subsidiaries. Date 09/21



    

NOTE: EXTERIOR TRIM NOTATIONS
INDICATE TRIM PIECE SIZE ONLY,
ACTUAL TRIM MATERIAL / FINISH
PER DIVISION SPECIFICATIONS.

SIDES AND REAR WINDOW GRIDS, WHEN REQUIRED BY COMMUNITY, SHALL MATCH THOSE OF FRONT ELEVATION

 


LENNAR[®]


ASHBURY A

ELEVATIONS, ROOF PLAN

OPTION	DESCRIPTION
1	...
2	...
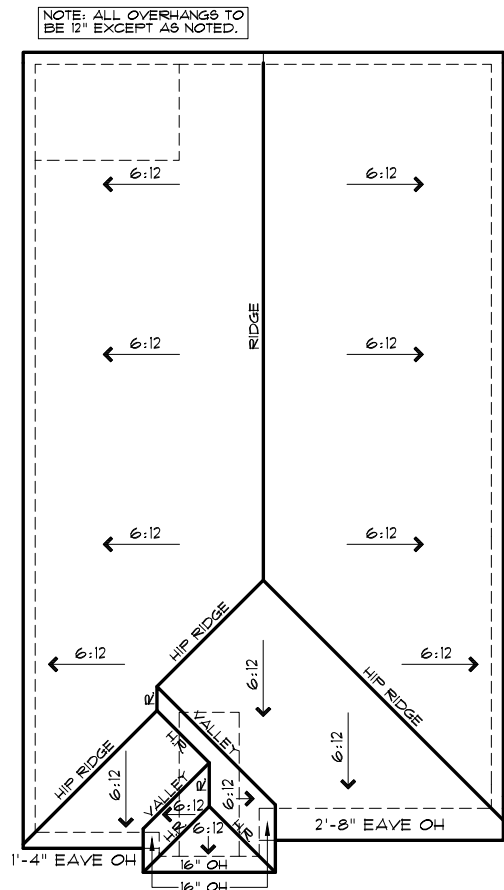


ROOF PLAN B
SCALE: 1/16" = 1'-0"

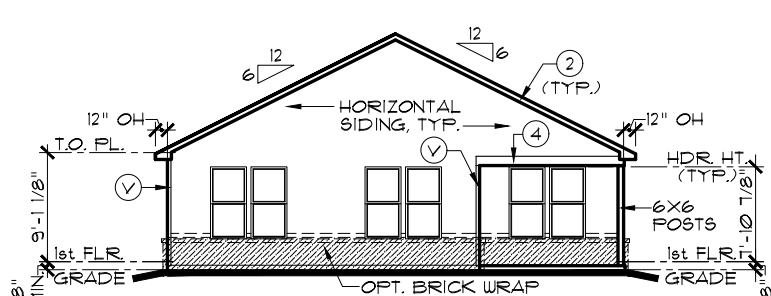


REAR ELEVATION

SCALE: 1/16" = 1'-0"

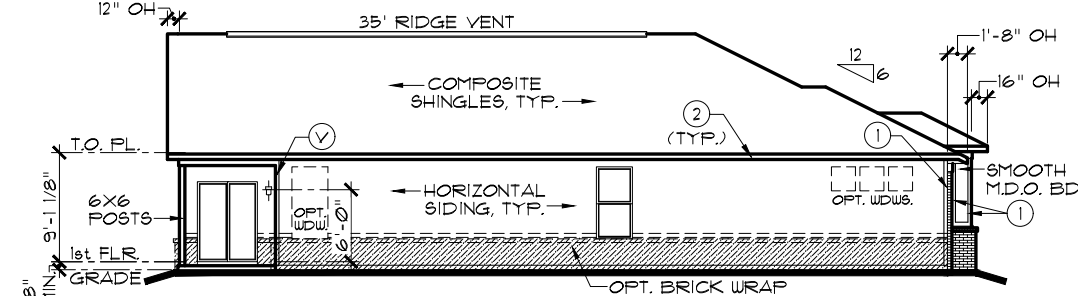

LEFT ELEVATION

SCALE: 1/16" = 1'-0"

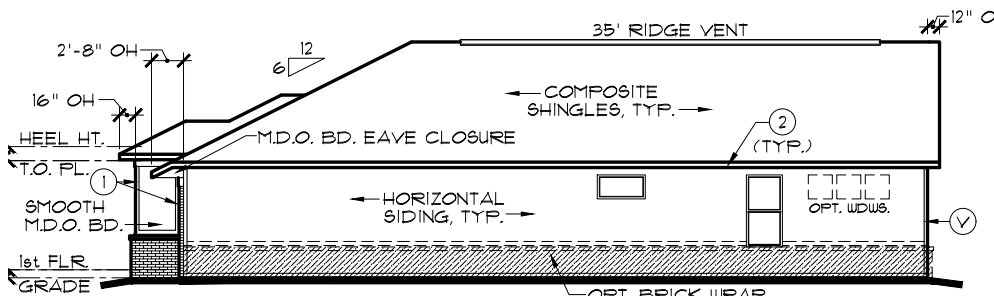

RIGHT ELEVATION


SCALE: 1/16" = 1'-0"

EXTERIOR TRIM KEY				
(V)	VINYL CORNER	(3)	1 x 8	
(1)	1 x 4	(4)	1 x 10	
(2)	1 x 6	(5)	1 x 12	

NOTE: EXTERIOR TRIM NOTATIONS INDICATE TRIM PIECE SIZE ONLY, ACTUAL TRIM MATERIAL / FINISH PER DIVISION SPECIFICATIONS.

NOTE:
SIDES AND REAR WINDOW GRIDS, WHEN REQUIRED BY COMMUNITY, SHALL MATCH THOSE OF FRONT ELEVATION

FRONT-FACING BRICK AREA CALCULATIONS	
TOTAL FRONT-FACING EXTERIOR WALL AREA:	119.6 SF.
AREA OF FRONT-FACING WALL COVERED BY BRICK:	98.1 SF.
PERCENTAGE OF FRONT-FACING WALL COVERED BY BRICK:	82.0%

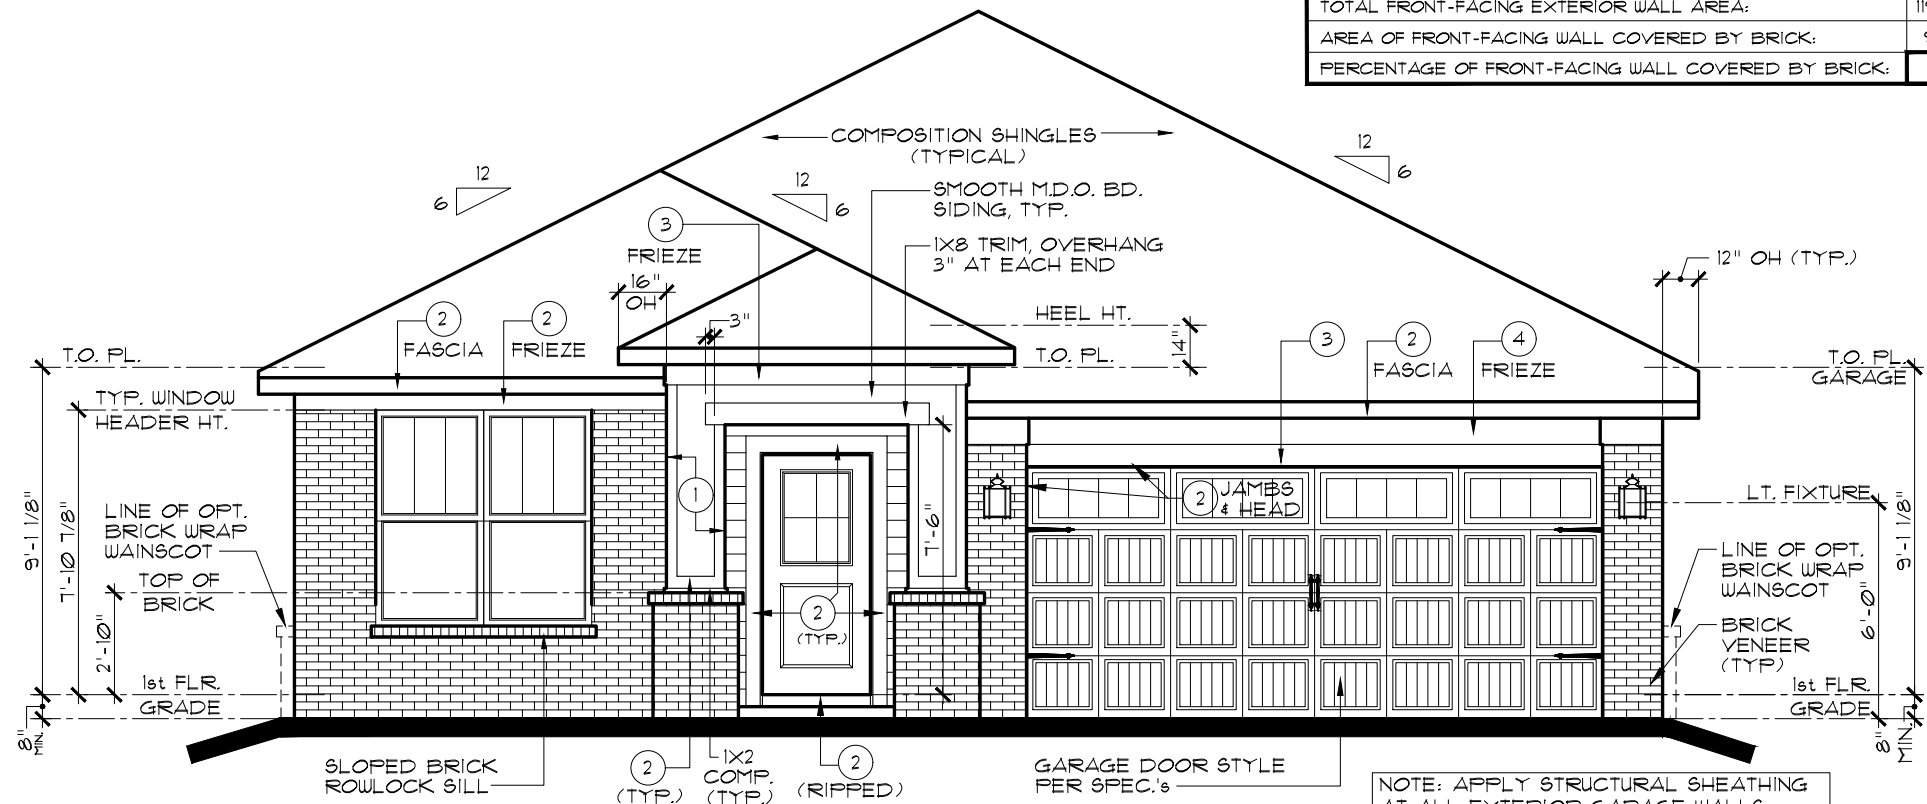

FRONT ELEVATION B

SCALE: 3/16" = 1'-0"

INDIANAPOLIS DIVISION




REV. NO.	DATE	REMARKS
1	5/15/20	ISSUED AS CORNERSTONE
2	4/19/23	ADDED BRICK WAINSCOT WRAP OPTION
3		
4		
5		

THESE PLANS AND THE DESIGNS CONTAINED HEREIN ARE THE SOLE PROPERTY OF LENNAR CORPORATION. © 2018 LENNAR CORPORATION. ALL RIGHTS RESERVED. LENNAR CORPORATION EXPRESSLY RESERVES ITS COPYRIGHT AND OTHER PROPERTY RIGHTS IN THESE DESIGNS AND DRAWINGS. UNAUTHORIZED DUPLICATION OR DISTRIBUTION OF THESE PLANS IS PROHIBITED.


LENNAR®		MODEL	SET NO.	DRAWING TITLE	OPTION DESCRIPTION
ASHBURY B		1151B0	1151B0	ELEVATIONS, ROOF PLAN	
				DRAWN BY	CORNERSTONE
				SAM / PJS	
				COLLECTION	

SHEET NO.
A1.1B

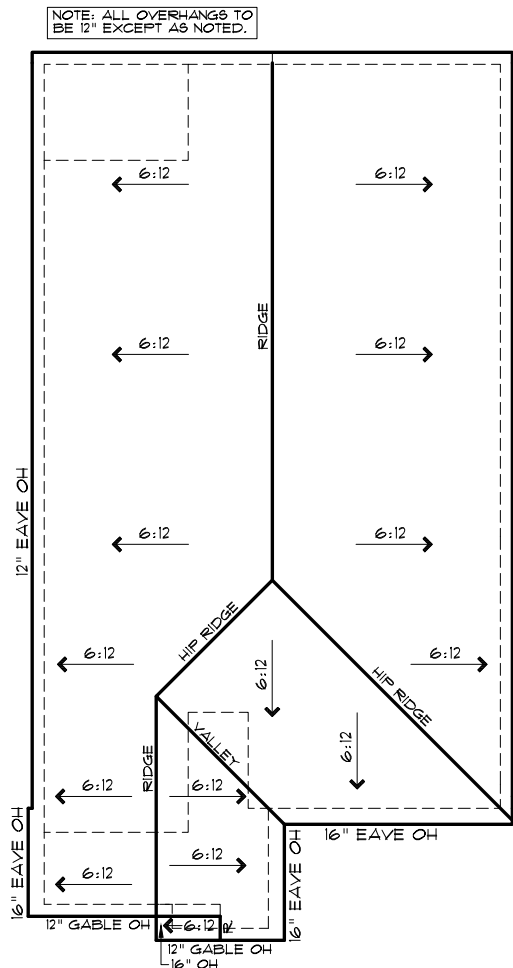


ROOF PLAN C

SCALE: 1/16" = 1'-0"

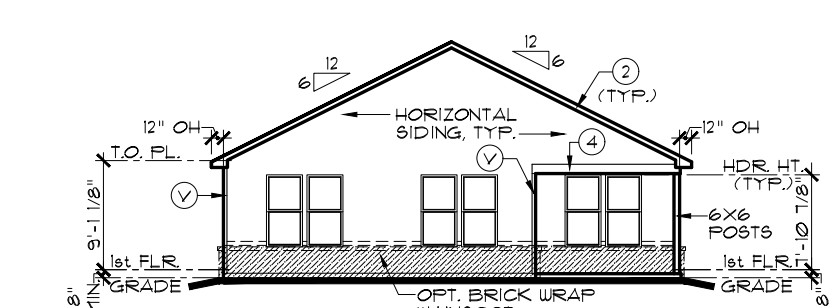


REAR ELEVATION

SCALE: 1/16" = 1'-0"

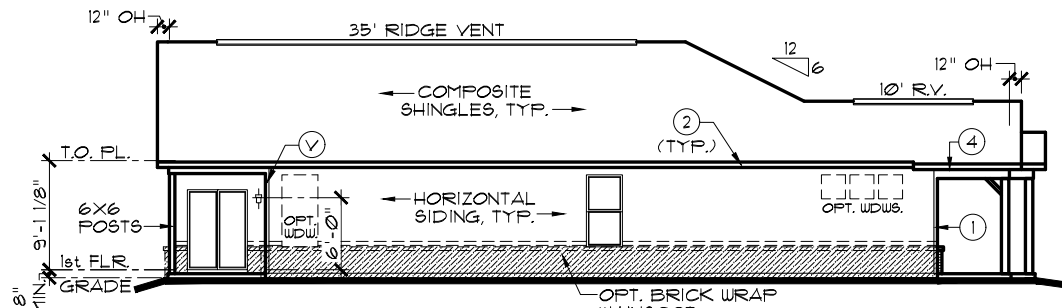

LEFT ELEVATION

SCALE: 1/16" = 1'-0"

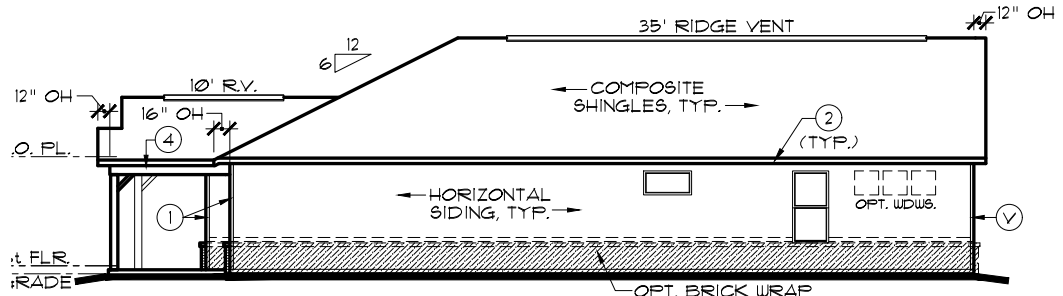


RIGHT ELEVATION

SCALE: 1/16" = 1'-0"

EXTERIOR TRIM KEY				
(V)	VINYL CORNER	(3)	1 x 8	
(1)	1 x 4	(4)	1 x 10	
(2)	1 x 6	(5)	1 x 12	

NOTE: EXTERIOR TRIM NOTATIONS INDICATE TRIM PIECE SIZE ONLY, ACTUAL TRIM MATERIAL / FINISH PER DIVISION SPECIFICATIONS.

NOTE:
SIDES AND REAR WINDOW GRIDS, WHEN REQUIRED BY COMMUNITY, SHALL MATCH THOSE OF FRONT ELEVATION

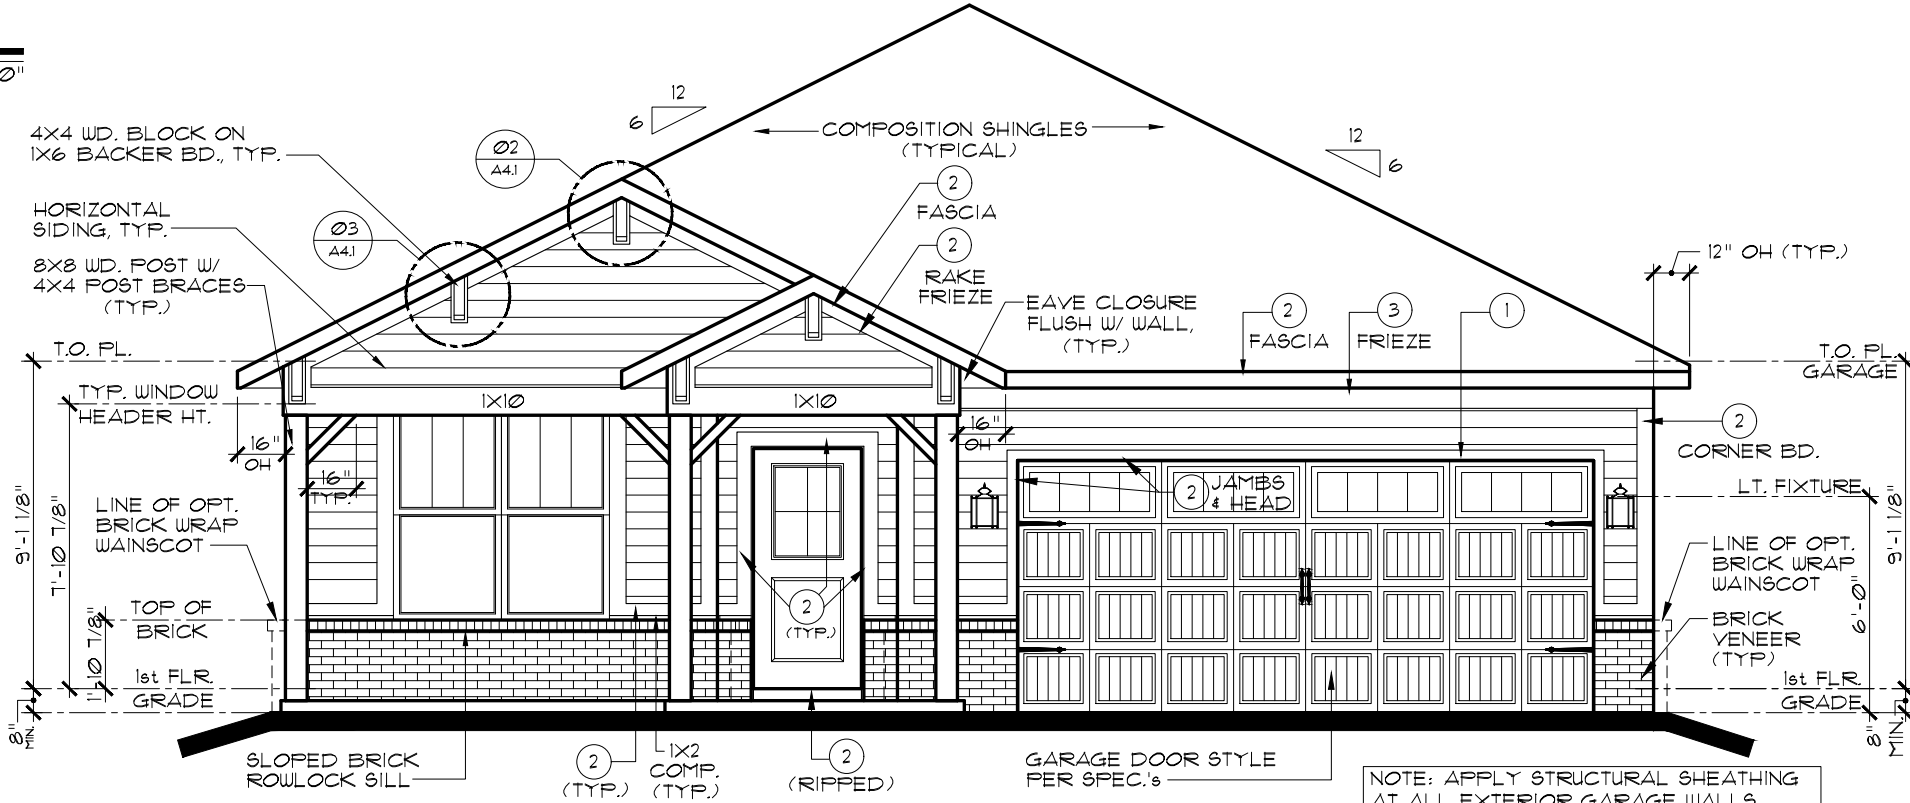

FRONT ELEVATION C

SCALE: 3/16" = 1'-0"


INDIANAPOLIS DIVISION



EVERYTHING'S INCLUDED*

REV. NO.	DATE	REMARKS
1	5/15/20	ISSUED AS CORNERSTONE
2	4/19/23	ADDED BRICK WAINSCOT WRAP OPTION
3		
4		
5		

THESE PLANS AND THE DESIGNS CONTAINED HEREIN ARE THE SOLE PROPERTY OF LENNAR CORPORATION. © 2018 LENNAR CORPORATION, ALL RIGHTS RESERVED. LENNAR CORPORATION EXPRESSLY RESERVES ITS COPYRIGHT AND OTHER PROPERTY RIGHTS IN THESE DESIGNS AND DRAWINGS. UNAUTHORIZED DUPLICATION OR DISTRIBUTION OF THESE PLANS IS PROHIBITED.



ASHBURY C

SET NO. 1151C0


DRAWN BY SAM / PJS

COLLECTION CORNERSTONE

DRAWING TITLE ELEVATIONS, ROOF PLAN


OPTION DESCRIPTION

SHEET NO. **A1.1C**

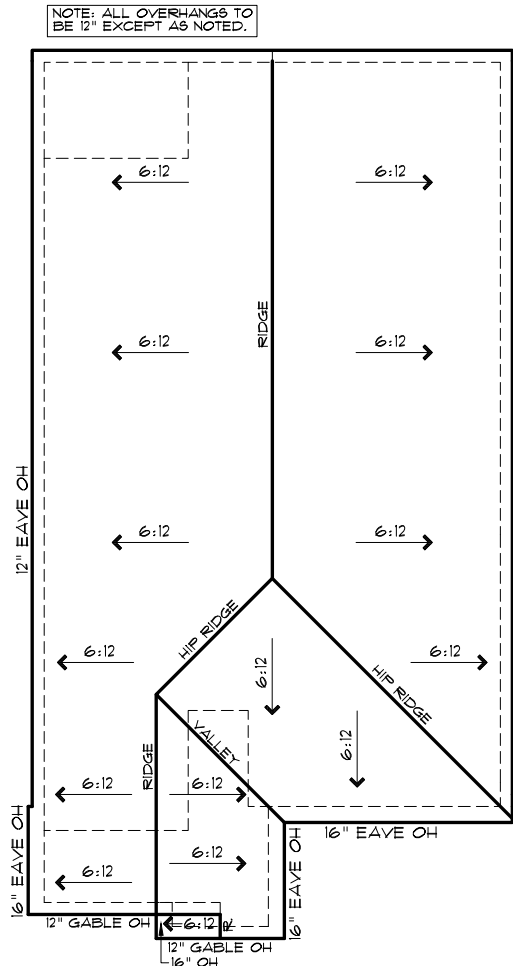


ROOF PLAN C

SCALE: 1/16" = 1'-0"

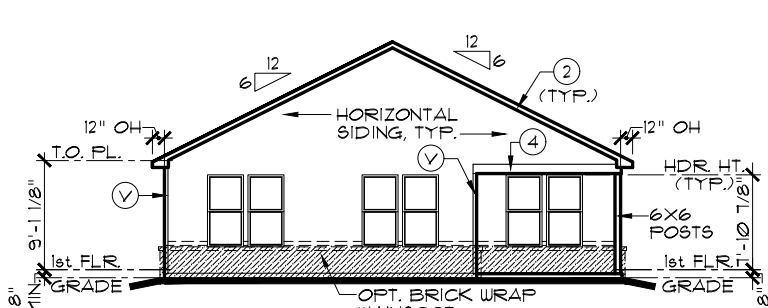


REAR ELEVATION

SCALE: 1/16" = 1'-0"

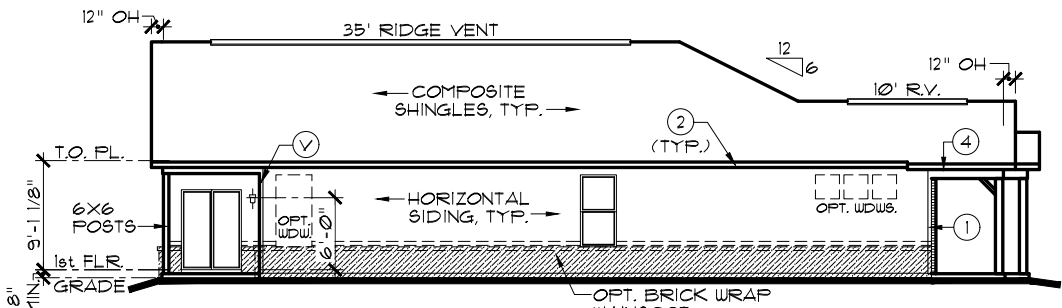

LEFT ELEVATION

SCALE: 1/16" = 1'-0"

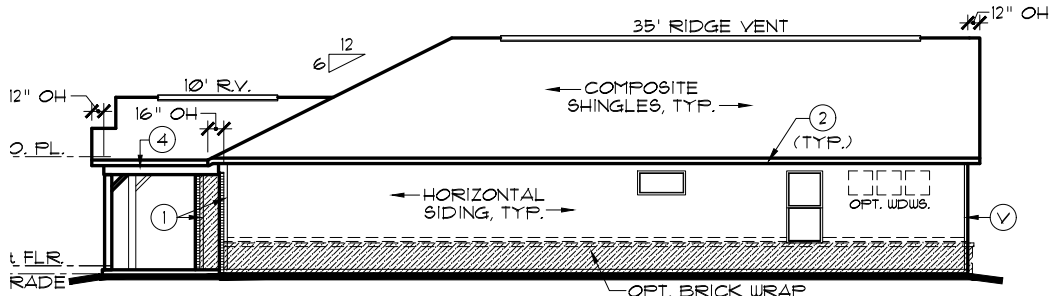

RIGHT ELEVATION

SCALE: 1/16" = 1'-0"

EXTERIOR TRIM KEY

- | | |
|------------------|------------|
| (V) VINYL CORNER | (3) 1 x 8 |
| (1) 1 x 4 | (4) 1 x 10 |
| (2) 1 x 6 | (5) 1 x 12 |


NOTE: EXTERIOR TRIM NOTATIONS INDICATE TRIM PIECE SIZE ONLY. ACTUAL TRIM MATERIAL / FINISH PER DIVISION SPECIFICATIONS.

NOTE:

SIDES AND REAR WINDOW GRIDS, WHEN REQUIRED BY COMMUNITY, SHALL MATCH THOSE OF FRONT ELEVATION

FRONT-FACING BRICK AREA CALCULATIONS

TOTAL FRONT-FACING EXTERIOR WALL AREA:	160.1 SF.
AREA OF FRONT-FACING WALL COVERED BY BRICK:	124.2 SF.
PERCENTAGE OF FRONT-FACING WALL COVERED BY BRICK:	77.2%

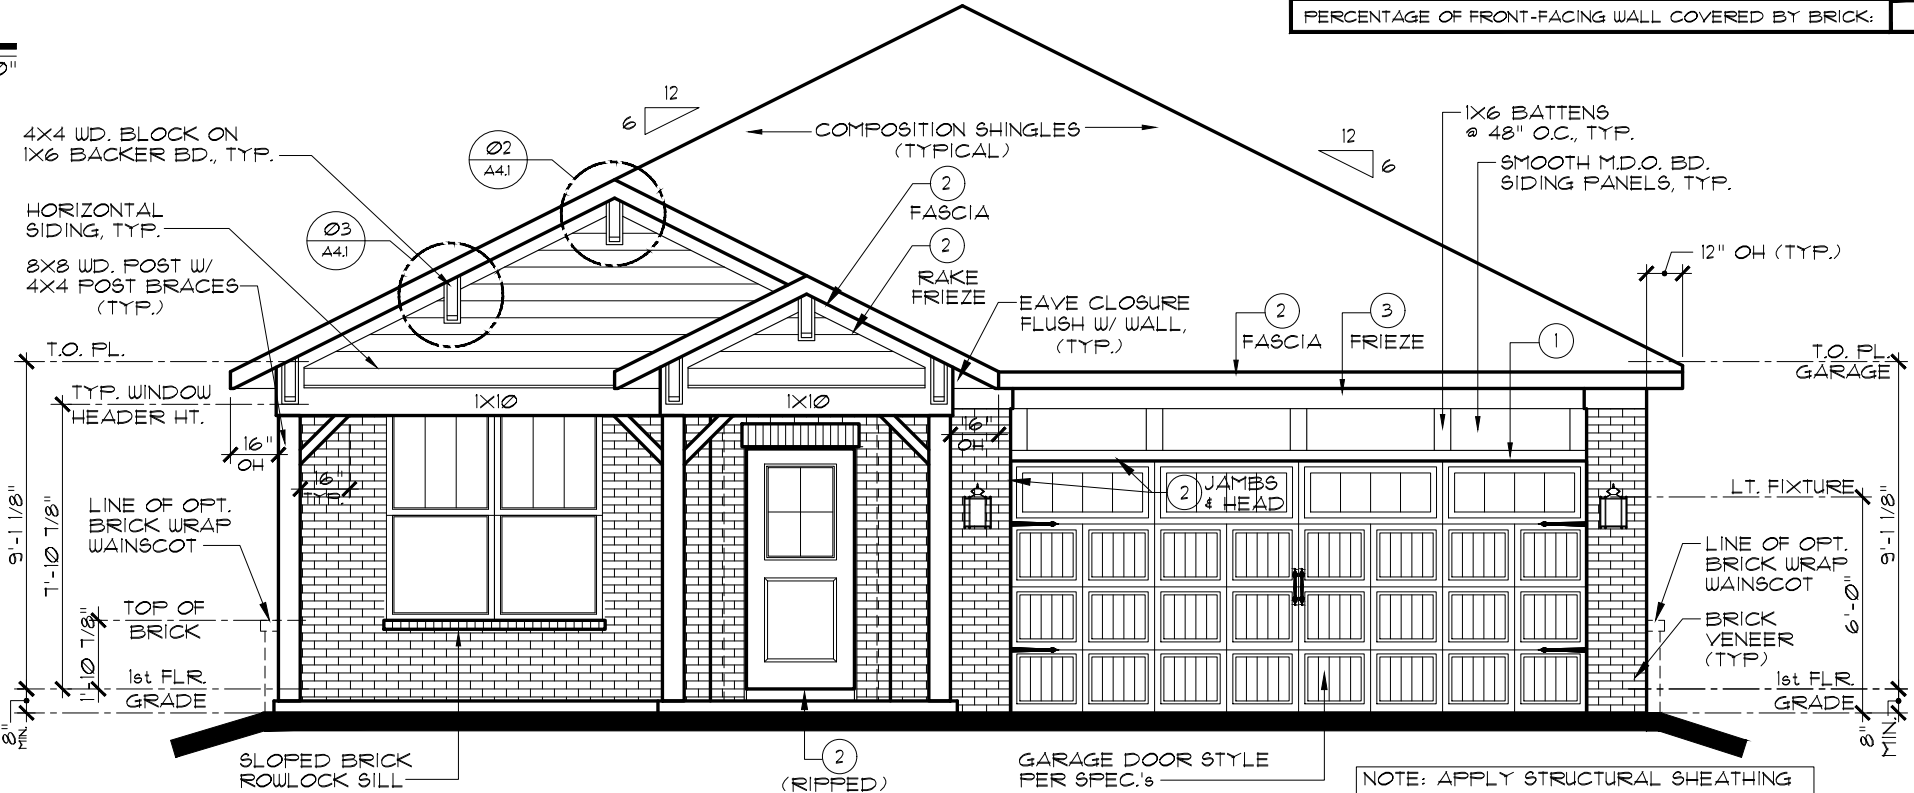

FRONT ELEVATION C

ADDITIONAL BRICK OPTION

SCALE: 3/16" = 1'-0"

INDIANAPOLIS DIVISION



EVERYTHING'S INCLUDED*

REV. NO.	DATE	REMARKS
1	5/15/20	ISSUED AS CORNERSTONE
2	4/19/23	ADDED BRICK WAINSCOT WRAP OPTION
3		
4		
5		


THESE PLANS AND THE DESIGNS CONTAINED HEREIN ARE THE SOLE PROPERTY OF LENNAR CORPORATION. © 2018 LENNAR CORPORATION. ALL RIGHTS RESERVED. LENNAR CORPORATION EXPRESSLY RESERVES ITS COPYRIGHT AND OTHER PROPERTY RIGHTS IN THESE DESIGNS AND DRAWINGS. UNAUTHORIZED DUPLICATION OR DISTRIBUTION OF THESE PLANS IS PROHIBITED.

MODEL	SET NO.	DRAWING TITLE	OPTION DESCRIPTION
ASHBURY C	1151C0	ELEVATIONS, ROOF PLAN	ADDITIONAL BRICK OPTION
		DRAWN BY	CORNERSTONE
		SAM / PJS	
		COLLECTION	

SHEET NO.

A1.1C

VERIFY ALL PLUMBING ROUGH-IN LOCATIONS AGAINST FLOOR PLANS AND ALL OPTIONS. DIMENSIONS TO VANITY SINKS ARE TO THE CENTERLINE OF THE FIXTURE. VERIFY ACTUAL VANITY ROUGH-IN LOCATIONS PER FLOOR PLANS AND DRAWER-BASE VANITY CABINETS

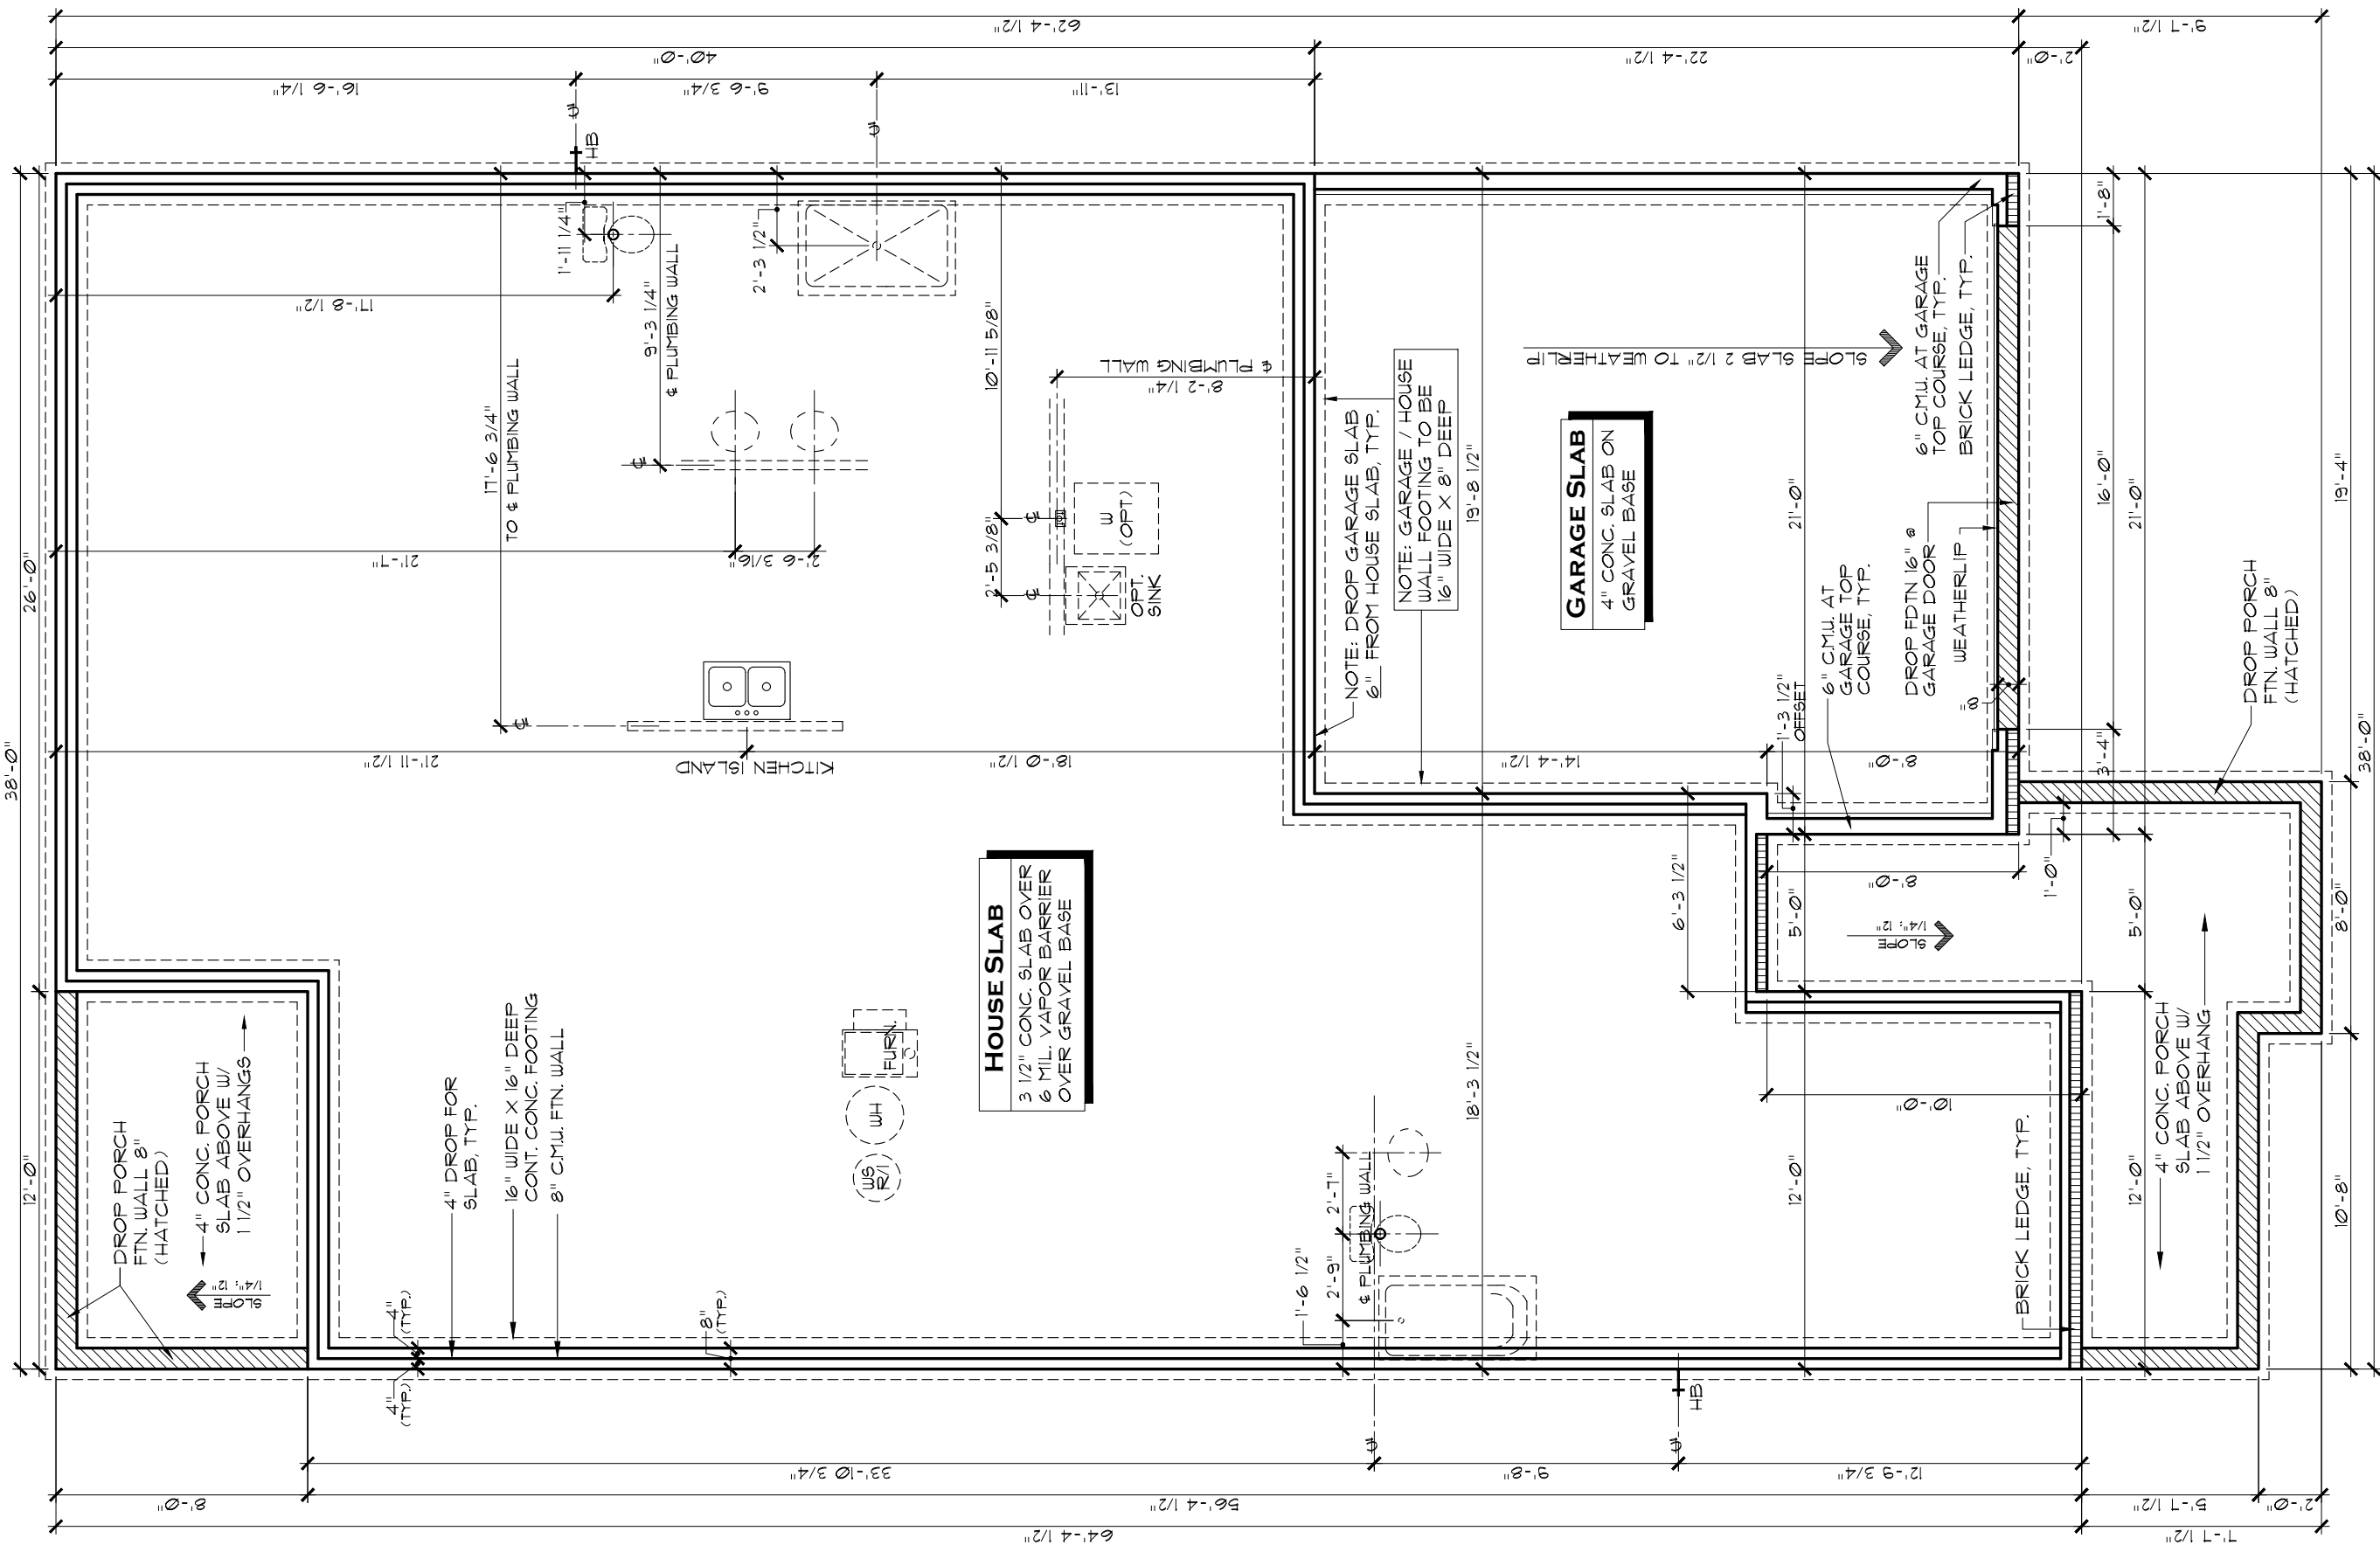

SLAB FOUNDATION PLAN C

SCALE: 3/16" = 1'-0"

LENNAR[®]

MODEL ASHBURY C

DRAWING TITLE
SLAB FOUNDATION PLAN

OPTION	DESCRIPTION
STANDARD	BRICK FRONT

SET NO.

1151C0

DRAWN BY
SAM / PJS

COLLECTION

CORNERSTONE


THESE PLANS AND THE DESIGNS
CONTAINED HEREIN ARE THE SOLE
PROPERTY OF LENNAR CORPORATION
© 2018 LENNAR CORPORATION,
ALL RIGHTS RESERVED

LENNAR CORPORATION EXPRESSLY
RESERVES ITS COPYRIGHT AND OTHER
PROPERTY RIGHTS IN THESE DESIGNS
AND DRAWINGS. UNAUTHORIZED
DUPLICATION OR DISTRIBUTION OF
THESE PLANS IS PROHIBITED.

REV.NO.	DATE	REMARKS
1	5/15/20	ISSUED AS CORNERSTONE
2	9/22/21	UPDATED LAUNDRY ROOM
3		
4		
5		

SHEET NO. _____

A2.1 C

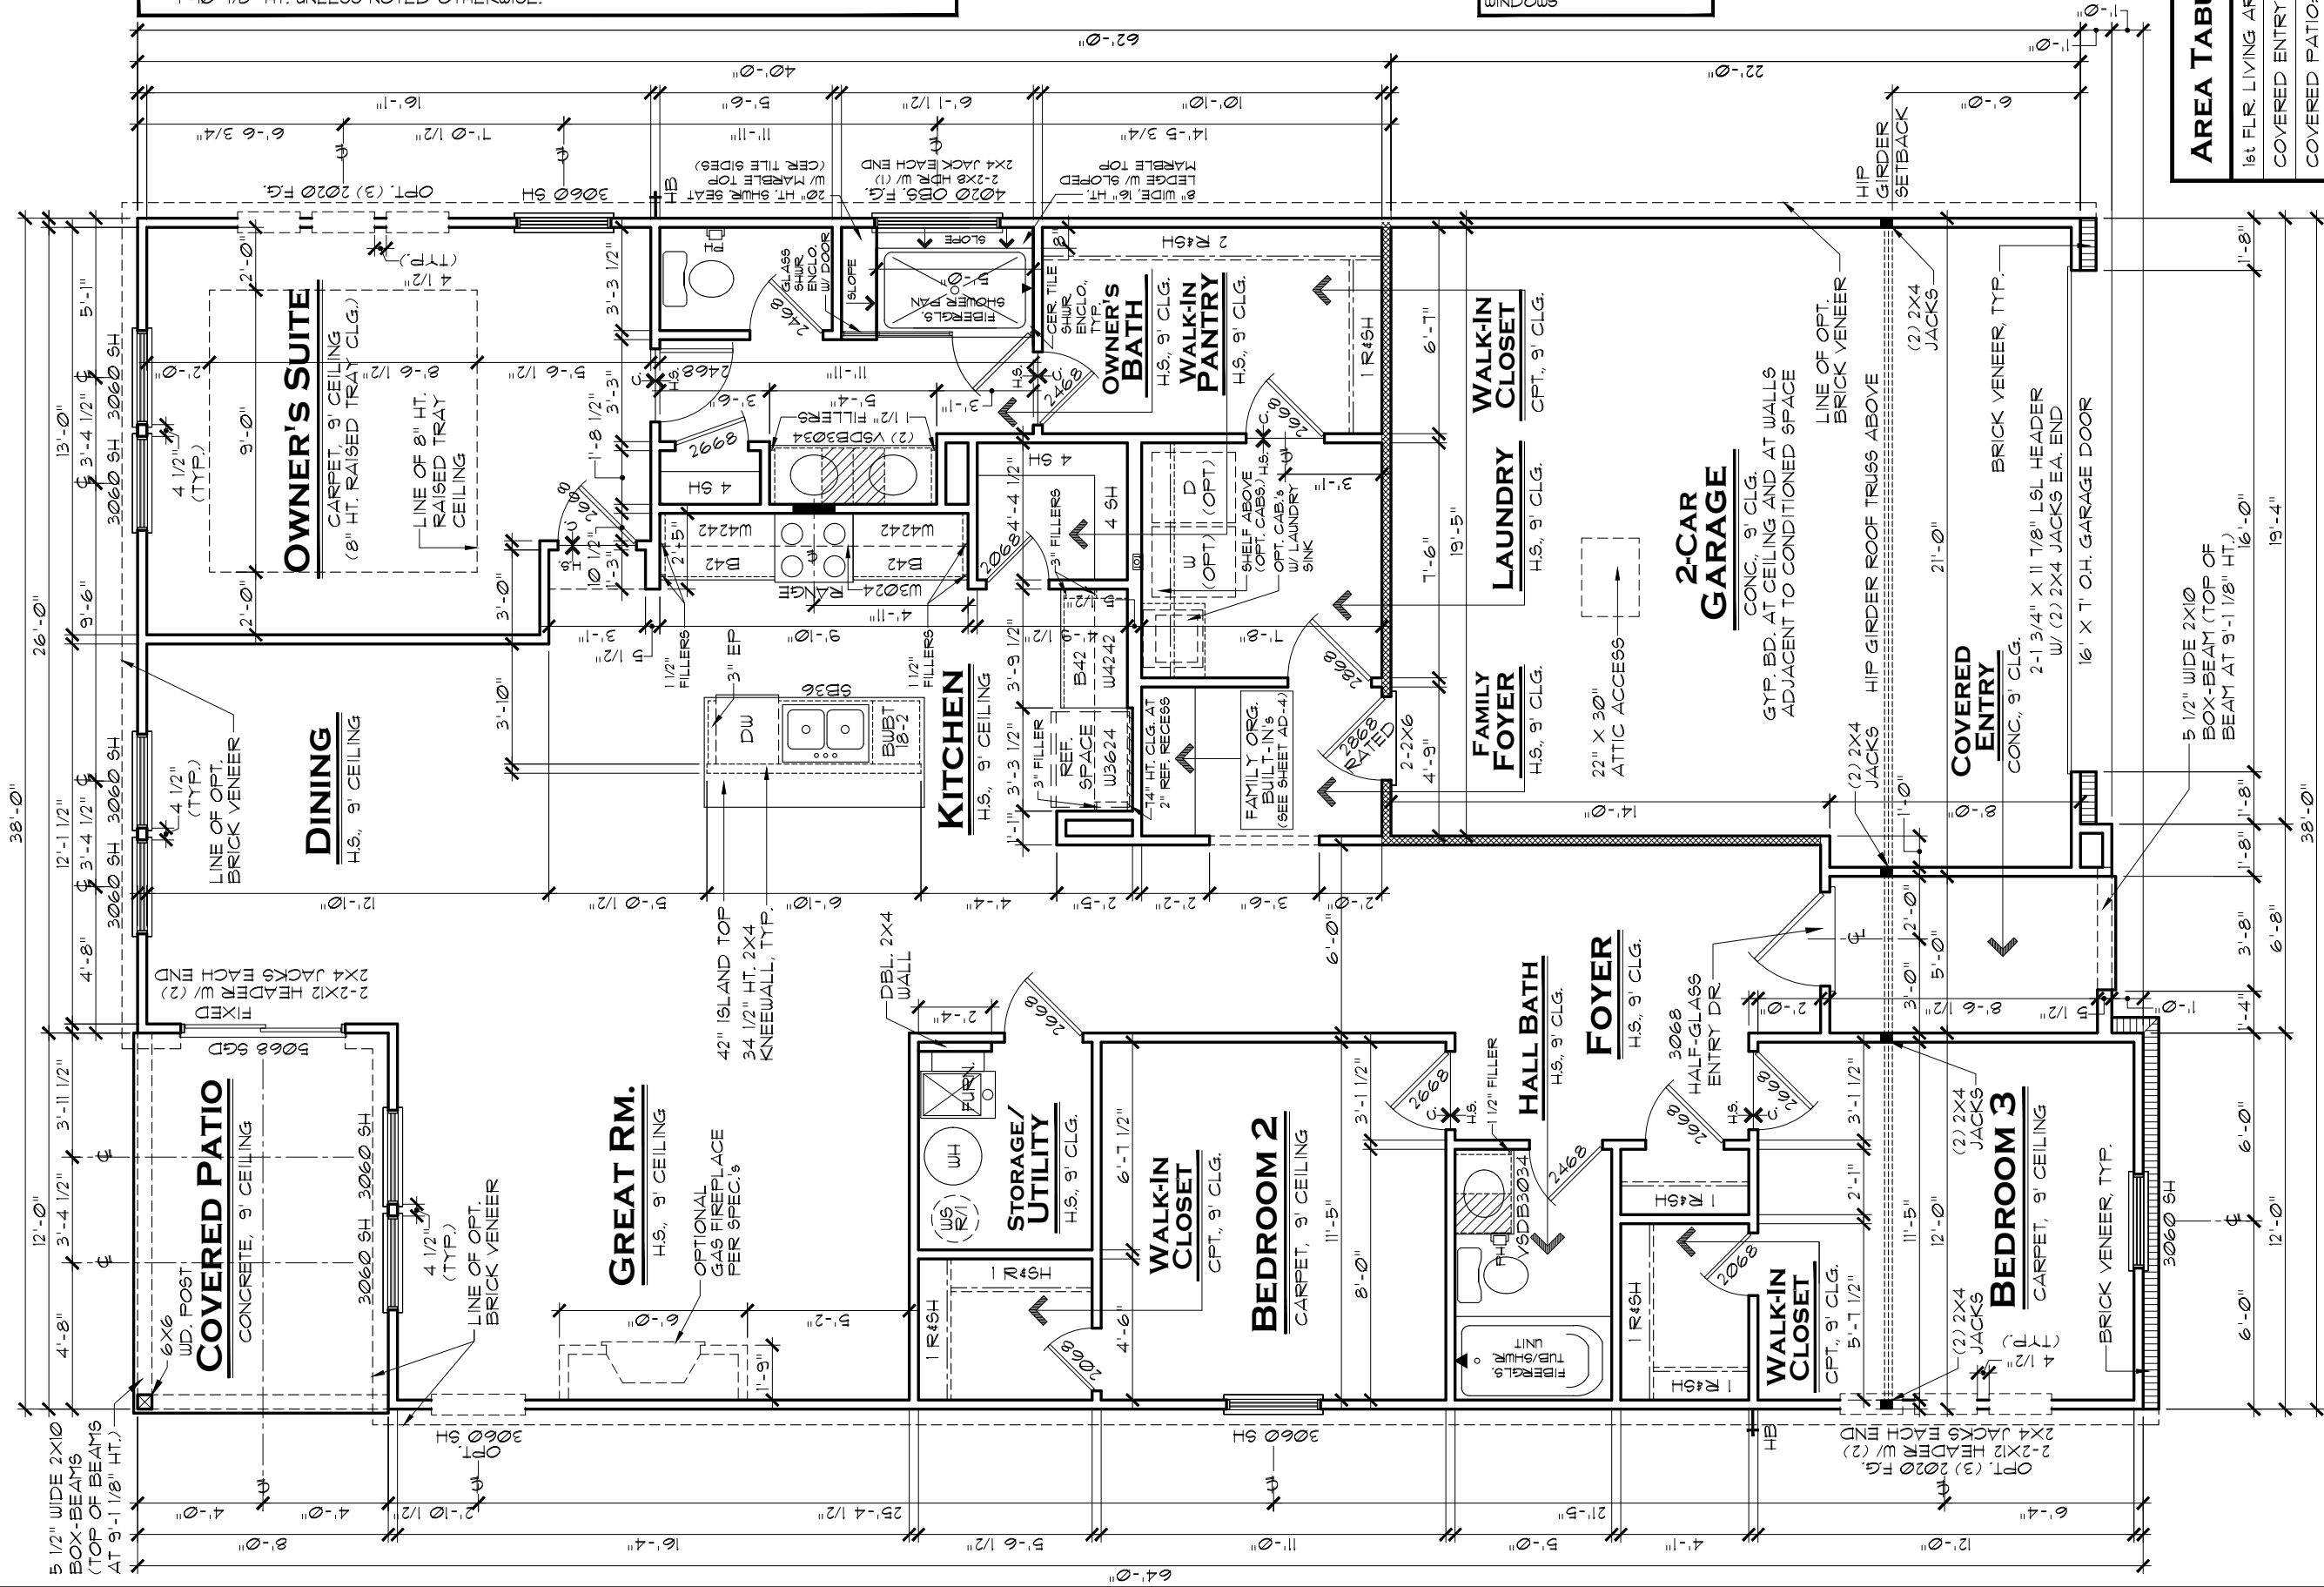

GENERAL NOTES:

1. ALL WINDOW HEADERS HEIGHTS TO BE 1'-10 1/8" HT. UNLESS NOTED OTHERWISE.

2. 1ST FLOOR WALL HT. TO BE 9'-1 1/8", EXCEPT WHERE NOTED OTHERWISE.

3. ALL INTERIOR ROUGH OPENINGS TO BE 1'-10 1/8" HT. UNLESS NOTED OTHERWISE.
4. ALL TRAY CEILINGS RAISE UP 8" EXCEPT WHERE OTHERWISE NOTED.

5. LOCATION OF DRAWERS IN VANITIES SHOWN HATCHED.

NOTE:

ALL LOAD-BEARING HEADERS TO BE 2-2X6 W/ 1/2" PLYWD. FILLER AND (2) 2X JACK STUDS EACH END, EXCEPT AS NOTED

NOTE:

HATCHED WALL INDICATES INTERIOR LD.-BRG. WALL WITH STUDS @ 16" O.C. AND DOUBLE TOP PLATE, TYP.

NOTE:

DOUBLE AND TRIPLE NON-MULLED WINDOWS TO HAVE 2-2X6 HEADER W/ (2) 2X4 JACK EACH END AND (3) 2X4 JACKS BETWEEN INTERMEDIATE WINDOWS

AREA TABULATION

1st FLR. LIVING AREA:	1800 SF.
COVERED ENTRY:	45 SF.
COVERED PATIO:	96 SF.
GARAGE:	444 SF.
TOTAL UNDER ROOF:	2,385 SF.

3-CAR GARAGE ADDS 220 SF.

INDIANAPOLIS DIVISION

FIRST FLOOR PLAN A

SCALE: 3/16" = 1'-0"

LENNAR®

MODEL
ASHBURY A

SET NO.
1151A0

DRAWING TITLE
1ST FLOOR PLAN

DRAWN BY
SAM / PJS

COLLECTION
CORNERSTONE

SHEET NO.


A3.1A

THESE PLANS AND THE DESIGNS CONTAINED HEREIN ARE THE SOLE PROPERTY OF LENNAR CORPORATION. © 2018 LENNAR CORPORATION, ALL RIGHTS RESERVED. LENNAR CORPORATION EXPRESSLY RESERVES ITS COPYRIGHT AND OTHER PROPERTY RIGHTS IN THESE DESIGNS AND DRAWINGS. UNAUTHORIZED DUPLICATION OR DISTRIBUTION OF THESE PLANS IS PROHIBITED.

REMARKS

REV. NO.	DATE	REMARKS
1	5/15/20	ISSUED AS CORNERSTONE
2	9/22/21	UPDATED LAUNDRY ROOM
3	8/8/22	UPDATED OPT. FIREPLACE LOCATION
4	9/8/23	CHANGED SWING OF UTILITY RM DOOR
5	10/24/23	HDR AT OWNER'S BATH SHOWER WINDOW



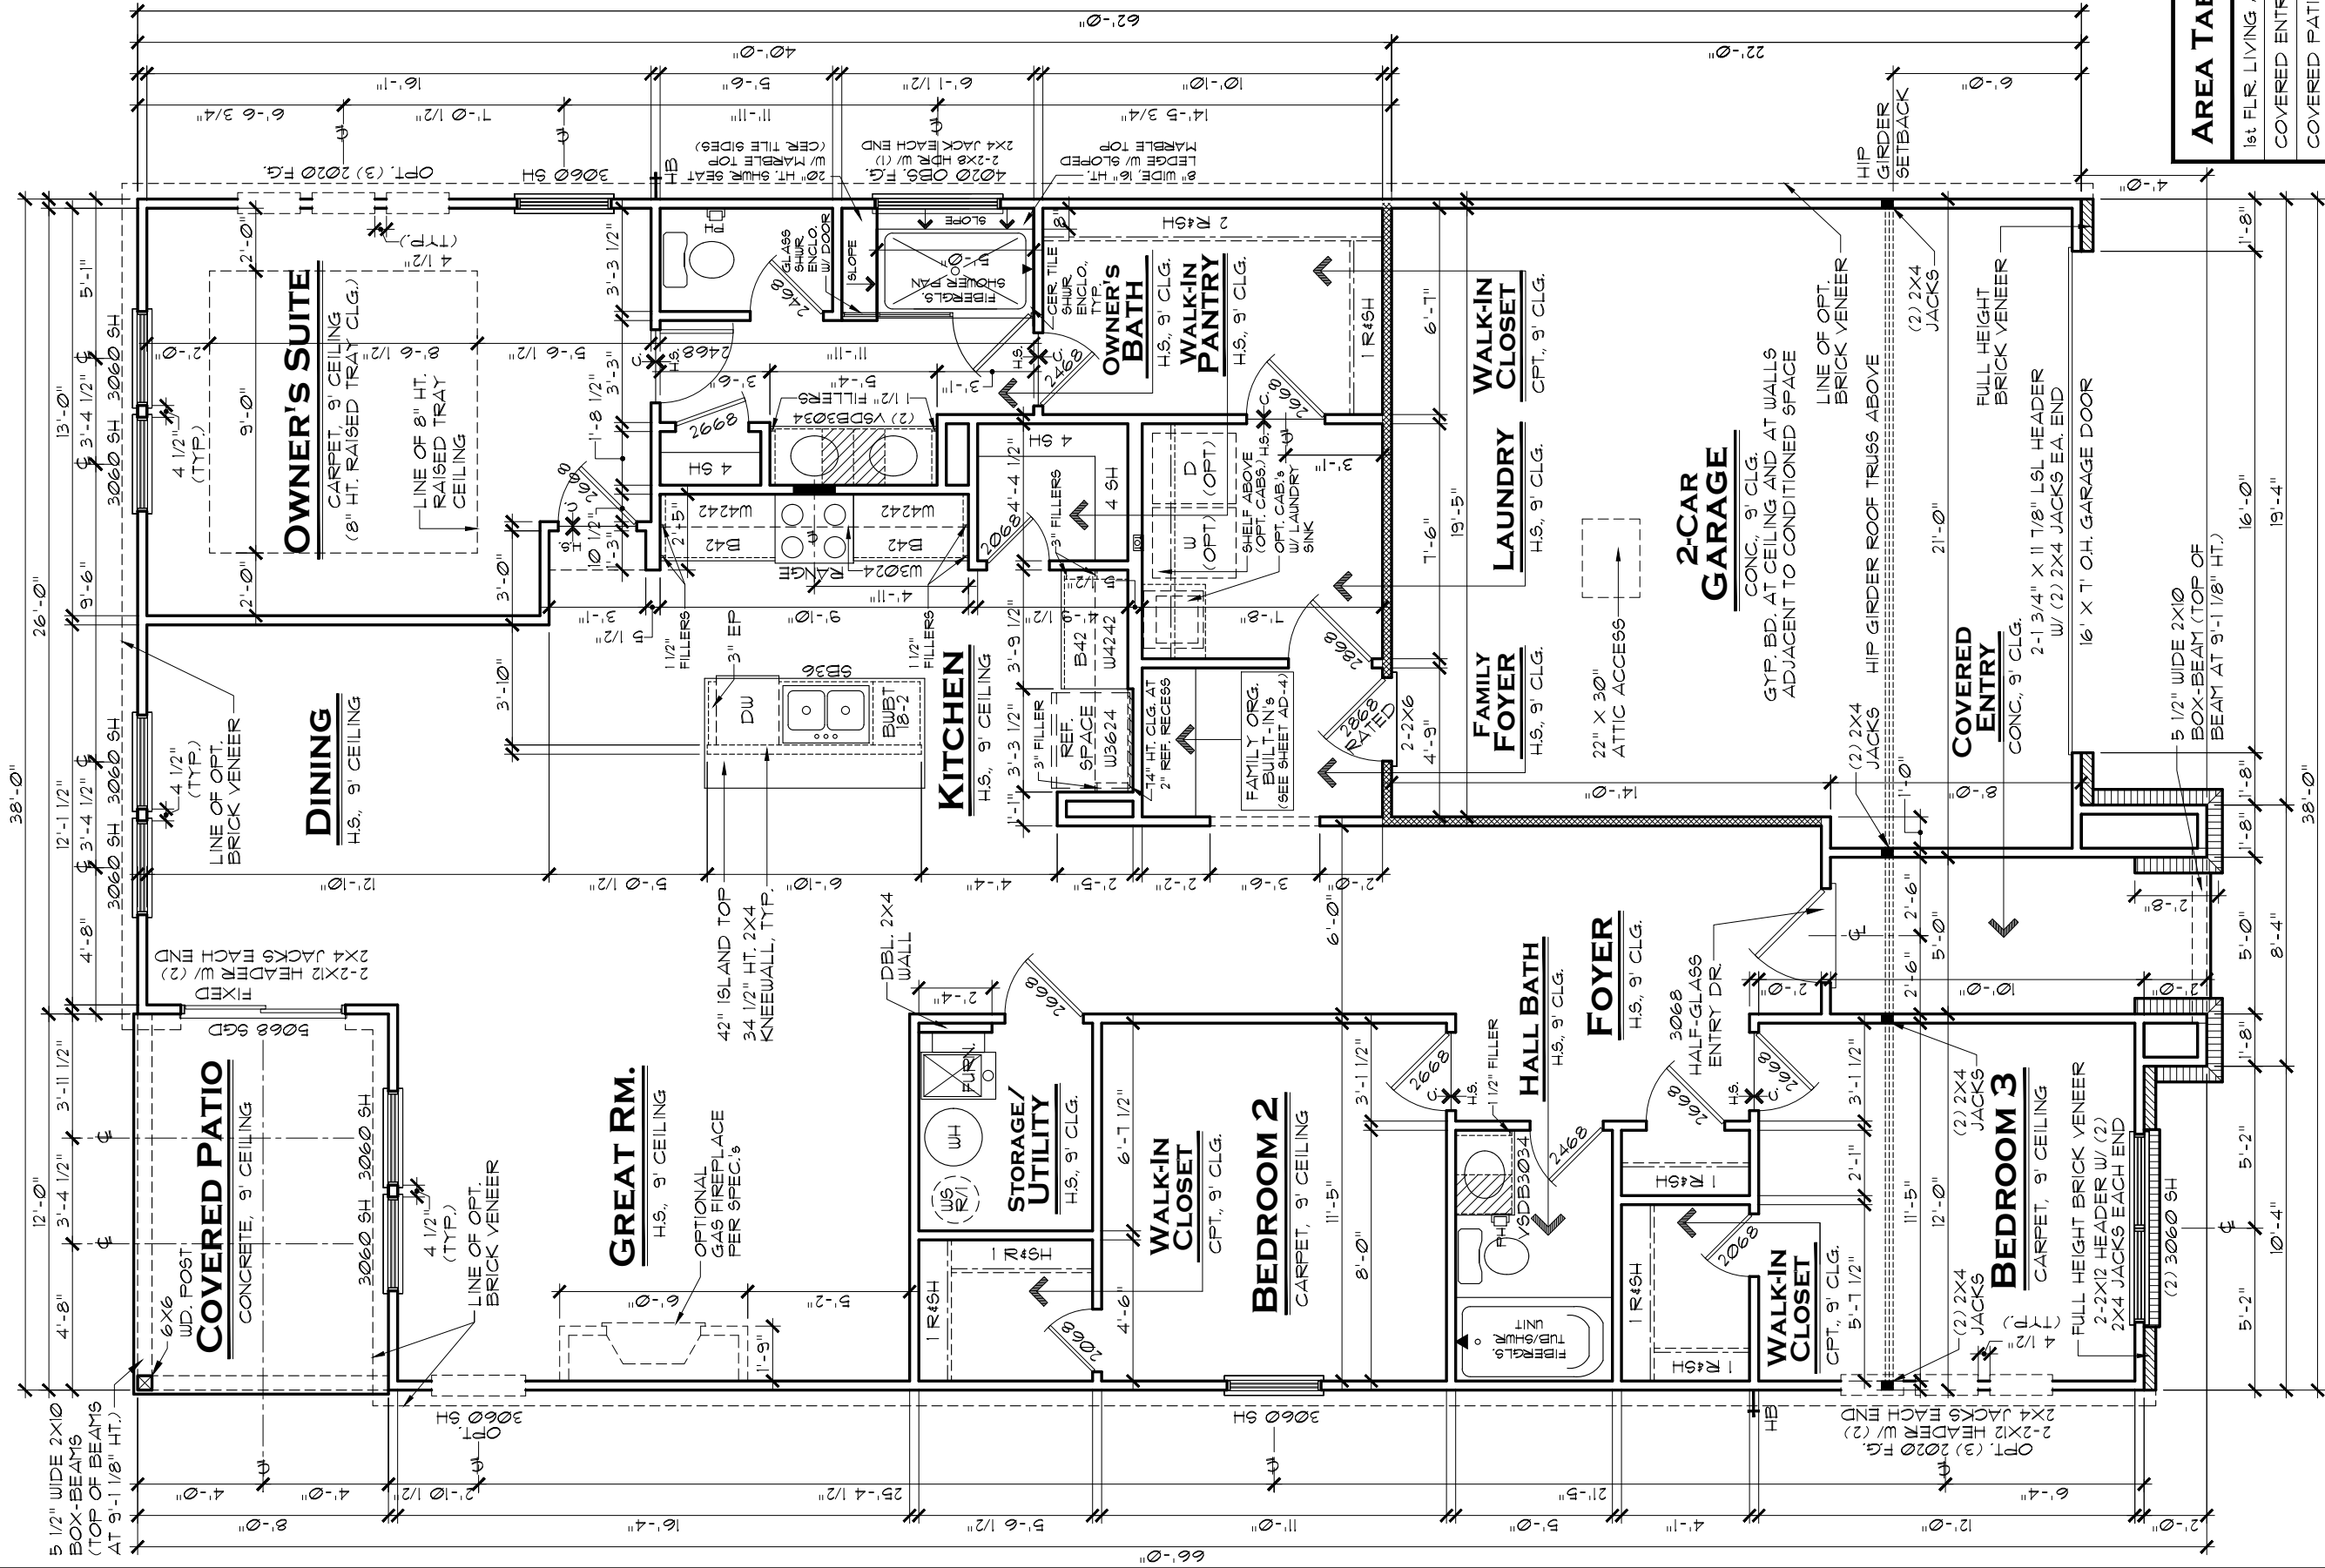

GENERAL NOTES:

1. ALL WINDOW HEADERS HEIGHTS TO BE 7'-10 7/8" HT. UNLESS NOTED OTHERWISE.

2. 1ST FLOOR WALL HT. TO BE 9'-1 1/8", EXCEPT WHERE NOTED OTHERWISE.

3. ALL INTERIOR ROUGH OPENINGS TO BE 7'-10 7/8" HT. UNLESS NOTED OTHERWISE.
4. ALL TRAY CEILINGS RAISE UP 8" EXCEPT WHERE OTHERWISE NOTED.

5. LOCATION OF DRAWERS IN VANITIES SHOWN HATCHED.

NOTE:

ALL LOAD-BEARING HEADERS TO BE 2-2X6 W/ 1/2" PLYWD. FILLER AND (2) 2X JACK STUDS EACH END, EXCEPT AS NOTED

NOTE:

HATCHED WALL INDICATES INTERIOR LD.-BRG. WALL WITH STUDS @ 16" O.C. AND DOUBLE TOP PLATE, TYP.

NOTE:

DOUBLE AND TRIPLE NON-MULLED WINDOWS TO HAVE 2-2X6 HEADER W/ (2) 2X4 JACK EACH END AND (3) 2X4 JACKS BETWEEN INTERMEDIATE WINDOWS

AREA TABULATION

1st FLR. LIVING AREA:	1800 SF.
COVERED ENTRY:	10 SF.
COVERED PATIO:	96 SF.
GARAGE:	444 SF.
TOTAL UNDER ROOF:	2410 SF.

3-CAR GARAGE ADDS 220 SF.

INDIANAPOLIS DIVISION

FIRST FLOOR PLAN B

SCALE: 3/16" = 1'-0"

LENNAR®

MODEL
ASHBURY B

SET NO.
1151B0

DRAWING TITLE
1ST FLOOR PLAN

DRAWN BY
SAM / PJS

COLLECTION
CORNERSTONE

SHEET NO.

A3.1B



REMARKS


DATE

REV. NO.

1	5/15/20	ISSUED AS CORNERSTONE
2	9/22/21	UPDATED LAUNDRY ROOM
3	8/8/22	UPDATED OPT. FIREPLACE LOCATION
4	9/8/23	CHANGED SWING OF UTILITY RM DOOR
5	10/24/23	HDR AT OWNER'S BATH SHOWER WINDOW

THESE PLANS AND THE DESIGNS CONTAINED HEREIN ARE THE SOLE PROPERTY OF LENNAR CORPORATION. © 2018 LENNAR CORPORATION, ALL RIGHTS RESERVED

LENNAR CORPORATION EXPRESSLY RESERVES ITS COPYRIGHT AND OTHER PROPERTY RIGHTS IN THESE DESIGNS AND DRAWINGS. UNAUTHORIZED DUPLICATION OR DISTRIBUTION OF THESE PLANS IS PROHIBITED.

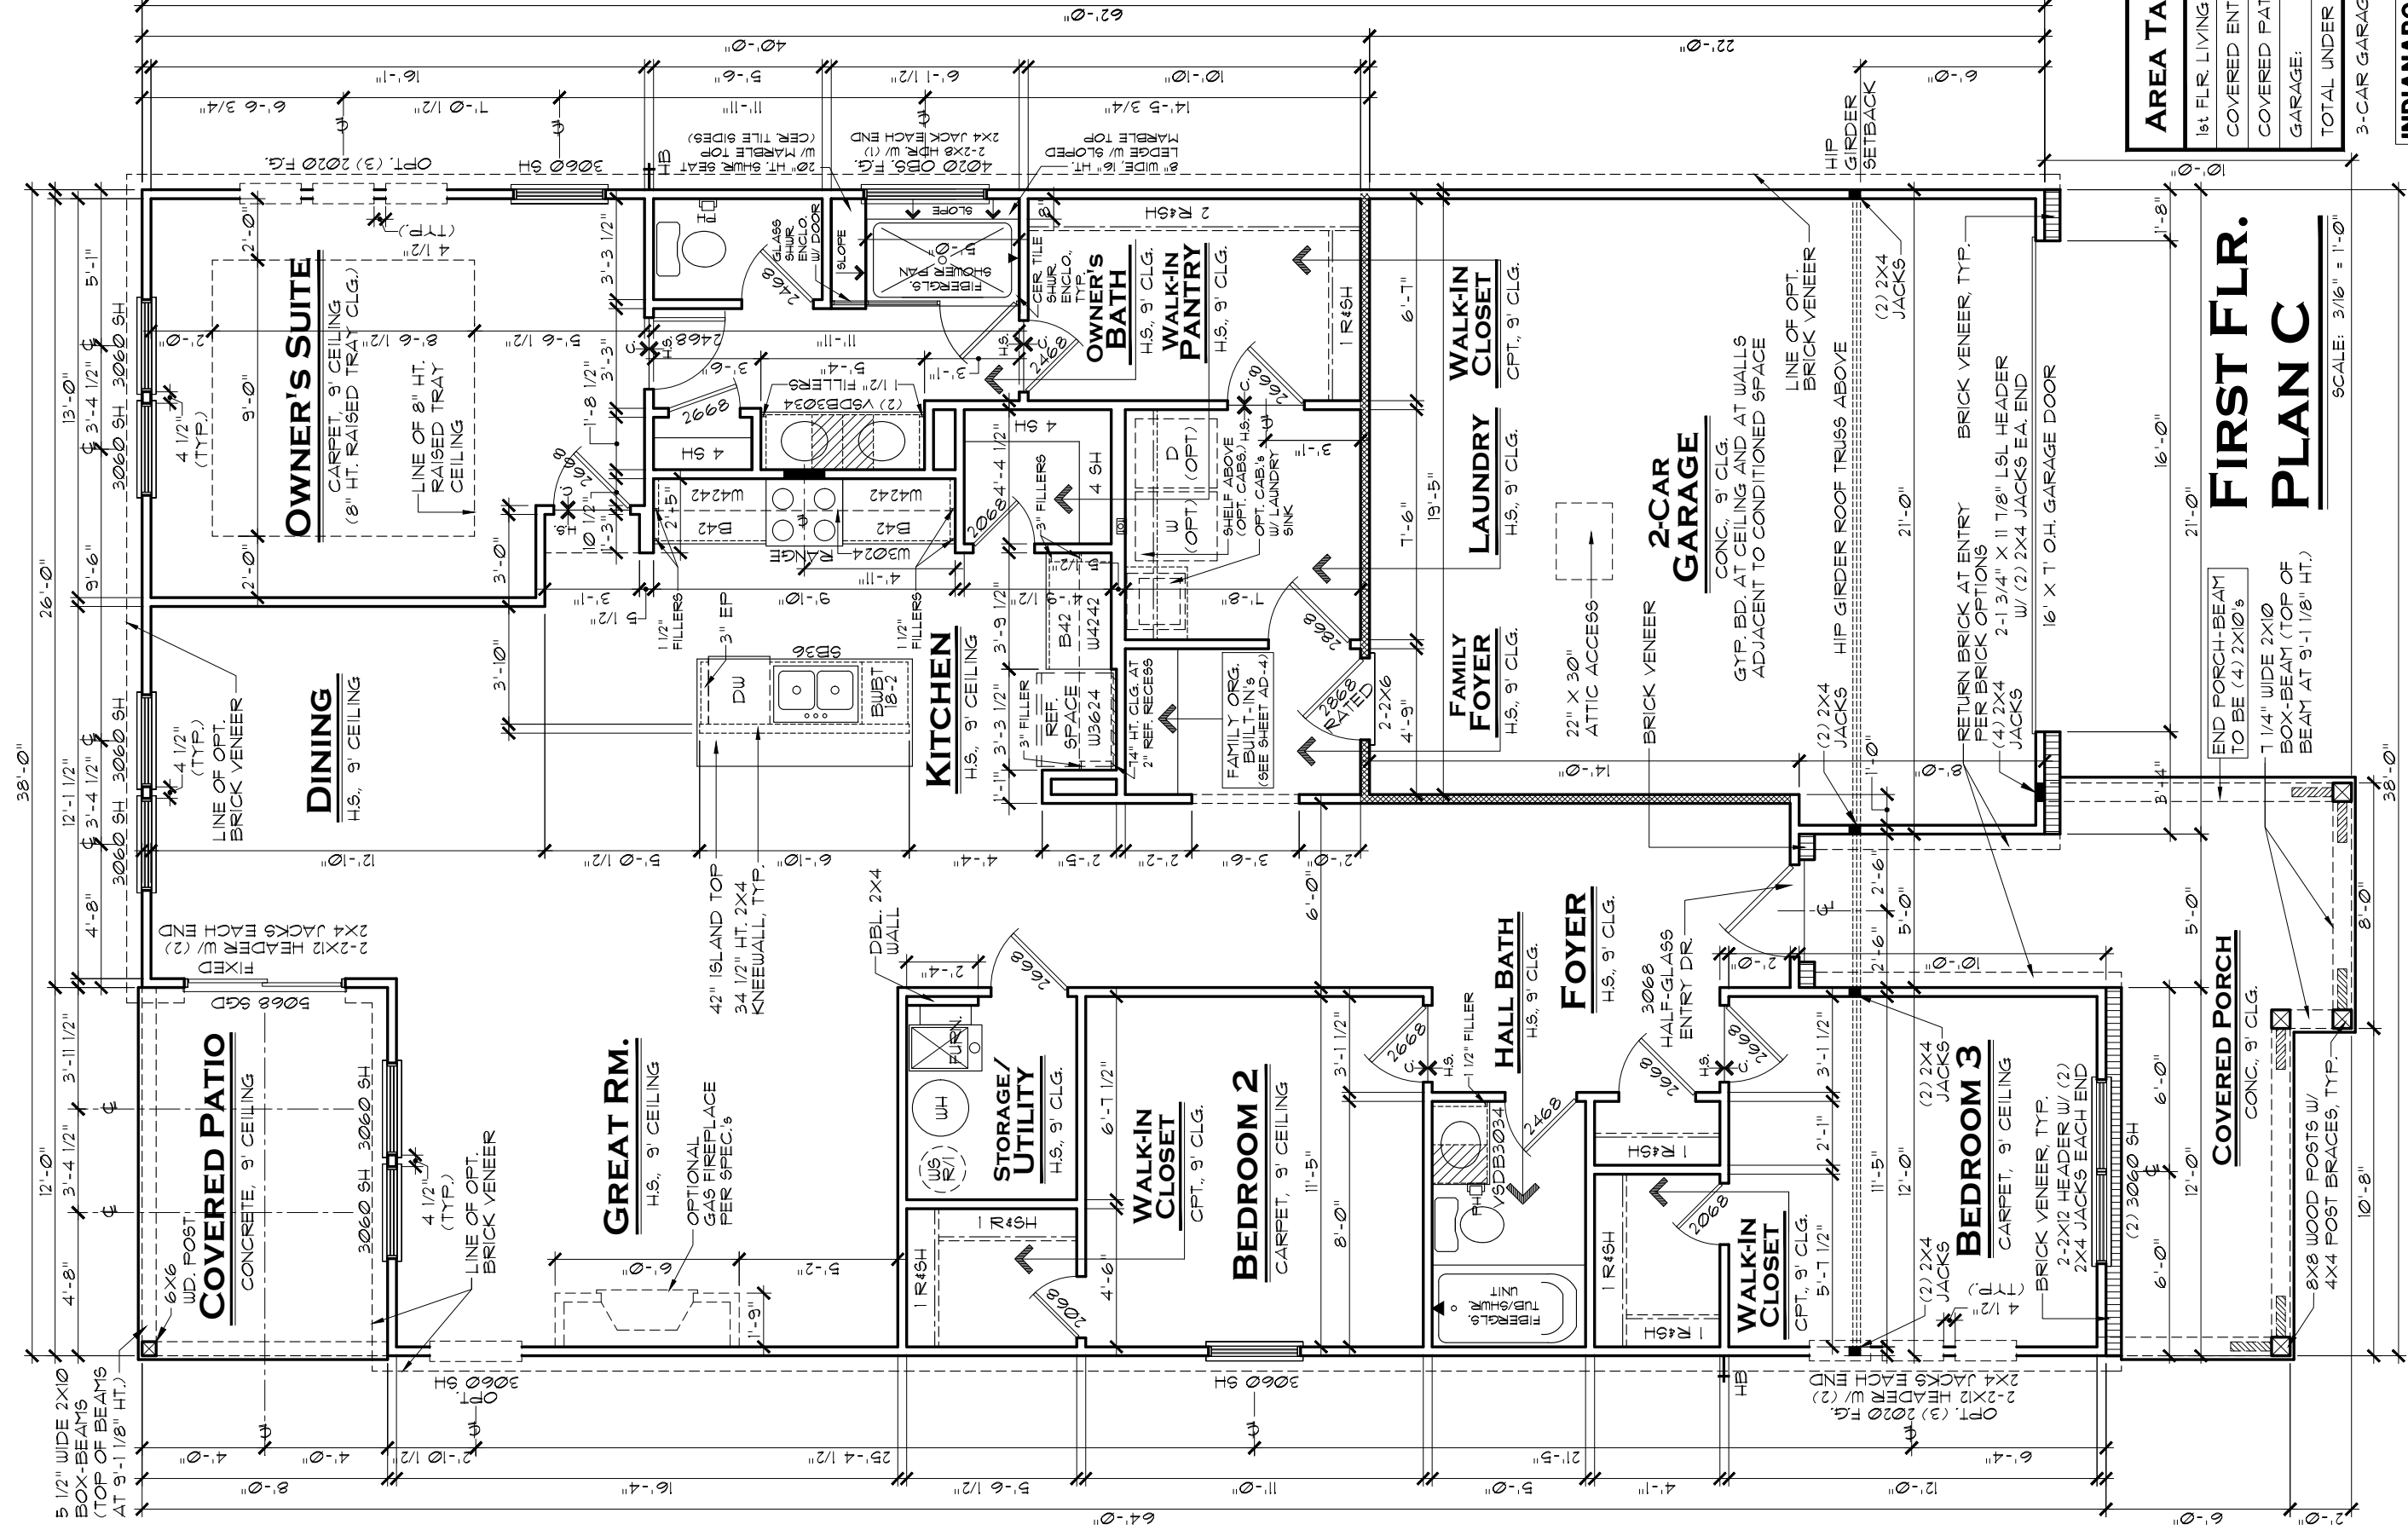

GENERAL NOTES:

1. ALL WINDOW HEADERS HEIGHTS TO BE 7'-10 1/8" HT. UNLESS NOTED OTHERWISE.
2. 1ST FLOOR WALL HT. TO BE 9'-1 1/8" EXCEPT WHERE NOTED OTHERWISE.
3. ALL INTERIOR ROUGH OPENINGS TO BE 7'-10 1/8" HT. UNLESS NOTED OTHERWISE.
4. ALL TRAY CEILINGS RAISE UP 8" EXCEPT WHERE OTHERWISE NOTED.
5. LOCATION OF DRAWERS IN VANITIES SHOWN HATCHED.

NOTE:

ALL LOAD-BEARING HEADERS TO BE 2-2X6 W/ 1/2" PLYUD. FILLER AND (2) 2X JACK STUDS EACH END, EXCEPT AS NOTED

NOTE:

HATCHED WALL INDICATES INTERIOR LD.-BRG. WALL WITH STUDS @ 16" O.C. AND DOUBLE TOP PLATE, TYP.

NOTE:

DOUBLE AND TRIPLE NON-MULLED WINDOWS TO HAVE 2-2X6 HEADER W/ (2) 2X4 JACK EACH END AND (3) 2X4 JACKS BETWEEN INTERMEDIATE WINDOWS

AREA TABULATION

1st FLR. LIVING AREA:	1800 SF.
COVERED ENTRY:	181 SF.
COVERED PATIO:	96 SF.
GARAGE:	444 SF.
TOTAL UNDER ROOF:	2521 SF.
3-CAR GARAGE ADDS 220 SF.	

INDIANAPOLIS DIVISION

FIRST FLR.
PLAN C

SCALE: 3/16" = 1'-0"

LENNAR®

MODEL
ASHBURY C

DRAWING TITLE
1ST FLOOR PLAN

OPTION DESCRIPTION

SET NO.

1151C0

DRAWN BY

SAM / PJS

COLLECTION

CORNERSTONE

REV. NO.	DATE	REMARKS
1	5/15/20	ISSUED AS CORNERSTONE
2	9/22/21	UPDATED LAUNDRY ROOM
3	8/8/22	UPDATED OPT. FIREPLACE LOCATION
4	9/8/23	CHANGED SWING OF UTILITY RM DOOR
5	10/24/23	HDR AT OWNER'S BATH SHOWER WINDOW

THESE PLANS AND THE DESIGNS CONTAINED HEREIN ARE THE SOLE PROPERTY OF LENNAR CORPORATION. © 2018 LENNAR CORPORATION, ALL RIGHTS RESERVED


LENNAR CORPORATION EXPRESSLY RESERVES ITS COPYRIGHT AND OTHER PROPERTY RIGHTS IN THESE DESIGNS AND DRAWINGS. UNAUTHORIZED DUPLICATION OR DISTRIBUTION OF THESE PLANS IS PROHIBITED.

SHEET NO.

A3.1C




EVERYTHING'S INCLUDED®

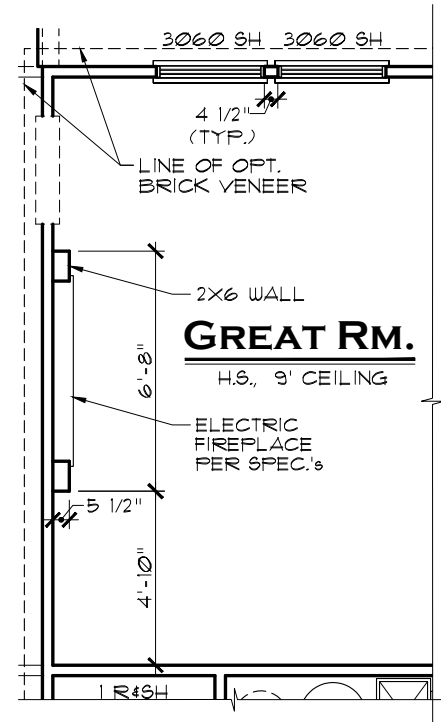

OPT. ELEC. FIREPLACE

SCALE: 3/16" = 1'-0"

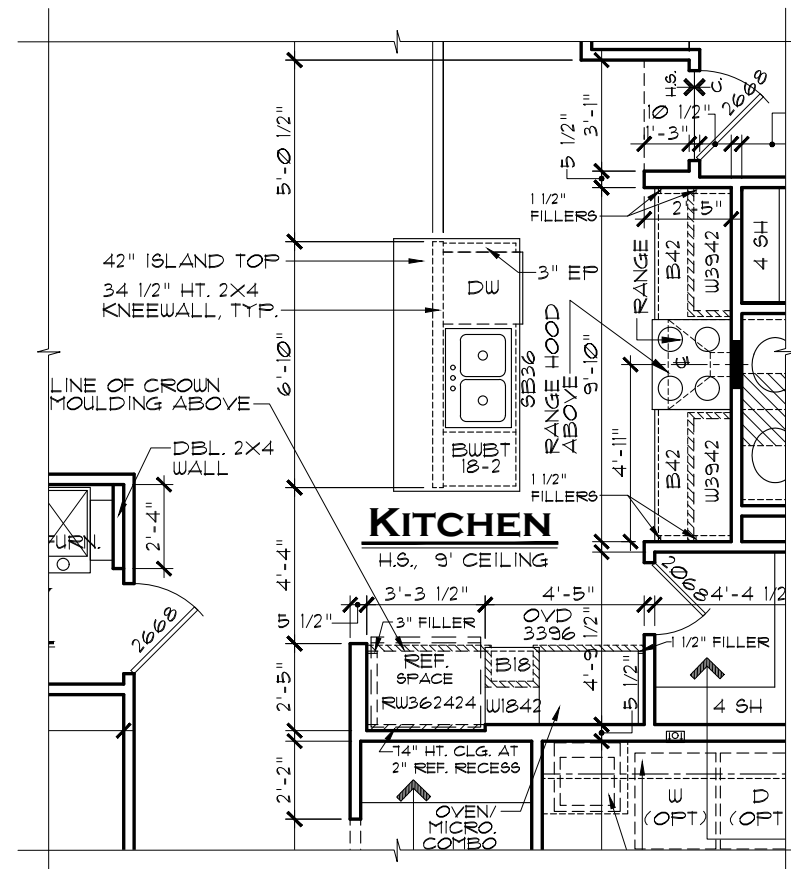

OPT. GOURMET KITCHEN

SCALE: 3/16" = 1'-0"

INDIANAPOLIS DIVISION



EVERYTHING'S INCLUDED*

REVNO.	DATE	REMARKS
1	5/15/20	ISSUED AS CORNERSTONE
2	9/22/21	UPDATED LAUNDRY ROOM
3	4/19/23	ADDED OPT. ELECTRIC FIREPLACE
4	9/8/23	CHANGED SWING OF UTILITY RM DOOR
5		

THESE PLANS AND THE DESIGNS
CONTAINED HEREIN ARE THE SOLE
PROPERTY OF LENNAR CORPORATION
© 2018 LENNAR CORPORATION,
ALL RIGHTS RESERVED

LENNAR CORPORATION EXPRESSLY
RESERVES ITS COPYRIGHT AND OTHER
PROPERTY RIGHTS IN THESE DESIGNS
AND DRAWINGS. UNAUTHORIZED
DUPLICATION OR DISTRIBUTION OF
THESE PLANS IS PROHIBITED.

LENNAR®

MODEL ASHBURY (ALL)

DRAWING TITLE

FIRST FLOOR PLAN

OPTION	DESCRIPTION
OPT. GOURMET KITCHEN	
OPT. ELECTRIC FIREPLACE	

SET NO.

151 AO

151B0	151C0
-------	-------

DRAWN BY

SAM / PJS


COLLECTION

CORNERSTONE

SHEET NO.

A3.1.1

FIRST FLOOR PLAN FOR ELEVATION A SHOWN.
ALL OTHER ELEVATIONS SIMILAR. REFER TO
MAIN FIRST FLOOR PLANS FOR ALL NOTES AND
DIMENSIONS.

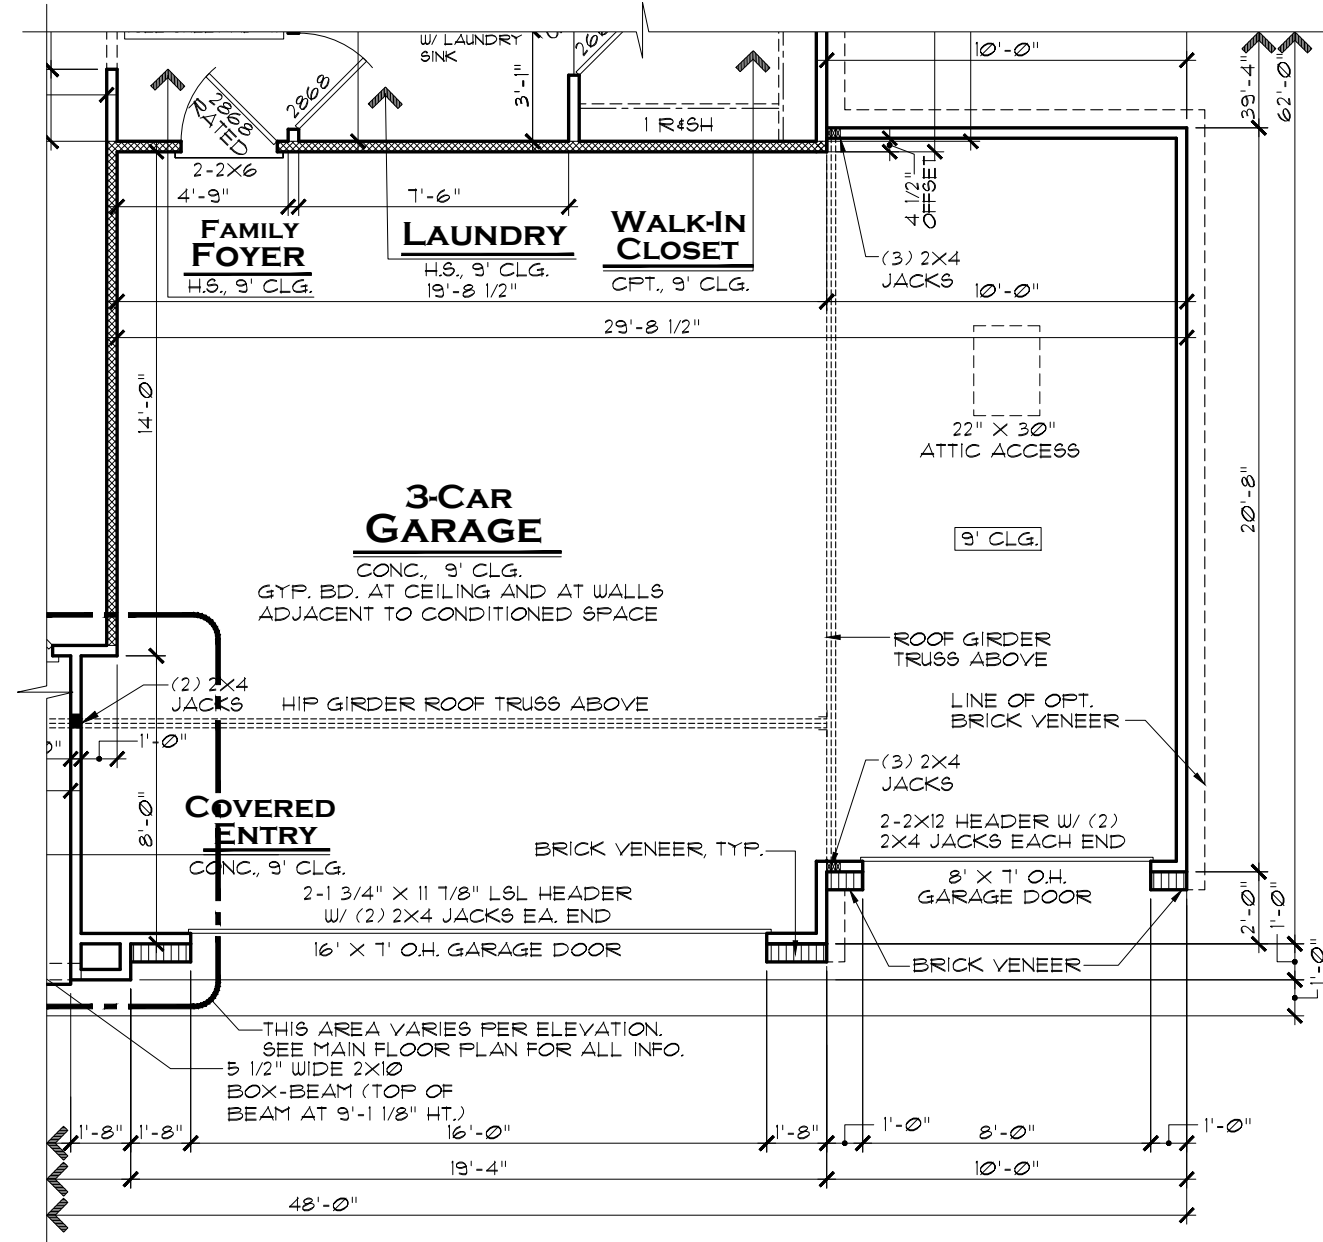

SCALE: 3/16" = 1'-0"

EVERYTHING'S INCLUDED*

THESE PLANS AND THE DESIGNS
CONTAINED HEREIN ARE THE SOLE
PROPERTY OF LENNAR CORPORATION
© 2018 LENNAR CORPORATION,
ALL RIGHTS RESERVED
LENNAR CORPORATION EXPRESSLY
RESERVES ITS COPYRIGHT AND OTHER
PROPERTY RIGHTS IN THESE DESIGNS
AND DRAWINGS. UNAUTHORIZED
DUPLICATION OR DISTRIBUTION OF
THESE PLANS IS PROHIBITED.

OPTION DESCRIPTION
OPT. 3-CAR GARAGE

A3.3

Clarence

Carriage Collection

1,567 sq ft
1-story
3 beds · 2 baths
Open Layout · Walk-in Pantry
2-car garage



**EVERYTHING'S
INCLUDED®**



Elevation C



Elevation A



Elevation B


Clarence

Carriage Collection

1,567 sq ft
1-story
3 beds · 2 baths
Open Layout · Walk-in Pantry
2-car garage



**EVERYTHING'S
INCLUDED®**

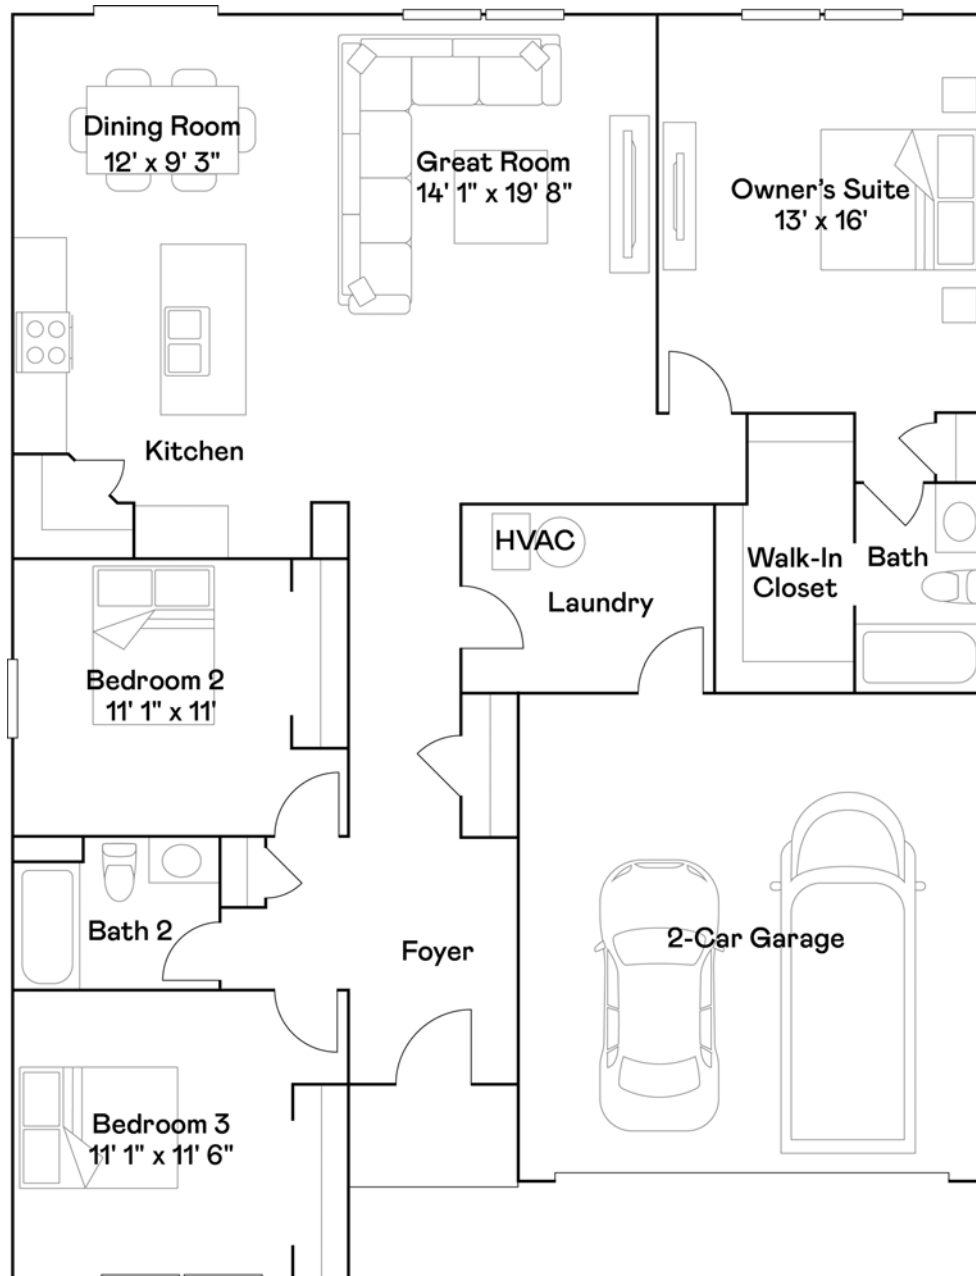


Lennar.com

LENNAR®


Features, amenities, floor plans, elevations, and designs vary and are subject to changes or substitution without notice. Items shown are artist's renderings and may contain options that are not standard on all models or not included in the purchase price. Availability may vary. Sq. ft. and dimensions are estimated; actual sq. ft. and dimensions will differ. Garage/bay sizes may vary from home to home and may not accommodate all vehicles. Please see your New Home Consultant and/or home purchase agreement for actual features designated as an Everything's Included feature. This is not an offer in states where prior registration is required. Void where prohibited by law. Copyright © 2021 Lennar Corporation. Lennar, the Lennar logo, Everything's Included and the Everything's Included logo are U.S. registered service marks or service marks of Lennar Corporation and/or its subsidiaries. Date 11/2022



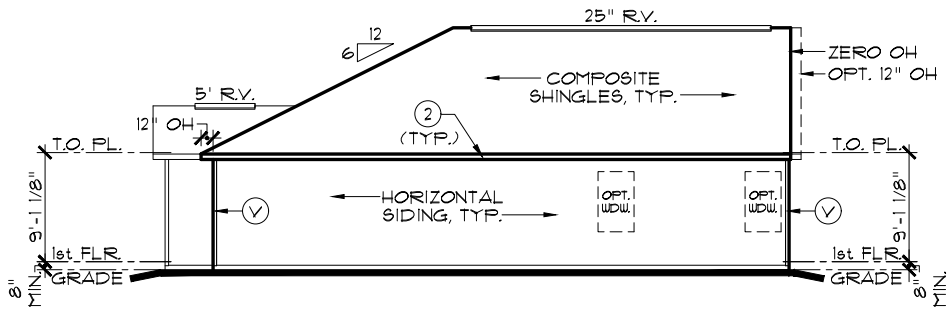


RIGHT ELEVATION

SCALE: 1/16" = 1'-0"

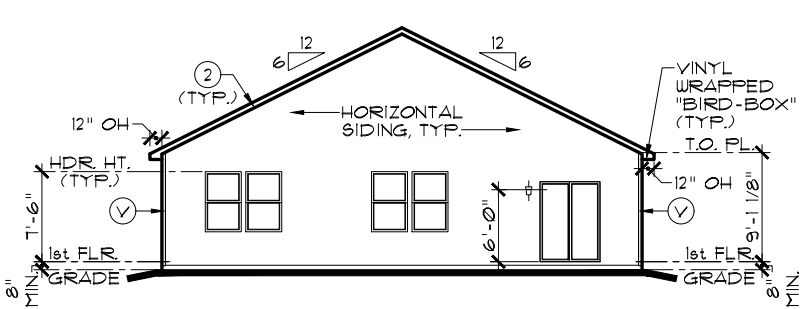


REAR ELEVATION

SCALE: 1/16" = 1'-0"

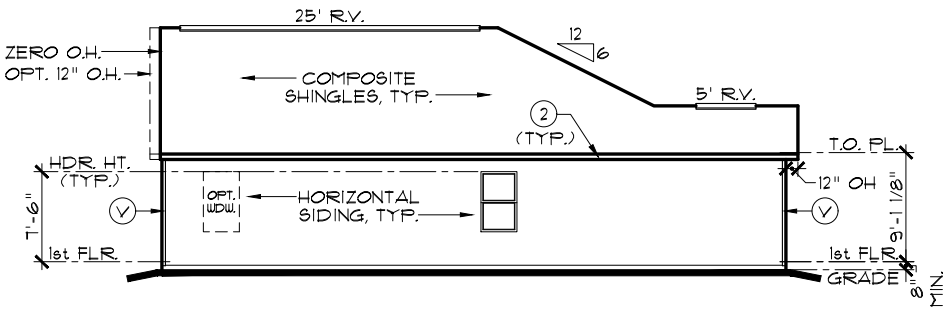


LEFT ELEVATION

SCALE: 1/16" = 1'-0"

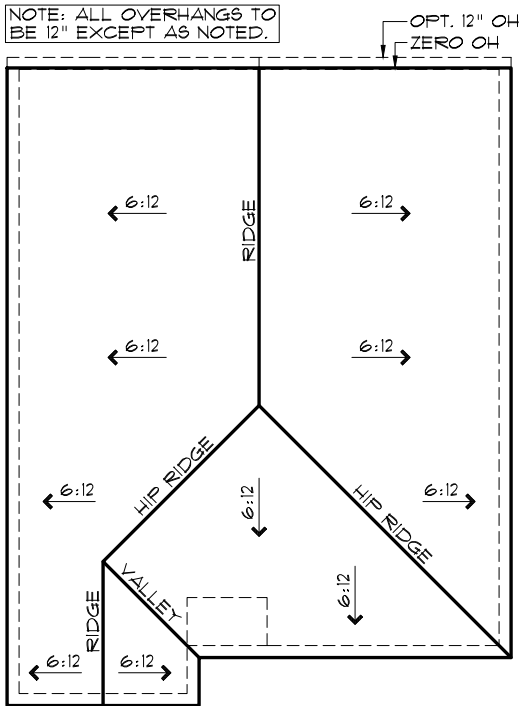

ROOF PLAN A

SCALE: 1/16" = 1'-0"

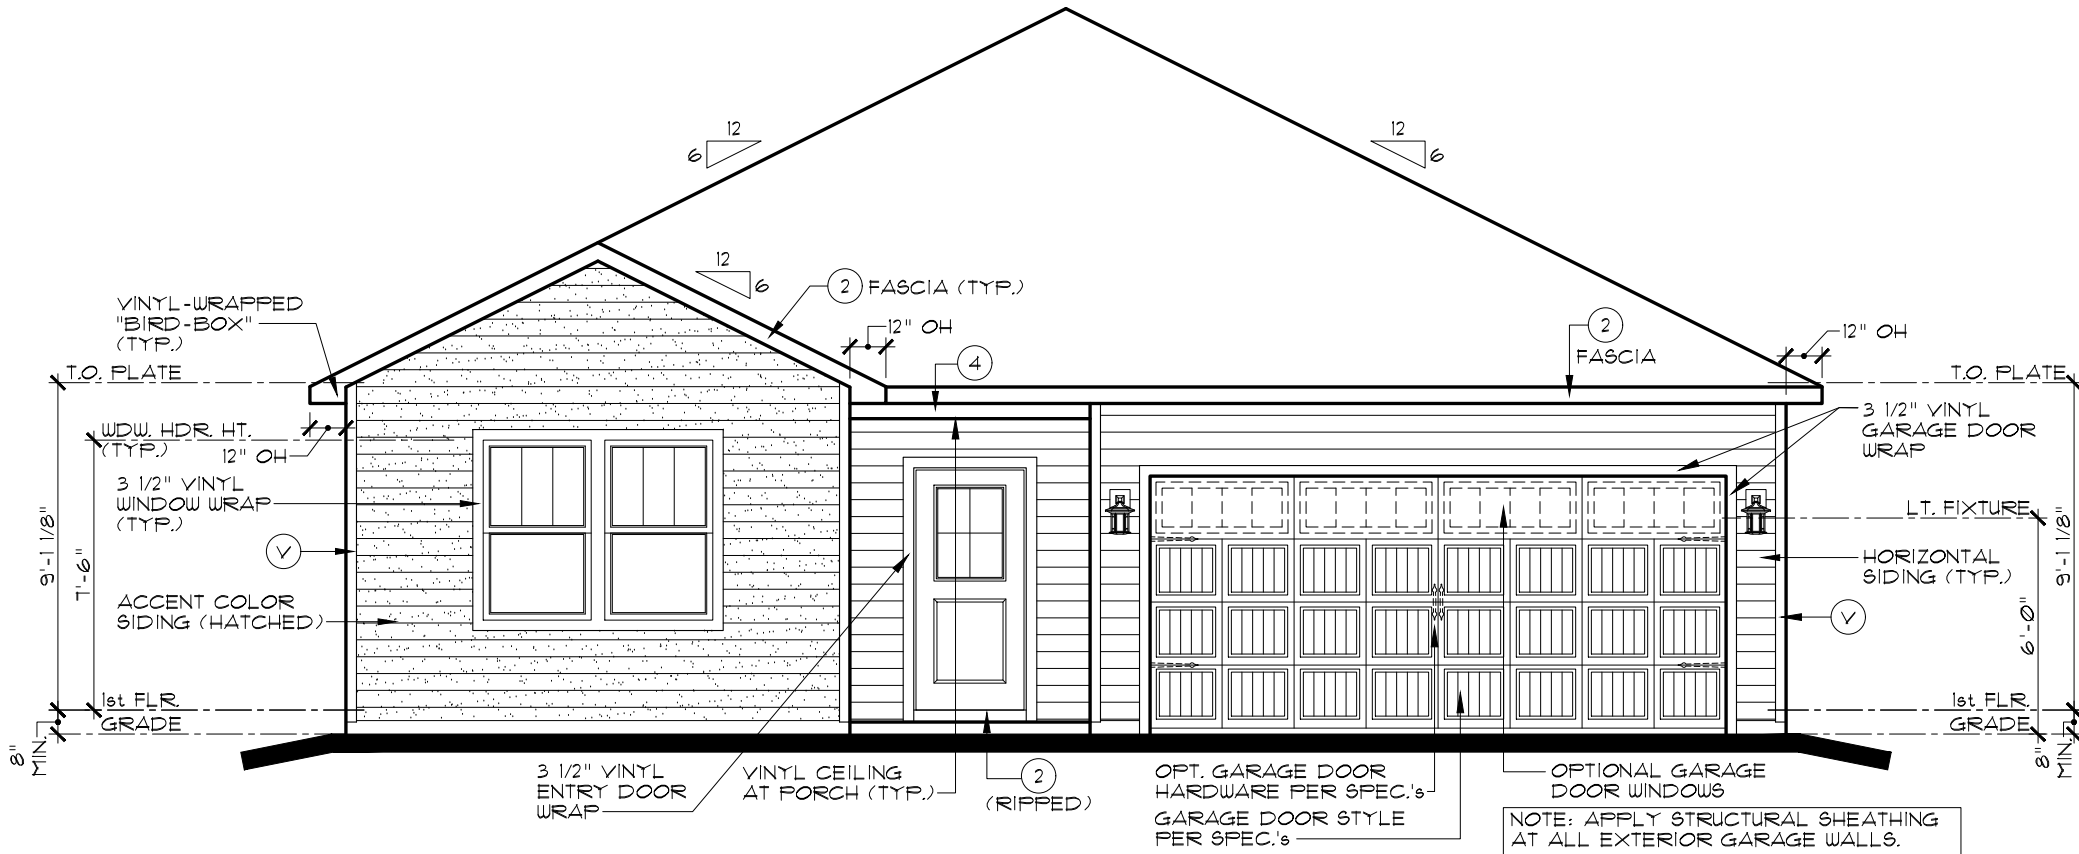

FRONT ELEVATION A

SCALE: 3/16" = 1'-0"

EXTERIOR TRIM KEY

- | | |
|------------------|------------|
| (V) VINYL CORNER | (3) 1 x 8 |
| (1) 1 x 4 | (4) 1 x 10 |
| (2) 1 x 6 | (5) 1 x 12 |

NOTE: EXTERIOR TRIM NOTATIONS INDICATE TRIM PIECE SIZE ONLY. ACTUAL TRIM MATERIAL / FINISH PER DIVISION SPECIFICATIONS.

NOTE:

SIDES AND REAR WINDOW GRIDS, WHEN REQUIRED BY COMMUNITY, SHALL MATCH THOSE OF FRONT ELEVATION

NOTE:

ALL ELEVATIONS DRAWN AS SLAB ON GRADE FOUNDATION. BASEMENT FOUNDATION SIMILAR

INDIANAPOLIS DIVISION



EVERYTHING'S INCLUDED®

REMARKS

FULL RELEASE

DATE

10/14/22

REV. NO.

1

2

3

4

5

THESE PLANS AND THE DESIGNS CONTAINED HEREIN ARE THE SOLE PROPERTY OF LENNAR CORPORATION. © 2018 LENNAR CORPORATION, ALL RIGHTS RESERVED

LENNAR CORPORATION EXPRESSLY RESERVES ITS COPYRIGHT AND OTHER PROPERTY RIGHTS IN THESE DESIGNS AND DRAWINGS. UNAUTHORIZED DUPLICATION OR DISTRIBUTION OF THESE PLANS IS PROHIBITED.

LENNAR®

SET NO.

2166A0

MODEL
CLARENCE A

DRAWING TITLE
ELEVATIONS, ROOF PLAN

DRAWN BY

SAM/DAR






OPTION DESCRIPTION

COLLECTION

CARRIAGE

SHEET NO.

A1.1A

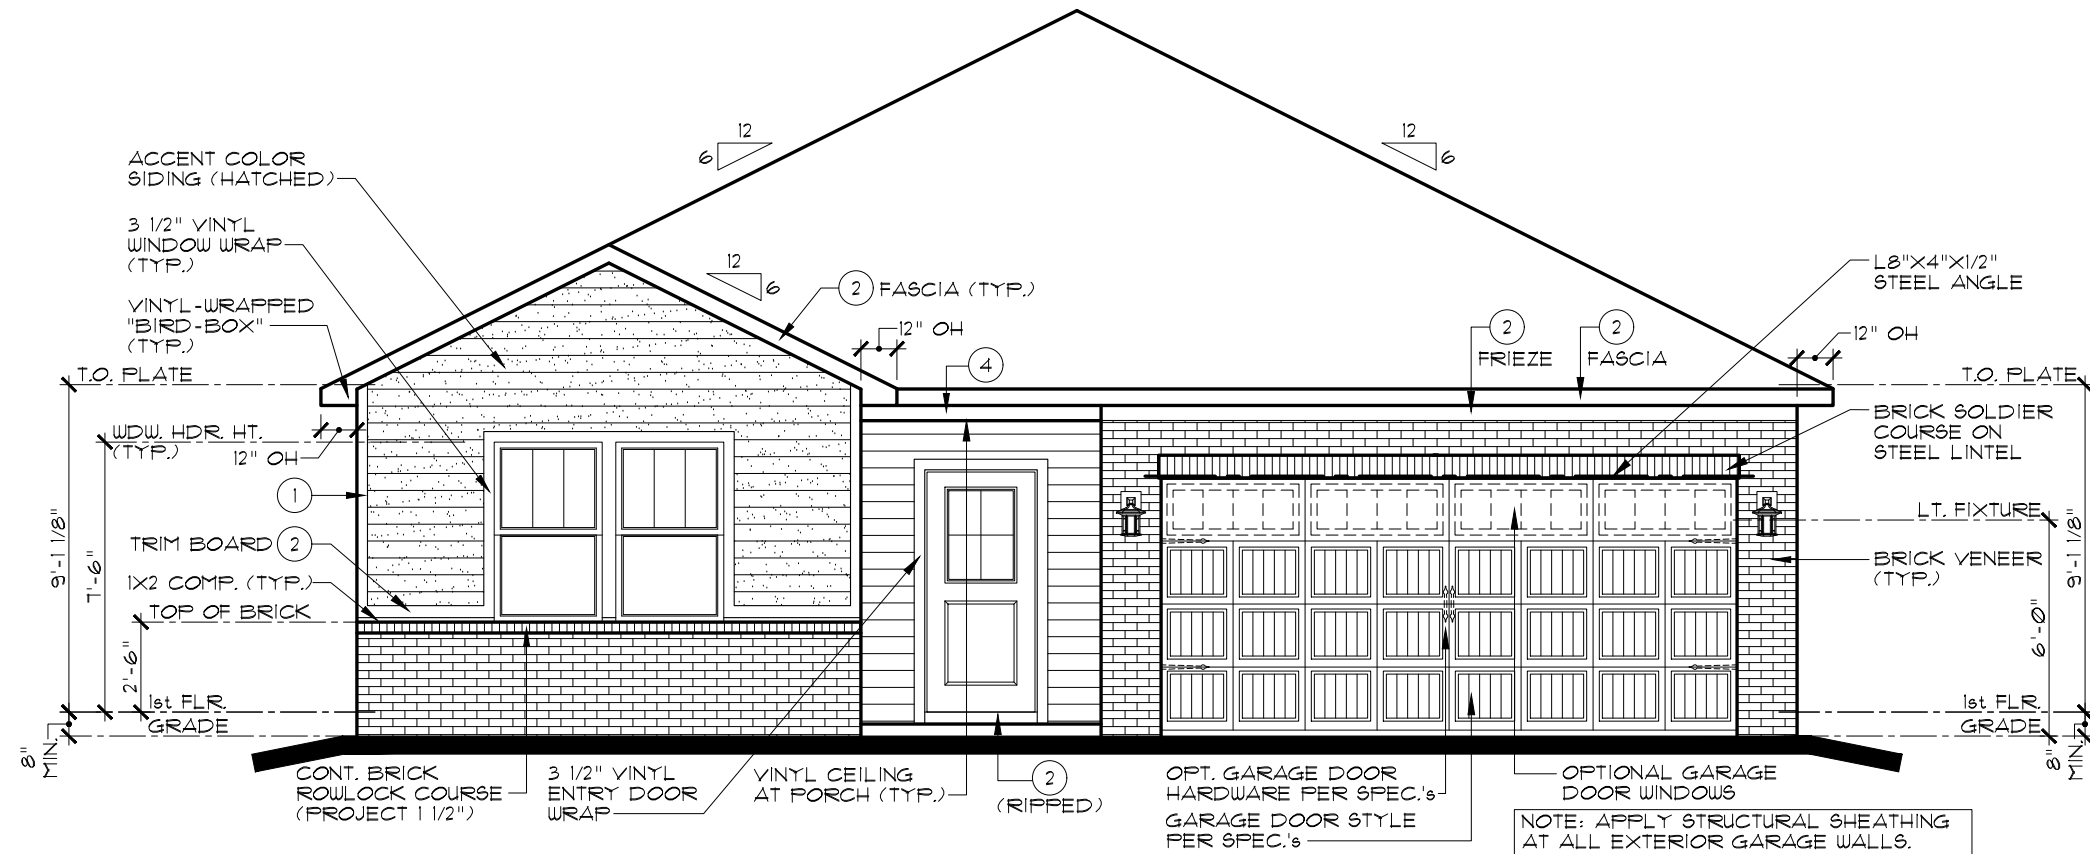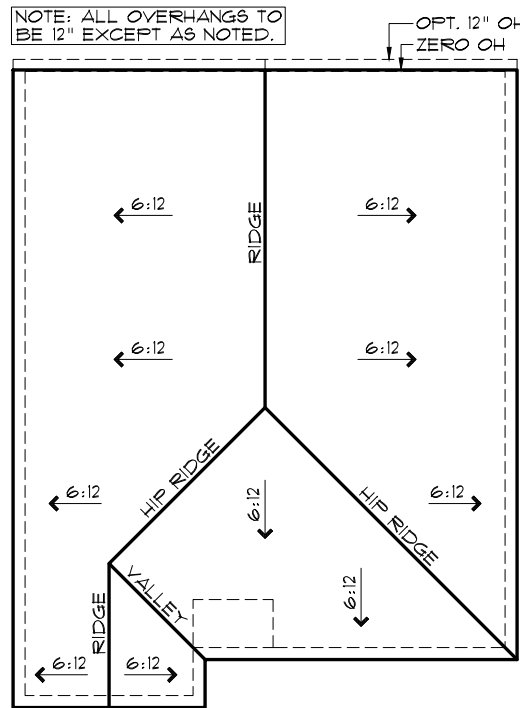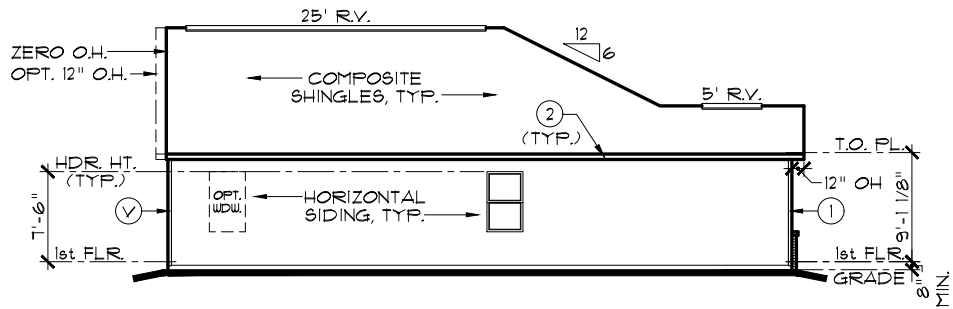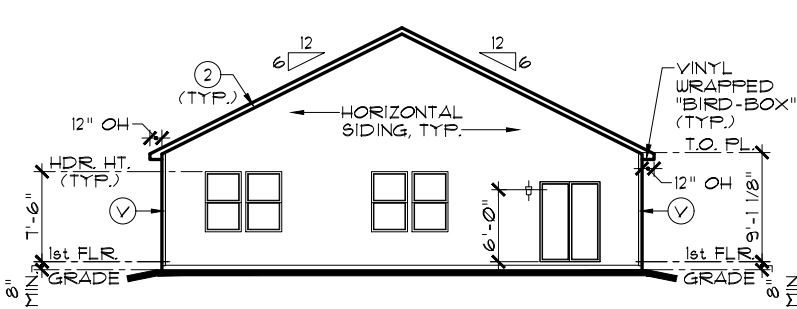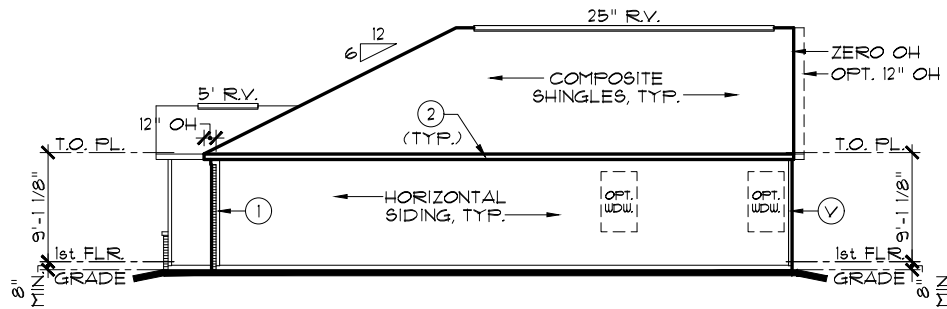

EXTERIOR TRIM KEY			
(V)	VINYL CORNER	(3)	1 x 8
(1)	1 x 4	(4)	1 x 10
(2)	1 x 6	(5)	1 x 12
NOTE: EXTERIOR TRIM NOTATIONS INDICATE TRIM PIECE SIZE ONLY. ACTUAL TRIM MATERIAL / FINISH PER DIVISION SPECIFICATIONS.			

NOTE:	
SIDES AND REAR WINDOW GRIDS, WHEN REQUIRED BY COMMUNITY, SHALL MATCH THOSE OF FRONT ELEVATION	
NOTE:	
ALL ELEVATIONS DRAWN AS SLAB ON GRADE FOUNDATION. BASEMENT FOUNDATION SIMILAR.	
NOTE:	
STEEL LINTELS AND MASONRY CONSTRUCTION ABOVE GARAGE DOORS SHALL COMPLY WITH THE 2020 INDIANA RESIDENTIAL CODE, SECTION R 103.2.3	

FRONT-FACING BRICK AREA CALCULATIONS	
TOTAL FRONT-FACING EXTERIOR WALL AREA:	203.8 SF
AREA OF FRONT-FACING WALL COVERED BY BRICK:	103.4 SF
PERCENTAGE OF FRONT-FACING WALL COVERED BY BRICK:	50.7%

INDIANAPOLIS DIVISION

EVERYTHING'S INCLUDED*

REMARKS

DATE

REV. NO.

1

2

3

4

5

10/14/22

FULL RELEASE

THESE PLANS AND THE DESIGNS CONTAINED HEREIN ARE THE SOLE PROPERTY OF LENNAR CORPORATION. © 2018 LENNAR CORPORATION, ALL RIGHTS RESERVED. LENNAR CORPORATION EXPRESSLY RESERVES ITS COPYRIGHT AND OTHER PROPERTY RIGHTS IN THESE DESIGNS AND DRAWINGS. UNAUTHORIZED DUPLICATION OR DISTRIBUTION OF THESE PLANS IS PROHIBITED.

MODEL

CLARENCE A

DRAWING TITLE

ELEVATIONS, ROOF PLAN

OPTION DESCRIPTION

OPTIONAL BRICK

SET NO.

2166A0

DRAWN BY

SAM/DAR


COLLECTION

CARRIAGE


SHEET NO.

A1.1A


SCALE: 1/16" = 1'-0"

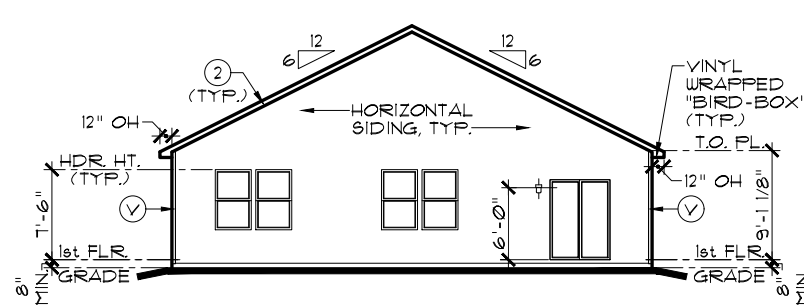


SCALE: 1/16" = 1'-0"

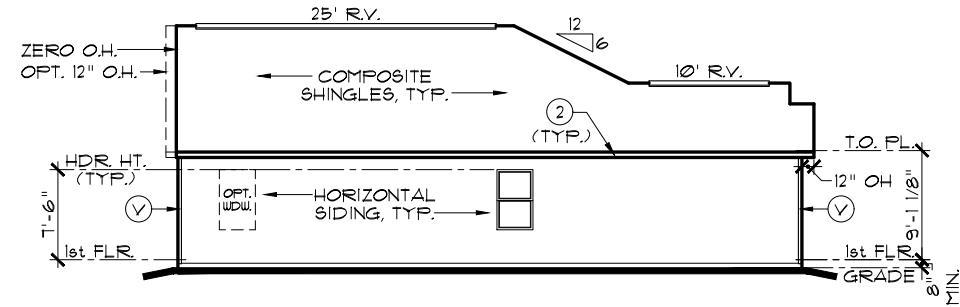

SCALE: 1/16" = 1'-0"

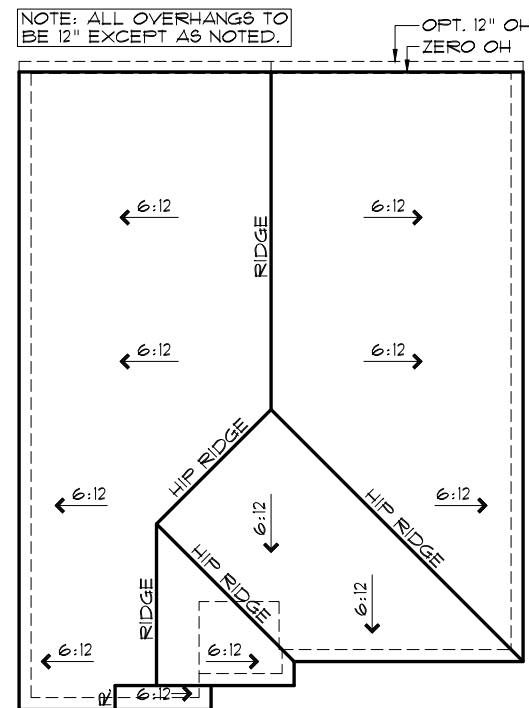




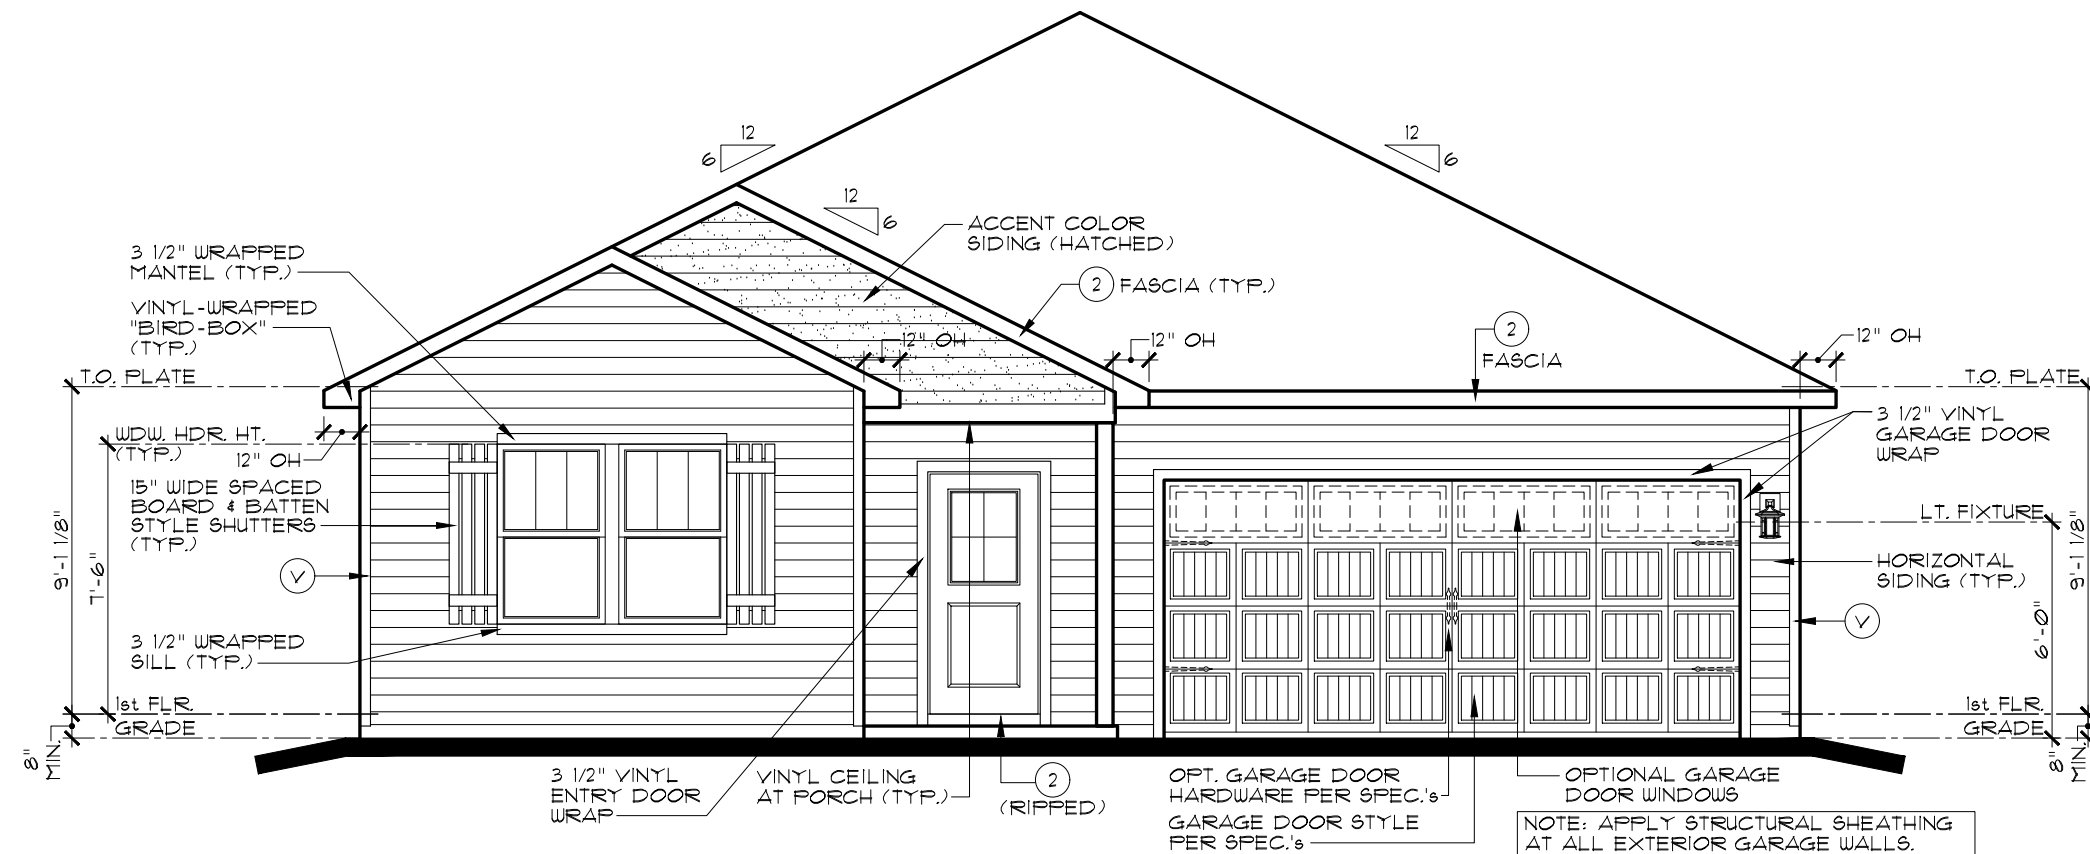


SCALE: 1/16" = 1'-0"

 

SCALE: 3/16" = 1'-0"

EXTERIOR TRIM KEY

	VINYL CORNER		3 x 8
	1 x 4		4 x 10
	2 x 6		5 x 12

NOTE: EXTERIOR TRIM NOTATIONS INDICATE TRIM PIECE SIZE ONLY. ACTUAL TRIM MATERIAL / FINISH PER DIVISION SPECIFICATIONS.

NOTE:
SIDES AND REAR WINDOW GRIDS, WHEN REQUIRED BY COMMUNITY, SHALL MATCH THOSE OF FRONT ELEVATION

NOTE:
ALL ELEVATIONS DRAWN AS SLAB ON GRADE
FOUNDATION. BASEMENT FOUNDATION SIMILAR.

INDIANAPOLIS DIVISION




REVNO.	DATE	REMARKS
1	10/14/22	FULL RELEASE
2		
3		
4		
5		

THESE PLANS AND THE DESIGNS
CONTAINED HEREIN ARE THE SOLE
PROPERTY OF LENNAR CORPORATION
© 2018 LENNAR CORPORATION,
ALL RIGHTS RESERVED
LENNAR CORPORATION EXPRESSLY
RESERVES ITS COPYRIGHT AND OTHER
PROPERTY RIGHTS IN THESE DESIGNS
AND DRAWINGS. UNAUTHORIZED
DUPLICATION OR DISTRIBUTION
OF THESE PLANS IS PROHIBITED.

LENNAR®	
MODEL	CLARENCE B
SET NO.	2166B0
DRAWING TITLE	ELEVATIONS, ROOF PLAN
OPTION DESCRIPTION	
DRAWN BY	SAM/DAR
COLLECTION	CARRIAGE


SHEET NO.

A1.1B

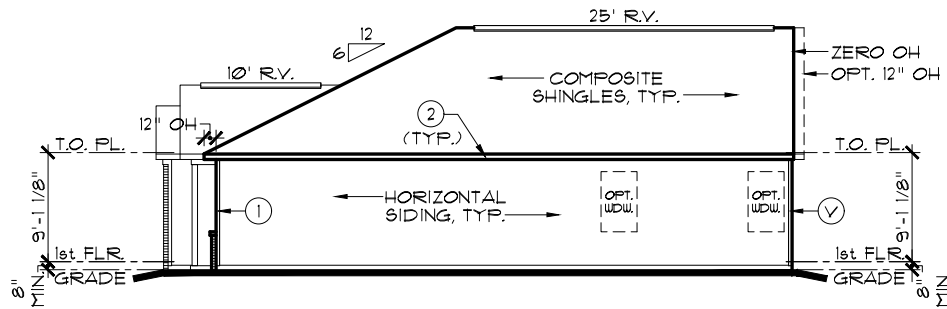


RIGHT ELEVATION

SCALE: 1/16" = 1'-0"

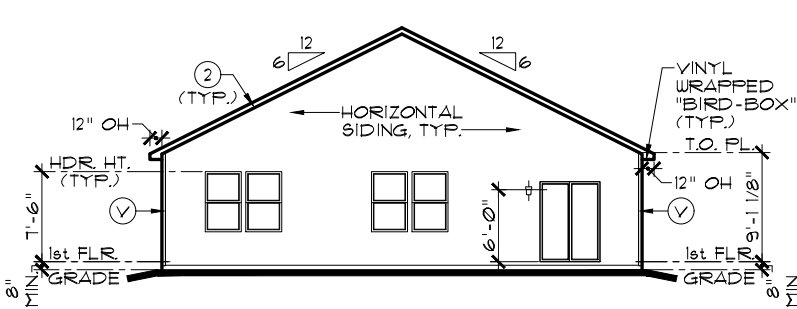


REAR ELEVATION

SCALE: 1/16" = 1'-0"

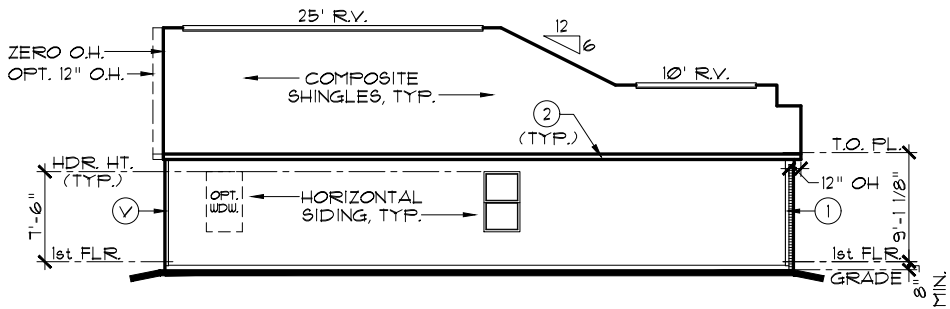


LEFT ELEVATION

SCALE: 1/16" = 1'-0"

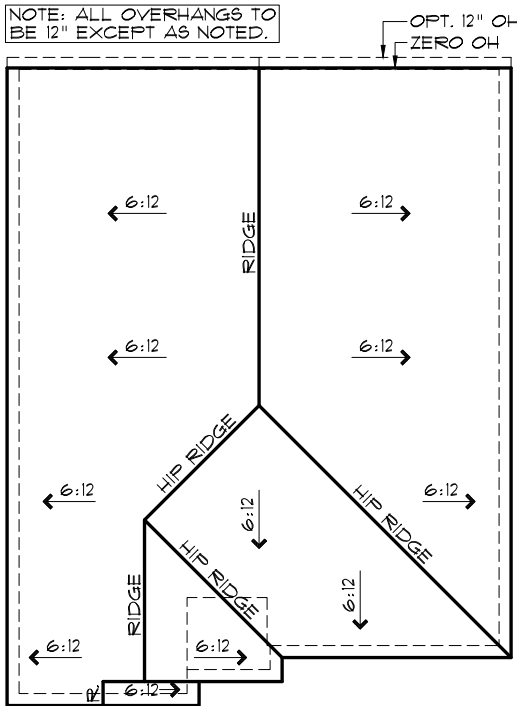

ROOF PLAN B

SCALE: 1/16" = 1'-0"

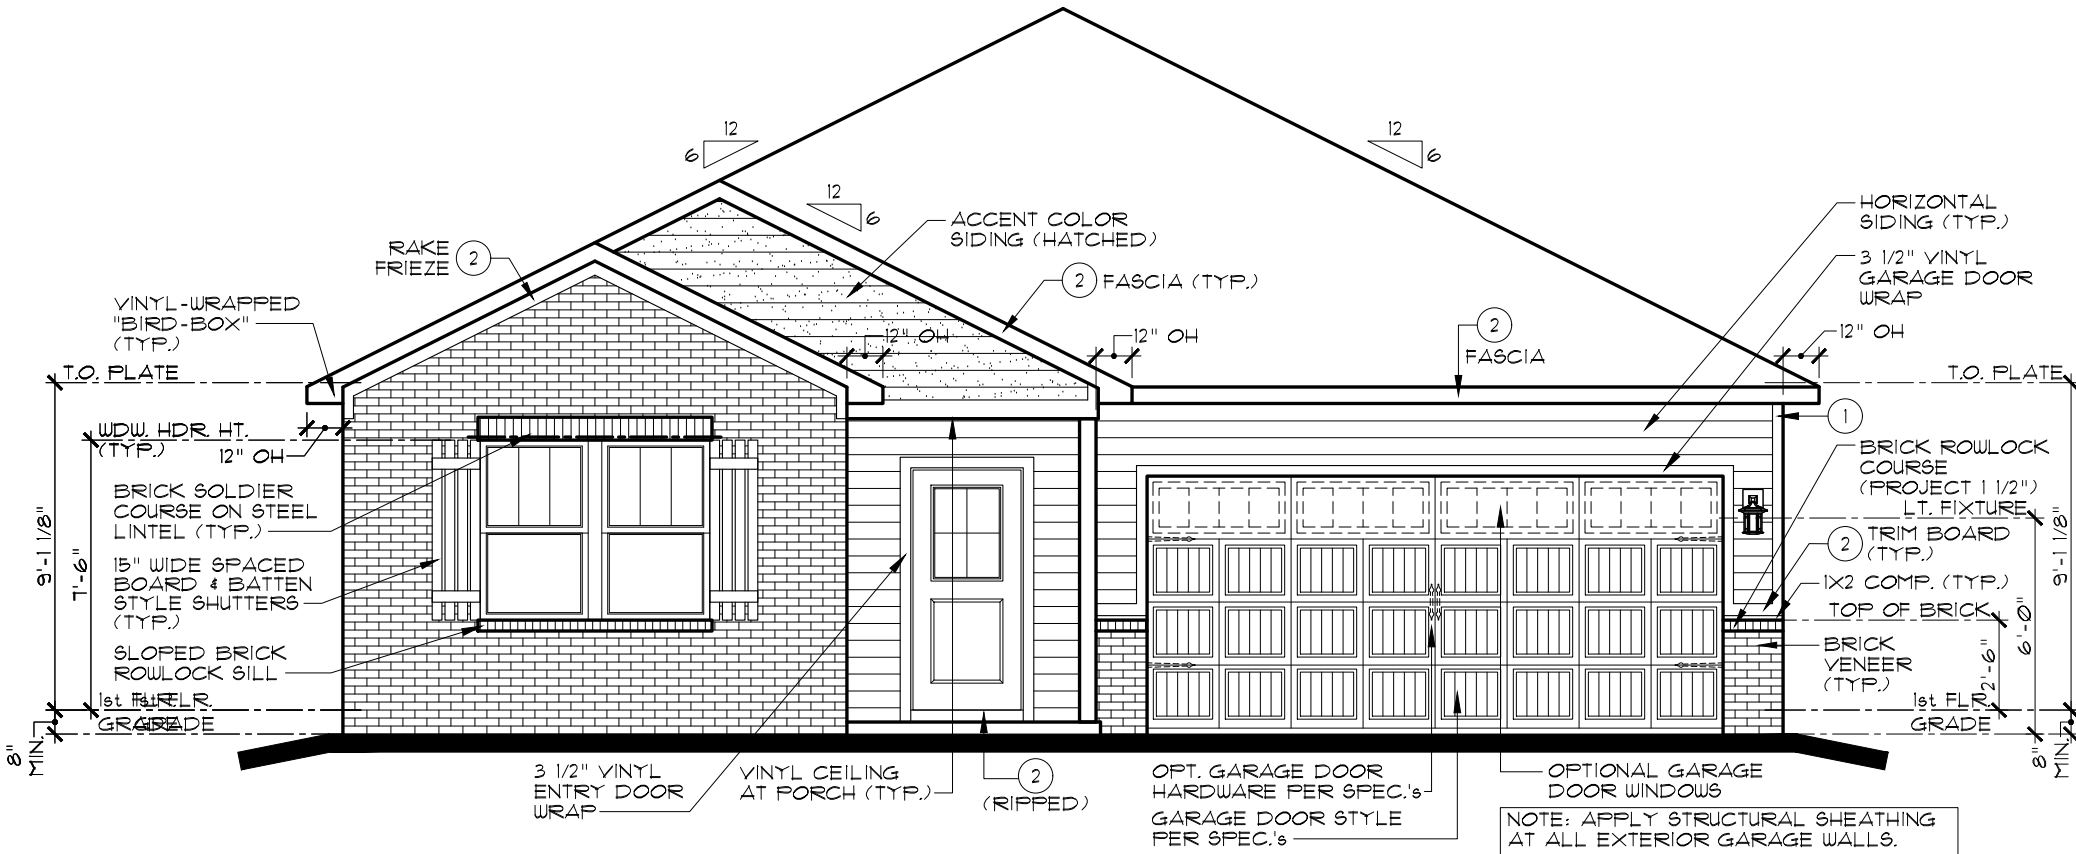

FRONT ELEVATION B

OPTIONAL BRICK

SCALE: 3/16" = 1'-0"

EXTERIOR TRIM KEY			
(V)	VINYL CORNER	(3)	1 x 8
(1)	1 x 4	(4)	1 x 10
(2)	1 x 6	(5)	1 x 12
NOTE: EXTERIOR TRIM NOTATIONS INDICATE TRIM PIECE SIZE ONLY. ACTUAL TRIM MATERIAL / FINISH PER DIVISION SPECIFICATIONS.			

NOTE:	
SIDES AND REAR WINDOW GRIDS, WHEN REQUIRED BY COMMUNITY, SHALL MATCH THOSE OF FRONT ELEVATION	
NOTE:	
ALL ELEVATIONS DRAWN AS SLAB ON GRADE FOUNDATION. BASEMENT FOUNDATION SIMILAR.	
NOTE:	
STEEL LINTELS AND MASONRY CONSTRUCTION ABOVE GARAGE DOORS SHALL COMPLY WITH THE 2020 INDIANA RESIDENTIAL CODE, SECTION R 103.2.3	

FRONT-FACING BRICK AREA CALCULATIONS	
TOTAL FRONT-FACING EXTERIOR WALL AREA:	225.8 SF
AREA OF FRONT-FACING WALL COVERED BY BRICK:	123.2 SF
PERCENTAGE OF FRONT-FACING WALL COVERED BY BRICK:	54.6%

EVERYTHING'S INCLUDED*

INDIANAPOLIS DIVISION

REMARKS

DATE

REV. NO.

1

2

3

4

5

10/14/22

FULL RELEASE

THESE PLANS AND THE DESIGNS CONTAINED HEREIN ARE THE SOLE PROPERTY OF LENNAR CORPORATION. © 2018 LENNAR CORPORATION. ALL RIGHTS RESERVED. LENNAR CORPORATION EXPRESSLY RESERVES ITS COPYRIGHT AND OTHER PROPERTY RIGHTS IN THESE DESIGNS AND DRAWINGS. UNAUTHORIZED DUPLICATION OR DISTRIBUTION OF THESE PLANS IS PROHIBITED.

SET NO. 2166B0

DRAWN BY SAM/DAR


COLLECTION CARRIAGE

MODEL CLARENCE B

DRAWING TITLE ELEVATIONS, ROOF PLAN


OPTION DESCRIPTION OPTIONAL BRICK

SHEET NO. A1.1B

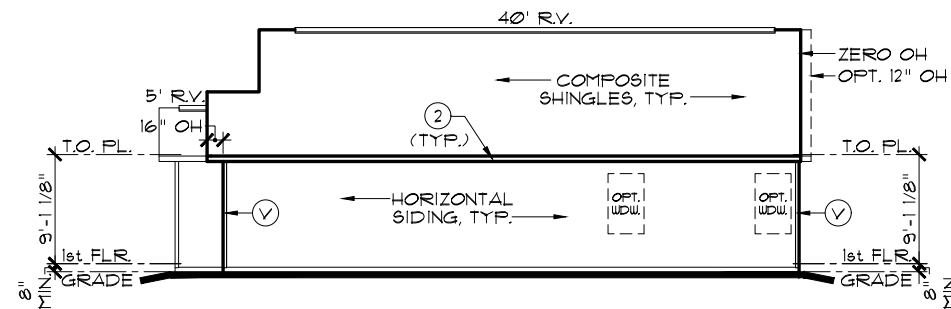


RIGHT ELEVATION

SCALE: 1/16" = 1'-0"

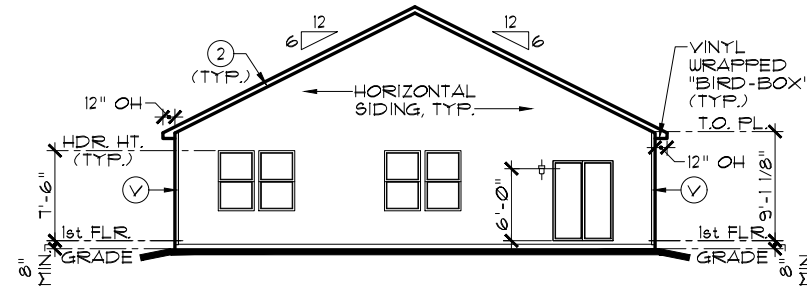


REAR ELEVATION

SCALE: 1/16" = 1'-0"

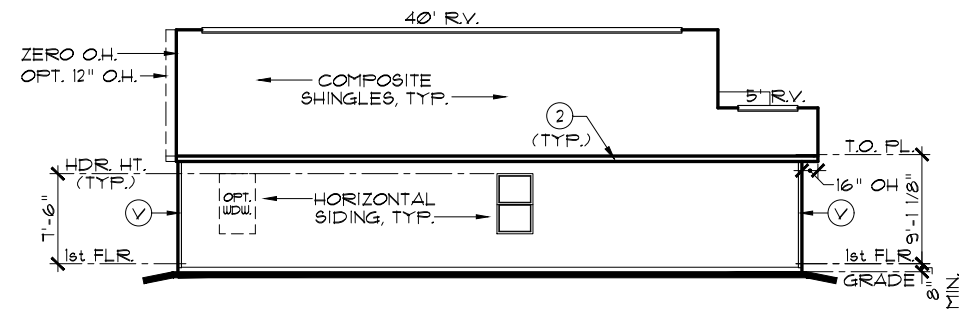


LEFT ELEVATION

SCALE: 1/16" = 1'-0"

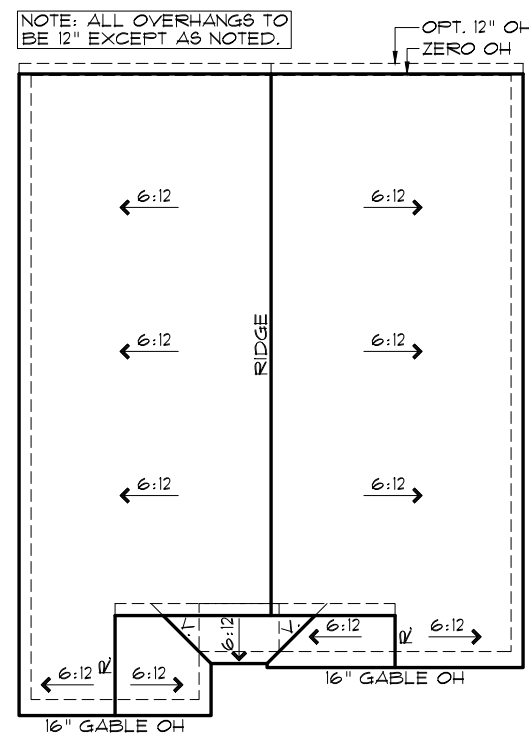

ROOF PLAN C


 


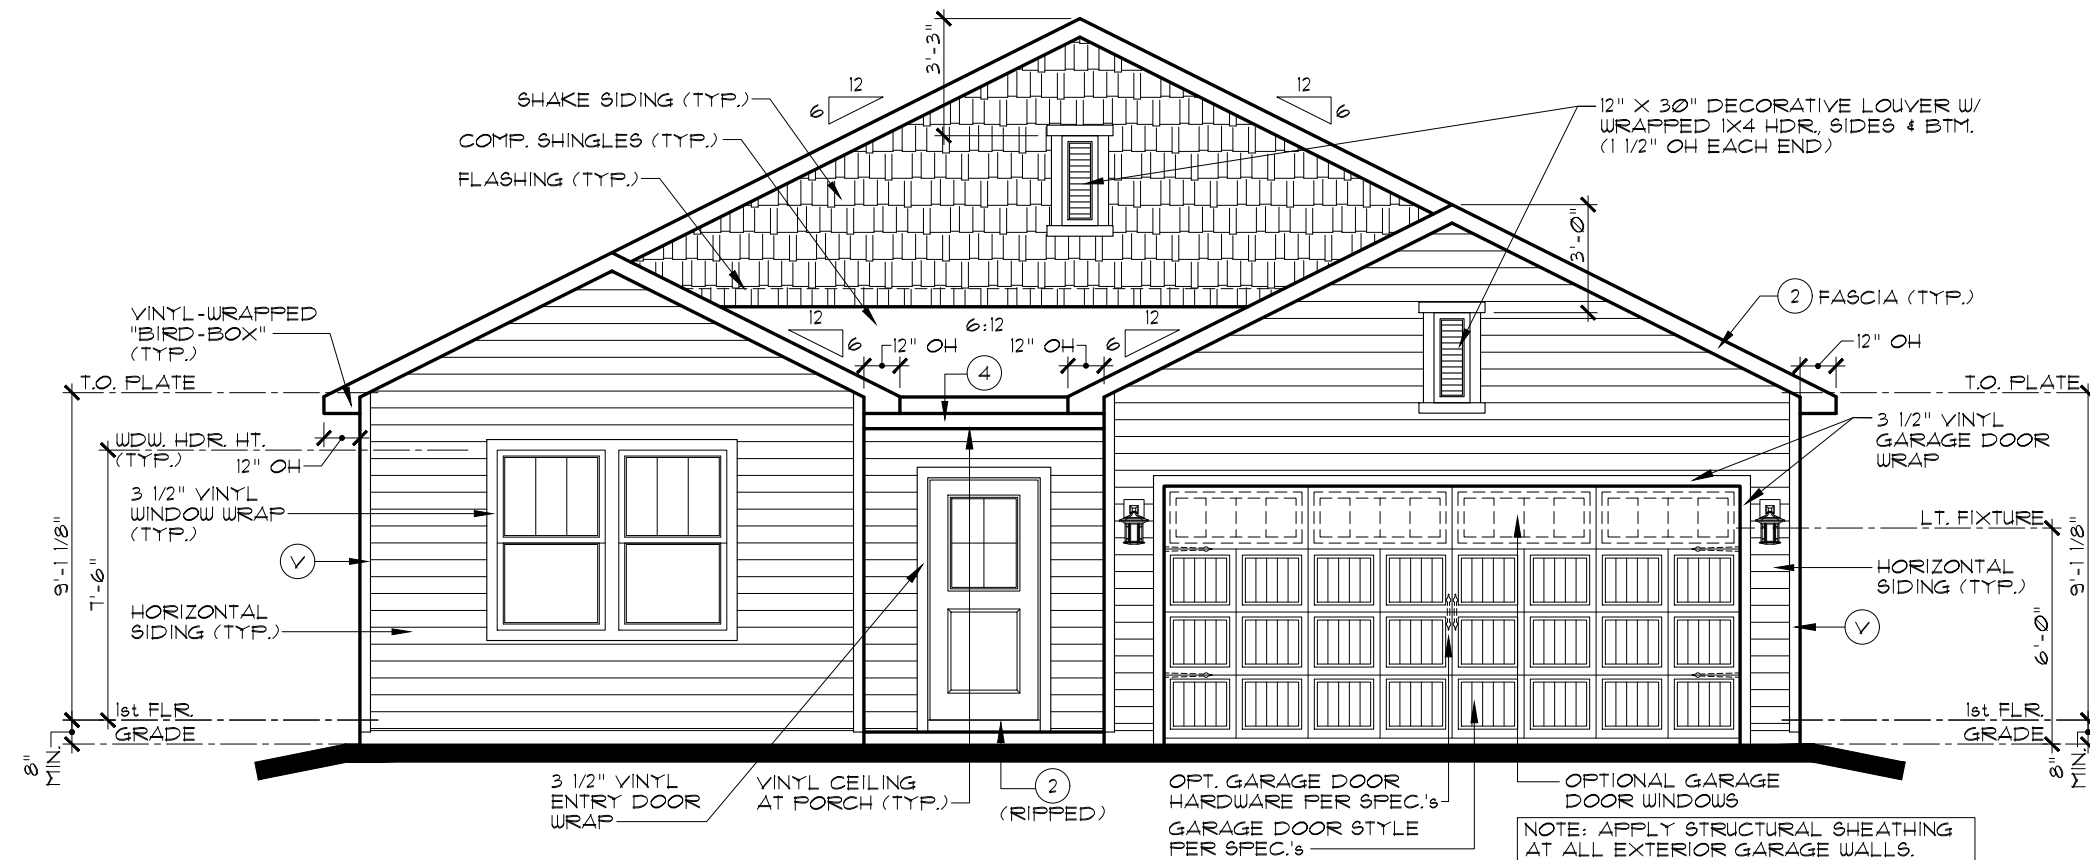

SCALE: 1/16" = 1'-0"



FRONT ELEVATION C

SCALE: 3/16" = 1'-0"

EXTERIOR TRIM KEY

	VINYL CORNER		3 x 8
	1 x 4		4 x 10
	2 x 6		5 x 12

NOTE: EXTERIOR TRIM NOTATIONS INDICATE TRIM PIECE SIZE ONLY. ACTUAL TRIM MATERIAL / FINISH PER DIVISION SPECIFICATIONS.

NOTE:

SIDES AND REAR WINDOW GRIDS, WHEN REQUIRED BY COMMUNITY, SHALL MATCH THOSE OF FRONT ELEVATION

NOTE:

ALL ELEVATIONS DRAWN AS SLAB ON GRADE
FOUNDATION. BASEMENT FOUNDATION SIMILAR.

INDIANAPOLIS DIVISION




EVERYTHING'S INCLUDED*

REV.NO.	DATE	REMARKS
1	10/14/22	FULL RELEASE
2		
3		
4		
5		






THESE PLANS AND THE DESIGNS
CONTAINED HEREIN ARE THE SOLE
PROPERTY OF LENNAR CORPORATION
© 2018 LENNAR CORPORATION,
ALL RIGHTS RESERVED

LENNAR CORPORATION EXPRESSLY
RESERVES ITS COPYRIGHT AND OTHER
PROPERTY RIGHTS IN THESE DESIGNS
AND DRAWINGS. UNAUTHORIZED
DUPLICATION OR DISTRIBUTION OF
THESE PLANS IS PROHIBITED.

<div>  </div>	MODEL	CLARENCE C
	DRAWING TITLE	ELEVATIONS, ROOF PLAN
	OPTION DESCRIPTION	
	SET NO.	2166C0
	DRAWN BY SAM/DAR	
	COLLECTION	CARRIAGE

SHEET NO.

A1.1C

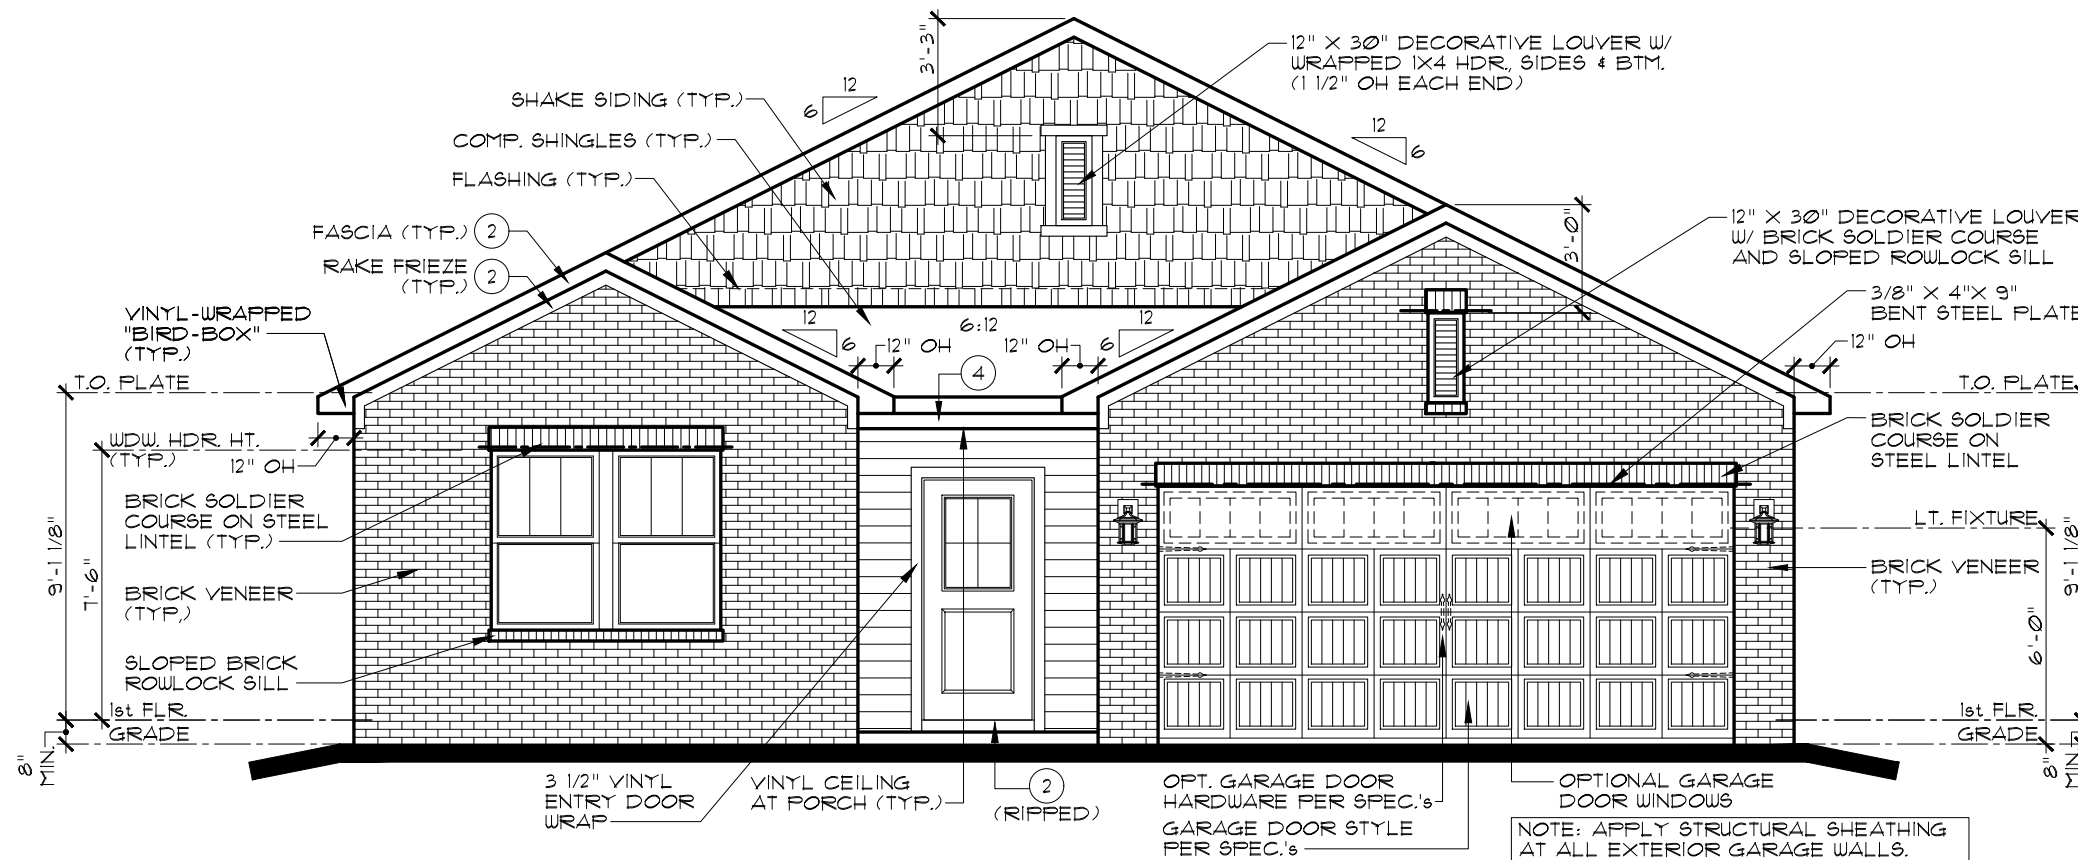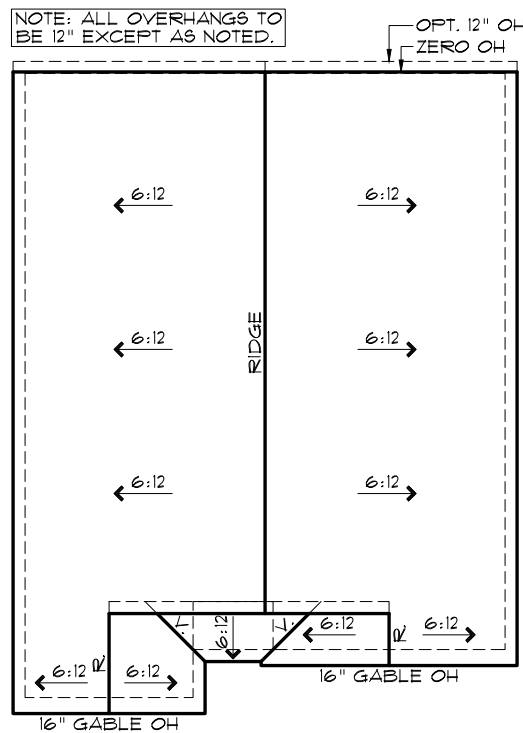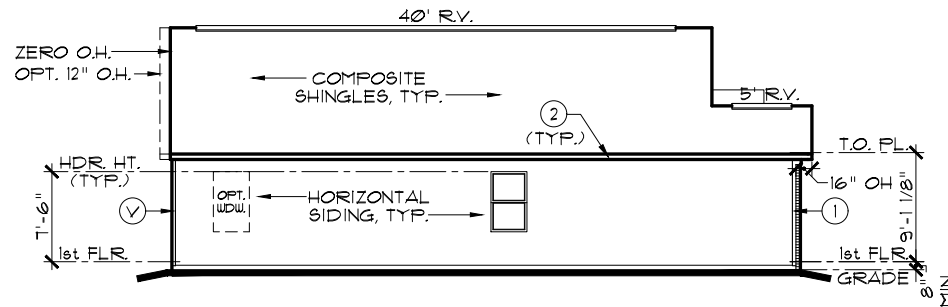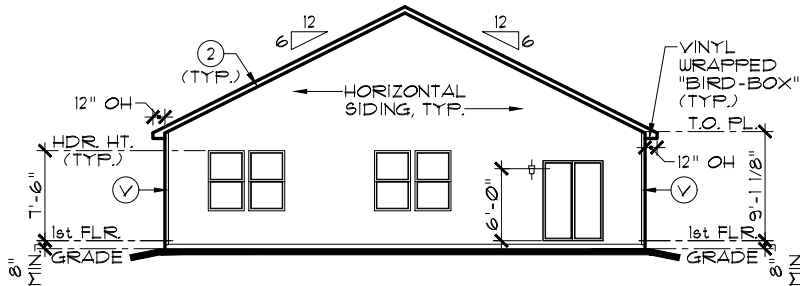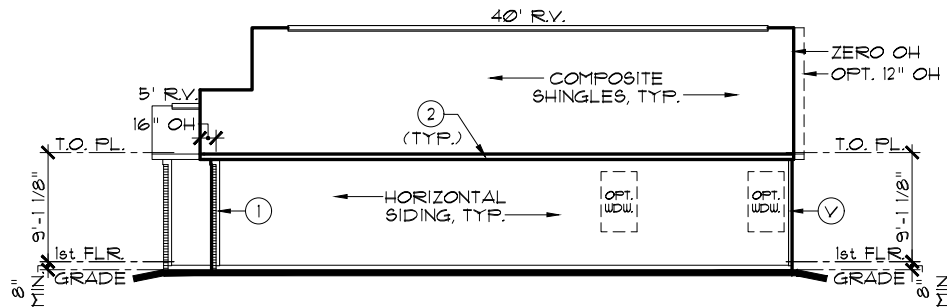

EXTERIOR TRIM KEY

- (V) VINYL CORNER
- (1) 1 x 4
- (2) 1 x 6
- (3) 1 x 8
- (4) 1 x 10
- (5) 1 x 12

NOTE: EXTERIOR TRIM NOTATIONS INDICATE TRIM PIECE SIZE ONLY. ACTUAL TRIM MATERIAL / FINISH PER DIVISION SPECIFICATIONS.

NOTE:

SIDES AND REAR WINDOW GRIDS, WHEN REQUIRED BY COMMUNITY, SHALL MATCH THOSE OF FRONT ELEVATION

NOTE:

ALL ELEVATIONS DRAWN AS SLAB ON GRADE FOUNDATION. BASEMENT FOUNDATION SIMILAR.

NOTE:

STEEL LINTELS AND MASONRY CONSTRUCTION ABOVE GARAGE DOORS SHALL COMPLY WITH THE 2020 INDIANA RESIDENTIAL CODE, SECTION R 103.2.3

FRONT-FACING BRICK AREA CALCULATIONS

TOTAL FRONT-FACING EXTERIOR WALL AREA:	353.7 SF
AREA OF FRONT-FACING WALL COVERED BY BRICK:	234.1 SF
PERCENTAGE OF FRONT-FACING WALL COVERED BY BRICK:	66.2%

INDIANAPOLIS DIVISION



EVERYTHING'S INCLUDED®

REMARKS

10/14/22
FULL RELEASE

DATE

REV. NO.

THESE PLANS AND THE DESIGNS CONTAINED HEREIN ARE THE SOLE PROPERTY OF LENNAR CORPORATION. © 2018 LENNAR CORPORATION. ALL RIGHTS RESERVED. LENNAR CORPORATION EXPRESSLY RESERVES ITS COPYRIGHT AND OTHER PROPERTY RIGHTS IN THESE DESIGNS AND DRAWINGS. UNAUTHORIZED DUPLICATION OR DISTRIBUTION OF THESE PLANS IS PROHIBITED.

LENNAR®

MODEL CLARENCE C

DRAWING TITLE ELEVATIONS, ROOF PLAN

OPTION DESCRIPTION

OPTIONAL BRICK

SET NO.

2166C0

DRAWN BY


SAM/DAR

COLLECTION

CARRIAGE

SHEET NO.

A1.1C

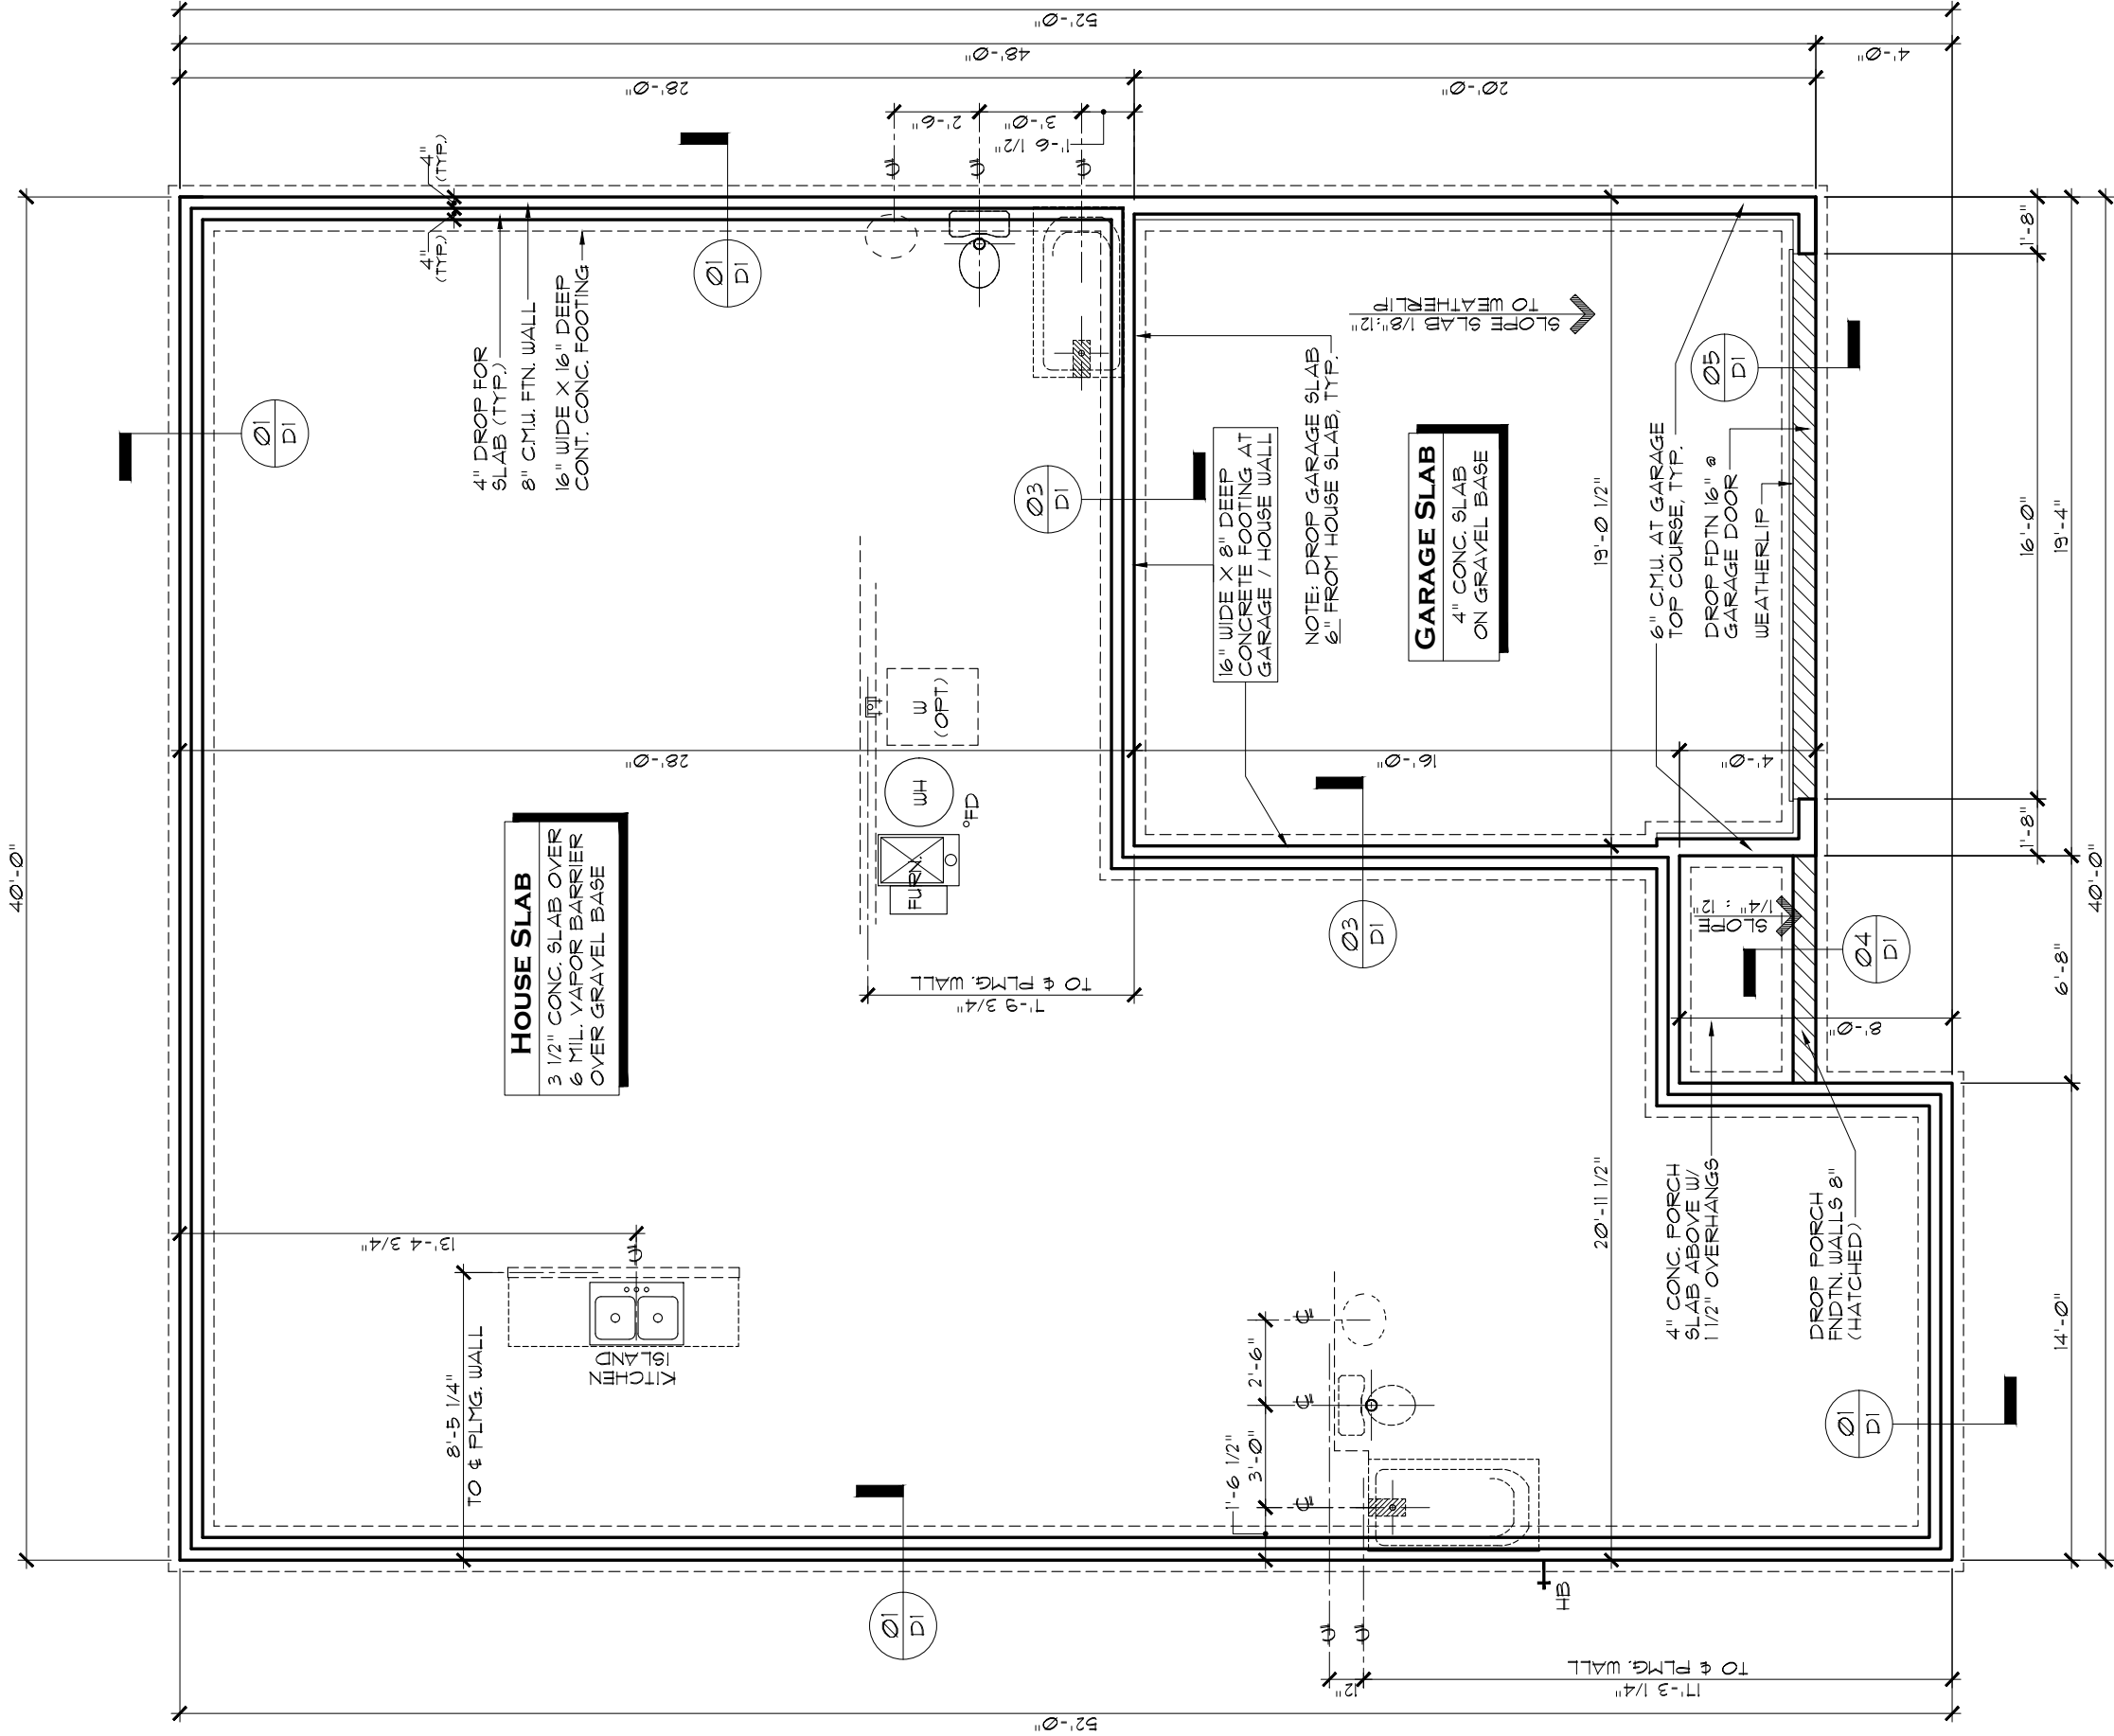

SLAB FOUNDATION PLAN A C

ALL SIDING

SCALE: 3/16" = 1'-0"

NOTE:

VERIFY ALL PLUMBING ROUGH-IN LOCATIONS AGAINST FLOOR PLANS AND ALL OPTIONS. DIMENSIONS TO VANITY SINKS ARE TO THE CENTERLINE OF THE FIXTURE. VERIFY ACTUAL VANITY ROUGH-IN LOCATIONS PER FLOOR PLANS AND DRAWER-BASE VANITY CABINETS.

INDIANAPOLIS DIVISION

11/29/2022

11/29/2022

11/29/2022

11/29/2022

11/29/2022

REVISIONS

1

2

3

4

5

DATE

10/14/22

11/29/22

REMARKS

FULL RELEASE

CHANGED GARAGE / HOUSE WALL FOOTING

LENNAR®

CLARENCE A C

SLAB FOUNDATION PLAN

ALL SIDING

SET NO.

2166A0

2166B0

2166C0

DRAWN BY

SAM

COLLECTION

CARRIAGE

SHEET NO.

A2.1 AC

EVERYTHING'S INCLUDED®

11/29/2022

11/29/2022

11/29/2022

11/29/2022

11/29/2022

REVISIONS

1

2

3

4

5

DATE


10/14/22

11/29/22

REMARKS

FULL RELEASE

CHANGED GARAGE / HOUSE WALL FOOTING

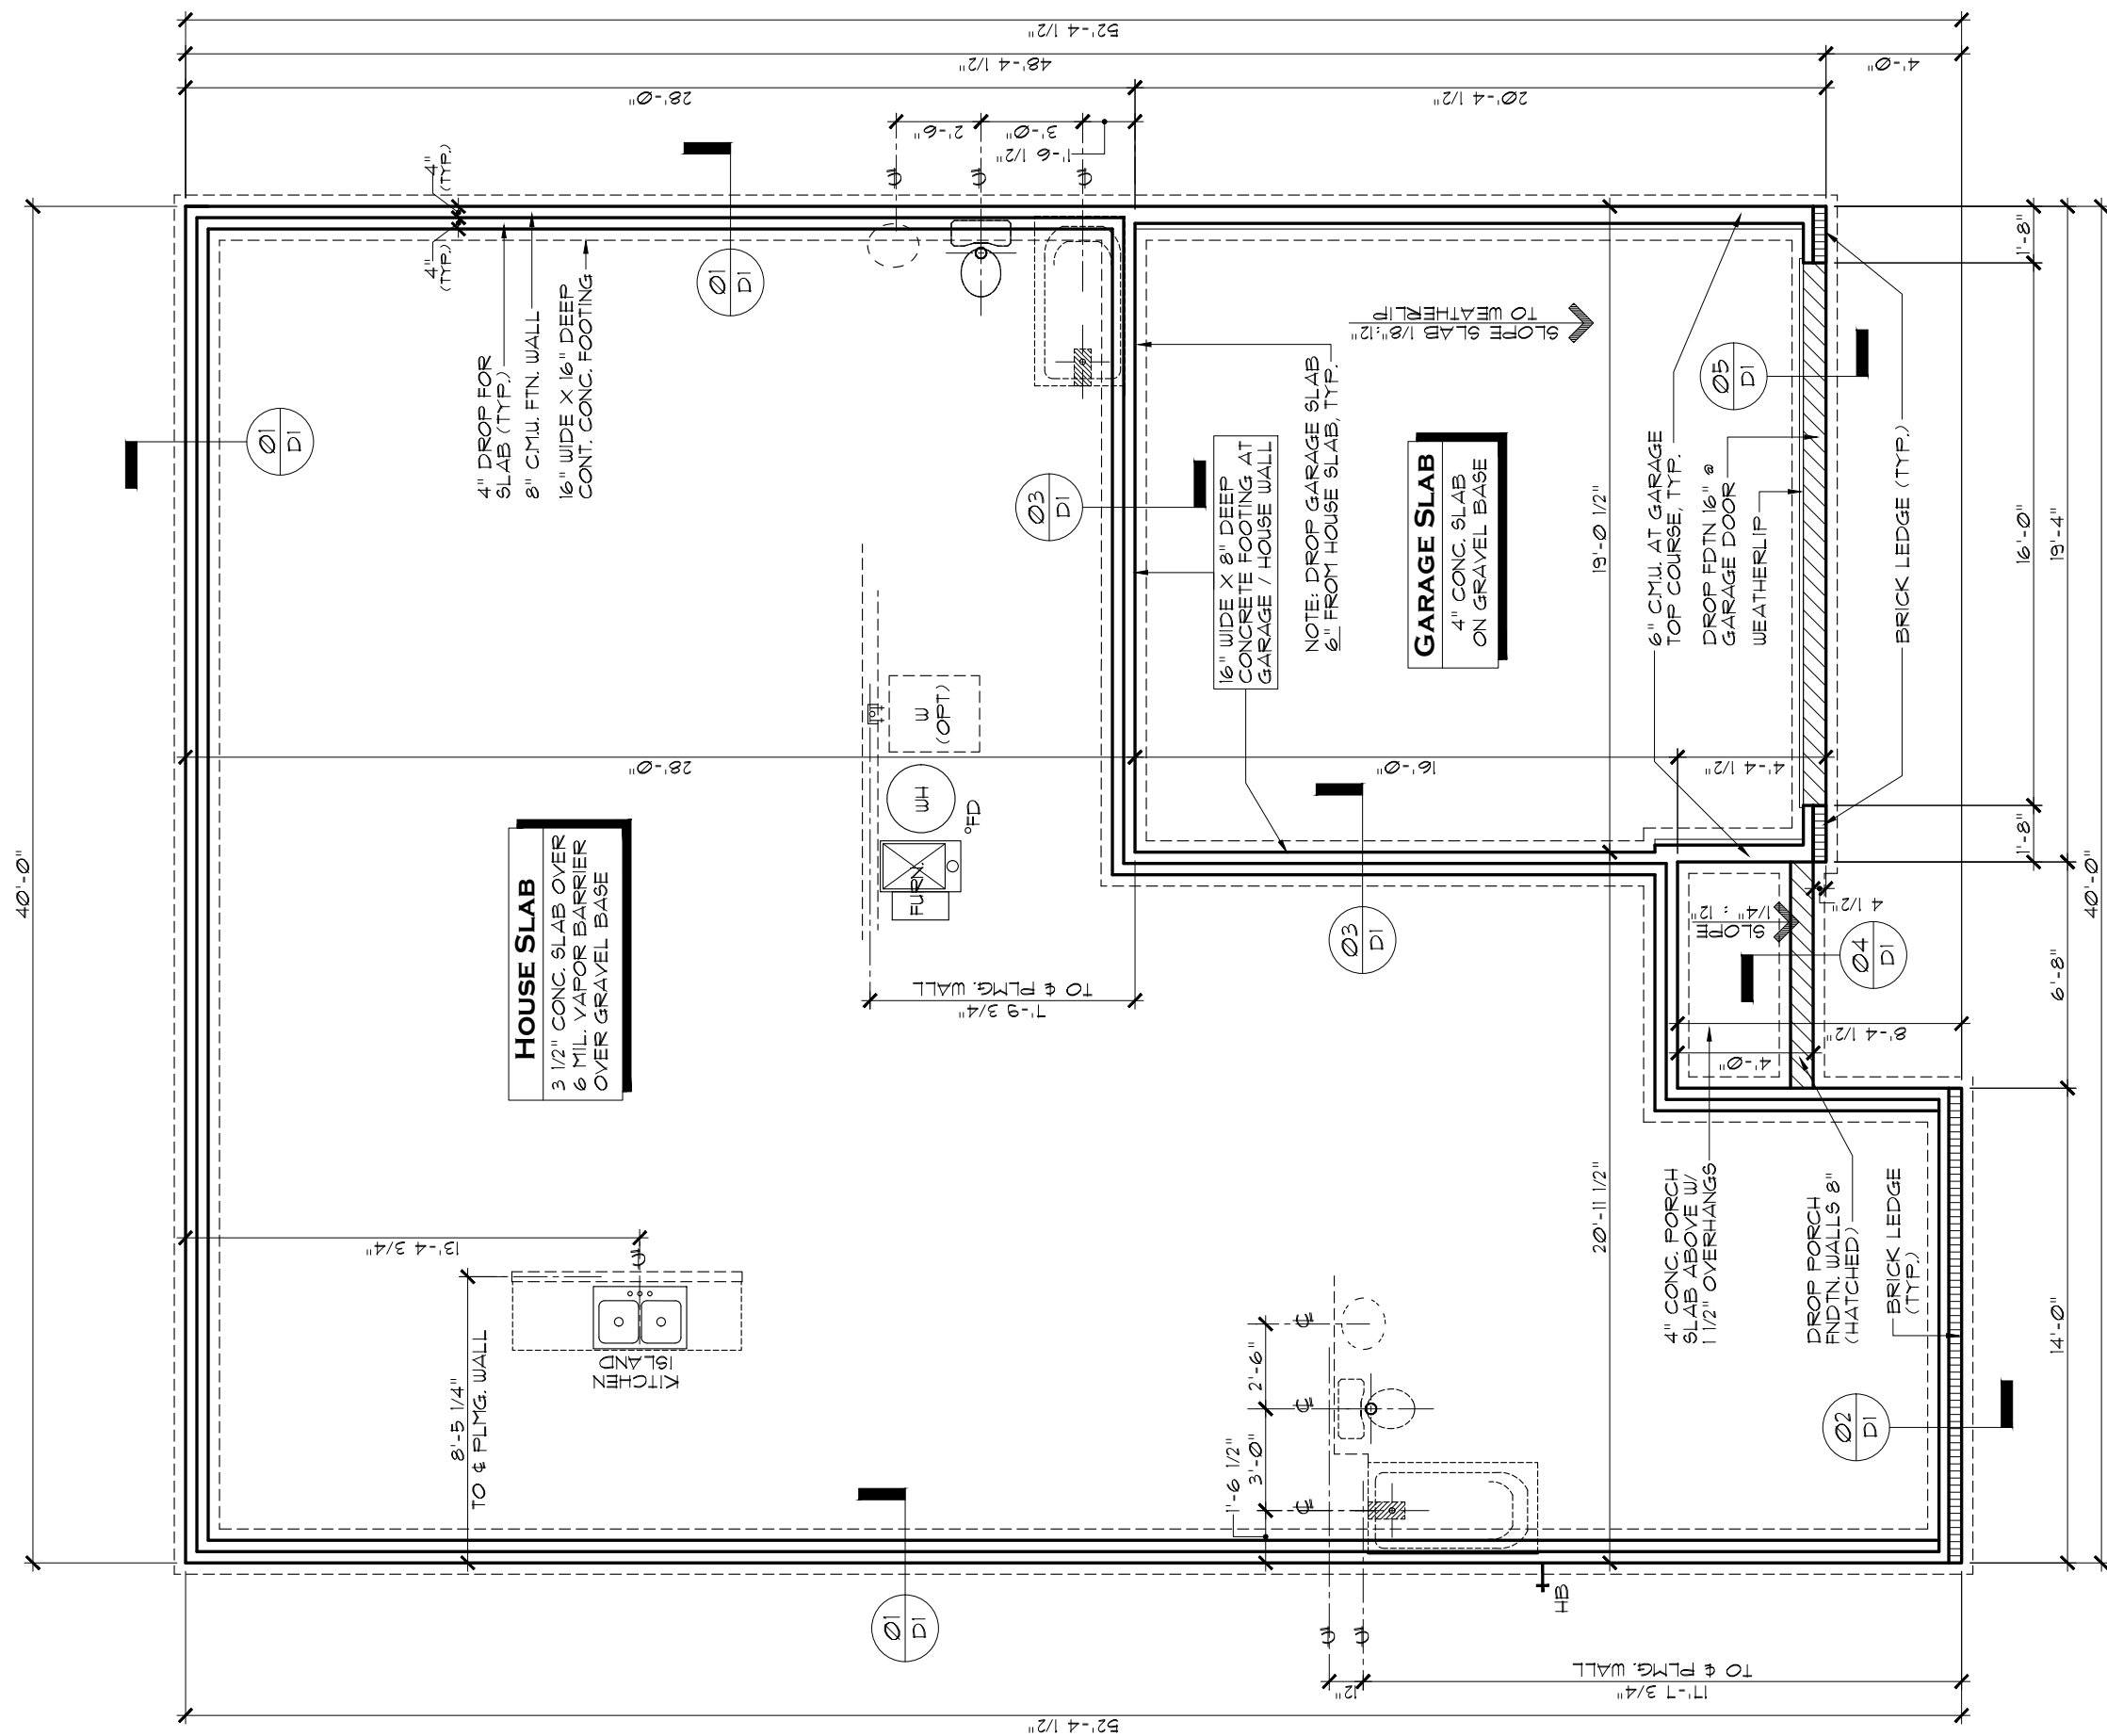

SLAB FOUNDATION PLAN A C

OPT. BRICK FRONT

SCALE: 3/16" = 1'-0"

NOTE:

VERIFY ALL PLUMBING ROUGH-IN LOCATIONS AGAINST FLOOR PLANS AND ALL OPTIONS. DIMENSIONS TO VANITY SINKS ARE TO THE CENTERLINE OF THE FIXTURE. VERIFY ACTUAL VANITY ROUGH-IN LOCATIONS PER FLOOR PLANS AND DRAWER-BASE VANITY CABINETS.

INDIANAPOLIS DIVISION



REVNO.	DATE	REMARKS
1	10/14/22	FULL RELEASE
2	11/29/22	CHANGED GARAGE / HOUSE WALL FOOTING
3		
4		
5		


THESE PLANS AND THE DESIGNS
CONTAINED HEREIN ARE THE SOLE
PROPERTY OF LENNAR CORPORATION
© 2018 LENNAR CORPORATION,
ALL RIGHTS RESERVED

LENNAR CORPORATION EXPRESSLY
RESERVES ITS COPYRIGHT AND OTHER
PROPERTY RIGHTS IN THESE DESIGNS
AND DRAWINGS. UNAUTHORIZED
DUPLICATION OR DISTRIBUTION OF
THESE PLANS IS PROHIBITED.

LENNAR®	
MODEL	CLARENCE A C
	SET NO.
	2166A0
	2166B0
DRAWING TITLE	2166C0
	DRAWN BY
	SAM
OPTION DESCRIPTION	COLLECTION
OPT. BRICK FRONT	CARRIAGE

SHEET NO.

A2.1 AC

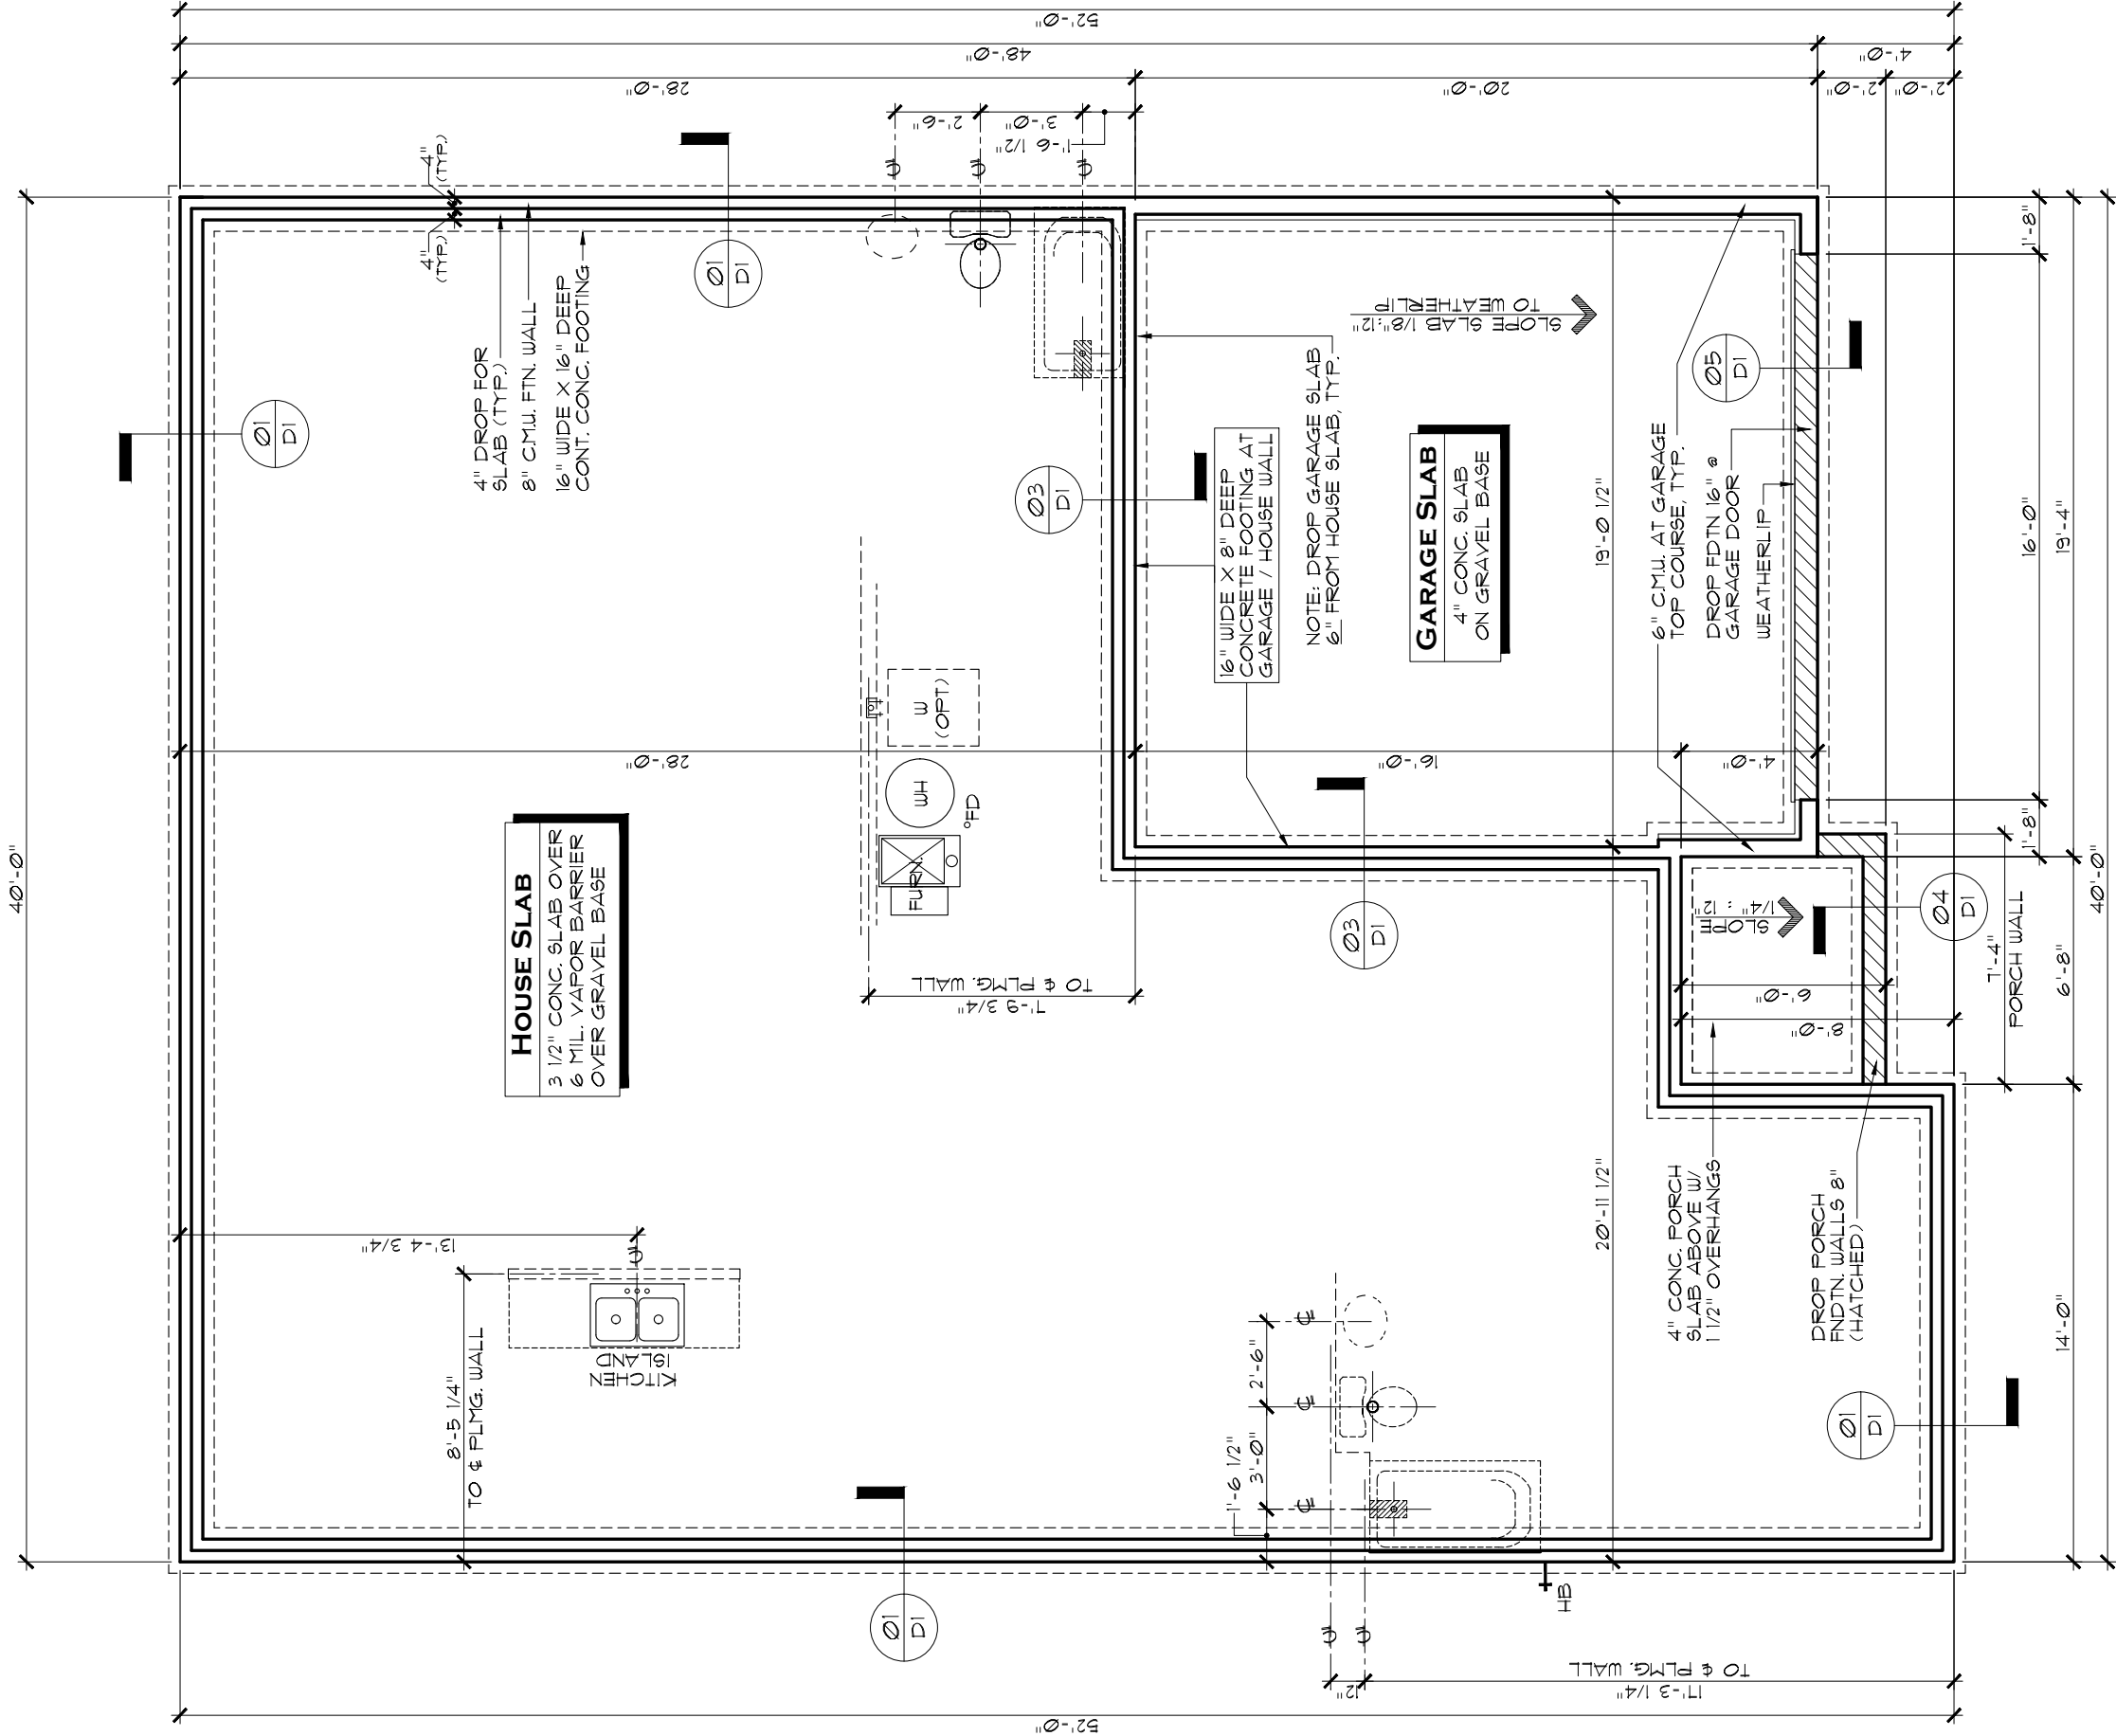

SLAB FOUNDATION PLAN B

ALL SIDING

SCALE: 3/16" = 1'-0"

NOTE:

VERIFY ALL PLUMBING ROUGH-IN LOCATIONS AGAINST FLOOR PLANS AND ALL OPTIONS. DIMENSIONS TO VANITY SINKS ARE TO THE CENTERLINE OF THE FIXTURE. VERIFY ACTUAL VANITY ROUGH-IN LOCATIONS PER FLOOR PLANS AND DRAWER-BASE VANITY CABINETS.

INDIANAPOLIS DIVISION

11

EVERYTHING'S INCLUDED®

REV. NO.

DATE

REMARKS

1

10/14/22

FULL RELEASE

2

11/29/22

CHANGED GARAGE / HOUSE WALL FOOTING

3

4

5

LENNAR®

CLARENCE B

SLAB FOUNDATION PLAN

ALL SIDING

SHEET NO.

A2.1B

MODEL

DRAWING TITLE

OPTION DESCRIPTION

SET NO.

2166B0

DRAWN BY


SAM

COLLECTION

CARRIAGE

THESE PLANS AND THE DESIGNS CONTAINED HEREIN ARE THE SOLE PROPERTY OF LENNAR CORPORATION. © 2019 LENNAR CORPORATION. ALL RIGHTS RESERVED.

LENNAR CORPORATION EXPRESSLY RESERVES ITS COPYRIGHT AND OTHER PROPERTY RIGHTS IN THESE DESIGNS AND DRAWINGS. UNAUTHORIZED DUPLICATION OR DISTRIBUTION OF THESE PLANS IS PROHIBITED.

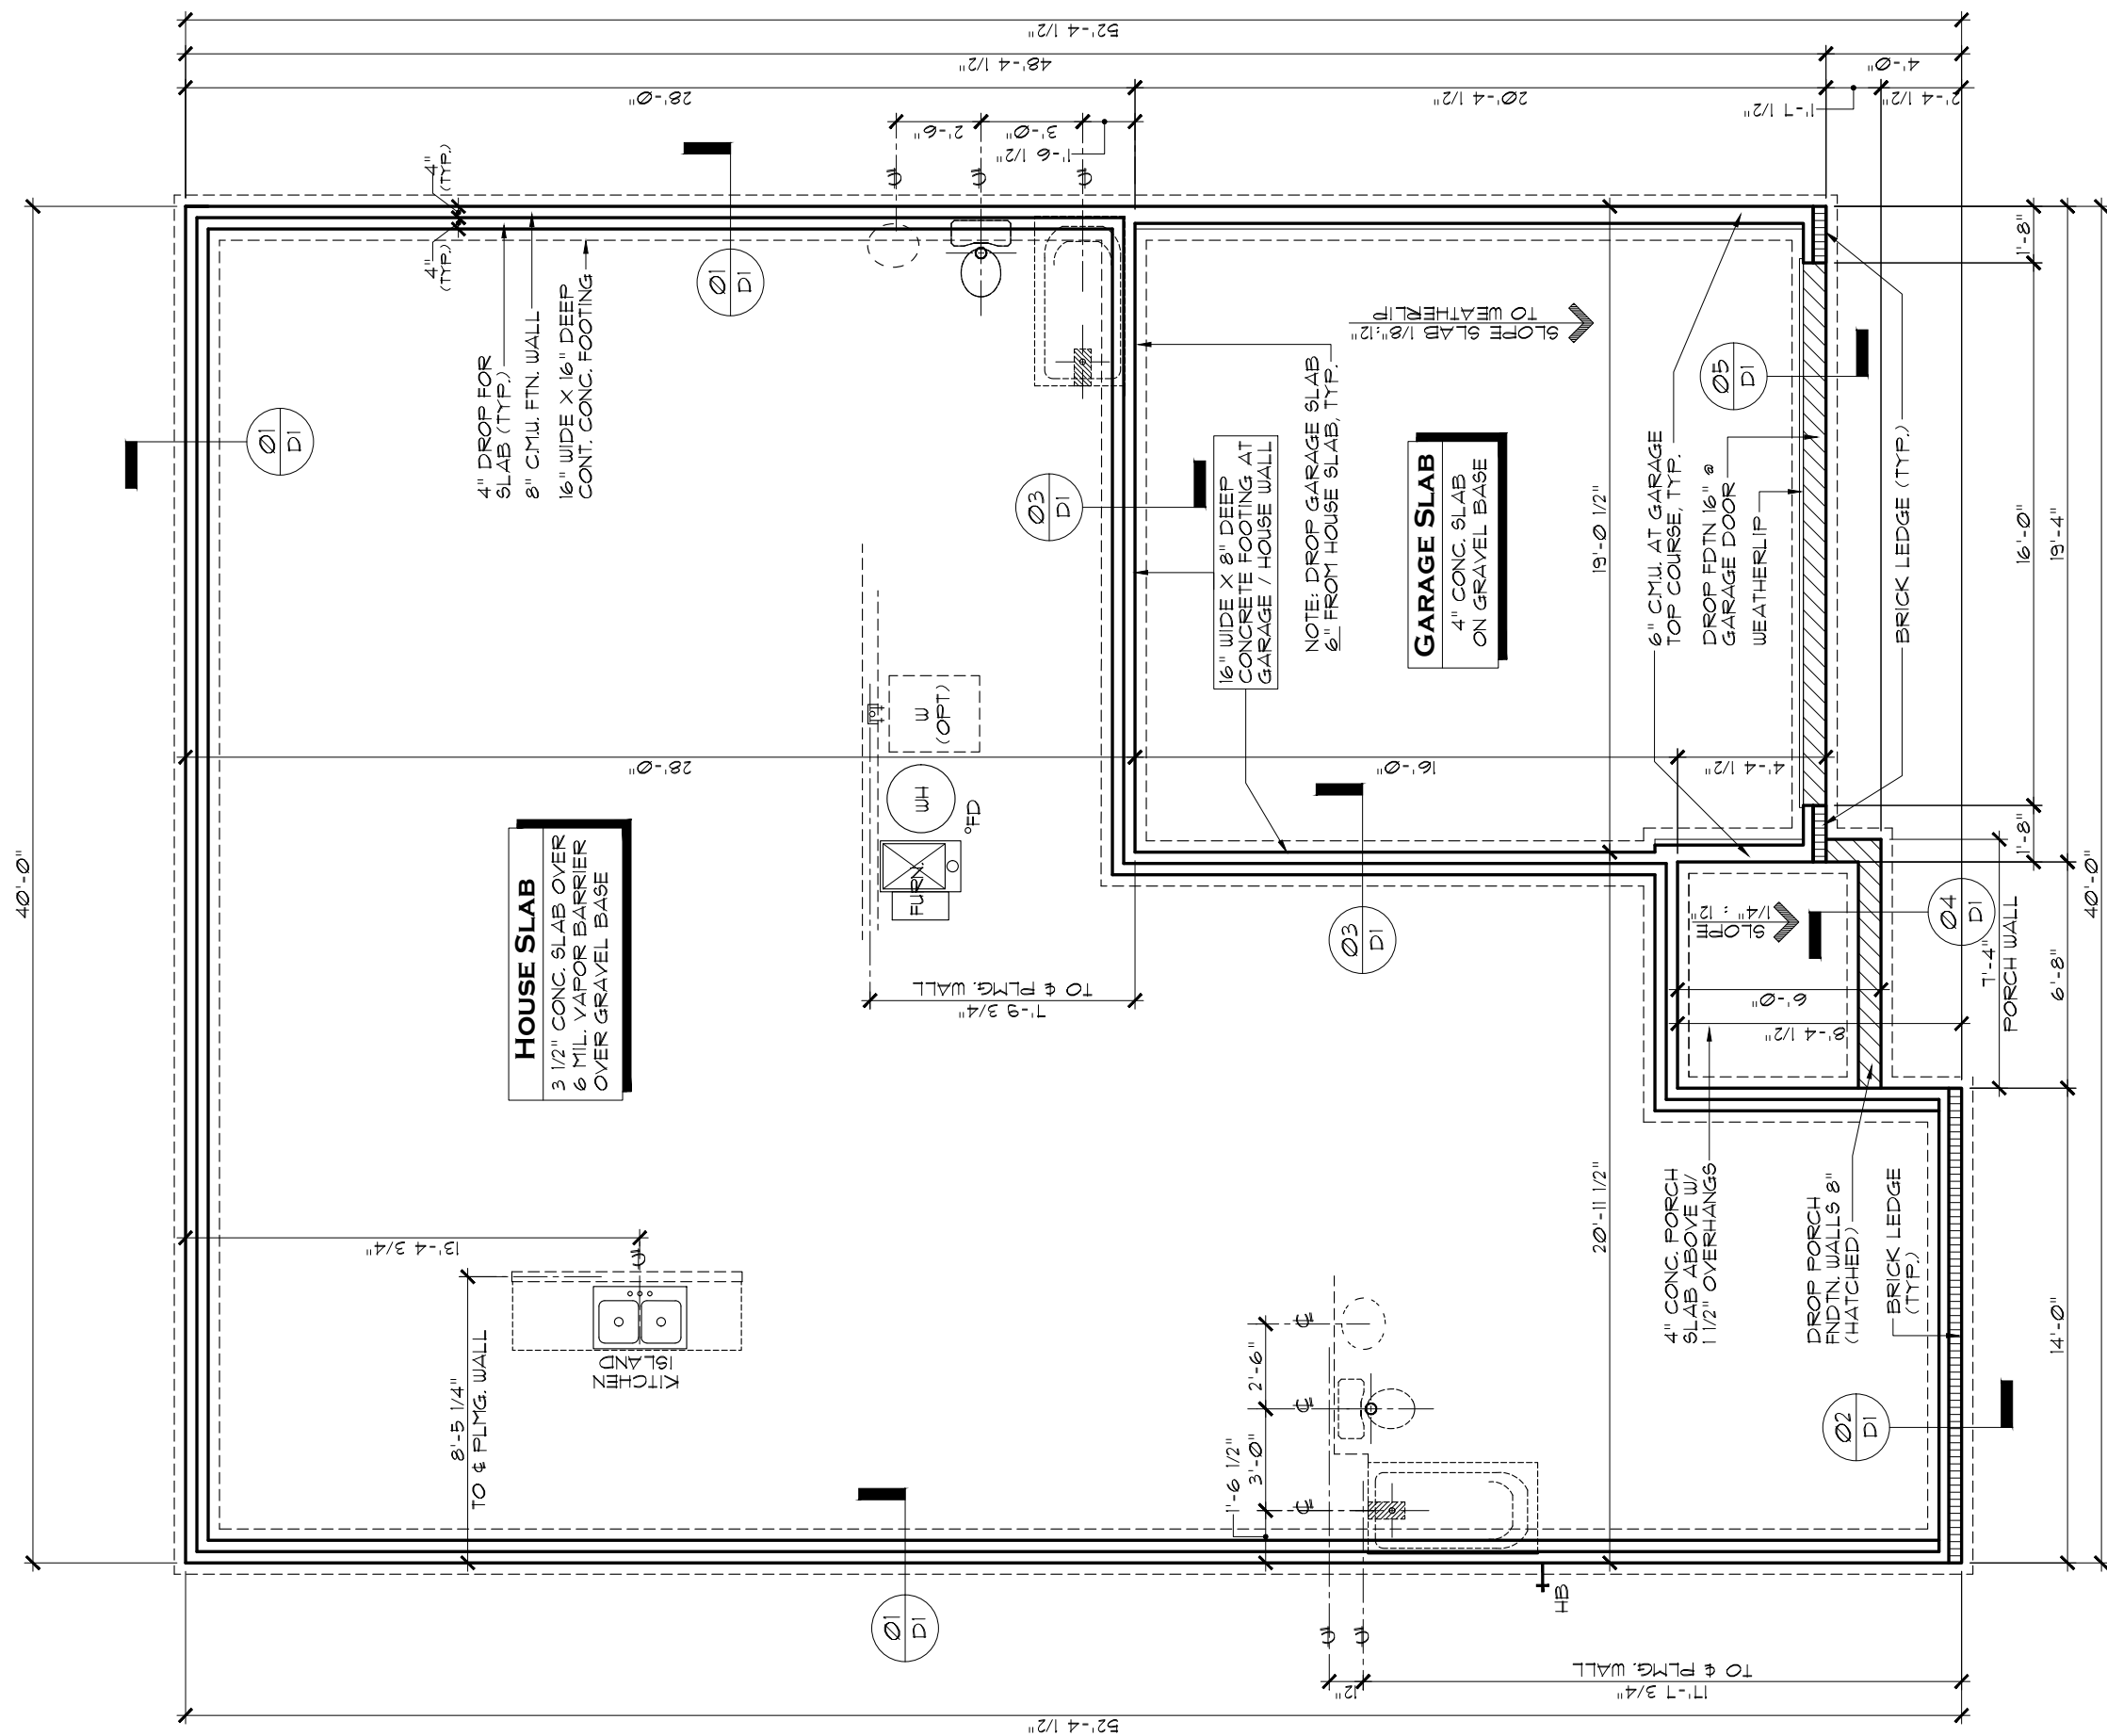

SLAB FOUNDATION PLAN B

OPT. BRICK FRONT

SCALE: 3/16" = 1'-0"

NOTE:

VERIFY ALL PLUMBING ROUGH-IN LOCATIONS AGAINST FLOOR PLANS AND ALL OPTIONS. DIMENSIONS TO VANITY SINKS ARE TO THE CENTERLINE OF THE FIXTURE. VERIFY ACTUAL VANITY ROUGH-IN LOCATIONS PER FLOOR PLANS AND DRAWER-BASE VANITY CABINETS.

INDIANAPOLIS DIVISION

REV.NO.	DATE	REMARKS
1	10/14/22	FULL RELEASE
2	11/29/22	CHANGED GARAGE / HOUSE WALL FOOTING
3		
4		
5		


THESE PLANS AND THE DESIGNS
CONTAINED HEREIN ARE THE SOLE
PROPERTY OF LENNAR CORPORATION
© 2018 LENNAR CORPORATION,
ALL RIGHTS RESERVED
LENNAR CORPORATION EXPRESSLY
RESERVES ITS COPYRIGHT AND OTHER
PROPERTY RIGHTS IN THESE DESIGNS
AND DRAWINGS. UNAUTHORIZED
DUPLICATION OR DISTRIBUTION OF
THESE PLANS IS PROHIBITED.

LENNAR CORPORATION EXPRESSLY
RESERVES ITS COPYRIGHT AND OTHER
PROPERTY RIGHTS IN THESE DESIGNS
AND DRAWINGS. UNAUTHORIZED
DUPLICATION OR DISTRIBUTION OF
THESE PLANS IS PROHIBITED.

LENNAR®	
MODEL	CLARENCE B
DRAWING TITLE	SLAB FOUNDATION PLAN
OPTION DESCRIPTION	OPT. BRICK FRONT
SET NO.	2166B0
DRAWN BY	SAM
COLLECTION	CARRIAGE

SHEET NO.

A2.1 B

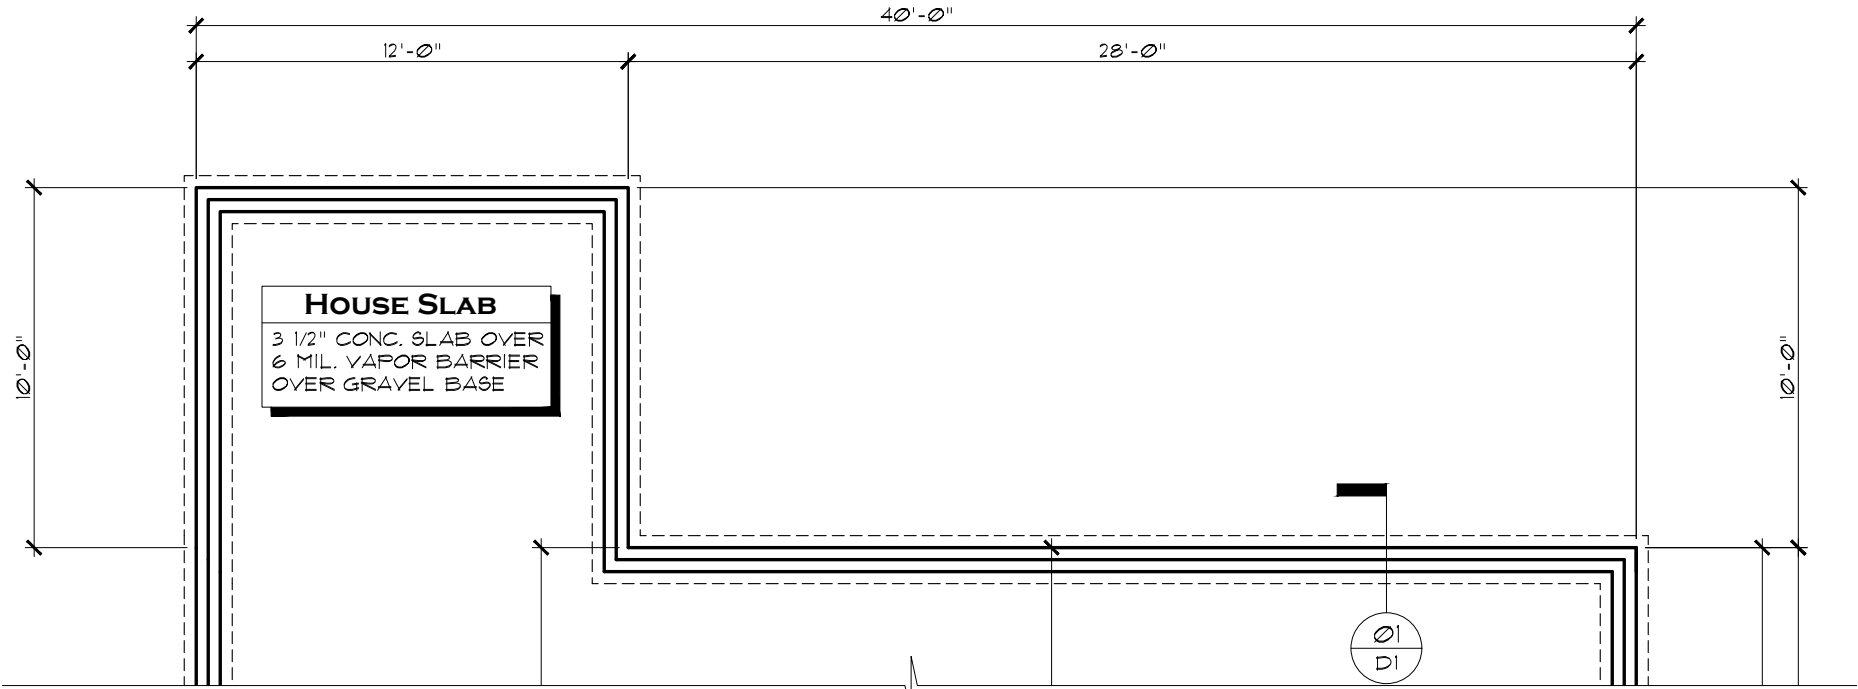

PARTIAL SLAB FOUNDATION PLAN (ALL)
OPT. MORNING ROOM

SCALE: 3/16" = 1'-0"

INDIANAPOLIS DIVISION




EVERYTHING'S INCLUDED®

REV.NO.	DATE	REMARKS
1	10/14/22	FULL RELEASE
2		
3		
4		
5		

THESE PLANS AND THE DESIGNS CONTAINED HEREIN ARE THE SOLE PROPERTY OF LENNAR CORPORATION. © 2018 LENNAR CORPORATION, ALL RIGHTS RESERVED. LENNAR CORPORATION EXPRESSLY RESERVES ITS COPYRIGHT AND OTHER PROPERTY RIGHTS IN THESE DESIGNS AND DRAWINGS. UNAUTHORIZED DUPLICATION OR DISTRIBUTION OF THESE PLANS IS PROHIBITED.

MODEL	SET NO.	2166A0
		2166B0
		2166C0
	DRAWN BY	SAM
DRAWING TITLE	COLLECTION	CARRIAGE
OPTION DESCRIPTION		

SHEET NO.
A2.2

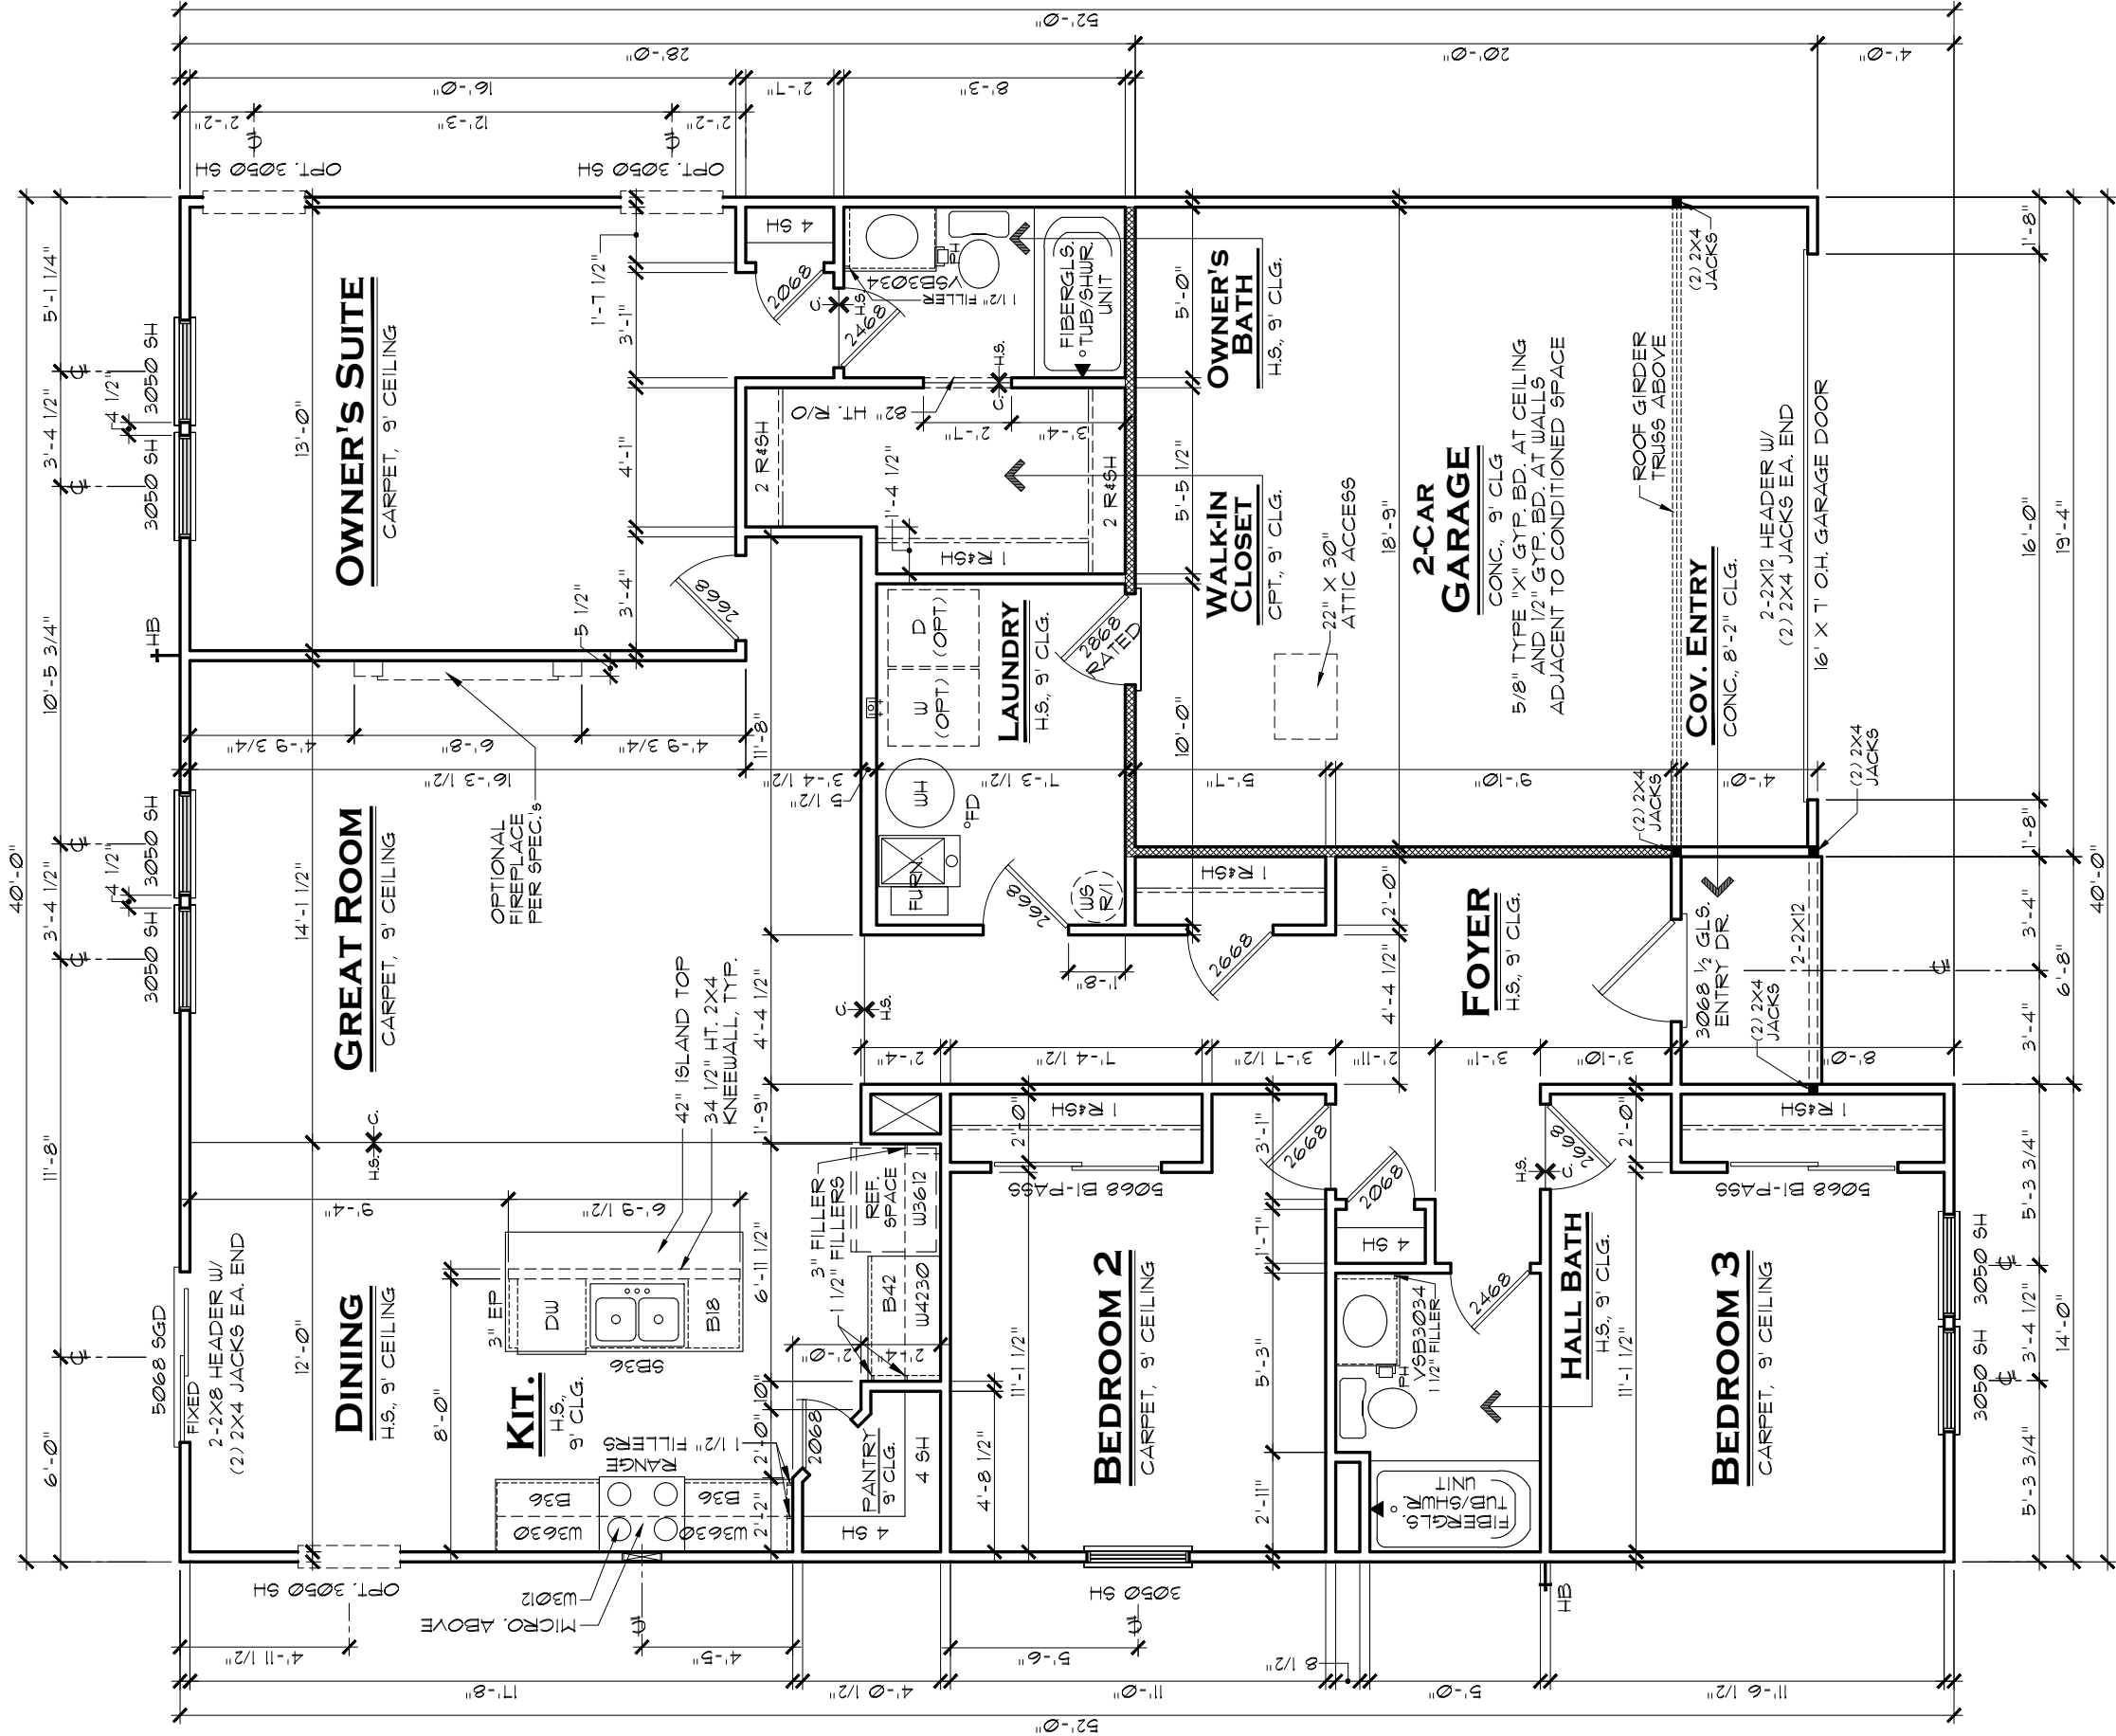

First Floor Plan A

SCALE: 3/16" = 1'-0"

AREA TABULATION

1st Floor Living Area:	1567 S.F.
Garage:	382 S.F.
Covered Entry Porch:	27 S.F.
Total Under Roof:	1976 S.F.

MORNING RM. OPT. ADDS 120 S.F.

GENERAL NOTES:

- ALL WINDOW HEADERS HEIGHTS TO BE 1'-6" HT. UNLESS NOTED OTHERWISE
- 1ST FLOOR WALL HT. TO BE 9'-1 1/8", EXCEPT WHERE NOTED OTHERWISE.
- ALL INTERIOR ROUGH OPENINGS TO BE 1'-10 1/8" HT. UNLESS NOTED OTHERWISE.

NOTE:

HATCHED WALL INDICATES INTERIOR LOAD-BEARING WALL WITH STUDS @ 16" O.C. AND DOUBLE TOP PLATE, TYP.

ALL LOAD-BEARING HEADERS TO BE 2-2X6 W/ 1/2" PLYWOOD FILLER and (1) 2X JACK STUD EACH END, EXCEPT AS NOTED

DOUBLE AND TRIPLE NON-MULLED WINDOWS TO HAVE 2-2X6 HEADER W/ (2) 2X4 JACK EACH END AND (3) 2X4 JACKS BETWEEN INTERMEDIATE WINDOWS

INDIANAPOLIS DIVISION

LENNAR®

MODEL
CLARENCE A

DRAWING TITLE
1ST FLOOR PLAN

OPTION DESCRIPTION

SET NO.
2166A0

DRAWN BY
SAM

COLLECTION
CARRIAGE

SHEET NO.
A3.1A


REVISIONS

REV. NO.	DATE	REMARKS
1	10/14/22	FULL RELEASE
2		
3		
4		
5		

EVERYTHING'S INCLUDED®

THESE PLANS AND THE DESIGNS CONTAINED HEREIN ARE THE SOLE PROPERTY OF LENNAR CORPORATION. © 2018 LENNAR CORPORATION, ALL RIGHTS RESERVED

LENNAR CORPORATION EXPRESSLY RESERVES ITS COPYRIGHT AND OTHER PROPERTY RIGHTS IN THESE DESIGNS AND DRAWINGS. UNAUTHORIZED DUPLICATION OR DISTRIBUTION OF THESE PLANS IS PROHIBITED.

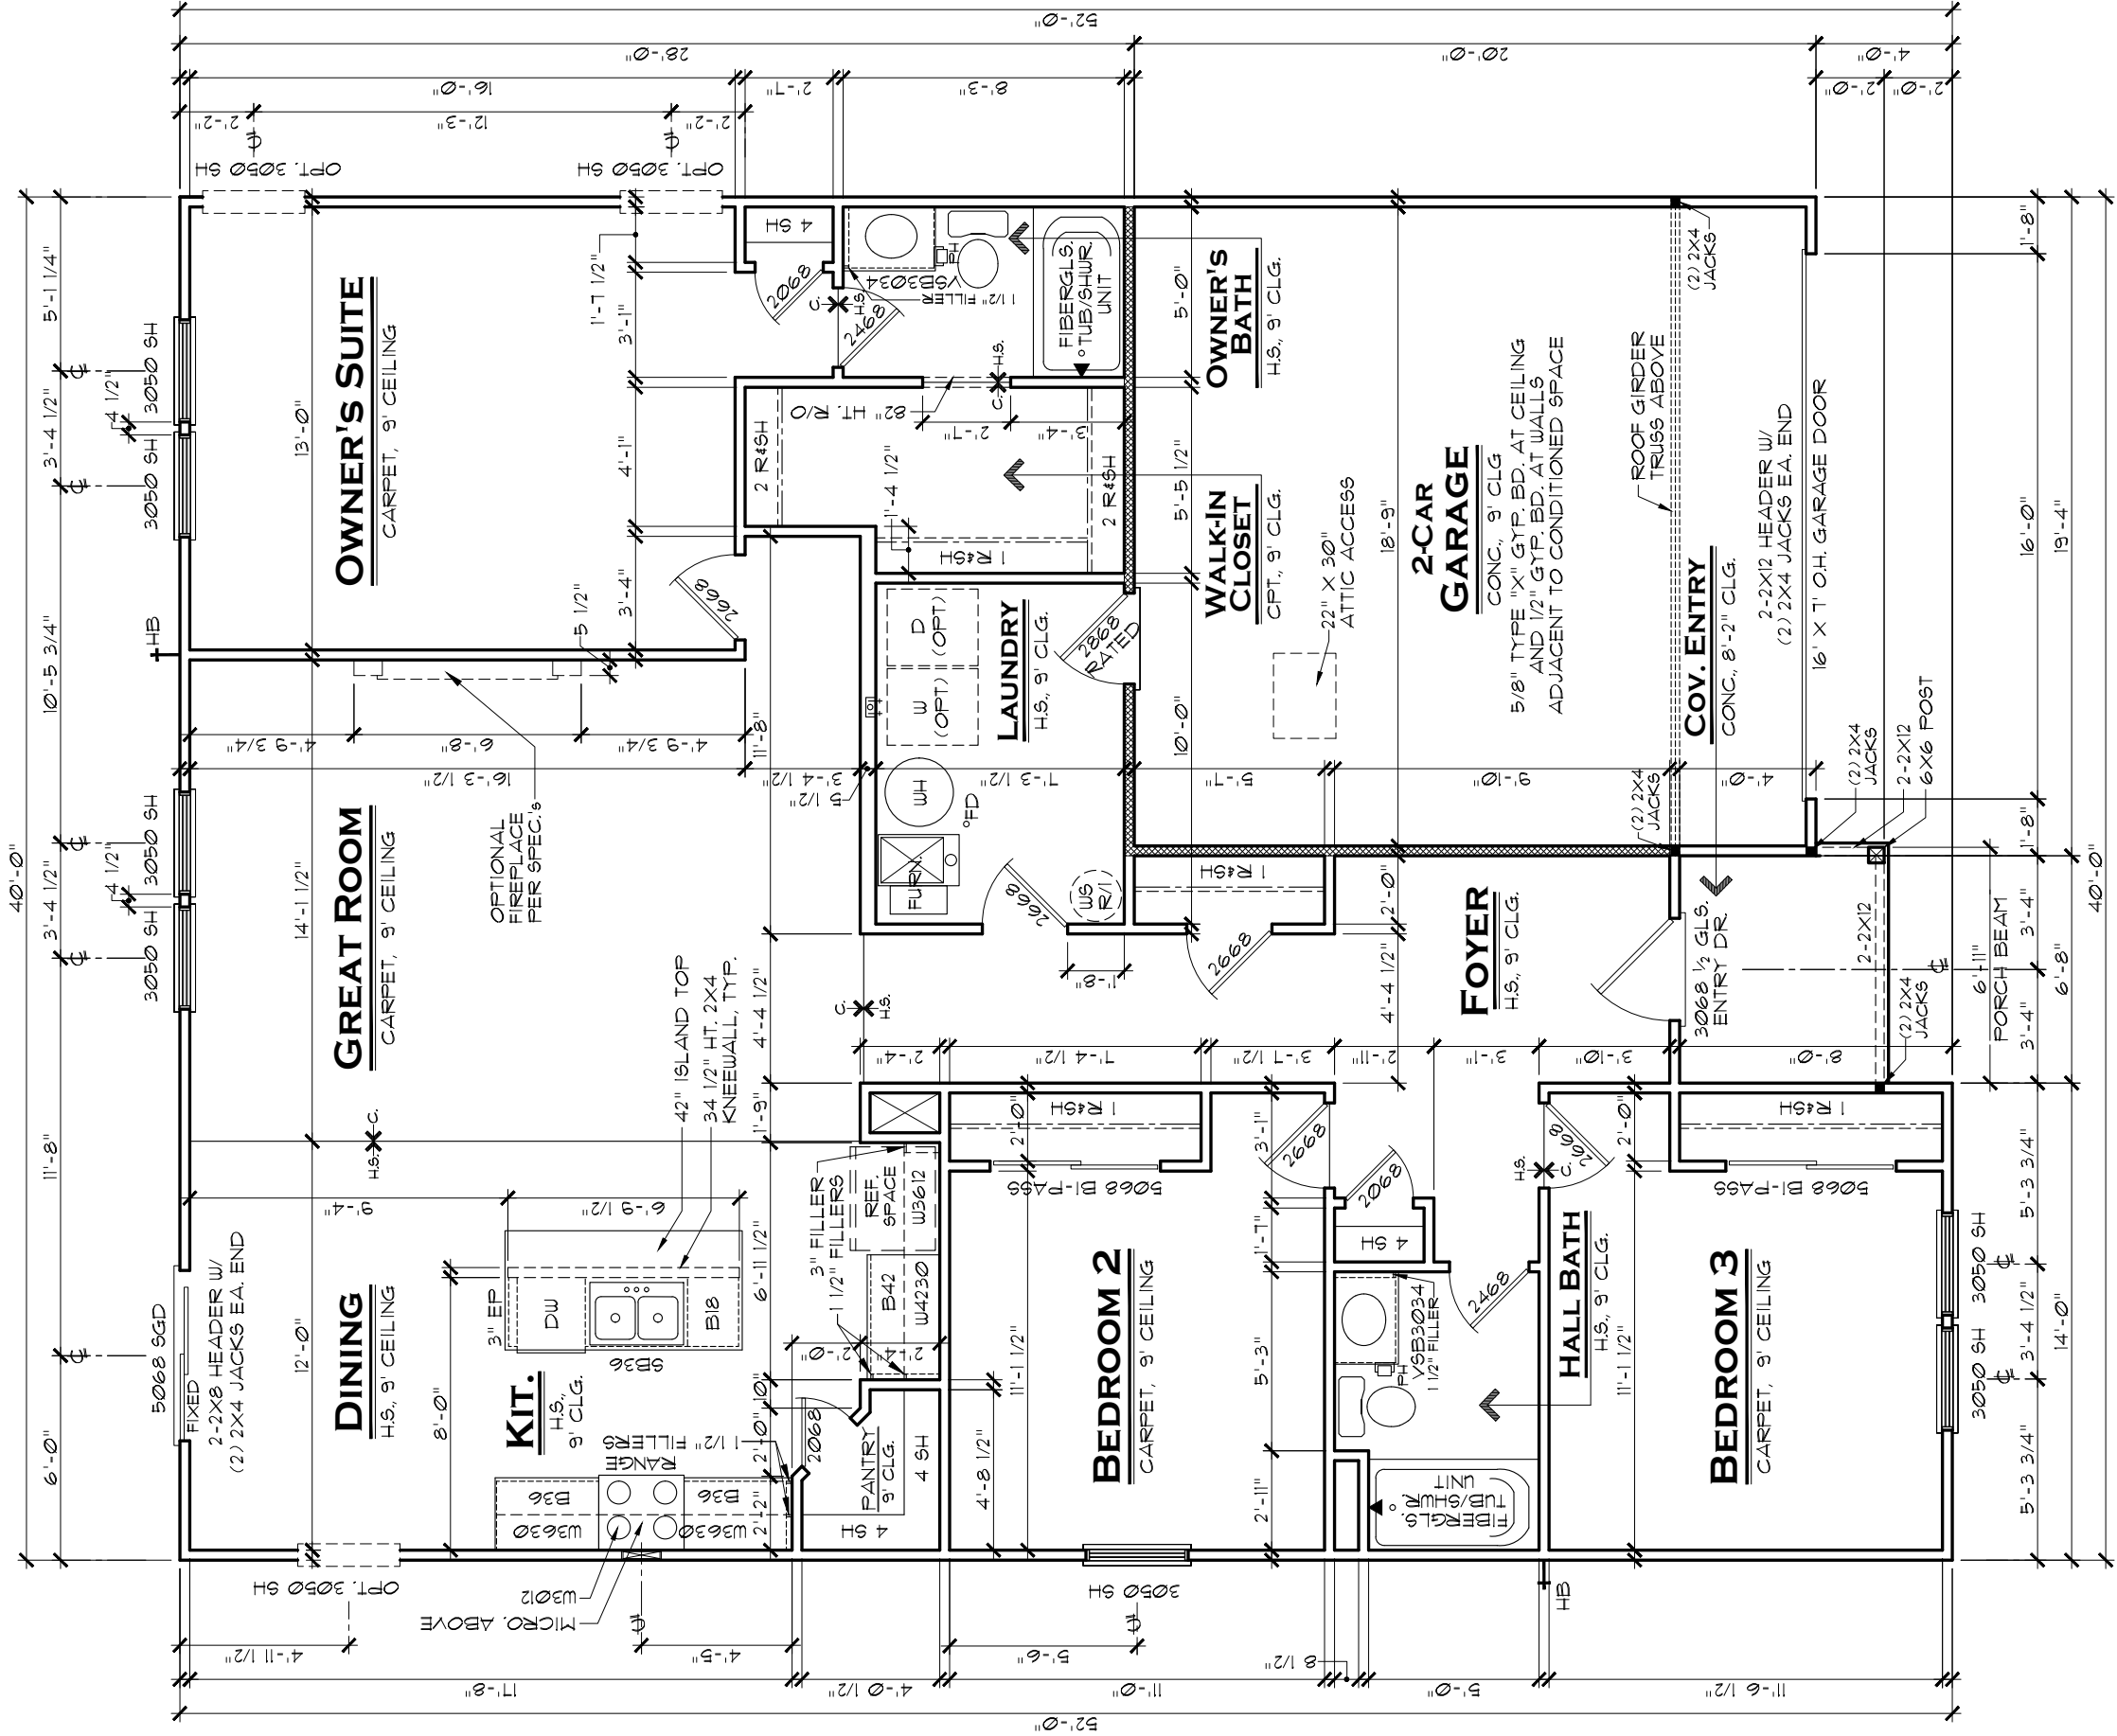

FIRST FLOOR PLAN B

SCALE: 3/16" = 1'-0"

AREA TABULATION

1st FLOOR LIVING AREA:	1567 S.F.
GARAGE:	382 S.F.
COVERED ENTRY PORCH:	41 S.F.
TOTAL UNDER ROOF:	1990 S.F.

MORNING RM. OPT. ADDS 120 S.F.

GENERAL NOTES:

- ALL WINDOW HEADERS HEIGHTS TO BE 1'-6" HT. UNLESS NOTED OTHERWISE
- 1ST FLOOR WALL HT. TO BE 9'-1 1/8", EXCEPT WHERE NOTED OTHERWISE.
- ALL INTERIOR ROUGH OPENINGS TO BE 1'-10 1/8" HT. UNLESS NOTED OTHERWISE.

NOTE:

HATCHED WALL INDICATES INTERIOR LOAD-BEARING WALL WITH STUDS @ 16" O.C. AND DOUBLE TOP PLATE, TYP.

ALL LOAD-BEARING HEADERS TO BE 2-2X6 W/ 1/2" PLYWOOD FILLER and (1) 2X JACK STUD EACH END, EXCEPT AS NOTED

DOUBLE AND TRIPLE NON-MULLED WINDOWS TO HAVE 2-2X6 HEADER W/ (2) 2X4 JACK EACH END AND (3) 2X4 JACKS BETWEEN INTERMEDIATE WINDOWS

INDIANAPOLIS DIVISION

LENNAR®

MODEL
CLARENCE B

DRAWING TITLE
1ST FLOOR PLAN

OPTION DESCRIPTION
CARRIAGE

SET NO.
2166B0

DRAWN BY
SAM


COLLECTION

SHEET NO.
A3.1B

REVISIONS

REV. NO.	DATE	REMARKS
1	10/14/22	FULL RELEASE
2		
3		
4		
5		

EVERYTHING'S INCLUDED®

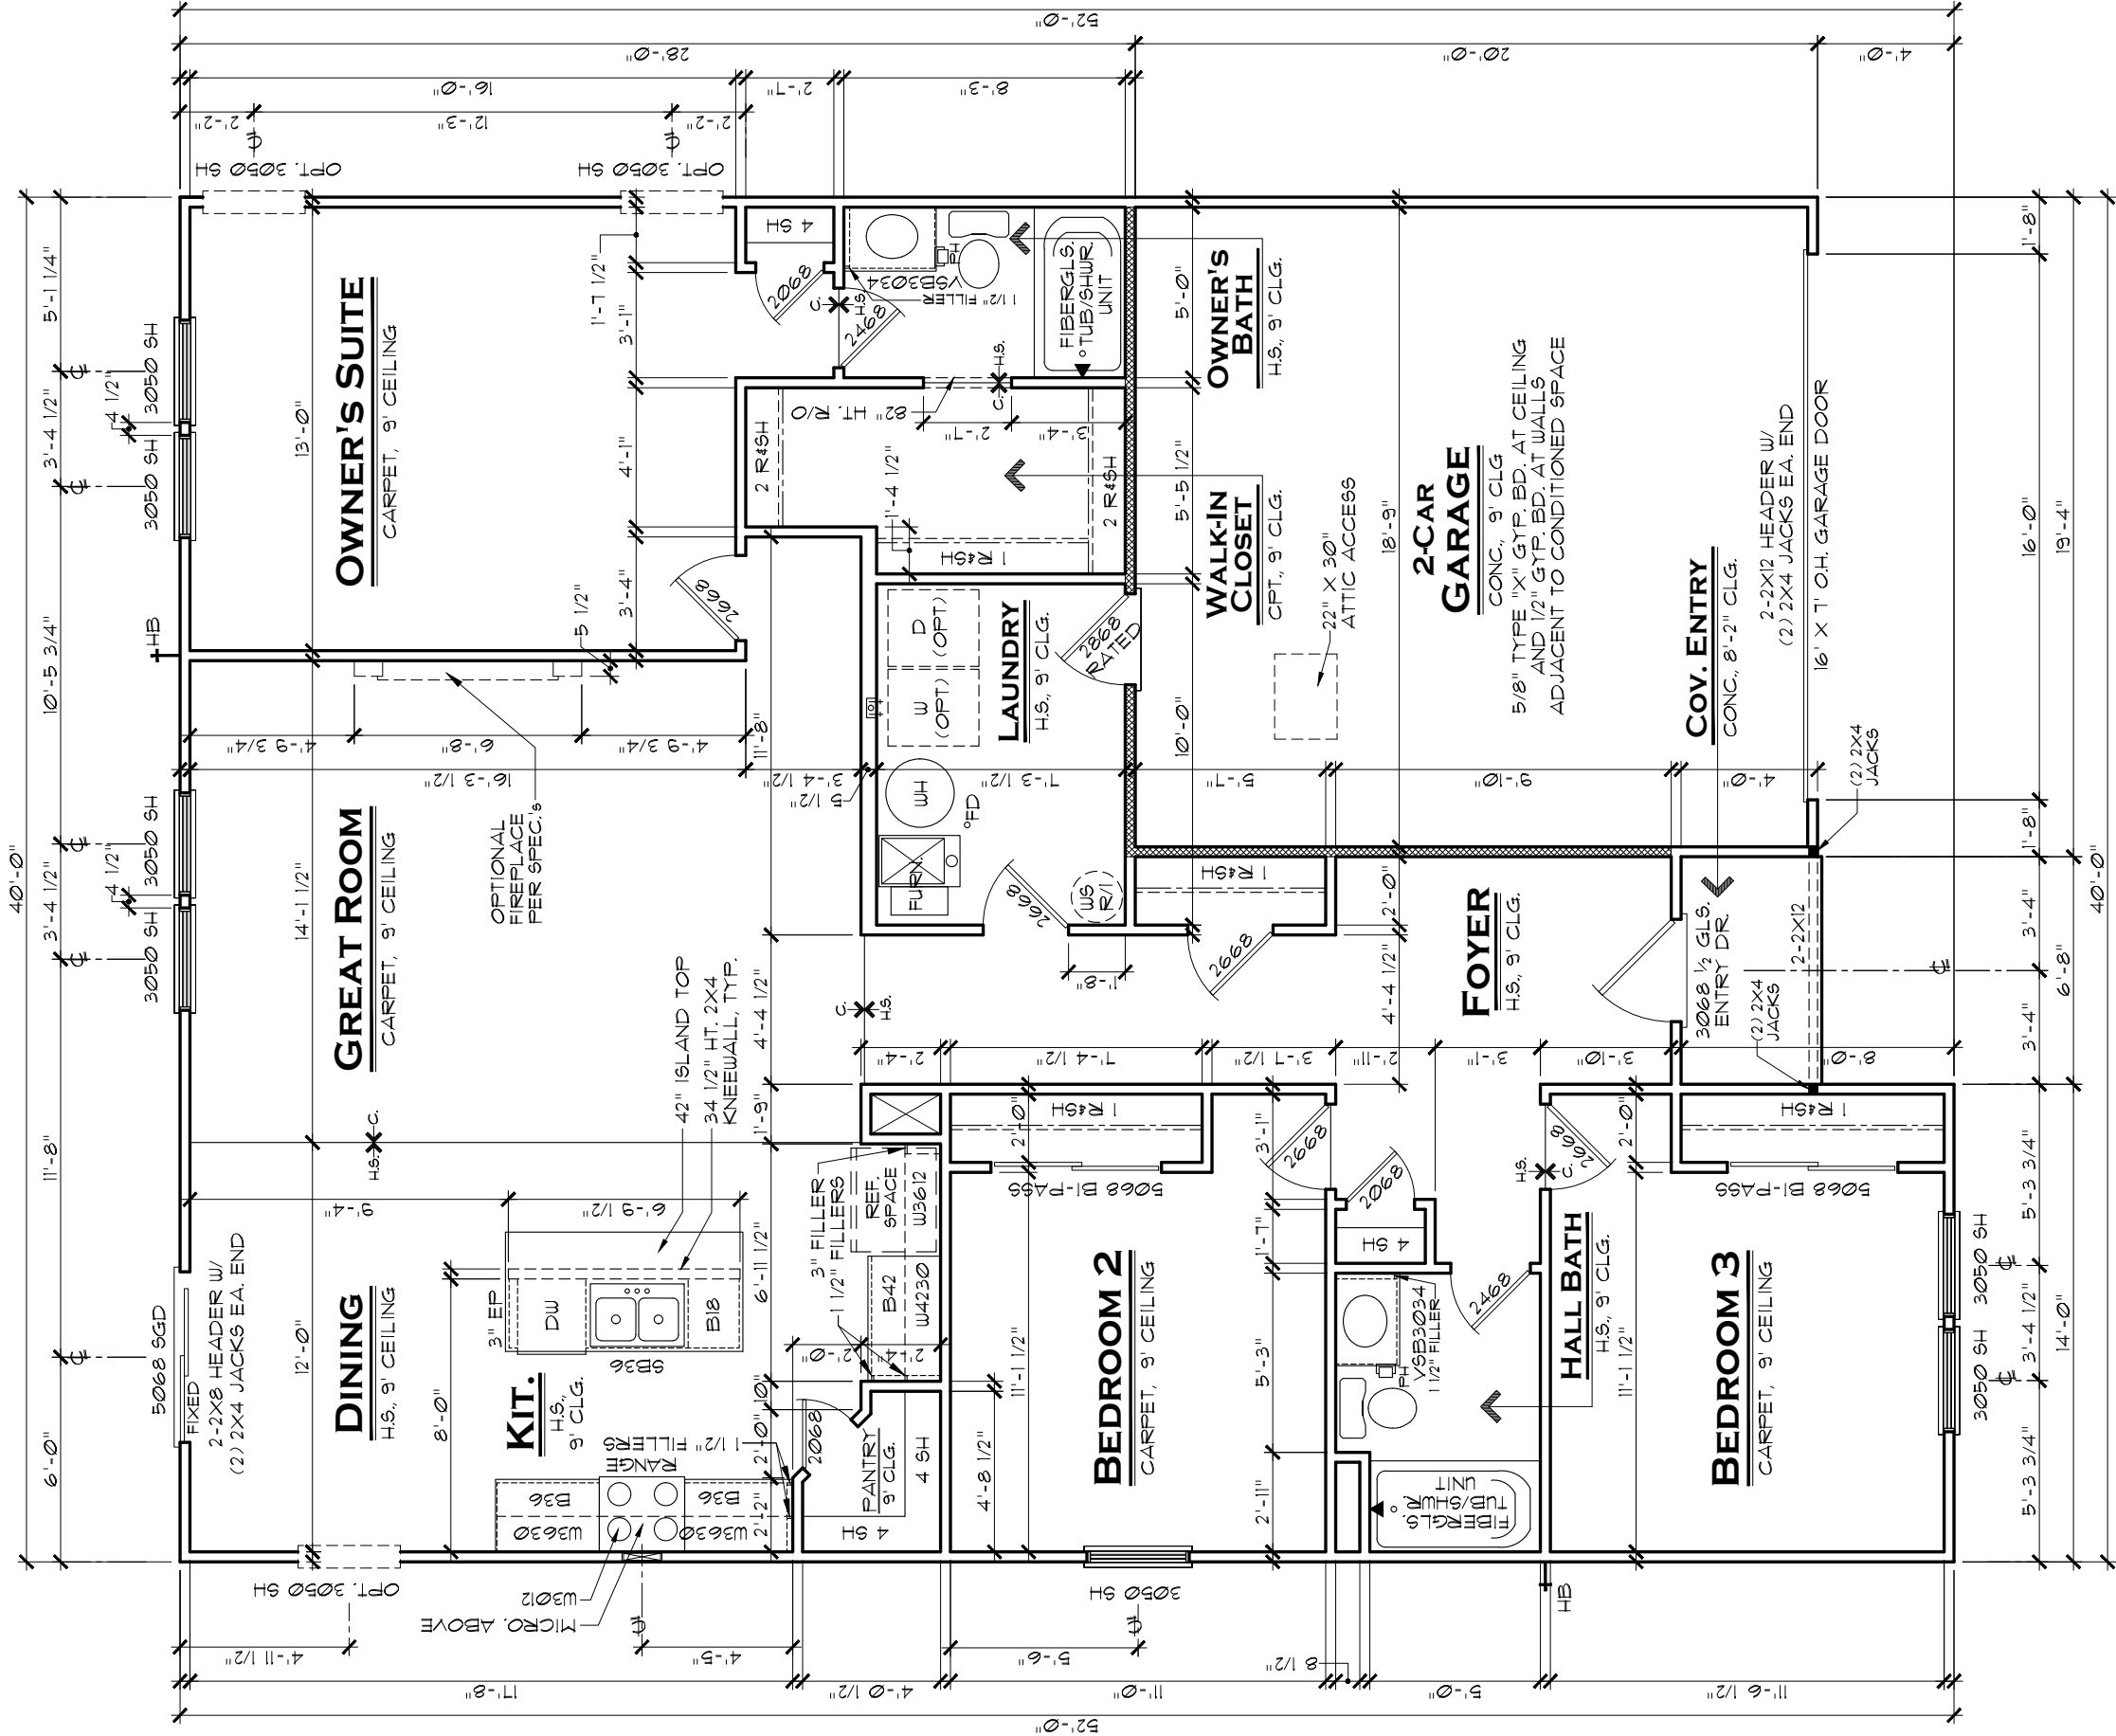

FIRST FLOOR PLAN C

SCALE: 3/16" = 1'-0"

AREA TABULATION

1st FLOOR LIVING AREA:	1567 S.F.
GARAGE:	382 S.F.
COVERED ENTRY PORCH:	27 S.F.
TOTAL UNDER ROOF:	1976 S.F.

MORNING RM. OPT. ADDS 120 S.F.

GENERAL NOTES:

- ALL WINDOW HEADERS HEIGHTS TO BE 1'-6" HT. UNLESS NOTED OTHERWISE
- 1ST FLOOR WALL HT. TO BE 9'-1 1/8", EXCEPT WHERE NOTED OTHERWISE.
- ALL INTERIOR ROUGH OPENINGS TO BE 1'-10 1/8" HT. UNLESS NOTED OTHERWISE.

NOTE:

HATCHED WALL INDICATES INTERIOR LOAD-BEARING WALL WITH STUDS @ 16" O.C. AND DOUBLE TOP PLATE, TYP.

ALL LOAD-BEARING HEADERS TO BE 2-2X6 W/ 1/2" PLYWOOD FILLER and (1) 2X JACK STUD EACH END, EXCEPT AS NOTED

DOUBLE AND TRIPLE NON-MULLED WINDOWS TO HAVE 2-2X6 HEADER W/ (2) 2X4 JACK EACH END AND (3) 2X4 JACKS BETWEEN INTERMEDIATE WINDOWS

INDIANAPOLIS DIVISION

LENNAR®

MODEL
CLARENCE C

DRAWING TITLE
1ST FLOOR PLAN

OPTION DESCRIPTION

SET NO.
2166C0

DRAWN BY
SAM


COLLECTION
CARRIAGE

SHEET NO.
A3.1C

REVISIONS

REV. NO.	DATE	REMARKS
1	10/14/22	FULL RELEASE
2		
3		
4		
5		

EVERYTHING'S INCLUDED®

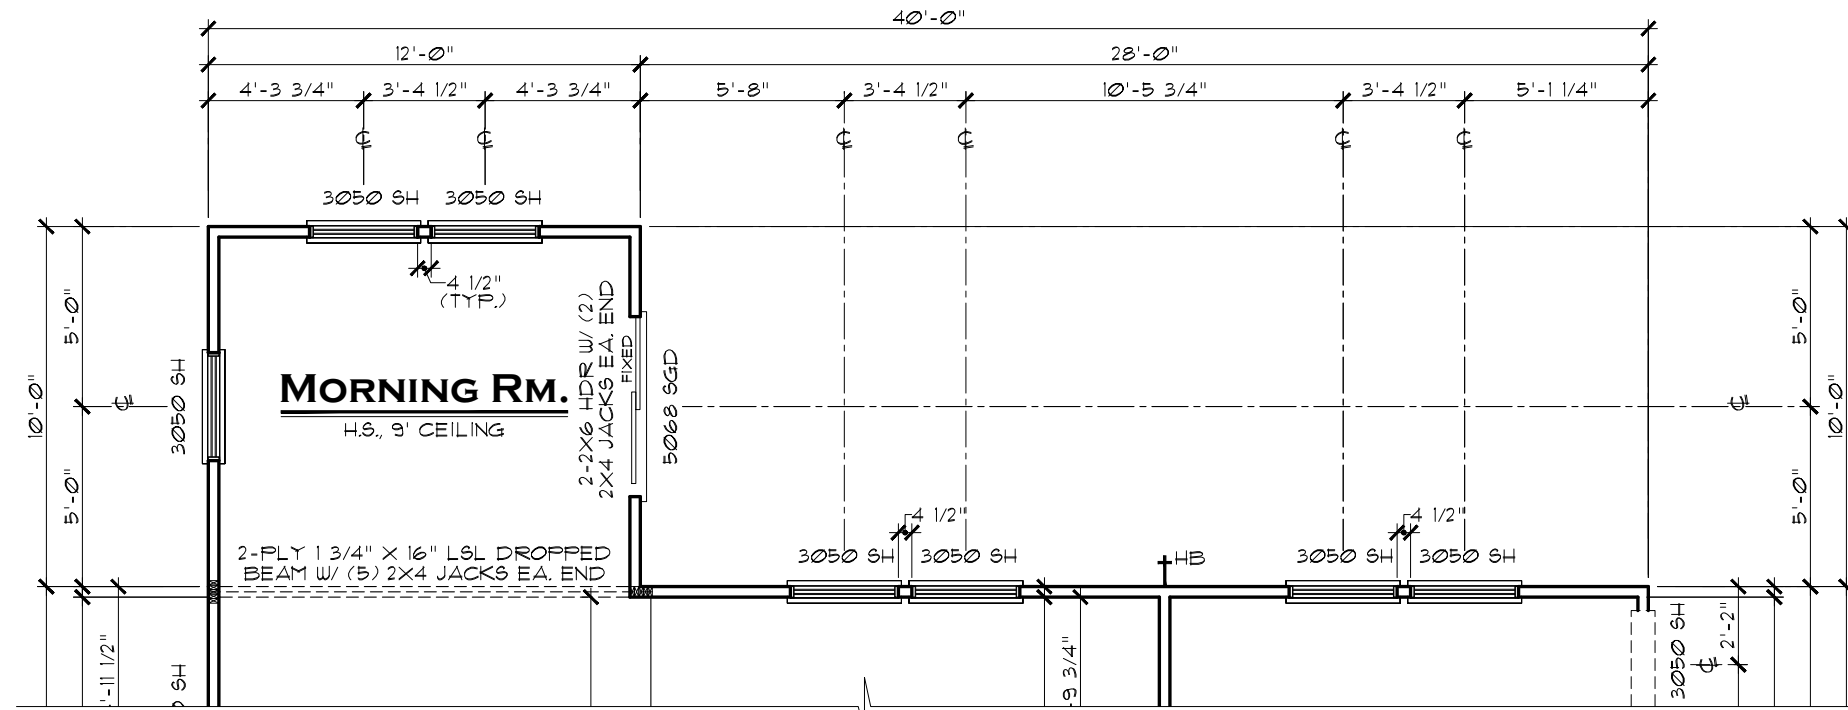

PARTIAL FLOOR PLAN (ALL)

OPT. MORNING ROOM

SCALE: 3/16" = 1'-0"

SCALE: 3/16" = 1'-0"

INDIANAPOLIS DIVISION



EVERYTHING'S INCLUDED*

REV.NO.	DATE	REMARKS
1	10/14/22	FULL RELEASE
2		
3		
4		
5		

THESE PLANS AND THE DESIGNS
CONTAINED HEREIN ARE THE SOLE
PROPERTY OF LENNAR CORPORATION
© 2018 LENNAR CORPORATION,
ALL RIGHTS RESERVED


LENNAR CORPORATION EXPRESSLY
RESERVES ITS COPYRIGHT AND OTHER
PROPERTY RIGHTS IN THESE DESIGNS
AND DRAWINGS. UNAUTHORIZED
DUPLICATION OR DISTRIBUTION OF
THESE PLANS IS PROHIBITED.

LENNAR®

MODEL	CLARENCE (ALL)	SET NO.
		2166A0
		2166B0
DRAWING TITLE	PARTIAL FLOOR PLANS	2166C0
		DRAWN BY SAM
OPTION DESCRIPTION		COLLECTION
OPT. MORNING ROOM		CARRIAGE


SHEET NO.

A3.2

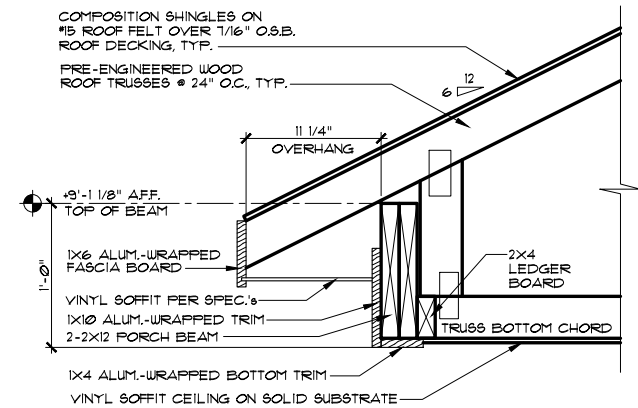

**SECTION AT
PORCH BEAM**

SCALE: $\frac{3}{4}" = 1'-0"$

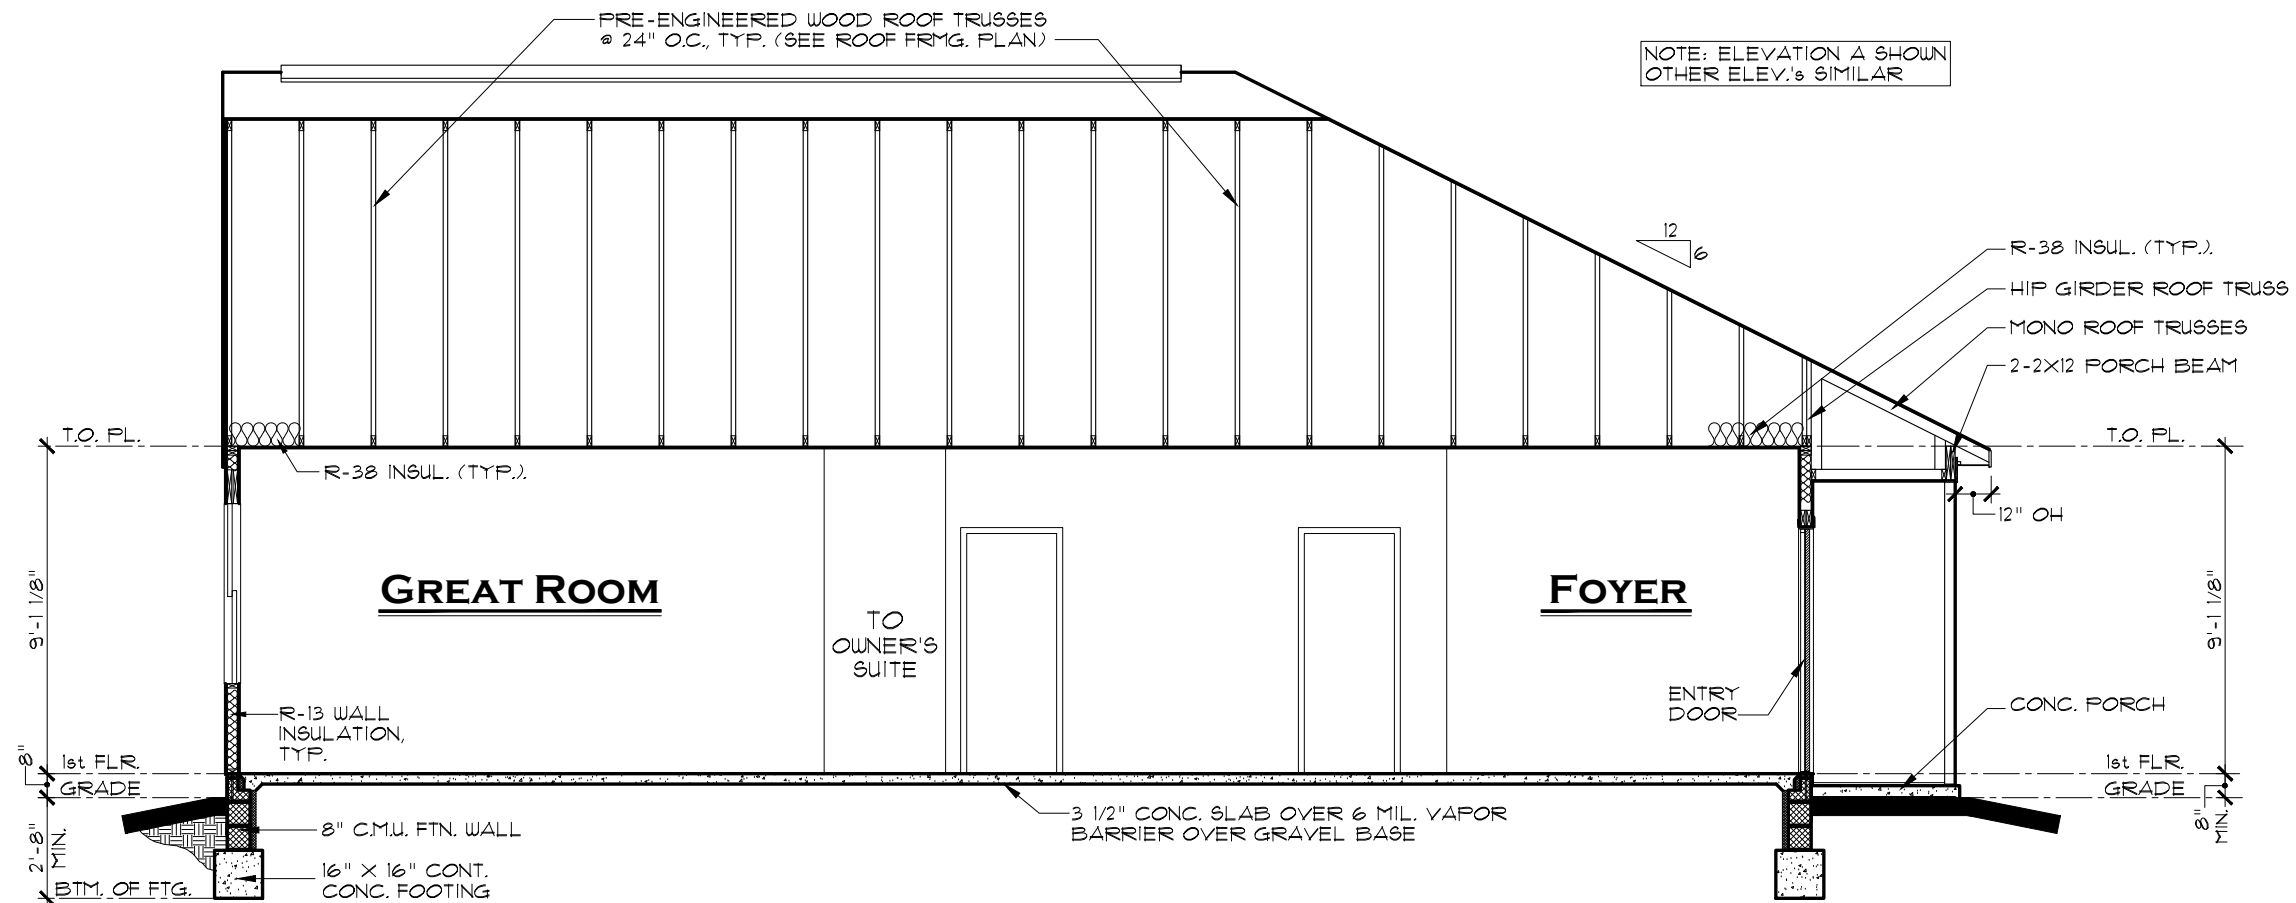

BUILDING SECTION

SCALE: 3/16" = 1'-0"



EVERYTHING'S INCLUDED*

REV.NO.	DATE	REMARKS
1	10/14/22	FULL RELEASE
2		
3		
4		
5		

THESE PLANS AND THE DESIGNS
CONTAINED HEREIN ARE THE SOLE
PROPERTY OF LENNAR CORPORATION
© 2018 LENNAR CORPORATION,
ALL RIGHTS RESERVED

LENNAR CORPORATION EXPRESSLY
RESERVES ITS COPYRIGHT AND OTHER
PROPERTY RIGHTS IN THESE DESIGNS
AND DRAWINGS. UNAUTHORIZED
DUPLICATION OR DISTRIBUTION OF
THESE PLANS IS PROHIBITED.

LENNAR®	
MODEL	SET NO.
CLARENCE (ALL)	2166A0
	2166B0
DRAWING TITLE	2166C0
BUILDING SECTION	DRAWN BY
	DAR
OPTION DESCRIPTION	COLLECTION
	CARRIAGE

SHEET NO.


A4.1

FOR ELECTRICAL PURPOSES ONLY
SWITCH AND RECEPTACLE
LOCATIONS MAY VARY

NOTE: ELEVATION A SHOWN,
ALL OTHER ELEVATIONS SIMILAR

ELECTRICAL LEGEND		
SYMBOL	SYMBOL DESCRIPTION	SYMBOL DESCRIPTION
	110V OUTLET	EXHAUST FAN
	OUTLET w/ GFI PROTECTION	FAN / LIGHT COMBINATION
	WEATHERPROOF OUTLET w/ GFI PROTECTION	CONTINUOUSLY OPERATING EX. FAN
	SWITCHED OUTLET	CEILING (OR HANGING) LT. FIXTURE
	220V OUTLET	WALL-MOUNTED LT. FIXTURE
	CEILING OUTLET	COMBO JACK
	CEILING FAN OUTLET	CHIME
	SINGLE POLE SWITCH	STRUCTURED WIRING PANEL
	THREE WAY SWITCH	SMOKE DETECTOR
	FOUR WAY SWITCH	SMOKE DETECTOR / CARBON MONOXIDE DETECTOR
	DISPOSAL	FLUSH MOUNT LED LT. FIXTURE

NOTE: ALL ELECTRICAL WORK SHALL BE BUILT TO, AND COMPLY WITH THE 2009S INDIANA ELECTRICAL CODE.

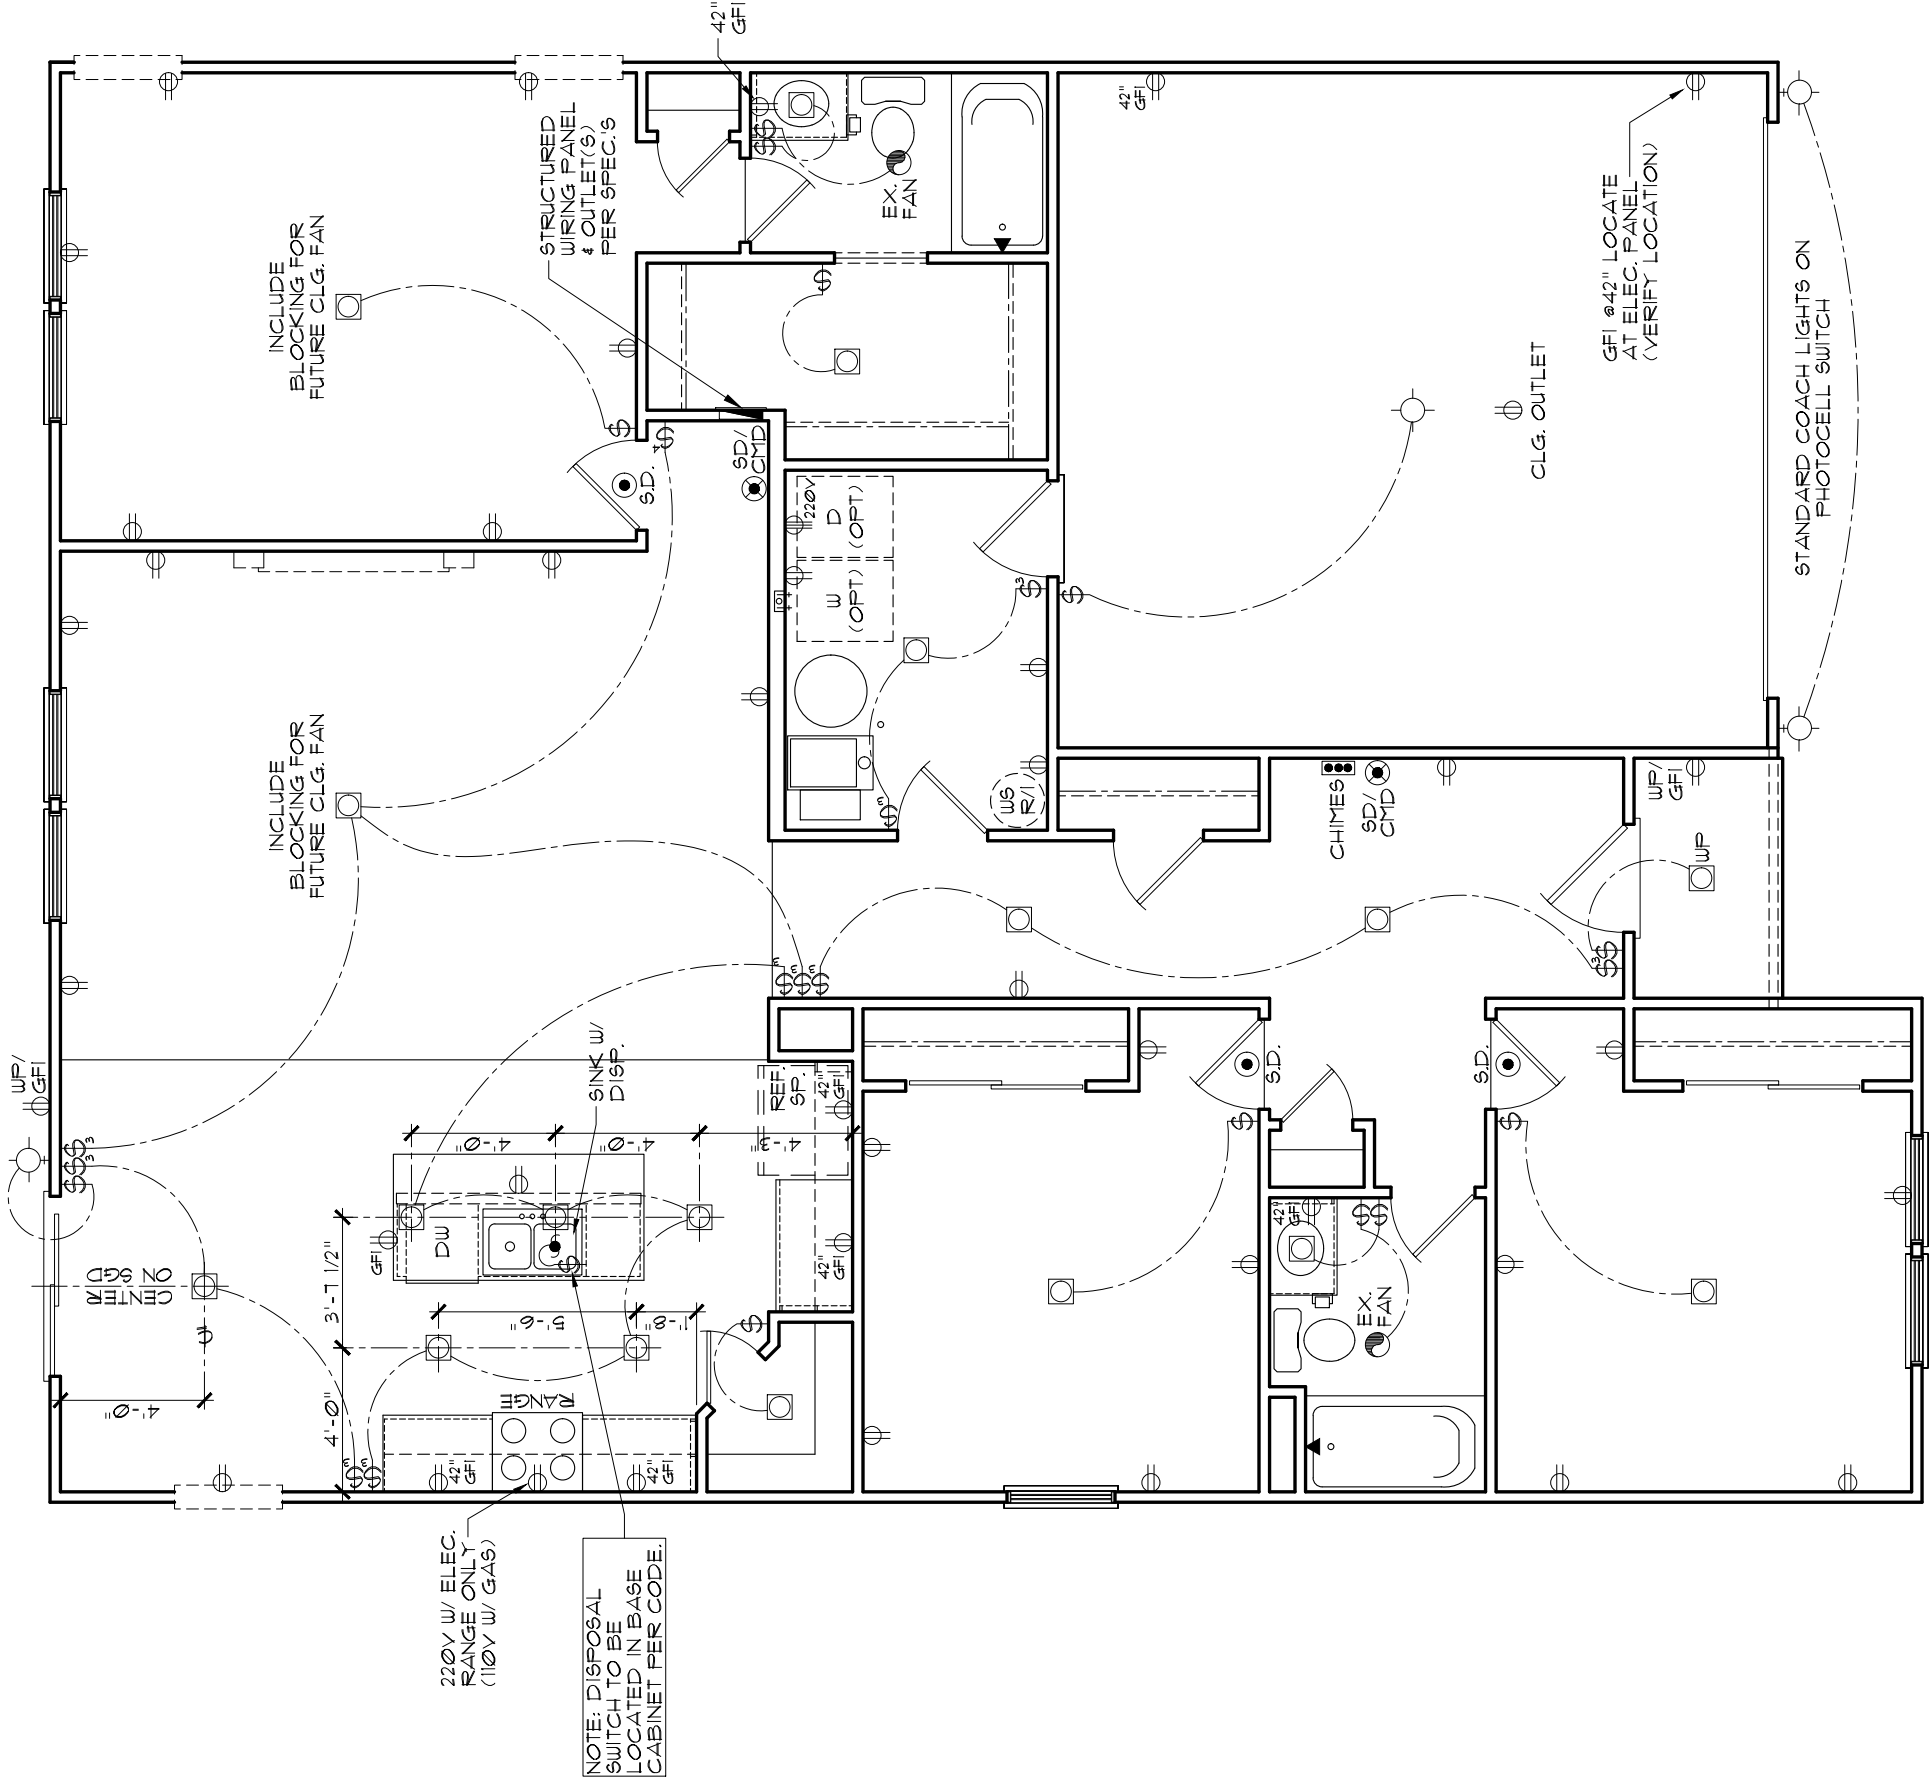

1ST FLR. ELECTRICAL PLAN

SCALE: 3/16" = 1'-0"

LENNAR®

CLARENCE (ALL)

1ST FLOOR ELEC. PLAN

MODEL

2166AO

2166BO

2166CO

DRAWN BY

DAR

COLLECTION

CARRIAGE

SHEET NO.

E1.1

INDIANAPOLIS DIVISION

REMARKS

DATE

10/14/22

REV.NO.

1

2

3

4


5

FULL RELEASE

THESE PLANS AND THE DESIGNS CONTAINED HEREIN ARE THE SOLE PROPERTY OF LENNAR CORPORATION. © 2019 LENNAR CORPORATION, ALL RIGHTS RESERVED. LENNAR CORPORATION EXPRESSLY RESERVES ITS COPYRIGHT AND OTHER PROPERTY RIGHTS IN THESE DESIGNS AND DRAWINGS. UNAUTHORIZED DUPLICATION OR DISTRIBUTION OF THESE PLANS IS PROHIBITED.

EVERYTHING'S INCLUDED®

3/15/2023

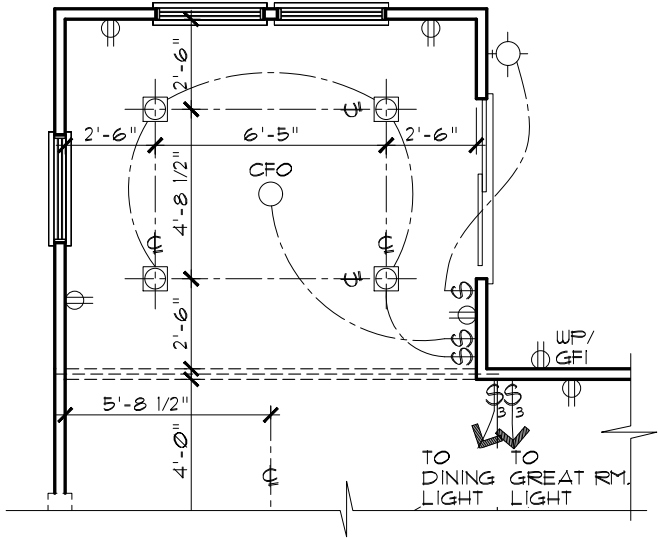

OPT. MORNING ROOM

SCALE: 3/16" = 1'-0"

ELECTRICAL LEGEND

SYMBOL	SYMBOL DESCRIPTION
	110V OUTLET
	OUTLET w/ GFI PROTECTION
	WEATHERPROOF OUTLET w/ GFI PROTECTION
	SWITCHED OUTLET
	220V OUTLET
	CEILING OUTLET
	CEILING FAN OUTLET
	SINGLE POLE SWITCH
	THREE WAY SWITCH
	FOUR WAY SWITCH
	DISPOSAL
	EXHAUST FAN
	FAN / LIGHT COMBINATION
	CONTINUOUSLY OPERATING EX. FAN
	CEILING (OR HANGING) LT. FIXTURE
	WALL-MOUNTED LT. FIXTURE
	COMBO JACK
	CHIME
	STRUCTURED WIRING PANEL
	SMOKE DETECTOR
	SMOKE DETECTOR / CARBON MONOXIDE DETECTOR
	FLUSH MOUNT LED LT. FIXTURE

NOTE: ALL ELECTRICAL WORK SHALL BE BUILT TO, AND COMPLY WITH THE 2009 INDIANA ELECTRICAL CODE.

FOR ELECTRICAL PURPOSES ONLY
SWITCH AND RECEPTACLE
LOCATIONS MAY VARY

NOTE: ELEVATION A SHOWN,
ALL OTHER ELEVATIONS SIMILAR

INDIANAPOLIS DIVISION



EVERYTHING'S INCLUDED®

REV. NO.	DATE	REMARKS
1	10/14/22	FULL RELEASE
2		
3		
4		
5		

THESE PLANS AND THE DESIGNS CONTAINED HEREIN ARE THE SOLE PROPERTY OF LENNAR CORPORATION. © 2019 LENNAR CORPORATION, ALL RIGHTS RESERVED

LENNAR CORPORATION EXPRESSLY RESERVES ITS COPYRIGHT AND OTHER PROPERTY RIGHTS IN THESE DESIGNS AND DRAWINGS. UNAUTHORIZED DUPLICATION OR DISTRIBUTION OF THESE PLANS IS PROHIBITED.

LENNAR®

MODEL	SET NO.	2166A0
CLARENCE (ALL)	2166B0	
DRAWING TITLE	2166C0	
OPT. ELECTRICAL PLANS	DRAWN BY	DAR
OPTION DESCRIPTION	COLLECTION	CARRIAGE

SHEET NO.

E1.2

Seabrook

Cornerstone Collection

2,225 sq ft

1-story

3 beds · 3 baths

Open Layout · Flex Space

2-car garage



**EVERYTHING'S
INCLUDED®**



Elevation C



Elevation A



Elevation B

Seabrook

Cornerstone Collection

2,225 sq ft

1-story


3 beds · 3 baths

Open Layout · Flex Space

2-car garage



**EVERYTHING'S
INCLUDED®**

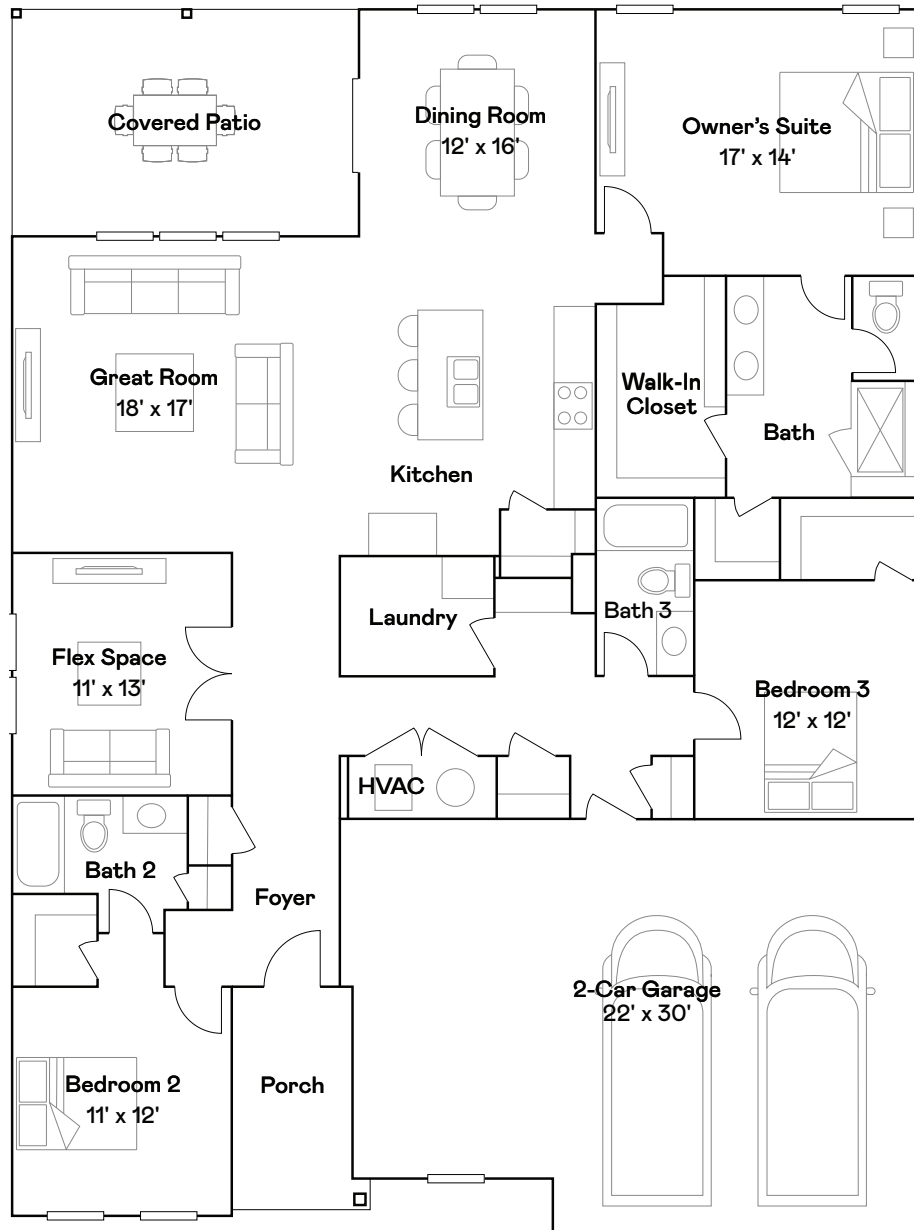


Lennar.com


LENNAR®

Features, amenities, floor plans, elevations, and designs vary and are subject to changes or substitution without notice. Items shown are artist's renderings and may contain options that are not standard on all models or not included in the purchase price. Availability may vary. Sq. ft. and dimensions are estimated; actual sq. ft. and dimensions will differ. Garage/bay sizes may vary from home to home and may not accommodate all vehicles. Please see your New Home Consultant and/or home purchase agreement for actual features designated as an Everything's Included feature. This is not an offer in states where prior registration is required. Void where prohibited by law. Copyright © 2021 Lennar Corporation. Lennar, the Lennar logo, Everything's Included and the Everything's Included logo are U.S. registered service marks or service marks of Lennar Corporation and/or its subsidiaries. Date 09/21




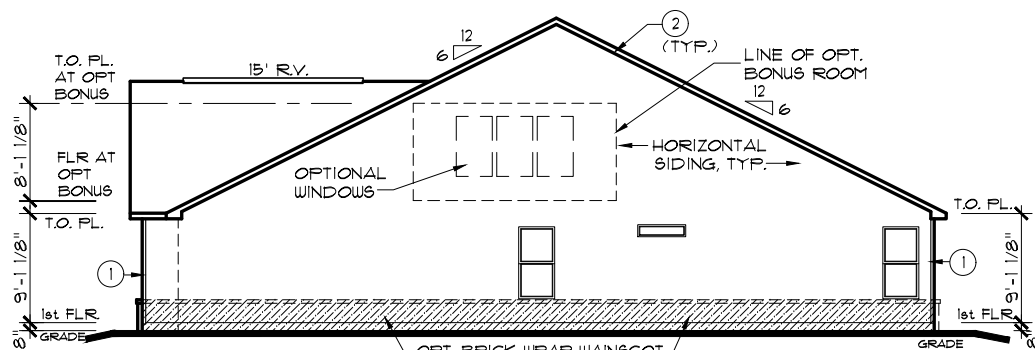

RIGHT ELEVATION

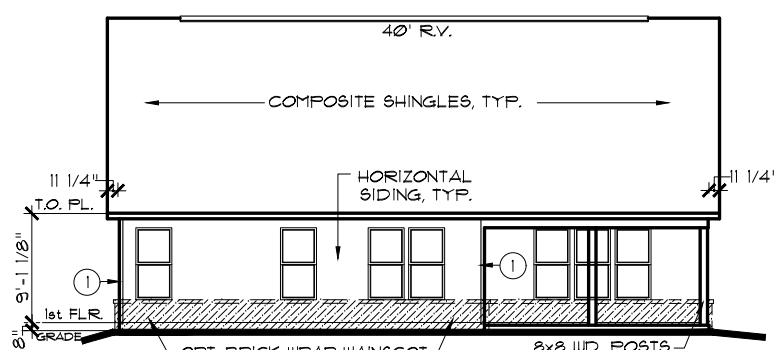

REAR ELEVATION

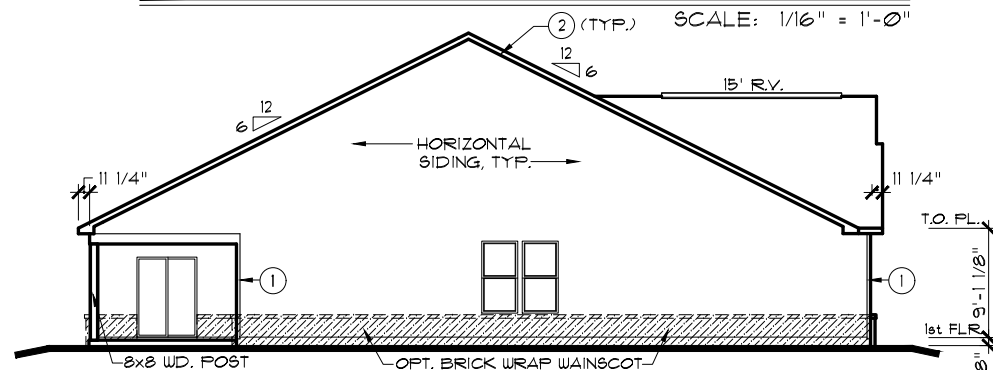


LEFT ELEVATION

EXTERIOR TRIM KEY				
(V)	VINYL CORNER	(3)	1 x 8	
(1)	1 x 4	(4)	1 x 10	
(2)	1 x 6	(5)	1 x 12	


NOTE: EXTERIOR TRIM NOTATIONS INDICATE TRIM PIECE SIZE ONLY. ACTUAL TRIM MATERIAL / FINISH PER DIVISION SPECIFICATIONS.

NOTE:
ALL ELEVATIONS DRAWN AS BSMT FOUNDATION CONDITION. SLAB FOUNDATION SIMILAR.

NOTE:
SIDES AND REAR WINDOW GRIDS, WHEN REQUIRED, SHALL MATCH FRONT ELEVATION WINDOWS.

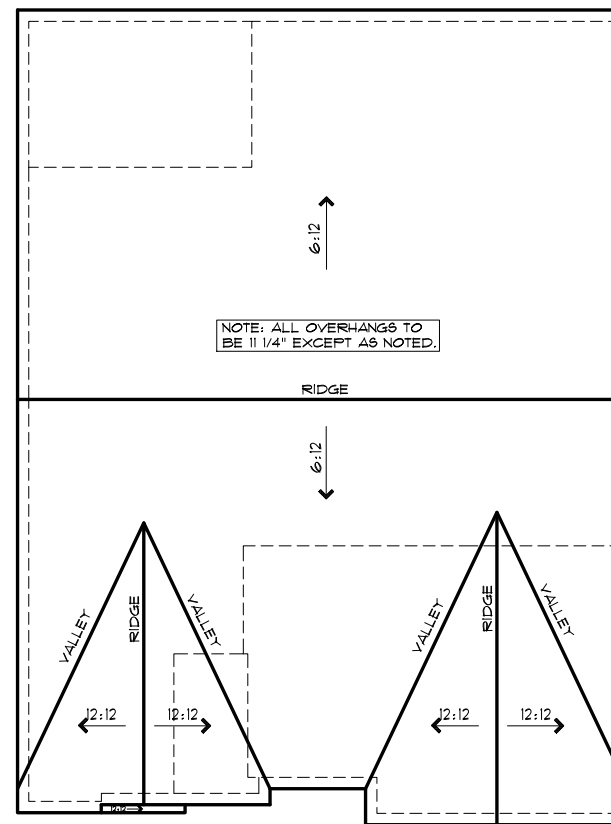

ROOF PLAN A

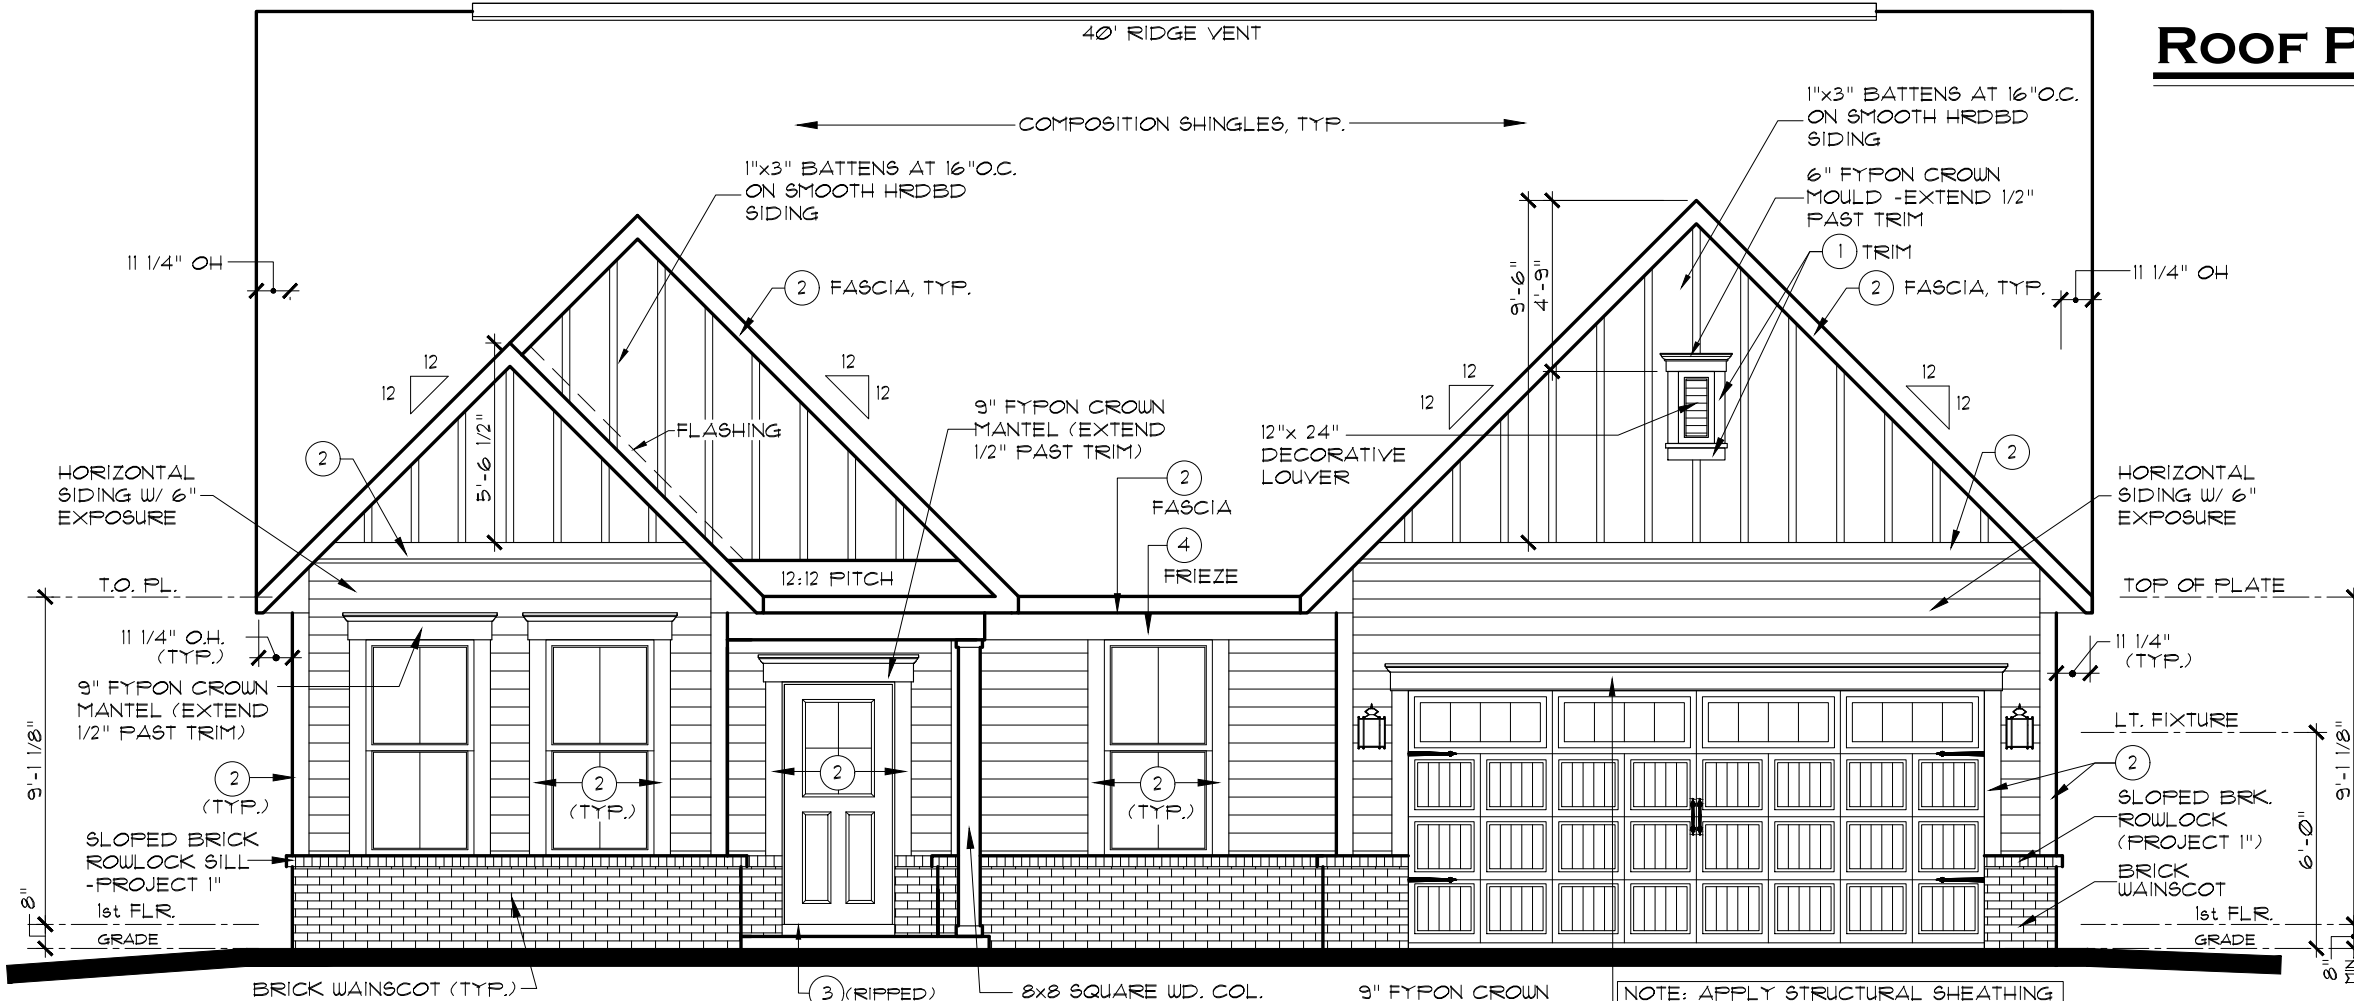

FRONT ELEVATION A

SCALE: 3/16" = 1'-0"

INDIANAPOLIS DIVISION



EVERYTHING'S INCLUDED®

REV. NO.	DATE	REMARKS
1	9/3/18	E/I ISSUE DATE
2		
3		
4		
5		

THESE PLANS AND THE DESIGNS CONTAINED HEREIN ARE THE SOLE PROPERTY OF LENNAR CORPORATION. © 2018 LENNAR CORPORATION, ALL RIGHTS RESERVED. LENNAR CORPORATION EXPRESSLY RESERVES ITS COPYRIGHT AND OTHER PROPERTY RIGHTS IN THESE DESIGNS AND DRAWINGS. UNAUTHORIZED DUPLICATION OR DISTRIBUTION OF THESE PLANS IS PROHIBITED.

MODEL	SET NO.	DRAWING TITLE	OPTION DESCRIPTION
SEABROOK A	8324A0	ELEVATIONS, ROOF PLAN	

COLLECTION	CORNERSTONE

LENNAR®

SHEET NO.

A1.1A

11 1/4"

12 6

2 (TYP.)

SCALE: 1/16" = 1'-0"

HORIZONTAL SIDING, TYP.

10' R.V.

1'-4" O.H.

T.O. FL.

1st FL.

9'-1 1/8"

8x8 WD. POST


OPT. BRICK WRAP WAINSCOT

2'-0" BRICK RETURN

LEFT ELEVATION

SCALE: 1/16" = 1'-0"

SCALE: 1/16" = 1'-0"

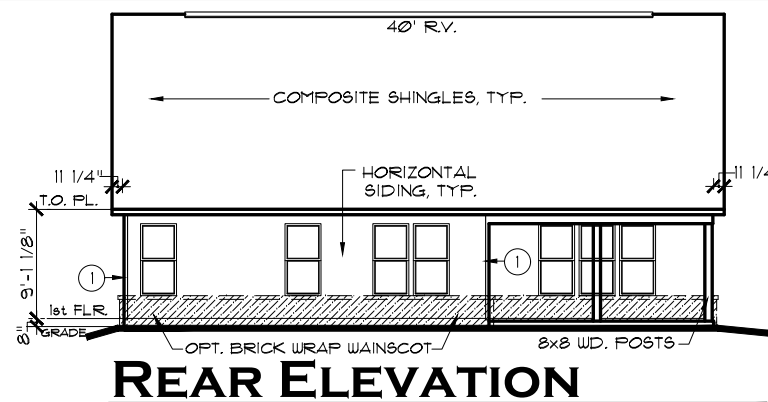

SCALE: 1/16" = 1'-0"


EXTERIOR TRIM KEY	
(V) VINYL CORNER	(3) 1 x 3
(1) 1 x 4	(4) 1 x 10
(2) 1 x 6	(5) 1 x 12

NOTE: EXTERIOR TRIM NOTATIONS
INDICATE TRIM PIECE SIZE ONLY.
ACTUAL TRIM MATERIAL / FINISH
PER DIVISION SPECIFICATIONS.


NOTE:
ALL ELEVATIONS DRAWN AS BSMT FOUNDATION CONDITION. SLAB FOUNDATION SIMILAR.

NOTE:
SIDES AND REAR WINDOW GRIDS, WHEN REQUIRED,
SHALL MATCH FRONT ELEVATION WINDOWS

NOTE:
STEEL LINTELS AND MASONRY CONSTRUCTION
ABOVE GARAGE DOORS SHALL COMPLY WITH
THE 2020 INDIANA RESIDENTIAL CODE,
SECTION R 103.8.3

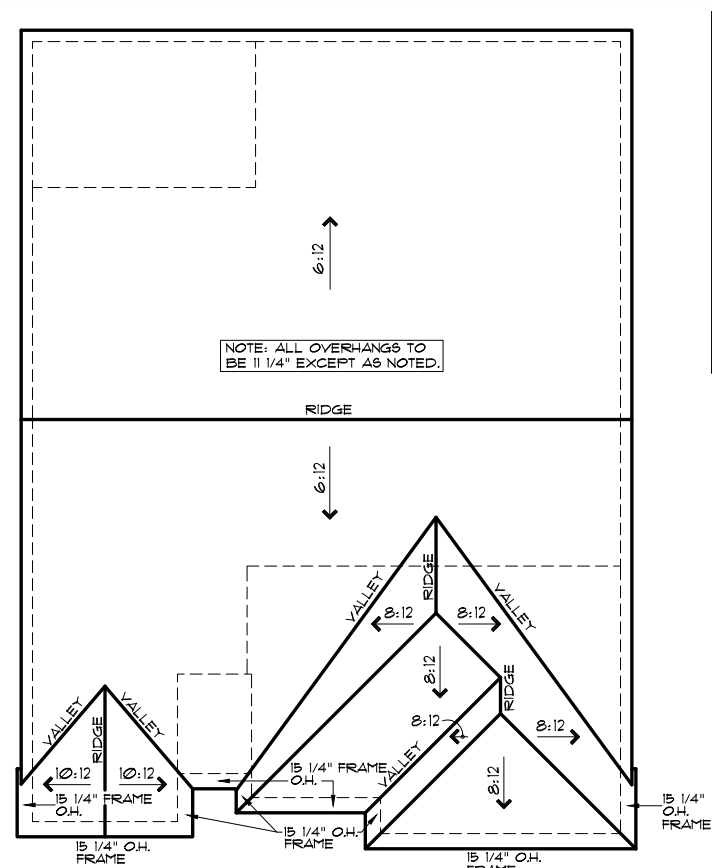

SCALE: 1/16" = 1'-0"

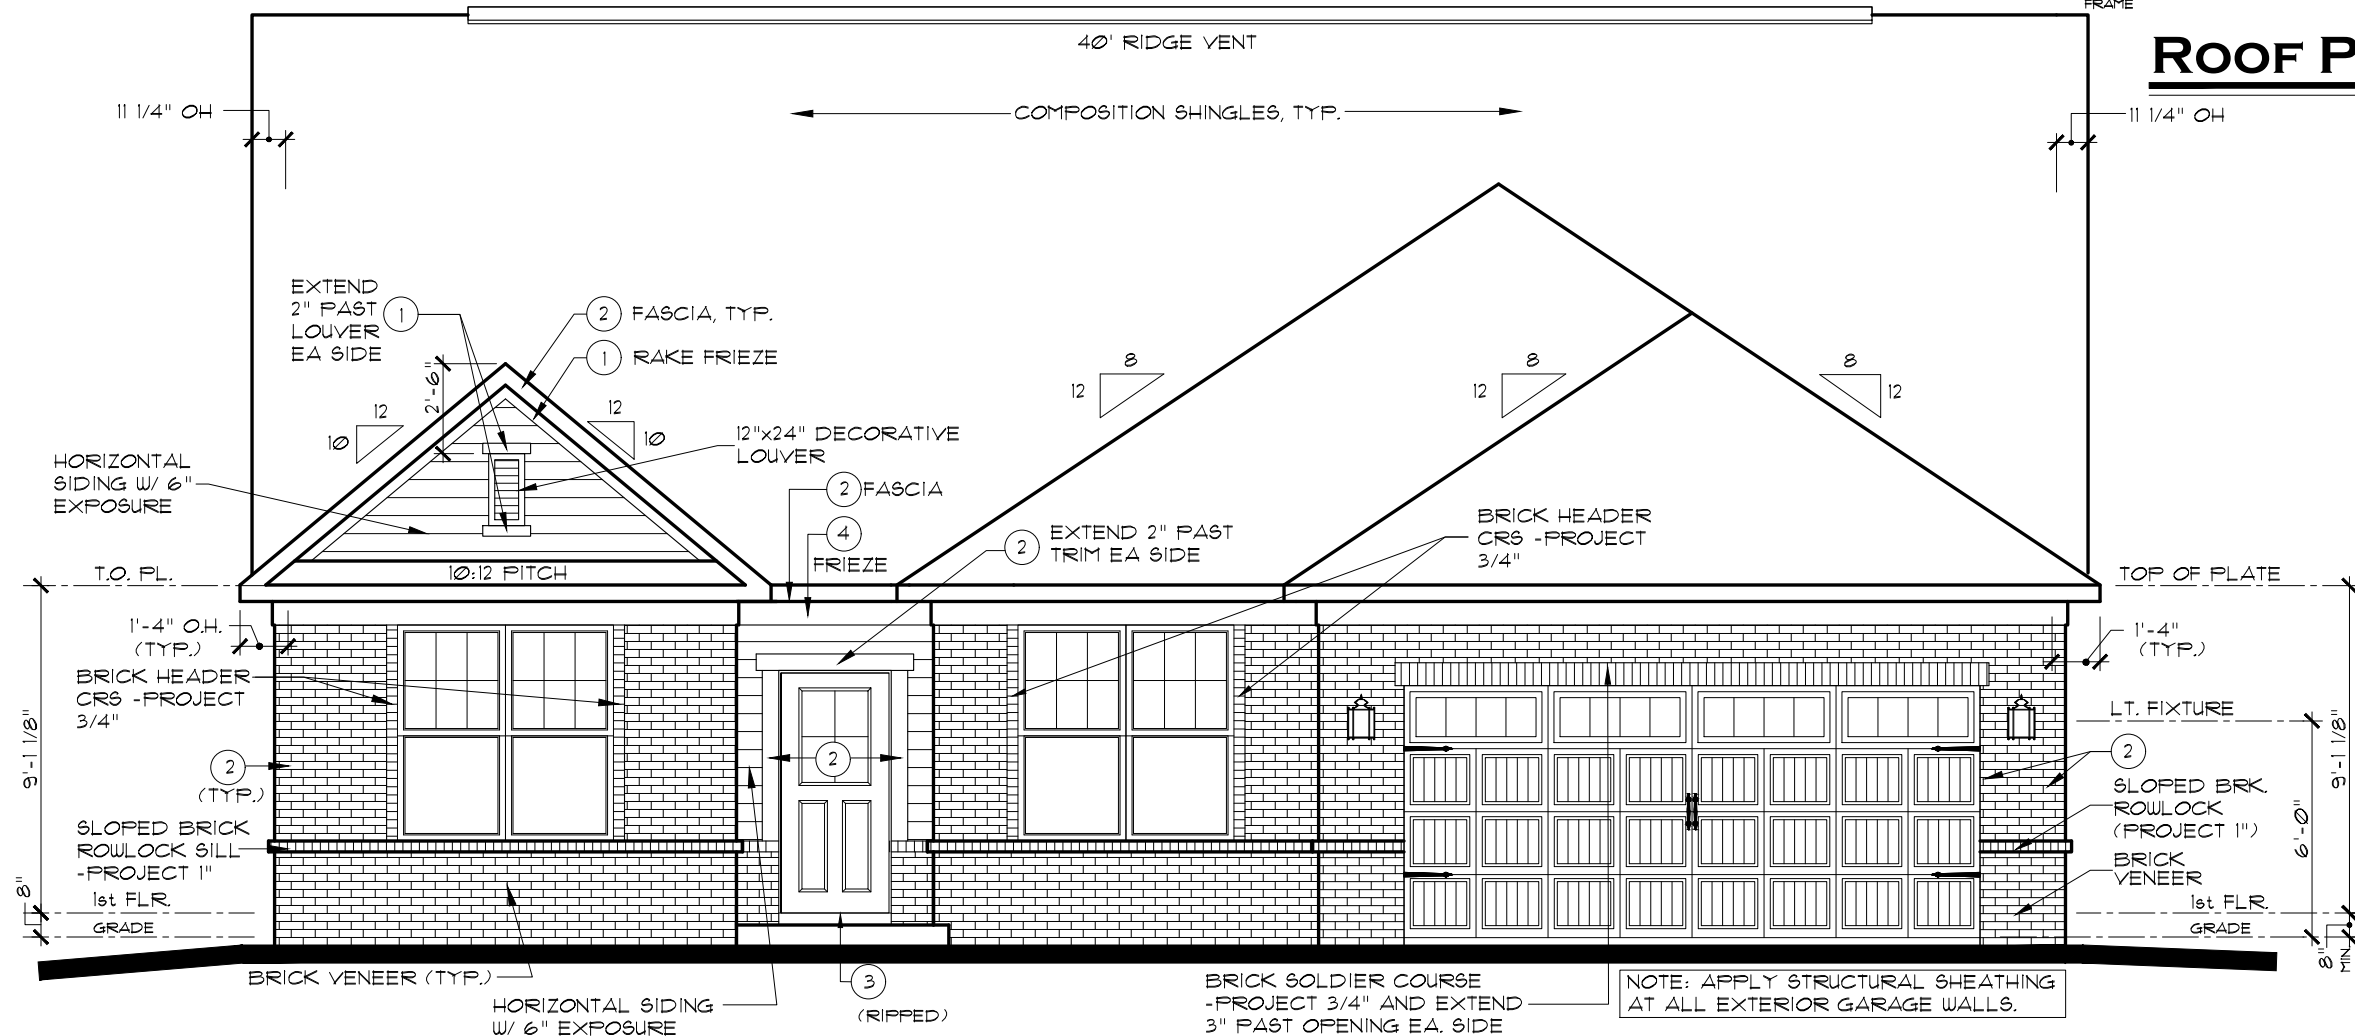


SCALE: 3/16" = 1'-0"


REVNO.	DATE	REMARKS
1	9/3/18	E/I ISSUE DATE
2		
3		
4		
5		

THESE PLANS AND THE DESIGNS
CONTAINED HEREIN ARE THE SOLE
PROPERTY OF LENNAR CORPORATION
© 2018 LENNAR CORPORATION,
ALL RIGHTS RESERVED
LENNAR CORPORATION EXPRESSLY
RESERVES ITS COPYRIGHT AND OTHER
PROPERTY RIGHTS IN THESE DESIGNS
AND DRAWINGS. UNAUTHORIZED
DUPLICATION OR DISTRIBUTION OF
THESE PLANS IS PROHIBITED.

LENNAR®	
MODEL	SEABROOK B
SET NO.	8324B0
DRAWING TITLE	ELEVATIONS, ROOF PLAN
OPTION DESCRIPTION	
COLLECTION	CORNERSTONE

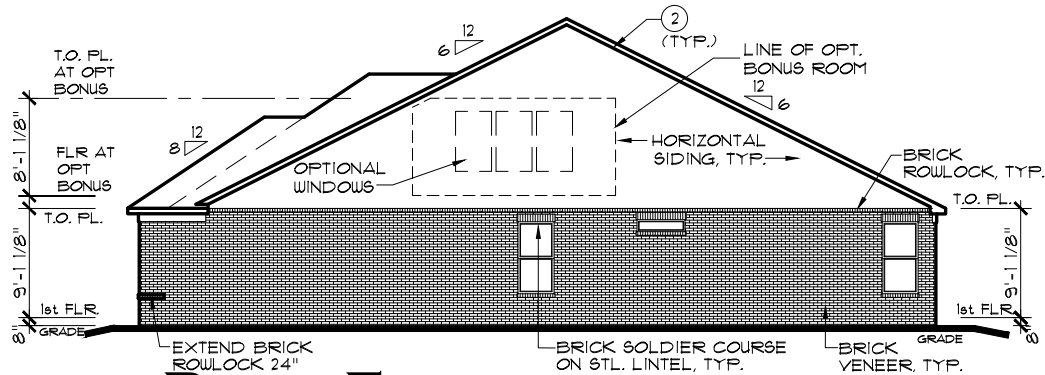

RIGHT ELEVATION SCALE: 1/16" = 1'-0"

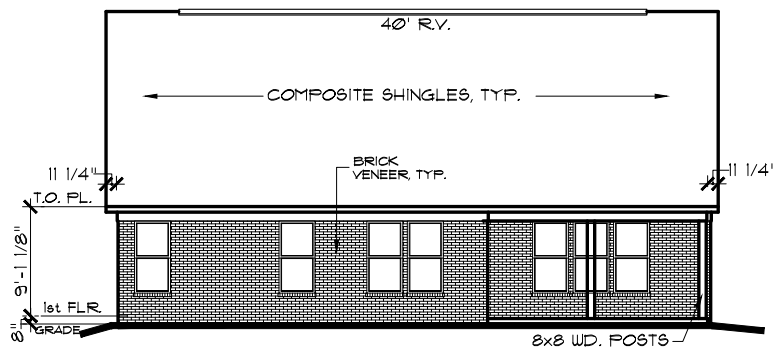

REAR ELEVATION

SCALE: 1/16" = 1'-0"


EXTERIOR TRIM KEY				
(V)	VINYL CORNER	(3)	1 x 8	
(1)	1 x 4	(4)	1 x 10	
(2)	1 x 6	(5)	1 x 12	

NOTE: EXTERIOR TRIM NOTATIONS INDICATE TRIM PIECE SIZE ONLY. ACTUAL TRIM MATERIAL / FINISH PER DIVISION SPECIFICATIONS.


NOTE:
ALL ELEVATIONS DRAWN AS BMT FOUNDATION CONDITION. SLAB FOUNDATION SIMILAR.

NOTE:
SIDES AND REAR WINDOW GRIDS, WHEN REQUIRED, SHALL MATCH FRONT ELEVATION WINDOWS.

NOTE:
STEEL LINTELS AND MASONRY CONSTRUCTION ABOVE GARAGE DOORS SHALL COMPLY WITH THE 2020 INDIANA RESIDENTIAL CODE, SECTION R 103.8.3.

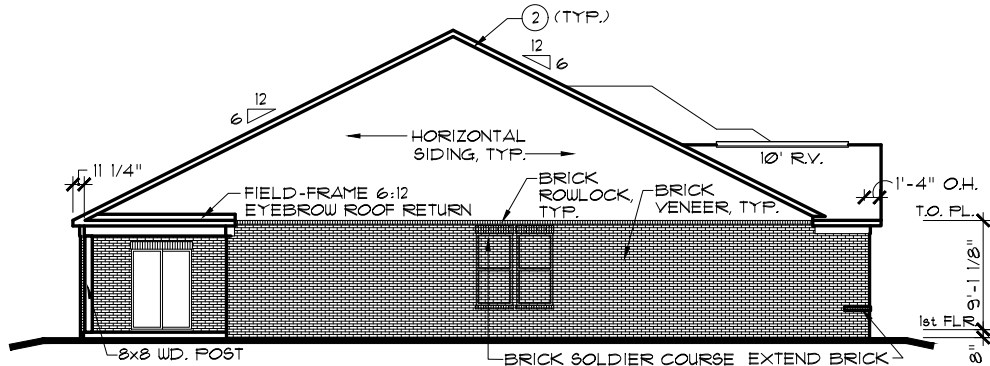


LEFT ELEVATION SCALE: 1/16" = 1'-0"

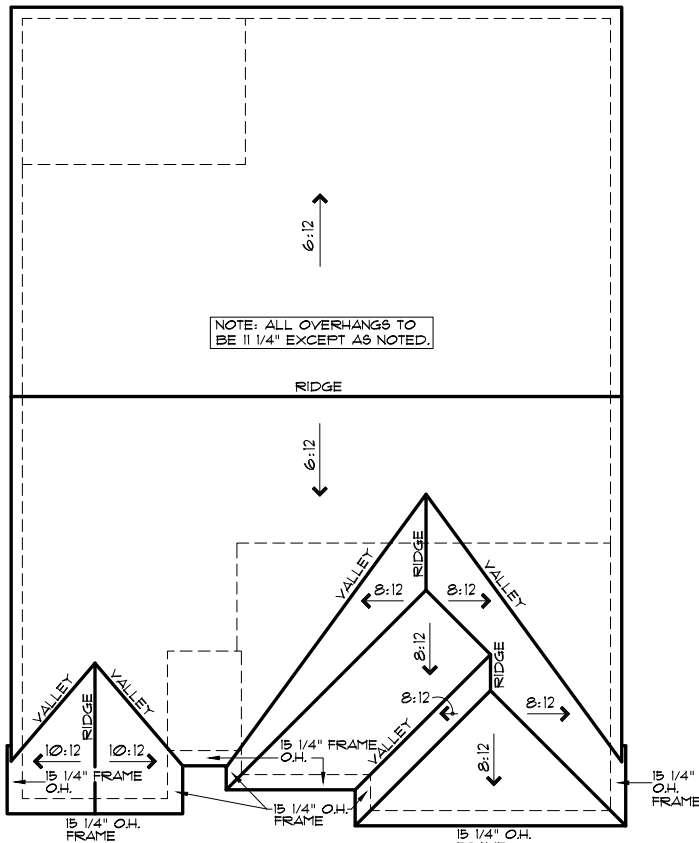

ROOF PLAN B

SCALE: 1/16" = 1'-0"

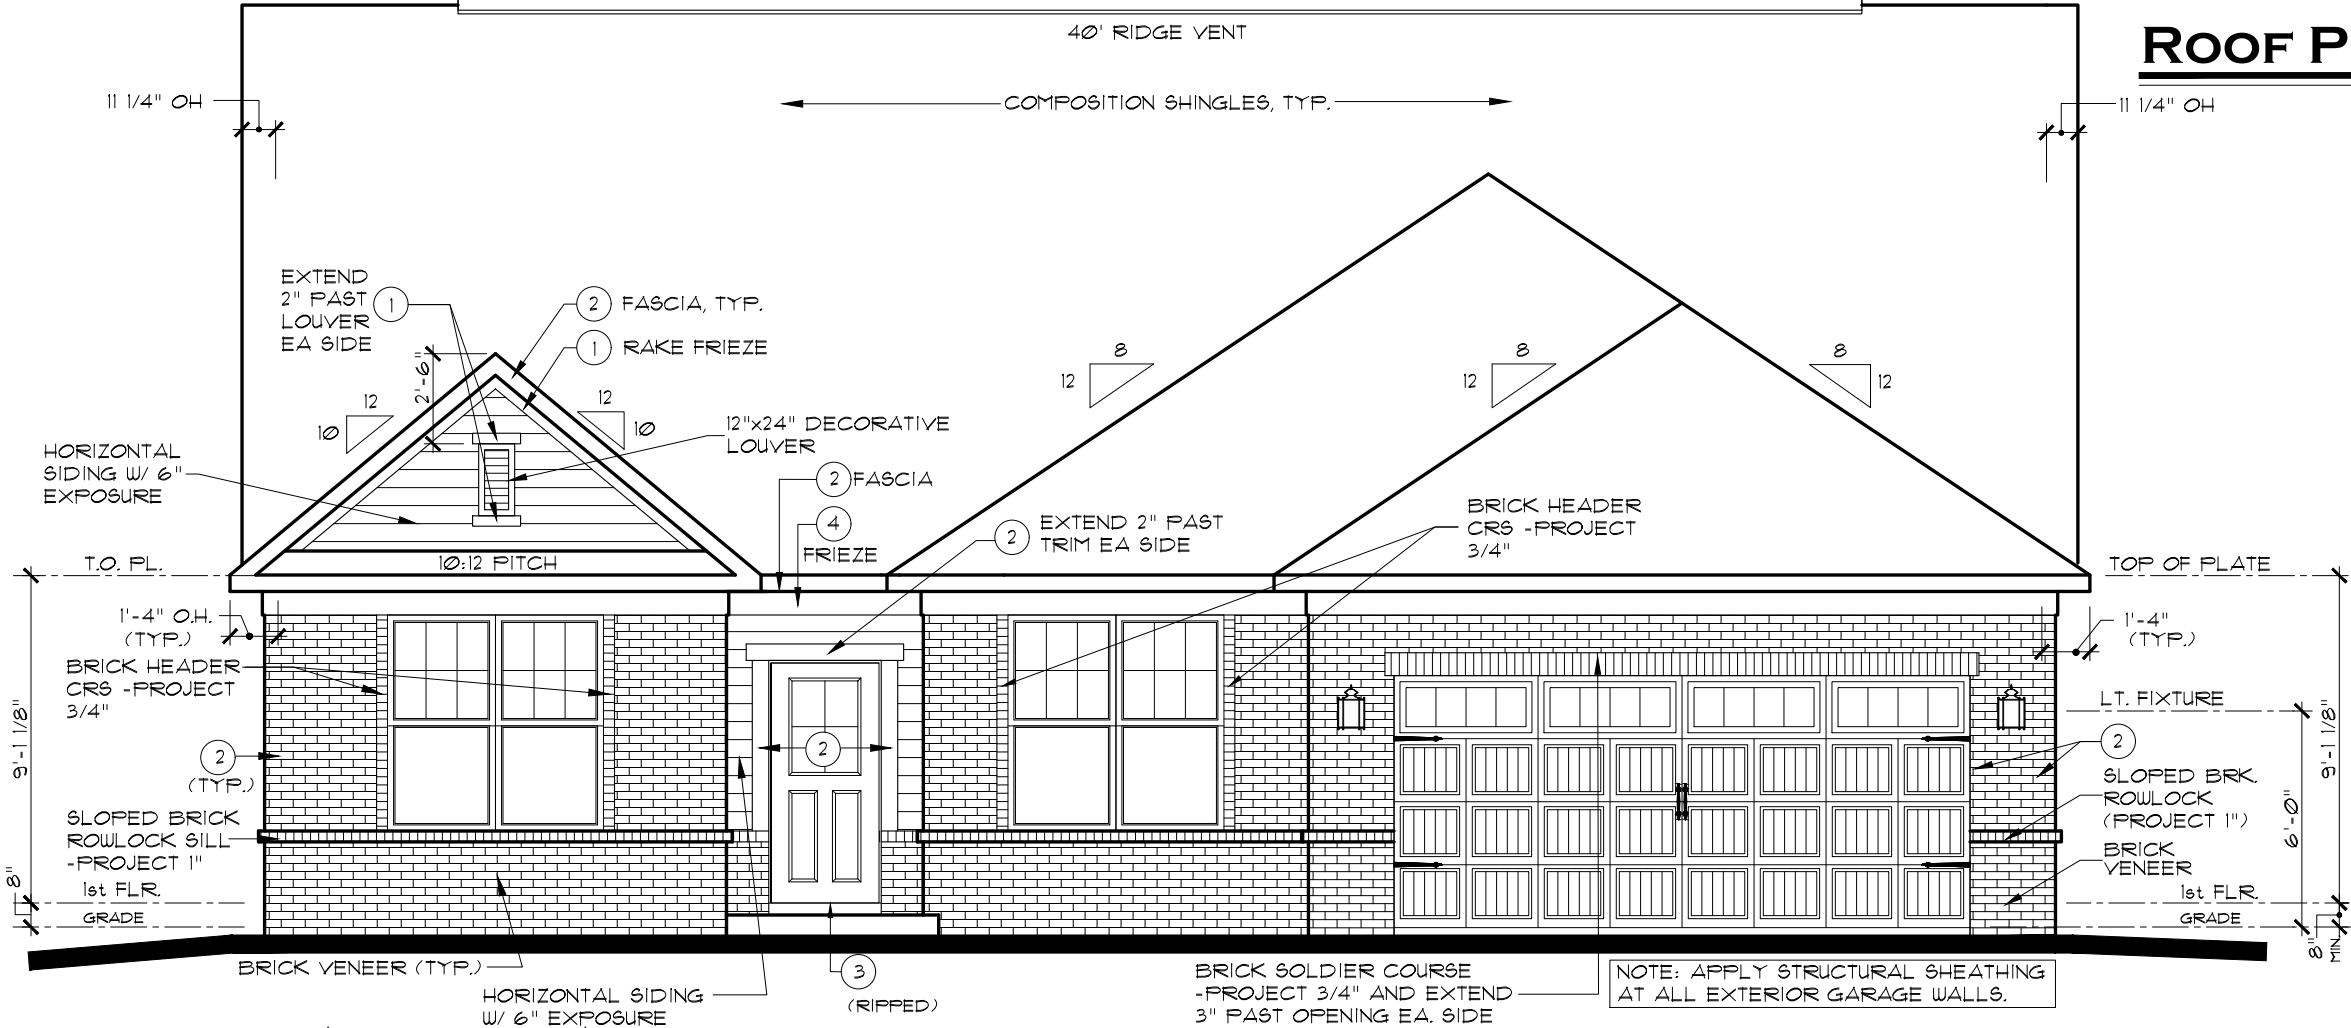

FRONT ELEVATION B

OPT. 1-STORY HT. BRICK WRAP

SCALE: 3/16" = 1'-0"

INDIANAPOLIS DIVISION




EVERYTHING'S INCLUDED*

REMARKS	DATE	REV. NO.	1	2	3	4	5

THESE PLANS AND THE DESIGNS CONTAINED HEREIN ARE THE SOLE PROPERTY OF LENNAR CORPORATION. © 2018 LENNAR CORPORATION, ALL RIGHTS RESERVED. LENNAR CORPORATION EXPRESSLY RESERVES ITS COPYRIGHT AND OTHER PROPERTY RIGHTS IN THESE DESIGNS AND DRAWINGS. UNAUTHORIZED DUPLICATION OR DISTRIBUTION OF THESE PLANS IS PROHIBITED.


MODEL	SET NO.	DRAWING TITLE	OPTION DESCRIPTION
SEABROOK B	8324B0	ELEVATIONS, ROOF PLAN	OPT. 1-STORY HT. BRICK WRAP

SHEET NO. **A1.1B**

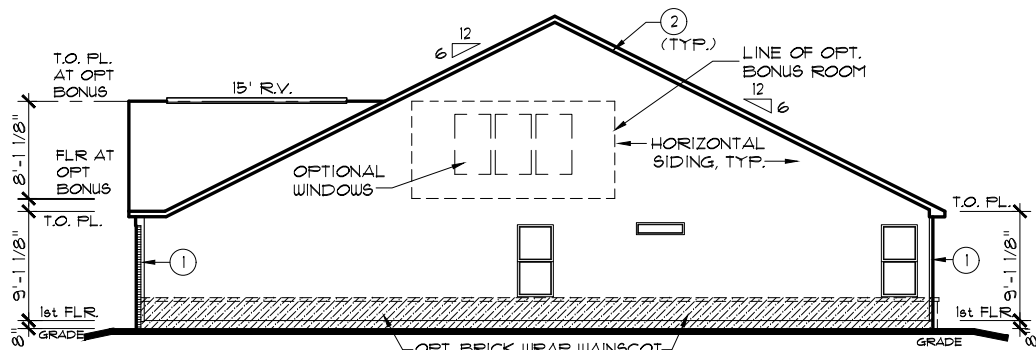


RIGHT ELEVATION

SCALE: 1/16" = 1'-0"

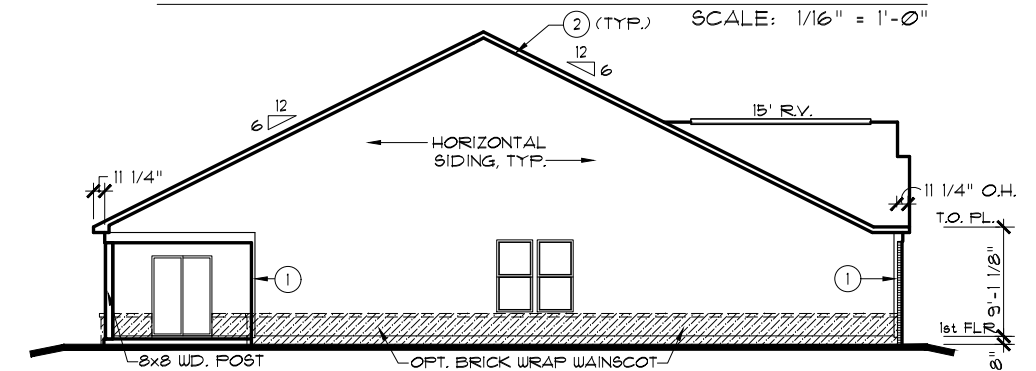

LEFT ELEVATION

SCALE: 1/16" = 1'-0"

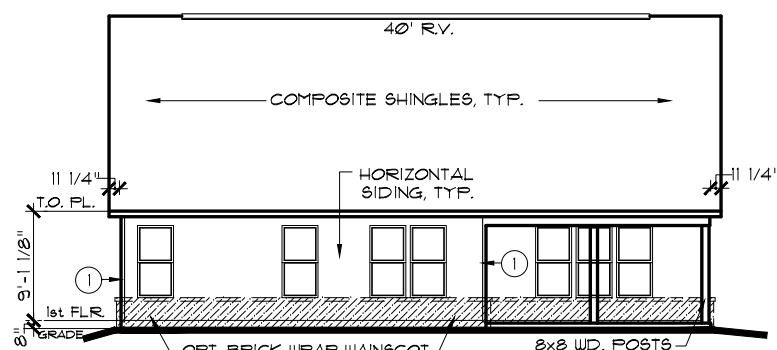

REAR ELEVATION

SCALE: 1/16" = 1'-0"

EXTERIOR TRIM KEY


1 VINYL CORNER	3 1 x 8
2 1 x 4	4 1 x 10
3 1 x 6	5 1 x 12

NOTE: EXTERIOR TRIM NOTATIONS INDICATE TRIM PIECE SIZE ONLY, ACTUAL TRIM MATERIAL / FINISH PER DIVISION SPECIFICATIONS.

NOTE:
ALL ELEVATIONS DRAWN AS BSMT FOUNDATION CONDITION. SLAB FOUNDATION SIMILAR.


NOTE:
SIDES AND REAR WINDOW GRIDS, WHEN REQUIRED, SHALL MATCH FRONT ELEVATION WINDOWS.

NOTE:
STEEL LINTELS AND MASONRY CONSTRUCTION ABOVE GARAGE DOORS SHALL COMPLY WITH THE 2020 INDIANA RESIDENTIAL CODE, SECTION R 103.8.3

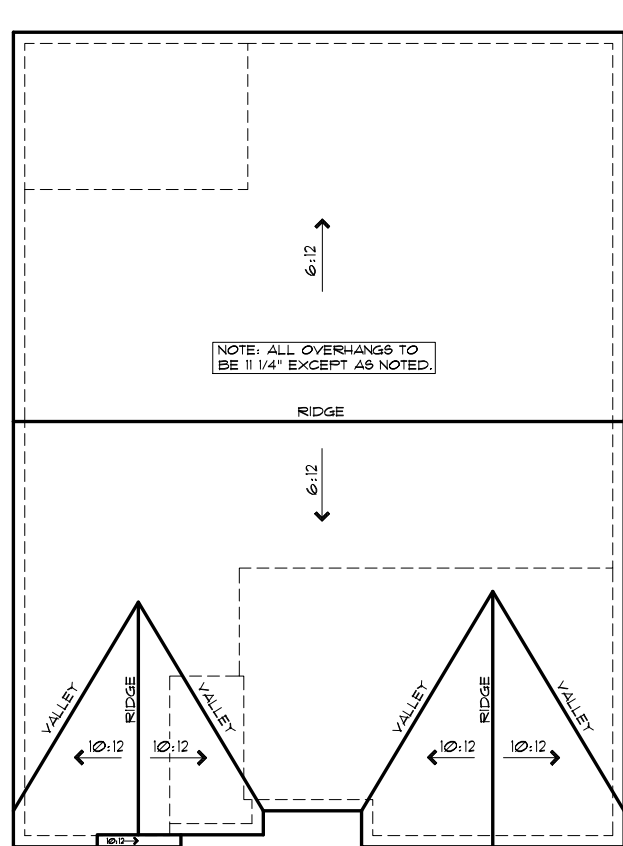

ROOF PLAN B

SCALE: 1/16" = 1'-0"

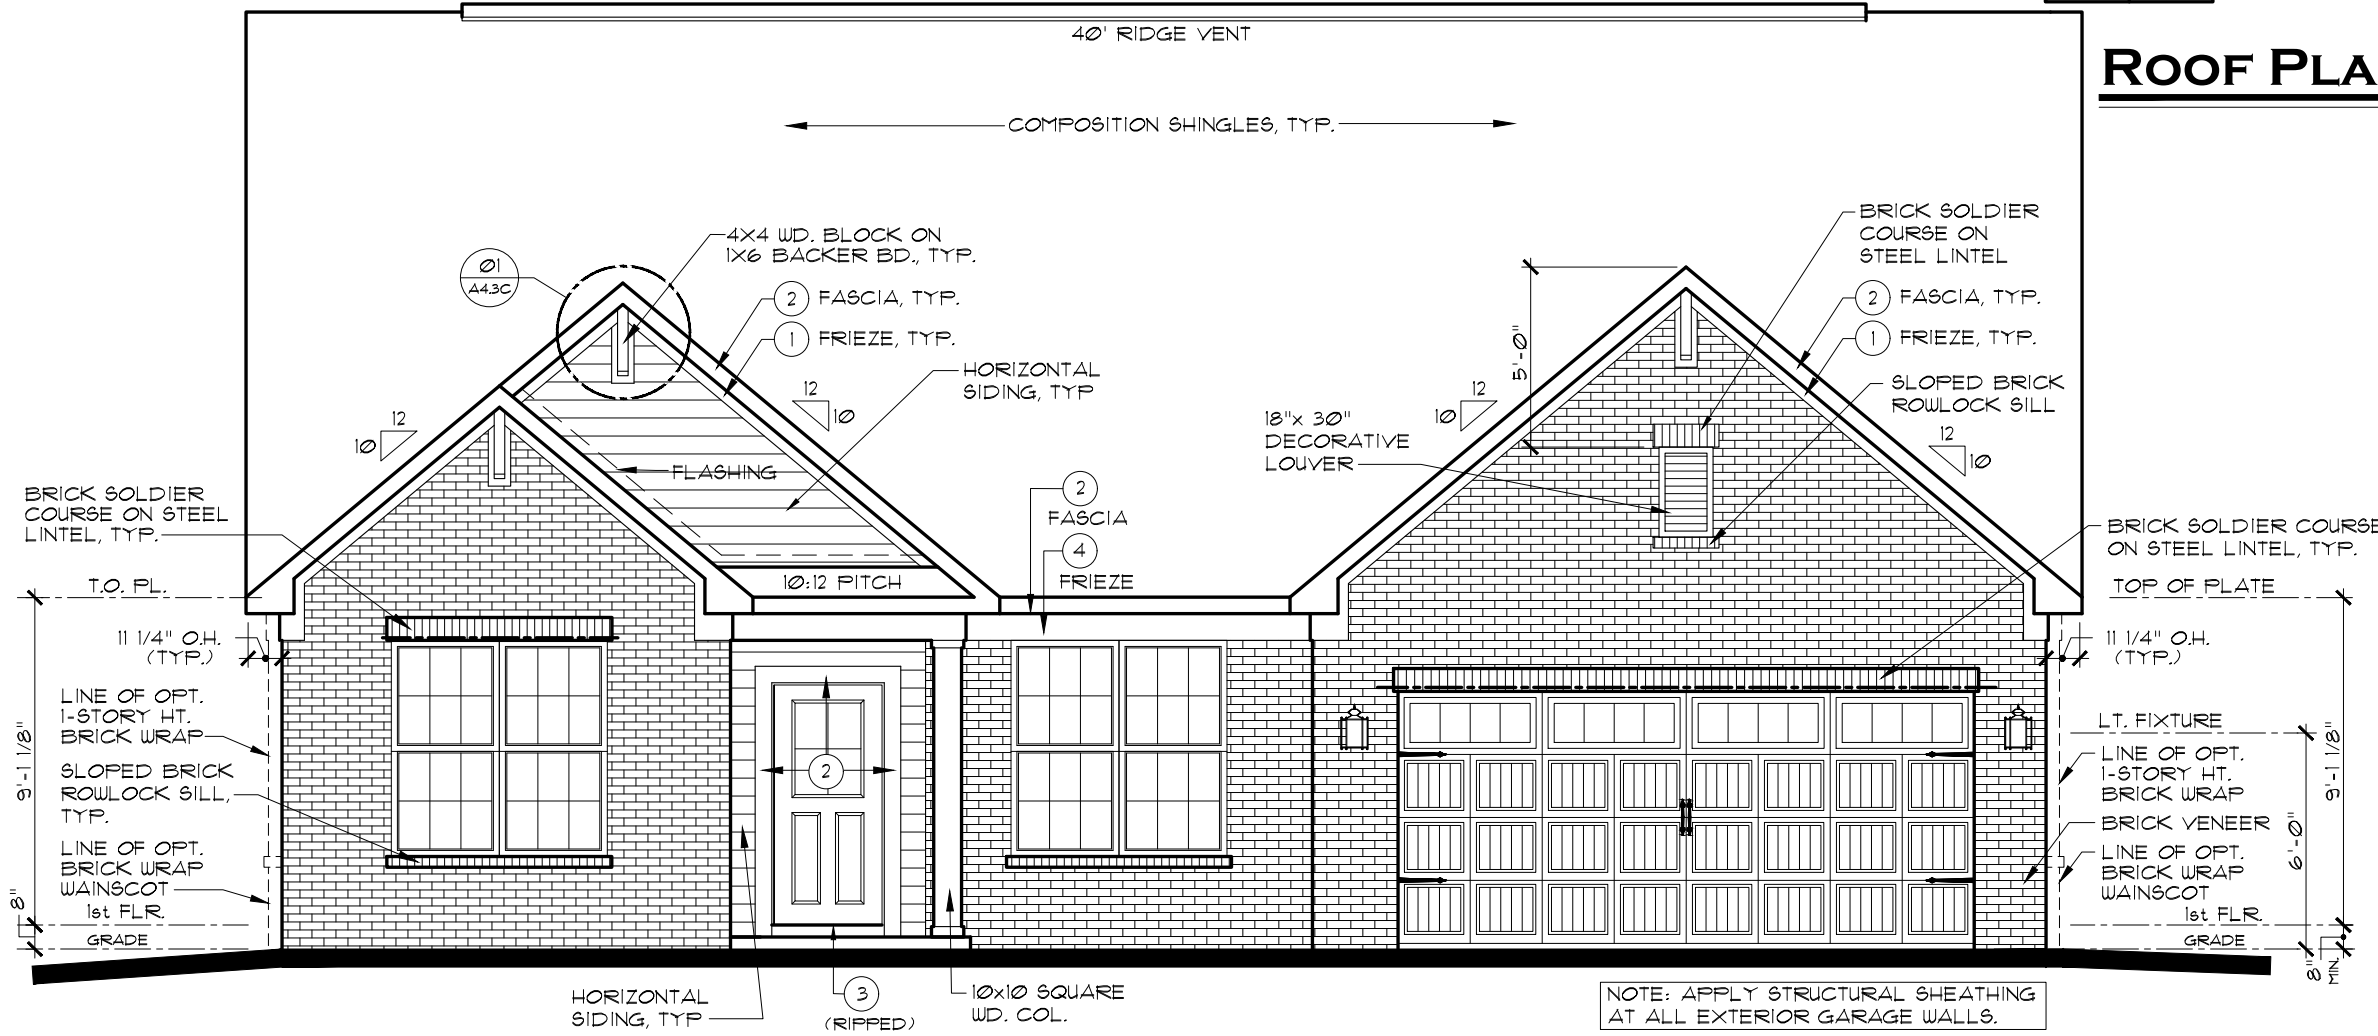

FRONT ELEVATION C

SCALE: 3/16" = 1'-0"

INDIANAPOLIS DIVISION

EVERYTHING'S INCLUDED*

REV.NO.	DATE	REMARKS
1	9/3/18	E/I ISSUE DATE
2	9/1/20	2020 REVISIONS
3		
4		
5		

THESE PLANS AND THE DESIGNS CONTAINED HEREIN ARE THE SOLE PROPERTY OF LENNAR CORPORATION. © 2018 LENNAR CORPORATION, ALL RIGHTS RESERVED. LENNAR CORPORATION EXPRESSLY RESERVES ITS COPYRIGHT AND OTHER PROPERTY RIGHTS IN THESE DESIGNS AND DRAWINGS. UNAUTHORIZED DUPLICATION OR DISTRIBUTION OF THESE PLANS IS PROHIBITED.

LENNAR®

MODEL: SEABROOK C

DRAWING TITLE: ELEVATIONS, ROOF PLAN



OPTION DESCRIPTION







SET NO. 8324C0

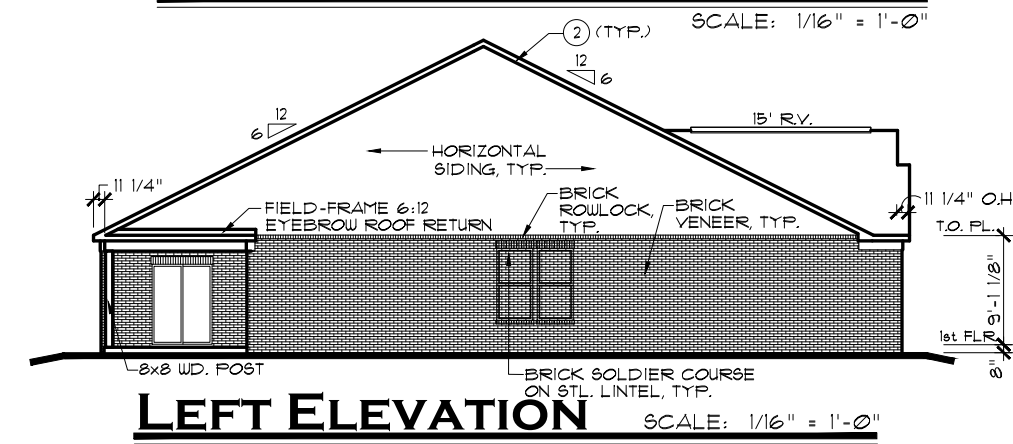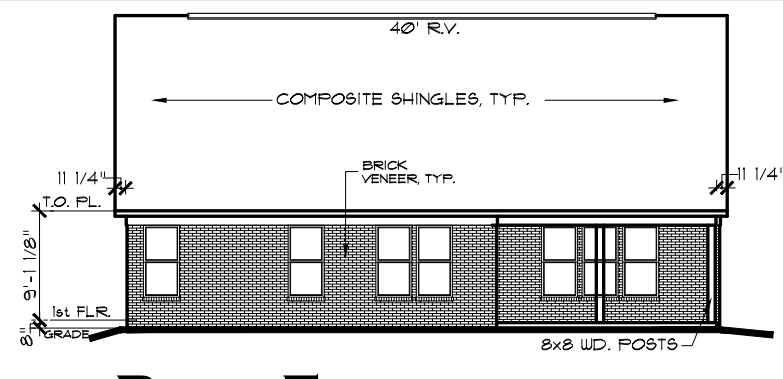DRAWN BY

COLLECTION CORNERSTONE

SHEET NO. A1.1C






EXTERIOR TRIM KEY		NOTE:	
 VINYL CORNER	 1 x 8	ALL ELEVATIONS DRAWN AS BSMT FOUNDATION CONDITION. SLAB FOUNDATION SIMILAR.	
 1 x 4	 1 x 10	NOTE:	
 1 x 6	 1 x 12	SIDES AND REAR WINDOW GRIDS, WHEN REQUIRED, SHALL MATCH FRONT ELEVATION WINDOWS	
NOTE: EXTERIOR TRIM NOTATIONS INDICATE TRIM PIECE SIZE ONLY. ACTUAL TRIM MATERIAL / FINISH PER DIVISION SPECIFICATIONS.		NOTE:	
		STEEL LINTELS AND MASONRY CONSTRUCTION ABOVE GARAGE DOORS SHALL COMPLY WITH THE 2020 INDIANA RESIDENTIAL CODE, SECTION R 103.2.3	

<p>NOTE:</p> <p>ALL ELEVATIONS DRAWN AS BSMT FOUNDATION CONDITION. SLAB FOUNDATION SIMILAR.</p>
<p>NOTE:</p> <p>SIDES AND REAR WINDOW GRIDS, WHEN REQUIRED, SHALL MATCH FRONT ELEVATION WINDOWS</p>
<p>NOTE:</p> <p>STEEL LINTELS AND MASONRY CONSTRUCTION ABOVE GARAGE DOORS SHALL COMPLY WITH THE 2020 INDIANA RESIDENTIAL CODE, SECTION R 103.8.3</p>

NOTE:
SIDES AND REAR WINDOW GRIDS, WHEN REQUIRED,
SHALL MATCH FRONT ELEVATION WINDOWS


NOTE:
STEEL LINTELS AND MASONRY CONSTRUCTION
ABOVE GARAGE DOORS SHALL COMPLY WITH
THE 2020 INDIANA RESIDENTIAL CODE,
SECTION R 103.8.3

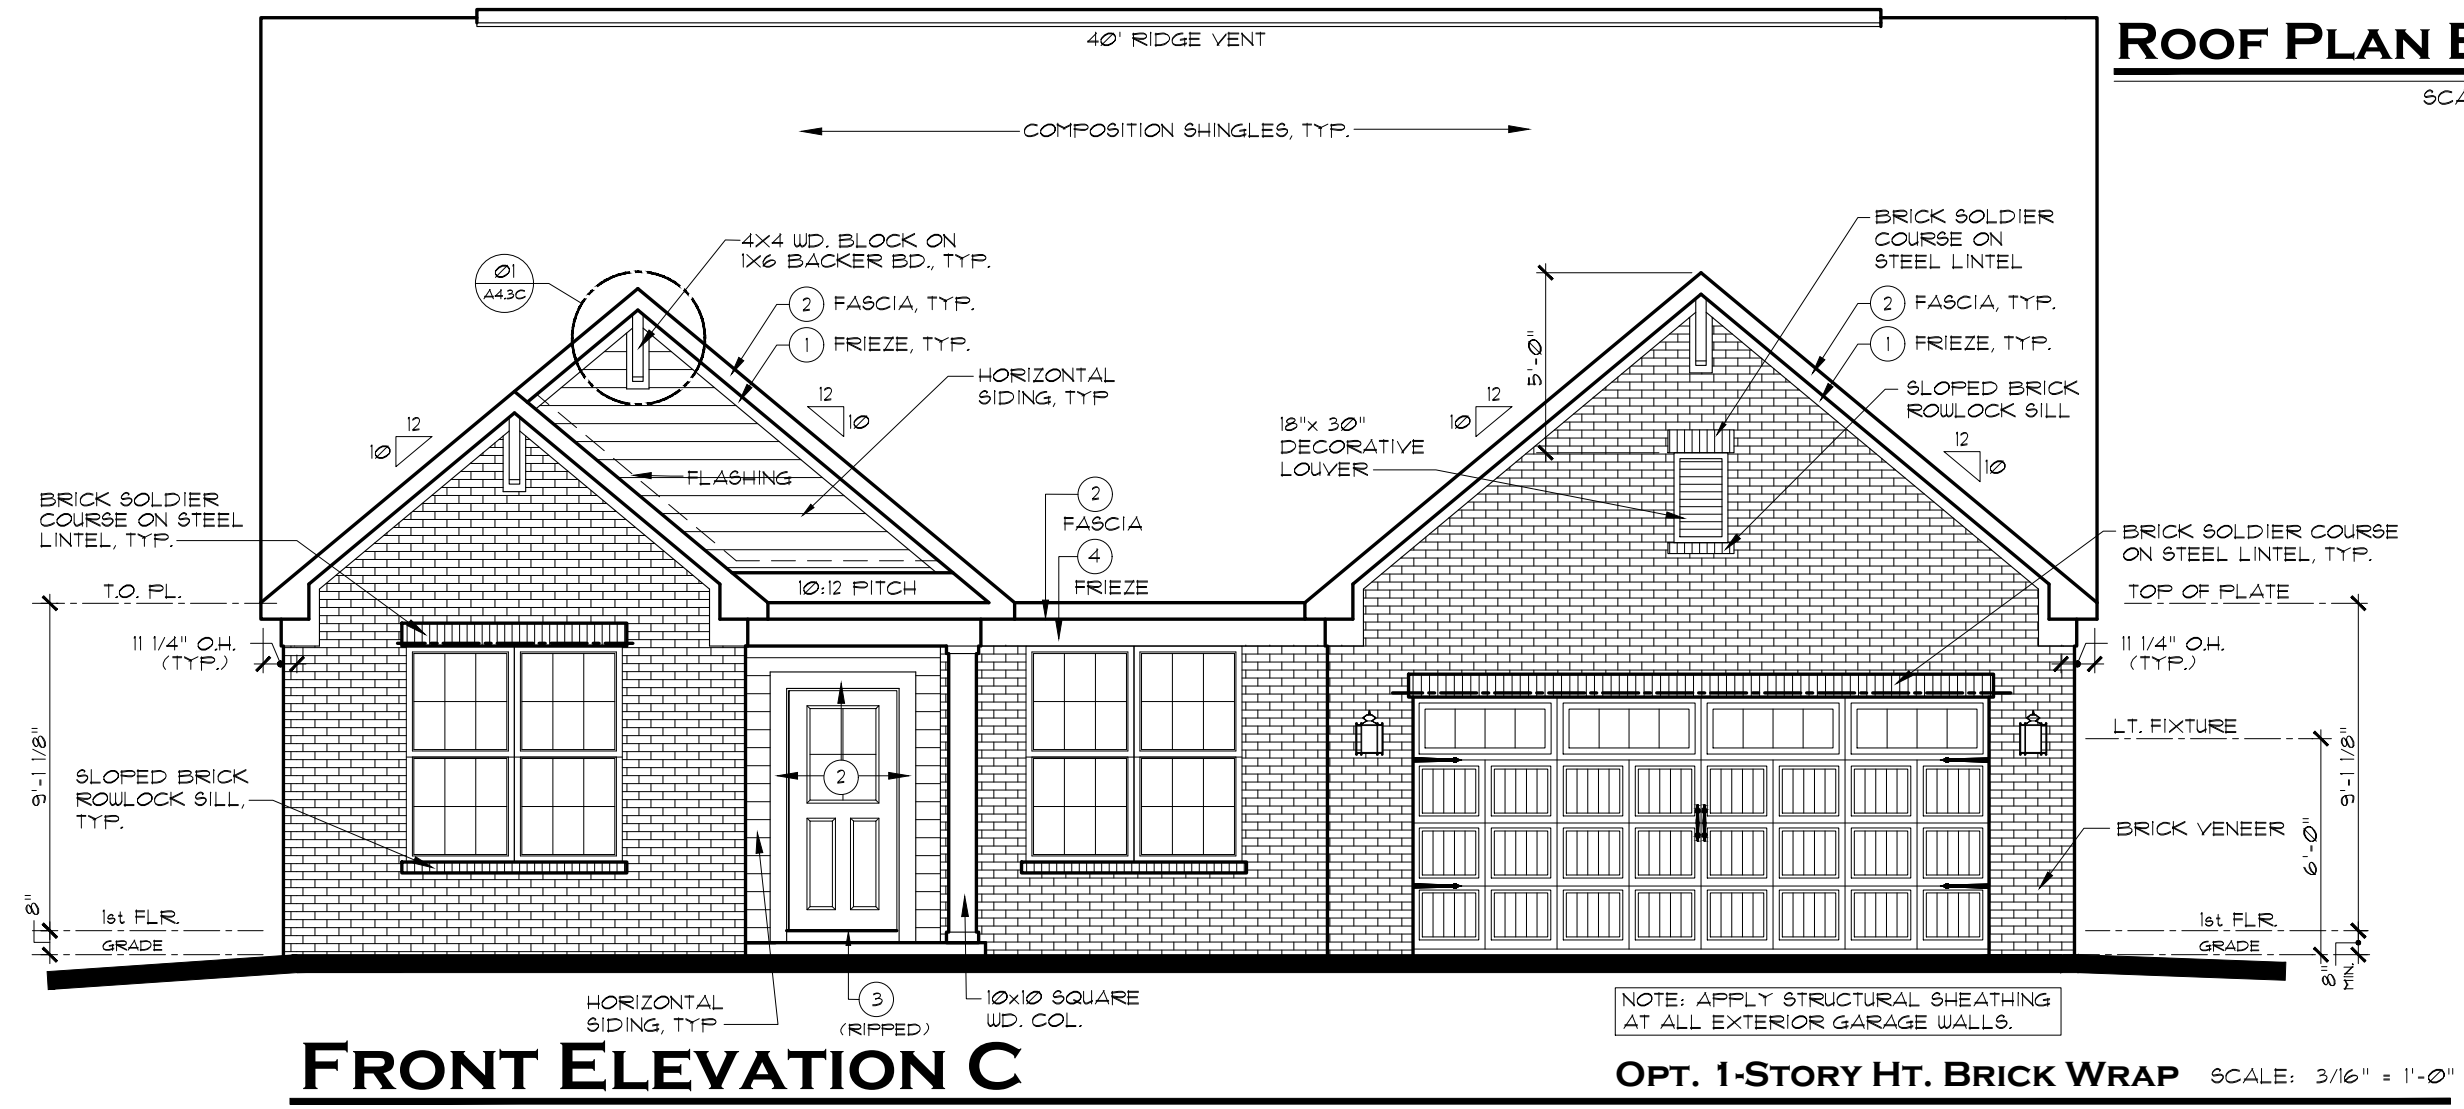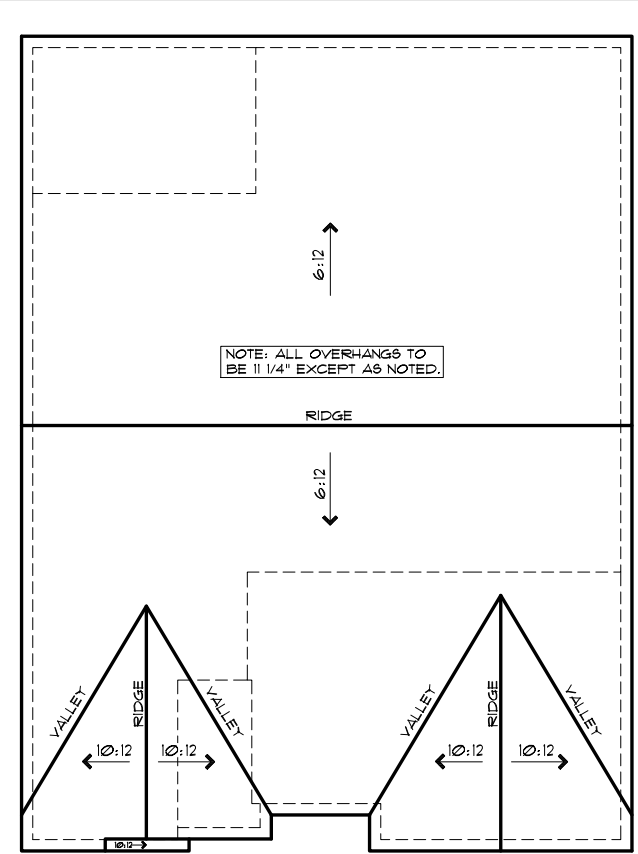

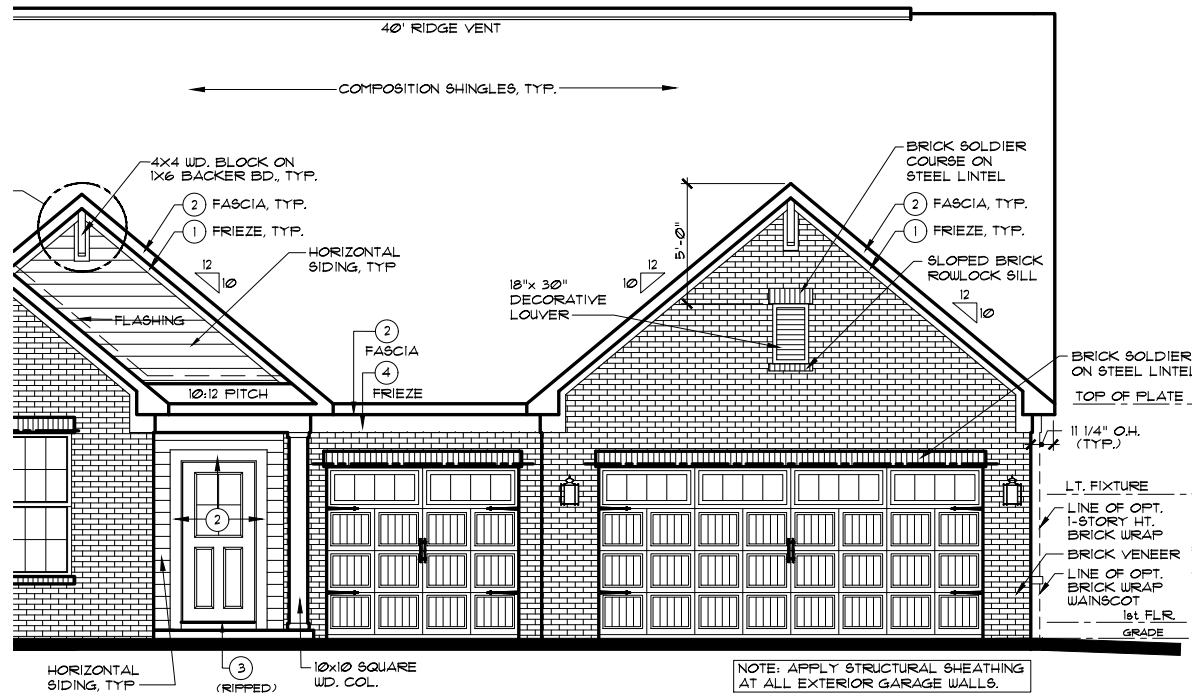

FRONT ELEVATION C


SCALE: 1/8" = 1'-0"

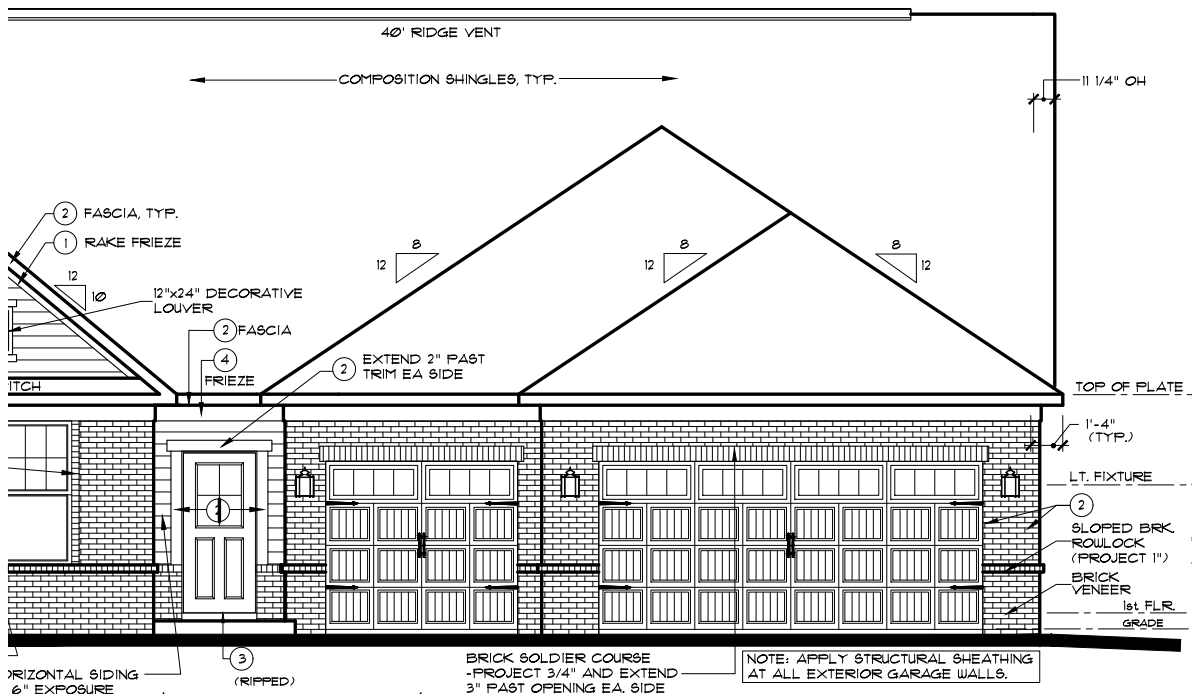

FRONT ELEVATION B

SCALE: 1/8" = 1'-0"

SEE MAIN FRONT ELEVATIONS FOR ALL ADDITIONAL INFORMATION

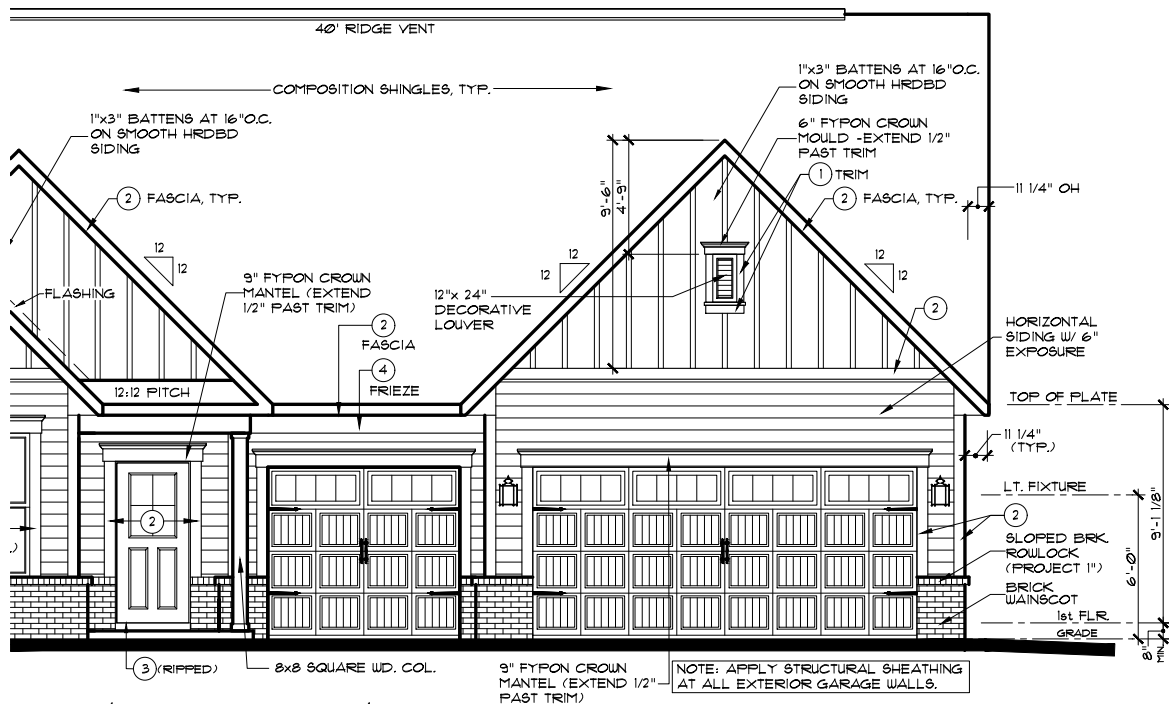

FRONT ELEVATION A

SCALE: 1/8" = 1'-0"

INDIANAPOLIS DIVISION



EVERYTHING'S INCLUDED®

REV. NO.	1	2	3	4	5
DATE	9/3/18	9/1/20			
REMARKS	E/1 ISSUE DATE	2020 REVISIONS			

THESE PLANS AND THE DESIGNS CONTAINED HEREIN ARE THE SOLE PROPERTY OF LENNAR CORPORATION. © 2018 LENNAR CORPORATION. ALL RIGHTS RESERVED.

LENNAR CORPORATION EXPRESSLY RESERVES ITS COPYRIGHT AND OTHER PROPERTY RIGHTS IN THESE DESIGNS AND DRAWINGS. UNAUTHORIZED DUPLICATION OR DISTRIBUTION OF THESE PLANS IS PROHIBITED.

LENNAR®

SET NO.	8324A0
MODEL	SEABROOK (ALL)
DRAWING TITLE	PARTIAL FRONT ELEV'S
DRAWN BY	8324C0
OPTION DESCRIPTION	OPT. 3 CAR FRONT LOAD GARAGE
COLLECTION	CORNERSTONE


SHEET NO.

A1.2

EXTERIOR TRIM KEY	
1 1x4	3 1x8
2 1x6	4 1x10
V VINYL CORNER BOARD	
NOTE: EXTERIOR TRIM NOTATIONS INDICATE TRIM PIECE SIZE ONLY. ACTUAL TRIM MATERIAL / FINISH PER DIVISION SPECIFICATIONS.	


NOTE:
ALL ELEVATIONS DRAWN AS SLAB FOUNDATION
CONDITION. BASEMENT FOUNDATION SIMILAR.

**NOTE: OPTIONAL 8'X7' GARAGE DOOR IS NOT
AVAILABLE IN CONJUNCTION WITH THIS OPT.**

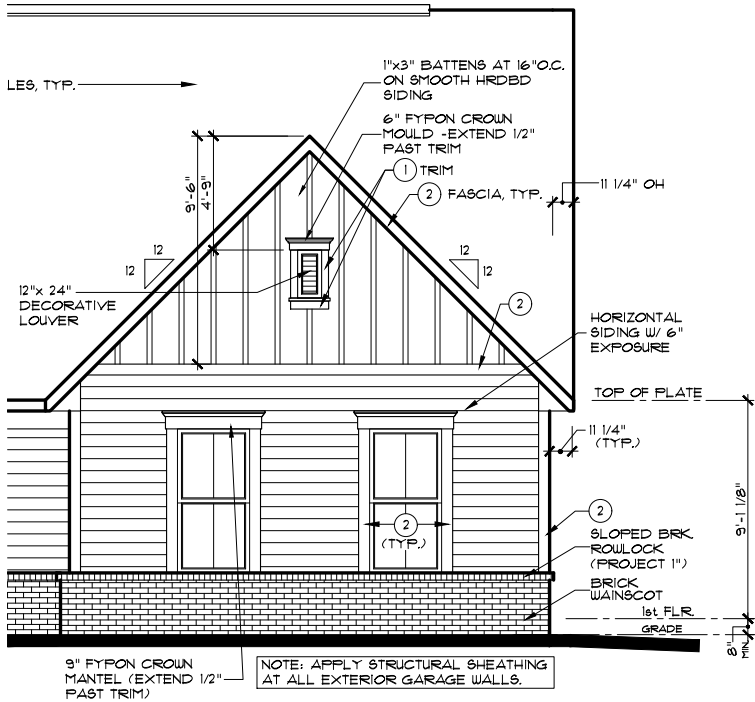


PARTIAL FRONT ELEV A

OPT. SIDE-LOAD GARAGE SCALE: 1/8" = 1'-0"

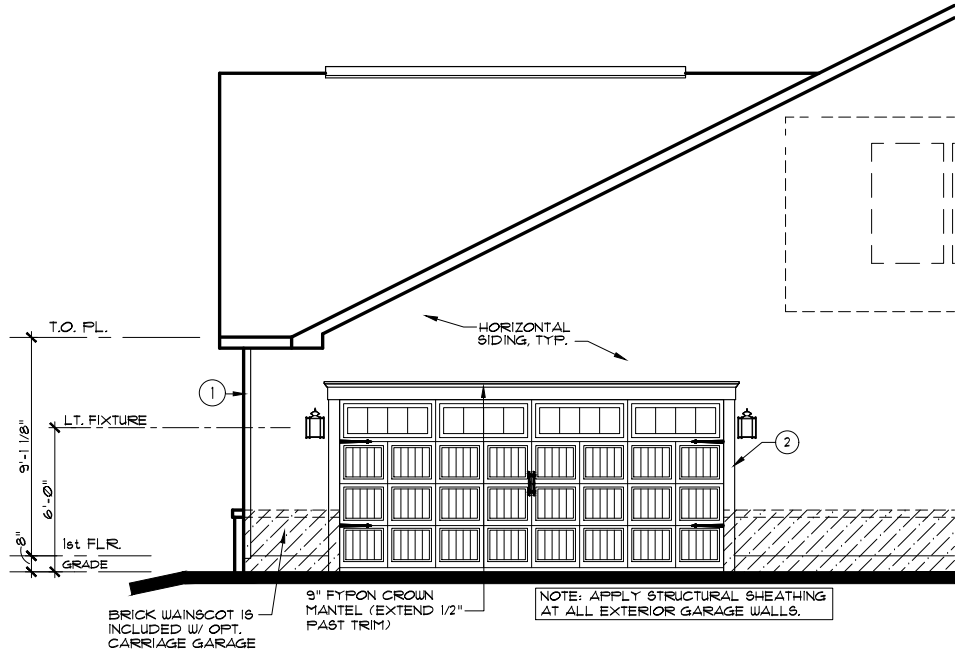


PARTIAL SIDE ELEV A

OPT. SIDE-LOAD GARAGE SCALE: 1/8" = 1'-0"

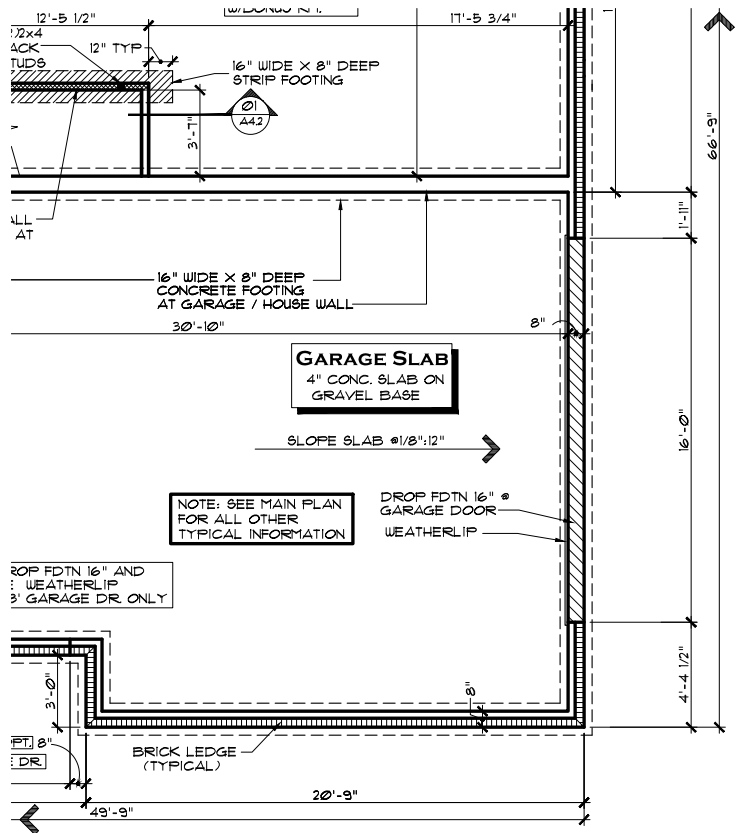


PARTIAL FOUNDATION A

OPT. SIDE-LOAD GARAGE
OPT. WAINSCOT BRICK WRAP SCALE: 1/8" = 1'-0"

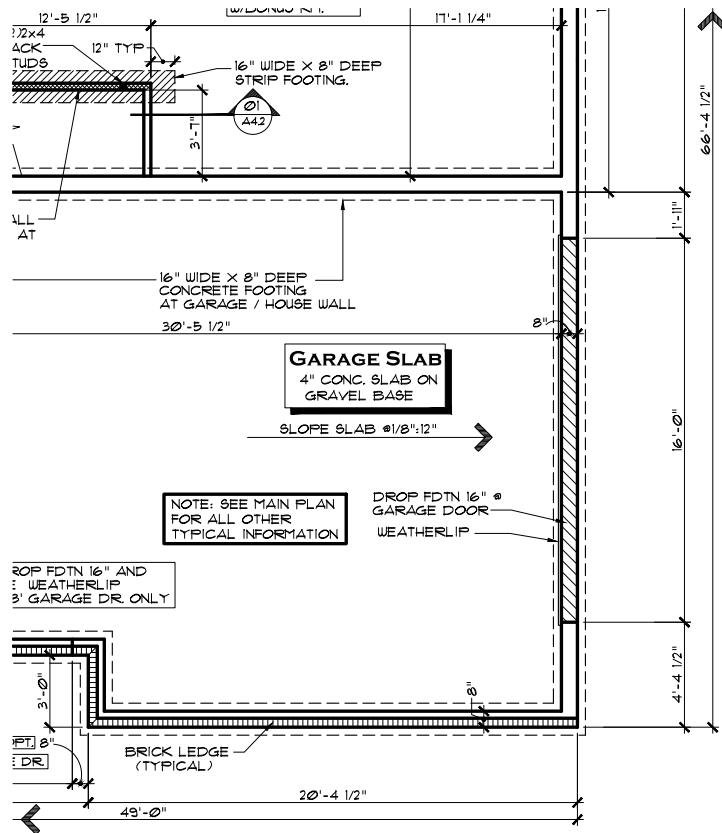

PARTIAL FOUNDATION A

OPT. SIDE-LOAD GARAGE
STANDARD BRICK FRONT SCALE: 1/8" = 1'-0"

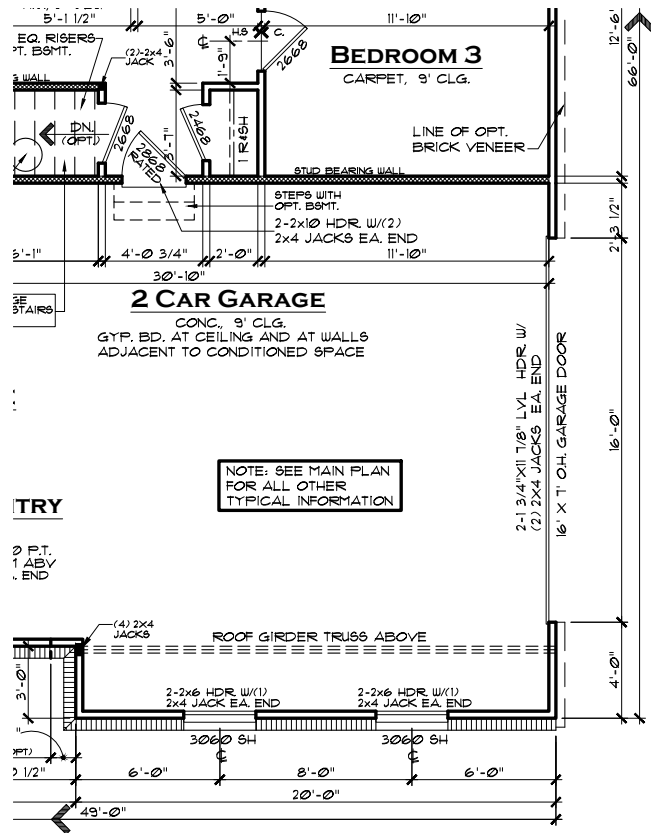

PARTIAL 1ST FLOOR A

OPT. SIDE-LOAD GARAGE SCALE: 1/8" = 1'-0"

INDIANAPOLIS DIVISION




REV. NO.	DATE	REMARKS
1	9/3/18	E/I ISSUE DATE
2		
3		
4		
5		

THESE PLANS AND THE DESIGNS
CONTAINED HEREIN ARE THE SOLE
PROPERTY OF LENNAR CORPORATION.
© 2018 LENNAR CORPORATION.
ALL RIGHTS RESERVED.
LENNAR CORPORATION EXPRESSLY
RESERVES ITS COPYRIGHT AND OTHER
PROPERTY RIGHTS IN THESE DESIGNS
AND DRAWINGS. UNAUTHORIZED
DUPLICATION OR DISTRIBUTION OF
THESE PLANS IS PROHIBITED.


LENNAR®		CORNERSTONE	
MODEL	SEABROOK A	DRAWN BY	COLLECTION
DRAWING TITLE	SIDE LOAD GARAGE		
OPTION DESCRIPTION	OPT. SIDE-LOAD GARAGE		

SHEET NO.
A2.2A

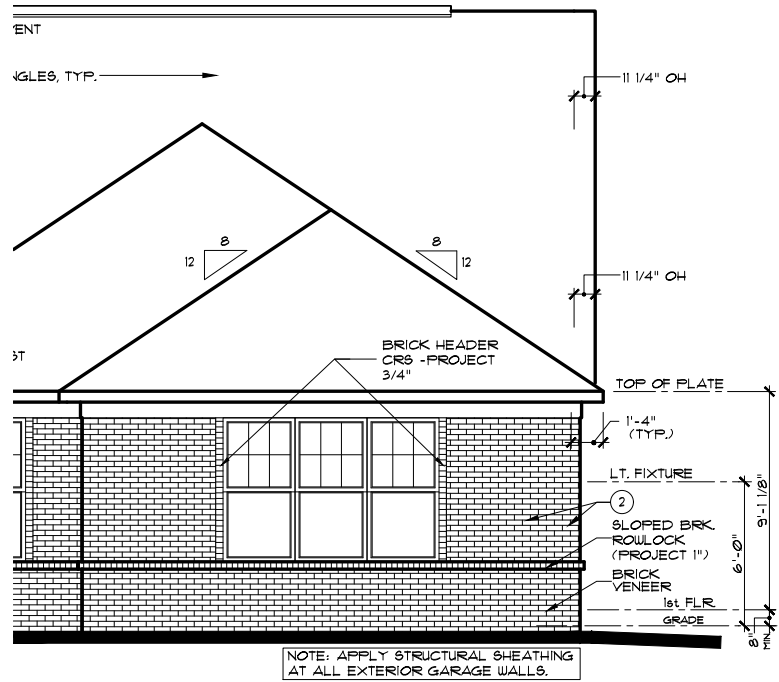


PARTIAL FRONT ELEV B

OPT. SIDE-LOAD GARAGE SCALE: 1/8" = 1'-0"

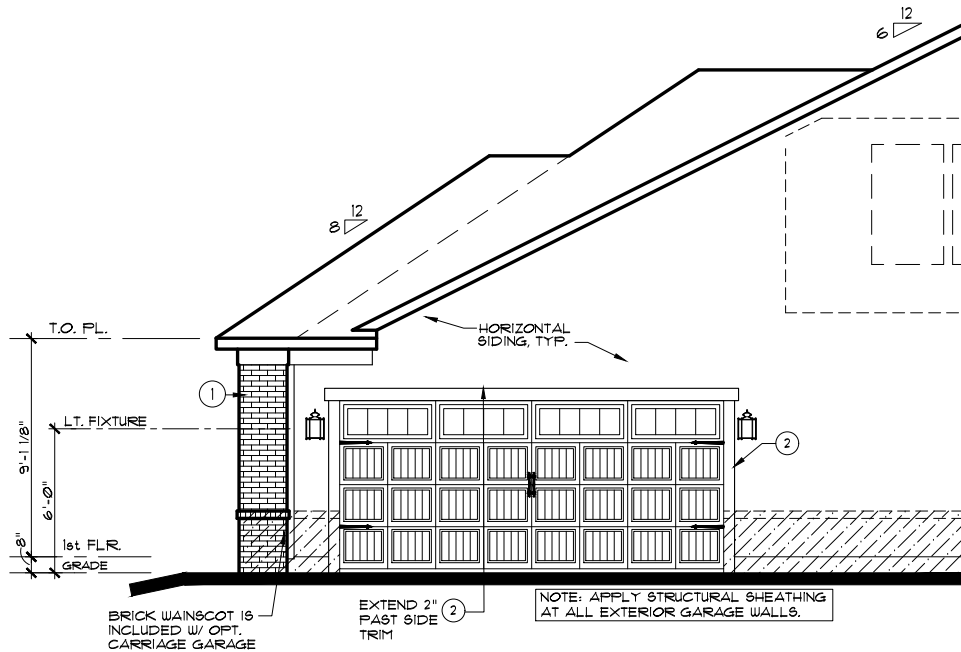

PARTIAL SIDE ELEV B

OPT. SIDE-LOAD GARAGE SCALE: 1/8" = 1'-0"
OPT. WAINSCOT BRICK WRAP

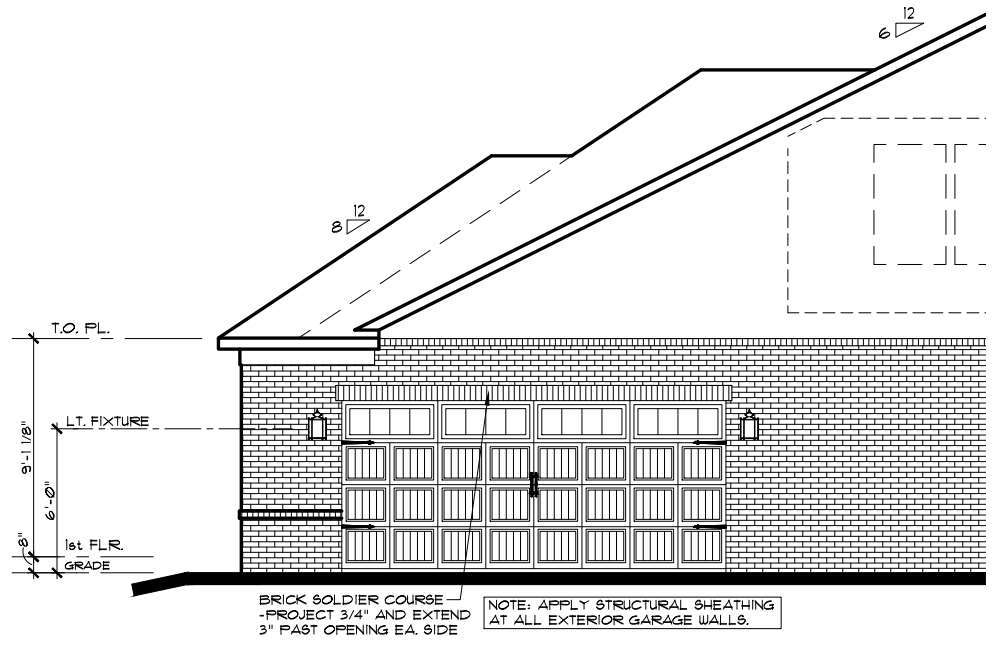

PARTIAL SIDE ELEV B

OPT. SIDE-LOAD GARAGE SCALE: 1/8" = 1'-0"
OPT. 1-STORY BRICK WRAP

EXTERIOR TRIM KEY	
1 1x4	3 1x8
2 1x6	4 1x10
V VINYL CORNER BOARD	
NOTE: EXTERIOR TRIM NOTATIONS INDICATE TRIM PIECE SIZE ONLY. ACTUAL TRIM MATERIAL / FINISH PER DIVISION SPECIFICATIONS.	


NOTE:

ALL ELEVATIONS DRAWN AS SLAB FOUNDATION CONDITION. BASEMENT FOUNDATION SIMILAR.

NOTE:


STEEL LINTELS AND MASONRY CONSTRUCTION ABOVE GARAGE DOORS SHALL COMPLY WITH THE 2020 INDIANA RESIDENTIAL CODE, SECTION R 103.8.3.

NOTE: OPTIONAL 8'X7' GARAGE DOOR IS NOT AVAILABLE IN CONJUNCTION WITH THIS OPT.

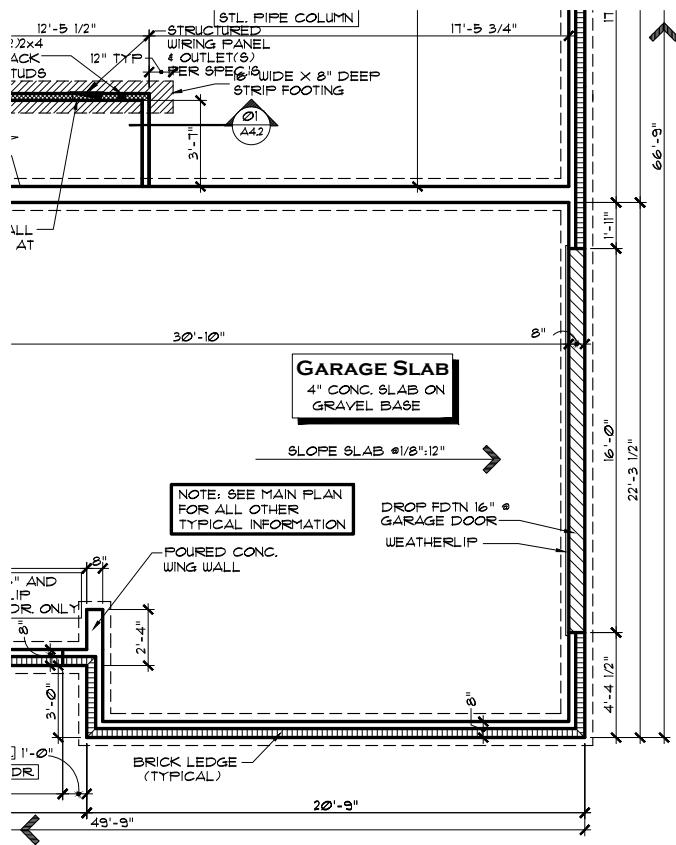


PARTIAL FOUNDATION B

OPT. SIDE-LOAD GARAGE SCALE: 1/8" = 1'-0"
OPT. WAINSCOT BRICK WRAP

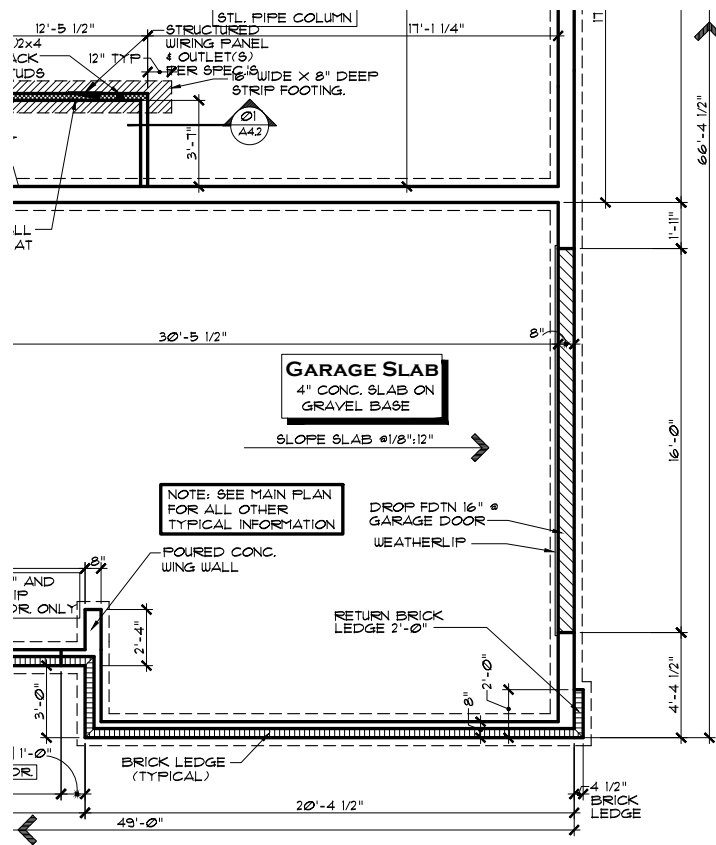

PARTIAL FOUNDATION B

OPT. SIDE-LOAD GARAGE SCALE: 1/8" = 1'-0"
STANDARD BRICK FRONT

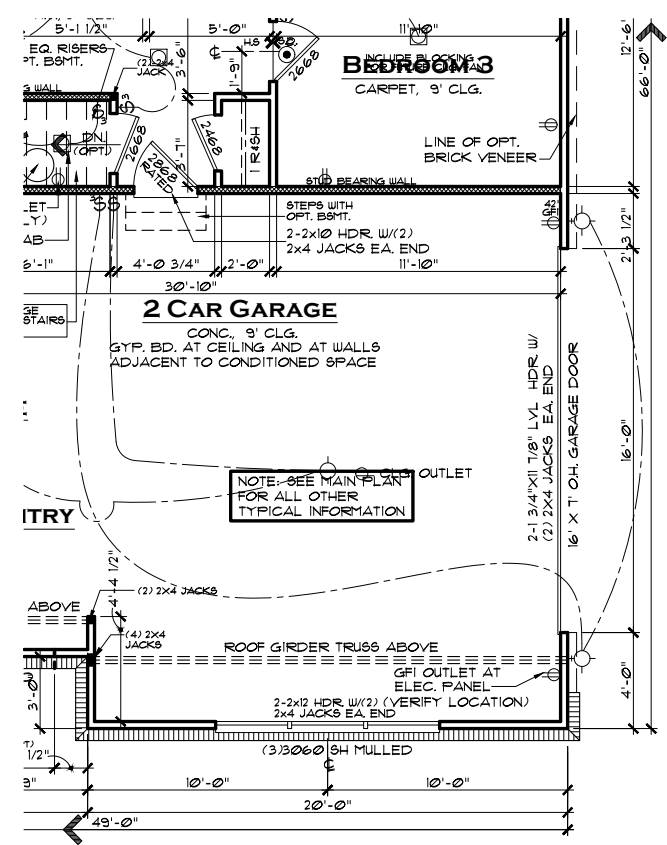

PARTIAL 1ST FLOOR B

OPT. SIDE-LOAD GARAGE SCALE: 1/8" = 1'-0"

INDIANAPOLIS DIVISION



EVERYTHING'S INCLUDED®

REV. NO.	DATE	REMARKS
1	9/3/18	E/I ISSUE DATE
2	9/30/22	STRIP FOOTING CHANGED TO WING WALL
3		
4		
5		


THESE PLANS AND THE DESIGNS CONTAINED HEREIN ARE THE SOLE PROPERTY OF LENNAR CORPORATION. © 2018 LENNAR CORPORATION. ALL RIGHTS RESERVED.

LENNAR CORPORATION EXPRESSLY RESERVES ITS COPYRIGHT AND OTHER PROPERTY RIGHTS IN THESE DESIGNS AND DRAWINGS. UNAUTHORIZED DUPLICATION OR DISTRIBUTION OF THESE PLANS IS PROHIBITED.

MODEL	SET NO.	DRAWN BY	COLLECTION	CORNERSTONE
SEABROOK B	8324B0			
DRAWING TITLE				
SIDE LOAD GARAGE				
OPTION DESCRIPTION				
OPT. SIDE-LOAD GARAGE				


SHEET NO.

A2.2B

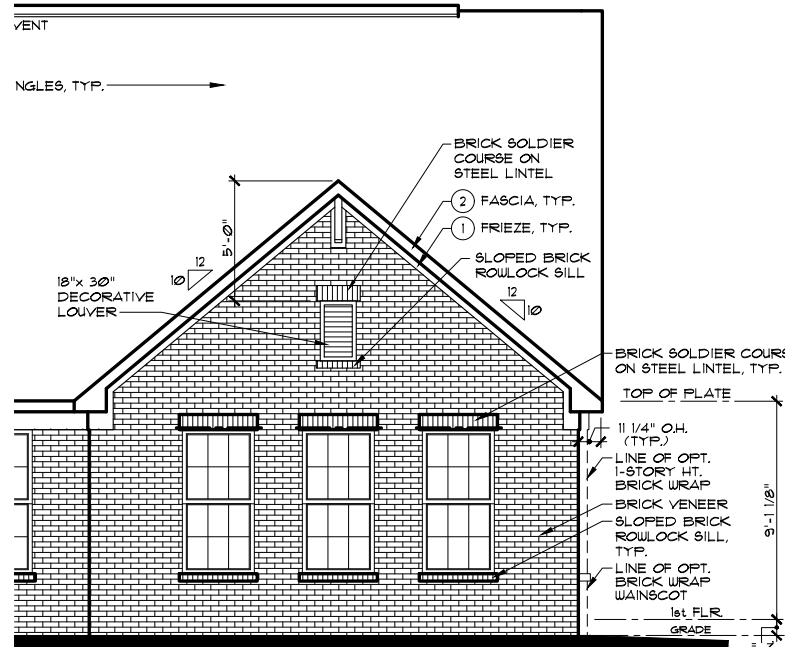

PARTIAL FRONT ELEV C


OPT. SIDE-LOAD GARAGE SCALE: 1/8" = 1'-0"

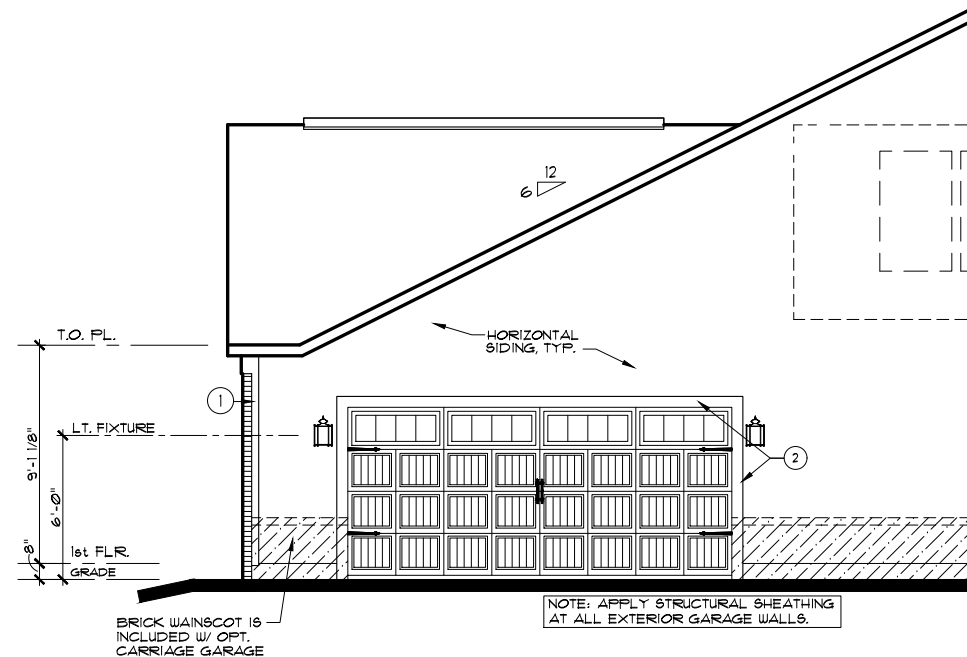

PARTIAL SIDE ELEV C

OPT. SIDE-LOAD GARAGE SCALE: 1/8" = 1'-0"

OPT. WAINSCOT BRICK WRAP

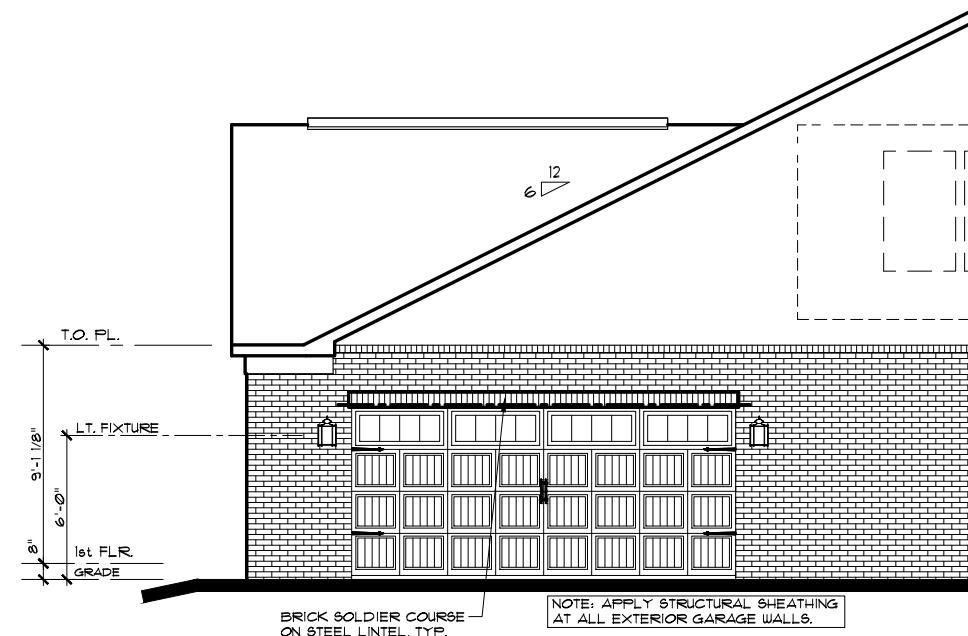

PARTIAL SIDE ELEV C

OPT. SIDE-LOAD GARAGE SCALE: 1/8" = 1'-0"

EXTERIOR TRIM KEY	
1 1 x 4	3 1 x 8
2 1 x 6	4 1 x 10
✓ VINYL CORNER BOARD	
NOTE: EXTERIOR TRIM NOTATIONS INDICATE TRIM PIECE SIZE ONLY. ACTUAL TRIM MATERIAL / FINISH PER DIVISION SPECIFICATIONS.	


NOTE:

ALL ELEVATIONS DRAWN AS SLAB FOUNDATION
CONDITION. BASEMENT FOUNDATION SIMILAR.

NOTE:


STEEL LINTELS AND MASONRY CONSTRUCTION
ABOVE GARAGE DOORS SHALL COMPLY WITH
THE 2020 INDIANA RESIDENTIAL CODE,
SECTION R 703.8.3

**NOTE: OPTIONAL 8'X7'
GARAGE DOOR IS NOT
AVAILABLE IN CONJUNCTION
WITH THIS OPT.**

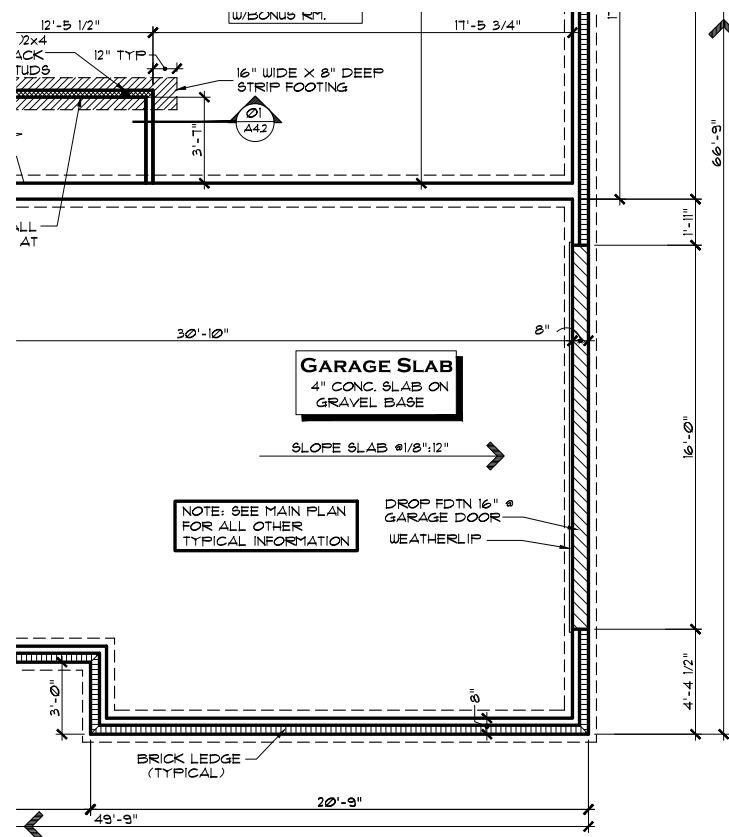


PARTIAL FOUNDATION C

OPT. SIDE-LOAD GARAGE SCALE: 1/8" = 1'-0"
OPT. WAINSCOT BRICK WRAP

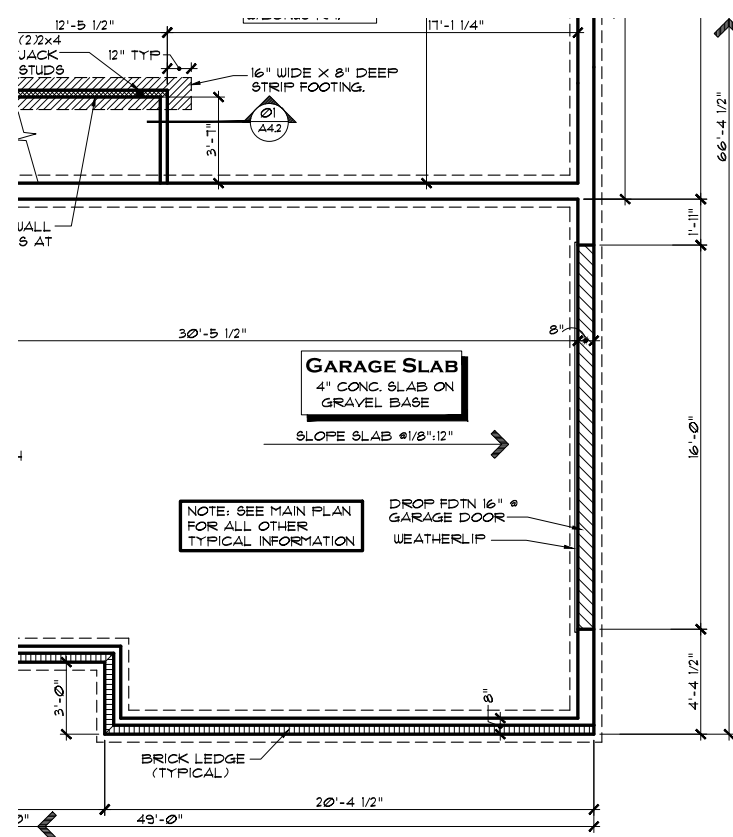

PARTIAL FOUNDATION C

**OPT. SIDE-LOAD GARAGE
STANDARD BRICK FRONT** SCALE: 1/8" = 1'-0"

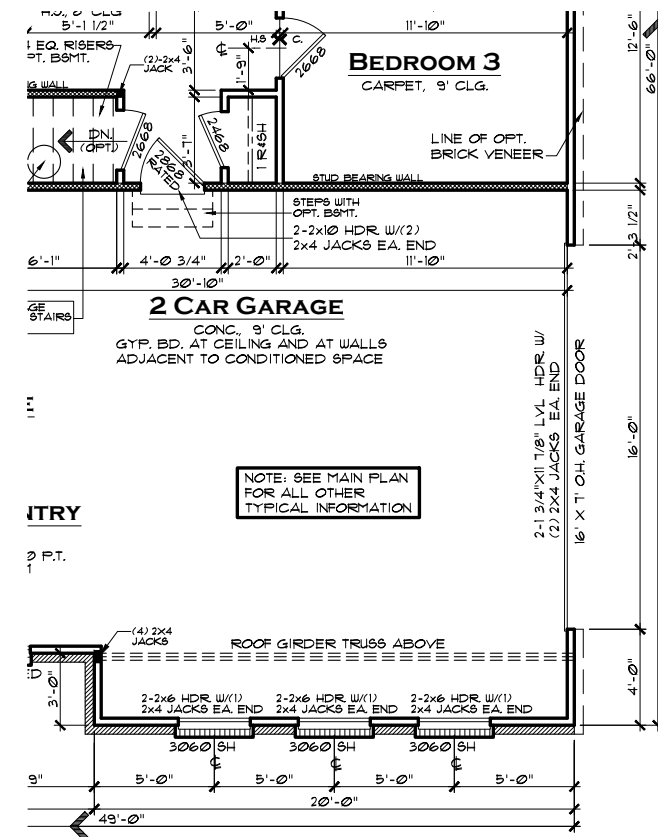

PARTIAL 1ST FLOOR C

OPT. SIDE-LOAD GARAGE SCALE: 1/8" = 1'-0"



EVERYTHING'S INCLUDED*

REV.NO.	DATE	REMARKS
1	9/3/18	E/I ISSUE DATE
2	9/1/20	2020 REVISIONS
3		
4		
5		

THESE PLANS AND THE DESIGNS
CONTAINED HEREIN ARE THE SOLE
PROPERTY OF LENNAR CORPORATION
© 2018 LENNAR CORPORATION,
ALL RIGHTS RESERVED

LENNAR CORPORATION EXPRESSLY
RESERVES ITS COPYRIGHT AND OTHER
PROPERTY RIGHTS IN THESE DESIGNS
AND DRAWINGS. UNAUTHORIZED
DUPLICATION OR DISTRIBUTION OF
THESE PLANS IS PROHIBITED.

LENNAR®

SET NO.




MODEL SEABROOK C

DRAWING TITLE
SIDE LOAD GARAGE

OPTION	DESCRIPTION
OPT. SIDE-LOAD GARAGE	

SHEET NO.

A2.2C

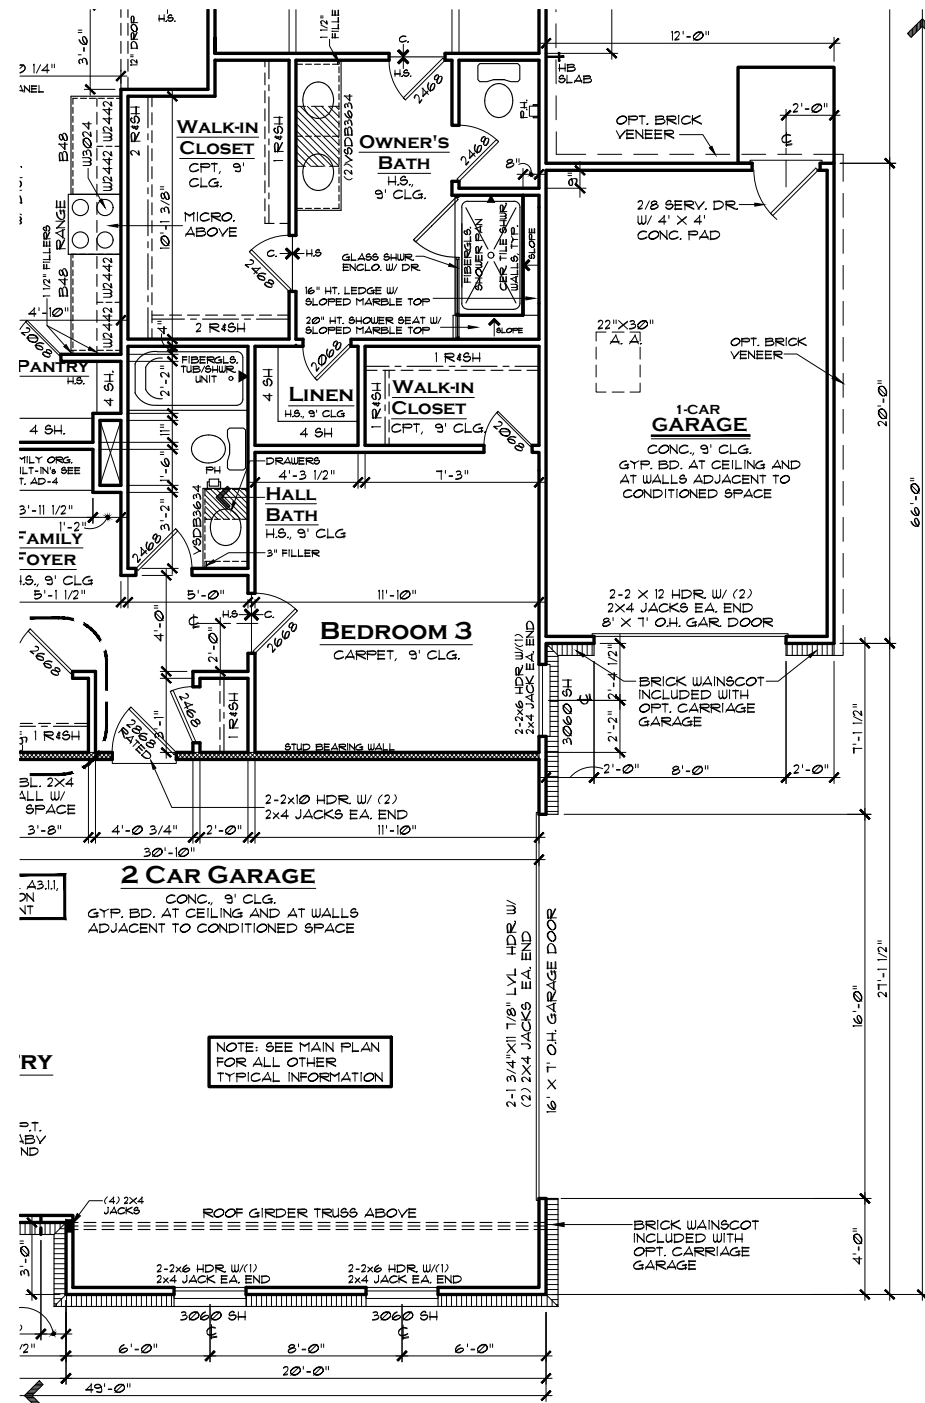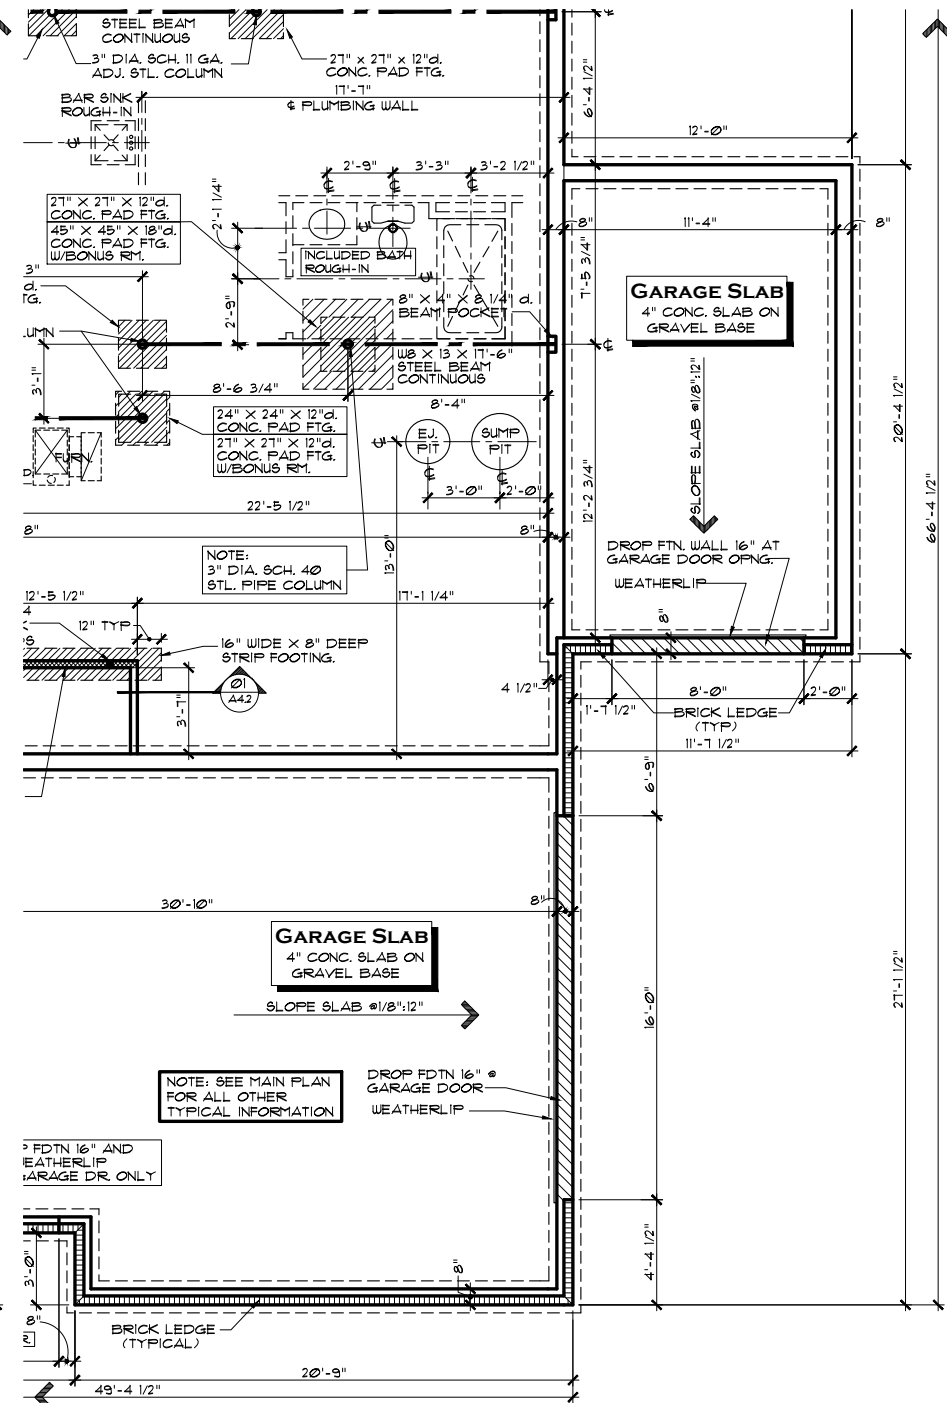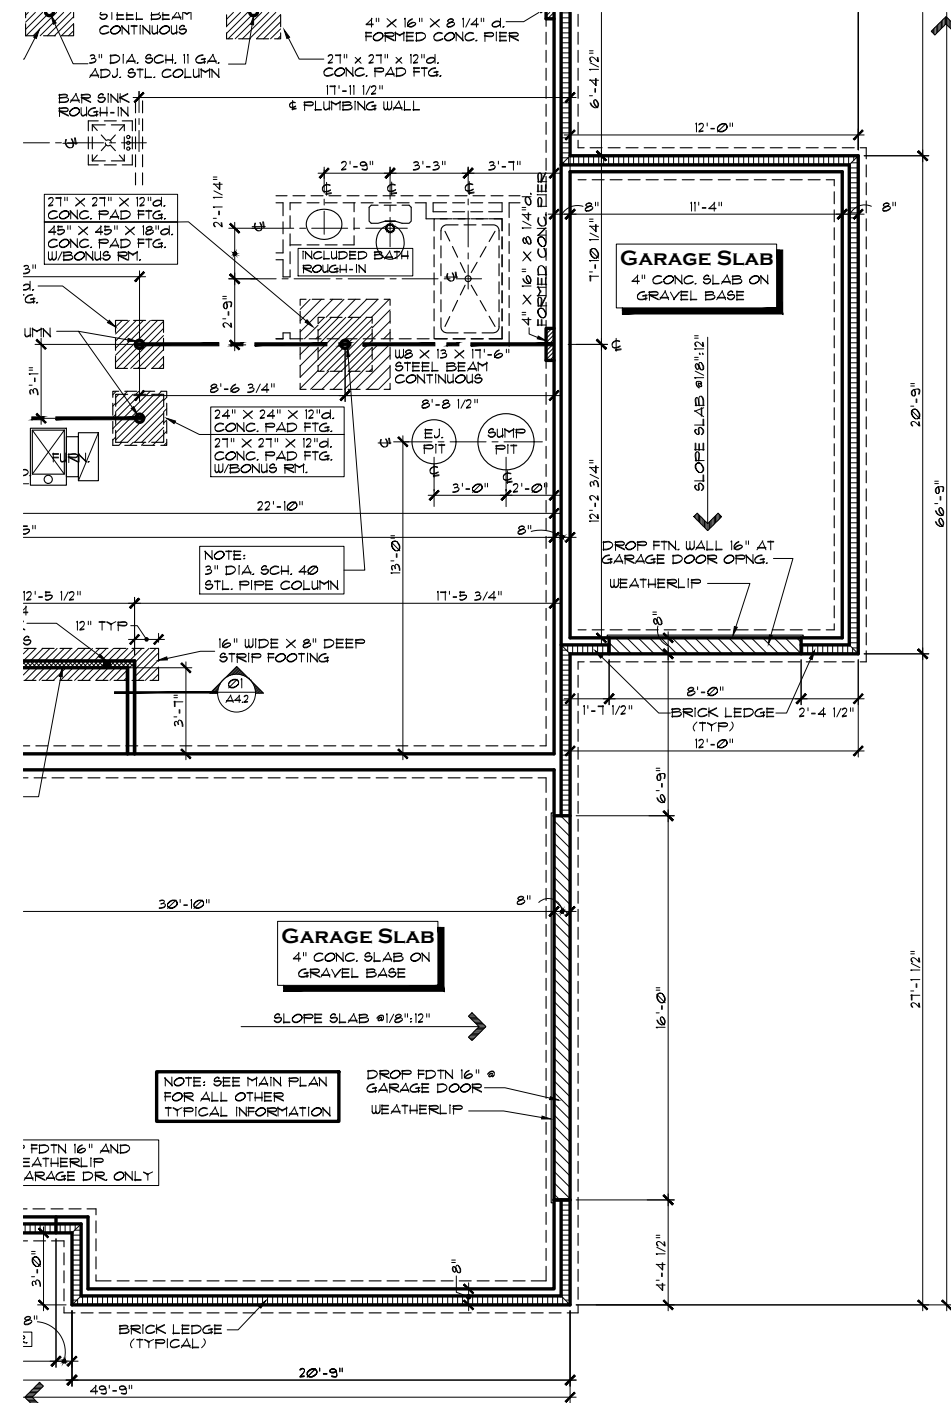

INDIANAPOLIS DIVISION



EVERYTHING'S INCLUDED®


REMARKS					
DATE	9/3/18	E/I	ISSUE DATE		
REV. NO.	1	2	3	4	5

THESE PLANS AND THE DESIGNS CONTAINED HEREIN ARE THE SOLE PROPERTY OF LENNAR CORPORATION. © 2018 LENNAR CORPORATION, ALL RIGHTS RESERVED. LENNAR CORPORATION EXPRESSLY RESERVES ITS COPYRIGHT AND OTHER PROPERTY RIGHTS IN THESE DESIGNS AND DRAWINGS. UNAUTHORIZED DUPLICATION OR DISTRIBUTION OF THESE PLANS IS PROHIBITED.


LENNAR®	
MODEL	SEABROOK A
	SET NO.
	8324A0
DRAWING TITLE	PARTIAL FNDTN / 1ST FLR
	DRAWN BY
OPTION DESCRIPTION	COLLECTION
OPT. SIDE-LOAD / CARRIAGE GARAGE	CORNERSTONE

SHEET NO.

A2.3A

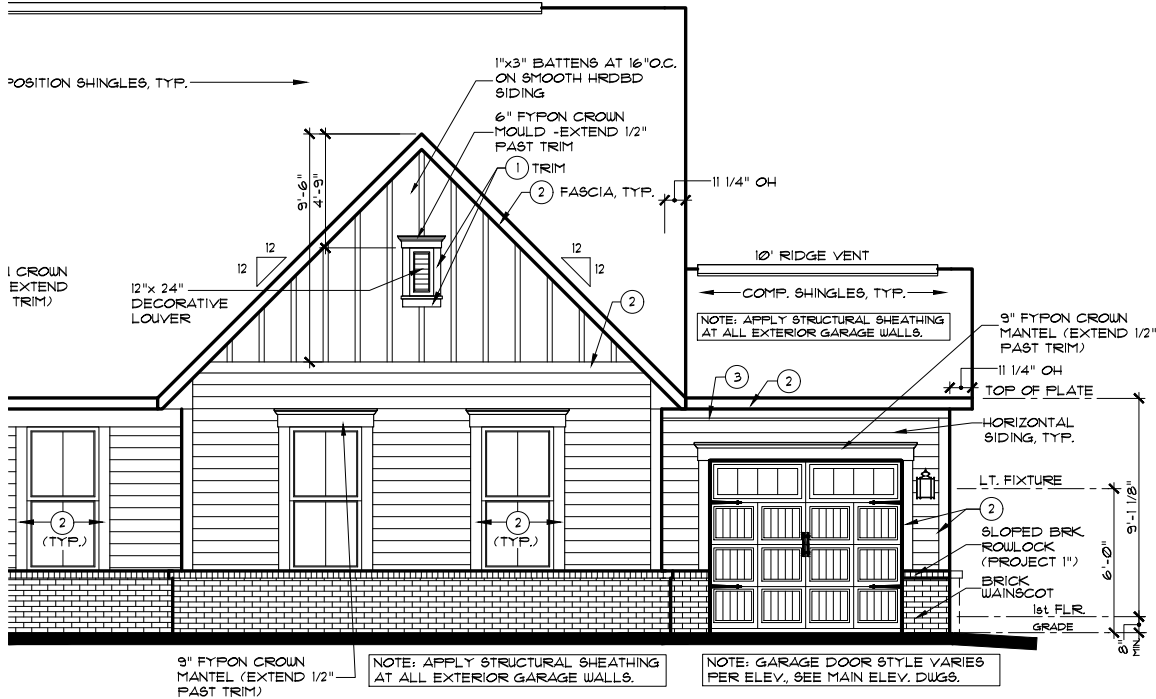

PARTIAL FRONT ELEV A SCALE: 1/8" = 1'-0"
OPT. SIDE-LOAD / CARRIAGE GARAGE

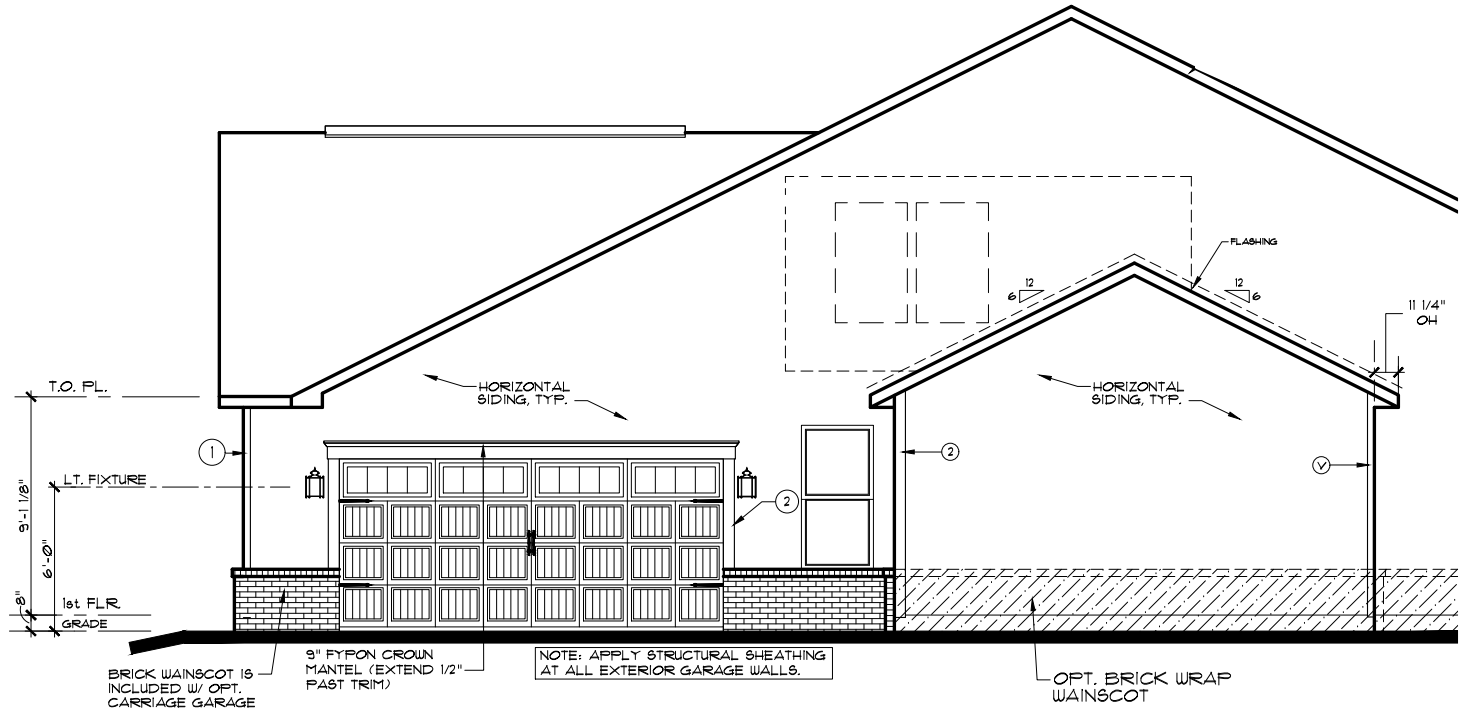

PARTIAL SIDE ELEV A SCALE: 1/8" = 1'-0"
OPT. SIDE-LOAD / CARRIAGE GARAGE

EXTERIOR TRIM KEY	
1 1 x 4	3 1 x 8
2 1 x 6	4 1 x 10
Y VINYL CORNER BOARD	
NOTE: EXTERIOR TRIM NOTATIONS INDICATE TRIM PIECE SIZE ONLY. ACTUAL TRIM MATERIAL / FINISH PER DIVISION SPECIFICATIONS.	

NOTE:
ALL ELEVATIONS DRAWN AS SLAB FOUNDATION CONDITION. BASEMENT FOUNDATION SIMILAR.

NOTE: OPTIONAL 8'X7' GARAGE DOOR IS NOT AVAILABLE IN CONJUNCTION WITH THIS OPT.

INDIANAPOLIS DIVISION




REV. NO.	DATE	REMARKS
1	9/3/18	E/I ISSUE DATE
2		
3		
4		
5		


THESE PLANS AND THE DESIGNS CONTAINED HEREIN ARE THE SOLE PROPERTY OF LENNAR CORPORATION. © 2018 LENNAR CORPORATION. ALL RIGHTS RESERVED. LENNAR CORPORATION EXPRESSLY RESERVES ITS COPYRIGHT AND OTHER PROPERTY RIGHTS IN THESE DESIGNS AND DRAWINGS. UNAUTHORIZED DUPLICATION OR DISTRIBUTION OF THESE PLANS IS PROHIBITED.

MODEL	SHEET NO.	DRAWING TITLE	OPTION DESCRIPTION	COLLECTION	CORNERSTONE
SEABROOK A	8324A0	PARTIAL ELEVATIONS	OPT. SIDE-LOAD / CARRIAGE GARAGE		


SHEET NO.
A2.4A

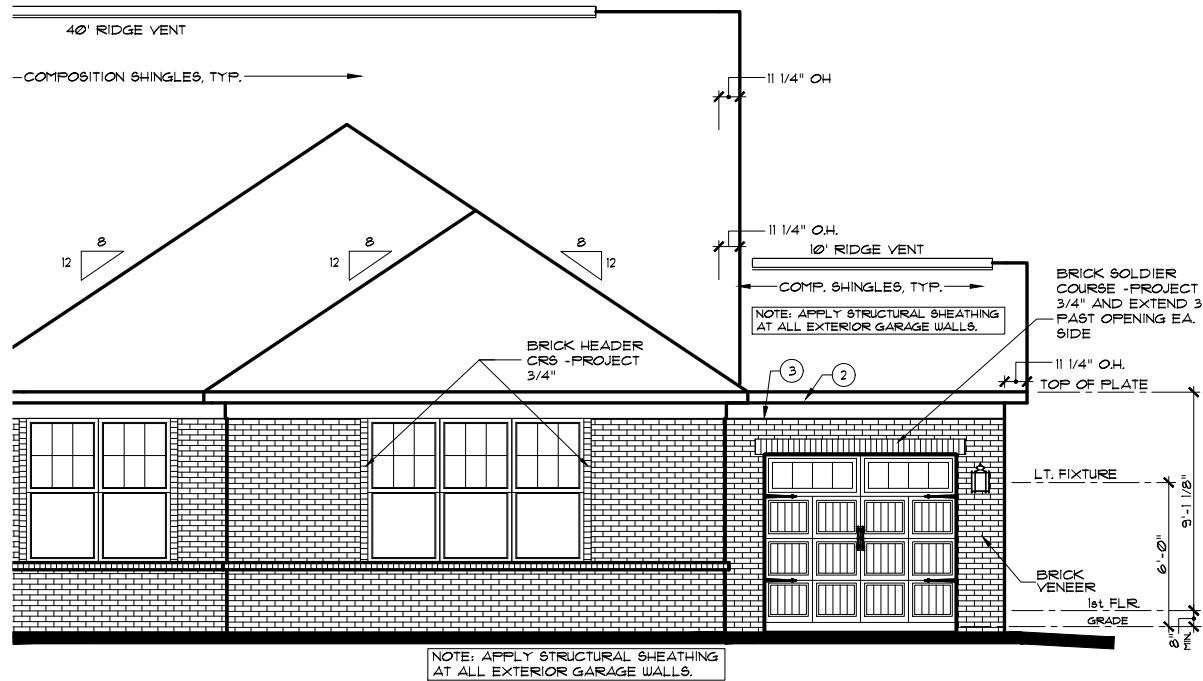


PARTIAL FRONT ELEV B SCALE: 1/8" = 1'-0"
OPT. SIDE-LOAD / CARRIAGE GARAGE
OPT. 1-STORY BRICK WRAP

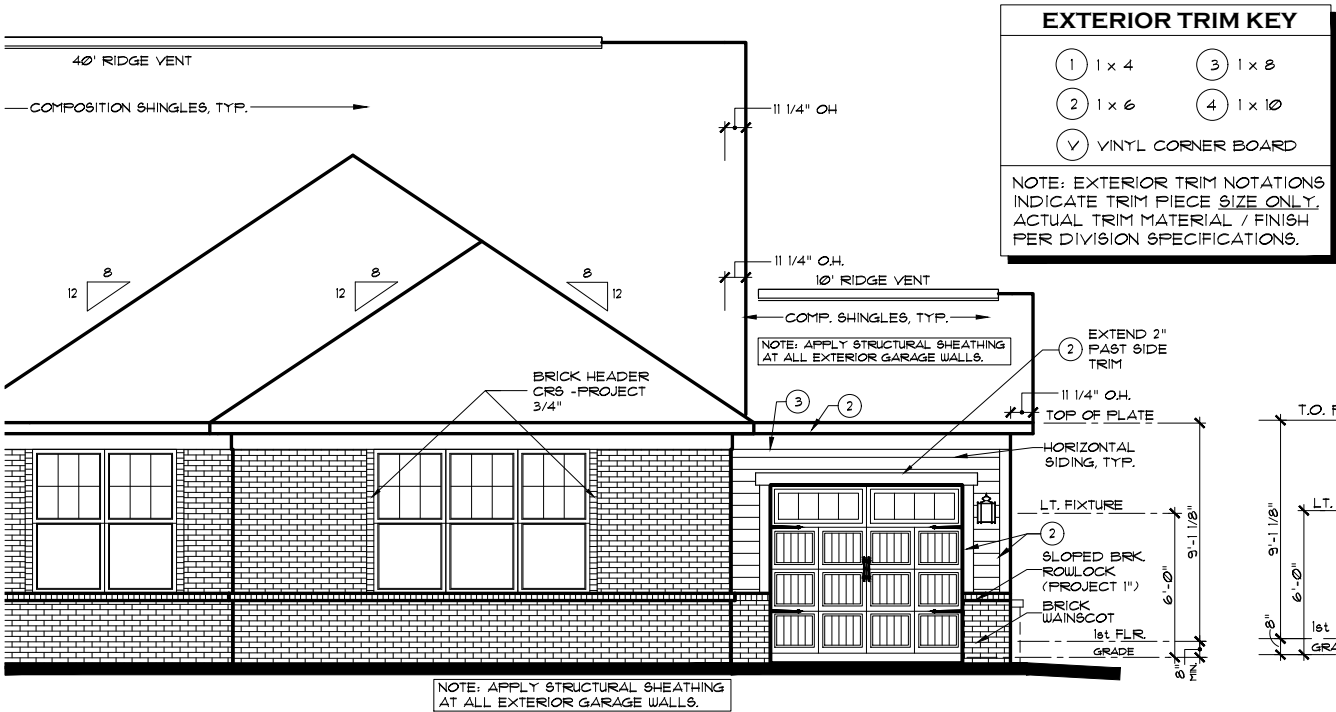

PARTIAL FRONT ELEV B SCALE: 1/8" = 1'-0"
OPT. SIDE-LOAD / CARRIAGE GARAGE

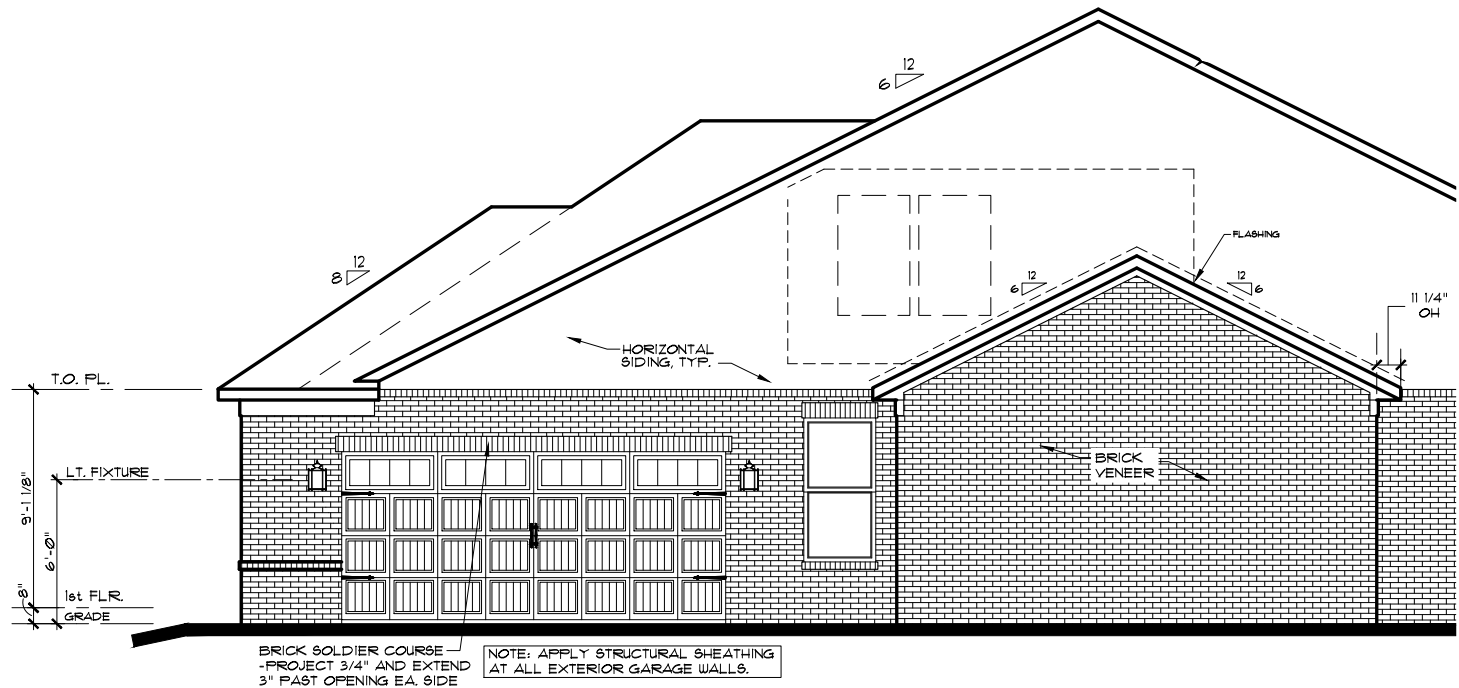

PARTIAL SIDE ELEV B SCALE: 1/8" = 1'-0"
OPT. SIDE-LOAD / CARRIAGE GARAGE
OPT. 1-STORY BRICK WRAP

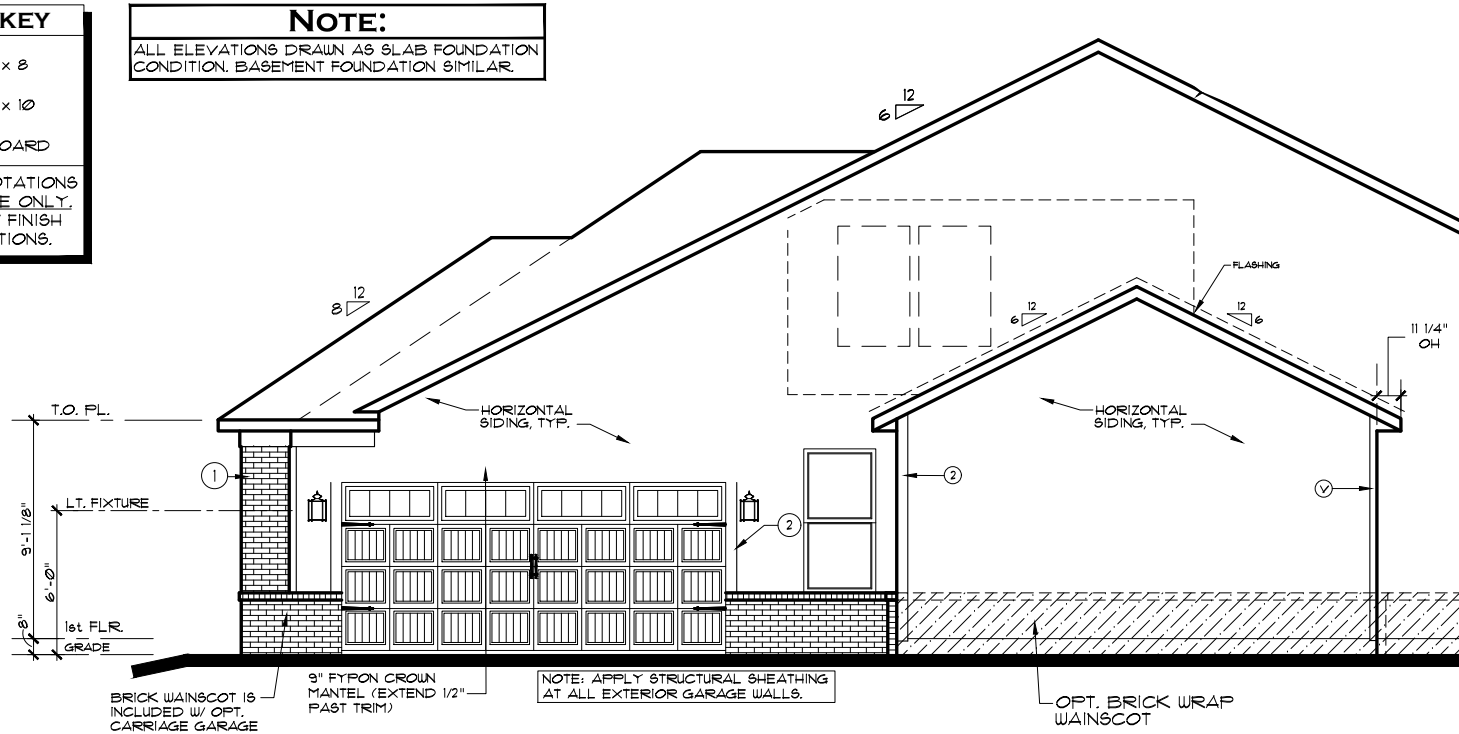

PARTIAL SIDE ELEV B SCALE: 1/8" = 1'-0"
OPT. SIDE-LOAD / CARRIAGE GARAGE

INDIANAPOLIS DIVISION




REV. NO.	DATE	REMARKS
1	9/3/18	E/I ISSUE DATE
2		
3		
4		
5		

THESE PLANS AND THE DESIGNS CONTAINED HEREIN ARE THE SOLE PROPERTY OF LENNAR CORPORATION
© 2018 LENNAR CORPORATION, ALL RIGHTS RESERVED
LENNAR CORPORATION EXPRESSLY RESERVES ITS COPYRIGHT AND OTHER PROPERTY RIGHTS IN THESE DESIGNS AND DRAWINGS. UNAUTHORIZED DUPLICATION OR DISTRIBUTION OF THESE PLANS IS PROHIBITED.

MODEL	SFT. NO.	DRAWN BY	COLLECTION	CORNERSTONE
SEABROOK B	8324B0			
DRAWING TITLE	PARTIAL ELEVATIONS			
OPTION DESCRIPTION	OPT. SIDE-LOAD / CARRIAGE GARAGE			


SHEET NO.
A2.4B

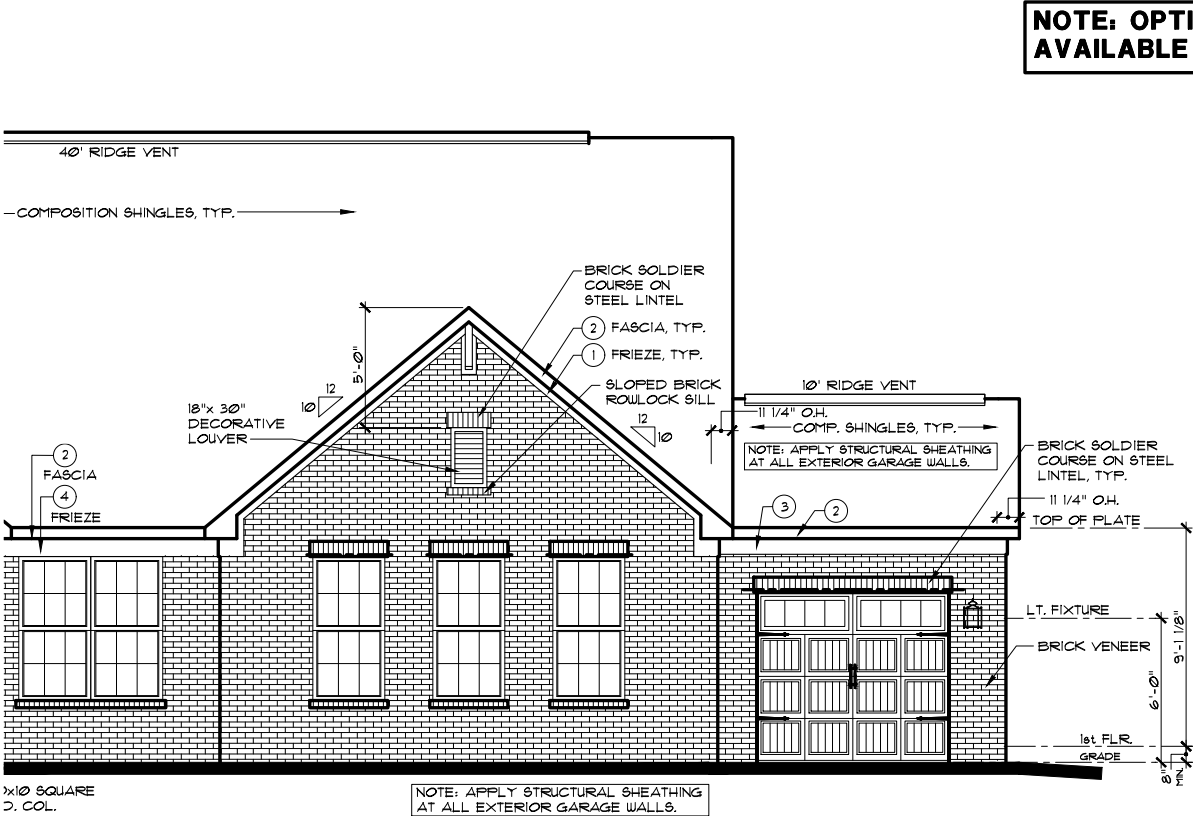

PARTIAL FRONT ELEV C SCALE: 1/8" = 1'-0"

OPT. SIDE-LOAD / CARRIAGE GARAGE


OPT. 1-STORY BRICK WRAP

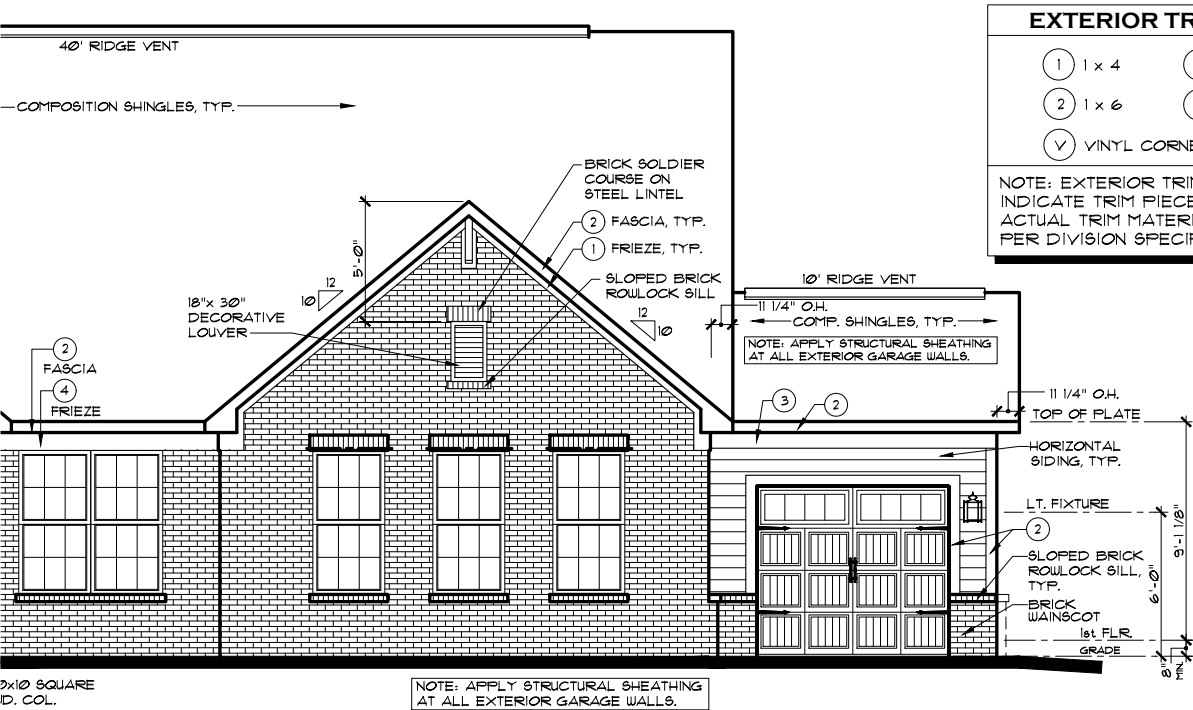

PARTIAL FRONT ELEV C SCALE: 1/8" = 1'-0"

OPT. SIDE-LOAD / CARRIAGE GARAGE


EXTERIOR TRIM KEY			
1	1 x 4	3	1 x 8
2	1 x 6	4	1 x 10
V	VINYL CORNER BOARD		
NOTE: EXTERIOR TRIM NOTATIONS INDICATE TRIM PIECE SIZE ONLY. ACTUAL TRIM MATERIAL / FINISH PER DIVISION SPECIFICATIONS.			

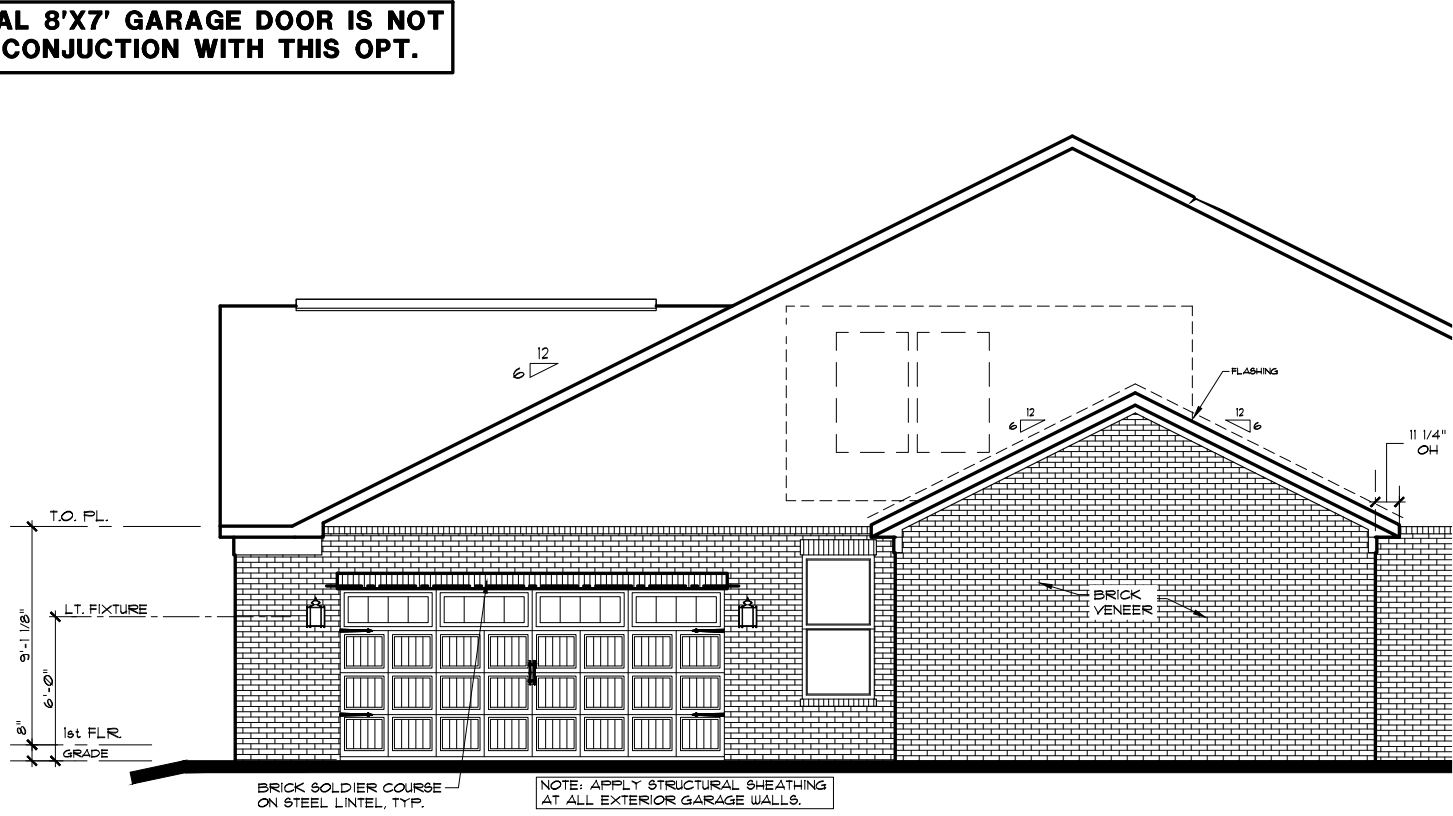

PARTIAL SIDE ELEV C SCALE: 1/8" = 1'-0"

OPT. SIDE-LOAD / CARRIAGE GARAGE

OPT. 1-STORY BRICK WRAP

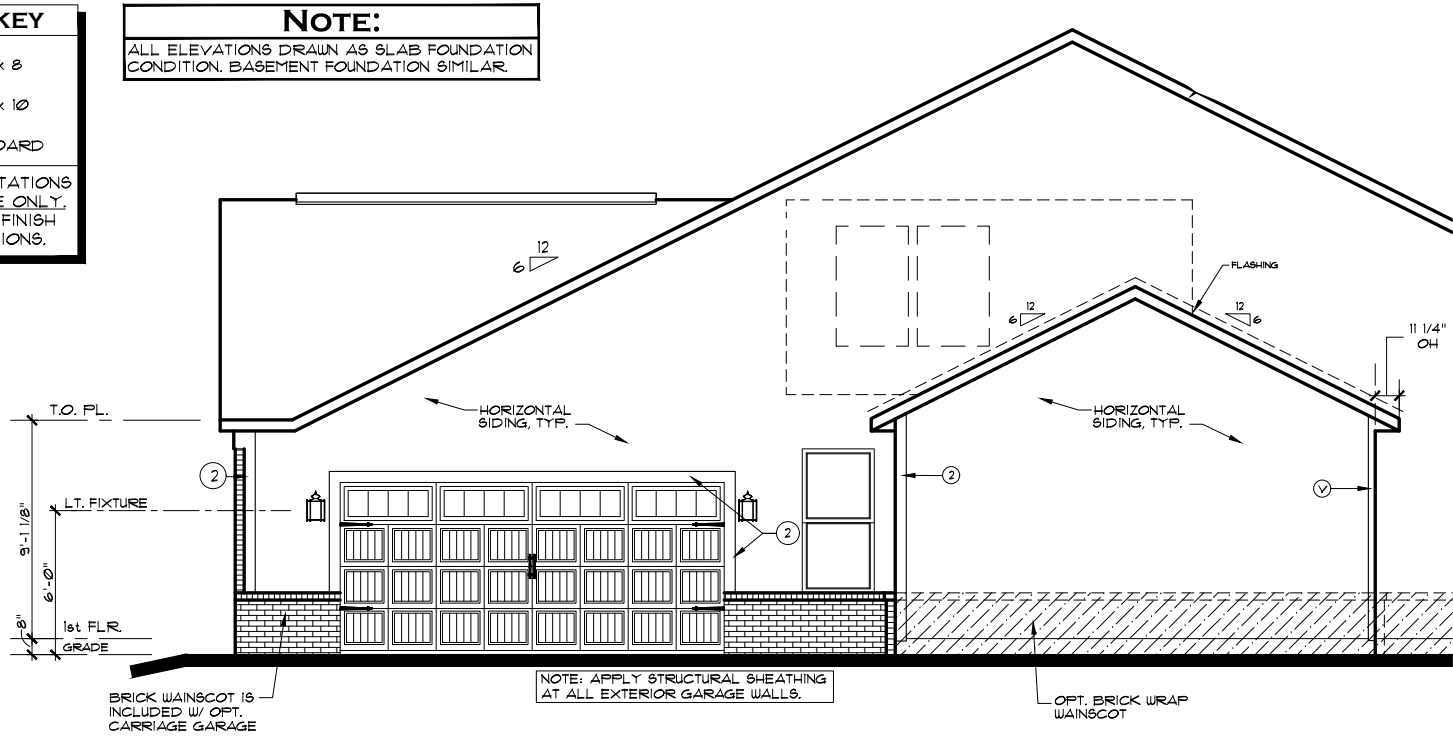

PARTIAL SIDE ELEV C SCALE: 1/8" = 1'-0"

OPT. SIDE-LOAD / CARRIAGE GARAGE

INDIANAPOLIS DIVISION




REMARKS	DATE	REV. NO.
	9/3/18	1
	9/1/20	2
		3
		4
		5

THESE PLANS AND THE DESIGNS CONTAINED HEREIN ARE THE SOLE PROPERTY OF LENNAR CORPORATION. © 2018 LENNAR CORPORATION. ALL RIGHTS RESERVED. LENNAR CORPORATION EXPRESSLY RESERVES ITS COPYRIGHT AND OTHER PROPERTY RIGHTS IN THESE DESIGNS AND DRAWINGS. UNAUTHORIZED DUPLICATION OR DISTRIBUTION OF THESE PLANS IS PROHIBITED.

MODEL	SFT. NO.	DRAWING TITLE	OPTION DESCRIPTION
SEABROOK C	8324C0	PARTIAL ELEVATIONS	OPT. SIDE-LOAD / CARRIAGE GARAGE
		DRAWN BY	COLLECTION
			CORNERSTONE

SHEET NO. **A2.4C**

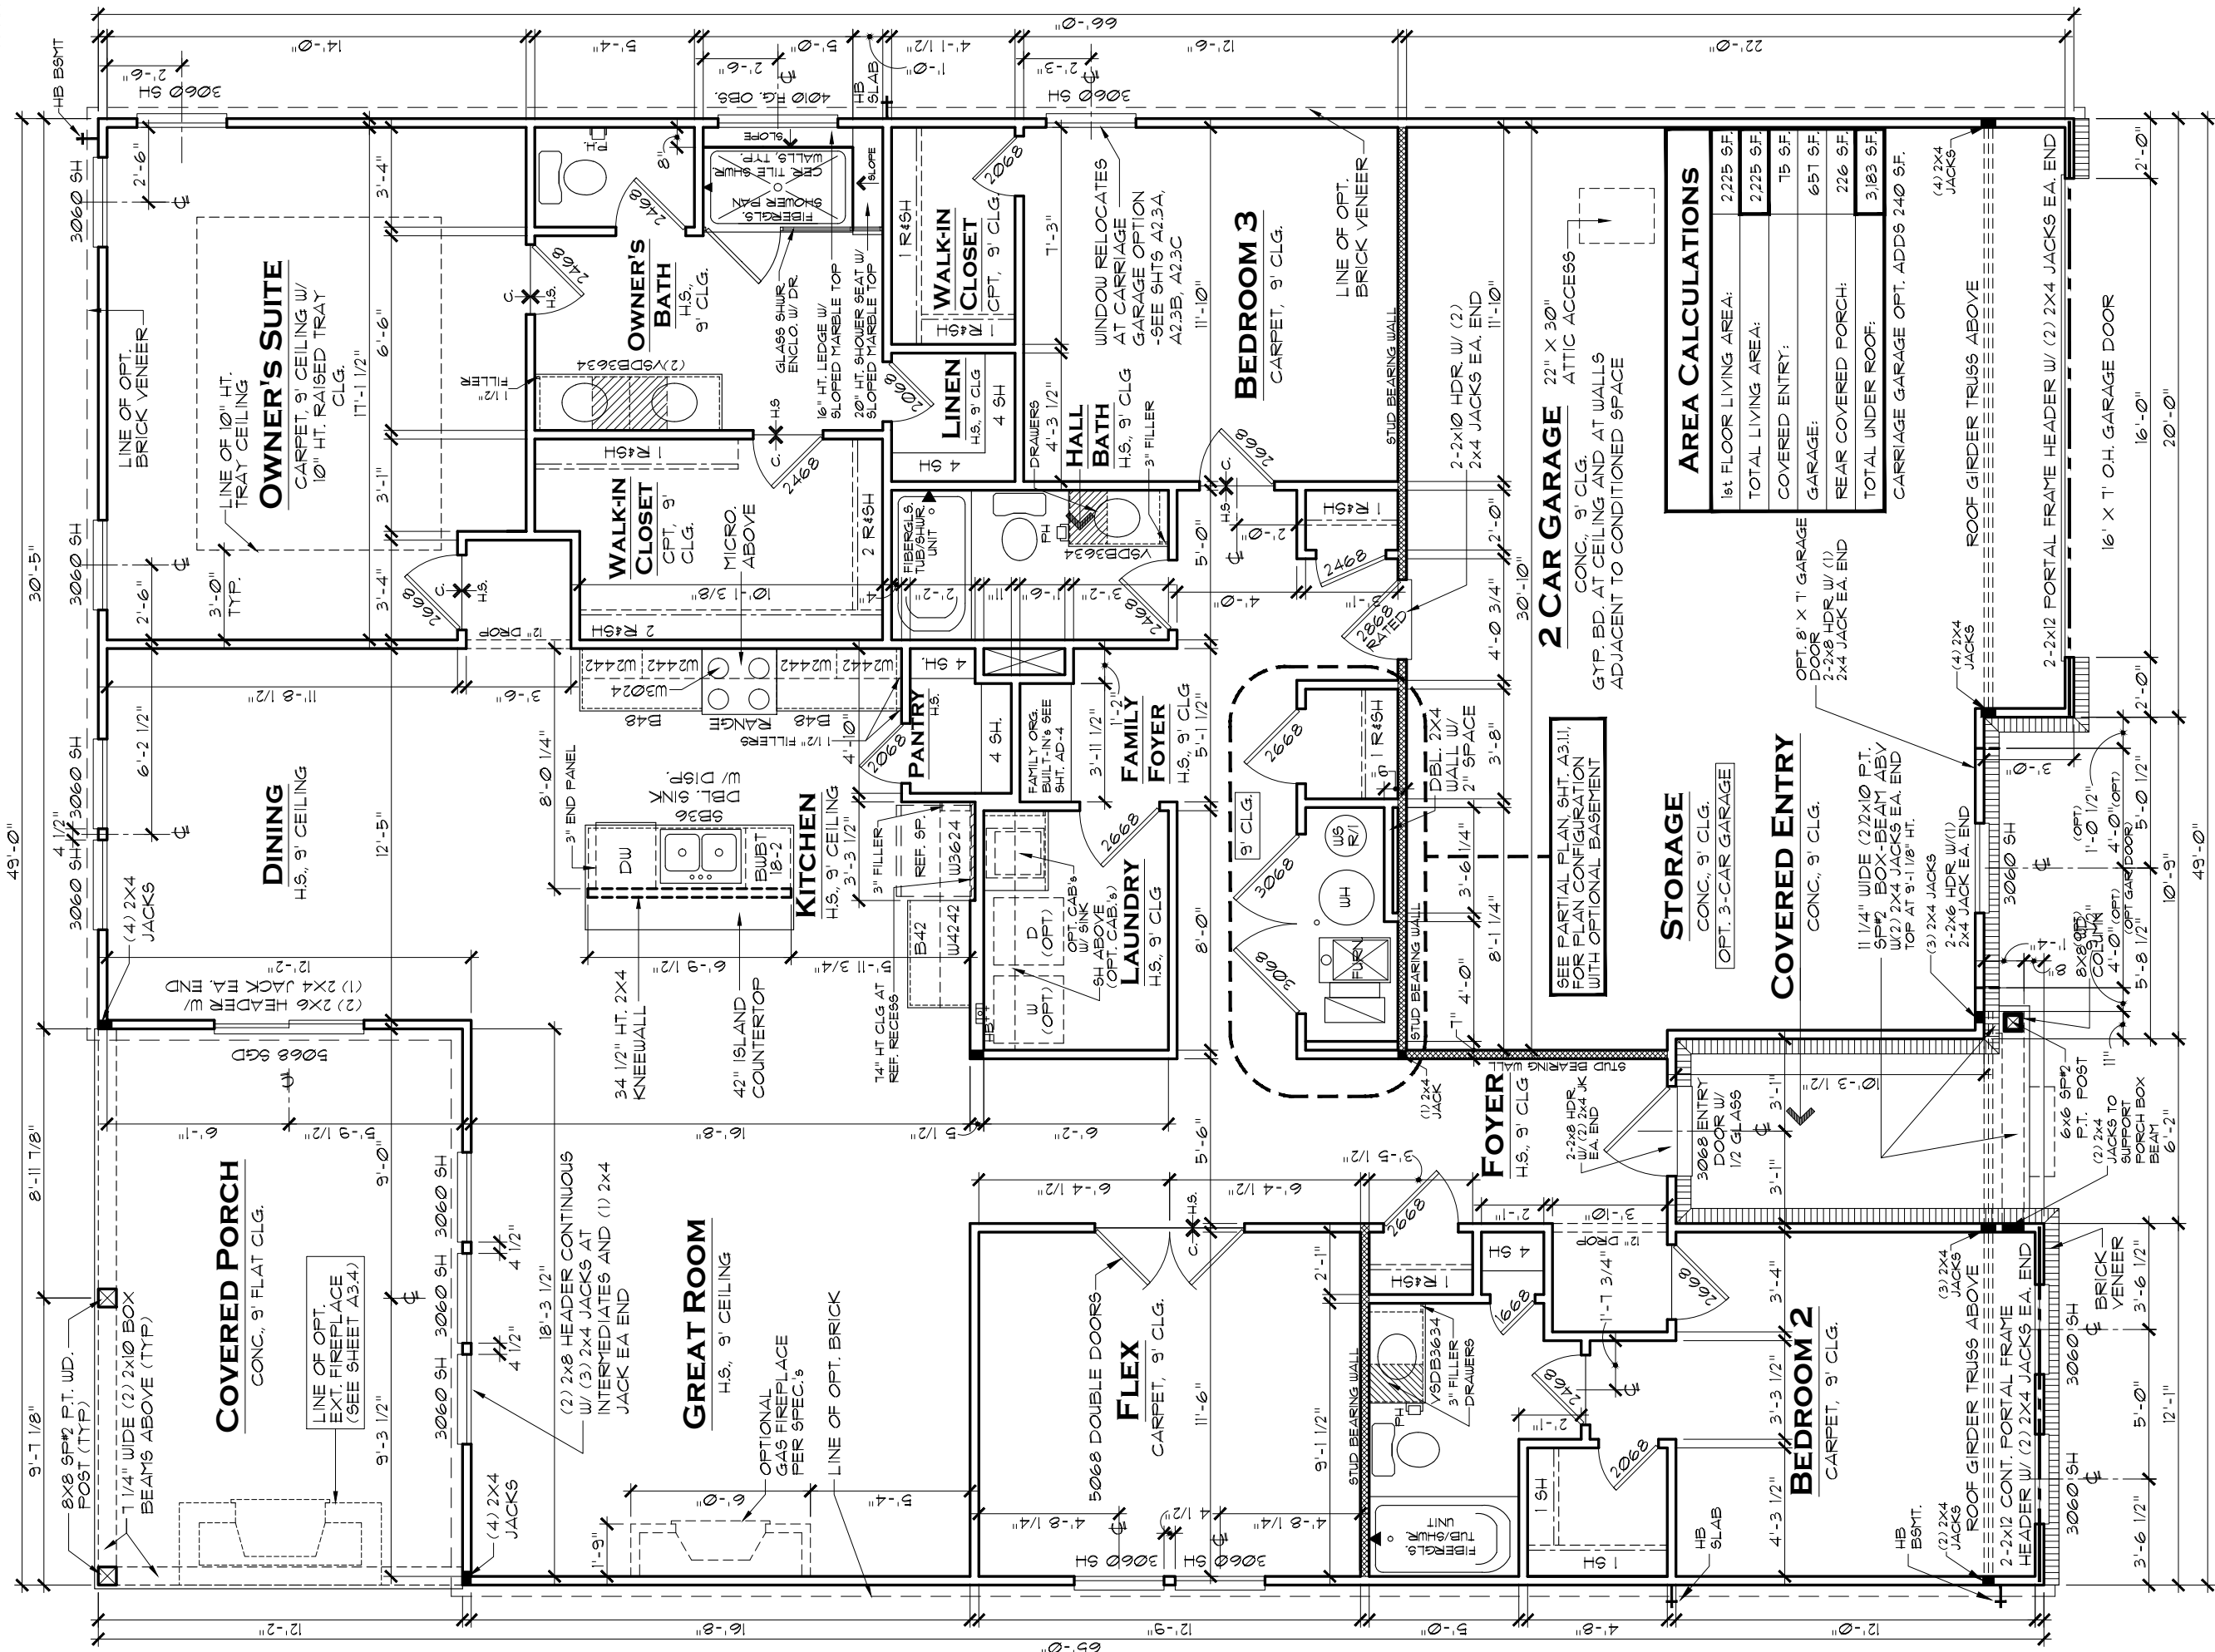

NOTE:
HATCHED WALL INDICATES
INTERIOR LD.-BRG. WALL
WITH STUDS @ 16" O.C. AND
DOUBLE TOP PLATE, TYP.

NOTE:
ALL LOAD-BEARING HEADERS TO BE
2-2x6 W/ 1/2" PLWD. FILLER, AND (2)
2X JACK STUDS EACH END, EXCEPT
AS NOTED

A3.1A

MODEL
SEABROOK A
DRAWING TITLE
1ST FLOOR PLAN
OPTION DESCRIPTION
**SLAB AND BASEMENT
BASE HOUSE - NO BONUS ROOM**

SET NO.
8324A0
DRAWN BY
COLLECTION
CORNERSTONE

THESE PLANS AND THE DESIGNS
CONTAINED HEREIN ARE THE SOLE
PROPERTY OF LENNAR CORPORATION.
© 2018 LENNAR CORPORATION,
ALL RIGHTS RESERVED
LENNAR CORPORATION EXPRESSLY
RESERVES ITS COPYRIGHT AND OTHER
PROPERTY RIGHTS IN THESE DESIGNS
AND DRAWINGS. UNAUTHORIZED
DUPLICATION OR DISTRIBUTION OF
THESE PLANS IS PROHIBITED.

REV. NO.	DATE	REMARKS
1	9/3/18	E/I ISSUE DATE
2	1/7/20	ADDED 5068 DOUBLE DOOR AT FLEX
3	9/1/20	2020 REVISIONS
4	7/13/22	ADDED DBL. 2X4 WALL TO HVAC CLOSET
5	8/8/22	UPDATED OPT. FIREPLACE LOCATION

FIRST FLOOR PLAN A

SLAB AND BASEMENT

BASE HOUSE
NO BONUS ROOM

SCALE: 3/16" = 1'-0"

INDIANAPOLIS DIVISION

AREA CALCULATIONS	
1st FLOOR LIVING AREA:	2,225 SF.
TOTAL LIVING AREA:	2,225 SF.
COVERED ENTRY:	75 SF.
GARAGE:	651 SF.
REAR COVERED PORCH:	226 SF.
TOTAL UNDER ROOF:	3,183 SF.
CARRIAGE GARAGE OPT. ADDS 240 SF.	

2 CAR GARAGE 22" X 30"
CONC., 9' CLG.
GYP. BD. AT CEILING AND AT WALLS
ADJACENT TO CONDITIONED SPACE

STORAGE
CONC., 9' CLG.
OPT. 3-CAR GARAGE

COVERED ENTRY
CONC., 9' CLG.

SEE PARTIAL PLAN SHT. A3.11,
FOR PLAN CONFIGURATION
WITH OPTIONAL BASEMENT

BEDROOM 3
CARPET, 9' CLG.

BEDROOM 2
CARPET, 9' CLG.

FLEX
CARPET, 9' CLG.


OWNER'S SUITE
CARPET, 9' CEILING W/
10" HT. RAISED TRAY
CLG.

GREAT ROOM
H.S., 9' CEILING

DINING
H.S., 9' CEILING

COVERED PORCH
CONC., 9' FLAT CLG.



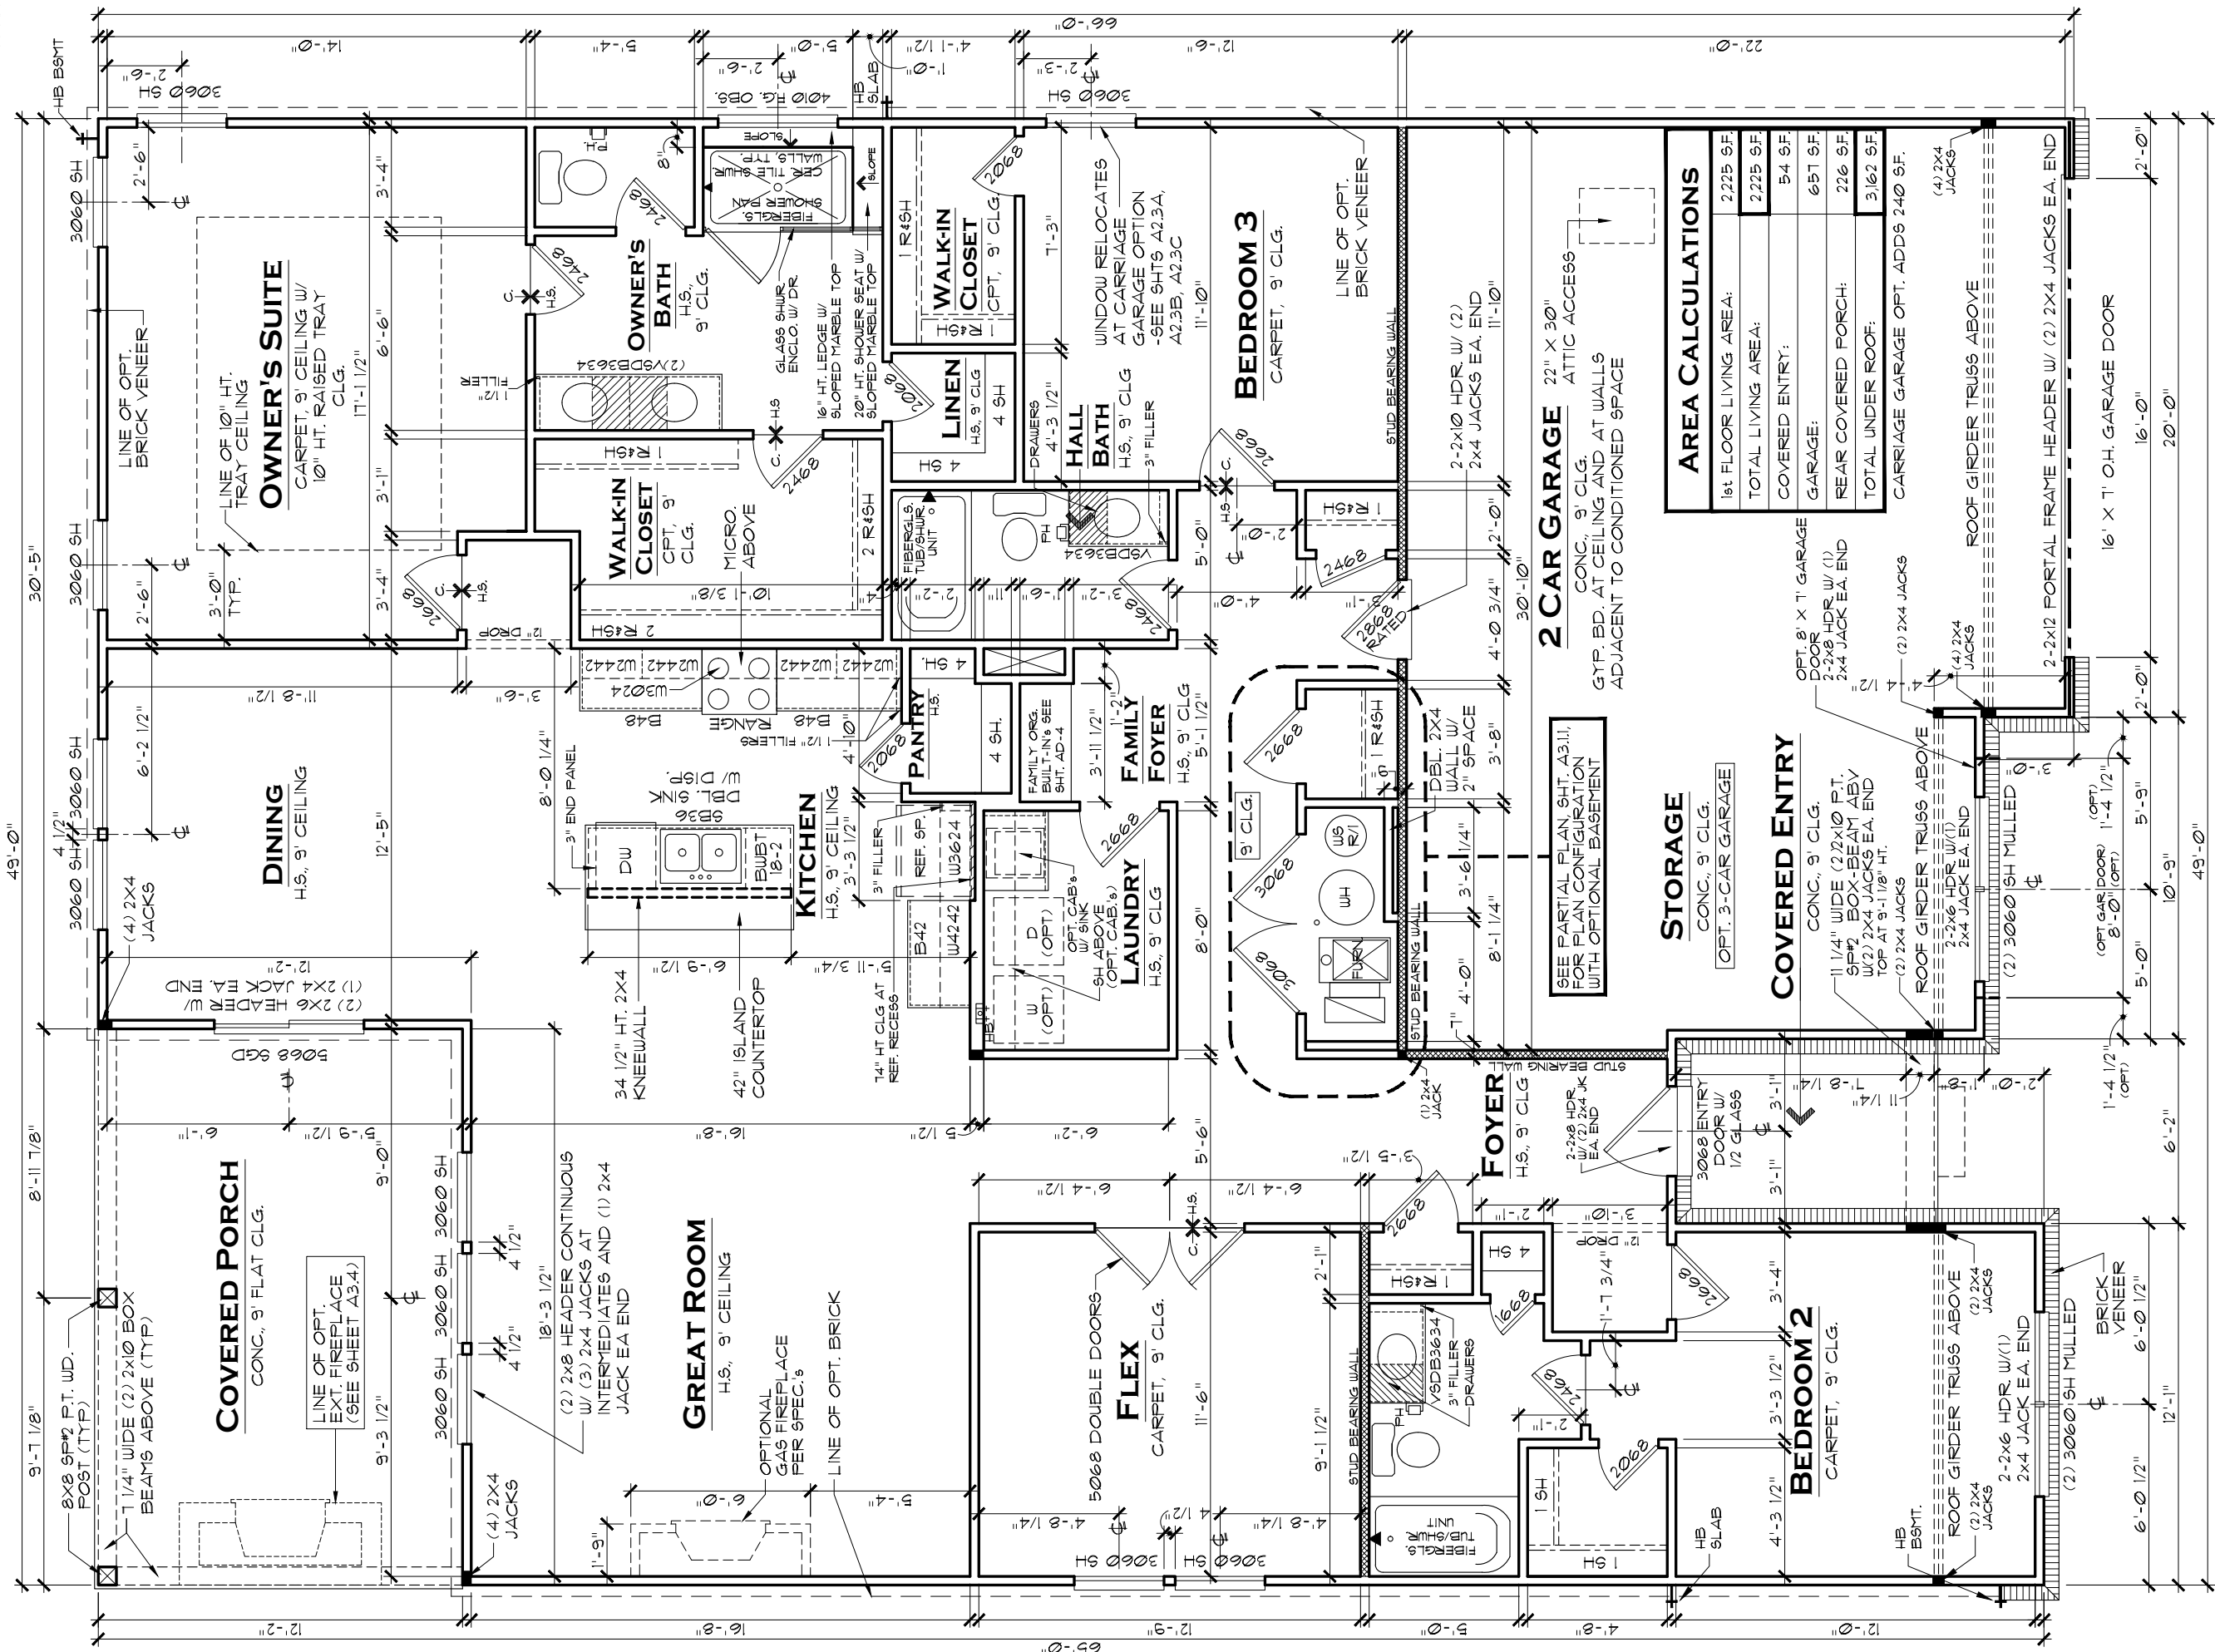

NOTE:

HATCHED WALL INDICATES INTERIOR LD.-BRG. WALL WITH STUDS @ 16" O.C. AND DOUBLE TOP PLATE, TYP.

NOTE:

ALL LOAD-BEARING HEADERS TO BE 2-2x6 W/ 1/2" PLWD. FILLER, and (2) 2x4 JACK STUDS EACH END, EXCEPT AS NOTED

NOTE:

BASE HOUSE NO BONUS ROOM

LENNAR®

SEABROOK B

1ST FLOOR PLAN

OPTION DESCRIPTION
SLAB AND BASEMENT
BASE HOUSE - NO BONUS ROOM

MODEL
8324B0

DRAWING TITLE
1ST FLOOR PLAN

OPTION DESCRIPTION
SLAB AND BASEMENT
BASE HOUSE - NO BONUS ROOM

SHEET NO.

A3.1B

REVISIONS

REV. NO.	DATE	REMARKS
1	9/3/18	E/I ISSUE DATE
2	1/7/20	ADDED 5068 DOUBLE DOOR AT FLEX
3	9/1/20	2020 REVISIONS
4	7/13/22	ADDED DBL. 2X4 WALL TO HVAC CLOSET
5	8/8/22	UPDATED OPT. FIREPLACE LOCATION

SCALE: 3/16" = 1'-0"


INDIANAPOLIS DIVISION

EVERYTHING'S INCLUDED®

THESE PLANS AND THE DESIGNS CONTAINED HEREIN ARE THE SOLE PROPERTY OF LENNAR CORPORATION. © 2018 LENNAR CORPORATION. ALL RIGHTS RESERVED.

LENNAR CORPORATION EXPRESSLY RESERVES ITS COPYRIGHT AND OTHER PROPERTY RIGHTS IN THESE DESIGNS AND DRAWINGS. UNAUTHORIZED DUPLICATION OR DISTRIBUTION OF THESE PLANS IS PROHIBITED.



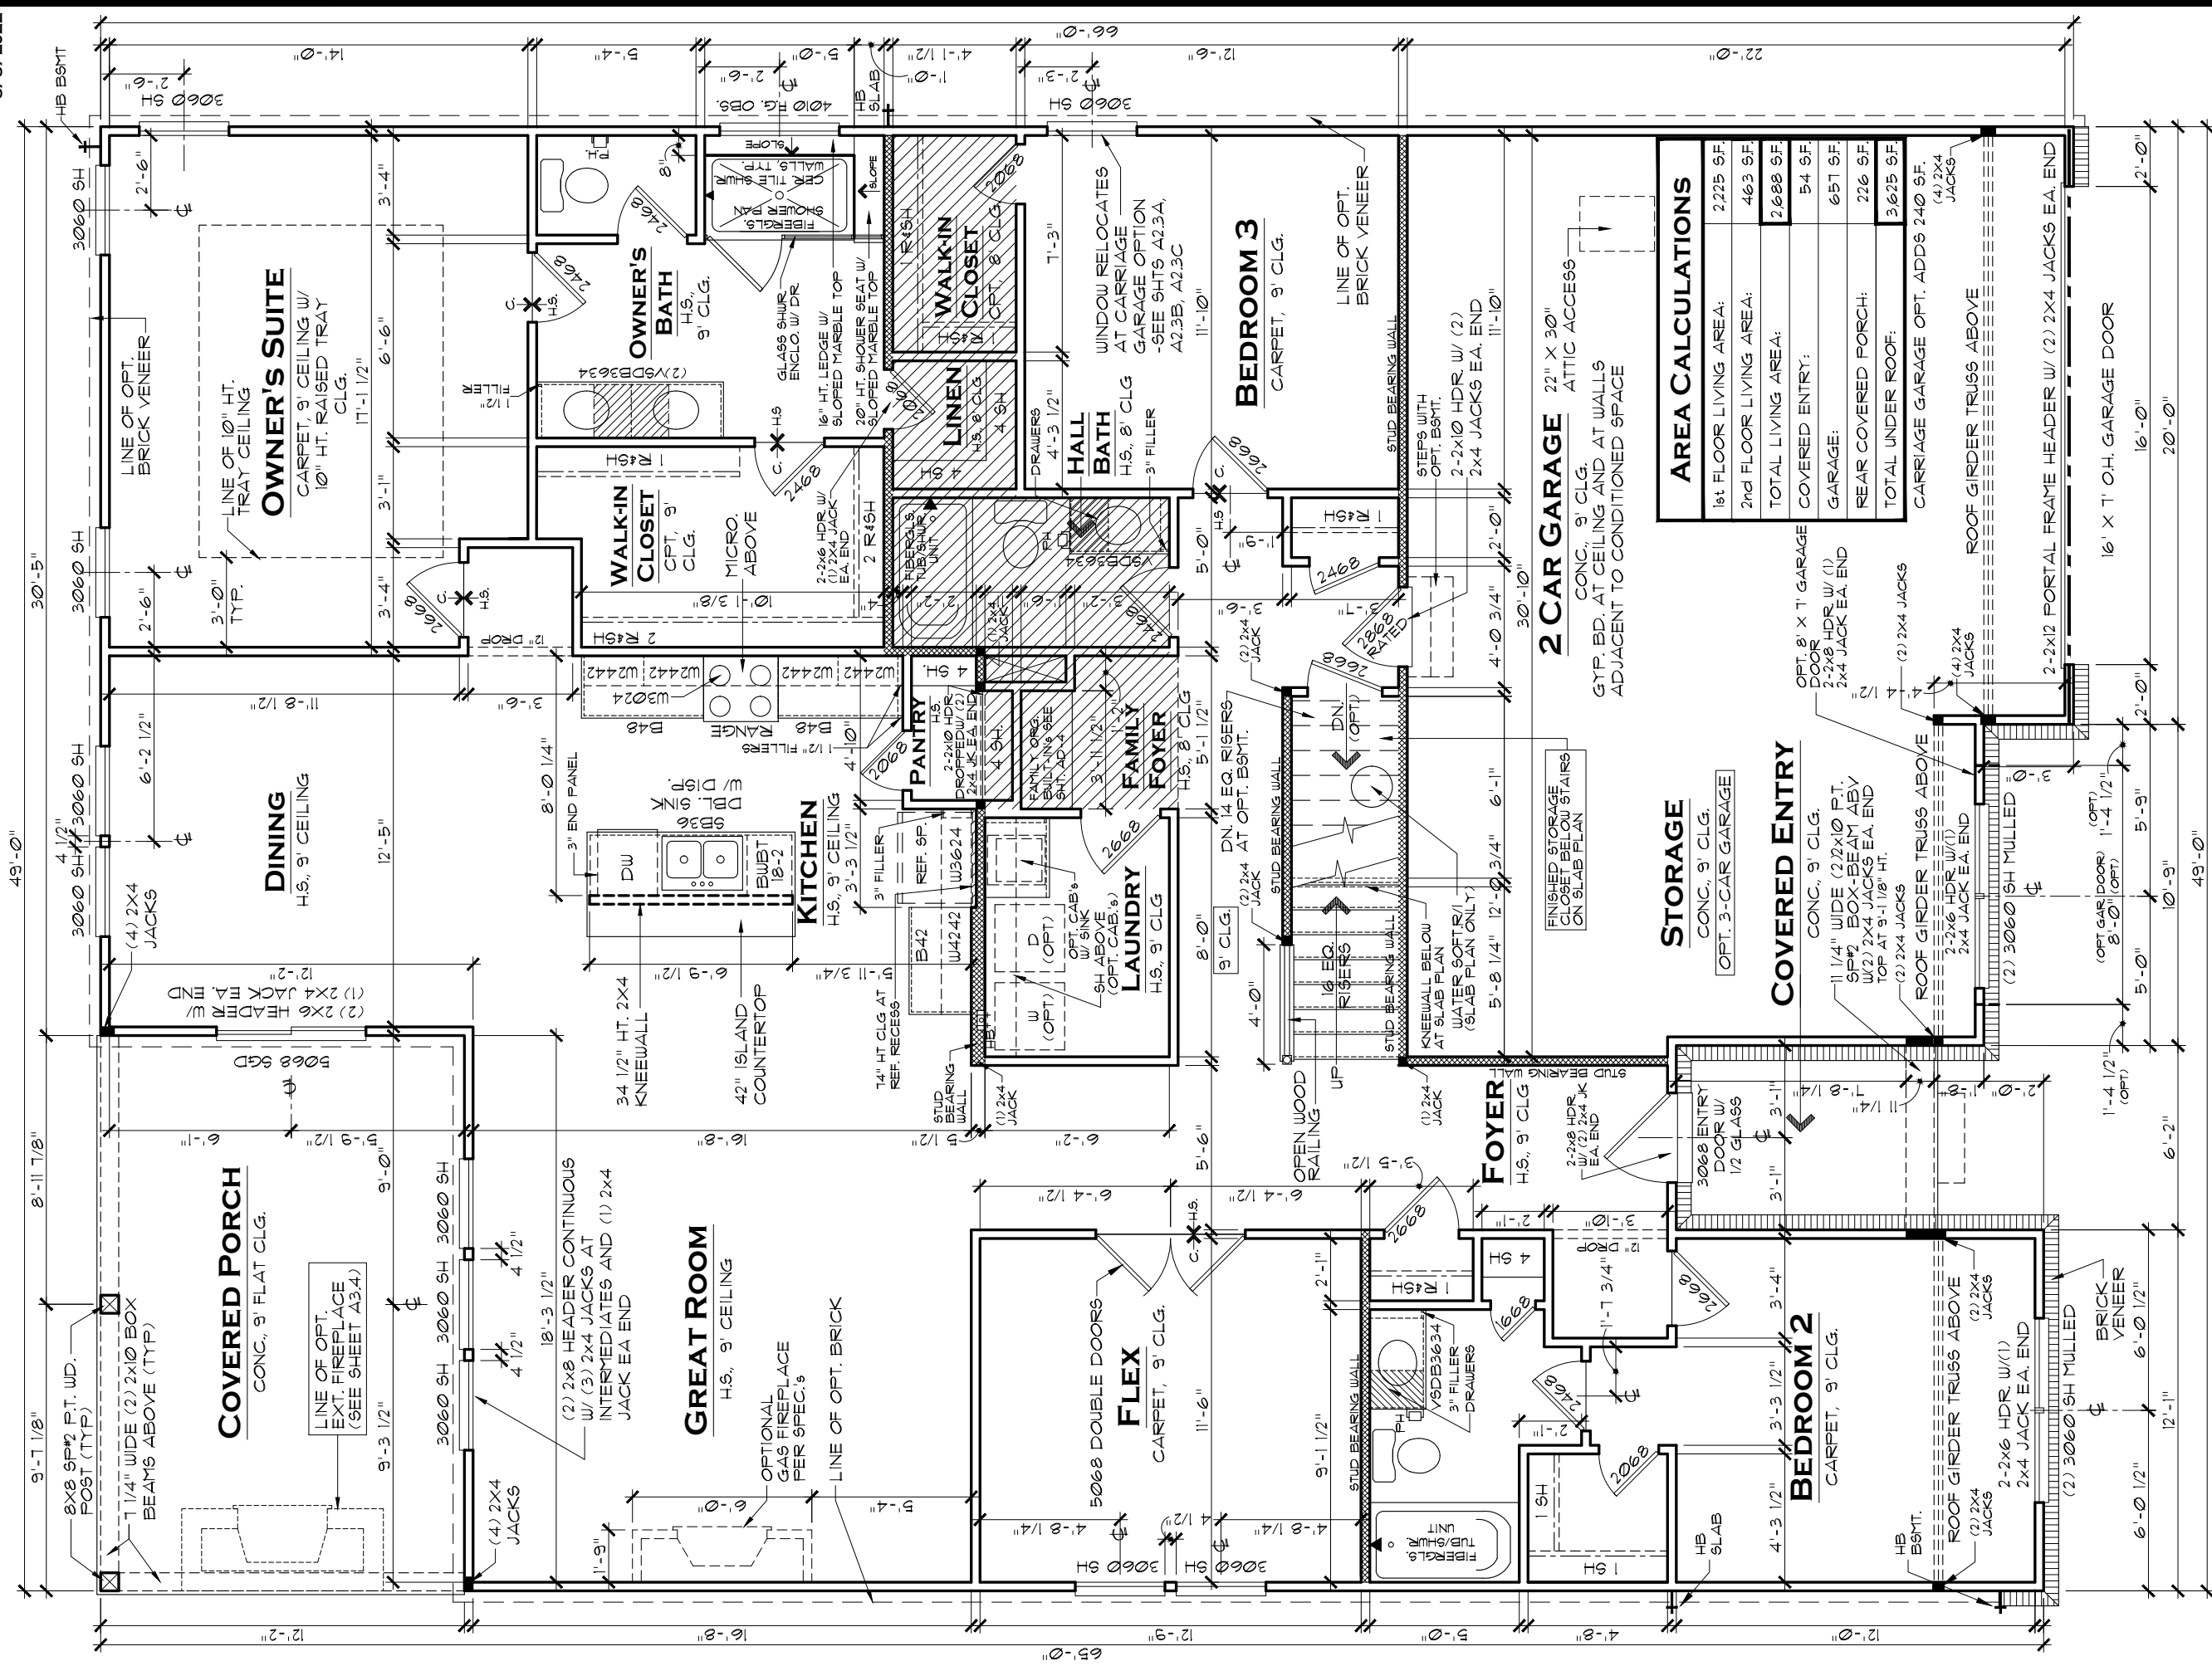

FIRST FLOOR PLAN B
SLAB AND BASEMENT

OPTIONAL
BONUS ROOM

SCALE: 3/16" = 1'-0"

INDIANAPOLIS DIVISION

NOTE: HATCHED WALL INDICATES INTERIOR LD - BRG. WALL WITH STUDS @ 16" O.C. AND DOUBLE TOP PLATE, TYP.	NOTE: ALL LOAD-BEARING HEADERS TO BE 2-2X6 W/ 1/2" PL YUD, FILLER AND (2) 2X JACK STUDS EACH END, EXCEPT AS NOTED
--	--

NOTE:
HATCHED WALL INDICATES
INTERIOR LD-BRG. WALL
WITH STUDS @ 16" O.C. AND
DOUBLE TOP PLATE, TYP.

NOTE:
ALL LOAD-B
2-2X6 W/ 1/2"
2X JACK STU
AS NOTED

BEARING HEADERS TO BE
PLYWD. FILLER and (2)
\$ EACH END, EXCEPT

FIRST SLAB


T FLOOD AND BAS

OR PL SEMENT

AN B

OPTIONAL
BONUS R
SCALE: 3/16"
APQ IS DIV

DOM
= 1" - Ø
SION

 LENNAR®		MODEL	SET NO.	SEABROOK B	8324B0
		DRAWING TITLE	DRAWN BY		
1ST FLOOR PLAN		OPTION DESCRIPTION		COLLECTION	
		SLAB AND BASEMENT OPTIONAL BONUS ROOM		CORNERSTONE	


REV.NO.	DATE	REMARKS
1	9/3/18	E/I ISSUE DATE
2	7/7/20	ADDED 5068 DOUBLE DOOR AT FLEX
3	9/1/20	2020 REVISIONS
4	8/18/22	UPDATED OPT. FIREPLACE LOCATION
5		

THESE PLANS AND THE DESIGNS CONTAINED HEREIN ARE THE SOLE PROPERTY OF LENNAR CORPORATION. © 2018 LENNAR CORPORATION, ALL RIGHTS RESERVED.

LENNAR CORPORATION EXPRESSLY RESERVES ITS COPYRIGHT AND OTHER PROPERTY RIGHTS IN THESE DESIGNS AND DRAWINGS. UNAUTHORIZED DUPLICATION OR DISTRIBUTION OF THESE PLANS IS PROHIBITED.

SHEET NO.

A3.1B

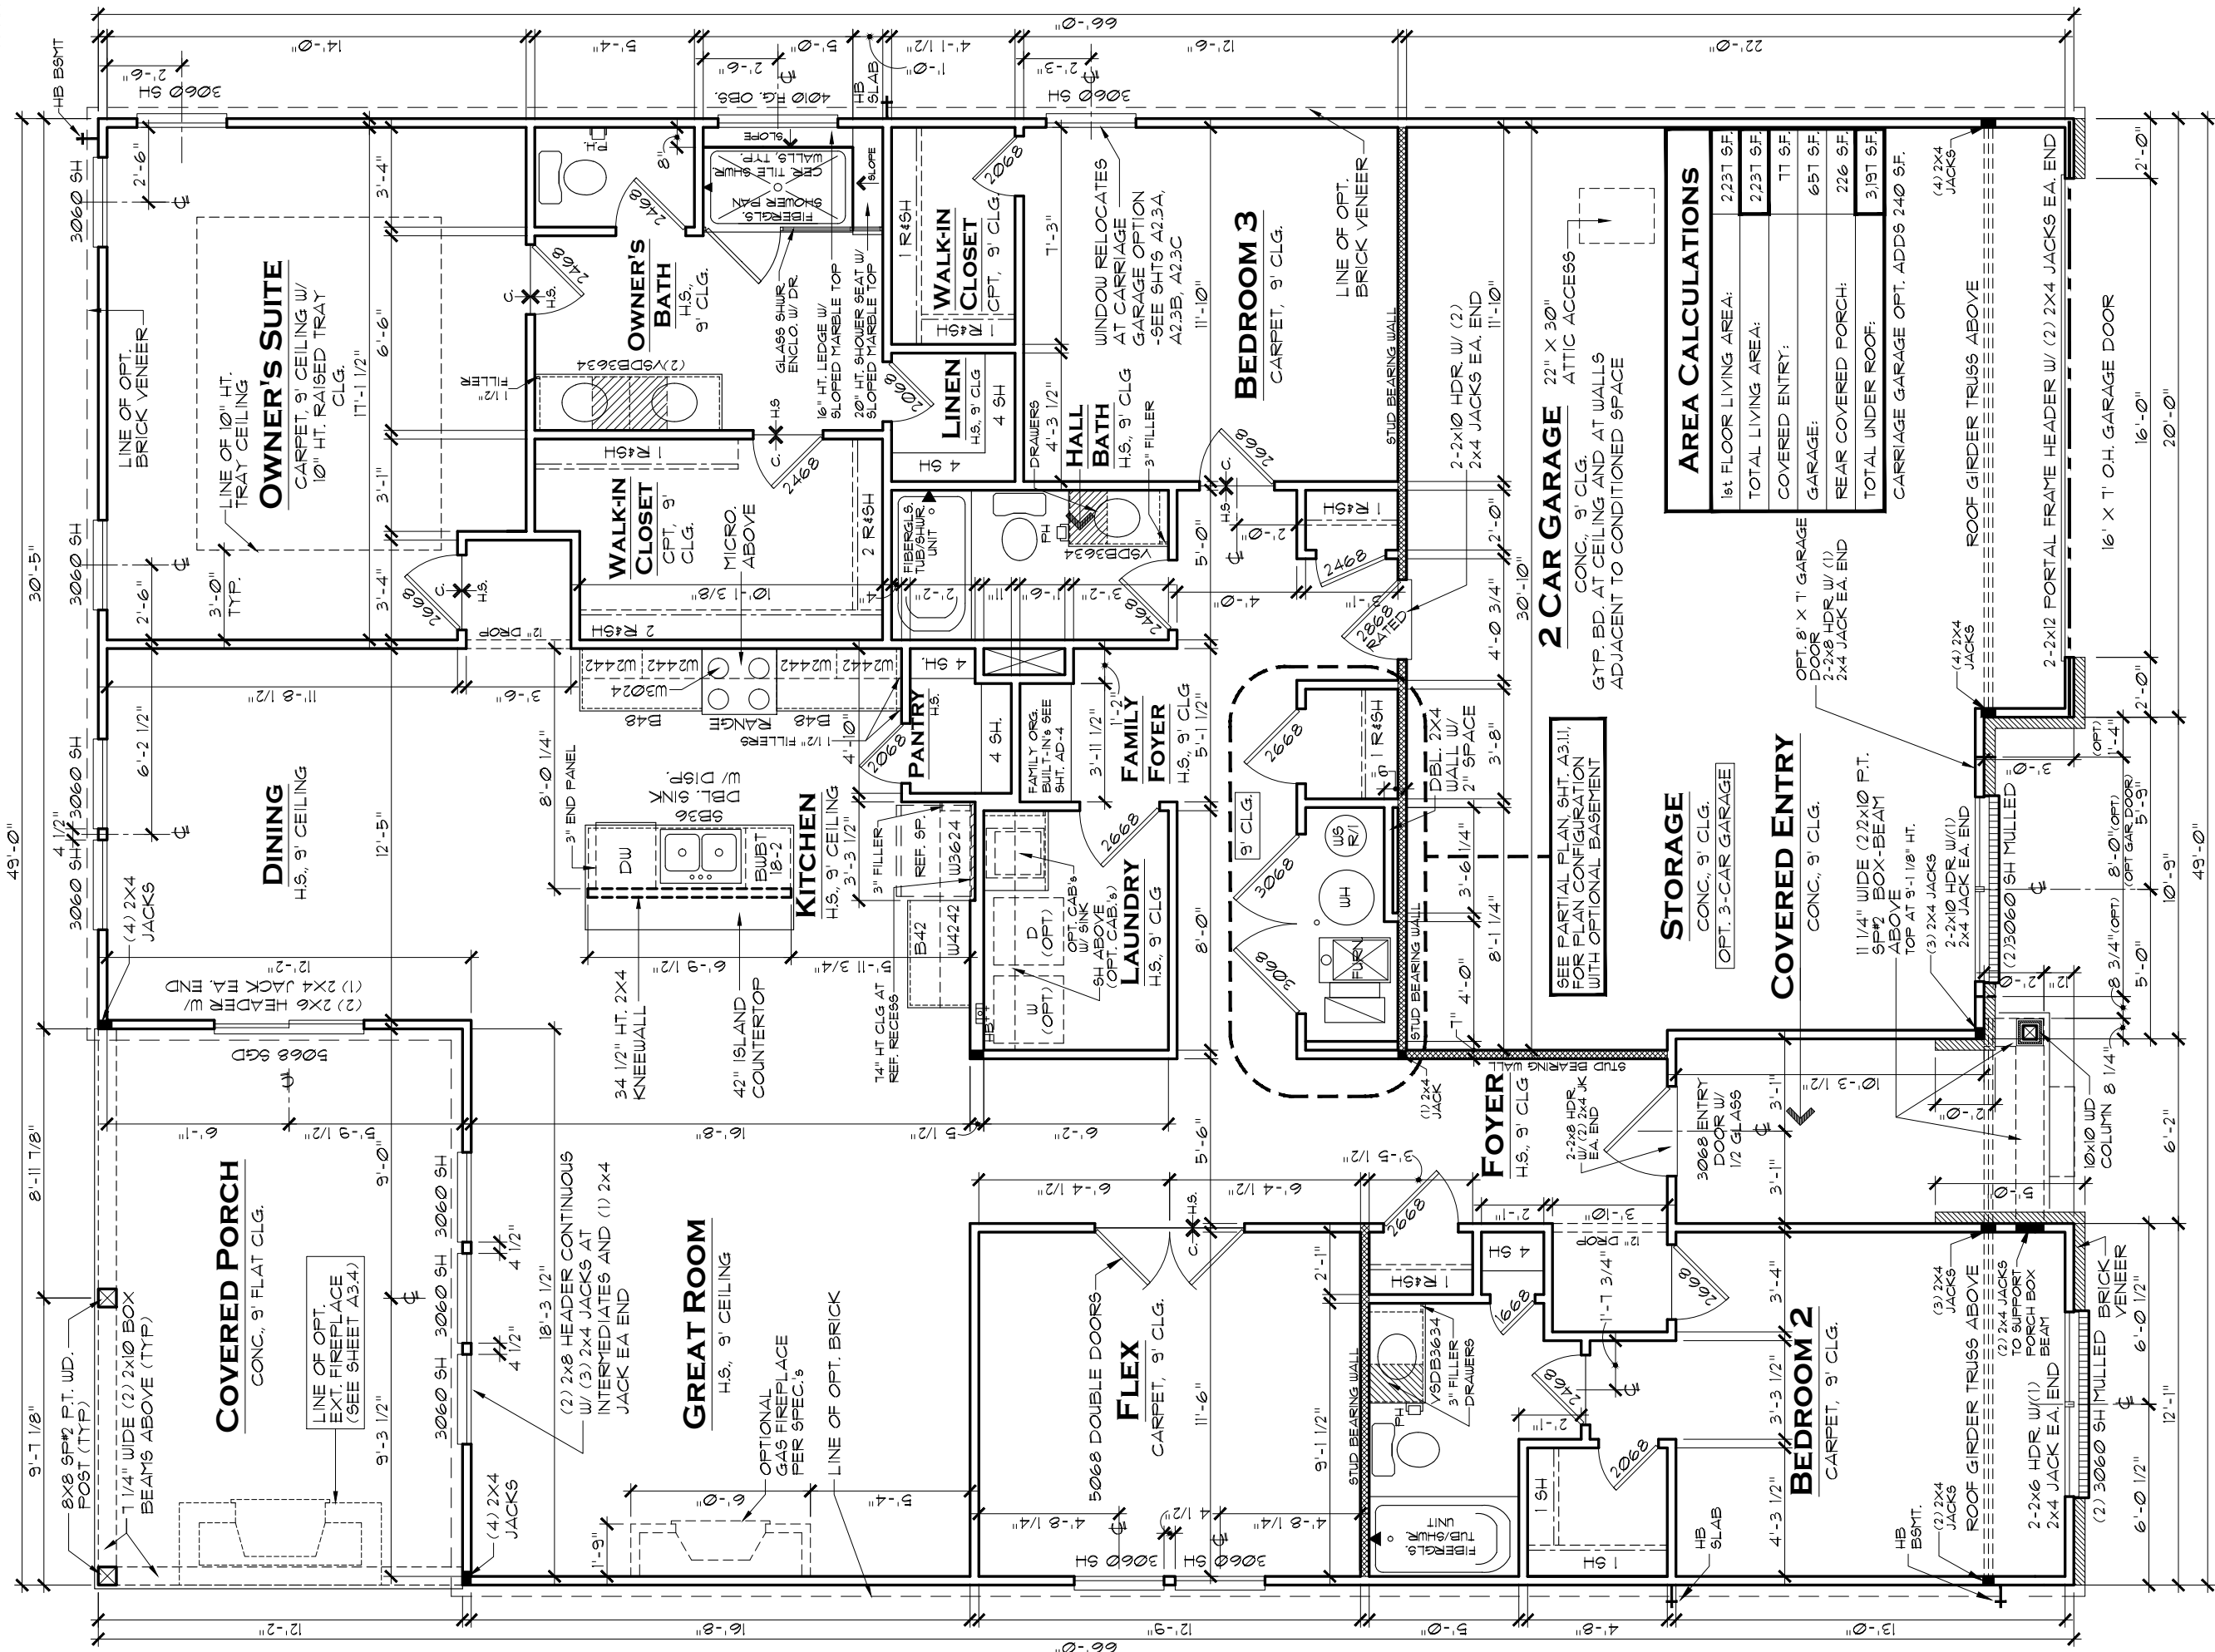

FIRST FLOOR PLAN C BASE HOUSE NO BONUS ROOM

SLAB AND BASEMENT

NOTE: HATCHED WALL INDICATES INTERIOR LD.-BRG. WALL WITH STUDS @ 16" O.C. AND DOUBLE TOP PLATE, TYP.

NOTE: ALL LOAD-BEARING HEADERS TO BE 2-2x6 W/ 1/2" PLWD. FILLER, AND (2) 2x4 JACK STUDS EACH END, EXCEPT AS NOTED

NOTE: THESE PLANS AND THE DESIGNS CONTAINED HEREIN ARE THE SOLE PROPERTY OF LENNAR CORPORATION. © 2018 LENNAR CORPORATION, ALL RIGHTS RESERVED. LENNAR CORPORATION EXPRESSLY RESERVES ITS COPYRIGHT AND OTHER PROPERTY RIGHTS IN THESE DESIGNS AND DRAWINGS. UNAUTHORIZED DUPLICATION OR DISTRIBUTION OF THESE PLANS IS PROHIBITED.

REV. NO.	DATE	REMARKS
1	9/3/18	E/I ISSUE DATE
2	1/7/20	ADDED 5068 DOUBLE DOOR AT FLEX
3	9/1/20	2020 REVISIONS
4	7/13/22	ADDED DBL. 2X4 WALL TO HVAC CLOSET
5	8/8/22	UPDATED OPT. FIREPLACE LOCATION

SCALE: 3/16" = 1'-0"

INDIANAPOLIS DIVISION

MODEL
SEABROOK C

DRAWING TITLE
1ST FLOOR PLAN

OPTION DESCRIPTION
**SLAB AND BASEMENT
BASE HOUSE - NO BONUS ROOM**

SET NO.
8324C0

DRAWN BY

COLLECTION
CORNERSTONE

EVERYTHING'S INCLUDED*

REMARKS

REV. NO.	DATE	REMARKS
1	9/3/18	E/I ISSUE DATE
2	1/7/20	ADDED 5068 DOUBLE DOOR AT FLEX
3	9/1/20	2020 REVISIONS
4	7/13/22	ADDED DBL. 2X4 WALL TO HVAC CLOSET
5	8/8/22	UPDATED OPT. FIREPLACE LOCATION

INDIANAPOLIS DIVISION

SEABROOK C

1ST FLOOR PLAN

SLAB AND BASEMENT

BASE HOUSE - NO BONUS ROOM

MODEL
SEABROOK C

DRAWING TITLE
1ST FLOOR PLAN

OPTION DESCRIPTION
**SLAB AND BASEMENT
BASE HOUSE - NO BONUS ROOM**

SET NO.
8324C0

DRAWN BY

COLLECTION
CORNERSTONE

EVERYTHING'S INCLUDED*

REMARKS

REV. NO.	DATE	REMARKS
1	9/3/18	E/I ISSUE DATE
2	1/7/20	ADDED 5068 DOUBLE DOOR AT FLEX
3	9/1/20	2020 REVISIONS
4	7/13/22	ADDED DBL. 2X4 WALL TO HVAC CLOSET
5	8/8/22	UPDATED OPT. FIREPLACE LOCATION

INDIANAPOLIS DIVISION

SEABROOK C

1ST FLOOR PLAN

SLAB AND BASEMENT

BASE HOUSE - NO BONUS ROOM

MODEL
SEABROOK C


DRAWING TITLE
1ST FLOOR PLAN

OPTION DESCRIPTION
**SLAB AND BASEMENT
BASE HOUSE - NO BONUS ROOM**

SET NO.
8324C0

DRAWN BY

COLLECTION
CORNERSTONE

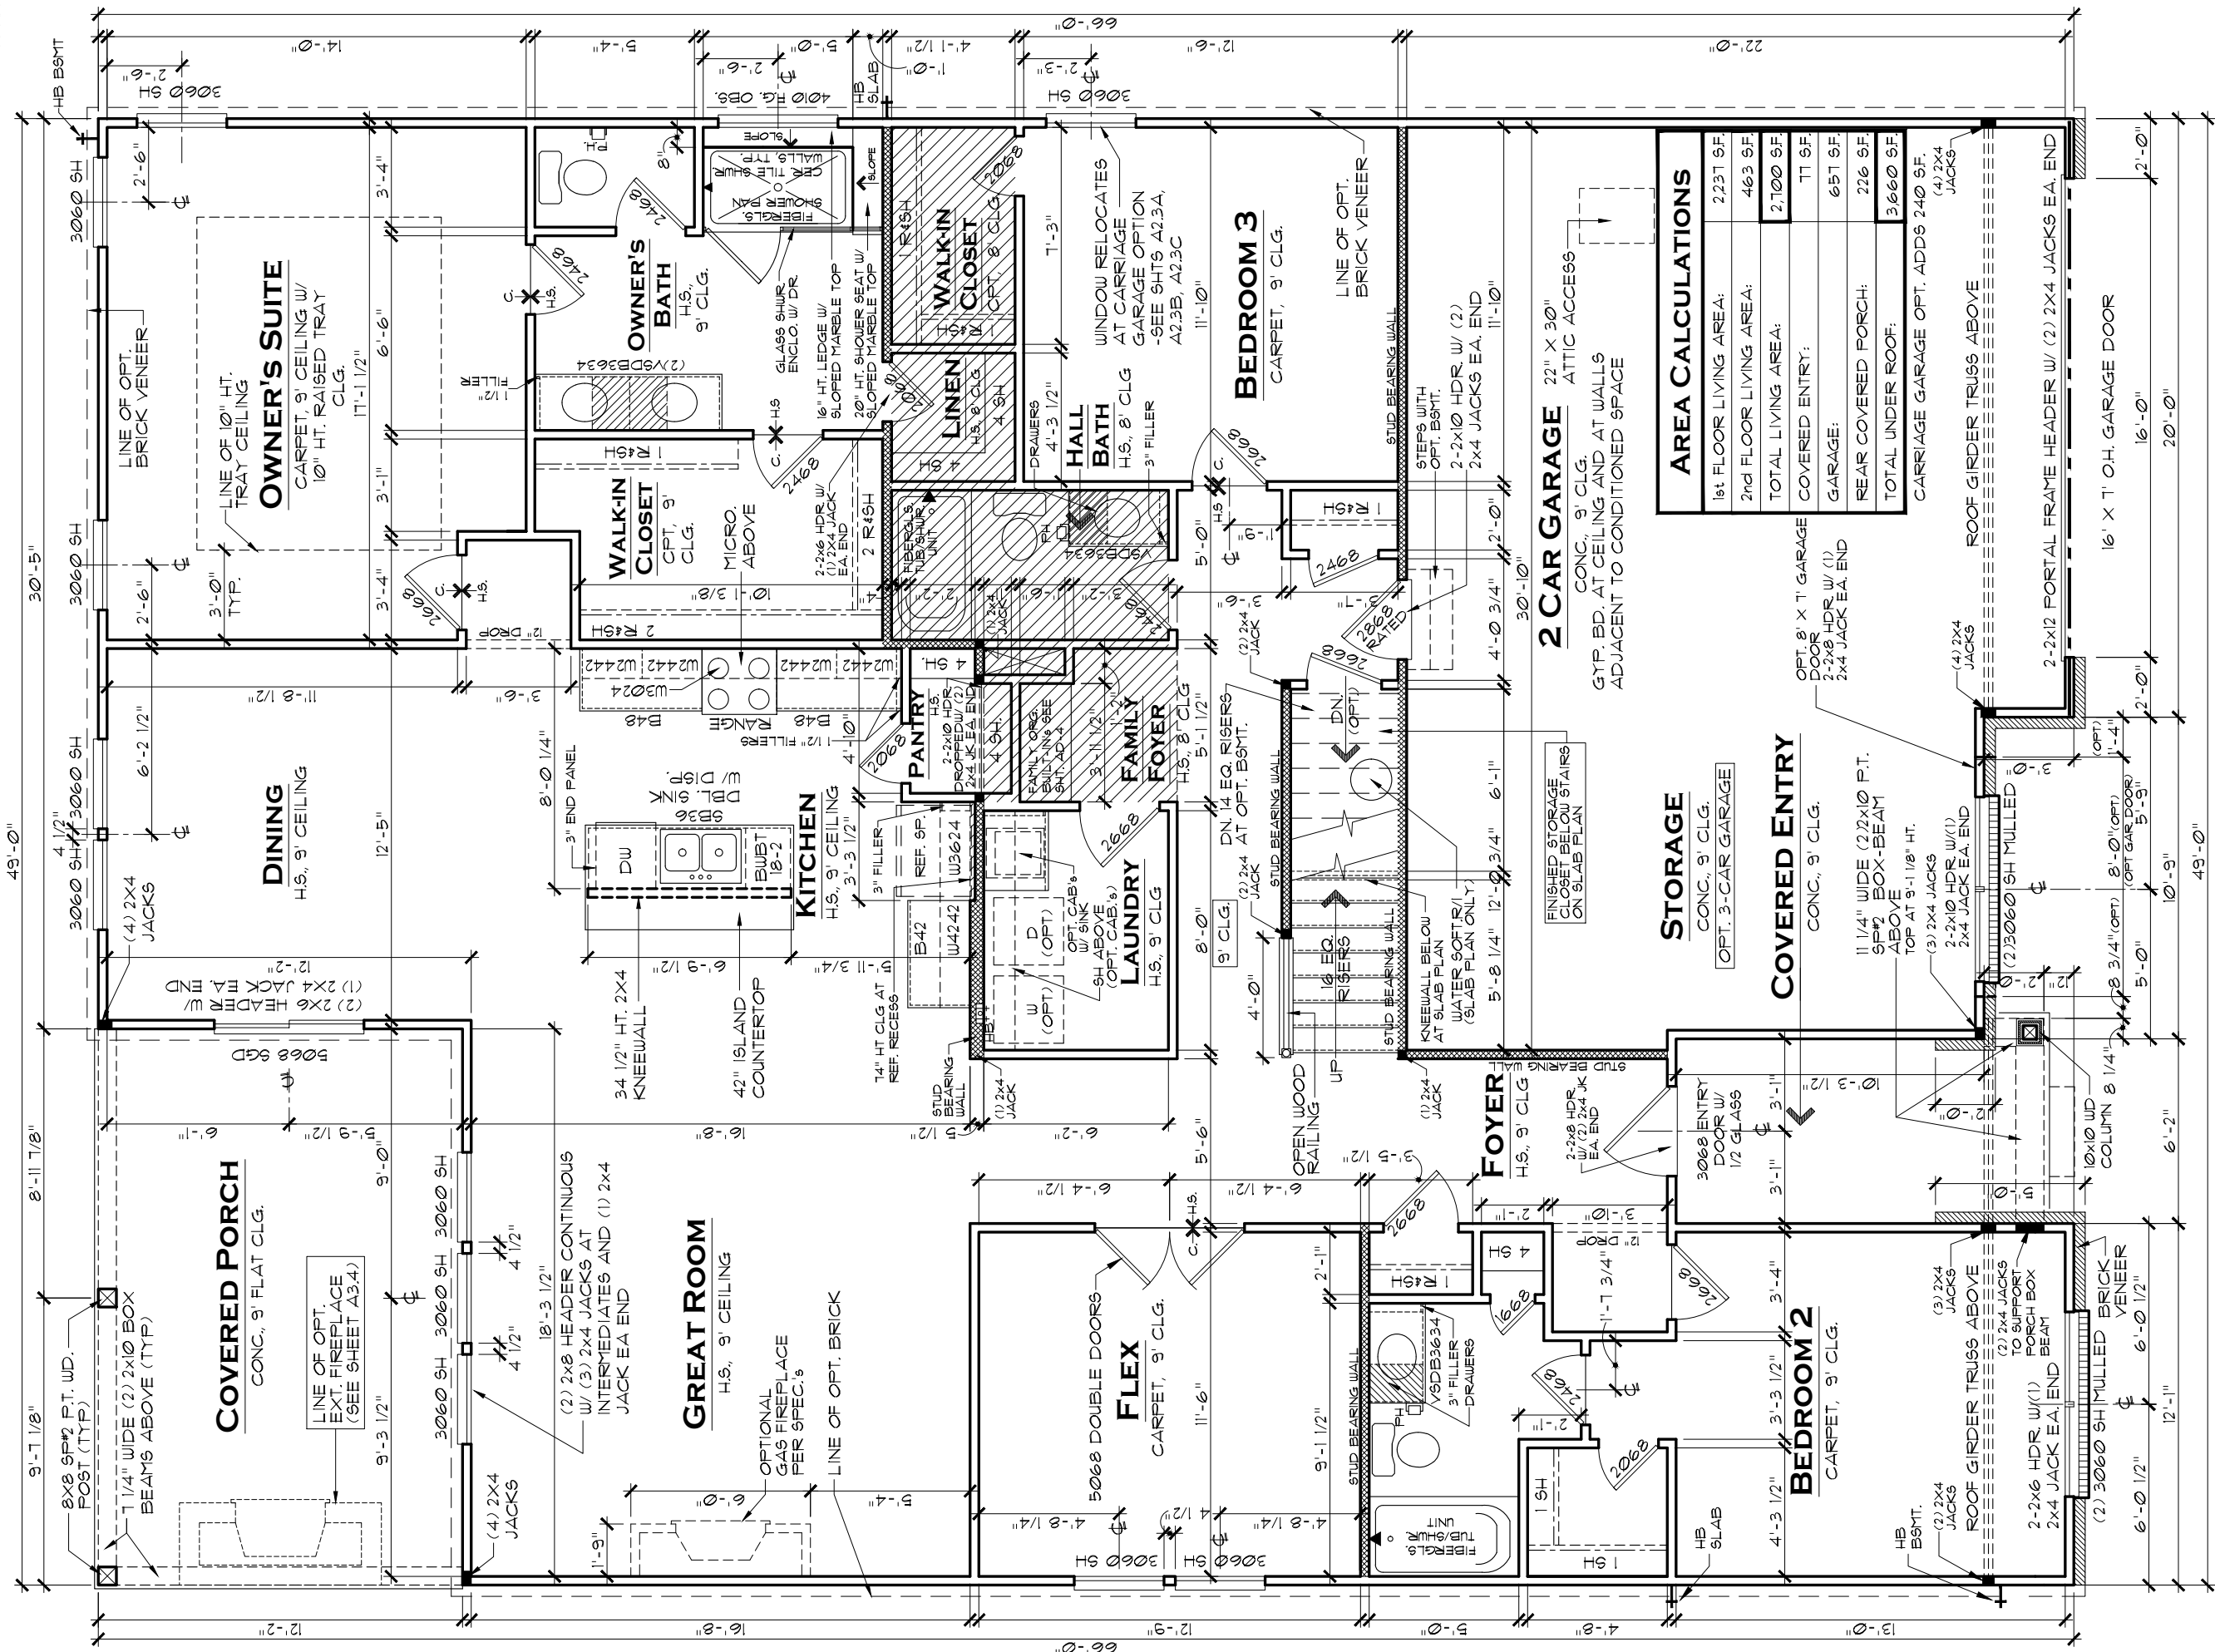

FIRST FLOOR PLAN C **OPTIONAL SLAB AND BASEMENT**

SCALE: 3/16" = 1'-0"

NOTE:
HATCHED WALL INDICATES INTERIOR LD.-BRG. WALL WITH STUDS @ 16" O.C. AND DOUBLE TOP PLATE, TYP.

NOTE:
ALL LOAD-BEARING HEADERS TO BE 2-2x6 W/ 1/2" PLWD. FILLER, AND (2) 2x JACK STUDS EACH END, EXCEPT AS NOTED

MODEL

SEABROOK C

DRAWING TITLE

1ST FLOOR PLAN

OPTIONAL SLAB AND BASEMENT

OPTIONAL BONUS ROOM

SET NO.

8324C0

DRAWN BY

COLLECTION

CORNERSTONE

REVISIONS

REV. NO.	DATE	REMARKS
1	9/3/18	E/I ISSUE DATE
2	1/7/20	ADDED 5068 DOUBLE DOOR AT FLEX
3	9/1/20	2020 REVISIONS
4	8/8/22	UPDATED OPT. FIREPLACE LOCATION
5		

INDIANAPOLIS DIVISION

EVERYTHING'S INCLUDED

8/8/2022

A3.1C

NOTE: ALL DIMENSIONS ARE TO FRAME WALL


NOTE: TRIM TOP OF ALL KNEEWALLS AT ISLAND W/ 3/8" X 1 1/4" DOORSTOP TRIM, TYP.

SEE MAIN FLR. PLAN FOR ALL OTHER NOTES AND DIMENSIONS

NOTE: ALL KNEEWALL HEIGHTS ARE BASED FROM ROUGH FLOOR DECKING. ADJUST KNEEWALL HTS. AS NECESSARY FOR FIN. FLOORING MAT'L THICKNESS.


NOTE: CAB. CROWN MOLDING TO BE INCLUDED WITH OPT. GOURMET KITCHEN

NOTE: TRIM TOP OF ALL KNEEWALLS AT ISLAND W/ 3/8" X 1 1/4" DOORSTOP TRIM, TYP.

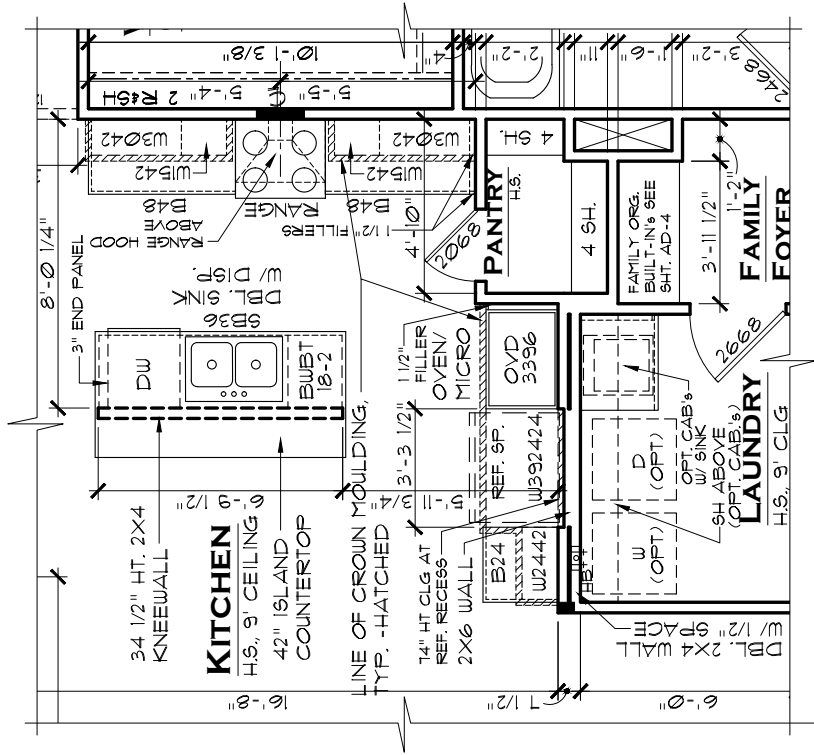


OPTIONAL
GOURMET KITCHEN

SCALE: 3/16" = 1'-0"

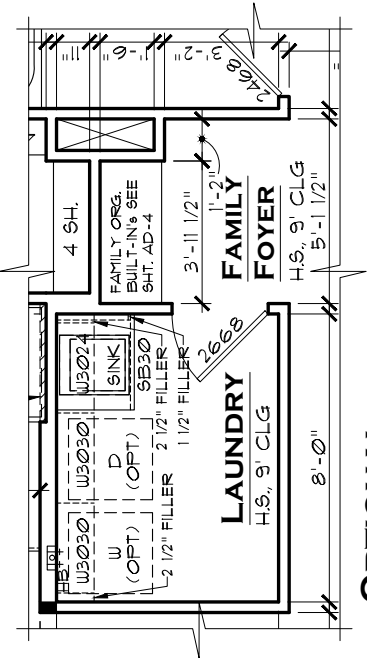


OPTIONAL
LAUNDRY CAB.'S

SCALE: 3/16" = 1'-0"

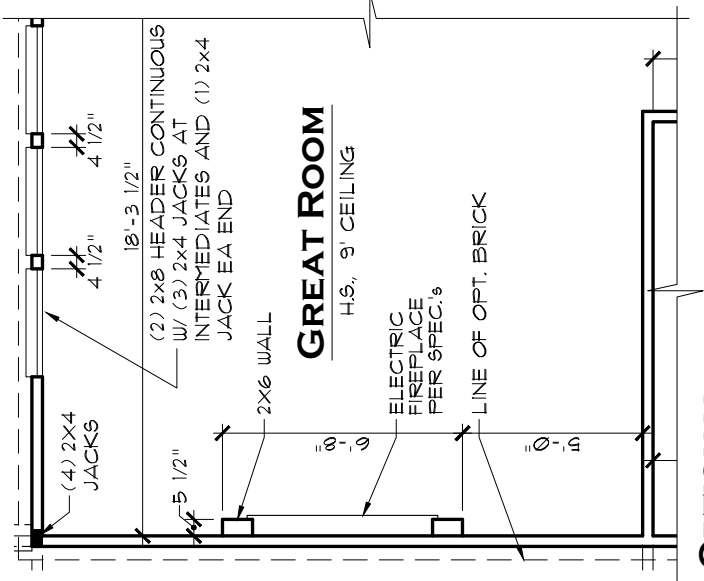

OPTIONAL
ELEC. FIREPLACE

SCALE: 3/16" = 1'-0"

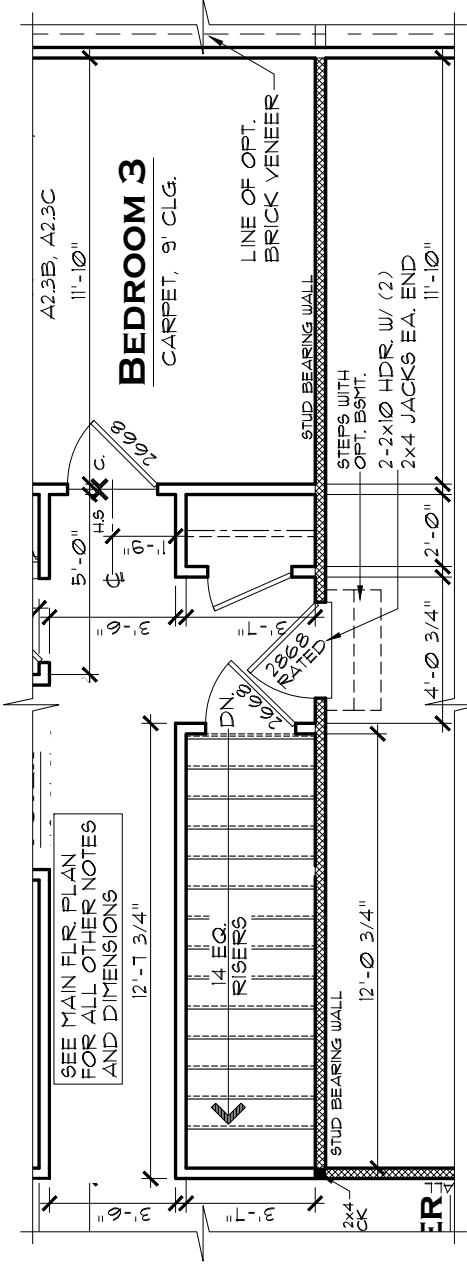

OPT. BSMT. STAIRS
BASE HOUSE
NO BONUS RM

SCALE: 3/16" = 1'-0"

NOTE:
HATCHED WALL INDICATES
INTERIOR LD.-BRG. WALL
WITH STUDS @ 16" O.C. AND
DOUBLE TOP PLATE, TYP.

NOTE:
ALL LOAD-BEARING HEADERS TO BE
2-2x6 W/ 1/2" PLWD. FILLER and (2)
2x JACK STUDS EACH END, EXCEPT
AS NOTED

SEE MAIN FLR. PLAN
FOR ALL OTHER NOTES
AND DIMENSIONS

LENNAR®

MODEL
SEABROOK (ALL)

DRAWING TITLE
1ST FLOOR OPTIONS

OPTION DESCRIPTION
SLAB AND BASEMENT, GOURMET KITCHEN
OPT. LAUNDRY CAB.'S, OPT. BSMNT STAIRS

SET NO.
8324A0
8324B0
8324C0


DRAWN BY
COLLECTION
CORNERSTONE



INDIANAPOLIS DIVISION


REV. NO.	DATE	REMARKS
1	9/3/18	E/I ISSUE DATE
2	3/1/21	DBL. 2X4 LNDY. WALLS • GOURMET KIT.
3	4/2/23	ADDED ELECTRIC FIREPLACE OPTION
4		
5		

THESE PLANS AND THE DESIGNS
CONTAINED HEREIN ARE THE SOLE
PROPERTY OF LENNAR CORPORATION.
© 2018 LENNAR CORPORATION,
ALL RIGHTS RESERVED
LENNAR CORPORATION EXPRESSLY
RESERVES ITS COPYRIGHT AND OTHER
PROPERTY RIGHTS IN THESE DESIGNS
AND DRAWINGS. UNAUTHORIZED
DUPLICATION OR DISTRIBUTION OF
THESE PLANS IS PROHIBITED.

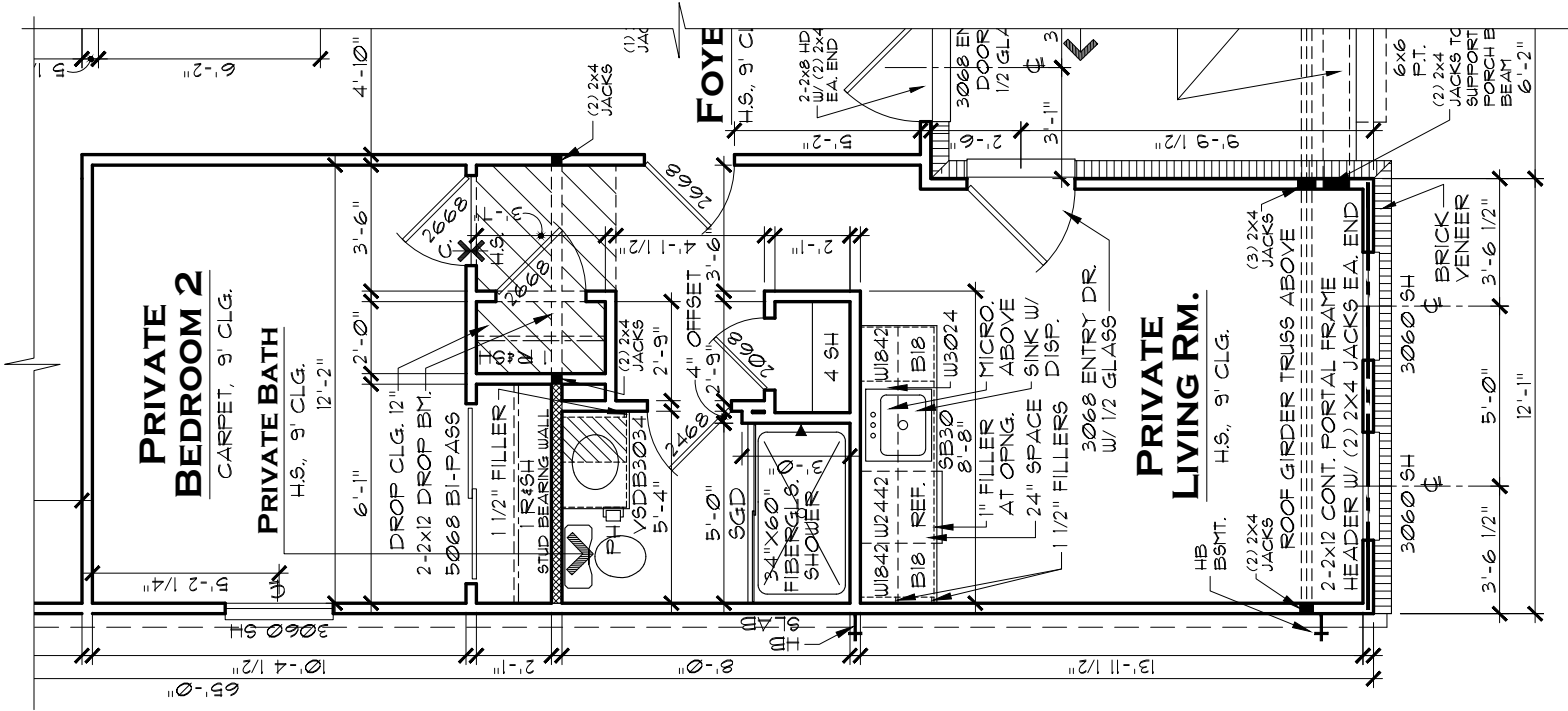

OPTIONAL
NEXT GEN SUITE LITE

SCALE: 3/16" = 1'-0"

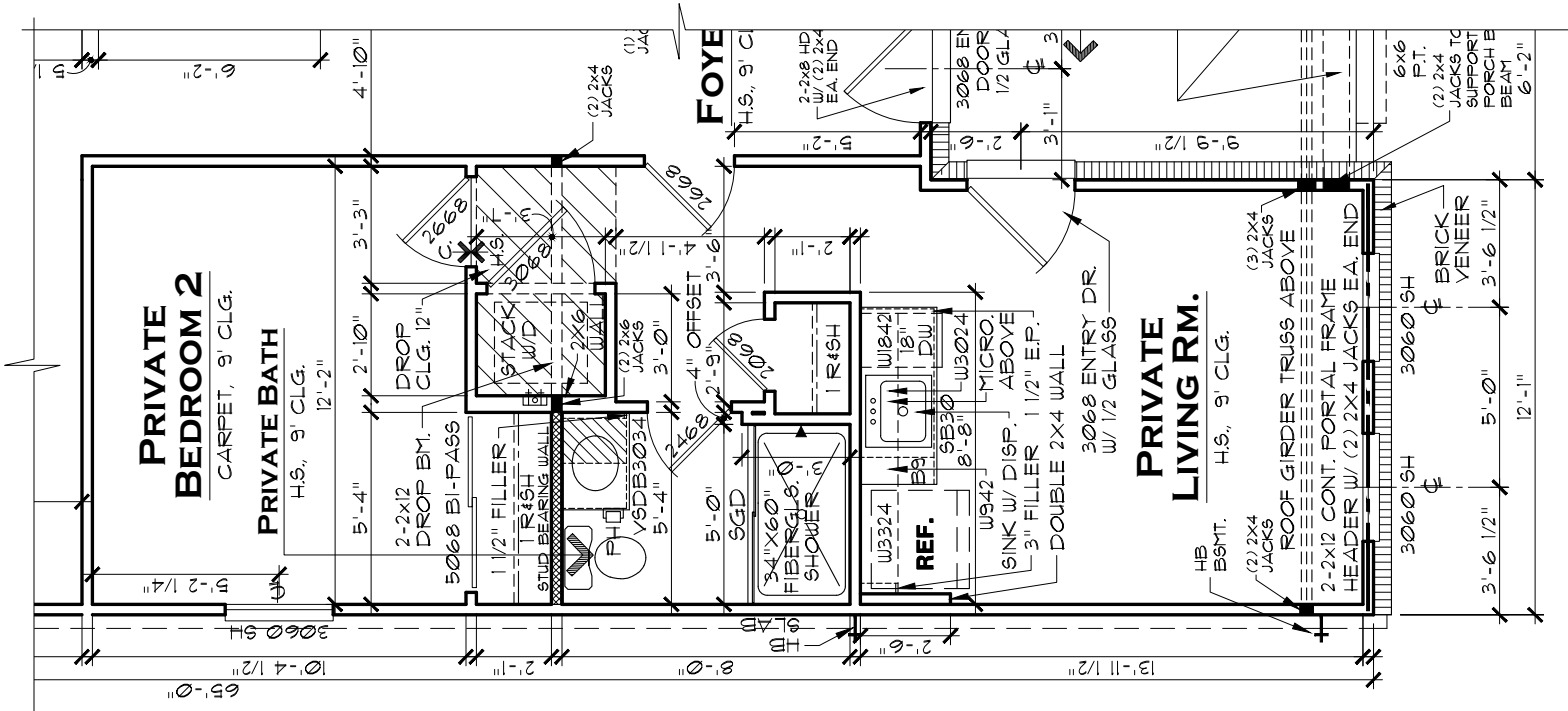

OPTIONAL
NEXT GEN SUITE PLUS

SCALE: 3/16" = 1'-0"

NOTE:
HATCHED WALL INDICATES
INTERIOR LD.-BRG. WALL
WITH STUDS @ 16" O.C. AND
DOUBLE TOP PLATE, TYP.

NOTE:
ALL LOAD-BEARING HEADERS TO BE
2-2X6 W/ 1/2" PLYWD. FILLER and (2)
2X JACK STUDS EACH END, EXCEPT
AS NOTED

**NOTE: ELEVATION A BASE HOUSE SHOWN.
ALL OTHER ELEVATIONS SIMILAR.**

SHEET NO.
A3.1.2

MODEL
SEABROOK (ALL)

DRAWING TITLE
1ST FLOOR OPTIONS

OPTION DESCRIPTION
**OPT. NEXT GENERATION SUITE LITE,
OPT. NEXT GENERATION SUITE PLUS**

LENNAR®

SET NO.

8324A0

8324B0

8324C0

DRAWN BY

COLLECTION

CORNERSTONE

THESE PLANS AND THE DESIGNS
CONTAINED HEREIN ARE THE SOLE
PROPERTY OF LENNAR CORPORATION.
© 2018 LENNAR CORPORATION,
ALL RIGHTS RESERVED
LENNAR CORPORATION EXPRESSLY
RESERVES ITS COPYRIGHT AND OTHER
PROPERTY RIGHTS IN THESE DESIGNS
AND DRAWINGS. UNAUTHORIZED
DUPLICATION OR DISTRIBUTION OF
THESE PLANS IS PROHIBITED.

REV. NO.

1

2

3

4

5

REMARKS


E/I ISSUE DATE

9/3/18

2020 REVISIONS



INDIANAPOLIS DIVISION

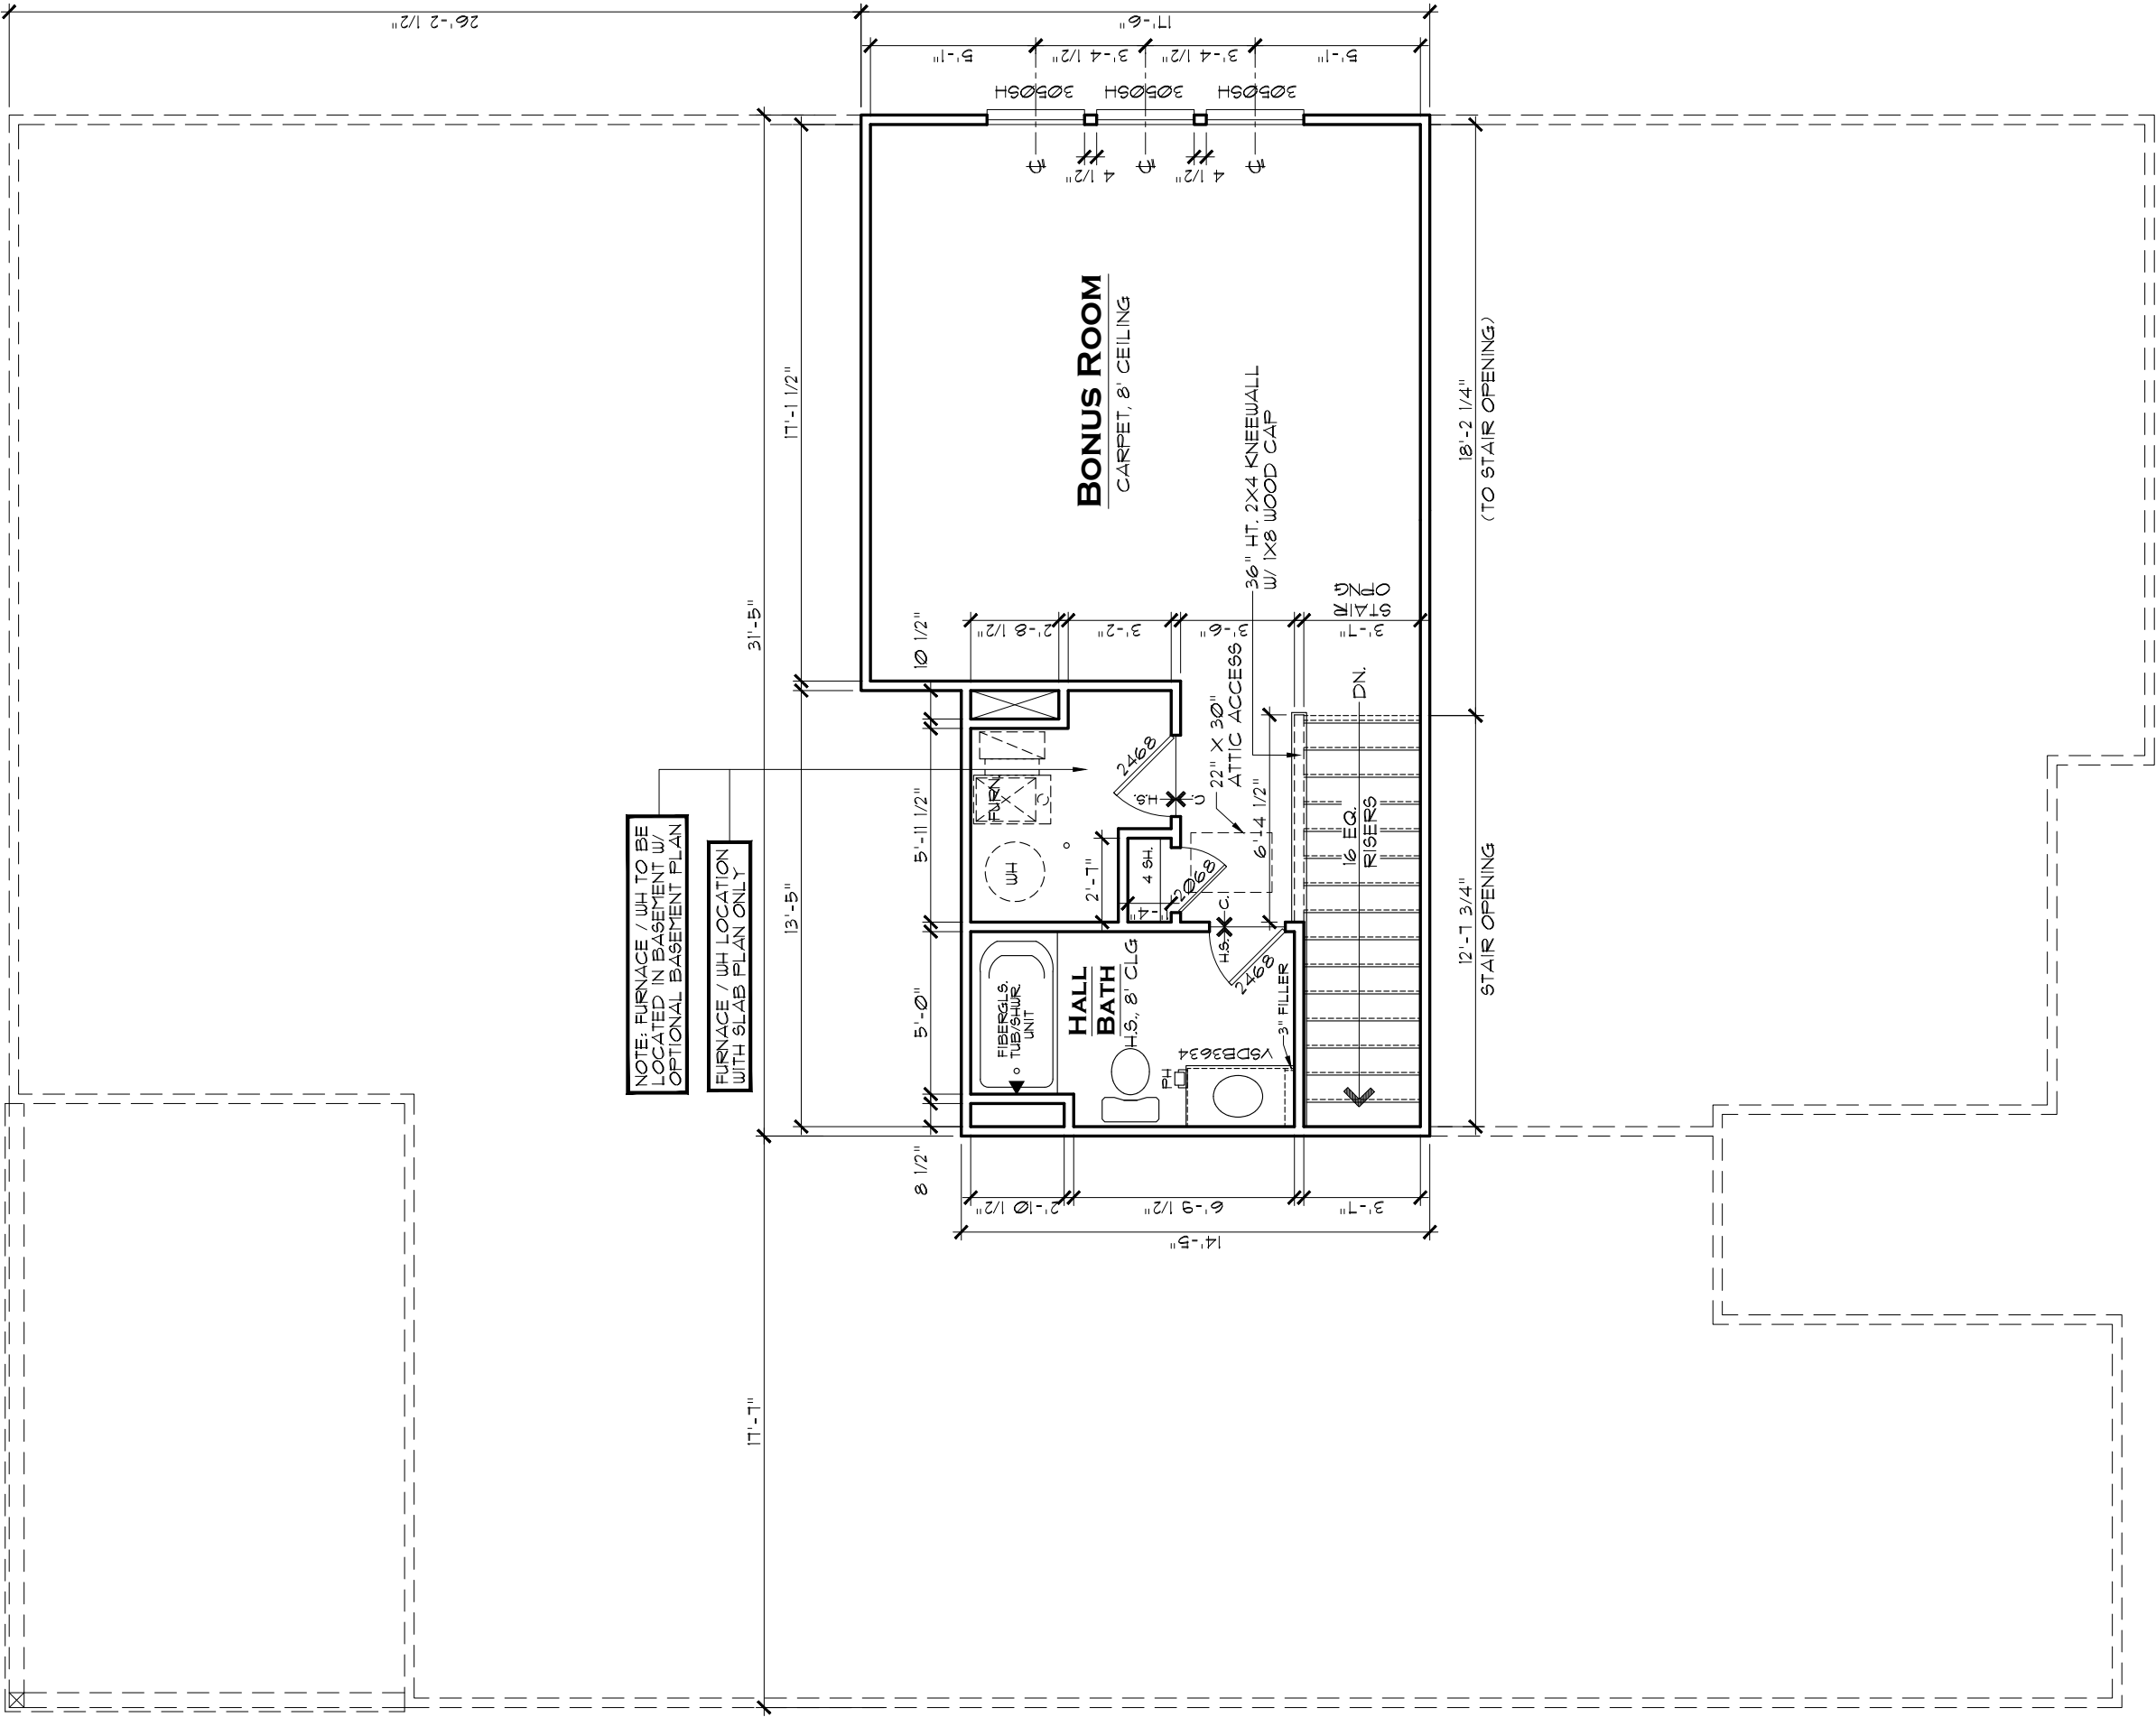

NOTE:

HATCHED WALL INDICATES INTERIOR LD.-BRG. WALL WITH STUDS @ 16" O.C. AND DOUBLE TOP PLATE, TYP.

NOTE:

ALL LOAD-BEARING HEADERS TO BE 2-2X6 W/ 1/2" PLYD. FILLER AND (2) 2X JACK STUDS EACH END, EXCEPT AS NOTED

SECOND FLOOR PLAN

OPT. BONUS ROOM

SCALE: 3/16" = 1'-0"

INDIANAPOLIS DIVISION

LENNAR®

MODEL
SEABROOK (ALL)

DRAWING TITLE
2ND FLR BONUS RM PLN

OPTION DESCRIPTION
**SLAB AND BASEMENT
OPTIONAL BONUS ROOM**

SHEET NO.
A3.2

SET NO.
8324A0

8324B0

8324C0


DRAWN BY

COLLECTION
CORNERSTONE

THESSE PLANS AND THE DESIGNS CONTAINED HEREIN ARE THE SOLE PROPERTY OF LENNAR CORPORATION. © 2018 LENNAR CORPORATION, ALL RIGHTS RESERVED. LENNAR CORPORATION EXPRESSLY RESERVES ITS COPYRIGHT AND OTHER PROPERTY RIGHTS IN THESE DESIGNS AND DRAWINGS. UNAUTHORIZED DUPLICATION OR DISTRIBUTION OF THESE PLANS IS PROHIBITED.


REV.NO.	DATE	REMARKS
1	9/3/18	E/I ISSUE DATE
2	4/11/23	ADDED ATTIC ACCESS PANEL LOCATION
3		
4		
5		

EVERYTHING'S INCLUDED®

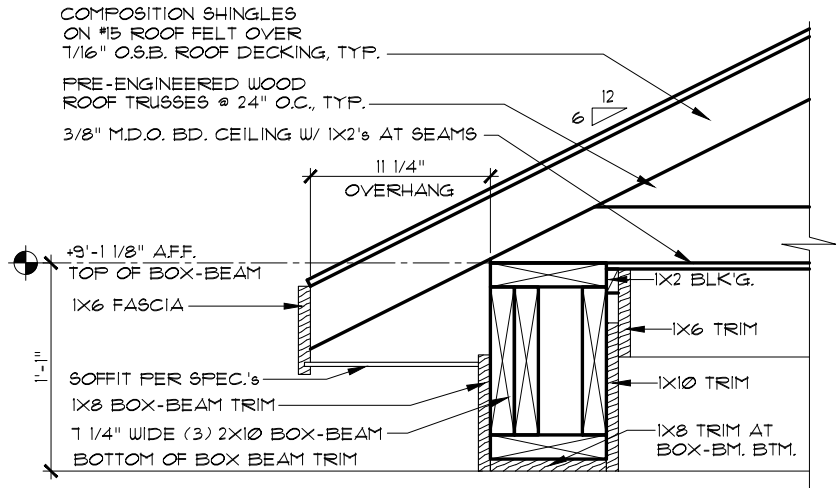


PATIO BEAM

OPT. 2' EXT. COVERED PORCH SCALE: 1" = 1'-0"

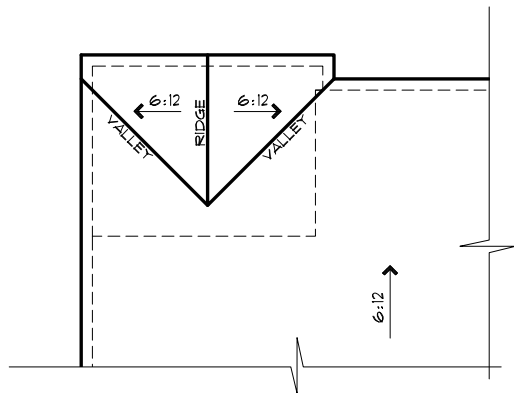

PARTIAL ROOF PLAN

OPT. 2' EXT. COVERED PORCH SCALE: 1/16" = 1'-0"

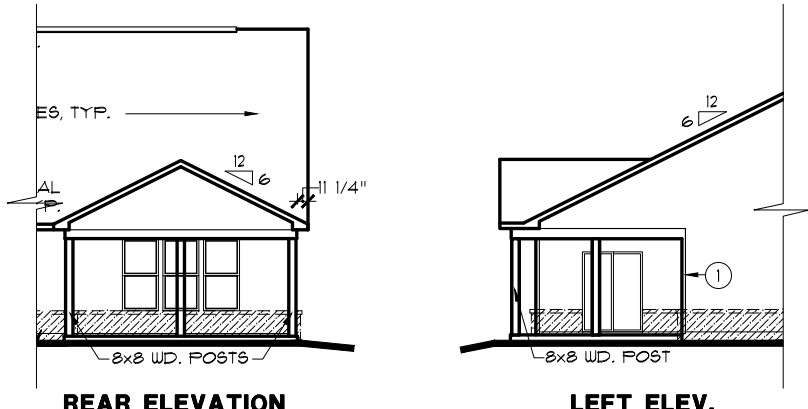


REAR ELEVATION

LEFT ELEV.


PARTIAL ELEVATIONS

OPT. 2' EXT. COVERED PORCH SCALE: 1/16" = 1'-0"

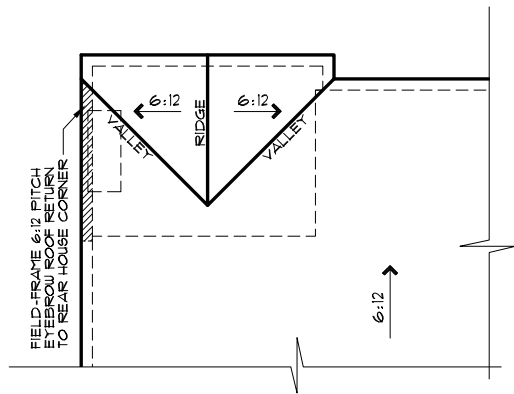

PARTIAL ROOF PLAN

OPT. 2' EXT. COVERED PORCH
W/ OPT. 1-STORY HT. BRICK WRAP SCALE: 1/16" = 1'-0"

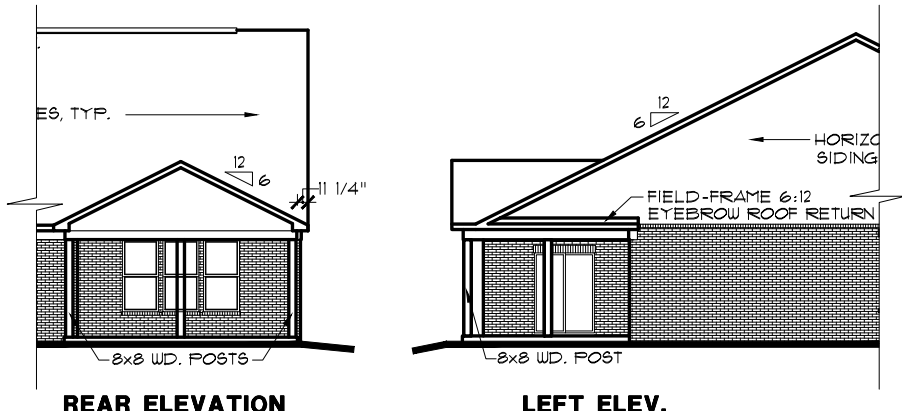


REAR ELEVATION

LEFT ELEV.


PARTIAL ELEVATIONS

OPT. 2' EXT. COVERED PORCH
W/ OPT. 1-STORY HT. BRICK WRAP SCALE: 1/16" = 1'-0"

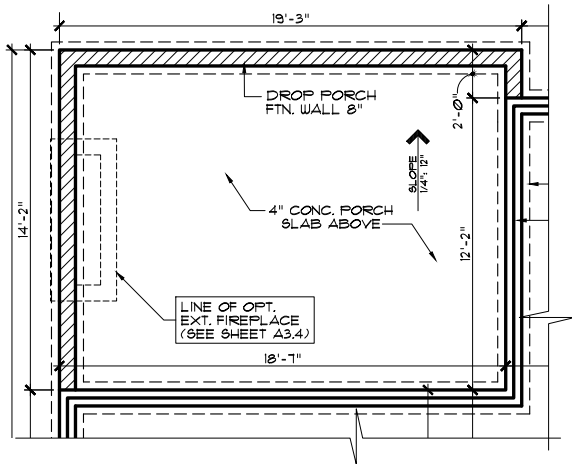


PARTIAL FOUNDATION PLAN

OPT. 2' EXT. COVERED PORCH SCALE: 1/8" = 1'-0"

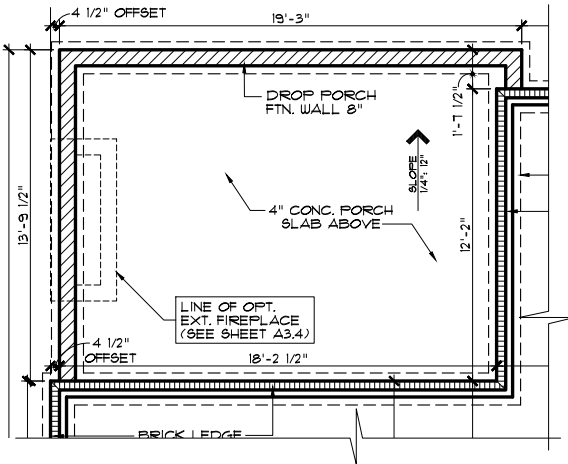

PARTIAL FOUNDATION PLAN

OPT. 2' EXT. COVERED PORCH
W/ OPT. BRICK WAINSCOT WRAP
OR OPT. 1-STORY HT. BRICK WRAP SCALE: 1/8" = 1'-0"

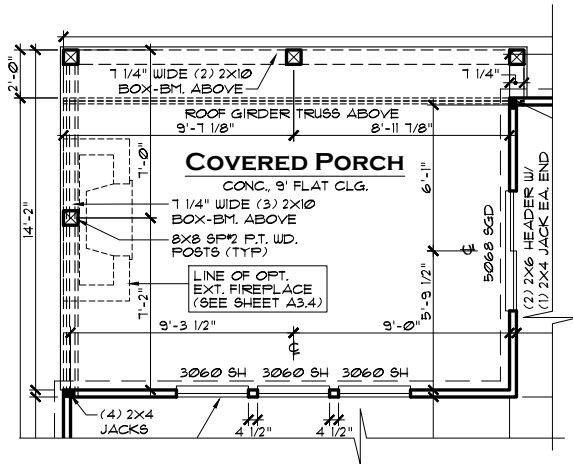

PARTIAL FLOOR PLAN

OPT. 2' EXT. COVERED PORCH SCALE: 1/8" = 1'-0"

INDIANAPOLIS DIVISION



EVERYTHING'S
INCLUDED*

REMARKS	DATE	REV.NO.
EXTERIOR FIREPLACE OPTION ADDED	7/14/21	1
ADDED OPT. 2' EXT. COVERED PORCH	8/19/21	2
		3
		4
		5

THESE PLANS AND THE DESIGNS
CONTAINED HEREIN ARE THE SOLE
PROPERTY OF LENNAR CORPORATION
© 2018 LENNAR CORPORATION.
ALL RIGHTS RESERVED
LENNAR CORPORATION EXPRESSLY
RESERVES ITS COPYRIGHT AND OTHER
PROPERTY RIGHTS IN THESE DESIGNS
AND DRAWINGS. UNAUTHORIZED
DUPLICATION OR DISTRIBUTION OF
THESE PLANS IS PROHIBITED.

LENNAR®

MODEL	SET NO.	COLLECTION	CORNERSTONE
SEABROOK (ALL)	8324A0		
DRAWING TITLE	8324B0		
2FT EXT. COVERED PORCH	8324C0		
OPTION DESCRIPTION	DRAWN BY		
OPT. 2' EXTENDED COVERED PORCH			

SHEET NO.

A3.5

Wilmington

Cornerstone Collection

2,096 sq ft
1-story
3 beds · 2 baths
Open Layout · Dining Nook
2-car garage



**EVERYTHING'S
INCLUDED®**



Elevation C



Elevation A



Elevation B


Wilmington

Cornerstone Collection

2,096 sq ft
1-story
3 beds · 2 baths
Open Layout · Dining Nook
2-car garage



**EVERYTHING'S
INCLUDED®**

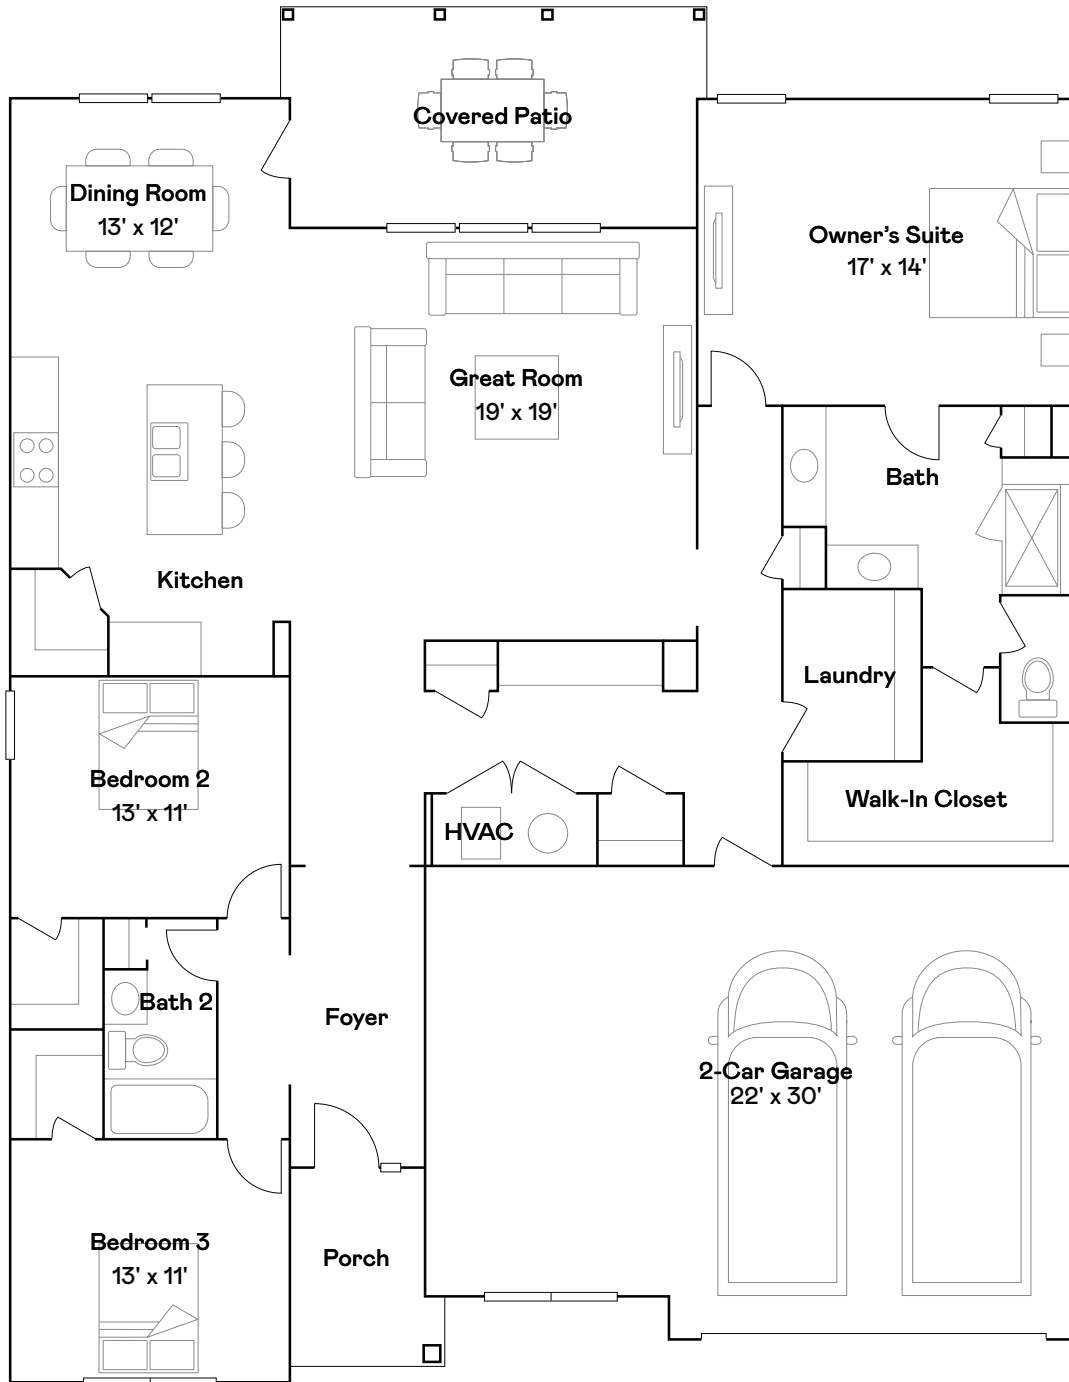


Lennar.com

LENNAR®


Features, amenities, floor plans, elevations, and designs vary and are subject to changes or substitution without notice. Items shown are artist's renderings and may contain options that are not standard on all models or not included in the purchase price. Availability may vary. Sq. ft. and dimensions are estimated; actual sq. ft. and dimensions will differ. Garage/bay sizes may vary from home to home and may not accommodate all vehicles. Please see your New Home Consultant and/or home purchase agreement for actual features designated as an Everything's Included feature. This is not an offer in states where prior registration is required. Void where prohibited by law. Copyright © 2021 Lennar Corporation. Lennar, the Lennar logo, Everything's Included and the Everything's Included logo are U.S. registered service marks or service marks of Lennar Corporation and/or its subsidiaries. Date 09/21



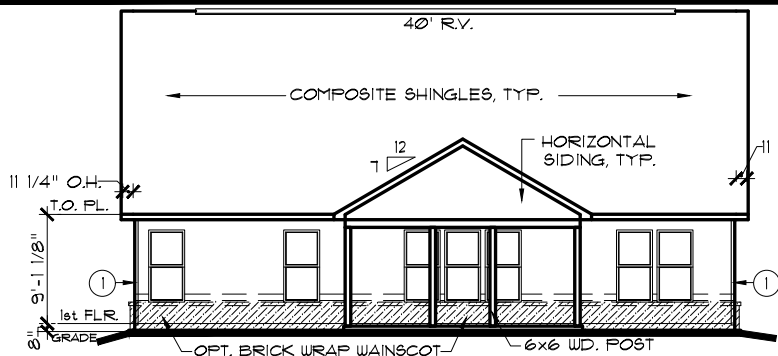


REAR ELEVATION

SCALE: 1/16" = 1'-0"

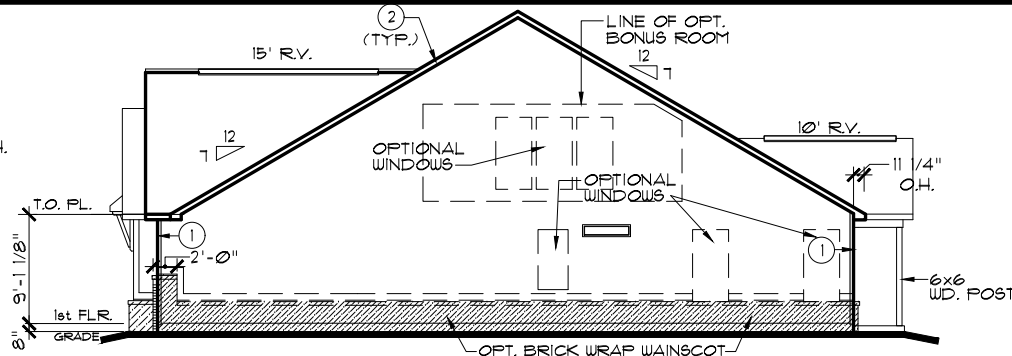

RIGHT ELEVATION

SCALE: 1/16" = 1'-0"

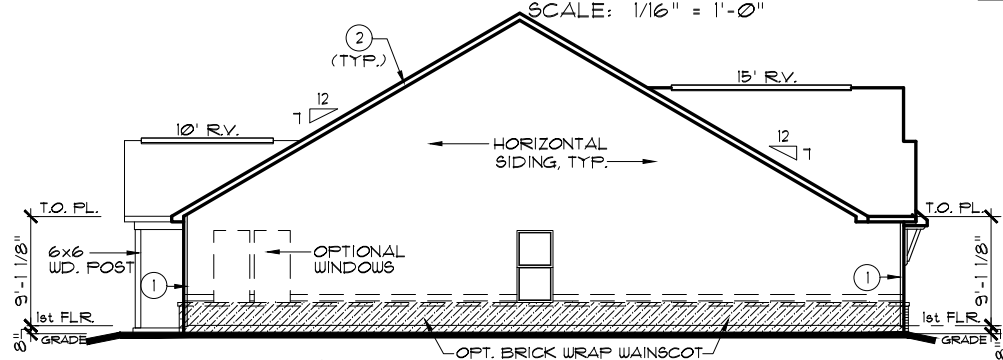

LEFT ELEVATION

SCALE: 1/16" = 1'-0"

EXTERIOR TRIM KEY

- 1 VINYL CORNER
- 2 1 x 4
- 3 1 x 6
- 4 1 x 8
- 5 1 x 10
- 6 1 x 12


NOTE: EXTERIOR TRIM NOTATIONS INDICATE TRIM PIECE SIZE ONLY. ACTUAL TRIM MATERIAL / FINISH PER DIVISION SPECIFICATIONS.

NOTE:

ALL ELEVATIONS DRAWN AS BSMT FOUNDATION CONDITION. SLAB FOUNDATION SIMILAR.


NOTE:

SIDES AND REAR WINDOW GRIDS, WHEN REQUIRED, SHALL MATCH FRONT ELEVATION WINDOWS.

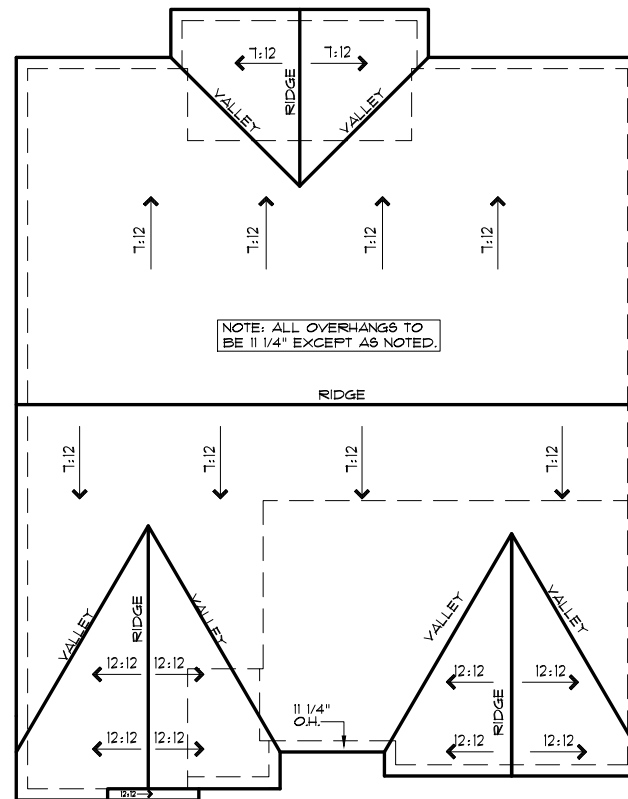

ROOF PLAN A

SCALE: 1/16" = 1'-0"

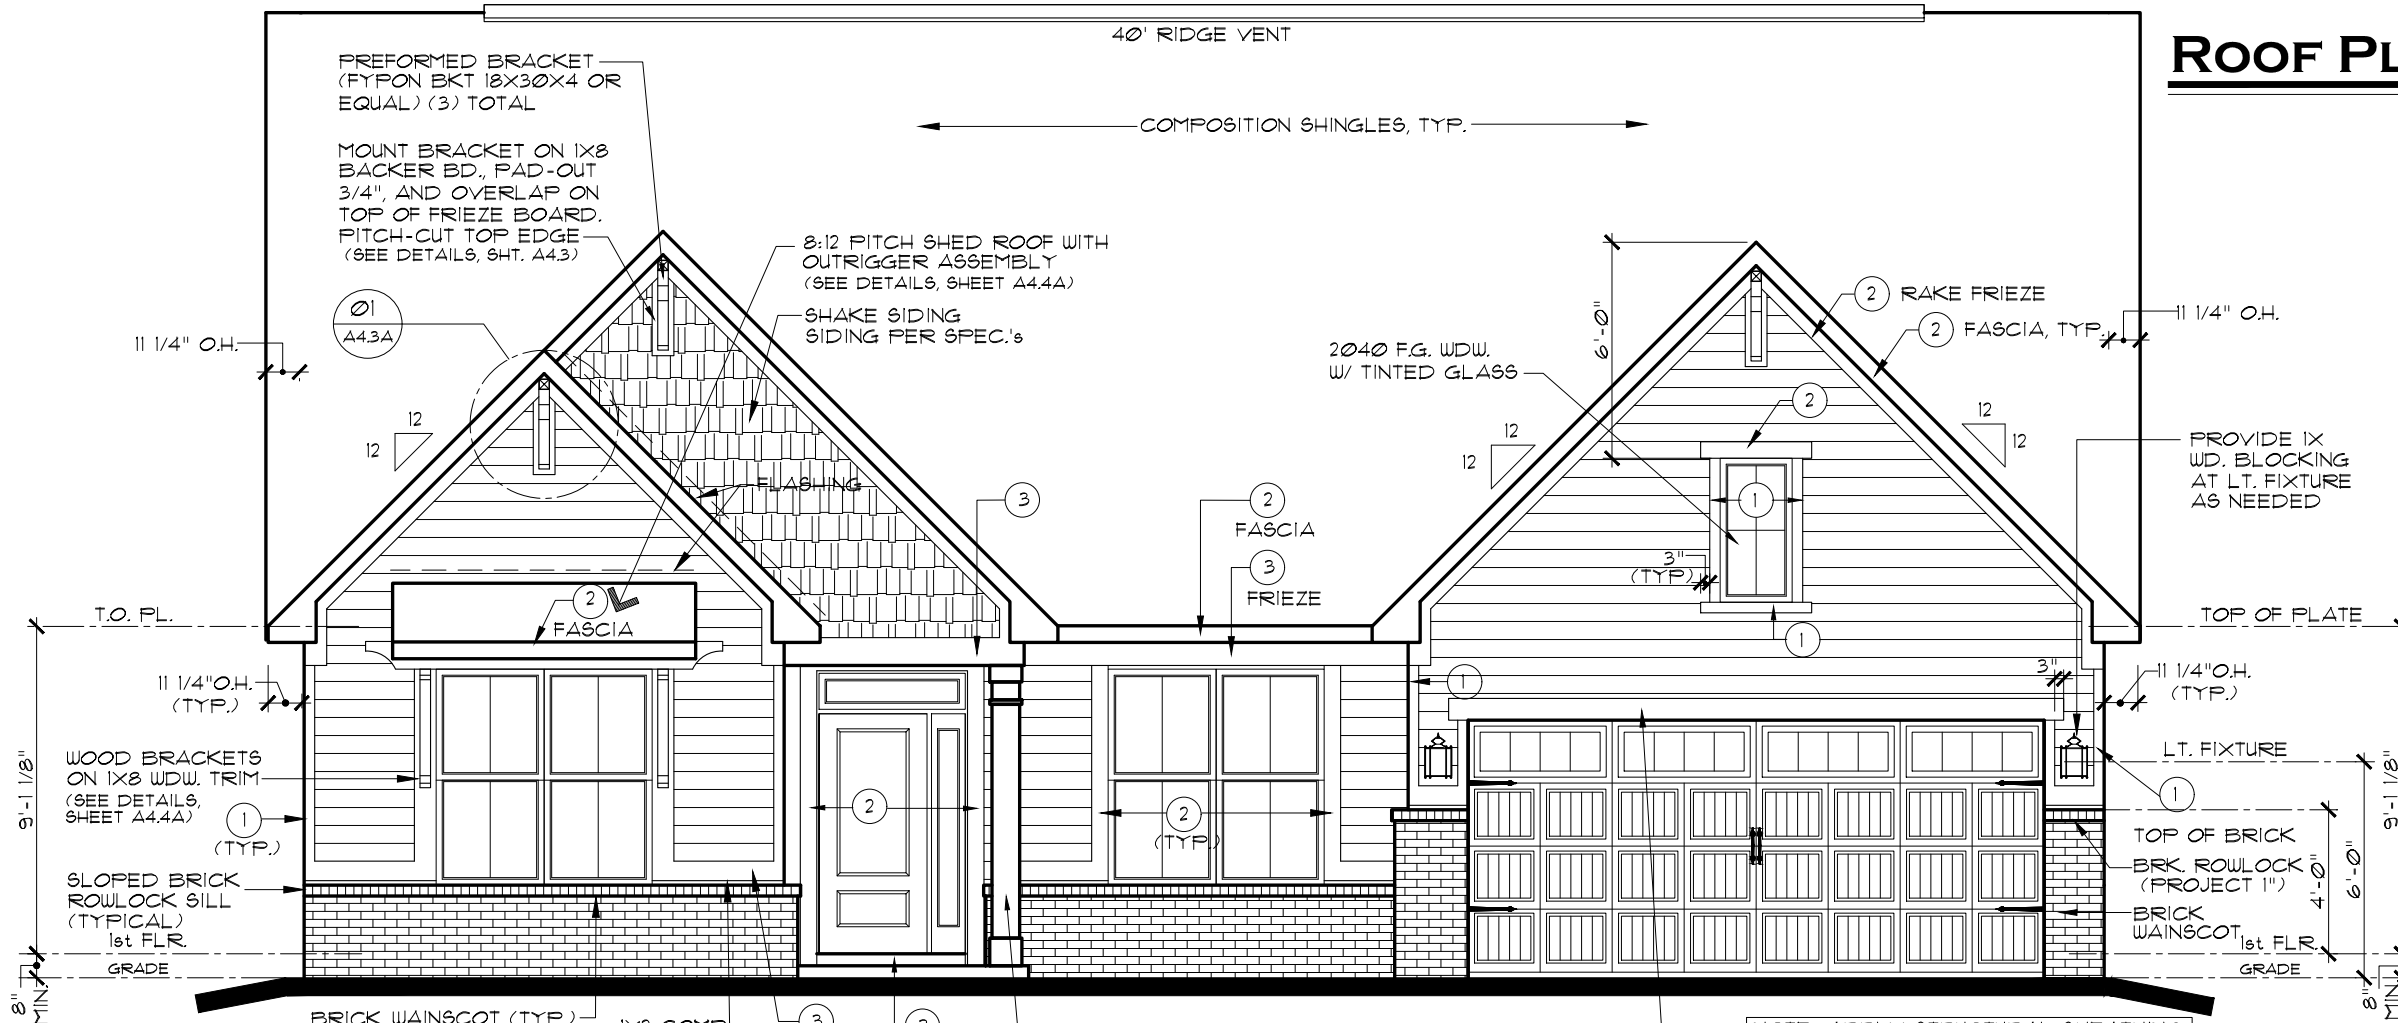

FRONT ELEVATION A

SCALE: 3/16" = 1'-0"

NOTE: 1-STORY HT. BRICK WRAP OPTION NOT AVAILABLE WITH THIS ELEVATION

INDIANAPOLIS DIVISION




REV. NO.	DATE	REMARKS
1	9/3/18	E/I ISSUE DATE
2		
3		
4		
5		

THESE PLANS AND THE DESIGNS CONTAINED HEREIN ARE THE SOLE PROPERTY OF LENNAR CORPORATION. © 2018 LENNAR CORPORATION. ALL RIGHTS RESERVED. LENNAR CORPORATION EXPRESSLY RESERVES ITS COPYRIGHT AND OTHER PROPERTY RIGHTS IN THESE DESIGNS AND DRAWINGS. UNAUTHORIZED DUPLICATION OR DISTRIBUTION OF THESE PLANS IS PROHIBITED.


MODEL	SFT. NO.	DRAWN BY	COLLECTION	CORNERSTONE
WILMINGTON A	9319A0			
ELEVATIONS, ROOF PLAN				
OPTION DESCRIPTION				

SHEET NO. A1.1A

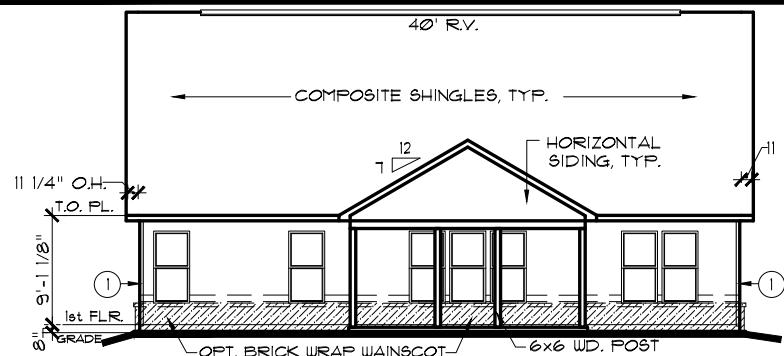


REAR ELEVATION

SCALE: 1/16" = 1'-0"

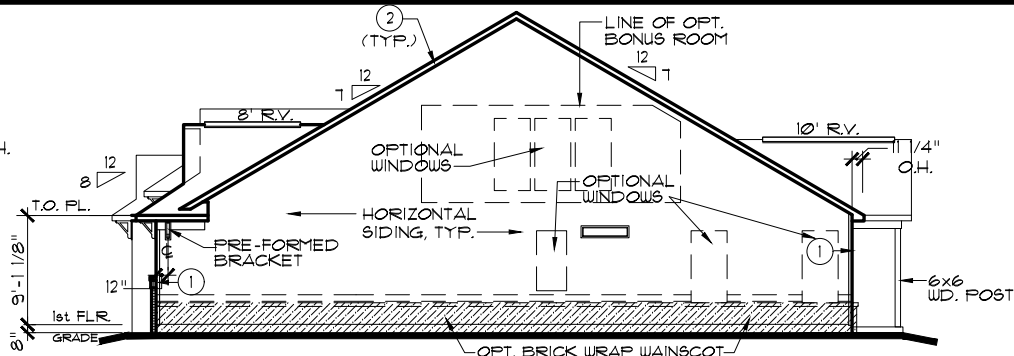

RIGHT ELEVATION

SCALE: 1/16" = 1'-0"

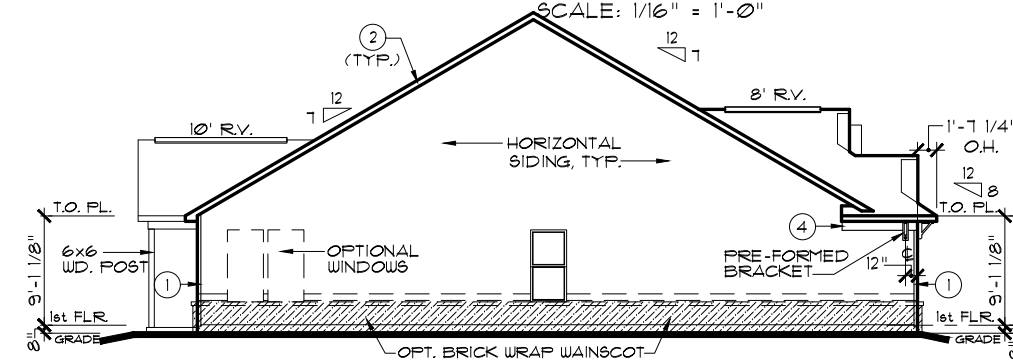


LEFT ELEVATION

SCALE: 1/16" = 1'-0"

EXTERIOR TRIM KEY			
(V) VINYL CORNER	(3) 1 x 8	(1) 1 x 4	(4) 1 x 10
(1) 1 x 4	(4) 1 x 10	(2) 1 x 6	(5) 1 x 12
NOTE: EXTERIOR TRIM NOTATIONS INDICATE TRIM PIECE SIZE ONLY. ACTUAL TRIM MATERIAL / FINISH PER DIVISION SPECIFICATIONS.			


NOTE:
ALL ELEVATIONS DRAWN AS BSMT FOUNDATION CONDITION. SLAB FOUNDATION SIMILAR.

NOTE:
SIDES AND REAR WINDOW GRIDS, WHEN REQUIRED, SHALL MATCH FRONT ELEVATION WINDOWS.

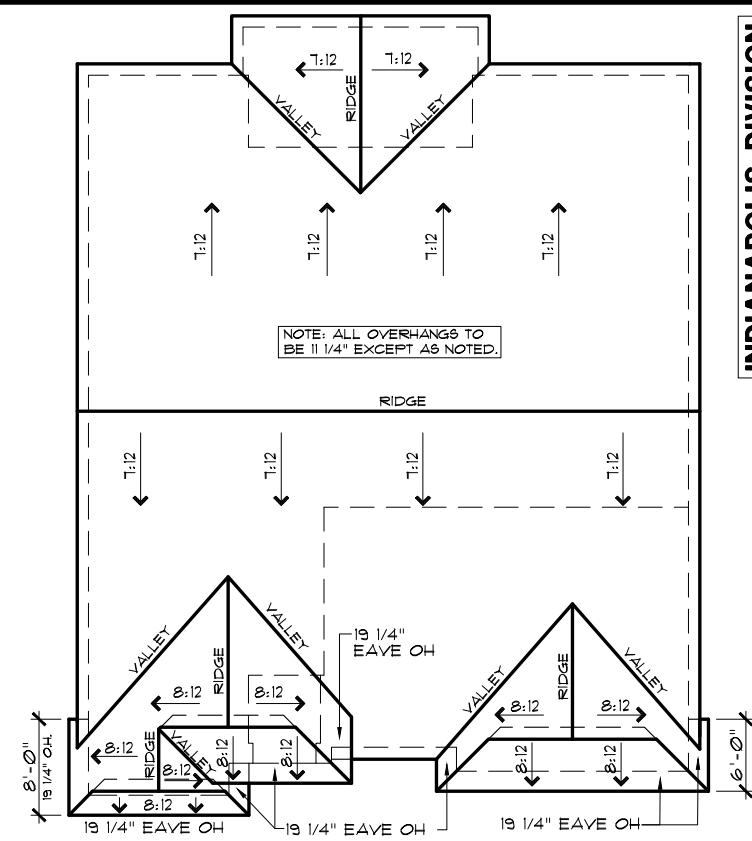

ROOF PLAN B

SCALE: 1/16" = 1'-0"

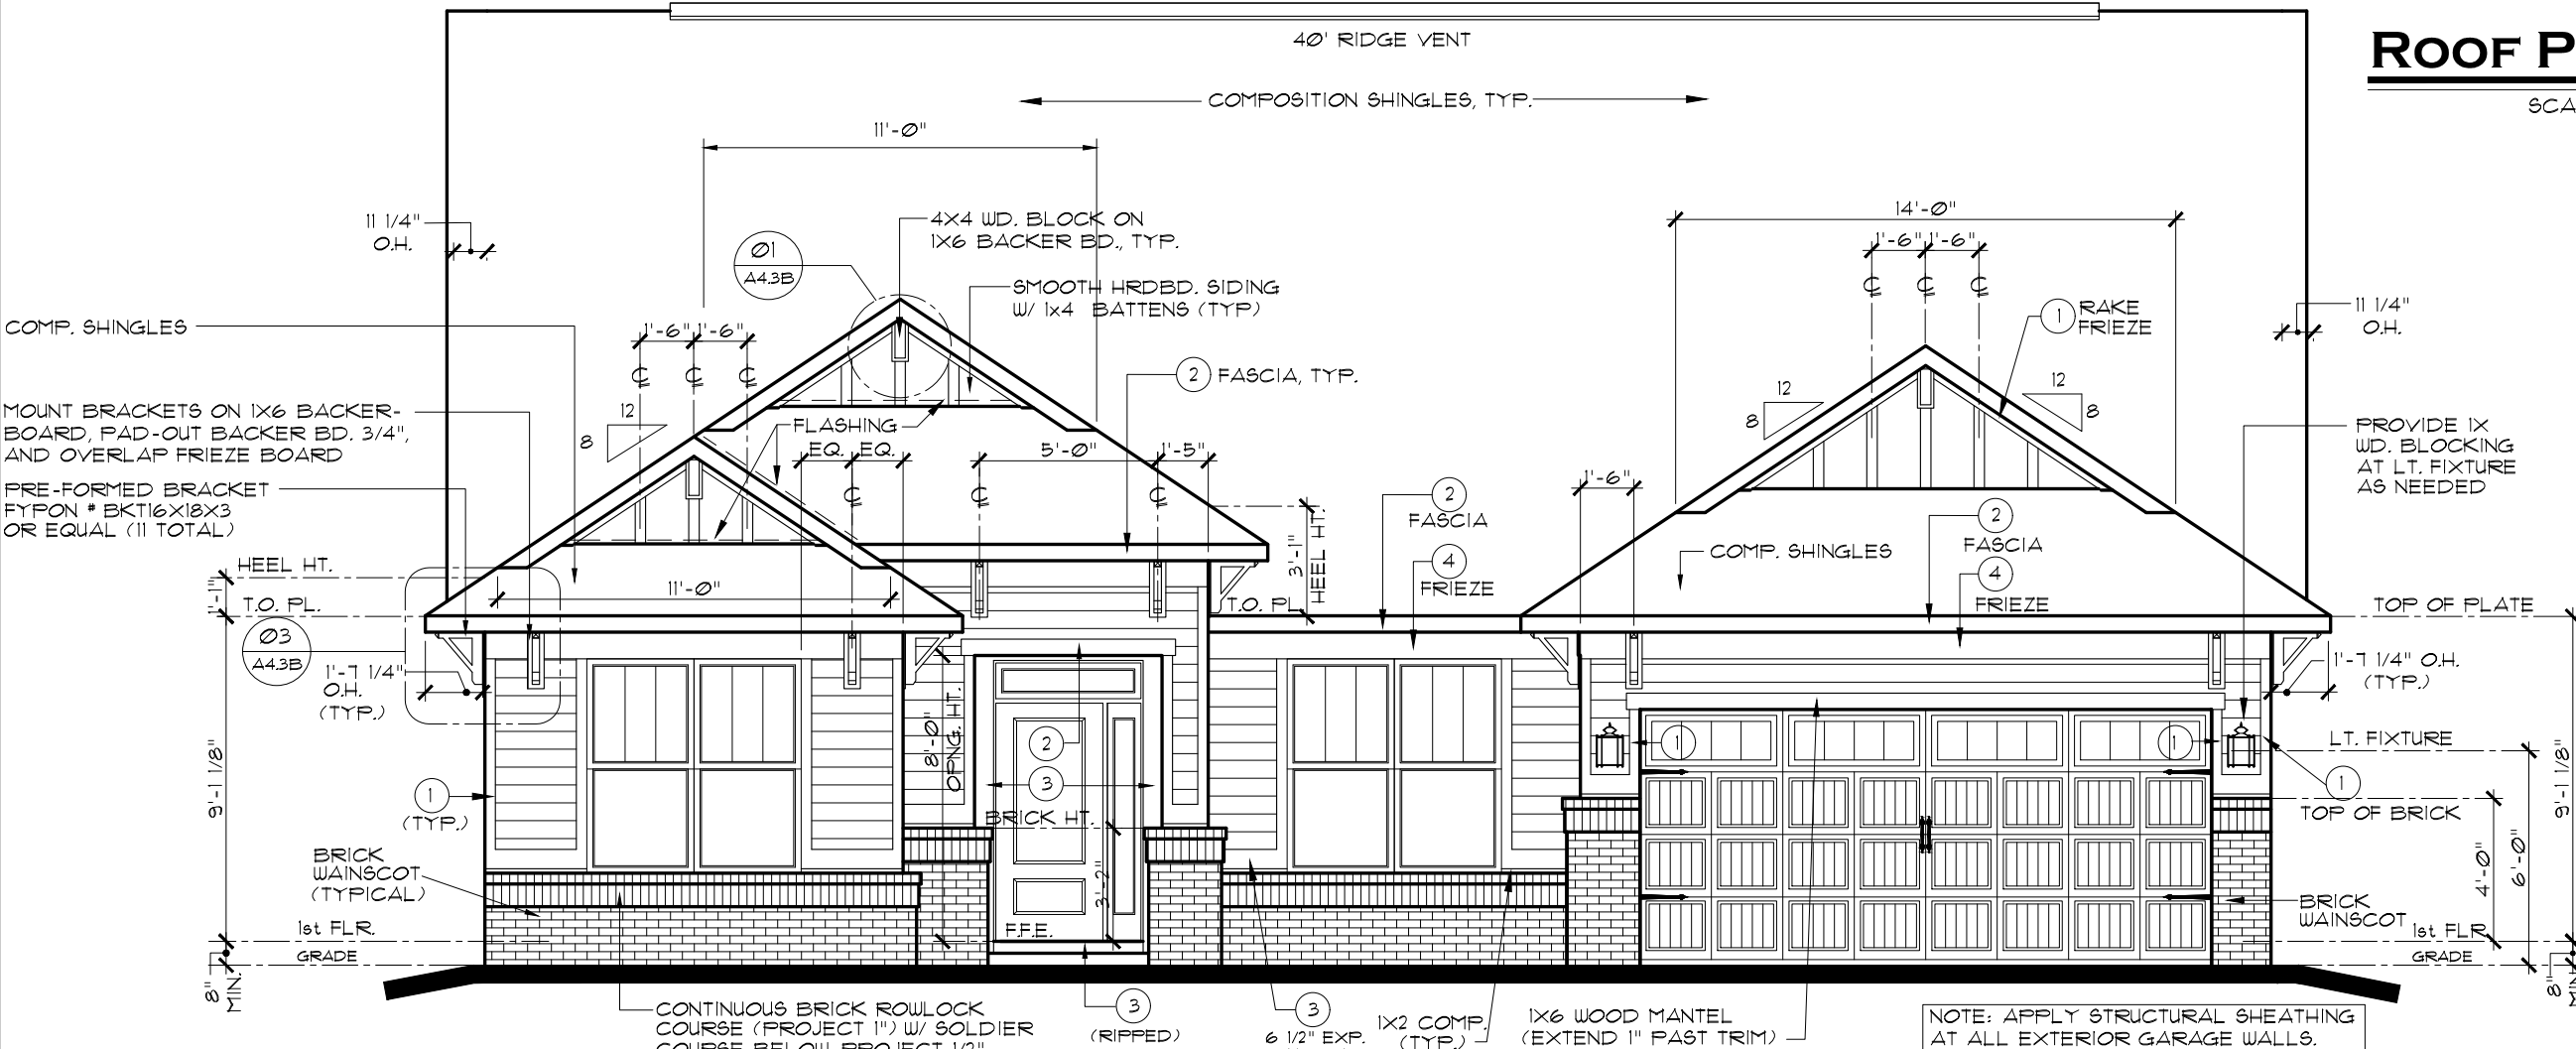

FRONT ELEVATION B

SCALE: 3/16" = 1'-0"

NOTE: 1-STORY HT. BRICK WRAP OPTION NOT AVAILABLE WITH THIS ELEVATION

INDIANAPOLIS DIVISION

ei
EVERYTHING'S INCLUDED*


REV. NO.	DATE	REMARKS
1	9/3/18	E/I ISSUE DATE
2	11/1/18	BRICK WAINSCOT FRONT ELEVATION
3		
4		
5		

THESE PLANS AND THE DESIGNS CONTAINED HEREIN ARE THE SOLE PROPERTY OF LENNAR CORPORATION. © 2018 LENNAR CORPORATION. ALL RIGHTS RESERVED.

LENNAR CORPORATION EXPRESSLY RESERVES ITS COPYRIGHT AND OTHER PROPERTY RIGHTS IN THESE DESIGNS AND DRAWINGS. UNAUTHORIZED DUPLICATION OR DISTRIBUTION OF THESE PLANS IS PROHIBITED.


MODEL	SFT. NO.	DRAWN BY	COLLECTION
WILMINGTON B	9319B0		CORNERSTONE
ELEVATIONS, ROOF PLAN			
OPTION DESCRIPTION			

SHEET NO.
A1.1B

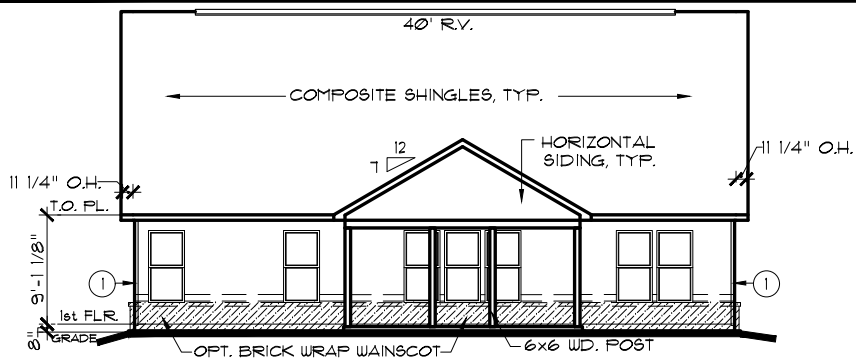


REAR ELEVATION

SCALE: 1/16" = 1'-0"

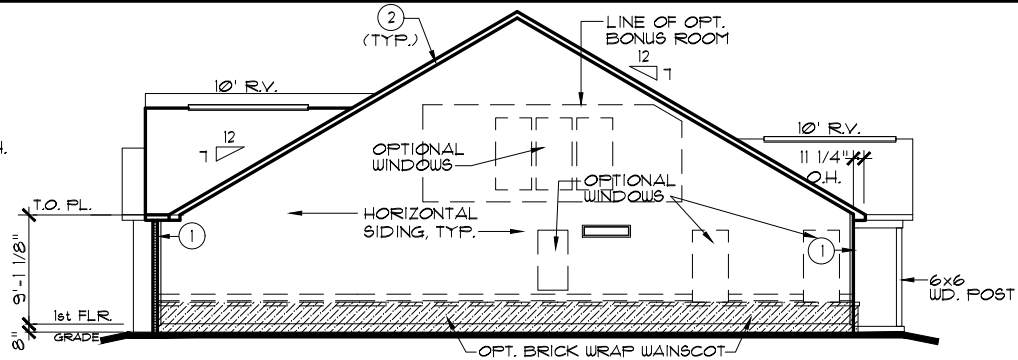

RIGHT ELEVATION

SCALE: 1/16" = 1'-0"

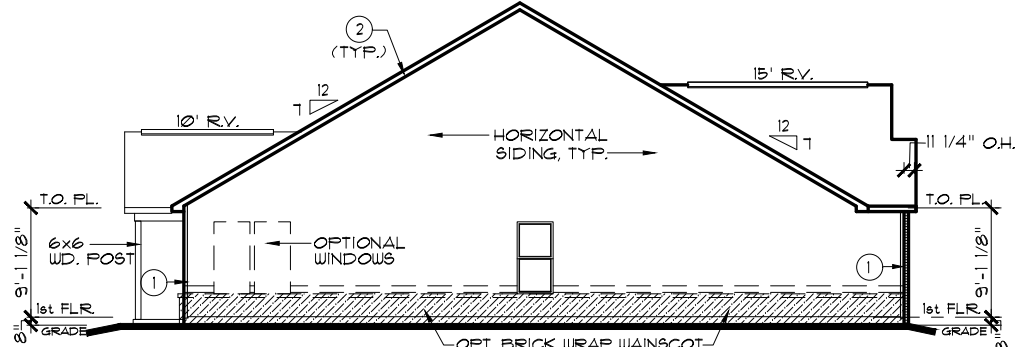

LEFT ELEVATION

SCALE: 1/16" = 1'-0"

EXTERIOR TRIM KEY

- 1 VINYL CORNER
- 2 1 x 4
- 3 1 x 6
- 4 1 x 8
- 5 1 x 10
- 6 1 x 12

NOTE: EXTERIOR TRIM NOTATIONS INDICATE TRIM PIECE SIZE ONLY. ACTUAL TRIM MATERIAL / FINISH PER DIVISION SPECIFICATIONS.

NOTE:


ALL ELEVATIONS DRAWN AS BSMT FOUNDATION CONDITION. SLAB FOUNDATION SIMILAR.

NOTE:

SIDES AND REAR WINDOW GRIDS, WHEN REQUIRED, SHALL MATCH FRONT ELEVATION WINDOWS.


NOTE:

STEEL LINTELS AND MASONRY CONSTRUCTION ABOVE GARAGE DOORS SHALL COMPLY WITH THE 2020 INDIANA RESIDENTIAL CODE, SECTION R 103.8.3.

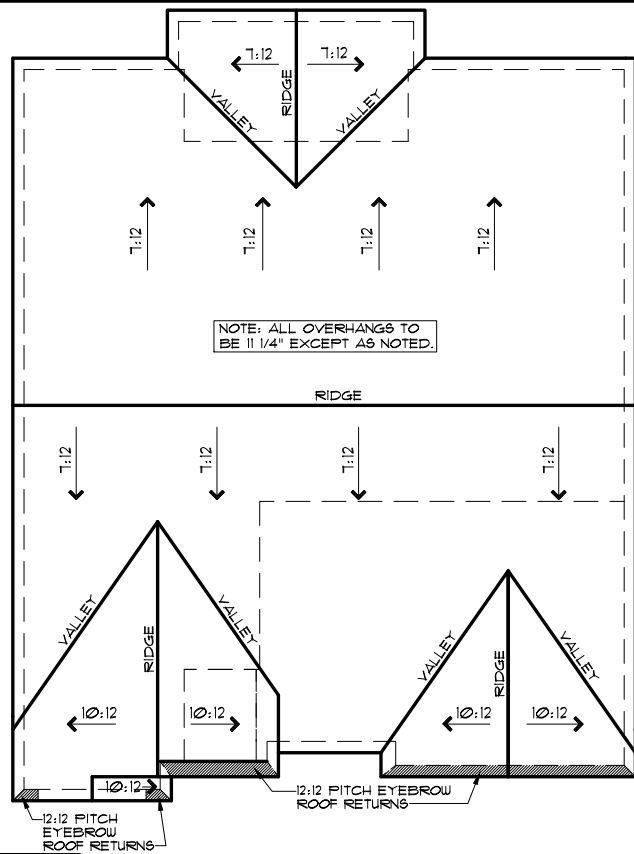

ROOF PLAN C

SCALE: 1/16" = 1'-0"

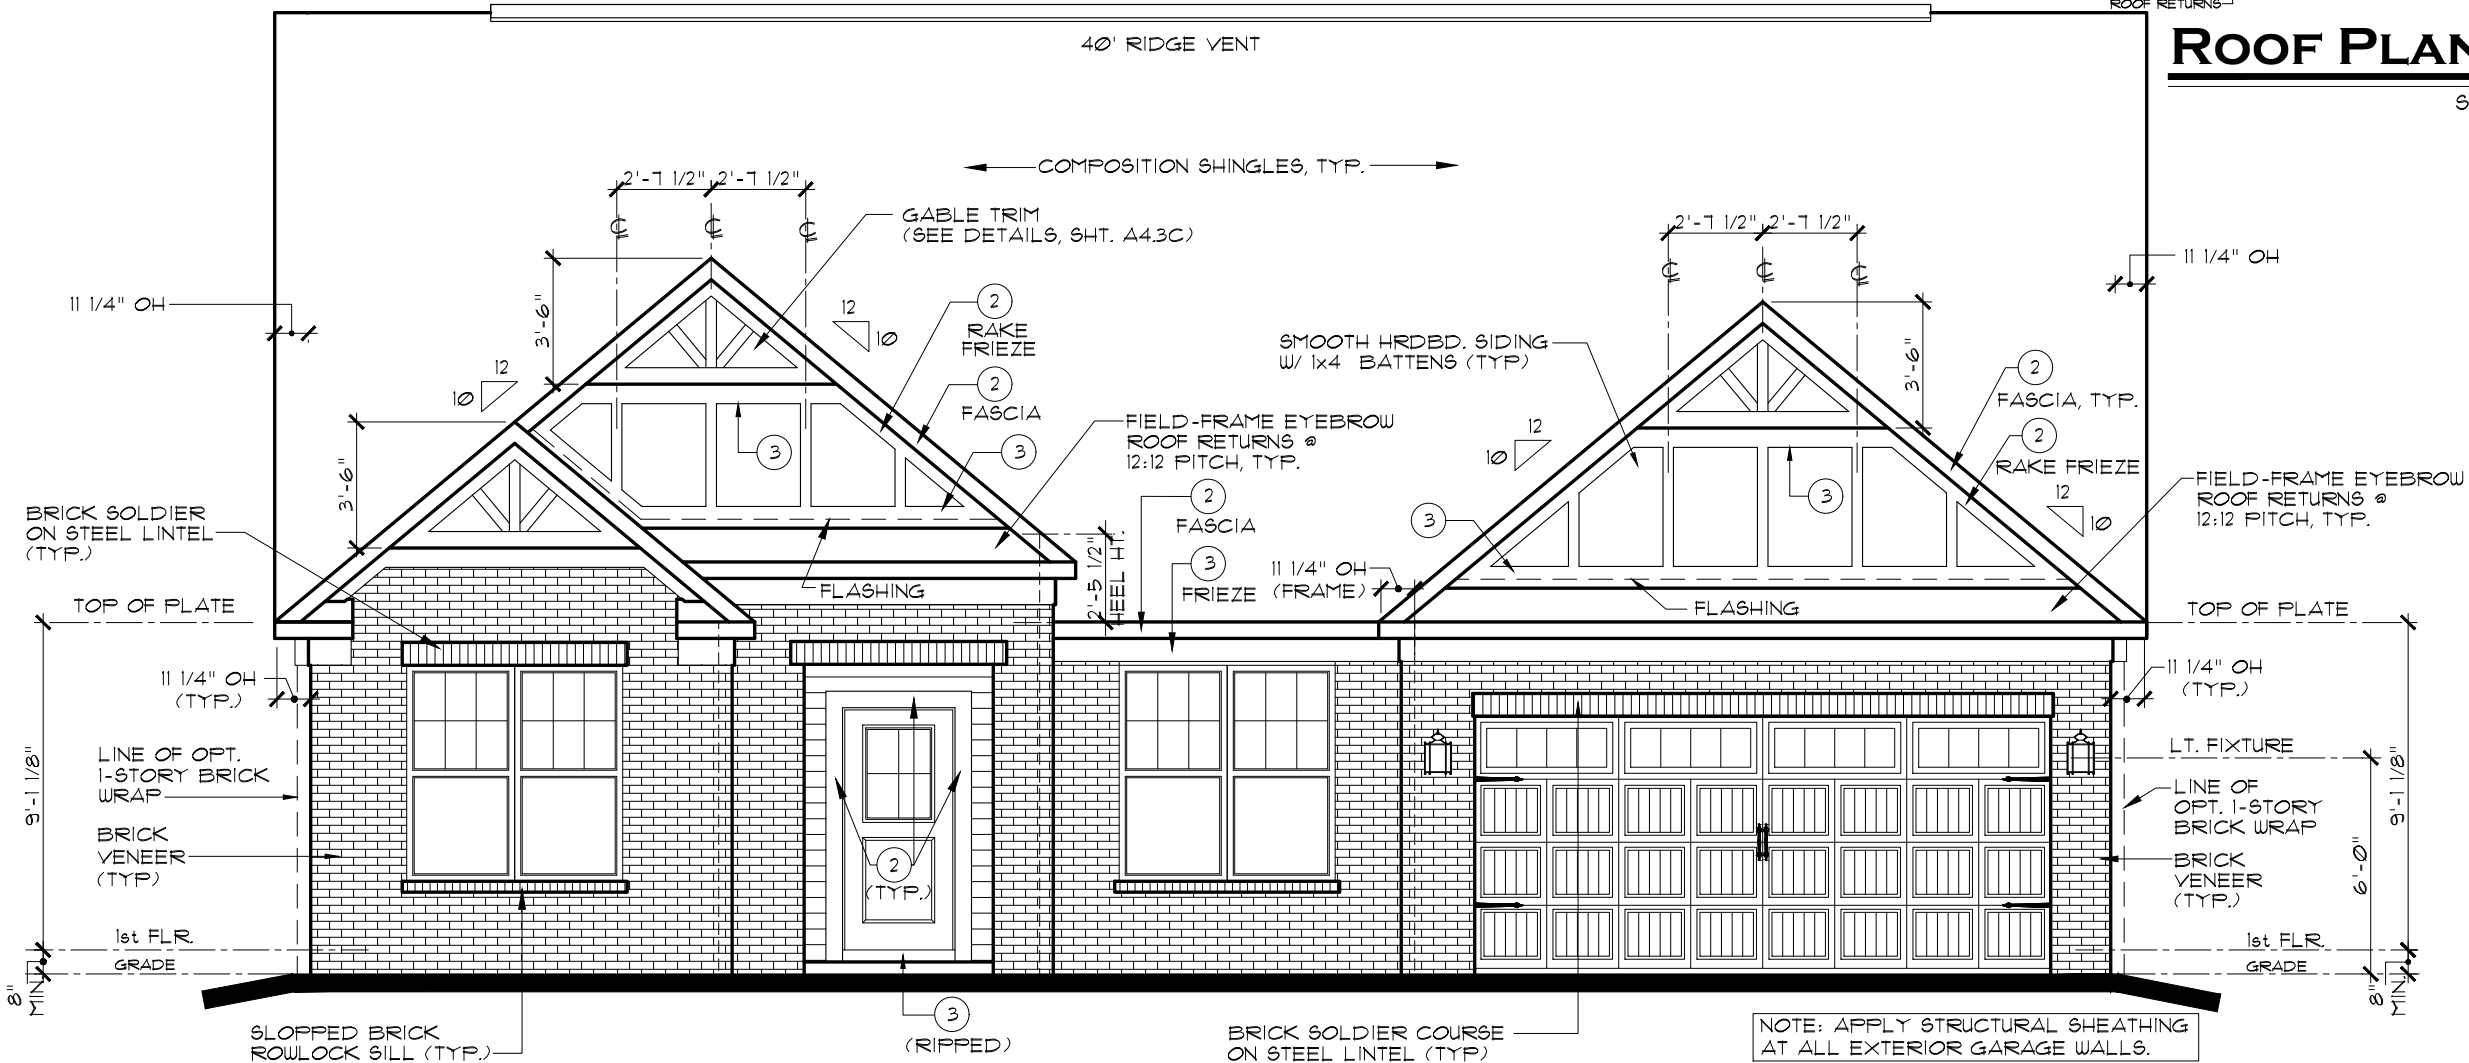

FRONT ELEVATION C

SCALE: 3/16" = 1'-0"

INDIANAPOLIS DIVISION



EVERYTHING'S INCLUDED*


REV. NO.	DATE	REMARKS
1	9/3/18	E/I ISSUE DATE
2	9/12/20	2020 REVISIONS
3		
4		
5		

THESE PLANS AND THE DESIGNS CONTAINED HEREIN ARE THE SOLE PROPERTY OF LENNAR CORPORATION. © 2018 LENNAR CORPORATION. ALL RIGHTS RESERVED. LENNAR CORPORATION EXPRESSLY RESERVES ITS COPYRIGHT AND OTHER PROPERTY RIGHTS IN THESE DESIGNS AND DRAWINGS. UNAUTHORIZED DUPLICATION OR DISTRIBUTION OF THESE PLANS IS PROHIBITED.

MODEL	SFT. NO.	DRAWN BY	COLLECTION
WILMINGTON C	9319C0		CORNERSTONE
ELEVATIONS, ROOF PLAN			
OPTION DESCRIPTION			


SHEET NO.

A1.1C

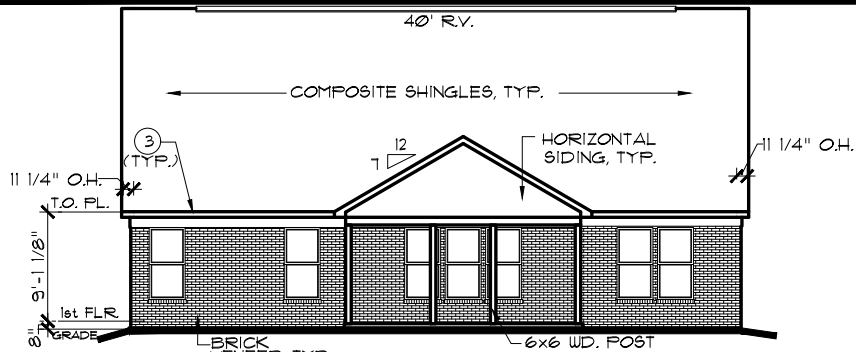


REAR ELEVATION

SCALE: 1/16" = 1'-0"

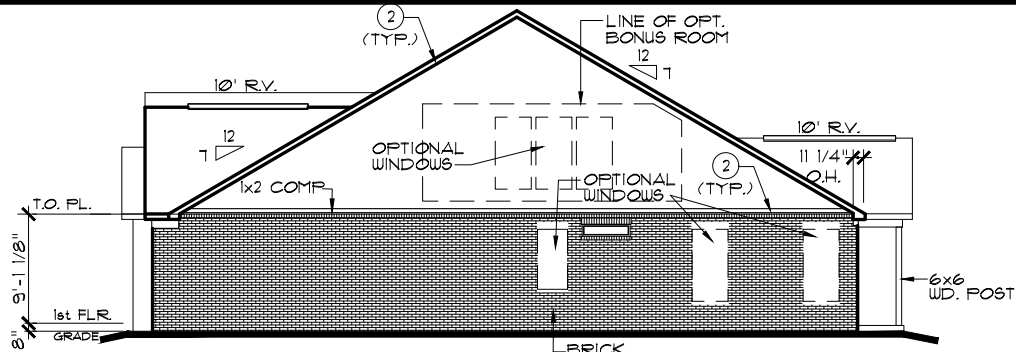

RIGHT ELEVATION

SCALE: 1/16" = 1'-0"

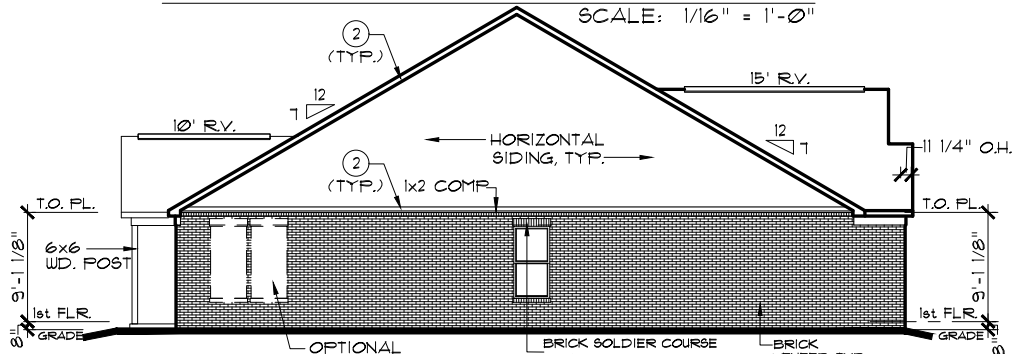

LEFT ELEVATION

SCALE: 1/16" = 1'-0"

EXTERIOR TRIM KEY

- (V) VINYL CORNER
- (1) 1 x 4
- (2) 1 x 6
- (3) 1 x 8
- (4) 1 x 10
- (5) 1 x 12

NOTE: EXTERIOR TRIM NOTATIONS INDICATE TRIM PIECE SIZE ONLY. ACTUAL TRIM MATERIAL / FINISH PER DIVISION SPECIFICATIONS.

NOTE:


ALL ELEVATIONS DRAWN AS BSMT FOUNDATION CONDITION. SLAB FOUNDATION SIMILAR.

NOTE:

SIDES AND REAR WINDOW GRIDS, WHEN REQUIRED, SHALL MATCH FRONT ELEVATION WINDOWS.


NOTE:

STEEL LINTELS AND MASONRY CONSTRUCTION ABOVE GARAGE DOORS SHALL COMPLY WITH THE 2020 INDIANA RESIDENTIAL CODE, SECTION R 103.8.3.

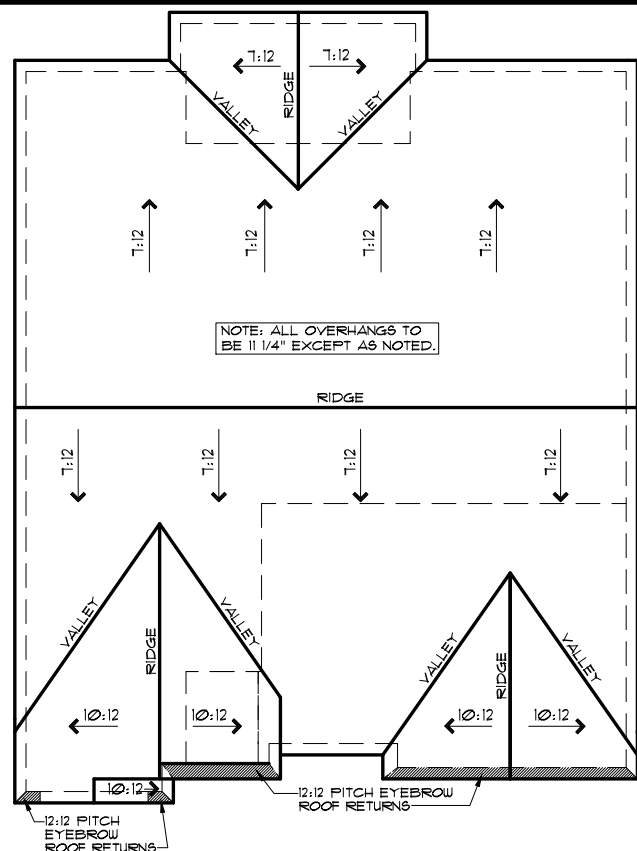

ROOF PLAN C

SCALE: 1/16" = 1'-0"

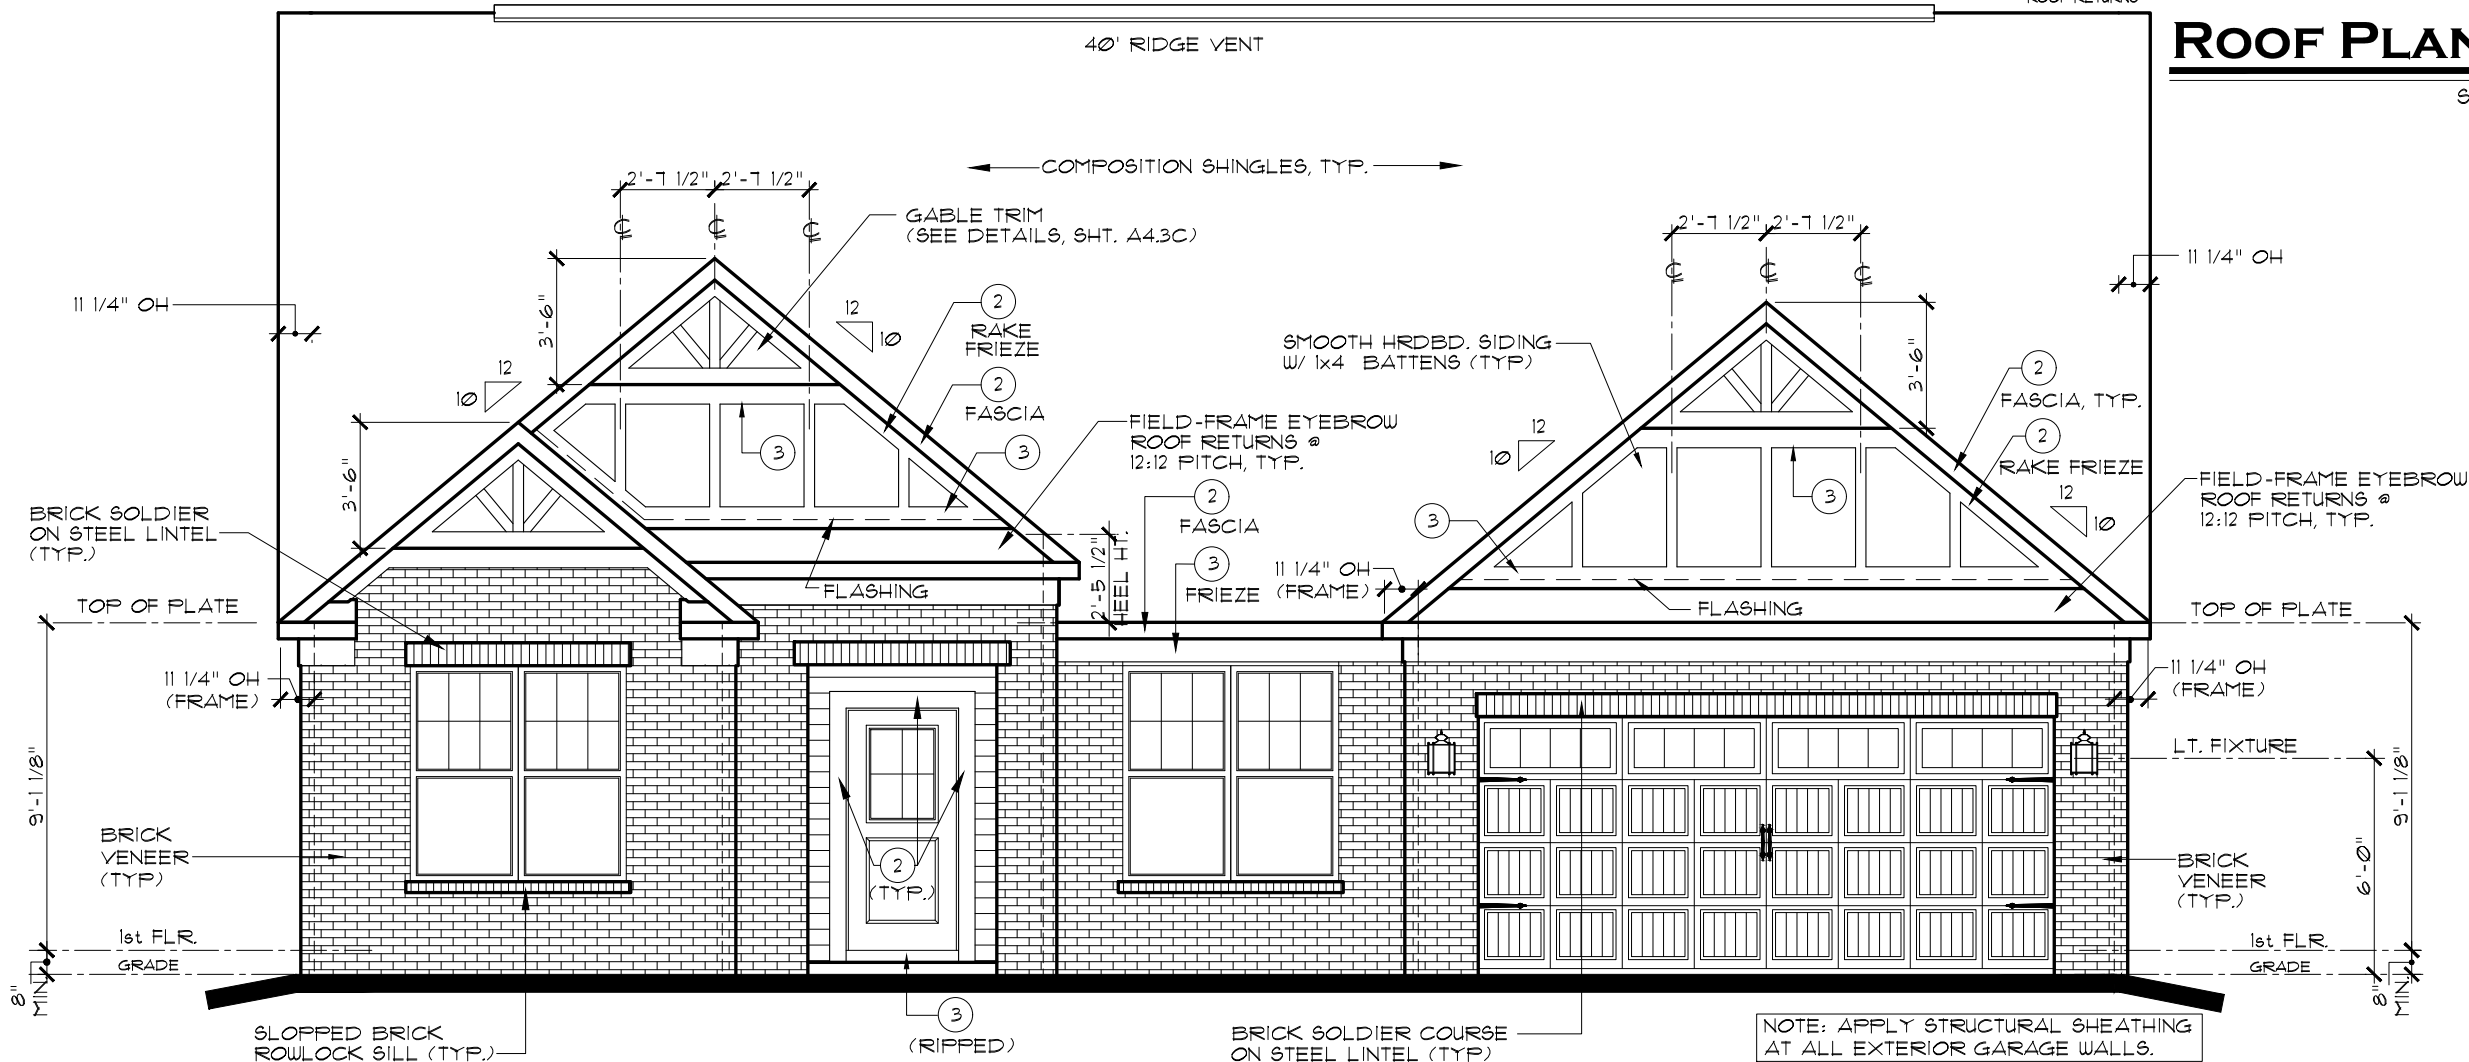

FRONT ELEVATION C

OPT. 1-STORY HT. BRICK WRAP

SCALE: 3/16" = 1'-0"

INDIANAPOLIS DIVISION



EVERYTHING'S INCLUDED*


REV. NO.	DATE	REMARKS
1	9/3/18	E/I ISSUE DATE
2	9/1/20	2020 REVISIONS
3		
4		
5		

THESE PLANS AND THE DESIGNS CONTAINED HEREIN ARE THE SOLE PROPERTY OF LENNAR CORPORATION. © 2018 LENNAR CORPORATION. ALL RIGHTS RESERVED. LENNAR CORPORATION EXPRESSLY RESERVES ITS COPYRIGHT AND OTHER PROPERTY RIGHTS IN THESE DESIGNS AND DRAWINGS. UNAUTHORIZED DUPLICATION OR DISTRIBUTION OF THESE PLANS IS PROHIBITED.

MODEL	SFT. NO.	DRAWN BY	COLLECTION	CORNERSTONE
WILMINGTON C	9319C0			
ELEVATIONS, ROOF PLAN				
OPT. 1-STORY HT. BRICK WRAP				

SHEET NO.

A1.1C

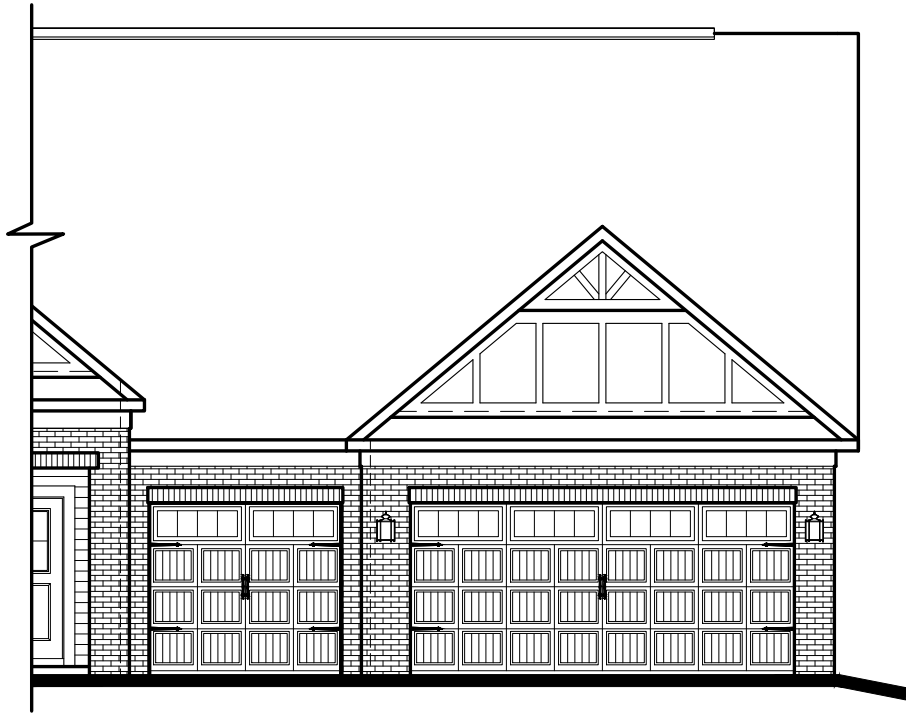

ELEVATION C
OPT. 3-CAR GARAGE


SCALE: 1/8"=1'-0"

SEE MAIN FRONT ELEVATIONS FOR
ALL NOTES AND DIMENSIONS



ELEVATION A
OPT. 3-CAR GARAGE

SCALE: 1/8"=1'-0"

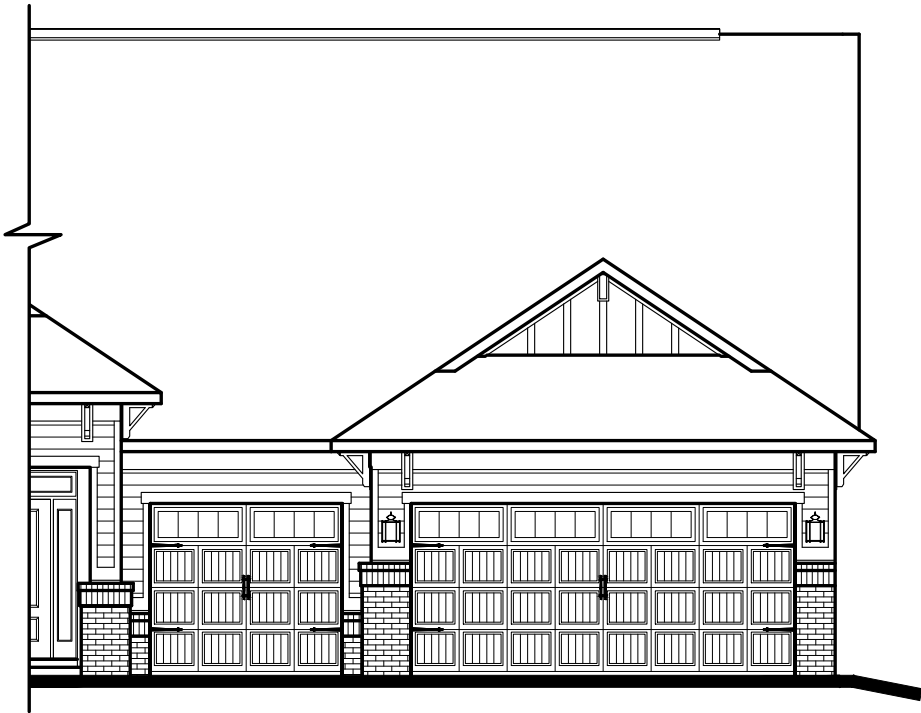

ELEVATION B
OPT. 3-CAR GARAGE

SCALE: 1/8"=1'-0"

INDIANAPOLIS DIVISION



EVERYTHING'S
INCLUDED*

REV.NO.	DATE	REMARKS
1	9/3/18	E/1 ISSUE DATE
2	11/1/18	BRICK WAINSCOT FRONT ELEVATION B
3	9/1/20	2020 REVISIONS
4		
5		

THESE PLANS AND THE DESIGNS
CONTAINED HEREIN ARE THE SOLE
PROPERTY OF LENNAR CORPORATION
© 2018 LENNAR CORPORATION,
ALL RIGHTS RESERVED

LENNAR CORPORATION EXPRESSLY
RESERVES ITS COPYRIGHT AND OTHER
PROPERTY RIGHTS IN THESE DESIGNS
AND DRAWINGS. UNAUTHORIZED
DUPLICATION OR DISTRIBUTION OF
THESE PLANS IS PROHIBITED.

MODEL	SHEET NO.	DRAWING TITLE	DRAWN BY	COLLECTION	OPTION DESCRIPTION
WILMINGTON (ALL)	9319A0	PARTIAL FRONT ELEV.'S	9319B0	CORNERSTONE	OPT. 3-CAR FRONT-LOAD GARAGE
	9319C0				

SHEET NO.

A1.2

NOTE:
ALL ELEVATIONS DRAIN AS BMT FOUNDATION
CONDITION. SLAB FOUNDATION SIMILAR.

NOTE:
STEEL LINTELS AND MASONRY CONSTRUCTION
ABOVE GARAGE DOORS SHALL COMPLY WITH
THE 2020 INDIANA RESIDENTIAL CODE,
SECTION R 103.2.3



EXTERIOR TRIM KEY

① 1 x 4 ③ 1 x 8
② 1 x 6 ④ 1 x 10
⑤ VINYL CORNER BOARD

NOTE: EXTERIOR TRIM NOTATIONS
INDICATE TRIM PIECE SIZE ONLY.
ACTUAL TRIM MATERIAL / FINISH
PER DIVISION SPECIFICATIONS.




**NOTE: OPTIONAL 8'X7' GARAGE DOOR IS NOT
AVAILABLE IN CONJUNCTION WITH THIS OPT.**

**NOTE: 1-STORY HT. BRICK WRAP
AVAILABLE WITH ELEV. C ONLY**

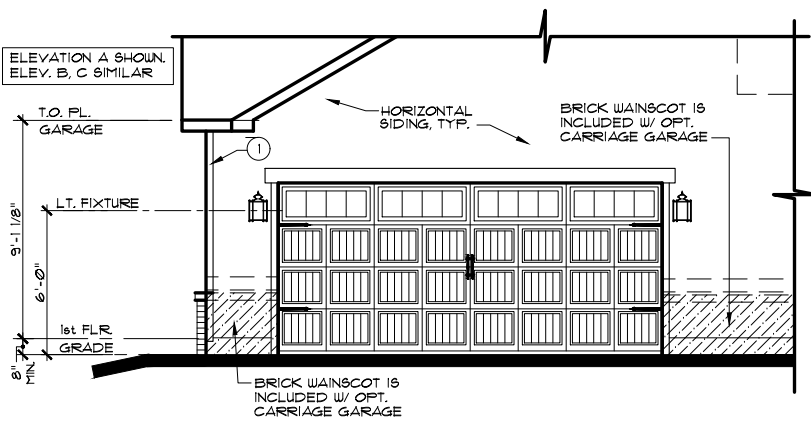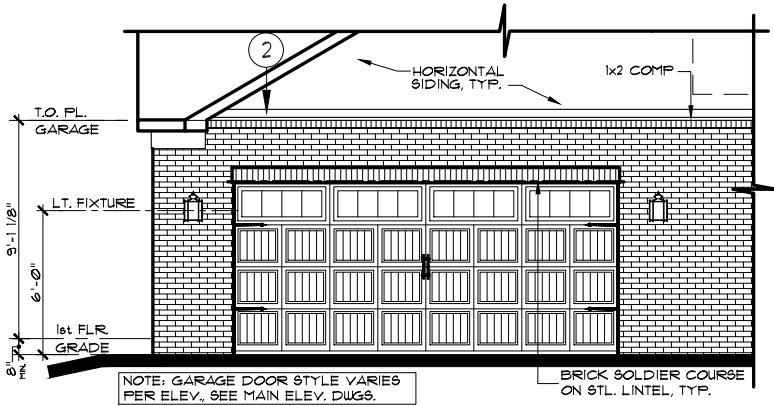

PARTIAL RIGHT ELEV. C
OPT. 1-STORY HT. BRICK WRAP SCALE: 1/8" = 1'-0"

PARTIAL RIGHT ELEV. ALL
STANDARD BRICK FRONT SCALE: 1/8" = 1'-0"
OPT. BRICK WAINSCOT WRAP

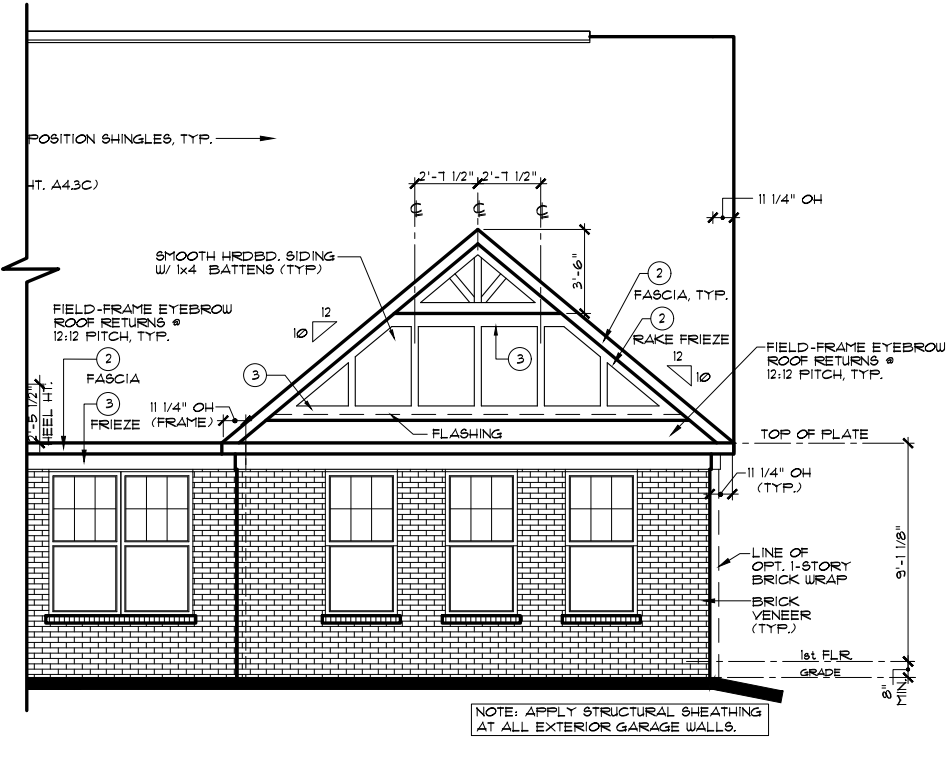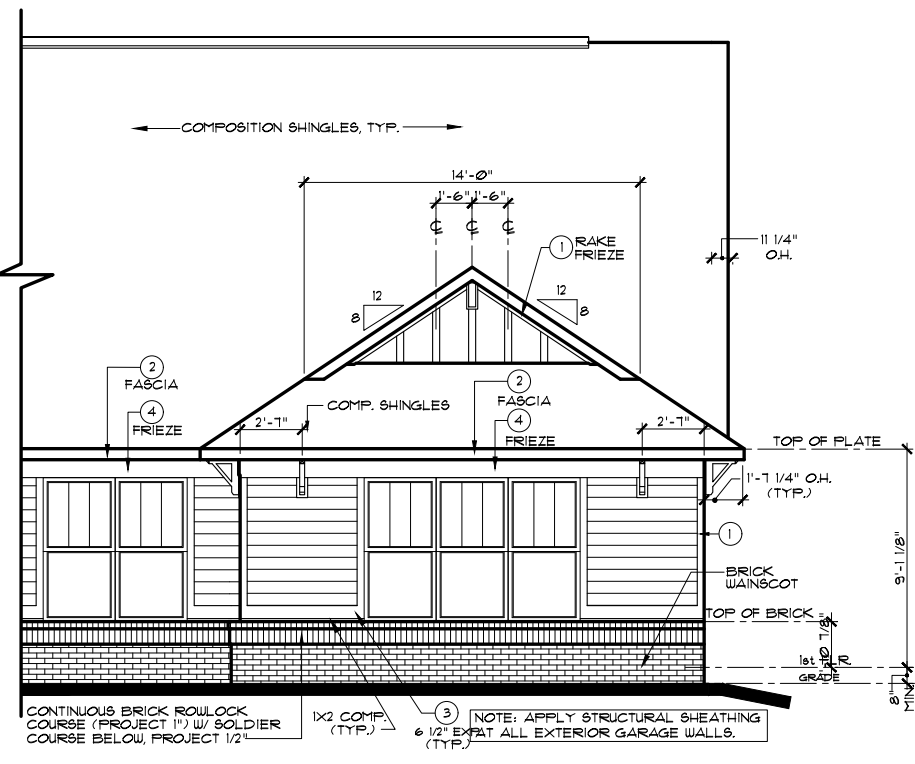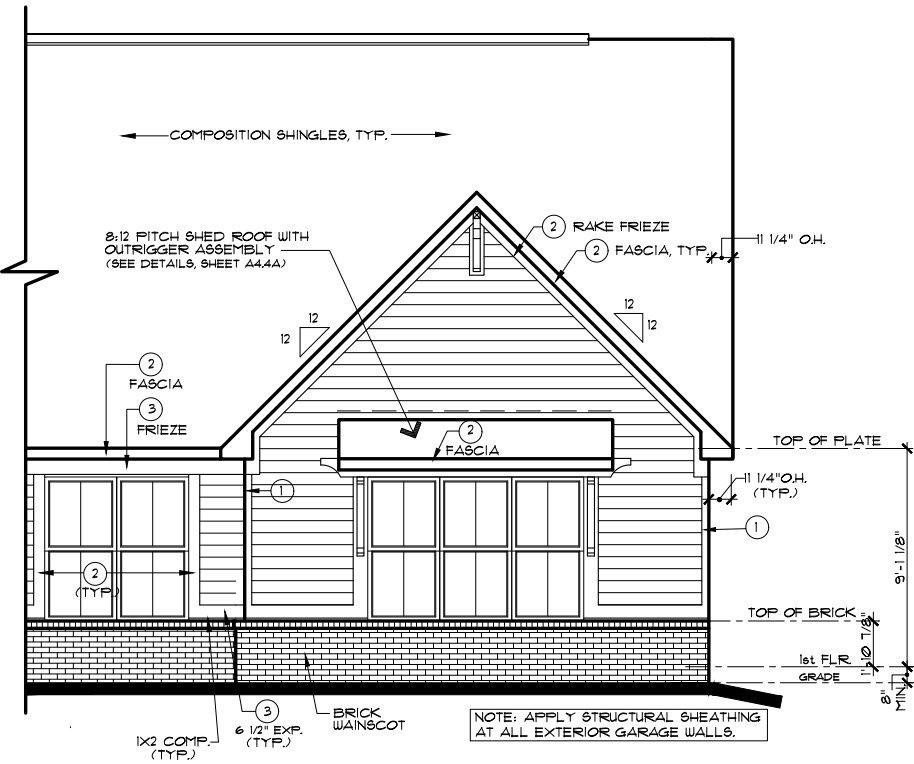

ELEVATION A
PARTIAL FRONT ELEVATIONS

ELEVATION B

ELEVATION C

OPT. SIDE-LOAD GARAGE

SCALE: 1/8" = 1'-0"

INDIANAPOLIS DIVISION



REV. NO.	DATE	REMARKS
1	9/3/18	E/I ISSUE DATE
2	11/18	BRICK WAINSCOT FRONT ELEVATION B
3	9/1/20	2020 REVISIONS
4		
5		







THESE PLANS AND THE DESIGNS
CONTAINED HEREIN ARE THE SOLE
PROPERTY OF LENNAR CORPORATION.
© 2018 LENNAR CORPORATION.
ALL RIGHTS RESERVED.
LENNAR CORPORATION EXPRESSLY
RESERVES ITS COPYRIGHT AND OTHER
PROPERTY RIGHTS IN THESE DESIGNS
AND DRAWINGS. UNAUTHORIZED
DUPLICATION OR DISTRIBUTION OF
THESE PLANS IS PROHIBITED.


MODEL	SFT. NO.	COLLECTION	CORNERSTONE
WILMINGTON (ALL)	9319A0		
PARTIAL ELEVATIONS	9319B0		
OPTION DESCRIPTION	9319C0		
OPT. SIDE-LOAD GARAGE	DRAWN BY		

SHEET NO.
A1.3

NOTE:
ALL ELEVATIONS DRAWN AS BSMT FOUNDATION
CONDITION. SLAB FOUNDATION SIMILAR.


NOTE:
STEEL LINTELS AND MASONRY CONSTRUCTION
ABOVE GARAGE DOORS SHALL COMPLY WITH
THE 2020 INDIANA RESIDENTIAL CODE,
SECTION R 103.8.3

EXTERIOR TRIM KEY	
 VINYL CORNER	 1 x 8
 1 x 4	 1 x 10
 1 x 6	 1 x 12
NOTE: EXTERIOR TRIM NOTATIONS INDICATE TRIM PIECE SIZE ONLY. ACTUAL TRIM MATERIAL / FINISH PER DIVISION SPECIFICATIONS.	

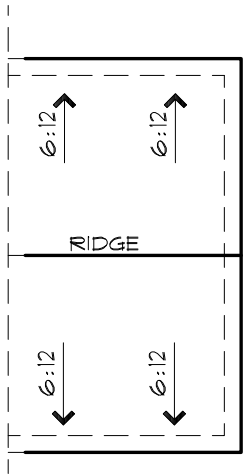


**PARTIAL
ROOF PLAN**
3/32" = 1'-0"

**NOTE: THIS OPTION MUST BE SELECTED IN
CONJUNCTION WITH THE SIDE-LOAD GARAGE OPTION.
NOT AVAILABLE WITH FRONT-LOAD GARAGE**

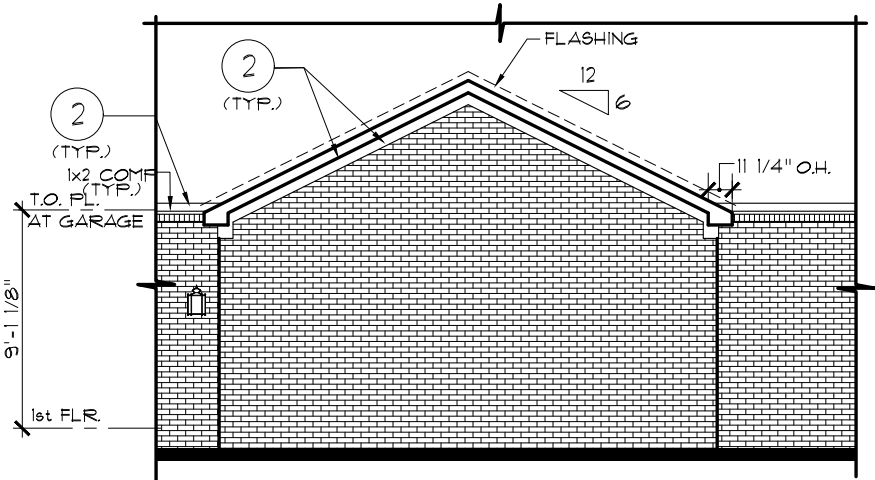


PARTIAL RIGHT ELEV. C
OPT. 1-STORY HT. BRICK WRAP SCALE: 1/8" = 1'-0"


**NOTE: 1-STORY HT. BRICK WRAP
AVAILABLE WITH ELEV. C ONLY**

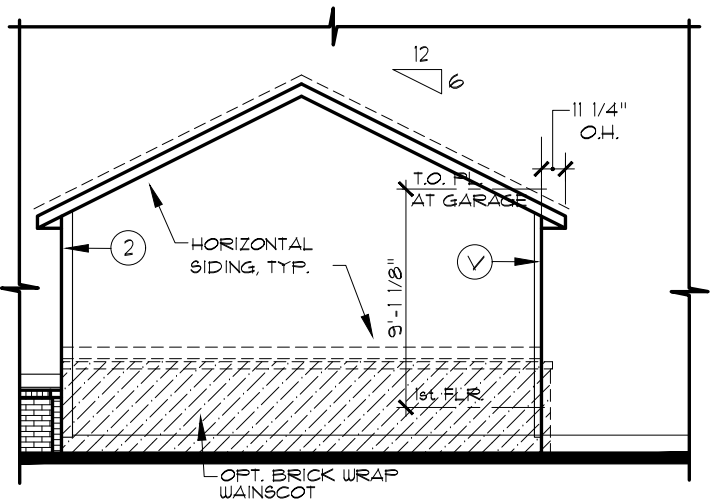

PARTIAL RIGHT ELEV. ALL
SCALE: 1/8" = 1'-0"

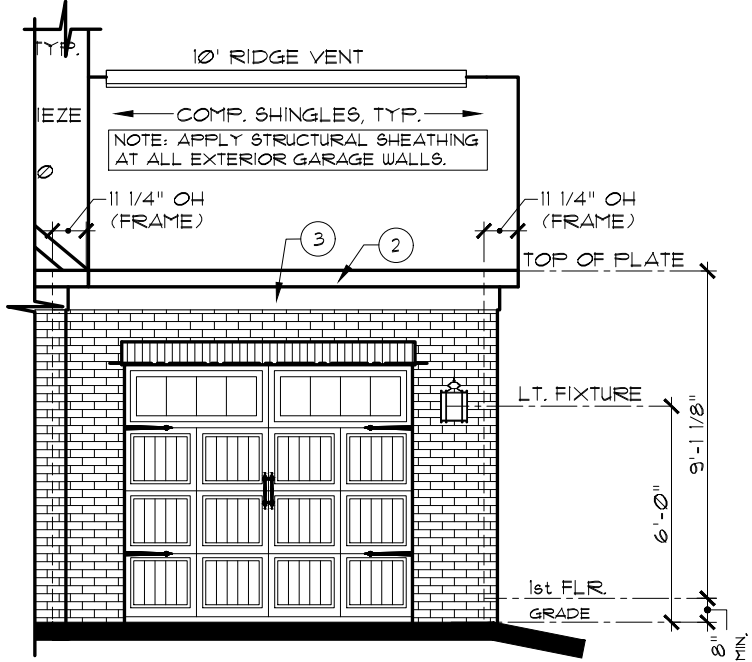

PARTIAL FRONT ELEV. C
OPT. 1-STORY HT. BRICK WRAP SCALE: 3/16" = 1'-0"

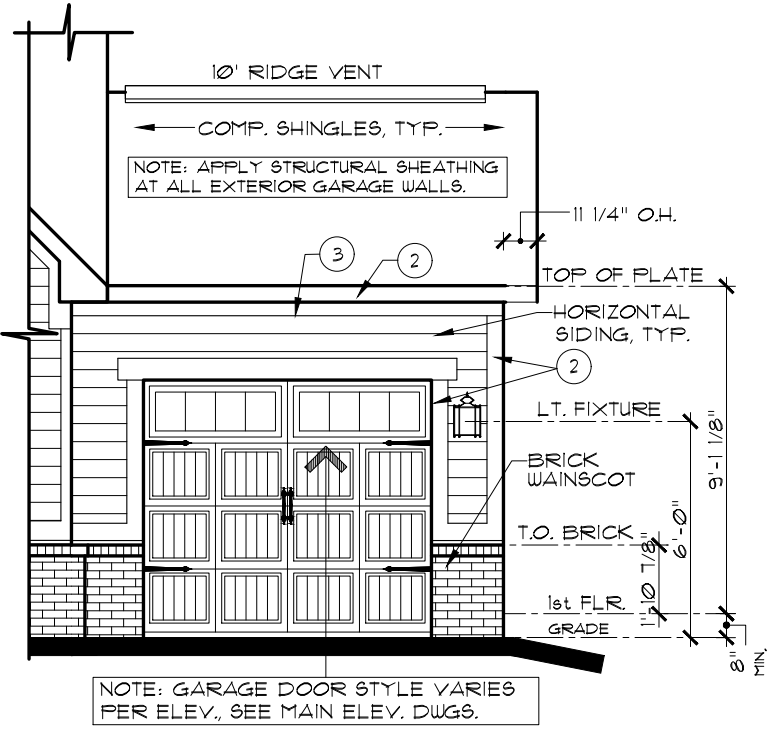

PARTIAL FRONT ELEV. ALL
SCALE: 3/16" = 1'-0"

INDIANAPOLIS DIVISION



**EVERYTHING'S
INCLUDED***


REV. NO.	DATE	REMARKS
1	9/3/18	E/1 ISSUE DATE
2	11/1/18	BRICK WAINSCOT FRONT ELEVATION B
3	9/1/20	2020 REVISIONS
4		
5		

THESE PLANS AND THE DESIGNS
CONTAINED HEREIN ARE THE SOLE
PROPERTY OF LENNAR CORPORATION.
© 2018 LENNAR CORPORATION.
ALL RIGHTS RESERVED.
LENNAR CORPORATION EXPRESSLY
RESERVES ITS COPYRIGHT AND OTHER
PROPERTY RIGHTS IN THESE DESIGNS
AND DRAWINGS. UNAUTHORIZED
DUPLICATION OR DISTRIBUTION OF
THESE PLANS IS PROHIBITED.

MODEL	SFT. NO.	DRAWING TITLE	OPTION DESCRIPTION
WILMINGTON (ALL)	9319A0 9319B0 9319C0	PARTIAL ELEVATIONS	OPT. CARRIAGE GARAGE
	DRAWN BY	COLLECTION	CORNERSTONE

SHEET NO.

A1.4

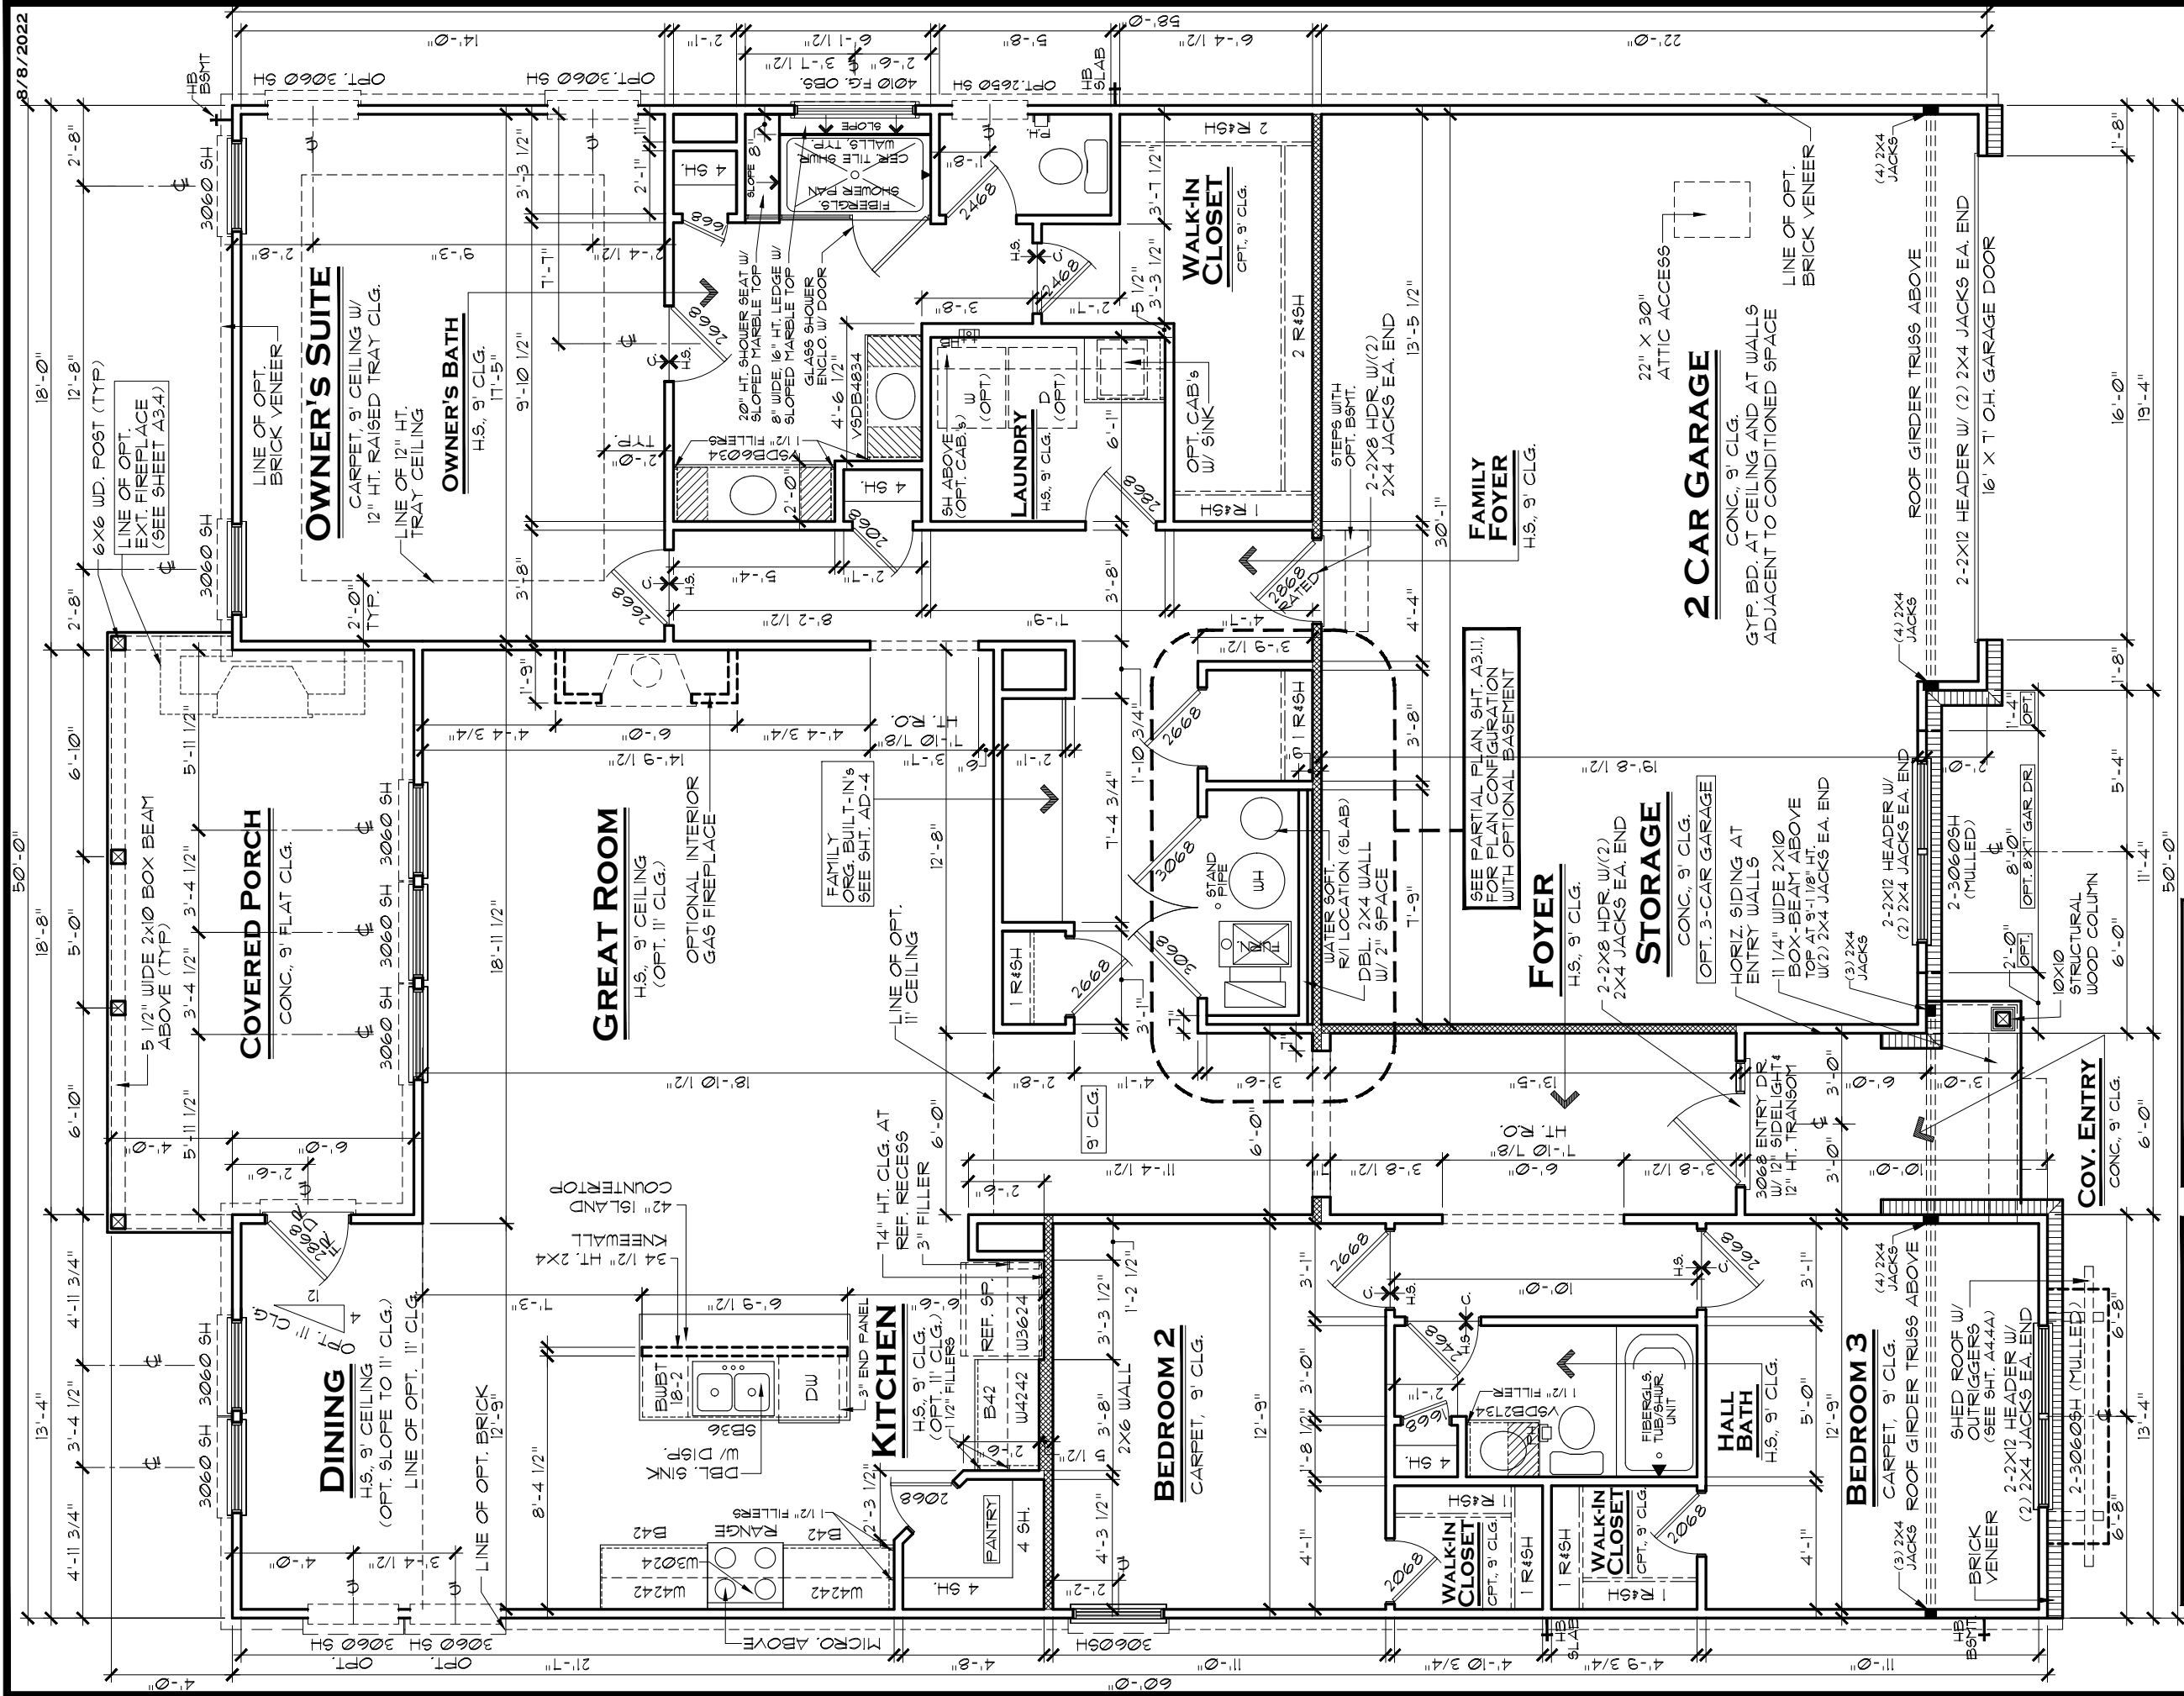

AREA CALCULATIONS	
1st FLOOR LIVING AREA:	2,096 S.F.
TOTAL LIVING AREA:	2,096 S.F.
GARAGE:	648 S.F.
COVERED ENTRY:	56 S.F.
REAR COVERED PATIO:	190 S.F.
TOTAL UNDER ROOF:	2,990 S.F.

NOTE:

HATCHED WALL INDICATES
INTERIOR LD-BRG. WALL WITH
STUDS @ 16" O.C. AND DOUBLE
TOP PLATE, TYP.

ALL LOAD-BEARING HEADERS
TO BE 2-2x6 W/ 1/2" FLTYD.
FILLER AND (2) 2X JACK STUDS
EACH END, EXCEPT AS NOTED

NOTE: CARRIAGE GARAGE

LENZAR®

MODEL	WILMINGTON A	SET NO. 9319A0
DRAWING TITLE	1ST FLOOR PLAN	DRAWN BY
OPTION DESCRIPTION	SLAB AND BASEMENT BASE HOUSE - NO BONUS ROOM	COLLECTION CORNERSTONE

SHEET NO.

A3.1A

SET NO.
3319A0
DRAWN BY
COLLECTION
CORNERSTONE

THESE PLANS AND THE DESIGNS
CONTAINED HEREIN ARE THE SOLE
PROPERTY OF LENNAR CORPORATION
© 2018 LENNAR CORPORATION,
ALL RIGHTS RESERVED
LENNAR CORPORATION EXPRESSLY
RESERVES ITS COPYRIGHT AND OTHER
PROPERTY RIGHTS IN THESE DESIGNS
AND DRAWINGS. UNAUTHORIZED
DUPLICATION OR DISTRIBUTION
OF THESE PLANS IS PROHIBITED.

REVNO.	DATE	REMARKS
1	9/3/18	E/I ISSUE DATE
2	12/27/18	REMOVE OPT. TRIM PKG. NOTATION
3	9/1/20	2020 REVISIONS
4	9/7/21	ADDED DBL. 2X4 WALL TO HVAC CLOSET
5		

REMARKS

FIRST FLOOR PLAN A **BASE HOUSE**
SLAB AND BASEMENT **NO BONUS ROOM**


SCALE: 3/16" = 1'-0"

SCALE: $3/16" = 1'-0"$

INDIANAPOLIS DIVISION



EVERYTHING'S INCLUDED*

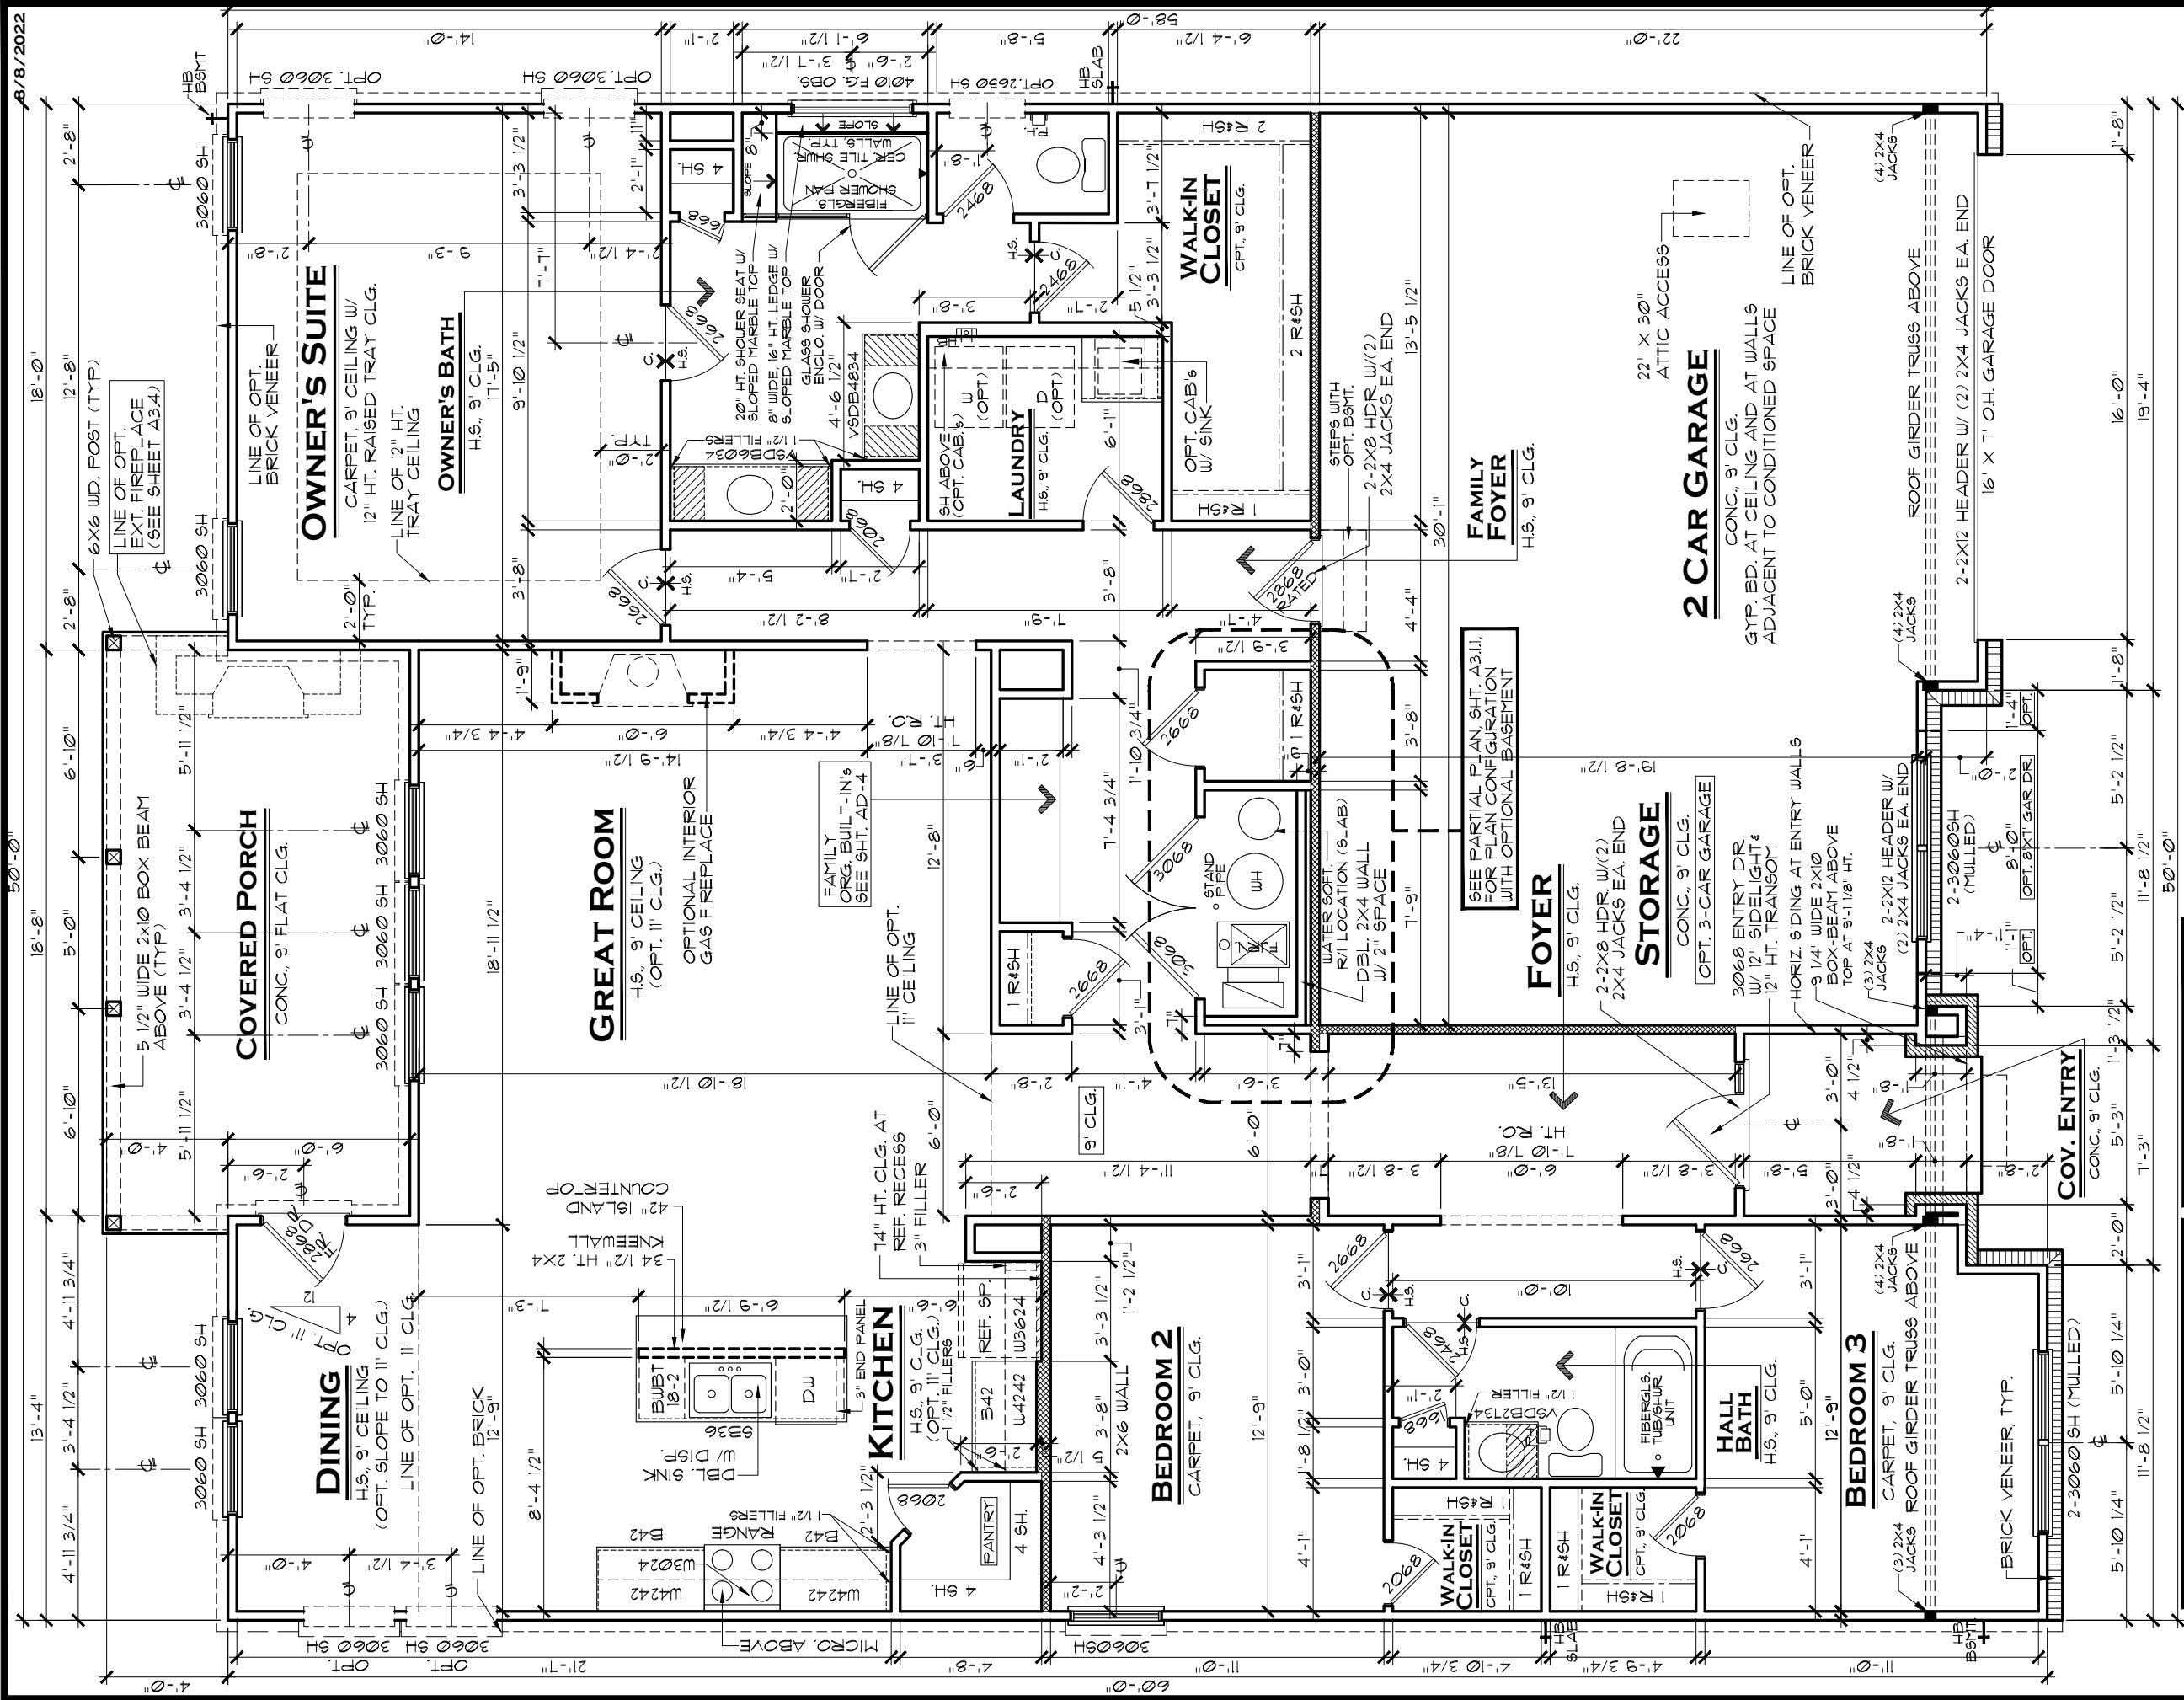

AREA CALCULATIONS	
1st FLOOR LIVING AREA:	2,092 SF
TOTAL LIVING AREA:	2,092 SF
GARAGE:	648 SF
COVERED ENTRY:	48 SF
REAR COVERED PATIO:	190 SF
TOTAL UNDER ROOF:	2,918 SF

NOTE:	
HATCHED WALL INDICATES INTERIOR LD-BRG WALL WITH STUDS @ 16" O.C. AND DOUBLE TOP PLATE, TYP.	
ALL LOAD-BEARING HEADERS TO BE 2-2X6 W/ 1/2" PLTWD. FILLER and (2) 2X JACK STUDS EACH END, EXCEPT AS NOTED	

NOTE: CARRIAGE GARAGE OPTION ADDS 240 SF.

NOTE: 1-STORY HT. BRICK WRAP OPTION NOT AVAILABLE WITH THIS ELEVATION

FIRST FLOOR PLAN B

BASE HOUSE NO BONUS ROOM

SLAB AND BASEMENT

SCALE: 3/16" = 1'-0"

INDIANAPOLIS DIVISION

LENNAR®

MODEL	WILMINGTON B
DRAWING TITLE	1ST FLOOR PLAN
OPTION DESCRIPTION	SLAB AND BASEMENT BASE HOUSE - NO BONUS ROOM

SET NO.
9319B0

DRAWN BY

COLLECTION

CORNERSTONE


REV. NO.	DATE	REMARKS
1	9/3/18	E/I ISSUE DATE
2	11/1/18	BRICK WAINSCOT FRONT
3	12/27/18	REMOVE OPT. TRIM PKG. NOTATION
4	9/1/20	2020 REVISIONS
5	9/7/21	ADDED DBL. 2X4 WALL TO HVAC CLOSET

THESE PLANS AND THE DESIGNS CONTAINED HEREIN ARE THE SOLE PROPERTY OF LENNAR CORPORATION. © 2018 LENNAR CORPORATION. ALL RIGHTS RESERVED. LENNAR CORPORATION EXPRESSLY RESERVES ITS COPYRIGHT AND OTHER PROPERTY RIGHTS IN THESE DESIGNS AND DRAWINGS. UNAUTHORIZED DUPLICATION OR DISTRIBUTION OF THESE PLANS IS PROHIBITED.




A3.1B

SHEET NO.

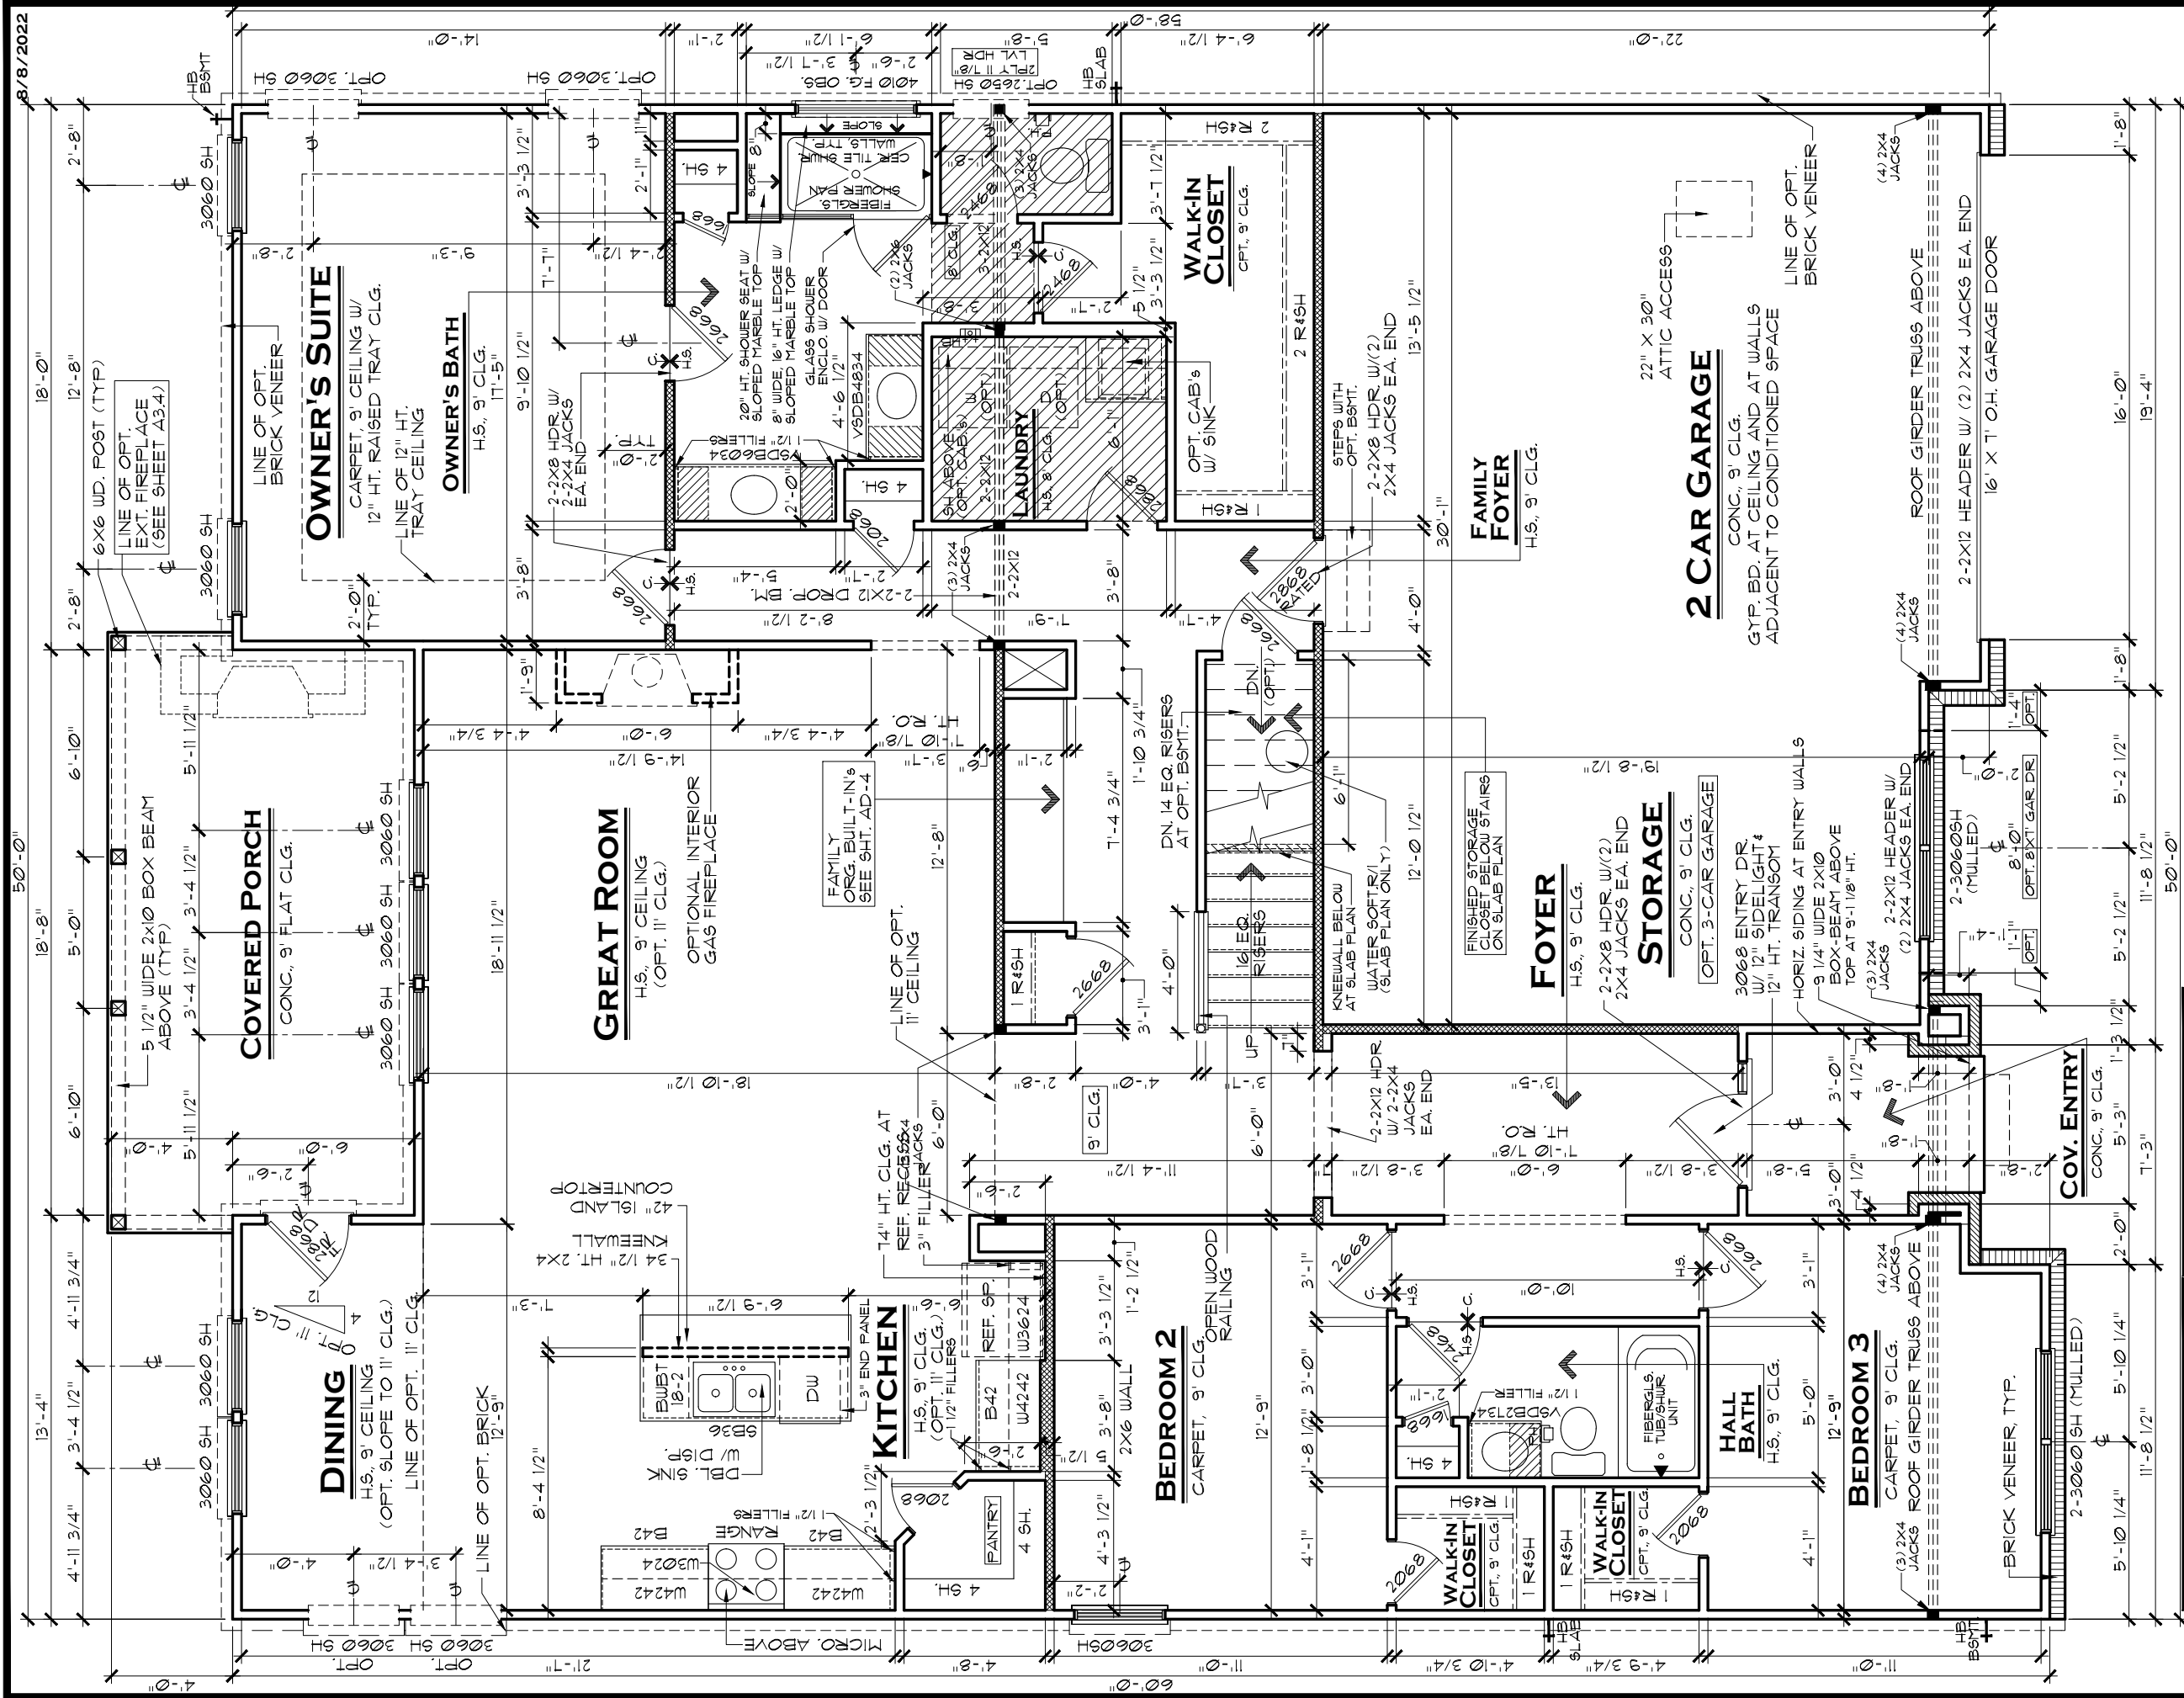

AREA CALCULATIONS		NOTE: HATCHED WALL INDICATES INTERIOR LD-BRG. WALL WITH STUDS @ 16" O.C. AND DOUBLE TOP PLATE, TYP. ALL LOAD-BEARING HEADERS TO BE 2-2X6 W/ 1/2" PLYWD. FILLER AND (2) 2X JACK STUDS EACH END, EXCEPT AS NOTED NOTE: CARRIAGE GARAGE OPTION ADDS 240 SF.
1st FLOOR LIVING AREA:	2,092 SF.	
2nd FLOOR LIVING AREA:	542 SF.	
TOTAL LIVING AREA:	2,634 SF.	
GARAGE:	648 SF.	
COVERED ENTRY:	48 SF.	
REAR COVERED PATIO:	190 SF.	
TOTAL UNDER ROOF:	3,520 SF.	

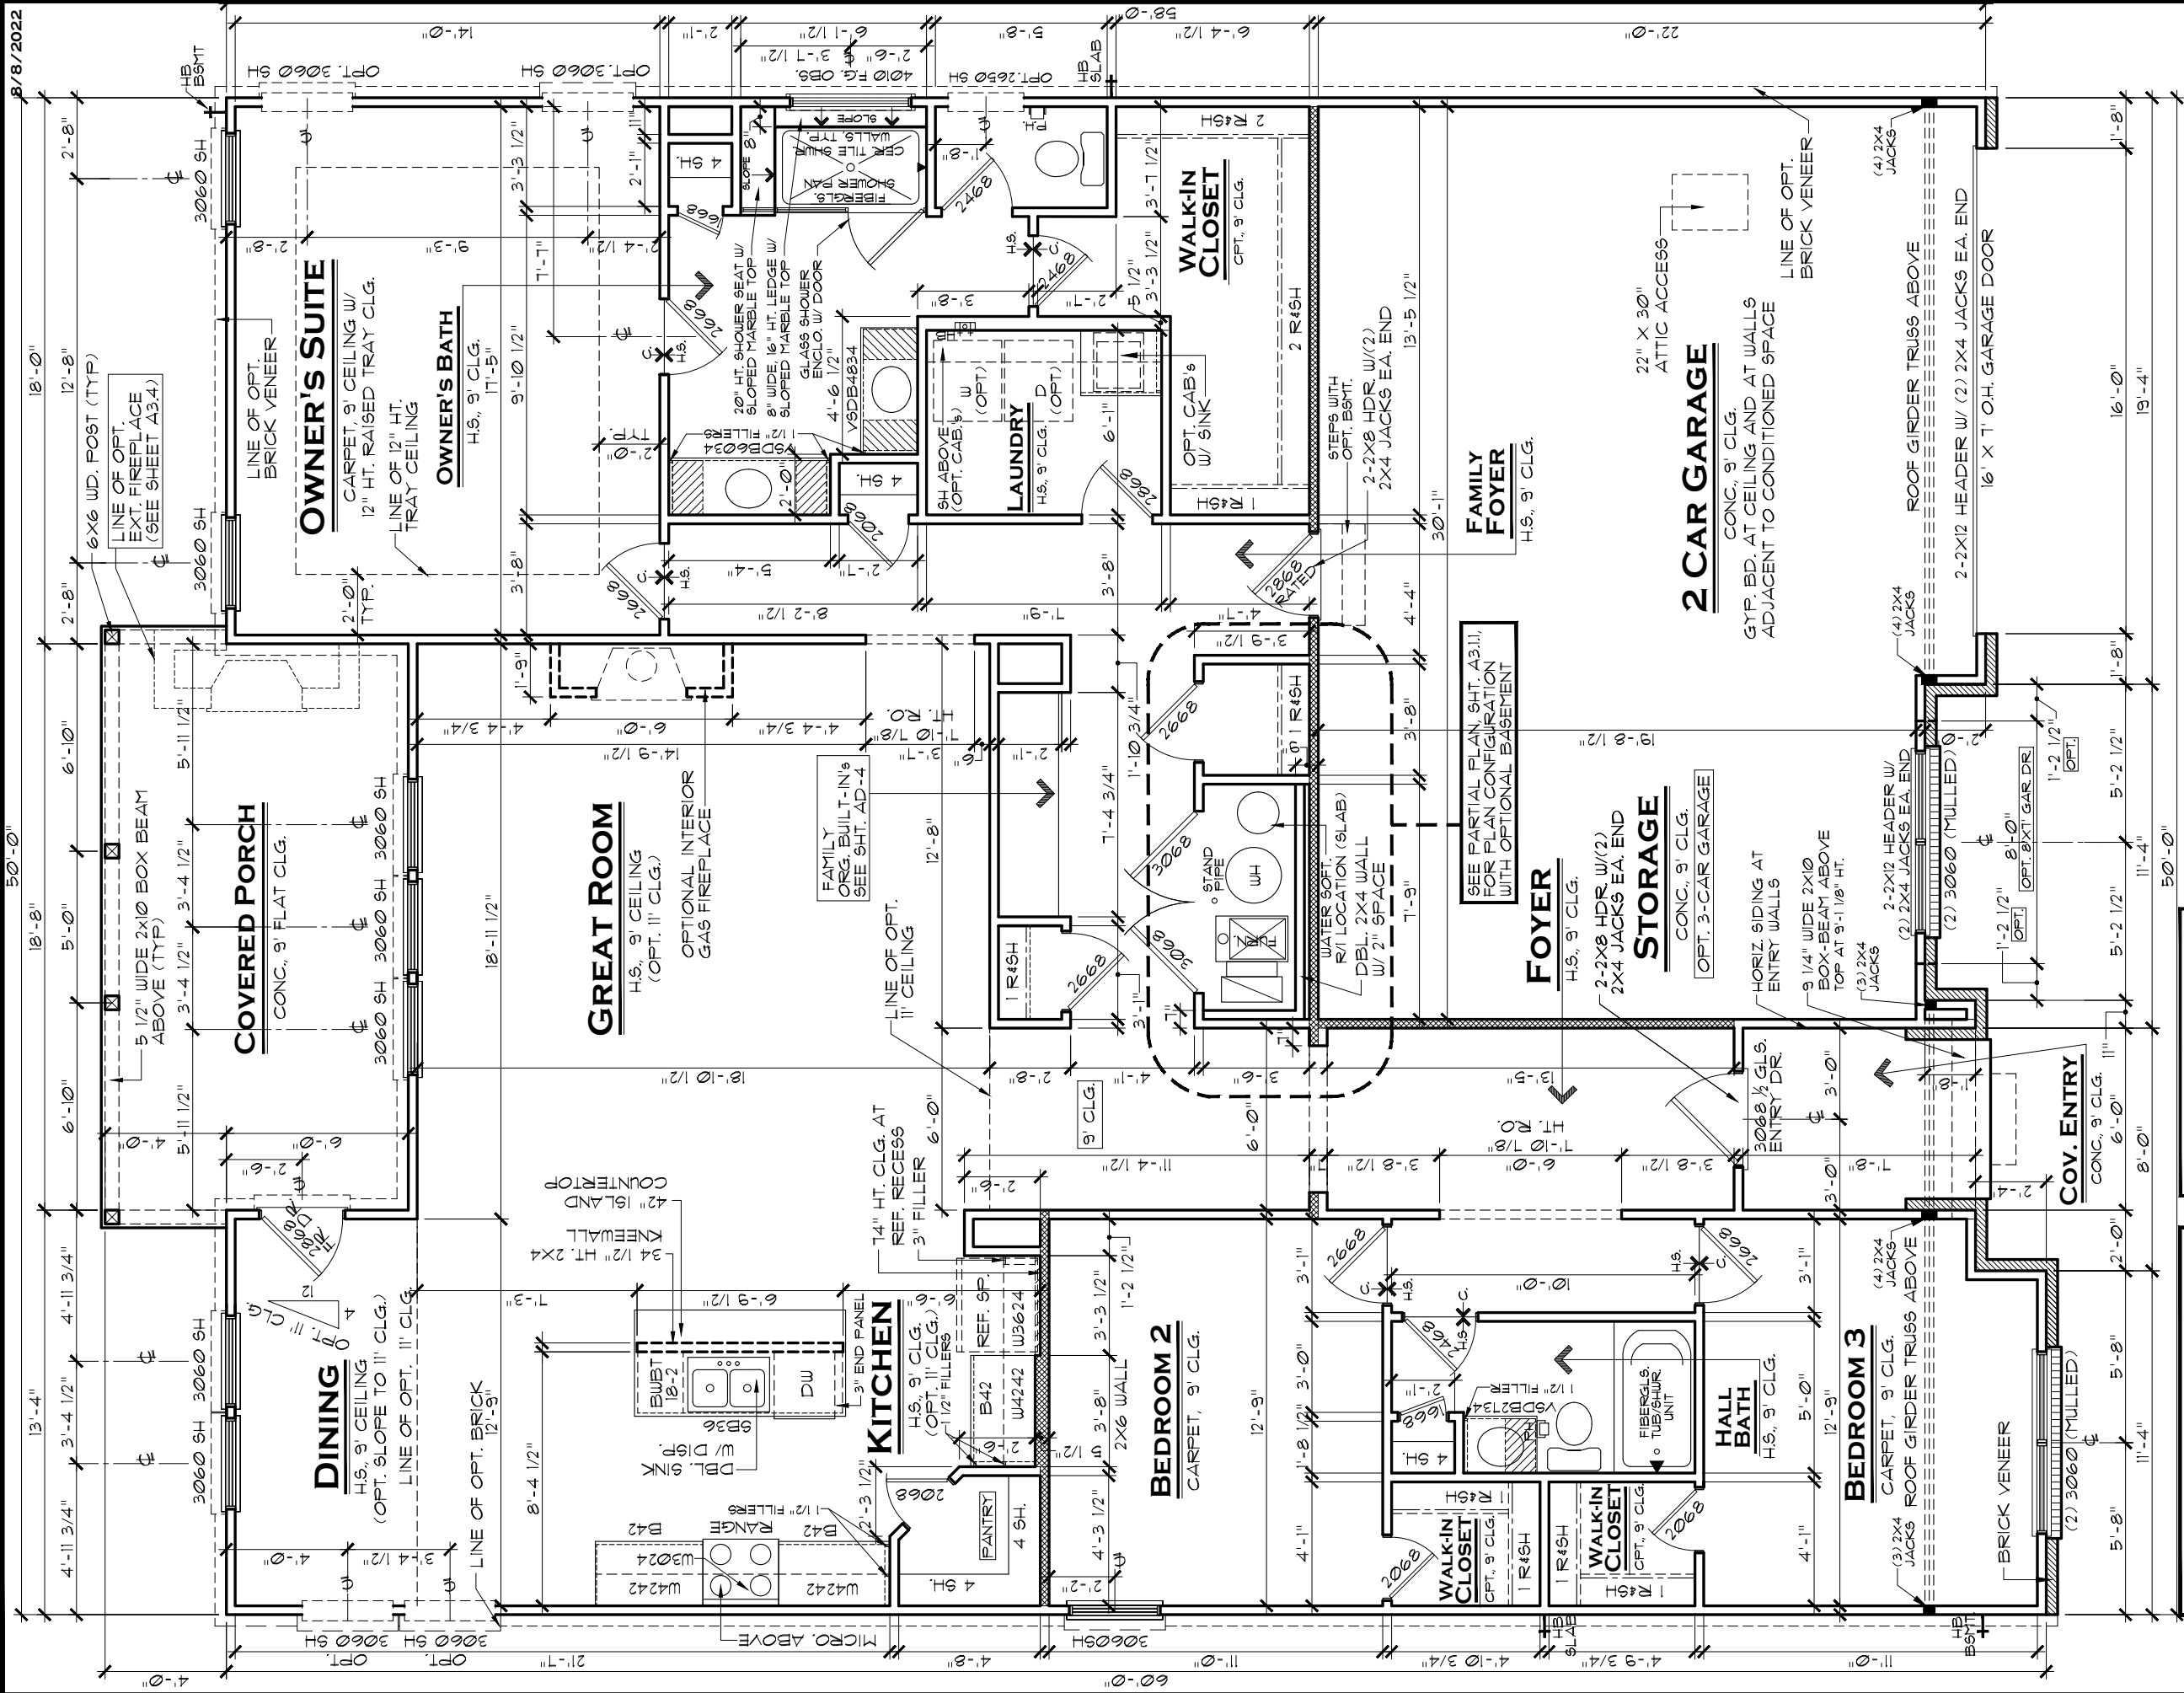

AREA CALCULATIONS	
1st FLOOR LIVING AREA:	2,092 SF.
TOTAL LIVING AREA:	2,092 SF.
GARAGE:	648 SF.
COVERED ENTRY:	48 SF.
REAR COVERED PATIO:	190 SF.
TOTAL UNDER ROOF:	2,918 SF.

NOTE:	
HATCHED WALL INDICATES INTERIOR LD-BRG. WALL WITH STUDS @ 16" OC AND DOUBLE TOP PLATE, TYP.	
ALL LOAD-BEARING HEADERS TO BE 2-2X6 W/ 1/2" PLYUD FILLER and (2) 2X JACK STUDS EACH END, EXCEPT AS NOTED	

NOTE: CARRIAGE GARAGE OPTION ADD\$ 240 SF.

First Floor Plan C

BASE HOUSE
NO BONUS ROOM

SLAB AND BASEMENT

SCALE: 3/16" = 1'-0"

INDIANAPOLIS DIVISION

LENNAR®

MODEL	WILMINGTON C
DRAWING TITLE	1ST FLOOR PLAN
OPTION DESCRIPTION	SLAB AND BASEMENT BASE HOUSE - NO BONUS ROOM


SHEET NO.

A3.1C



REV. NO.	DATE	REMARKS
1	9/3/18	E/I ISSUE DATE
2	12/27/18	REMOVE OPT. TRIM PKG. NOTATION
3	9/1/20	2020 REVISIONS
4	9/7/21	ADDED DBL. 2X4 WALL TO HVAC CLOSET
5		

THESE PLANS AND THE DESIGNS CONTAINED HEREIN ARE THE SOLE PROPERTY OF LENNAR CORPORATION. © 2018 LENNAR CORPORATION, ALL RIGHTS RESERVED. LENNAR CORPORATION EXPRESSLY RESERVES ITS COPYRIGHT AND OTHER PROPERTY RIGHTS IN THESE DESIGNS AND DRAWINGS. UNAUTHORIZED DUPLICATION OR DISTRIBUTION OF THESE PLANS IS PROHIBITED.

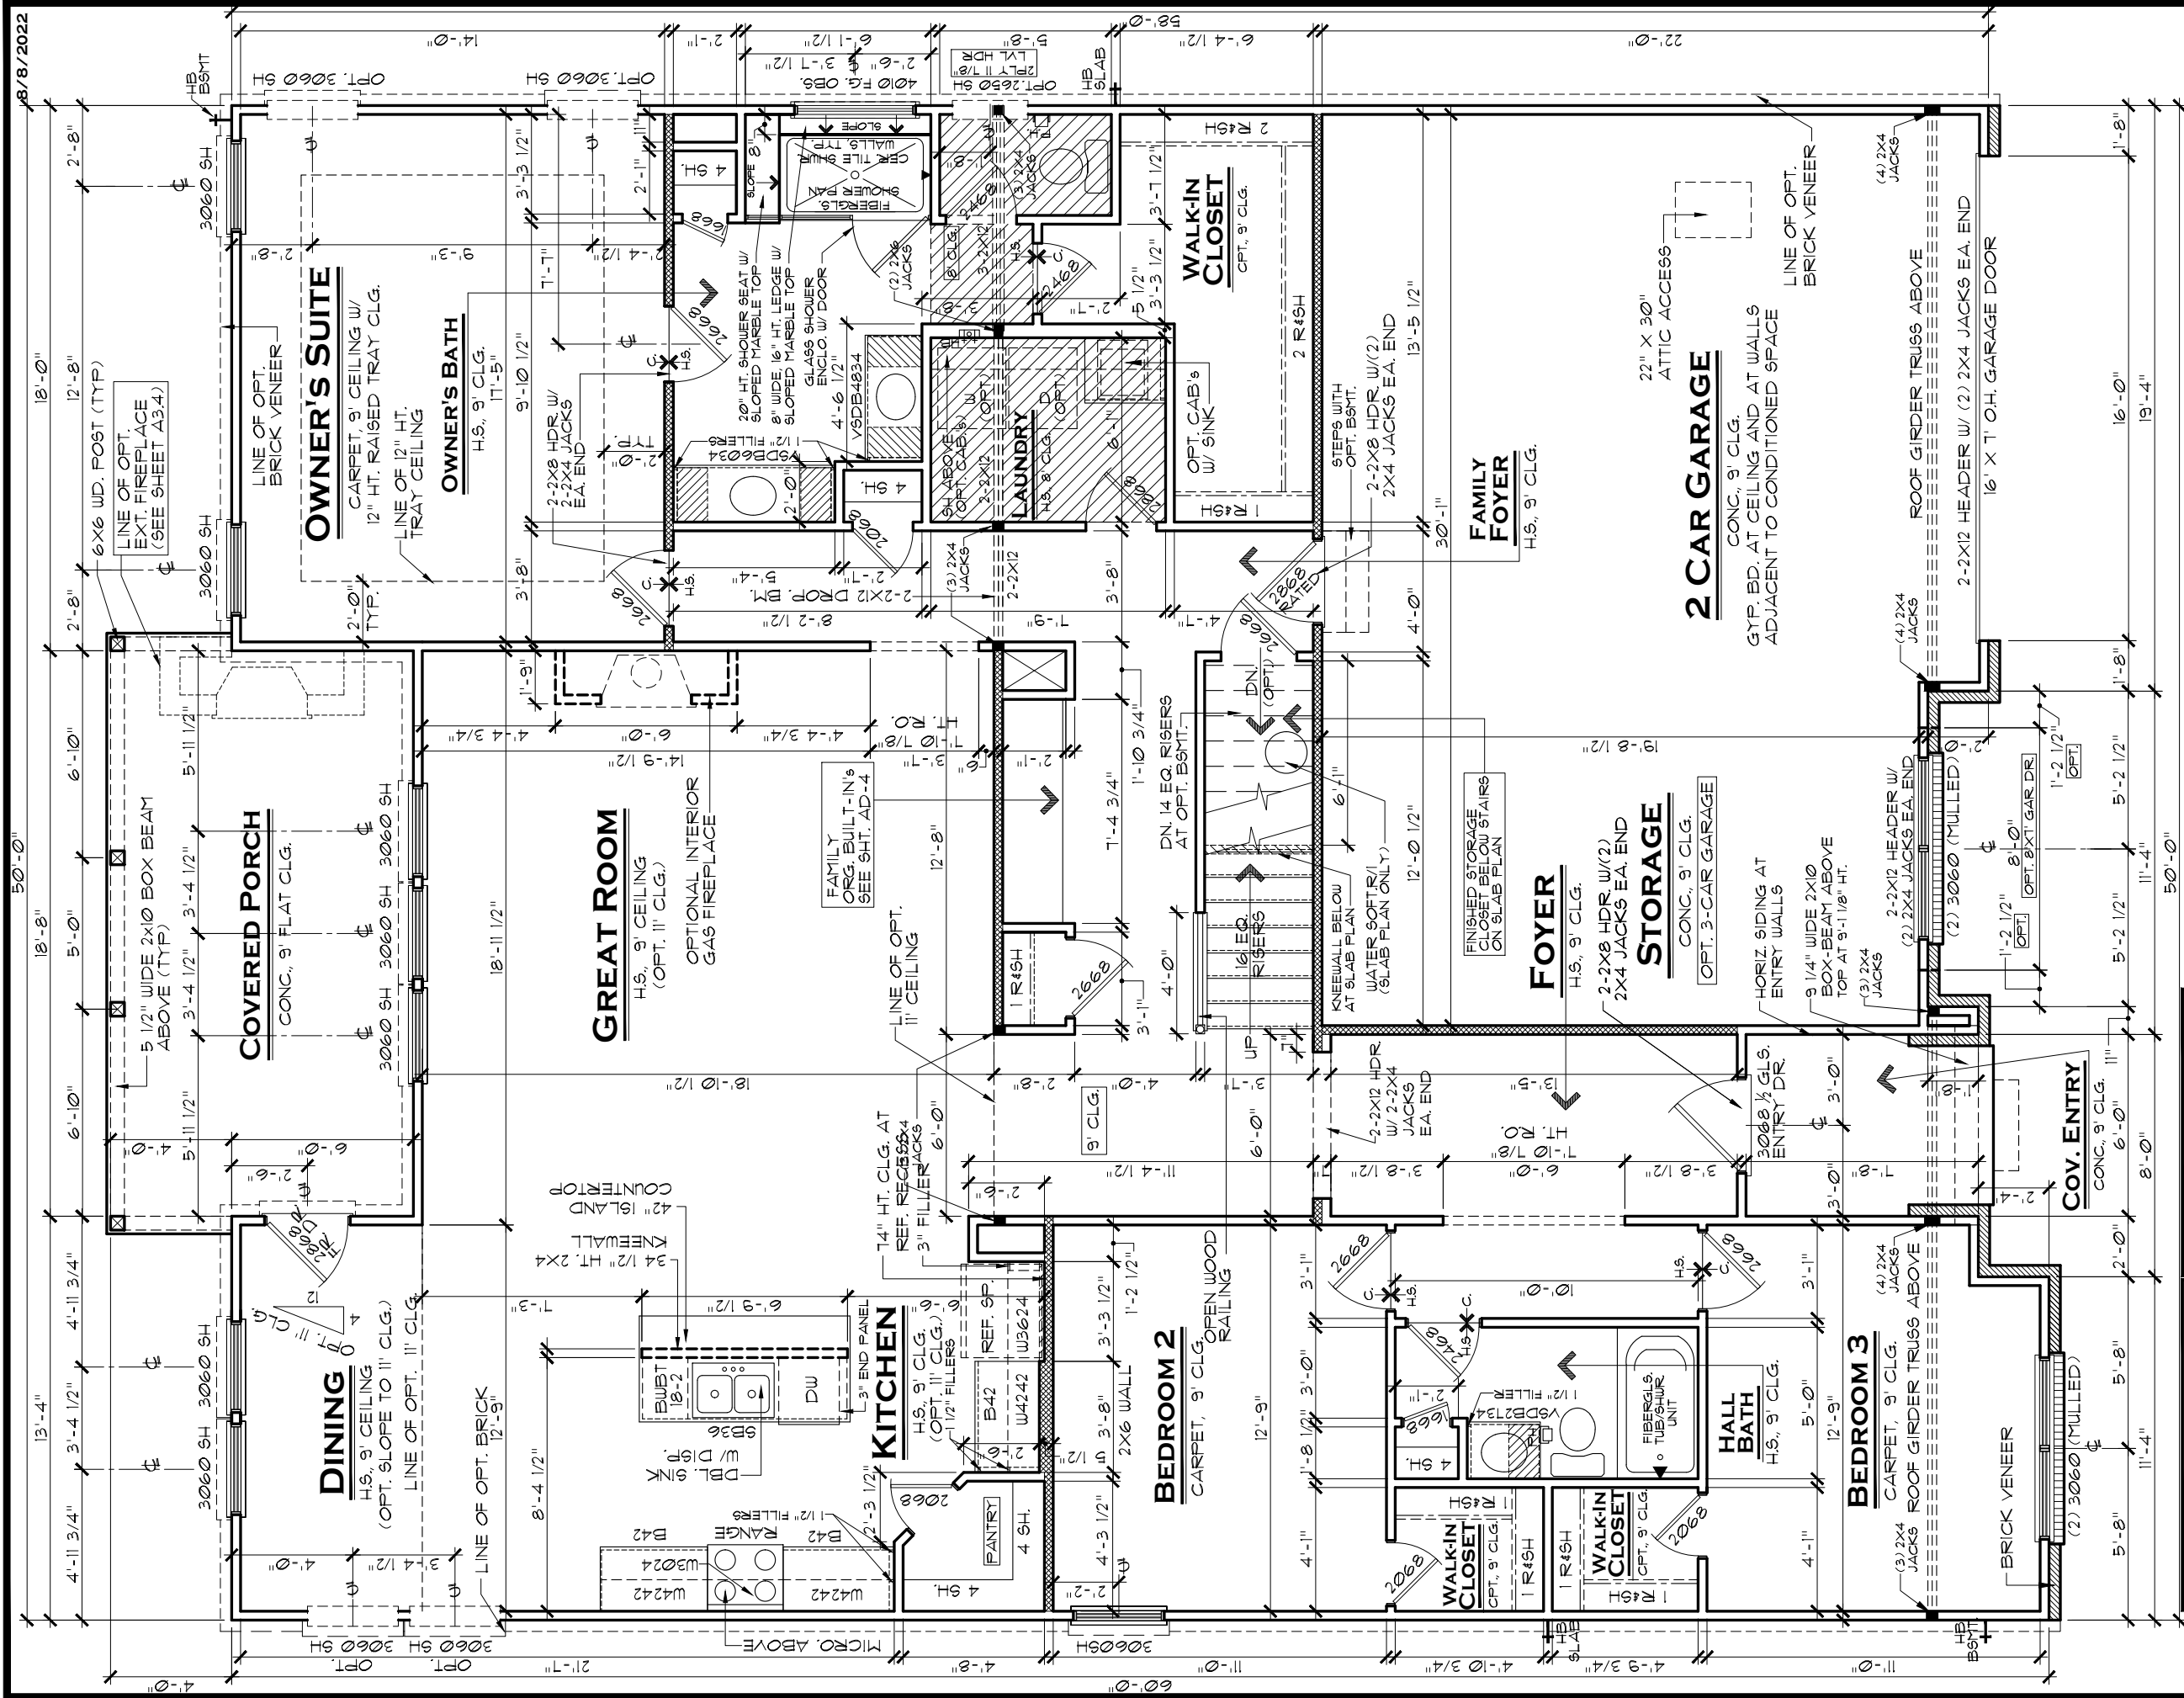

AREA CALCULATIONS		NOTE:
1st FLOOR LIVING AREA:	2,092 SF.	HATCHED WALL INDICATES INTERIOR LD.-BRG. WALL WITH STUDS @ 16" O.C. AND DOUBLE TOP PLATE, TYP.
2nd FLOOR LIVING AREA:	542 SF.	
TOTAL LIVING AREA:	2,634 SF.	
GARAGE:	648 SF.	
COVERED ENTRY:	48 SF.	ALL LOAD-BEARING HEADERS TO BE 2-2X6 W/ 1/2" PLYWD. FILLER AND (2) 2X JACK STUDS EACH END, EXCEPT AS NOTED
REAR COVERED PATIO:	190 SF.	
TOTAL UNDER ROOF:	3,520 SF.	
		NOTE: CARRIAGE GARAGE OPTION ADDS 240 SF.

OPT. BONUS ROOM
FIRST FLOOR PLAN C
SLAB AND BASEMENT

SCALE: 3/16" = 1'-0"

INDIANAPOLIS DIVISION




REVNO.	DATE	REMARKS
1	9/3/18	E/I ISSUE DATE
2	12/27/18	REMOVE OPT. TRIM PKG. NOTATION
3	9/1/20	2020 REVISIONS
4		
5		

THESE PLANS AND THE DESIGNS
CONTAINED HEREIN ARE THE SOLE
PROPERTY OF LENNAR CORPORATION
© 2018 LENNAR CORPORATION,
ALL RIGHTS RESERVED
LENNAR CORPORATION EXPRESSLY
RESERVES ITS COPYRIGHT AND OTHER
PROPERTY RIGHTS IN THESE DESIGNS
AND DRAWINGS. UNAUTHORIZED
DUPLICATION OR DISTRIBUTION
OF THESE PLANS IS PROHIBITED.

LENNAR®	
MODEL	SET NO.
WILMINGTON C	9319C0
DRAWING TITLE	
1ST FLOOR PLAN	DRAWN BY
OPTION DESCRIPTION SLAB AND BASEMENT OPT. BONUS ROOM	COLLECTION CORNERSTONE

SHEET NO.


A3.1C

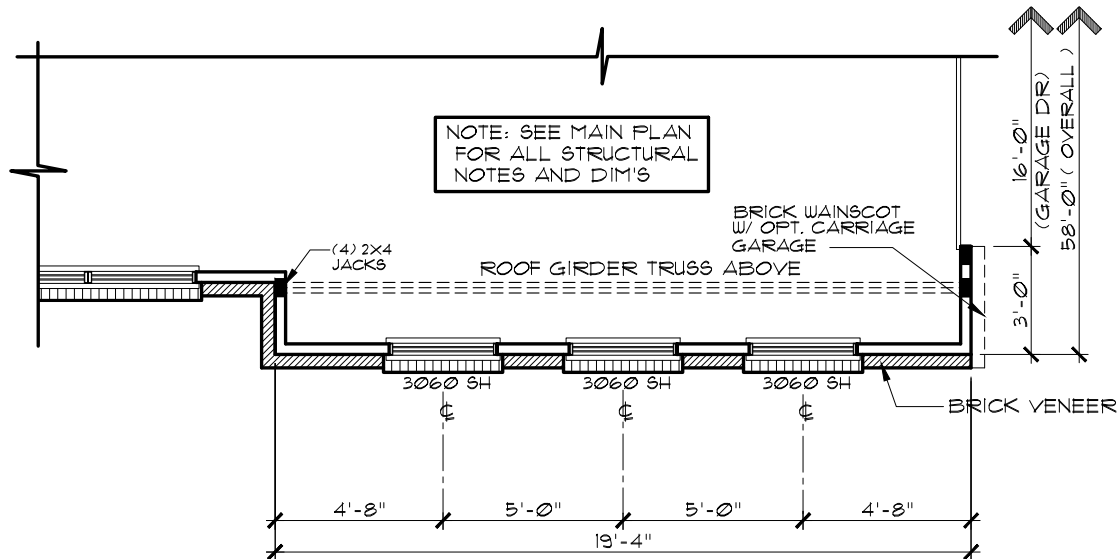

PARTIAL FLOOR PLAN C

OPT. SIDE-LOAD GARAGE

SCALE: 3/16" = 1'-0"

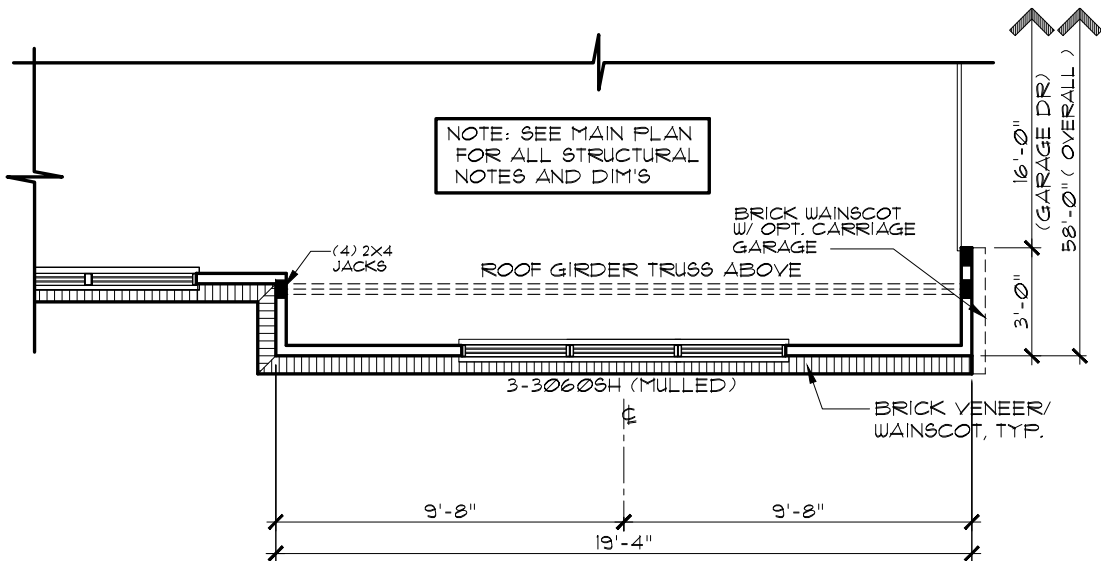


PARTIAL FLOOR PLAN B

OPT. SIDE-LOAD GARAGE

SCALE: 3/16" = 1'-0"

NOTE: OPTIONAL 8'X7' GARAGE DOOR IS NOT AVAILABLE IN CONJUNCTION WITH THIS OPT.

NOTE: 1-STORY HT. BRICK WRAP AVAILABLE WITH ELEV. C ONLY

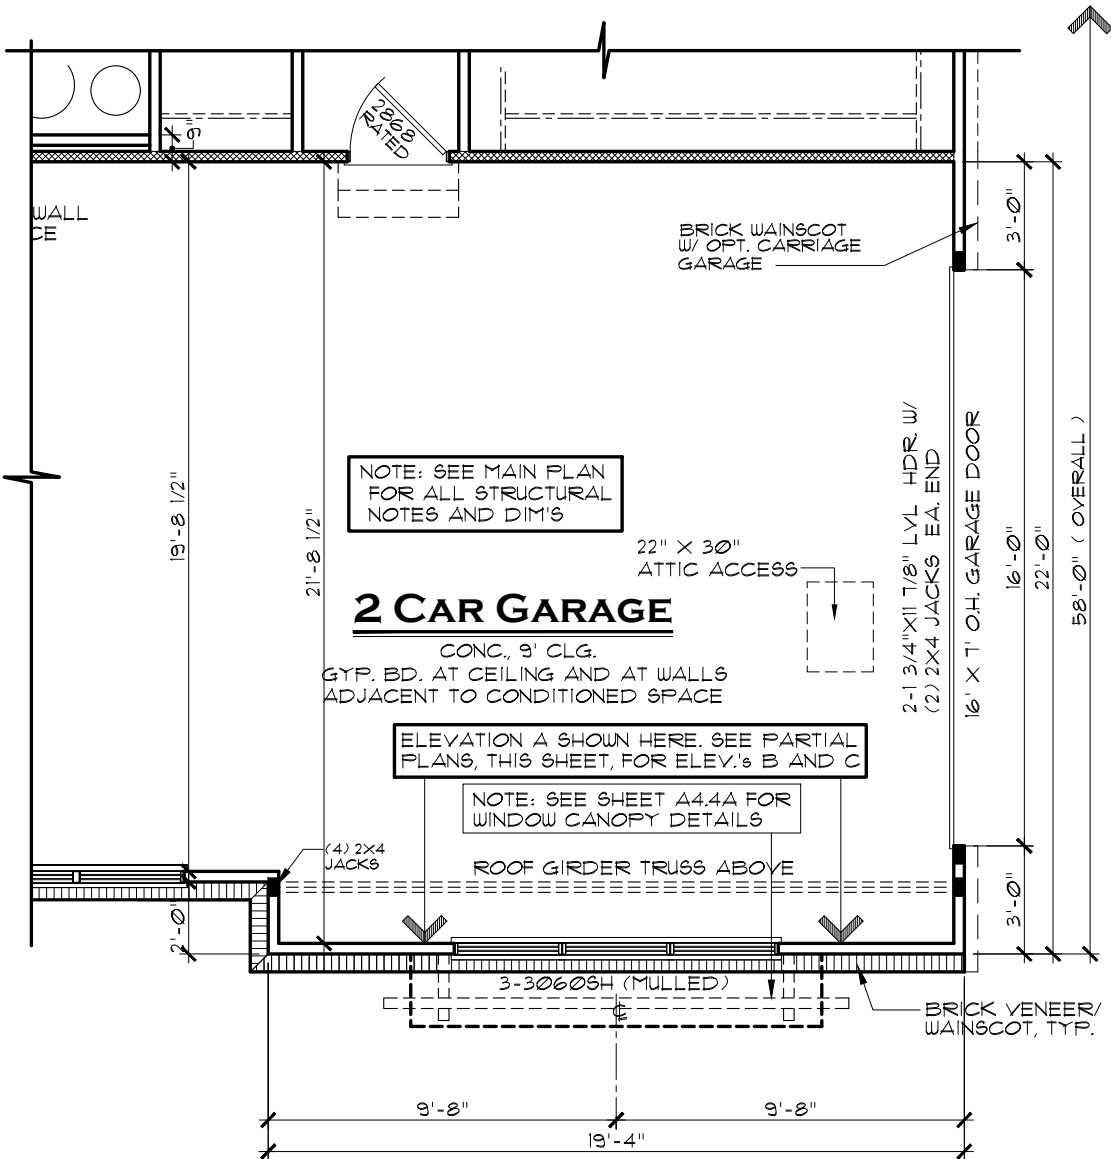

PARTIAL FLOOR PLAN A

OPT. SIDE-LOAD GARAGE

SCALE: 3/16" = 1'-0"

INDIANAPOLIS DIVISION



EVERYTHING'S INCLUDED®

REV. NO.	DATE	REMARKS
1	9/3/18	E/I ISSUE DATE
2	1/1/18	BRICK WAINSCOT FRONT ELEVATION B
3		
4		
5		

THESE PLANS AND THE DESIGNS CONTAINED HEREIN ARE THE SOLE PROPERTY OF LENNAR CORPORATION. © 2018 LENNAR CORPORATION, ALL RIGHTS RESERVED. LENNAR CORPORATION EXPRESSLY RESERVES ITS COPYRIGHT AND OTHER PROPERTY RIGHTS IN THESE DESIGNS AND DRAWINGS. UNAUTHORIZED DUPLICATION OR DISTRIBUTION OF THESE PLANS IS PROHIBITED.

LENNAR®

MODEL	SET NO.	DRAWING TITLE	OPTION DESCRIPTION
WILMINGTON (ALL)	9319A0	PARTIAL FLOOR PLANS	OPT. SIDE-LOAD GARAGE
	9319B0		
	9319C0		
		DRAWN BY	CORNERSTONE
		COLLECTION	


SHEET NO.

A3.3

PARTIAL FLOOR PLAN C

**OPT. SIDE-LOAD GARAGE
W/ OPT. CARRIAGE GARAGE**

SCALE: 3/16" = 1'-0"

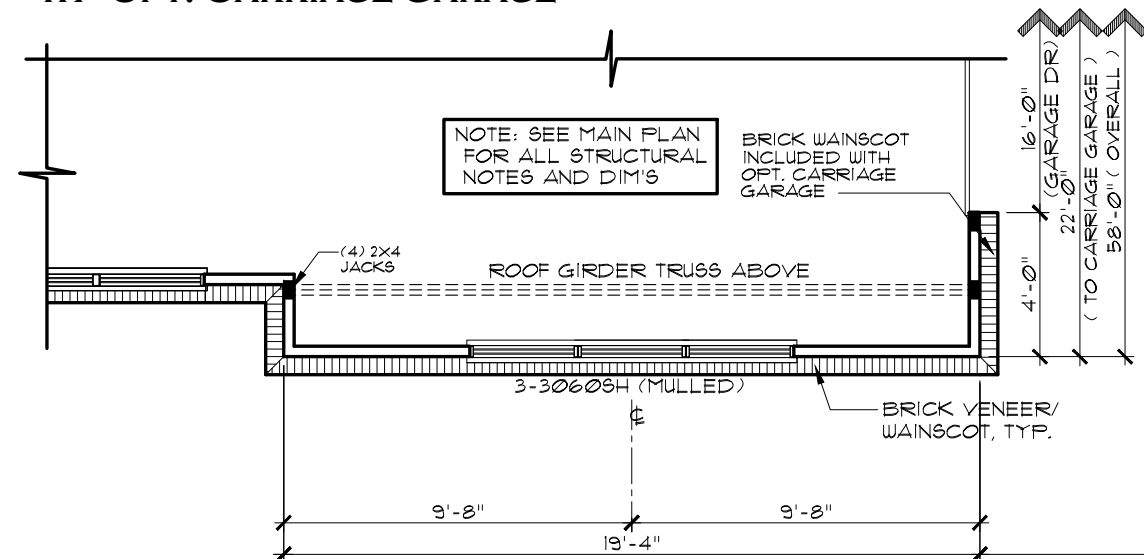


PARTIAL FLOOR PLAN B

**OPT. SIDE-LOAD GARAGE
W/ OPT. CARRIAGE GARAGE**

SCALE: 3/16" = 1'-0"

NOTE: OPTIONAL 8'X7' GARAGE DOOR IS NOT AVAILABLE IN CONJUNCTION WITH THIS OPT.

**NOTE: 1-STORY HT. BRICK WRAP
AVAILABLE WITH ELEV. C ONLY**

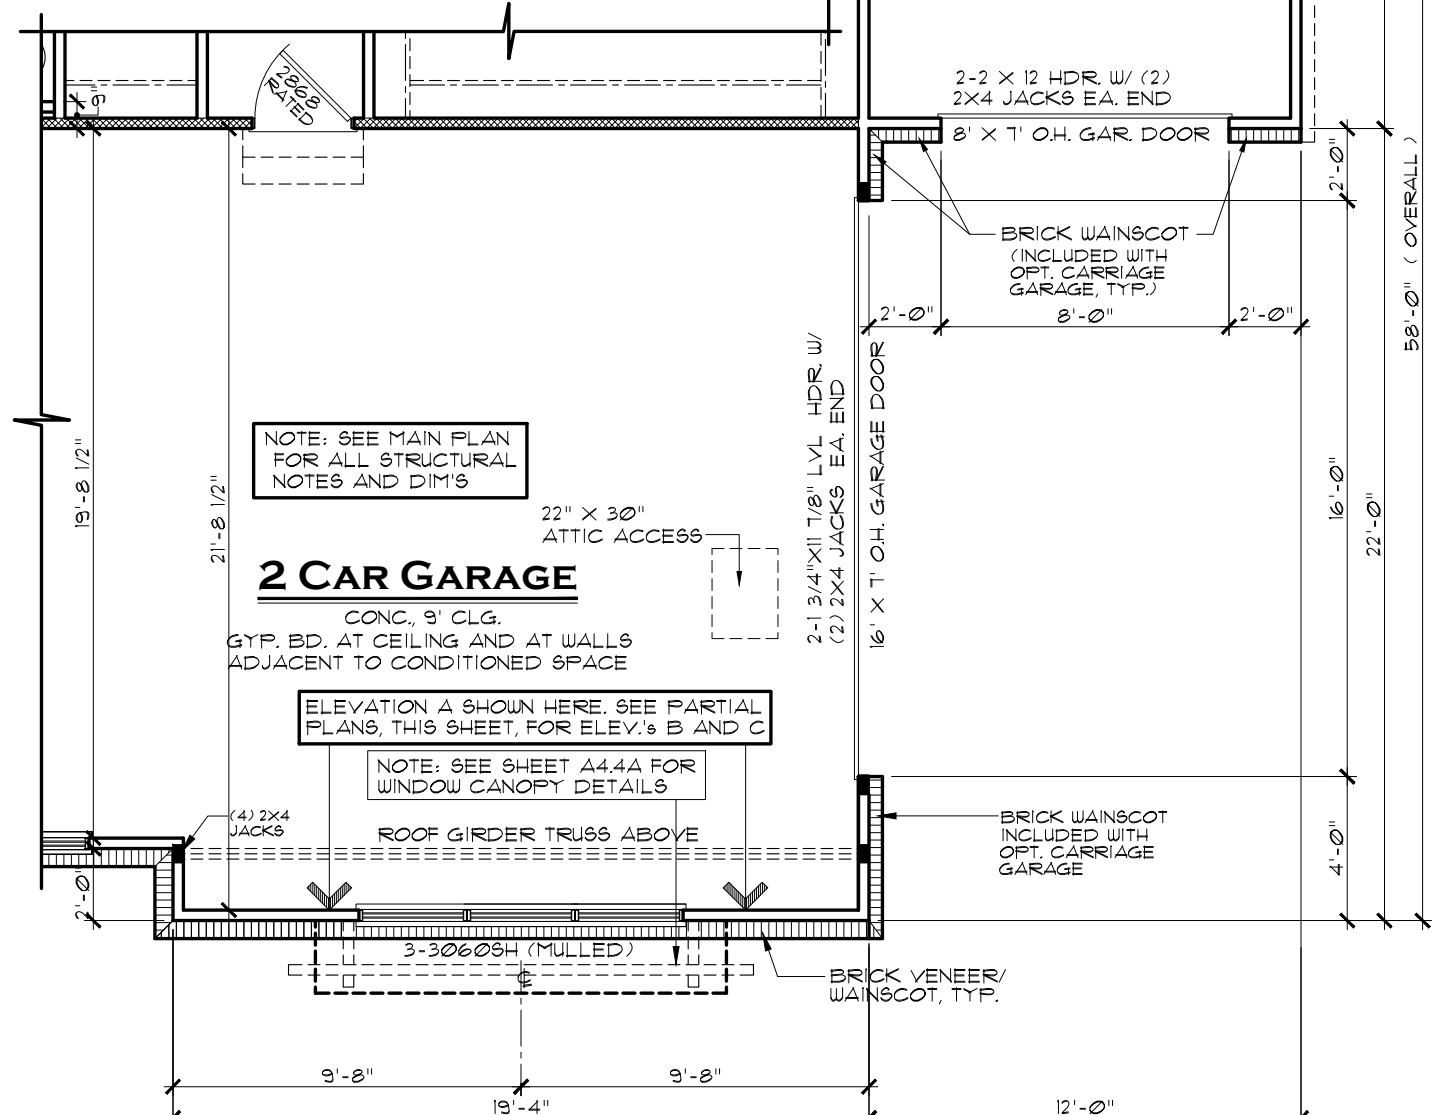


* PARTIAL FLOOR PLAN A

**OPT. SIDE-LOAD GARAGE
W/ OPT. CARRIAGE GARAGE**

ALL - A B C

SCALE: 3/16" = 1'-0"

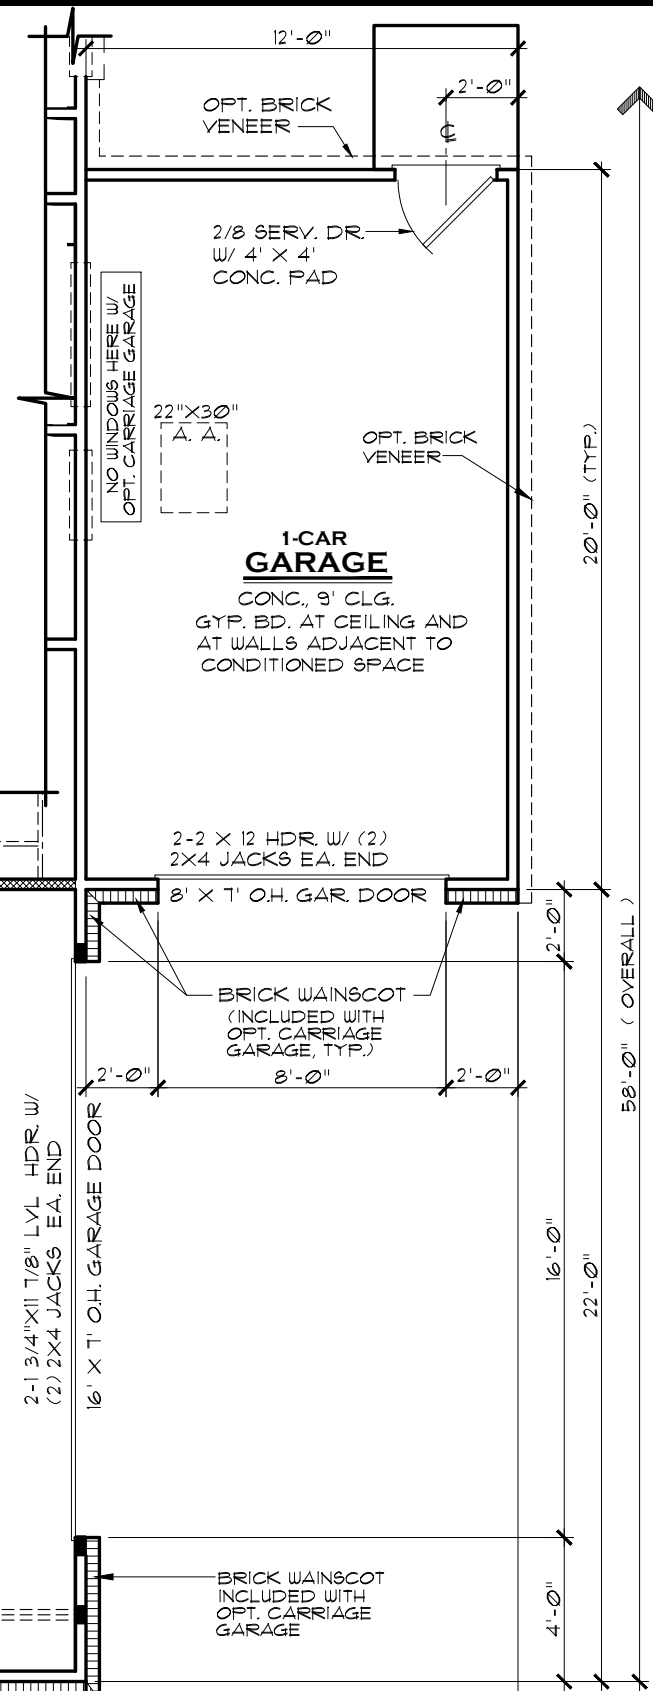

OPT. BRICK

2/8 SERV. DR.-
W/ 4' X 4'
CONC. PAD

22"X30"
A. A.

OPT. BR
VENEER

**1-CAR
GARAGE**

CONC., 9' CLG.
GYP. BD. AT CEILING AND
AT WALLS ADJACENT TO
CONDITIONED SPACE

2-2 X 12 HDR. W/ (2)
2X4 JACKS EA. END

8' X 7' O.H. GAR. DOOR

— BRICK WAINSCOT —
(INCLUDED WITH
OPT. CARRIAGE
GARAGE TYPE)

 $\partial' - \partial''$

2-1 3/4"X11 7/8" LVL HDR. W/
(2) 2X4 JACKS EA. END

(2) 2X4 JACKS EA. END
16' X 7' OH GARAGE DOOR

—BRICK WAINSCOT
INCLUDED WITH
OPT. CARRIAGE
GARAGE

- BRICK VENEER/
WAINSCOT, TYP.

20'-0" (TYP.)

58'-0" (OVERALL)

16'-1"
22'-0"

--	--	--	--

 $\overline{4'-0''}$

INDIANAPOLIS DIVISION



REVNO.	DATE	REMARKS
1	9/3/18	E/1 ISSUE DATE
2	1/1/18	BRICK WAINSCOT FRONT ELEVATION B
3		
4		
5		

THESE PLANS AND THE DESIGNS
CONTAINED HEREIN ARE THE SOLE
PROPERTY OF LENNAR CORPORATION
© 2018 LENNAR CORPORATION,
ALL RIGHTS RESERVED
LENNAR CORPORATION EXPRESSLY
RESERVES ITS COPYRIGHT AND OTHER
PROPERTY RIGHTS IN THESE DESIGNS
AND DRAWINGS. UNAUTHORIZED
DUPLICATION OR DISTRIBUTION
OF THESE PLANS IS PROHIBITED.

LENNAR®


MODEL WILMINGTON (ALL)

DRAWING TITLE
PARTIAL FLOOR PLANS

OPTION	DESCRIPTION
OPT.	SIDE-LOAD GARAGE WITH
OPT.	CARRIAGE GARAGE

SHEET NO.

A3.3

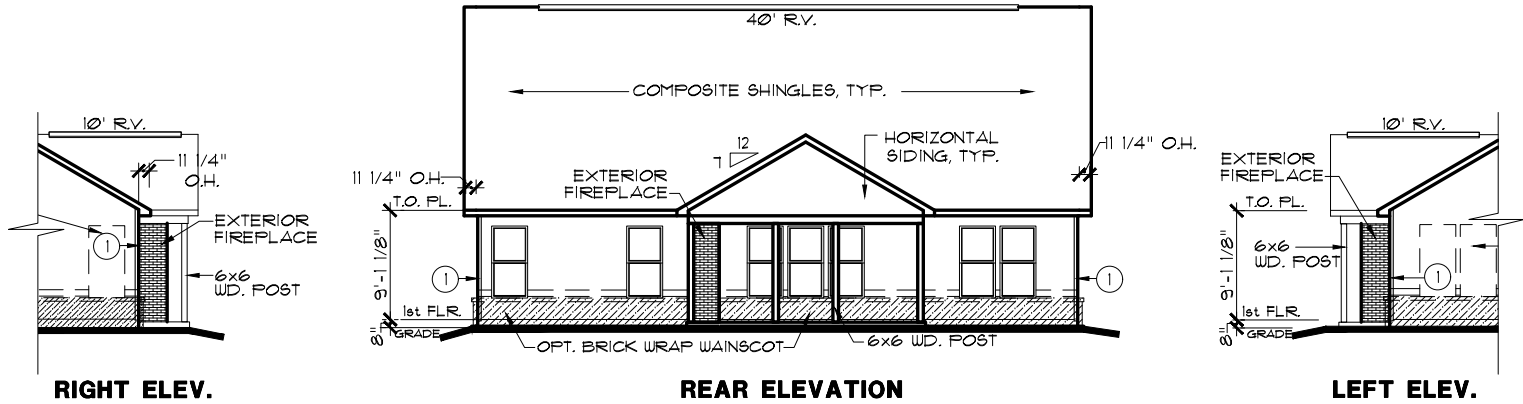

RIGHT ELEV.


REAR ELEVATION

LEFT ELEV.

PARTIAL ELEVATIONS

OPT. EXTERIOR FIREPLACE

SCALE: 1/16" = 1'-0"

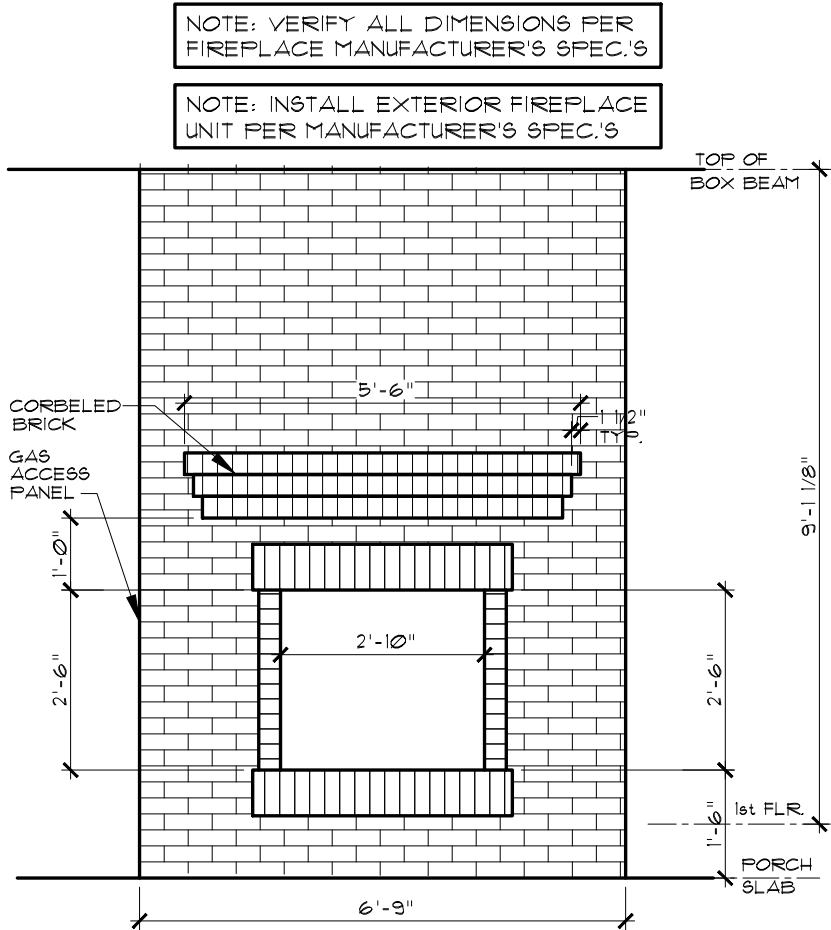


NOTE: VERIFY ALL DIMENSIONS PER FIREPLACE MANUFACTURER'S SPEC.'S

NOTE: INSTALL EXTERIOR FIREPLACE UNIT PER MANUFACTURER'S SPEC.'S

FIREPLACE ELEVATION

OPT. EXTERIOR FIREPLACE


SCALE: 3/8" = 1'-0"

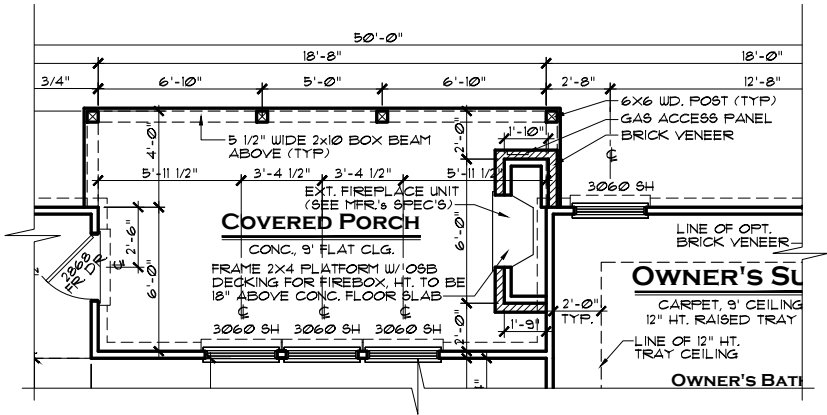

PARTIAL FLOOR PLAN

OPT. EXTERIOR FIREPLACE

SCALE: 1/8" = 1'-0"

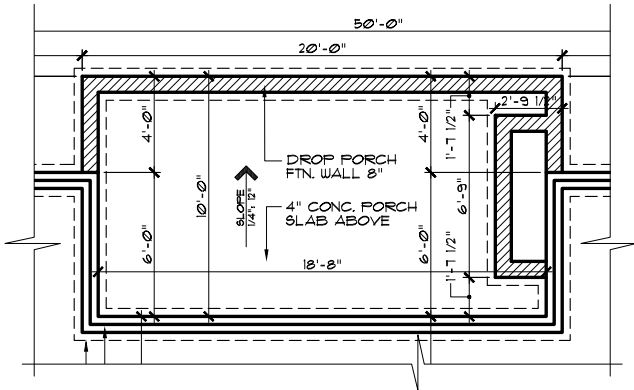

PARTIAL FOUNDATION PLAN

OPT. EXTERIOR FIREPLACE

SCALE: 1/8" = 1'-0"

INDIANAPOLIS DIVISION



EVERYTHING'S INCLUDED*

REV. NO.	DATE	REMARKS
1	7/15/21	EXTERIOR FIREPLACE OPTION ADDED
2		
3		
4		
5		

THESE PLANS AND THE DESIGNS CONTAINED HEREIN ARE THE SOLE PROPERTY OF LENNAR CORPORATION. © 2018 LENNAR CORPORATION. ALL RIGHTS RESERVED. LENNAR CORPORATION EXPRESSLY RESERVES ITS COPYRIGHT AND OTHER PROPERTY RIGHTS IN THESE DESIGNS AND DRAWINGS. UNAUTHORIZED DUPLICATION OR DISTRIBUTION OF THESE PLANS IS PROHIBITED.

MODEL	SET NO.	COLLECTION	CORNERSTONE
WILMINGTON (ALL)	9319A0		
DRAWING TITLE	9319B0		
EXTERIOR FIREPLACE	9319C0		
OPTION DESCRIPTION	DRAWN BY		
OPT. EXTERIOR FIREPLACE			

SHEET NO.

A3.4