

GENERAL LOCATION MAP
NOT TO SCALE



VICINITY MAP
NOT TO SCALE

PROJECT TEAM


OWNER: **GEIST MONTESSORI ACADEMY**

LANDSCAPE ARCHITECT: **SHREWSBERRY AND ASSOCIATES, LLC.**


GEIST MONTESSORI ACADEMY
24-0019

6058 W. 900 N. McCORDSVILLE, IN 46055
07/02/2025
PERMITTING SET

DRAWING INDEX	
Sheet Number	Sheet Title
L0.0	Cover Sheet
L0.1	Existing Conditions
L1.1	Site Clearing and Removal
L1.2	Site Layout and Materials
L1.3	Grading Plan
L2.0	Site Details
L2.1	Site Details
L2.2	Bridge Details
L2.3	Site Enlargement Details
L3.0	Bridge Abutment Details

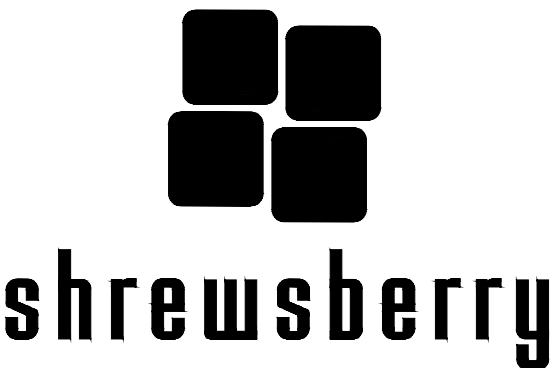

7321 SHADELAND STATION, SUITE 160 INDIANAPOLIS IN 46256
(p) 855.808.0962
shrewsusa.com

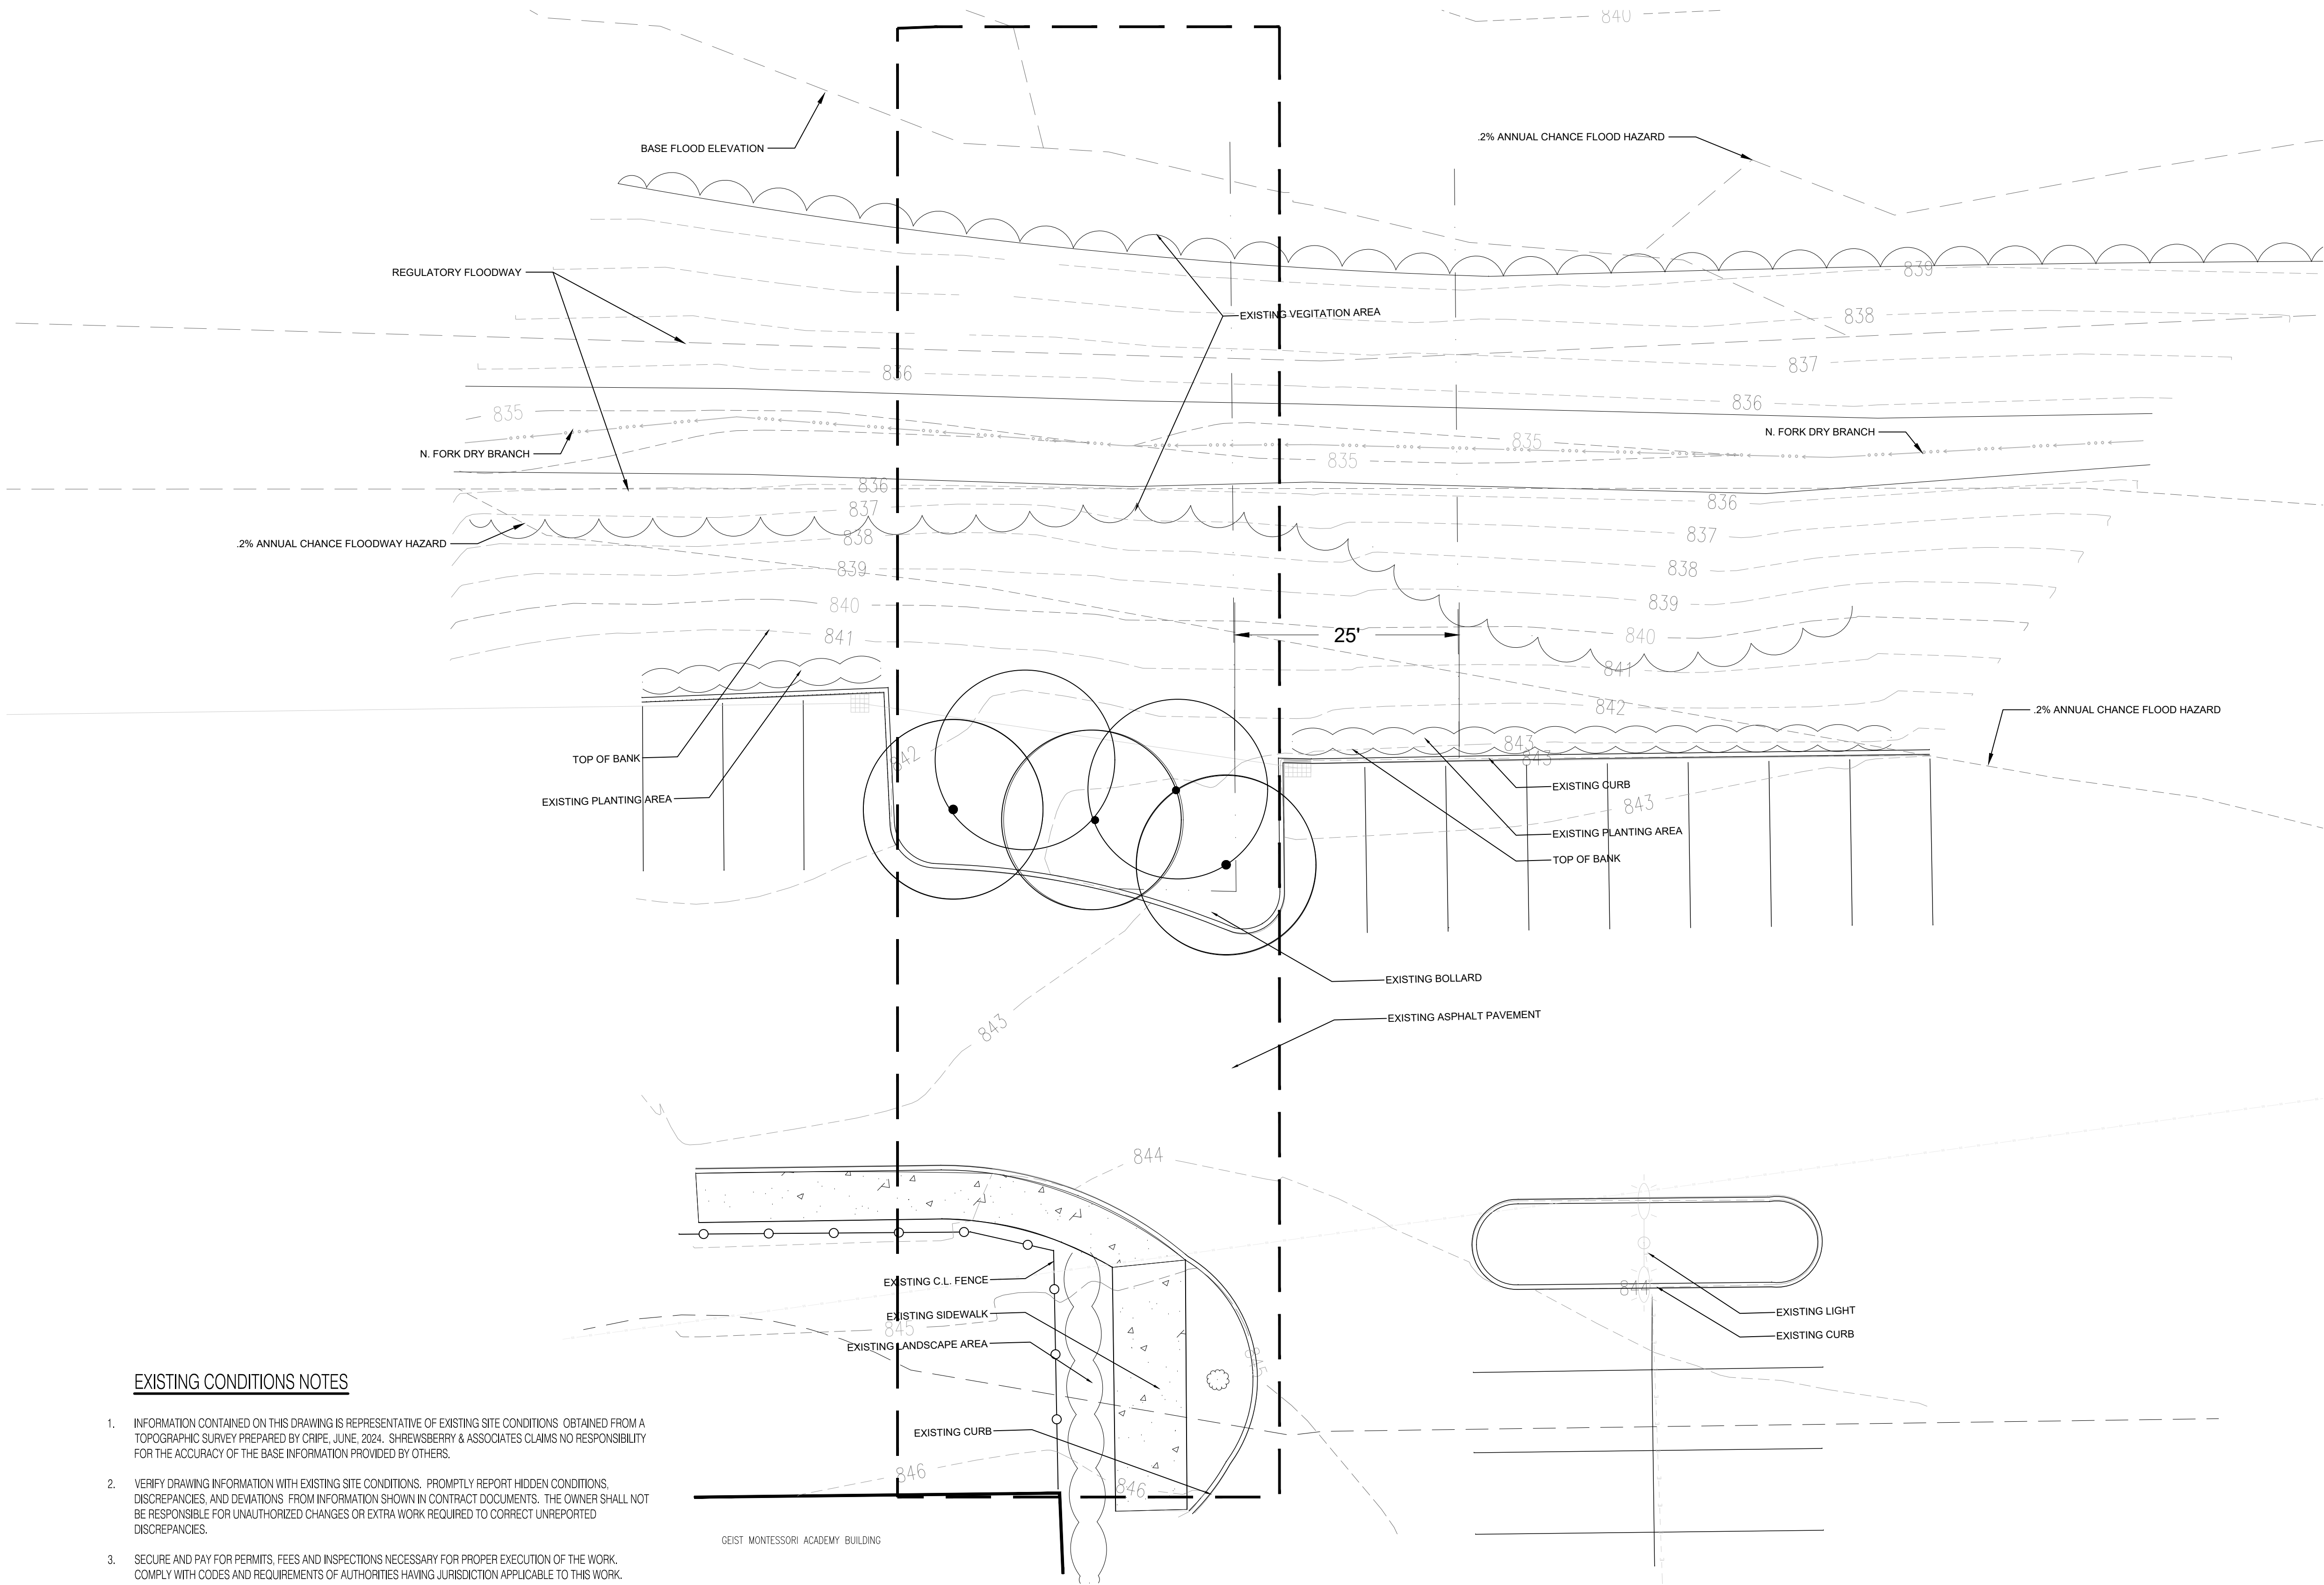

EXISTING CONDITIONS NOTES

1. INFORMATION CONTAINED ON THIS DRAWING IS REPRESENTATIVE OF EXISTING SITE CONDITIONS. OBTAINED FROM A TOPOGRAPHIC SURVEY PREPARED BY CRPE, JUNE, 2024. SHREWSBERRY & ASSOCIATES CLAIMS NO RESPONSIBILITY FOR THE ACCURACY OF THE BASE INFORMATION PROVIDED BY OTHERS.
2. VERIFY DRAWING INFORMATION WITH EXISTING SITE CONDITIONS. PROMPTLY REPORT HIDDEN CONDITIONS, DISCREPANCIES, AND DEVIATIONS FROM INFORMATION SHOWN IN CONTRACT DOCUMENTS. THE OWNER SHALL NOT BE RESPONSIBLE FOR UNAUTHORIZED CHANGES OR EXTRA WORK REQUIRED TO CORRECT UNREPORTED DISCREPANCIES.
3. SECURE AND PAY FOR PERMITS, FEES AND INSPECTIONS NECESSARY FOR PROPER EXECUTION OF THE WORK. COMPLY WITH CODES AND REQUIREMENTS OF AUTHORITIES HAVING JURISDICTION APPLICABLE TO THIS WORK.

EXISTING CONDITIONS PLAN

Scale: 1" = 10'-0"



LEGEND	
	EXISTING TREES
	LIMITS OF DISTURBANCE
	EXISTING SIDEWALK

shrewsberry

SHREWSUSA.COM

in @ f t

Client / Owner
GEIST MONTESSORI ACADEMY
6058 W. CR. 900 N
MCCORDSVILLE, IN, 46055

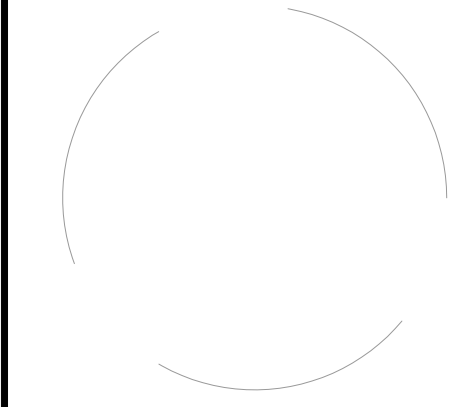 

CERTIFICATION

GEIST MONTESSORI ACADEMY

6058 W. CR. 900 N MCCORDSVILLE, IN 46055


REVISION	DATE	ISSUED
	xx.xx.20xxset

DATE: 07/02/2025	PROJECT NO.: 24-0019
DRAWN BY: A.C	CHECKED BY: G.D

DRAWING STATUS:
PERMITTING SET

SHEET TITLE:
EXISTING CONDITIONS

SHEET NO.:
L0.1

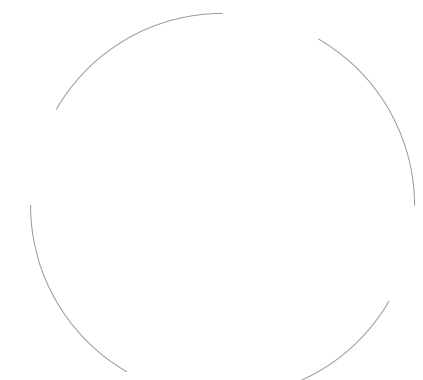

CERTIFICATION

GEIST MONTESSORI ACADEMY

6058 W. CR. 900 N MCCORDSVILLE, IN 46055

REVISION	DATE	ISSUED
△	xx.xx.20xxSet
△		
△		
△		
△		

DATE:	PROJECT NO.:
07/02/2025	24-0019
DRAWN BY:	CHECKED BY:
A.C	G.D

DRAWING STATUS:


PERMITTING SET

SHEET TITLE:

LAYOUT AND MATERIALS PLAN

SHEET NO.:

L1.2

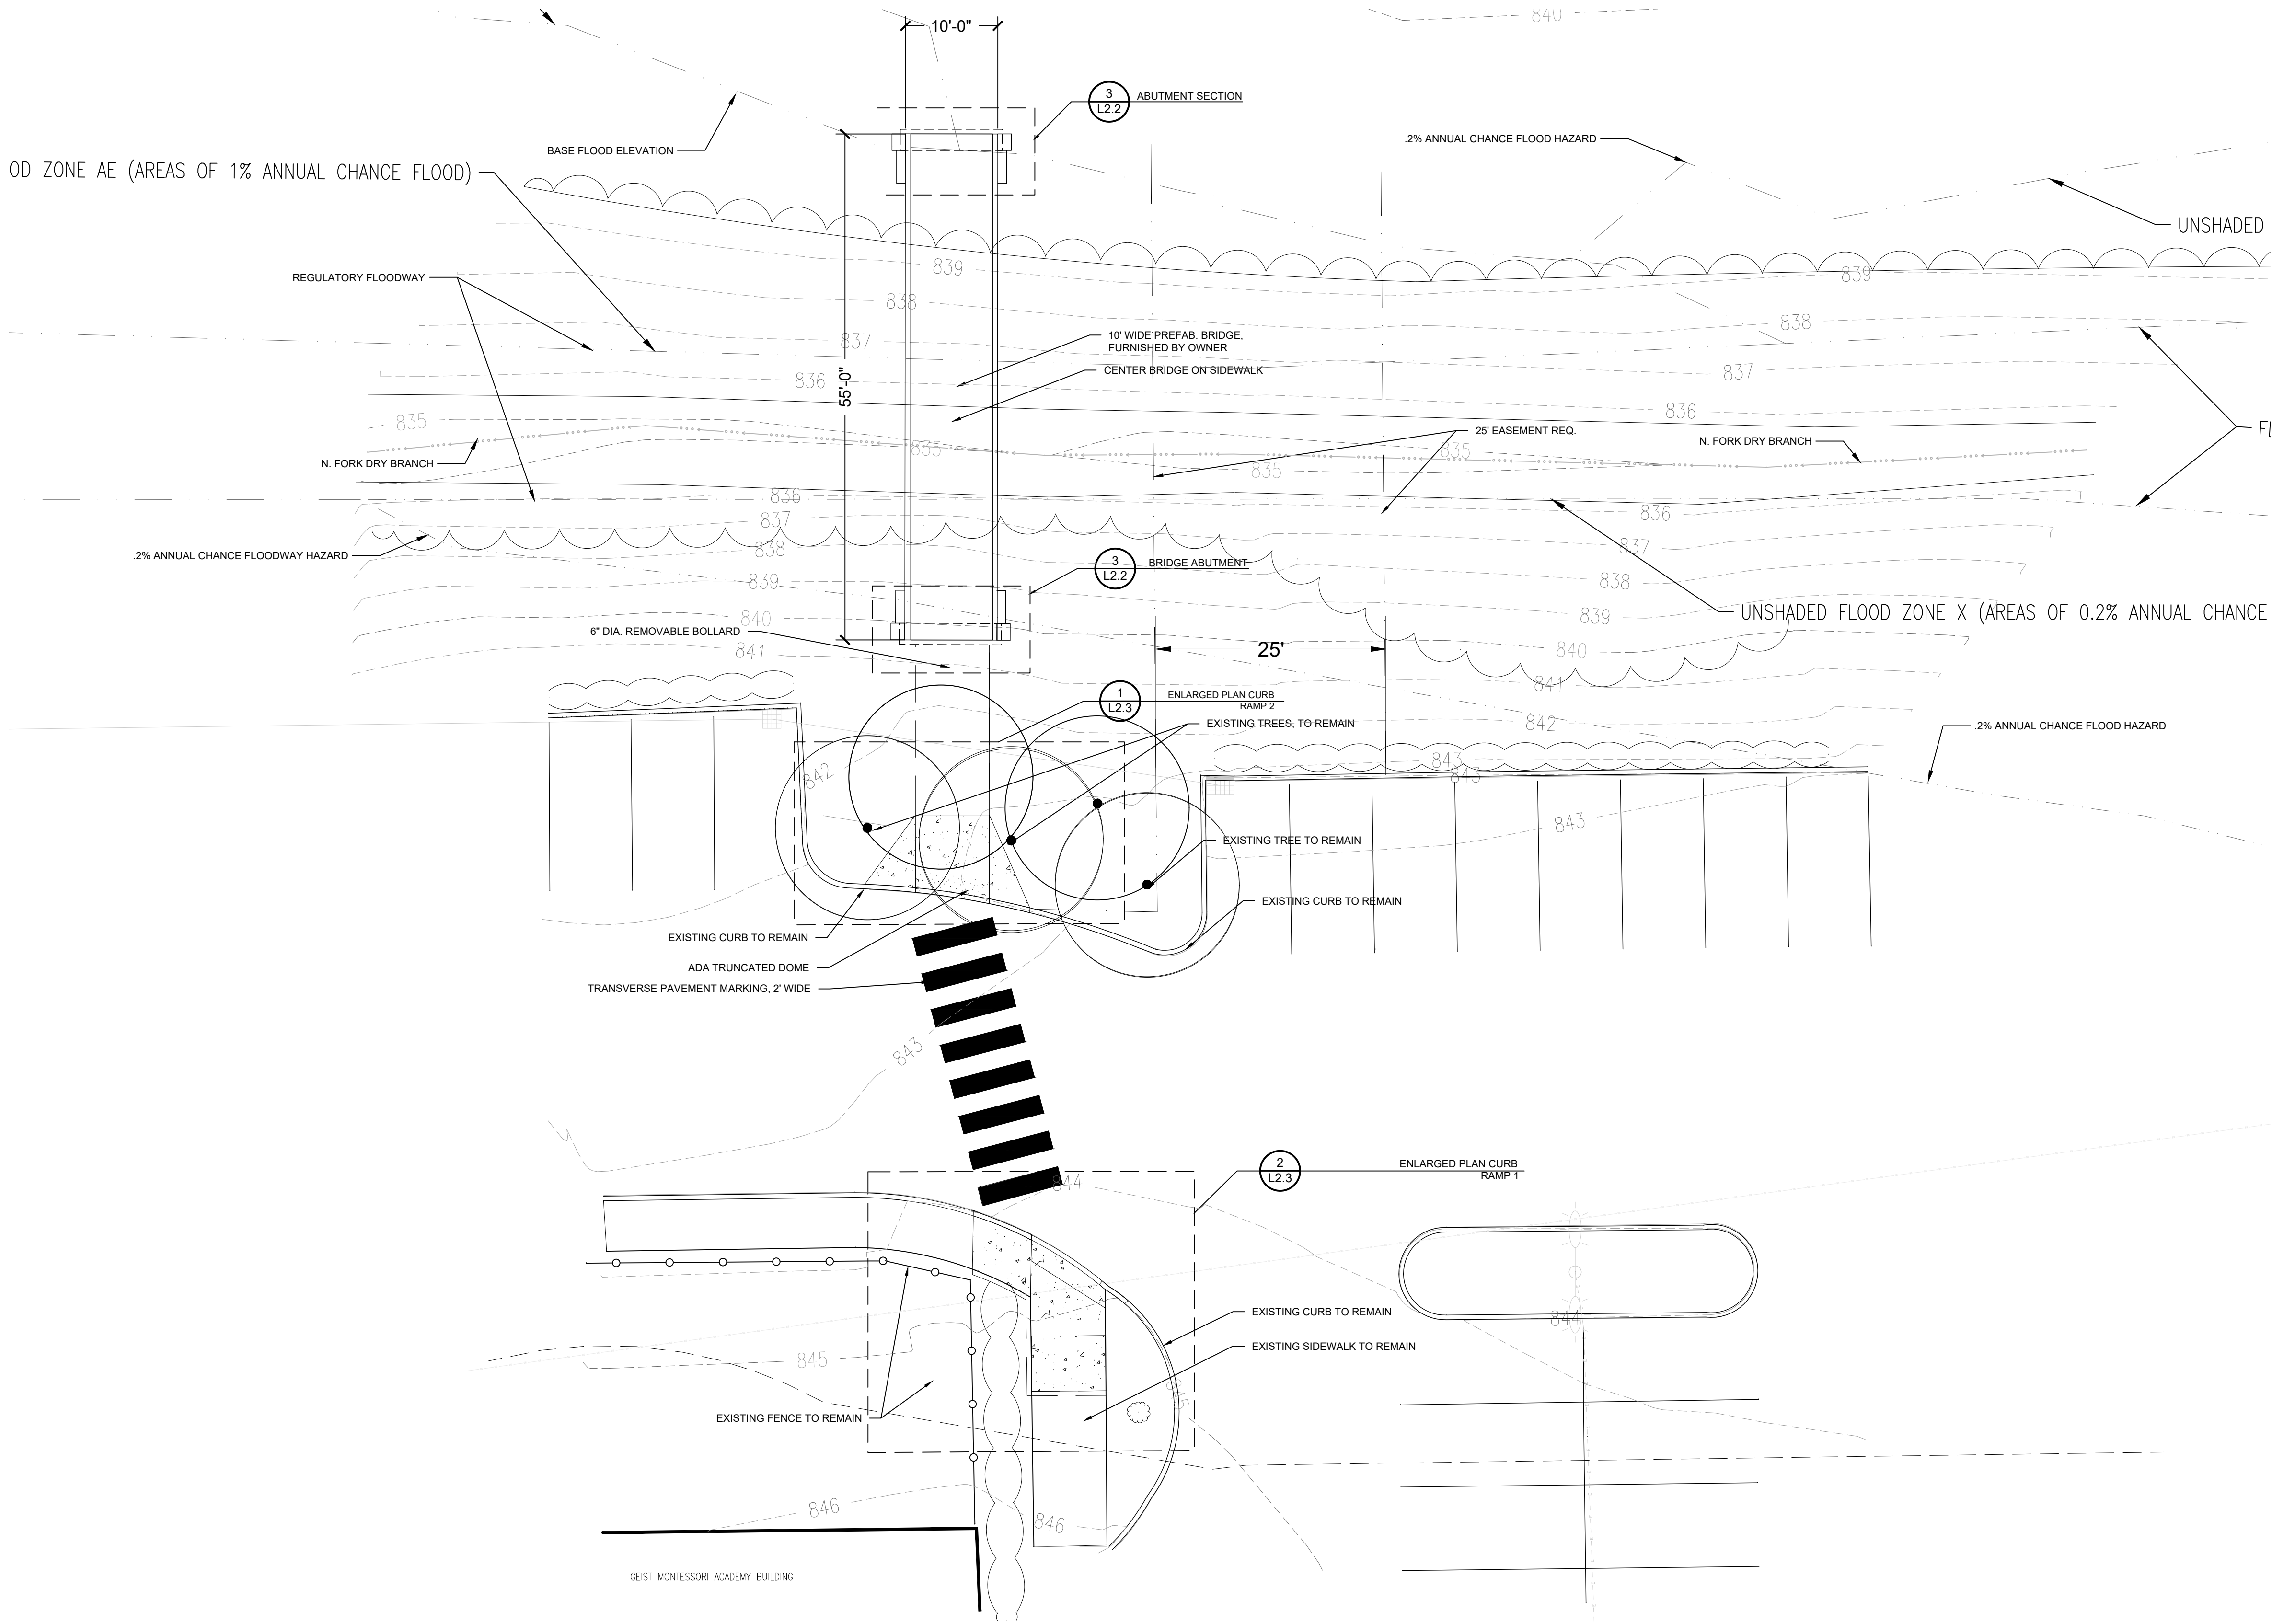


LAYOUT AND MATERIALS PLAN

Scale: 1" = 10'-0"

LEGEND	
	EXISTING CONTOURS
	FLOOD LINES
	LIMITS OF DISTURBANCE
	8' WIDE CONCRETE SIDEWALK
	TRUNCATED DOME TILE





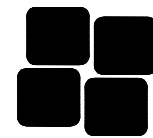

shrewsberry

SHREWSUSA.COM

in @ f t

Client / Owner

GEIST MONTESSORI

ACADEMY

6058 W. CR. 900 N

MCCORDSVILLE, IN, 46055

CERTIFICATION

GEIST MONTESSORI ACADEMY

6058 W. CR. 900 N MCCORDSVILLE, IN 46055

REVISION	DATE	ISSUED
△	xx.xx.20xxSet
△		
△		
△		
△		

DATE:	07/02/2025	PROJECT NO.:	24-0019
-------	------------	--------------	---------

DRAWN BY:	A.C	CHECKED BY:	G.D
-----------	-----	-------------	-----

DRAWING STATUS:



PERMITTING SET

SHEET TITLE:

SITE DETAILS


SHEET NO.:

L2.0

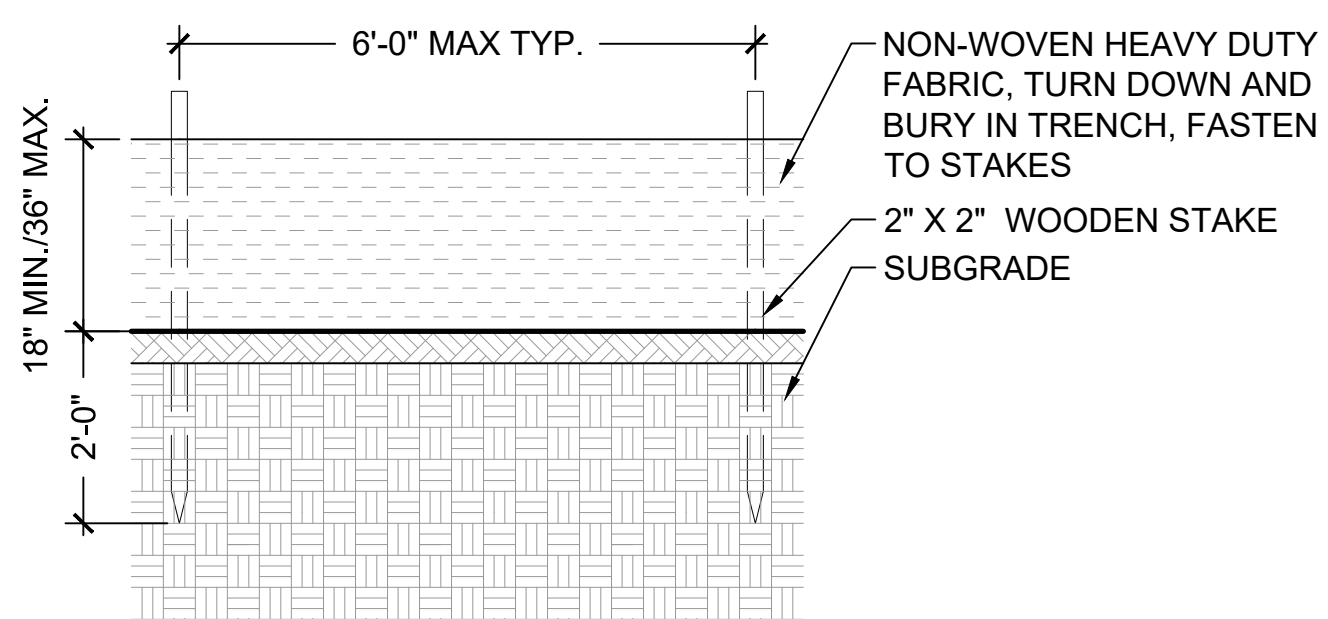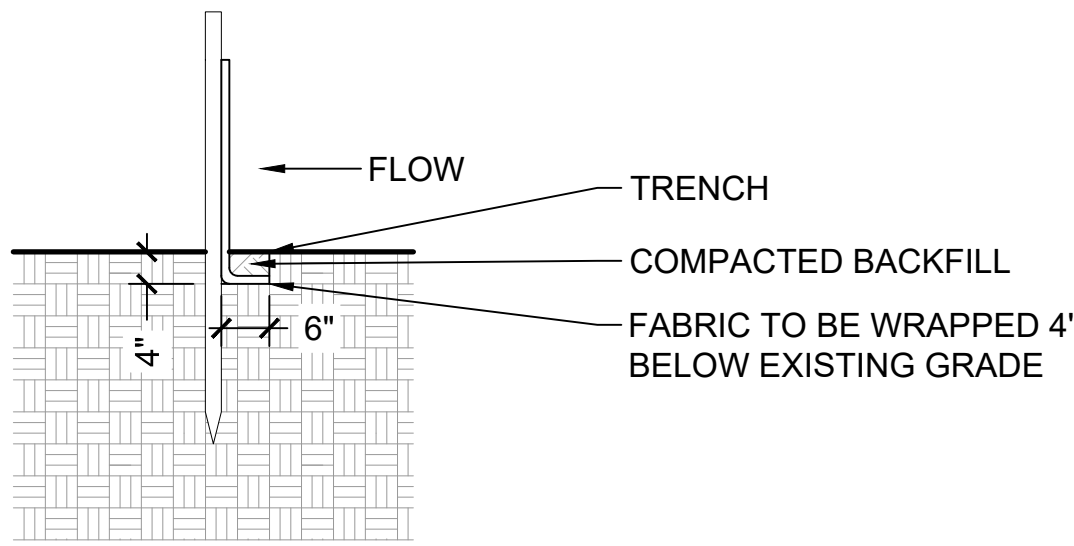

2 SILT FENCE




L2.0 1/2" = 1'-0"

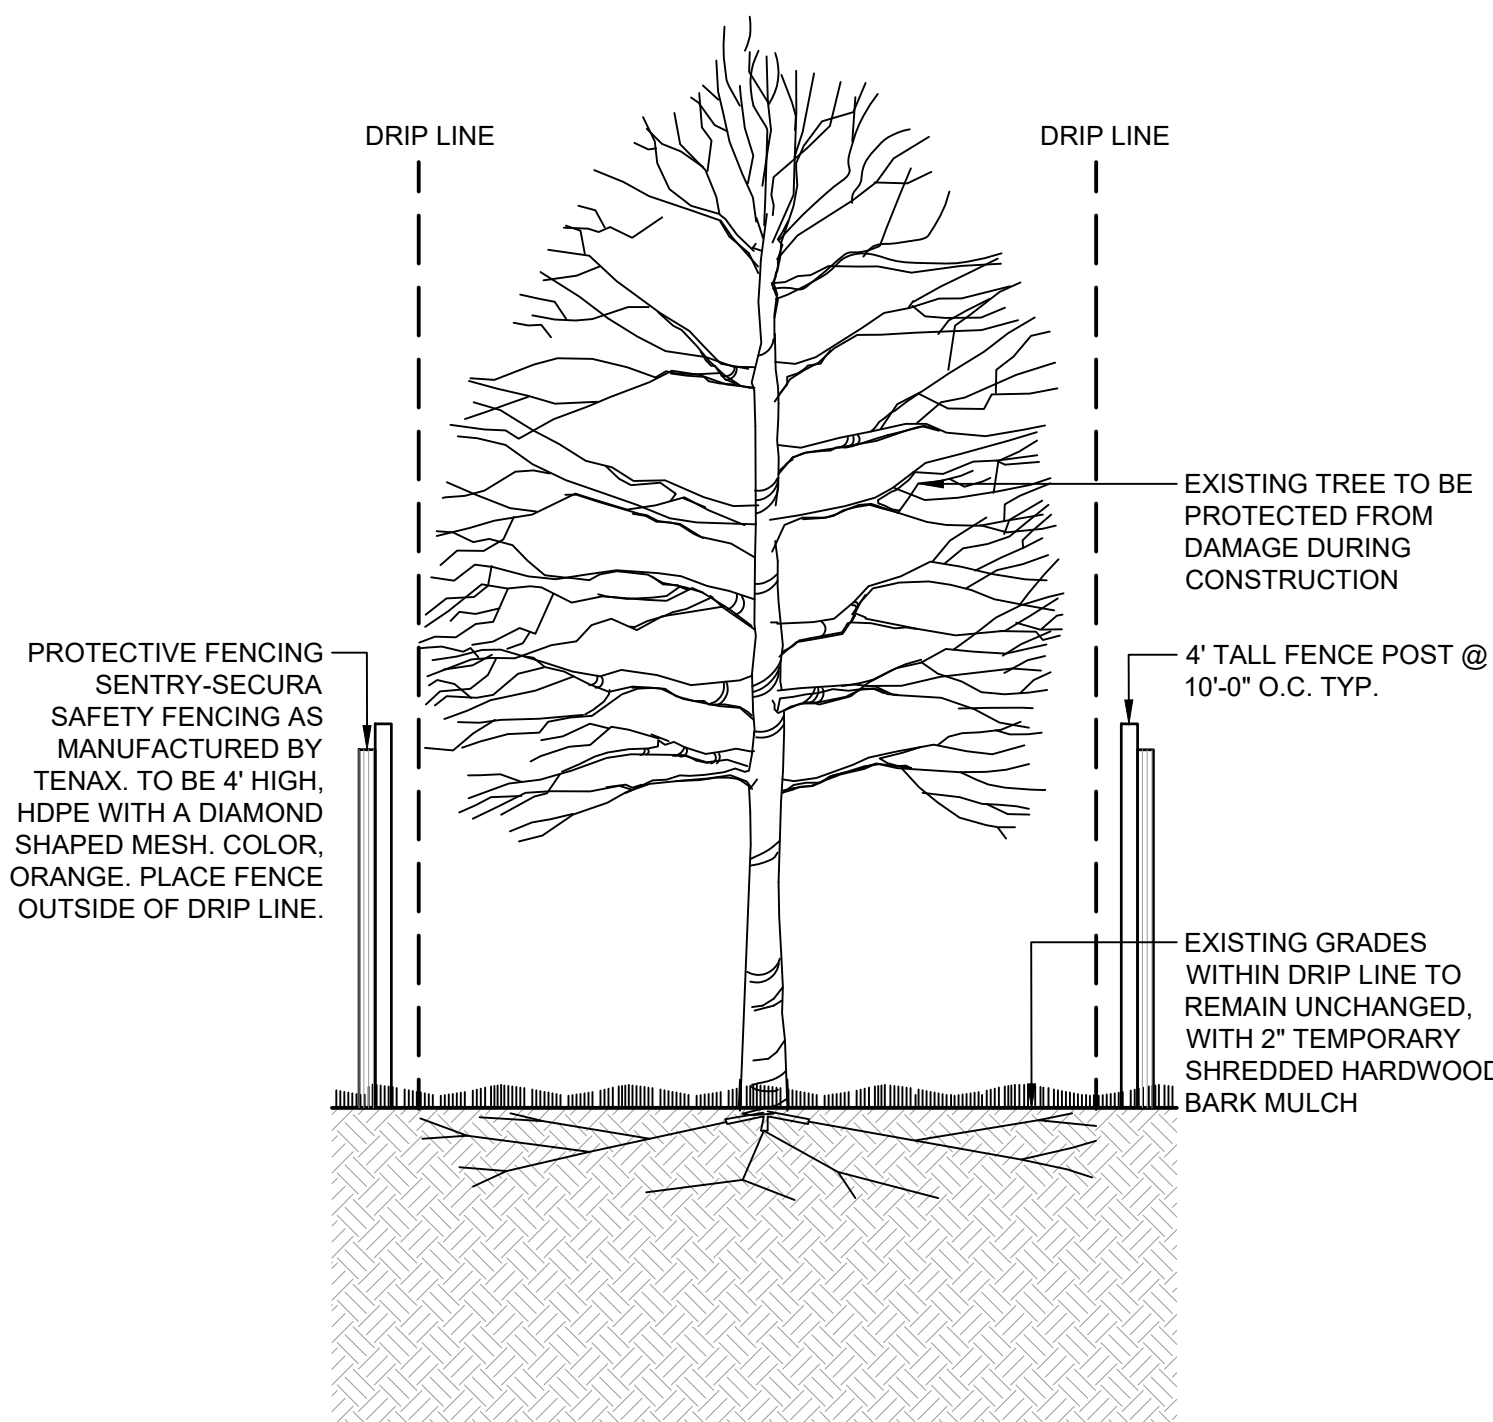

1 TREE PROTECTION

1/2" = 1'-0"

P-2018-0166-29

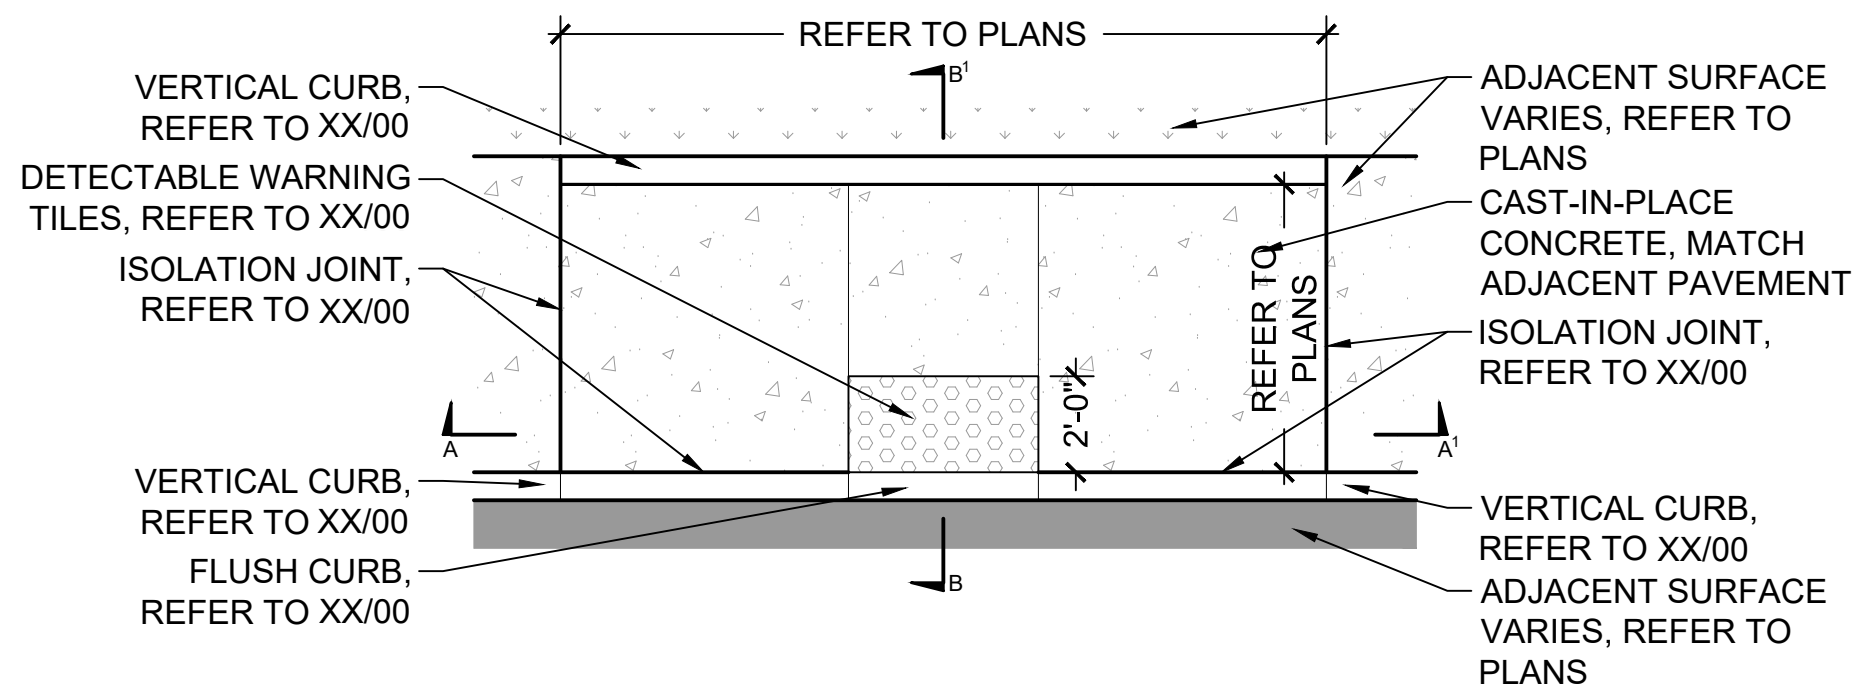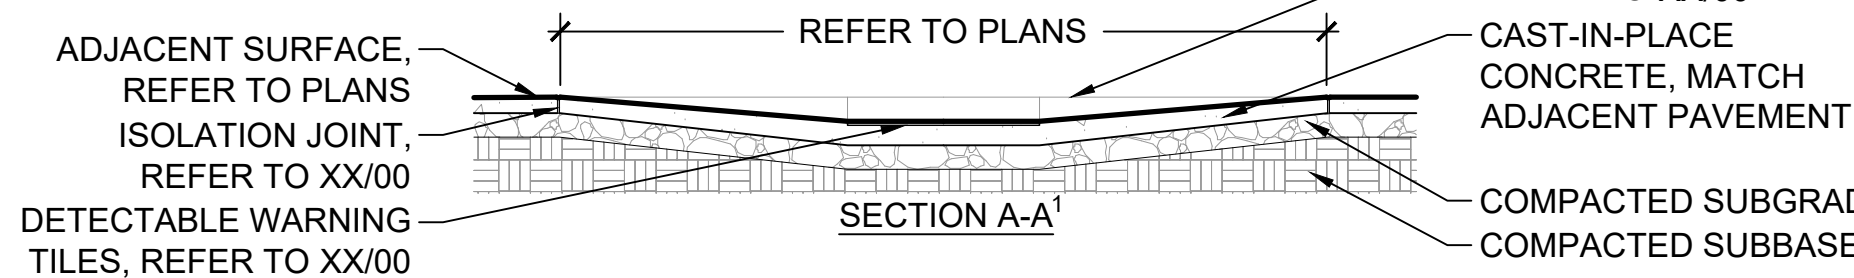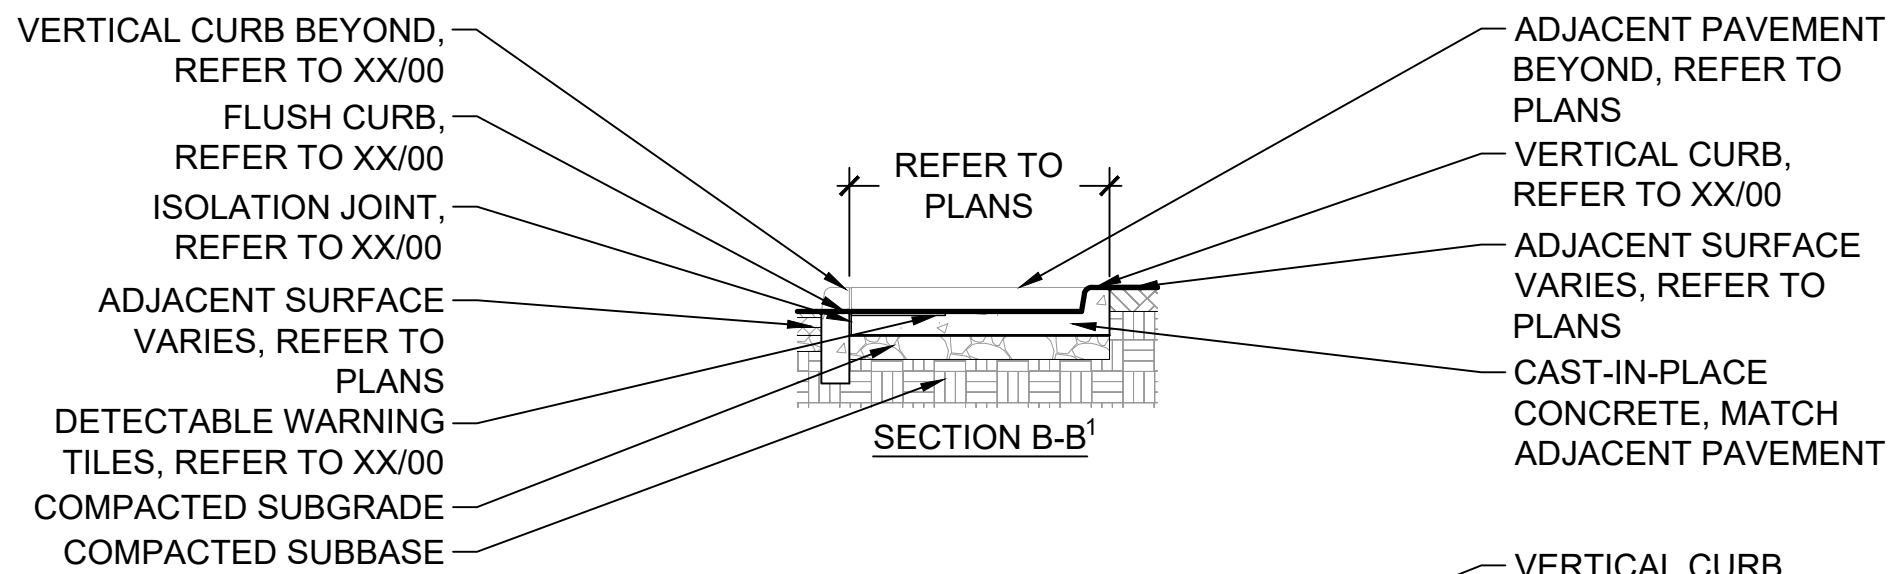


NOTES:

- ALL SLOPES AND CROSS SLOPES TO FOLLOW REQUIREMENTS OF AUTHORITIES HAVING JURISDICTION.
- REFER TO CURB RAMP DRAWING INDEX AND GENERAL NOTES XX/00 FOR MINIMUM DESIGN STANDARDS. REFER TO PLANS FOR LAYOUT AND GRADES.
- FINISH GRADES - REFER TO GRADING PLANS.

4 CURB RAMP - PARALLEL

L2.0 1/4" = 1'-0"

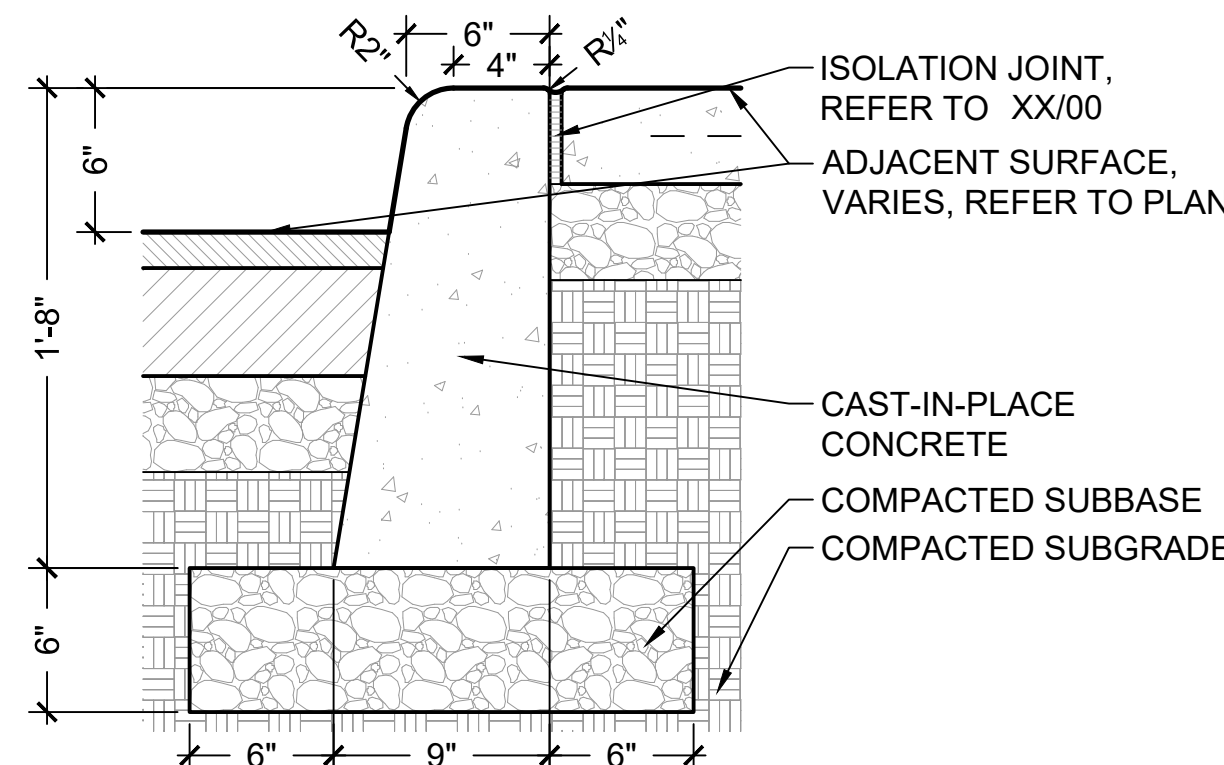


NOTES:


- SAWCUT CONTROL JOINTS AT 10' MAXIMUM SPACING. MINIMUM 3" DEPTH UNLESS NOTED ON DRAWINGS. ISOLATION JOINT AT 60' MAXIMUM SPACING.

3 CONCRETE CURB - VERTICAL

L2.0 1 1/2" = 1'-0"

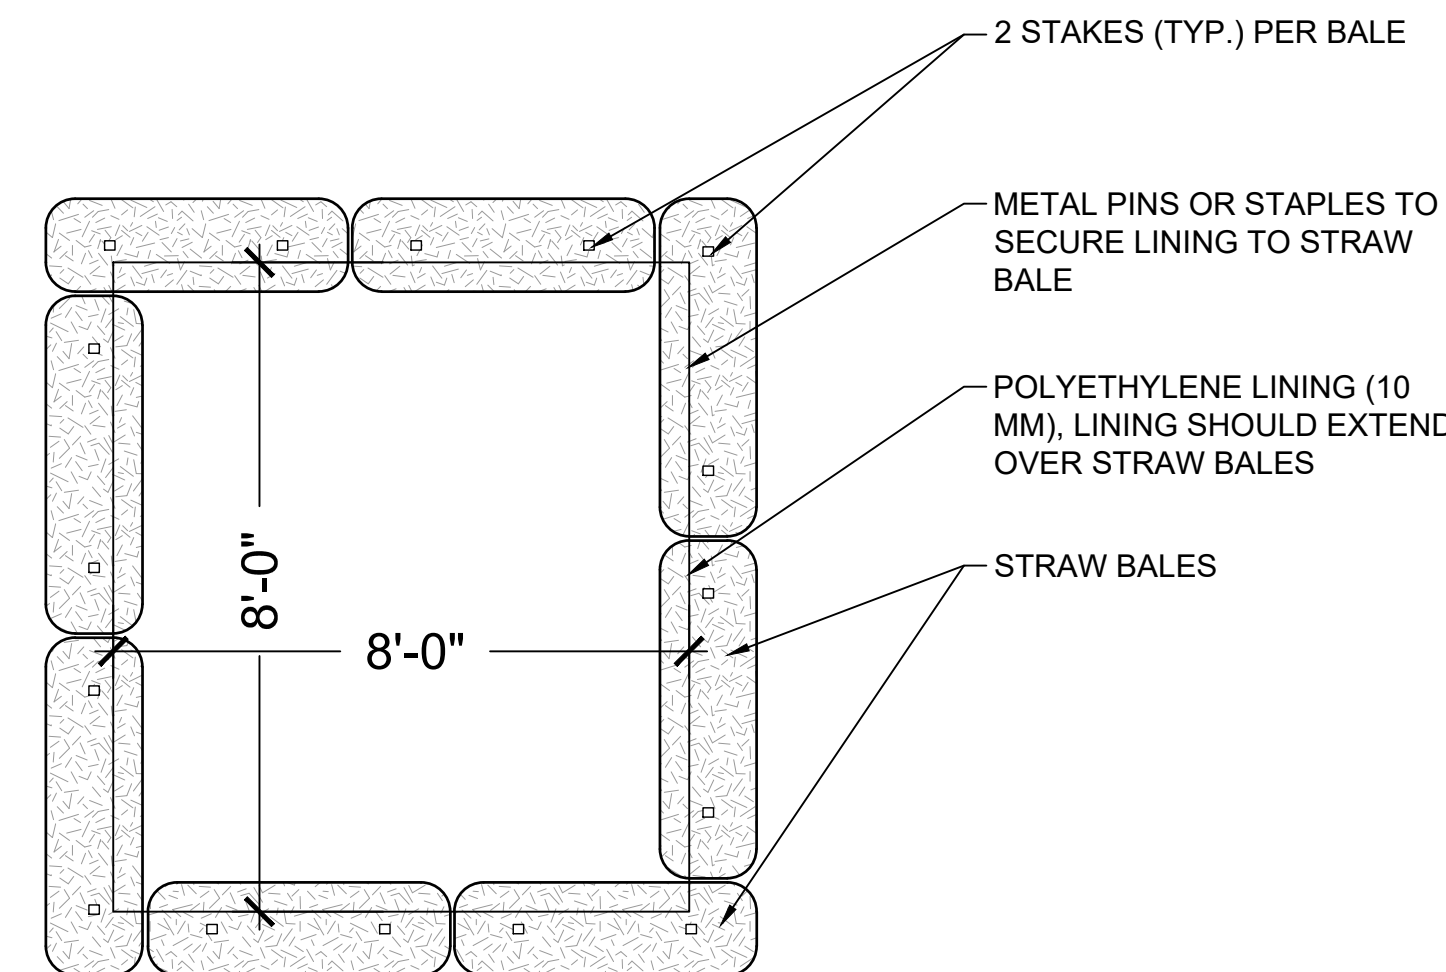

PLAN

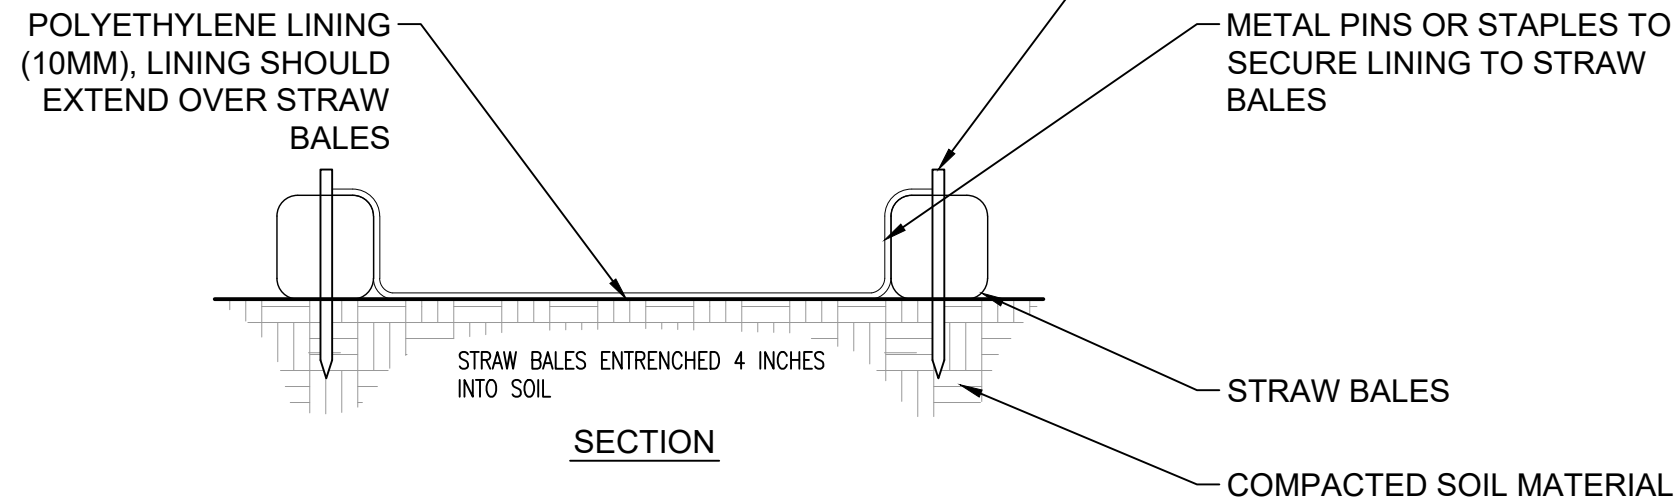


SECTION

7 CONCRETE WASHOUT

L2.0 3/8" = 1'-0"


P-2024-24 0019-13

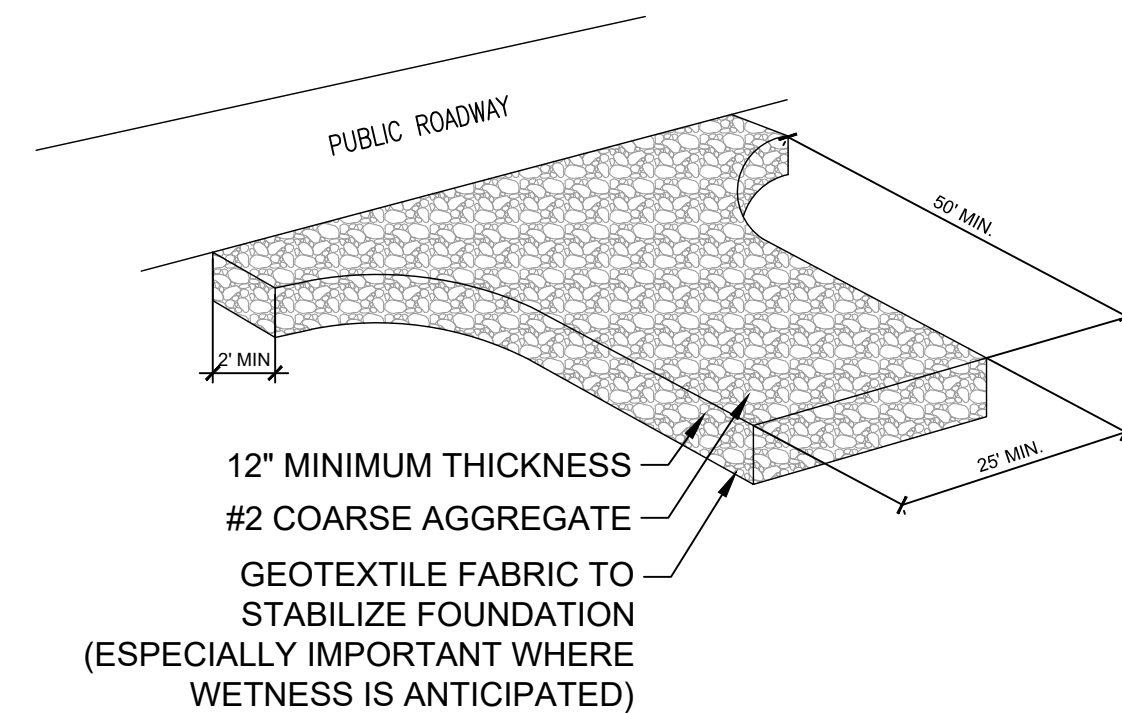

6 TEMPORARY CONSTRUCTION ENTRANCE


L2.0 3/16" = 1'-0"

P-2024-24 0019-14

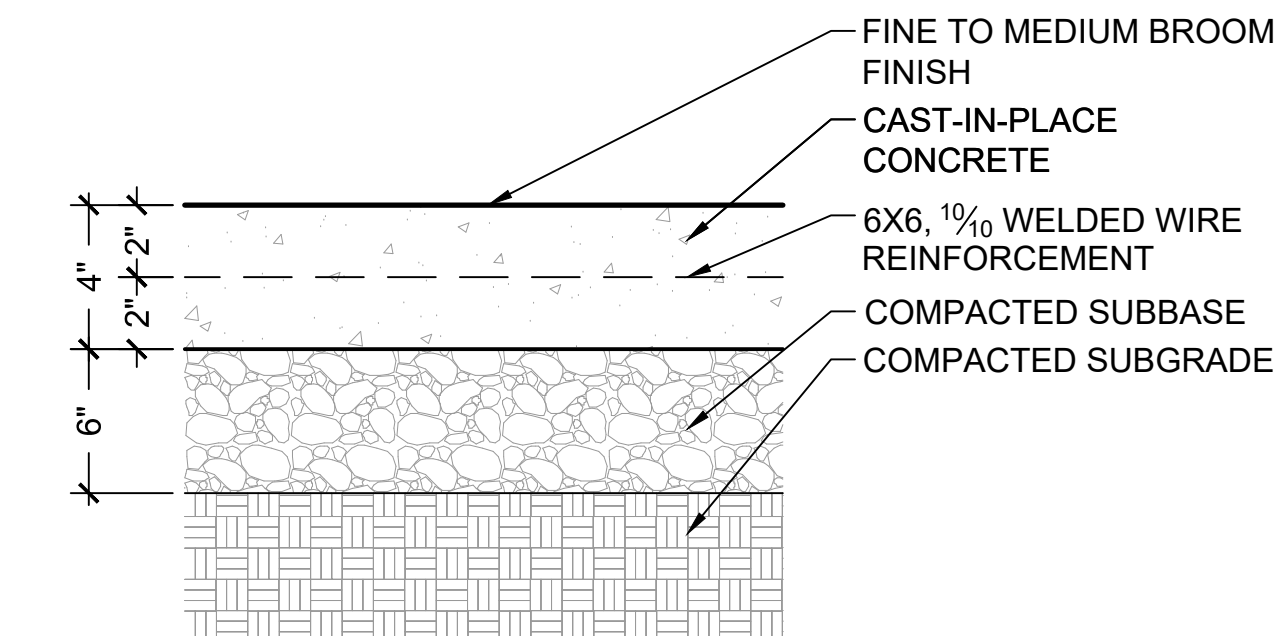

5 CONCRETE SIDEWALK

L2.0 1 1/2" = 1'-0"

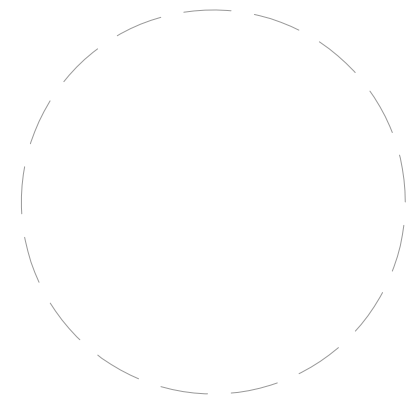

CERTIFICATION

GEIST MONTESSORI ACADEMY

6058 W. CR. 900 N MCCORDSVILLE, IN 46055

REVISION	DATE	ISSUED
	xx.xx.20xxset

DATE: 07/02/2025	PROJECT NO.: 24-0019
DRAWN BY: A.C	CHECKED BY: G.D

DRAWING STATUS:


PERMITTING SET

SHEET TITLE:


SITE DETAILS

SHEET NO.:

L2.1

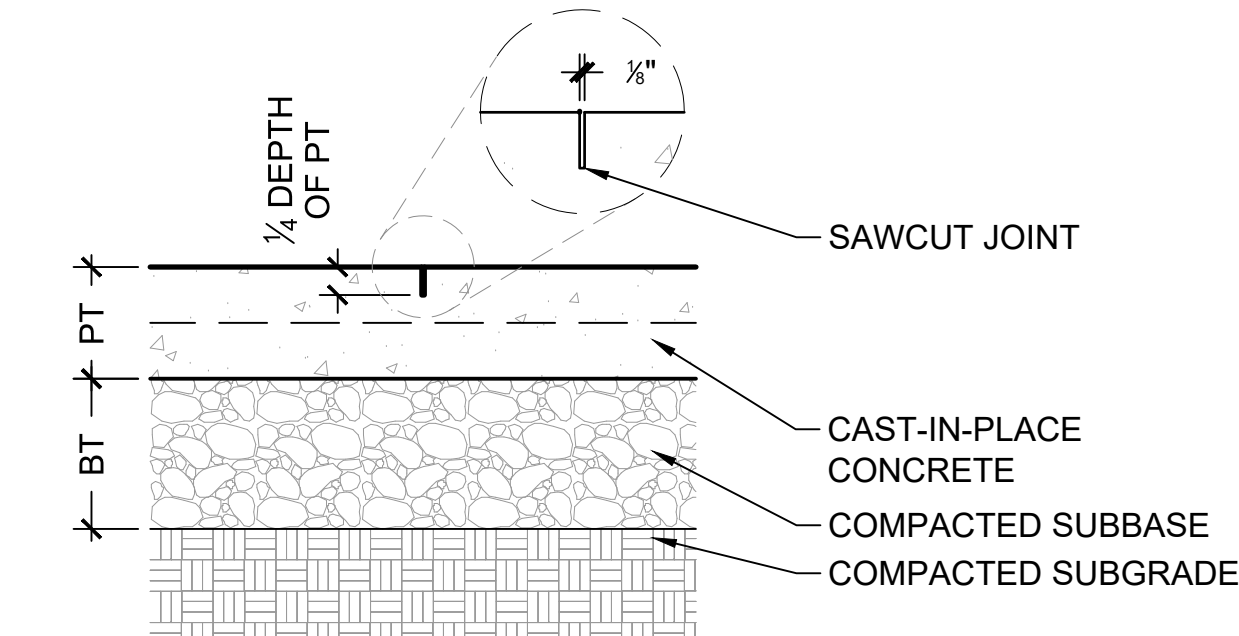

SAWCUT JOINT (SJ)

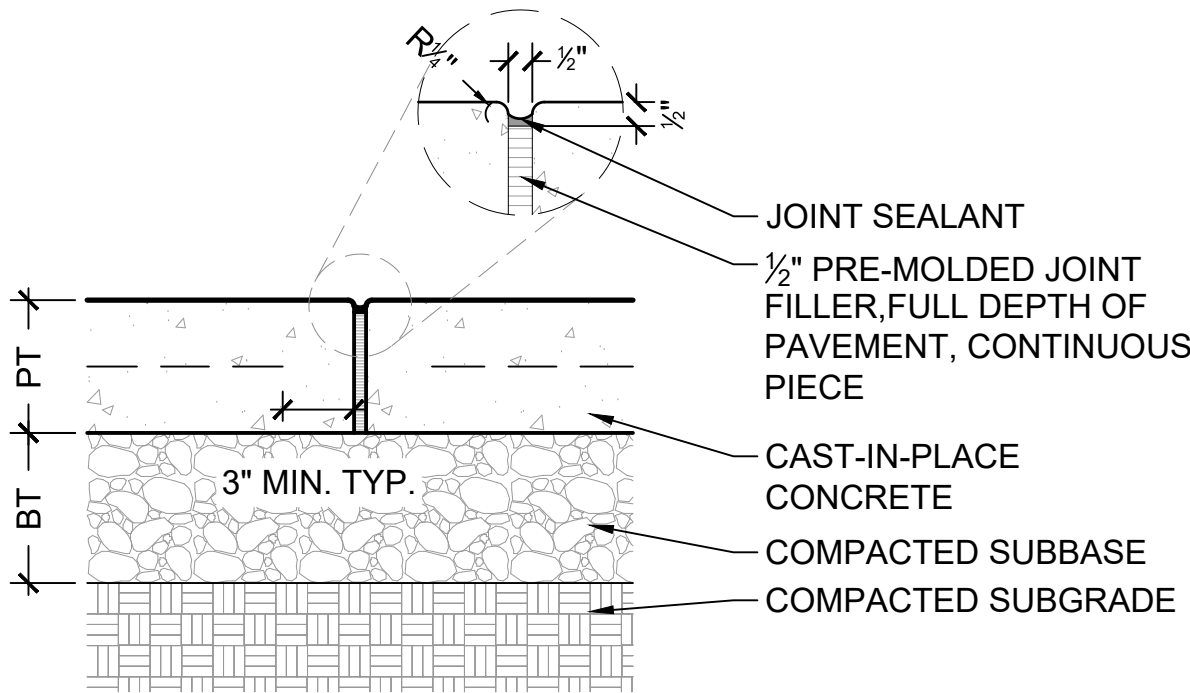


ISOLATION JOINT (IJ)

- NOTES:
- PT: PAVEMENT THICKNESS - REFER TO TO CONCRETE PAVEMENT DETAIL.
 - BT: BASE THICKNESS - REFER TO CONCRETE PAVEMENT DETAIL.
 - SAWCUT TIMING: REFER TO SPECIFICATIONS.
 - DOWELING AT VERTICAL FACE ISOLATION JOINTS TO ONLY OCCUR AT: 1) BUILDING DOOR STOOPS 2) TOP/BOTTOM OF STAIRS & RAMPS. DOWELING AT OTHER LOCATIONS WILL BE CONSIDERED NON-CONFORMING AND CONTRACTOR WILL BE REQUIRED TO REMOVE AND REPLACE PAVEMENT AND REPAIR VERTICAL SURFACE.
 - EXTEND CONCRETE FINISH TO PAVEMENT EDGE OR JOINT UNLESS NOTED OTHERWISE.

2 CONCRETE PAVEMENT - JOINTS

1 1/2" = 1'-0"

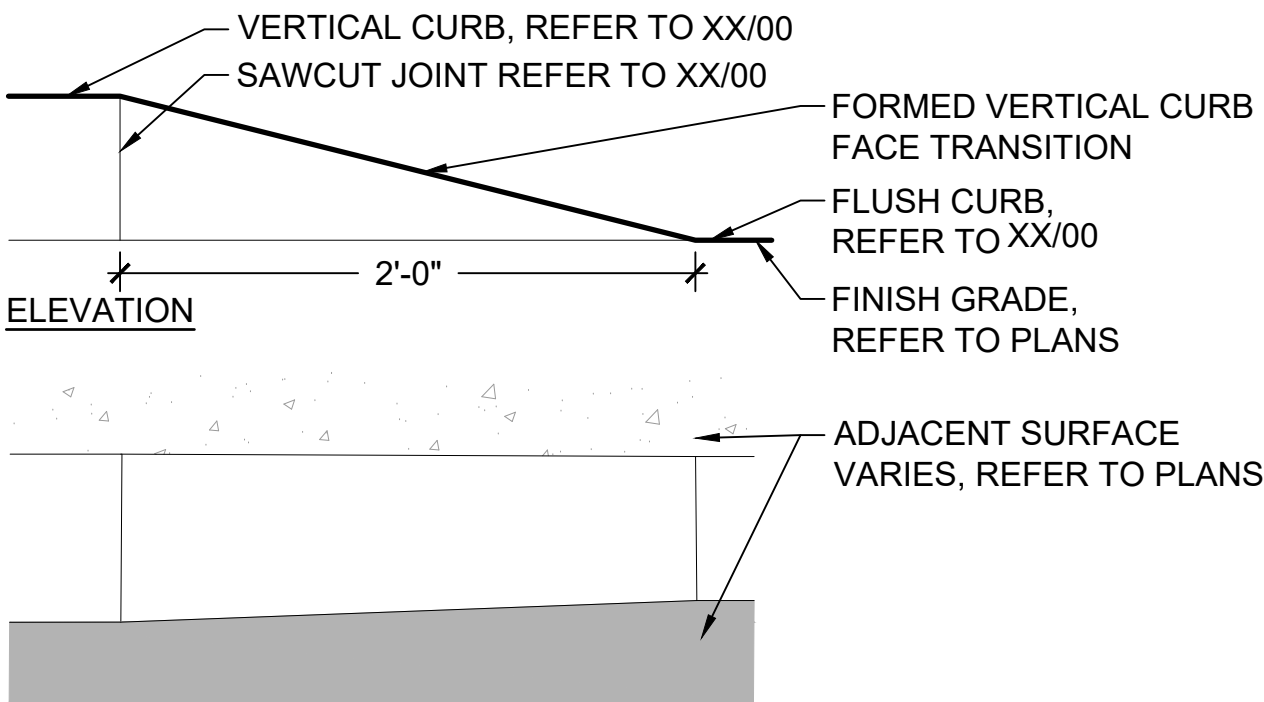


PLAN

- NOTES:
- TRANSITION TO BE FORMED AND NOT SAWCUT.

1 CURB TAPER - VERTICAL TO FLUSH

1 1/2" = 1'-0"

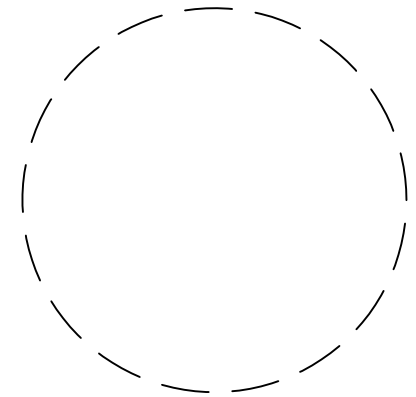

CERTIFICATION

GEIST MONTESSORI ACADEMY

6058 W. CR. 900 N MCCORDSVILLE, IN 46055

REVISION	DATE	ISSUED
△	XX.XX.20xxSet
△		
△		
△		
△		

DATE:	PROJECT NO.:
07/02/2025	24-0019


DRAWN BY:	CHECKED BY:
A.C	G.D

DRAWING STATUS:

PERMITTING SET


SHEET TITLE:
BRIDGE DETAILS

SHEET NO.:
L2.2

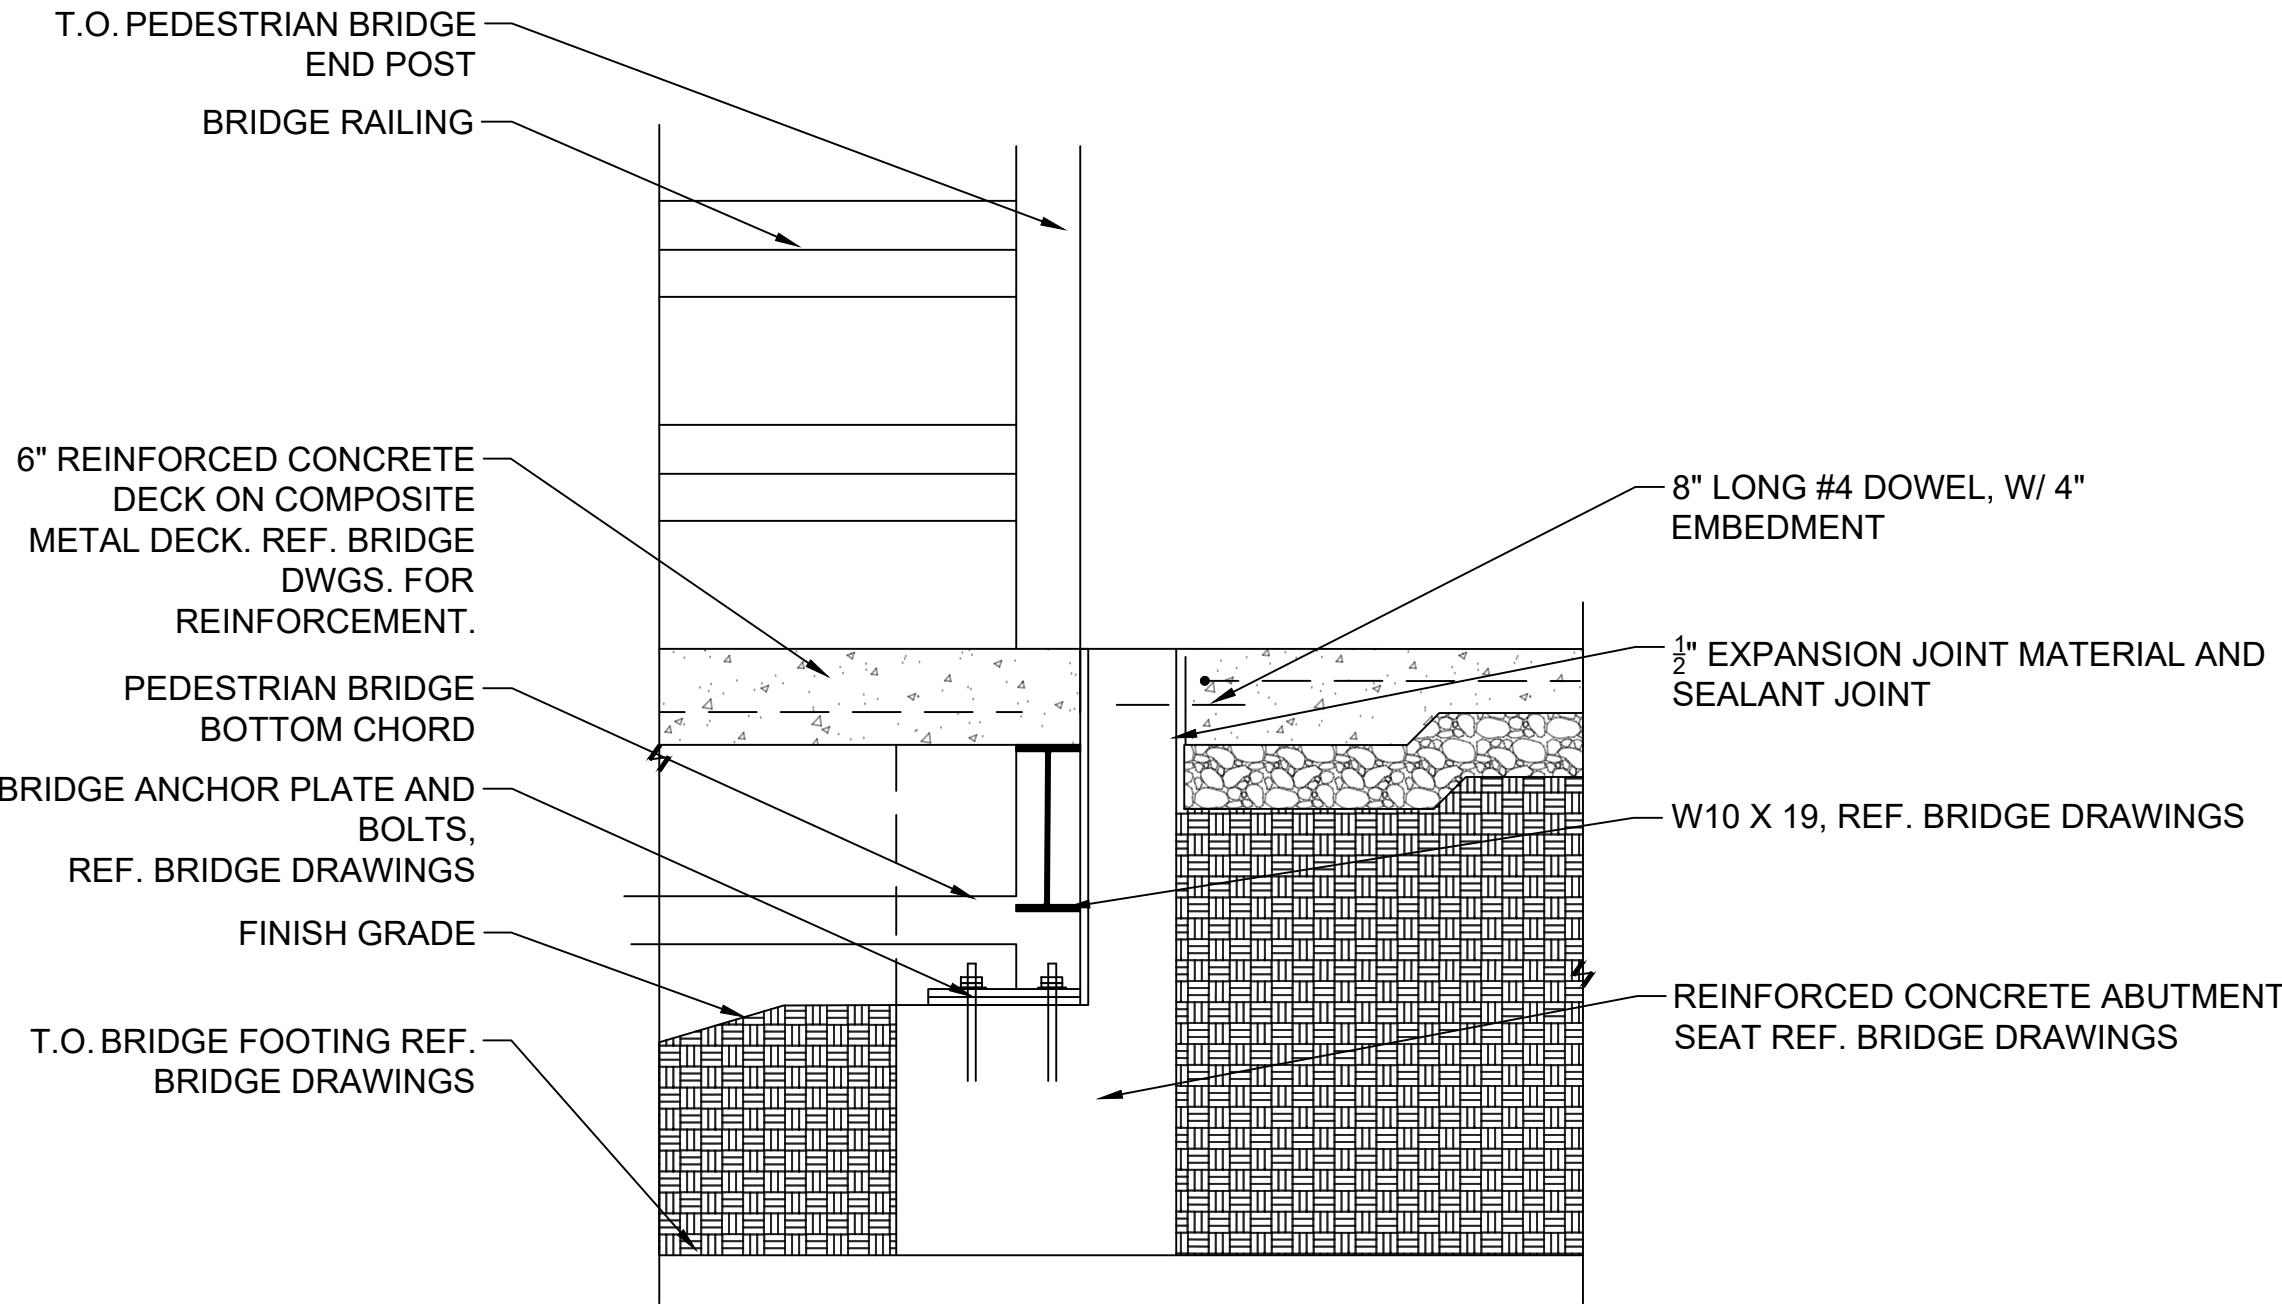


3 ABUTMENT SECTION

L2.2 1" = 1'-0"

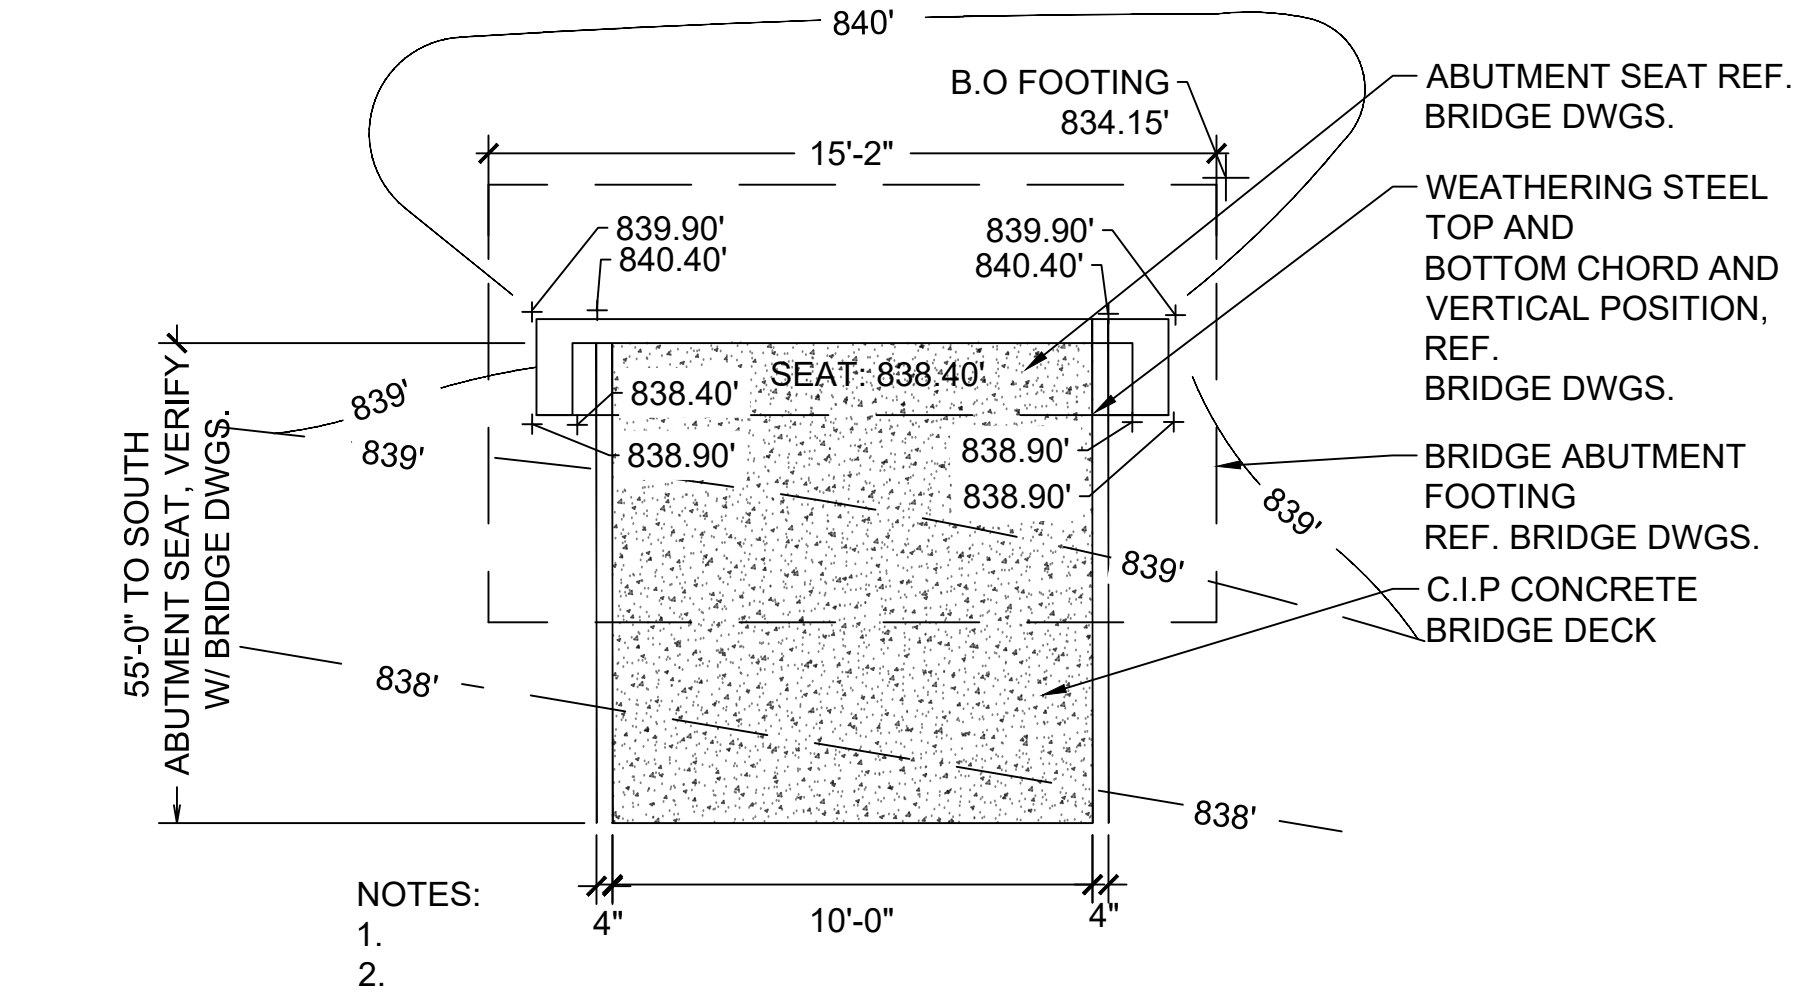


2 ENLARGED PLAN, NORTH ABUTMENT

L2.2 1/4" = 1'-0"

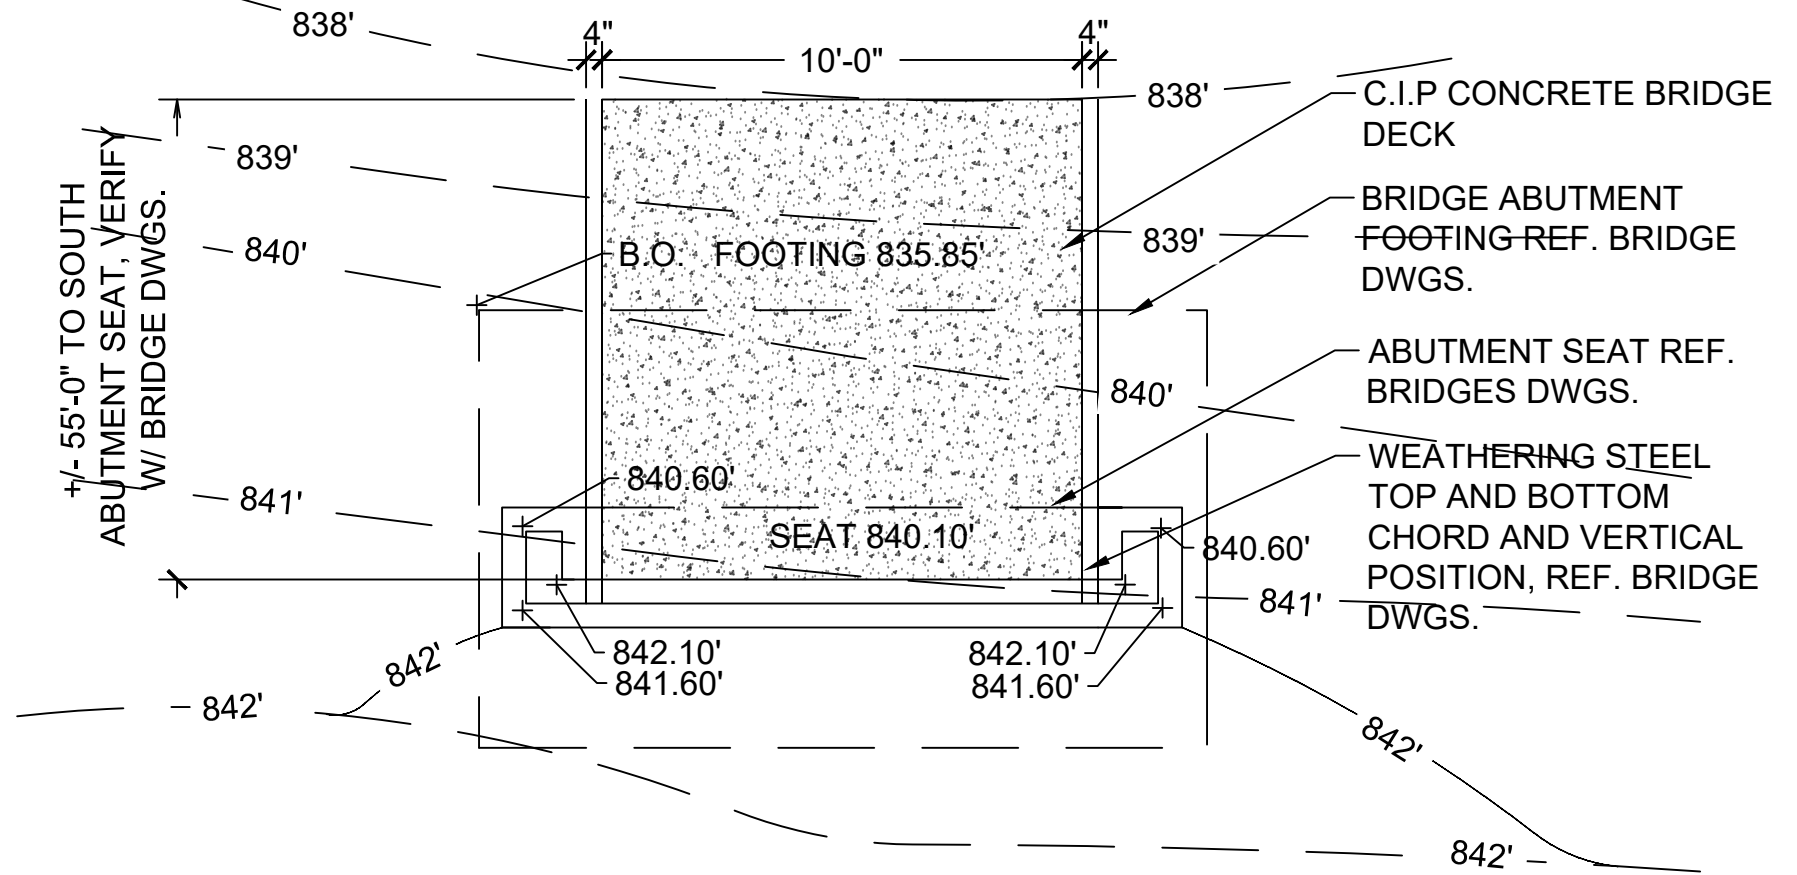

1 ENLARGED PLAN, SOUTH ABUTMENT

L2.2 1/4" = 1'-0"

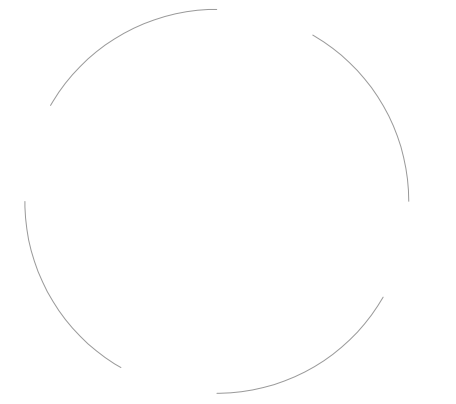

CERTIFICATION

GEIST MONTESSORI ACADEMY

6058 W. CR. 900 N MCCORDSVILLE, IN 46055

REVISION	DATE	ISSUED
	xx.xx.20xxset

DATE: 07/02/2025	PROJECT NO.: 24-0019
DRAWN BY: A.C	CHECKED BY: G.D


DRAWING STATUS:

PERMITTING SET

SHEET TITLE:
SITE PLAN ENLARGEMENT
DETAILS

SHEET NO.:


L2.3

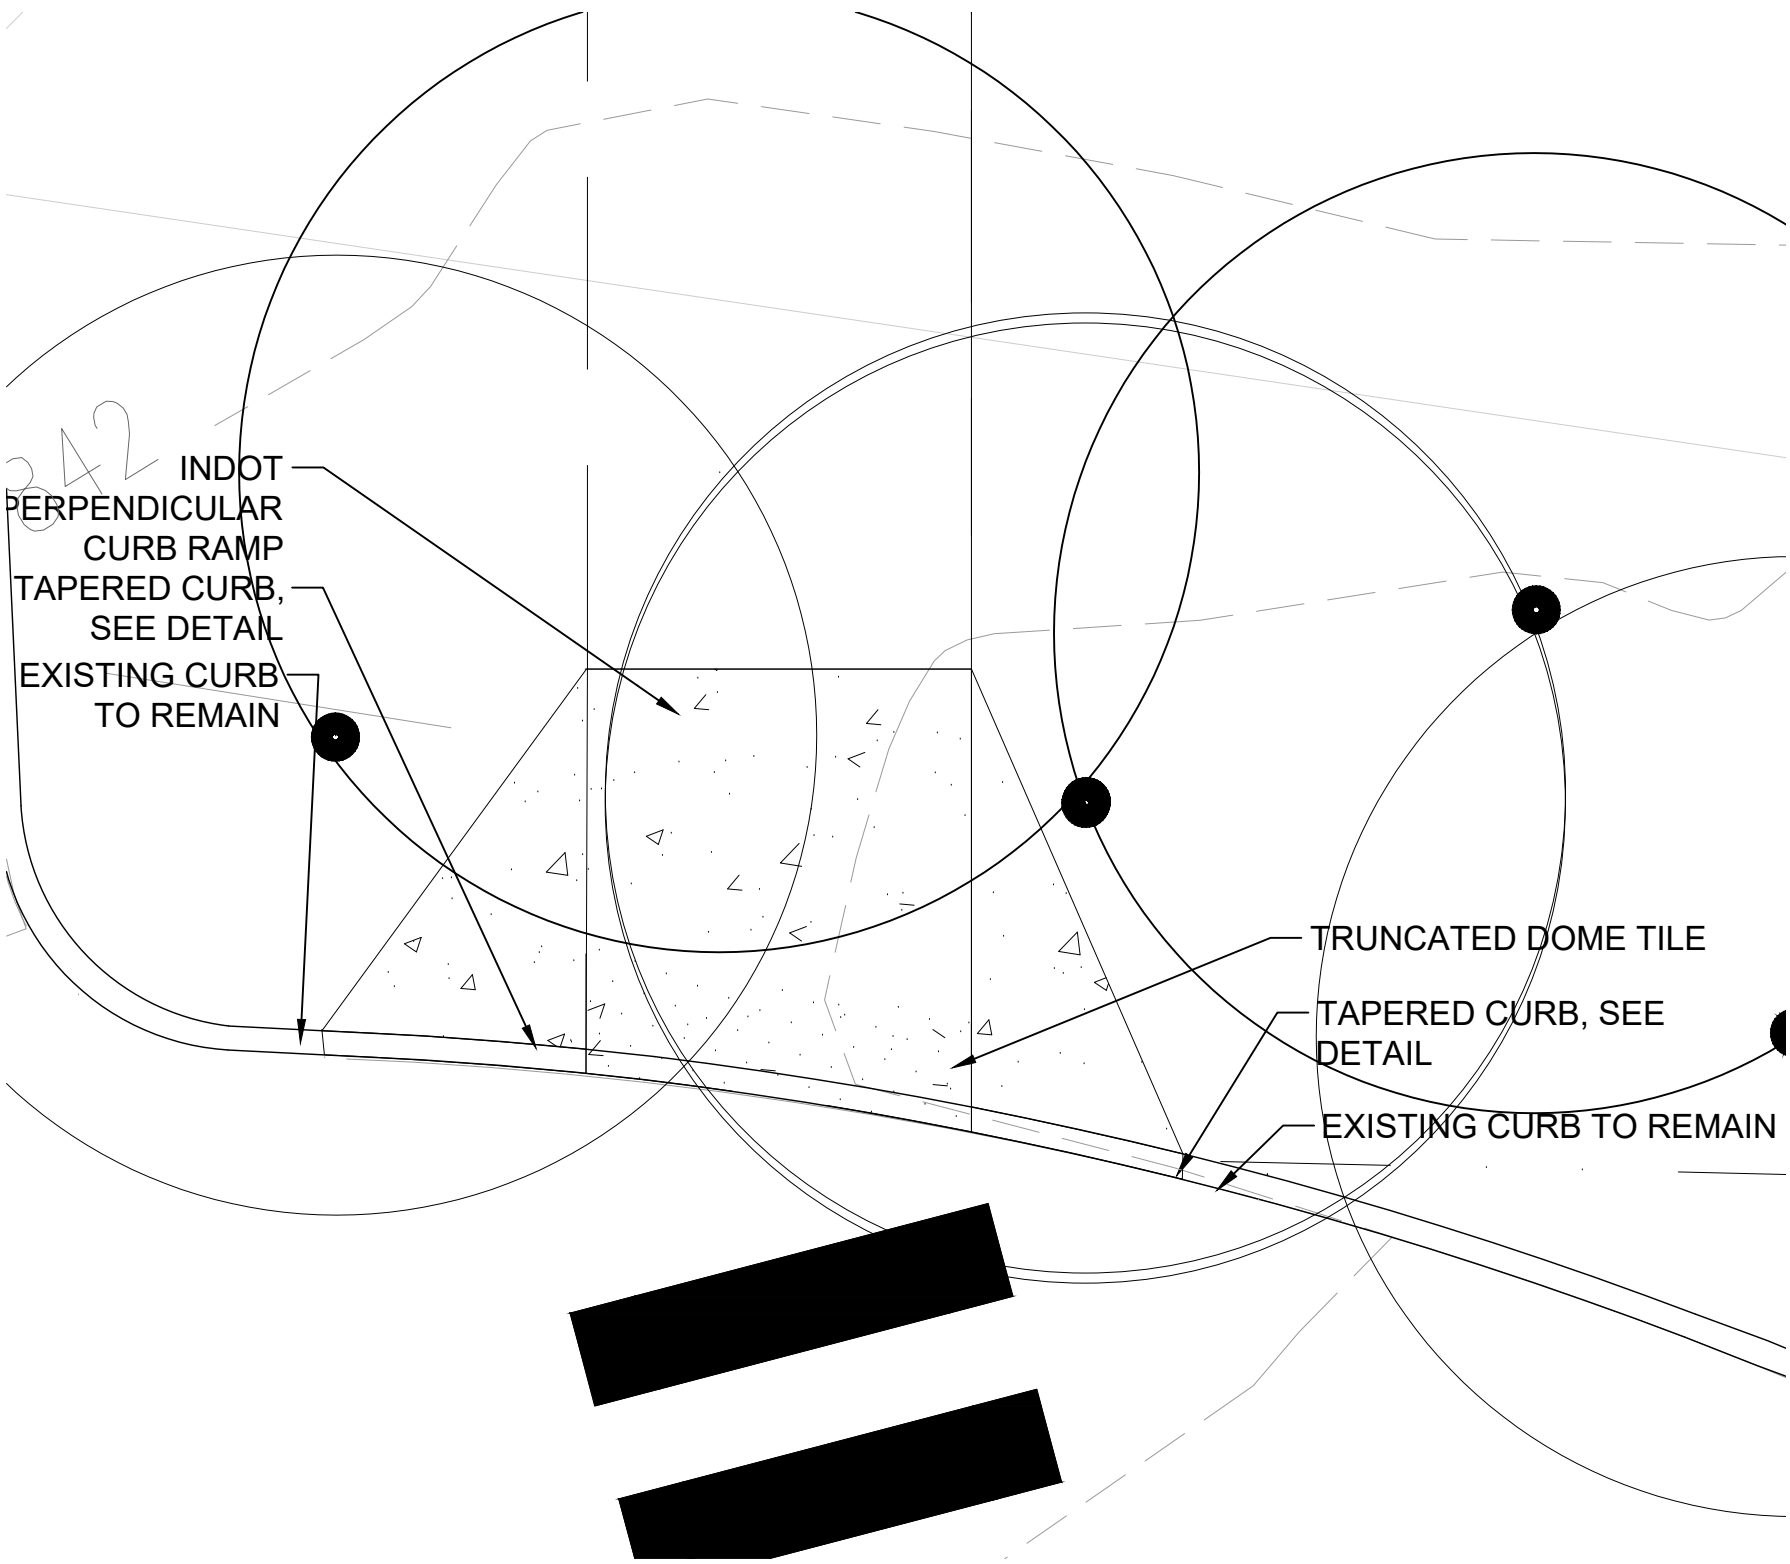

2

ENLARGED PLAN CURB RAMP 1

L2.3 3" = 1"

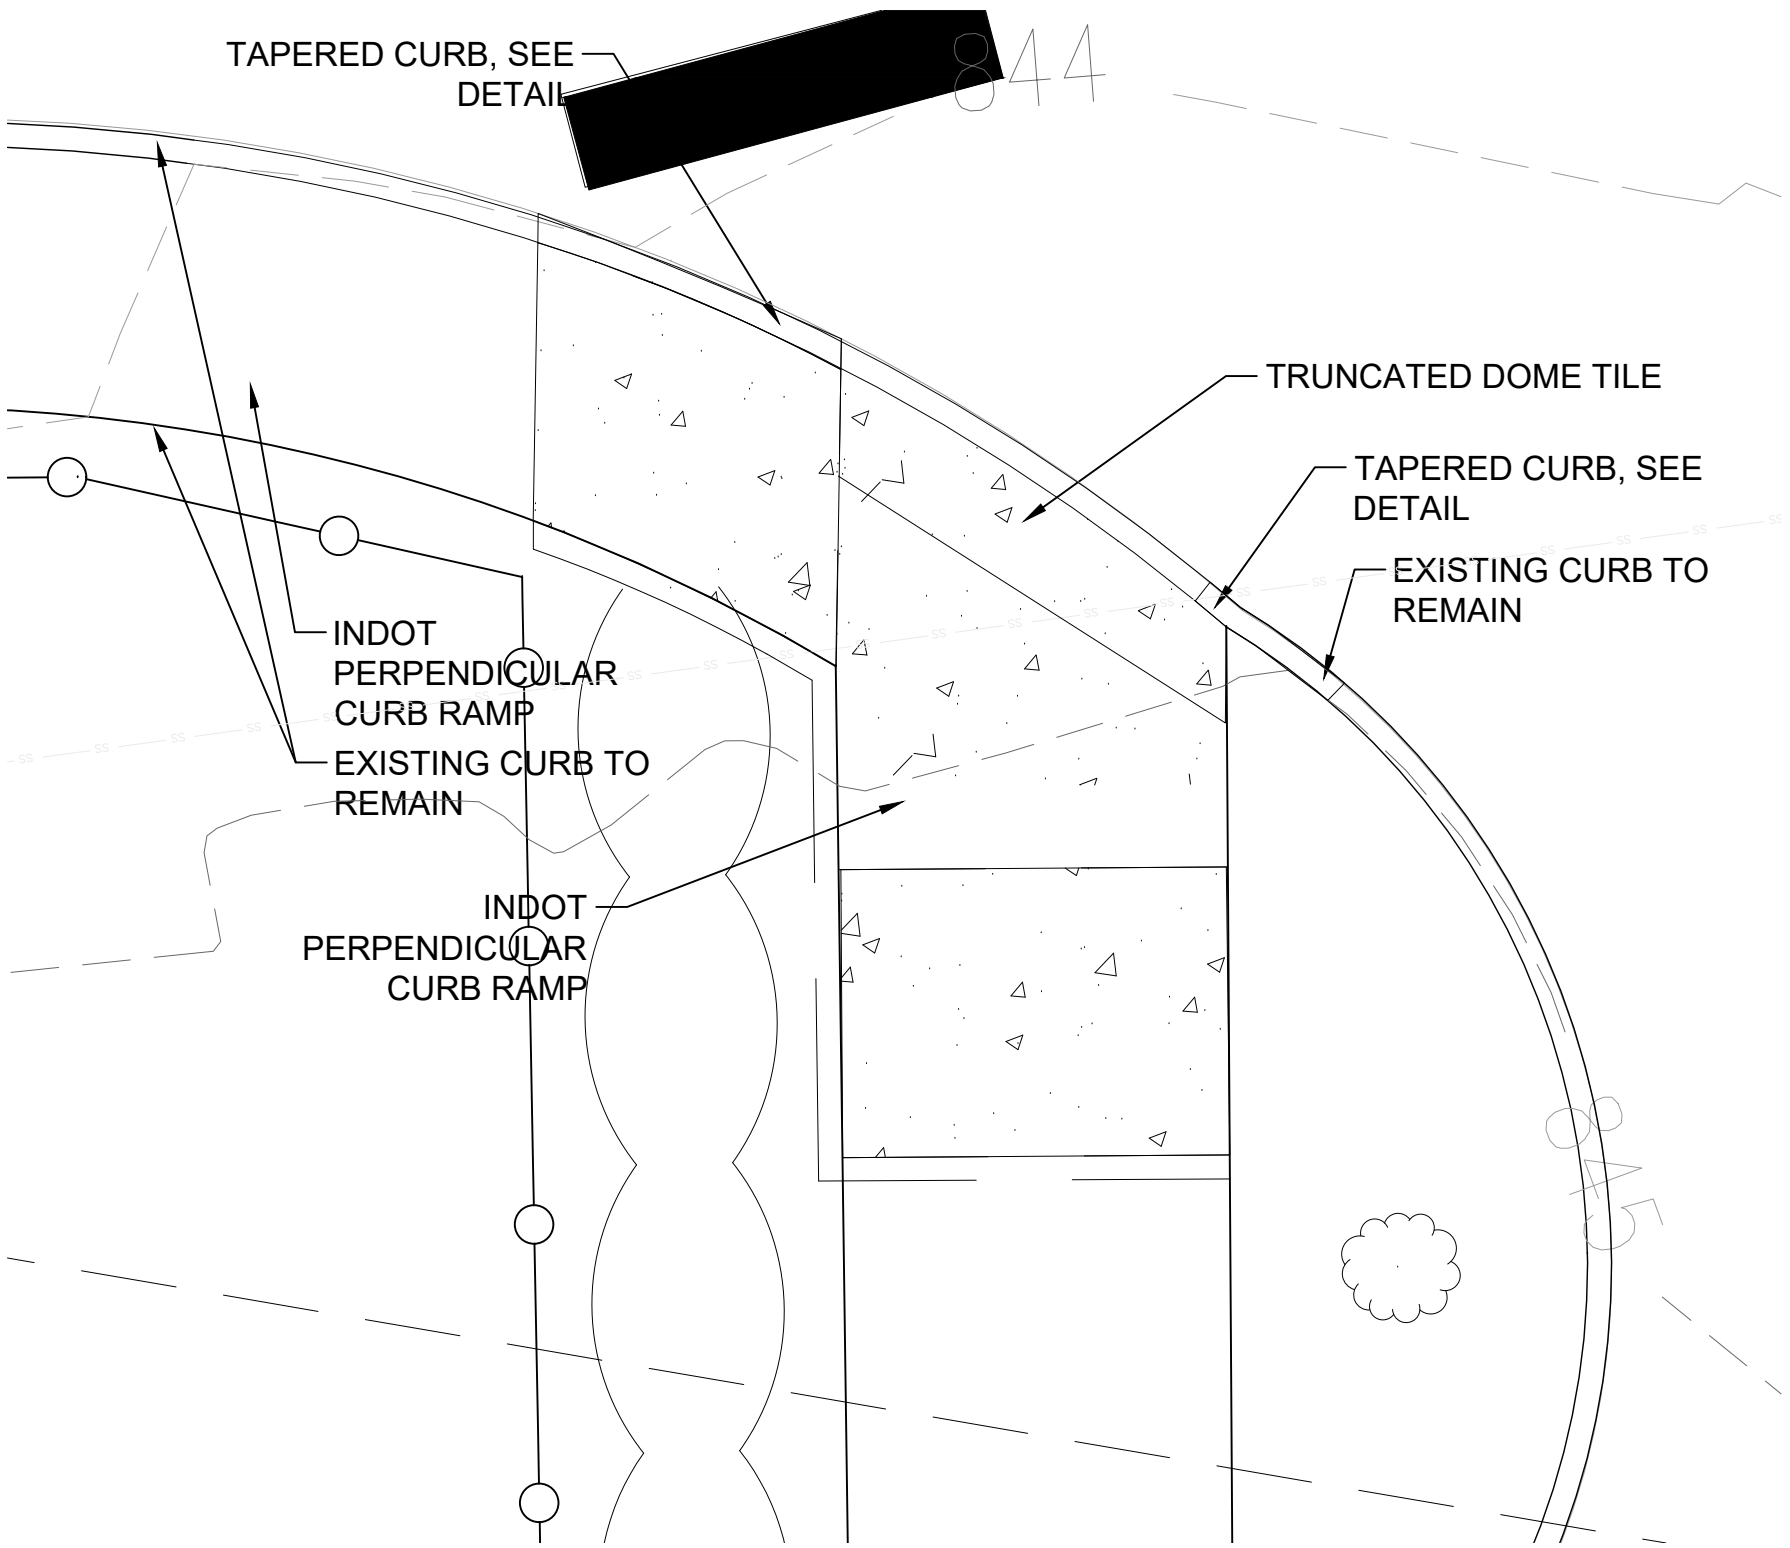

1

ENLARGED PLAN CURB RAMP 1

L2.3 3" = 1"