

DIMENSION NOTES:	
1.) ALL EXTERIOR DIMENSION STRINGS ARE $\frac{3}{8}$ " SHEATHING UNLESS NOTED OTHERWISE.	
2.) ALL INTERIOR STRINGS ARE FRAME TO FRAME.	
3.) ALL UNDIMENSIONED WALL THICKNESSES ARE 3 1/2".	
4.) ALL EXTERIOR SHEATHING TO BE 1/2" EXCEPT	
5.) ALL WINDOWS ARE S.H. UNLESS NOTED OTHERWISE.	
NOTES:	
1.) ALL 1ST FLR WDW & SGD. HEAD HTS. AT 6'-10 7/8" W/ 2-2x12 HDRS. UNDER DOUBLE 2x4 PLATE EXCEPT AS NOTED	
2.) ALL PL. HTS. AT 8'-1 1/8" UNLESS NOTED OTHERWISE.	
3.) ALL EXTERIOR WALLS & INTERIOR BEARING WALLS TO BE FRAMED 16" O.C.	
4.) ALL INTERIOR NON-BEARING WALLS TO BE FRAMED 24" O.C.	
5.) CALIFORNIA CORNERS & LADDER LEADS ON ALL EXTERIOR WALLS	
6.) ALL INTERIOR DOORS NOT SPECIFIED 3" FROM CORNER FOR CASING.	
7.) INSTALL SOFFIT VENTS EVERY 4' UNLESS OTHERWISE NOTED.	
8.) ALL MECHANICAL CHASES IN A FLOOR SYSTEM OR ATTIC TO HAVE 3/4" PLYWOOD FIRESTOP.	
9.) CONTRACTOR TO TYPAR WALL ABOVE ALL ROOF LINES.	

# Silverthorne Homes Lincoln Craftsman

PLAN INDEX:	
CS	COVER SHEET
1	FIRST FLOOR PLAN
2	SECOND FLOOR PLAN
3A	ELEVATIONS - FRONT
3B	ELEVATIONS - SIDES & REAR
4	SECTION
5	FIRST FLOOR ELECTRICAL
6	SECOND FLOOR ELECTRICAL
7	BASEMENT
8	BASEMENT ELECTRICAL
9	ROOF

SQUARE FOOTAGE	
Name	Area (Net)
1ST FLOOR S.F.	1430 SF
2ND FLOOR S.F.	1648 SF
GARAGE S.F.	661 SF
UNFINISHED BASEMENT S.F.	1430 SF
	5169 SF

925 HARRISON PARK COURT  
INDIANAPOLIS, IN 46216

phone (317) 806-2190  
fax (317) 806-2191

REV. NO.	DATE	REMARKS	

PLAN NAME: Lincoln Craftsman

LOT NUMBER: 932 (#2)

PRINT DATE: 6/5/19

COMMUNITY NAME: OFFSL (Galsl Woods Estate)

SHEET DESCRIPTION: COVER SHEET

CUSTOMER: "Market Home"

ADDRESS: 6885 W Gliby Maple Dr.

CITY: McCordsville

STATE and ZIP: IN, 46055

SHEET NO.

CS



FIRST FLOOR

SCALE: 3/16"=1'-0"

REV. NO.	DATE	REMARKS

COMMUNITY NAME: OFFSL (Galst Woods Estate)  
 SHEET DESCRIPTION:  
**ELEVATIONS - FRONT**

PLAN NAME: Lincoln Craftsman  
 LOT NUMBER: 932 (#2)  
 PRINT DATE: 6/5/19


CUSTOMER: "Market Home"  
 ADDRESS: 6885 W Gliby Maple Dr.  
 CITY: McCordsville  
 STATE and ZIP: IN, 46055

SHEET NO.  
**3A**



LEFT ELEVATION

SCALE: 3/32"=1'-0"

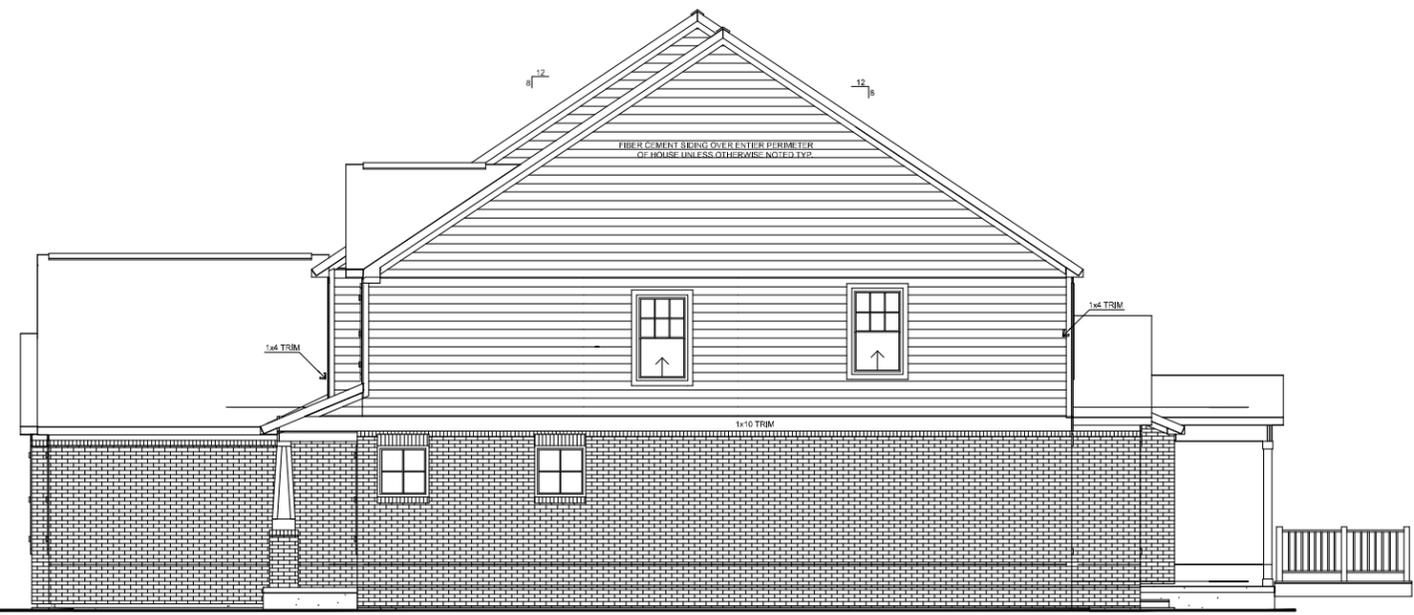

RIGHT ELEVATION

SCALE: 3/32"=1'-0"



REAR ELEVATION

SCALE: 3/32"=1'-0"

REV. NO.	DATE	REMARKS


COMMUNITY NAME: OFFSL (Galst Woods Estate)  
 SHEET DESCRIPTION:  
**ELEVATIONS - SIDES & REAR**

PLAN NAME: Lincoln Craftsman  
 LOT NUMBER: 932 (#2)  
 PRINT DATE: 6/5/19  
 CUSTOMER: "Market Home"  
 ADDRESS: 6885 W Gliby Maple Dr.  
 CITY: McCordsville  
 STATE and ZIP: IN, 46055

9' WALLS  
 ALL FIRST FLOOR WINDOW EXCEPT GARAGE  
 WINDOW HEADER HEIGHT AT 7'-10 <sup>7</sup>/<sub>8</sub>"

FIRST FLOOR

SCALE: 3/16"=1'-0"

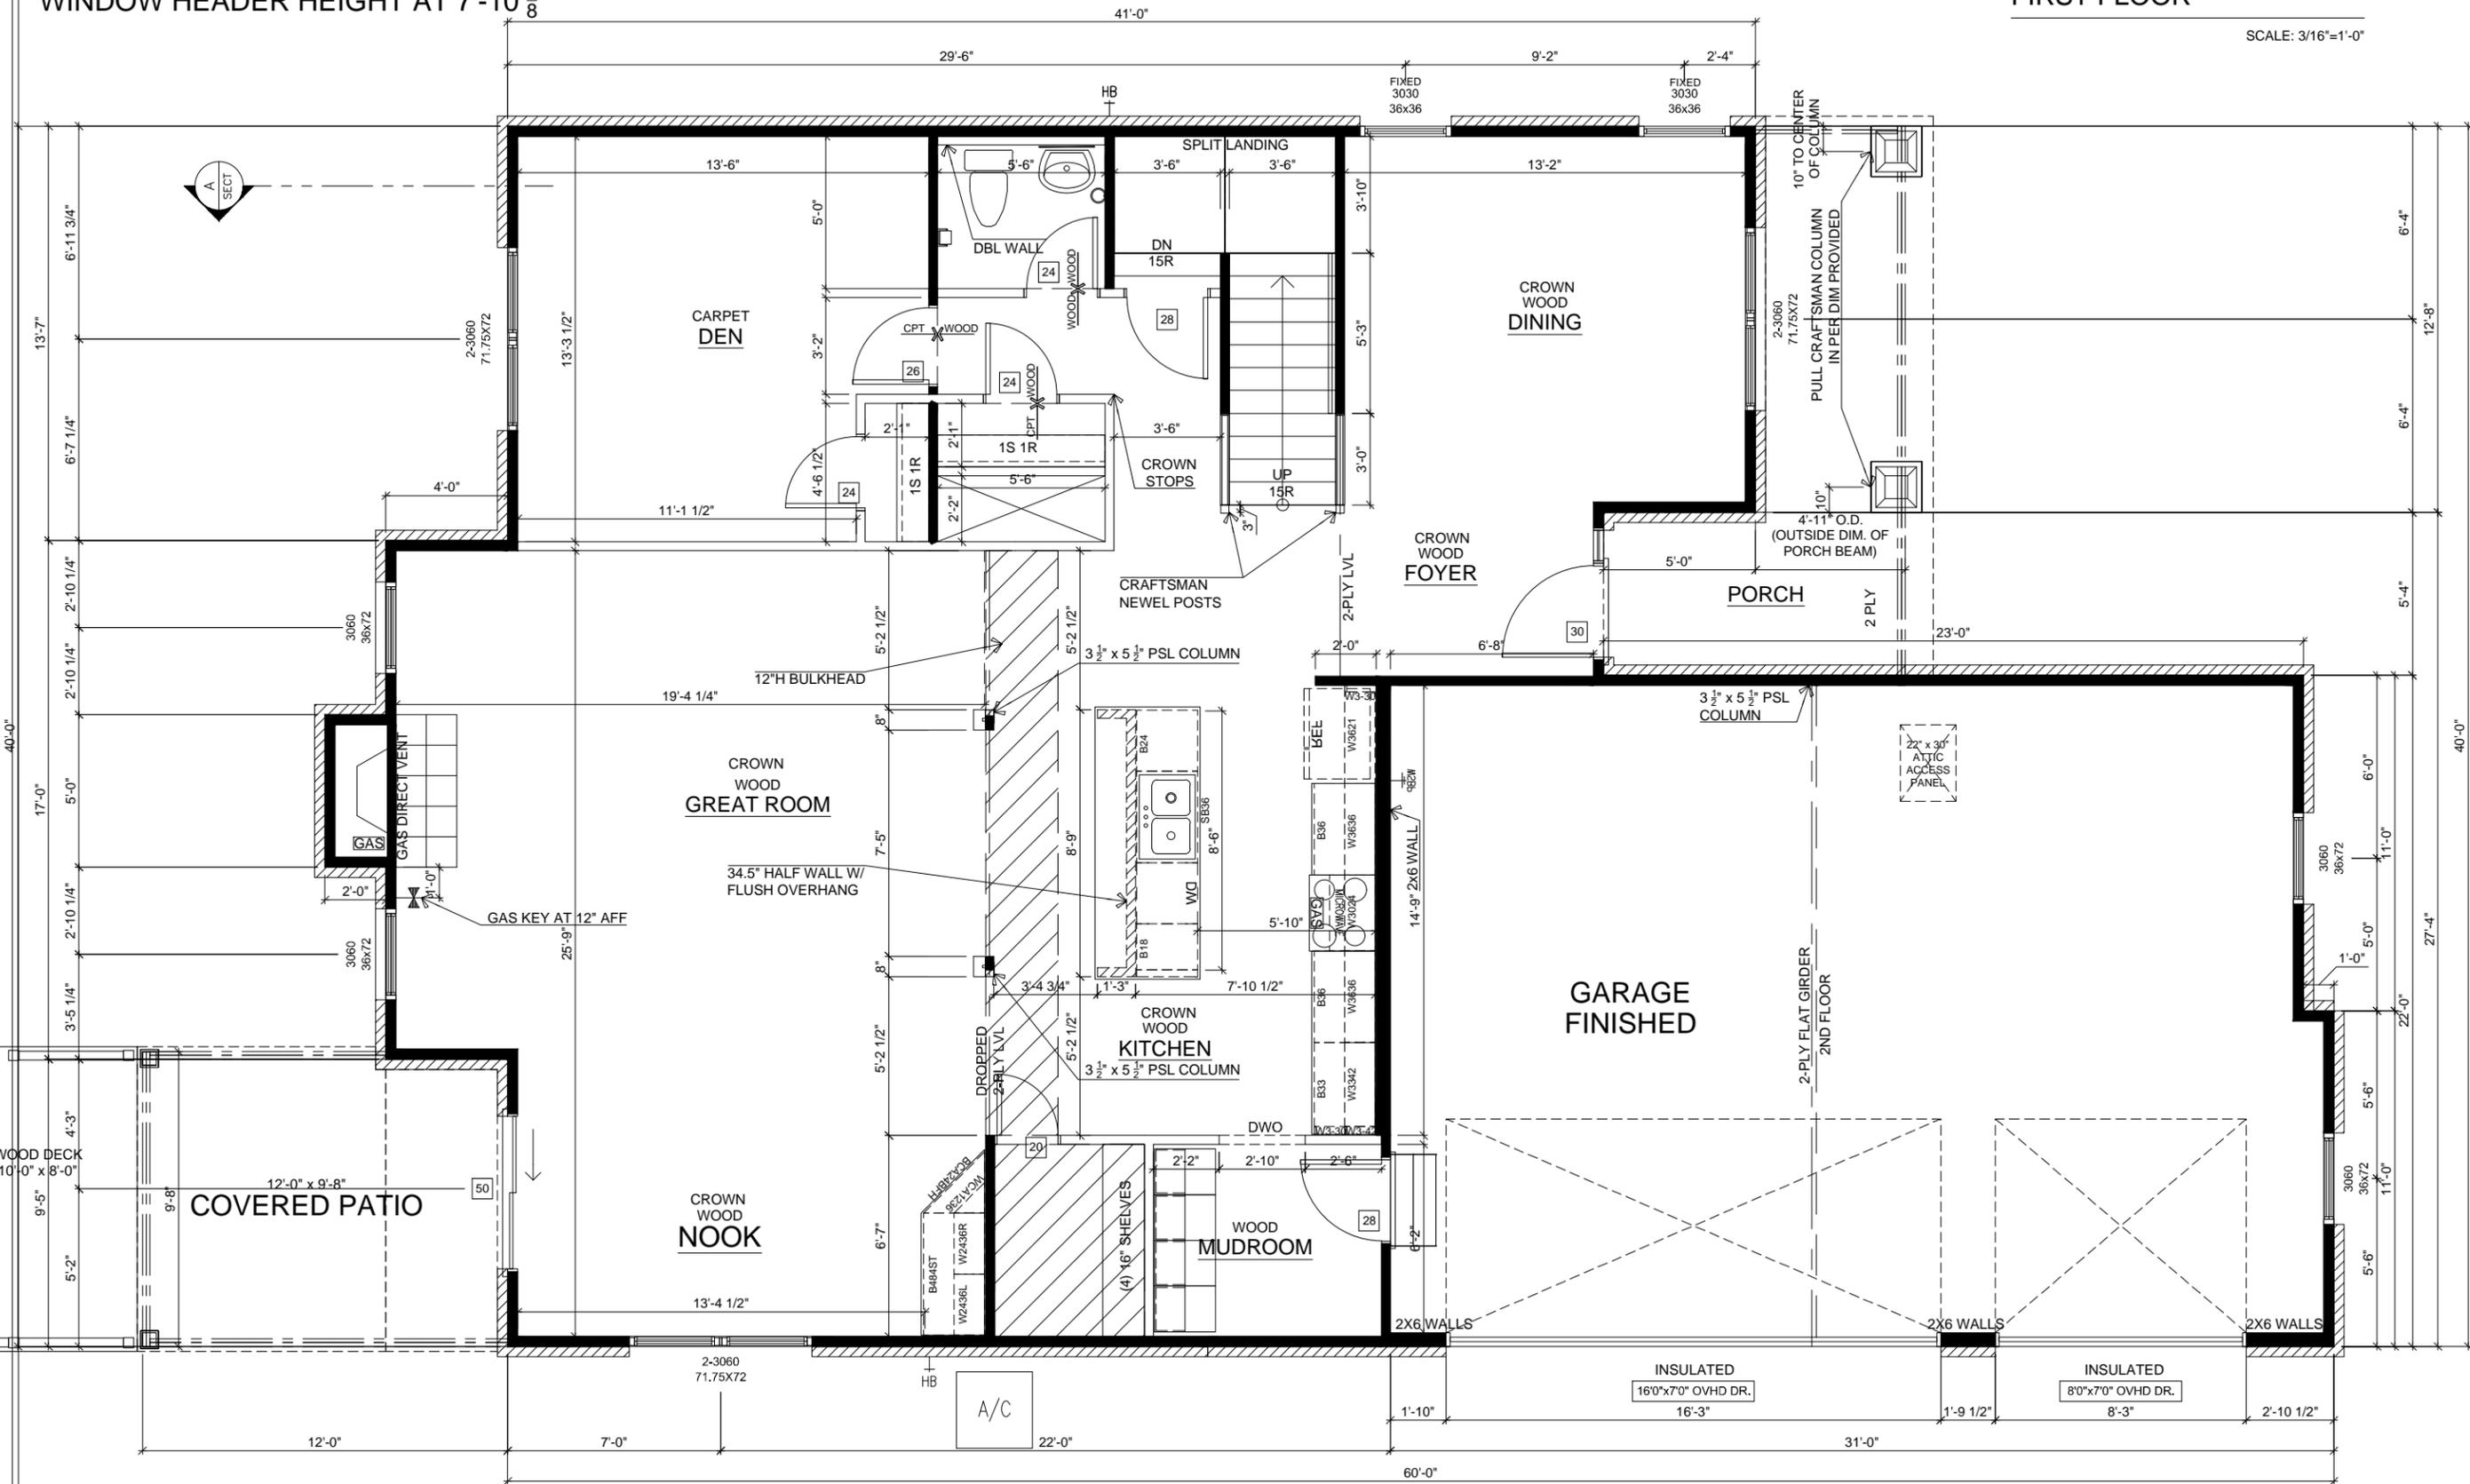

REV. NO.	DATE	REMARKS

COMMUNITY NAME: OFFSL (Galst Woods Estate)  
 SHEET DESCRIPTION:  
**FIRST FLOOR PLAN**

PLAN NAME: Lincoln Craftsman  
 LOT NUMBER: 932 (#2)  
 PRINT DATE: 6/5/19


CUSTOMER: "Market Home"  
 ADDRESS: 6885 W Glory Maple Dr.  
 CITY: McCordsville  
 STATE and ZIP: IN, 46055

SHEET NO.  
**1**



**SECOND FLOOR**

SCALE: 3/16"=1'-0"

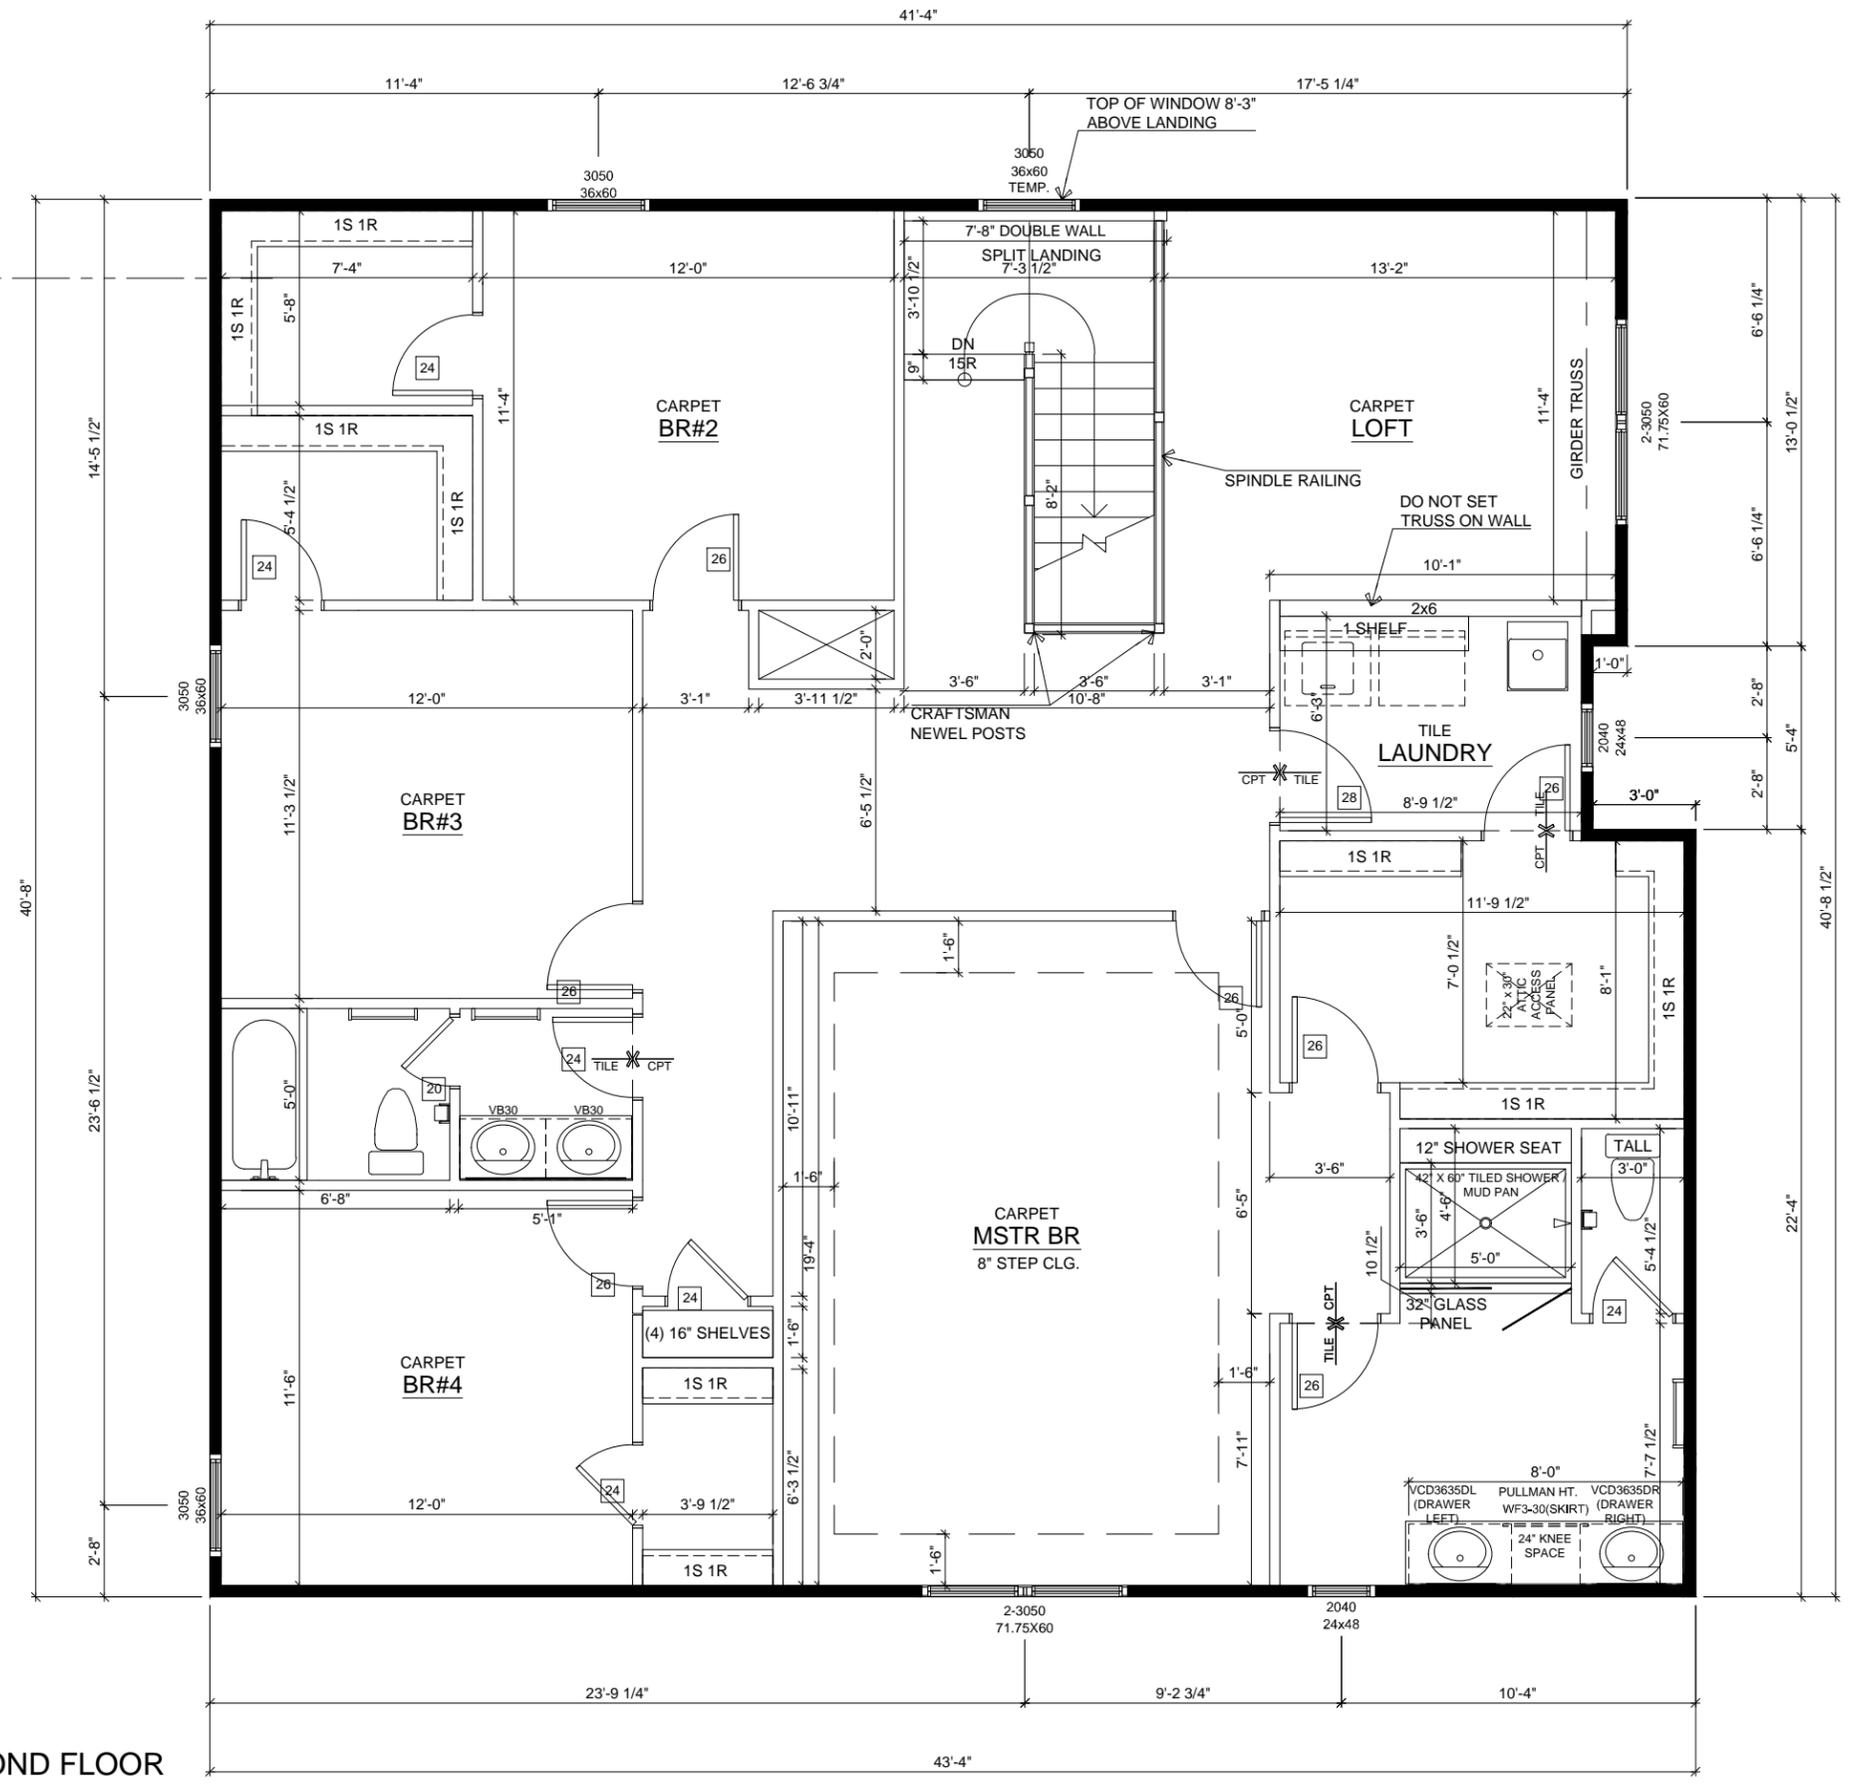

REV. NO.	DATE	REMARKS

COMMUNITY NAME: OFFSL (Galsl Woods Estate)  
 SHEET DESCRIPTION:  
**SECOND FLOOR PLAN**

PLAN NAME: Lincoln Craftsman  
 LOT NUMBER: 932 (#2)  
 PRINT DATE: 6/5/19

CUSTOMER: "Market Home"  
 ADDRESS: 6885 W Glnry Maple Dr.  
 CITY: McCordsville  
 STATE and ZIP: IN, 46055

SHEET NO.  
**2**