

DIMENSION NOTES:
1.) ALL EXTERIOR DIMENSION STRINGS ARE $\frac{0}{0}$
SHEATHING UNLESS NOTED OTHERWISE.
2.) ALL INTERIOR STRINGS ARE FRAME TO FRAME.
3.) ALL UNDIMENSIONED WALL THICKNESSES ARE 3 1/2".
4.) ALL EXTERIOR SHEATHING TO BE 1/2" EXCEPT SHEETS AT GARAGE AND FIREPLACE.
5.) ALL WINDOWS ARE S.H. UNLESS NOTED OTHERWISE.
NOTES:
1.) ALL WDW HDR. HEIGHTS AT 6'-10 7/8" W/ 2-2x12 HDRS. UNDER DOUBLE 2x4 PLATE EXCEPT AS NOTED
2.) ALL DOOR HEADERS AT BEARING WALLS TO BE 2-2x12 UNLESS OTHERWISE NOTED
3.) ALL PL. HTS. AT 8'-1 1/8" UNLESS NOTED OTHERWISE.
4.) ALL EXTERIOR WALLS & INTERIOR BEARING WALLS TO BE FRAMED 16" O.C.
5.) ALL INTERIOR NON-BEARING WALLS TO BE FRAMED 24" O.C.
6.) CALIFORNIA CORNERS & LADDER LEADS ON ALL EXTERIOR WALLS
7.) ALL INTERIOR DOORS NOT SPECIFIED ARE 3" FROM CORNER FOR CASING.
8.) ALL MECHANICAL CHASES IN A FLOOR SYSTEM OR ATTIC TO HAVE 3/4" PLYWOOD FIRESTOP.
9.) CONTRACTOR TO TYPAR WALL ABOVE ALL ROOF LINES.
10.) WEB FILLERS TO BE INSTALLED BEHIND EACH HANGER AND ON EACH SIDE OF HANGER IN ALL APPLICATIONS
11.) ALL GIRDERS & BEAMS SHALL HAVE ENTIRE LOAD TRANSFERRED TO CONCRETE

# SILVERTHORNE HOMES

## TAYLOR E

PLAN INDEX:	
CS	COVER SHEET
1	FIRST FLOOR PLAN
2	SECOND FLOOR PLAN
3A	ELEVATIONS - FRONT
3B	ELEVATIONS - SIDES & REAR
4	SECTION
5	FIRST FLOOR ELECTRICAL
7	BASEMENT PLAN
7E	BASEMENT ELECTRICAL
8	ROOF


**Silverthorne**  
HOMES  
9225 HARRISON PARK COURT  
INDIANAPOLIS, IN 46216  
phone (317) 805-2190  
fax (317) 805-2191

REV. NO.	0
DATE	9/28/2020
REMARKS	

COMMUNITY NAME: OFFSL	COVER SHEET
SHEET DESCRIPTION:	

CUSTOMER: Fry	PLAN NAME: Taylor
ADDRESS: ---	LOT NUMBER: 985
CITY: ---	PRINT DATE: 10/21
STATE and ZIP: ---, ---	

SHEET NO.  
**CS**

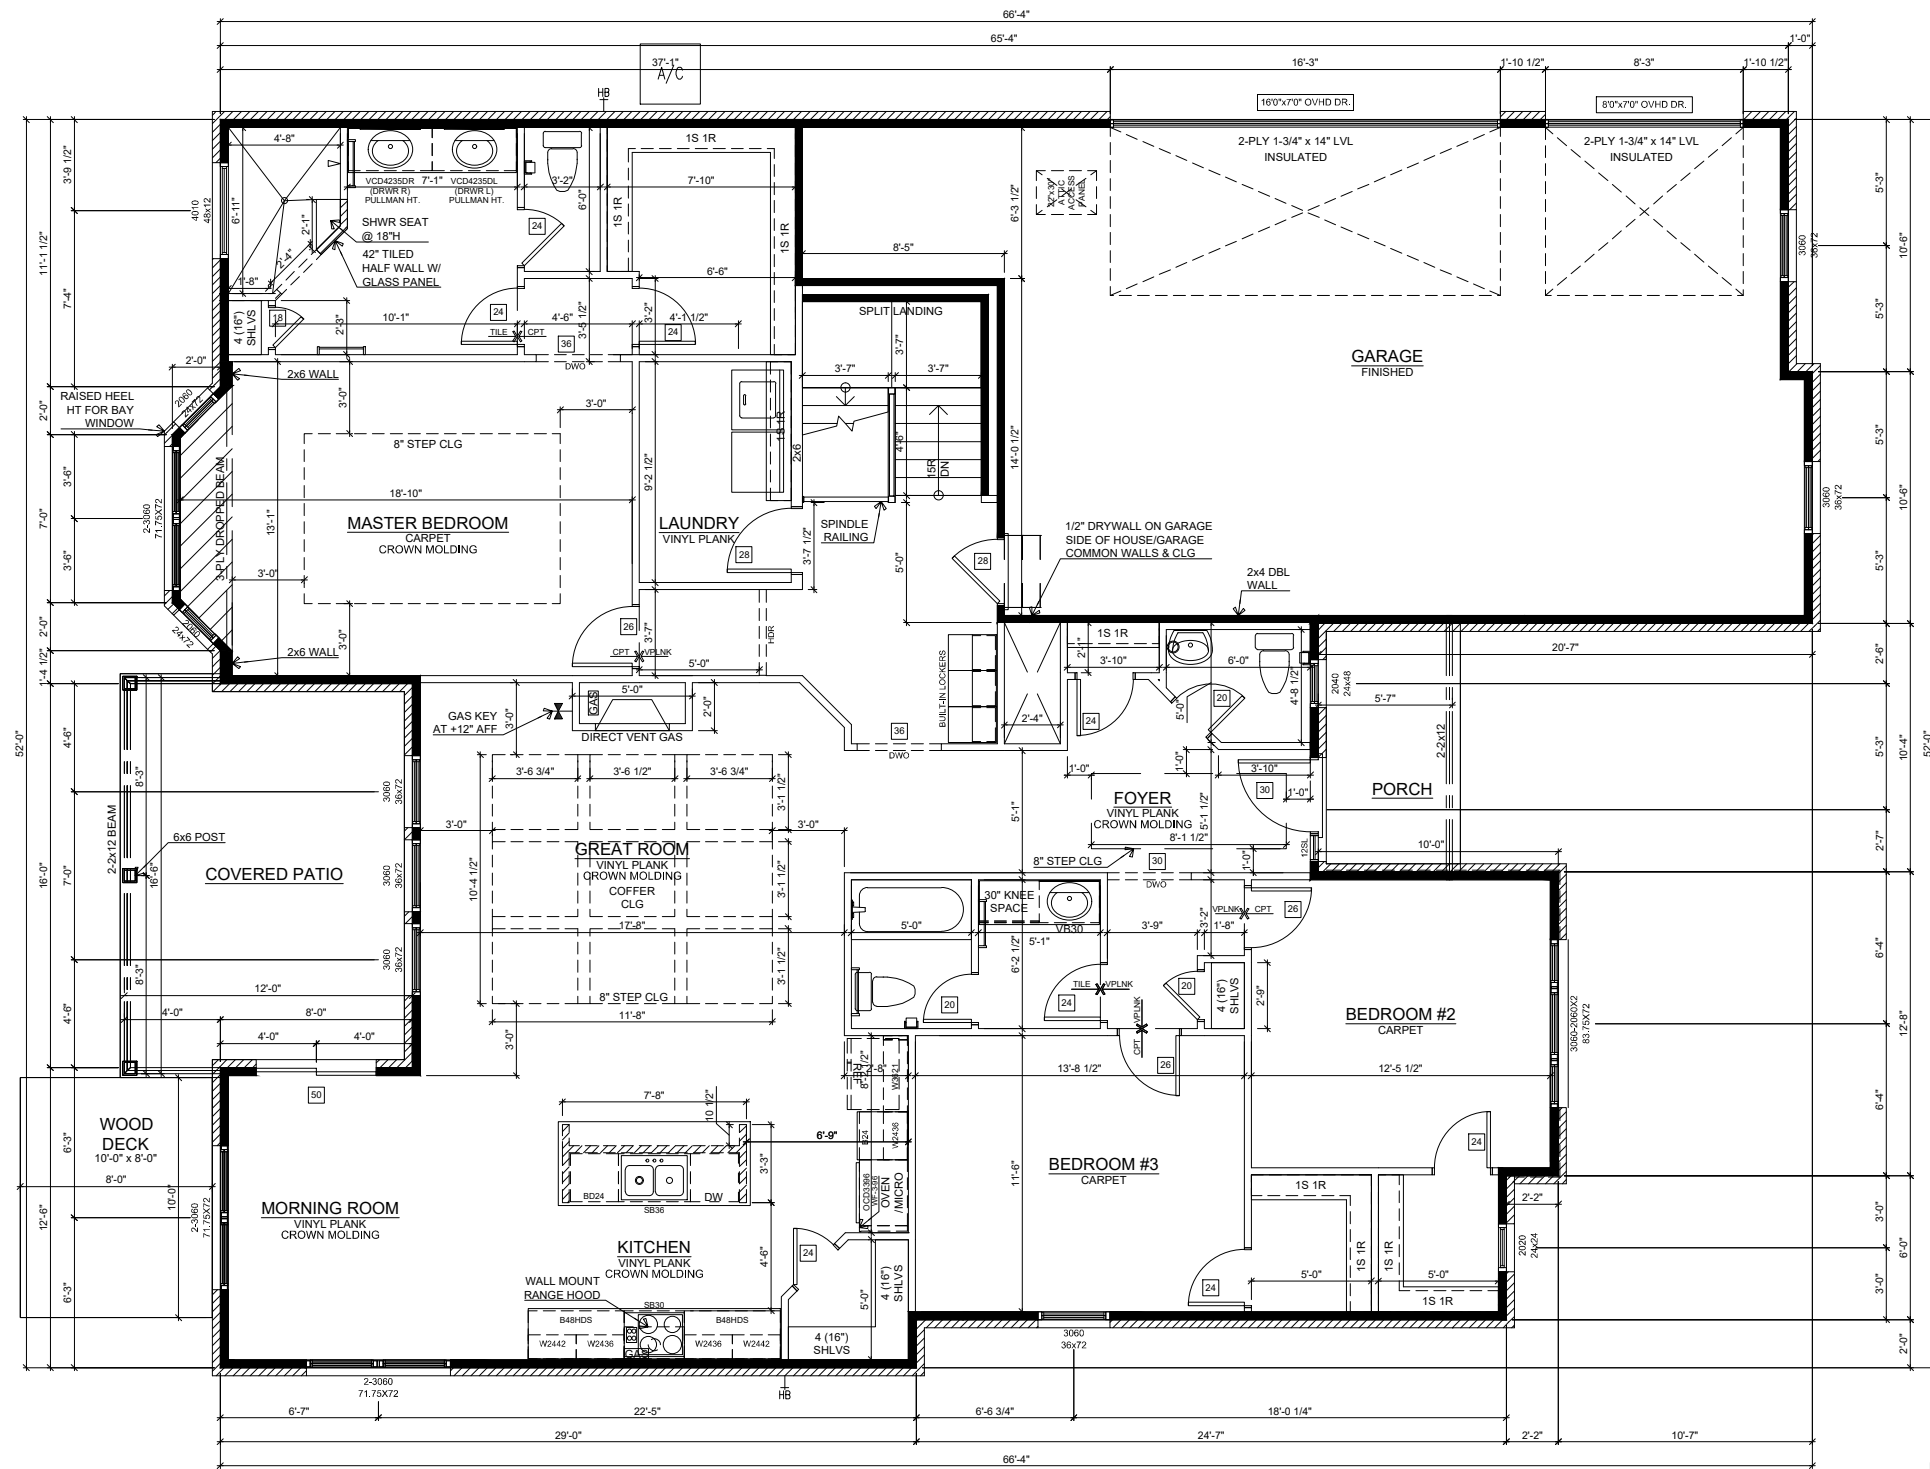

SQUARE FOOTAGE	
Name	Area (Net)
1ST FLOOR S.F.	2068 SF
	2068 SF

**FIRST FLOOR**

SCALE: 1/8"=1'-0"

REV. NO.	DATE	REMARKS
0	9/28/2020	

COMMUNITY NAME: OFFSL	FIRST FLOOR PLAN
SHEET DESCRIPTION:	

CUSTOMER: Fry	PLAN NAME: Taylor
ADDRESS: ---	LOT NUMBER: 985
CITY: ---	PRINT DATE: 18/21
	STATE and ZIP: ---, ---

REMARKS

DATE  
9/28/2020

REV. NO.  
0

COMMUNITY NAME: OFFSL

SHEET DESCRIPTION:

**ELEVATIONS - FRONT**

PLAN NAME: Taylor

LOT NUMBER: 985

PRINT DATE: 10/21

CUSTOMER: Fry


ADDRESS: ---

CITY: ---

STATE and ZIP: ---, ---


SHEET NO.

**3A**

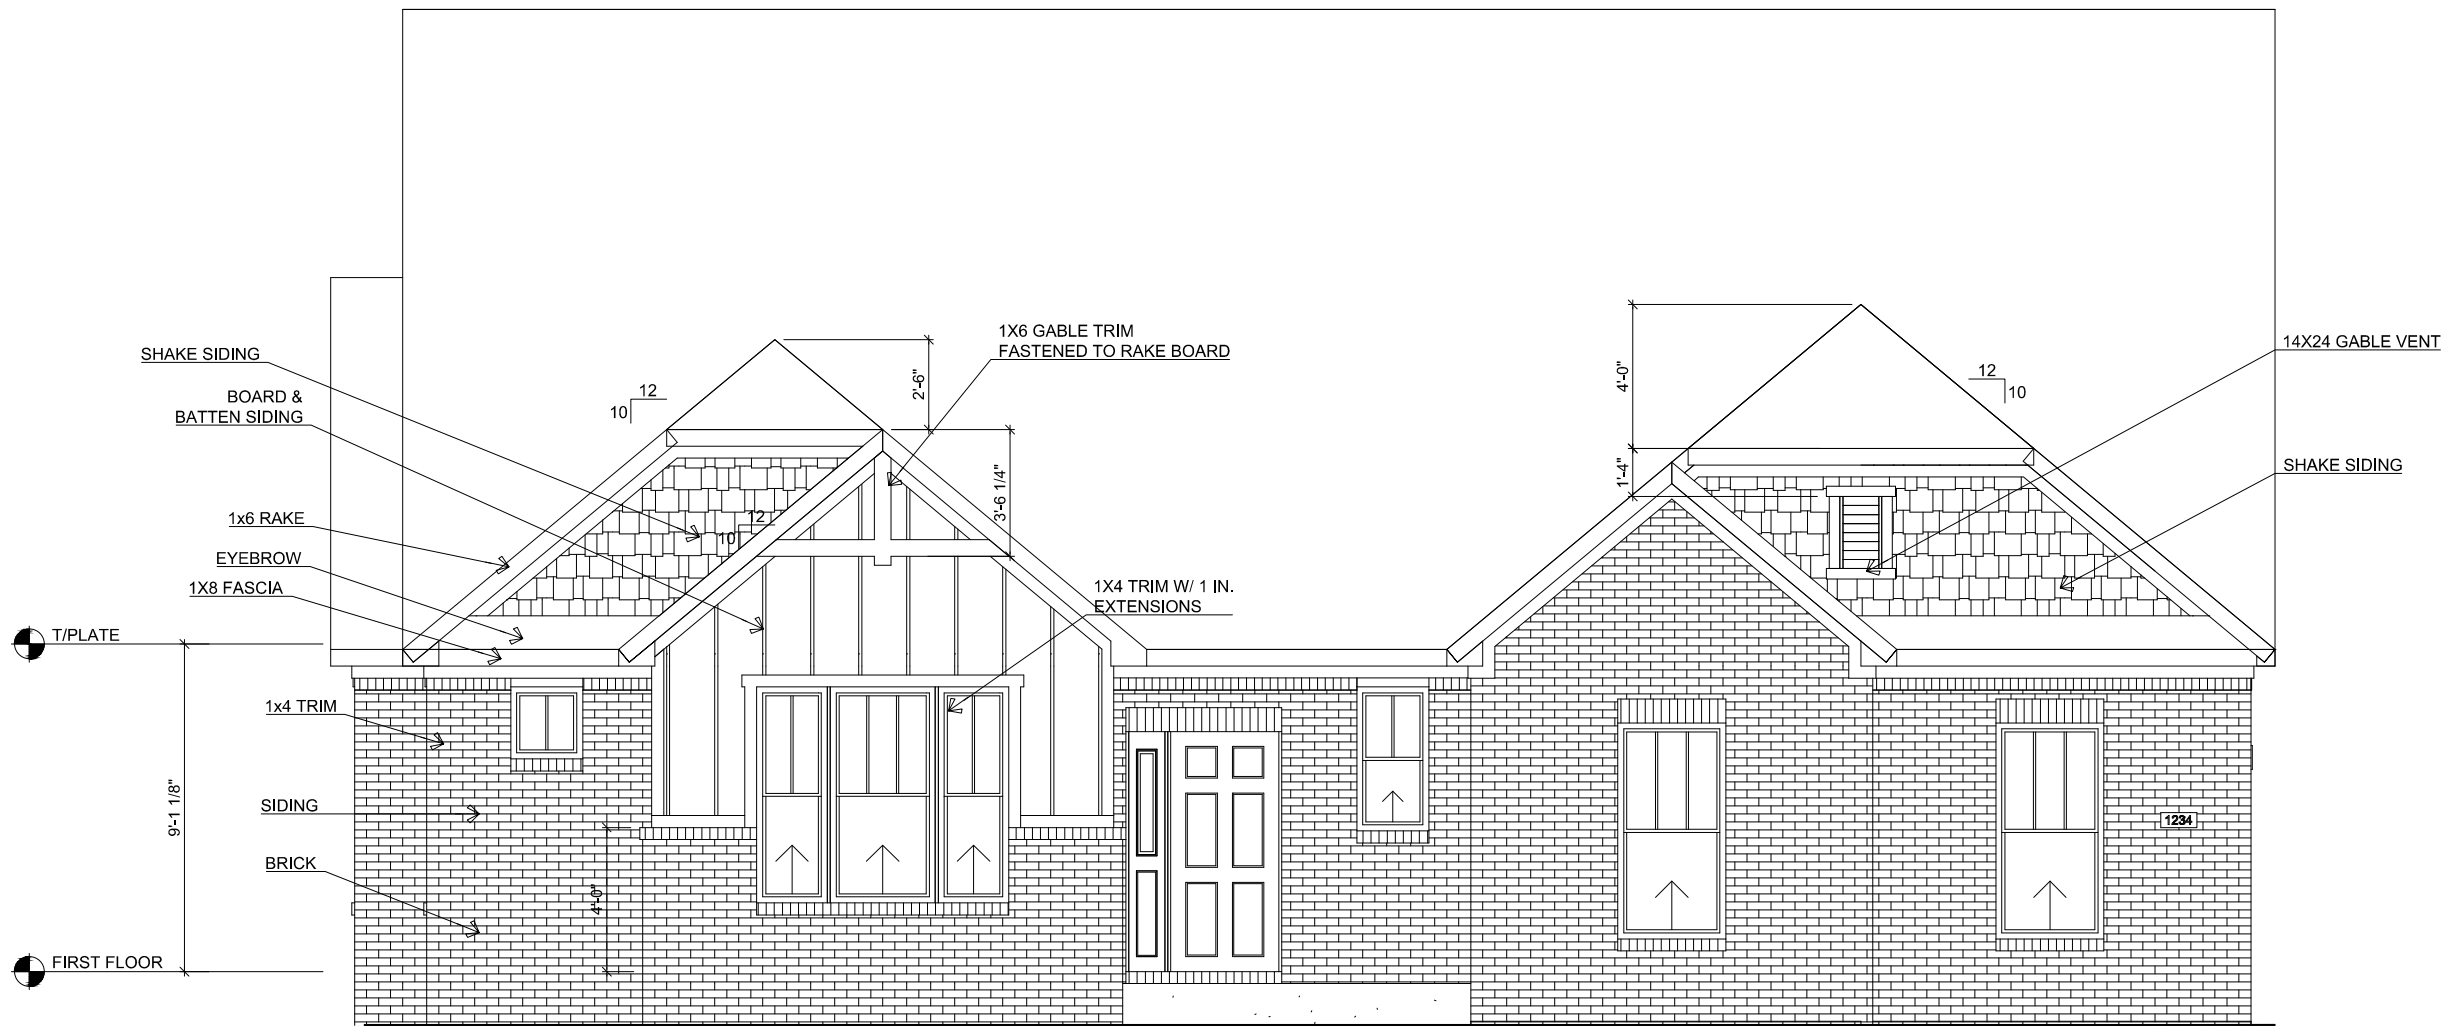

**FRONT ELEVATION**

SCALE: 3/16"=1'-0"

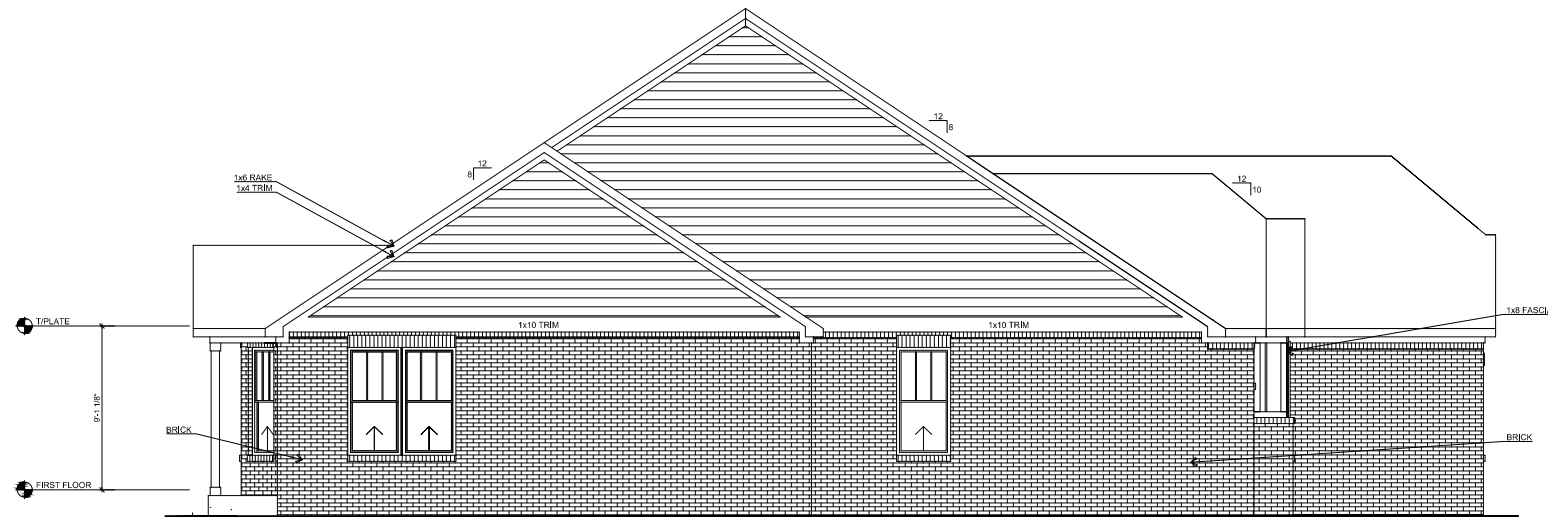


LEFT ELEVATION

SCALE: 3/32"=1'-0"



REAR ELEVATION

SCALE: 3/32"=1'-0"

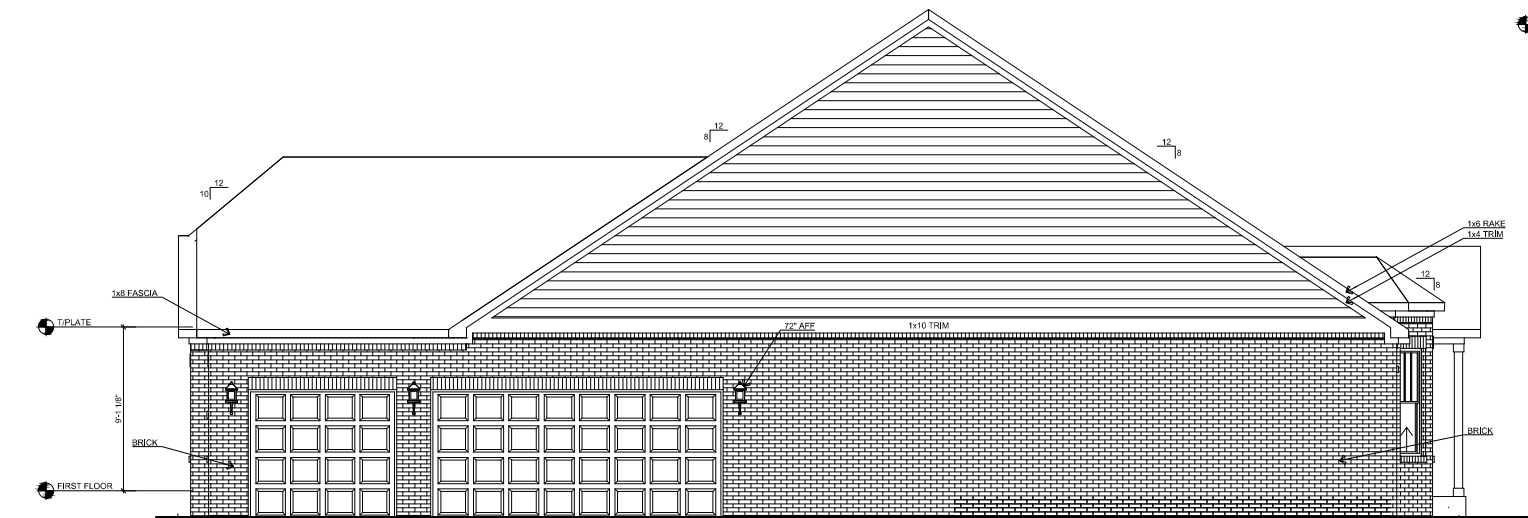


RIGHT ELEVATION

SCALE: 3/32"=1'-0"

REV. NO.	0
DATE	9/28/2020
REMARKS	

COMMUNITY NAME: OFFSL  
SHEET DESCRIPTION:  
**ELEVATIONS - SIDES AND REAR**

CUSTOMER: Fry	PLAN NAME: Taylor
ADDRESS: ---	LOT NUMBER: 985
CITY: ---	PRINT DATE: 10/21
	STATE and ZIP: ---, ---

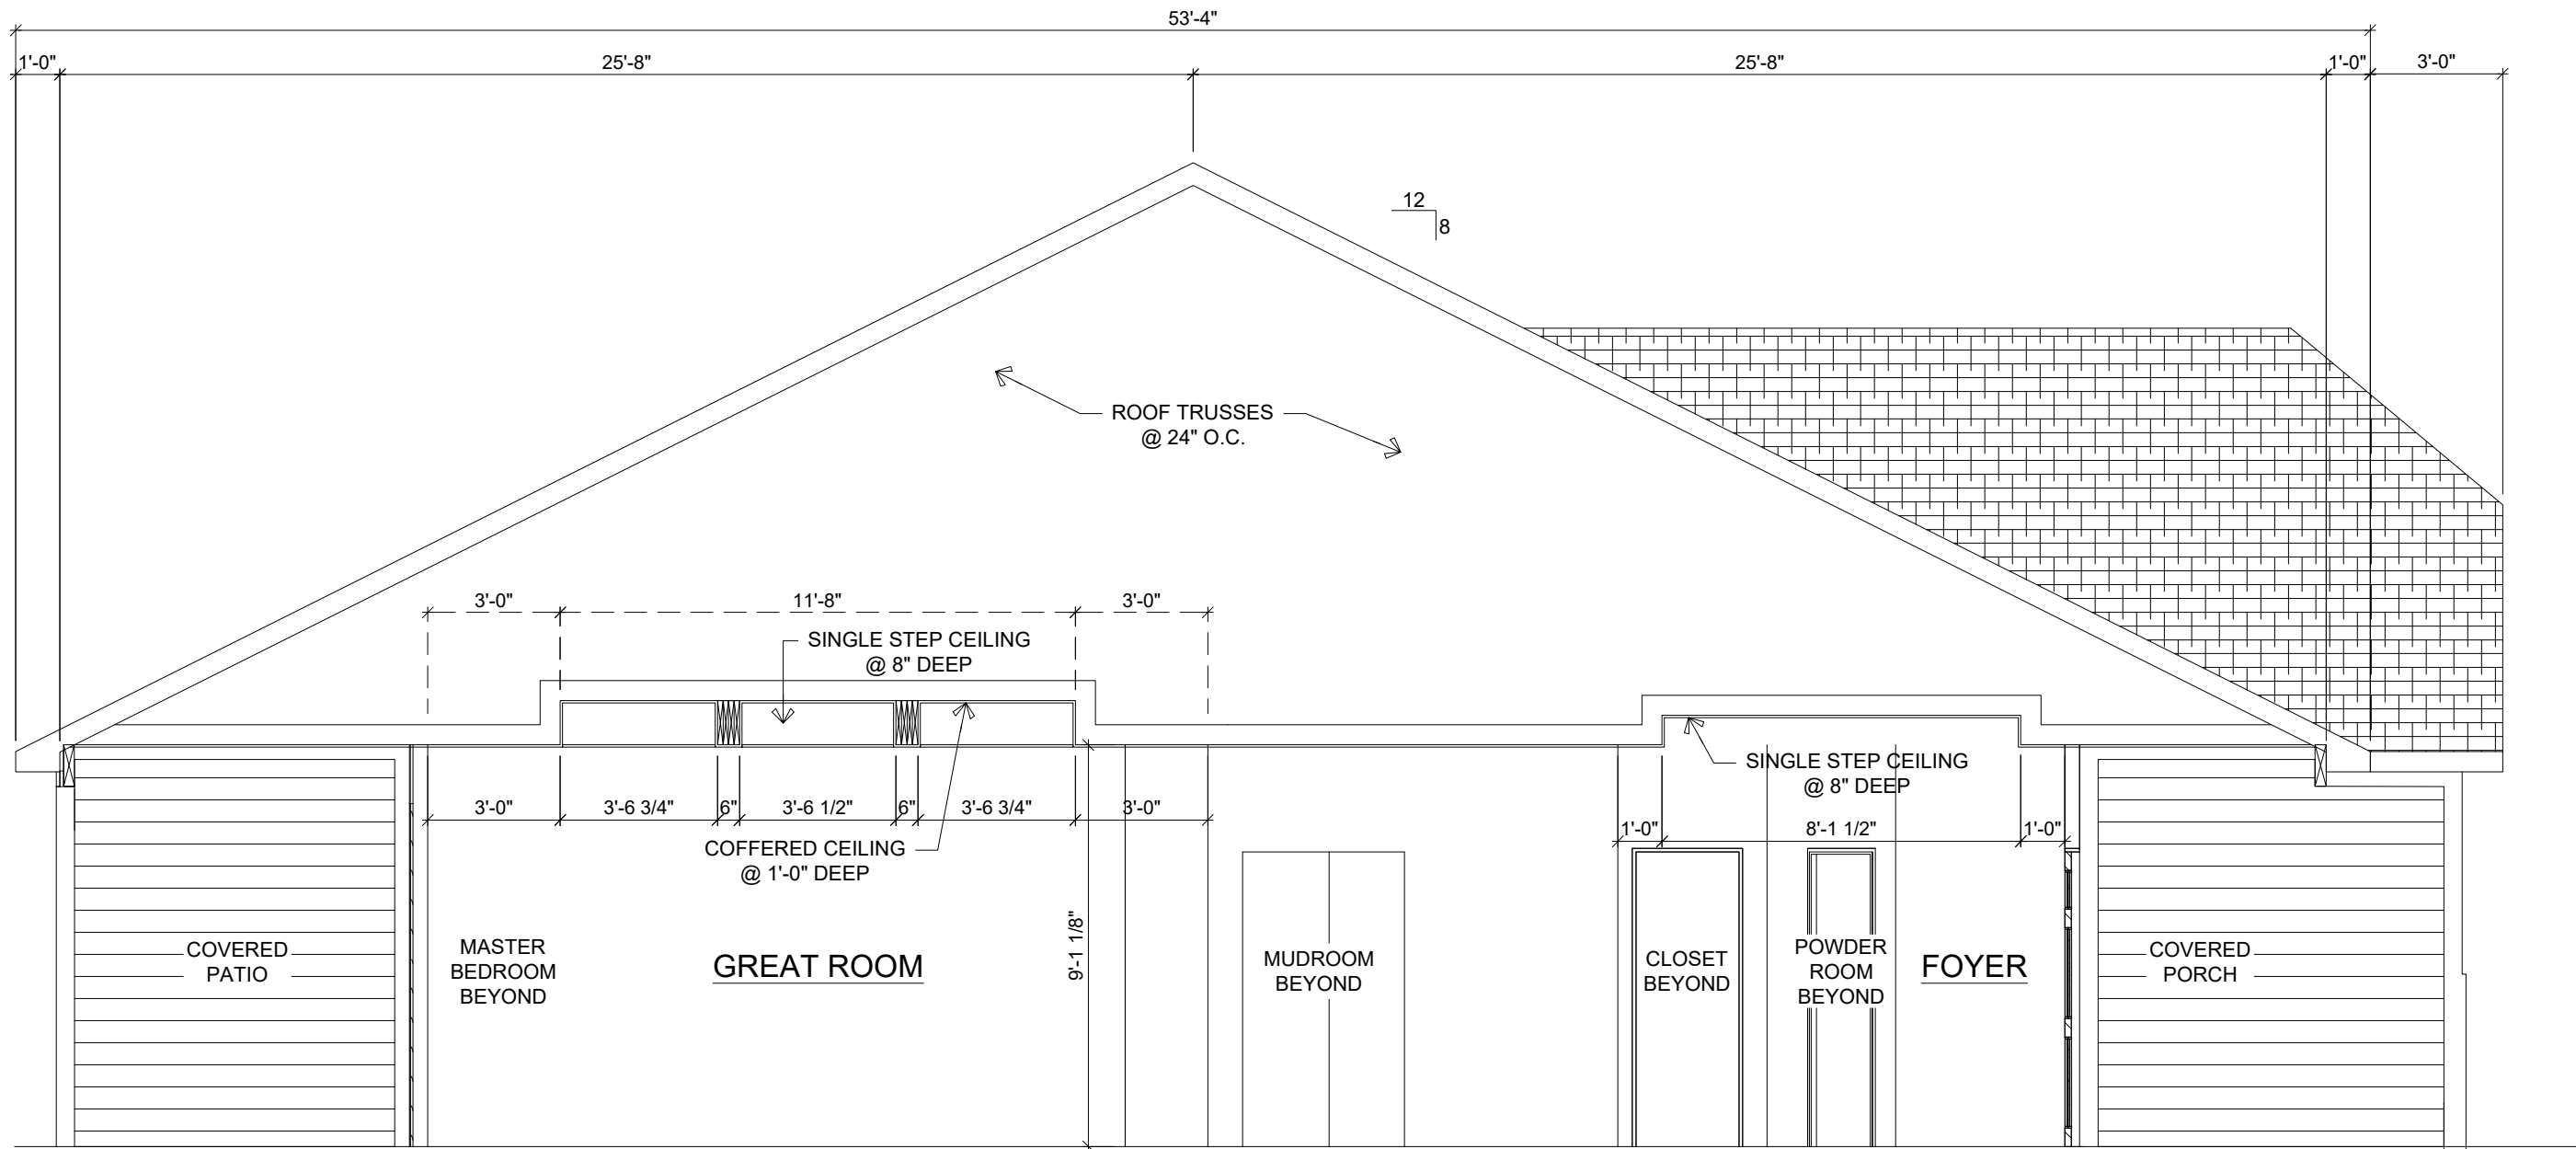


SECTION A

SCALE: 1/4"=1'-0"

REV. NO.	0
DATE	9/28/2020
REMARKS	

COMMUNITY NAME:	OFFSL
SHEET DESCRIPTION:	SECTION

PLAN NAME:	Taylor
LOT NUMBER:	985
PRINT DATE:	1/8/21
CUSTOMER:	Fry
ADDRESS:	---
CITY:	---
STATE and ZIP:	---, ---

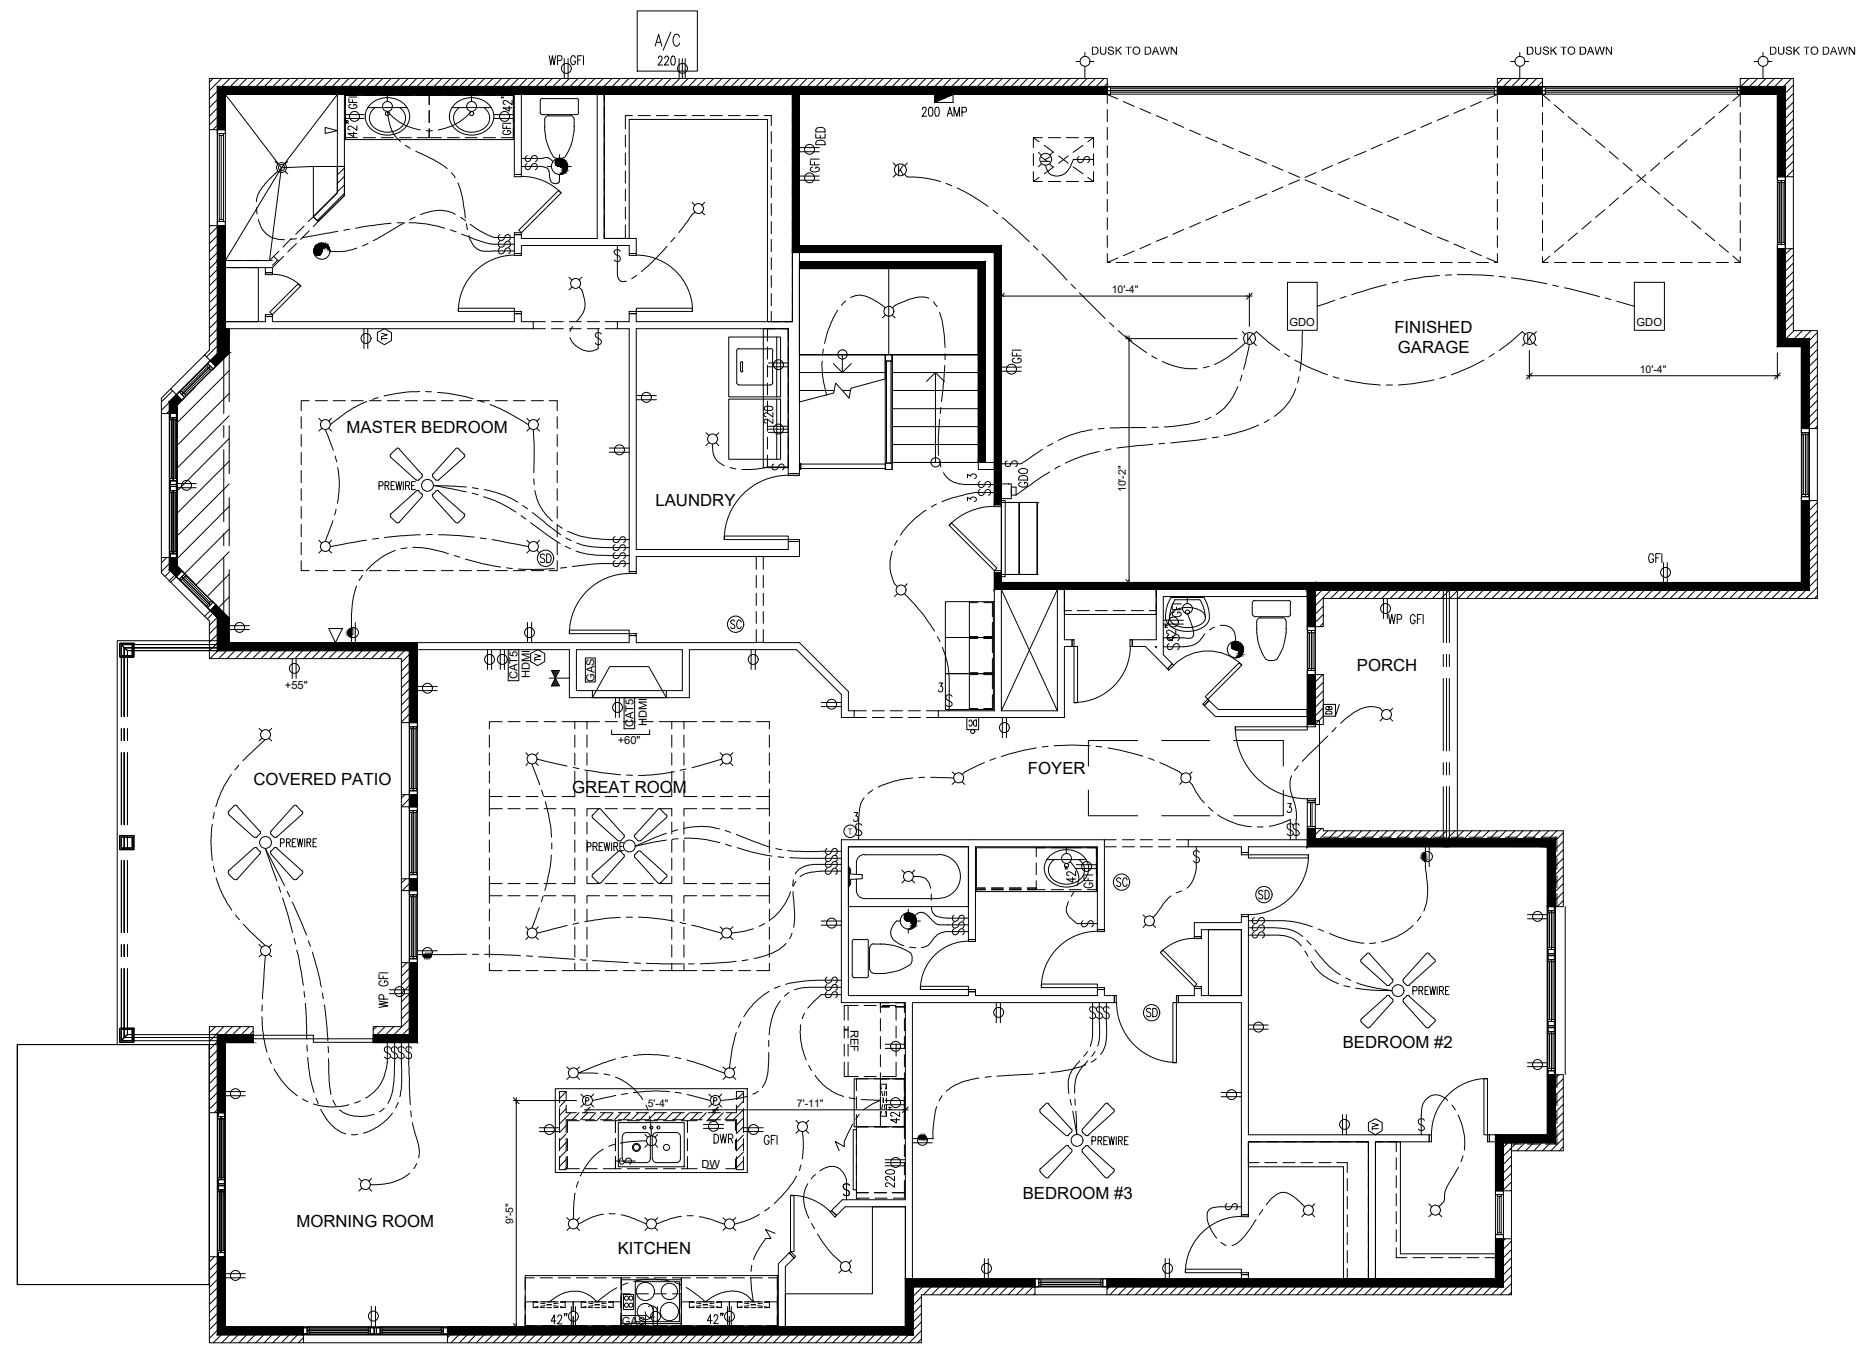


**FIRST FLOOR ELECTRICAL**  
SCALE: 1/8"=1'-0"

⚡	SINGLE POLE SWITCH	☁	SMOKE DETECTOR	☼	BATH FAN	☰	UNDER CABINET LIGHT FIXTURE
⚡	THREE WAY SWITCH	☁	SMOKE/CARBON MONOXIDE DETECTOR	☼	BATH FAN/LIGHT	☰	DOOR HEADER FLUORESCENT FIXTURE
⚡	FOUR WAY SWITCH	⊙	THERMOSTAT	☼	CEILING FIXTURE		
⚡	DIMMER SWITCH	⊙	GARBAGE DISPOSAL	☼	RECESSED CAN FIXTURE		
⚡	DUPLEX OUTLET	☒	DOOR CHIME	☼	RECESSED CAN DIRECTIONAL FIXTURE	☒	2x4 FLUORESCENT FIXTURE
⚡	DUPLEX OUTLET - ONE HALF SWITCHED	☒	DOOR BUZZER	☼	PENDANT FIXTURE		
⚡	HIGH VOLTAGE OUTLET (220V - 20 AMP)	☒	TELEVISION OUTLET	☼	KEYLESS LIGHT FIXTURE		
⚡	DUPLEX OUTLET - CEILING MOUNTED	☒	TELEPHONE OUTLET	☼	BATH WALL FIXTURE		
⚡	DUPLEX OUTLET - FLOOR MOUNTED	☒	TELEPHONE OUTLET - RAISED HT.	☼	WALL SCONCE FIXTURE		
WP	WATERPROOF	☒	ELECTRICAL PANEL	☼	EXTERIOR WALL FIXTURE (72" AFF)		
GF	GROUND FAULT INTERRUPT	☒	GARAGE DOOR OPENER SWITCH (60" AFF)	☼	EXTERIOR FLOOD LIGHT		

REV. NO.	0	DATE	9/28/2020	REMARKS

COMMUNITY NAME: OFFSL  
SHEET DESCRIPTION:  
**FIRST FLOOR ELECTRICAL**

PLAN NAME:	Taylor
LOT NUMBER:	985
PRINT DATE:	10/21
STATE and ZIP:	---
CITY:	---
CUSTOMER:	Fry
ADDRESS:	---

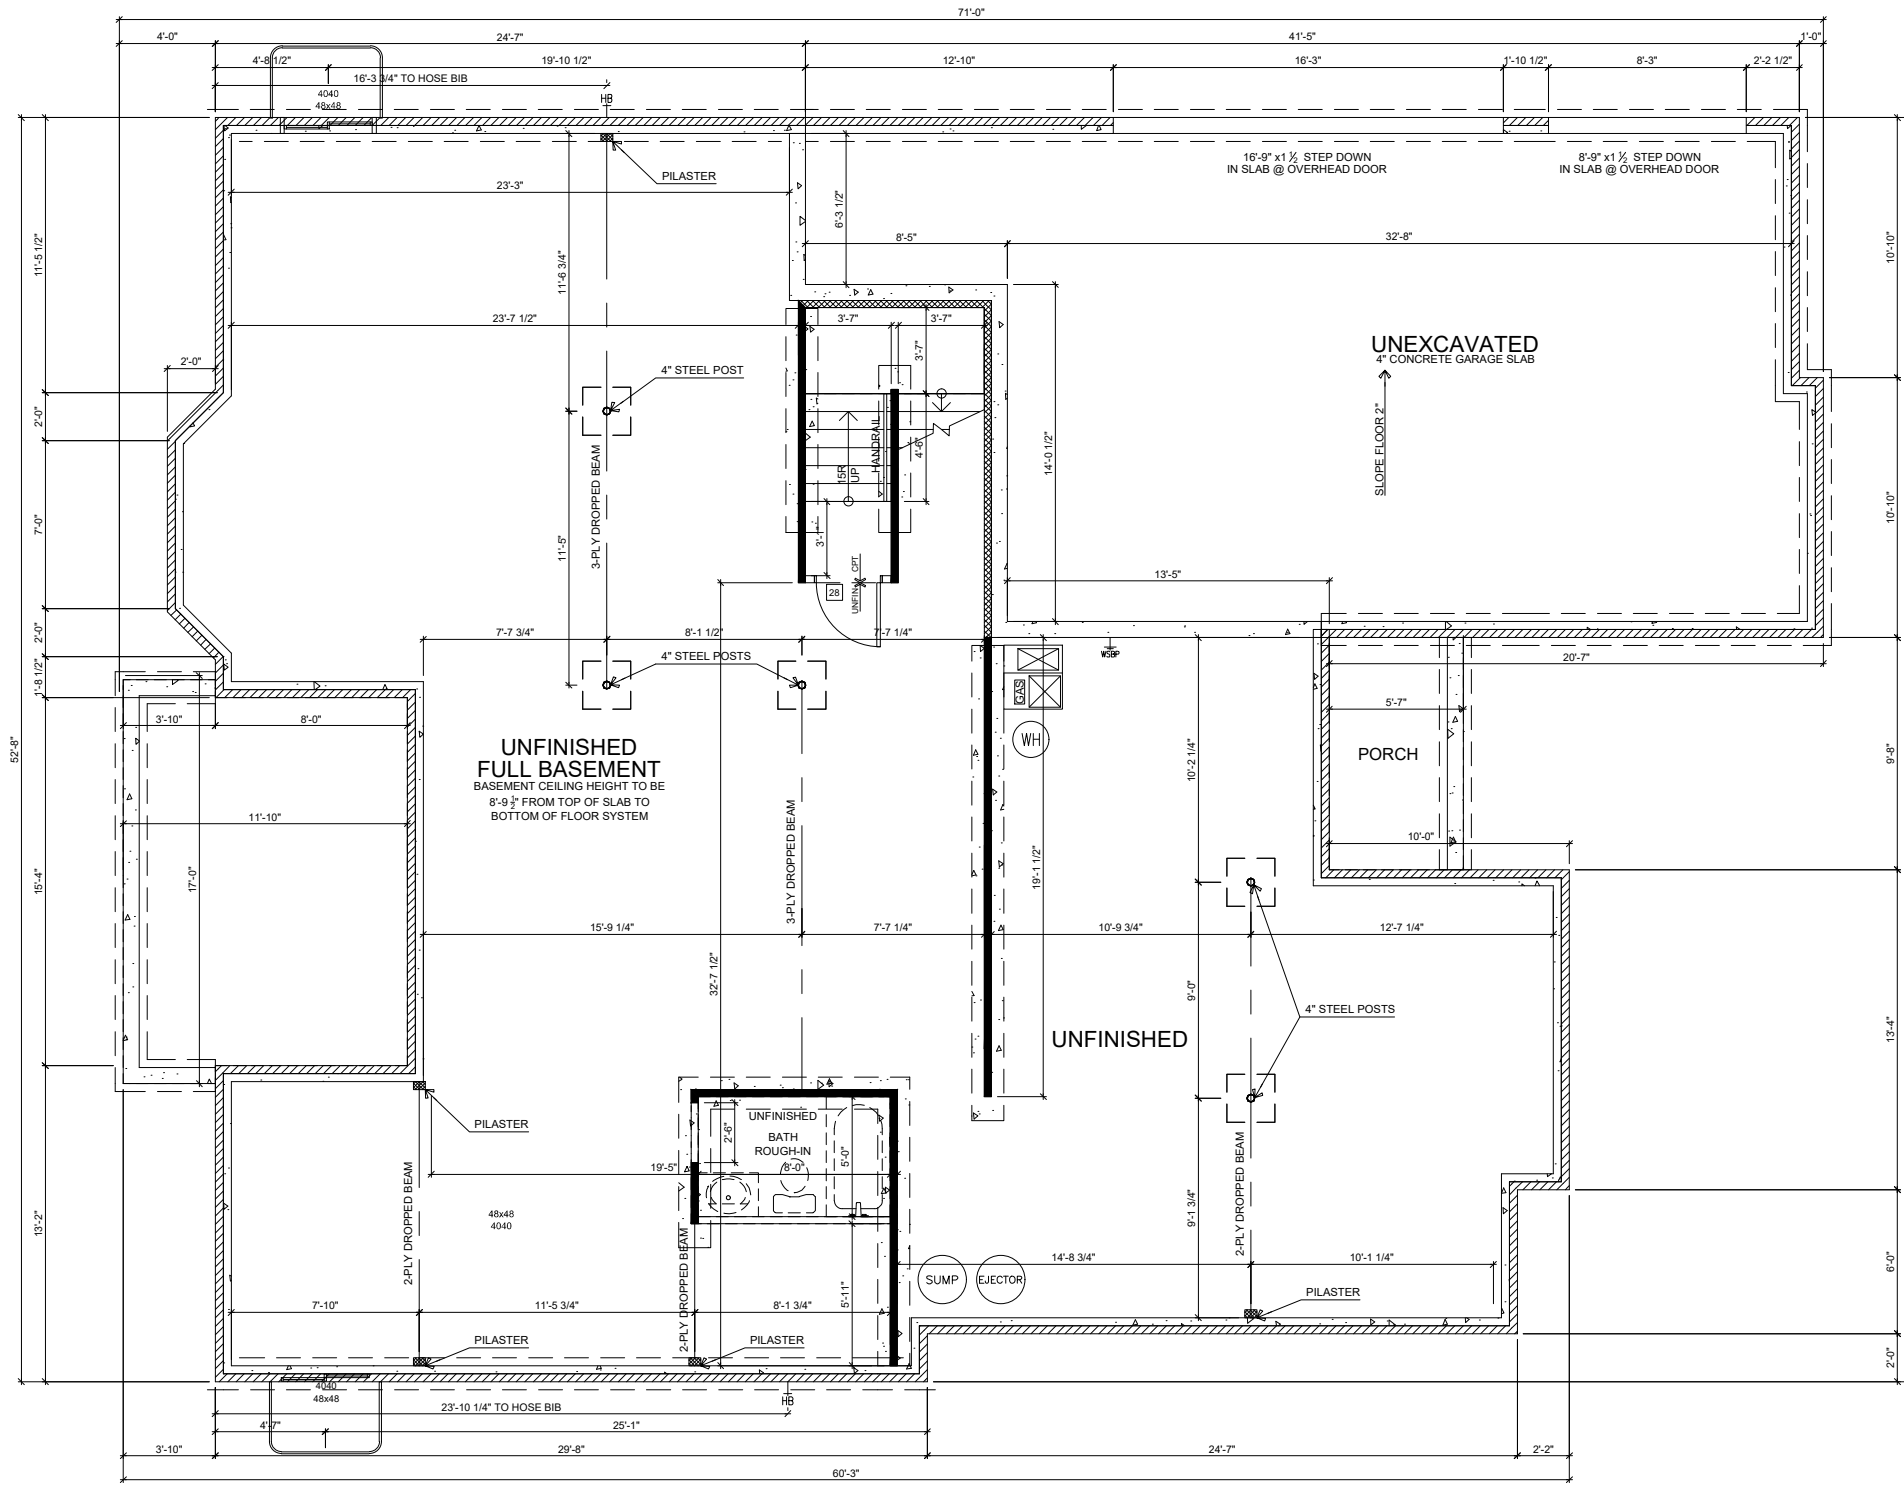

**BASEMENT**


SCALE: 1/8"=1'-0"

REV. NO.	0	DATE	9/28/2020	REMARKS

COMMUNITY NAME:	OFFSL
SHEET DESCRIPTION:	<b>BASEMENT PLAN</b>

CUSTOMER:	Fry	PLAN NAME:	Taylor
ADDRESS:	---	LOT NUMBER:	985
CITY:	---	STATE and ZIP:	---, ---
		PRINT DATE:	18/21

SHEET NO.	<b>7</b>
-----------	----------

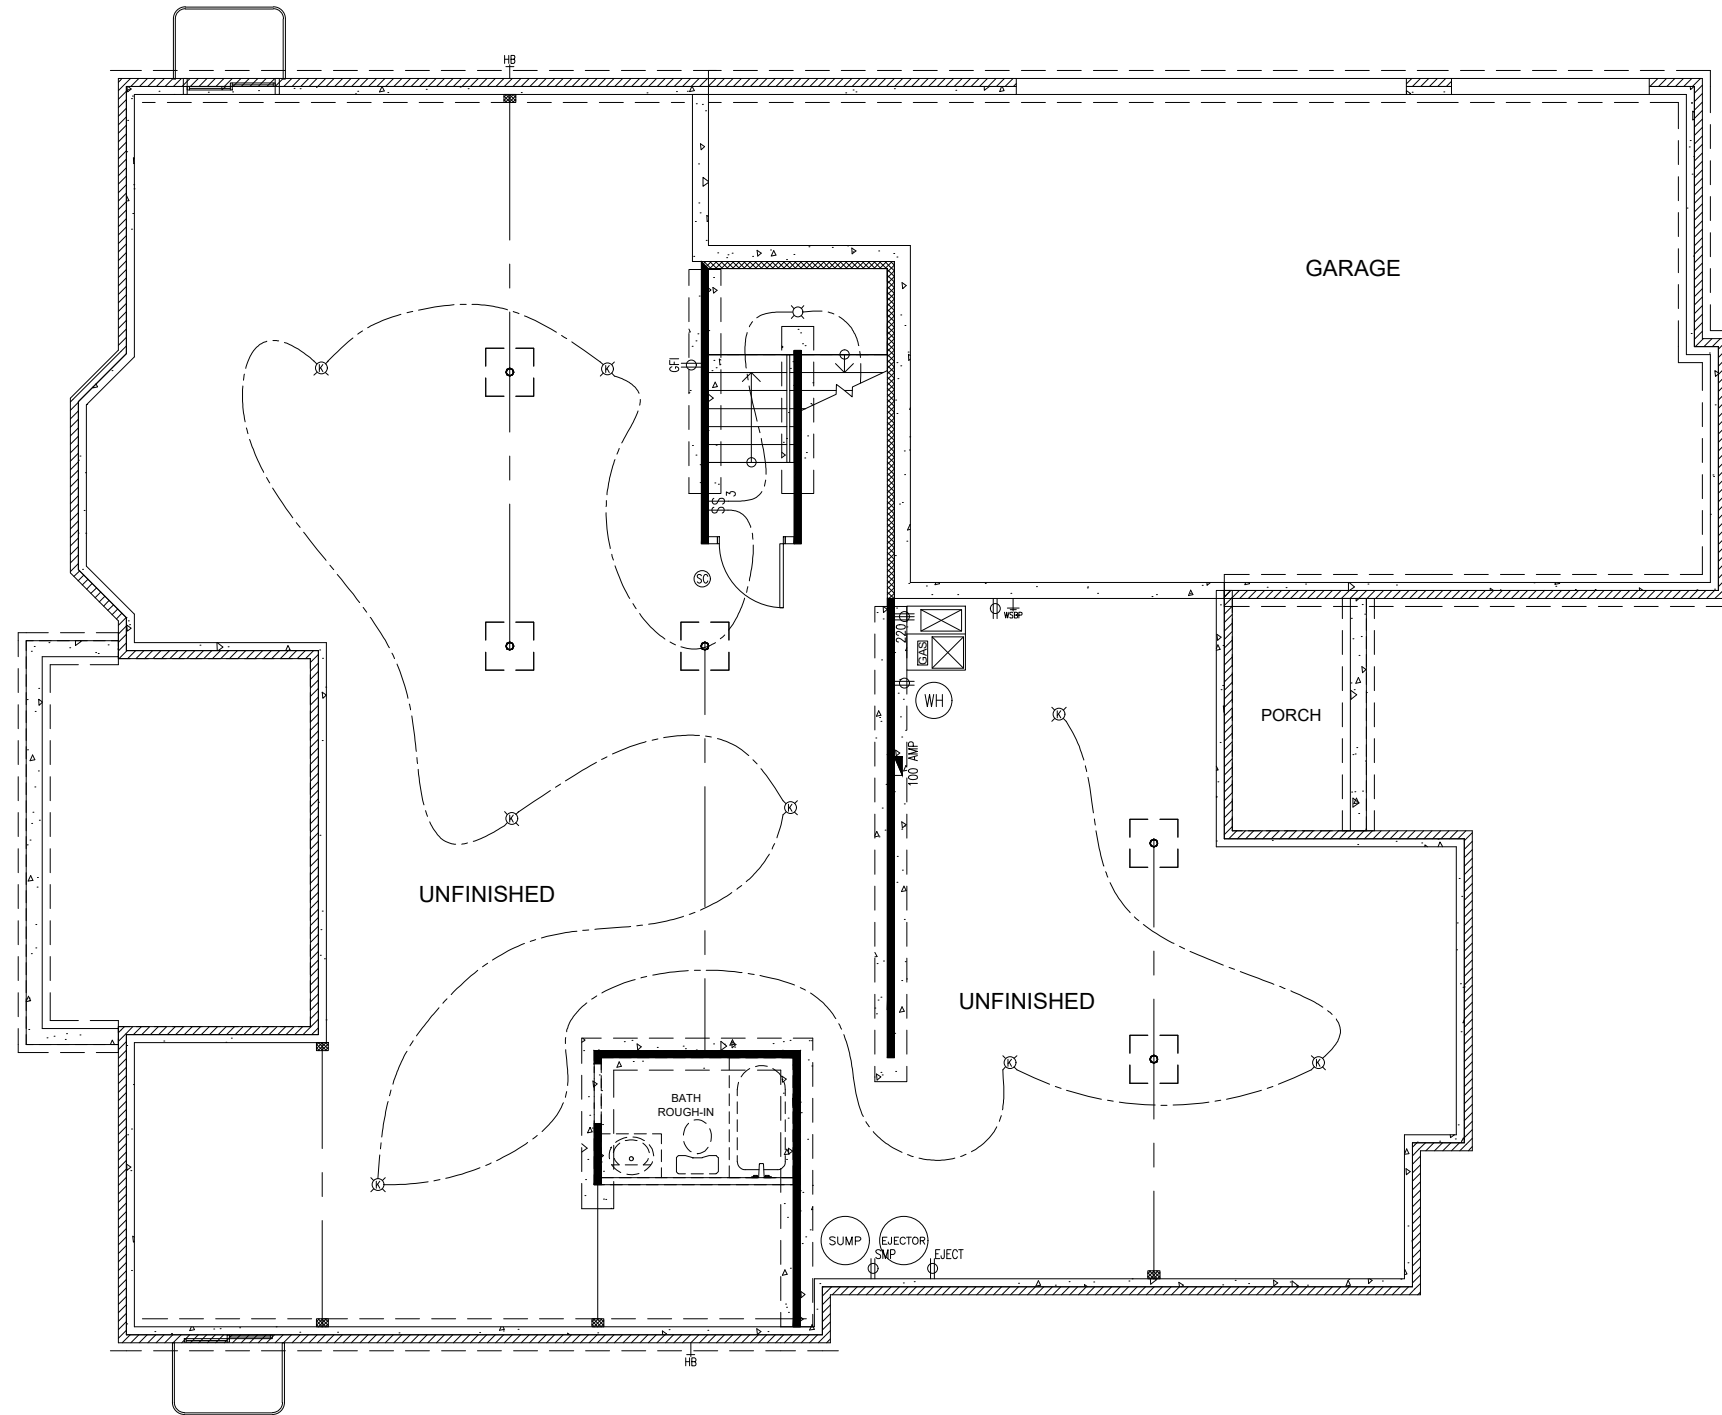

**BASEMENT ELECTRICAL**


SCALE: 1/8"=1'-0"

REV. NO.	0
DATE	9/28/2020
REMARKS	

COMMUNITY NAME: OFFSL
SHEET DESCRIPTION: <b>BASEMENT ELECTRICAL</b>

CUSTOMER: Fry	PLAN NAME: Taylor
ADDRESS: ---	LOT NUMBER: 985
CITY: ---	STATE and ZIP: ---, ---
	PRINT DATE: 1/8/21



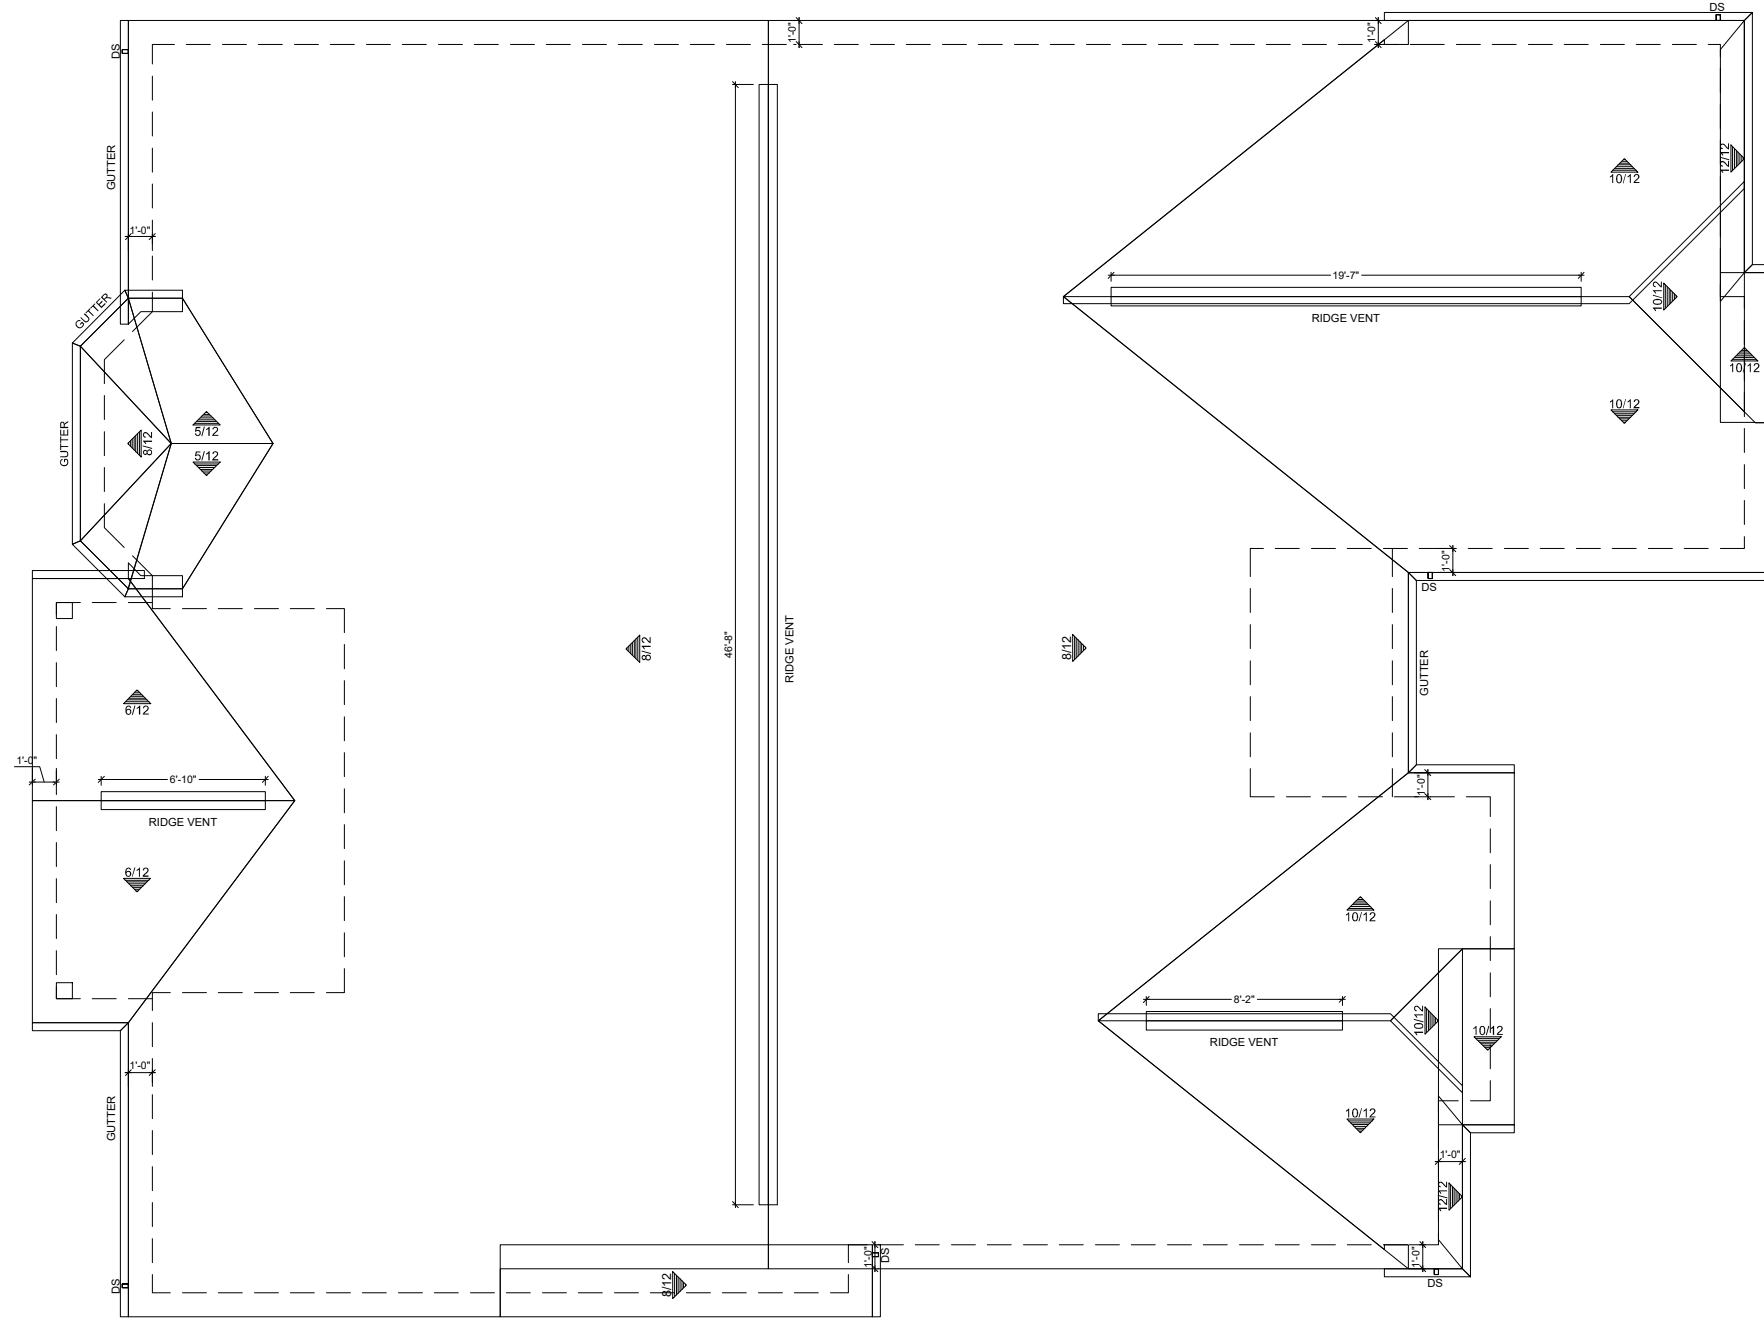

ROOF LAYOUT

SCALE: 1/8"=1'-0"

REV. NO.	0	DATE	9/28/2020	REMARKS

COMMUNITY NAME:	OFFSL
SHEET DESCRIPTION:	ROOF LAYOUT

CUSTOMER:	Fry	PLAN NAME:	Taylor
ADDRESS:	---	LOT NUMBER:	985
CITY:	---	STATE and ZIP:	---, ---
		PRINT DATE:	18/21