

Vintner's Park


McCordsville, Indiana

Landscape Plan

Overlook Common Area

Prepared for:
premier
 LAND COMPANY
 Prepared by:
 HempDesign

Scale in Feet:

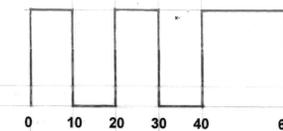

January 12, 2021



North



Vintner's Park

McCordsville, Indiana

Landscape Plan

Dry Creek Common Area


Prepared for:

premier
LAND COMPANY

Prepared by:

HempDesign


Scale in Feet:

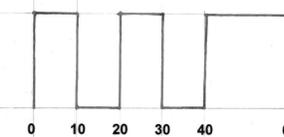

January 12, 2021



North

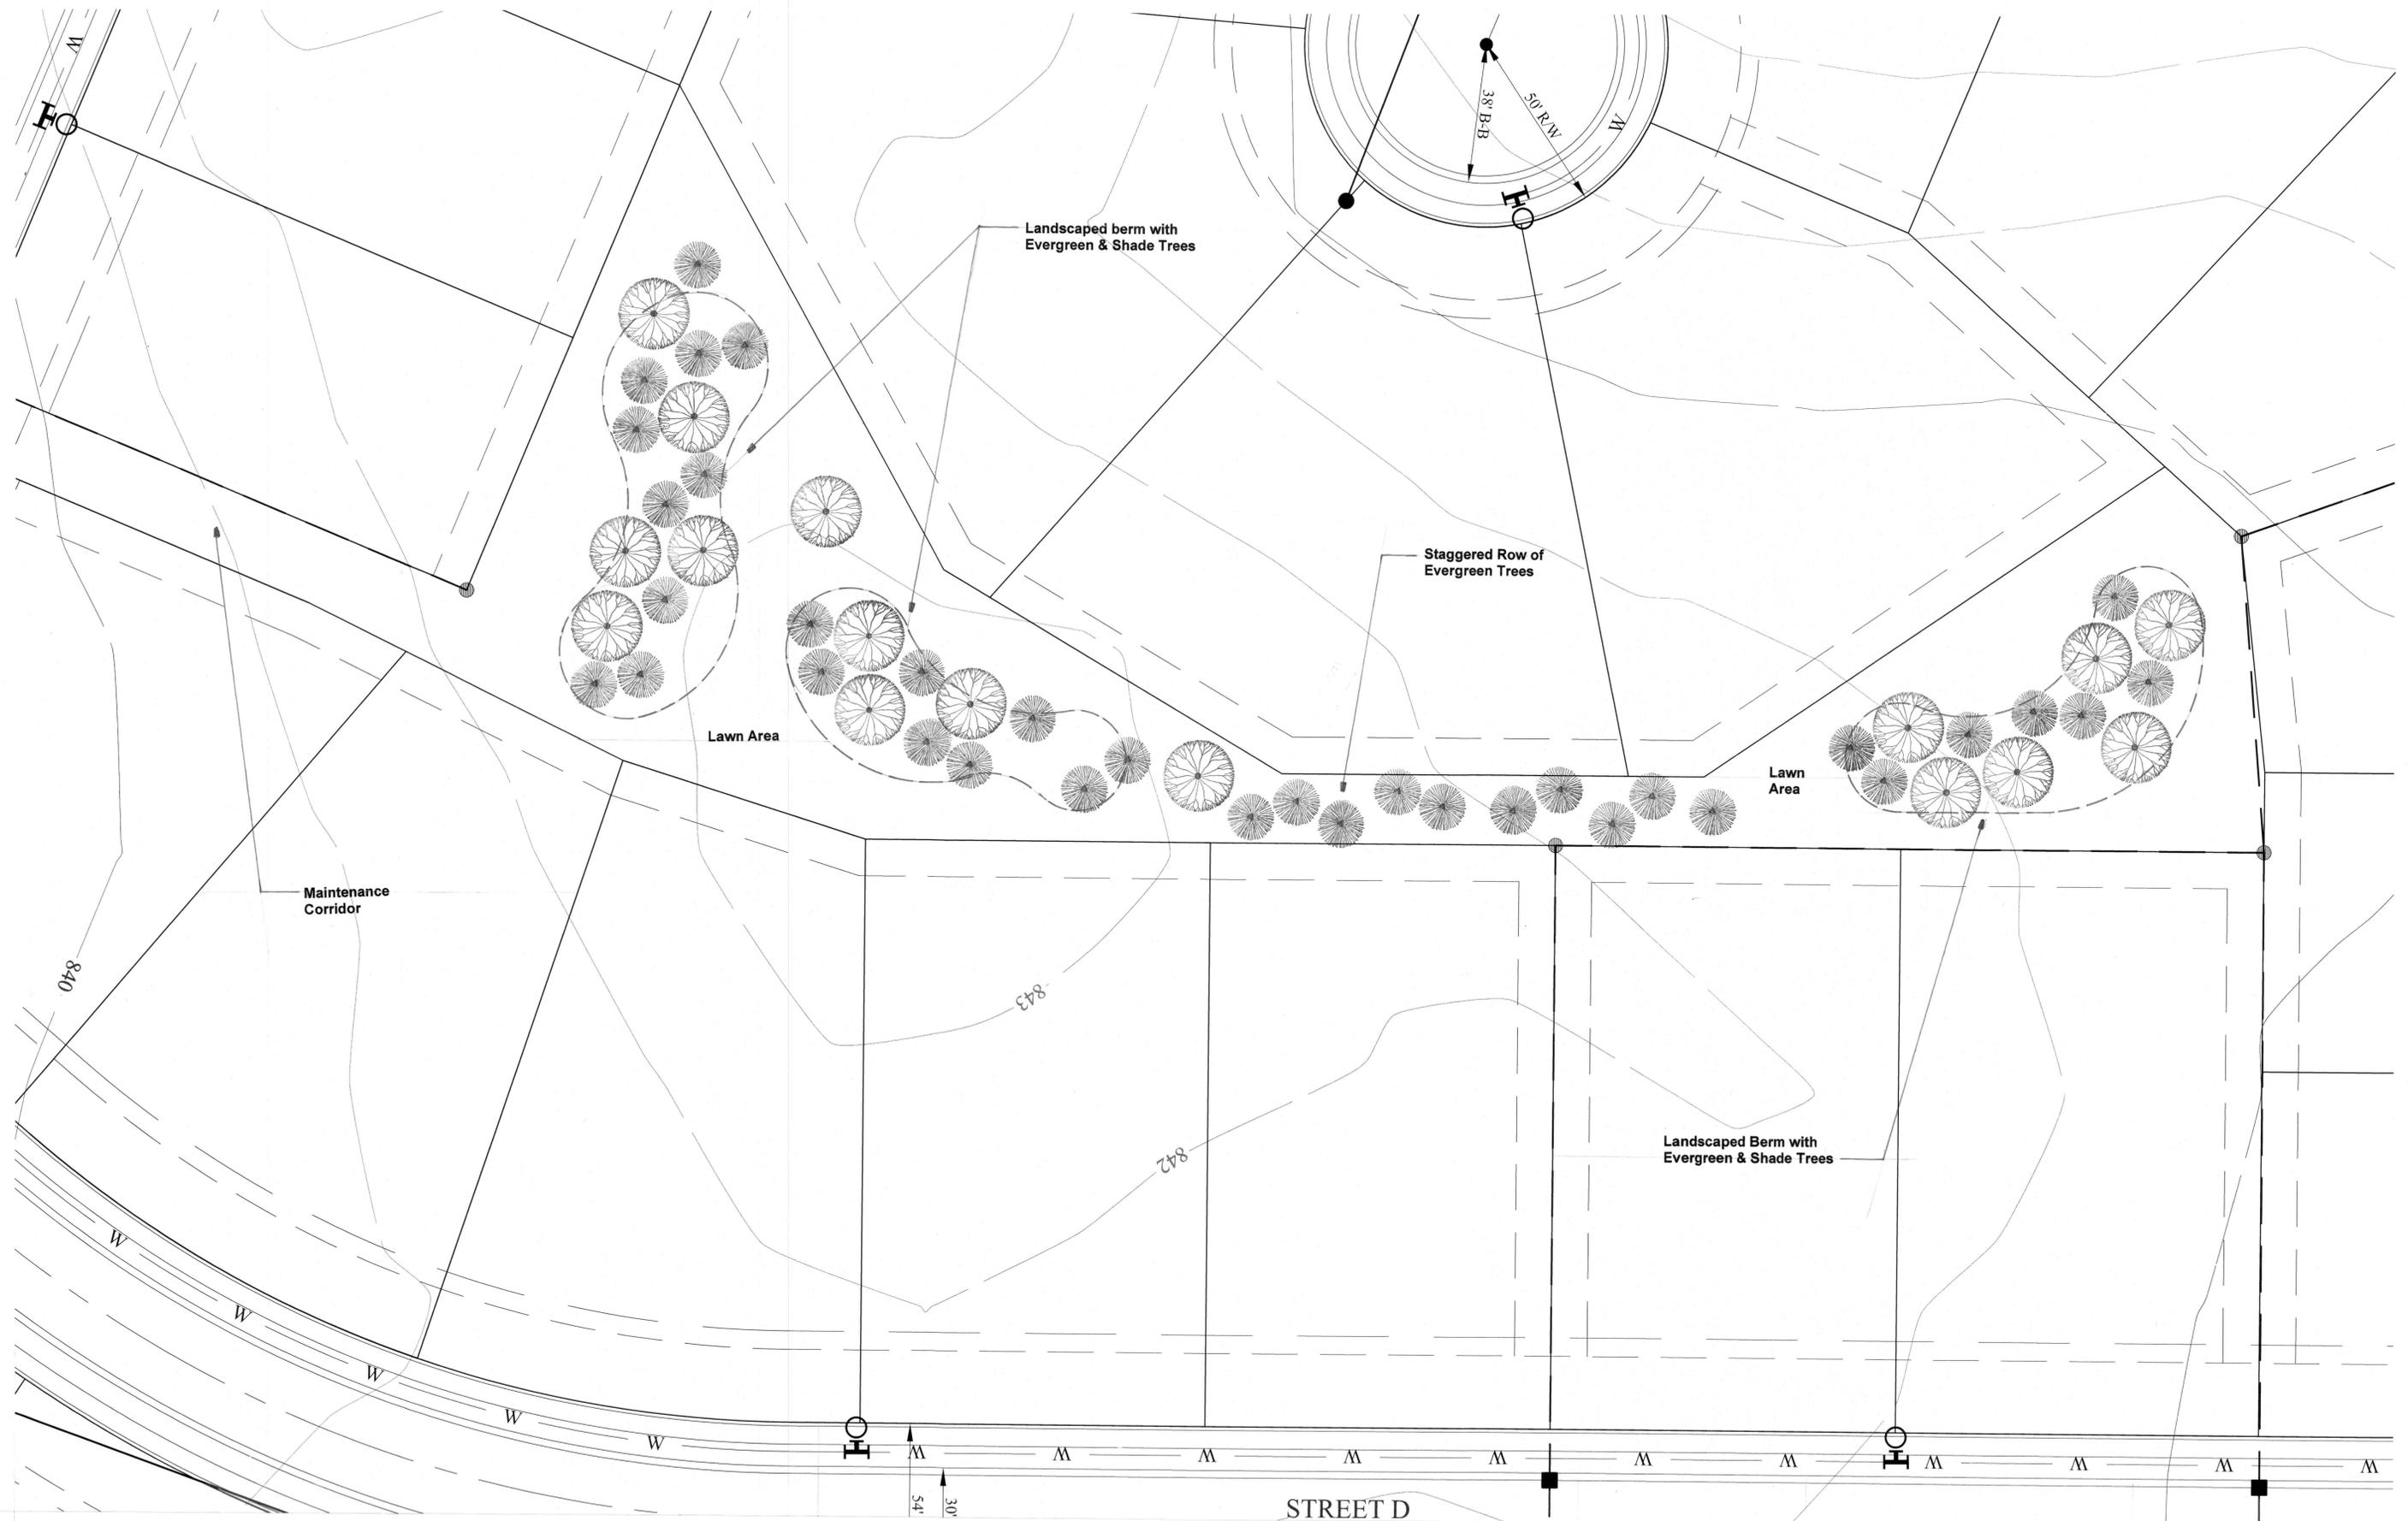

Vintner's Park

McCordsville, Indiana

Landscape Plan

Buffer Common Area


Prepared for:

premier
LAND COMPANY

Prepared by:

HempDesign

Scale in Feet:

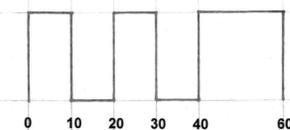

January 12, 2021



North