



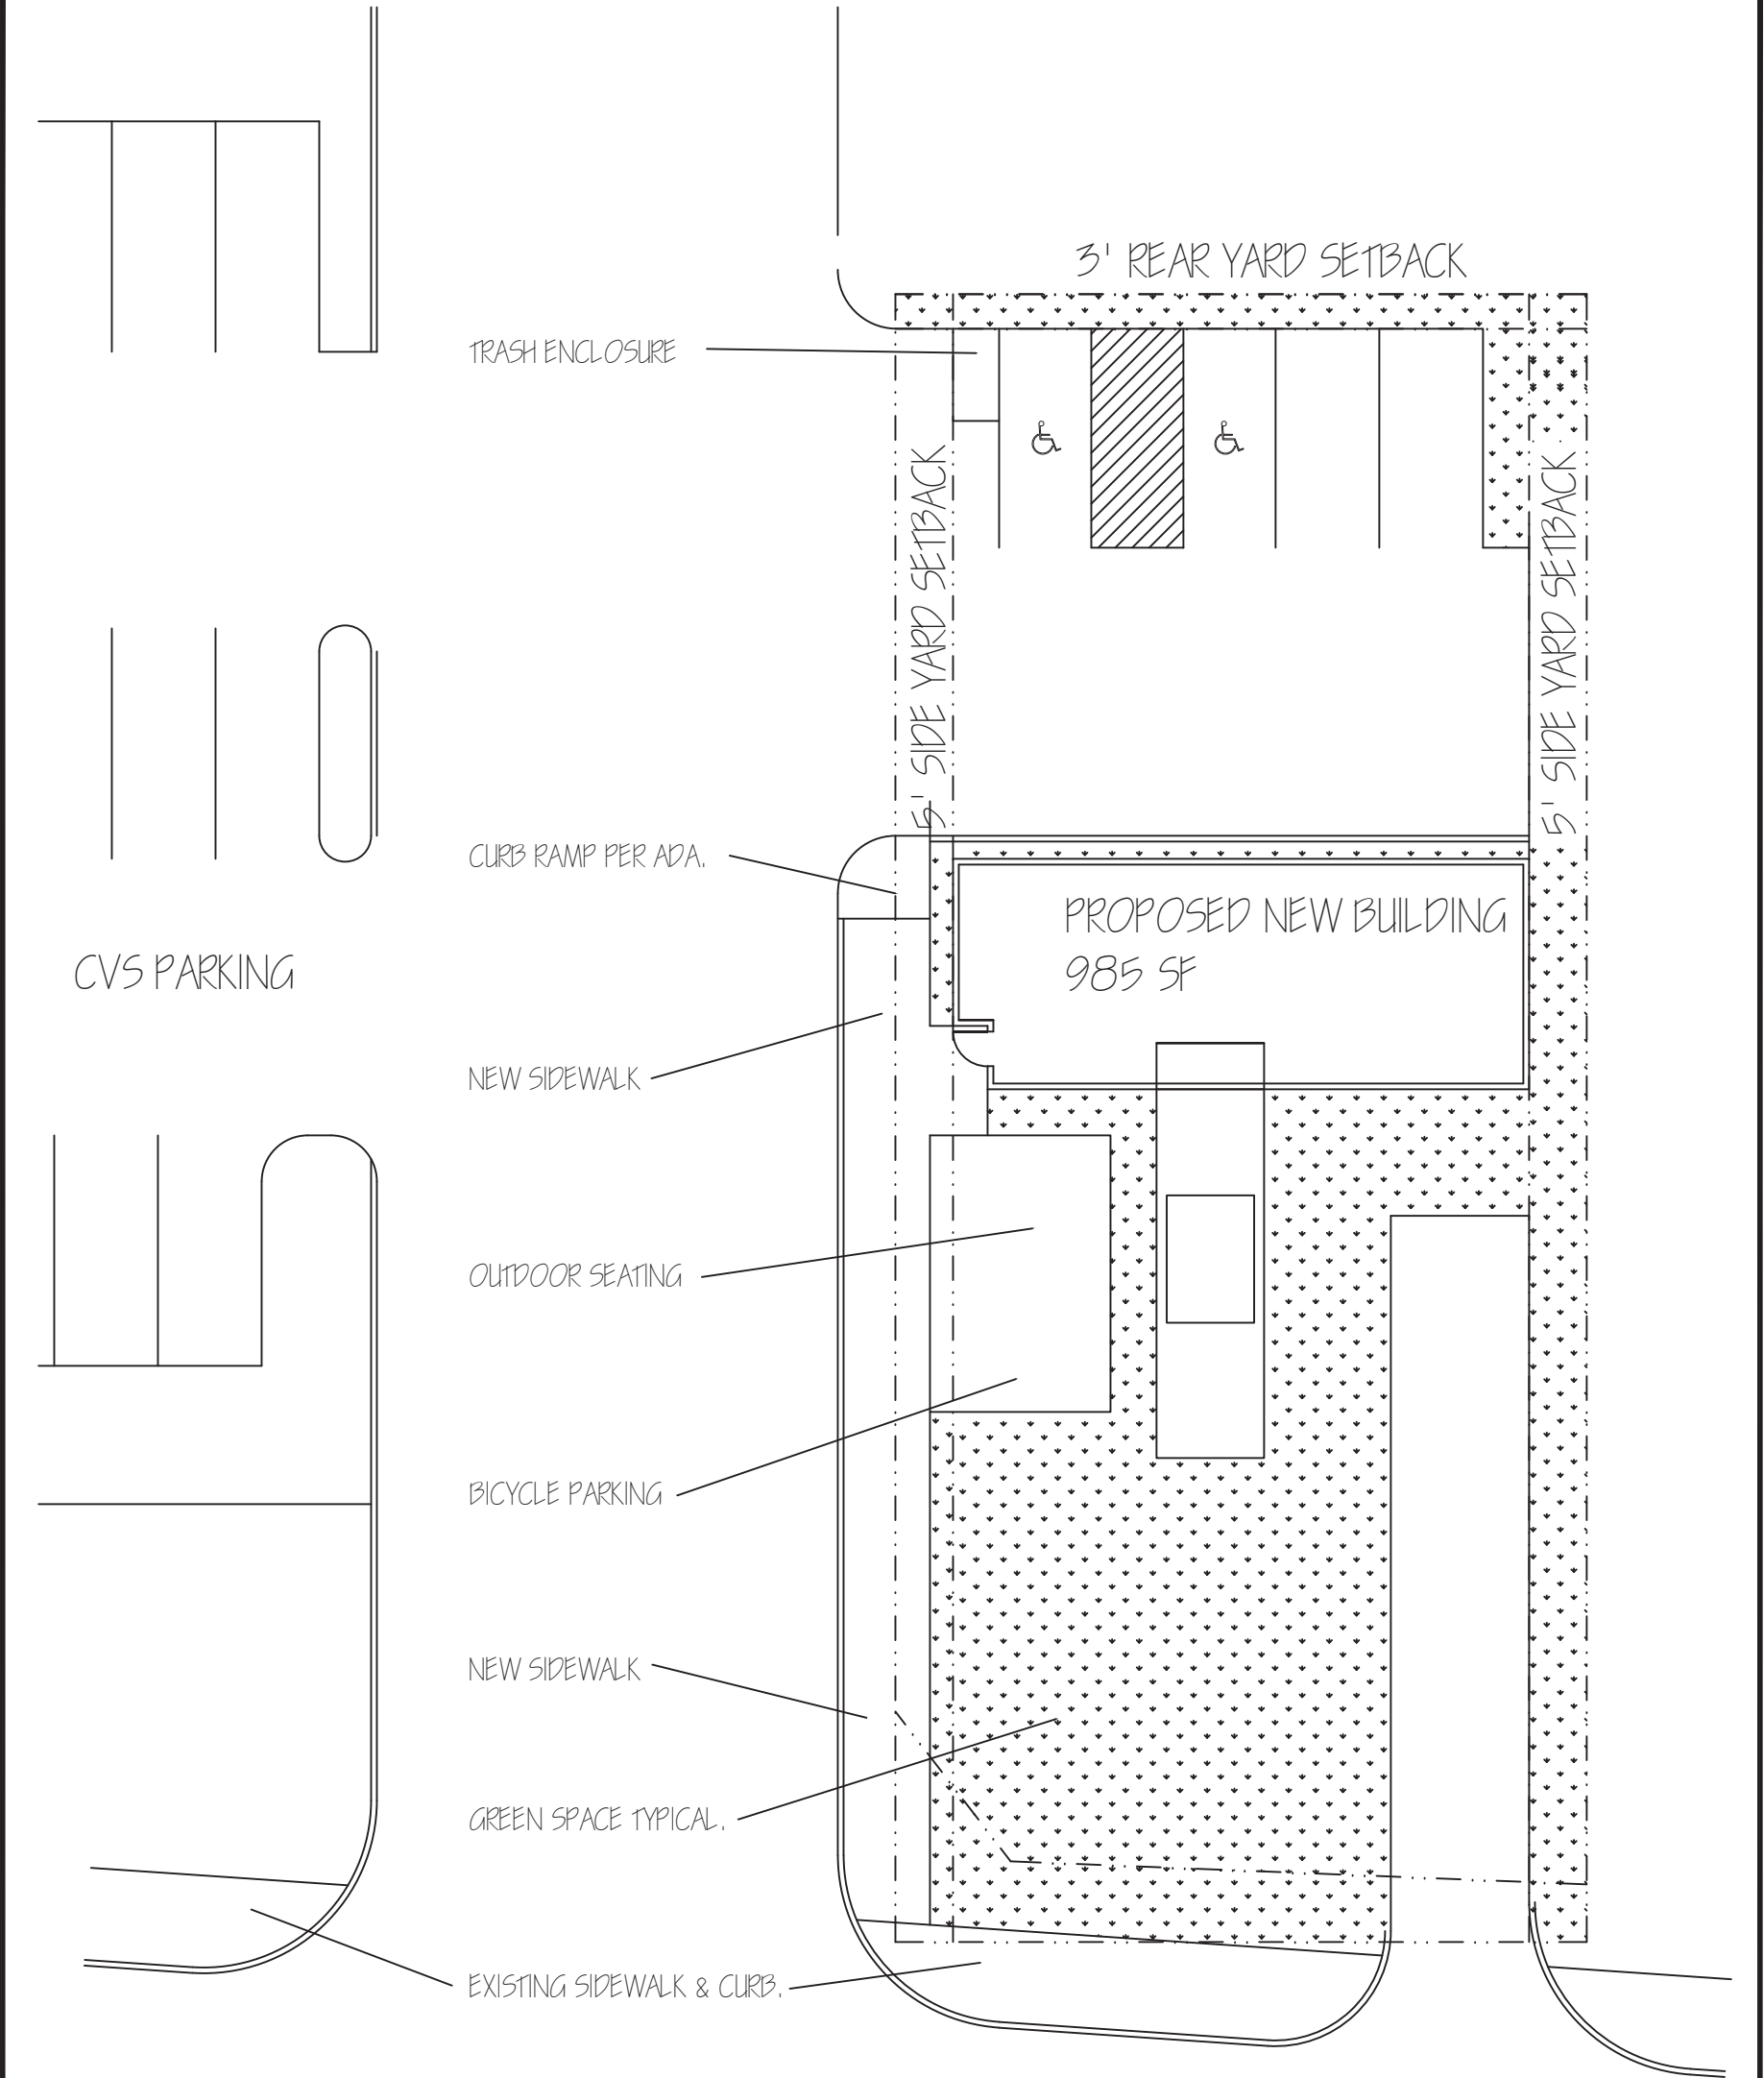

PROPOSED SITE DEVELOPMENT PLAN
SCALE: 1/16" = 1'-0"

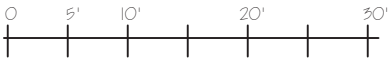

REVISION			
REV	BY	DATE	DESC

Copyright 2022
Date JULY 20, 2022
Checked by DK
Drawn by MG
Project Number 2218

COFFEE AT THE CROSSING
BUILDING EXPANSION

7745 N 600 W
McCordsville, Indiana

Cornerstone
Design

C-1

8481 E. 550 N.
OTTERBEIN, INDIANA 47970
PHONE (765) 366-7010
cornerstonedesign@huahes.net