



NOTE: PROPOSED GRADES BEYOND THE LIMITS OF THE TWO-STAGE DITCH ARE APPROXIMATE AND WILL BE DETERMINED WITH THE FINAL DESIGN AND CONSTRUCTION PLANS

TWO-STAGE DITCH CROSS SECTION

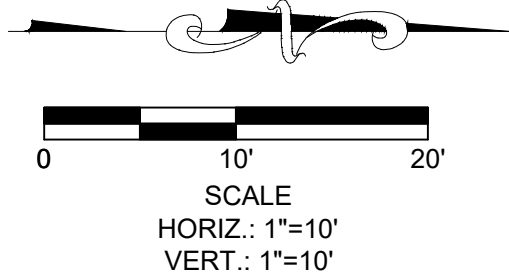

BENEFITS OF TWO-STAGE DITCH

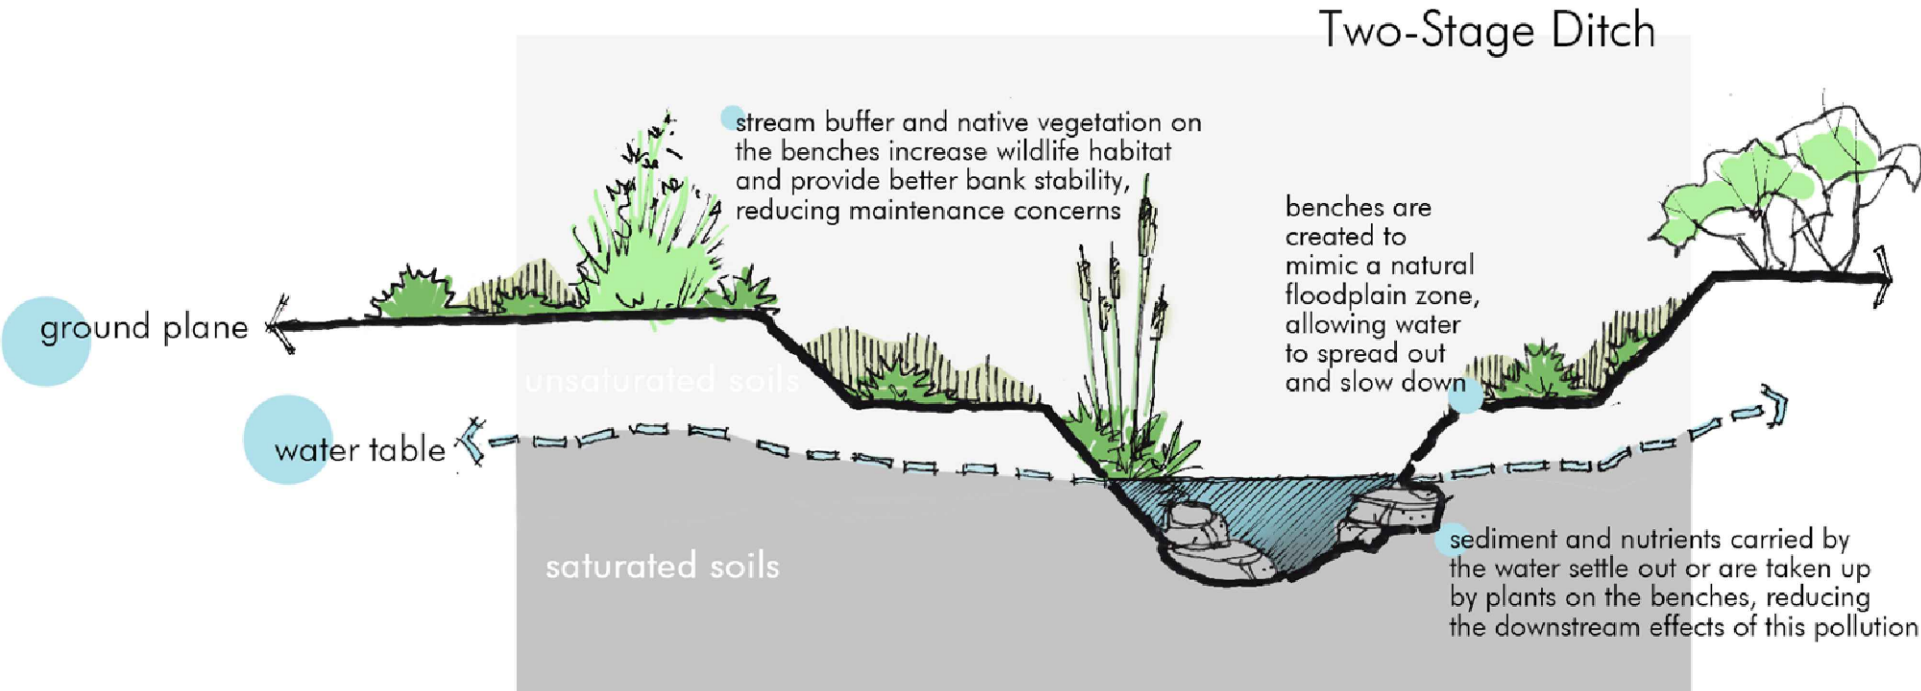

<https://www.bigwalnutwatershed.org/images/two%20stage%20ditch%20enlargement.jpg>

EXAMPLE OF POTENTIAL EQUIPMENT USED FOR CONSTRUCTION AND MAINTENANCE OF TWO-STAGE DITCH



[https://www.stardom.com/news/environment/pilot-ditch-project-starts-in-royal-oak/article\\_b6211f50-196c-568b-8b38-8d6d0e8f6c6a.html](https://www.stardom.com/news/environment/pilot-ditch-project-starts-in-royal-oak/article_b6211f50-196c-568b-8b38-8d6d0e8f6c6a.html)

EXAMPLE OF POST-CONSTRUCTION TWO-STAGE DITCH



<https://twitter.com/H20bio/status/1631706708459520004/photo/2>

EXAMPLE OF POST-CONSTRUCTION TWO-STAGE DITCH



<https://agbmps.osu.edu/bmp/open-channeltwo-stage-ditch-nrcs-582>

HELM'S MILL - CONCEPTUAL 2-STAGE DITCH DESIGN  
STANSBURY REGULATE DRAIN  
M/I HOMES - C.R. 1000 N. & C.R. 400 W.  
TOWN OF MCCORDSVILLE, HANCOCK CO., INDIANA

**BANNING**  
ENGINEERING  
853 COLUMBIA ROAD, SUITE #101  
PLAINFIELD, IN 46168  
BUS: (317) 707-3700, FAX: (317) 707-3800  
E-MAIL: [Banning@BanningEngineering.com](mailto:Banning@BanningEngineering.com)  
WEB: [www.BanningEngineering.com](http://www.BanningEngineering.com)

Project No:  
23180

Sheet No: