

April 11, 2024

Ryan Crum  
Director of Planning & Building  
Town of McCordsville  
6280 W. 800 N.  
McCordsville, IN 46055

RE: Architectural Review Approval for Summerton


Lennar Homes of Indiana is requesting architectural approval for elevations to be built Summerton. We had previously submitted the Alan, Ashbury, Fairmont, Oxford, Rockwell, Seabrook, and Wilmington. Now we are requesting to add the Clarence Plan to provide more elevations for the Anti-Monotony Standard.

This letter serves as written confirmation that Lennar Homes stipulates it will meet the Exhibit C, Architectural Standards of PUD Ordinance 121410 for Summerton. Some of the architectural standards are not provided on these drawings, however, Lennar commits to meeting each of the architectural standards identified in the ordinance. Lennar requests this letter be used in conjunction with the architectural drawings submitted to the Architectural Review Committee.

Sincerely,



Tony Bagato, Entitlement Manager  
Lennar Homes of Indiana

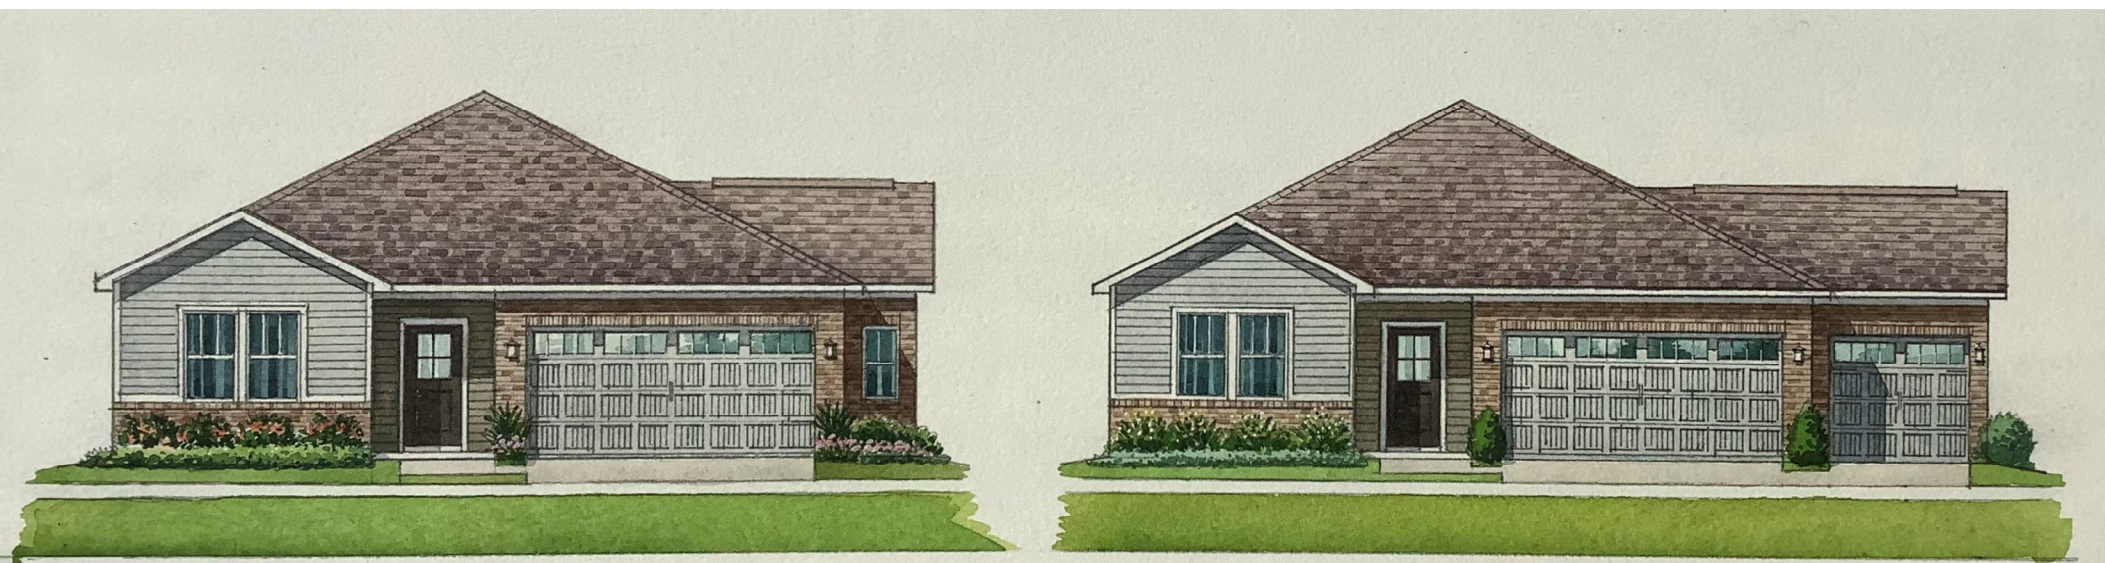


ELEVATION A





ELEVATION B

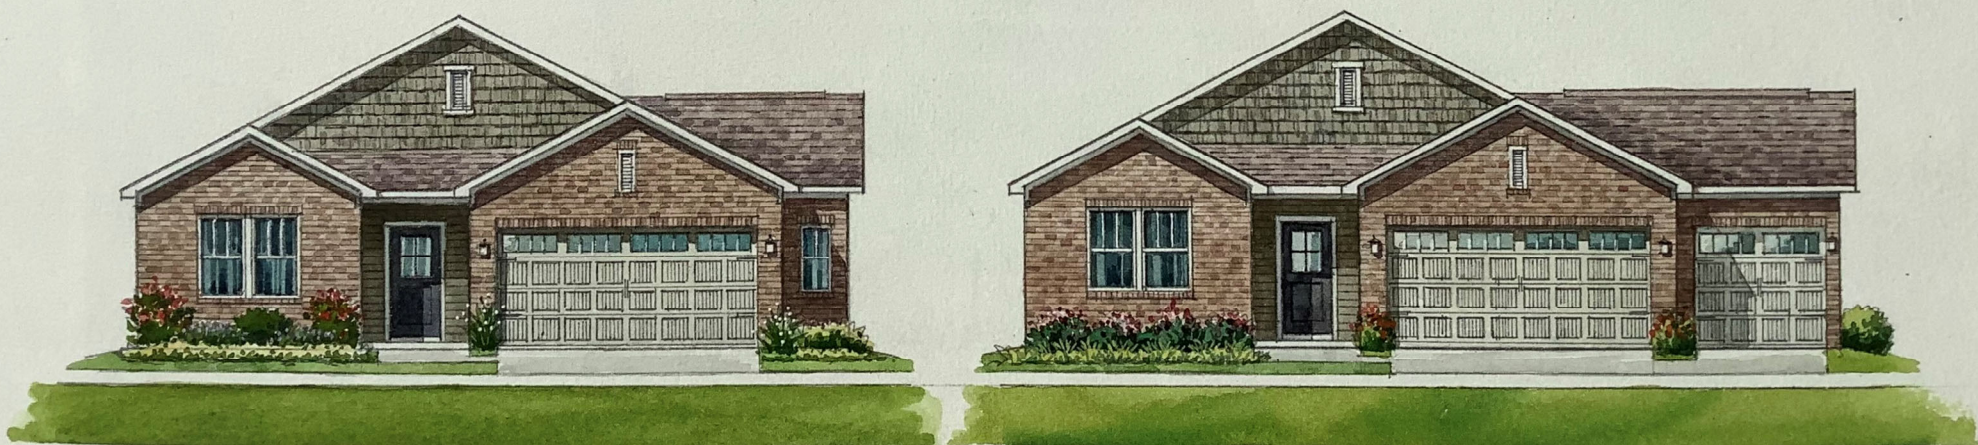

ELEVATION C