



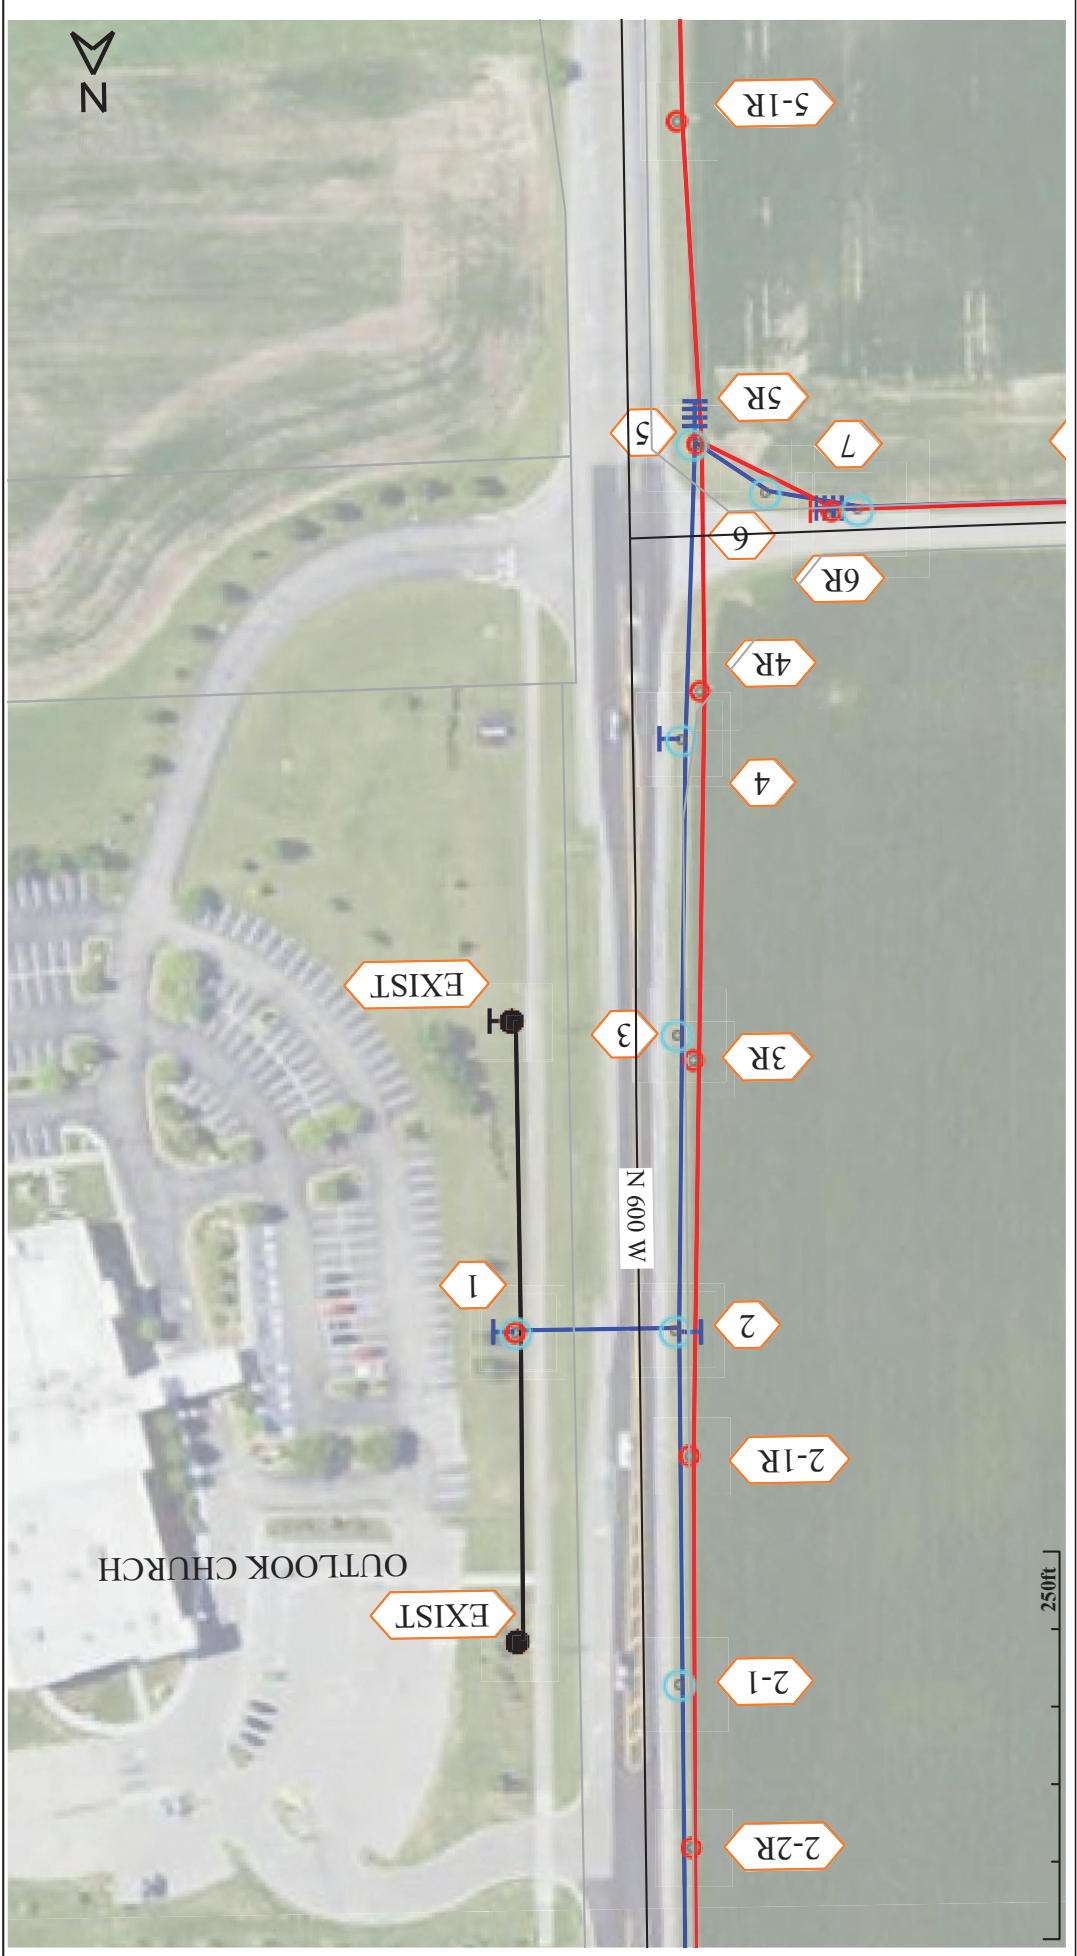


W.O. #		2105807		650 NORTH LINE		REBUILD	
Job Name							
Map Location							
Staked By		Rusty Hansen					
Staked Date		NULL					
Subdivision							
Substation		LEE HANNA I					
Locate Ref #							
Line Section #							
Phase		ABC					
TRF Map Loc #							
County		Hancock					
Feeder		4					
Service Address		650 N AND 600 W					
Serv. Map Loc. #							
Township		VERNON					
UNIT							
SUMMARY							
UNIT		NEW		RET			
1/0A		0		318			
2A		0		1834			
30-5		0		1			
336A		5679		0			
35-4		0		5			
35-5		1		22			
40-3		23		1			
40-4		0		2			
45-3		12		0			
566A		17037		0			
6A		0		11220			
A1		0		21			
A1-1		0		3			
A4		0		2			
A5		0		1			
A5-1		2		1			
A6		1		3			
C1-2		0		1			
C1-3		6		0			
C1-4		16		0			
C2.9N		2		0			
C4-1		5		0			
C7A		8		1			
C8-A		1		0			
E1-3		16		10			
E3-10		40		10			
E8-3		6		0			
F1.5		18		0			
F1-3		4		10			
F1-PK		8		0			
J5		1		1			
K14		4		6			

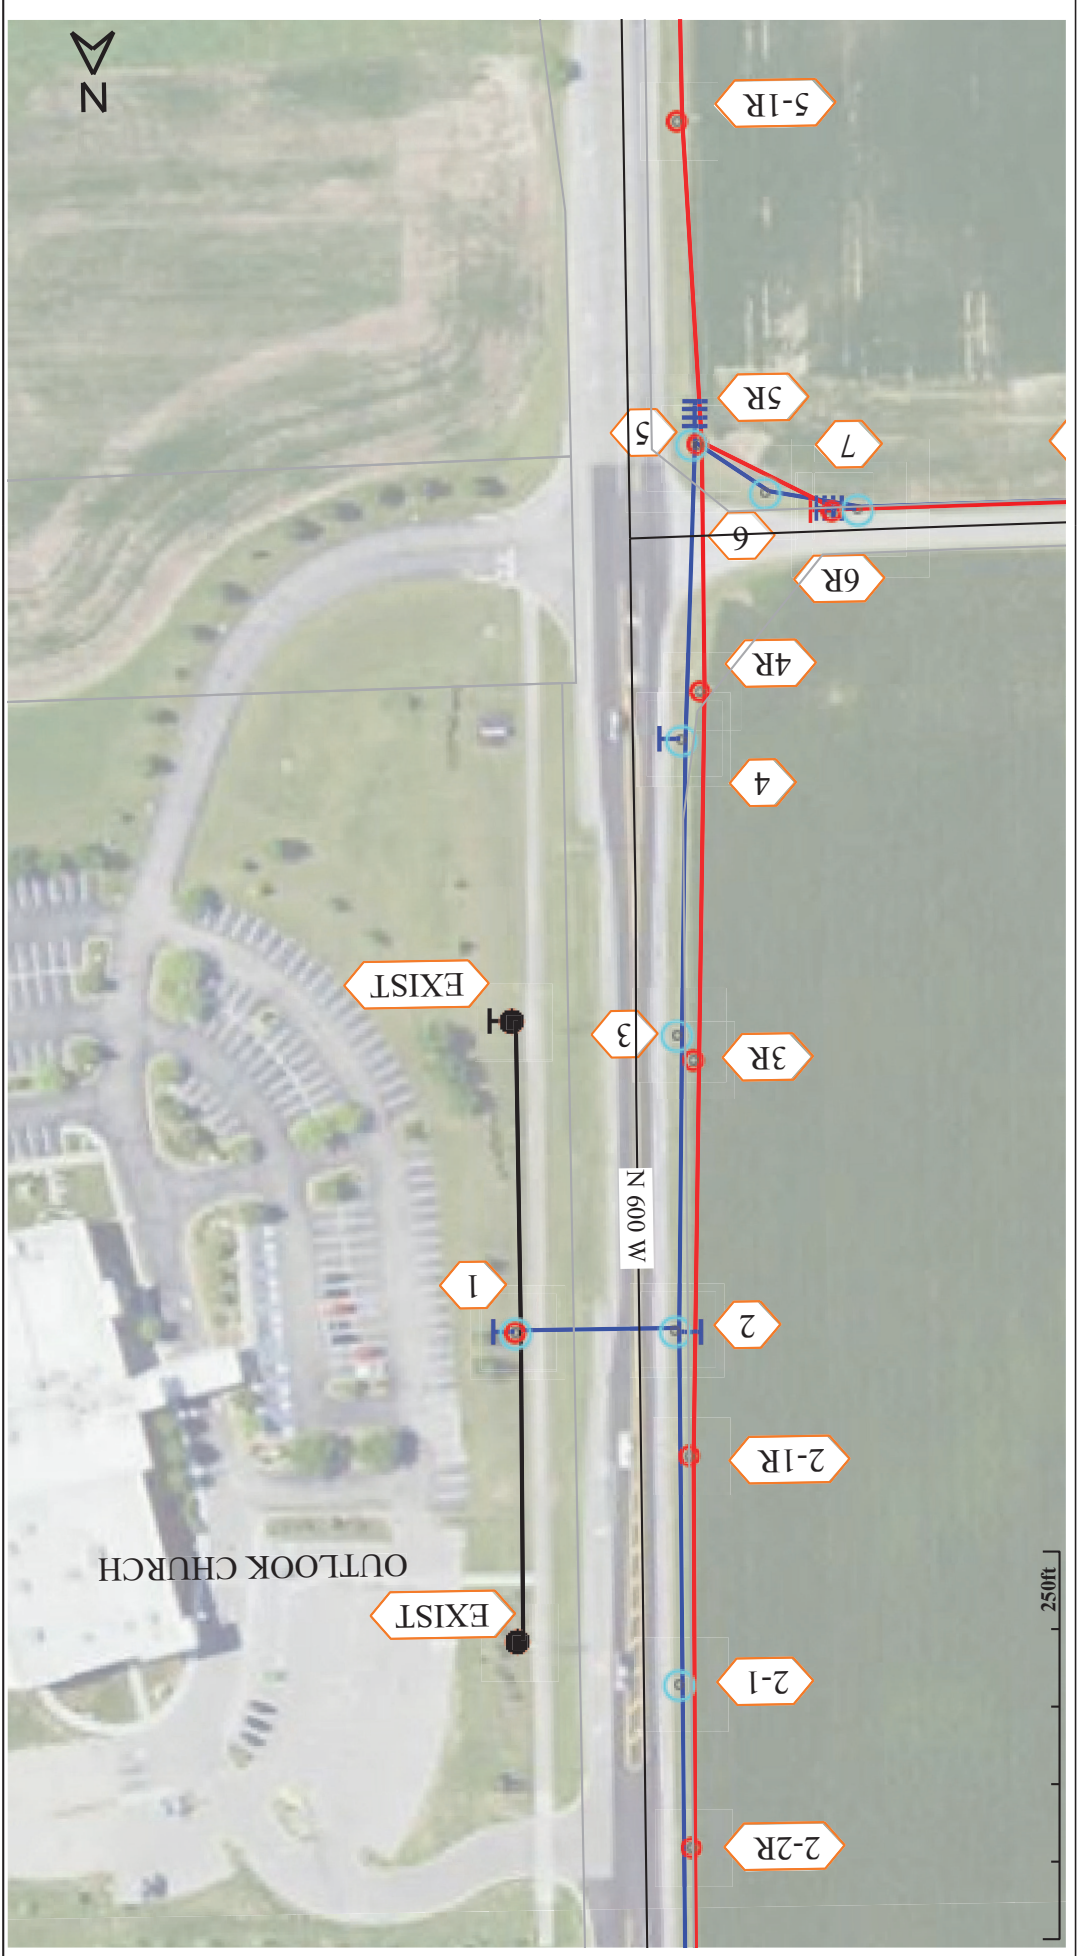

W.O. #	2105807	Pole No.	Primary Wire Span Size		H-Cl	Grnd	Pri. Unit	TRF	Sec. / Serv. Unit Wire Size Len		Guy Unit Qty Lead	Anchors	Misc.	Notes and Comments
Job Name	650 NORTH LINE REBUILD	2-2	221	(1) 336 ACSR	40-3	M2-12	C1-4							
Map Location		221	221	(1) 556 ACSR										
Staked By	Rusty Hansen	221	221	(1) 556 ACSR										
Staked Date	NULL	221	221	(1) 556 ACSR										
Subdivision		2-3	220	(1) 336 ACSR	40-3	M2-12	C1-4							
		220	220	(1) 556 ACSR										
		220	220	(1) 556 ACSR										
		220	220	(1) 556 ACSR										
Substation	LEE HANNA I	2-4	220	(1) 336 ACSR	40-3	M2-12	C1-4							
Locate Ref #		220	220	(1) 556 ACSR										
Line Section #		220	220	(1) 556 ACSR										
Phase	ABC	220	220	(1) 556 ACSR										
TRF Map Loc #		220	220	(1) 556 ACSR										
County	Hancock	2-5	203	(1) 336 ACSR	40-3	M2-11	C1-4	(15 kVA OH1)	(K1U)	(K1U)				
Feeder	4	203	203	(1) 556 ACSR				(G105-15)	K14	K14				
Service Address	650 N AND 600 W	203	203	(1) 556 ACSR										
Serv. Map Loc. #		203	203	(1) 556 ACSR										
Township	VERNON	6832 N							((153) 2TPX)	(2TPX)				
		6794 N							(65) 4/0 TUG	4/0 TUG				
		2-6	220	(1) 336 ACSR	40-3	M2-12	C1-4							
		220	220	(1) 556 ACSR										
		220	220	(1) 556 ACSR										
		220	220	(1) 556 ACSR										
		2-7	220	(1) 336 ACSR	40-3	M2-11	A5-1				(4) E1-3	(2) F1.5		
		220	220	(1) 556 ACSR			C7A				(4) E3-10			
		220	220	(1) 556 ACSR			M5-6				(7) M5-54			
		220	220	(1) 556 ACSR			M5-9							
		2-6R	51	(1) 6A CWC	(35-5)	(M2-11)	A6	(15 kVA OH1)	(K14)	(K14)				
		51	51	(1) 6A CWC			M5-2	G105-15)						
		-	236	(1) 6A CWC	(35-5)	(M2-12)	A1							
		236	236	(1) 6A CWC			(A1)							
		2-3R	242	(1) 6A CWC	35-5	M2-12	A1							
		242	242	(1) 6A CWC										
		2-4R	261	(1) 6A CWC	35-5	M2-12	A1							
		261	261	(1) 6A CWC										

UNIT SUMMARY

UNIT	NEW	RET
1/0A	0	318
2A	0	1834
30-5	0	1
336A	5679	0
35-4	0	5
35-5	1	22
40-3	23	1
40-4	0	2
45-3	12	0
556A	17037	0
6A	0	11220
A1	0	21
A1-1	0	3
A4	0	2
A5	0	1
A5-1	2	1
A6	1	3
C1-2	0	1
C1-3	6	0
C1-4	16	0
C2.9N	2	0
C4-1	5	0
C7A	8	1
C8-A	1	0
E1-3	16	10
E3-10	40	10
E8-3	6	0
F1.5	18	0
F1-3	4	10
F1-PK	8	0
J5	1	1
K14	4	6
.....		

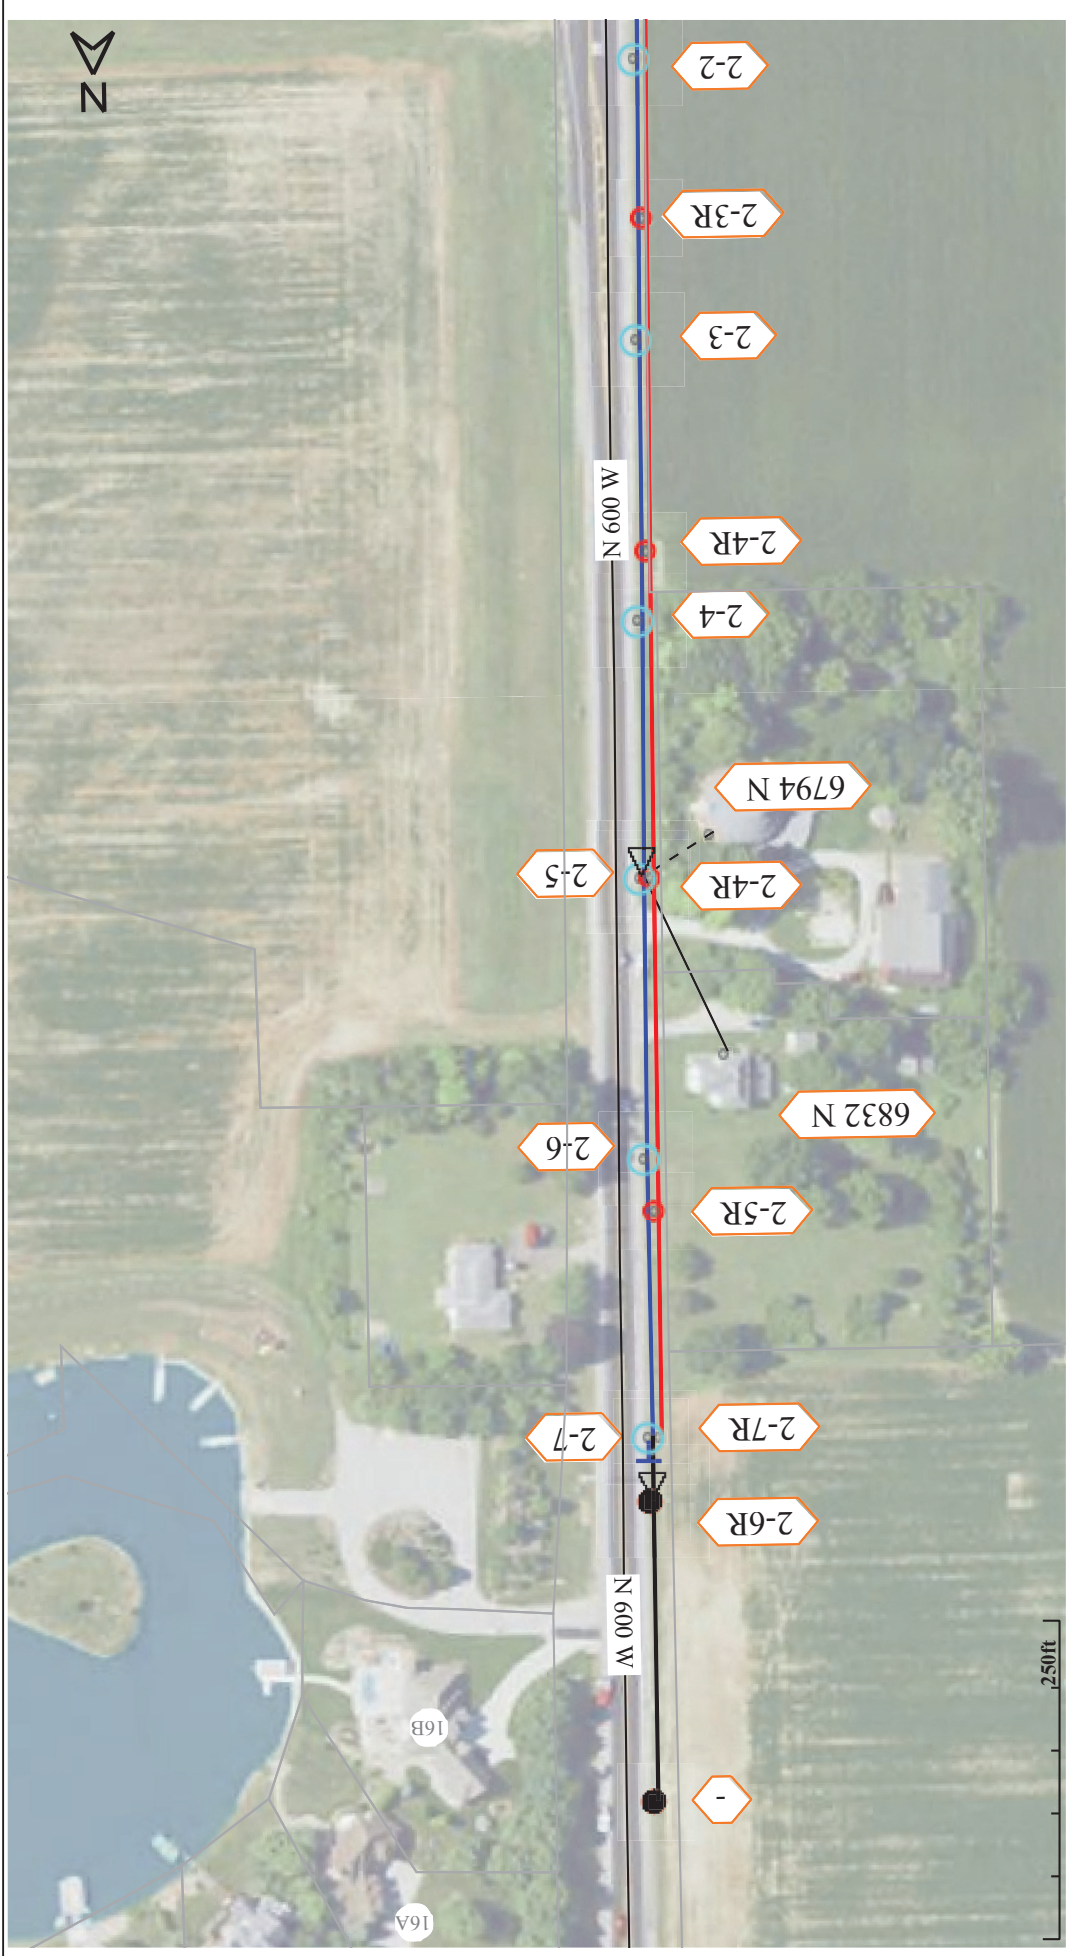

W.O. #		2105807	
Job Name		650 NORTH LINE	
Map Location		REBUILD	
Staked By		Rusty Hansen	
Staked Date		NULL	
Subdivision			
Substation		LEE HANNA I	
Locate Ref #			
Line Section #			
Phase		ABC	
TRF Map Loc #			
County		Hancock	
Feeder		4	
Service Address		650 N AND 600 W	
Serv. Map Loc. #			
Township		VERNON	
UNIT SUMMARY			
UNIT		NEW	RET
1/0A		0	318
2A		0	1834
30-5		0	1
336A		5679	0
35-4		0	5
35-5		1	22
40-3		23	1
40-4		0	2
45-3		12	0
556A		17037	0
6A		0	11220
A1		0	21
A1-1		0	3
A4		0	2
A5		0	1
A5-1		2	1
A6		1	3
C1-2		0	1
C1-3		6	0
C1-4		16	0
C2:9N		2	0
C4-1		5	0
C7A		8	1
C8-A		1	0
E1-3		16	10
E3-10		40	10
E8-3		6	0
F1:5		18	0
F1-3		4	10
F1-PK		8	0
J5		1	1
K14		4	6
K2:1		1	5



N

W.O.#	Job Name	2105807 650 NORTH LINE REBUILD
Map Location	Staked By	Rusty Hansen
Staked Date	Subdivision	NULL
Substation	Locate Ref #	LEE HANNA I
Line Section #	Phase	ABC
TRF Map Loc #	County	Hancock
Feeder	Service Address	650 N AND 600 W
Serv. Map Loc. #	Township	VERNON
UNIT SUMMARY		
UNIT	NEW	RET
1/OA	0	318
2/A	0	1834
30-5	0	1
336A	5679	0
35-4	0	5
35-5	1	22
40-3	23	1
40-4	0	2
45-3	12	0
556A	17037	0
6A	0	11220
A1	0	21
A1-1	0	3
A4	0	2
A5	0	1
A5-1	2	1
A6	1	3
C1-2	0	1
C1-3	6	0
C1-4	16	0
C2.9N	2	0
C4-1	5	0
C7A	8	1
C8-A	1	0
E1-3	16	10
E3-10	40	10
E8-3	6	0
F1.5	18	0
F1-3	4	10
F1-PK	8	0
J5	1	1
K14	4	6
M2..	2	0





W.O. #		2105807	
Job Name		650 NORTH LINE REBUILD	
Map Location			
Staked By		Rusty Hansen	
Staked Date		NULL	
Subdivision			
Substation		LEE HANNA I	
Locate Ref #			
Line Section #			
Phase		ABC	
TRF Map Loc #			
County		Hancock	
Feeder		4	
Service Address		650 N AND 600 W	
Serv. Map Loc. #			
Township		VERNON	
UNIT SUMMARY			
UNIT		NEW	RET
1/0A		0	318
2A		0	1834
30-5		0	1
336A		5679	0
35-4		0	5
35-5		1	22
40-3		23	1
40-4		0	2
45-3		12	0
556A		17037	0
6A		0	11220
A1		0	21
A1-1		0	3
A4		0	2
A5		0	1
A5-1		2	1
A6		1	3
C1-2		0	1
C1-3		6	0
C1-4		16	0
C2.9N		2	0
C4-1		5	0
C7A		8	1
C8-A		1	0
E1-3		16	10
E3-10		40	10
E8-3		6	0
F1.5		18	0
F1-3		4	10
F1-PK		8	0
J5		1	1
K14		4	6
K21		2	0



