


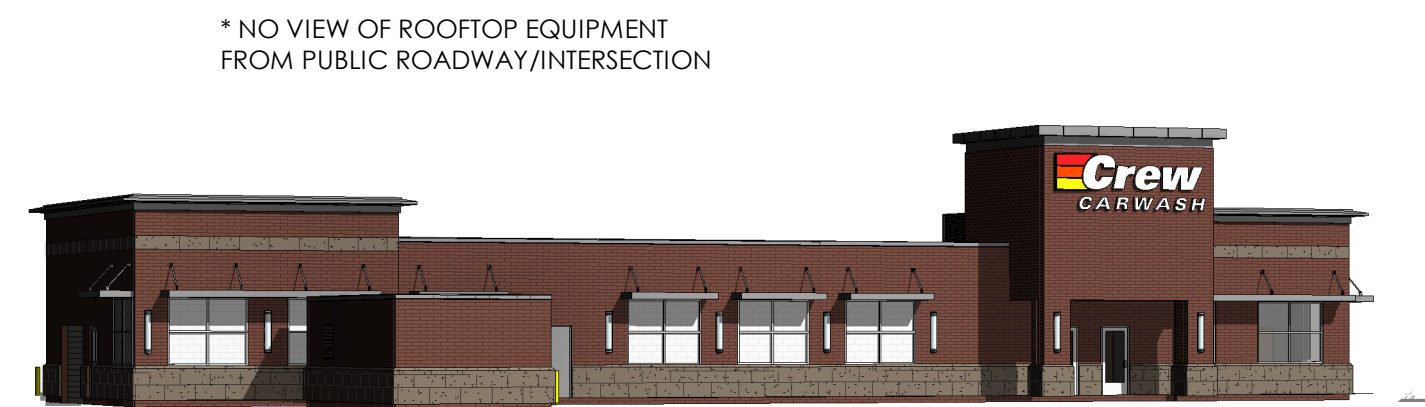

VIEW 1: SOUTHEAST (N. CARROLL RD.)




VIEW 2: NORTHWEST (N. CARROLL RD. & BROADWAY ST.)



VIEW 3: NORTHEAST (BROADWAY ST.)



VIEW 4: SOUTHEAST (DRIVE INTO MEIJER)

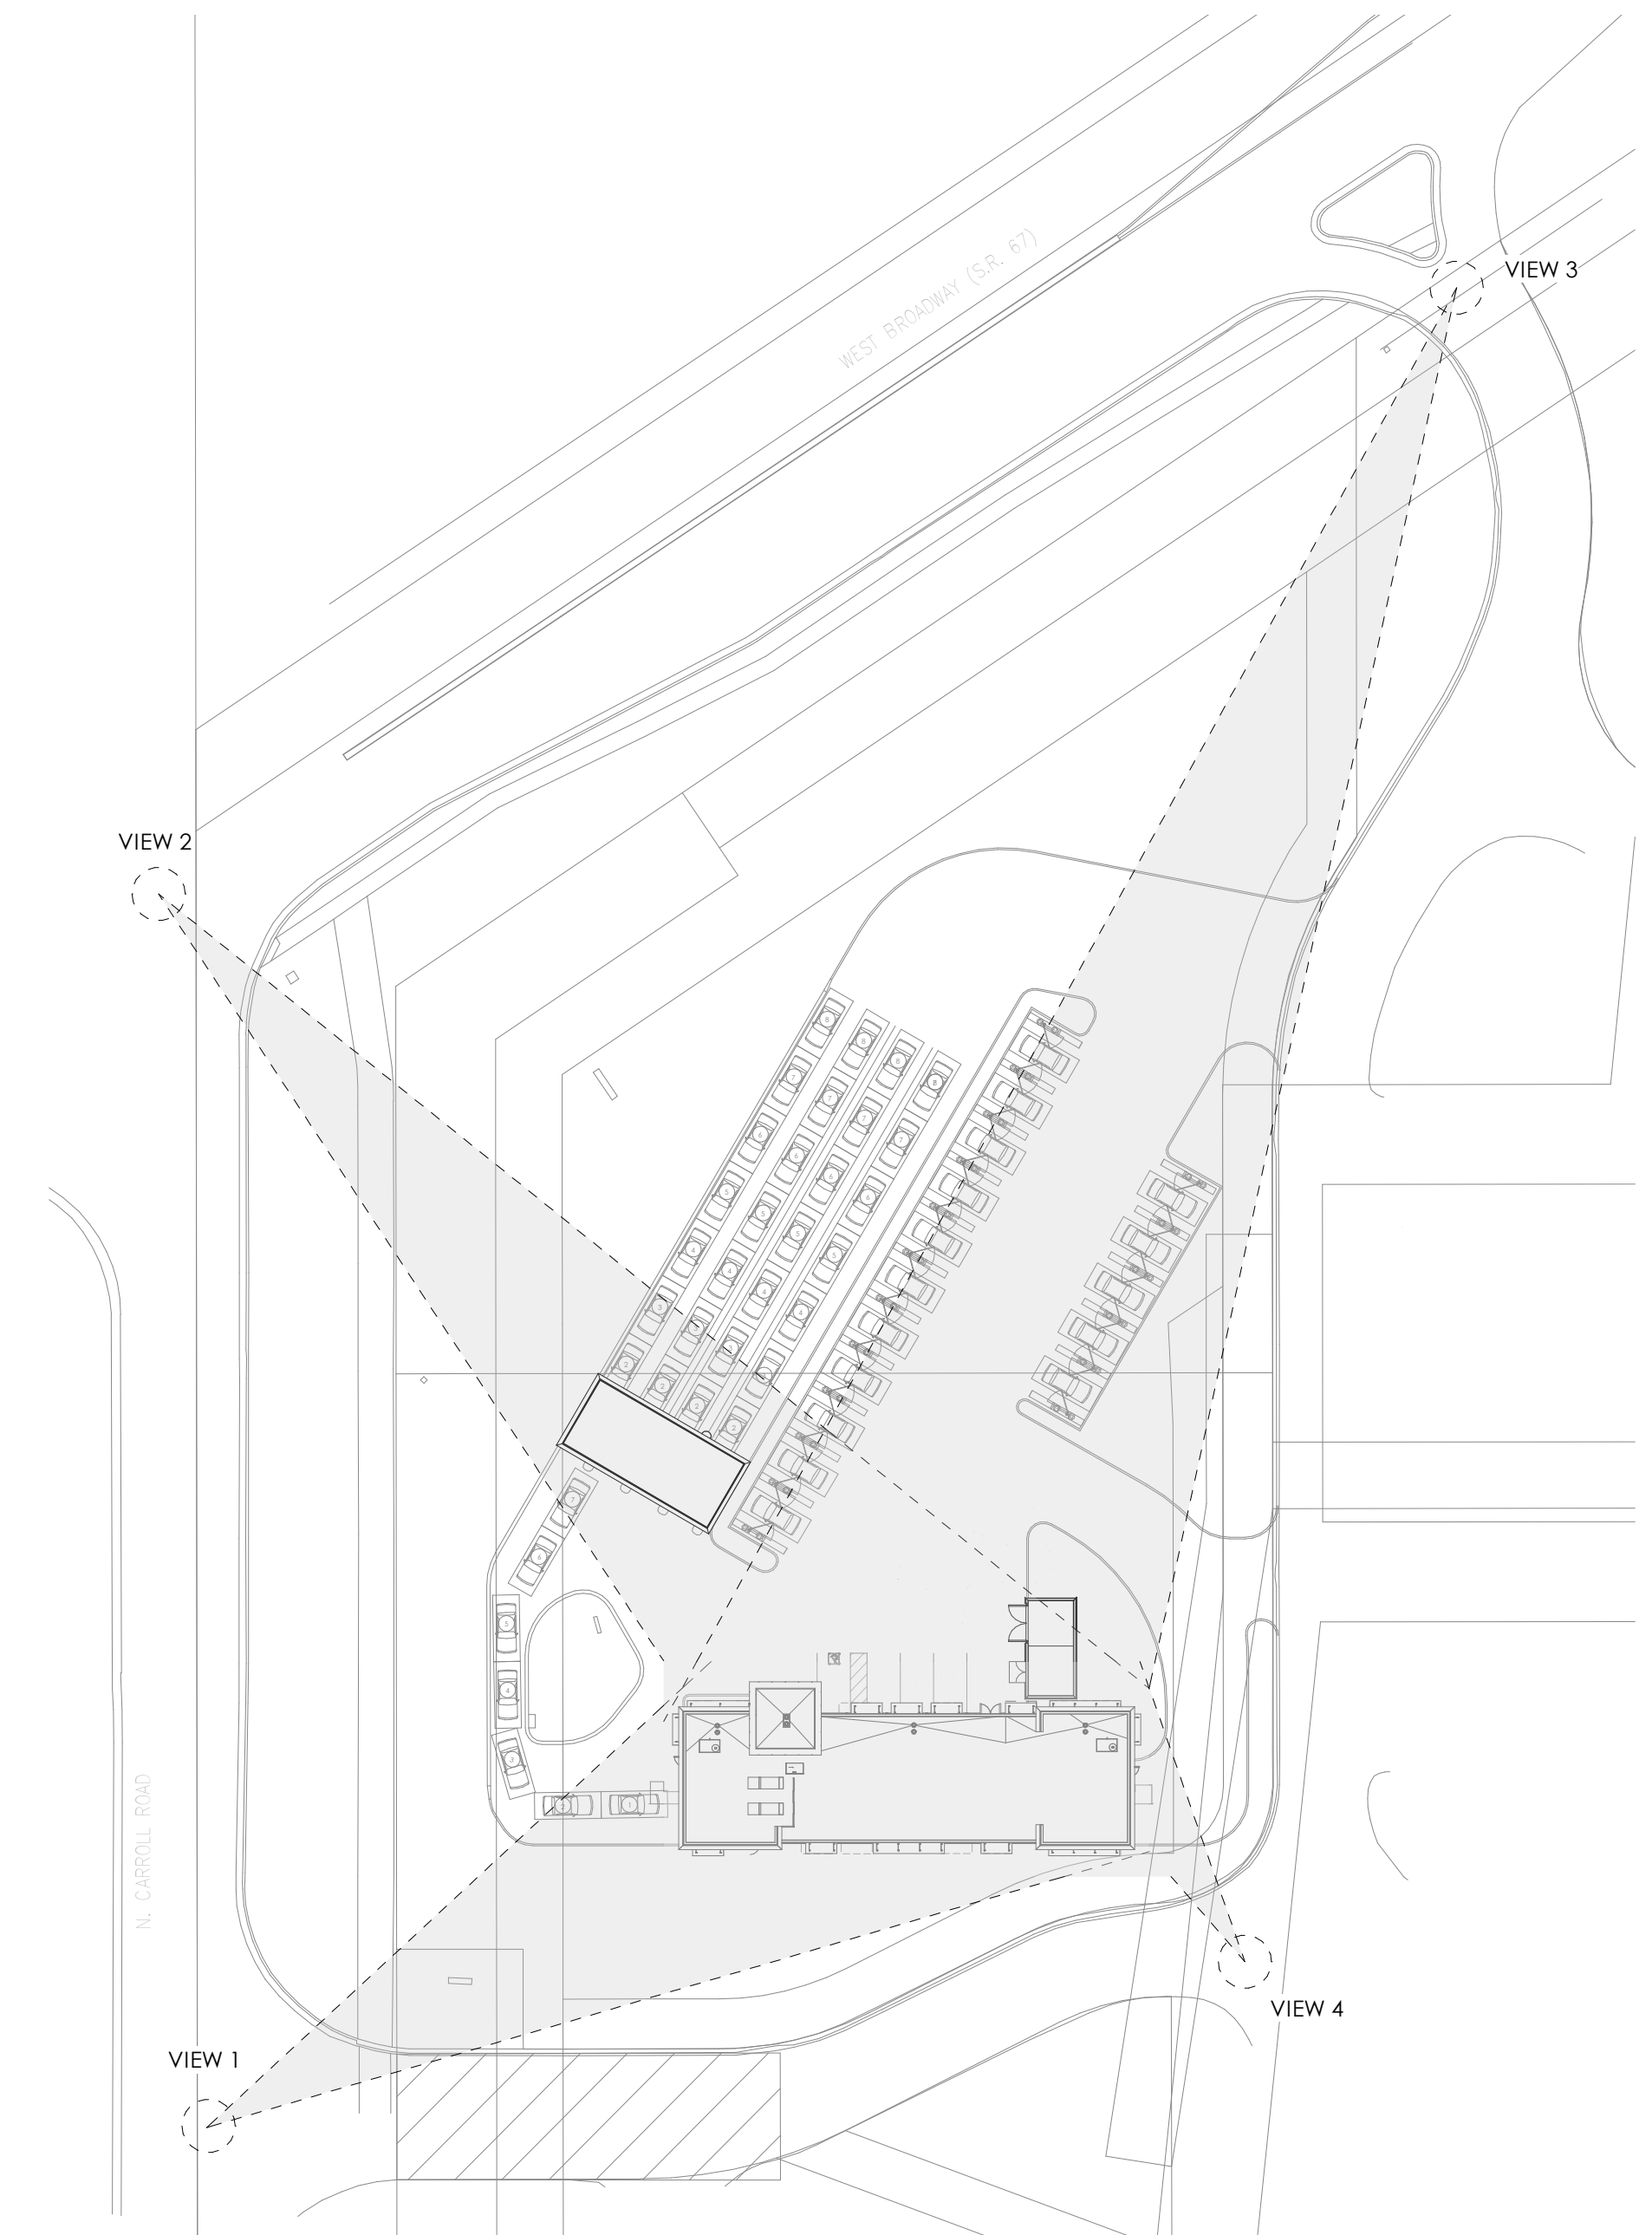

ARCHITECTURAL SITE PLAN




CREW CARWASH MCCORDSVILLE, IN - SIGHTLINE STUDY

CREW CARWASH, INC
 NORTH 700 WEST & WEST BROADWAY STREET
 MCCORDSVILLE, IN 46055

05/06/22
 0220022-10000
 1" = 50'-0"




Solutions by Design Since 1937

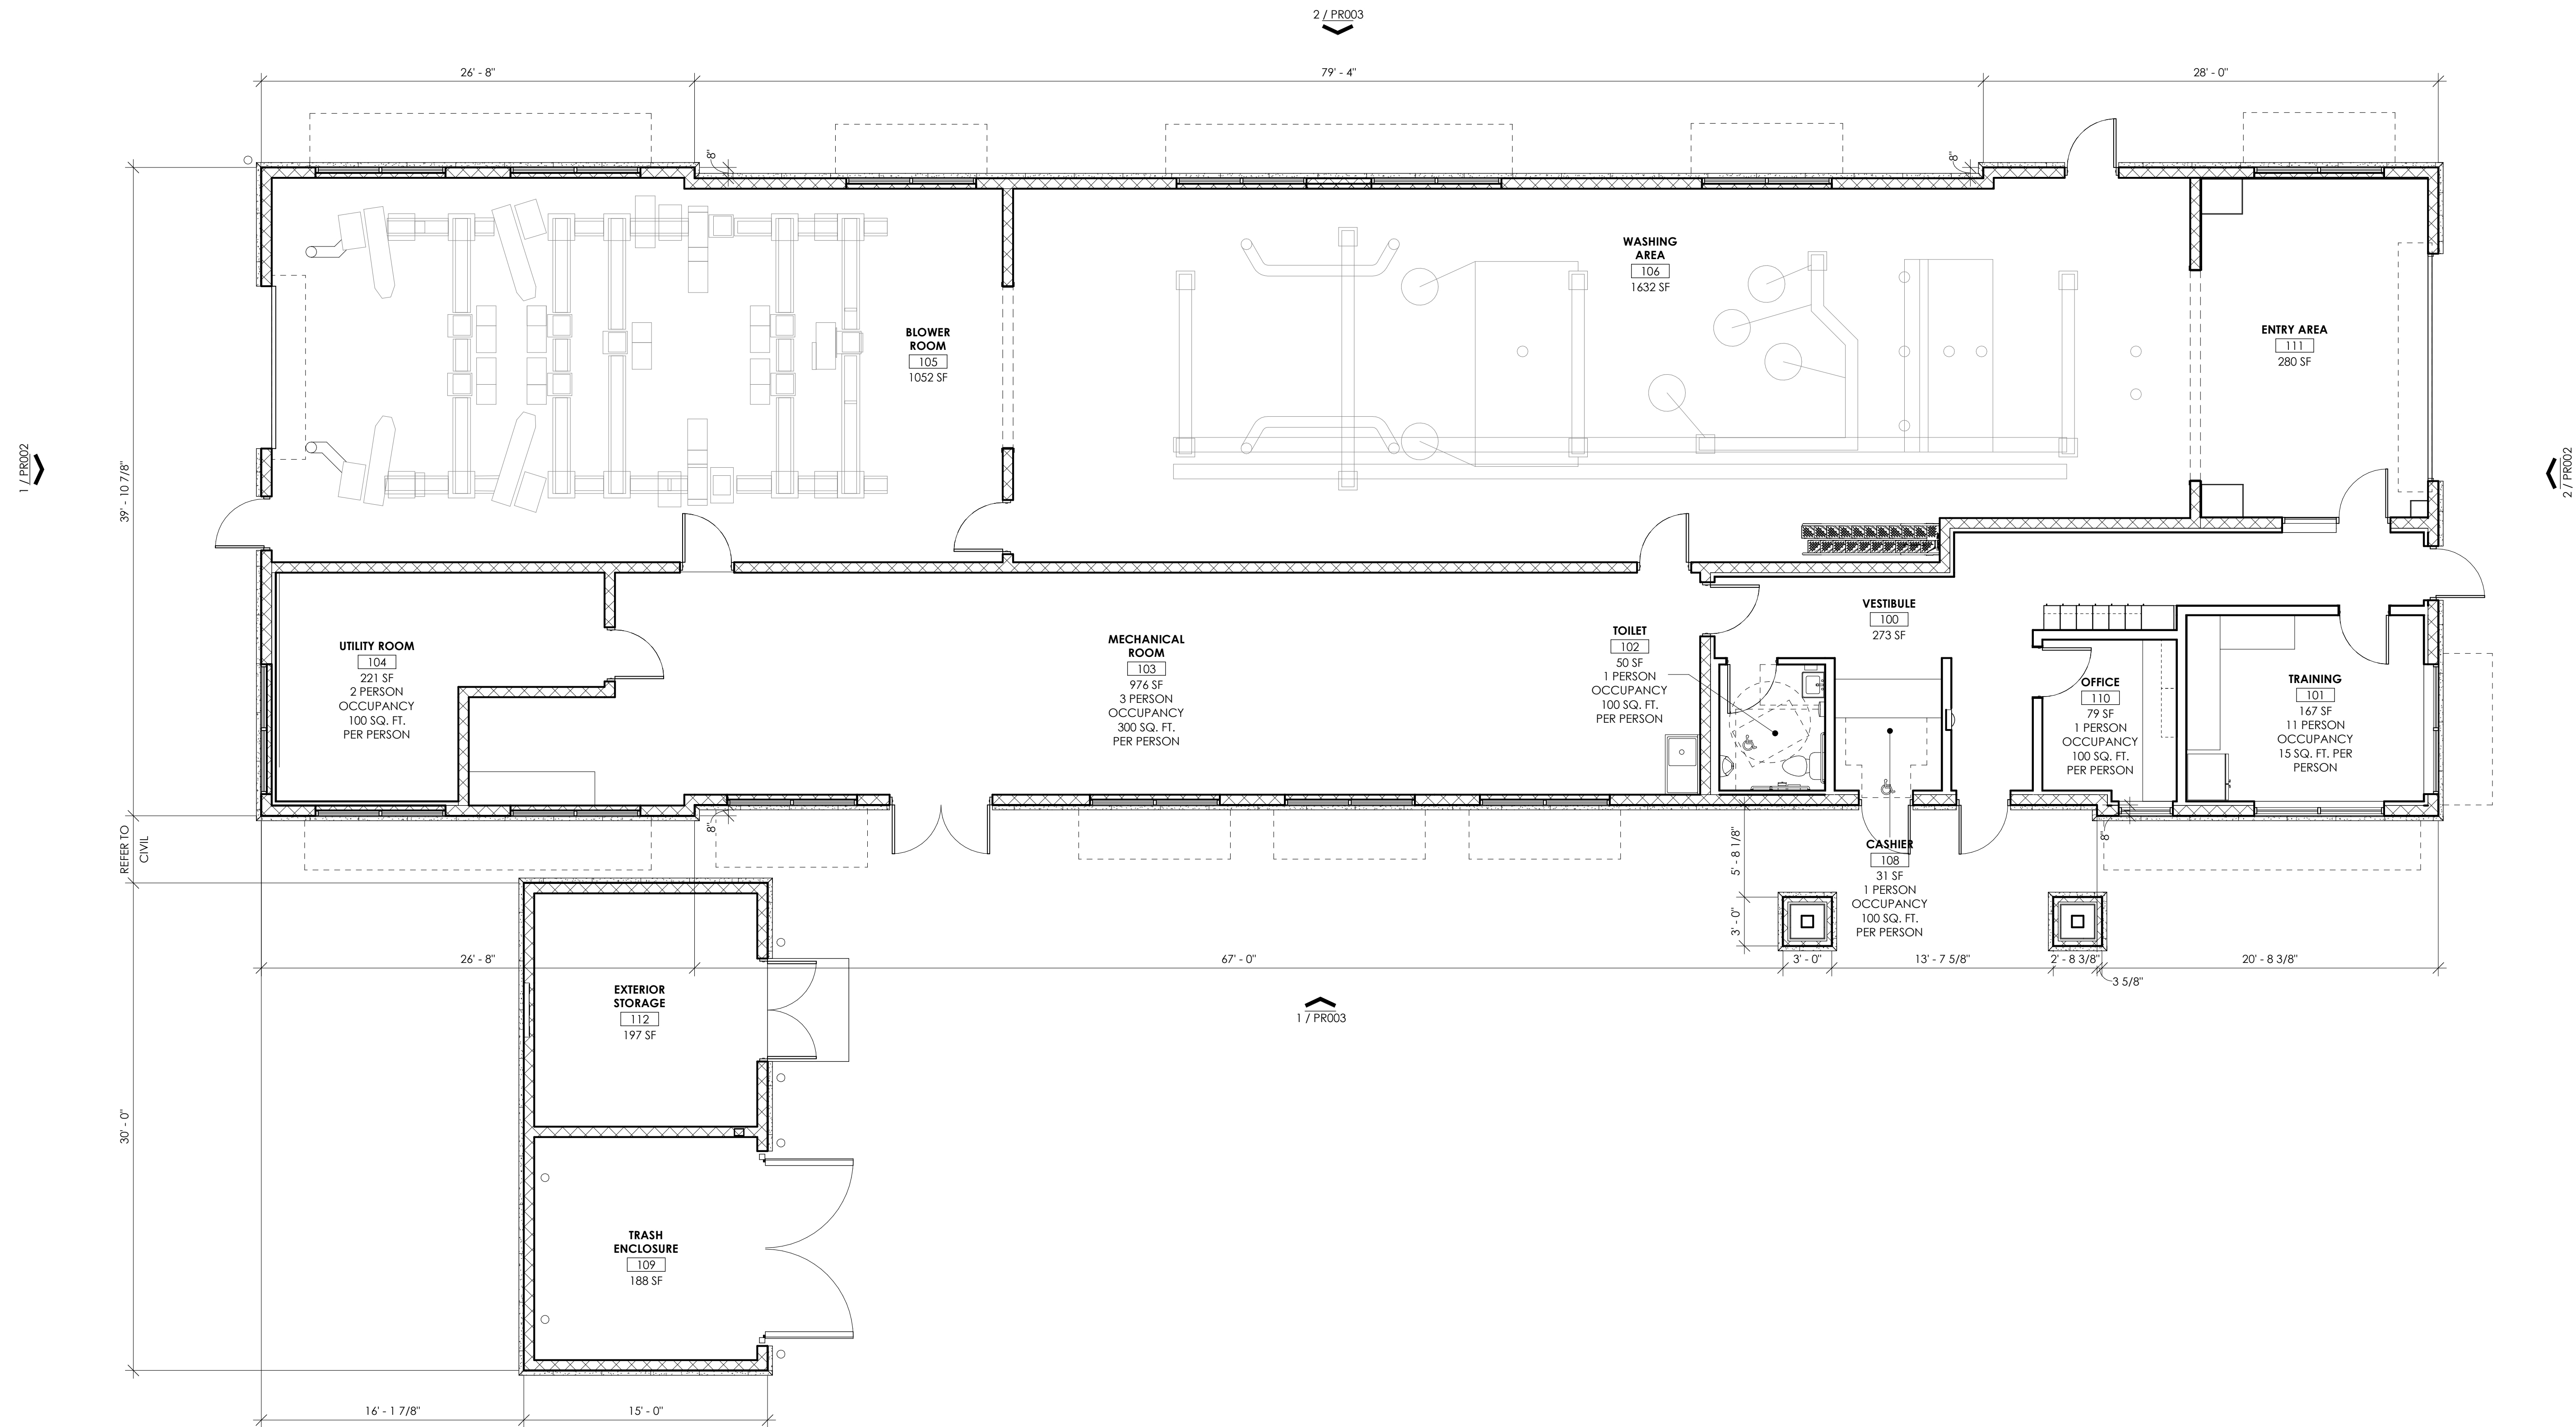

CREW CARWASH MCCORDSVILLE, IN - FLOOR PLAN

CREW CARWASH, INC
 NORTH 700 WEST & WEST BROADWAY STREET
 MCCORDSVILLE, IN 46055

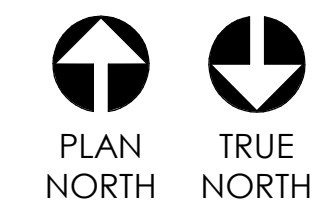

05/06/22


0220022-10000
 3/16" = 1'-0"



Solutions by Design Since 1937



EAST ELEVATION

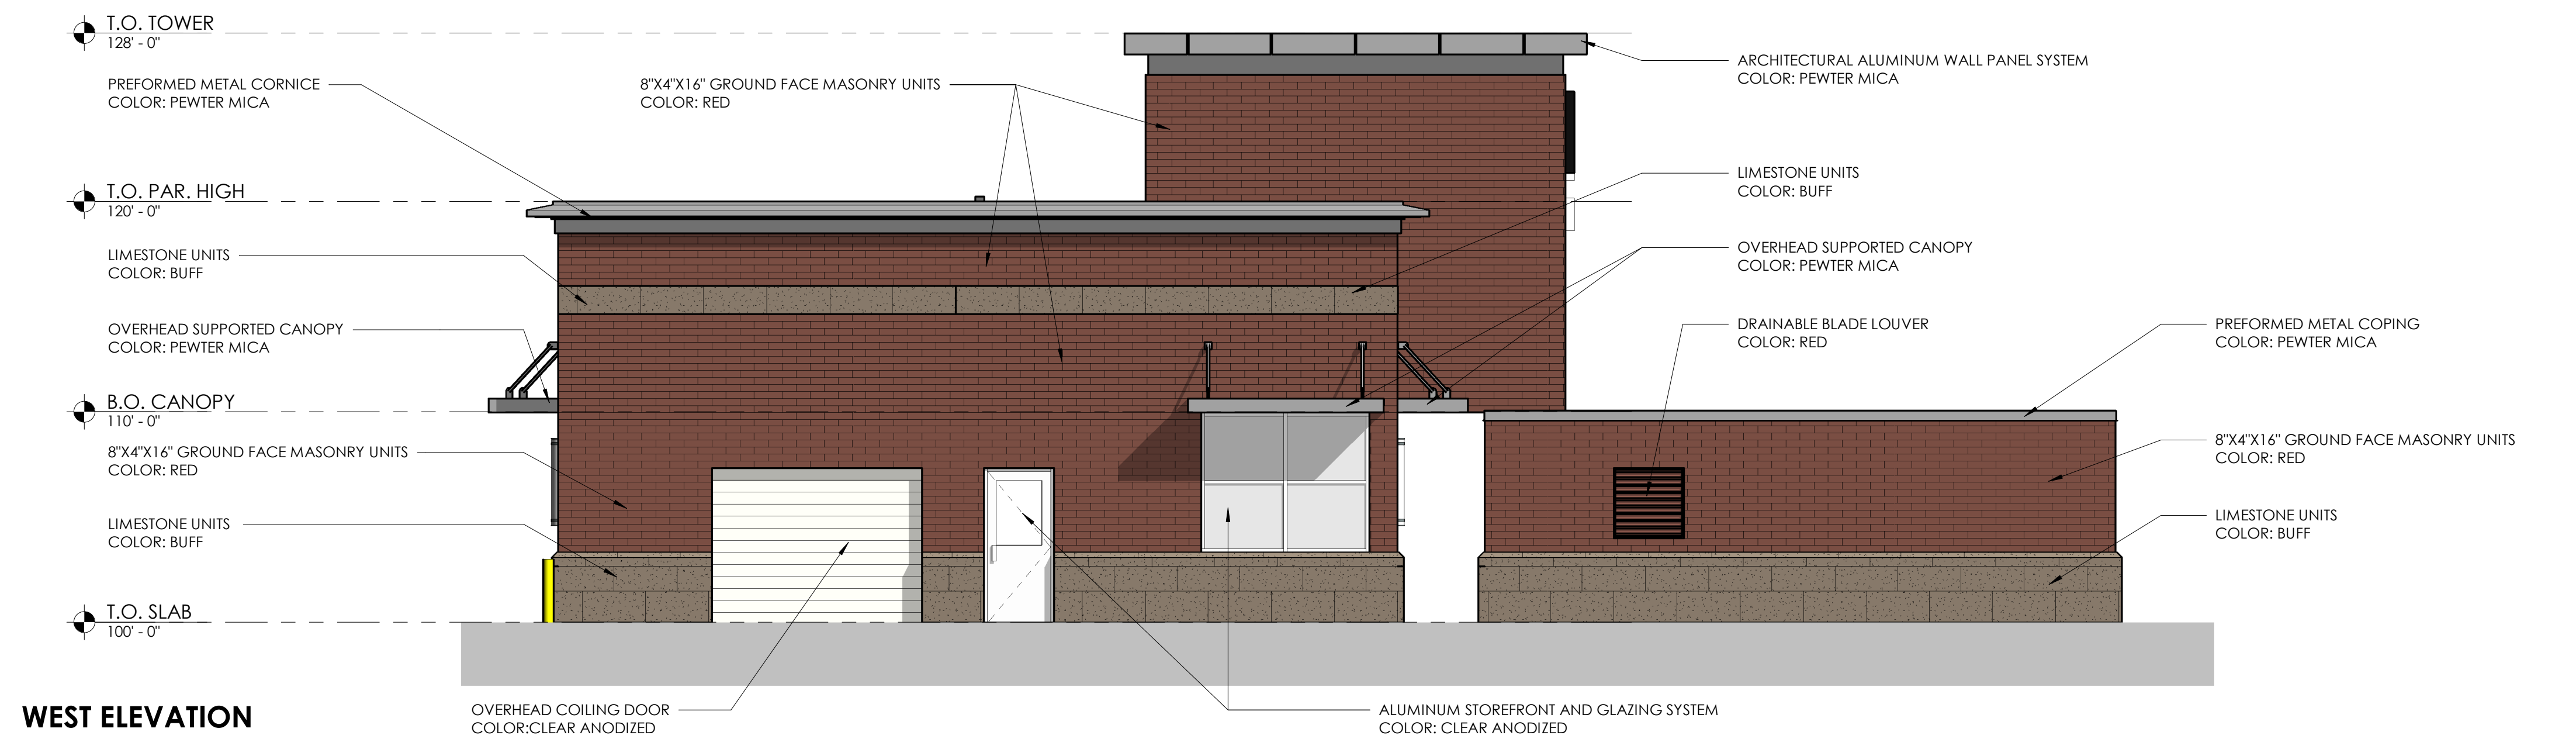

WEST ELEVATION





CREW CARWASH MCCORDSVILLE, IN - ELEVATIONS

CREW CARWASH, INC
 NORTH 700 WEST & WEST BROADWAY STREET
 MCCORDSVILLE, IN 46055

05/06/22
 0220022-10000
 3/16" = 1'-0"



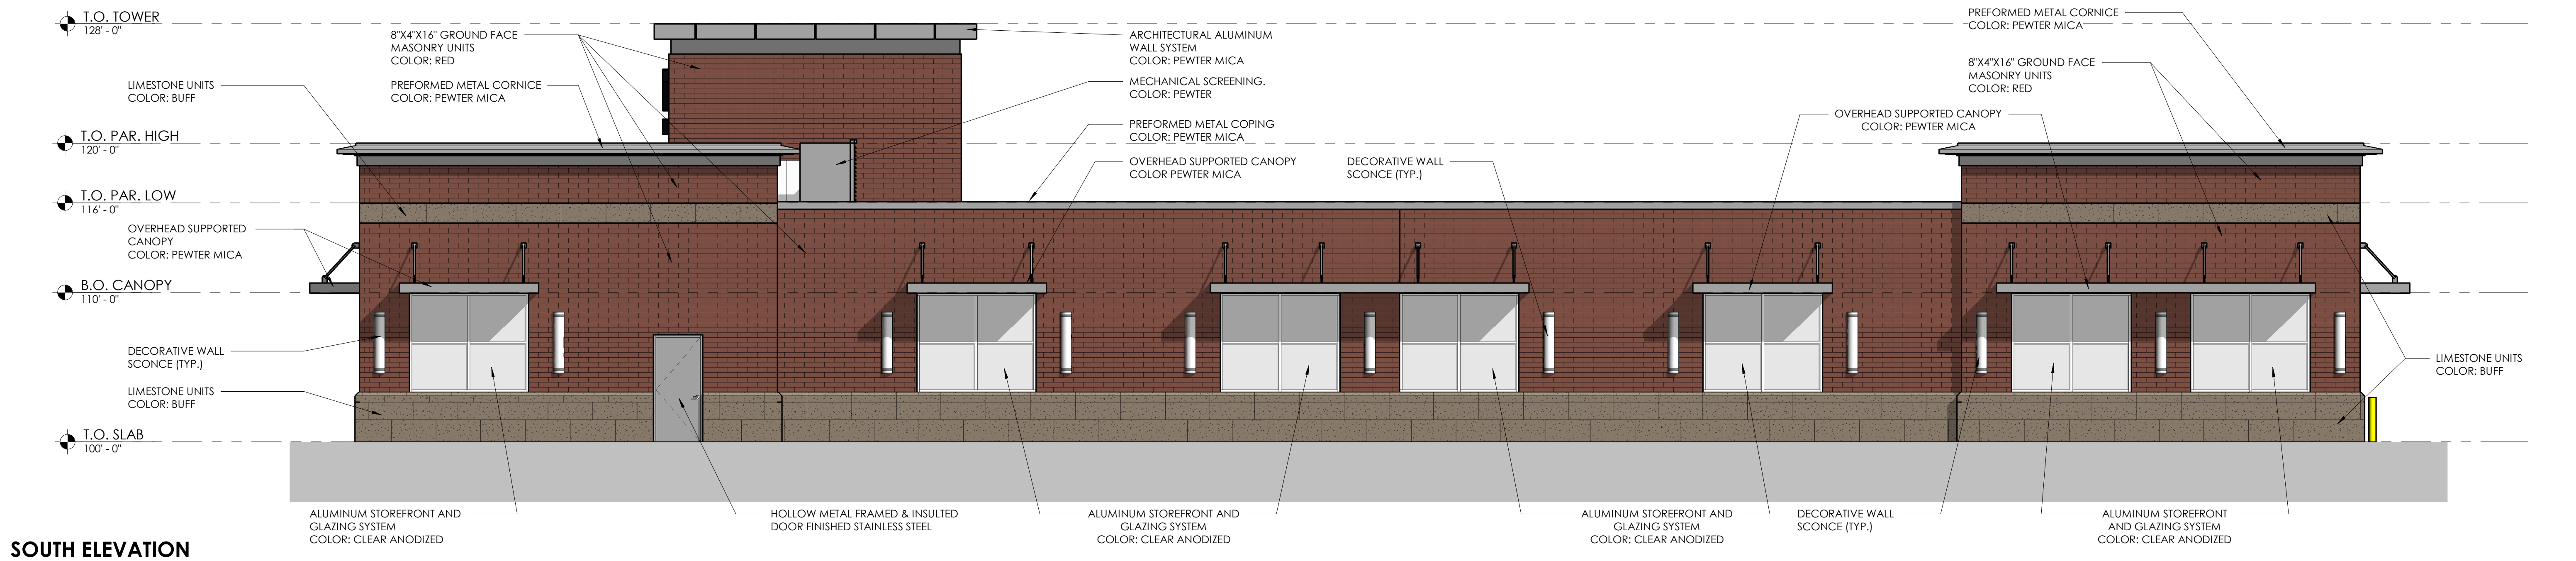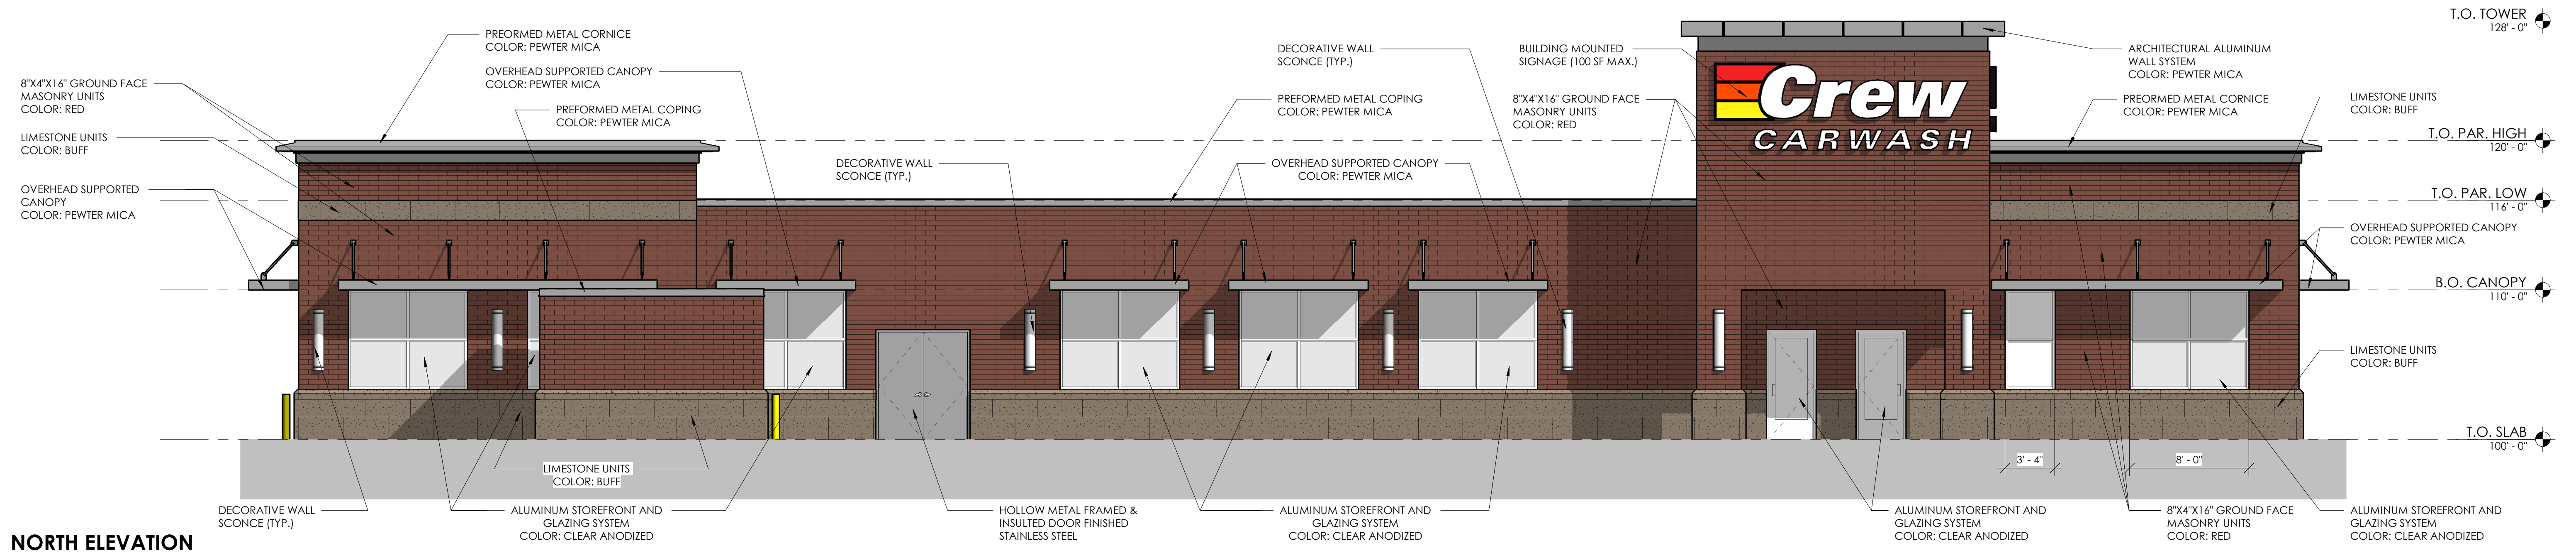


CREW CARWASH MCCORDSVILLE, IN - ELEVATIONS

CREW CARWASH, INC
 NORTH 700 WEST & WEST BROADWAY STREET
 MCCORDSVILLE, IN 46055


05/06/22
 0220022-10000
 3/16" = 1'-0"




Solutions by Design Since 1937

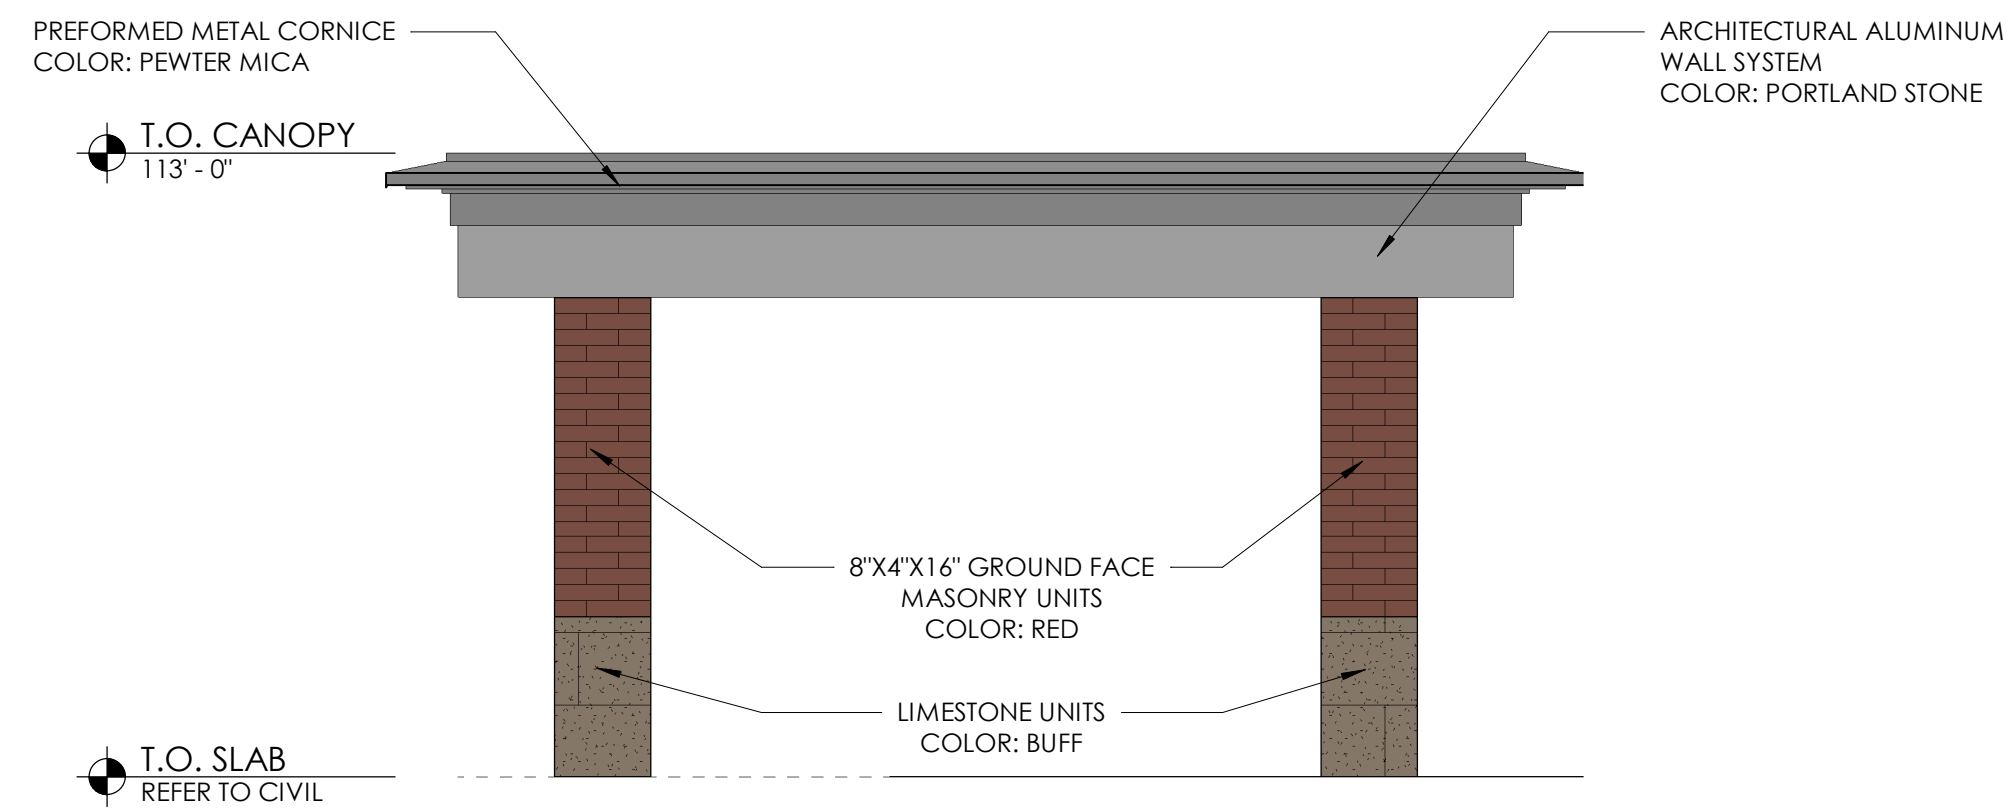

CANOPY ELEVATION - END

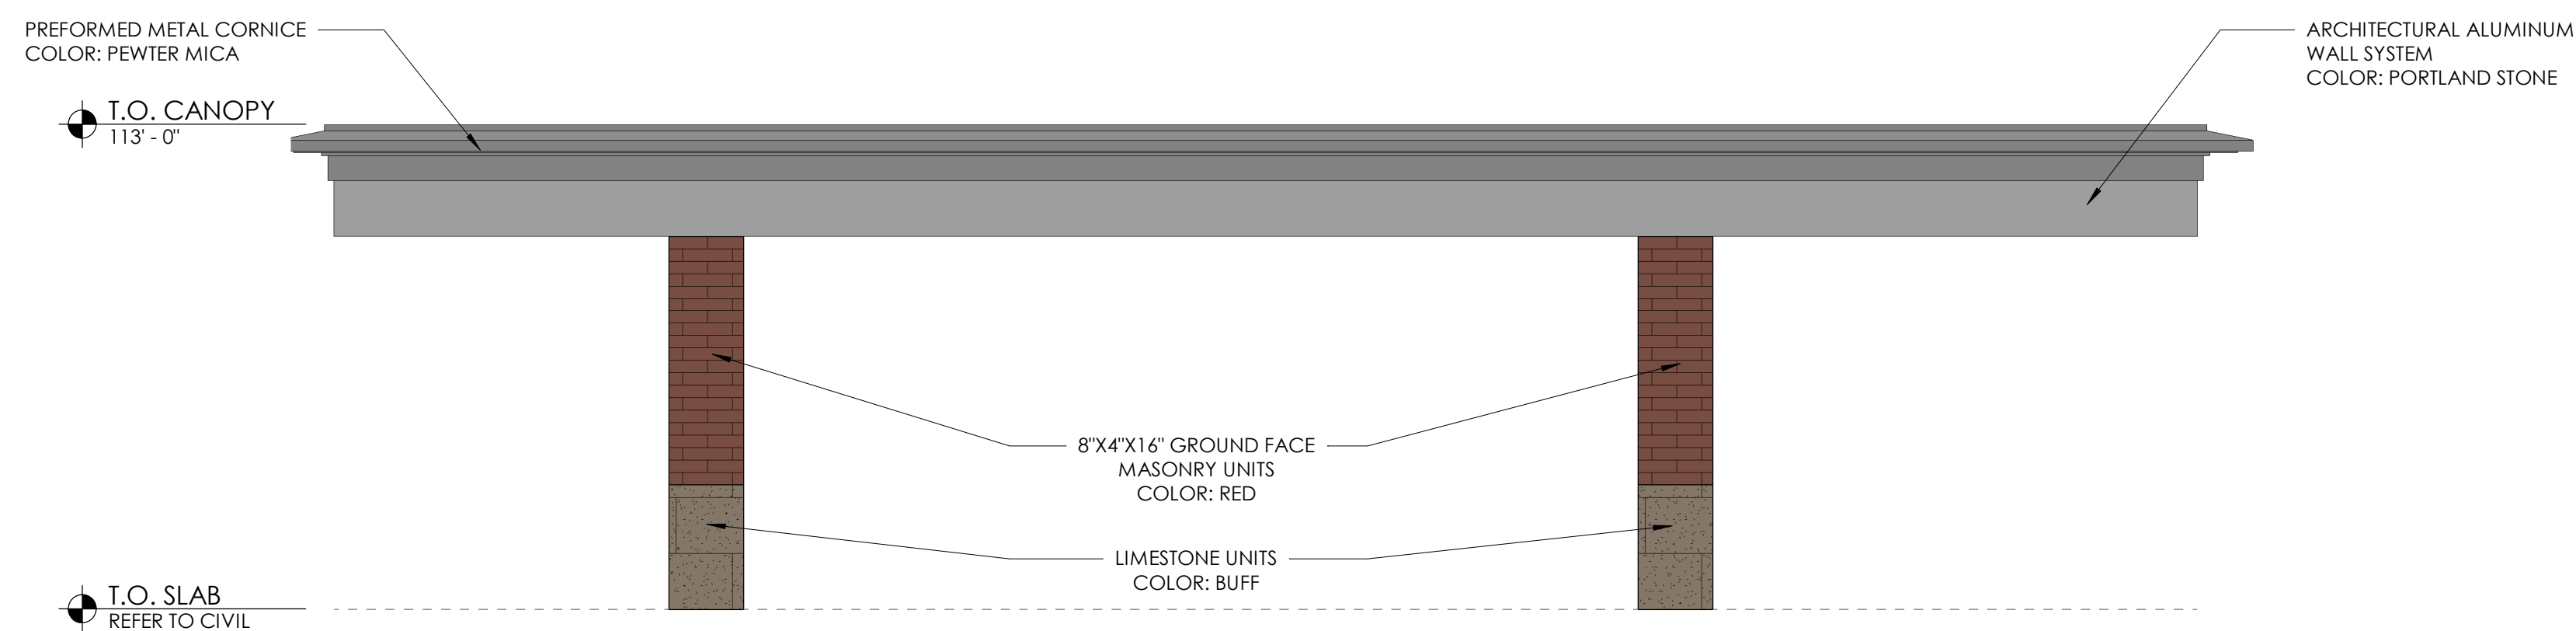

CANOPY ELEVATION - SIDE

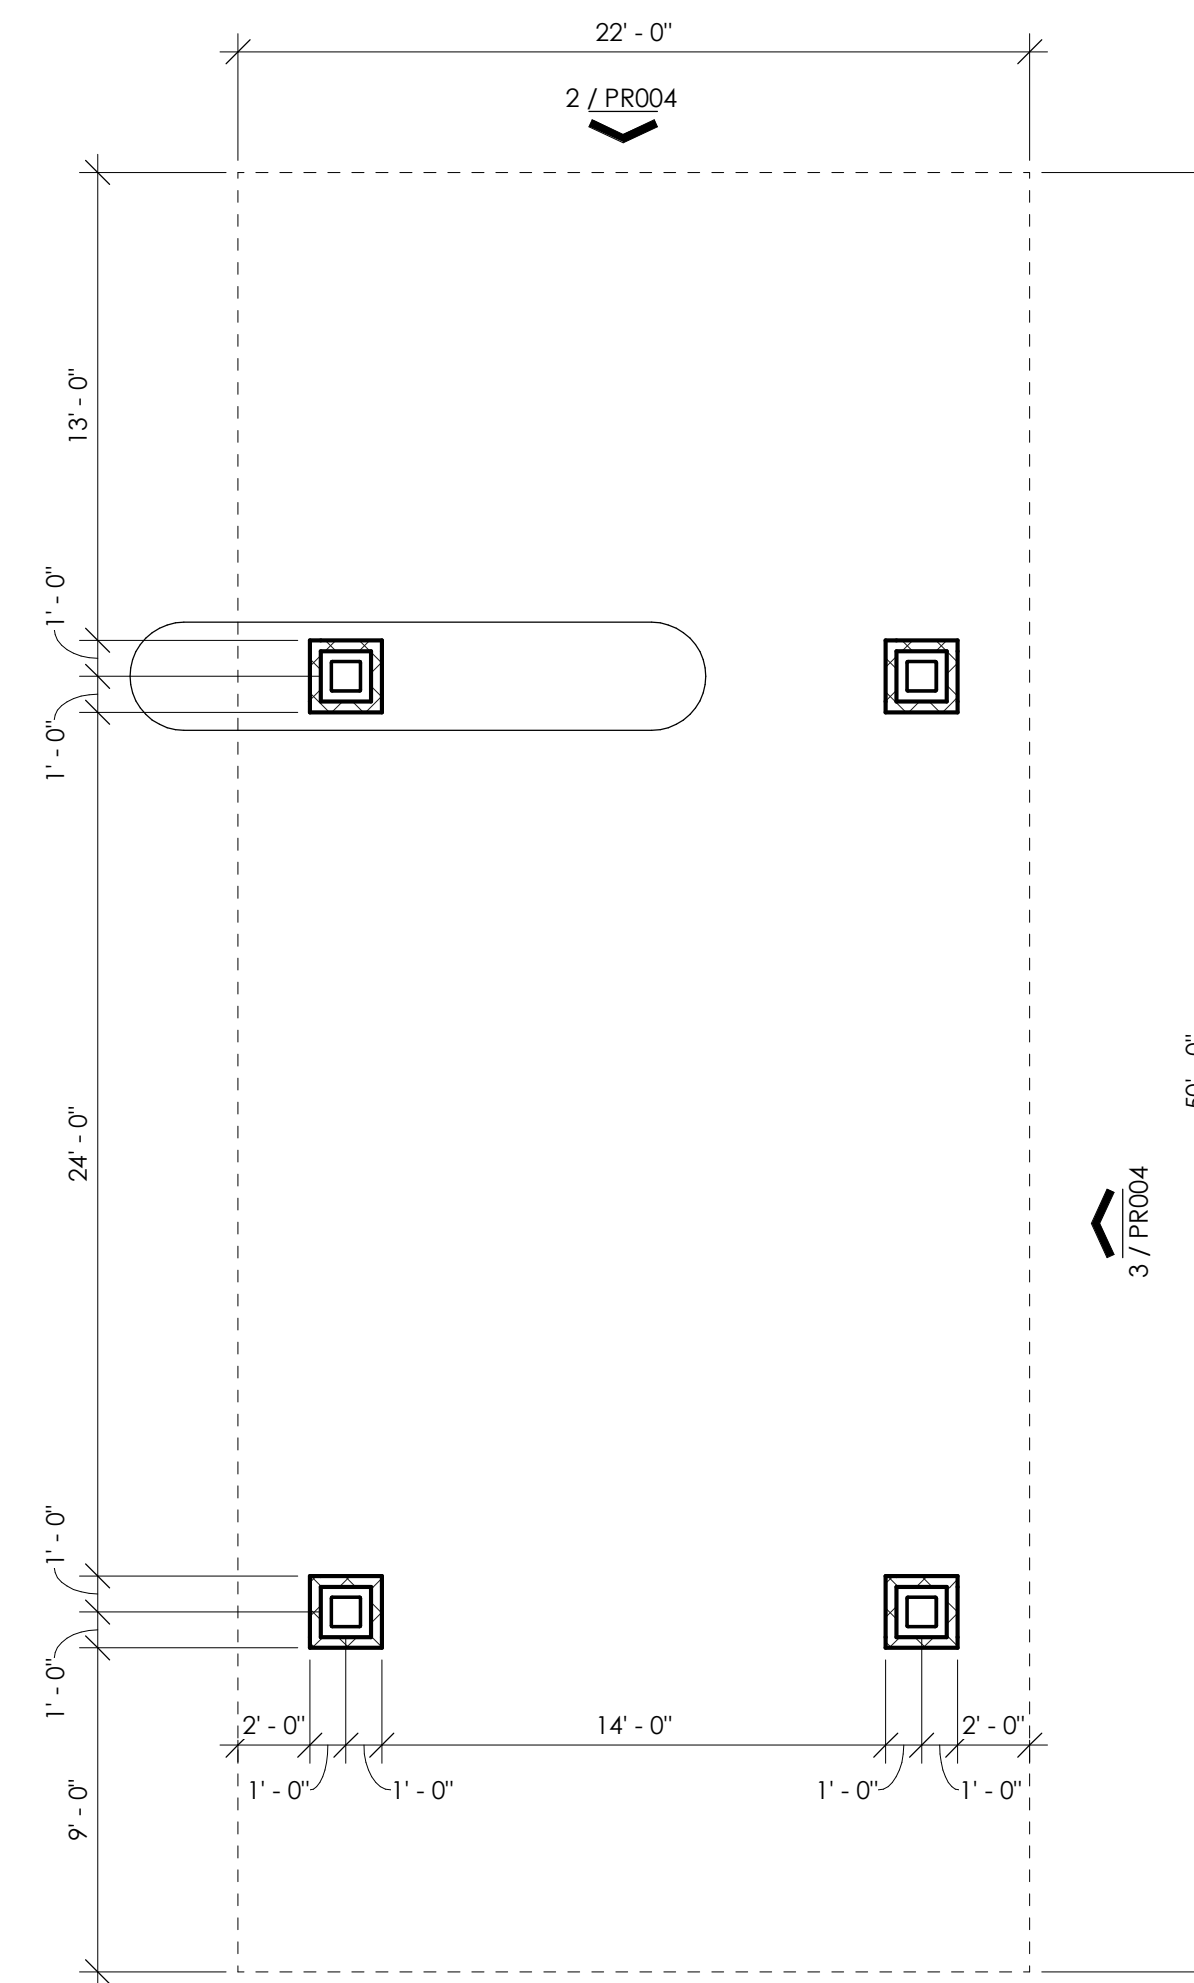

CANOPY PLAN



CREW MCCORDSVILLE, IN - CANOPY

CREW CARWASH, INC
NORTH 700 WEST & WEST BROADWAY STREET
MCCORDSVILLE, IN 46055

05/06/22
0220022-10000
As indicated



Solutions by Design Since 1937