



CONCEPTUAL LAYOUT VILLAGES AT BROOKSIDE ENTRANCE PLAN



SCALE: 1" = 80'

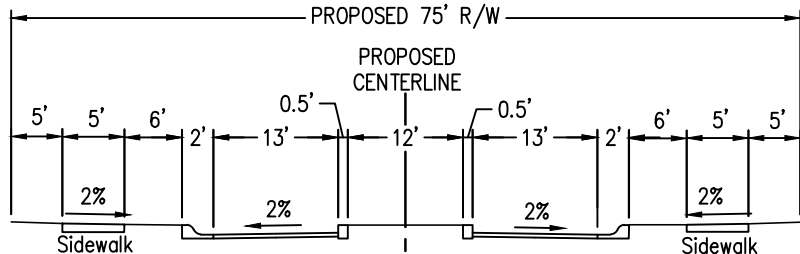

ENTRANCE TYPICAL SECTION
NOT TO SCALE

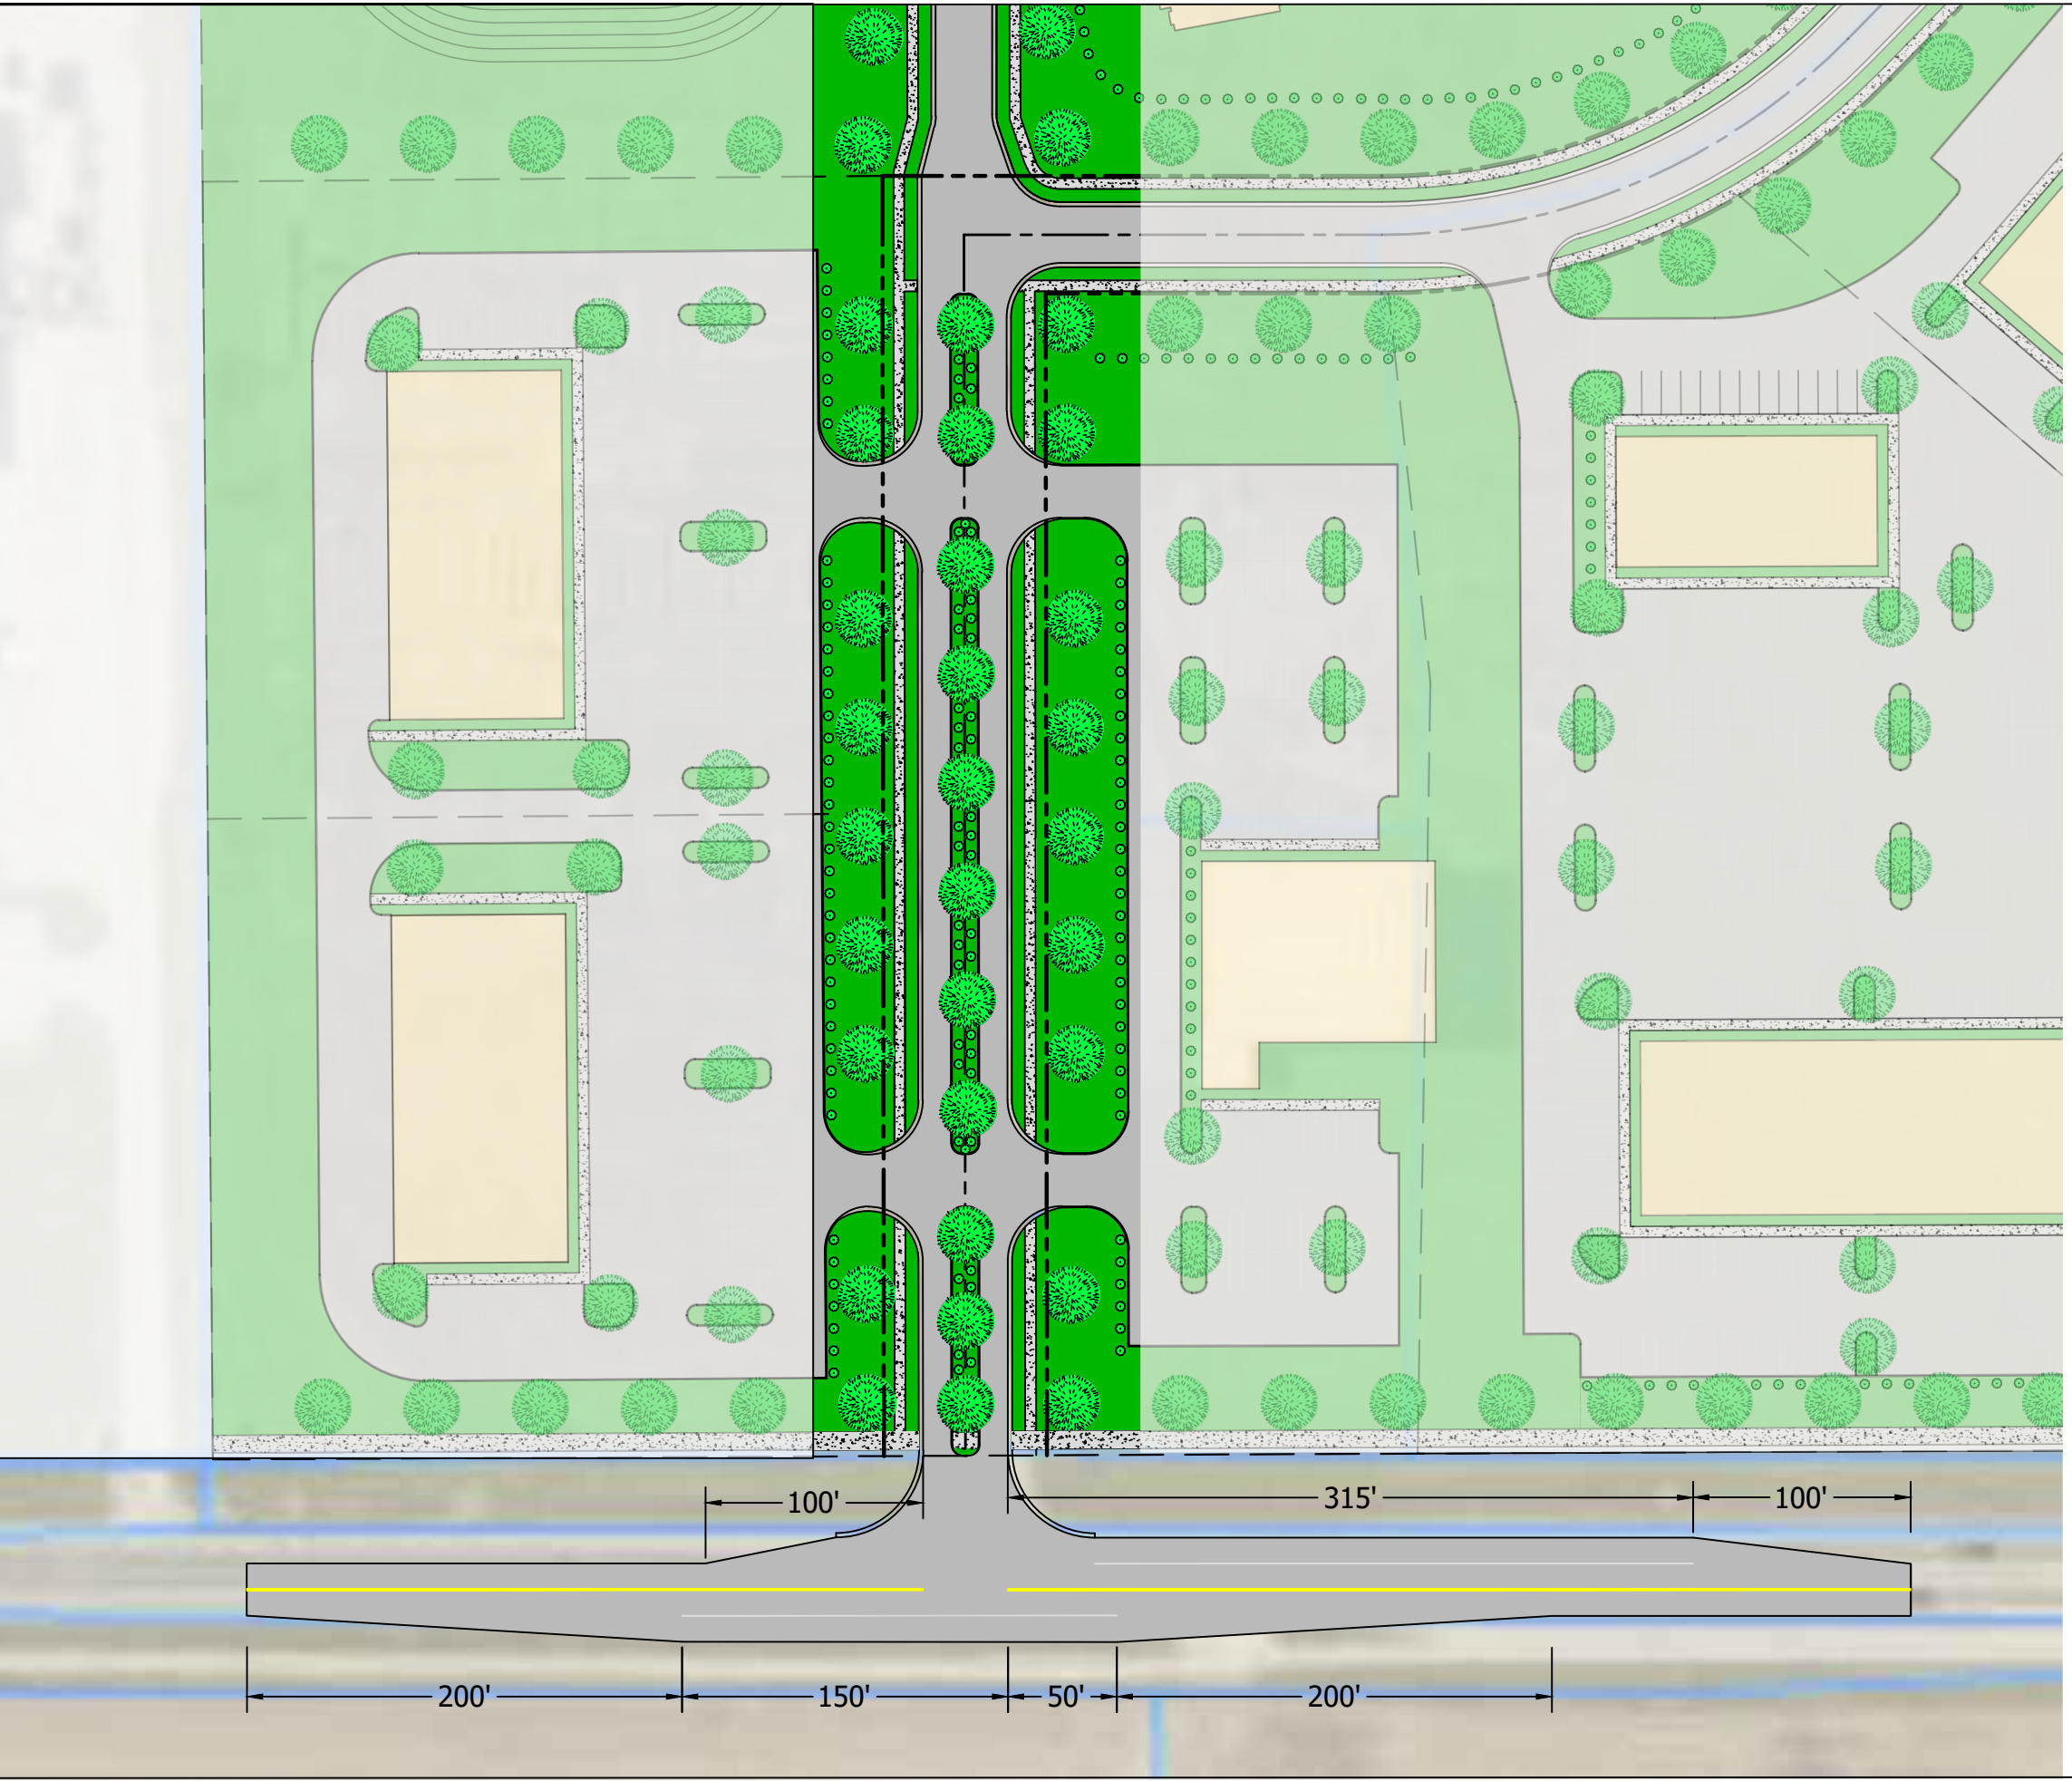

PREPARED BY:



TRANSPORTATION & DEVELOPMENT CONSULTANTS
3417 SHERMAN DRIVE
BEECH GROVE, IN 46107(317)
780-1555
CROSSROADENGINEERS.COM
OCTOBER 2, 2020