
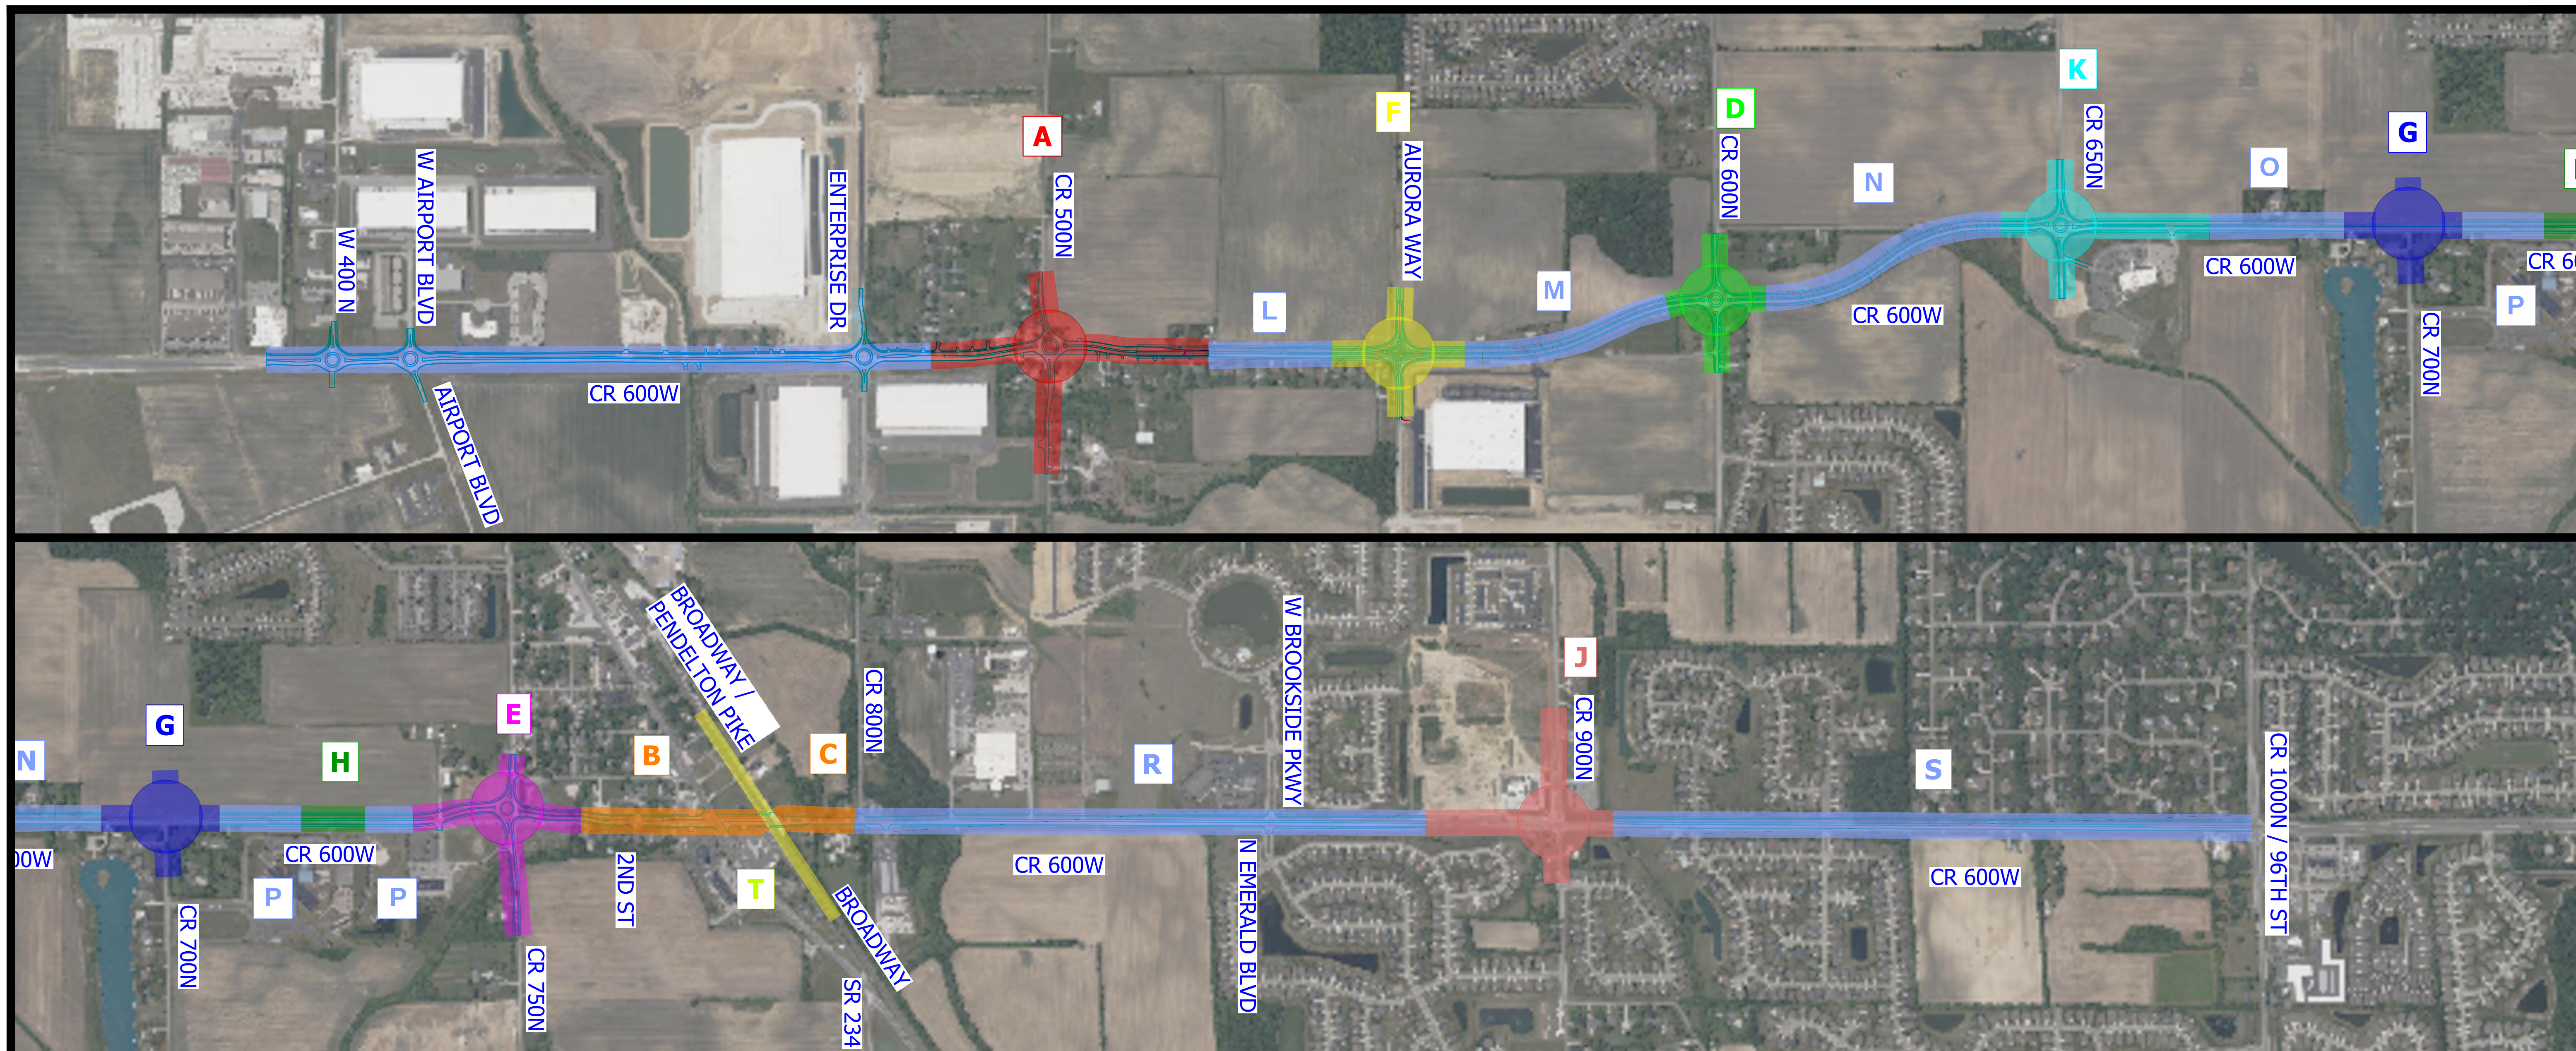


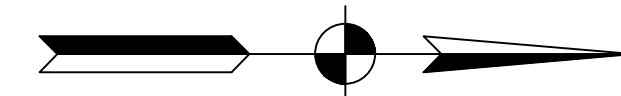

Mt Comfort Corridor Improvement Projects					
	Projects	Construction Cost	Engineering Cost	Right-of-Way Cost	Total Cost
A	Hancock County's CR 500 N Roundabout				
B	2nd Street Intersection Improvement	\$ 1,000,000.00	\$ 100,000.00	\$ 60,000.00	\$ 1,160,000.00
C	Broadway Intersection Improvement	\$ 7,423,000.00	\$ 643,000.00	\$ 2,336,000.00	\$ 10,402,000.00
D	CR 600 N Roundabout	\$ 2,250,000.00	\$ 350,000.00	\$ 250,000.00	\$ 2,850,000.00
E	CR 750 N Roundabout	\$ 3,750,000.00	\$ 550,000.00	\$ 450,000.00	\$ 4,750,000.00
F	Aurora Way Roundabout	\$ 2,550,000.00	\$ 400,000.00	\$ 300,000.00	\$ 3,250,000.00
G	CR 700 N Roundabout	\$ 2,300,000.00	\$ 350,000.00	\$ 300,000.00	\$ 2,950,000.00
H	Windsor Signal / Roadway Improvement from CR 700 N Roundabout to CR 750 N Roundabout - 1500 LFT	\$ 1,650,000.00	\$ 250,000.00	\$ 200,000.00	\$ 2,100,000.00
J	CR 900 N Roundabout	\$ 3,050,000.00	\$ 450,000.00	\$ 350,000.00	\$ 3,850,000.00
K	CR 650 Roundabout	\$ 3,300,000.00	\$ 500,000.00	\$ 400,000.00	\$ 4,200,000.00
L	Roadway Improvement from 500N Roundabout to Aurora Way Roundabout - 1800 LFT	\$ 2,000,000.00	\$ 300,000.00	\$ 250,000.00	\$ 2,550,000.00

Mt Comfort Corridor Improvement Projects					
	Projects	Construction Cost	Engineering Cost	Right-of-Way Cost	Total Cost
M	Roadway Improvement from Aurora Way Roundabout to CR 600 N Roundabout - 1800 LFT	\$ 2,000,000.00	\$ 300,000.00	\$ 250,000.00	\$ 2,550,000.00
N	Roadway Improvement from CR 600 N Roundabout to CR 650 N Roundabout - 2500 LFT	\$ 2,750,000.00	\$ 400,000.00	\$ 350,000.00	\$ 3,500,000.00
O	Roadway Improvement from CR 650 Roundabout to CR 700 N Roundabout - 1000 LFT	\$ 1,100,000.00	\$ 150,000.00	\$ 150,000.00	\$ 1,400,000.00
P	Roadway Improvement from CR 700 N Roundabout to CR 750 N Roundabout - 1500 LFT	\$ 1,650,000.00	\$ 250,000.00	\$ 70,000.00	\$ 1,970,000.00
R	Roadway from Broadway Intersection to CR 900 N Roundabout - 4000 LFT	\$ 4,400,000.00	\$ 650,000.00	\$ 550,000.00	\$ 5,600,000.00
S	Roadway from CR 900 N Roundabout to 1000N - 5000 LFT	\$ 5,500,000.00	\$ 800,000.00	\$ 700,000.00	\$ 7,000,000.00
T	Underpass of CSX rails	\$ 60,000,000.00			\$ 60,000,000.00
	TOTAL COSTS	\$ 106,673,000.00	\$ 6,443,000.00	\$ 6,966,000.00	\$ 120,082,000.00

CR 600W (MT COMFORT RD)
PROJECT SEQUENCE
MCCORDSVILLE, INDIANA