


BUILDING SUMMARY

	Floor / Total SF
Building A	19,500 / 58,500 SF
Building B	10,500 / 31,500 SF
Building C	10,500 / 31,500 SF
Building D	22,500 / 67,500 S
Building E	6,685 / 20,055 SF
Building F	26,500 / 79,500 SF
Building G	10,500 / 31,500 SF
Building H	10,500 / 31,500 SF
Building I	17,800 / 53,400 SF
Building J	7,000 / 23,100 SF
Building K	13,700 / 41,100 SF
Building L	18,500 / 55,500 SF
Building M	18,500 / 55,500 SF
Building N	14,000 / 42,000 SF
Building O	5,000 / 15,000 SF
Building P	28,800 / 86,400 SF
Building Q	26,000 / 78,000 SF
Building R	25,000 / 25,000 SF
Building S	25,000 / 25,000 SF

Total SF: 851,555 SF

	Floor / Total Units
Building A	19 / 57 Units
Building B	8 / 32 Units
Building C	8 / 32 Units
Building D	20 / 60 Units
Building E	6 / 18 Units
Building F	26 / 78 Units
Building G	8 / 32 Units
Building H	8 / 32 Units
Building I	17 / 52 Units
Building J	7 / 21 Units
Building K	12 / 36 Units
Building L	18 / 54 Units
Building M	18 / 54 Units
Building N	14 / 42 Units
Building O	5 / 15 Units
Building P	28 / 84 Units
Building Q	26 / 78 Units
Building R	None
Building S	None

Total Units: 777 Units

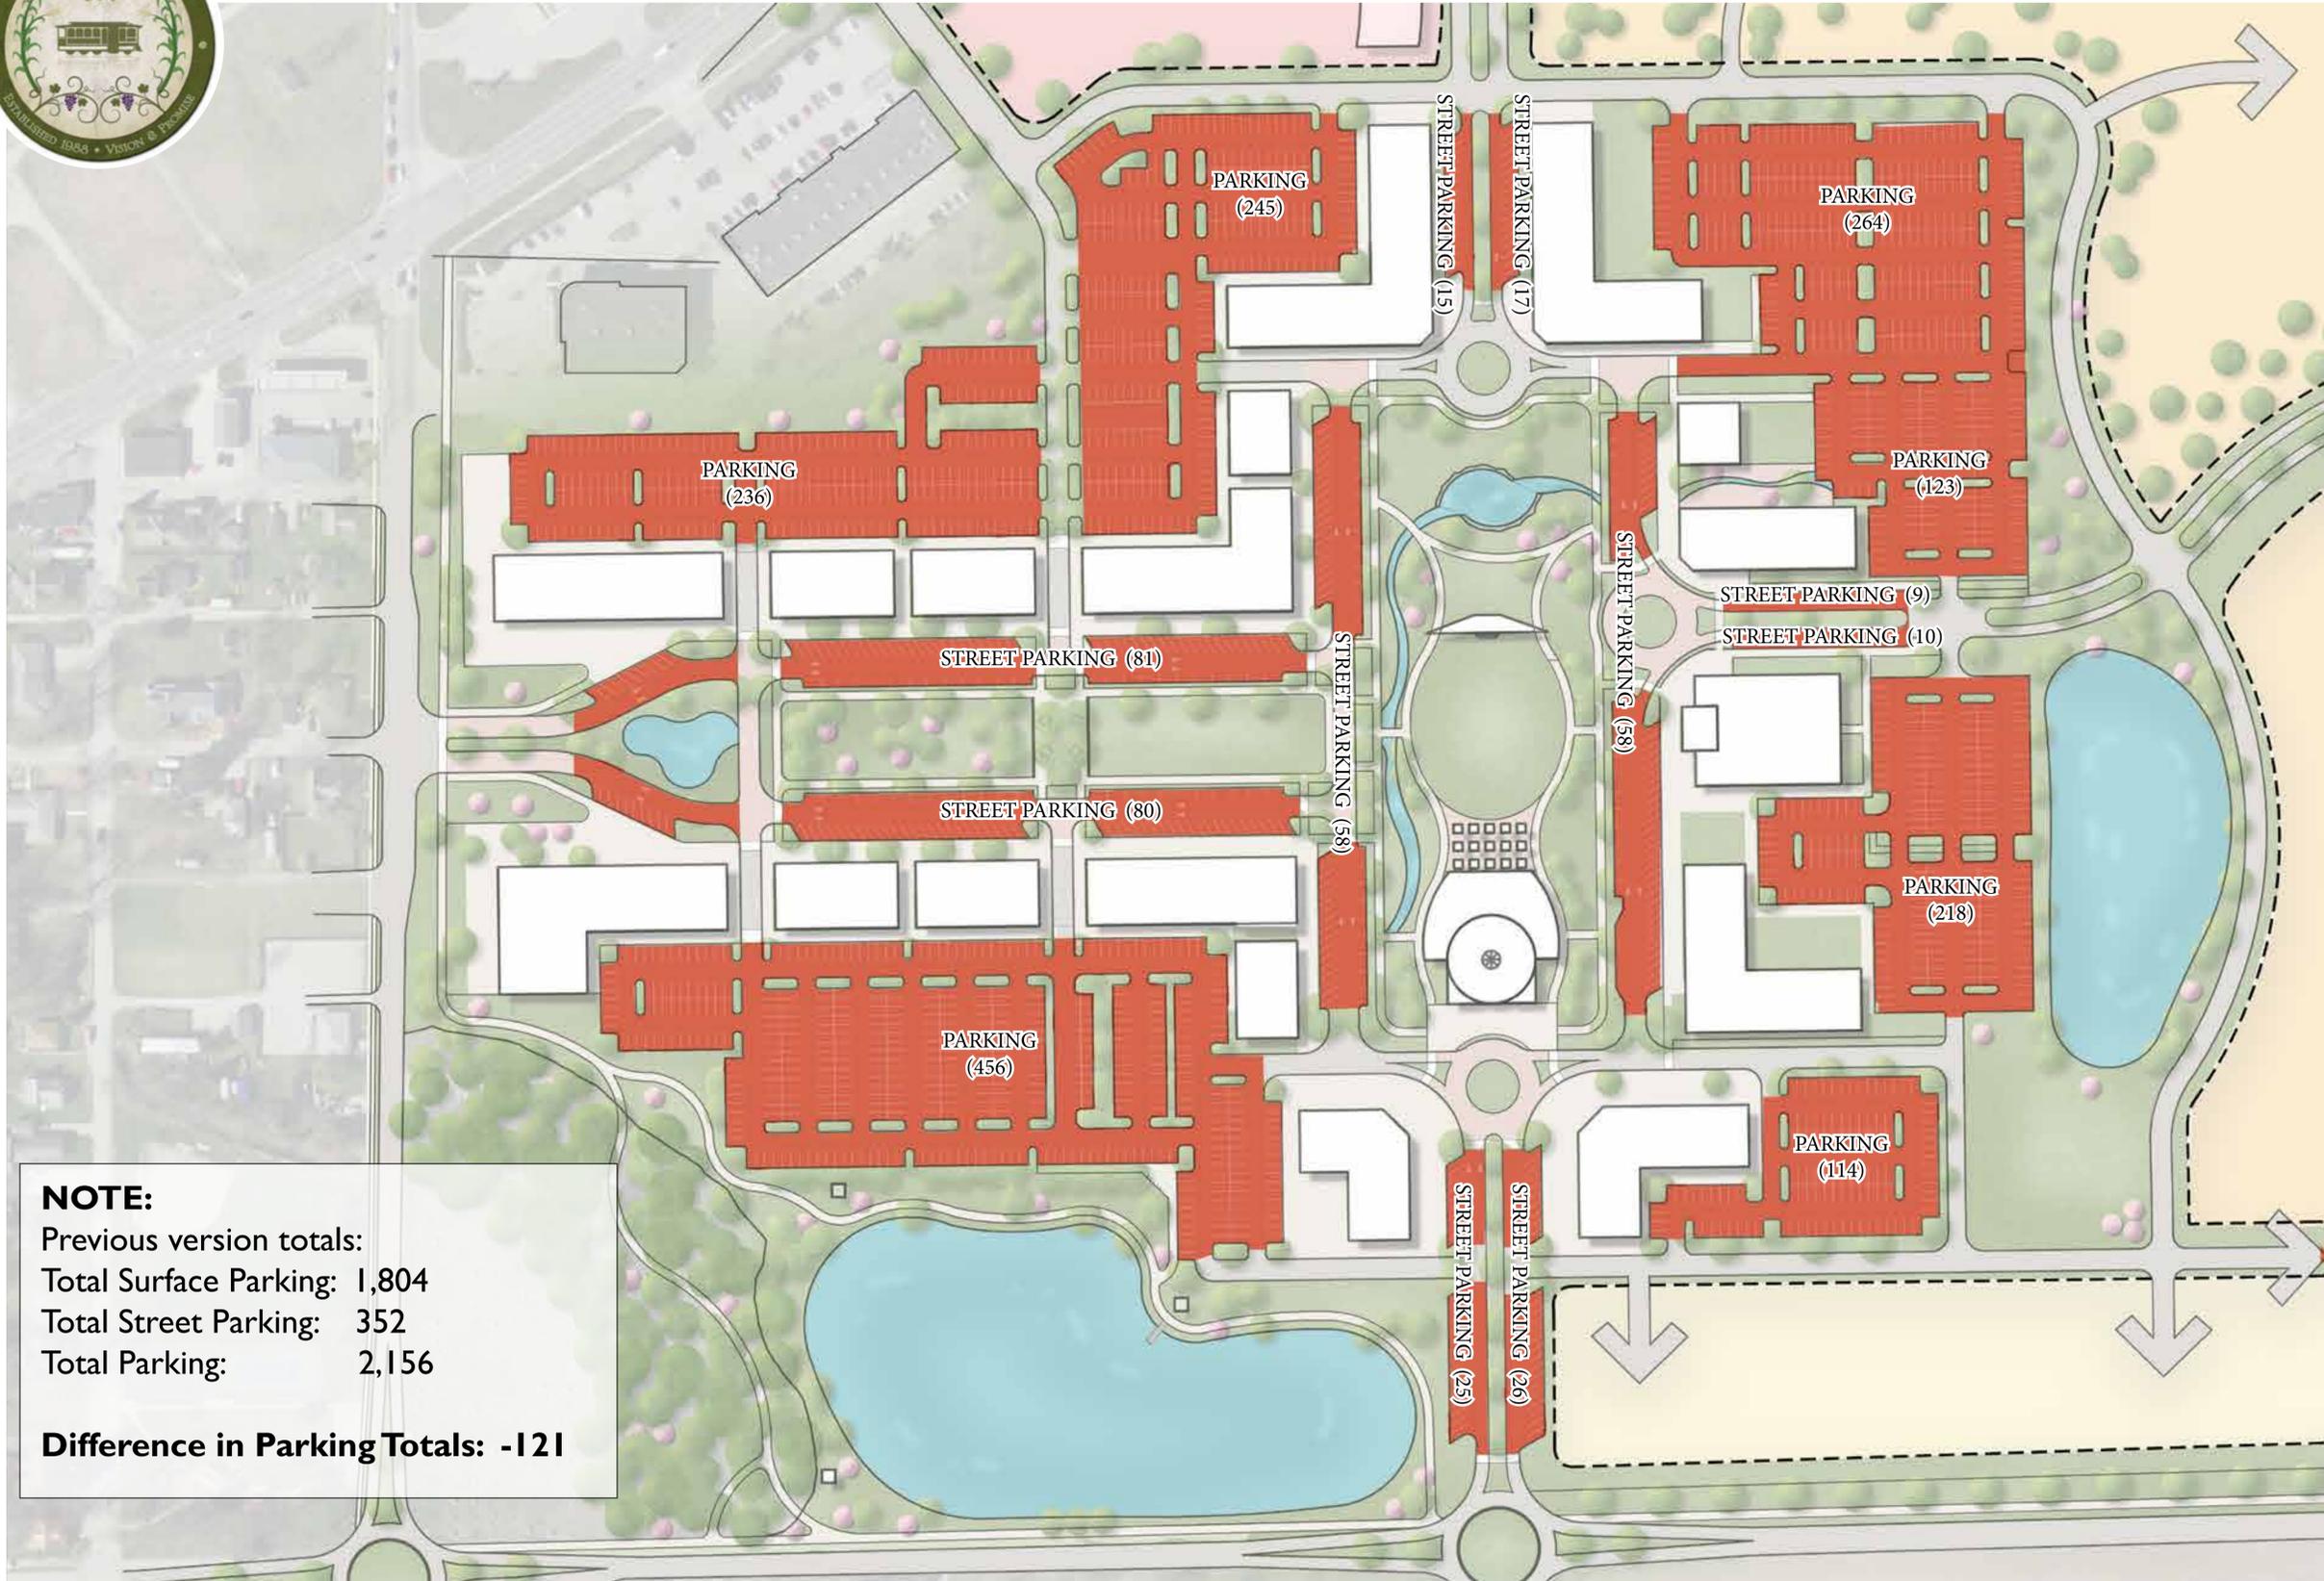

NOTE:

Previous version totals:

Total Surface Parking: 1,804

Total Street Parking: 352

Total Parking: 2,156

Difference in Parking Totals: -121

PARKING SUMMARY

Total Surface Parking: 1,656


Total Street Parking: 379


Total Parking: 2,035

Units 1.5 spaces per unit

Ground Floor 3 spaces per 1,000 sf



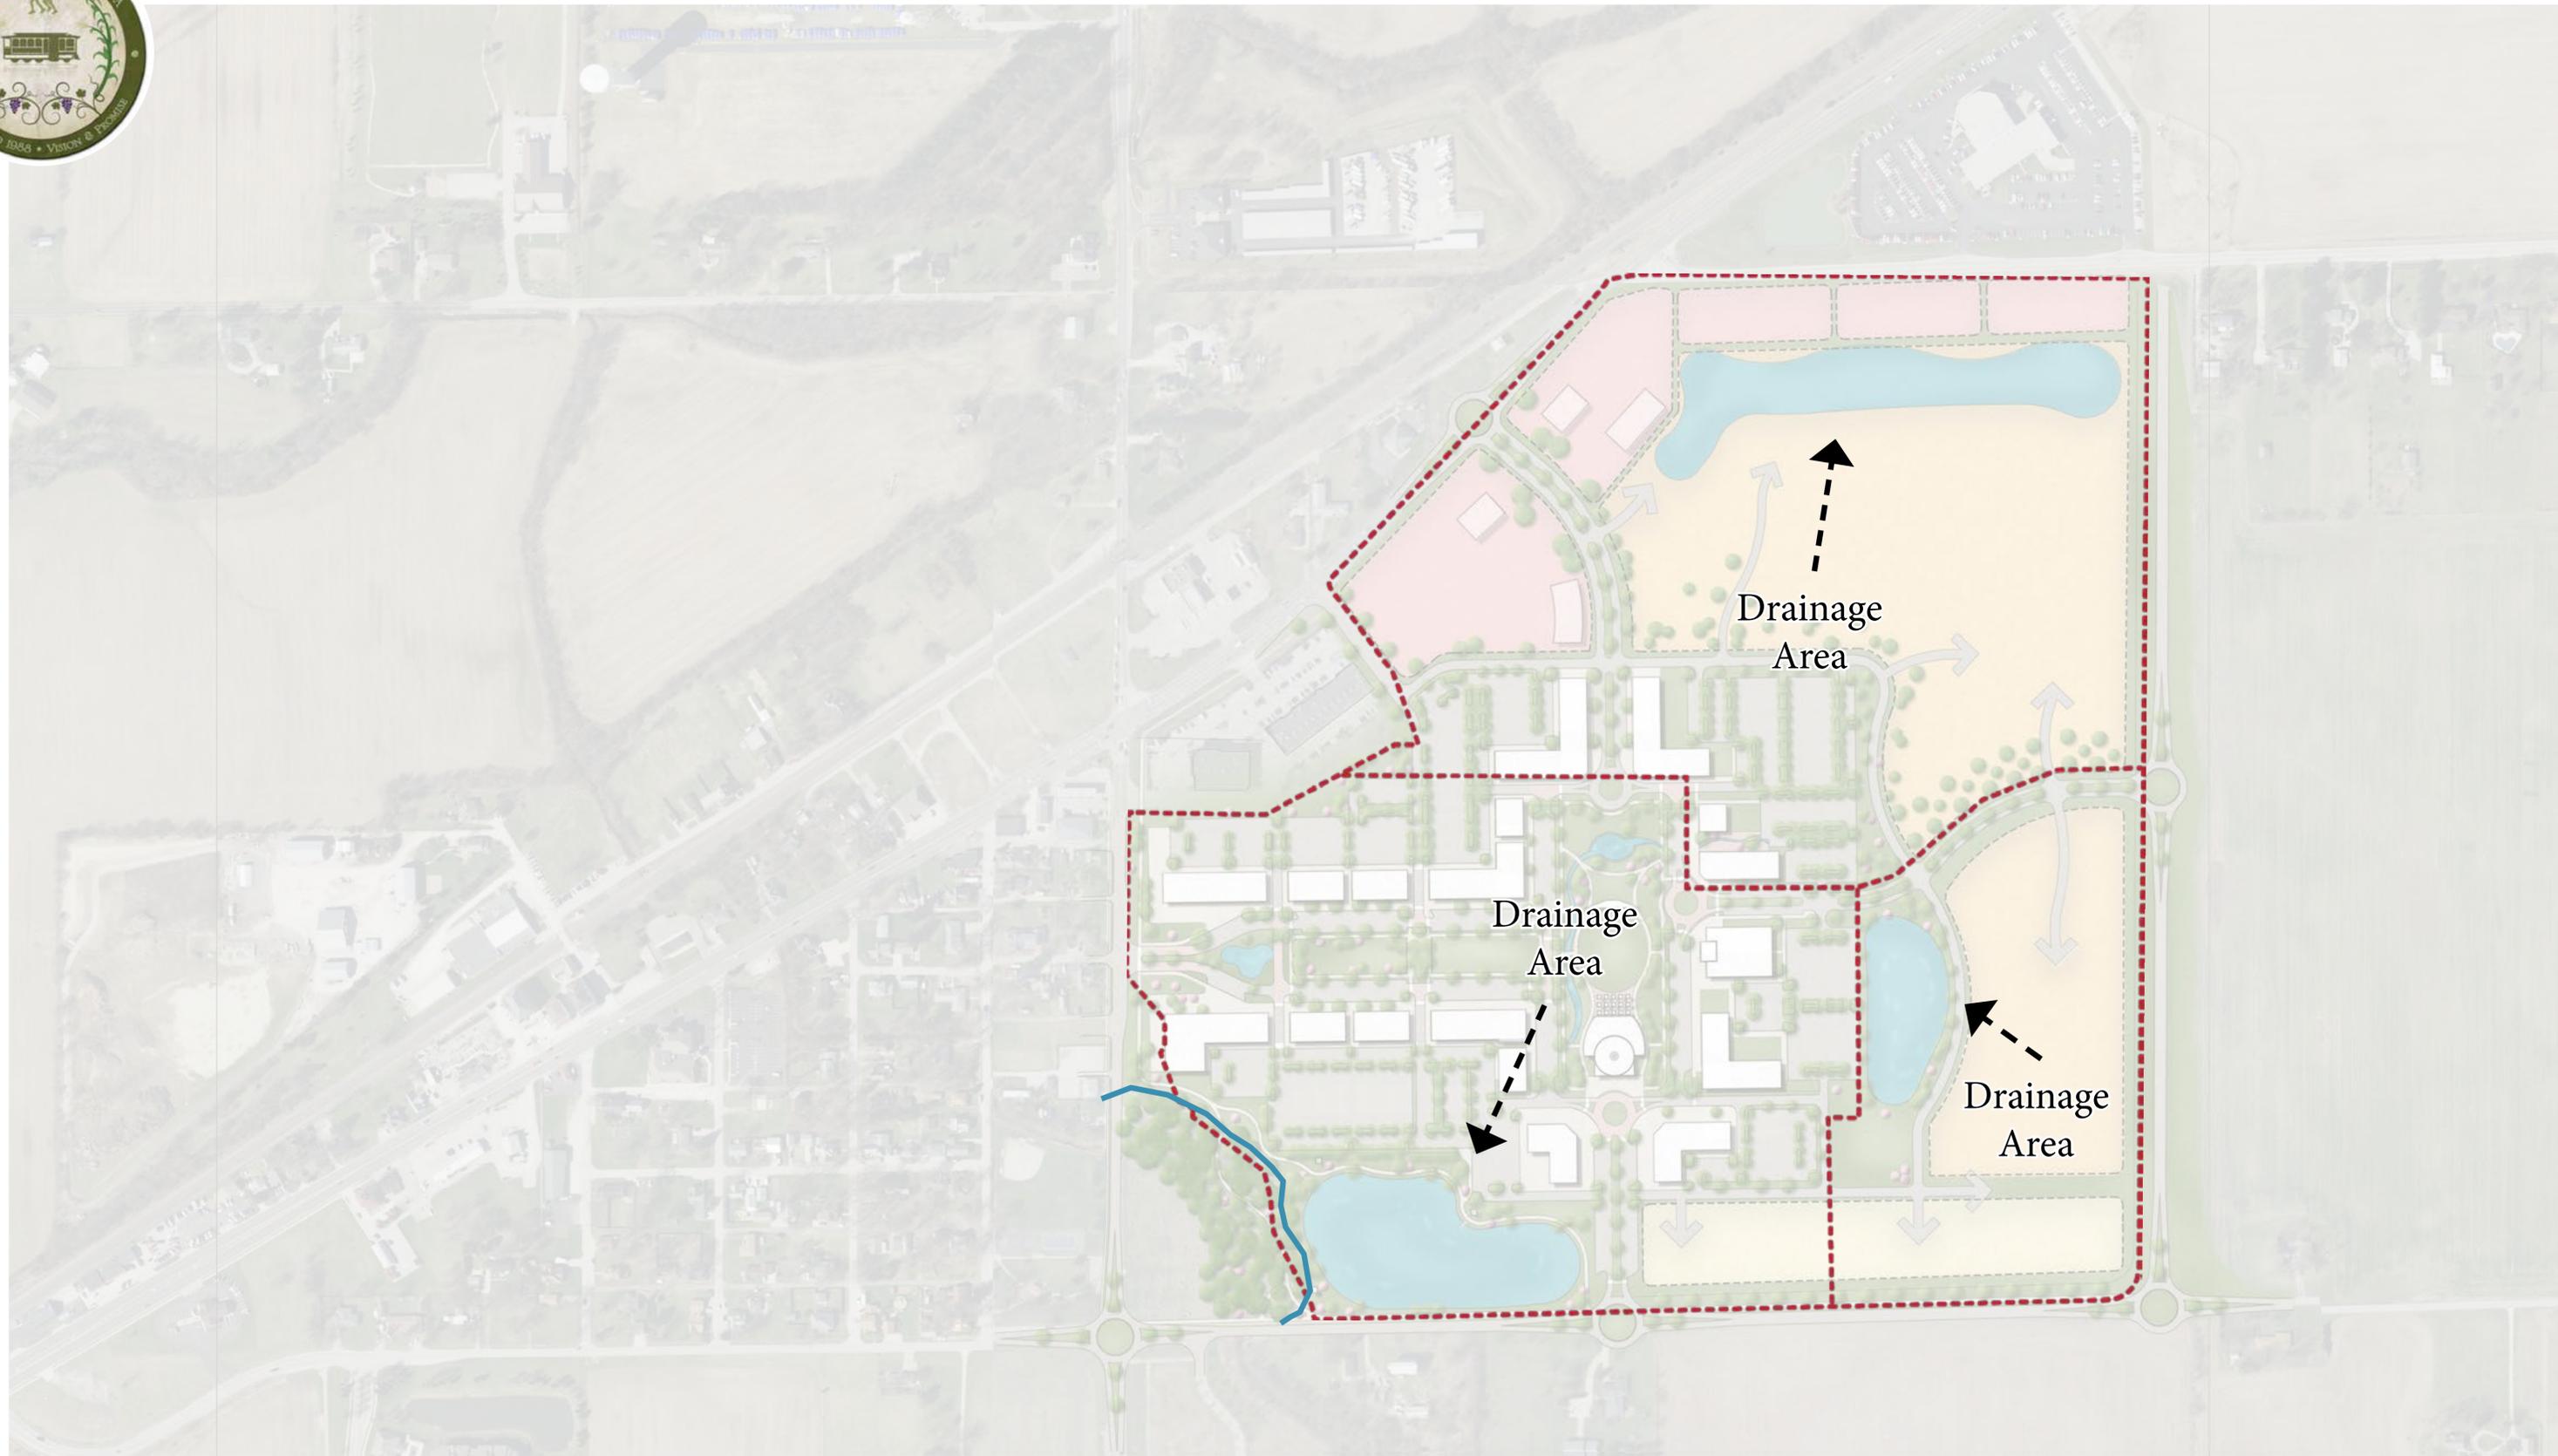


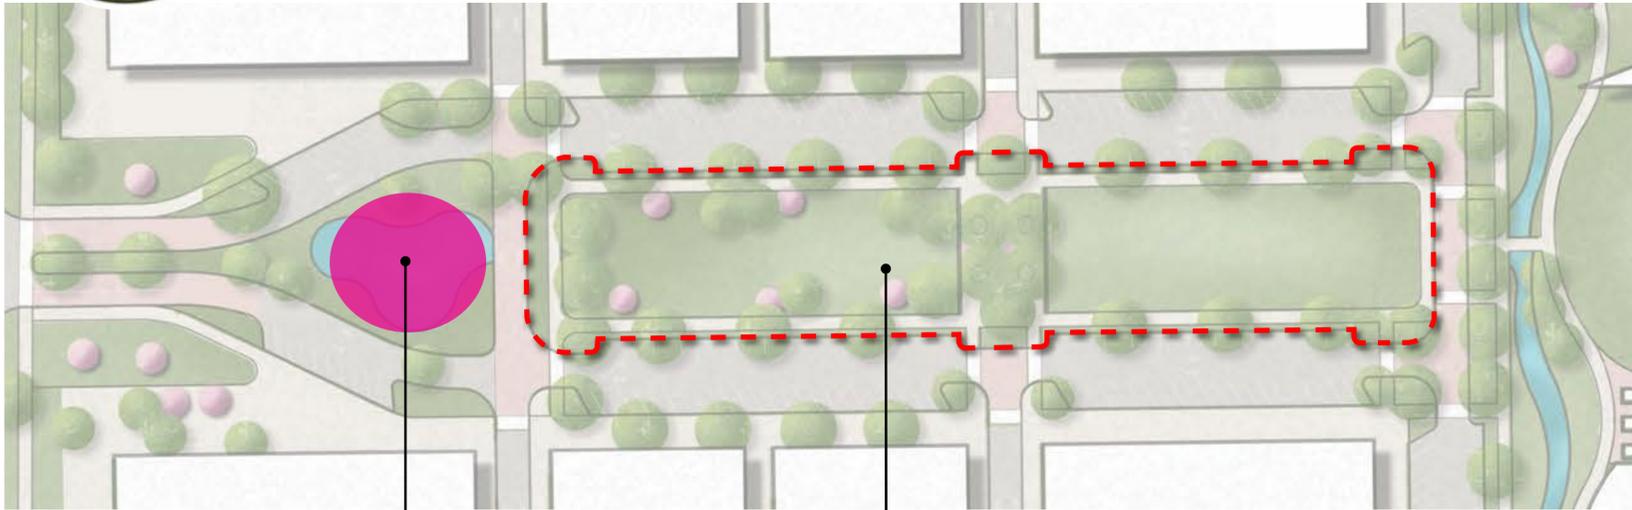

Water Feature - No Stormwater

Linear Greenspace

Fishers Civic Green Comparison

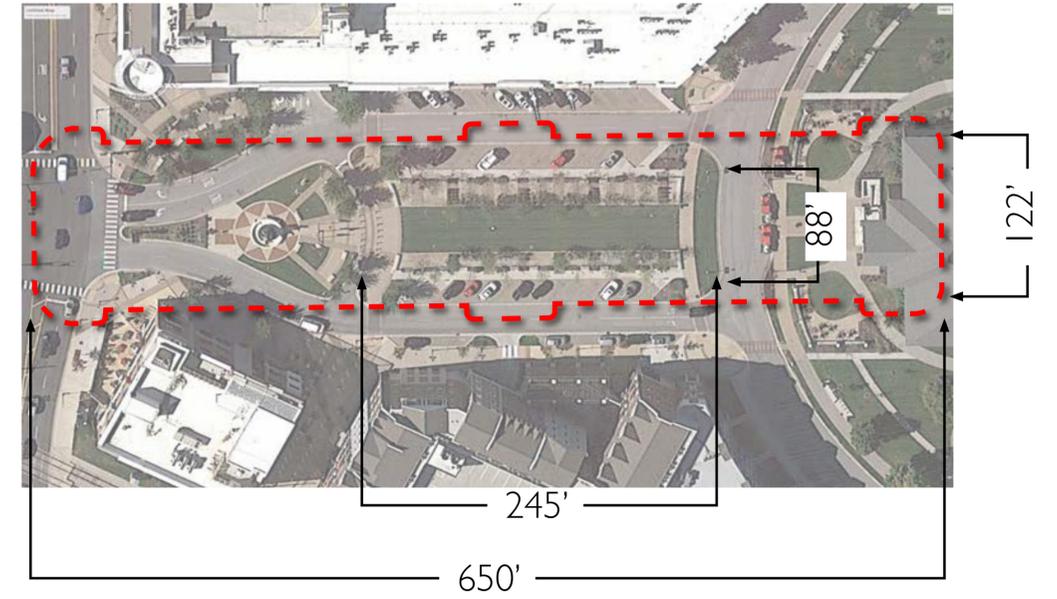



Naturalized Edge

Naturalized water play
feature Zone - No
Stormwater

Rain Gardens - Organized Plantings


Linear recirculating stormwater
stream feature



RAIN GARDEN





LINEAR RECIRCULATING FEATURE

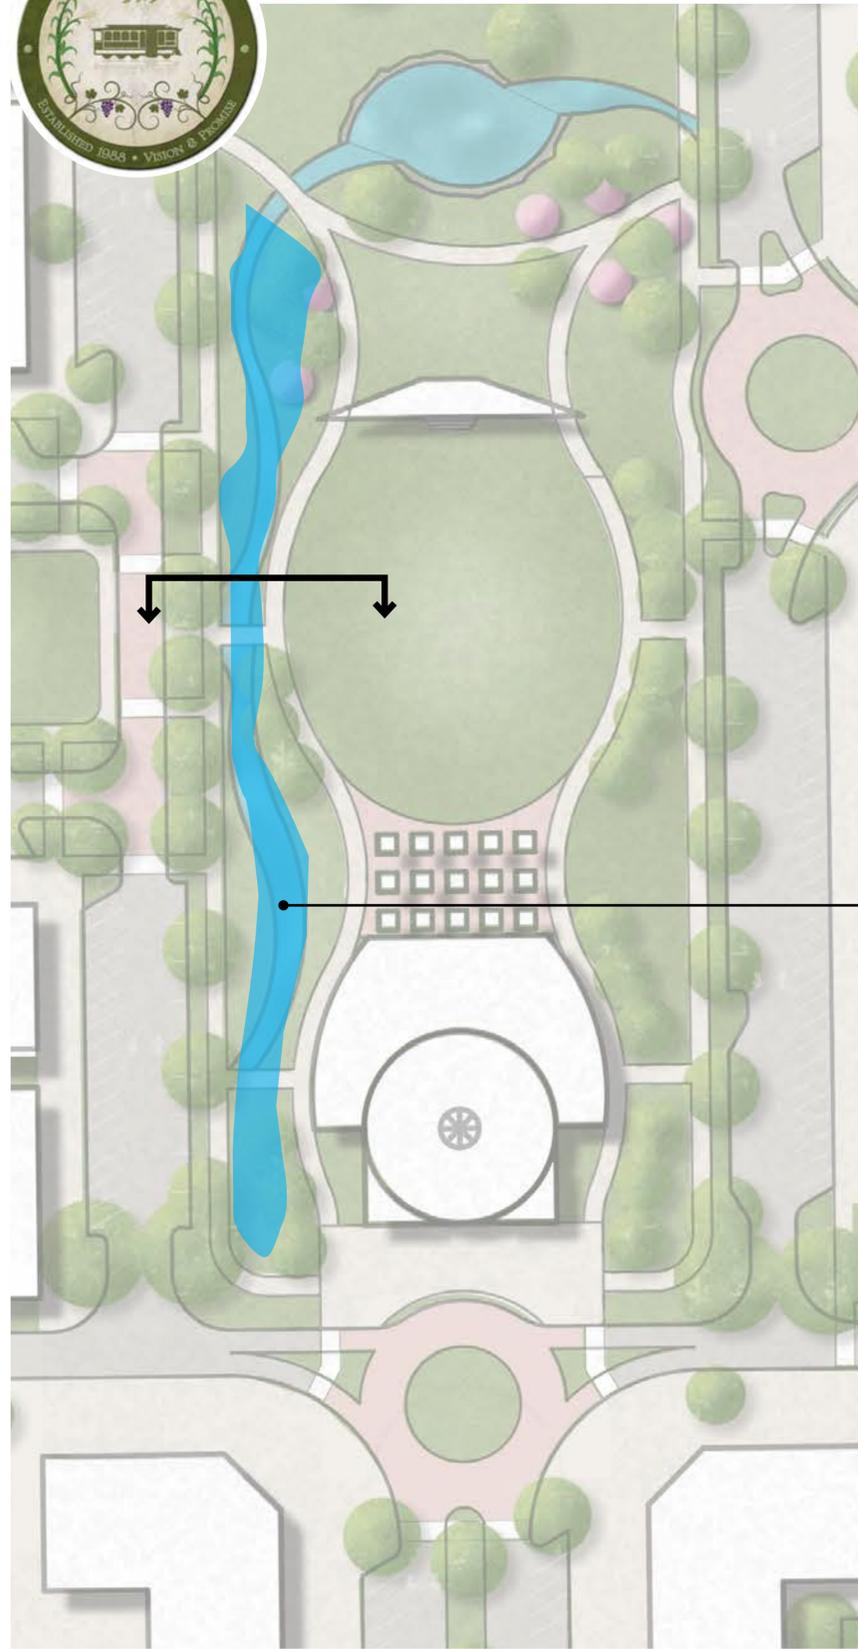


LINEAR RECIRCULATING FEATURE

Linear recirculating stormwater stream feature

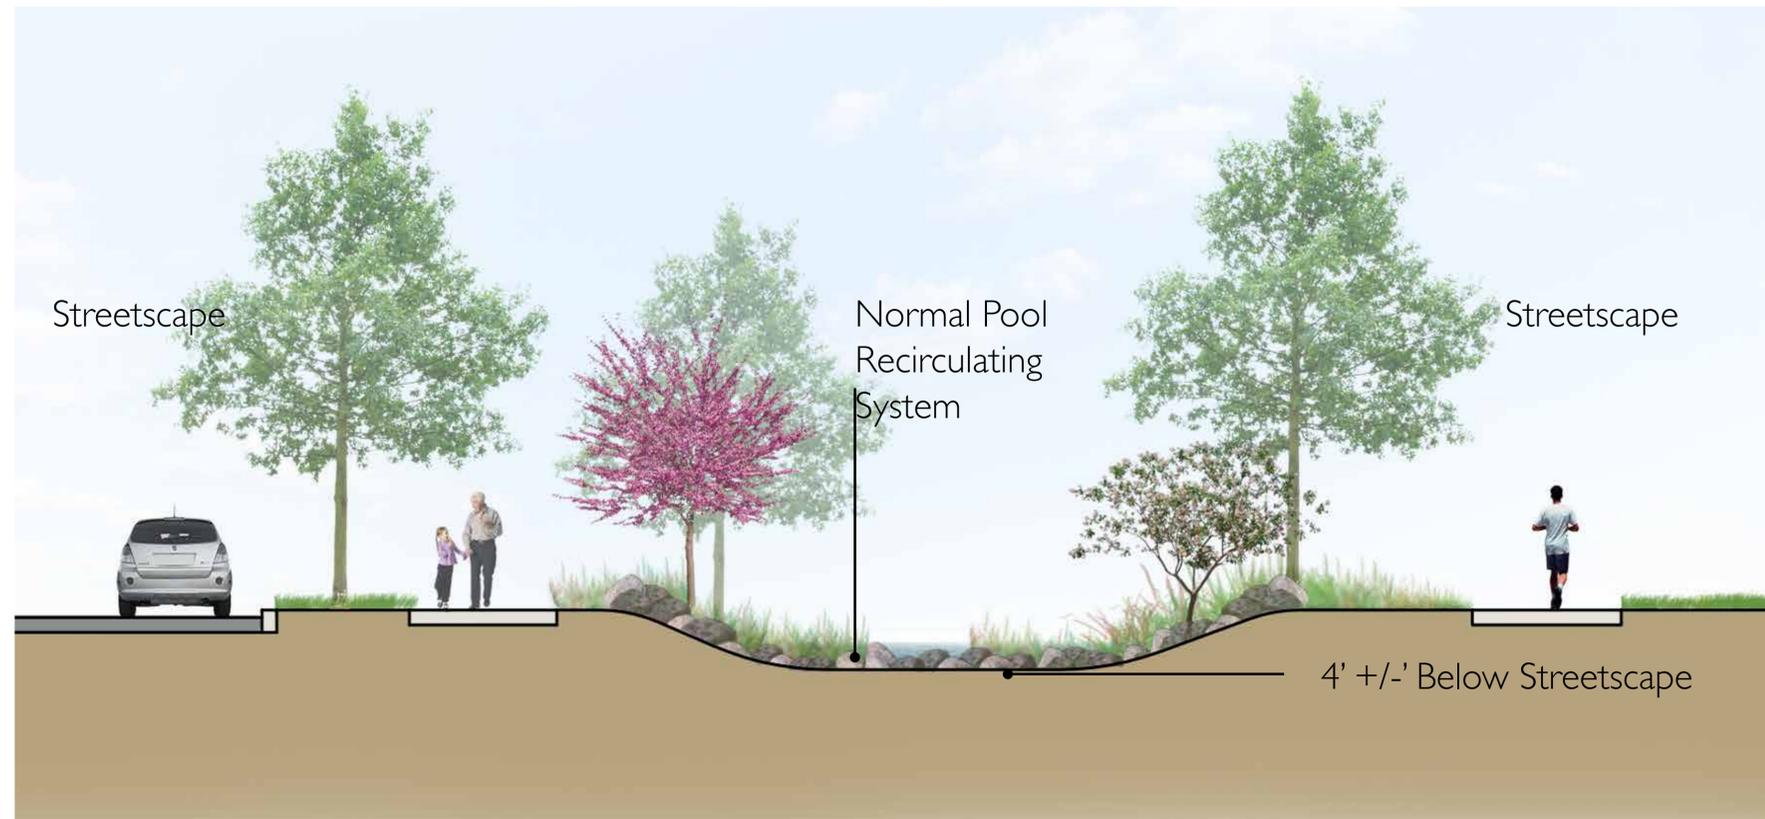

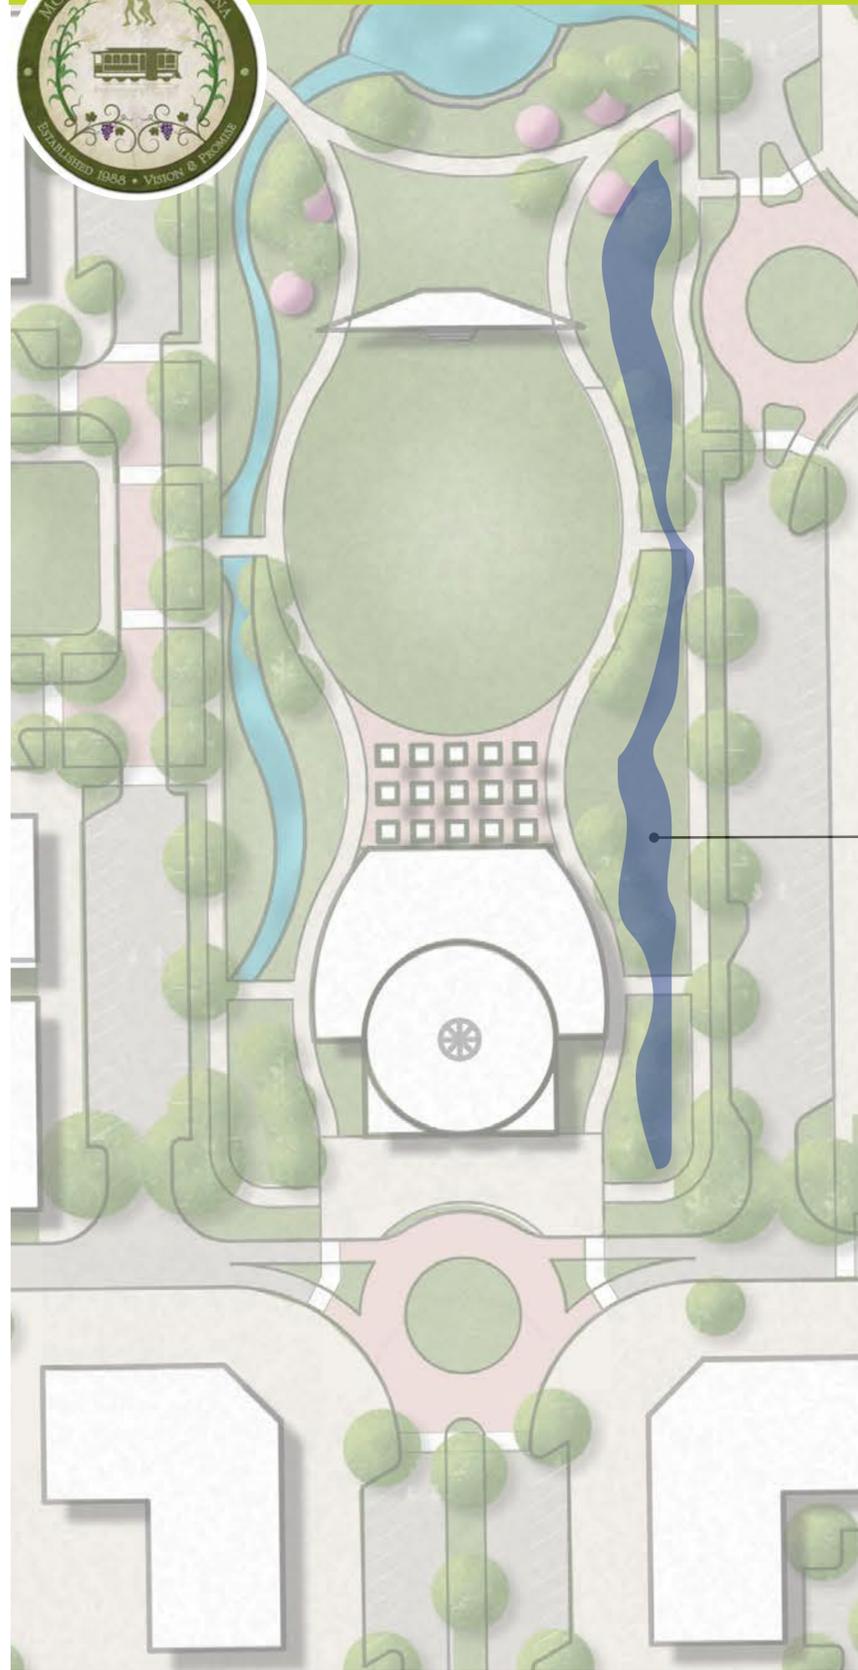

Rain Gardens -
Organized Plantings

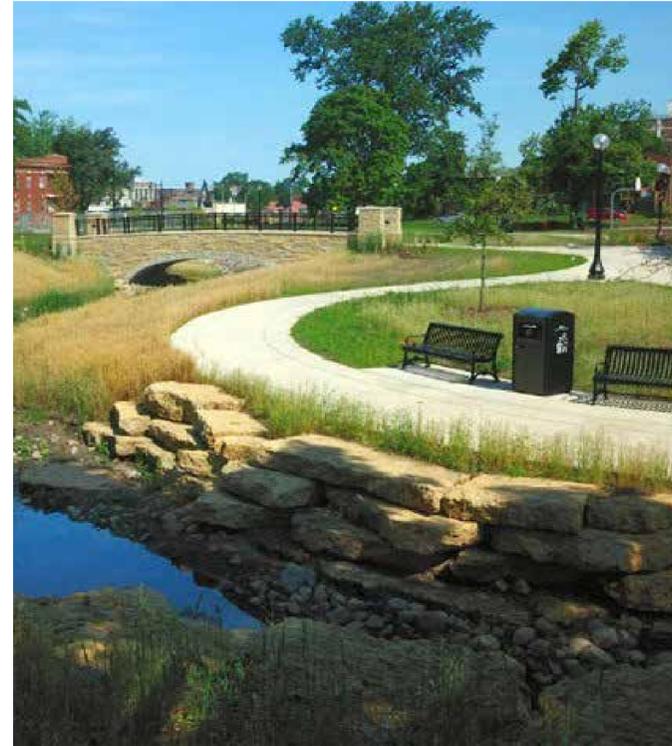

RAIN GARDEN

