


- LEGEND**
- 01 VEHICULAR ROAD
 - 02 5' WIDTH PEDESTRIAN SIDEWALK
 - 03 5' WIDTH TREE PARKWAY (TURF)
 - 04 STREET TREE (60' O.C.)
 - 05 STREET LIGHT (120' O.C.)



Overall Plan

McCordsville West Broadway Corridor

McCordsville, Indiana

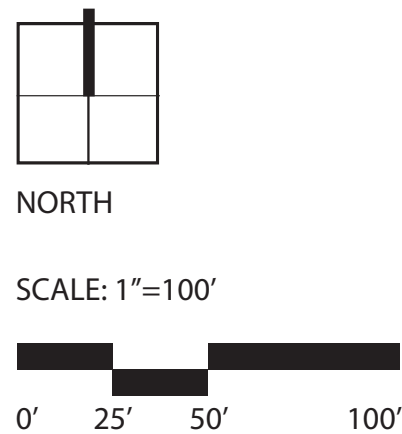

ISSUE DATE: December 19, 2023
All drawings are preliminary and subject to change.
© 2023 Hitchcock Design Group

PREPARED FOR:
Town of
McCordsville




EXISTING STREETScape



Streetscape Enlargement Before/After


McCordsville West Broadway Corridor

McCordsville, Indiana

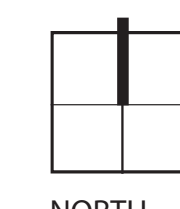


NORTH

SCALE: 1"=20'

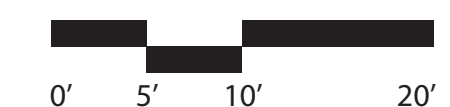


ISSUE DATE: December 19, 2023
All drawings are preliminary and subject to change.
© 2023 Hitchcock Design Group

PREPARED FOR:
Town of
McCordsville

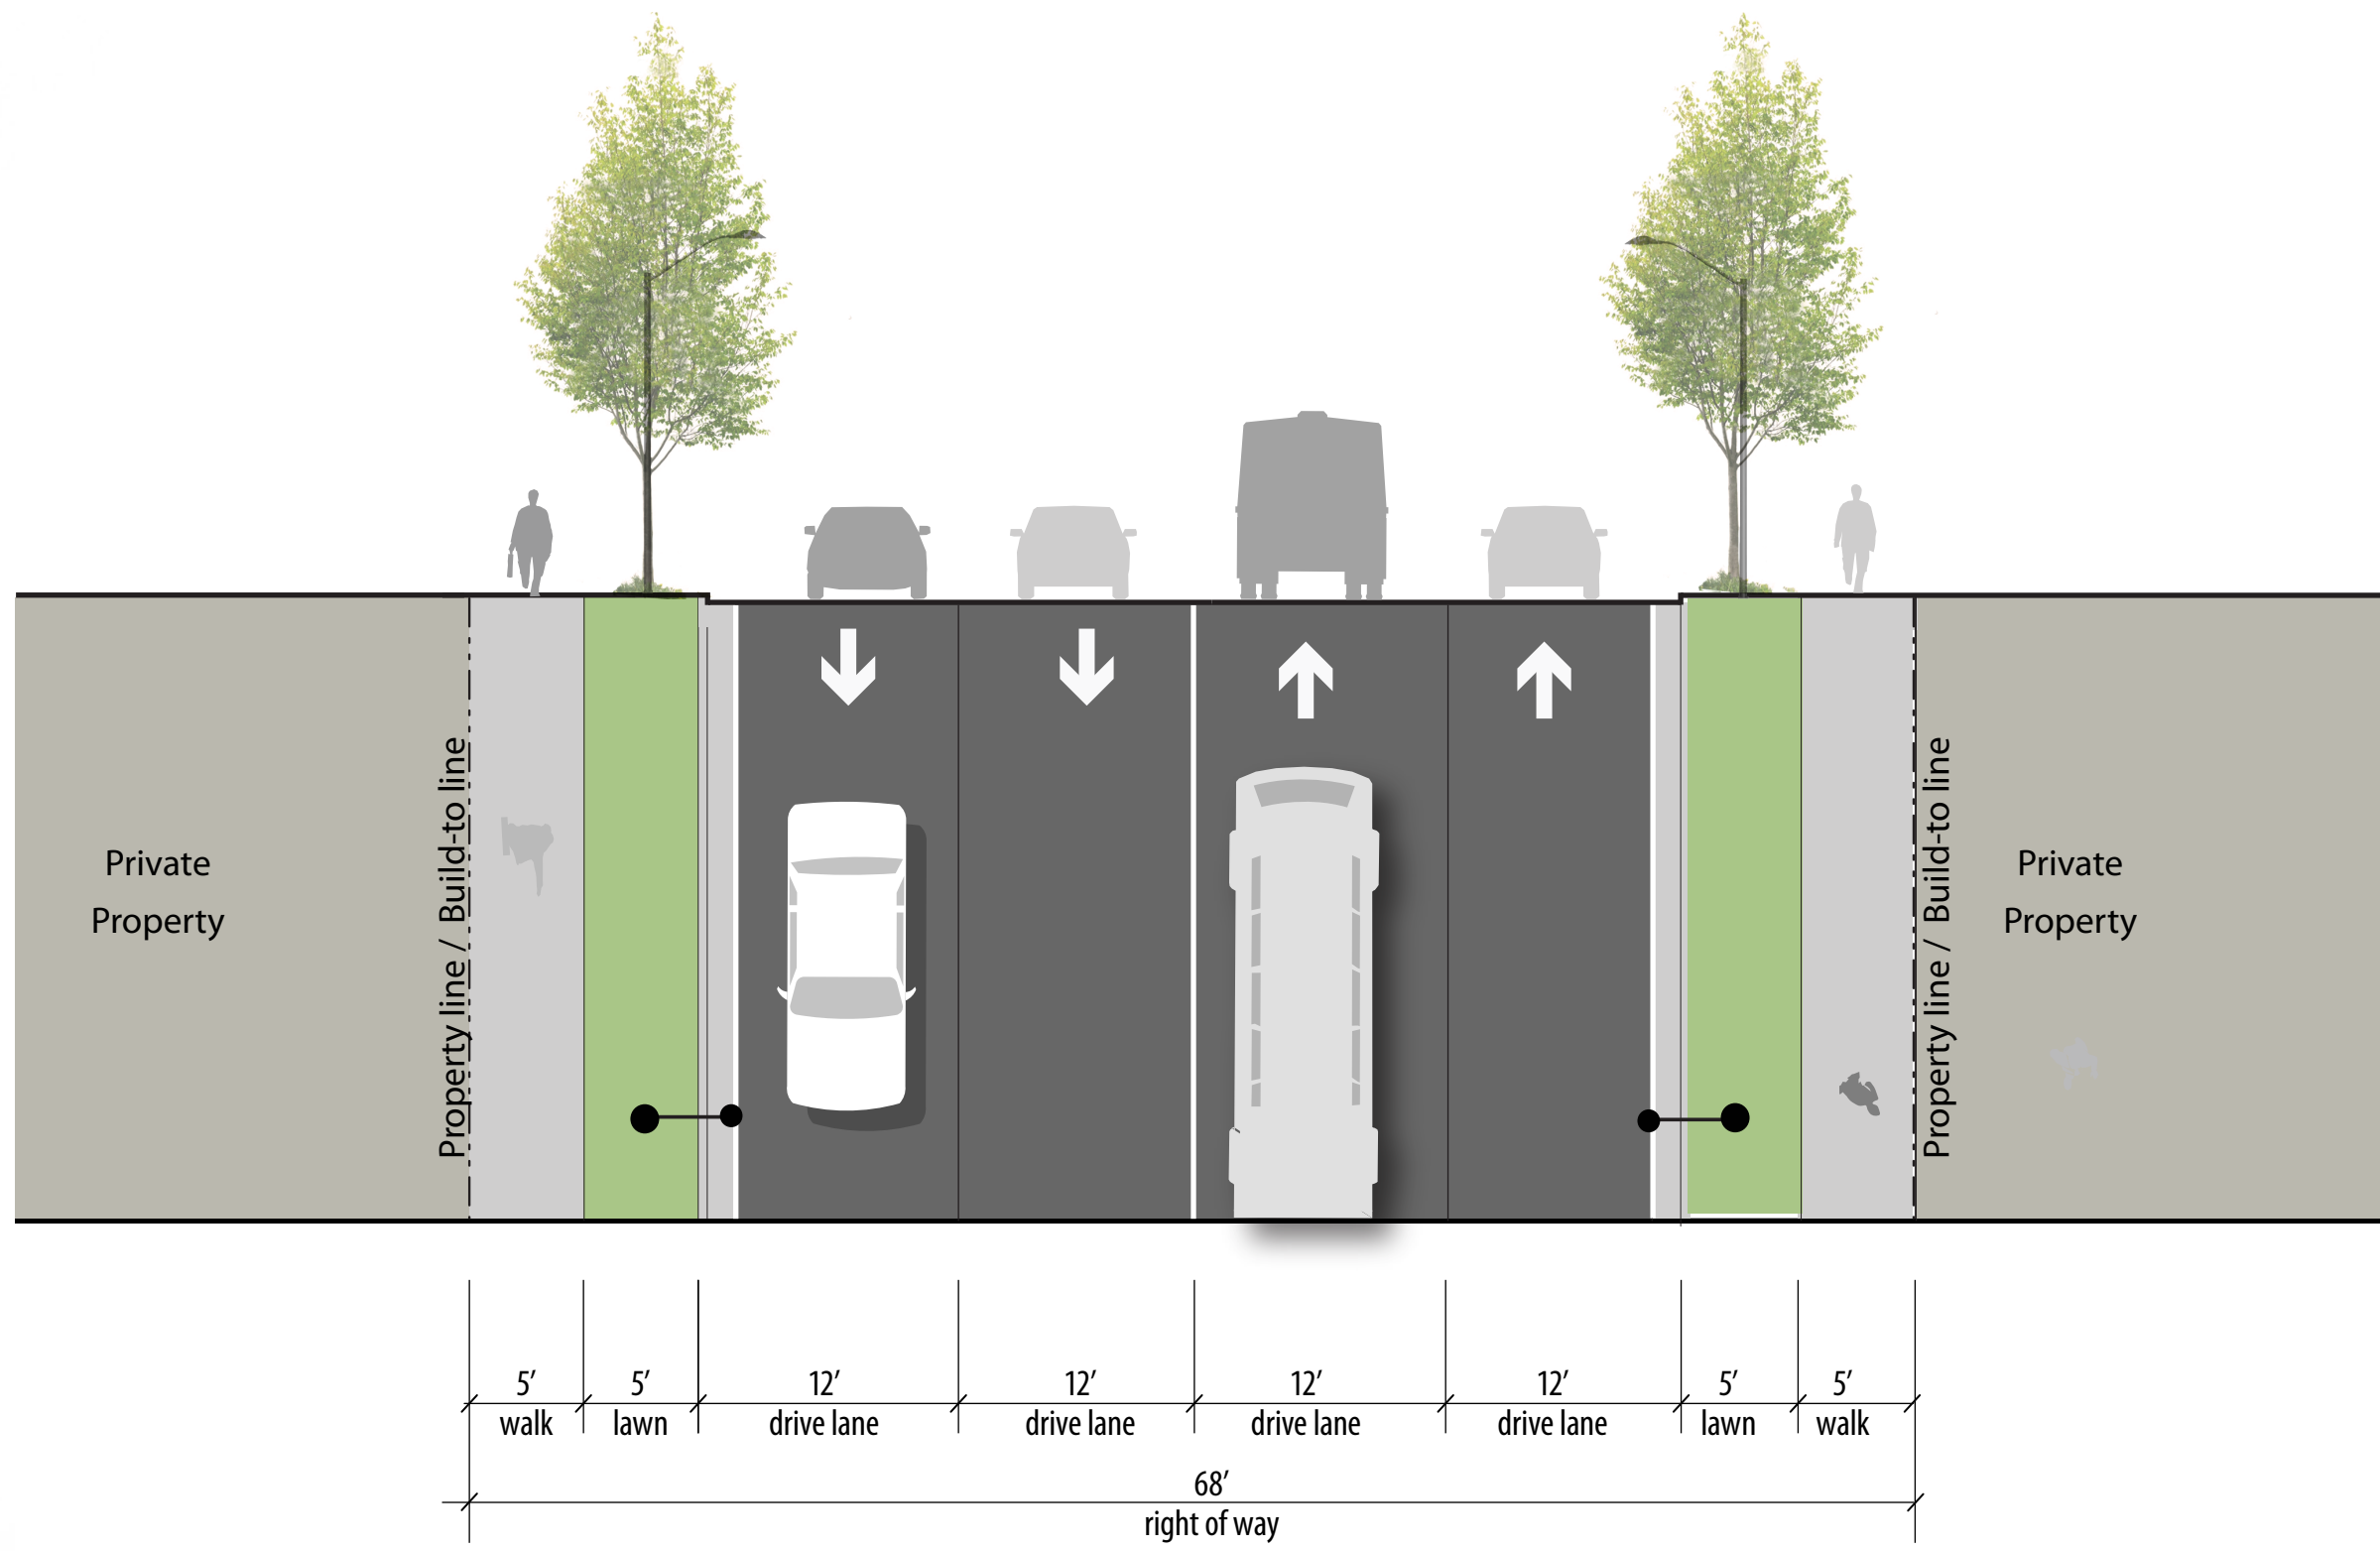

TYPICAL STREET SECTION

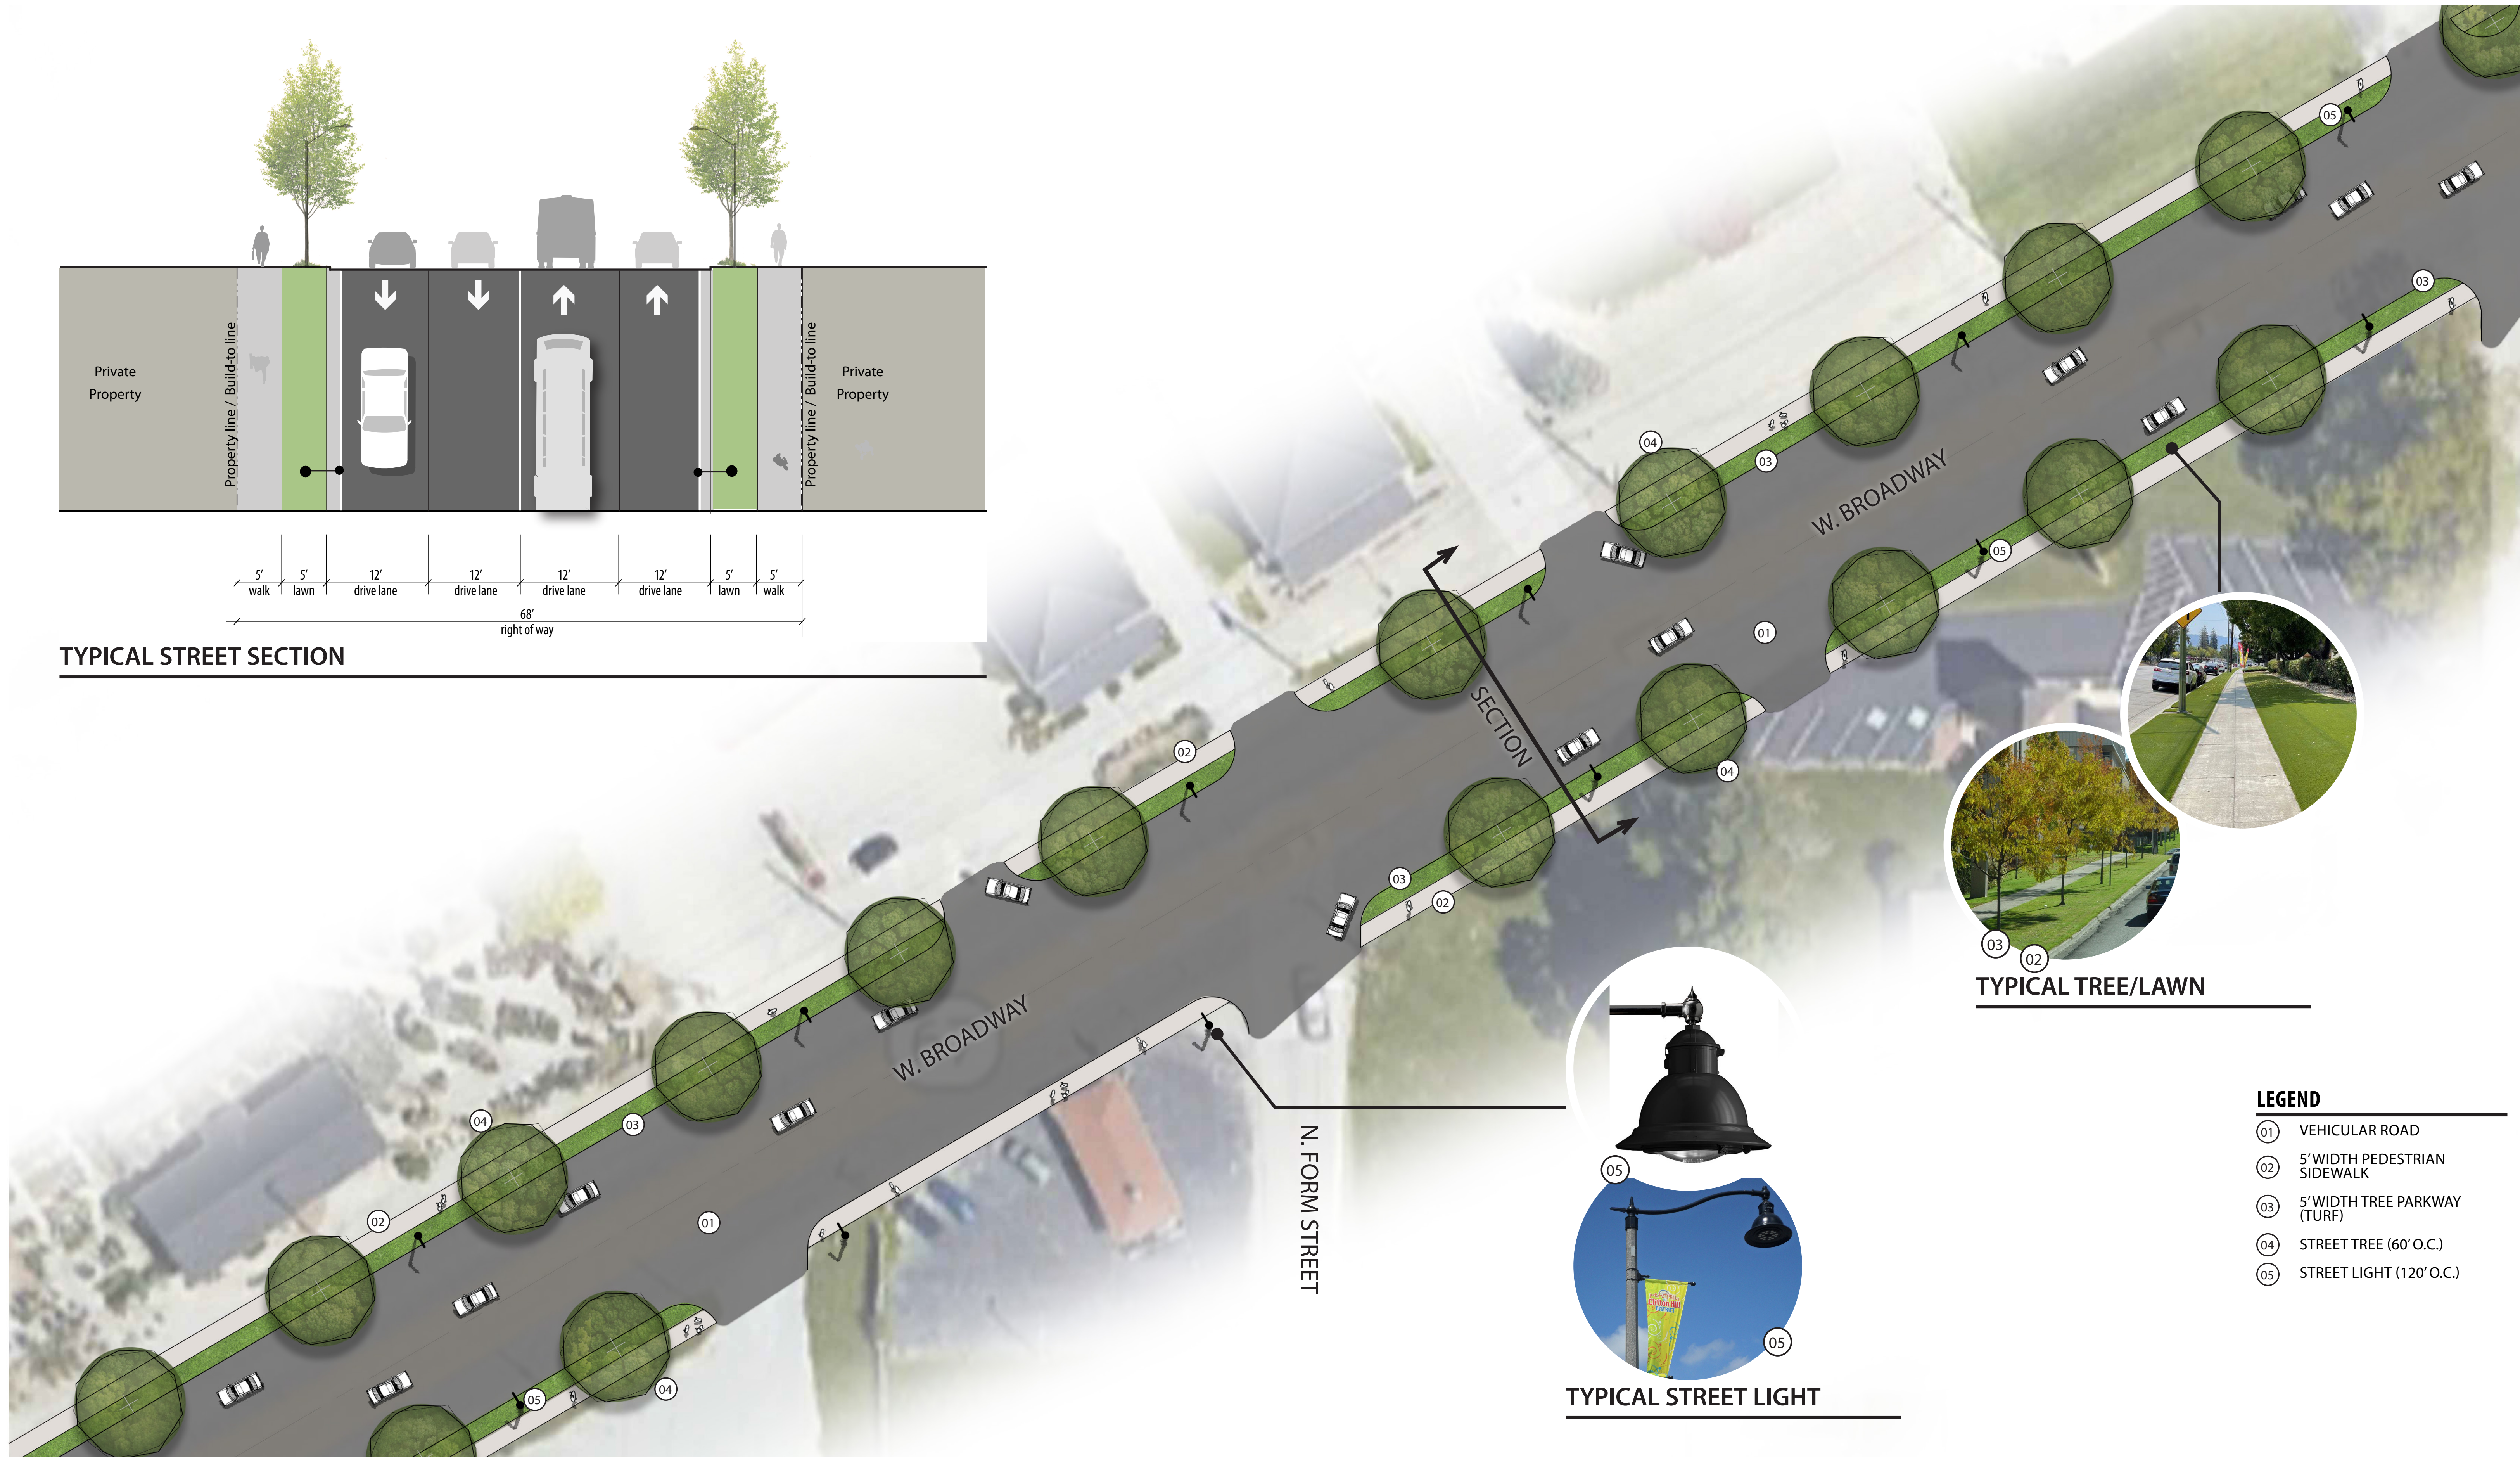

TYPICAL TREE/LAWN



TYPICAL STREET LIGHT


LEGEND

- 01 VEHICULAR ROAD
- 02 5' WIDTH PEDESTRIAN SIDEWALK
- 03 5' WIDTH TREE PARKWAY (TURF)
- 04 STREET TREE (60' O.C.)
- 05 STREET LIGHT (120' O.C.)



Streetscape Enlargement McCordsville West Broadway Corridor

McCordsville, Indiana

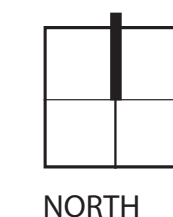

SCALE: 1"=20'



ISSUE DATE: December 19, 2023
All drawings are preliminary and subject to change.
© 2023 Hitchcock Design Group

PREPARED FOR:

Town of
McCordsville