


S:\42547-Community Center\Drawings\Final\42547-09.03.25-McCordsville Community

PLAN

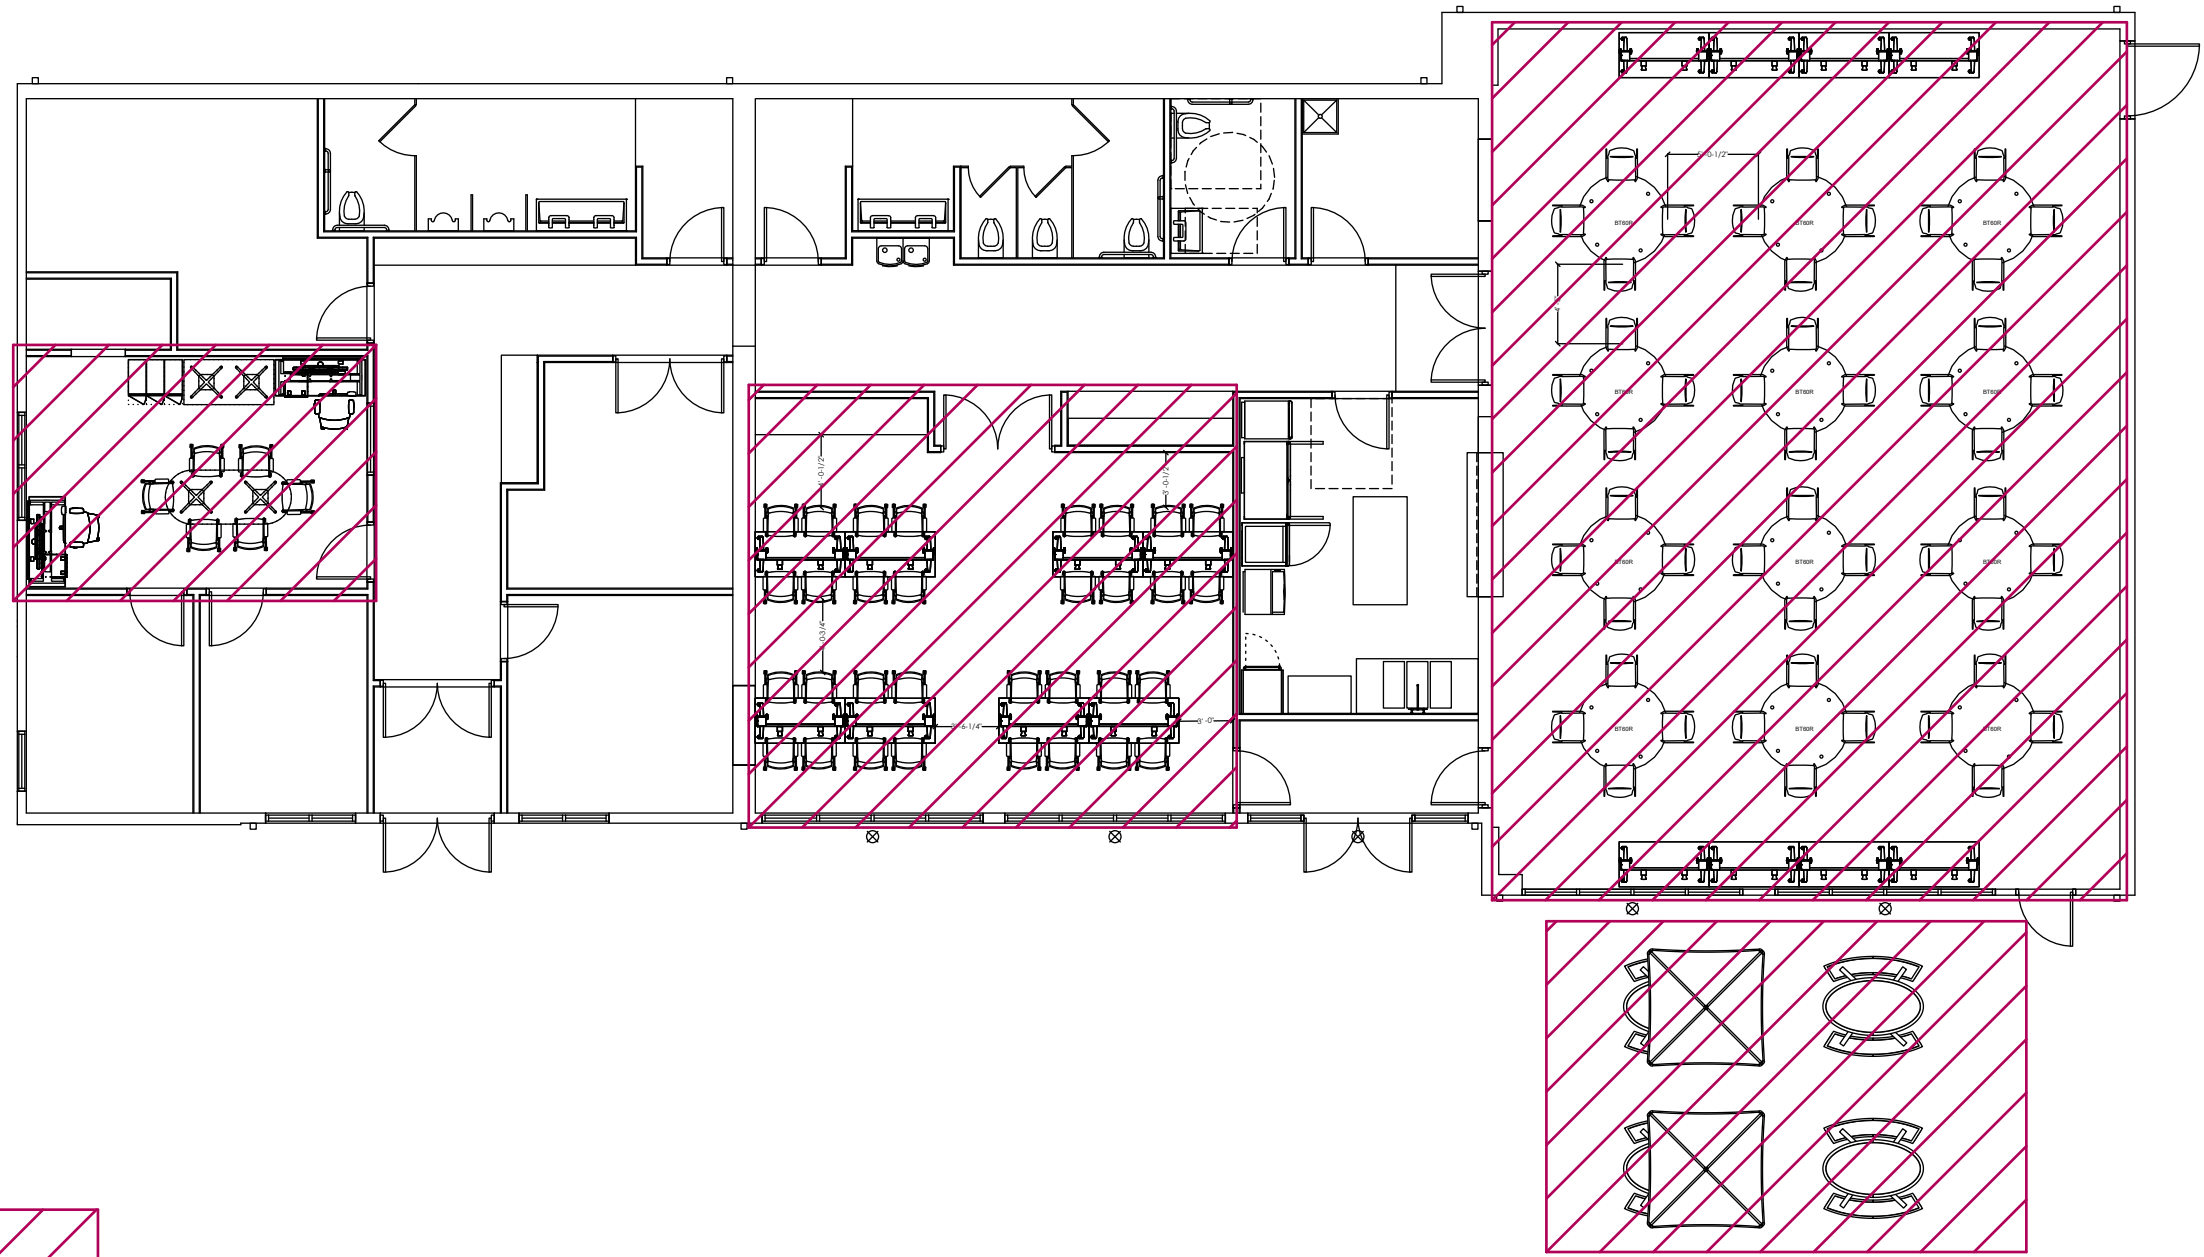

PROJECT SCOPE

OVERALL PLAN  
SCALE: 3/32"=1'-0"



621 E. OHIO STREET  
INDIANAPOLIS, IN 46202  
PH: 317.293.4051

PROPOSAL: 42547  
CHECKED BY: XXX  
DESIGN:  
Leah Kundel  
D: 317.713.6370  
SALES:  
Jason Beehler  
S: 317.331.5672

TOWN OF MCCORDSVILLE  
7580 N FORM ST  
MCCORDSVILLE, IN 46055  
COMMUNITY CENTER  
REVISION #04 - 09.03.25

This DOCUMENT IS THE PROPERTY OF RJE BUSINESS INTERIORS (RJE). The sole purpose of this document is to communicate project scope between client and RJE. REPRODUCTION IS EXPRESSLY PROHIBITED WITHOUT PRIOR WRITTEN CONSENT OF RJE. ANY CHANGES TO APPROVED drawing or specification may incur ADDITIONAL CHARGES BASED ON TIME AND MATERIAL. ALL WRITTEN DIMENSIONS SUPERSEDE SCALED DIMENSIONS. MEASUREMENTS PROVIDED BY OTHERS ARE NOT THE RESPONSIBILITY OF RJE. THIS DRAWING AND ALL DATA IT CONTAINS ARE NOT TO BE USED FOR construction, FABRICATION OR INSTALLATION prior to being stamped "final" and signed & dated by: RJE project controller. RJE is not responsible for providing ELECTRICAL CONNECTION OF THE BUILDING'S POWER SOURCE TO THE PANEL SYSTEM.

Client Initials: \_\_\_\_\_  
Customer Signature : \_\_\_\_\_

Date: 9/5/2025

SPECIFICATIONS

- (2) Height Adjustable Desks
  - Metal Box/File Mobile Ped, Locking
  - Upholstered Screen
  - Wire Basket


- (2) Task Chairs
  - Mesh Back
  - Upholstered Seat
  - Seat Slide Adj.
  - Height/Width Arm Adj.
  - Adj. Lumbar

- (6) Side Chairs, Mobile
  - With Arms
  - Upholstered Seat, Mesh Back
  - Carpet Casters

- (1) Oval Table
  - Laminate Top
  - 2 Metal X-Bases, Painted

- (1) Rectangle Table
  - Laminate Top
  - 2 Metal X-Bases, Painted
- (3) Lockers
  - Metal Case, Painted
  - Laminate Door, Locking
  - (1) Interior Shelf, 3 location options
  - (1) Coat Rod

PLAN & RENDERING

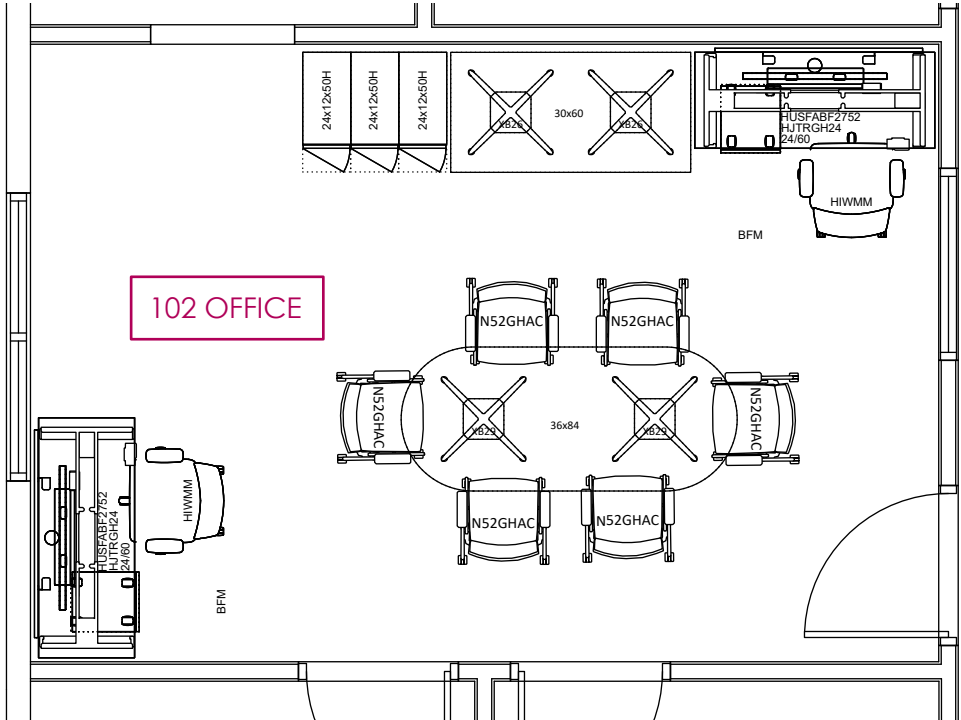

FINISH & DETAILS



102 OFFICE- PLAN  
SCALE: 1/4"=1'-0"

**RJE**  
business interiors

621 E. OHIO STREET  
INDIANAPOLIS, IN 46202  
PH: 317.293.4051

PROPOSAL: 42547  
CHECKED BY: XXX  
DESIGN:  
Leah Kundel  
D: 317.713.6370  
SALES:  
Jason Beehler  
S: 317.331.5672

**TOWN OF MCCORDSVILLE**  
7580 N FORM ST  
MCCORDSVILLE, IN 46055  
COMMUNITY CENTER  
REVISION #04 - 09.03.25

This DOCUMENT IS THE PROPERTY OF RJE BUSINESS INTERIORS (RJE). The sole purpose of this document is to communicate project scope between client and RJE. REPRODUCTION IS EXPRESSLY PROHIBITED WITHOUT PRIOR WRITTEN CONSENT OF RJE. ANY CHANGES TO APPROVED drawing or specification may incur ADDITIONAL CHARGES BASED ON TIME AND MATERIAL. ALL WRITTEN DIMENSIONS SUPERSEDE SCALED DIMENSIONS. MEASUREMENTS PROVIDED BY OTHERS ARE NOT THE RESPONSIBILITY OF RJE. THIS DRAWING AND ALL DATA IT CONTAINS ARE NOT TO BE USED FOR construction, FABRICATION OR INSTALLATION prior to being stamped "final" and signed & dated by: RJE project controller. RJE is not responsible for providing ELECTRICAL CONNECTION OF THE BUILDING'S POWER SOURCE TO THE PANEL SYSTEM.

Client Initials: \_\_\_\_\_  
Customer Signature : \_\_\_\_\_

Date: 9/5/2025



SPECIFICATION DETAILS

- (8) TRAINING TABLES

-Flip/Nest Base on Casters

-Laminate Top
- (12) ROUND FOLDING TABLES

-Polyethylene Top

-Locking Steel Legs, Easy Fold
- (72) STACKING CHAIRS

-Plastic Seat & Back

-Armless

-Metal Sled Frame

-300lb Weight Capacity

-Stacks 10H on floor, 40H in cart

FINISH & DETAILS

POLY SHELL

BLACK

FRAME

CHROME

TABLE TOP

GREY

TABLE LAMINATE


HANDSPUN DOVE

TABLE LEG

BLACK



PLAN & RENDERING

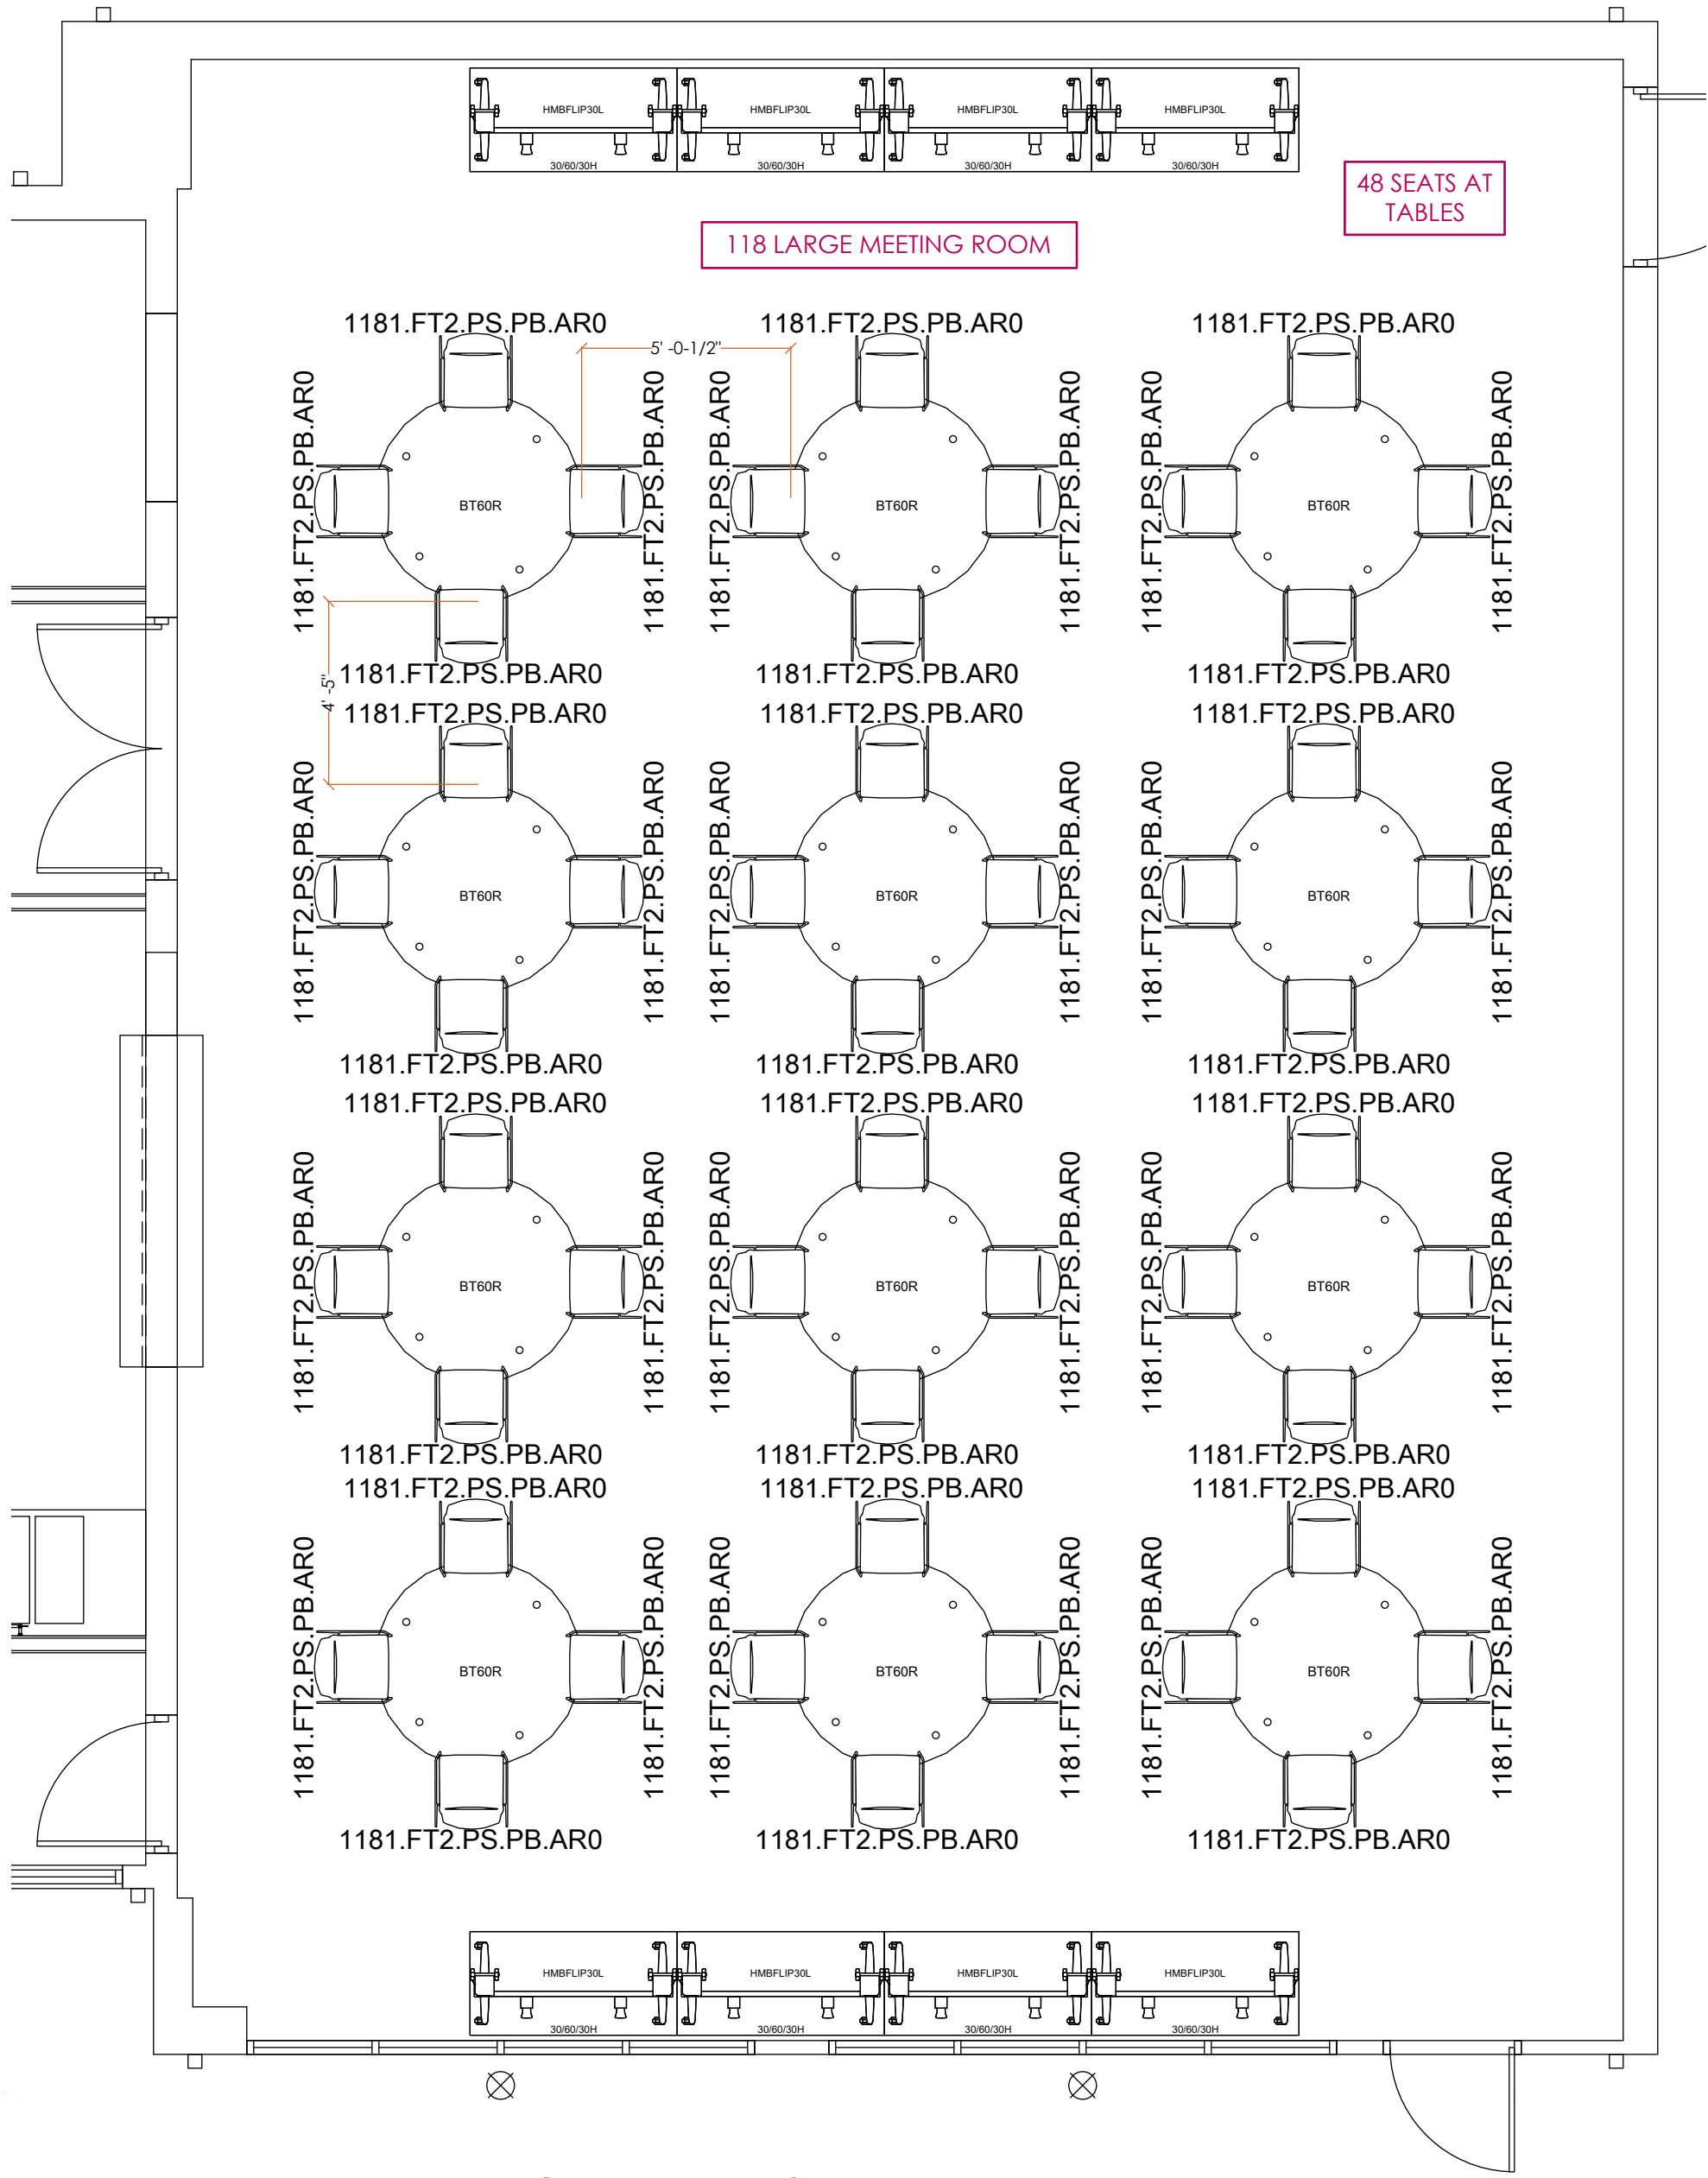

\*\*ROUND TABLES REPRESENTED IN RENDERINGS ARE FOR VISUAL AID ONLY\*\*



621 E. OHIO STREET  
INDIANAPOLIS, IN 46202  
PH: 317.293.4051

PROPOSAL: 42547  
CHECKED BY: XXX

DESIGN:  
Leah Kundel  
D: 317.713.6370

SALES:  
Jason Beehler  
S: 317.331.5672

TOWN OF MCCORDSVILLE  
7580 N FORM ST  
MCCORDSVILLE, IN 46055  
COMMUNITY CENTER  
REVISION #04 - 09.03.25

This DOCUMENT is THE PROPERTY OF RJE BUSINESS INTERIORS (RJE). The sole purpose of this document is to communicate project scope between client and RJE. REPRODUCTION IS EXPRESSLY PROHIBITED WITHOUT PRIOR WRITTEN CONSENT OF RJE. ANY CHANGES TO APPROVED drawing or specification may incur ADDITIONAL CHARGES BASED ON TIME AND MATERIAL. ALL WRITTEN DIMENSIONS SUPERSEDE SCALED DIMENSIONS. MEASUREMENTS PROVIDED BY OTHERS ARE NOT THE RESPONSIBILITY OF RJE. THIS DRAWING AND ALL DATA IT CONTAINS ARE NOT TO BE USED FOR construction, FABRICATION OR INSTALLATION prior to being stamped "final" and signed & dated by: RJE project controller. RJE is not responsible for providing ELECTRICAL CONNECTION OF THE BUILDING'S POWER SOURCE TO THE PANEL SYSTEM.  
Client Initials: \_\_\_\_\_

Customer Signature : \_\_\_\_\_

Date:

9/5/2025

SPECIFICATIONS

- (8) TRAINING TABLES
- Flip/Nest Base on Casters

-Laminate Top
- (32) Side Chairs, Mobile
- With Arms

-Upholstered Seat, Mesh Back

-Carpet Casters

FINISH & DETAILS

TABLE LAMINATE  
HANDSPUN DOVE


TABLE LEG  
BLACK

SIDE CHAIR MESH  
BLACK

TASK & SIDE CHAIR FRAME  
BLACK

SIDE CHAIR SEAT  
SEDONA, MESA

PLAN & RENDERING

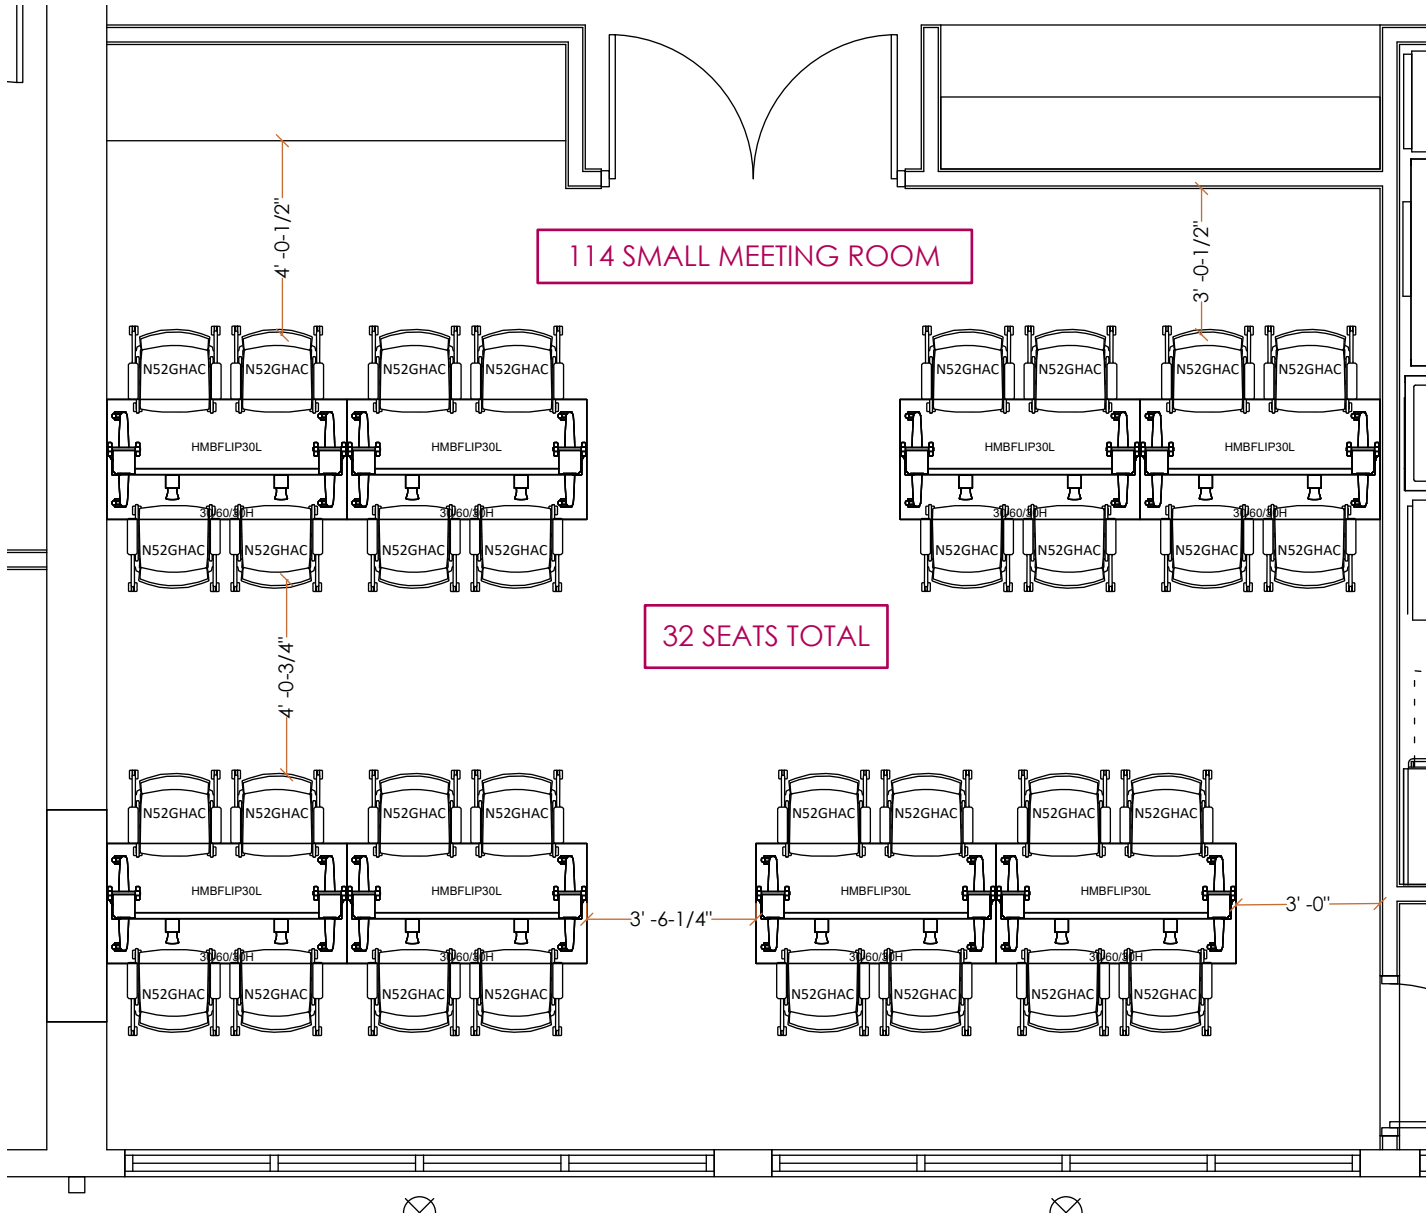

114 SMALL MEETING ROOM  
SCALE: 1/4"=1'-0"



SPECIFICATIONS


- (4) PICNIC TABLES
- Can sit up to 6 people at each table
  - ADA Compliant
  - Solid Metal Top
  - Perforated Metal Seat
  - Tables MUST be mounted to floor
  - Umbrella Hole, off-center (standard)

- (2) UMBRELLAS, METAL
- Solid Canopy
  - 78"Square
  - Pedestal Base

FINISH & DETAILS



PLAN & RENDERING

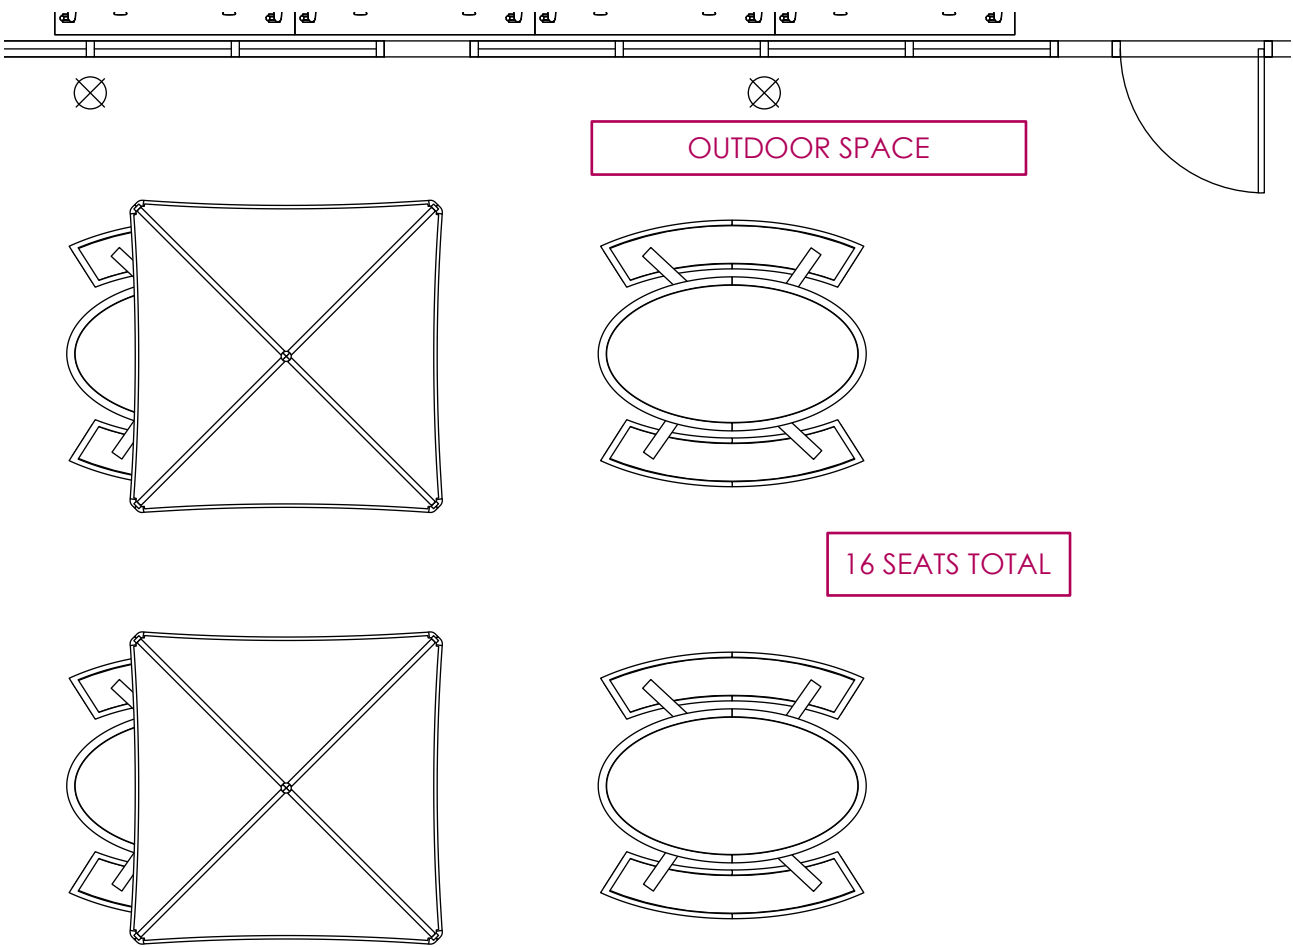

NOTE: UMBRELLA SITS OFF-CENTER

OUTDOOR SPACE  
SCALE: 1/4"=1'-0"