

Z:\2009\09064 Mt. Comfort Rd.dwg Stage 1\PR-(3)-(5)-(8) PP6 04/12/11 RGS

Northeast Quarter
Sec. 12, T16N, R5E
Buck Creek Township
Hancock County

CURVE DATA
P.I. 113+67.12 "A1"
 $\Delta=03^{\circ}16'04.18"$ LT.
R=7000.01'
L=399.23'
T=199.68'
S.E.=N.C.
POT 170+83.48 "S-7-A"
POT 170+21.03 "A"=
POT 101+18.92 "PR-R1"

(170+00 "A")
115+00

(125+00 "A")
120+00

(180+00 "A")
125+00

NOTES:
LINE "A1" TO BE CONSTRUCTED
LINE "A" IS THE SURVEY LINE
TOPO NOTES ARE TAKEN FROM LINE "A"
ALL PROPOSED R/W TAKEN FROM LINE "A1"
UNLESS OTHERWISE INDICATED

Southeast Quarter
Sec. 16, T16N, R5E
Buck Creek Township
Hancock County


Rex R. Helms and
Watkins Family RL

John and Louise
Whitaker

Robert C. Hammond and
Jarvis A. Hammond
POT 115+12.97 "A1"=
POC 101+23.13 "PR-R1"

June's Subdivision
Slide 135, Cab. 13
Instr. No. 3960

XXX DENOTES STRUCTURE NUMBER
SEE CONSTR. DETAIL SHEETS
FOR STRUCTURE INFORMATION

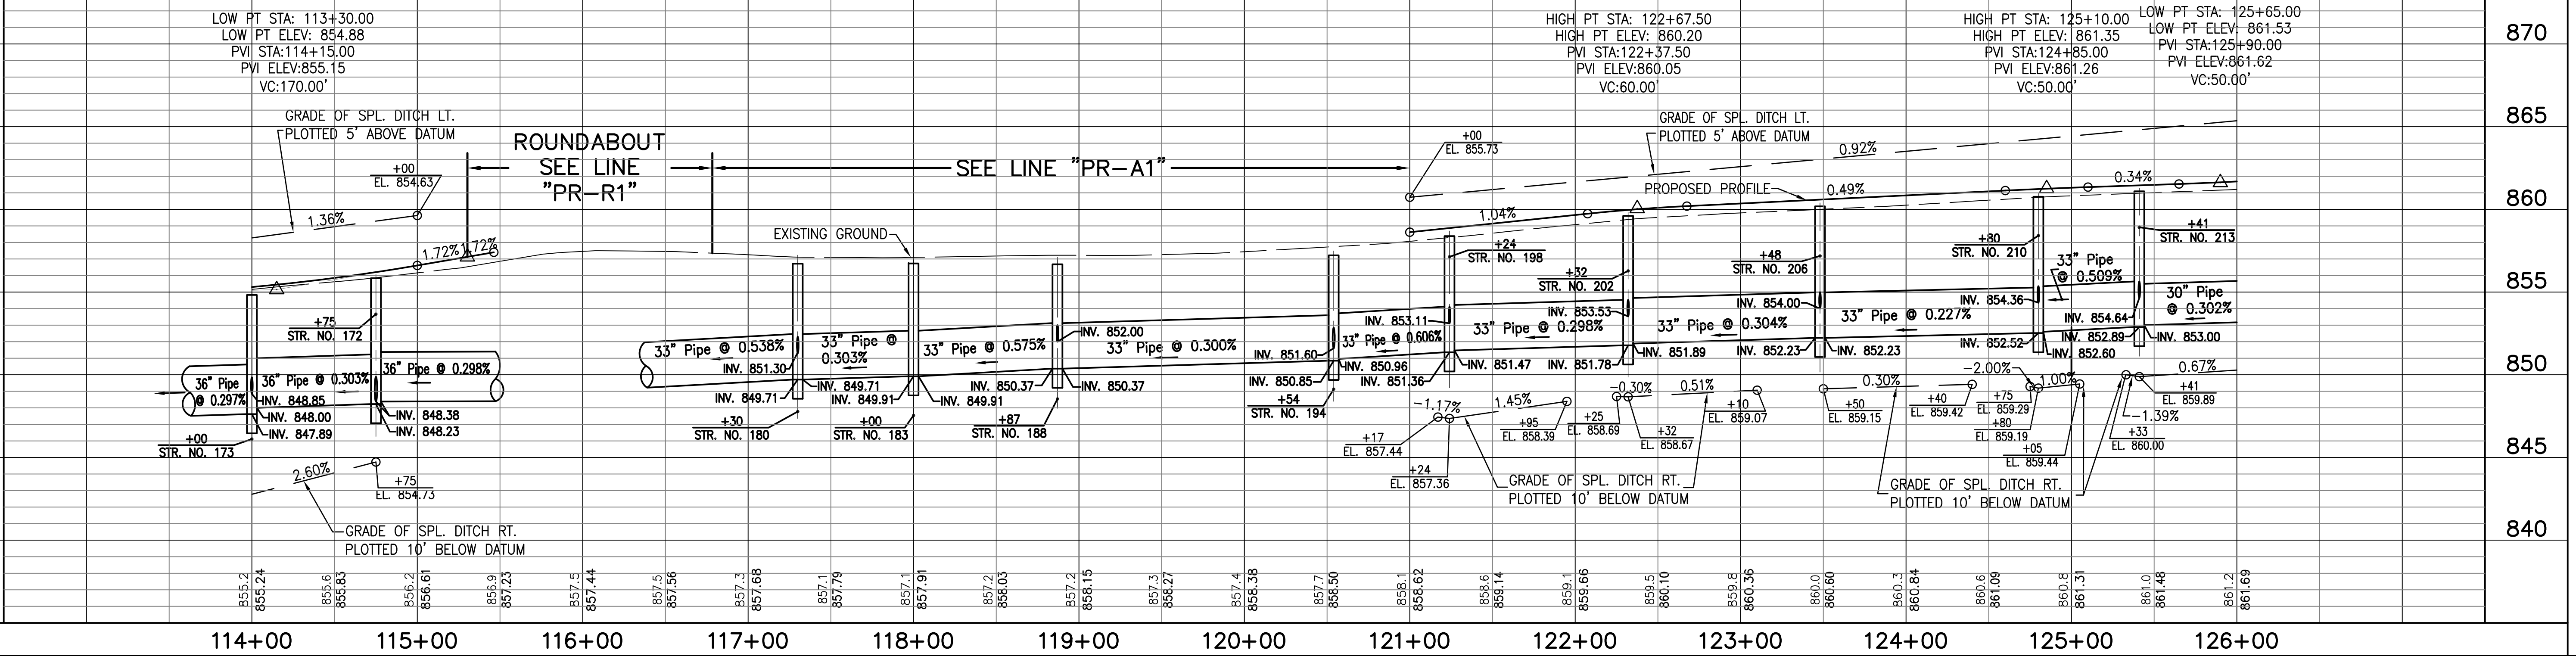

RECOMMENDED FOR APPROVAL		DESIGN ENGINEER		DATE	
DESIGNED:	DSS	DRAWN:	RGS	CHECKED:	DSS
CHECKED:	JTR	CHECKED:	DSS		

INDIANA DEPARTMENT OF TRANSPORTATION	
MT. COMFORT ROAD PLAN & PROFILE-LINE "A1"	
HORIZONTAL SCALE	BRIDGE FILE
VERTICAL SCALE	DESIGNATION
SURVEY BOOK	SHEETS
CONTRACT	PROJECT