



# COLONNADE

## C.R. 750 N. - OFFSITE WATER MAIN EXHIBIT

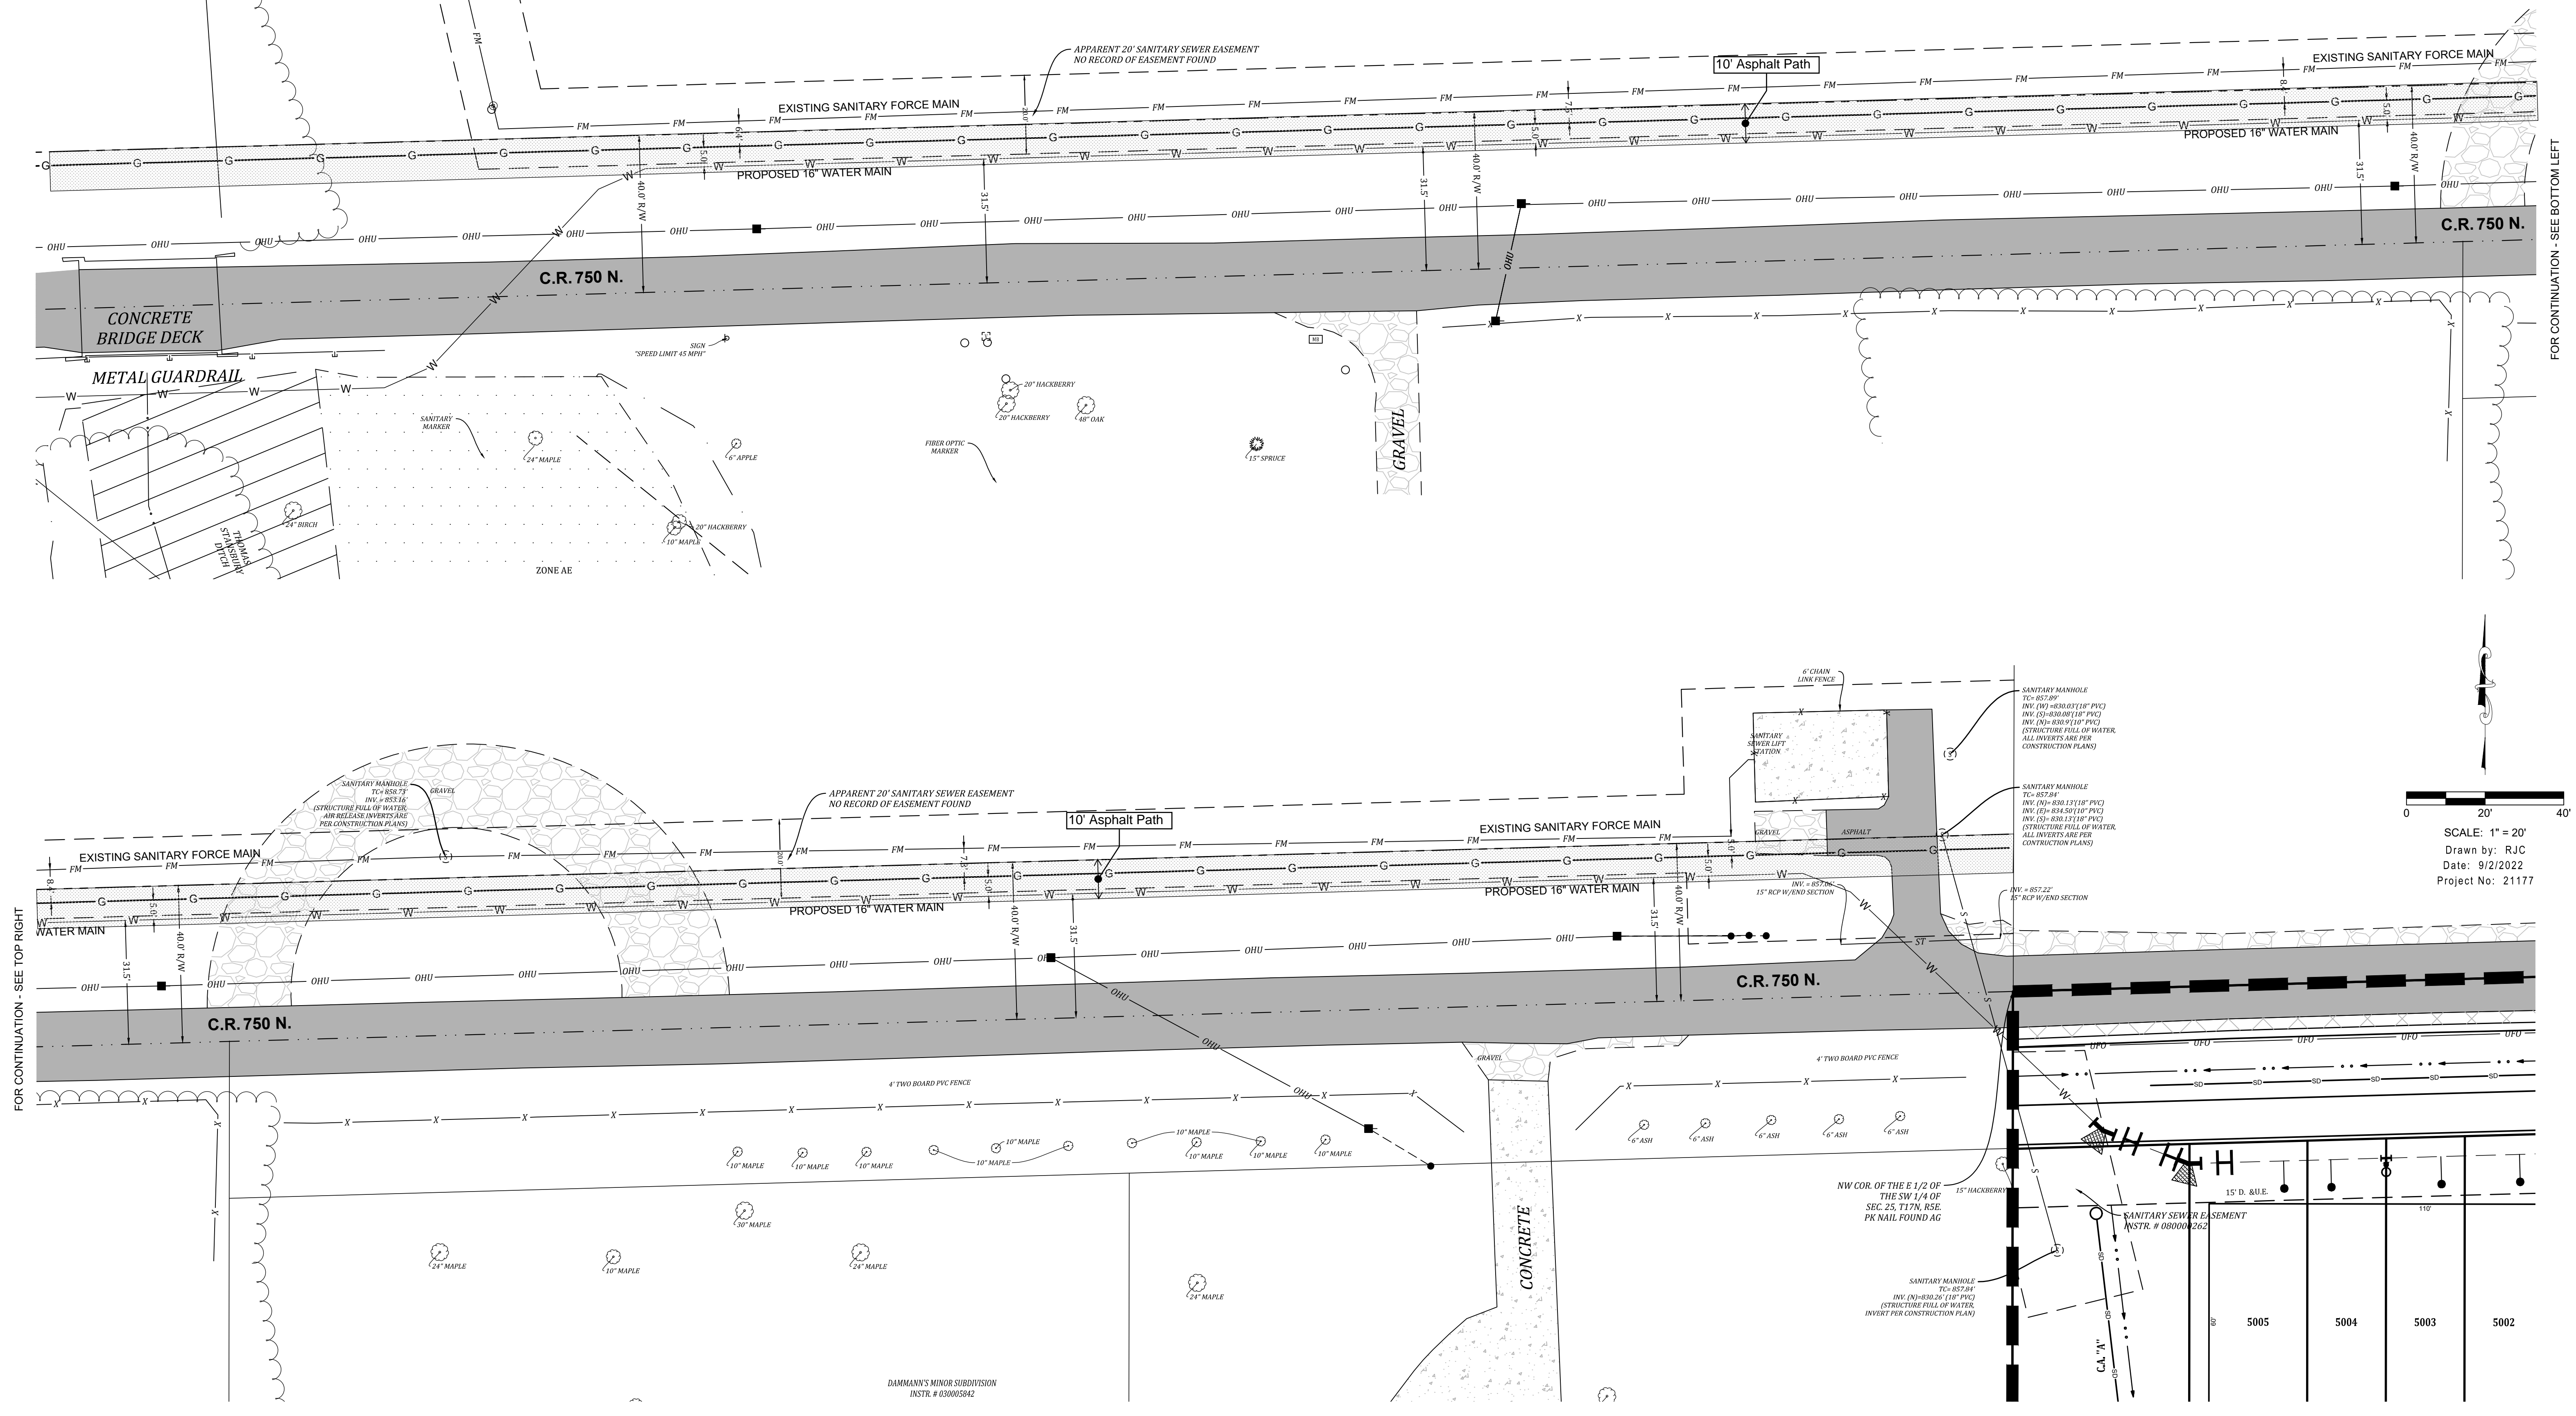

FOR CONTINUATION - SEE BOTTOM LEFT

FOR CONTINUATION - SEE TOP RIGHT

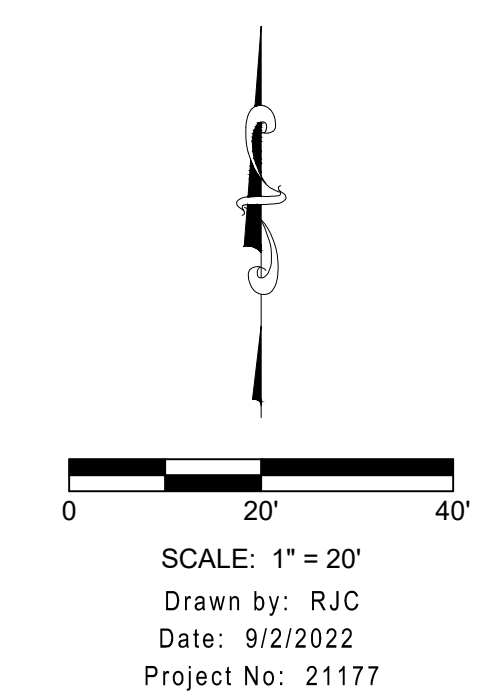

PLANS PREPARED BY:  
**BANNING ENGINEERING**  
853 COLUMBIA ROAD, SUITE #101  
PLAINFIELD, IN 46168  
BUS: (317) 707-3700, FAX: (317) 707-3800  
E-MAIL: [Banning@BanningEngineering.com](mailto:Banning@BanningEngineering.com)  
WEB: [www.BanningEngineering.com](http://www.BanningEngineering.com)