


CHAMPION LAKE ESTATES

Slide 144
Cabinet B
Instr. No. 894400

SECTION ONE

(PAGE 1 OF RECORD PLAT)

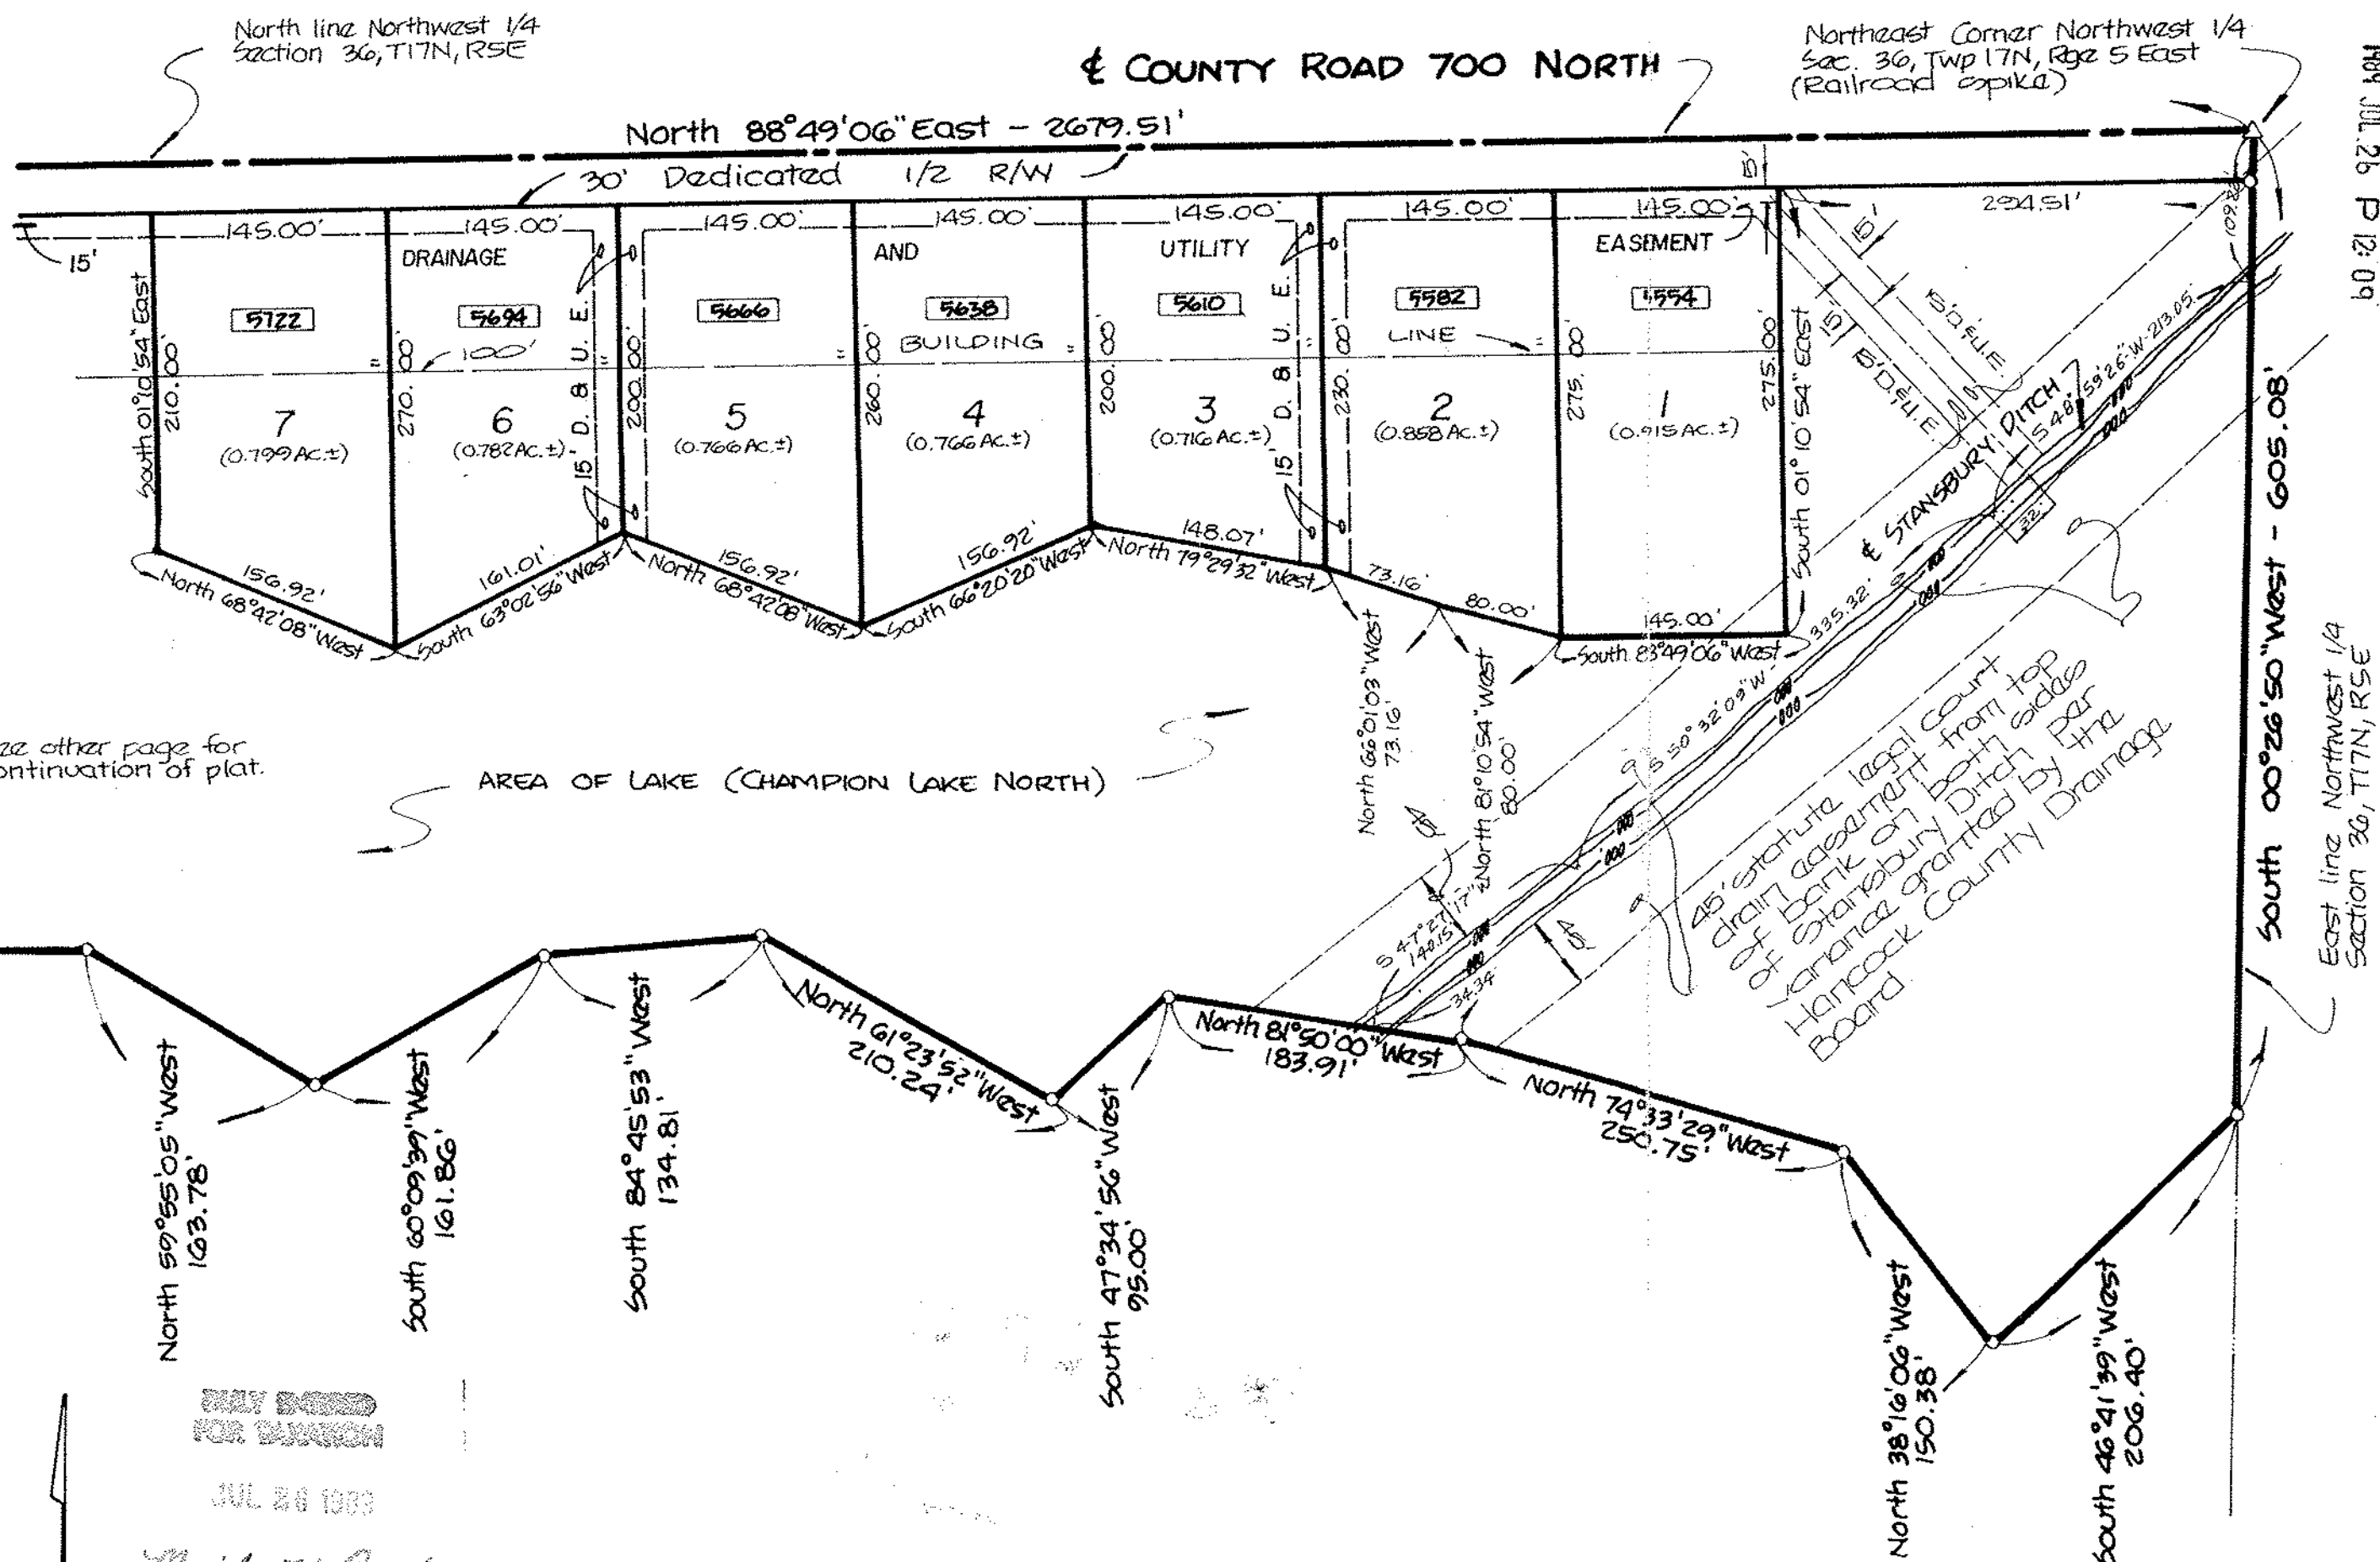

ONLY BOUND FOR TOWN
JUL 26 1989
Marilyn W. Coulter
Auditor of Hancock County

APPROVED BY THE HANCOCK COUNTY AREA PLAN COMMISSION IN ACCORDANCE WITH THE SUBDIVISION CONTROL ORDINANCE THIS 18 DAY OF May, 1989.

BE IT RESOLVED BY THE BOARD OF COUNTY COMMISSIONERS, HANCOCK COUNTY, INDIANA, THAT THE DEDICATIONS SHOWN ON THIS PLAT ARE HEREBY APPROVED AND ACCEPTED THIS THE 17 DAY OF July, 1988.


William Silvey James Kerkhoff Noble Snodgrass
WILLIAM SILVEY JAMES KERKHOFF NOBLE SNODGRASS
BOARD OF COUNTY COMMISSIONERS

[0000] - Denotes property address.

NOTE: 5/8" rebar to be set at all lot corners within 60 days after recording of plat.

CERTIFIED: APRIL 5, 1989

Ronald L. Nolan
RONALD L. NOLAN, Registered
Land Surveyor, SO439

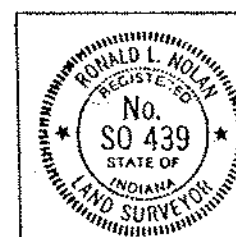

SHEET 2 OF 19

